

**CONSTRUCTION PHASING LEGEND**

WORK AREA THIS PHASE


1. PLACE VARIABLE MESSAGE SIGNS ON NORTHBOUND AND SOUTHBOUND S 318 AS WELL AS EASTBOUND S 86 TEN (10) CALENDAR DAYS IN ADVANCE OF CONSTRUCTION TO INFORM TRAVELING PUBLIC OF IMPENDING ROAD WORK. MESSAGE AND LOCATION SHALL BE APPROVED BY TRAFFIC SAFETY. MESSAGE BOARDS SHALL BE PLACED FOR 5 DAYS POST CONSTRUCTION TO INFORM TRAVELLING PUBLIC OF THE NEW TRAFFIC PATTERN.
2. INSTALL PERMANENT ADVANCE WARNING SIGNS.
3. PLACE ALL E&S MEASURES AS PER THE PLAN SHEETS OR AS DIRECTED BY THE ENGINEER.
4. MAINTENANCE OF TRAFFIC DURING LANE CLOSURES SHALL CONFORM TO TYPICAL APPLICATION 10 OF THE TRAFFIC CONTROL MANUAL. WHEN SCHOOL IS IN SESSION, NO LANE CLOSURES SHALL BE PERMITTED DURING ARRIVAL AND DEPARTURE TIMES FOR SCHOOL BUS TRAFFIC.
5. REMOVE STOCKLEY CENTER DRIVEWAYS AS PER THE PLAN SHEETS.
6. REMOVE EXISTING DRAINAGE PIPES AT STA 324+50L, ALL SCHOOL ENTRANCES (ACCESS TO SCHOOL MUST BE MAINTAINED AT ALL TIMES), AT STA 343+50L, AND AT STA 344+50L. REPLACE WITH CLOSED DRAINAGE SYSTEM AS PER THE PLAN SHEETS. ITEM #302008, GRADED AGGREGATE BASE COURSE, TYPE B, PATCHING IS TO BE USED TEMPORARILY OVER NEW PIPE SYSTEM AT SCHOOL ENTRANCES UNTIL PERMANENT PAVEMENT IS PLACED IN PHASES 2 AND 3. ITEM #302008 SHALL ALSO BE UTILIZED IN THE AREAS WHERE EXISTING PIPES ARE REMOVED.
7. EXCAVATE DITCHES AND SWALES. THE SEWER ADJUSTMENT AT STA 344+00L SHALL BE PERFORMED CONCURRENTLY. REFER TO THE CONSTRUCTION DETAILS.
8. STABILIZE NEW DITCHES AND SWALES.
9. CONSTRUCT INFILTRATION TRENCH ACCORDING TO STORMWATER MANAGEMENT PLAN.

1-33-11.00-105.00  
INDIAN RIVER SCHOOL DISTRICT  
D.B. 02629, P.G. 050-051

I-L

SF 503

SF 347

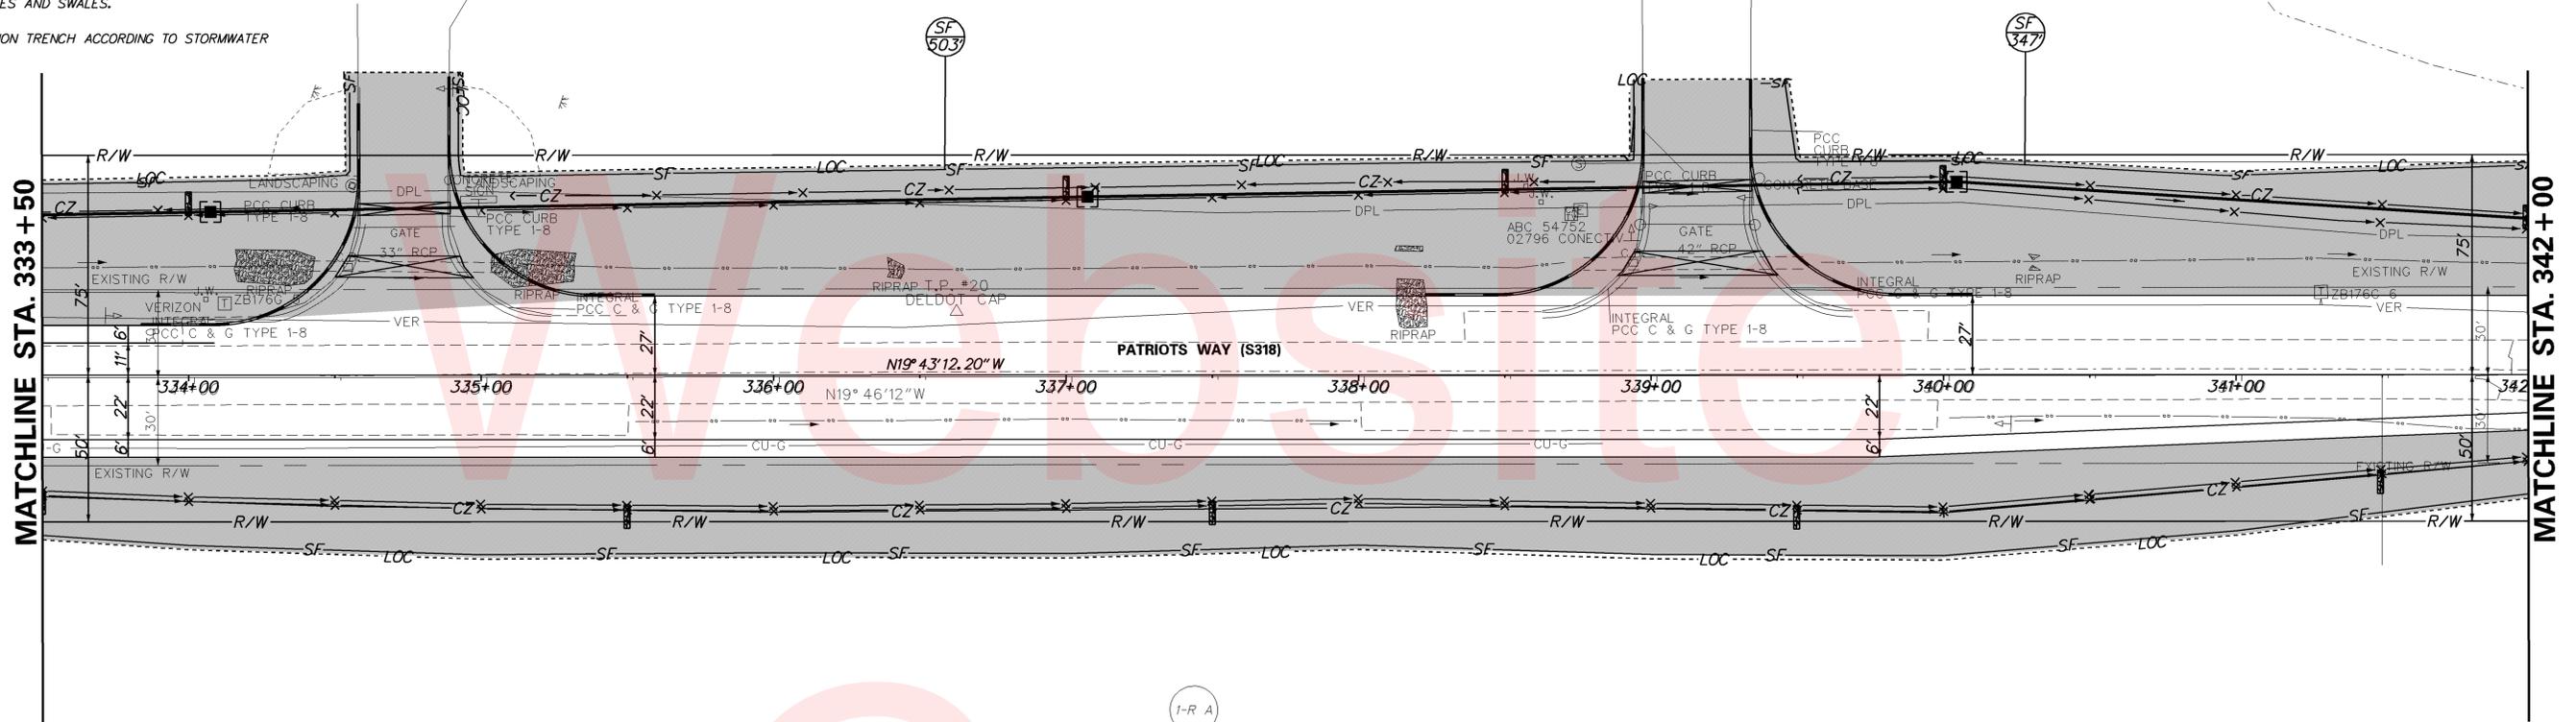

I-R A

1-33-7.00-8.00  
DELAWARE, STATE OF  
D.B. 293, P.G. 14-15

W:\MS\8\CELLS\PROJ\DEV\SB.CEL



ADDENDUMS / REVISIONS




**PATRIOTS WAY (S 318),  
AVENUE OF HONOR  
TO STOCKLEY BRANCH**


CONTRACT	BRIDGE NO.	<b>NA</b>
T200511201	DESIGNED BY:	ANM
COUNTY	CHECKED BY:	RMH
SUSSEX		

**CONSTRUCTION PHASING,  
M.O.T., AND EROSION  
CONTROL PLAN - PHASE 1**

SHEET NO.	35
TOTAL SHTS.	68

 

MATCHLINE STA. 342+00

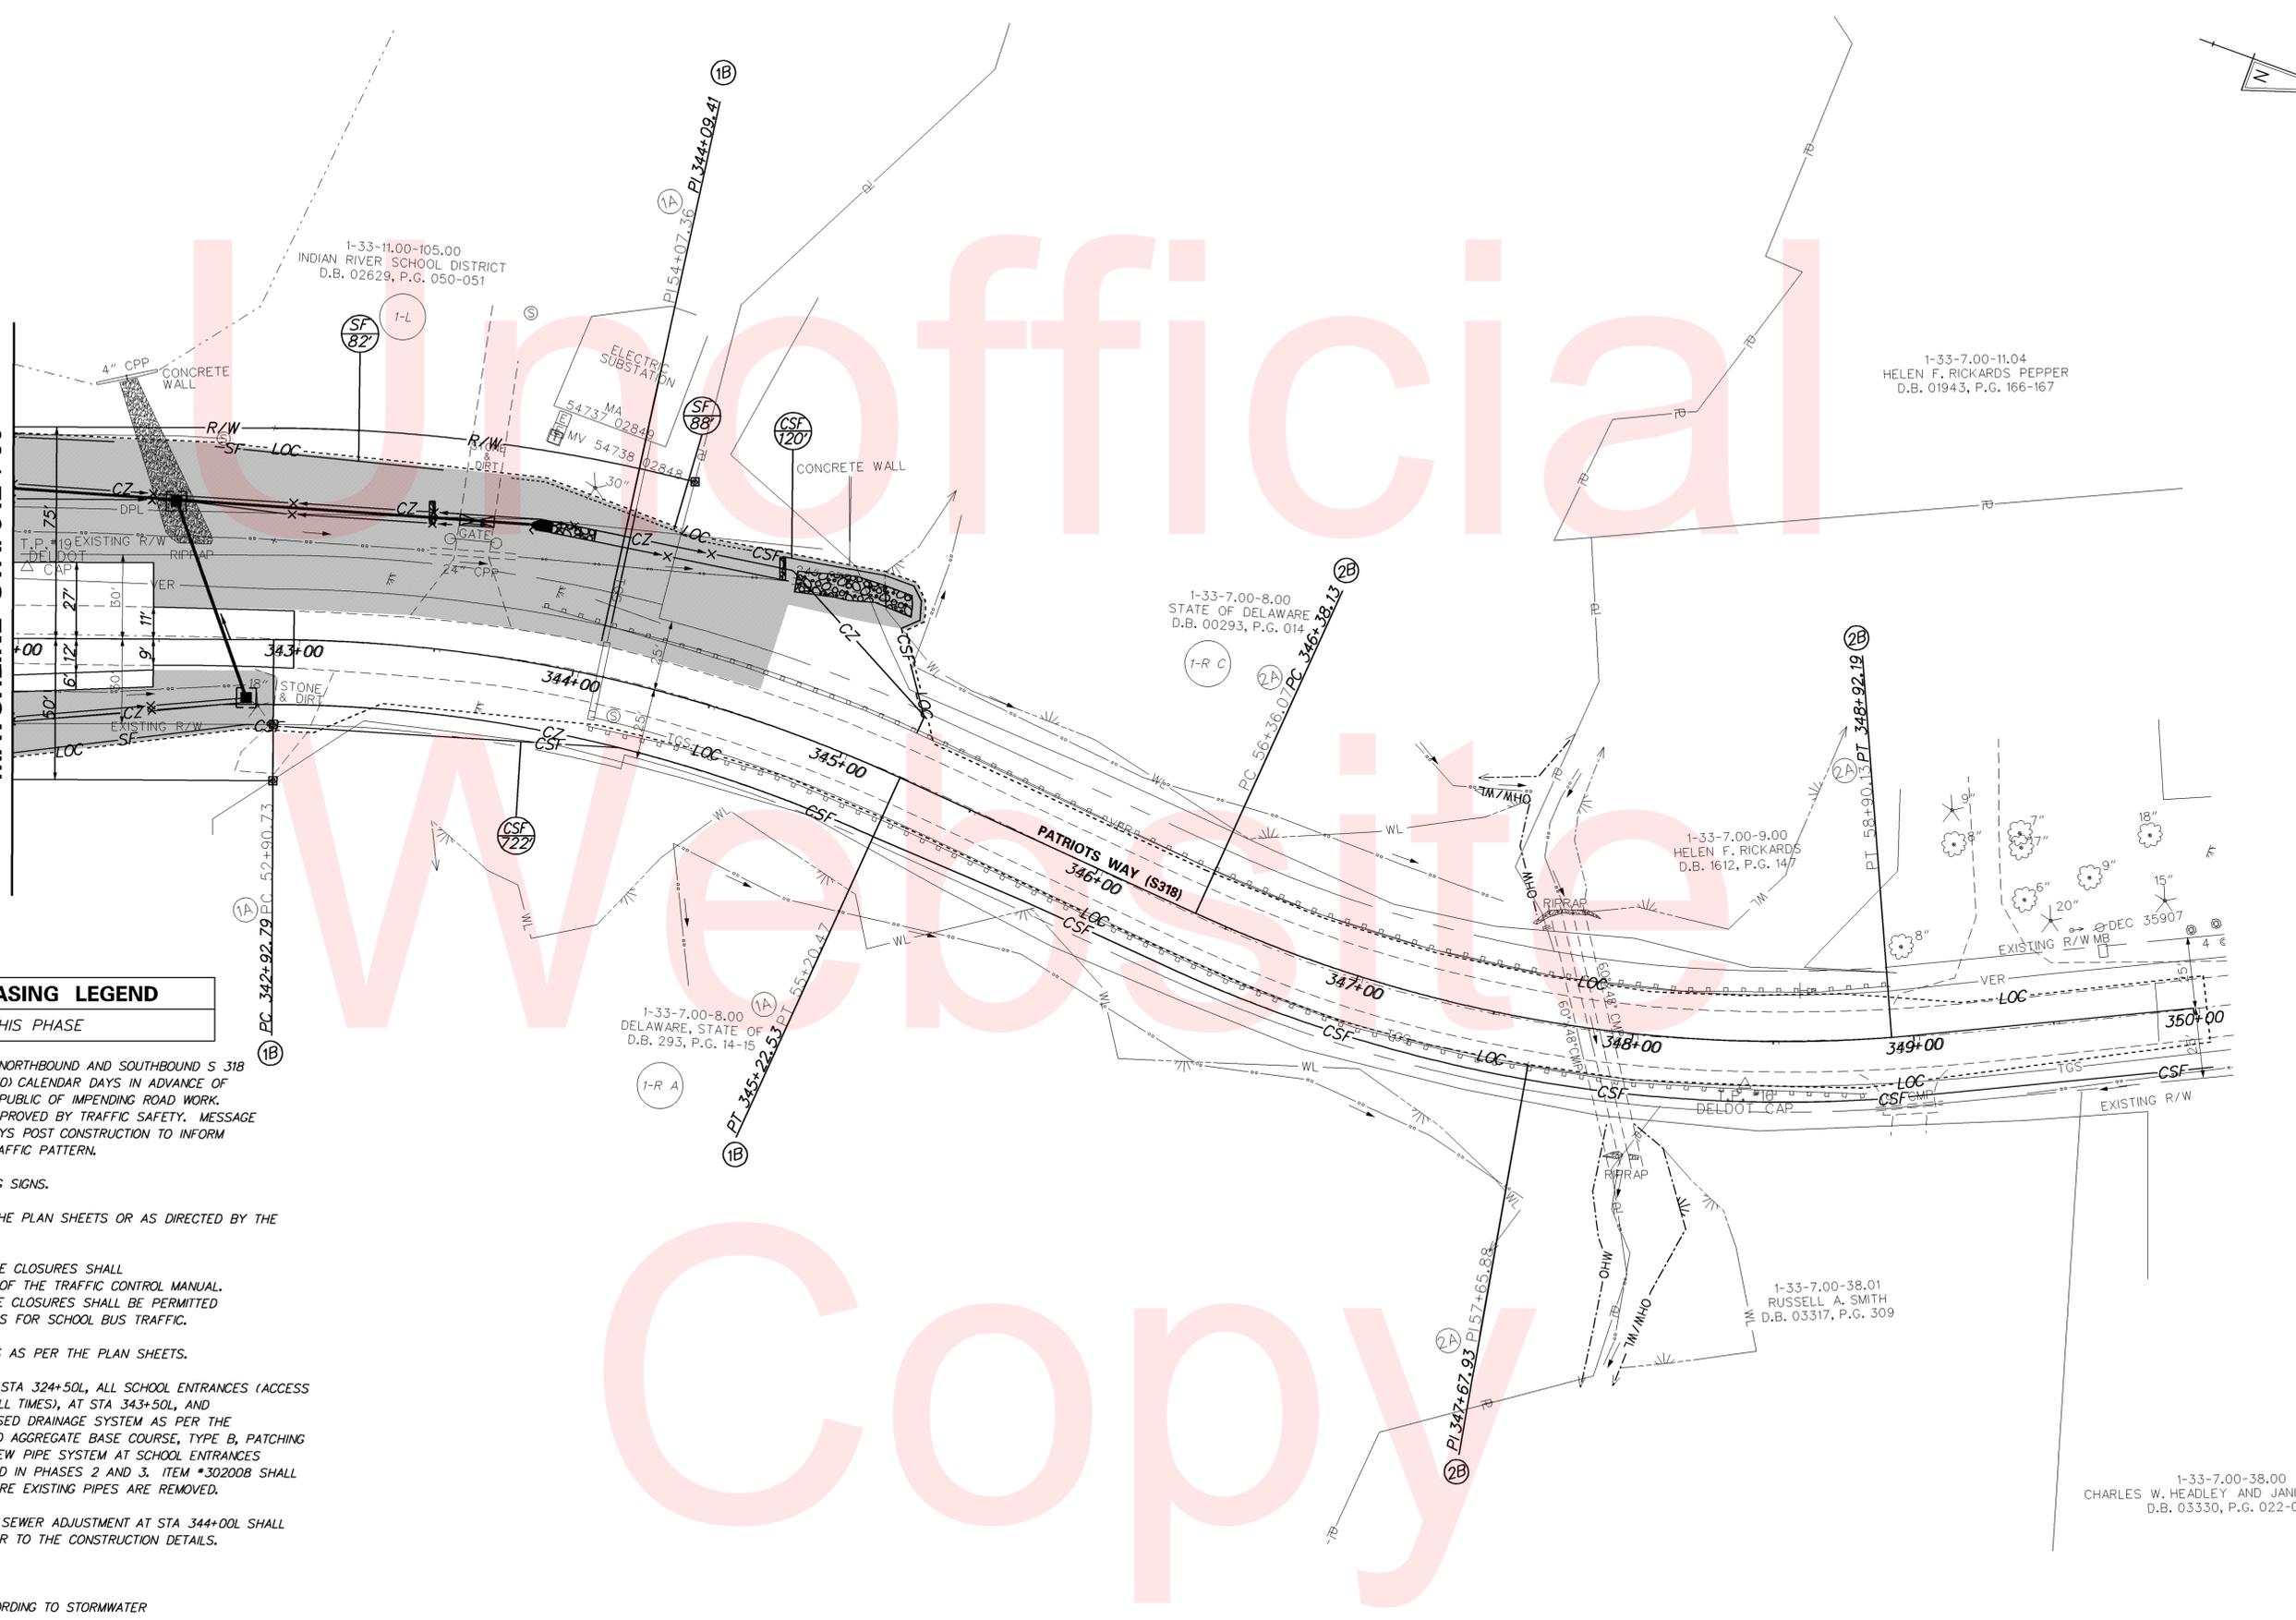

**CONSTRUCTION PHASING LEGEND**

WORK AREA THIS PHASE

1. PLACE VARIABLE MESSAGE SIGNS ON NORTHBOUND AND SOUTHBOUND S 318 AS WELL AS EASTBOUND S 86 TEN (10) CALENDAR DAYS IN ADVANCE OF CONSTRUCTION TO INFORM TRAVELING PUBLIC OF IMPENDING ROAD WORK. MESSAGE AND LOCATION SHALL BE APPROVED BY TRAFFIC SAFETY. MESSAGE BOARDS SHALL BE PLACED FOR 5 DAYS POST CONSTRUCTION TO INFORM TRAVELLING PUBLIC OF THE NEW TRAFFIC PATTERN.
2. INSTALL PERMANENT ADVANCE WARNING SIGNS.
3. PLACE ALL E&S MEASURES AS PER THE PLAN SHEETS OR AS DIRECTED BY THE ENGINEER.
4. MAINTENANCE OF TRAFFIC DURING LANE CLOSURES SHALL CONFORM TO TYPICAL APPLICATION 10 OF THE TRAFFIC CONTROL MANUAL. WHEN SCHOOL IS IN SESSION, NO LANE CLOSURES SHALL BE PERMITTED DURING ARRIVAL AND DEPARTURE TIMES FOR SCHOOL BUS TRAFFIC.
5. REMOVE STOCKLEY CENTER DRIVEWAYS AS PER THE PLAN SHEETS.
6. REMOVE EXISTING DRAINAGE PIPES AT STA 324+50L, ALL SCHOOL ENTRANCES (ACCESS TO SCHOOL MUST BE MAINTAINED AT ALL TIMES), AT STA 343+50L, AND AT STA 344+50L. REPLACE WITH CLOSED DRAINAGE SYSTEM AS PER THE PLAN SHEETS. ITEM \*30200B, GRADED AGGREGATE BASE COURSE, TYPE B, PATCHING IS TO BE USED TEMPORARILY OVER NEW PIPE SYSTEM AT SCHOOL ENTRANCES UNTIL PERMANENT PAVEMENT IS PLACED IN PHASES 2 AND 3. ITEM \*30200B SHALL ALSO BE UTILIZED IN THE AREAS WHERE EXISTING PIPES ARE REMOVED.
7. EXCAVATE DITCHES AND SWALES. THE SEWER ADJUSTMENT AT STA 344+00L SHALL BE PERFORMED CONCURRENTLY. REFER TO THE CONSTRUCTION DETAILS.
8. STABILIZE NEW DITCHES AND SWALES.
9. CONSTRUCT INFILTRATION TRENCH ACCORDING TO STORMWATER MANAGEMENT PLAN.

W:\MS\8\CELLS\PROVIDE\SB.CEL



ADDENDUMS / REVISIONS	



**PATRIOTS WAY (S 318),  
AVENUE OF HONOR  
TO STOCKLEY BRANCH**


CONTRACT T200511201	BRIDGE NO. 	<b>NA</b>
COUNTY SUSSEX	DESIGNED BY: ANM	CHECKED BY: RMH

**CONSTRUCTION PHASING,  
M.O.T., AND EROSION  
CONTROL PLAN - PHASE 1**

SHEET NO. 36
TOTAL SHTS. 68

CONSTRUCTION PHASING LEGEND	
	WORK AREA THIS PHASE
	PREVIOUSLY COMPLETED WORK


1. PLACE VARIABLE MESSAGE SIGNS ON NORTHBOUND AND SOUTHBOUND S 318 AS WELL AS EASTBOUND S 86 TEN (10) CALENDAR DAYS IN ADVANCE OF CONSTRUCTION TO INFORM TRAVELING PUBLIC OF IMPENDING ROAD WORK. MESSAGE AND LOCATION SHALL BE APPROVED BY TRAFFIC SAFETY. MESSAGE BOARDS SHALL BE PLACED FOR 5 DAYS POST CONSTRUCTION TO INFORM TRAVELLING PUBLIC OF THE NEW TRAFFIC PATTERN.
2. MAINTENANCE OF TRAFFIC DURING LANE CLOSURES SHALL CONFORM TO TYPICAL APPLICATION 10 OF THE TRAFFIC CONTROL MANUAL. WHEN SCHOOL IS IN SESSION, NO LANE CLOSURES SHALL BE PERMITTED DURING ARRIVAL AND DEPARTURE TIMES FOR SCHOOL BUS TRAFFIC.
3. REMOVE EXISTING DRAINAGE PIPES AT THE INTERSECTION OF PATRIOTS WAY AND AVENUE OF HONOR.
4. GRADE AND BOX OUT FOR PROPOSED PAVEMENT WIDENING.
5. CONSTRUCT NEW PAVEMENT, UP TO THE B LAYER.
6. COMPLETE SIDE SLOPE CONSTRUCTION TO INCLUDE TOPSOIL AND SEEDING.
7. INSTALL TEMPORARY STRIPING FOR PHASE 2.

 

1-33-11.00-105.00  
INDIAN RIVER SCHOOL DISTRICT  
D.B. 02629, P.G. 050-051

1-L

SF  
3173

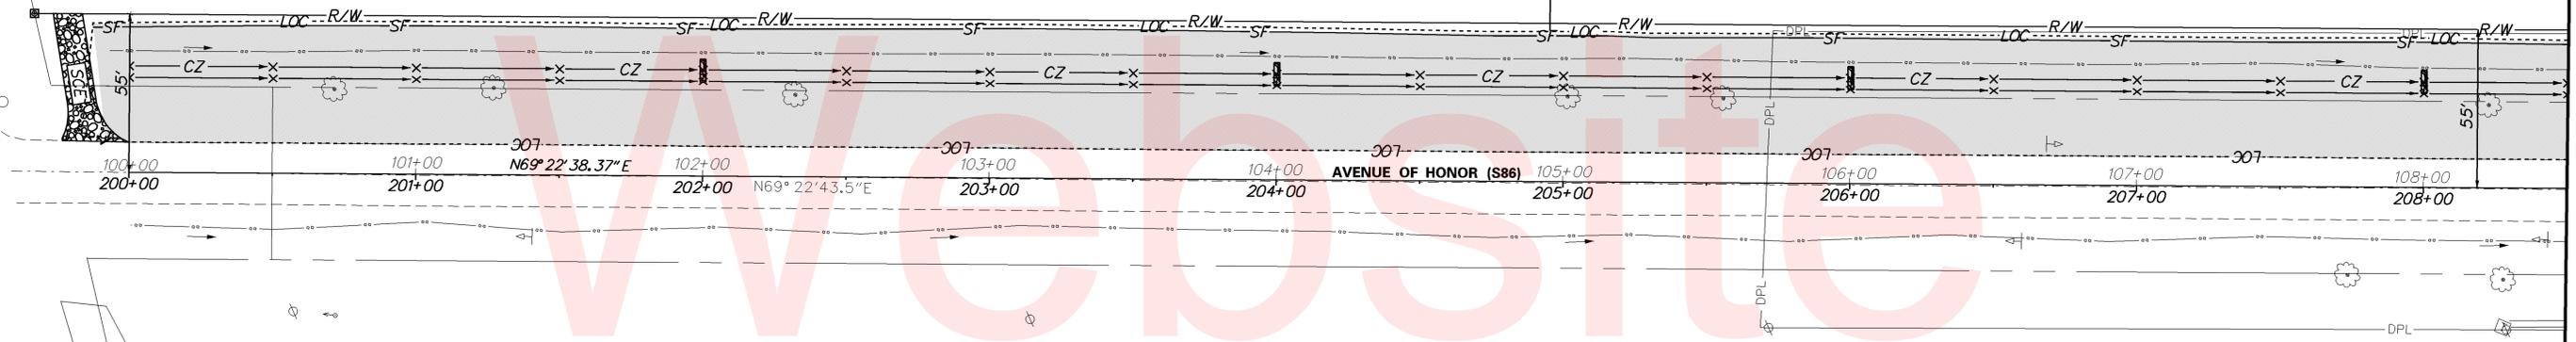

1-33-7.00-8.00  
DELAWARE, STATE OF  
D.B. 293, P.G. 14-15

1-R B

W:\MSV8\CELLS\PROJDEV\SB.CEL


	ADDENDUMS / REVISIONS			<b>PATRIOTS WAY (S 318), AVENUE OF HONOR TO STOCKLEY BRANCH</b>	CONTRACT	BRIDGE NO.	NA	<b>CONSTRUCTION PHASING, M.O.T., AND EROSION CONTROL PLAN - PHASE 1B</b>	SHEET NO.
	25-112-01	DESIGNED BY: ANM			37				
	COUNTY	CHECKED BY: RMH			TOTAL SHTS.				
	SUSSEX				68				



CONSTRUCTION PHASING LEGEND	
	WORK AREA THIS PHASE
	PREVIOUSLY COMPLETED WORK

1. PLACE VARIABLE MESSAGE SIGNS ON NORTHBOUND AND SOUTHBOUND S 318 AS WELL AS EASTBOUND S 86 TEN (10) CALENDAR DAYS IN ADVANCE OF CONSTRUCTION TO INFORM TRAVELING PUBLIC OF IMPENDING ROAD WORK. MESSAGE AND LOCATION SHALL BE APPROVED BY TRAFFIC SAFETY. MESSAGE BOARDS SHALL BE PLACED FOR 5 DAYS POST CONSTRUCTION TO INFORM TRAVELLING PUBLIC OF THE NEW TRAFFIC PATTERN.
2. MAINTENANCE OF TRAFFIC DURING LANE CLOSURES SHALL CONFORM TO TYPICAL APPLICATION 10 OF THE TRAFFIC CONTROL MANUAL. WHEN SCHOOL IS IN SESSION, NO LANE CLOSURES SHALL BE PERMITTED DURING ARRIVAL AND DEPARTURE TIMES FOR SCHOOL BUS TRAFFIC.
3. REMOVE EXISTING DRAINAGE PIPES AT THE INTERSECTION OF PATRIOTS WAY AND AVENUE OF HONOR.
4. GRADE AND BOX OUT FOR PROPOSED PAVEMENT WIDENING.
5. CONSTRUCT NEW PAVEMENT, UP TO THE B LAYER.
6. COMPLETE SIDE SLOPE CONSTRUCTION TO INCLUDE TOPSOIL AND SEEDING.
7. INSTALL TEMPORARY STRIPING FOR PHASE 2.

TEMPORARY PAVEMENT MARKINGS LEGEND		
SYMBOL	ITEM	QUANTITY
(A)	4" SOLID WHITE TEMPORARY PAINT PAVEMENT STRIPING (ITEM 748019)	1,577 LF
(C)	4" SOLID DOUBLE YELLOW TEMPORARY PAINT PAVEMENT STRIPING (ITEM 748019)	1,386 LF
(D)	4" DASHED WHITE TEMPORARY PAINT PAVEMENT STRIPING, 2' LINE & 6' GAP (ITEM 748019)	100 LF
(G)	16" SOLID WHITE TEMPORARY PAINT PAVEMENT STRIPING (ITEM 748026)	53 SF
(J)	WHITE TEMPORARY PAINT PAVEMENT SYMBOL (ITEM 748026)	16 SF

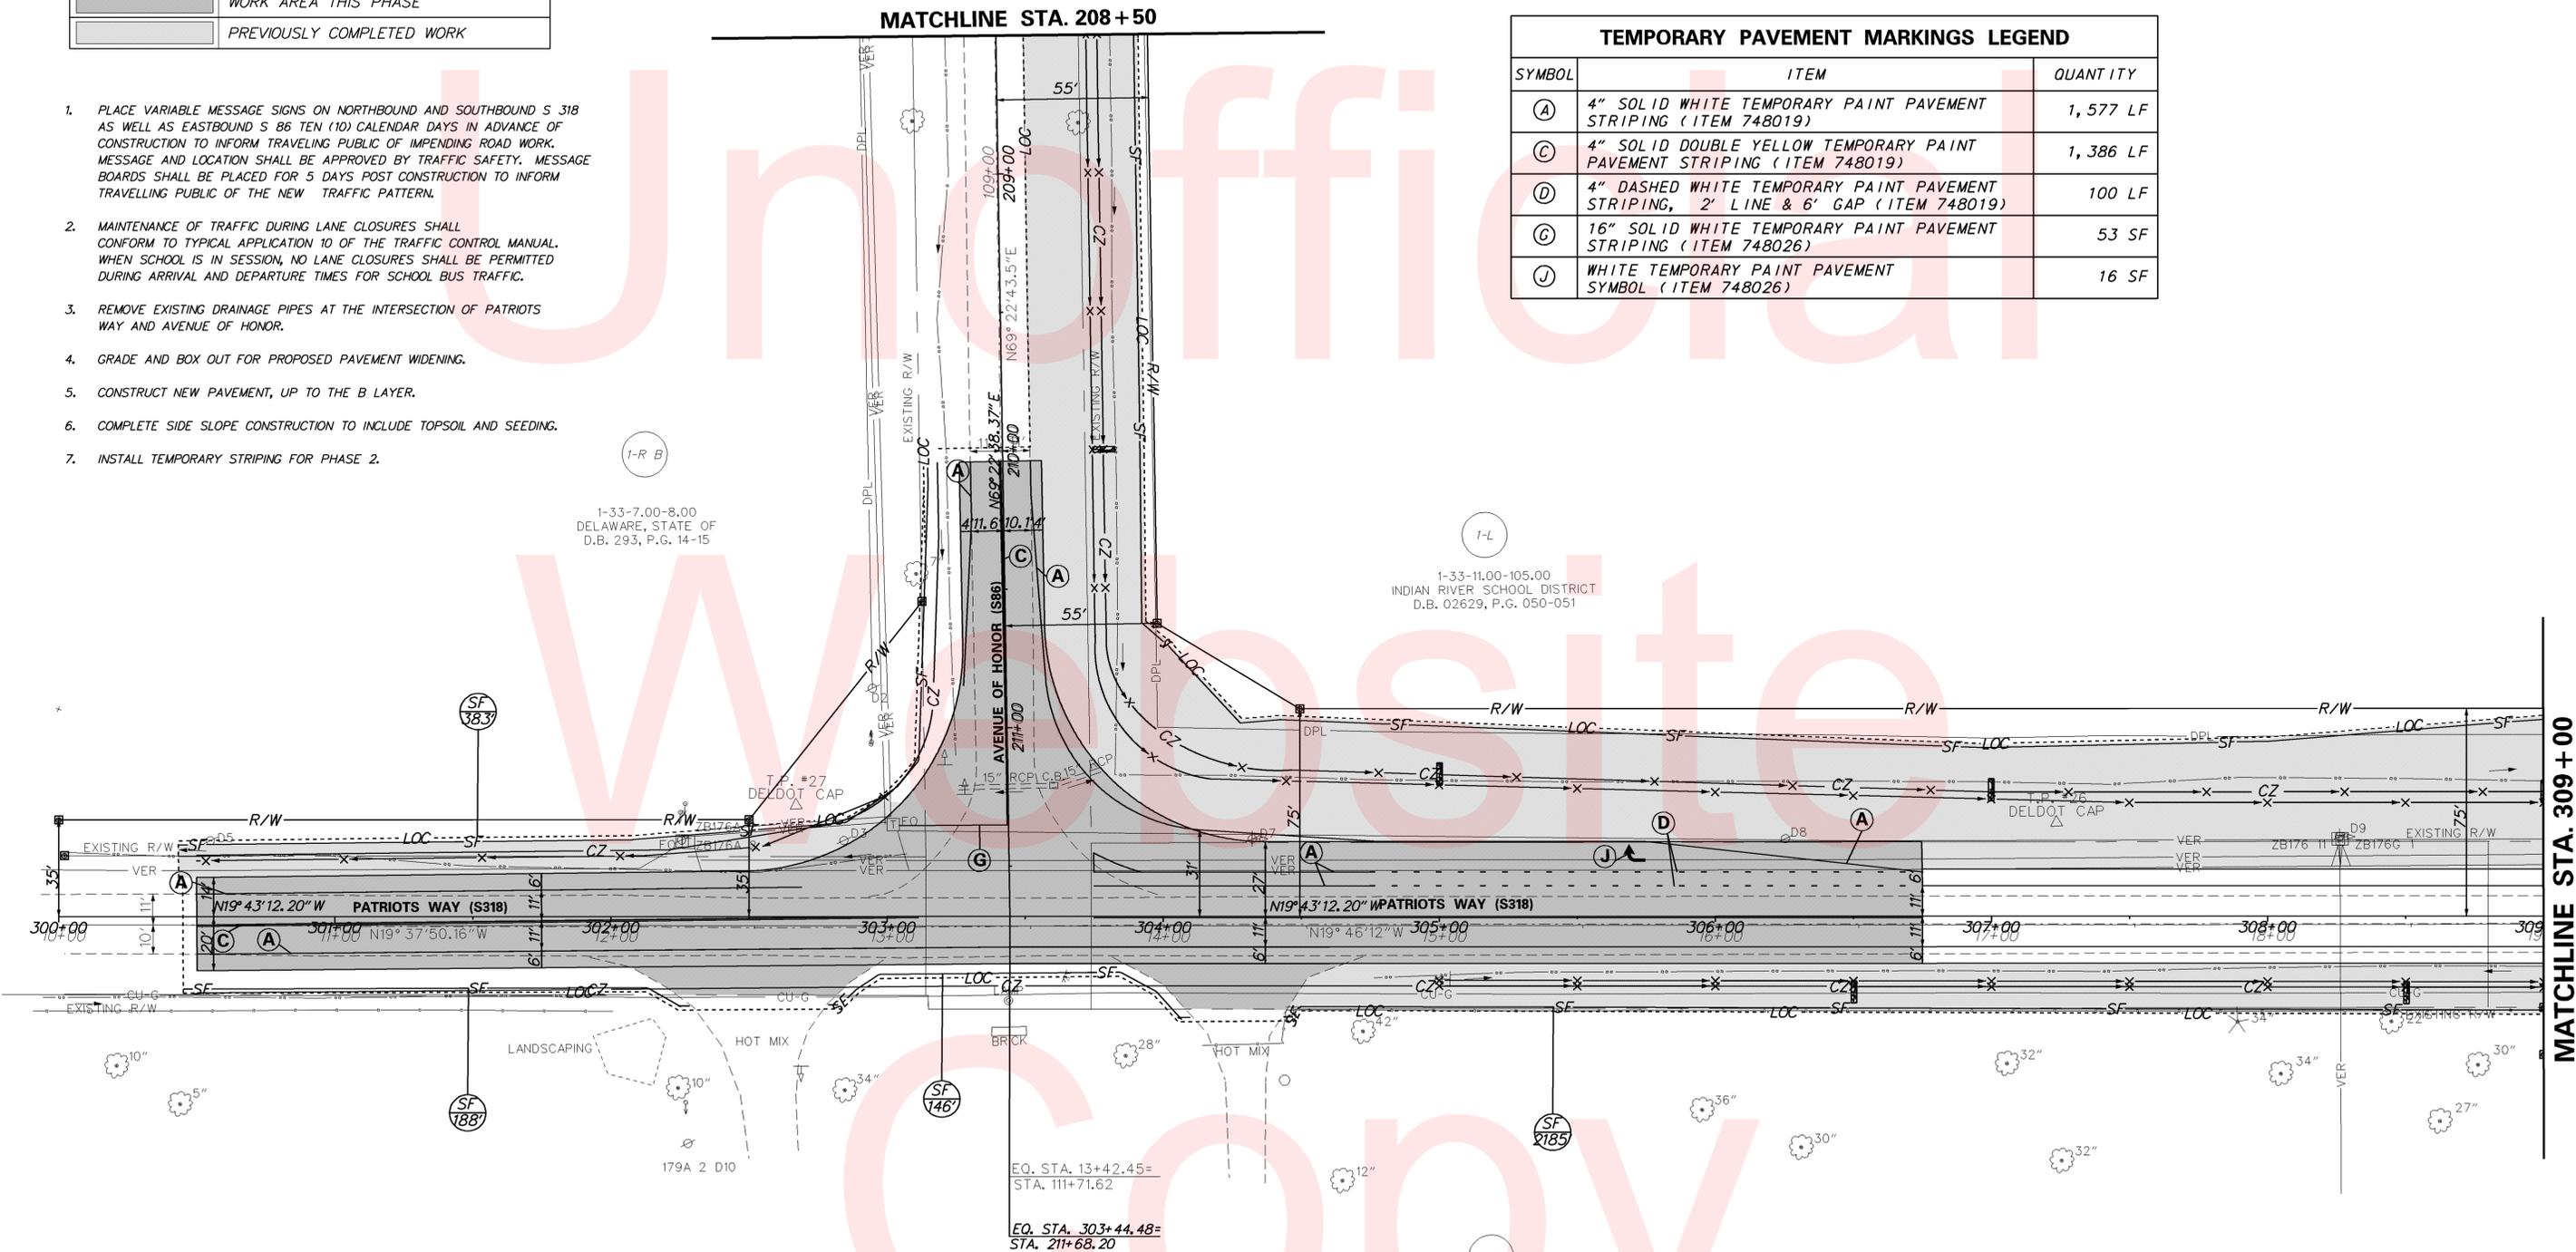

1-33-7.00-8.00  
DELAWARE, STATE OF  
D.B. 293, P.G. 14-15

1-33-11.00-105.00  
INDIAN RIVER SCHOOL DISTRICT  
D.B. 02629, P.G. 050-051


EQ. STA. 13+42.45=  
STA. 111+71.62

EQ. STA. 303+44.48=  
STA. 211+68.20

**CONSTRUCTION PHASING LEGEND**


	WORK AREA THIS PHASE
	PREVIOUSLY COMPLETED WORK

1. PLACE VARIABLE MESSAGE SIGNS ON NORTHBOUND AND SOUTHBOUND S 318 AS WELL AS EASTBOUND S 86 TEN (10) CALENDAR DAYS IN ADVANCE OF CONSTRUCTION TO INFORM TRAVELING PUBLIC OF IMPENDING ROAD WORK. MESSAGE AND LOCATION SHALL BE APPROVED BY TRAFFIC SAFETY. MESSAGE BOARDS SHALL BE PLACED FOR 5 DAYS POST CONSTRUCTION TO INFORM TRAVELLING PUBLIC OF THE NEW TRAFFIC PATTERN.
2. MAINTENANCE OF TRAFFIC DURING LANE CLOSURES SHALL CONFORM TO TYPICAL APPLICATION 10 OF THE TRAFFIC CONTROL MANUAL. WHEN SCHOOL IS IN SESSION, NO LANE CLOSURES SHALL BE PERMITTED DURING ARRIVAL AND DEPARTURE TIMES FOR SCHOOL BUS TRAFFIC.
3. REMOVE EXISTING DRAINAGE PIPES AT THE INTERSECTION OF PATRIOTS WAY AND AVENUE OF HONOR.
4. GRADE AND BOX OUT FOR PROPOSED PAVEMENT WIDENING.
5. CONSTRUCT NEW PAVEMENT, UP TO THE B LAYER.
6. COMPLETE SIDE SLOPE CONSTRUCTION TO INCLUDE TOPSOIL AND SEEDING.
7. INSTALL TEMPORARY STRIPING FOR PHASE 2.

 

1-33-11.00-105.00  
 INDIAN RIVER SCHOOL DISTRICT  
 D.B. 02629, P.G. 050-051

1-L

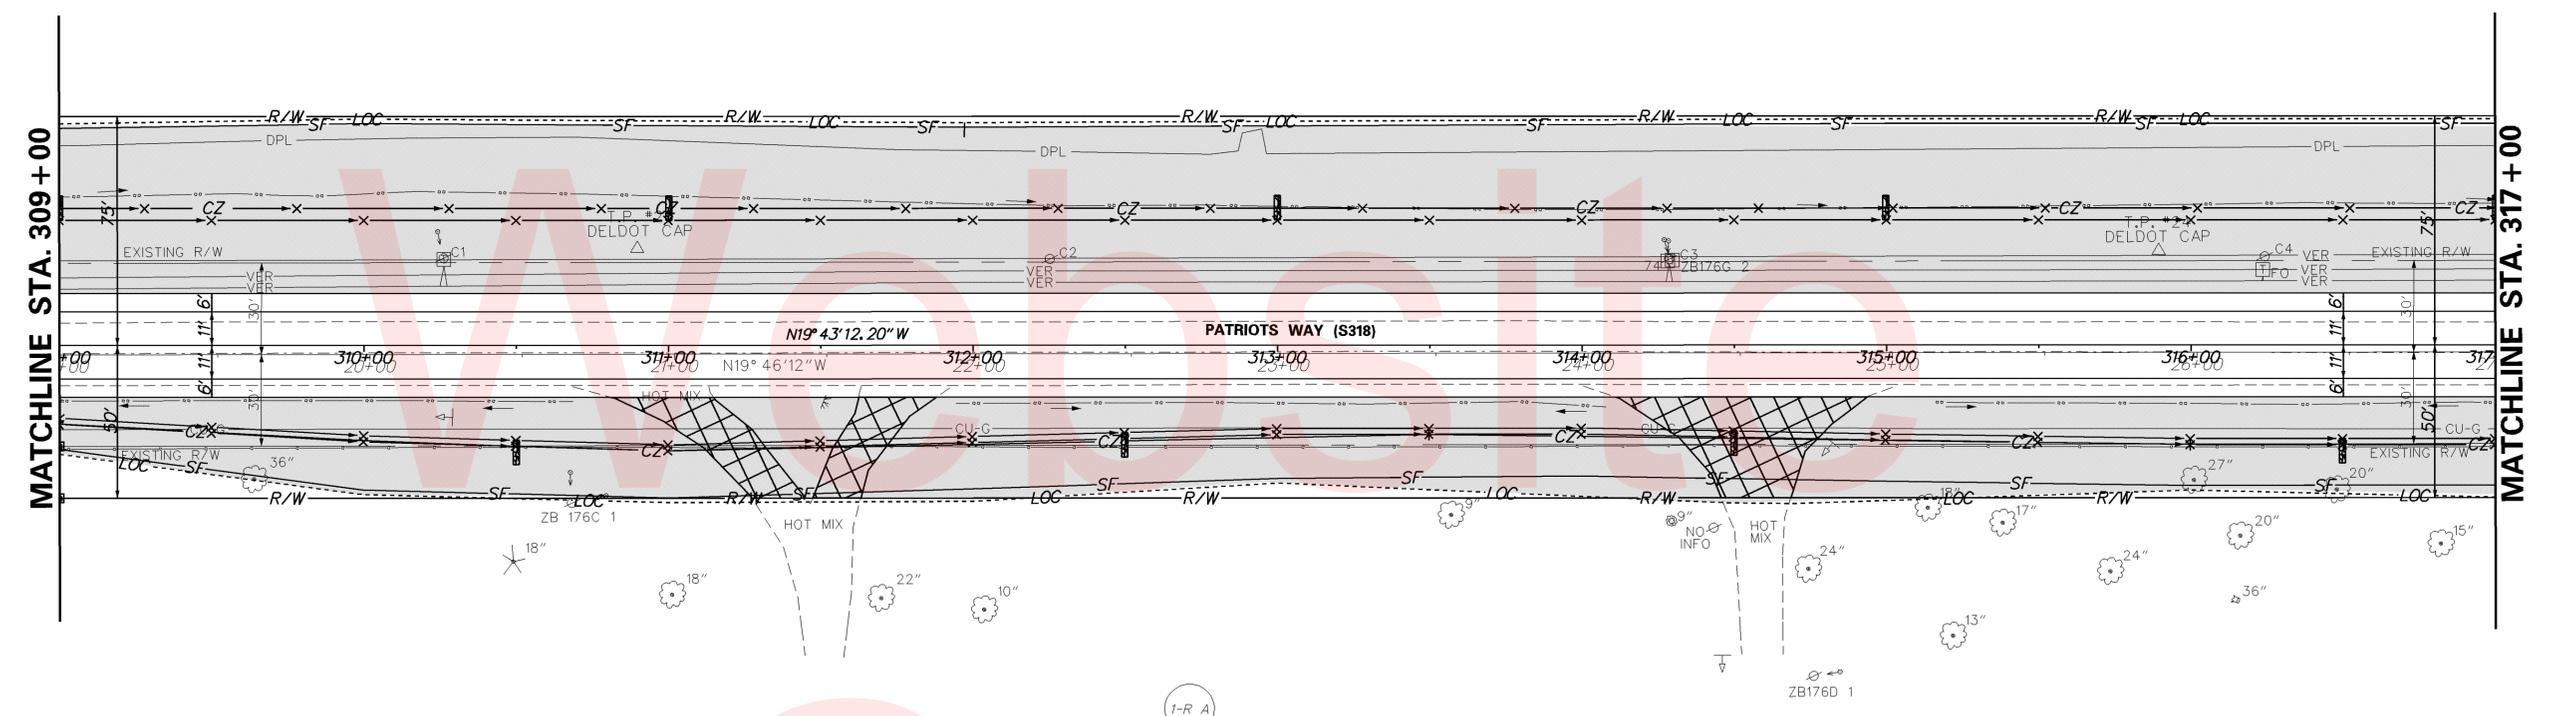

1-33-7.00-8.00  
 DELAWARE, STATE OF  
 D.B. 293, P.G. 14-15

1-R A

W:\MS\8\CELLS\PROVIDE\SB.CEL


<b>DELAWARE DEPARTMENT OF TRANSPORTATION</b>	ADDENDUMS / REVISIONS	SCALE FEET	<b>PATRIOTS WAY (S 318), AVENUE OF HONOR TO STOCKLEY BRANCH</b>	CONTRACT T200511201 COUNTY SUSSEX	BRIDGE NO. DESIGNED BY: ANM CHECKED BY: RMH	<b>NA</b>	<b>CONSTRUCTION PHASING, M.O.T., AND EROSION CONTROL PLAN - PHASE 1B</b>	SHEET NO. 39 TOTAL SHTS. 68

CONSTRUCTION PHASING LEGEND	
	WORK AREA THIS PHASE
	PREVIOUSLY COMPLETED WORK

1. PLACE VARIABLE MESSAGE SIGNS ON NORTHBOUND AND SOUTHBOUND S 318 AS WELL AS EASTBOUND S 86 TEN (10) CALENDAR DAYS IN ADVANCE OF CONSTRUCTION TO INFORM TRAVELING PUBLIC OF IMPENDING ROAD WORK. MESSAGE AND LOCATION SHALL BE APPROVED BY TRAFFIC SAFETY. MESSAGE BOARDS SHALL BE PLACED FOR 5 DAYS POST CONSTRUCTION TO INFORM TRAVELLING PUBLIC OF THE NEW TRAFFIC PATTERN.
2. MAINTENANCE OF TRAFFIC DURING LANE CLOSURES SHALL CONFORM TO TYPICAL APPLICATION 10 OF THE TRAFFIC CONTROL MANUAL. WHEN SCHOOL IS IN SESSION, NO LANE CLOSURES SHALL BE PERMITTED DURING ARRIVAL AND DEPARTURE TIMES FOR SCHOOL BUS TRAFFIC.
3. REMOVE EXISTING DRAINAGE PIPES AT THE INTERSECTION OF PATRIOTS WAY AND AVENUE OF HONOR.
4. GRADE AND BOX OUT FOR PROPOSED PAVEMENT WIDENING.
5. CONSTRUCT NEW PAVEMENT, UP TO THE B LAYER.
6. COMPLETE SIDE SLOPE CONSTRUCTION TO INCLUDE TOPSOIL AND SEEDING.
7. INSTALL TEMPORARY STRIPING FOR PHASE 2.

1-33-11.00-105.00  
 INDIAN RIVER SCHOOL DISTRICT  
 D.B. 02629, P.G. 050-051

1-L

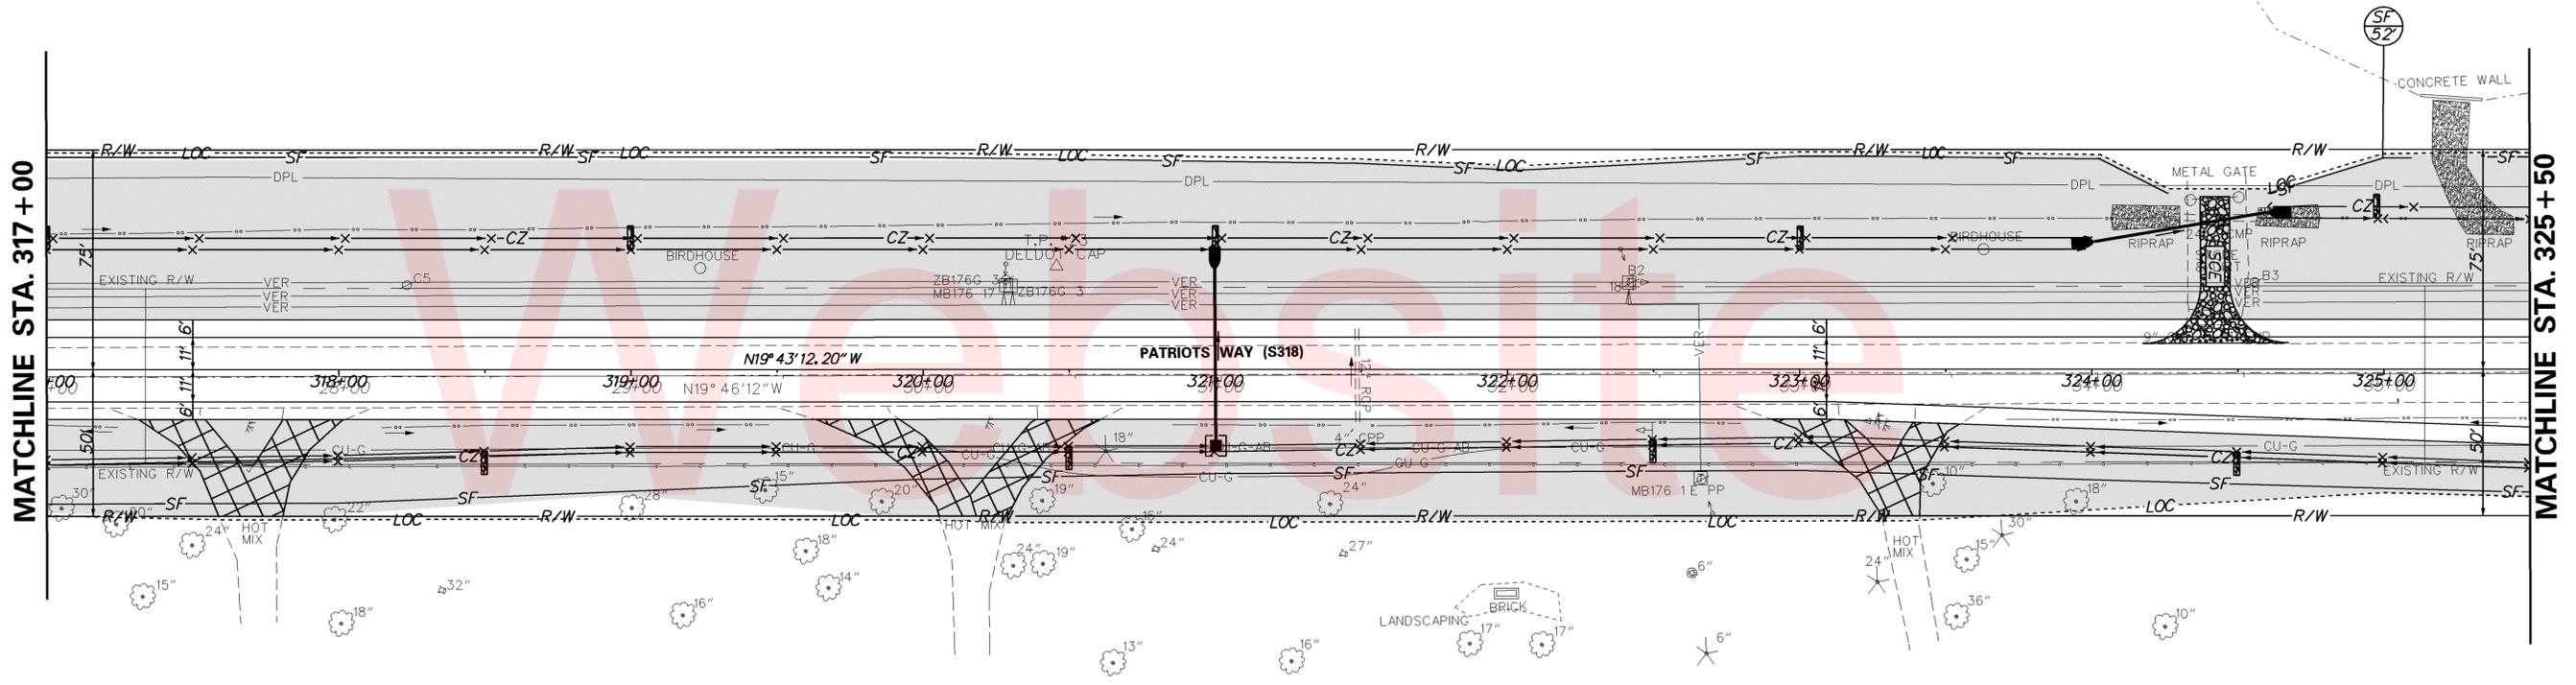

1-R A

1-33-7.00-8.00  
 DELAWARE, STATE OF  
 D.B. 293, P.G. 14-15


W:\MS\8\CELLS\PROVIDE\SB.CEL

	ADDENDUMS / REVISIONS		SCALE 0 30 60 90 FEET	<b>PATRIOTS WAY (S 318),          AVENUE OF HONOR          TO STOCKLEY BRANCH</b>	CONTRACT	BRIDGE NO.	<b>NA</b>	<b>CONSTRUCTION PHASING,          M.O.T., AND EROSION          CONTROL PLAN - PHASE 1B</b>	SHEET NO.
	T200511201	DESIGNED BY: ANM			40				
	SUSSEX	CHECKED BY: RMH			TOTAL SHTS. 68				

**CONSTRUCTION PHASING LEGEND**


	WORK AREA THIS PHASE
	PREVIOUSLY COMPLETED WORK

1. PLACE VARIABLE MESSAGE SIGNS ON NORTHBOUND AND SOUTHBOUND S 318 AS WELL AS EASTBOUND S 86 TEN (10) CALENDAR DAYS IN ADVANCE OF CONSTRUCTION TO INFORM TRAVELING PUBLIC OF IMPENDING ROAD WORK. MESSAGE AND LOCATION SHALL BE APPROVED BY TRAFFIC SAFETY. MESSAGE BOARDS SHALL BE PLACED FOR 5 DAYS POST CONSTRUCTION TO INFORM TRAVELLING PUBLIC OF THE NEW TRAFFIC PATTERN.
2. MAINTENANCE OF TRAFFIC DURING LANE CLOSURES SHALL CONFORM TO TYPICAL APPLICATION 10 OF THE TRAFFIC CONTROL MANUAL. WHEN SCHOOL IS IN SESSION, NO LANE CLOSURES SHALL BE PERMITTED DURING ARRIVAL AND DEPARTURE TIMES FOR SCHOOL BUS TRAFFIC.
3. REMOVE EXISTING DRAINAGE PIPES AT THE INTERSECTION OF PATRIOTS WAY AND AVENUE OF HONOR.
4. GRADE AND BOX OUT FOR PROPOSED PAVEMENT WIDENING.
5. CONSTRUCT NEW PAVEMENT, UP TO THE B LAYER.
6. COMPLETE SIDE SLOPE CONSTRUCTION TO INCLUDE TOPSOIL AND SEEDING.
7. INSTALL TEMPORARY STRIPING FOR PHASE 2.

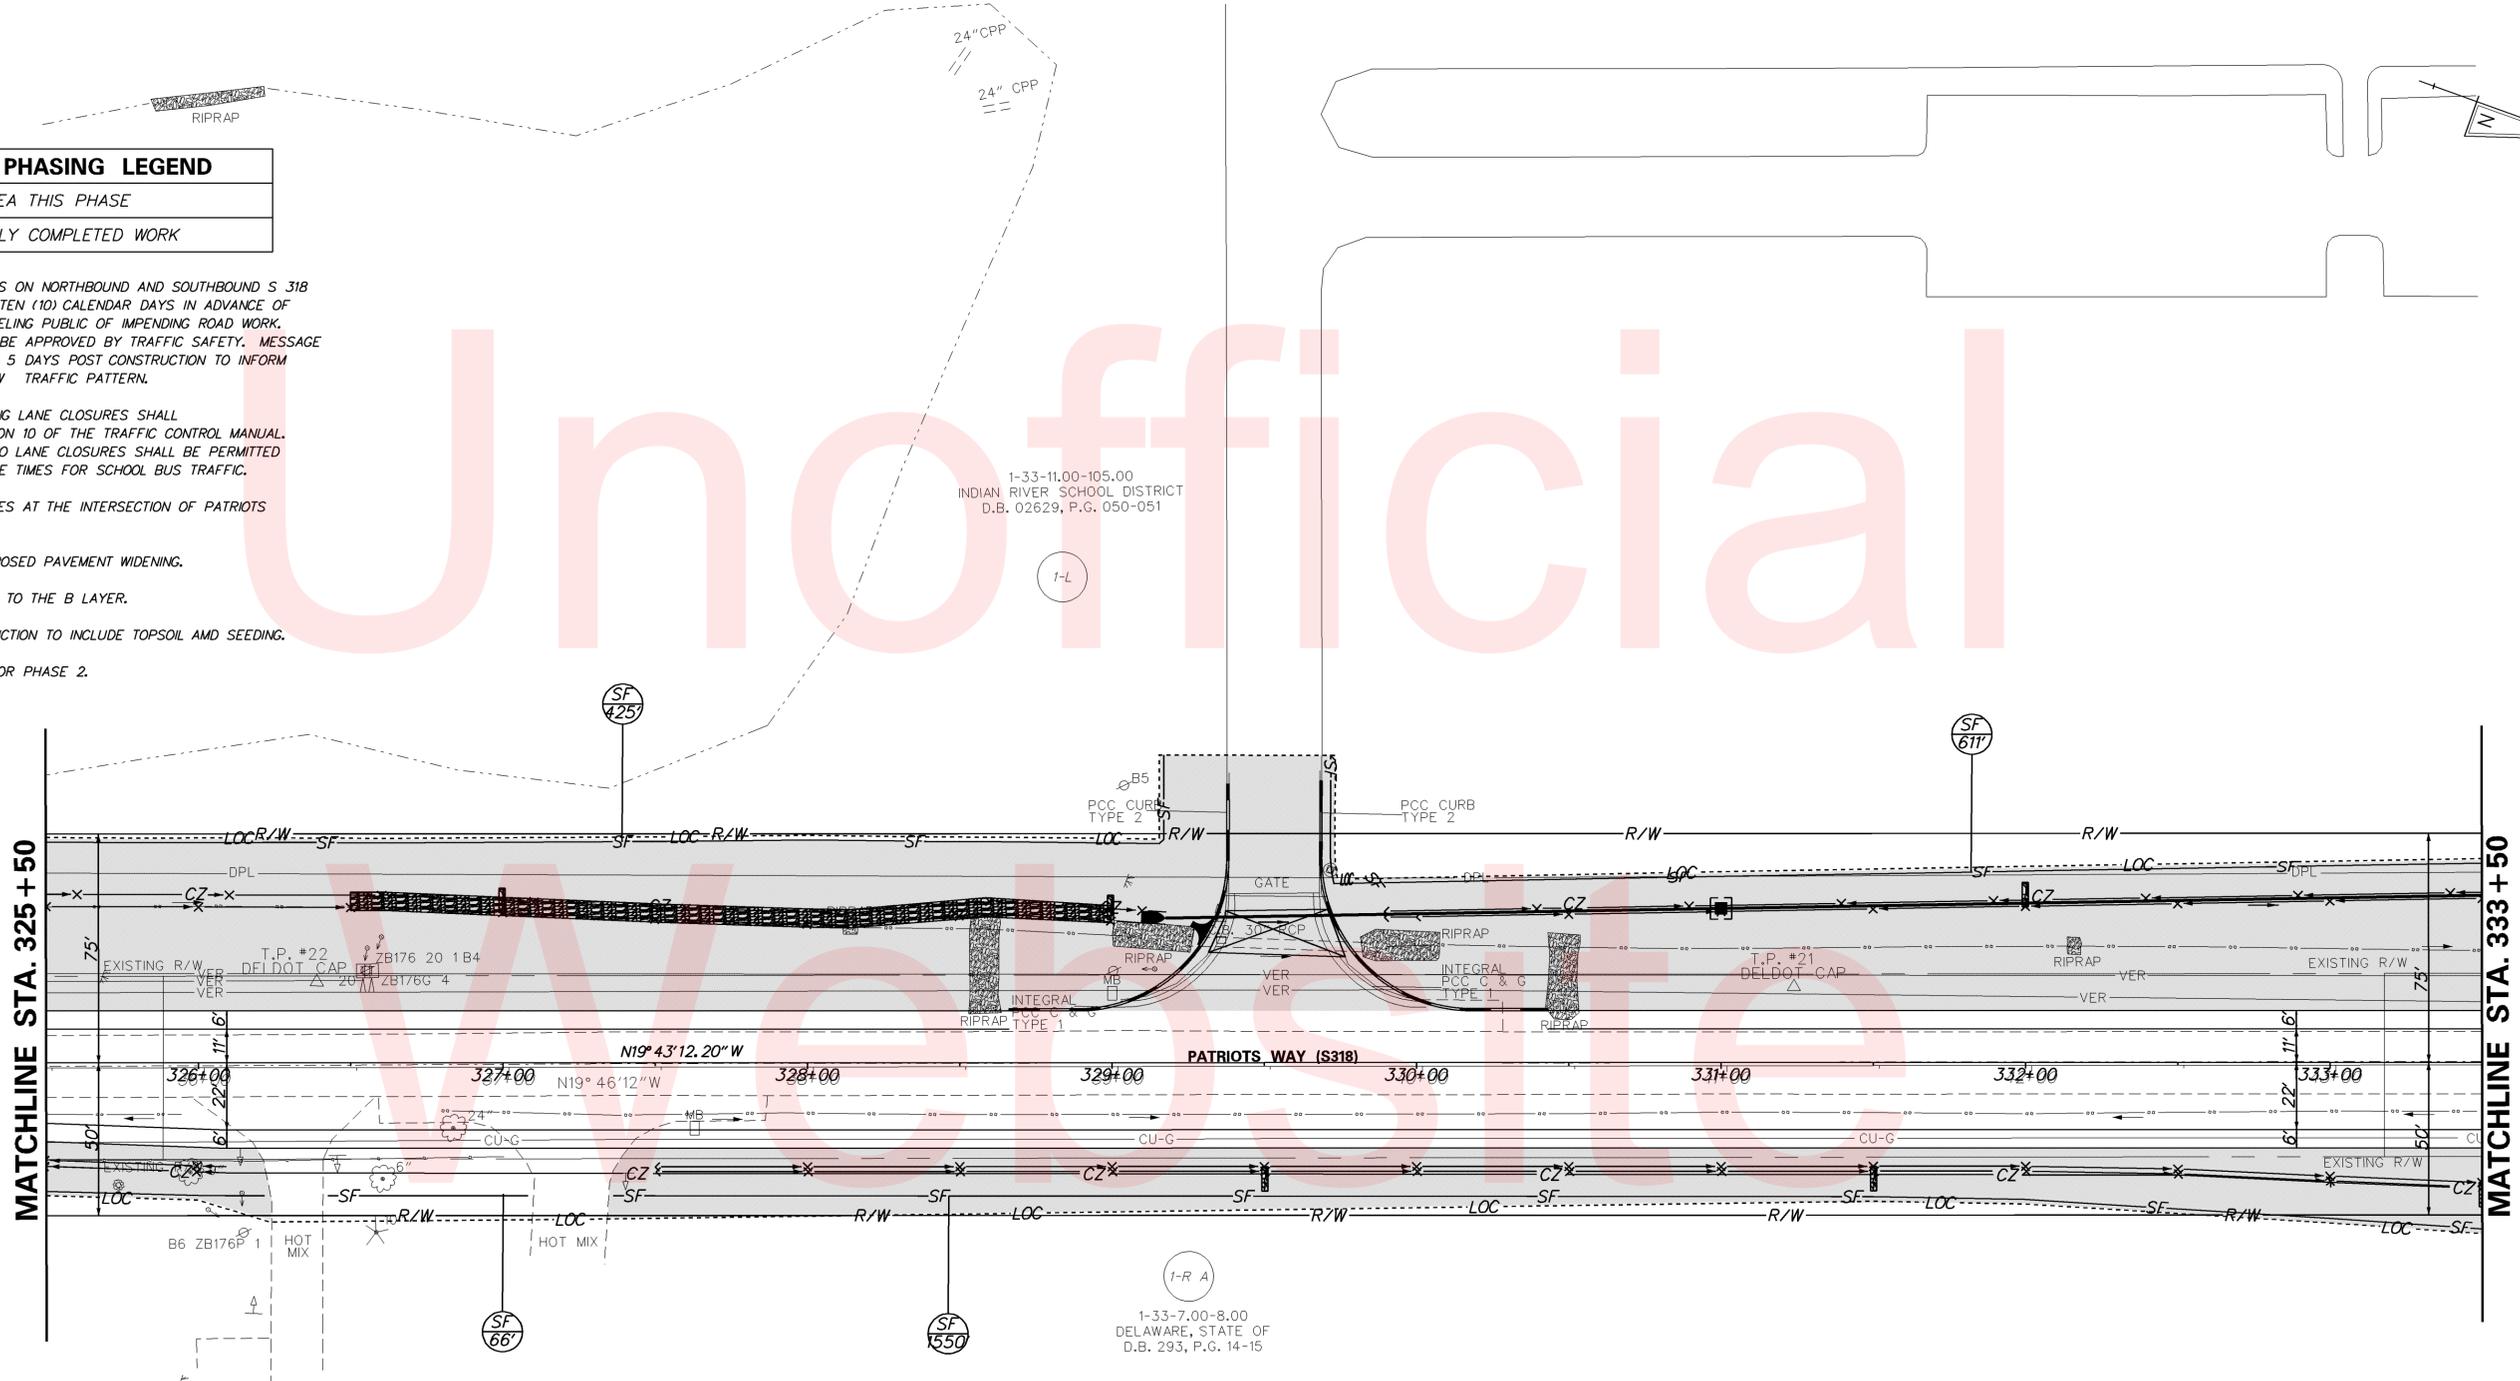

W:\MS\8\CELLS\PROVIDE\SB.CEL

ADDENDUMS / REVISIONS	

 

**PATRIOTS WAY (S 318), AVENUE OF HONOR TO STOCKLEY BRANCH**

CONTRACT T200511201	BRIDGE NO. NA
COUNTY SUSSEX	DESIGNED BY: ANM
	CHECKED BY: RMH

**CONSTRUCTION PHASING, M.O.T., AND EROSION CONTROL PLAN - PHASE 1B**

SHEET NO. 41
TOTAL SHTS. 68

**CONSTRUCTION PHASING LEGEND**

	WORK AREA THIS PHASE
	PREVIOUSLY COMPLETED WORK


1. PLACE VARIABLE MESSAGE SIGNS ON NORTHBOUND AND SOUTHBOUND S 318 AS WELL AS EASTBOUND S 86 TEN (10) CALENDAR DAYS IN ADVANCE OF CONSTRUCTION TO INFORM TRAVELING PUBLIC OF IMPENDING ROAD WORK. MESSAGE AND LOCATION SHALL BE APPROVED BY TRAFFIC SAFETY. MESSAGE BOARDS SHALL BE PLACED FOR 5 DAYS POST CONSTRUCTION TO INFORM TRAVELLING PUBLIC OF THE NEW TRAFFIC PATTERN.
2. MAINTENANCE OF TRAFFIC DURING LANE CLOSURES SHALL CONFORM TO TYPICAL APPLICATION 10 OF THE TRAFFIC CONTROL MANUAL. WHEN SCHOOL IS IN SESSION, NO LANE CLOSURES SHALL BE PERMITTED DURING ARRIVAL AND DEPARTURE TIMES FOR SCHOOL BUS TRAFFIC.
3. REMOVE EXISTING DRAINAGE PIPES AT THE INTERSECTION OF PATRIOTS WAY AND AVENUE OF HONOR.
4. GRADE AND BOX OUT FOR PROPOSED PAVEMENT WIDENING.
5. CONSTRUCT NEW PAVEMENT, UP TO THE B LAYER.
6. COMPLETE SIDE SLOPE CONSTRUCTION TO INCLUDE TOPSOIL AND SEEDING.
7. INSTALL TEMPORARY STRIPING FOR PHASE 2.

1-33-11.00-105.00  
INDIAN RIVER SCHOOL DISTRICT  
D.B. 02629, P.G. 050-051

I-L

SF 503

SF 347

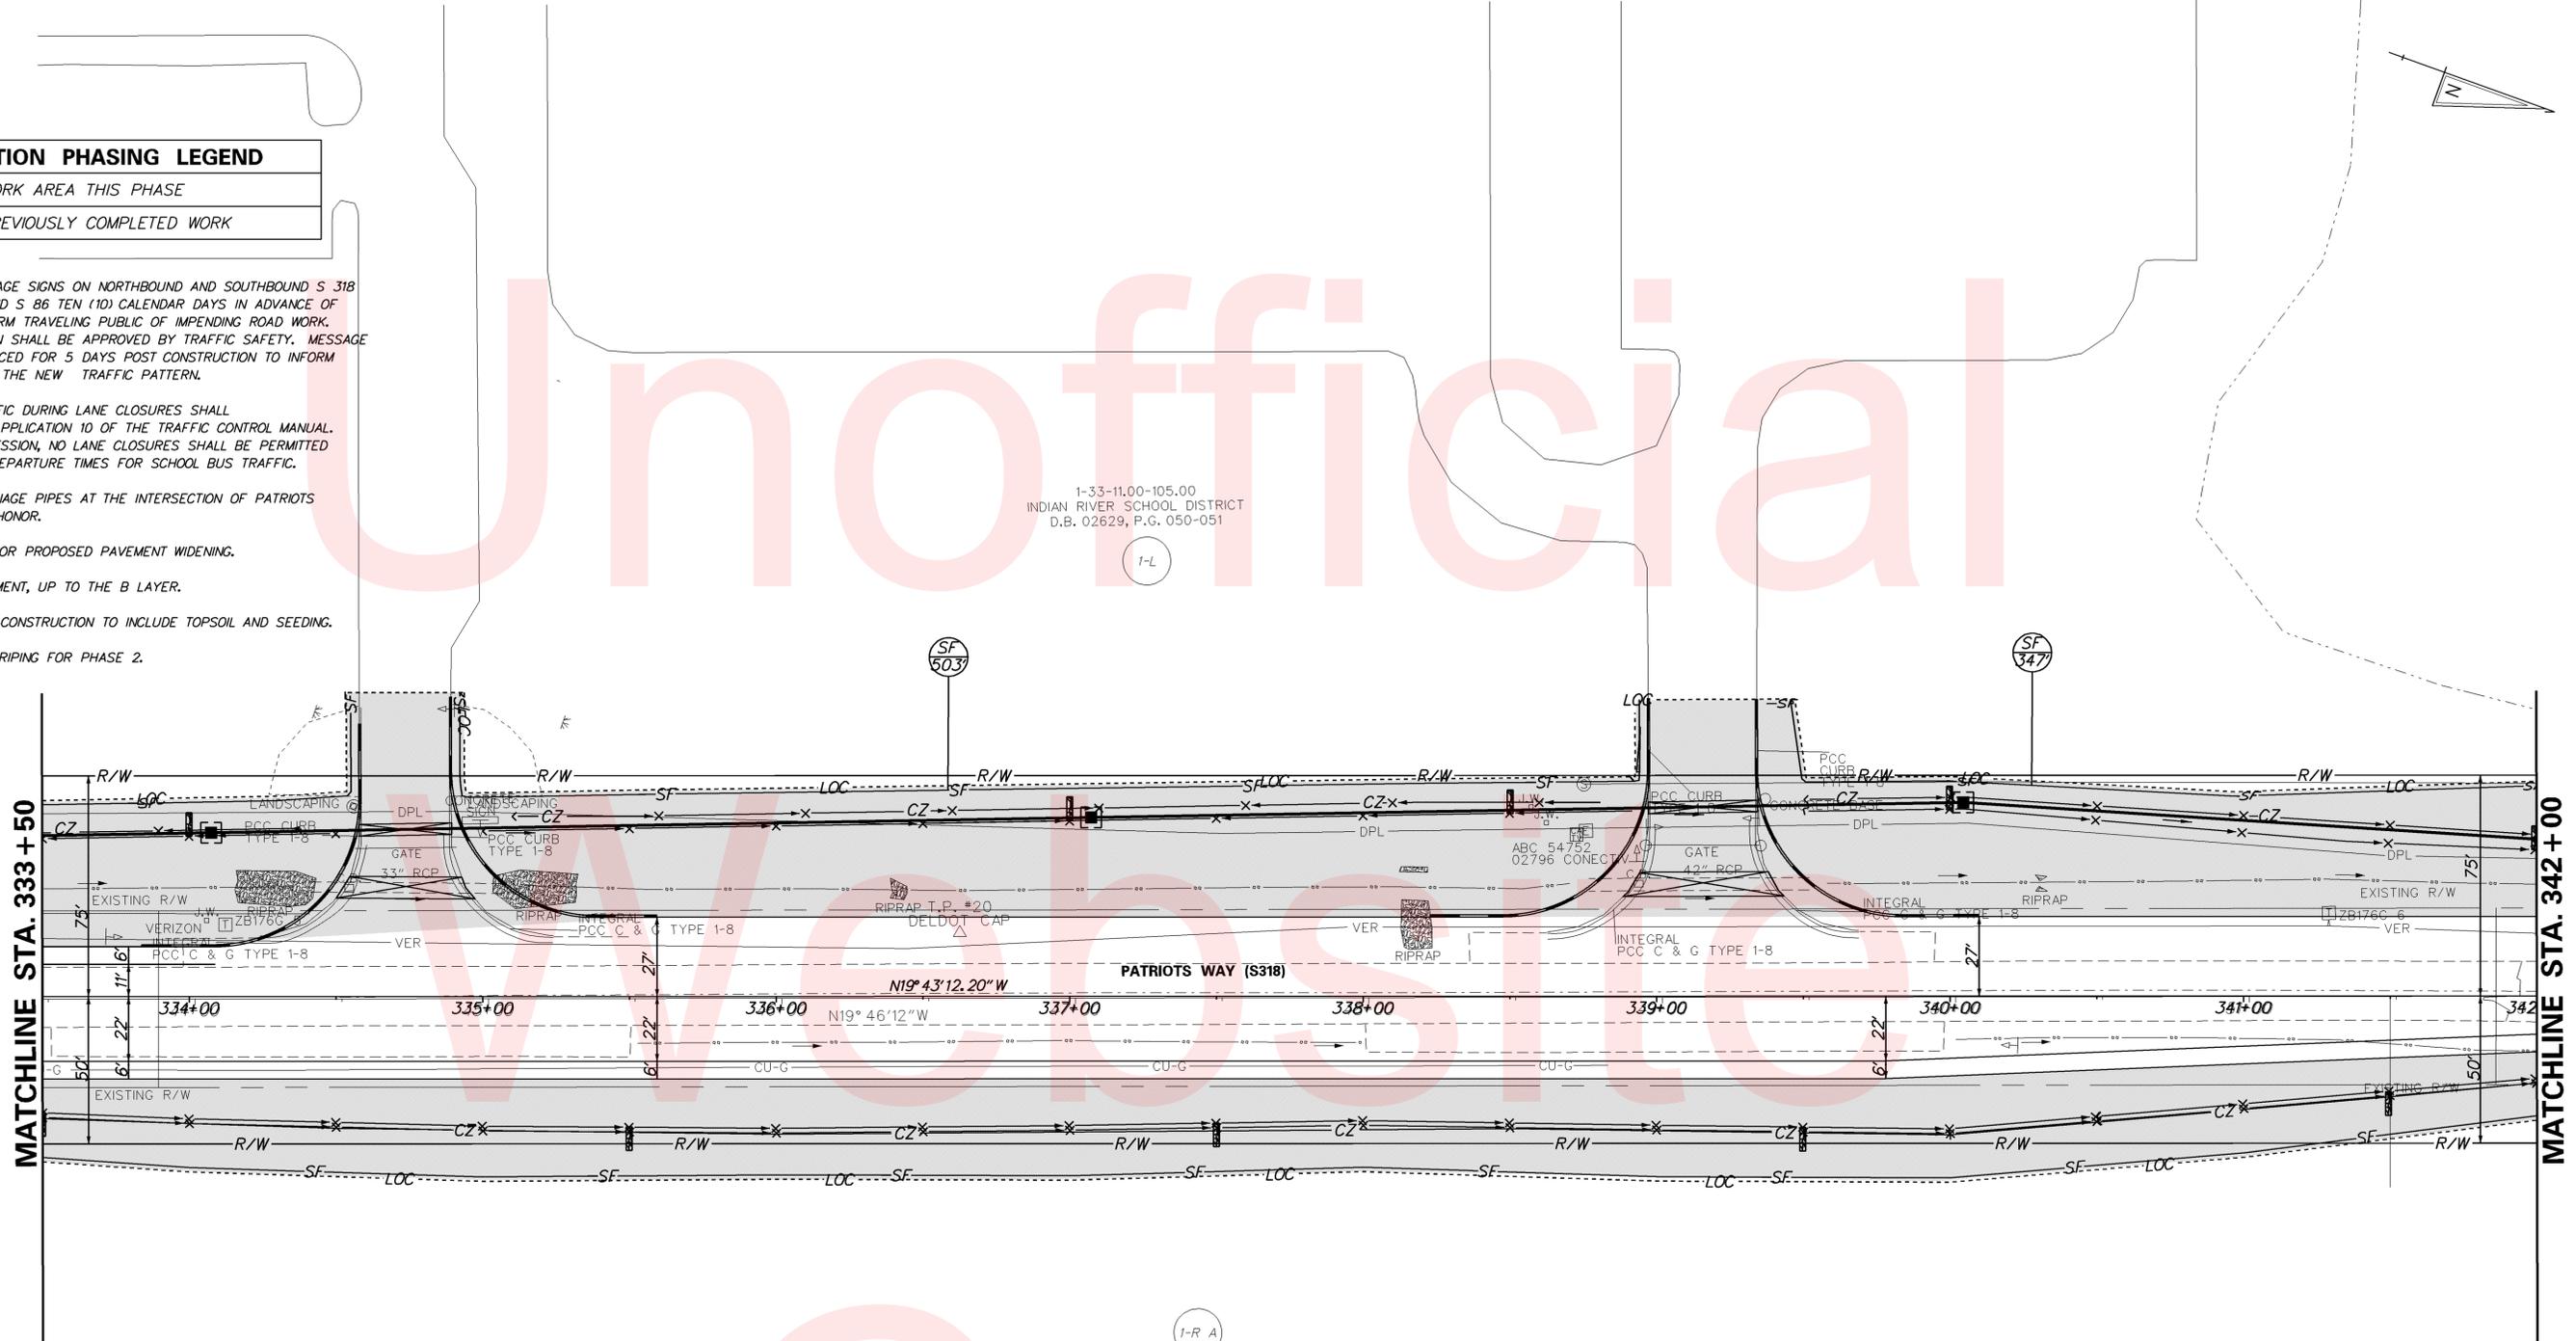


I-R A


1-33-7.00-8.00  
DELAWARE, STATE OF  
D.B. 293, P.G. 14-15

W:\MSV8\CELLS\PROJDEV\SB.CEL

<b>DELAWARE DEPARTMENT OF TRANSPORTATION</b>	ADDENDUMS / REVISIONS		<b>PATRIOTS WAY (S 318), AVENUE OF HONOR TO STOCKLEY BRANCH</b>	CONTRACT	BRIDGE NO.	<b>NA</b>	<b>CONSTRUCTION PHASING, M.O.T., AND EROSION CONTROL PLAN - PHASE 1B</b>	SHEET NO.
				T200511201	DESIGNED BY: ANM			42
				SUSSEX	CHECKED BY: RMH			68

 


MATCHLINE STA. 342+00

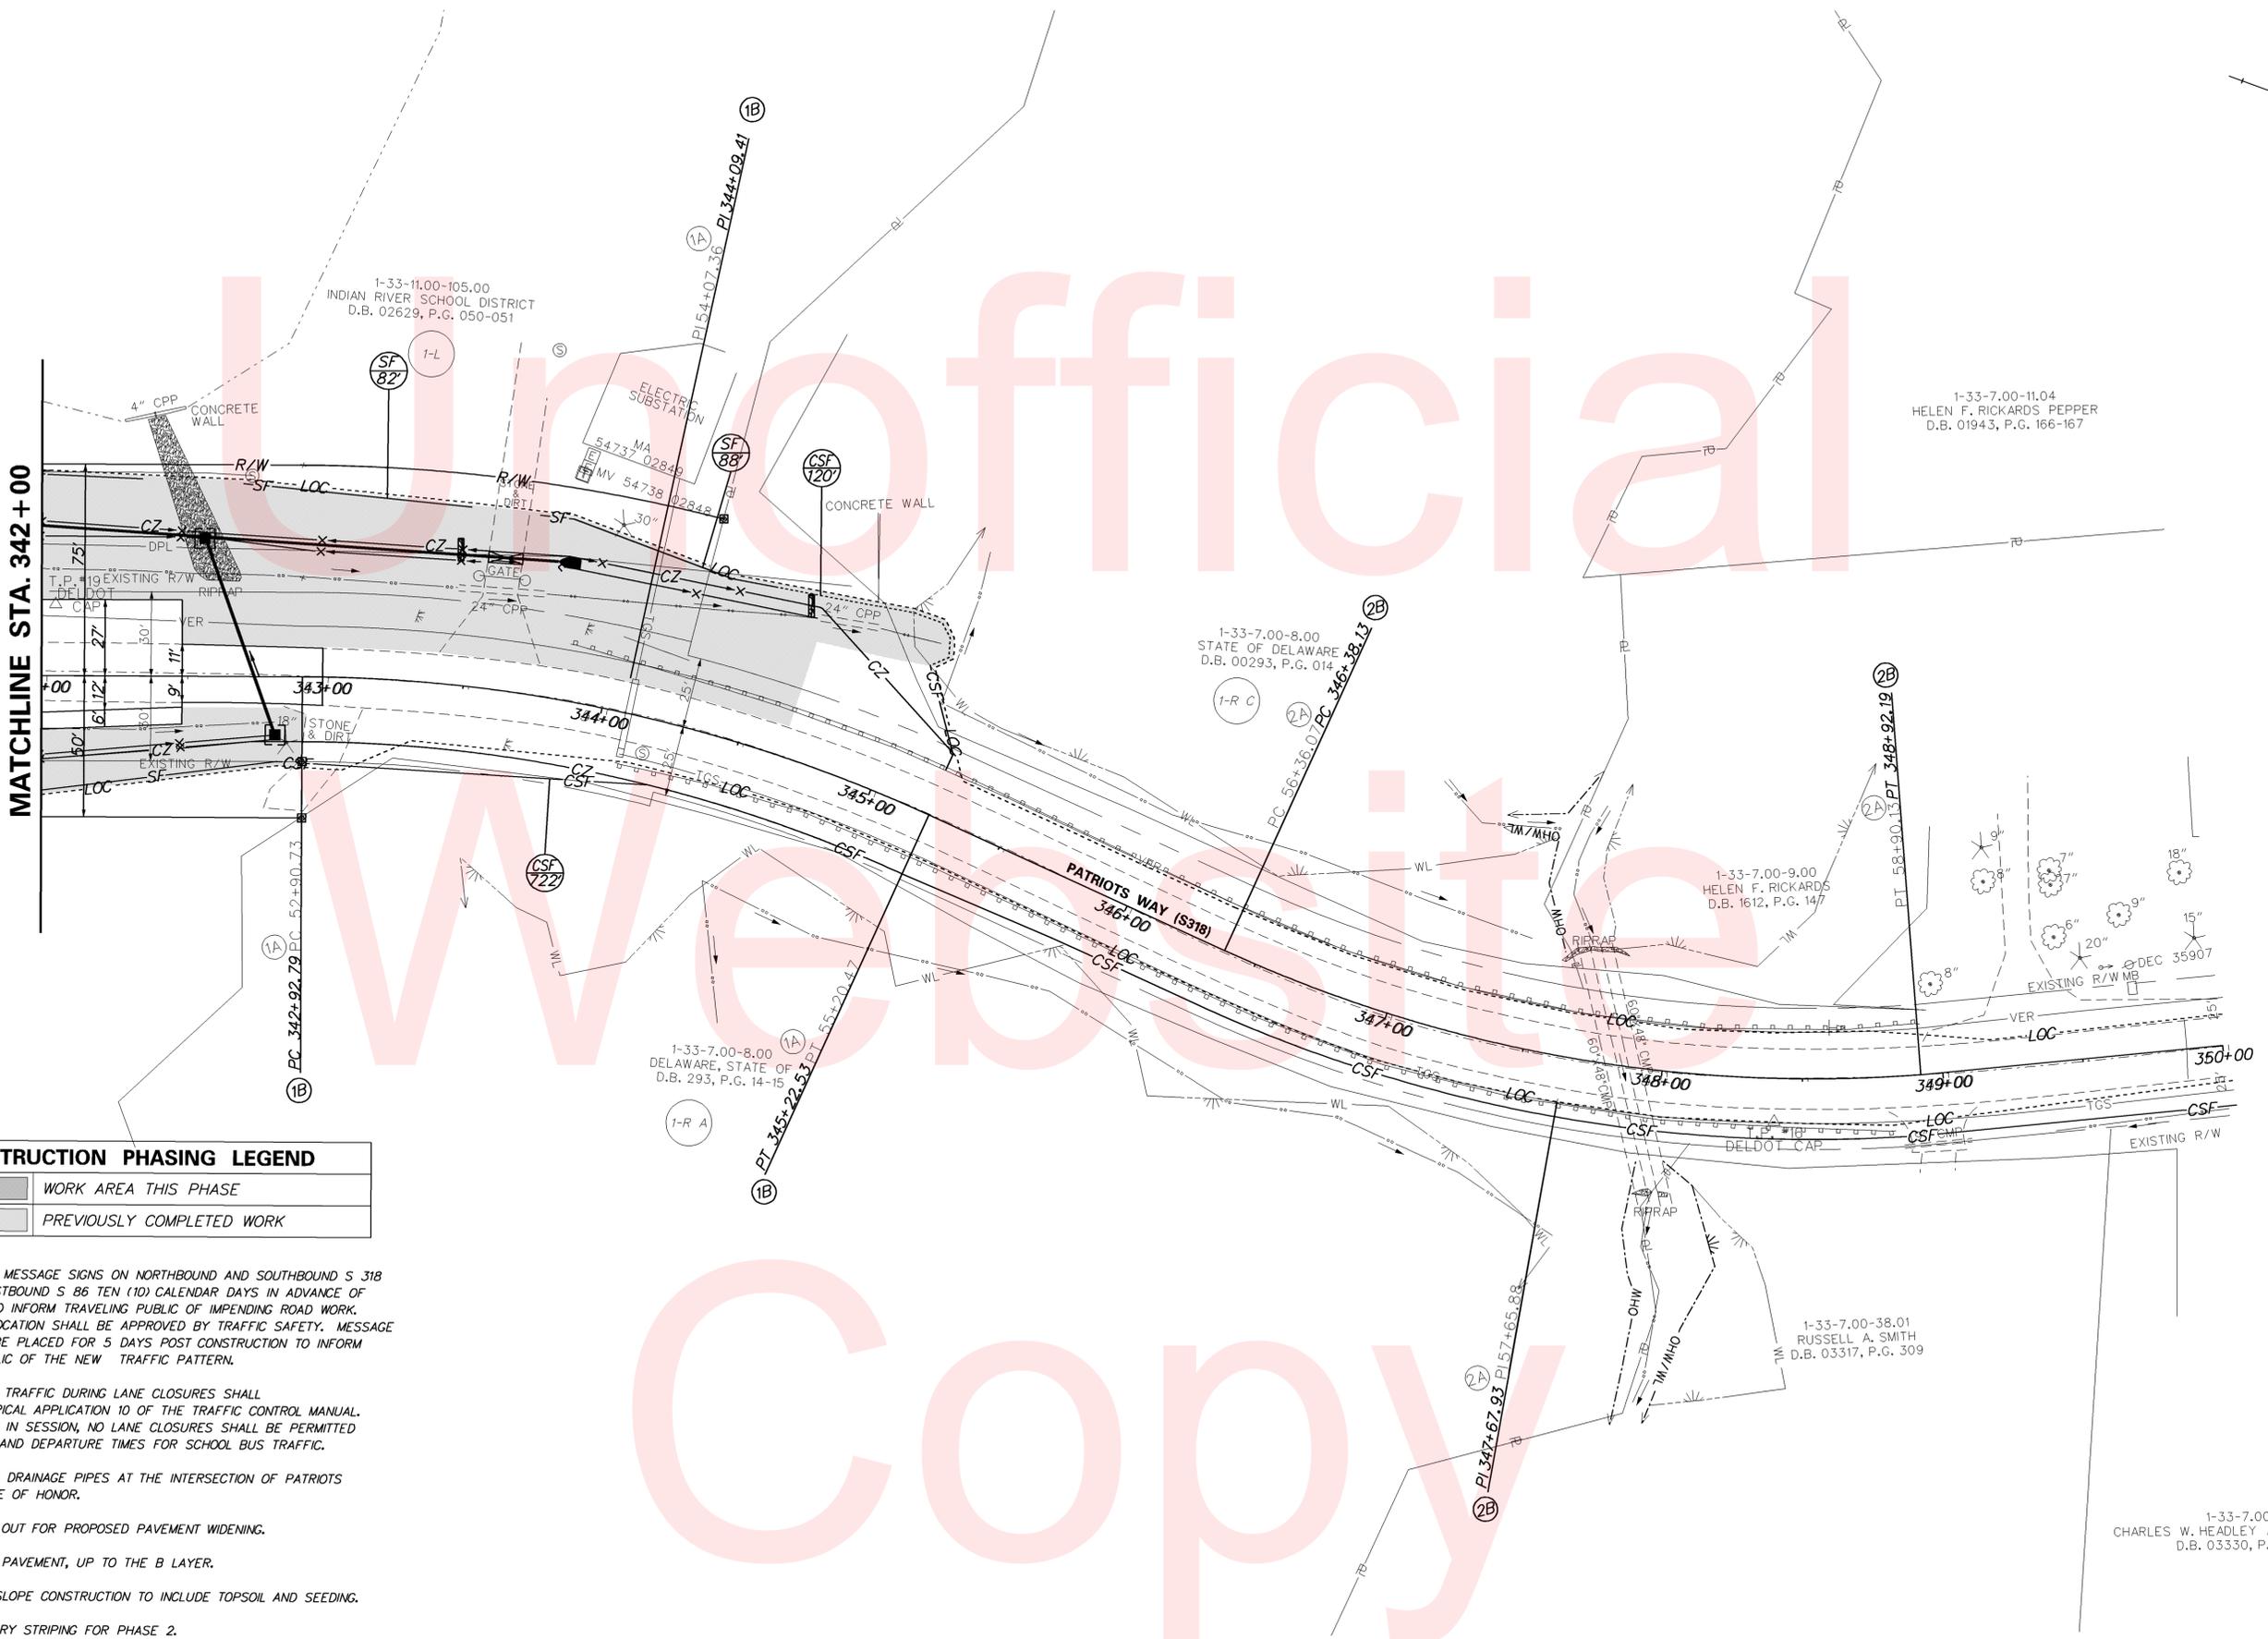


	WORK AREA THIS PHASE
	PREVIOUSLY COMPLETED WORK

1. PLACE VARIABLE MESSAGE SIGNS ON NORTHBOUND AND SOUTHBOUND S 318 AS WELL AS EASTBOUND S 86 TEN (10) CALENDAR DAYS IN ADVANCE OF CONSTRUCTION TO INFORM TRAVELING PUBLIC OF IMPENDING ROAD WORK. MESSAGE AND LOCATION SHALL BE APPROVED BY TRAFFIC SAFETY. MESSAGE BOARDS SHALL BE PLACED FOR 5 DAYS POST CONSTRUCTION TO INFORM TRAVELLING PUBLIC OF THE NEW TRAFFIC PATTERN.
2. MAINTENANCE OF TRAFFIC DURING LANE CLOSURES SHALL CONFORM TO TYPICAL APPLICATION 10 OF THE TRAFFIC CONTROL MANUAL. WHEN SCHOOL IS IN SESSION, NO LANE CLOSURES SHALL BE PERMITTED DURING ARRIVAL AND DEPARTURE TIMES FOR SCHOOL BUS TRAFFIC.
3. REMOVE EXISTING DRAINAGE PIPES AT THE INTERSECTION OF PATRIOTS WAY AND AVENUE OF HONOR.
4. GRADE AND BOX OUT FOR PROPOSED PAVEMENT WIDENING.
5. CONSTRUCT NEW PAVEMENT, UP TO THE B LAYER.
6. COMPLETE SIDE SLOPE CONSTRUCTION TO INCLUDE TOPSOIL AND SEEDING.
7. INSTALL TEMPORARY STRIPING FOR PHASE 2.

W:\MS\8\CELLS\PROJDEV\SB.CEL

 

ADDENDUMS / REVISIONS	

 

**PATRIOTS WAY (S 318),  
AVENUE OF HONOR  
TO STOCKLEY BRANCH**

CONTRACT T200511201	BRIDGE NO. 	<b>NA</b>
COUNTY SUSSEX	DESIGNED BY: ANM	CHECKED BY: RMH

**CONSTRUCTION PHASING,  
M.O.T., AND EROSION  
CONTROL PLAN - PHASE 1B**

SHEET NO. 43
TOTAL SHTS. 68

1-33-7.00-38.00  
CHARLES W. HEADLEY AND JANICE HEADLEY  
D.B. 03330, P.G. 022-023

1-33-7.00-38.01  
RUSSELL A. SMITH  
D.B. 03317, P.G. 309

1-33-7.00-9.00  
HELEN F. RICKARDS  
D.B. 1612, P.G. 147


1-33-7.00-8.00  
STATE OF DELAWARE  
D.B. 00293, P.G. 014

1-33-11.00-105.00  
INDIAN RIVER SCHOOL DISTRICT  
D.B. 02629, P.G. 050-051

1-33-7.00-11.04  
HELEN F. RICKARDS PEPPER  
D.B. 01943, P.G. 166-167


CONSTRUCTION PHASING LEGEND	
	WORK AREA THIS PHASE
	PREVIOUSLY COMPLETED WORK

1. PLACE VARIABLE MESSAGE SIGNS ON NORTHBOUND AND SOUTHBOUND S 318 AS WELL AS EASTBOUND S 86 TEN (10) CALENDAR DAYS IN ADVANCE OF CONSTRUCTION TO INFORM TRAVELING PUBLIC OF IMPENDING ROAD WORK. MESSAGE AND LOCATION SHALL BE APPROVED BY TRAFFIC SAFETY. MESSAGE BOARDS SHALL BE PLACED FOR 5 DAYS POST CONSTRUCTION TO INFORM TRAVELLING PUBLIC OF THE NEW TRAFFIC PATTERN.
2. INSTALL SIGNS AS SHOWN ON DETOUR PLAN A.
3. INSTALL NEW CROSSROAD PIPE AT STA 321+00 AND REMOVE EXISTING CROSSROAD PIPE AT STA 321+50.
4. SAW CUT AND REMOVE EXISTING CURB (AT SOUTHERNMOST SCHOOL ENTRANCE) AND PAVEMENT. ACCESS MUST BE MAINTAINED TO THE SCHOOL DURING CONSTRUCTION.
5. CONSTRUCT NEW CURB AT SOUTHERNMOST SCHOOL ENTRANCE.
6. GRADE AND BOX OUT FOR PROPOSED PAVEMENT WIDENING.
7. CONSTRUCT NEW PAVEMENT, UP TO THE B LAYER.
8. COMPLETE SIDE SLOPE CONSTRUCTION TO INCLUDE TOPSOIL AND SEEDING.
9. INSTALL TEMPORARY STRIPING FOR PHASE 3.

 

1-33-11.00-105.00  
INDIAN RIVER SCHOOL DISTRICT  
D.B. 02629, P.G. 050-051

1-L

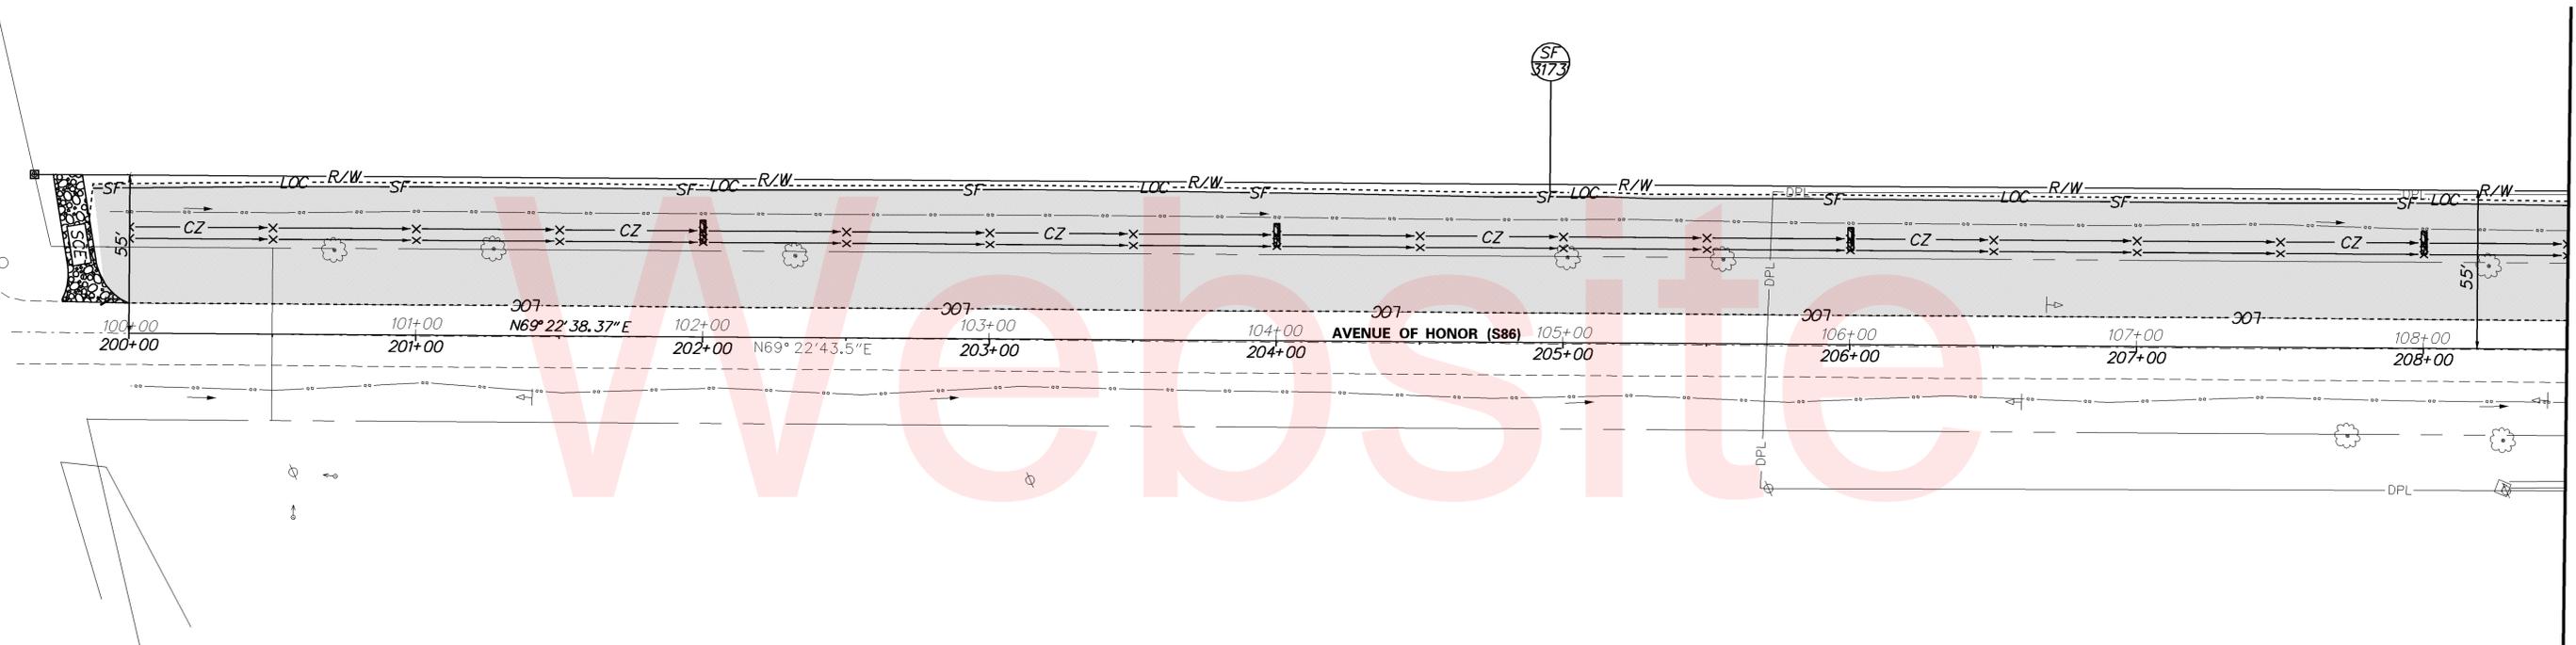

1-R B  
1-33-7.00-8.00  
DELAWARE, STATE OF  
D.B. 293, P.G. 14-15

W:\MS\8\CELLS\PROJDEV\SB.CEL


	ADDENDUMS / REVISIONS			<b>PATRIOTS WAY (S 318), AVENUE OF HONOR TO STOCKLEY BRANCH</b>	CONTRACT	BRIDGE NO.	<b>NA</b>	<b>CONSTRUCTION PHASING, M.O.T., AND EROSION CONTROL PLAN - PHASE 2</b>	SHEET NO.
					25-112-01	DESIGNED BY: ANM			44
					COUNTY	CHECKED BY: RMH			TOTAL SHTS.
					SUSSEX				68



CONSTRUCTION PHASING LEGEND	
	WORK AREA THIS PHASE
	PREVIOUSLY COMPLETED WORK

- PLACE VARIABLE MESSAGE SIGNS ON NORTHBOUND AND SOUTHBOUND S 318 AS WELL AS EASTBOUND S 86 TEN (10) CALENDAR DAYS IN ADVANCE OF CONSTRUCTION TO INFORM TRAVELING PUBLIC OF IMPENDING ROAD WORK. MESSAGE AND LOCATION SHALL BE APPROVED BY TRAFFIC SAFETY. MESSAGE BOARDS SHALL BE PLACED FOR 5 DAYS POST CONSTRUCTION TO INFORM TRAVELLING PUBLIC OF THE NEW TRAFFIC PATTERN.
- INSTALL SIGNS AS SHOWN ON DETOUR PLAN A.
- INSTALL NEW CROSSROAD PIPE AT STA 321+00 AND REMOVE EXISTING CROSSROAD PIPE AT STA 321+50.
- SAW CUT AND REMOVE EXISTING CURB (AT SOUTHERNMOST SCHOOL ENTRANCE) AND PAVEMENT. ACCESS MUST BE MAINTAINED TO THE SCHOOL DURING CONSTRUCTION.
- CONSTRUCT NEW CURB AT SOUTHERNMOST SCHOOL ENTRANCE.
- GRADE AND BOX OUT FOR PROPOSED PAVEMENT WIDENING.
- CONSTRUCT NEW PAVEMENT, UP TO THE B LAYER.
- COMPLETE SIDE SLOPE CONSTRUCTION TO INCLUDE TOPSOIL AND SEEDING.
- INSTALL TEMPORARY STRIPING FOR PHASE 3.

TEMPORARY PAVEMENT MARKINGS LEGEND		
SYMBOL	ITEM	QUANTITY
(A)	4" SOLID WHITE TEMPORARY PAINT PAVEMENT STRIPING (ITEM 748019)	450 LF
(C)	4" SOLID DOUBLE YELLOW TEMPORARY PAINT PAVEMENT STRIPING (ITEM 748019)	450 LF

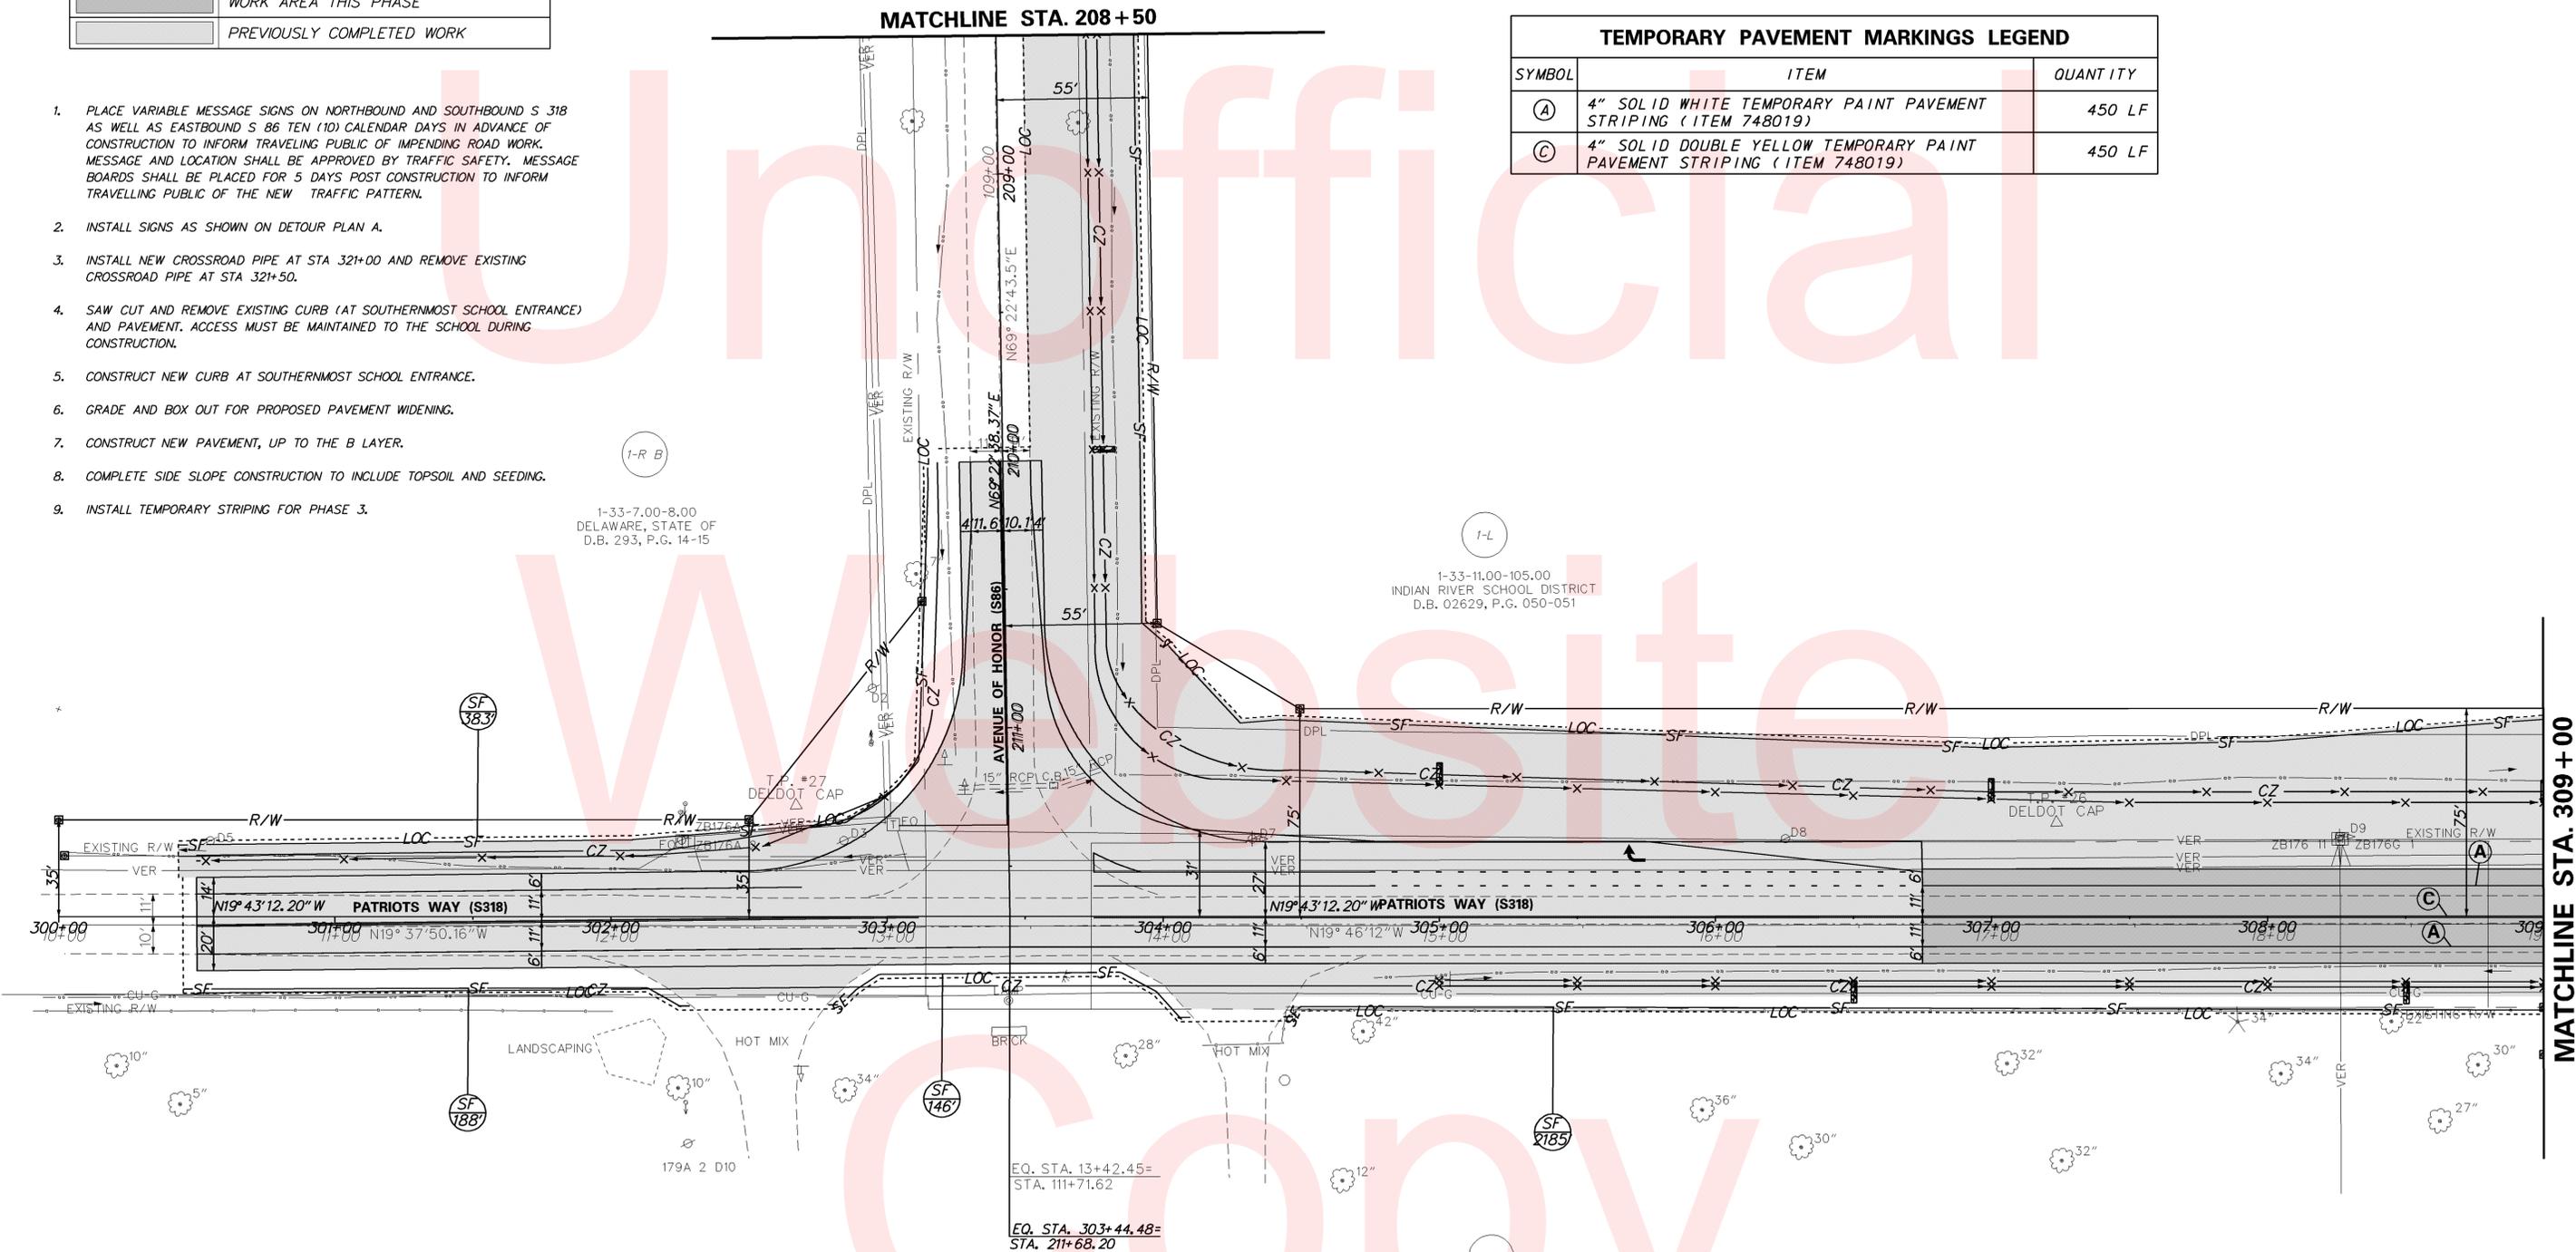

1-33-7.00-8.00  
DELAWARE, STATE OF  
D.B. 293, P.G. 14-15


1-33-11.00-105.00  
INDIAN RIVER SCHOOL DISTRICT  
D.B. 02629, P.G. 050-051

EQ. STA. 13+42.45=  
STA. 111+71.62


EQ. STA. 303+44.48=  
STA. 211+68.20

W:\MS\8\CELLS\PROJDEV\SB.CEL

ADDENDUMS / REVISIONS

 

CONTRACT	BRIDGE NO.	<b>NA</b>
T200511201	DESIGNED BY:	ANM
COUNTY	CHECKED BY:	RMH
SUSSEX		

 


CONSTRUCTION PHASING LEGEND	
	WORK AREA THIS PHASE
	PREVIOUSLY COMPLETED WORK

TEMPORARY PAVEMENT MARKINGS LEGEND		
SYMBOL	ITEM	QUANTITY
(A)	4" SOLID WHITE TEMPORARY PAINT PAVEMENT STRIPING (ITEM 748019)	1,600 LF
(C)	4" SOLID DOUBLE YELLOW TEMPORARY PAINT PAVEMENT STRIPING (ITEM 748019)	1,600 LF

- PLACE VARIABLE MESSAGE SIGNS ON NORTHBOUND AND SOUTHBOUND S 318 AS WELL AS EASTBOUND S 86 TEN (10) CALENDAR DAYS IN ADVANCE OF CONSTRUCTION TO INFORM TRAVELING PUBLIC OF IMPENDING ROAD WORK. MESSAGE AND LOCATION SHALL BE APPROVED BY TRAFFIC SAFETY. MESSAGE BOARDS SHALL BE PLACED FOR 5 DAYS POST CONSTRUCTION TO INFORM TRAVELLING PUBLIC OF THE NEW TRAFFIC PATTERN.
- INSTALL SIGNS AS SHOWN ON DETOUR PLAN A.
- INSTALL NEW CROSSROAD PIPE AT STA 321+00 AND REMOVE EXISTING CROSSROAD PIPE AT STA 321+50.
- SAW CUT AND REMOVE EXISTING CURB (AT SOUTHERNMOST SCHOOL ENTRANCE) AND PAVEMENT. ACCESS MUST BE MAINTAINED TO THE SCHOOL DURING CONSTRUCTION.
- CONSTRUCT NEW CURB AT SOUTHERNMOST SCHOOL ENTRANCE.
- GRADE AND BOX OUT FOR PROPOSED PAVEMENT WIDENING.
- CONSTRUCT NEW PAVEMENT, UP TO THE B LAYER.
- COMPLETE SIDE SLOPE CONSTRUCTION TO INCLUDE TOPSOIL AND SEEDING.
- INSTALL TEMPORARY STRIPING FOR PHASE 3.

1-33-11.00-105.00  
 INDIAN RIVER SCHOOL DISTRICT  
 D.B. 02629, P.G. 050-051

1-L

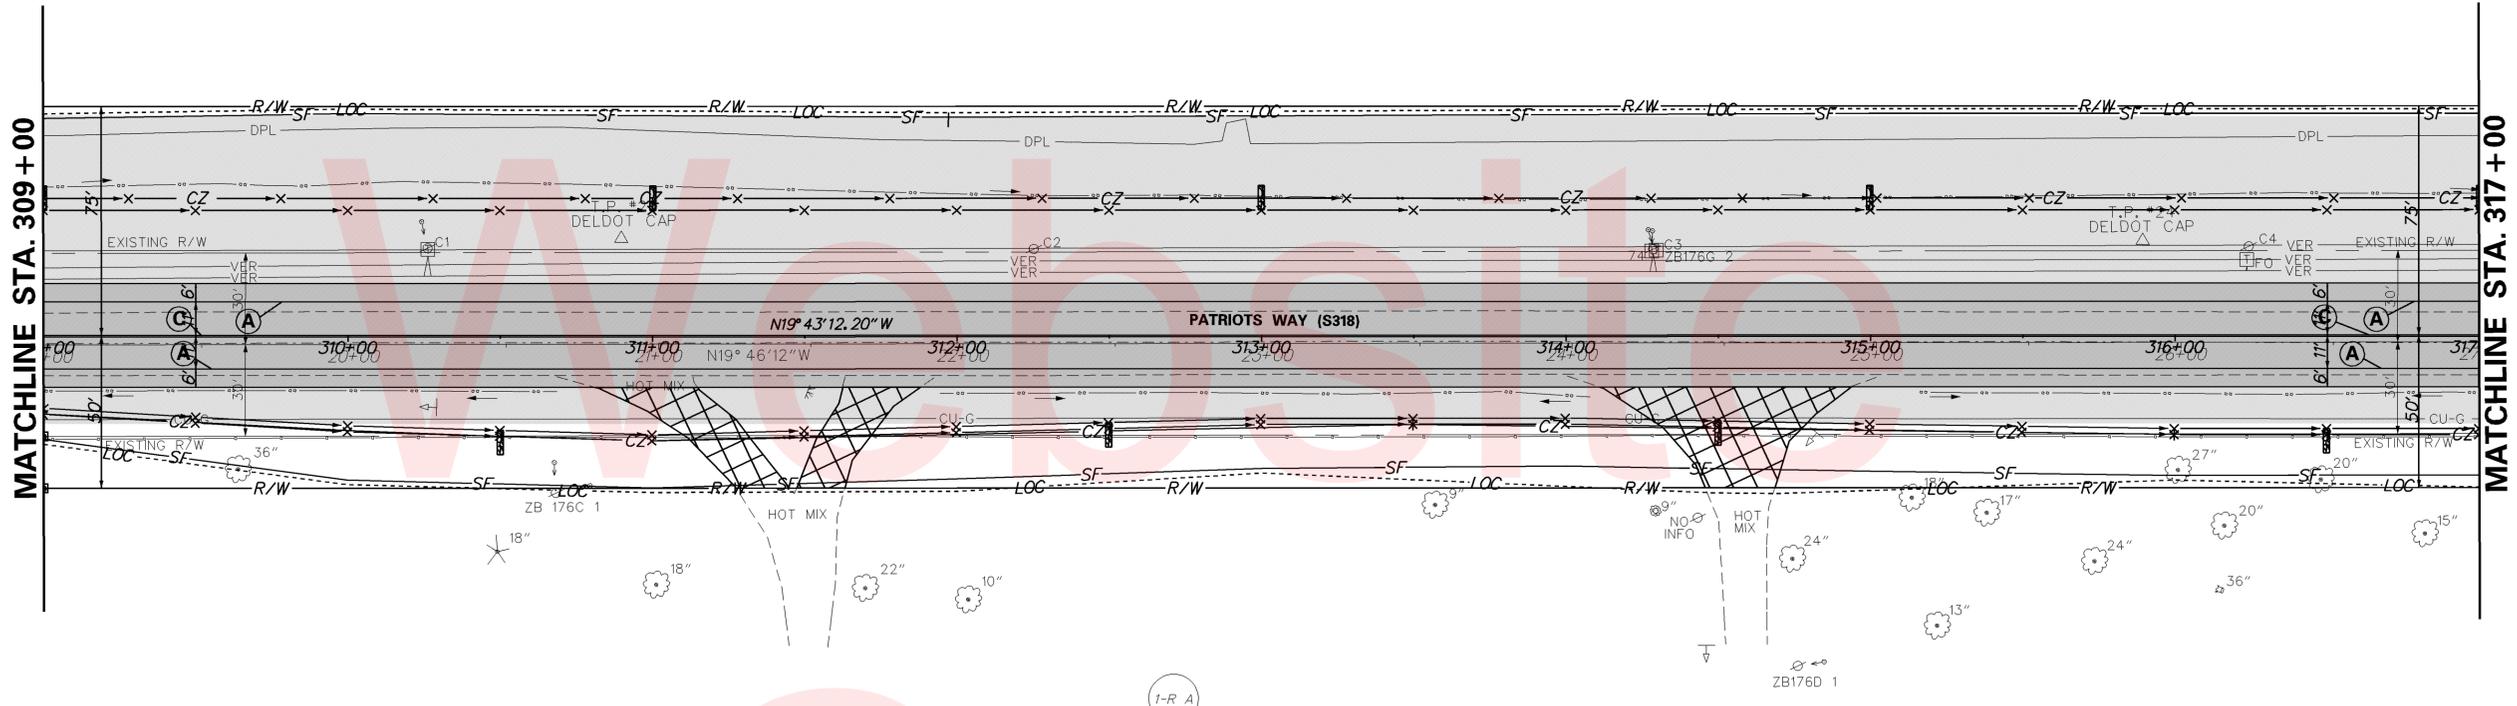

1-33-7.00-8.00  
 DELAWARE, STATE OF  
 D.B. 293, P.G. 14-15

1-R A

W:\MS\8\CELLS\PROVIDE\SB.CEL

	ADDENDUMS / REVISIONS		SCALE 	<b>PATRIOTS WAY (S 318),          AVENUE OF HONOR          TO STOCKLEY BRANCH</b>	CONTRACT	BRIDGE NO.	<b>NA</b>	<b>CONSTRUCTION PHASING,          M.O.T., AND EROSION          CONTROL PLAN - PHASE 2</b>	SHEET NO.
	T200511201	DESIGNED BY: ANM			46				
	SUSSEX	CHECKED BY: RMH			TOTAL SHTS.				
								68	


CONSTRUCTION PHASING LEGEND	
	WORK AREA THIS PHASE
	PREVIOUSLY COMPLETED WORK

- PLACE VARIABLE MESSAGE SIGNS ON NORTHBOUND AND SOUTHBOUND S 318 AS WELL AS EASTBOUND S 86 TEN (10) CALENDAR DAYS IN ADVANCE OF CONSTRUCTION TO INFORM TRAVELING PUBLIC OF IMPENDING ROAD WORK. MESSAGE AND LOCATION SHALL BE APPROVED BY TRAFFIC SAFETY. MESSAGE BOARDS SHALL BE PLACED FOR 5 DAYS POST CONSTRUCTION TO INFORM TRAVELLING PUBLIC OF THE NEW TRAFFIC PATTERN.
- INSTALL SIGNS AS SHOWN ON DETOUR PLAN A.
- INSTALL NEW CROSSROAD PIPE AT STA 321+00 AND REMOVE EXISTING CROSSROAD PIPE AT STA 321+50.
- SAW CUT AND REMOVE EXISTING CURB (AT SOUTHERNMOST SCHOOL ENTRANCE) AND PAVEMENT. ACCESS MUST BE MAINTAINED TO THE SCHOOL DURING CONSTRUCTION.
- CONSTRUCT NEW CURB AT SOUTHERNMOST SCHOOL ENTRANCE.
- GRADE AND BOX OUT FOR PROPOSED PAVEMENT WIDENING.
- CONSTRUCT NEW PAVEMENT, UP TO THE B LAYER.
- COMPLETE SIDE SLOPE CONSTRUCTION TO INCLUDE TOPSOIL AND SEEDING.
- INSTALL TEMPORARY STRIPING FOR PHASE 3.

TEMPORARY PAVEMENT MARKINGS LEGEND		
SYMBOL	ITEM	QUANTITY
(A)	4" SOLID WHITE TEMPORARY PAINT PAVEMENT STRIPING (ITEM 748019)	1,700 LF
(C)	4" SOLID DOUBLE YELLOW TEMPORARY PAINT PAVEMENT STRIPING (ITEM 748019)	2,153 LF

1-33-11.00-105.00  
 INDIAN RIVER SCHOOL DISTRICT  
 D.B. 02629, P.G. 050-051

1-L

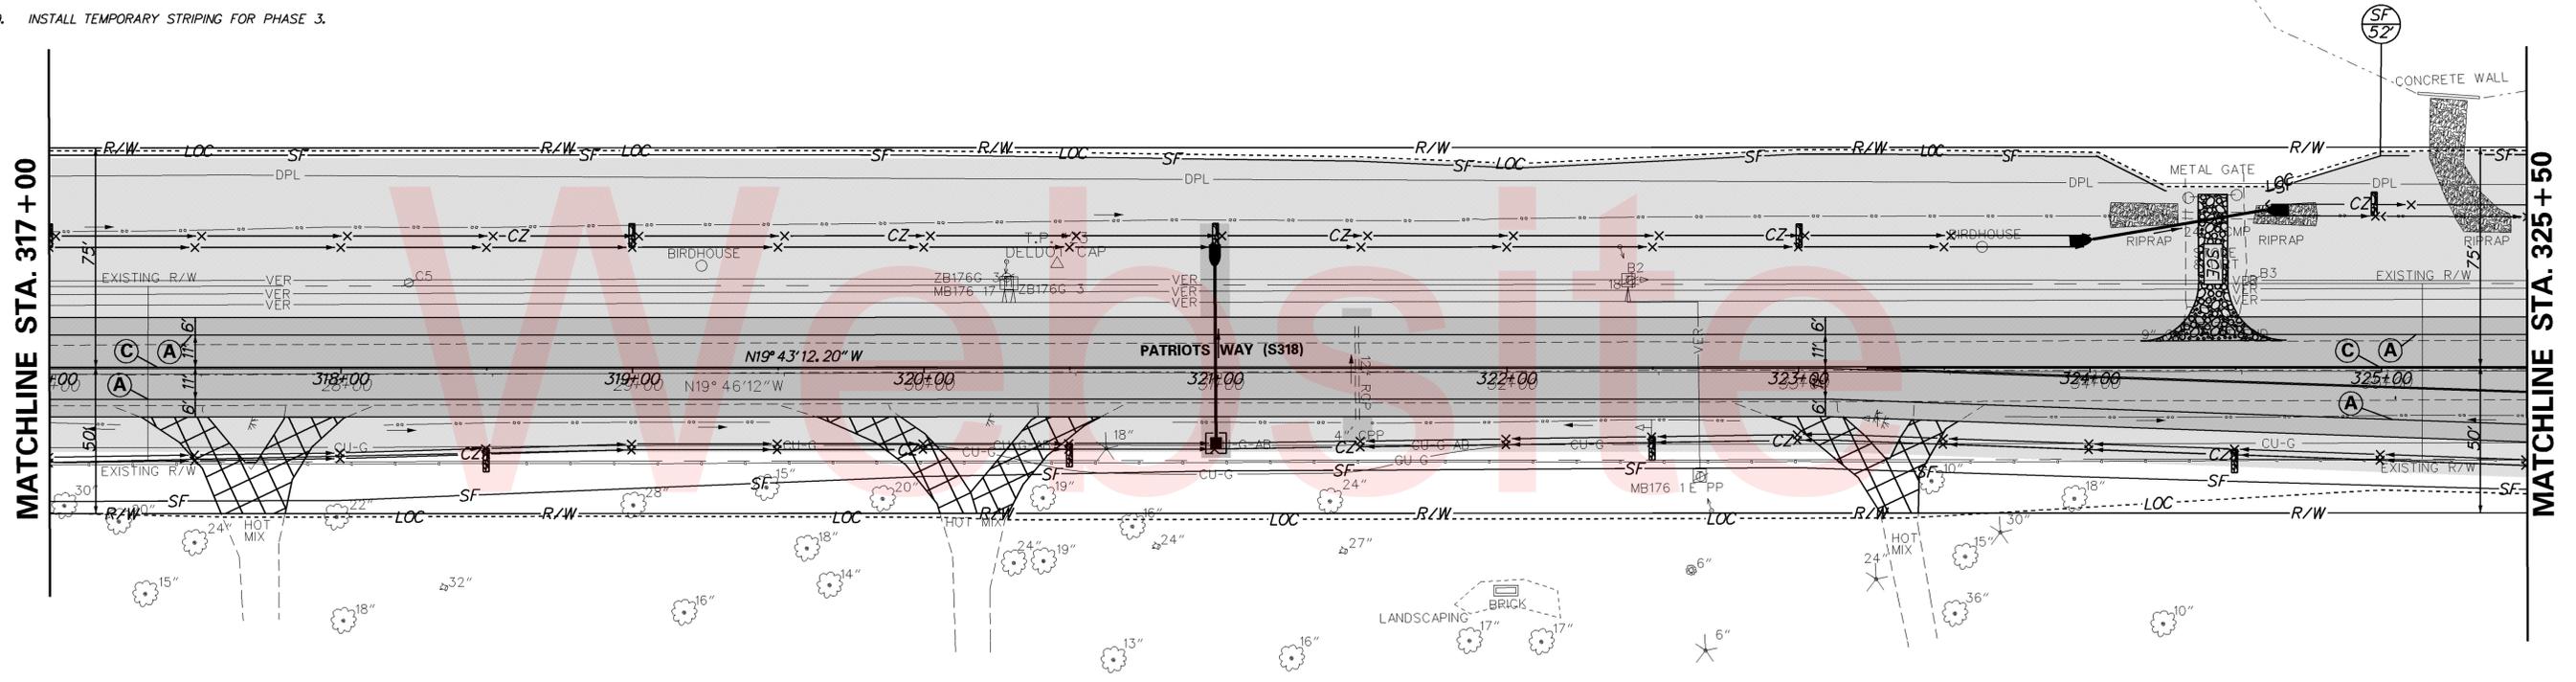

1-R A

1-33-7.00-8.00  
 DELAWARE, STATE OF  
 D.B. 293, P.G. 14-15

W:\MS\8\CELLS\PROVIDE\SB.CEL



ADDENDUMS / REVISIONS



**PATRIOTS WAY (S 318),  
 AVENUE OF HONOR  
 TO STOCKLEY BRANCH**

CONTRACT	BRIDGE NO.	<b>NA</b>
T200511201	DESIGNED BY:	ANM
COUNTY	CHECKED BY:	RMH
SUSSEX		


**CONSTRUCTION PHASING,  
 M.O.T., AND EROSION  
 CONTROL PLAN - PHASE 2**

SHEET NO.	47
TOTAL SHTS.	68

**CONSTRUCTION PHASING LEGEND**

	WORK AREA THIS PHASE
	PREVIOUSLY COMPLETED WORK

1. PLACE VARIABLE MESSAGE SIGNS ON NORTHBOUND AND SOUTHBOUND S 318 AS WELL AS EASTBOUND S 86 TEN (10) CALENDAR DAYS IN ADVANCE OF CONSTRUCTION TO INFORM TRAVELING PUBLIC OF IMPENDING ROAD WORK. MESSAGE AND LOCATION SHALL BE APPROVED BY TRAFFIC SAFETY. MESSAGE BOARDS SHALL BE PLACED FOR 5 DAYS POST CONSTRUCTION TO INFORM TRAVELLING PUBLIC OF THE NEW TRAFFIC PATTERN.
2. INSTALL SIGNS AS SHOWN ON DETOUR PLAN A.
3. INSTALL NEW CROSSROAD PIPE AT STA 321+00 AND REMOVE EXISTING CROSSROAD PIPE AT STA 321+50.
4. SAW CUT AND REMOVE EXISTING CURB (AT SOUTHERNMOST SCHOOL ENTRANCE) AND PAVEMENT. ACCESS MUST BE MAINTAINED TO THE SCHOOL DURING CONSTRUCTION.
5. CONSTRUCT NEW CURB AT SOUTHERNMOST SCHOOL ENTRANCE.
6. GRADE AND BOX OUT FOR PROPOSED PAVEMENT WIDENING.
7. CONSTRUCT NEW PAVEMENT, UP TO THE B LAYER.
8. COMPLETE SIDE SLOPE CONSTRUCTION TO INCLUDE TOPSOIL AND SEEDING.
9. INSTALL TEMPORARY STRIPING FOR PHASE 3.

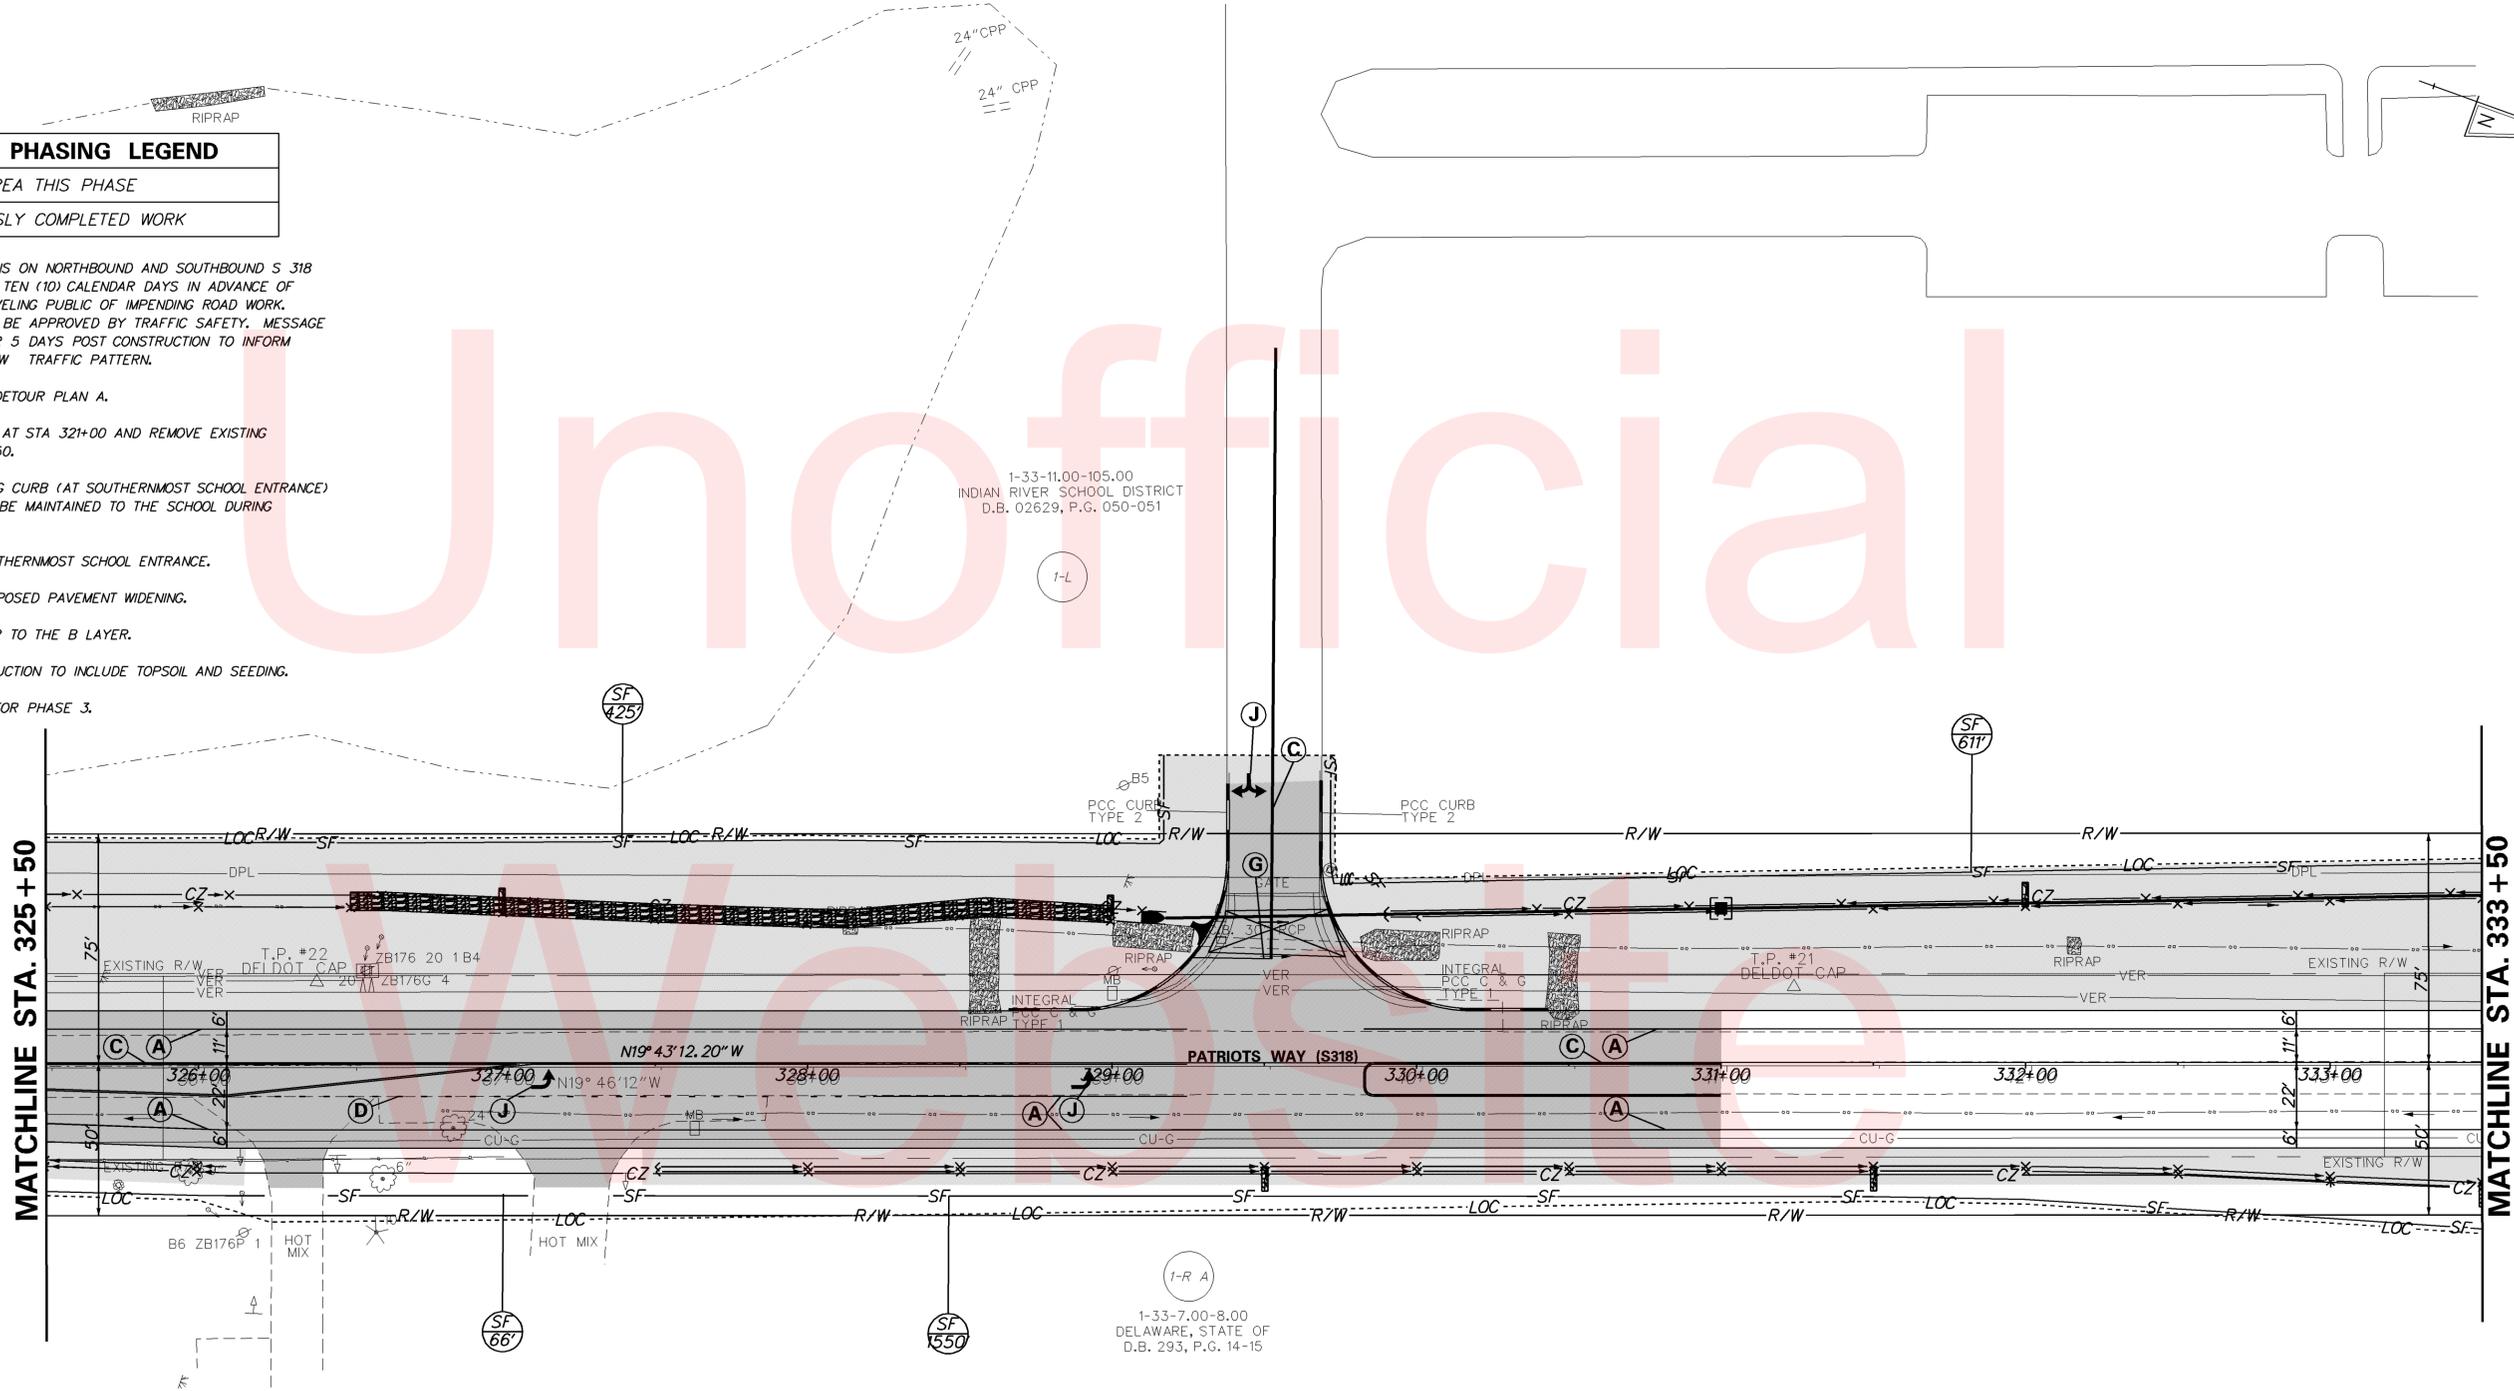

**TEMPORARY PAVEMENT MARKING LEGEND**

SYMBOL	ITEM	QUANTITY
(A)	4" SOLID WHITE TEMPORARY PAINT PAVEMENT STRIPING (ITEM 748019)	1,145 LF
(C)	4" SOLID DOUBLE YELLOW TEMPORARY PAINT PAVEMENT STRIPING (ITEM 748019)	1,943 LF
(D)	4" DASHED WHITE TEMPORARY PAINT PAVEMENT STRIPING, 2' LINE & 6' GAP (ITEM 748019)	53 LF
(G)	16" SOLID WHITE TEMPORARY PAINT PAVEMENT STRIPING (ITEM 748026)	35 SF
(J)	WHITE TEMPORARY PAINT PAVEMENT SYMBOL (ITEM 748026)	51 SF

W:\MS\8\CELLS\PROVIDE\SB.CEL

<p><b>DELAWARE DEPARTMENT OF TRANSPORTATION</b></p>	ADDENDUMS / REVISIONS	<p>SCALE</p> <p>FEET</p>	<p><b>PATRIOTS WAY (S 318), AVENUE OF HONOR TO STOCKLEY BRANCH</b></p>	CONTRACT T200511201	BRIDGE NO. <b>NA</b>	<p><b>CONSTRUCTION PHASING, M.O.T., AND EROSION CONTROL PLAN - PHASE 2</b></p>	SHEET NO. 48
				COUNTY SUSSEX	DESIGNED BY: ANM		TOTAL SHTS. 68
				CHECKED BY: RMH			

**CONSTRUCTION PHASING LEGEND**

	WORK AREA THIS PHASE
	PREVIOUSLY COMPLETED WORK


1. PLACE VARIABLE MESSAGE SIGNS ON NORTHBOUND AND SOUTHBOUND S 318 AS WELL AS EASTBOUND S 86 TEN (10) CALENDAR DAYS IN ADVANCE OF CONSTRUCTION TO INFORM TRAVELLING PUBLIC OF IMPENDING ROAD WORK. MESSAGE AND LOCATION SHALL BE APPROVED BY TRAFFIC SAFETY. MESSAGE BOARDS SHALL BE PLACED FOR 5 DAYS POST CONSTRUCTION TO INFORM TRAVELLING PUBLIC OF THE NEW TRAFFIC PATTERN.
2. INSTALL SIGNS AS SHOWN ON DETOUR PLAN A.
3. INSTALL NEW CROSSROAD PIPE AT STA 321+00 AND REMOVE EXISTING CROSSROAD PIPE AT STA 321+50.
4. SAW CUT AND REMOVE EXISTING CURB (AT SOUTHERNMOST SCHOOL ENTRANCE) AND PAVEMENT. ACCESS MUST BE MAINTAINED TO THE SCHOOL DURING CONSTRUCTION.
5. CONSTRUCT NEW CURB AT SOUTHERNMOST SCHOOL ENTRANCE.
6. GRADE AND BOX OUT FOR PROPOSED PAVEMENT WIDENING.
7. CONSTRUCT NEW PAVEMENT, UP TO THE B LAYER.
8. COMPLETE SIDE SLOPE CONSTRUCTION TO INCLUDE TOPSOIL AND SEEDING.
9. INSTALL TEMPORARY STRIPING FOR PHASE 3.

1-33-11.00-105.00  
INDIAN RIVER SCHOOL DISTRICT  
D.B. 02629, P.G. 050-051

I-L

SF 503

SF 347

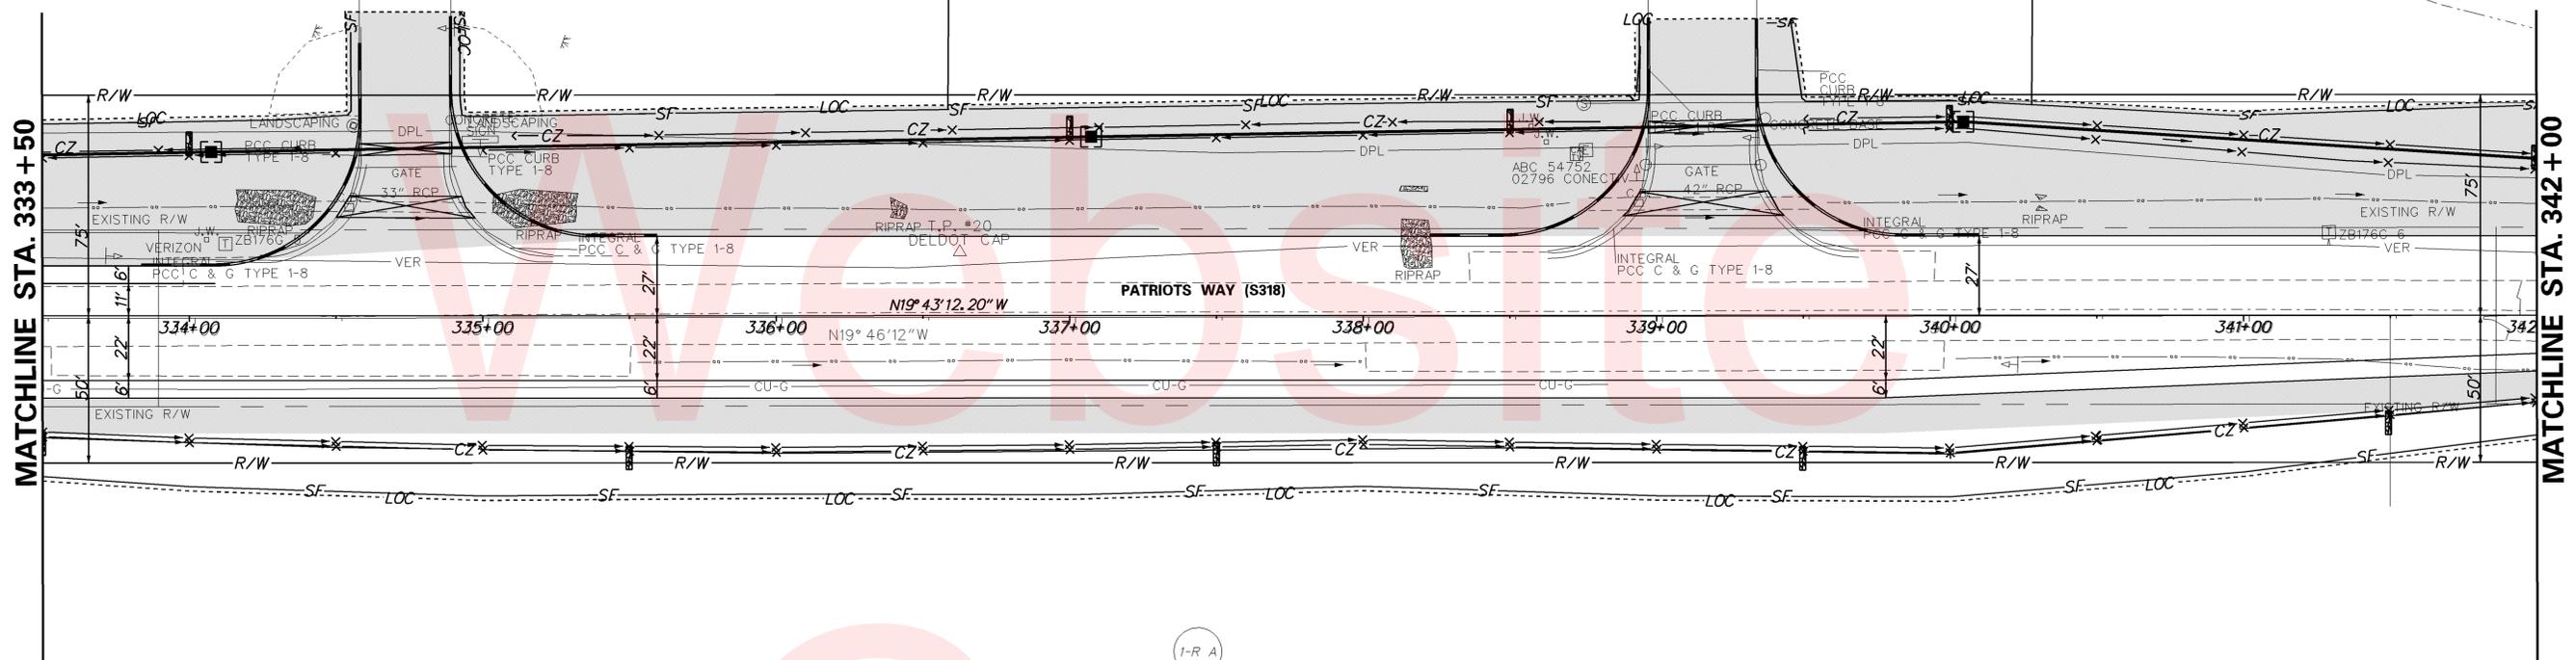


I-R A

1-33-7.00-8.00  
DELAWARE, STATE OF  
D.B. 293, P.G. 14-15


W:\MSV8\CELLS\PROJDEV\SB.CEL

ADDENDUMS / REVISIONS	

CONTRACT T200511201	BRIDGE NO. NA
COUNTY SUSSEX	DESIGNED BY: ANM
	CHECKED BY: RMH

 

MATCHLINE STA. 342+00

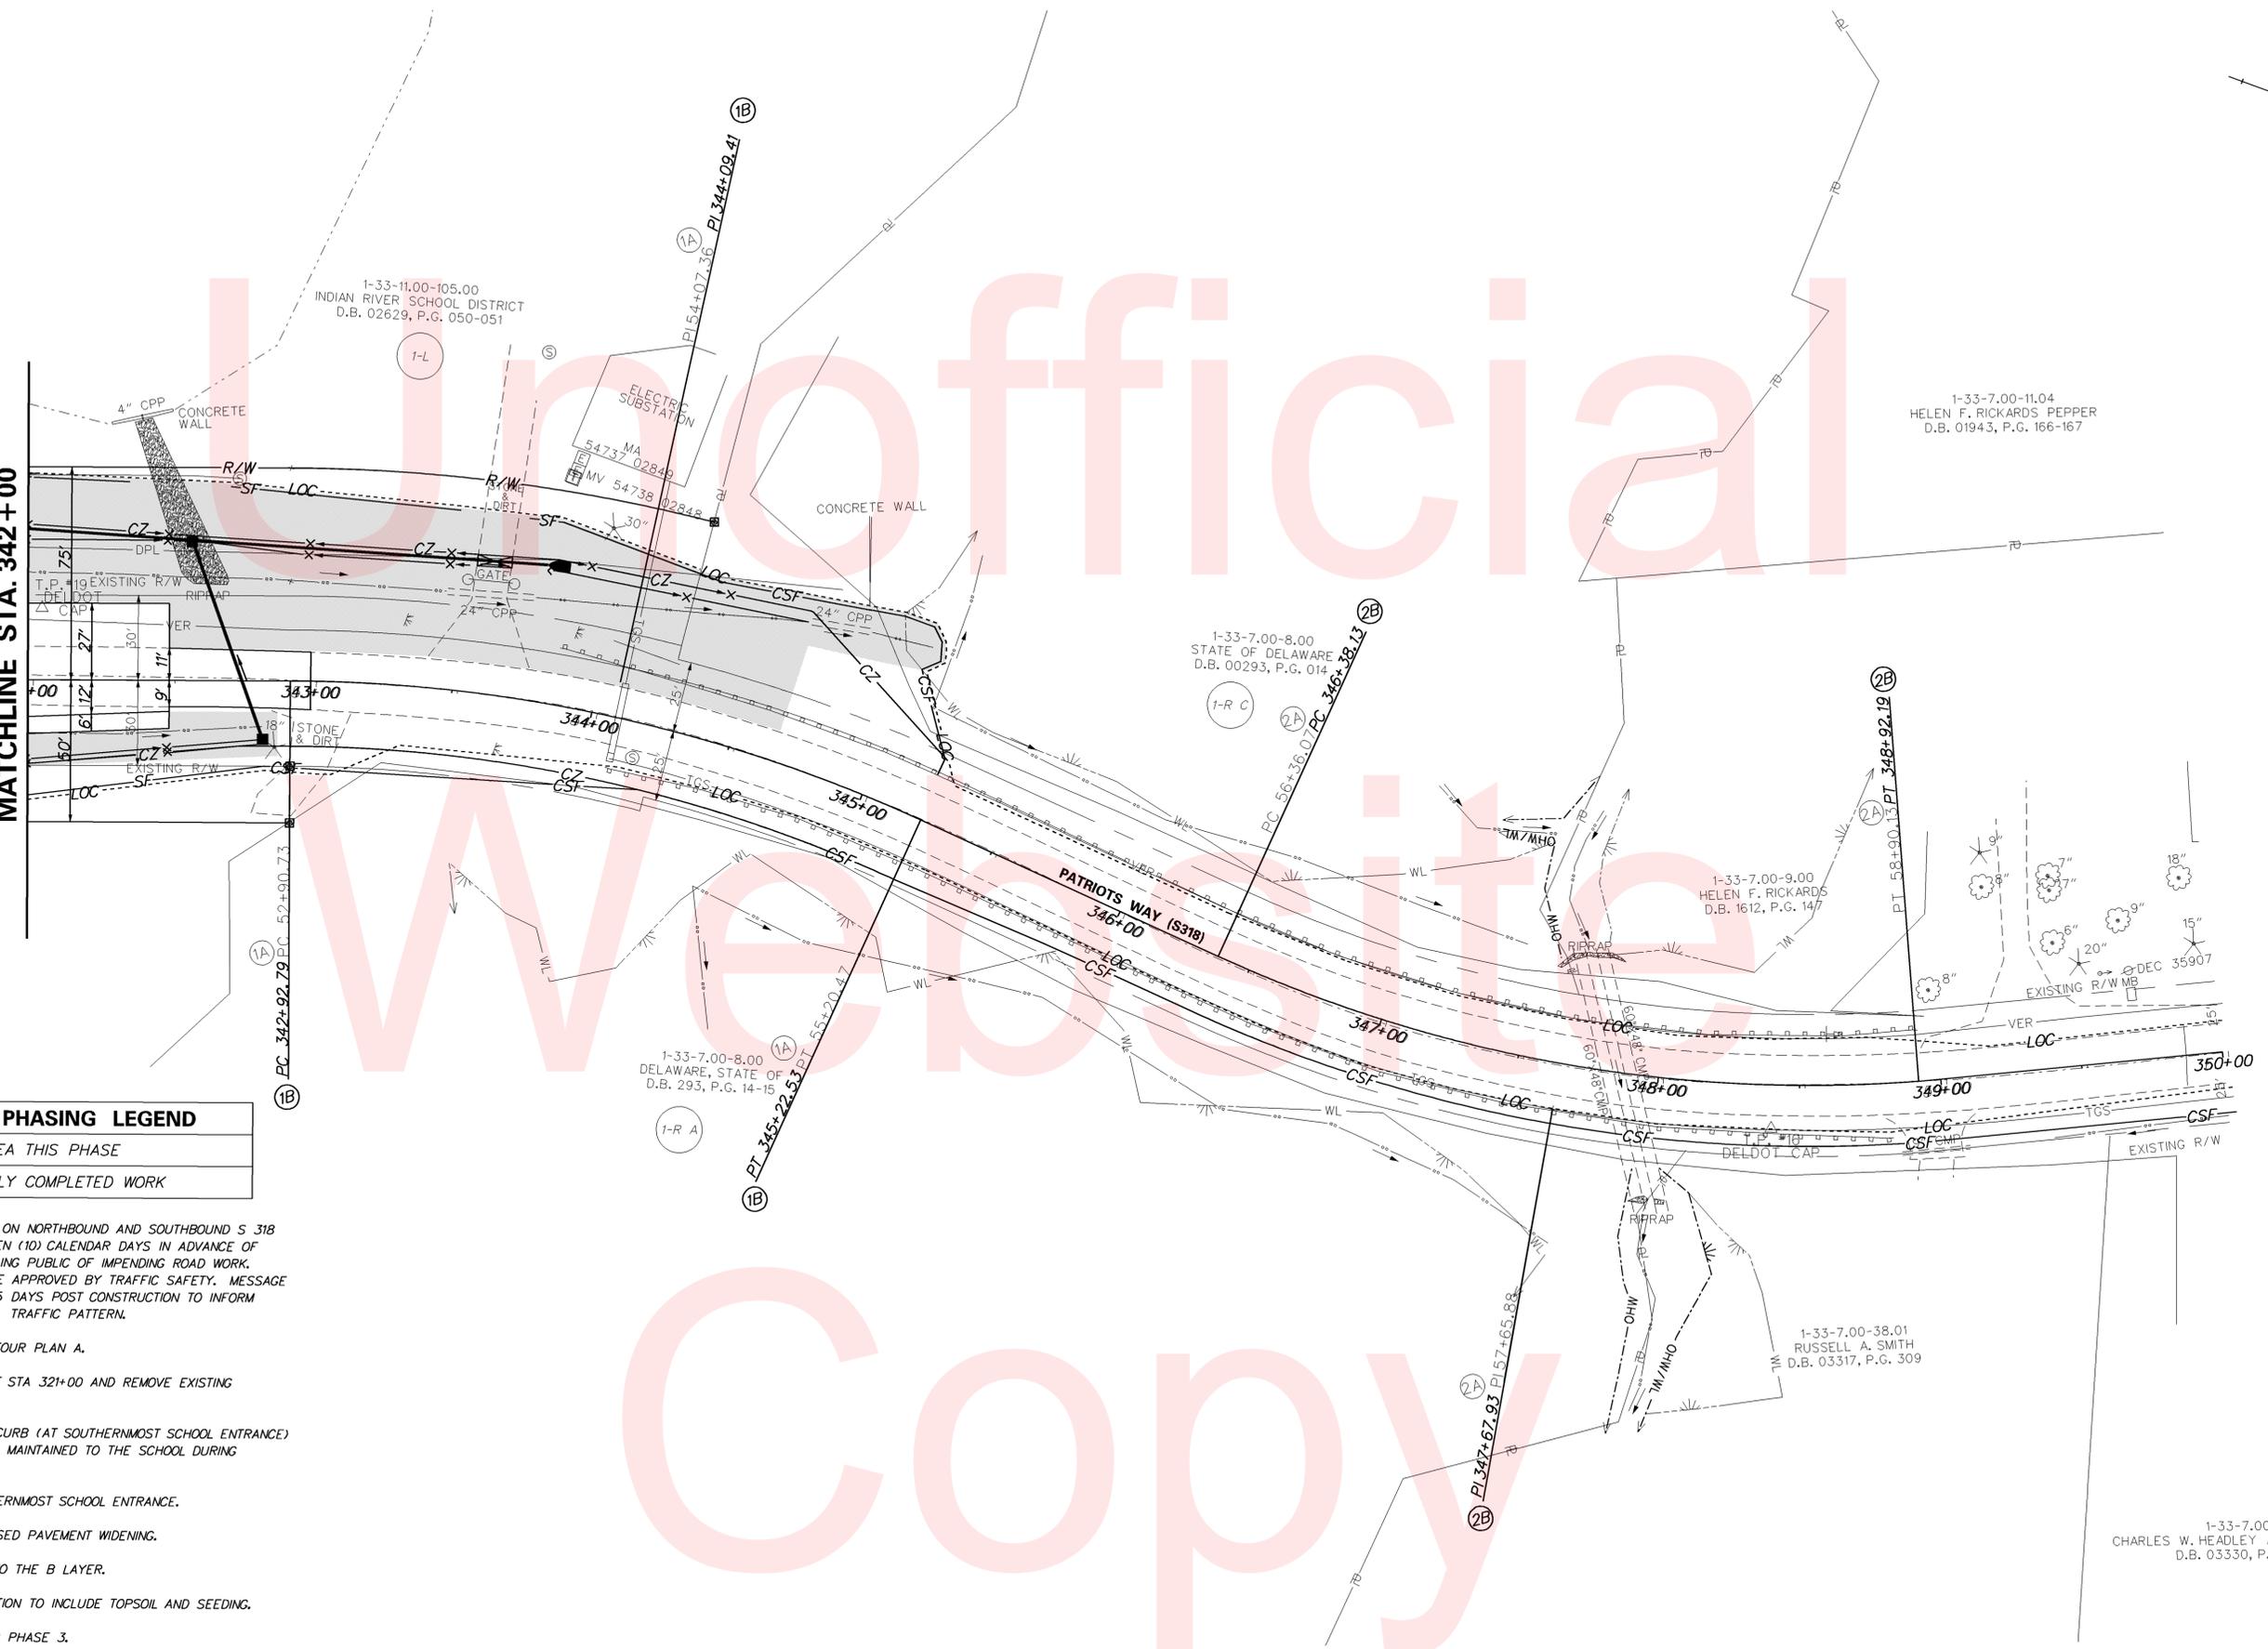

**CONSTRUCTION PHASING LEGEND**

	WORK AREA THIS PHASE
	PREVIOUSLY COMPLETED WORK

1. PLACE VARIABLE MESSAGE SIGNS ON NORTHBOUND AND SOUTHBOUND S 318 AS WELL AS EASTBOUND S 86 TEN (10) CALENDAR DAYS IN ADVANCE OF CONSTRUCTION TO INFORM TRAVELING PUBLIC OF IMPENDING ROAD WORK. MESSAGE AND LOCATION SHALL BE APPROVED BY TRAFFIC SAFETY. MESSAGE BOARDS SHALL BE PLACED FOR 5 DAYS POST CONSTRUCTION TO INFORM TRAVELLING PUBLIC OF THE NEW TRAFFIC PATTERN.
2. INSTALL SIGNS AS SHOWN ON DETOUR PLAN A.
3. INSTALL NEW CROSSROAD PIPE AT STA 321+00 AND REMOVE EXISTING CROSSROAD PIPE AT STA 321+50.
4. SAW CUT AND REMOVE EXISTING CURB (AT SOUTHERNMOST SCHOOL ENTRANCE) AND PAVEMENT. ACCESS MUST BE MAINTAINED TO THE SCHOOL DURING CONSTRUCTION.
5. CONSTRUCT NEW CURB AT SOUTHERNMOST SCHOOL ENTRANCE.
6. GRADE AND BOX OUT FOR PROPOSED PAVEMENT WIDENING.
7. CONSTRUCT NEW PAVEMENT, UP TO THE B LAYER.
8. COMPLETE SIDE SLOPE CONSTRUCTION TO INCLUDE TOPSOIL AND SEEDING.
9. INSTALL TEMPORARY STRIPING FOR PHASE 3.

ADDENDUMS / REVISIONS

NO.	DESCRIPTION



**PATRIOTS WAY (S 318),  
AVENUE OF HONOR  
TO STOCKLEY BRANCH**

CONTRACT T200511201	BRIDGE NO. NA
COUNTY SUSSEX	DESIGNED BY: ANM
	CHECKED BY: RMH


**CONSTRUCTION PHASING,  
M.O.T., AND EROSION  
CONTROL PLAN - PHASE 2**

SHEET NO. 50
TOTAL SHTS. 68

W:\MS\8\CELLS\PROVIDE\SB.CEL


CONSTRUCTION PHASING LEGEND	
	WORK AREA THIS PHASE
	PREVIOUSLY COMPLETED WORK

1. PLACE VARIABLE MESSAGE SIGNS ON NORTHBOUND AND SOUTHBOUND S 318 AS WELL AS EASTBOUND S 86 TEN (10) CALENDAR DAYS IN ADVANCE OF CONSTRUCTION TO INFORM TRAVELING PUBLIC OF IMPENDING ROAD WORK. MESSAGE AND LOCATION SHALL BE APPROVED BY TRAFFIC SAFETY. MESSAGE BOARDS SHALL BE PLACED FOR 5 DAYS POST CONSTRUCTION TO INFORM TRAVELLING PUBLIC OF THE NEW TRAFFIC PATTERN.
2. INSTALL SIGNS AS SHOWN ON DETOUR PLAN B.
3. INSTALL NEW CROSSROAD PIPE AT STA 342+75.
4. SAW CUT AND REMOVE EXISTING CURBS AND PAVEMENT AT REMAINING SCHOOL ENTRANCES. ACCESS MUST BE MAINTAINED TO THE SCHOOL DURING CONSTRUCTION
5. CONSTRUCT NEW CURBS AT REMAINING SCHOOL ENTRANCES.
6. CONSTRUCT NEW PAVEMENT, UP TO THE B LAYER. PROVIDE TEMPORARY STRIPING.
7. COMPLETE SIDE SLOPE CONSTRUCTION, TO INCLUDE TOPSOIL AND SEEDING.
8. INSTALL TEMPORARY STRIPING FOR PHASE 4.

 

1-33-11.00-105.00  
INDIAN RIVER SCHOOL DISTRICT  
D.B. 02629, P.G. 050-051

1-L

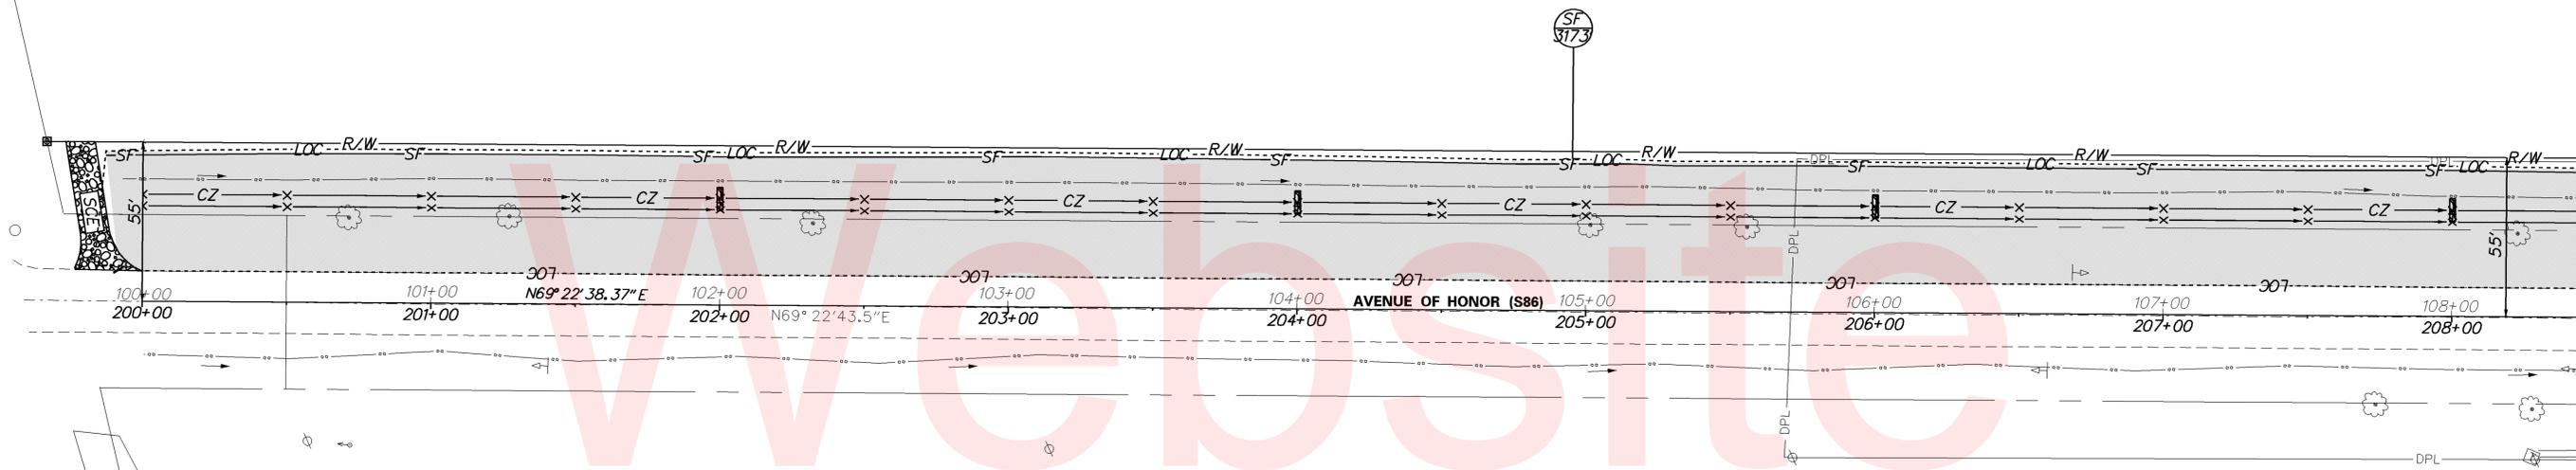

MATCHLINE STA. 208 + 50

1-33-7.00-8.00  
DELAWARE, STATE OF  
D.B. 293, P.G. 14-15

1-R B

W:\MS\8\CELLS\PROJ\DEV\SB.CEL



DELAWARE  
DEPARTMENT OF TRANSPORTATION

ADDENDUMS / REVISIONS



PATRIOTS WAY (S 318),  
AVENUE OF HONOR  
TO STOCKLEY BRANCH

CONTRACT	BRIDGE NO.	NA
25-112-01	DESIGNED BY:	ANM
COUNTY	CHECKED BY:	RMH
SUSSEX		

CONSTRUCTION PHASING,  
M.O.T., AND EROSION  
CONTROL PLAN - PHASE 3

SHEET NO.	51
TOTAL SHTS.	68