

DIGITAL ACCESSIBILITY NOTICE

The Delaware Department of Transportation (DelDOT) is committed to ensuring that its digital services, content, and documents are accessible to all users and is actively working to comply with applicable federal and state accessibility requirements. DelDOT continues to make improvements over time, with current efforts focused on programs, applications, content, and documents that are actively in use and available to the public.

Due to the nature and complexity of certain materials, including construction plans, technical drawings, historical documents, maps, and other graphic-intensive files, some documents may not currently be fully digitally accessible or compliant with current accessibility standards. In some cases, these documents are provided for historical, reference, informational, or procurement purposes only.

If you require an accessible version of a document or need assistance accessing any content, please contact DelDOT at (302) 760-2031 or DOT.Profservices@delaware.gov, and reasonable efforts will be made to provide the information in an accessible format upon request. DelDOT appreciates your patience and understanding as accessibility improvements continue to be implemented.

CONTRACT	COUNTY	F.A.P. NO.	SHEET NO.	TOTAL SHES
	KENT			

DELAWARE TRANSIT CORP. DOVER OPERATIONS AND ADMINISTRATIVE CENTER


REVISIONS

FIRE WALL LEGEND

- ONE HOUR FIRE RATED WALL SYSTEM
- TWO HOUR FIRE RATED WALL SYSTEM
- SMOKE PARTITION

BUILDING CODE INFORMATION

NFPA 101
OCCUPANCY CLASSIFICATION: SPECIAL PURPOSE INDUSTRIAL / BUSINESS
CONSTRUCTION TYPE: TYPE II/000
FULLY SPRINKLERED
1996 BOCA NATIONAL BUILDING CODE
OCCUPANCY CLASSIFICATION: MIXED USE; USE GROUP F-1 / USE GROUP B
CONSTRUCTION TYPE: TYPE 2C
FULLY SPRINKLERED
CONSTRUCTION TO MEET THE APPLICABLE PROVISIONS OF THE 1997 DELAWARE STATE FIRE PREVENTION REGULATIONS AND 1996 BOCA NATIONAL BUILDING CODE, STATE REGULATIONS AND BUILDING CODES ALONG WITH ALL OTHER LOCAL CODES HAVING JURISDICTION.

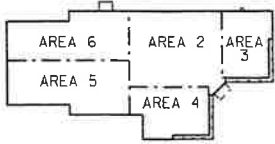

KEY PLAN


100% SUBMISSION

Gannett Fleming

OPERATIONS AND ADMINISTRATION BUILDING


DRAWING TITLE
CODE REQUIREMENT, FIRE WALL,
PAINT STRIPING, MAIN ENTRANCE
SIDEWALK AND PLANTER PLAN

DATE: FEBRUARY 18, 2000 SCALE: 1/16" = 1'-0" DRAWING NO. **A-1**

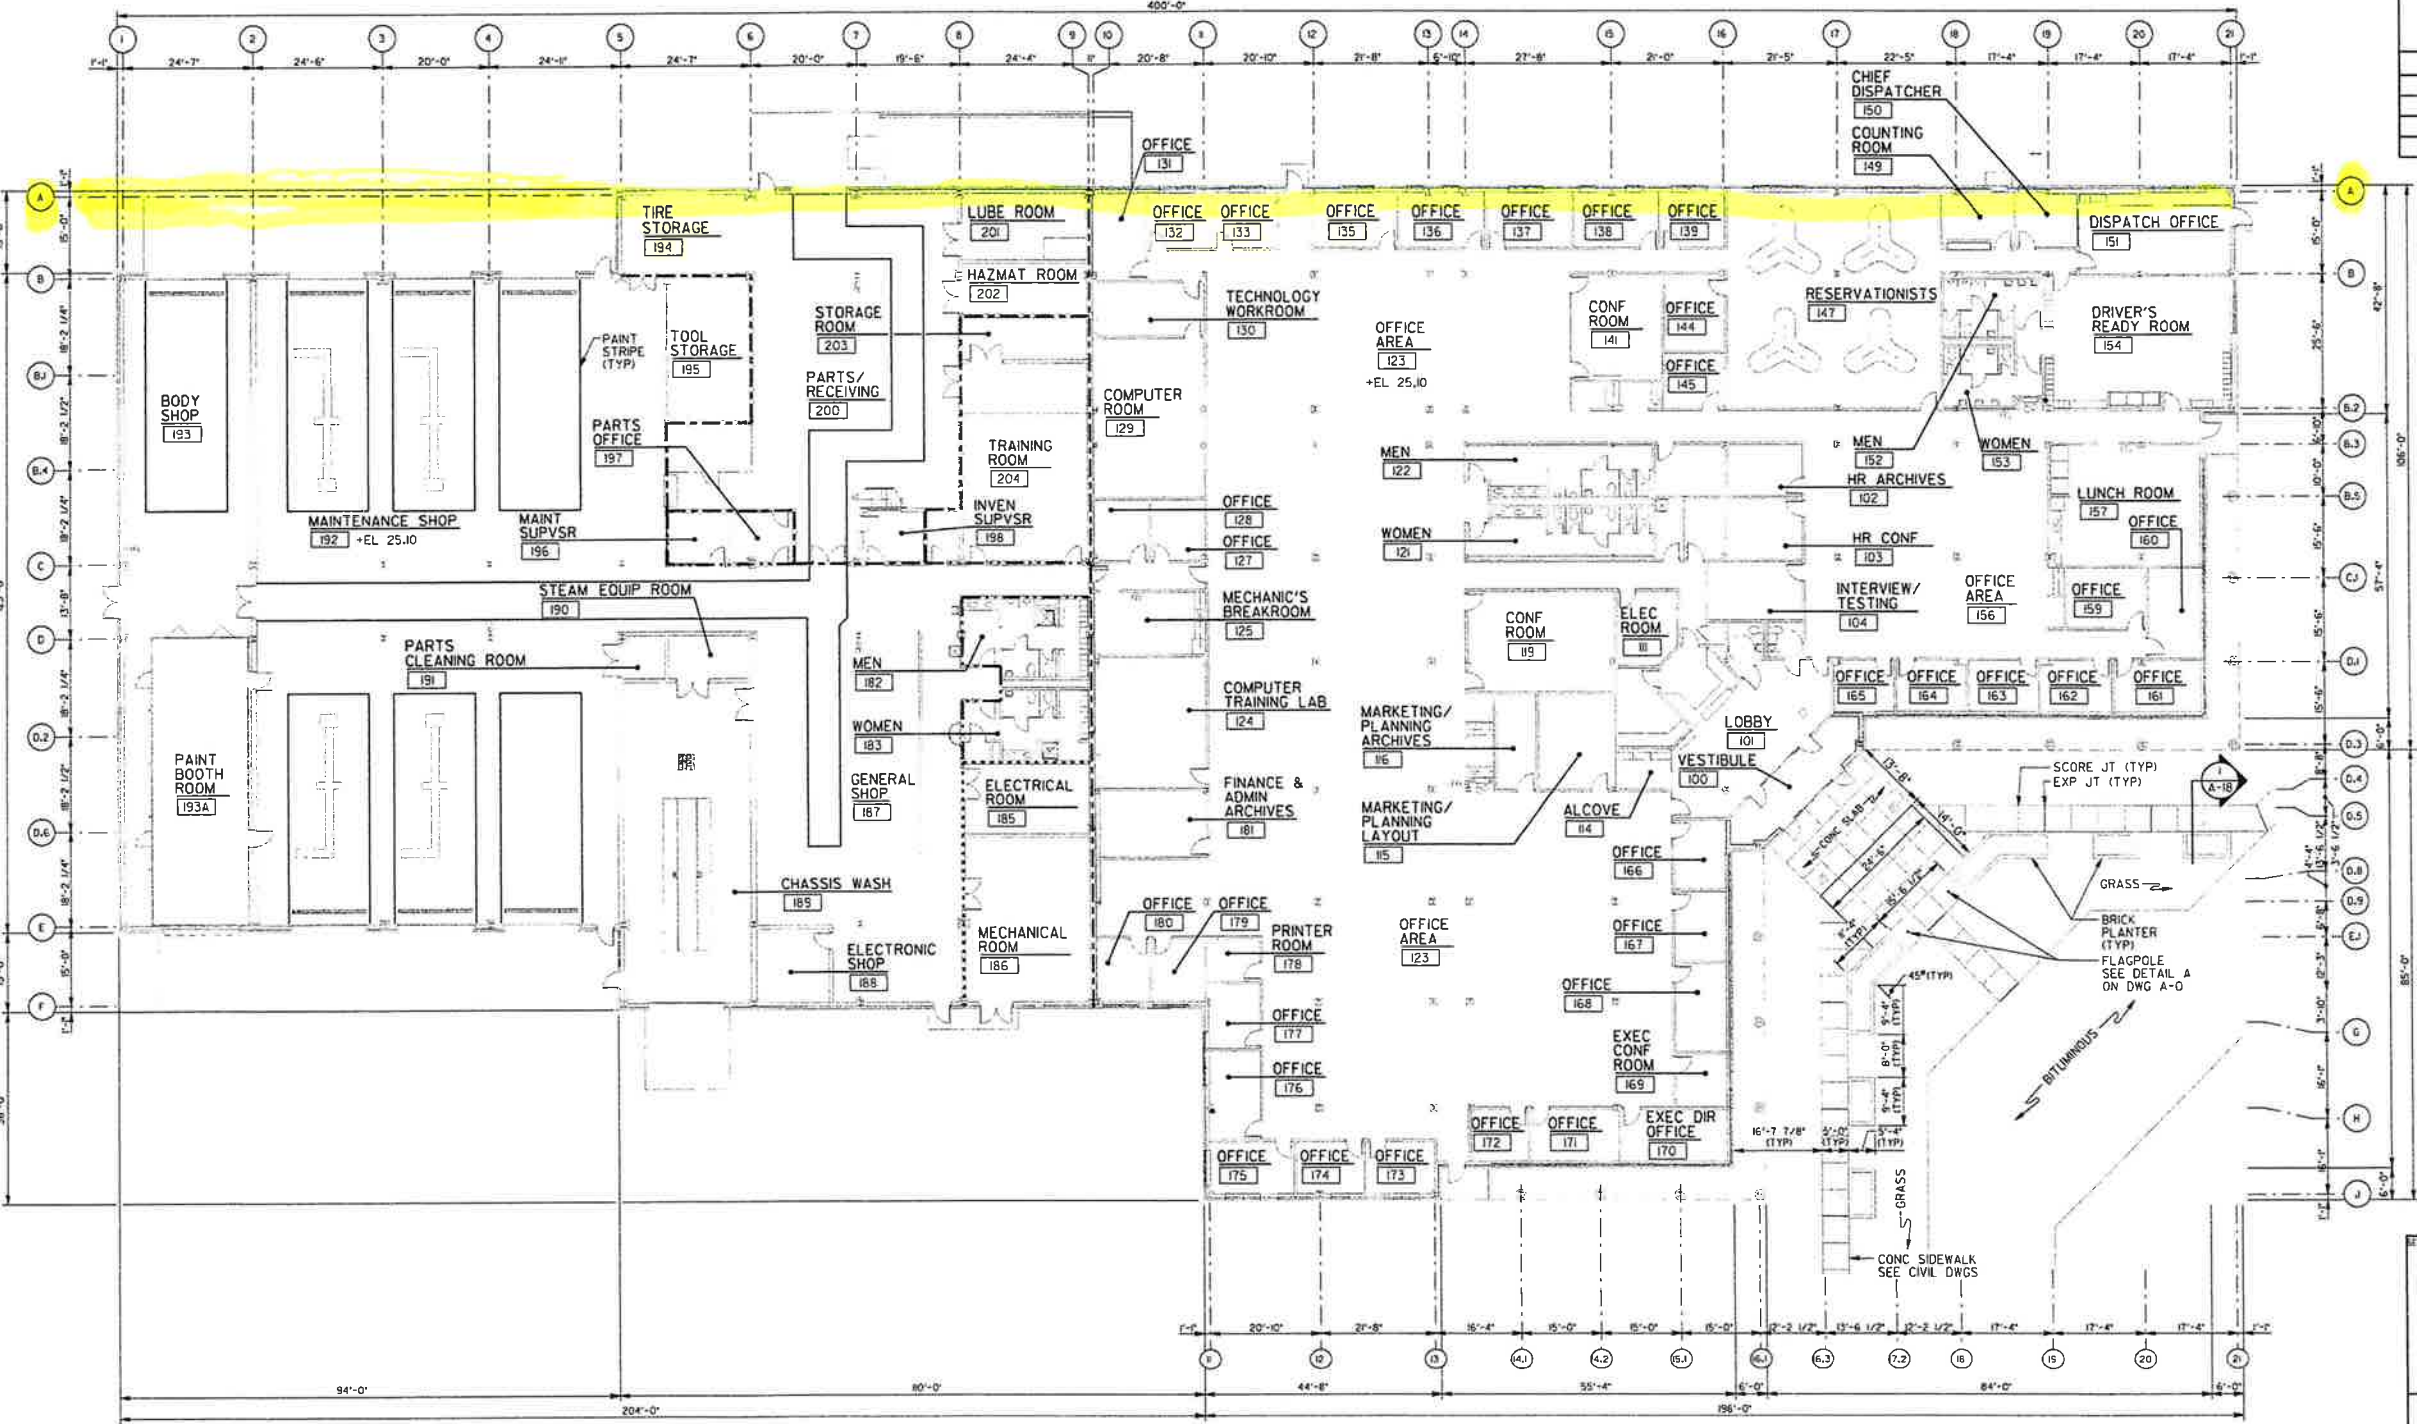


FLOOR PLAN
SCALE: 1/16" = 1'-0"


CONTRACT	COUNTY	F.A.P. NO.	SHEET NO.	TOTAL SHEETS
	KENT			
DELAWARE TRANSIT CORP. DOVER OPERATIONS AND ADMINISTRATIVE CENTER				
REVISIONS				

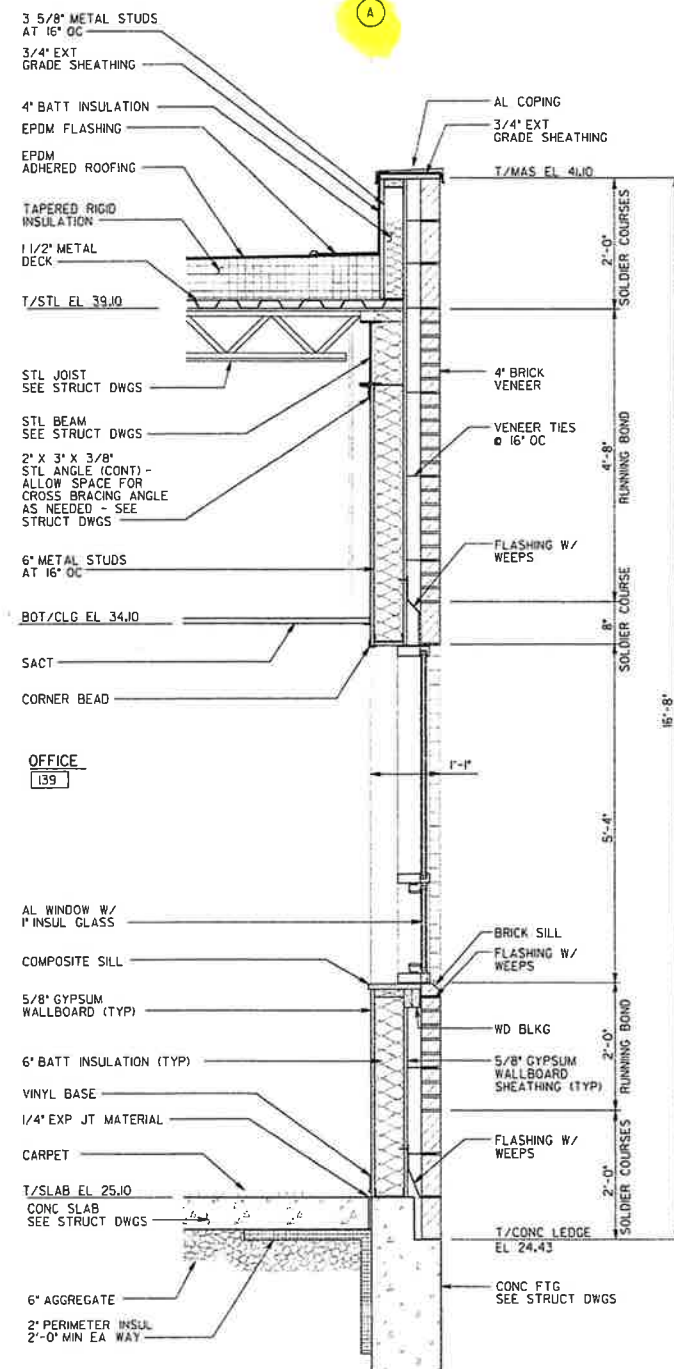

SECTION
SCALE: 3/4" = 1'-0"

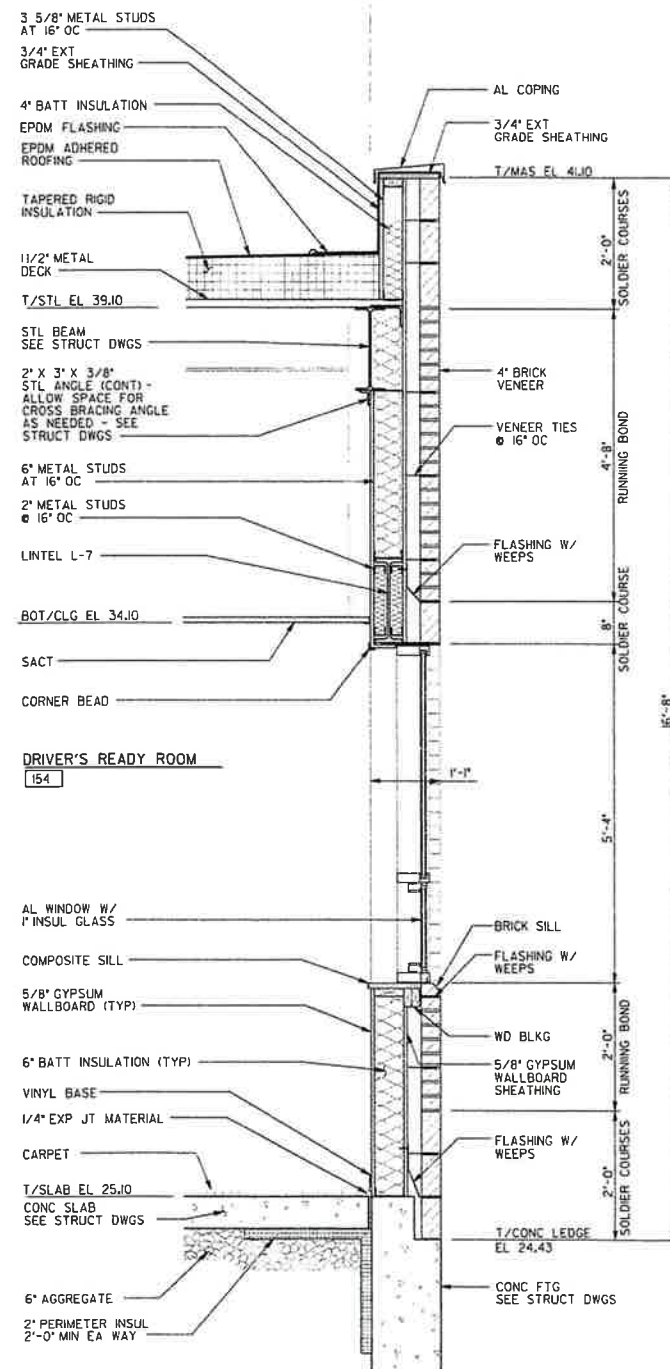

SECTION
SCALE: 3/4" = 1'-0"

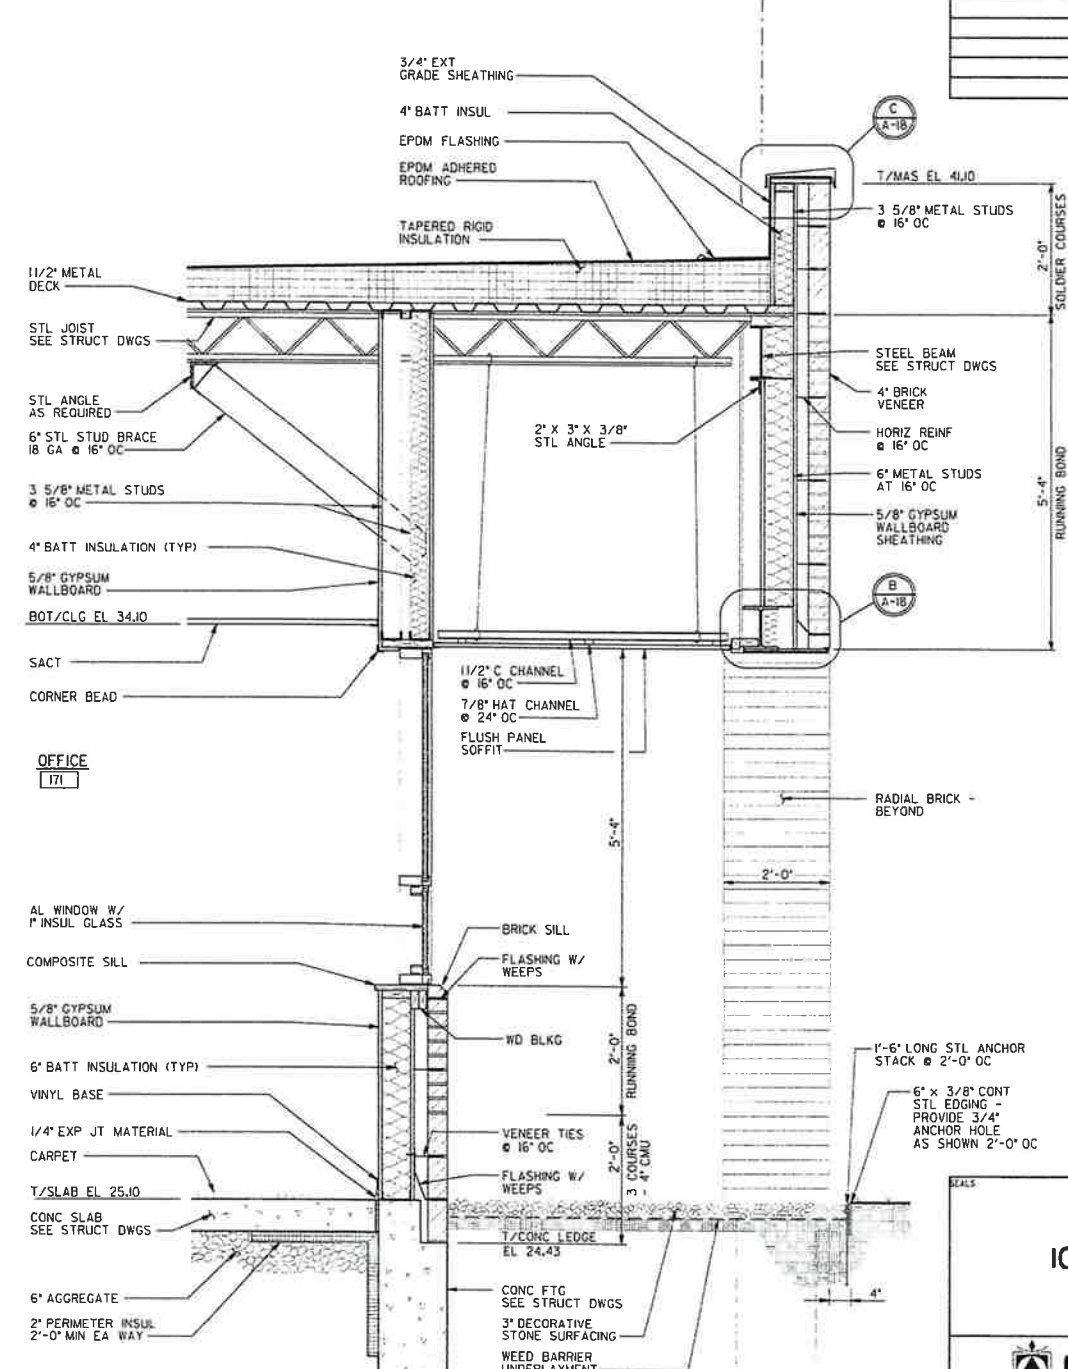

SECTION
SCALE: 3/4" = 1'-0"

100% SUBMISSION

Gannett Fleming

**OPERATIONS AND
ADMINISTRATION BUILDING**

DRAWING TITLE	WALL SECTIONS		
DATE	SCALE	DRAWING NO.	
FEBRUARY 18, 2003	3/4" = 1'-0"	A-13	