



For Informational Purposes Only



N:\31896-002\CADD\DATA OUT\2016-07-19 - PLANS WITH CONTOURS\CP01_LTT3.DGN

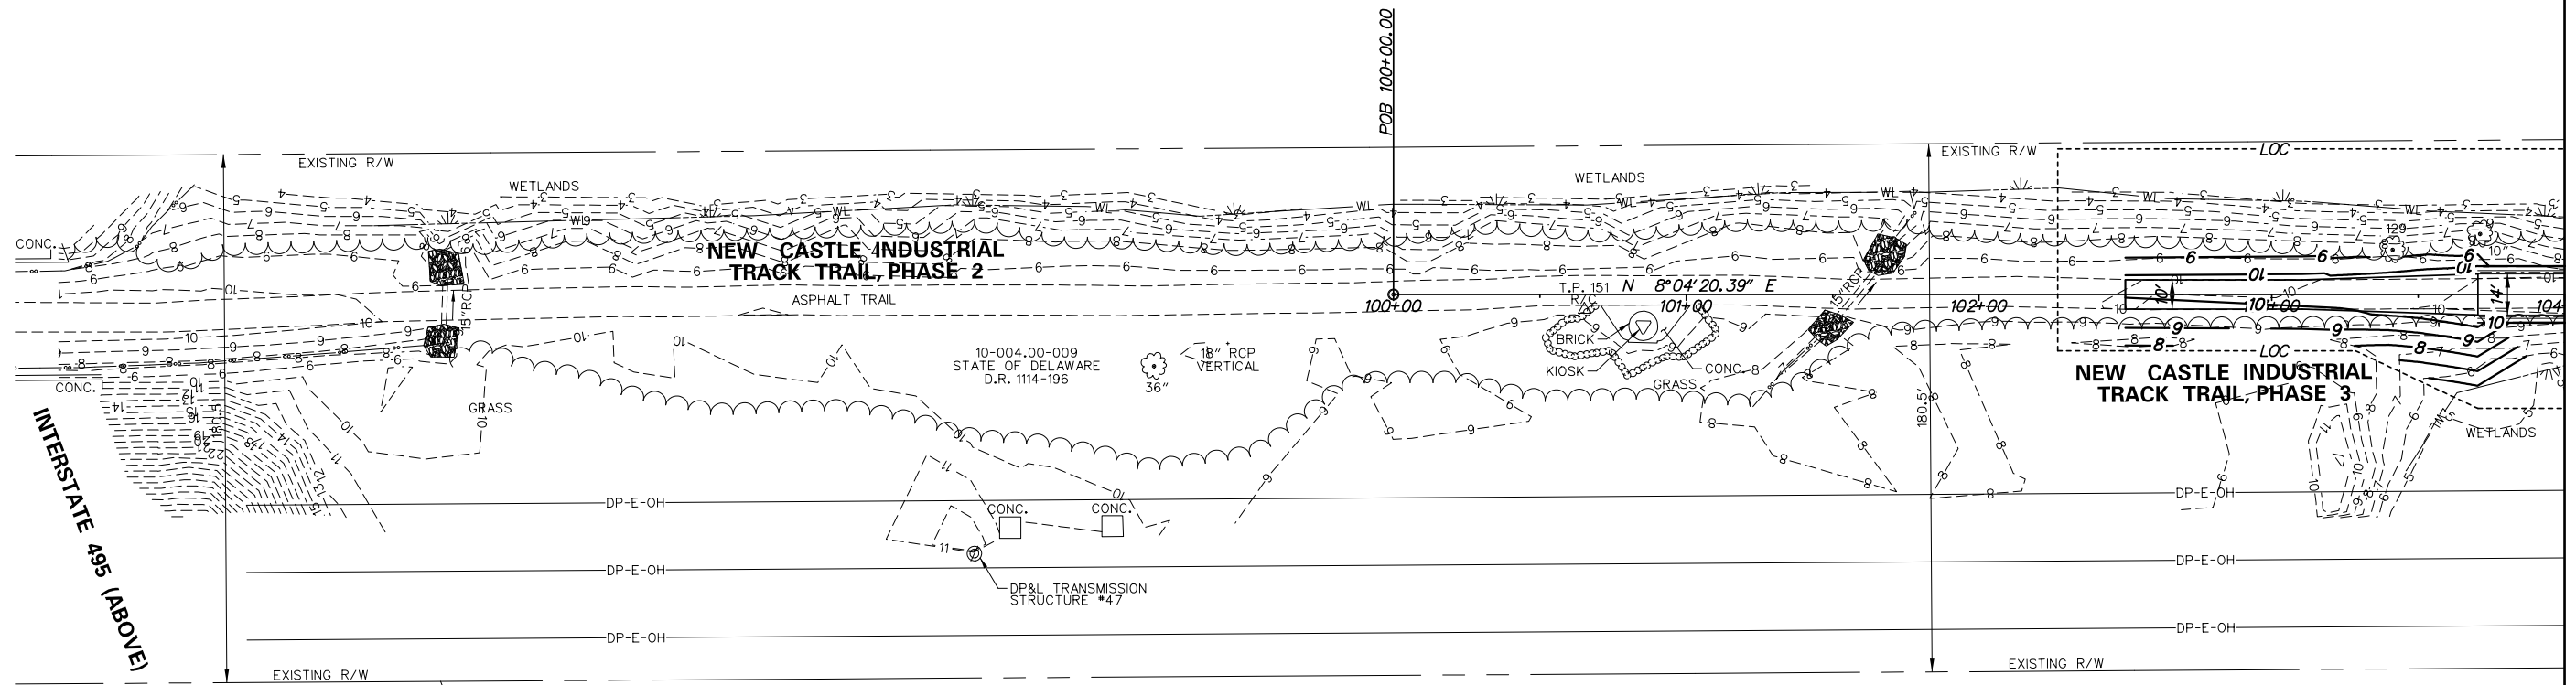

ADDENDUMS / REVISIONS

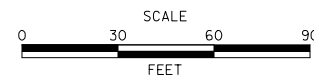


NEW CASTLE INDUSTRIAL TRACK TRAIL, PHASE 3

CONTRACT	BRIDGE NO.	X
T201330009	DESIGNED BY: DAD	
COUNTY	CHECKED BY: JRR	
NEW CASTLE		

CONTOURS

CP-01
SHEET NO.
1
TOTAL SHTS.
9

For Informational Purposes Only

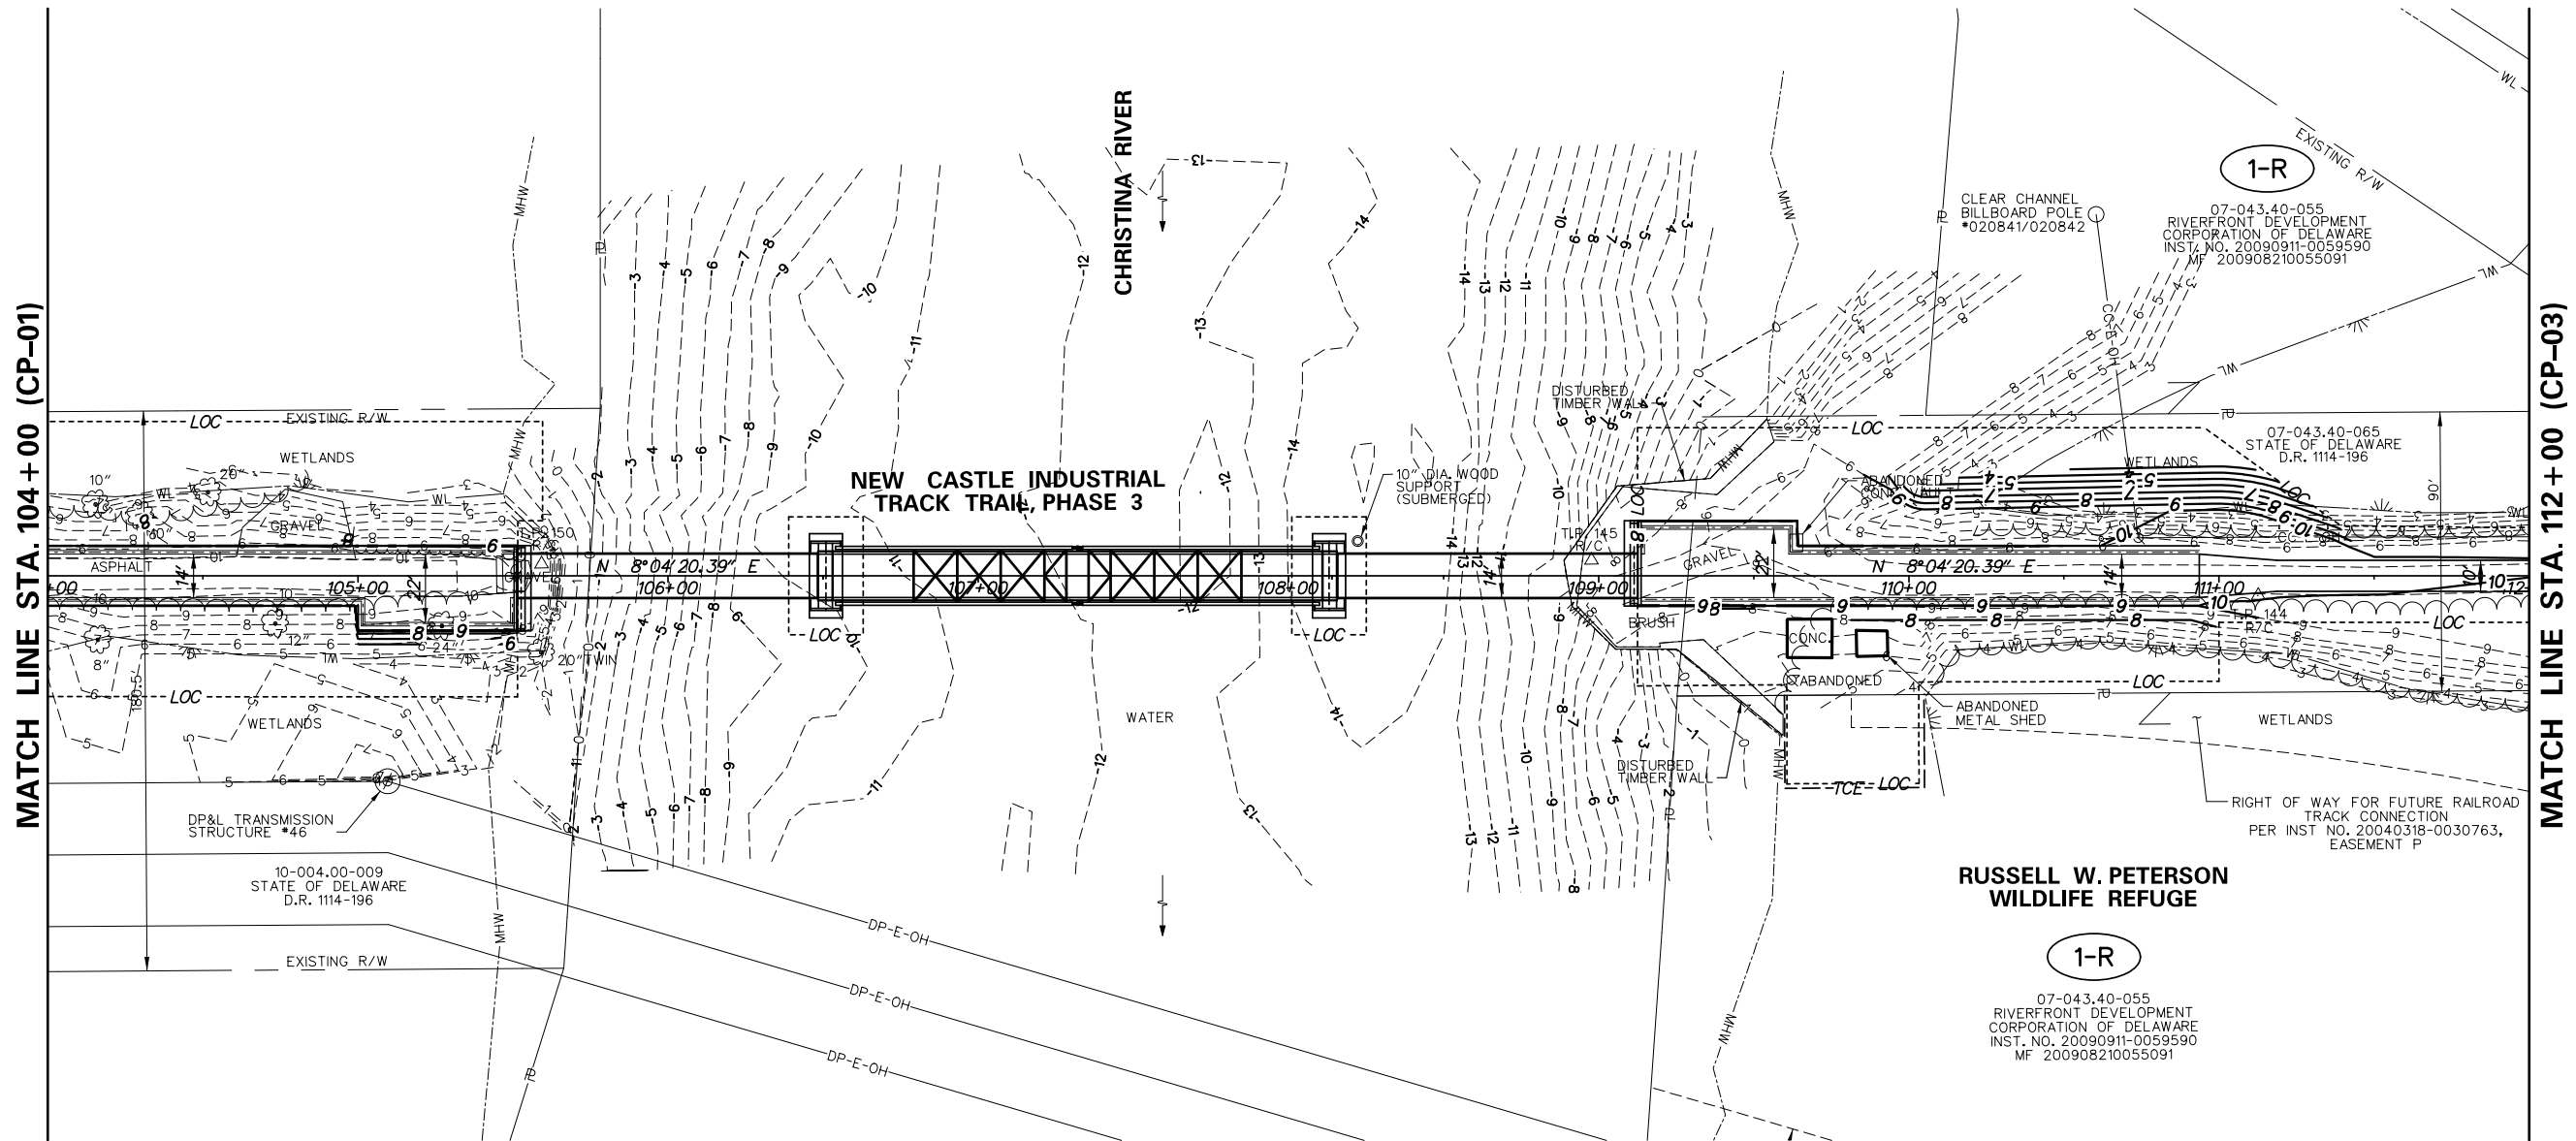

N:\31896-002\CADD\DATA_OUT\2016-07-19 - PLANS WITH CONTOURS\CP02_ITT3.DGN



ADDENDUMS / REVISIONS	




NEW CASTLE INDUSTRIAL TRACK TRAIL, PHASE 3

CONTRACT	BRIDGE NO.	X
T201330009	DESIGNED BY: DAD	
COUNTY	CHECKED BY: JRR	
NEW CASTLE		

CONTOURS

CP-02
SHEET NO.
2
TOTAL SHTS.
9


For Informational Purposes Only

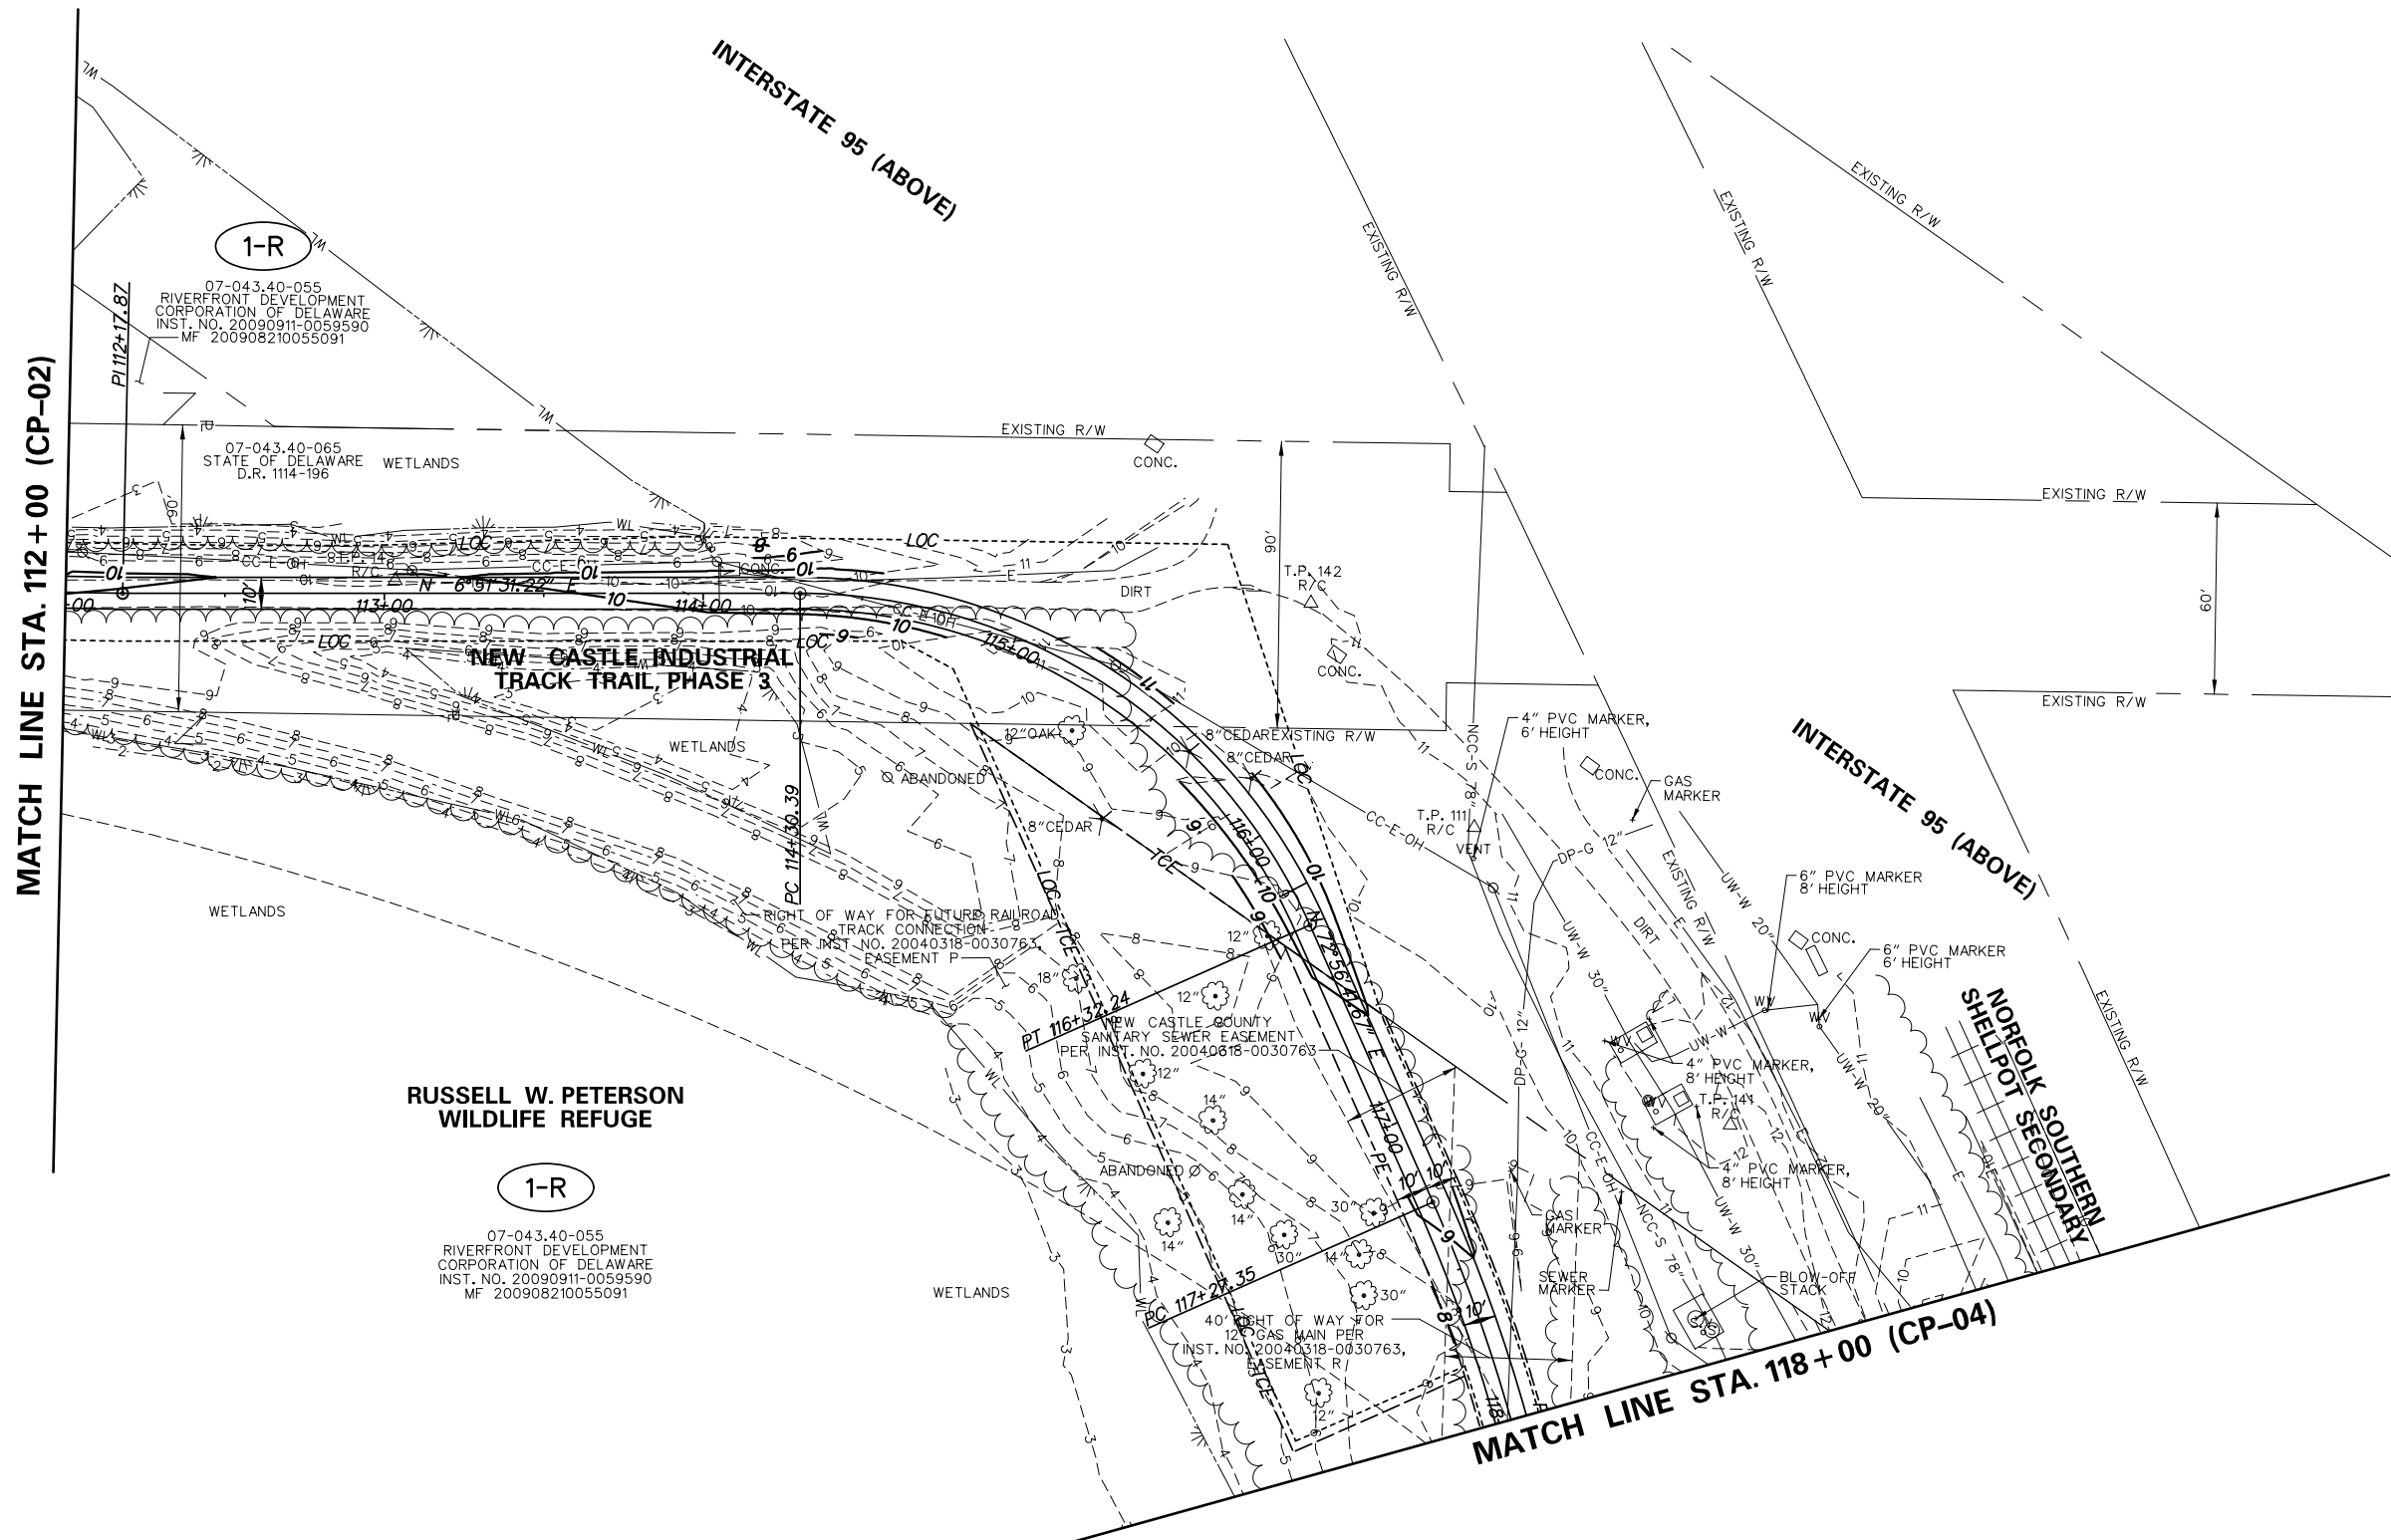

N:\31896-002\CADD\DATA OUT\2016-07-19 - PLANS WITH CONTOURS\CP03_IIT3.DGN

DELAWARE
DEPARTMENT OF TRANSPORTATION

ADDENDUMS / REVISIONS

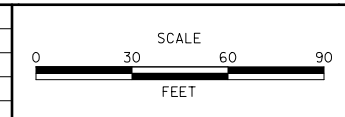


NEW CASTLE INDUSTRIAL TRACK TRAIL, PHASE 3

CONTRACT	BRIDGE NO.	X
T201330009	DESIGNED BY: DAD	
COUNTY	CHECKED BY: JRR	
NEW CASTLE		

CONTOURS

CP-03
SHEET NO.
3
TOTAL SHTS.
9

For Informational Purposes Only

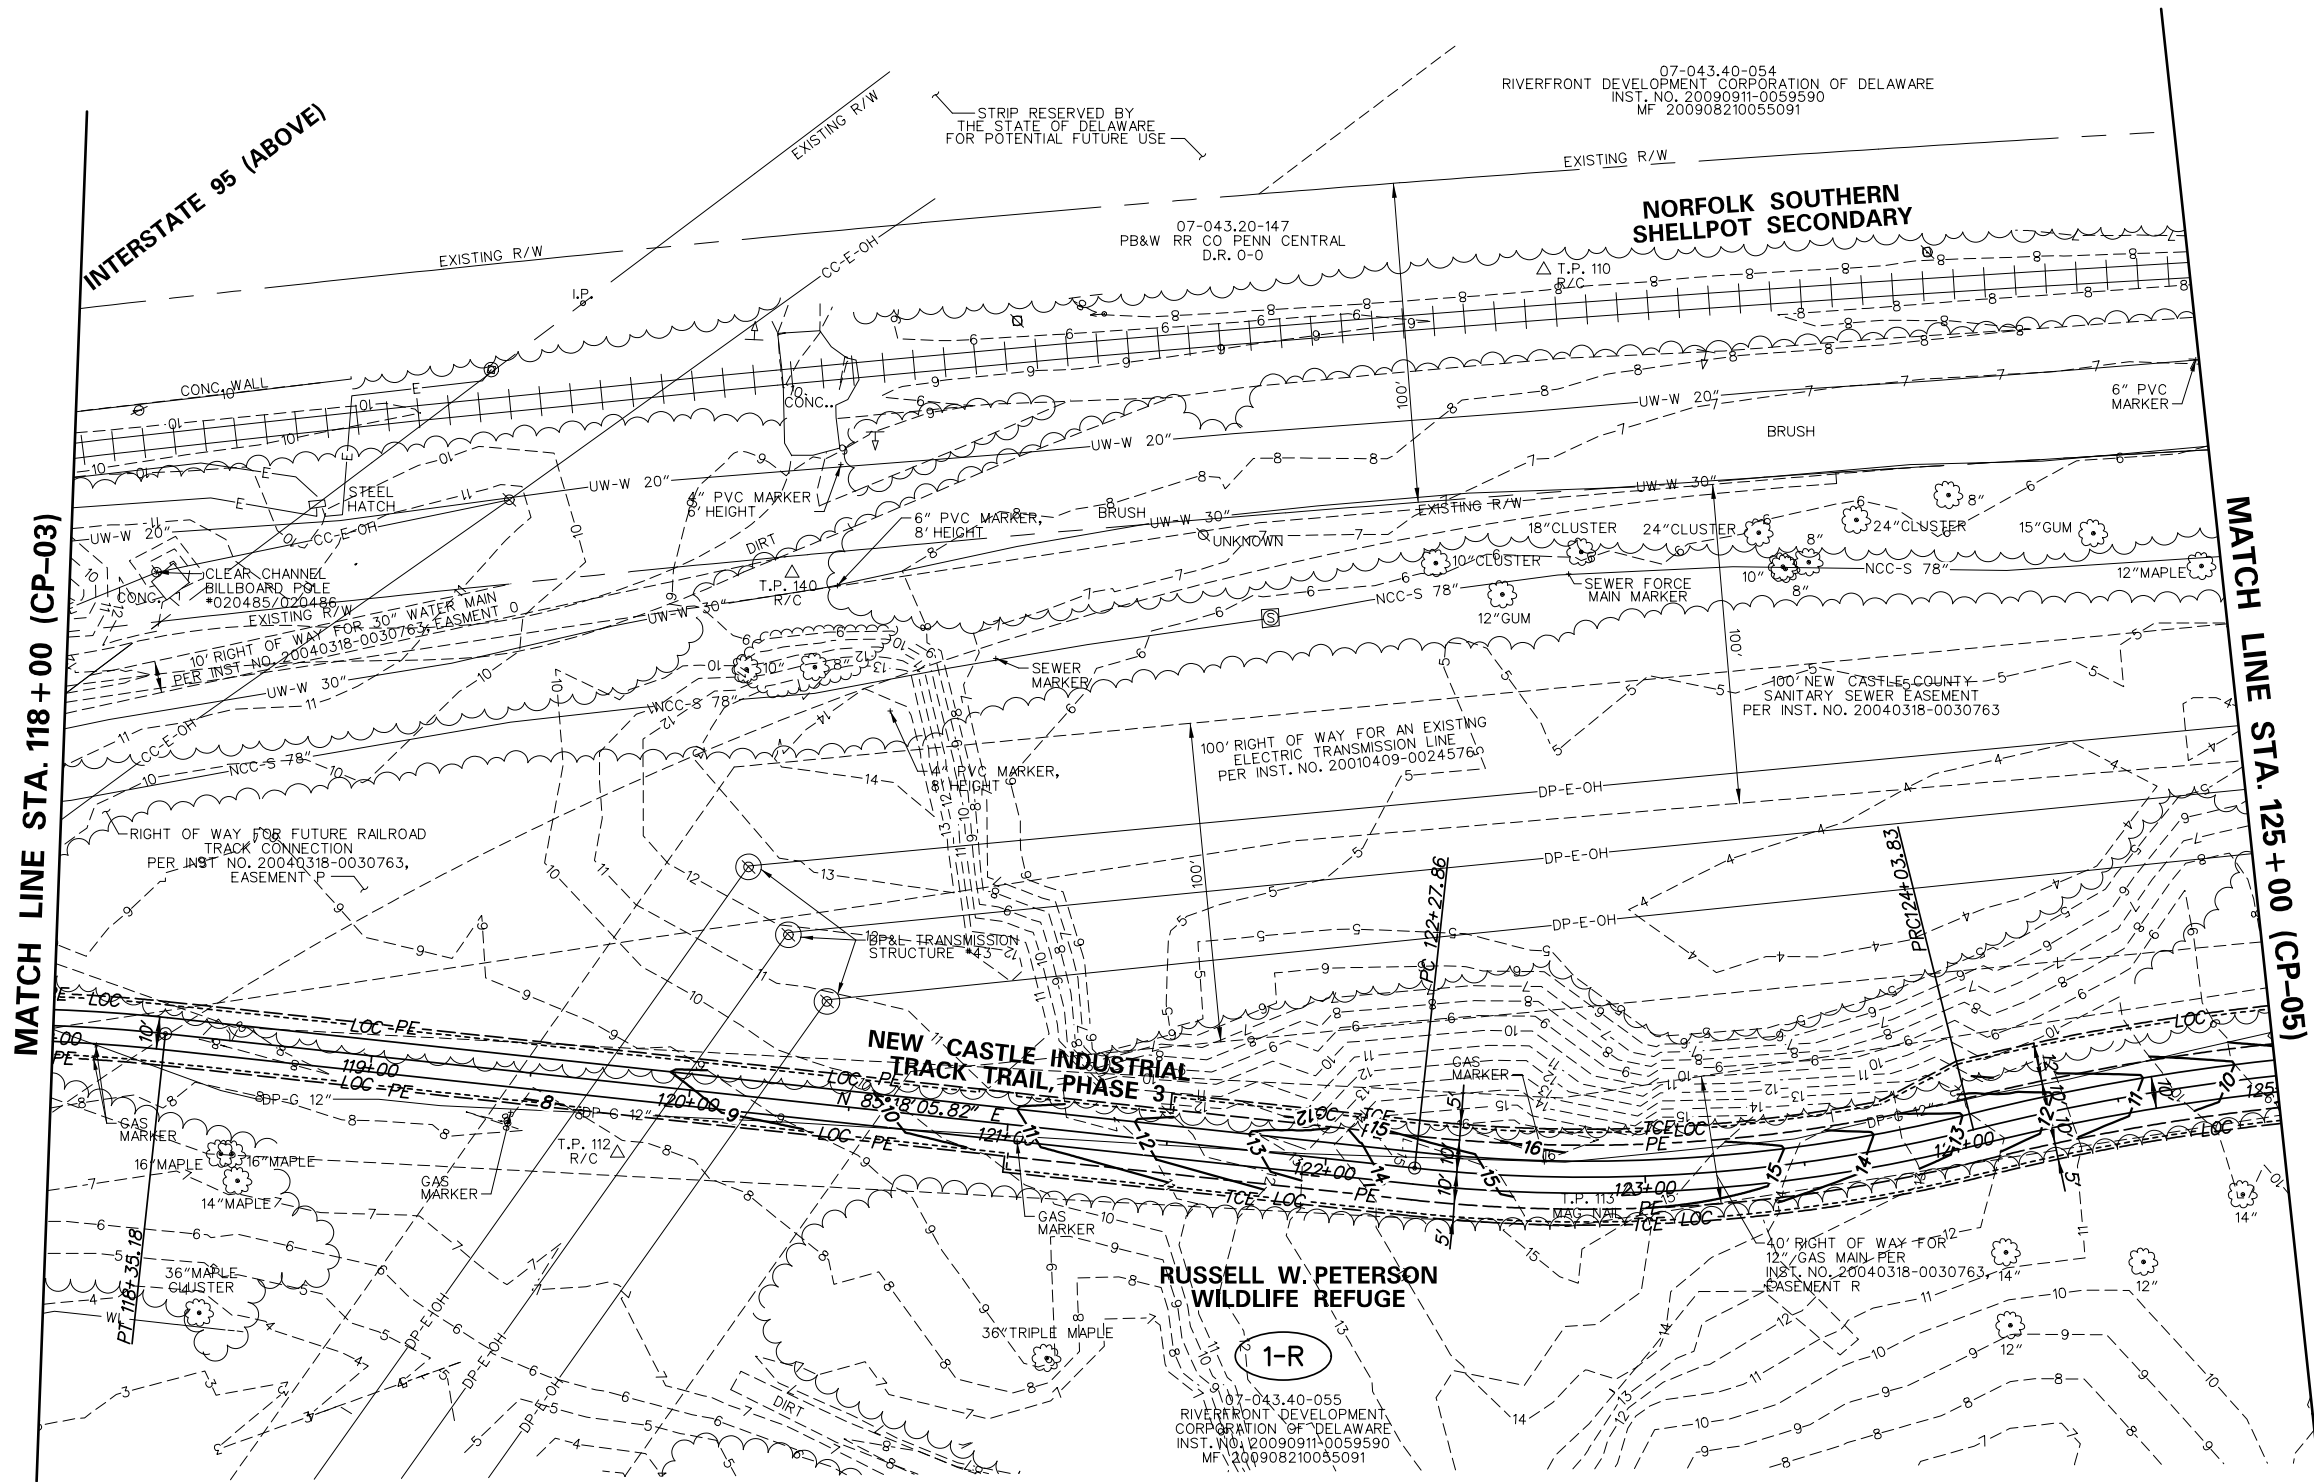

N:\31896-002\CADD\DATA OUT\2016-07-19 - PLANS WITH CONTOURS\CP04-11T3.DGN



ADDENDUMS / REVISIONS



**NEW CASTLE INDUSTRIAL
TRACK TRAIL, PHASE 3**

CONTRACT	BRIDGE NO.	X
T201330009	DESIGNED BY: DAD	
COUNTY	CHECKED BY: JRR	
NEW CASTLE		

CONTOURS


CP-04
SHEET NO.
4
TOTAL SHTS.
9

For Informational Purposes Only



07-043.40-054
RIVERFRONT DEVELOPMENT CORPORATION OF DELAWARE
INST. NO. 20090911-0059590
MF 200908210055091

**RUSSELL W. PETERSON
WILDLIFE REFUGE**

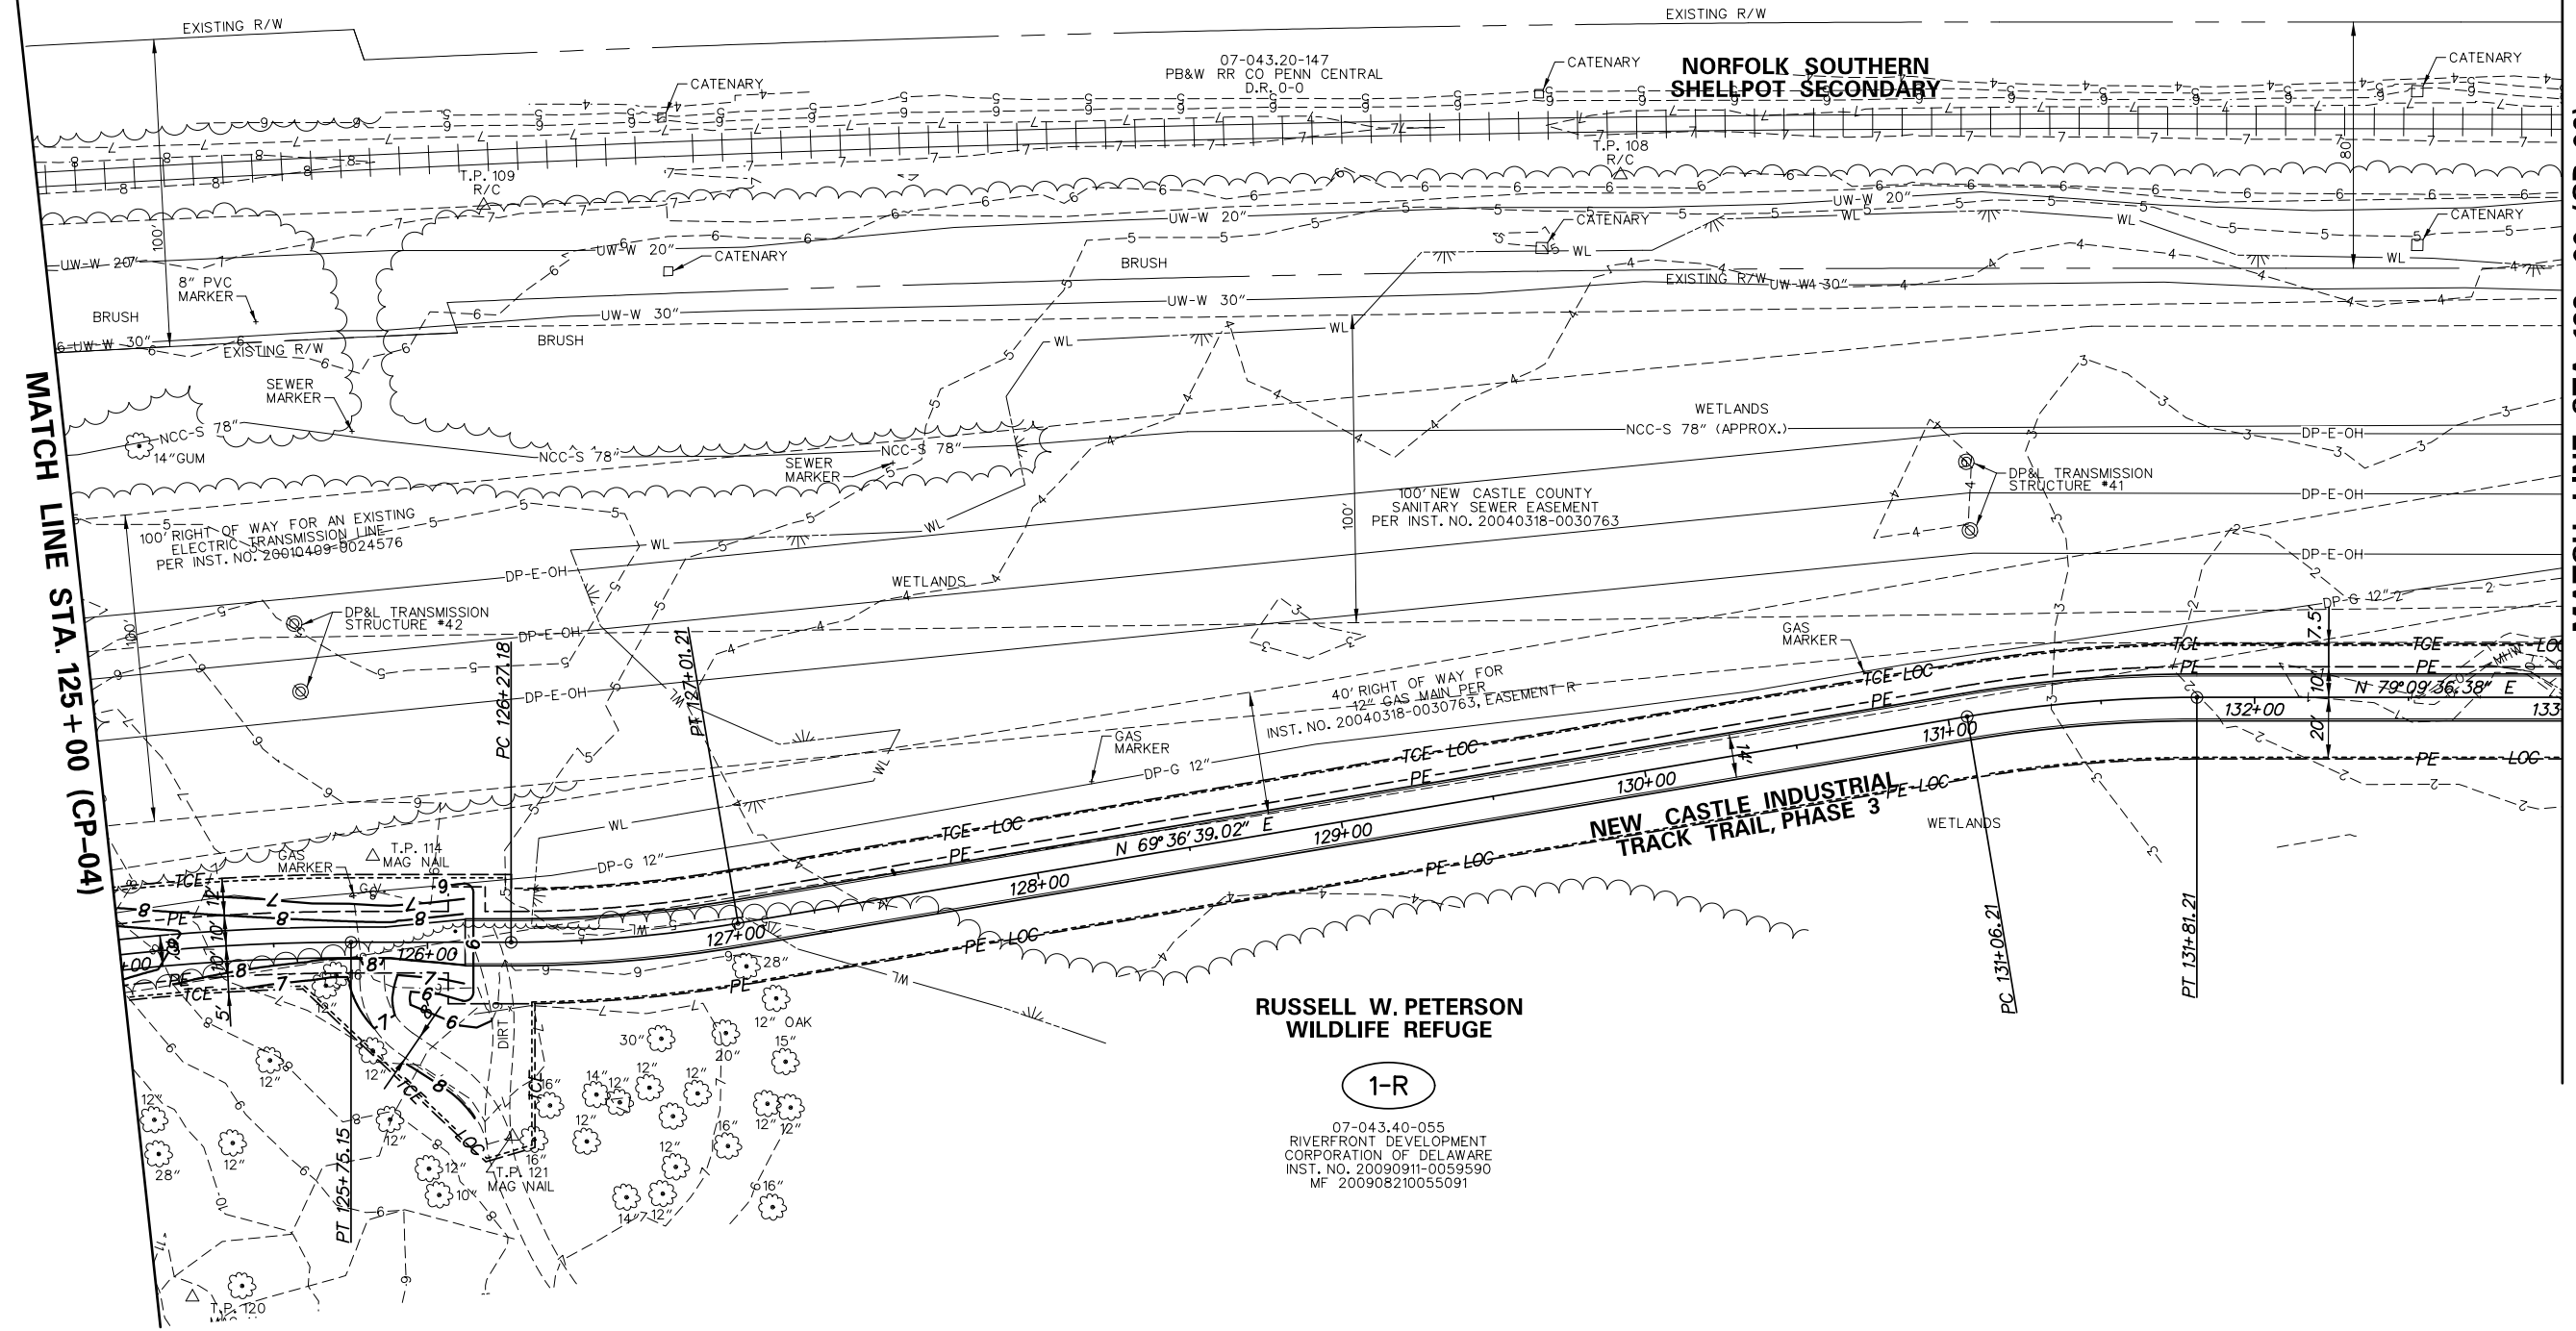

**RUSSELL W. PETERSON
WILDLIFE REFUGE**


1-R

07-043.40-055
RIVERFRONT DEVELOPMENT CORPORATION OF DELAWARE
INST. NO. 20090911-0059590
MF 200908210055091

N:\31896-002\CADD\DATA OUT\2016-07-19 - PLANS WITH CONTOURS\CP05_1TT3.DGN

**DELAWARE
DEPARTMENT OF TRANSPORTATION**

ADDENDUMS / REVISIONS

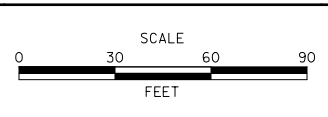


**NEW CASTLE INDUSTRIAL
TRACK TRAIL, PHASE 3**

CONTRACT	BRIDGE NO.	X
T201330009	DESIGNED BY: DAD	
COUNTY	CHECKED BY: JRR	
NEW CASTLE		

CONTOURS


CP-05
SHEET NO.
5
TOTAL SHTS.
9

For Informational Purposes Only

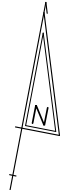


07-043.40-054
RIVERFRONT DEVELOPMENT CORPORATION OF DELAWARE
INST. NO. 20090911-0059590
MF 200908210055091


RUSSELL W. PETERSON WILDLIFE REFUGE

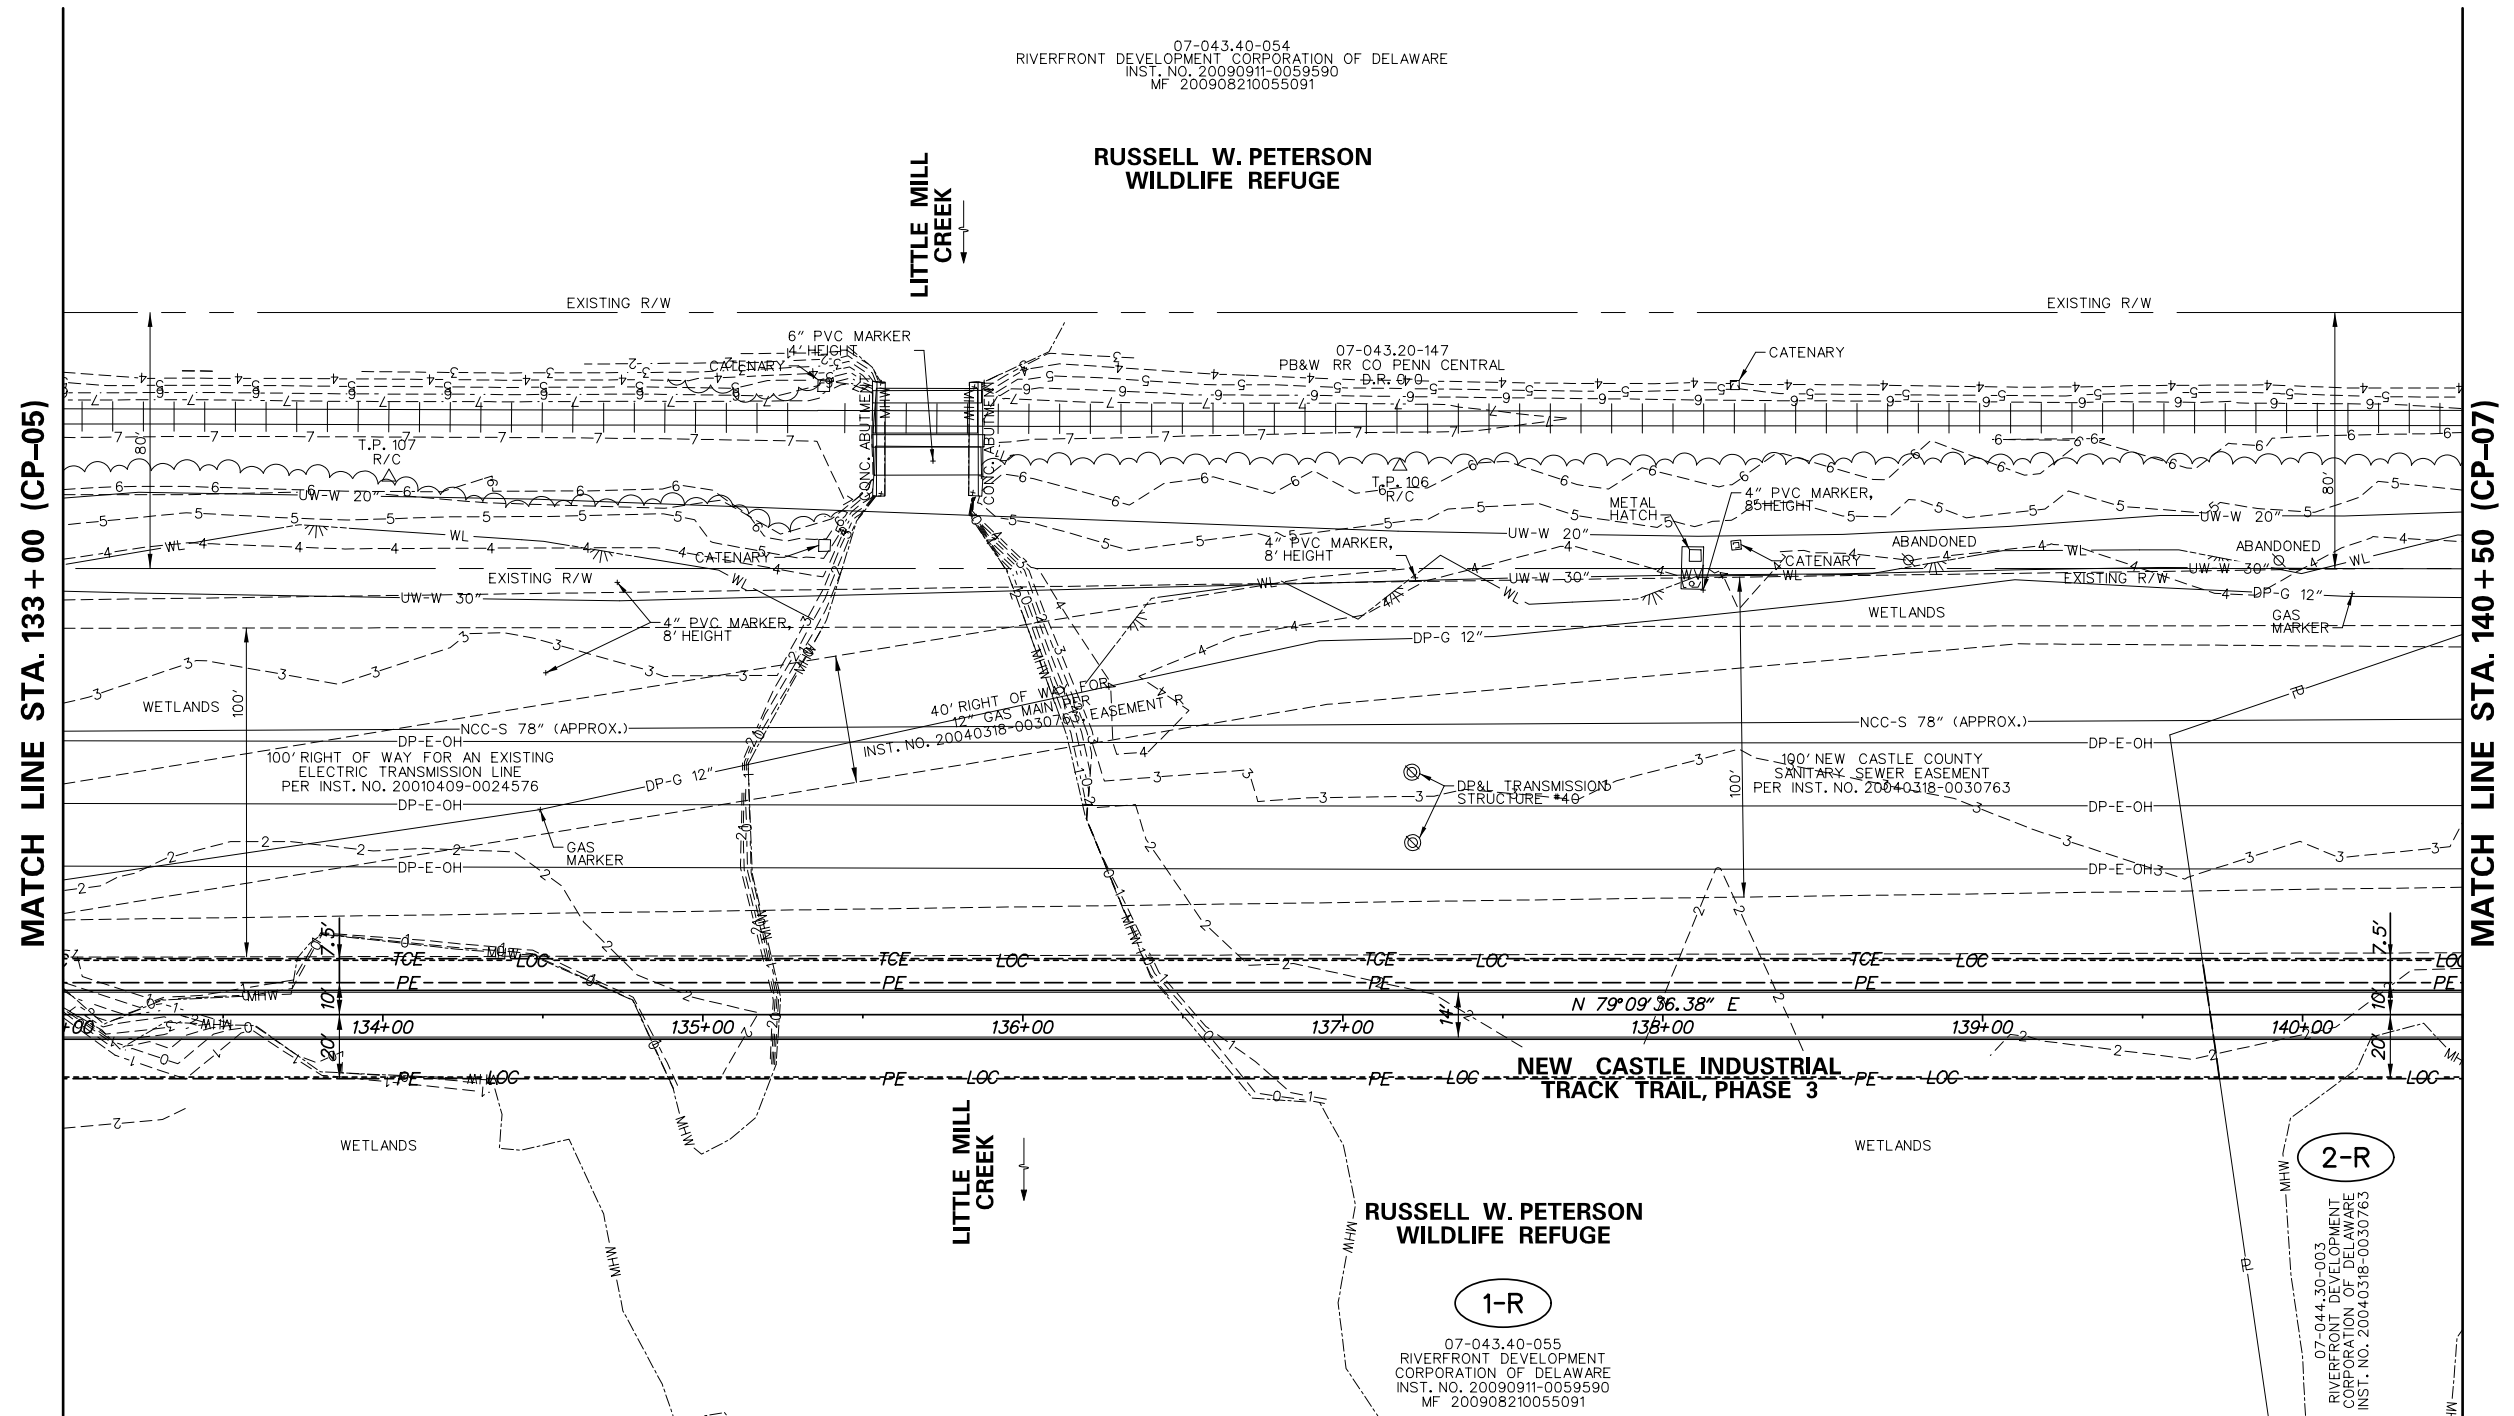

N:\31896-002\CADD\DATA_OUT\2016-07-19 - PLANS WITH CONTOURS\CP06_ITT3.DGN

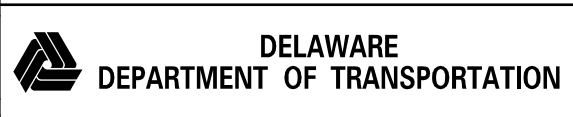

ADDENDUMS / REVISIONS	

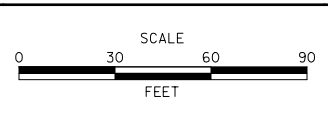


**NEW CASTLE INDUSTRIAL
TRACK TRAIL, PHASE 3**

CONTRACT T201330009	BRIDGE NO. 	X
COUNTY NEW CASTLE	DESIGNED BY: DAD	CHECKED BY: JRR

CONTOURS

CP-06
SHEET NO. 6
TOTAL SHTS. 9


For Informational Purposes Only

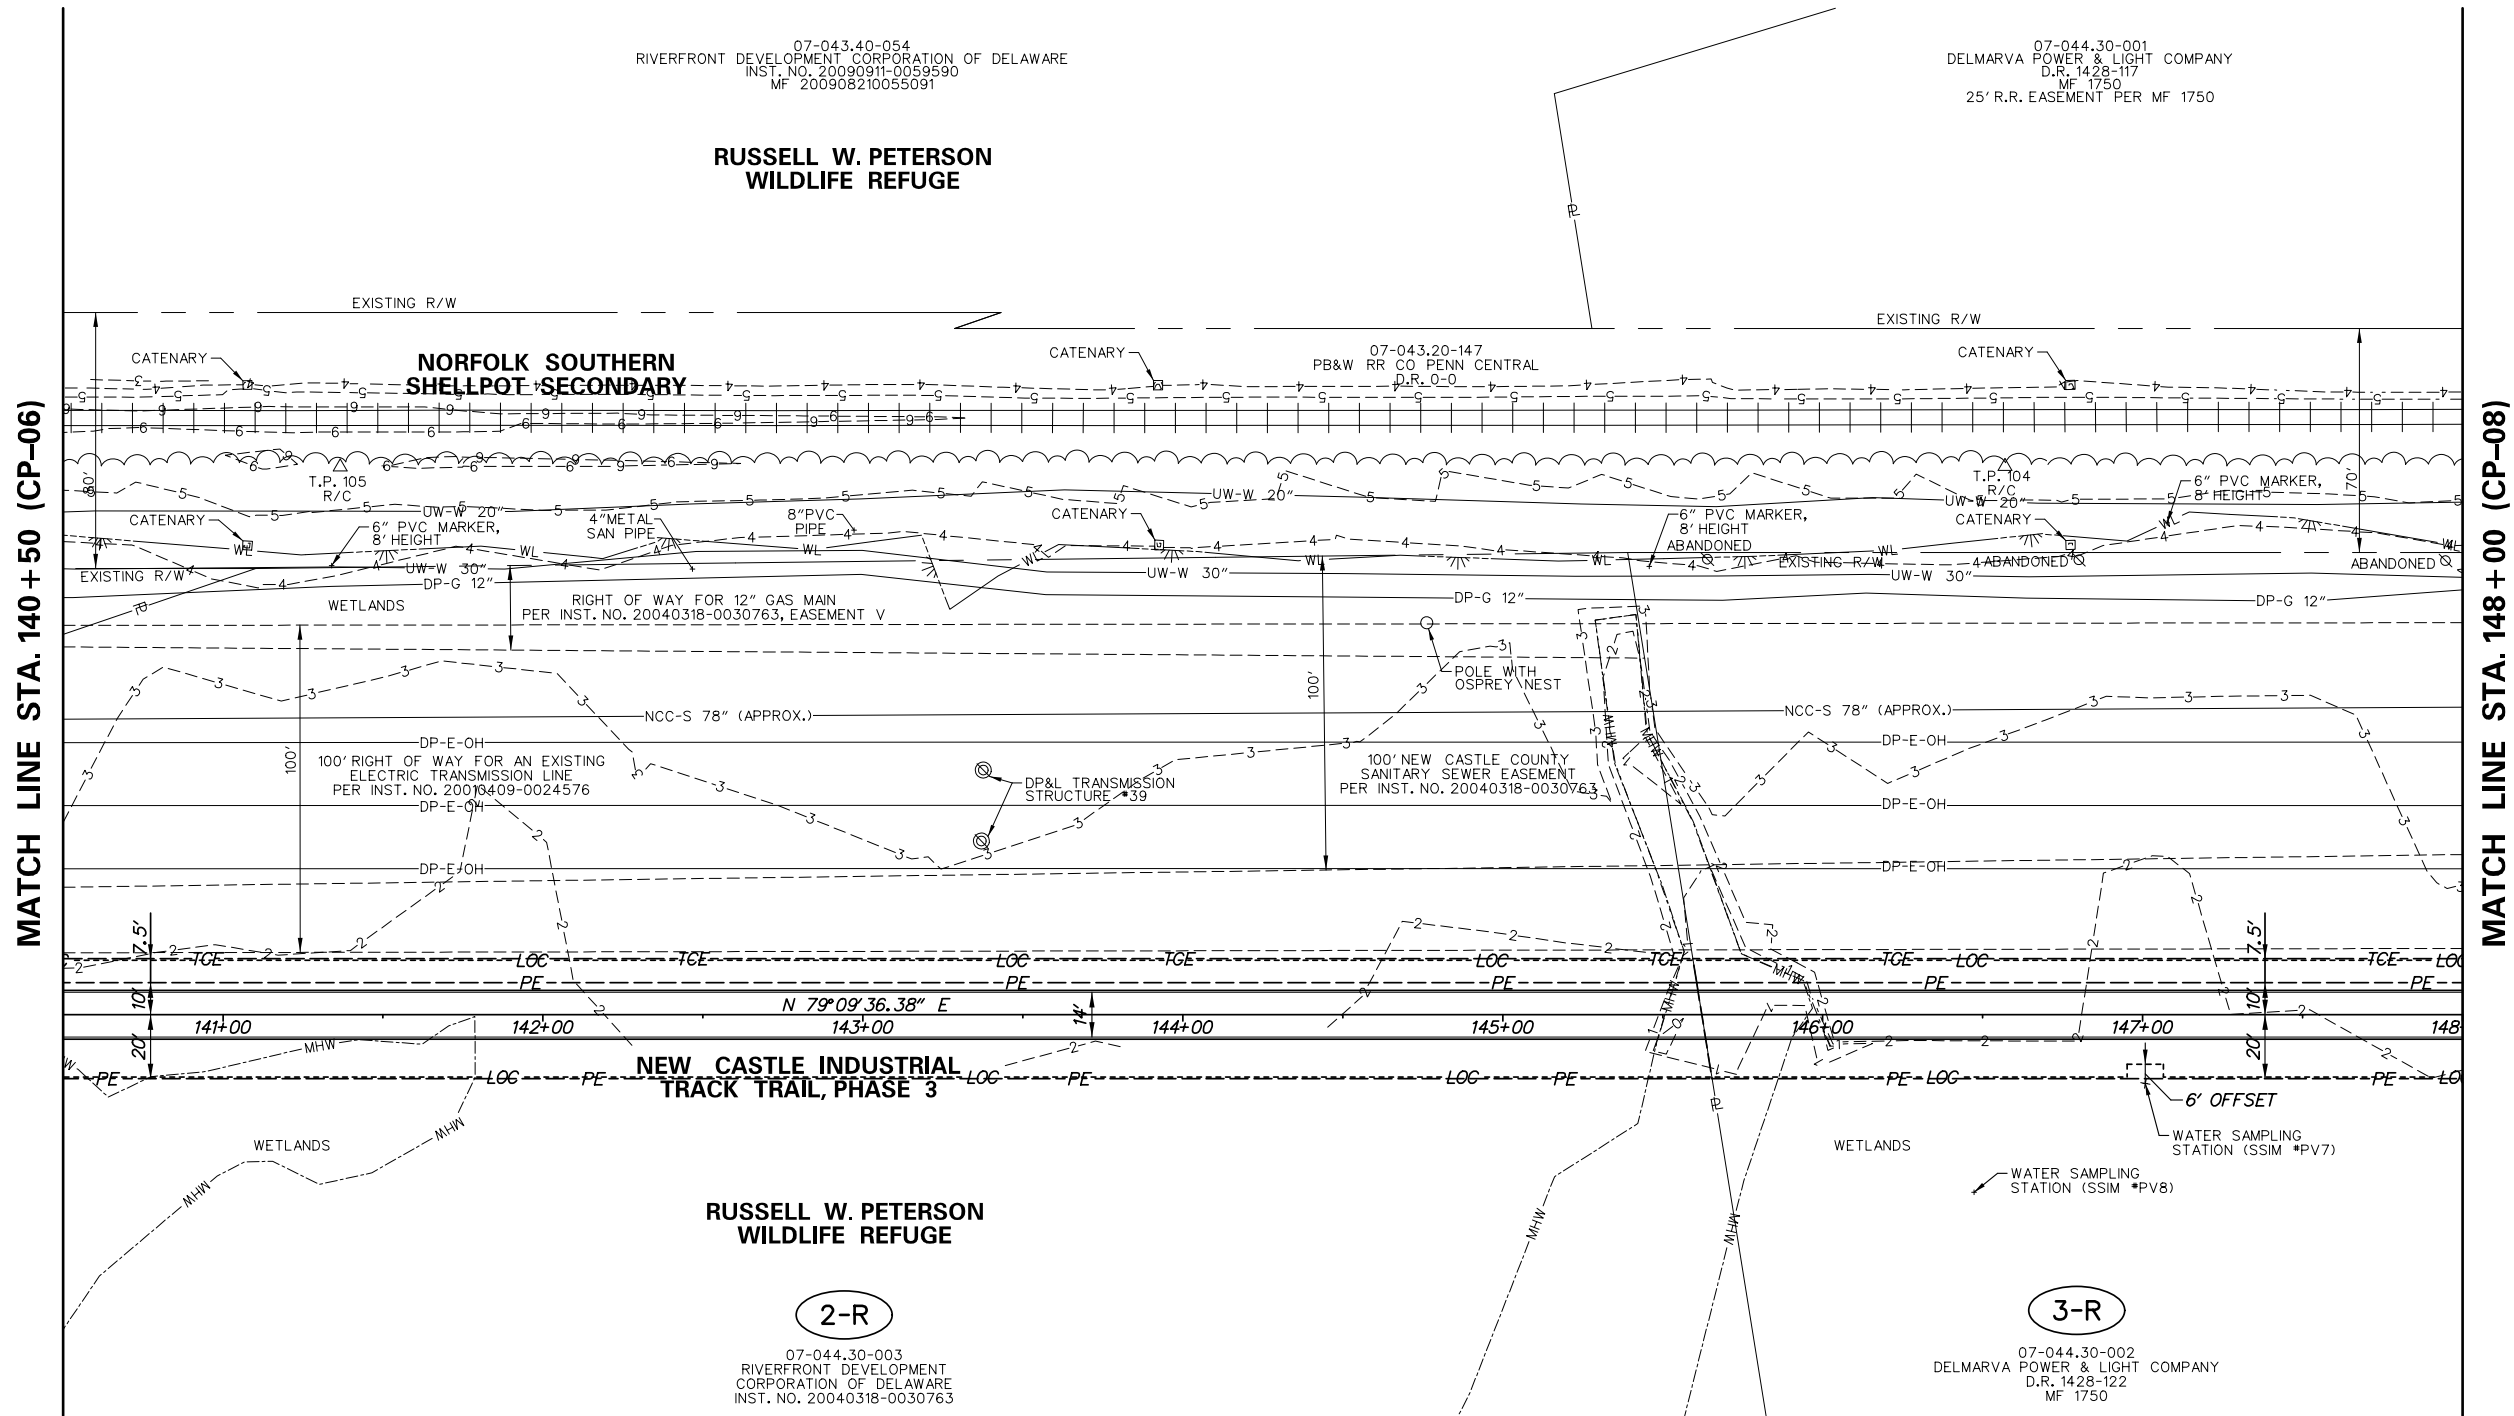

N:\31896-002\CADD\DATA_OUT\2016-07-19 - PLANS WITH CONTOURS\CP07_JTT3.DGN



ADDENDUMS / REVISIONS

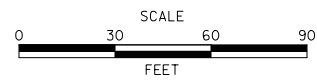

NEW CASTLE INDUSTRIAL TRACK TRAIL, PHASE 3

CONTRACT	BRIDGE NO.	X
T201330009	DESIGNED BY: DAD	
COUNTY	NEW CASTLE	
CHECKED BY: JRR		

CONTOURS

CP-07
SHEET NO.
7
TOTAL SHTS.
9

For Informational Purposes Only




07-044.30-001
 DELMARVA POWER & LIGHT COMPANY
 D.R. 1428-117
 MF 1750
 25' R.R. EASEMENT PER MF 1750


07-043.40-054
 RIVERFRONT DEVELOPMENT
 CORPORATION OF DELAWARE
 INST. NO. 20090911-0059590
 MF 200908210055091
 20' UTILITY EASEMENT AREA FOR NORFOLK
 SOUTHERN RAILWAY COMPANY

MATCH LINE STA. 148 + 00 (CP-07)


MATCH LINE STA. 155 + 50 (CP-09)

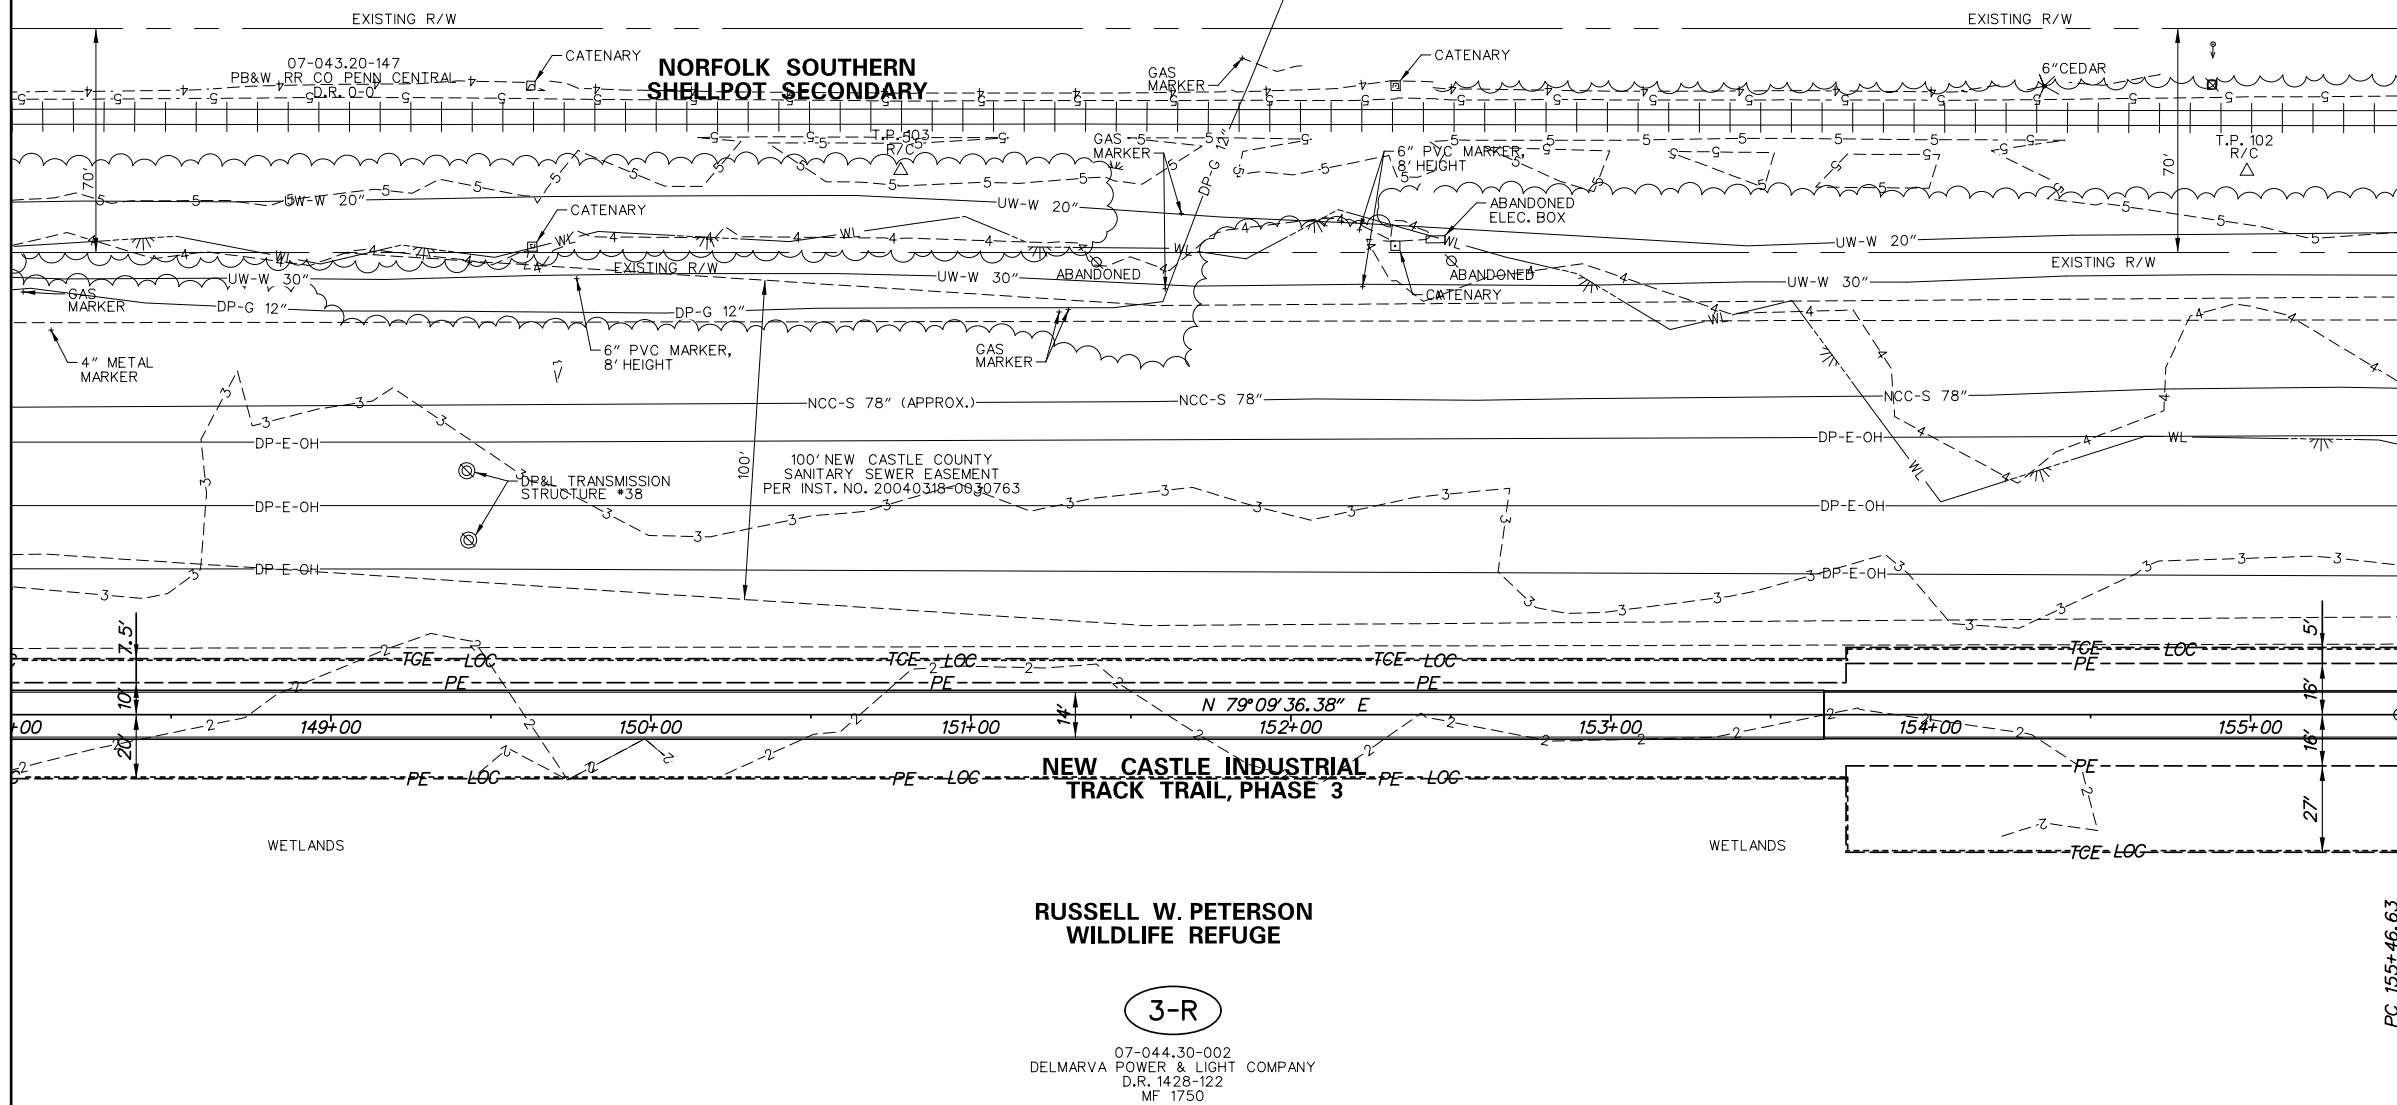

N:\31896-002\CADD\DATA_OUT\2016-07-19 - PLANS WITH CONTOURS\CP08_ITT3.DGN

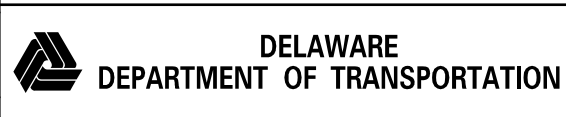

ADDENDUMS / REVISIONS	

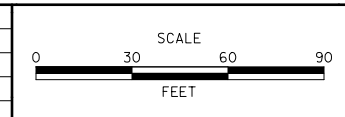


**NEW CASTLE INDUSTRIAL
 TRACK TRAIL, PHASE 3**

CONTRACT T201330009	BRIDGE NO. X
COUNTY NEW CASTLE	DESIGNED BY: DAD CHECKED BY: JRR

CONTOURS


CP-08
SHEET NO. 8
TOTAL SHTS. 9

For Informational Purposes Only

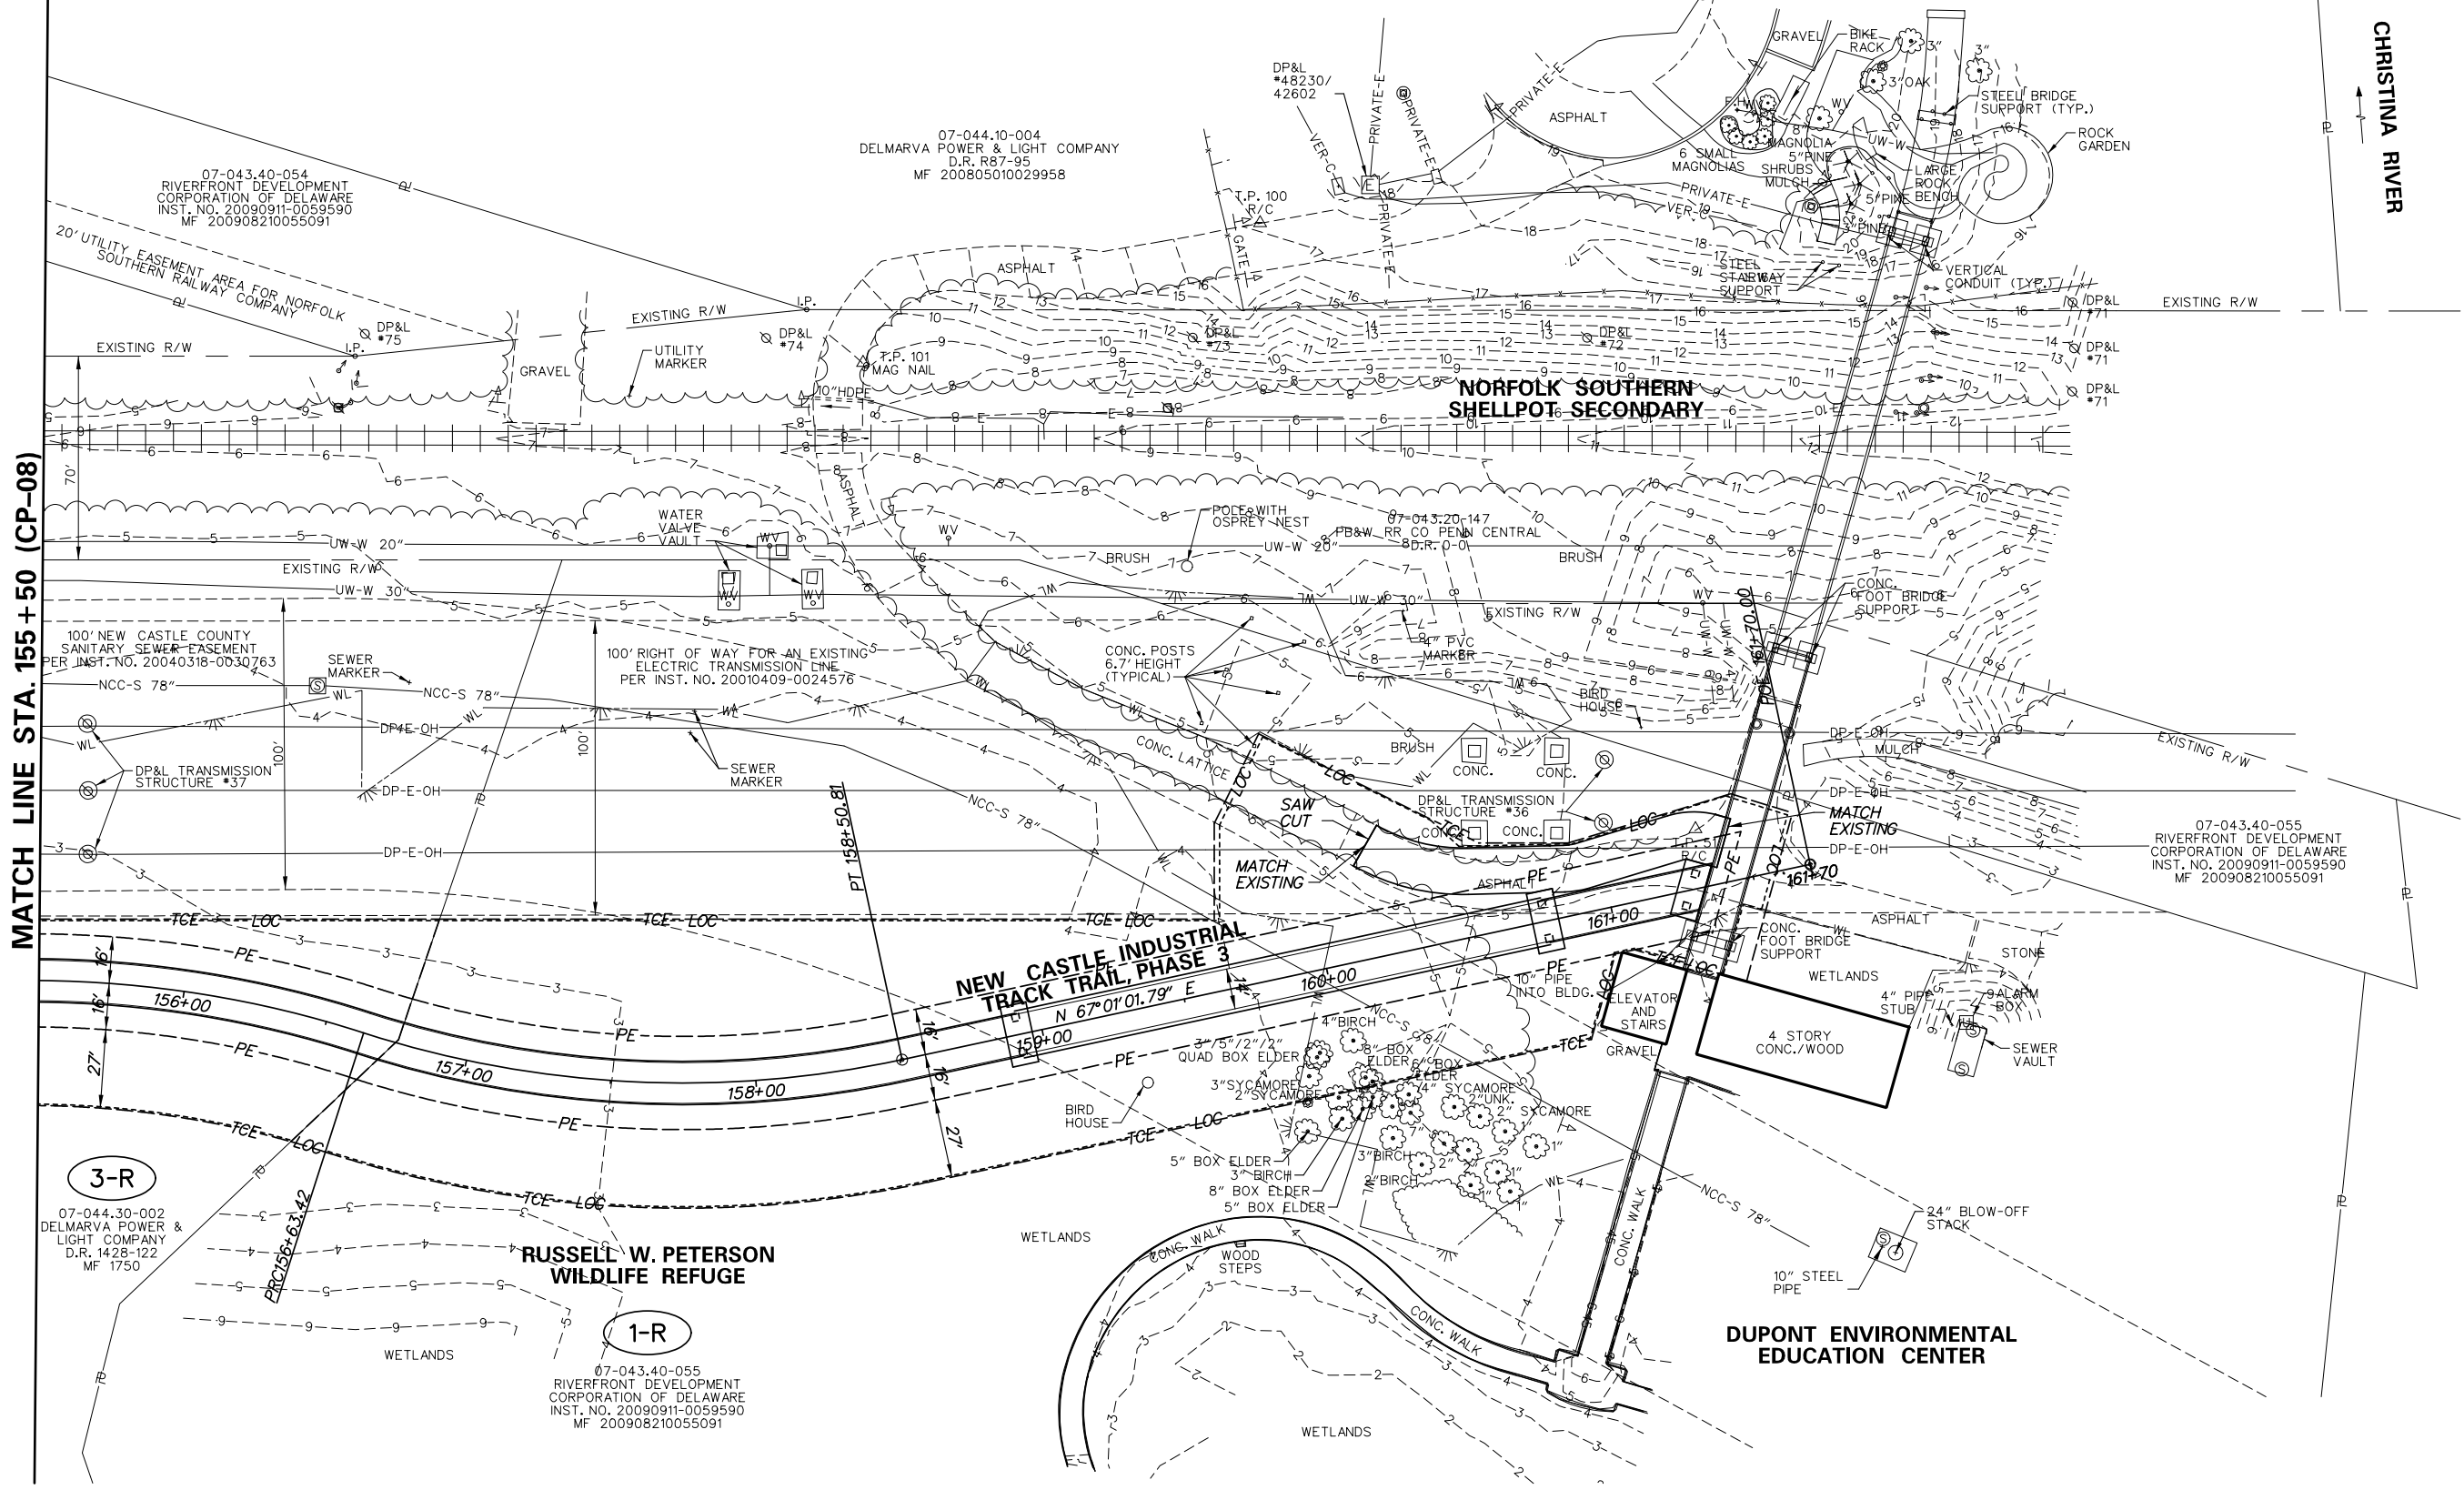

N:\31896-002\CADD\DATA OUT\2016-07-19 - PLANS WITH CONTOURS\CP09_ITT3.DGN

ADDENDUMS / REVISIONS	

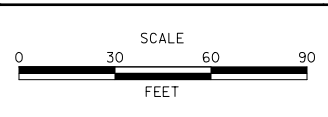

CONTRACT	BRIDGE NO.	X
T201330009	DESIGNED BY: DAD	
COUNTY	CHECKED BY: JRR	
NEW CASTLE		