


P:\SRTS\_AGR\_1590\TO\_23\_MILFORD\_DESIGN\DESIGN\_FINAL\_PLANS\BOARD\_MILFORD\_CENTRAL\_SB\_MILFORD\_CENTRAL\_CONCEPTBOARD.DGN

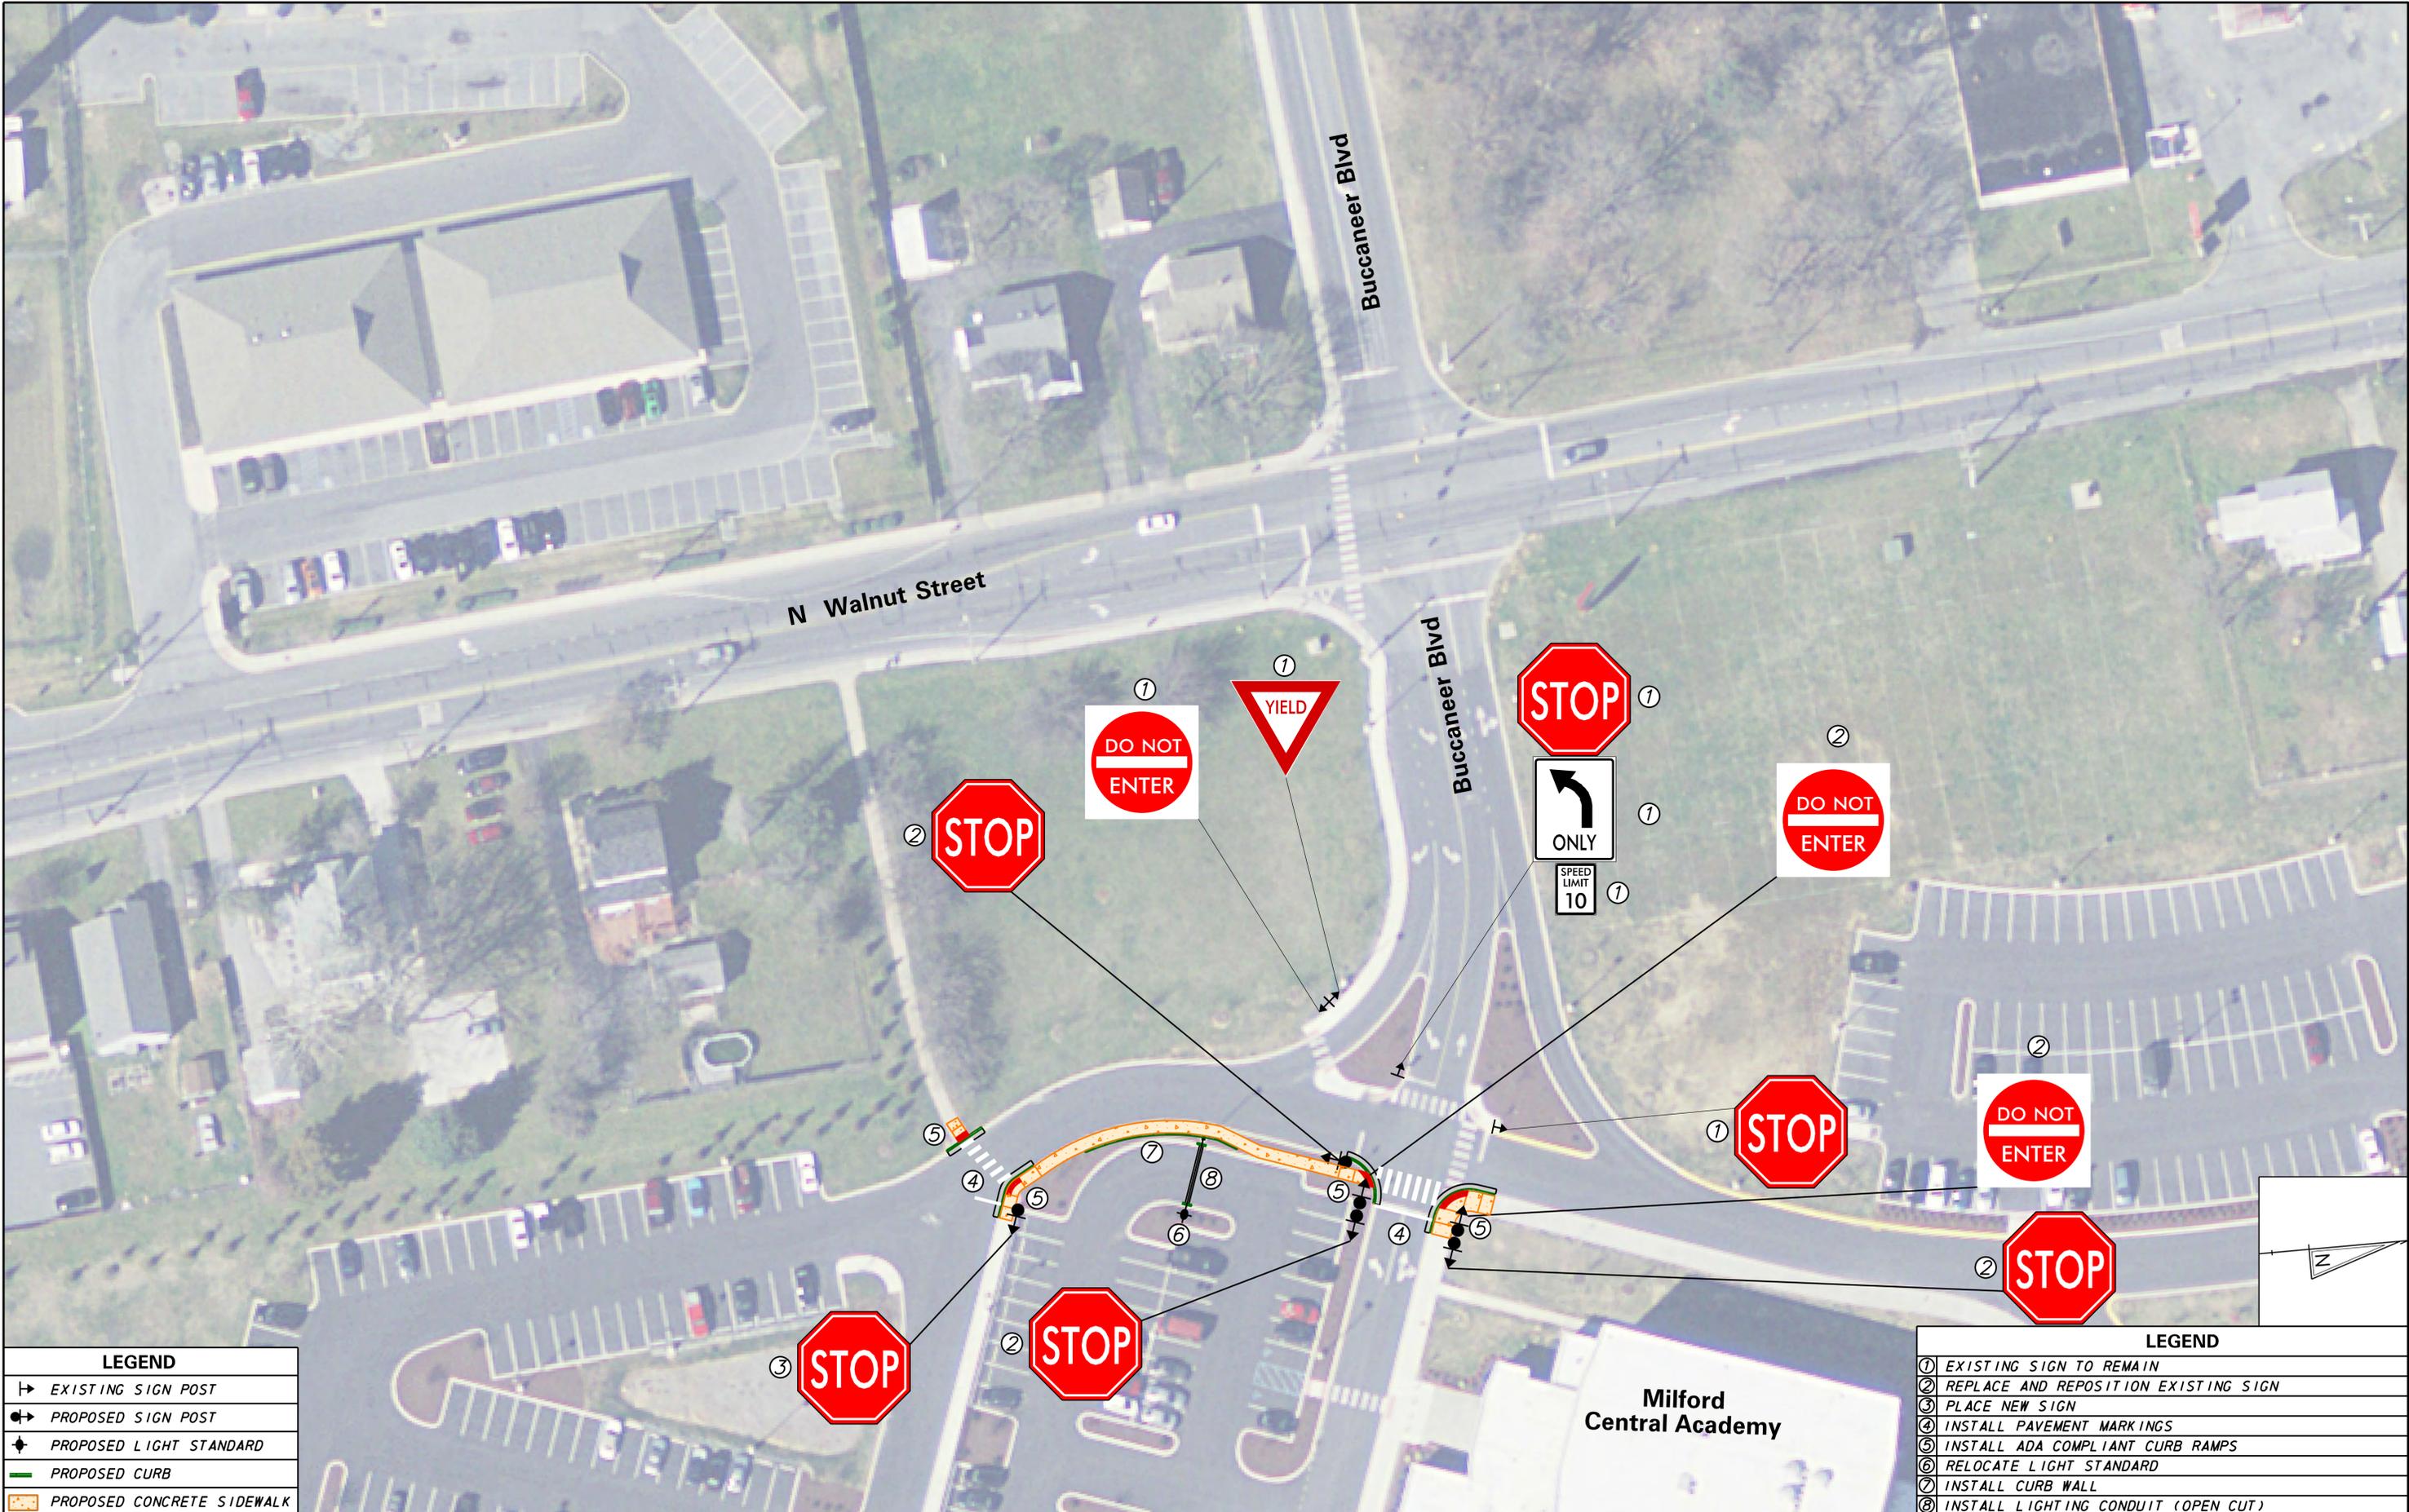


LEGEND	
	EXISTING SIGN POST
	PROPOSED SIGN POST
	PROPOSED LIGHT STANDARD
	PROPOSED CURB
	PROPOSED CONCRETE SIDEWALK

LEGEND	
①	EXISTING SIGN TO REMAIN
②	REPLACE AND REPOSITION EXISTING SIGN
③	PLACE NEW SIGN
④	INSTALL PAVEMENT MARKINGS
⑤	INSTALL ADA COMPLIANT CURB RAMPS
⑥	RELOCATE LIGHT STANDARD
⑦	INSTALL CURB WALL
⑧	INSTALL LIGHTING CONDUIT (OPEN CUT)

**DELAWARE**  
DEPARTMENT OF TRANSPORTATION

PREPARED BY  
THE CONSULTING FIRM OF  
**McCORMICK TAYLOR**

ADDENDUMS / REVISIONS

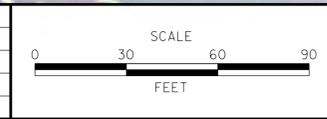

**SAFE ROUTES TO SCHOOL**  
**MILFORD SCHOOLS**  
**MILFORD CENTRAL ACADEMY**

CONTRACT	BRIDGE NO.	<b>N/A</b>
TDB	DESIGNED BY:	
COUNTY	CHECKED BY:	
KENT		

**CONCEPT PLAN**  
**FEBRUARY 2015**

SHEET NO.	1
TOTAL SHTS.	1