


4/30/2015 3:28:59 PM G:\PROJECTS\035171.00\DELDOT_AGMT\223\DOTS\Open_End\035171.06_SRI_LITTLE HEAVEN_FINAL_DESIGN\DCN_Files\ss-index01.dgn

**BEGIN
CONTRACT NO. T200412202
STATION 490+00**

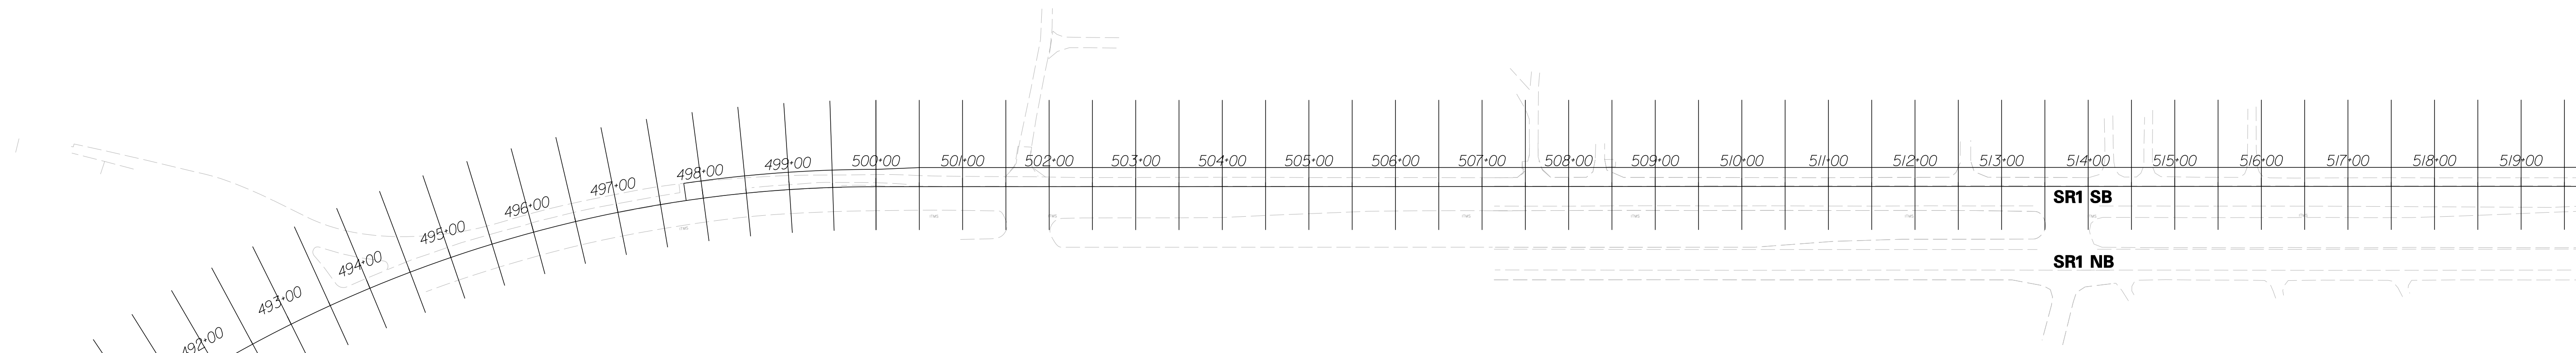


MATCHLINE STA. 520+00 SEE SHEET 3

FOR INFORMATIONAL PURPOSES ONLY

*NOTE:
ALL CROSS SECTIONS ARE TAKEN RADIAL TO
A BASELINE AND AT 50' INTERVALS UNLESS
OTHERWISE NOTED.*



ADDENDUMS / REVISIONS

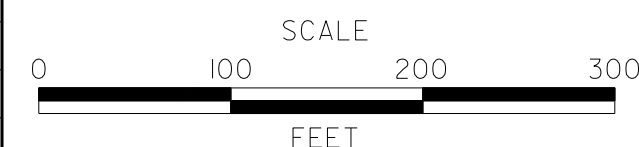

**SR1, LITTLE HEAVEN
GRADE SEPARATED INTERSECTION**

CONTRACT	BRIDGE NO.	-
T200412202	DESIGNED BY:	SFP
COUNTY	CHECKED BY:	WFC
KENT		

**METHOD OF
CROSS SECTIONS**

SHEET NO.	2
TOTAL SHTS.	278

4/30/2015 3:22:49 PM G:\PROJECTS\035171.00\DELDOT_AGMT\223\DOTS\Open_End\035171.6_SRI_LITTLE HEAVEN_FINAL_DESIGN\DCN_Files\xs_index02.dgn

MATCHLINE STA. 520 +00 SEE SHEET 2



MATCHLINE STA. 127 +50 SEE SHEET 5

FOR INFORMATIONAL PURPOSES ONLY

NOTE:
ALL CROSS SECTIONS ARE TAKEN RADIAL TO
A BASELINE AND AT 50' INTERVALS UNLESS
OTHERWISE NOTED.



ADDENDUMS / REVISIONS




**SR1, LITTLE HEAVEN
GRADE SEPARATED INTERSECTION**

CONTRACT	BRIDGE NO.	-
T200412202	DESIGNED BY:	SFP
COUNTY	CHECKED BY:	WFC
KENT		

**METHOD OF
CROSS SECTIONS**

SHEET NO.	3
TOTAL SHTS.	278

4/30/2015 10:30:00 AM G:\PROJECTS\035171.00\DELDOT_AGMT_1223\DOTS_Open_Endr\035171.16_SRI_LITTLE HEAVEN_FINAL DESIGN\DCN_Files\ss_Index\03.dgn

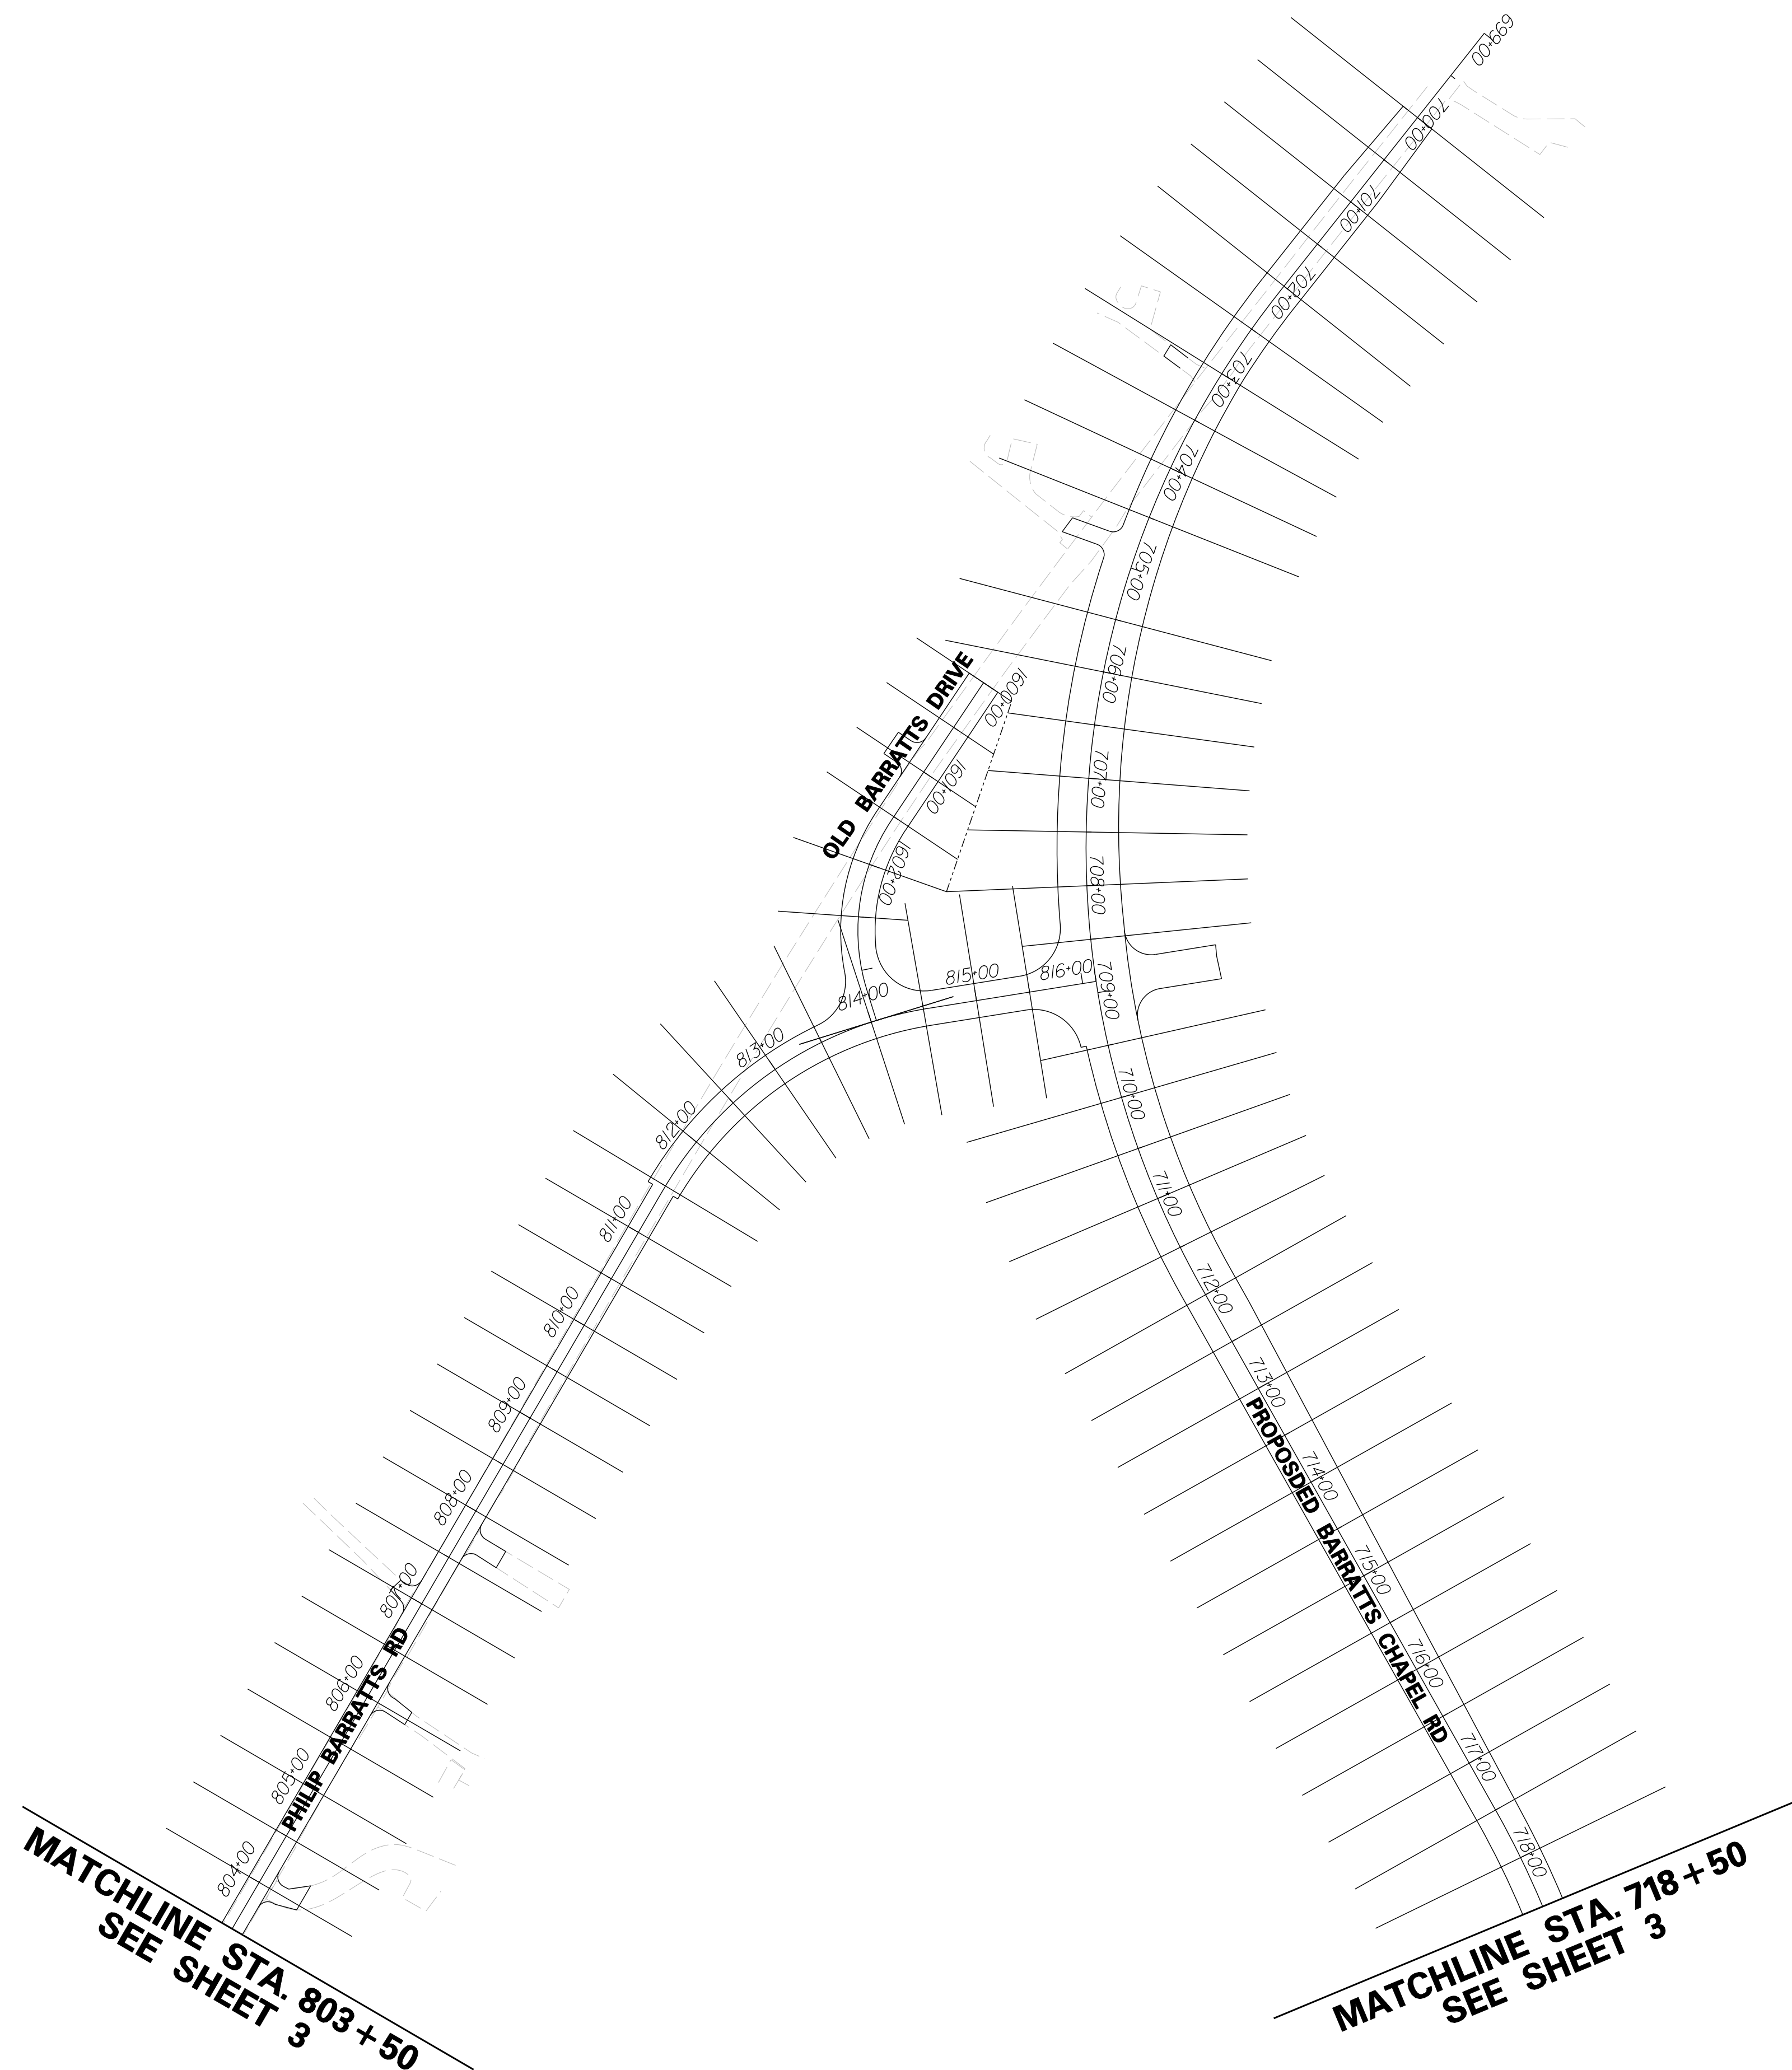


FOR INFORMATIONAL PURPOSES ONLY

NOTE:
ALL CROSS SECTIONS ARE TAKEN RADIAL TO
A BASELINE AND AT 50' INTERVALS UNLESS
OTHERWISE NOTED.



ADDENDUMS / REVISIONS	

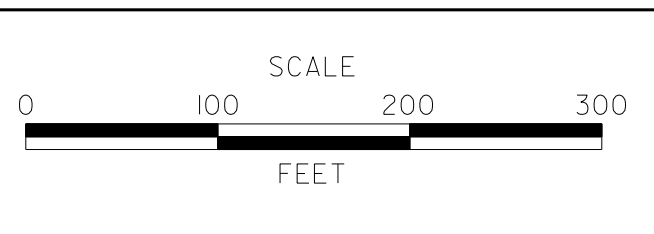

SR1, LITTLE HEAVEN
GRADE SEPARATED INTERSECTION


CONTRACT	BRIDGE NO.	-
T200412202	DESIGNED BY:	SFP
COUNTY	CHECKED BY:	WFC
KENT		

METHOD OF CROSS SECTIONS	SHEET NO.
	4
	TOTAL SHTS.
	278

4/30/2015 9:22:35 AM G:\PROJECTS\035171.00\DELDOT\AGMT\223\DOTS\Open\End\035171.6_SRI_LITTLE_HEAVEN_FINAL_DESIGN\DCN_Files\Xs_Index04.dgn

MATCHLINE STA. 127 + 50 SEE SHEET 3

MATCHLINE STA. 157 + 50 SEE SHEET 6

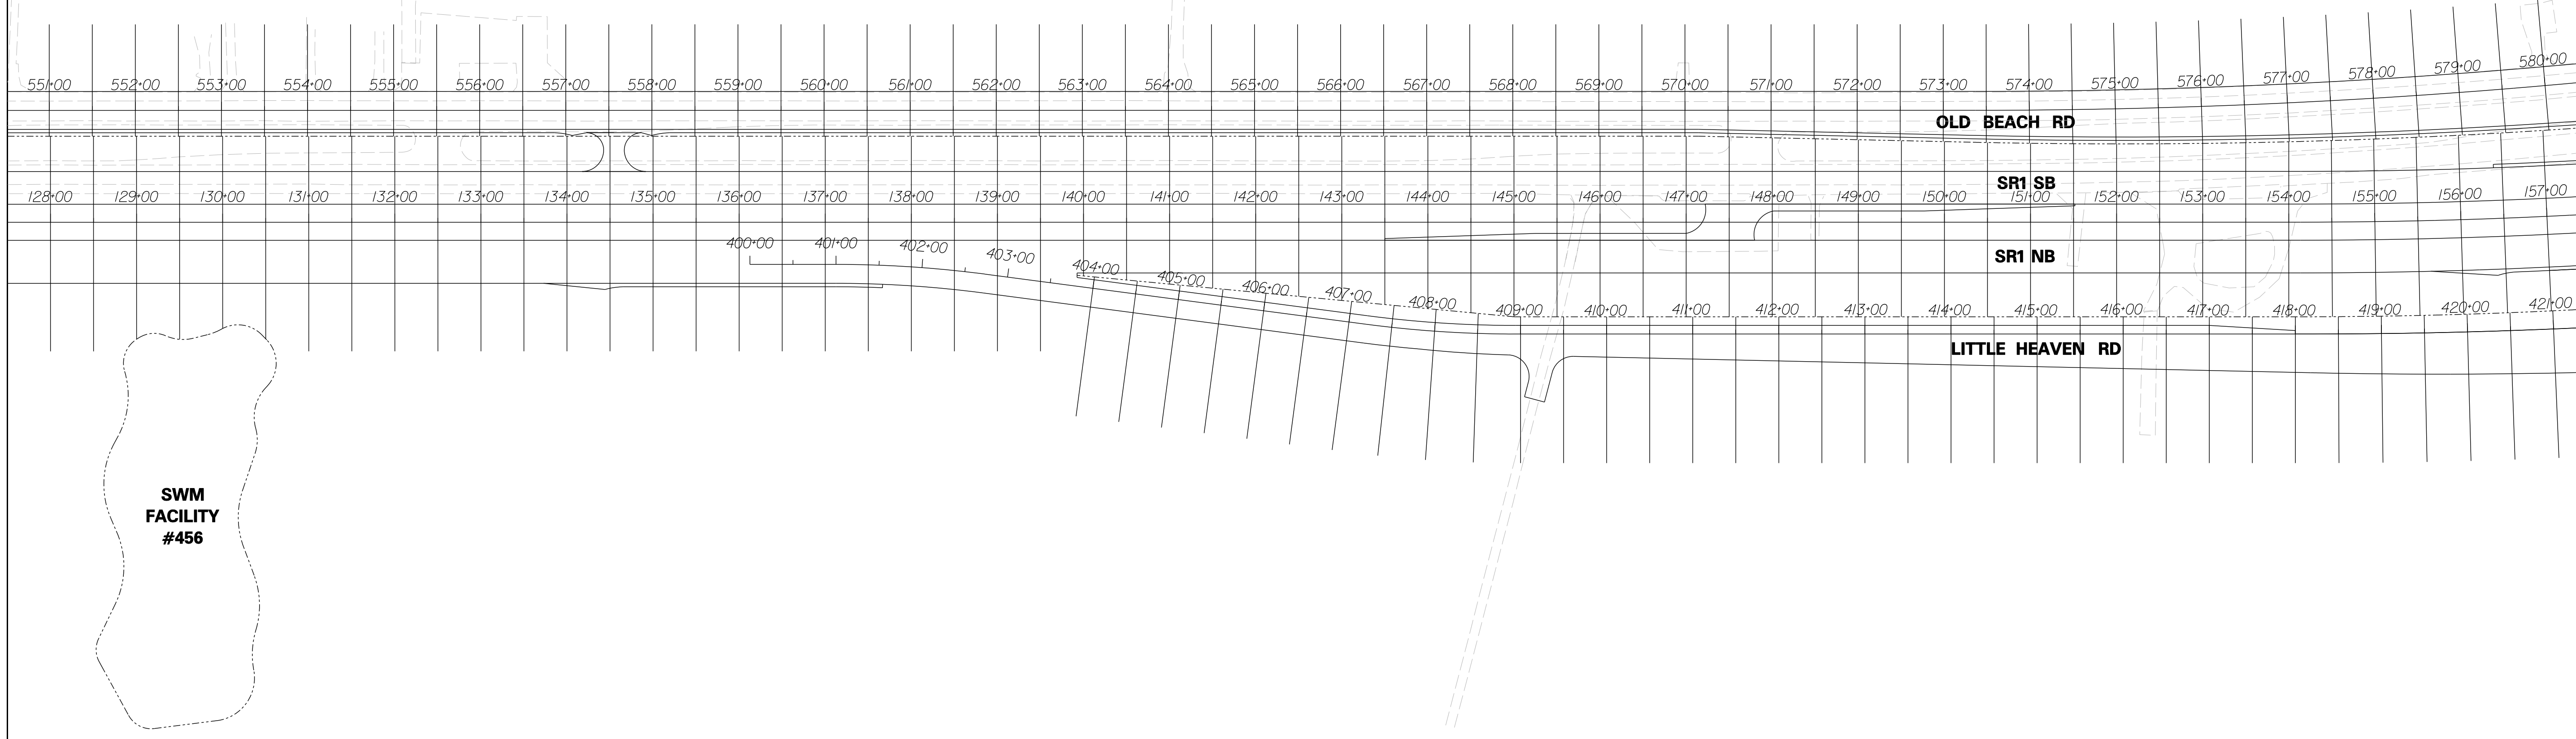


FOR INFORMATIONAL PURPOSES ONLY

NOTE:
ALL CROSS SECTIONS ARE TAKEN RADIAL TO
A BASELINE AND AT 50' INTERVALS UNLESS
OTHERWISE NOTED.



ADDENDUMS / REVISIONS

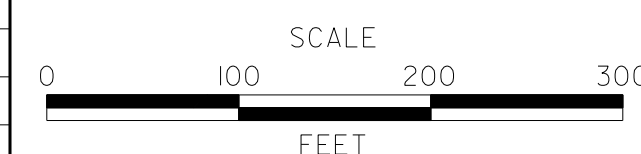


**SR1, LITTLE HEAVEN
GRADE SEPARATED INTERSECTION**

CONTRACT	BRIDGE NO.	-
T200412202	DESIGNED BY:	SFP
COUNTY	CHECKED BY:	WFC
KENT		

**METHOD OF
CROSS SECTIONS**

SHEET NO.	5
TOTAL SHTS.	278

4/30/2015 10:32:42 AM G:\PROJECTS\035171.00\DELDOT_AGMT_1223_DOT5_Open_End\035171.6_SRI_LITTLE_HEAVEN_FINAL_DESIGN\DCN_Files\xs_index05.dgn

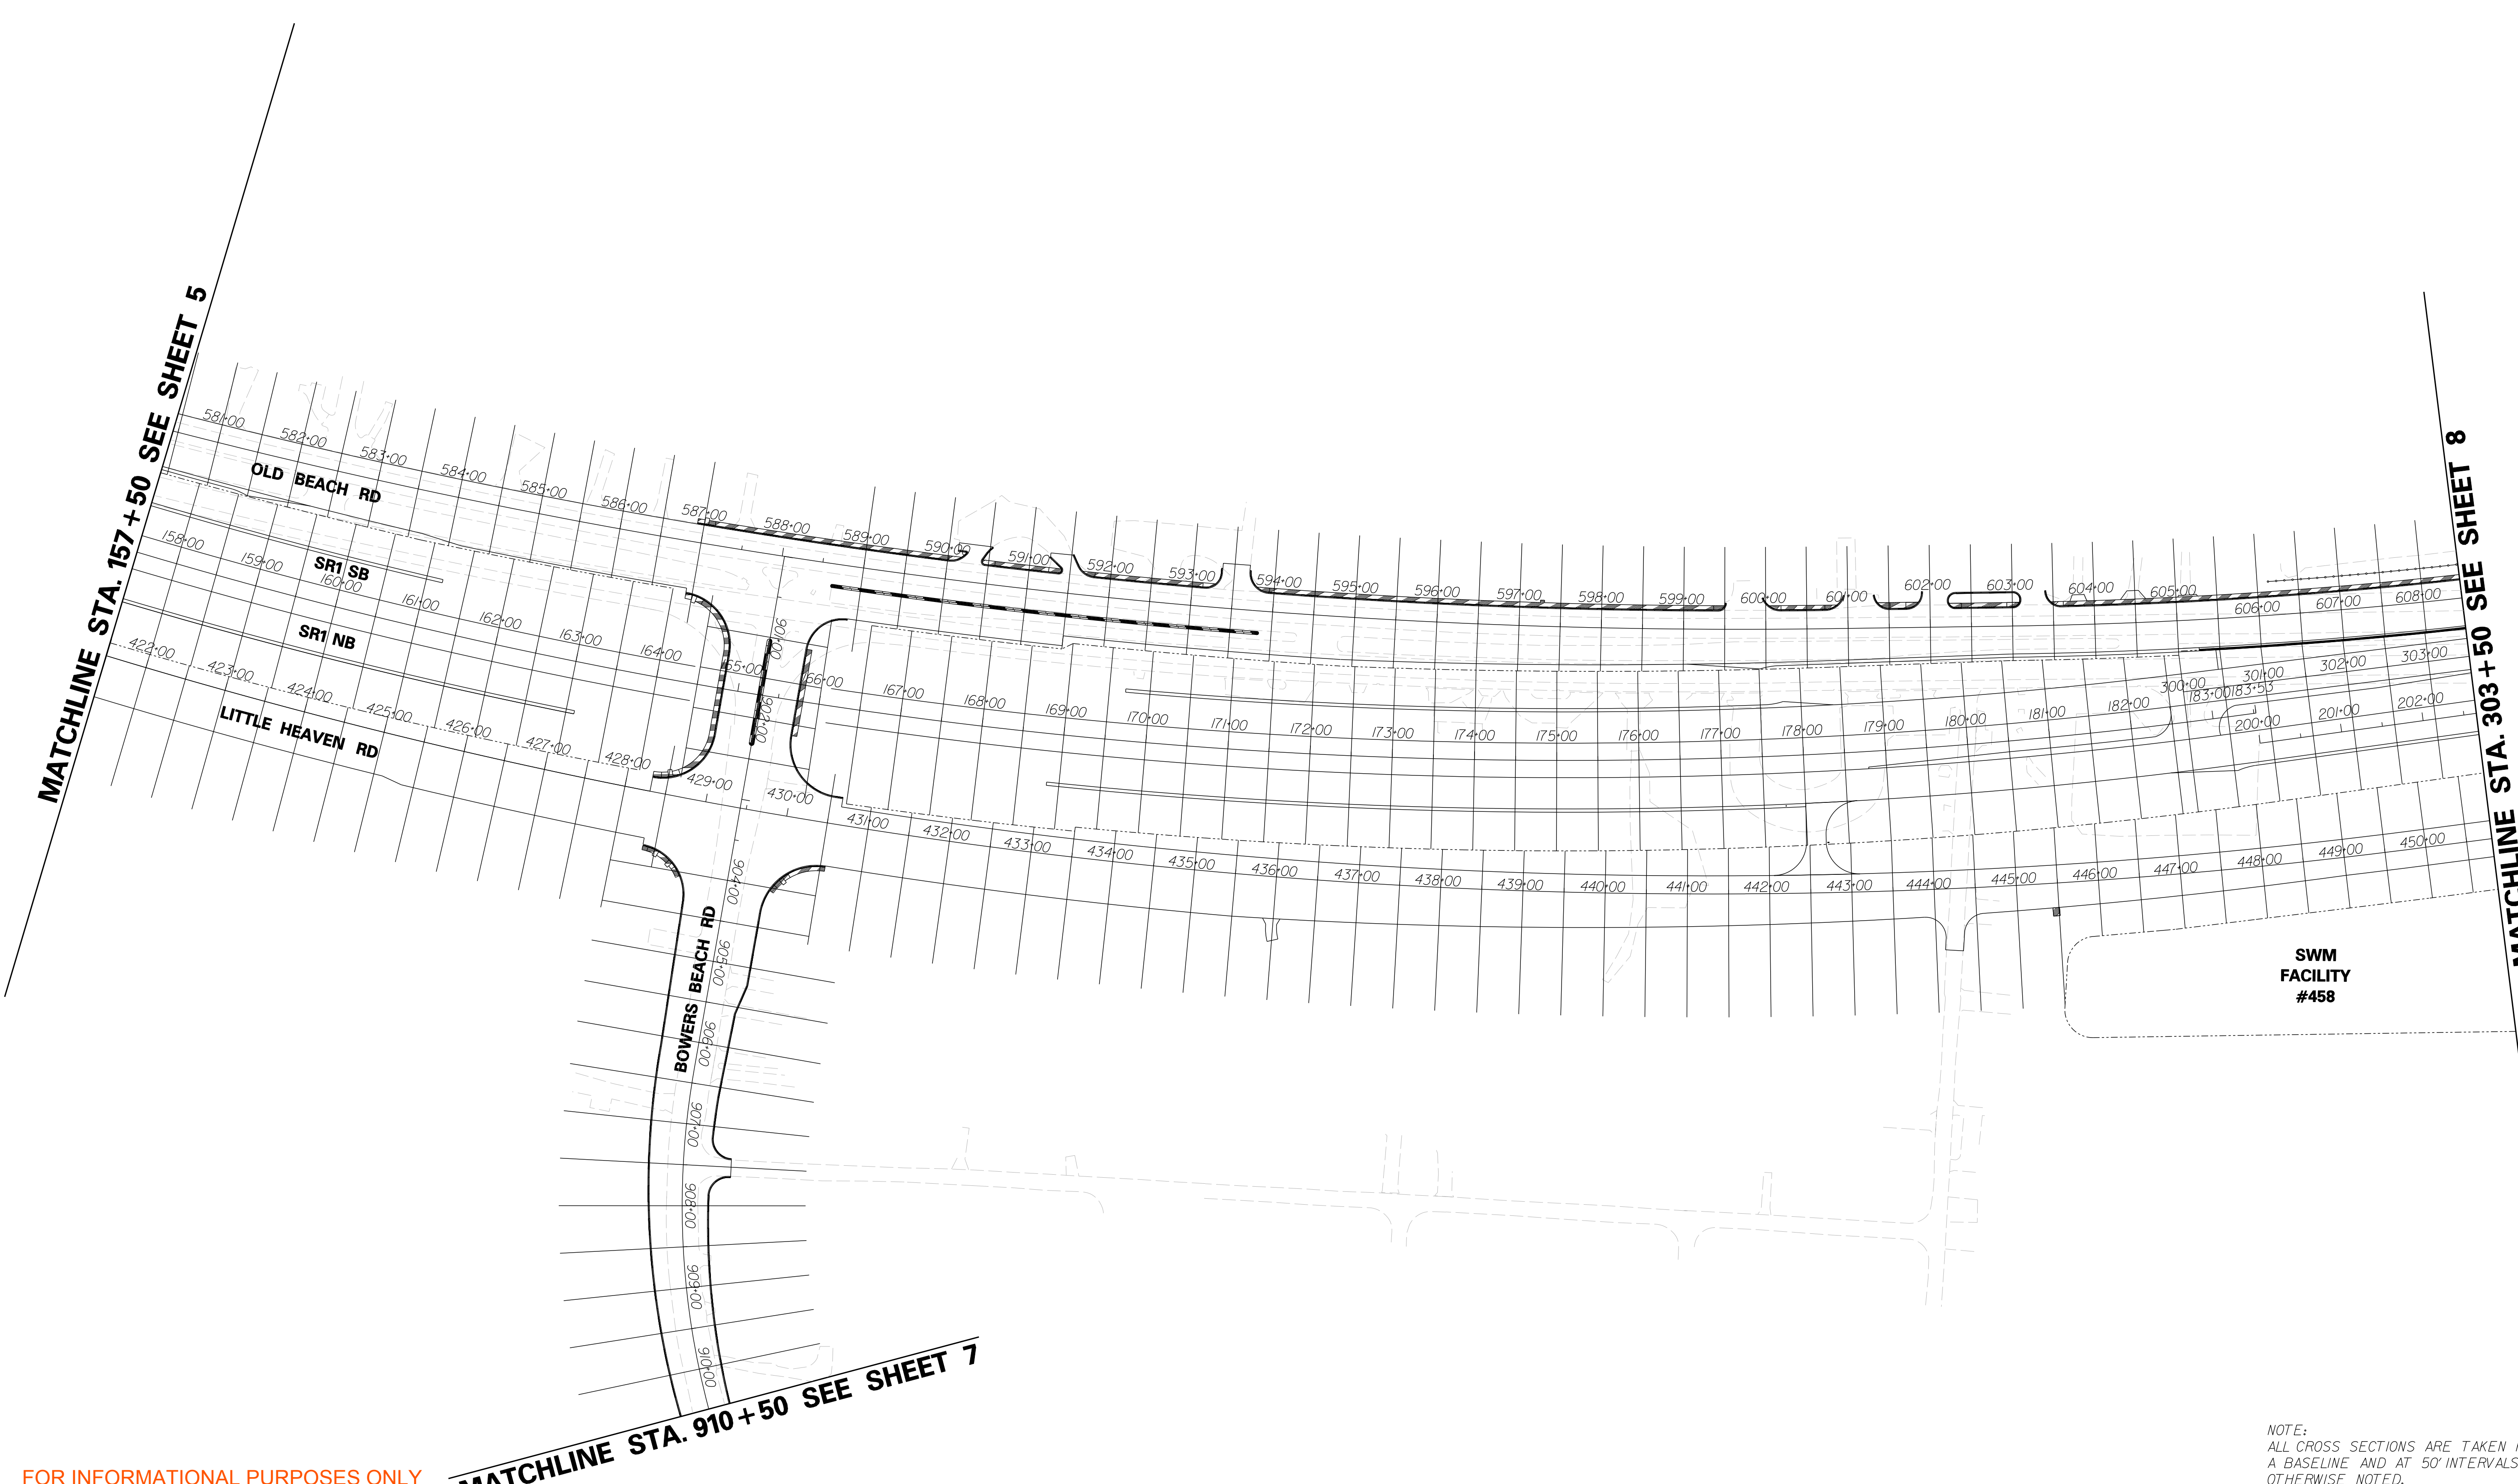


FOR INFORMATIONAL PURPOSES ONLY

NOTE:
ALL CROSS SECTIONS ARE TAKEN RADIAL TO
A BASELINE AND AT 50' INTERVALS UNLESS
OTHERWISE NOTED.



ADDENDUMS / REVISIONS

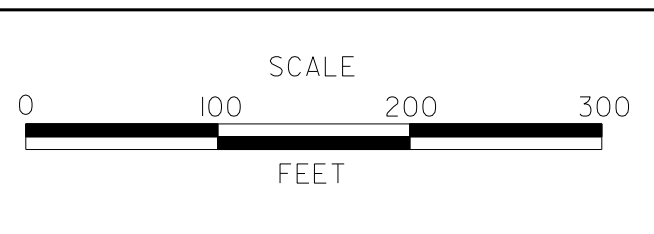


**SR1, LITTLE HEAVEN
GRADE SEPARATED INTERSECTION**

CONTRACT T200412202	BRIDGE NO. -
COUNTY KENT	DESIGNED BY: SFP
	CHECKED BY: WFC

METHOD OF CROSS SECTIONS	SHEET NO. 6
	TOTAL SHTS. 278

MATCHLINE STA. 910+50 SEE SHEET 6

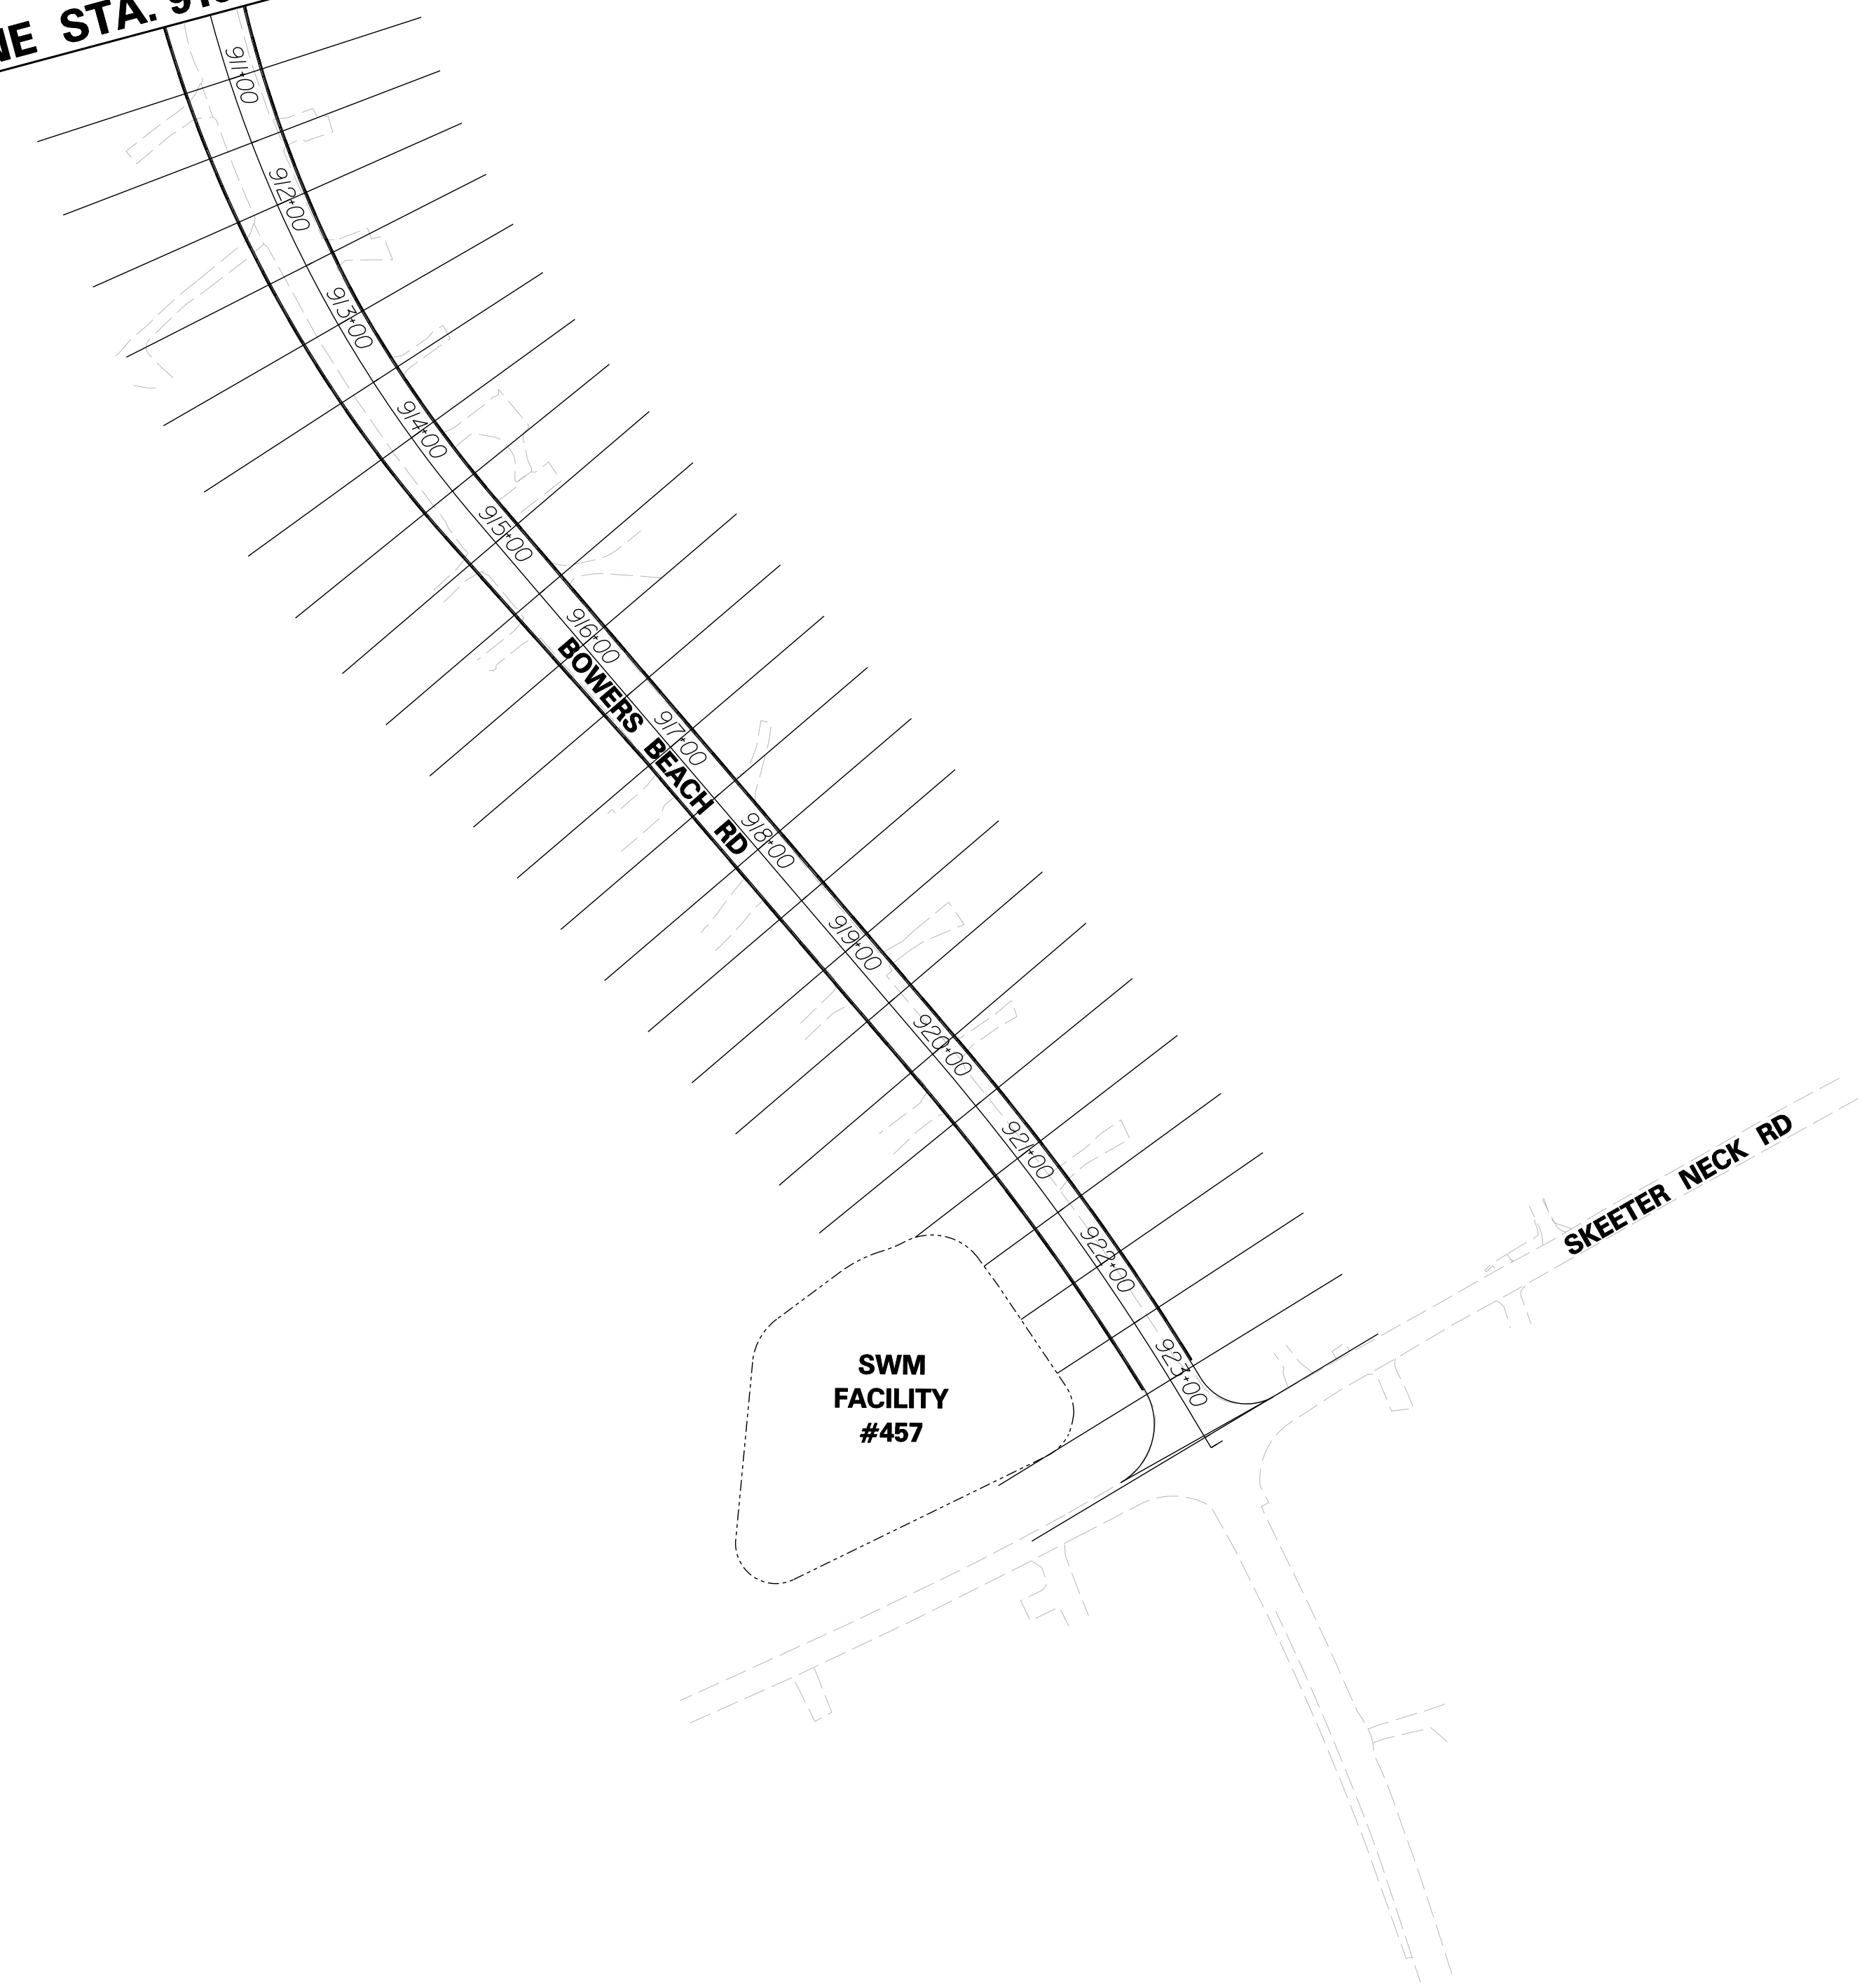

SWM FACILITY #457

SKEETER NECK RD


FOR INFORMATIONAL PURPOSES ONLY

NOTE:
ALL CROSS SECTIONS ARE TAKEN RADIAL TO A BASELINE AND AT 50' INTERVALS UNLESS OTHERWISE NOTED.

4/30/2015 4:32:45 PM G:\PROJECTS\035171.00\DELDOT\AGMT\223\DOTS\Open\End\035171.6_SRI_LITTLE HEAVEN_FINAL_DESIGN\DCN_Files\Index06.dgn



ADDENDUMS / REVISIONS	

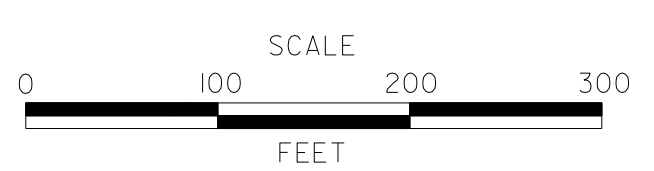

**SR1, LITTLE HEAVEN
GRADE SEPARATED INTERSECTION**

CONTRACT	BRIDGE NO.	-
T200412202	DESIGNED BY:	SFP
COUNTY	CHECKED BY:	WFC
KENT		

METHOD OF CROSS SECTIONS	SHEET NO.	7
	TOTAL SHTS.	278


4/30/2015 10:35:03 AM G:\PROJECTS\035171.00\DELDOT\AGMT\223\DOTS\Open\Endr\035171.6_SRI_LITTLE HEAVEN_FINAL_DESIGN\DCN_Files\Index07.dgn

MATCHLINE STA. 303+50 SEE SHEET 6

MATCHLINE STA. 1305+00
SEE THIS SHEET

MATCHLINE STA. 638+50
SEE THIS SHEET

MATCHLINE STA. 333+00 SEE SHEET 9

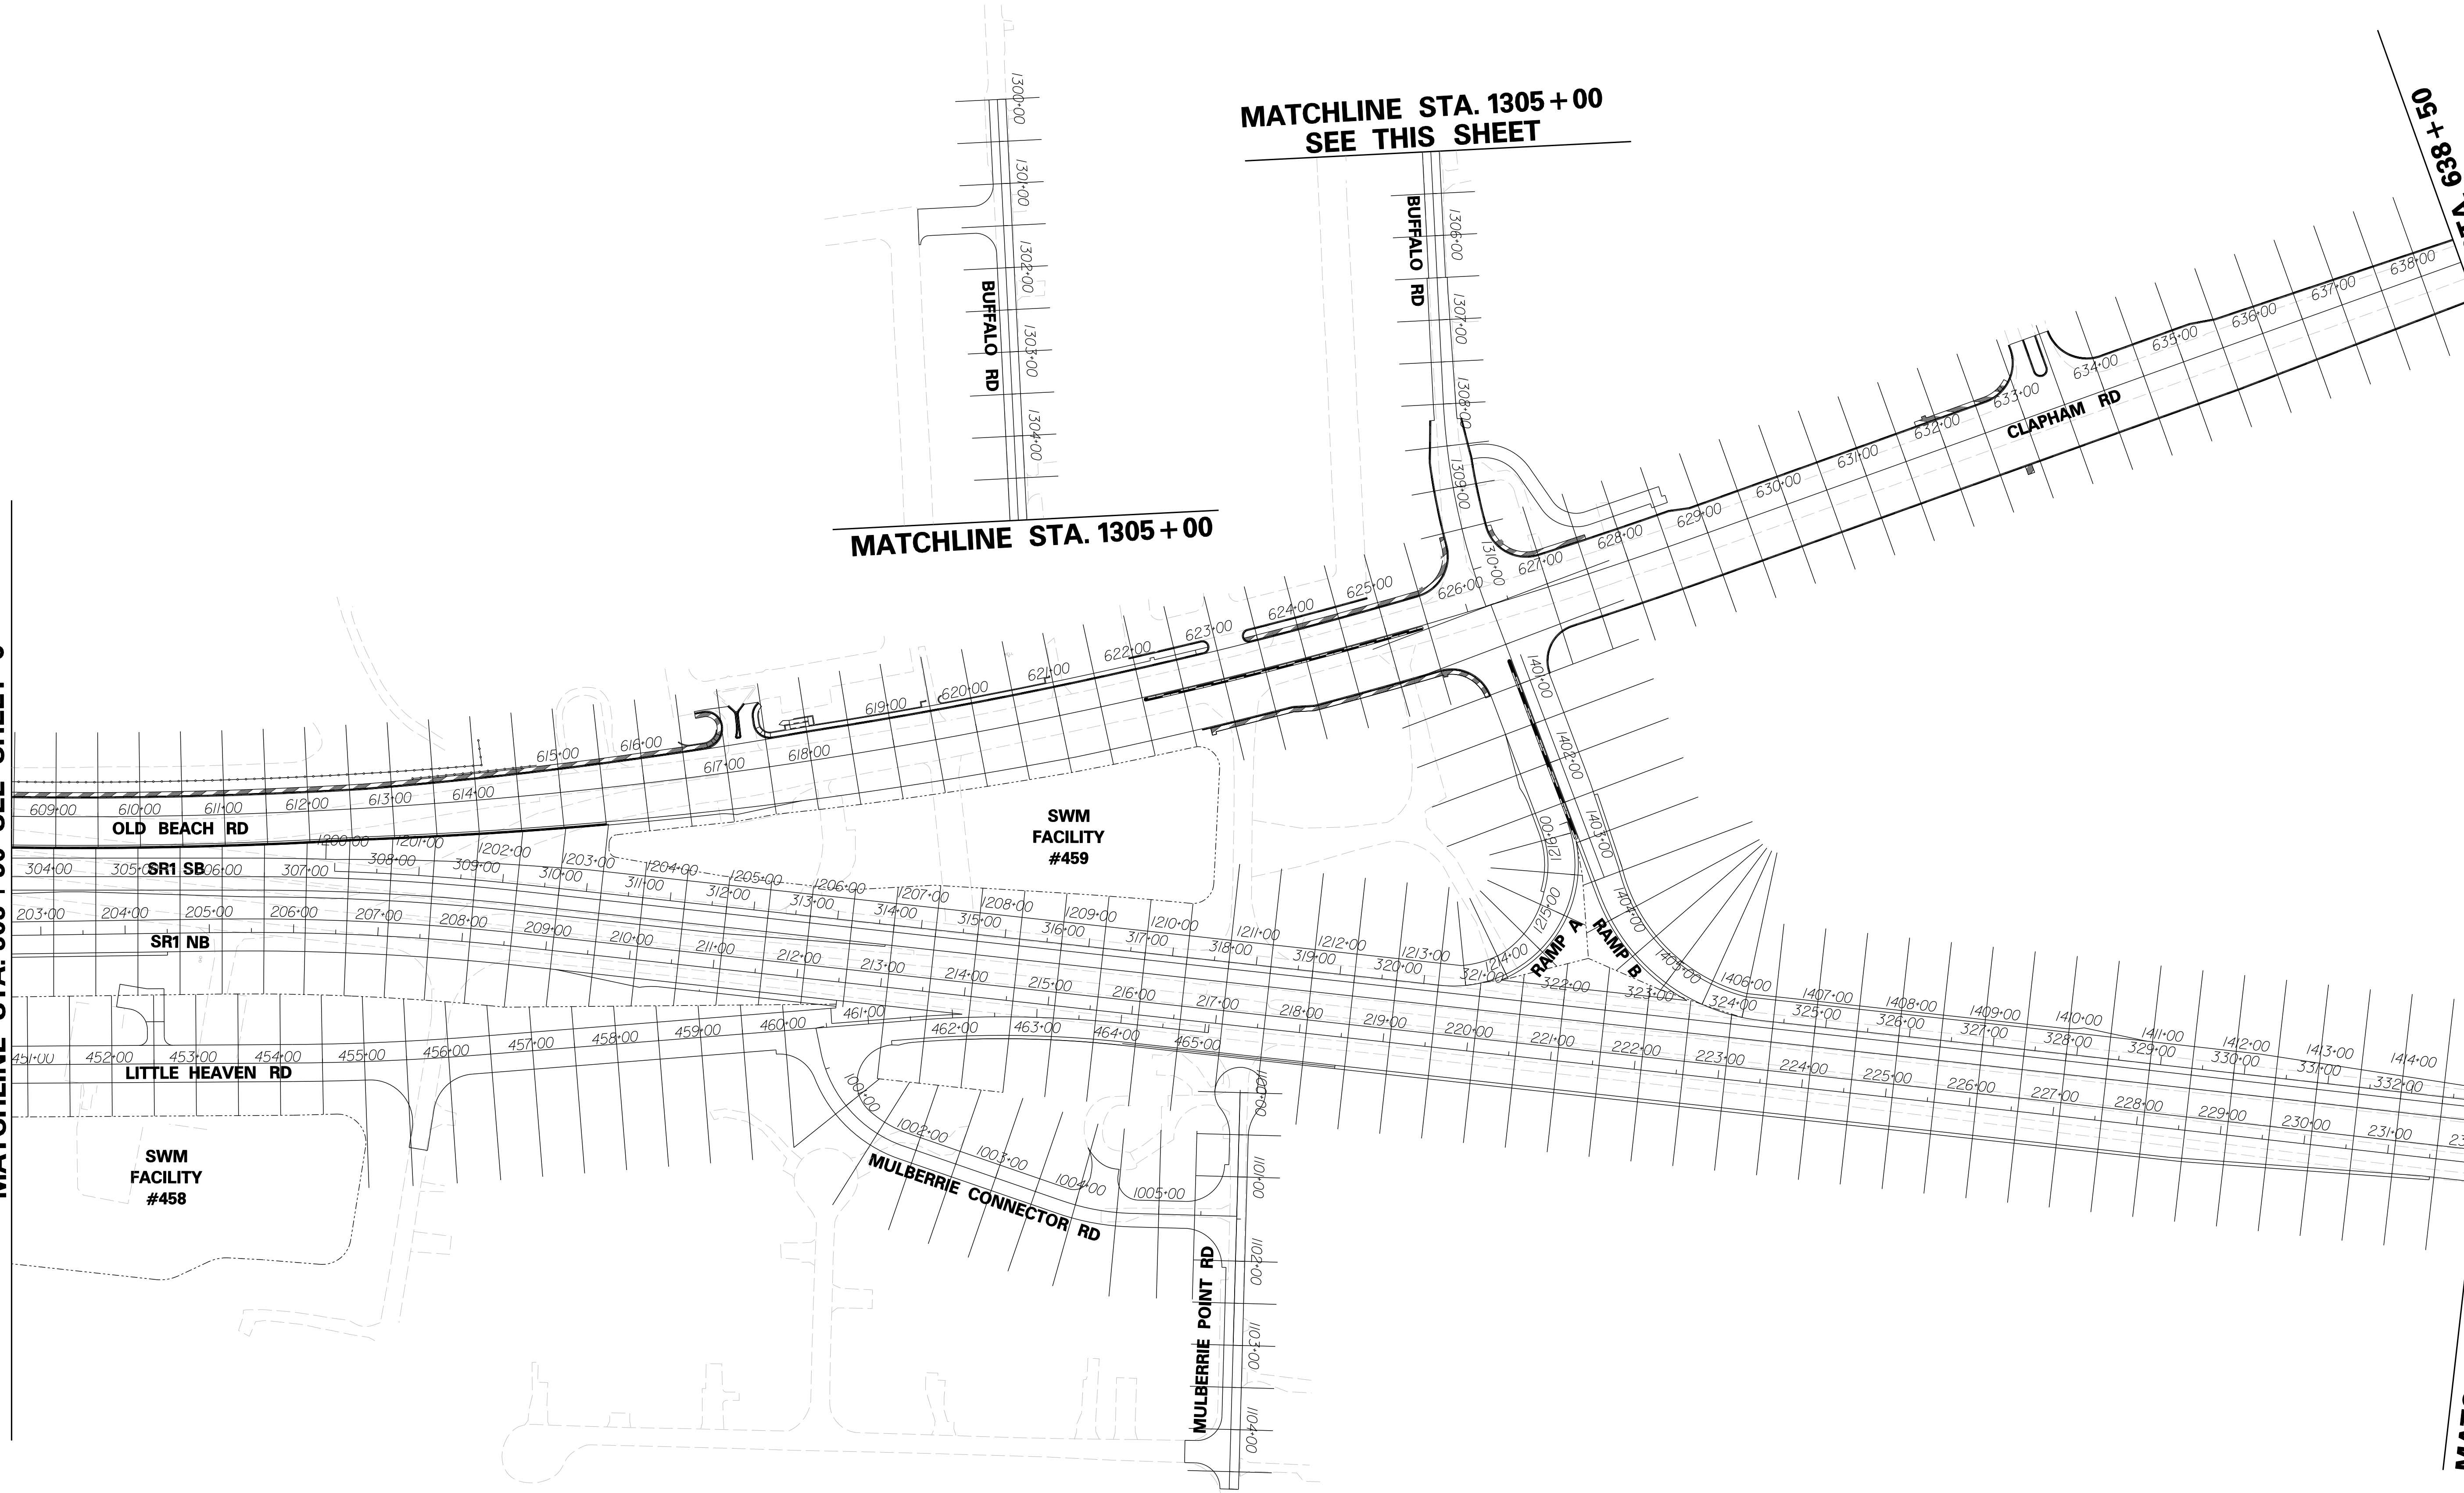


FOR INFORMATIONAL PURPOSES ONLY

NOTE:
ALL CROSS SECTIONS ARE TAKEN RADIAL TO
A BASELINE AND AT 50' INTERVALS UNLESS
OTHERWISE NOTED.



ADDENDUMS / REVISIONS

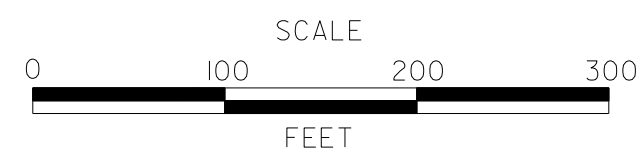



**SR1, LITTLE HEAVEN
GRADE SEPARATED INTERSECTION**

CONTRACT	BRIDGE NO.	-
T200412202	DESIGNED BY:	SFP
COUNTY	CHECKED BY:	WFC
KENT		

**METHOD OF
CROSS SECTIONS**

SHEET NO.	8
TOTAL SHTS.	278

4/30/2015 10:32:16 AM G:\PROJECTS\035171.00\DELDOT\AGMT\223\DOTS\Open\End\035171.06_SRI_LITTLE HEAVEN_FINAL DESIGN\DCN_Files\Xs_Index\08.dgn

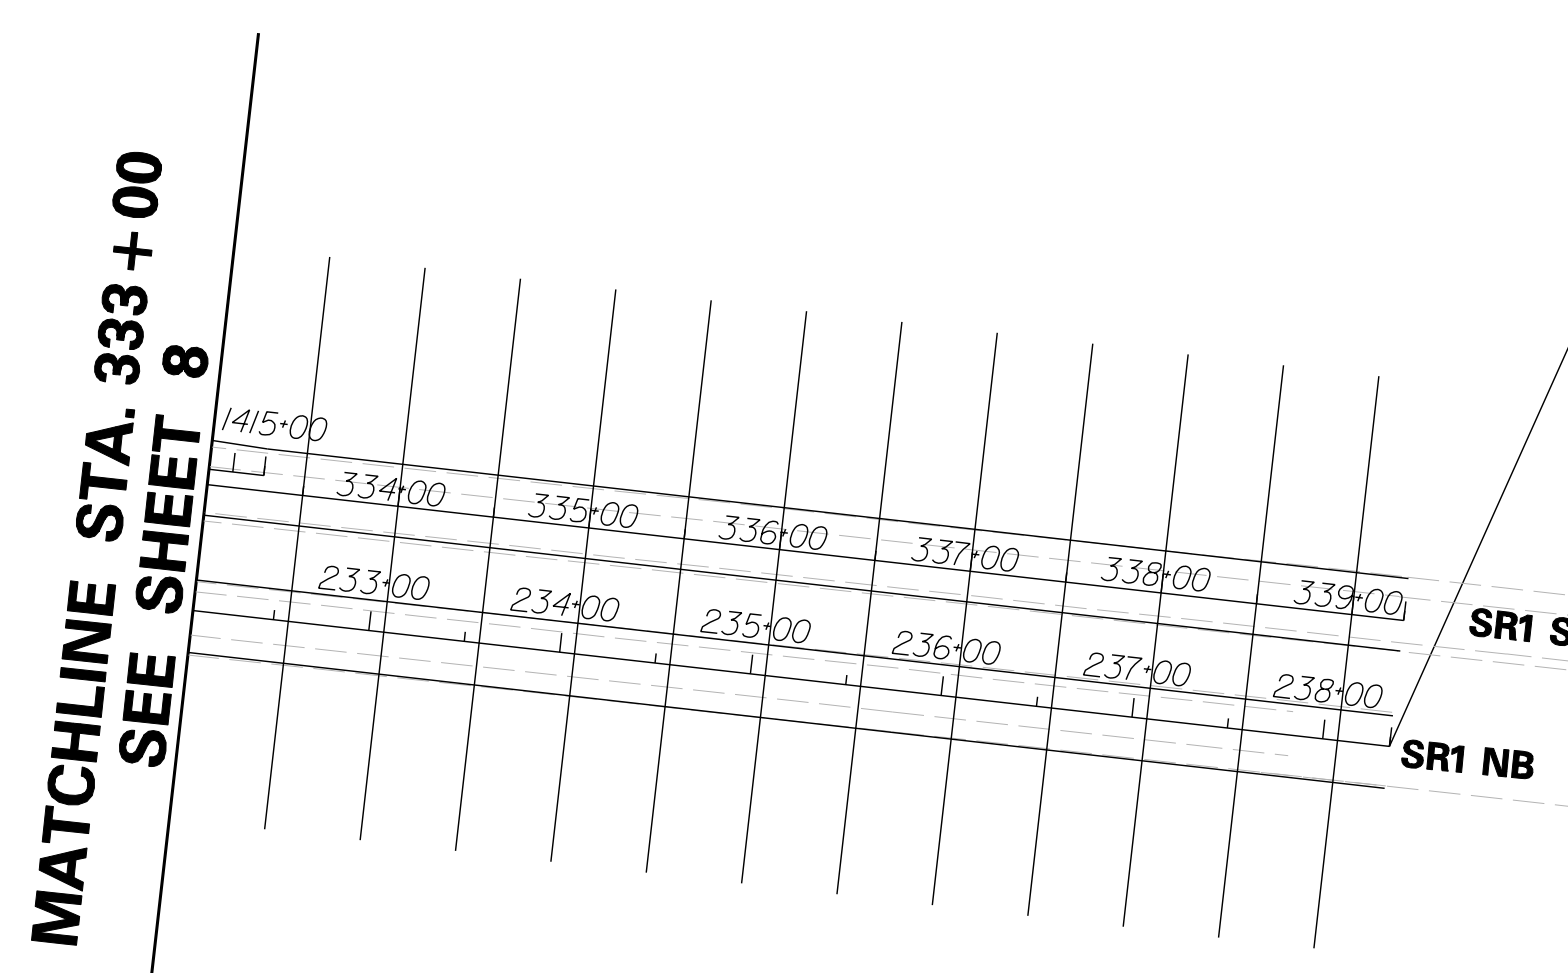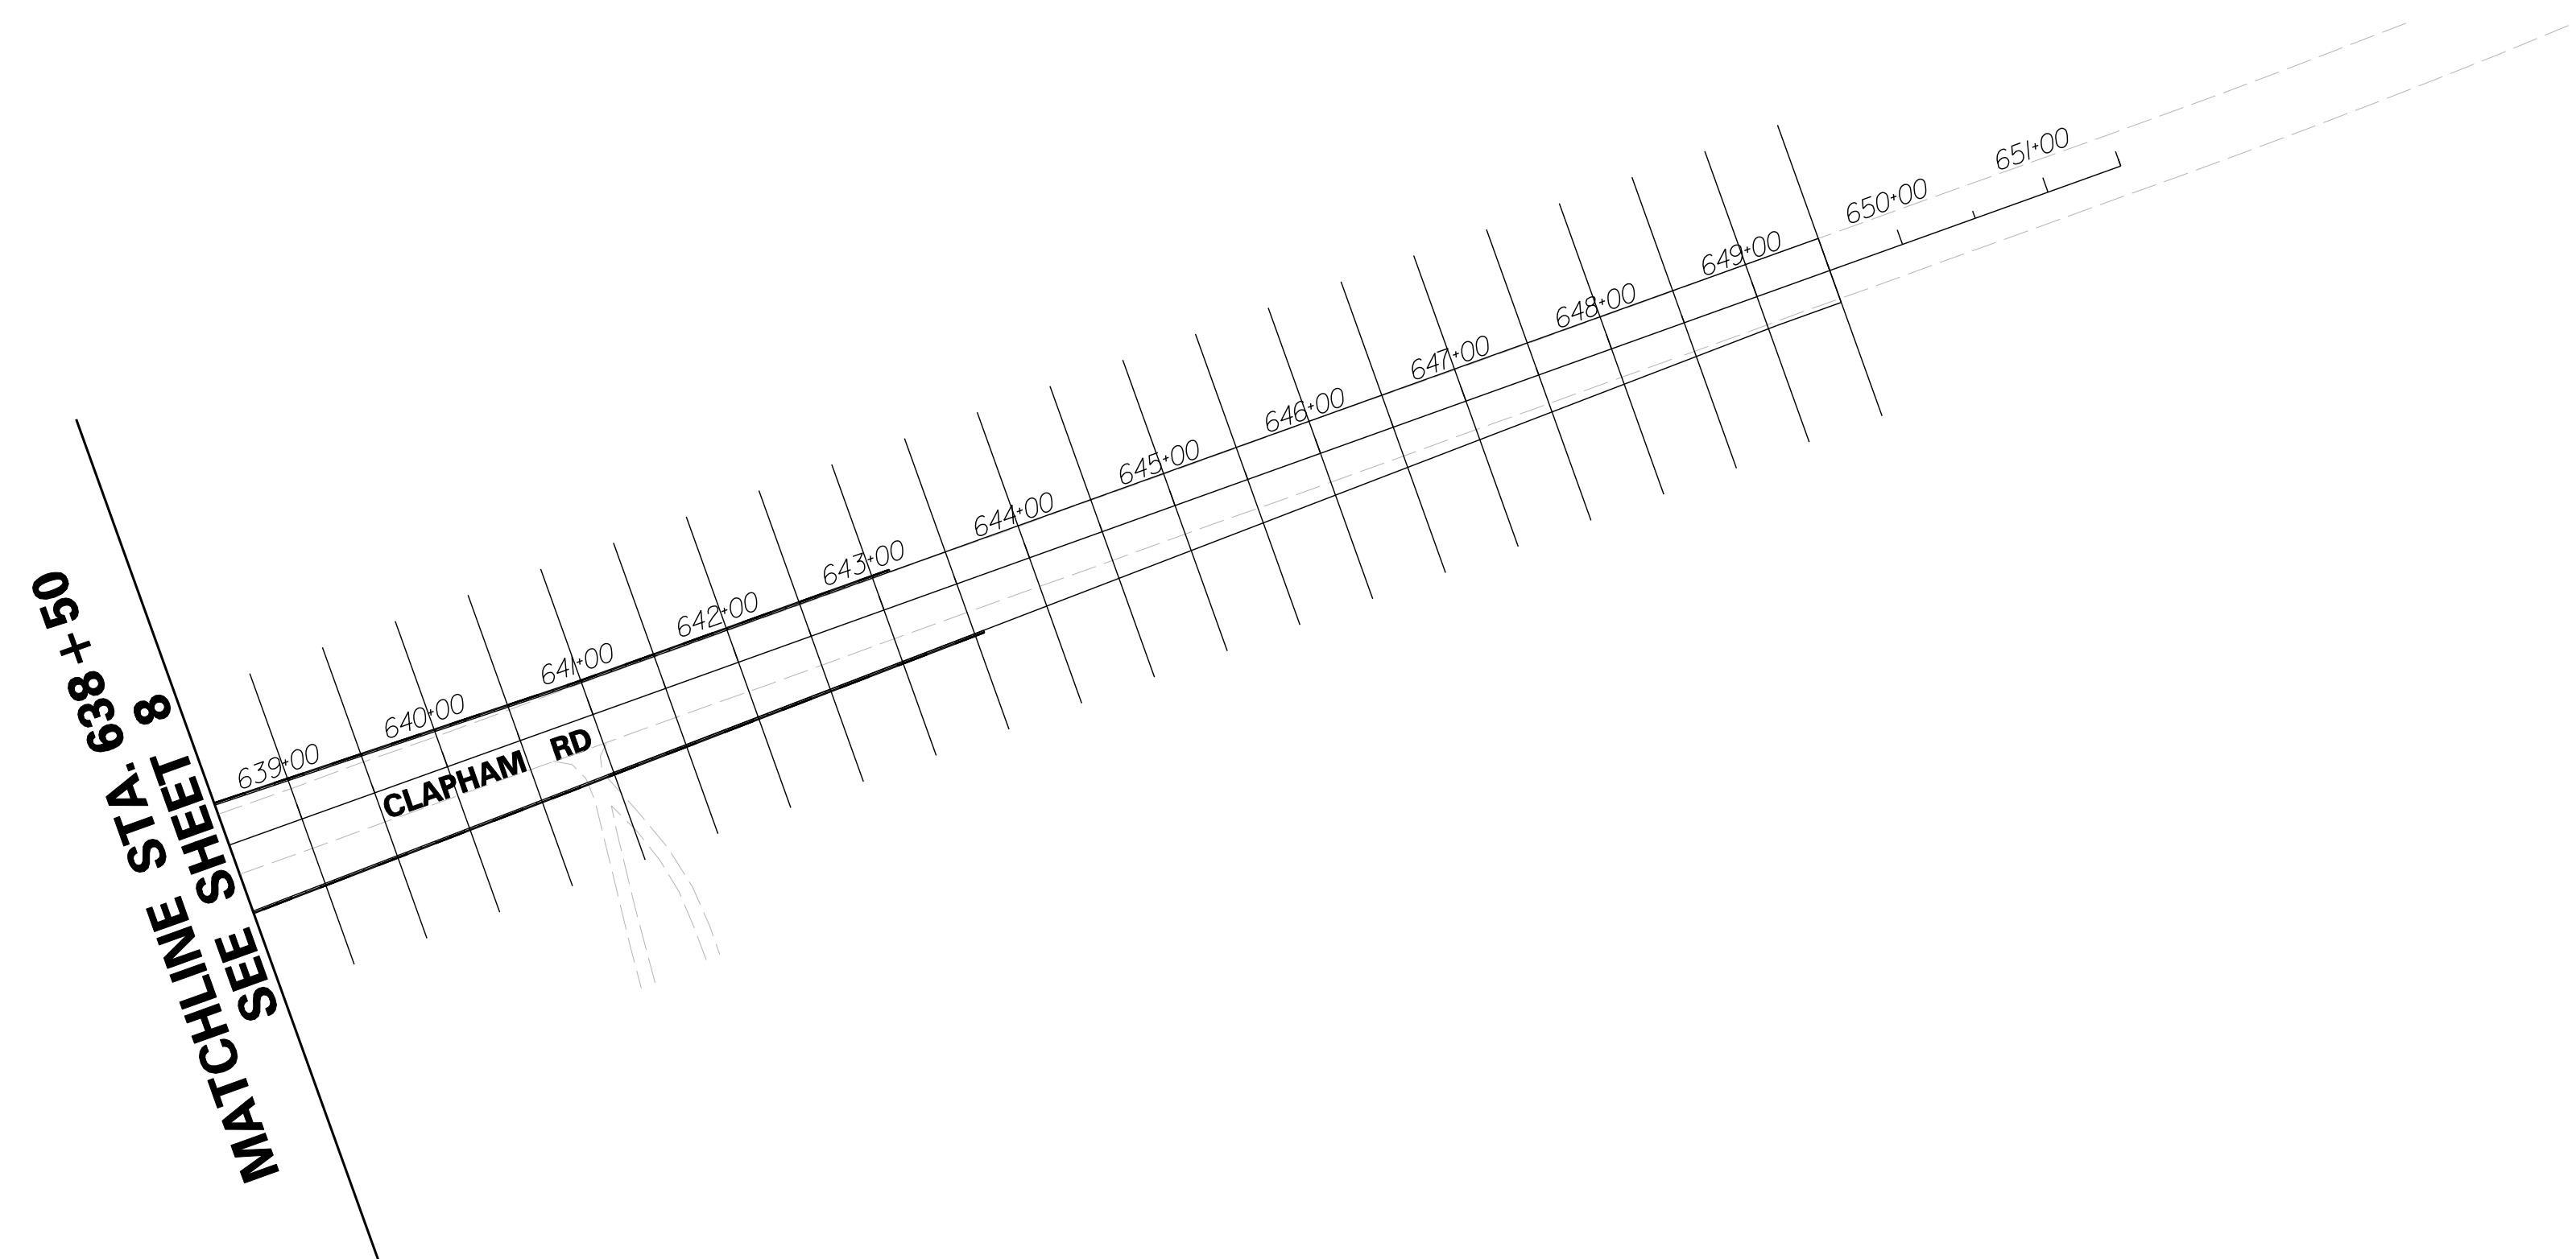


**END
CONTRACT NO. T200412202
STATION 238 + 35**

FOR INFORMATIONAL PURPOSES ONLY

*NOTE:
ALL CROSS SECTIONS ARE TAKEN RADIAL TO
A BASELINE AND AT 50' INTERVALS UNLESS
OTHERWISE NOTED.*



ADDENDUMS / REVISIONS



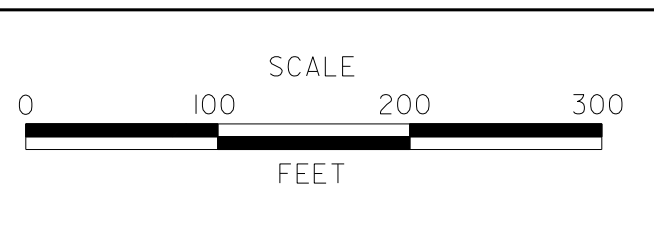


**SR1, LITTLE HEAVEN
GRADE SEPARATED INTERSECTION**

CONTRACT T200412202	BRIDGE NO. -
COUNTY KENT	DESIGNED BY: SFP
	CHECKED BY: WFC

METHOD OF CROSS SECTIONS	SHEET NO. 9
	TOTAL SHTS. 278


5/5/2015 3:22:05 PM G:\PROJECTS\03517.00 (DELDOT AGMT 1223 DOTTS Open End)\03517.16 SRI, LITTLE HEAVEN FINAL DESIGN\DCN Files\XSS.SRIdgn

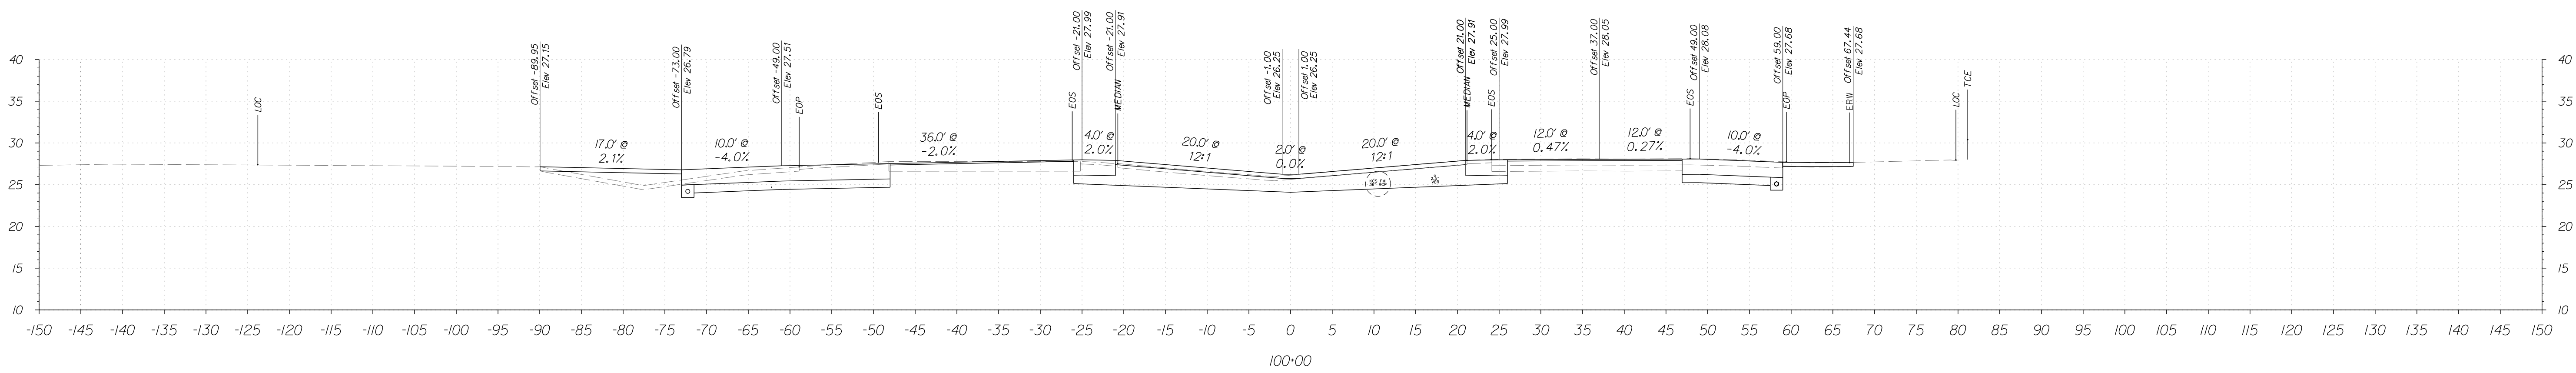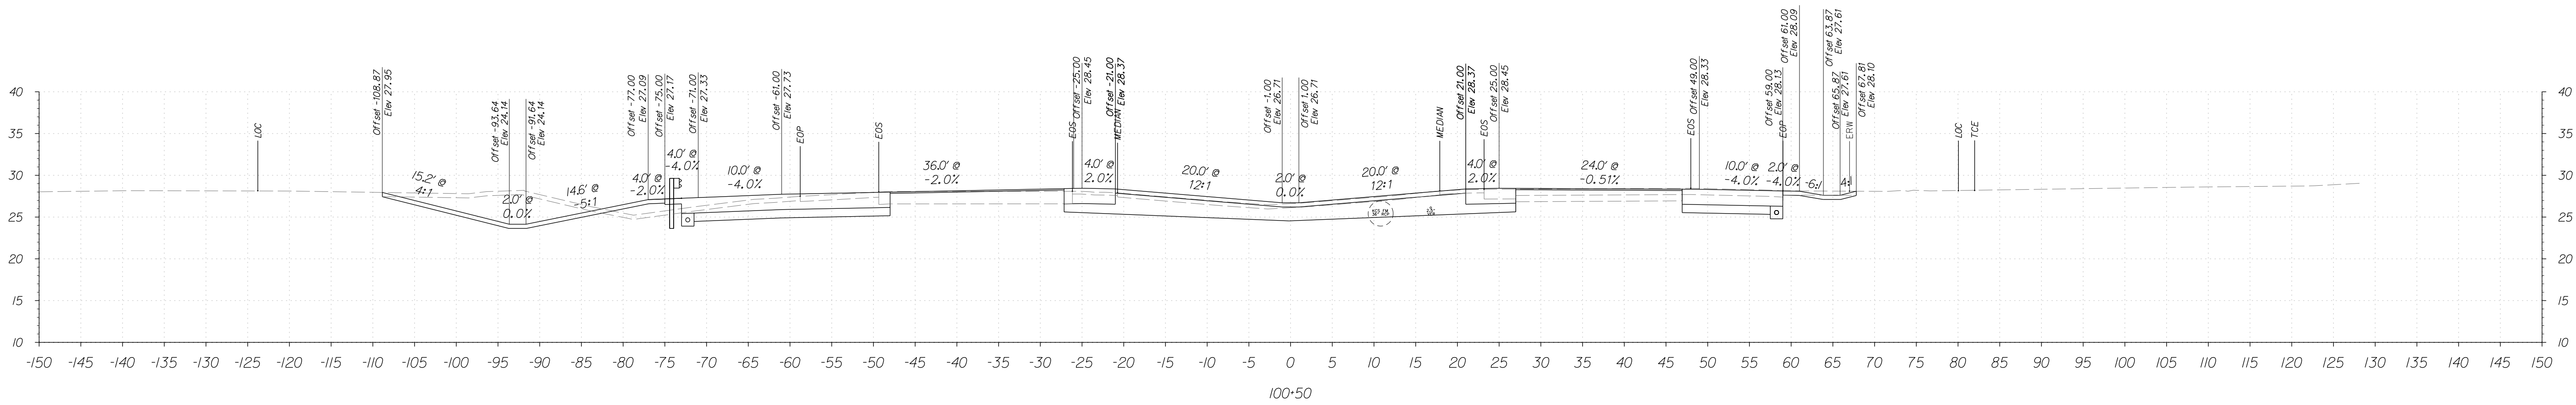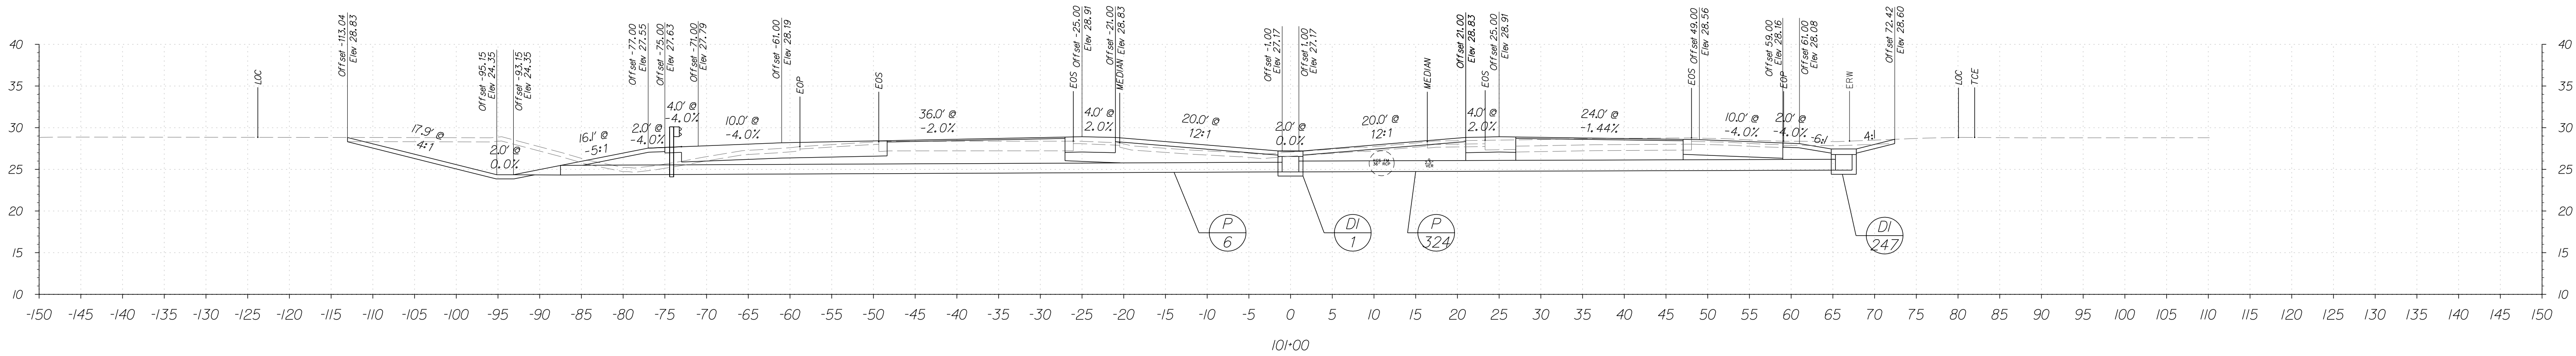

FOR INFORMATIONAL PURPOSES ONLY



ADDENDUMS / REVISIONS

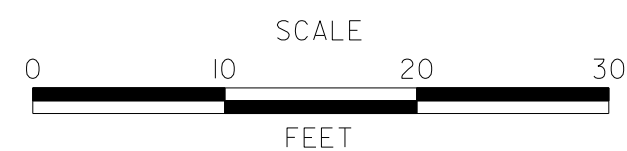




**SR1, LITTLE HEAVEN
GRADE SEPARATED INTERSECTION**

CONTRACT	BRIDGE NO.	-
T200412202	DESIGNED BY:	SFP
COUNTY	CHECKED BY:	WFC
KENT		

**SR1
CROSS SECTIONS**
STATION 100+00 TO 101+00

SHEET NO.	10
TOTAL SHTS.	278


5/5/2015 3:22:23 PM G:\PROJECTS\03517.00\DELDOT AGMT 1223 DOTTS Open End\03517.16 SR1, LITTLE HEAVEN FINAL DESIGN\DCN Files\Asx.SR1.dgn

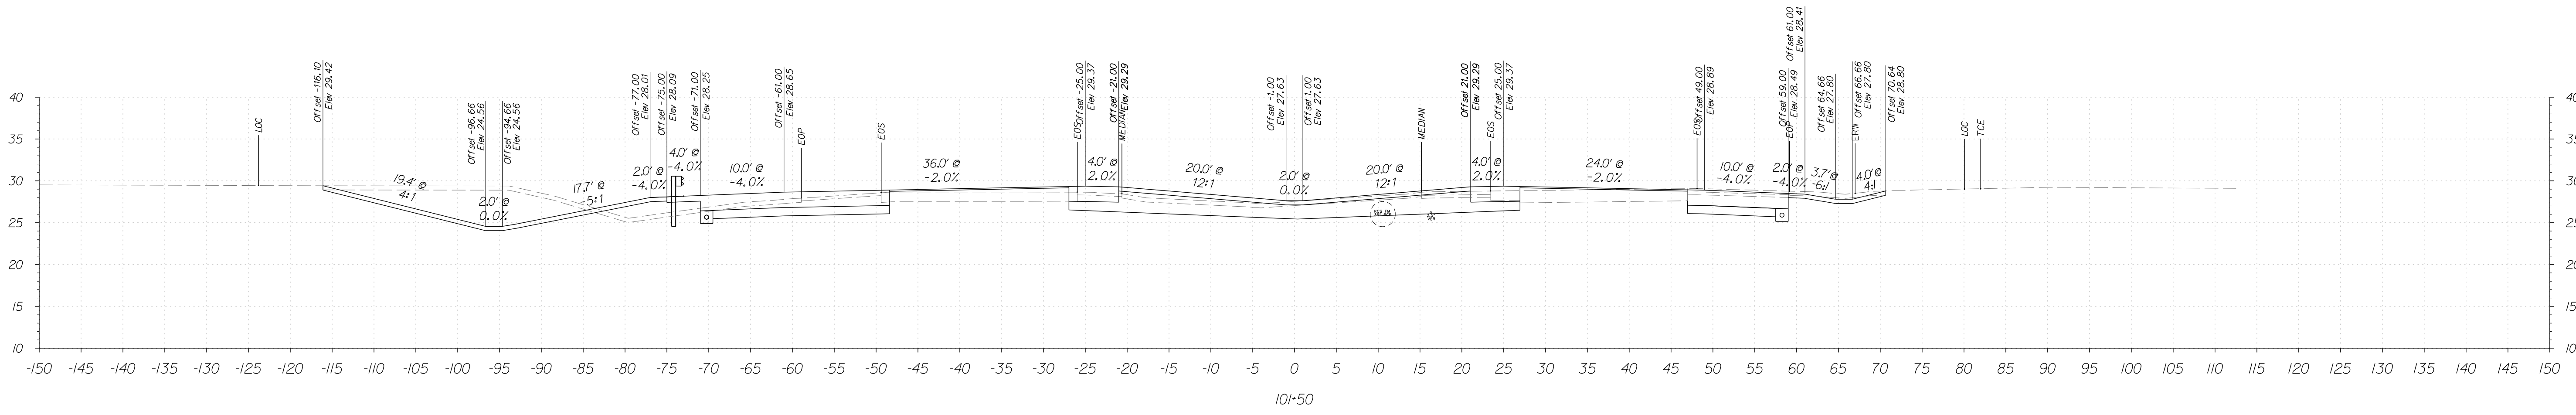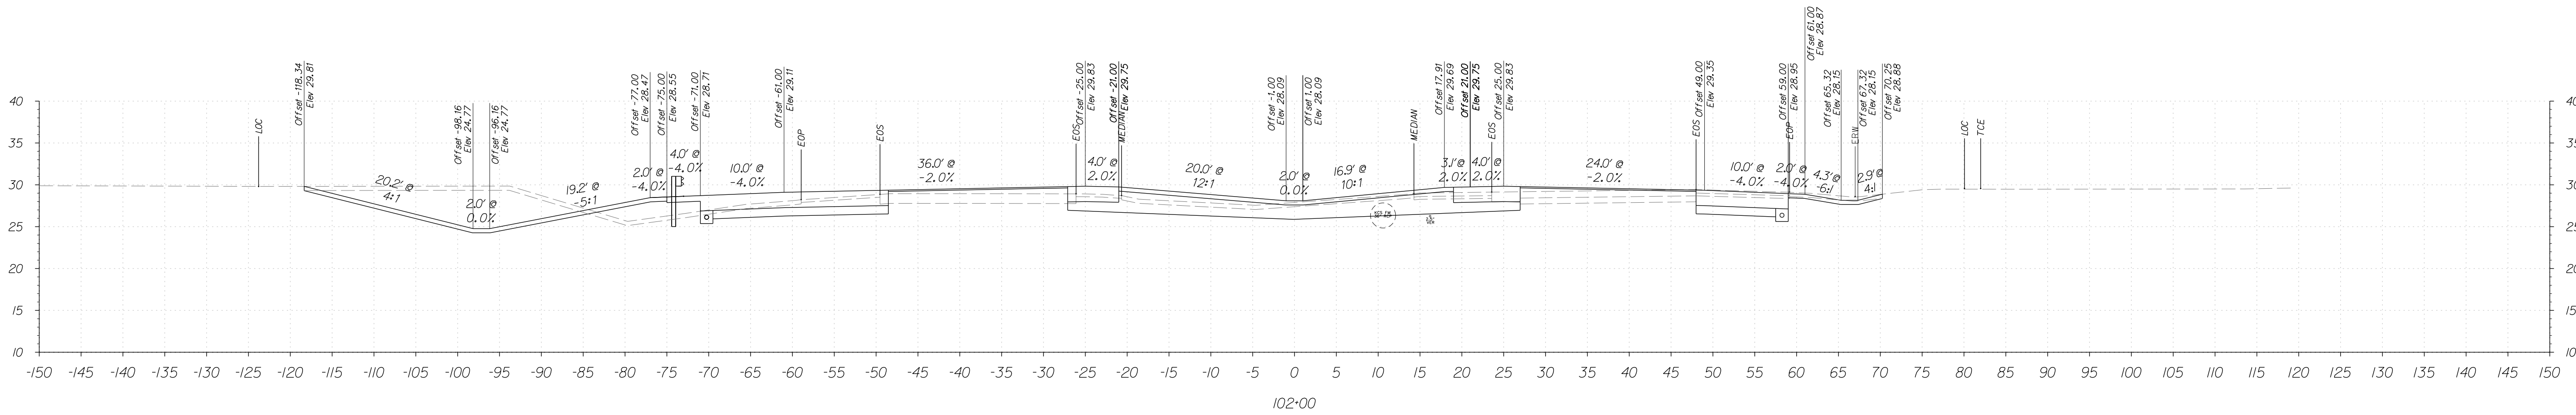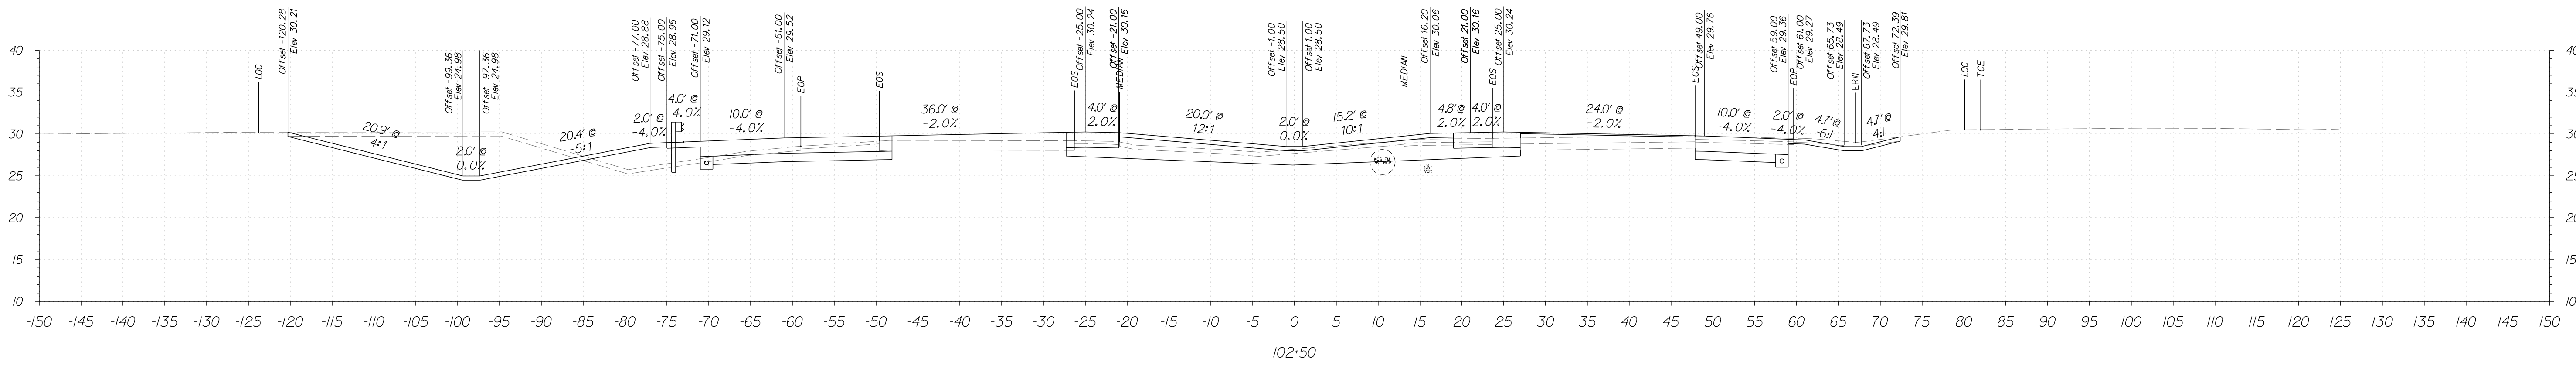

FOR INFORMATIONAL PURPOSES ONLY



ADDENDUMS / REVISIONS

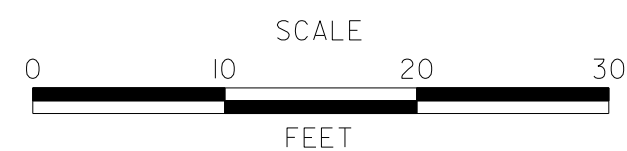




SR1, LITTLE HEAVEN
GRADE SEPARATED INTERSECTION

CONTRACT	BRIDGE NO.	-
T200412202	DESIGNED BY:	SFP
COUNTY	CHECKED BY:	WFC
KENT		

SR1
CROSS SECTIONS
STATION 101+50 TO 102+50

SHEET NO.	11
TOTAL SHTS.	278


6/4/2015 9:42:57 PM G:\PROJECTS\03517.00\DELDOT AGMT 1223 DOTTS Open End\03517.16 SR1, LITTLE HEAVEN FINAL DESIGN\DCN Files\ss.SR1.dgn

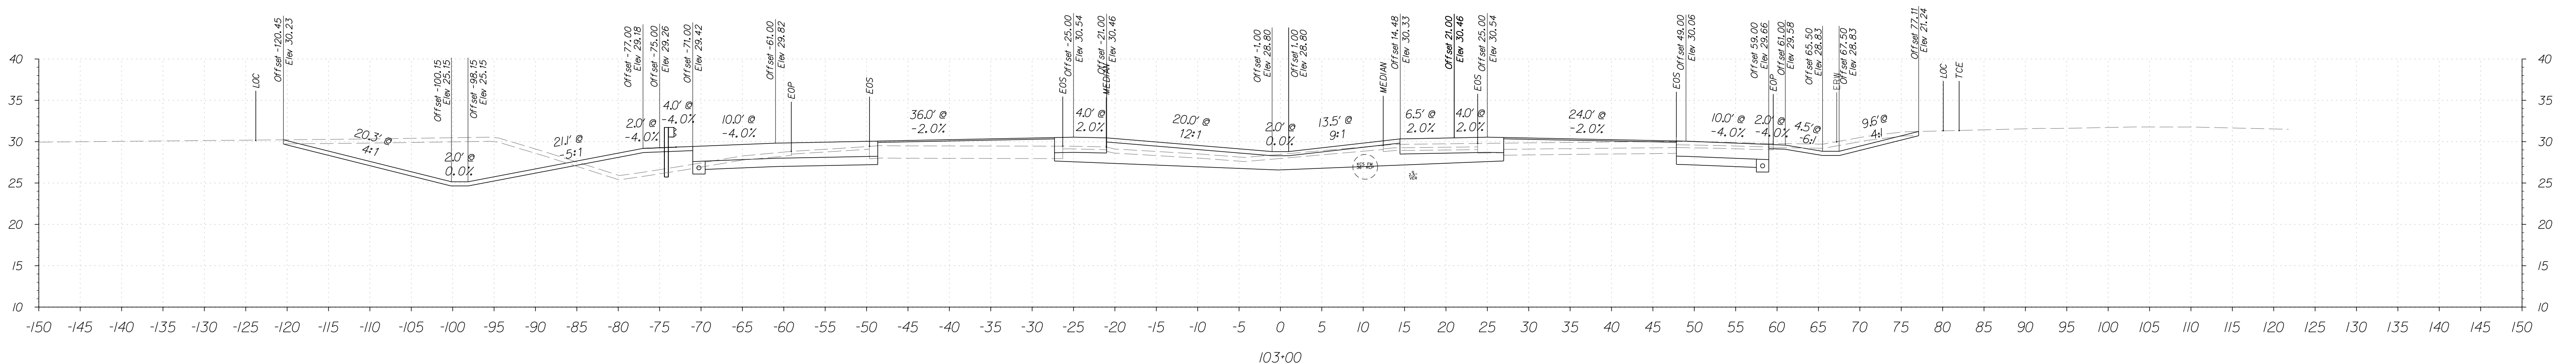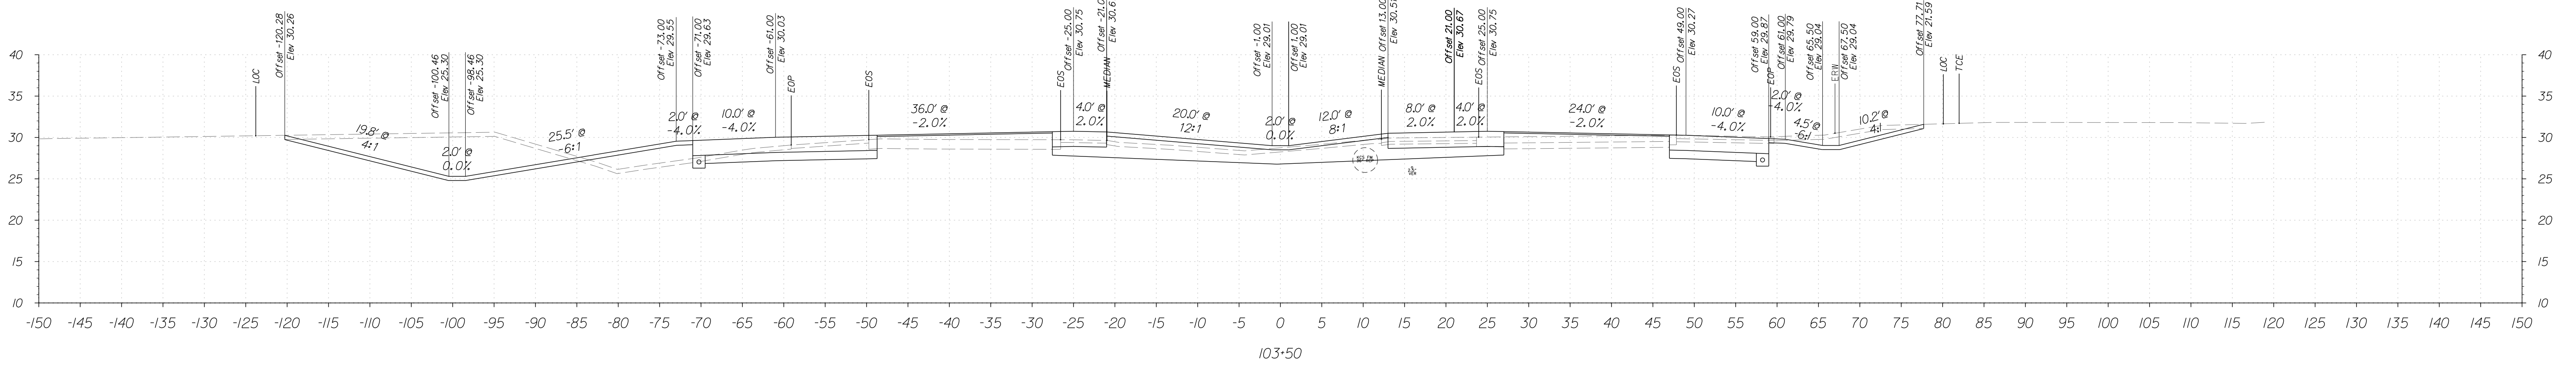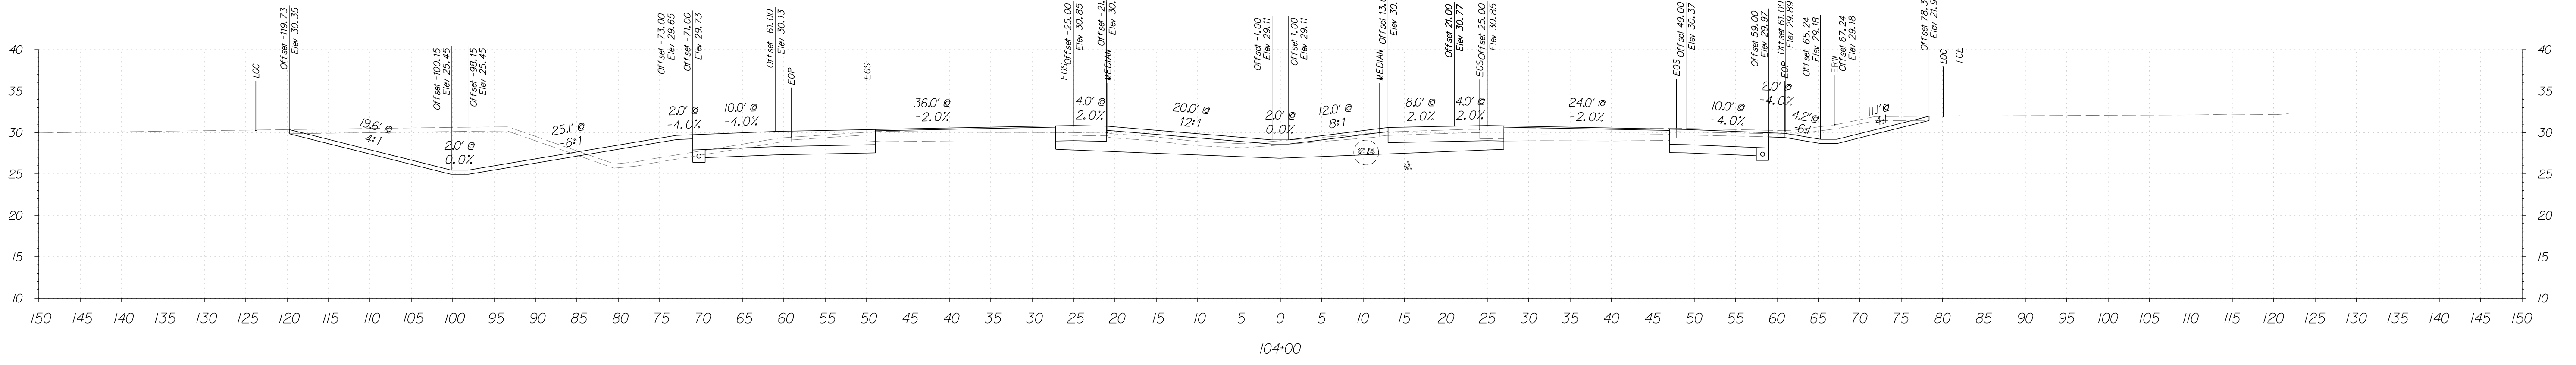

FOR INFORMATIONAL PURPOSES ONLY



ADDENDUMS / REVISIONS

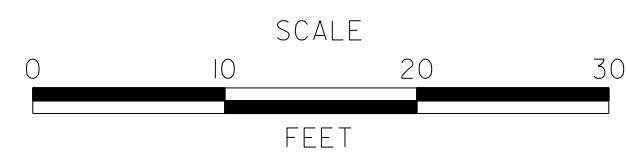




**SR1, LITTLE HEAVEN
GRADE SEPARATED INTERSECTION**

CONTRACT	BRIDGE NO.	-
T200412202	DESIGNED BY:	SFP
COUNTY	CHECKED BY:	WFC
KENT		

**SR1
CROSS SECTIONS**
STATION 103+00 TO 104+00

SHEET NO.	12
TOTAL SHTS.	278


5/4/2015 9:45:43 AM G:\PROJECTS\035171.00\DELDOT AGMT 1223 DOTTS Open End\035171.06 SR1, LITTLE HEAVEN FINAL DESIGN\DCN Files\XSS.SR1.dgn

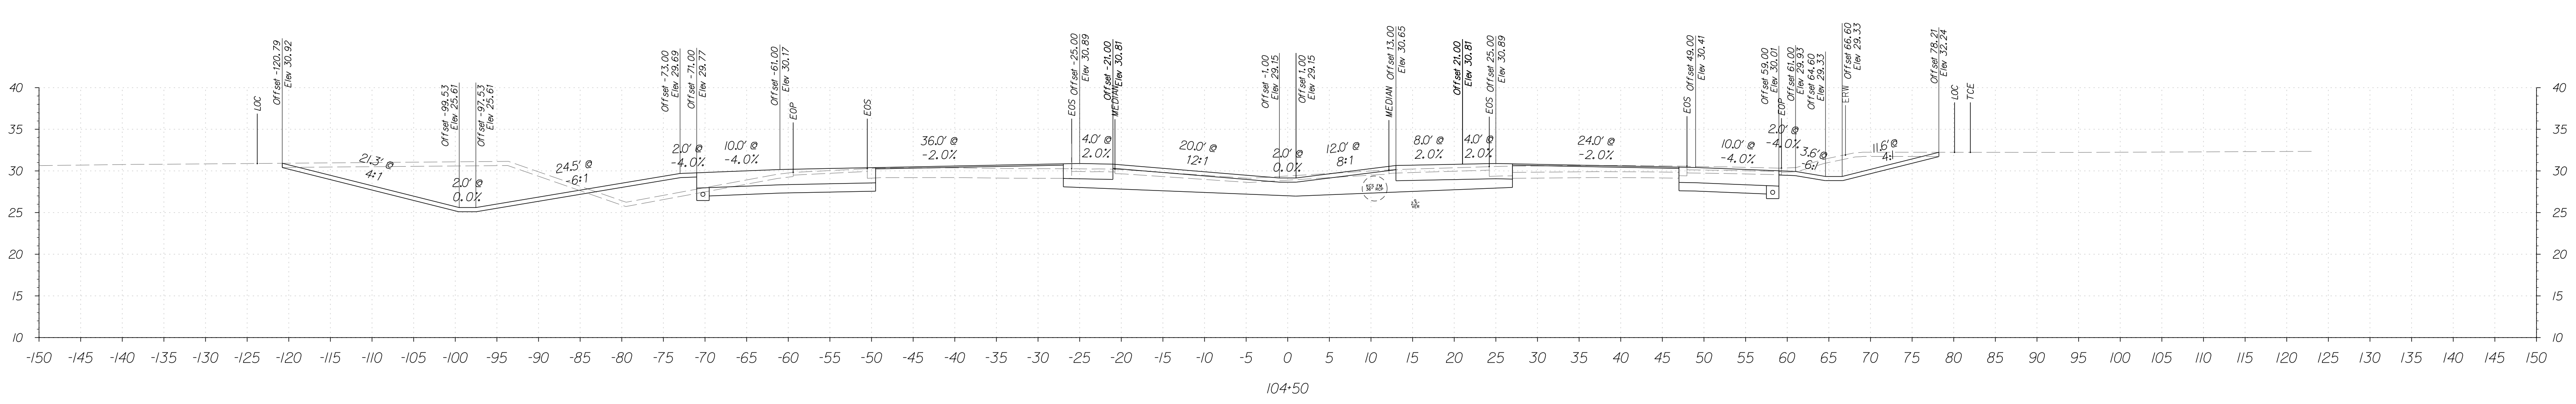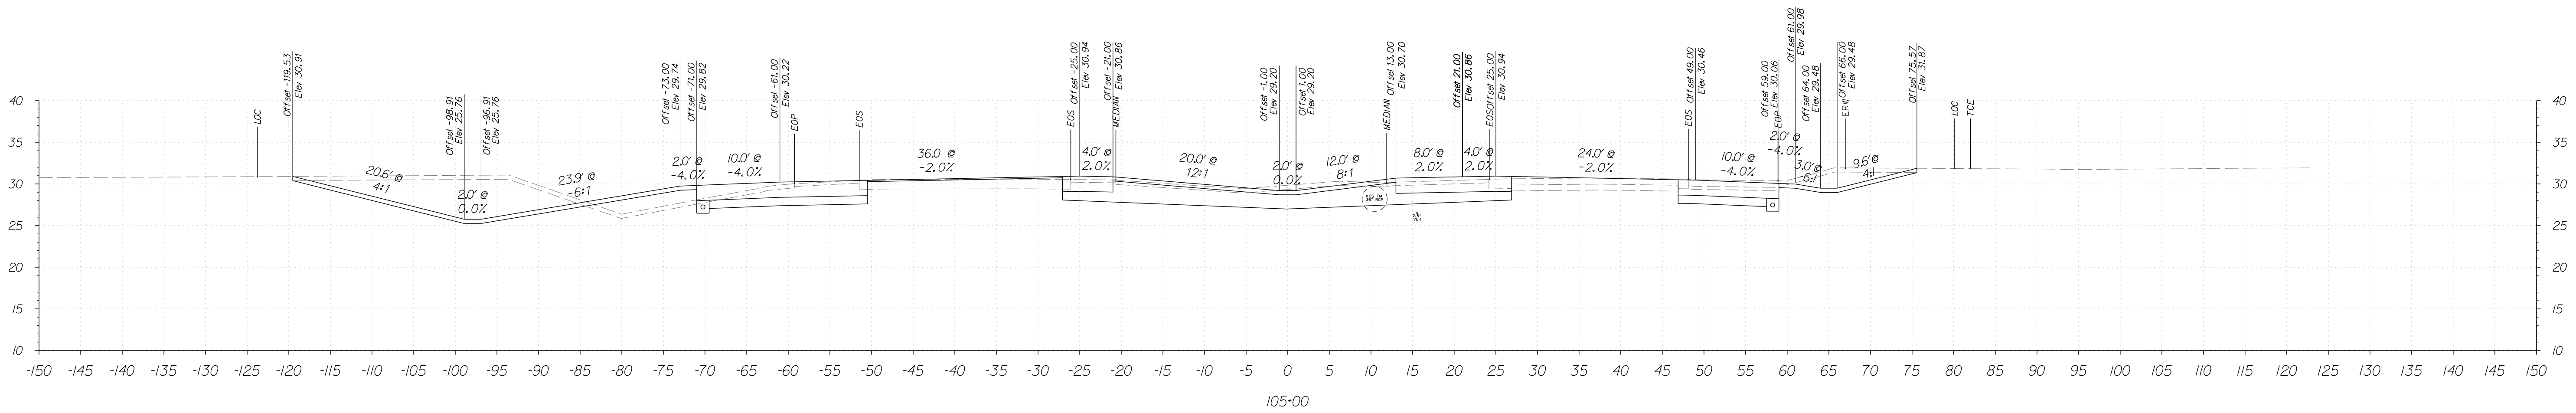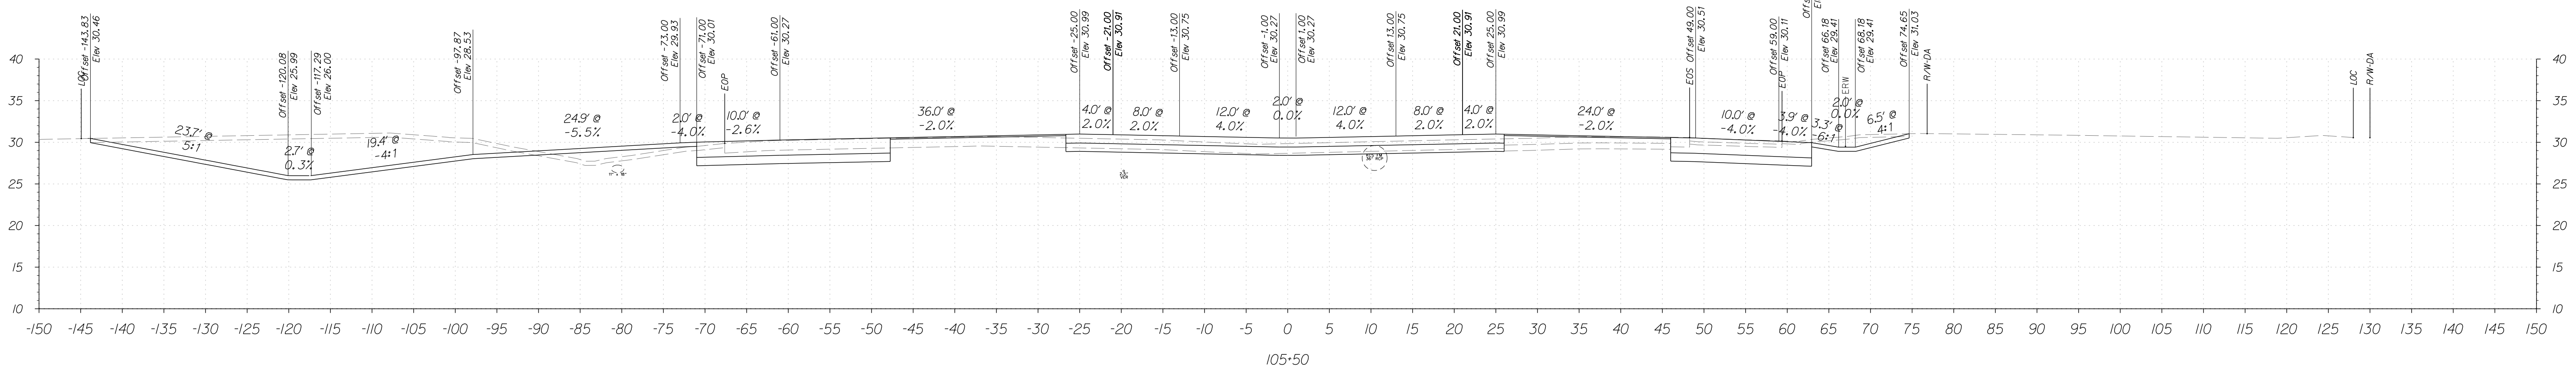

FOR INFORMATIONAL PURPOSES ONLY



ADDENDUMS / REVISIONS

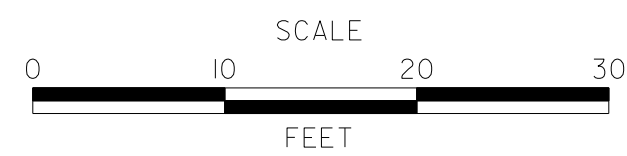




SR1, LITTLE HEAVEN
GRADE SEPARATED INTERSECTION

CONTRACT	BRIDGE NO.	-
T200412202	DESIGNED BY:	SFP
COUNTY	CHECKED BY:	WFC
KENT		

SR1
CROSS SECTIONS
STATION 104+50 TO 105+50

SHEET NO.	13
TOTAL SHTS.	278


5/4/2015 9:50:00 AM G:\PROJECTS\035171.00\DELDOT AGMT 1223 DOTTS Open End\035171.06 SR1, LITTLE HEAVEN FINAL DESIGN\DCN Files\XSS.SR1.dgn

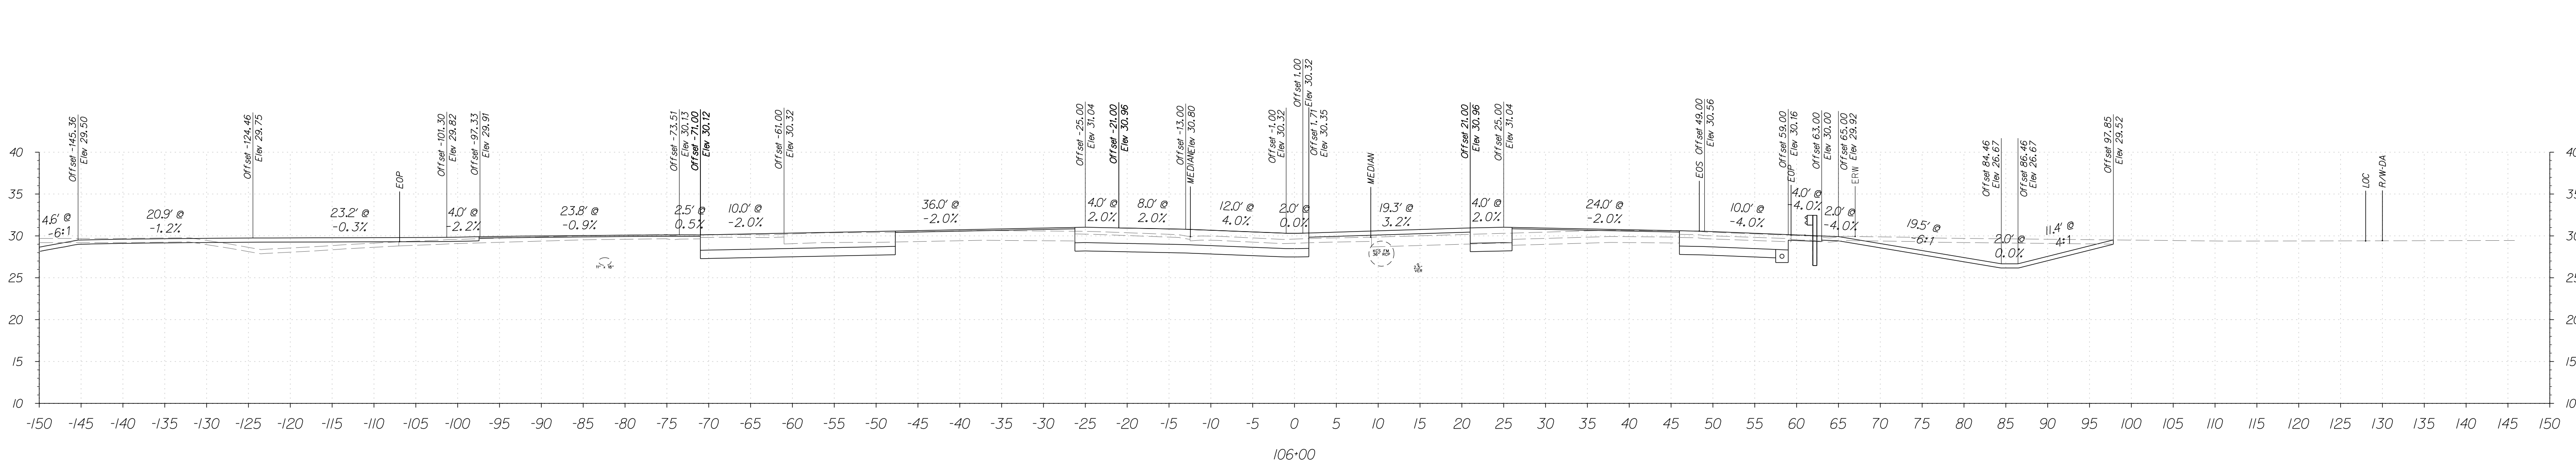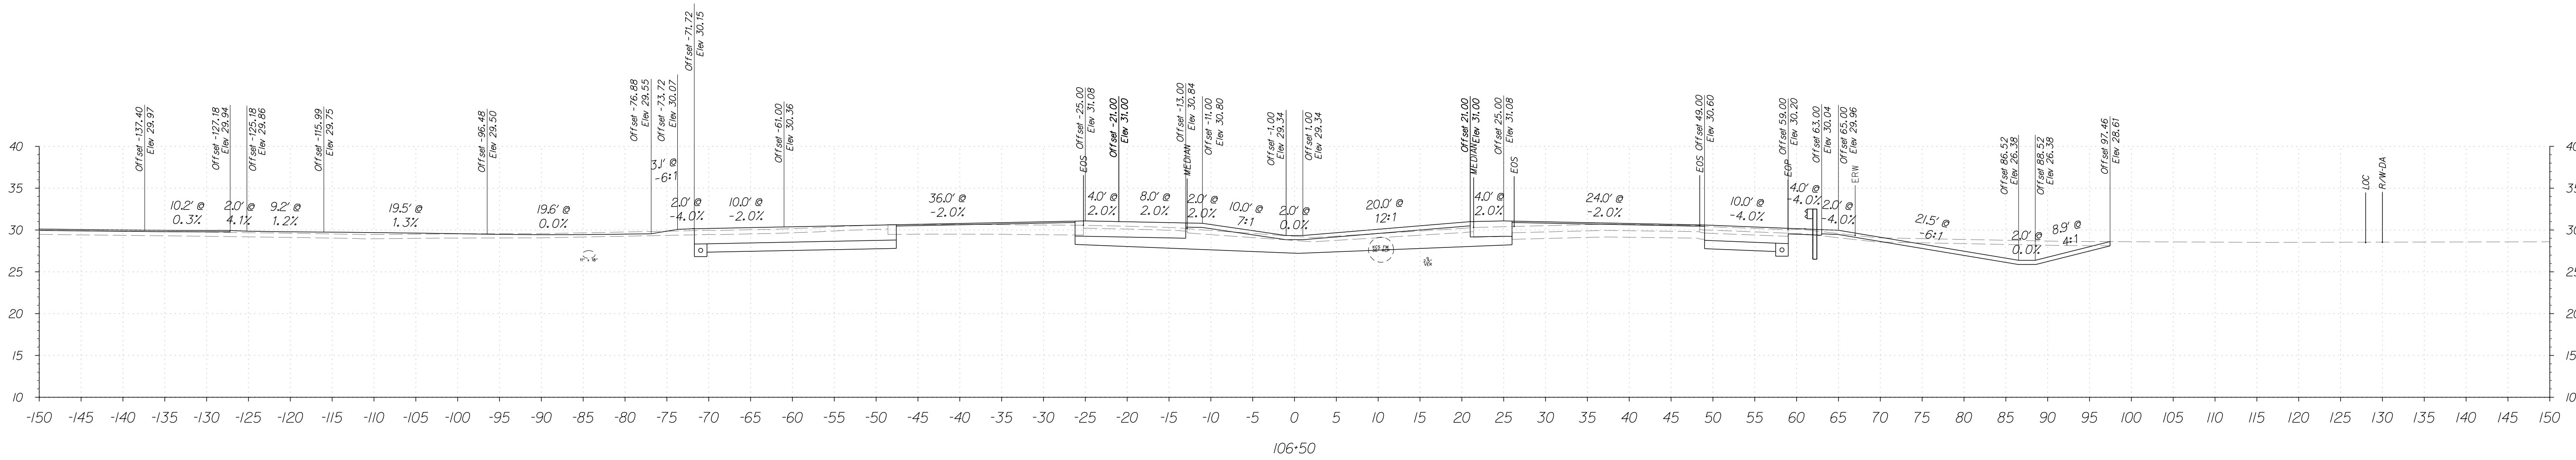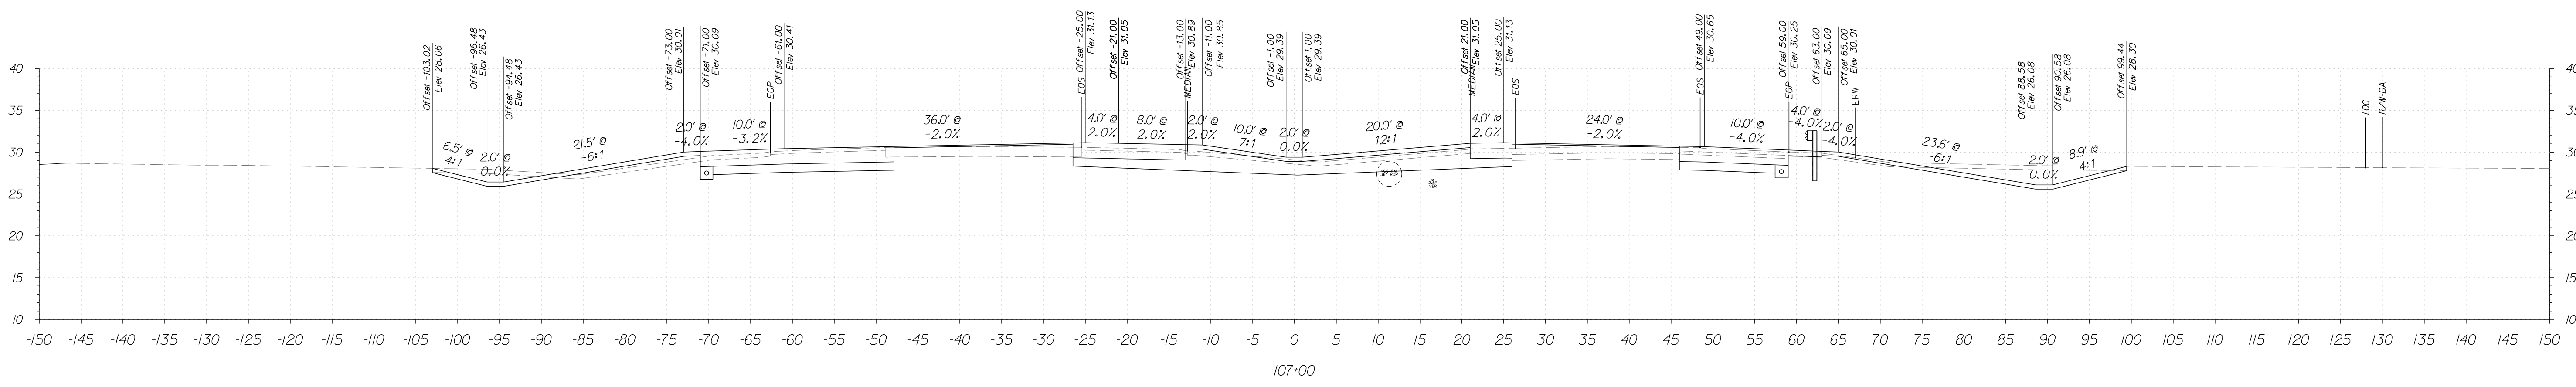

FOR INFORMATIONAL PURPOSES ONLY



ADDENDUMS / REVISIONS

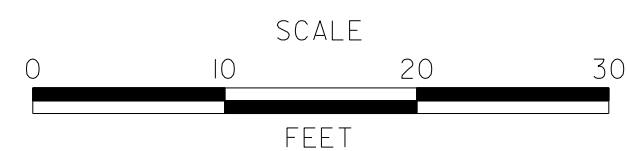




SR1, LITTLE HEAVEN
GRADE SEPARATED INTERSECTION

CONTRACT	BRIDGE NO.	-
T200412202	DESIGNED BY:	SFP
COUNTY	CHECKED BY:	WFC
KENT		

SR1
CROSS SECTIONS
STATION 106+00 TO 107+00

SHEET NO.	14
TOTAL SHTS.	278


5/4/2015 10:50:25 AM G:\PROJECTS\035171.00\DELDOT AGMT 1223 DOTTS Open End\035171.06_SRI_LITTLE HEAVEN FINAL DESIGN\DCN Files\ss_SRI.dgn

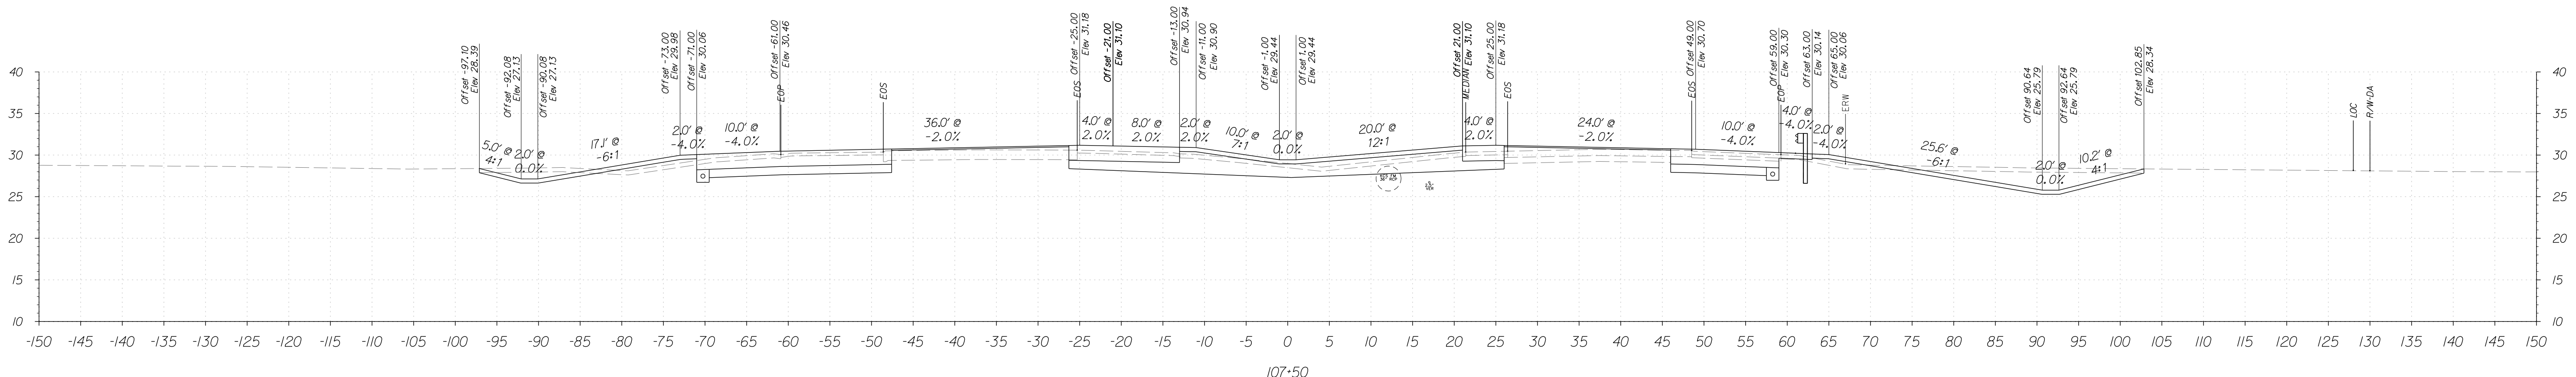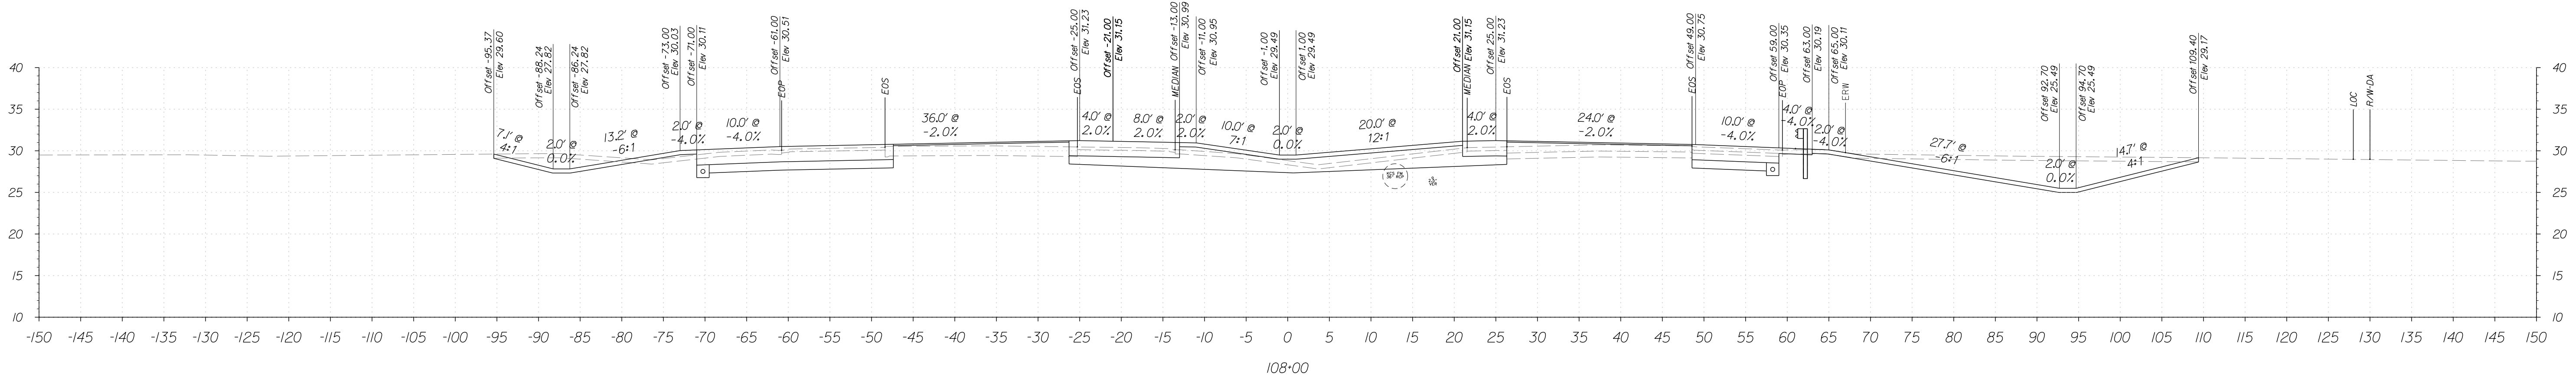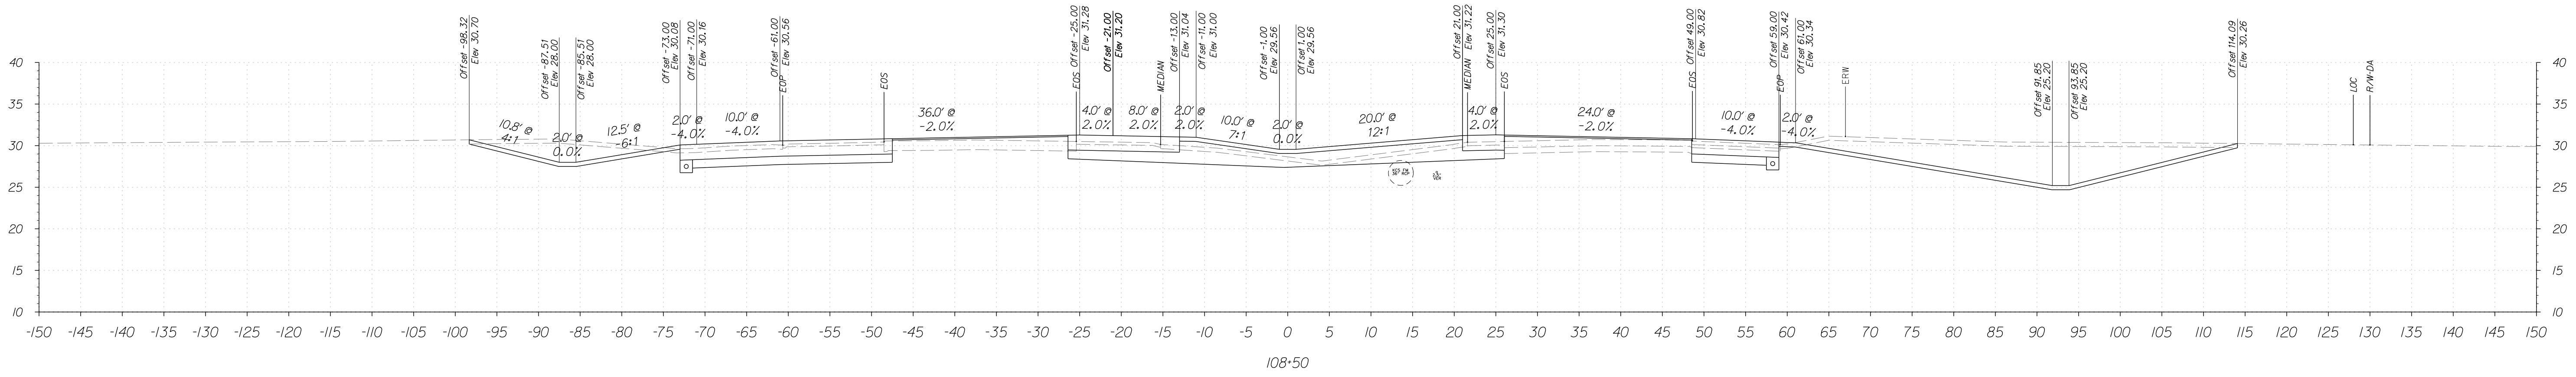

FOR INFORMATIONAL PURPOSES ONLY



ADDENDUMS / REVISIONS	

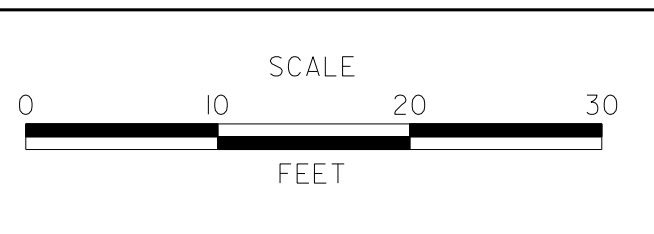




SR1, LITTLE HEAVEN GRADE SEPARATED INTERSECTION

CONTRACT	T200412202
COUNTY	KENT
BRIDGE NO.	-
DESIGNED BY:	SFP
CHECKED BY:	WFC

SR1 CROSS SECTIONS	
STATION 107+50 TO 108+50	

SHEET NO.	278
TOTAL SHTS.	278


5/4/2015 9:48:44 AM G:\PROJECTS\035171.00\DELDOT AGMT 1223 DOTTS Open End\035171.06 SR1, LITTLE HEAVEN FINAL DESIGN\DCN Files\XSS.SR1.dgn

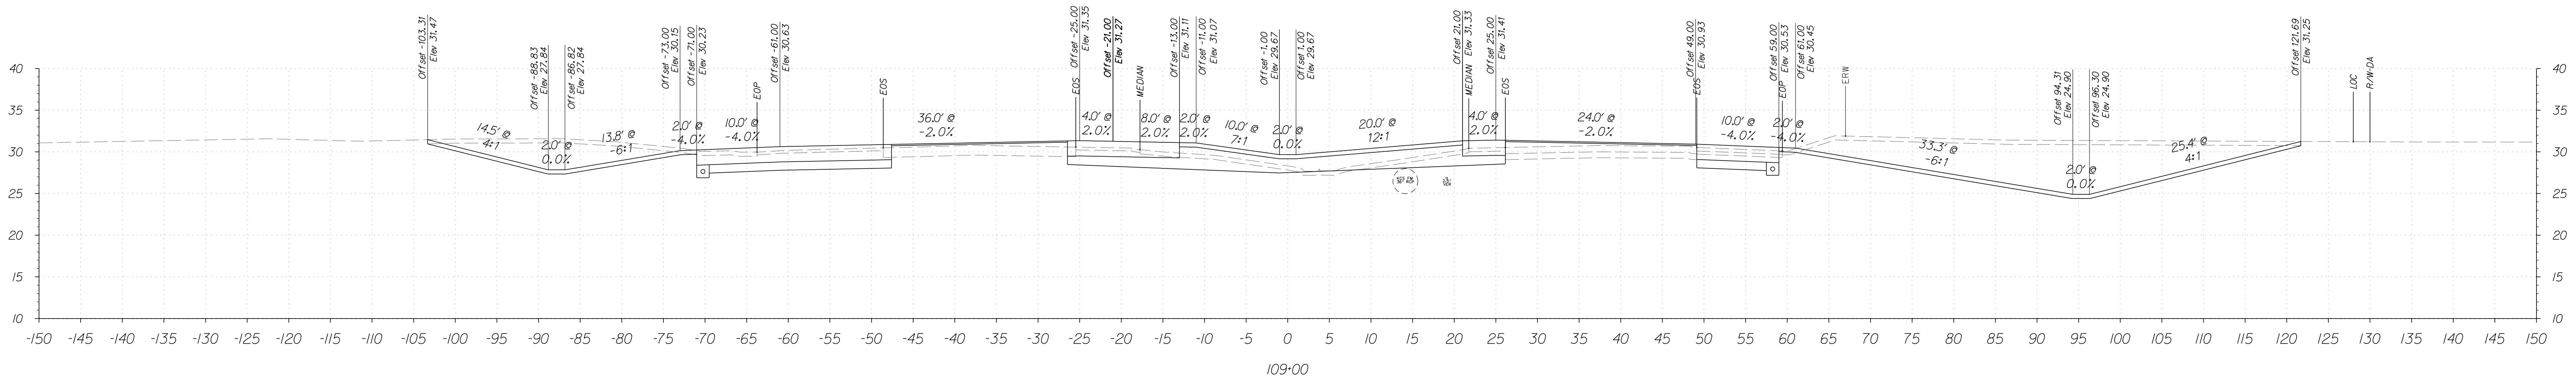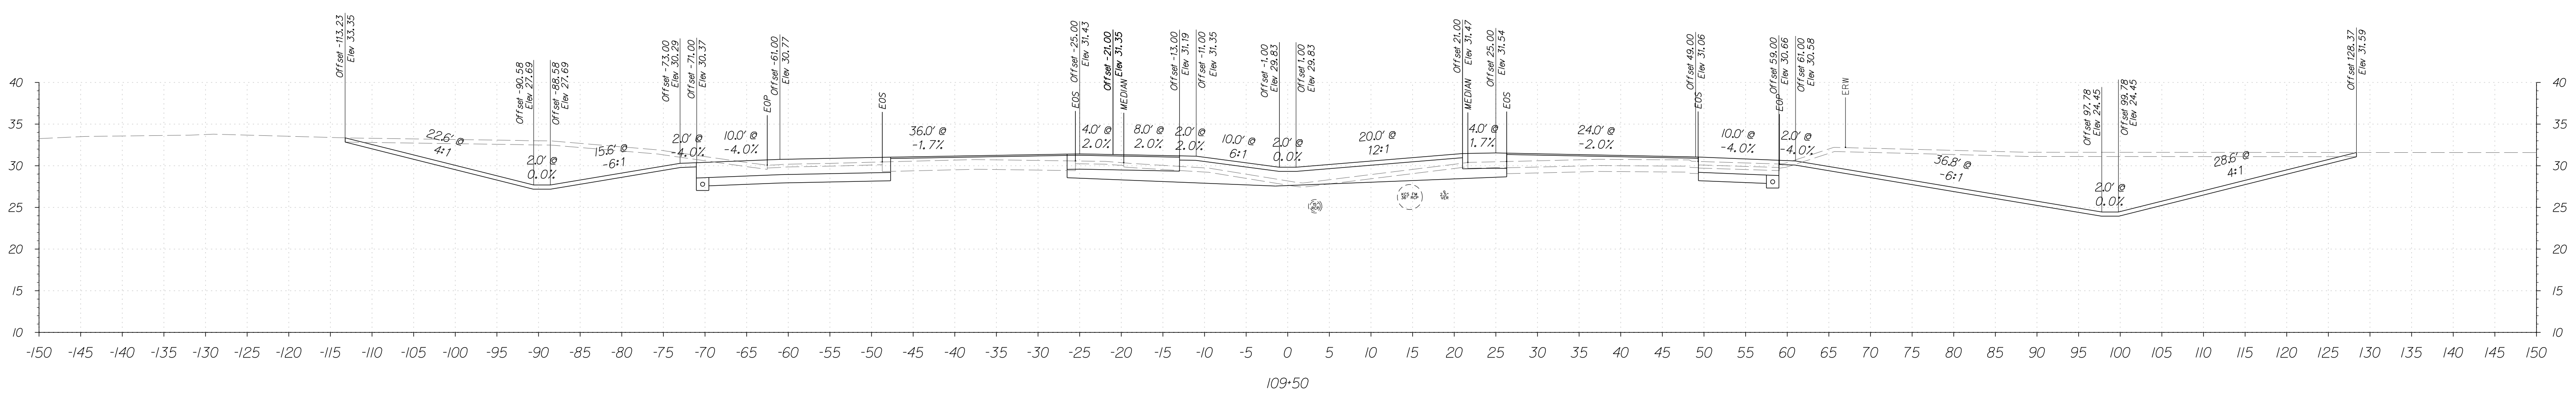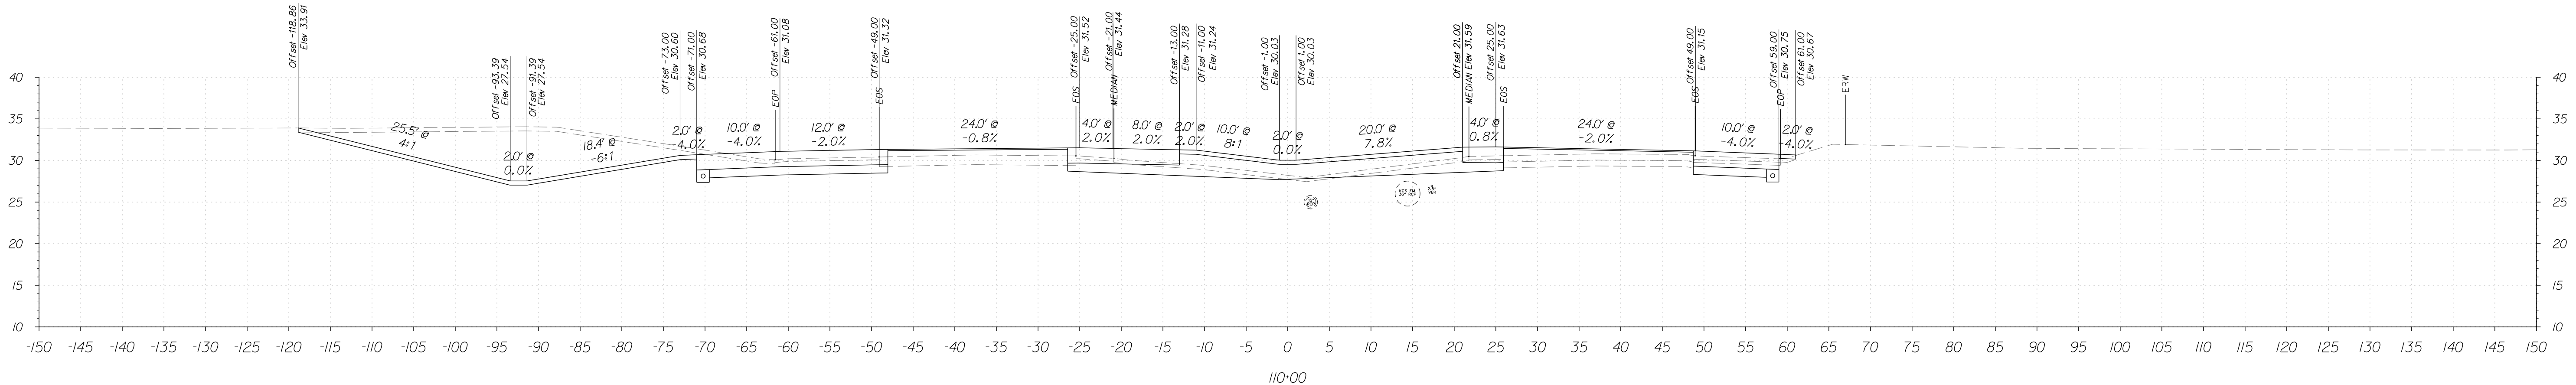

FOR INFORMATIONAL PURPOSES ONLY



ADDENDUMS / REVISIONS



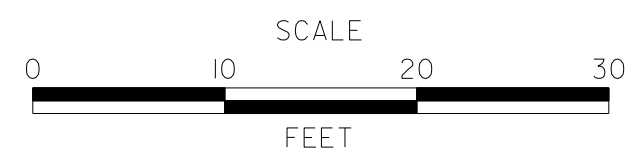


**SR1, LITTLE HEAVEN
GRADE SEPARATED INTERSECTION**

CONTRACT	T200412202	BRIDGE NO.	-	SHEET NO.	16
COUNTY	KENT	DESIGNED BY:	SFP	TOTAL SHTS.	278
		CHECKED BY:	WFC		

**SR1
CROSS SECTIONS**
STATION 109+00 TO 110+00

5/4/2015 9:58:02 AM G:\PROJECTS\035171.00\DELDOT\AGMT 1223 DOT'S Open End\1035171.16 SR1, LITTLE HEAVEN FINAL DESIGN\DCN Files\ss.SR1.dgn

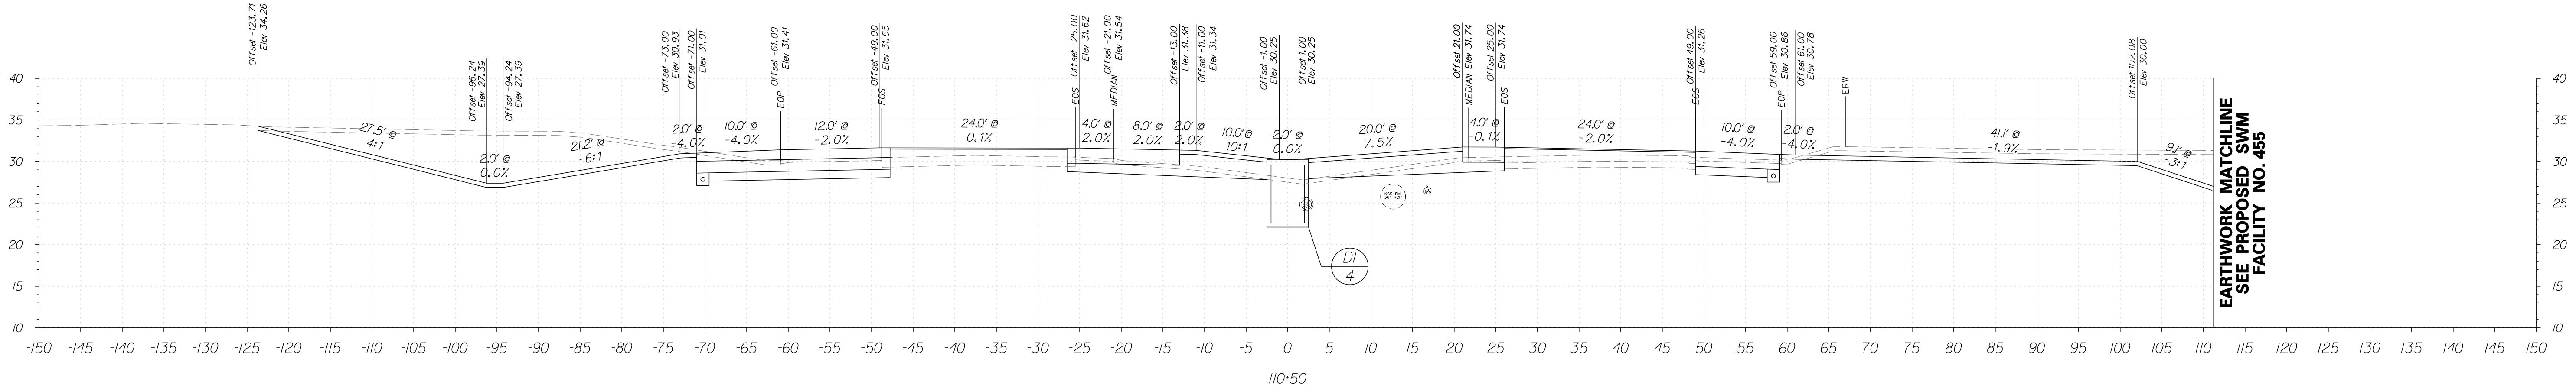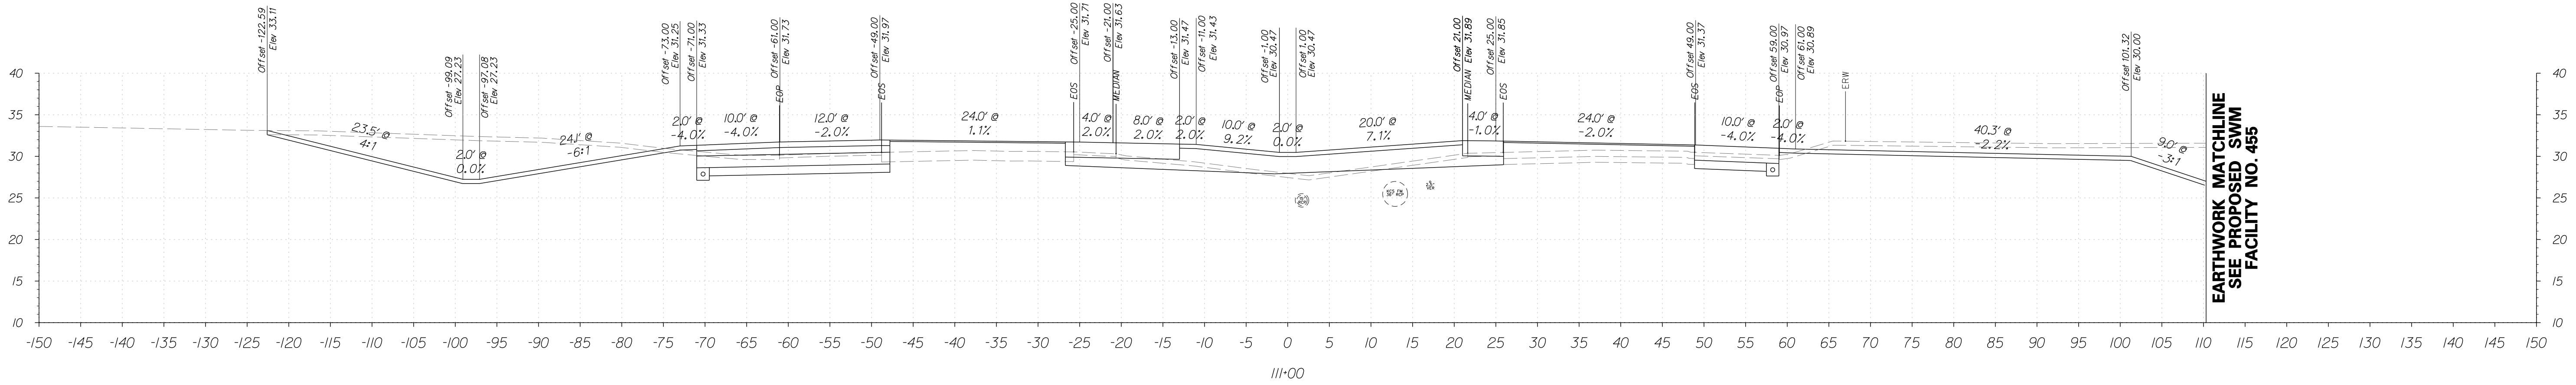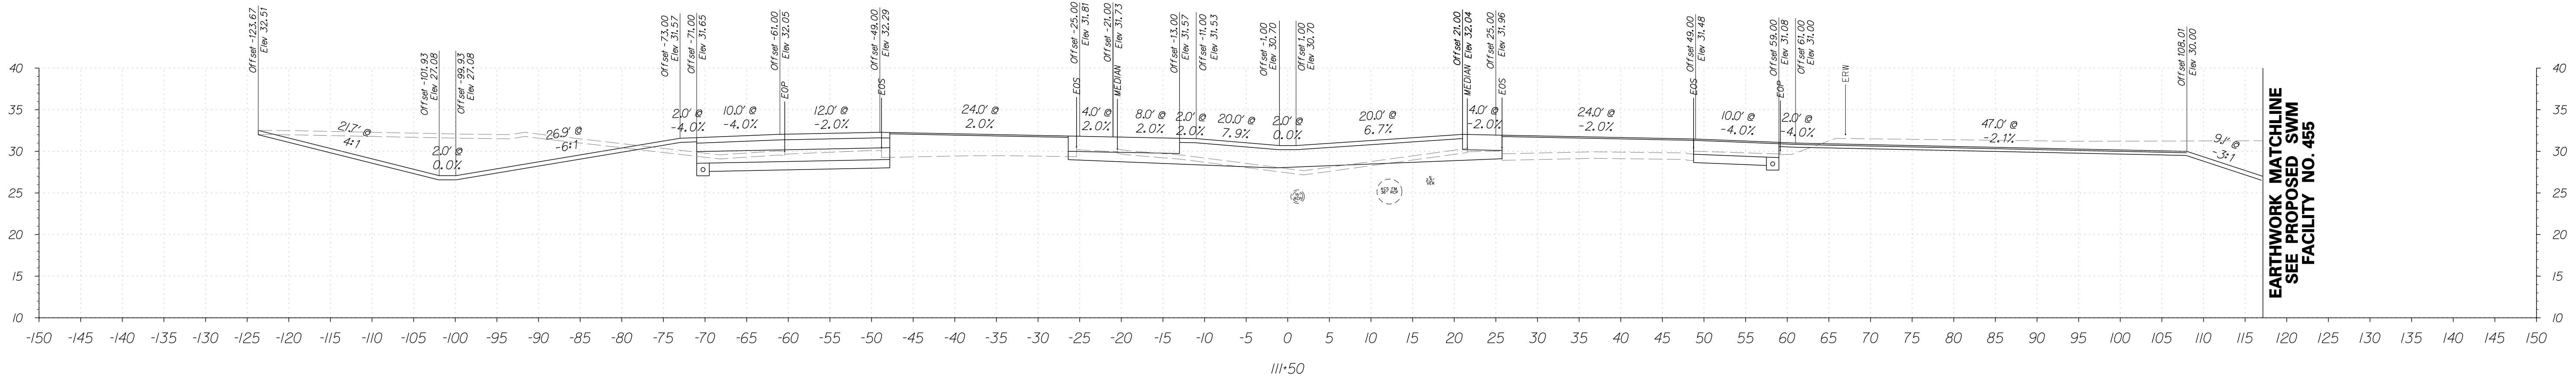

EARTHWORK MATCHLINE
SEE PROPOSED SWM
FACILITY NO. 455


EARTHWORK MATCHLINE
SEE PROPOSED SWM
FACILITY NO. 455

EARTHWORK MATCHLINE
SEE PROPOSED SWM
FACILITY NO. 455

FOR INFORMATIONAL PURPOSES ONLY



ADDENDUMS / REVISIONS	

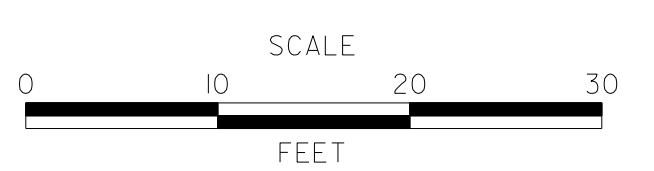




**SR1, LITTLE HEAVEN
GRADE SEPARATED INTERSECTION**

CONTRACT	T200412202	BRIDGE NO.	-
COUNTY	KENT	DESIGNED BY:	SFP
		CHECKED BY:	WFC

**SR1
CROSS SECTIONS**
STATION 110+50 TO 111+50

SHEET NO.	17
TOTAL SHTS.	278


5/4/2015 10:59 AM G:\PROJECTS\03517.00 (BELDOT AGMT 1223 DOTTS Open End)\03517.16 SR1, LITTLE HEAVEN FINAL DESIGN\DCN Files\XSS.SR1.dgn

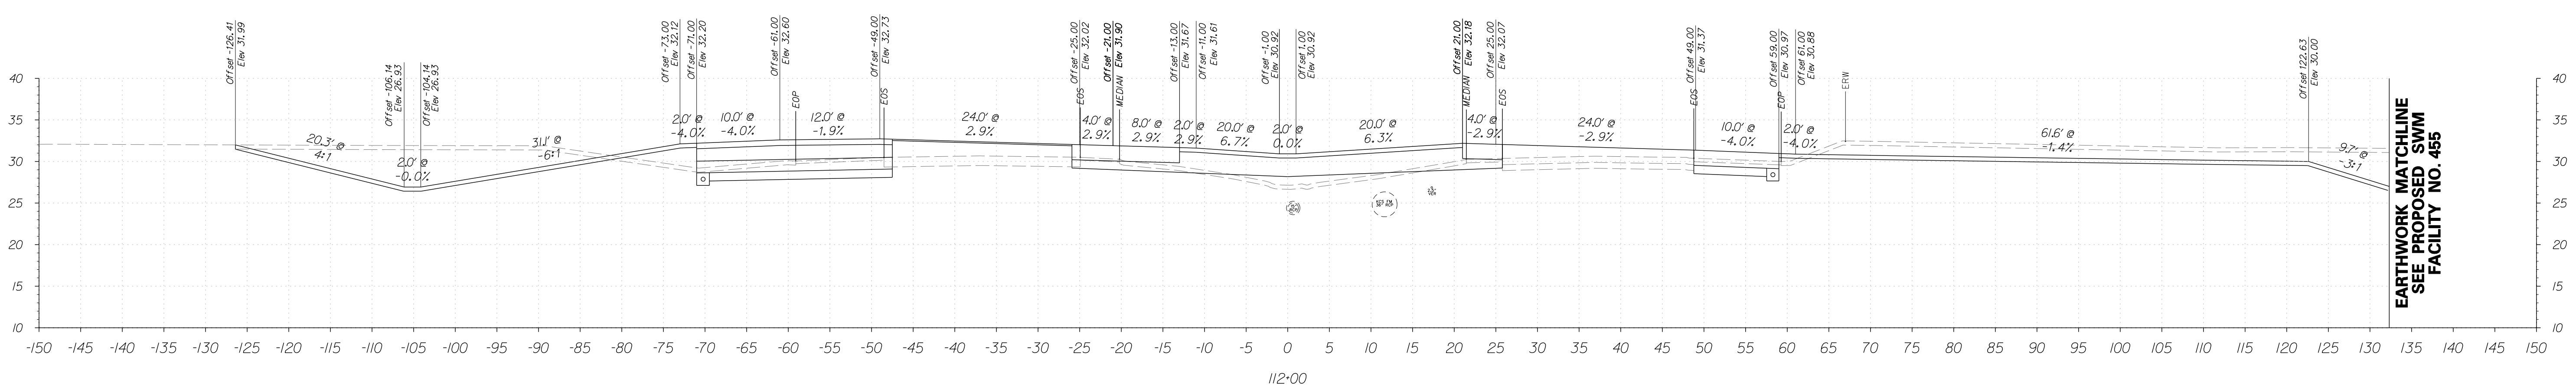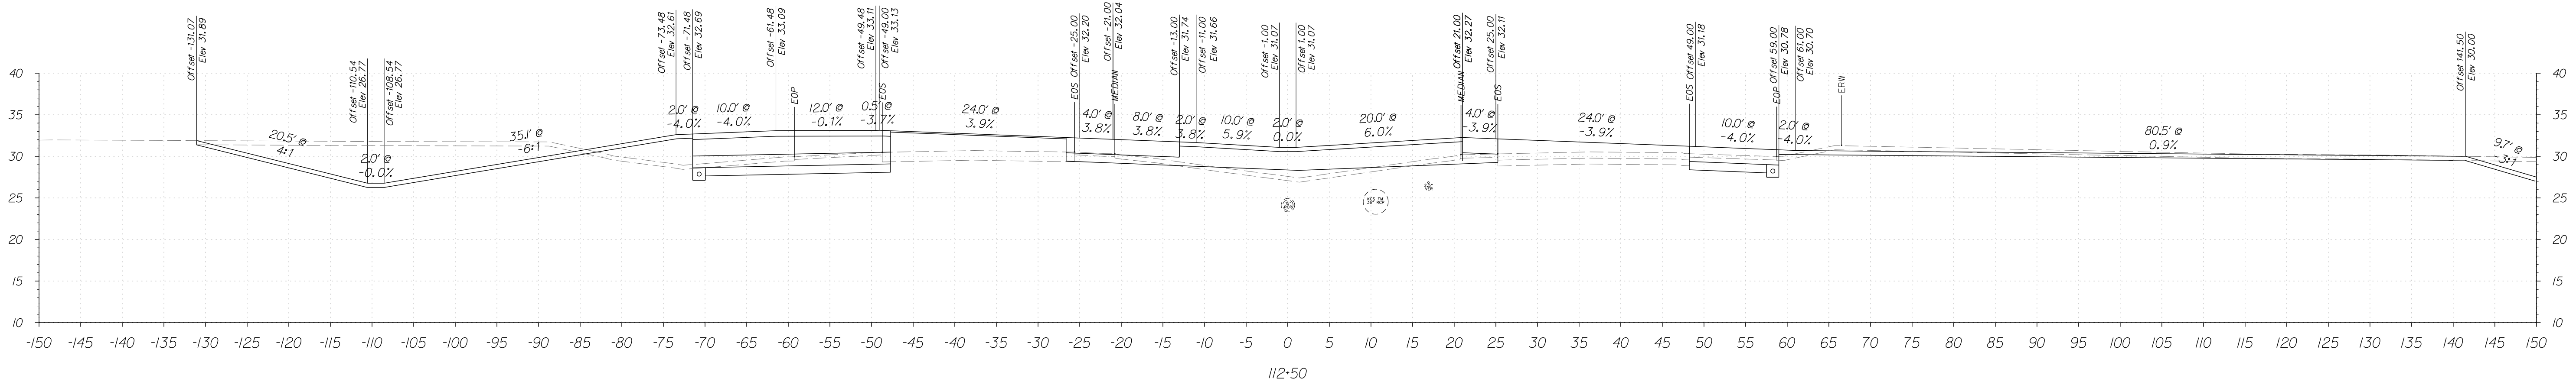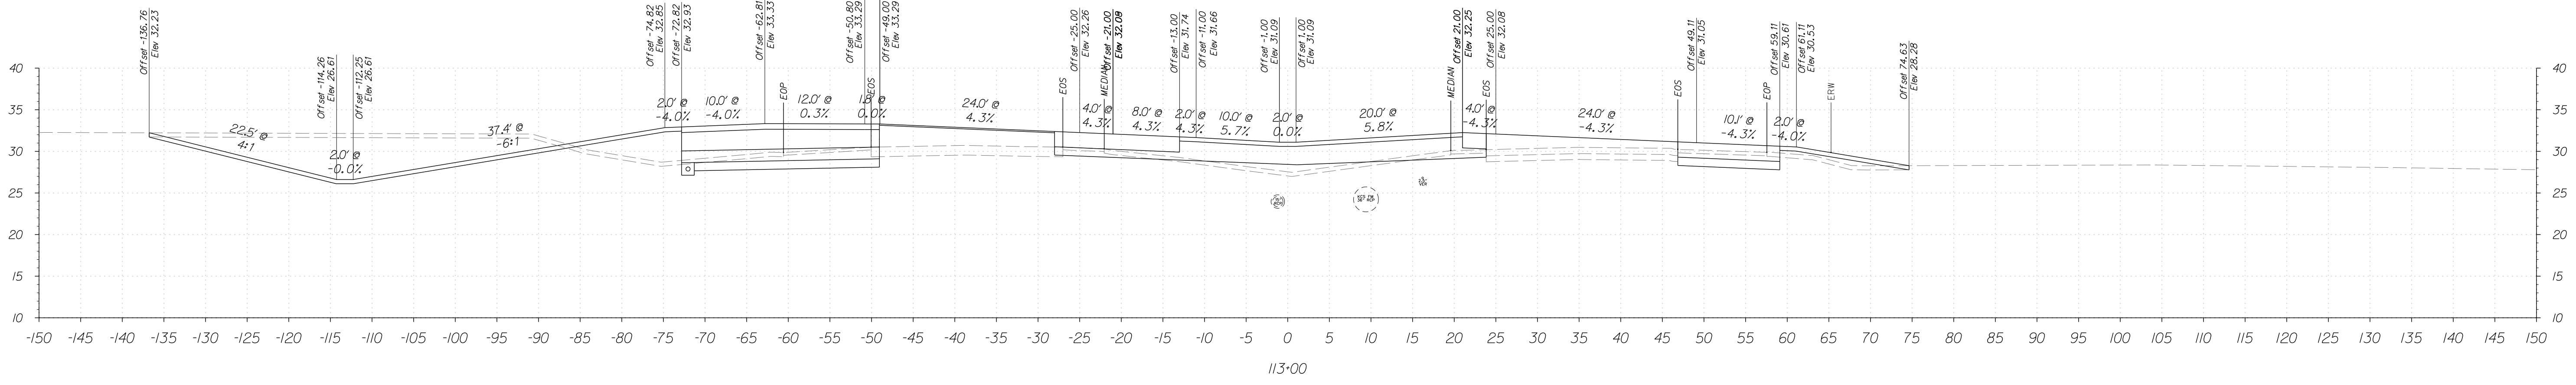

FOR INFORMATIONAL PURPOSES ONLY



ADDENDUMS / REVISIONS	

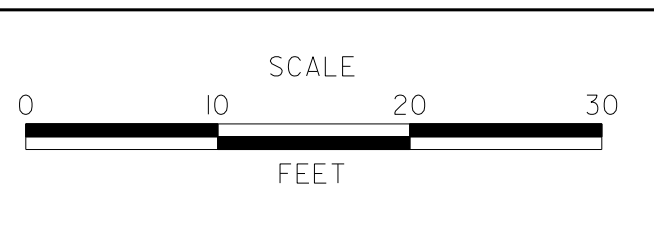




**SR1, LITTLE HEAVEN
GRADE SEPARATED INTERSECTION**

CONTRACT	T200412202	BRIDGE NO.	-
COUNTY	KENT	DESIGNED BY:	SFP
		CHECKED BY:	WFC

SR1 CROSS SECTIONS	
STATION 112+00 TO 113+00	
SHEET NO.	18
TOTAL SHTS.	278

EARTHWORK MATCHLINE
SEE PROPOSED SWM
FACILITY NO. 455


5/4/2015 9:59 AM G:\PROJECTS\035171.00\DELDOT\AGMT 1223\DOTS\Open End\035171.06_SRI, LITTLE HEAVEN FINAL DESIGN\DCN Files\XSS_SRI.dgn

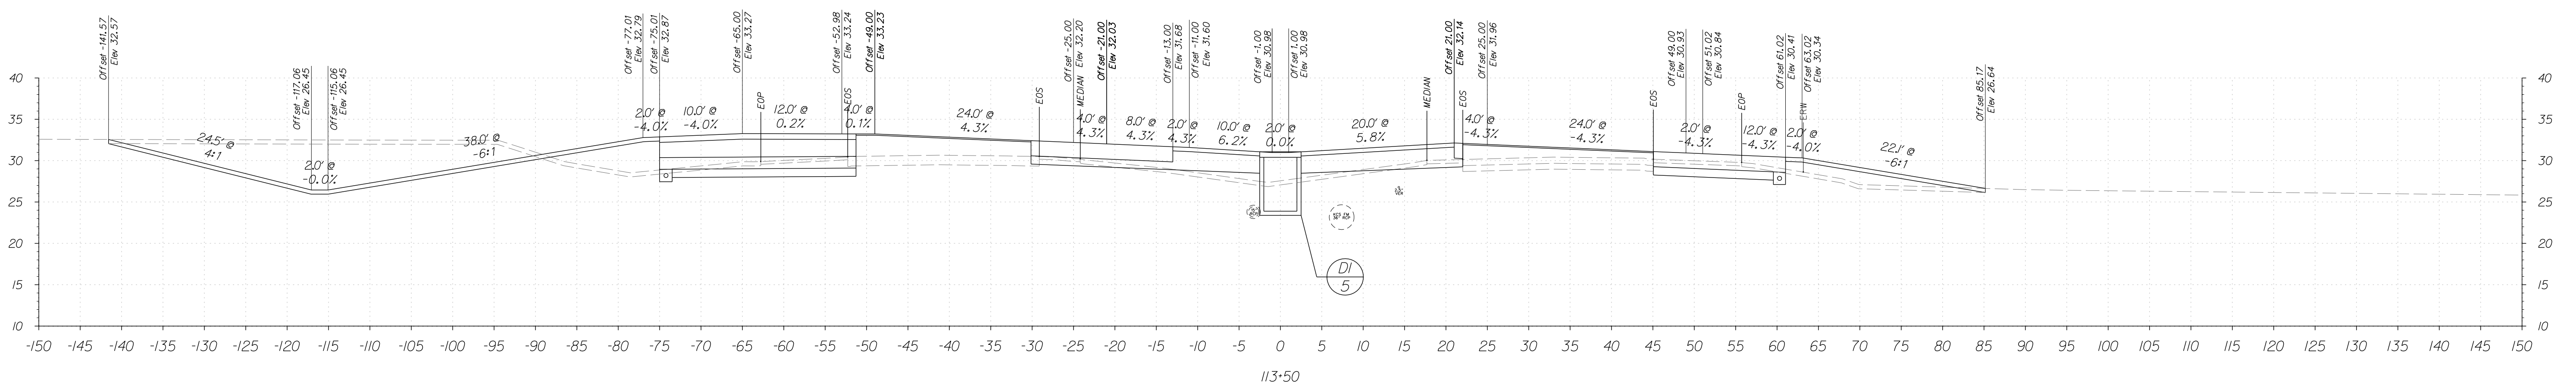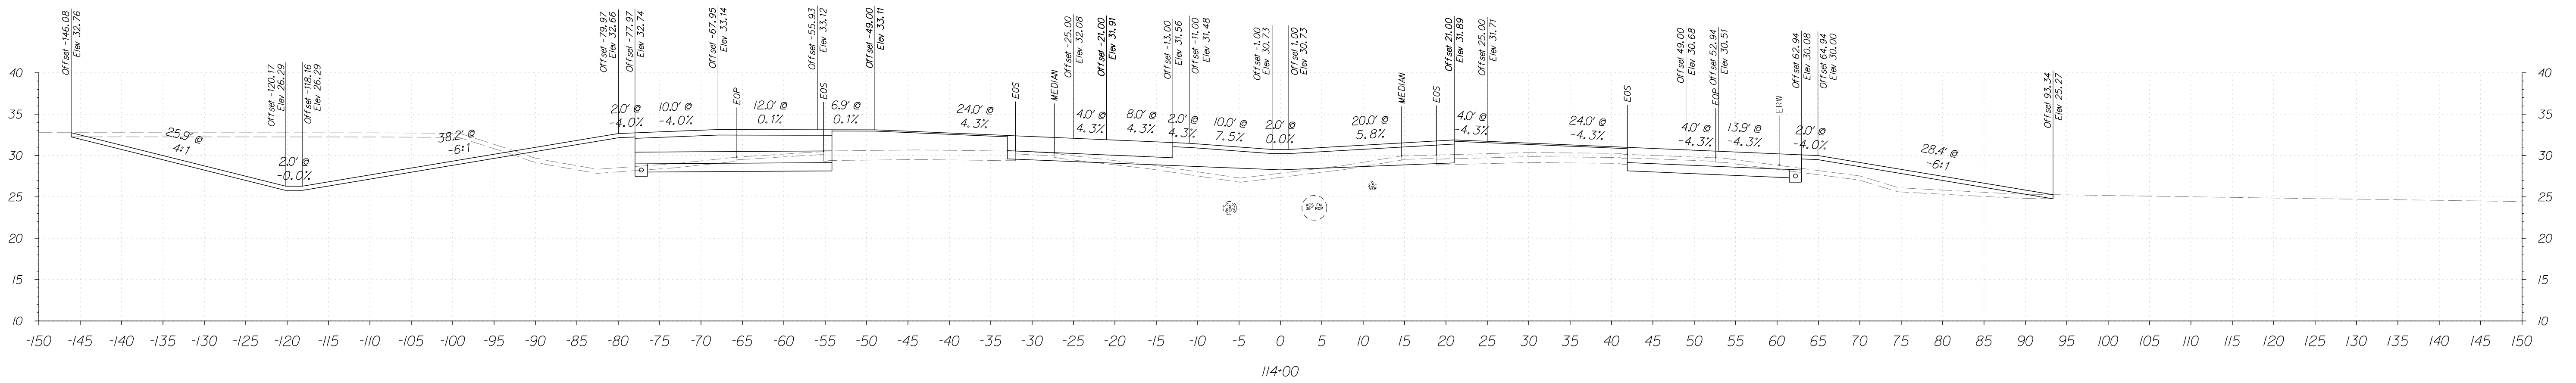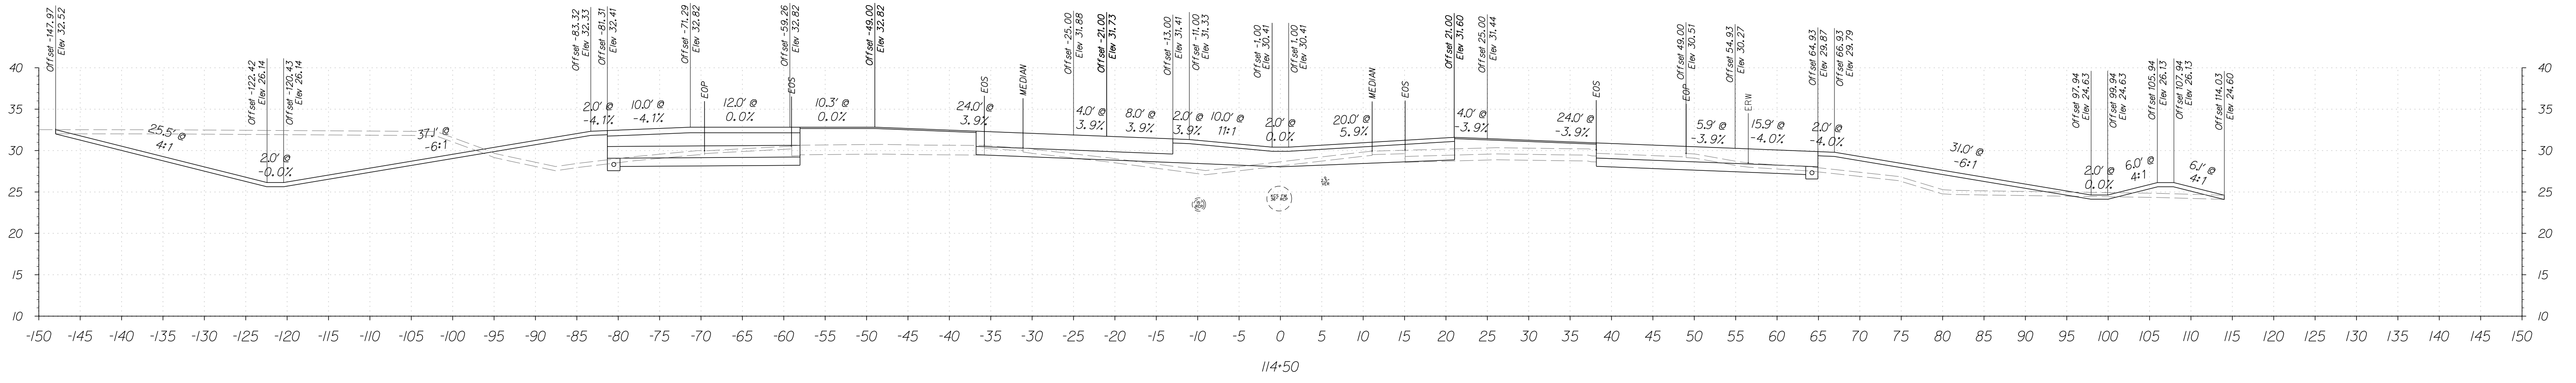

FOR INFORMATIONAL PURPOSES ONLY



ADDENDUMS / REVISIONS	



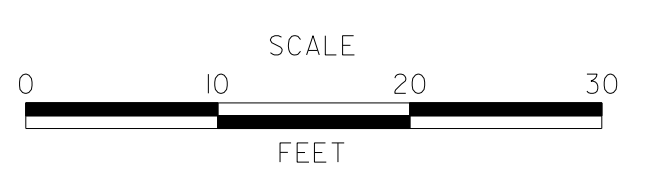


SR1, LITTLE HEAVEN GRADE SEPARATED INTERSECTION

CONTRACT	T200412202	BRIDGE NO.	-
COUNTY	KENT	DESIGNED BY:	SFP
		CHECKED BY:	WFC

SR1 CROSS SECTIONS
STATION 113+50 TO 114+50
SHEET NO. 19
TOTAL SHTS. 278


5/4/2015 9:55:17 AM G:\PROJECTS\035171.00\DELDOT AGMT 1223 DOTTS Open End\035171.06 SR1, LITTLE HEAVEN FINAL DESIGN\DCN Files\XSS.SR1.dgn

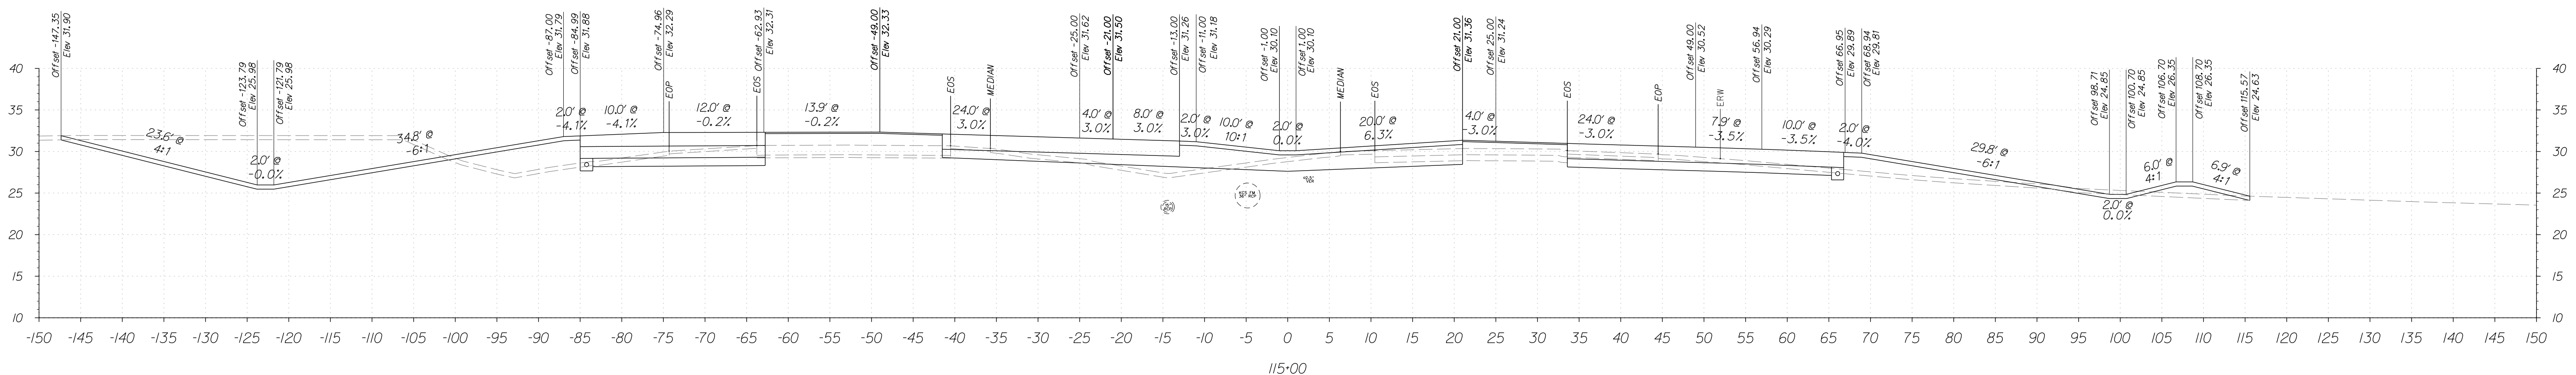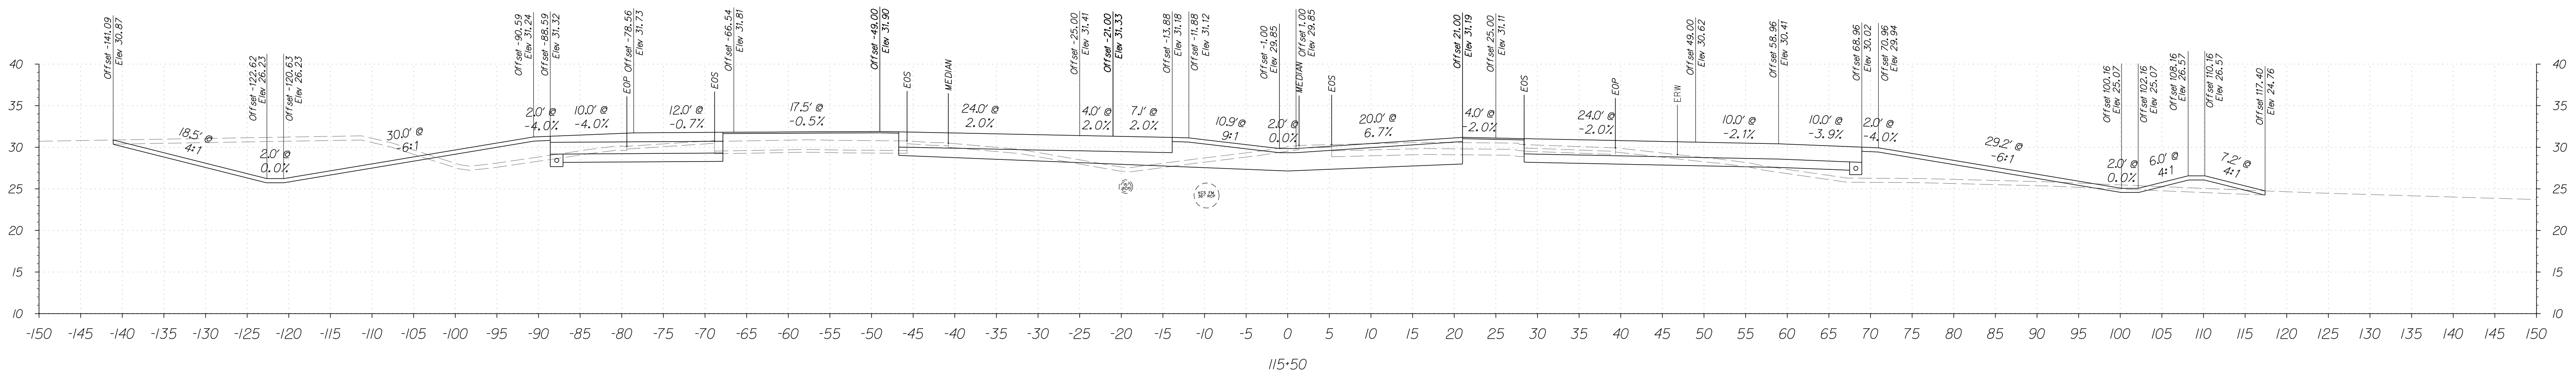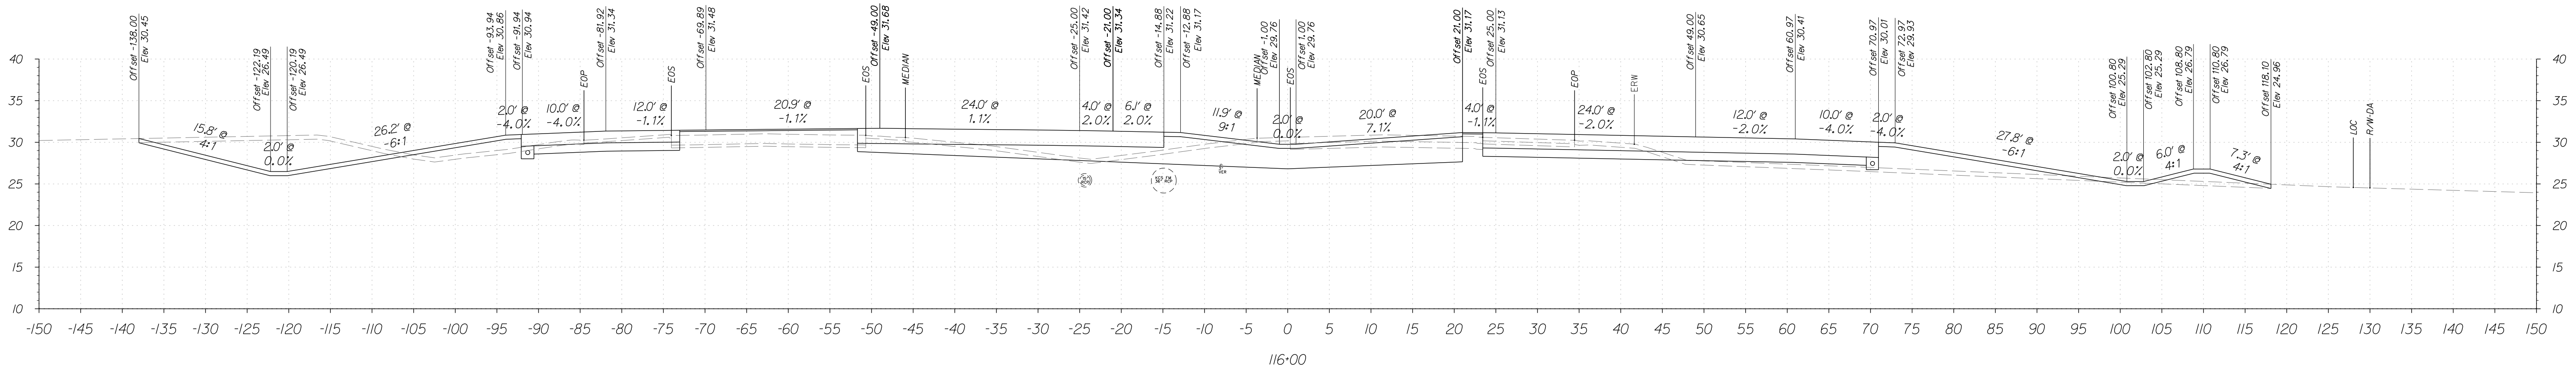

FOR INFORMATIONAL PURPOSES ONLY



ADDENDUMS / REVISIONS

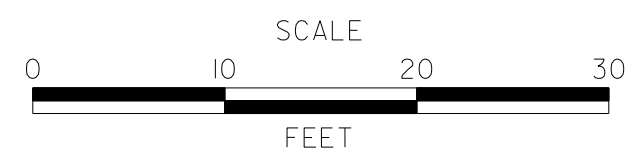




**SR1, LITTLE HEAVEN
GRADE SEPARATED INTERSECTION**

CONTRACT	T200412202	BRIDGE NO.	-
COUNTY	KENT	DESIGNED BY:	SFP
		CHECKED BY:	WFC

**SR1
CROSS SECTIONS**
STATION 115+00 TO 116+00

SHEET NO.	20
TOTAL SHTS.	278


5/4/2015 9:52:23 AM G:\PROJECTS\03517.00\DELDOT AGMT 1223 DOTTS Open End\03517.16 SR1, LITTLE HEAVEN FINAL DESIGN\DCN Files\ss.sr1.dgn

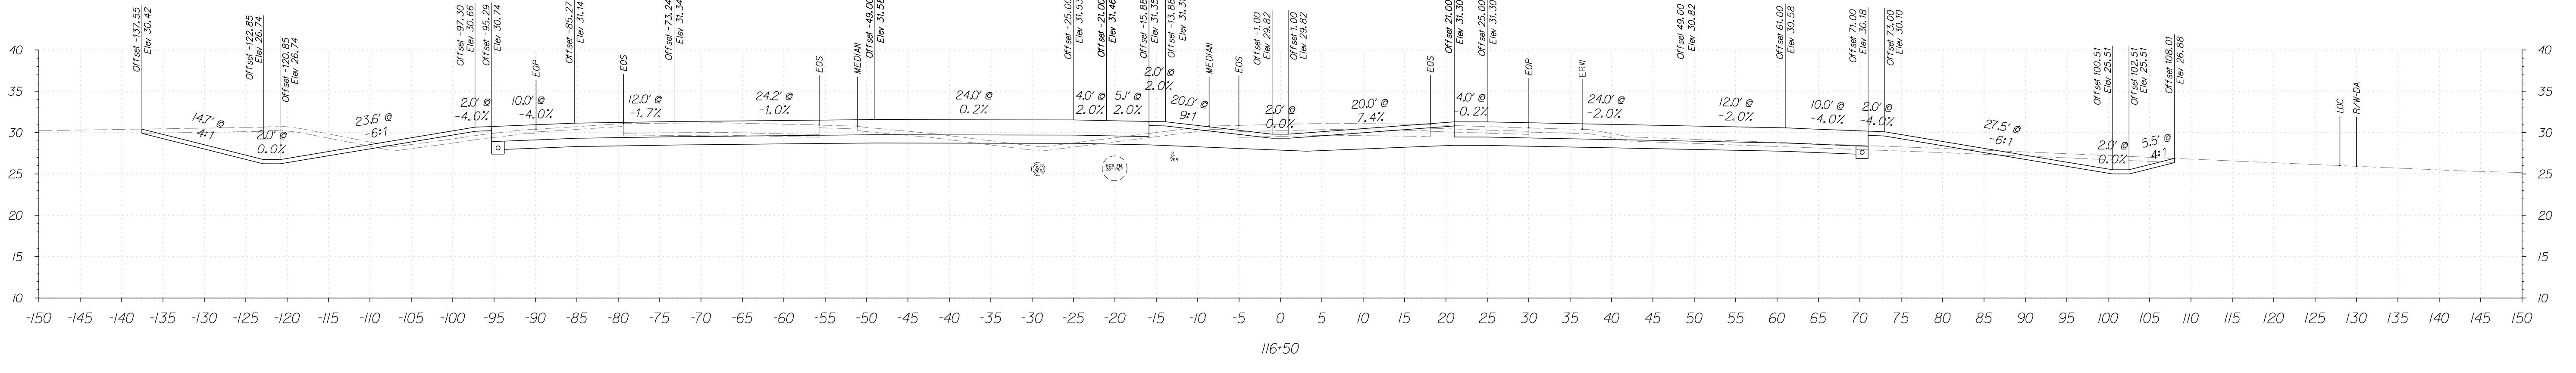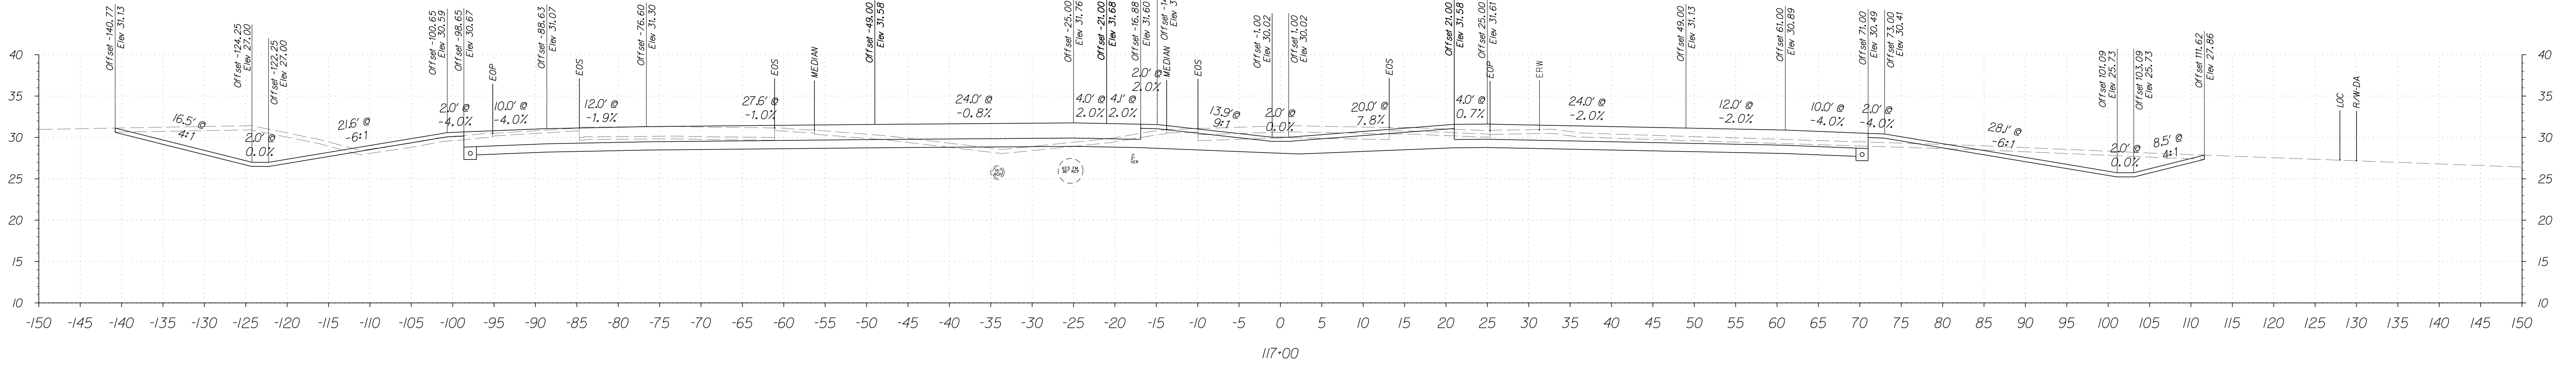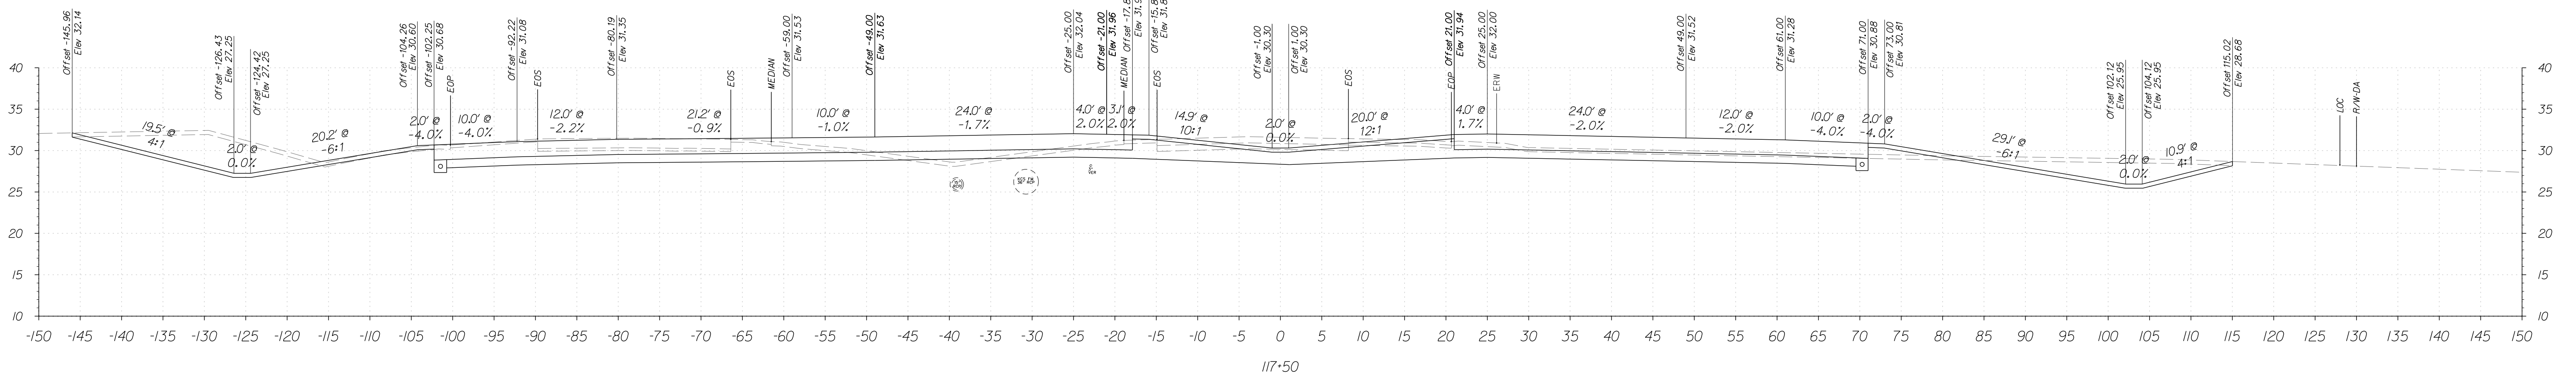

FOR INFORMATIONAL PURPOSES ONLY



ADDENDUMS / REVISIONS

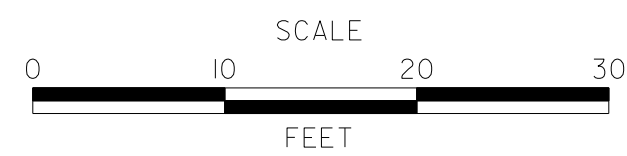




**SR1, LITTLE HEAVEN
GRADE SEPARATED INTERSECTION**

CONTRACT	T200412202	BRIDGE NO.	-
COUNTY	KENT	DESIGNED BY:	SFP
		CHECKED BY:	WFC

**SR1
CROSS SECTIONS**
STATION 116+50 TO 117+50

SHEET NO.	21
TOTAL SHTS.	278


5/4/2015 10:52:45 AM G:\PROJECTS\035171.00\DELDOT AGMT 1223 DOTTS Open End\1035171.06 SR1, LITTLE HEAVEN FINAL DESIGN\DCN Files\ss.srdgn

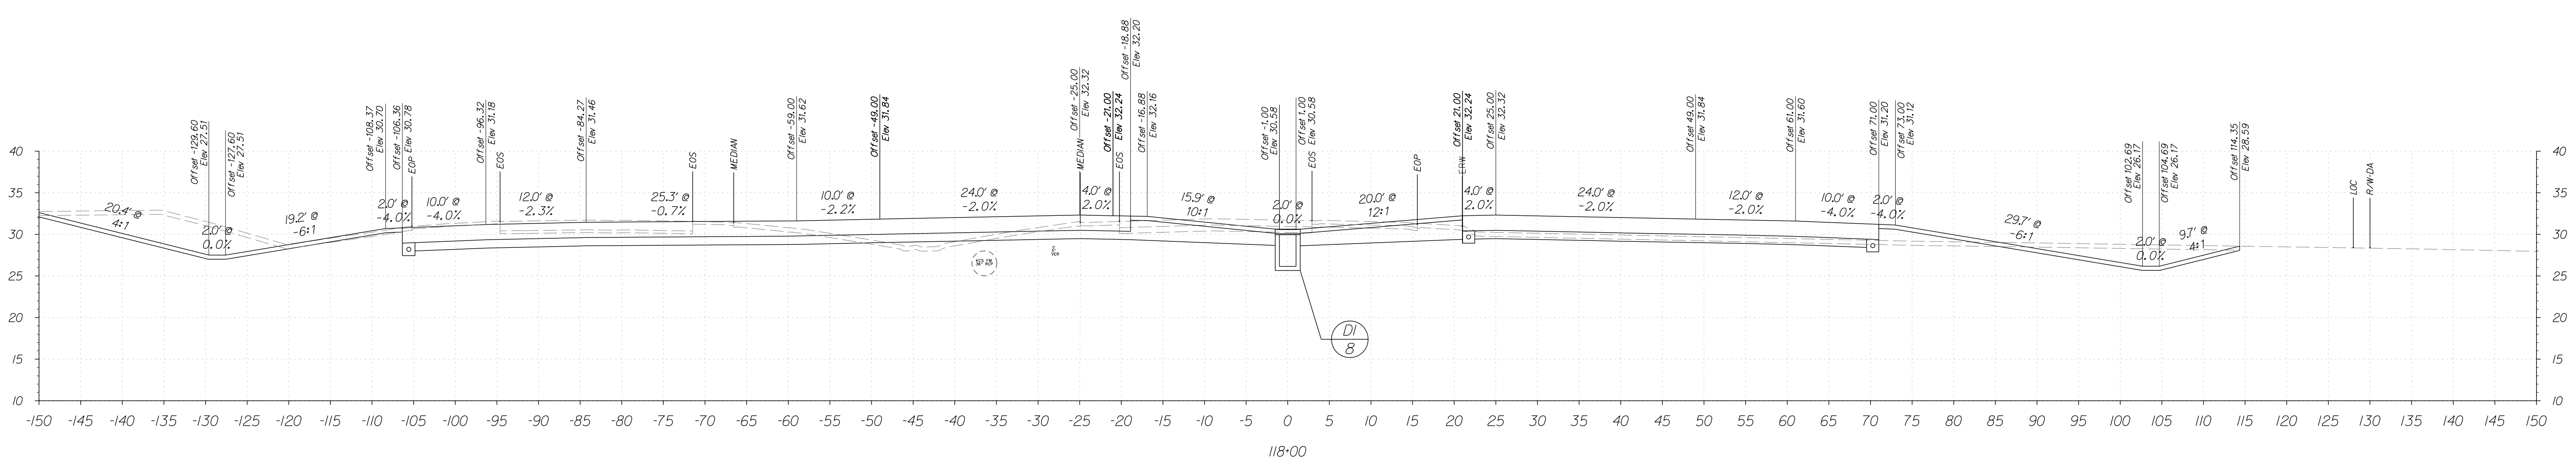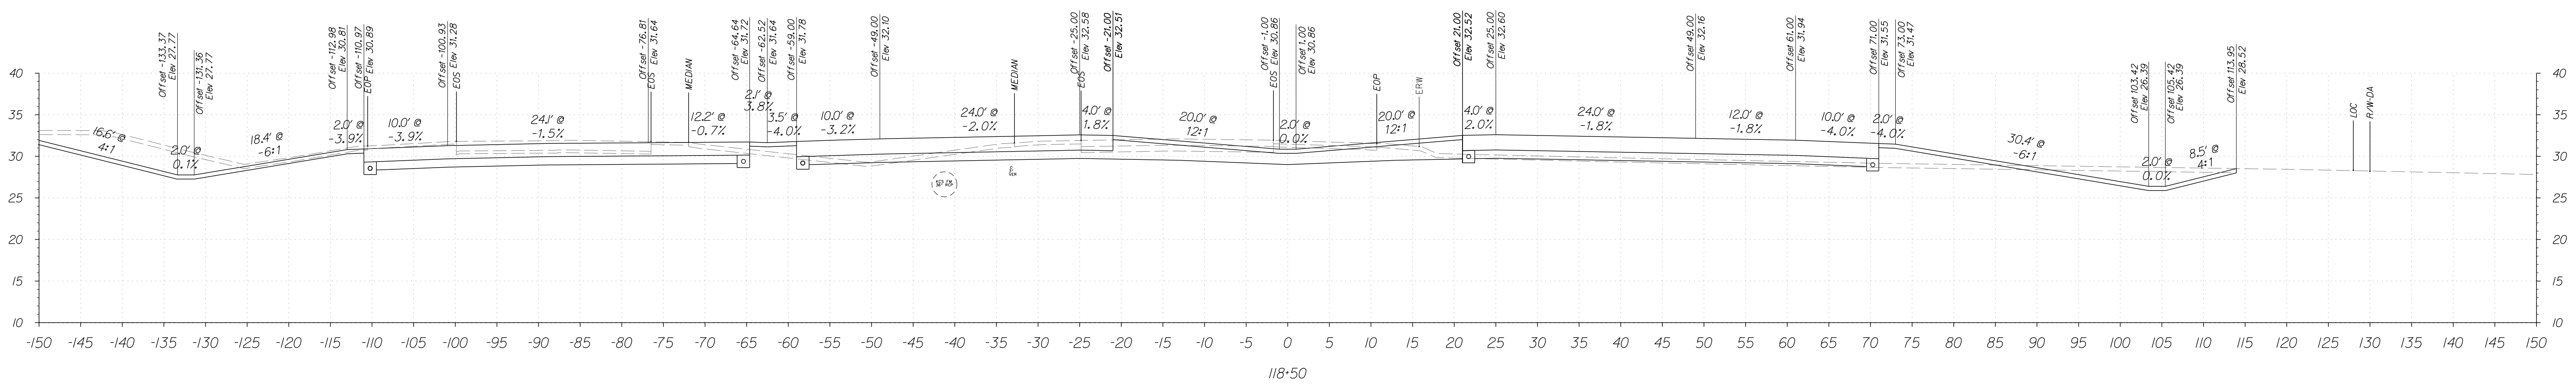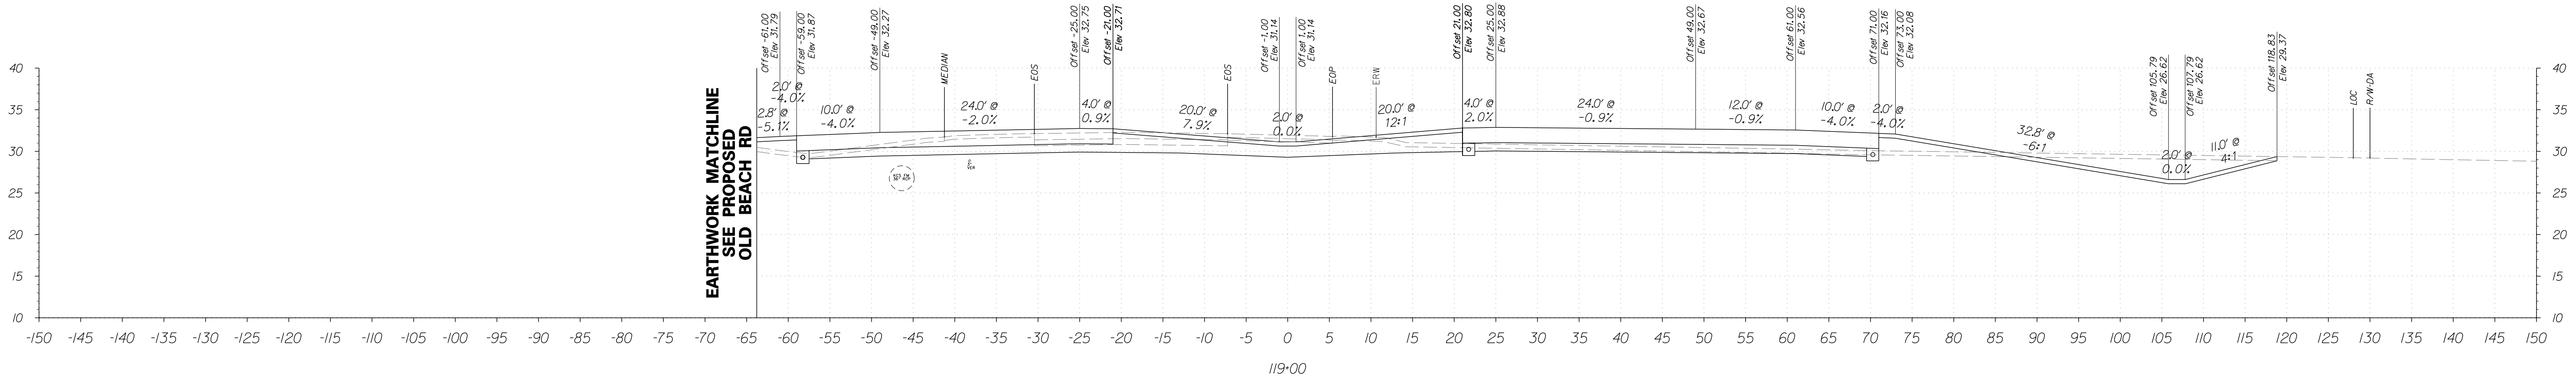

FOR INFORMATIONAL PURPOSES ONLY



ADDENDUMS / REVISIONS

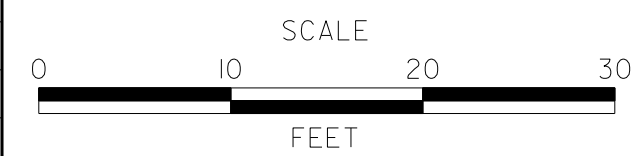




**SR1, LITTLE HEAVEN
GRADE SEPARATED INTERSECTION**

CONTRACT	BRIDGE NO.	-
T200412202	DESIGNED BY:	SFP
COUNTY	CHECKED BY:	WFC
KENT		

**SR1
CROSS SECTIONS**
STATION 118+00 TO 119+00

SHEET NO.	22
TOTAL SHTS.	278


5/4/2015 9:55:50 AM G:\PROJECTS\035171.00\DELDOT AGMT 1223 DOTTS Open End\035171.06_SRI, LITTLE HEAVEN FINAL DESIGN\DCN Files\ss_SRI.dgn

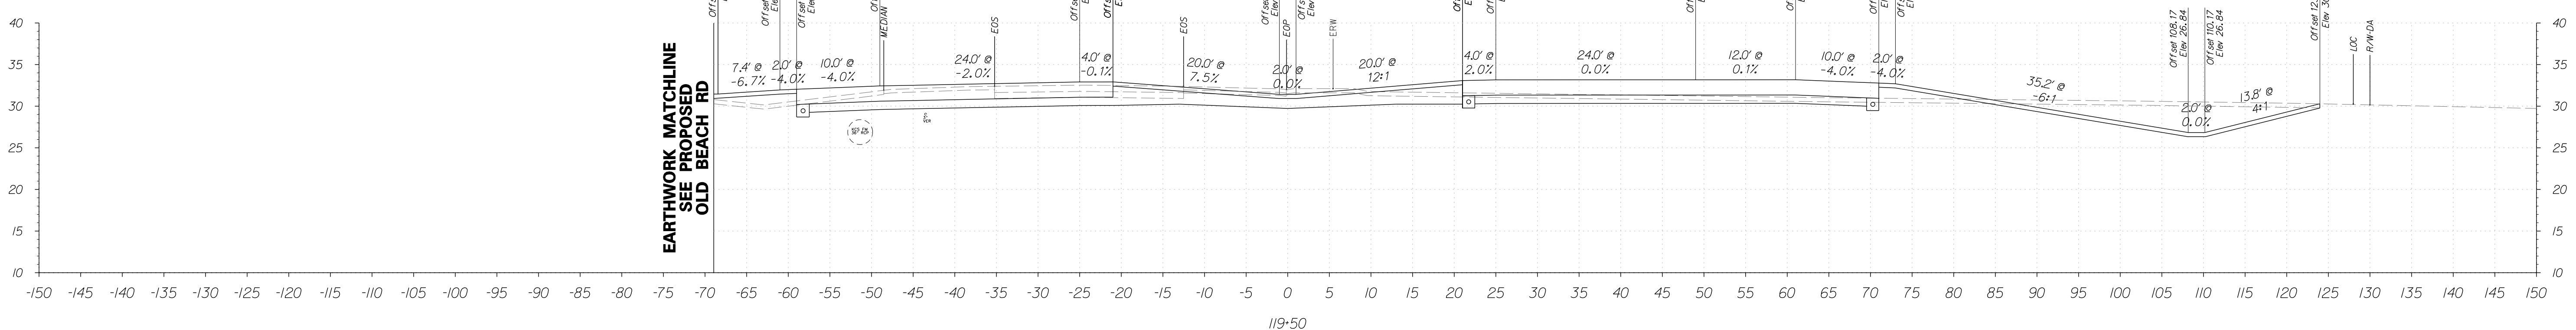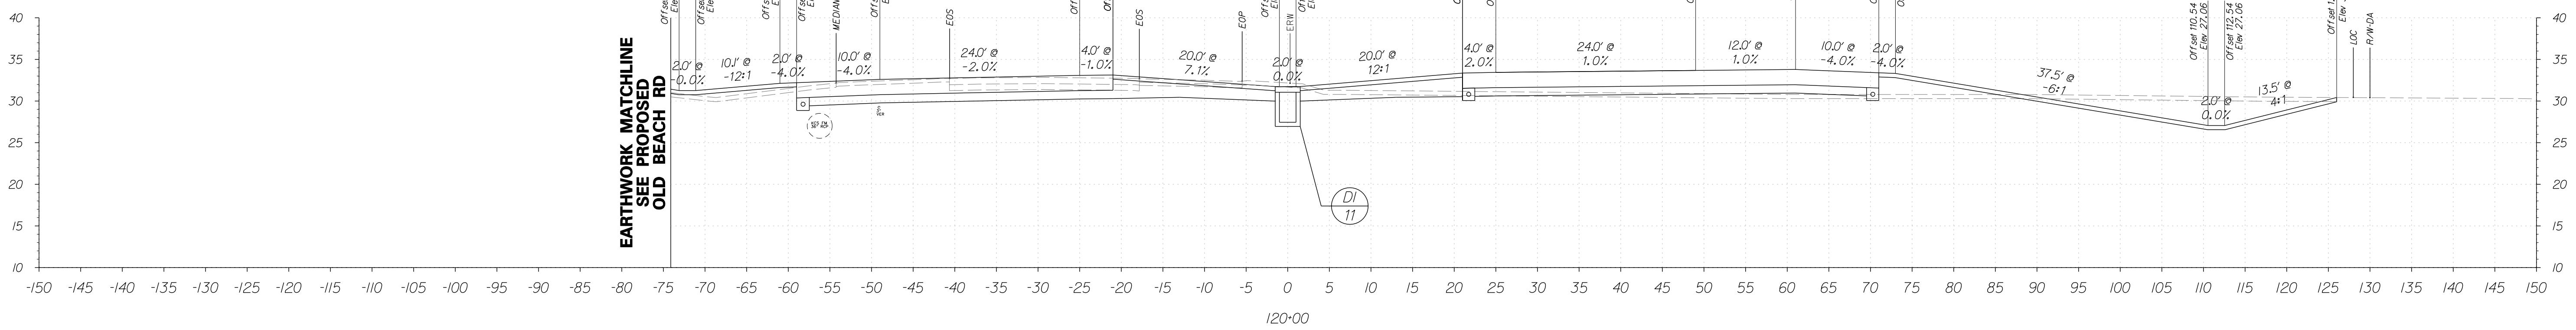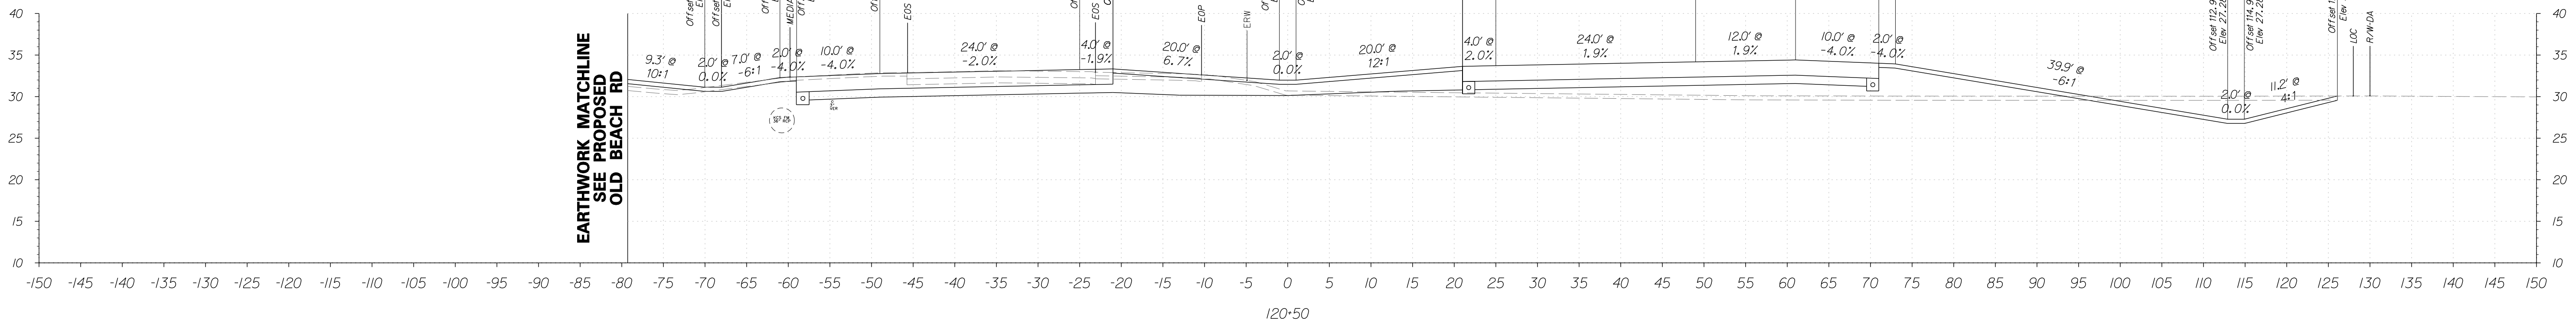

FOR INFORMATIONAL PURPOSES ONLY



ADDENDUMS / REVISIONS	



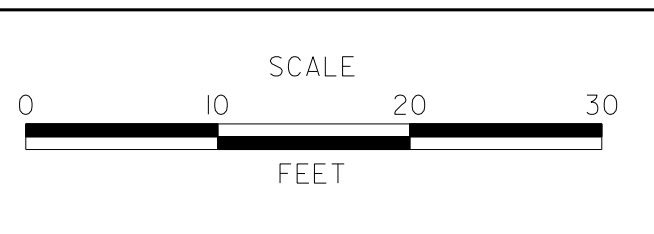


SR1, LITTLE HEAVEN GRADE SEPARATED INTERSECTION

CONTRACT	BRIDGE NO.	-
T200412202	DESIGNED BY:	SFP
COUNTY	CHECKED BY:	WFC
KENT		

SR1 CROSS SECTIONS	
STATION 119+50 TO 120+50	
SHEET NO.	23
TOTAL SHTS.	278


5/4/2015 9:55:26 AM G:\PROJECTS\035171.00\DELDOT AGMT 1223 DOTTS Open End\035171.06 SR1, LITTLE HEAVEN FINAL DESIGN\DCN Files\XSS.SR1.dgn

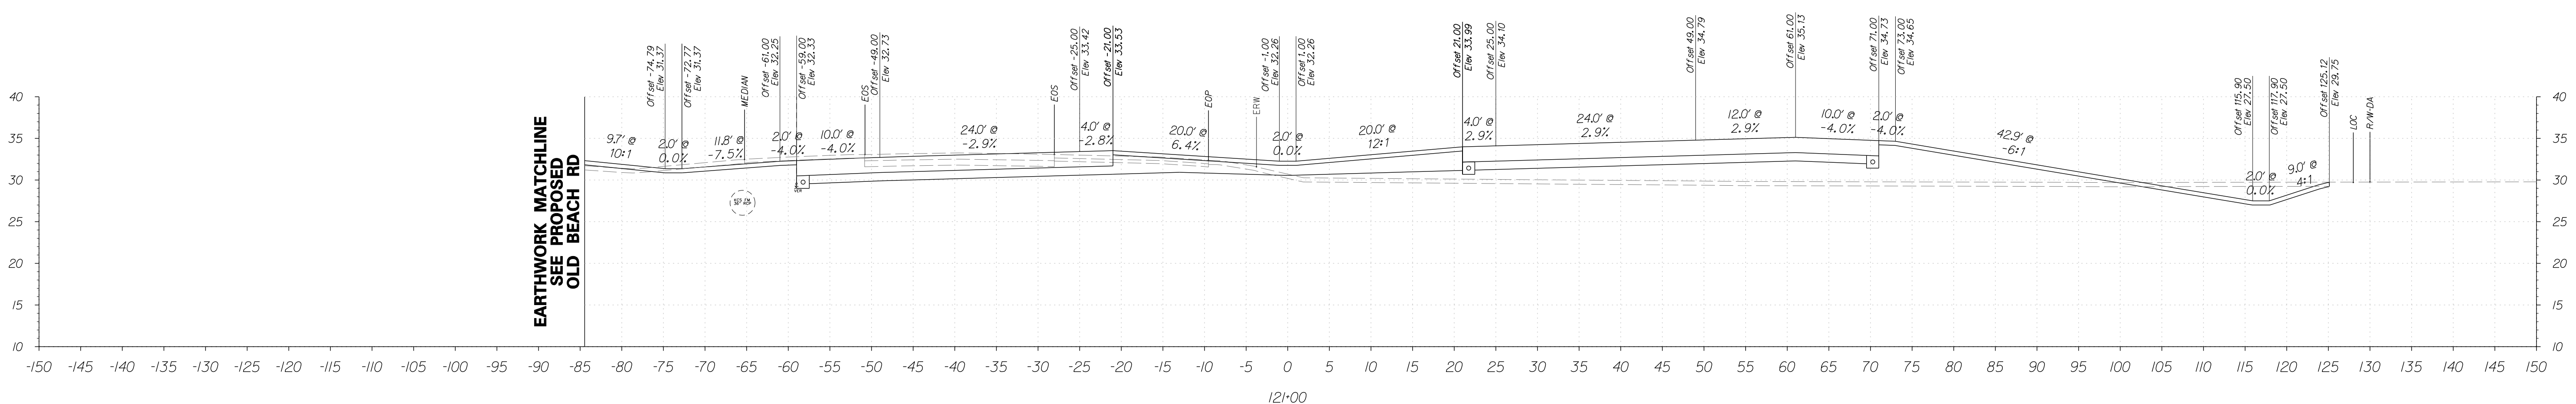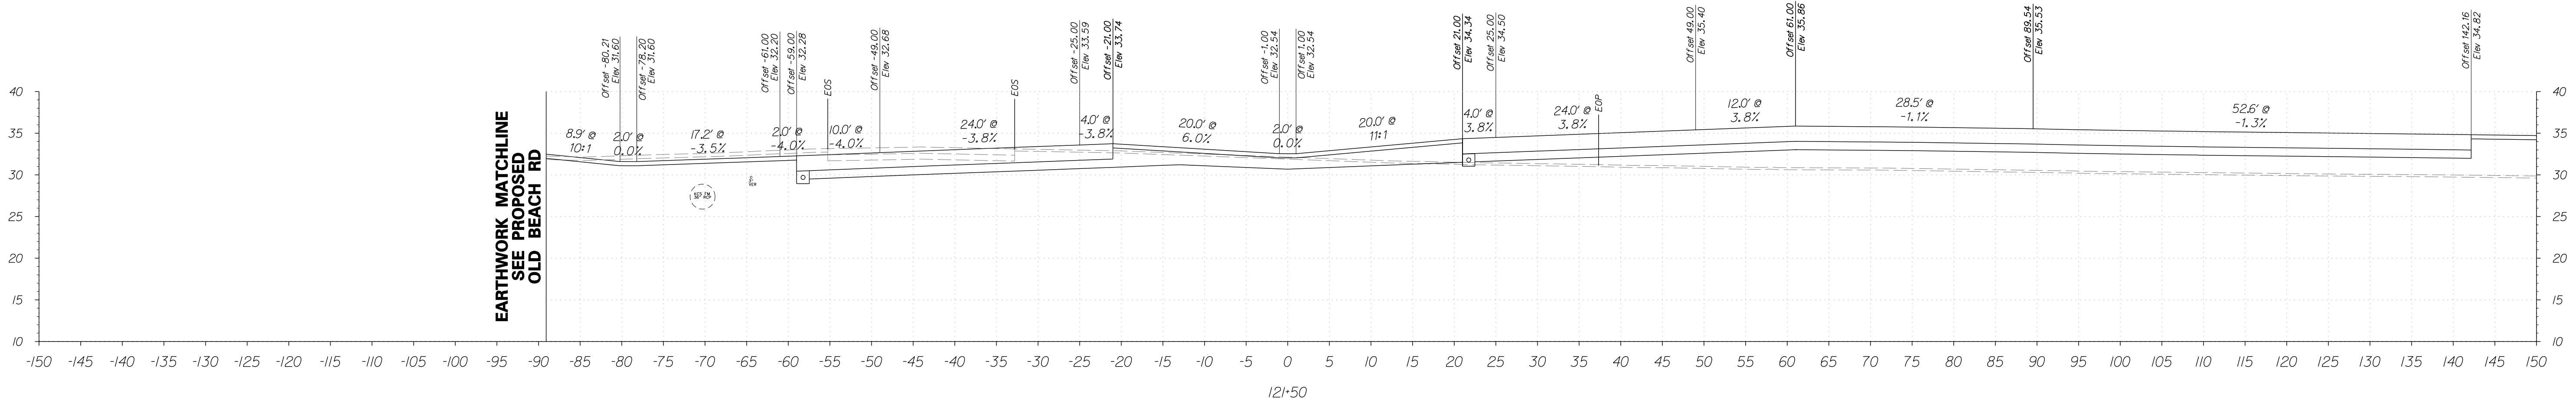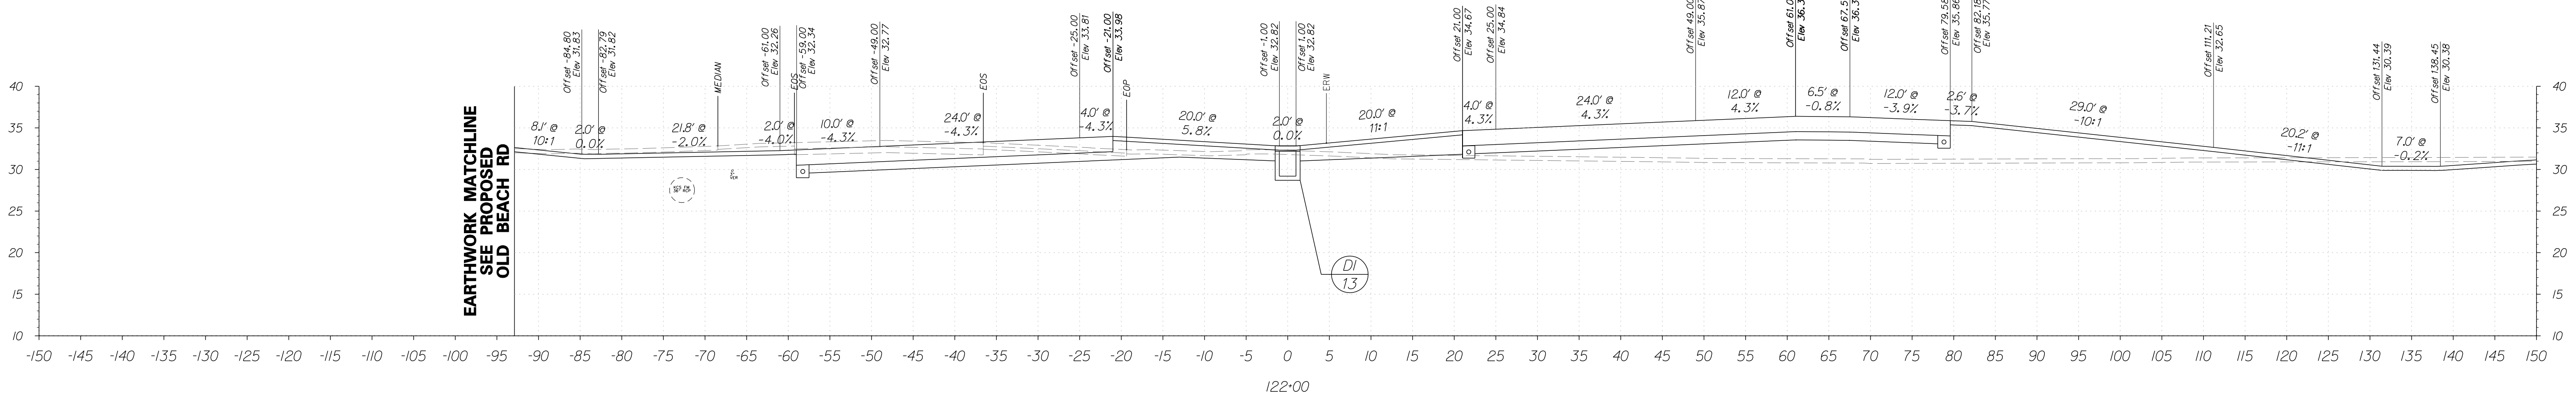

FOR INFORMATIONAL PURPOSES ONLY



ADDENDUMS / REVISIONS



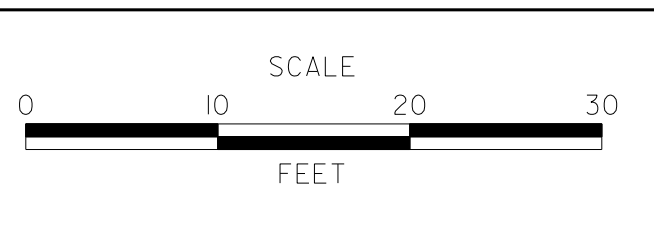


**SR1, LITTLE HEAVEN
GRADE SEPARATED INTERSECTION**

CONTRACT T200412202	BRIDGE NO. -
COUNTY KENT	DESIGNED BY: SFP
	CHECKED BY: WFC

SR1 CROSS SECTIONS STATION 121+00 TO 122+00	SHEET NO. 24
	TOTAL SHTS. 278


5/4/2015 9:55:50 AM G:\PROJECTS\035171.00\DELDOT AGMT 1223 DOTTS Open End\035171.06 SR1, LITTLE HEAVEN FINAL DESIGN\DCN Files\XSS.SRIDGN

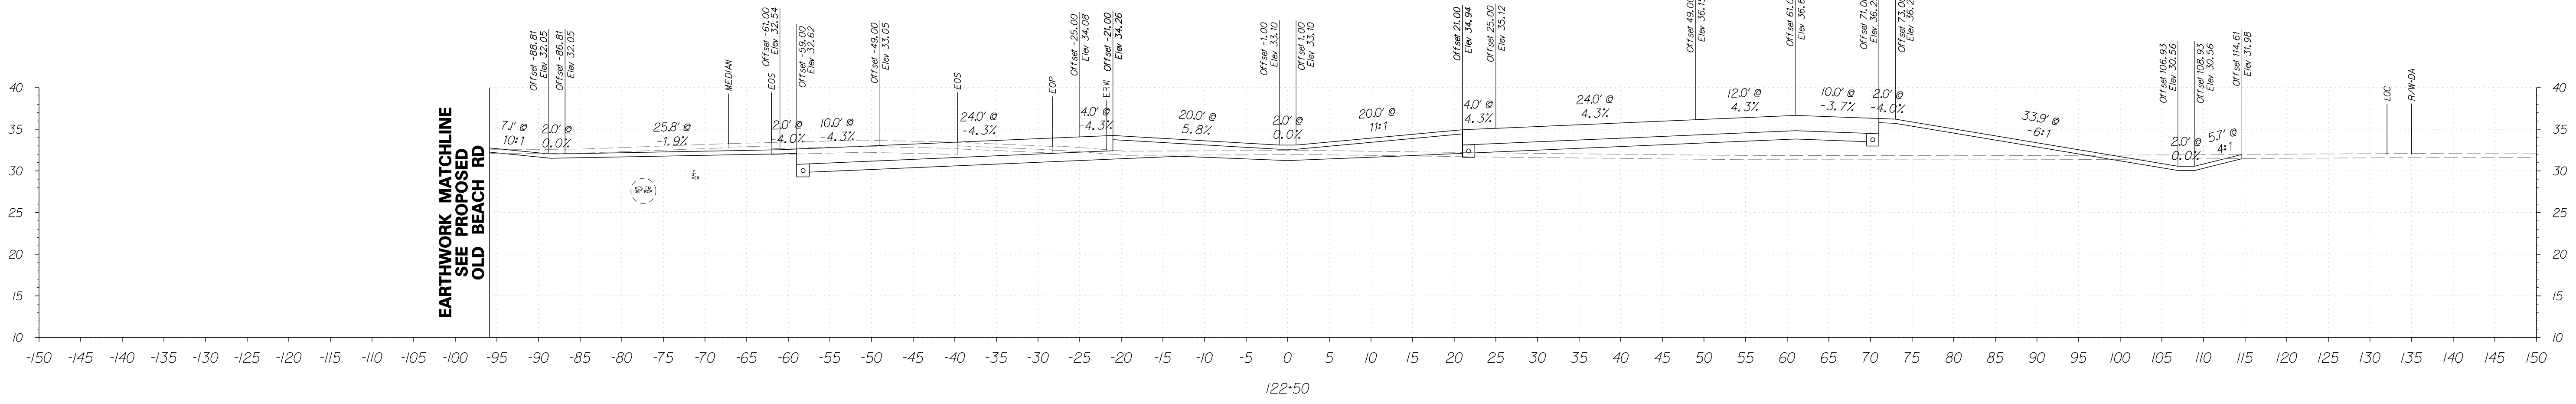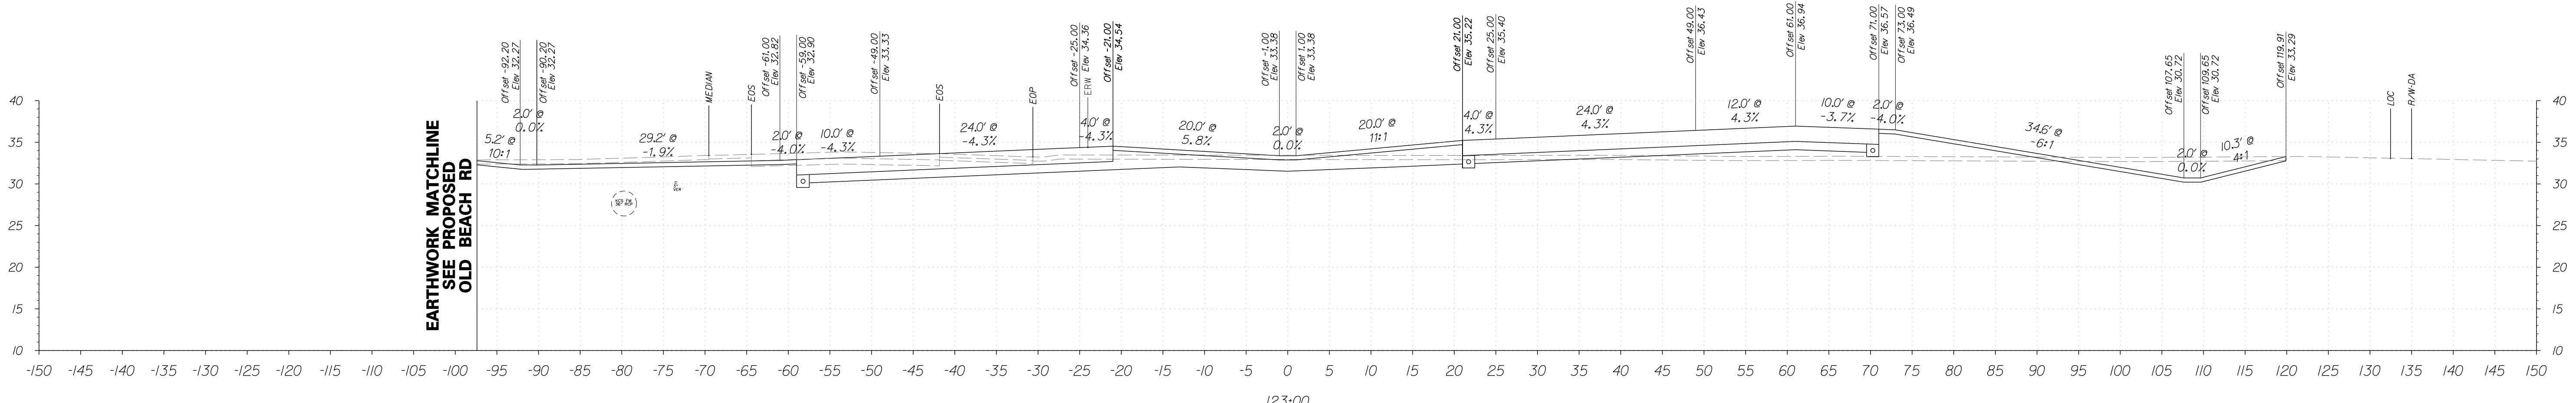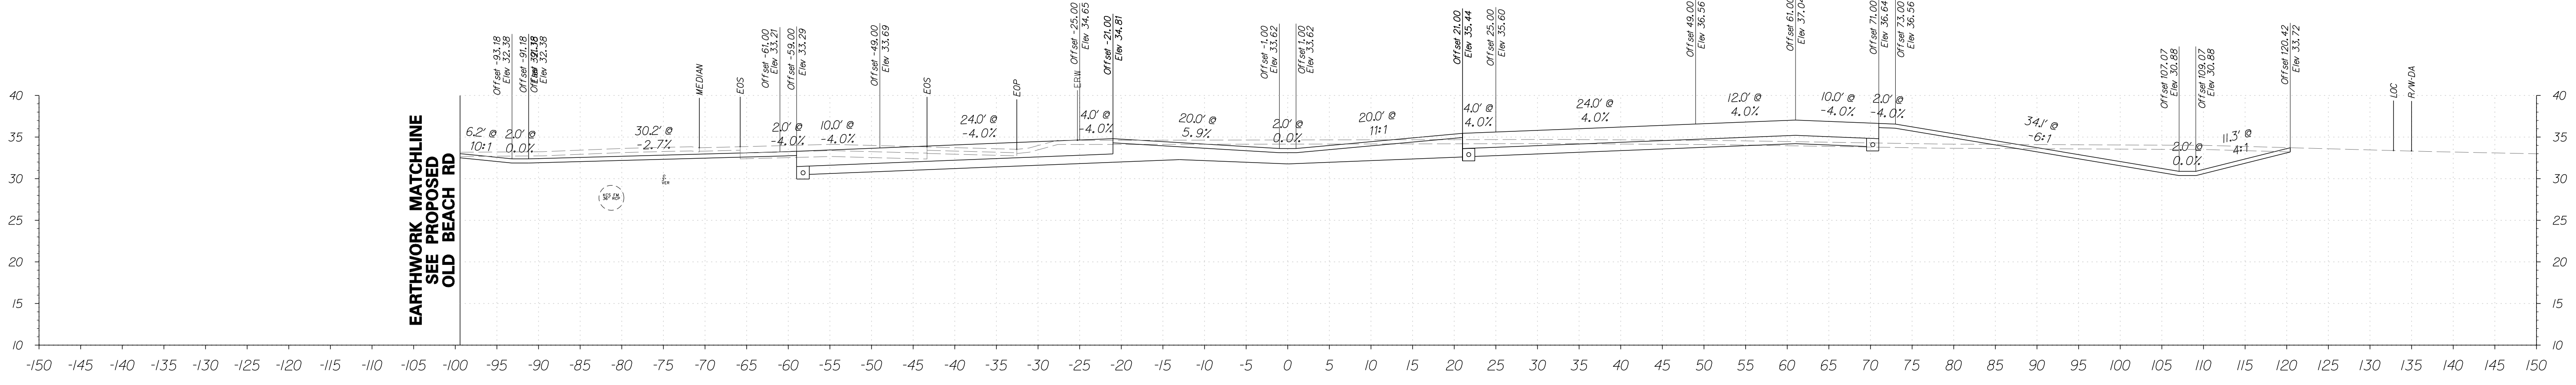

FOR INFORMATIONAL PURPOSES ONLY



ADDENDUMS / REVISIONS

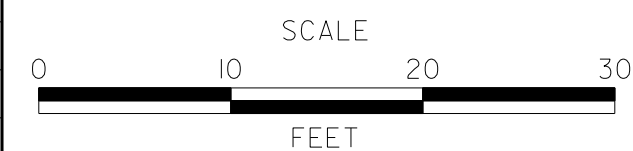




**SR1, LITTLE HEAVEN
GRADE SEPARATED INTERSECTION**

CONTRACT	BRIDGE NO.	-
T200412202	DESIGNED BY:	SFP
COUNTY	CHECKED BY:	WFC
KENT		

**SR1
CROSS SECTIONS**
STATION 122+50 TO 123+50

SHEET NO.	25
TOTAL SHTS.	278


5/4/2015 9:40 AM G:\PROJECTS\035171.00\DELDOT AGMT 1223 DOTTS Open End\035171.06_SRI_LITTLE HEAVEN FINAL DESIGN\DCN Files\ss_SRI.dgn

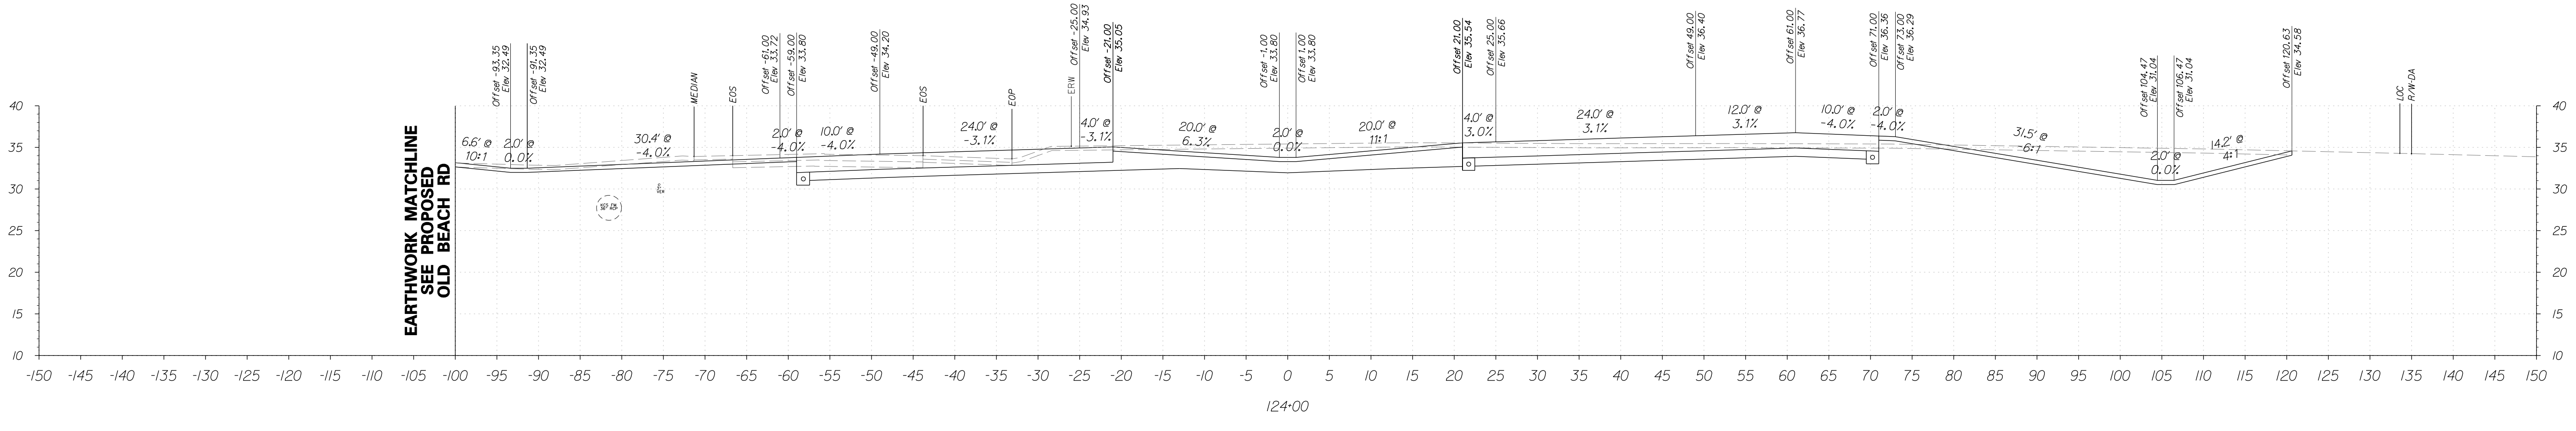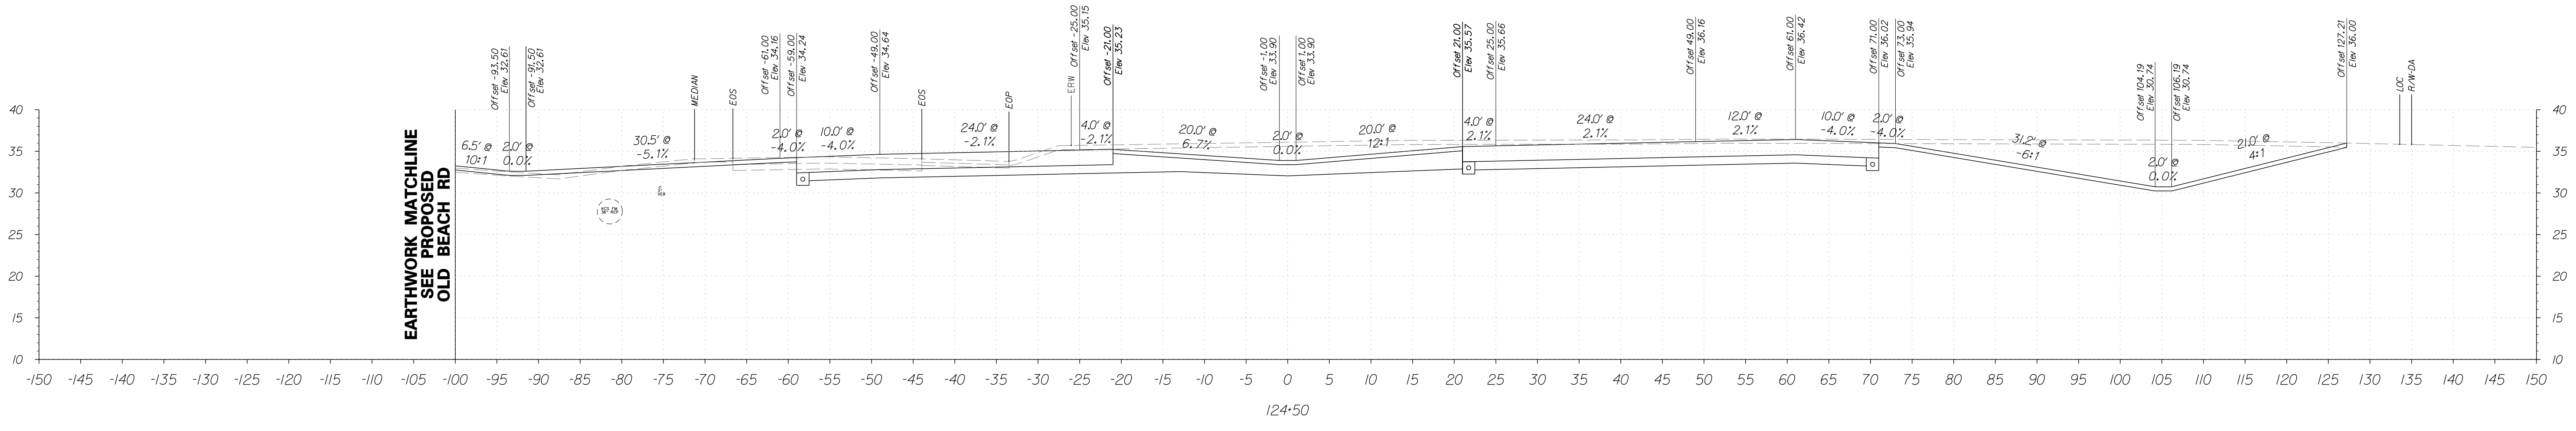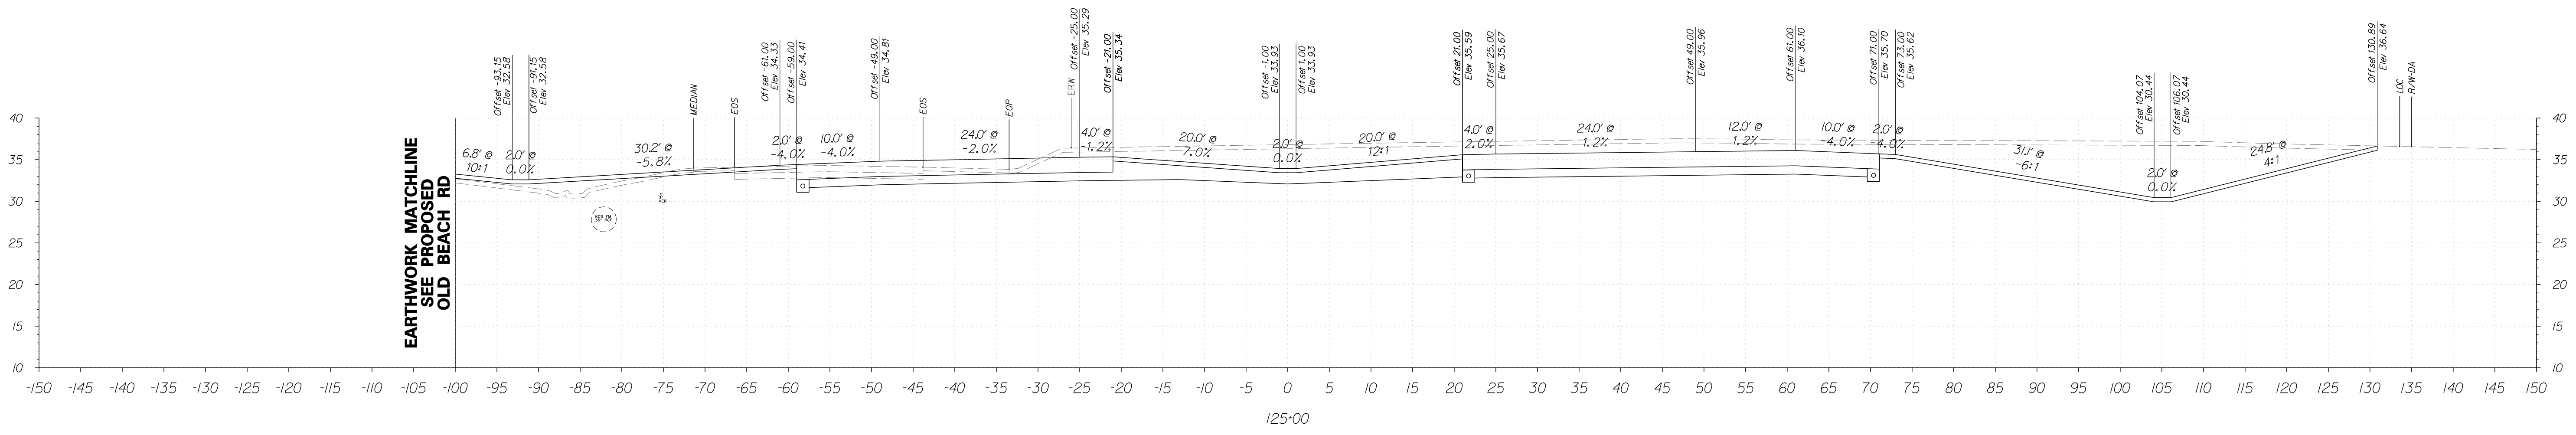

FOR INFORMATIONAL PURPOSES ONLY



ADDENDUMS / REVISIONS

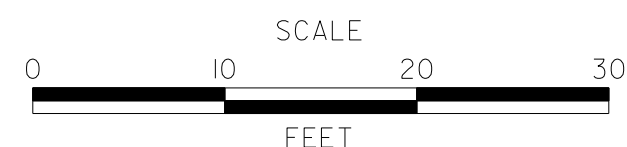




**SRI, LITTLE HEAVEN
GRADE SEPARATED INTERSECTION**

CONTRACT	BRIDGE NO.	-
T200412202	DESIGNED BY:	SFP
COUNTY	CHECKED BY:	WFC
KENT		

**SRI
CROSS SECTIONS**
STATION 124+00 TO 125+00

SHEET NO.	26
TOTAL SHTS.	278


5/4/2015 12:05:17 PM G:\PROJECTS\03517.00\DELDOT AGMT 1223 DOT'S Open End\03517.16 SR1, LITTLE HEAVEN FINAL DESIGN\DCN Files\ss.SR1.dgn

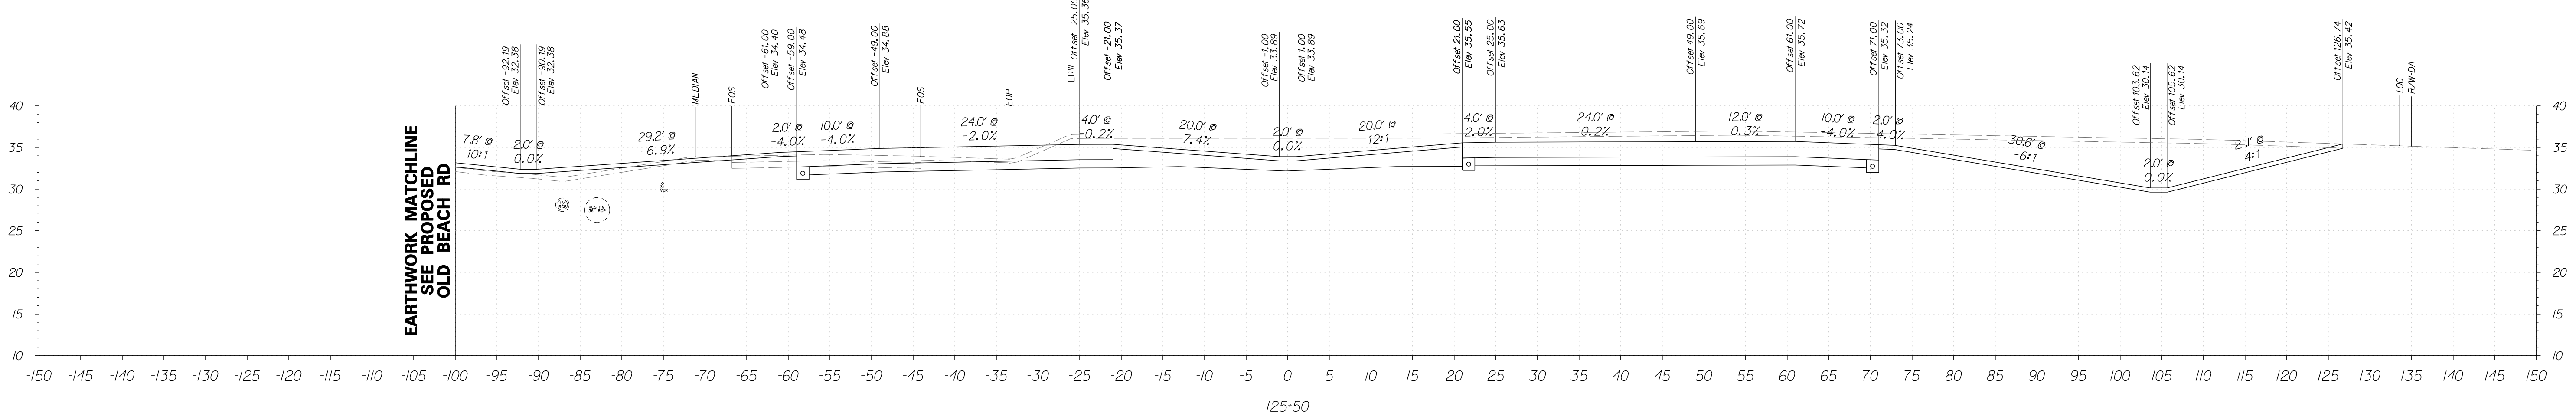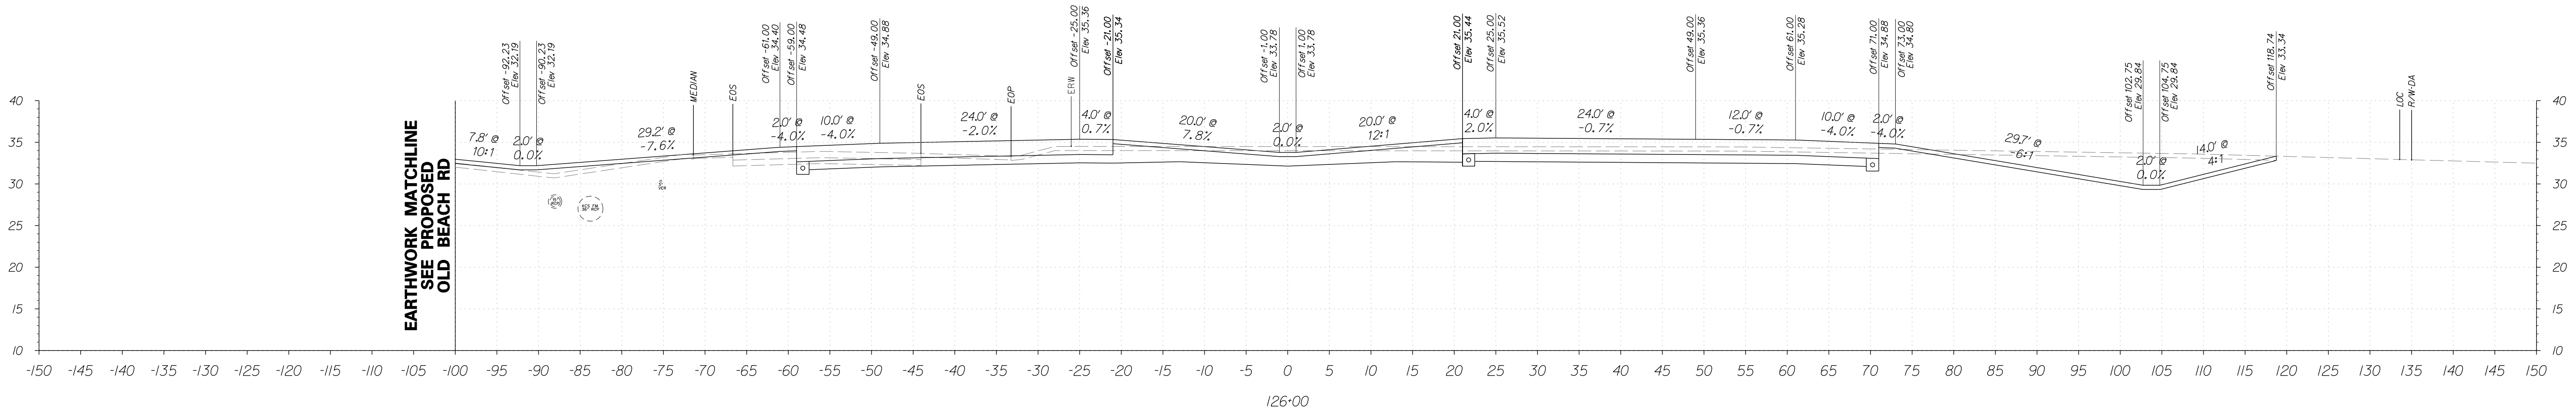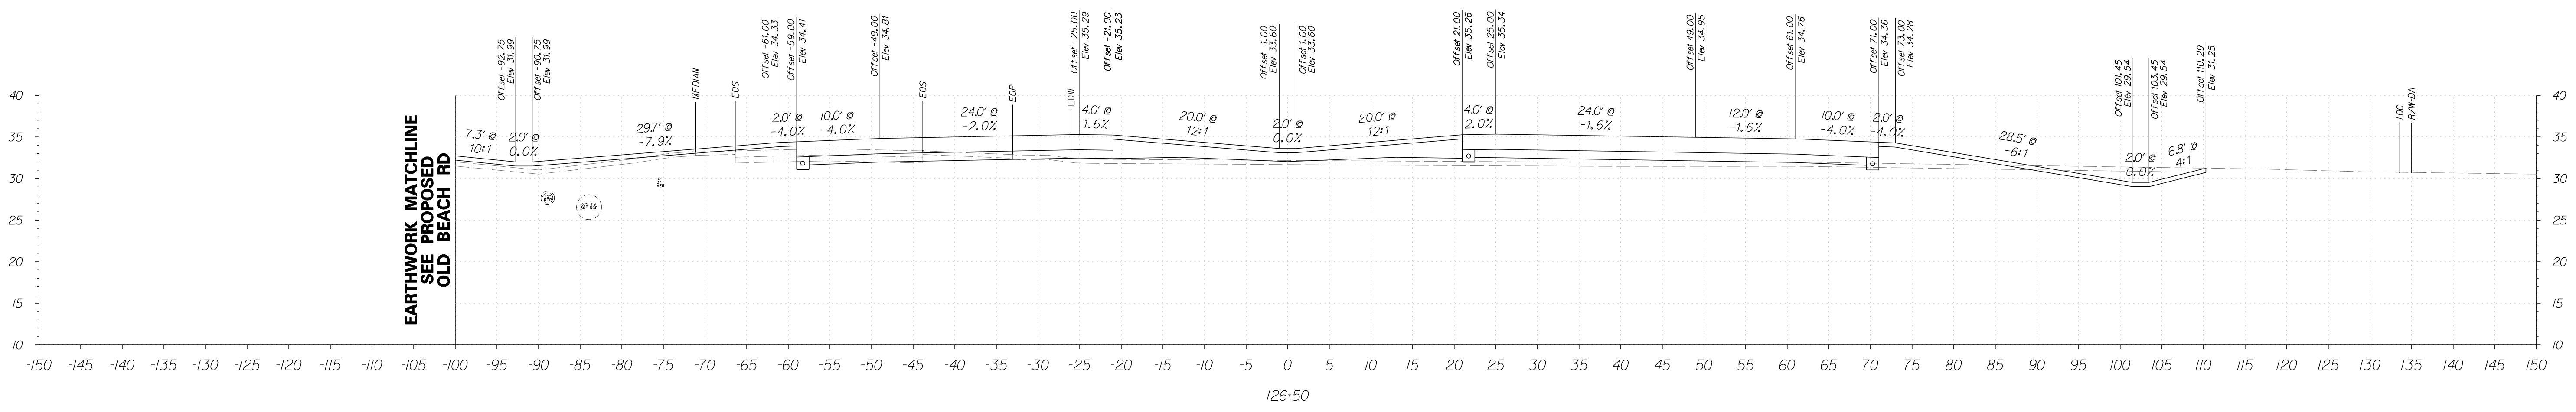

FOR INFORMATIONAL PURPOSES ONLY



ADDENDUMS / REVISIONS

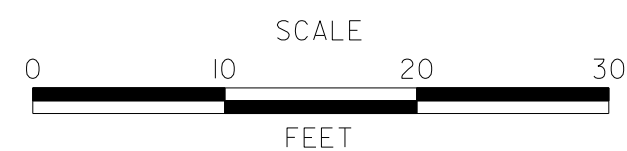




**SR1, LITTLE HEAVEN
GRADE SEPARATED INTERSECTION**

CONTRACT	BRIDGE NO.	-
T200412202	DESIGNED BY:	SFP
COUNTY	CHECKED BY:	WFC
KENT		

**SR1
CROSS SECTIONS**
STATION 125+50 TO 126+50

SHEET NO.	27
TOTAL SHTS.	278


5/4/2015 12:16:16 PM G:\PROJECTS\03517.00\DELDOT AGMT 1223 DOTTS Open End\03517.16 SR1, LITTLE HEAVEN FINAL DESIGN\DCN Files\XSS.SR1.dgn

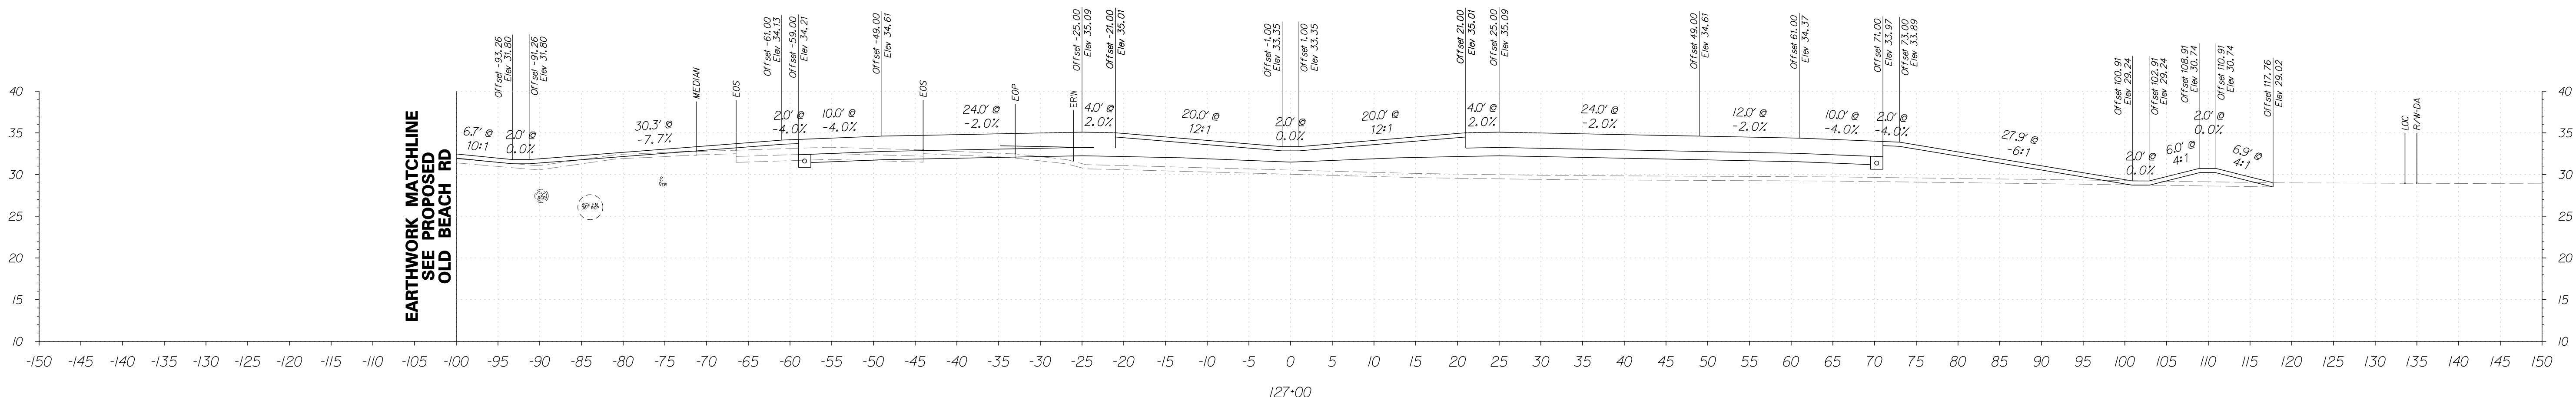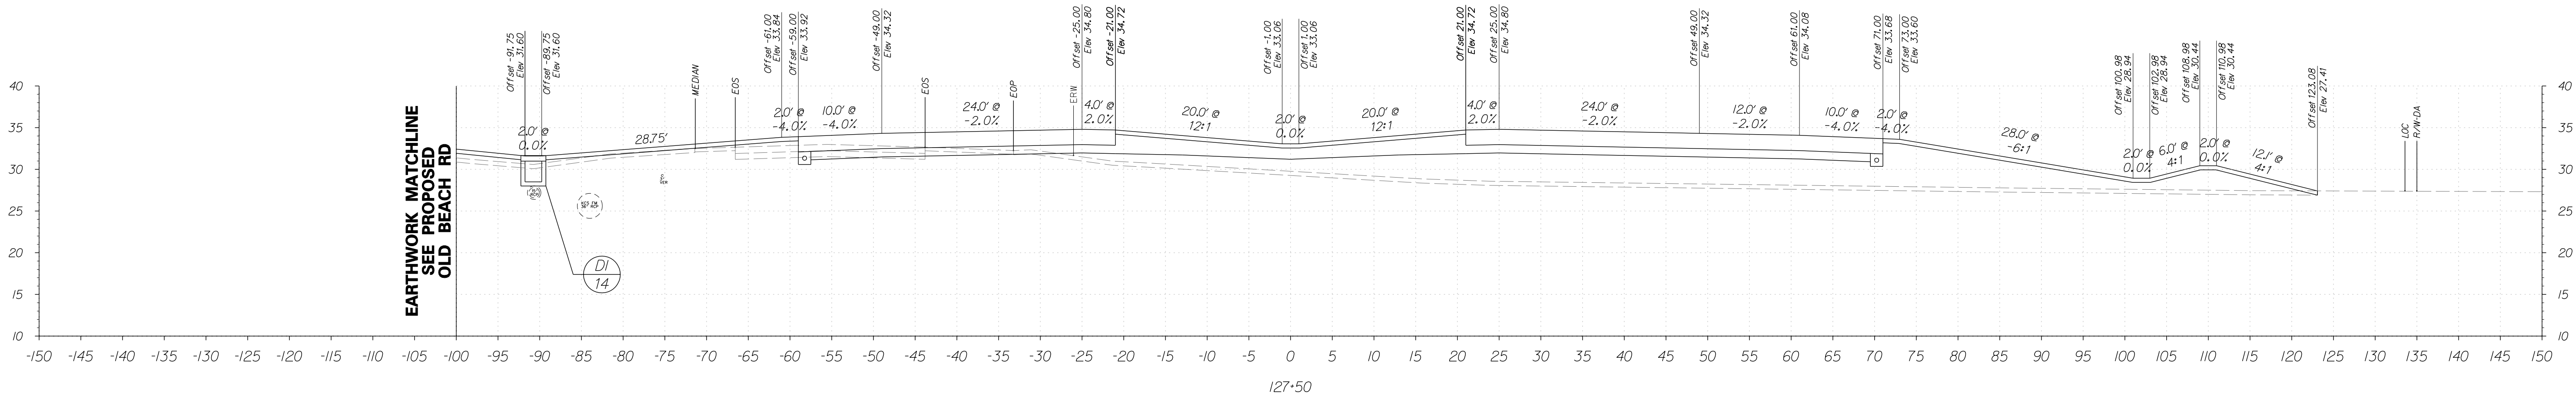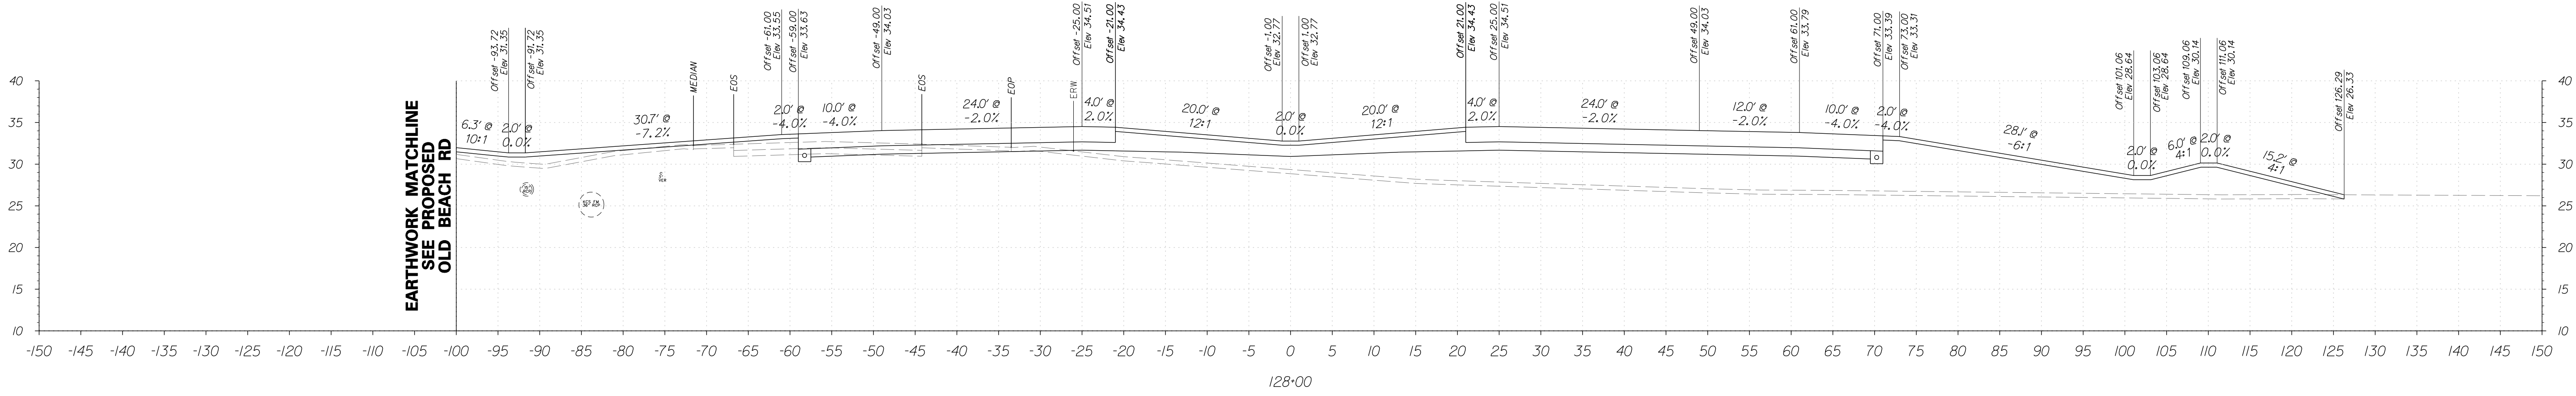

FOR INFORMATIONAL PURPOSES ONLY



ADDENDUMS / REVISIONS

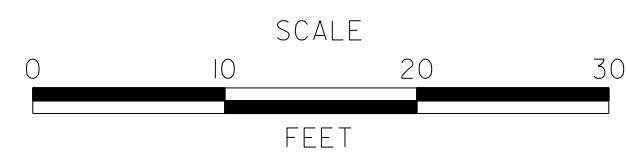




**SR1, LITTLE HEAVEN
GRADE SEPARATED INTERSECTION**

CONTRACT	BRIDGE NO.	-
T200412202	DESIGNED BY:	SFP
COUNTY	CHECKED BY:	WFC
KENT		

**SR1
CROSS SECTIONS**
STATION 127+00 TO 128+00

SHEET NO.	28
TOTAL SHTS.	278


5/4/2015 12:41:33 PM G:\PROJECTS\035171.00\DELDOT AGMT 1223 DOTTS Open End\128+50 SR1, LITTLE HEAVEN FINAL DESIGN\DCN Files\ss.SRIDgn

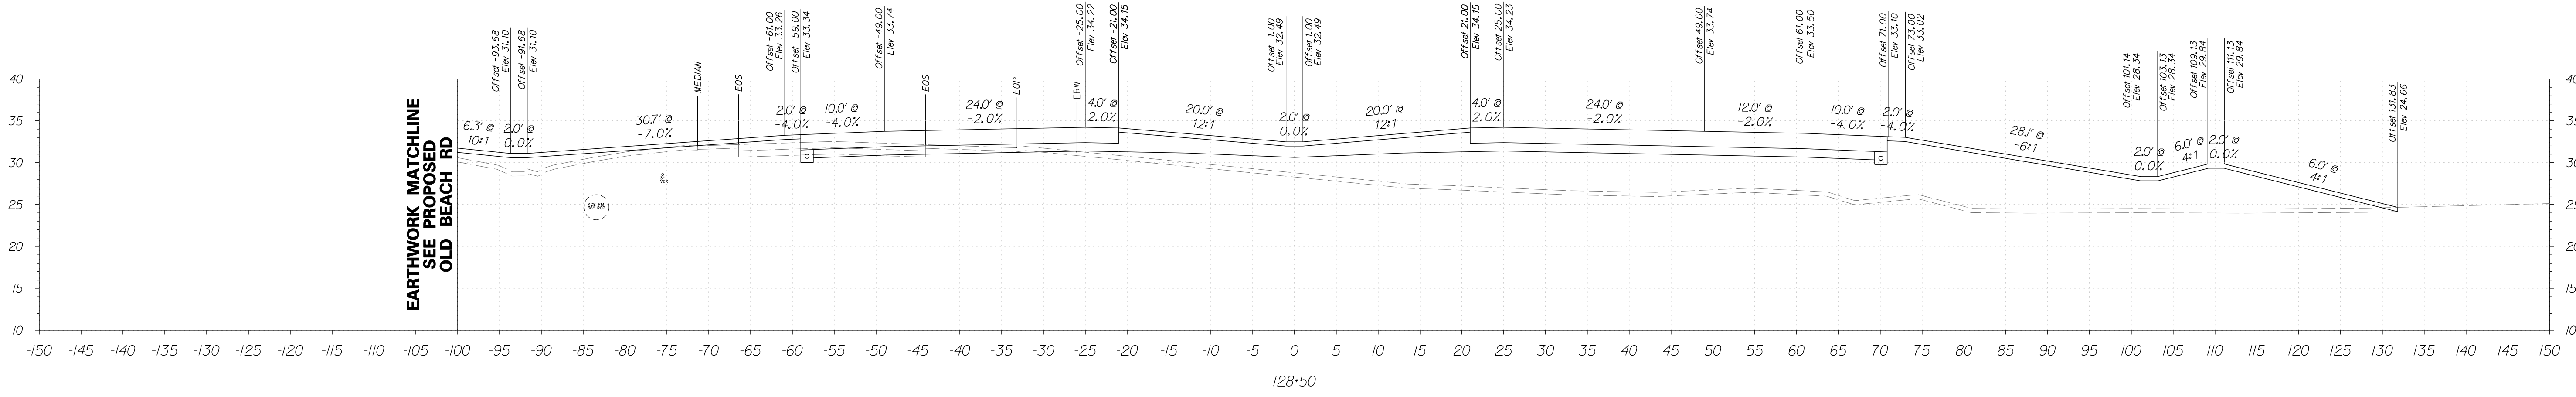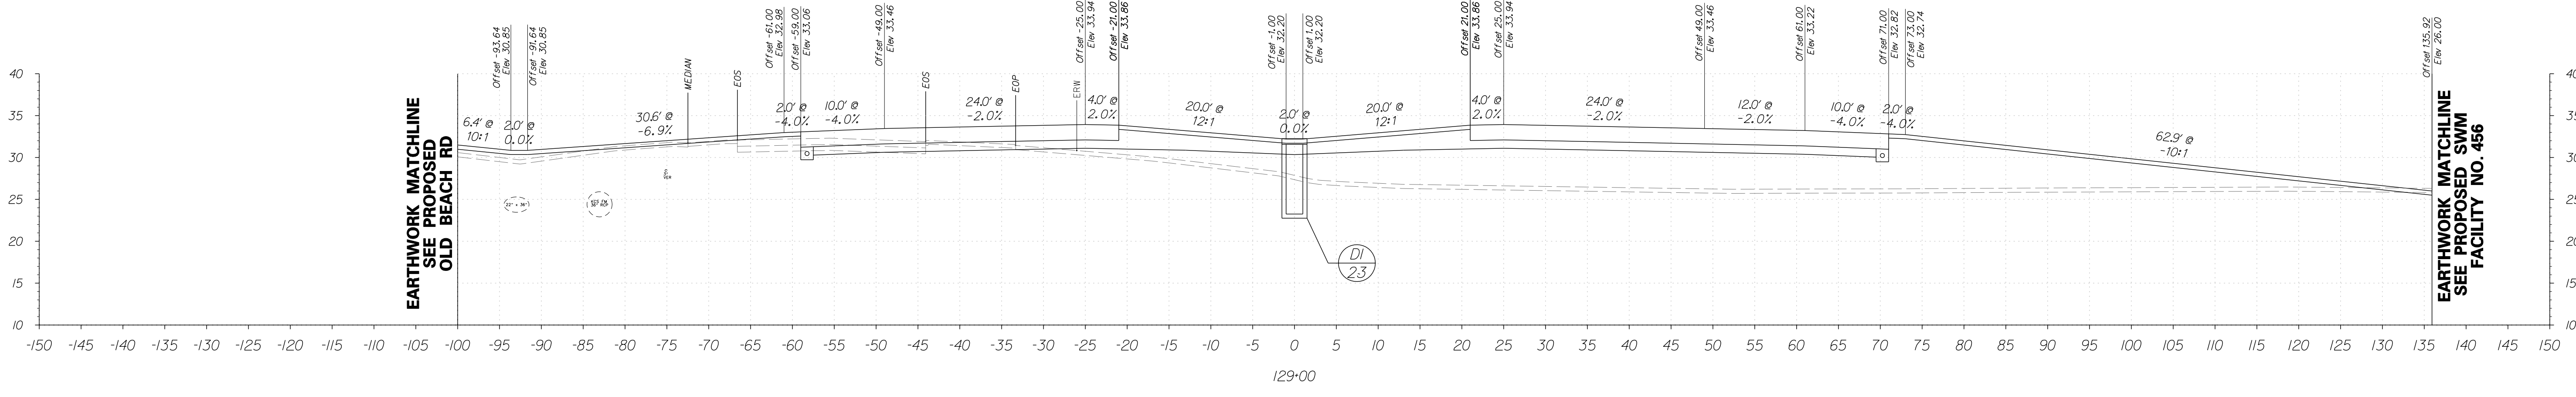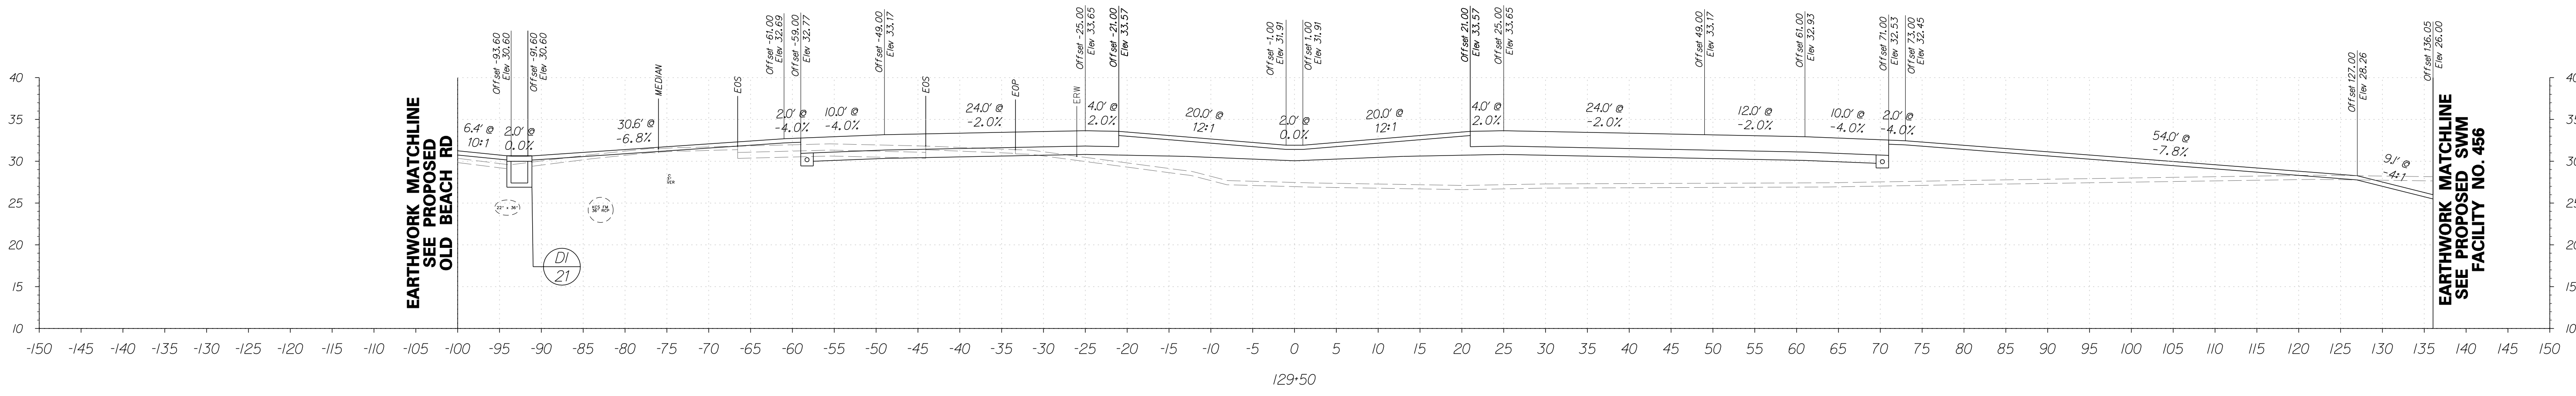

FOR INFORMATIONAL PURPOSES ONLY



ADDENDUMS / REVISIONS

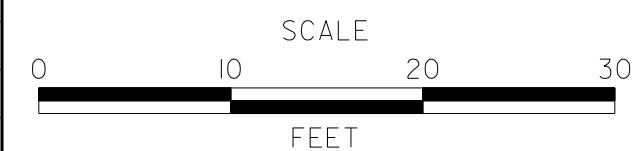




**SR1, LITTLE HEAVEN
GRADE SEPARATED INTERSECTION**

CONTRACT	BRIDGE NO.	-
T200412202	DESIGNED BY:	SFP
COUNTY	CHECKED BY:	WFC
KENT		

**SR1
CROSS SECTIONS**
STATION 128+50 TO 129+50

SHEET NO.	29
TOTAL SHTS.	278


5/4/2015 12:41:48 PM G:\PROJECTS\035171.00\DELDOT AGMT 1223 DOTTS Open End\035171.00\SR1.LITTLE HEAVEN FINAL DESIGN\DCN Files\XSS.SRDgn

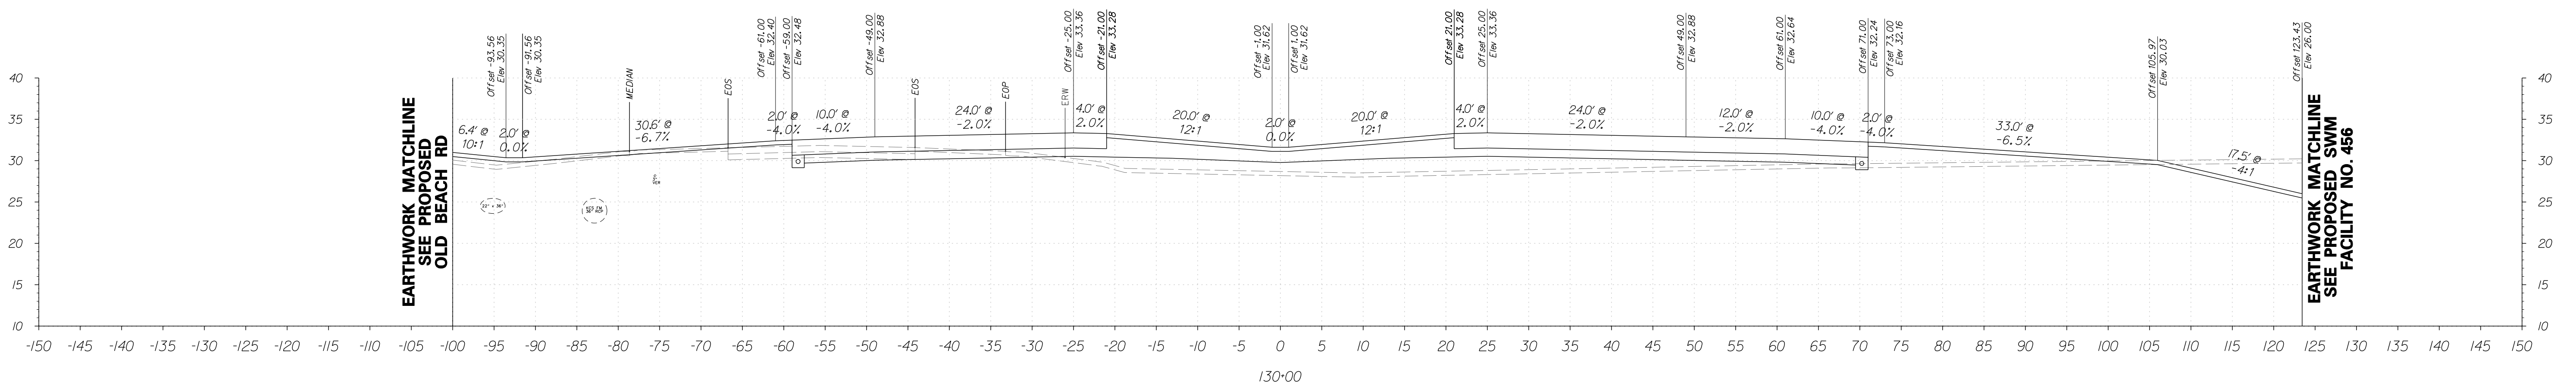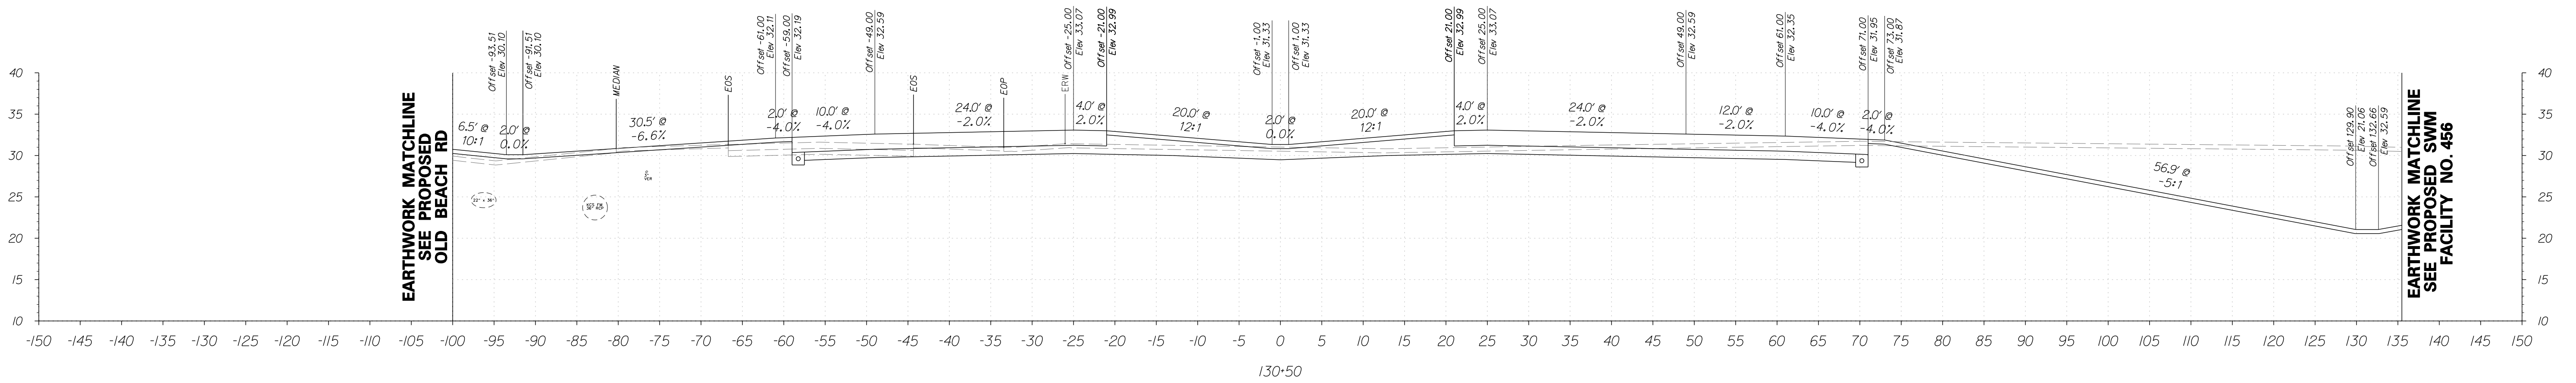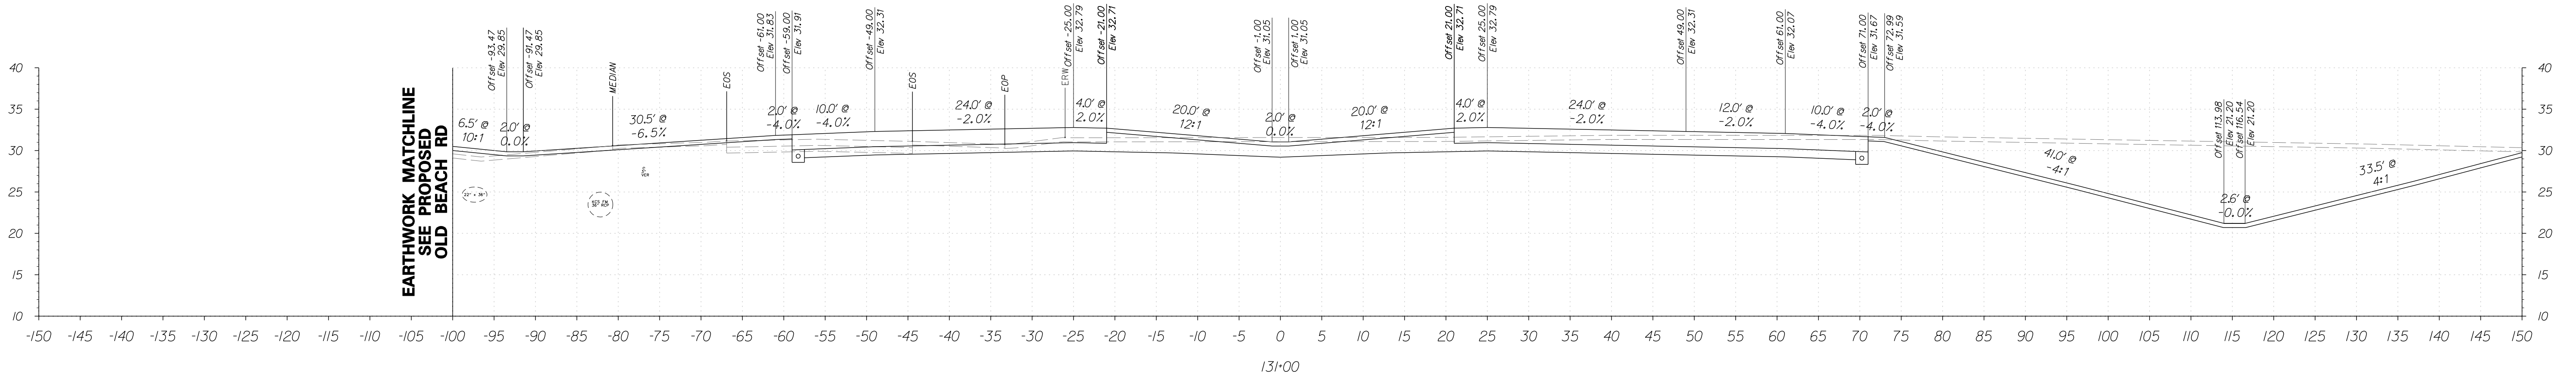

FOR INFORMATIONAL PURPOSES ONLY



ADDENDUMS / REVISIONS

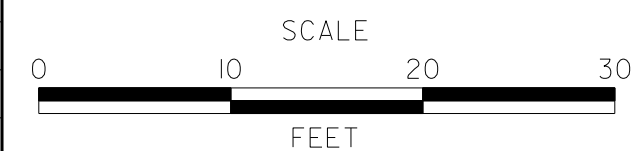


**SR1, LITTLE HEAVEN
GRADE SEPARATED INTERSECTION**

CONTRACT	T200412202	BRIDGE NO.	-
COUNTY	KENT	DESIGNED BY:	SFP
		CHECKED BY:	WFC


**SR1
CROSS SECTIONS**
STATION 130+00 TO 131+00

SHEET NO.	30
TOTAL SHTS.	278


5/4/2015 12:22:05 PM G:\PROJECTS\035171.00\BELDOT AGMT 1223 DOTTS Open End\035171.00\SR1, LITTLE HEAVEN FINAL DESIGN\DCN Files\XSS.SR1.dgn

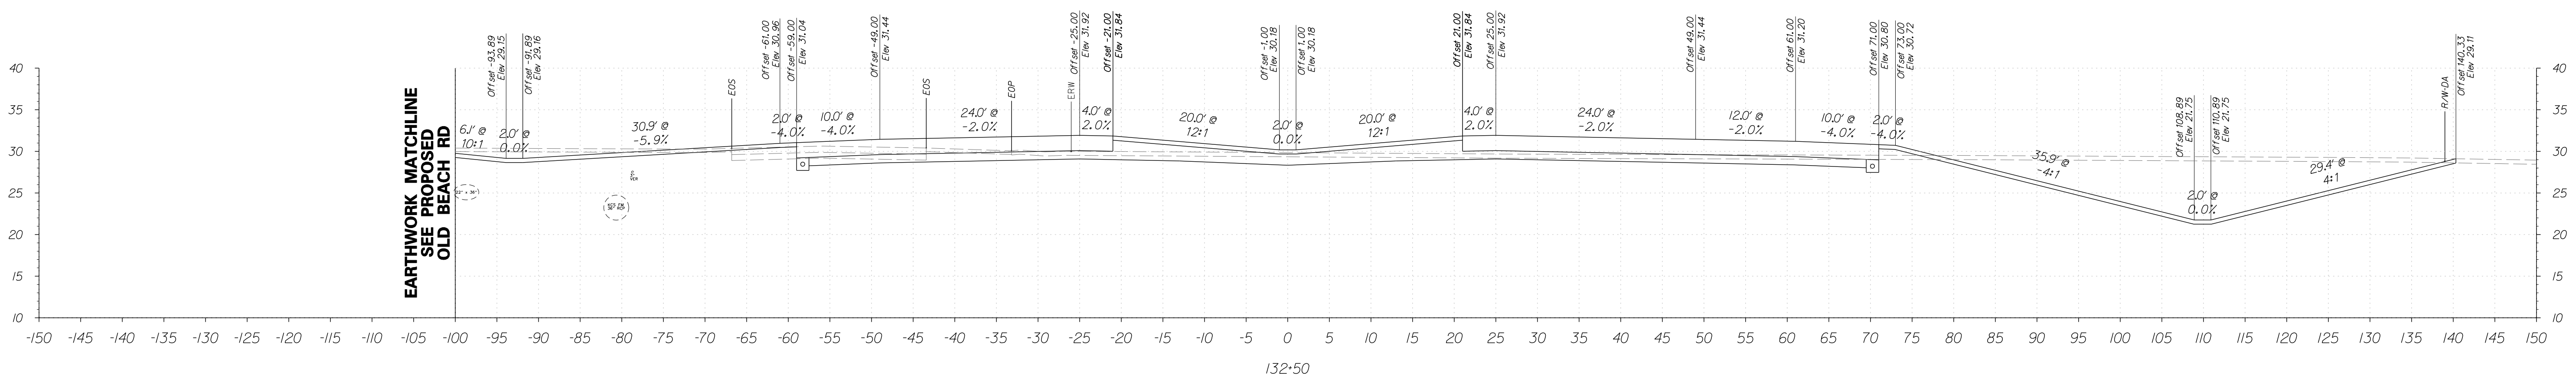

132+50

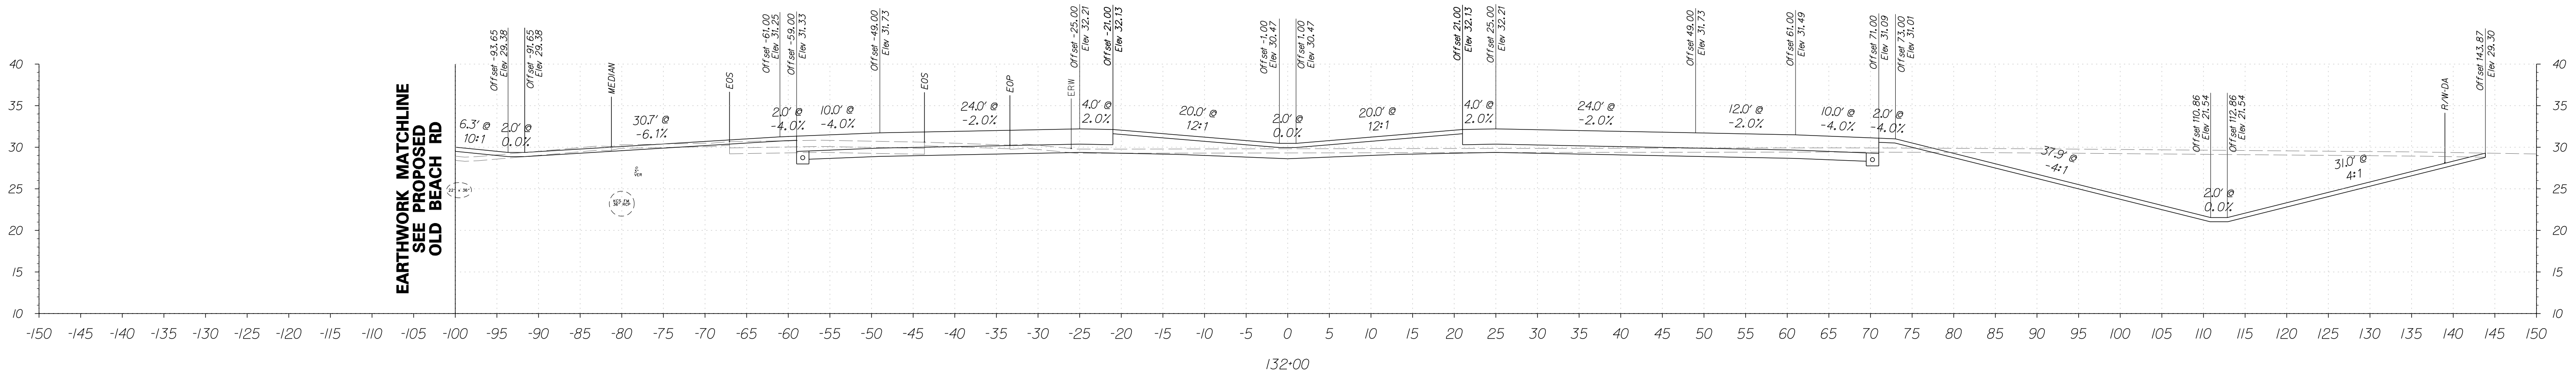

132+00

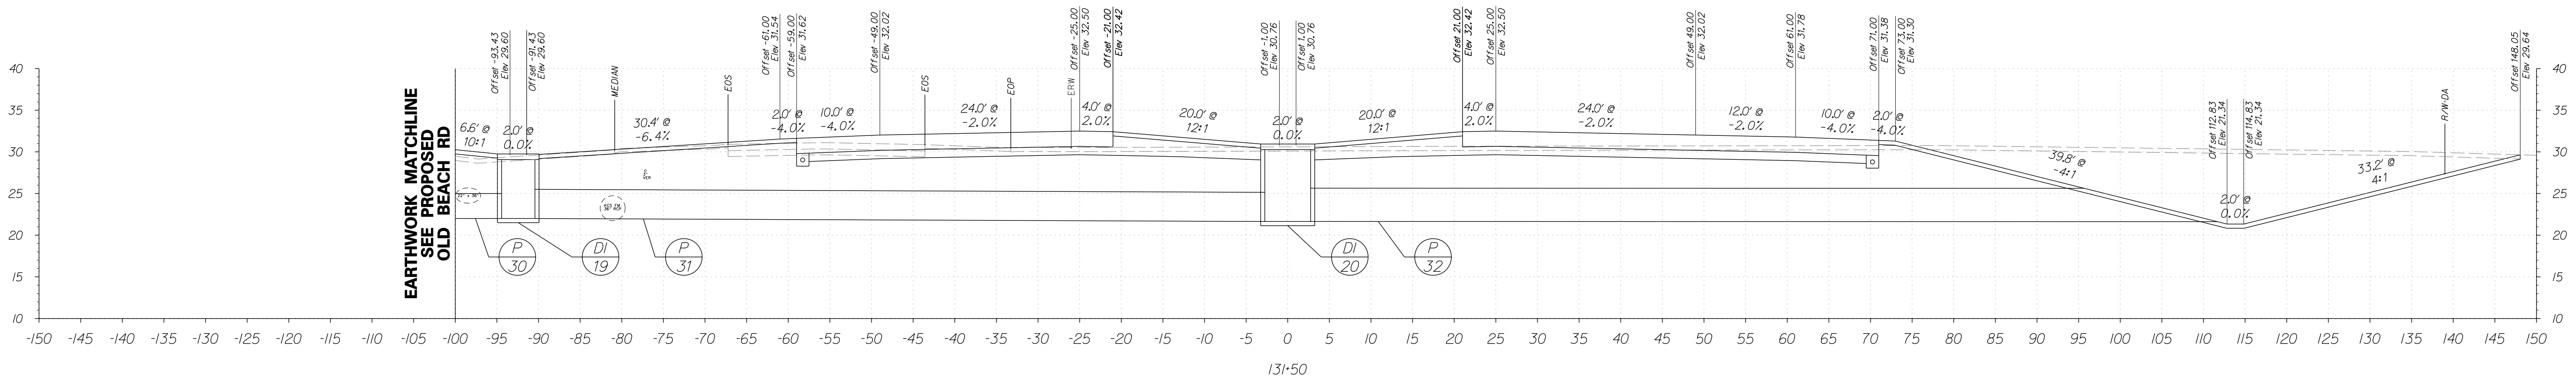


131+50

FOR INFORMATIONAL PURPOSES ONLY






ADDENDUMS / REVISIONS

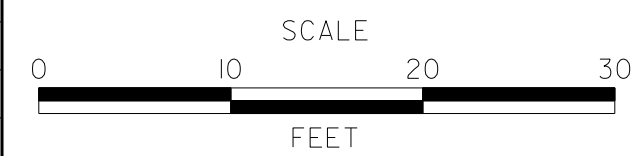

SR1, LITTLE HEAVEN
GRADE SEPARATED INTERSECTION

CONTRACT	T200412202	BRIDGE NO.	-	SR1 CROSS SECTIONS STATION 131+50 TO 132+50	SHEET NO.	31
COUNTY	KENT	DESIGNED BY:	SFP		TOTAL SHTS.	278
		CHECKED BY:	WFC			


5/4/2015 12:22:21 PM G:\PROJECTS\03517.00\DELDOT AGMT 1223 DOTTS Open End\03517.00\DELDOT HEAVEN FINAL DESIGN\DCN Files\XSS.SRIDGN

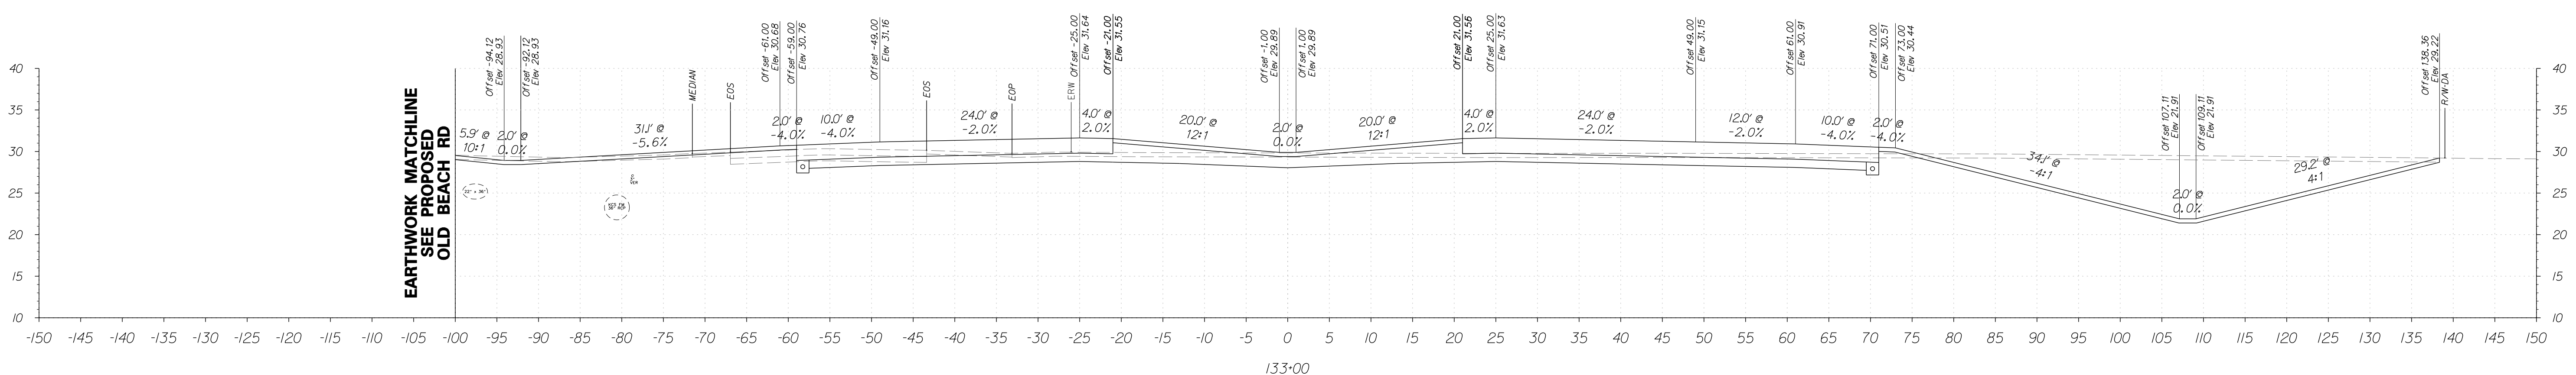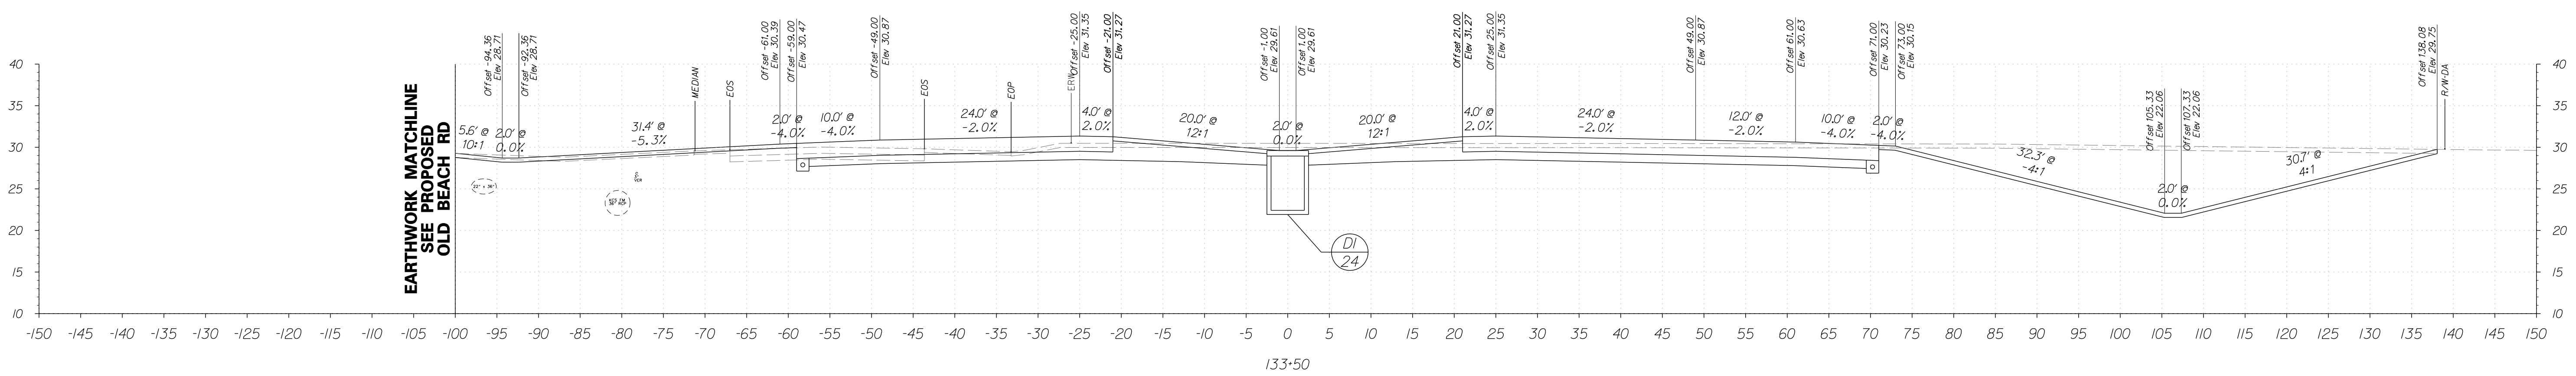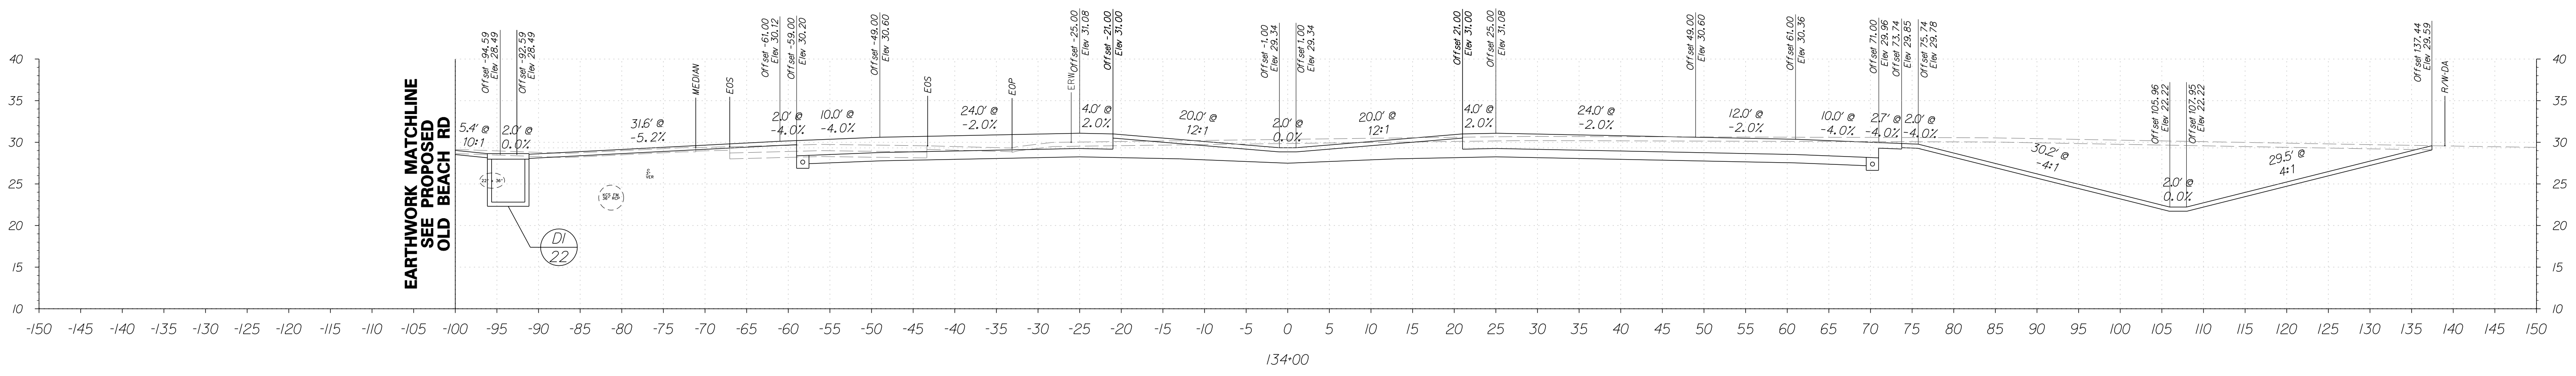

FOR INFORMATIONAL PURPOSES ONLY



ADDENDUMS / REVISIONS

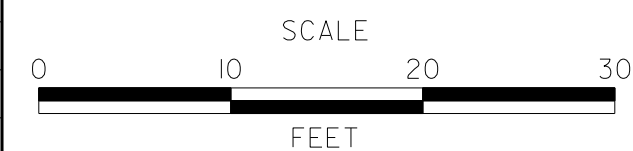




**SR1, LITTLE HEAVEN
GRADE SEPARATED INTERSECTION**

CONTRACT	BRIDGE NO.	-
T200412202	DESIGNED BY:	SFP
COUNTY	CHECKED BY:	WFC
KENT		

**SR1
CROSS SECTIONS**
STATION 133+00 TO 134+00

SHEET NO.	32
TOTAL SHTS.	278


5/4/2015 12:23:55 PM G:\PROJECTS\03517.00\DELDOT AGMT 1223 DOTTS Open End\03517.16 SR1, LITTLE HEAVEN FINAL DESIGN\DCN Files\XSS.SR1.dgn

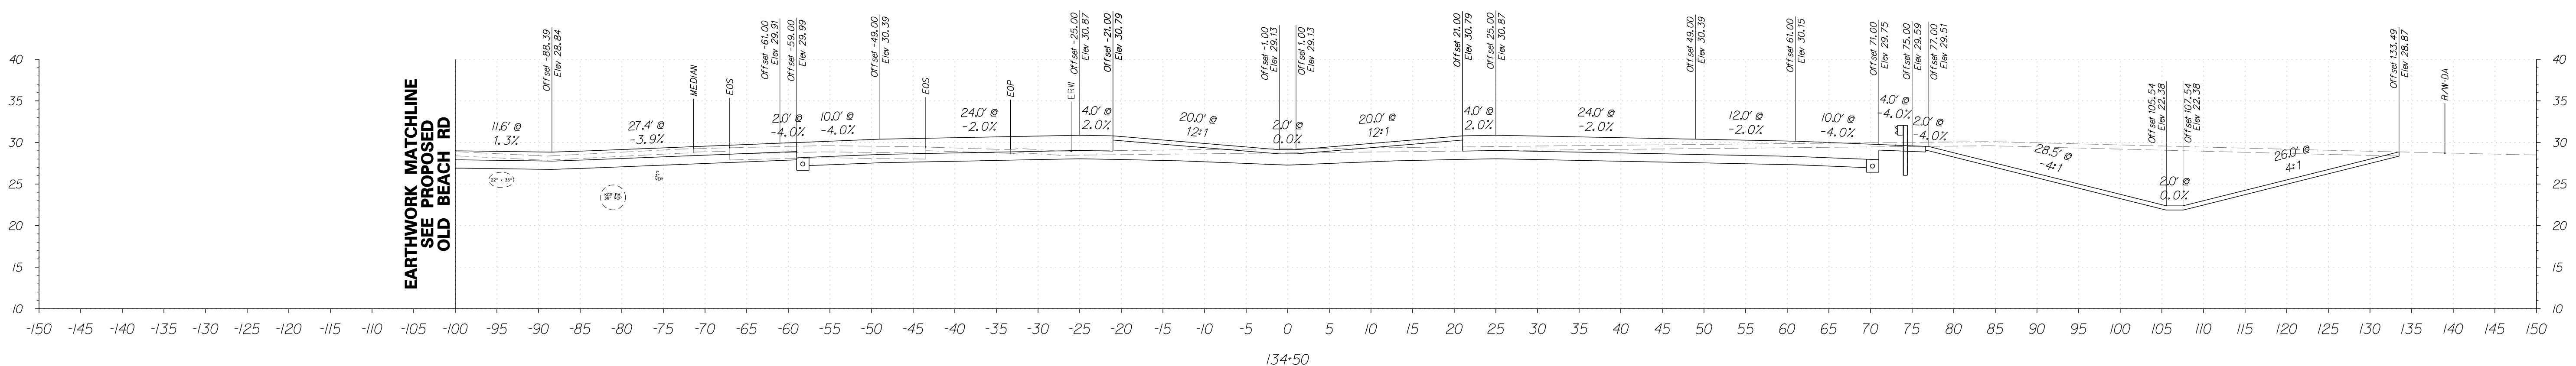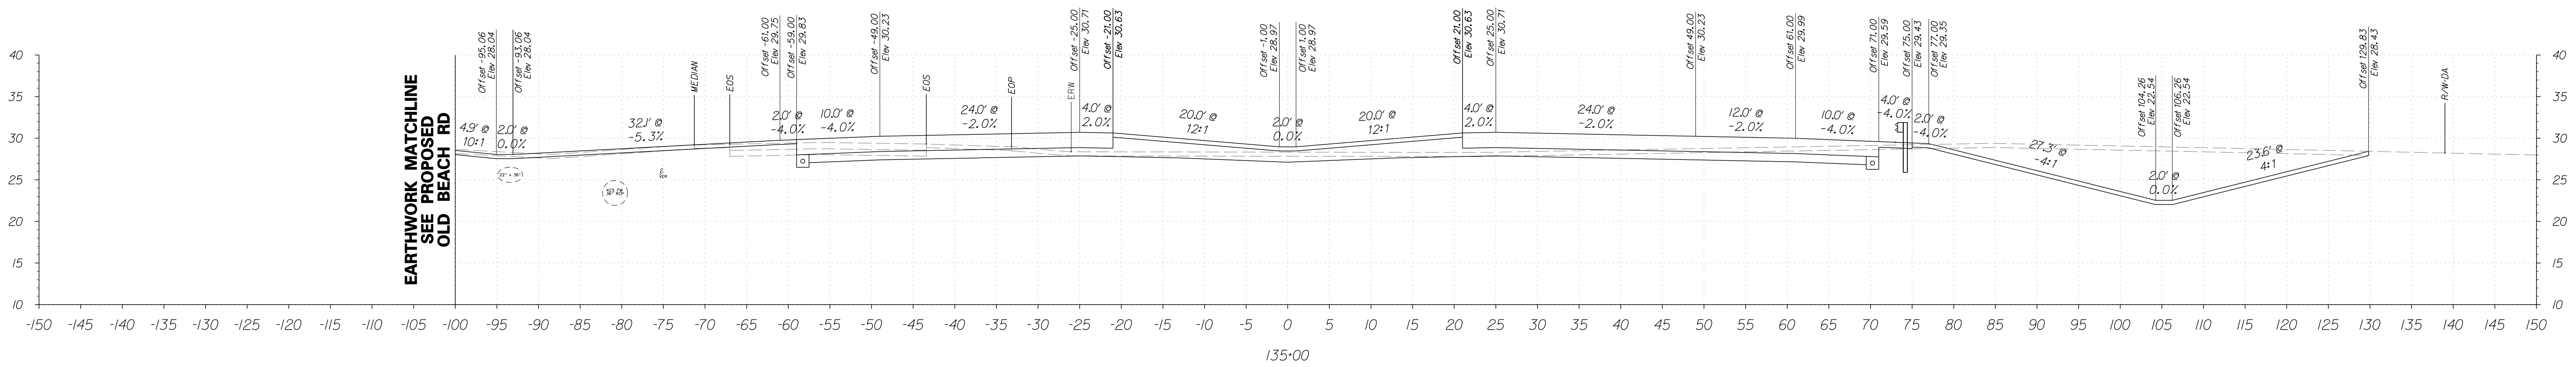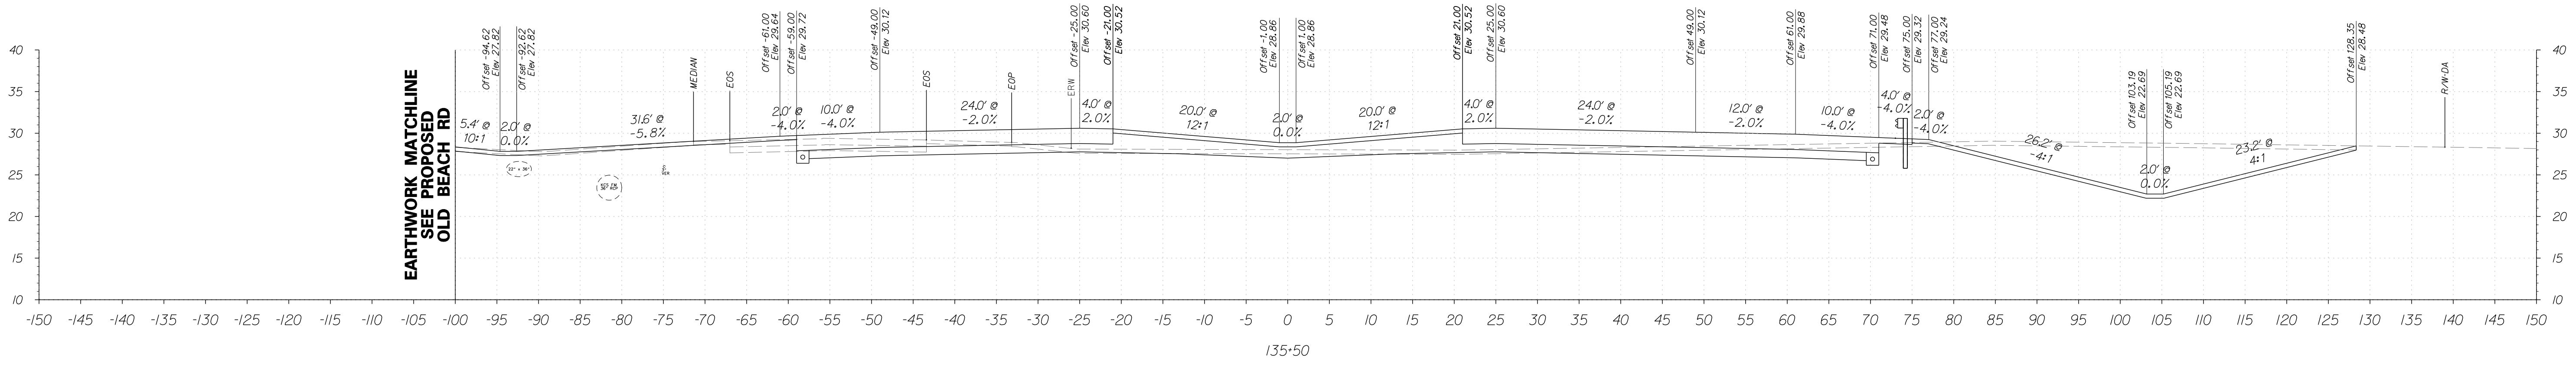

FOR INFORMATIONAL PURPOSES ONLY



ADDENDUMS / REVISIONS



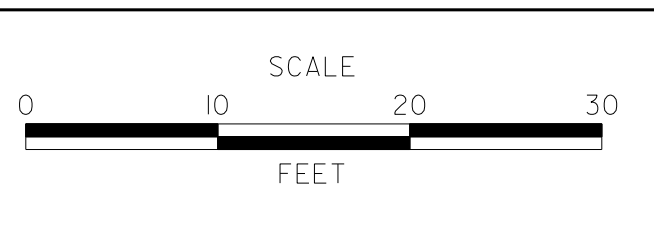


**SR1, LITTLE HEAVEN
GRADE SEPARATED INTERSECTION**

CONTRACT T200412202	BRIDGE NO. -
COUNTY KENT	DESIGNED BY: SFP
	CHECKED BY: WFC

SR1 CROSS SECTIONS STATION 134+50 TO 135+50	SHEET NO. 33
	TOTAL SHTS. 278


5/4/2015 12:22:55 PM G:\PROJECTS\03517.00 (BELDOT AGMT 1223 DOTS Open End)\03517.16 SR1, LITTLE HEAVEN FINAL DESIGN\DCN Files\XSS.SR1.dgn

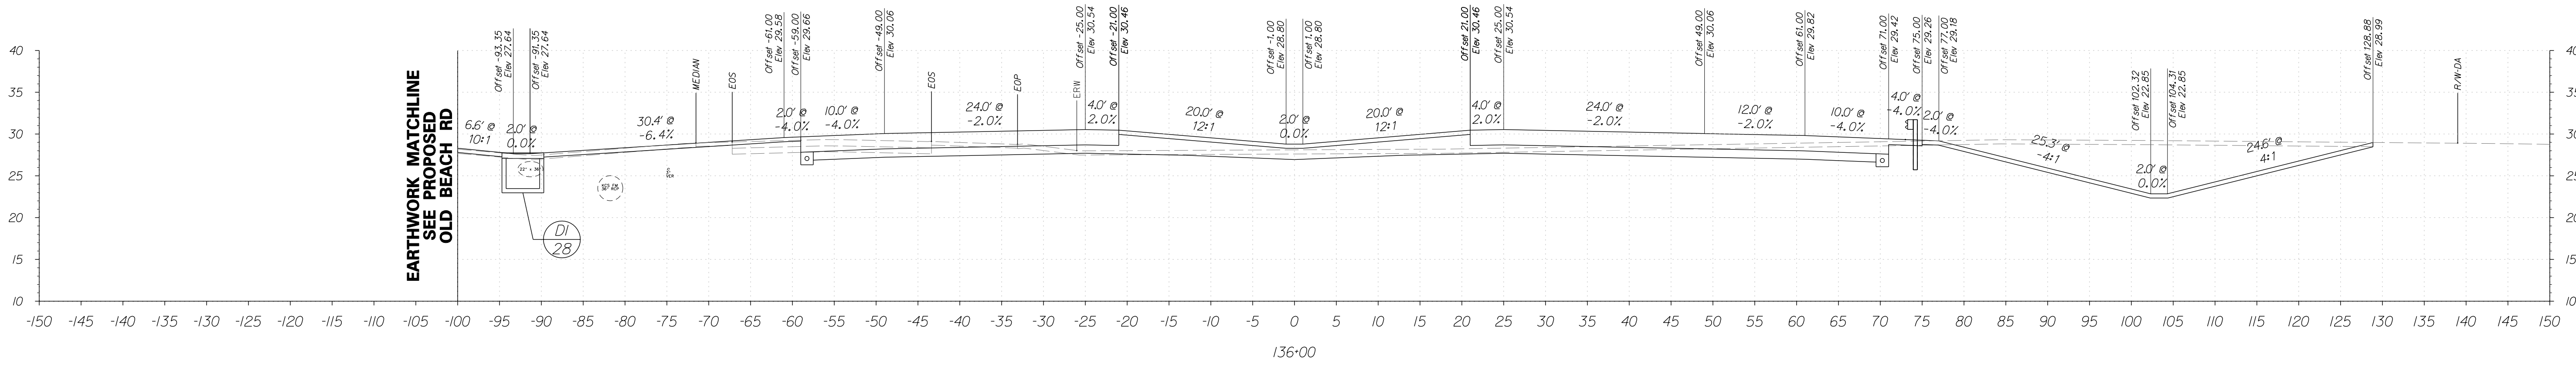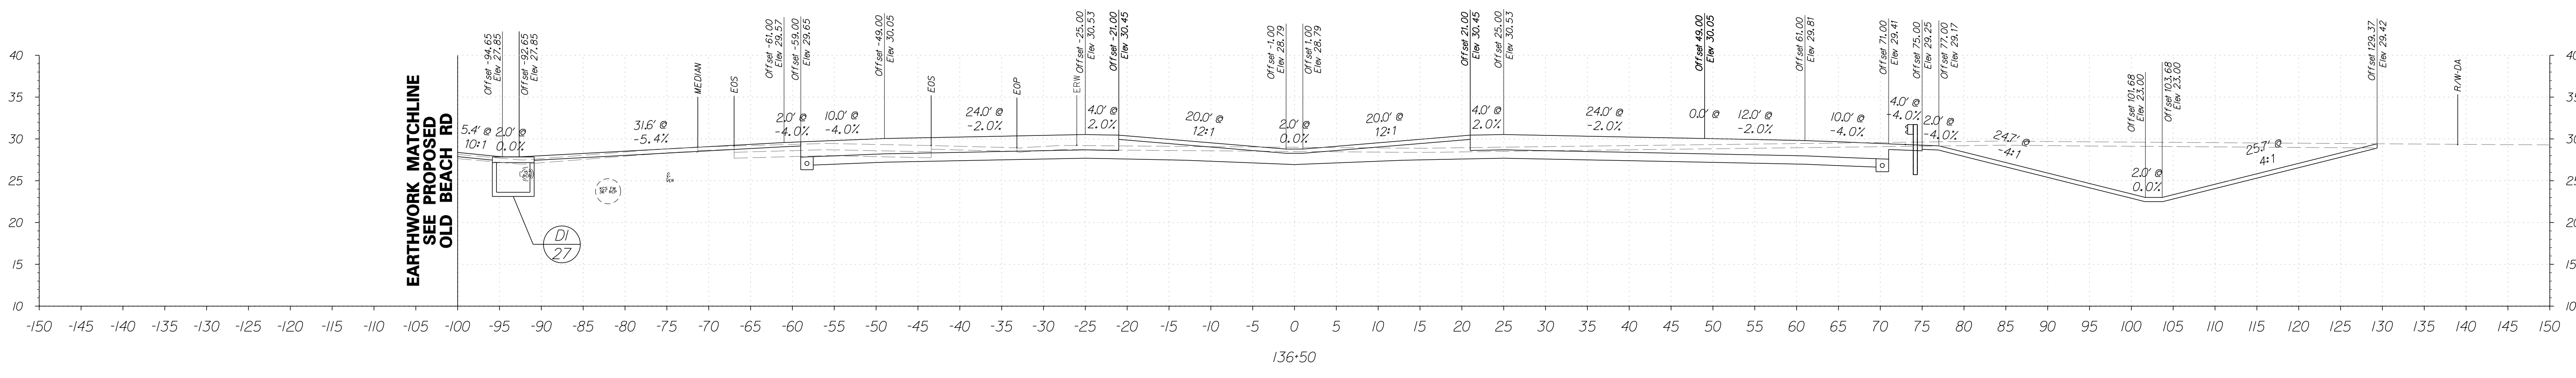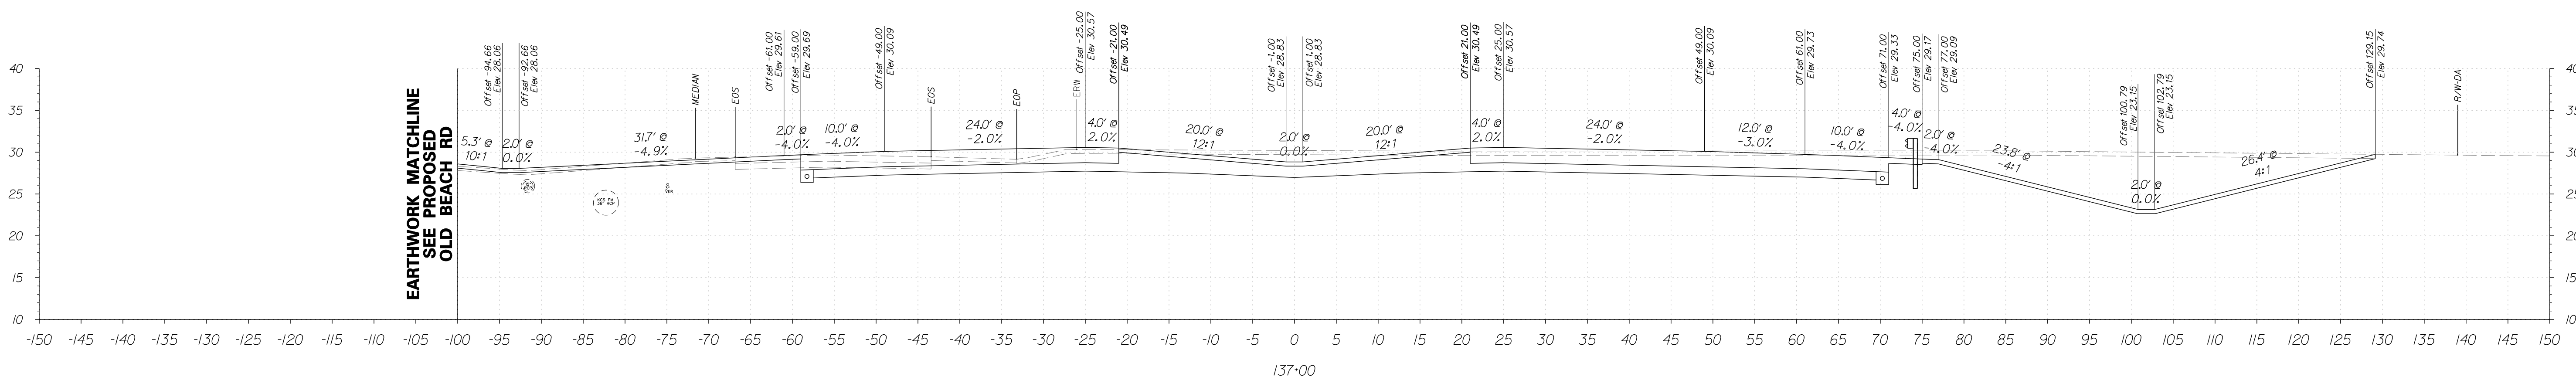

FOR INFORMATIONAL PURPOSES ONLY



ADDENDUMS / REVISIONS	



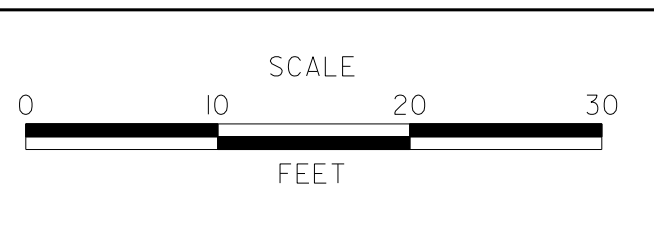


**SR1, LITTLE HEAVEN
GRADE SEPARATED INTERSECTION**

CONTRACT T200412202	BRIDGE NO. -
COUNTY KENT	DESIGNED BY: SFP
	CHECKED BY: WFC

SR1 CROSS SECTIONS STATION 136+00 TO 137+00	SHEET NO. 34
	TOTAL SHTS. 278


5/4/2015 12:35:45 PM G:\PROJECTS\03517.00\BELDOT AGMT 1223 DOT5 Open End\03517.16 SR1, LITTLE HEAVEN FINAL DESIGN\DCN Files\XSS.SR1.dgn

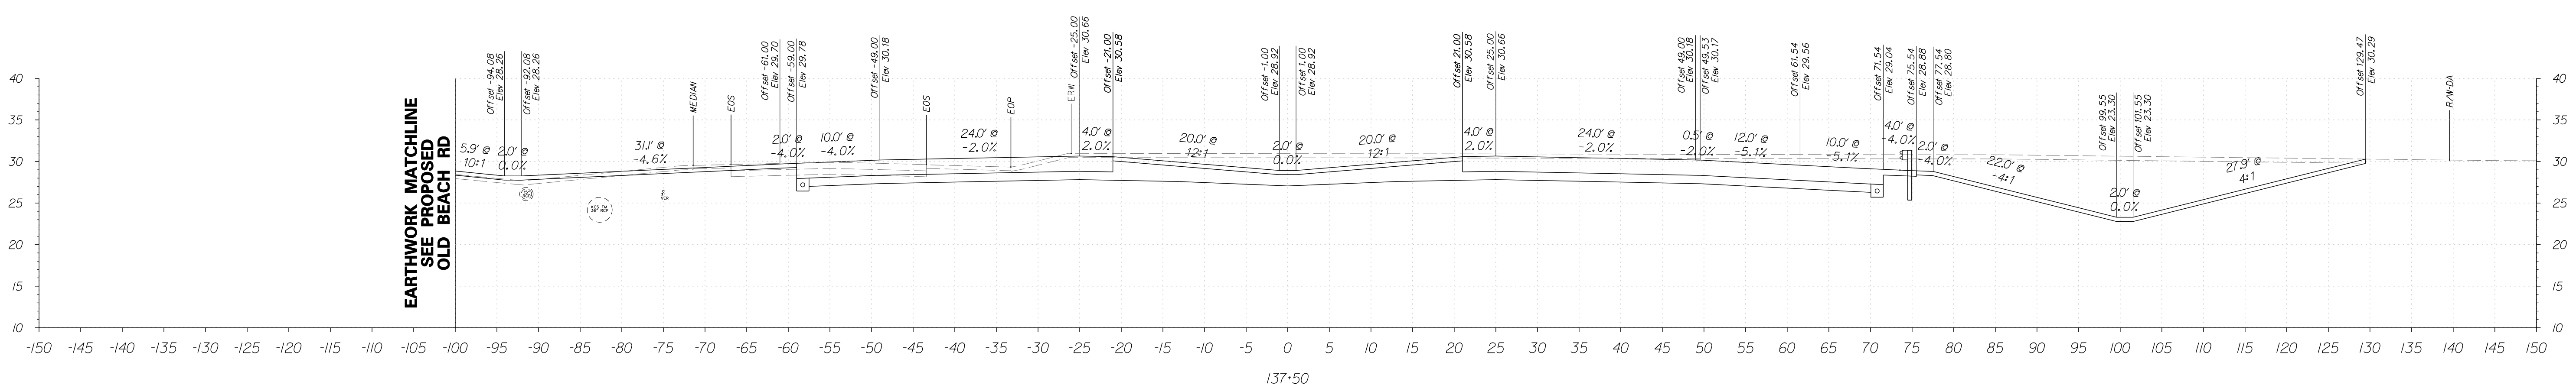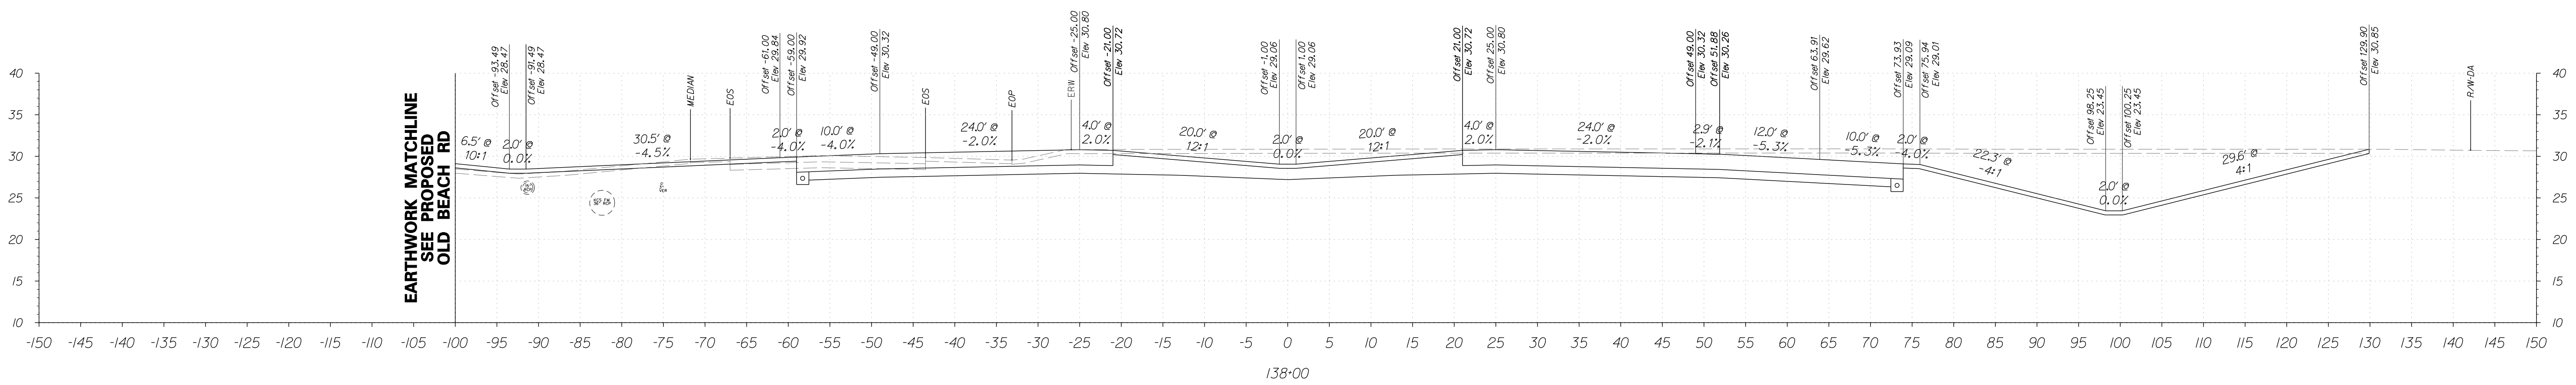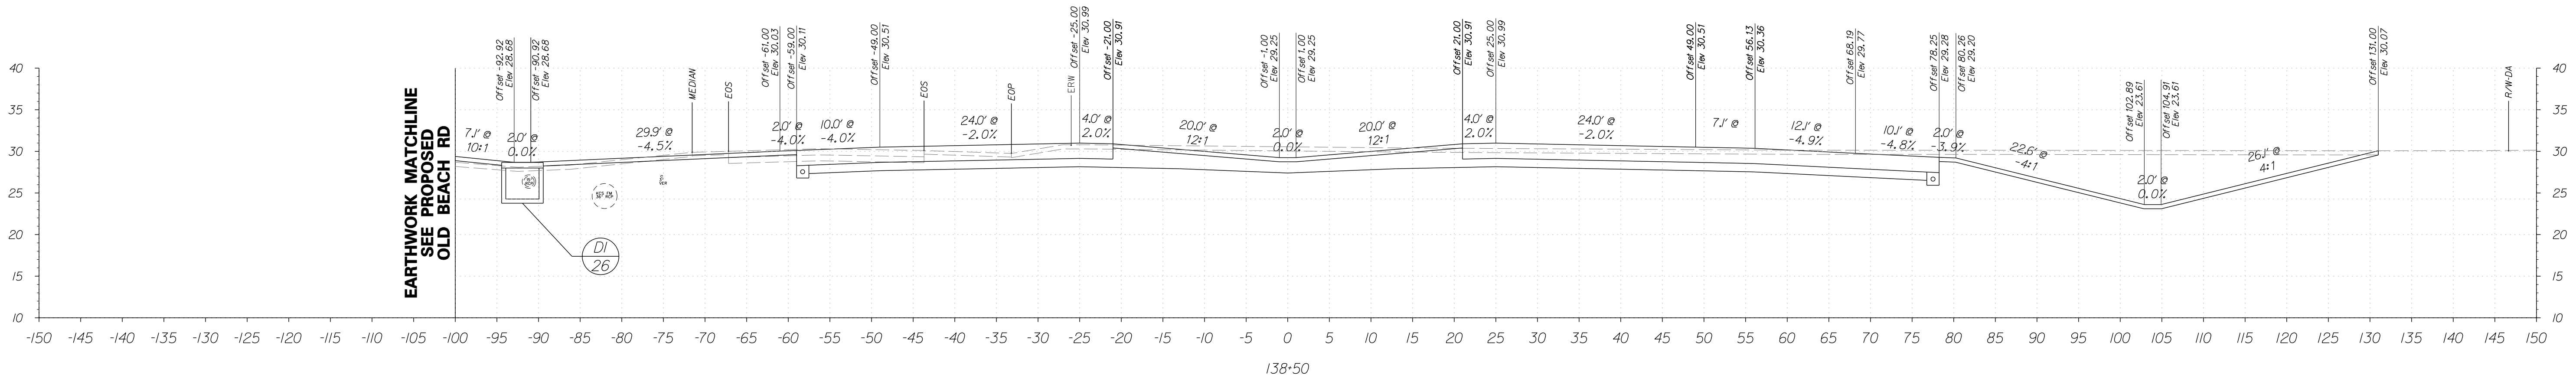

FOR INFORMATIONAL PURPOSES ONLY



ADDENDUMS / REVISIONS	



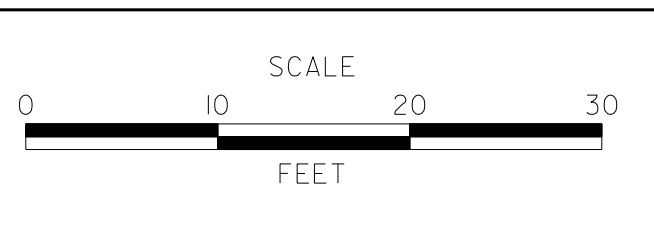


SR1, LITTLE HEAVEN GRADE SEPARATED INTERSECTION

CONTRACT	BRIDGE NO.	-
T200412202	DESIGNED BY:	SFP
COUNTY	CHECKED BY:	WFC
KENT		

SR1 CROSS SECTIONS	SHEET NO.
STATION 137+50 TO 138+50	35
	TOTAL SHTS.
	278


5/4/2015 12:17:01 PM G:\PROJECTS\03517.00\BELDOT AGMT 1223 DOT5 Open End\03517.16 SR1, LITTLE HEAVEN FINAL DESIGN\DCN Files\XSS.SR1.dgn

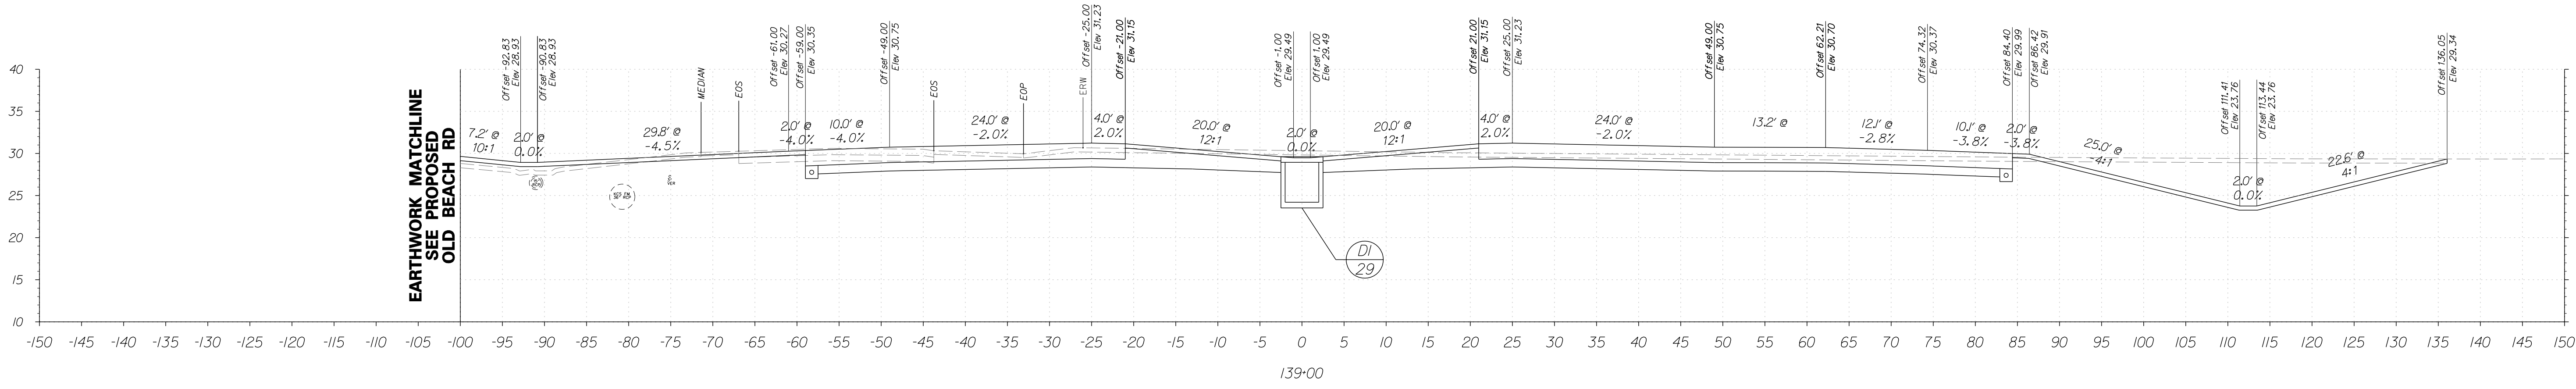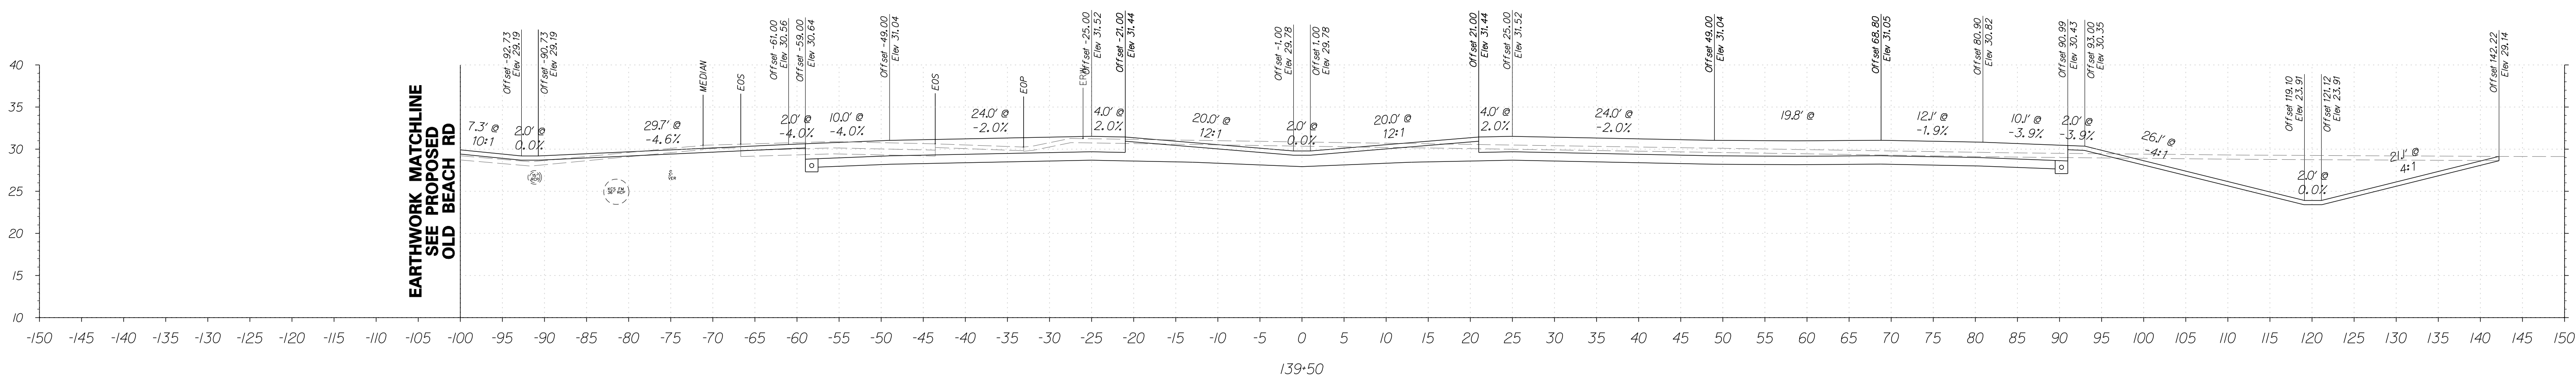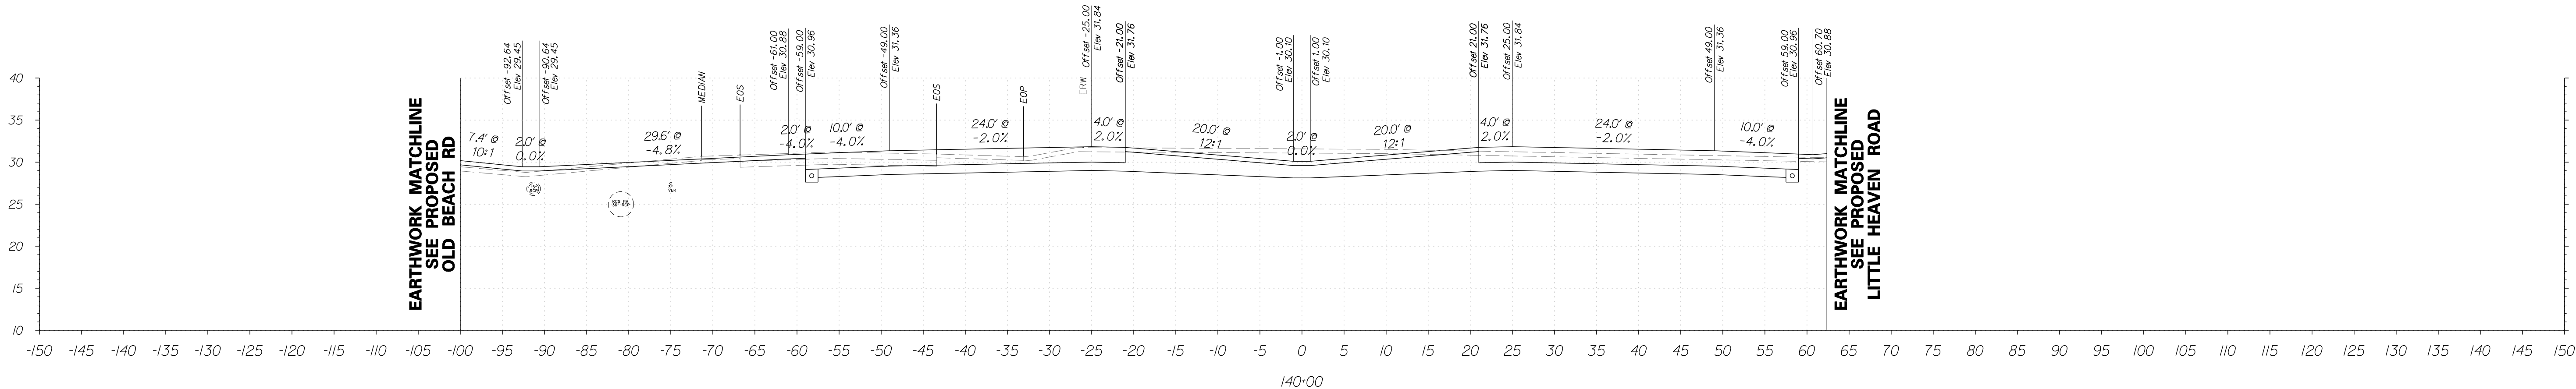

FOR INFORMATIONAL PURPOSES ONLY



ADDENDUMS / REVISIONS	



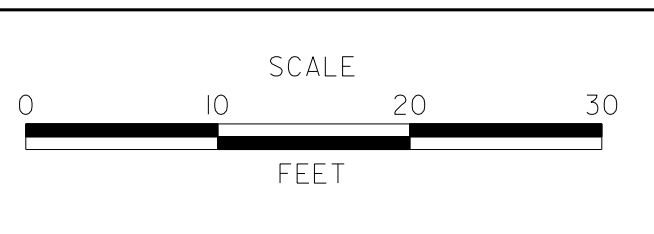


SR1, LITTLE HEAVEN GRADE SEPARATED INTERSECTION

CONTRACT	T200412202	BRIDGE NO.	-
COUNTY	KENT	DESIGNED BY:	SFP
		CHECKED BY:	WFC

SR1 CROSS SECTIONS	STATION 139+00 TO 140+00
SHEET NO.	36
TOTAL SHTS.	278


5/4/2015 12:18:15 PM G:\PROJECTS\03517.00\DELDOT AGMT 1223 DOTTS Open End\03517.16 SR1, LITTLE HEAVEN FINAL DESIGN\DCN Files\ss.SR1.dgn

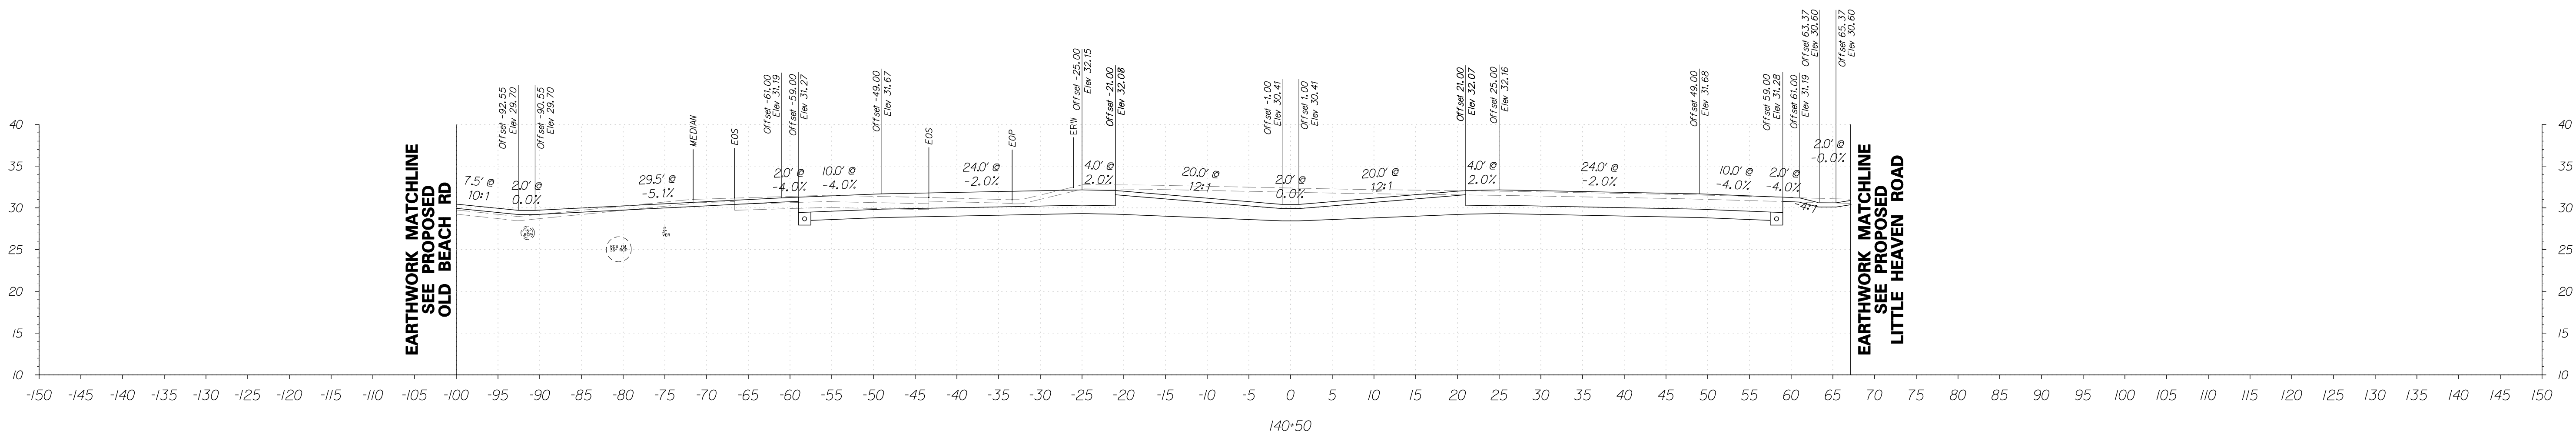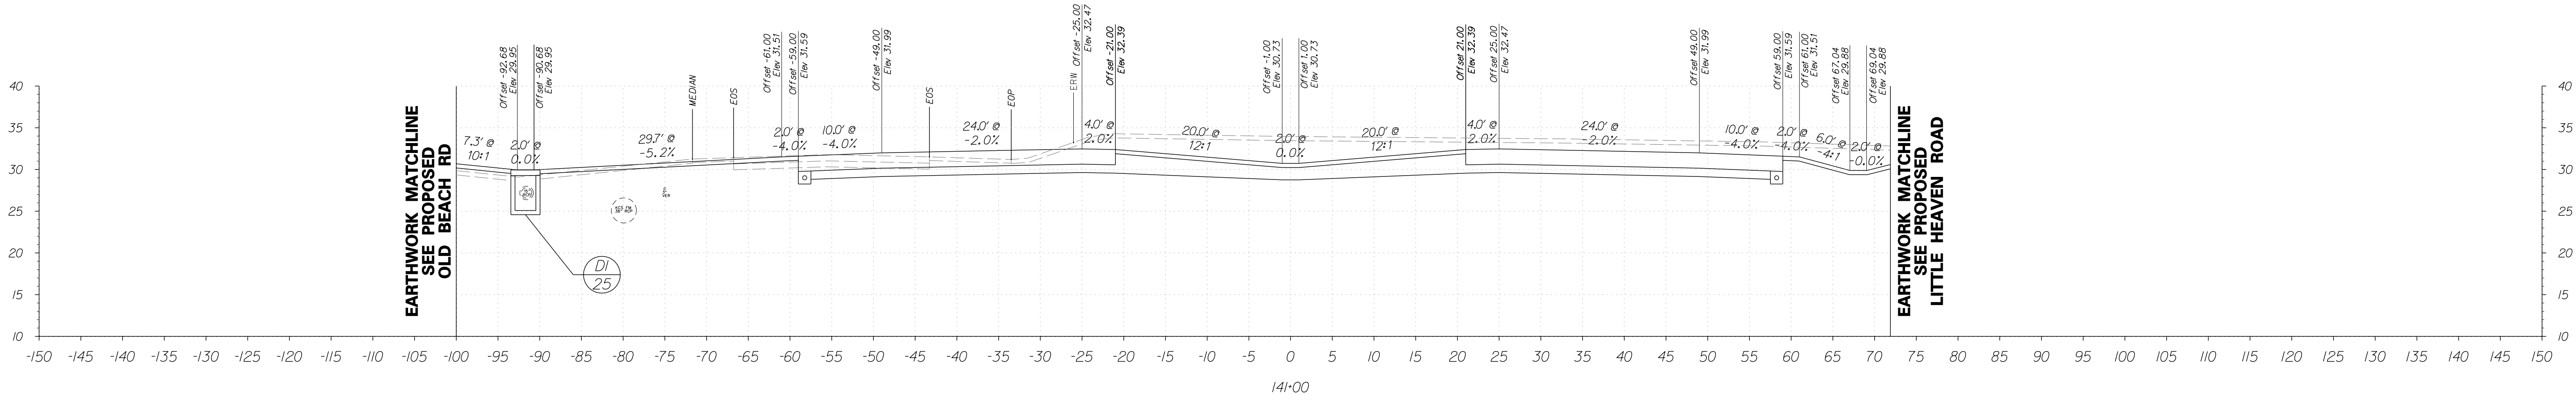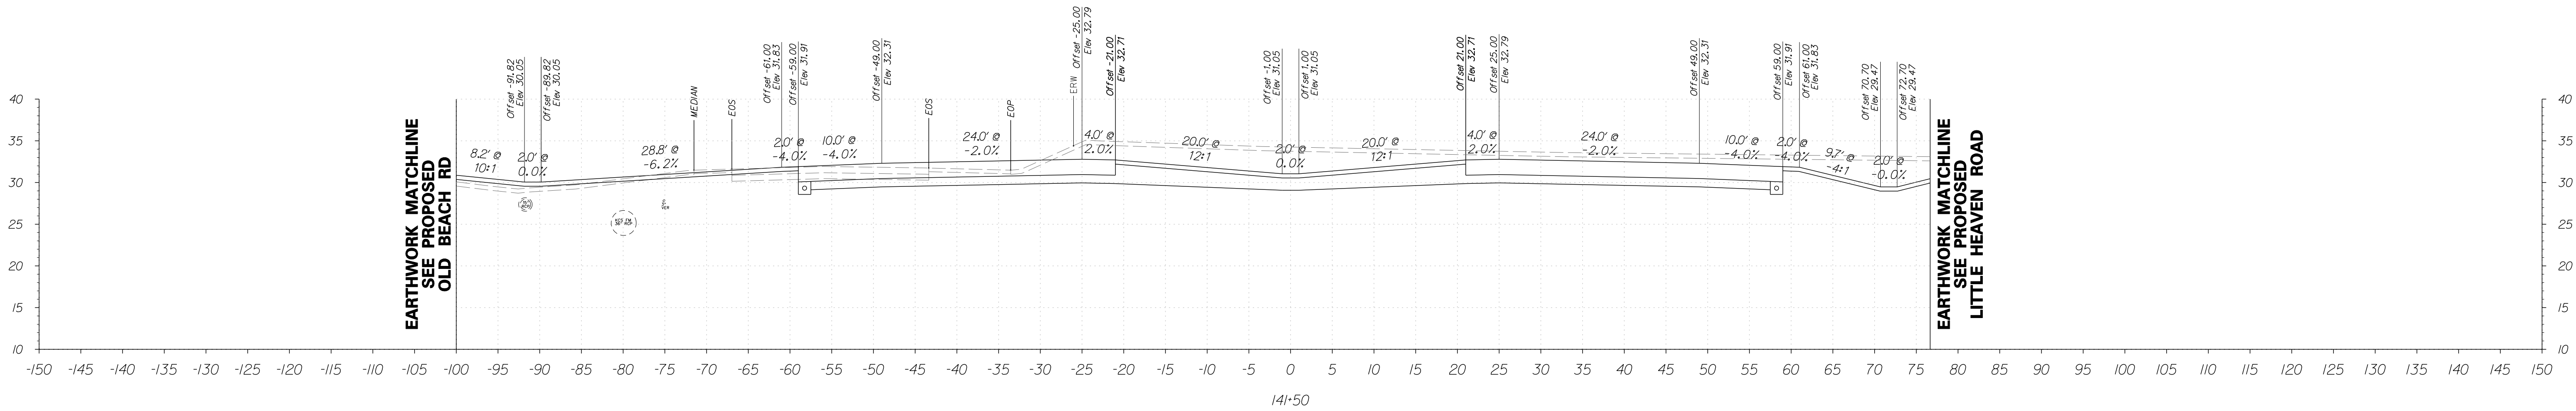

FOR INFORMATIONAL PURPOSES ONLY



ADDENDUMS / REVISIONS

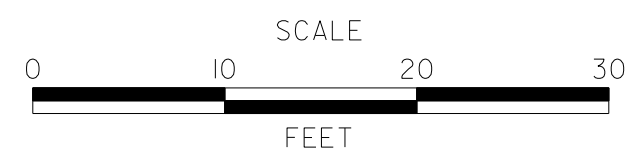


**SR1, LITTLE HEAVEN
GRADE SEPARATED INTERSECTION**

CONTRACT	T200412202	BRIDGE NO.	-
COUNTY	KENT	DESIGNED BY:	SFP
		CHECKED BY:	WFC


**SR1
CROSS SECTIONS**
STATION 140+50 TO 141+50

SHEET NO.	37
TOTAL SHTS.	278


5/4/2015 12:18:35 PM G:\PROJECTS\035171.00\BELDOT AGMT 1223 DOTTS Open End\035171.00\SR1, LITTLE HEAVEN FINAL DESIGN\DCN Files\XSS.SR1.dgn

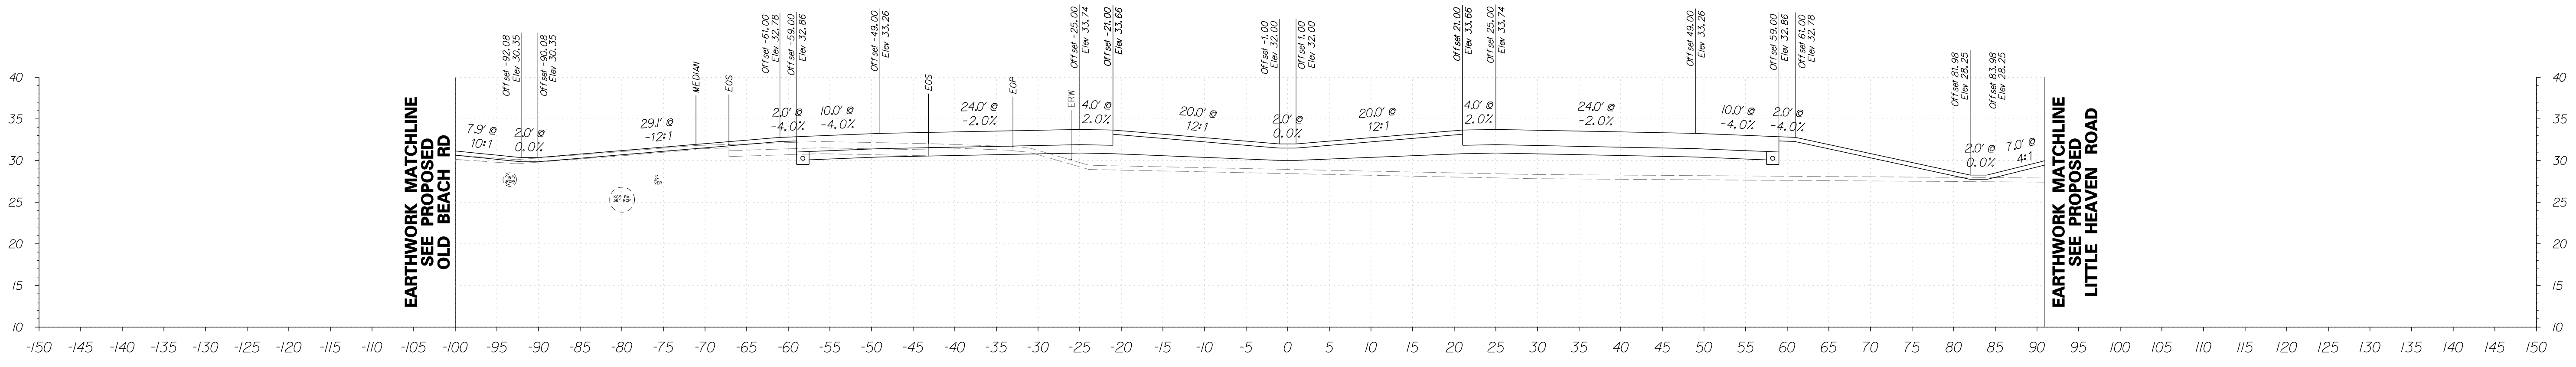

143+00

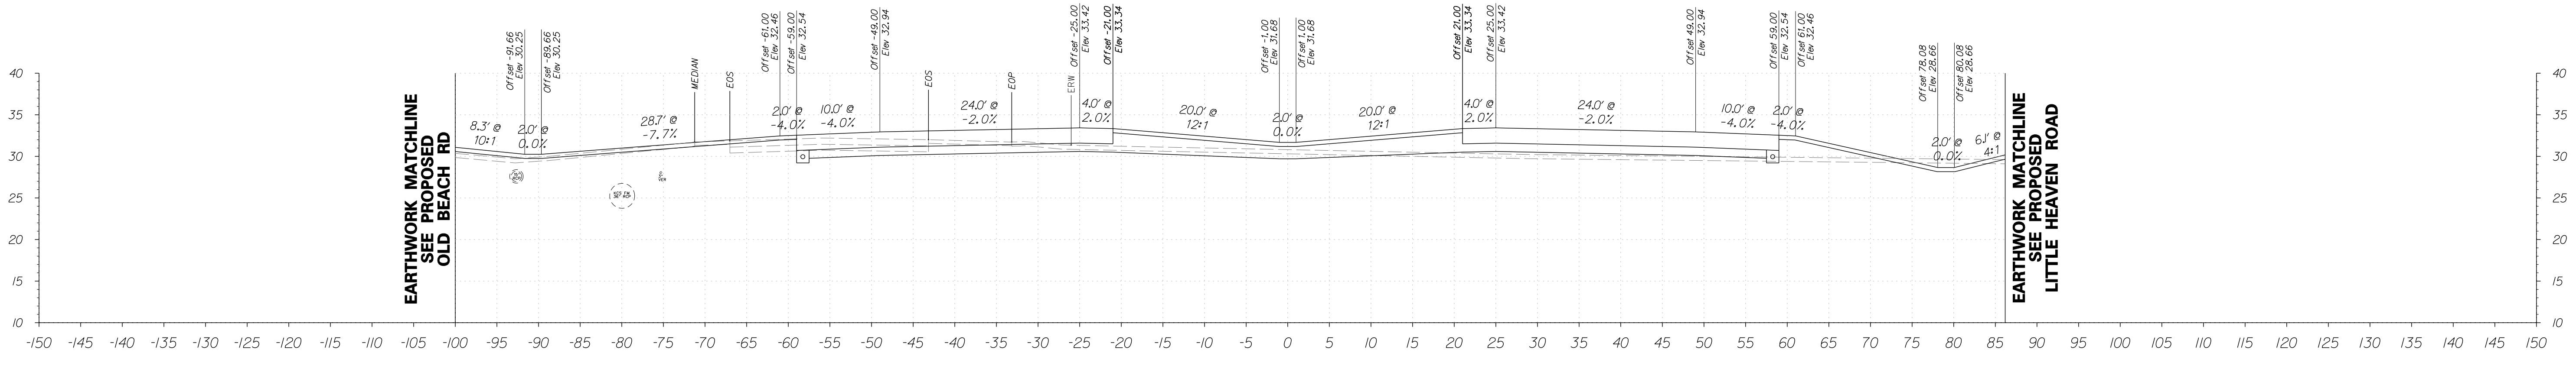

142+50

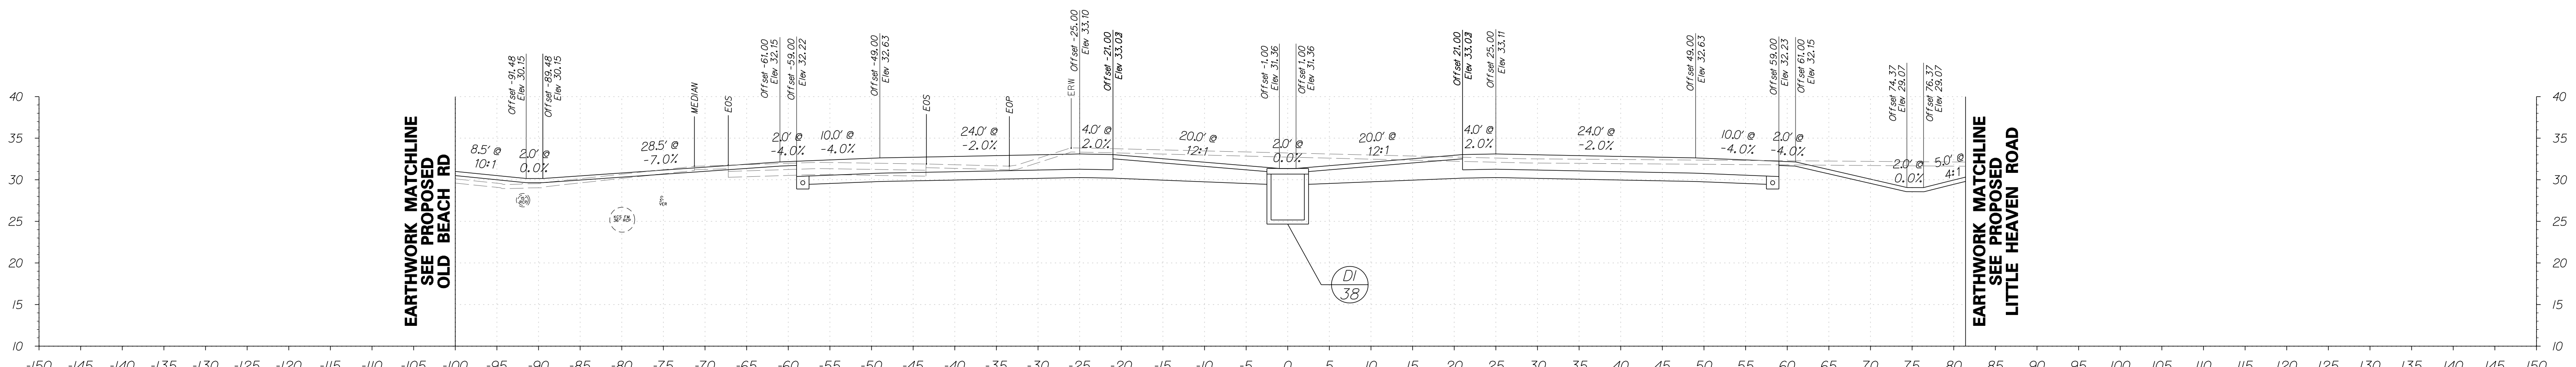


142+00

FOR INFORMATIONAL PURPOSES ONLY



ADDENDUMS / REVISIONS

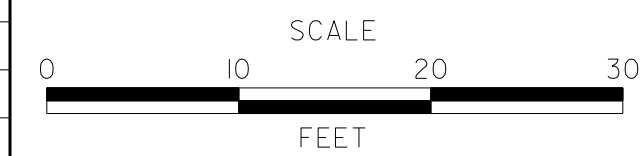




**SR1, LITTLE HEAVEN
GRADE SEPARATED INTERSECTION**

CONTRACT	T200412202	BRIDGE NO.	-
COUNTY	KENT	DESIGNED BY:	SFP
		CHECKED BY:	WFC

**SR1
CROSS SECTIONS**
STATION 142+00 TO 143+00

SHEET NO.	38
TOTAL SHTS.	278


5/4/2015 12:18:15 PM G:\PROJECTS\03517.00 (BELDOT AGMT 1223 DOTS Open End)\03517.16 SR1, LITTLE HEAVEN FINAL DESIGN\DCN Files\XSS.SRIDGN

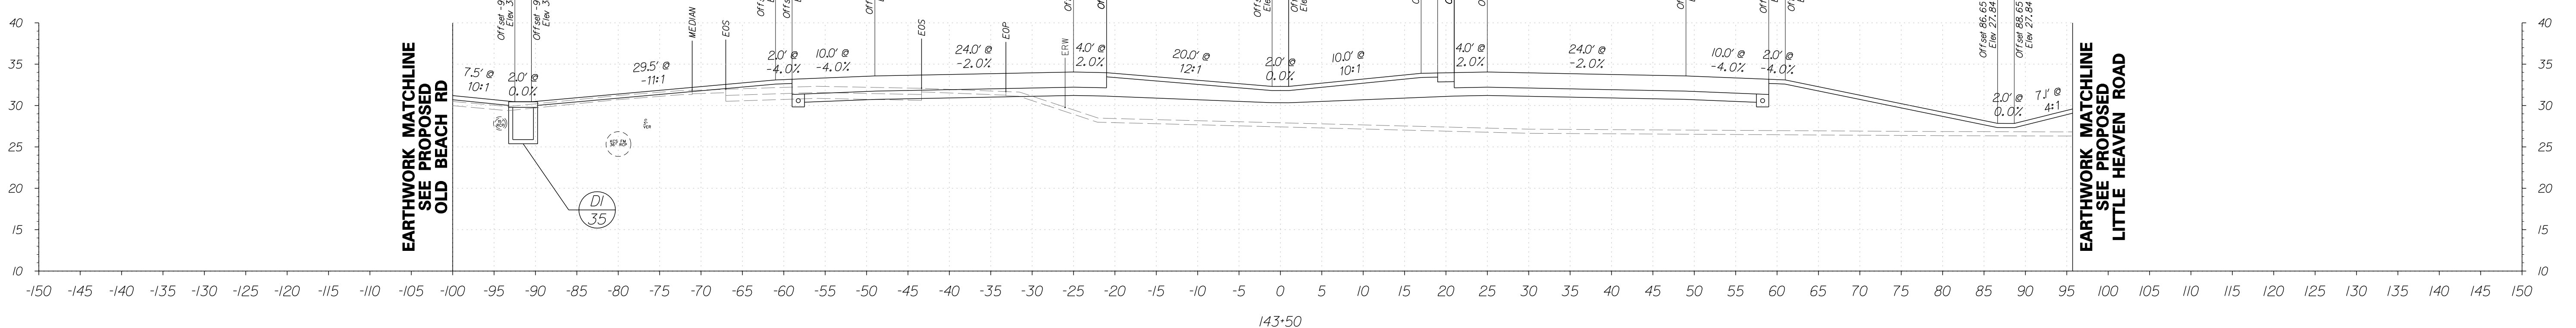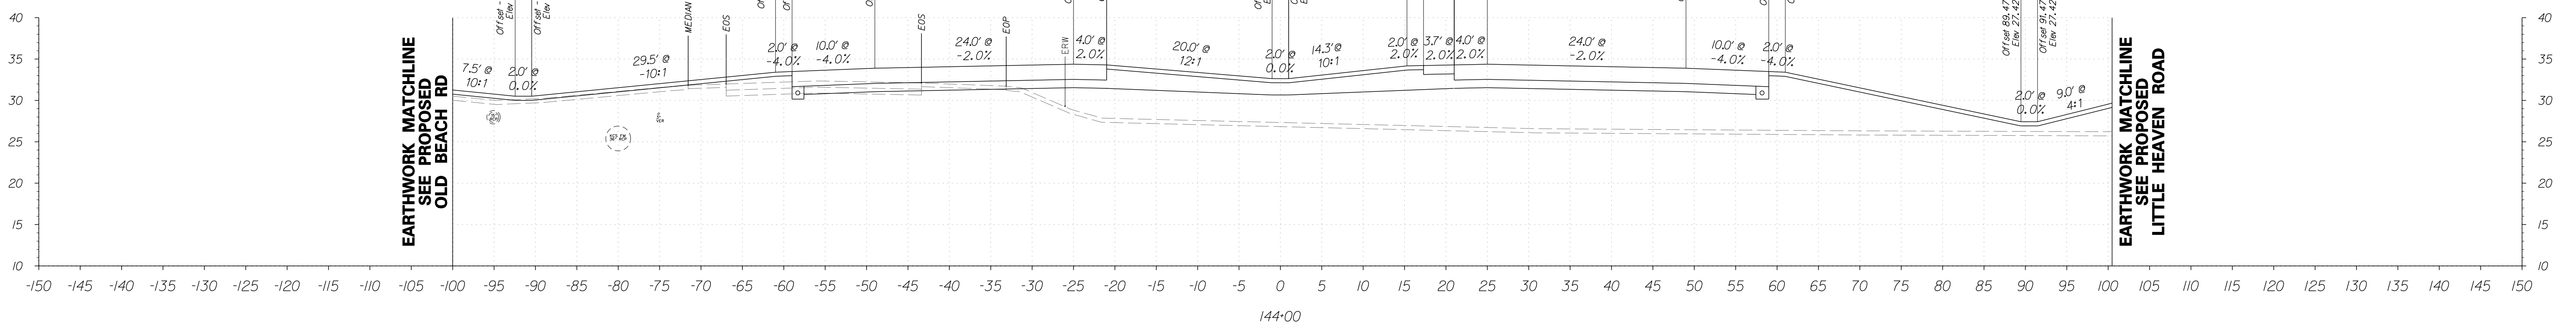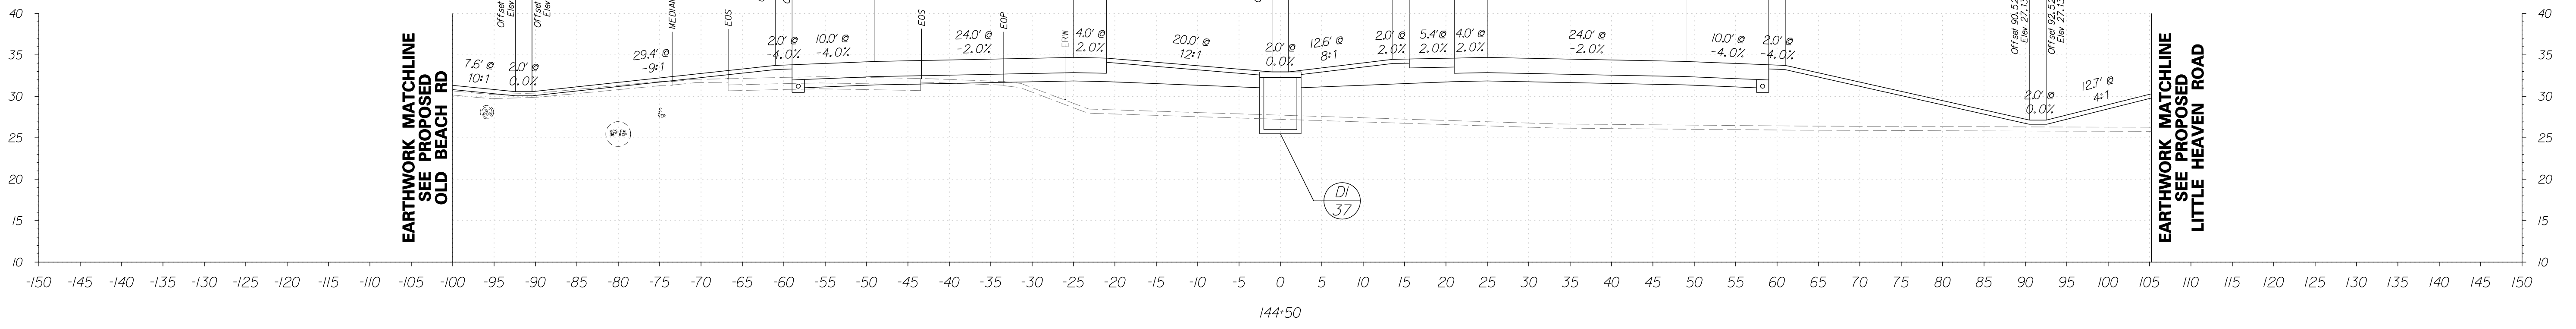

FOR INFORMATIONAL PURPOSES ONLY



ADDENDUMS / REVISIONS

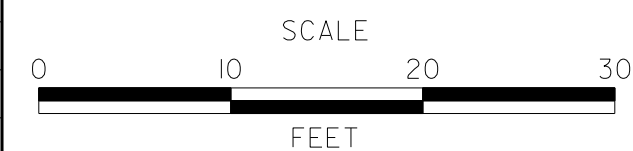




**SR1, LITTLE HEAVEN
GRADE SEPARATED INTERSECTION**

CONTRACT	BRIDGE NO.	-
T200412202	DESIGNED BY:	SFP
COUNTY	CHECKED BY:	WFC
KENT		

**SR1
CROSS SECTIONS**
STATION 143+50 TO 144+50

SHEET NO.	39
TOTAL SHTS.	278


5/4/2015 12:48:07 PM G:\PROJECTS\03517.00\BELDOT AGMT 1223 DOTTS Open End\03517.16 SR1, LITTLE HEAVEN FINAL DESIGN\DCN Files\XSS.SRIDGN

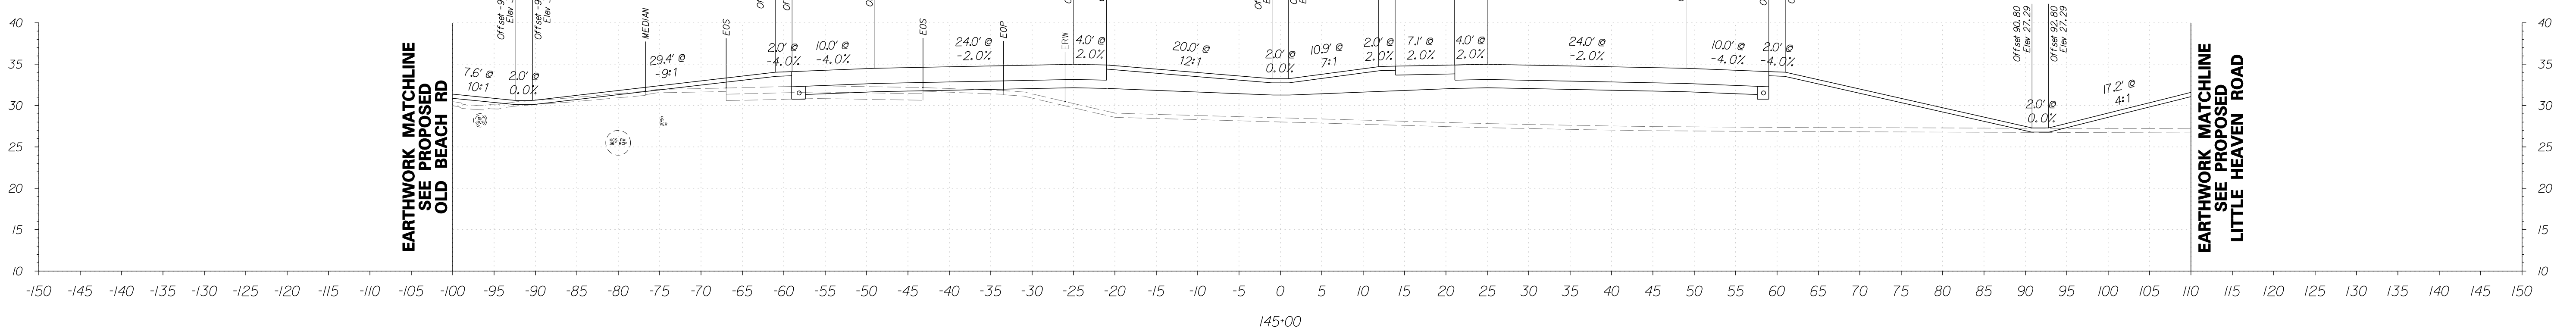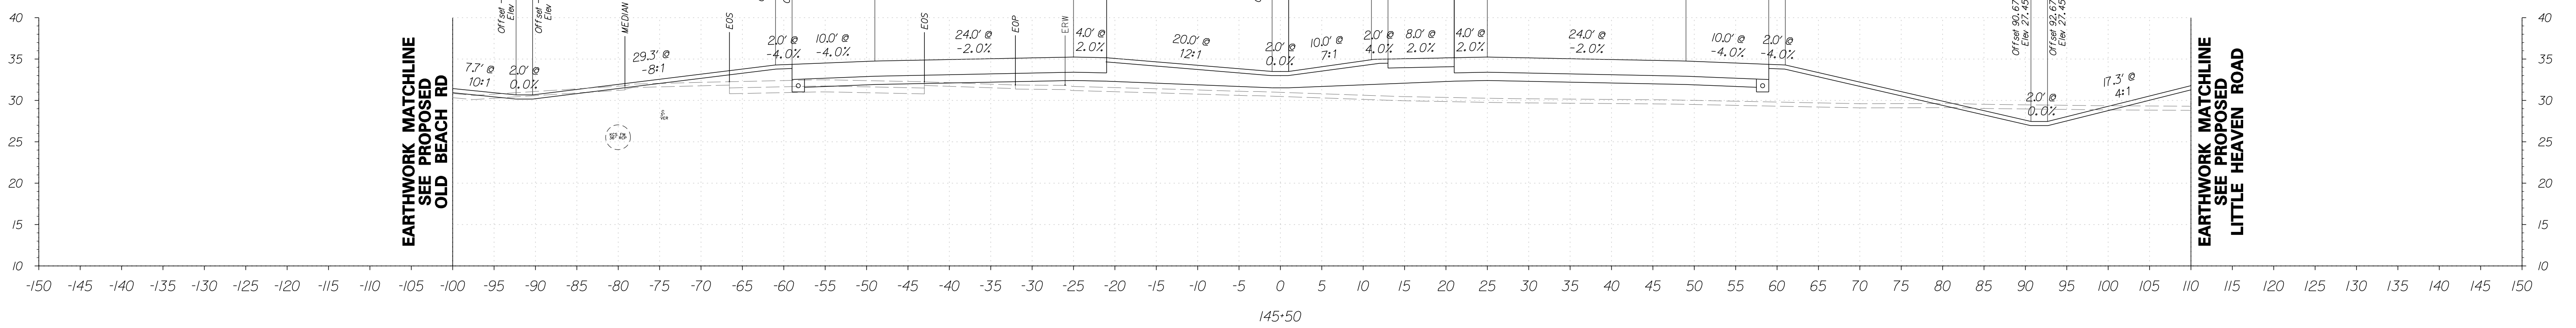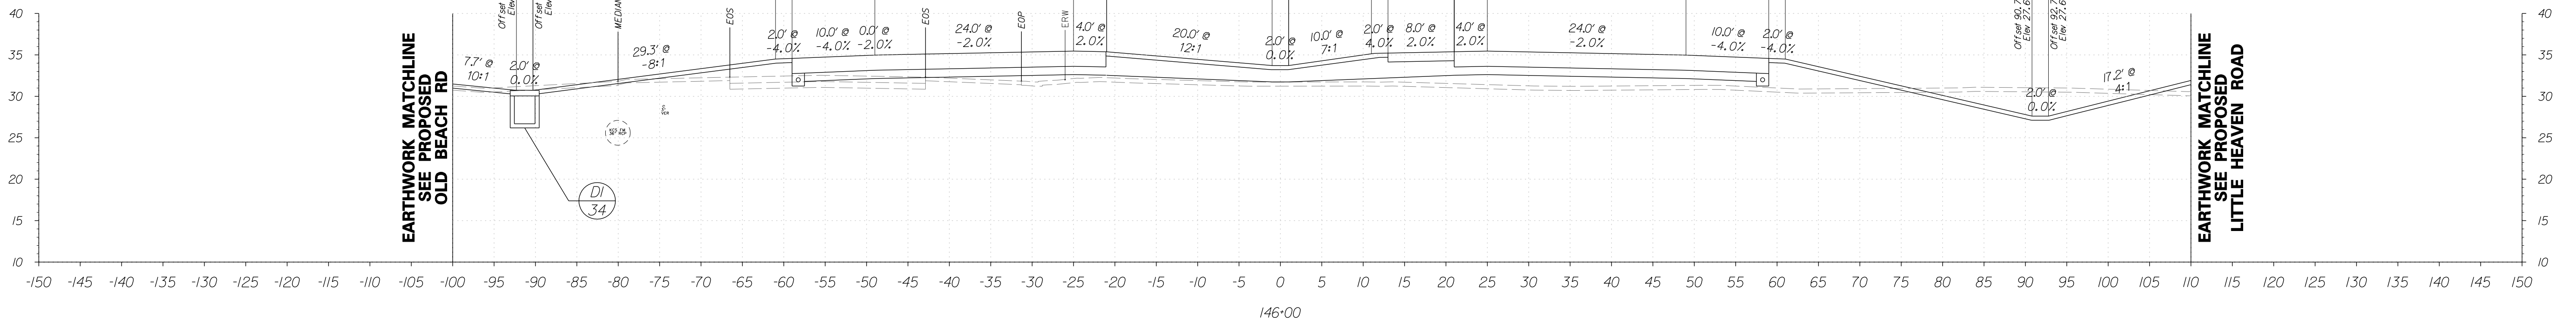

FOR INFORMATIONAL PURPOSES ONLY



ADDENDUMS / REVISIONS

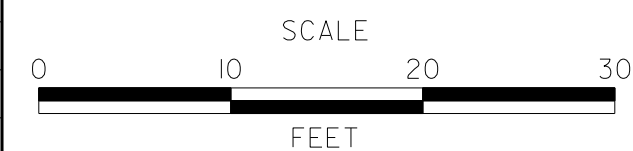


**SR1, LITTLE HEAVEN
GRADE SEPARATED INTERSECTION**

CONTRACT	BRIDGE NO.	-
T200412202	DESIGNED BY:	SFP
COUNTY	CHECKED BY:	WFC
KENT		


**SR1
CROSS SECTIONS**
STATION 145+00 TO 146+00

SHEET NO.	40
TOTAL SHTS.	278


5/4/2015 2:28:25 PM G:\PROJECTS\03517.00\DELDOT AGMT 1223 DOTTS Open End\03517.16 SR1, LITTLE HEAVEN FINAL DESIGN\DCN Files\ss.sridgn

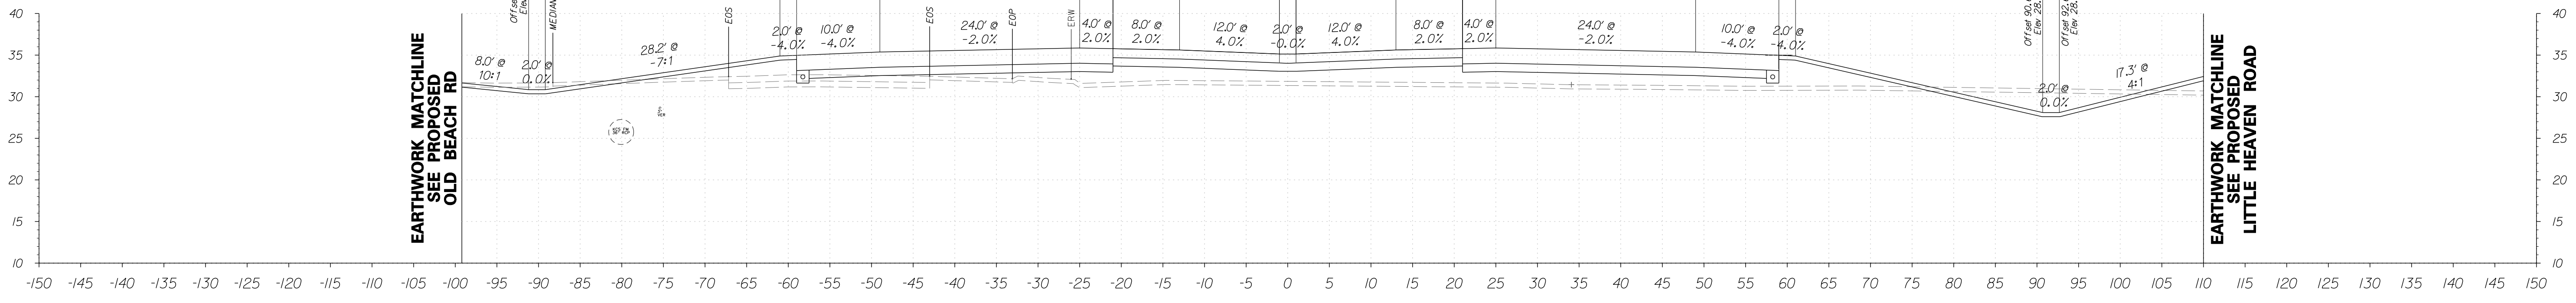

147+50

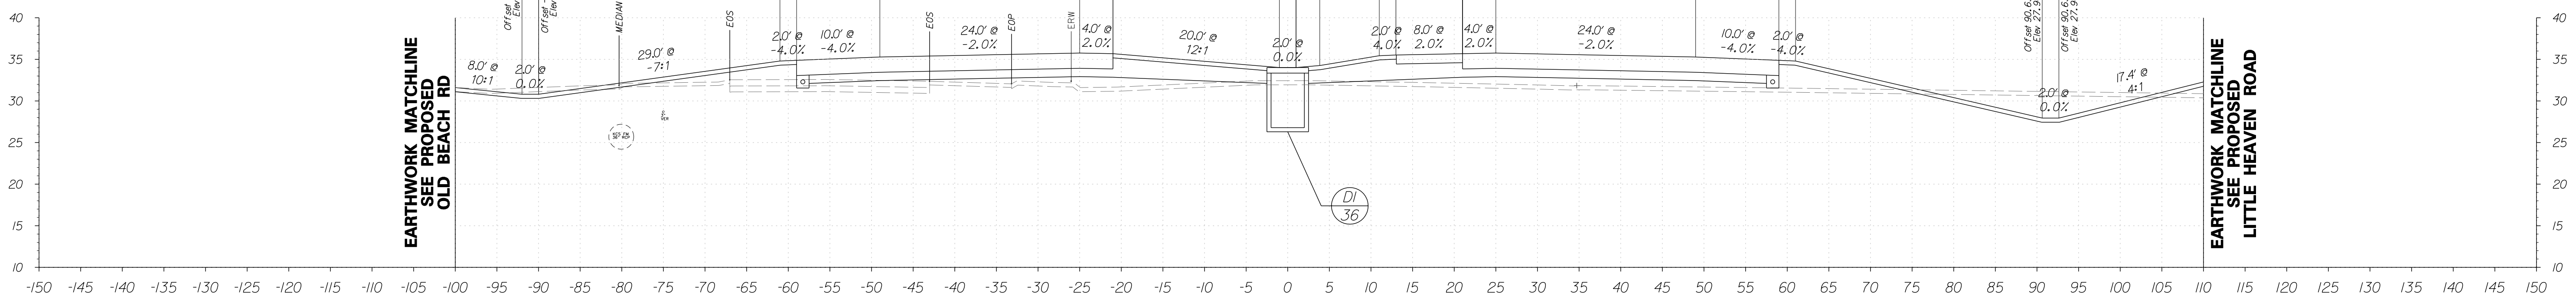

147+00

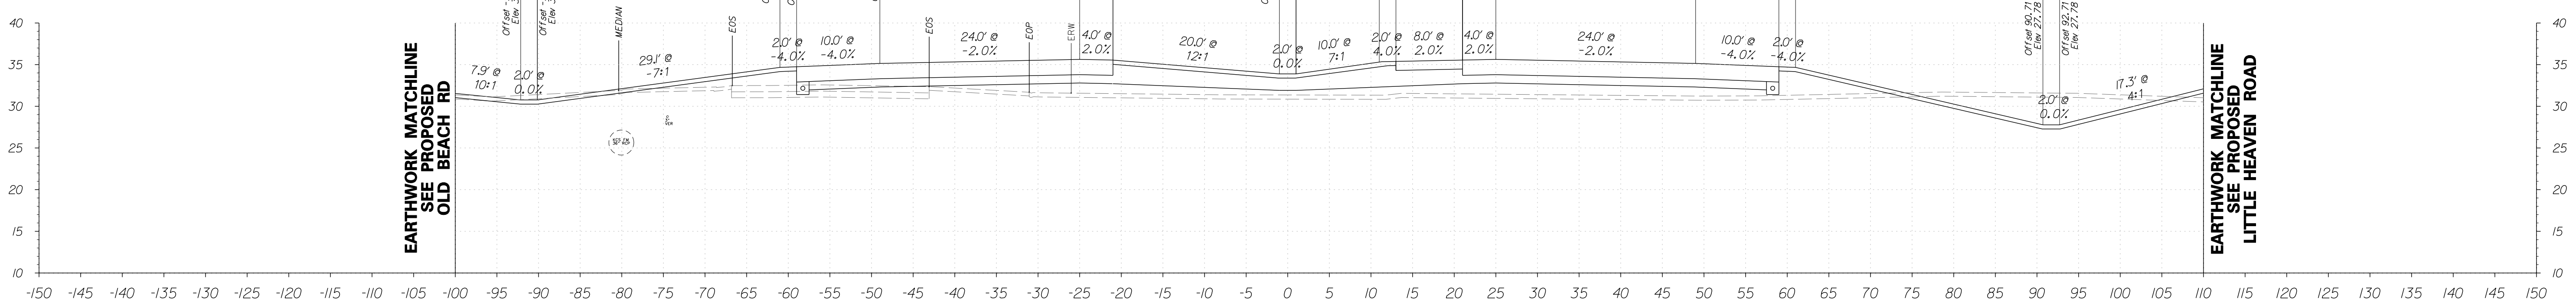


146+50

FOR INFORMATIONAL PURPOSES ONLY



ADDENDUMS / REVISIONS	



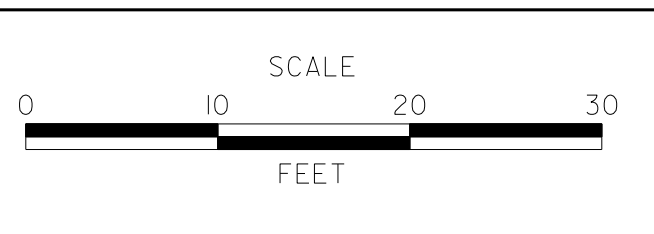


SR1, LITTLE HEAVEN GRADE SEPARATED INTERSECTION

CONTRACT	BRIDGE NO.	-
T200412202	DESIGNED BY:	SFP
COUNTY	CHECKED BY:	WFC
KENT		

SR1 CROSS SECTIONS	
STATION 146+50 TO 147+50	
SHEET NO.	41
TOTAL SHTS.	278


5/4/2015 2:28:42 PM G:\PROJECTS\035171.00\DELDOT AGMT 1223 DOTS Open Endr\035171.06_SRI, LITTLE HEAVEN FINAL DESIGN\DCN Files\ss.sridgn

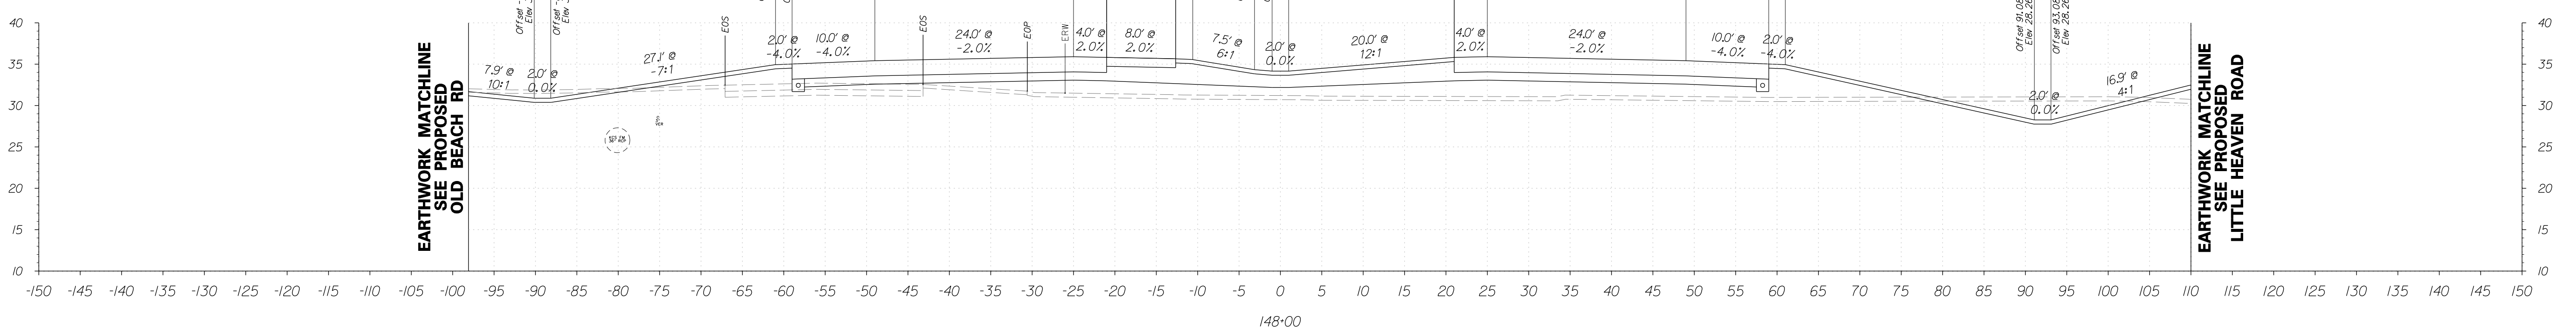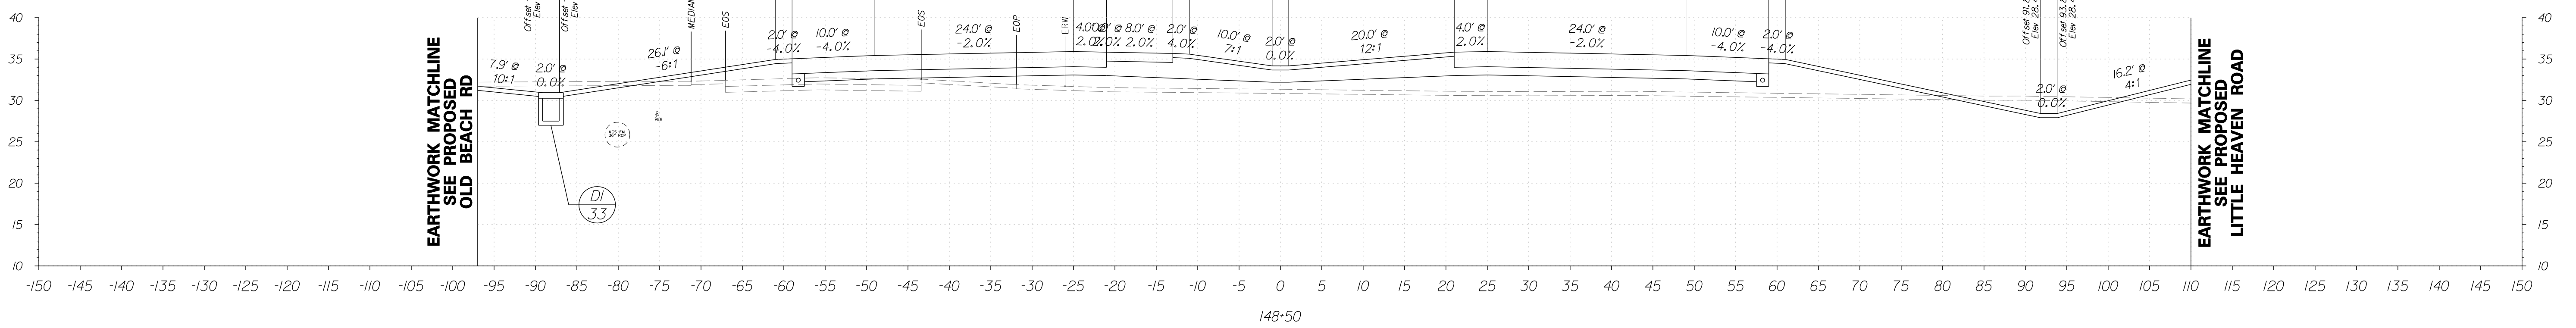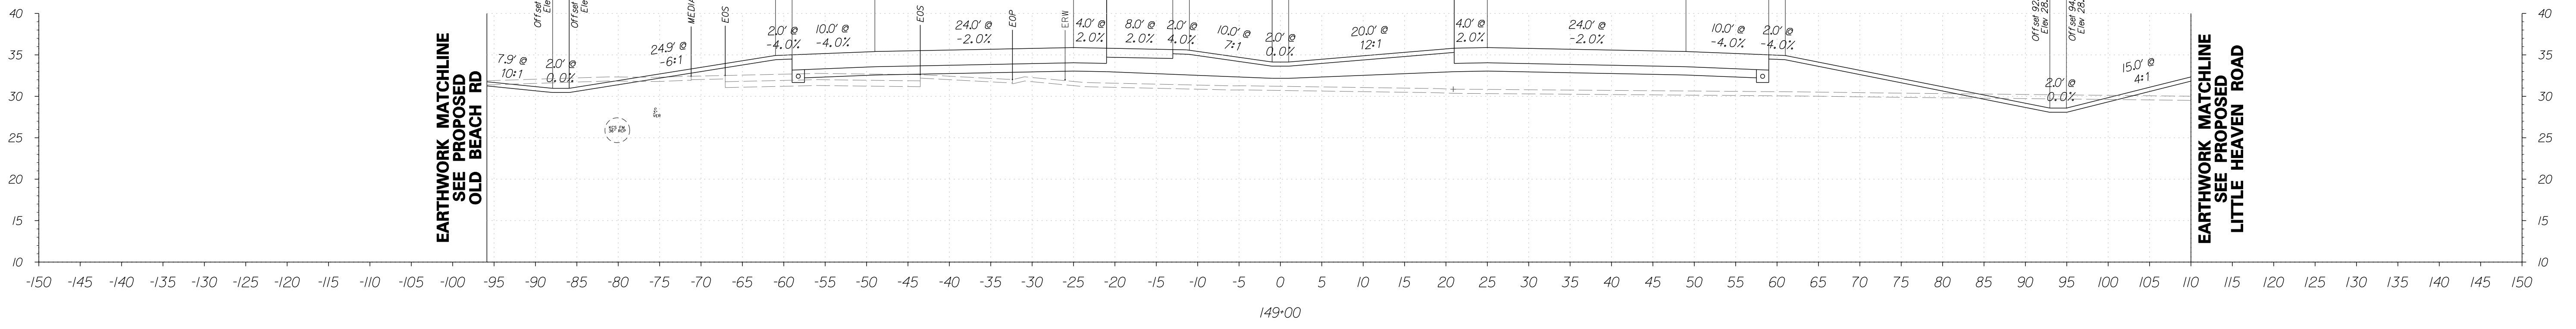

FOR INFORMATIONAL PURPOSES ONLY



ADDENDUMS / REVISIONS

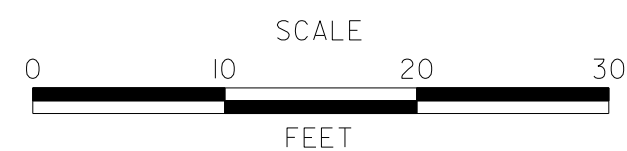




**SR1, LITTLE HEAVEN
GRADE SEPARATED INTERSECTION**

CONTRACT	BRIDGE NO.	-
T200412202	DESIGNED BY:	SFP
COUNTY	CHECKED BY:	WFC
KENT		

**SR1
CROSS SECTIONS**
STATION 148+00 TO 149+00

SHEET NO.	42
TOTAL SHTS.	278


5/4/2015 12:23:00 PM G:\PROJECTS\03517.00\DELDOT\AGMT\223\DOTS\Open\Endr\03517.16_SRI_LITTLE_HEAVEN_FINAL_DESIGN\DCN_Files\ss_SRI.dgn

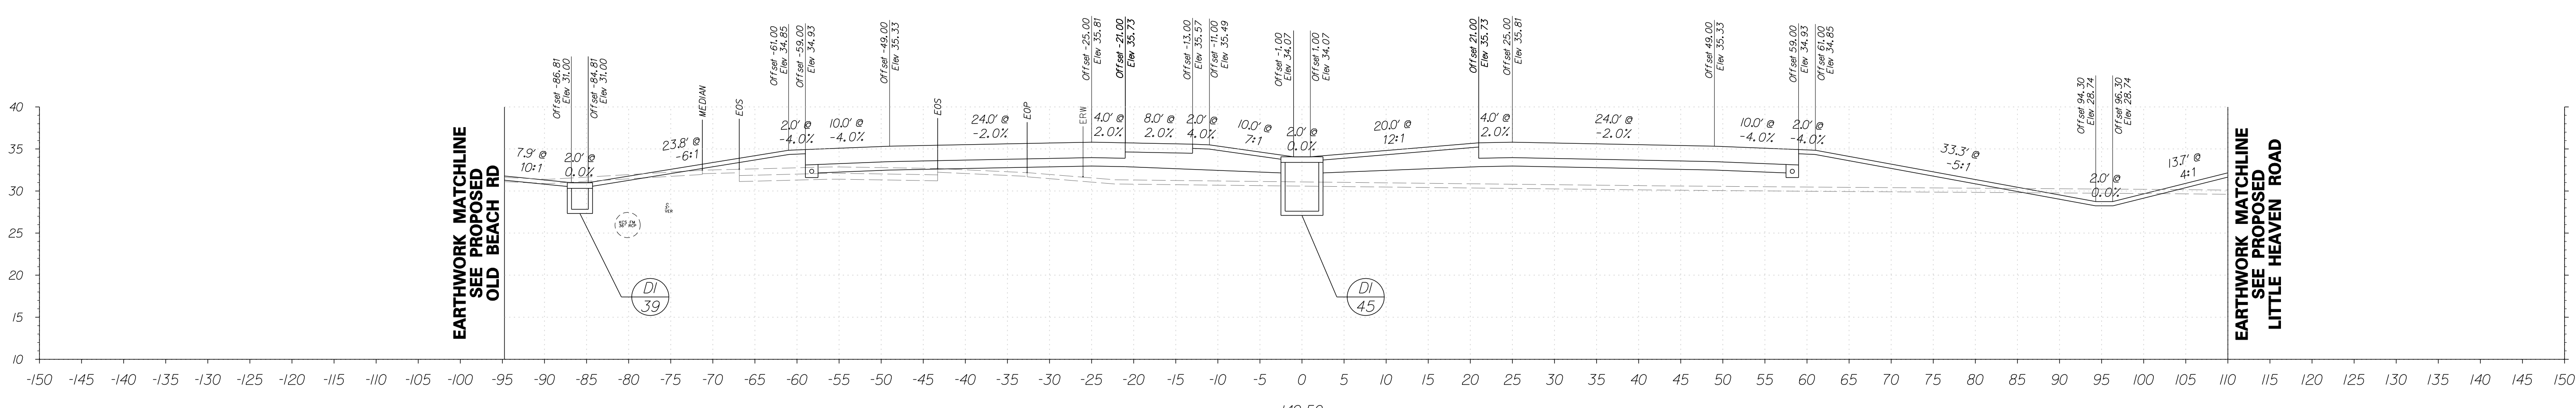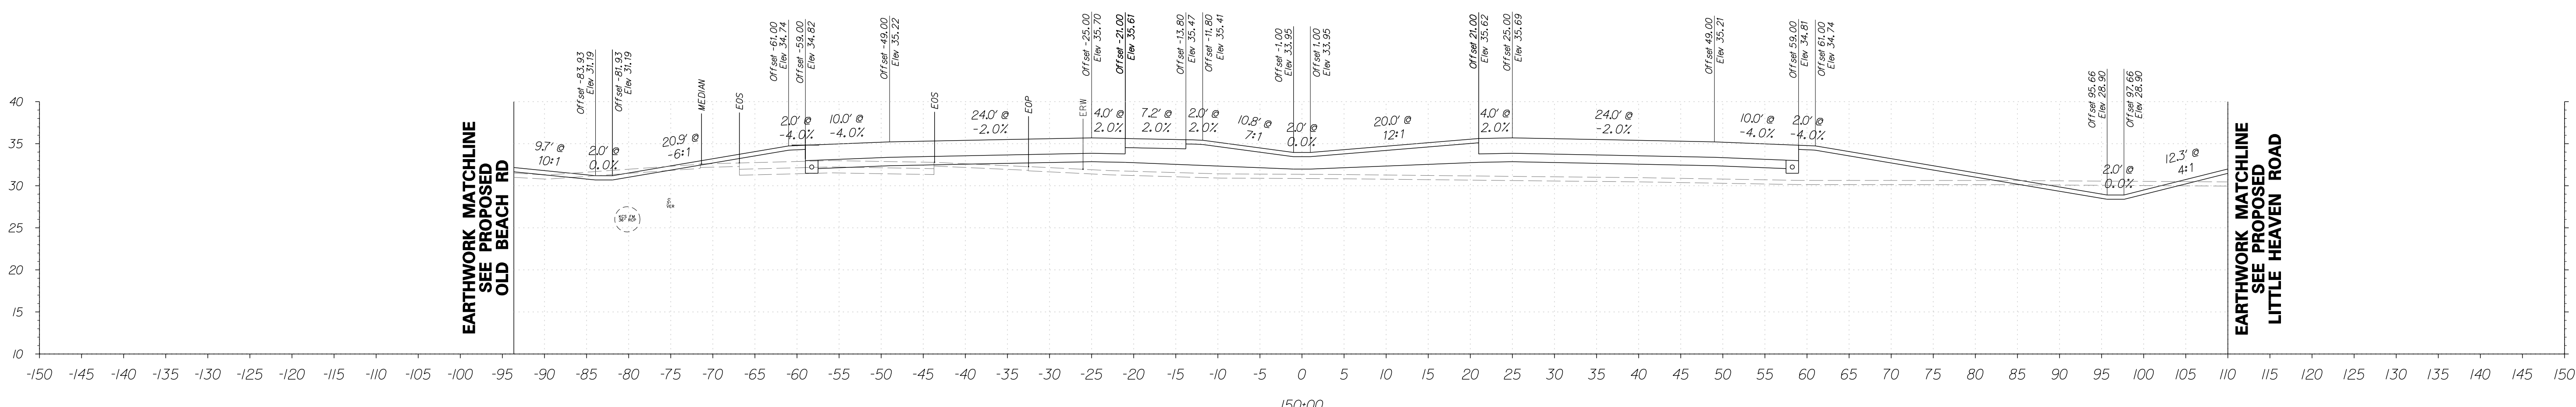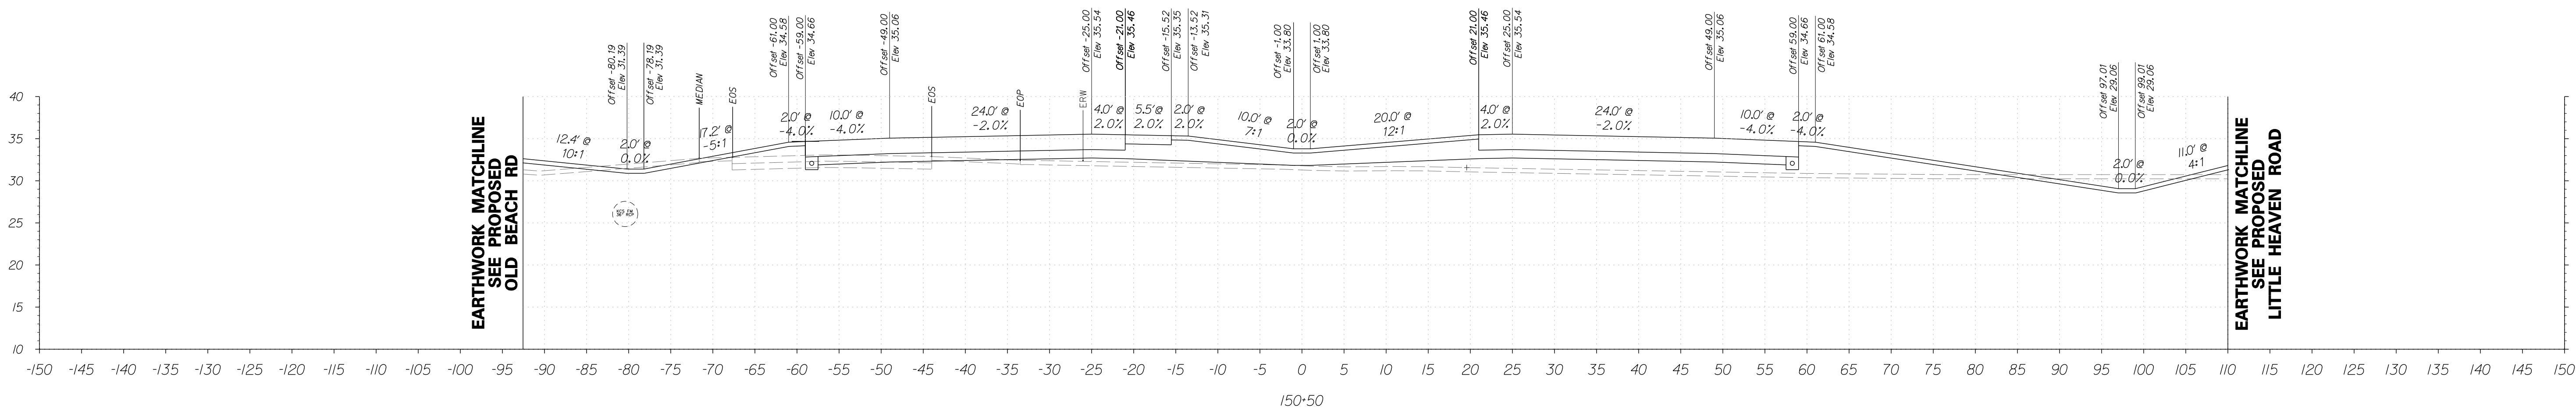

FOR INFORMATIONAL PURPOSES ONLY



ADDENDUMS / REVISIONS	



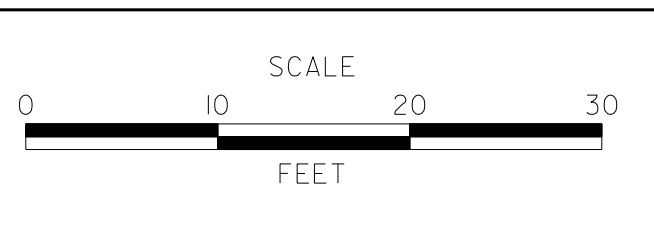


**SR1, LITTLE HEAVEN
GRADE SEPARATED INTERSECTION**

CONTRACT	BRIDGE NO.	-
T200412202	DESIGNED BY:	SFP
COUNTY	CHECKED BY:	WFC
KENT		

SR1	SHEET NO.	43
CROSS SECTIONS	TOTAL SHTS.	278
STATION 149+50 TO 150+50		


5/4/2015 2:29:46 PM G:\PROJECTS\035171.00\DELDOT AGMT 1223 DOTTS Open End\035171.16 SR1, LITTLE HEAVEN FINAL DESIGN\DCN Files\XSS.SR1.dgn

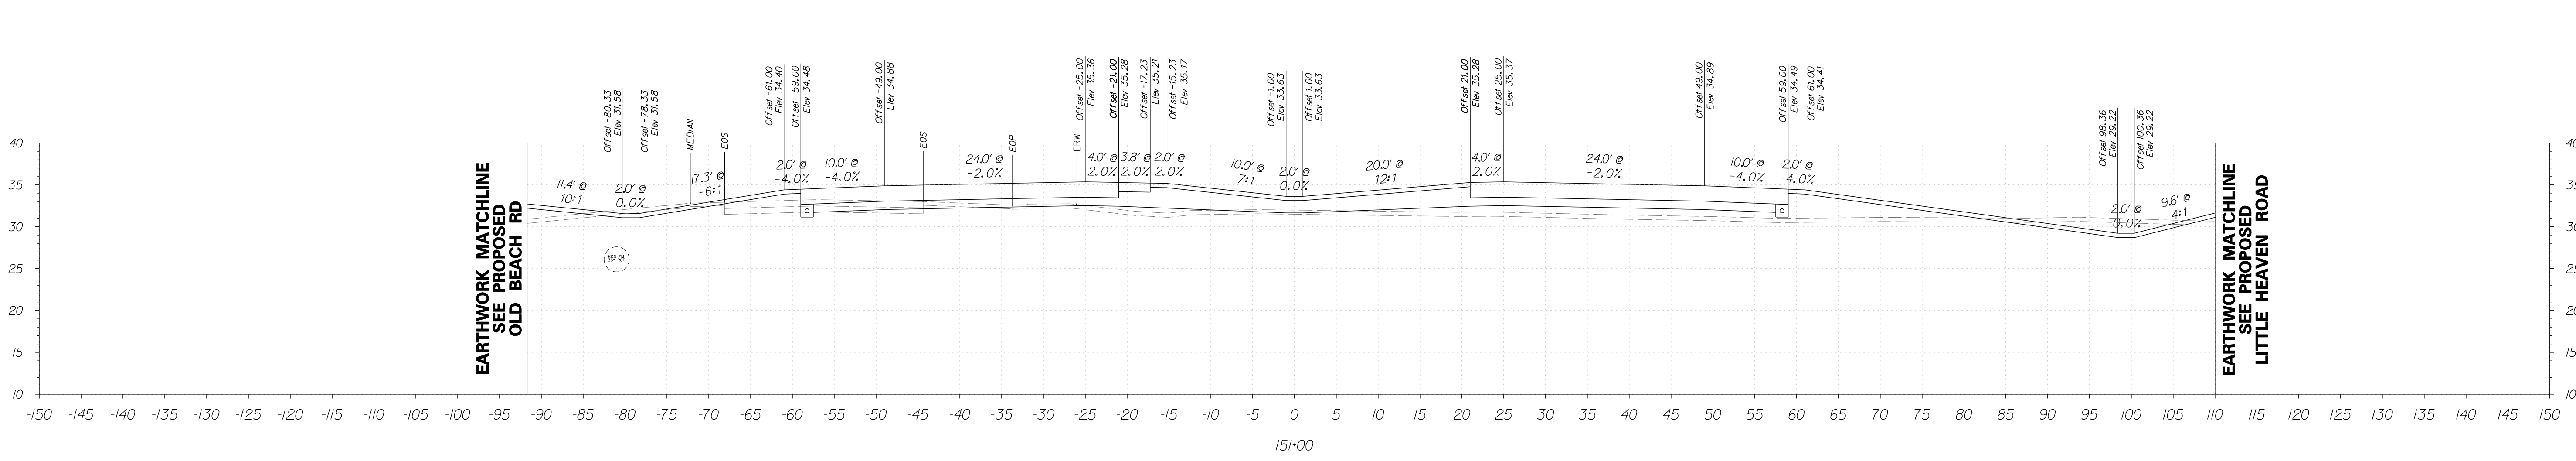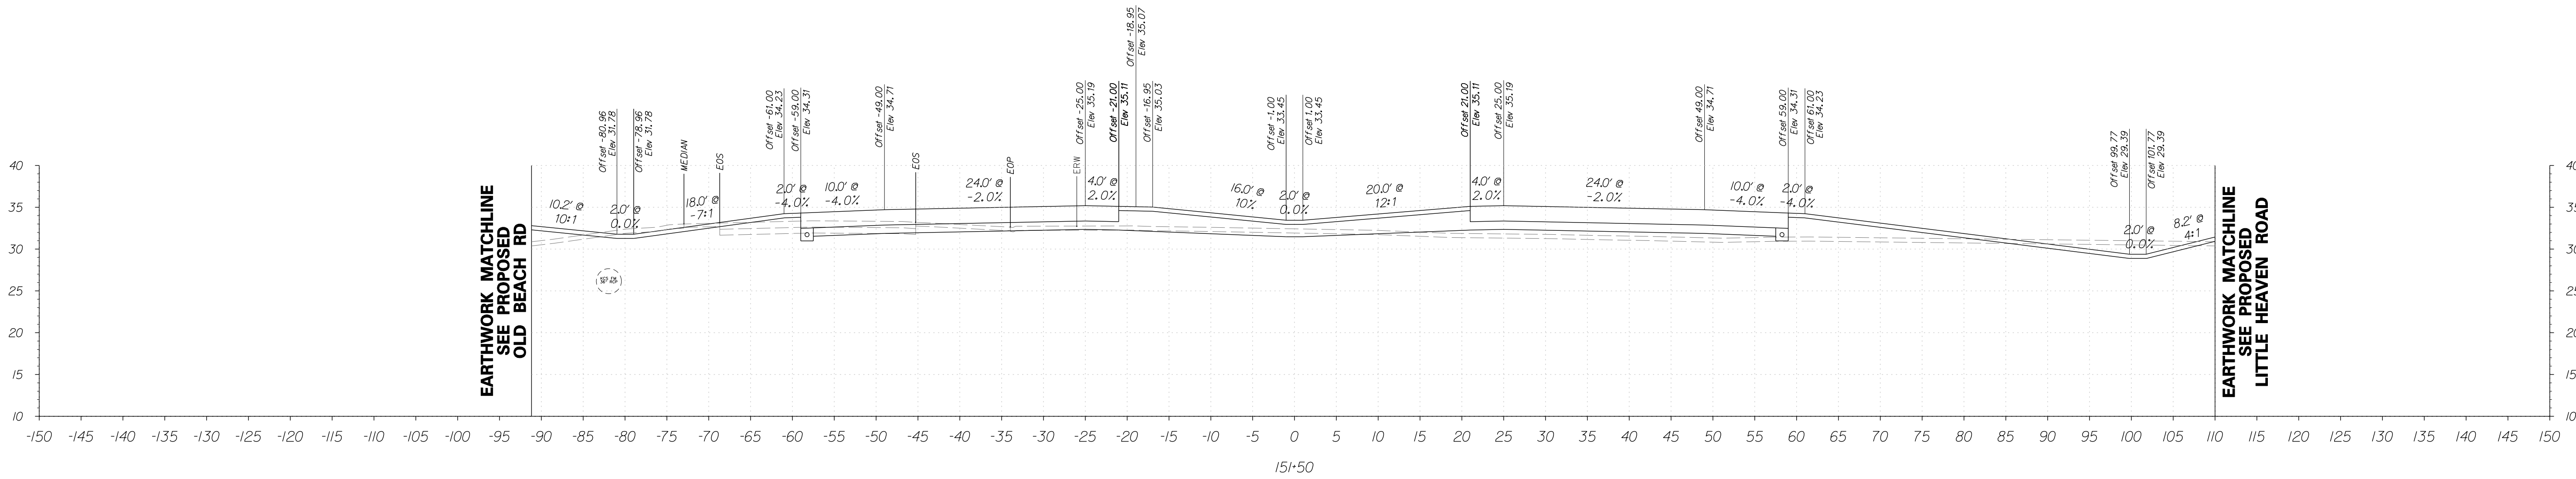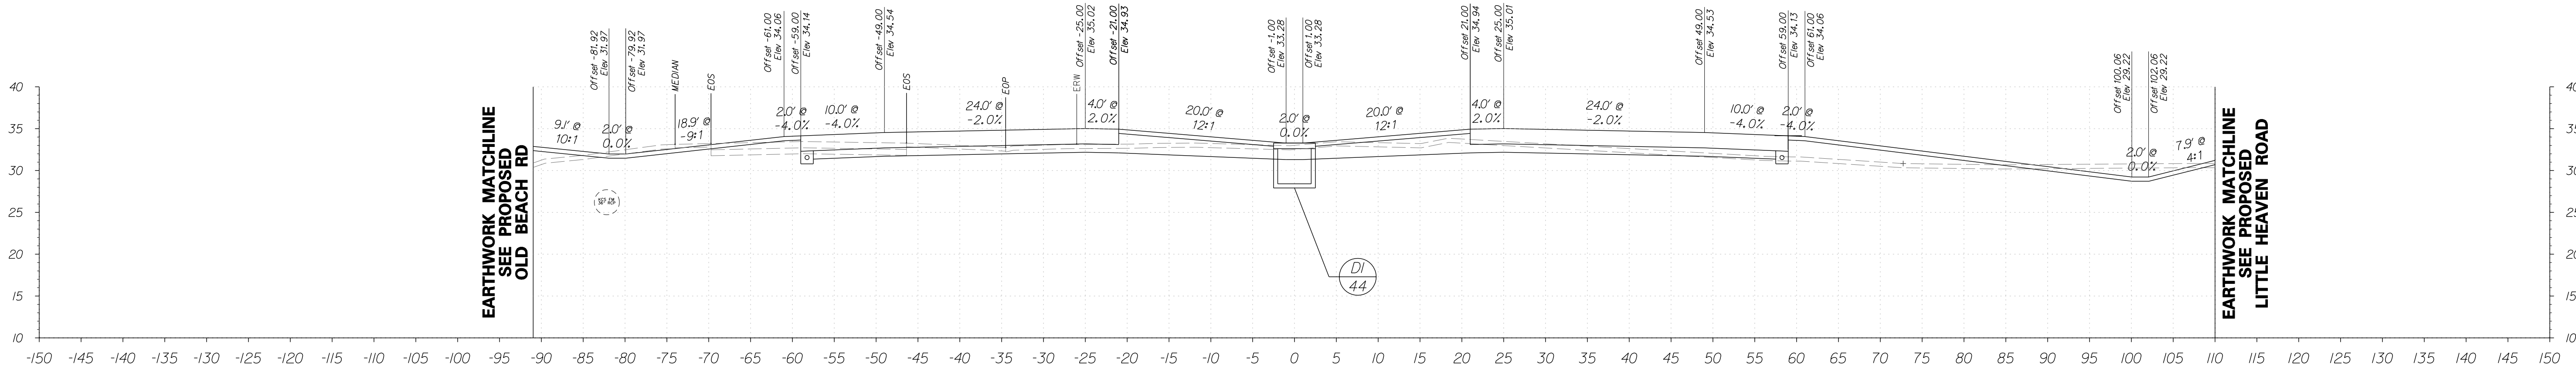

FOR INFORMATIONAL PURPOSES ONLY



ADDENDUMS / REVISIONS	

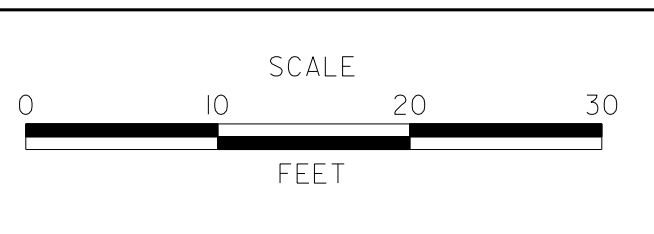


**SR1, LITTLE HEAVEN
GRADE SEPARATED INTERSECTION**


CONTRACT T200412202	BRIDGE NO. -
COUNTY KENT	DESIGNED BY: SFP
	CHECKED BY: WFC

SR1 CROSS SECTIONS STATION 151+00 TO 152+00	SHEET NO. 44
	TOTAL SHTS. 278

5/4/2015 2:29:33 PM G:\PROJECTS\03517.00 (DELDOT AGMT 1223 DOT'S Open End)\03517.16 SR1, LITTLE HEAVEN FINAL DESIGN\DCN Files\XSS.SR1.dgn

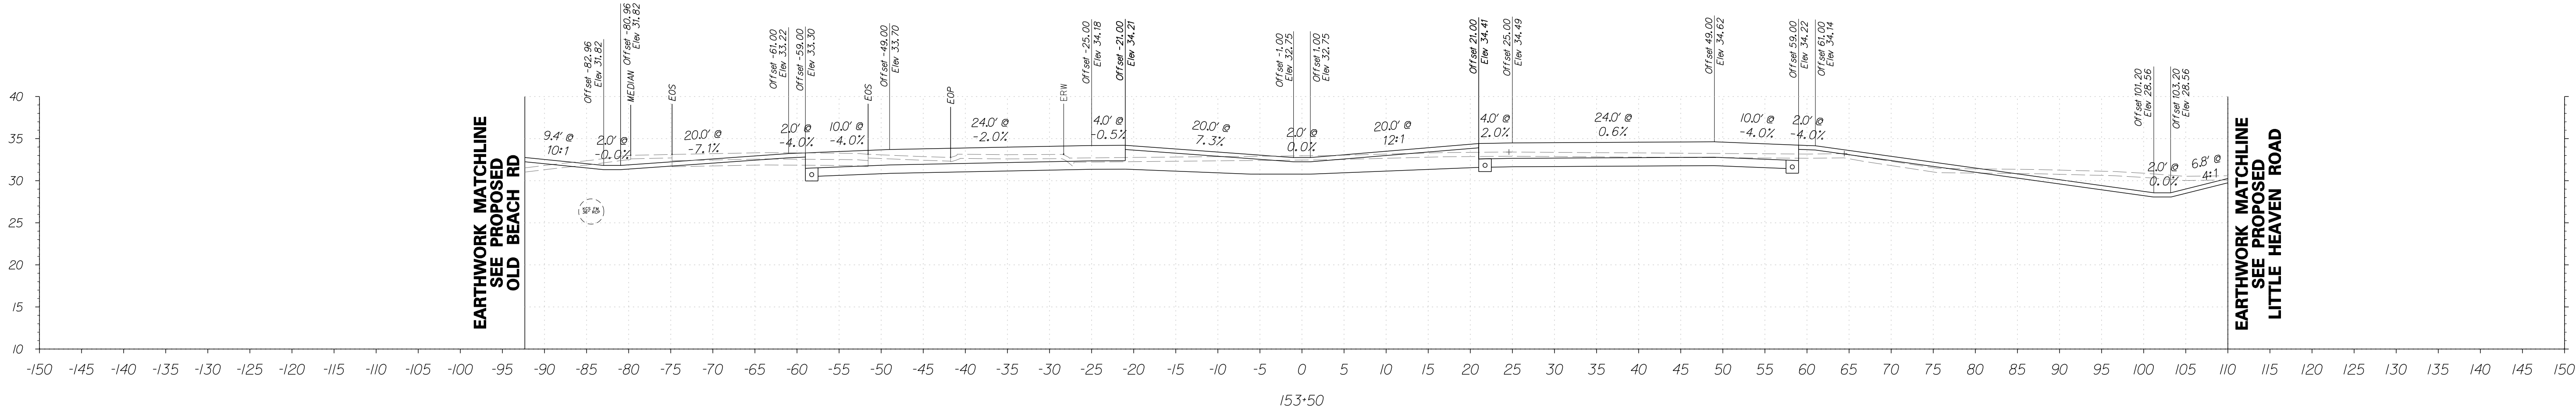

ADDENDUMS / REVISIONS



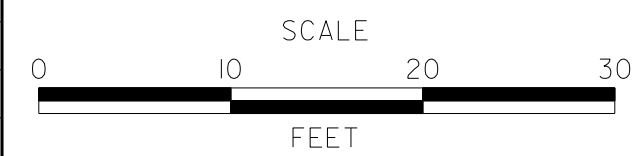


**SR1, LITTLE HEAVEN
GRADE SEPARATED INTERSECTION**

CONTRACT	BRIDGE NO.	-
T200412202	DESIGNED BY:	SFP
COUNTY	CHECKED BY:	WFC
KENT		

**SR1
CROSS SECTIONS**
STATION 152+50 TO 153+50


SHEET NO.	45
TOTAL SHTS.	278

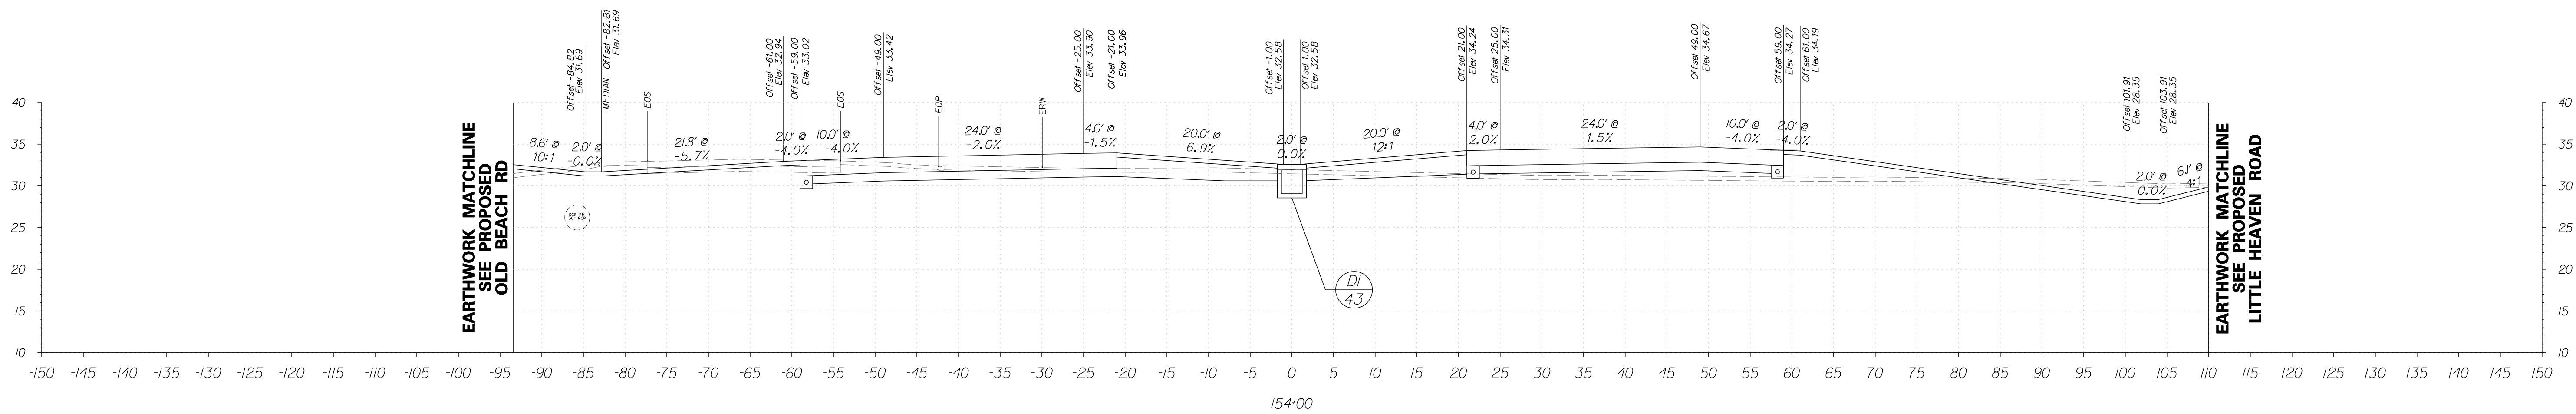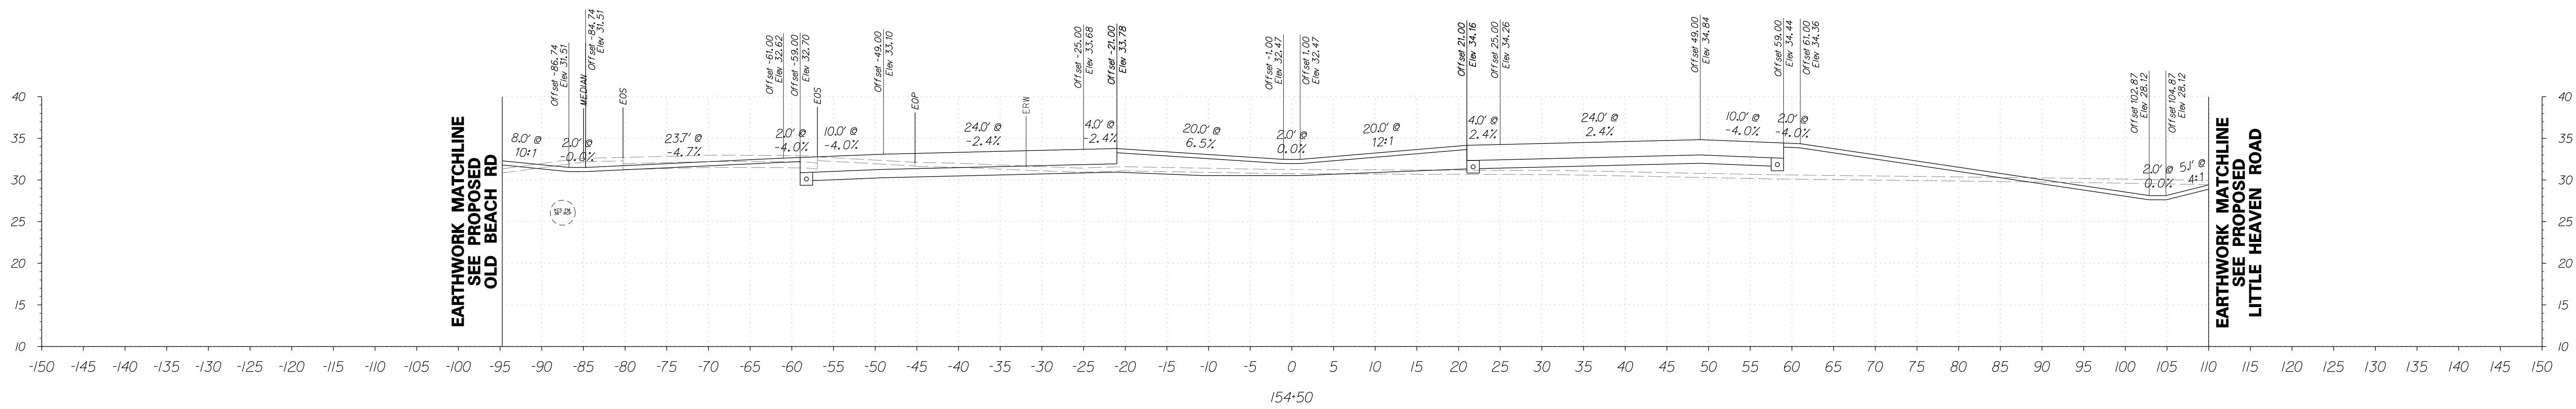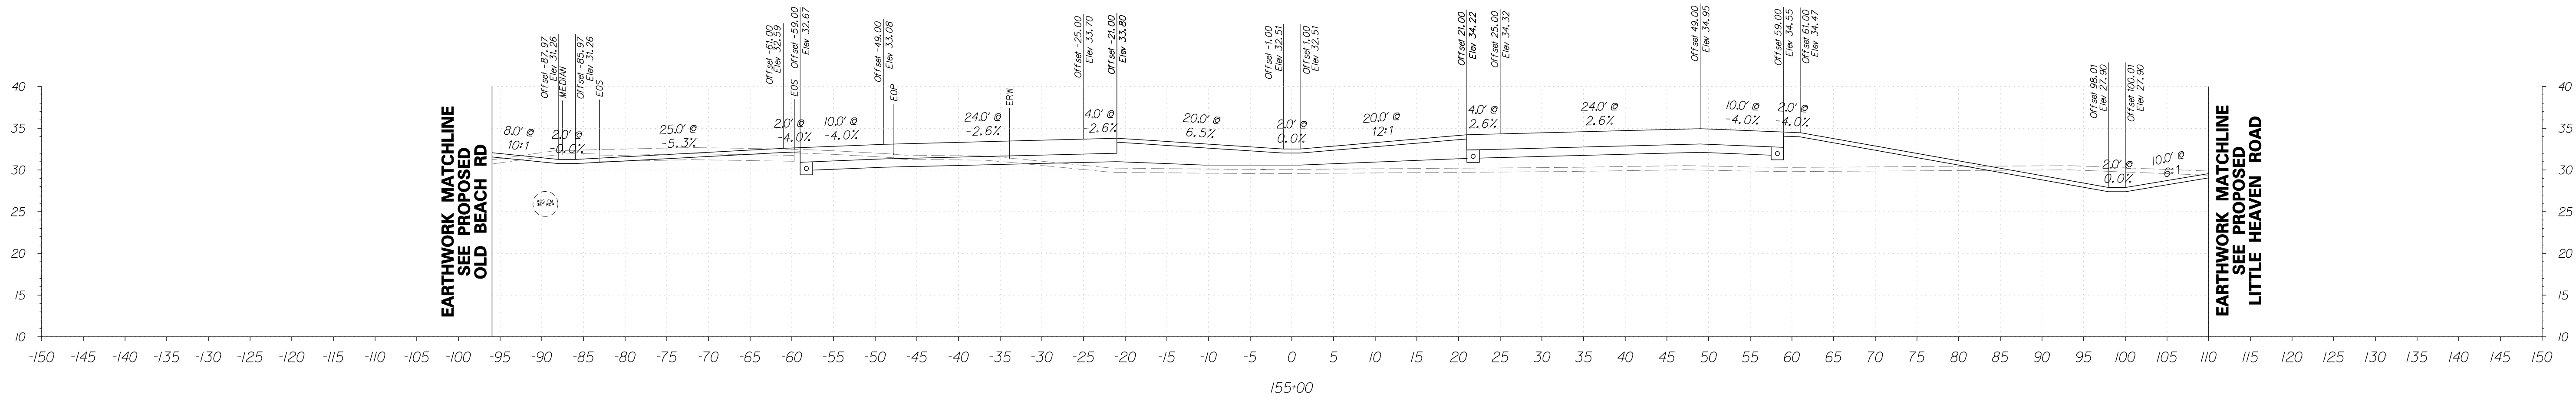

FOR INFORMATIONAL PURPOSES ONLY



ADDENDUMS / REVISIONS

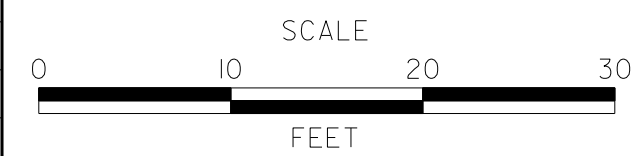




**SR1, LITTLE HEAVEN
GRADE SEPARATED INTERSECTION**

CONTRACT T200412202	BRIDGE NO. -
COUNTY KENT	DESIGNED BY: SFP
	CHECKED BY: WFC

**SR1
CROSS SECTIONS**
STATION 154+00 TO 155+00

SHEET NO. 46
TOTAL SHTS. 278


5/4/2015 2:22:05 PM G:\PROJECTS\035171.00\DELDOT AGMT 1223 DOTTS Open Endr\035171.06_SRI, LITTLE HEAVEN FINAL DESIGN\DCN Files\XSS.SRIDGN

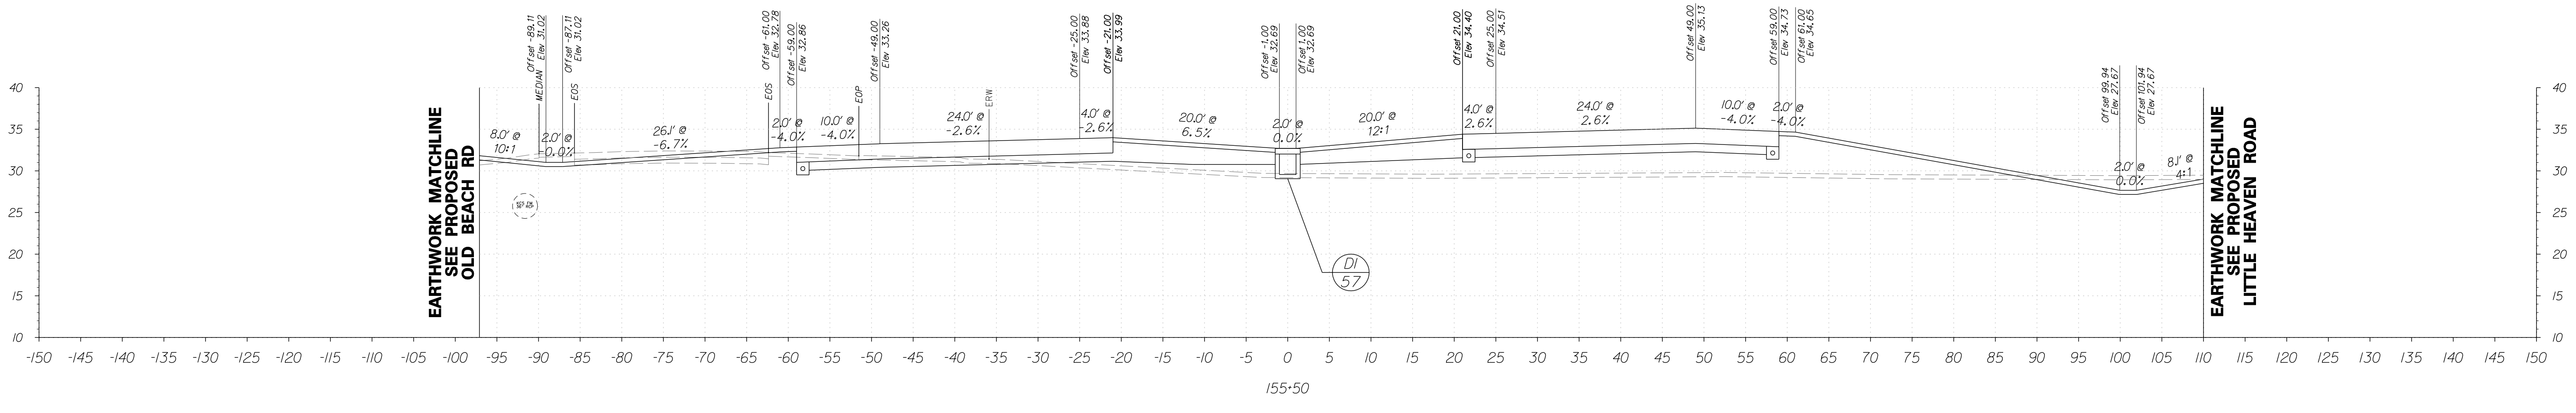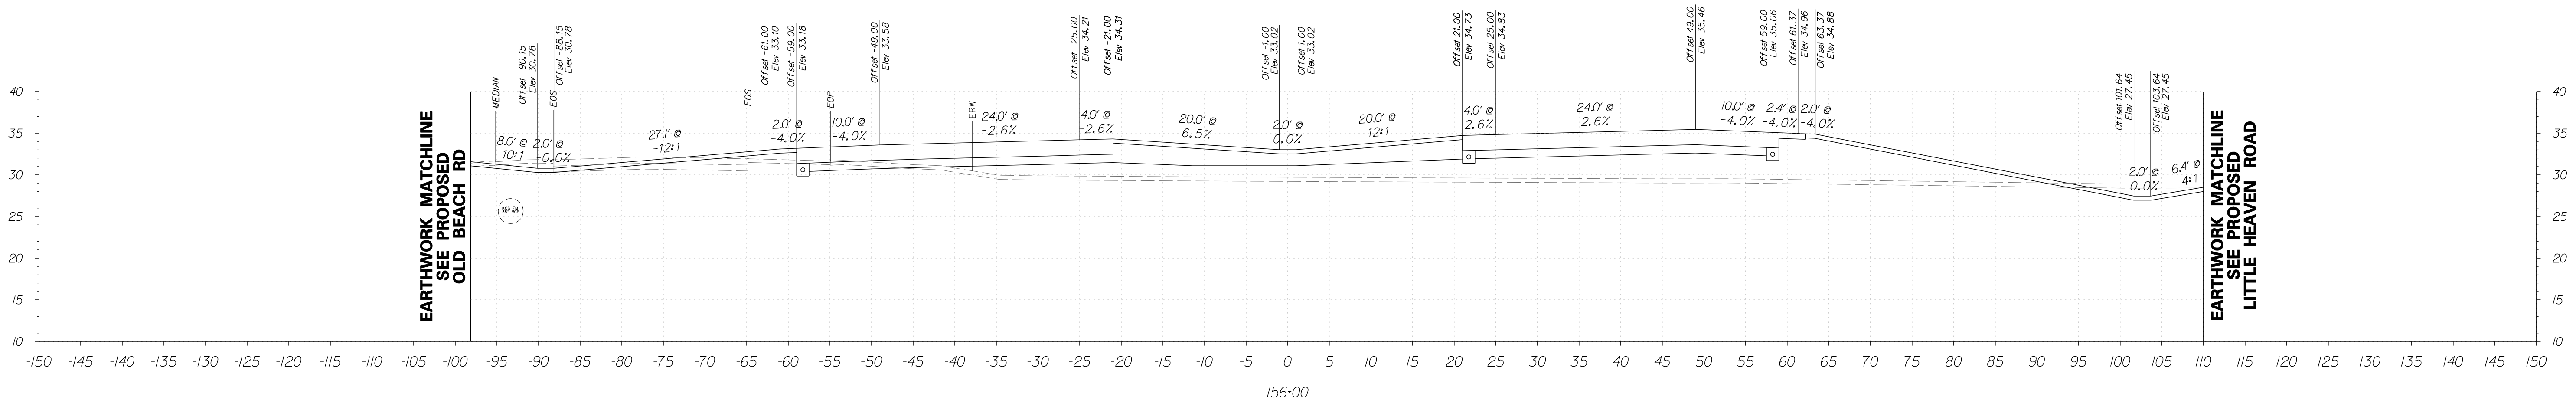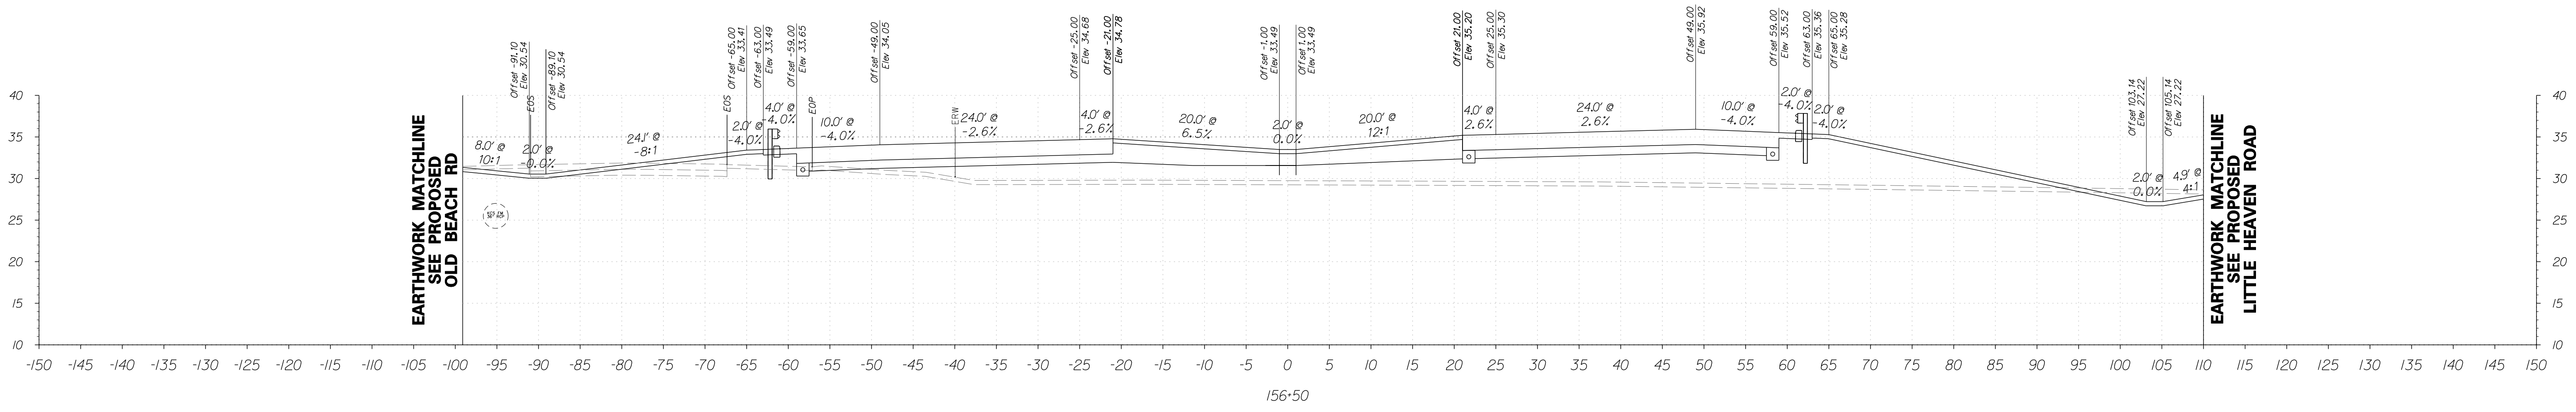

FOR INFORMATIONAL PURPOSES ONLY



ADDENDUMS / REVISIONS

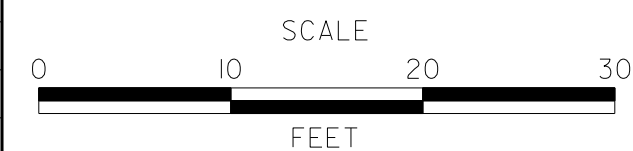




**SR1, LITTLE HEAVEN
GRADE SEPARATED INTERSECTION**

CONTRACT	BRIDGE NO.	-
T200412202	DESIGNED BY:	SFP
COUNTY	CHECKED BY:	WFC
KENT		

**SR1
CROSS SECTIONS**
STATION 155+50 TO 156+50

SHEET NO.	47
TOTAL SHTS.	278


5/4/2015 12:20:29 PM G:\PROJECTS\0351716 SR1, LITTLE HEAVEN FINAL DESIGN\DCN Files\ss.SR1.dgn

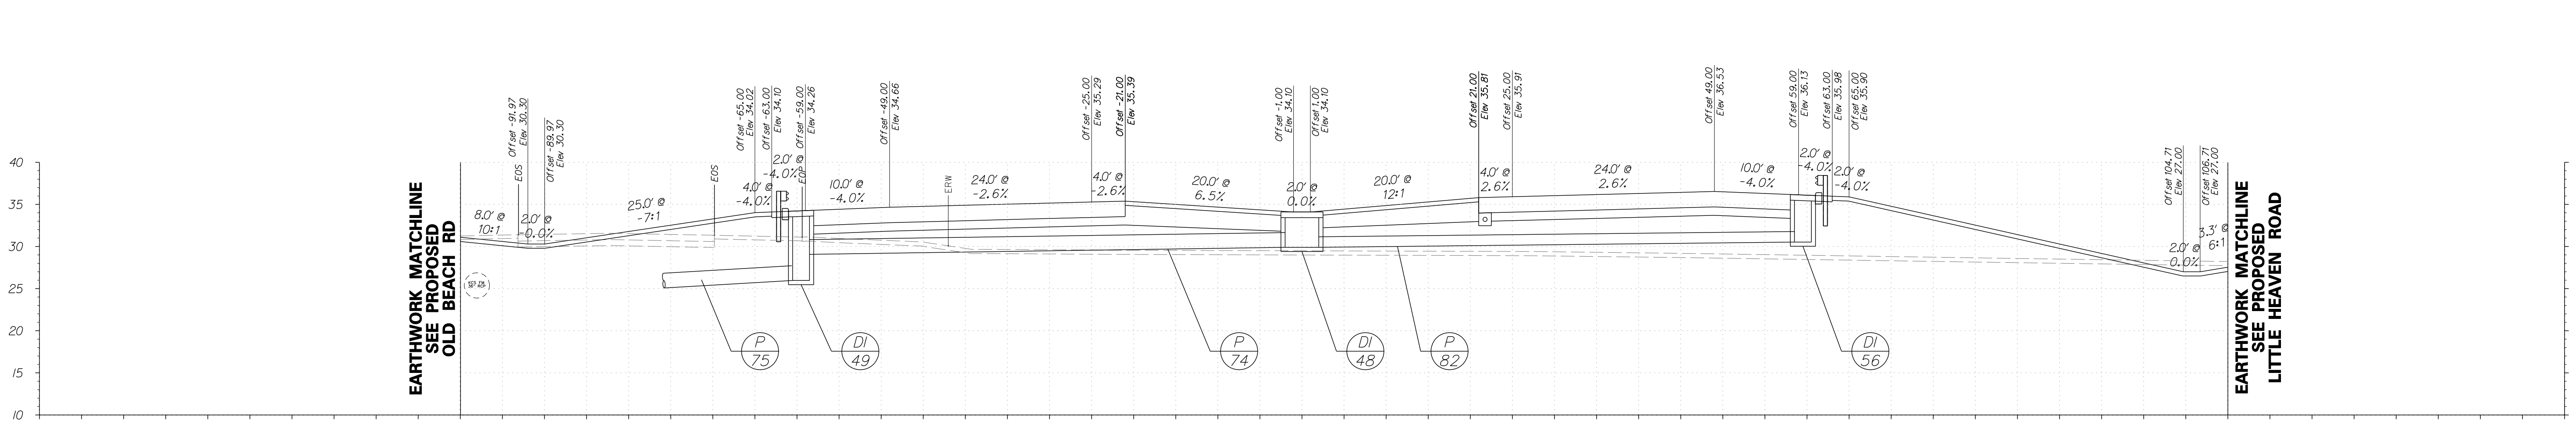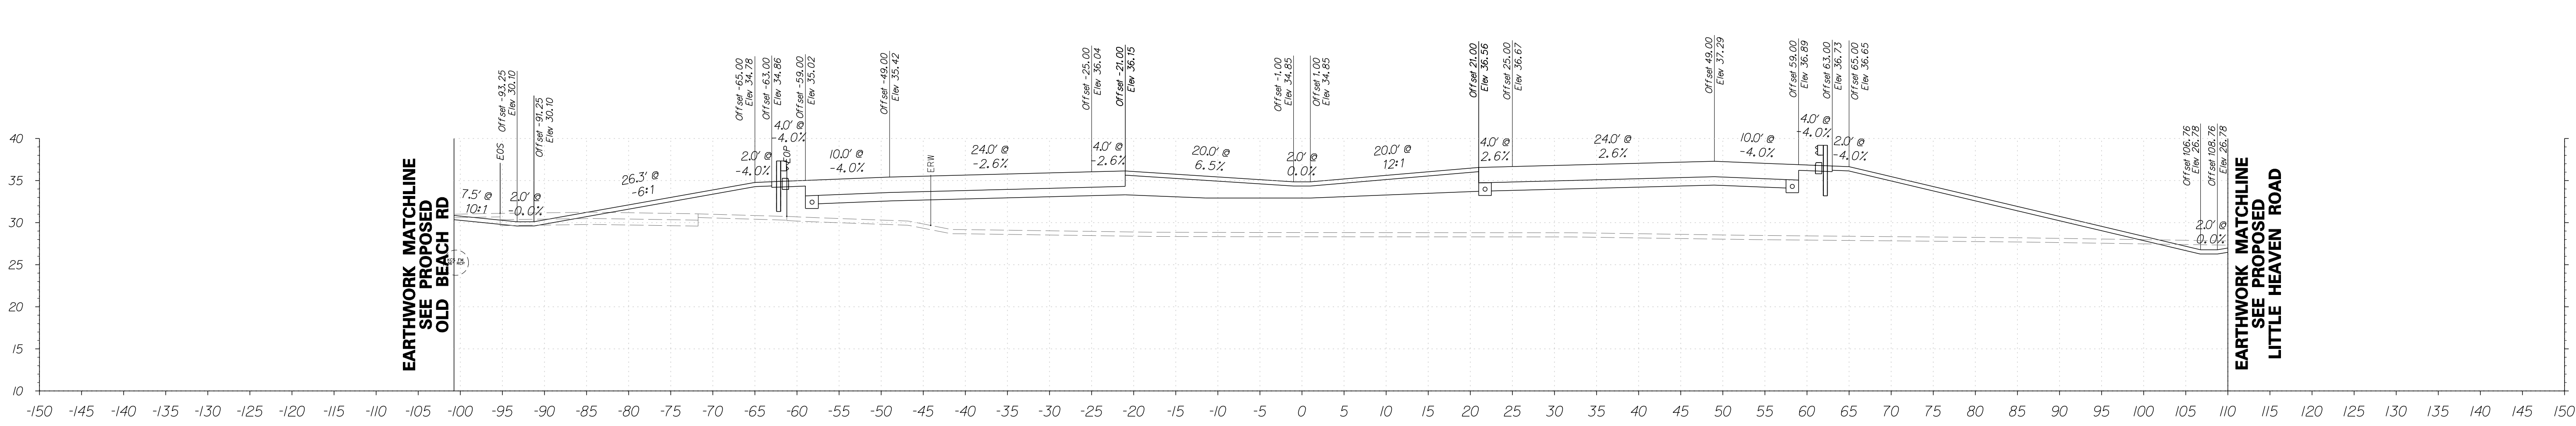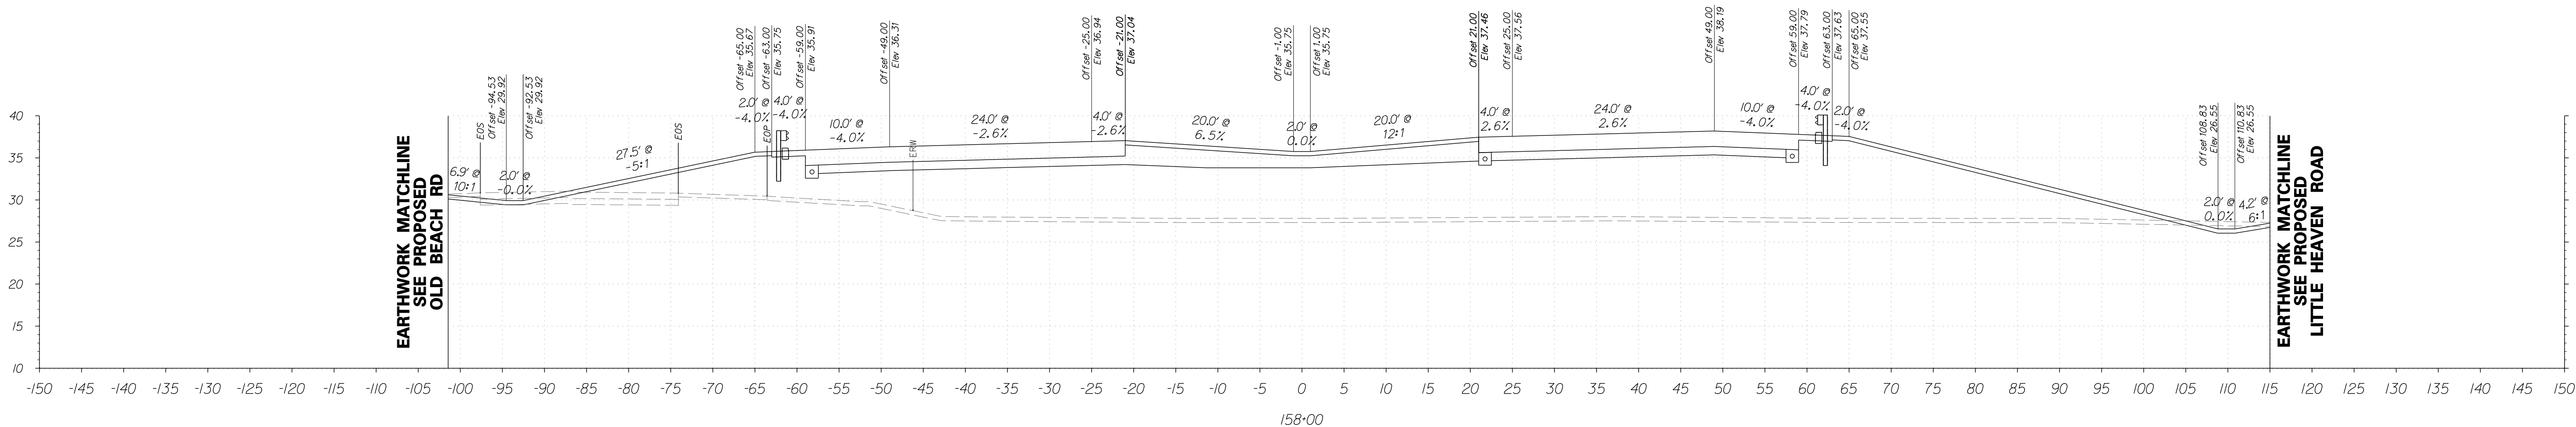

FOR INFORMATIONAL PURPOSES ONLY



ADDENDUMS / REVISIONS

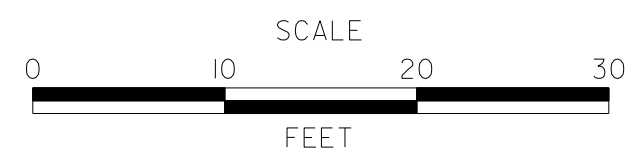



**SR1, LITTLE HEAVEN
GRADE SEPARATED INTERSECTION**

CONTRACT	BRIDGE NO.	-
T200412202	DESIGNED BY:	SFP
COUNTY	CHECKED BY:	WFC
KENT		

**SR1
CROSS SECTIONS**
STATION 157+00 TO 158+00

SHEET NO.	48
TOTAL SHTS.	278


5/4/2015 2:22:05 PM G:\PROJECTS\035171.00\DELDOT AGMT 1223 DOTTS Open End\035171.06_SRI_LITTLE HEAVEN FINAL DESIGN\DCN Files\XSS_SRI.dgn

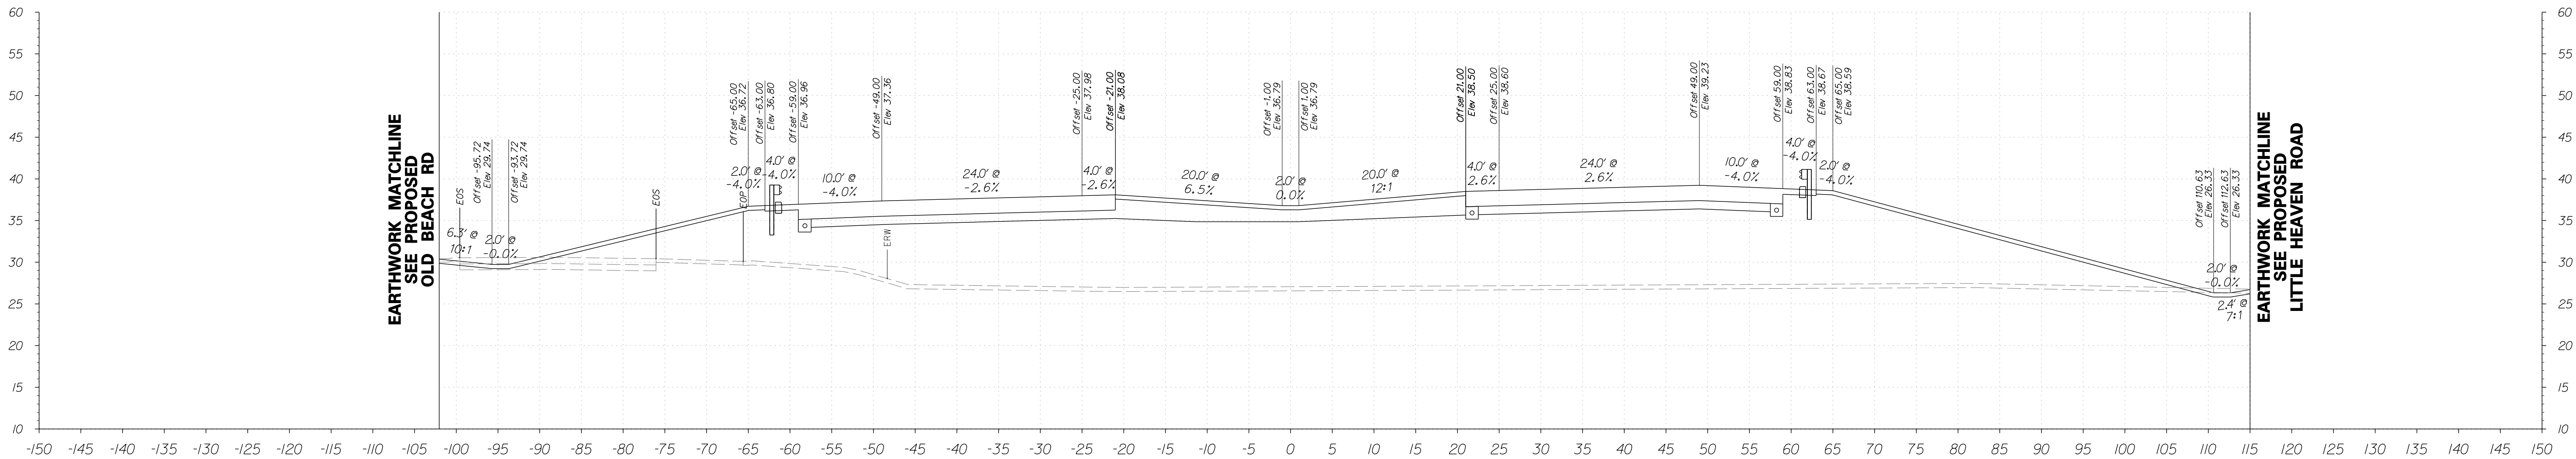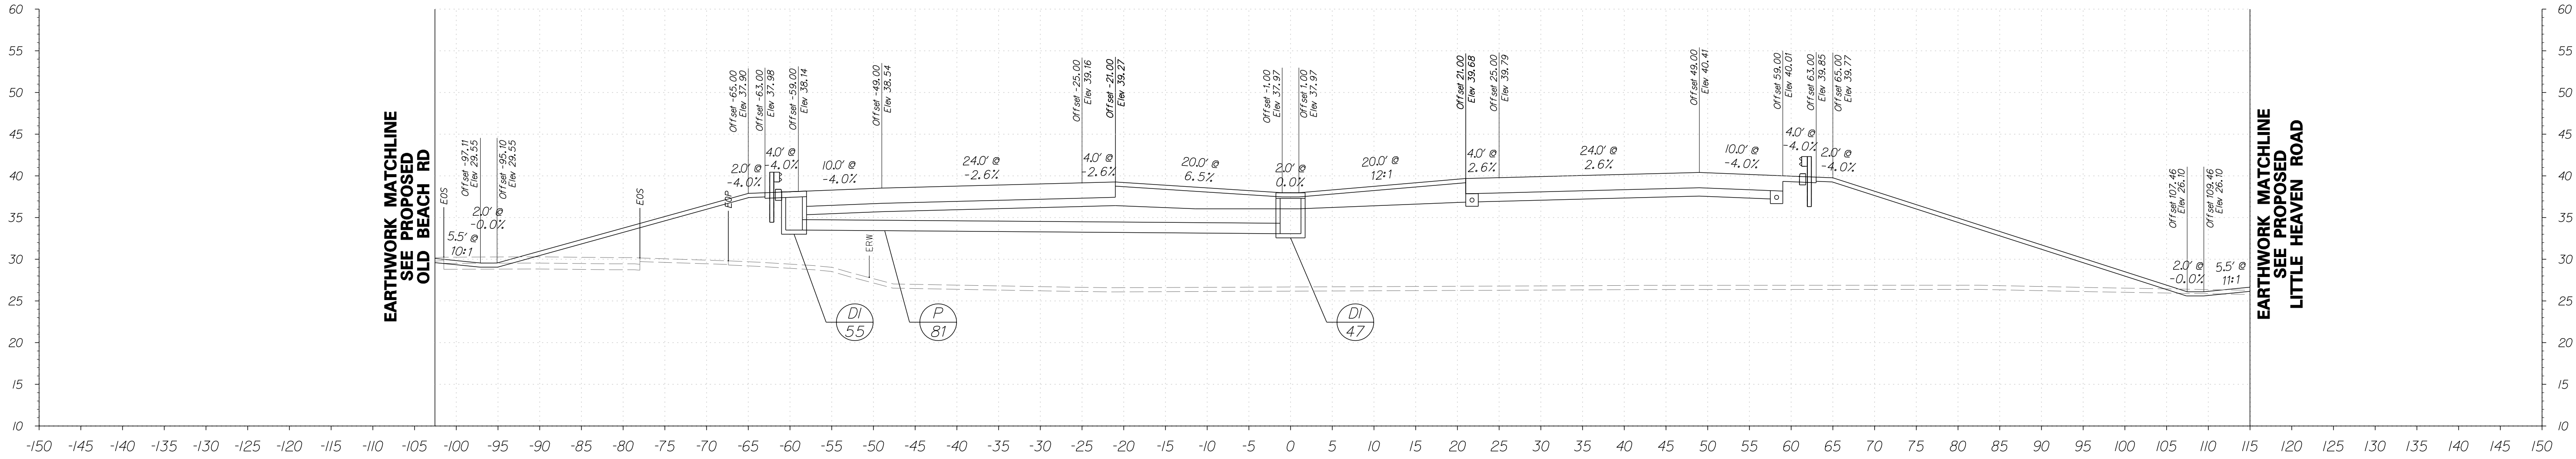

FOR INFORMATIONAL PURPOSES ONLY



ADDENDUMS / REVISIONS	


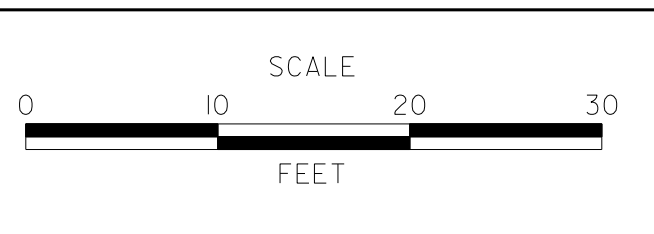


SR1, LITTLE HEAVEN GRADE SEPARATED INTERSECTION

CONTRACT	BRIDGE NO.	-
T200412202	DESIGNED BY:	SFP
COUNTY	CHECKED BY:	WFC
KENT		

SR1 CROSS SECTIONS	SHEET NO.
STATION 158+50 TO 159+00	49
	TOTAL SHTS.
	278


5/4/2015 12:21:05 PM G:\PROJECTS\035171.00\DELDOT AGMT 1223 DOTTS Open End\035171.06_SRI, LITTLE HEAVEN FINAL DESIGN\DCN Files\XSS_SRI.dgn

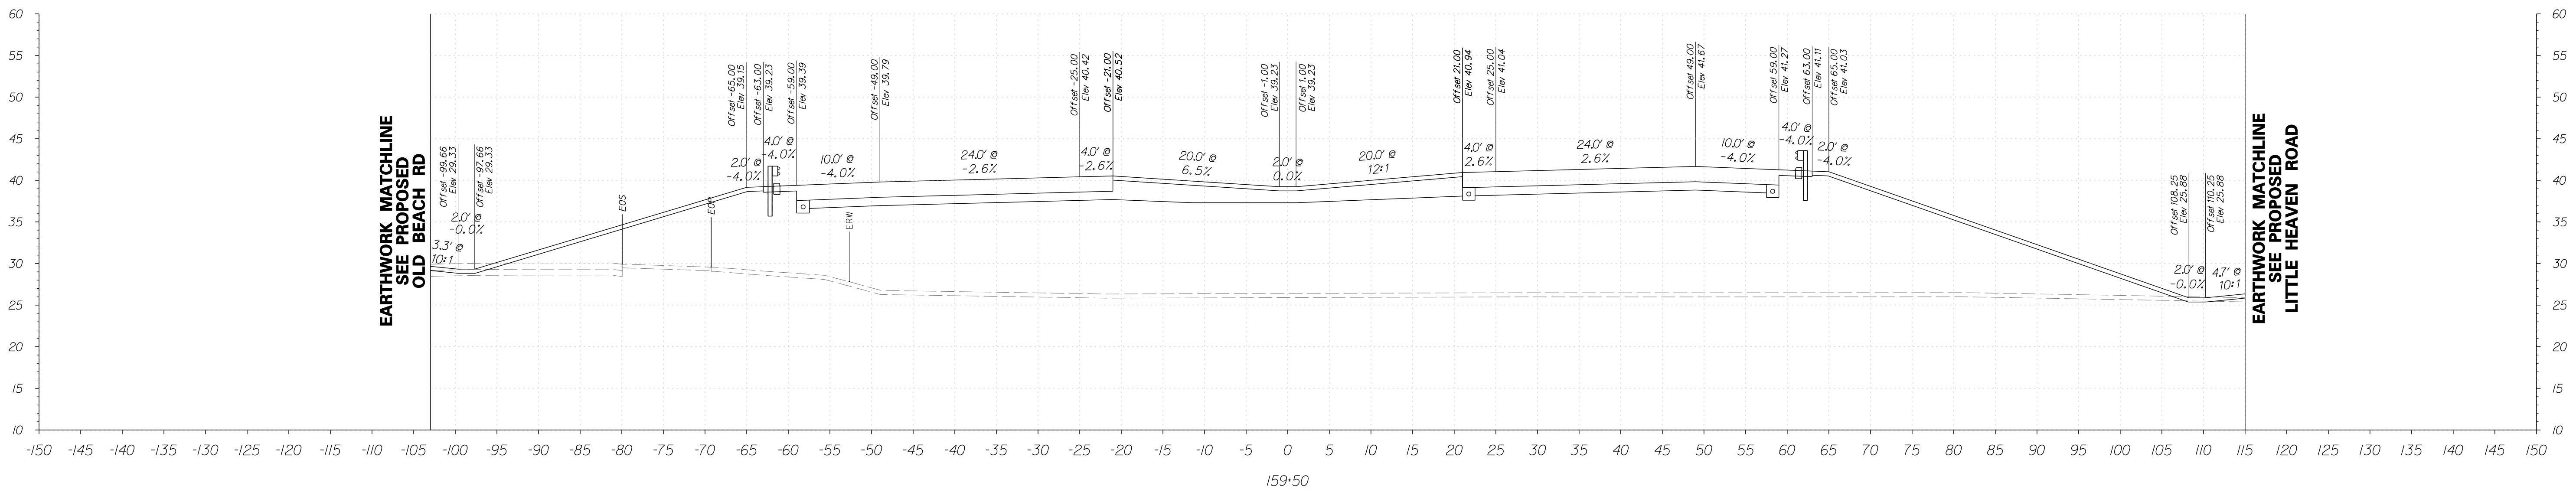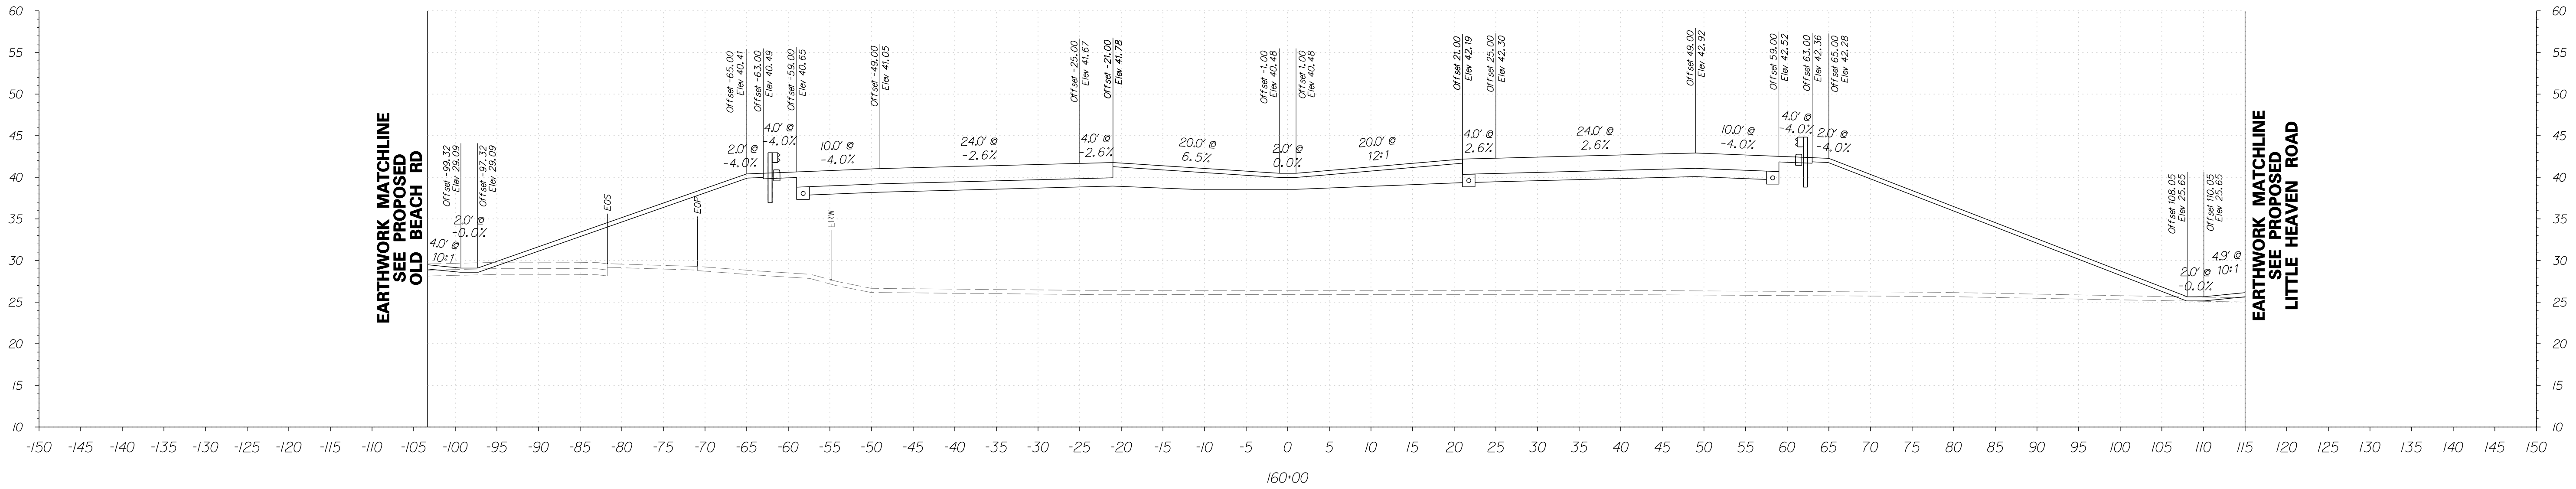

FOR INFORMATIONAL PURPOSES ONLY



ADDENDUMS / REVISIONS

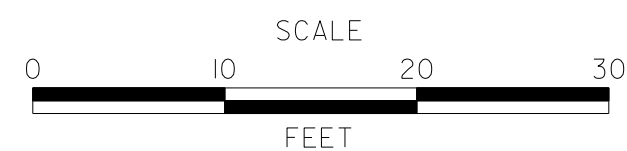



**SR1, LITTLE HEAVEN
GRADE SEPARATED INTERSECTION**

CONTRACT	BRIDGE NO.	-
T200412202	DESIGNED BY:	SFP
COUNTY	CHECKED BY:	WFC
KENT		

**SR1
CROSS SECTIONS**
STATION 159+50 TO 160+00

SHEET NO.	50
TOTAL SHTS.	278


5/4/2015 12:21:23 PM G:\PROJECTS\035171.00\DELDOT AGMT 1223 DOTS Open End\035171.06_SRI_LITTLE HEAVEN FINAL DESIGN\DCN Files\XSS_SRI.dgn

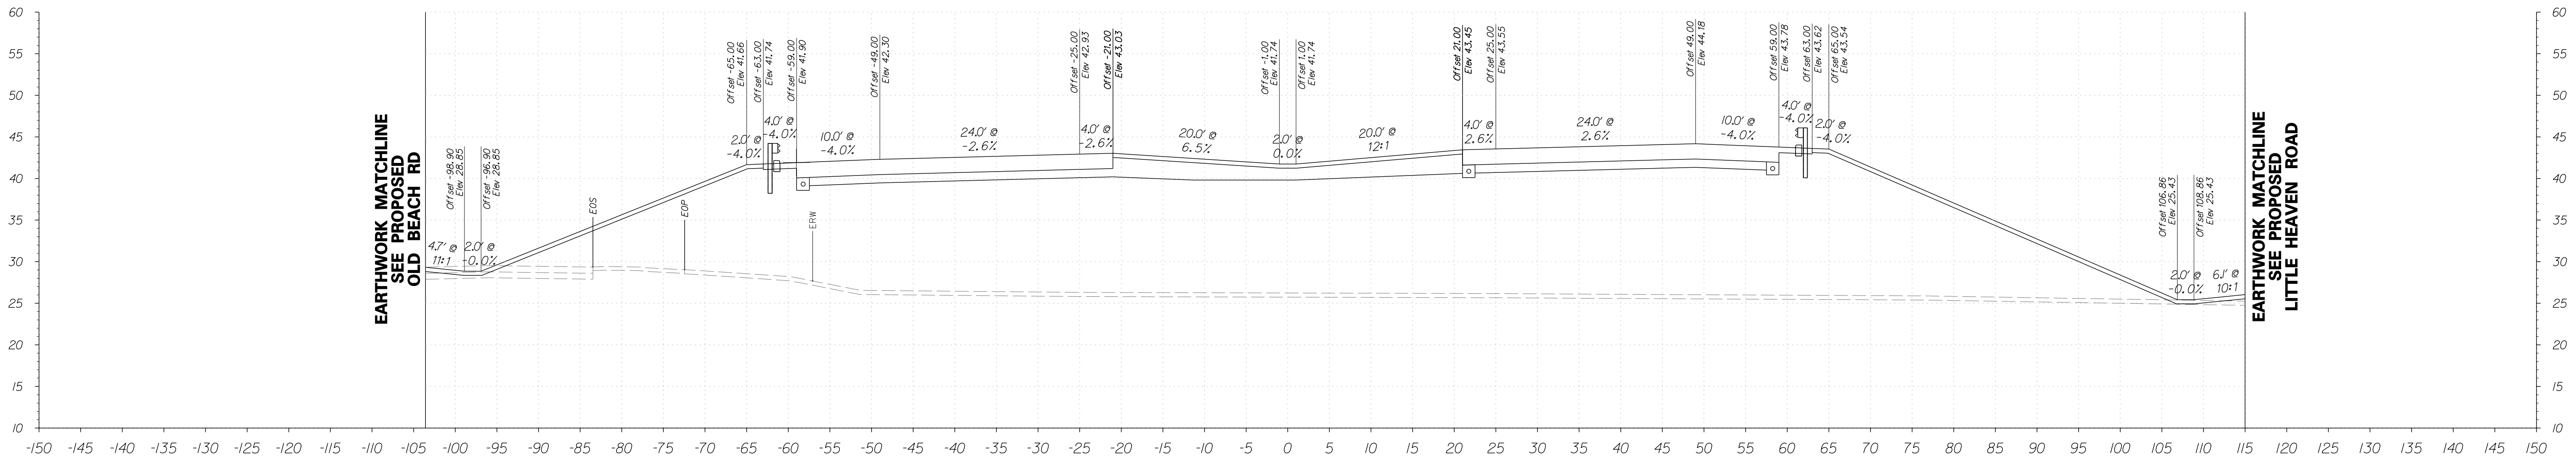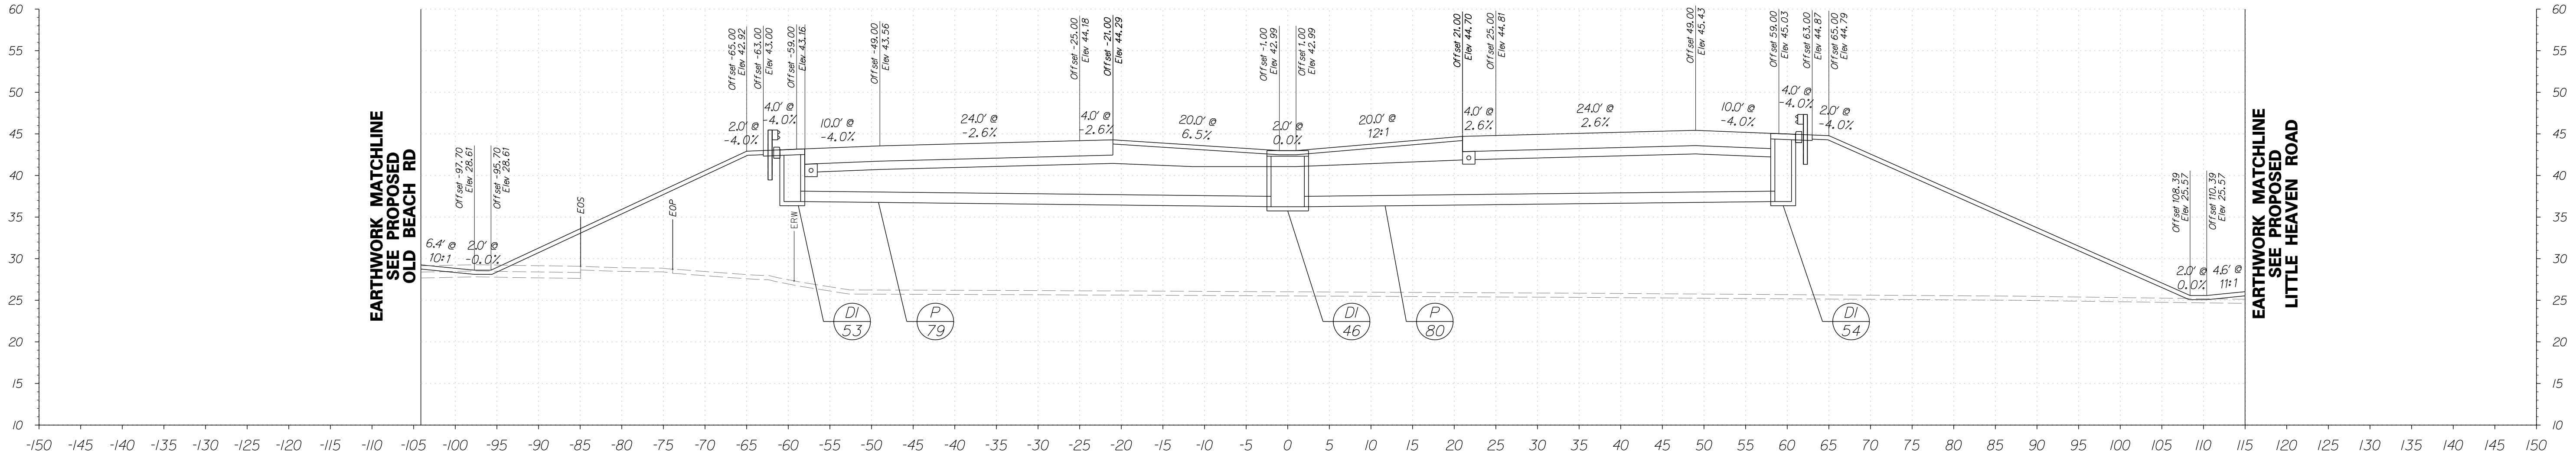

FOR INFORMATIONAL PURPOSES ONLY



ADDENDUMS / REVISIONS

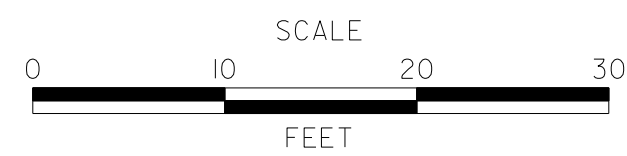



**SRI, LITTLE HEAVEN
GRADE SEPARATED INTERSECTION**

CONTRACT	BRIDGE NO.	-
T200412202	DESIGNED BY:	SFP
COUNTY	CHECKED BY:	WFC
KENT		

**SRI
CROSS SECTIONS**
STATION 160+50 TO 161+00

SHEET NO.	51
TOTAL SHTS.	278


5/4/2015 12:21:37 PM G:\PROJECTS\035171.00\DELDOT AGMT 1223 DOTTS Open End\035171.16 SR1, LITTLE HEAVEN FINAL DESIGN\DCN Files\XSS.SR1.dgn

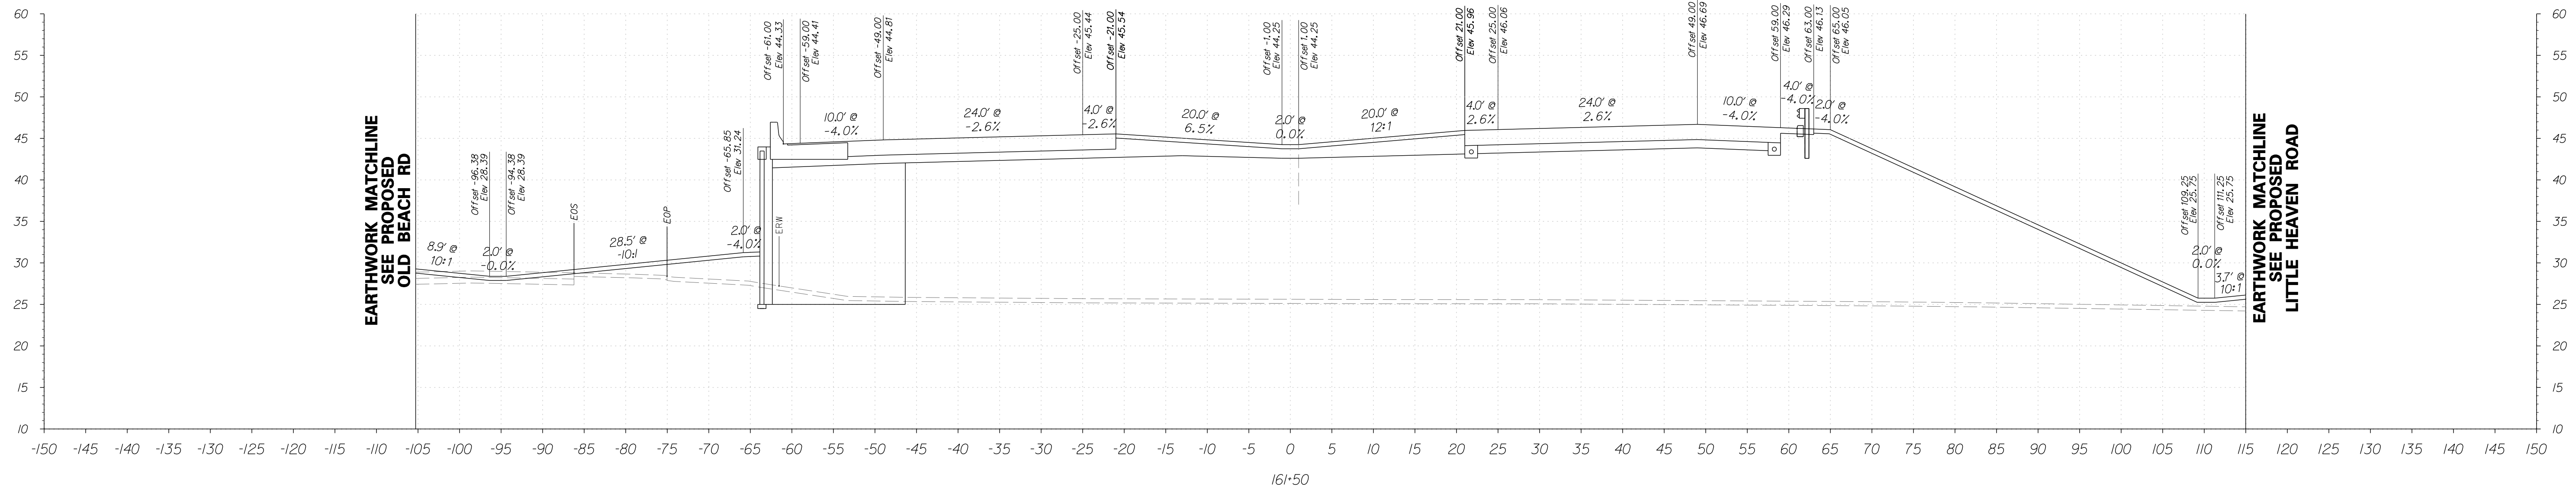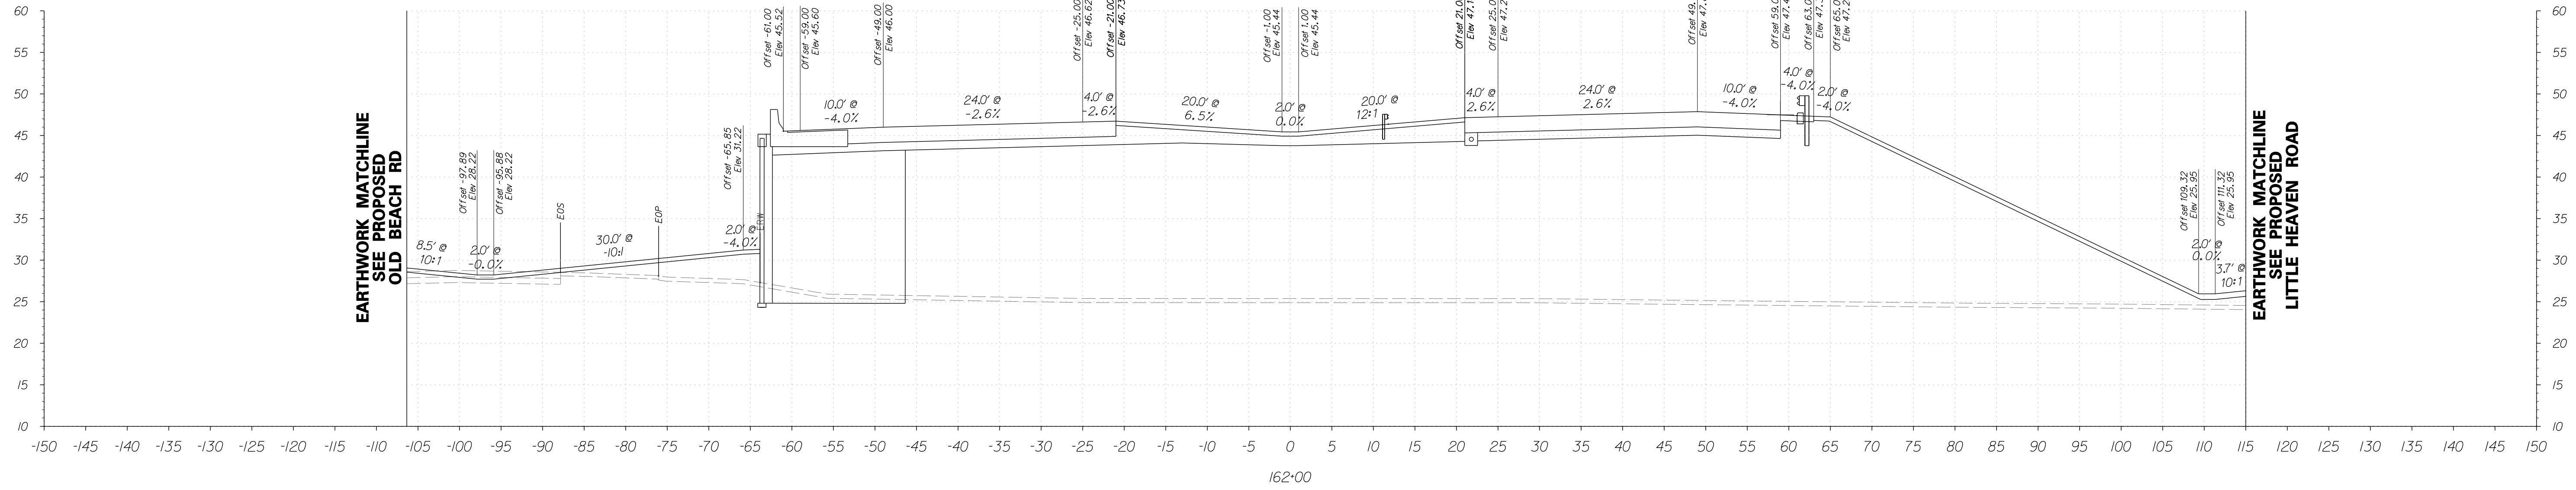

FOR INFORMATIONAL PURPOSES ONLY



ADDENDUMS / REVISIONS

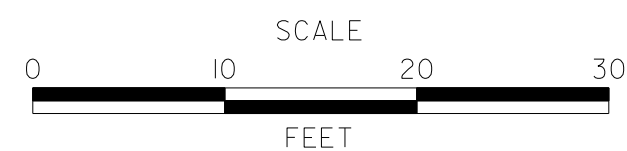



**SR1, LITTLE HEAVEN
GRADE SEPARATED INTERSECTION**

CONTRACT	BRIDGE NO.	-
T200412202	DESIGNED BY:	SFP
COUNTY	CHECKED BY:	WFC
KENT		

**SR1
CROSS SECTIONS**
STATION 161+50 TO 162+00

SHEET NO.	52
TOTAL SHTS.	278


5/4/2015 12:21:52 PM G:\PROJECTS\03517.00\DELDOT AGMT 1223 DOTTS Open End\03517.16 SR1, LITTLE HEAVEN FINAL DESIGN\DCN Files\XSS.SRIDgn

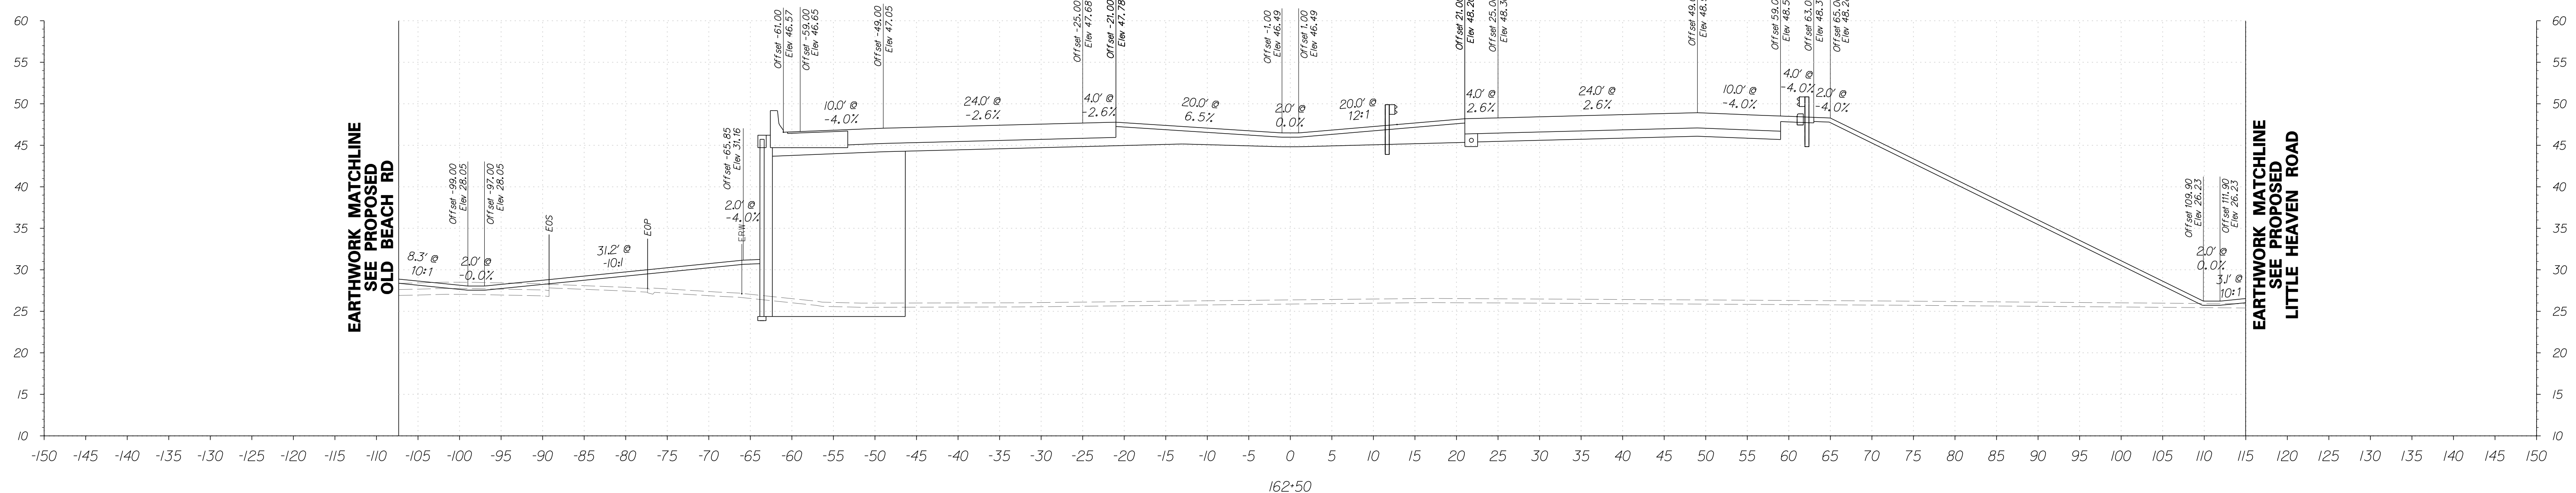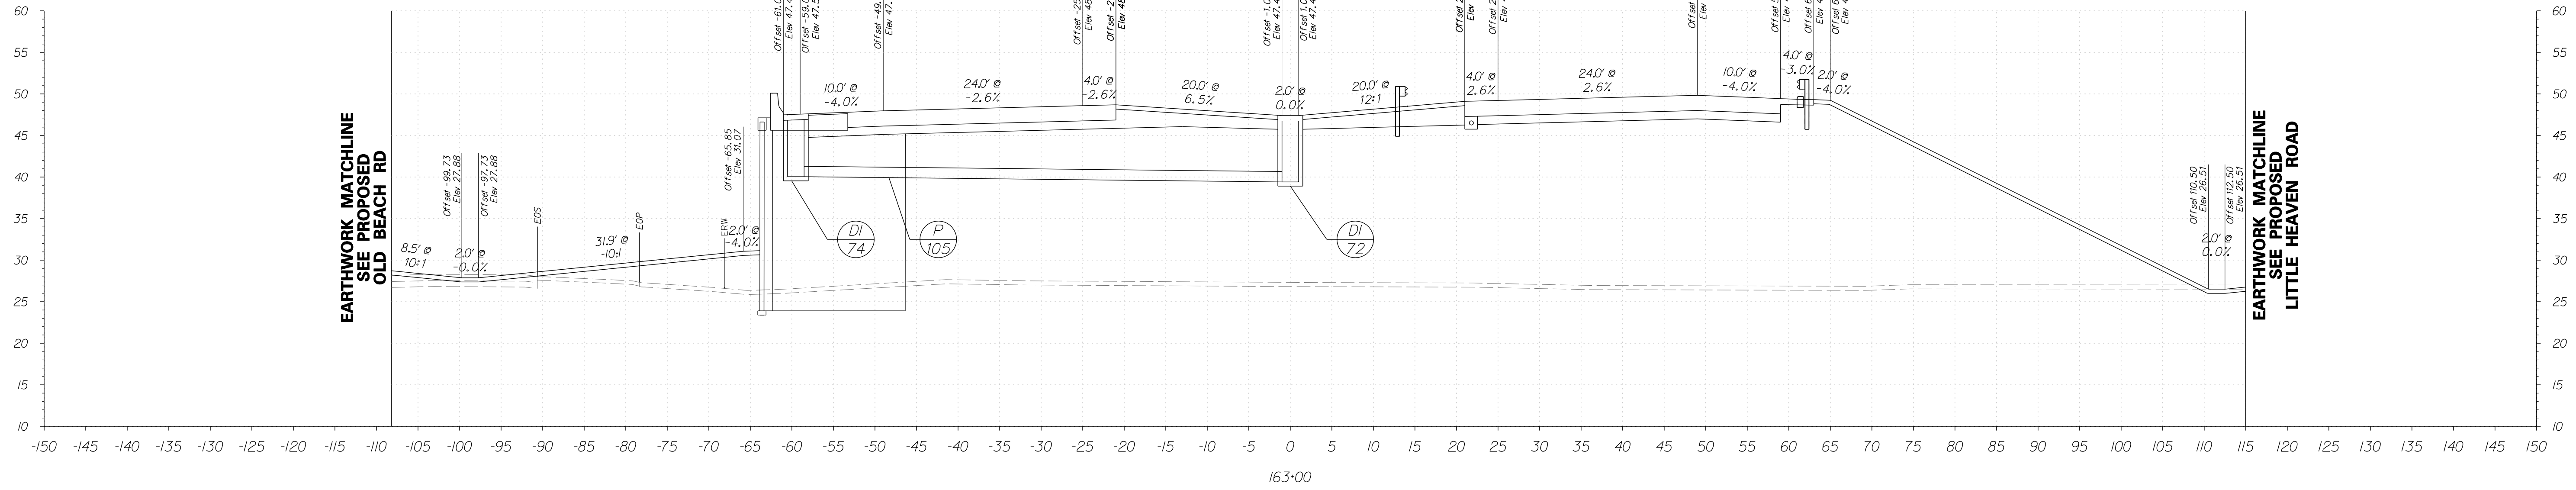

FOR INFORMATIONAL PURPOSES ONLY



ADDENDUMS / REVISIONS

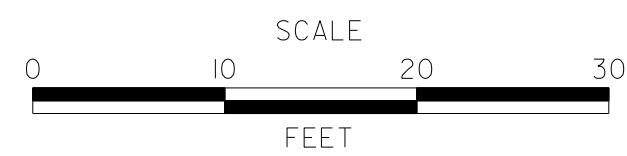



**SR1, LITTLE HEAVEN
GRADE SEPARATED INTERSECTION**

CONTRACT	BRIDGE NO.	-
T200412202	DESIGNED BY:	SFP
COUNTY	CHECKED BY:	WFC
KENT		

**SR1
CROSS SECTIONS**
STATION 162+50 TO 163+00

SHEET NO.	53
TOTAL SHTS.	278


5/4/2015 12:22:08 PM G:\PROJECTS\035171.00\DELDOT AGMT 1223 DOTTS Open End\035171.00 SR1, LITTLE HEAVEN FINAL DESIGN\DCN Files\XSS.SR1.dgn

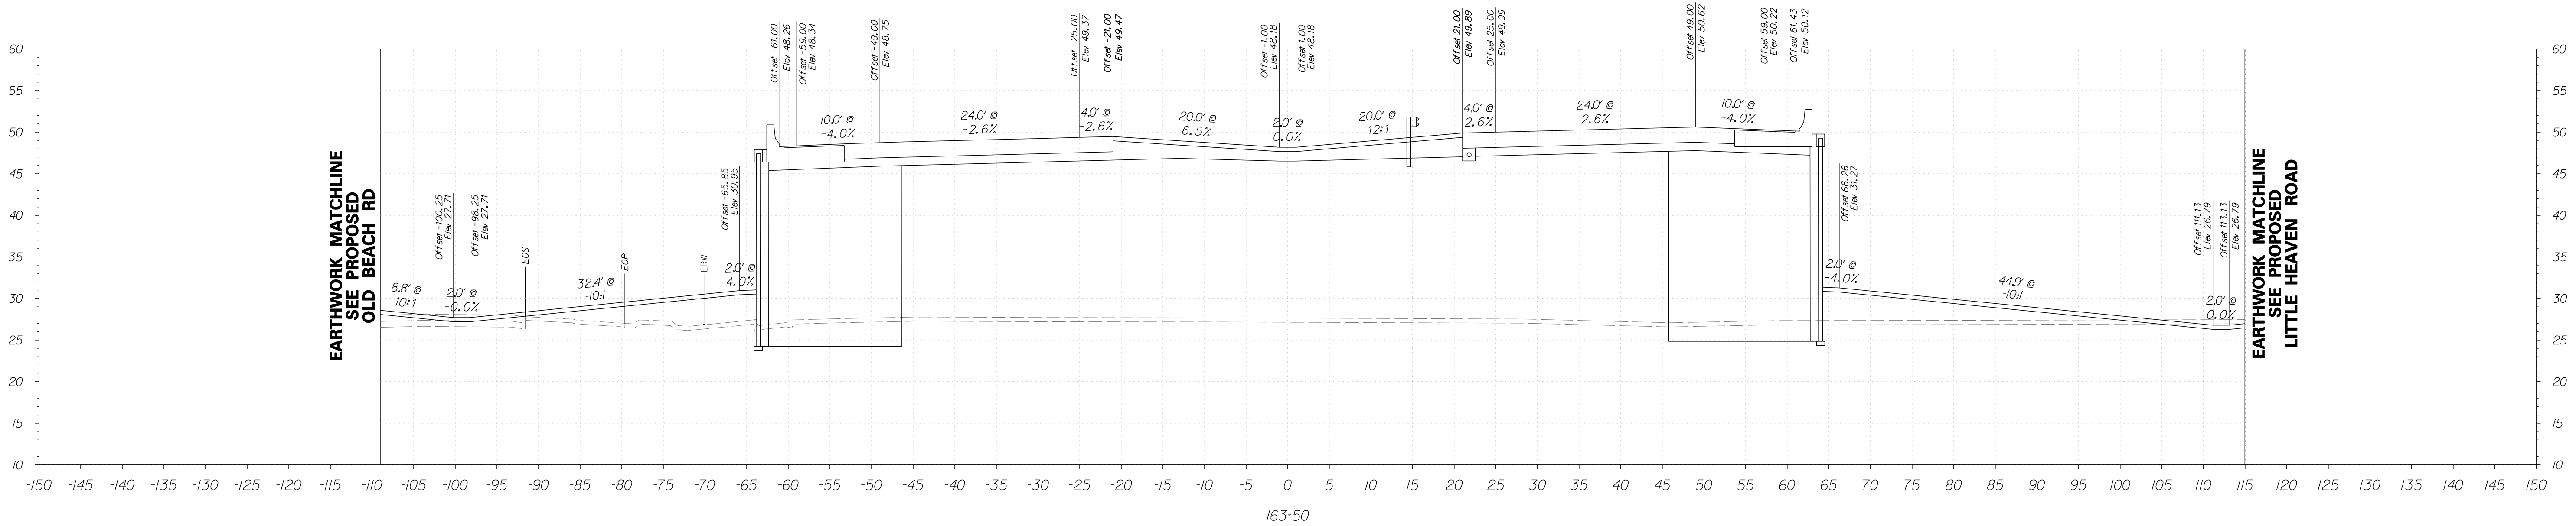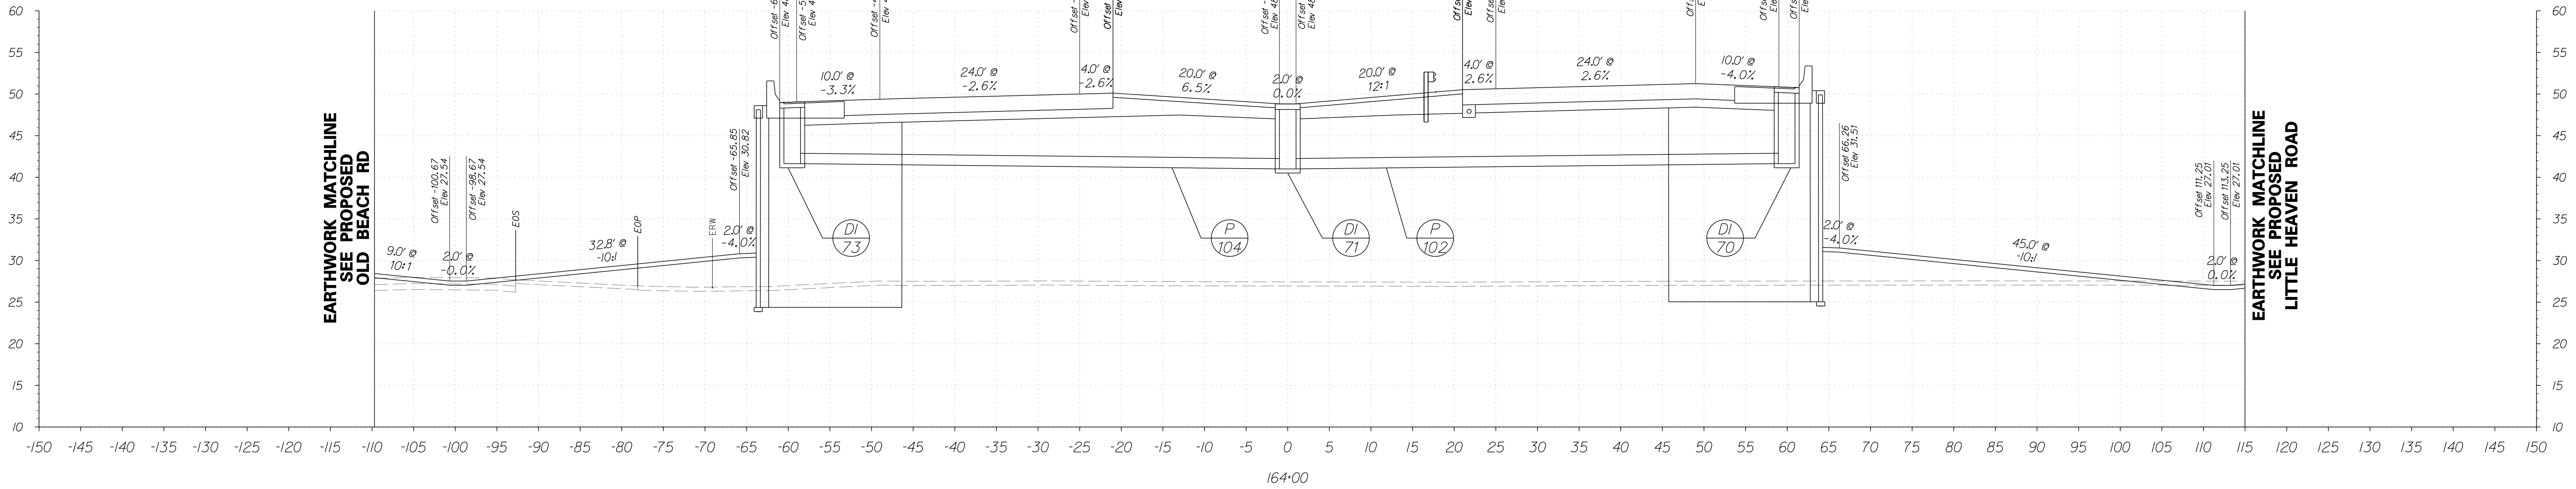

FOR INFORMATIONAL PURPOSES ONLY



ADDENDUMS / REVISIONS

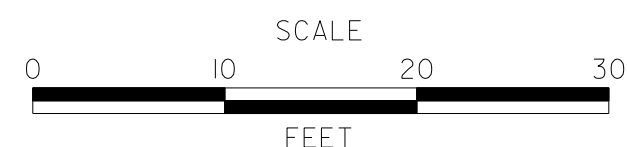


**SR1, LITTLE HEAVEN
GRADE SEPARATED INTERSECTION**

CONTRACT	BRIDGE NO.	-
T200412202	DESIGNED BY:	SFP
COUNTY	CHECKED BY:	WFC
KENT		

**SR1
CROSS SECTIONS**
STATION 163+50 TO 164+00

SHEET NO.	54
TOTAL SHTS.	278


5/4/2015 1:56:53 PM G:\PROJECTS\035171.00\DELDOT_AGMT_1223\DOTS_Open_End\035171.16_SRI_LITTLE HEAVEN_FINAL_DESIGN\DCN_Files\XSS_SRI.dgn

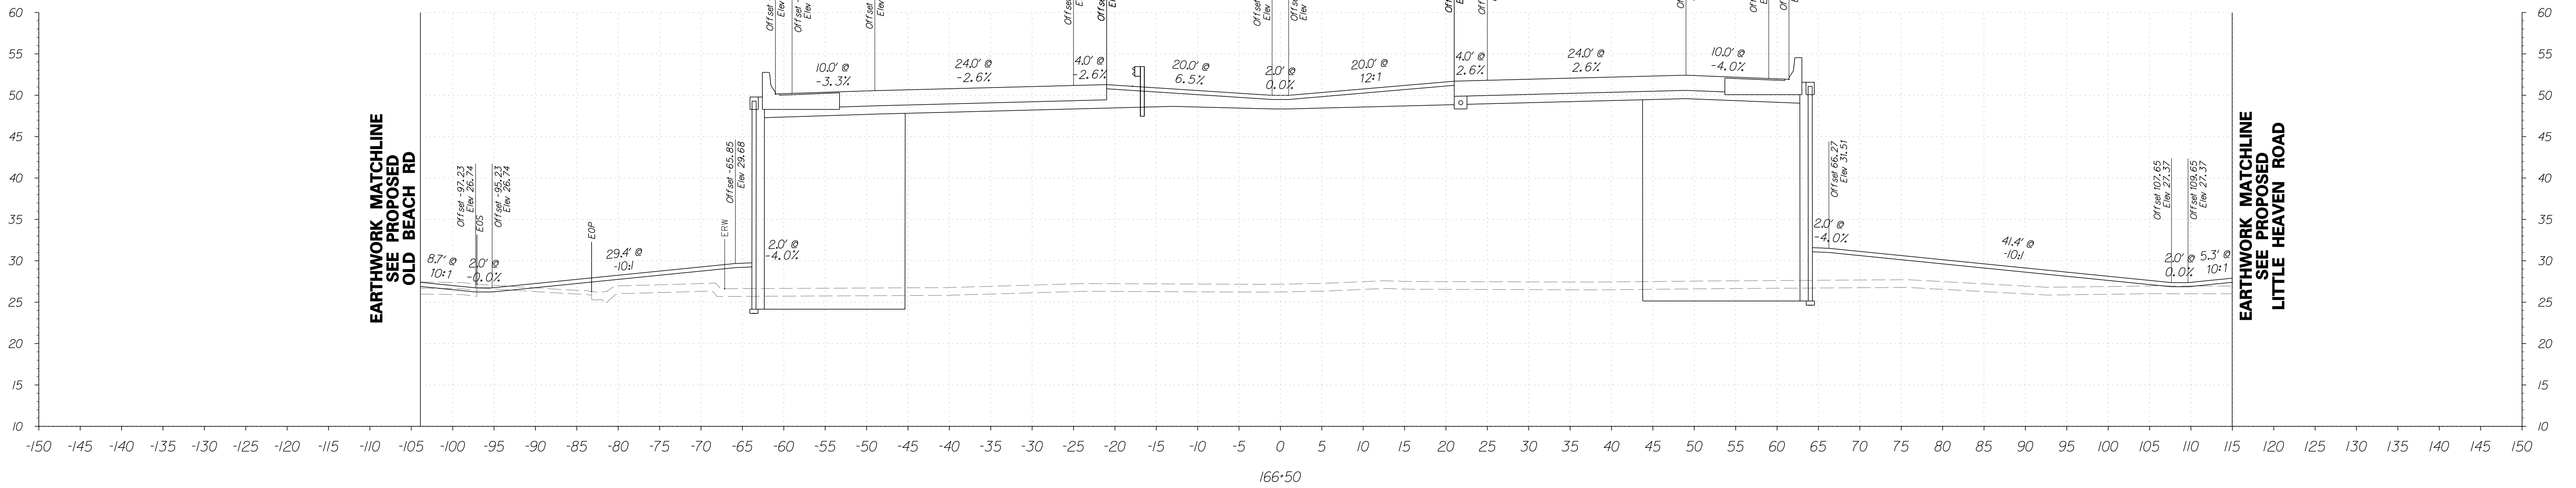

FOR INFORMATIONAL PURPOSES ONLY



ADDENDUMS / REVISIONS

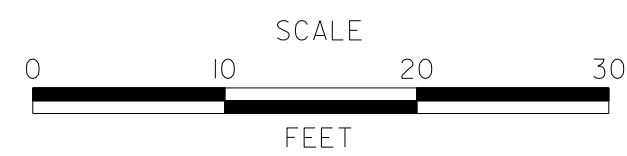



**SR1, LITTLE HEAVEN
GRADE SEPARATED INTERSECTION**

CONTRACT	BRIDGE NO.	-
T200412202	DESIGNED BY:	SFP
COUNTY	CHECKED BY:	WFC
KENT		

**SR1
CROSS SECTIONS**
STATION 166+50

SHEET NO.	55
TOTAL SHTS.	278


5/4/2015 3:06:55 PM G:\PROJECTS\03517.00\BELDOT AGMT 1223 DOTTS Open End\03517.16 SR1, LITTLE HEAVEN FINAL DESIGN\DCN Files\X.sx.SR1.dgn

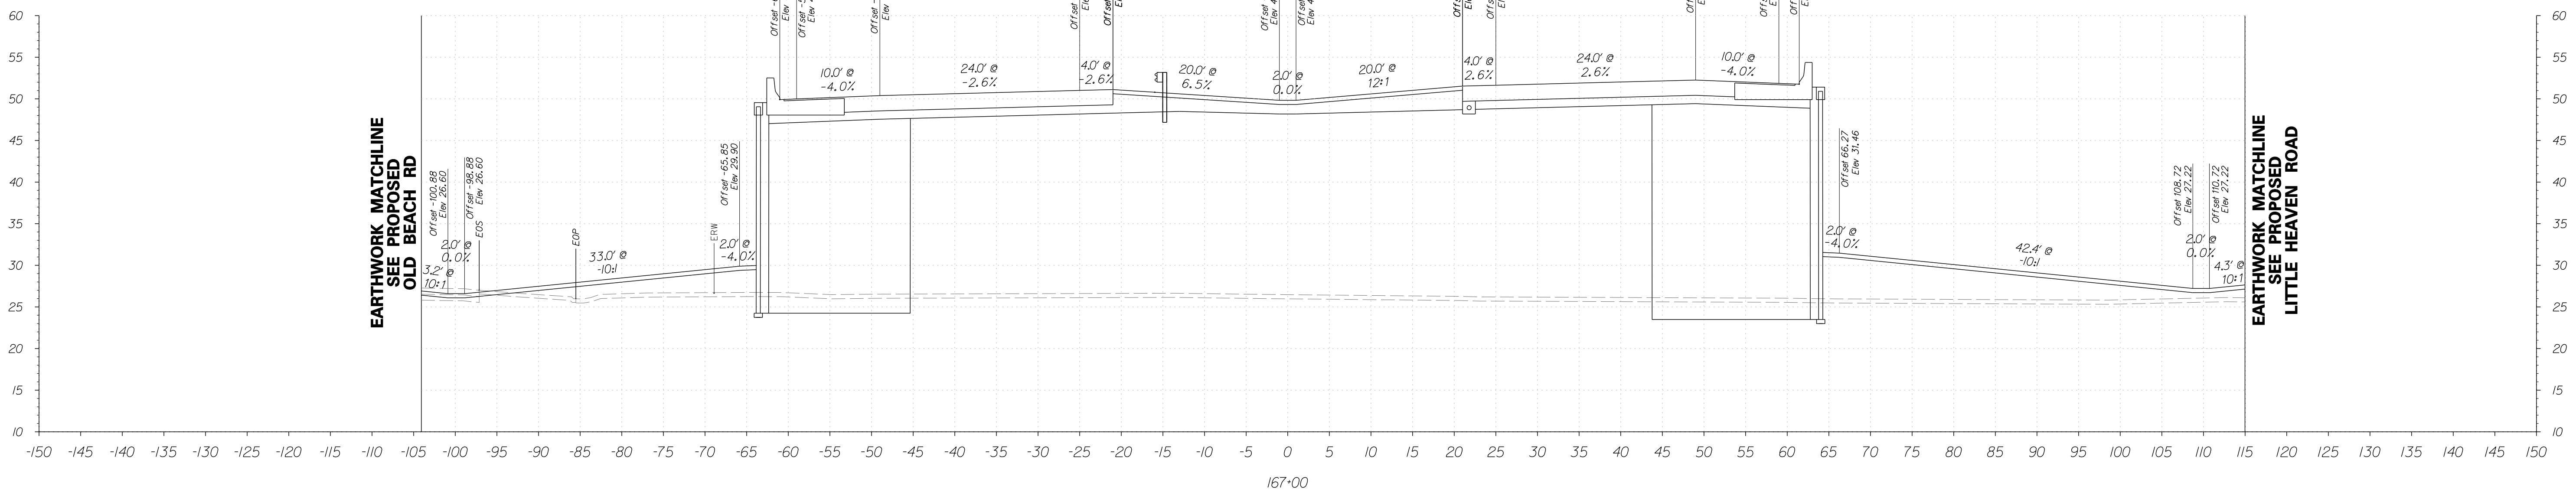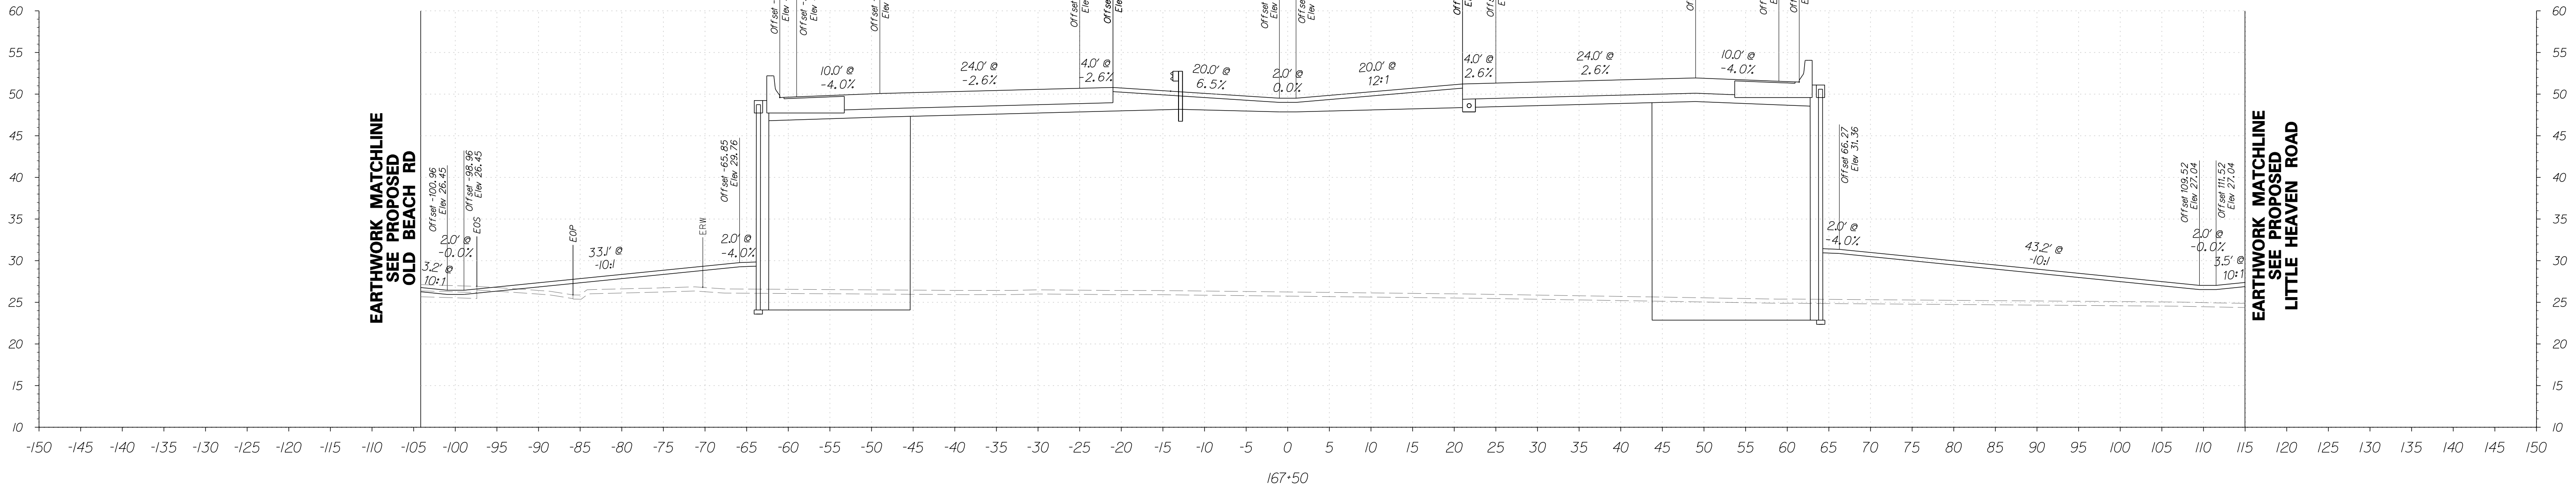

FOR INFORMATIONAL PURPOSES ONLY



ADDENDUMS / REVISIONS

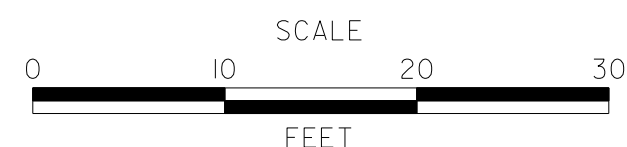



**SR1, LITTLE HEAVEN
GRADE SEPARATED INTERSECTION**

CONTRACT	BRIDGE NO.	-
T200412202	DESIGNED BY:	SFP
COUNTY	CHECKED BY:	WFC
KENT		

**SR1
CROSS SECTIONS**
STATION 167+00 TO 167+50

SHEET NO.	56
TOTAL SHTS.	278

5/4/2015 3:57:14 PM G:\PROJECTS\035171.6 SR1, LITTLE HEAVEN FINAL DESIGN\DCN Files\XSS.SR1.dgn

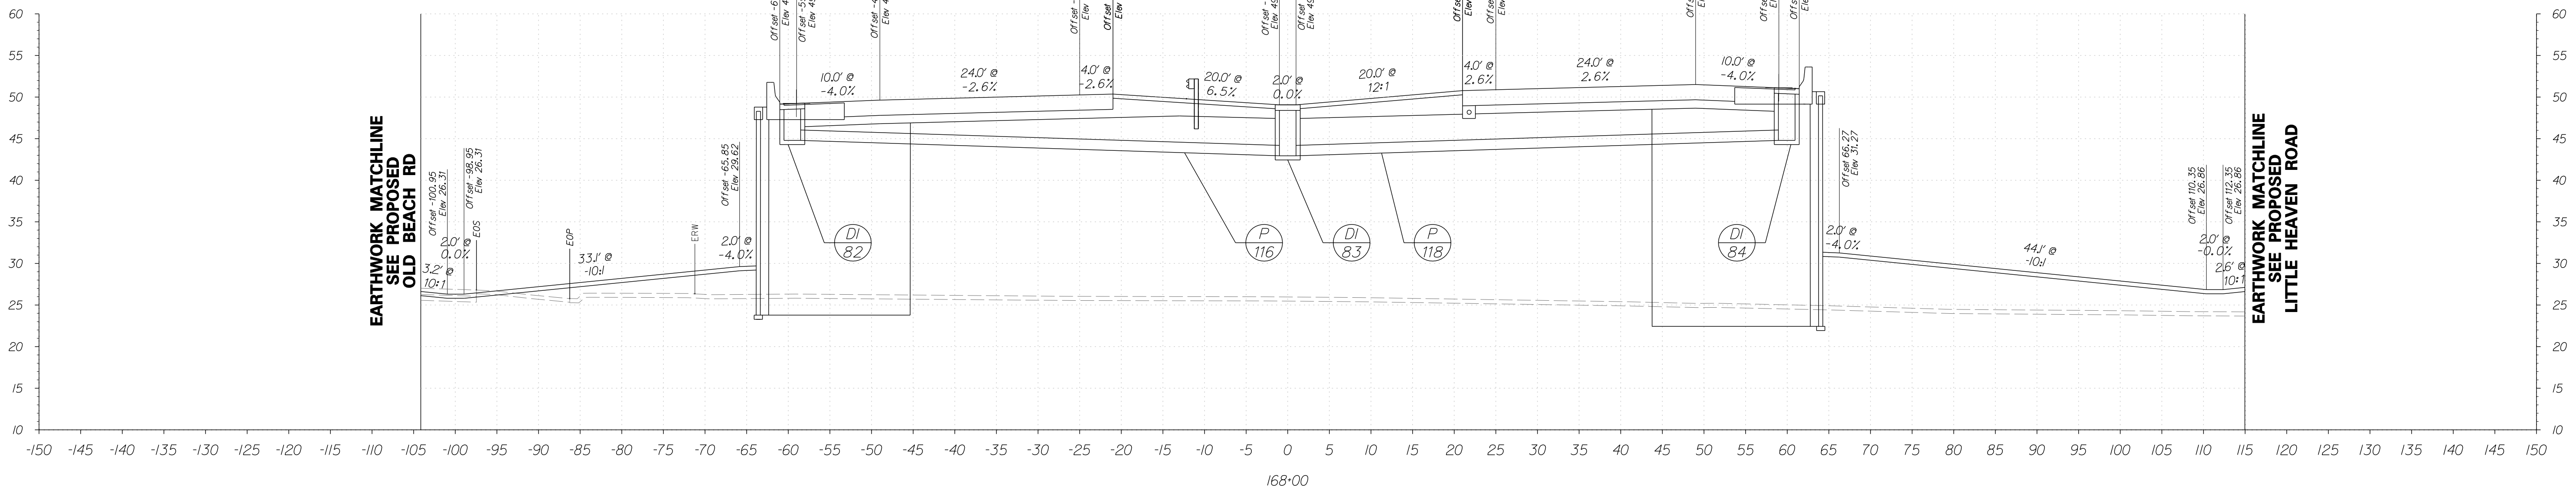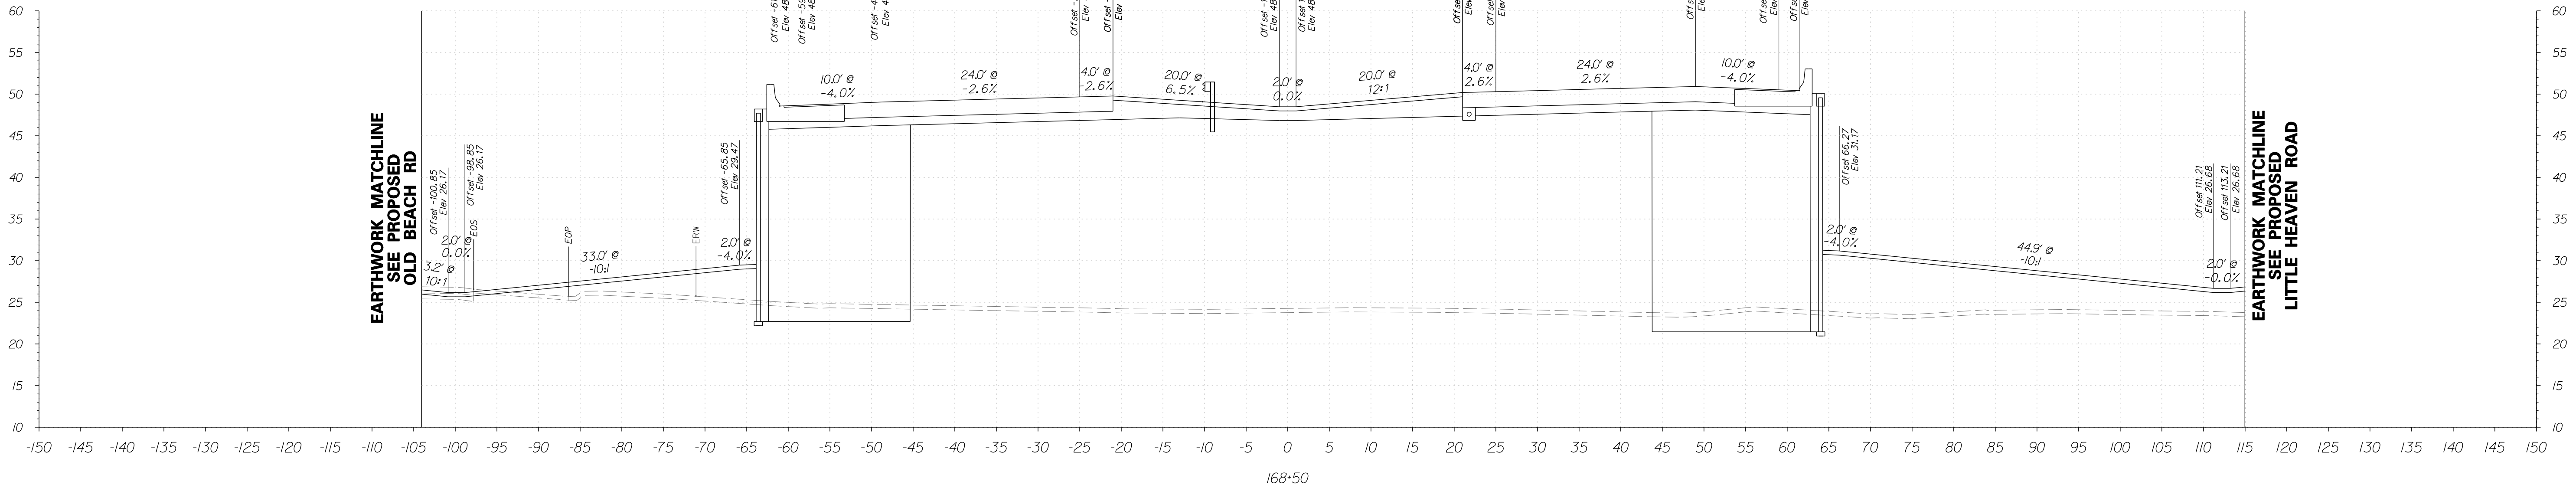

FOR INFORMATIONAL PURPOSES ONLY



ADDENDUMS / REVISIONS





**SR1, LITTLE HEAVEN
GRADE SEPARATED INTERSECTION**

CONTRACT	BRIDGE NO.	-
T200412202	DESIGNED BY:	SFP
COUNTY	CHECKED BY:	WFC
KENT		

**SR1
CROSS SECTIONS**
STATION 168+00 TO 168+50

SHEET NO.	57
TOTAL SHTS.	278


5/4/2015 3:07:34 PM G:\PROJECTS\03517.00\DELDOT AGMT 1223 DOTTS Open End\03517.16 SR1, LITTLE HEAVEN FINAL DESIGN\DCN Files\ss_SRI.dgn

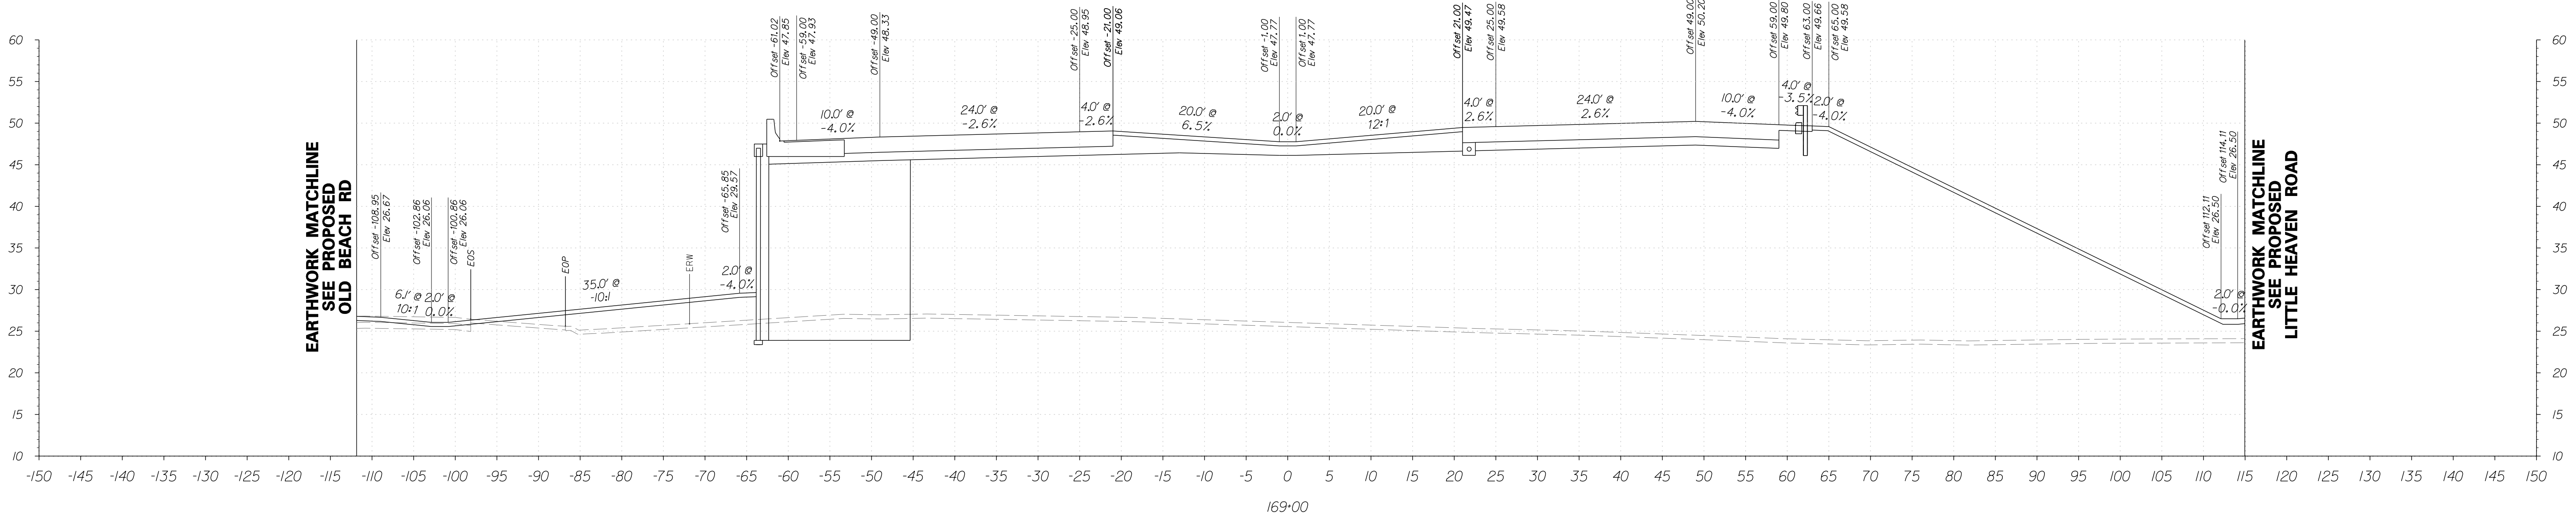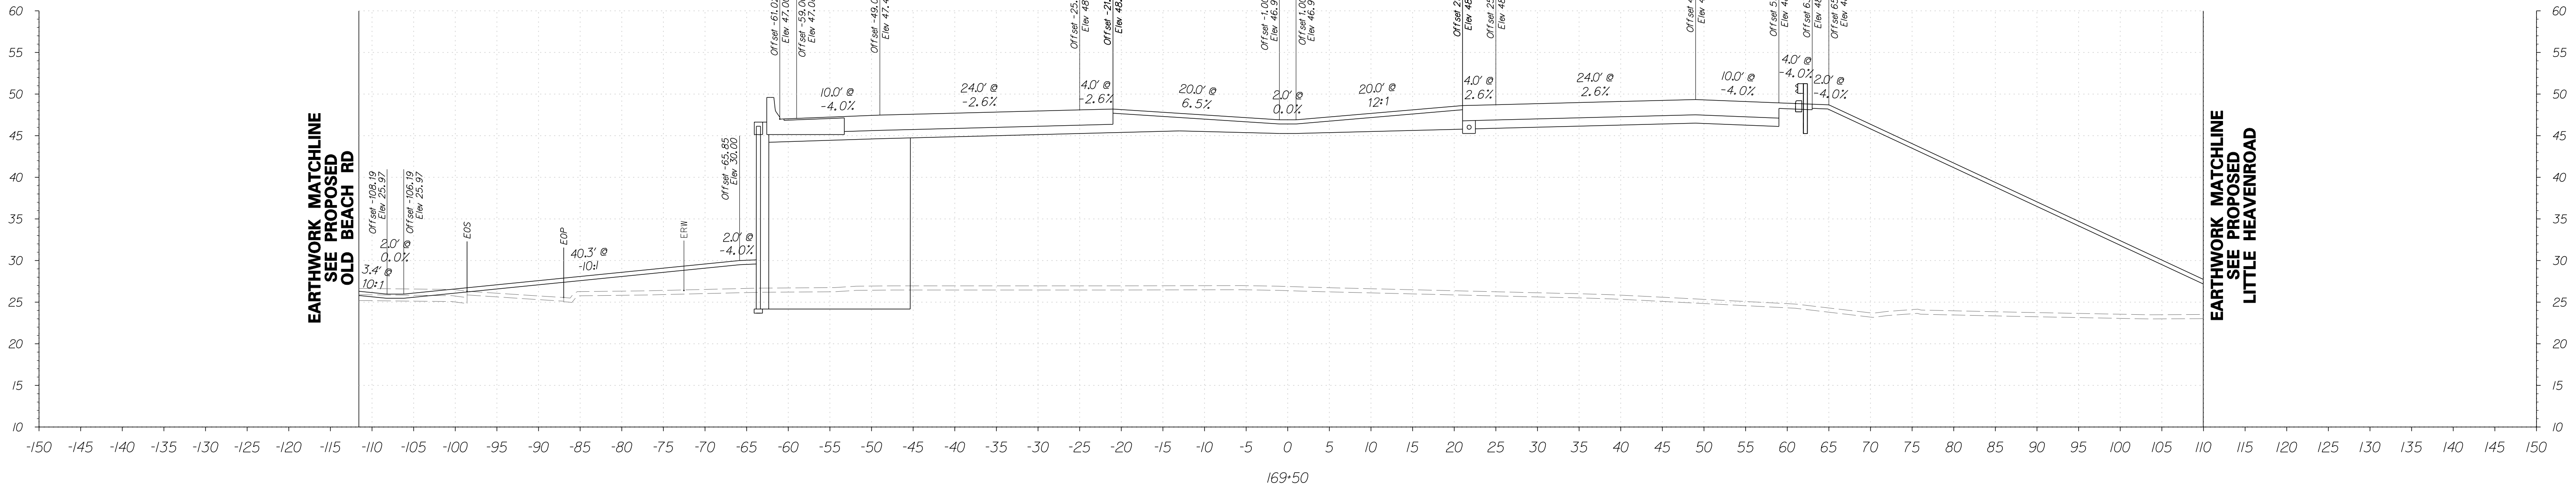

FOR INFORMATIONAL PURPOSES ONLY



ADDENDUMS / REVISIONS

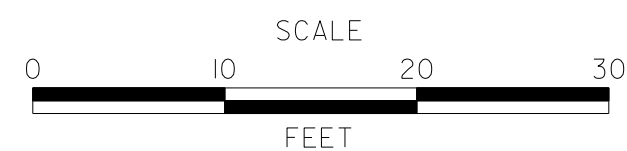



**SR1, LITTLE HEAVEN
GRADE SEPARATED INTERSECTION**

CONTRACT	BRIDGE NO.	-
T200412202	DESIGNED BY:	SFP
COUNTY	CHECKED BY:	WFC
KENT		

**SR1
CROSS SECTIONS**
STATION 169+00 TO 169+50

SHEET NO.	58
TOTAL SHTS.	278


5/4/2015 1:07:15 PM G:\PROJECTS\035171.00\DELDOT AGMT 1223 DOTTS Open End\035171.06_SRI_LITTLE HEAVEN FINAL DESIGN\DCN Files\XSS_SRI.dgn

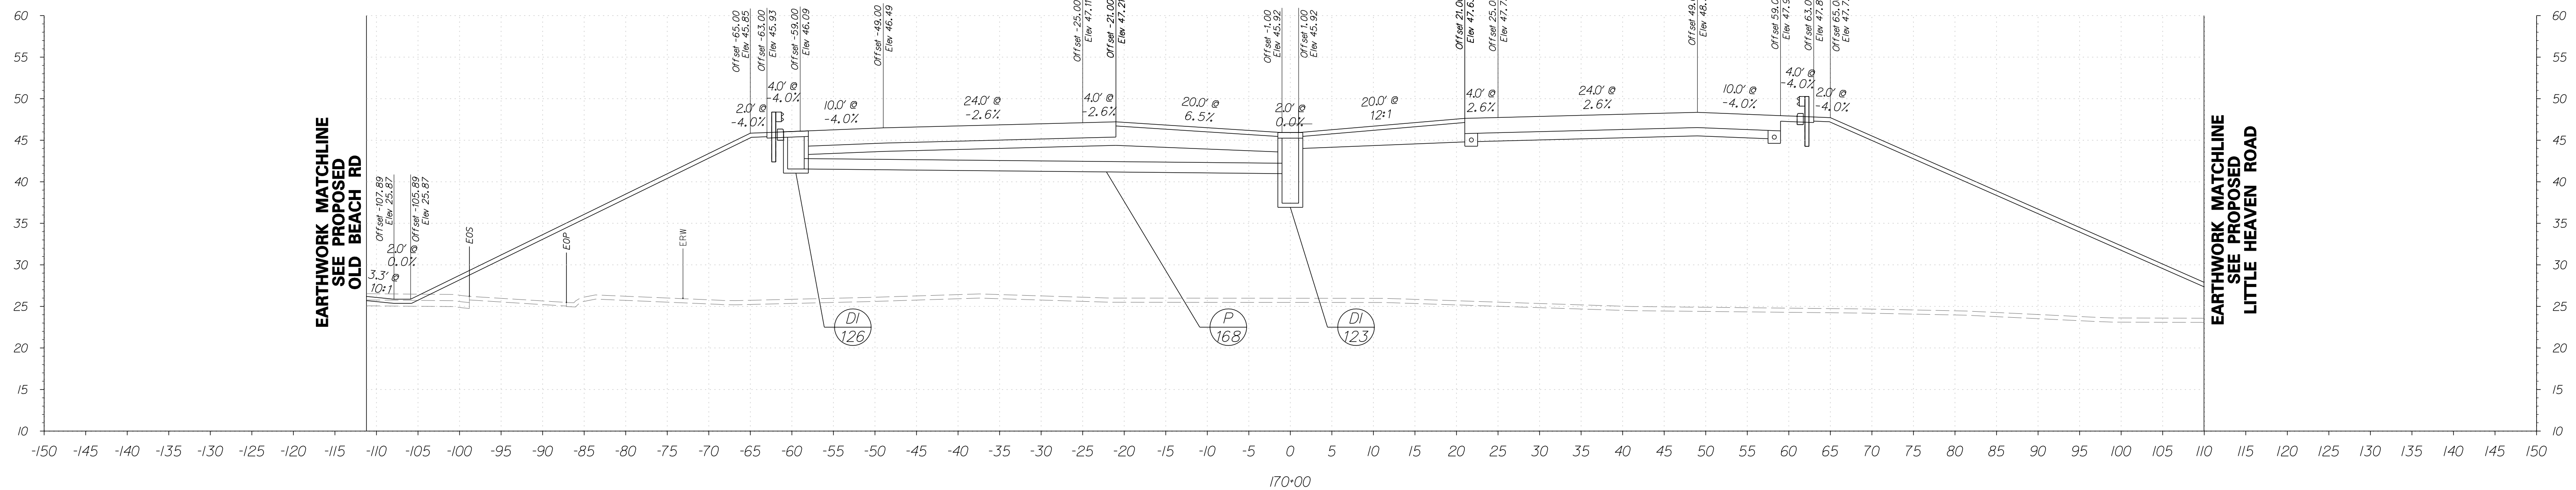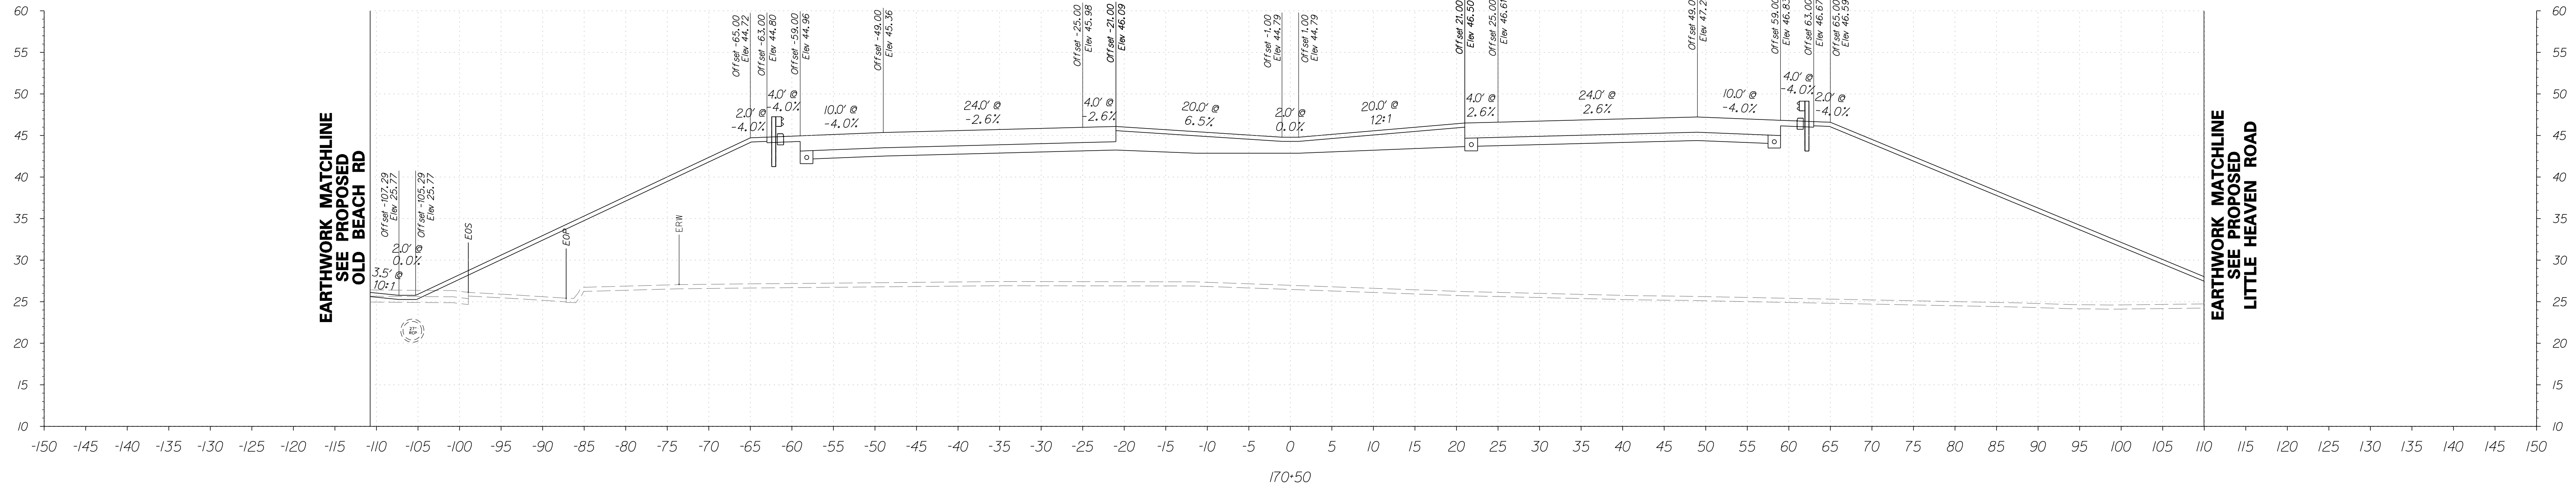

FOR INFORMATIONAL PURPOSES ONLY



ADDENDUMS / REVISIONS

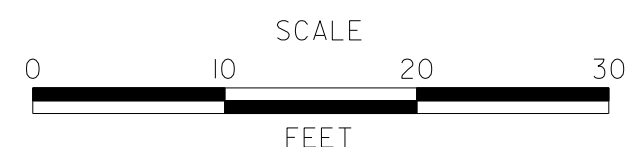



**SR1, LITTLE HEAVEN
GRADE SEPARATED INTERSECTION**

CONTRACT	BRIDGE NO.	-
T200412202	DESIGNED BY:	SFP
COUNTY	CHECKED BY:	WFC
KENT		

**SR1
CROSS SECTIONS**
STATION 170+00 TO 170+50

SHEET NO.	59
TOTAL SHTS.	278


5/4/2015 3:08:08 PM G:\PROJECTS\035171.00\DELDOT AGMT 1223 DOTTS Open End\035171.16 SR1, LITTLE HEAVEN FINAL DESIGN\DCN Files\XSS.SRIDGN

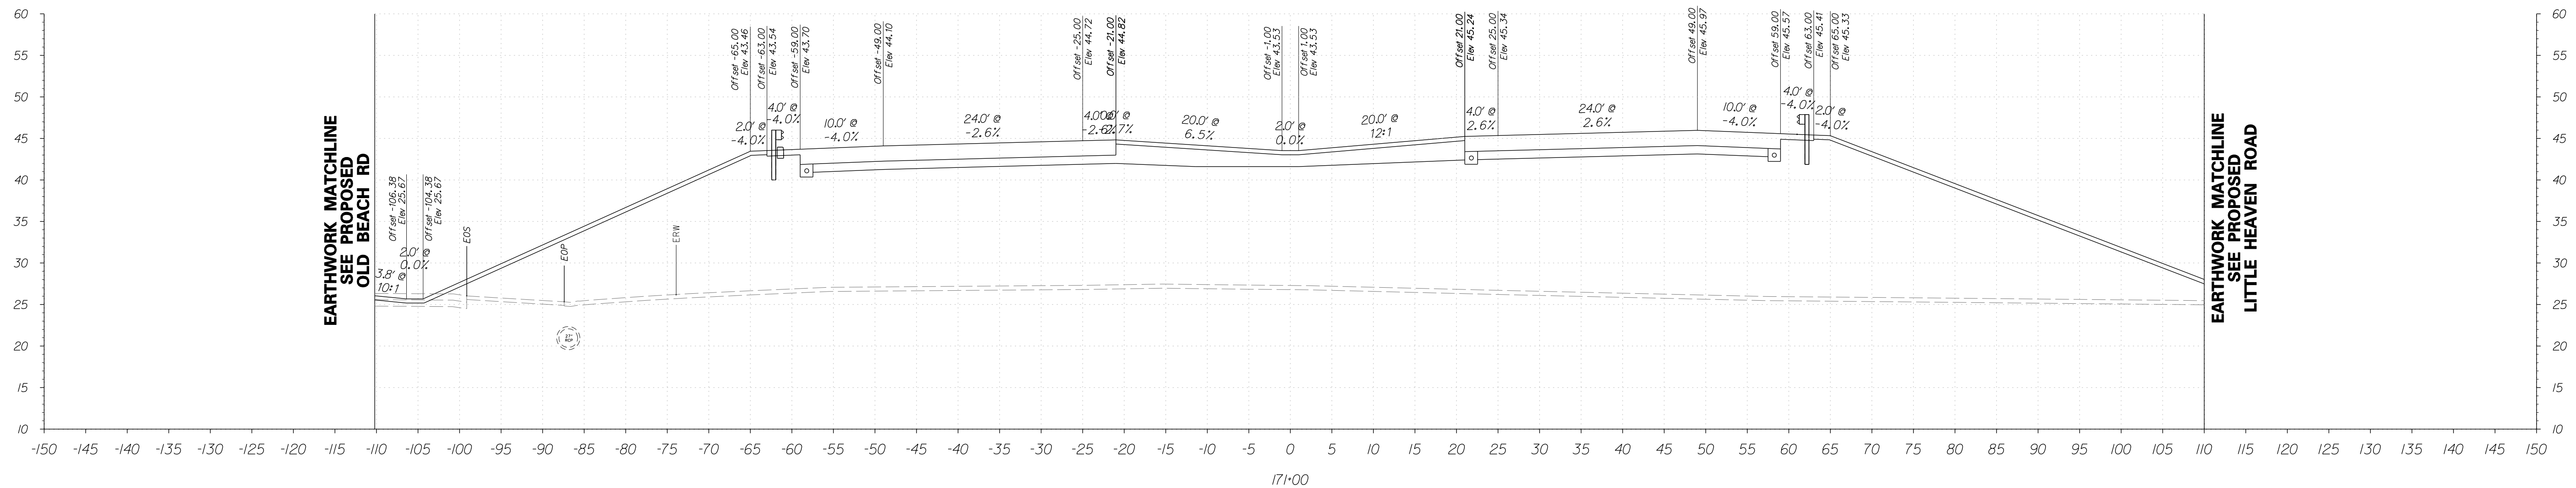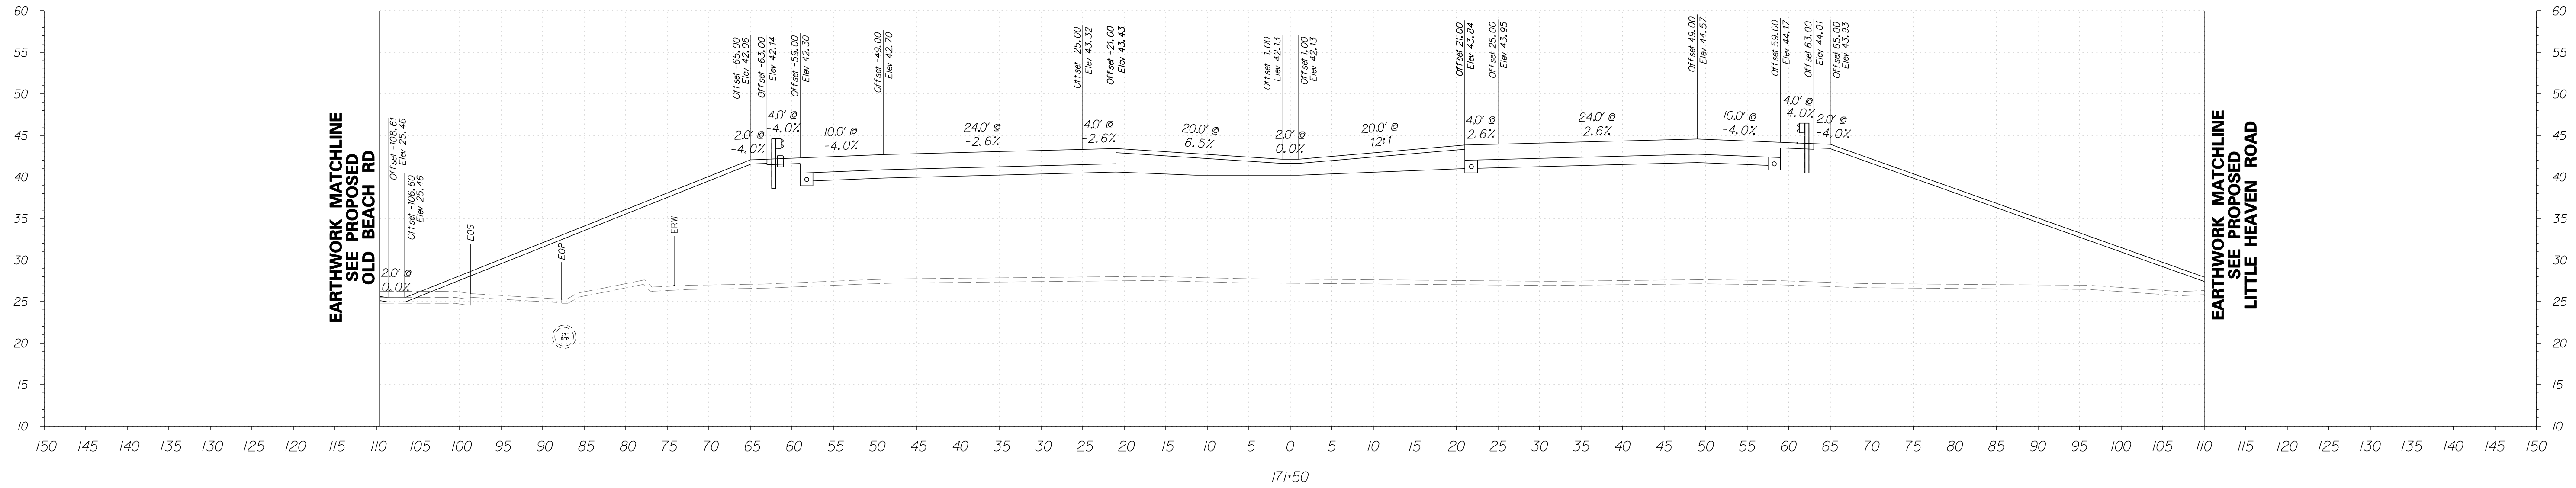

FOR INFORMATIONAL PURPOSES ONLY



ADDENDUMS / REVISIONS

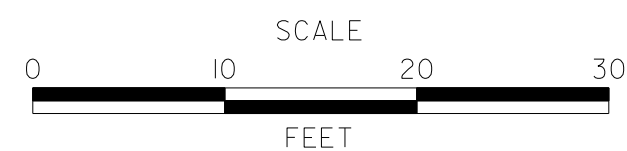



**SR1, LITTLE HEAVEN
GRADE SEPARATED INTERSECTION**

CONTRACT	BRIDGE NO.	-
T200412202	DESIGNED BY:	SFP
COUNTY	CHECKED BY:	WFC
KENT		

**SR1
CROSS SECTIONS**
STATION 171+00 TO 171+50

SHEET NO.	60
TOTAL SHTS.	278


5/4/2015 5:08:28 PM G:\PROJECTS\03517.00\DELDOT AGMT 1223 DOTTS Open End\03517.16 SR1, LITTLE HEAVEN FINAL DESIGN\DCN Files\XSS.SRIDGN

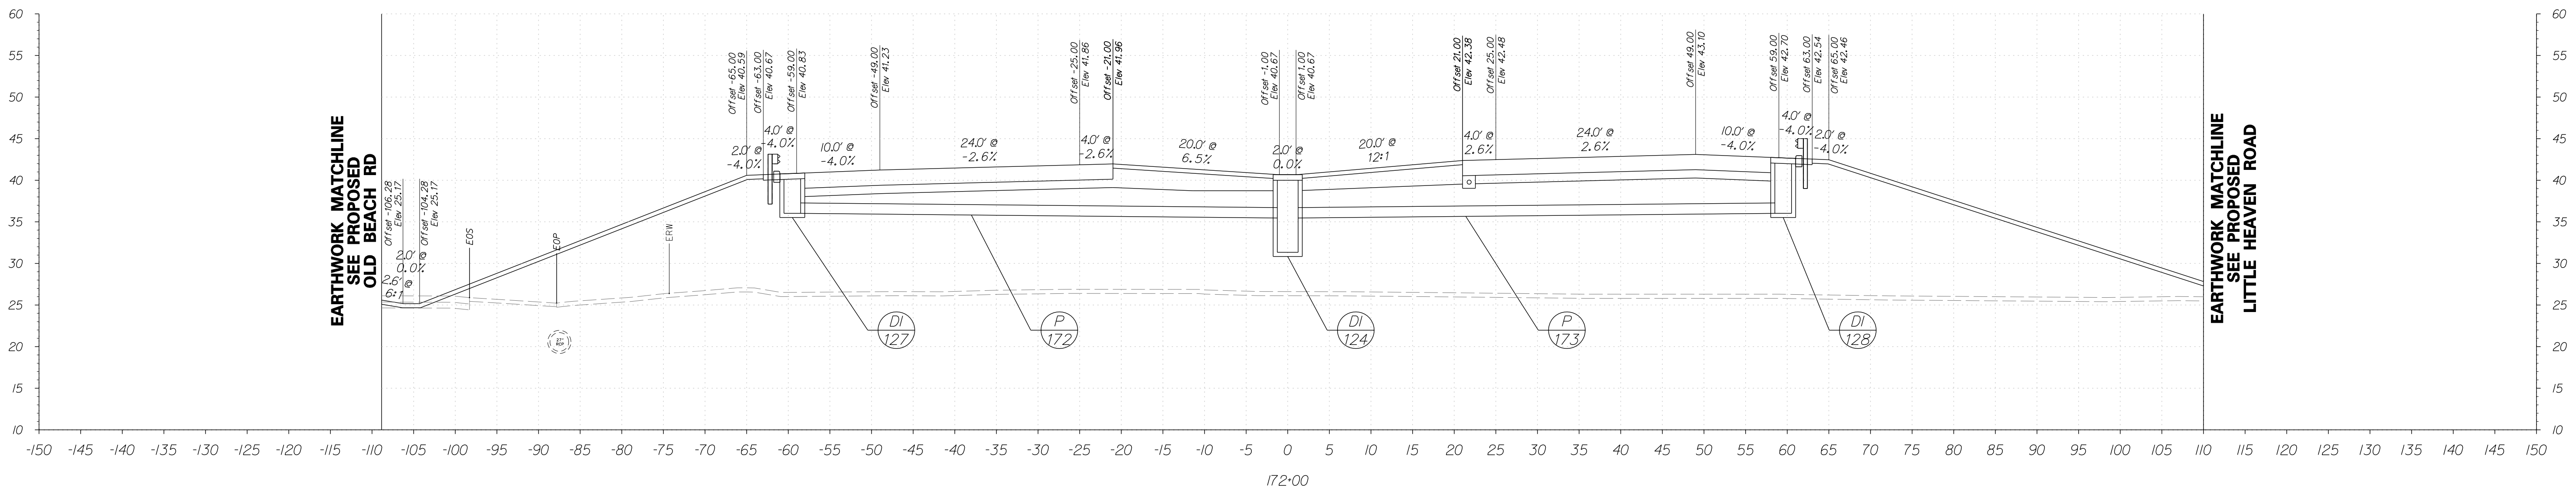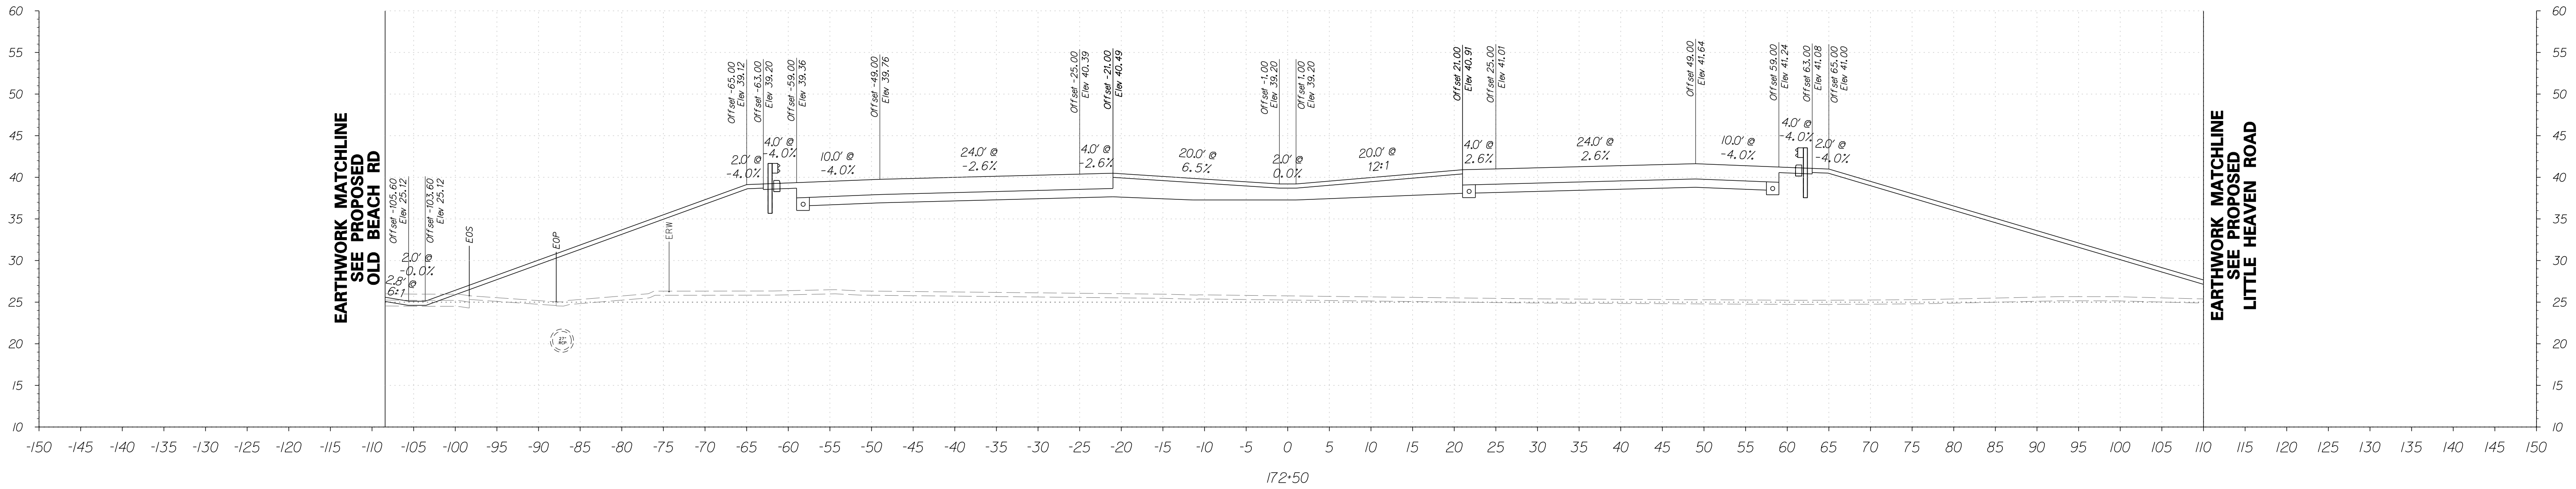

FOR INFORMATIONAL PURPOSES ONLY



ADDENDUMS / REVISIONS

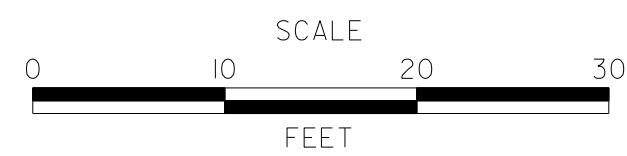


**SR1, LITTLE HEAVEN
GRADE SEPARATED INTERSECTION**

CONTRACT	BRIDGE NO.	-
T200412202	DESIGNED BY:	SFP
COUNTY	CHECKED BY:	WFC
KENT		

**SR1
CROSS SECTIONS**
STATION 172+00 TO 172+50

SHEET NO.	61
TOTAL SHTS.	278


5/4/2015 5:41:54 PM G:\PROJECTS\035171.00\DELDOT\AGMT\223\DOTS\Open\End\035171.06_SRI_LITTLE_HEAVEN_FINAL_DESIGN\DCN_Files\Xs_SRI.dgn

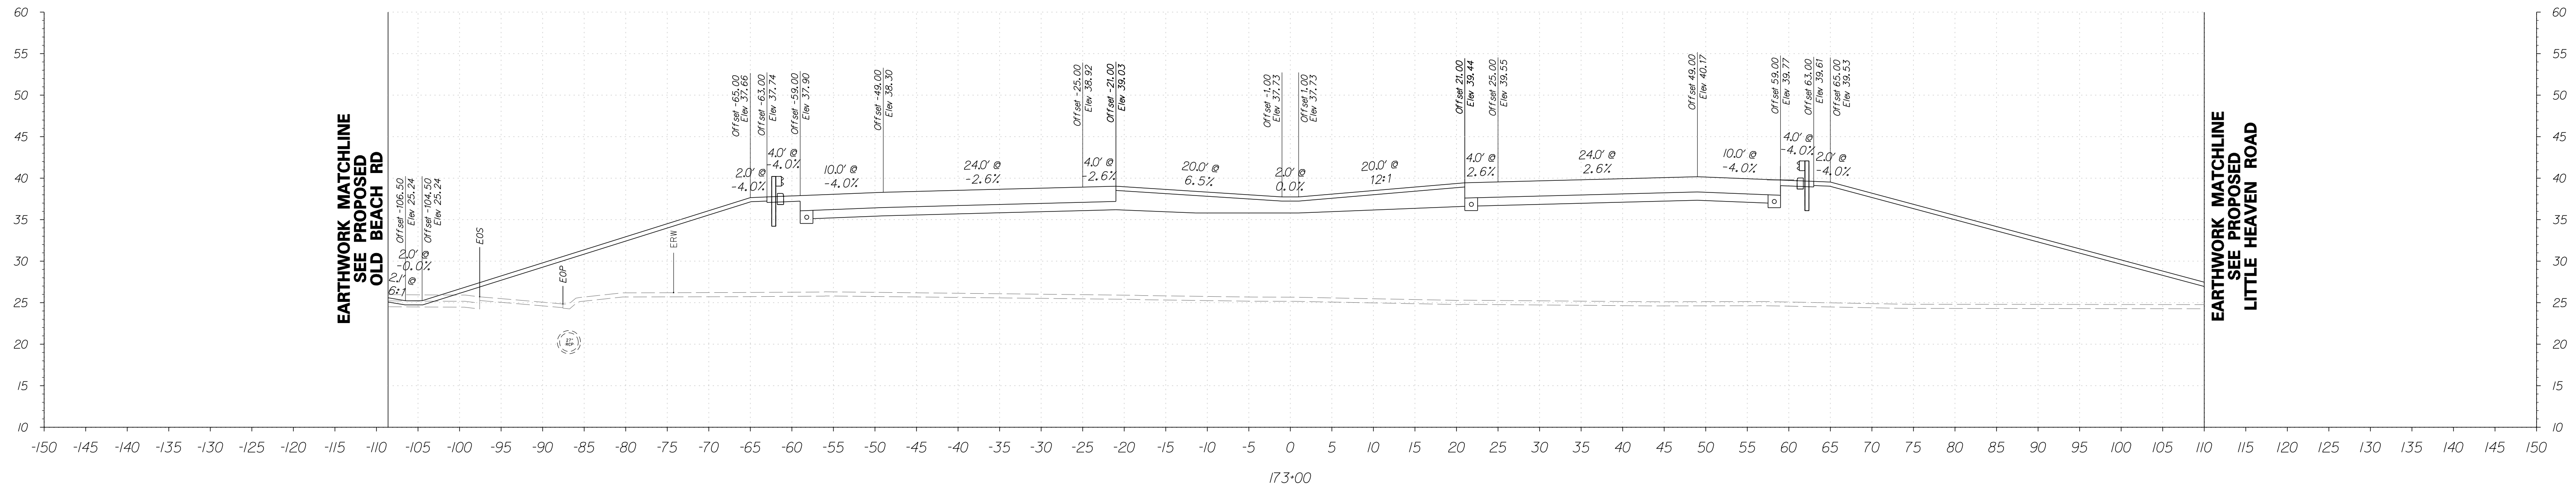

FOR INFORMATIONAL PURPOSES ONLY



ADDENDUMS / REVISIONS

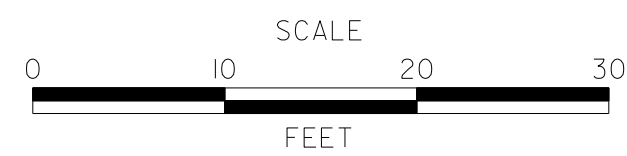




**SR1, LITTLE HEAVEN
GRADE SEPARATED INTERSECTION**

CONTRACT	BRIDGE NO.	-
T200412202	DESIGNED BY:	SFP
COUNTY	CHECKED BY:	WFC
KENT		

**SR1
CROSS SECTIONS**
STATION 173+00

SHEET NO.	62
TOTAL SHTS.	278


5/4/2015 3:05:16 PM G:\PROJECTS\035171.00\DELDOT AGMT 1223 DOTTS Open Endr\035171.06_SRI_LITTLE HEAVEN FINAL DESIGN\DCN Files\XSS.SR1.dgn

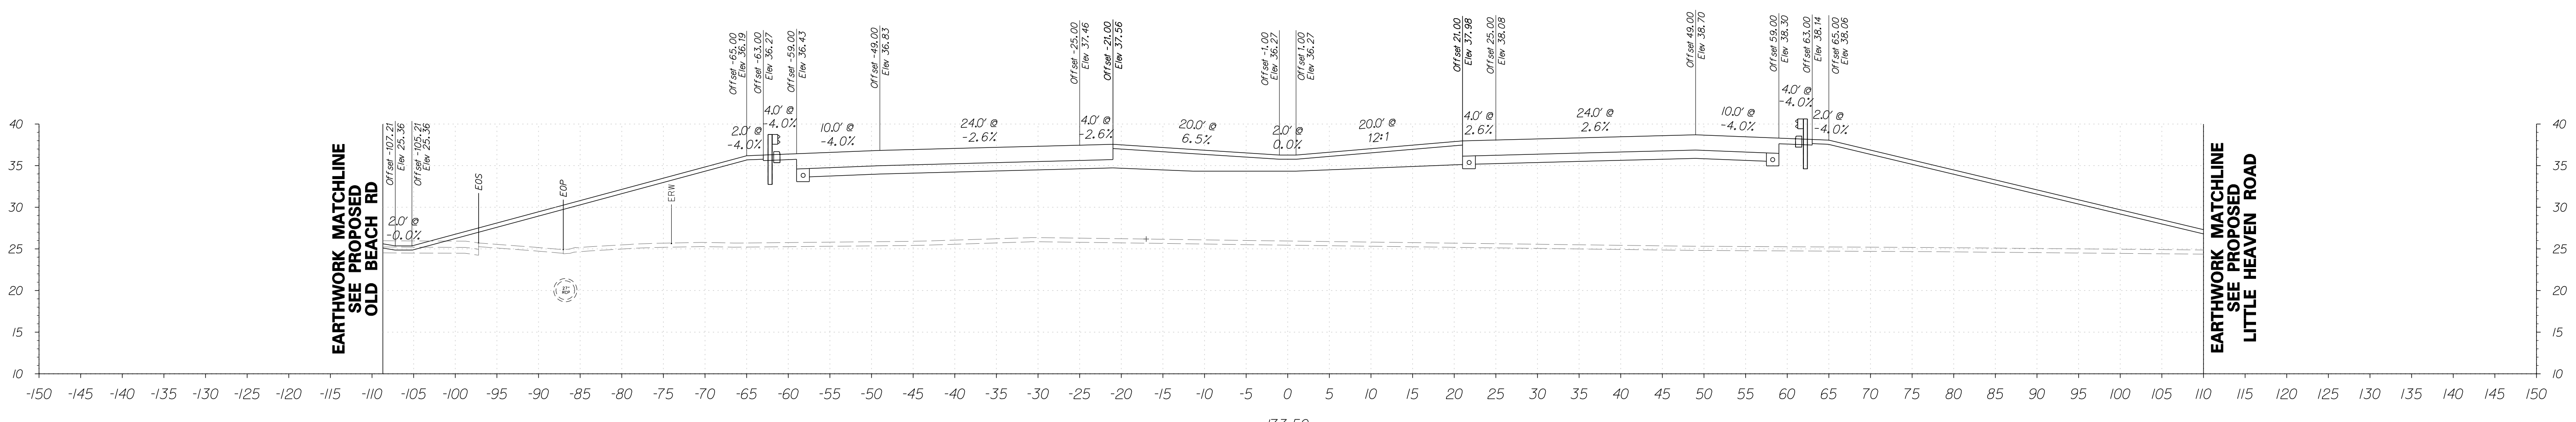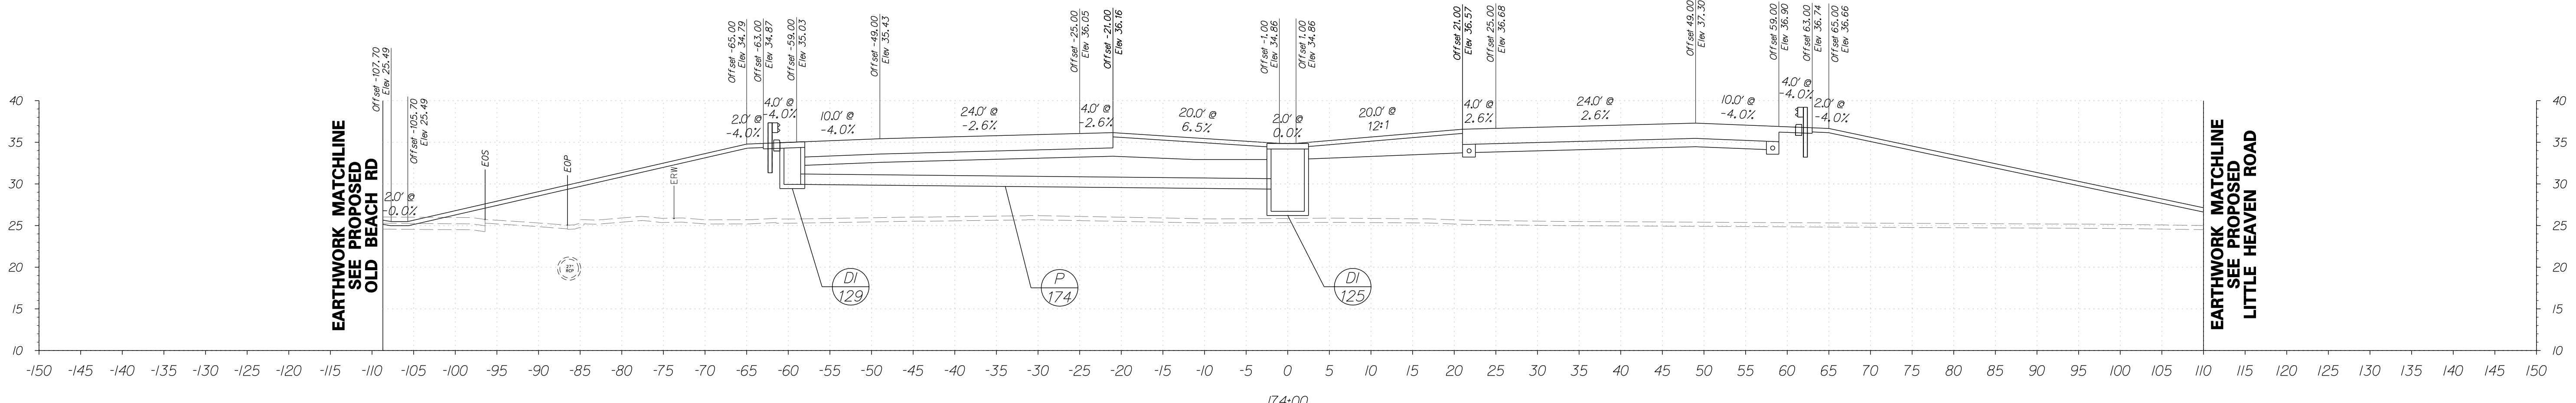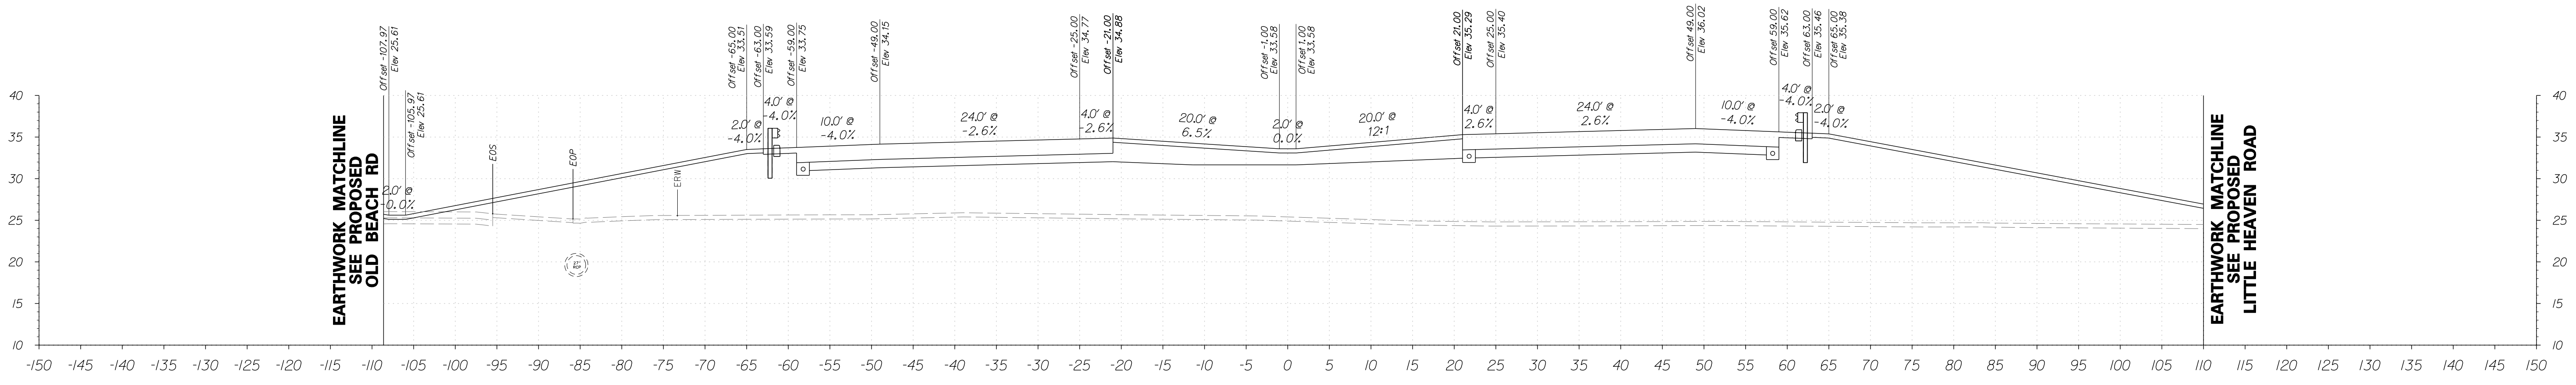

FOR INFORMATIONAL PURPOSES ONLY



ADDENDUMS / REVISIONS

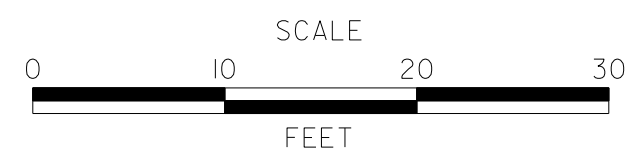




**SR1, LITTLE HEAVEN
GRADE SEPARATED INTERSECTION**

CONTRACT	BRIDGE NO.	-
T200412202	DESIGNED BY:	SFP
COUNTY	CHECKED BY:	WFC
KENT		

**SR1
CROSS SECTIONS**
STATION 173+50 TO 174+50

SHEET NO.	63
TOTAL SHTS.	278


5/4/2015 1:05:35 PM G:\PROJECTS\035171.00\DELDOT AGMT 1223 DOTTS Open End\035171.06 SR1, LITTLE HEAVEN FINAL DESIGN\DCN Files\XSS.SRIDgn

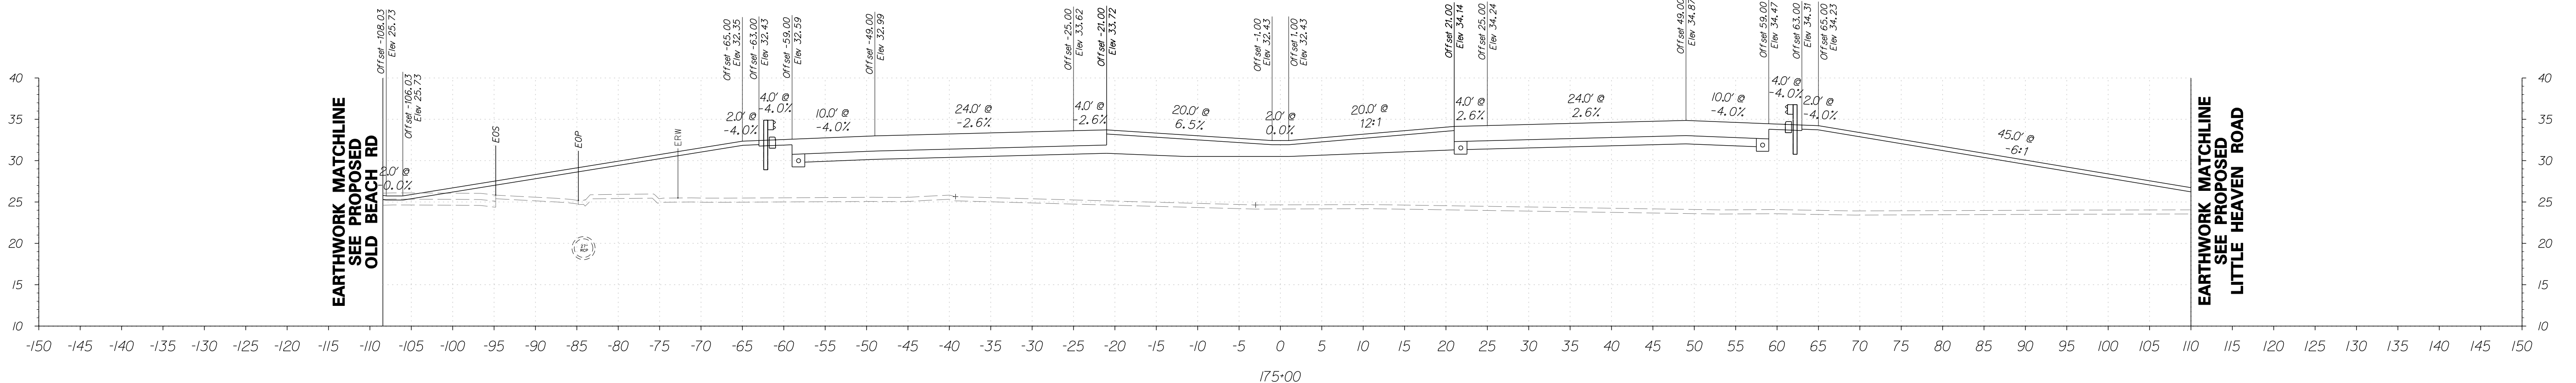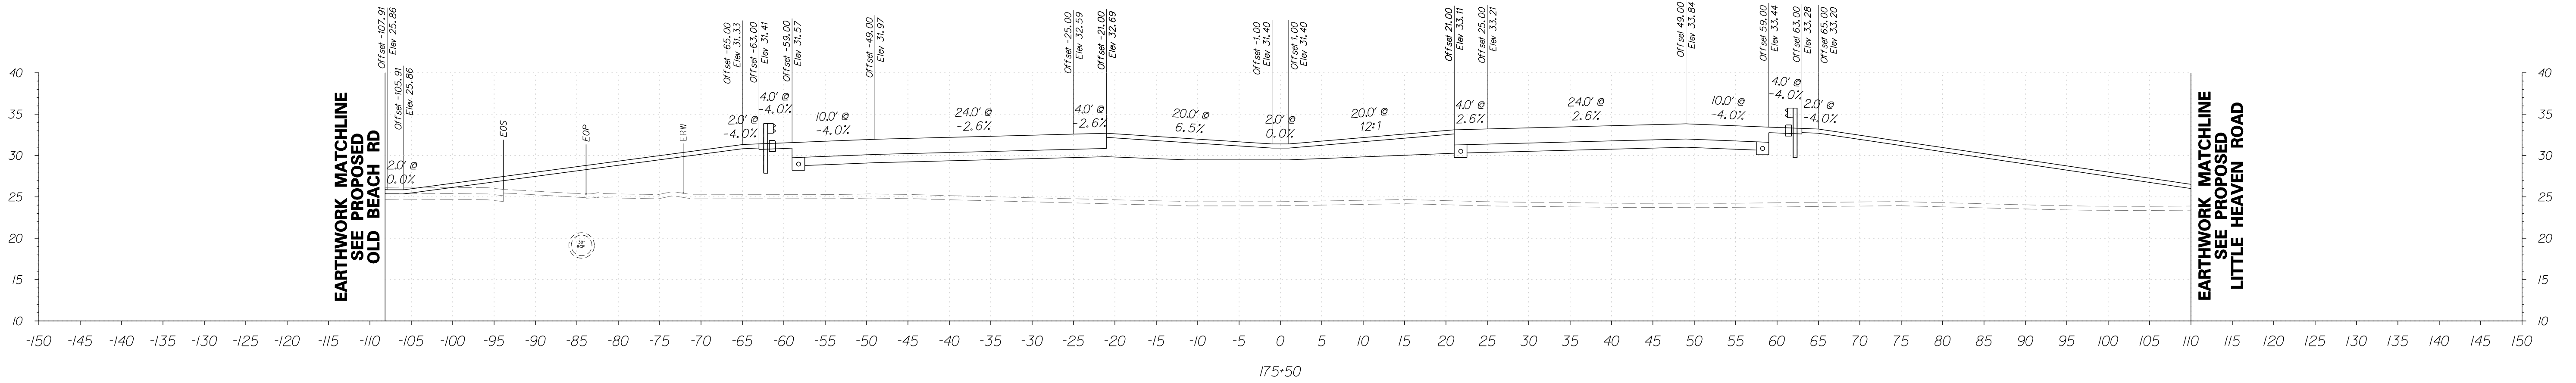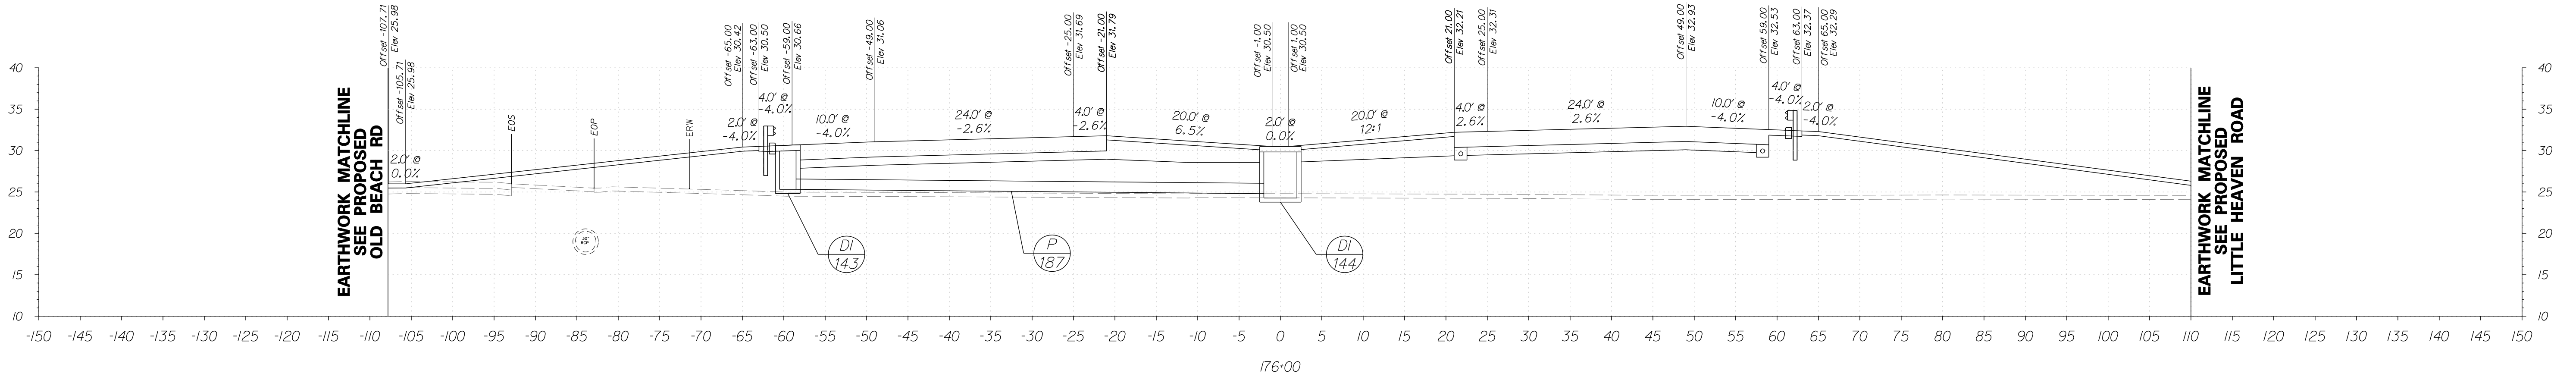

FOR INFORMATIONAL PURPOSES ONLY



ADDENDUMS / REVISIONS

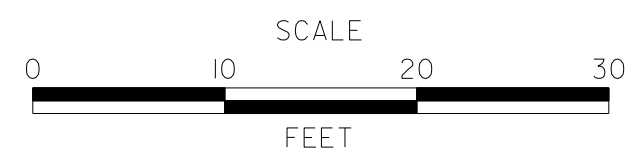




**SR1, LITTLE HEAVEN
GRADE SEPARATED INTERSECTION**

CONTRACT	BRIDGE NO.	-
T200412202	DESIGNED BY:	SFP
COUNTY	CHECKED BY:	WFC
KENT		

**SR1
CROSS SECTIONS**
STATION 175+00 TO 176+00

SHEET NO.	64
TOTAL SHTS.	278


5/4/2015 10:54:54 AM G:\PROJECTS\035171.00\DELDOT AGMT 1223 DOTs Open End\035171.06_SRI, LITTLE HEAVEN FINAL DESIGN\DCN Files\XSS_SRI.dgn

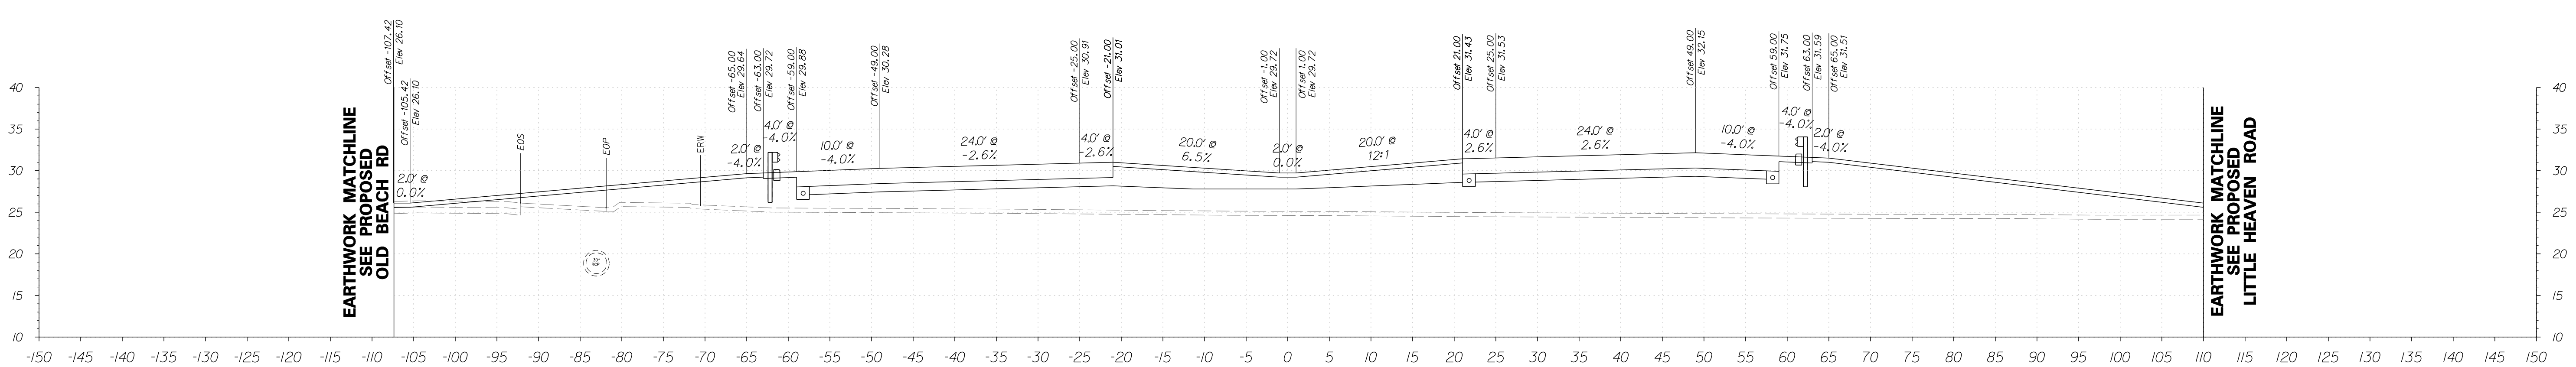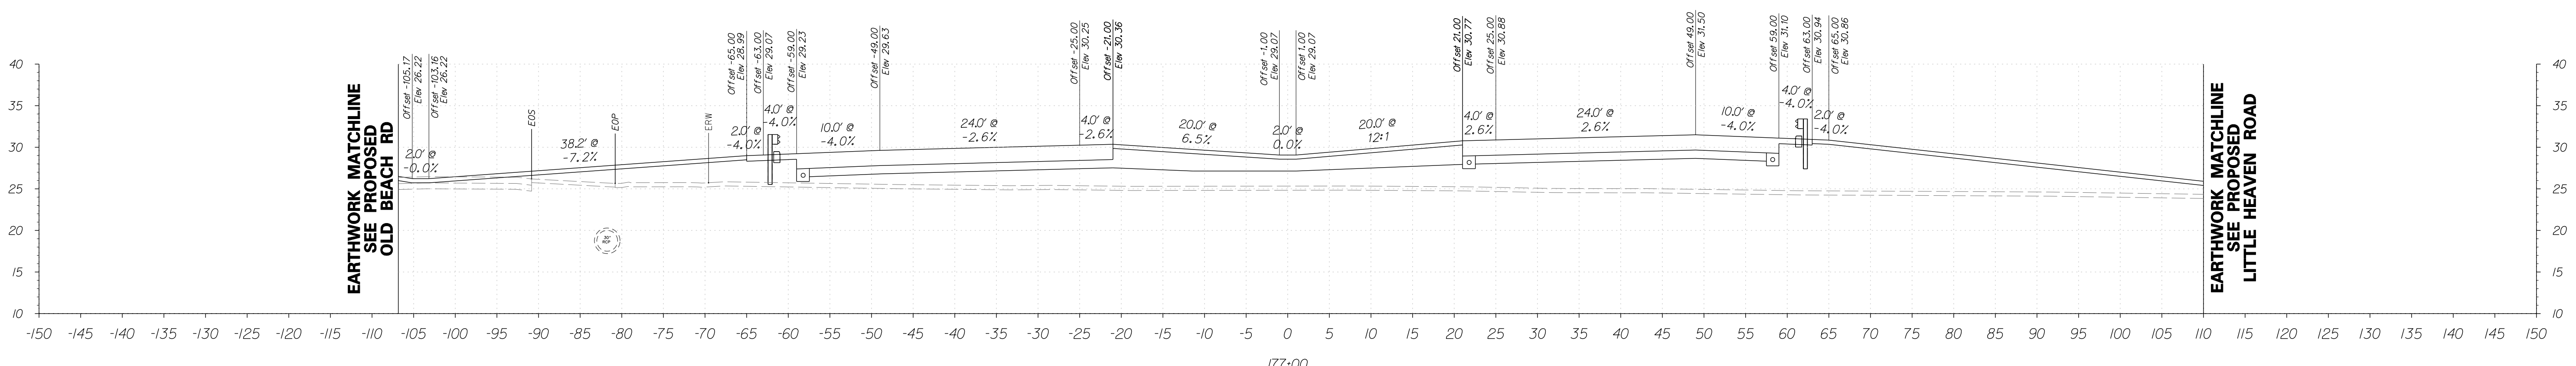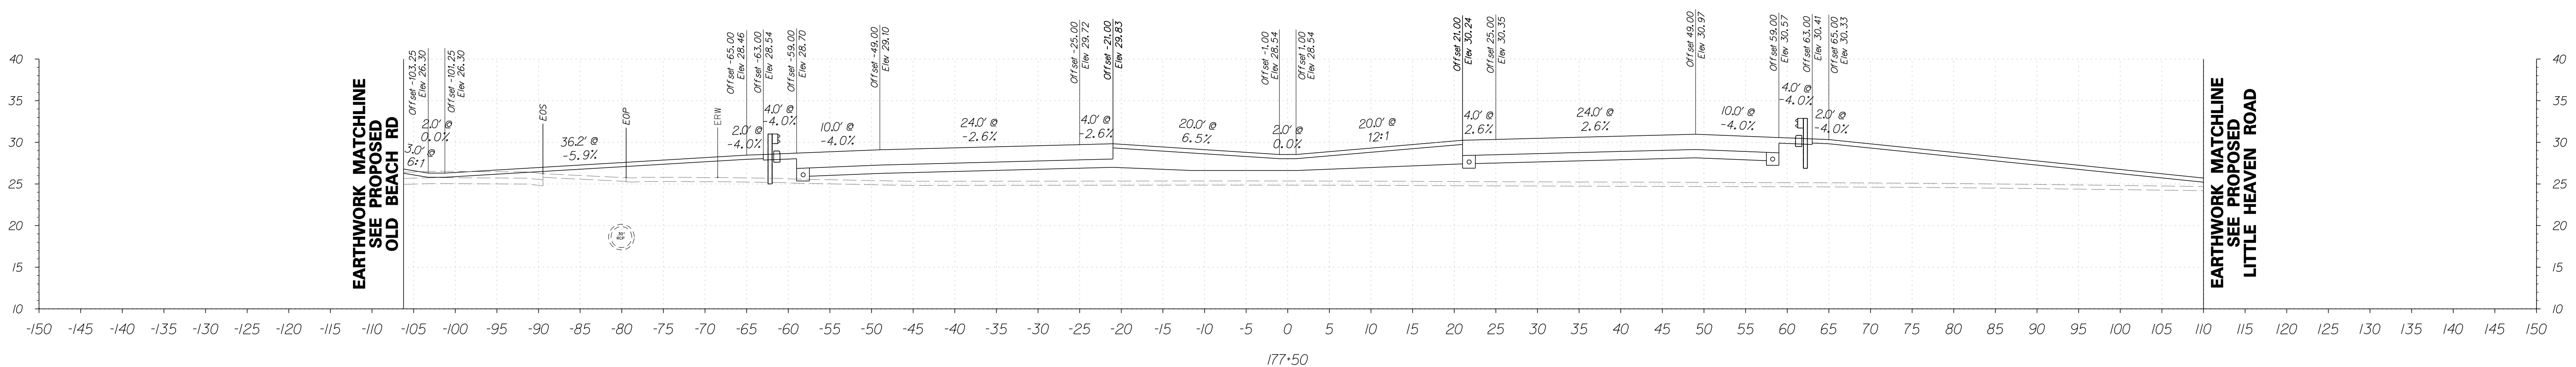

FOR INFORMATIONAL PURPOSES ONLY



ADDENDUMS / REVISIONS

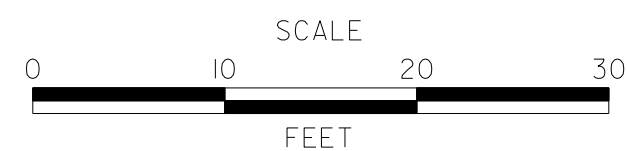




**SR1, LITTLE HEAVEN
GRADE SEPARATED INTERSECTION**

CONTRACT	BRIDGE NO.	-
T200412202	DESIGNED BY:	SFP
COUNTY	CHECKED BY:	WFC
KENT		

**SR1
CROSS SECTIONS**
STATION 176+50 TO 177+50

SHEET NO.	65
TOTAL SHTS.	278


5/4/2015 1:03:15 PM G:\PROJECTS\035171.00\DELDOT AGMT 1223 DOT'S Open Endr\035171.06 SR1, LITTLE HEAVEN FINAL DESIGN\DCN Files\ss_S1.rdg

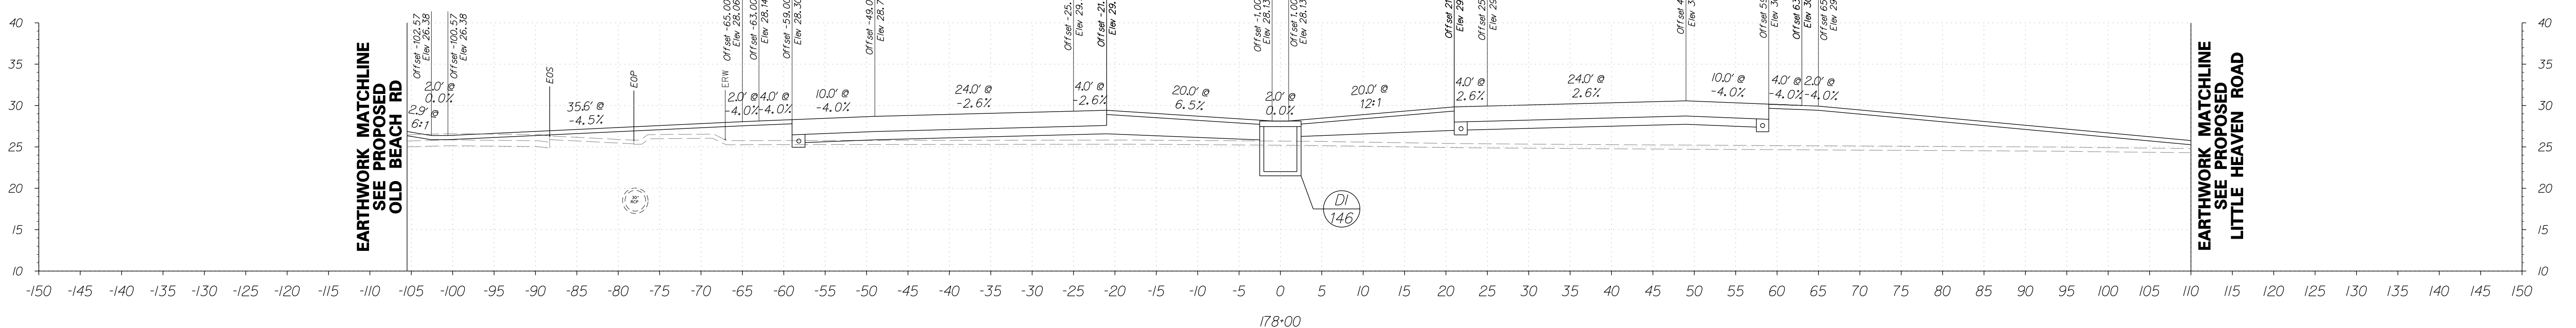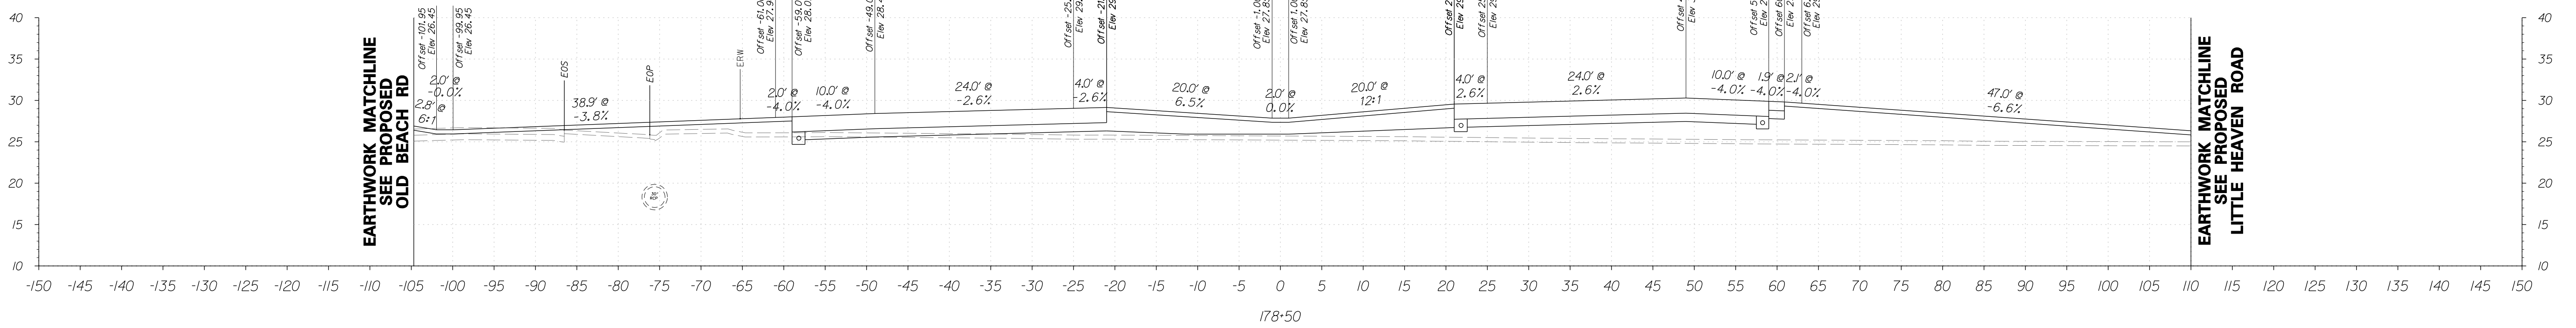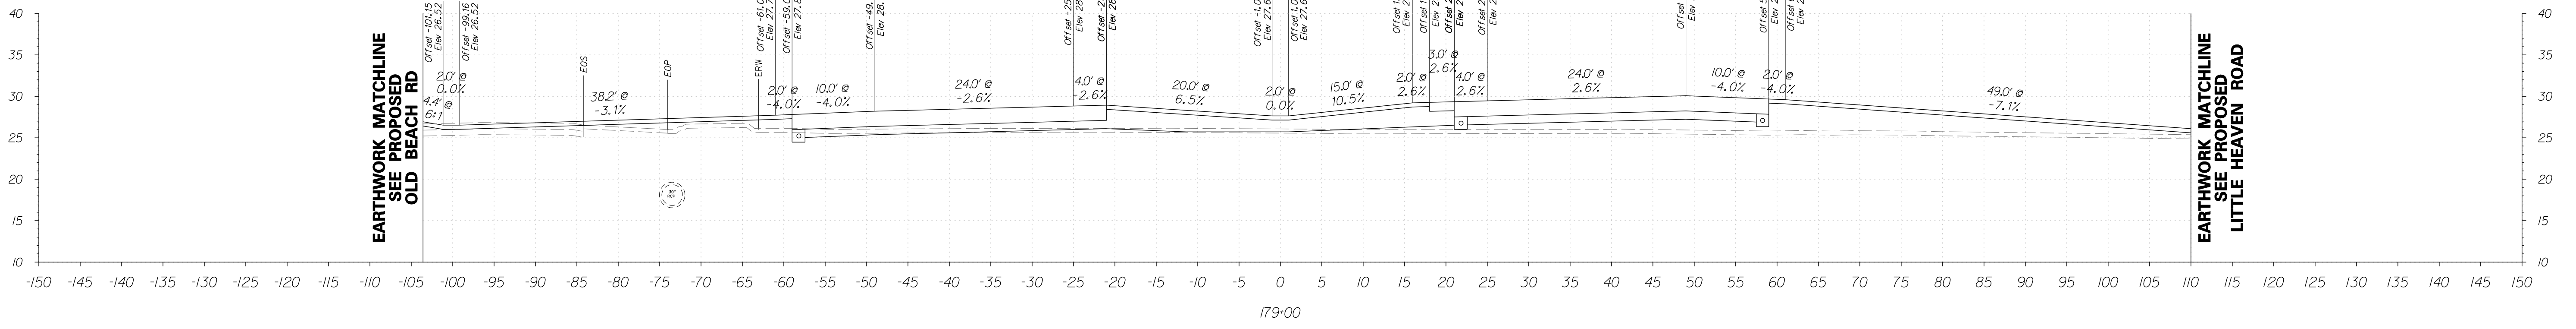

FOR INFORMATIONAL PURPOSES ONLY



ADDENDUMS / REVISIONS

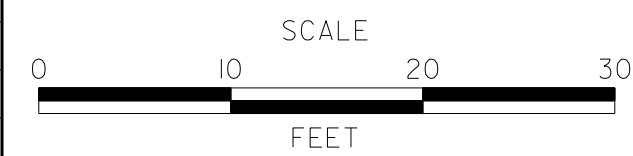




**SR1, LITTLE HEAVEN
GRADE SEPARATED INTERSECTION**

CONTRACT	T200412202	BRIDGE NO.	-
COUNTY	KENT	DESIGNED BY:	SFP
		CHECKED BY:	WFC

**SR1
CROSS SECTIONS**
STATION 178+00 TO 179+00

SHEET NO.	66
TOTAL SHTS.	278


5/4/2015 2:05:27 PM G:\PROJECTS\035171.00\DELDOT AGMT 1223 DOTTS Open End\035171.06_SRI, LITTLE HEAVEN FINAL DESIGN\DCN Files\XSS_SRI.dgn

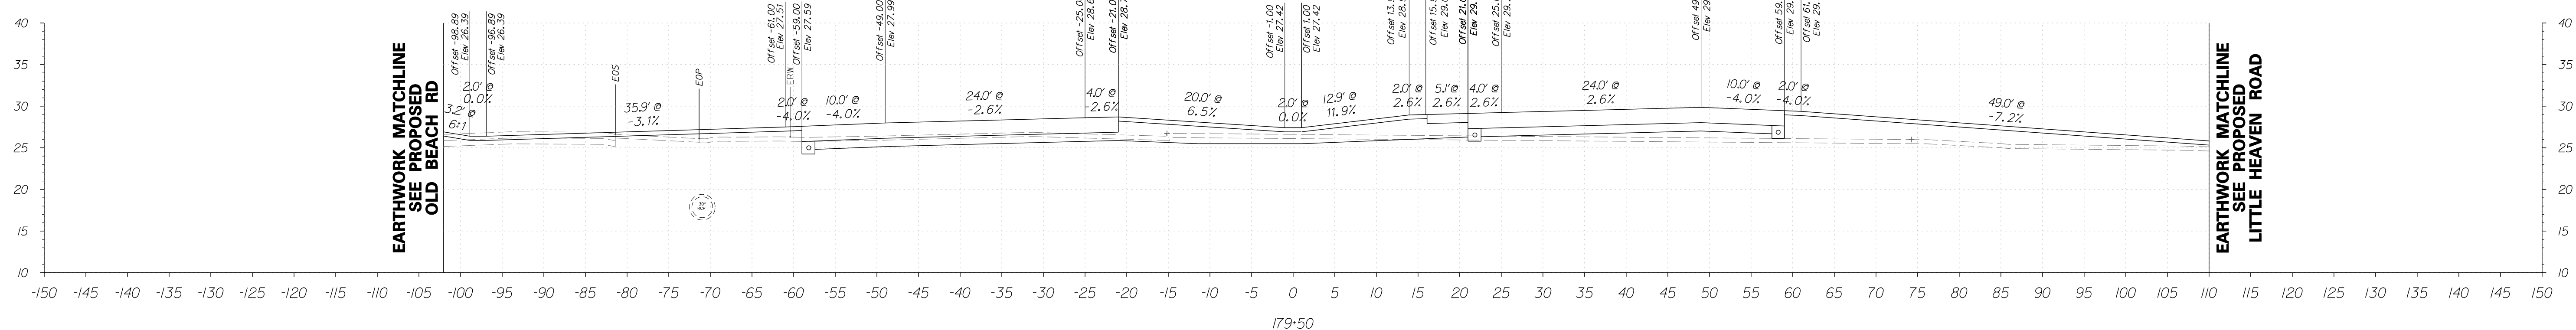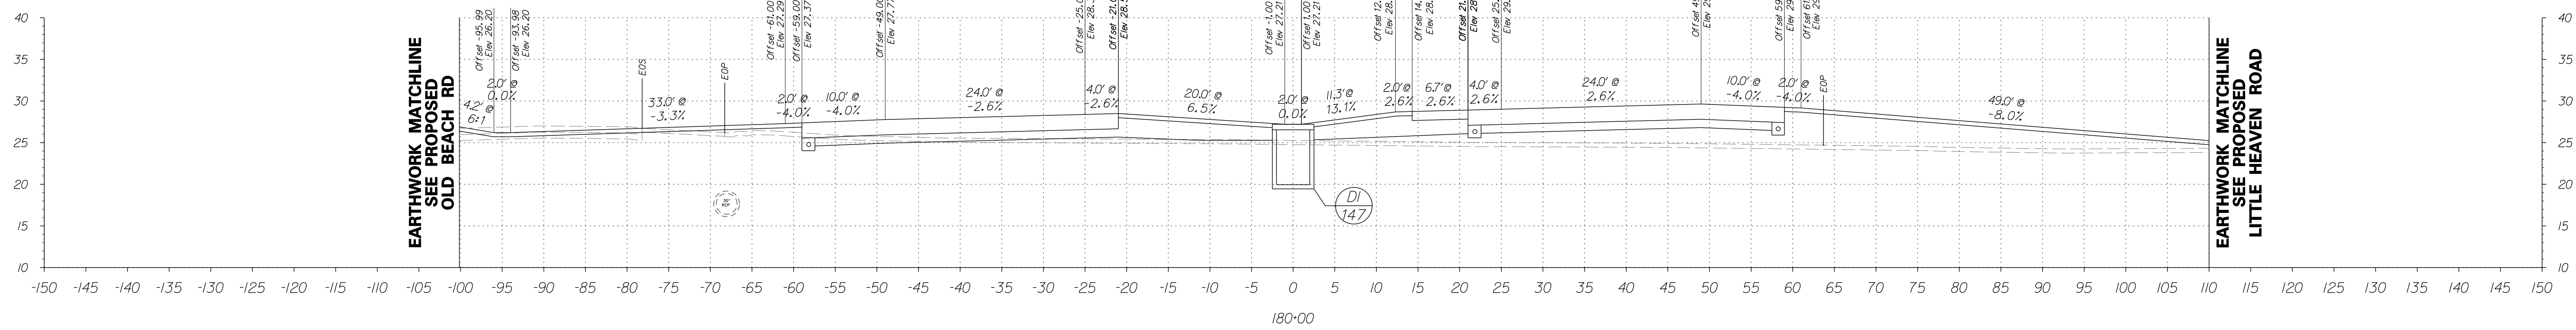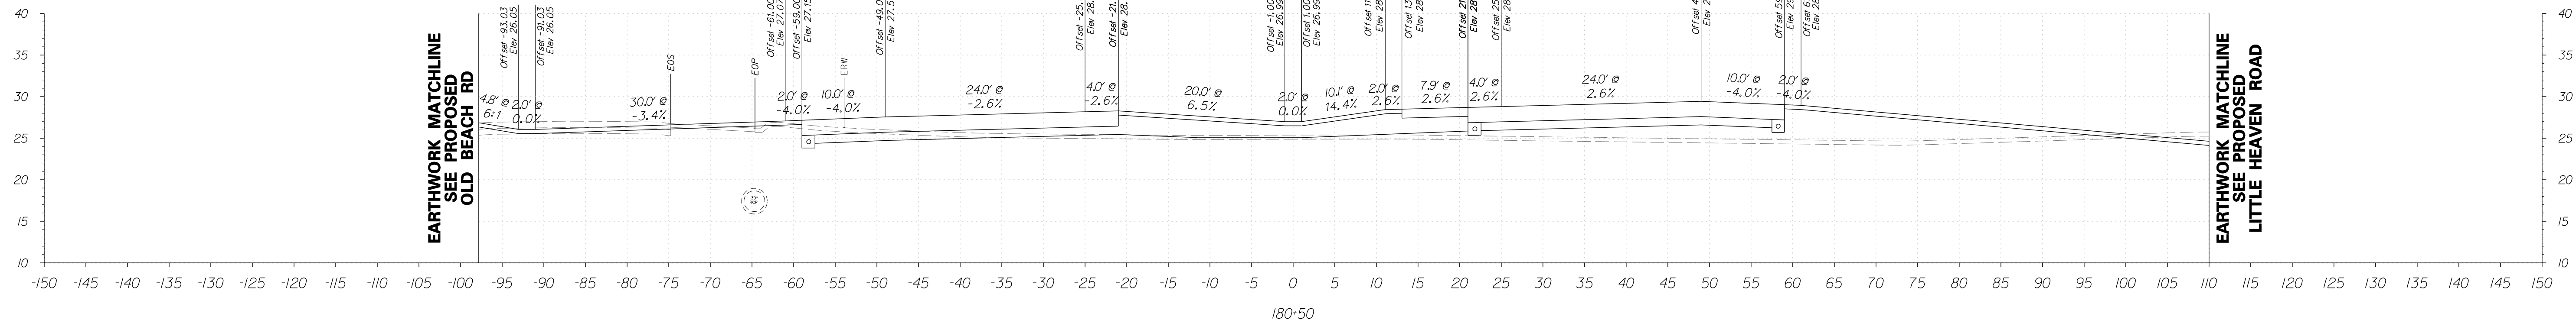

FOR INFORMATIONAL PURPOSES ONLY



ADDENDUMS / REVISIONS

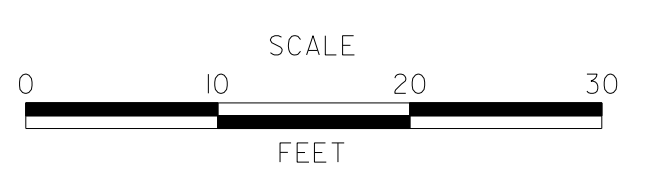




**SR1, LITTLE HEAVEN
GRADE SEPARATED INTERSECTION**

CONTRACT	BRIDGE NO.	-
T200412202	DESIGNED BY:	SFP
COUNTY	CHECKED BY:	WFC
KENT		

**SR1
CROSS SECTIONS**
STATION 179+50 TO 180+50

SHEET NO.	67
TOTAL SHTS.	278


5/4/2015 10:47:17 AM G:\PROJECTS\035171.00\DELDOT AGMT 1223 DOTTS Open End\035171.00_SRI_LITTLE HEAVEN_FINAL DESIGN\DCN Files\XSS_SRI.dgn

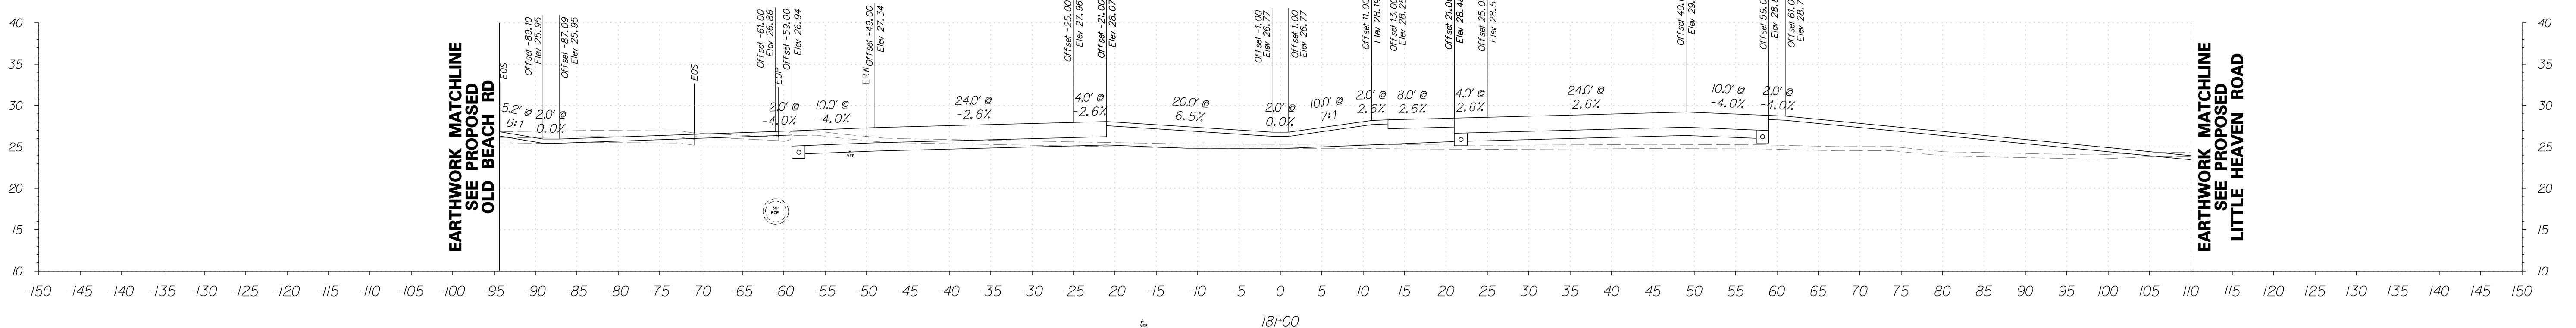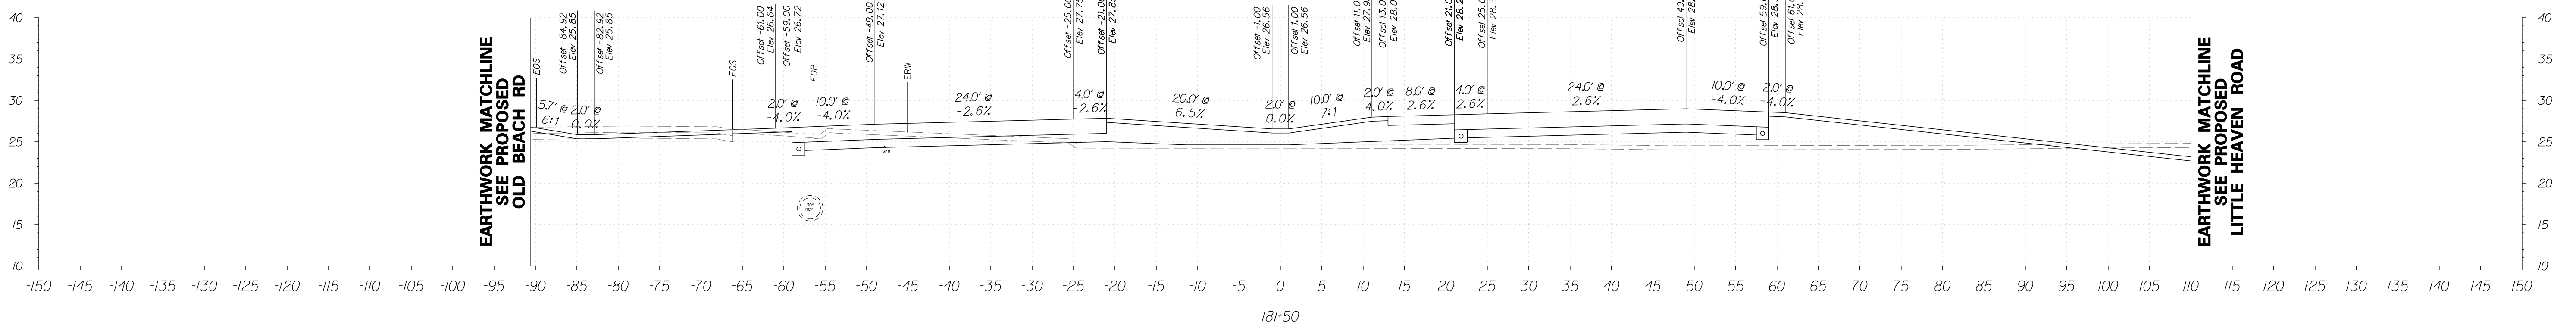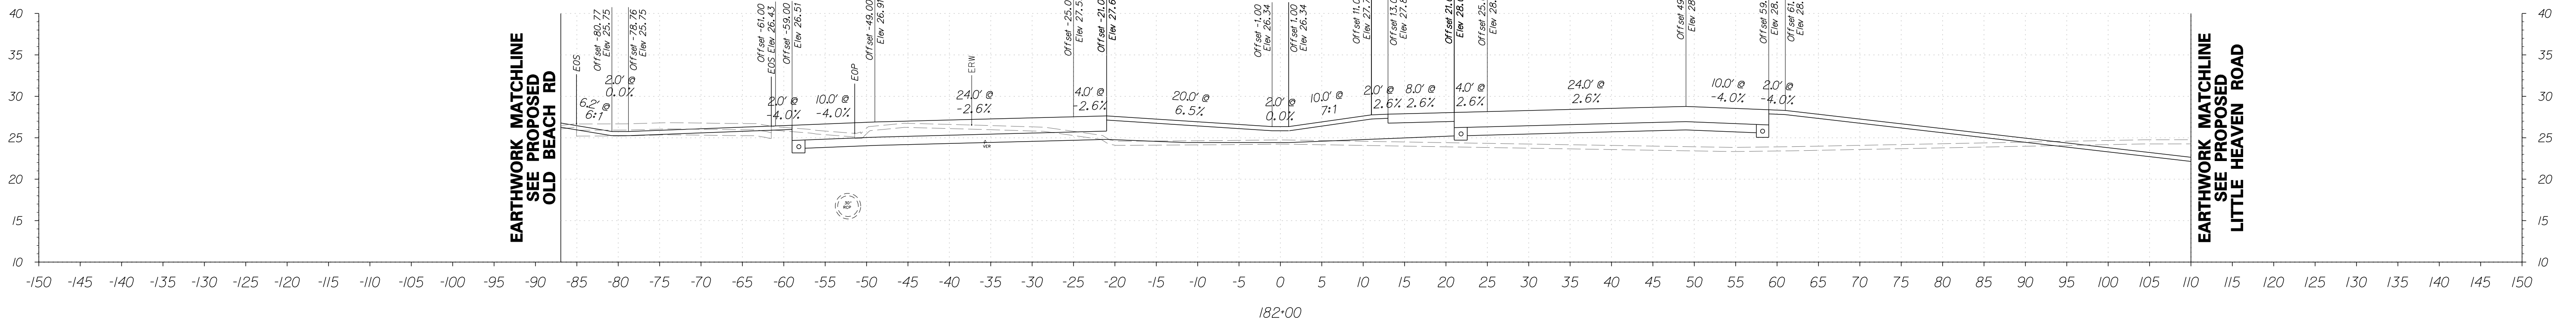

FOR INFORMATIONAL PURPOSES ONLY



ADDENDUMS / REVISIONS

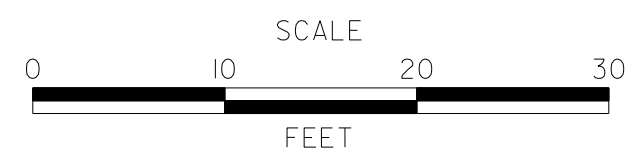


**SR1, LITTLE HEAVEN
GRADE SEPARATED INTERSECTION**

CONTRACT	BRIDGE NO.	-
T200412202	DESIGNED BY:	SFP
COUNTY	CHECKED BY:	WFC
KENT		

**SR1
CROSS SECTIONS**
STATION 181+00 TO 182+00

SHEET NO.	68
TOTAL SHTS.	278


5/4/2015 2:54:00 PM G:\PROJECTS\035171.00\DELDOT\AGMT\223\DOTS\Open\End\035171.06_SRI_LITTLE_HEAVEN_FINAL_DESIGN\DCN_Files\Xs_SRI.dgn

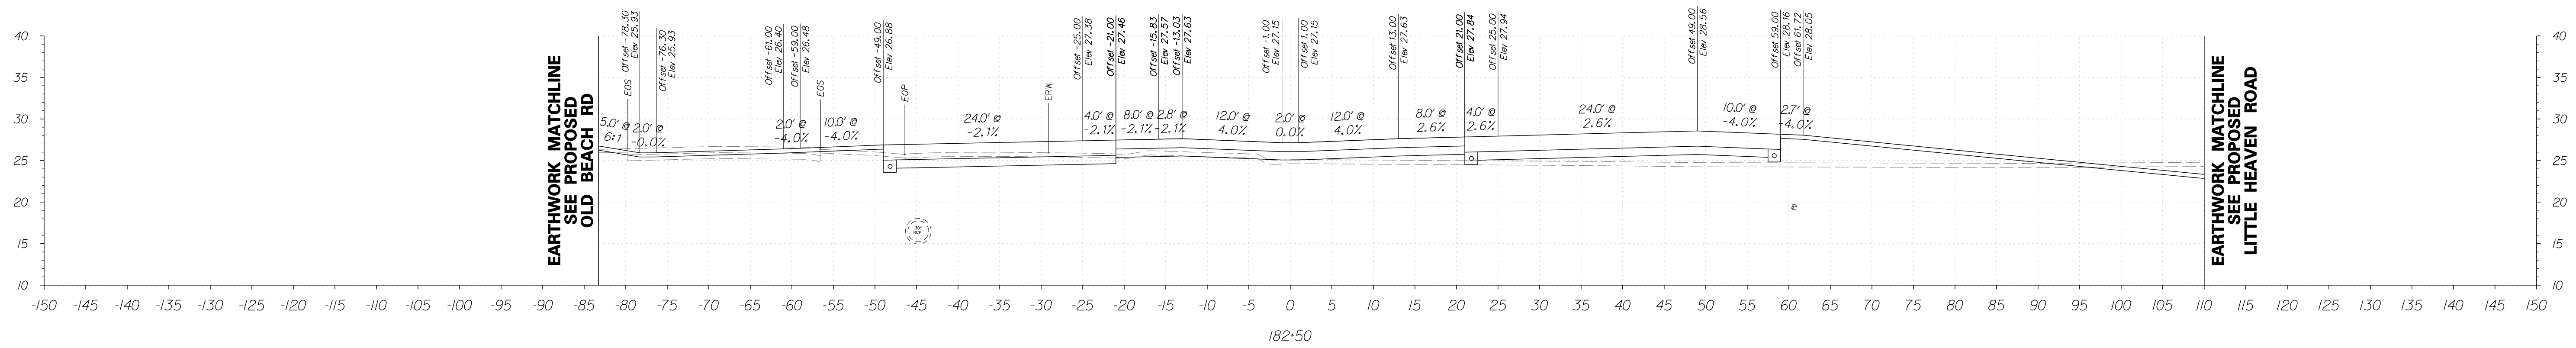

FOR INFORMATIONAL PURPOSES ONLY



ADDENDUMS / REVISIONS

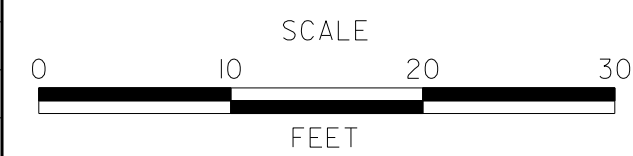




**SR1, LITTLE HEAVEN
GRADE SEPARATED INTERSECTION**

CONTRACT	BRIDGE NO.	-
T200412202	DESIGNED BY:	SFP
COUNTY	CHECKED BY:	WFC
KENT		

**SR1
CROSS SECTIONS**
STATION 182+50

SHEET NO.	69
TOTAL SHTS.	278


5/4/2015 12:28:22 PM G:\PROJECTS\035171.00\DELDOT AGMT 1223 DOTTS Open End\035171.00\DELDOT SR1, LITTLE HEAVEN FINAL DESIGN\DCN Files\XSS.SRI.2.dgn

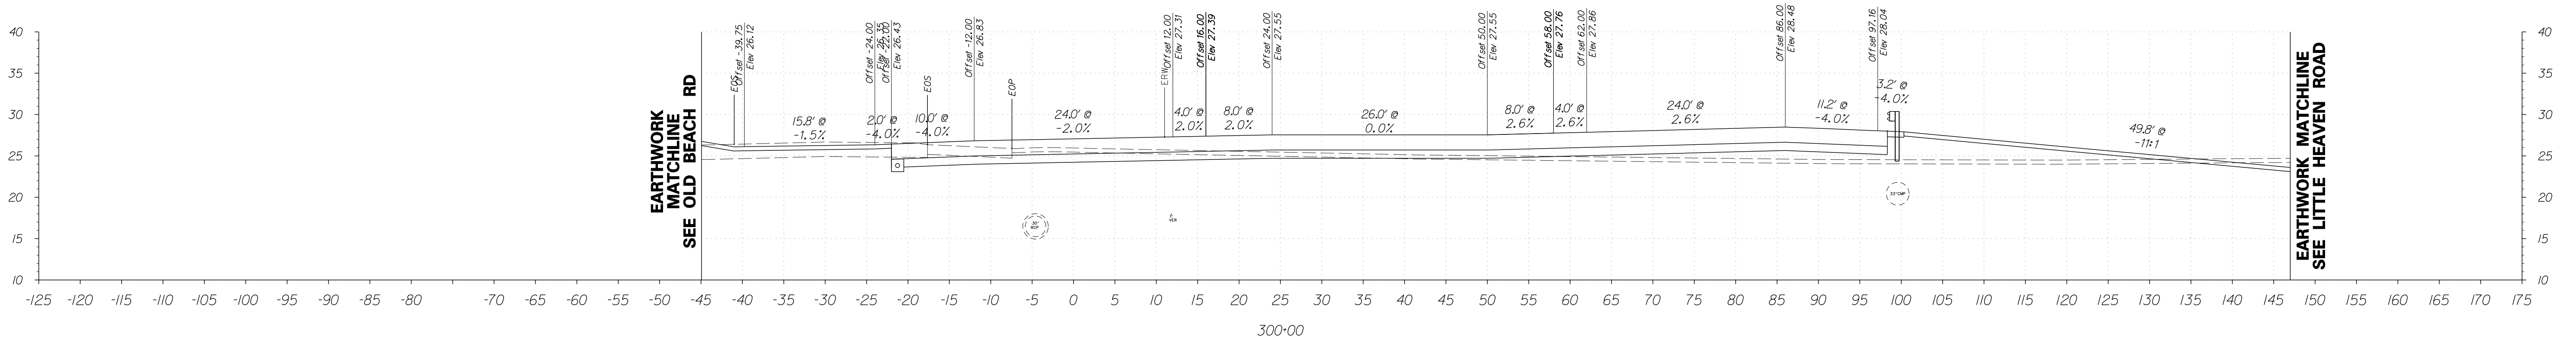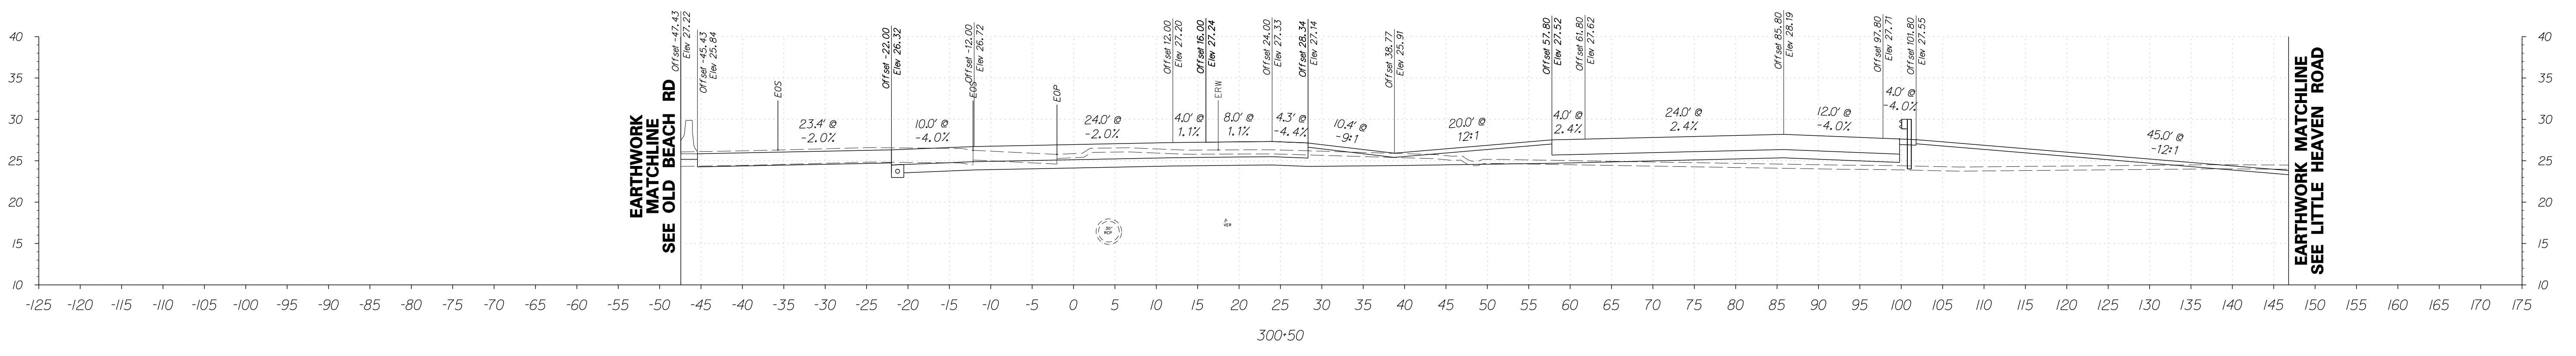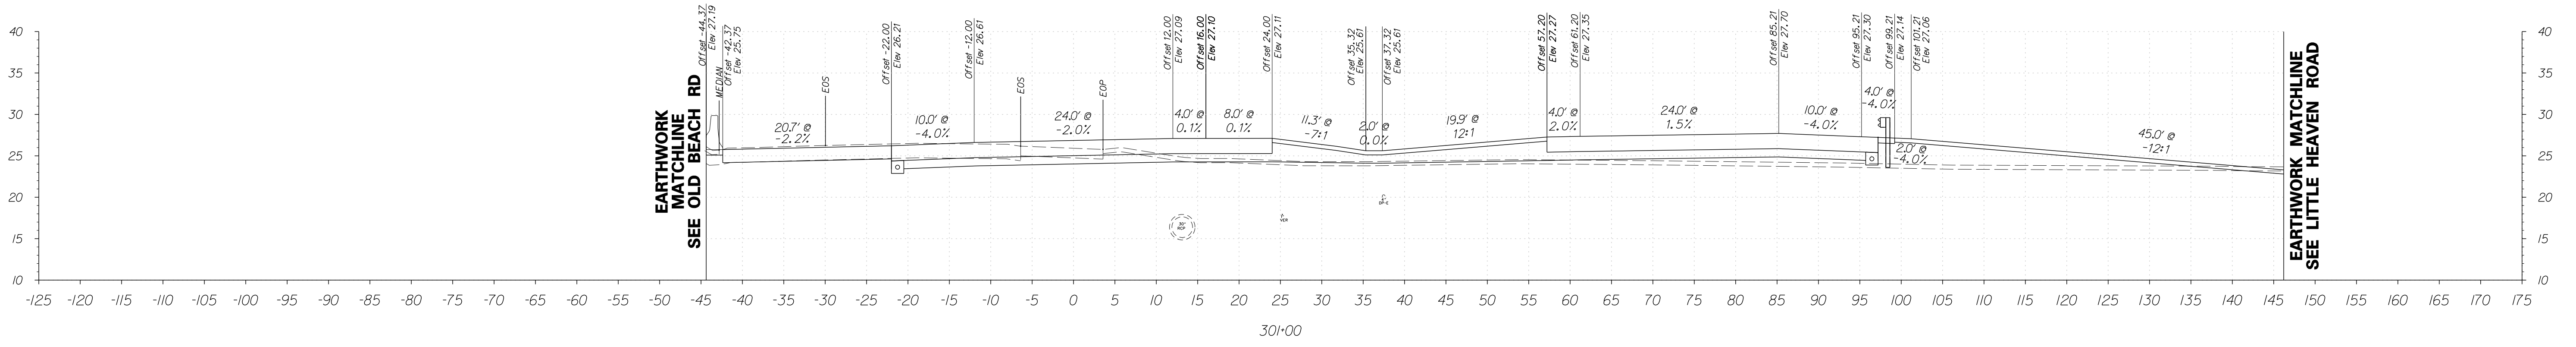

FOR INFORMATIONAL PURPOSES ONLY



ADDENDUMS / REVISIONS

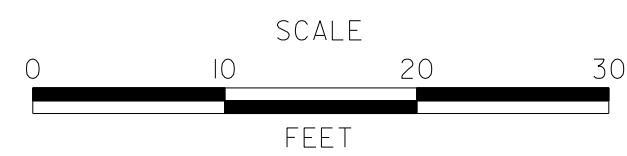




**SR1, LITTLE HEAVEN
GRADE SEPARATED INTERSECTION**

CONTRACT	BRIDGE NO.	-
T200412202	DESIGNED BY:	SFP
COUNTY	CHECKED BY:	WFC
KENT		

**SR1
CROSS SECTIONS**
STATION 300+00 TO 301+00

SHEET NO.	70
TOTAL SHTS.	278


5/4/2015 12:28:45 PM G:\PROJECTS\035171.00\DELDOT AGMT 1223 DOTS Open End\035171.00\DELDOT SR1, LITTLE HEAVEN FINAL DESIGN\DCN Files\ss_SRI.2.dgn

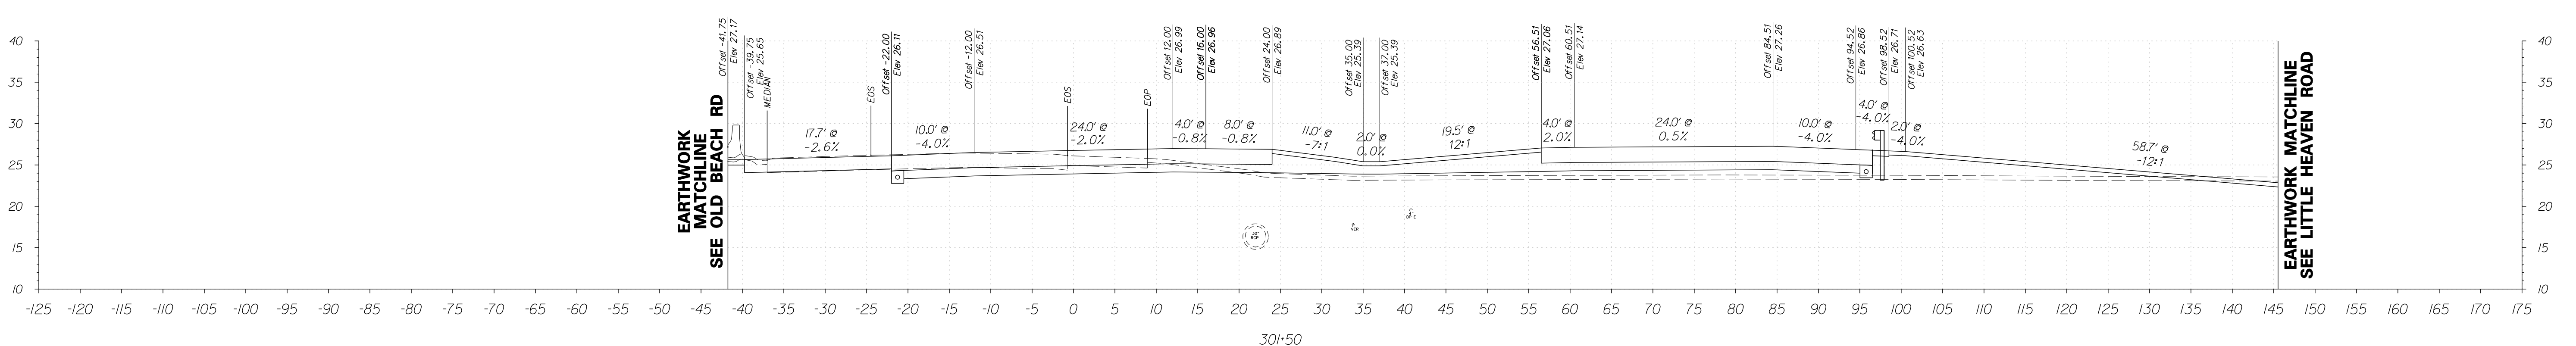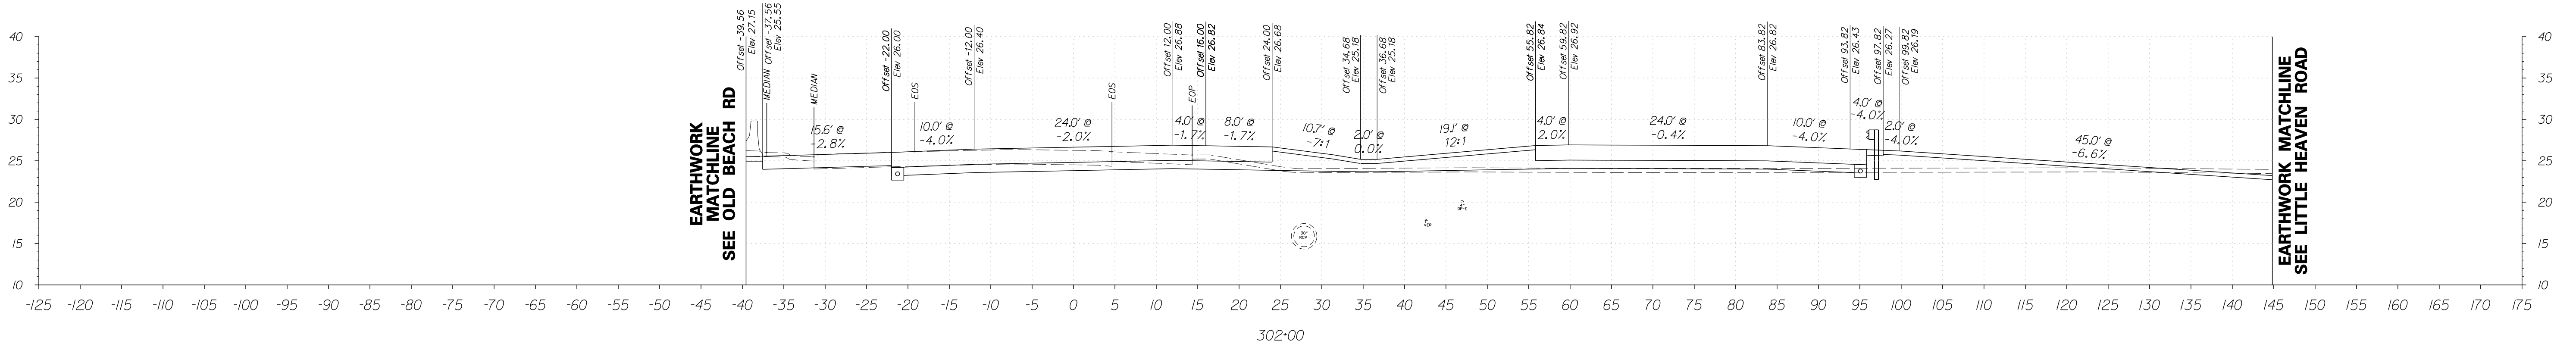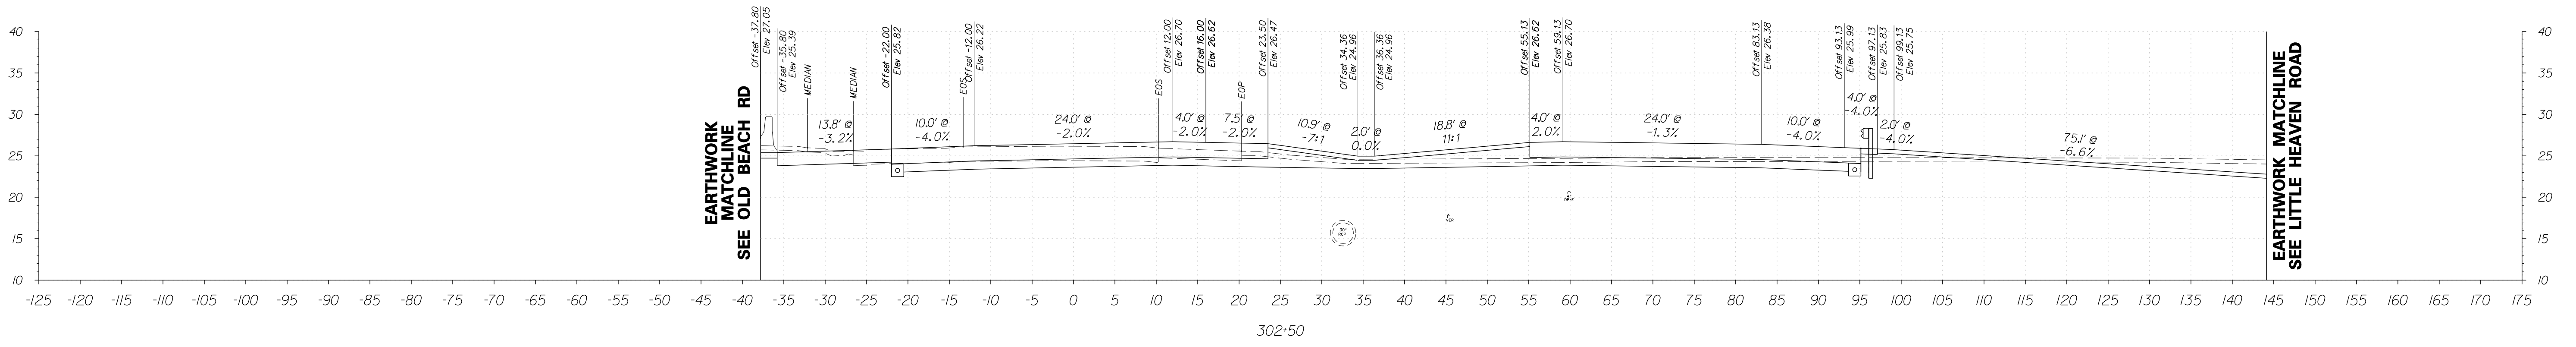

FOR INFORMATIONAL PURPOSES ONLY



ADDENDUMS / REVISIONS

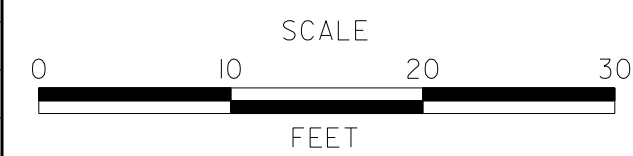




**SR1, LITTLE HEAVEN
GRADE SEPARATED INTERSECTION**

CONTRACT	BRIDGE NO.	-
T200412202	DESIGNED BY:	SFP
COUNTY	CHECKED BY:	WFC
KENT		

**SR1
CROSS SECTIONS**
STATION 301+50 TO 302+50

SHEET NO.	71
TOTAL SHTS.	278


5/4/2015 5:29:21 PM G:\PROJECTS\035171.6_SRI_LITTLE HEAVEN_FINAL DESIGN\DCN Files\ss_SRI_2.dgn

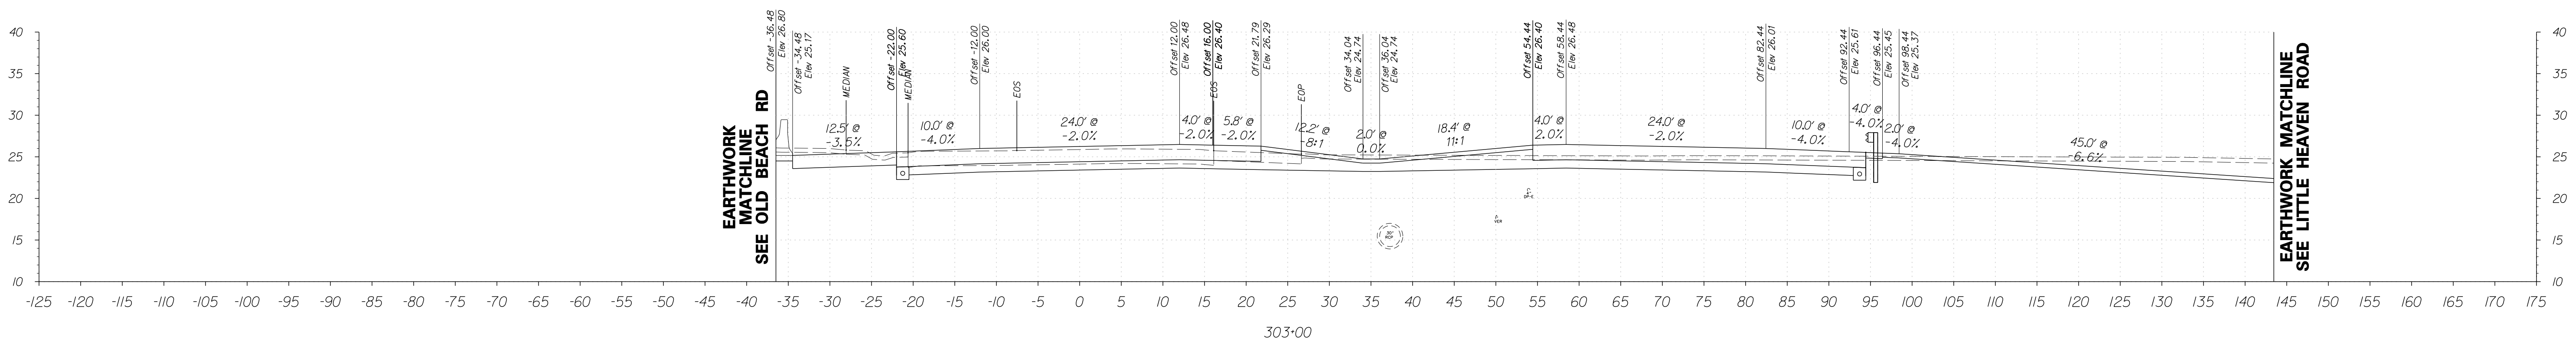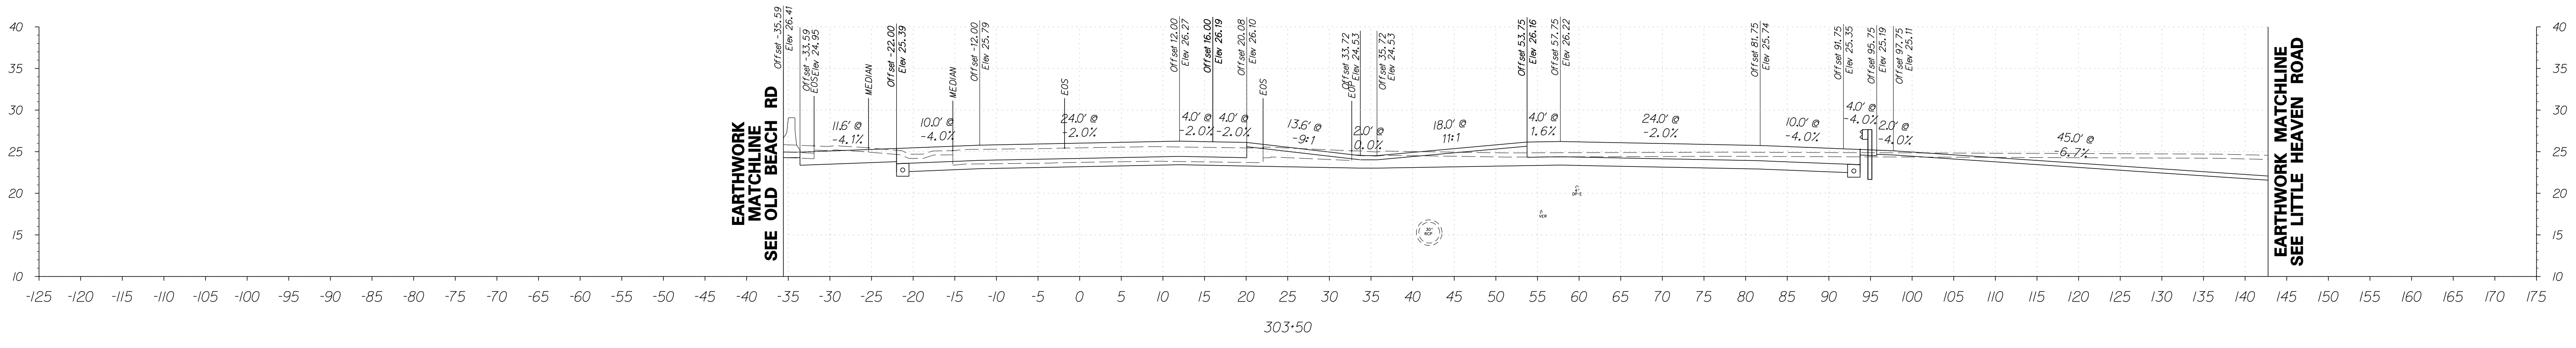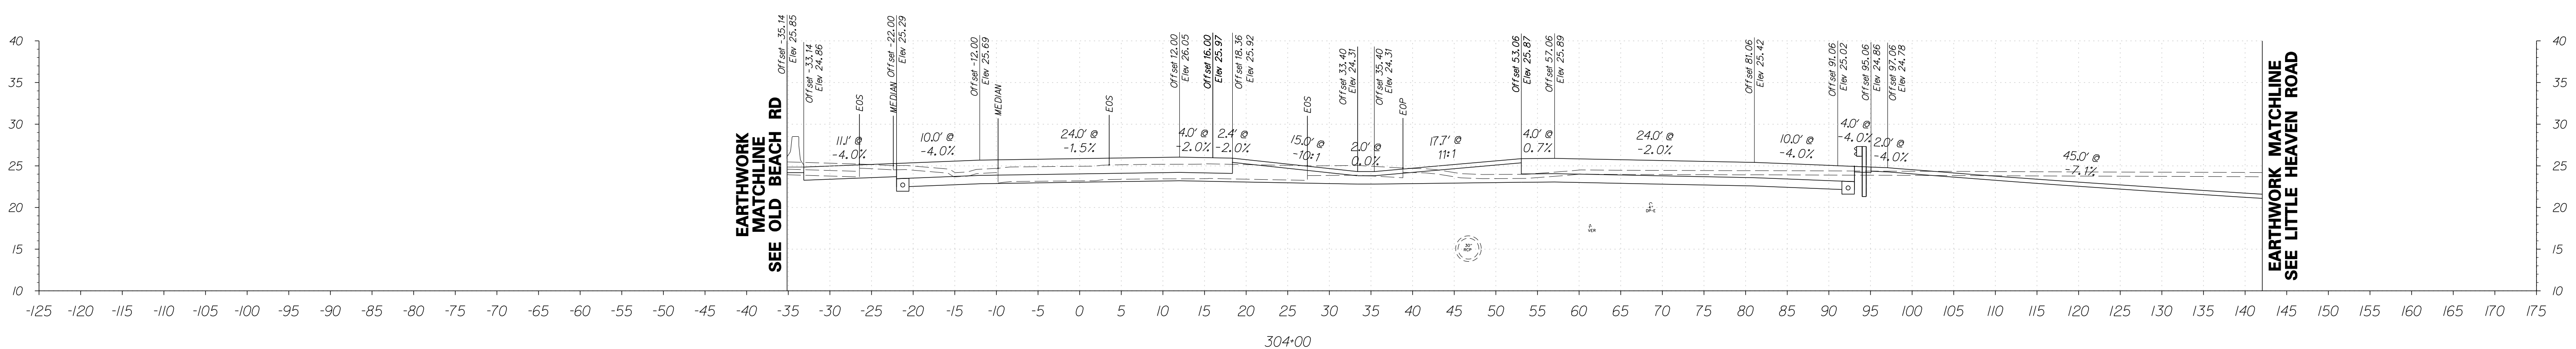

FOR INFORMATIONAL PURPOSES ONLY



ADDENDUMS / REVISIONS

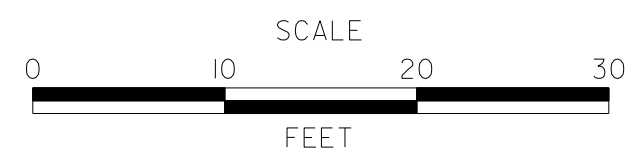




**SR1, LITTLE HEAVEN
GRADE SEPARATED INTERSECTION**

CONTRACT	BRIDGE NO.	-
T200412202	DESIGNED BY:	SFP
COUNTY	CHECKED BY:	WFC
KENT		

**SR1
CROSS SECTIONS**
STATION 303+00 TO 304+00

SHEET NO.	72
TOTAL SHTS.	278


5/4/2015 10:55:55 AM G:\PROJECTS\035171.6 SR1_LITTLE HEAVEN FINAL DESIGN\DCN Files\ss_SRI_2.dgn

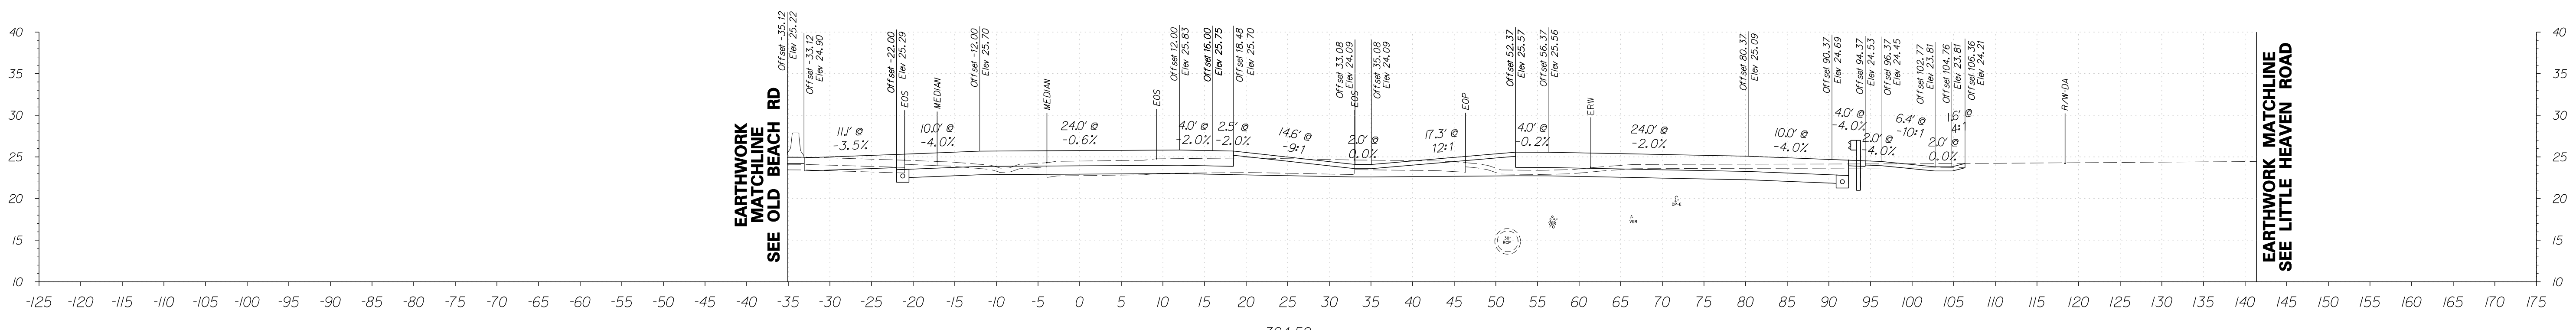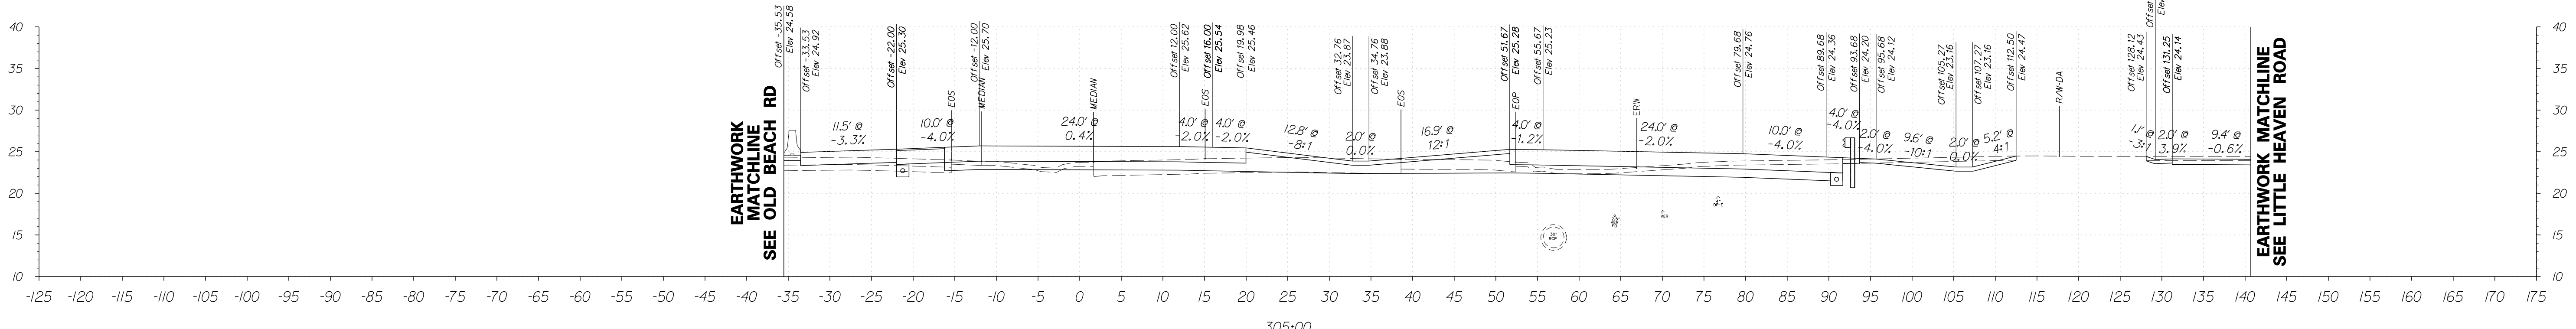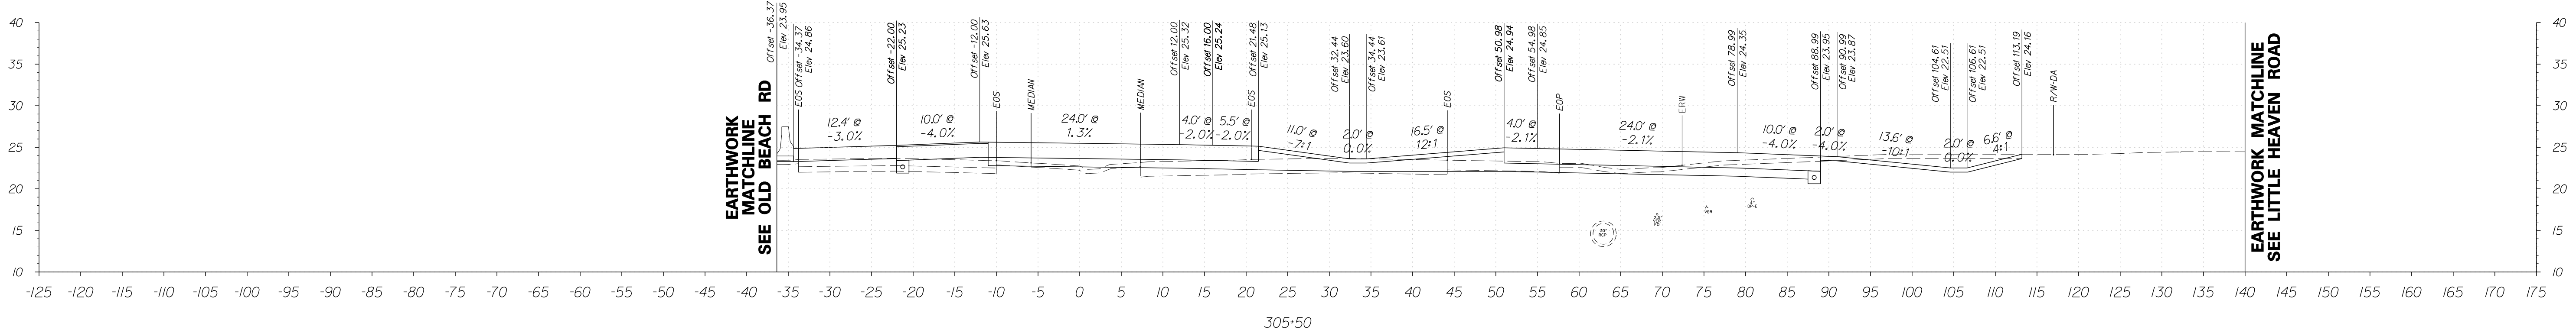

FOR INFORMATIONAL PURPOSES ONLY



ADDENDUMS / REVISIONS

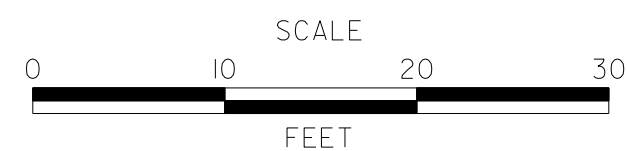


**SR1, LITTLE HEAVEN
GRADE SEPARATED INTERSECTION**

CONTRACT	BRIDGE NO.	-
T200412202	DESIGNED BY:	SFP
COUNTY	CHECKED BY:	WFC
KENT		


**SR1
CROSS SECTIONS**
STATION 304+50 TO 305+50

SHEET NO.	73
TOTAL SHTS.	278


5/4/2015 1:49:52 PM G:\PROJECTS\035171.00\DELDOT AGMT 1223 DOTTS Open Endr\035171.06_SRI_LITTLE HEAVEN FINAL DESIGN\DCN Files\ss_SRI_2.dgn

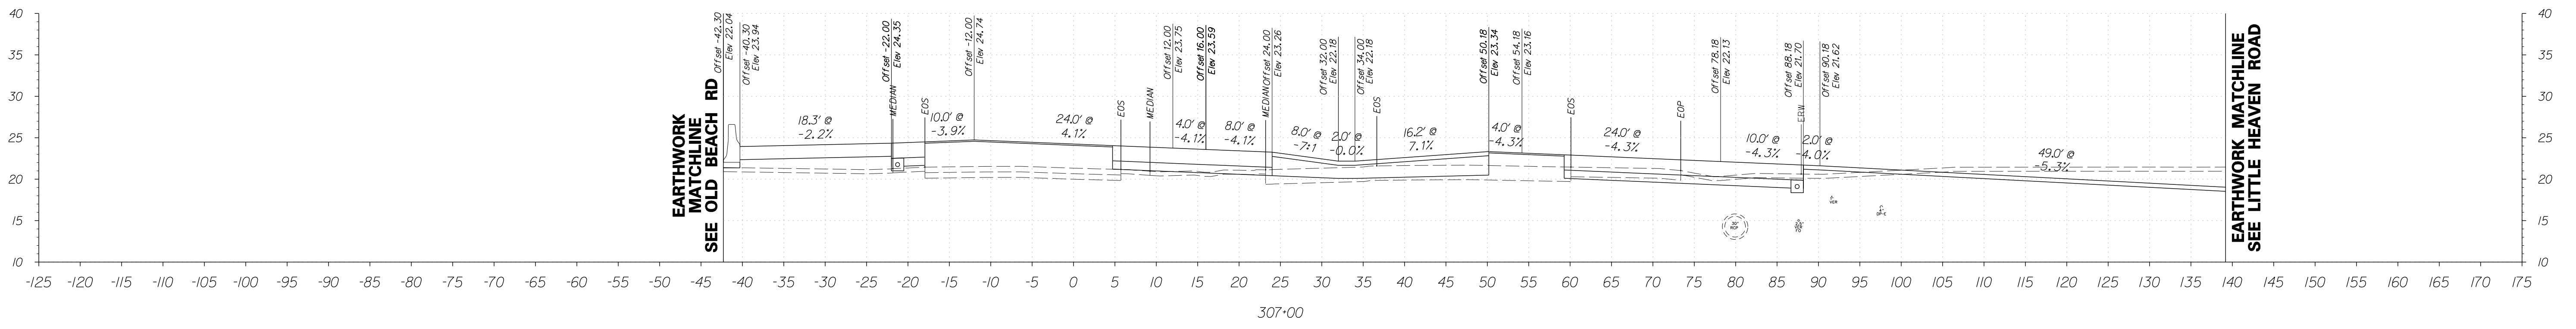

307+00

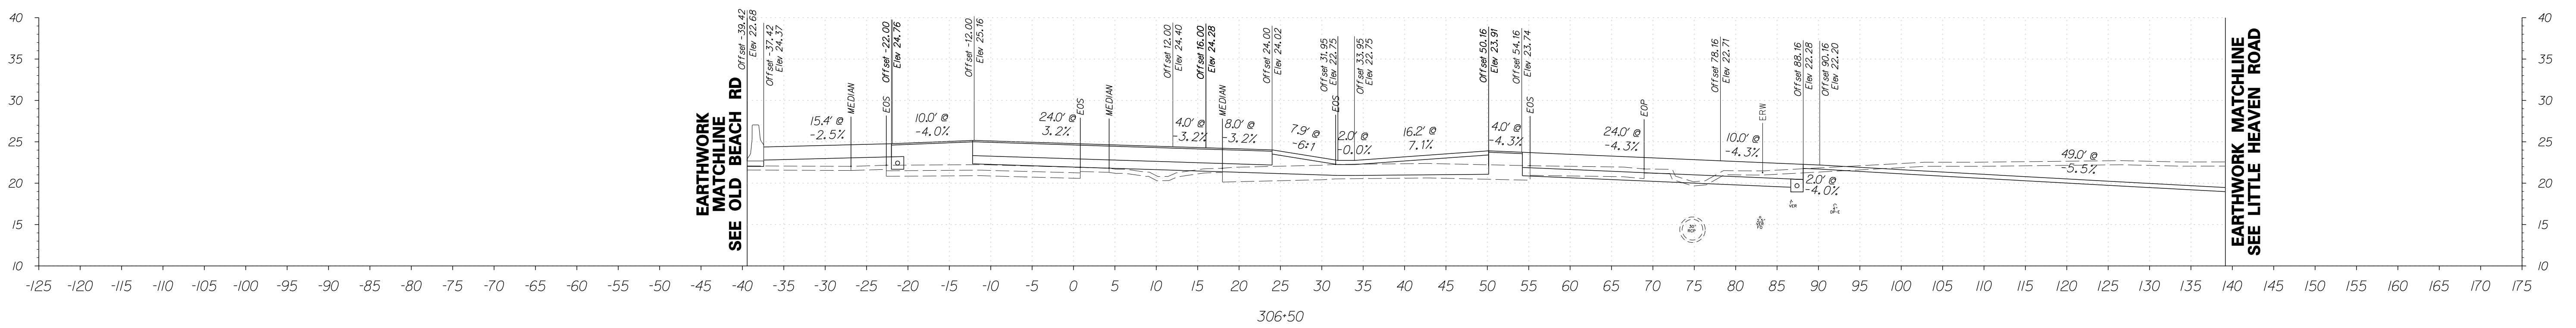

306+50

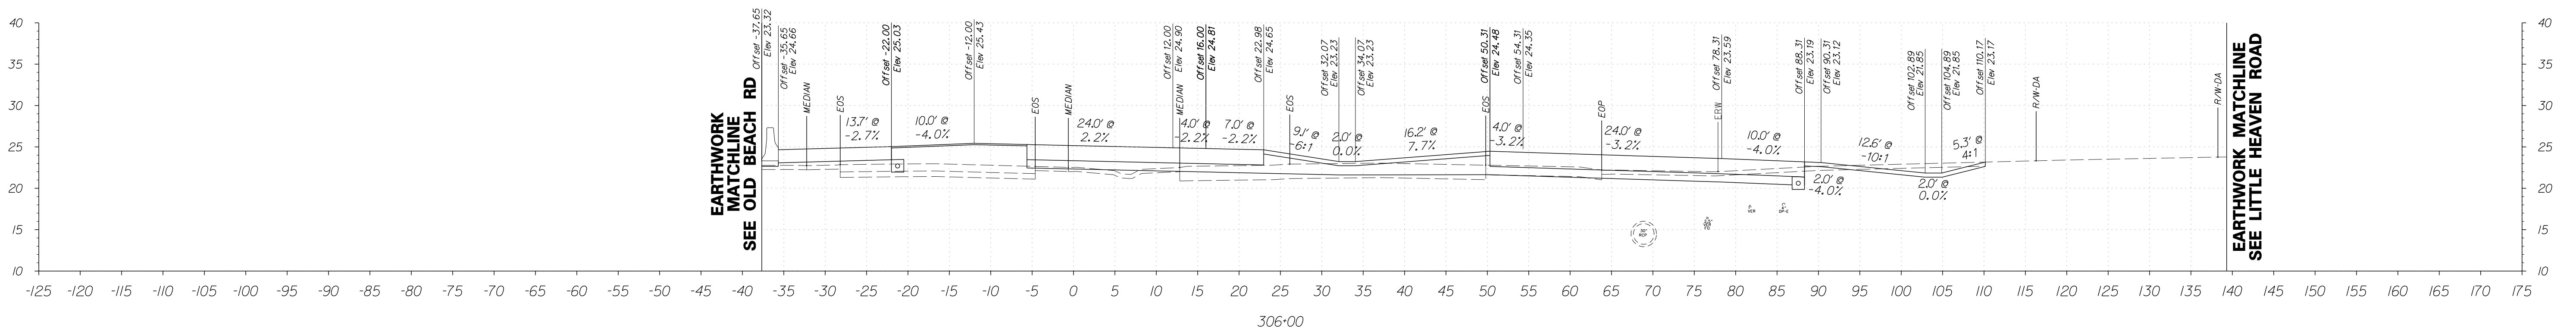


306+00

FOR INFORMATIONAL PURPOSES ONLY



ADDENDUMS / REVISIONS

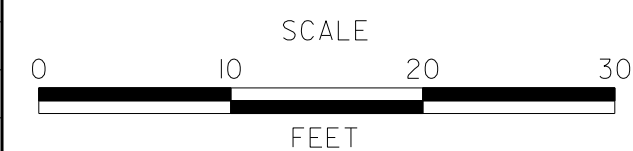




**SR1, LITTLE HEAVEN
GRADE SEPARATED INTERSECTION**

CONTRACT	BRIDGE NO.	-
T200412202	DESIGNED BY:	SFP
COUNTY	CHECKED BY:	WFC
KENT		

**SR1
CROSS SECTIONS**
STATION 306+00 TO 307+00

SHEET NO.	74
TOTAL SHTS.	278


5/4/2015 1:51:17 PM G:\PROJECTS\035171.00\DELDOT AGMT 1223 DOTTS Open End\035171.06_SRI_LITTLE HEAVEN FINAL DESIGN\DCN Files\XSS_SRI_2.dgn

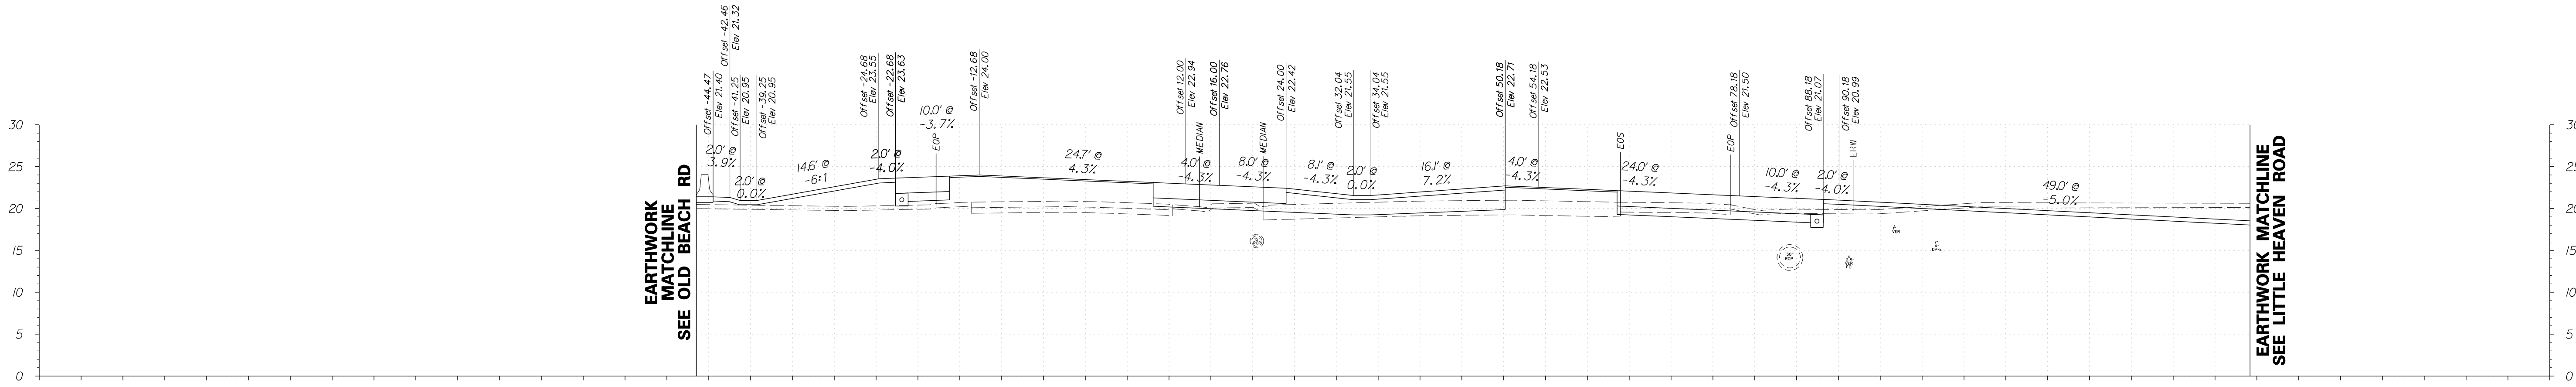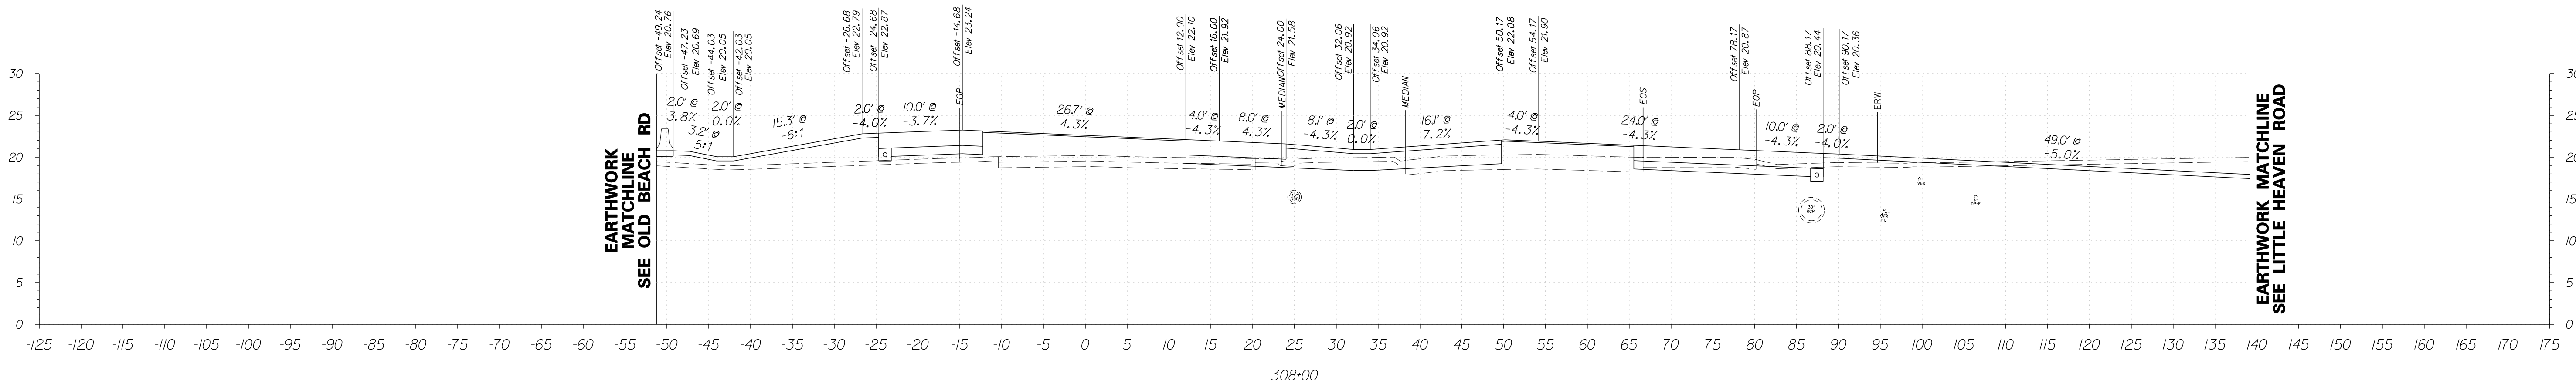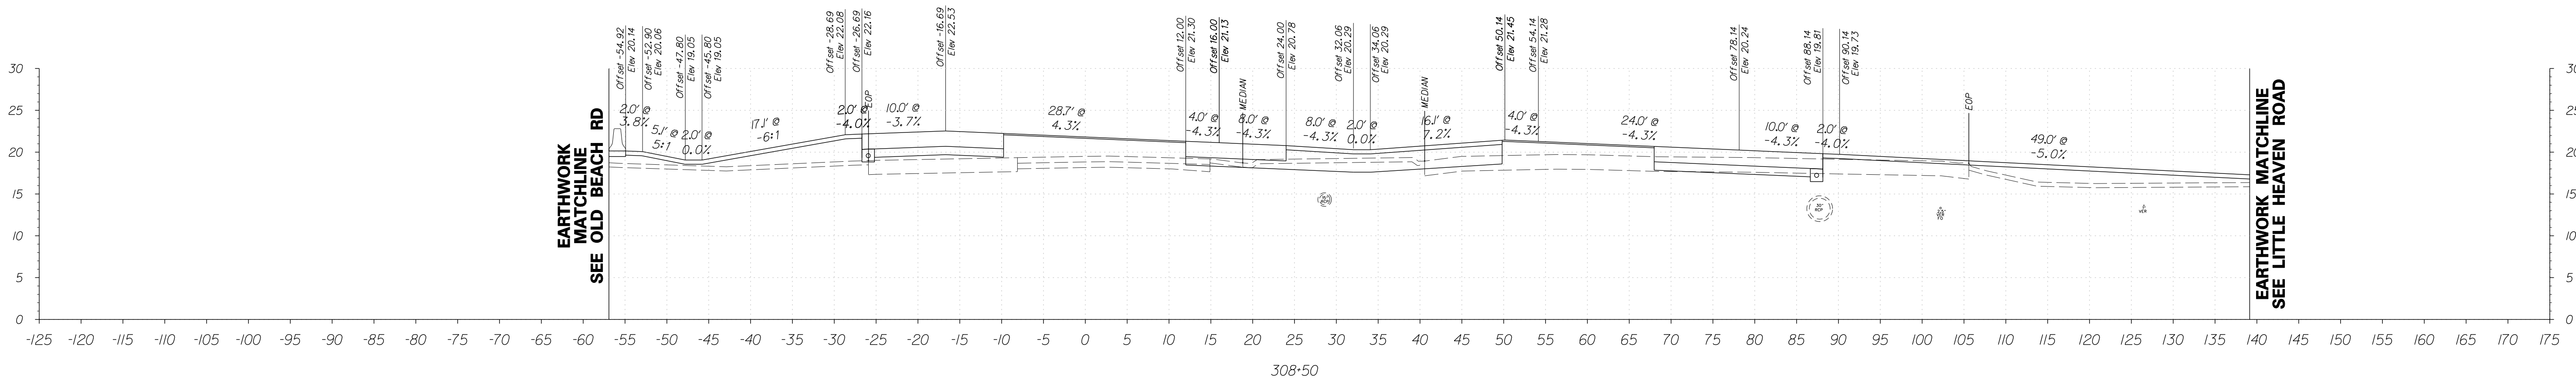

FOR INFORMATIONAL PURPOSES ONLY



ADDENDUMS / REVISIONS	



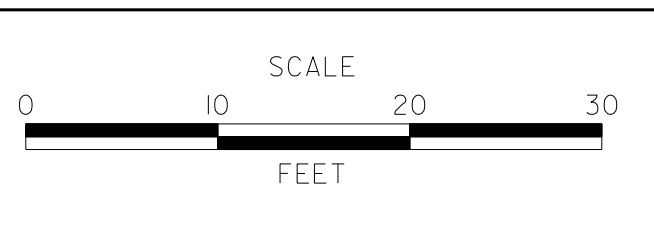


**SRI, LITTLE HEAVEN
GRADE SEPARATED INTERSECTION**

CONTRACT	T200412202	BRIDGE NO.	-
COUNTY	KENT	DESIGNED BY:	SFP
		CHECKED BY:	WFC

SRI CROSS SECTIONS		SHEET NO.	75
STATION 307+50 TO 308+50		TOTAL SHTS.	278


5/4/2015 1:54:25 PM G:\PROJECTS\035171.00\DELDOT AGMT 1223 DOTTS Open End\035171.00\DELDOT SR1, LITTLE HEAVEN FINAL DESIGN\DCN Files\XSS.SRI.2.dgn

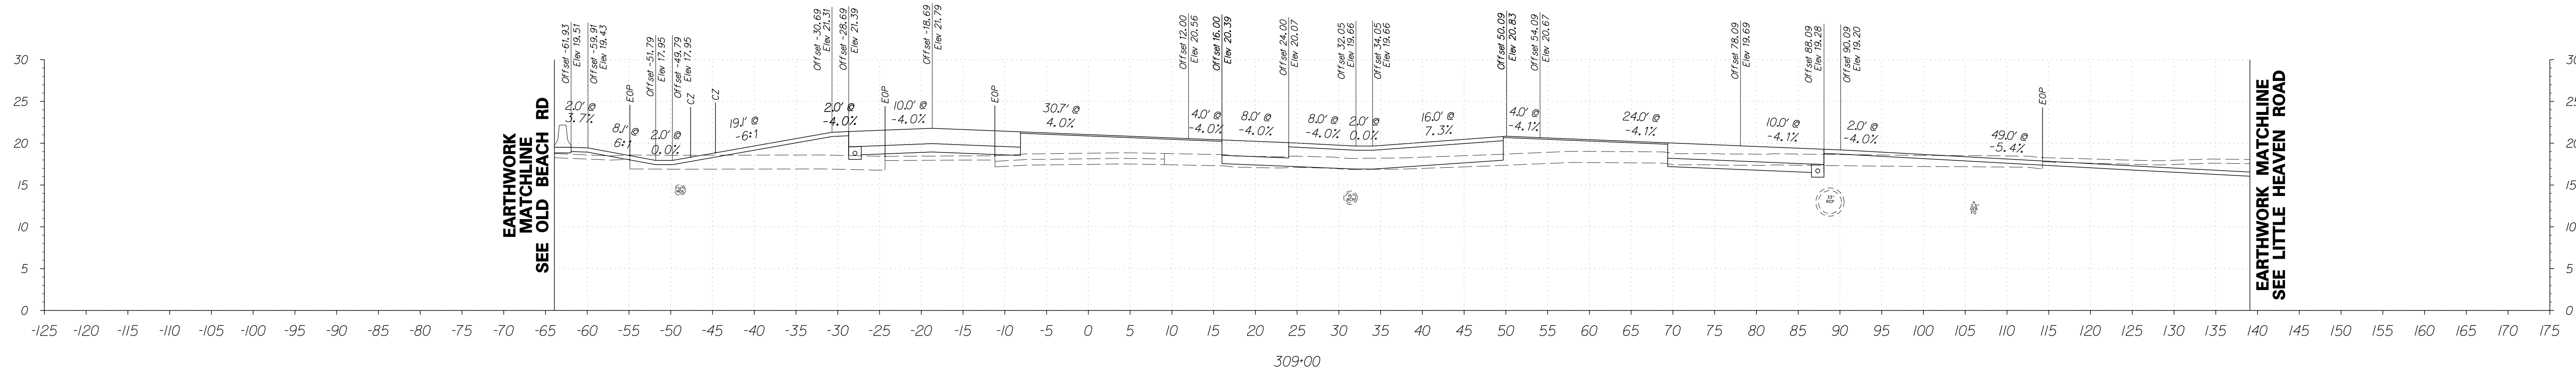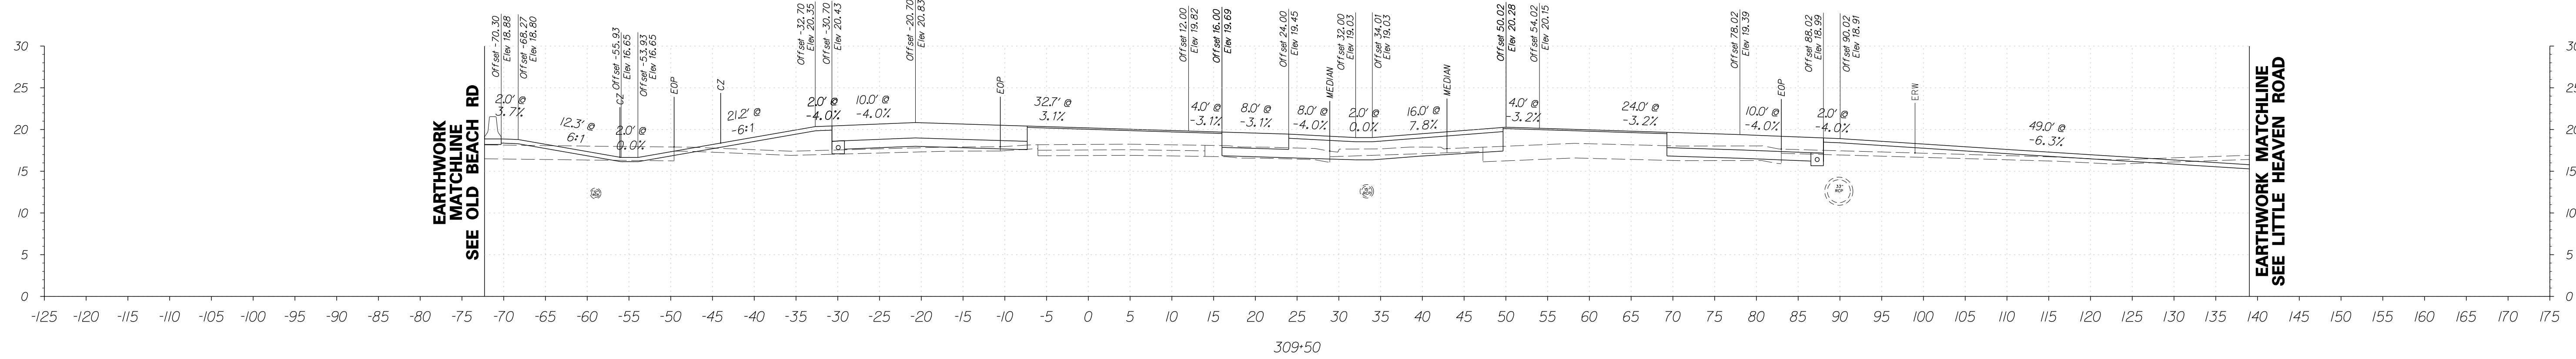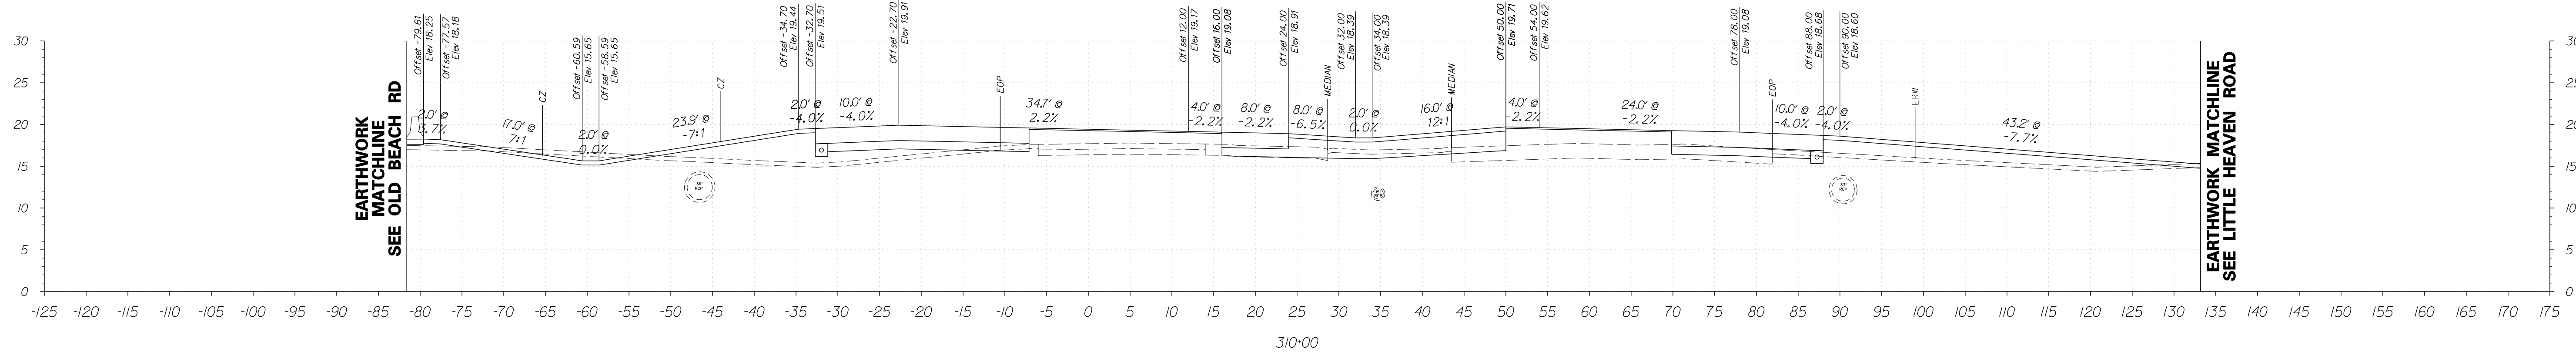

FOR INFORMATIONAL PURPOSES ONLY



ADDENDUMS / REVISIONS

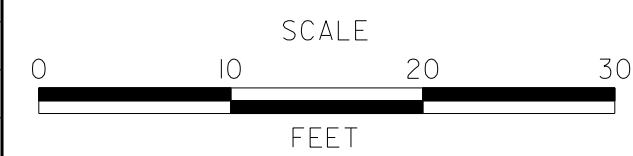




**SR1, LITTLE HEAVEN
GRADE SEPARATED INTERSECTION**

CONTRACT	T200412202	BRIDGE NO.	-
COUNTY	KENT	DESIGNED BY:	SFP
		CHECKED BY:	WFC

**SR1
CROSS SECTIONS**
STATION 309+00 TO 310+00

SHEET NO.	76
TOTAL SHTS.	278


5/4/2015 5:55:30 PM G:\PROJECTS\035171.00\DELDOT AGMT 1223 DOT5 Open End\035171.06_SRI_LITTLE HEAVEN FINAL DESIGN\DCN Files\XSS_SRI_2.dgn

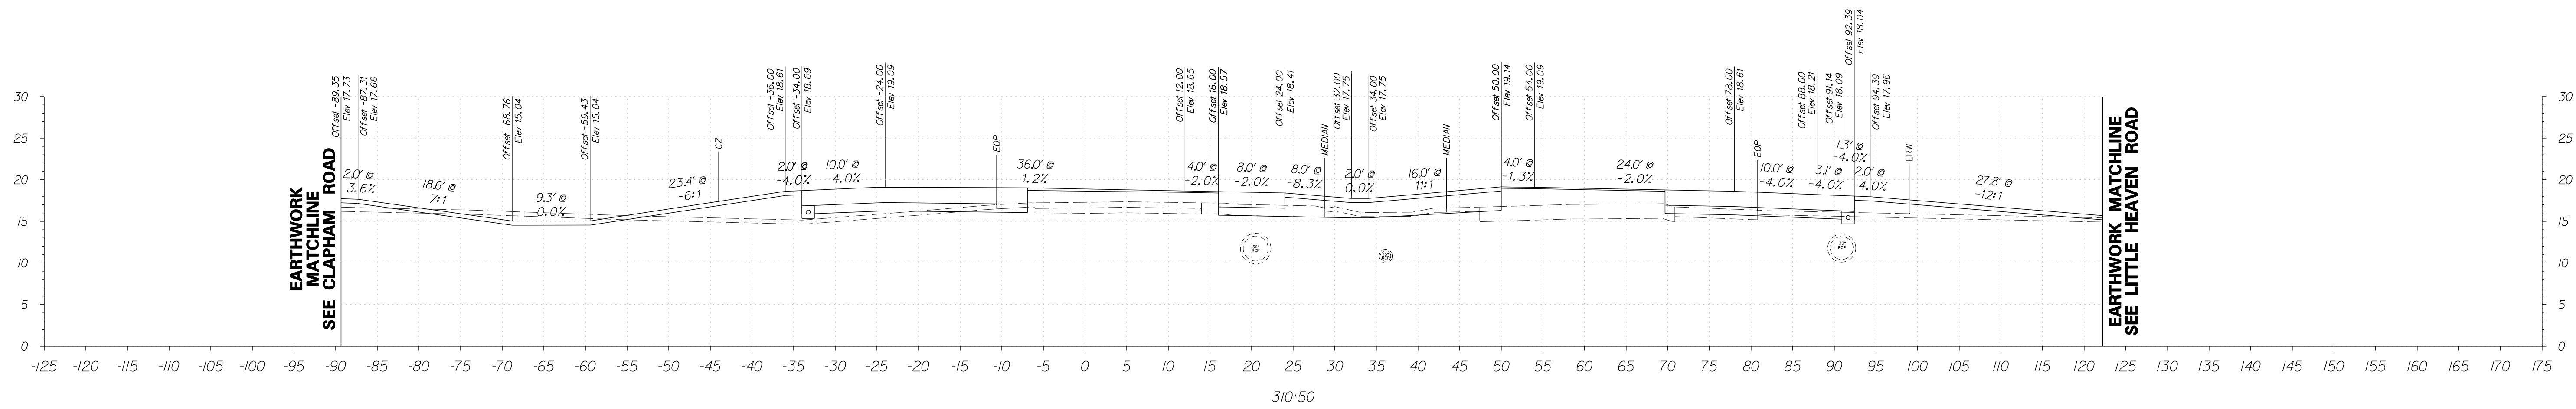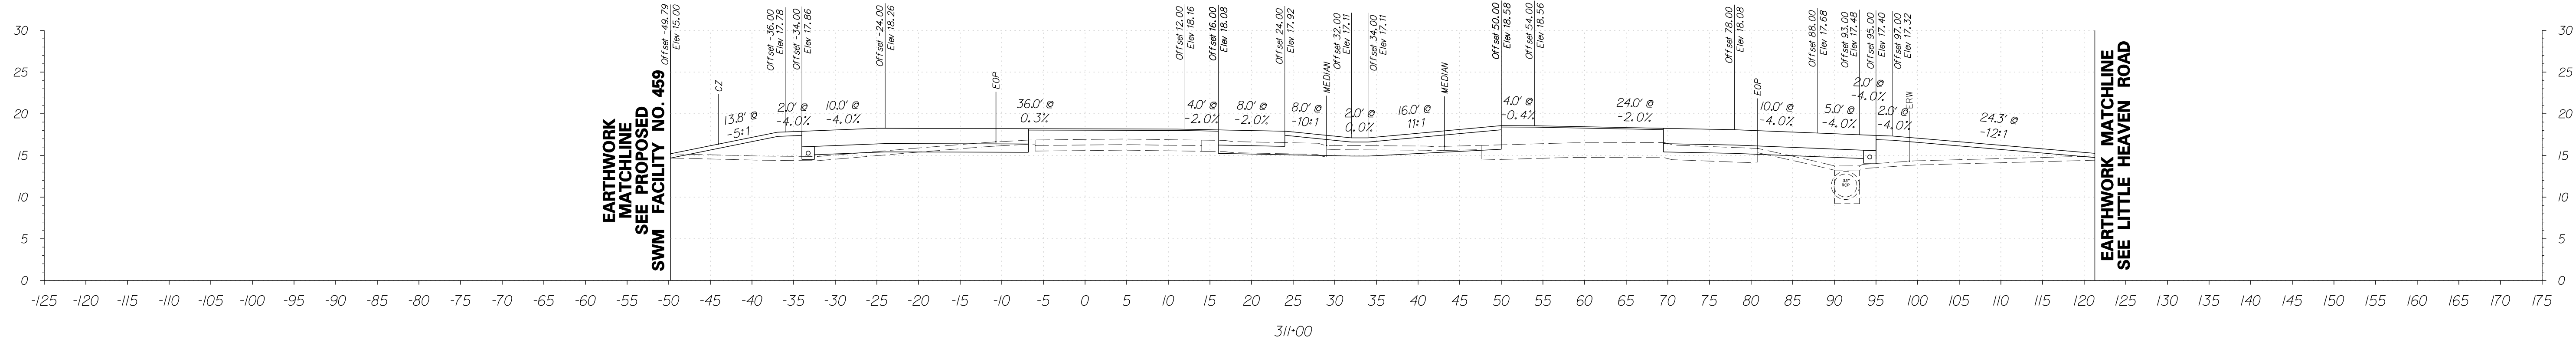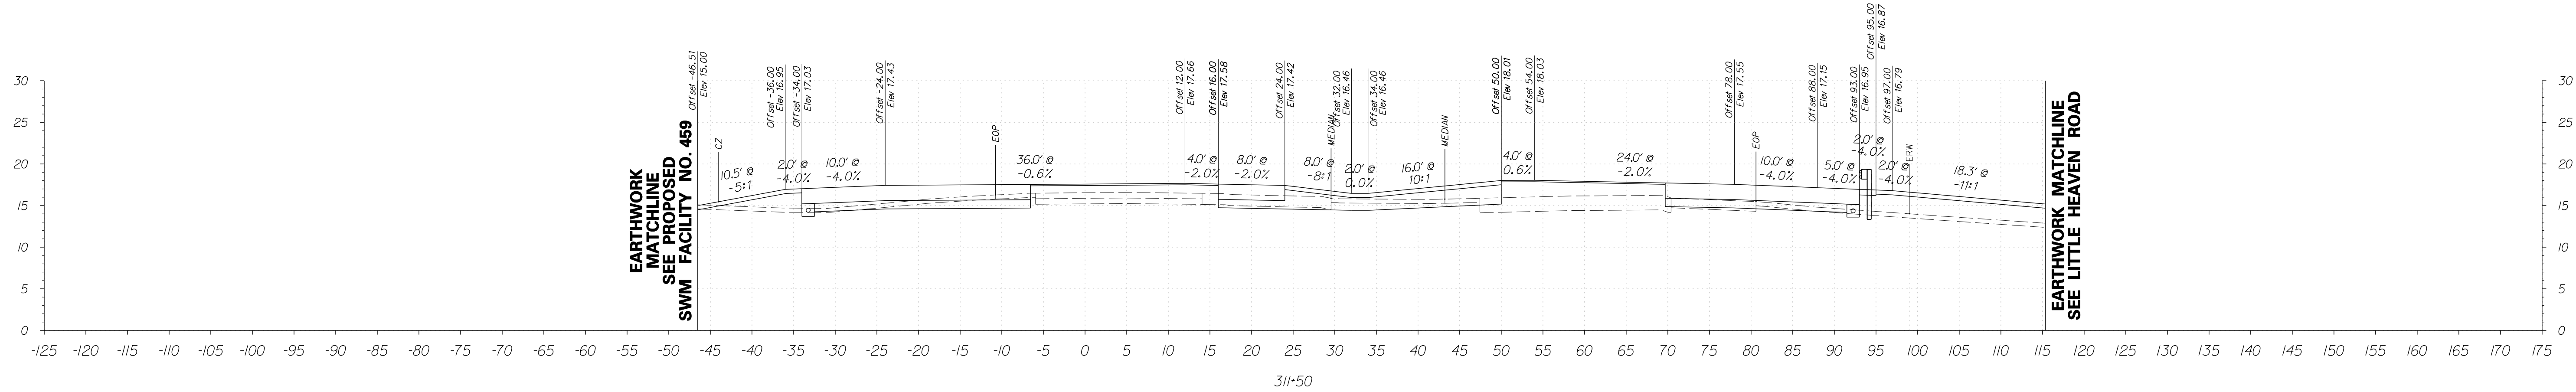

FOR INFORMATIONAL PURPOSES ONLY



ADDENDUMS / REVISIONS

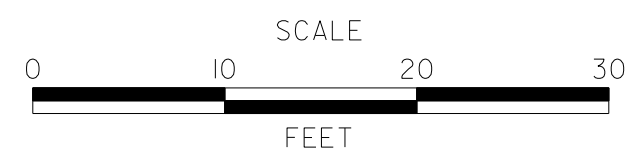




**SR1, LITTLE HEAVEN
GRADE SEPARATED INTERSECTION**

CONTRACT	BRIDGE NO.	-
T200412202	DESIGNED BY:	SFP
COUNTY	CHECKED BY:	WFC
KENT		

**SR1
CROSS SECTIONS**
STATION 310+50 TO 311+50

SHEET NO.	77
TOTAL SHTS.	278


5/4/2015 4:55:55 PM G:\PROJECTS\03517.00\DELDOT AGMT 1223 DOTTS Open Endr\03517.16_SRI_LITTLE HEAVEN FINAL DESIGN\DCN Files\xss_SRI_2.dgn

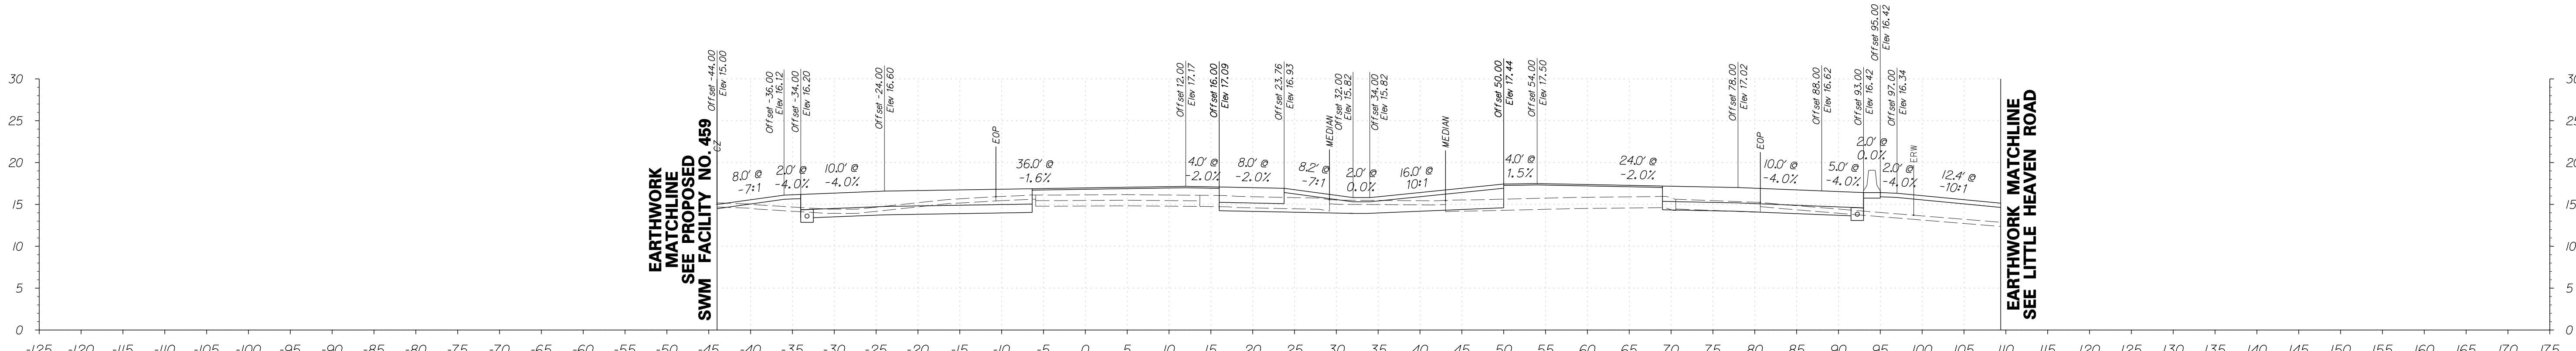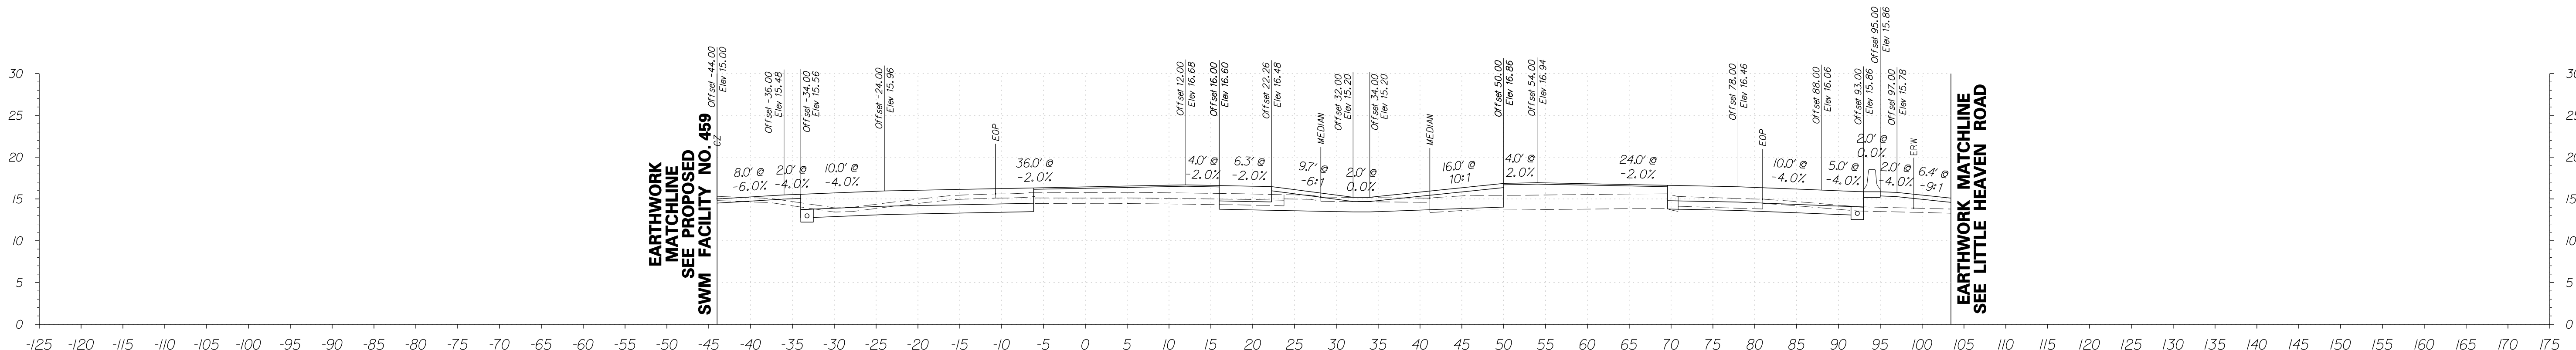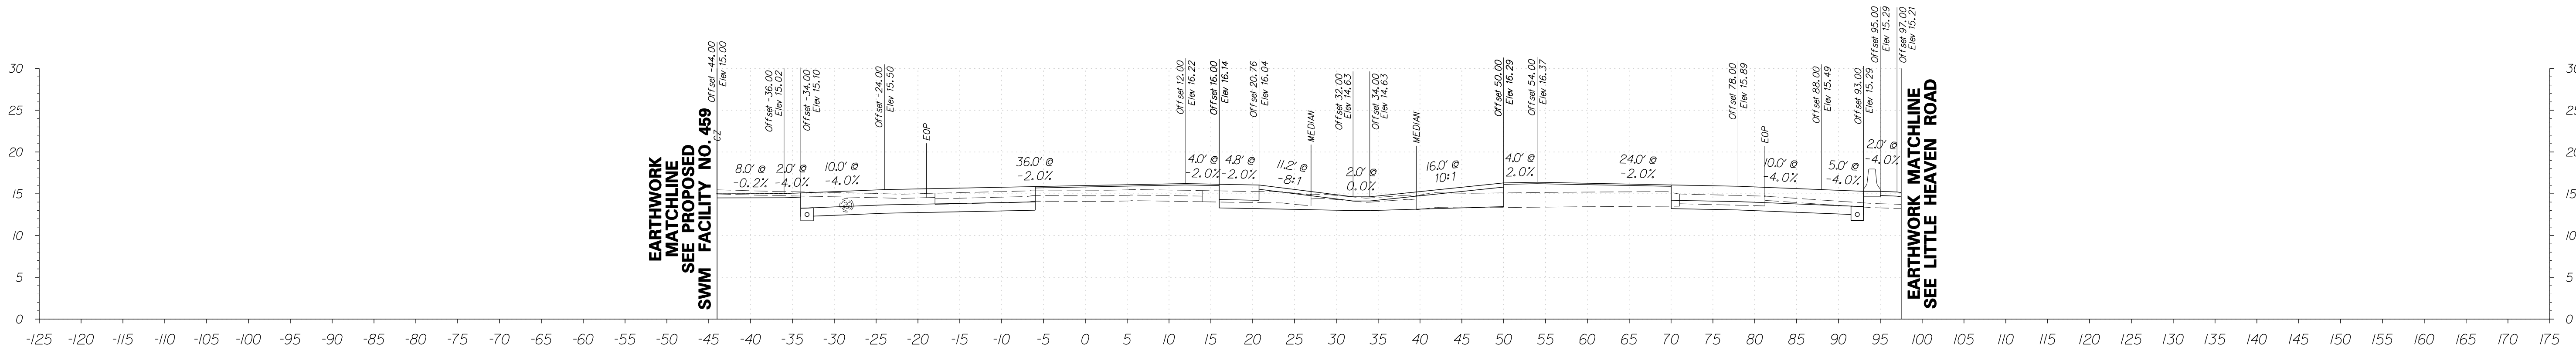

FOR INFORMATIONAL PURPOSES ONLY



ADDENDUMS / REVISIONS	



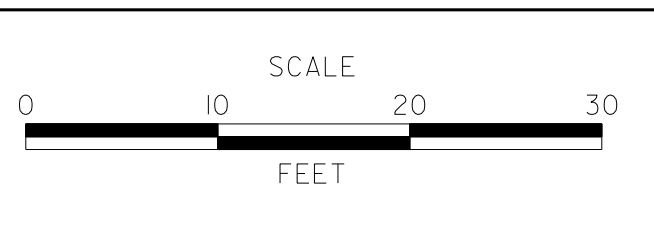


SR1, LITTLE HEAVEN GRADE SEPARATED INTERSECTION

CONTRACT	T200412202
COUNTY	KENT
BRIDGE NO.	-
DESIGNED BY:	SFP
CHECKED BY:	WFC

SR1 CROSS SECTIONS	STATION 312+00 TO 313+00
SHEET NO.	78
TOTAL SHTS.	278


6/4/2015 3:55:50 PM G:\PROJECTS\035171.6 SR1, LITTLE HEAVEN FINAL DESIGN\DCN Files\ss_sri_2.dgn

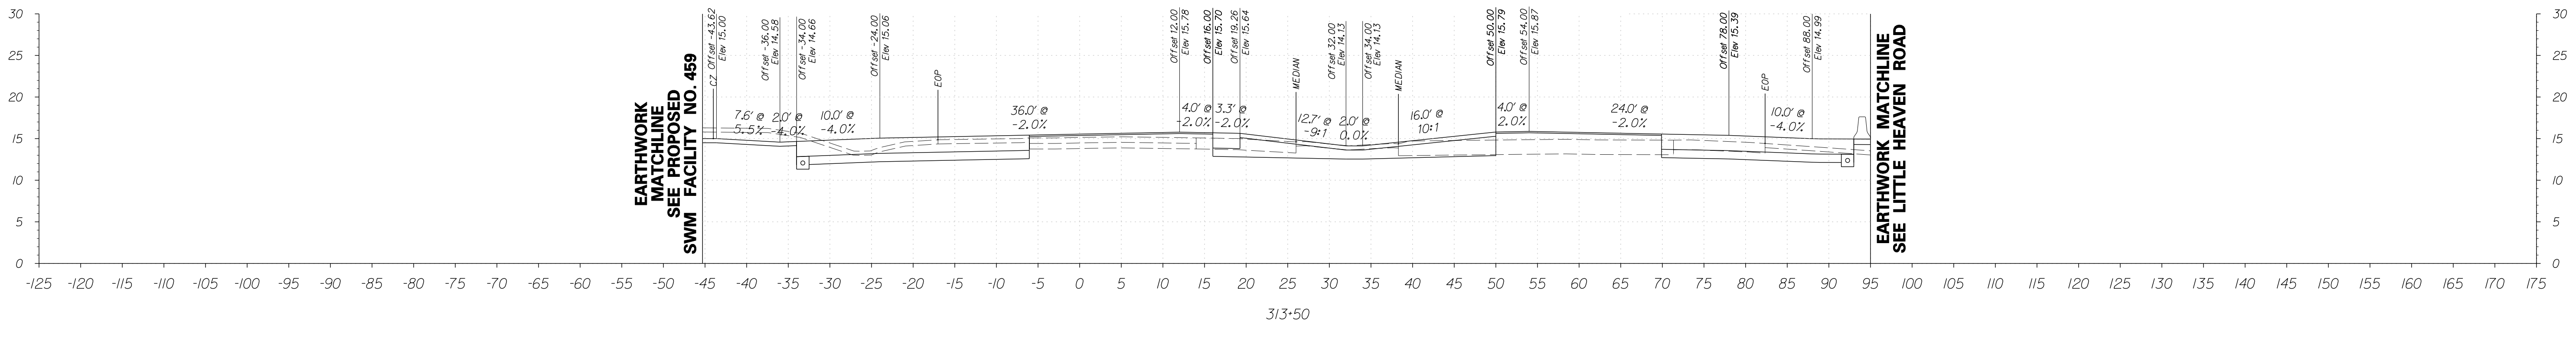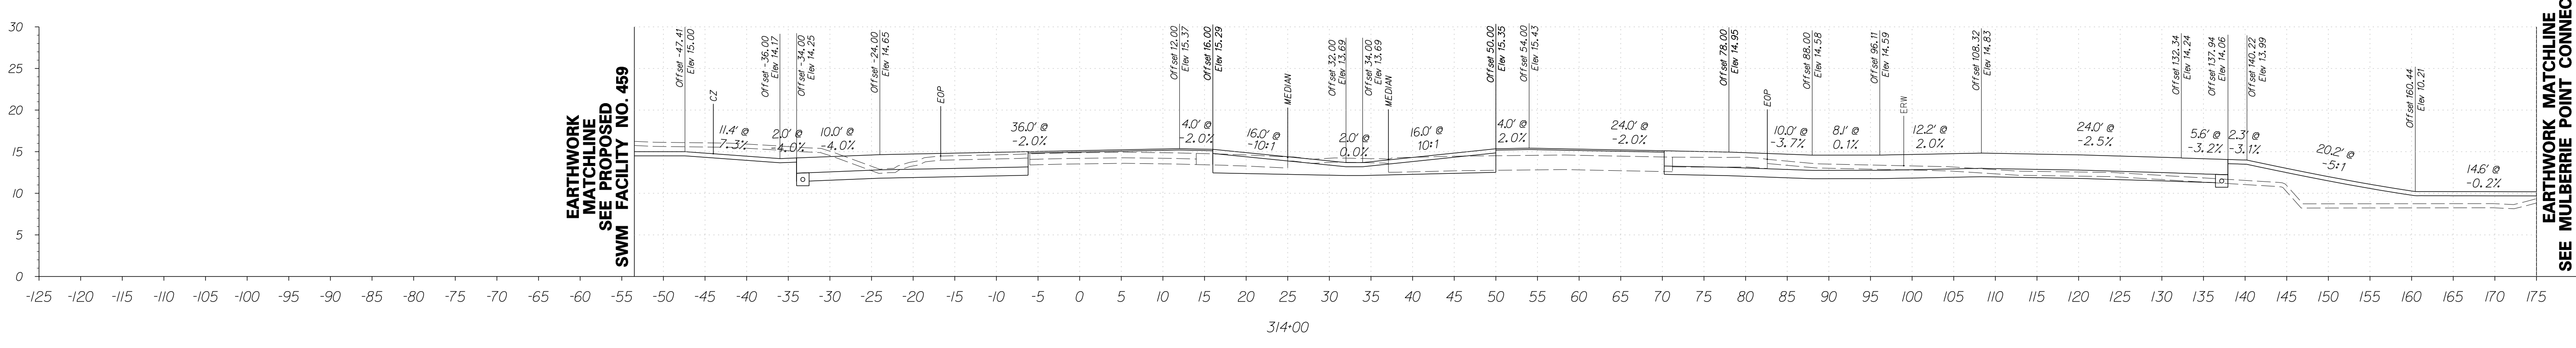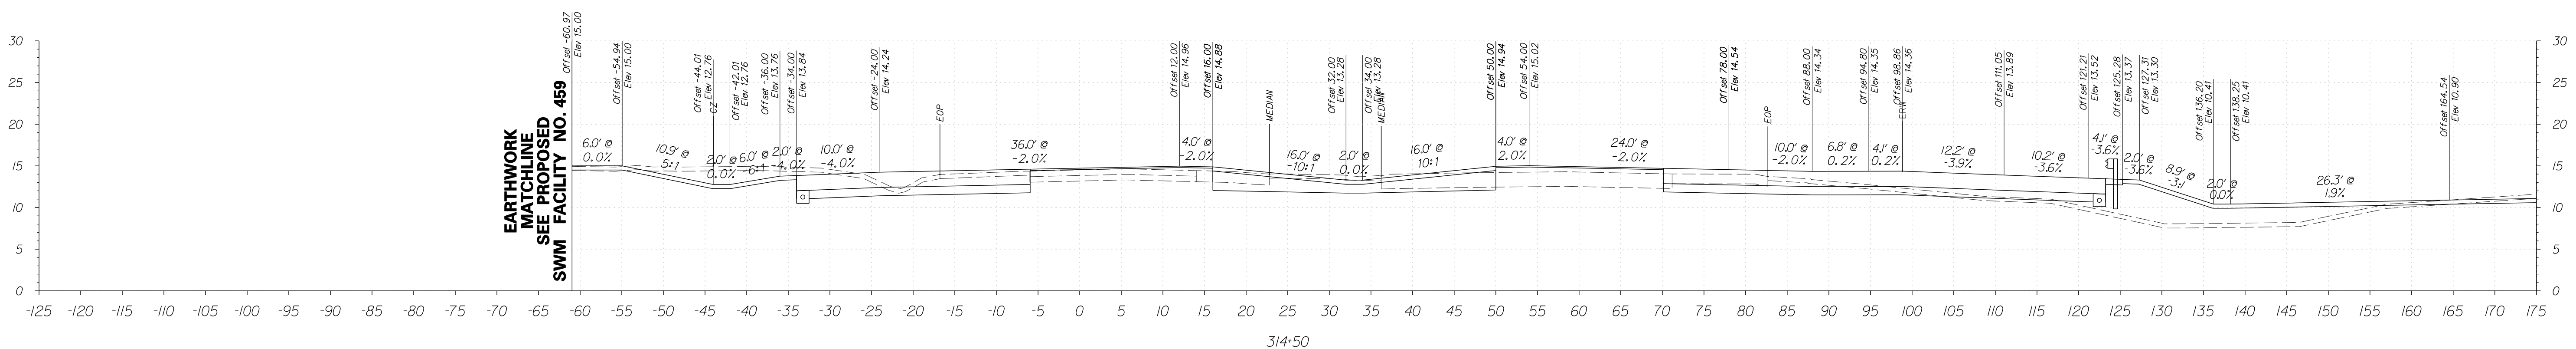

FOR INFORMATIONAL PURPOSES ONLY



ADDENDUMS / REVISIONS



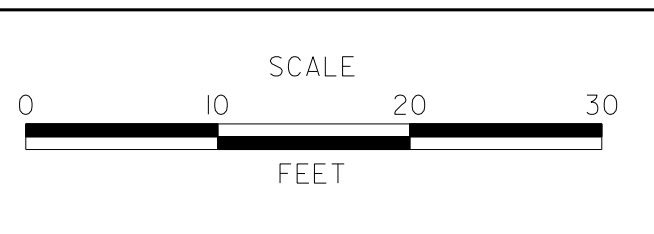


SR1, LITTLE HEAVEN GRADE SEPARATED INTERSECTION

CONTRACT	T200412202	BRIDGE NO.	-
COUNTY	KENT	DESIGNED BY:	SFP
		CHECKED BY:	WFC

SR1 CROSS SECTIONS	SHEET NO.
STATION 313+50 TO 314+50	79
	TOTAL SHTS.
	278


5/4/2015 3:58:20 PM G:\PROJECTS\035171.6 SR1, LITTLE HEAVEN FINAL DESIGN\DCN Files\ss_SRI_2.dgn

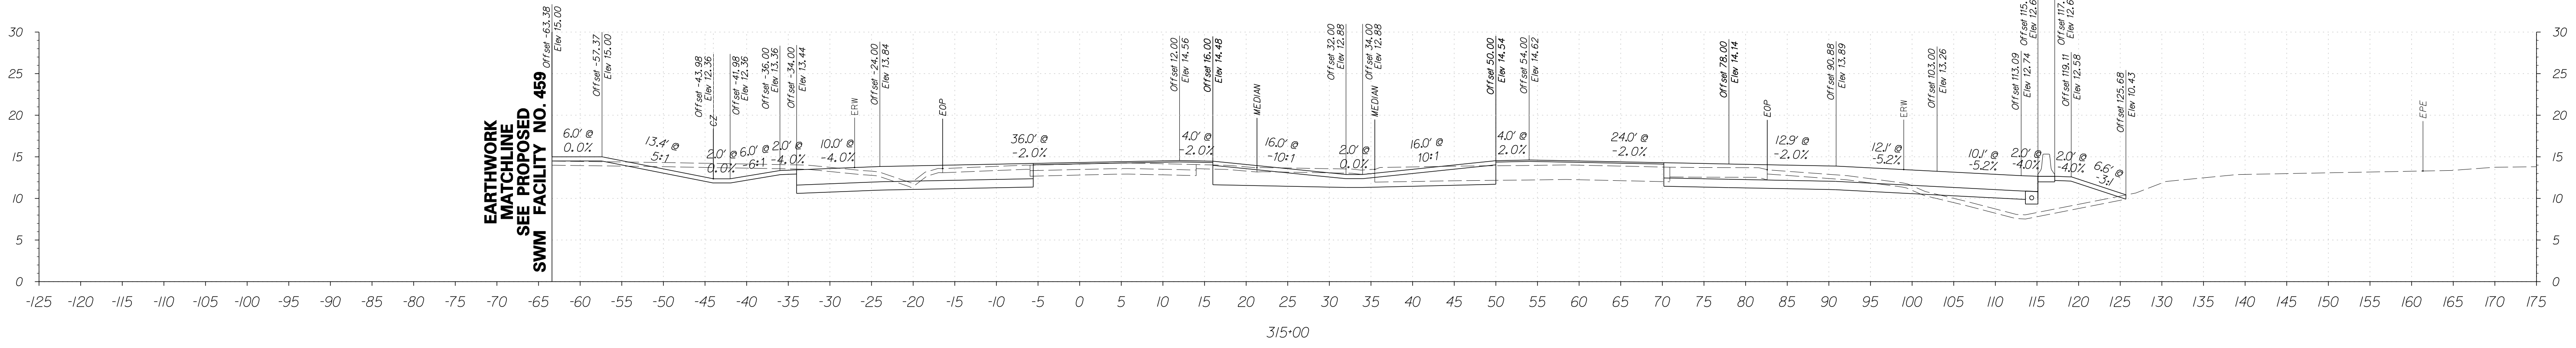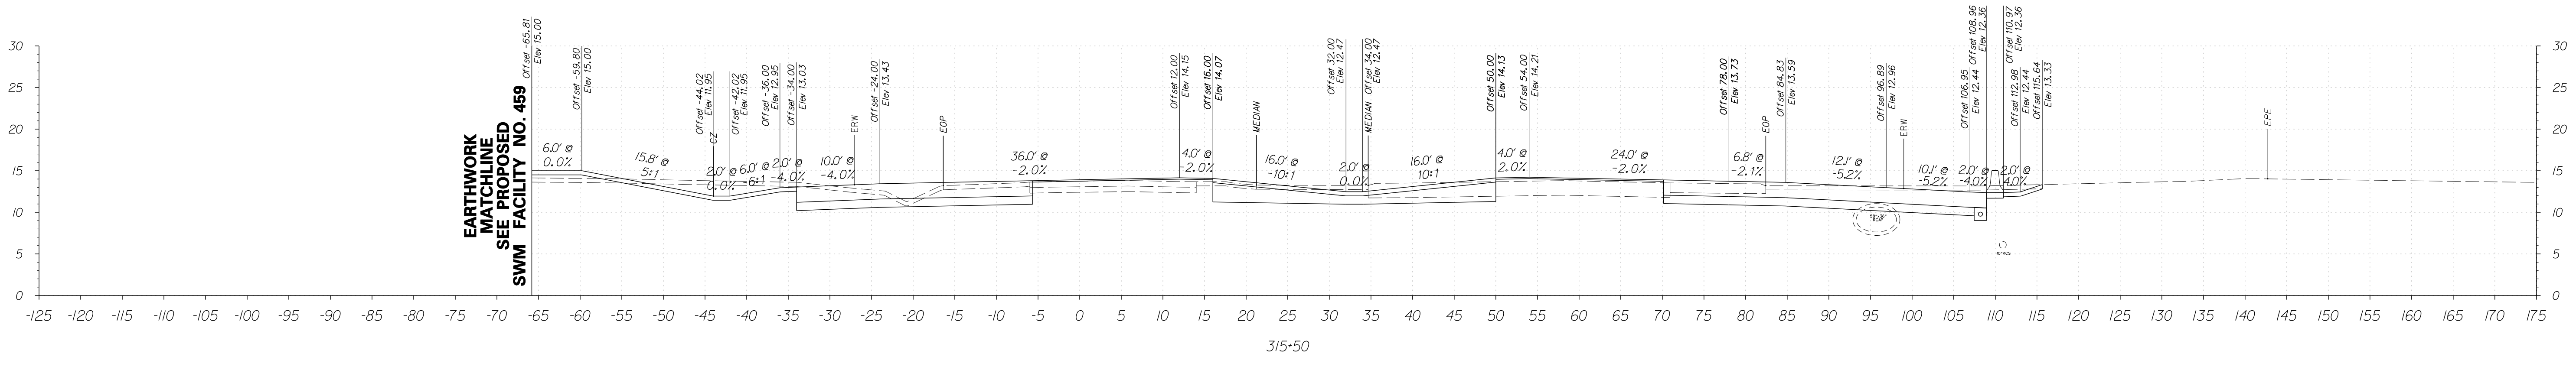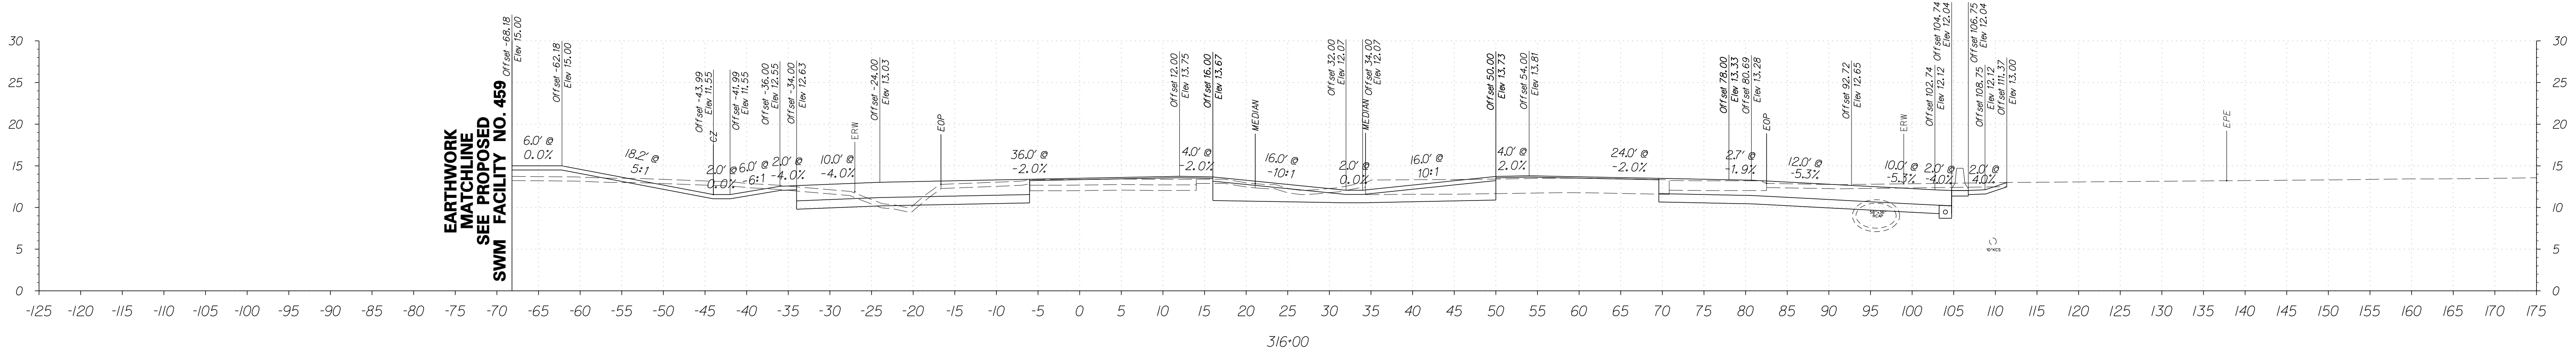

FOR INFORMATIONAL PURPOSES ONLY



ADDENDUMS / REVISIONS

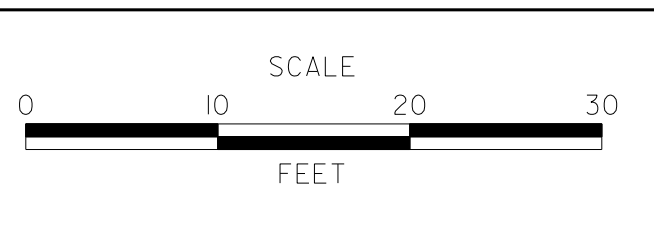




SR1, LITTLE HEAVEN GRADE SEPARATED INTERSECTION

CONTRACT	T200412202	BRIDGE NO.	-
COUNTY	KENT	DESIGNED BY:	SFP
		CHECKED BY:	WFC

SR1 CROSS SECTIONS
STATION 315+00 TO 316+00

SHEET NO.	80
TOTAL SHTS.	278


5/4/2015 3:58:39 PM G:\PROJECTS\035171.6 SR1, LITTLE HEAVEN FINAL DESIGN\DCN Files\XSS.SRI.2.dgn

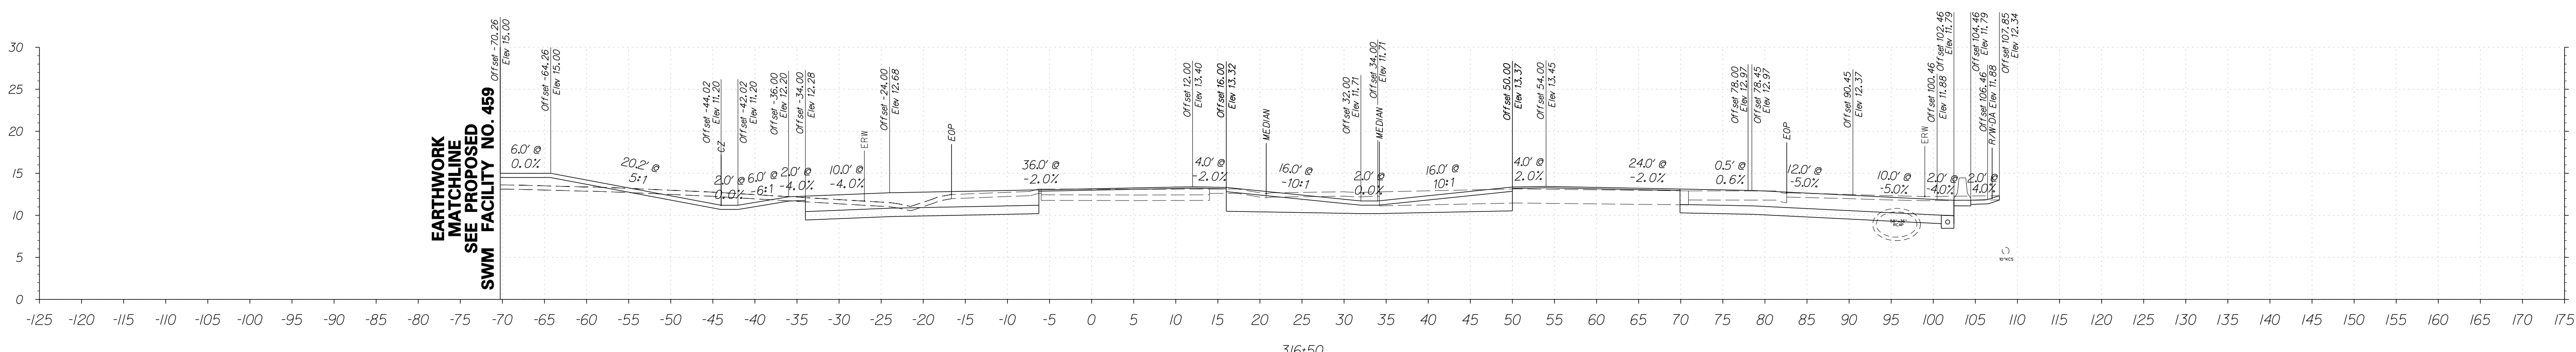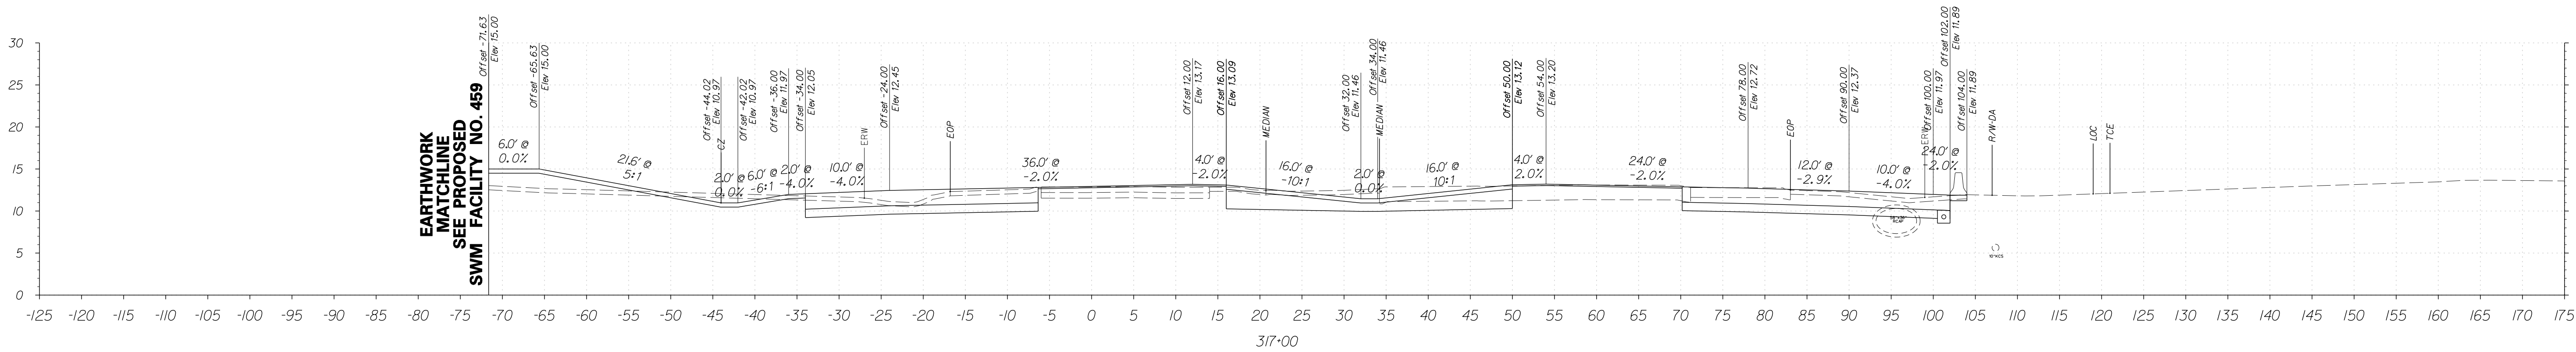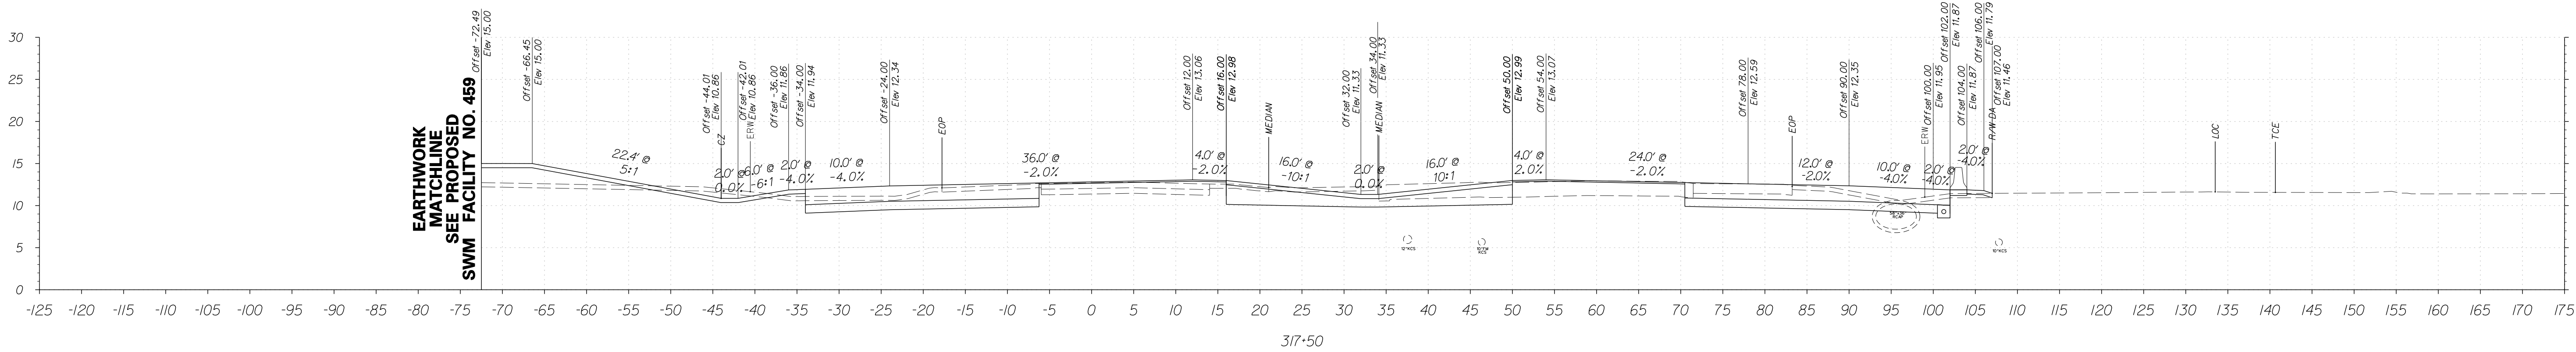

FOR INFORMATIONAL PURPOSES ONLY



ADDENDUMS / REVISIONS

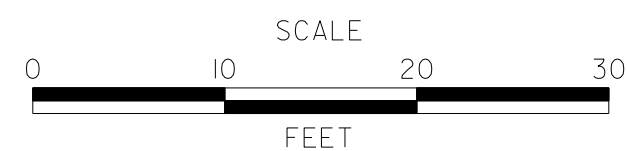




**SR1, LITTLE HEAVEN
GRADE SEPARATED INTERSECTION**

CONTRACT	BRIDGE NO.	-
T200412202	DESIGNED BY:	SFP
COUNTY	CHECKED BY:	WFC
KENT		

**SR1
CROSS SECTIONS**
STATION 316+50 TO 317+50

SHEET NO.	81
TOTAL SHTS.	278


5/4/2015 5:44:57 PM G:\PROJECTS\035171.6 SR1, LITTLE HEAVEN FINAL DESIGN\DCN Files\ss_SRI.2.dgn

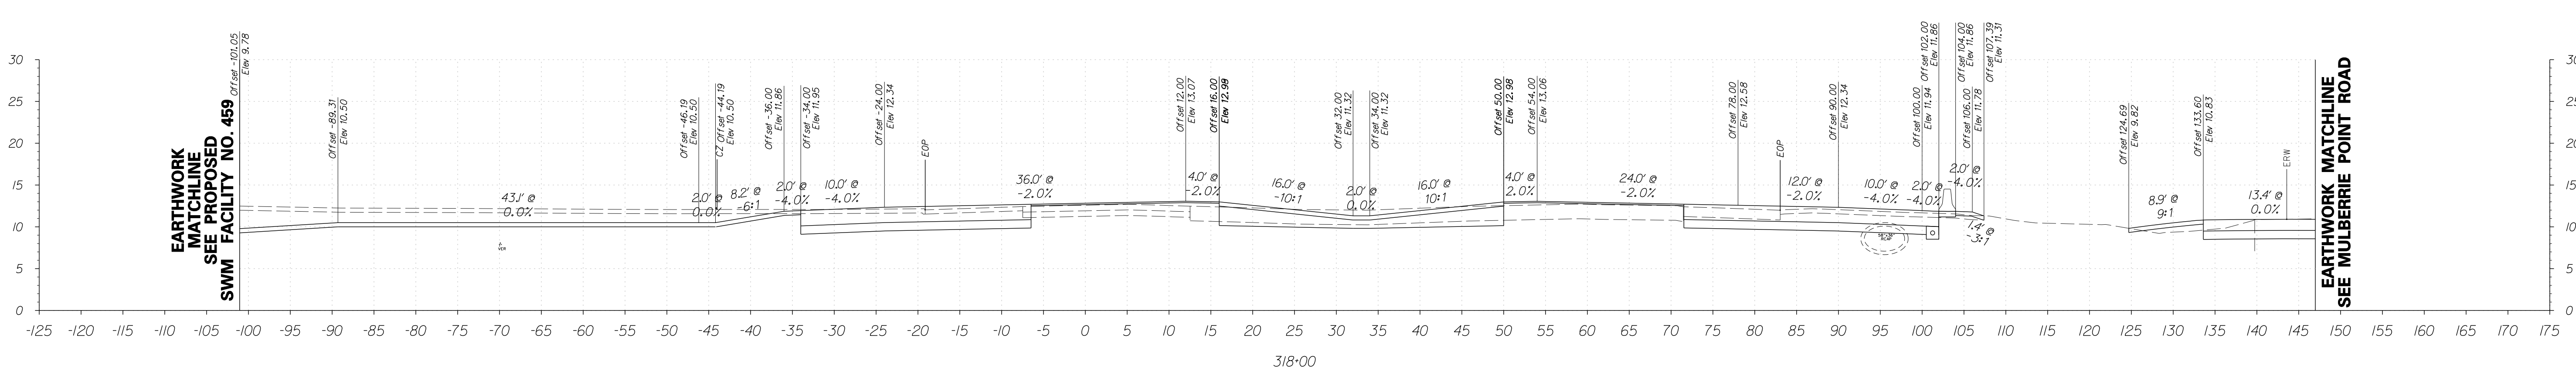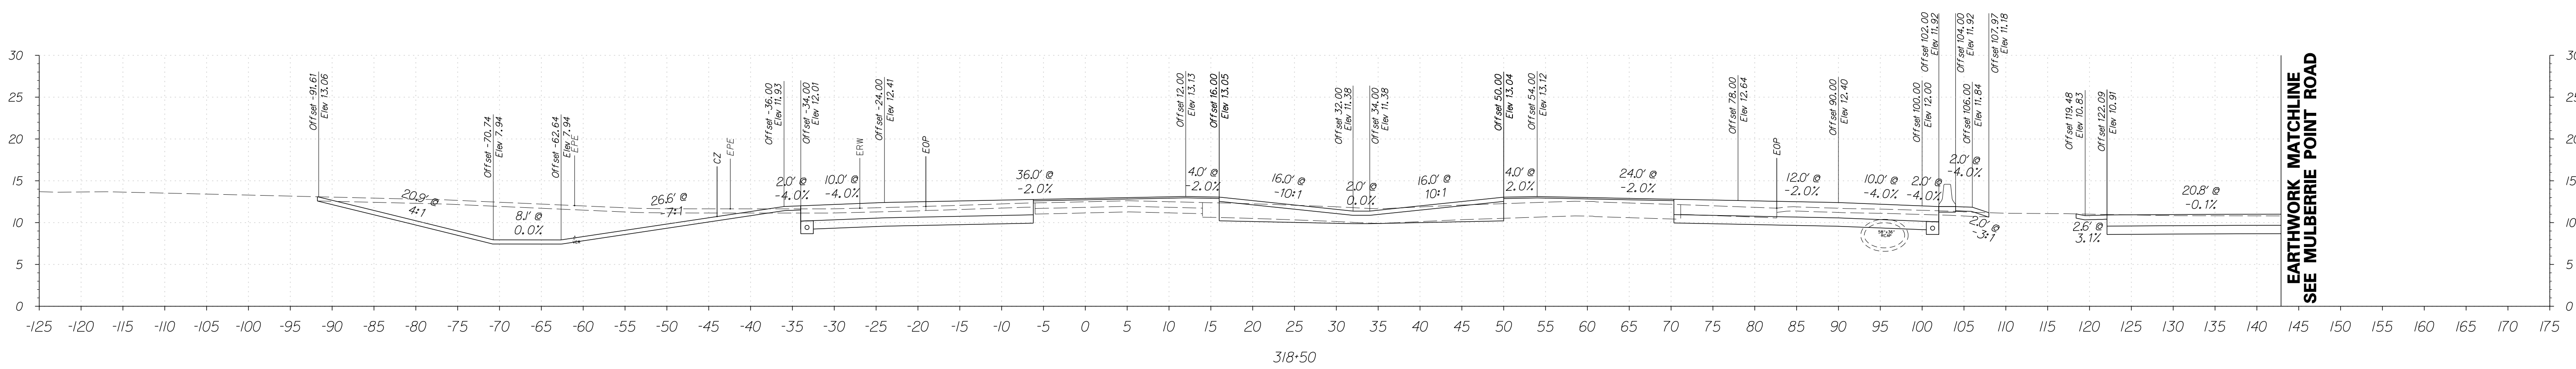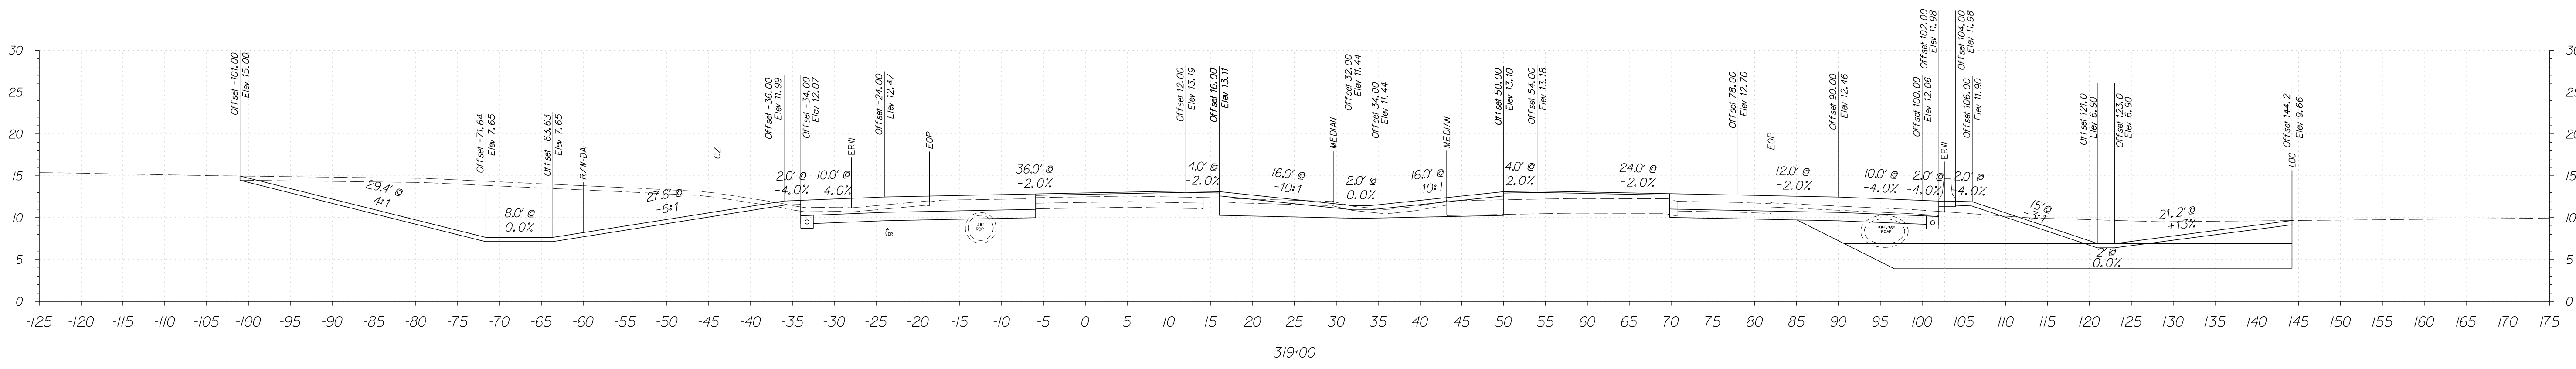

FOR INFORMATIONAL PURPOSES ONLY



ADDENDUMS / REVISIONS



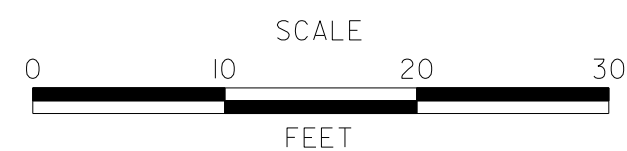


**SR1, LITTLE HEAVEN
GRADE SEPARATED INTERSECTION**

CONTRACT	T200412202	BRIDGE NO.	-	SHEET NO.	82
COUNTY	KENT	DESIGNED BY:	SFP	TOTAL SHTS.	278
		CHECKED BY:	WFC		

**SR1
CROSS SECTIONS**
STATION 318+00 TO 319+00


5/4/2015 10:35:11 AM SR1.LITTLE HEAVEN FINAL DESIGN.DGN Files\ss.sri.2.dgn

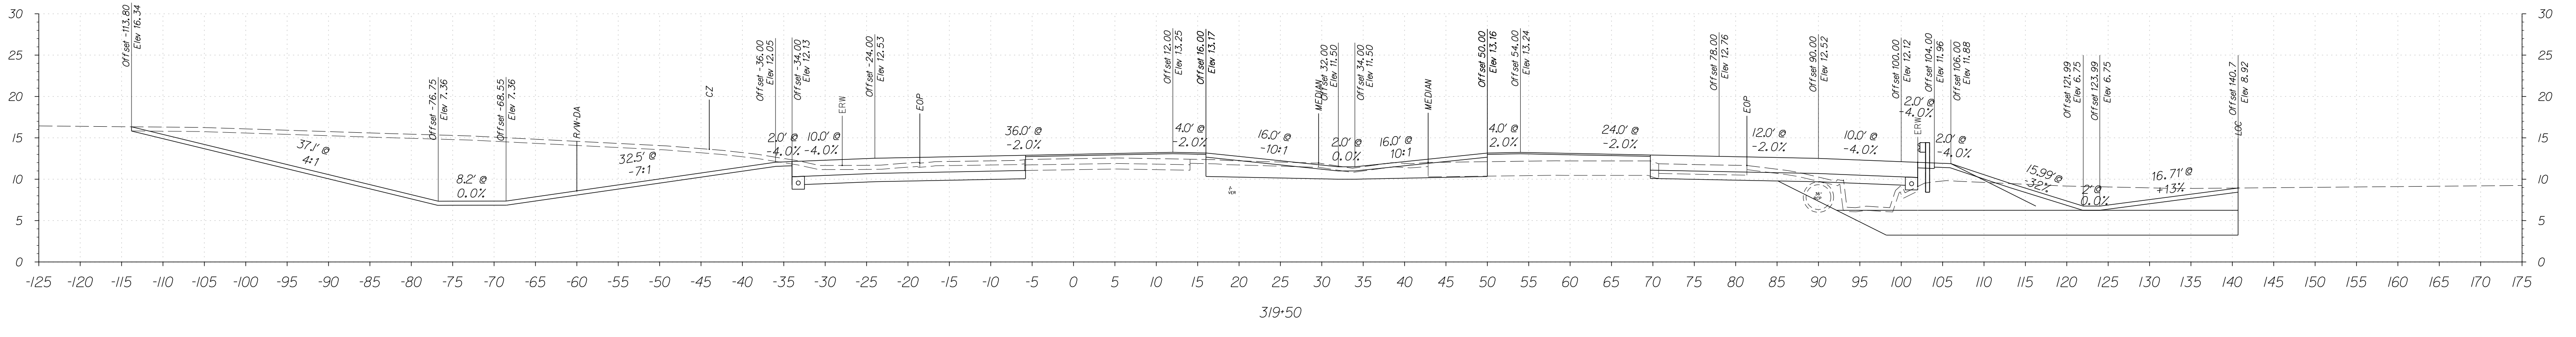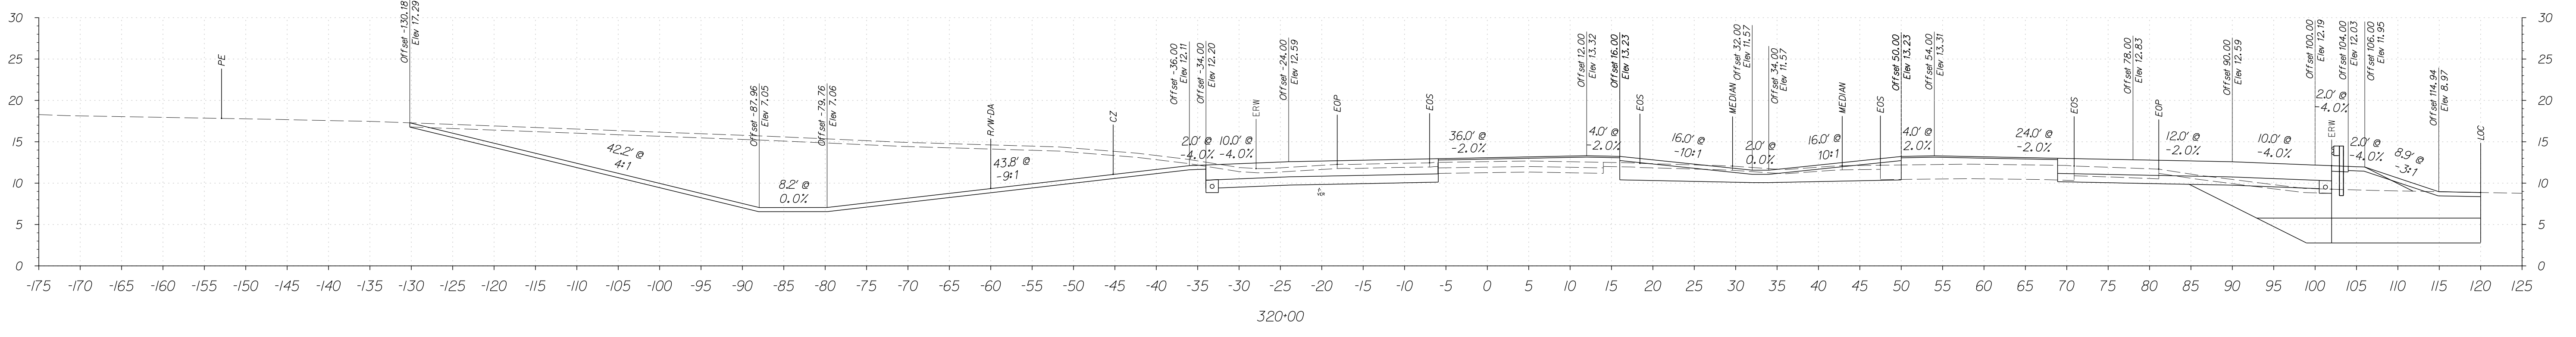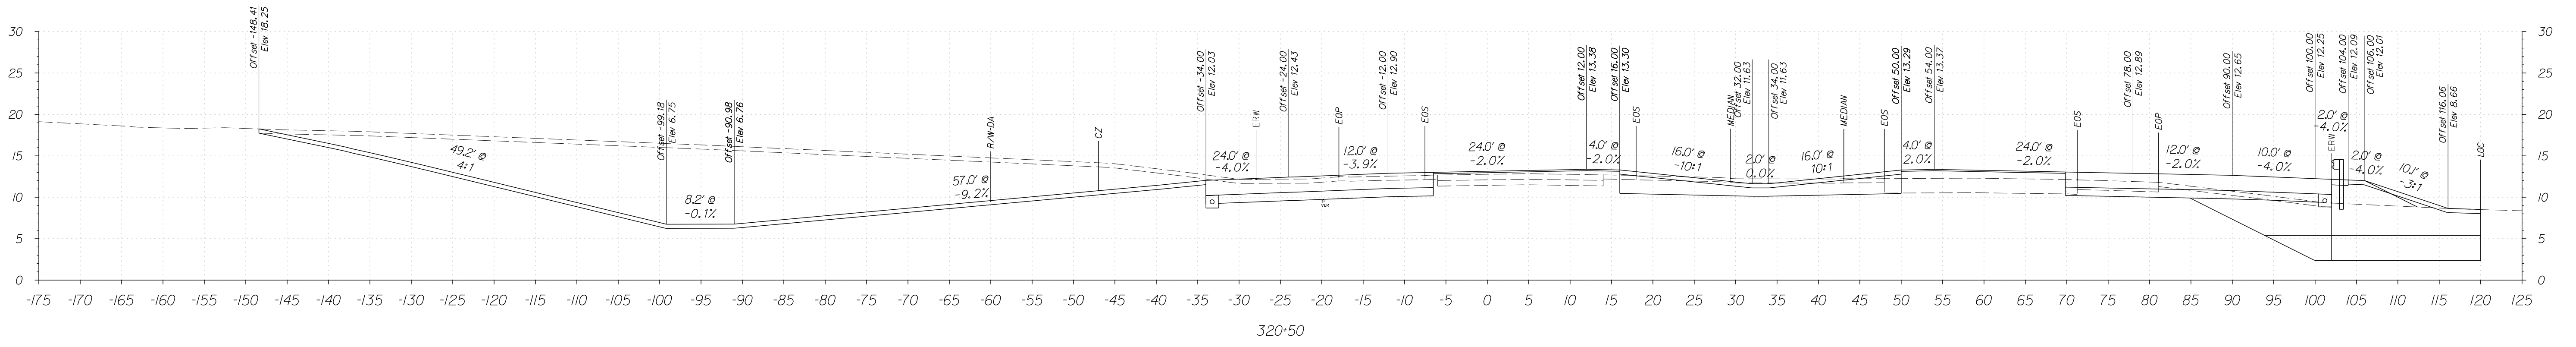

FOR INFORMATIONAL PURPOSES ONLY



ADDENDUMS / REVISIONS

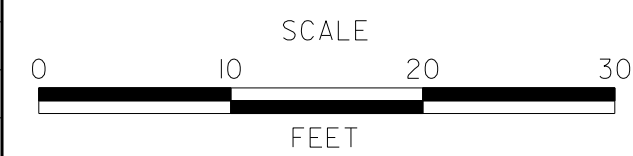




**SR1, LITTLE HEAVEN
GRADE SEPARATED INTERSECTION**

CONTRACT	BRIDGE NO.	-
T200412202	DESIGNED BY:	SFP
COUNTY	CHECKED BY:	WFC
KENT		

**SR1
CROSS SECTIONS**
STATION 319+50 TO 320+50

SHEET NO.	8.3
TOTAL SHTS.	278


5/4/2015 1:59:34 PM G:\PROJECTS\035171.00\DELDOT AGMT 1223 DOTS Open End\035171.06_SRI_LITTLE HEAVEN FINAL DESIGN\DCN Files\XSS_SRI_2.dgn

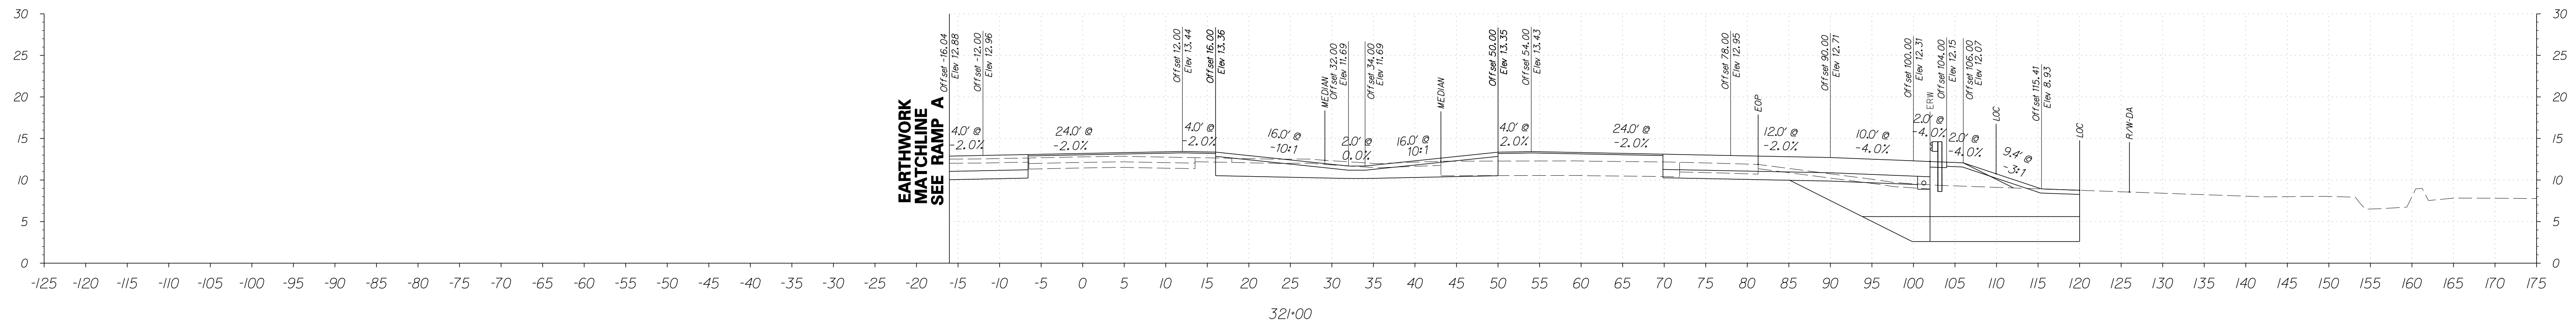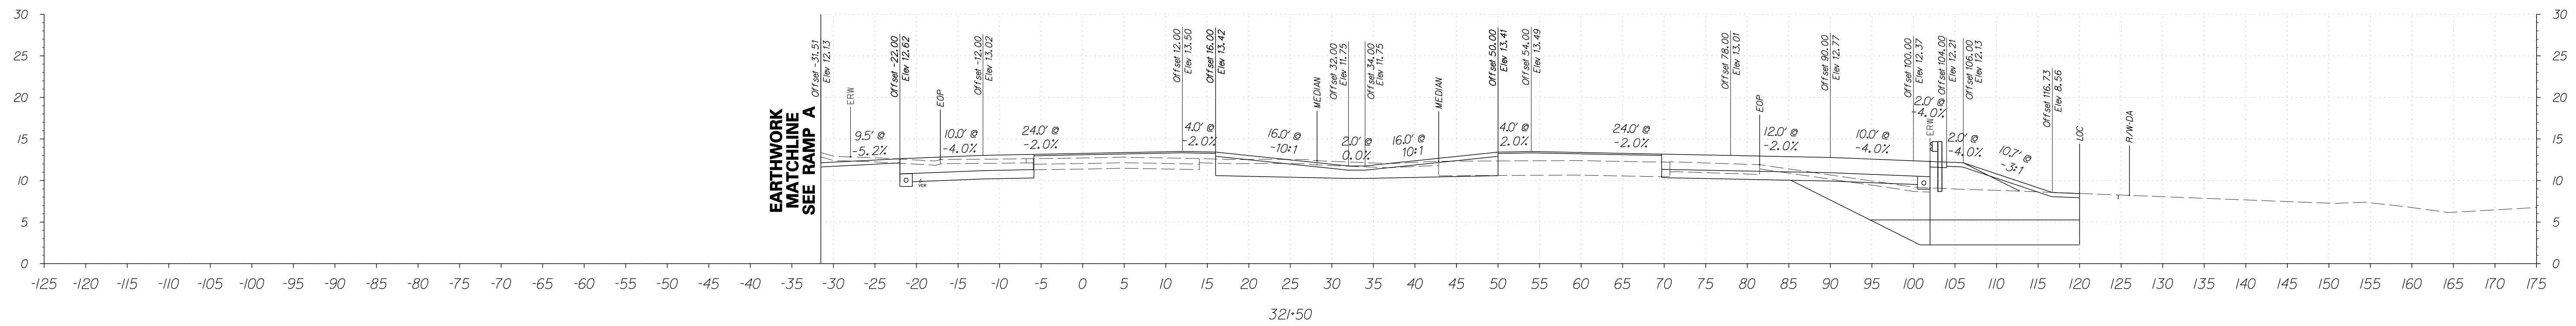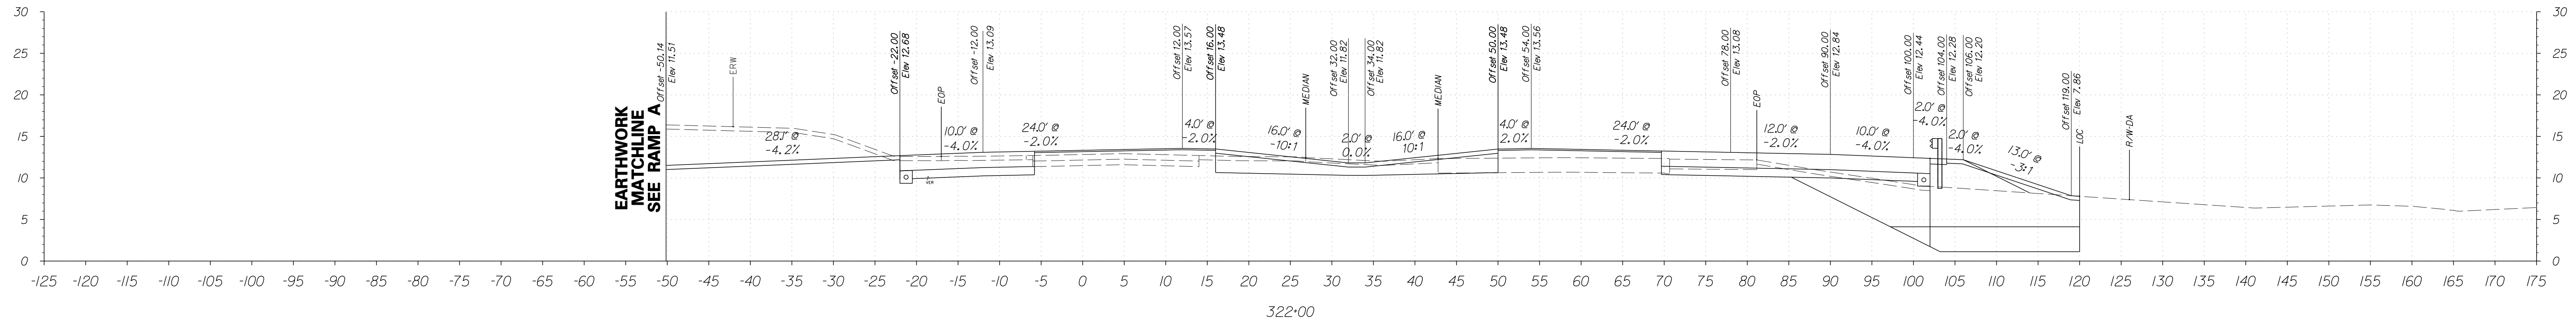

FOR INFORMATIONAL PURPOSES ONLY



ADDENDUMS / REVISIONS

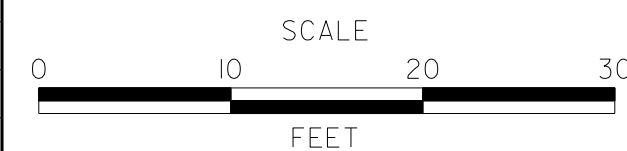




**SR1, LITTLE HEAVEN
GRADE SEPARATED INTERSECTION**

CONTRACT	BRIDGE NO.	-
T200412202	DESIGNED BY:	SFP
COUNTY	CHECKED BY:	WFC
KENT		

**SR1
CROSS SECTIONS**
STATION 321+00 TO 322+00

SHEET NO.	84
TOTAL SHTS.	278


5/4/2015 3:52:52 PM G:\PROJECTS\035171\6_SRI_LITTLE HEAVEN_FINAL DESIGN\DCN Files\ss_SRI_2.dgn

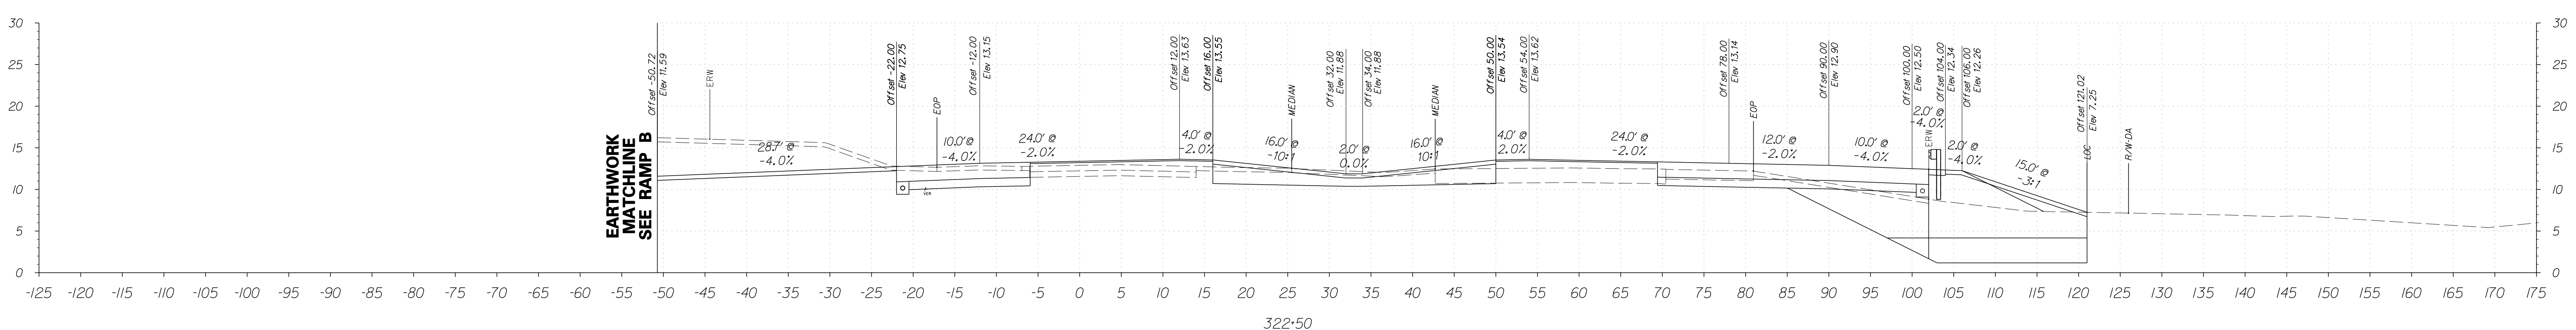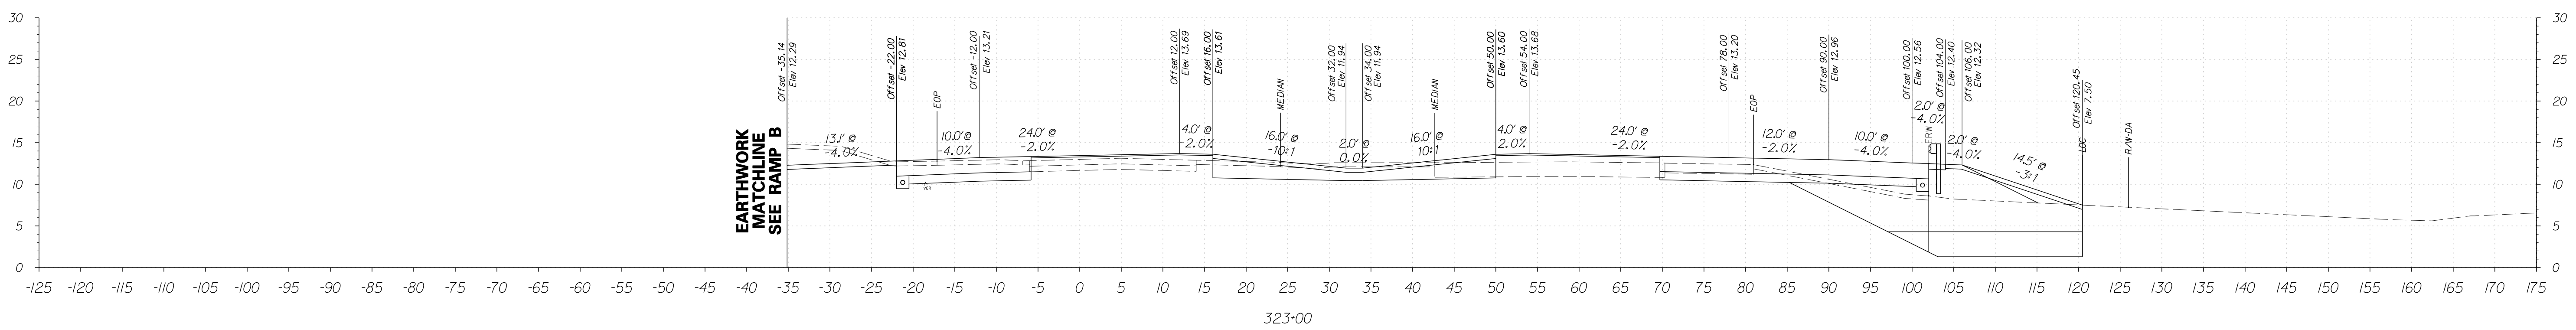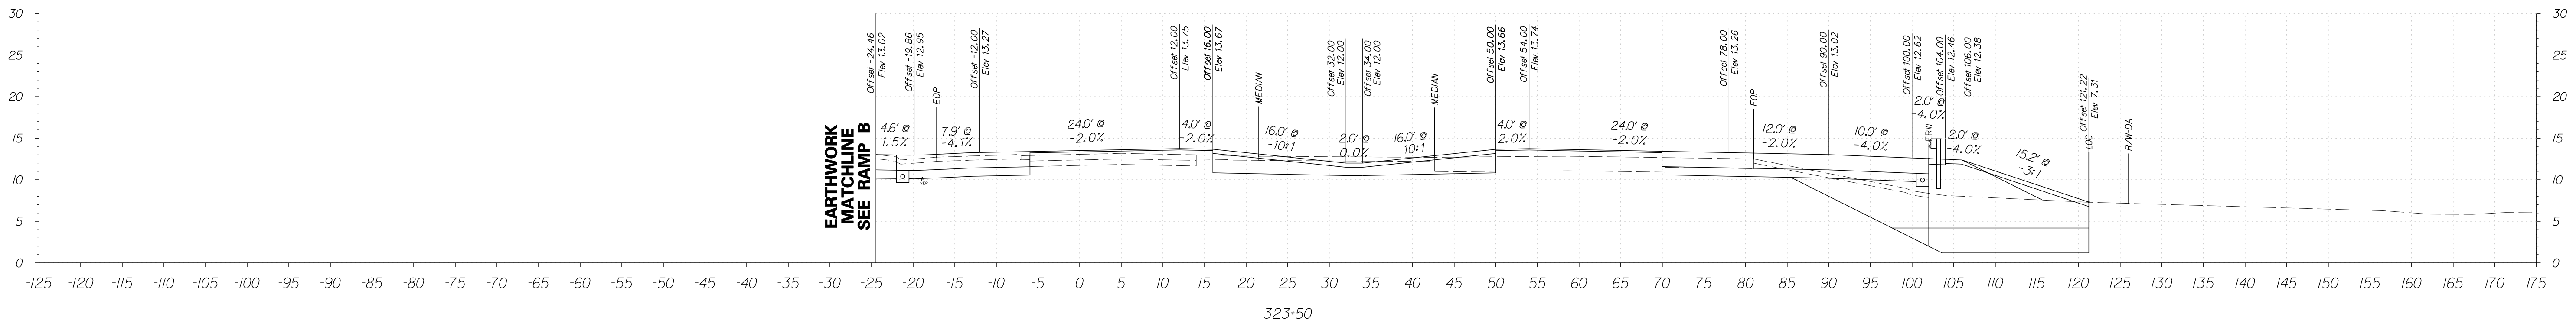

FOR INFORMATIONAL PURPOSES ONLY



ADDENDUMS / REVISIONS

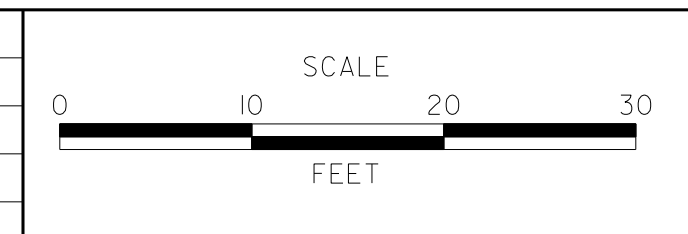




SR1, LITTLE HEAVEN GRADE SEPARATED INTERSECTION

CONTRACT	BRIDGE NO.	-
T200412202	DESIGNED BY:	SFP
COUNTY	CHECKED BY:	WFC
KENT		

SR1 CROSS SECTIONS
STATION 322+50 TO 323+50

SHEET NO.	85
TOTAL SHTS.	278


5/4/2015 2:06:09 PM G:\PROJECTS\03517.00 (DELDOT AGMT 1223 DOTTS Open End)\03517.16 SRI, LITTLE HEAVEN FINAL DESIGN\DCN Files\XSS.SRI.2.dgn

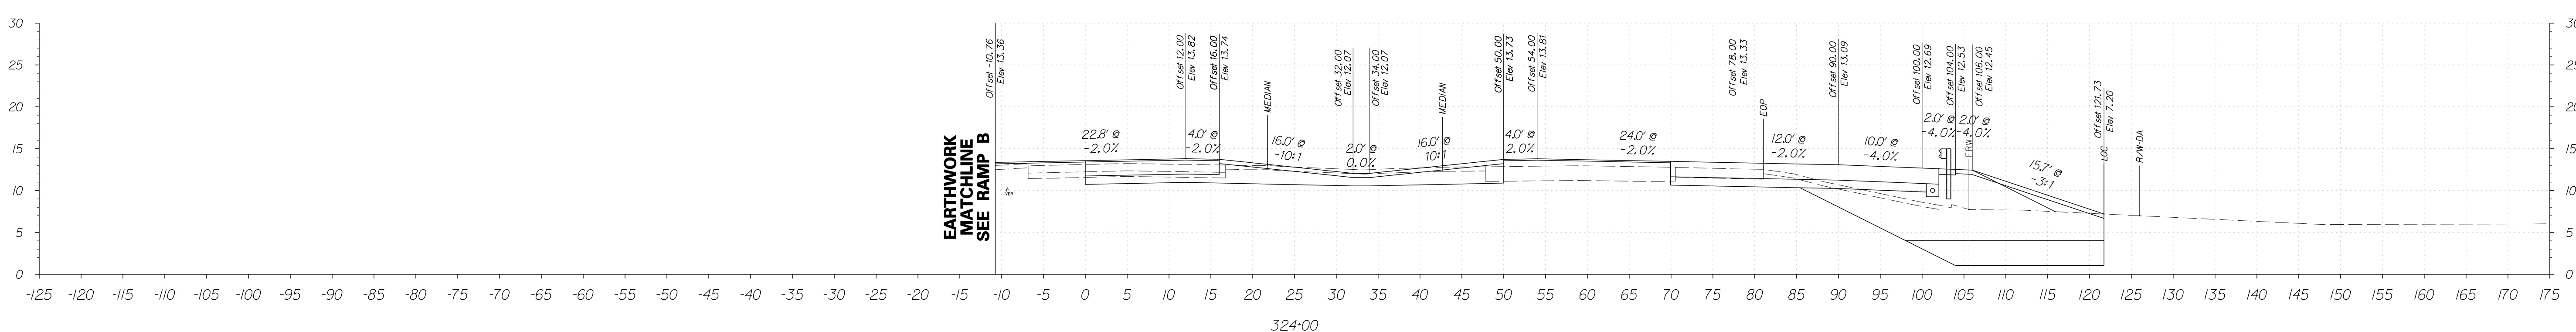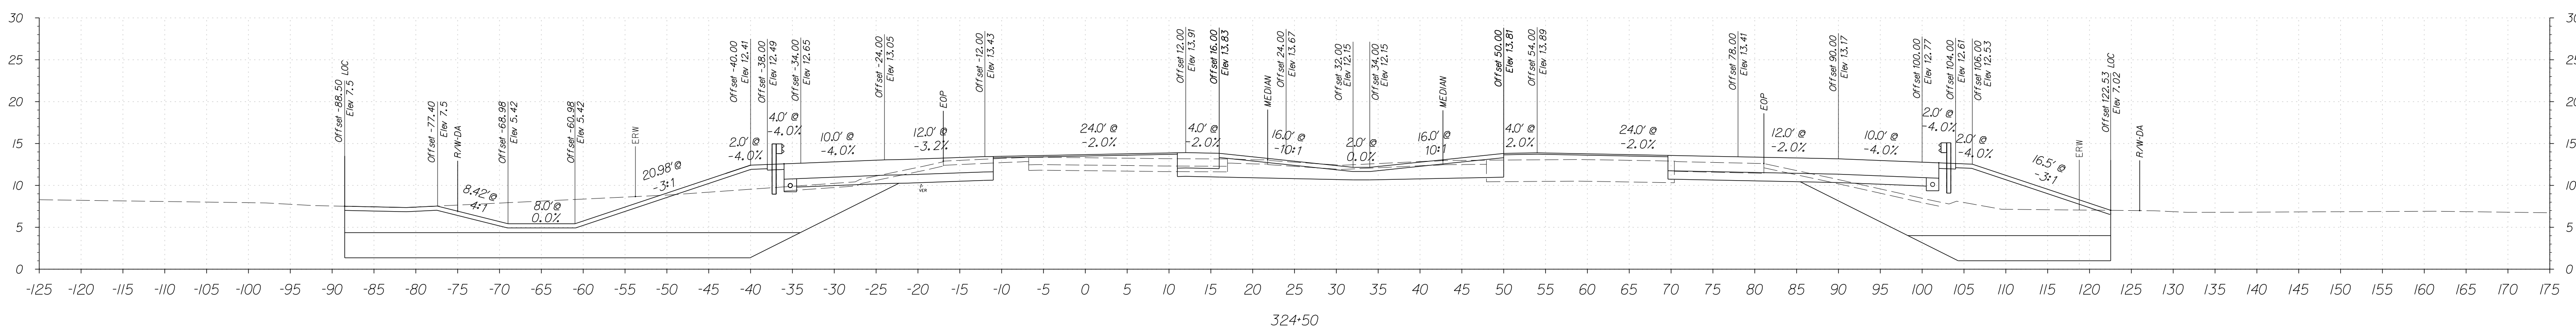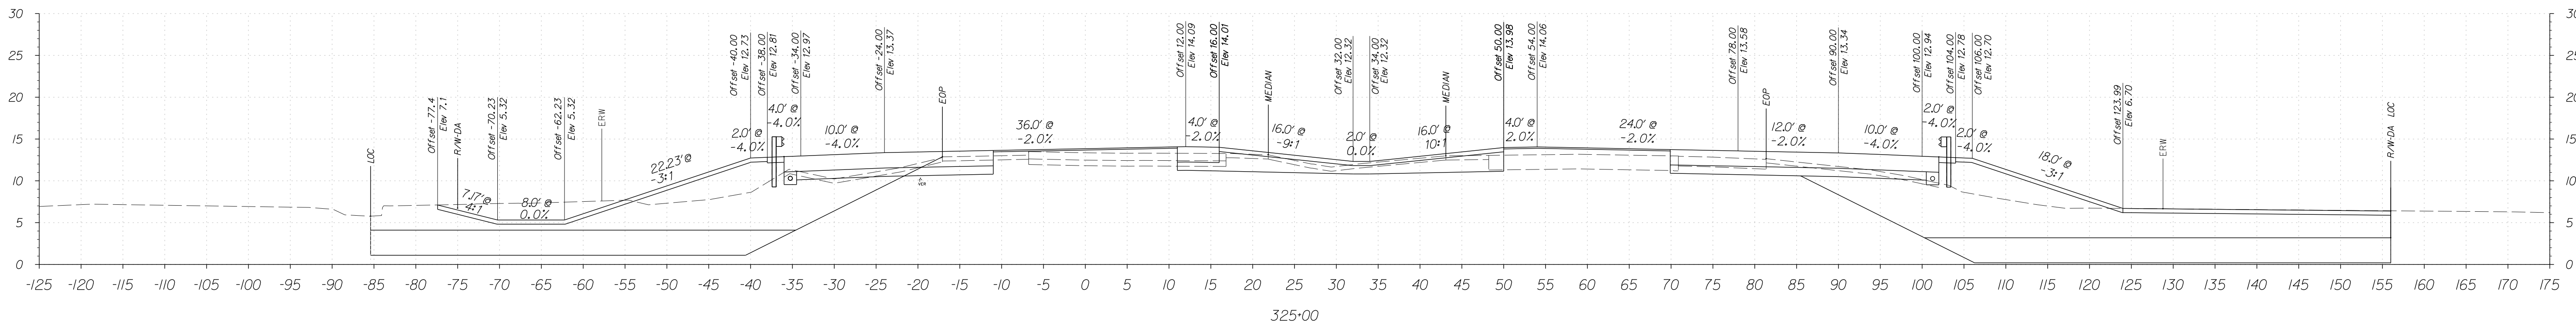

FOR INFORMATIONAL PURPOSES ONLY



ADDENDUMS / REVISIONS

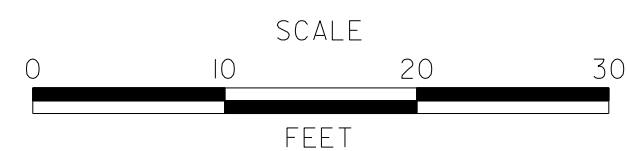




SRI, LITTLE HEAVEN
GRADE SEPARATED INTERSECTION

CONTRACT	T200412202	BRIDGE NO.	-
COUNTY	KENT	DESIGNED BY:	SFP
		CHECKED BY:	WFC

SRI
CROSS SECTIONS
STATION 324+00 TO 325+00

SHEET NO.	86
TOTAL SHTS.	278


5/4/2015 2:00:33 PM G:\PROJECTS\035171.6 SR1, LITTLE HEAVEN FINAL DESIGN\DCN Files\ss.sri_2.dgn

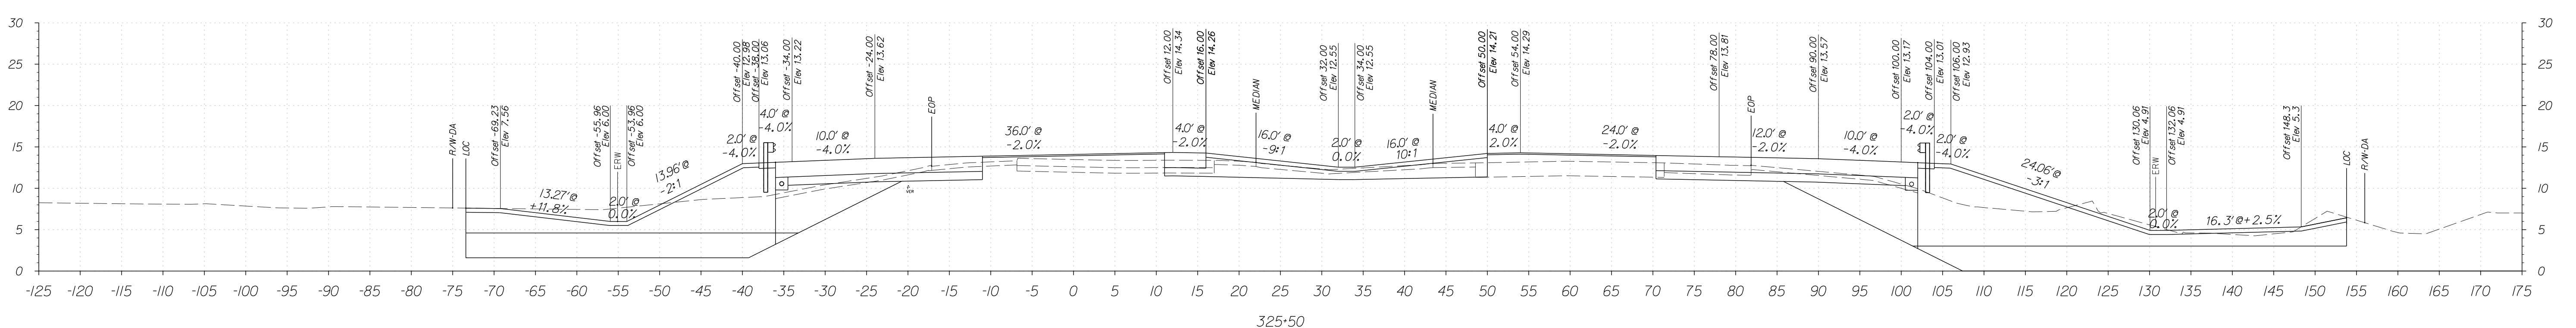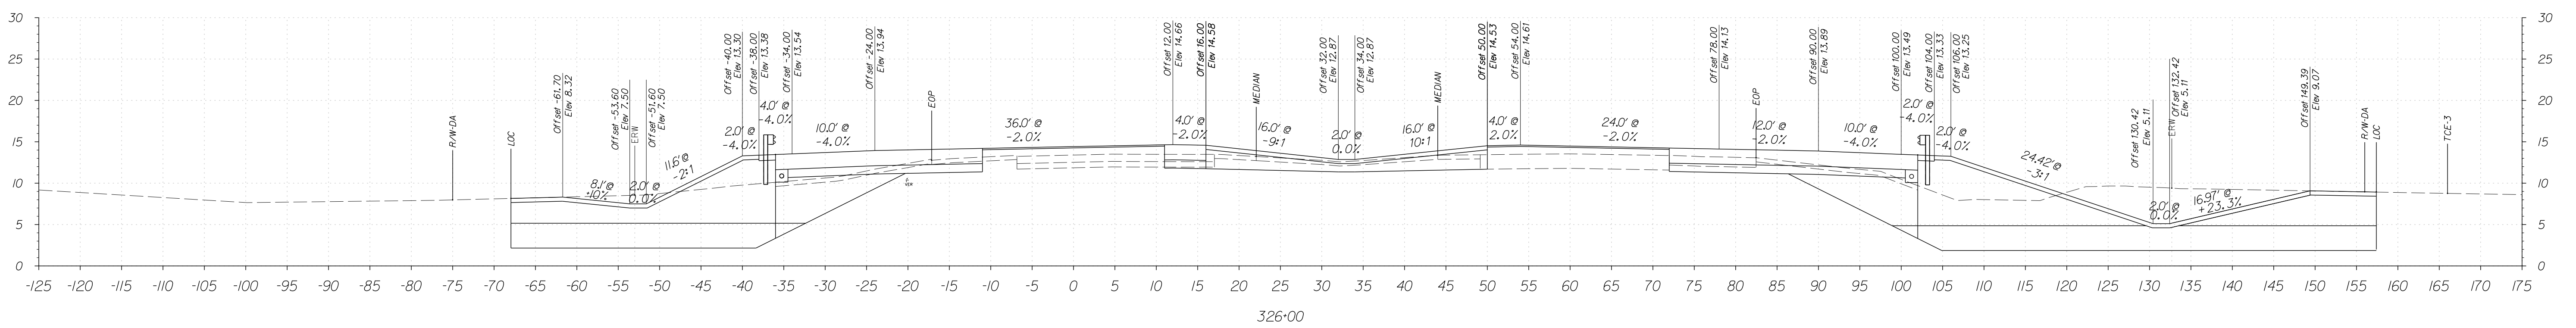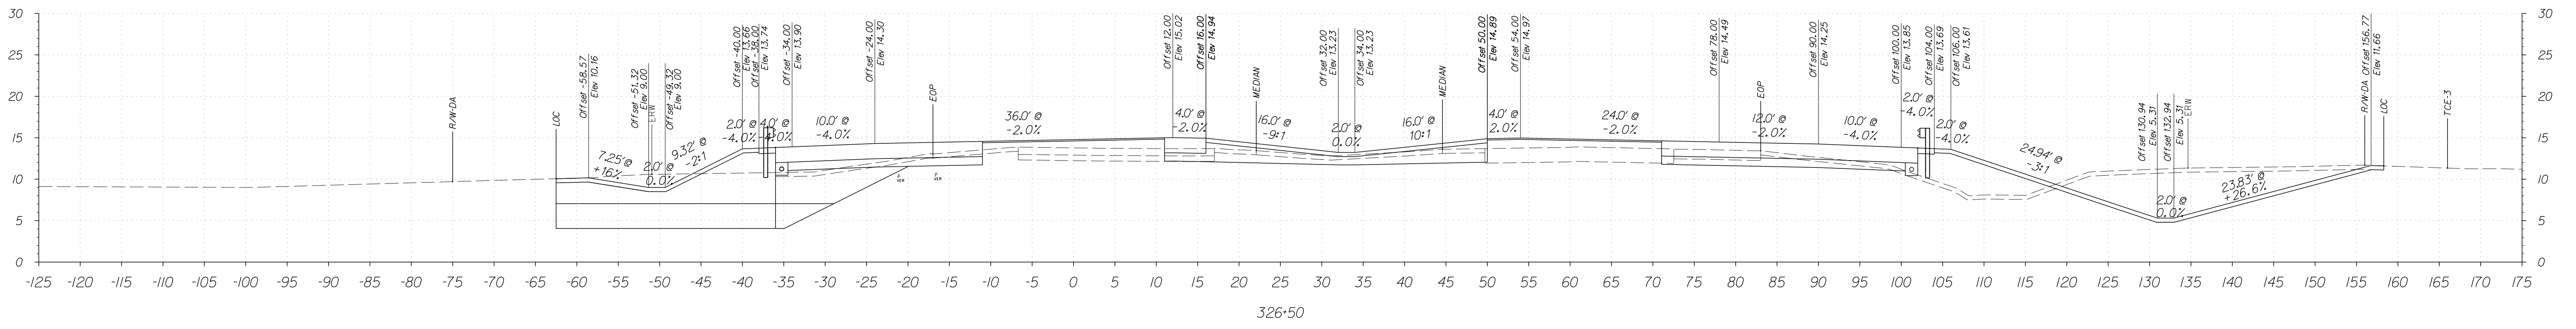

FOR INFORMATIONAL PURPOSES ONLY



ADDENDUMS / REVISIONS	



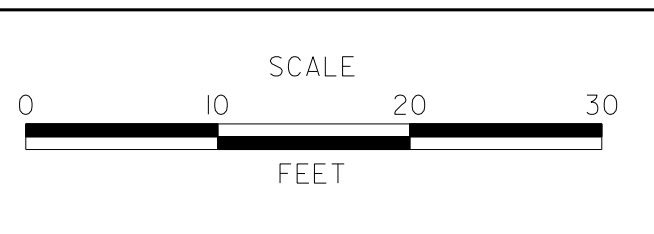


**SR1, LITTLE HEAVEN
GRADE SEPARATED INTERSECTION**

CONTRACT	T200412202	BRIDGE NO.	-
COUNTY	KENT	DESIGNED BY:	SFP
		CHECKED BY:	WFC

SR1 CROSS SECTIONS	
STATION 325+50 TO 326+50	
SHEET NO.	87
TOTAL SHTS.	278


5/4/2015 2:00:50 PM G:\PROJECTS\035171.00\DELDOT AGMT 1223 DOTS Open End\035171.06_SRI_LITTLE HEAVEN FINAL DESIGN\DCN Files\sxs_sri_2.dgn

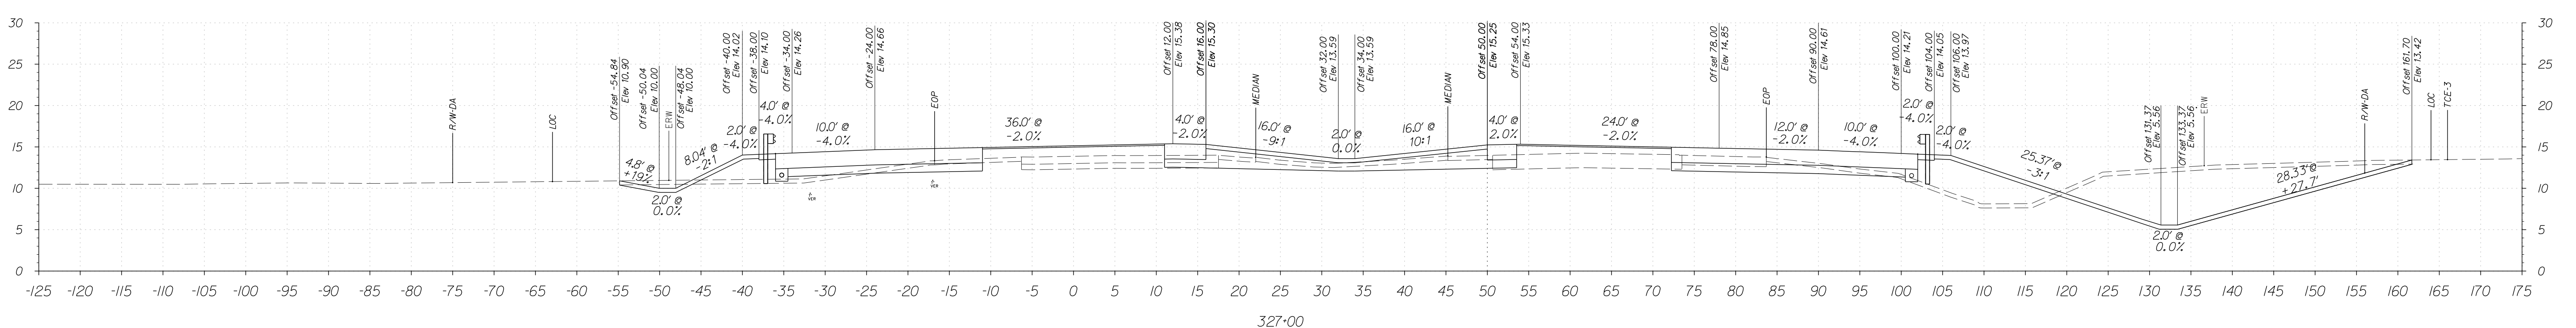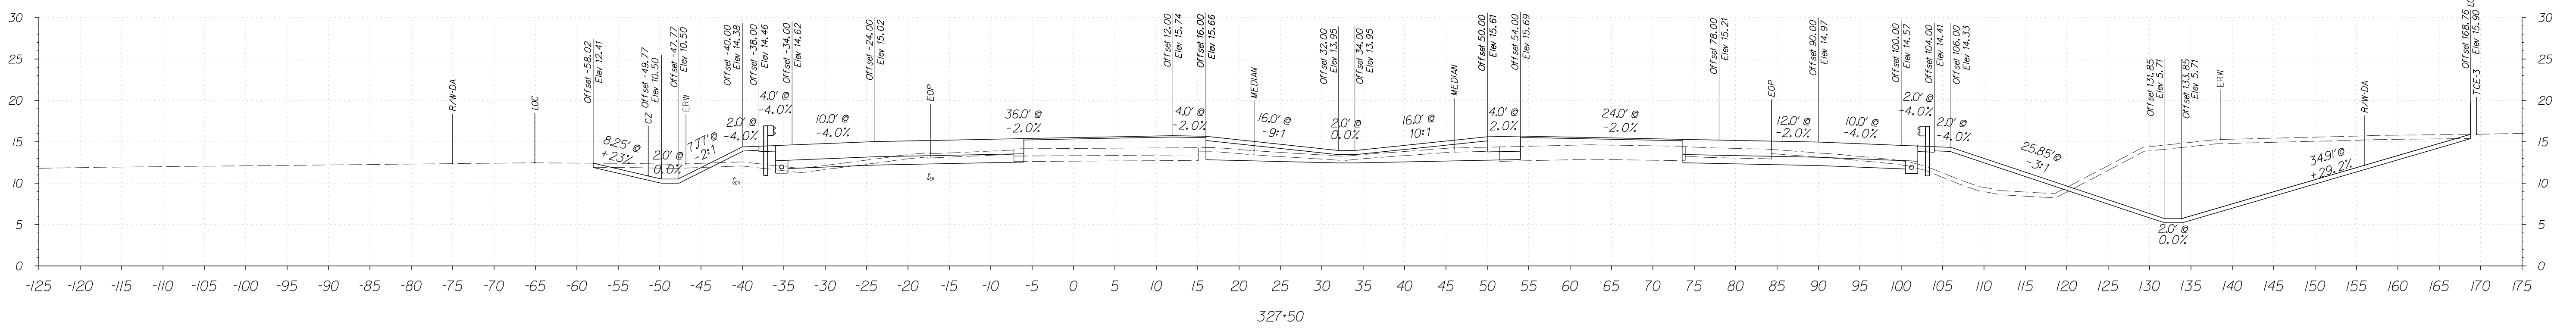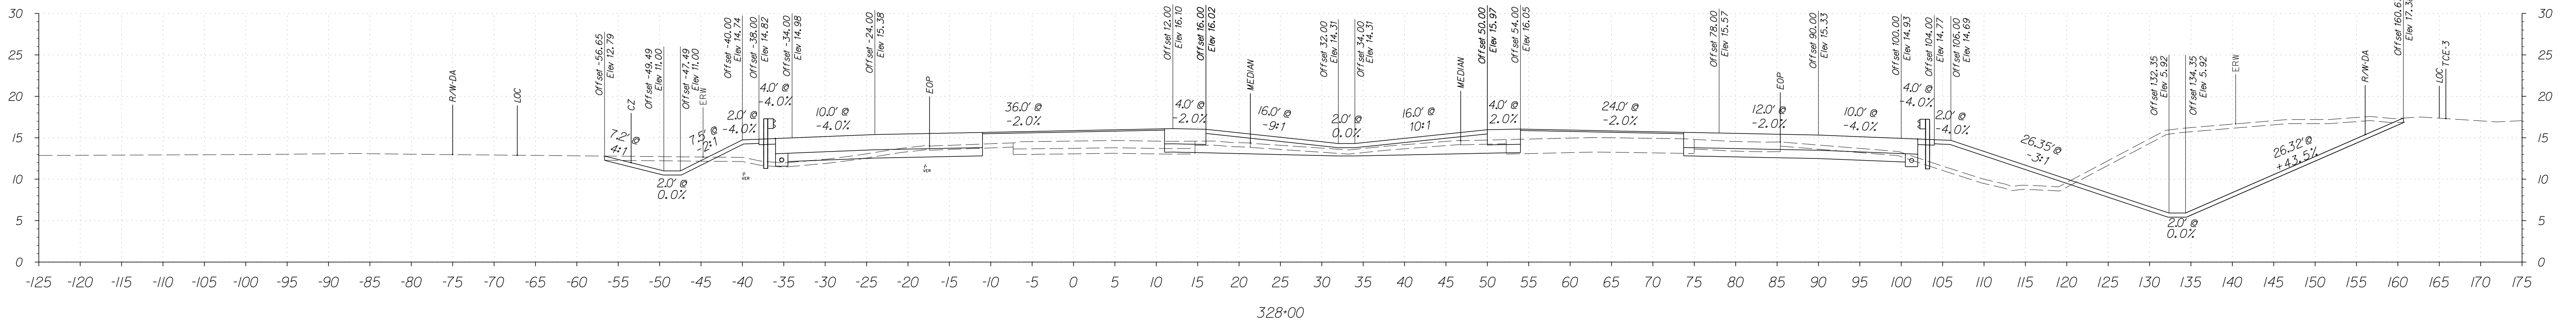

FOR INFORMATIONAL PURPOSES ONLY



ADDENDUMS / REVISIONS

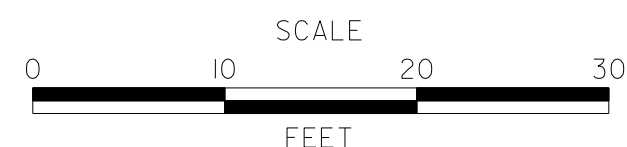




**SRI, LITTLE HEAVEN
GRADE SEPARATED INTERSECTION**

CONTRACT	BRIDGE NO.	-
T200412202	DESIGNED BY:	SFP
COUNTY	CHECKED BY:	WFC
KENT		

**SRI
CROSS SECTIONS**
STATION 327+00 TO 328+00

SHEET NO.	88
TOTAL SHTS.	278


5/4/2015 2:01:05 PM G:\PROJECTS\035171.6 SR1, LITTLE HEAVEN FINAL DESIGN\DCN Files\XSS_SRI_2.dgn

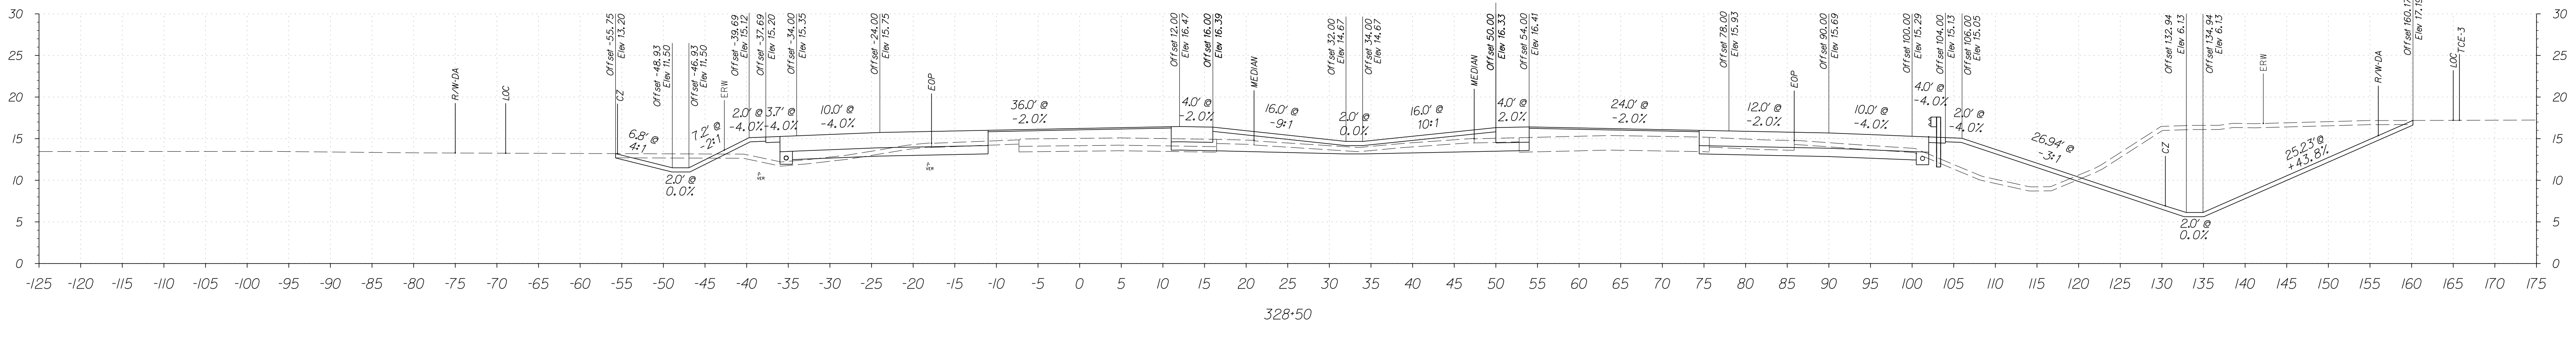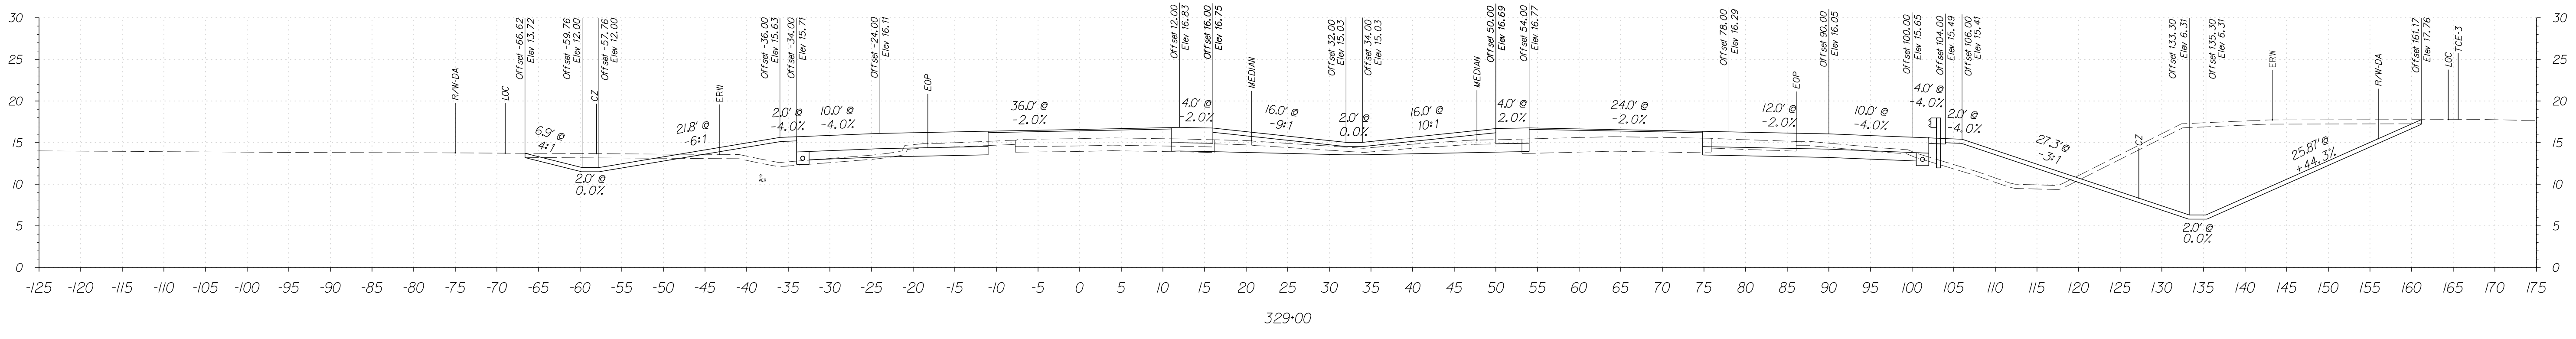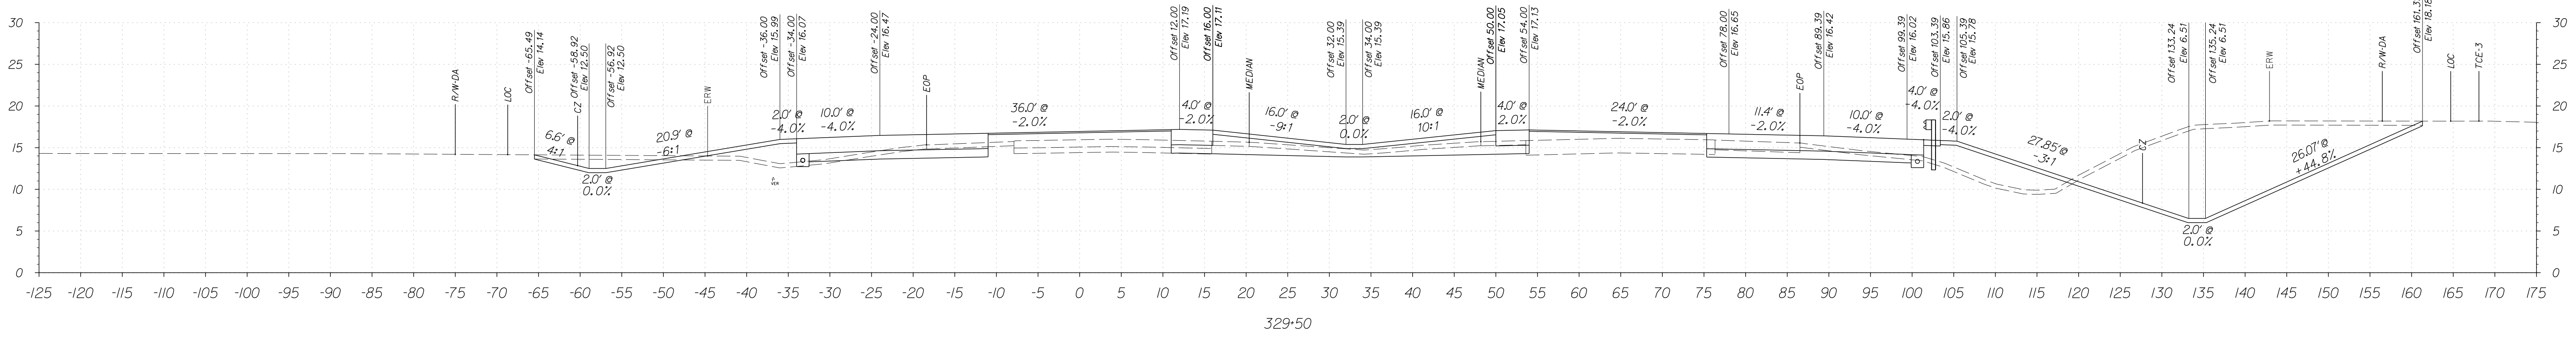

FOR INFORMATIONAL PURPOSES ONLY



ADDENDUMS / REVISIONS

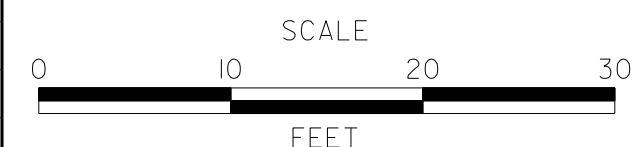




**SR1, LITTLE HEAVEN
GRADE SEPARATED INTERSECTION**

CONTRACT	BRIDGE NO.	-
T200412202	DESIGNED BY:	SFP
COUNTY	CHECKED BY:	WFC
KENT		

**SR1
CROSS SECTIONS**
STATION 328+50 TO 329+50

SHEET NO.	89
TOTAL SHTS.	278


5/4/2015 2:01:23 PM G:\PROJECTS\035171.00\DELDOT AGMT 1223 DOTTS Open End\035171.06_SRI_LITTLE HEAVEN FINAL DESIGN\DCN Files\ss_SRI_2.dgn

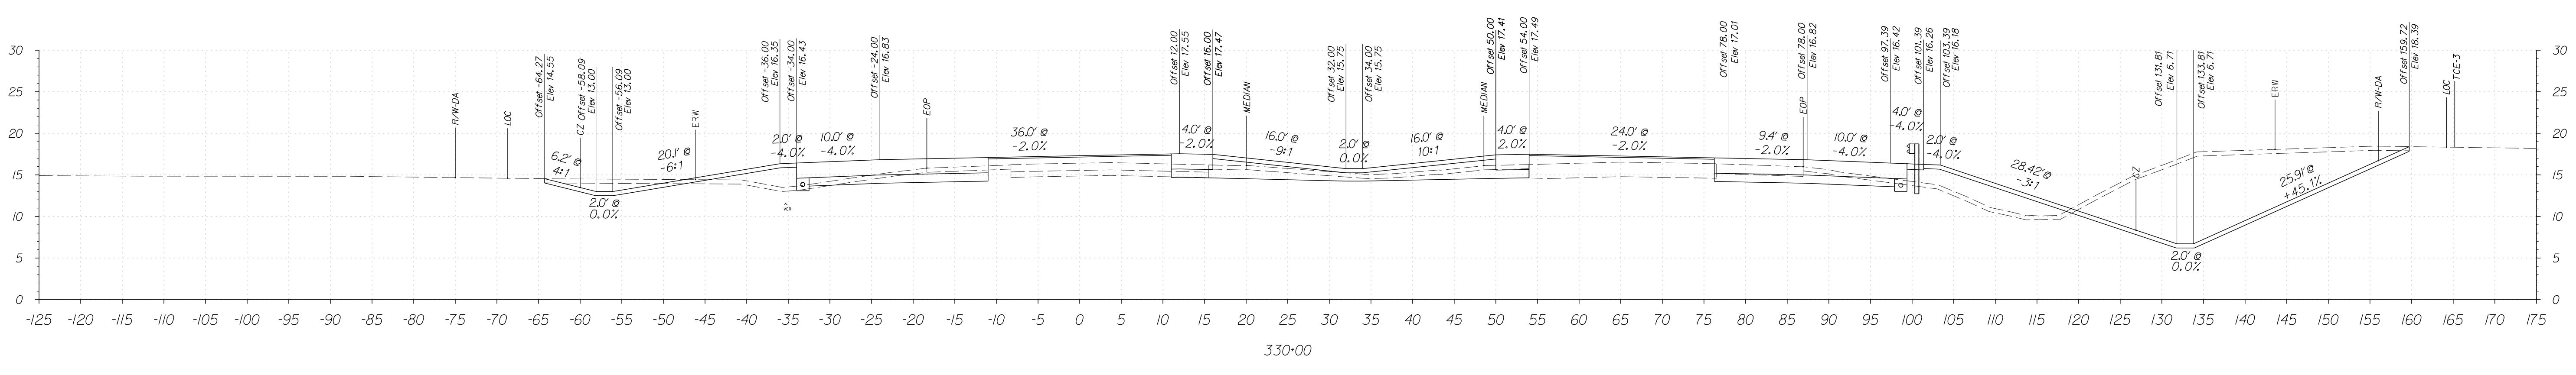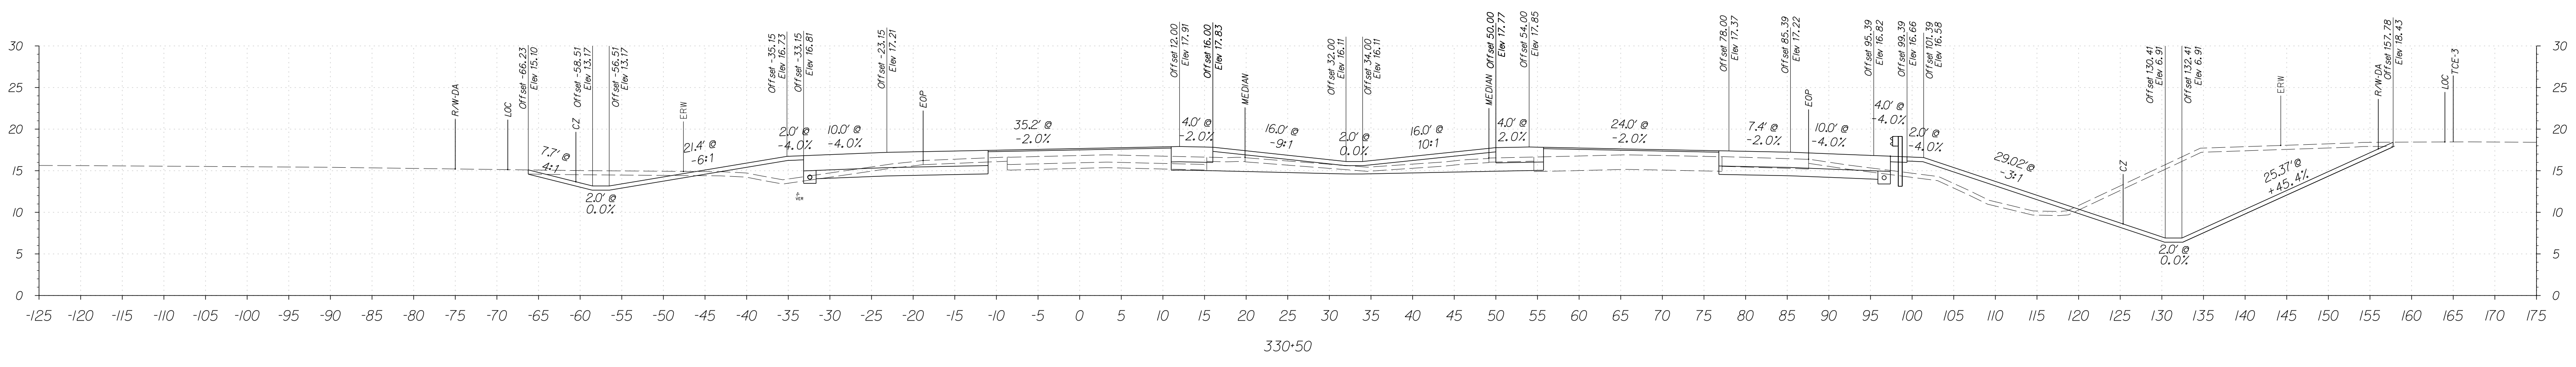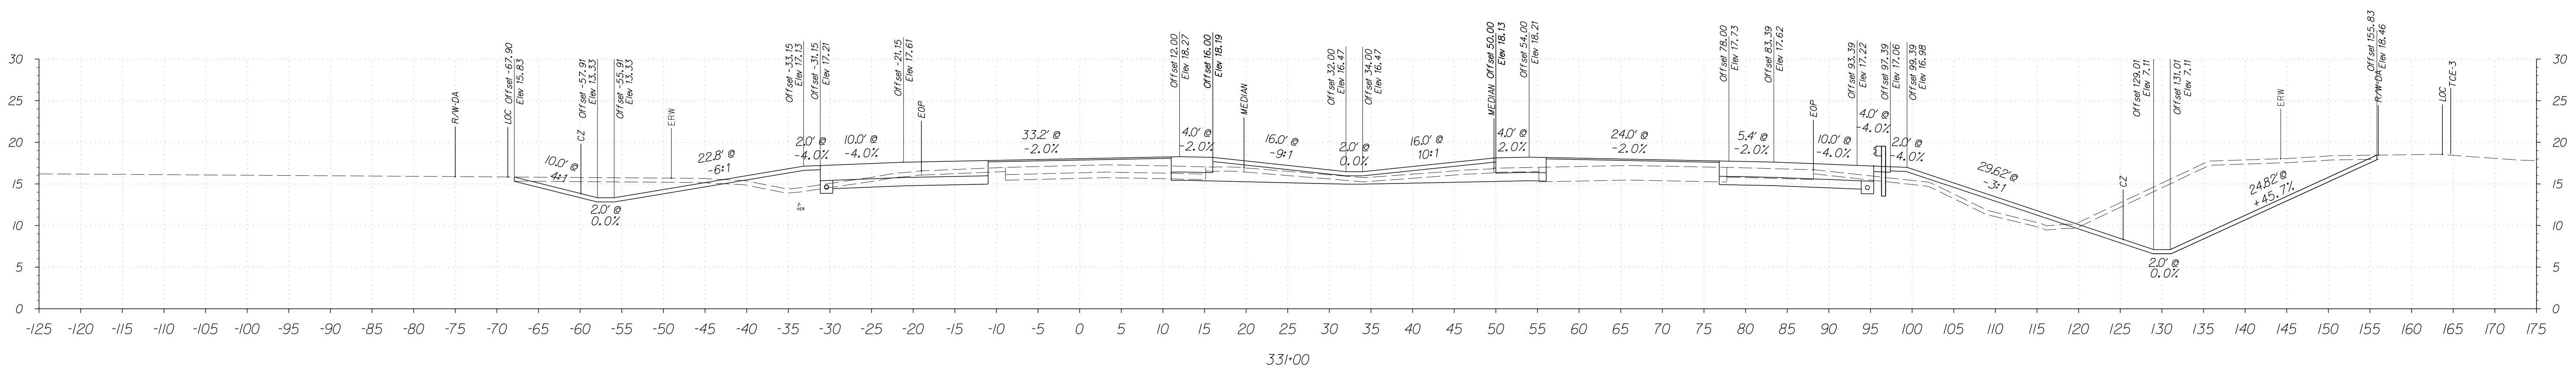

FOR INFORMATIONAL PURPOSES ONLY



ADDENDUMS / REVISIONS

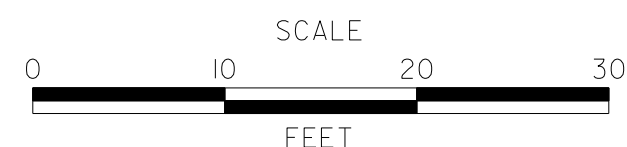




SRI, LITTLE HEAVEN
GRADE SEPARATED INTERSECTION

CONTRACT	BRIDGE NO.	-
T200412202	DESIGNED BY:	SFP
COUNTY	CHECKED BY:	WFC
KENT		

SRI
CROSS SECTIONS
STATION 330+00 TO 331+00

SHEET NO.	90
TOTAL SHTS.	278


5/4/2015 2:01:35 PM G:\PROJECTS\035171.00\DELDOT AGMT 1223 DOTTS Open End\035171.06_SRI_LITTLE HEAVEN FINAL DESIGN\DCN Files\XSS_SRI_2.dgn

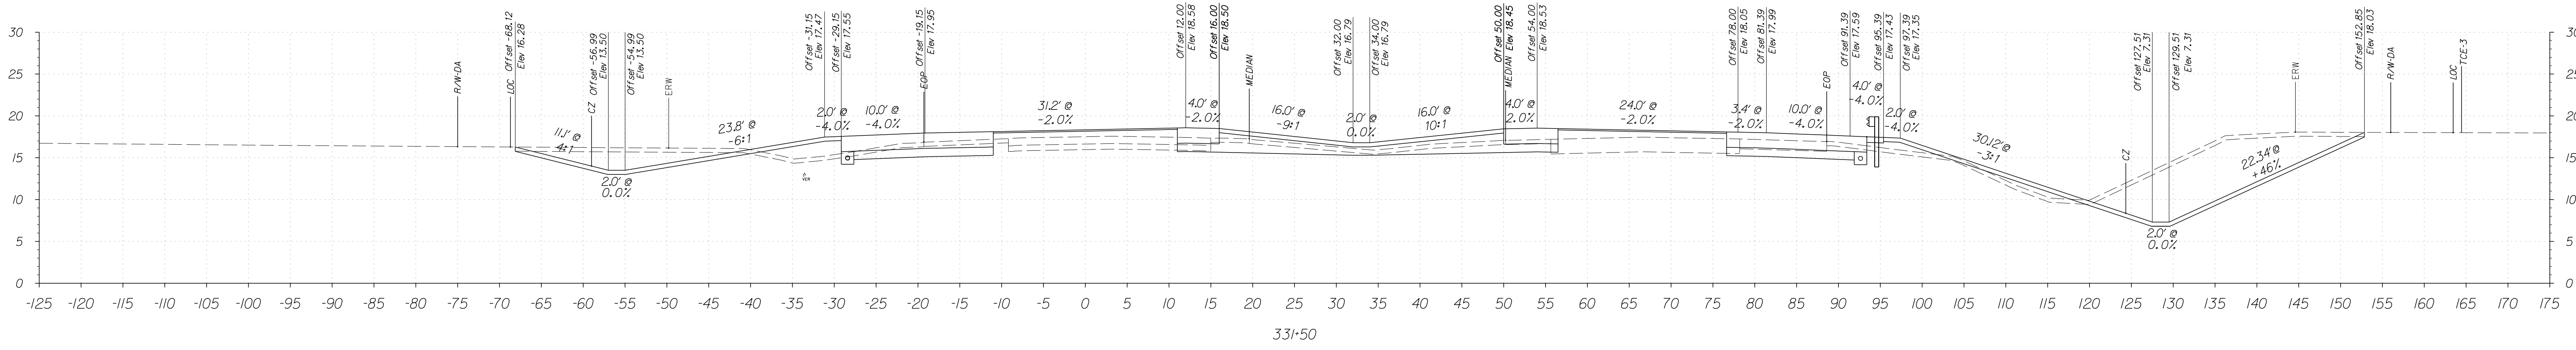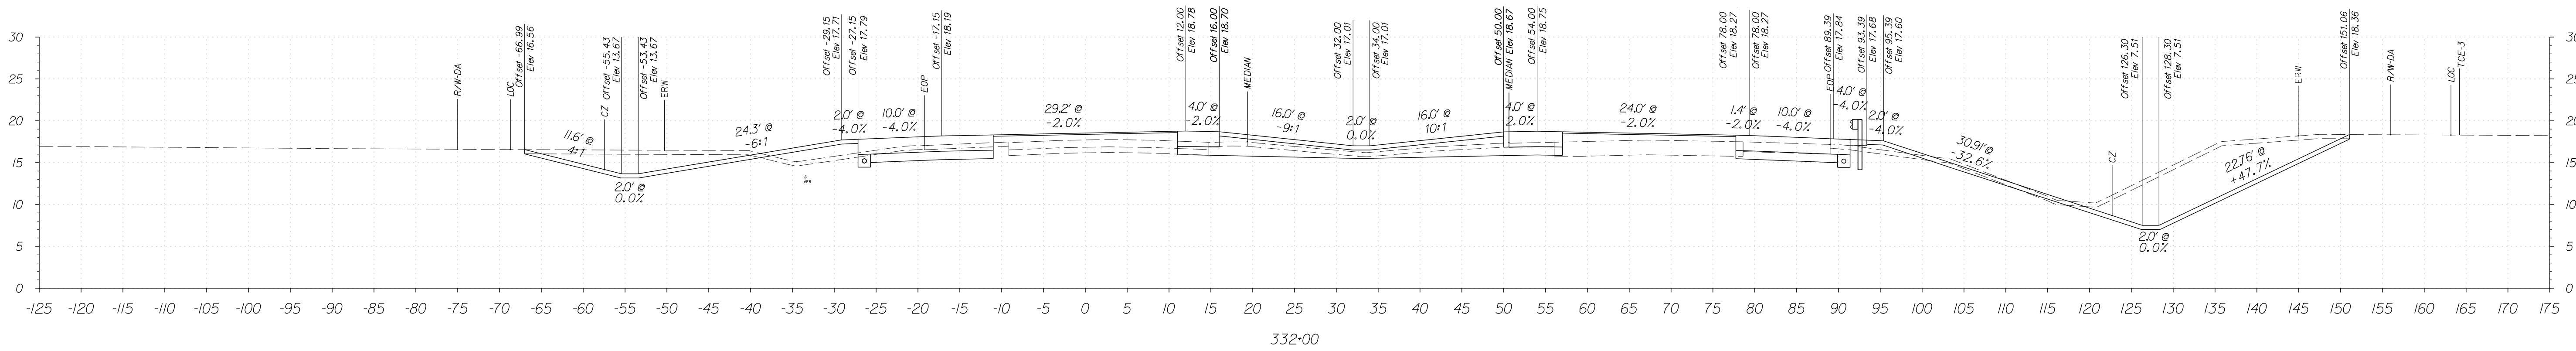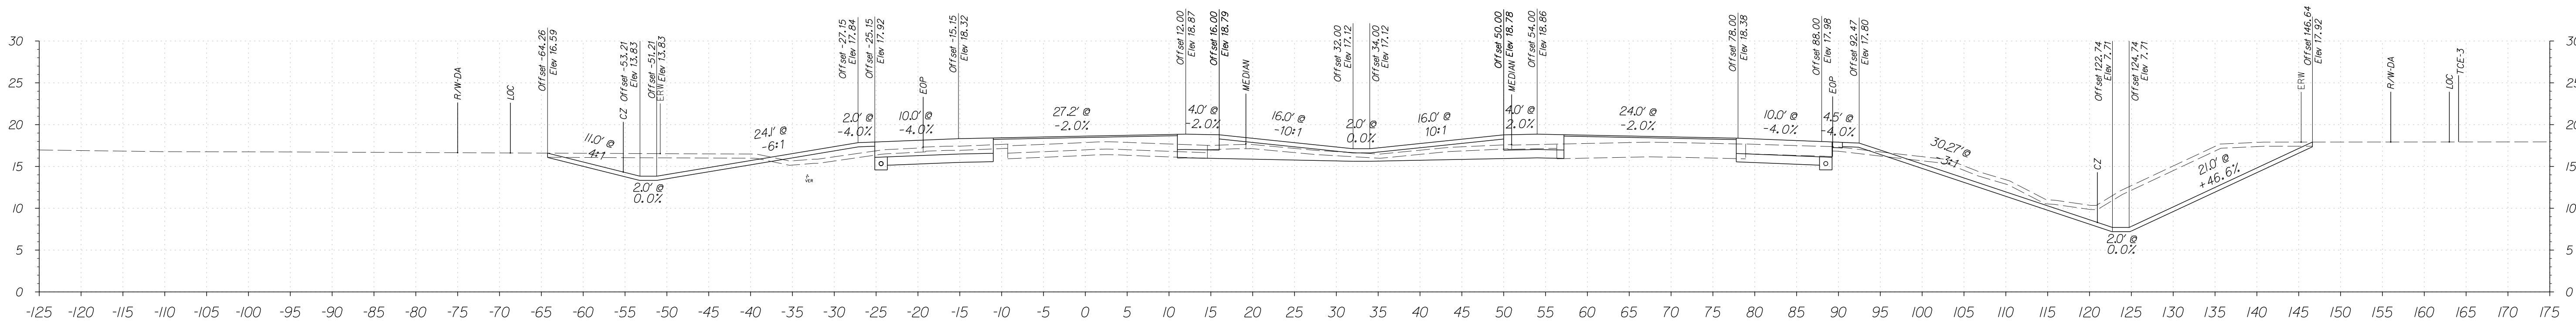

FOR INFORMATIONAL PURPOSES ONLY



ADDENDUMS / REVISIONS

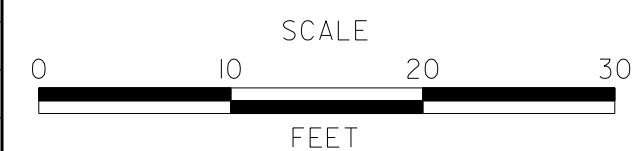




**SRI, LITTLE HEAVEN
GRADE SEPARATED INTERSECTION**

CONTRACT	BRIDGE NO.	-
T200412202	DESIGNED BY:	SFP
COUNTY	CHECKED BY:	WFC
KENT		

**SRI
CROSS SECTIONS**
STATION 331+50 TO 332+50

SHEET NO.	91
TOTAL SHTS.	278


5/4/2015 2:01:55 PM G:\PROJECTS\035171.00\DELDOT AGMT 1223 DOTTS Open End\035171.06_SRI_LITTLE HEAVEN FINAL DESIGN\DCN Files\ss_SRI_2.dgn

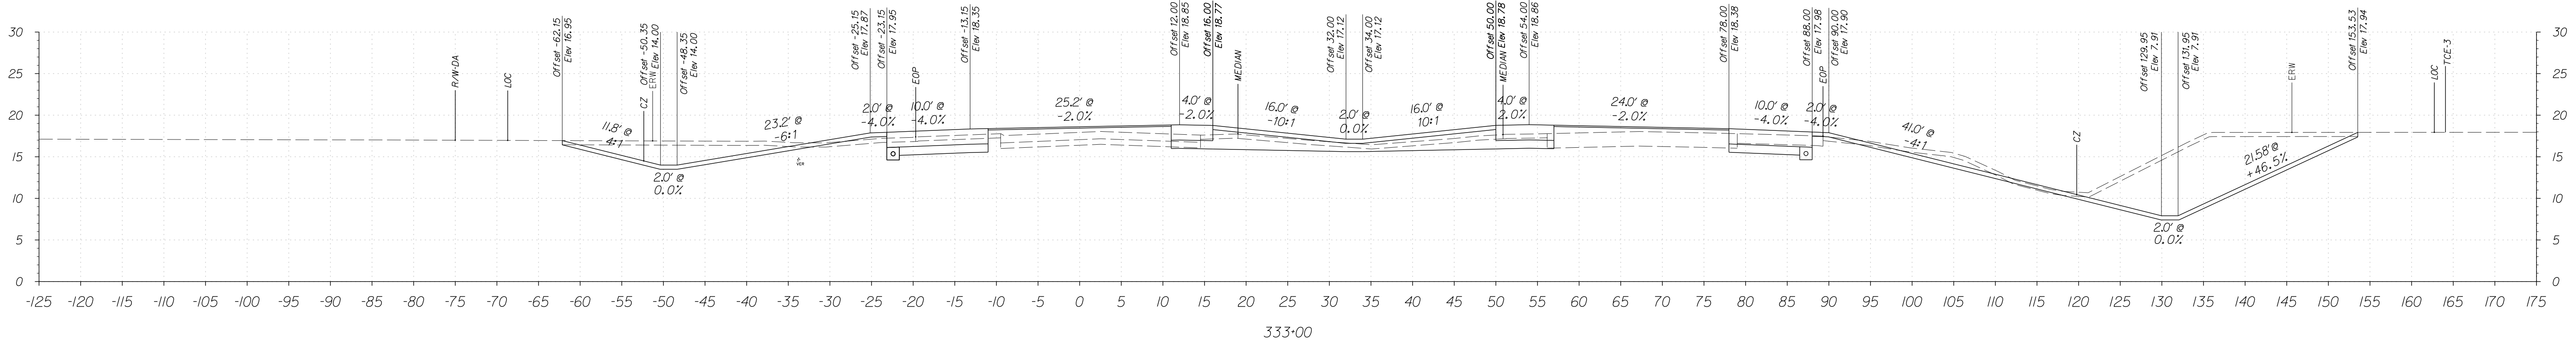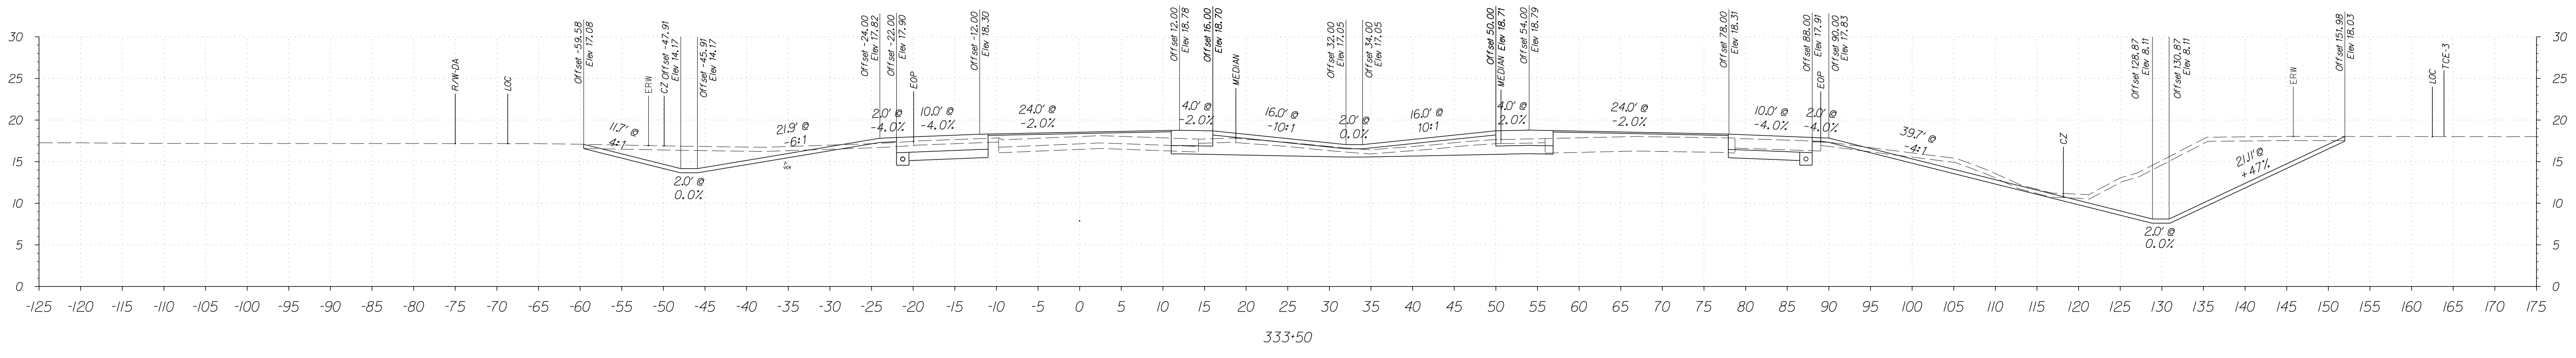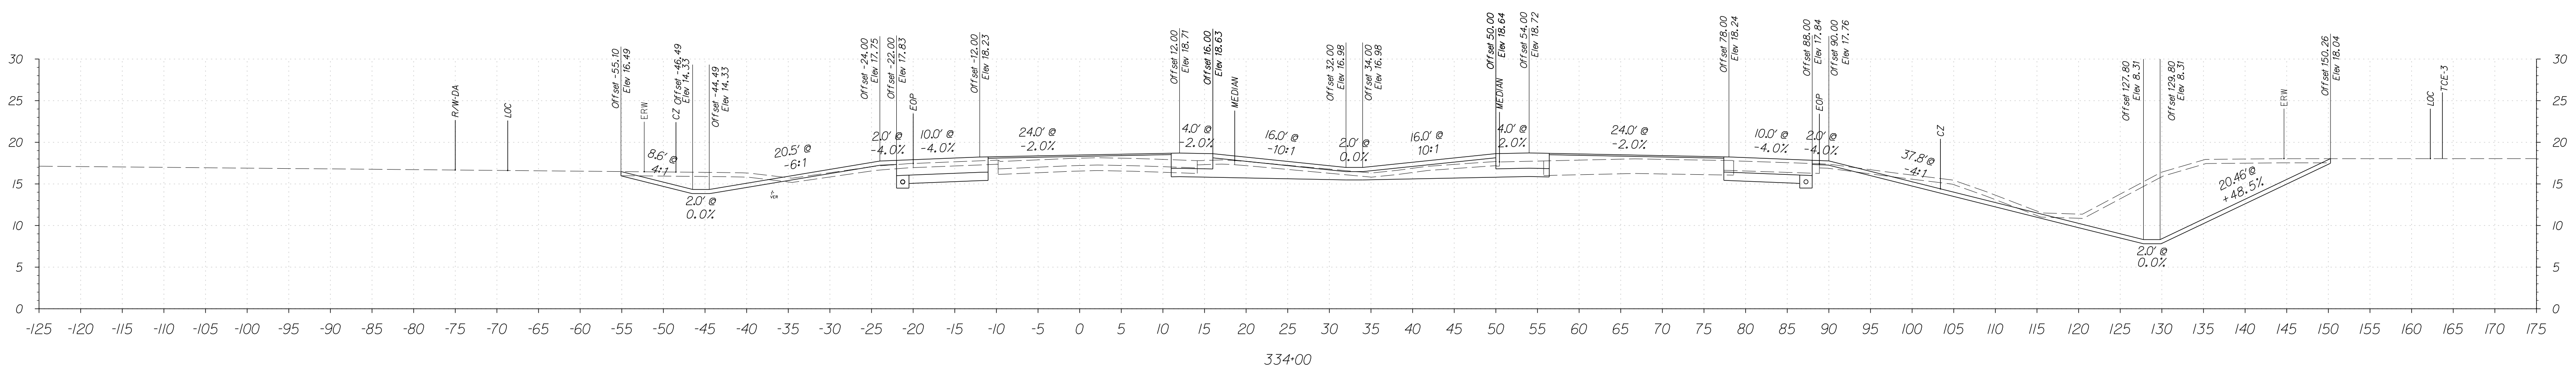

FOR INFORMATIONAL PURPOSES ONLY



ADDENDUMS / REVISIONS

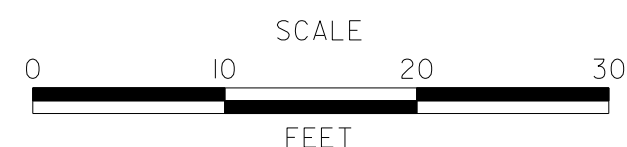




**SR1, LITTLE HEAVEN
GRADE SEPARATED INTERSECTION**

CONTRACT	BRIDGE NO.	-
T200412202	DESIGNED BY:	SFP
COUNTY	CHECKED BY:	WFC
KENT		

**SR1
CROSS SECTIONS**
STATION 333+00 TO 334+00

SHEET NO.	92
TOTAL SHTS.	278


5/4/2015 2:02:35 PM G:\PROJECTS\035171.00\DELDOT AGMT 1223 DOTTS Open End\035171.06_SRI_LITTLE HEAVEN FINAL DESIGN\DCN Files\ss.sri_2.dgn

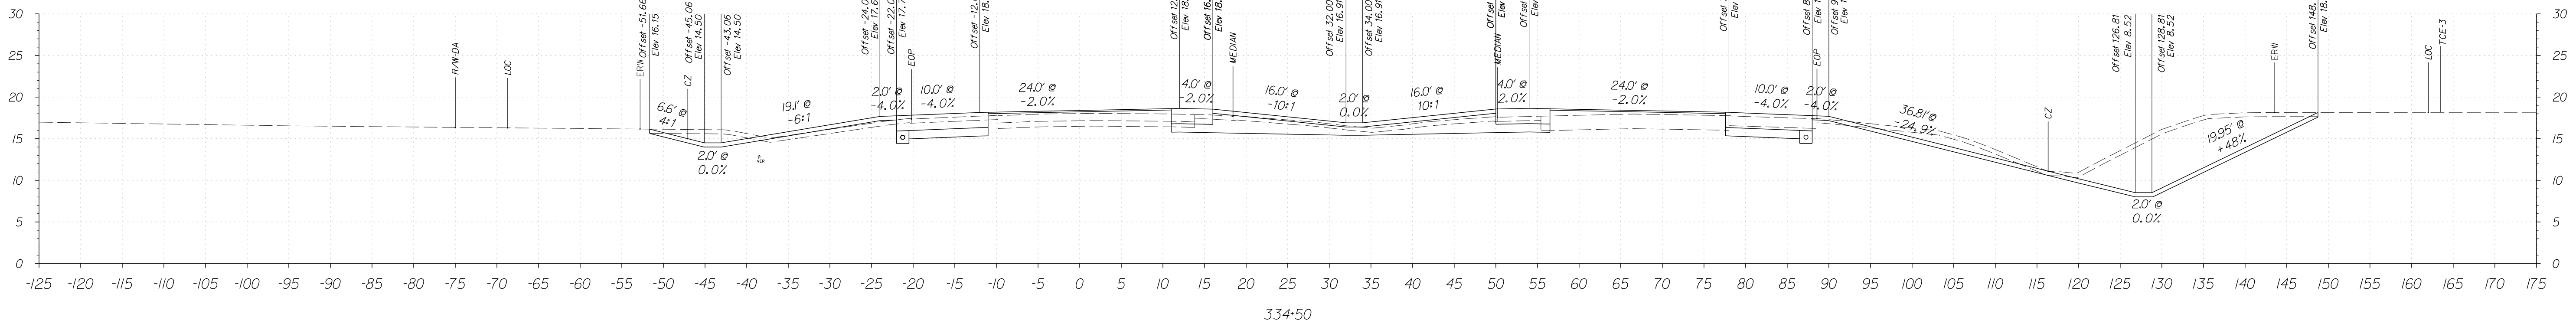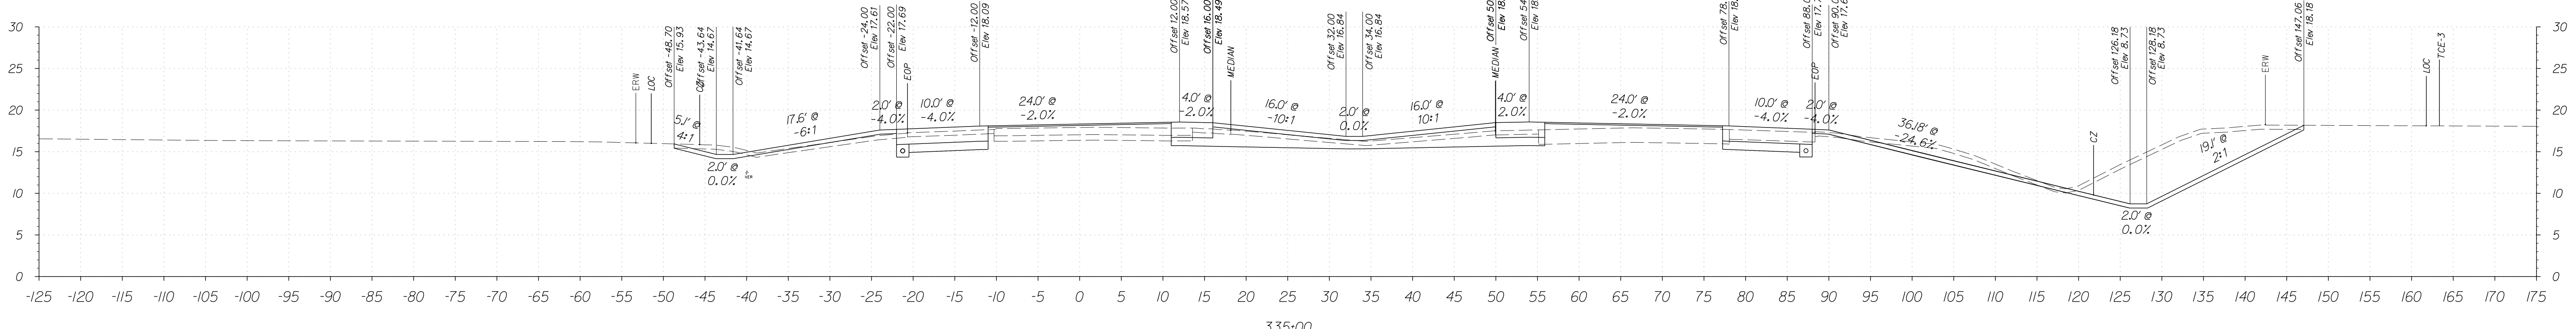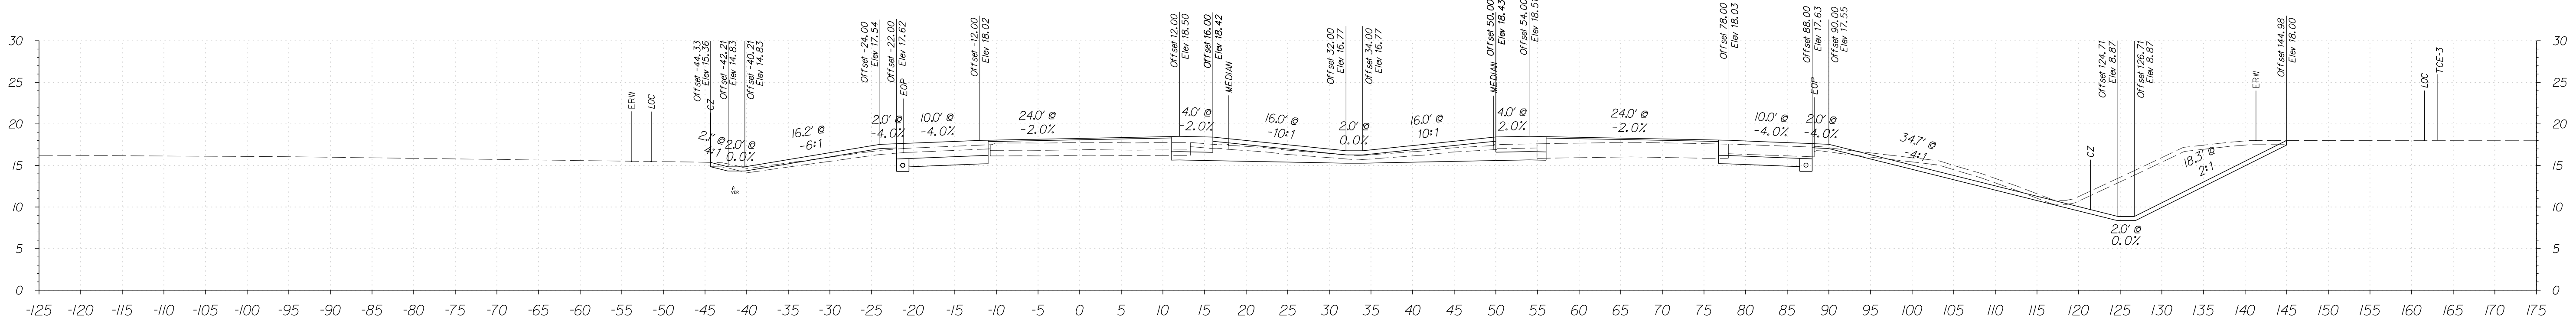

FOR INFORMATIONAL PURPOSES ONLY



ADDENDUMS / REVISIONS

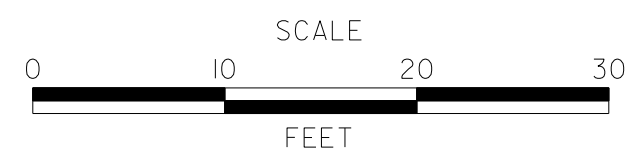




**SR1, LITTLE HEAVEN
GRADE SEPARATED INTERSECTION**

CONTRACT	BRIDGE NO.	-
T200412202	DESIGNED BY:	SFP
COUNTY	CHECKED BY:	WFC
KENT		

**SR1
CROSS SECTIONS**
STATION 334+50 TO 335+50

SHEET NO.	93
TOTAL SHTS.	278


5/4/2015 2:02:29 PM G:\PROJECTS\03517.00\DELDOT AGMT 1223 DOT'S Open End\03517.00\DELDOT HEAVEN FINAL DESIGN\DCN Files\ss_SRI.2.dgn

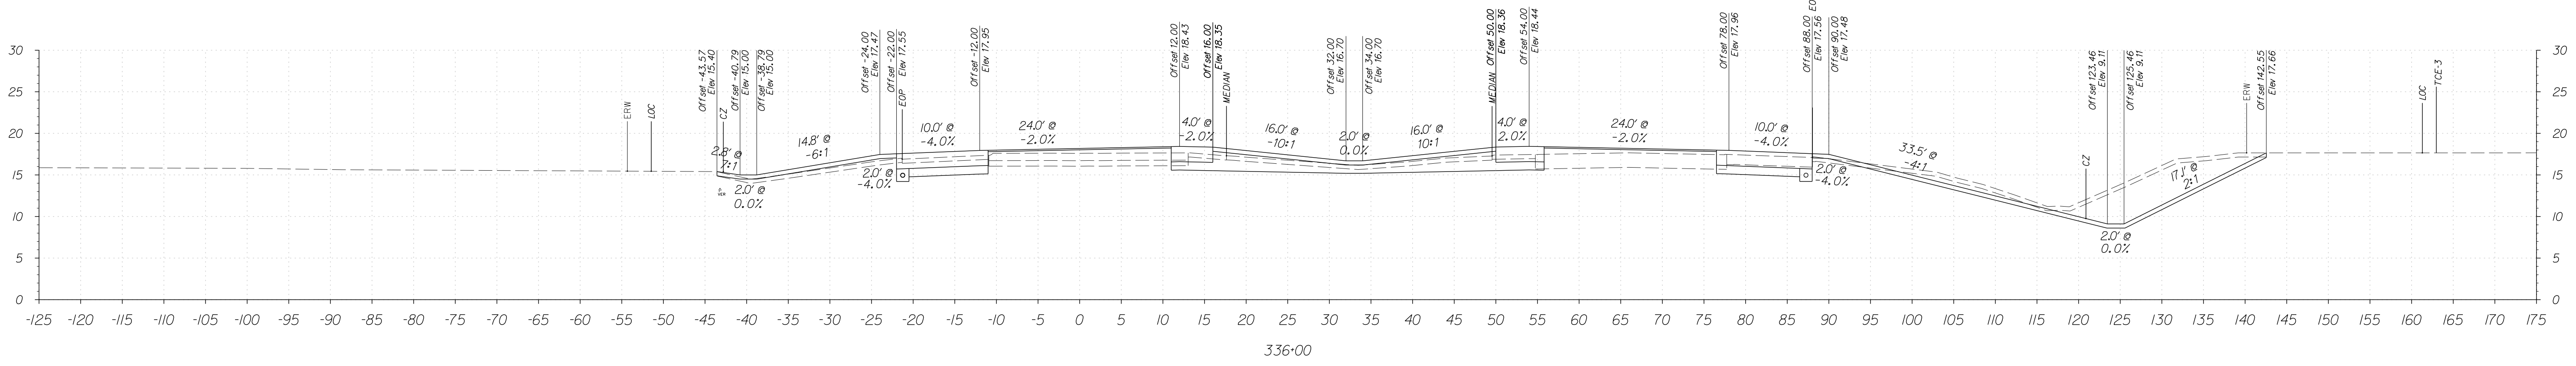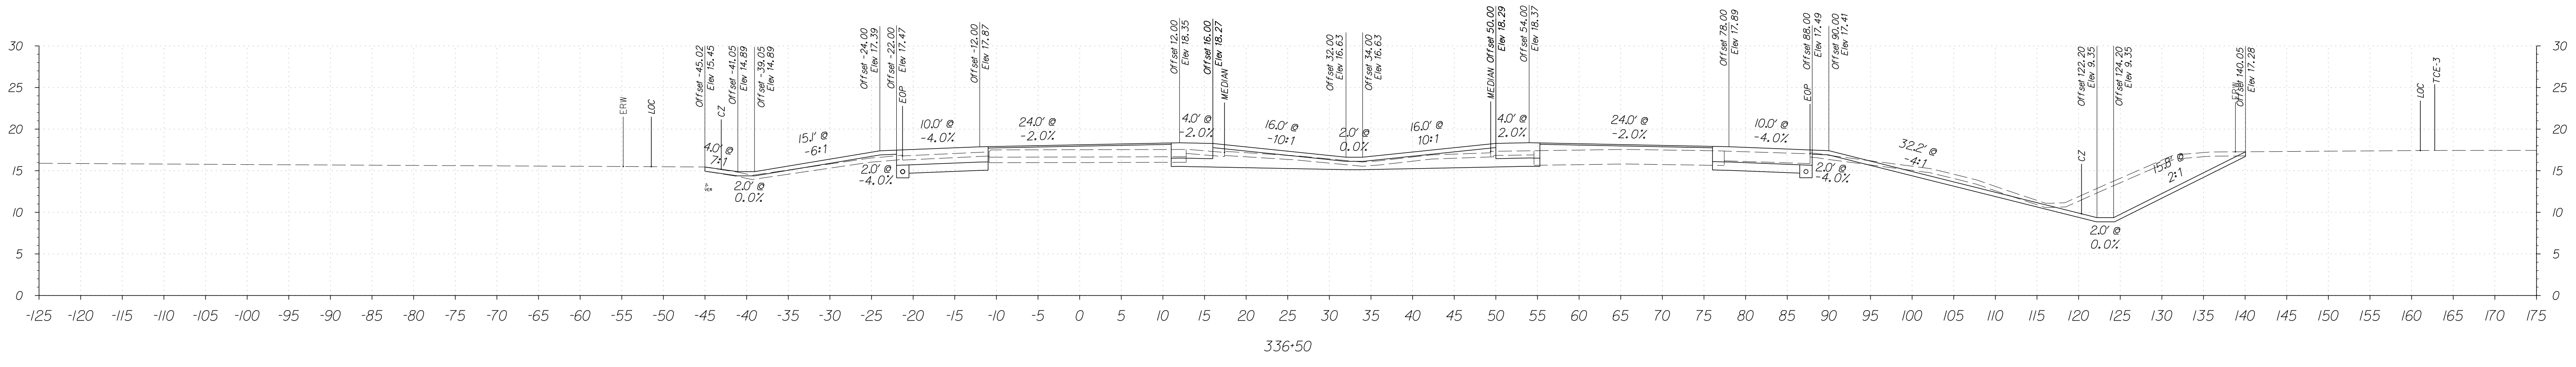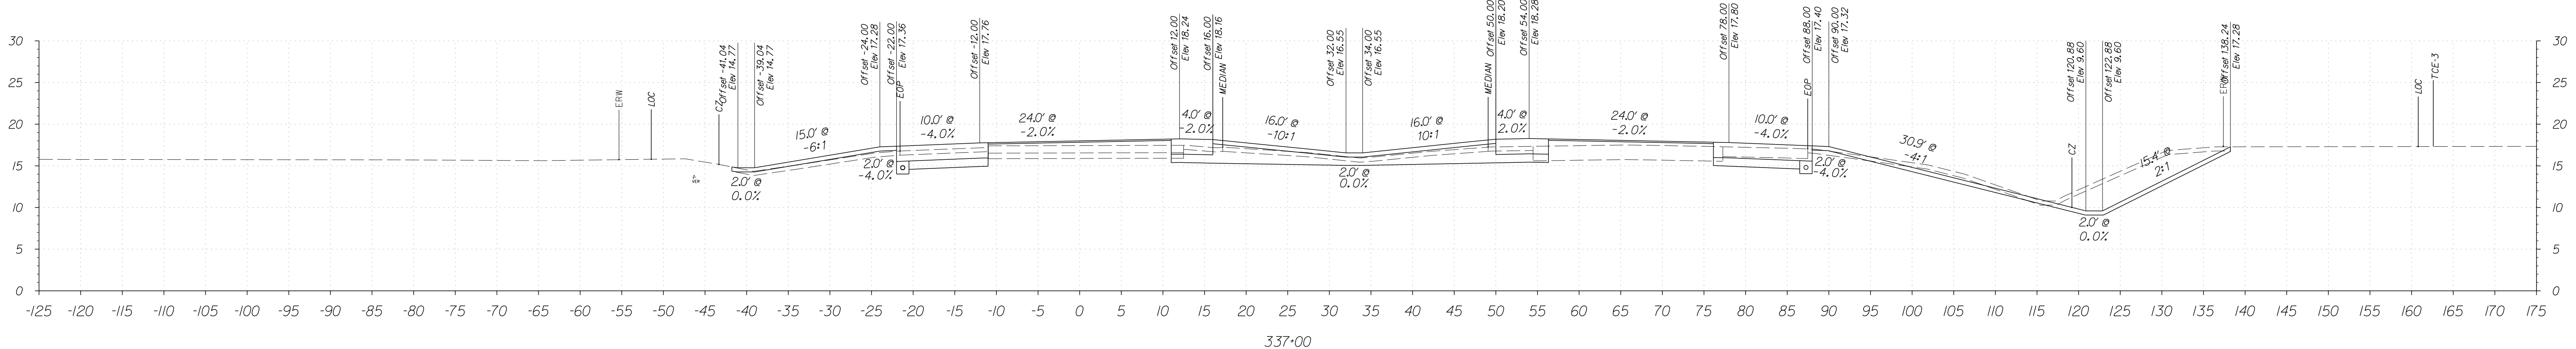

FOR INFORMATIONAL PURPOSES ONLY



ADDENDUMS / REVISIONS

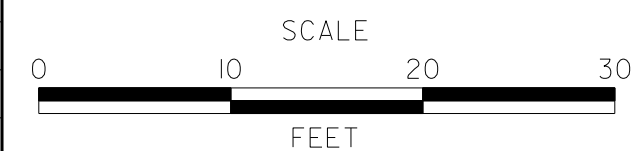




**SR1, LITTLE HEAVEN
GRADE SEPARATED INTERSECTION**

CONTRACT	BRIDGE NO.	-
T200412202	DESIGNED BY:	SFP
COUNTY	CHECKED BY:	WFC
KENT		

**SR1
CROSS SECTIONS**
STATION 336+00 TO 337+00

SHEET NO.	94
TOTAL SHTS.	278


5/4/2015 2:02:45 PM G:\PROJECTS\03517.00\DELDOT AGMT 1223 DOTTS Open End\03517.16 SRI, LITTLE HEAVEN FINAL DESIGN\DCN Files\ss_SRI_2.dgn

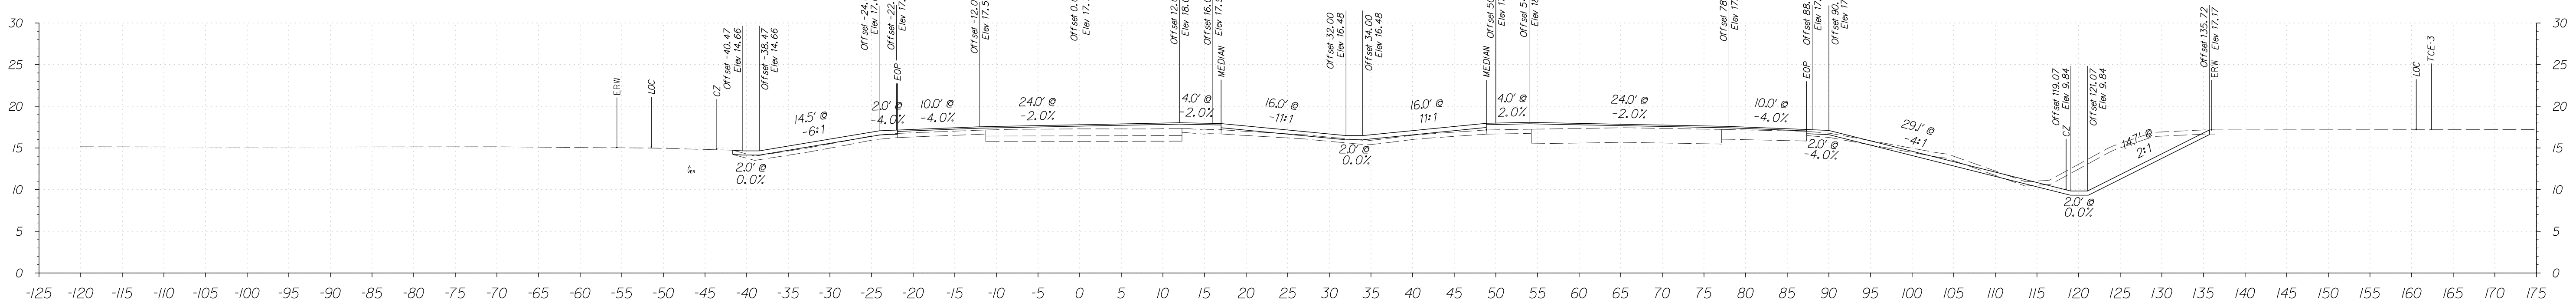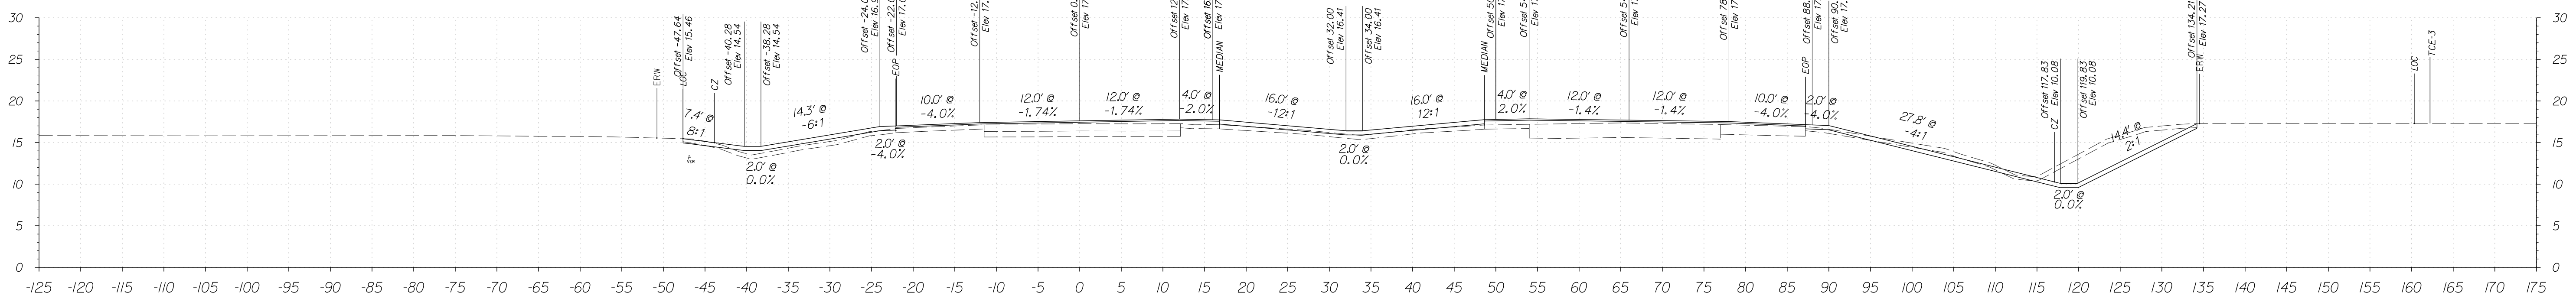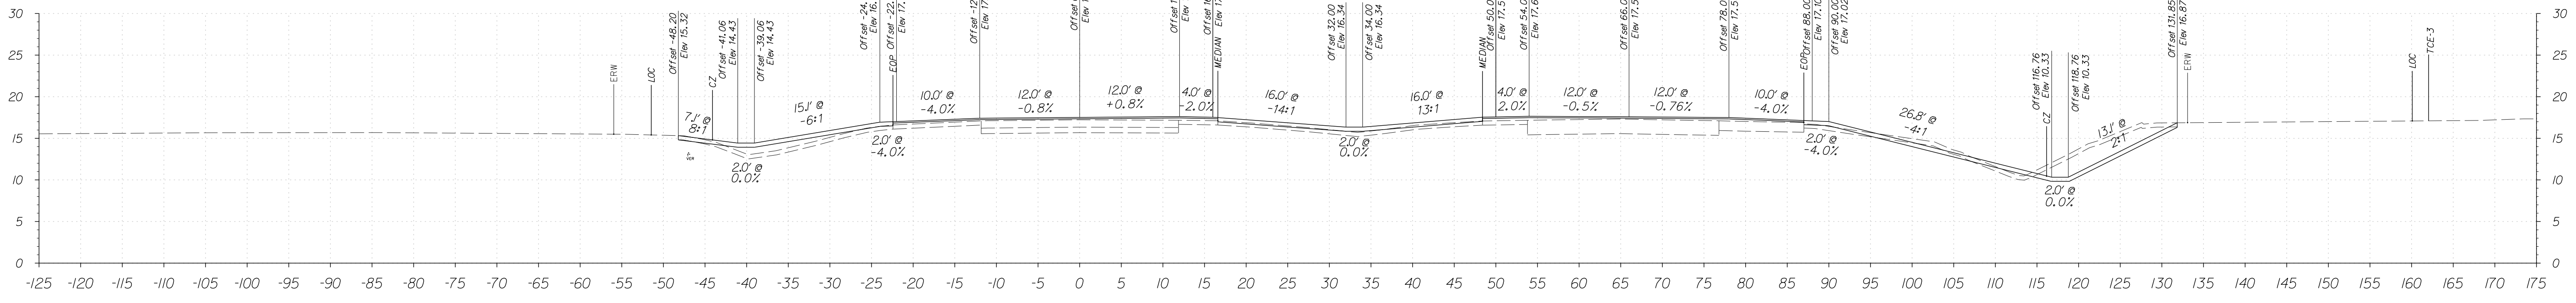

FOR INFORMATIONAL PURPOSES ONLY



ADDENDUMS / REVISIONS

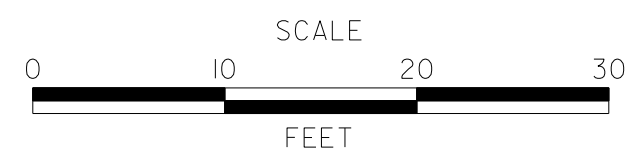


**SR1, LITTLE HEAVEN
GRADE SEPARATED INTERSECTION**

CONTRACT	BRIDGE NO.	-
T200412202	DESIGNED BY:	SFP
COUNTY	CHECKED BY:	WFC
KENT		

**SR1
CROSS SECTIONS**
STATION 337+50 TO 338+50

SHEET NO.	95
TOTAL SHTS.	278

5/4/2015 2:03:50 PM G:\PROJECTS\03517\16_SRI_LITTLE HEAVEN_FINAL DESIGN\DCN Files\XSS_SRI_2.dgn

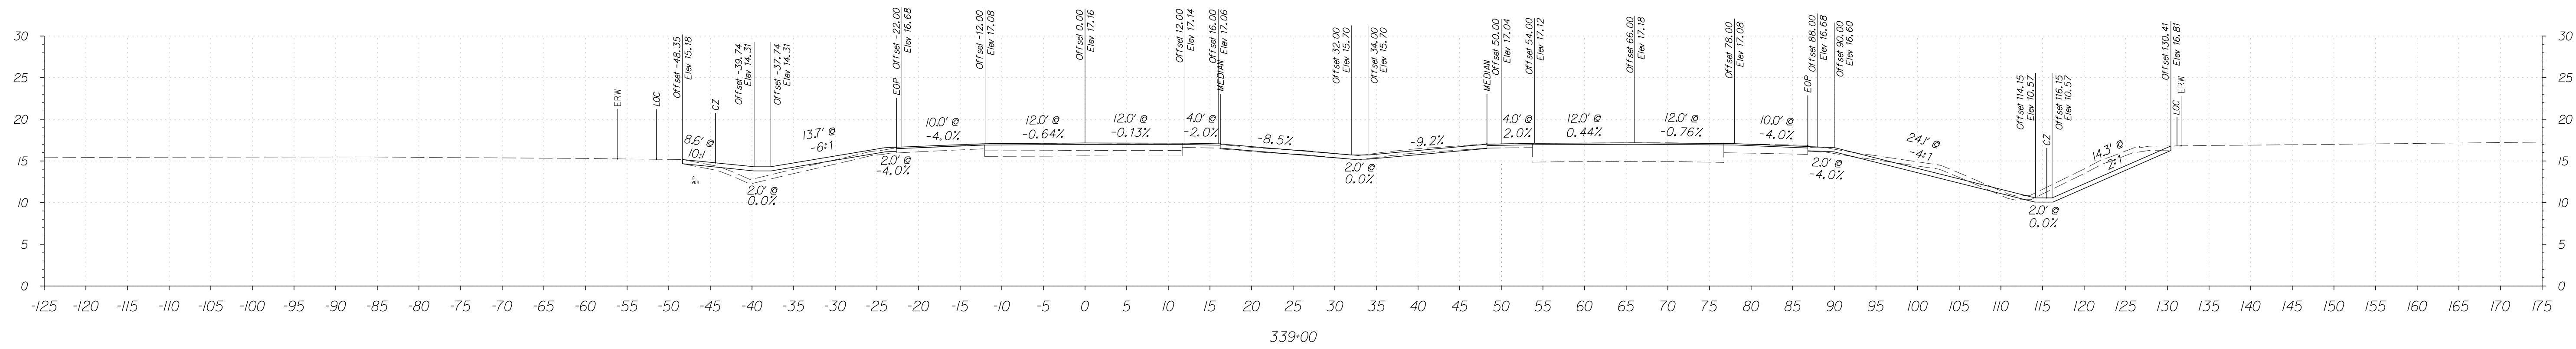


339+00

FOR INFORMATIONAL PURPOSES ONLY



ADDENDUMS / REVISIONS

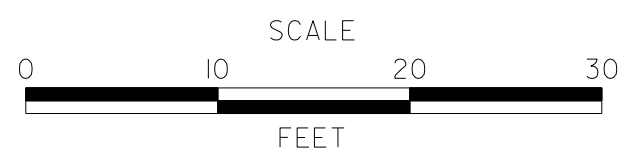





**SR1, LITTLE HEAVEN
GRADE SEPARATED INTERSECTION**

CONTRACT	BRIDGE NO.	-
T200412202	DESIGNED BY:	SFP
COUNTY	CHECKED BY:	WFC
KENT		

**SR1
CROSS SECTIONS**
STATION 339+00

SHEET NO.	96
TOTAL SHTS.	278


4/21/2015 10:22:16 AM G:\PROJECTS\035171.00\DELDOT AGMT 1223 DOT'S Open End\035171.00\DELDOT HEAVEN FINAL DESIGN\DCN Files\XSS\Diagram.dgn

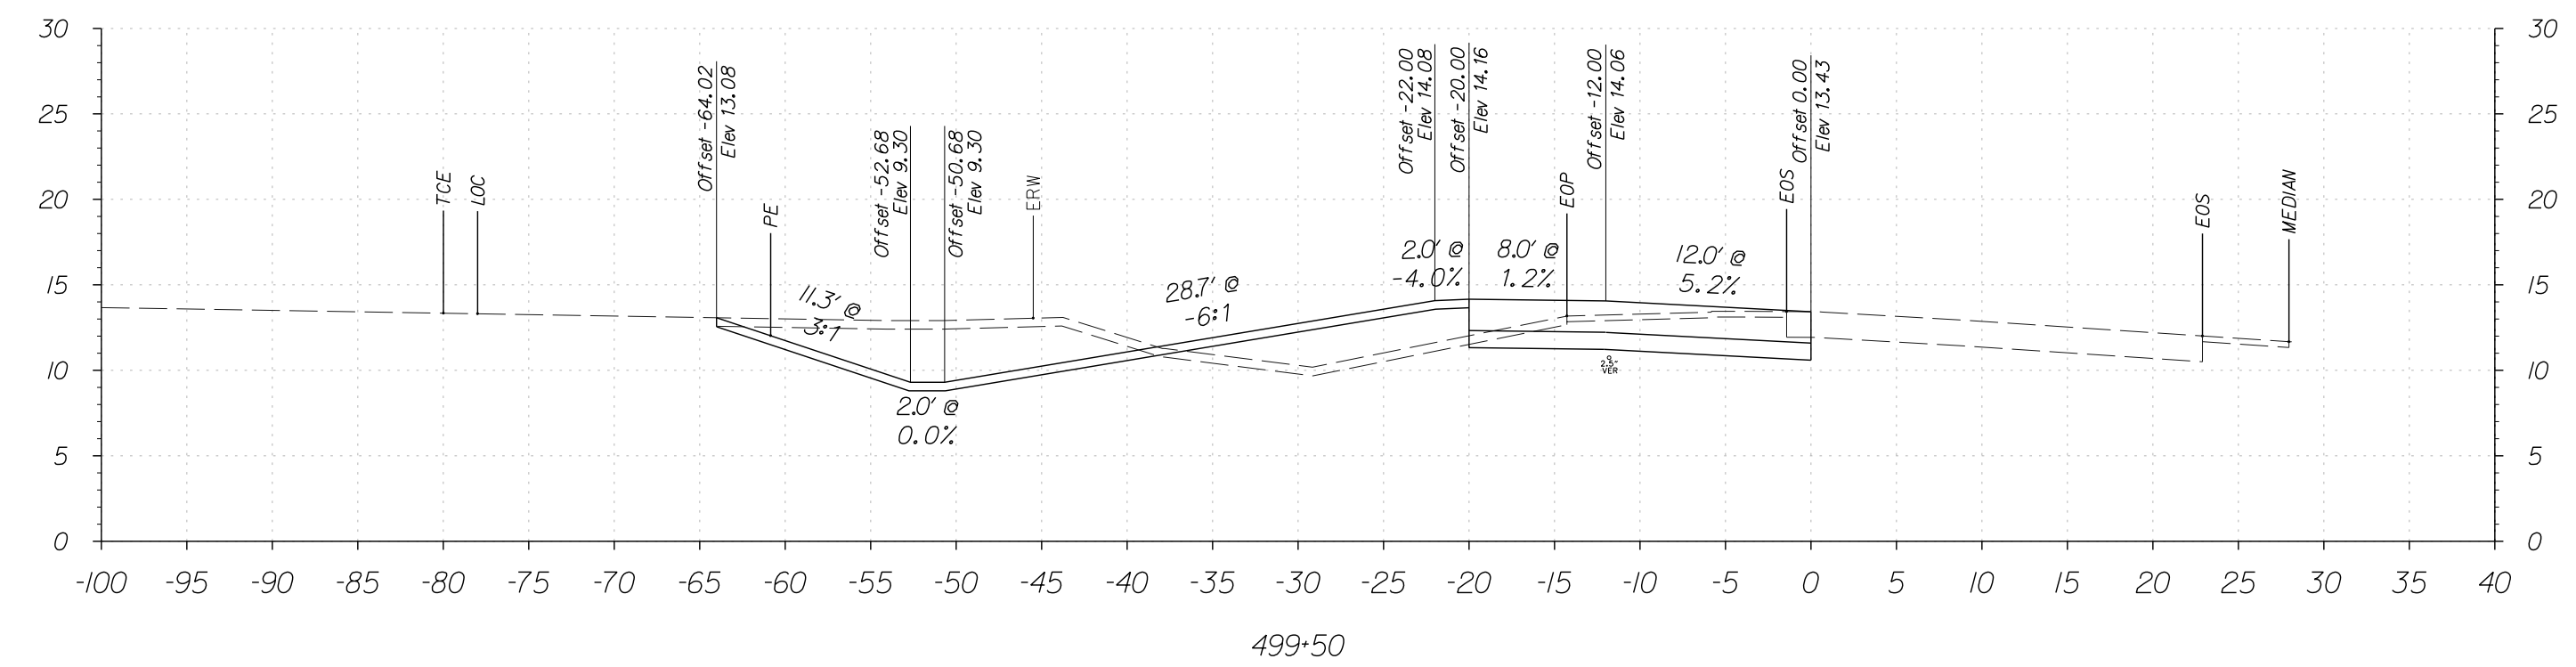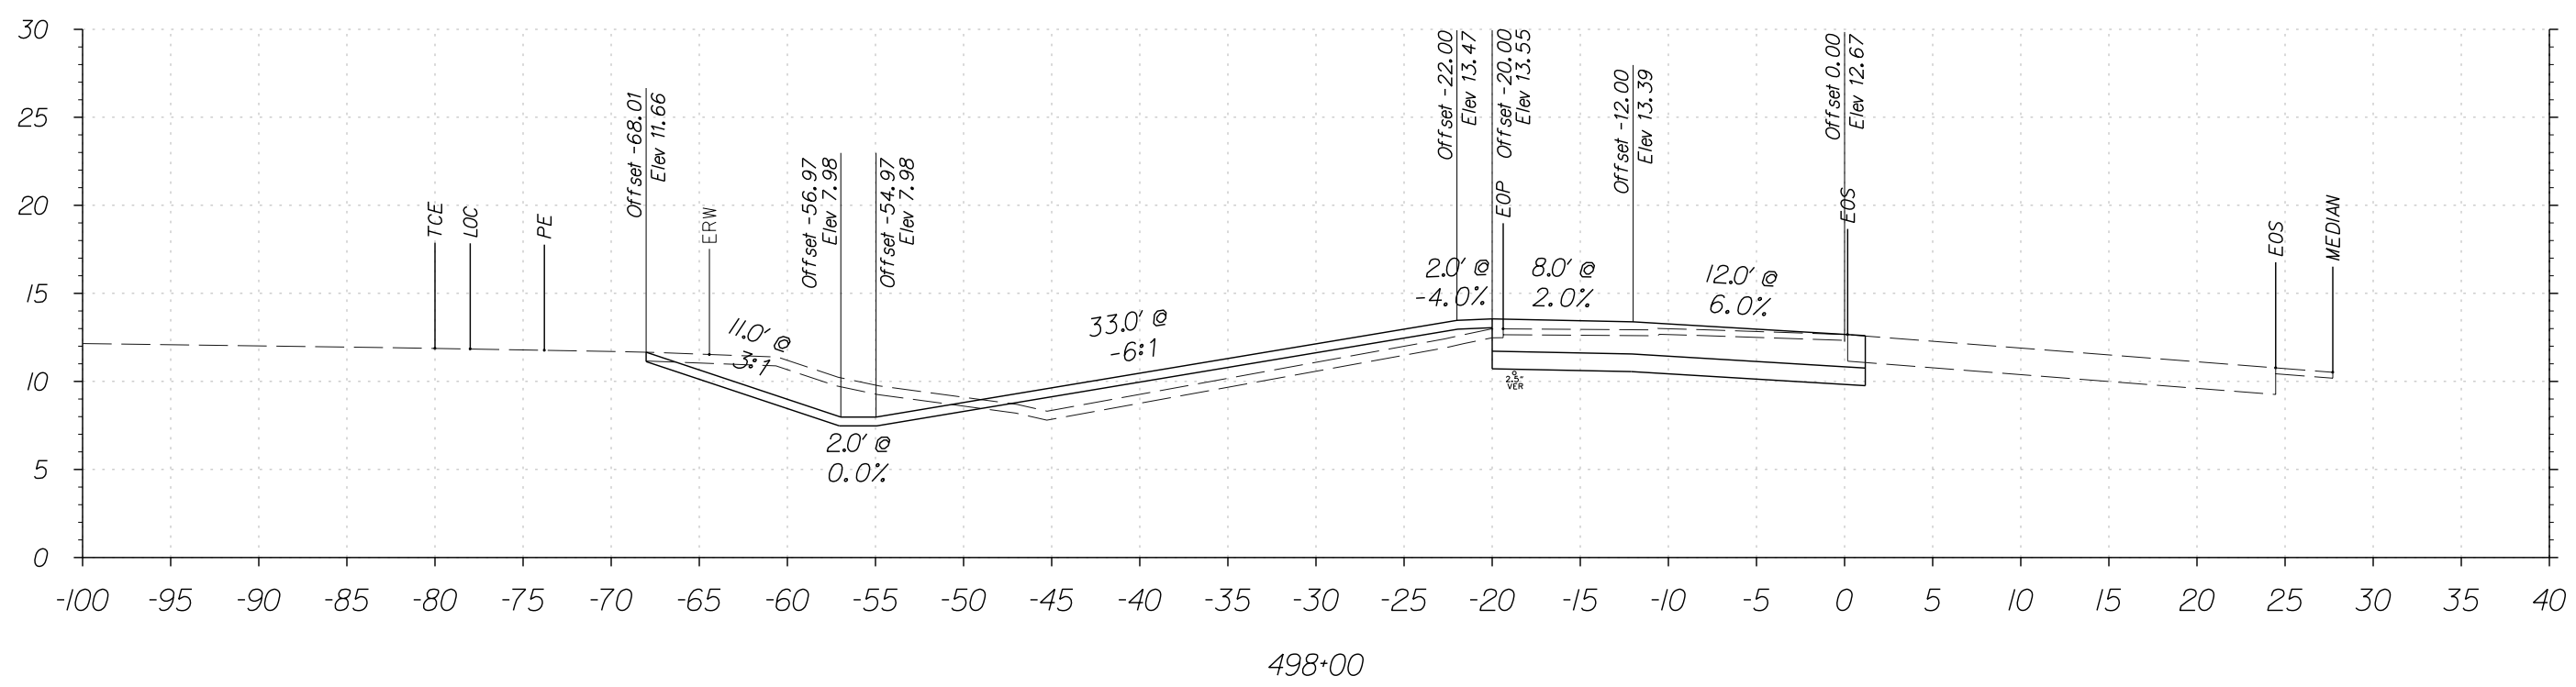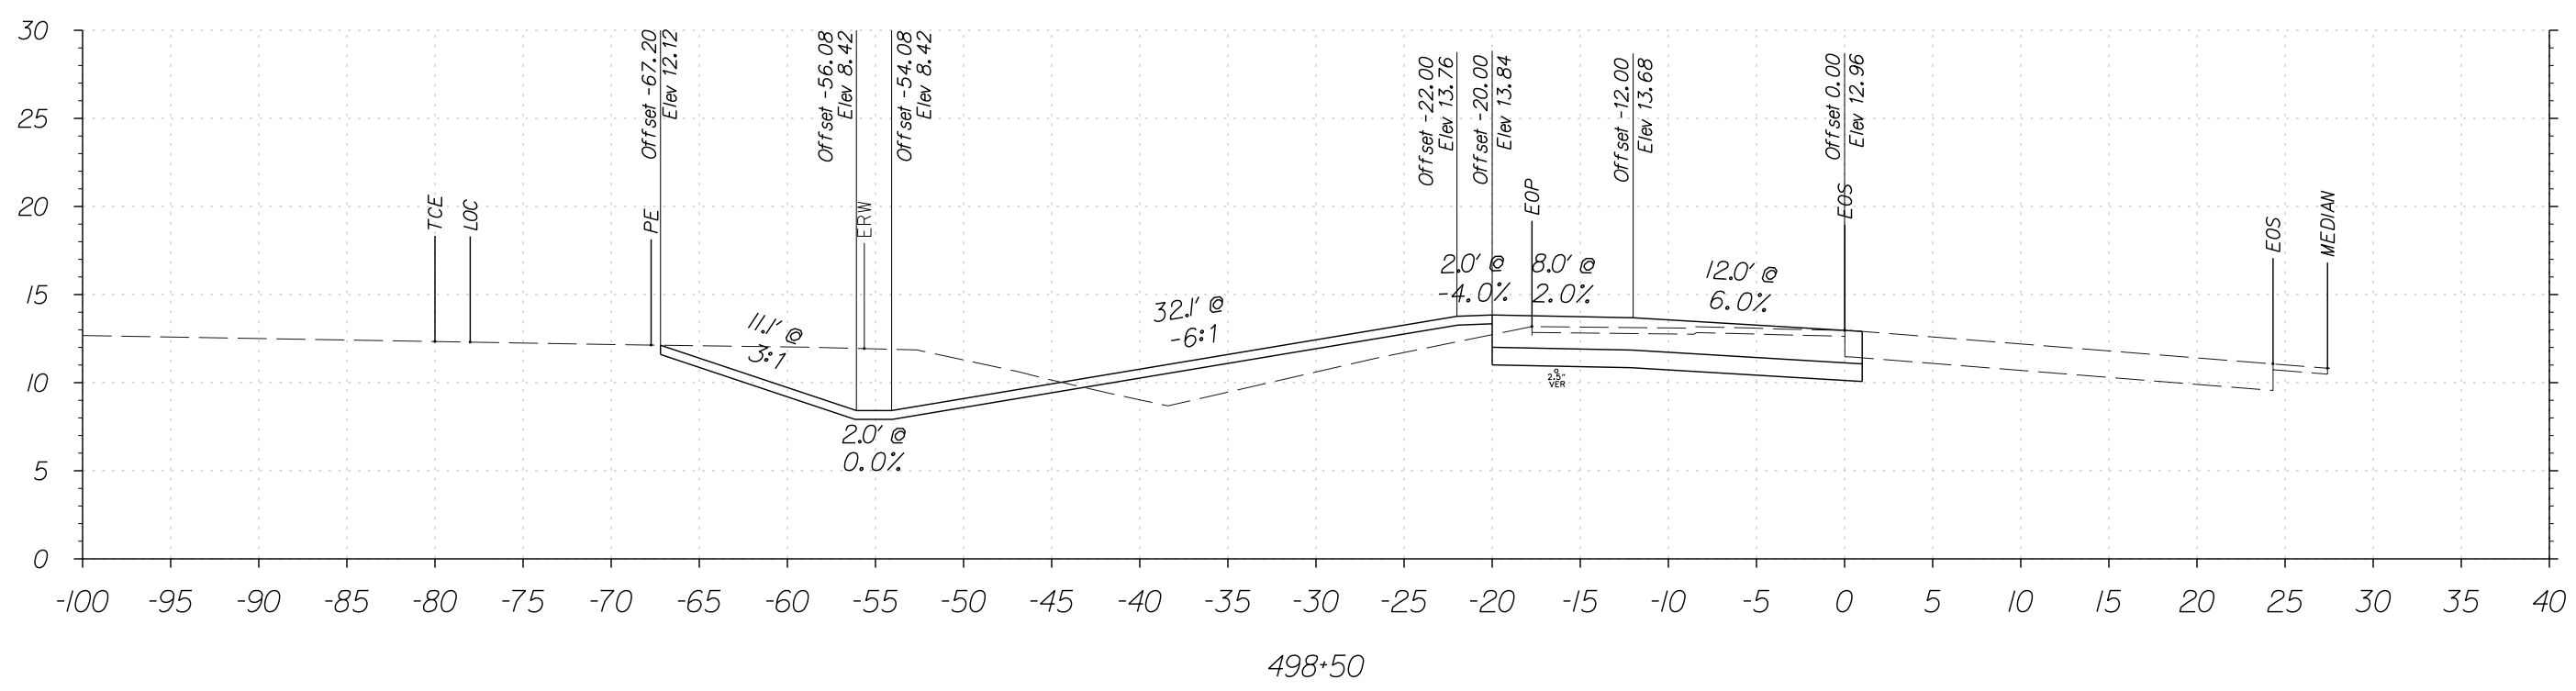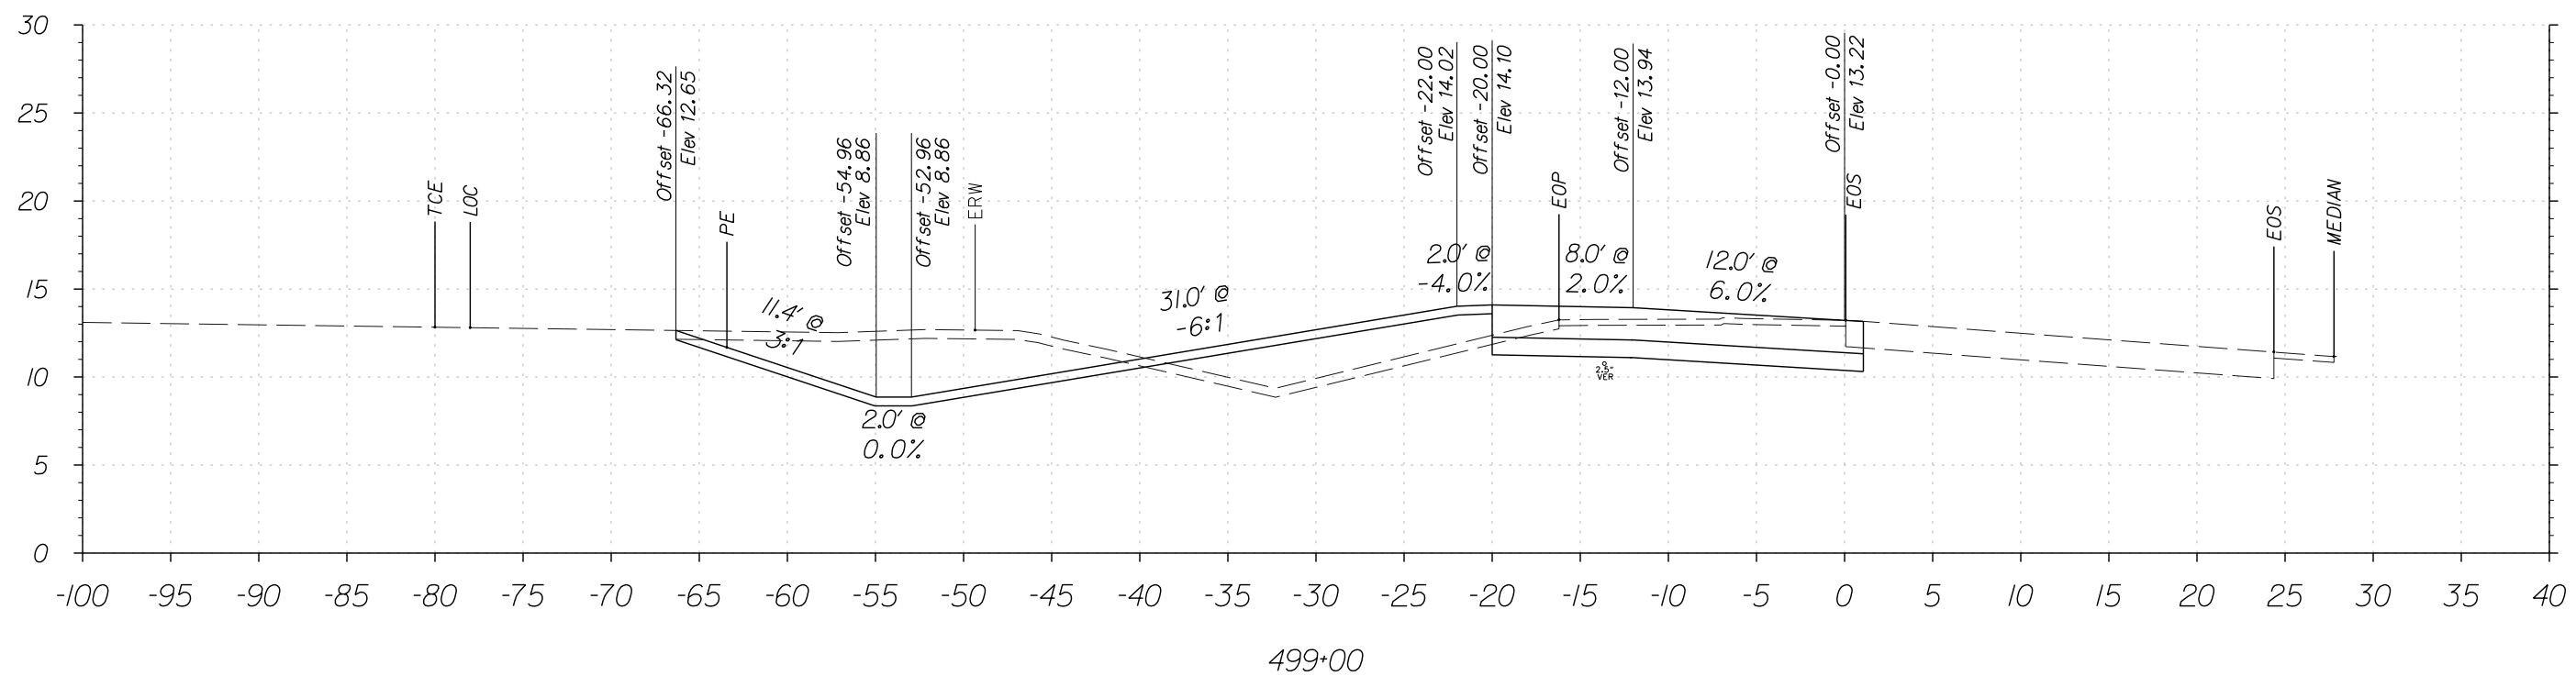

FOR INFORMATIONAL PURPOSES ONLY



ADDENDUMS / REVISIONS

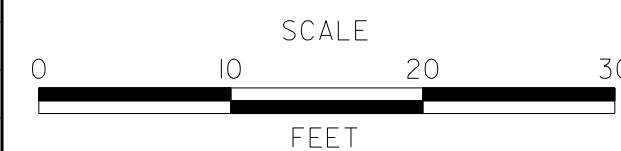







**SR1, LITTLE HEAVEN
GRADE SEPARATED INTERSECTION**

CONTRACT	BRIDGE NO.	-
T200412202	DESIGNED BY:	SFP
COUNTY	CHECKED BY:	WFC
KENT		

**OLD BEACH ROAD
CROSS SECTIONS**
STATION 498+00 TO 499+50

SHEET NO.	97
TOTAL SHTS.	278


4/21/2015 10:26:03 AM G:\PROJECTS\035171.6 SR1, LITTLE HEAVEN FINAL DESIGN\DCN Files\ss.dapnam.dgn

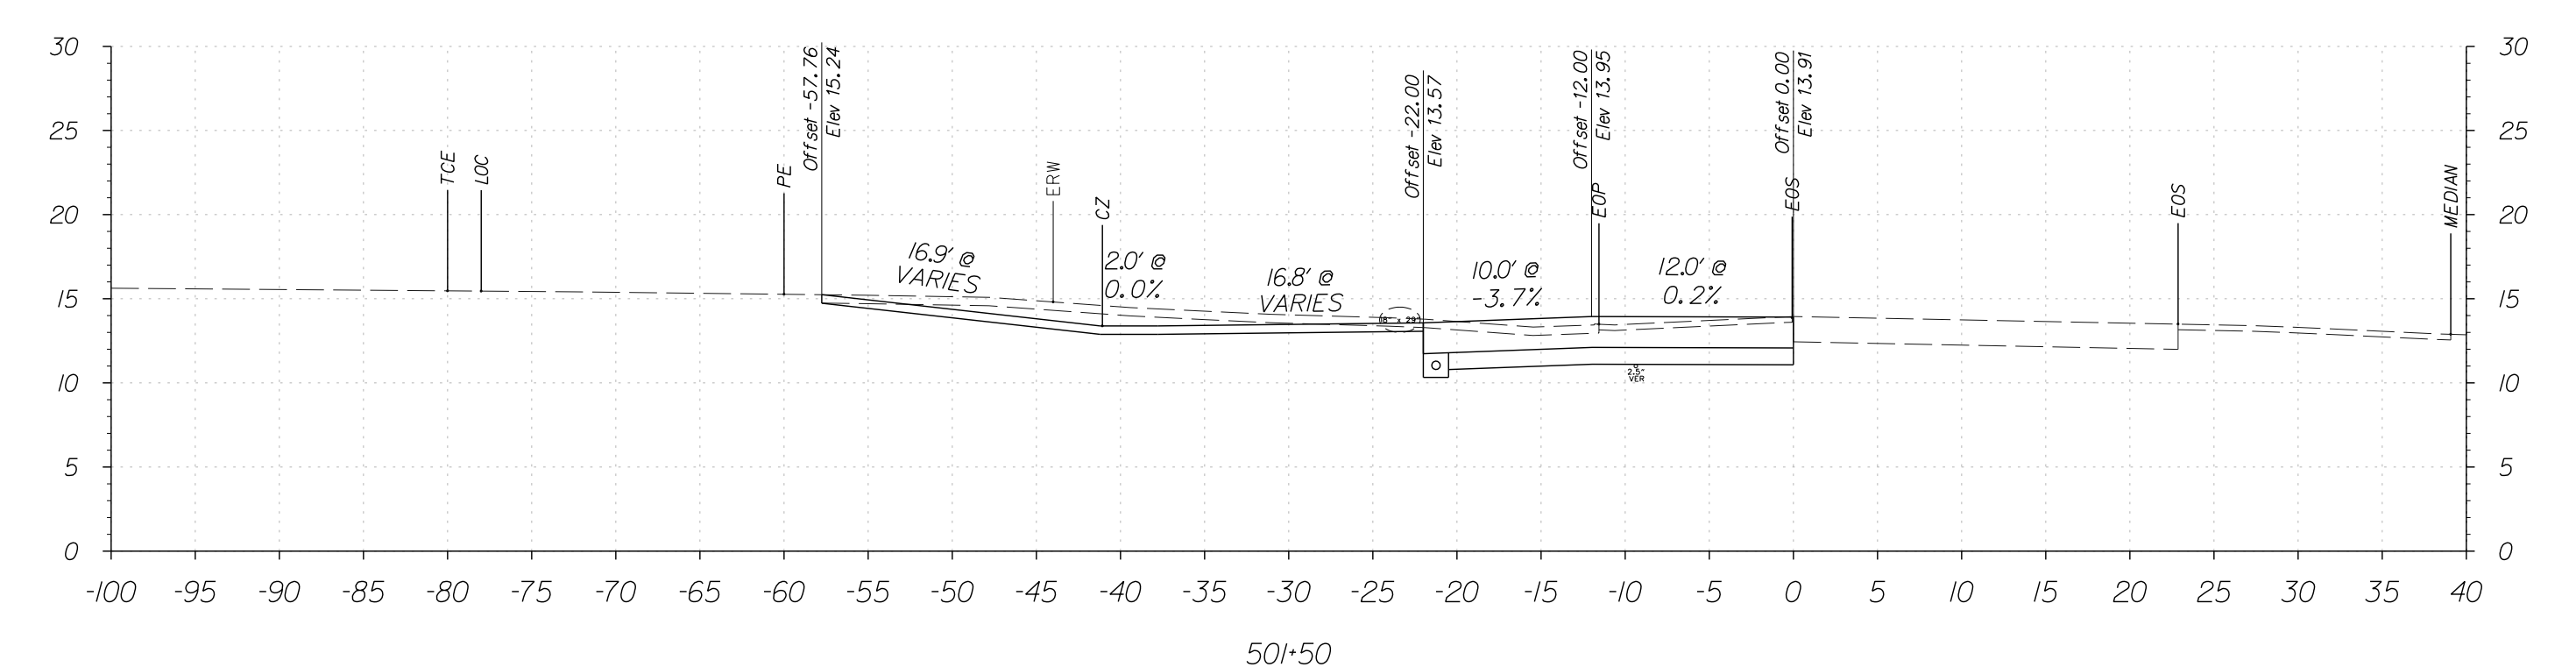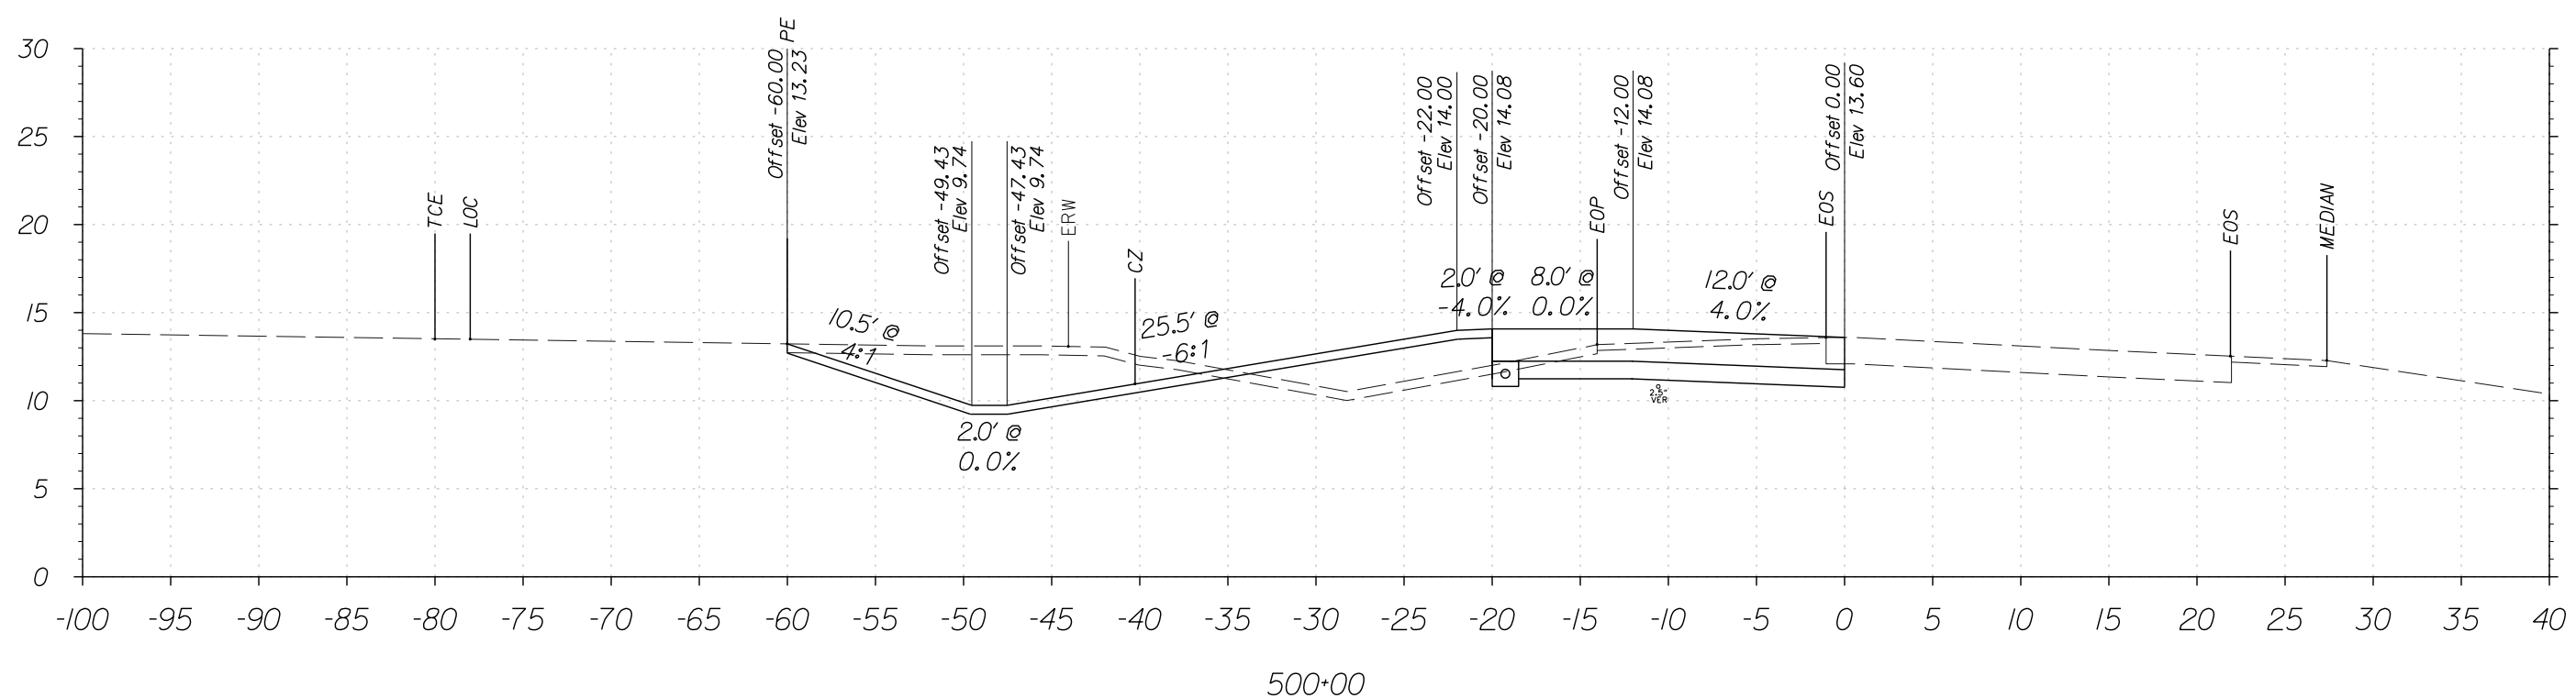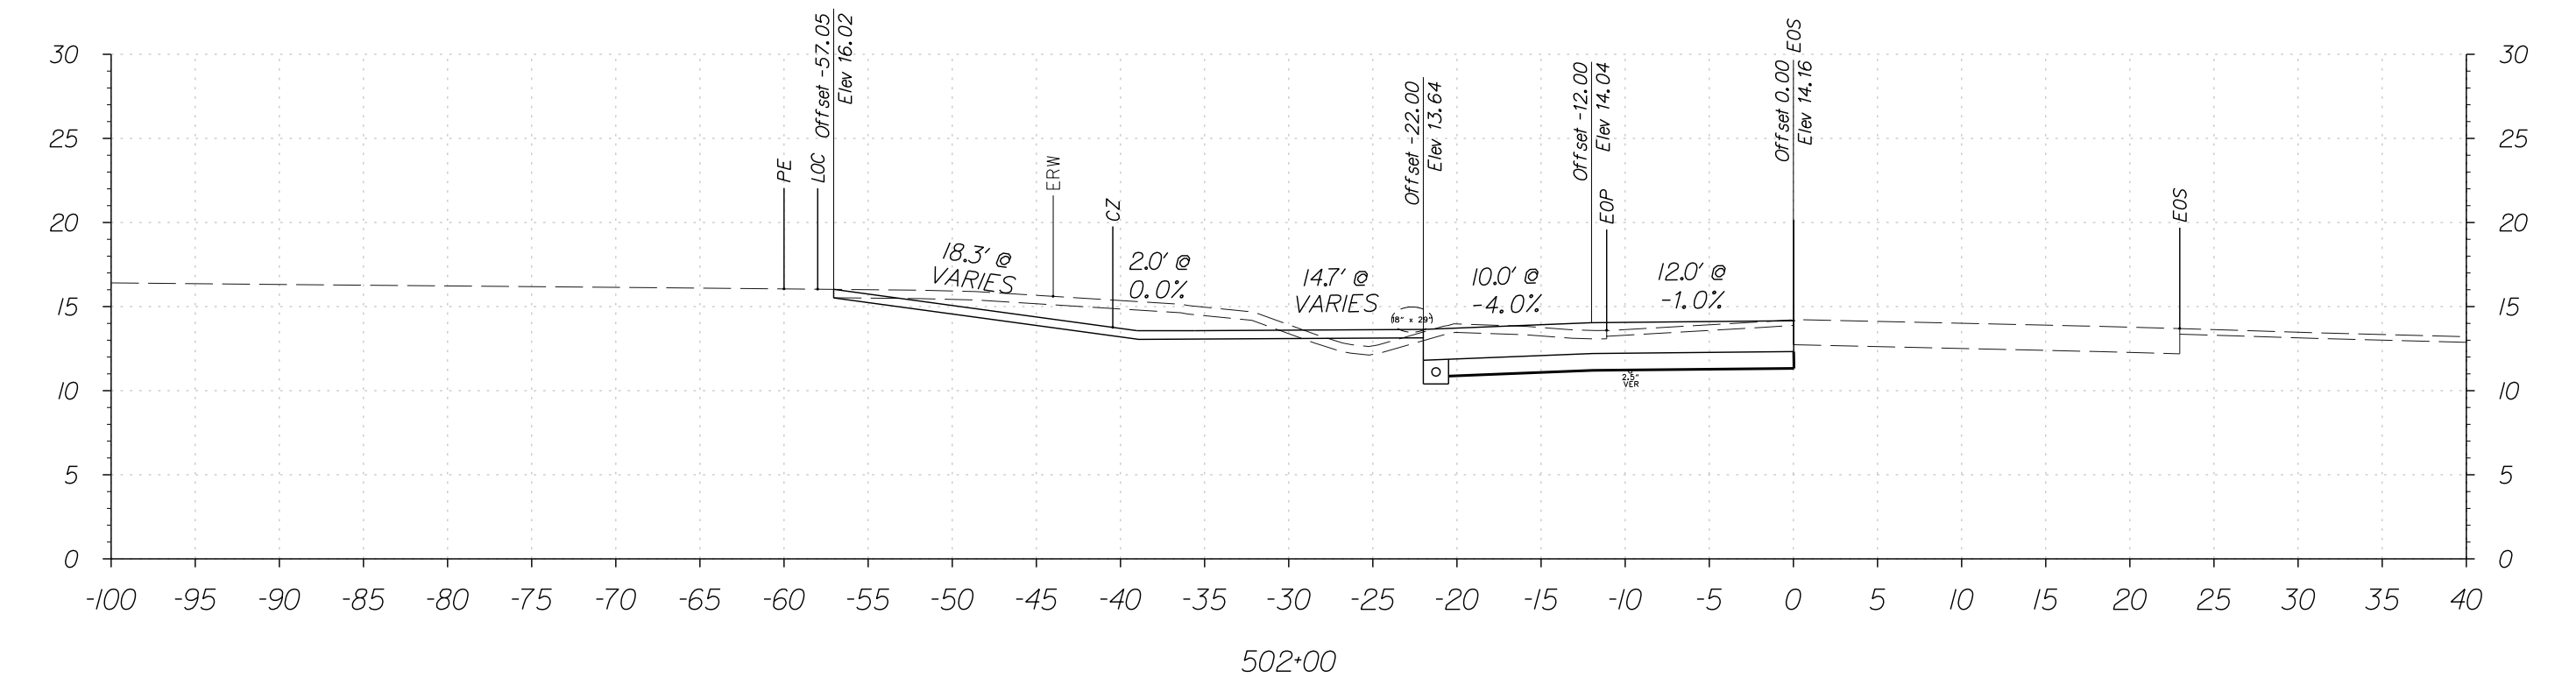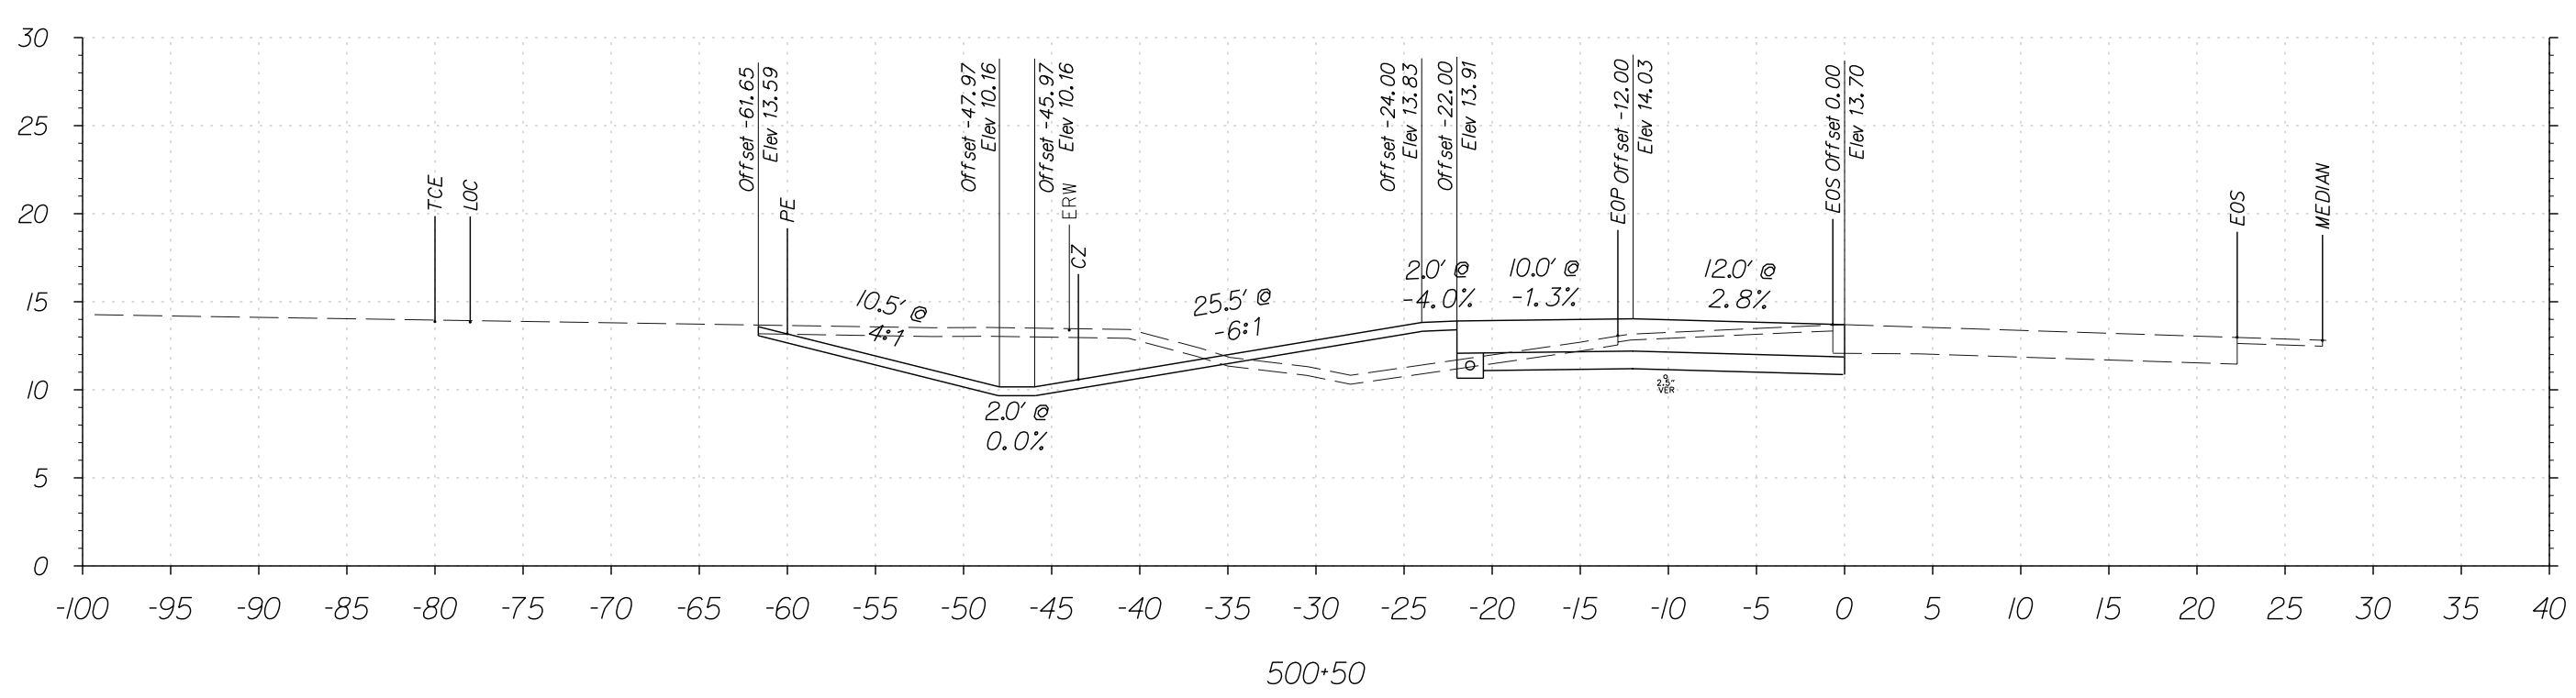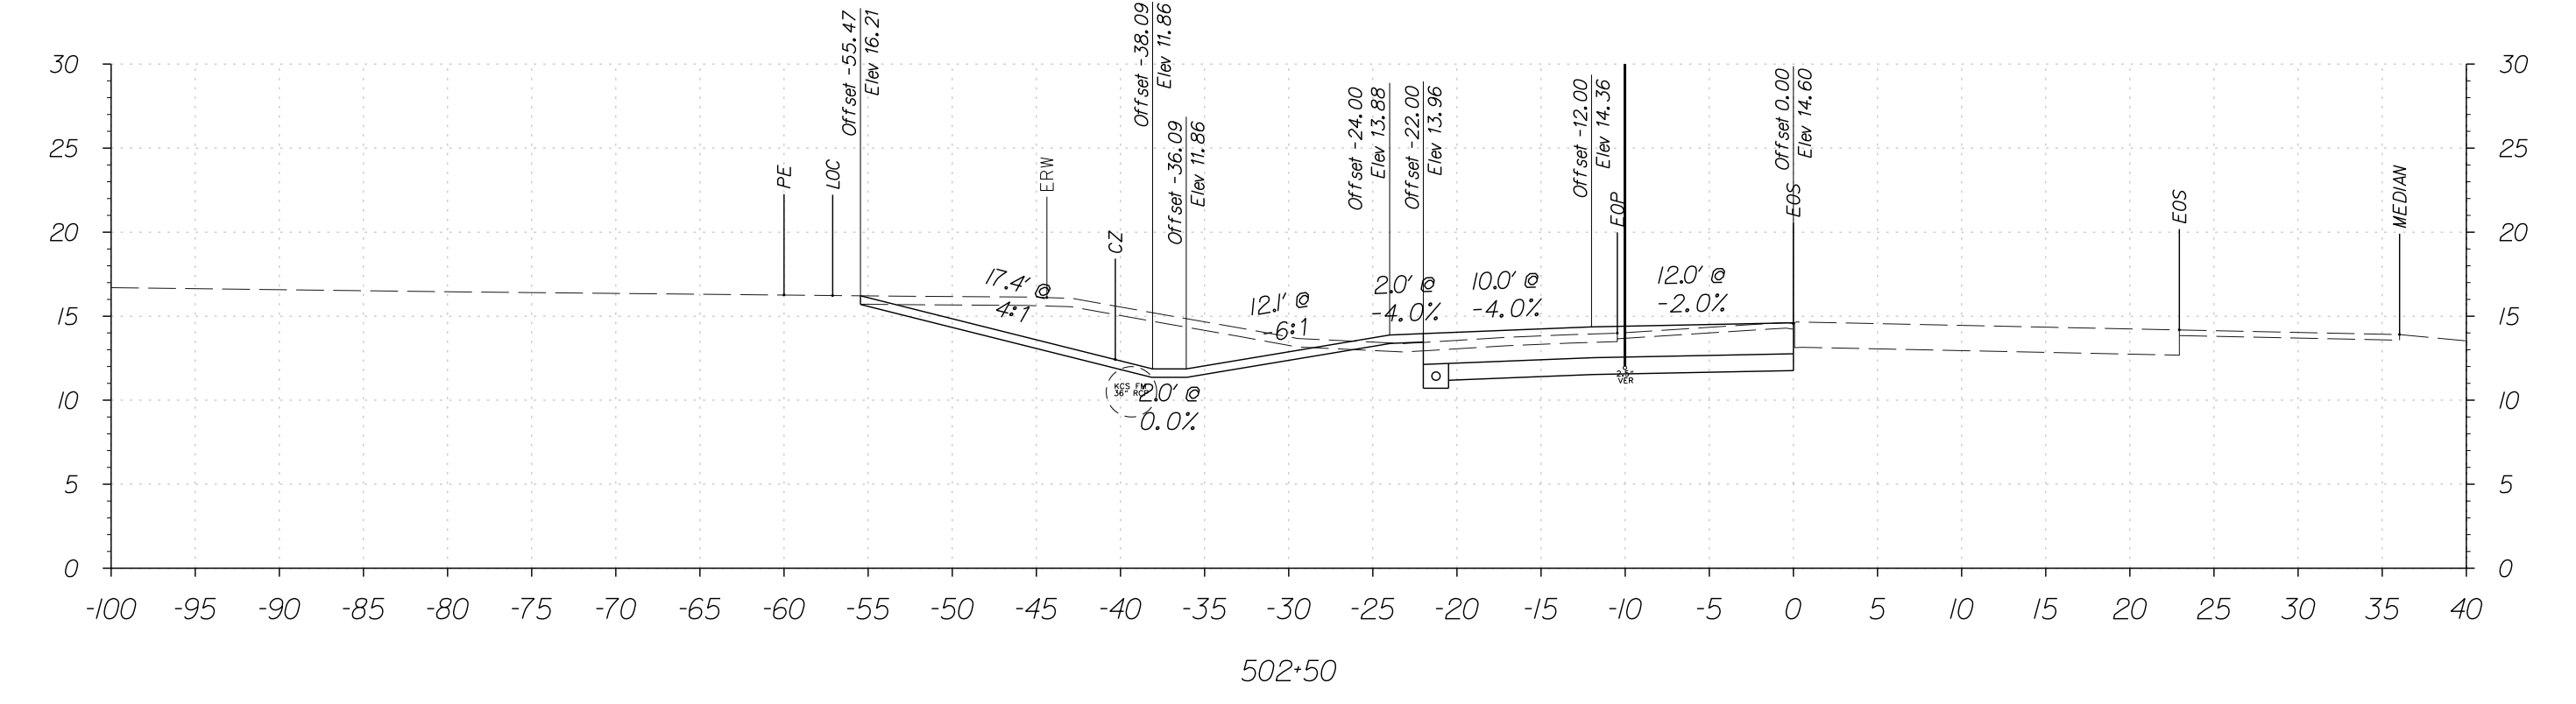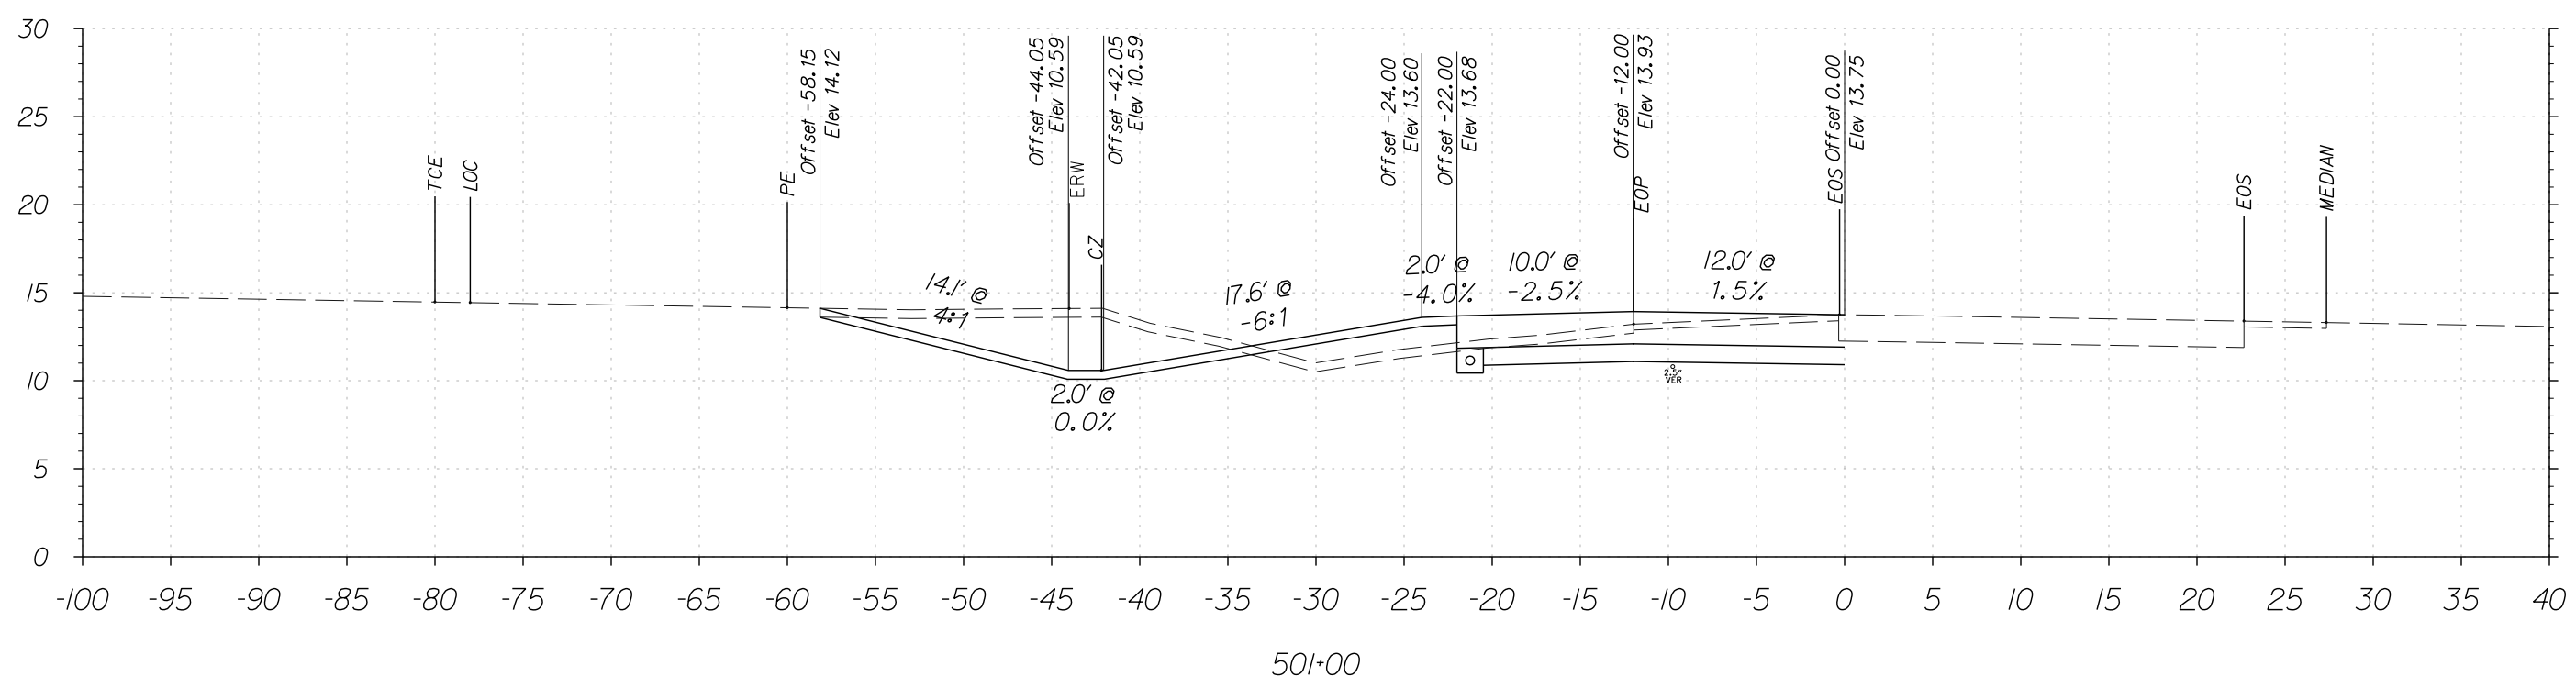

FOR INFORMATIONAL PURPOSES ONLY



ADDENDUMS / REVISIONS

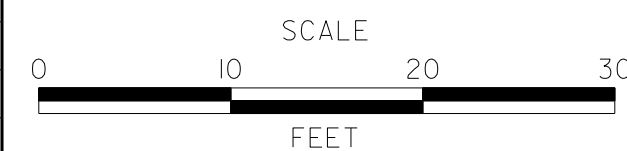







SR1, LITTLE HEAVEN
GRADE SEPARATED INTERSECTION

CONTRACT	BRIDGE NO.	-
T200412202	DESIGNED BY:	SFP
COUNTY	CHECKED BY:	WFC
KENT		

OLD BEACH ROAD
CROSS SECTIONS
STATION 500+00 TO 502+50

SHEET NO.	98
TOTAL SHTS.	278


4/21/2015 10:23:27 AM G:\PROJECTS\03517.00\DELDOT AGMT 1223 DOTTS Open End\03517.16_SRI, LITTLE HEAVEN FINAL DESIGN\DCN Files\ss-Captham.dgn

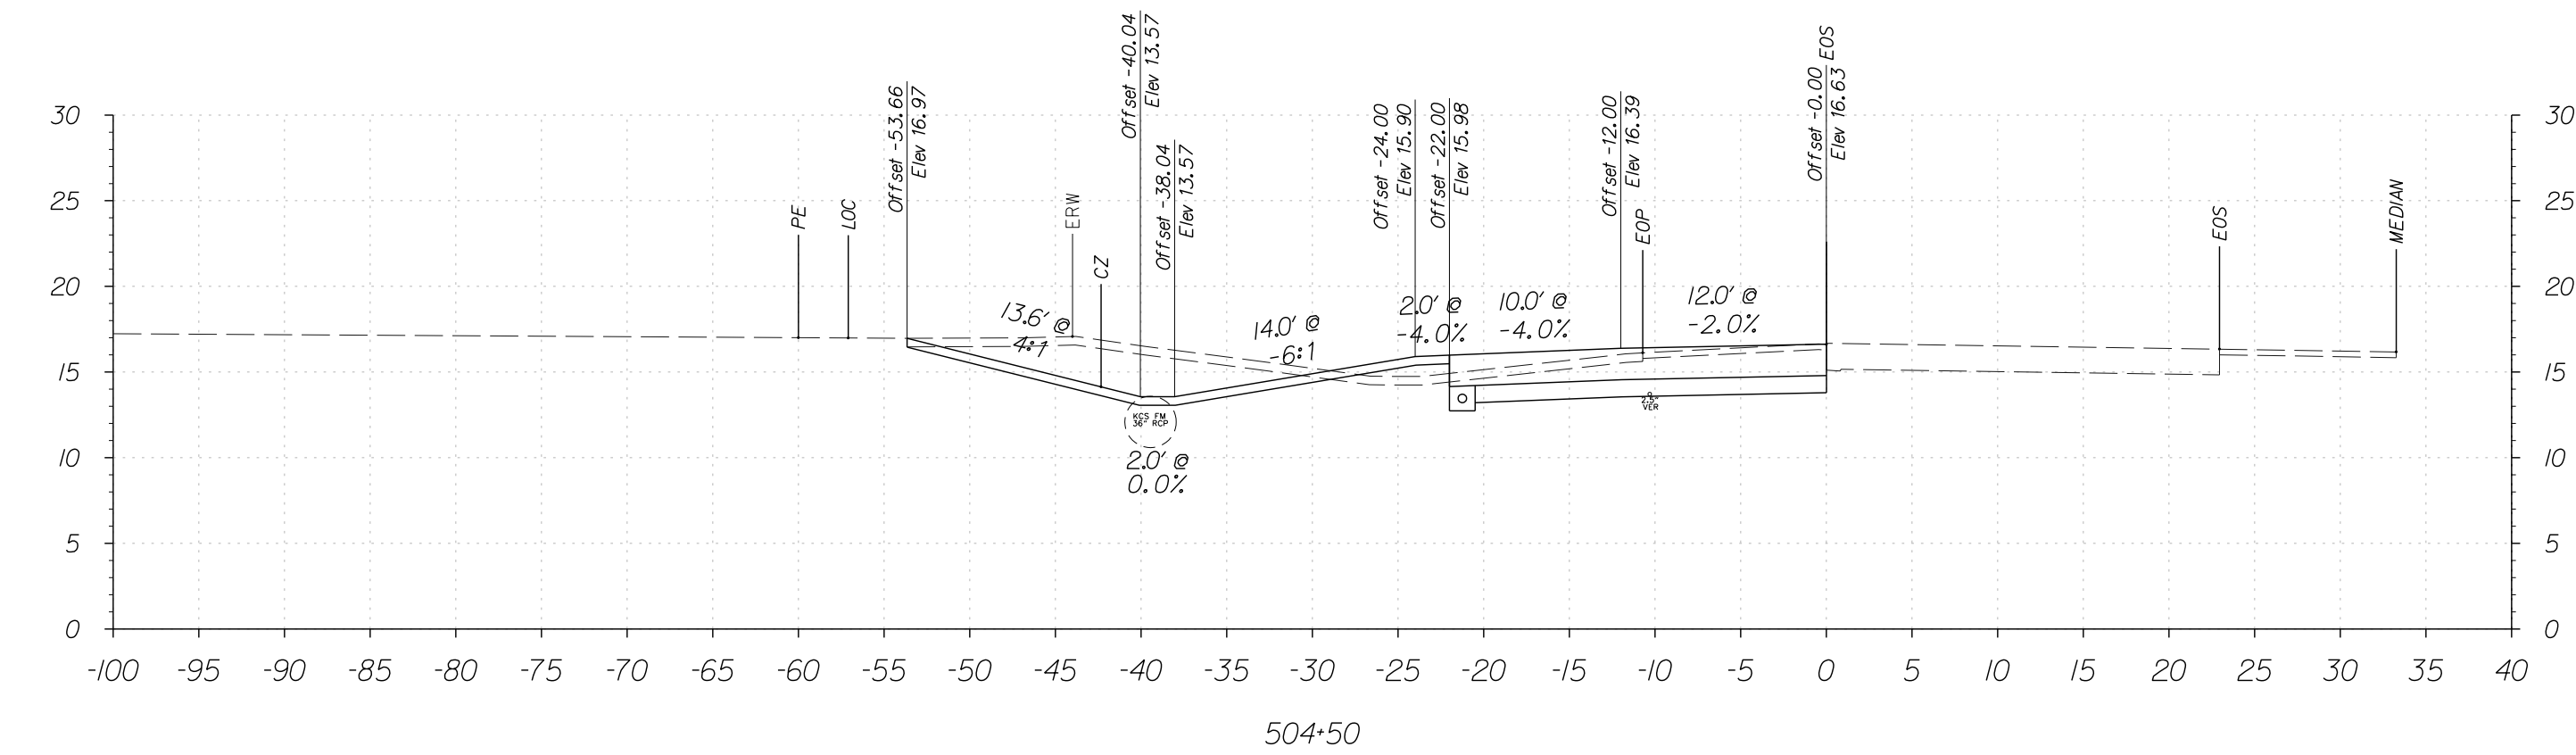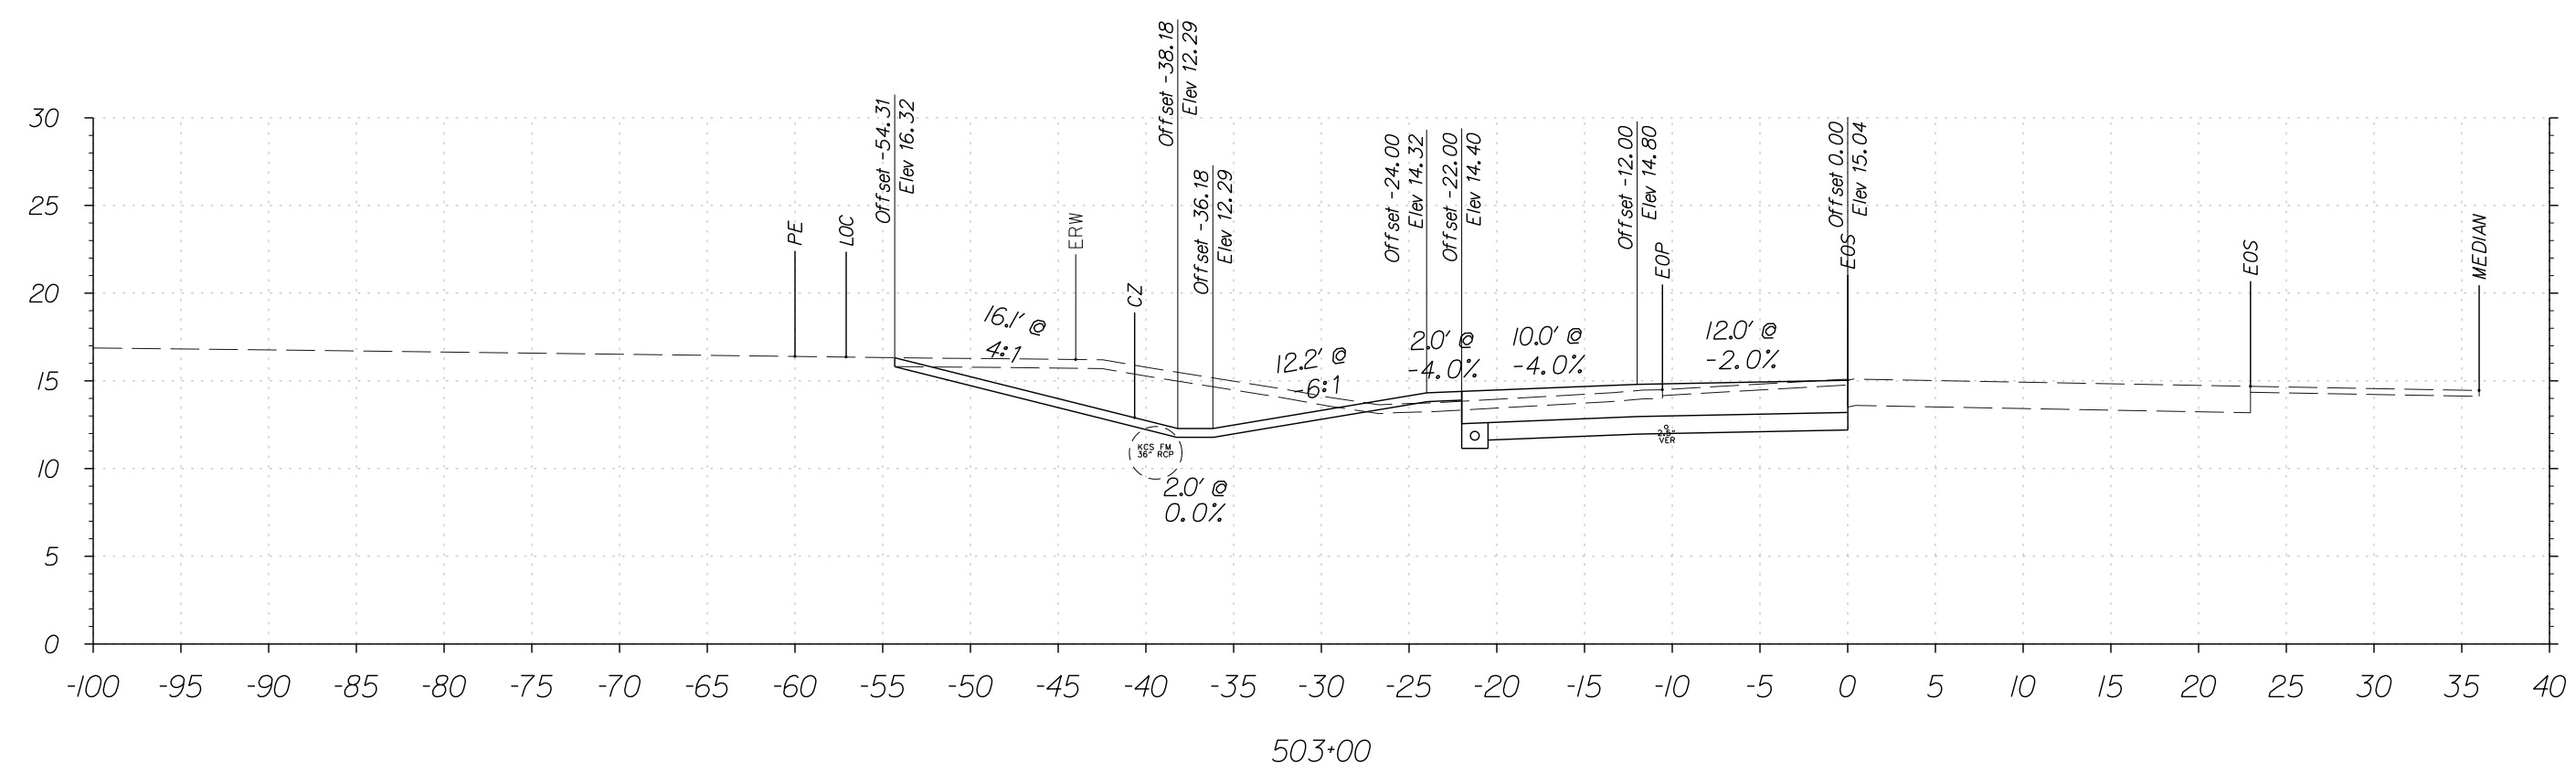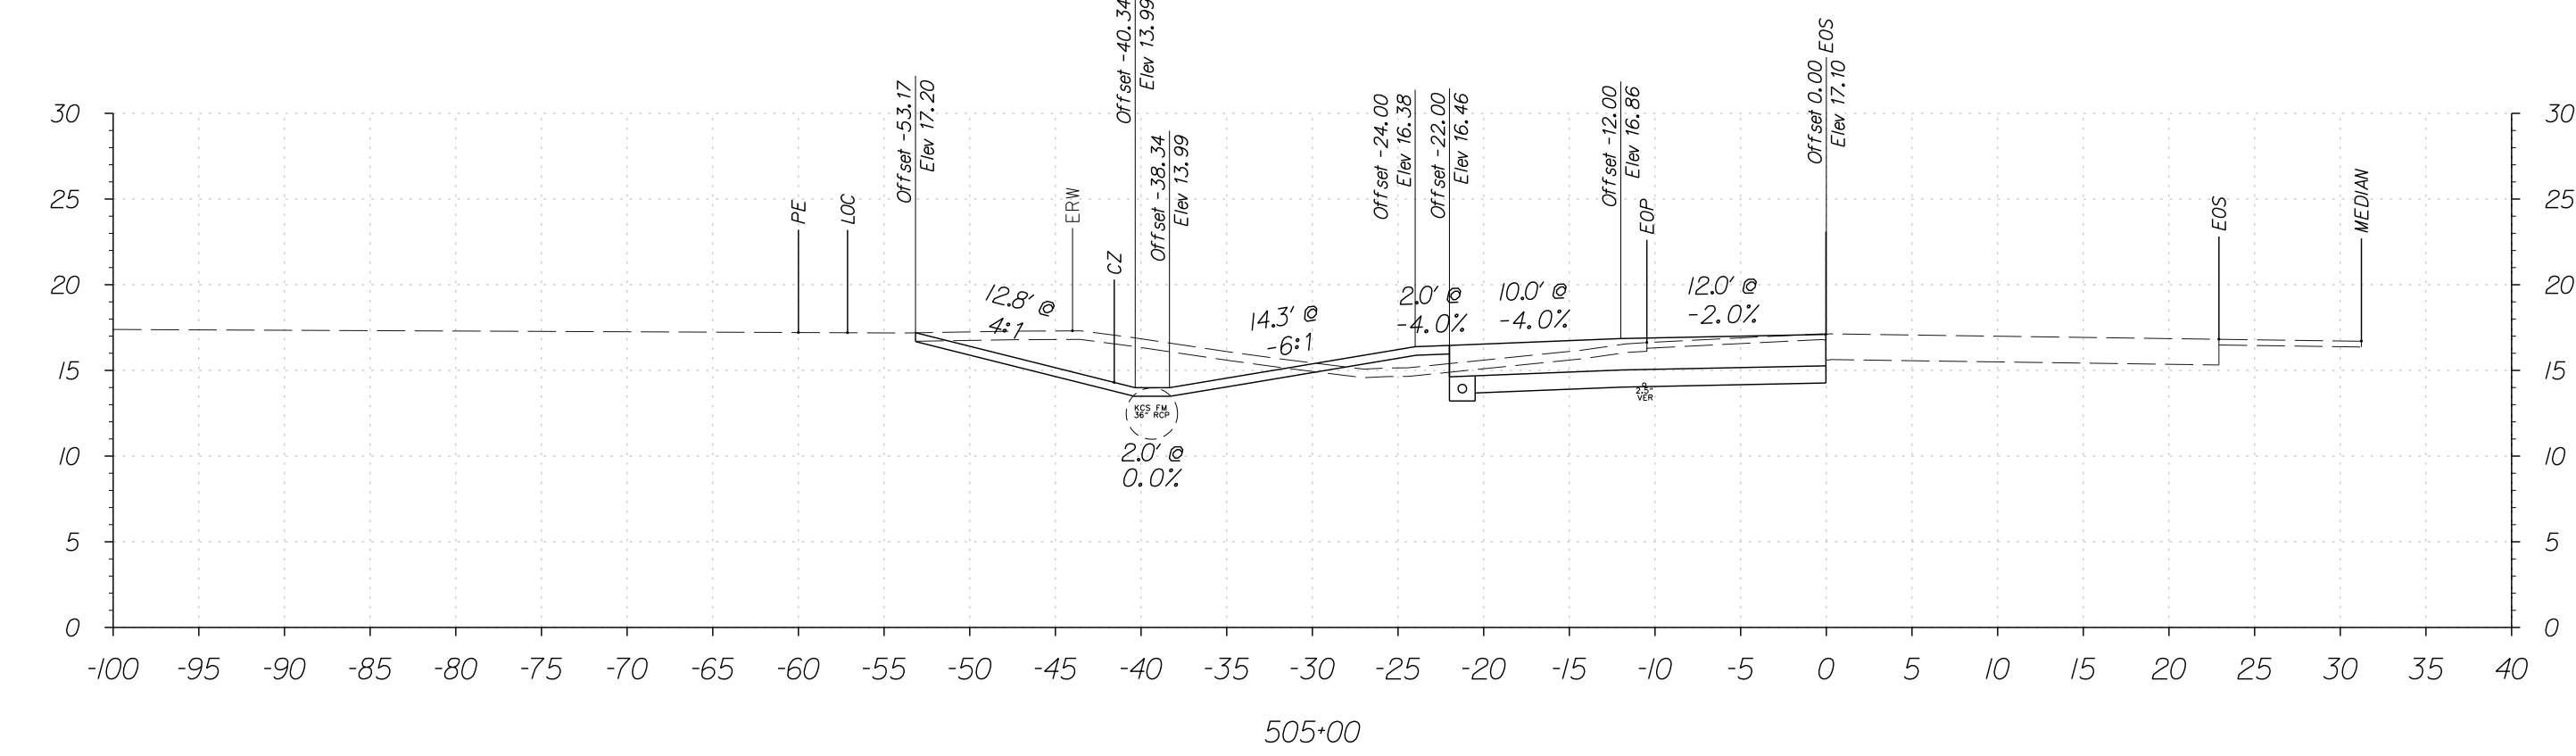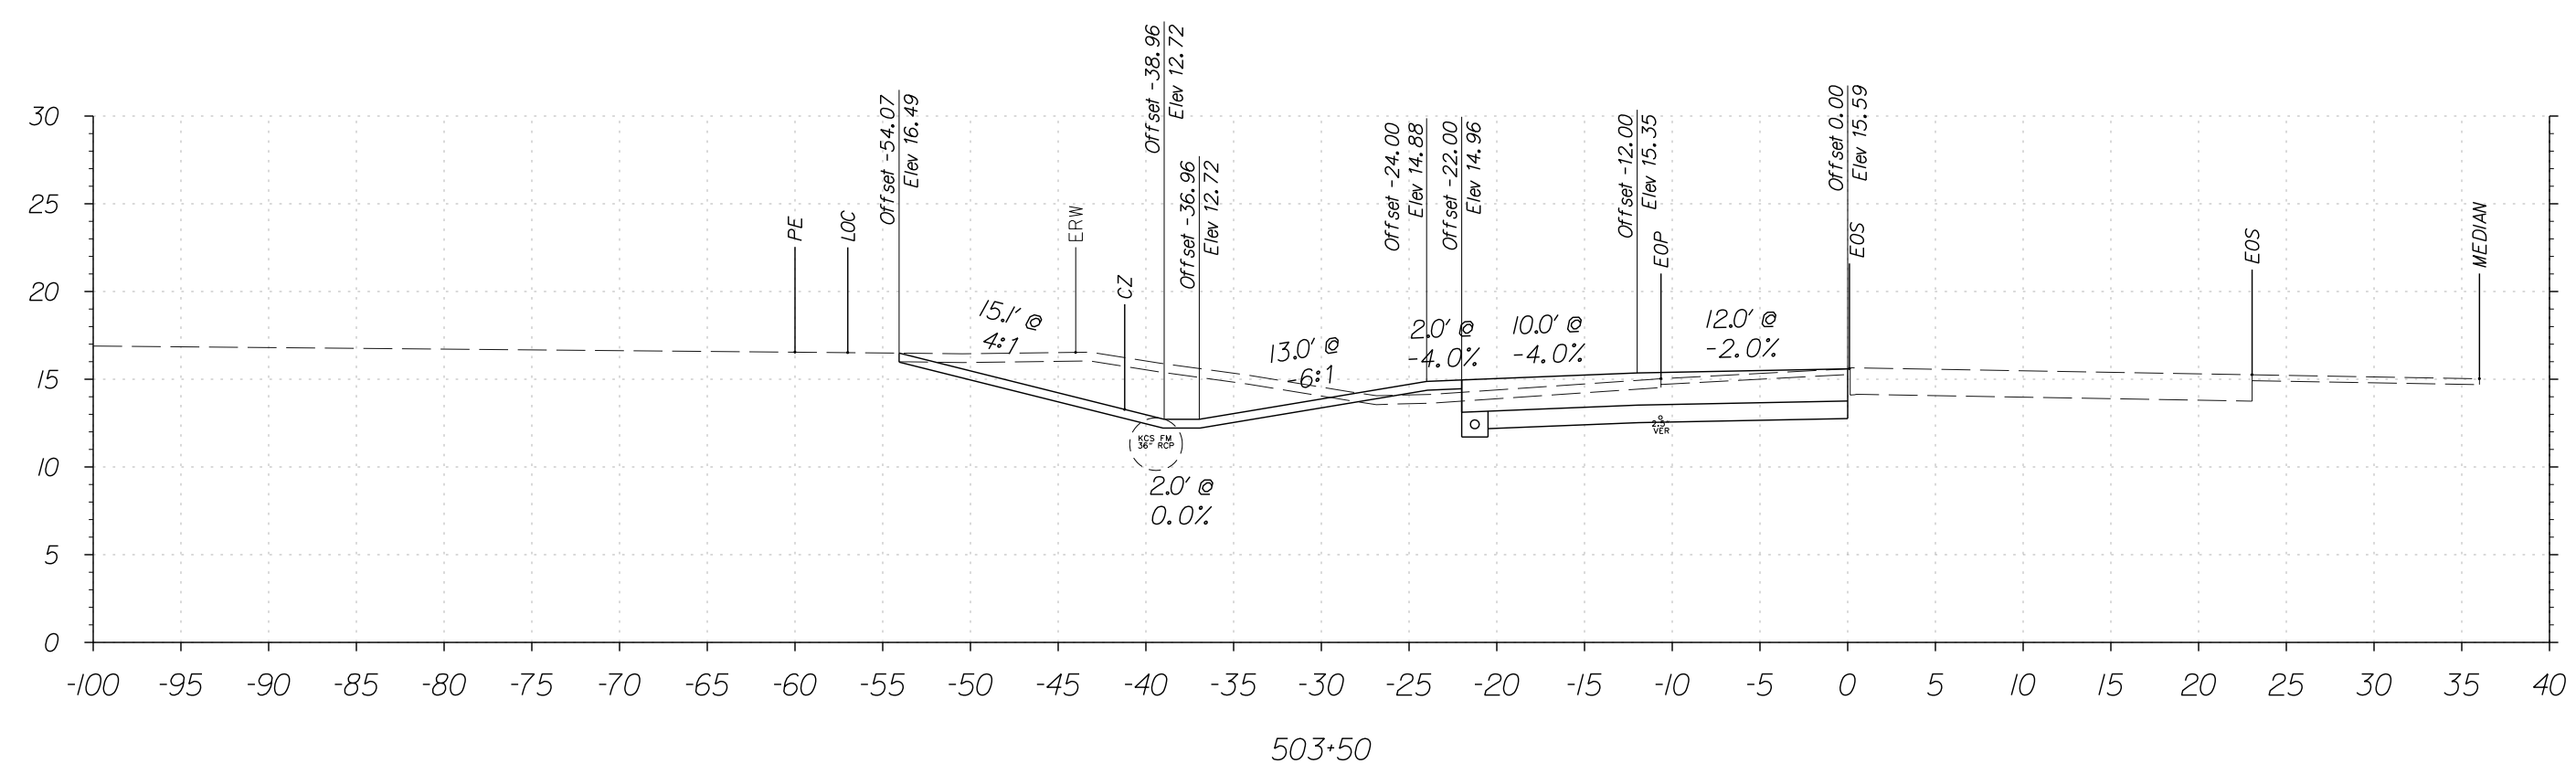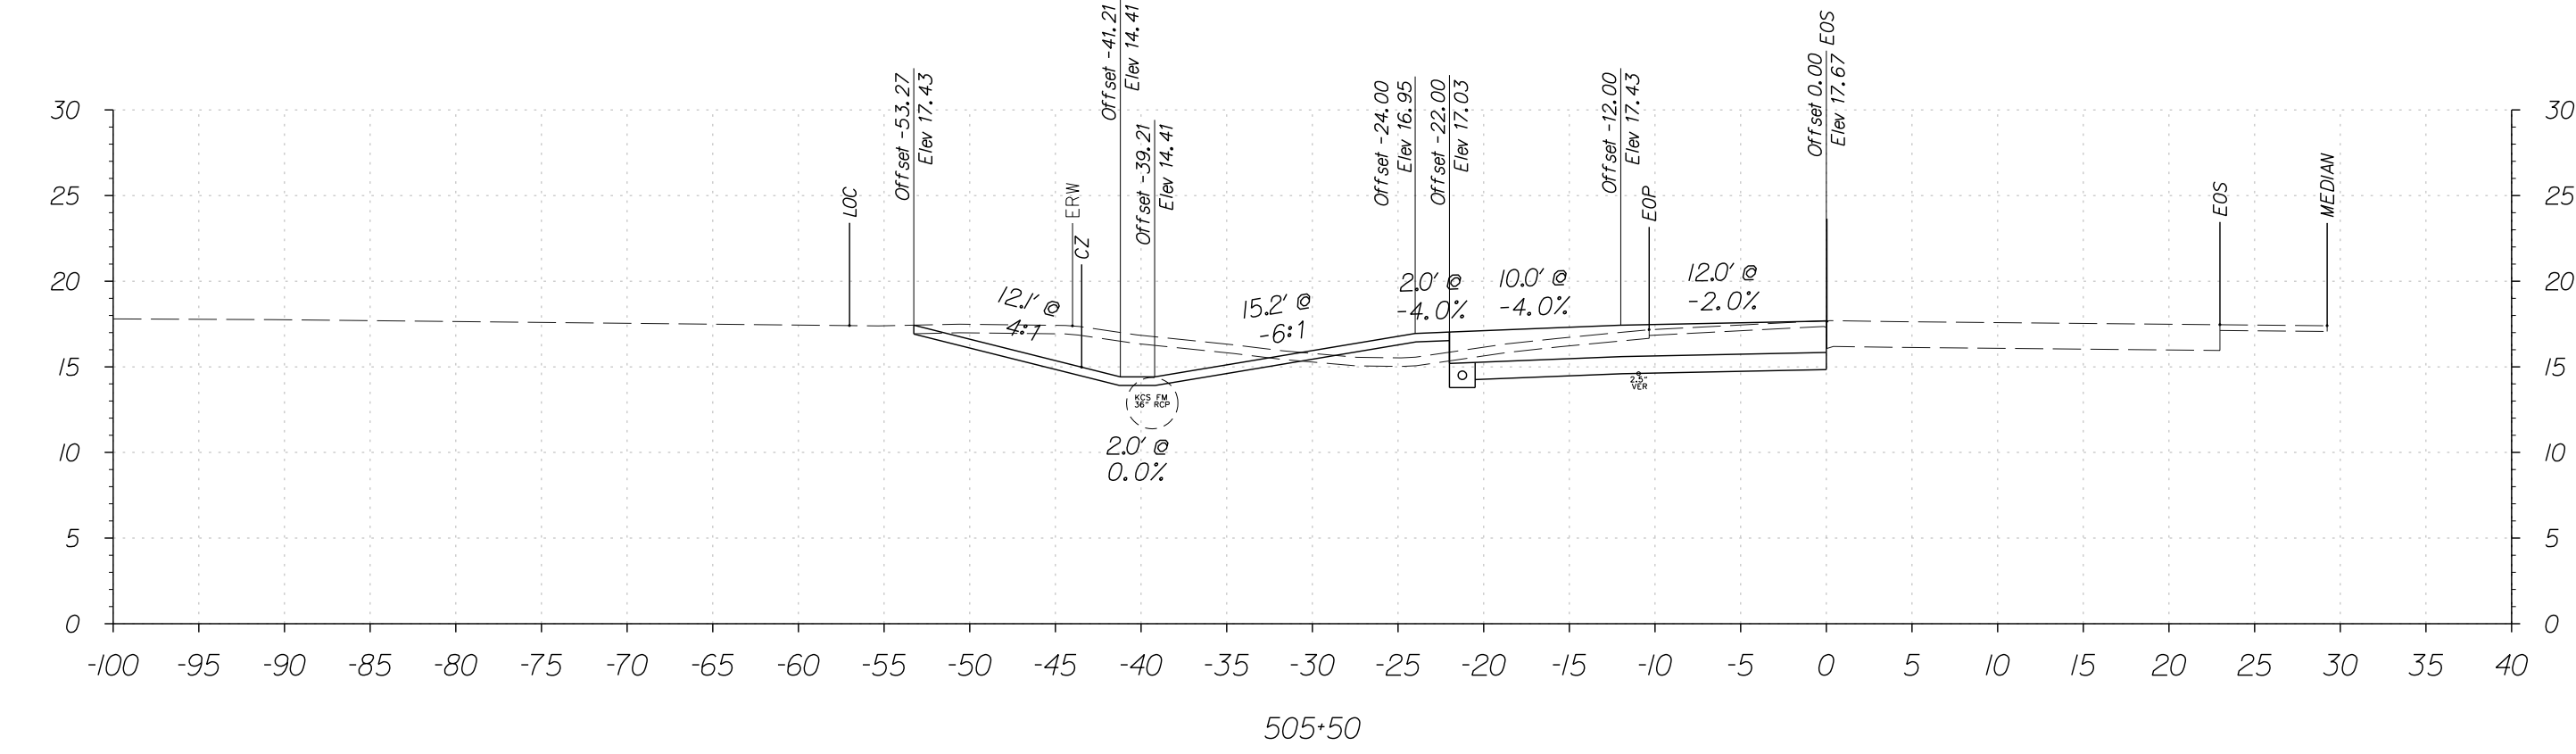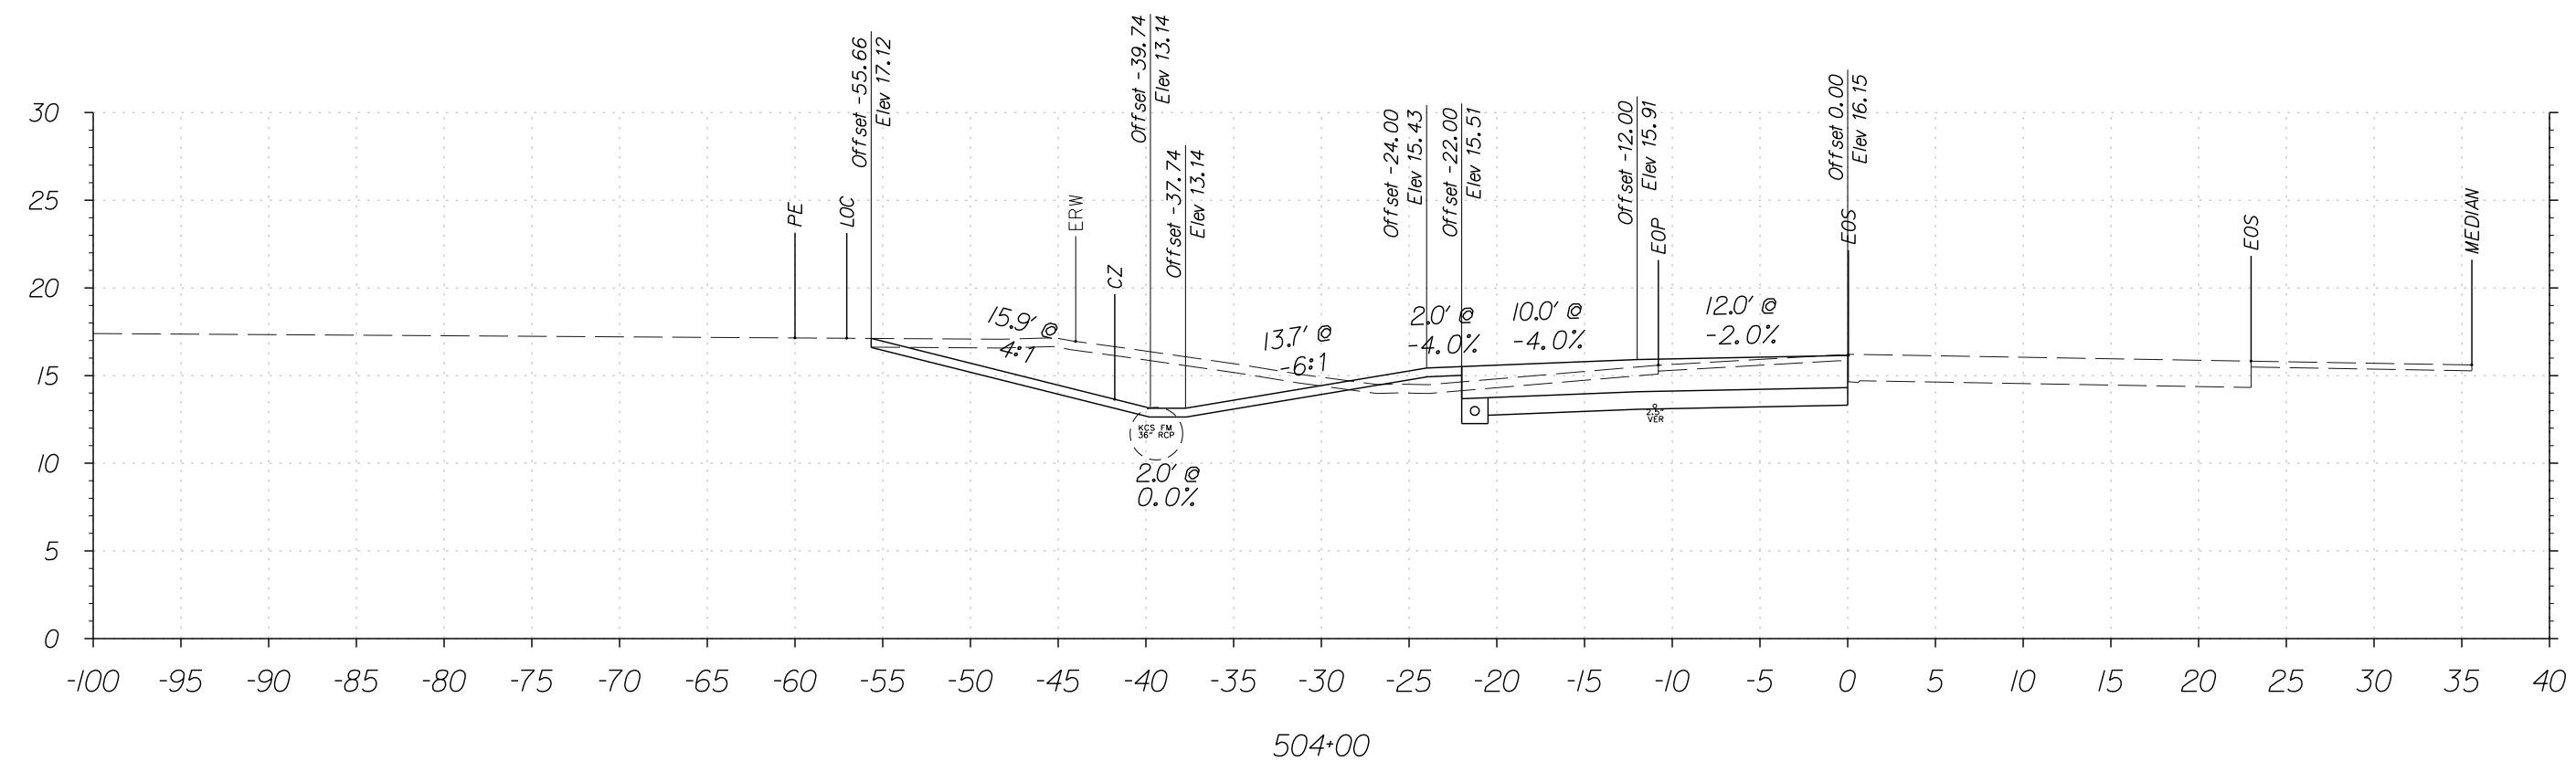

FOR INFORMATIONAL PURPOSES ONLY



ADDENDUMS / REVISIONS

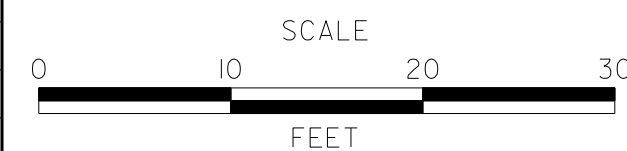







**SRI, LITTLE HEAVEN
GRADE SEPARATED INTERSECTION**

CONTRACT	T200412202	BRIDGE NO.	-
COUNTY	KENT	DESIGNED BY:	SFP
		CHECKED BY:	WFC

**OLD BEACH ROAD
CROSS SECTIONS**
STATION 503+00 TO 505+50

SHEET NO.	99
TOTAL SHTS.	278


4/21/2015 10:27:47 AM G:\PROJECTS\03517.00\DELDOT\AGMT 1223\DOTS Open End\03517.16_SRI, LITTLE HEAVEN FINAL DESIGN\DCN Files\XSS\Diagram.dgn

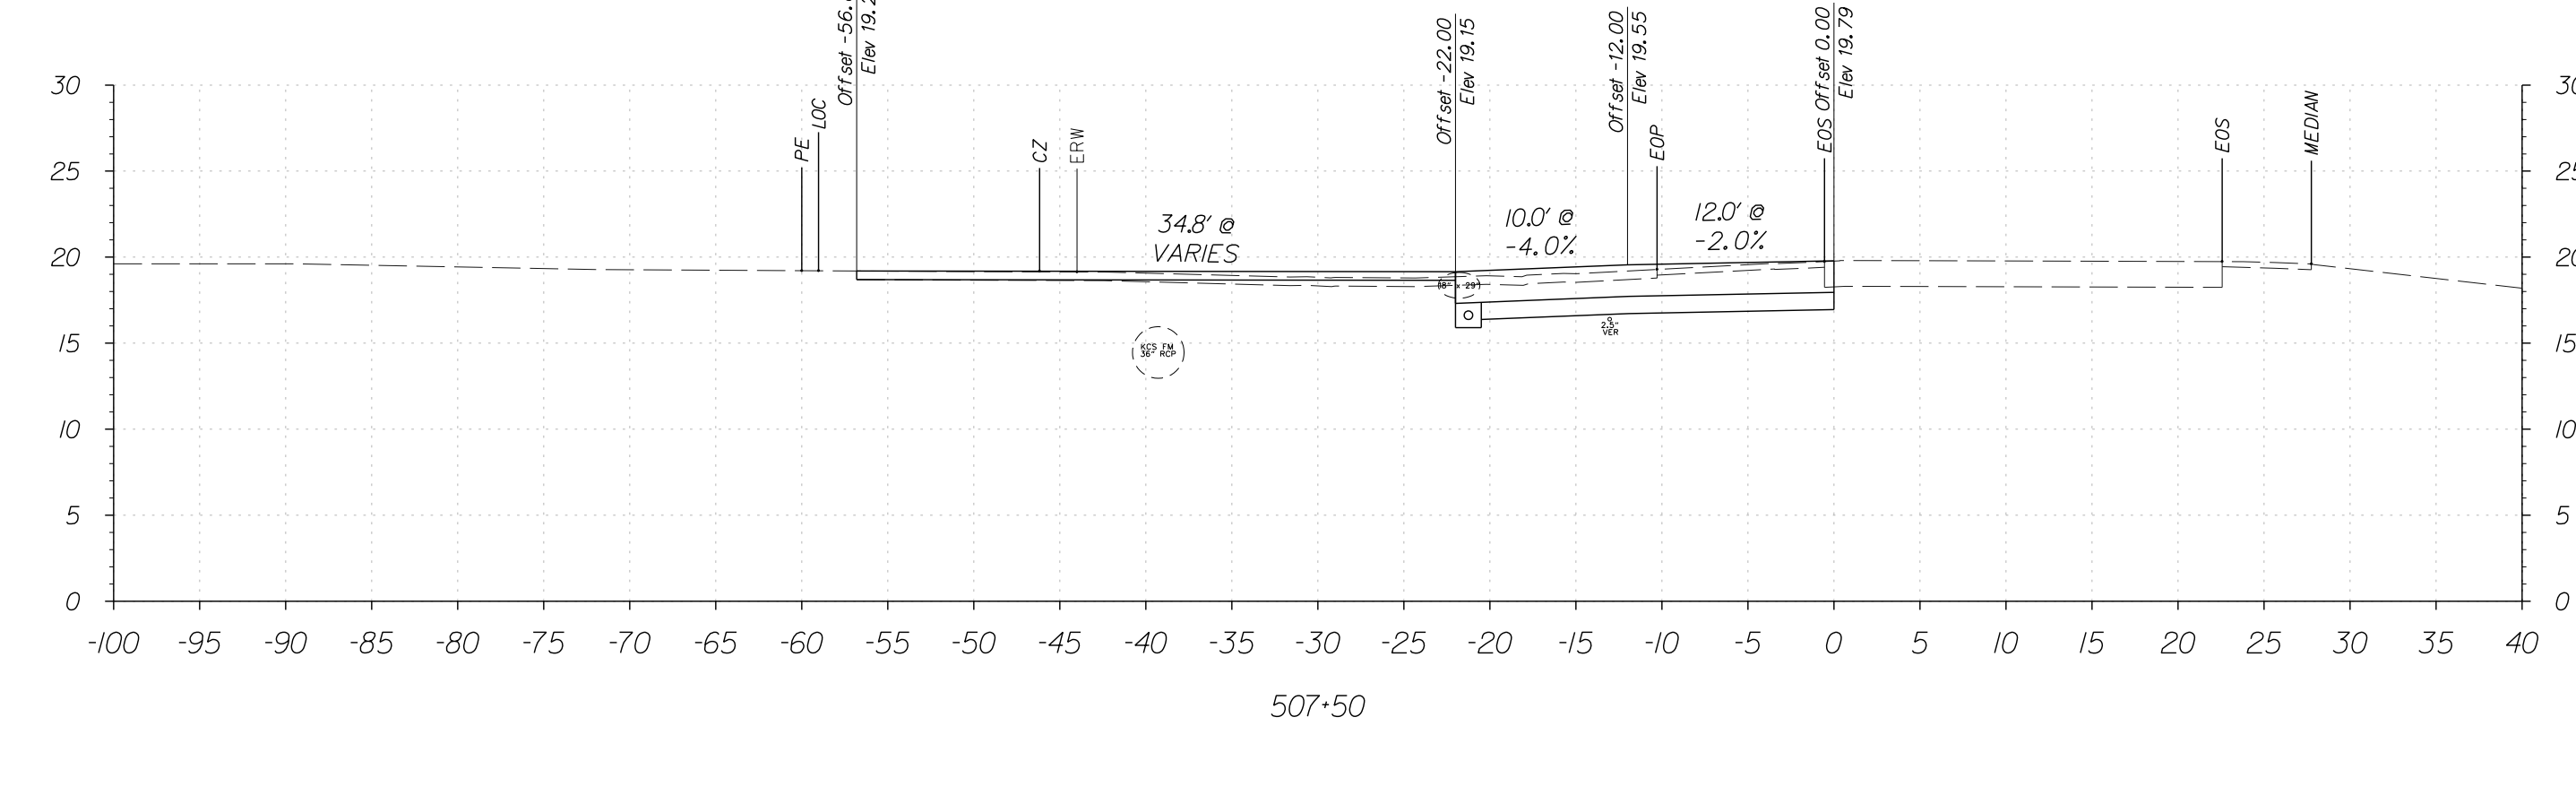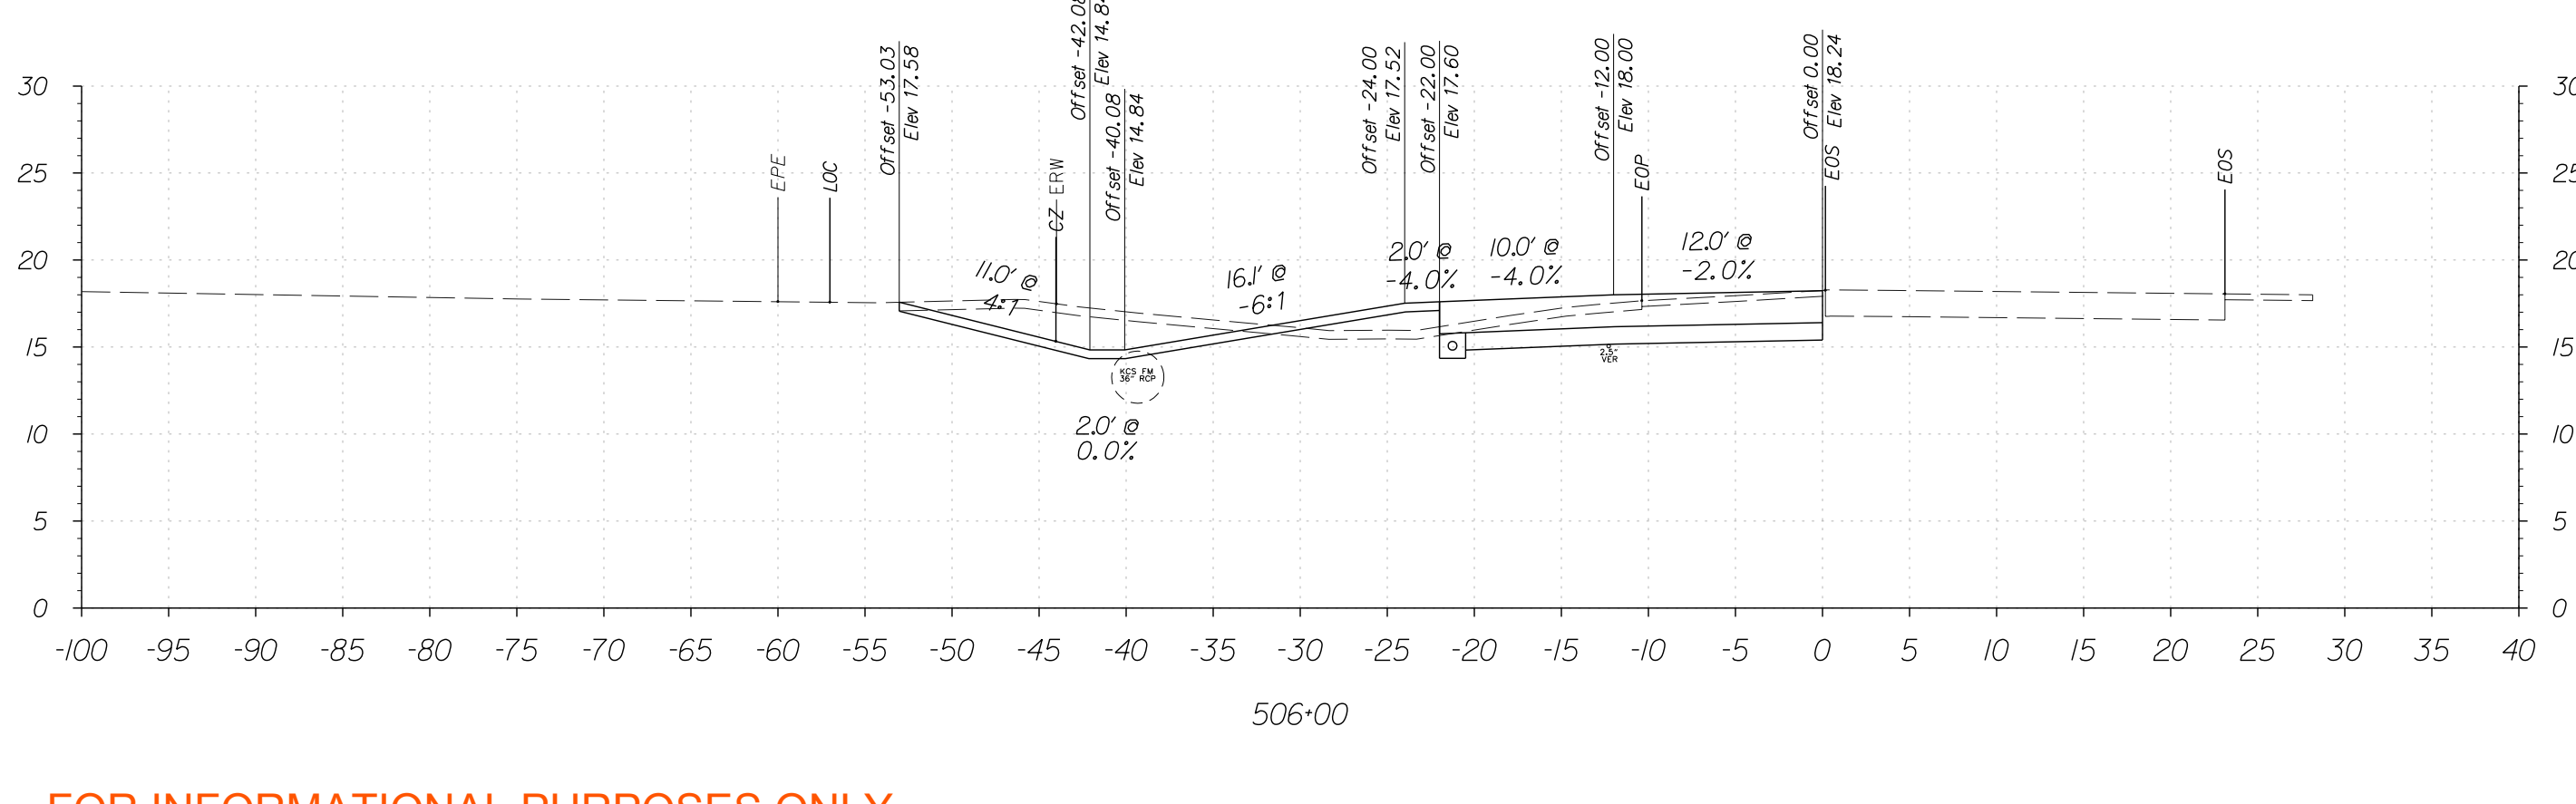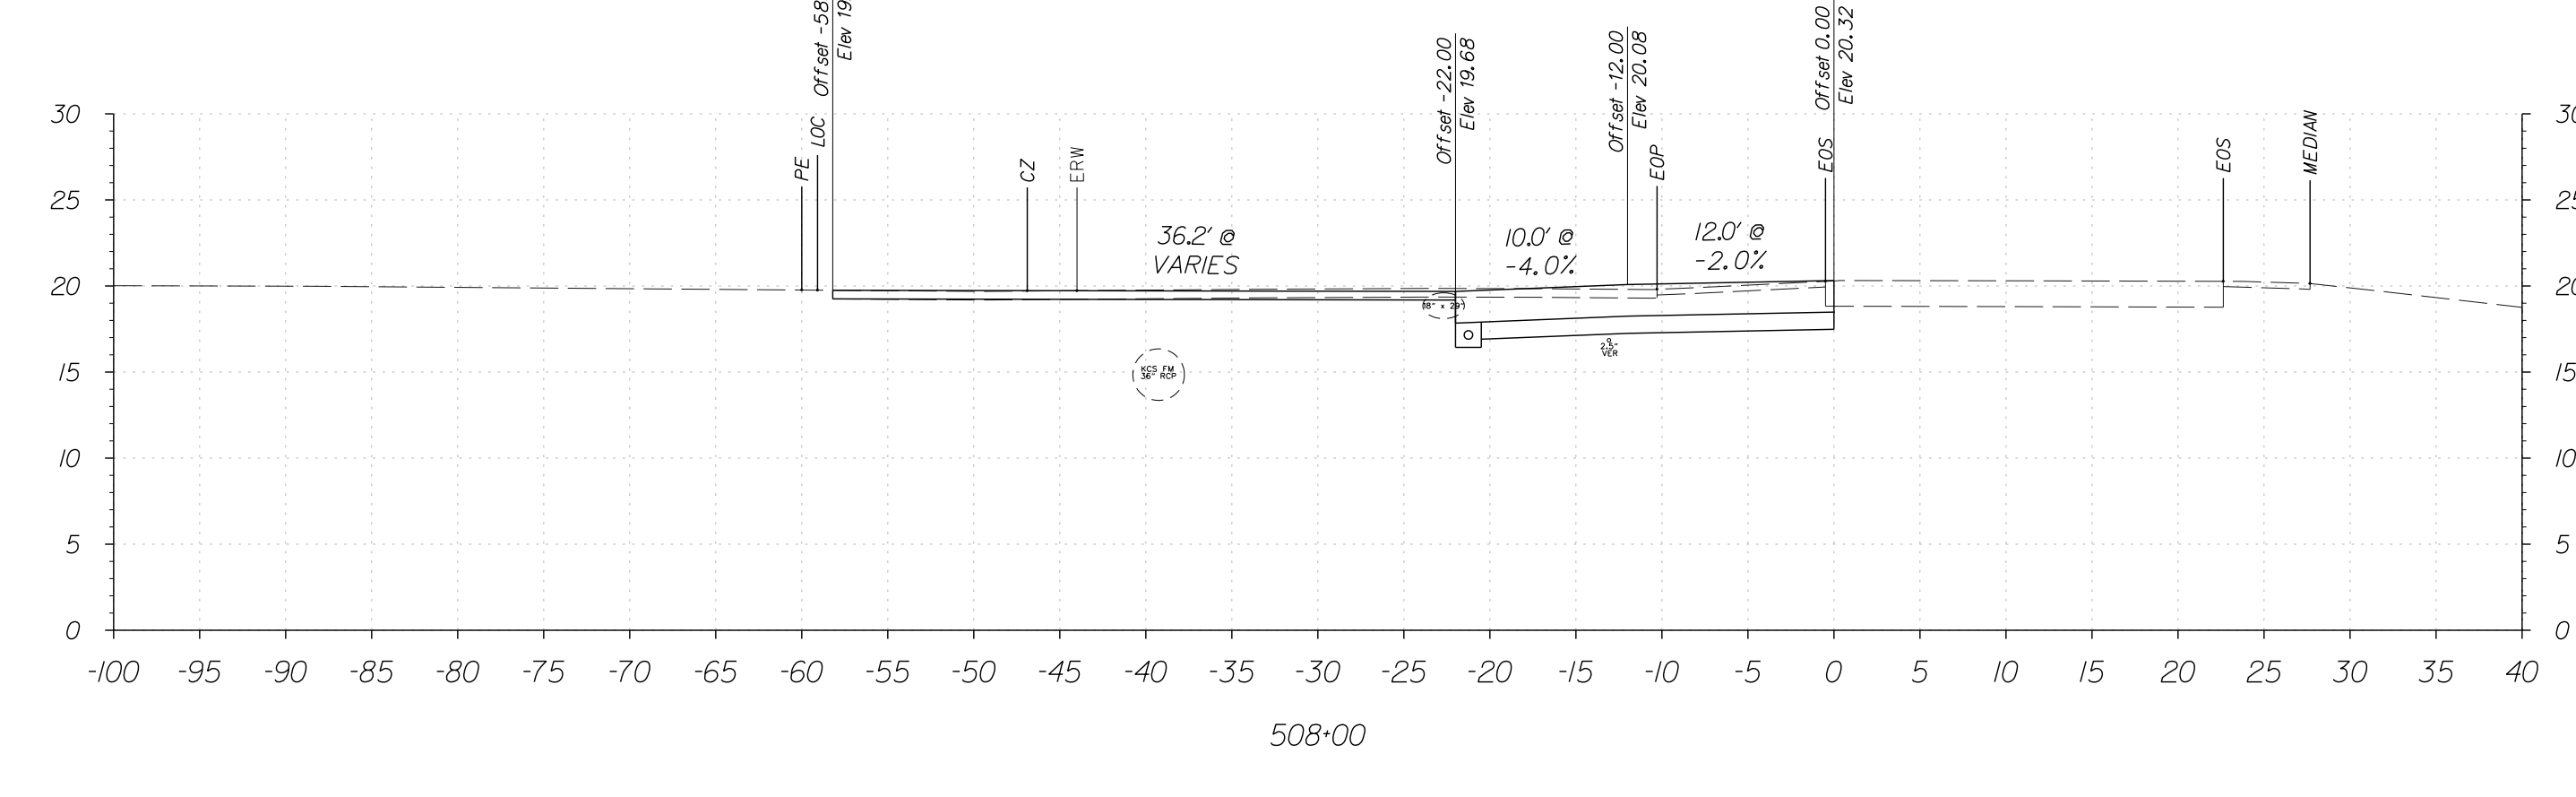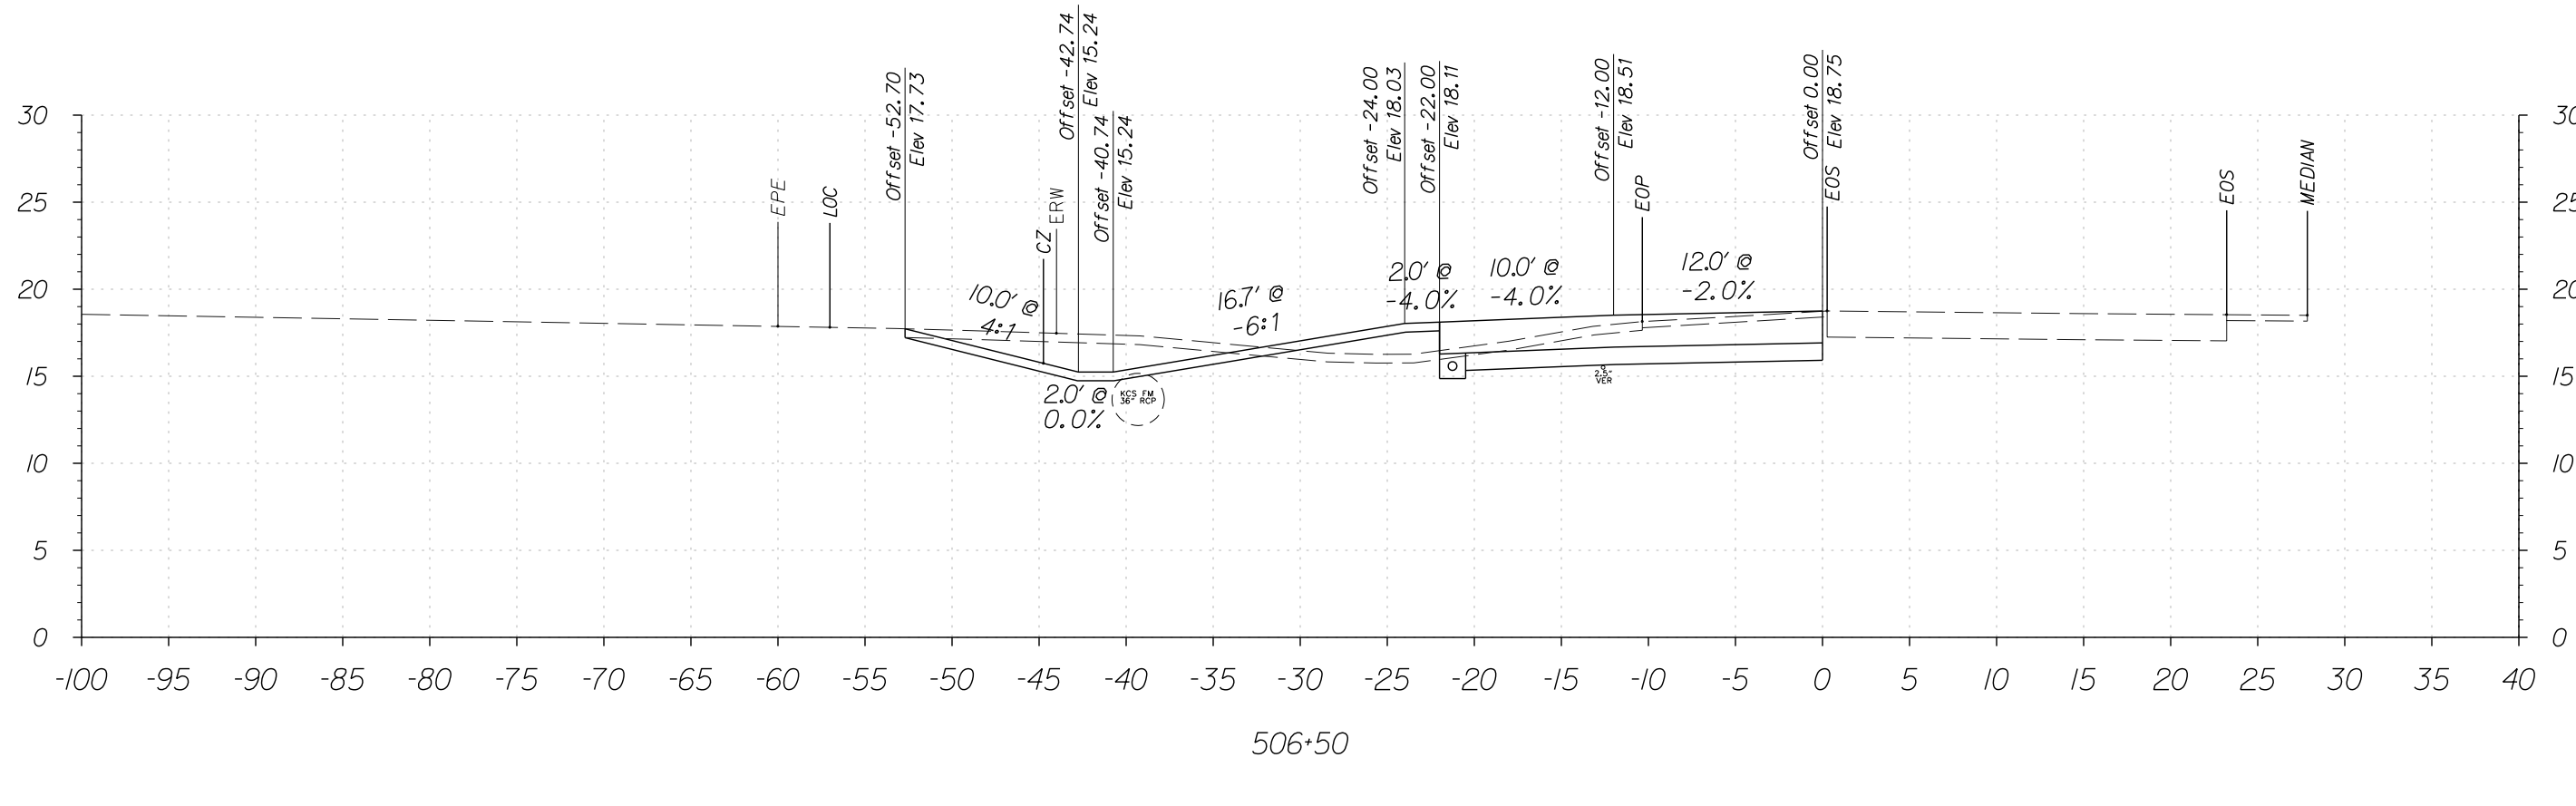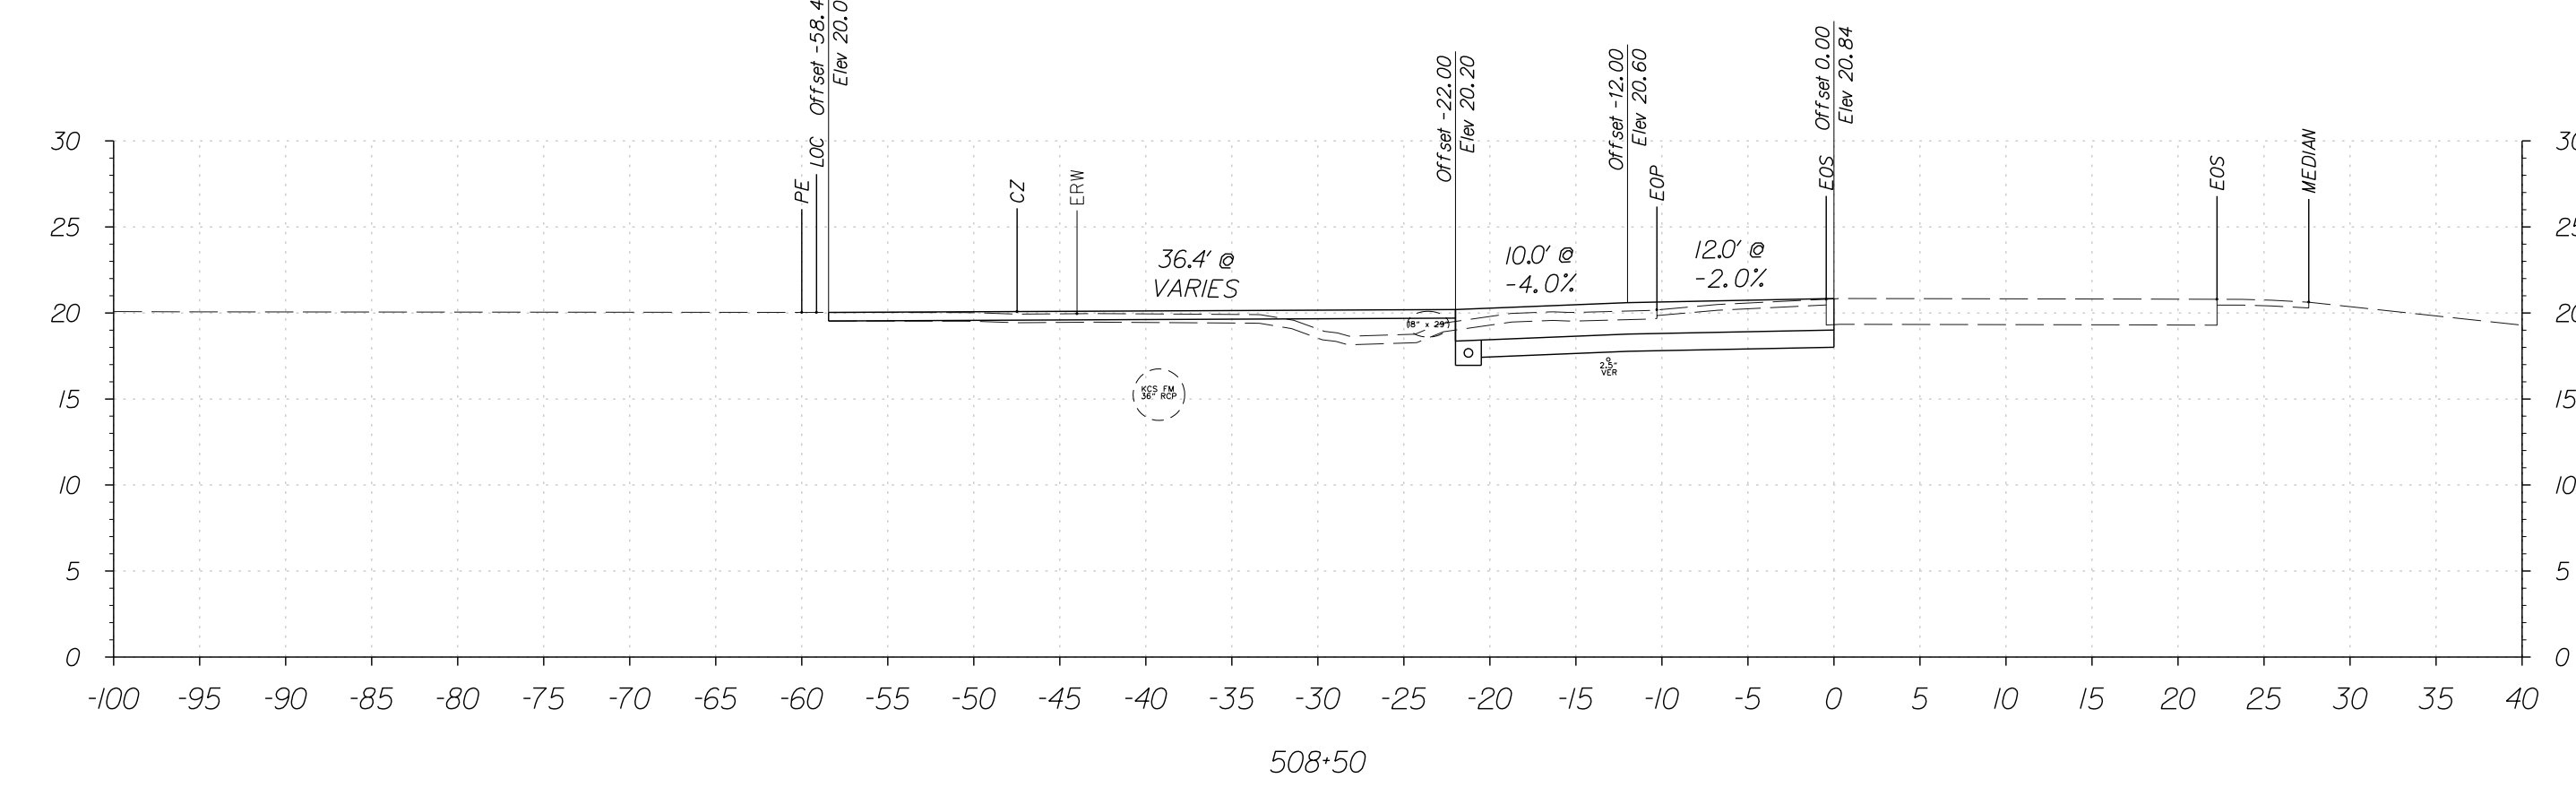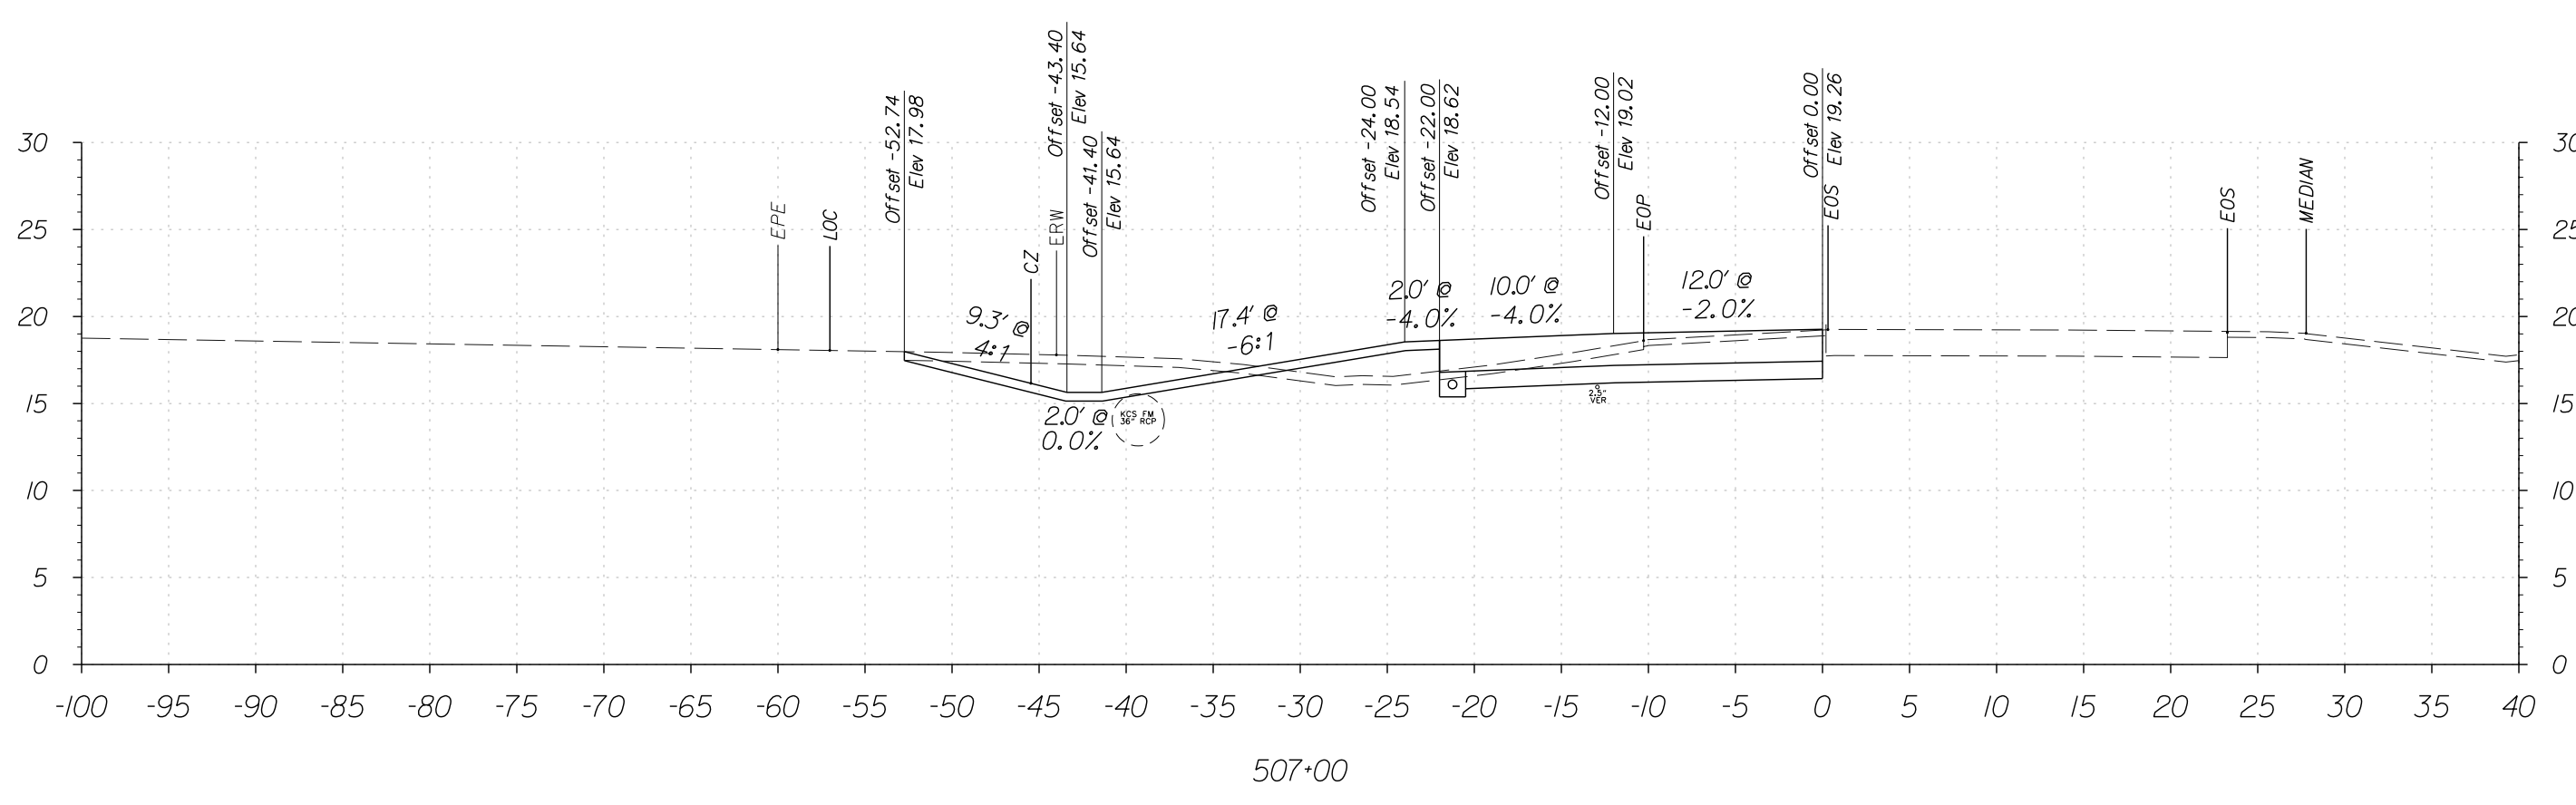

FOR INFORMATIONAL PURPOSES ONLY



ADDENDUMS / REVISIONS	






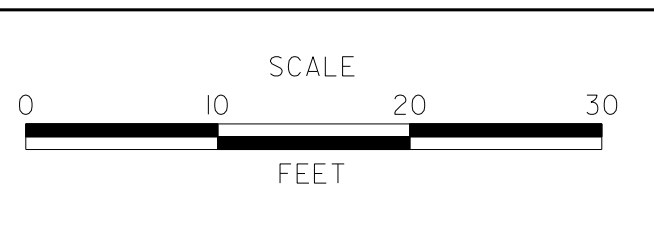


**SRI, LITTLE HEAVEN
GRADE SEPARATED INTERSECTION**

CONTRACT	T200412202	BRIDGE NO.	-
COUNTY	KENT	DESIGNED BY:	SFP
		CHECKED BY:	WFC

OLD BEACH ROAD CROSS SECTIONS	
STATION 506+00 TO 508+50	
SHEET NO.	100
TOTAL SHTS.	278


4/21/2015 10:26:08 AM G:\PROJECTS\035171.00\DELDOT AGMT 1223 DOTTS Open End\035171.00\DELDOT HEAVEN FINAL DESIGN\DCN Files\ss.dapnam.dgn

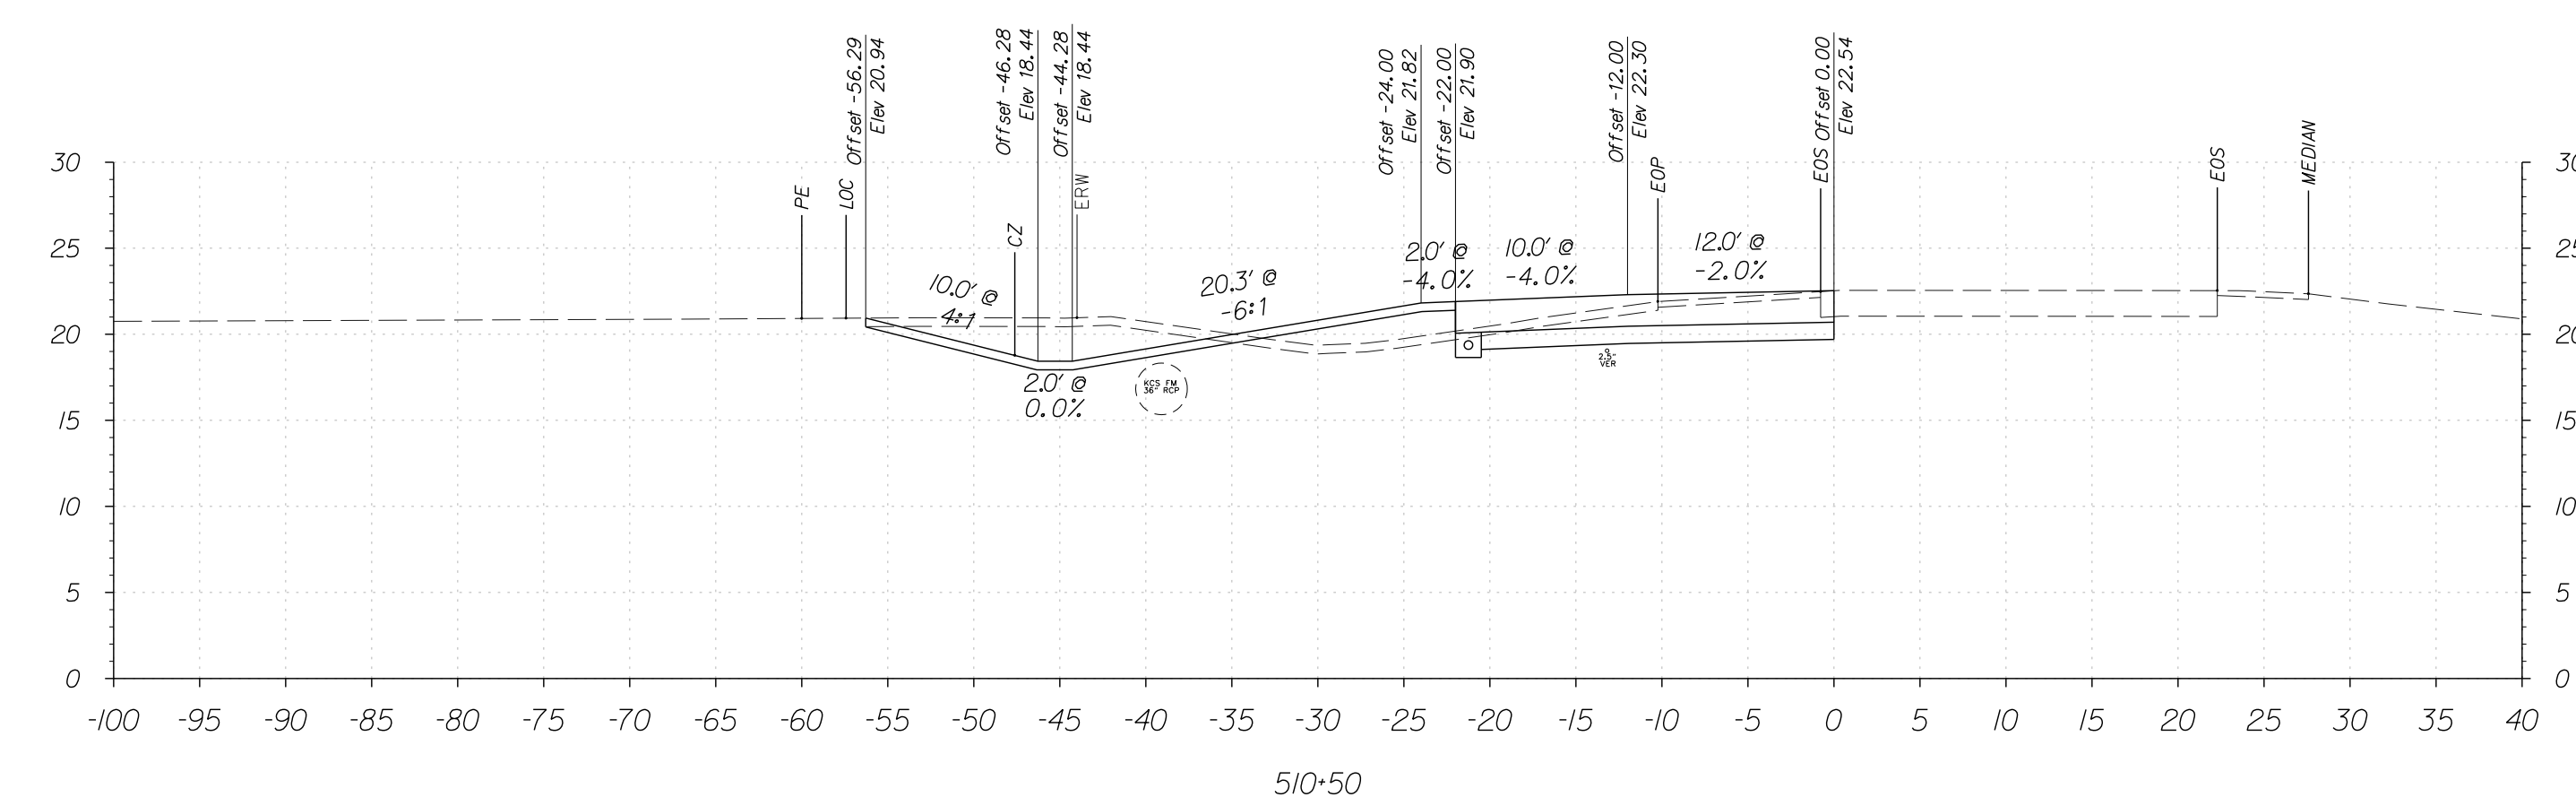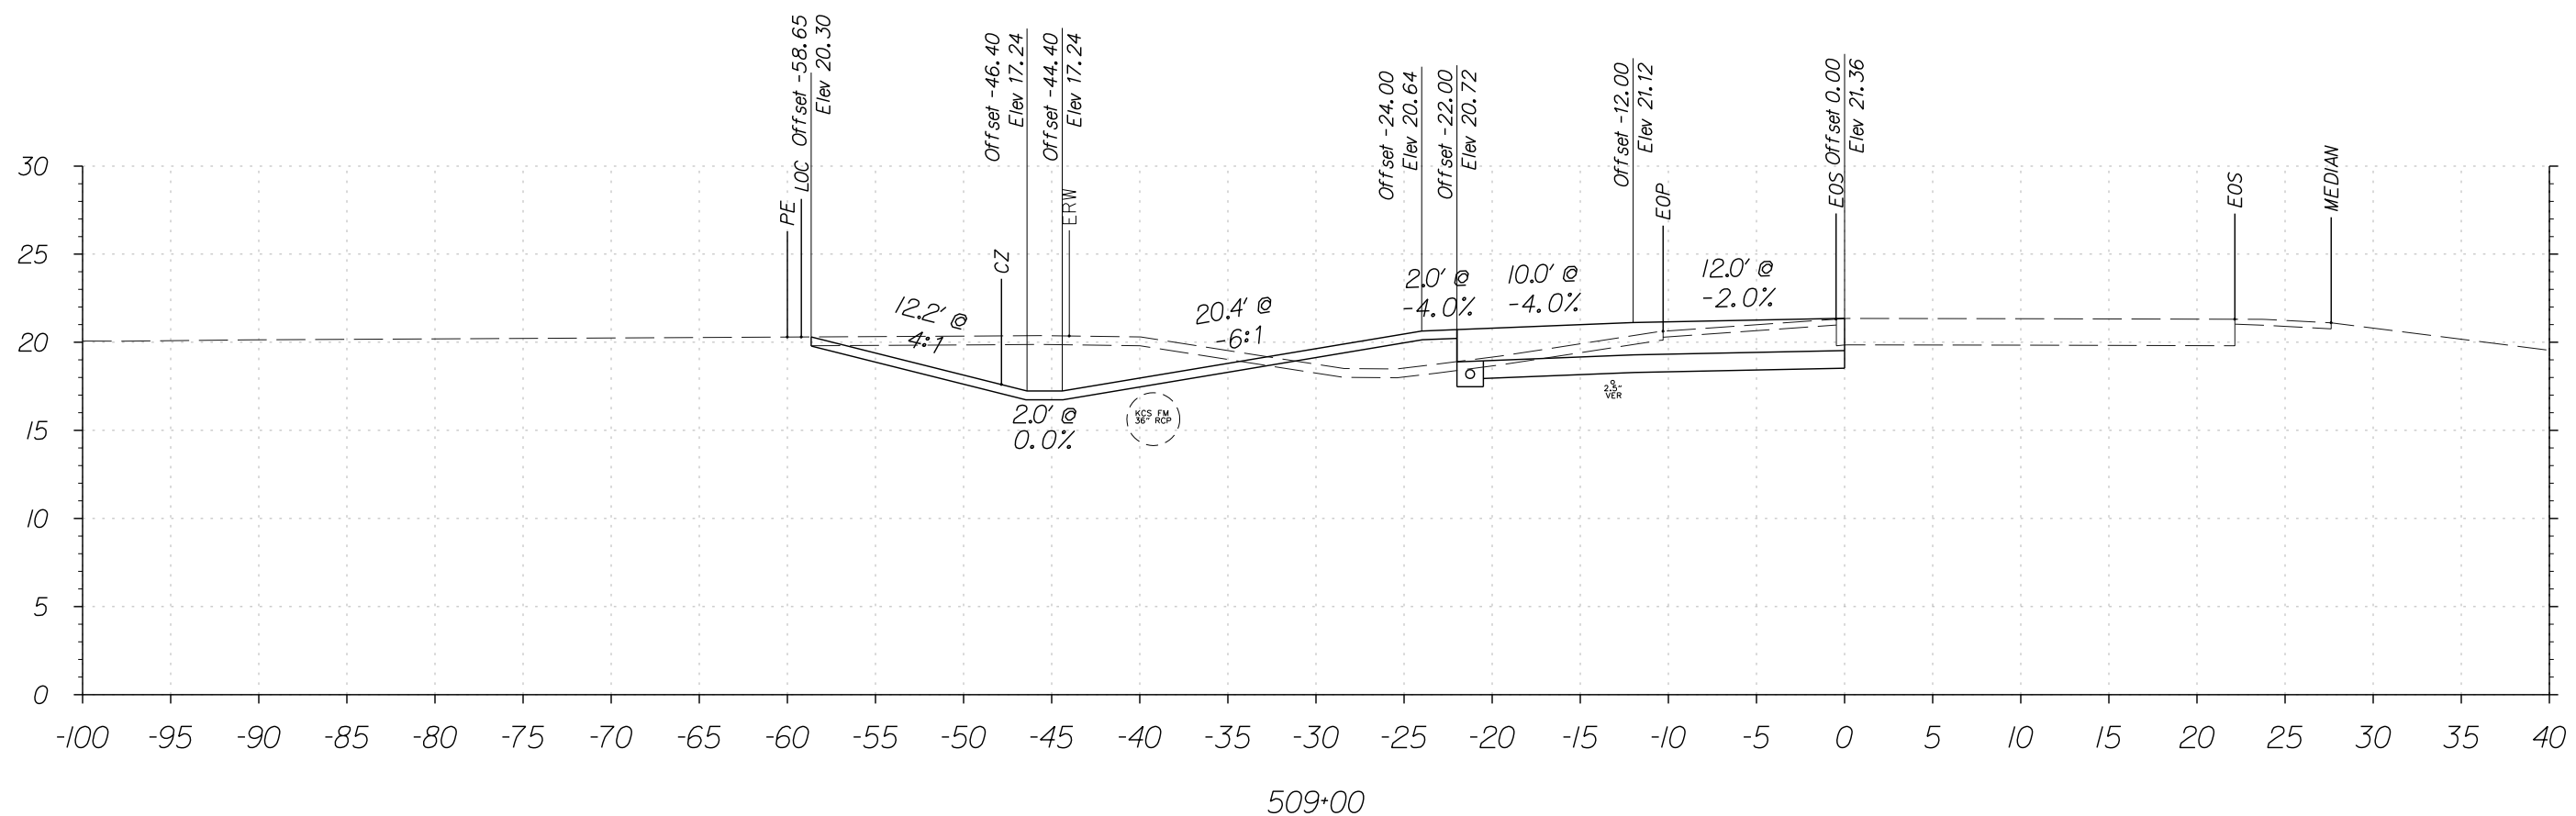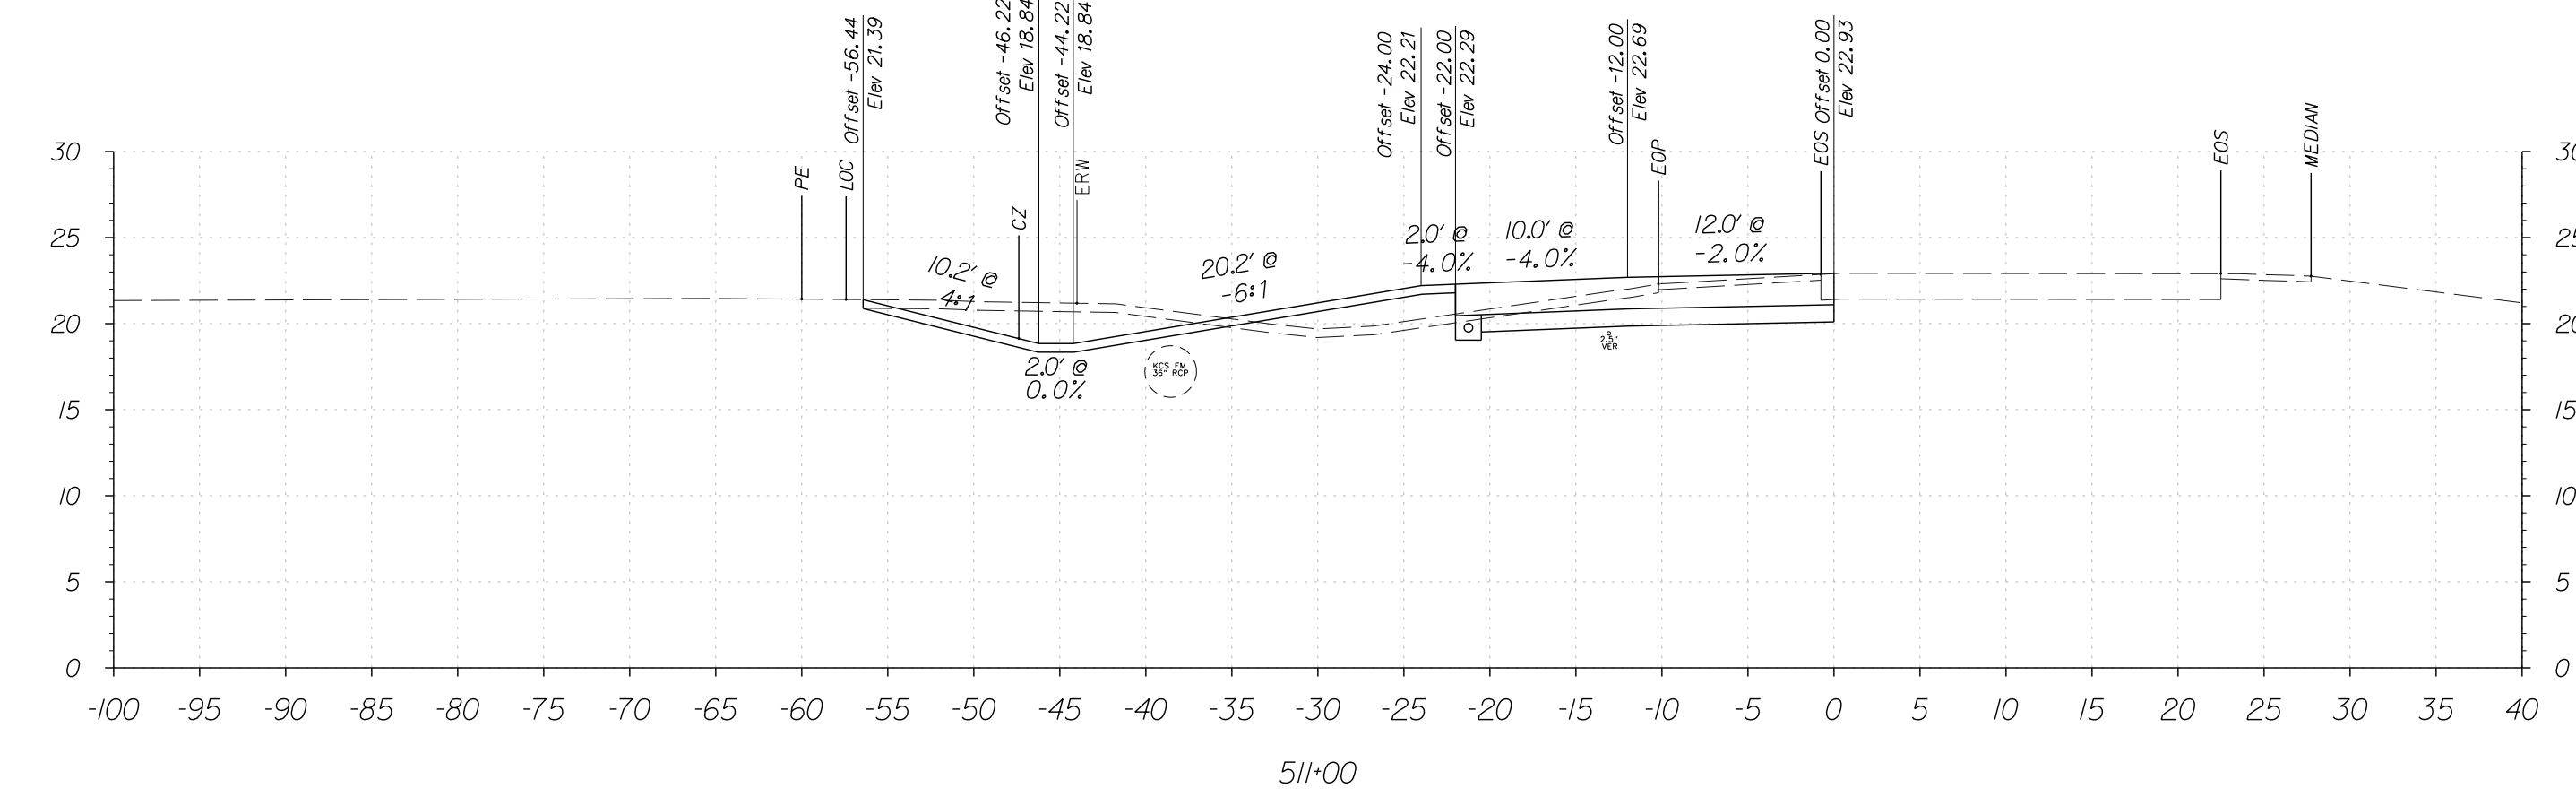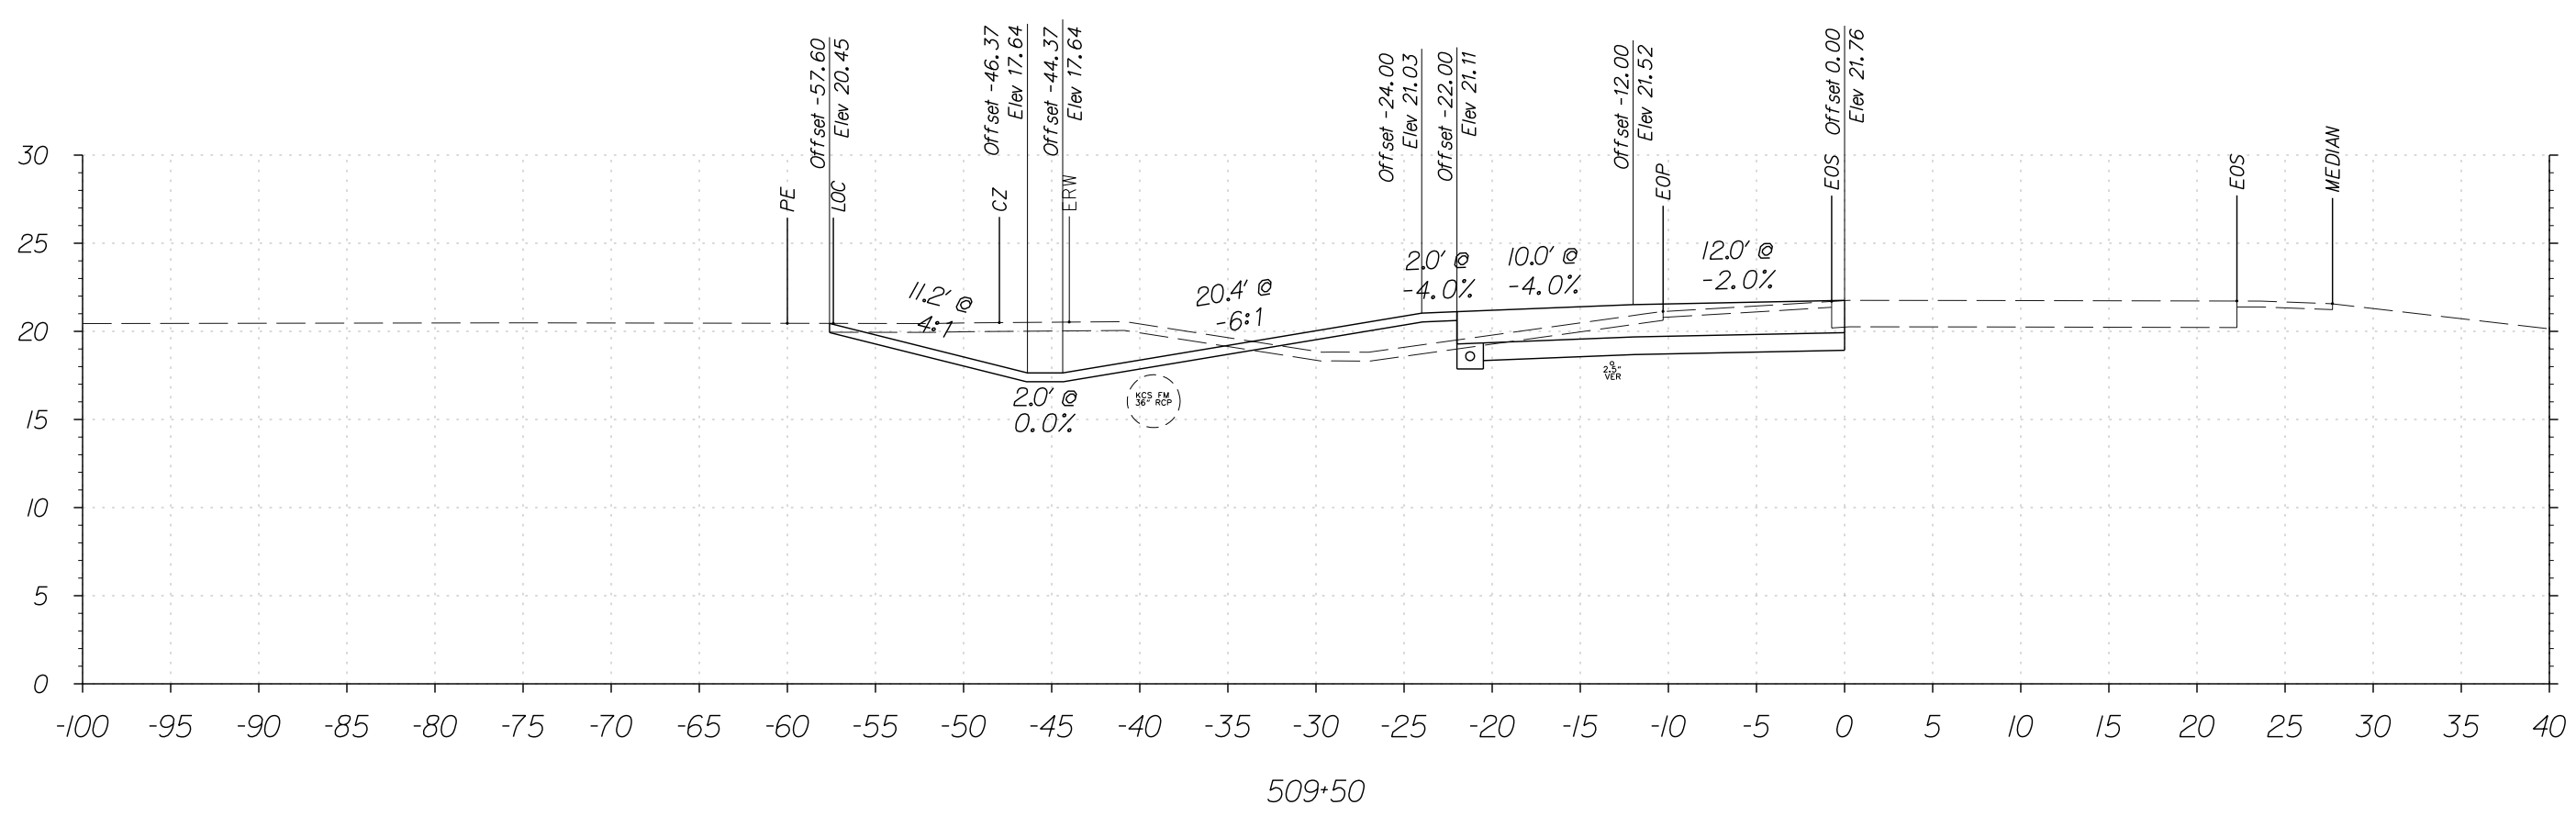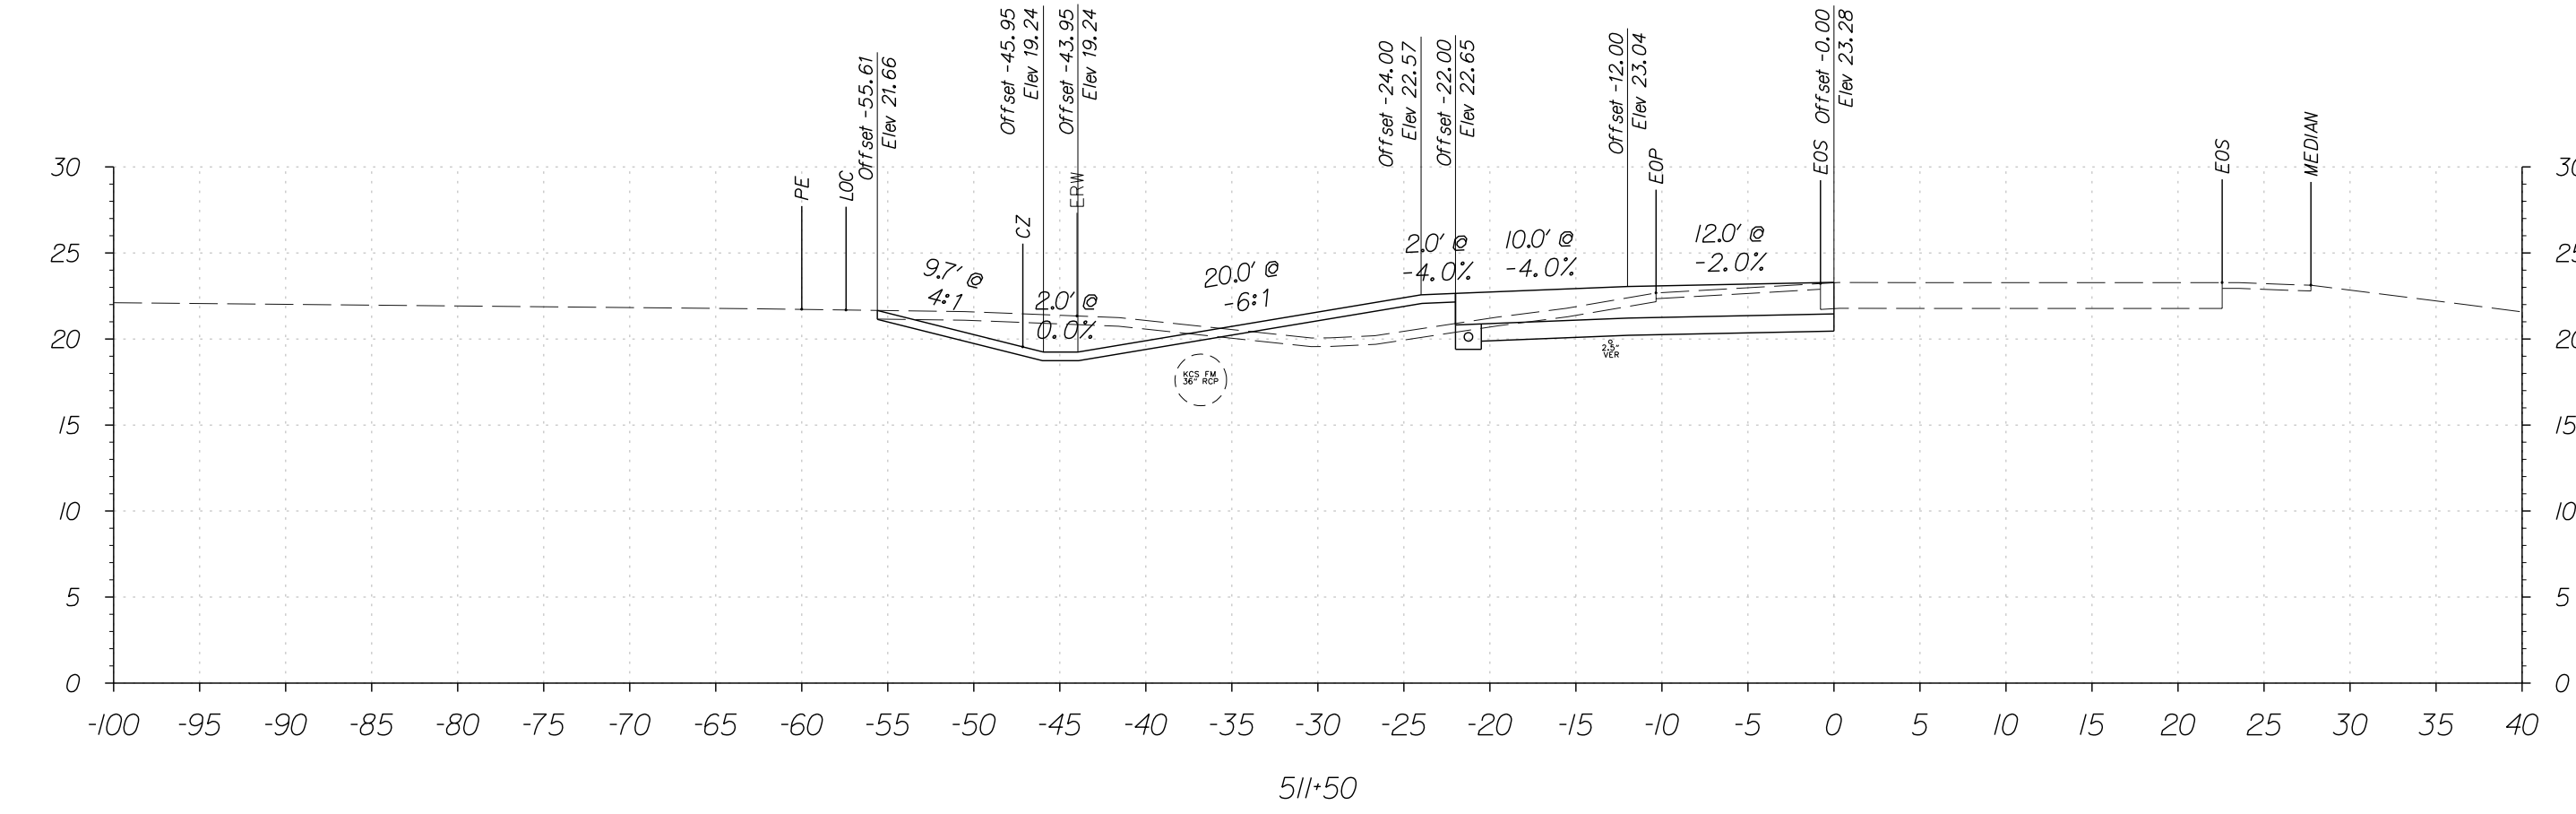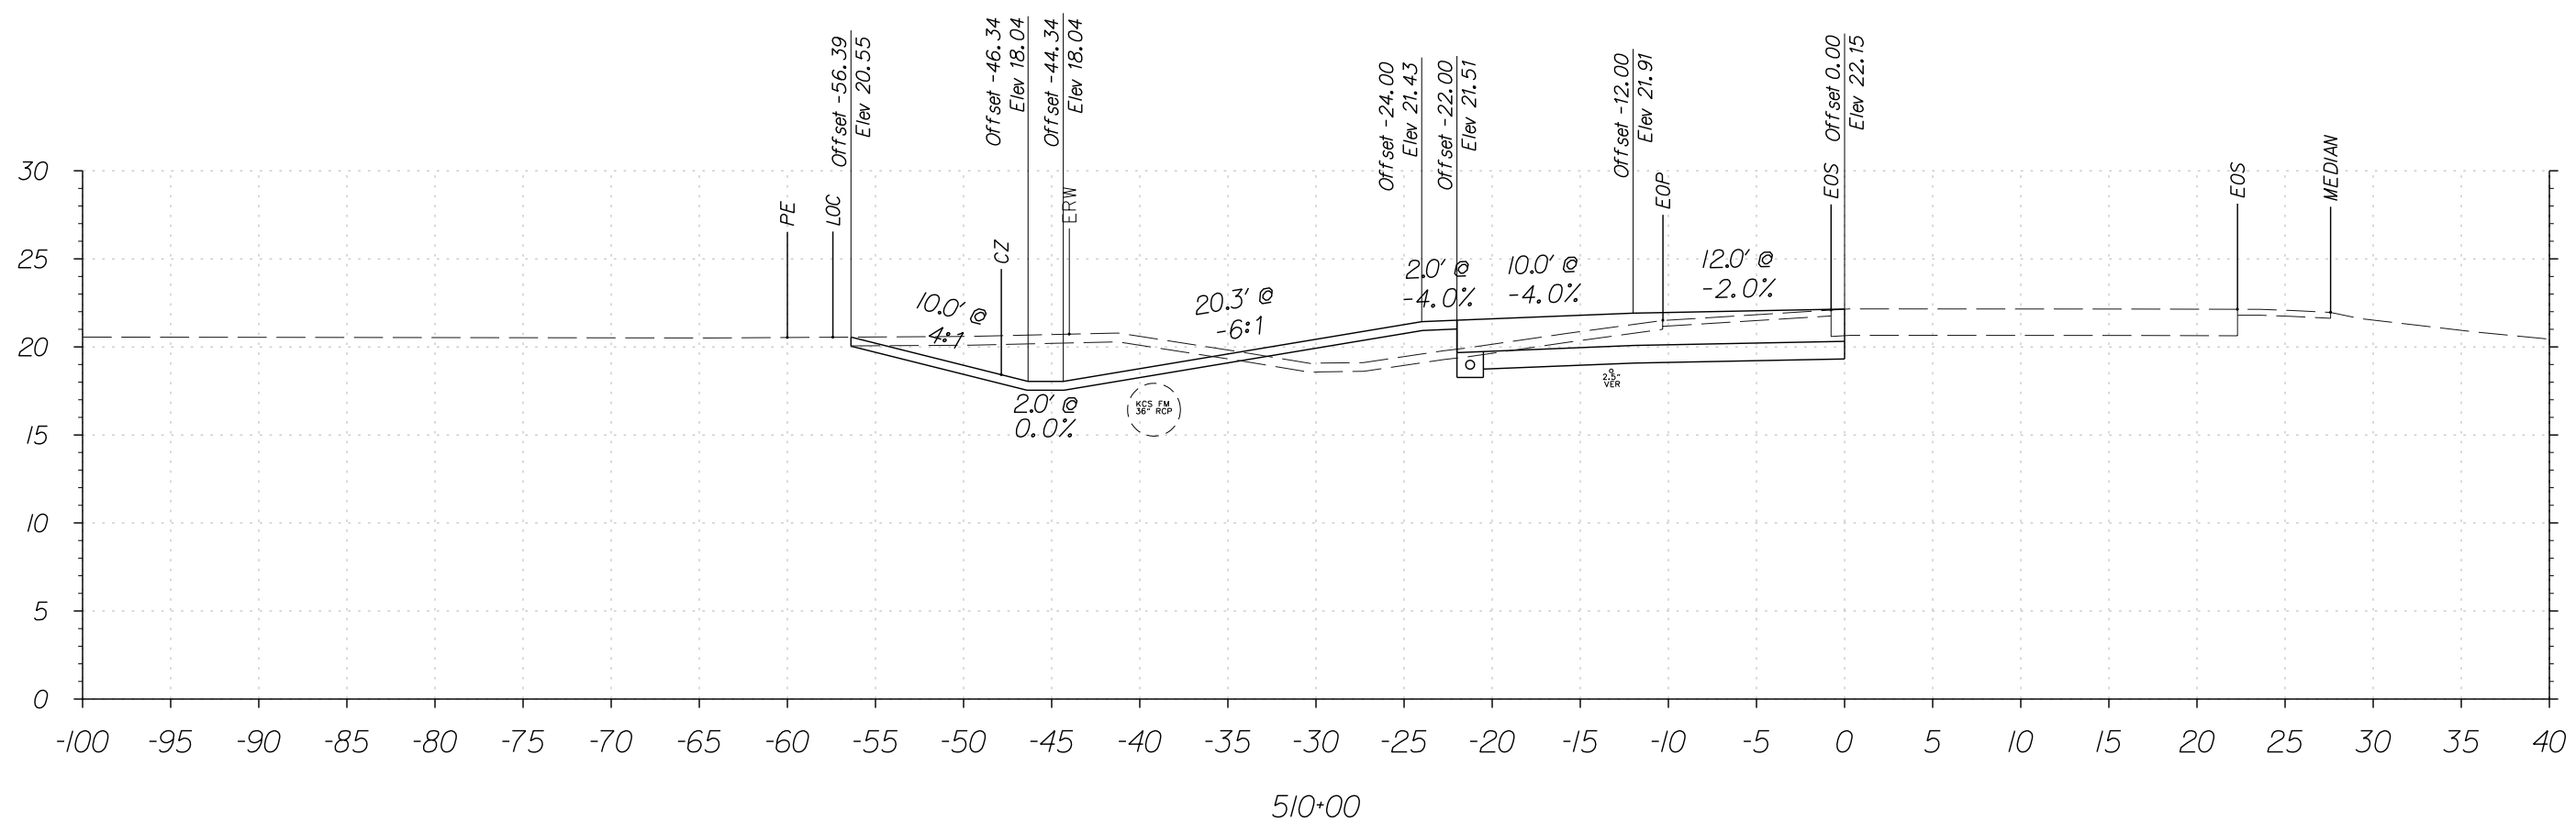

FOR INFORMATIONAL PURPOSES ONLY



ADDENDUMS / REVISIONS

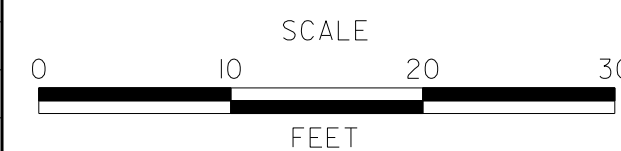







**SR1, LITTLE HEAVEN
GRADE SEPARATED INTERSECTION**

CONTRACT	BRIDGE NO.	-
T200412202	DESIGNED BY:	SFP
COUNTY	CHECKED BY:	WFC
KENT		

**OLD BEACH ROAD
CROSS SECTIONS**
STATION 509+00 TO 511+50

SHEET NO.	101
TOTAL SHTS.	278


4/21/2015 10:53:52 AM G:\PROJECTS\035171.00\DELDOT AGMT 1223 DOTTS Open End\035171.16 SR1, LITTLE HEAVEN FINAL DESIGN\DCN Files\ss-Captham.dgn

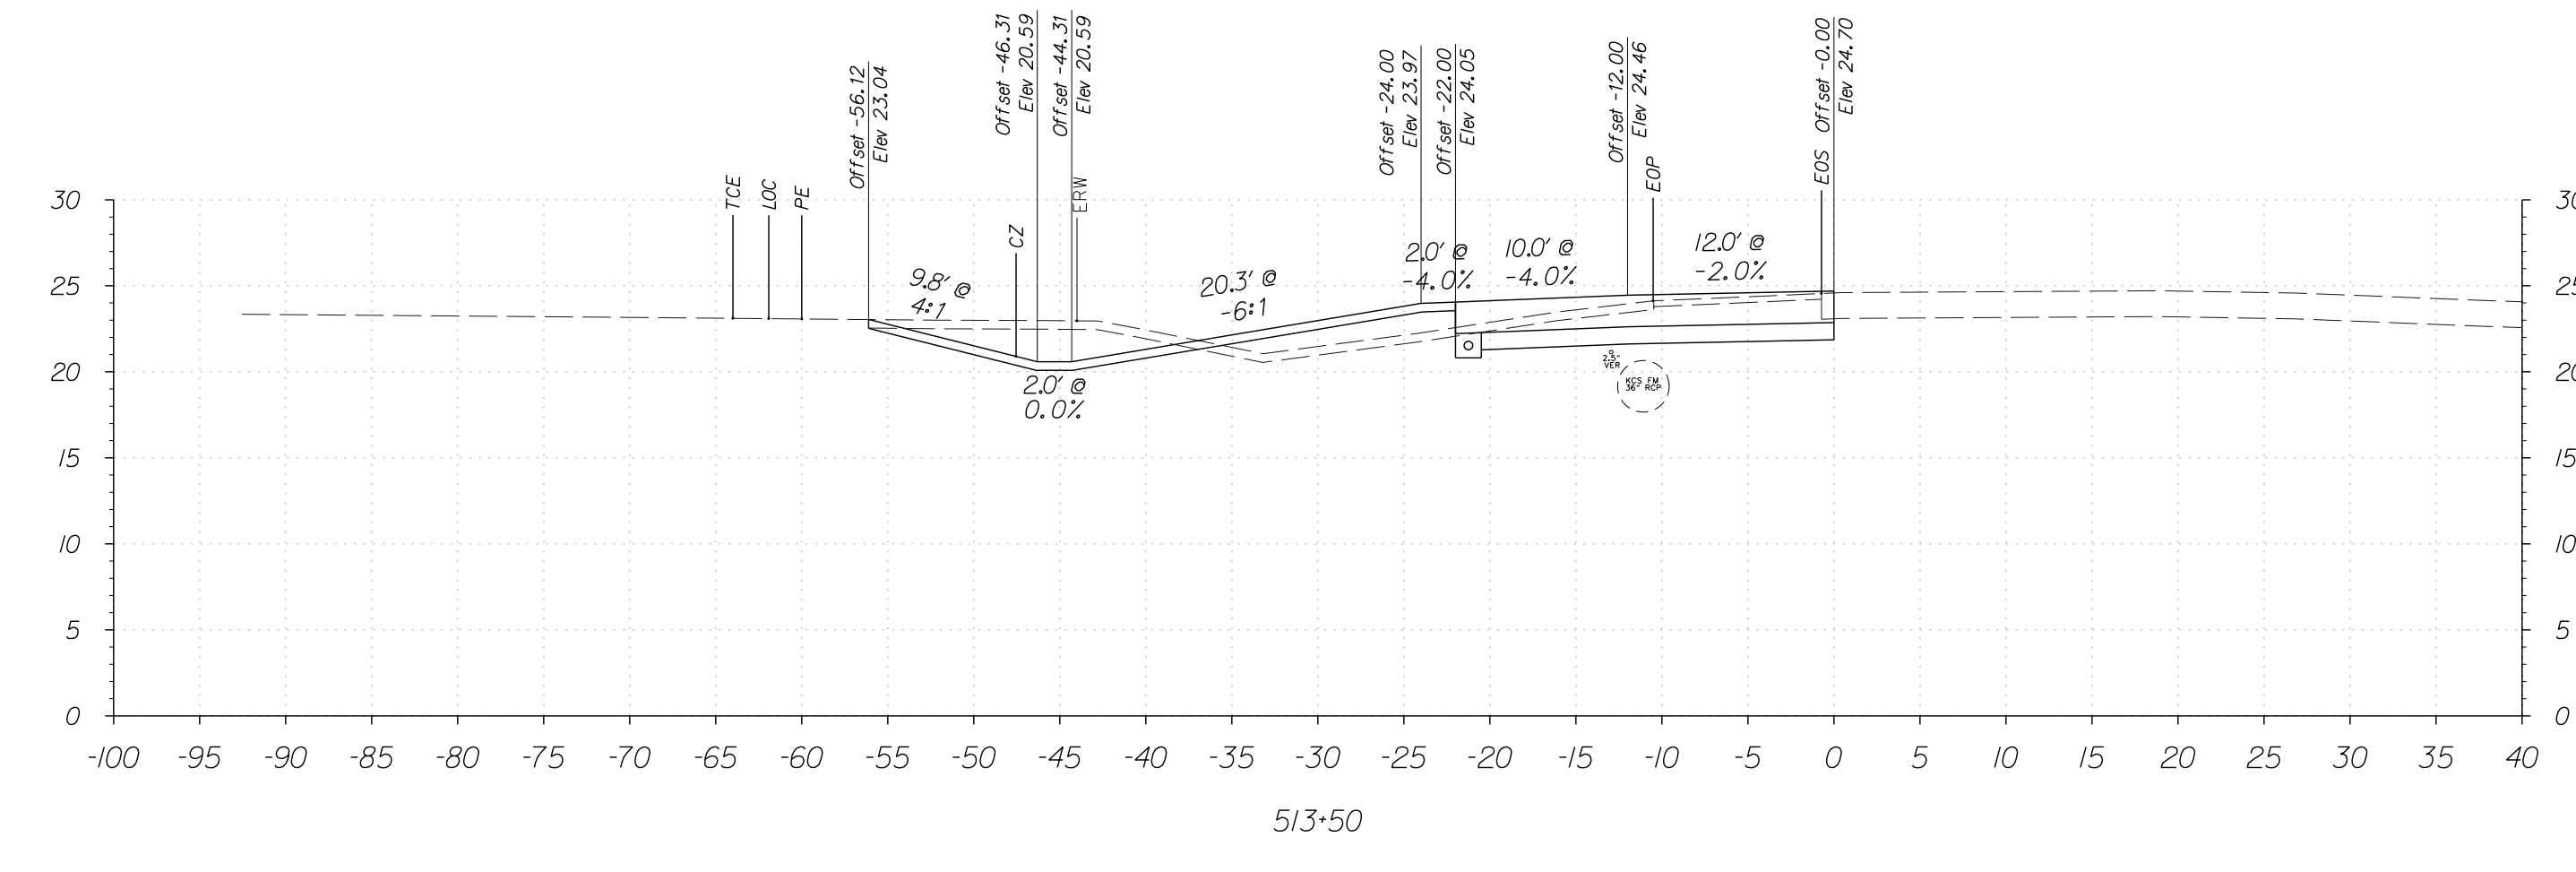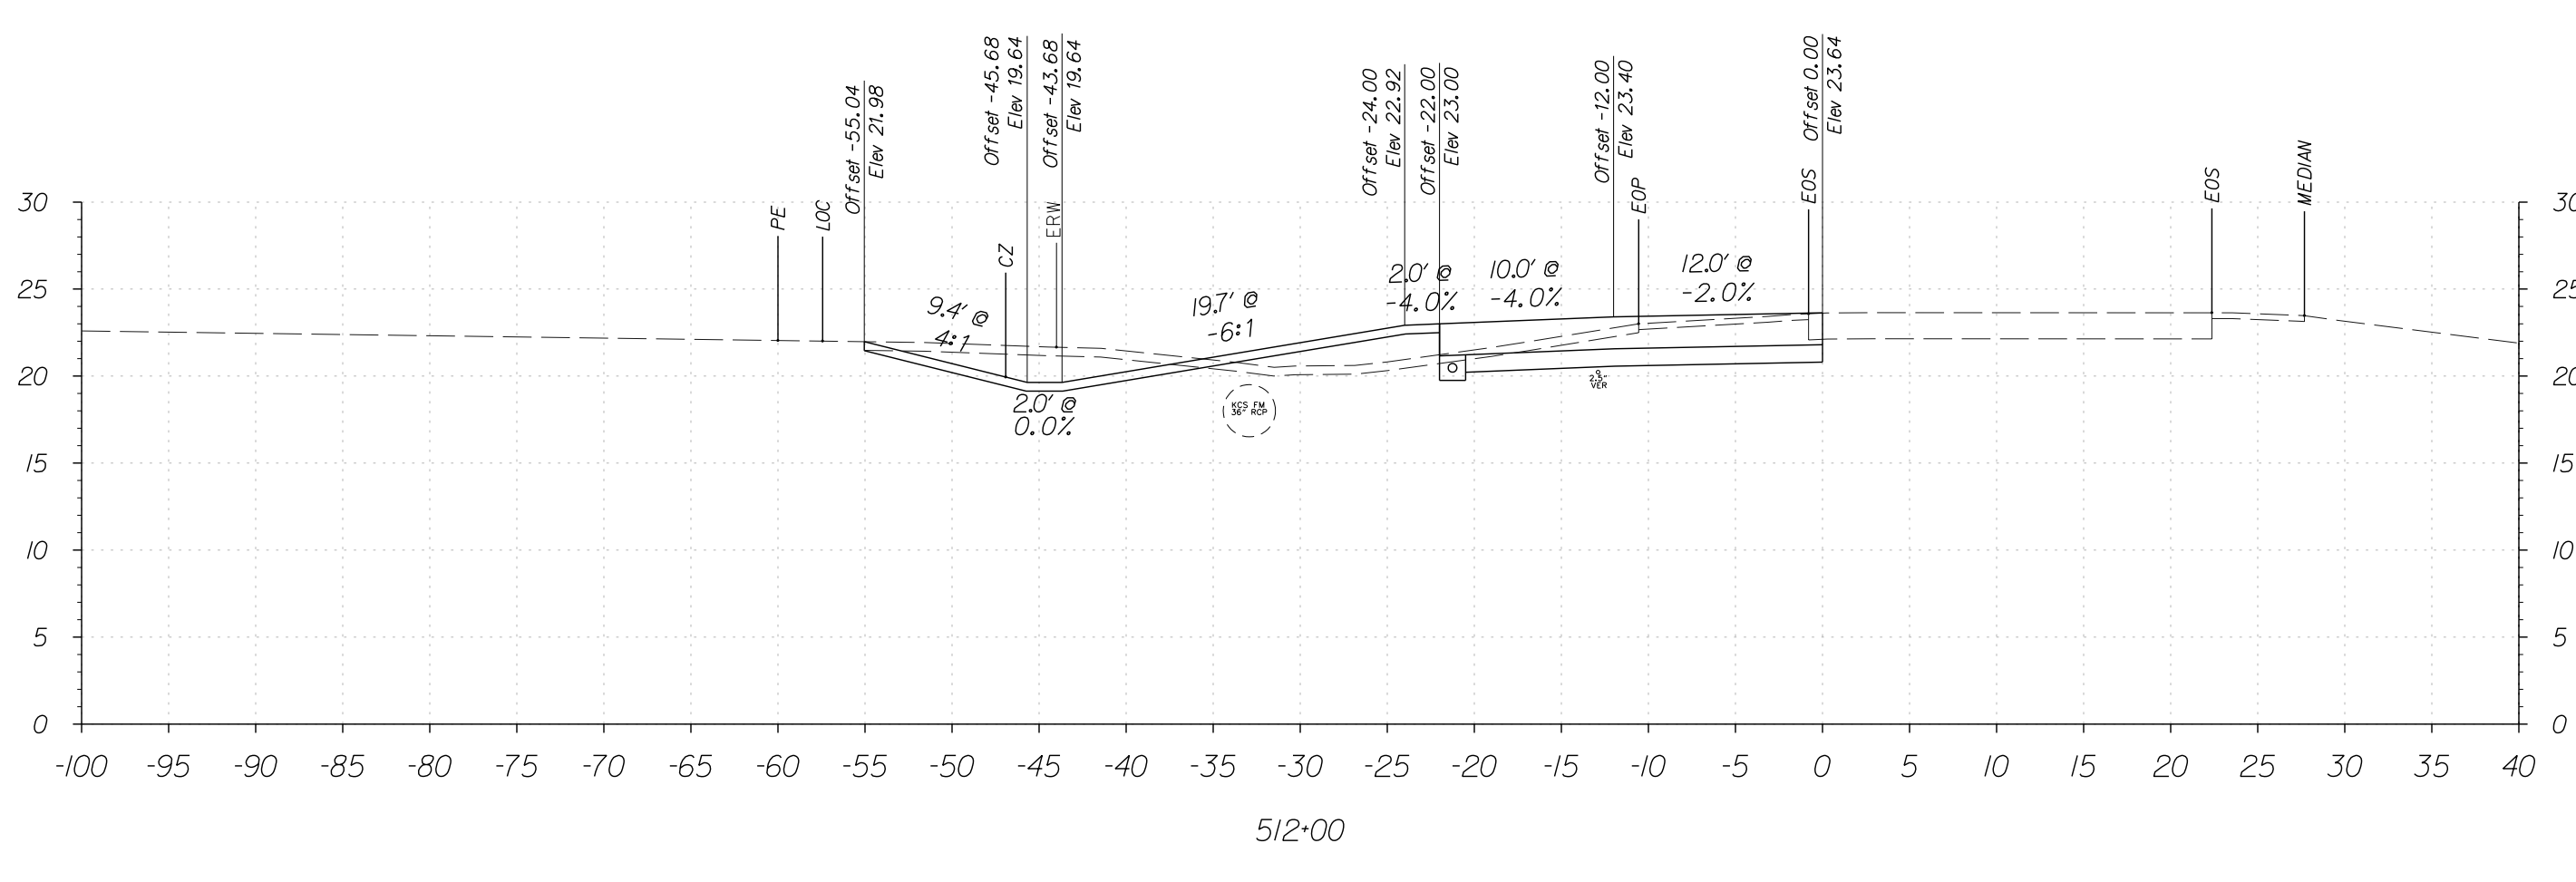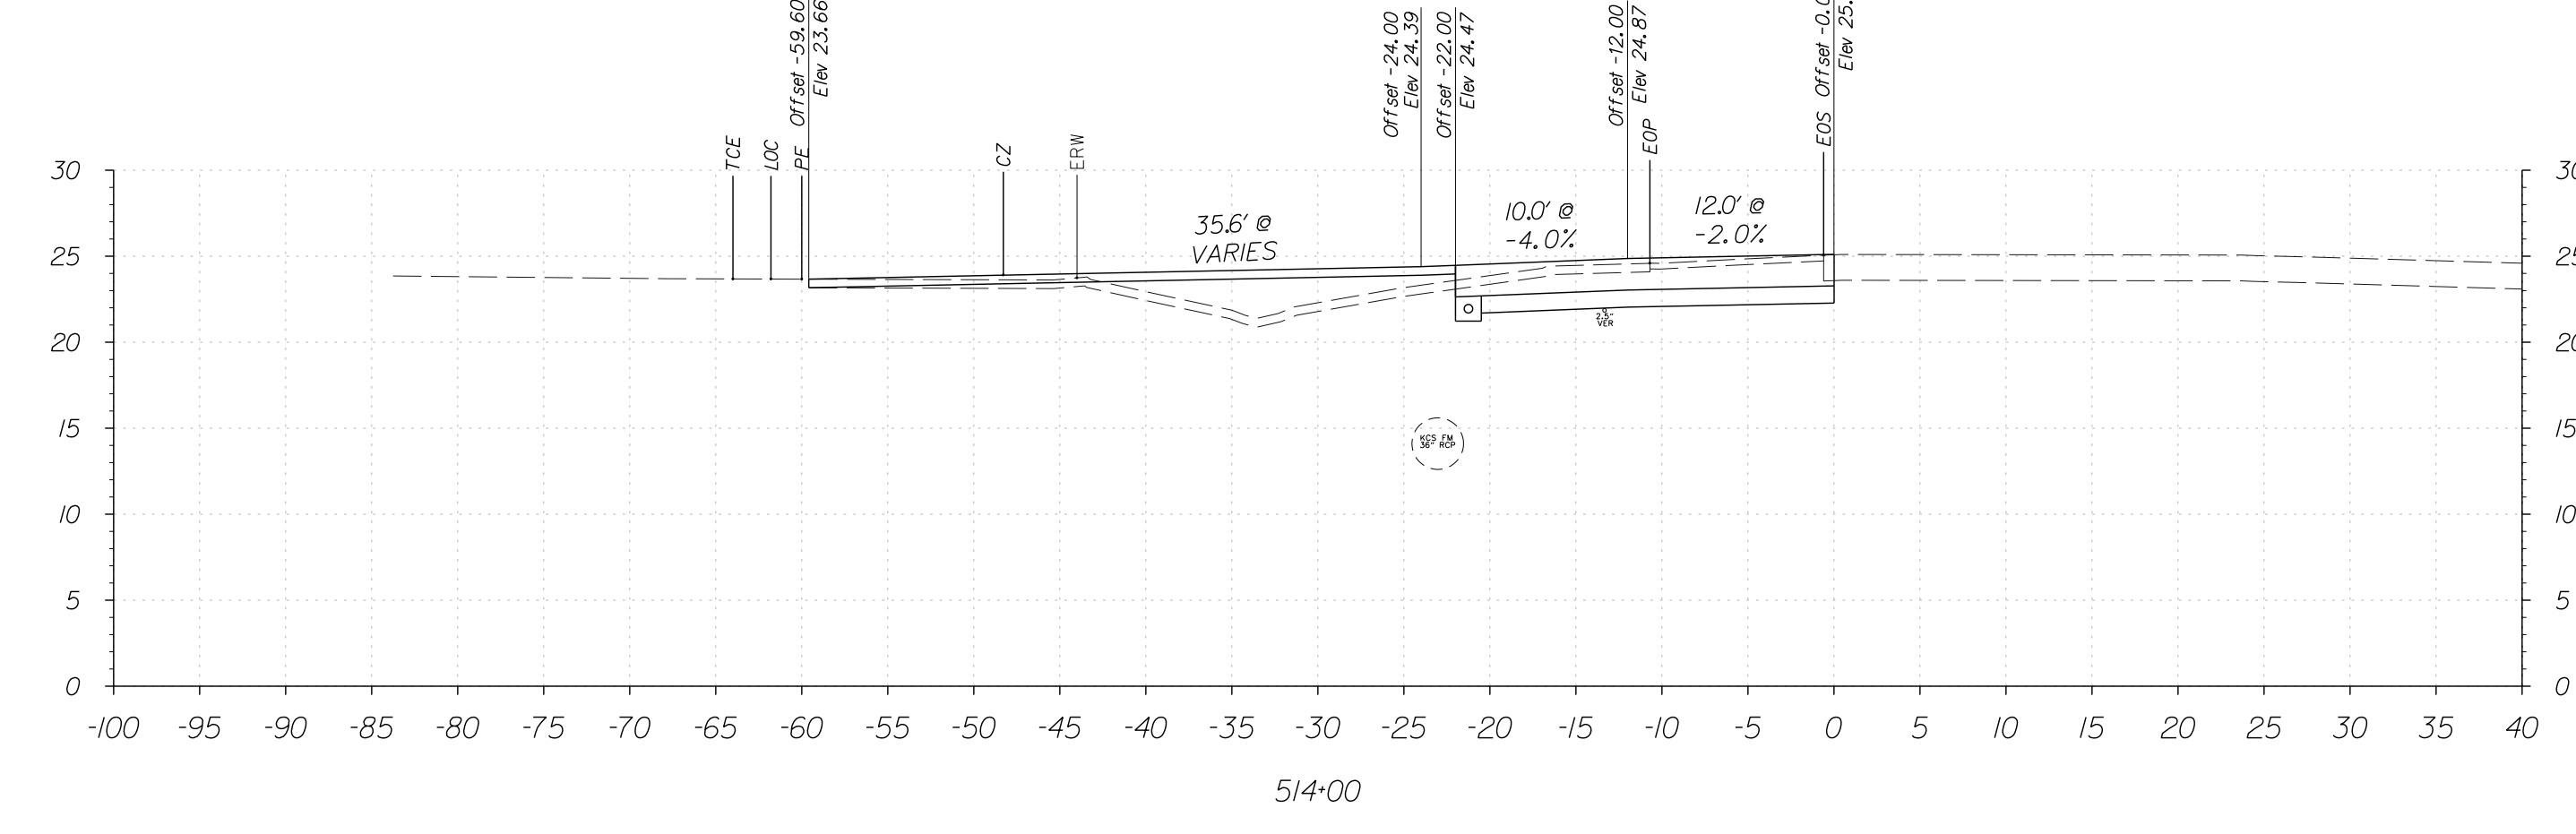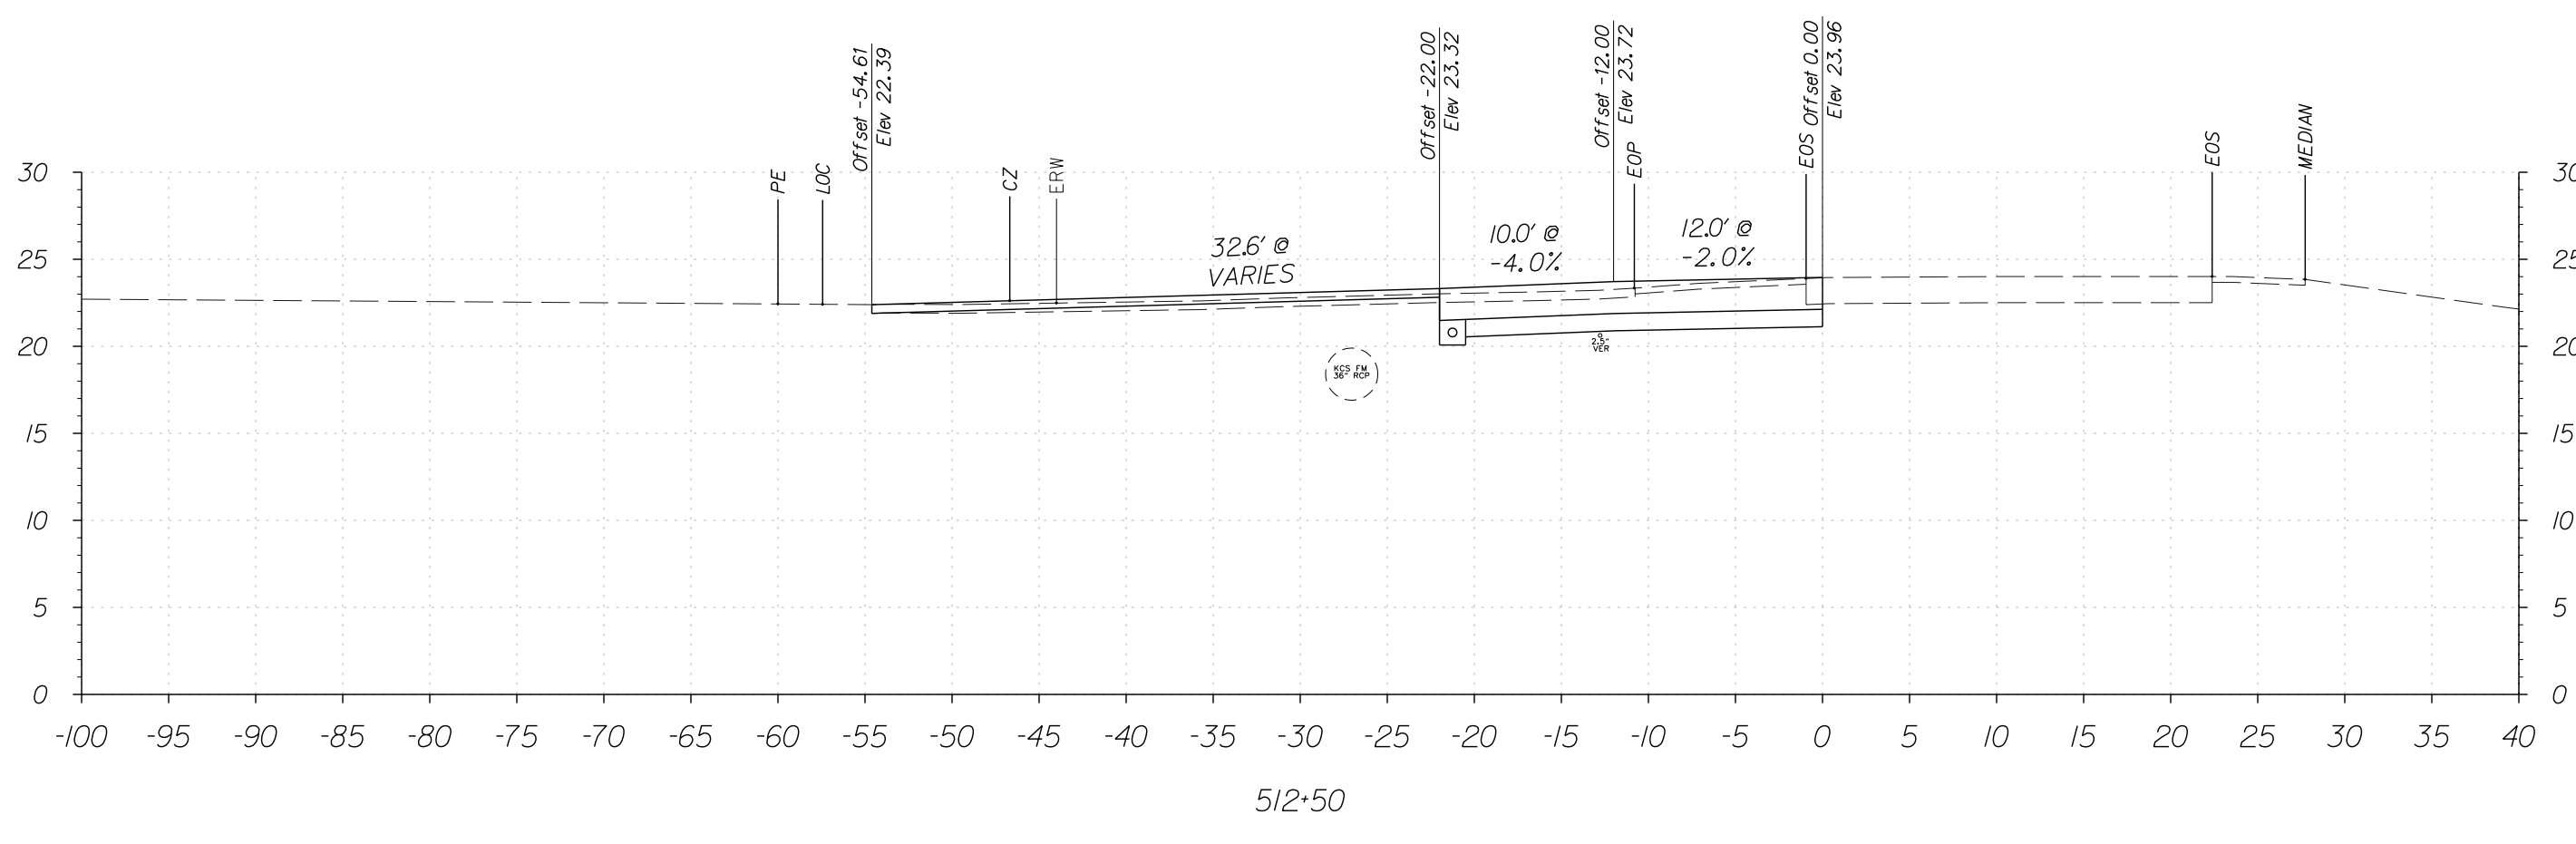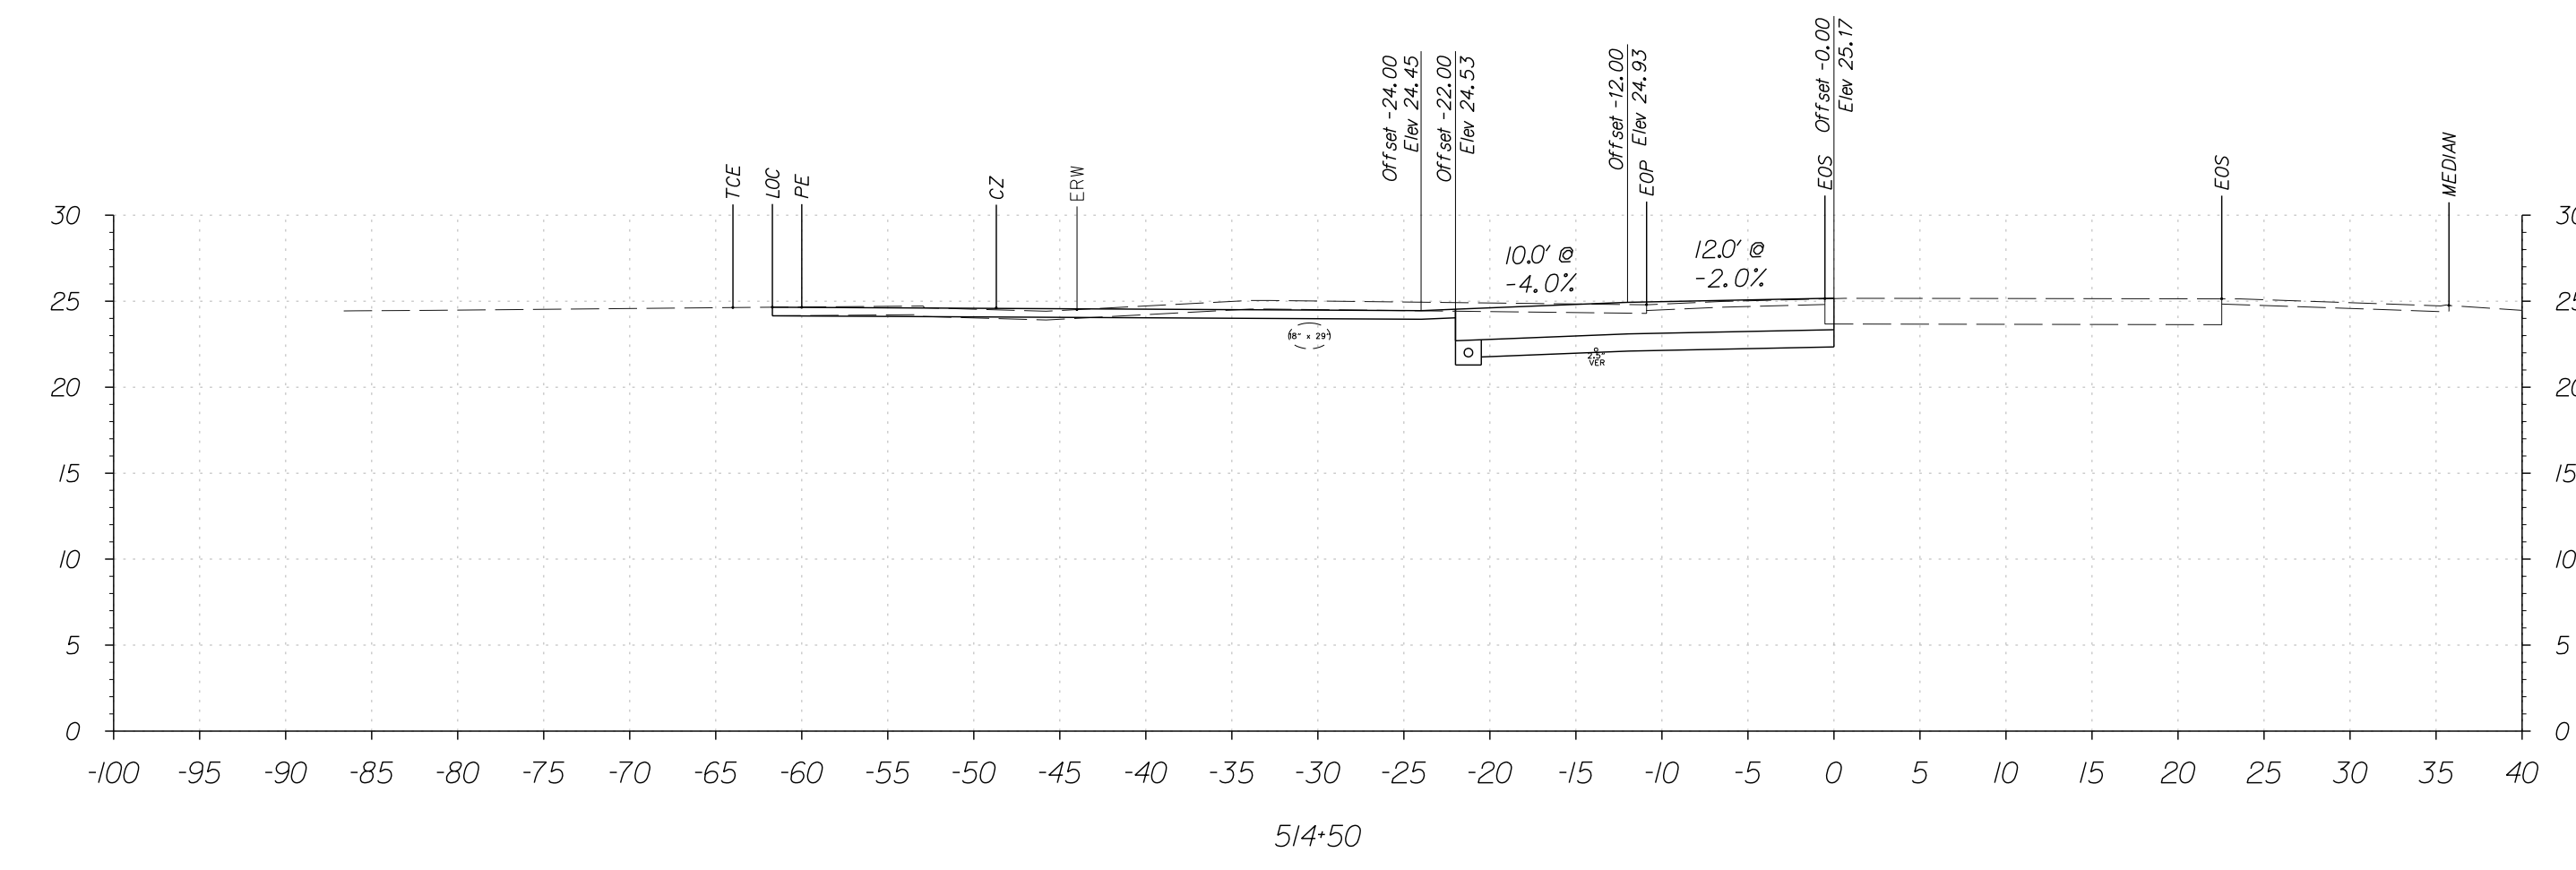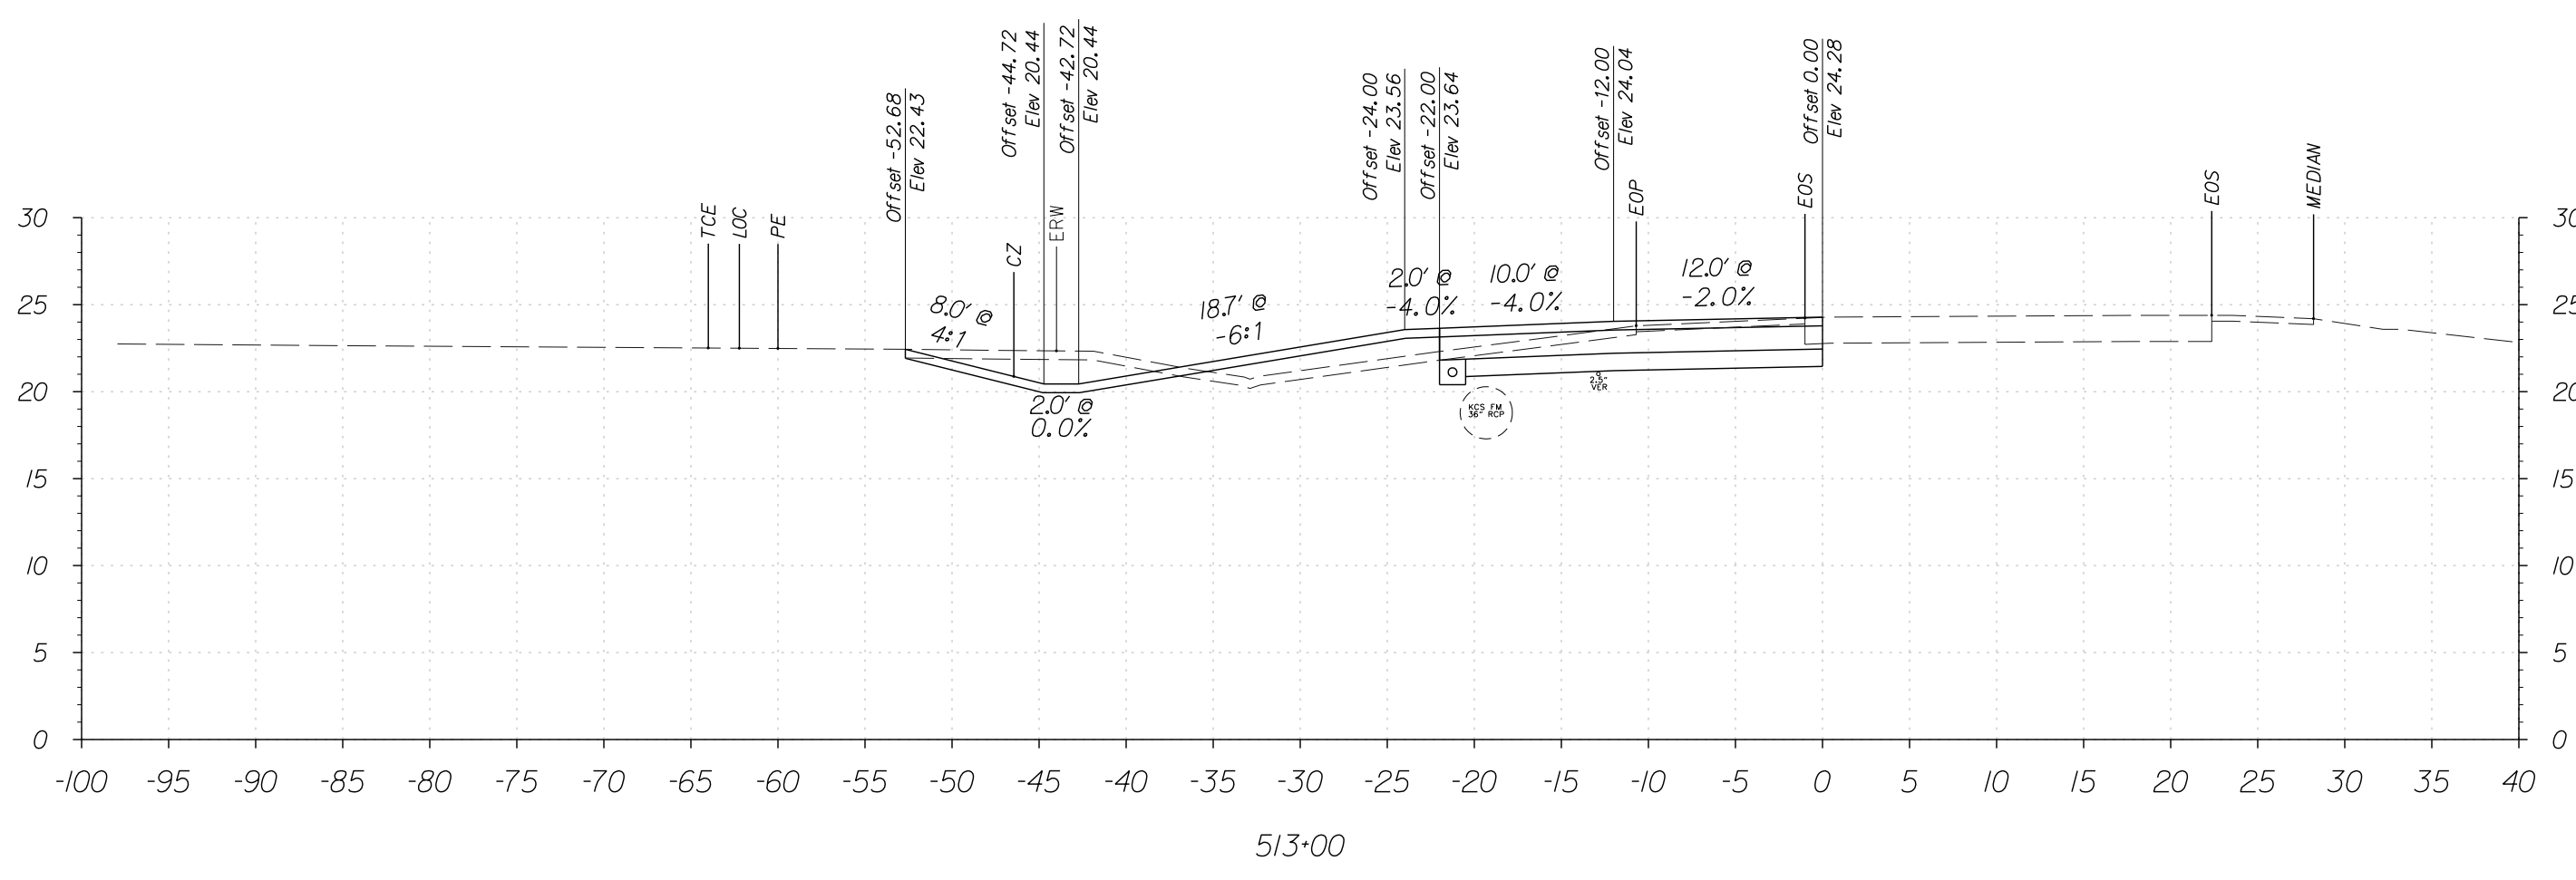

FOR INFORMATIONAL PURPOSES ONLY



ADDENDUMS / REVISIONS	






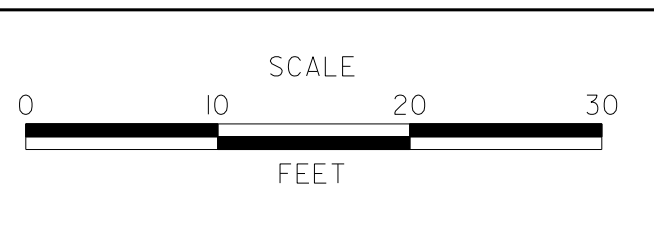


SR1, LITTLE HEAVEN GRADE SEPARATED INTERSECTION

CONTRACT	T200412202	BRIDGE NO.	-
COUNTY	KENT	DESIGNED BY:	SFP
		CHECKED BY:	WFC

OLD BEACH ROAD CROSS SECTIONS STATION 512+00 TO 514+50	
SHEET NO.	102
TOTAL SHTS.	278


4/21/2015 10:55:48 AM G:\PROJECTS\03517.00\DELDOT\AGMT 1223\DOTS Open End\03517.16_SRI, LITTLE HEAVEN FINAL DESIGN\DCN Files\ss.dapnam.dgn

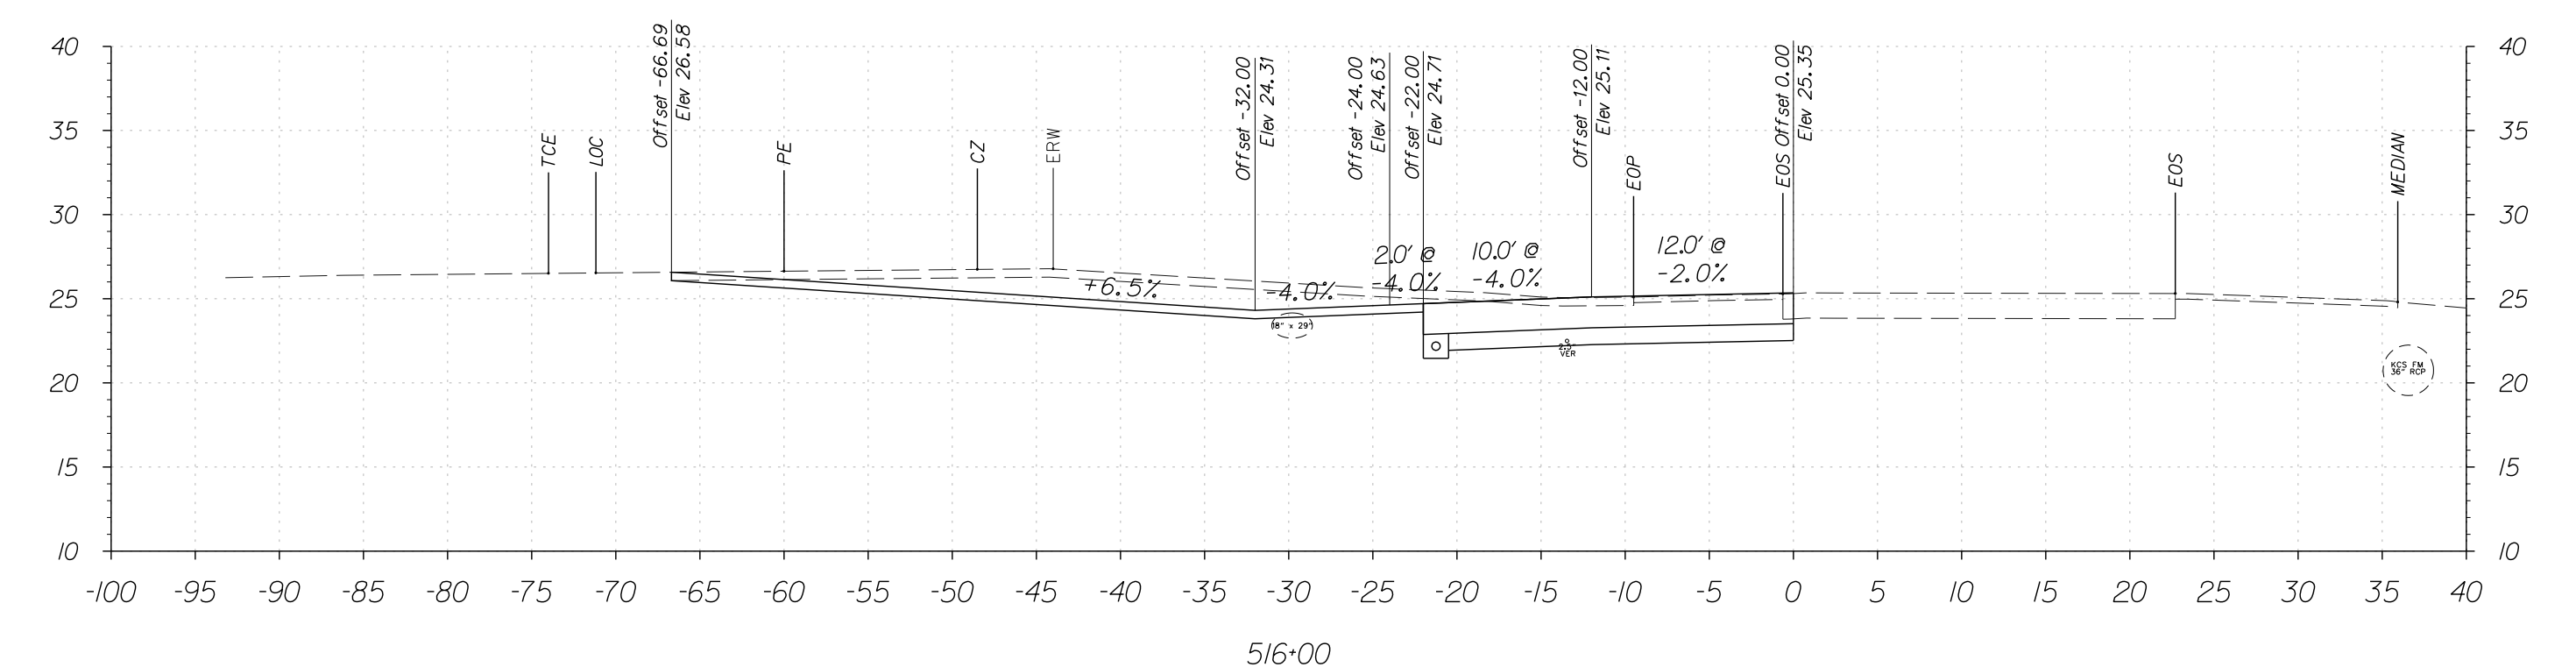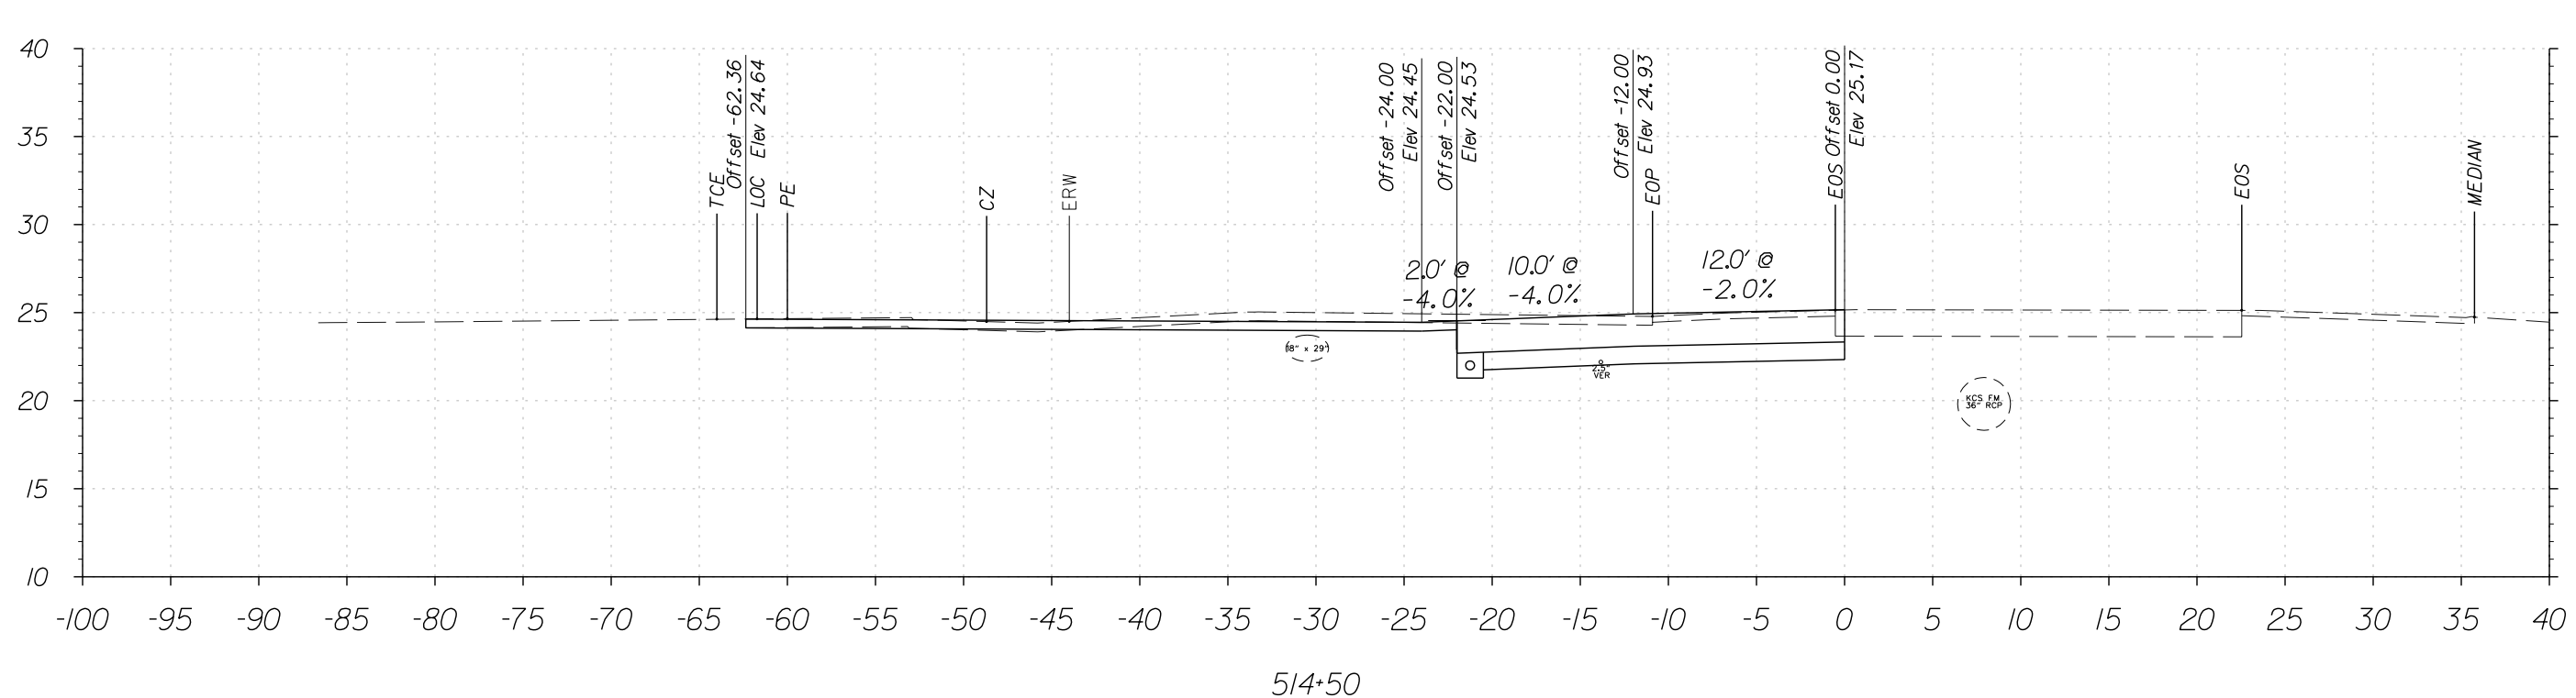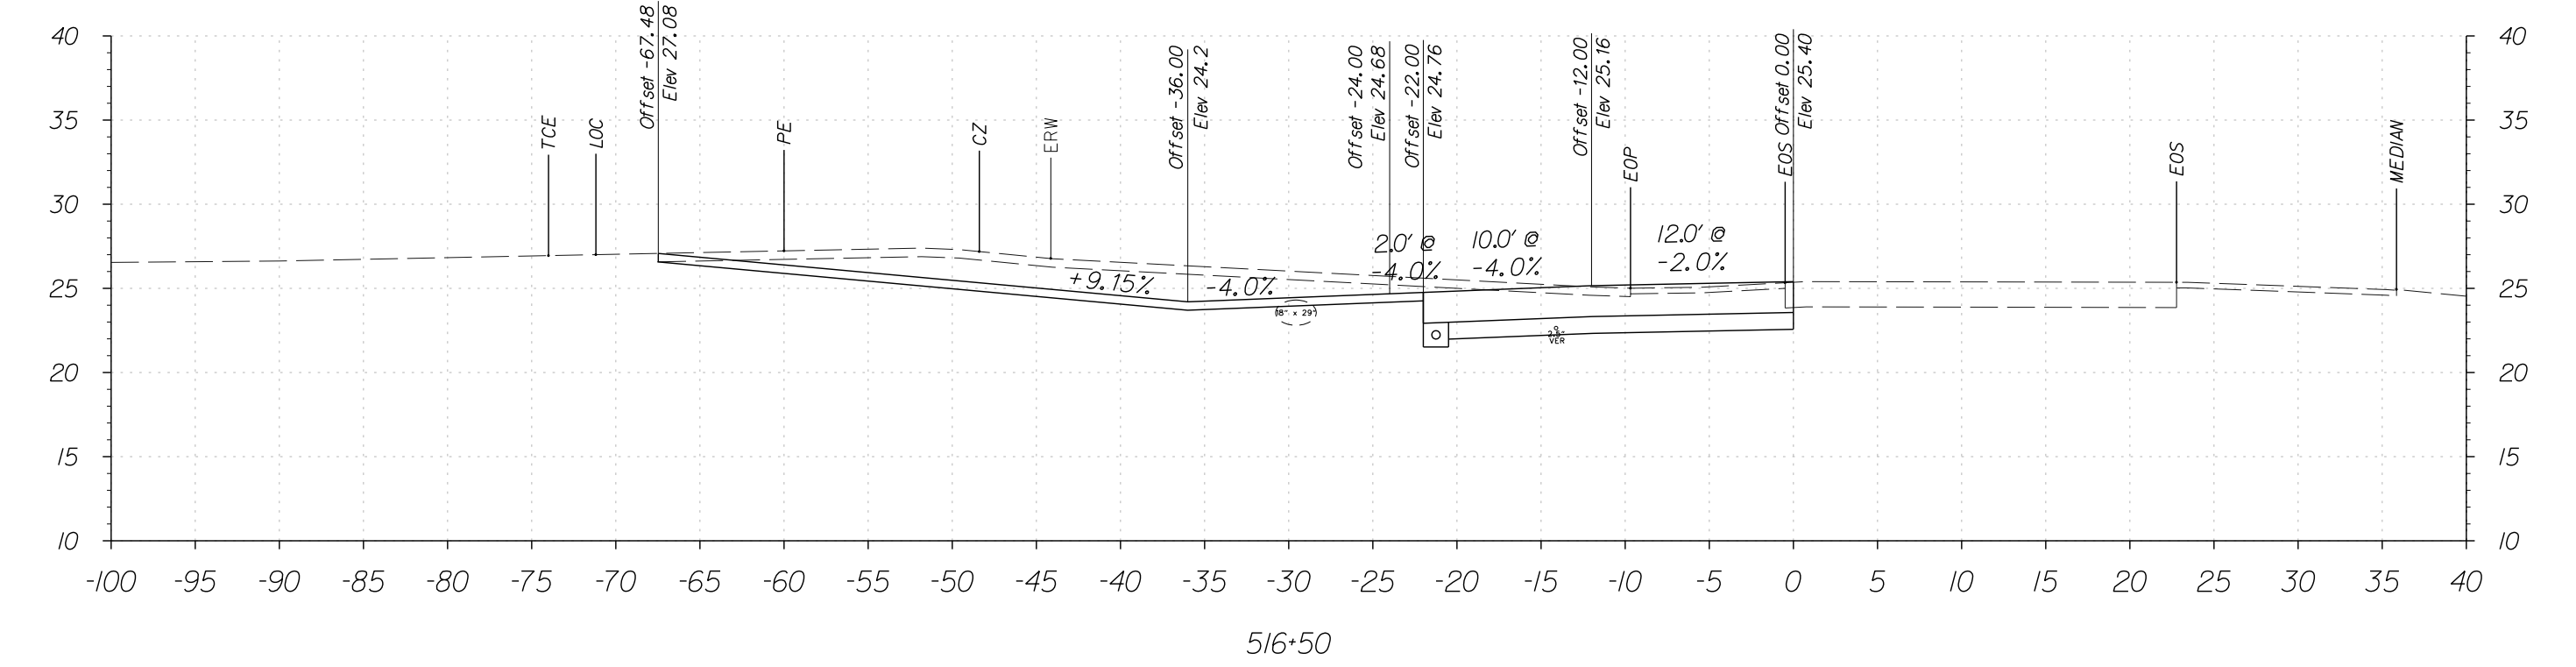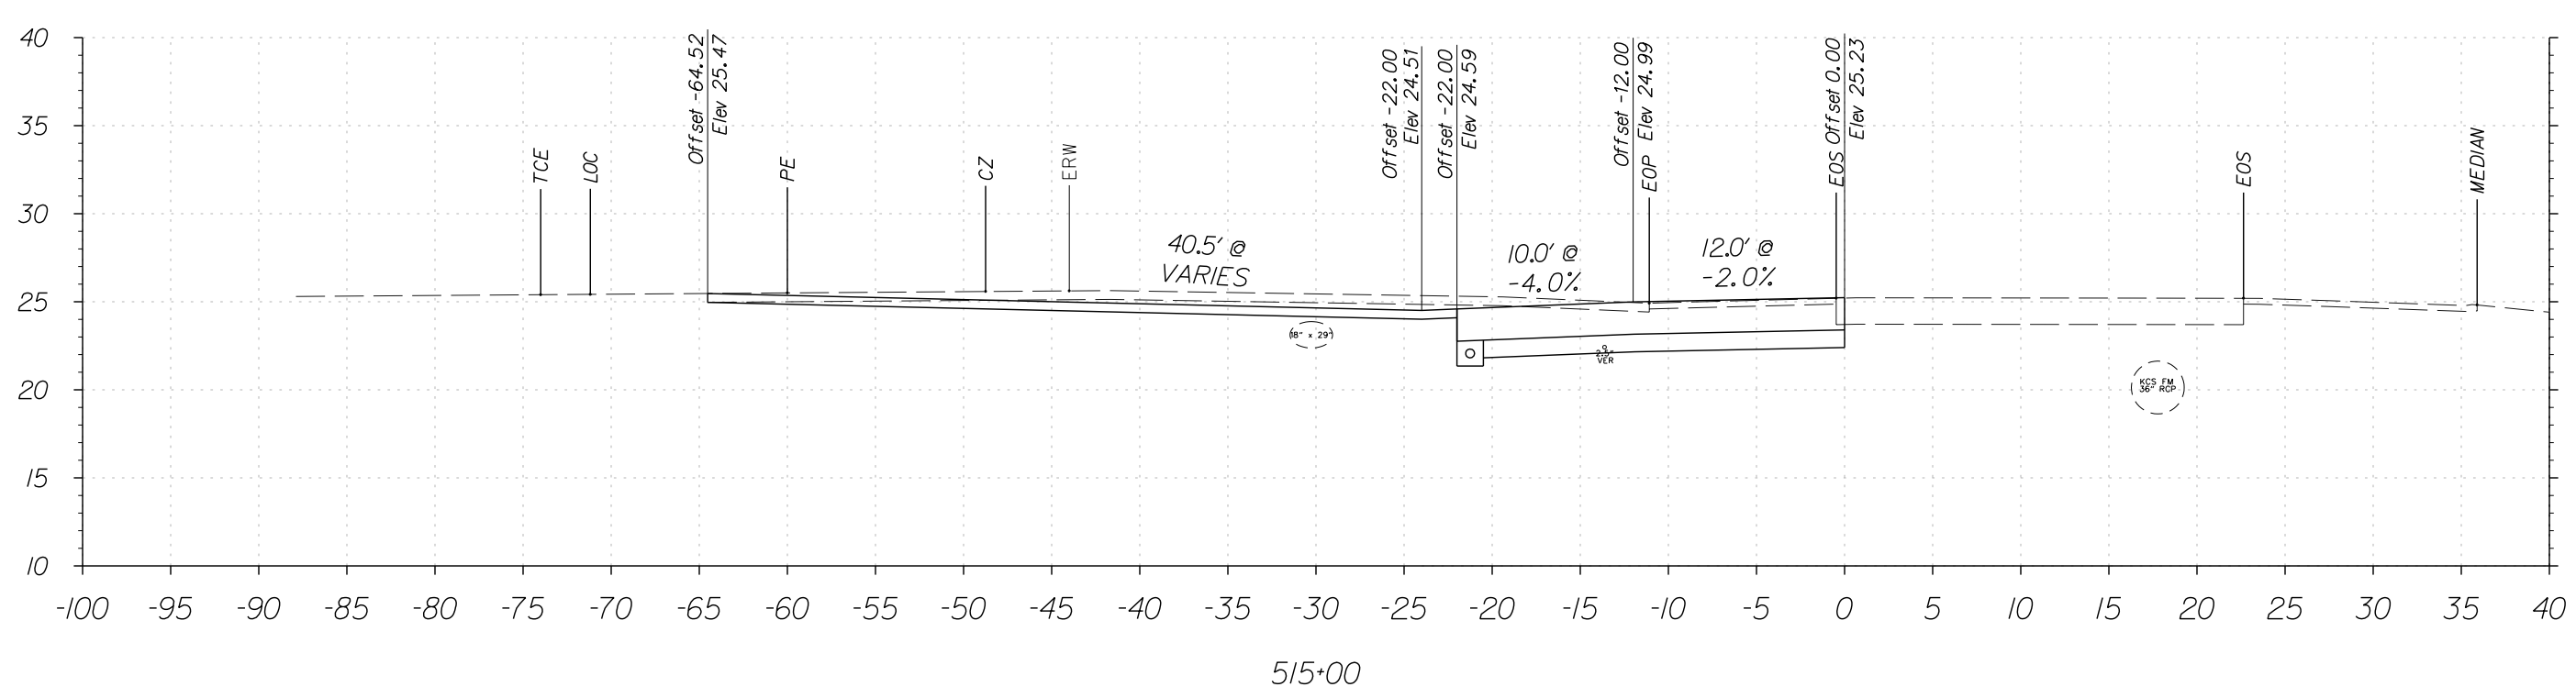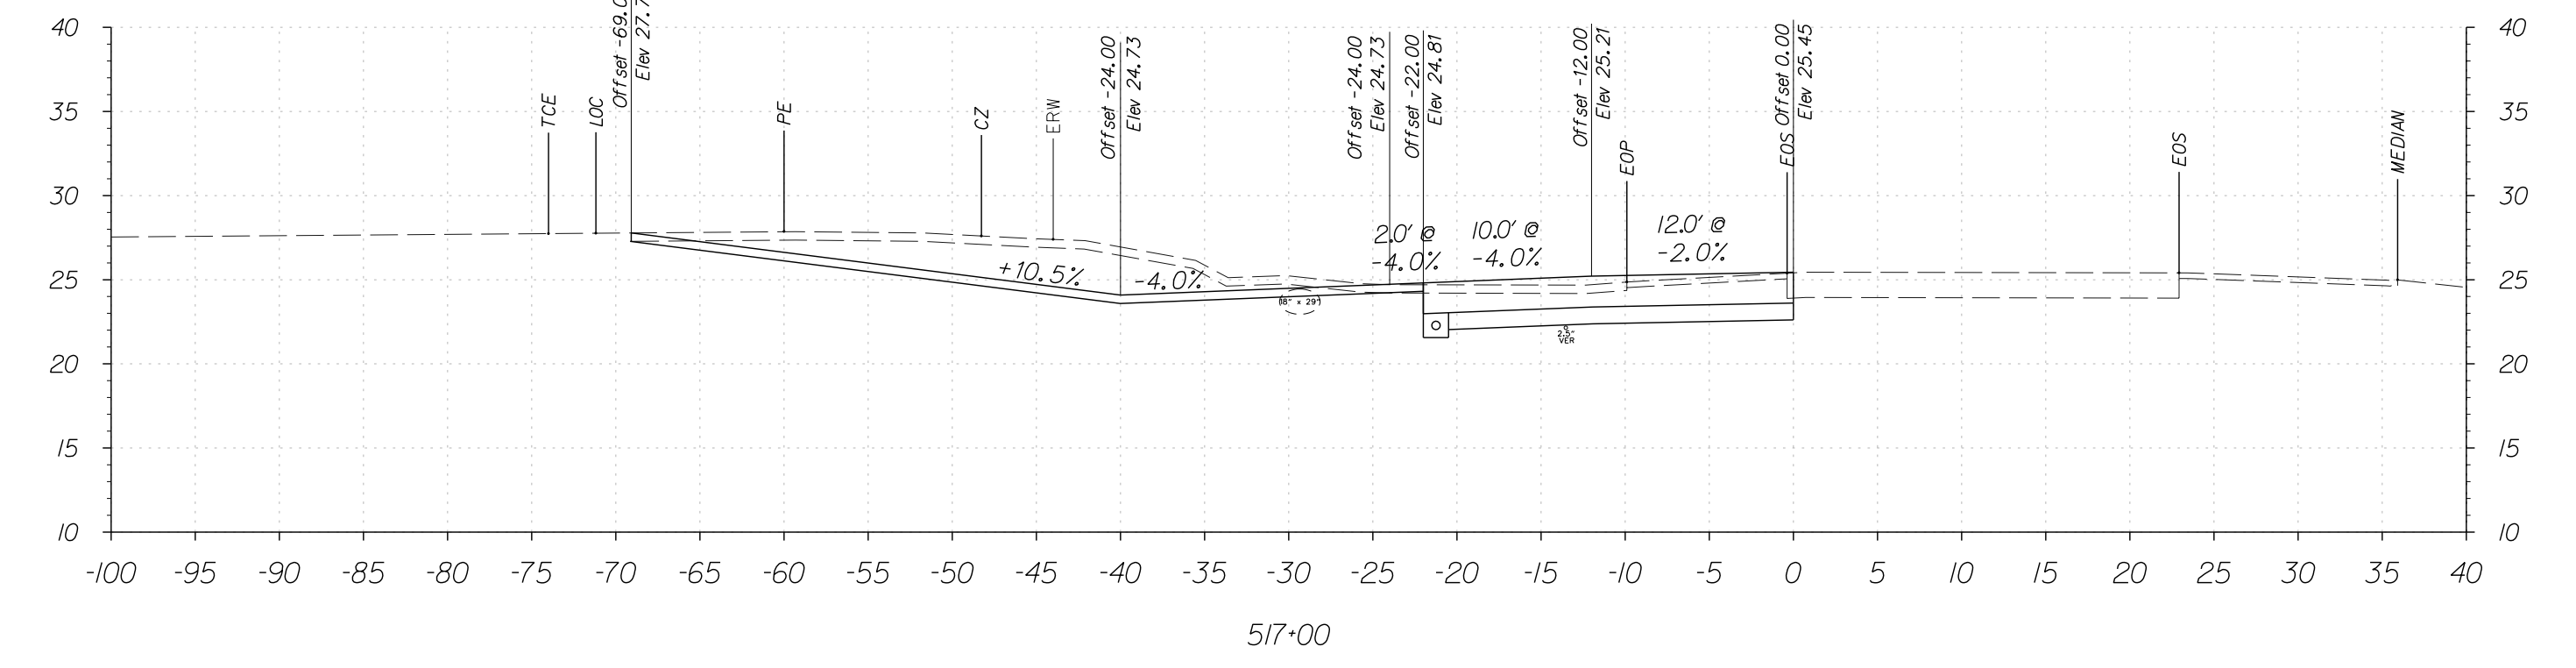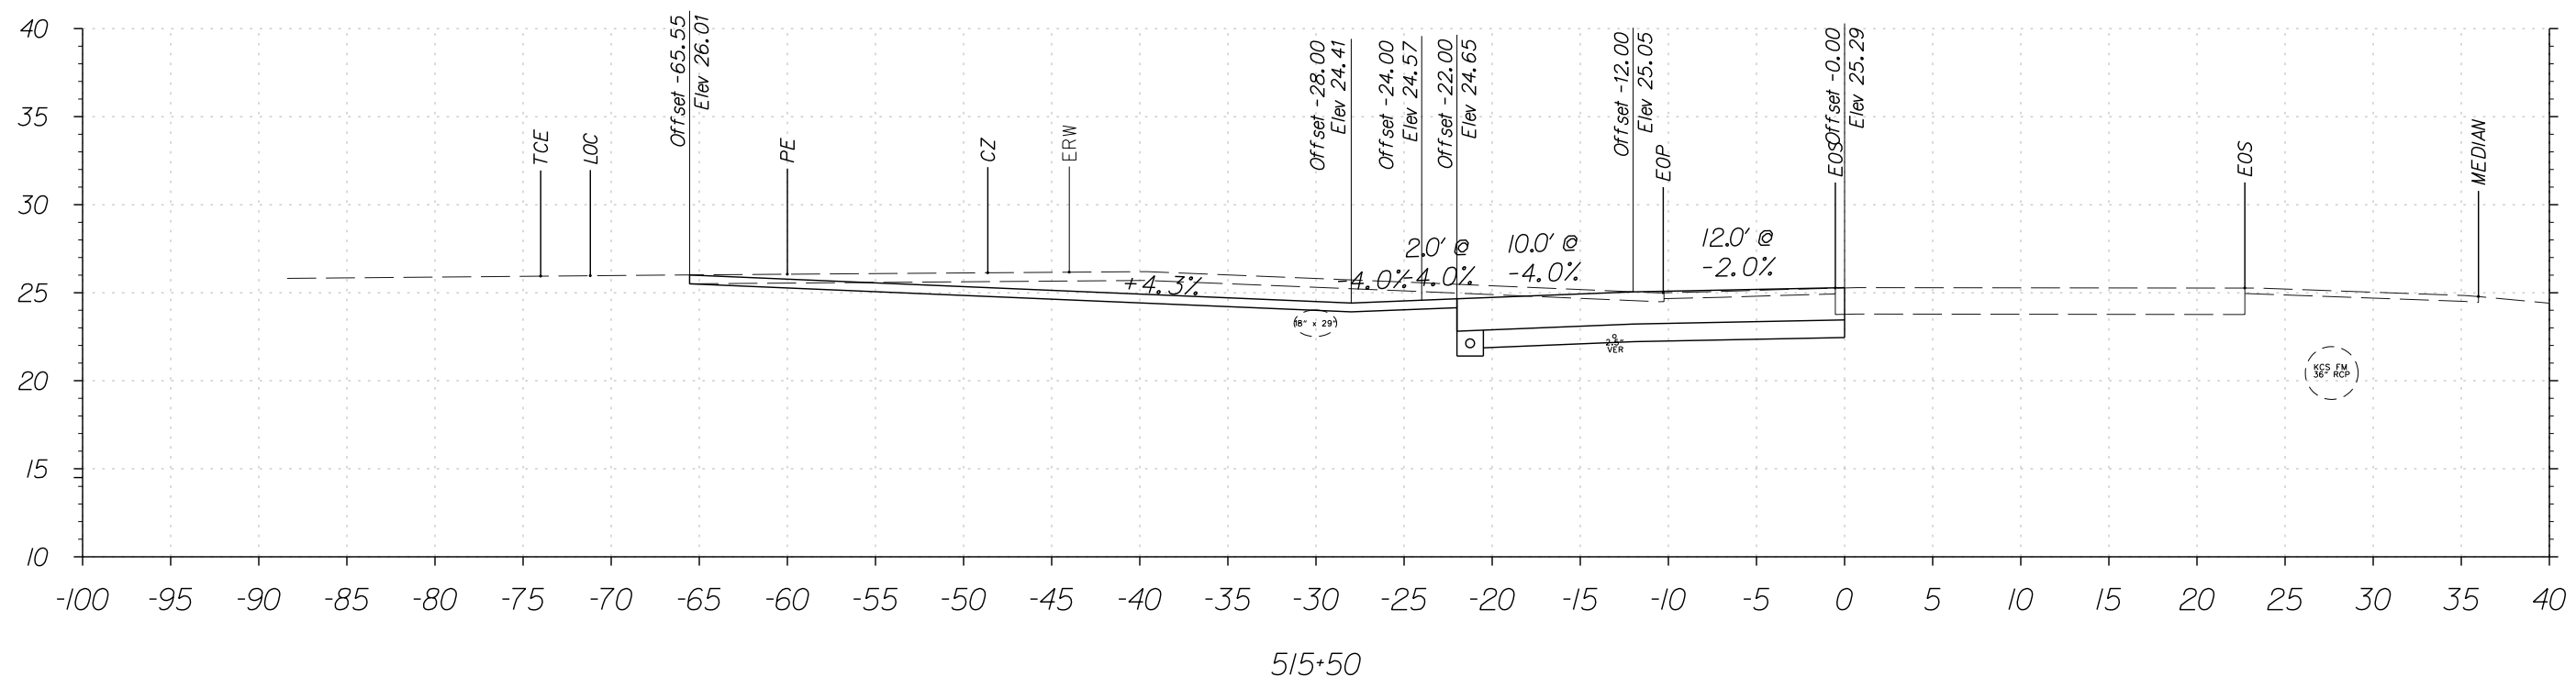

FOR INFORMATIONAL PURPOSES ONLY



ADDENDUMS / REVISIONS

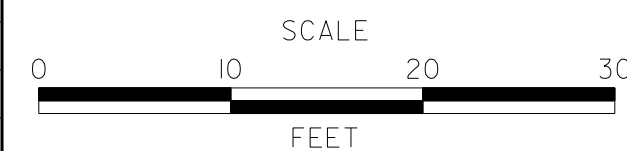







**SRI, LITTLE HEAVEN
GRADE SEPARATED INTERSECTION**

CONTRACT	T200412202	BRIDGE NO.	-
COUNTY	KENT	DESIGNED BY:	SFP
		CHECKED BY:	WFC

**OLD BEACH ROAD
CROSS SECTIONS**
STATION 514+50 TO 517+00

SHEET NO.	103
TOTAL SHTS.	278


4/21/2015 10:55:24 AM G:\PROJECTS\03517.00\DELDOT AGMT 1223 DOTTS Open End\03517.16 SR1, LITTLE HEAVEN FINAL DESIGN\DCN Files\ss.daptham.dgn

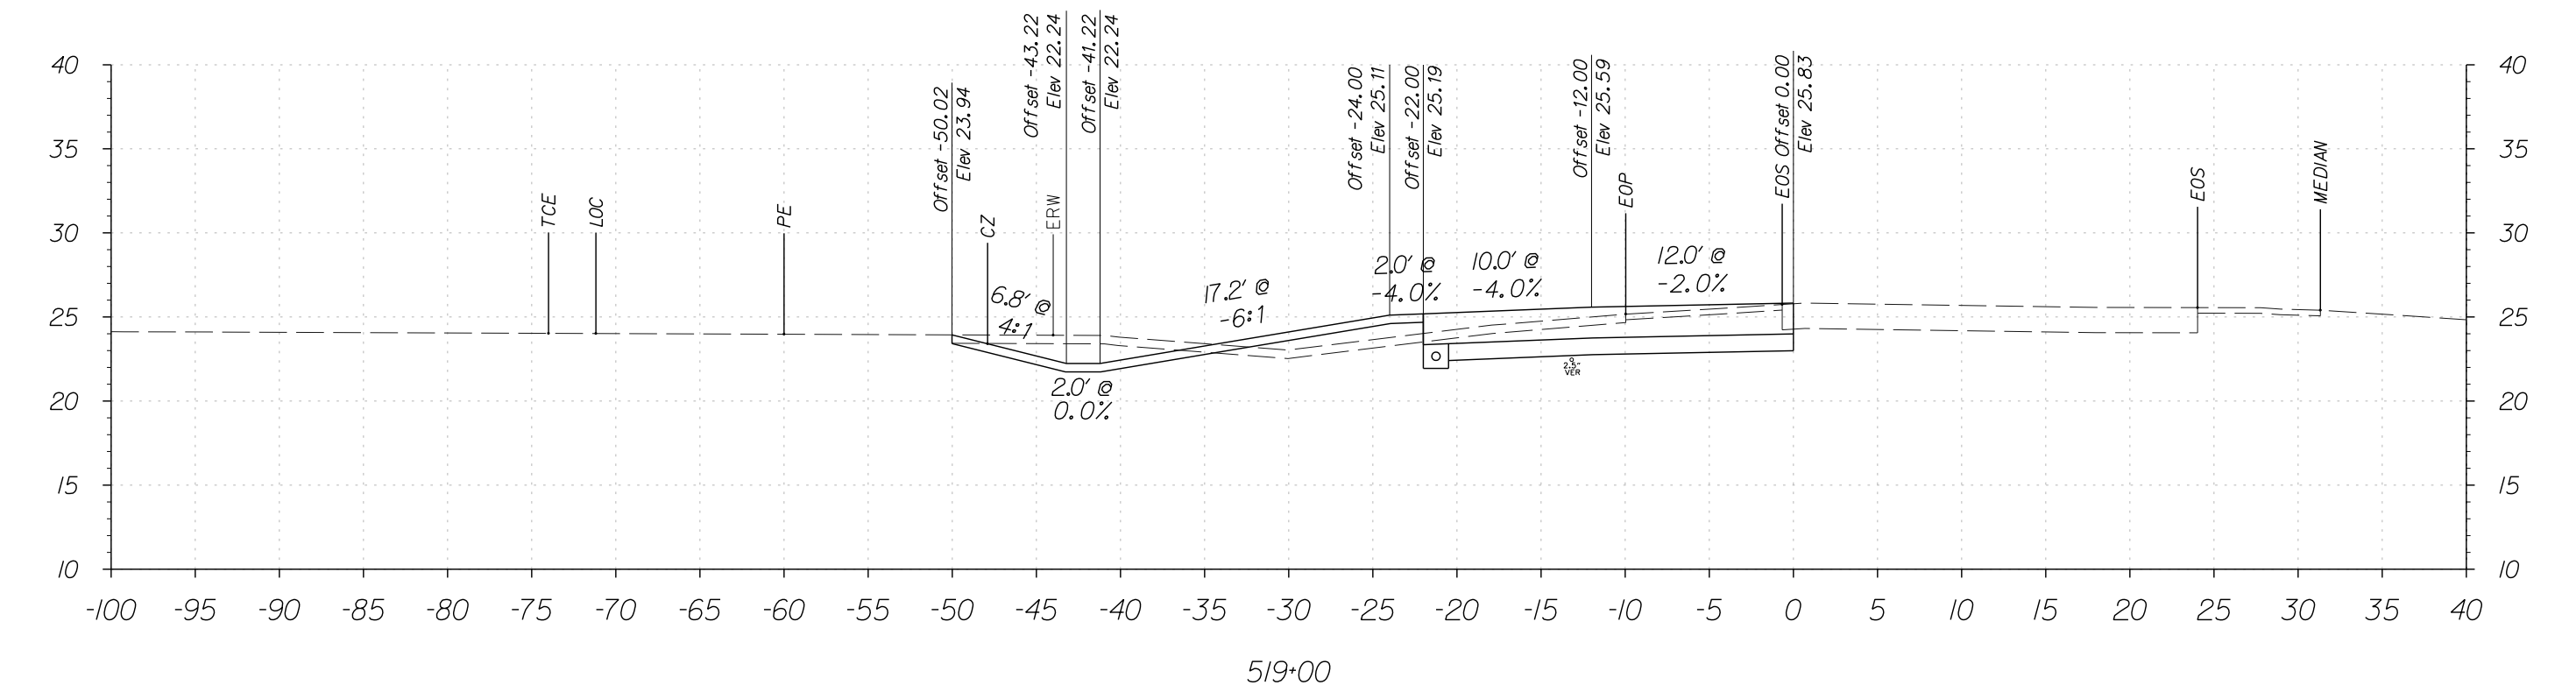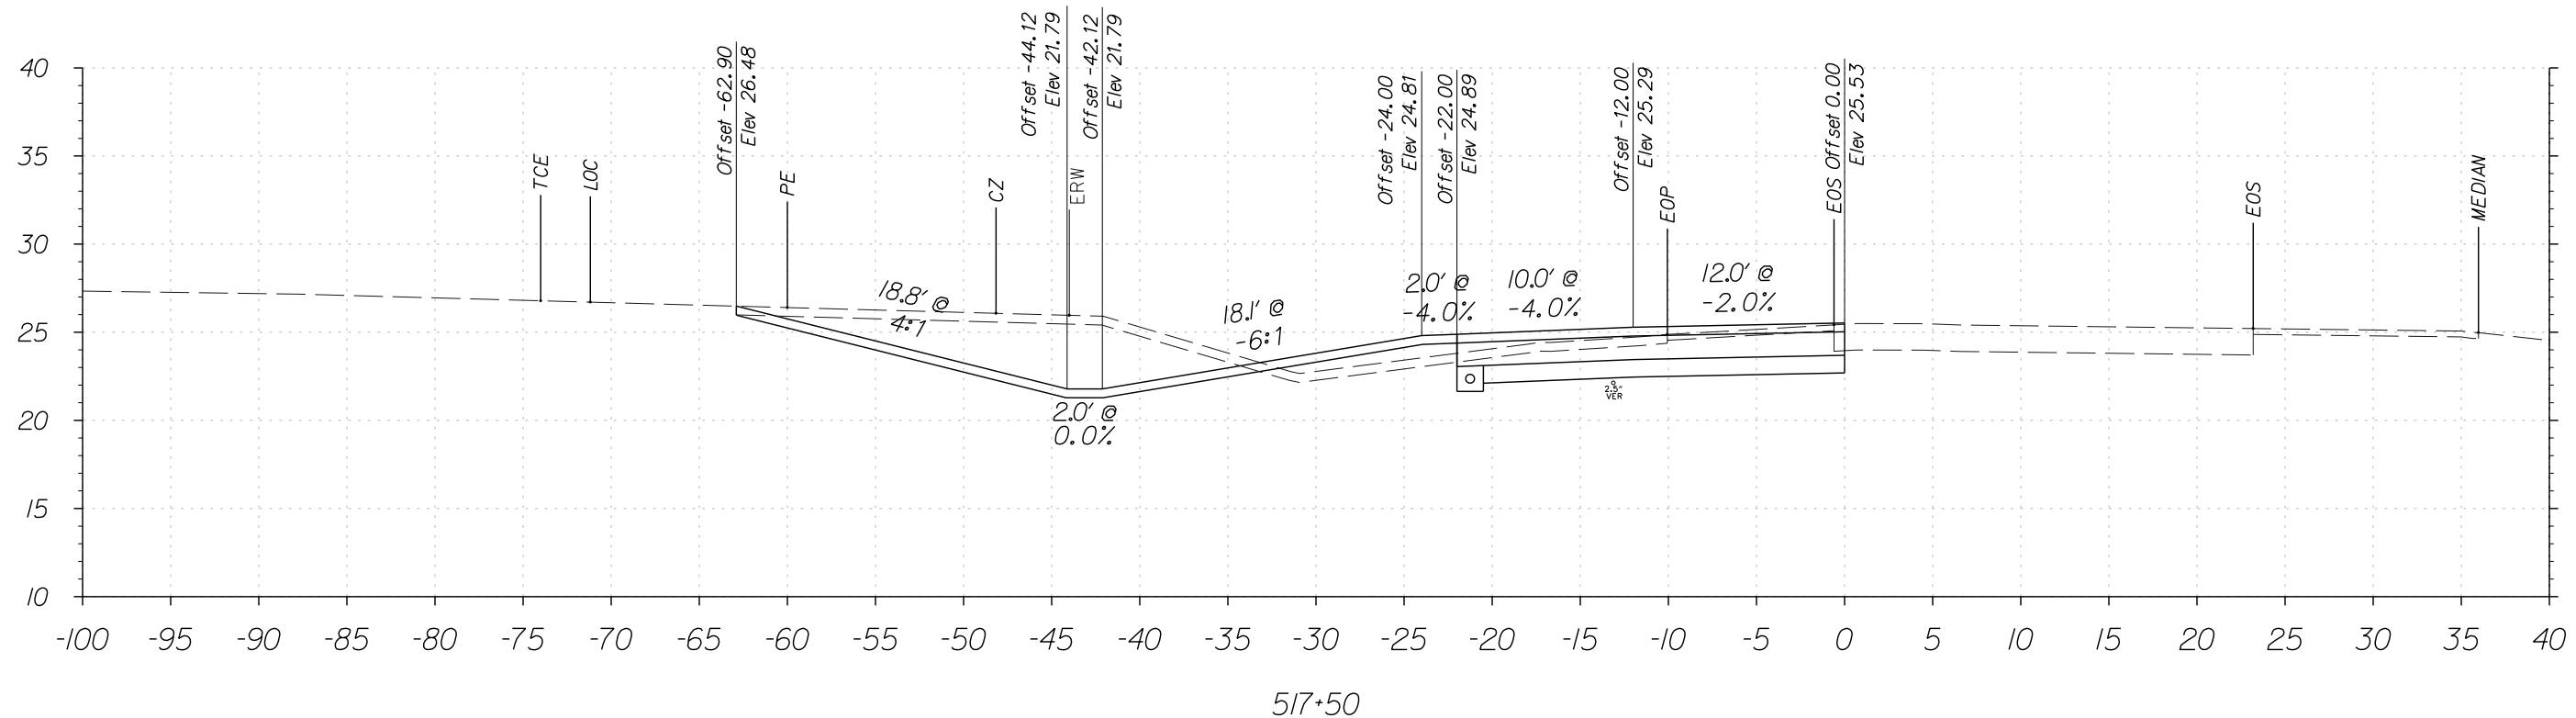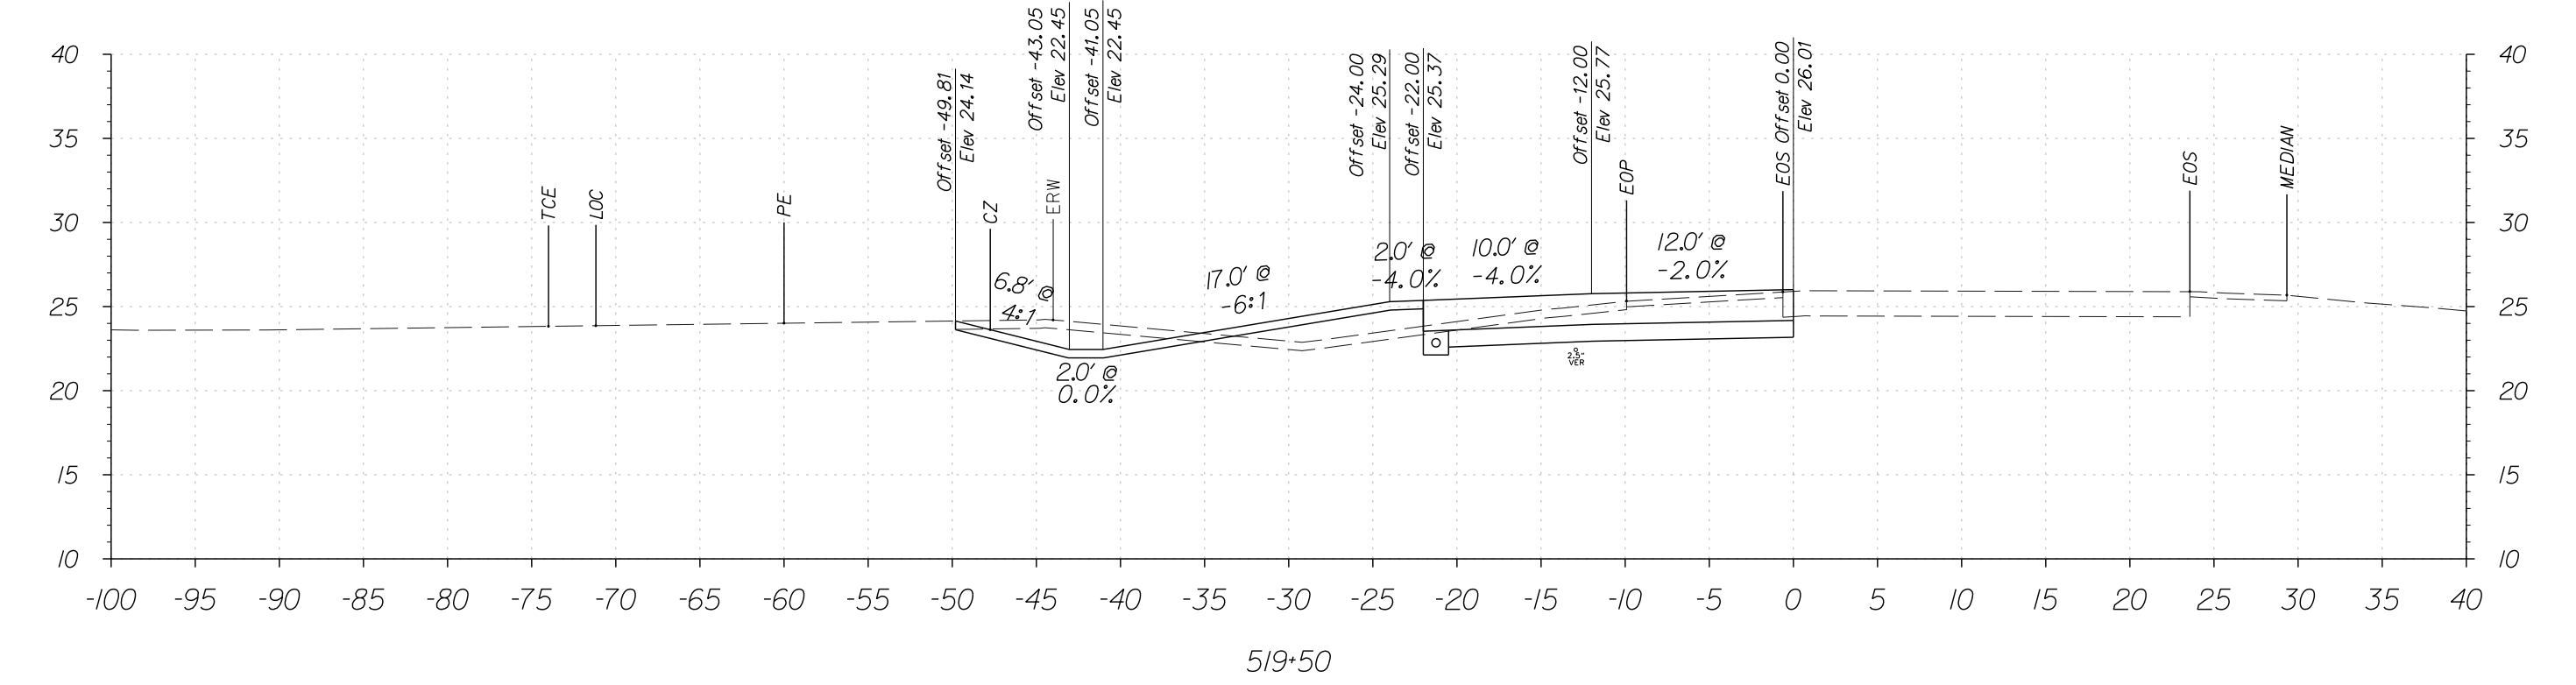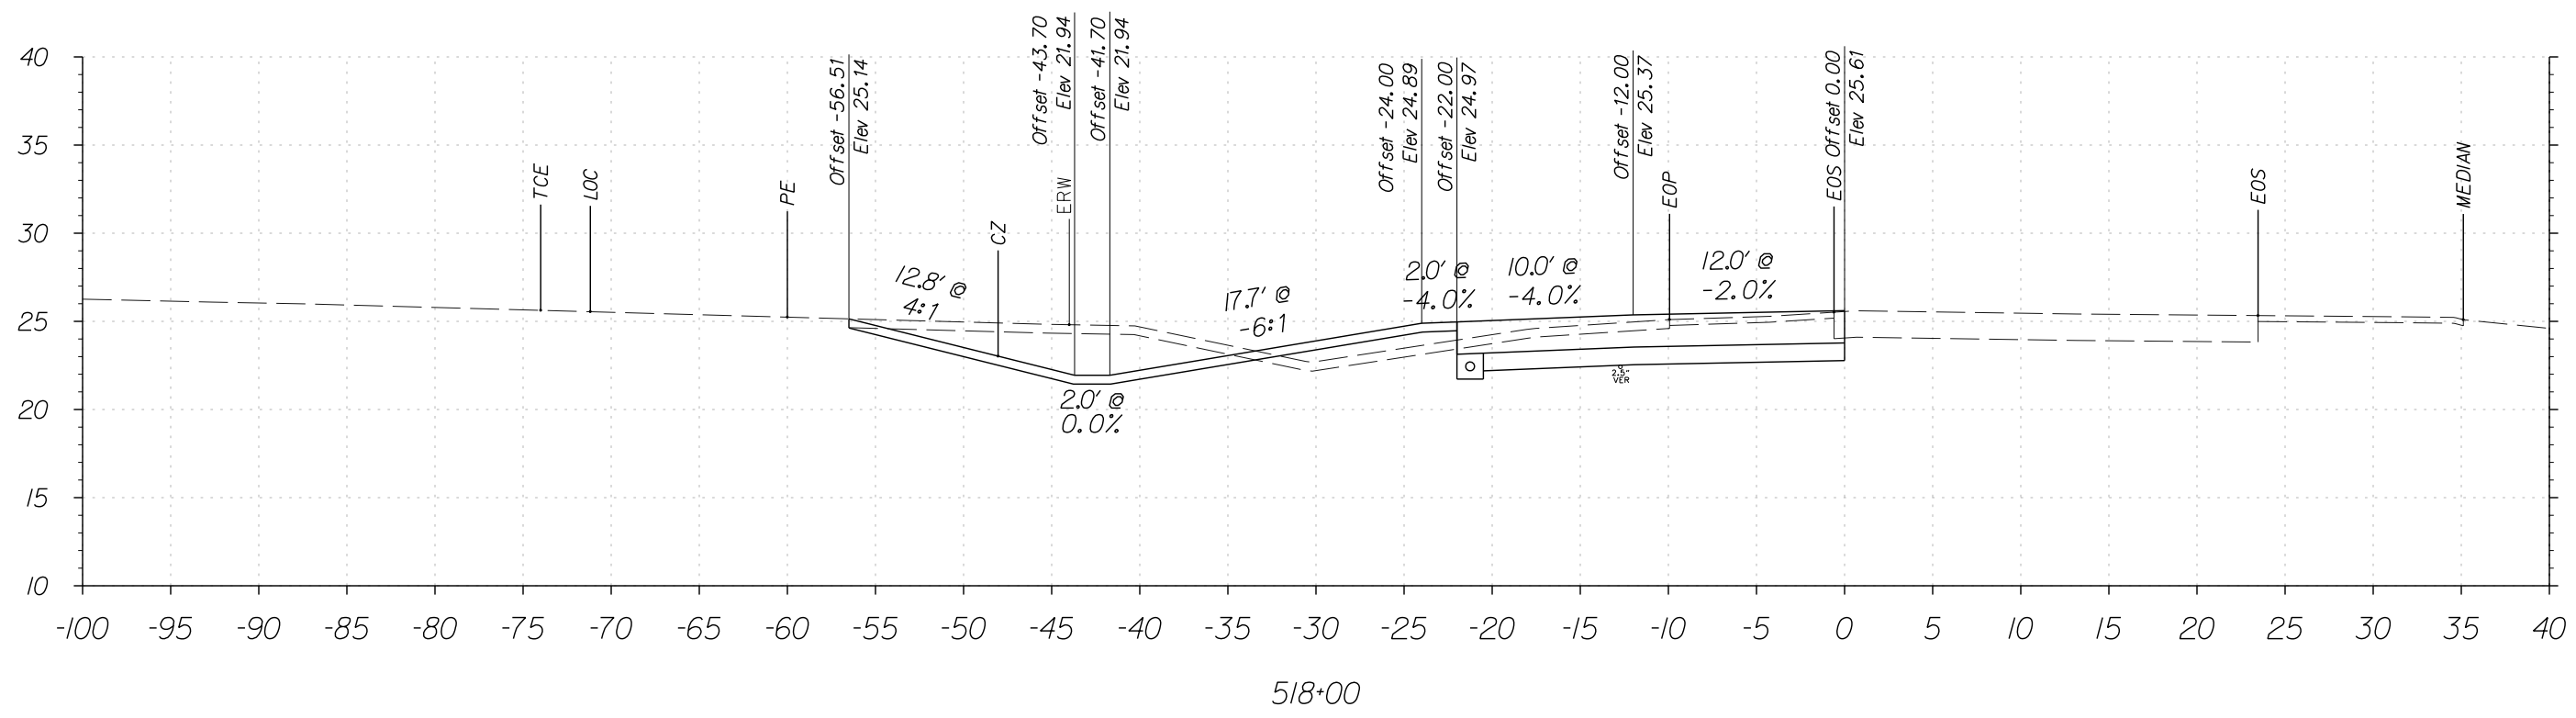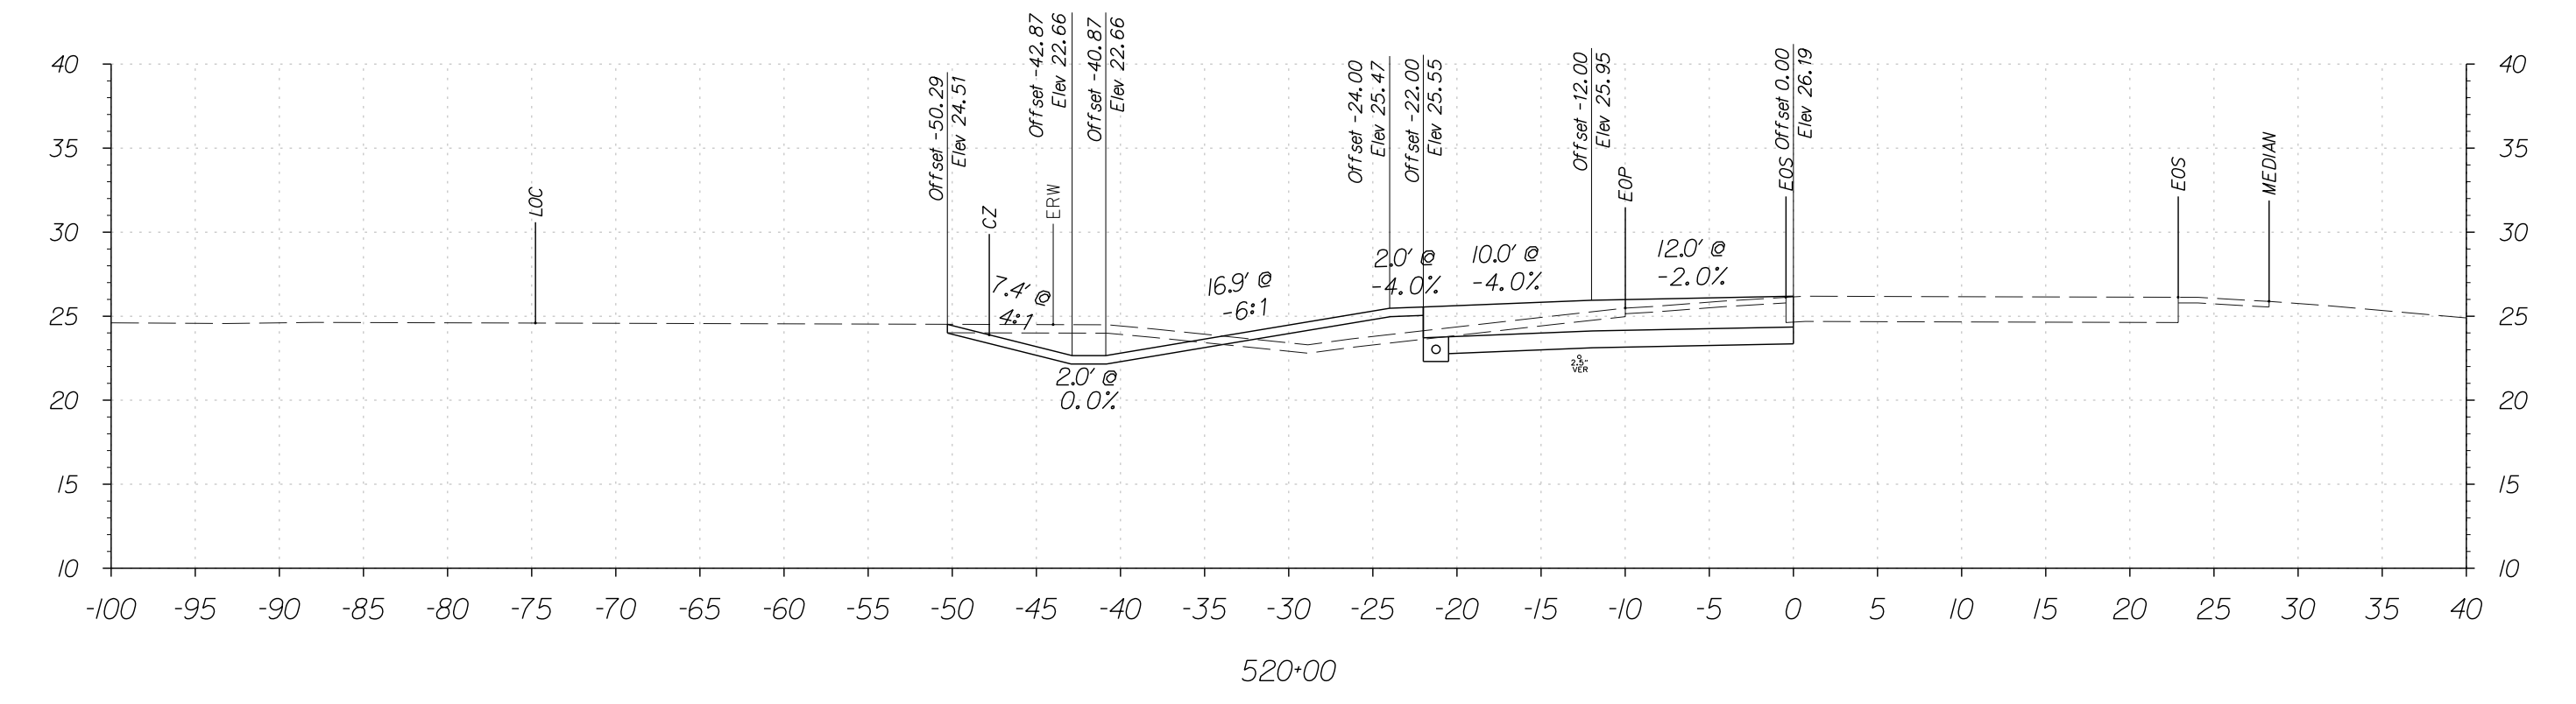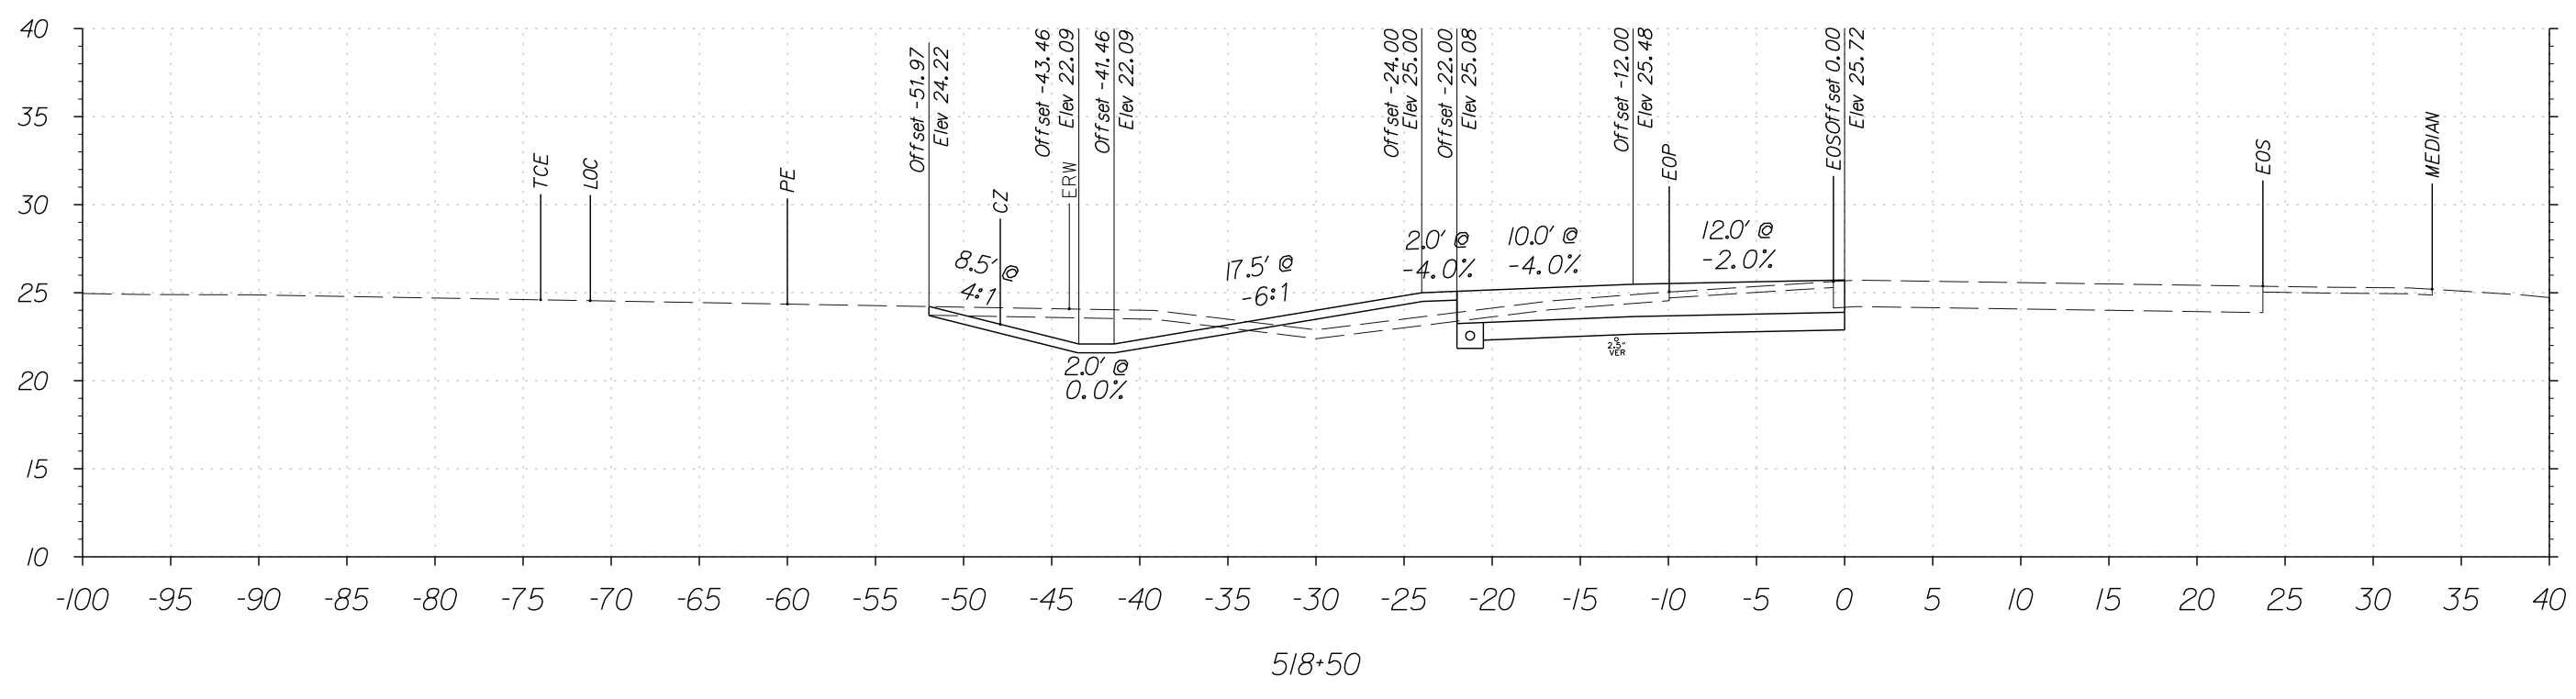

FOR INFORMATIONAL PURPOSES ONLY



ADDENDUMS / REVISIONS

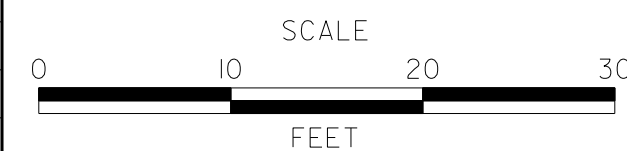







**SR1, LITTLE HEAVEN
GRADE SEPARATED INTERSECTION**

CONTRACT	BRIDGE NO.	-
T200412202	DESIGNED BY:	SFP
COUNTY	CHECKED BY:	WFC
KENT		

**OLD BEACH ROAD
CROSS SECTIONS**
STATION 517+50 TO 520+00

SHEET NO.	104
TOTAL SHTS.	278


4/21/2015 10:53:44 AM G:\PROJECTS\03517.00\DELDOT AGMT 1223 DOT'S Open End\03517.16_SRI, LITTLE HEAVEN FINAL DESIGN\DCN Files\ss-Captham.dgn

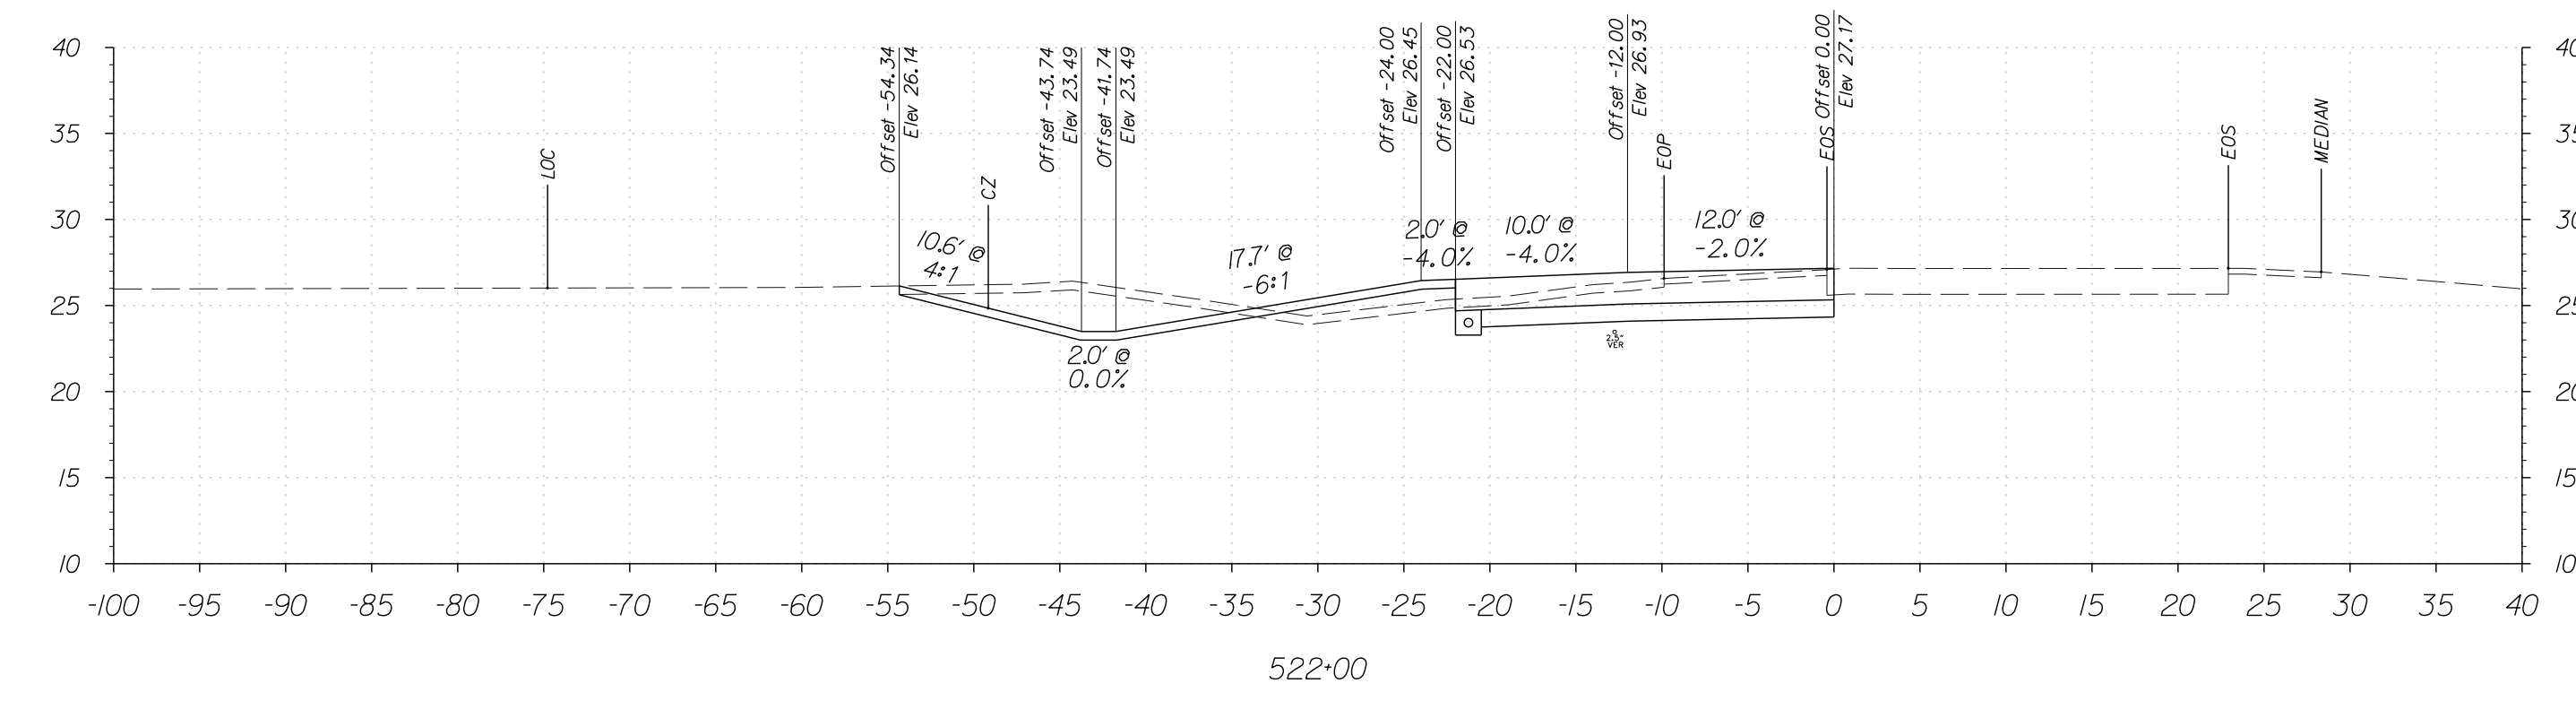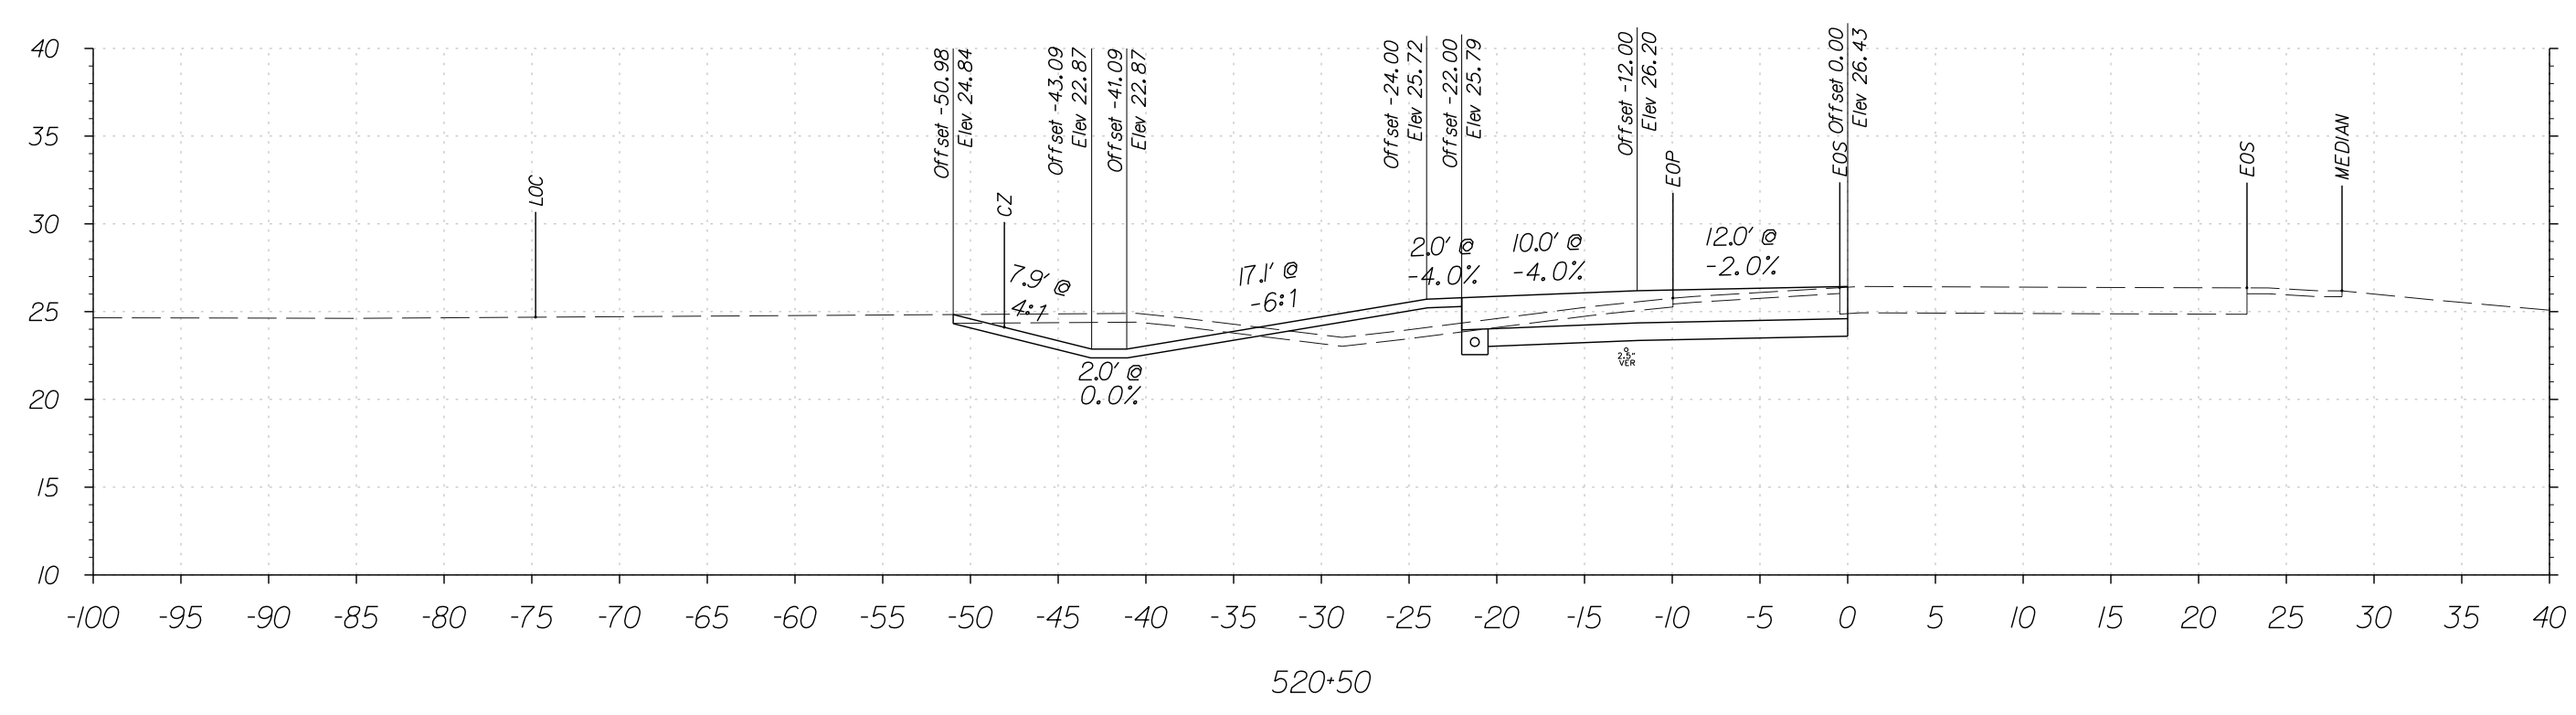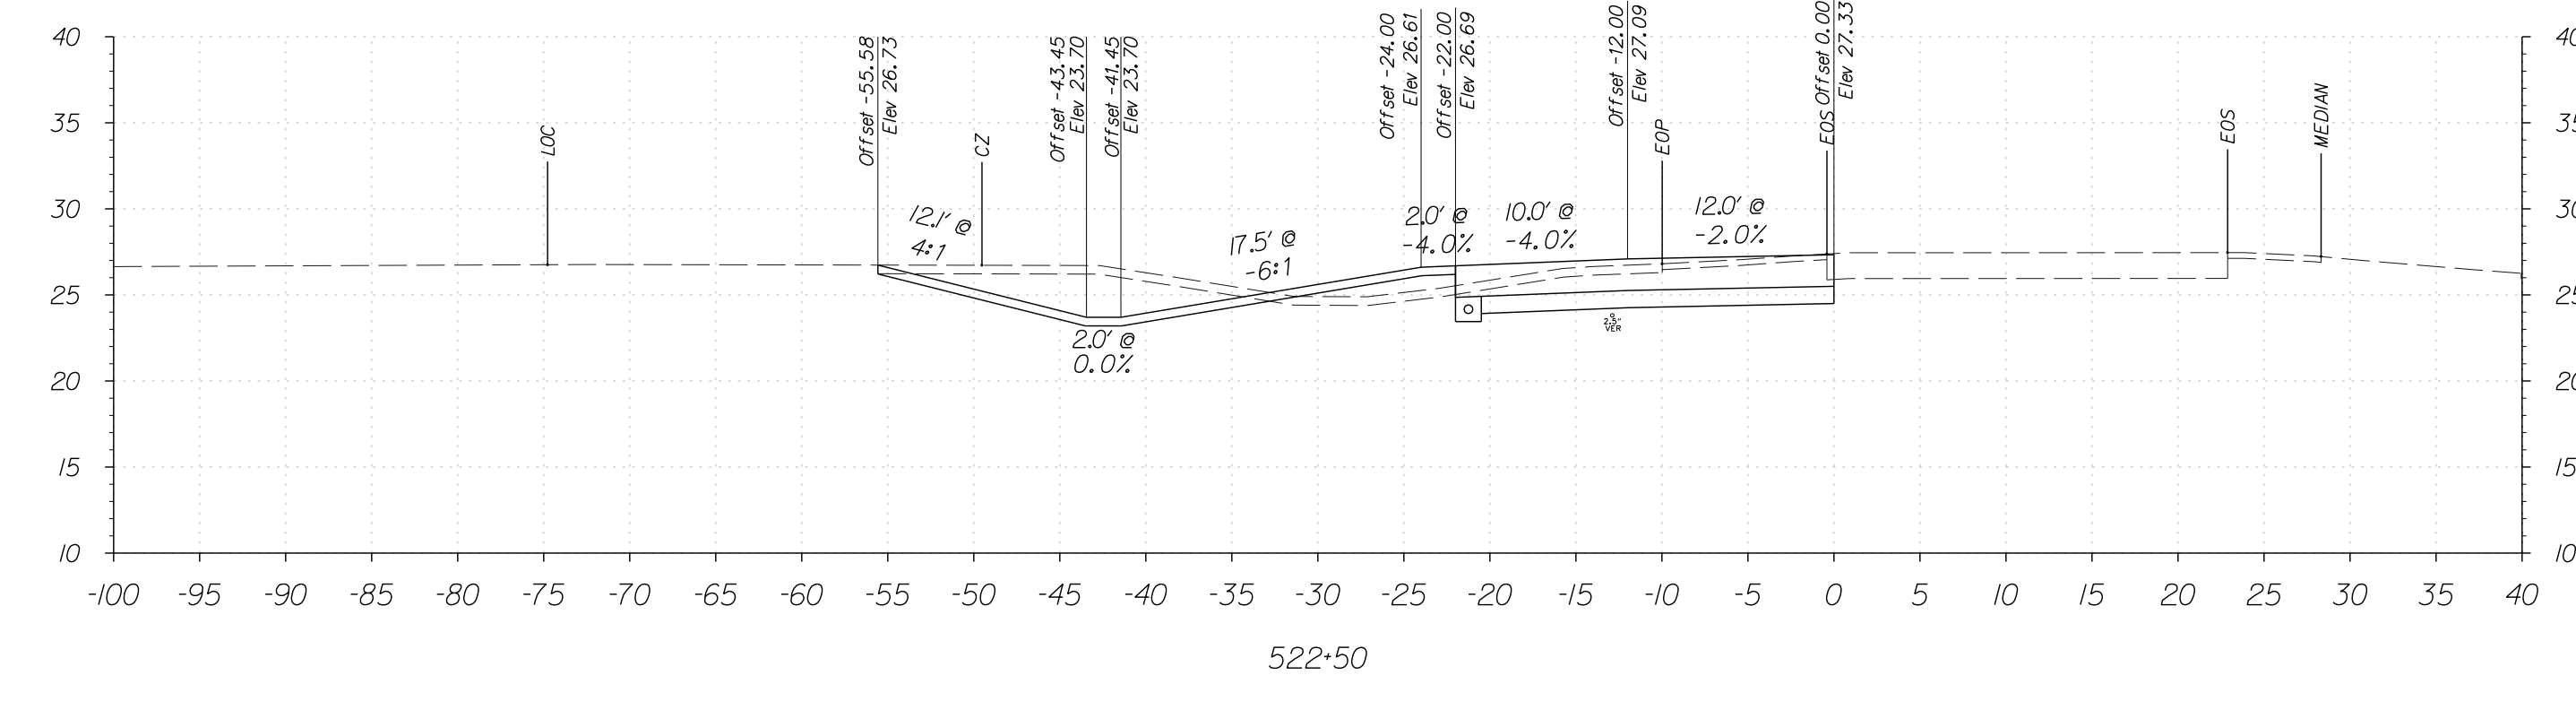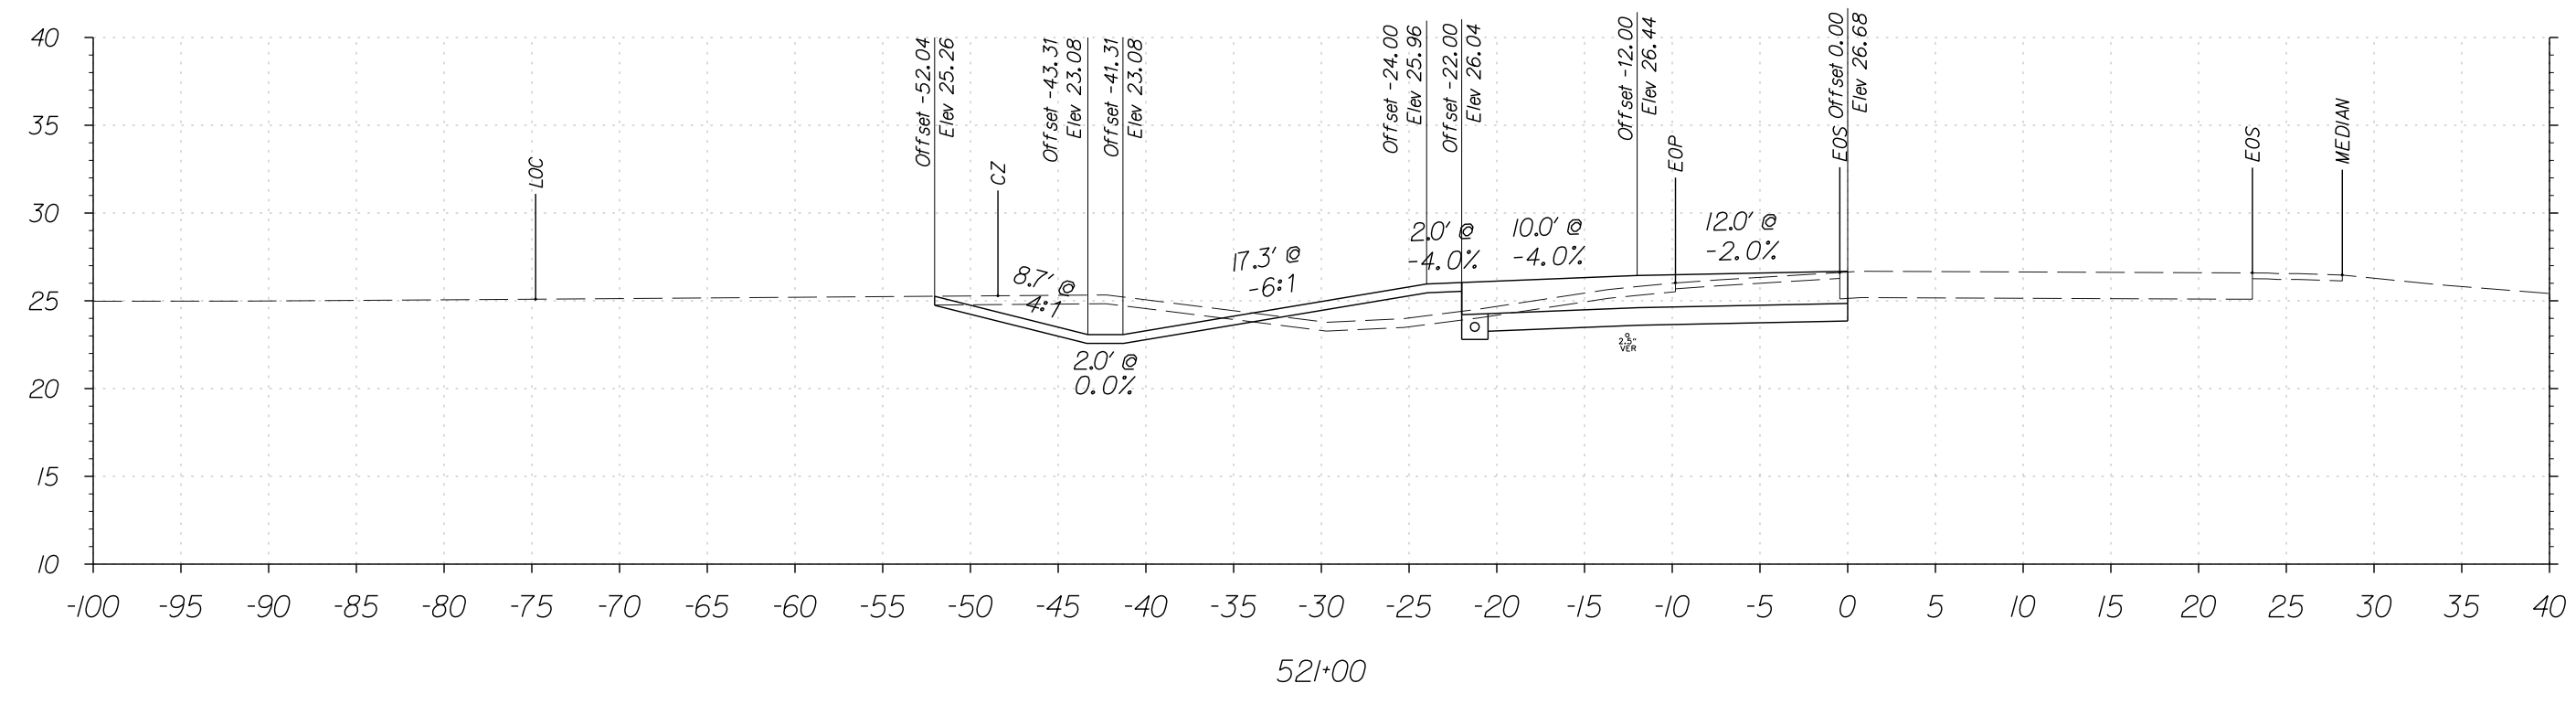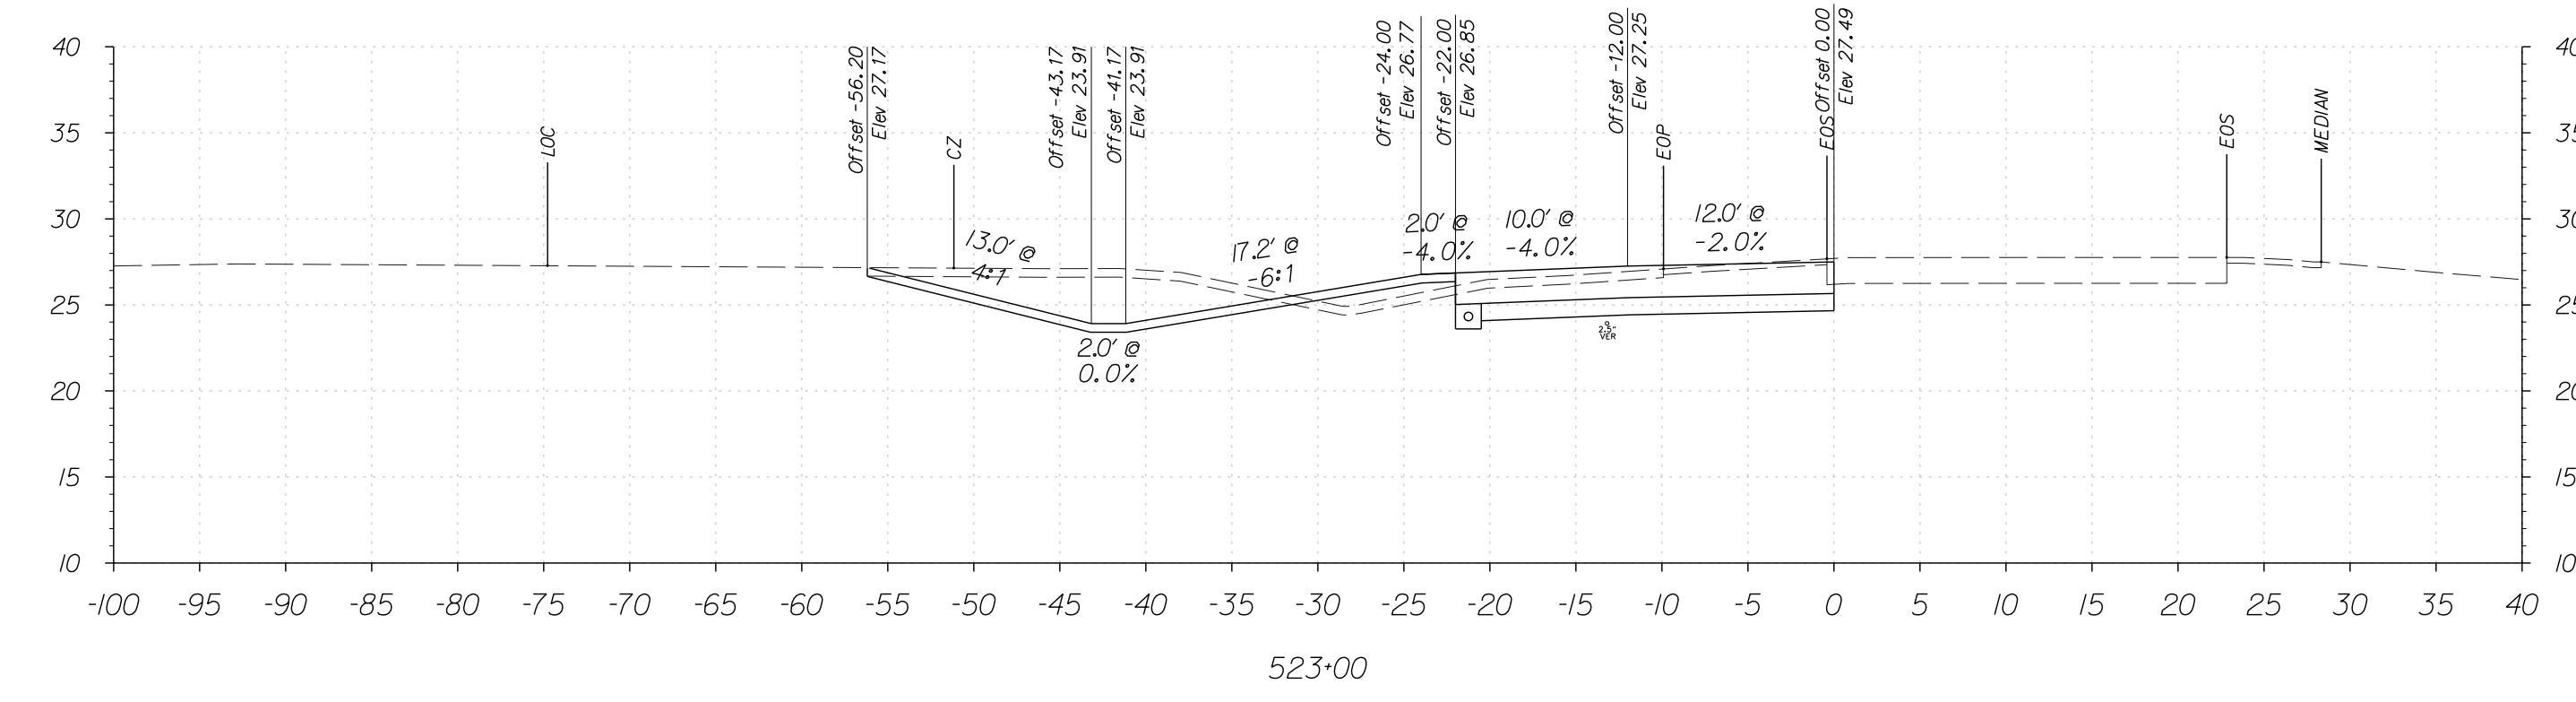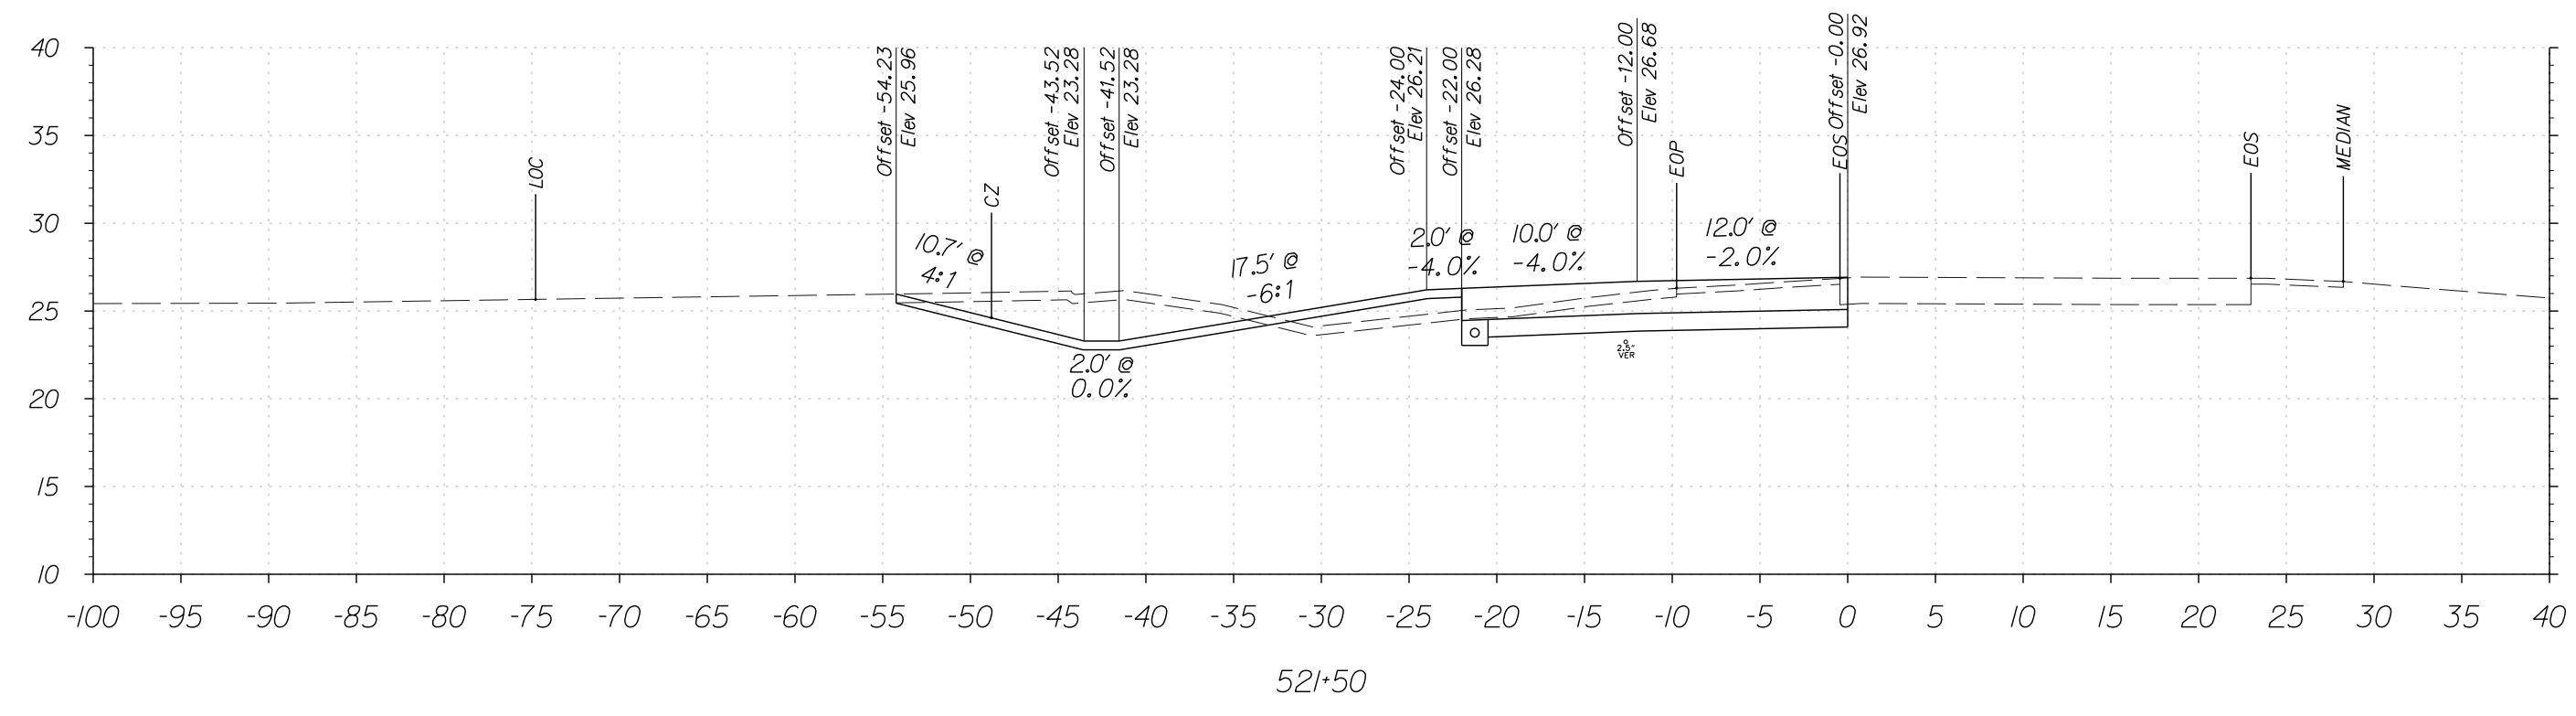

FOR INFORMATIONAL PURPOSES ONLY



ADDENDUMS / REVISIONS	



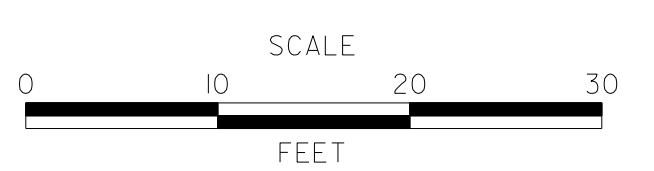


SRI, LITTLE HEAVEN GRADE SEPARATED INTERSECTION

CONTRACT	T200412202	BRIDGE NO.	-
COUNTY	KENT	DESIGNED BY:	SFP
		CHECKED BY:	WFC

**OLD BEACH ROAD
CROSS SECTIONS**
STATION 520+50 TO 523+00


SHEET NO.	105
TOTAL SHTS.	278

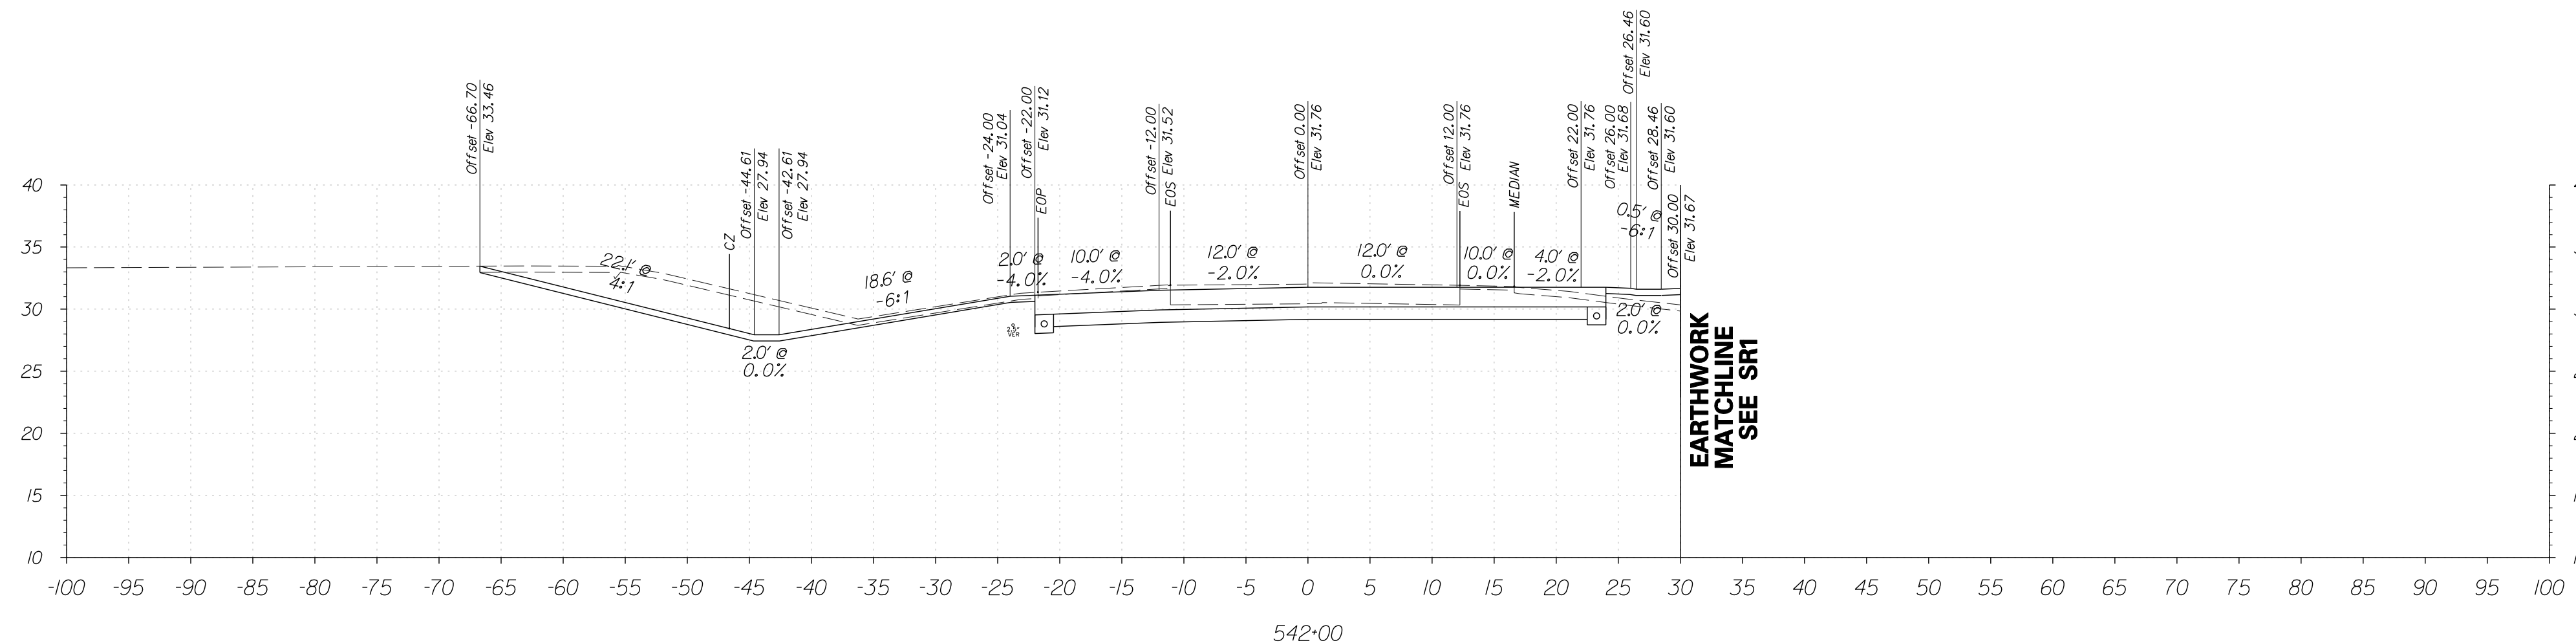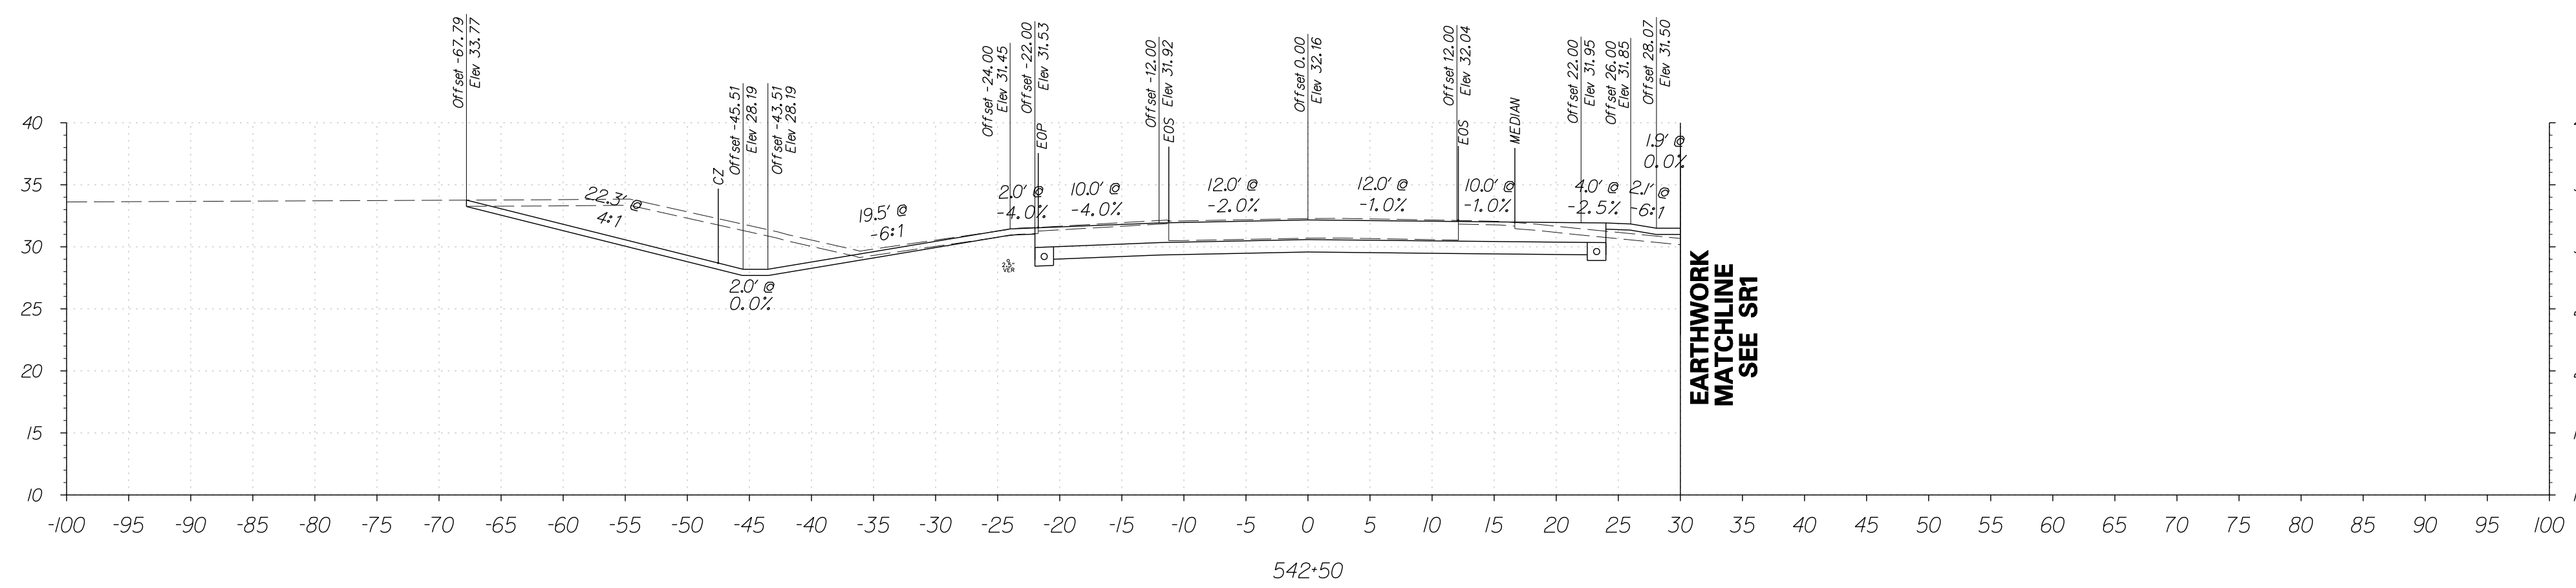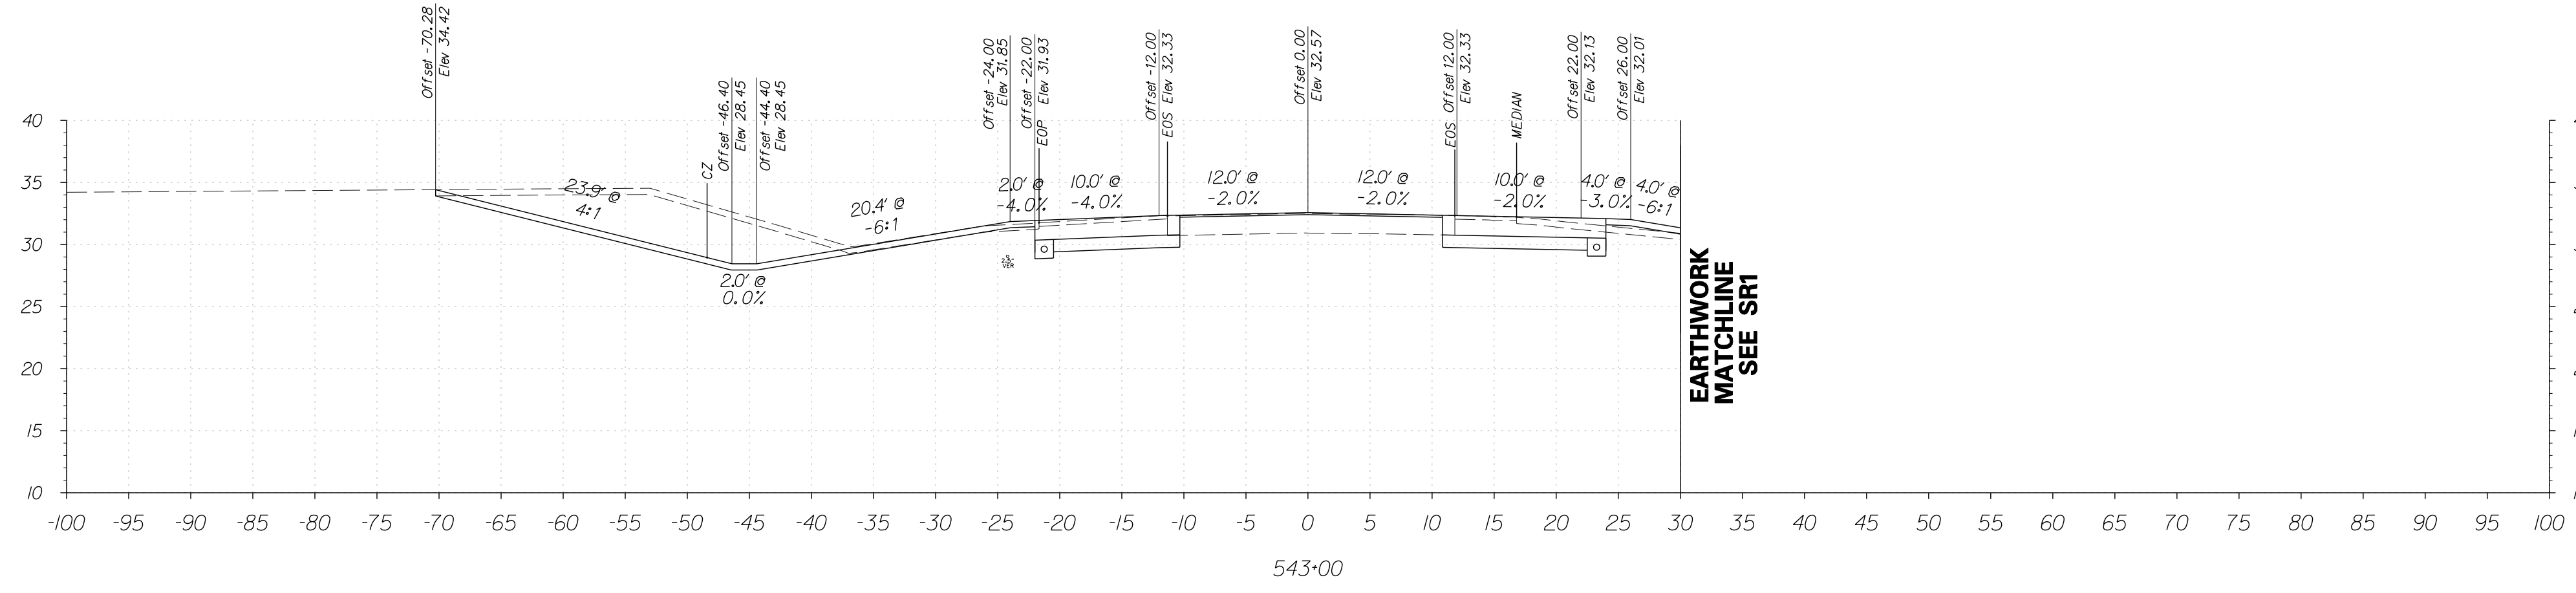

FOR INFORMATIONAL PURPOSES ONLY



ADDENDUMS / REVISIONS



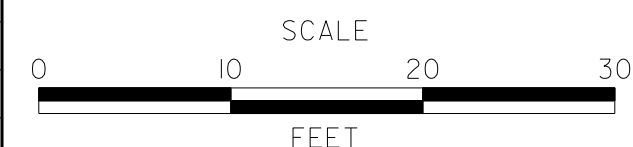


**SR1, LITTLE HEAVEN
GRADE SEPARATED INTERSECTION**

CONTRACT	T200412202	BRIDGE NO.	-
COUNTY	KENT	DESIGNED BY:	SFP
		CHECKED BY:	WFC

**OLD BEACH ROAD
CROSS SECTIONS**
STATION 542+00 TO 543+00

SHEET NO.	106
TOTAL SHTS.	278

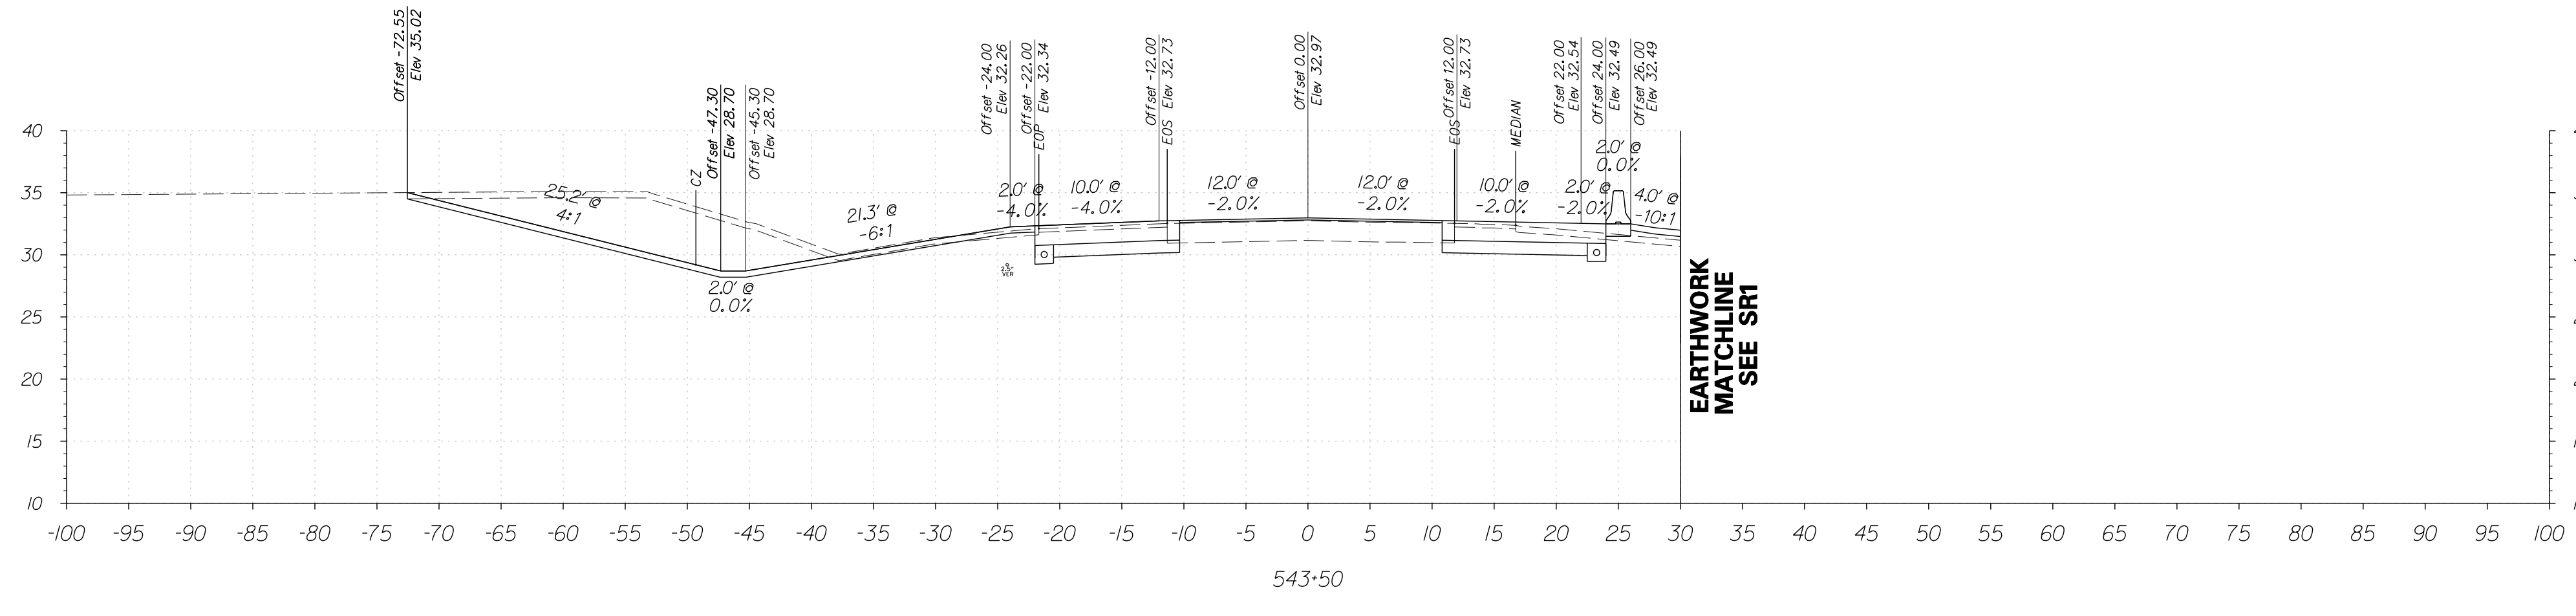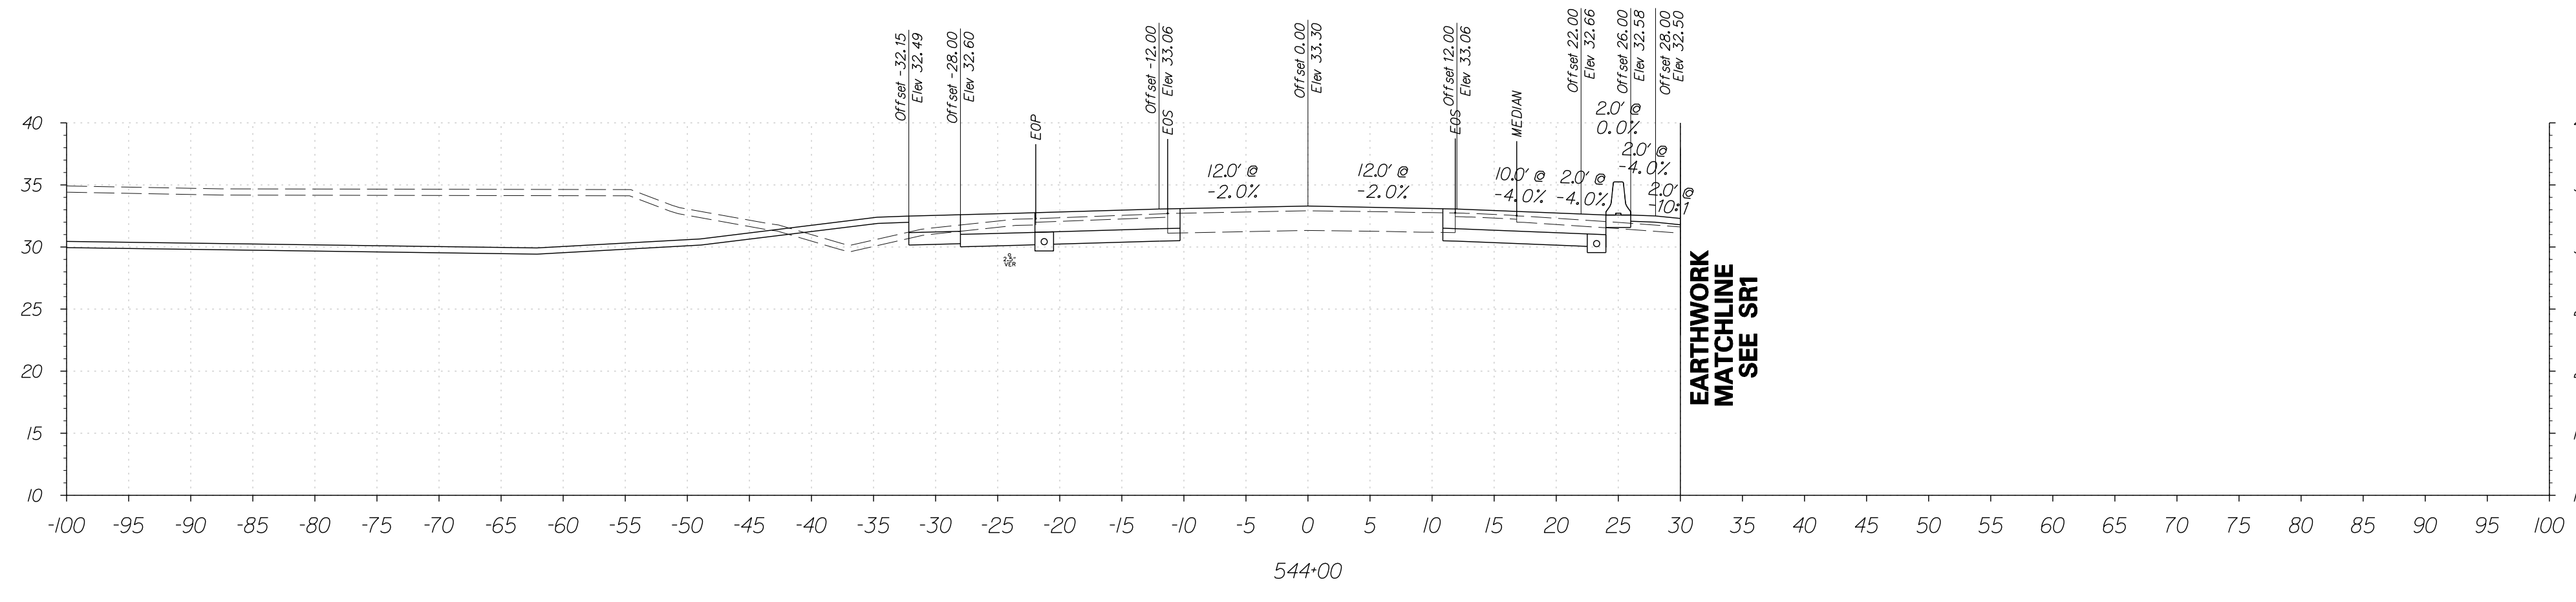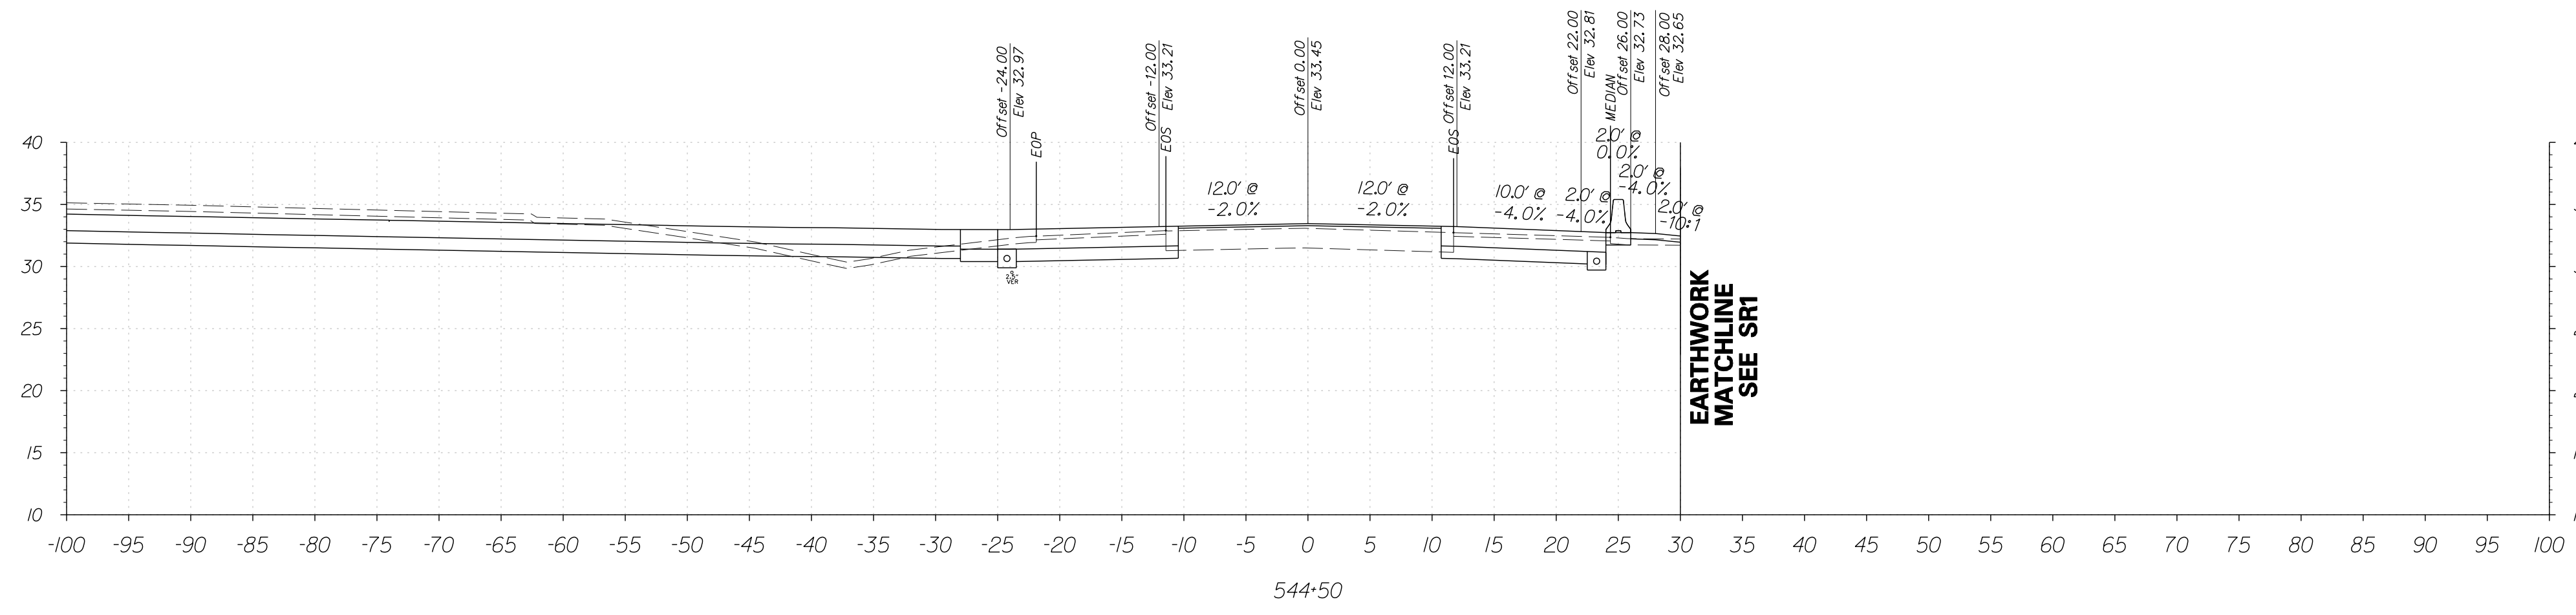


FOR INFORMATIONAL PURPOSES ONLY

6/5/2015 9:37:06 AM G:\PROJECTS\035171.00\DELDOT_AGMT_1223\DOTS_Open_Endr\035171.16_SRI_LITTLE HEAVEN_FINAL DESIGN\DCN_Files\xs_Captham2.dgn



ADDENDUMS / REVISIONS	



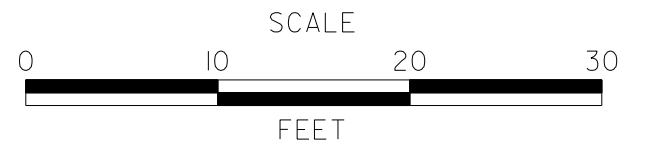


**SR1, LITTLE HEAVEN
GRADE SEPARATED INTERSECTION**

CONTRACT	BRIDGE NO.	-
T200412202	DESIGNED BY:	SFP
COUNTY	CHECKED BY:	WFC
KENT		

**OLD BEACH ROAD
CROSS SECTIONS**
STATION 543+50 TO 544+50

SHEET NO.	107
TOTAL SHTS.	278

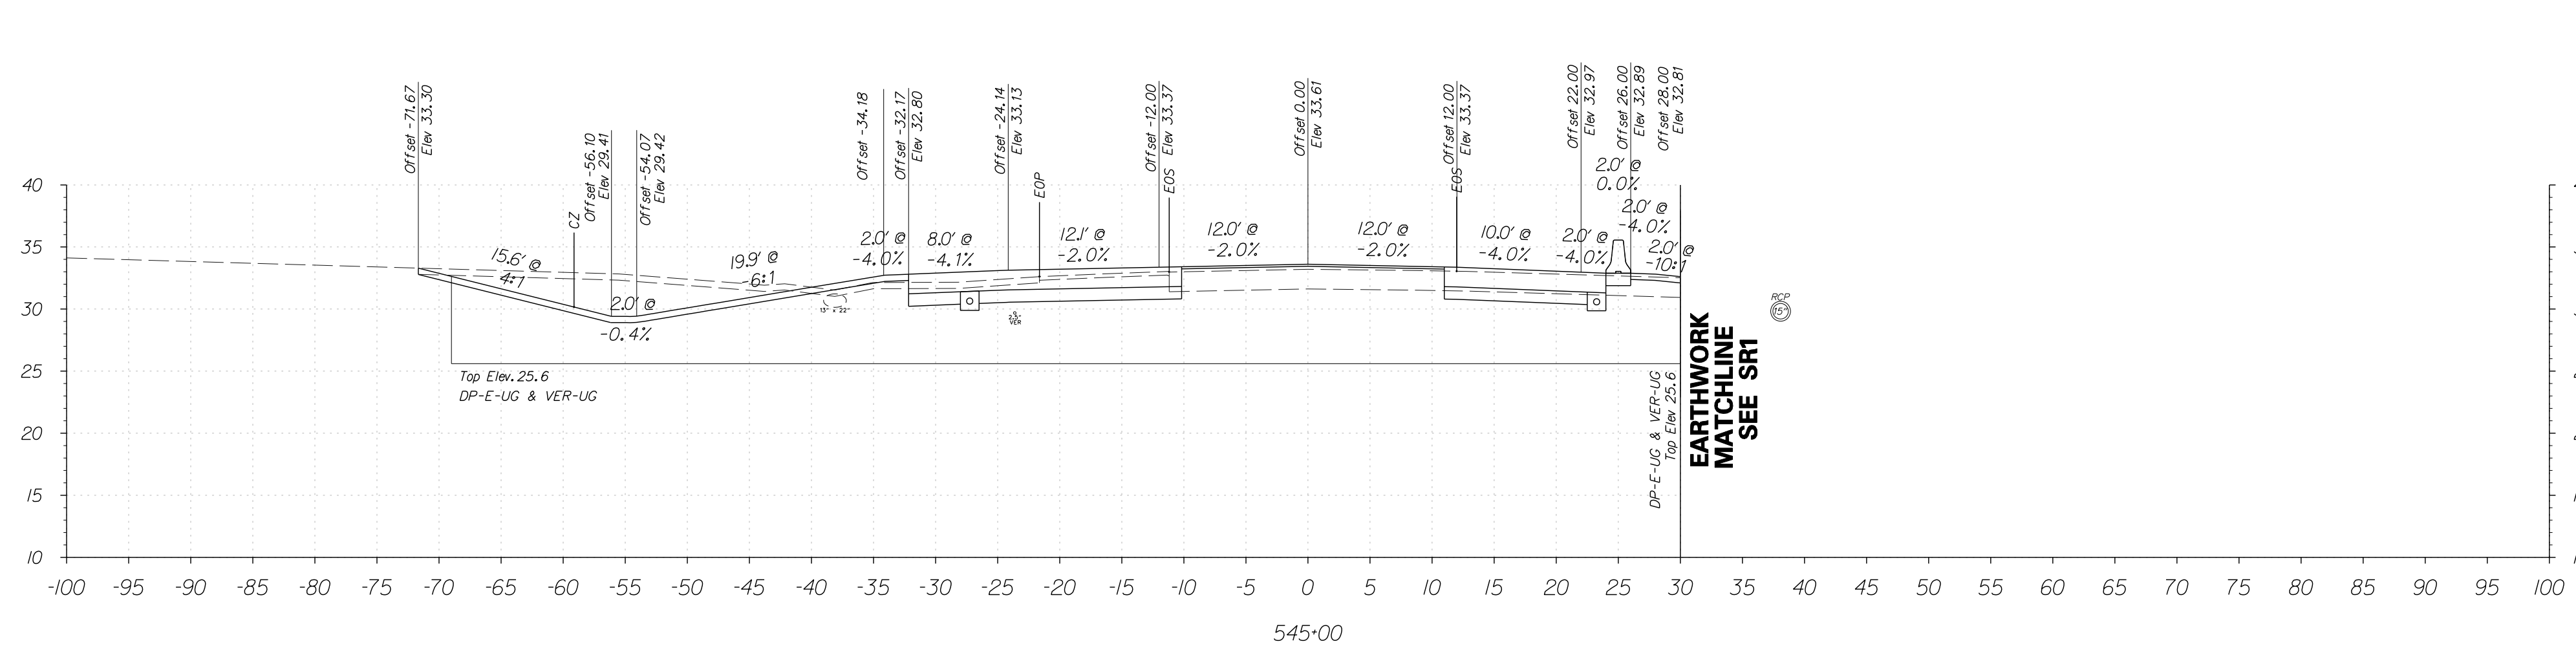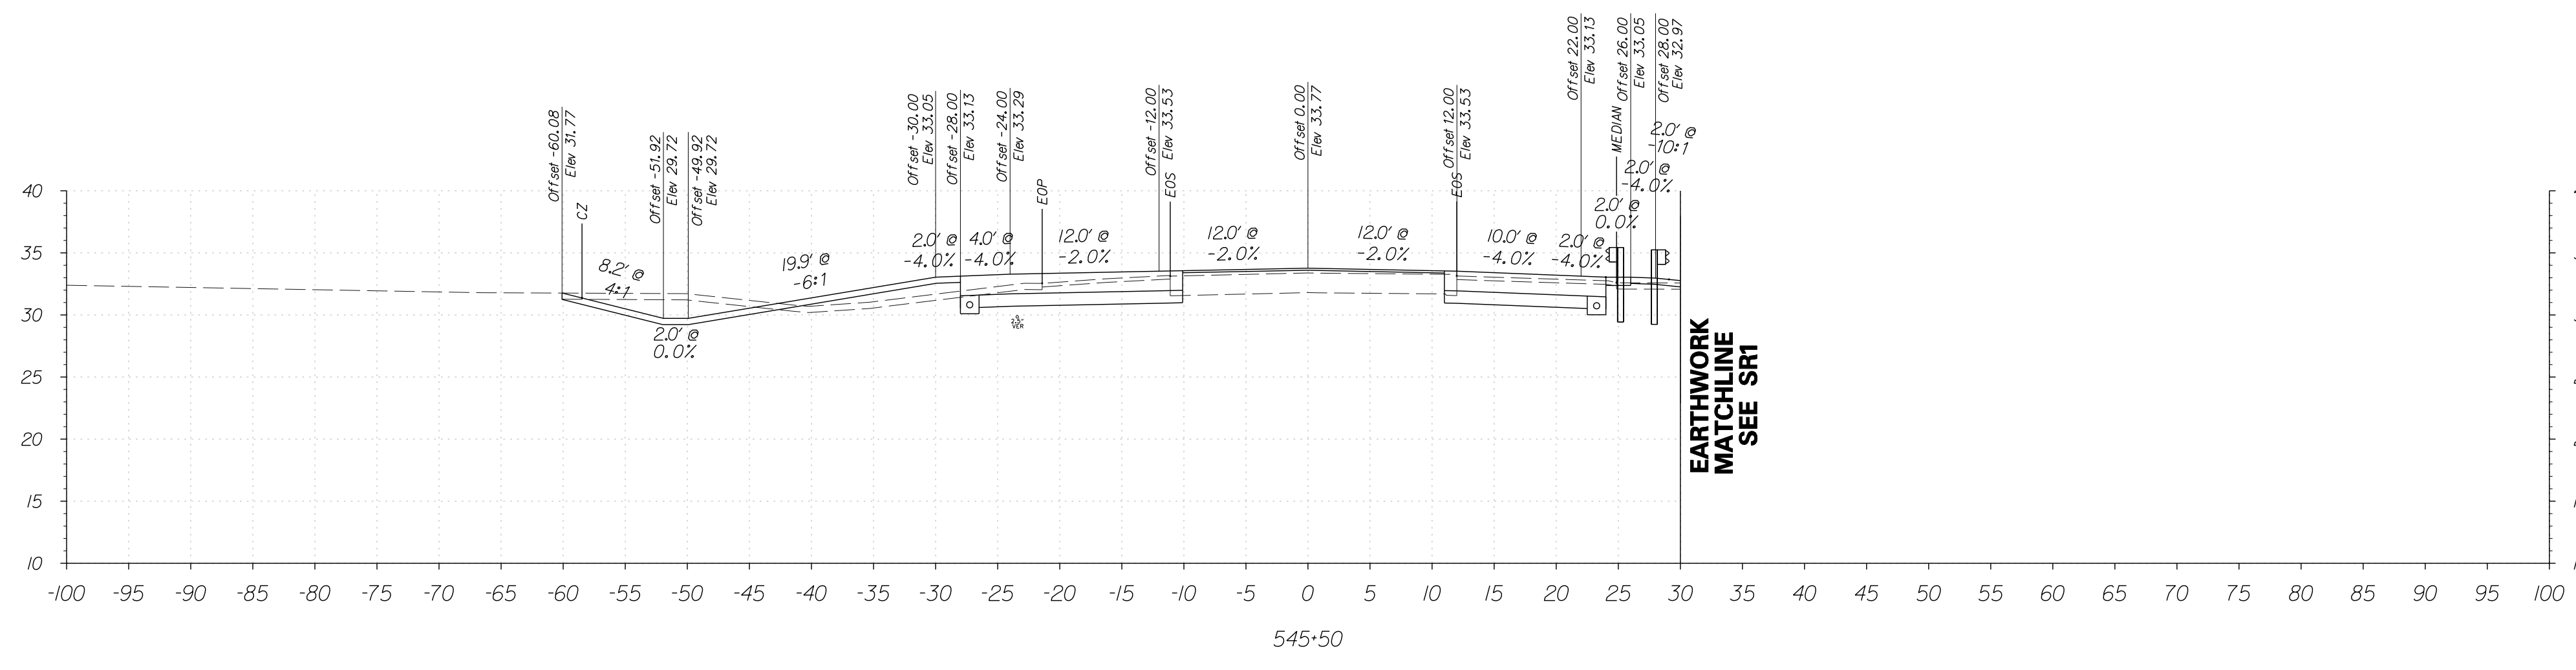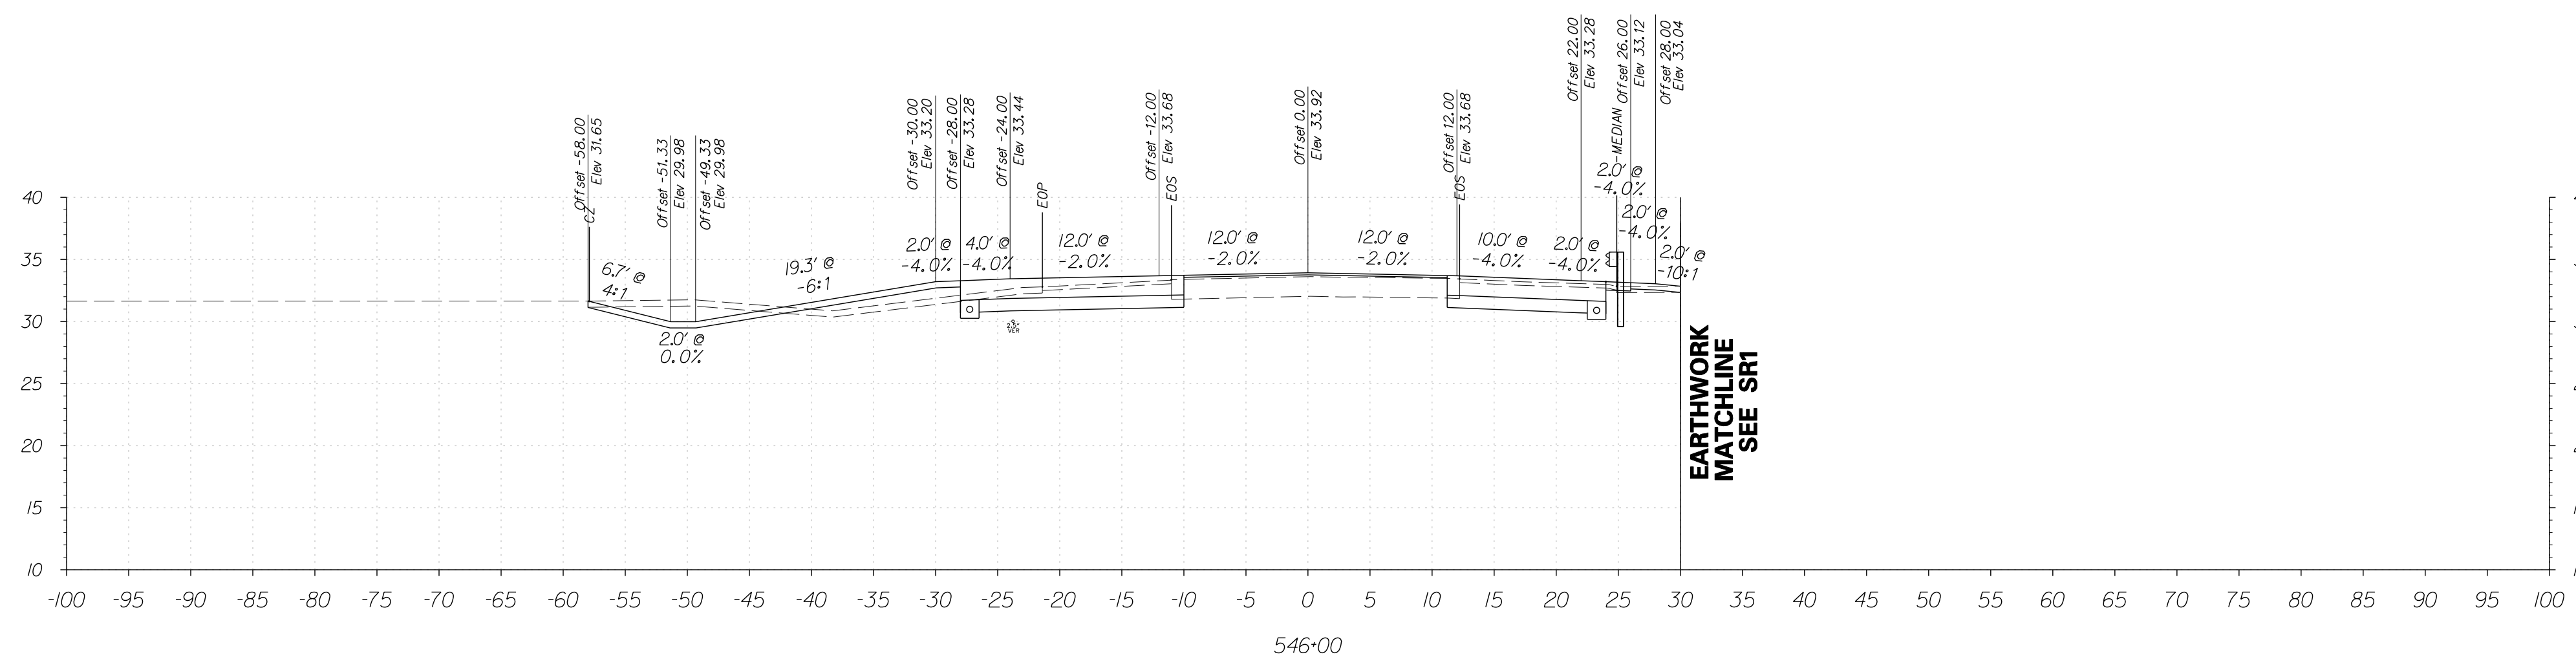


FOR INFORMATIONAL PURPOSES ONLY

6/5/2015 9:37:44 AM G:\PROJECTS\035171.00\DELDOT\AGMT 1223\DOTS Open End\035171.00\SR1, LITTLE HEAVEN FINAL DESIGN\DCN Files\Xs-Capnam2.dgn



ADDENDUMS / REVISIONS



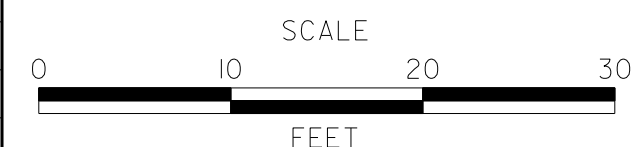


SR1, LITTLE HEAVEN
GRADE SEPARATED INTERSECTION

CONTRACT	T200412202	BRIDGE NO.	-
COUNTY	KENT	DESIGNED BY:	SFP
		CHECKED BY:	WFC

OLD BEACH ROAD
CROSS SECTIONS
STATION 545+00 TO 546+00


SHEET NO.	108
TOTAL SHTS.	278

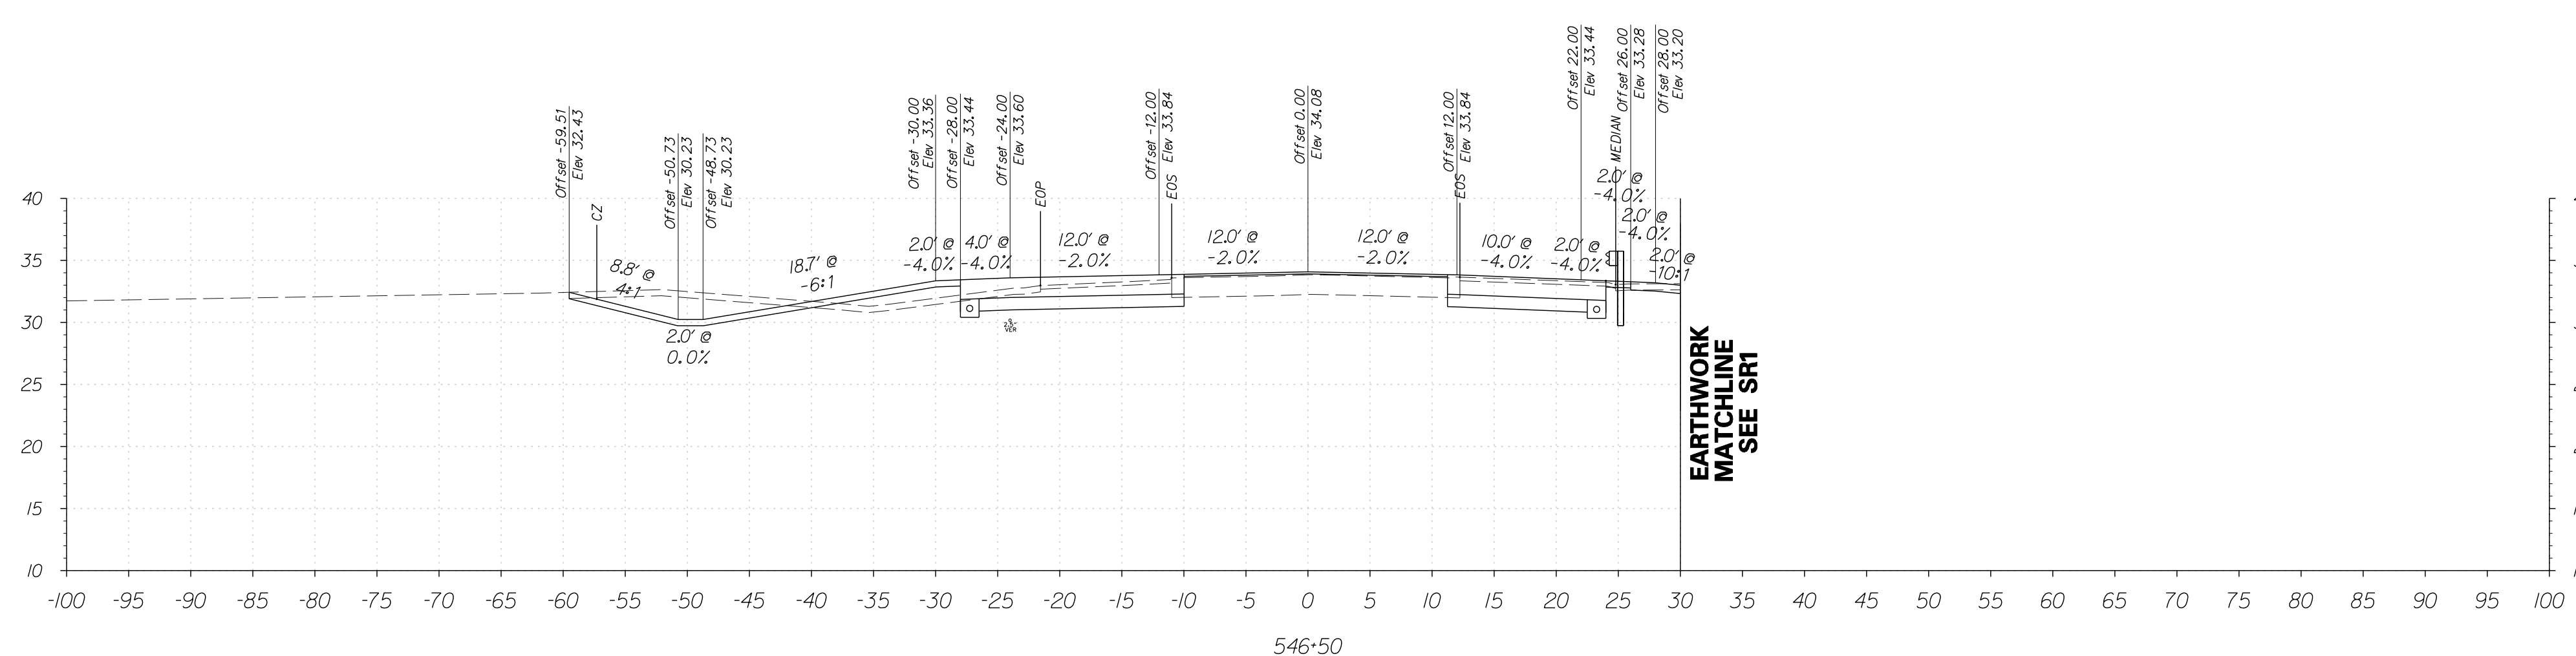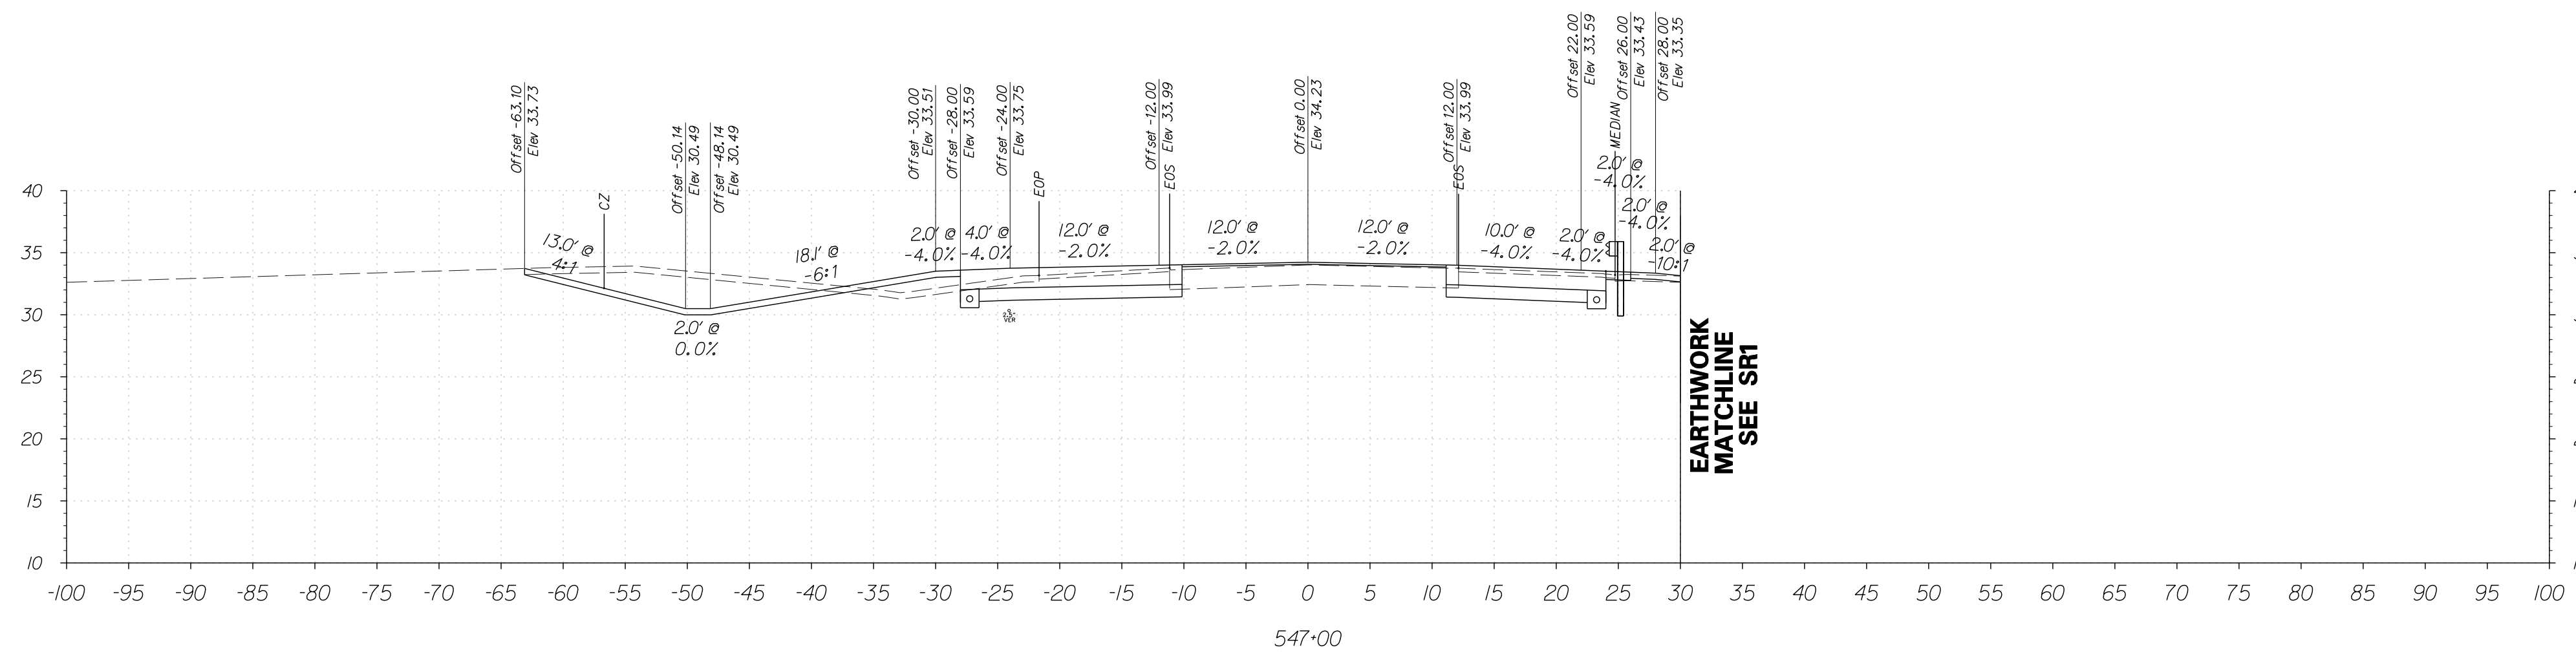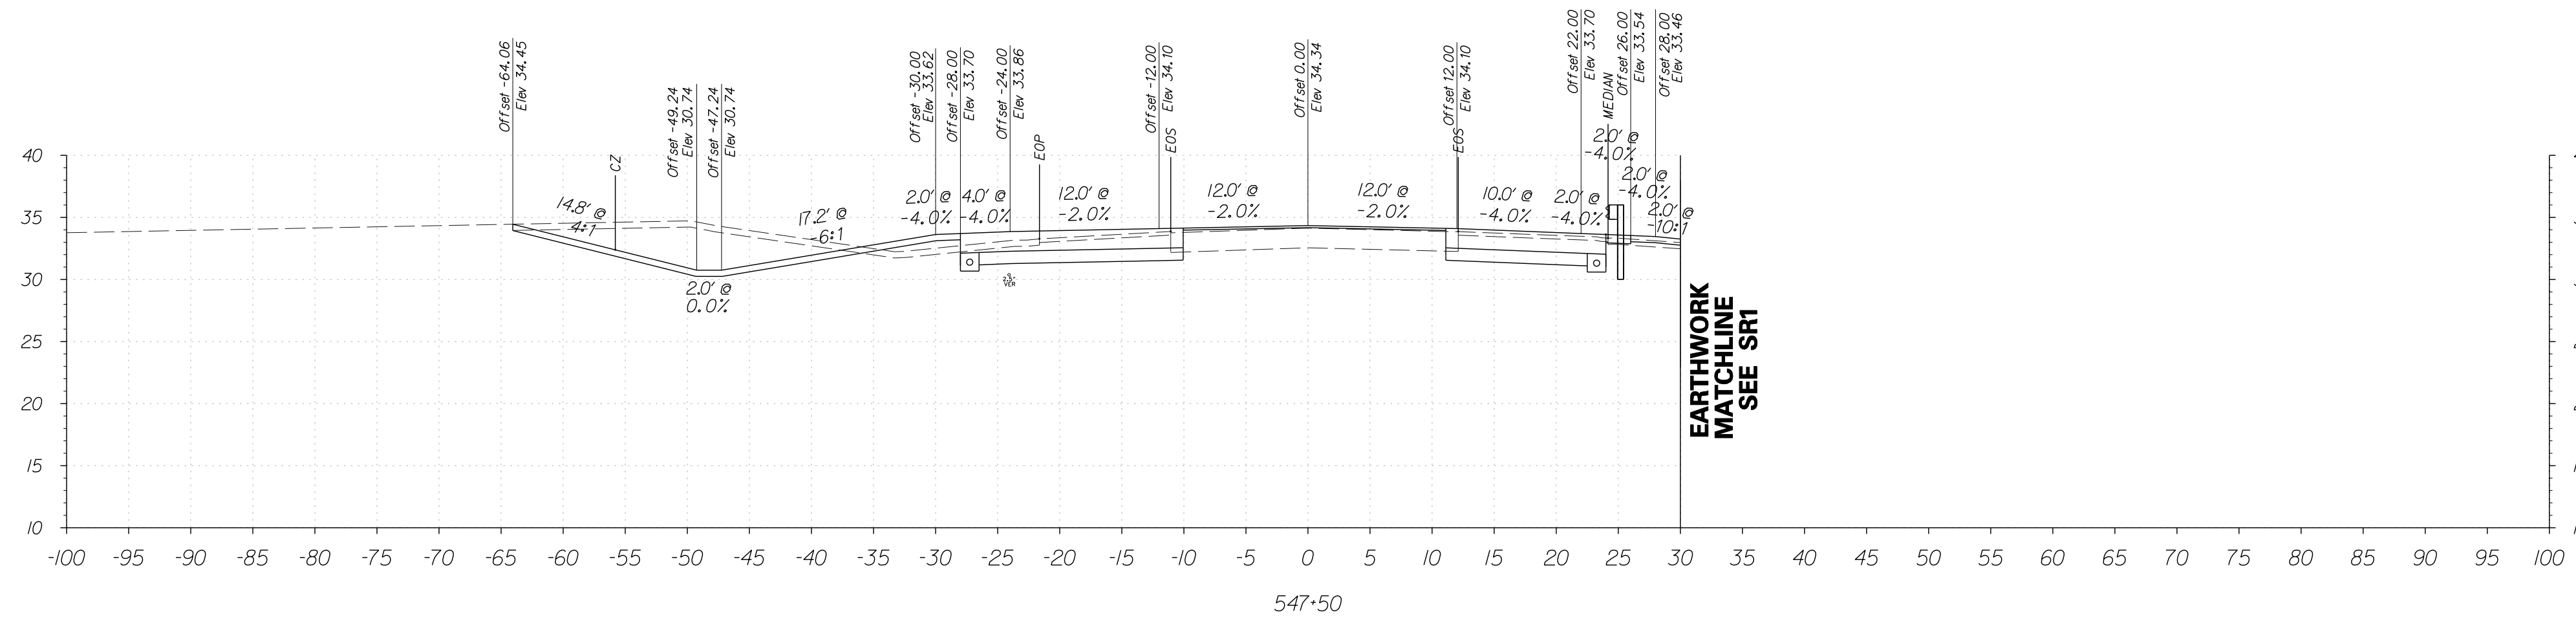

FOR INFORMATIONAL PURPOSES ONLY



ADDENDUMS / REVISIONS

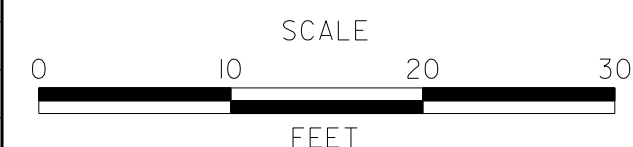




**SR1, LITTLE HEAVEN
GRADE SEPARATED INTERSECTION**

CONTRACT	T200412202	BRIDGE NO.	-
COUNTY	KENT	DESIGNED BY:	SFP
		CHECKED BY:	WFC

**OLD BEACH ROAD
CROSS SECTIONS**
STATION 546+50 TO 547+50

SHEET NO.	109
TOTAL SHTS.	278


6/5/2015 9:38:04 AM G:\PROJECTS\035171.00\DELDOT AGMT 1223 DOT'S Open End\035171.06 SR1, LITTLE HEAVEN FINAL DESIGN\DCN Files\Xs-Capnam2.dgn

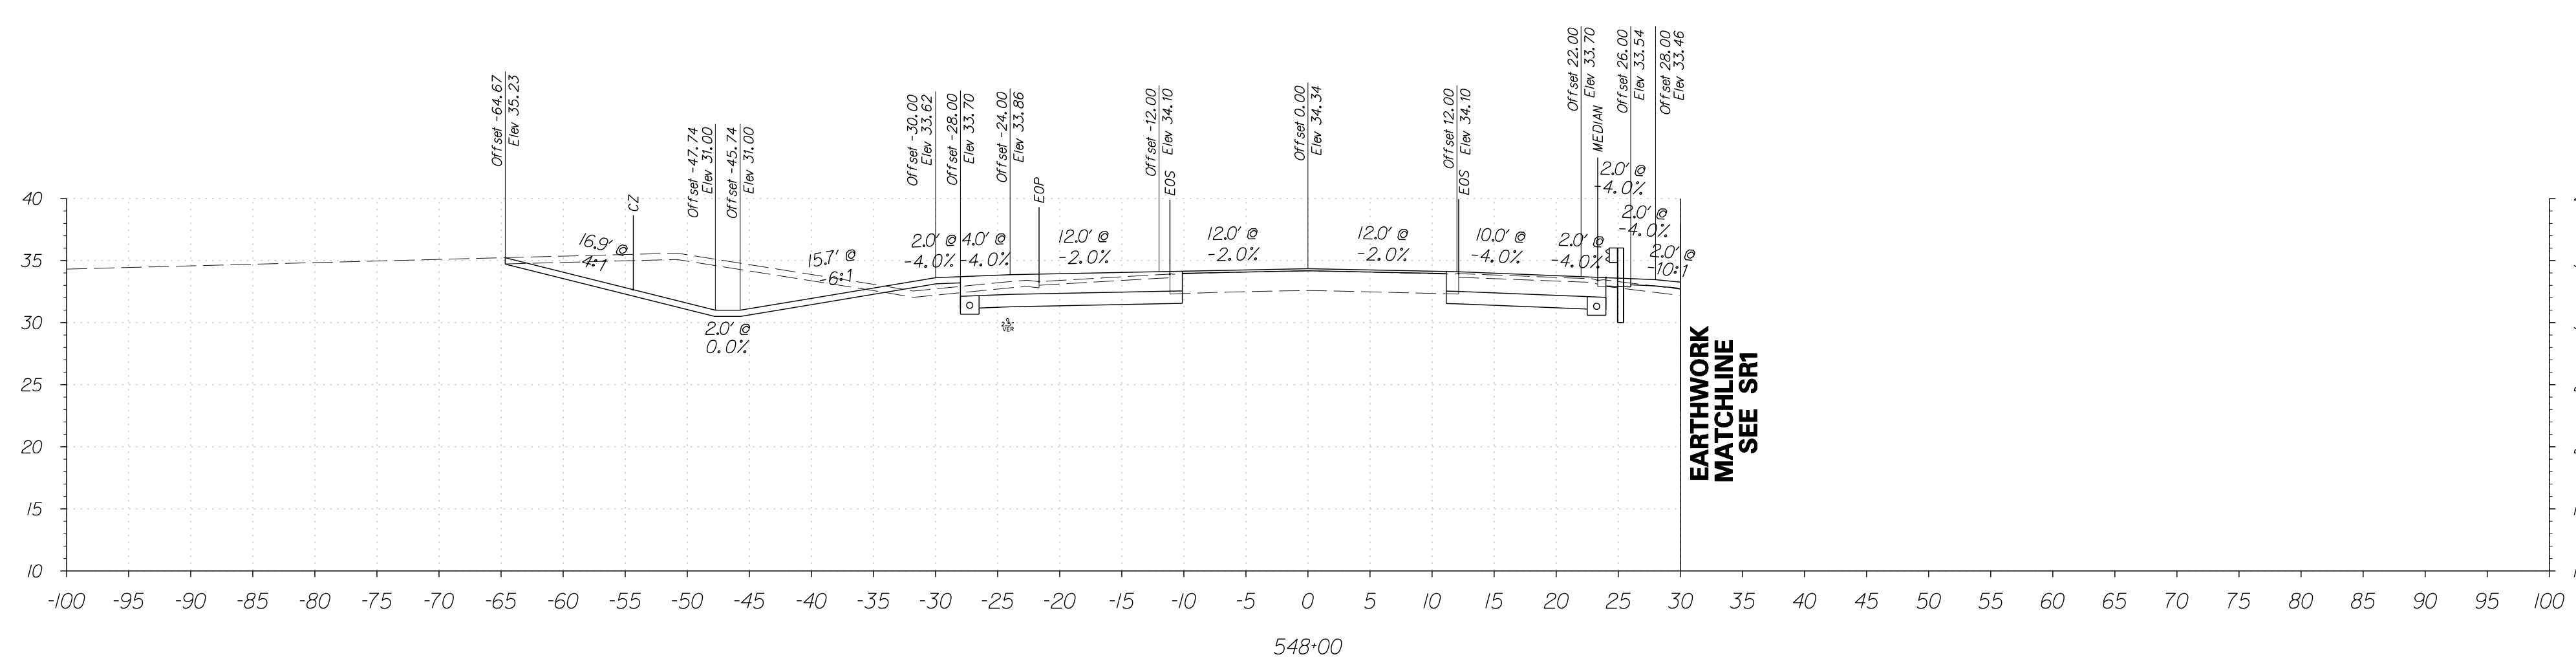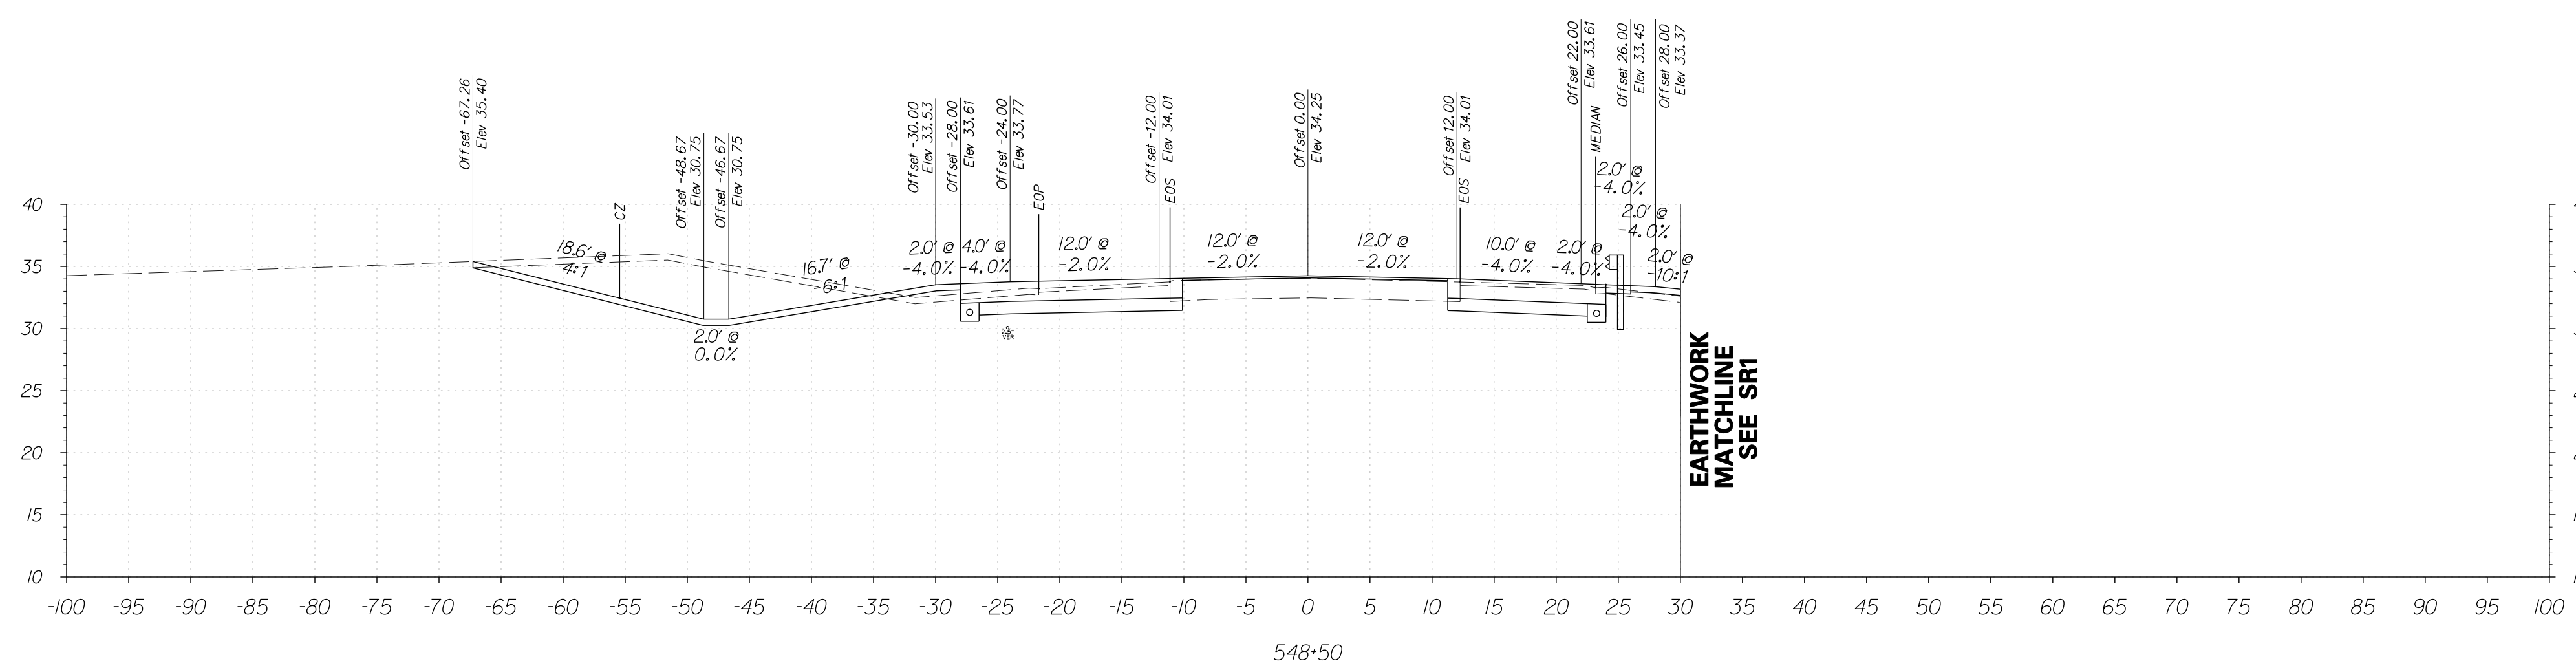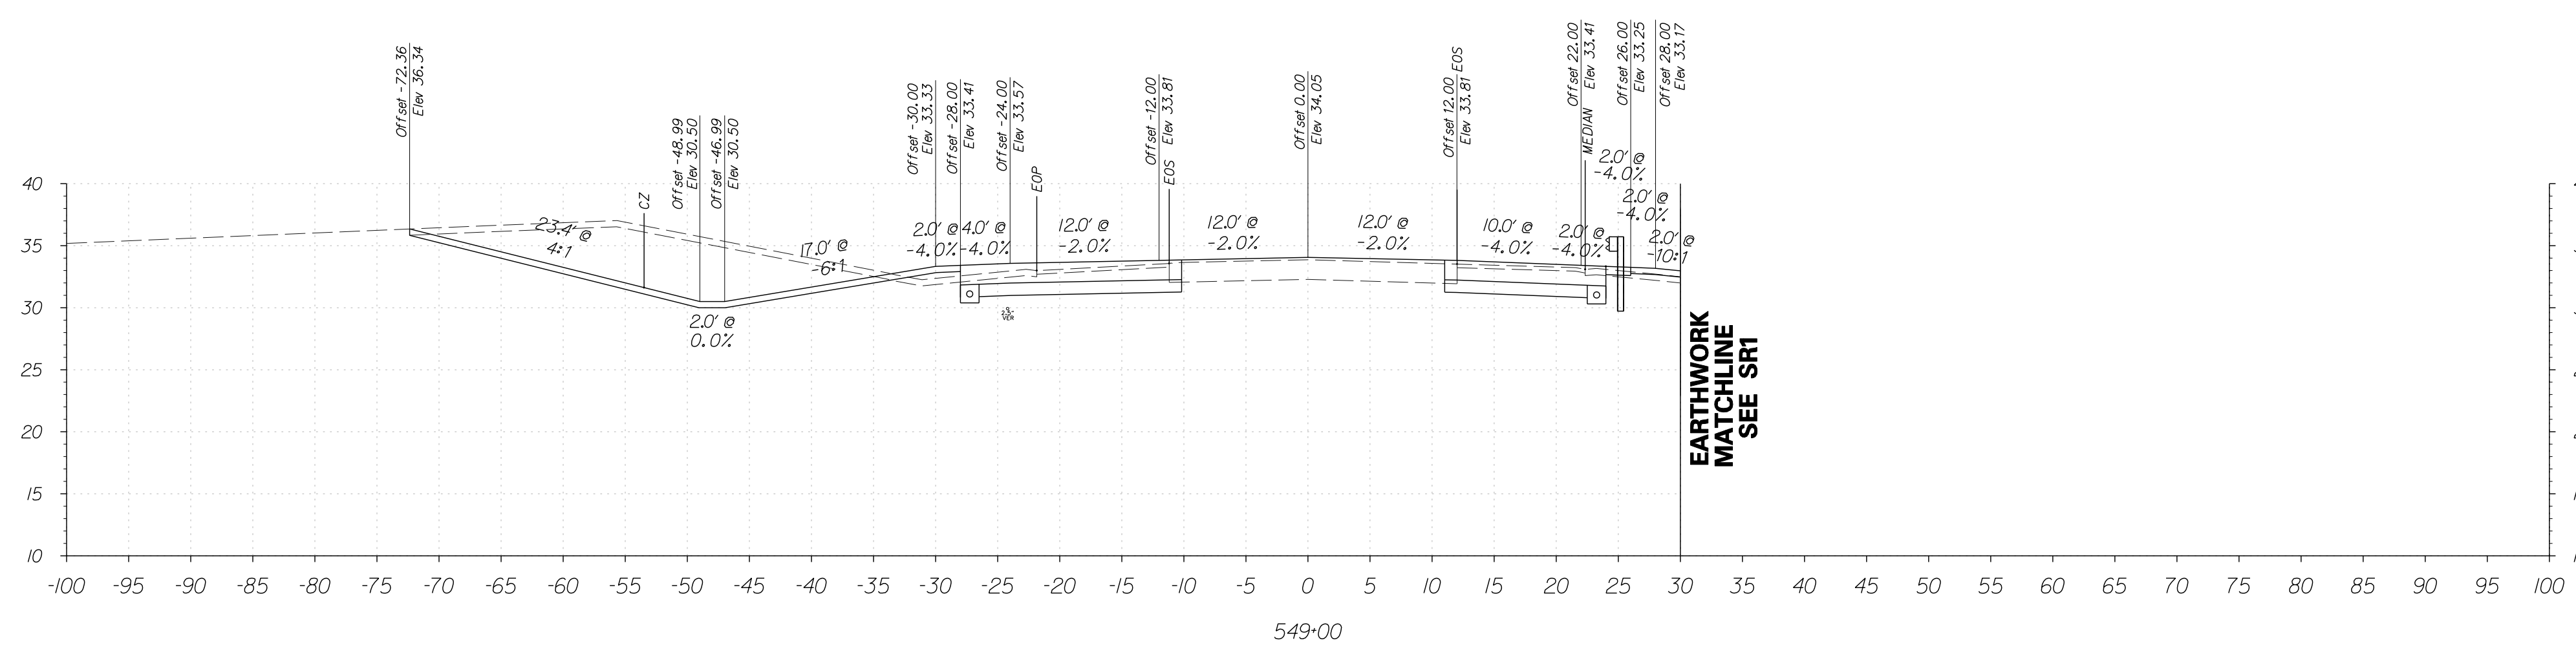

FOR INFORMATIONAL PURPOSES ONLY



ADDENDUMS / REVISIONS

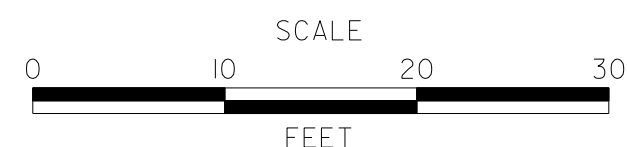




**SR1, LITTLE HEAVEN
GRADE SEPARATED INTERSECTION**

CONTRACT	T200412202	BRIDGE NO.	-
COUNTY	KENT	DESIGNED BY:	SFP
		CHECKED BY:	WFC

**OLD BEACH ROAD
CROSS SECTIONS**
STATION 548+00 TO 549+00

SHEET NO.	110
TOTAL SHTS.	278


6/5/2015 9:38:51AM G:\PROJECTS\035171.00\DELDOT_AGMT_1223_DOT5\Open_End\035171.06_SRI_LITTLE_HEAVEN_FINAL_DESIGN\DCN_Files\Xs_Capfram2.dgn

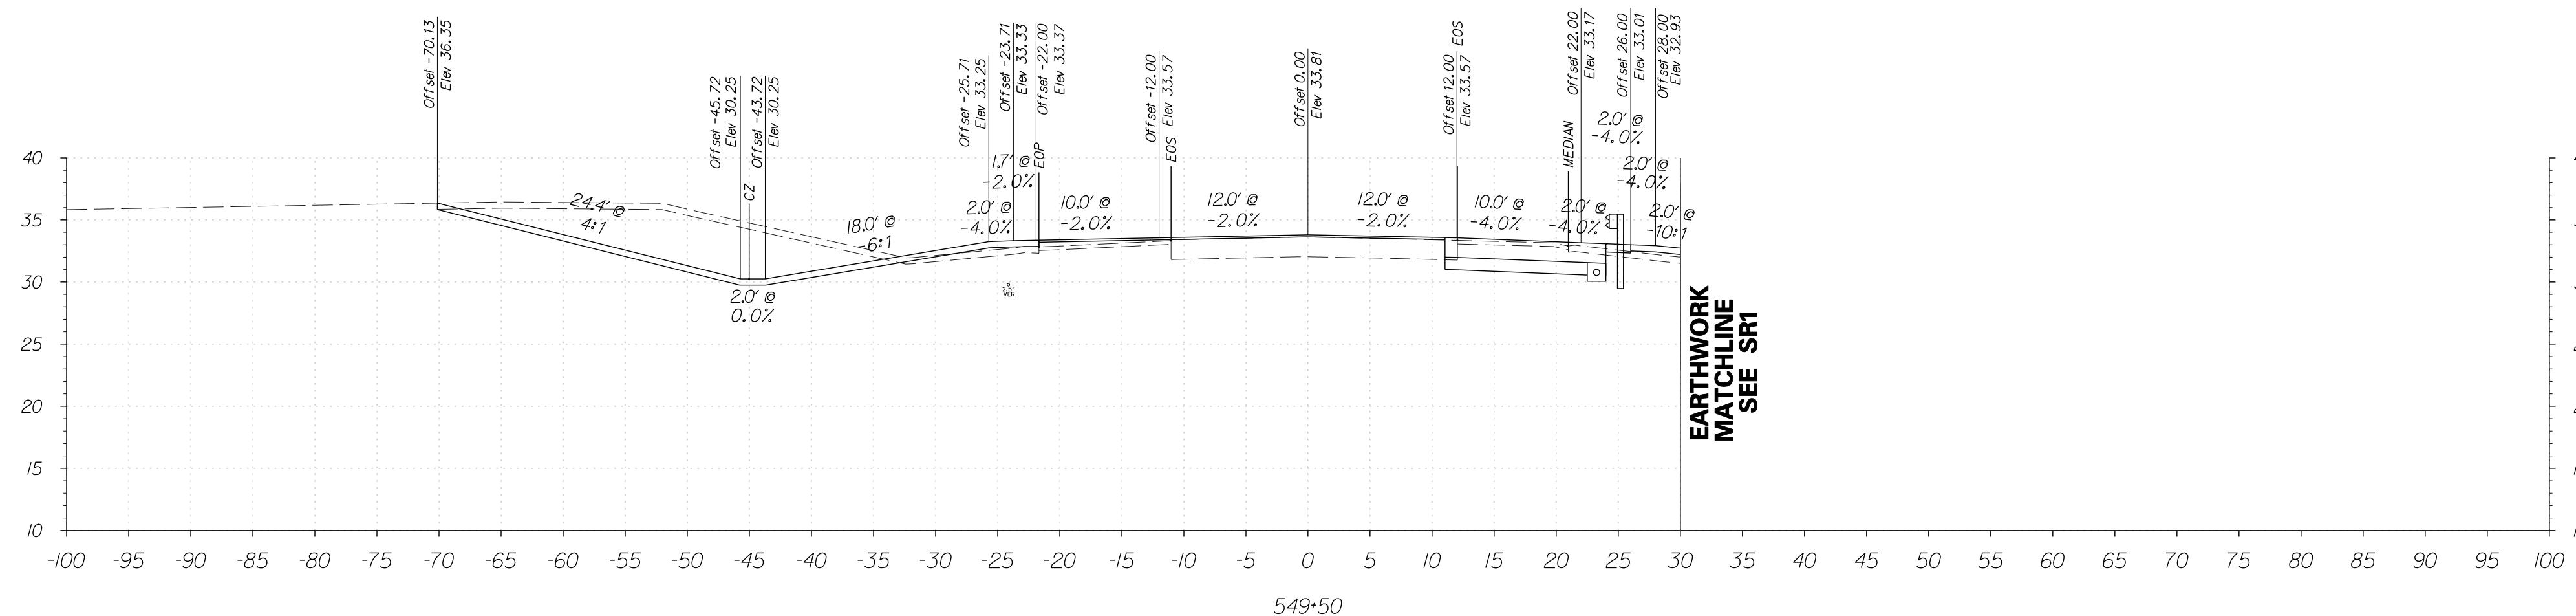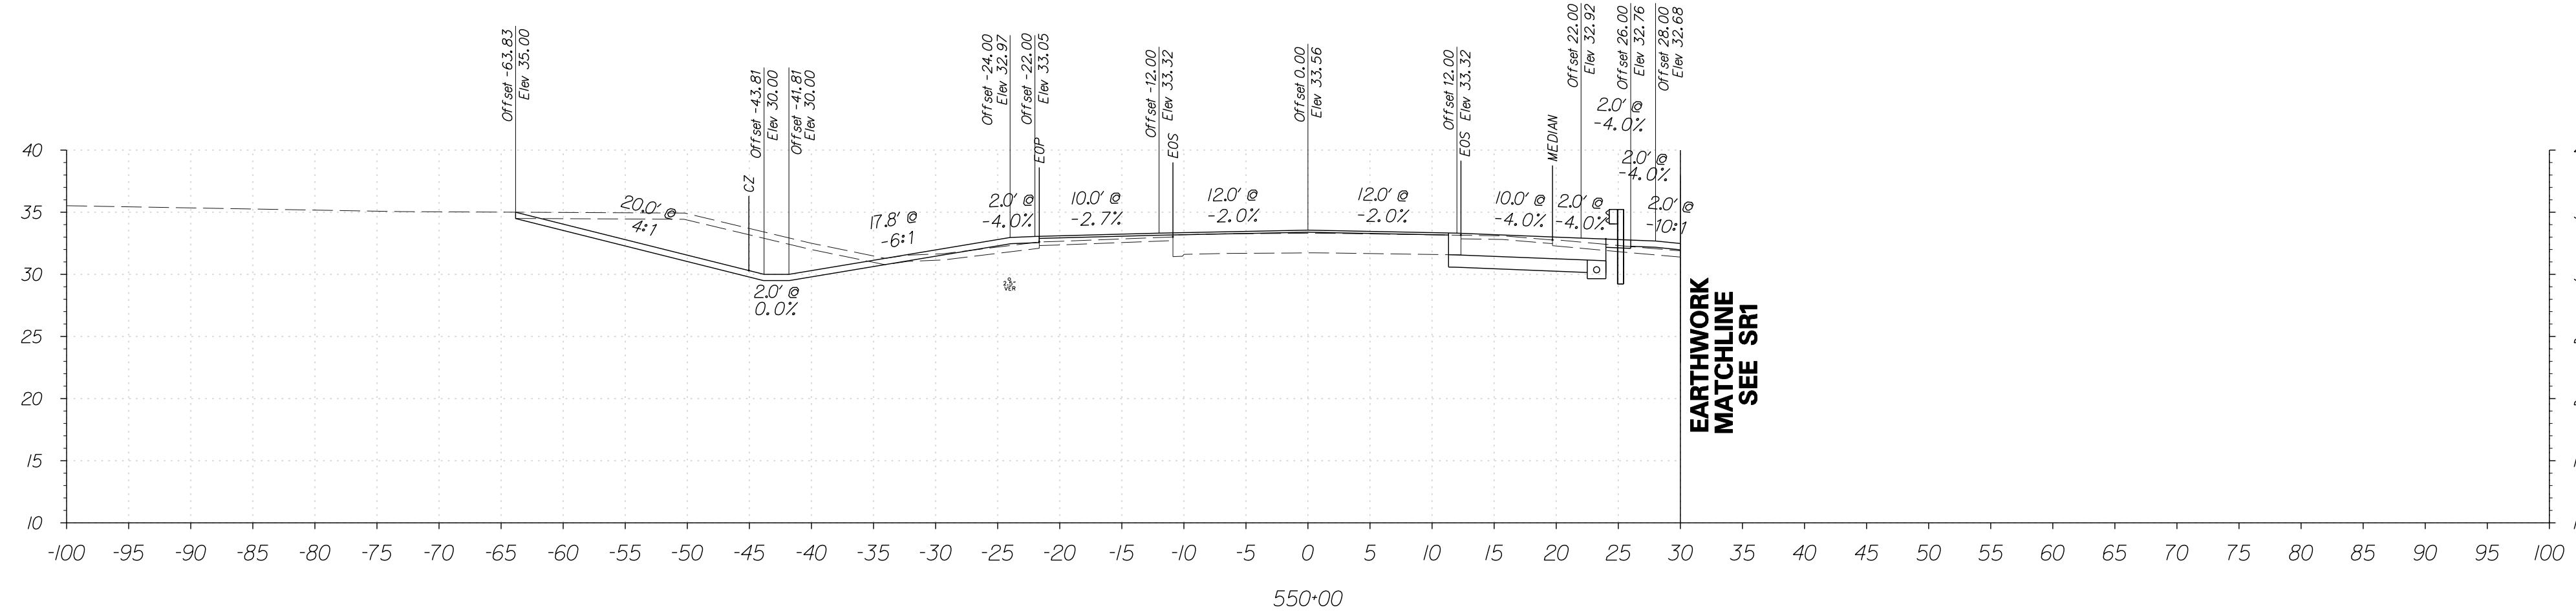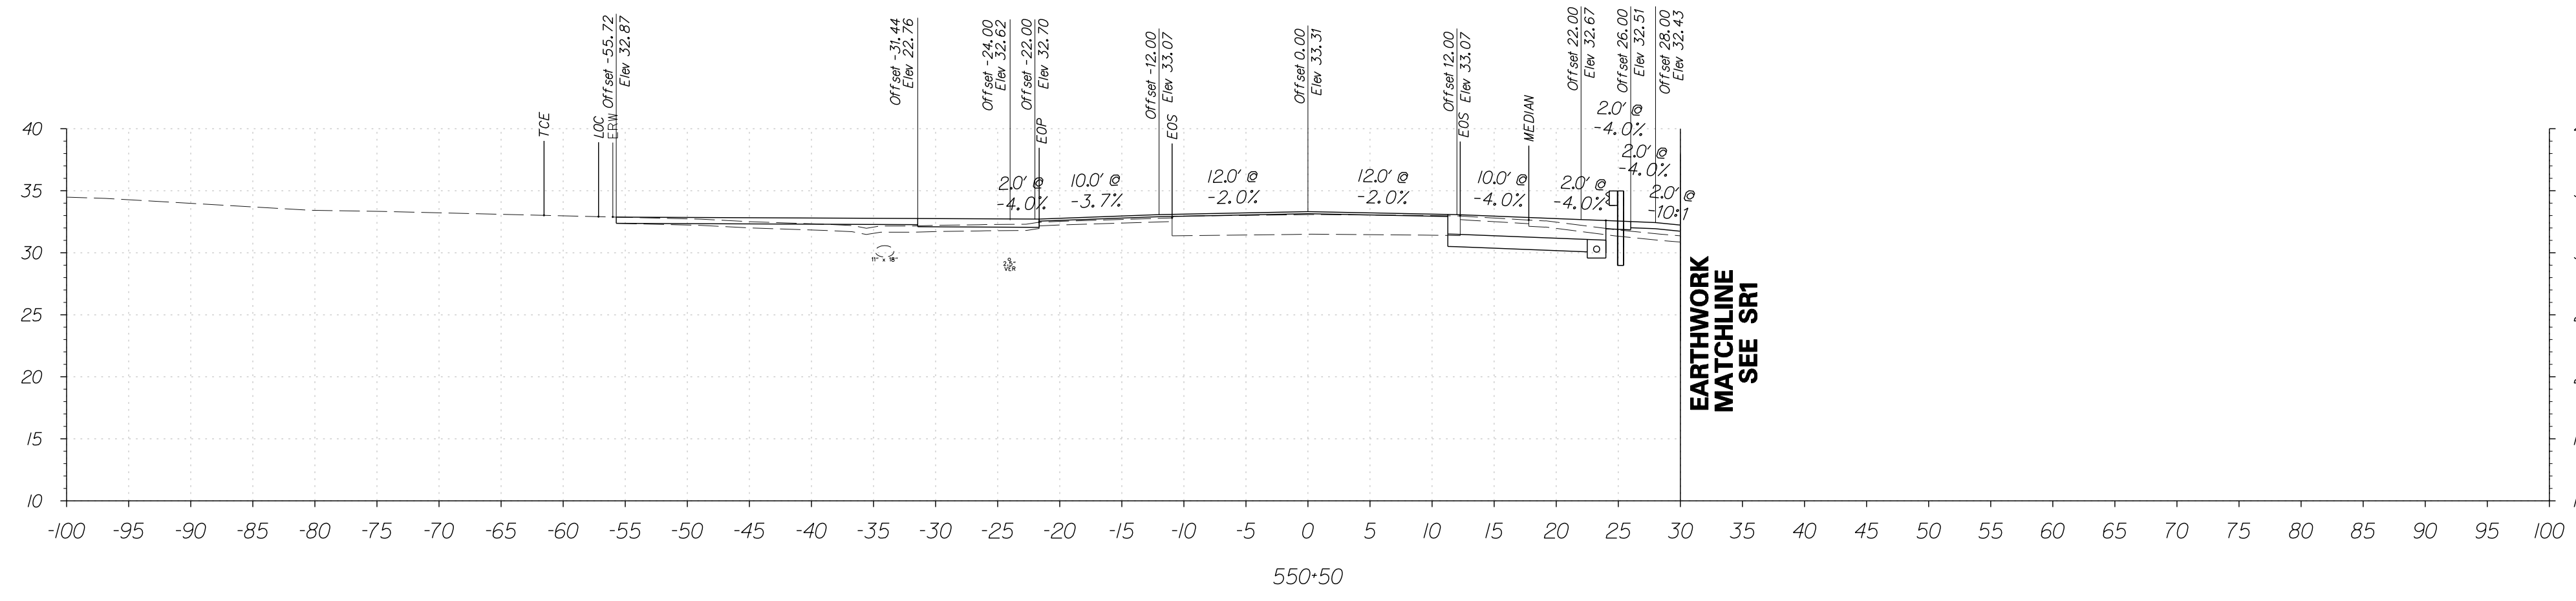

FOR INFORMATIONAL PURPOSES ONLY



ADDENDUMS / REVISIONS

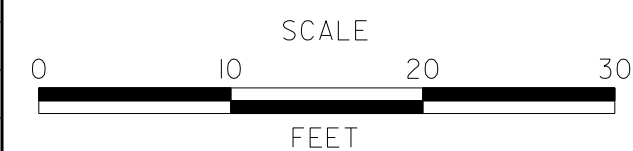

**SR1, LITTLE HEAVEN
GRADE SEPARATED INTERSECTION**




CONTRACT	BRIDGE NO.	-
T200412202	DESIGNED BY:	SFP
COUNTY	CHECKED BY:	WFC
KENT		

**OLD BEACH ROAD
CROSS SECTIONS**
STATION 549+50 TO 550+50

SHEET NO.	111
TOTAL SHTS.	278

6/5/2015 9:35:10 AM G:\PROJECTS\03517\16 SR1, LITTLE HEAVEN FINAL DESIGN\DCN Files\Xs.C\apham2.dgn


6/5/2015 9:35:29 AM G:\PROJECTS\035171.00\DELDOT_AGMT_1223\DOTS_Open_End\035171.16_SRI_LITTLE_HEAVEN_FINAL_DESIGN\DCN_Files\Xs_C\cpham2.dgn

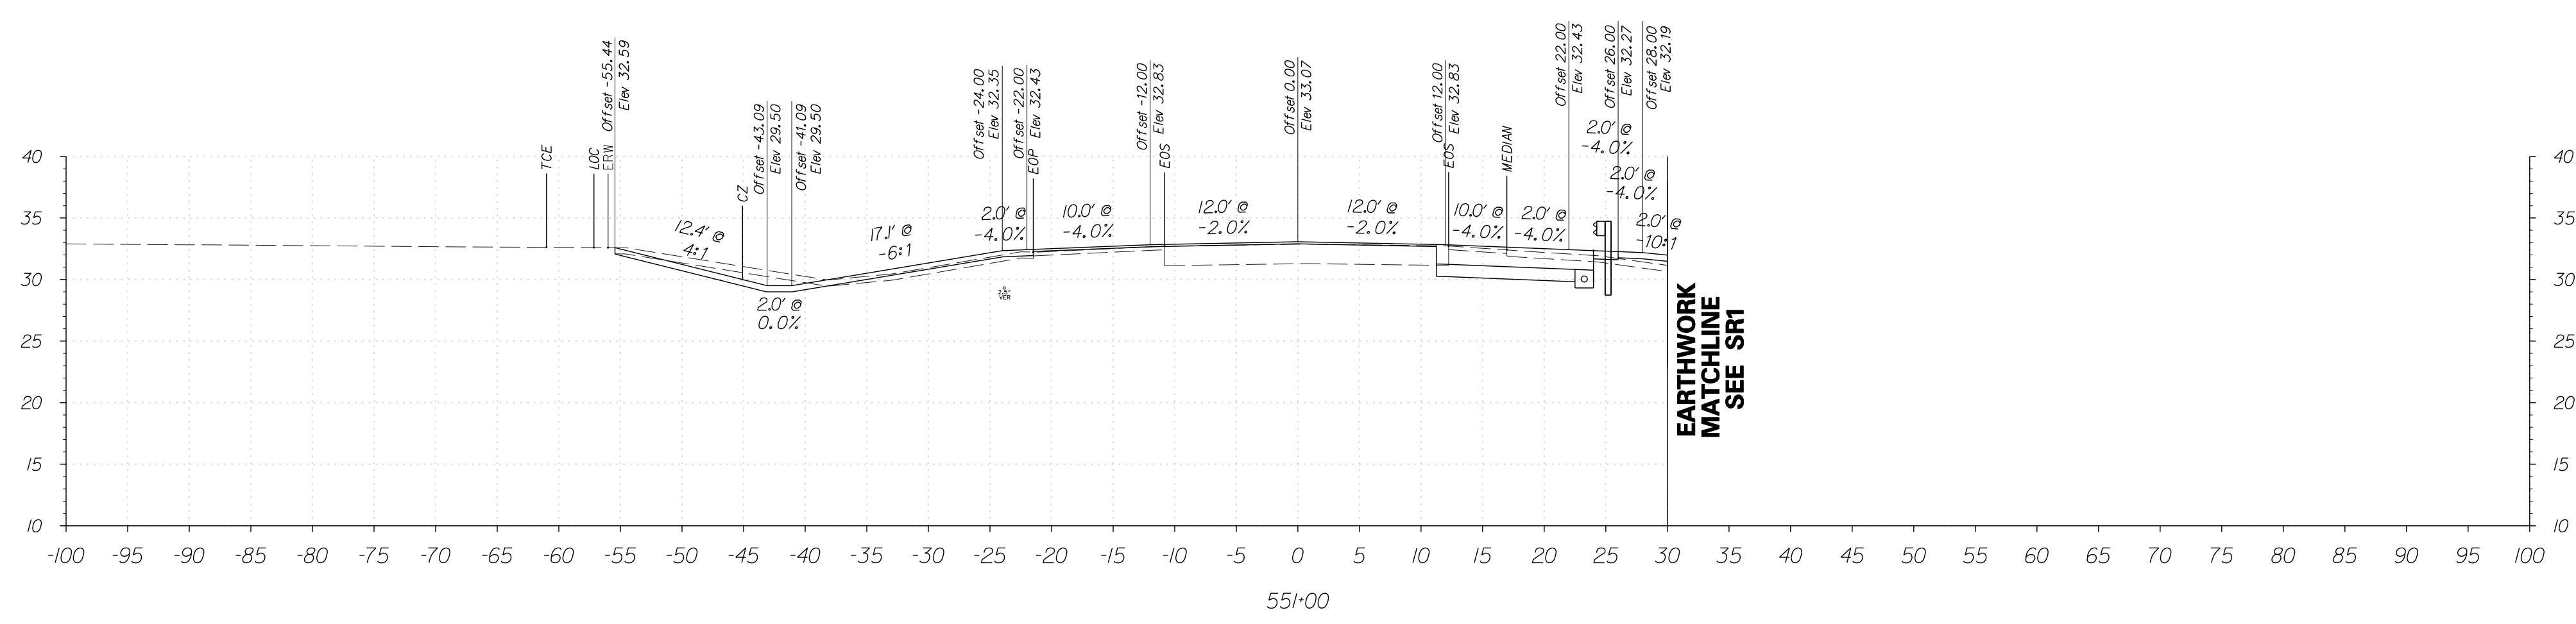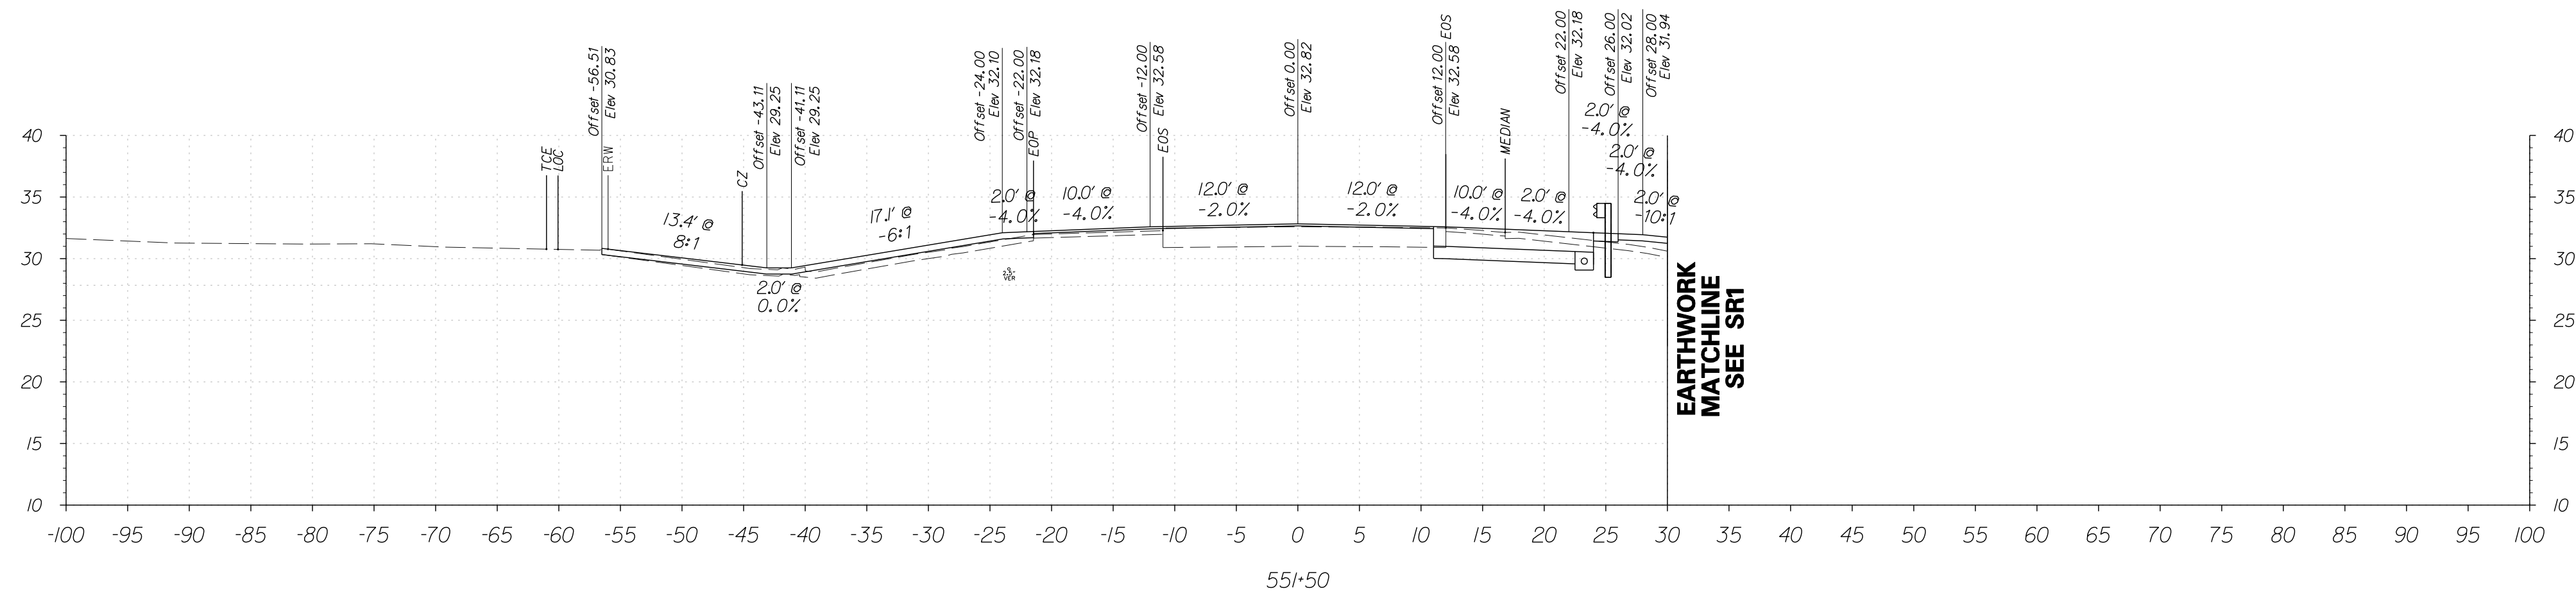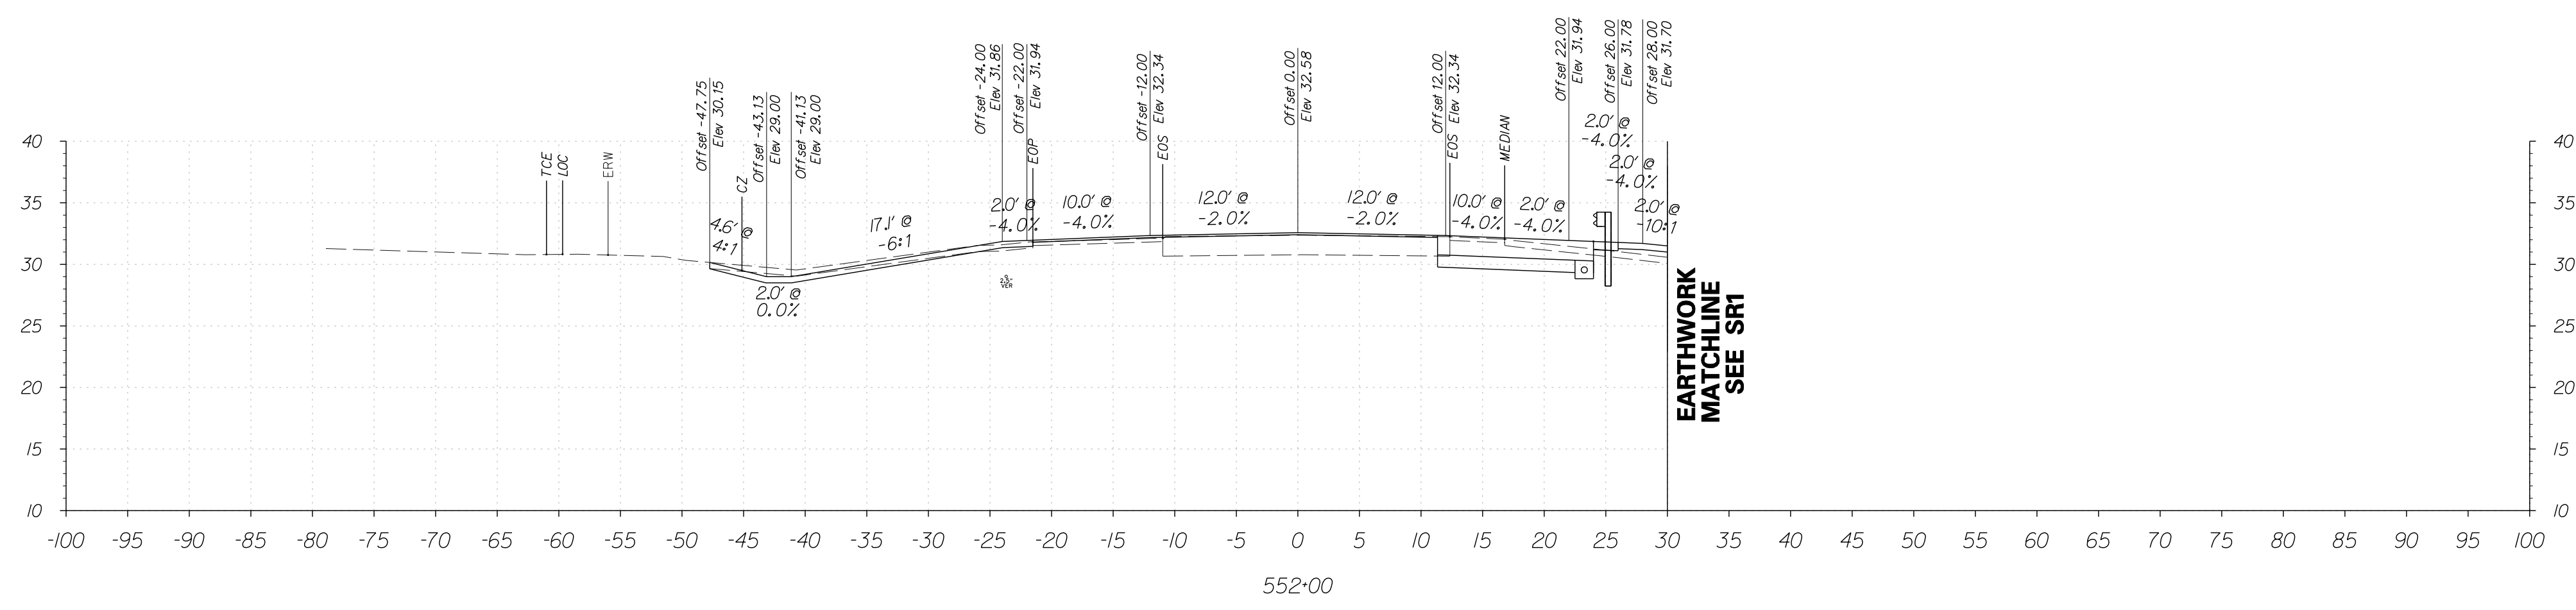

FOR INFORMATIONAL PURPOSES ONLY



ADDENDUMS / REVISIONS



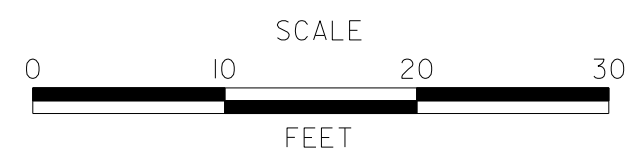


**SR1, LITTLE HEAVEN
GRADE SEPARATED INTERSECTION**

CONTRACT T200412202	BRIDGE NO. -
COUNTY KENT	DESIGNED BY: SFP
	CHECKED BY: WFC

**OLD BEACH ROAD
CROSS SECTIONS**
STATION 551+00 TO 552+00

SHEET NO. 112
TOTAL SHTS. 278

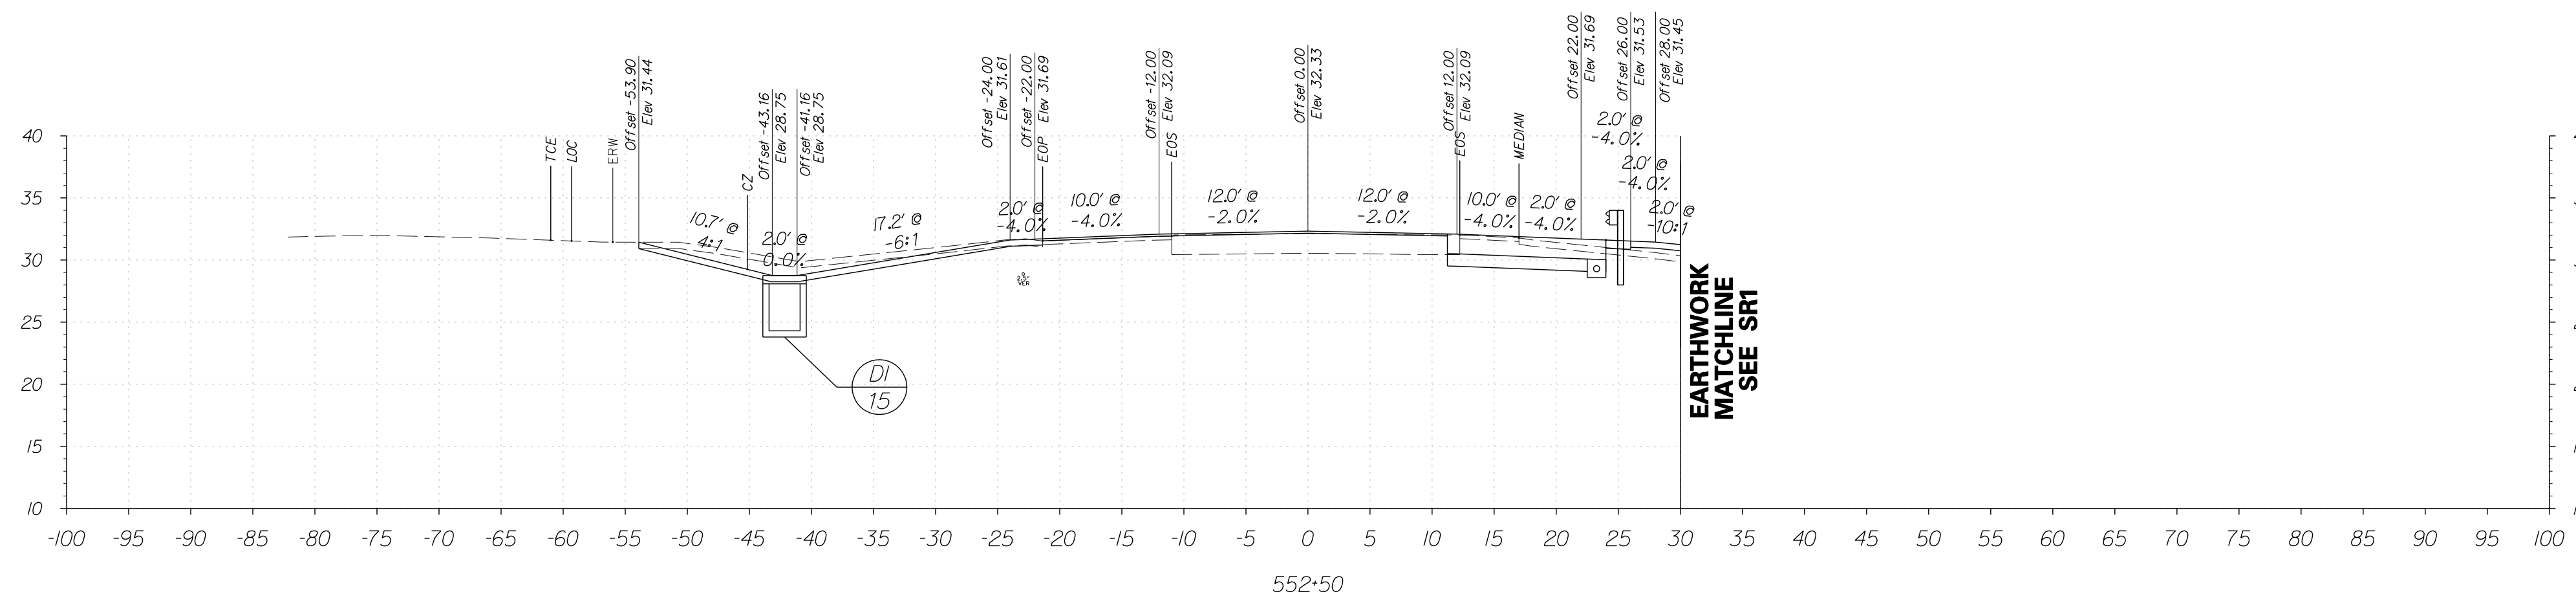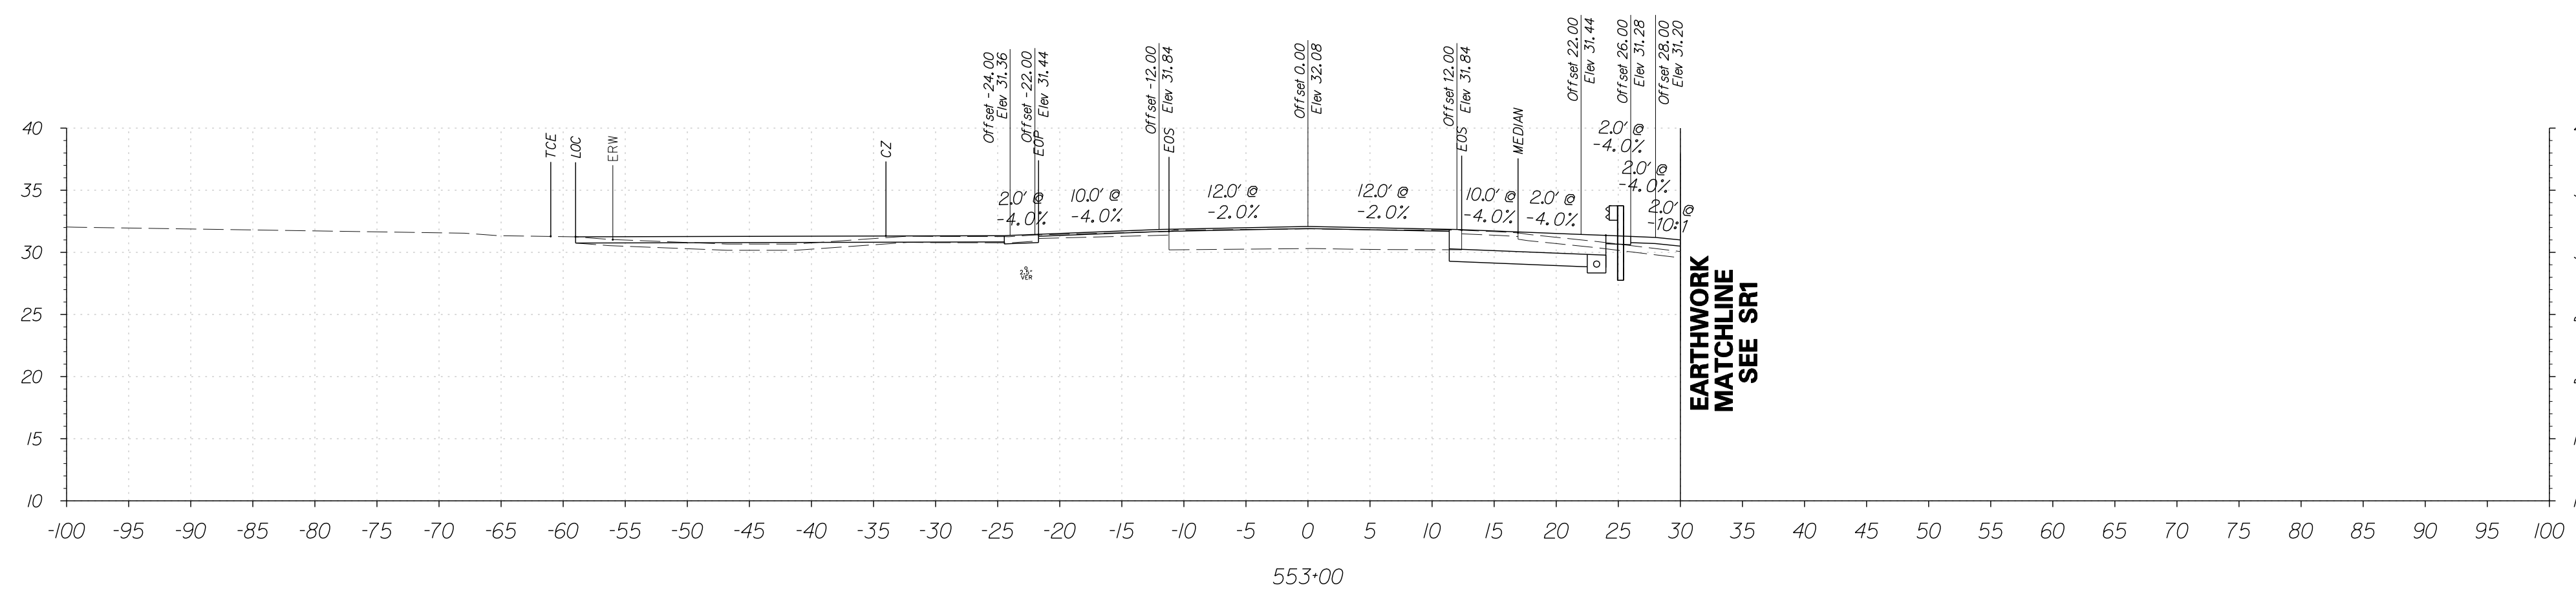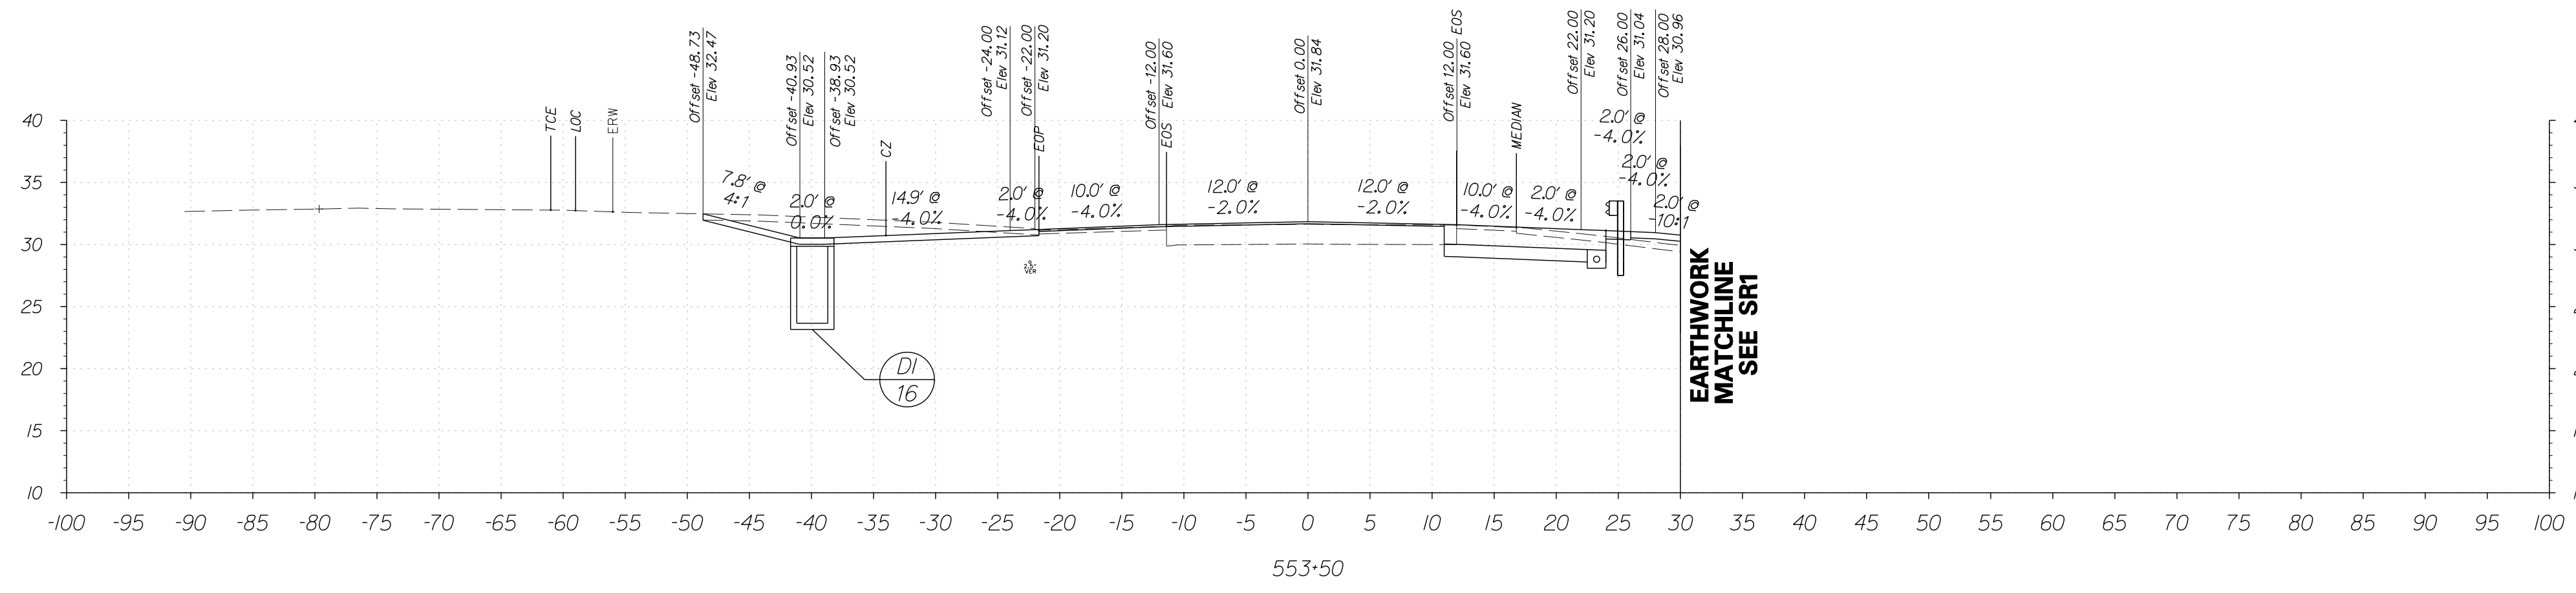


FOR INFORMATIONAL PURPOSES ONLY

6/5/2015 9:35:47 AM G:\PROJECTS\035171.00\DELDOT_AGMT_1223_DOT5\Open_End\035171.06_SRI_LITTLE_HEAVEN_FINAL_DESIGN\DCN_Files\Xs_C\apham2.dgn



ADDENDUMS / REVISIONS	



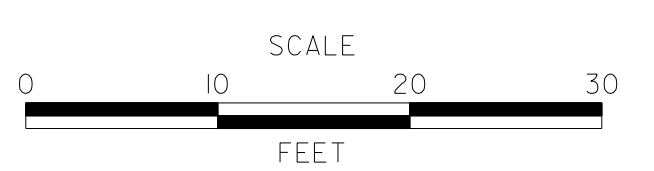


**SR1, LITTLE HEAVEN
GRADE SEPARATED INTERSECTION**

CONTRACT	BRIDGE NO.	-
T200412202	DESIGNED BY:	SFP
COUNTY	CHECKED BY:	WFC
KENT		

**OLD BEACH ROAD
CROSS SECTIONS**
STATION 552+50 TO 553+50


SHEET NO.	113
TOTAL SHTS.	278

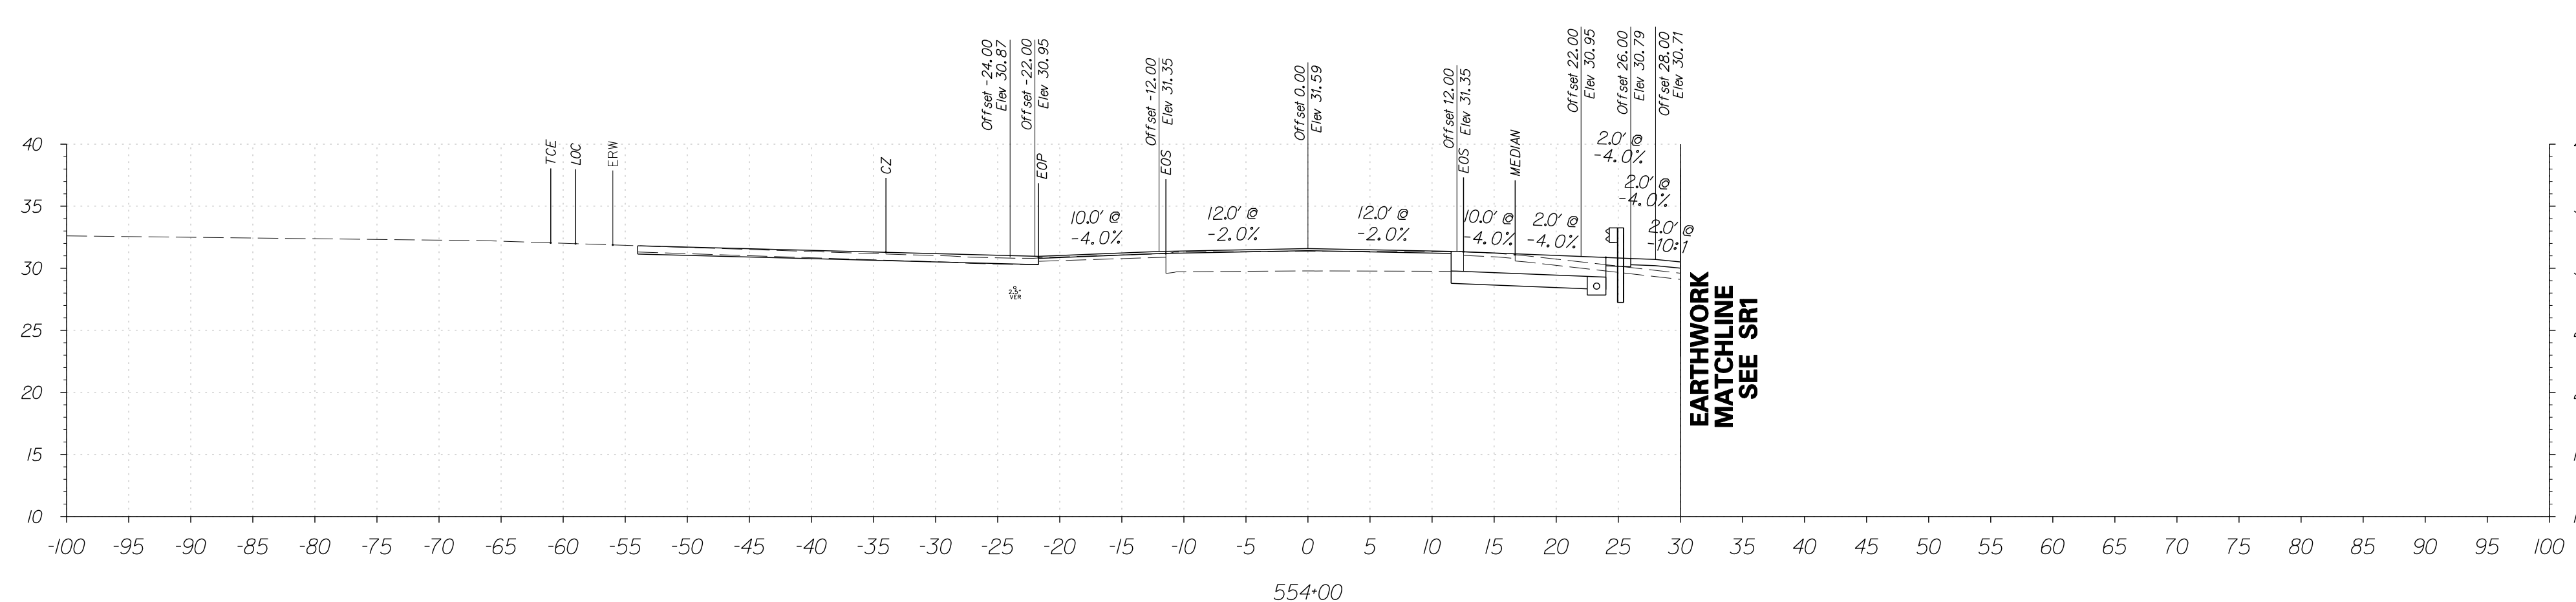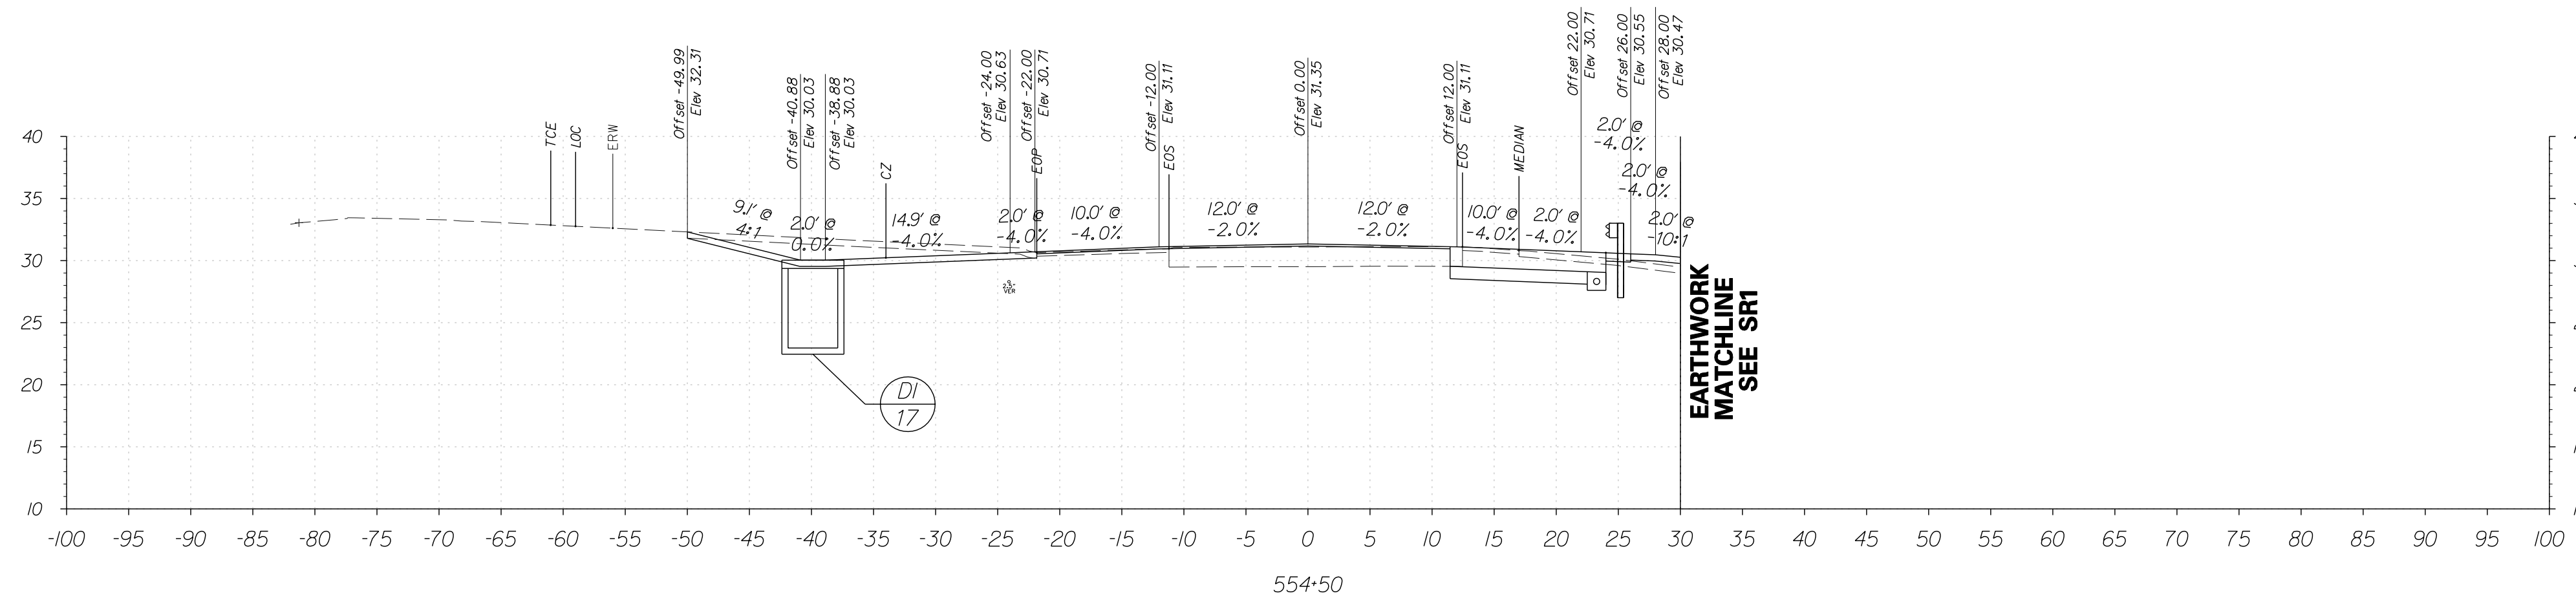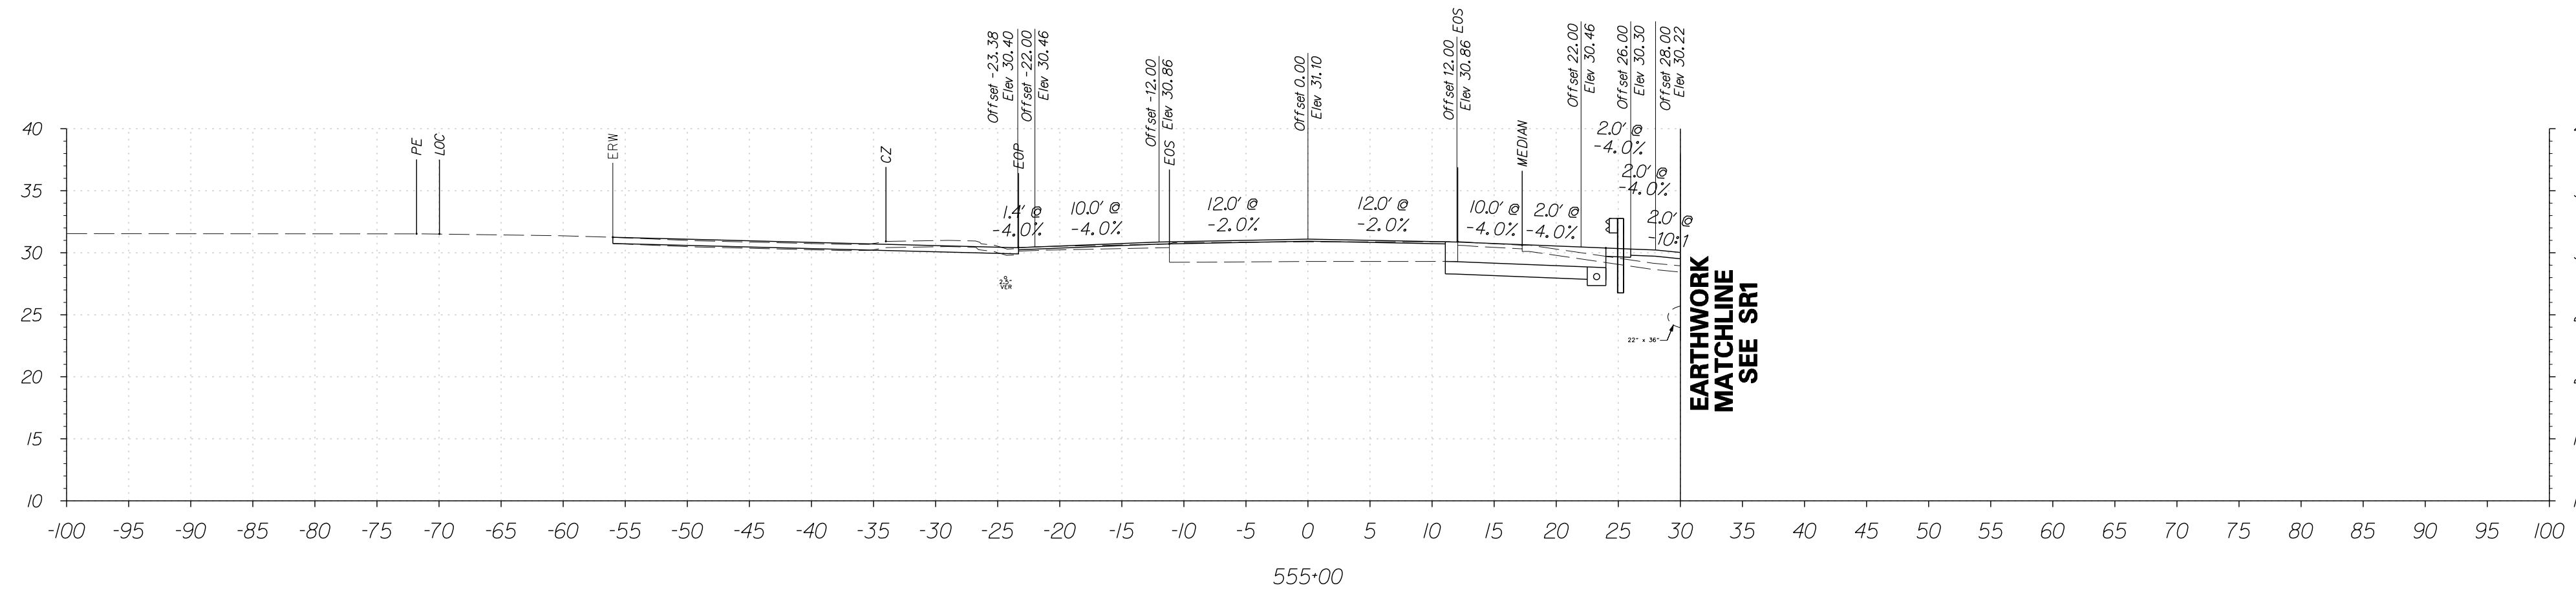

FOR INFORMATIONAL PURPOSES ONLY



ADDENDUMS / REVISIONS

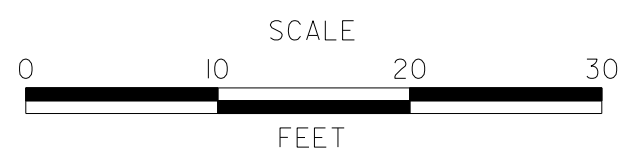




**SR1, LITTLE HEAVEN
GRADE SEPARATED INTERSECTION**

CONTRACT	BRIDGE NO.	-
T20012202	DESIGNED BY:	SFP
COUNTY	CHECKED BY:	WFC
KENT		

**OLD BEACH ROAD
CROSS SECTIONS**
STATION 554+00 TO 555+00

SHEET NO.	114
TOTAL SHTS.	278

6/5/2015 9:40:04 AM G:\PROJECTS\035171.00\DELDOT_AGMT_1223\DOTS_Open_Endr\035171.16_SRI_LITTLE HEAVEN_FINAL DESIGN\DCN_Files\Xs_Capfram2.dgn

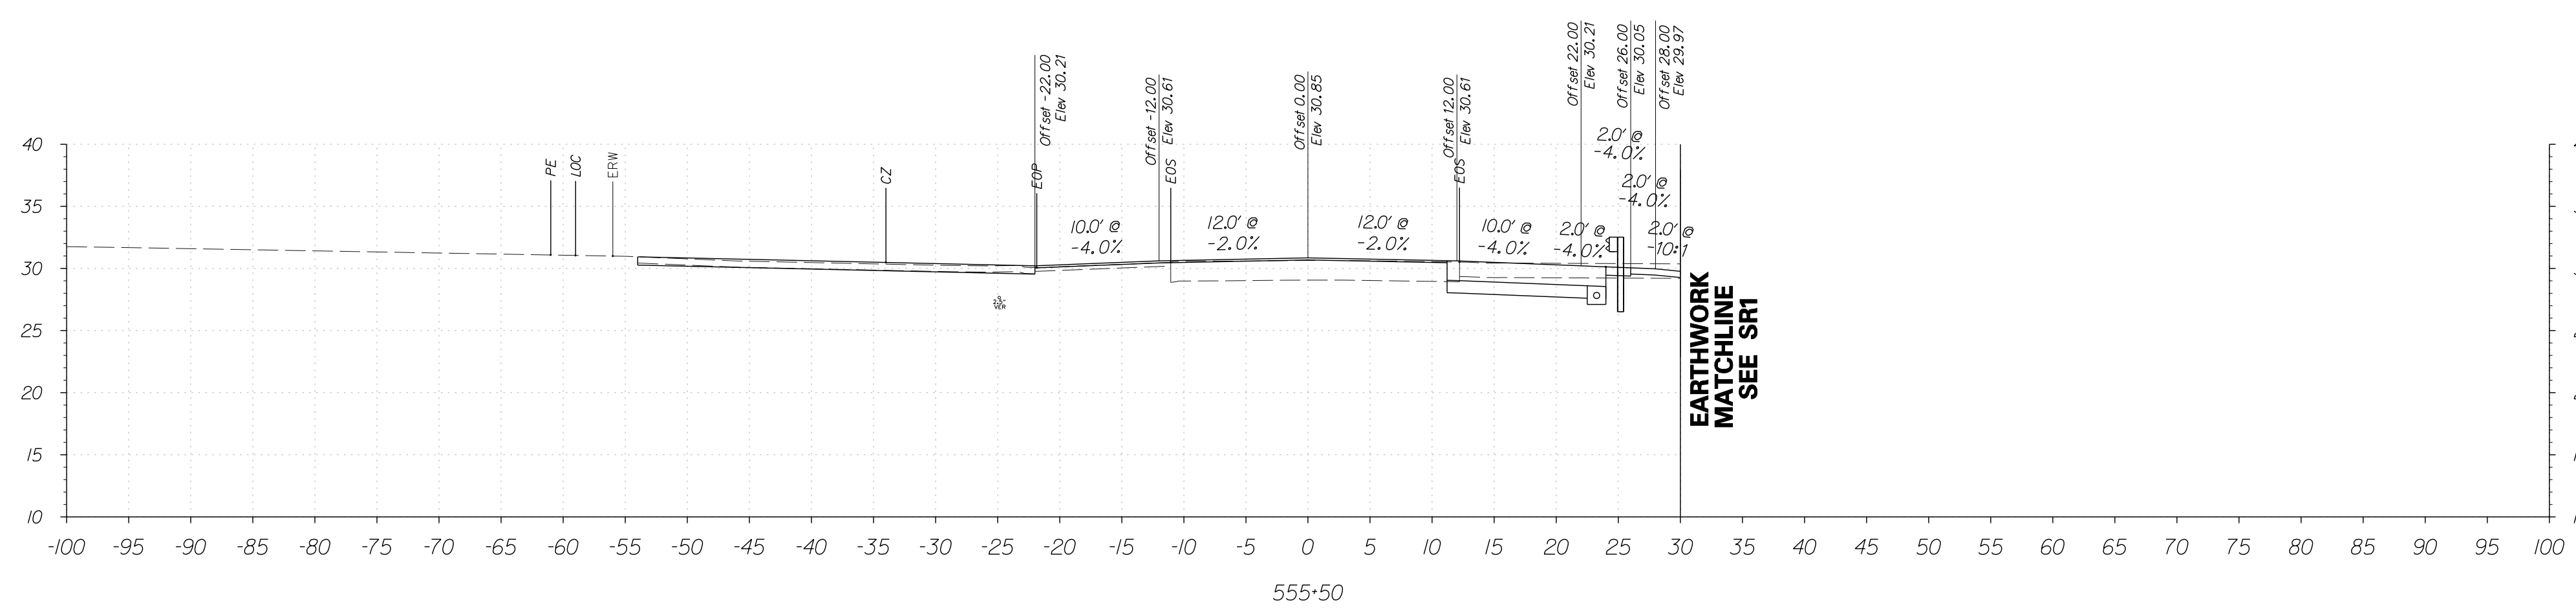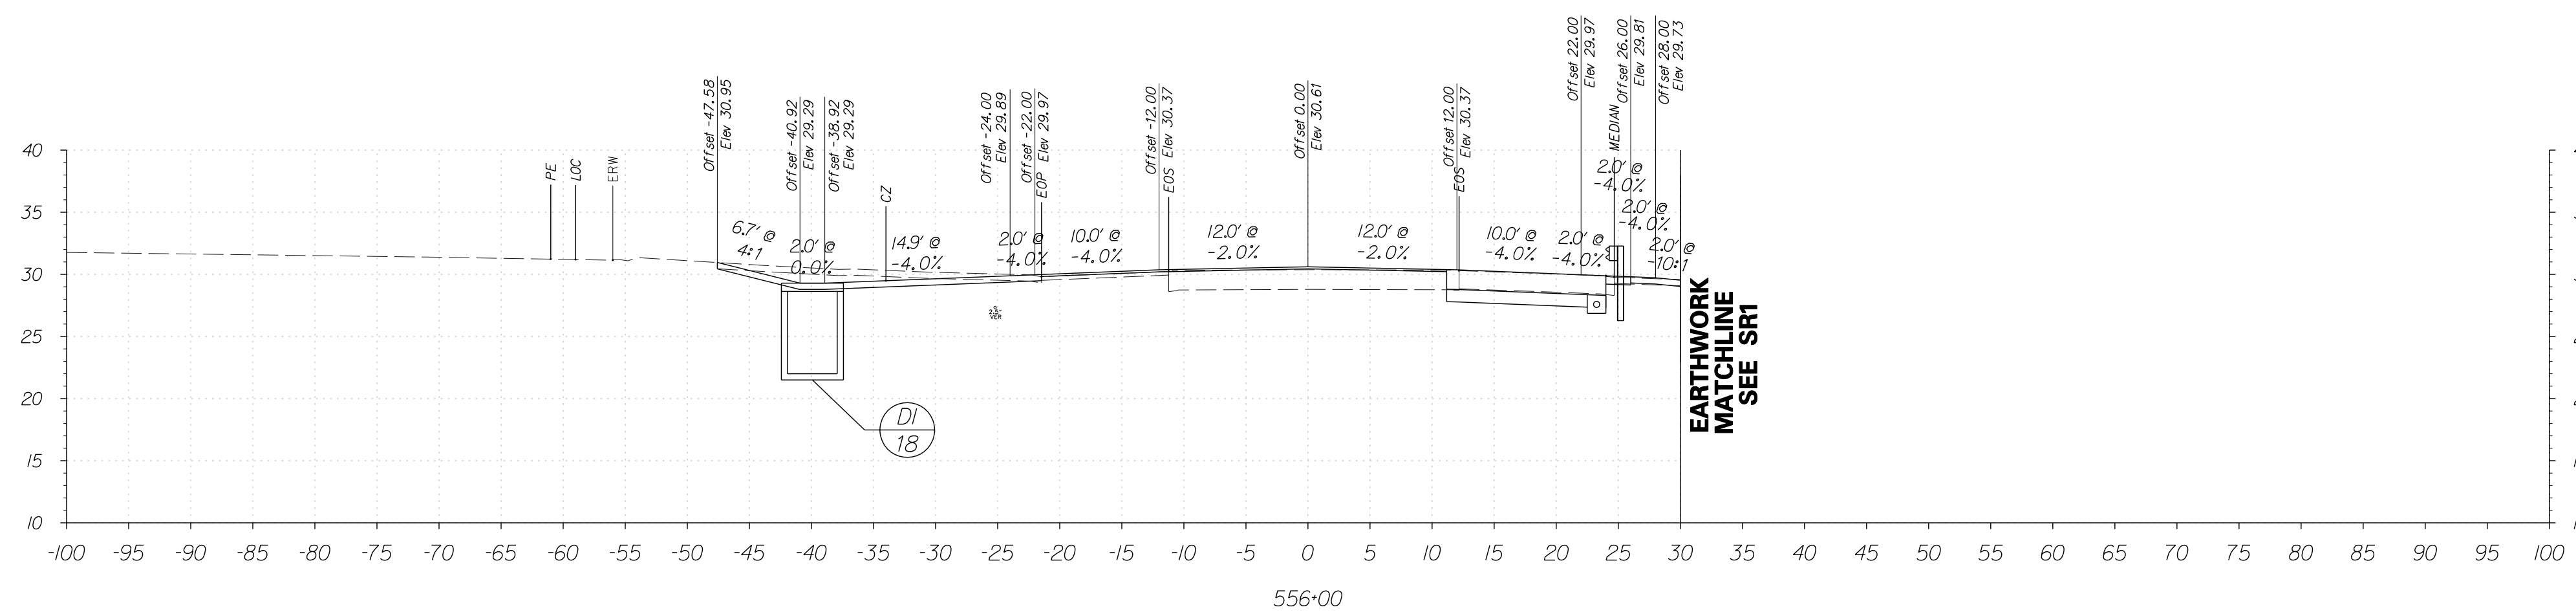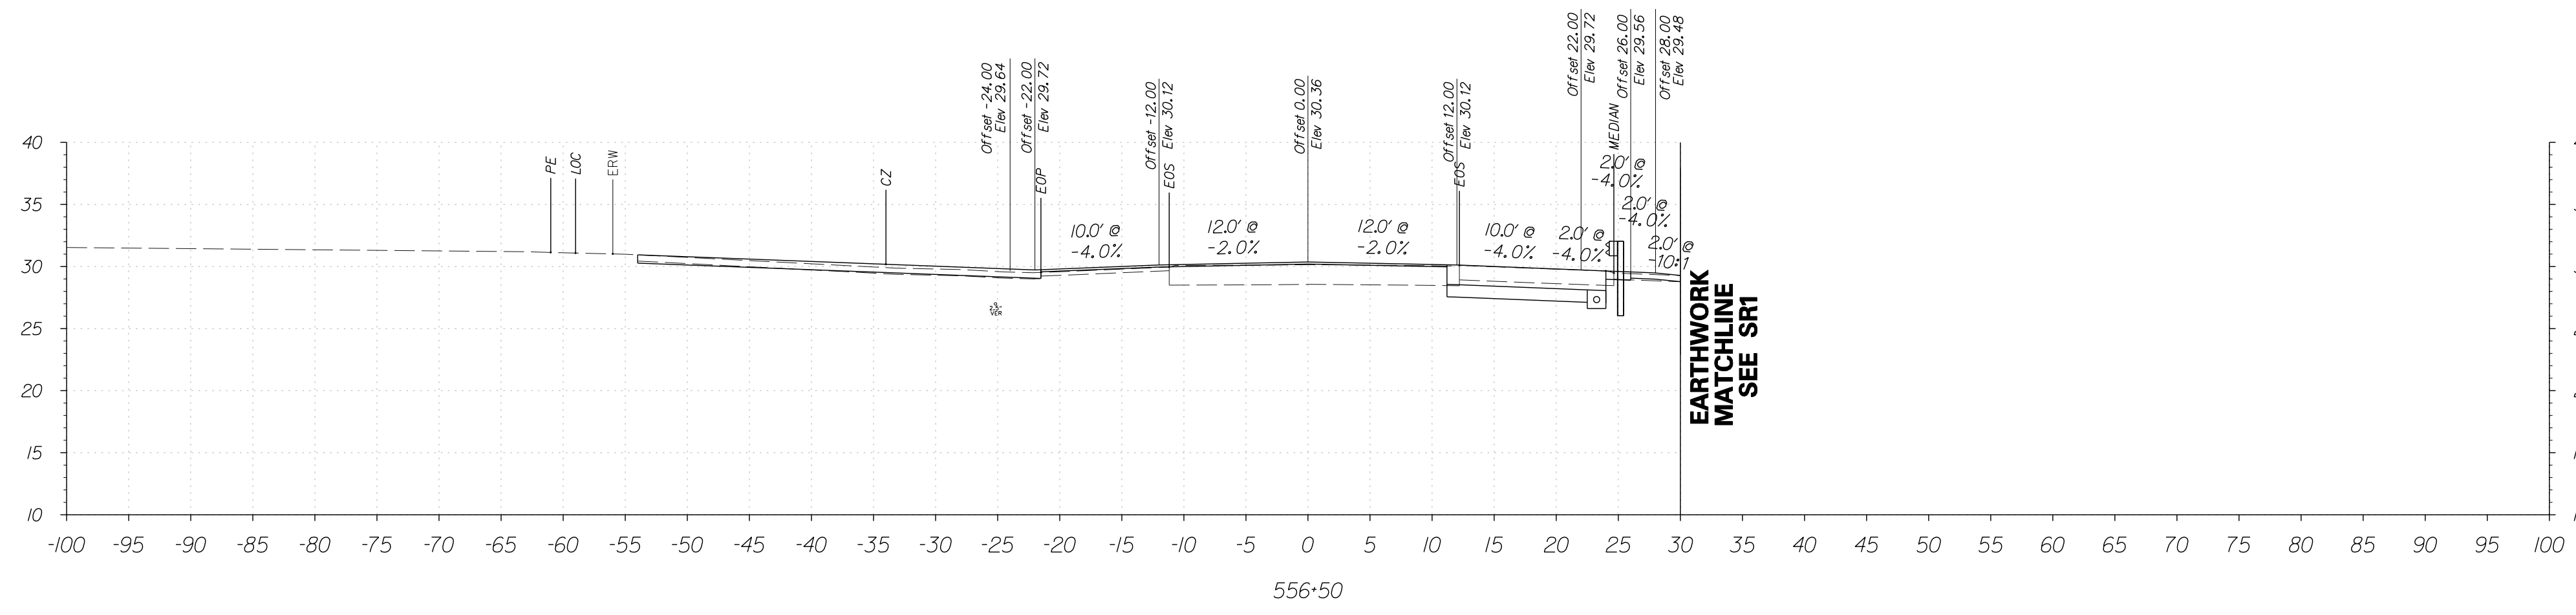


FOR INFORMATIONAL PURPOSES ONLY

6/5/2015 9:40:20 AM G:\PROJECTS\035171.00\DELDOT_AGMT_1223\DOTS_Open_Endr\035171.16_SRI_LITTLE_HEAVEN_FINAL_DESIGN\DCN_Files\Xs_Capfram2.dgn



ADDENDUMS / REVISIONS	



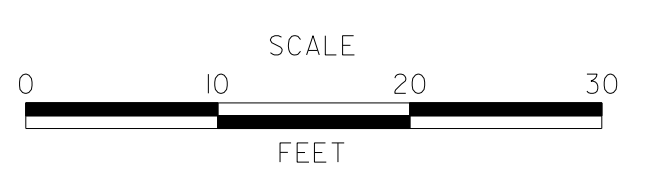


**SR1, LITTLE HEAVEN
GRADE SEPARATED INTERSECTION**

CONTRACT	BRIDGE NO.	-
T200412202	DESIGNED BY:	SFP
COUNTY	CHECKED BY:	WFC
KENT		

**OLD BEACH ROAD
CROSS SECTIONS**
STATION 555+50 TO 556+50


SHEET NO.	115
TOTAL SHTS.	278

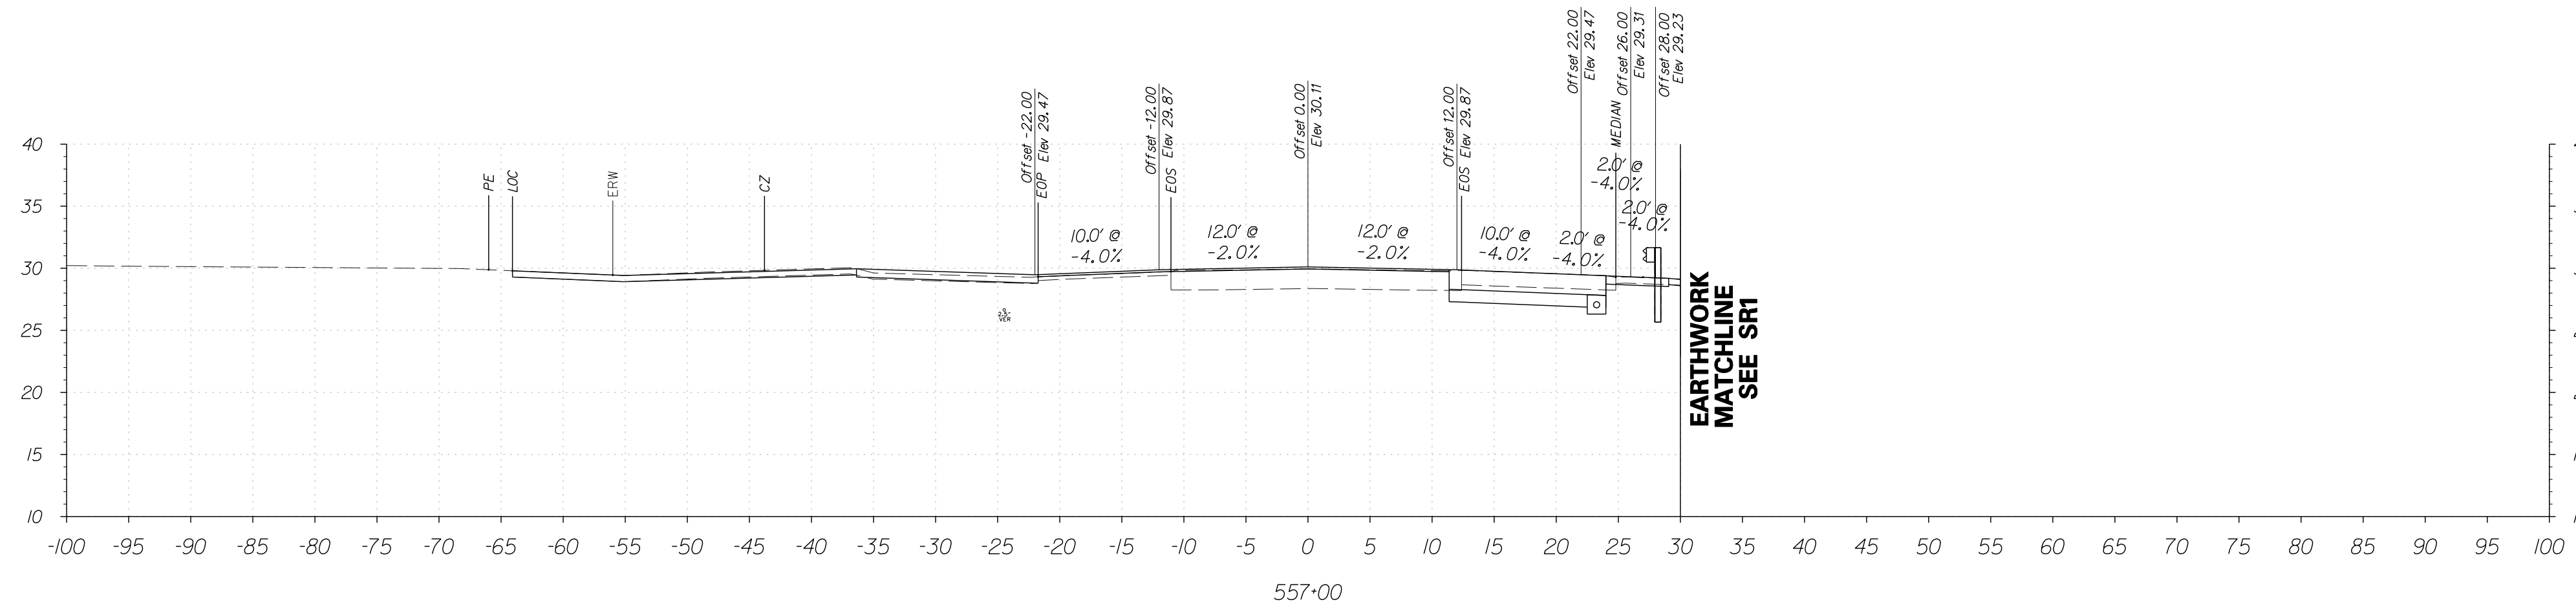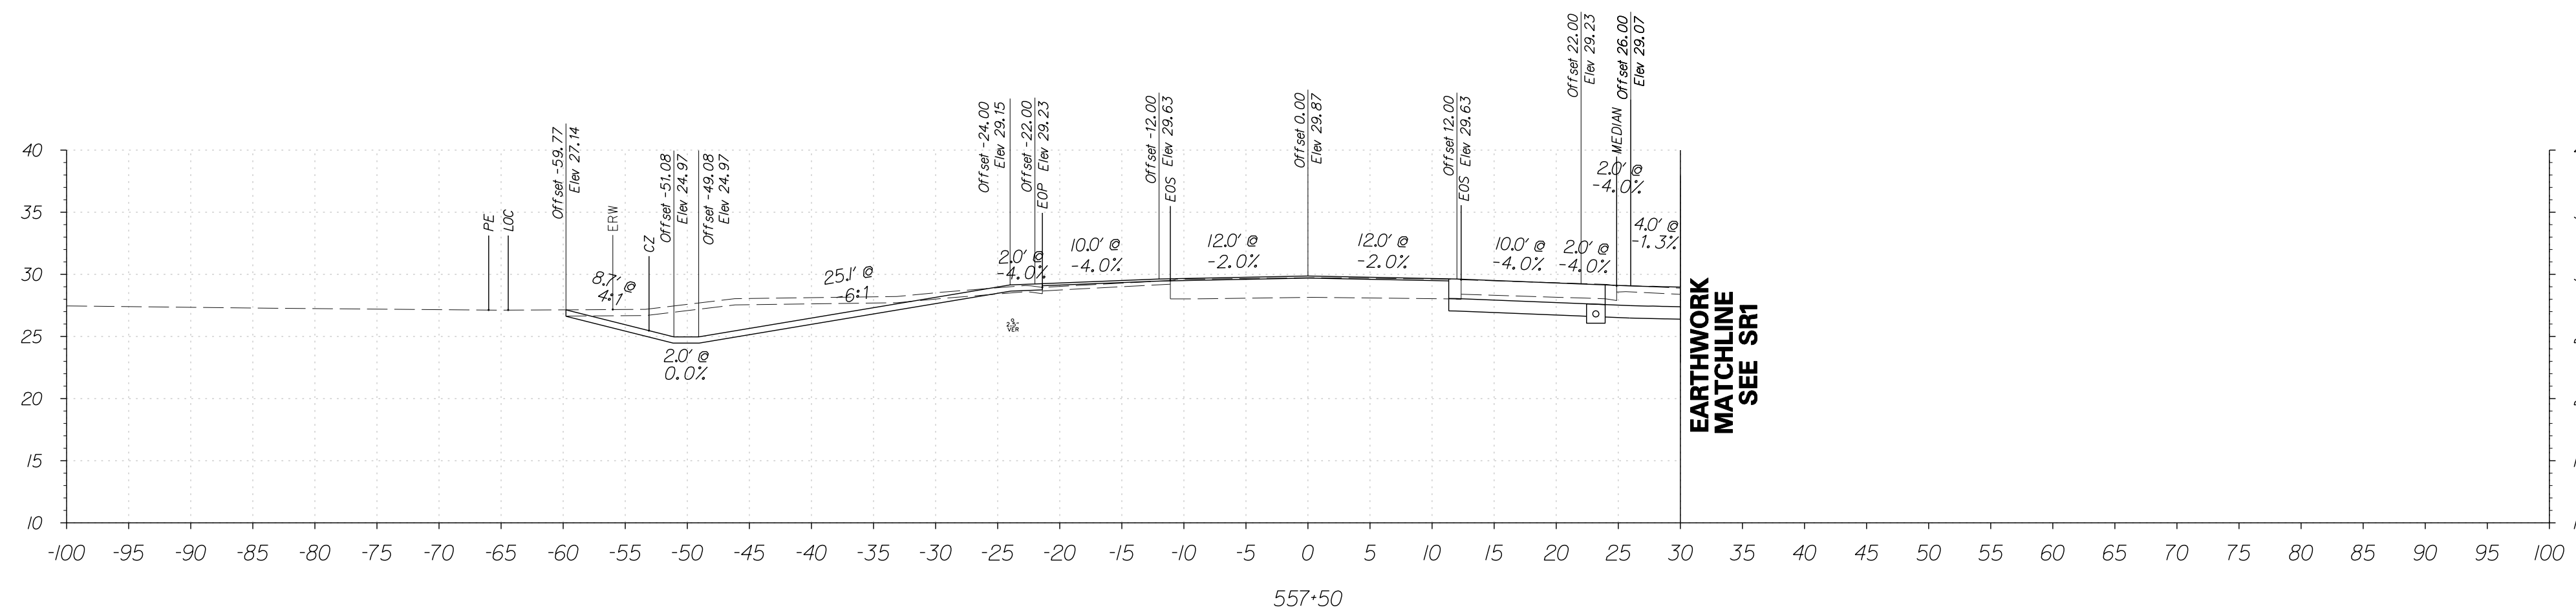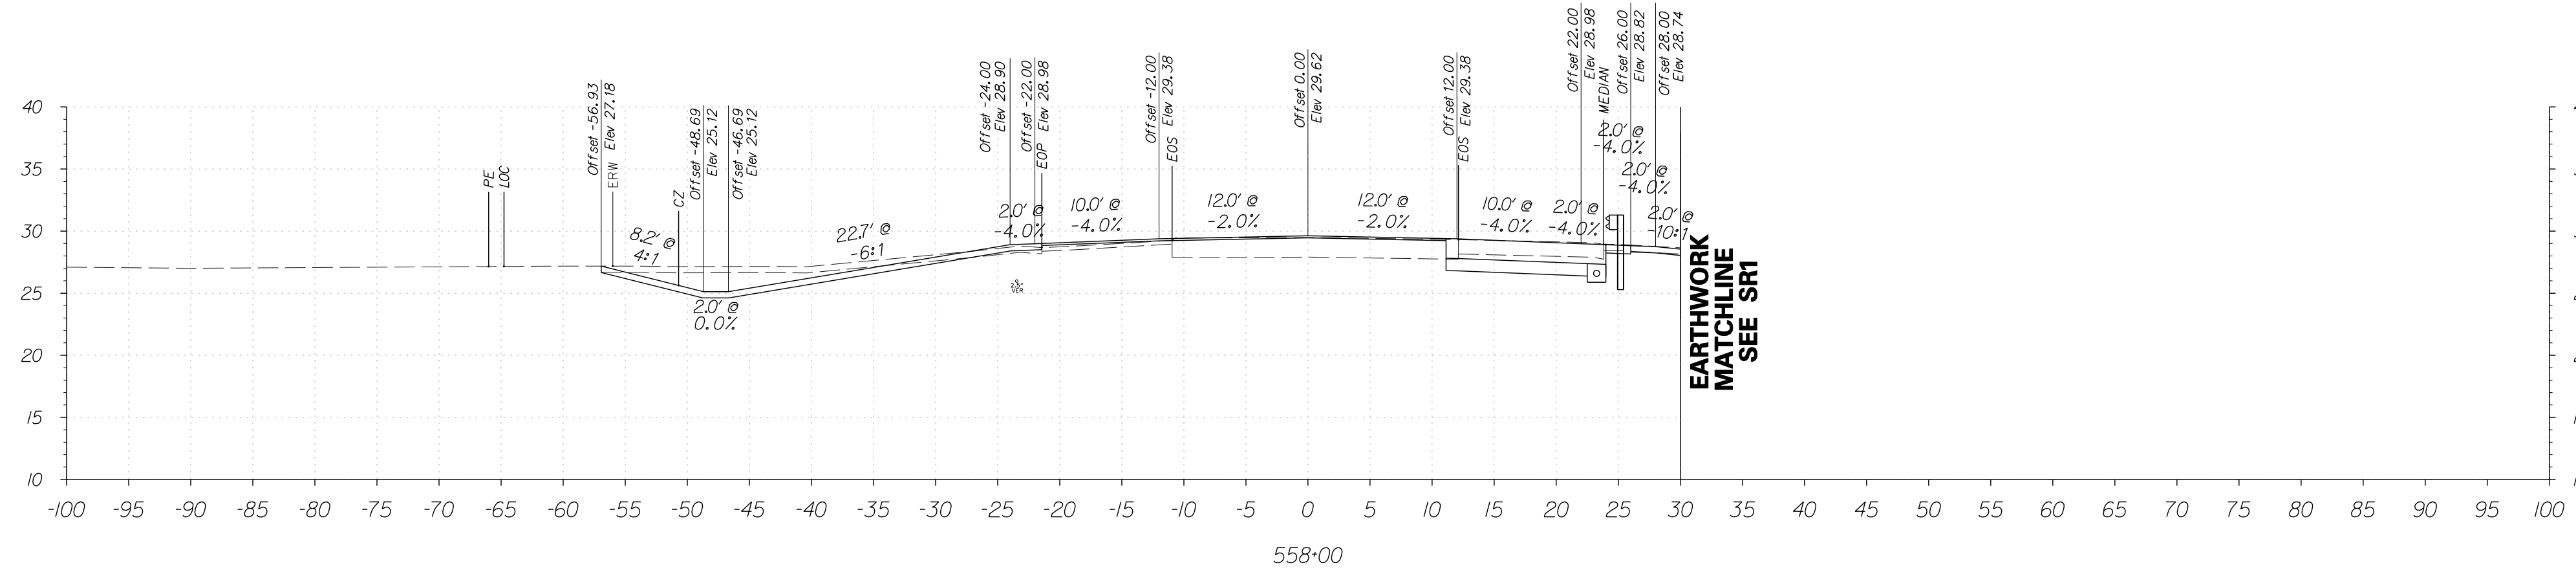

FOR INFORMATIONAL PURPOSES ONLY



ADDENDUMS / REVISIONS

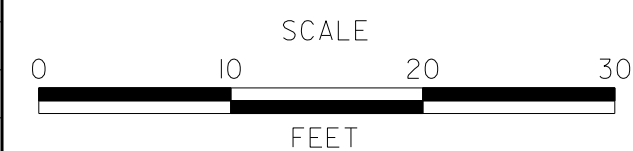




**SR1, LITTLE HEAVEN
GRADE SEPARATED INTERSECTION**

CONTRACT	BRIDGE NO.	-
T200412202	DESIGNED BY:	SFP
COUNTY	CHECKED BY:	WFC
KENT		

**OLD BEACH ROAD
CROSS SECTIONS**
STATION 557+00 TO 558+00

SHEET NO.	116
TOTAL SHTS.	278


6/5/2015 9:40:37 AM G:\PROJECTS\035171.00\DELDOT_AGMT_1223\DOTS_Open_Endr\035171.06_SRI_LITTLE_HEAVEN_FINAL_DESIGN\DCN_Files\Xs_Cap\ham2.dgn

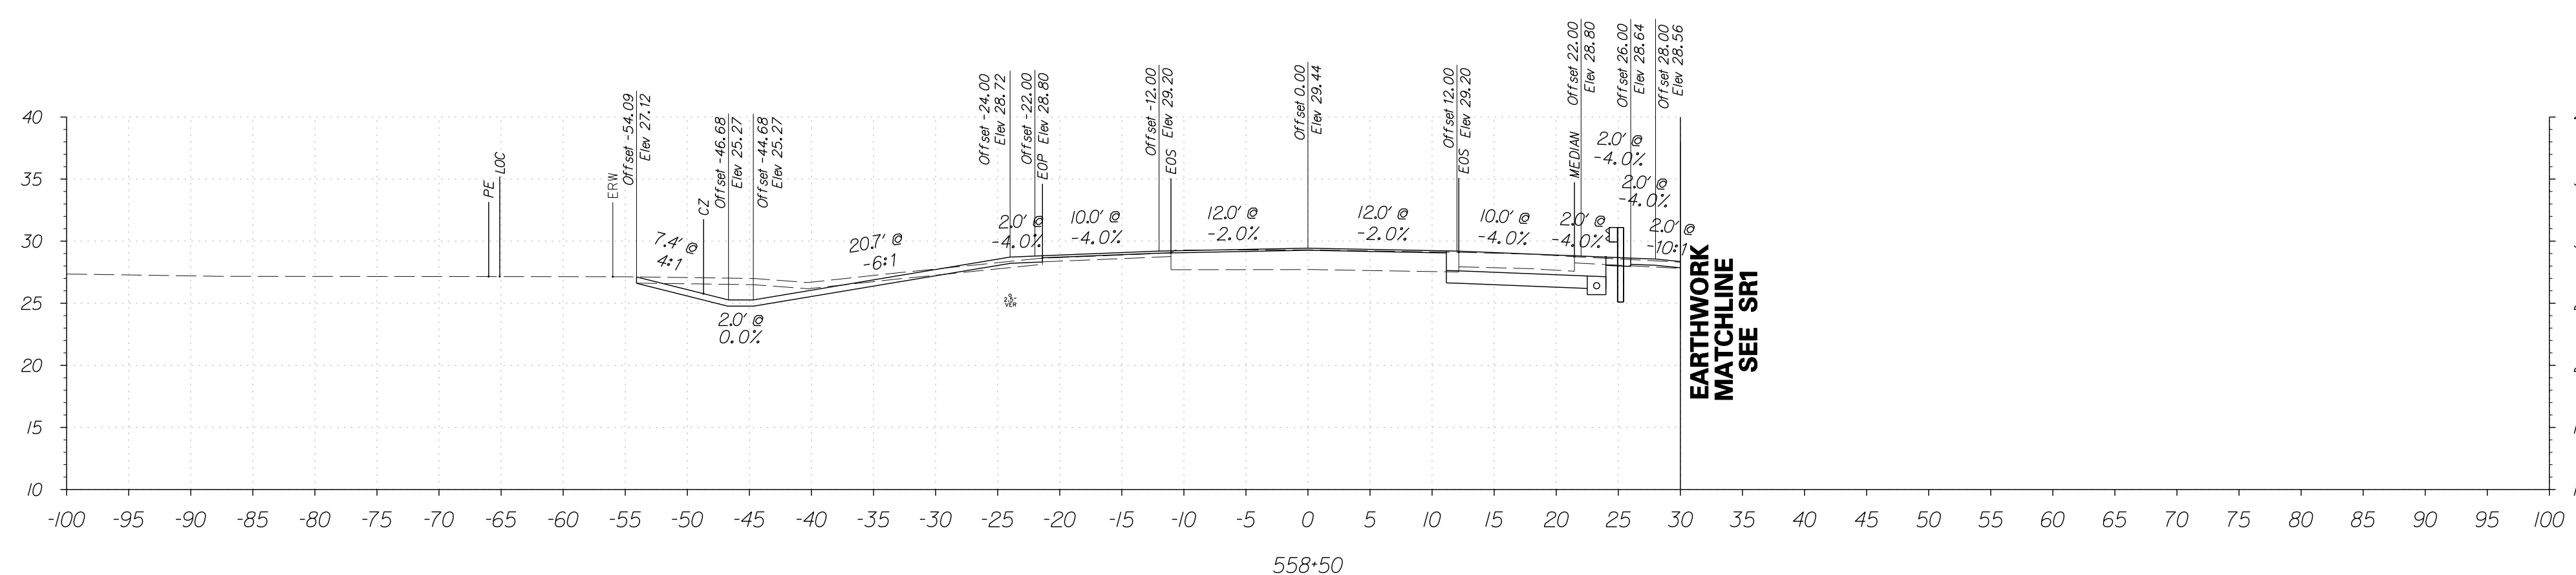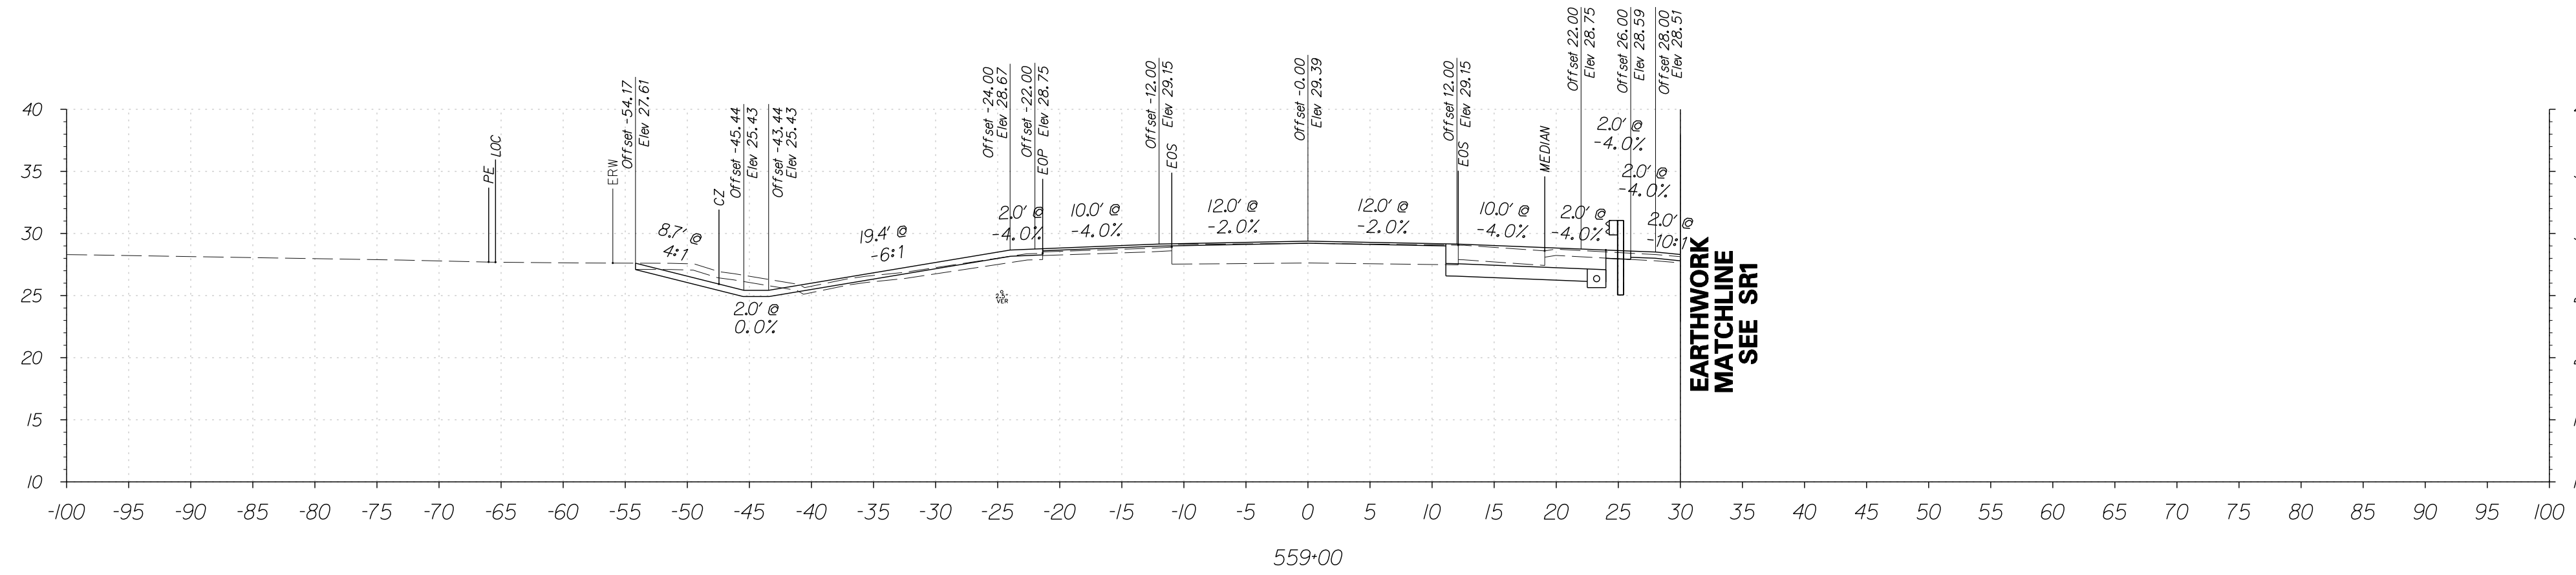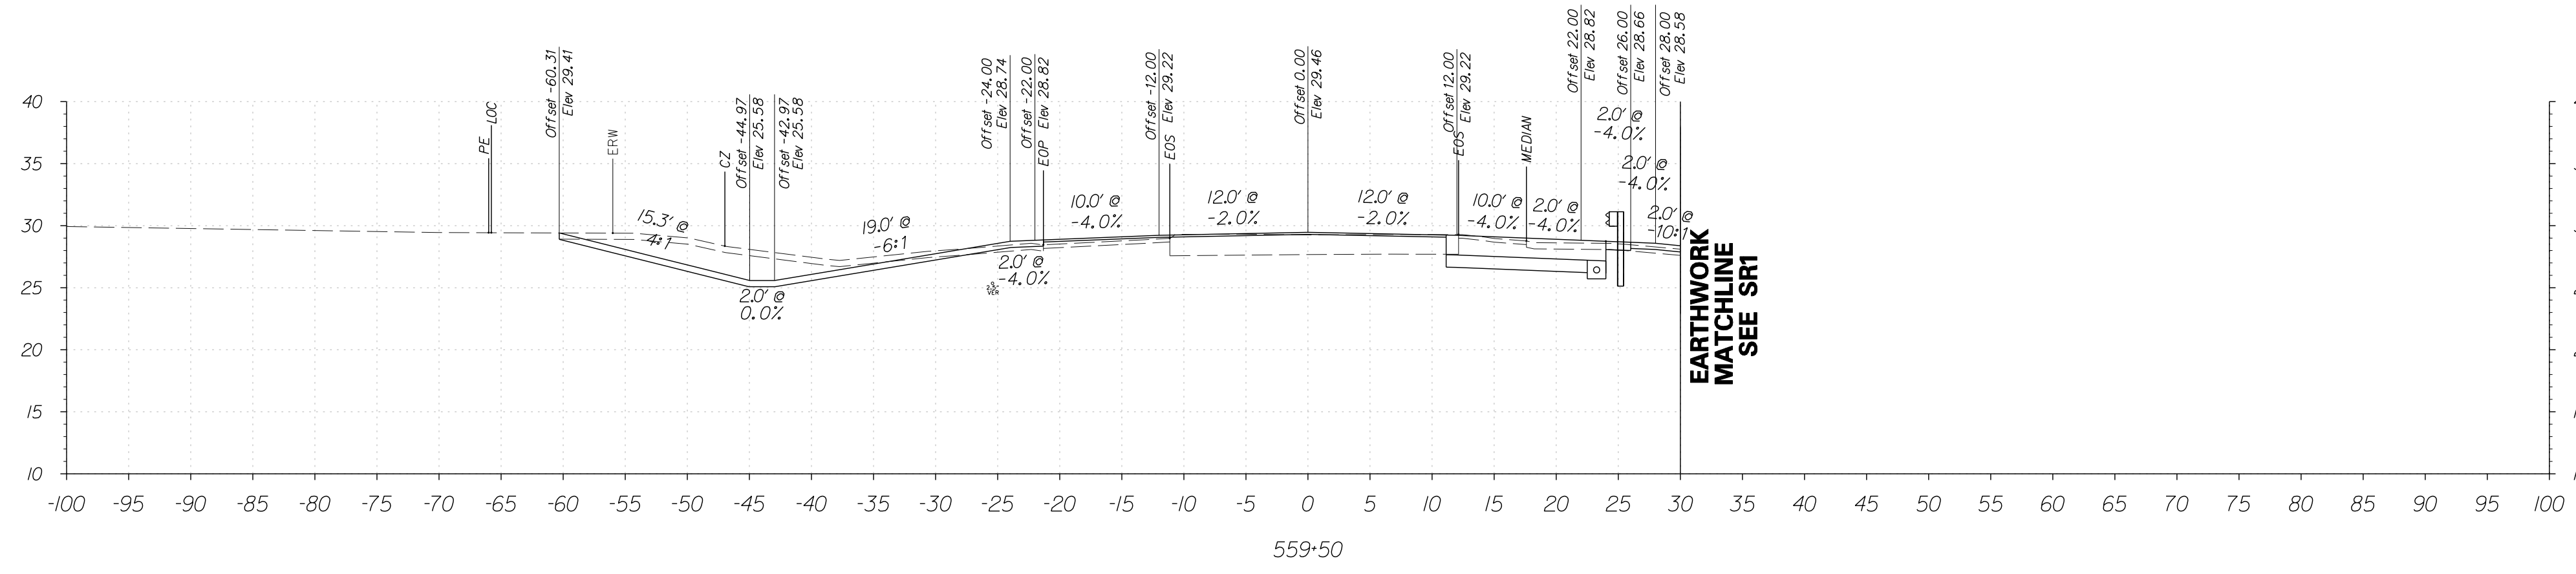

FOR INFORMATIONAL PURPOSES ONLY



ADDENDUMS / REVISIONS

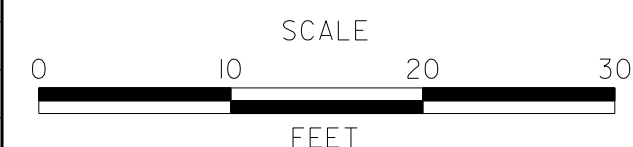




**SR1, LITTLE HEAVEN
GRADE SEPARATED INTERSECTION**

CONTRACT	BRIDGE NO.	-
T200412202	DESIGNED BY:	SFP
COUNTY	CHECKED BY:	WFC
KENT		

**OLD BEACH ROAD
CROSS SECTIONS**
STATION 558+50 TO 559+50

SHEET NO.	117
TOTAL SHTS.	278

6/5/2015 9:40:55 AM G:\PROJECTS\035171.00\DELDOT_AGMT_1223\DOTS_Open_Endr\035171.6_SRI_LITTLE HEAVEN_FINAL_DESIGN\DCN_Files\Xs_Capnam2.dgn

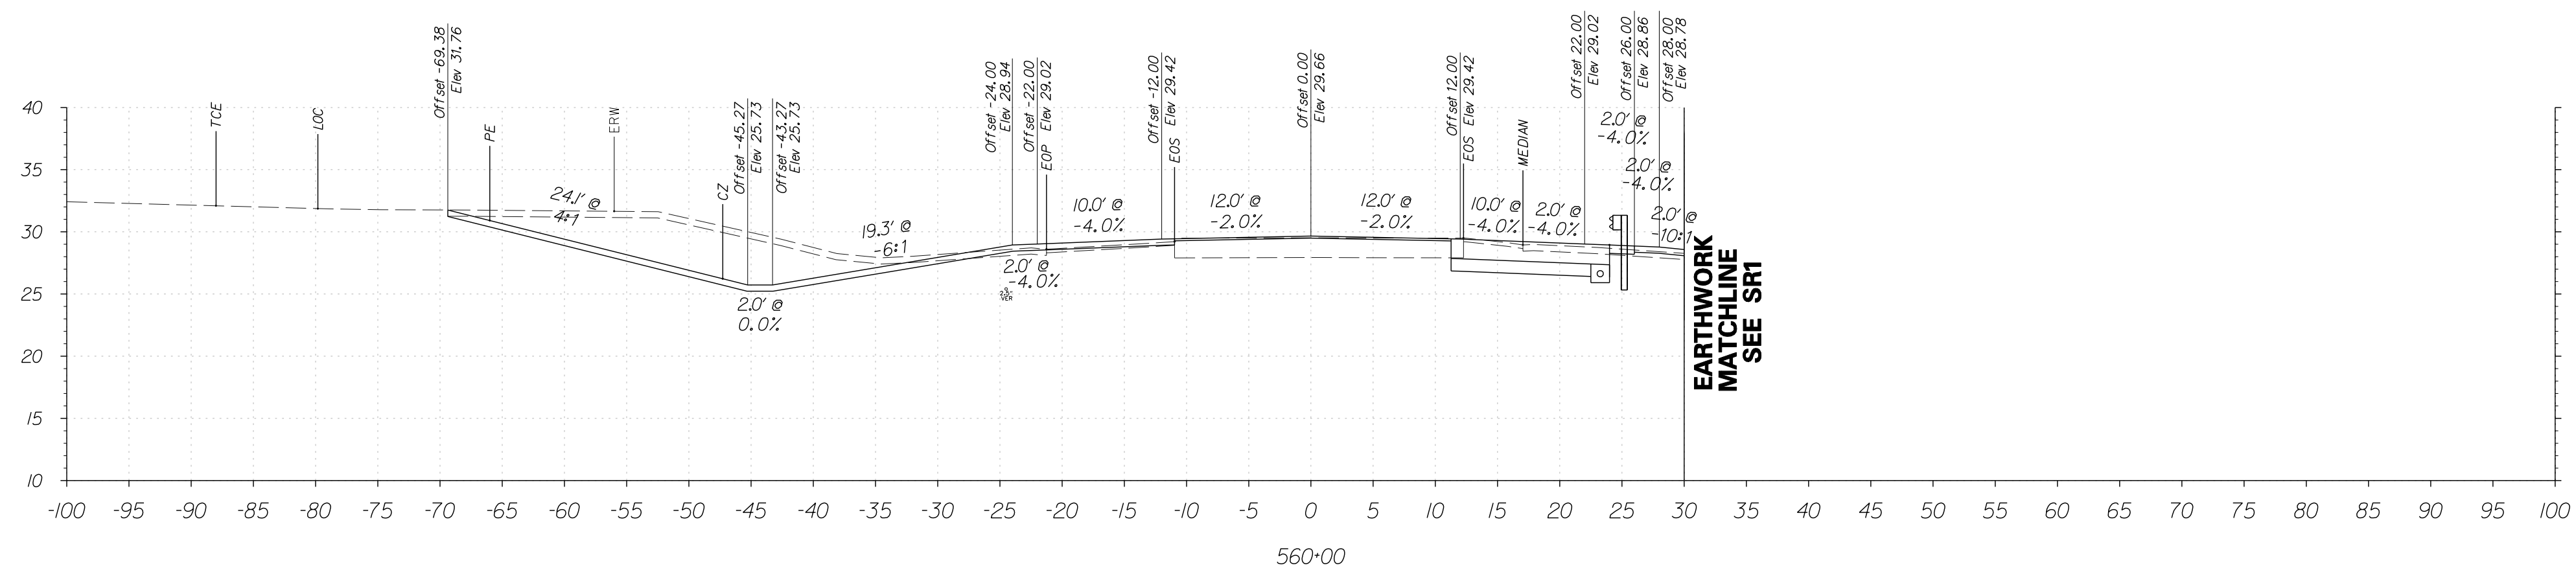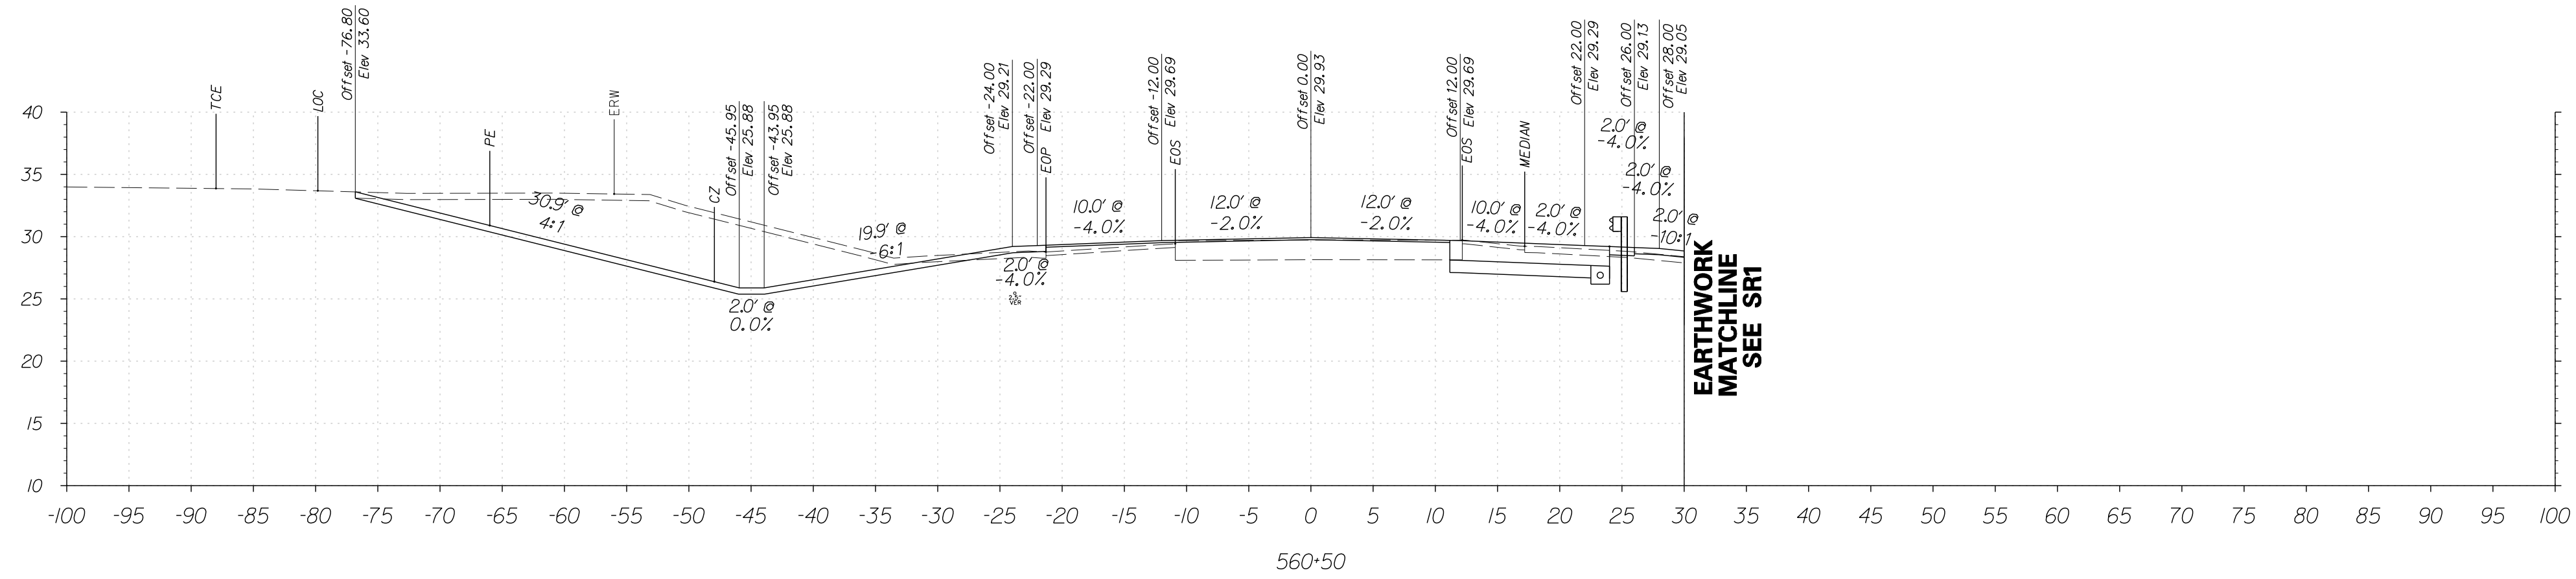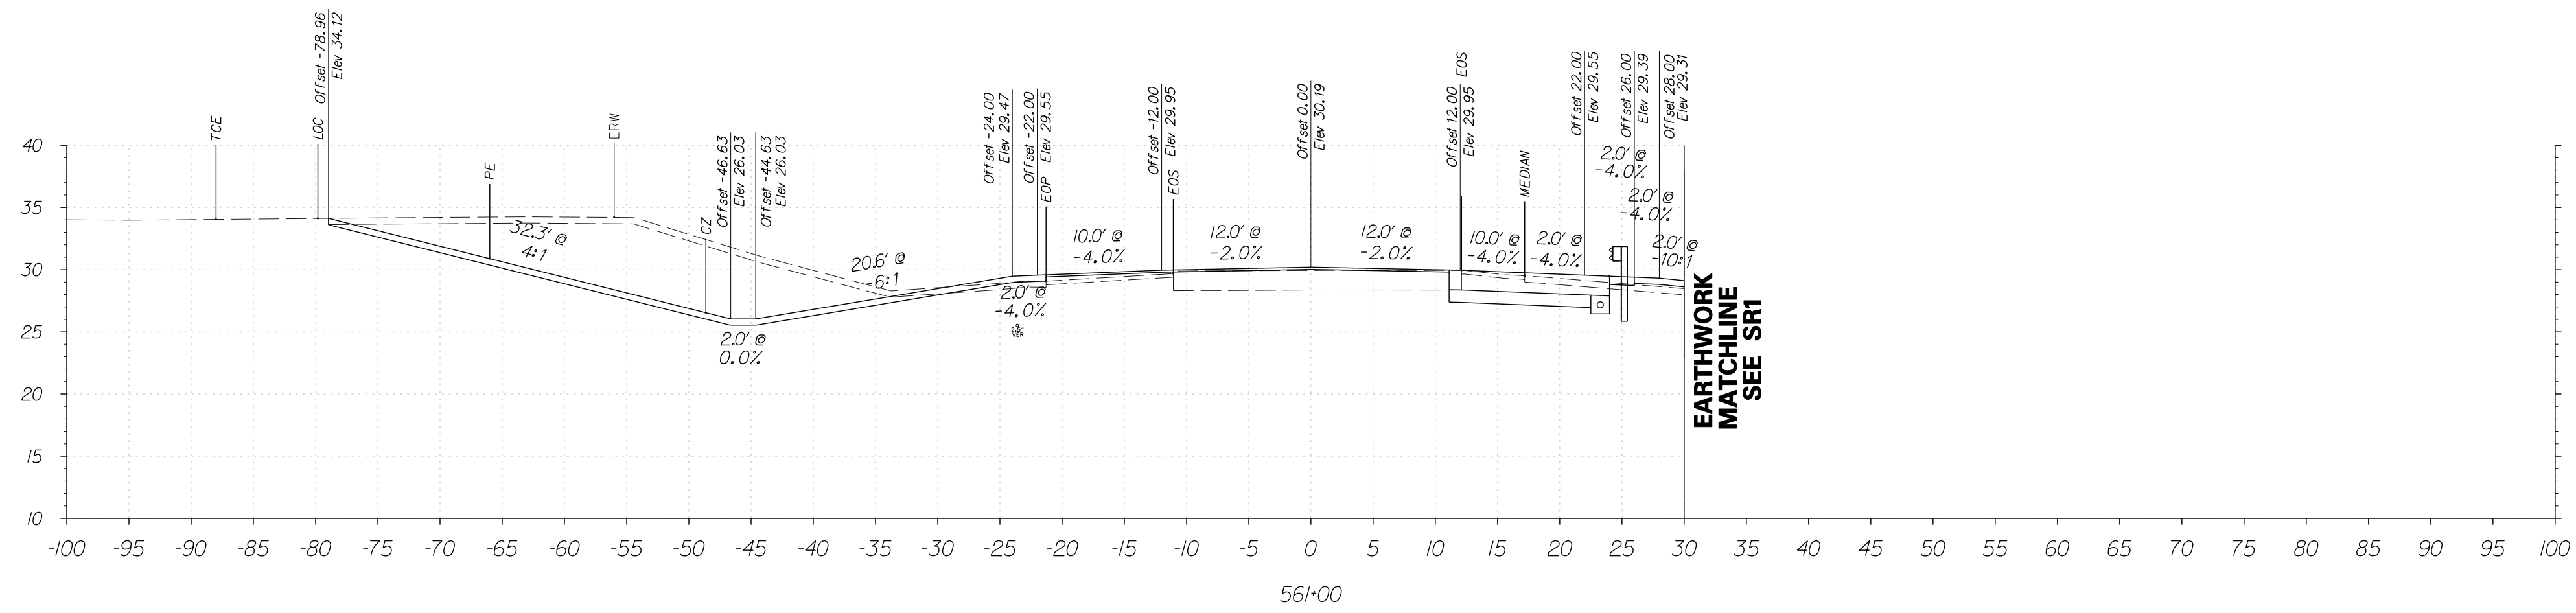

FOR INFORMATIONAL PURPOSES ONLY



ADDENDUMS / REVISIONS






**SR1, LITTLE HEAVEN
GRADE SEPARATED INTERSECTION**

CONTRACT	BRIDGE NO.	-
T200412202	DESIGNED BY:	SFP
COUNTY	CHECKED BY:	WFC
KENT		

**OLD BEACH ROAD
CROSS SECTIONS**
STATION 560+00 TO 561+00


SHEET NO.	118
TOTAL SHTS.	278

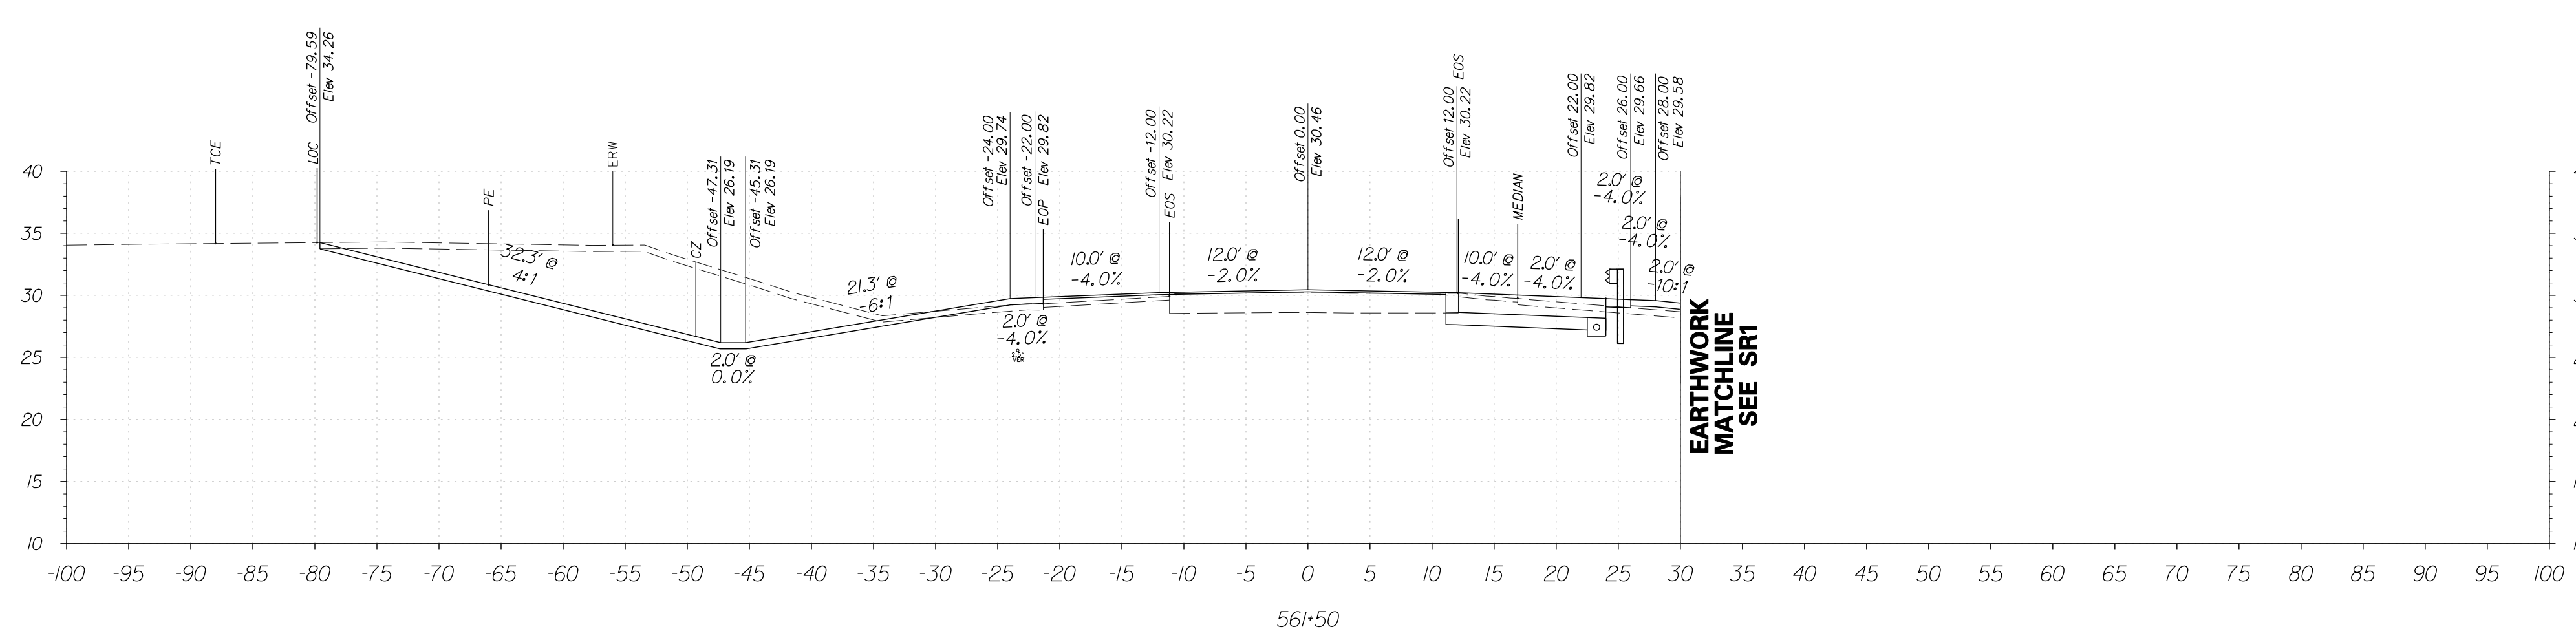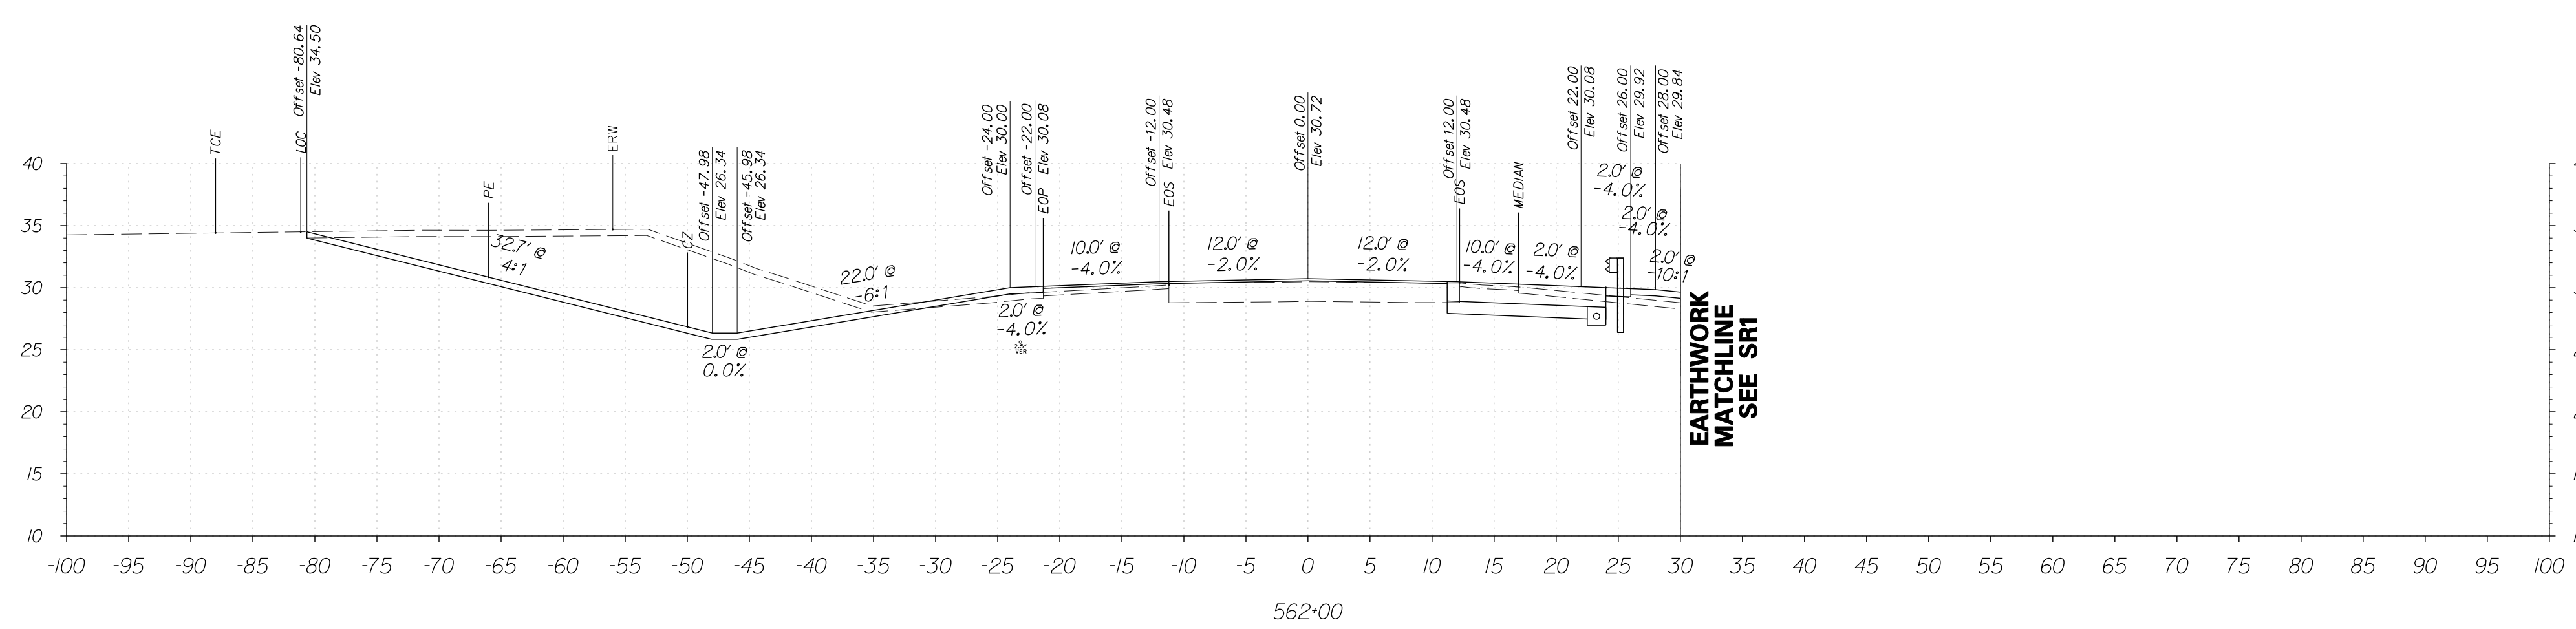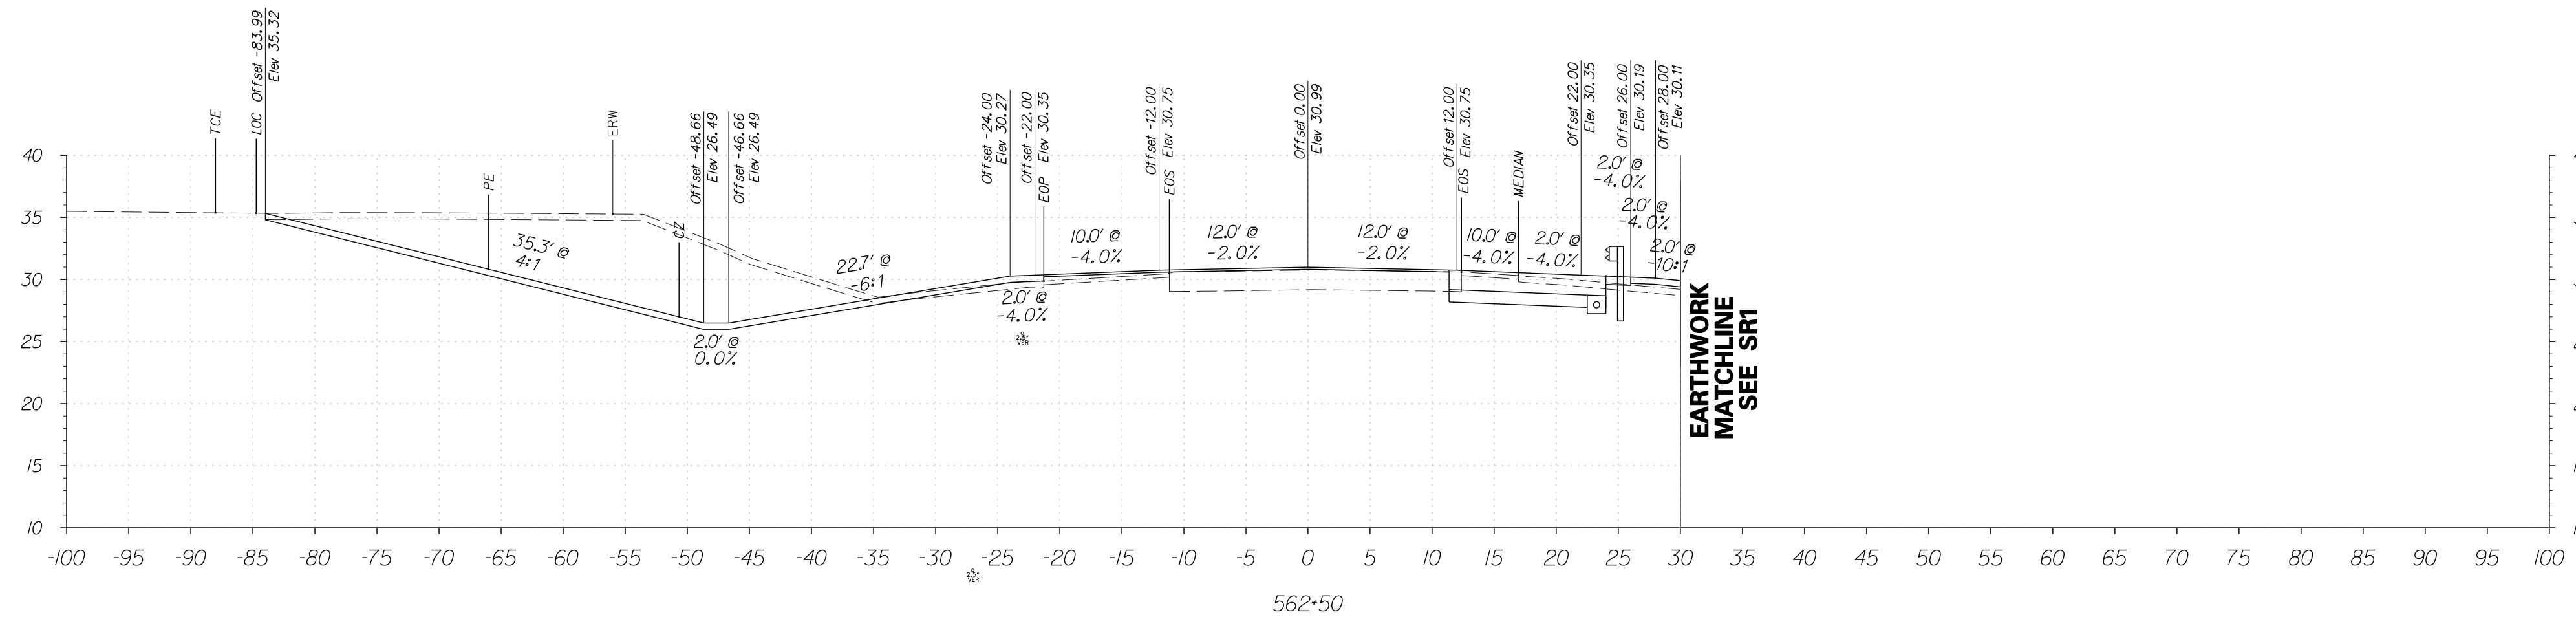

FOR INFORMATIONAL PURPOSES ONLY



ADDENDUMS / REVISIONS

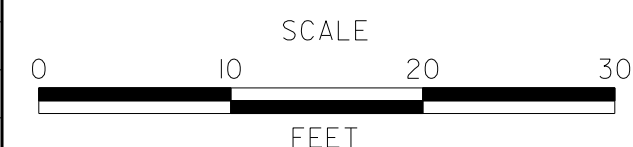




**SR1, LITTLE HEAVEN
GRADE SEPARATED INTERSECTION**

CONTRACT	T200412202	BRIDGE NO.	-
COUNTY	KENT	DESIGNED BY:	SFP
		CHECKED BY:	WFC

**OLD BEACH ROAD
CROSS SECTIONS**
STATION 561+50 TO 562+50

SHEET NO.	119
TOTAL SHTS.	278


6/5/2015 9:41:32 AM G:\PROJECTS\035171\6 SR1, LITTLE HEAVEN FINAL DESIGN\DCN Files\Xs-Capfram2.dgn

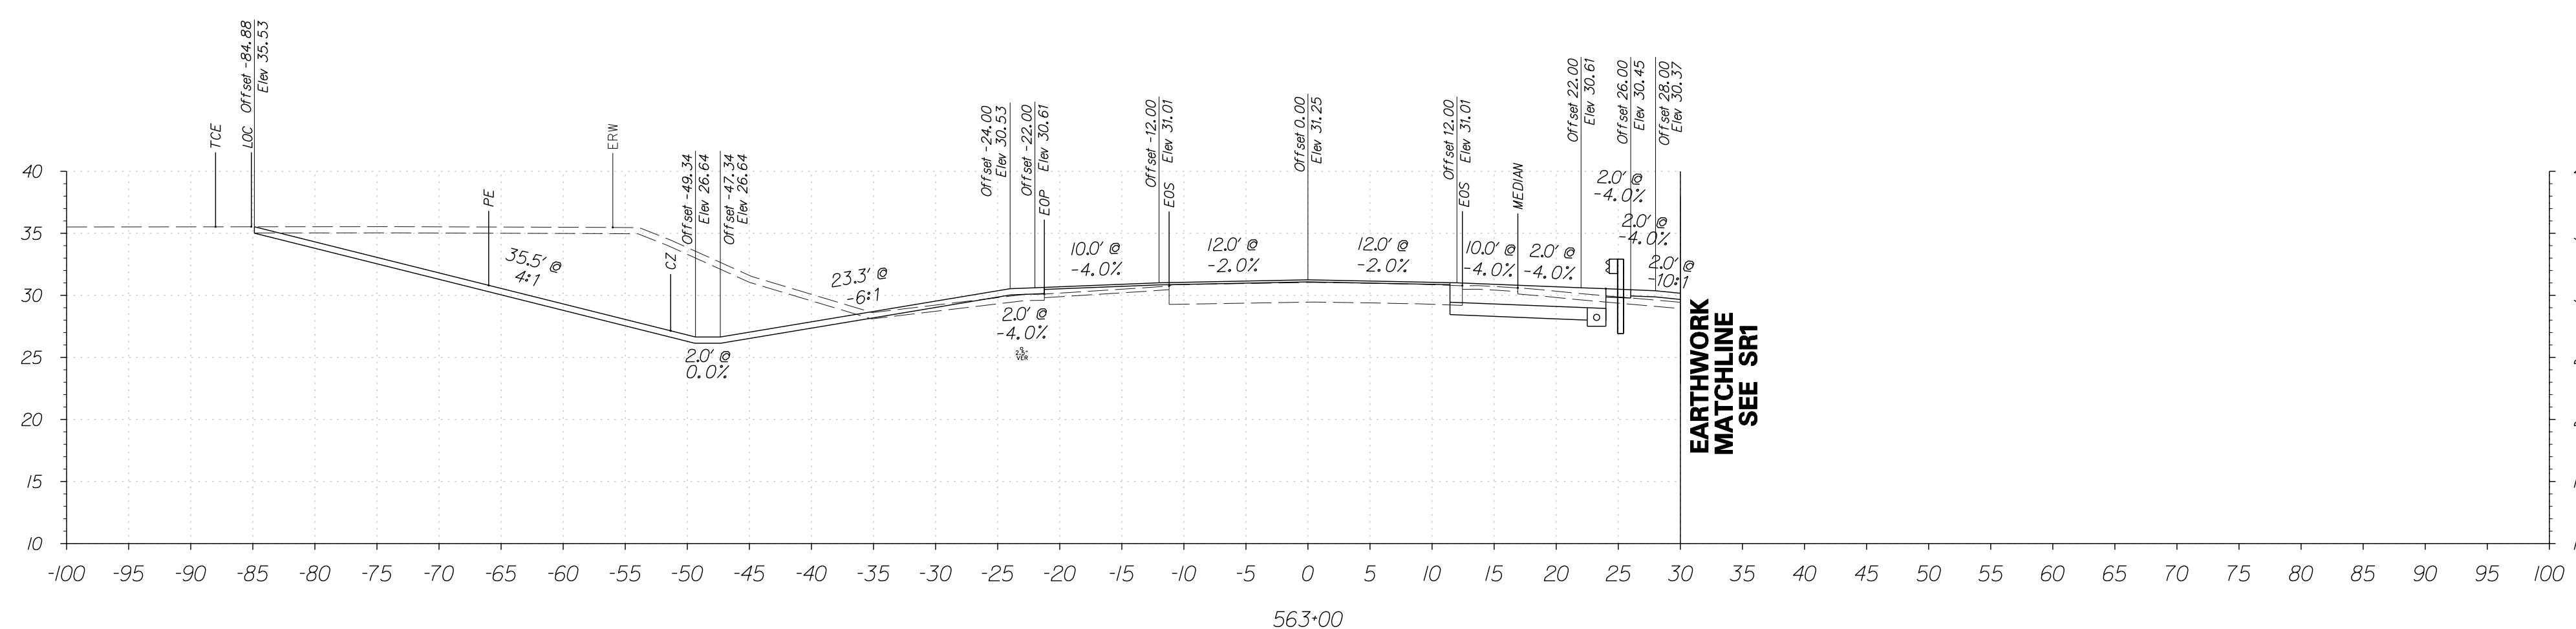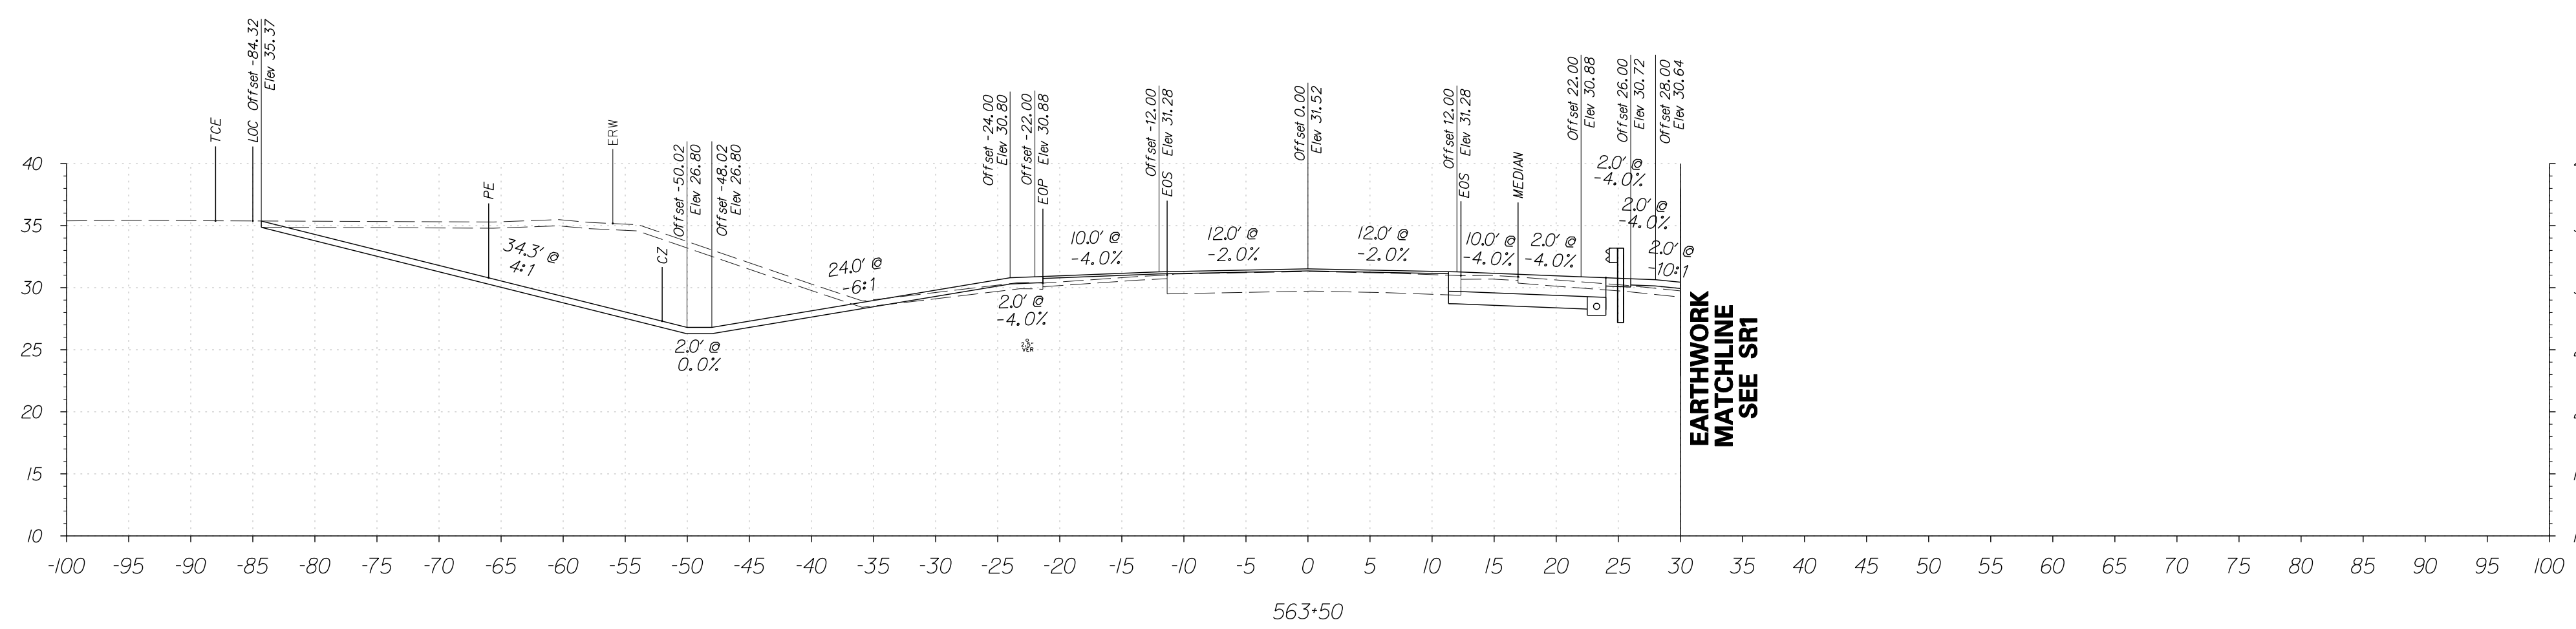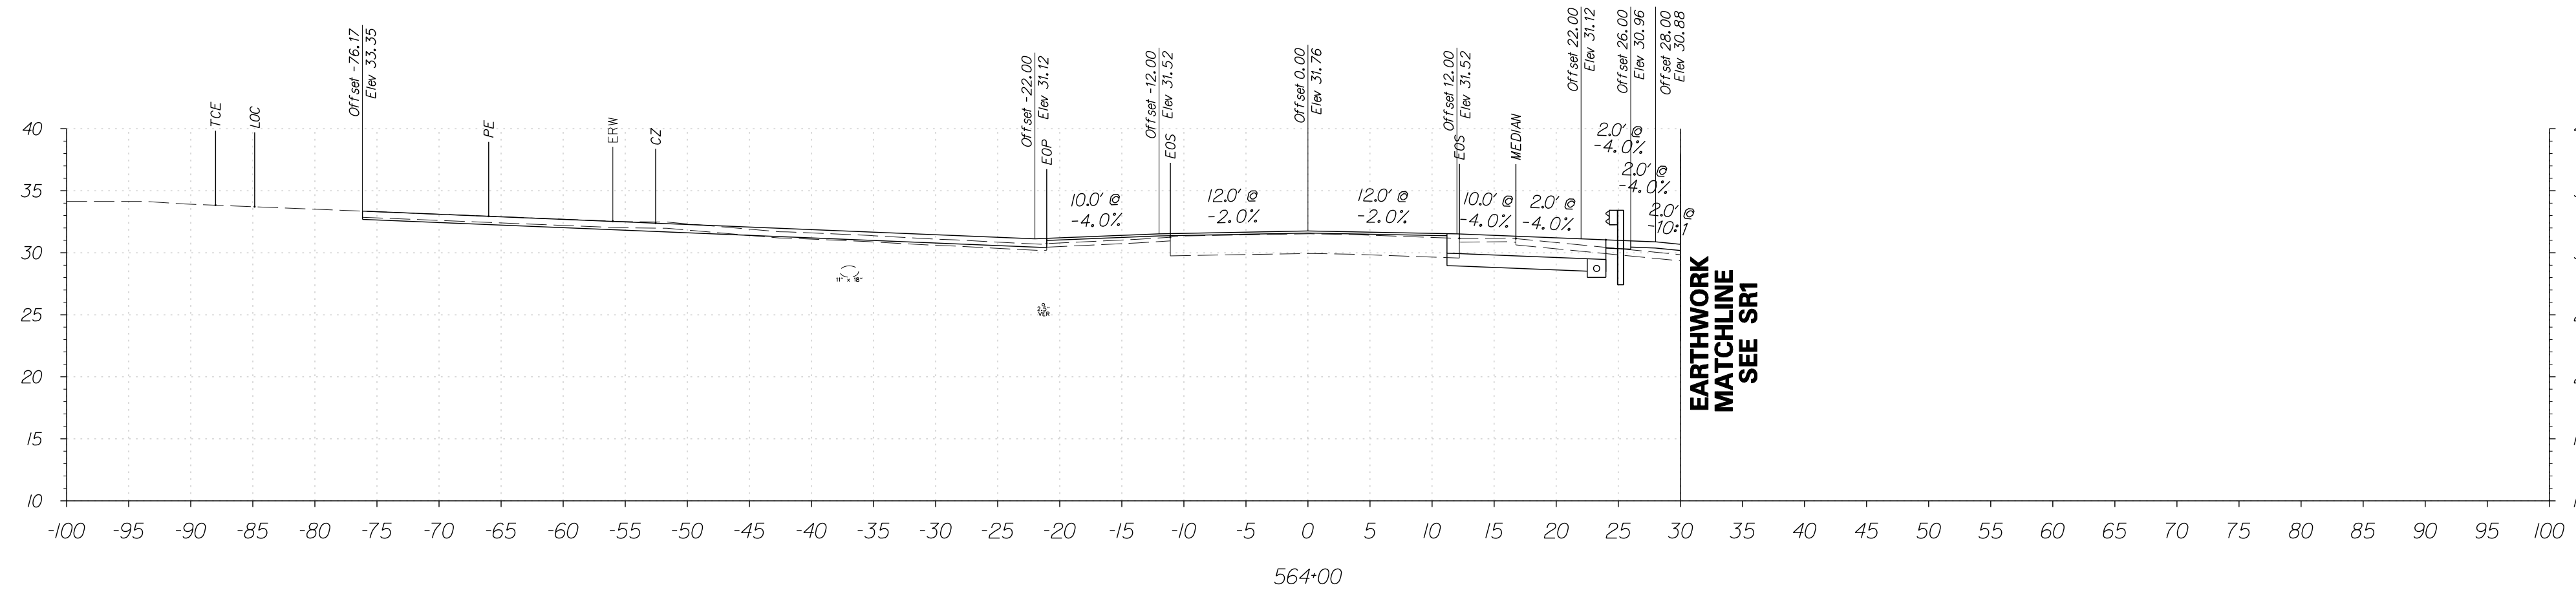

FOR INFORMATIONAL PURPOSES ONLY



ADDENDUMS / REVISIONS

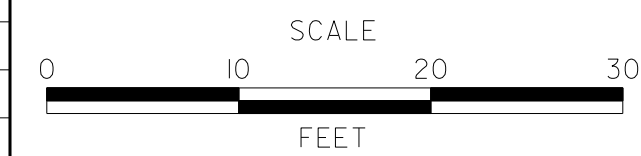




**SR1, LITTLE HEAVEN
GRADE SEPARATED INTERSECTION**

CONTRACT	BRIDGE NO.	-
T200412202	DESIGNED BY:	SFP
COUNTY	CHECKED BY:	WFC
KENT		

**OLD BEACH ROAD
CROSS SECTIONS**
STATION 563+00 TO 564+00

SHEET NO.	120
TOTAL SHTS.	278

6/5/2015 9:41:45 AM G:\PROJECTS\035171.00\BELDOT_AGM1\223\DOTS\Open_End\035171.00\SR1_LITTLE HEAVEN_FINAL DESIGN\DCN_Files\Xs_Capnam2.dgn

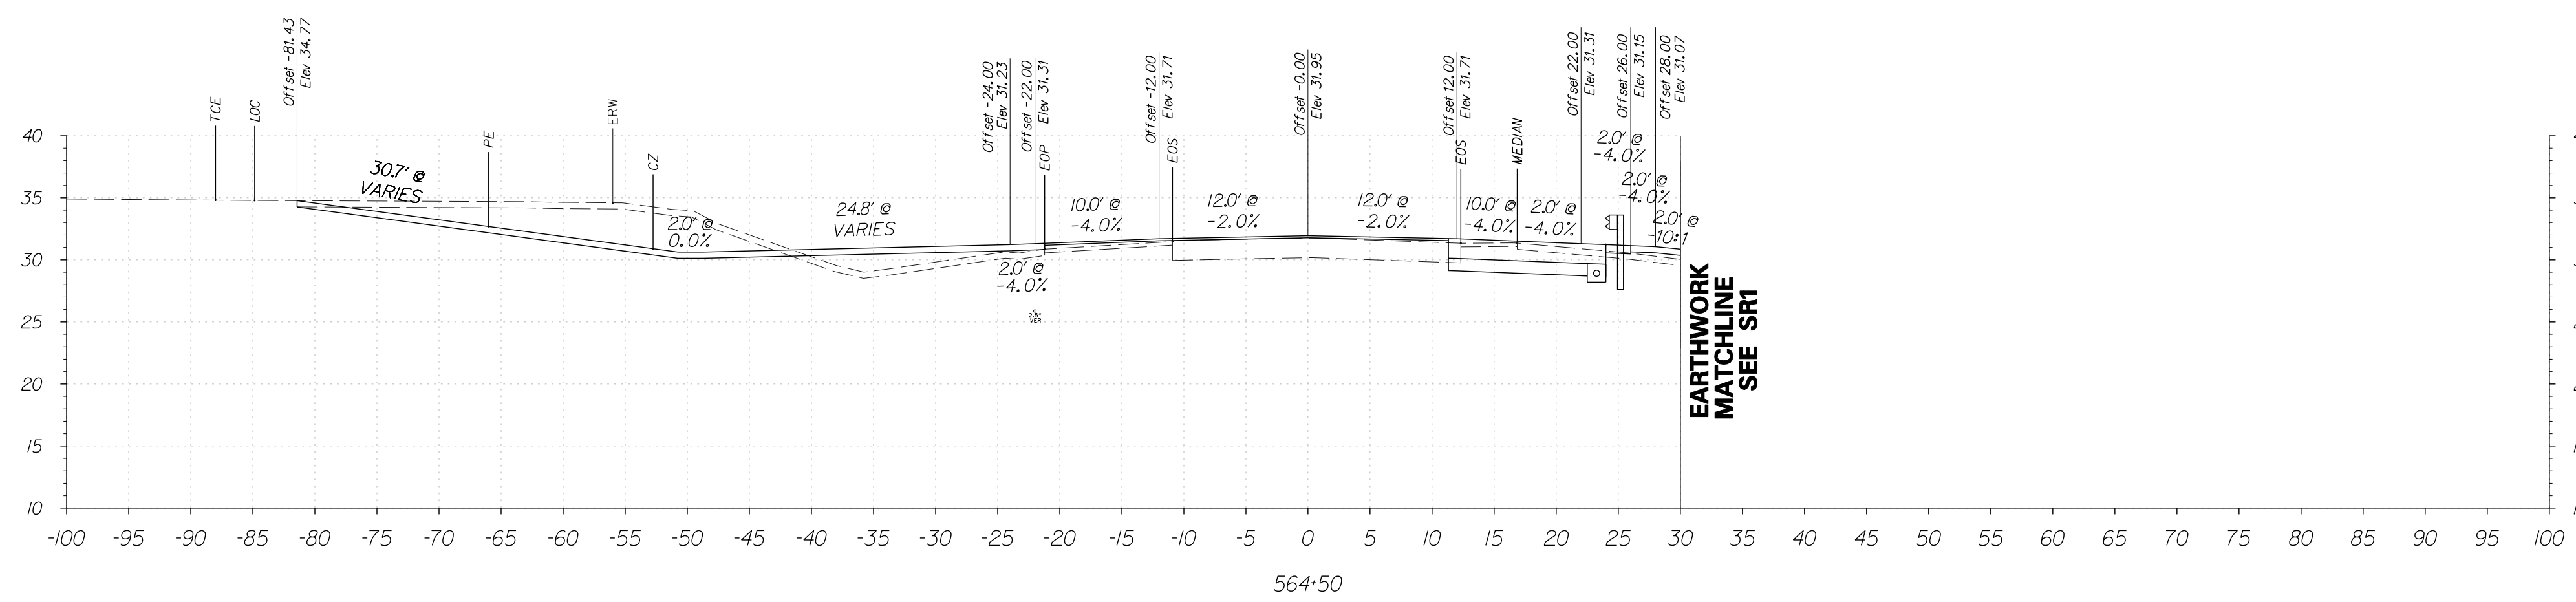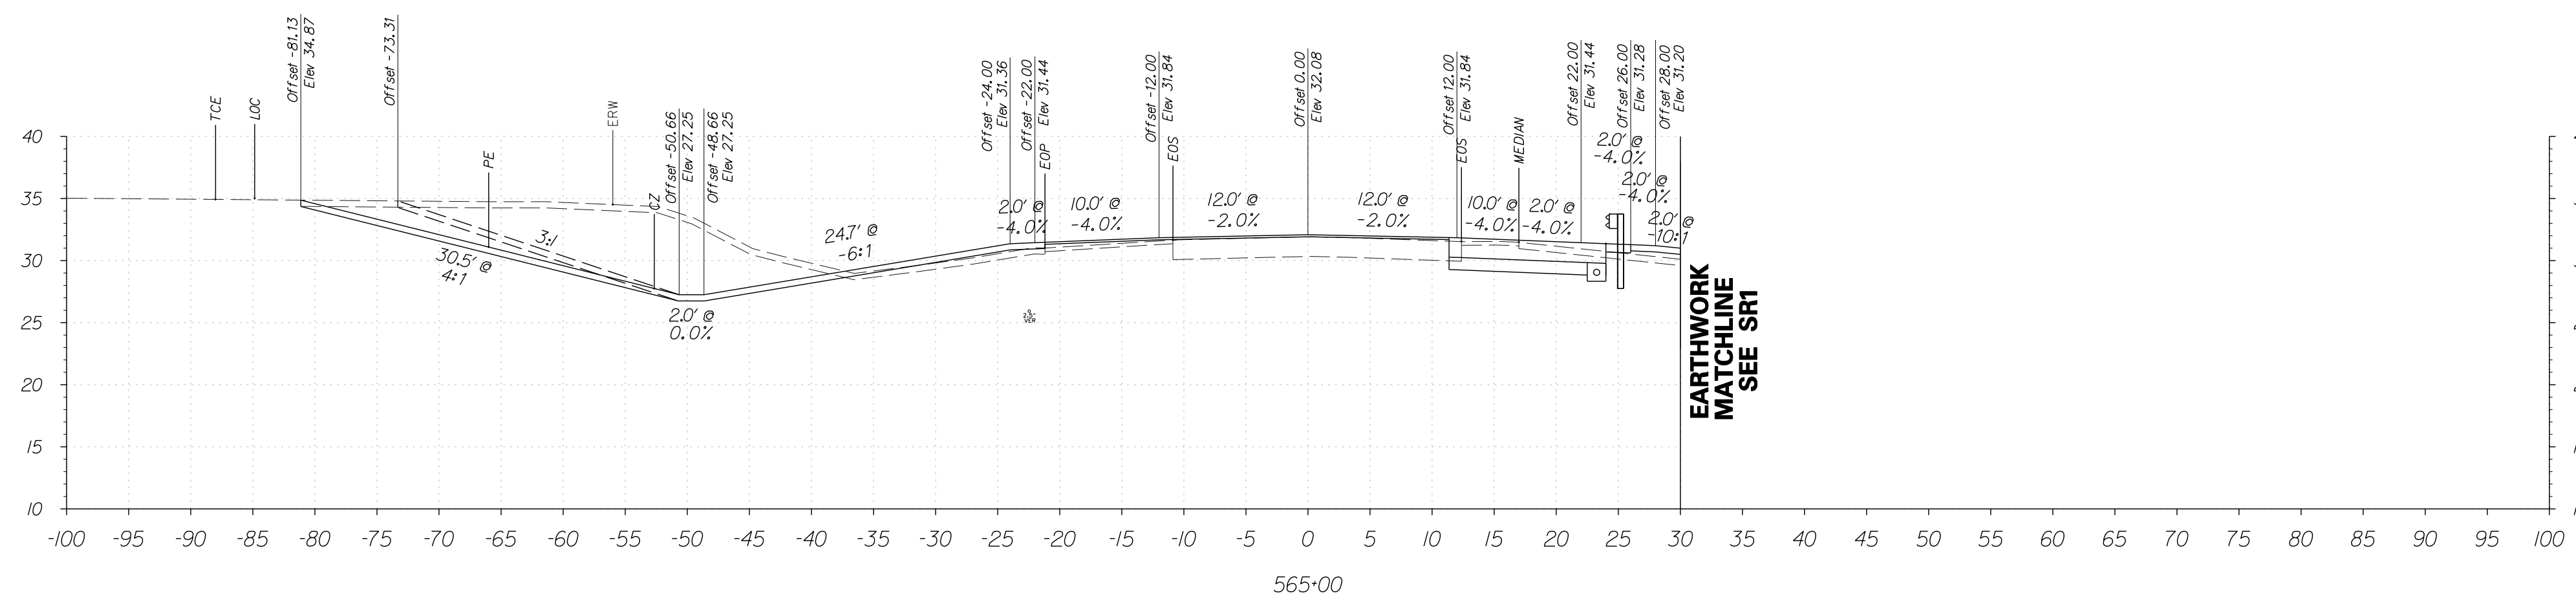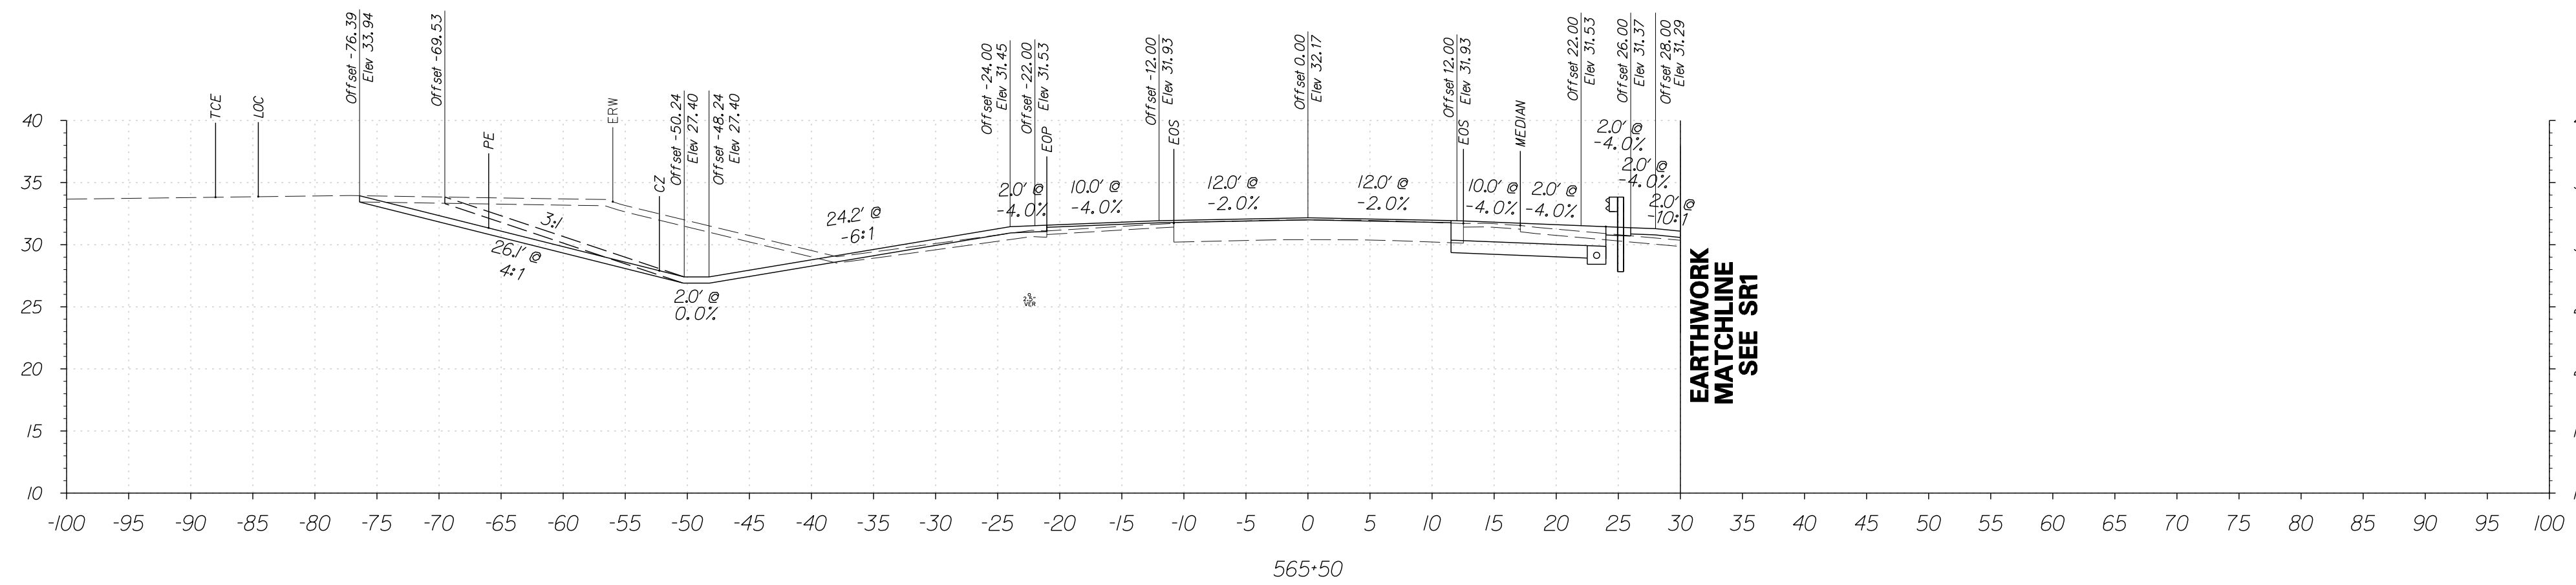


FOR INFORMATIONAL PURPOSES ONLY

6/5/2015 9:42:07 AM G:\PROJECTS\035171.00\DELDOT_AGMT_1223\DOTS_Open_Endr\035171.16_SRI_LITTLE_HEAVEN_FINAL_DESIGN\DCN_Files\Xs_Capnam2.dgn



ADDENDUMS / REVISIONS



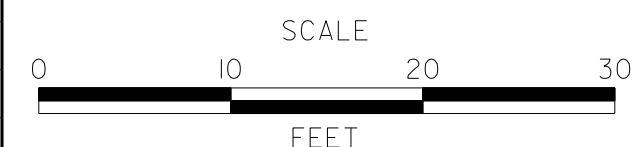


**SR1, LITTLE HEAVEN
GRADE SEPARATED INTERSECTION**

CONTRACT	BRIDGE NO.	-
T200412202	DESIGNED BY:	SFP
COUNTY	CHECKED BY:	WFC
KENT		

**OLD BEACH ROAD
CROSS SECTIONS**
STATION 564+50 TO 565+50

SHEET NO.	121
TOTAL SHTS.	278

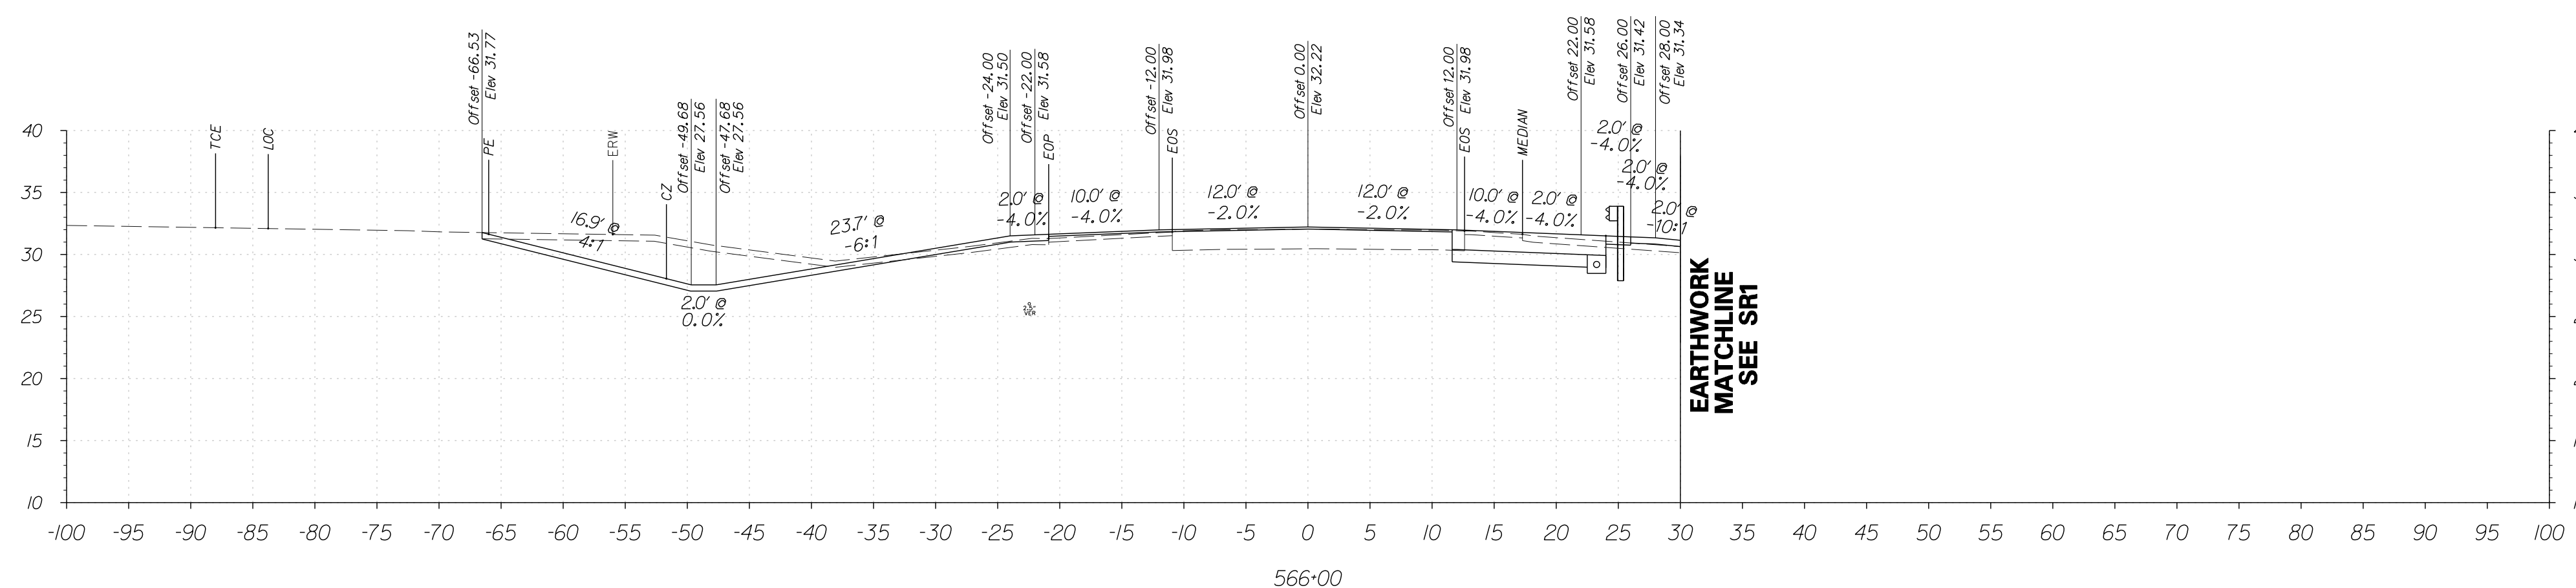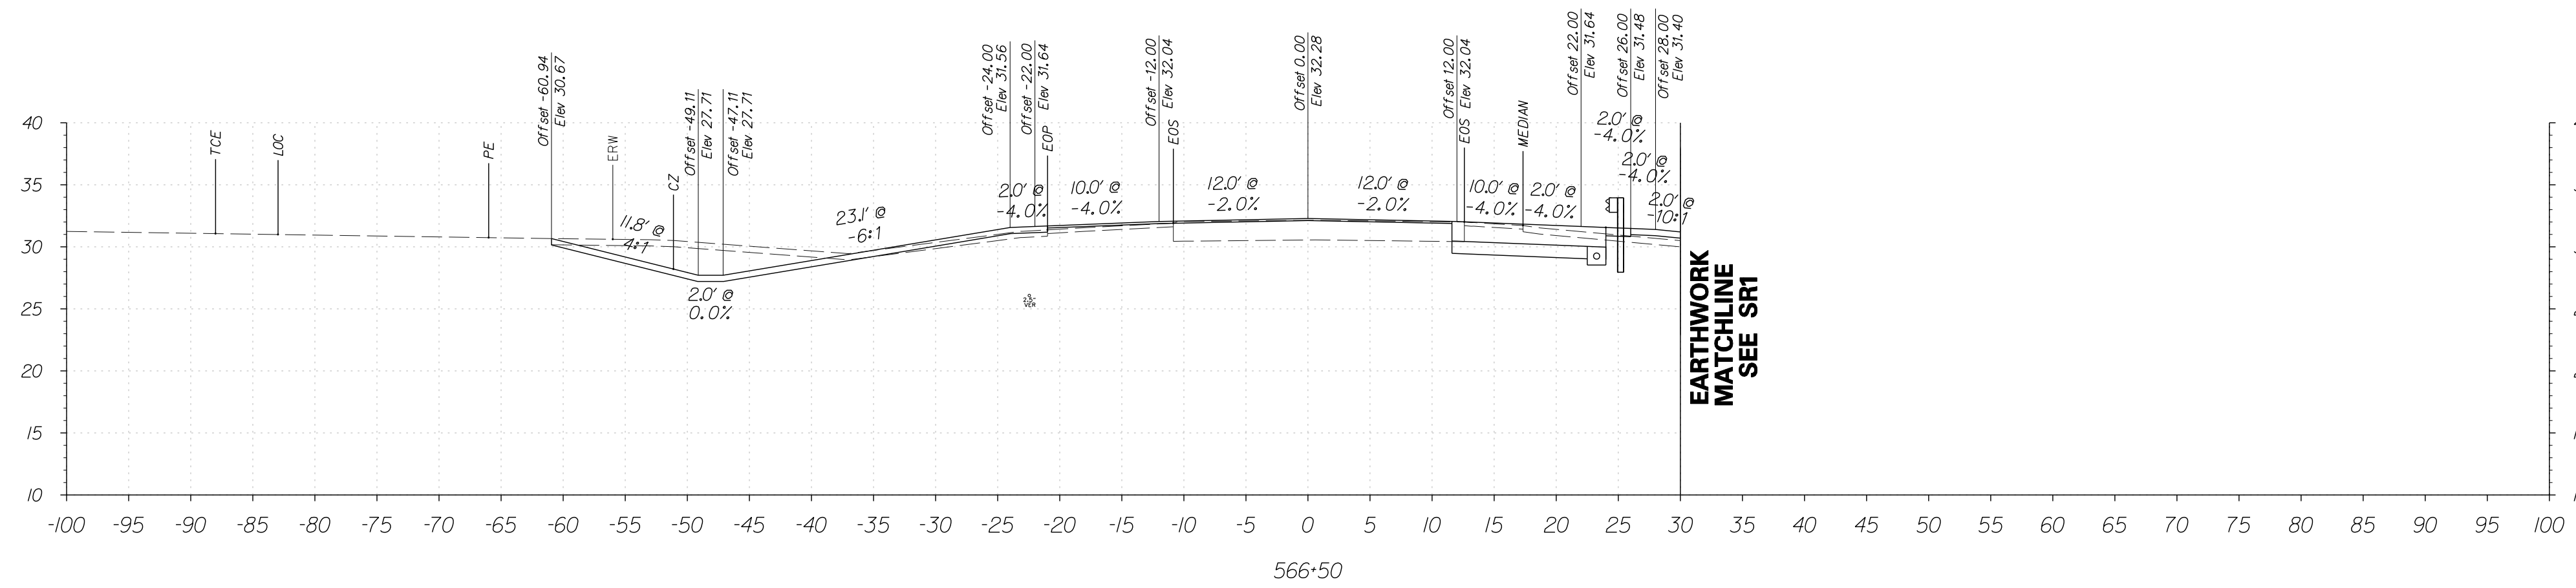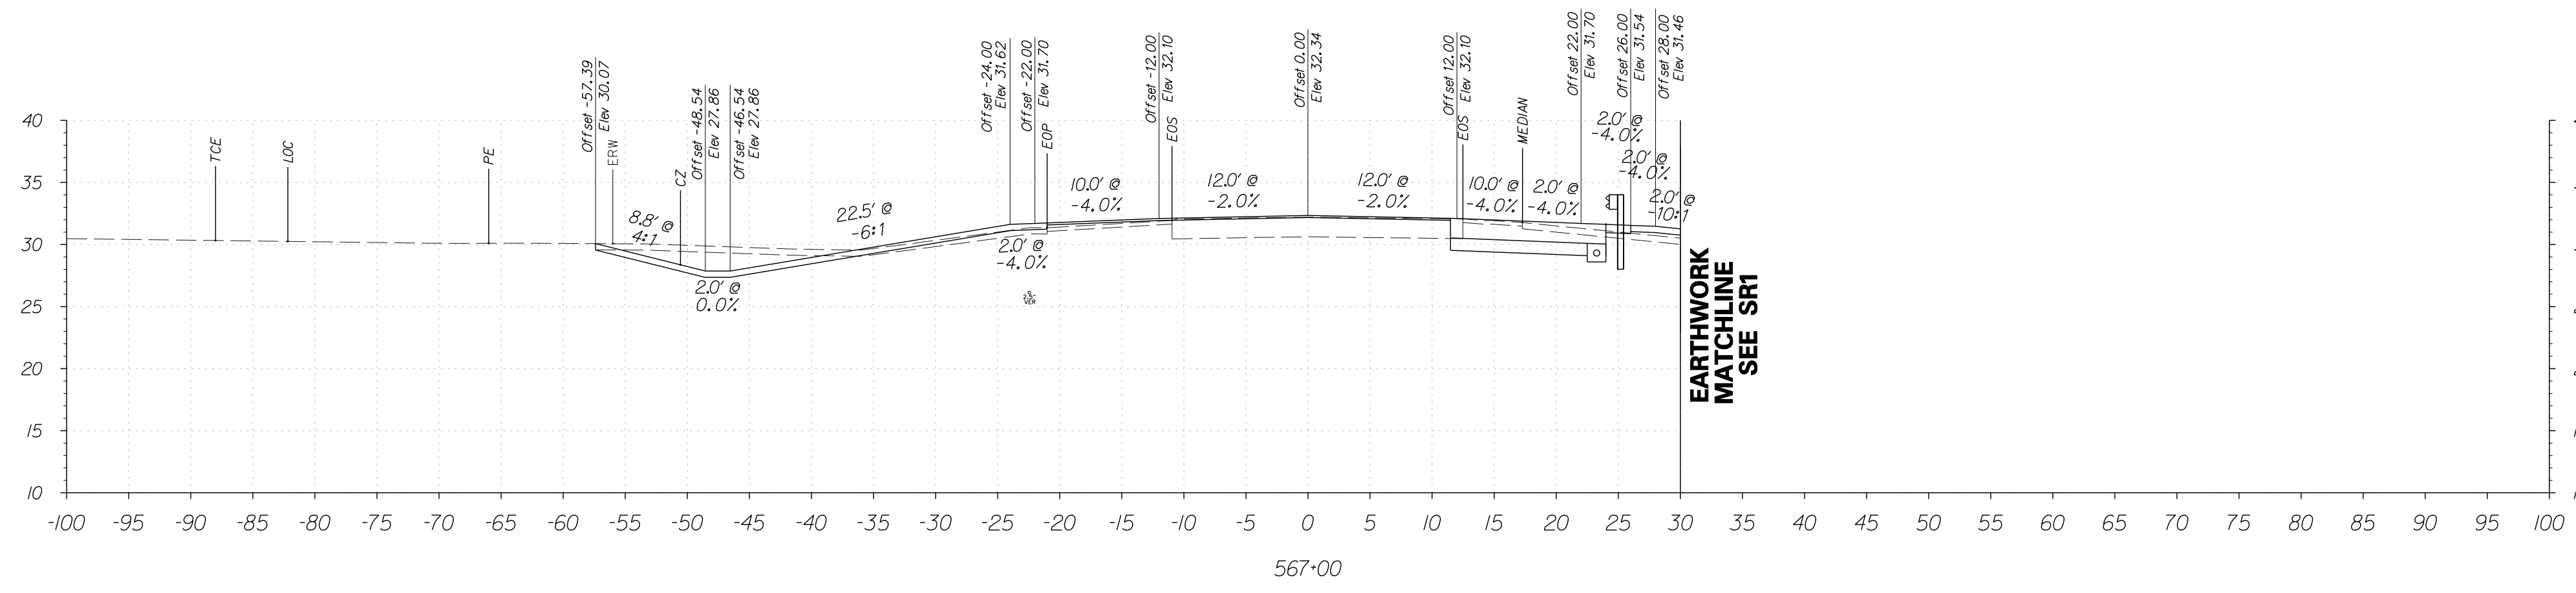

FOR INFORMATIONAL PURPOSES ONLY



ADDENDUMS / REVISIONS






**SR1, LITTLE HEAVEN
GRADE SEPARATED INTERSECTION**

CONTRACT	BRIDGE NO.	-
T200412202	DESIGNED BY:	SFP
COUNTY	CHECKED BY:	WFC
KENT		

**OLD BEACH ROAD
CROSS SECTIONS**
STATION 566+00 TO 567+00

SHEET NO.	122
TOTAL SHTS.	278


6/5/2015 9:42:26 AM G:\PROJECTS\035171\6_SRI_LITTLE HEAVEN_FINAL DESIGN\DCN Files\Xs-Capnam2.dgn

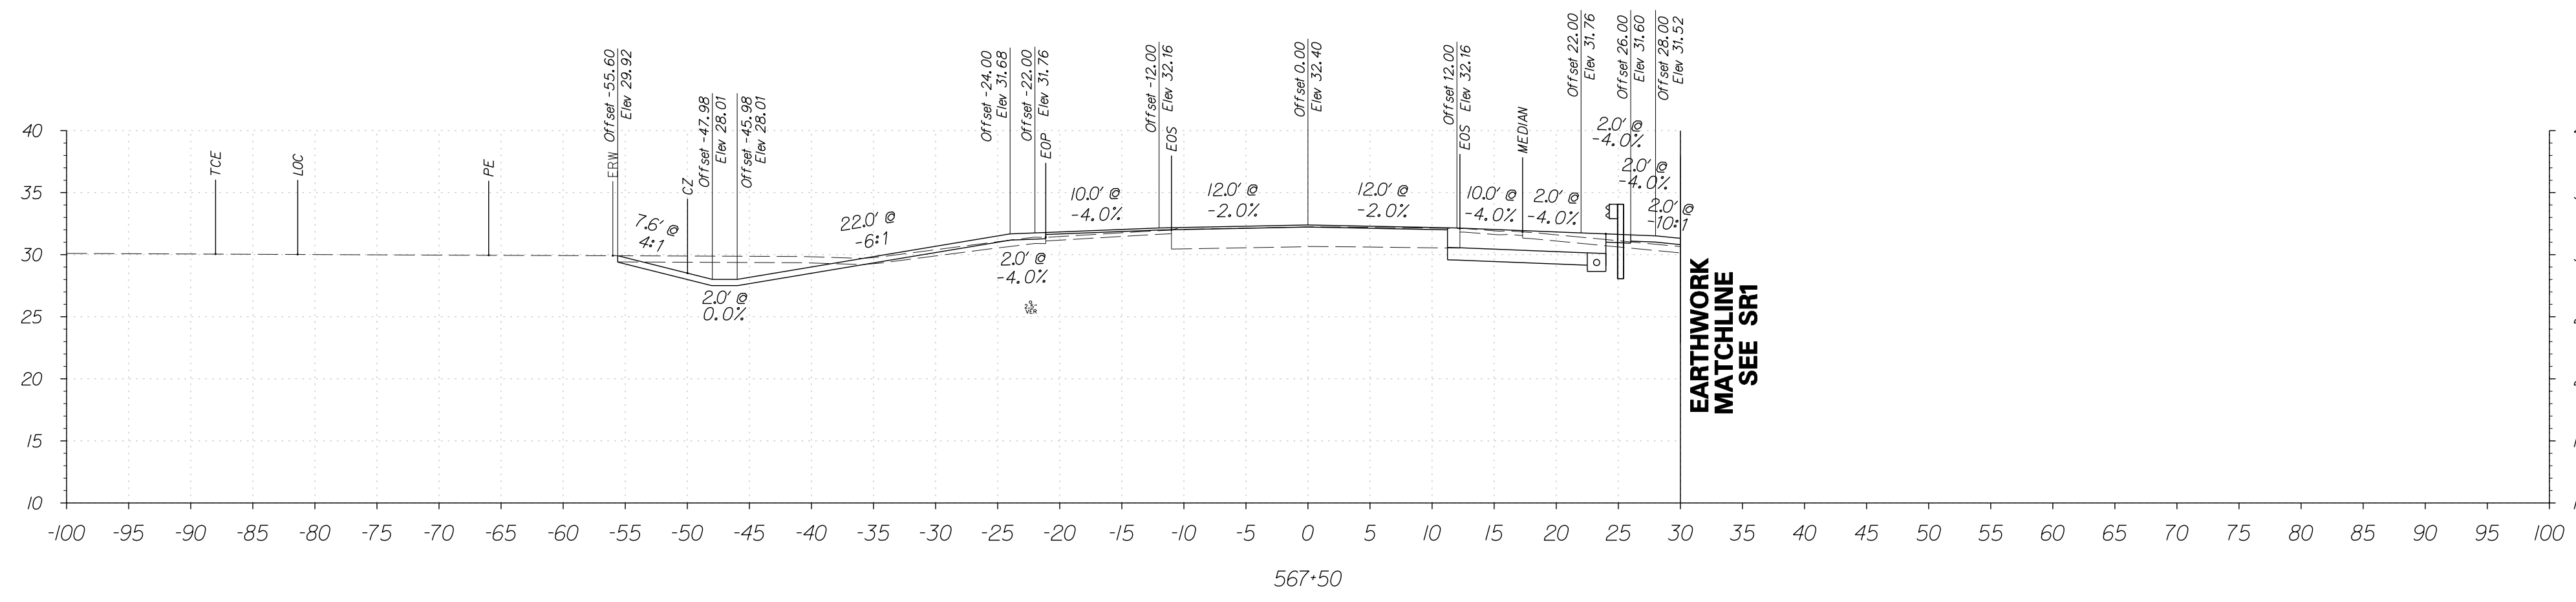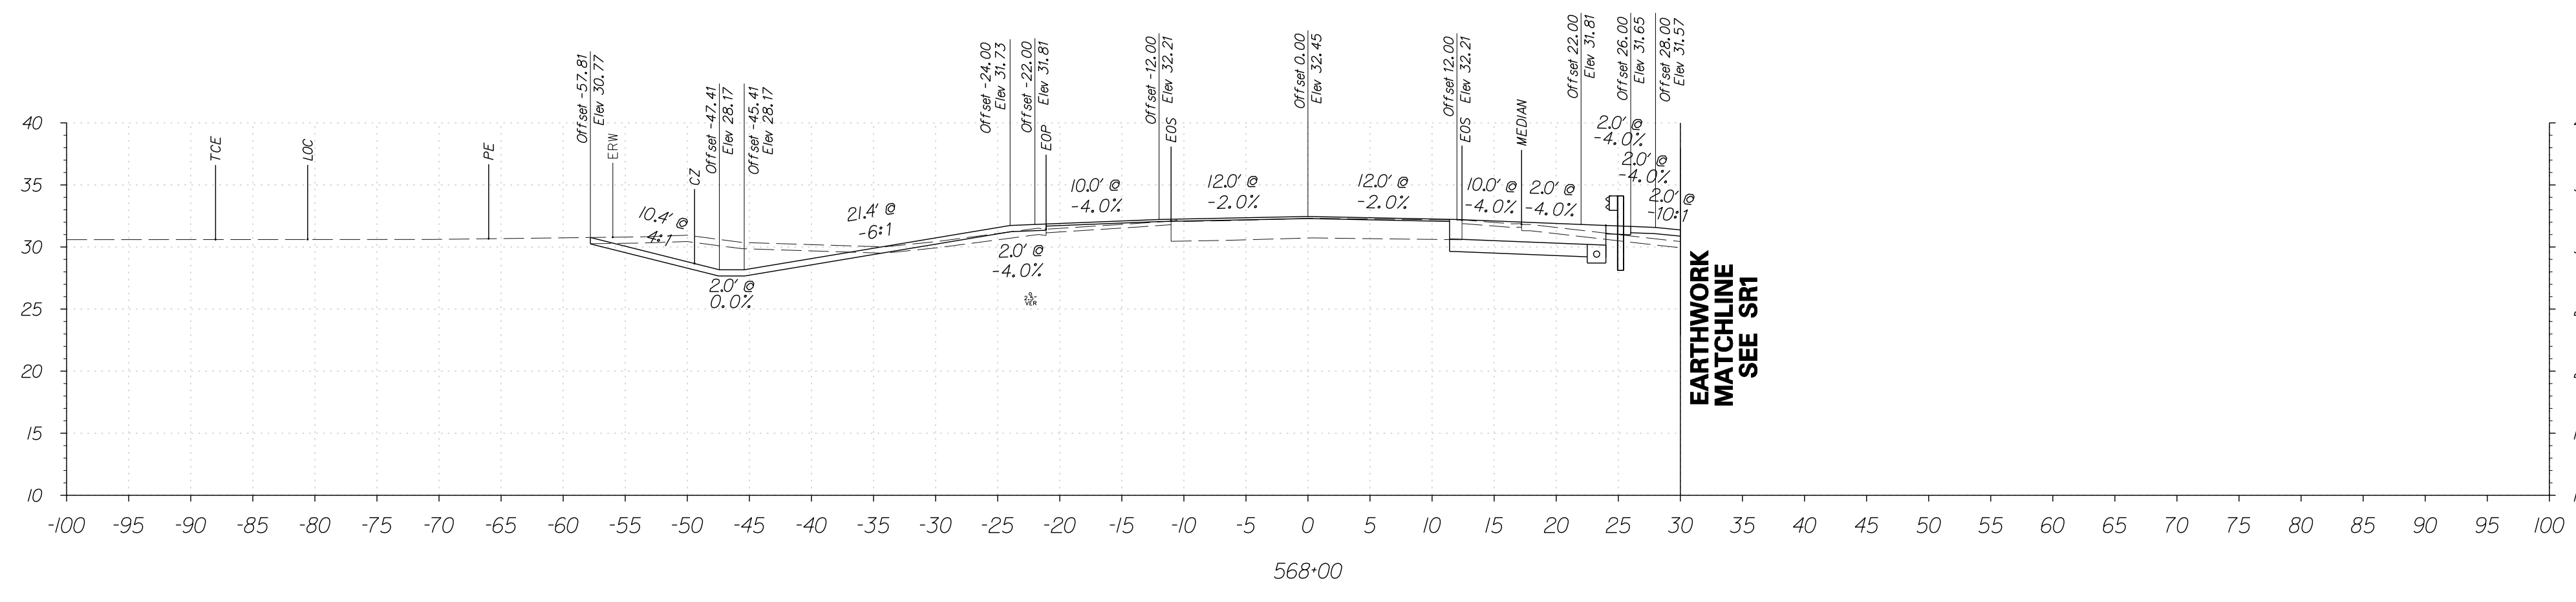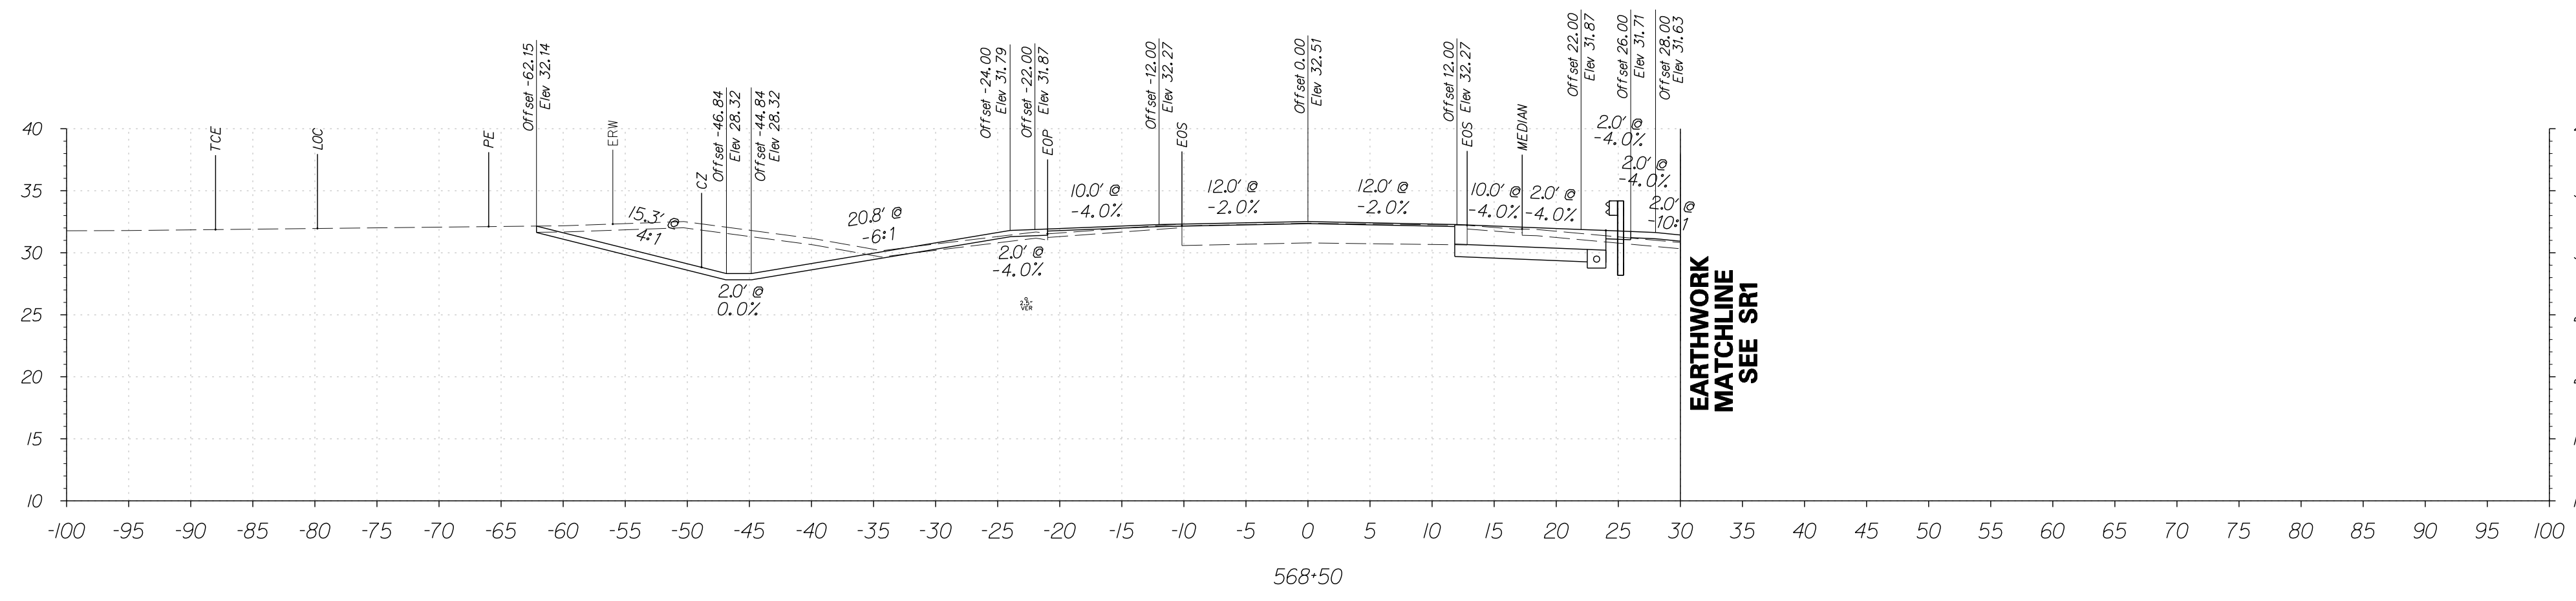

FOR INFORMATIONAL PURPOSES ONLY



ADDENDUMS / REVISIONS

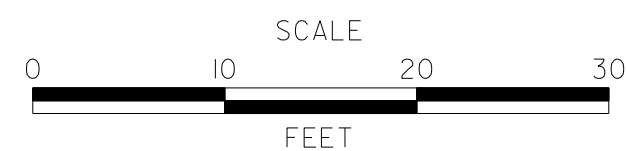




**SR1, LITTLE HEAVEN
GRADE SEPARATED INTERSECTION**

CONTRACT	T200412202	BRIDGE NO.	-
COUNTY	KENT	DESIGNED BY:	SFP
		CHECKED BY:	WFC

**OLD BEACH ROAD
CROSS SECTIONS**
STATION 567+50 TO 568+50

SHEET NO.	123
TOTAL SHTS.	278


6/5/2015 9:42:45 AM G:\PROJECTS\035171.00\BELDOT AGMT 1223 DOT'S Open Endr\035171.06_SRI, LITTLE HEAVEN FINAL DESIGN\DCN Files\Xs_Capfram2.dgn

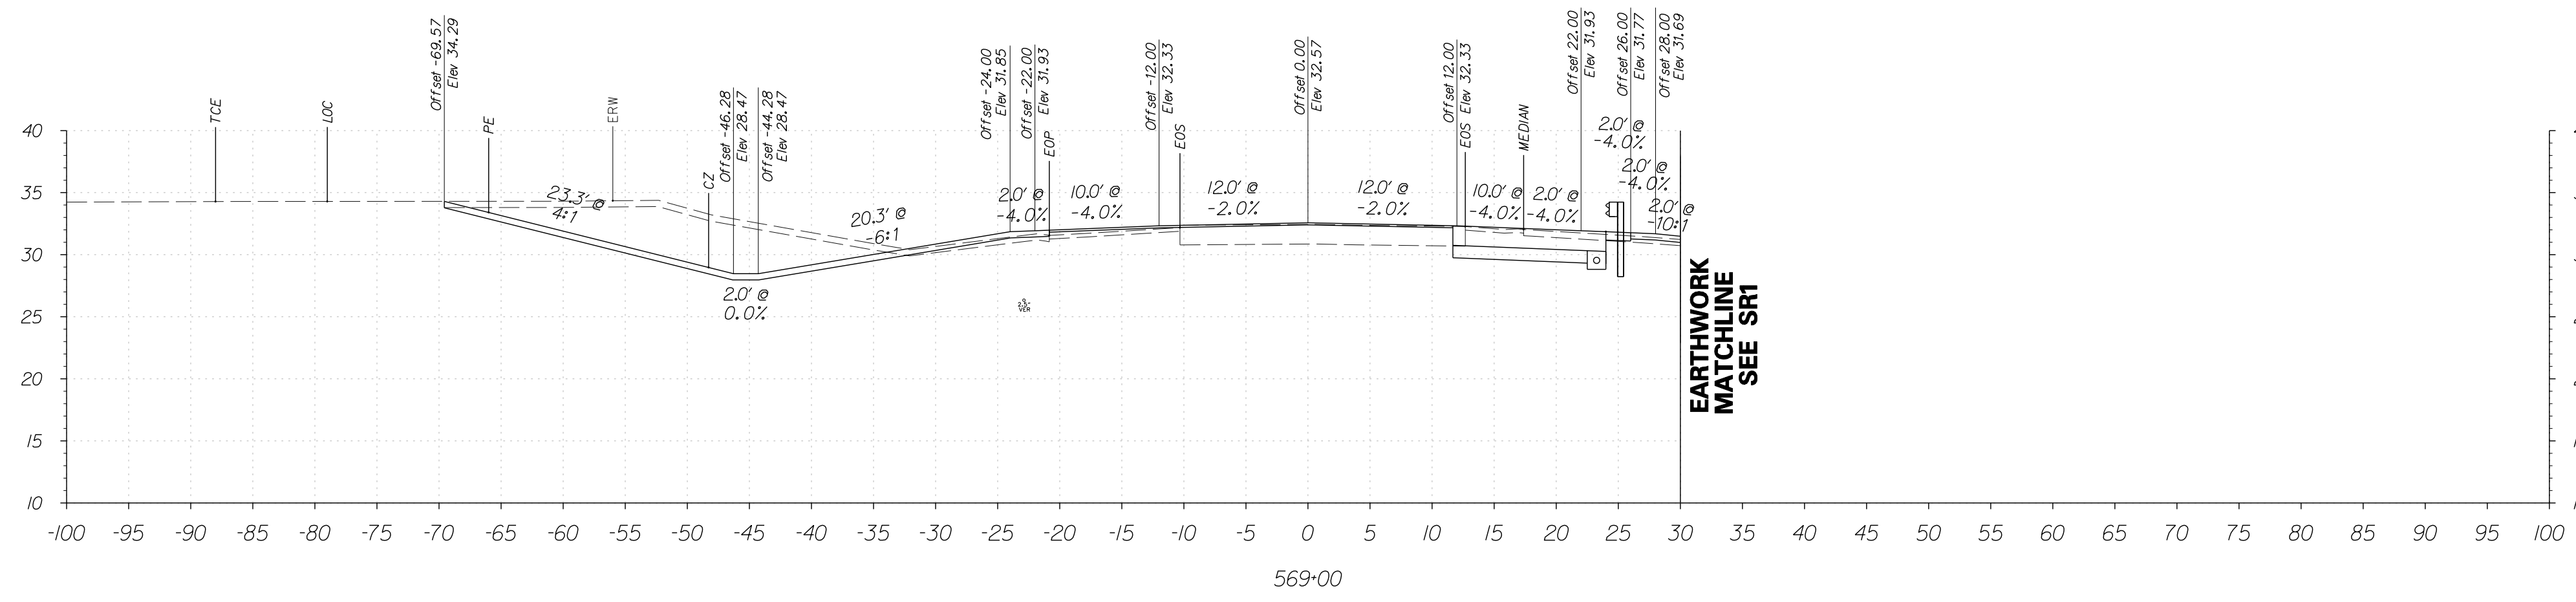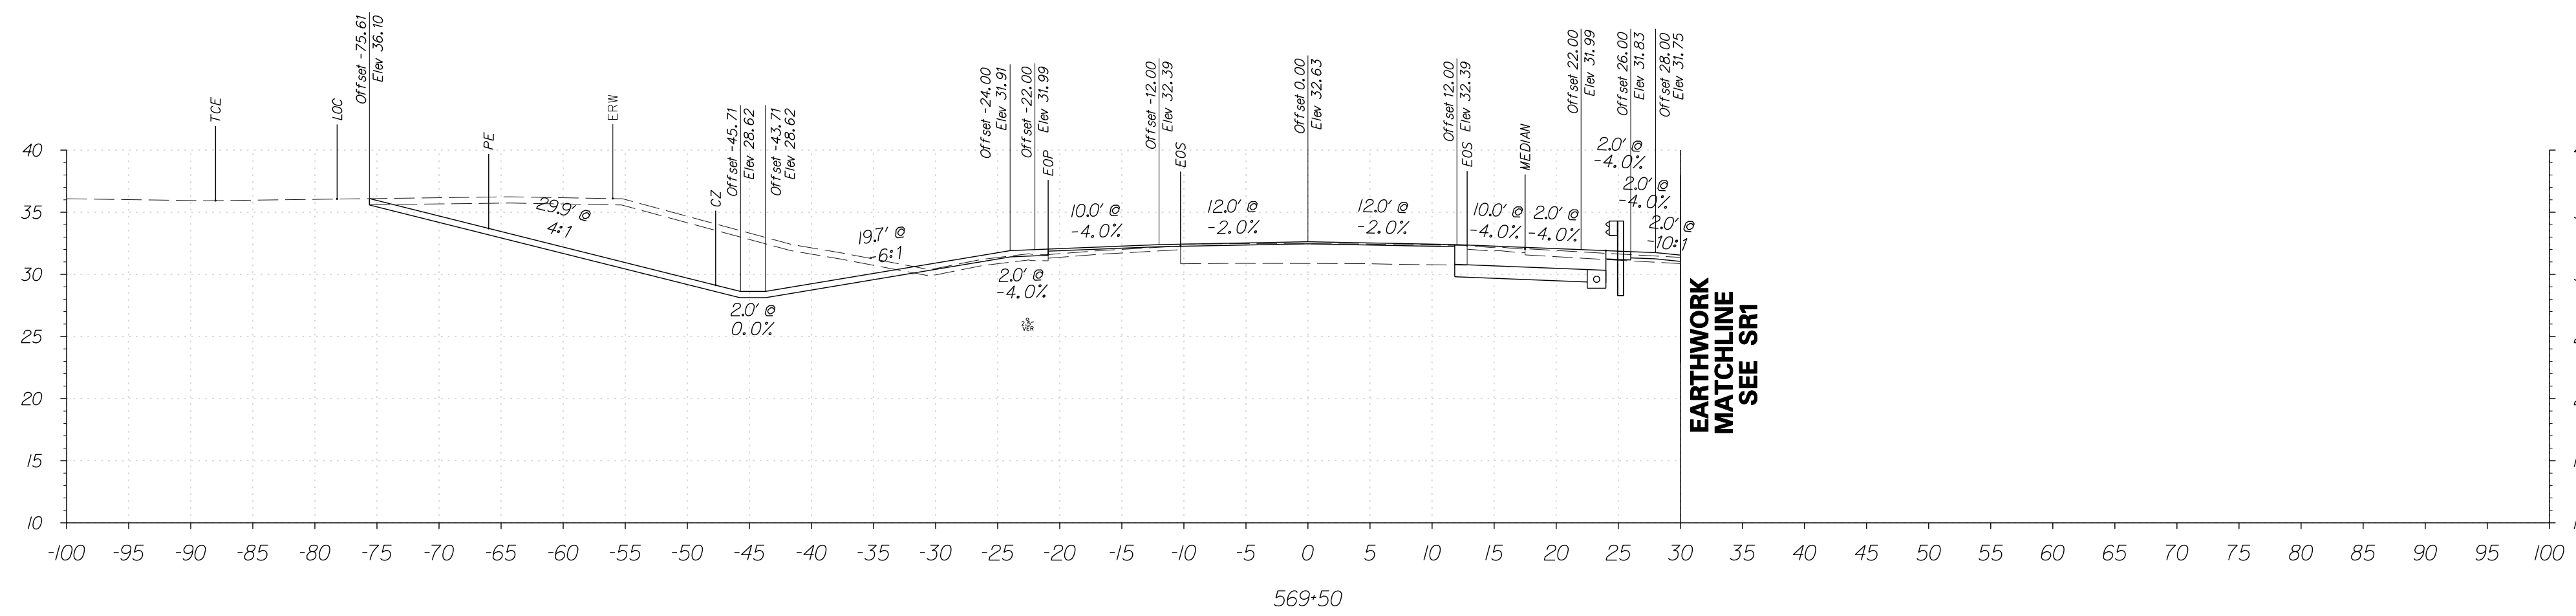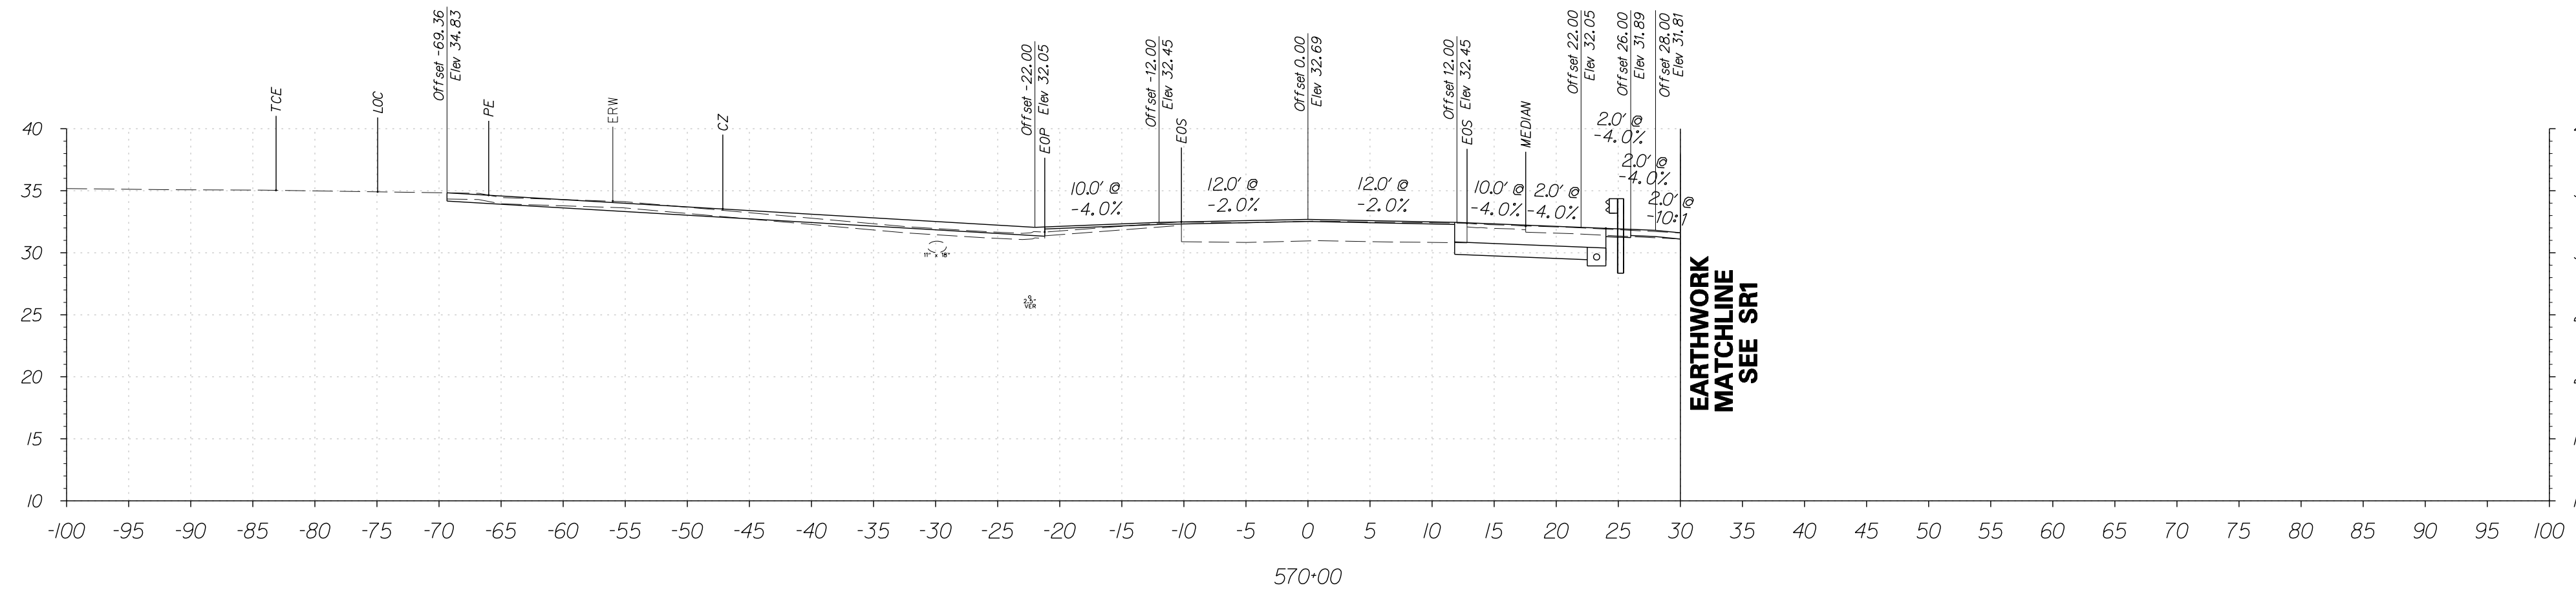

FOR INFORMATIONAL PURPOSES ONLY



ADDENDUMS / REVISIONS

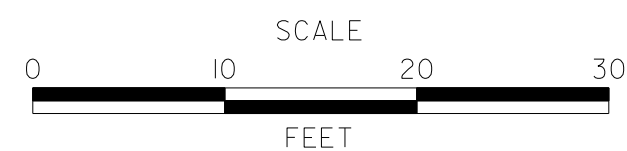




**SR1, LITTLE HEAVEN
GRADE SEPARATED INTERSECTION**

CONTRACT	T200412202	BRIDGE NO.	-
COUNTY	KENT	DESIGNED BY:	SFP
		CHECKED BY:	WFC

**OLD BEACH ROAD
CROSS SECTIONS**
STATION 569+00 TO 570+00

SHEET NO.	124
TOTAL SHTS.	278


6/5/2015 9:45:03 AM G:\PROJECTS\035171.00\DELDOT_AGMT_1223\DOTS_Open_Endr\035171.16_SRI_LITTLE_HEAVEN_FINAL_DESIGN\DCN_Files\Xs_C\apham2.dgn

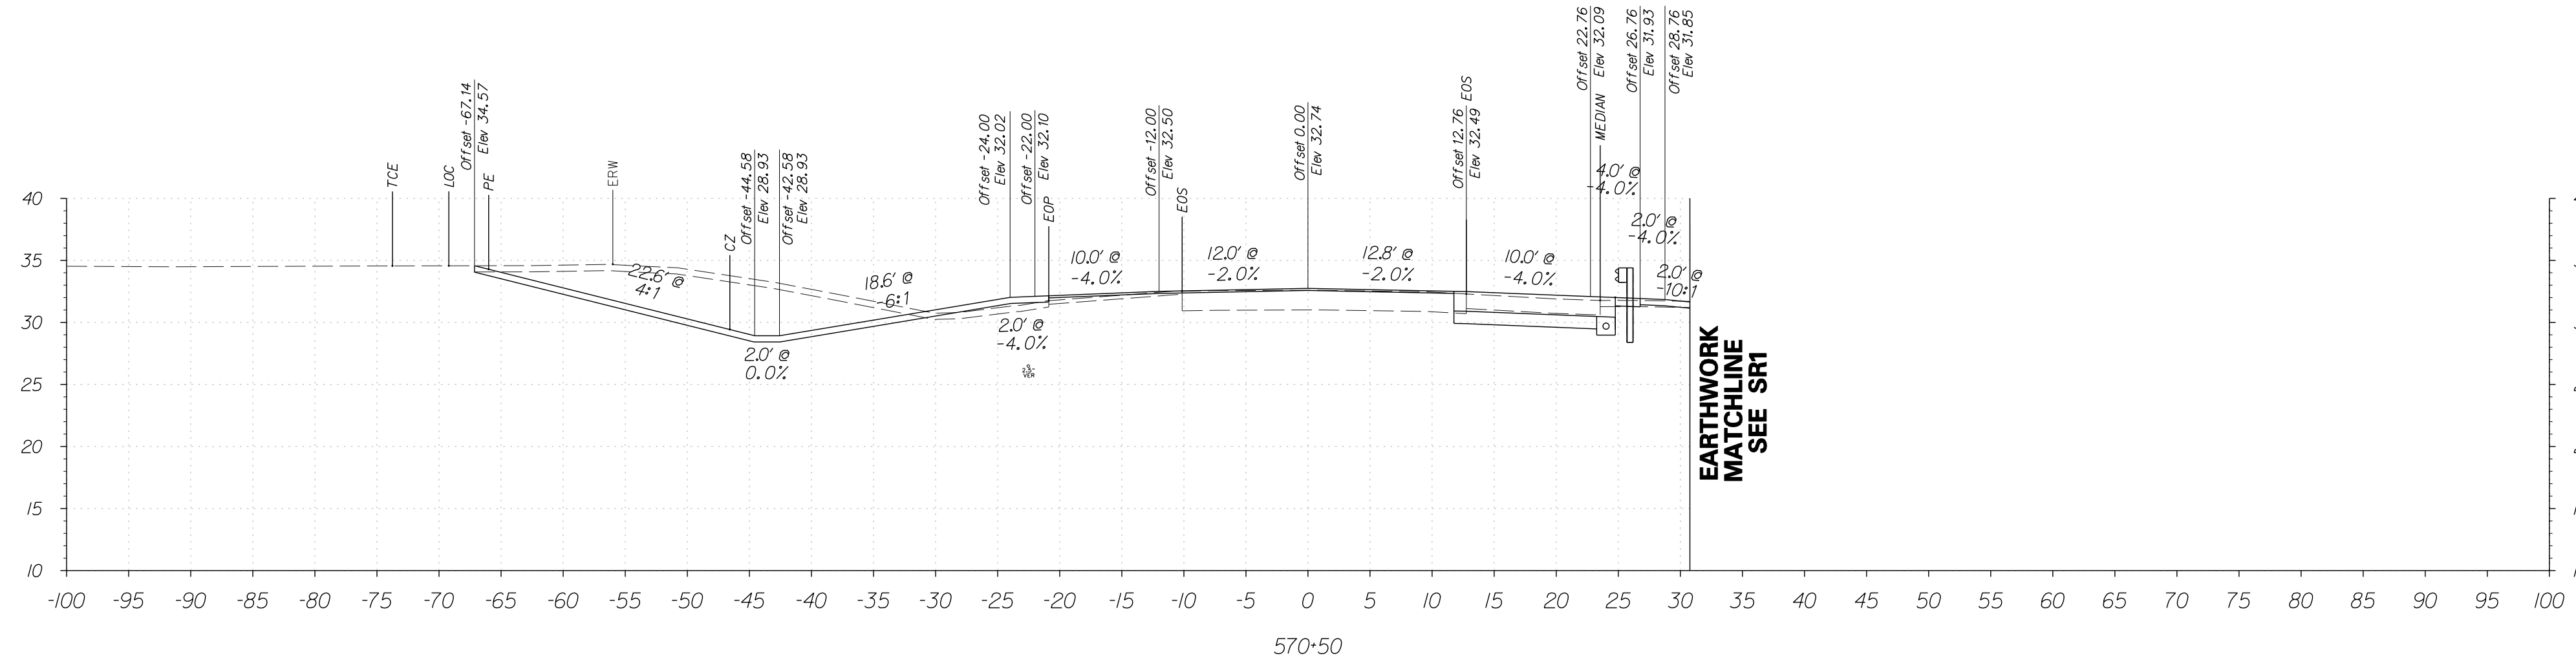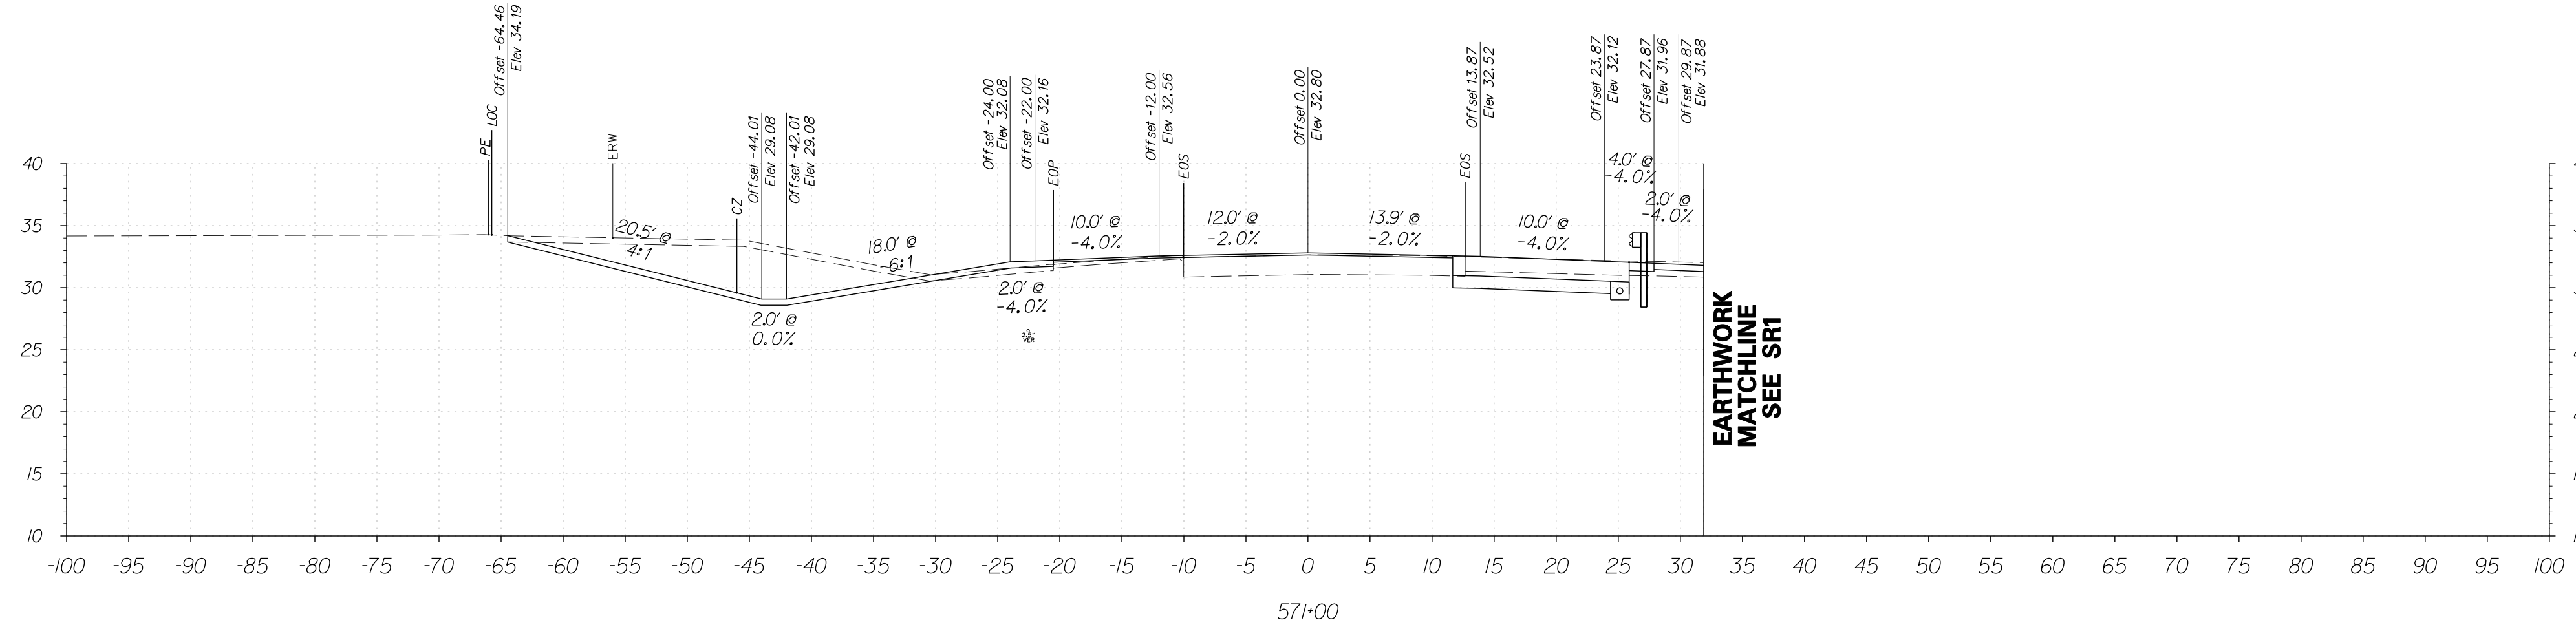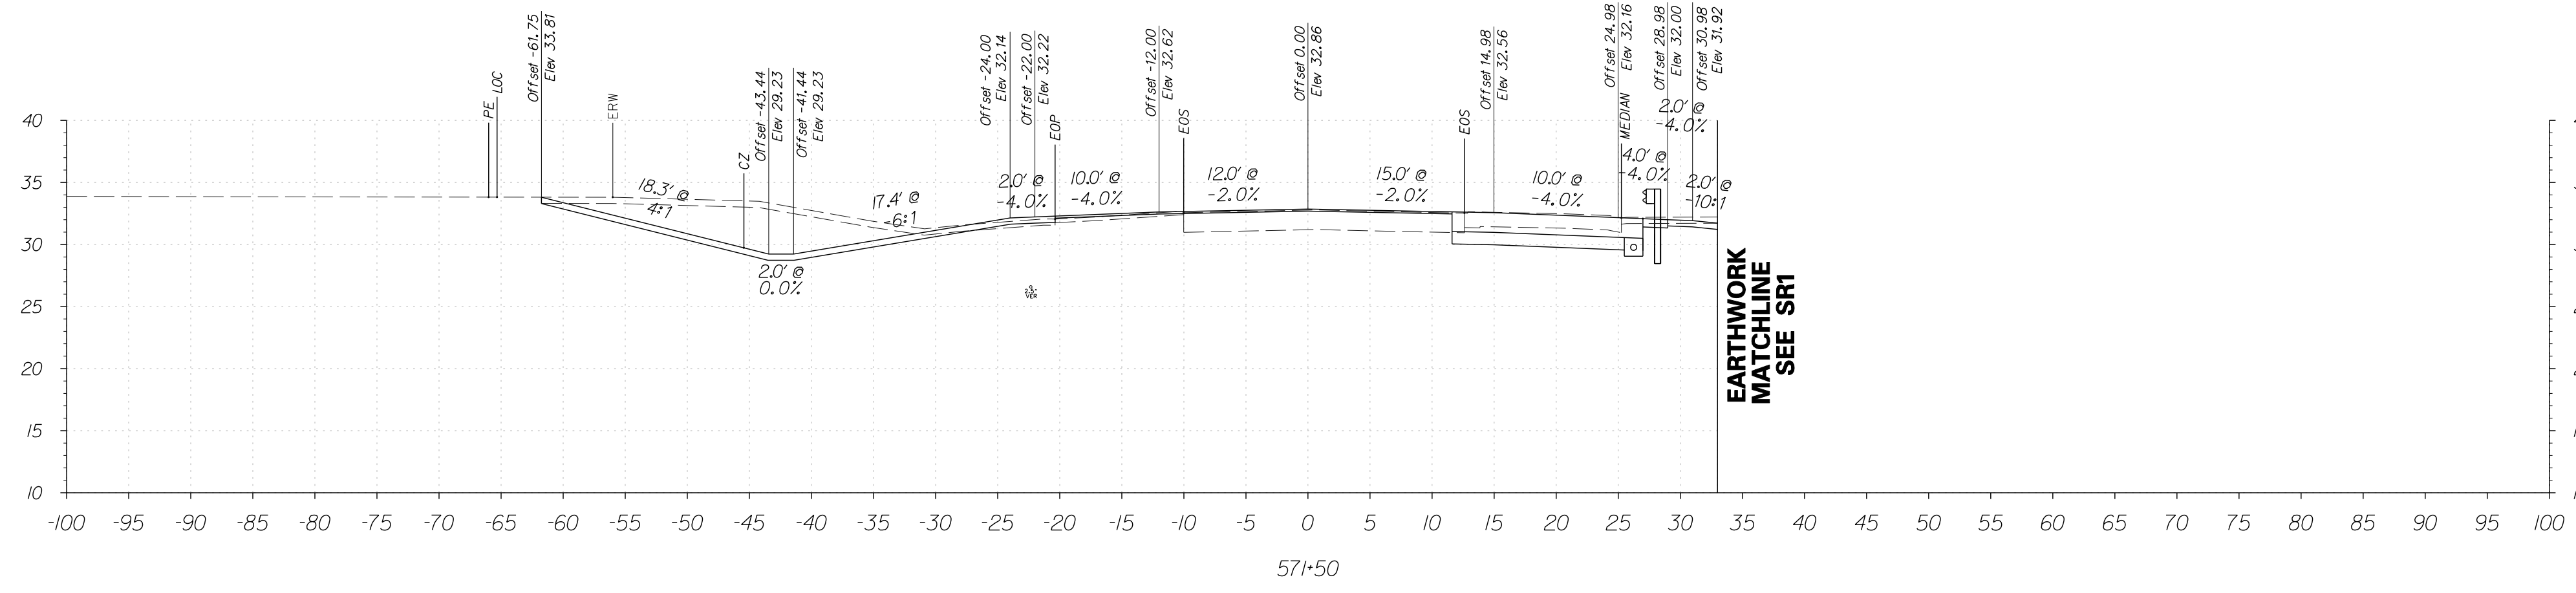

FOR INFORMATIONAL PURPOSES ONLY



ADDENDUMS / REVISIONS

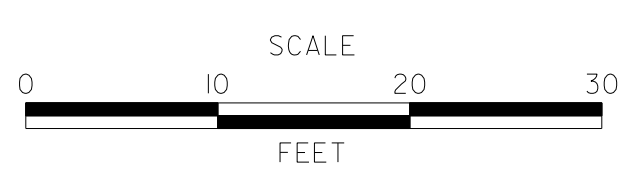




**SR1, LITTLE HEAVEN
GRADE SEPARATED INTERSECTION**

CONTRACT	BRIDGE NO.	-
T200412202	DESIGNED BY:	SFP
COUNTY	CHECKED BY:	WFC
KENT		

**OLD BEACH ROAD
CROSS SECTIONS**
STATION 570+50 TO 571+50

SHEET NO.	125
TOTAL SHTS.	278

6/5/2015 9:45:41AM G:\PROJECTS\035171.00\BELDOT_AGMT_1223\DOTS_Open_Endr\035171.06_SRI_LITTLE_HEAVEN_FINAL_DESIGN\DCN_Files\Xs_Capfram2.dgn

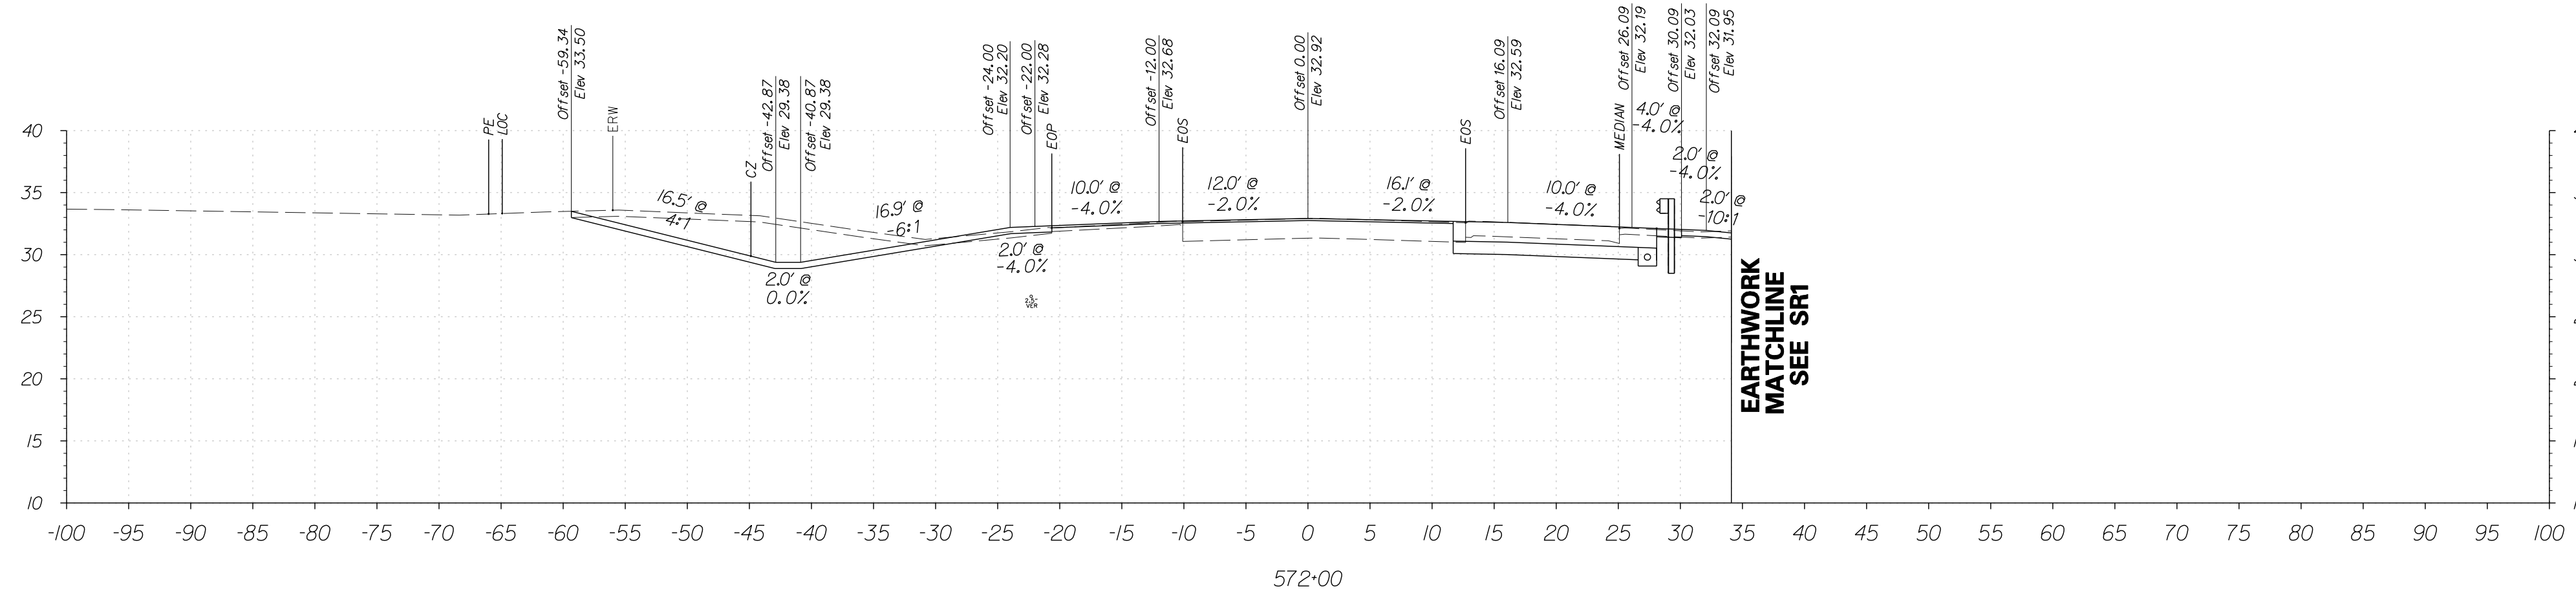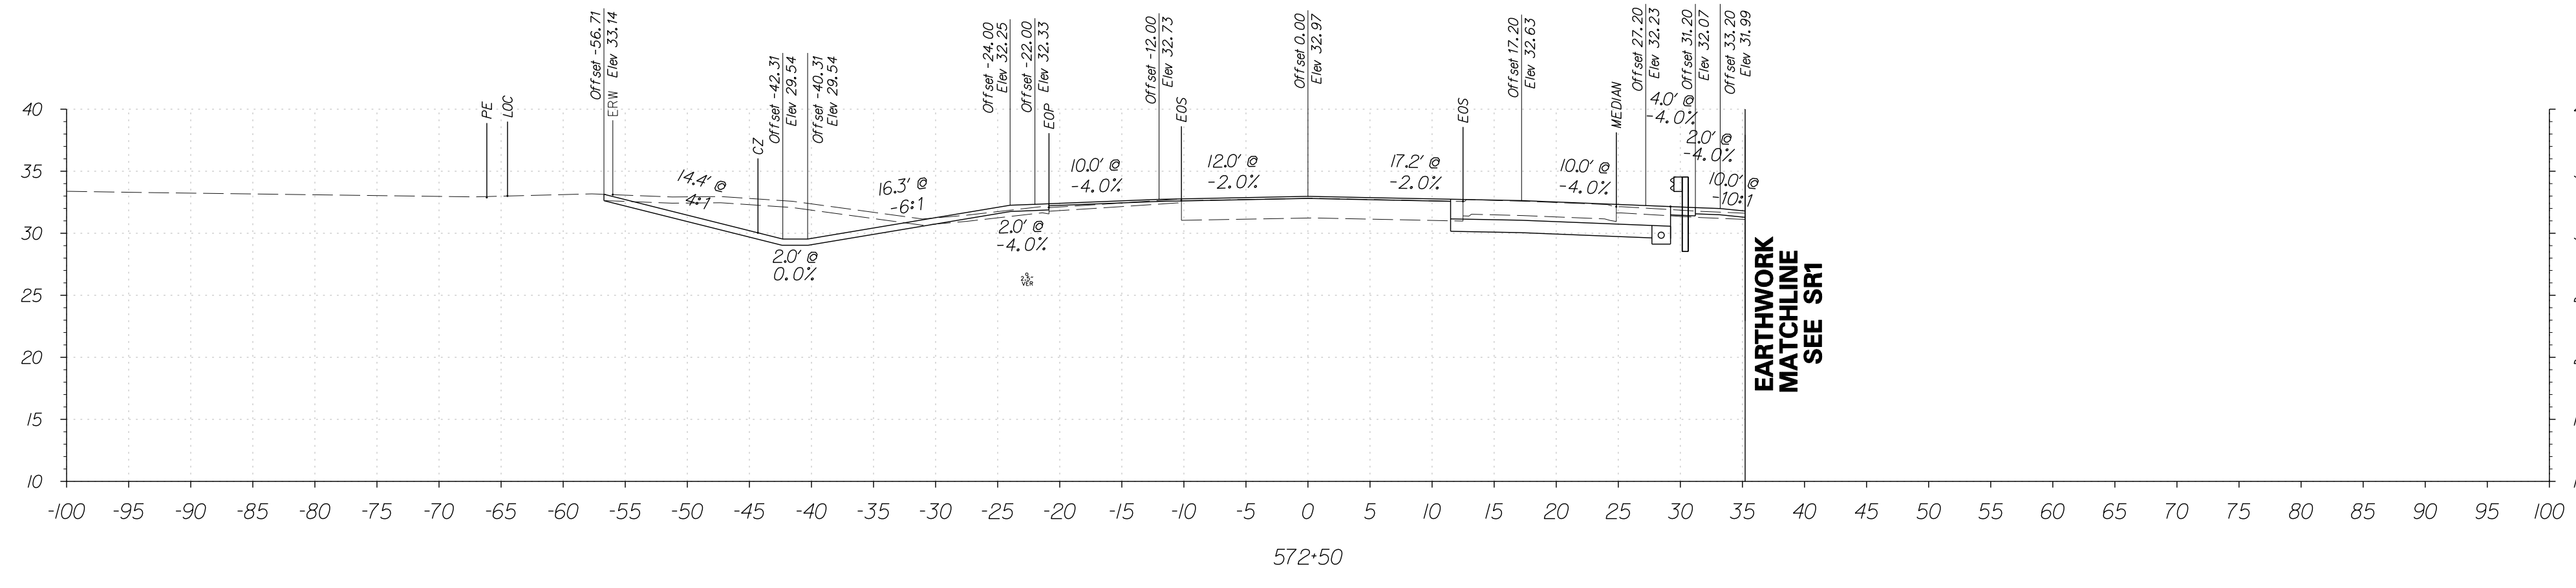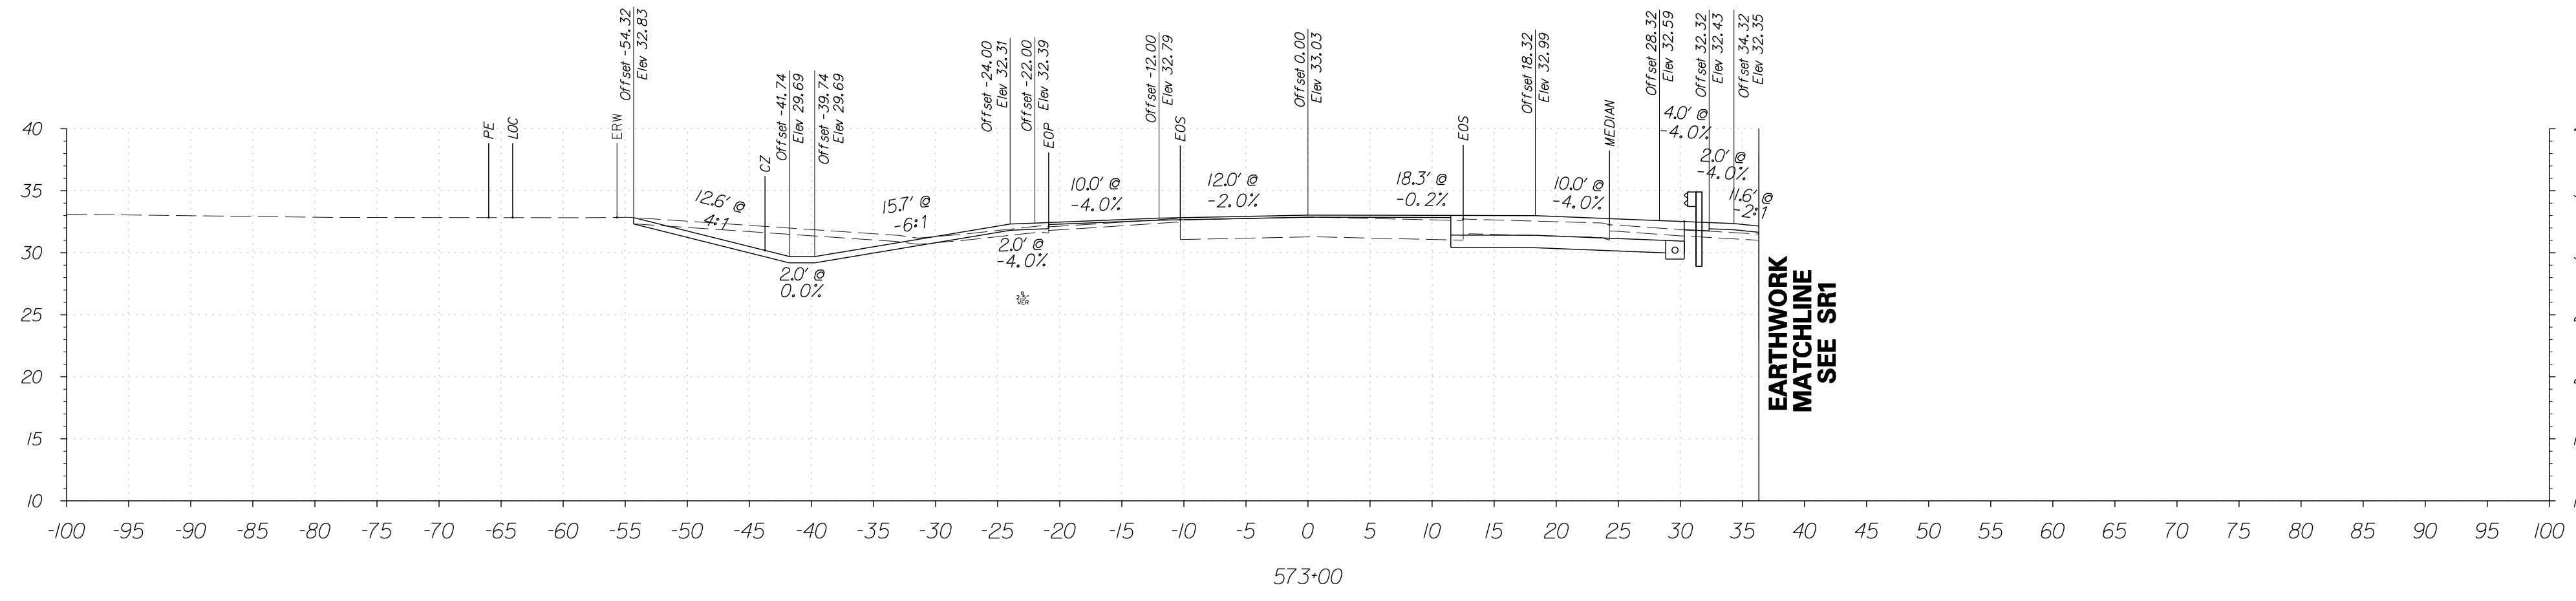


FOR INFORMATIONAL PURPOSES ONLY

6/5/2015 9:46:05 AM G:\PROJECTS\035171.00\BELDOT_AGMT_1223_DOTTS_Open_End\035171.16_SRI_LITTLE_HEAVEN_FINAL_DESIGN\DCN_Files\Xs_C\apham2.dgn



ADDENDUMS / REVISIONS	



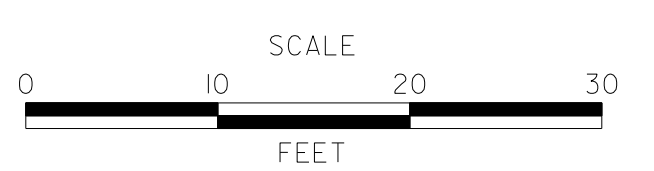


**SR1, LITTLE HEAVEN
GRADE SEPARATED INTERSECTION**

CONTRACT	BRIDGE NO.	-
T200412202	DESIGNED BY:	SFP
COUNTY	CHECKED BY:	WFC
KENT		

**OLD BEACH ROAD
CROSS SECTIONS**
STATION 572+00 TO 573+00


SHEET NO.	126
TOTAL SHTS.	278

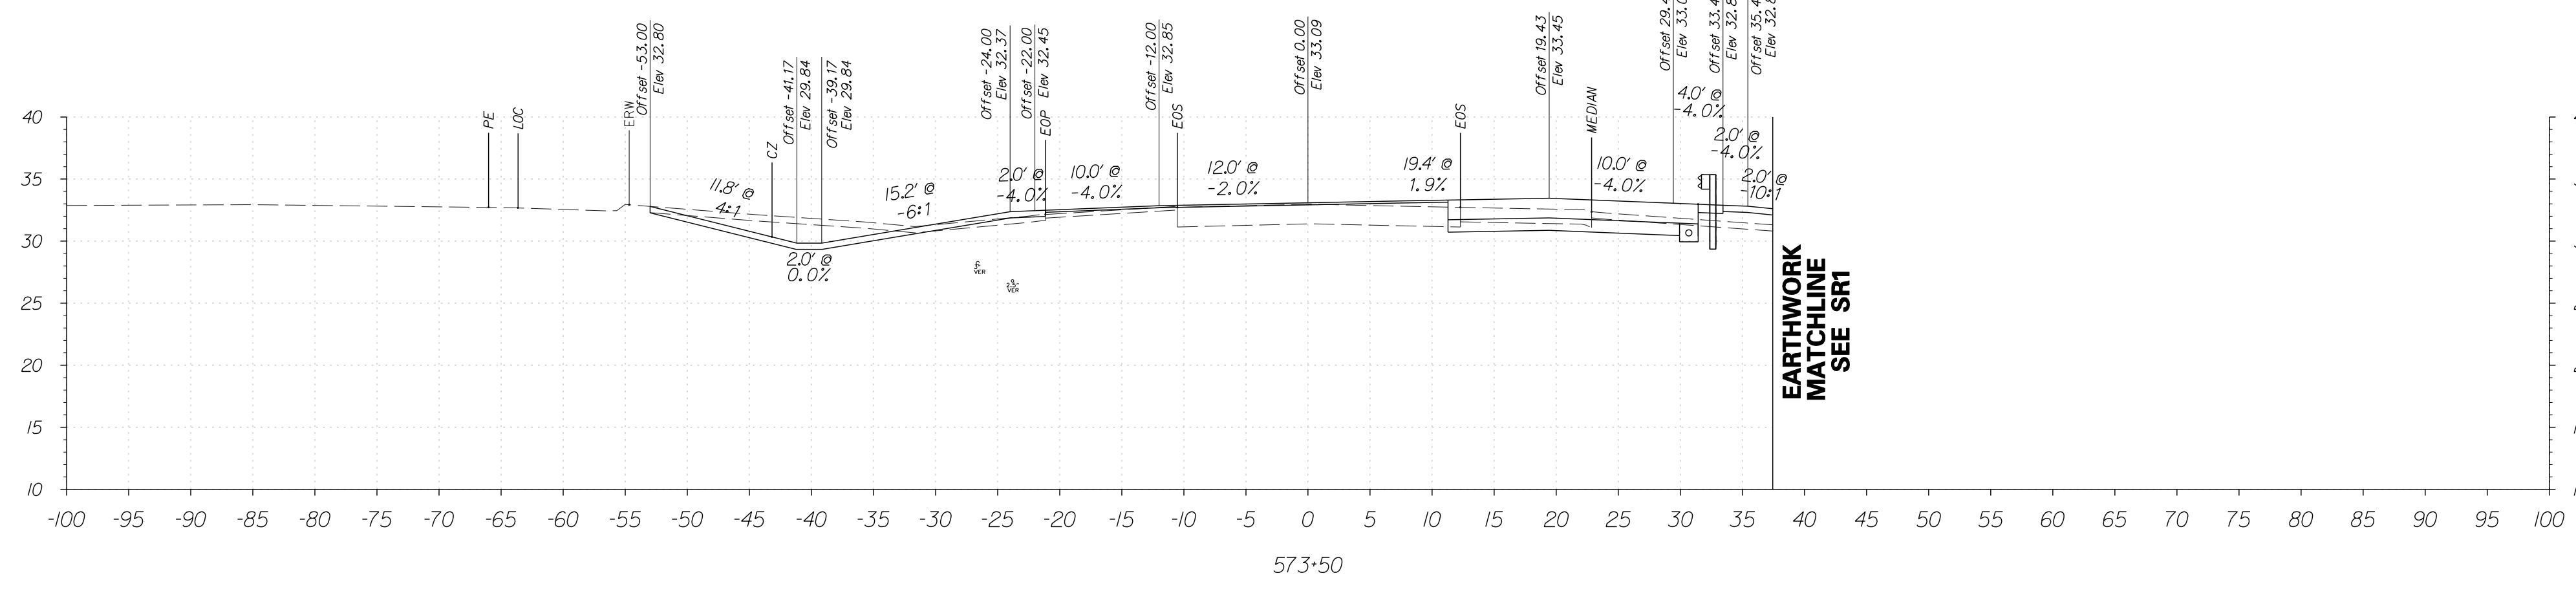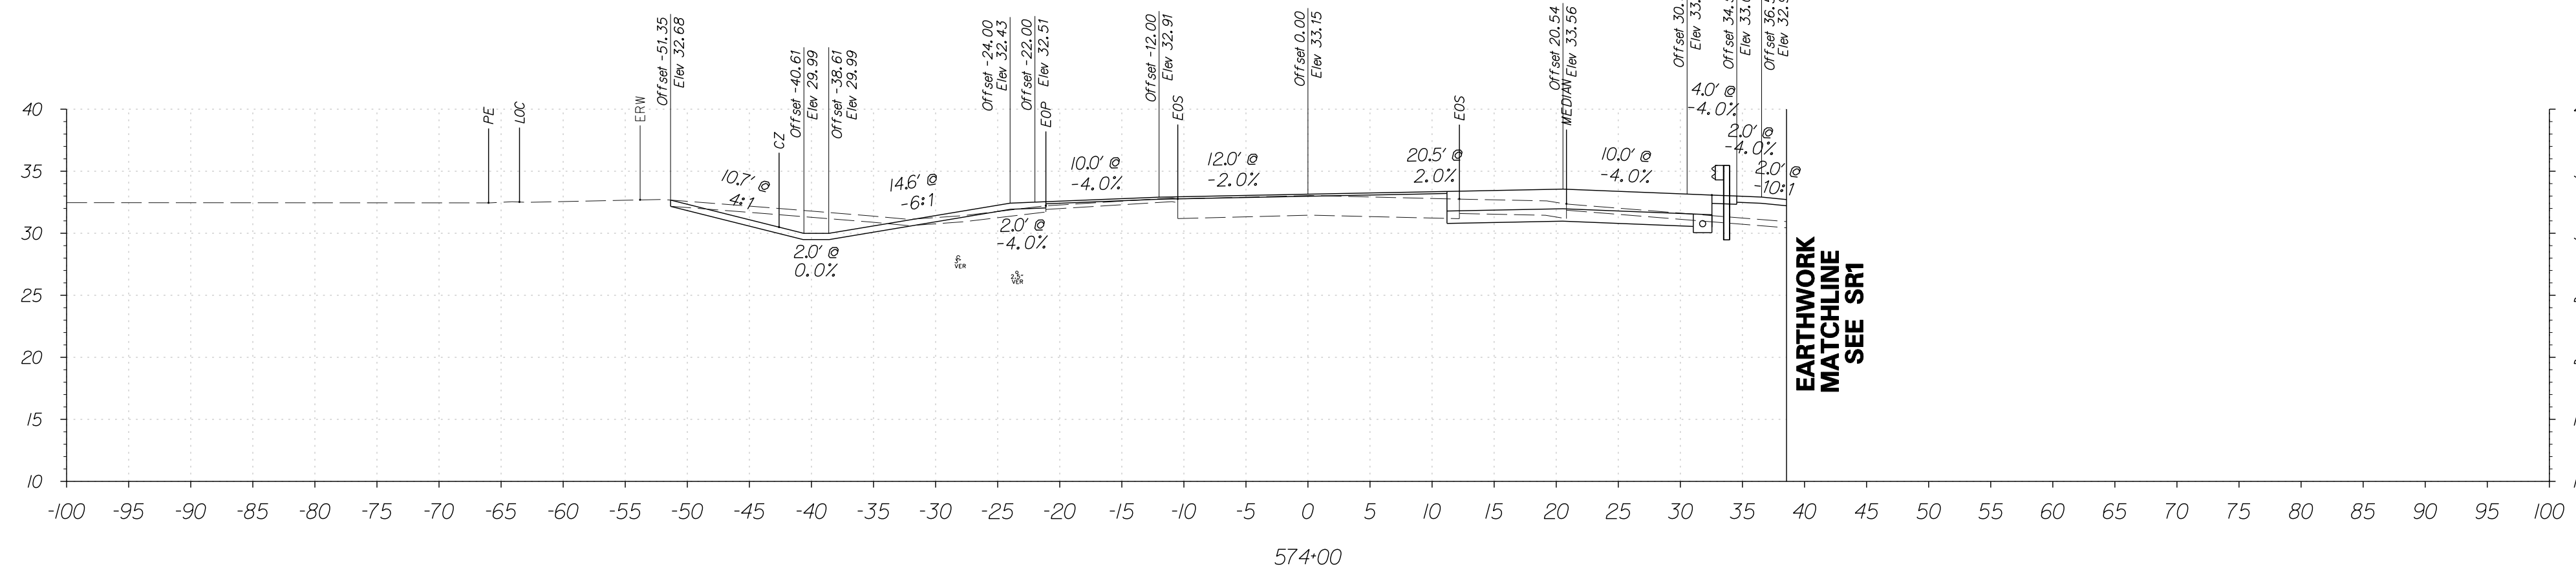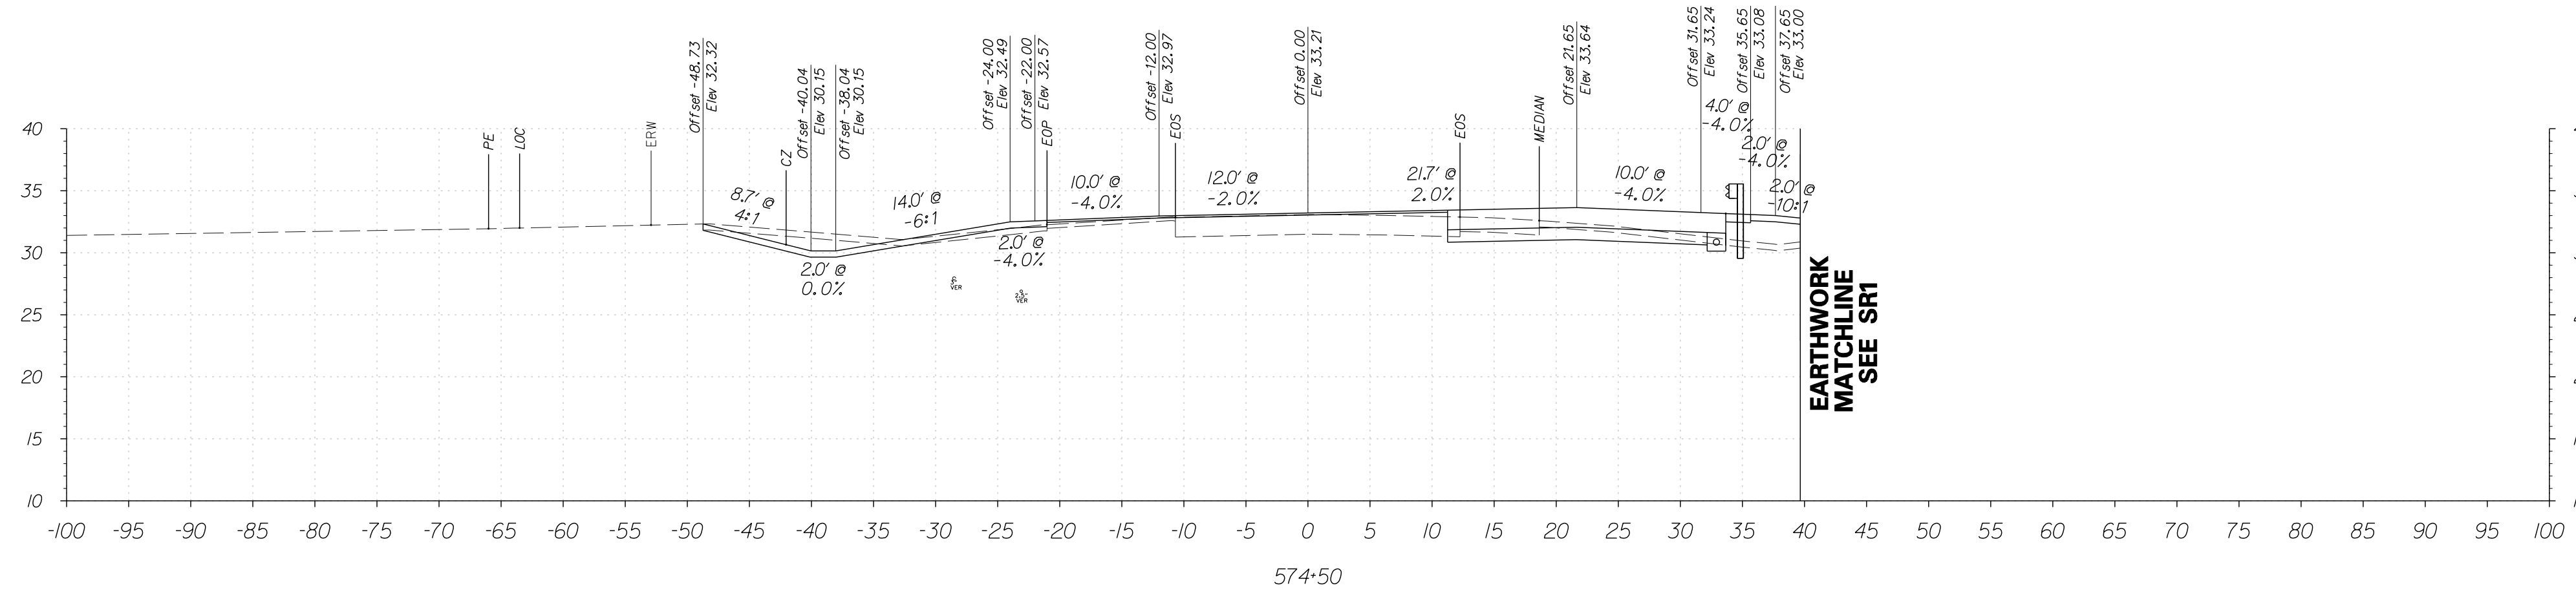

FOR INFORMATIONAL PURPOSES ONLY



ADDENDUMS / REVISIONS

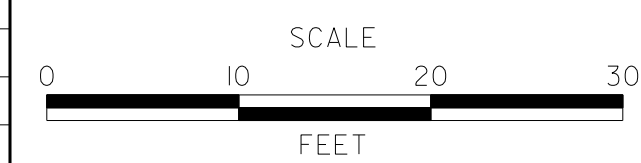




**SR1, LITTLE HEAVEN
GRADE SEPARATED INTERSECTION**

CONTRACT	BRIDGE NO.	-
T200412202	DESIGNED BY:	SFP
COUNTY	CHECKED BY:	WFC
KENT		

**OLD BEACH ROAD
CROSS SECTIONS**
STATION 573+50 TO 574+50

SHEET NO.	127
TOTAL SHTS.	278


6/5/2015 9:44:55 AM G:\PROJECTS\035171.6 SR1, LITTLE HEAVEN FINAL DESIGN\DCN Files\Xs.C\apham2.dgn

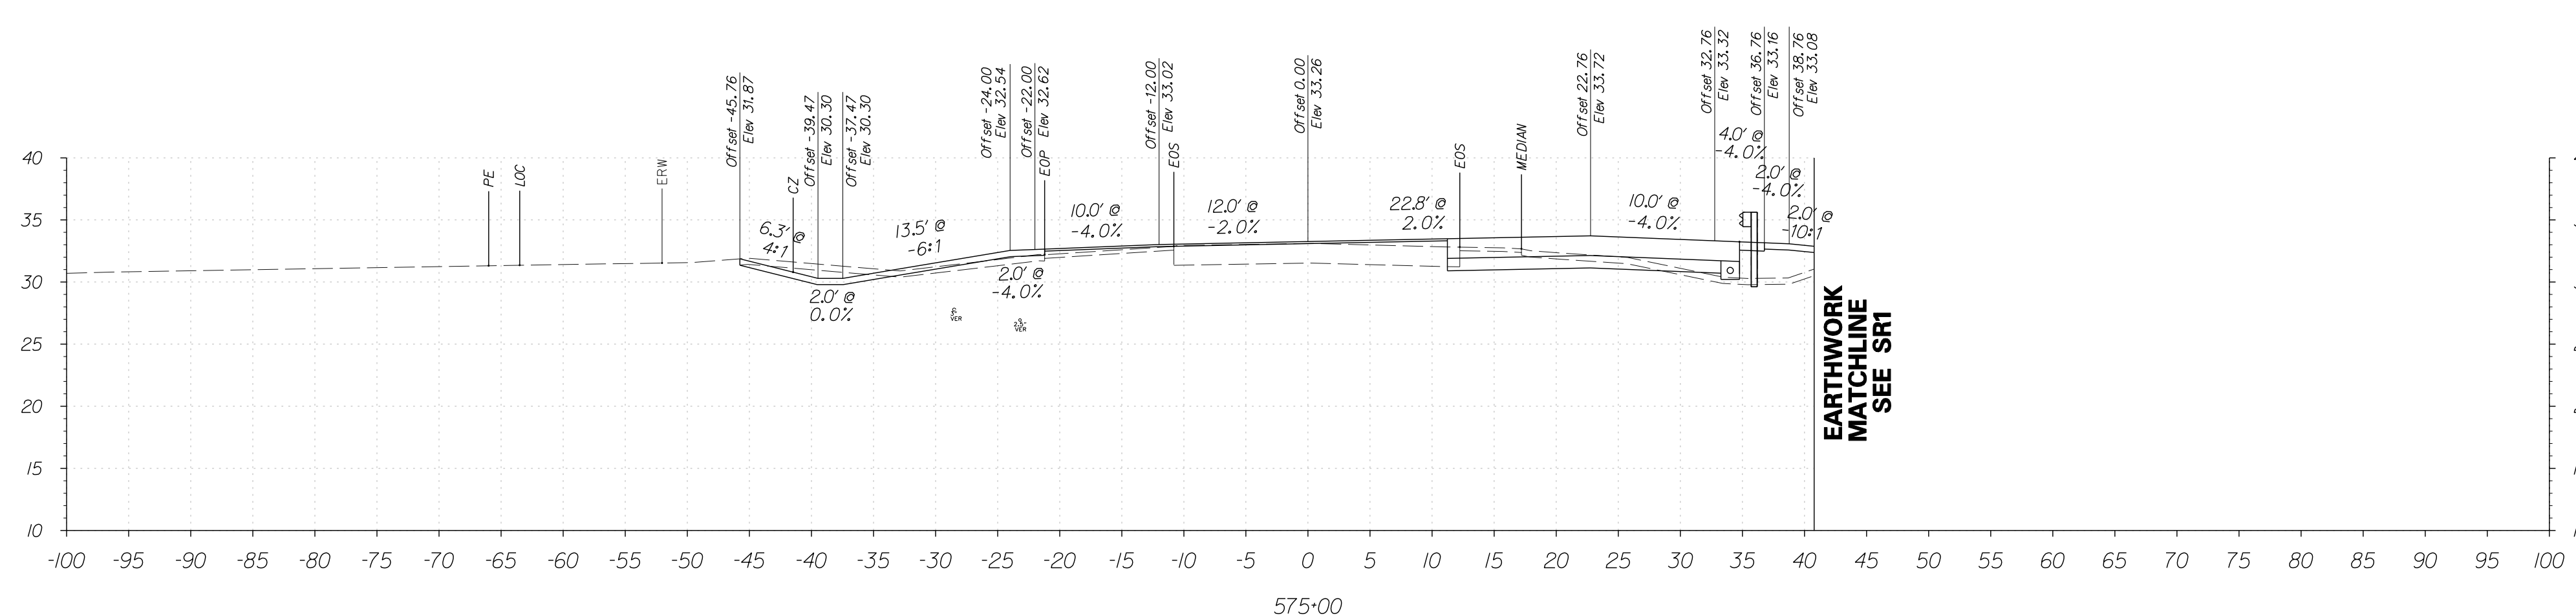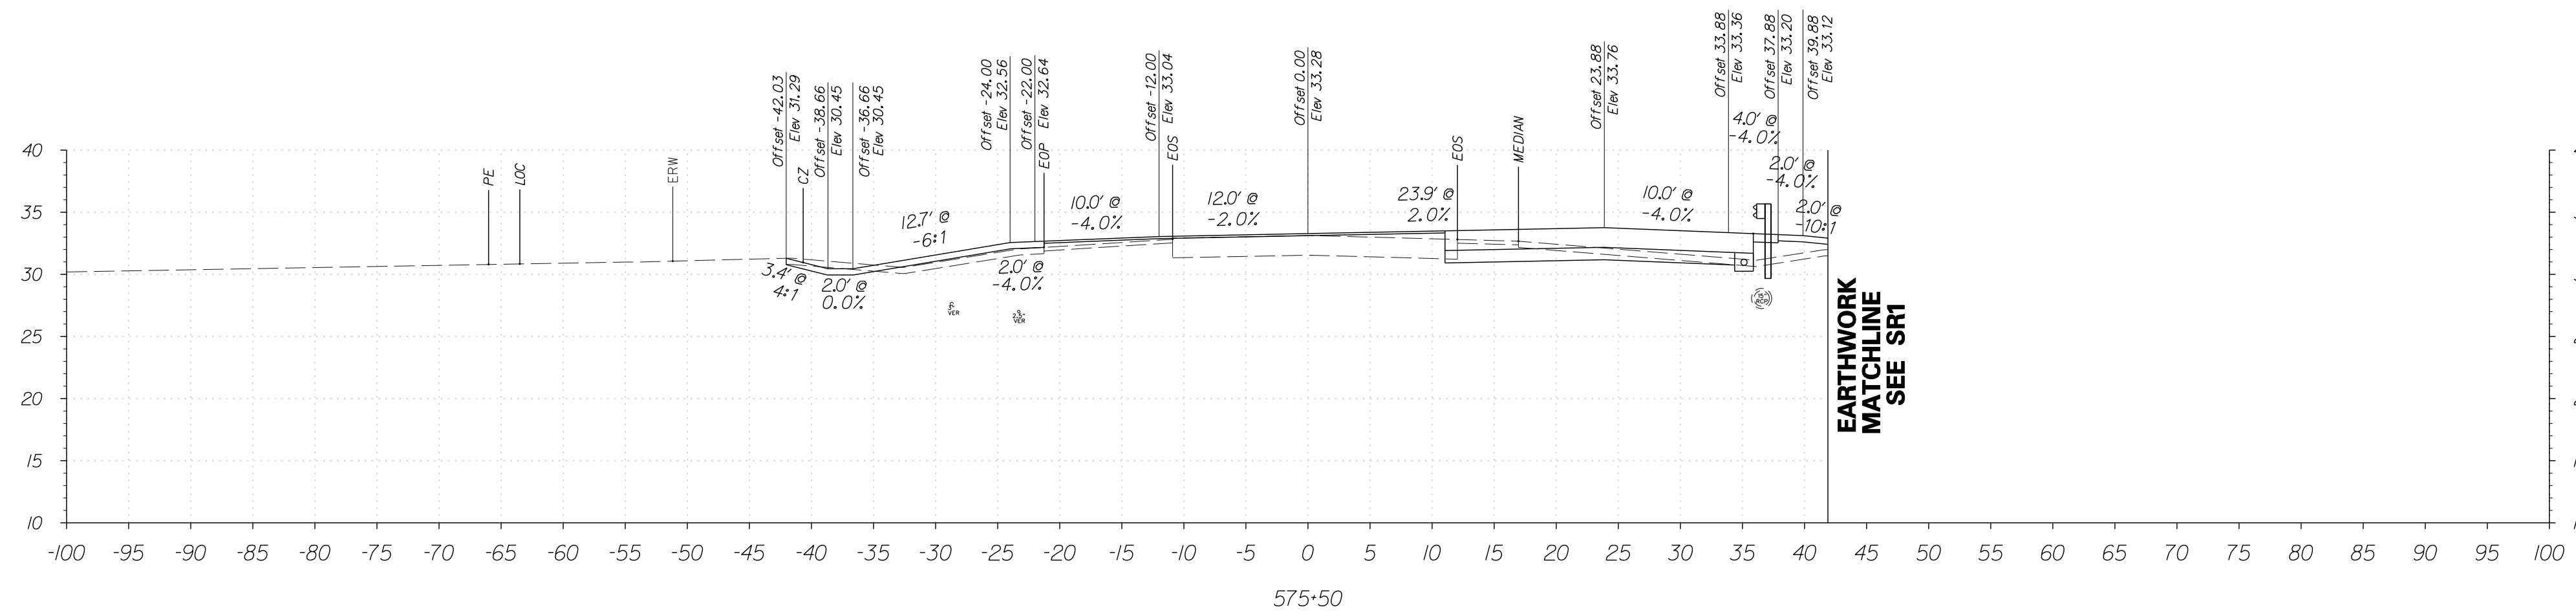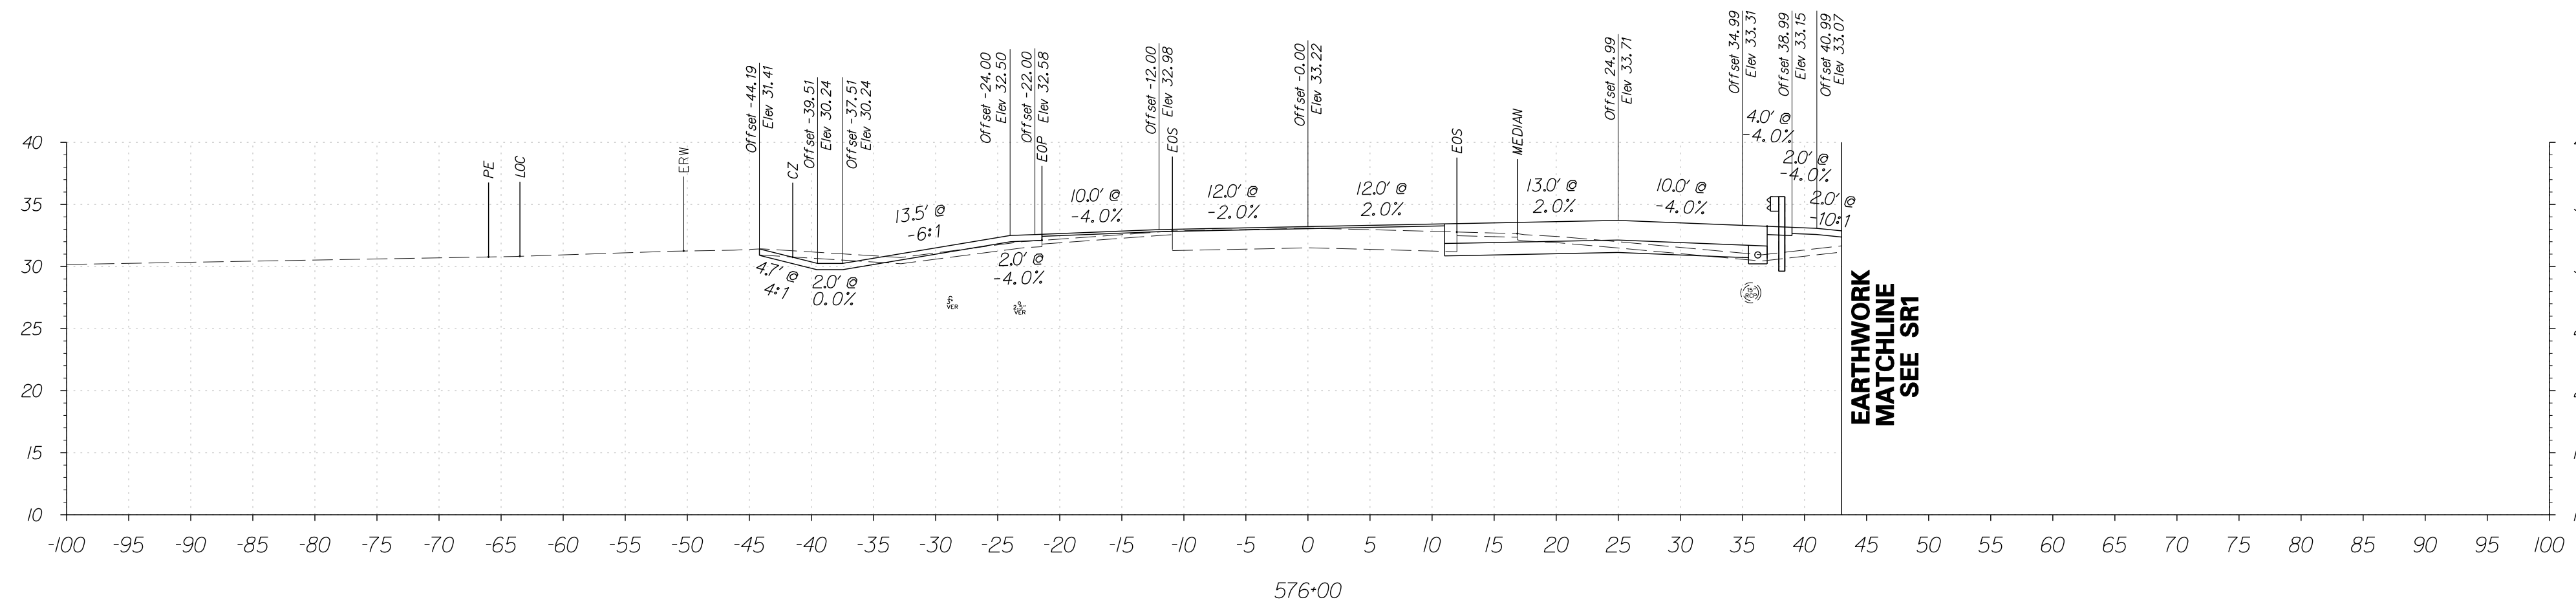

FOR INFORMATIONAL PURPOSES ONLY



ADDENDUMS / REVISIONS



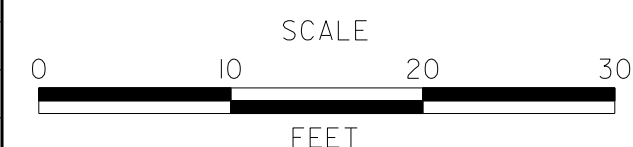


**SR1, LITTLE HEAVEN
GRADE SEPARATED INTERSECTION**

CONTRACT	BRIDGE NO.	-
T200412202	DESIGNED BY:	SFP
COUNTY	CHECKED BY:	WFC
KENT		

**OLD BEACH ROAD
CROSS SECTIONS**
STATION 575+00 TO 576+00

SHEET NO.	128
TOTAL SHTS.	278

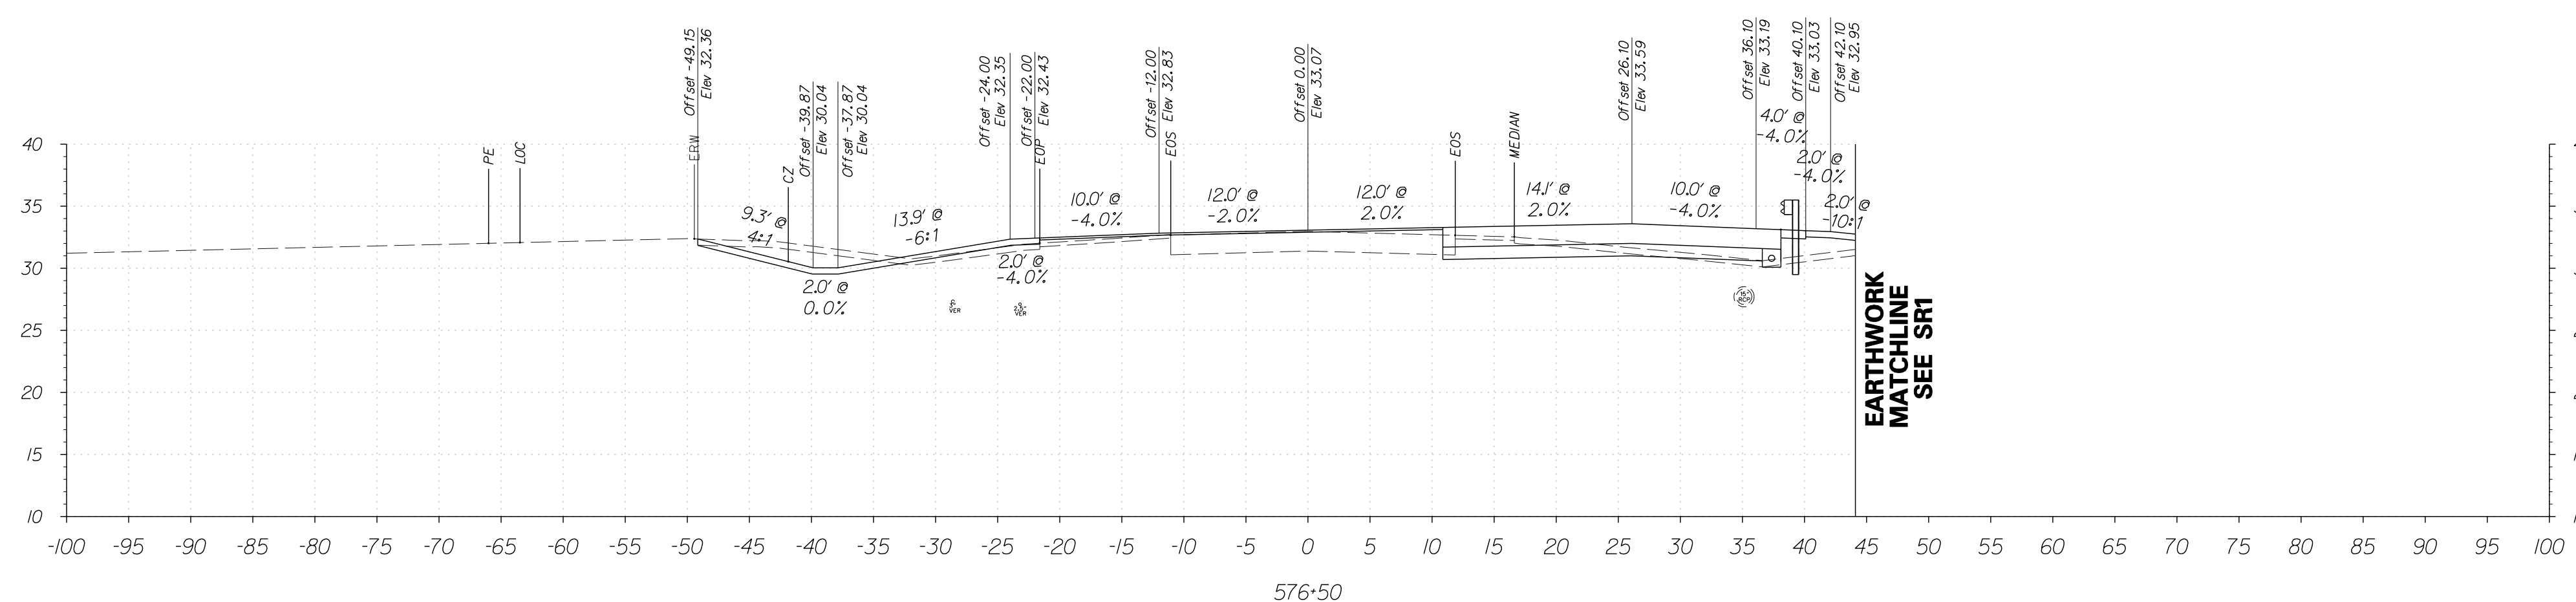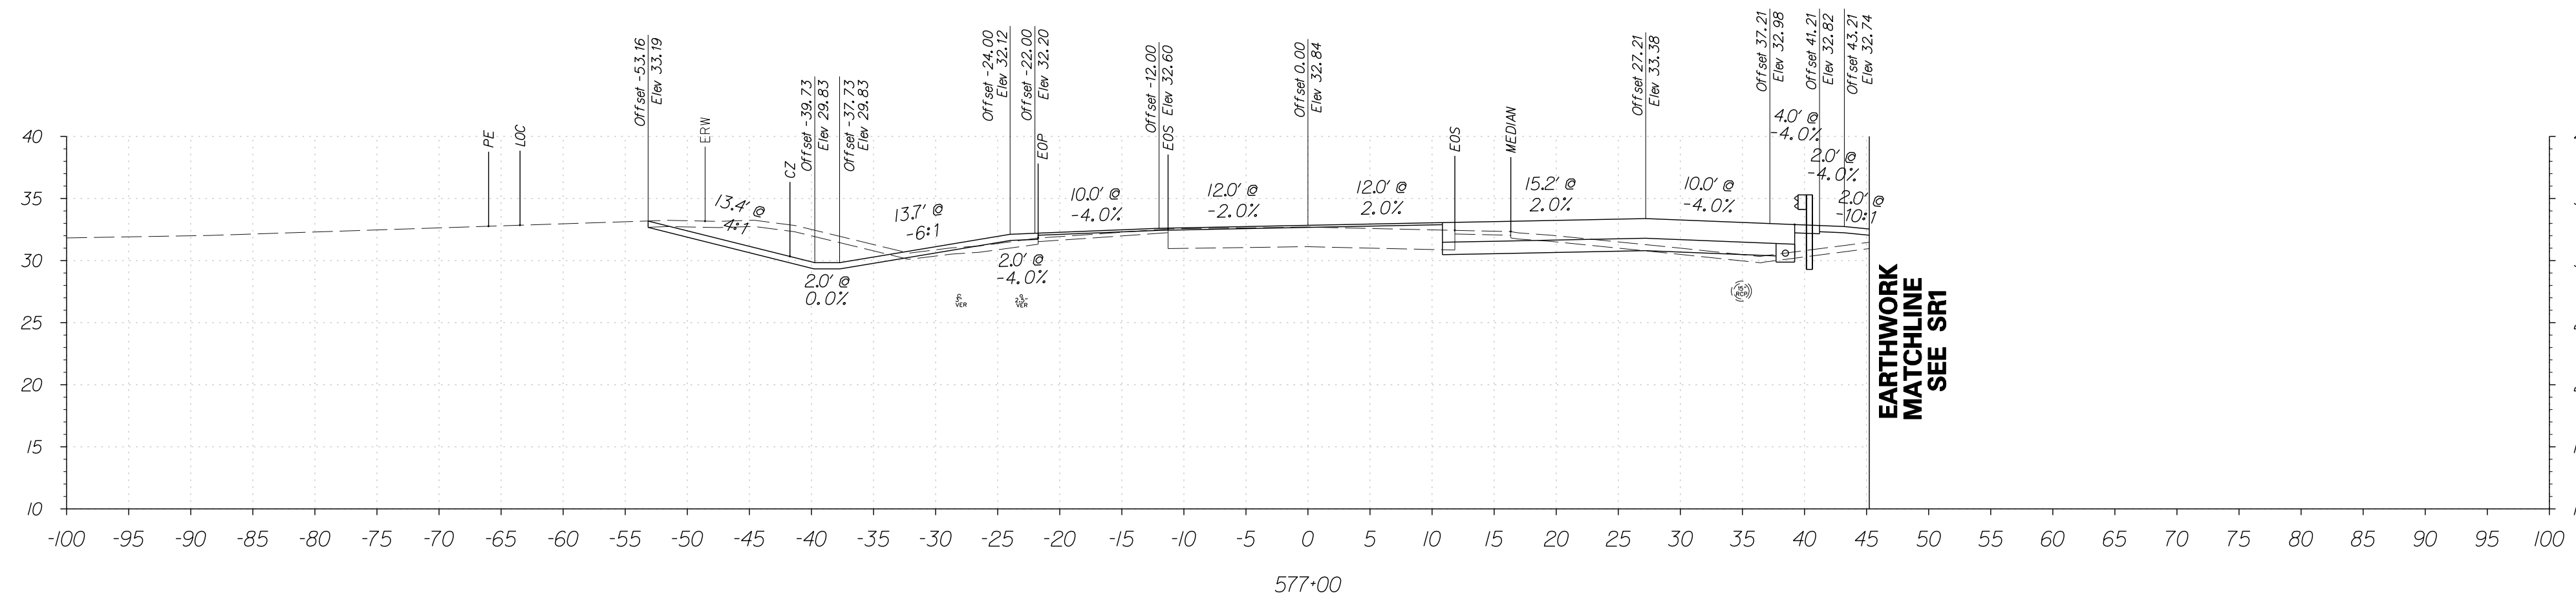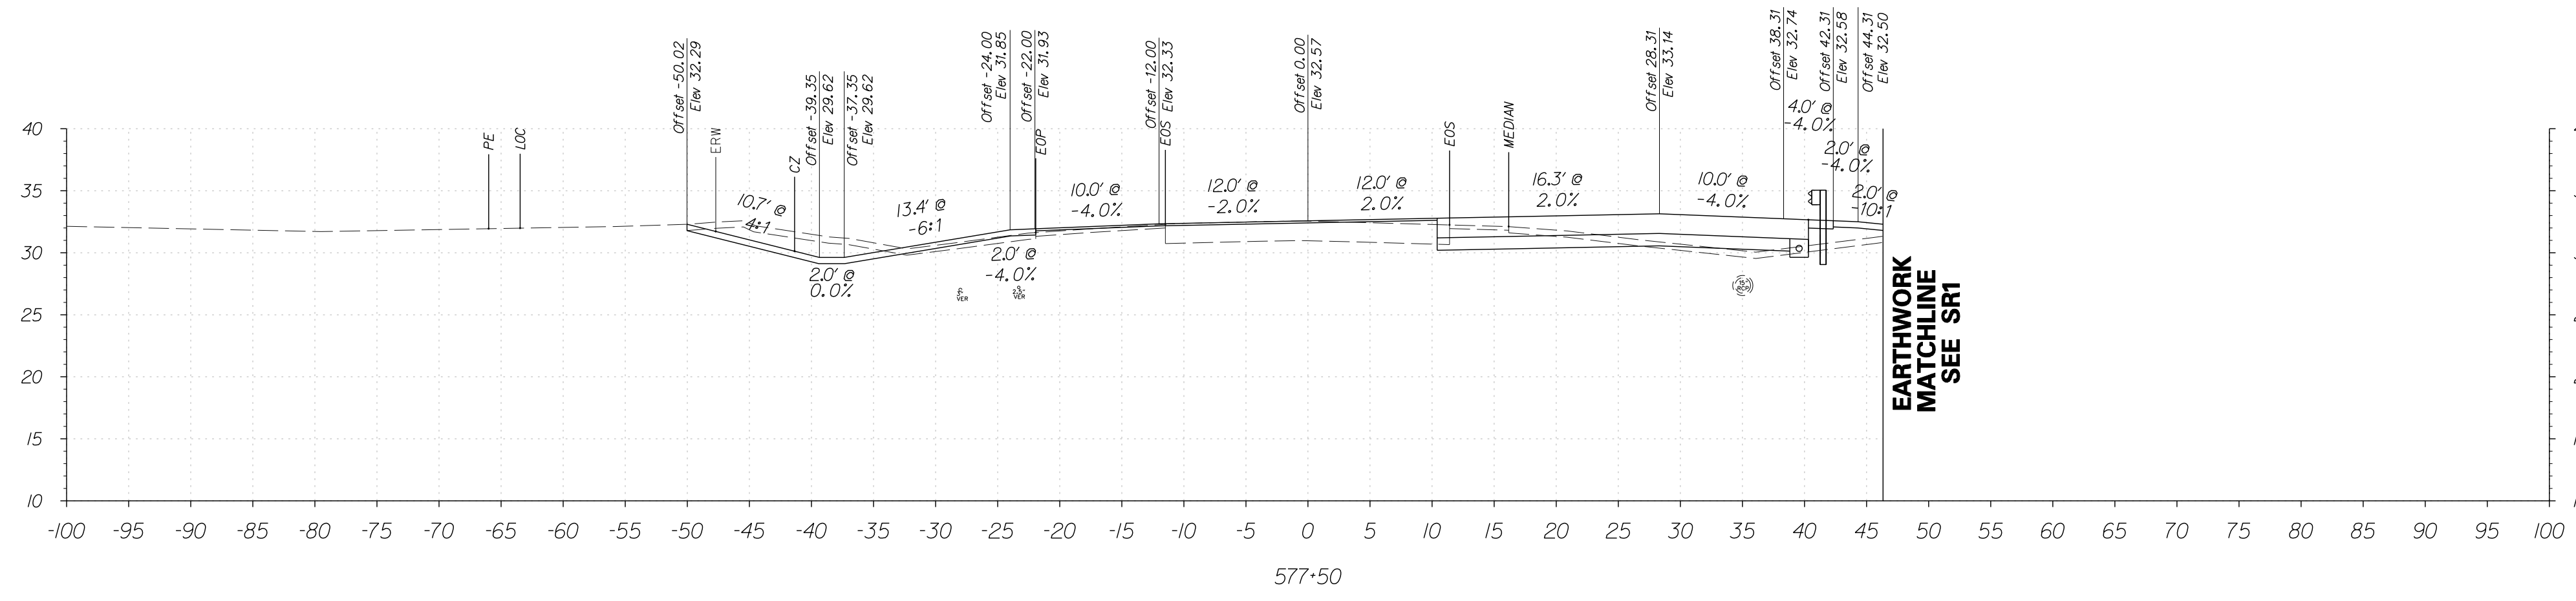

EARTHWORK
MATCHLINE
SEE SRI

EARTHWORK
MATCHLINE
SEE SRI


EARTHWORK
MATCHLINE
SEE SRI

FOR INFORMATIONAL PURPOSES ONLY

6/5/2015 9:45:26 AM G:\PROJECTS\035171.00\BELDOT_AGMT_1223_DOTTS_Open_Endr\035171.00\BELDOT_AGMT_1223_DOTTS_Open_Endr\035171.00\Files\XSS_Captham2.dgn



ADDENDUMS / REVISIONS



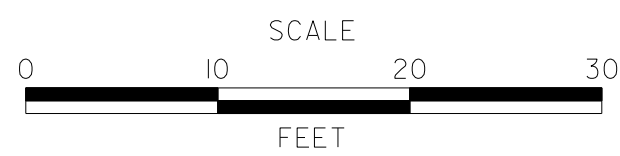


**SR1, LITTLE HEAVEN
GRADE SEPARATED INTERSECTION**

CONTRACT	BRIDGE NO.	-
T200412202	DESIGNED BY:	SFP
COUNTY	CHECKED BY:	WFC
KENT		

**OLD BEACH ROAD
CROSS SECTIONS**
STATION 576+50 TO 577+50


SHEET NO.	129
TOTAL SHTS.	278

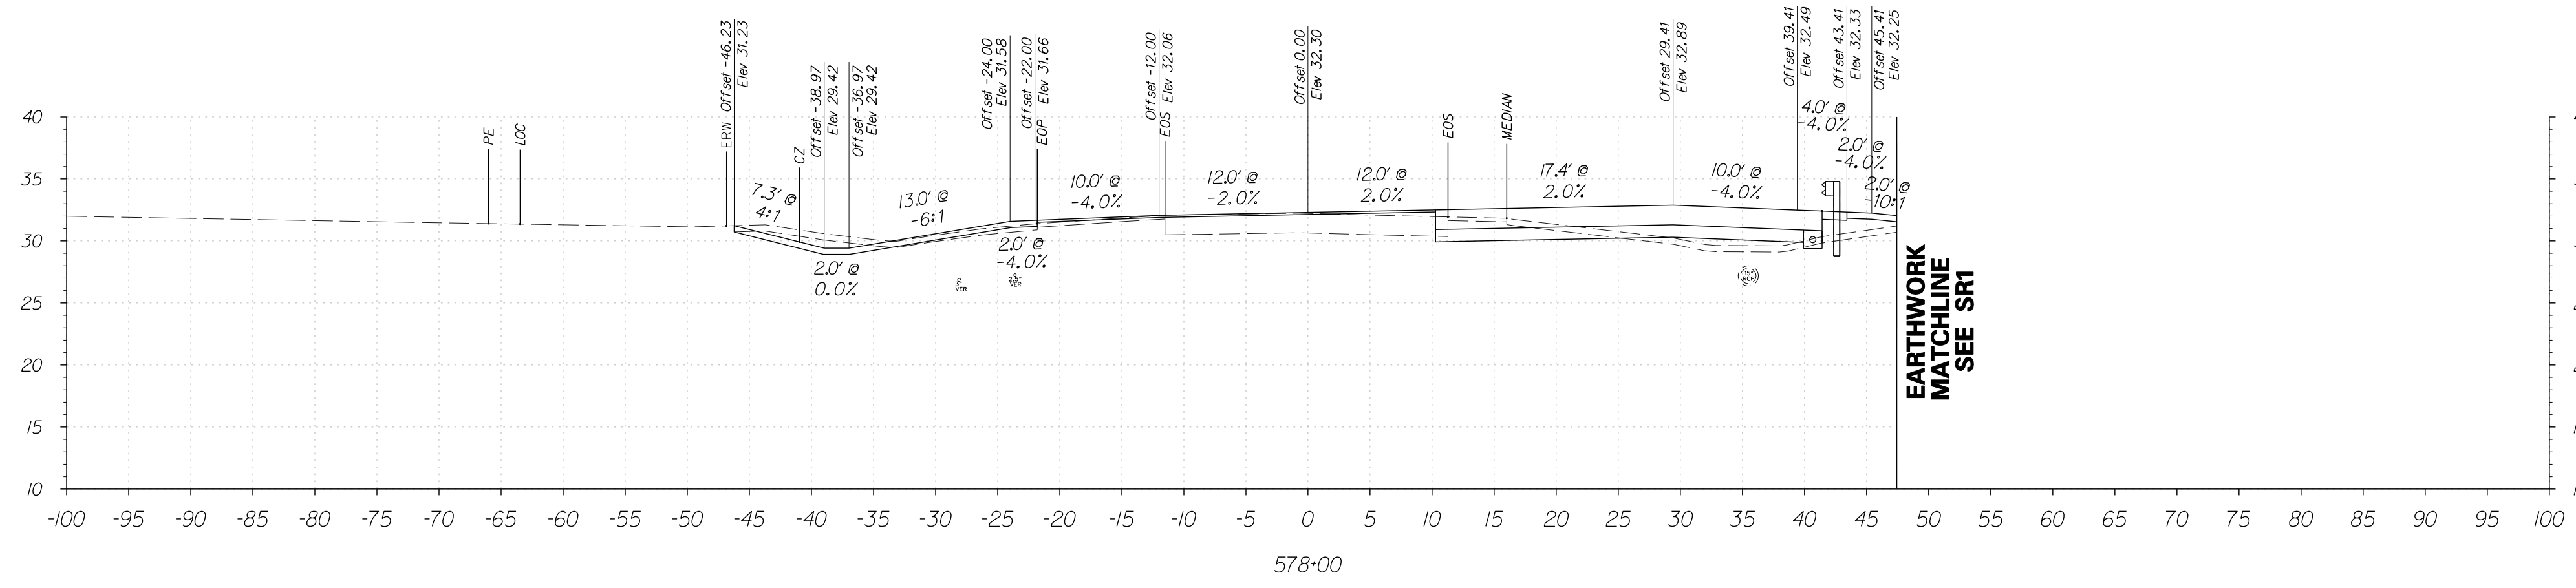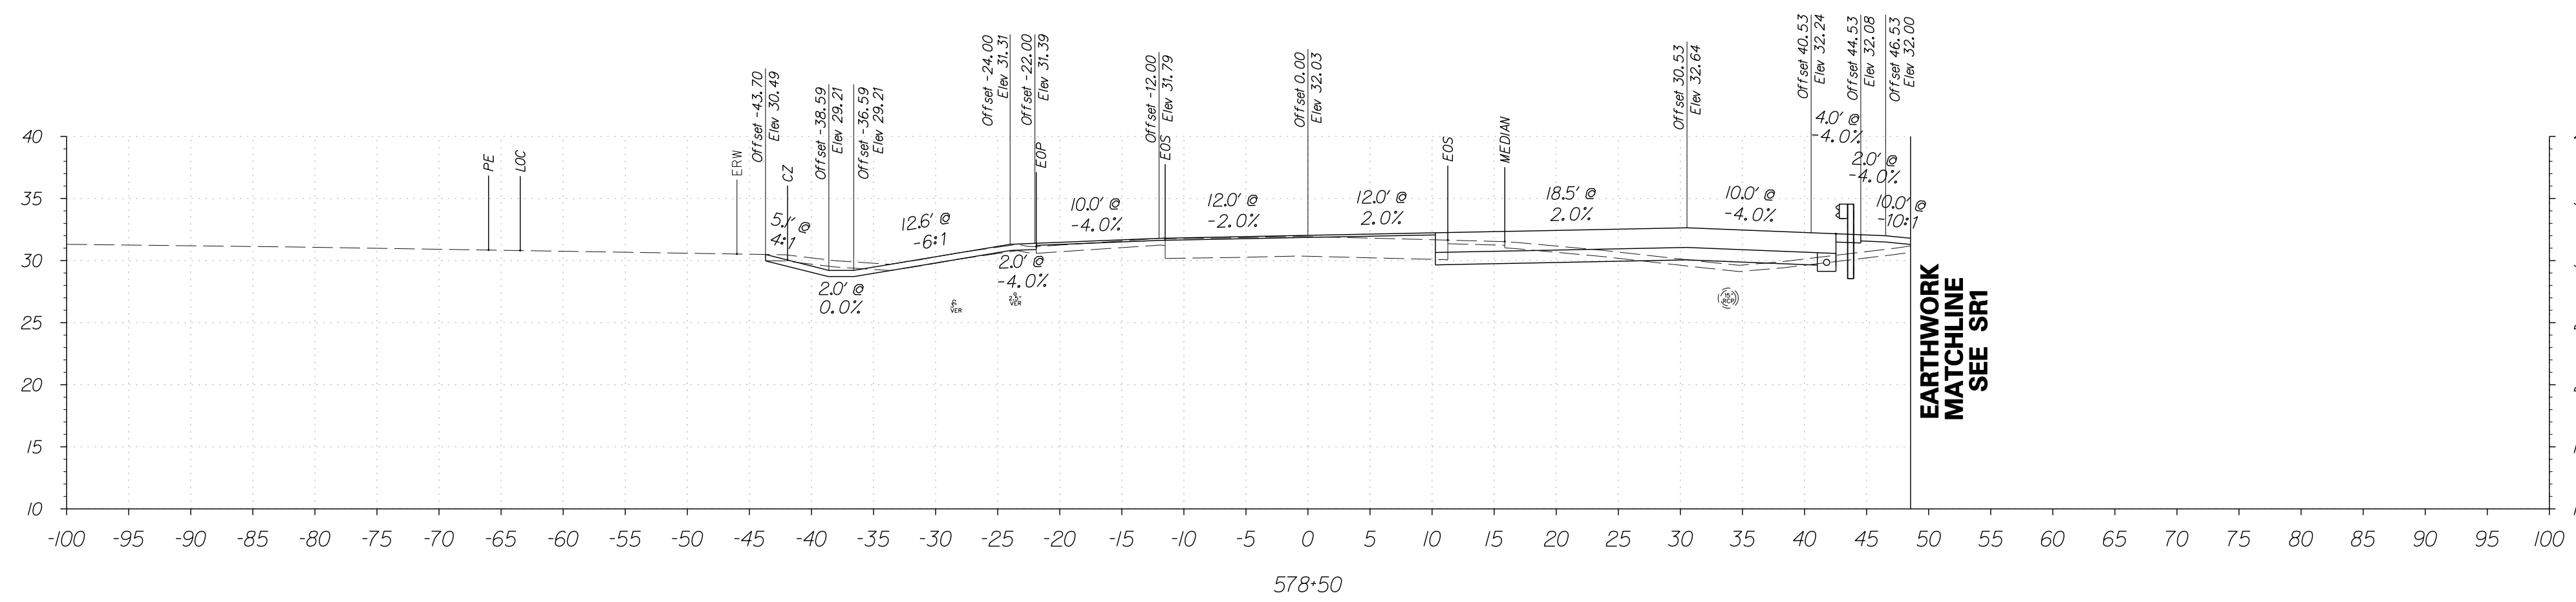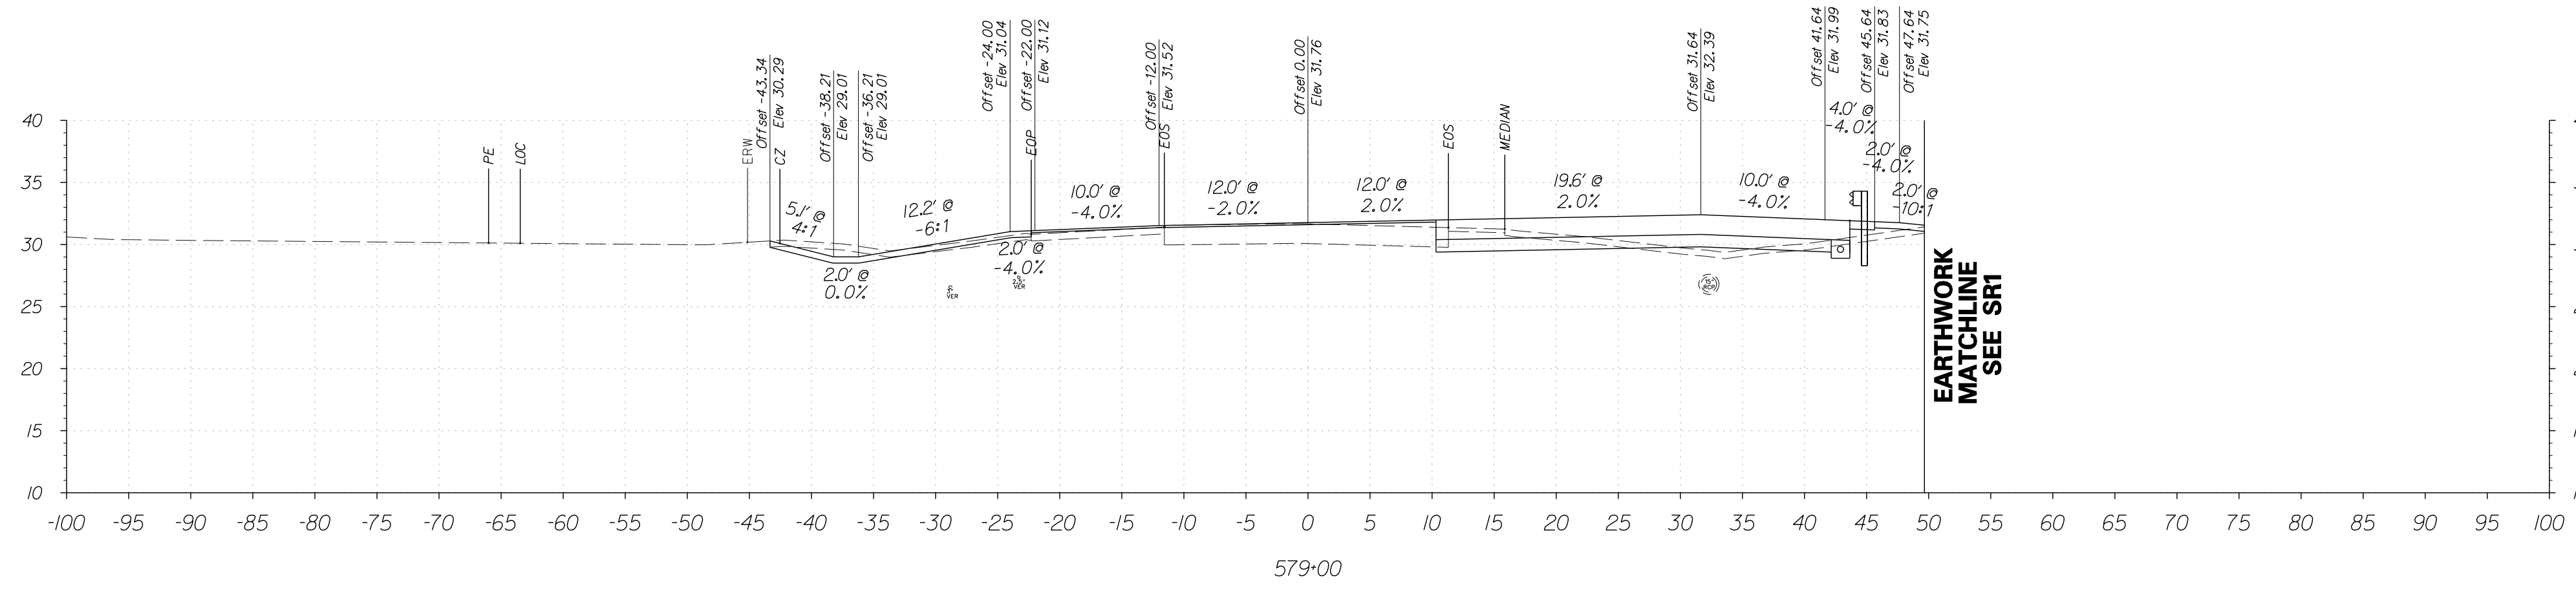

FOR INFORMATIONAL PURPOSES ONLY



ADDENDUMS / REVISIONS

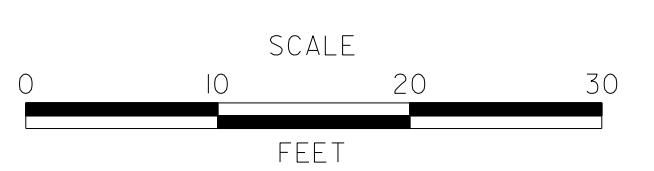




**SR1, LITTLE HEAVEN
GRADE SEPARATED INTERSECTION**

CONTRACT	BRIDGE NO.	-
T200412202	DESIGNED BY:	SFP
COUNTY	CHECKED BY:	WFC
KENT		

**OLD BEACH ROAD
CROSS SECTIONS**
STATION 578+00 TO 579+00

SHEET NO.	130
TOTAL SHTS.	278


6/5/2015 9:45:43 AM G:\PROJECTS\035171.00\BELDOT_AGM1\223\DOTS\Open_End\035171.00\BELDOT_AGM1\223\DOTS\Open_End\035171.00\Files\Xs_Cap\pnam2.dgn

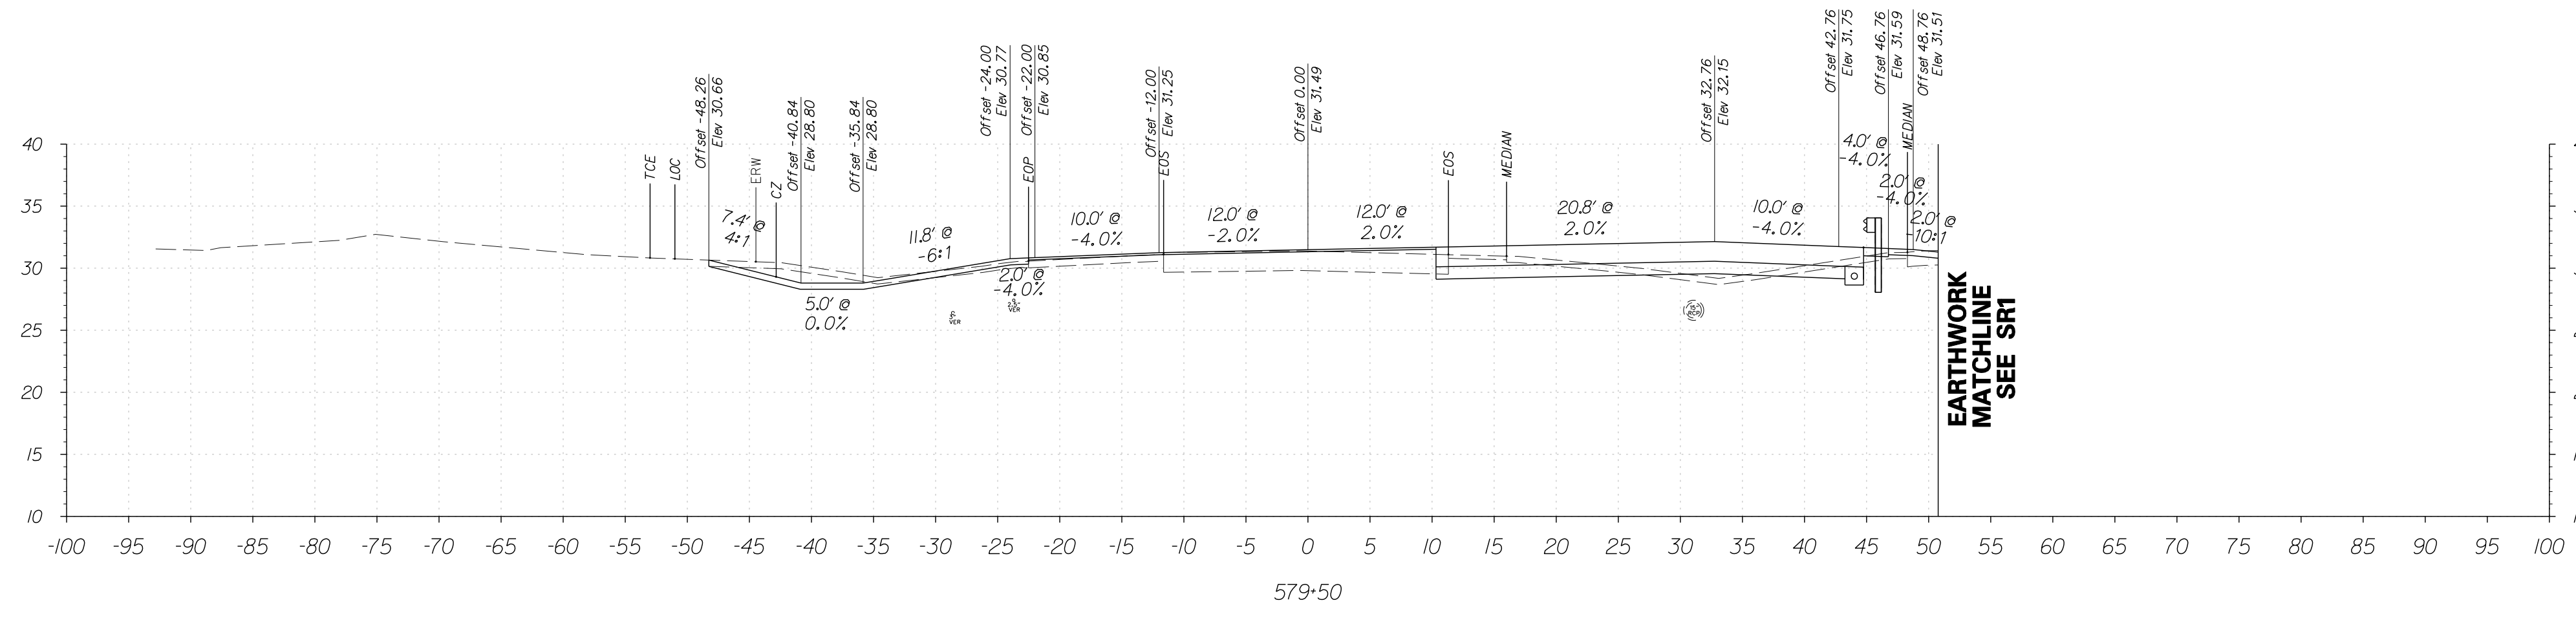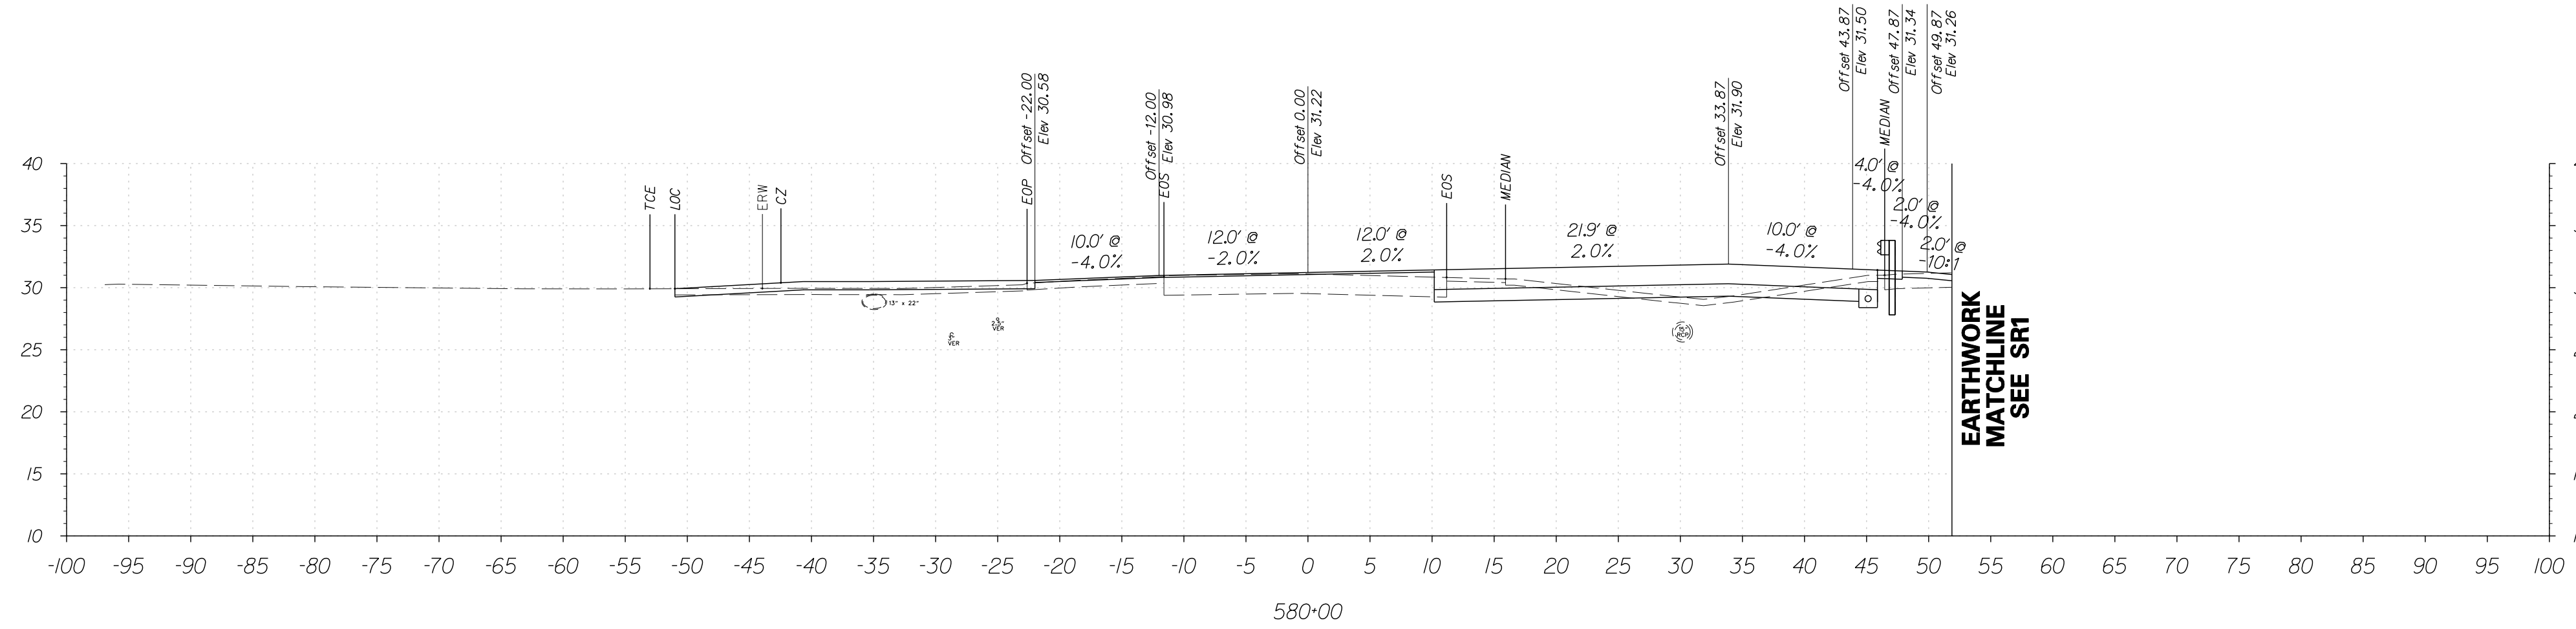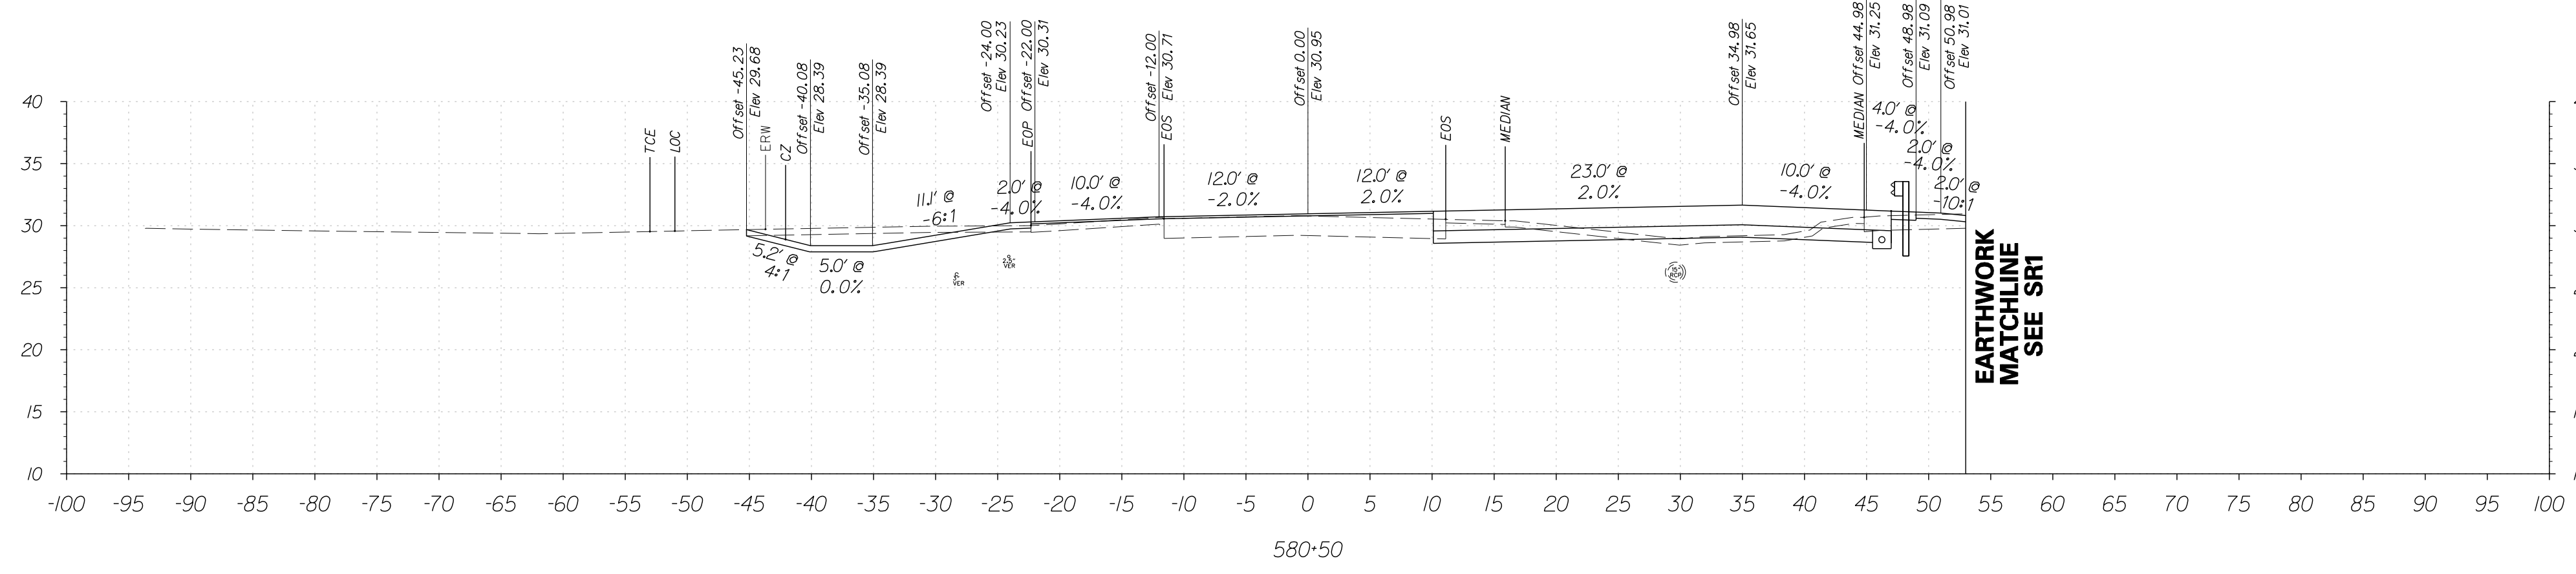

FOR INFORMATIONAL PURPOSES ONLY



ADDENDUMS / REVISIONS	



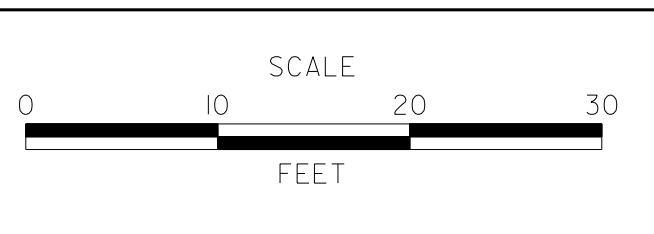


**SR1, LITTLE HEAVEN
GRADE SEPARATED INTERSECTION**

CONTRACT T200412202	BRIDGE NO. -
COUNTY KENT	DESIGNED BY: SFP
	CHECKED BY: WFC

OLD BEACH ROAD CROSS SECTIONS STATION 579+50 TO 580+50	SHEET NO. 131
	TOTAL SHTS. 278

6/5/2015 9:41:15 AM G:\PROJECTS\035171.00\DELDOT_AGM1\223\DOTS\Open_End\035171.6_SRI_LITTLE_HEAVEN_FINAL_DESIGN\DCN_Files\Xs_Capfram2.dgn

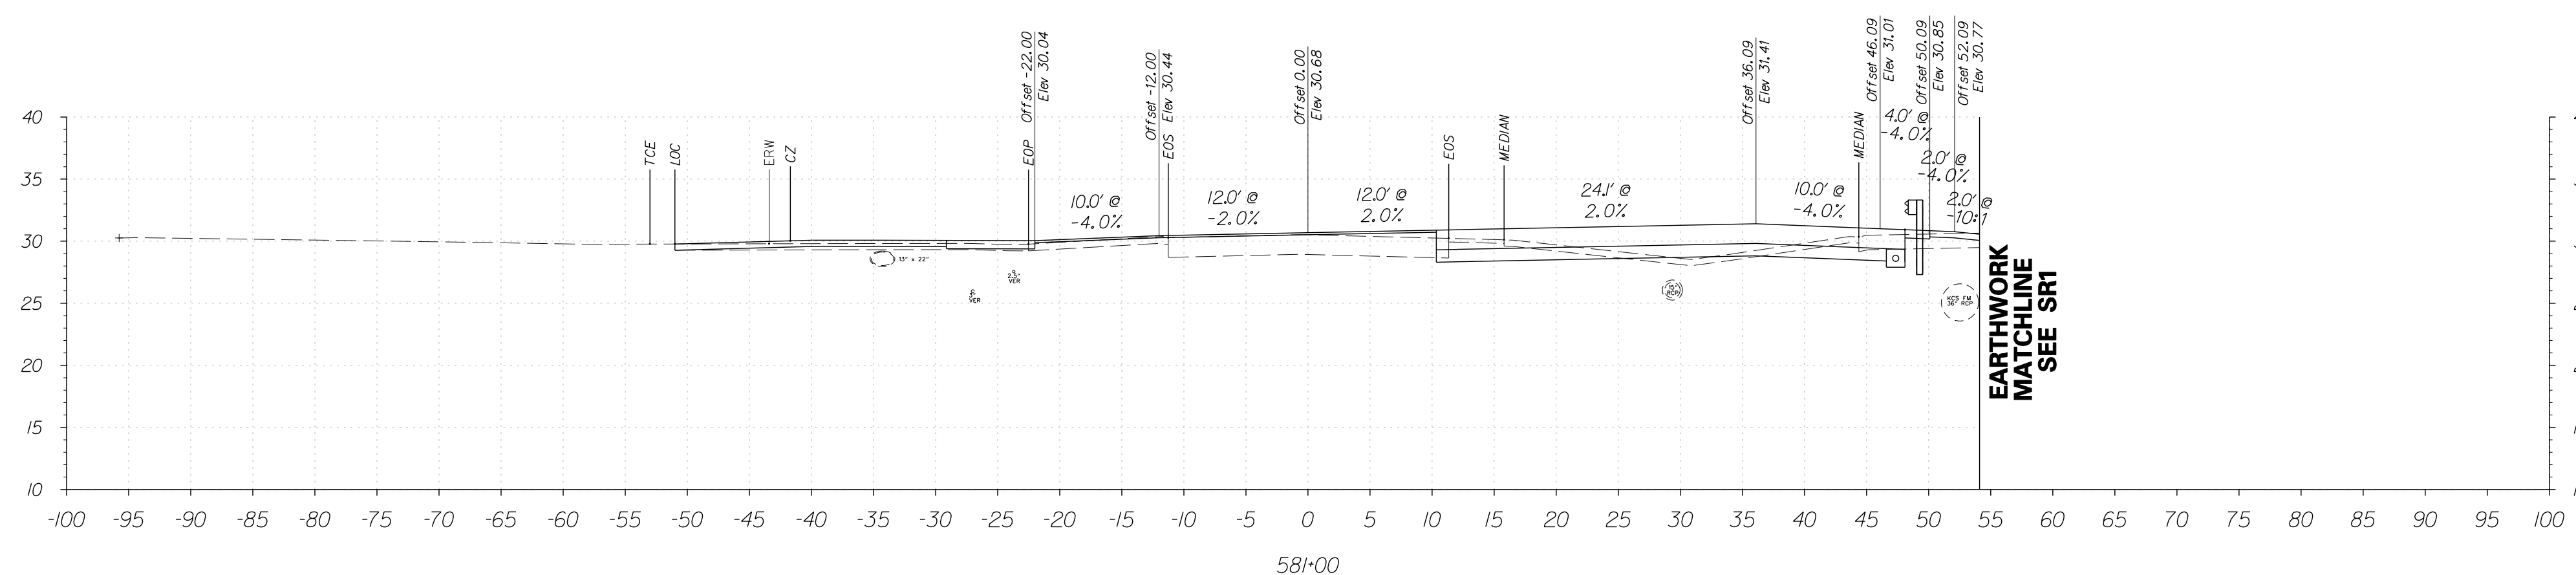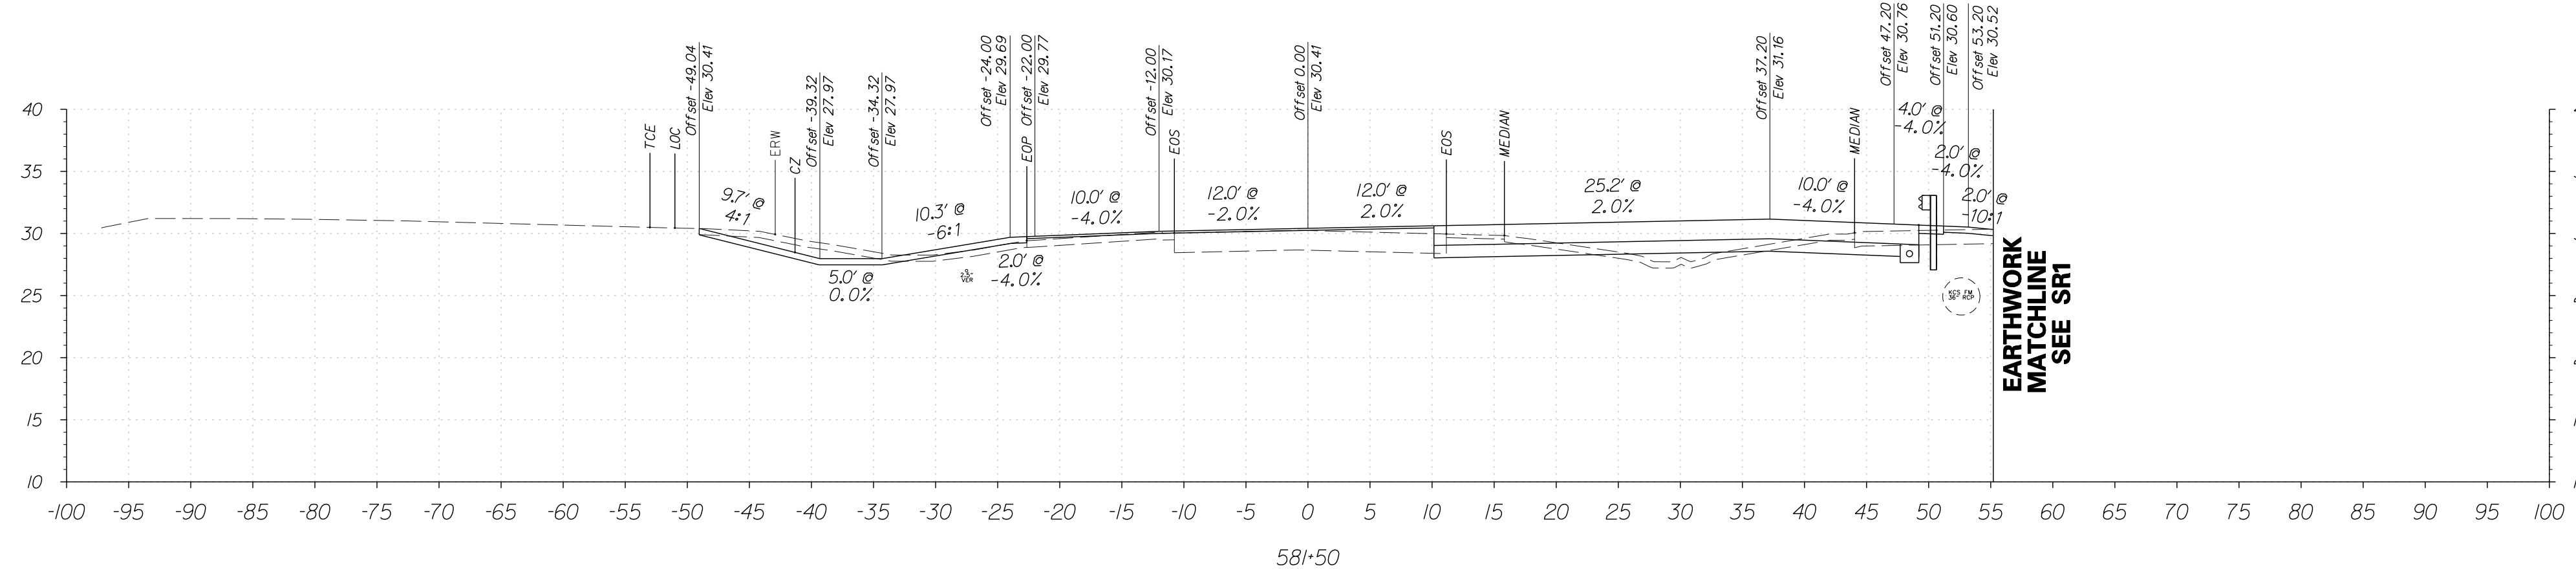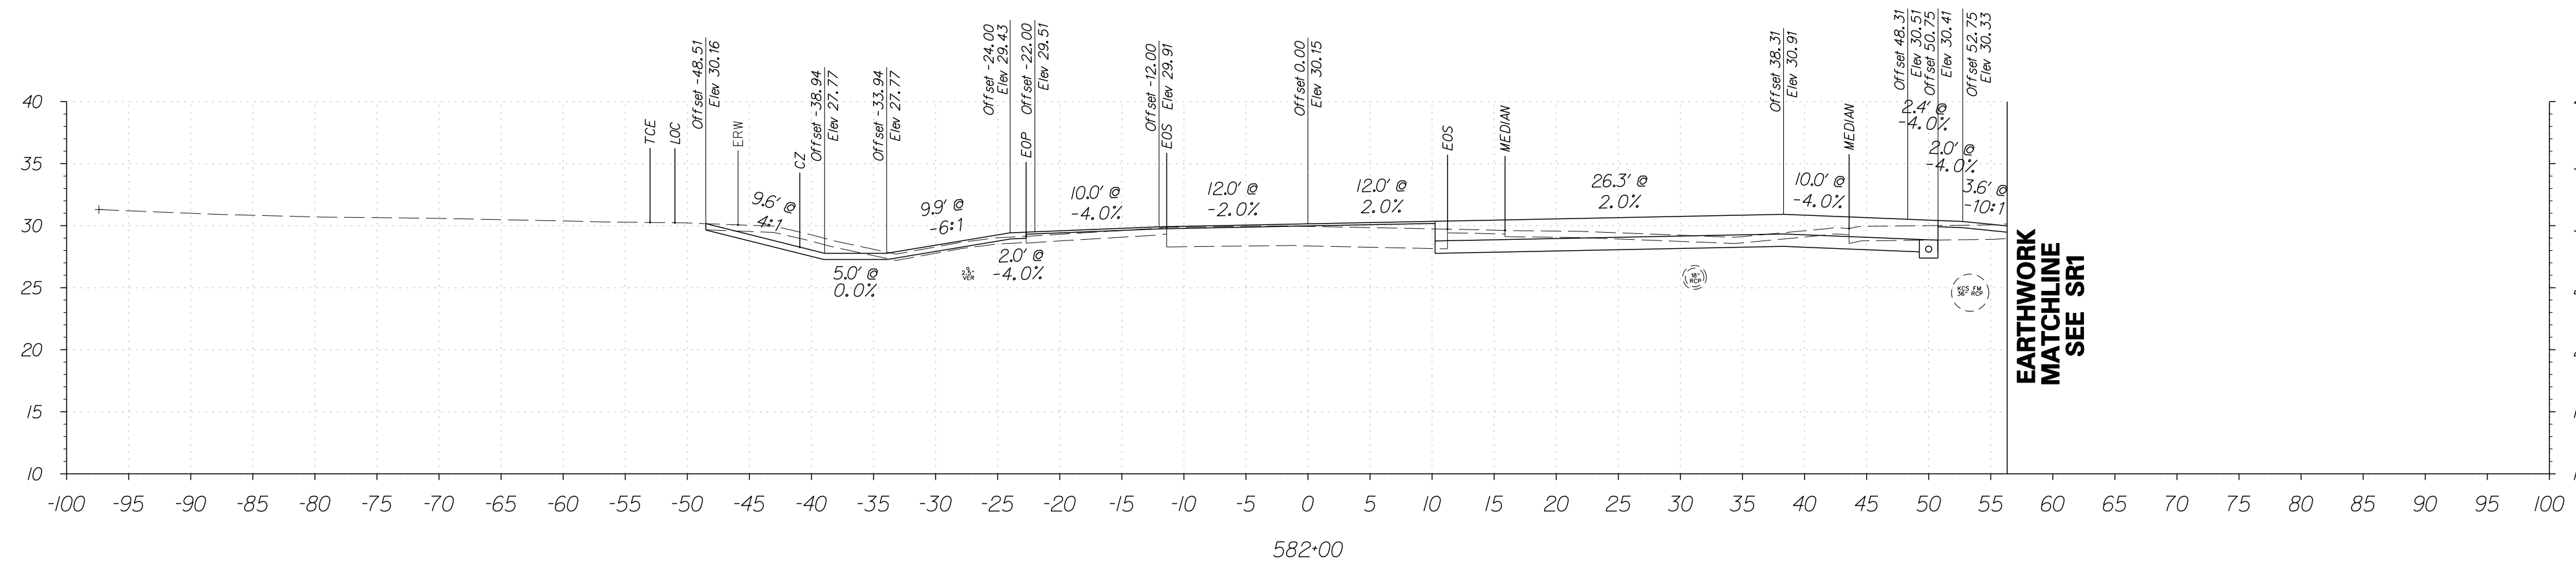


FOR INFORMATIONAL PURPOSES ONLY

6/5/2015 9:41:29 AM G:\PROJECTS\035171.00\BELDOT_AGMT_1223\DOTS_Open_Endr\035171.16_SRI_LITTLE HEAVEN_FINAL_DESIGN\DCN_Files\Xs_Capfram2.dgn



ADDENDUMS / REVISIONS	



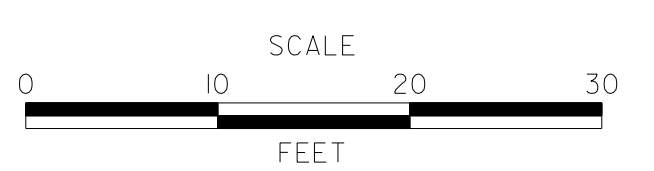


**SR1, LITTLE HEAVEN
GRADE SEPARATED INTERSECTION**

CONTRACT	BRIDGE NO.	-
T200412202	DESIGNED BY:	SFP
COUNTY	CHECKED BY:	WFC
KENT		

**OLD BEACH ROAD
CROSS SECTIONS**
STATION 581+00 TO 582+00

SHEET NO.	132
TOTAL SHTS.	278

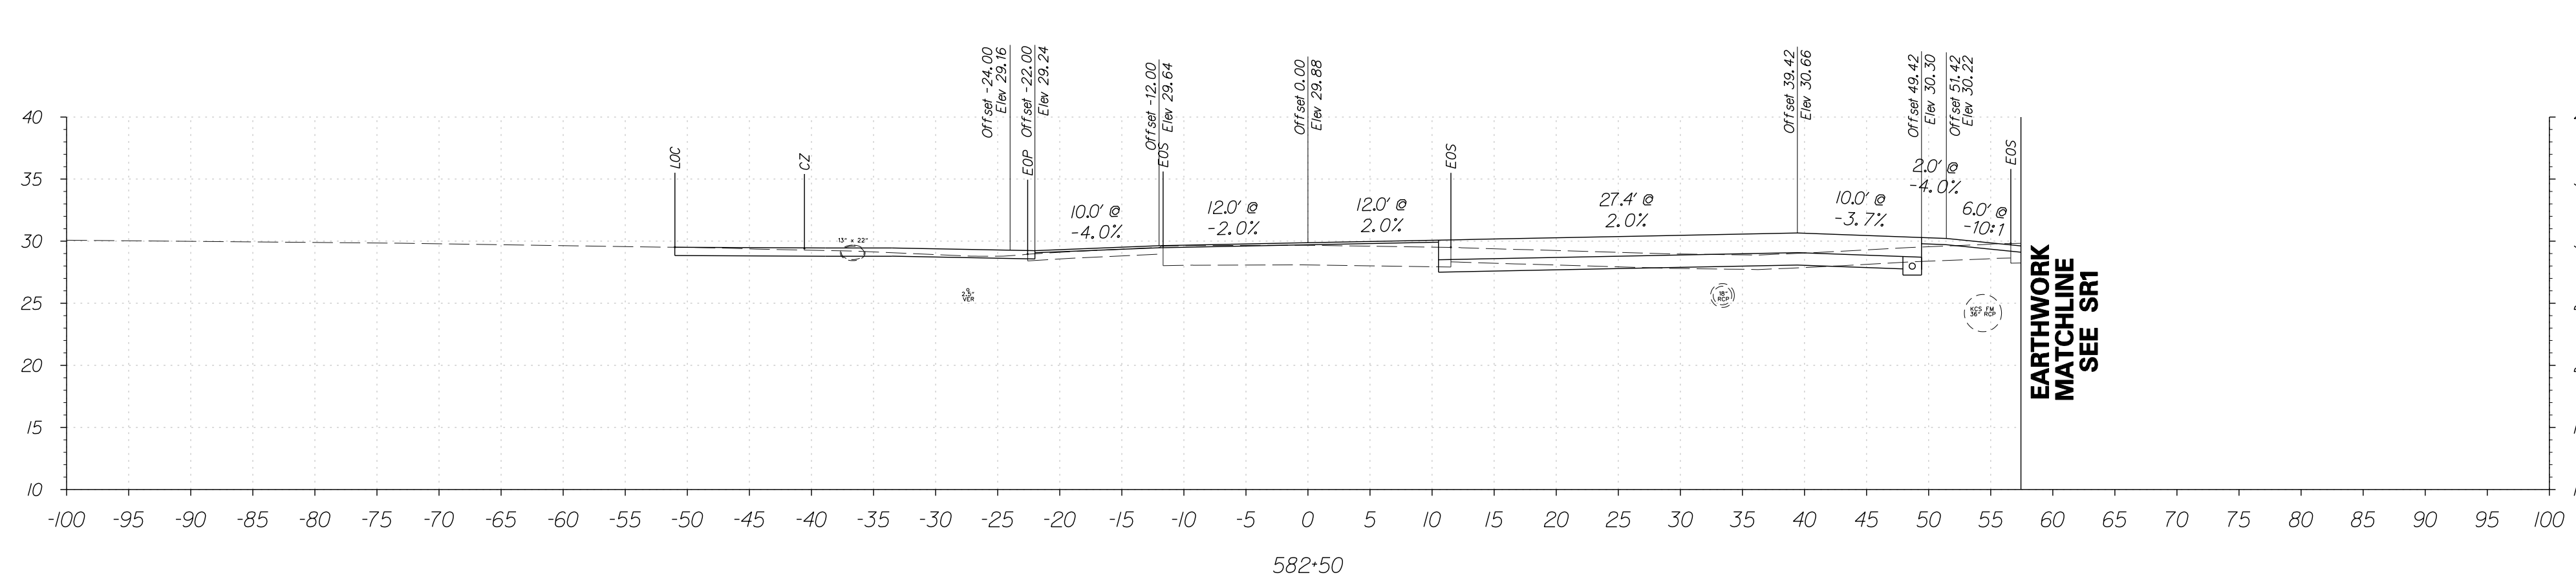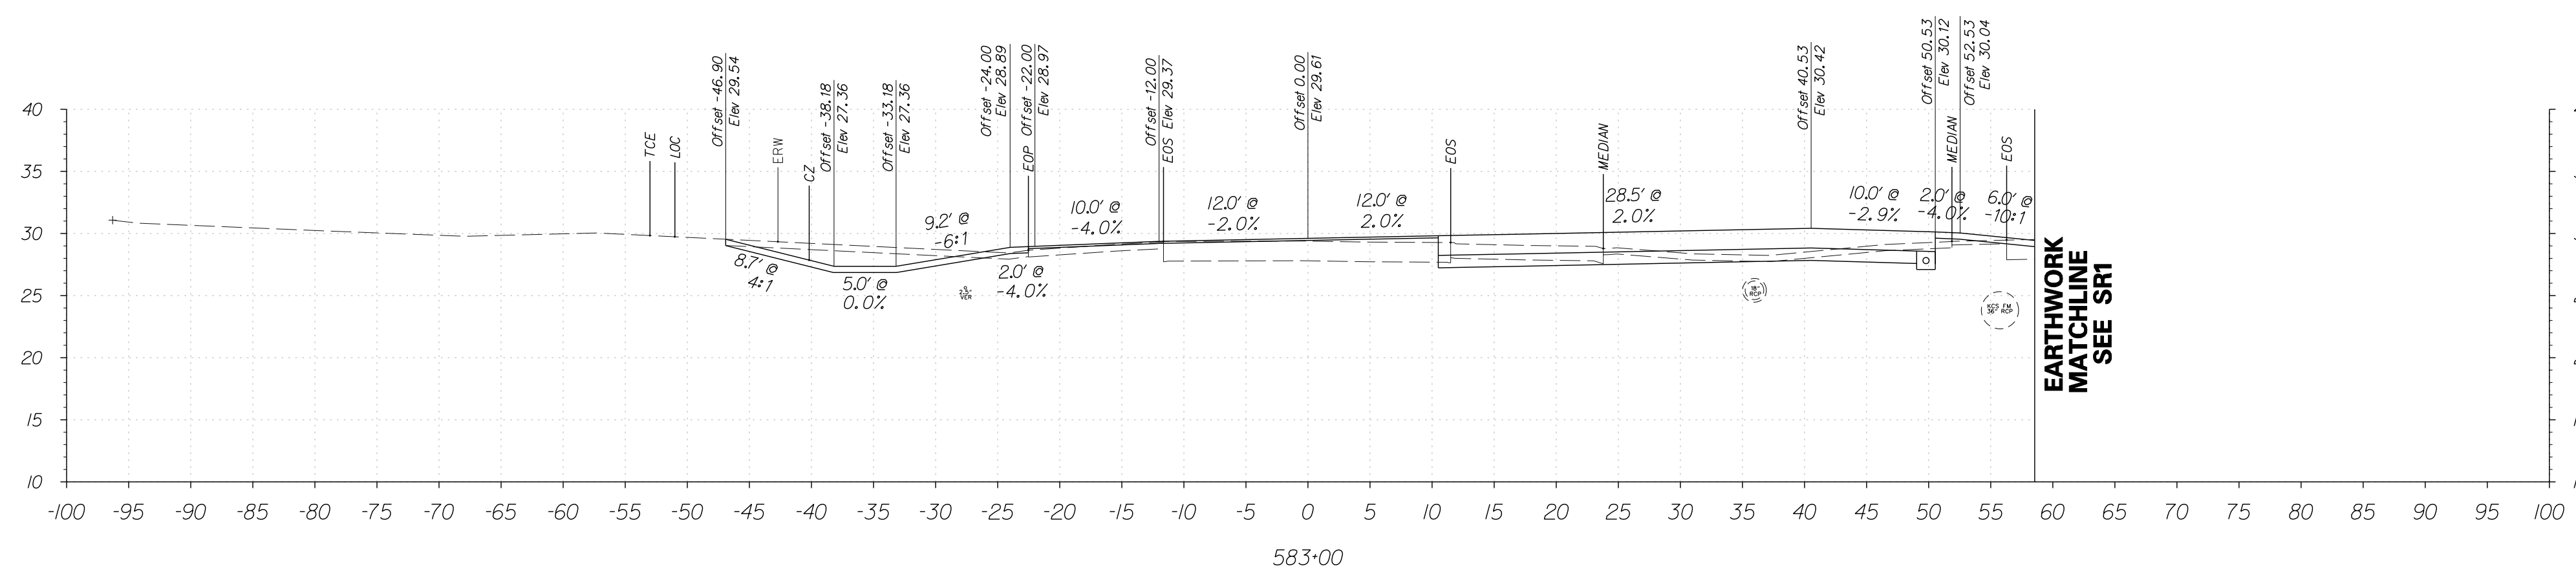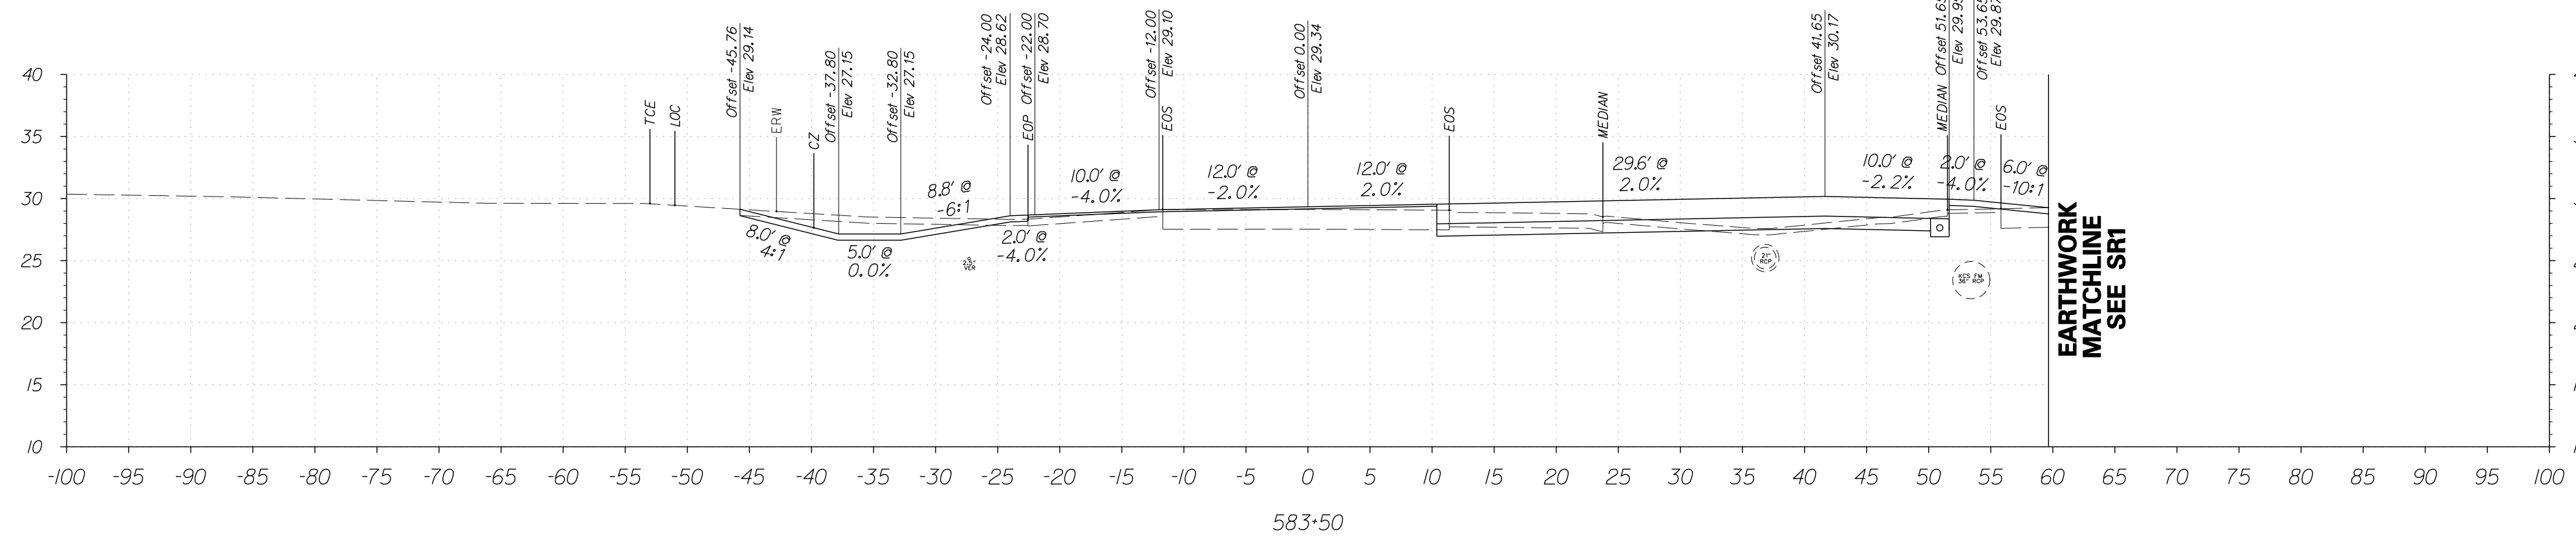


FOR INFORMATIONAL PURPOSES ONLY

6/5/2015 9:47:45 AM G:\PROJECTS\035171.00\DELDOT_AGMT_1223\DOTS_Open_Endr\035171.06_SRI_LITTLE HEAVEN_FINAL DESIGN\DCN_Files\Xs_Cap\ham2.dgn



ADDENDUMS / REVISIONS	



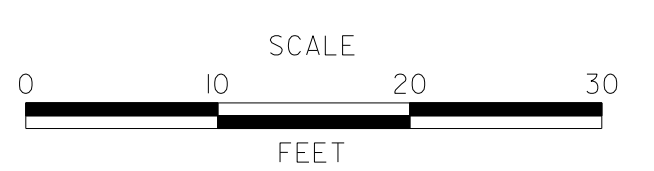


**SR1, LITTLE HEAVEN
GRADE SEPARATED INTERSECTION**

CONTRACT	BRIDGE NO.	-
1200412202	DESIGNED BY:	SFP
COUNTY	CHECKED BY:	WFC
KENT		

**OLD BEACH ROAD
CROSS SECTIONS**
STATION 582+50 TO 583+50

SHEET NO.	133
TOTAL SHTS.	278

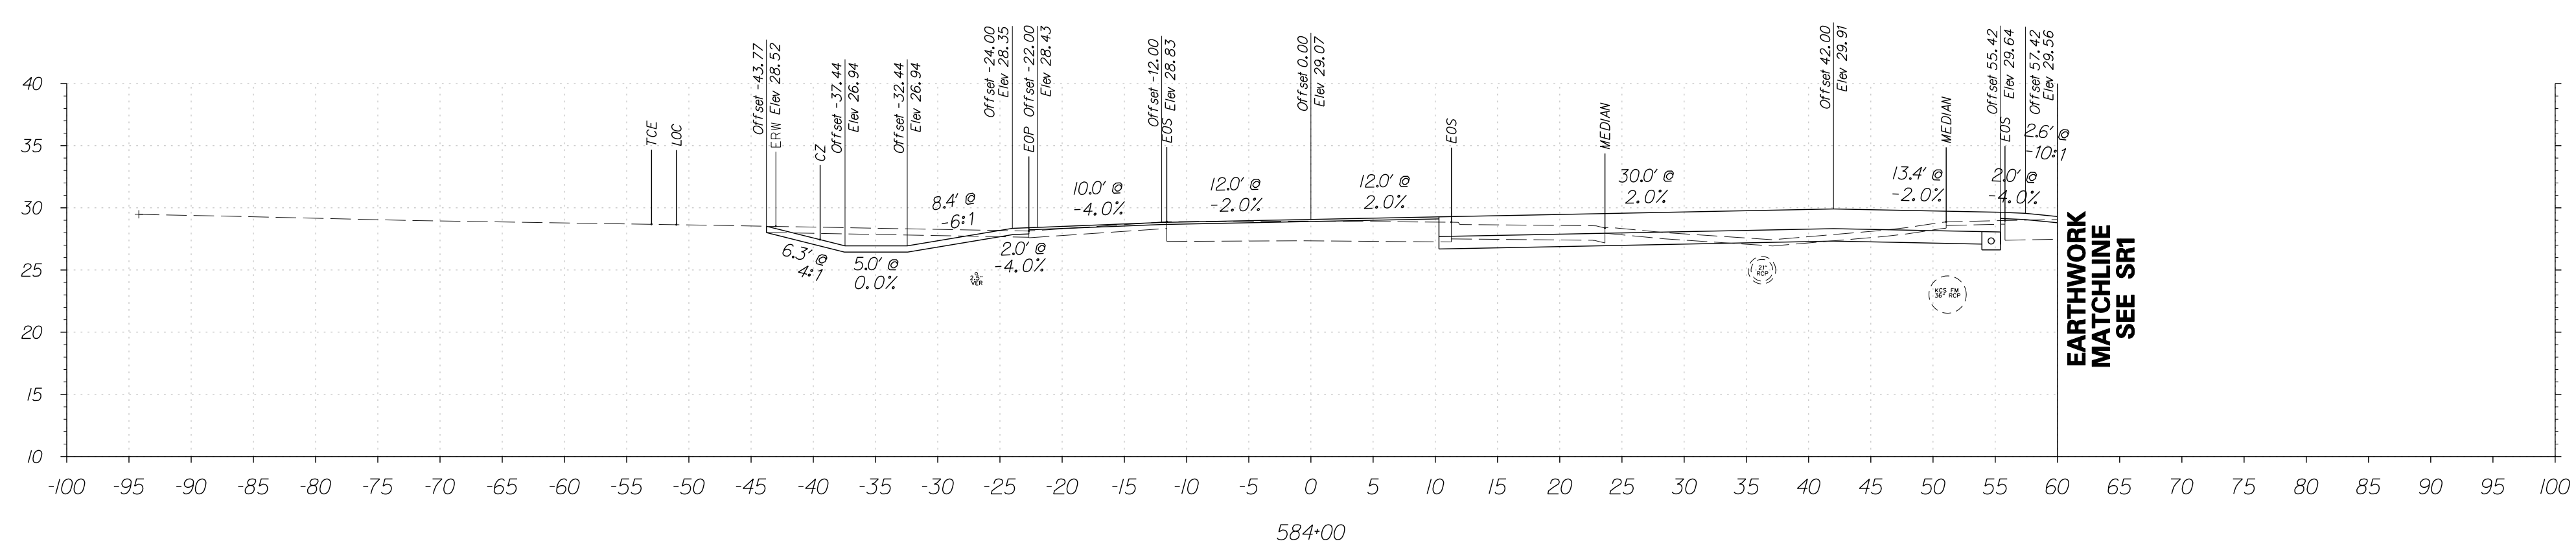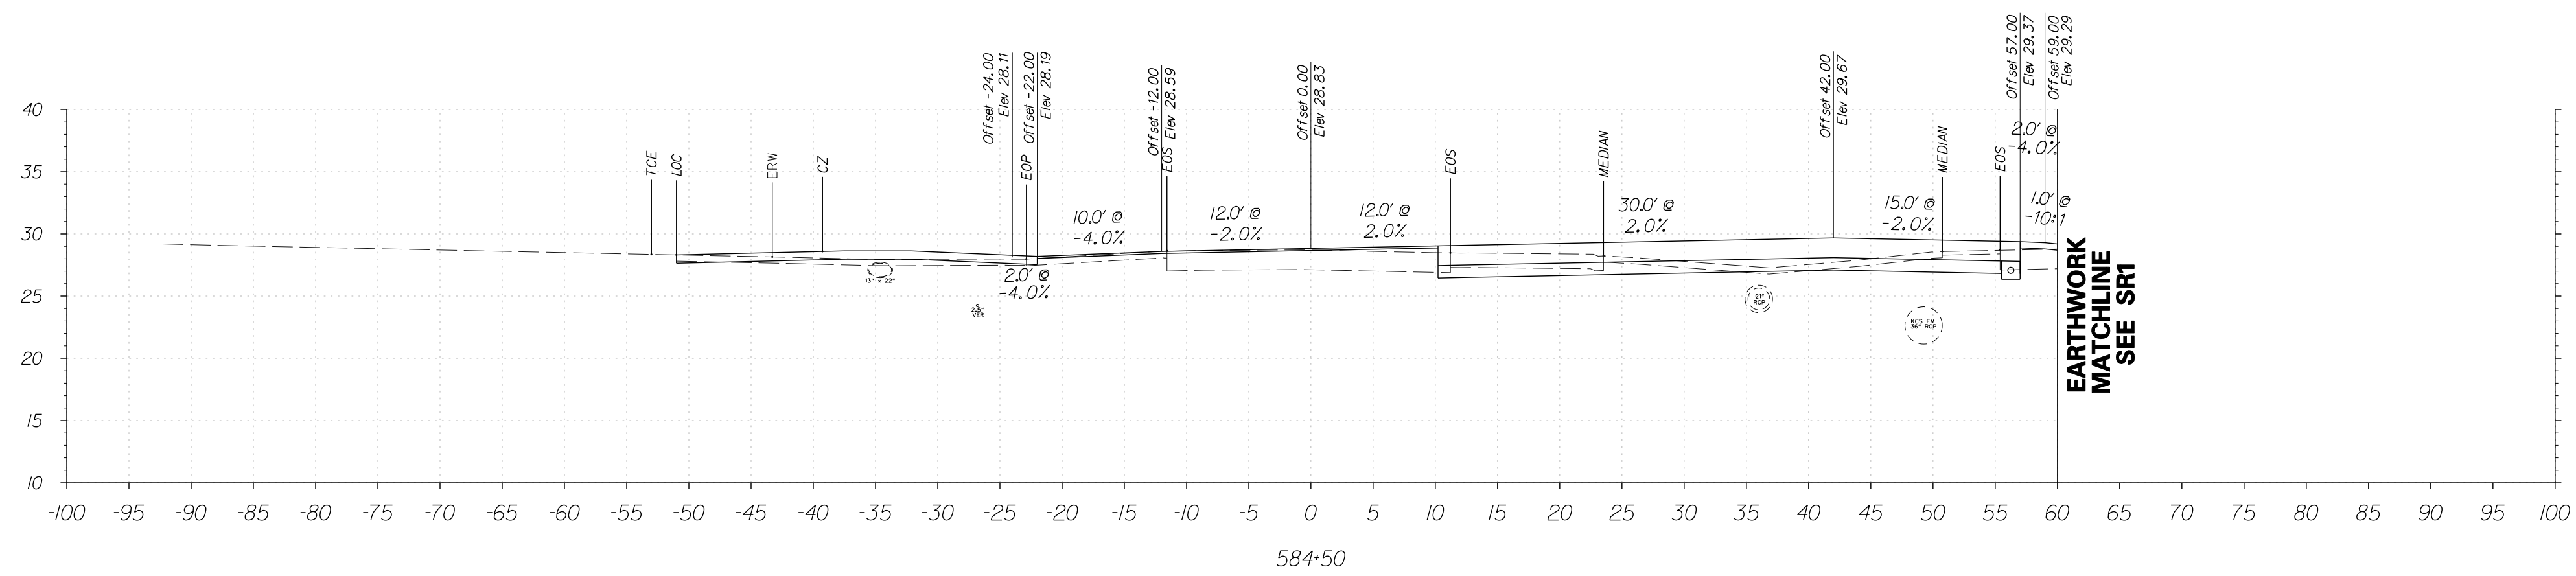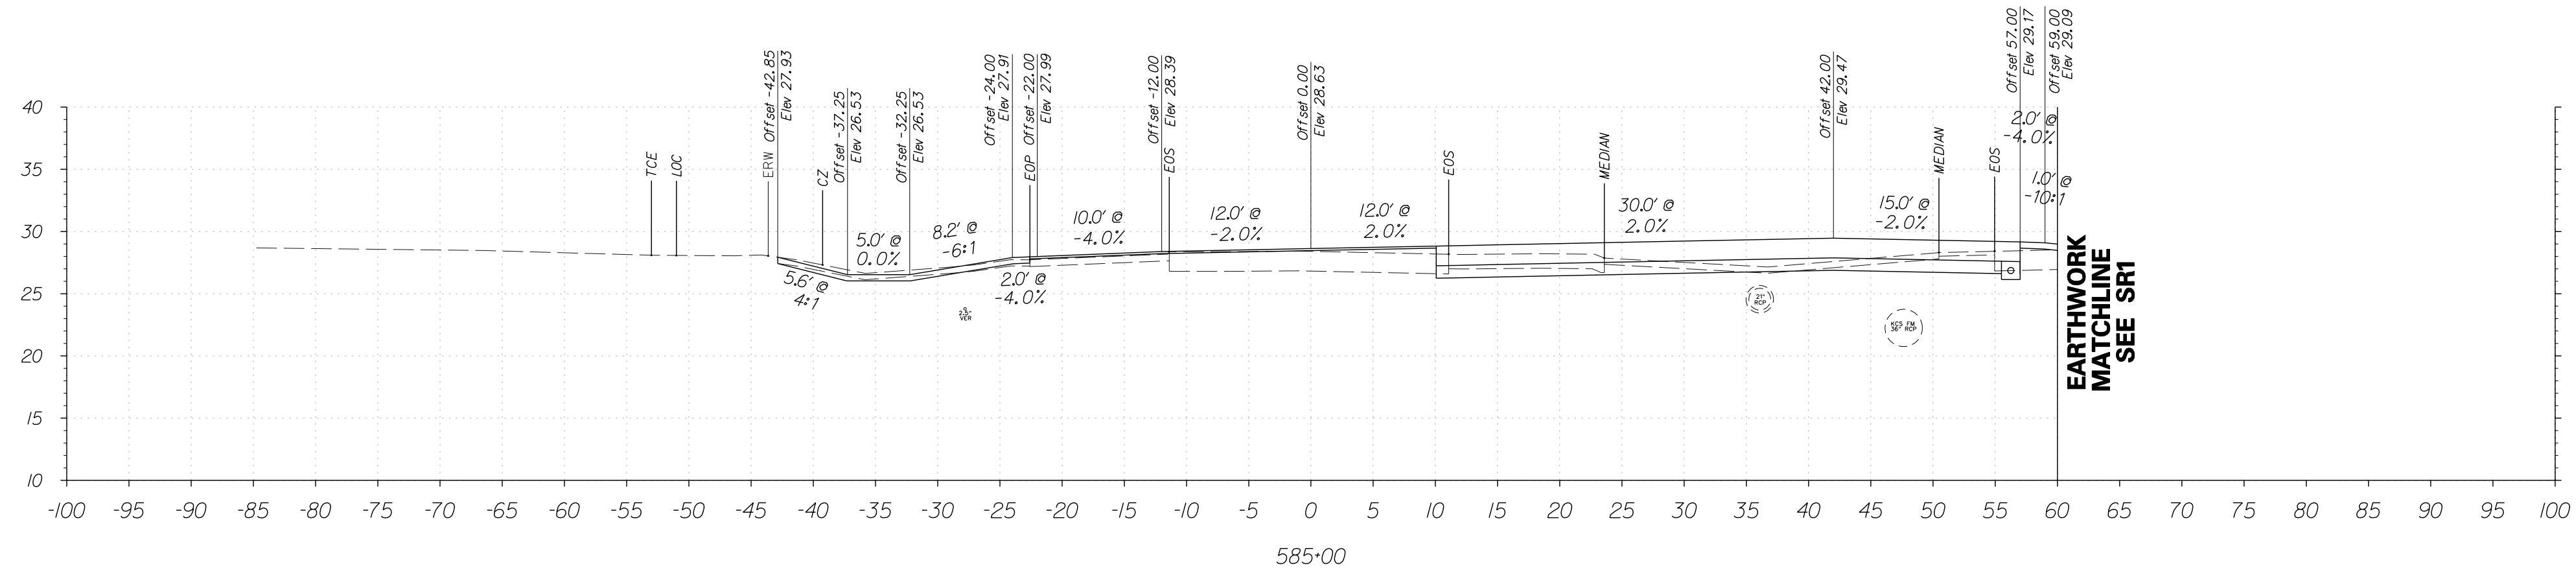


FOR INFORMATIONAL PURPOSES ONLY

6/5/2015 9:48:03 AM G:\PROJECTS\035171.00\DELDOT_AGMT_1223\DOTS_Open_Endr\035171.6_SRI_LITTLE HEAVEN FINAL DESIGN\DCN_Files\Xs_CapPlan2.dgn



ADDENDUMS / REVISIONS



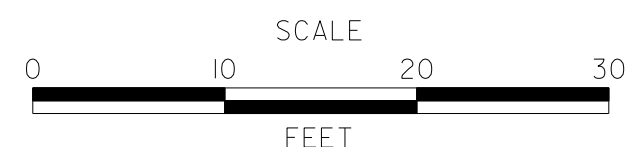


**SR1, LITTLE HEAVEN
GRADE SEPARATED INTERSECTION**

CONTRACT	BRIDGE NO.	-
T200412202	DESIGNED BY:	SFP
COUNTY	CHECKED BY:	WFC
KENT		

**OLD BEACH ROAD
CROSS SECTIONS**
STATION 584+00 TO 585+00

SHEET NO.	134
TOTAL SHTS.	278

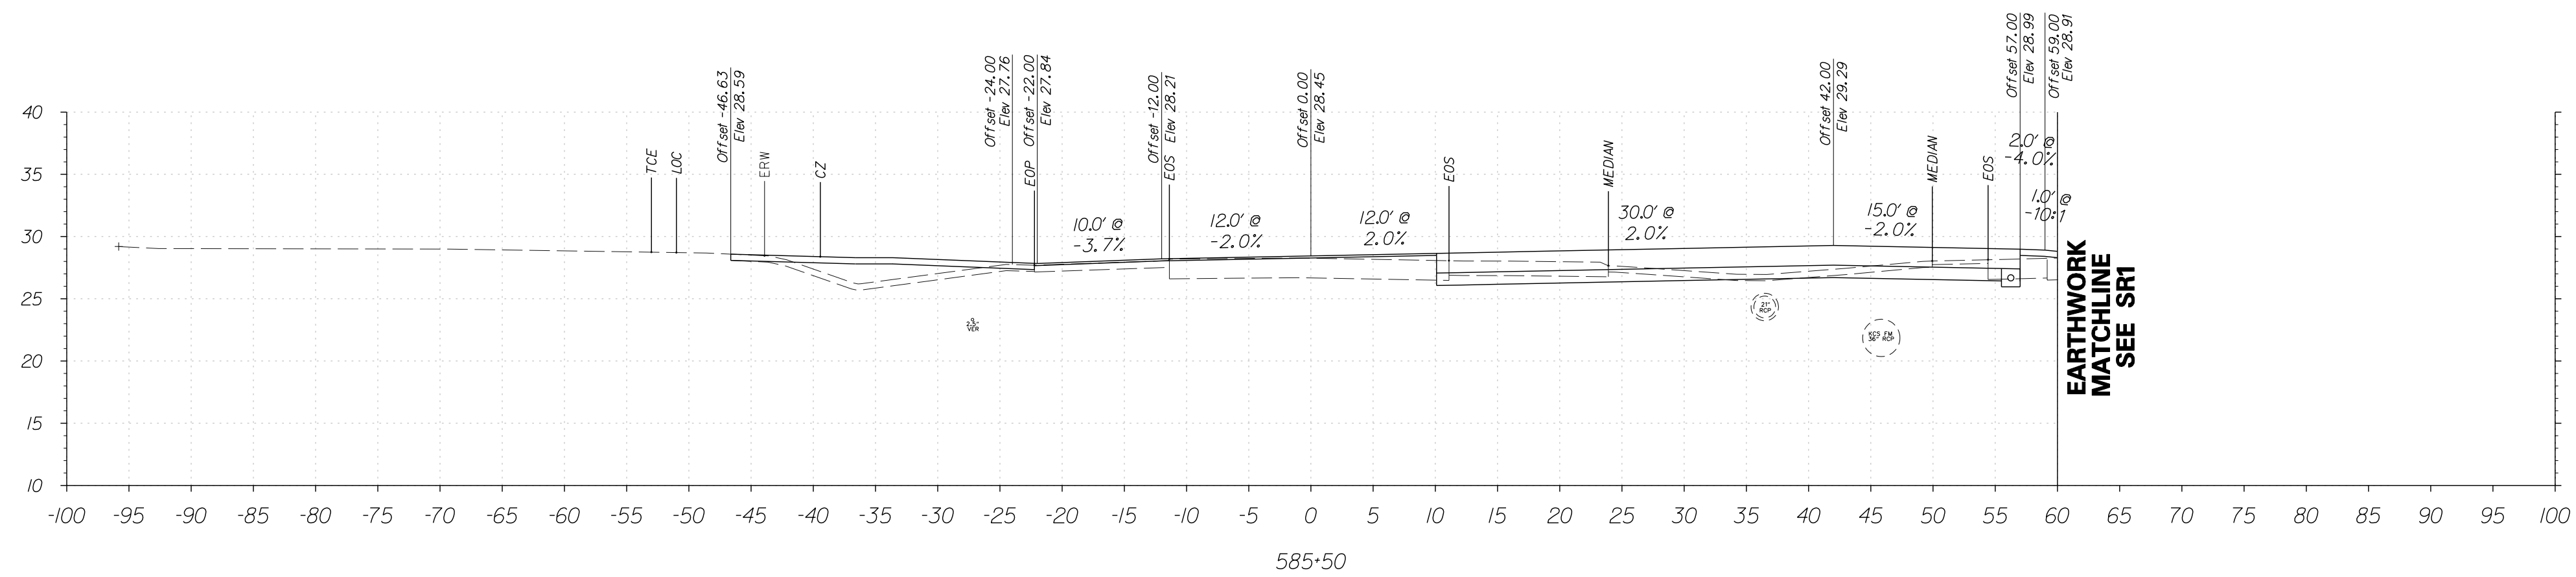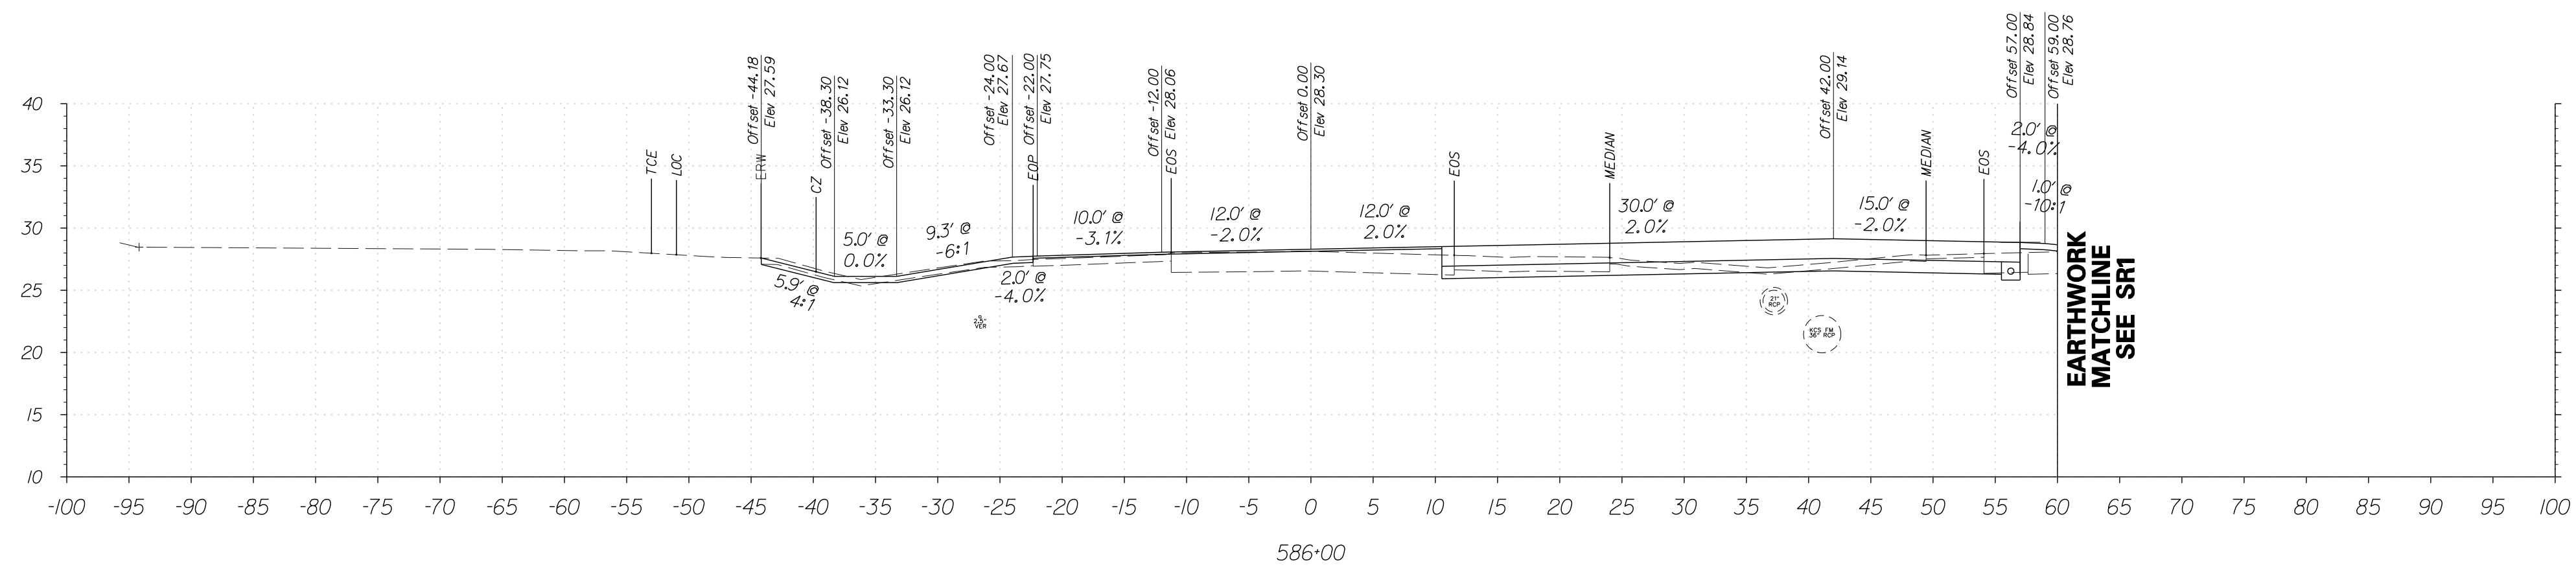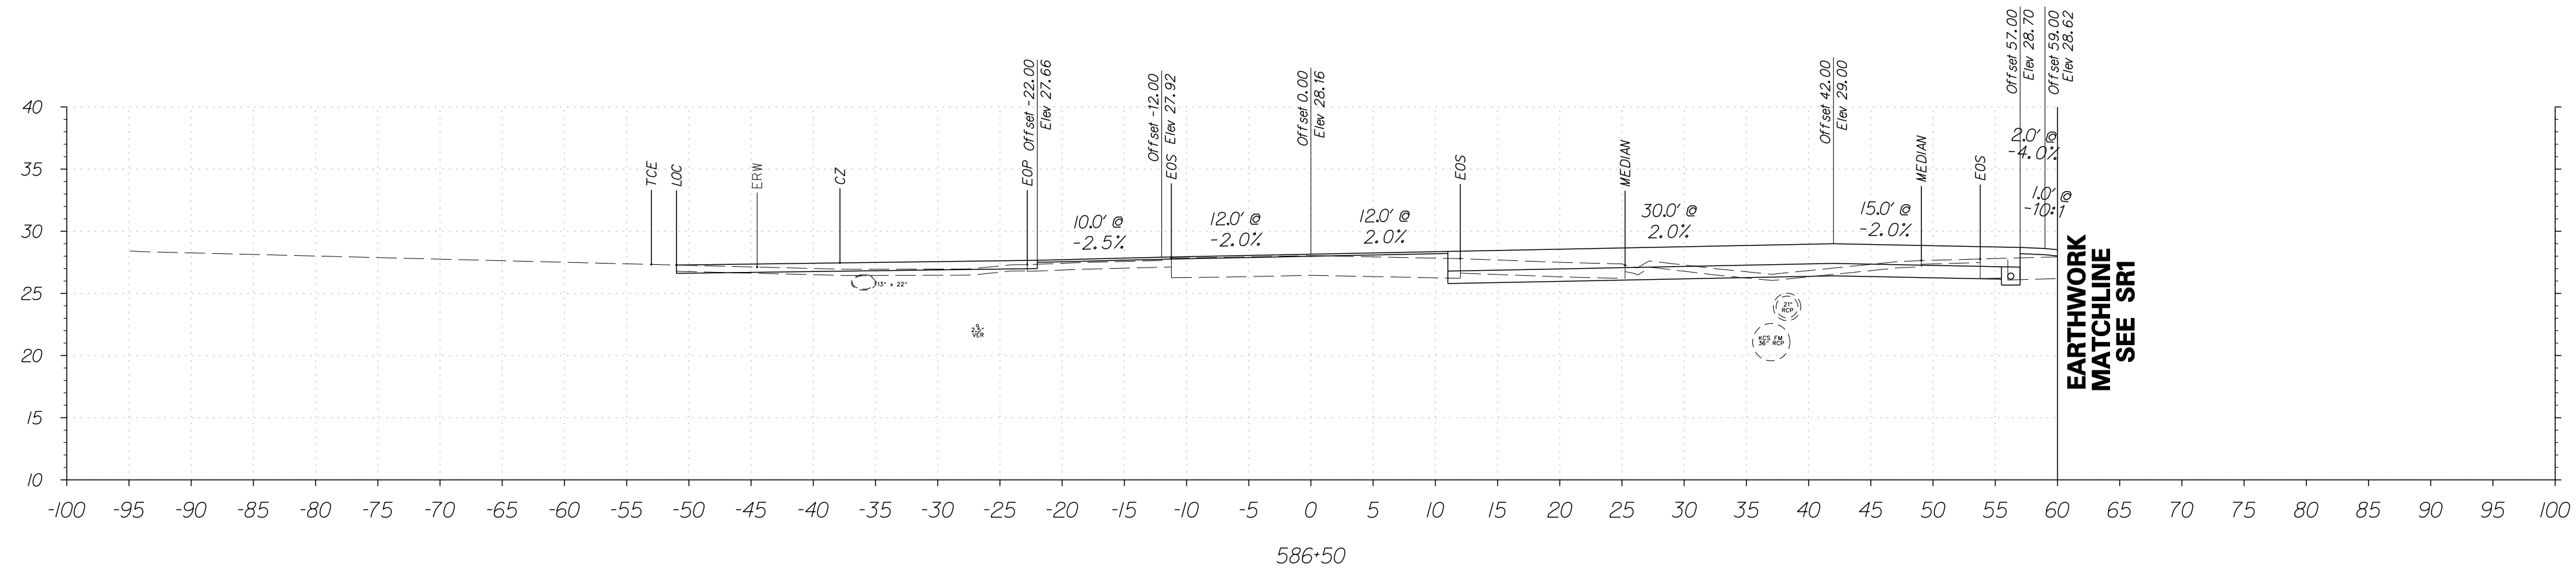


FOR INFORMATIONAL PURPOSES ONLY

6/5/2015 9:48:23 AM G:\PROJECTS\035171.00\BELDOT_AGMT_1223_DOTTS_Open_Endr\035171.06_SRI_LITTLE_HEAVEN_FINAL_DESIGN\DCN_Files\Xs_C\apham2.dgn



ADDENDUMS / REVISIONS

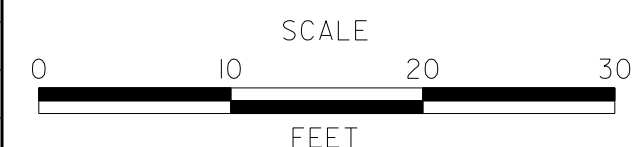


**SR1, LITTLE HEAVEN
GRADE SEPARATED INTERSECTION**

CONTRACT	BRIDGE NO.	-
T200412202	DESIGNED BY:	SFP
COUNTY	CHECKED BY:	WFC
KENT		

**OLD BEACH ROAD
CROSS SECTIONS**
STATION 585+50 TO 586+50

SHEET NO.	135
TOTAL SHTS.	278

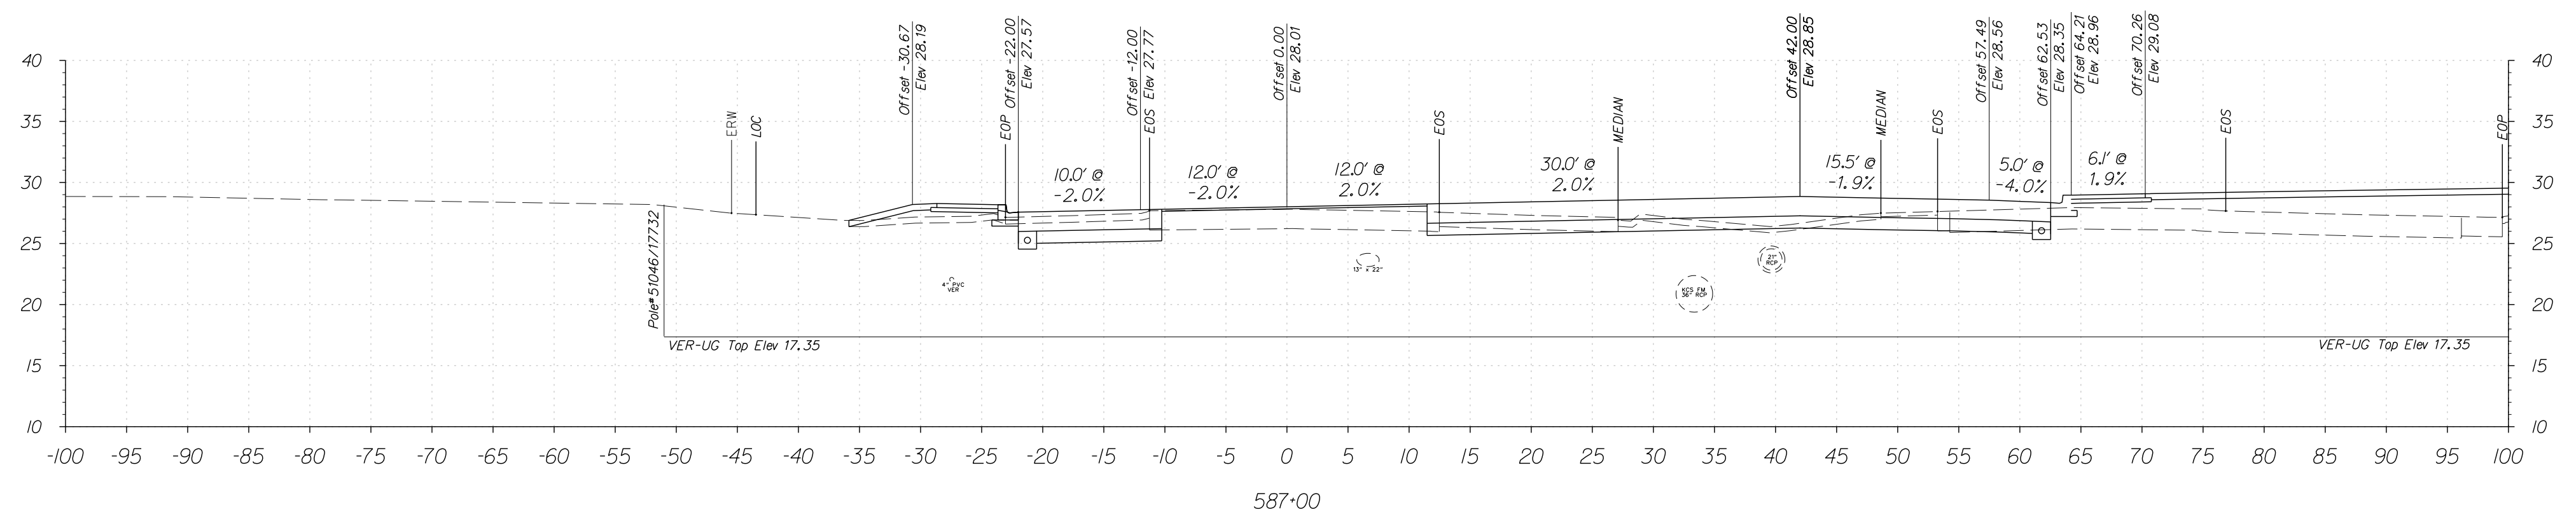


FOR INFORMATIONAL PURPOSES ONLY

6/5/2015 9:48:42 AM G:\PROJECTS\035171.00\DELDOT_AGMT_1223\DOTS_Open_Endr\035171.16_SRI_LITTLE HEAVEN_FINAL DESIGN\DCN_Files\Xs_Capham2.dgn



ADDENDUMS / REVISIONS



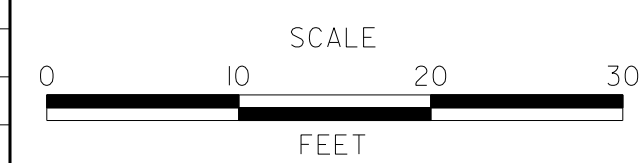


**SR1, LITTLE HEAVEN
GRADE SEPARATED INTERSECTION**

CONTRACT	BRIDGE NO.	-
T200412202	DESIGNED BY:	SFP
COUNTY	CHECKED BY:	WFC
KENT		

**OLD BEACH ROAD
CROSS SECTIONS**
STATION 587+00

SHEET NO.	136
TOTAL SHTS.	278

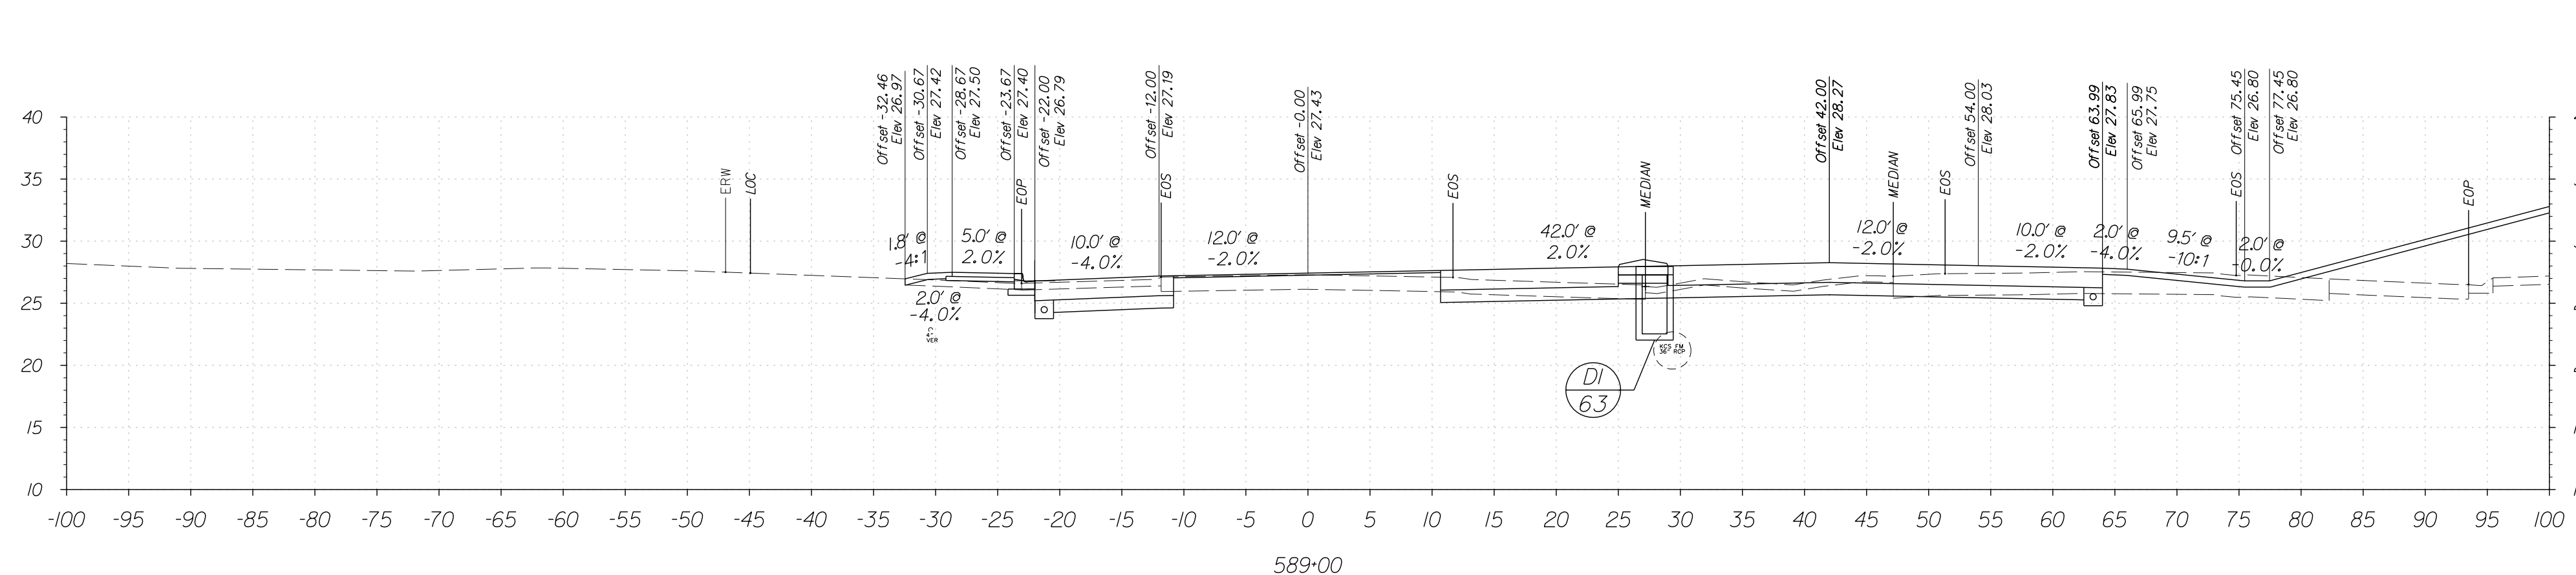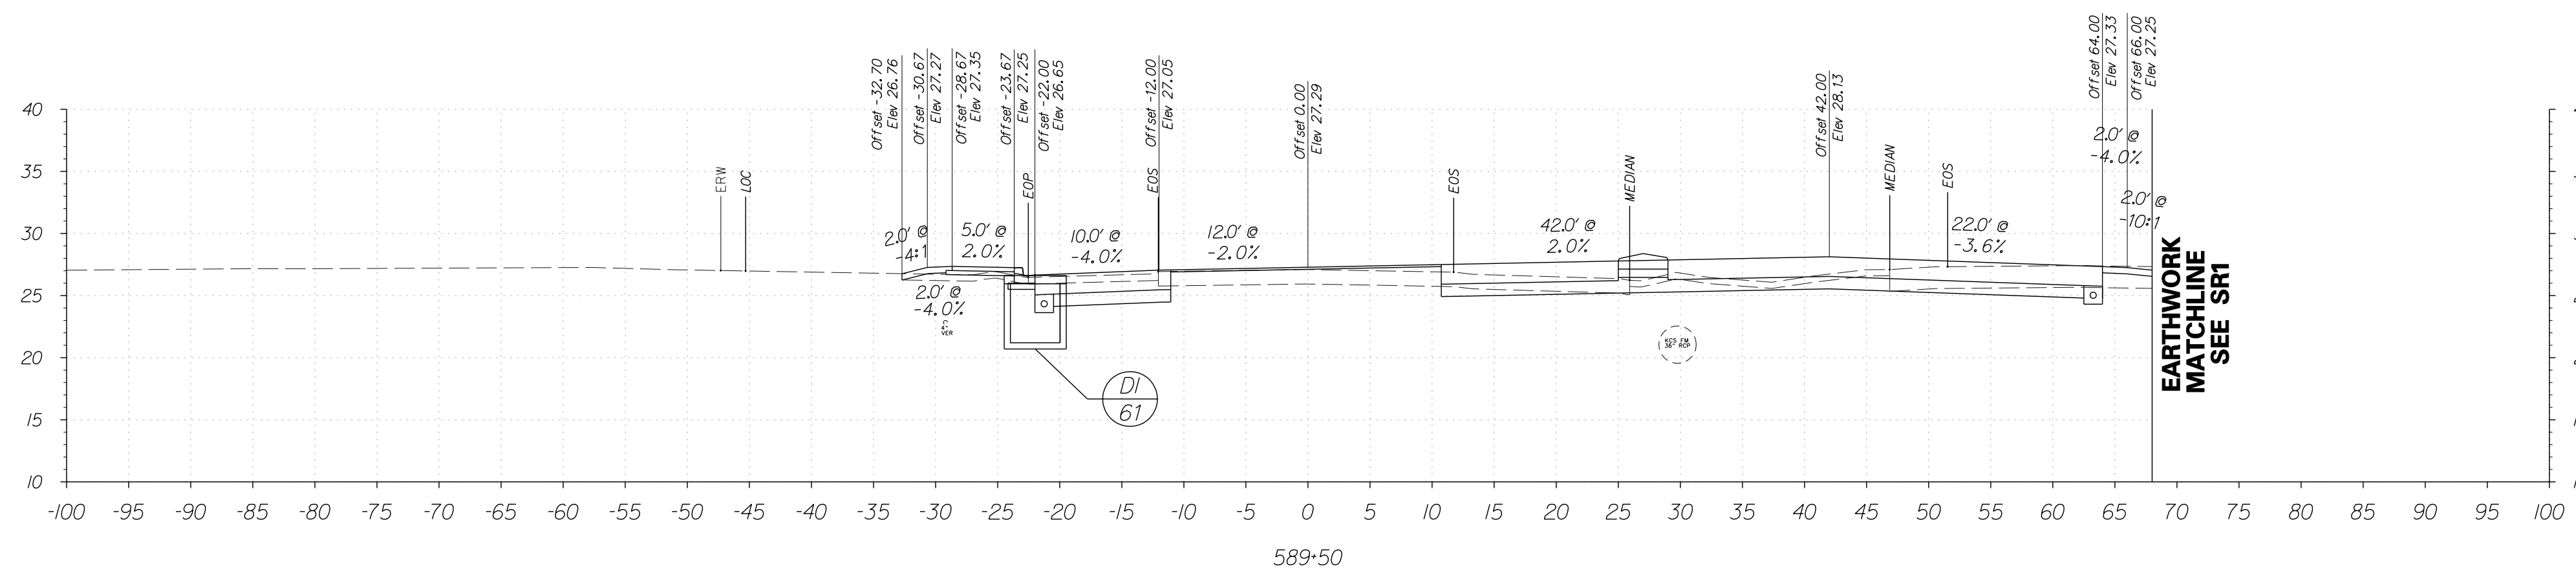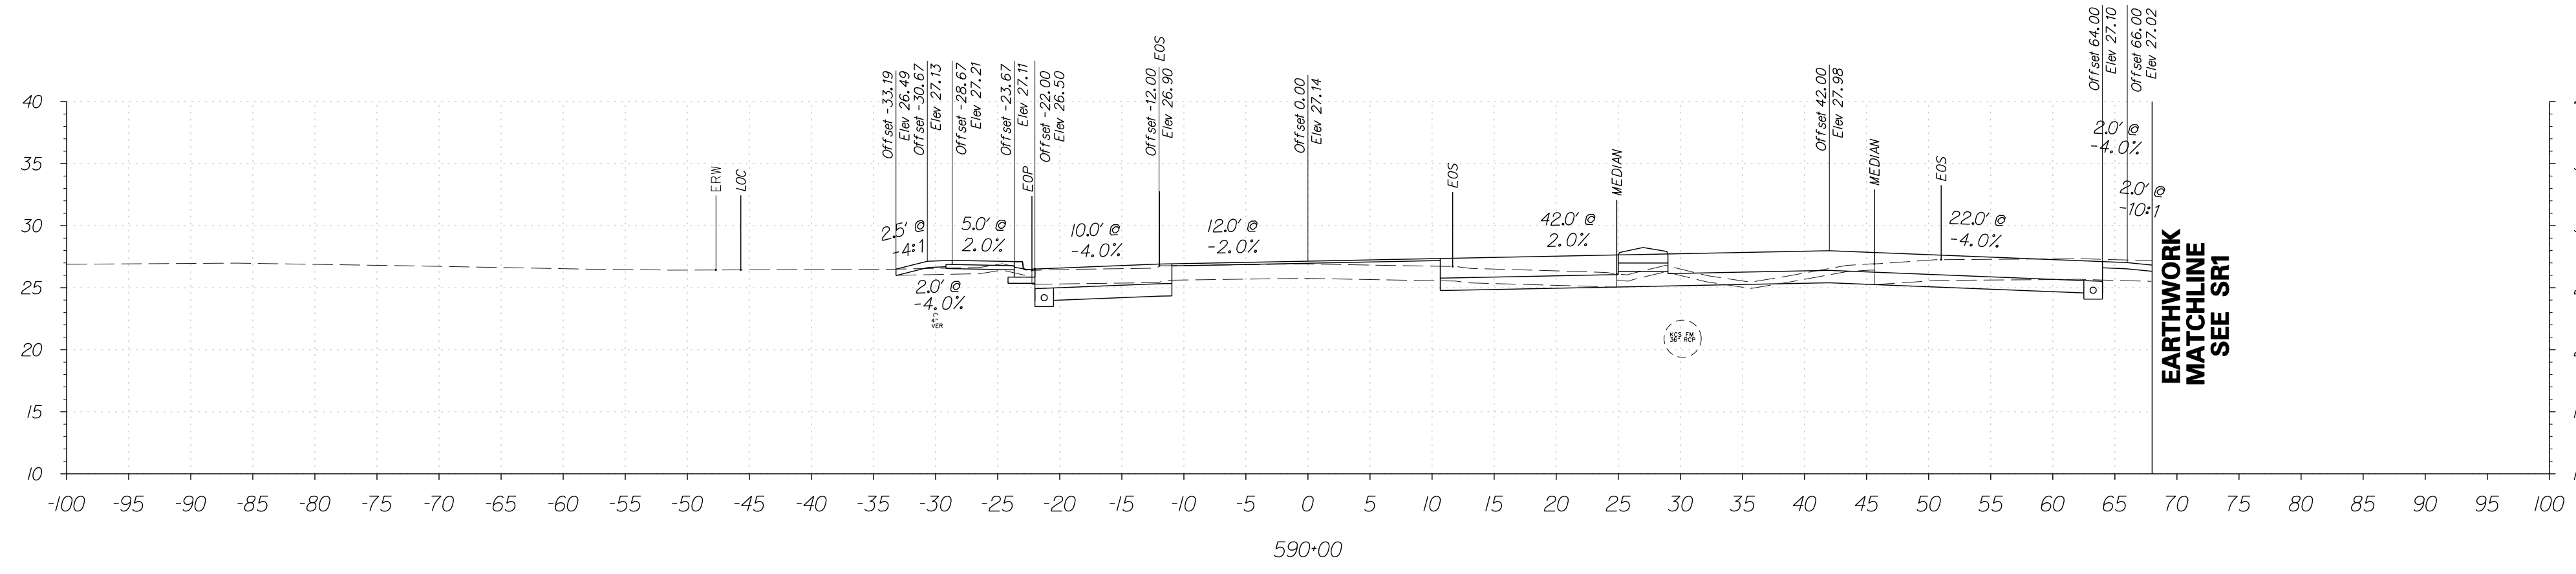


FOR INFORMATIONAL PURPOSES ONLY

6/5/2015 9:48:57 AM G:\PROJECTS\035171.00\BELDOT AGMT 1223 DOTTS Open End\035171.06_SRI_LITTLE HEAVEN FINAL DESIGN\DCN Files\Xs-Cap\ham2.dgn






ADDENDUMS / REVISIONS	

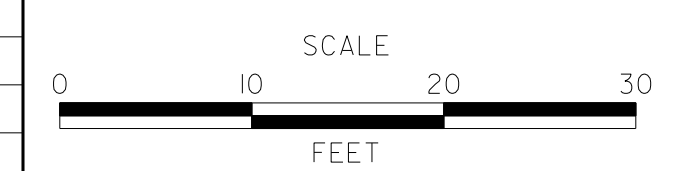

SRI, LITTLE HEAVEN GRADE SEPARATED INTERSECTION

CONTRACT	T200412202	BRIDGE NO.	-
COUNTY	KENT	DESIGNED BY:	SFP
		CHECKED BY:	WFC


OLD BEACH ROAD CROSS SECTIONS STATION 589+00 TO 590+00	
SHEET NO.	137
TOTAL SHTS.	278

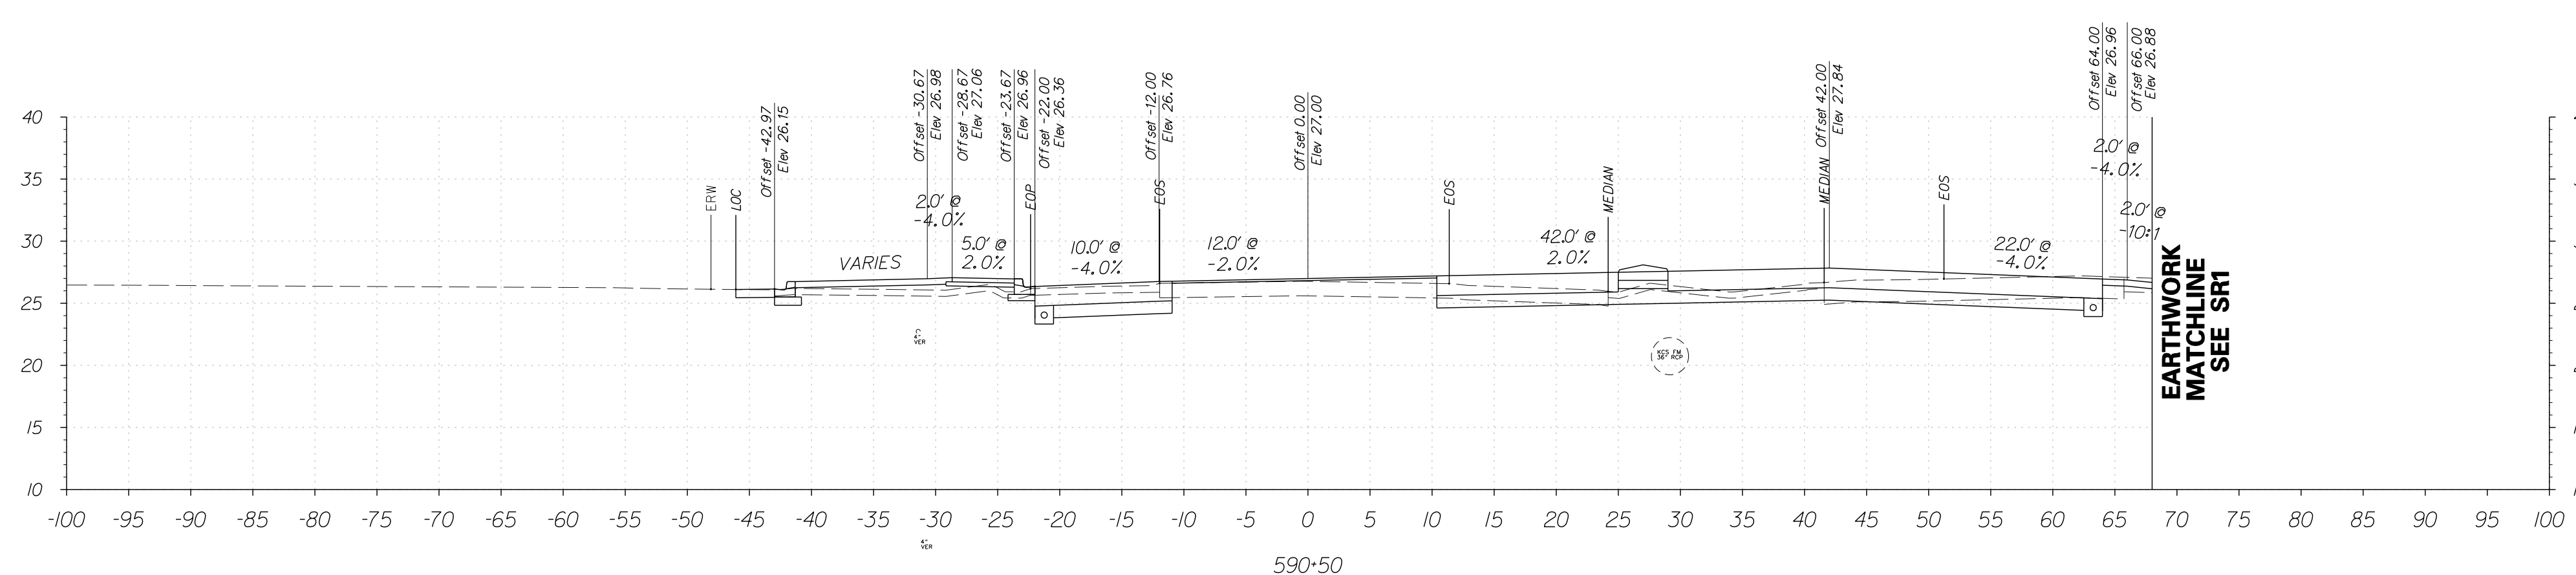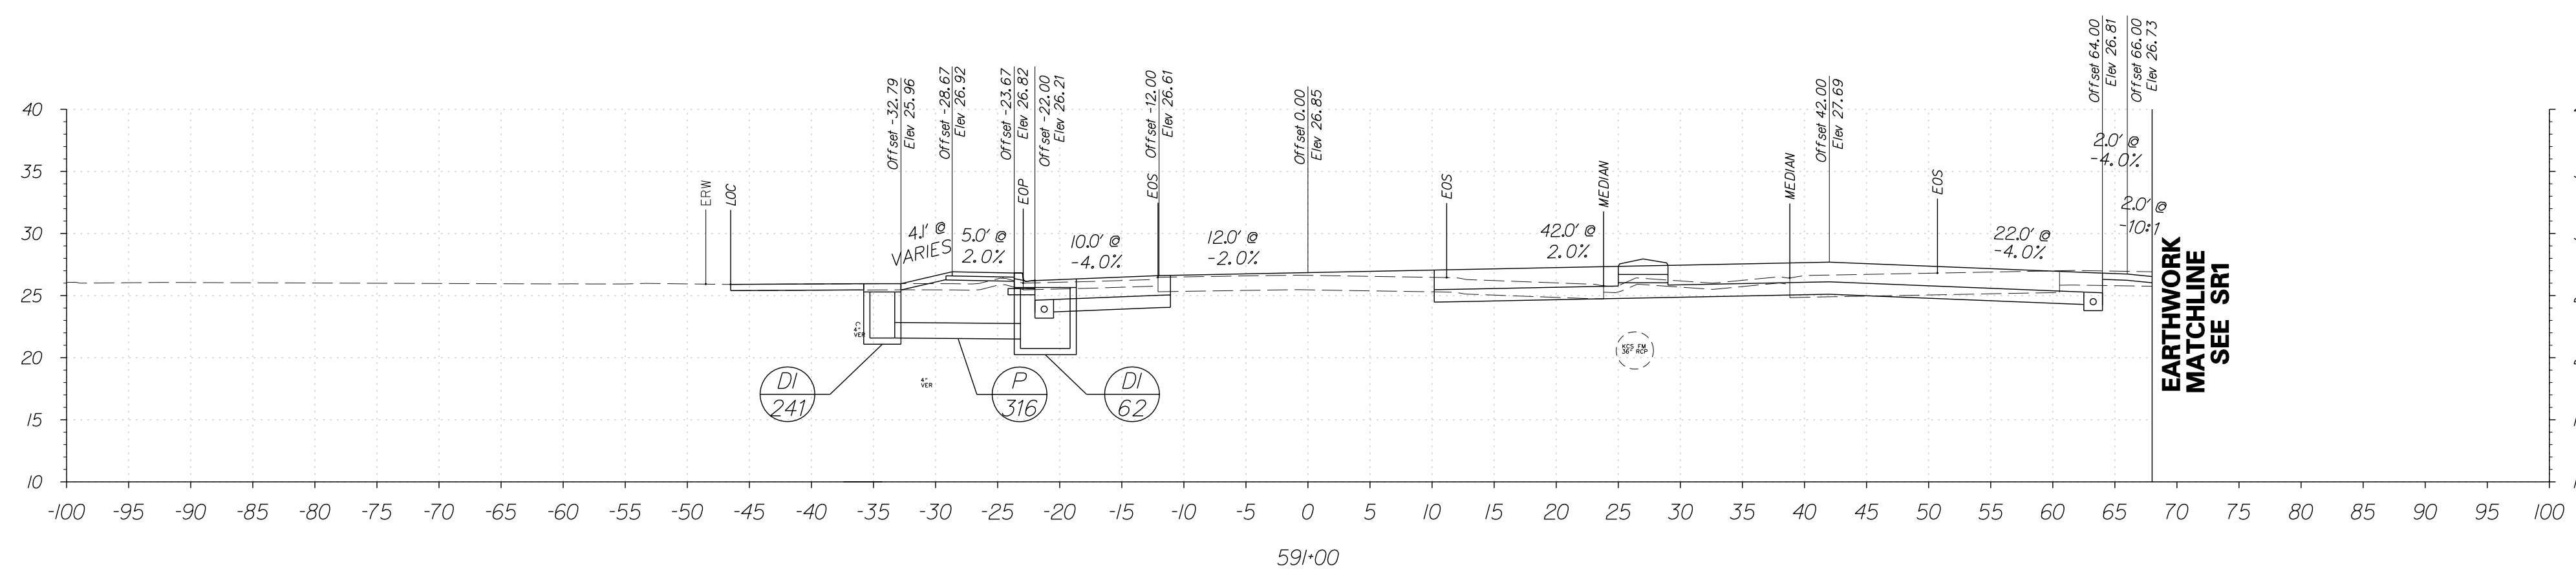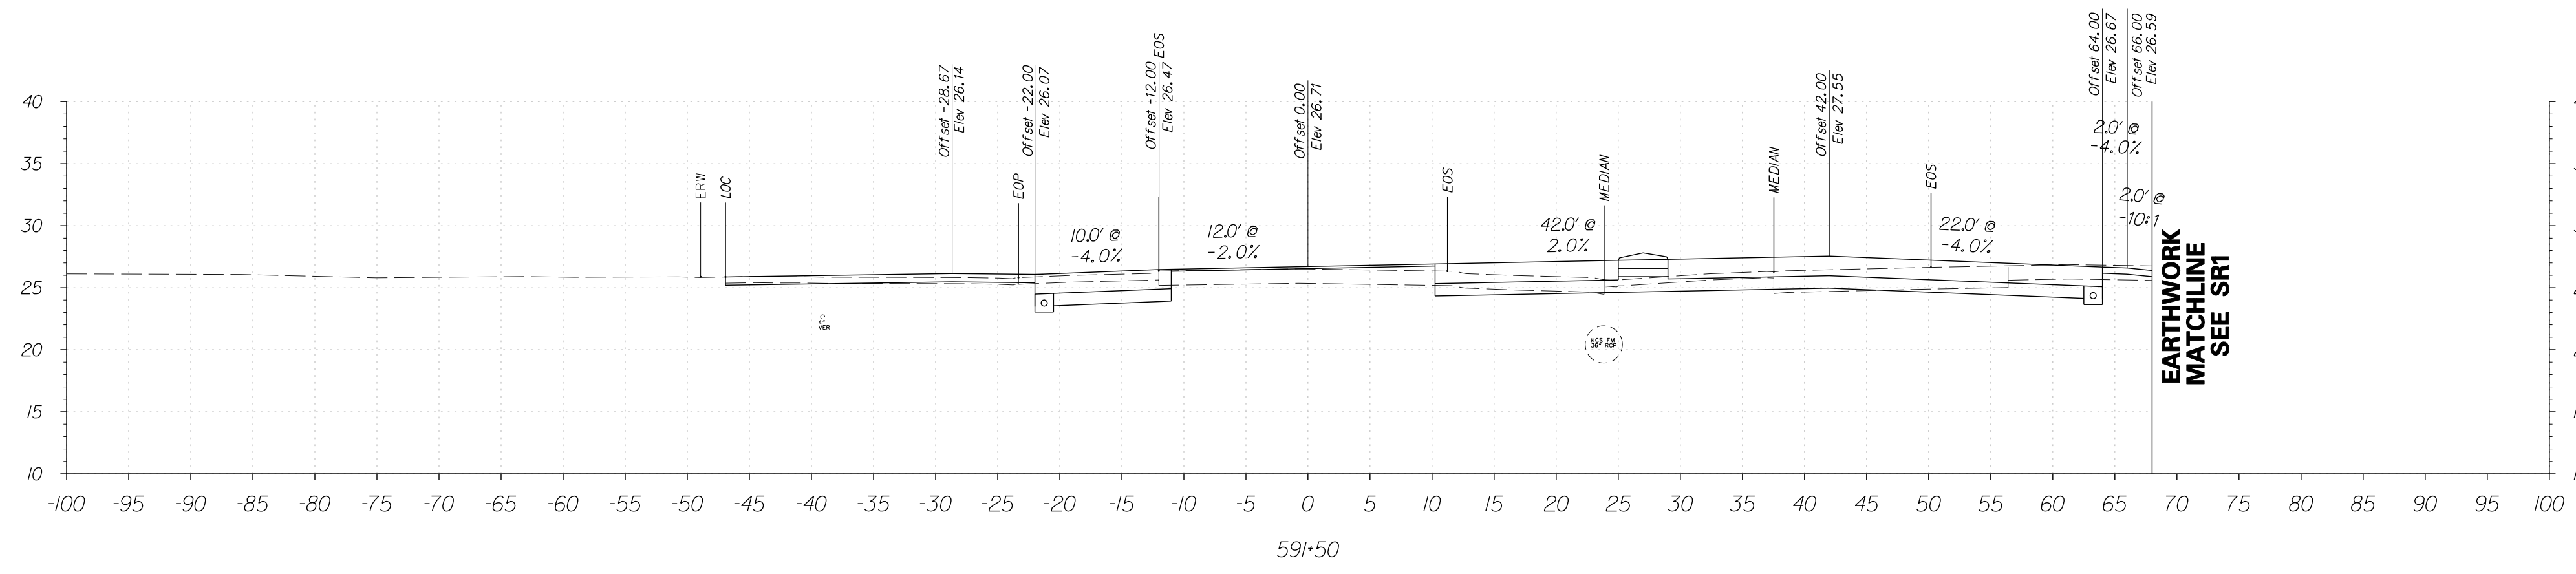

FOR INFORMATIONAL PURPOSES ONLY



ADDENDUMS / REVISIONS

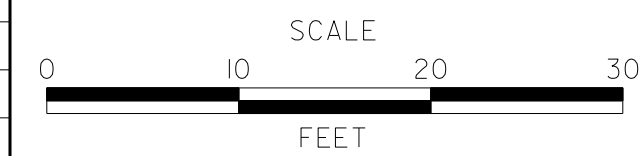




**SR1, LITTLE HEAVEN
GRADE SEPARATED INTERSECTION**

CONTRACT	T200412202	BRIDGE NO.	-
COUNTY	KENT	DESIGNED BY:	SFP
		CHECKED BY:	WFC

**OLD BEACH ROAD
CROSS SECTIONS**
STATION 590+50 TO 591+50

SHEET NO.	138
TOTAL SHTS.	278

6/5/2015 9:45:44 AM G:\PROJECTS\035171.00\DELDOT_AGMT_1223\DOTS_Open_Endr\035171.16_SRI_LITTLE_HEAVEN_FINAL_DESIGN\DCN_Files\Xs_Capnam2.dgn

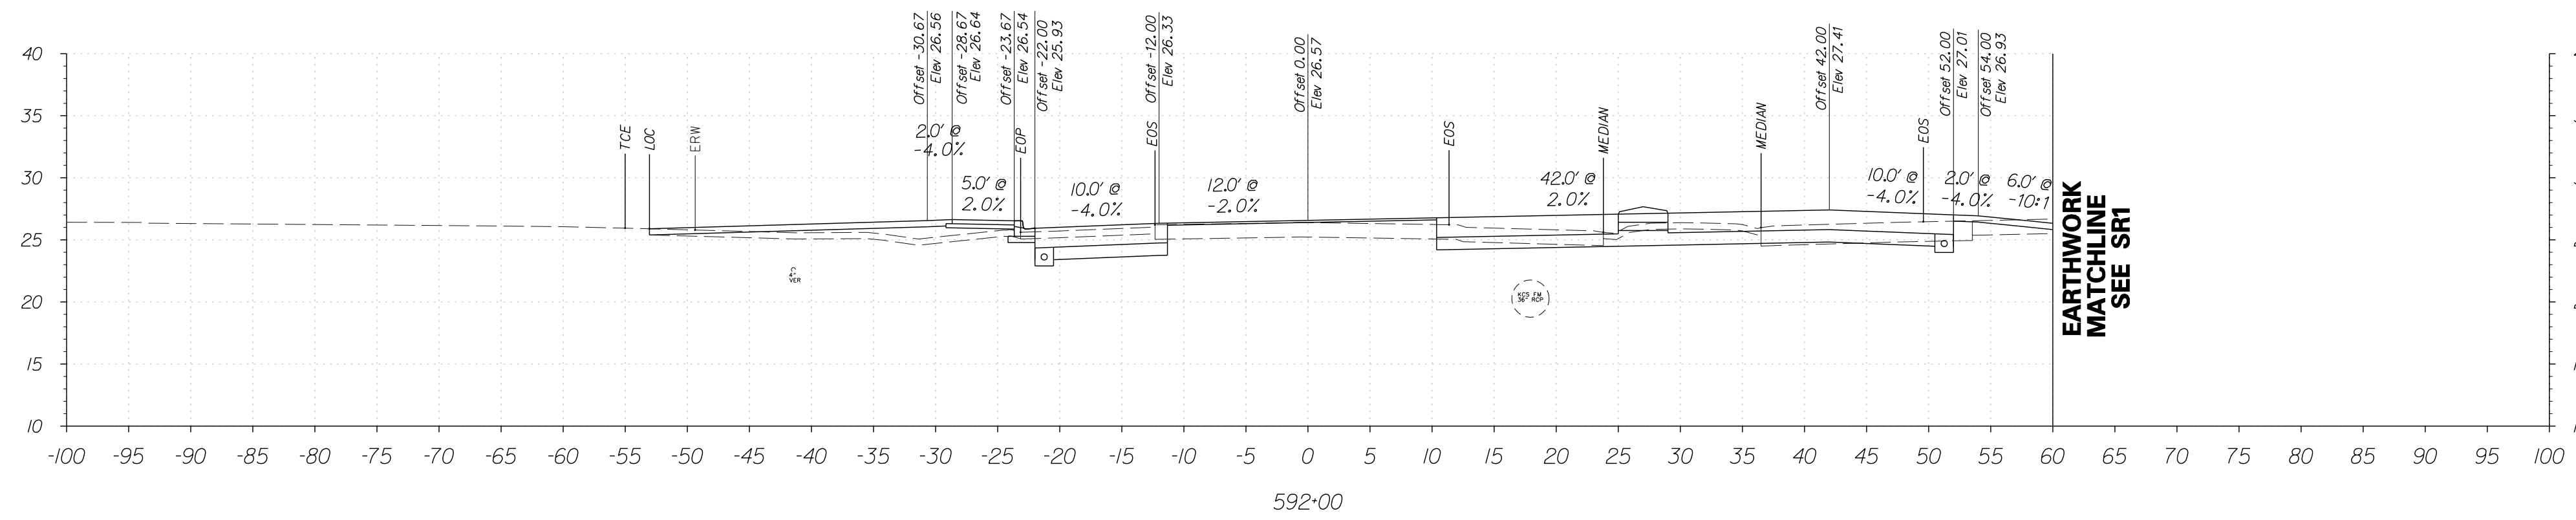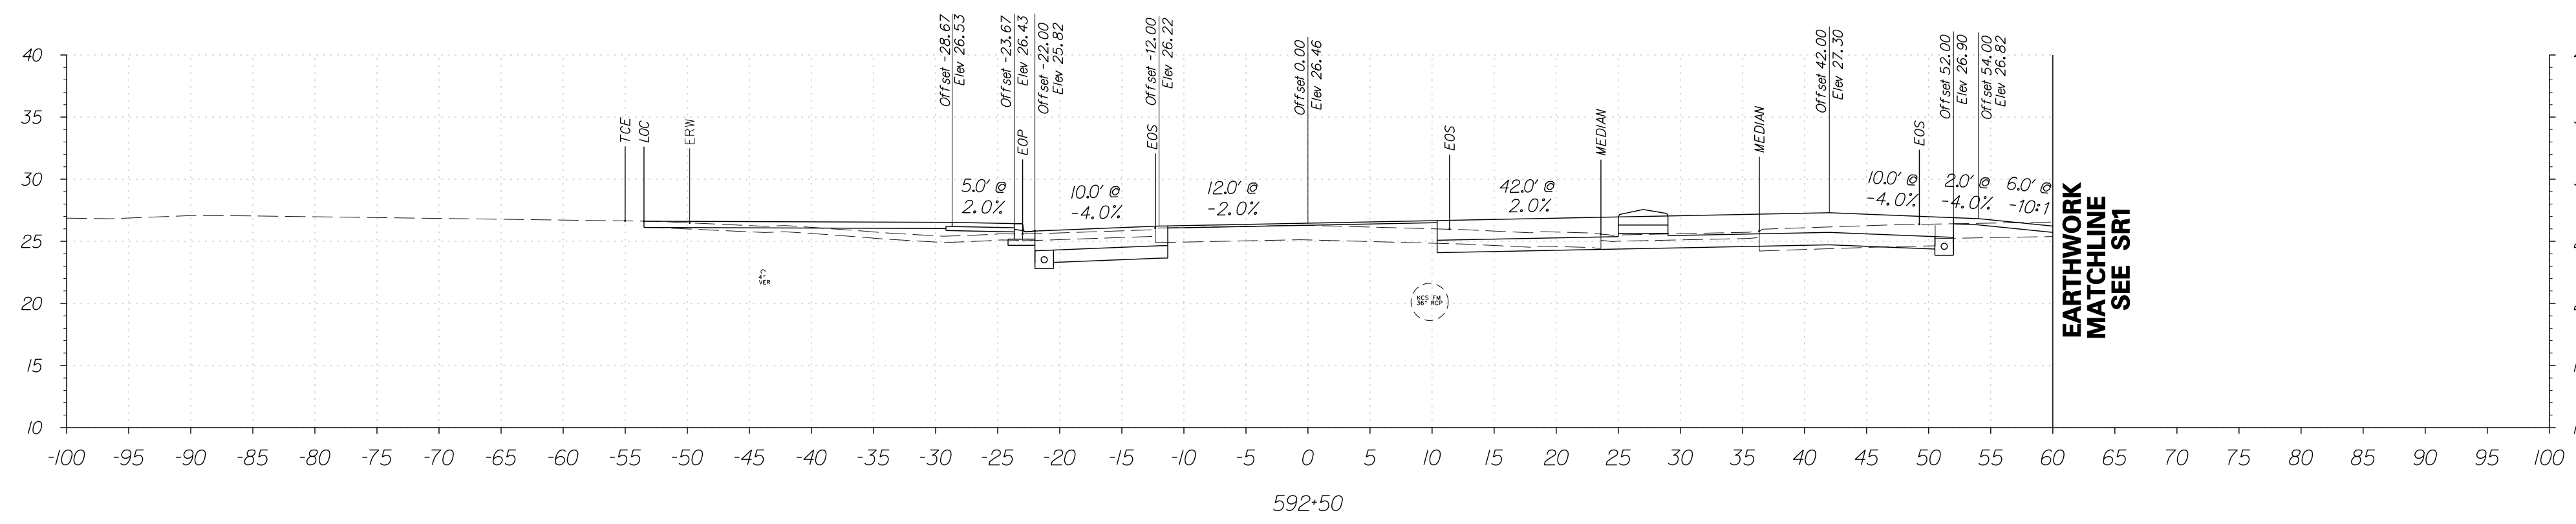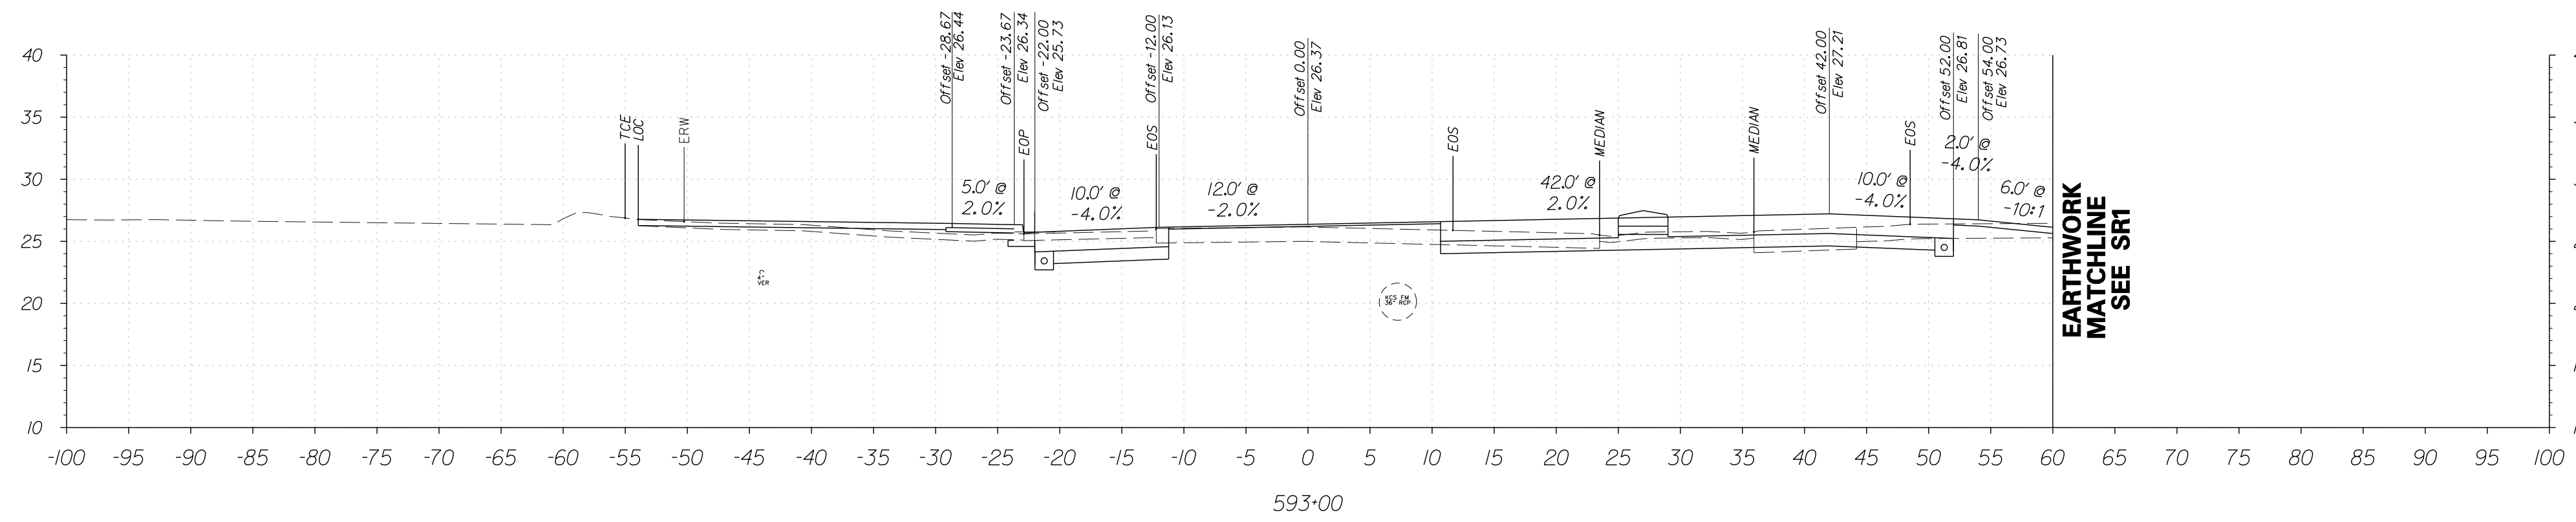

FOR INFORMATIONAL PURPOSES ONLY

6/5/2015 9:49:50 AM G:\PROJECTS\035171.00\DELDOT\AGMT\223\DOTS\Open\Endr\035171.06_SRI_LITTLE_HEAVEN_FINAL_DESIGN\DCN_Files\Xs_Captham2.dgn



ADDENDUMS / REVISIONS






**SR1, LITTLE HEAVEN
GRADE SEPARATED INTERSECTION**

CONTRACT	BRIDGE NO.	-
T200412202	DESIGNED BY:	SFP
COUNTY	CHECKED BY:	WFC
KENT		

**OLD BEACH ROAD
CROSS SECTIONS**
STATION 592+00 TO 593+00

SHEET NO.	139
TOTAL SHTS.	278

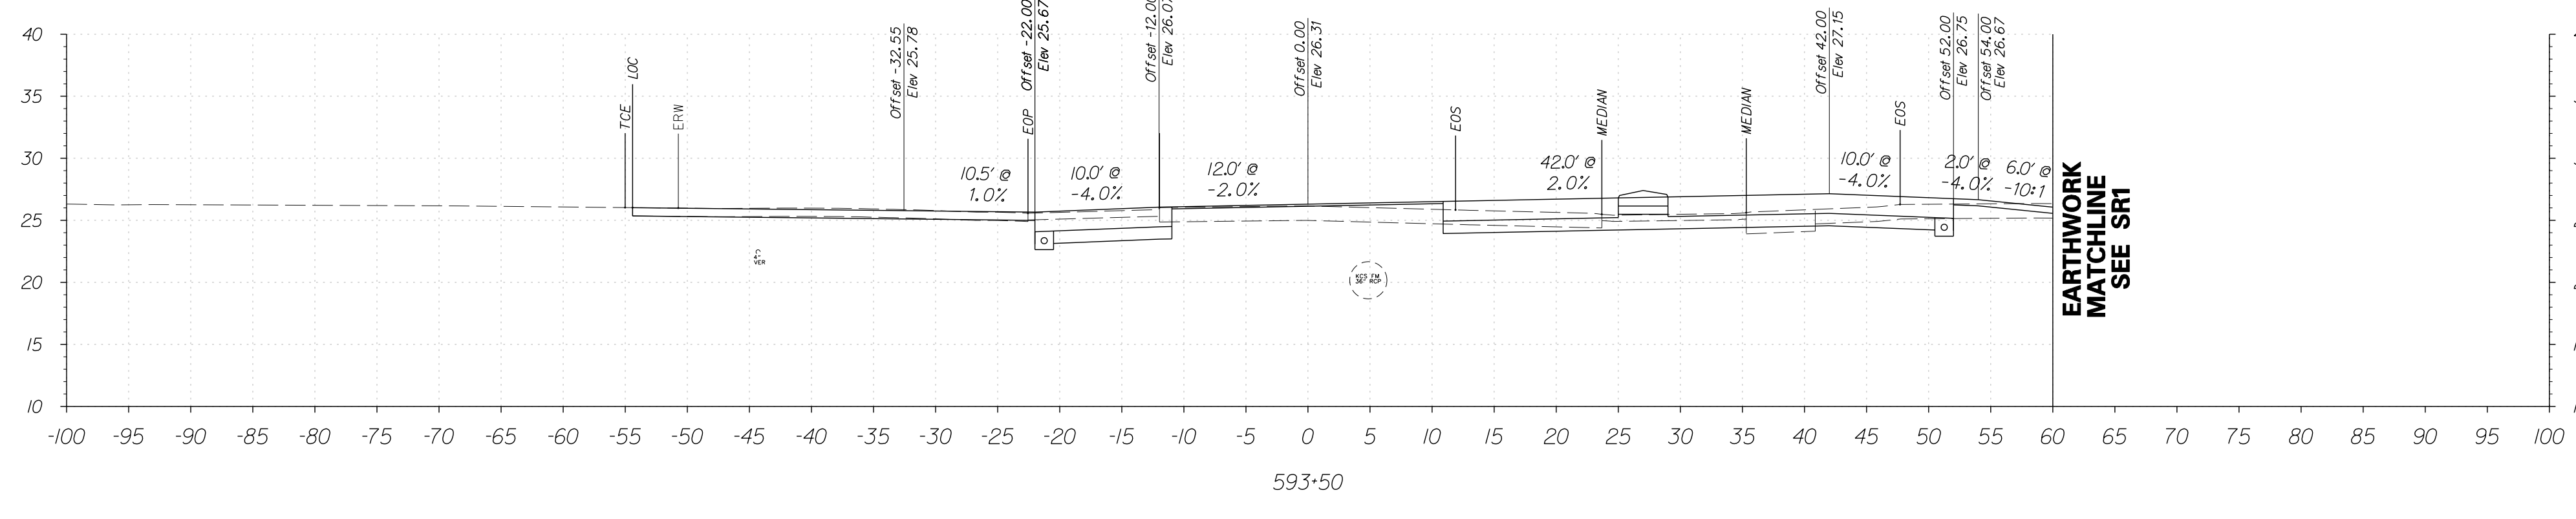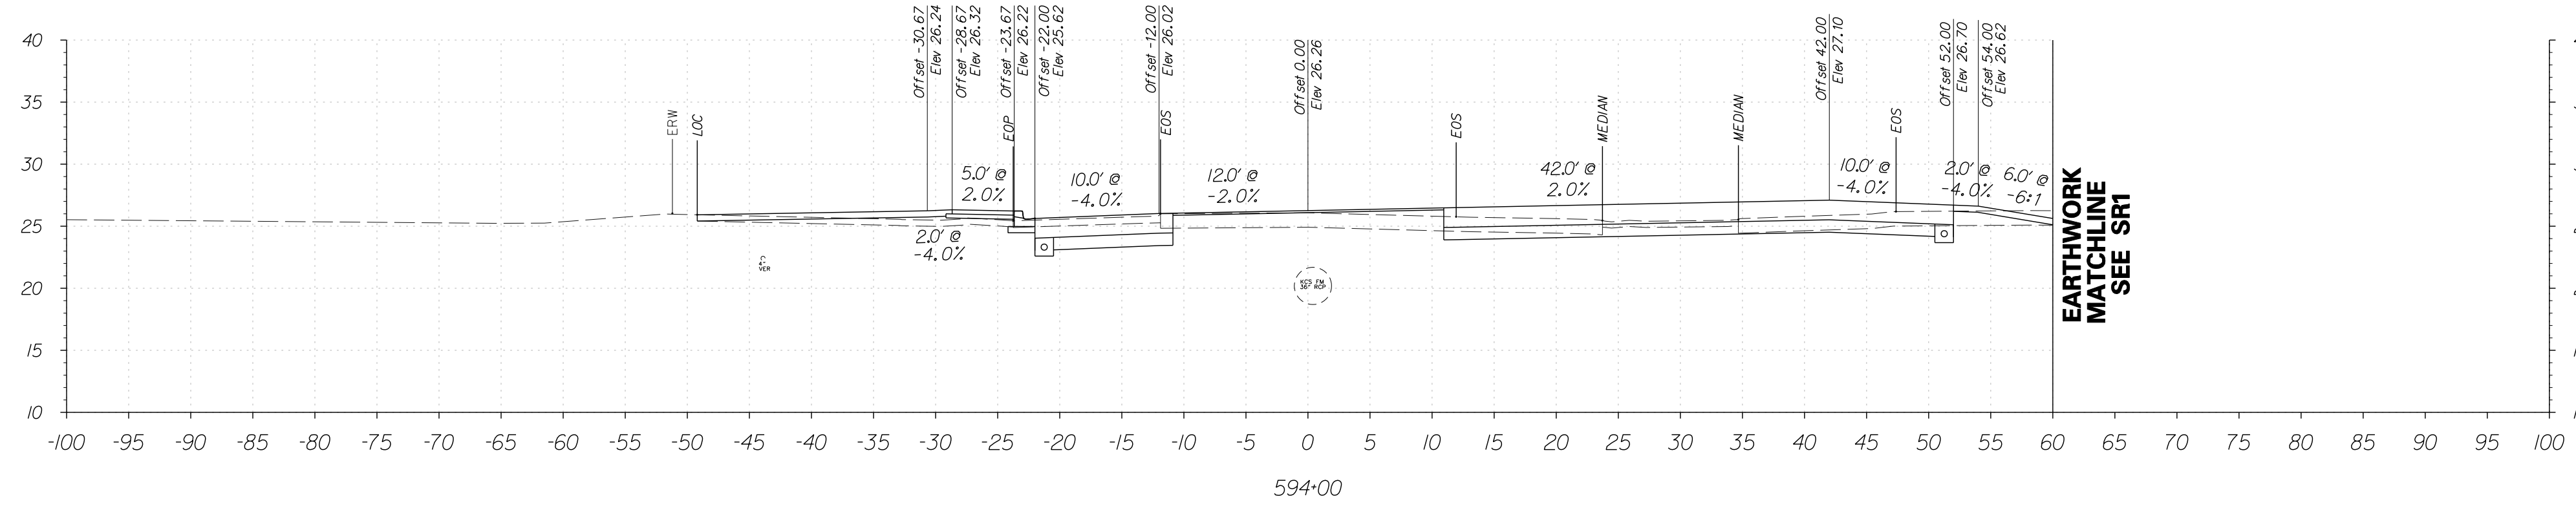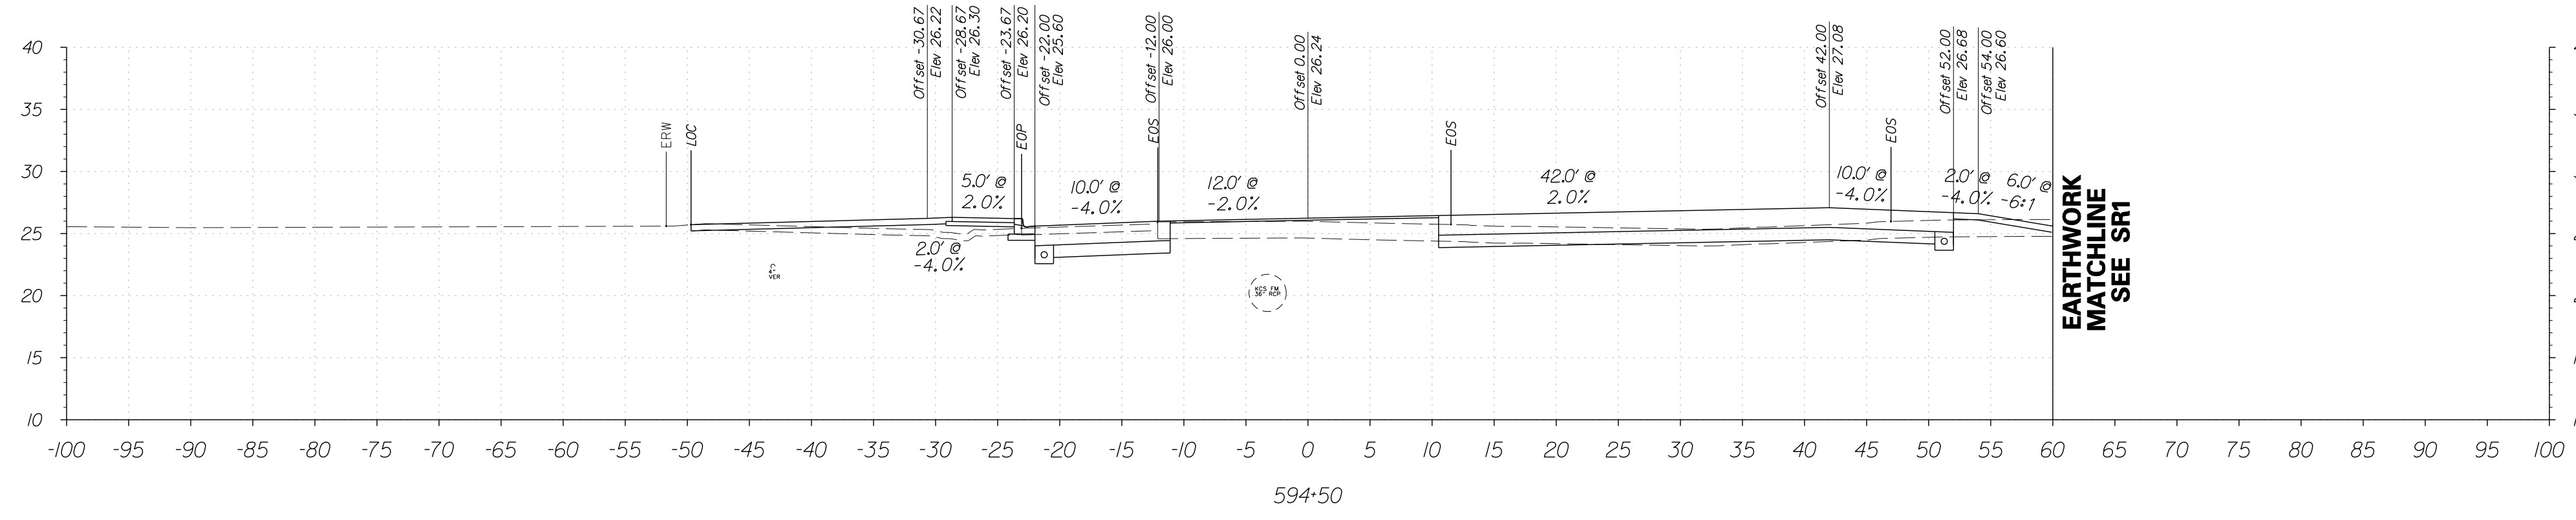


FOR INFORMATIONAL PURPOSES ONLY

6/5/2015 9:49:46 AM G:\PROJECTS\035171.00\DELDOT_AGMT_1223\DOTS_Open_End\035171.00\DELDOT_FINAL_DESIGN\DCN_Files\Xs_Captham2.dgn



ADDENDUMS / REVISIONS



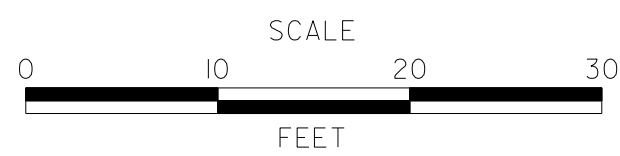


**SR1, LITTLE HEAVEN
GRADE SEPARATED INTERSECTION**

CONTRACT	BRIDGE NO.	-
T200412202	DESIGNED BY:	SFP
COUNTY	CHECKED BY:	WFC
KENT		

**OLD BEACH ROAD
CROSS SECTIONS**
STATION 593+50 TO 594+50

SHEET NO.	140
TOTAL SHTS.	278

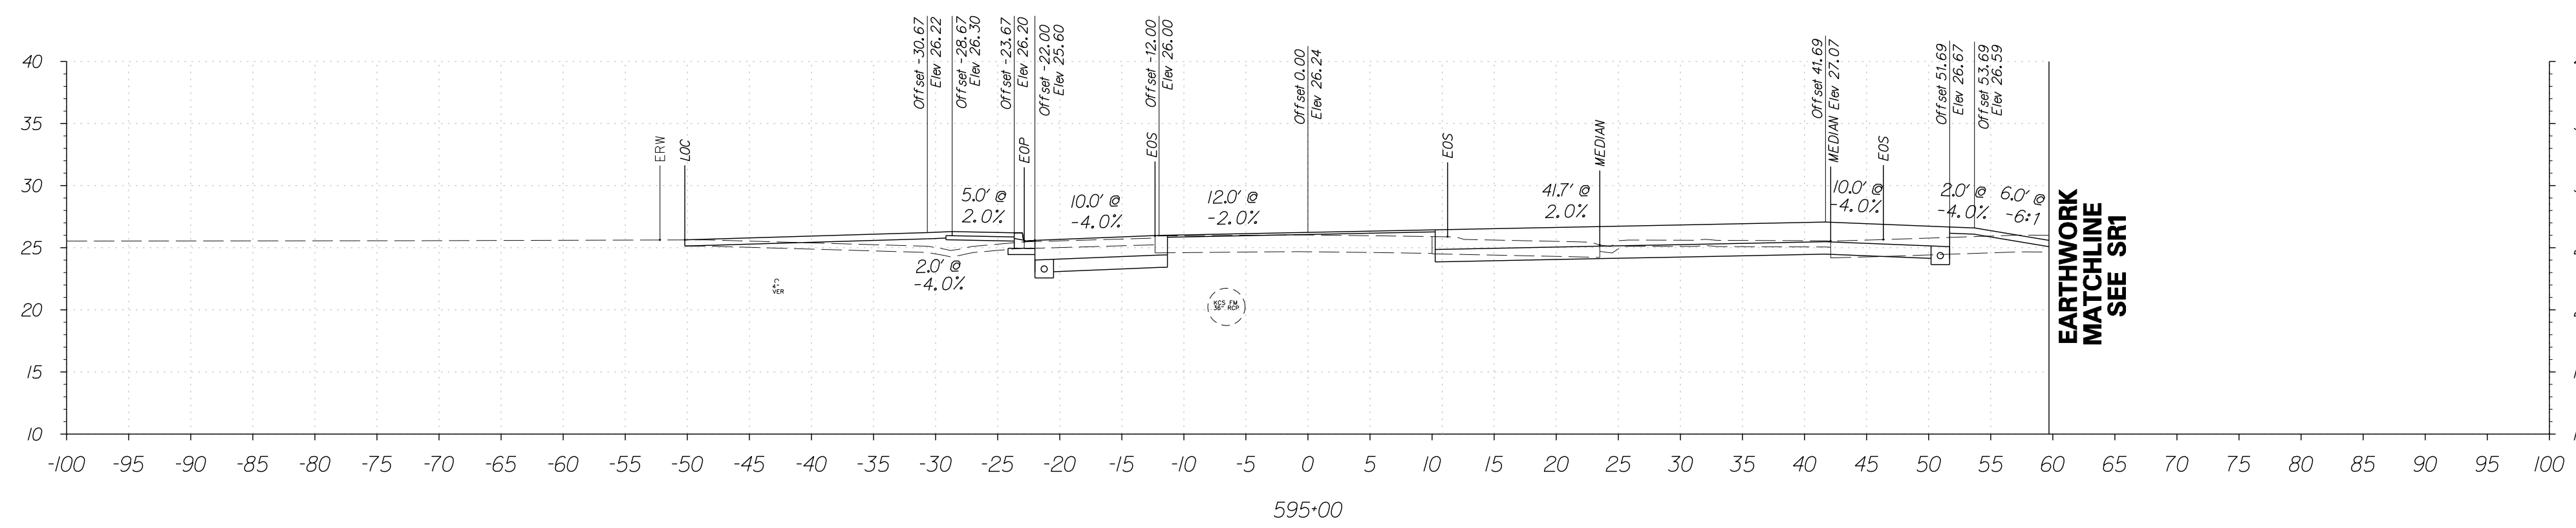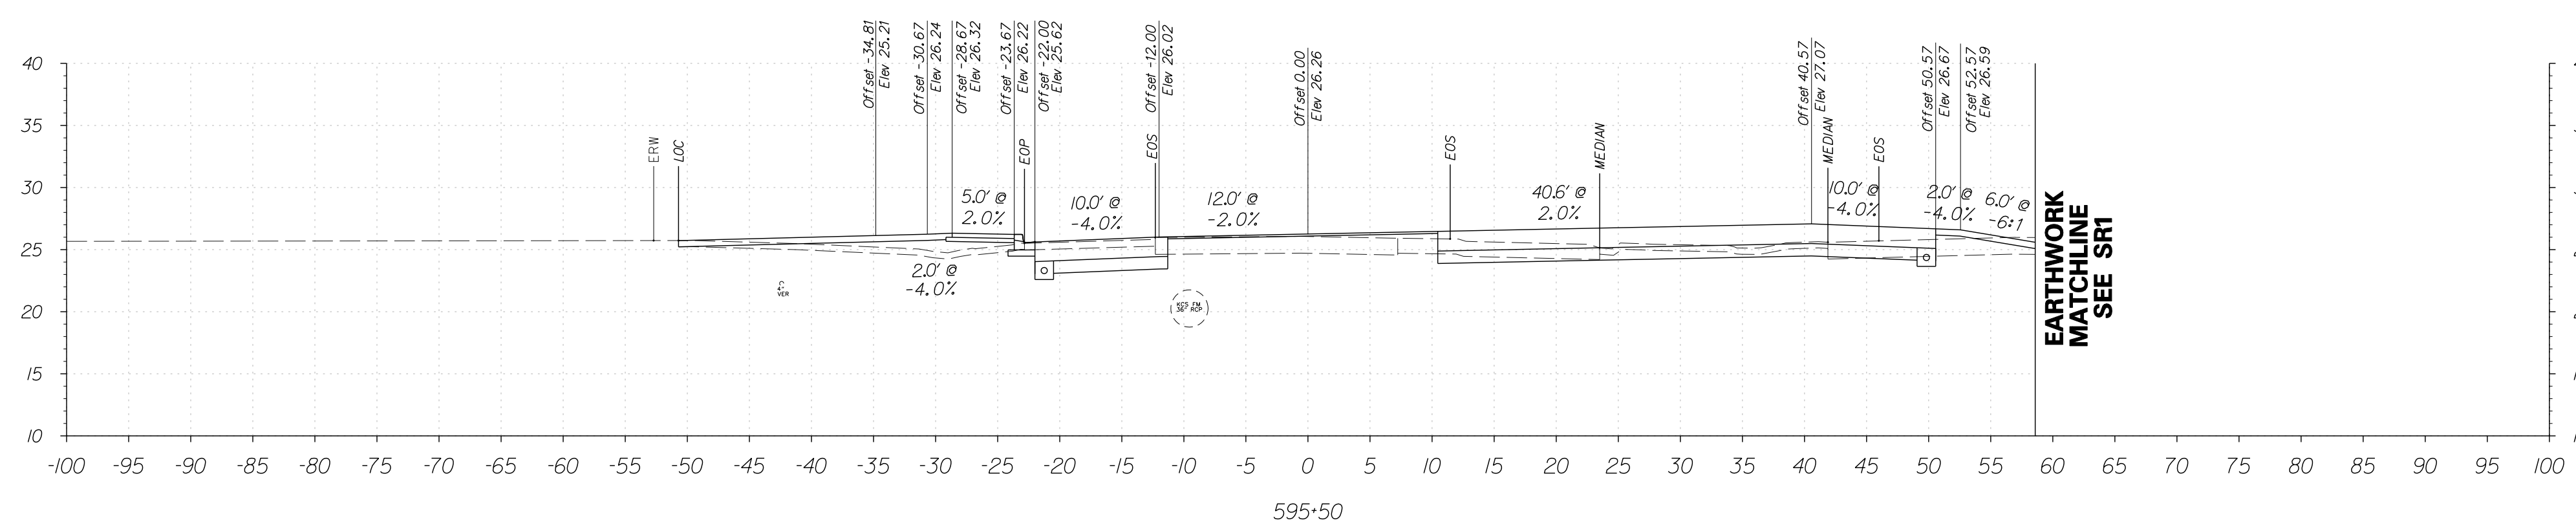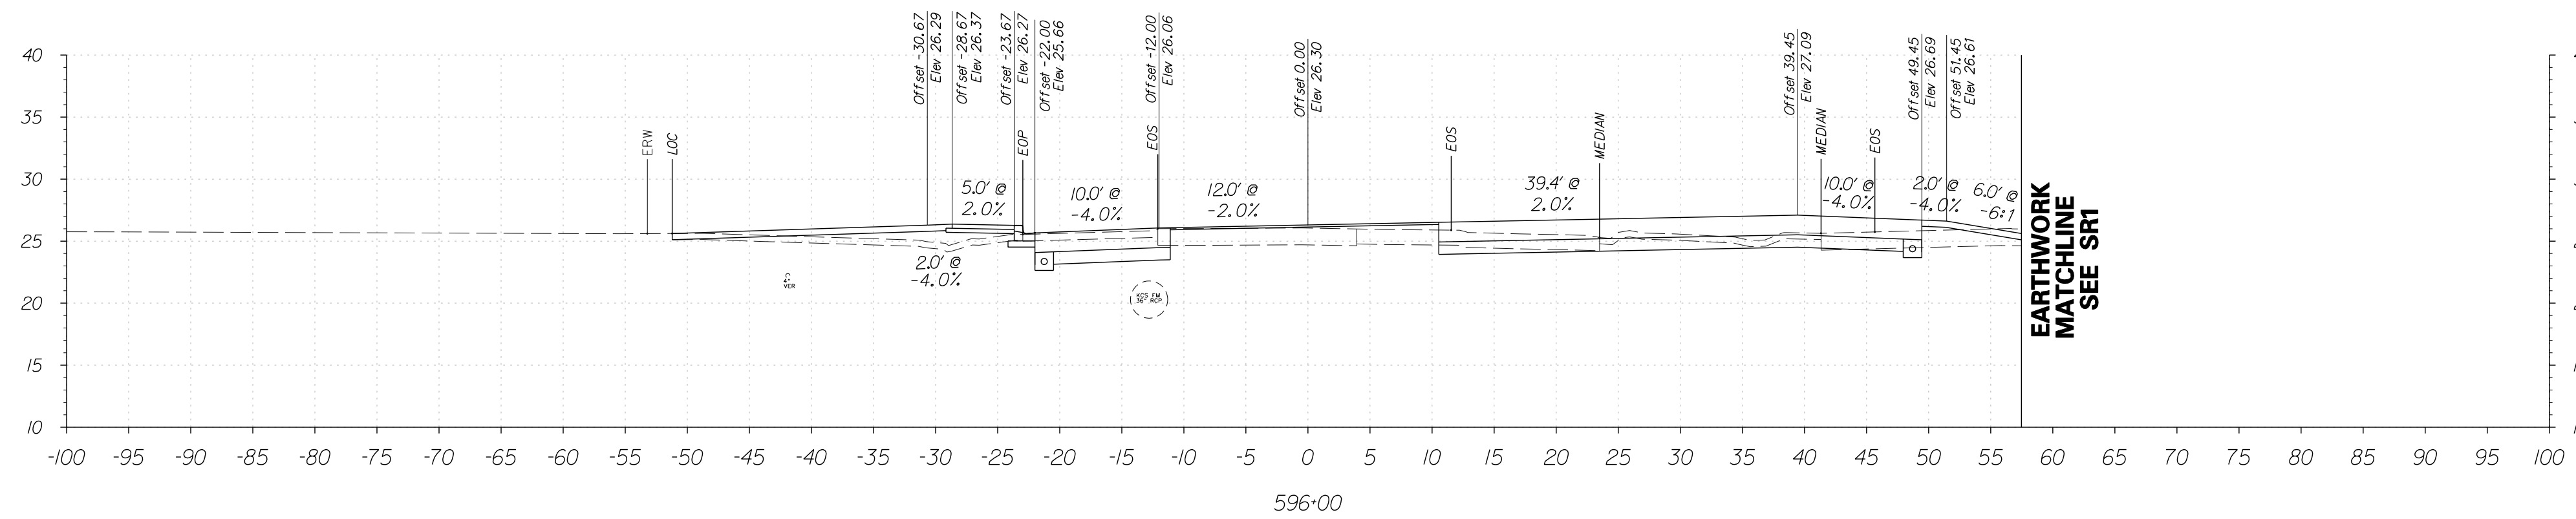

EARTHWORK
MATCHLINE
SEE SRI

EARTHWORK
MATCHLINE
SEE SRI


EARTHWORK
MATCHLINE
SEE SRI

FOR INFORMATIONAL PURPOSES ONLY

6/5/2015 9:50:03 AM G:\PROJECTS\035171.00\DELDOT\AGMT\223\DOTS\Open\Endr\035171.06_SRI_LITTLE HEAVEN_FINAL DESIGN\DCN_Files\Xs_Captham2.dgn



ADDENDUMS / REVISIONS



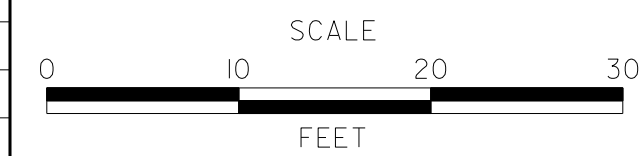


**SR1, LITTLE HEAVEN
GRADE SEPARATED INTERSECTION**

CONTRACT	BRIDGE NO.	-
T200412202	DESIGNED BY:	SFP
COUNTY	CHECKED BY:	WFC
KENT		

**OLD BEACH ROAD
CROSS SECTIONS**
STATION 595+00 TO 596+00


SHEET NO.	141
TOTAL SHTS.	278

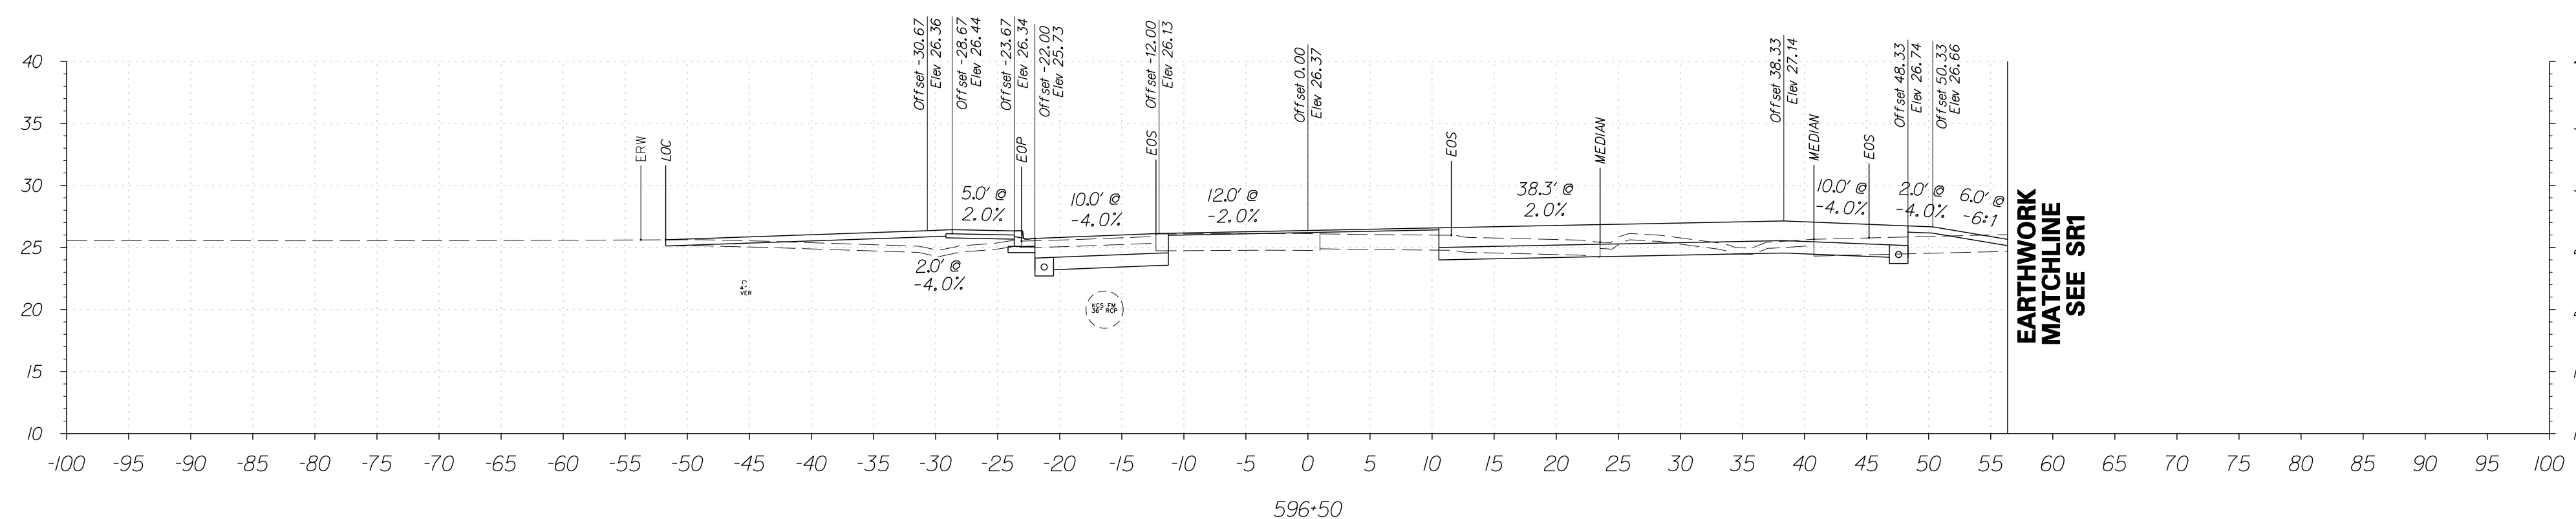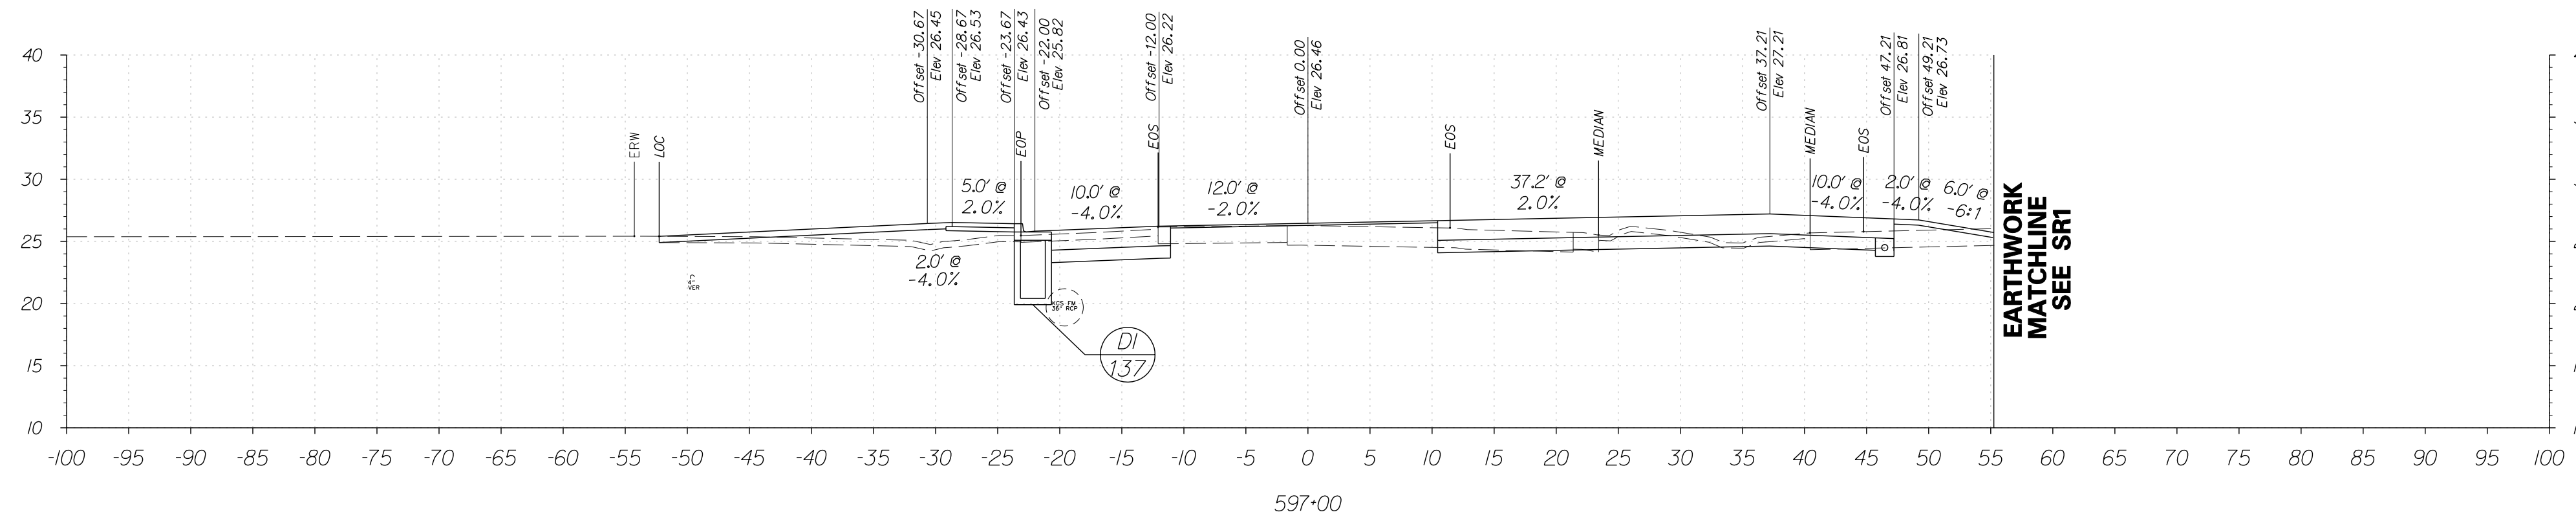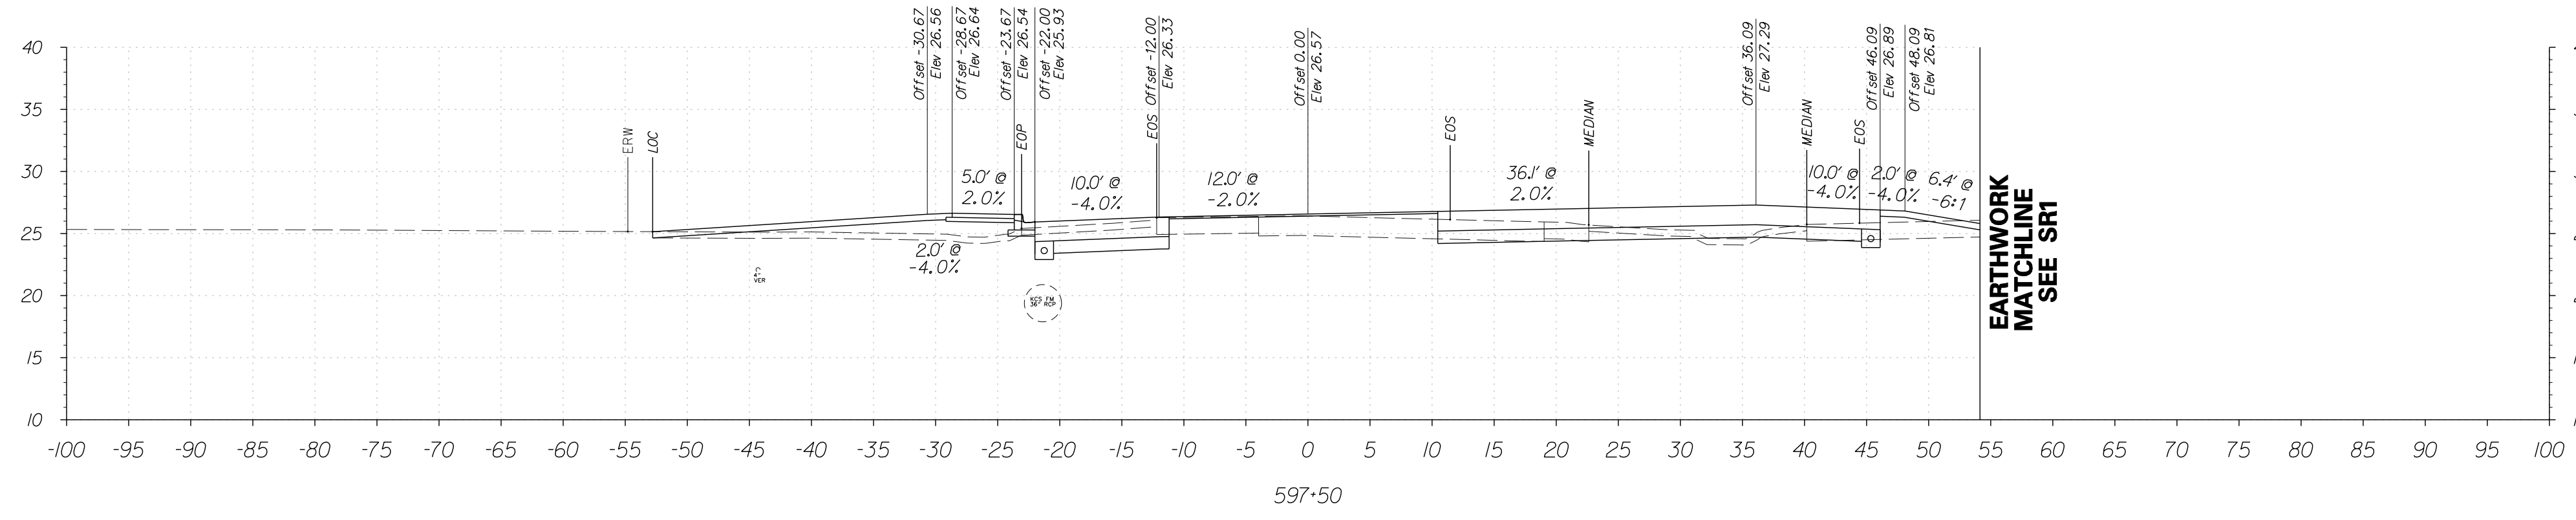

FOR INFORMATIONAL PURPOSES ONLY



ADDENDUMS / REVISIONS

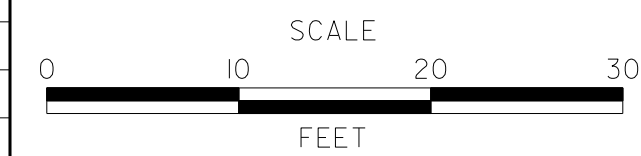




**SR1, LITTLE HEAVEN
GRADE SEPARATED INTERSECTION**

CONTRACT	BRIDGE NO.	-
T200412202	DESIGNED BY:	SFP
COUNTY	CHECKED BY:	WFC
KENT		

**OLD BEACH ROAD
CROSS SECTIONS**
STATION 596+50 TO 597+50

SHEET NO.	142
TOTAL SHTS.	278


6/5/2015 9:50:20 AM G:\PROJECTS\035171.00\DELDOT_AGMT_1223\DOTS_Open_Endr\035171.06_SRI_LITTLE_HEAVEN_FINAL_DESIGN\DCN_Files\Xs_Capfram2.dgn

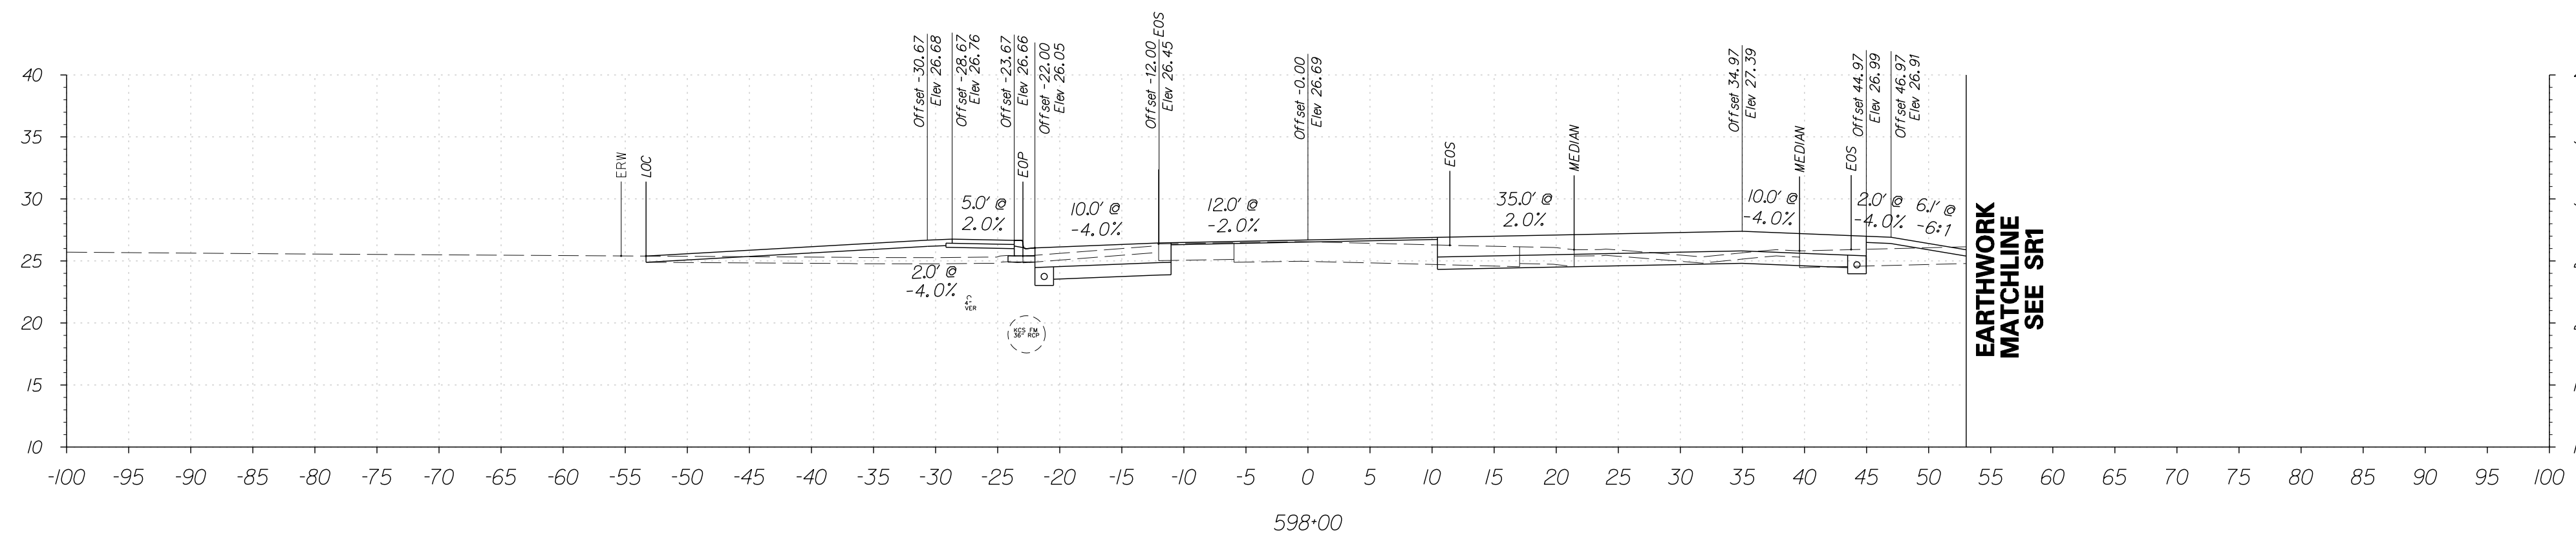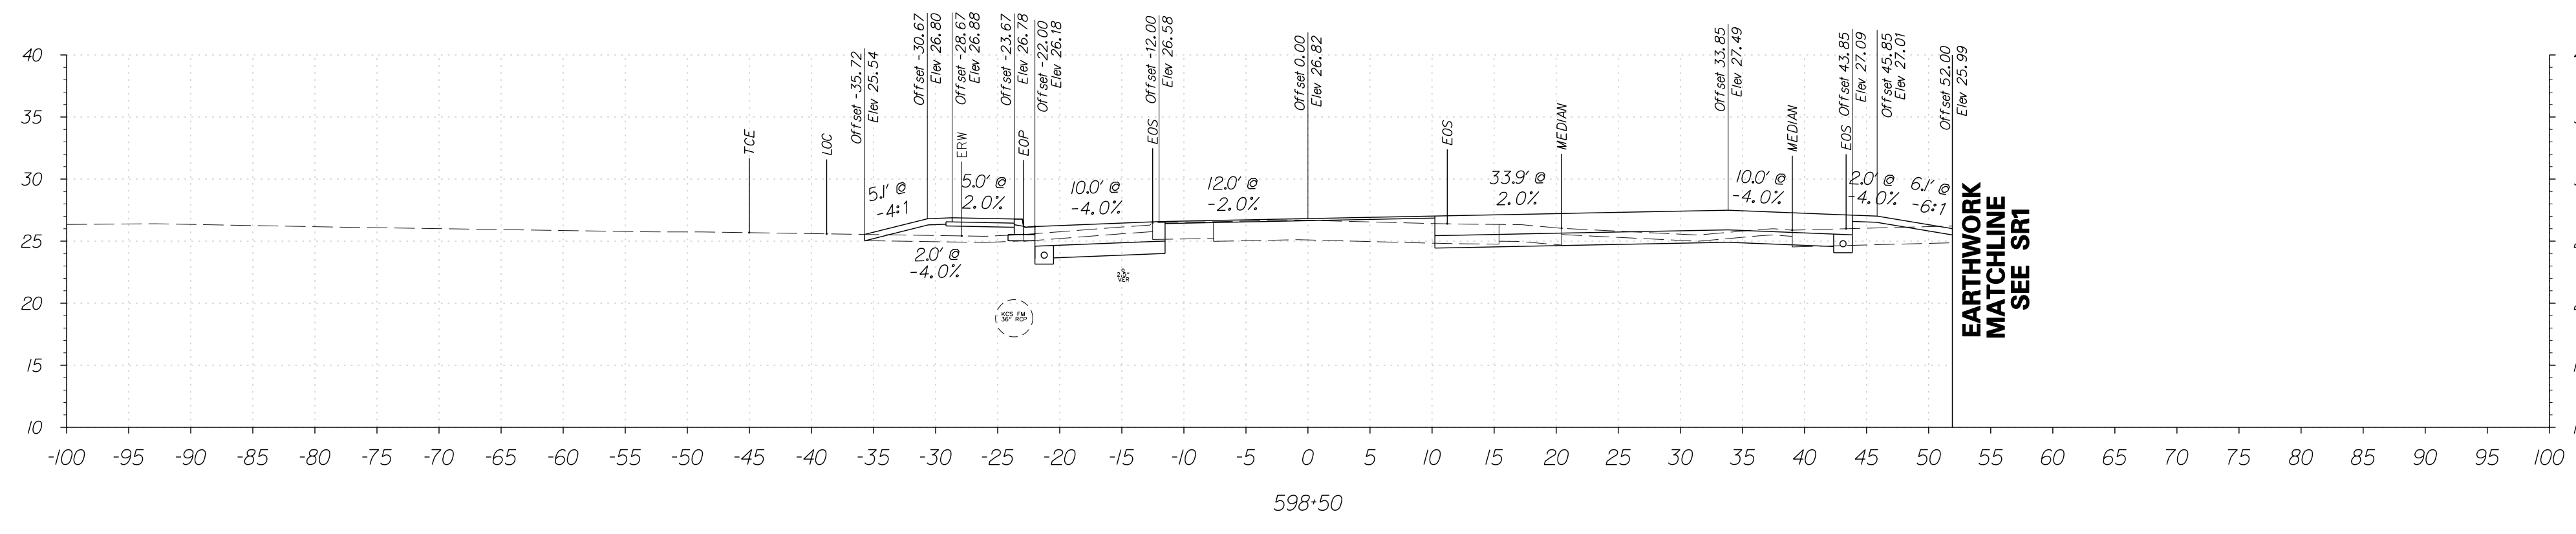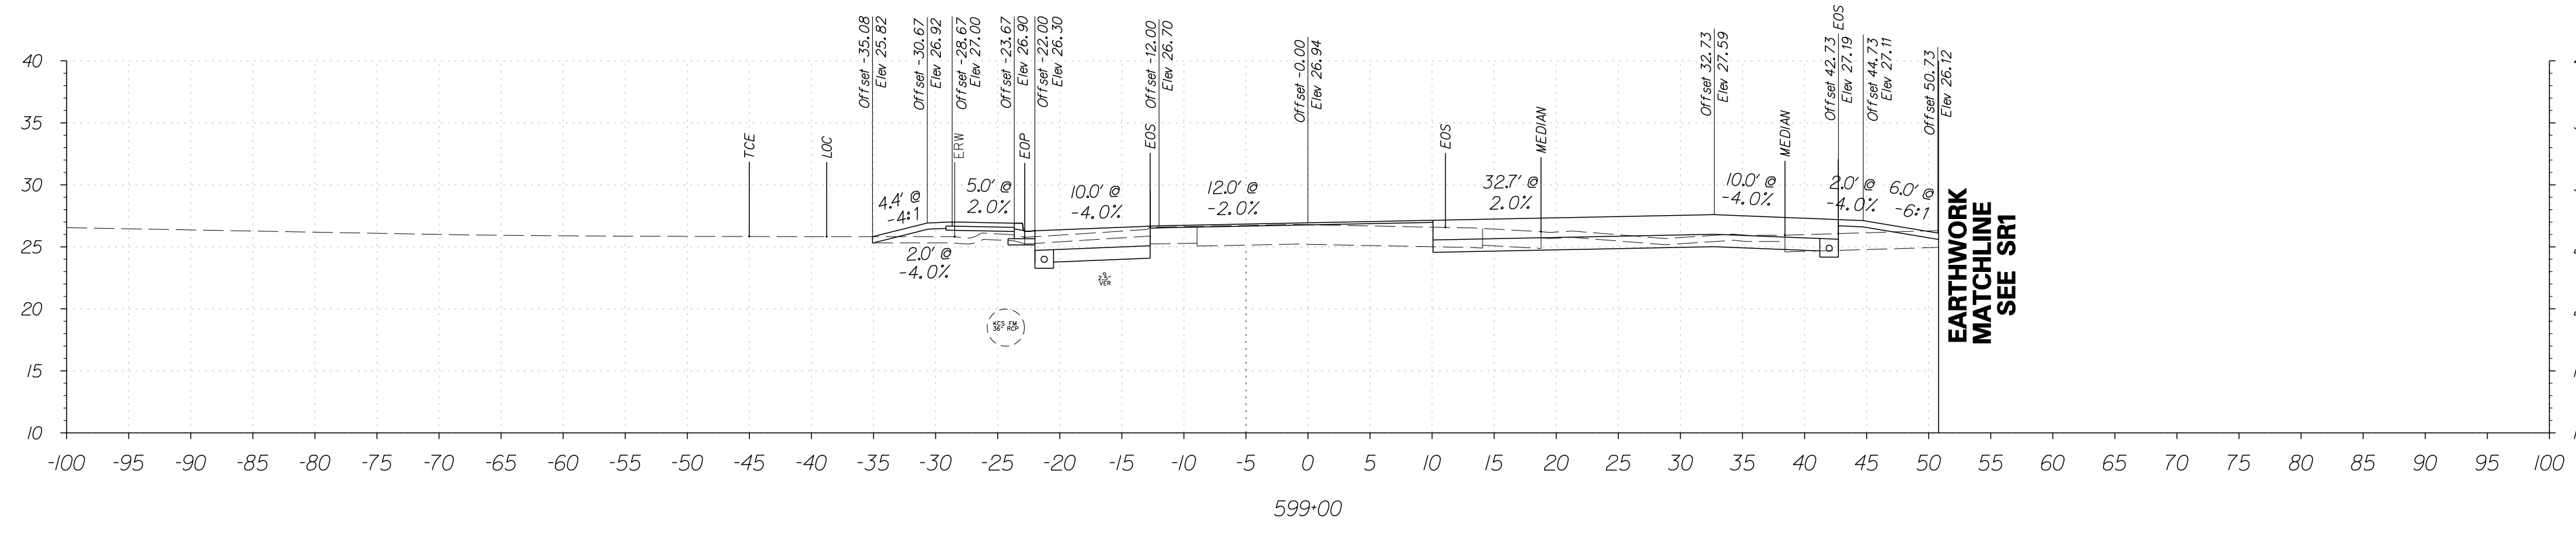

FOR INFORMATIONAL PURPOSES ONLY



ADDENDUMS / REVISIONS

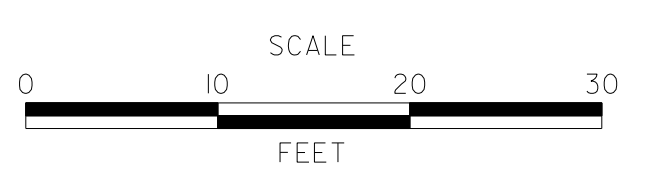




**SR1, LITTLE HEAVEN
GRADE SEPARATED INTERSECTION**

CONTRACT	BRIDGE NO.	-
T200412202	DESIGNED BY:	SFP
COUNTY	CHECKED BY:	WFC
KENT		

**OLD BEACH ROAD
CROSS SECTIONS**
STATION 598+00 TO 599+00

SHEET NO.	14.3
TOTAL SHTS.	278

6/5/2015 9:54:11 AM G:\PROJECTS\035171.00\DELDOT_AGMT_1223\DOTS_Open_Endr\035171.00_SRI_LITTLE HEAVEN_FINAL DESIGN\DCN_Files\ss_Capfram2.dgn

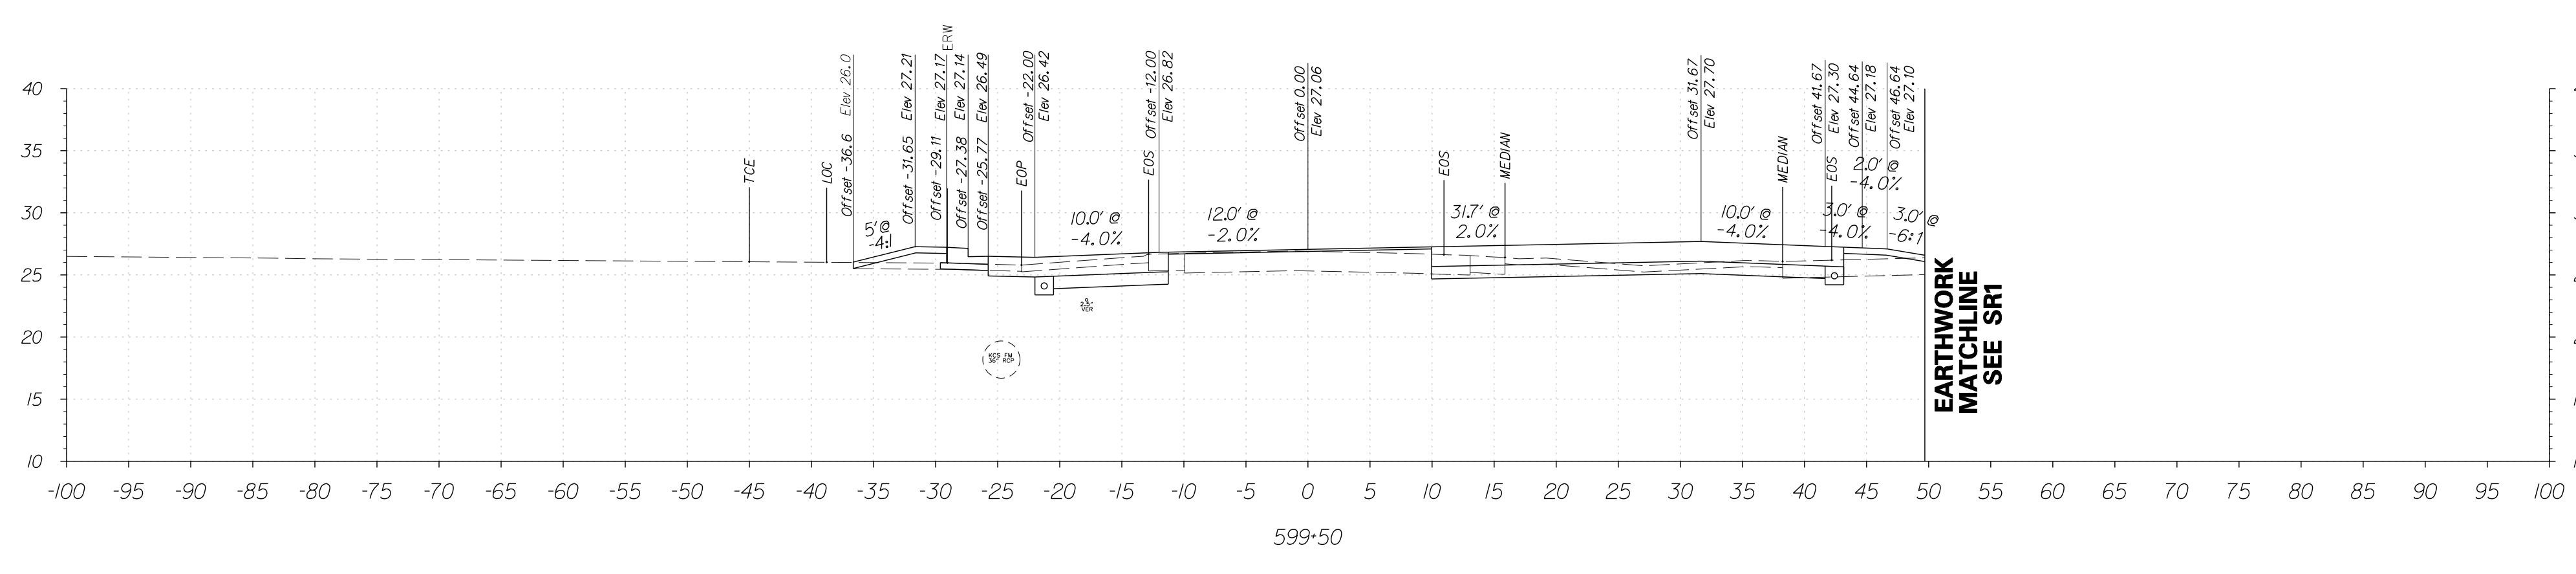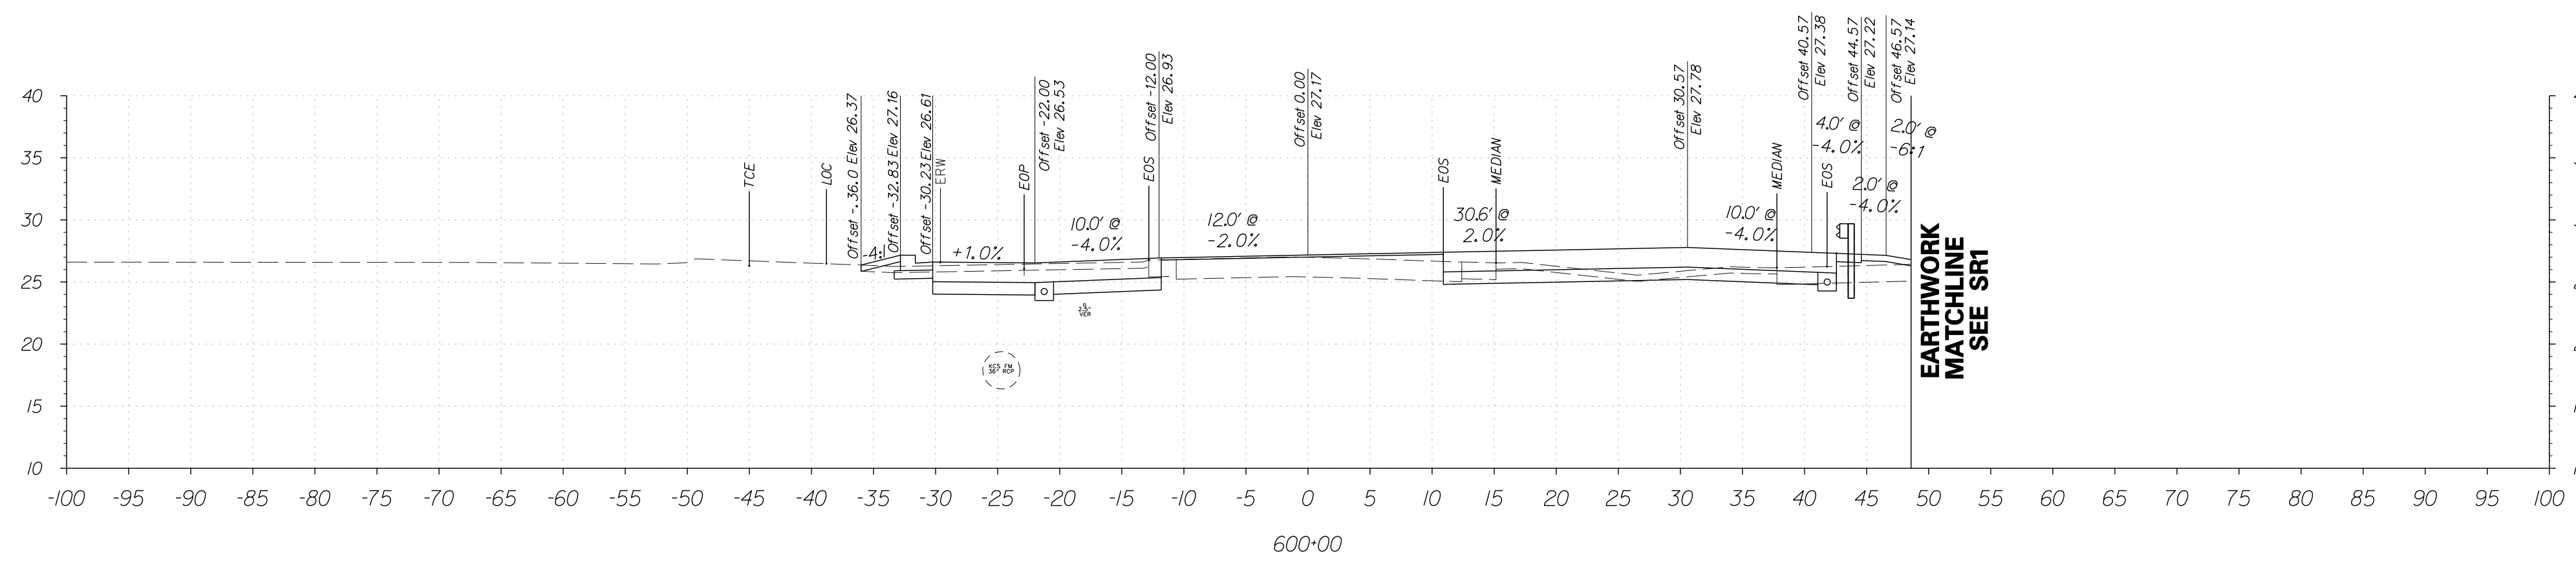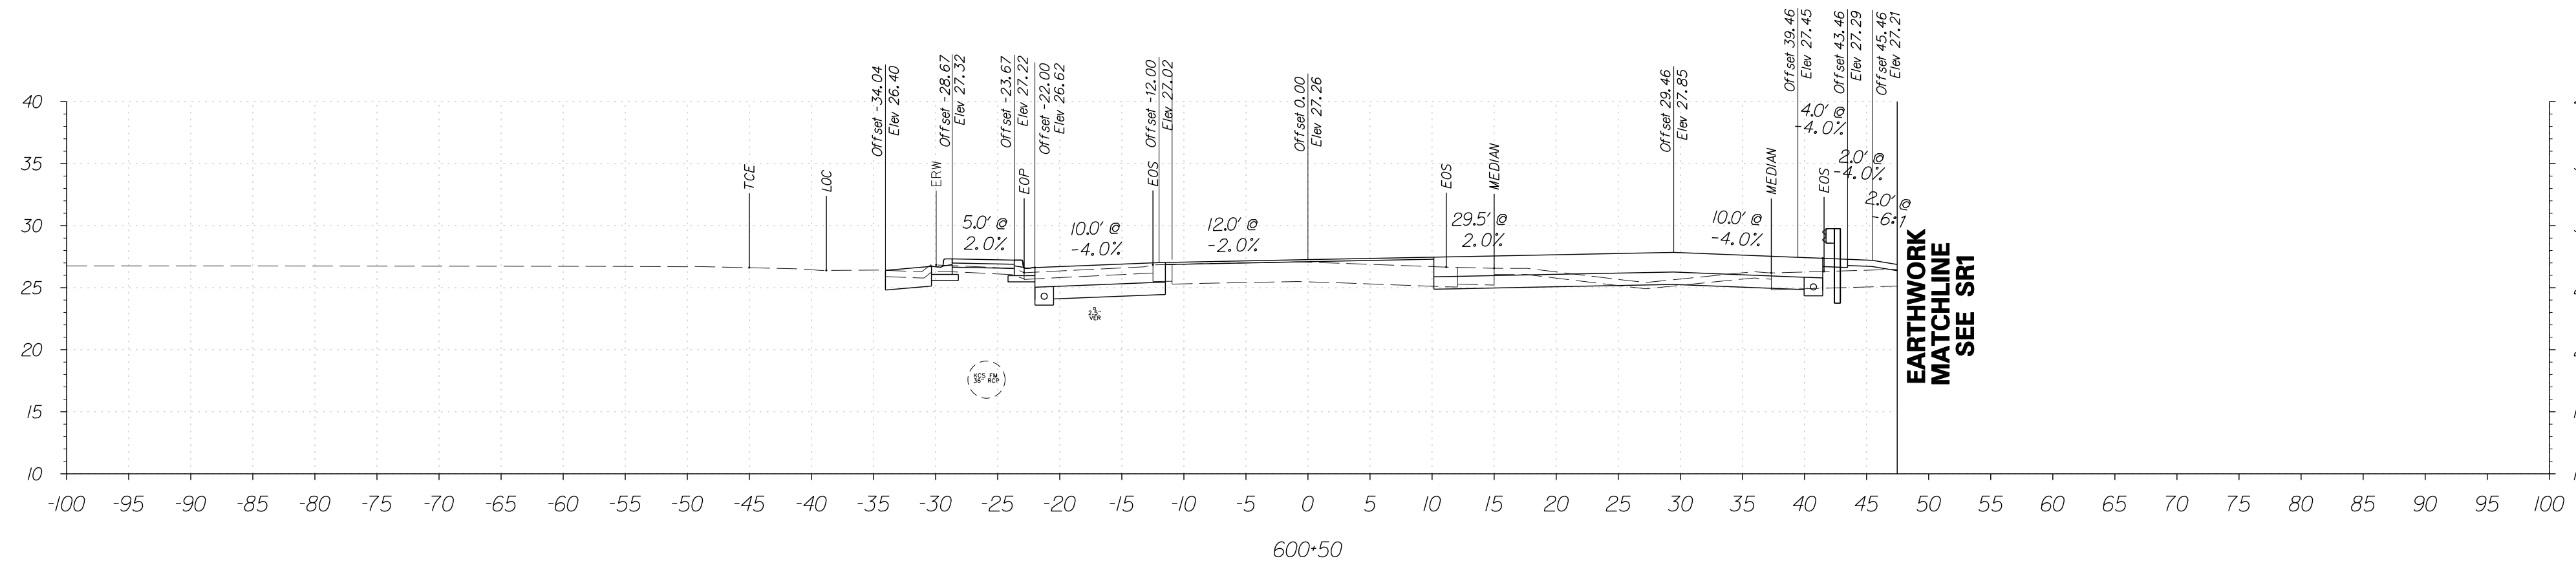


FOR INFORMATIONAL PURPOSES ONLY

6/5/2015 9:50:56 AM G:\PROJECTS\035171.00\BELDOT AGMT 1223 DOT'S Open Endr\035171.6 SR1, LITTLE HEAVEN FINAL DESIGN\DCN Files\Xs-C\apham2.dgn



ADDENDUMS / REVISIONS	



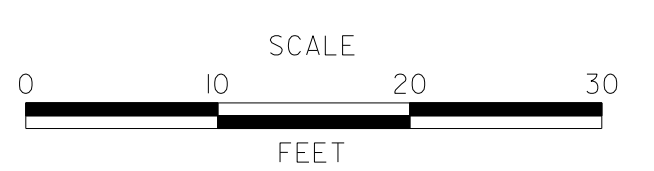


SR1, LITTLE HEAVEN GRADE SEPARATED INTERSECTION

CONTRACT	T200412202	BRIDGE NO.	-
COUNTY	KENT	DESIGNED BY:	SFP
		CHECKED BY:	WFC

**OLD BEACH ROAD
CROSS SECTIONS**
STATION 599+50 TO 600+50


SHEET NO.	144
TOTAL SHTS.	278

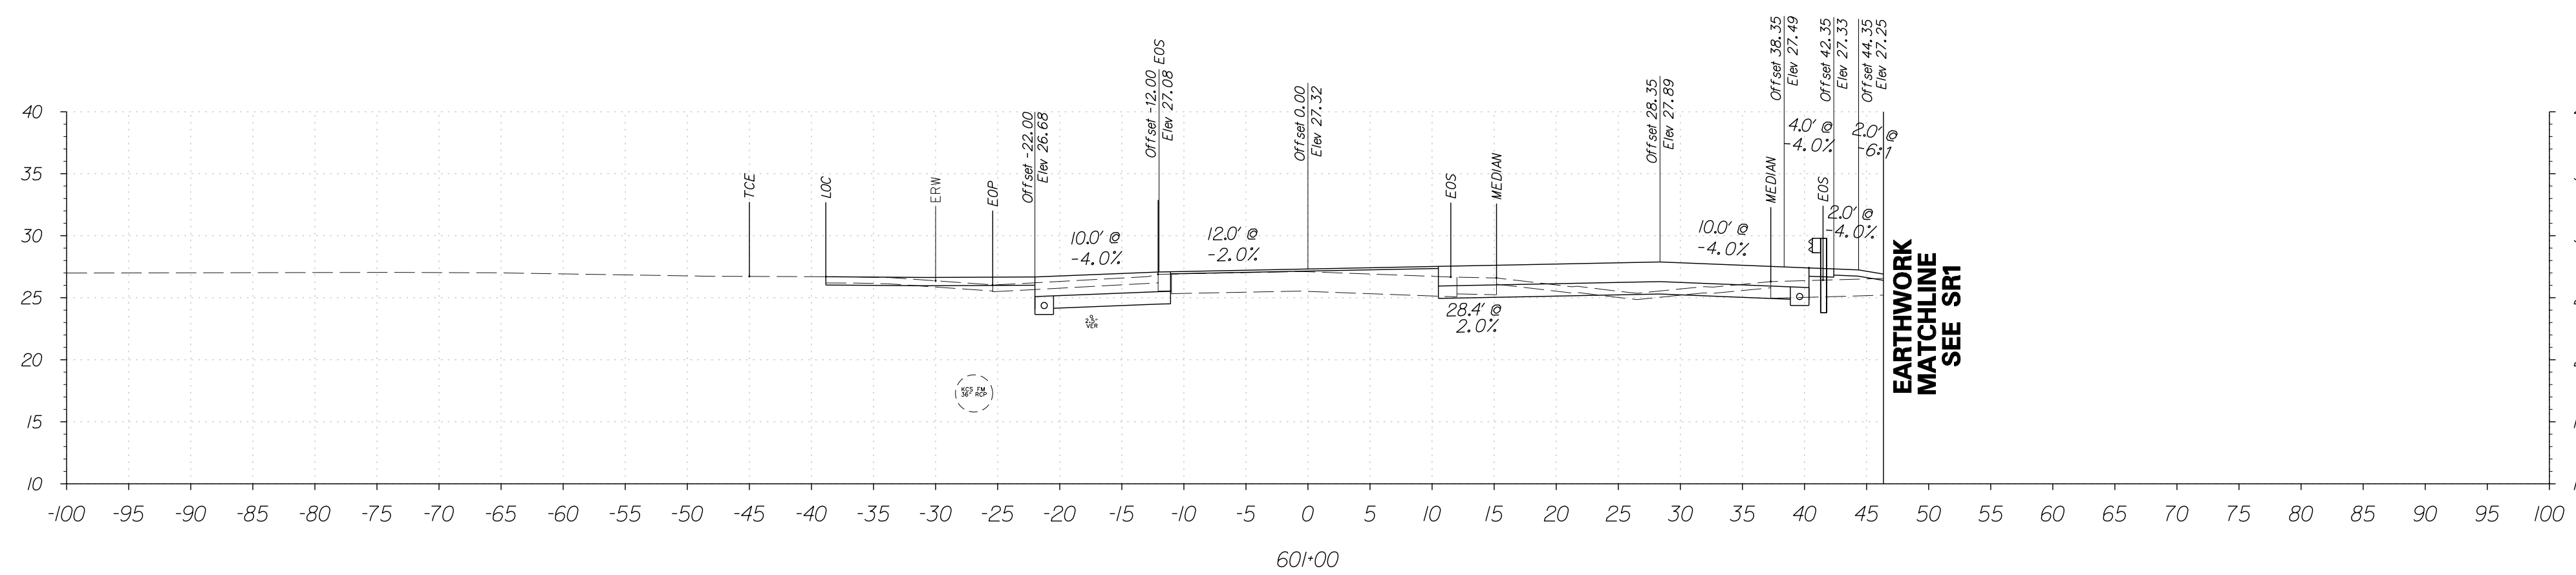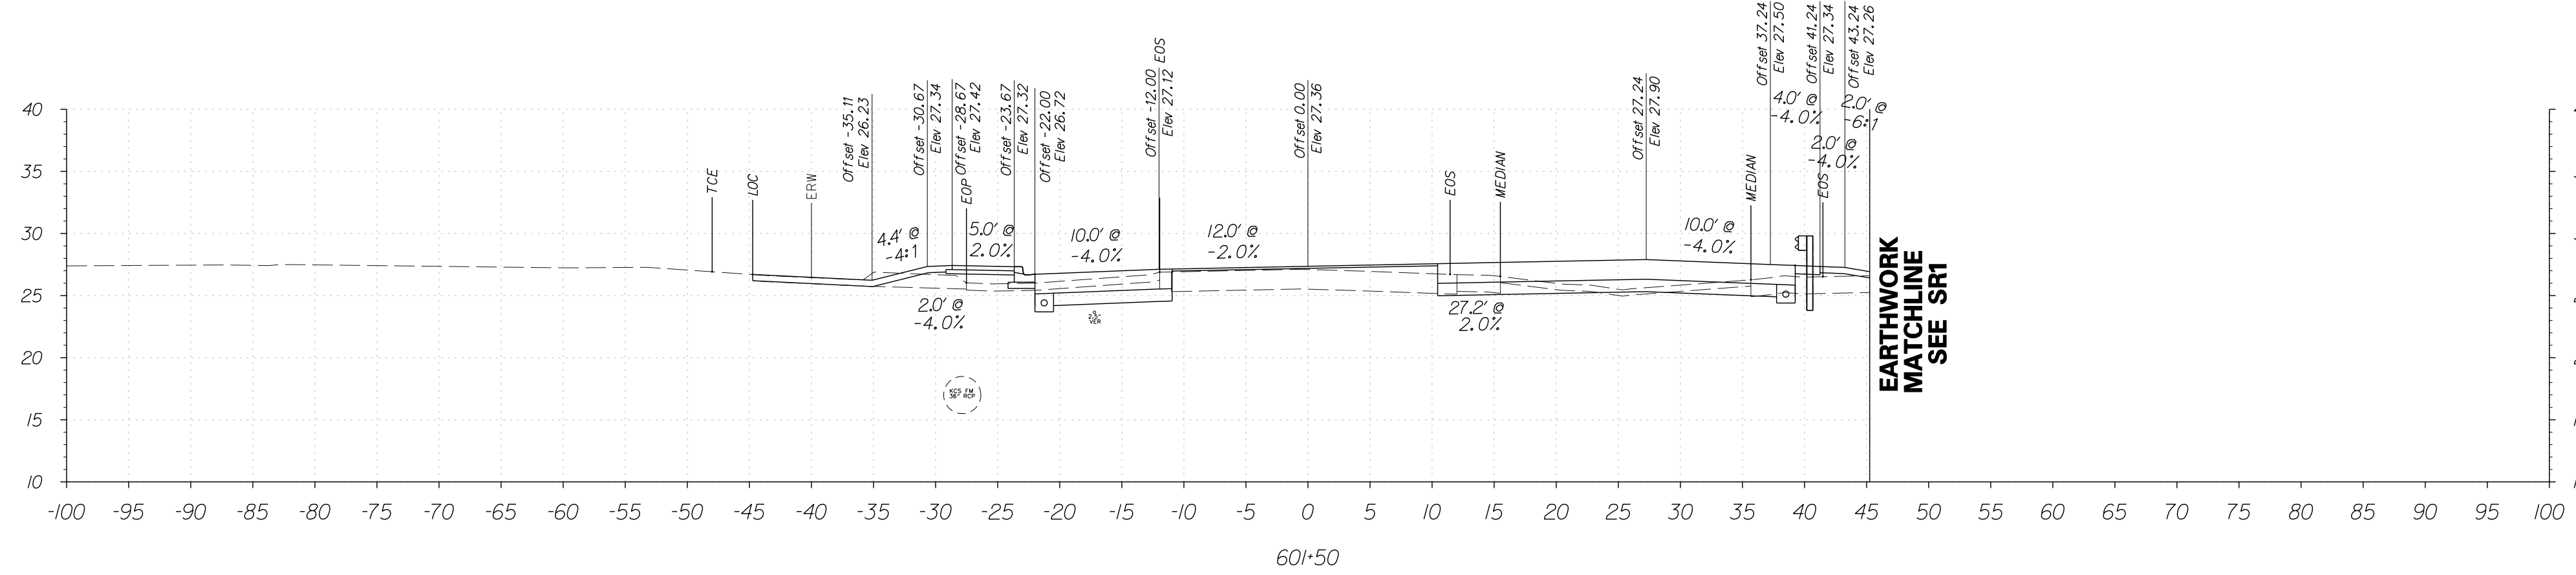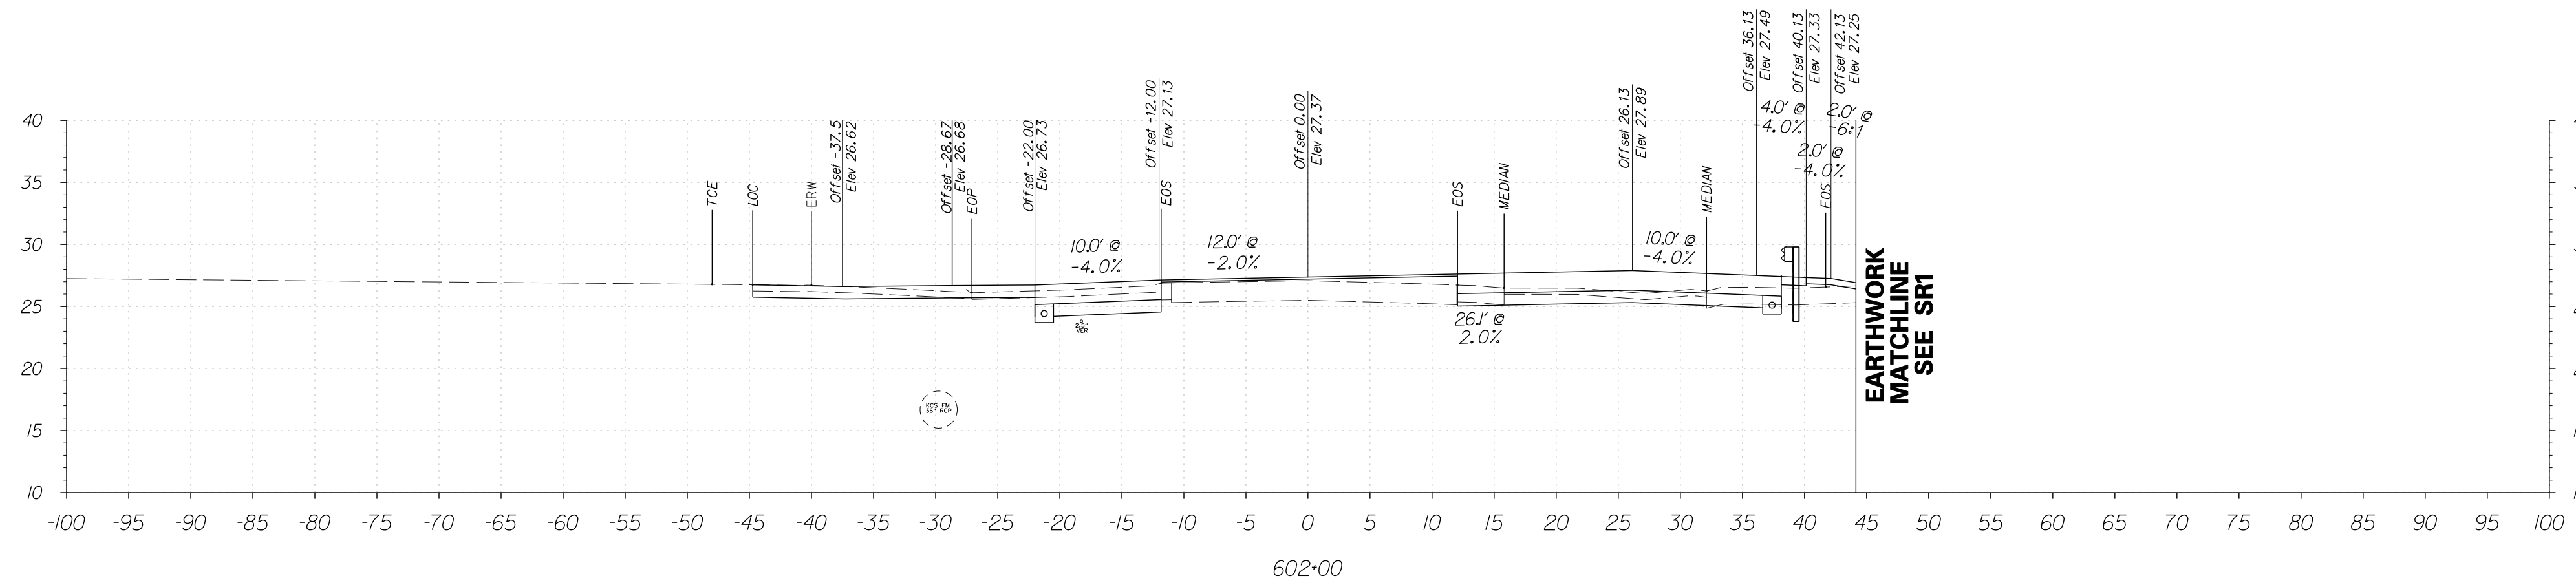

FOR INFORMATIONAL PURPOSES ONLY



ADDENDUMS / REVISIONS



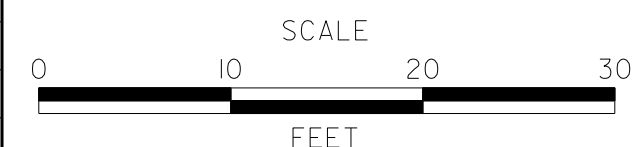


**SR1, LITTLE HEAVEN
GRADE SEPARATED INTERSECTION**

CONTRACT	BRIDGE NO.	-
T200412202	DESIGNED BY:	SFP
COUNTY	CHECKED BY:	WFC
KENT		

**OLD BEACH ROAD
CROSS SECTIONS**
STATION 601+00 TO 602+00


SHEET NO.	145
TOTAL SHTS.	278

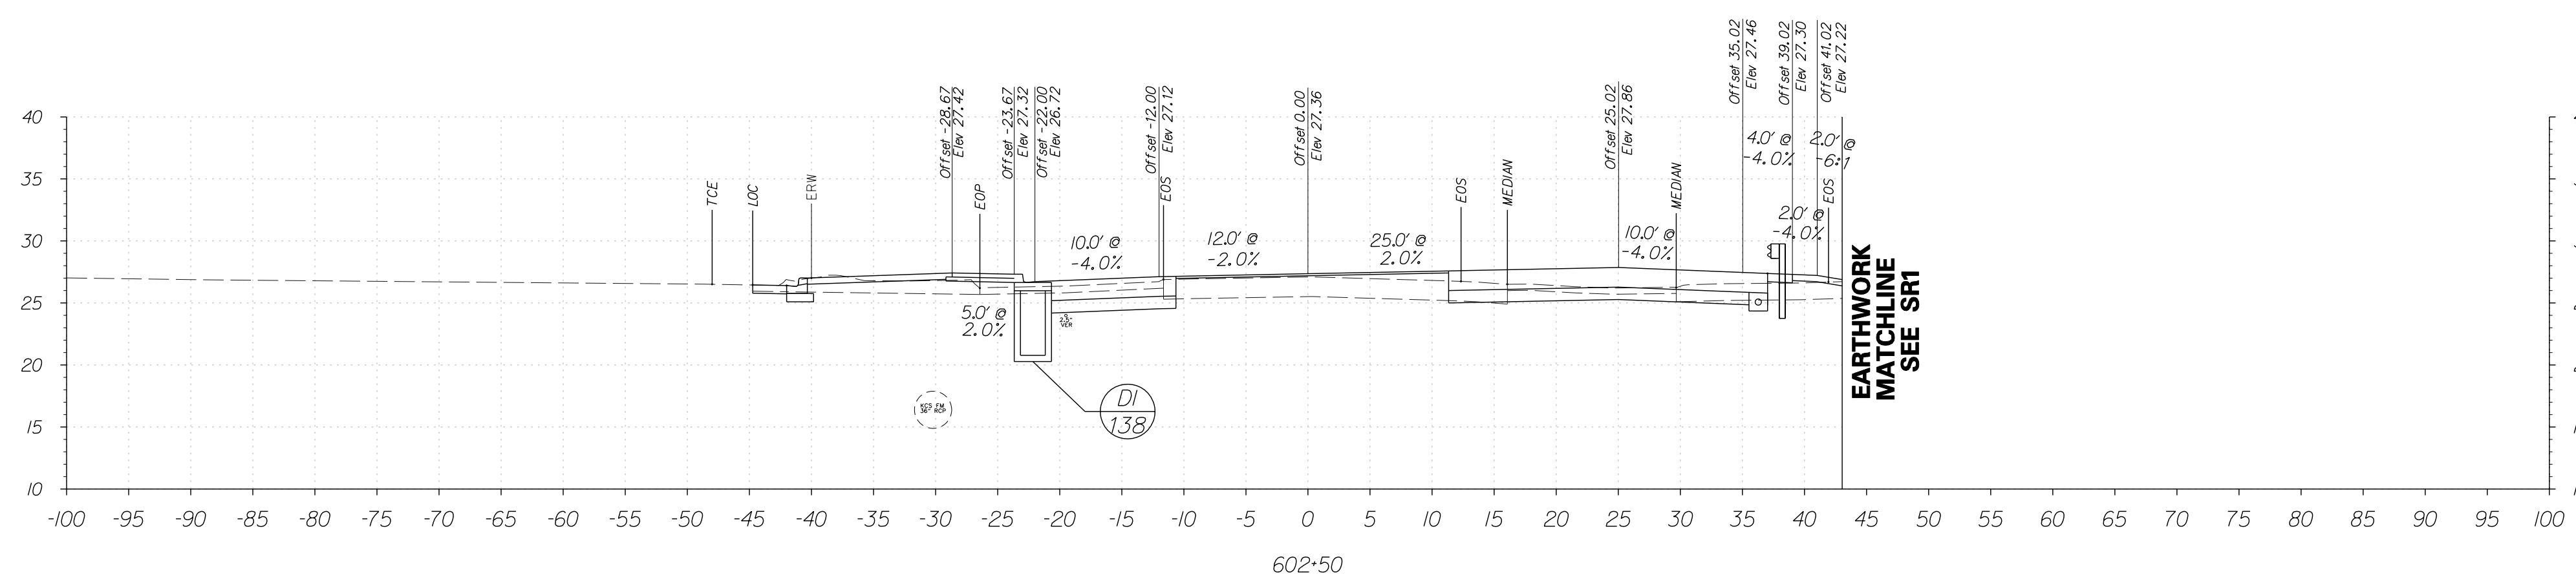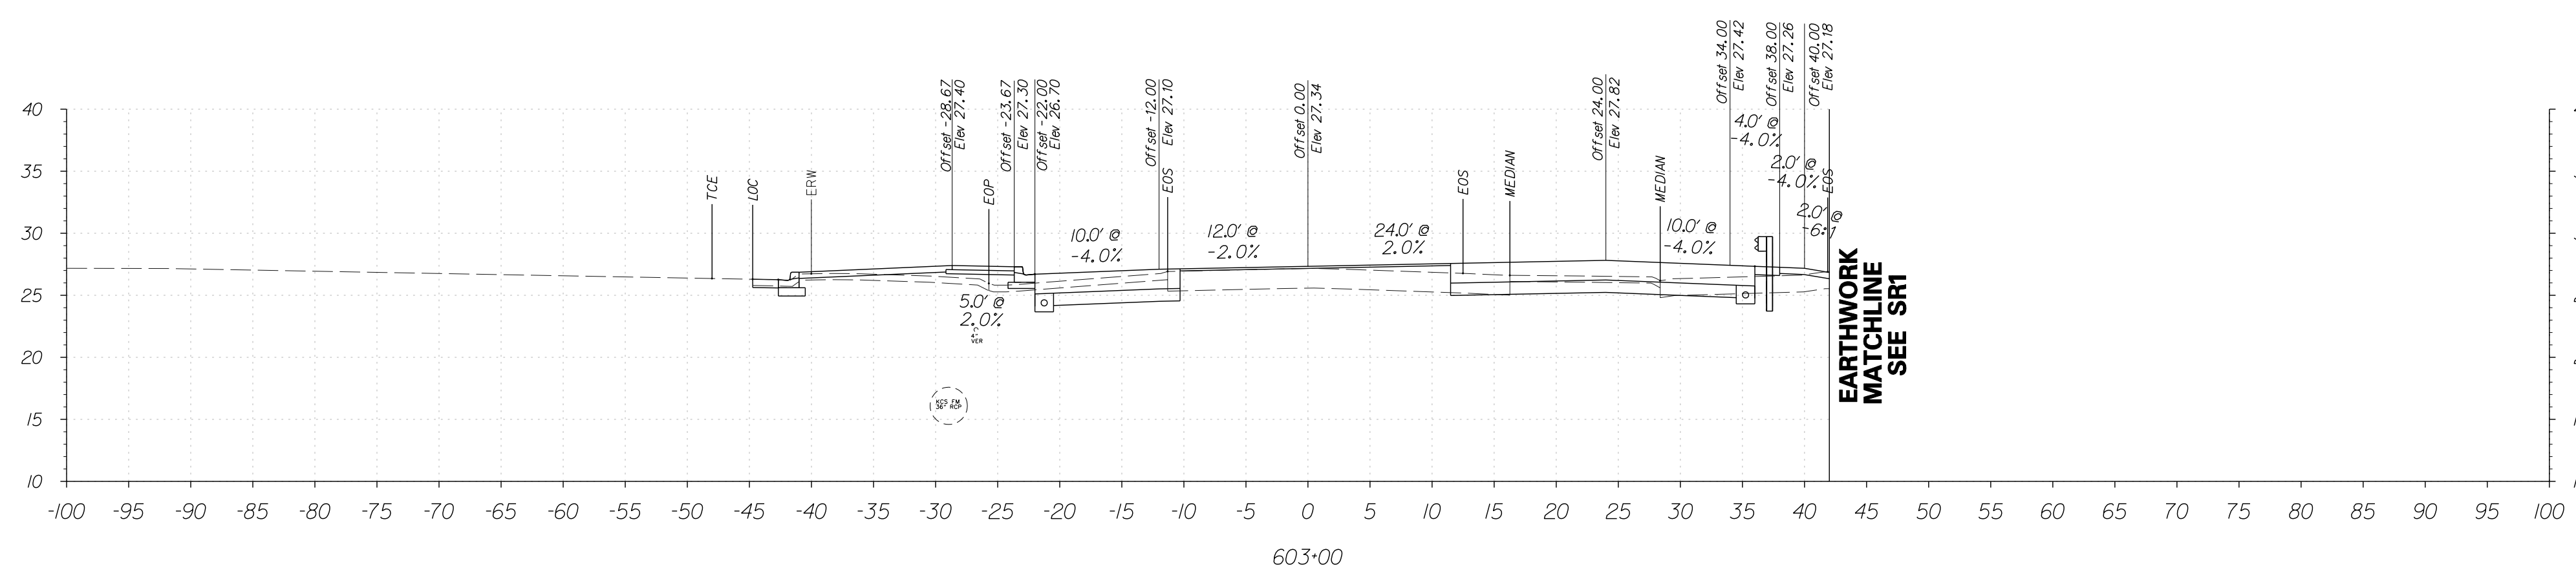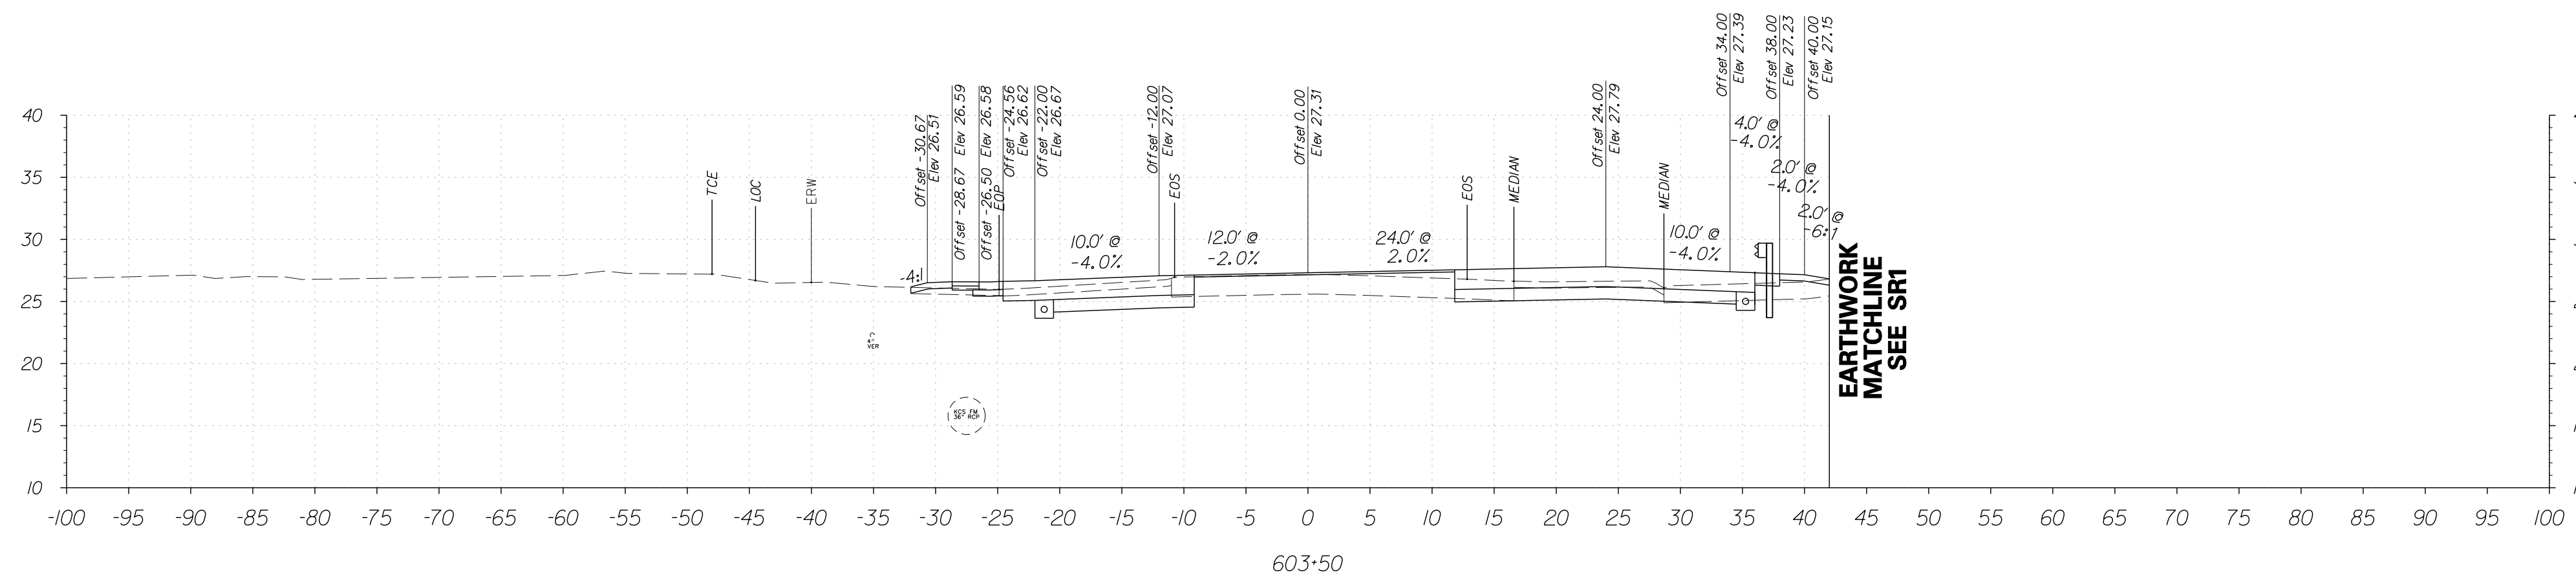

FOR INFORMATIONAL PURPOSES ONLY



ADDENDUMS / REVISIONS

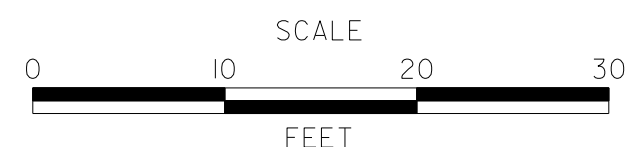




**SR1, LITTLE HEAVEN
GRADE SEPARATED INTERSECTION**

CONTRACT	BRIDGE NO.	-
T200412202	DESIGNED BY:	SFP
COUNTY	CHECKED BY:	WFC
KENT		

**OLD BEACH ROAD
CROSS SECTIONS**
STATION 602+50 TO 603+50

SHEET NO.	146
TOTAL SHTS.	278


6/5/2015 9:51:33 AM G:\PROJECTS\035171.00\DELDOT_AGMT_1223_DOTTS_Open_Endr\035171.16_SRI_LITTLE_HEAVEN_FINAL_DESIGN\DCN_Files\Xs_CapPlan2.dgn

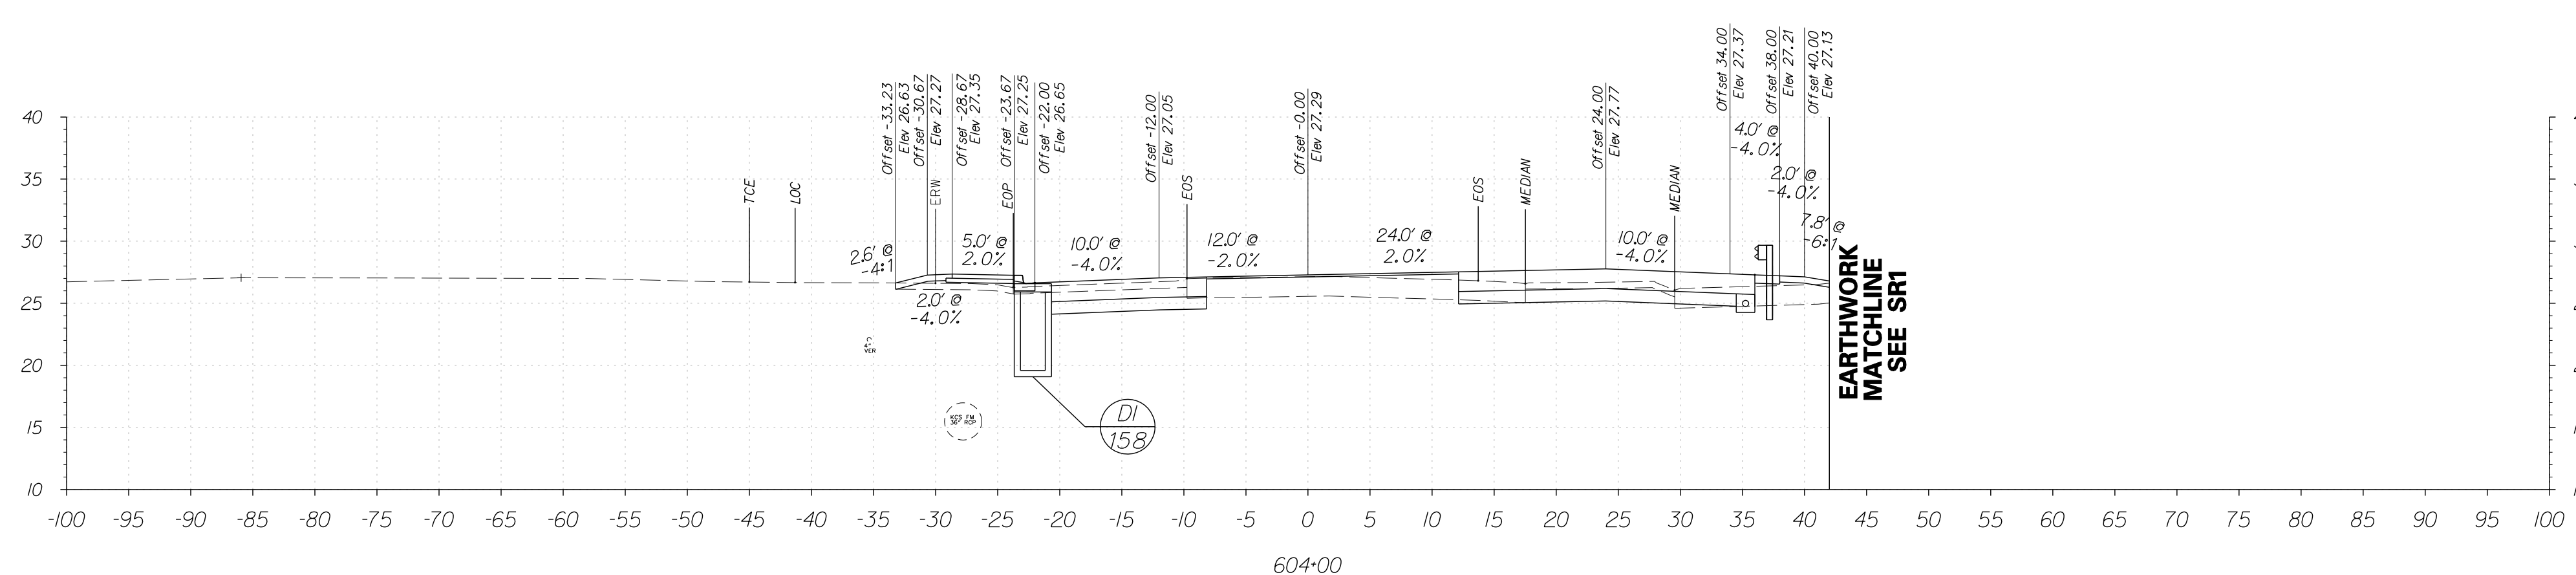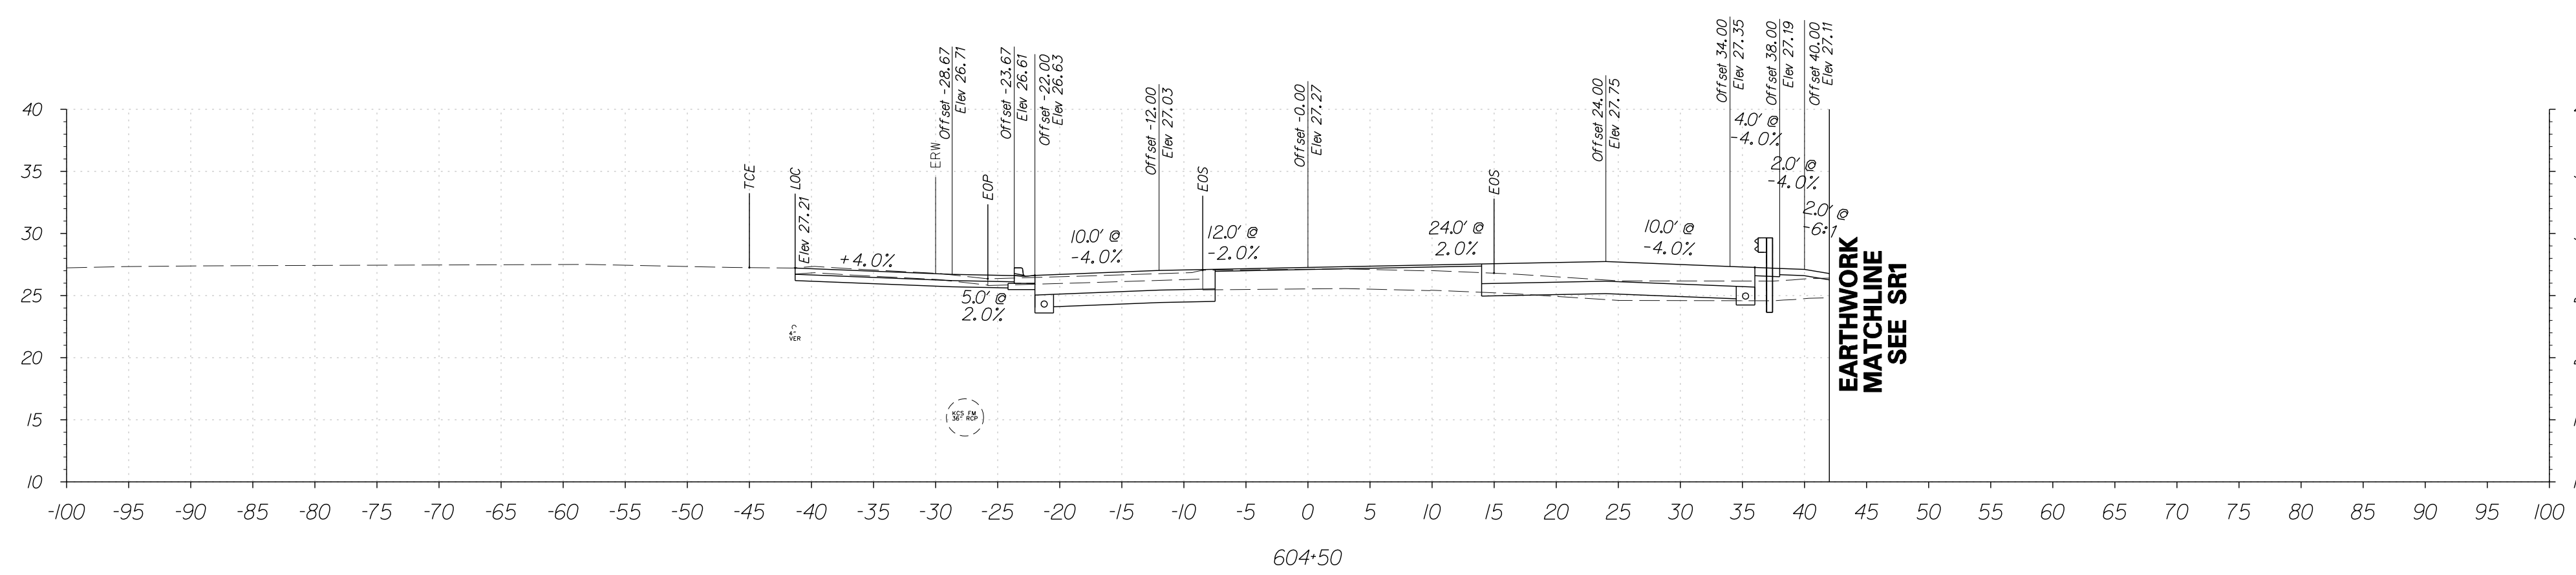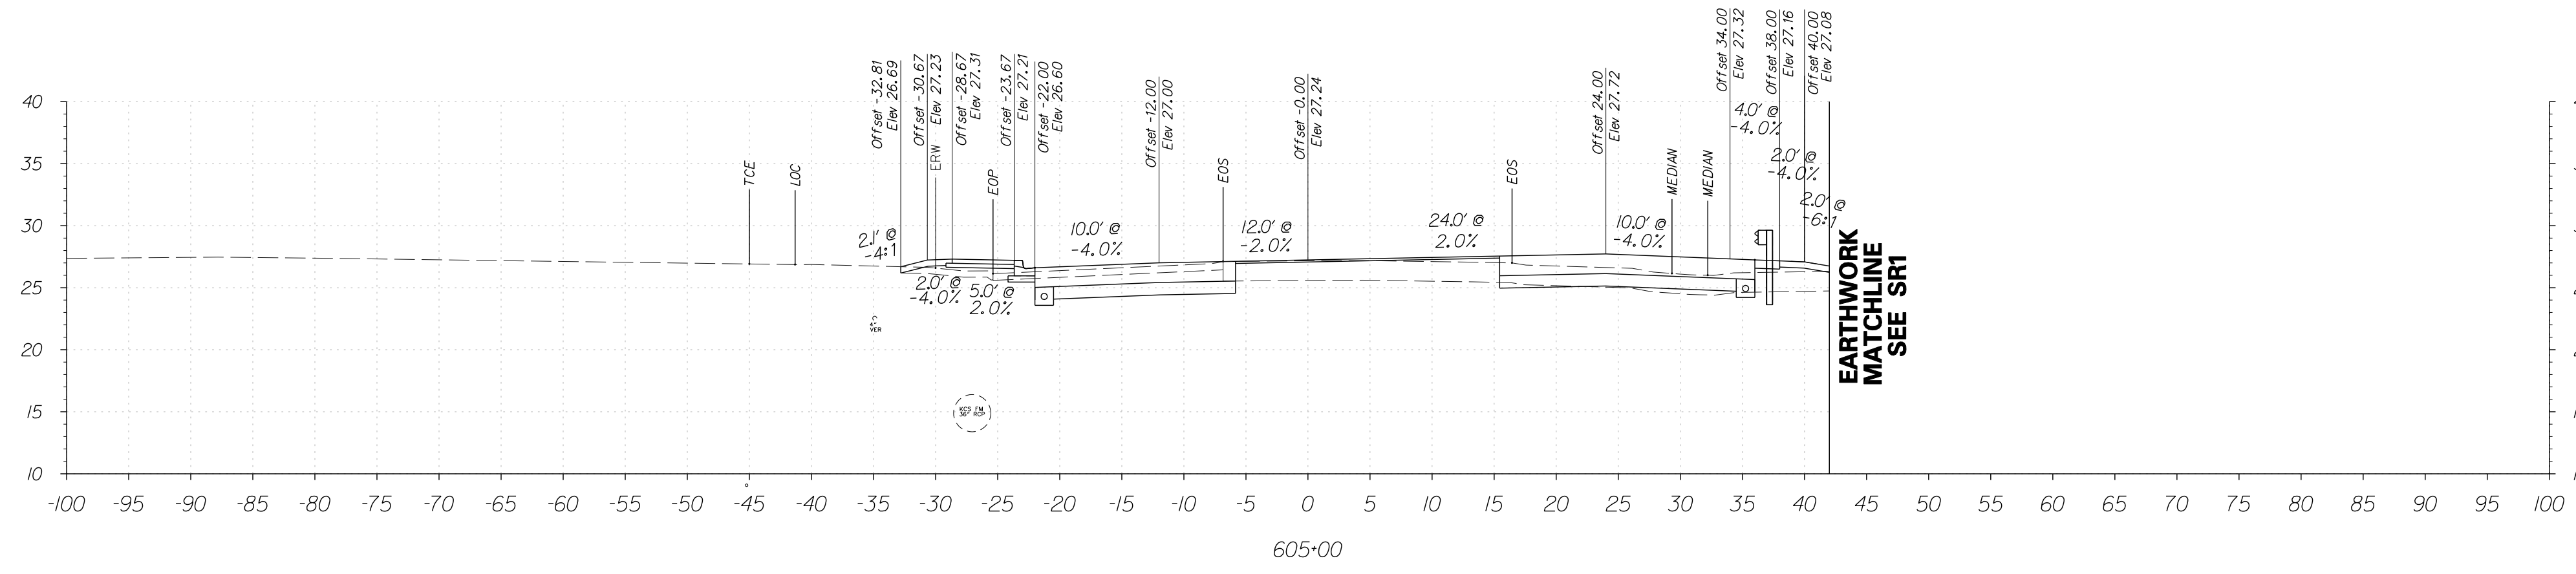

FOR INFORMATIONAL PURPOSES ONLY



ADDENDUMS / REVISIONS



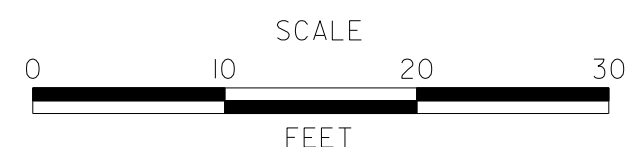


**SR1, LITTLE HEAVEN
GRADE SEPARATED INTERSECTION**

CONTRACT	BRIDGE NO.	-
T200412202	DESIGNED BY:	SFP
COUNTY	CHECKED BY:	WFC
KENT		

**OLD BEACH ROAD
CROSS SECTIONS**
STATION 604+00 TO 605+00

SHEET NO.	147
TOTAL SHTS.	278

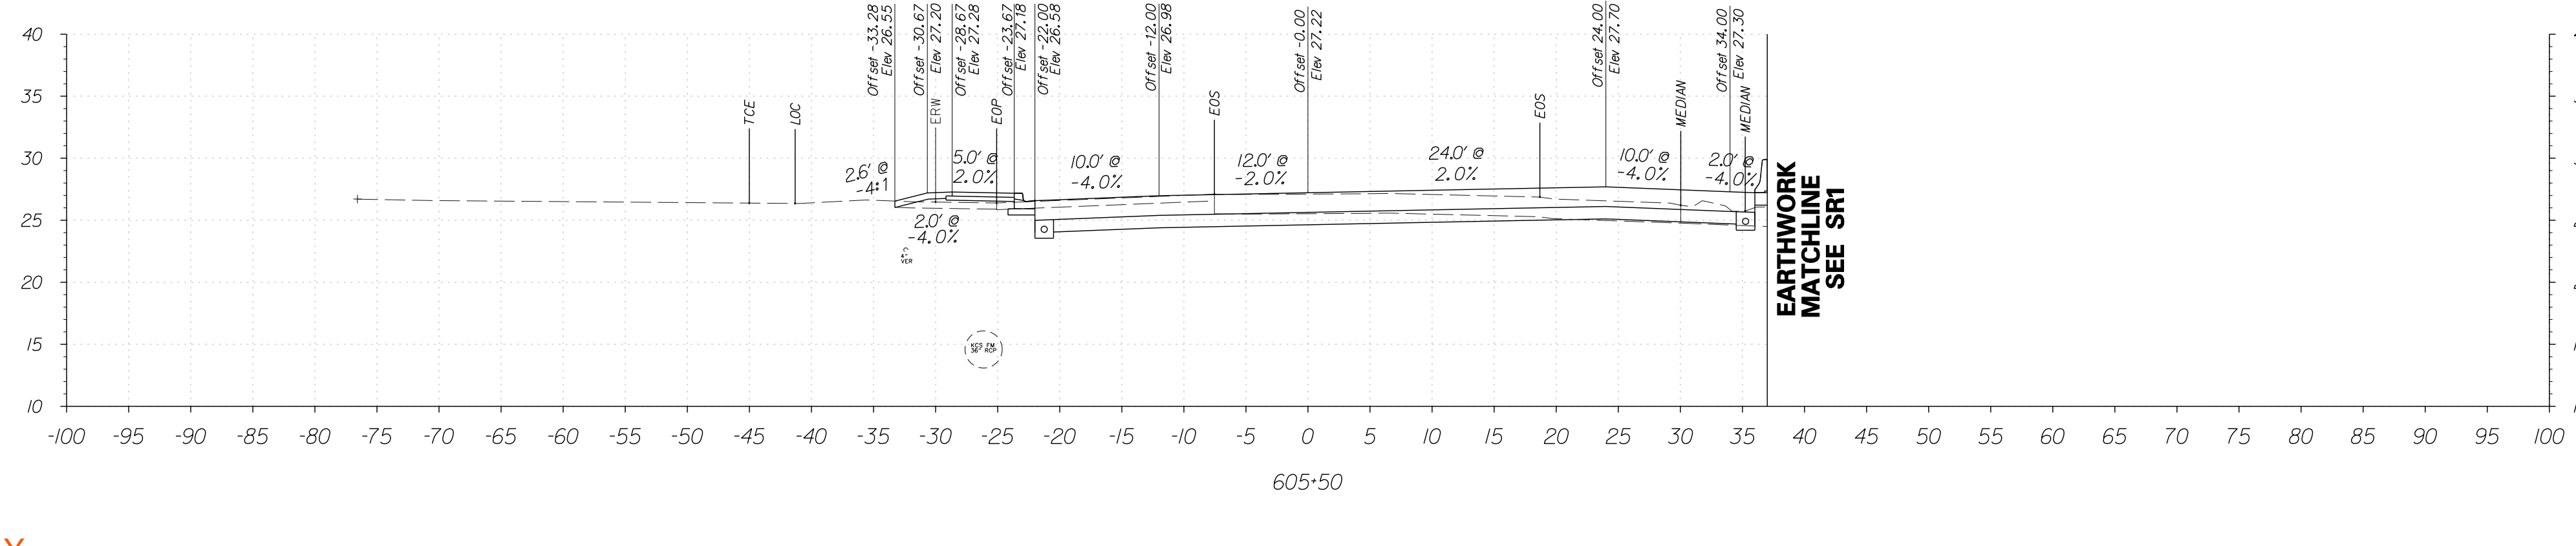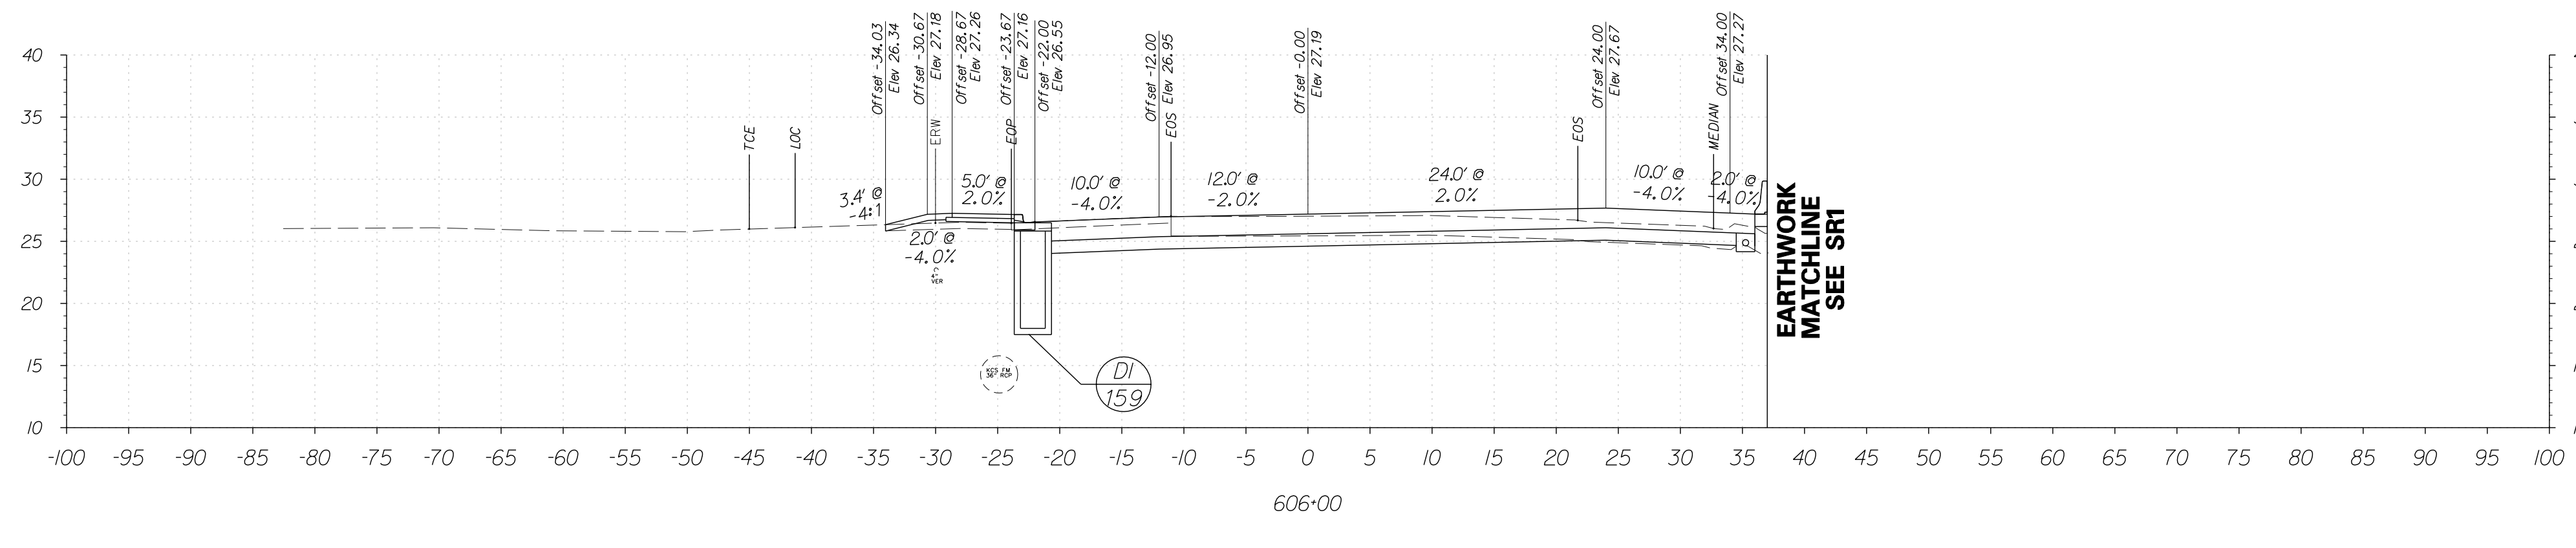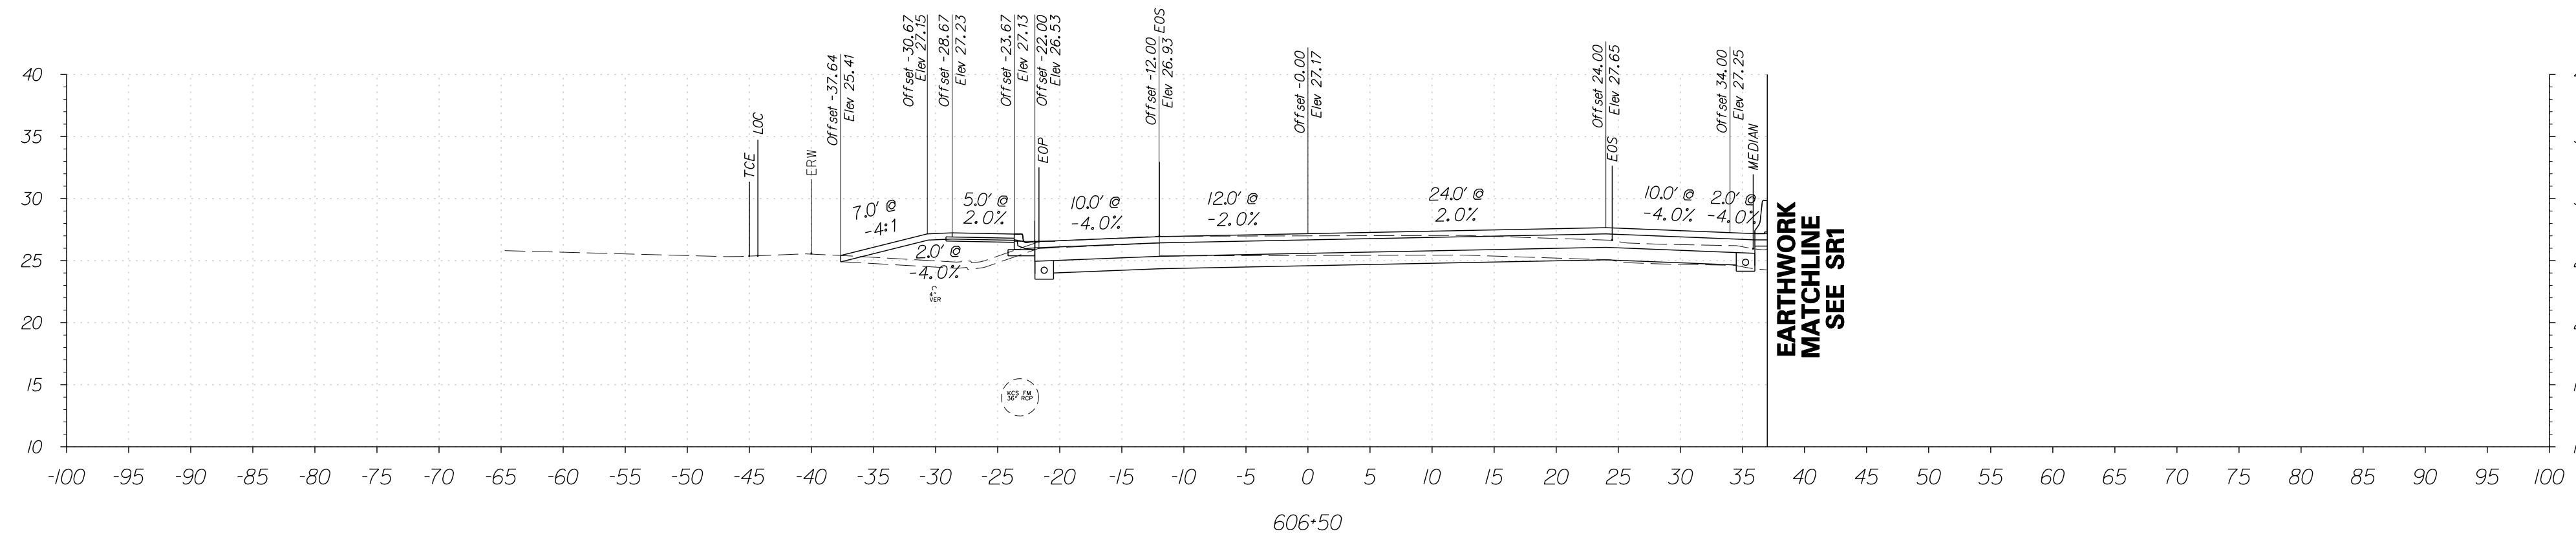


FOR INFORMATIONAL PURPOSES ONLY

6/5/2015 9:58:11 AM G:\PROJECTS\035171.00\DELDOT\AGMT\223\DOTS\Open\Endr\035171.06_SRI_LITTLE_HEAVEN_FINAL_DESIGN\DCN_Files\Xs_Cap\ham2.dgn



ADDENDUMS / REVISIONS	



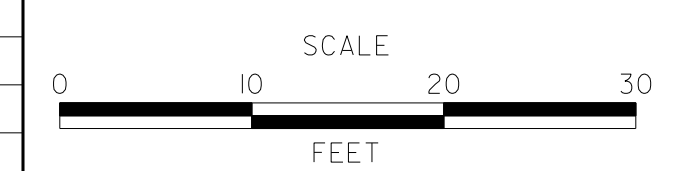


**SR1, LITTLE HEAVEN
GRADE SEPARATED INTERSECTION**

CONTRACT	BRIDGE NO.	-
T200412202	DESIGNED BY:	SFP
COUNTY	CHECKED BY:	WFC
KENT		

**OLD BEACH ROAD
CROSS SECTIONS**
STATION 605+50 TO 606+50


SHEET NO.	148
TOTAL SHTS.	278

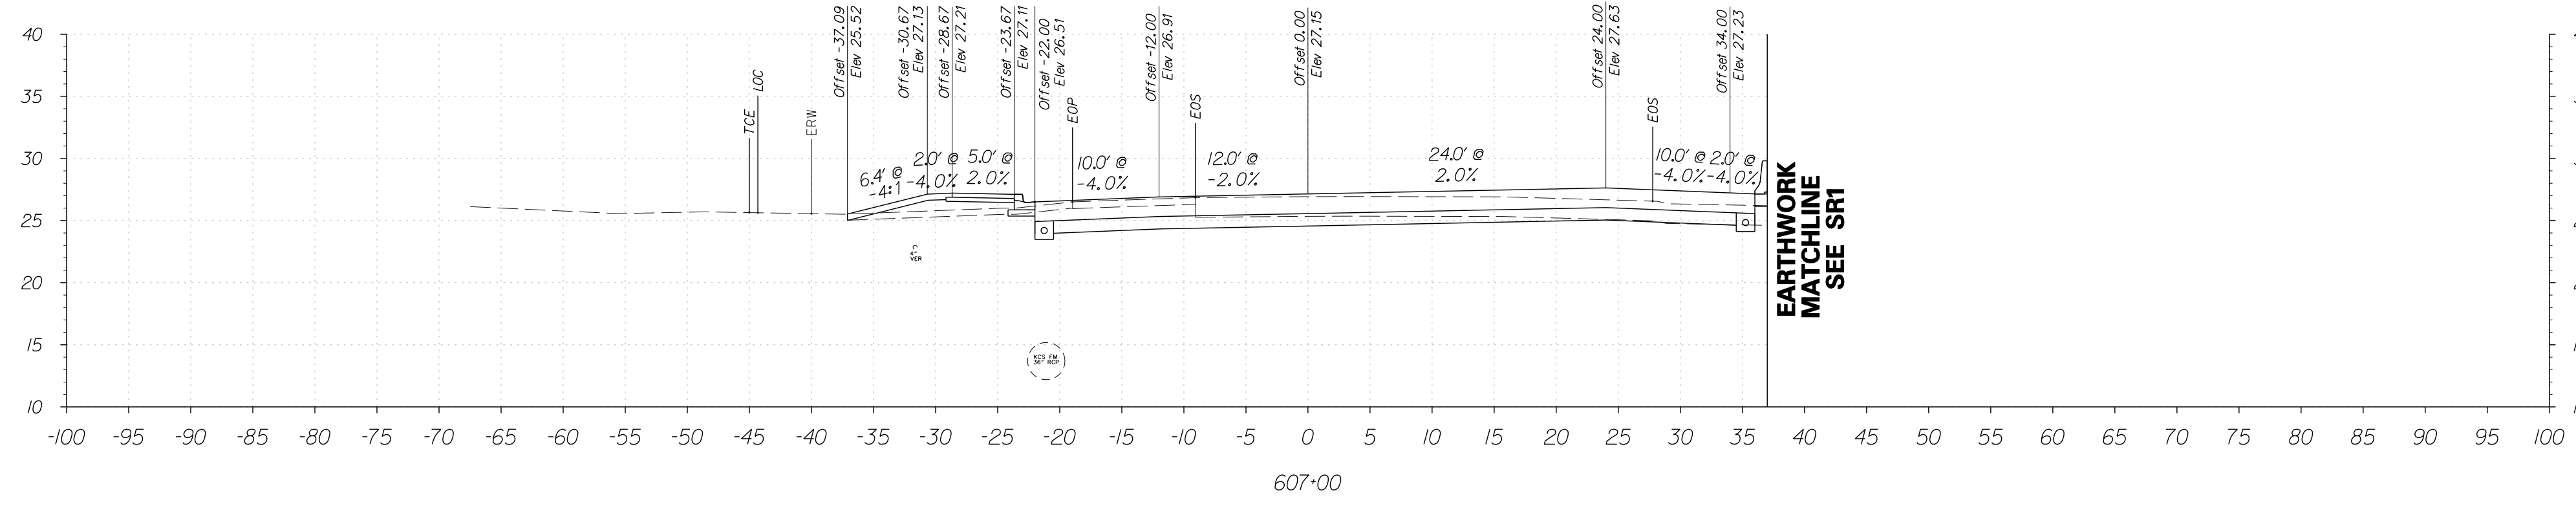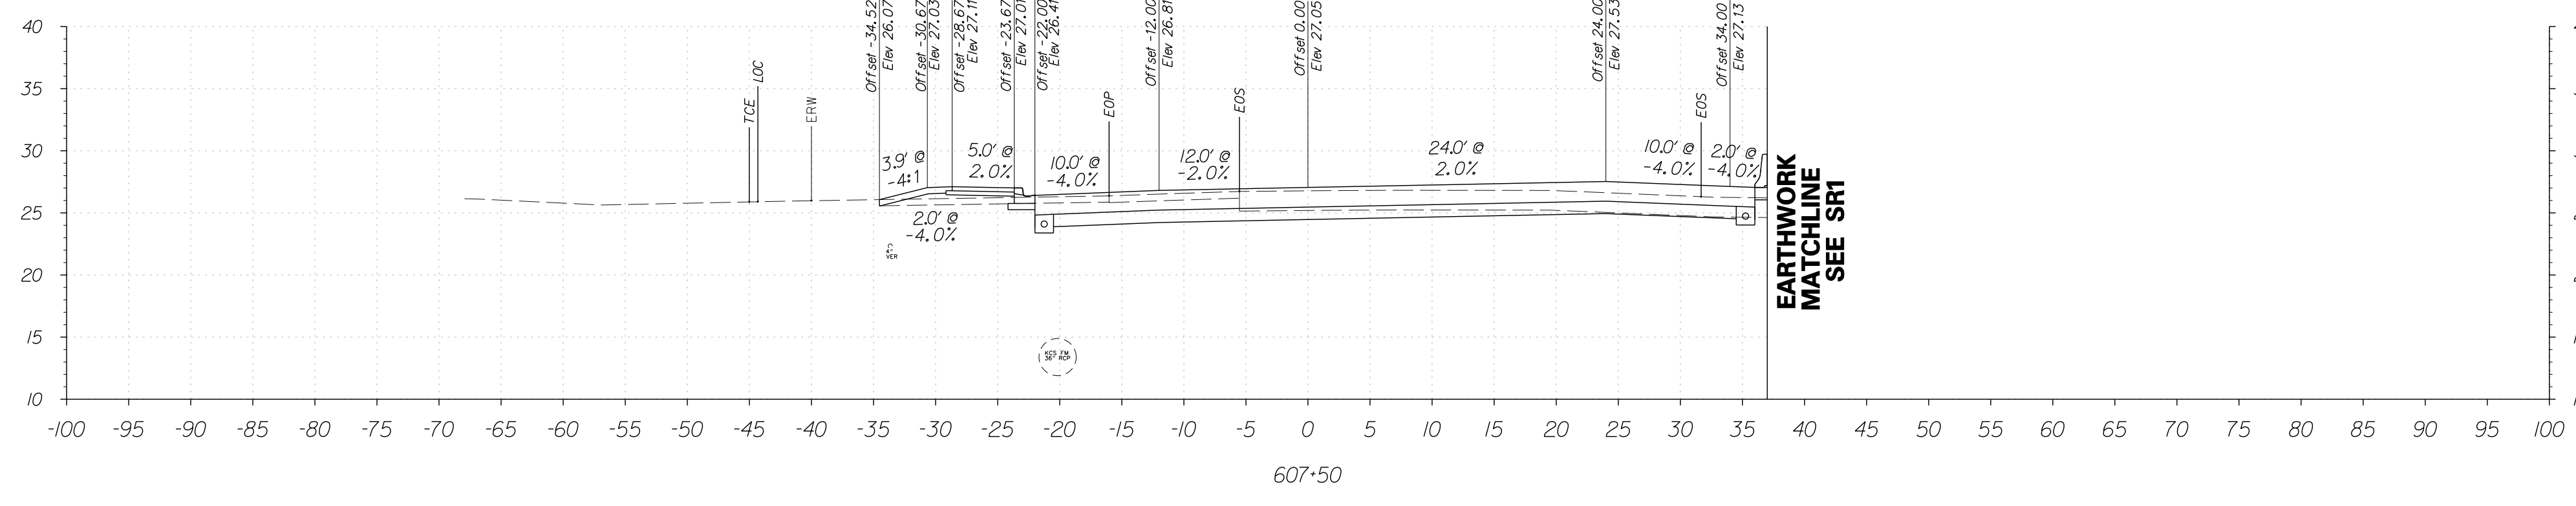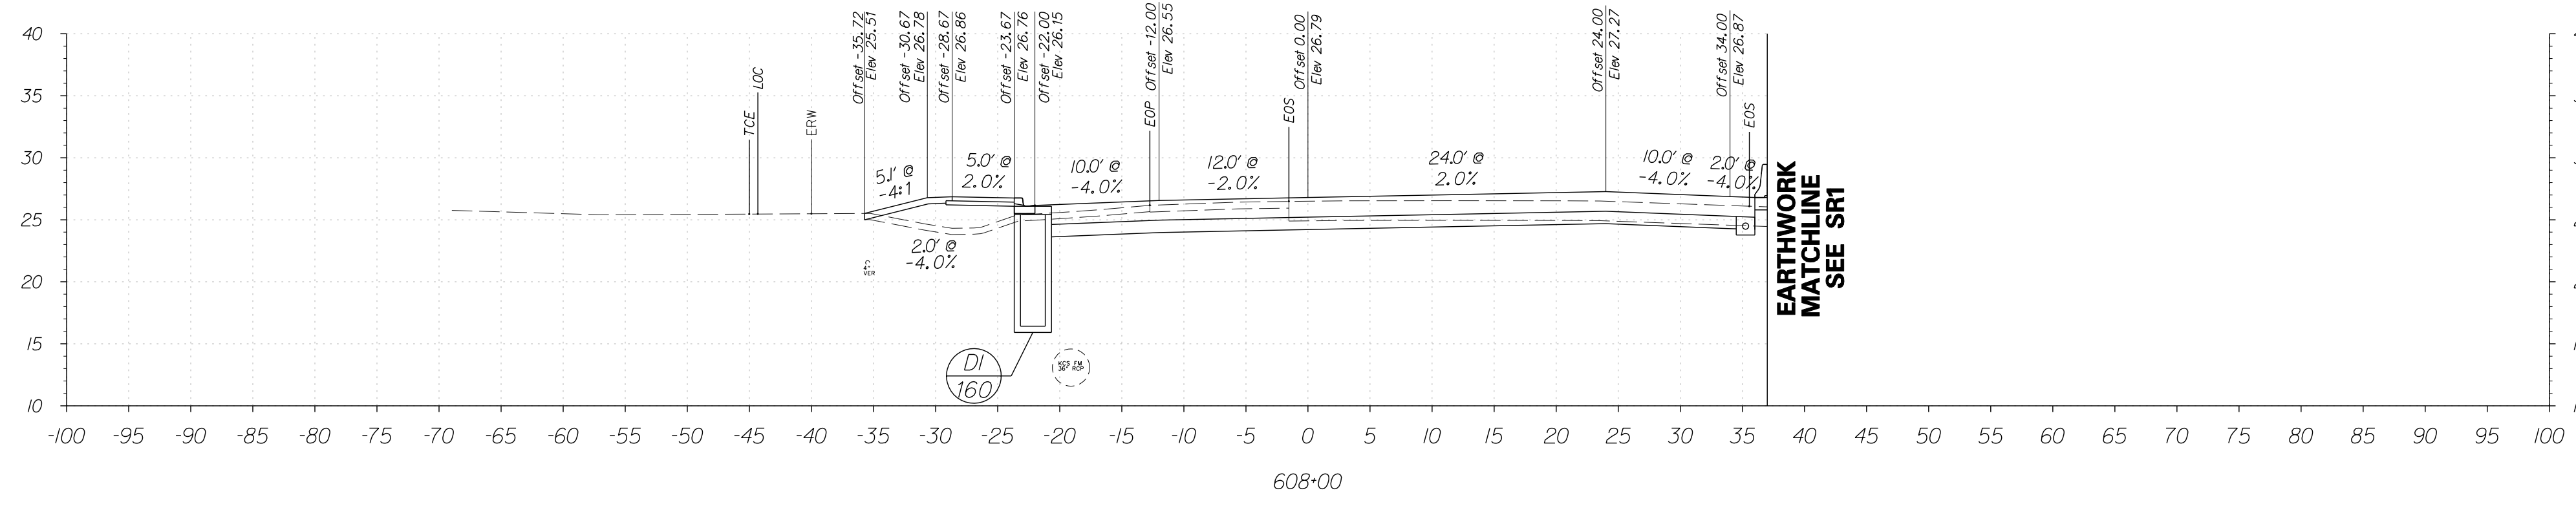

FOR INFORMATIONAL PURPOSES ONLY



ADDENDUMS / REVISIONS

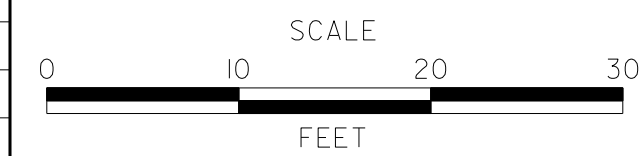




**SR1, LITTLE HEAVEN
GRADE SEPARATED INTERSECTION**

CONTRACT	BRIDGE NO.	-
T200412202	DESIGNED BY:	SFP
COUNTY	CHECKED BY:	WFC
KENT		

**OLD BEACH ROAD
CROSS SECTIONS**
STATION 607+00 TO 608+00

SHEET NO.	149
TOTAL SHTS.	278

6/5/2015 9:52:27 AM G:\PROJECTS\035171.00\DELDOT_AGMT_1223\DOTS_Open_Endr\035171.00_SRI_LITTLE_HEAVEN_FINAL_DESIGN\DCN_Files\Xs_Capnam2.dgn

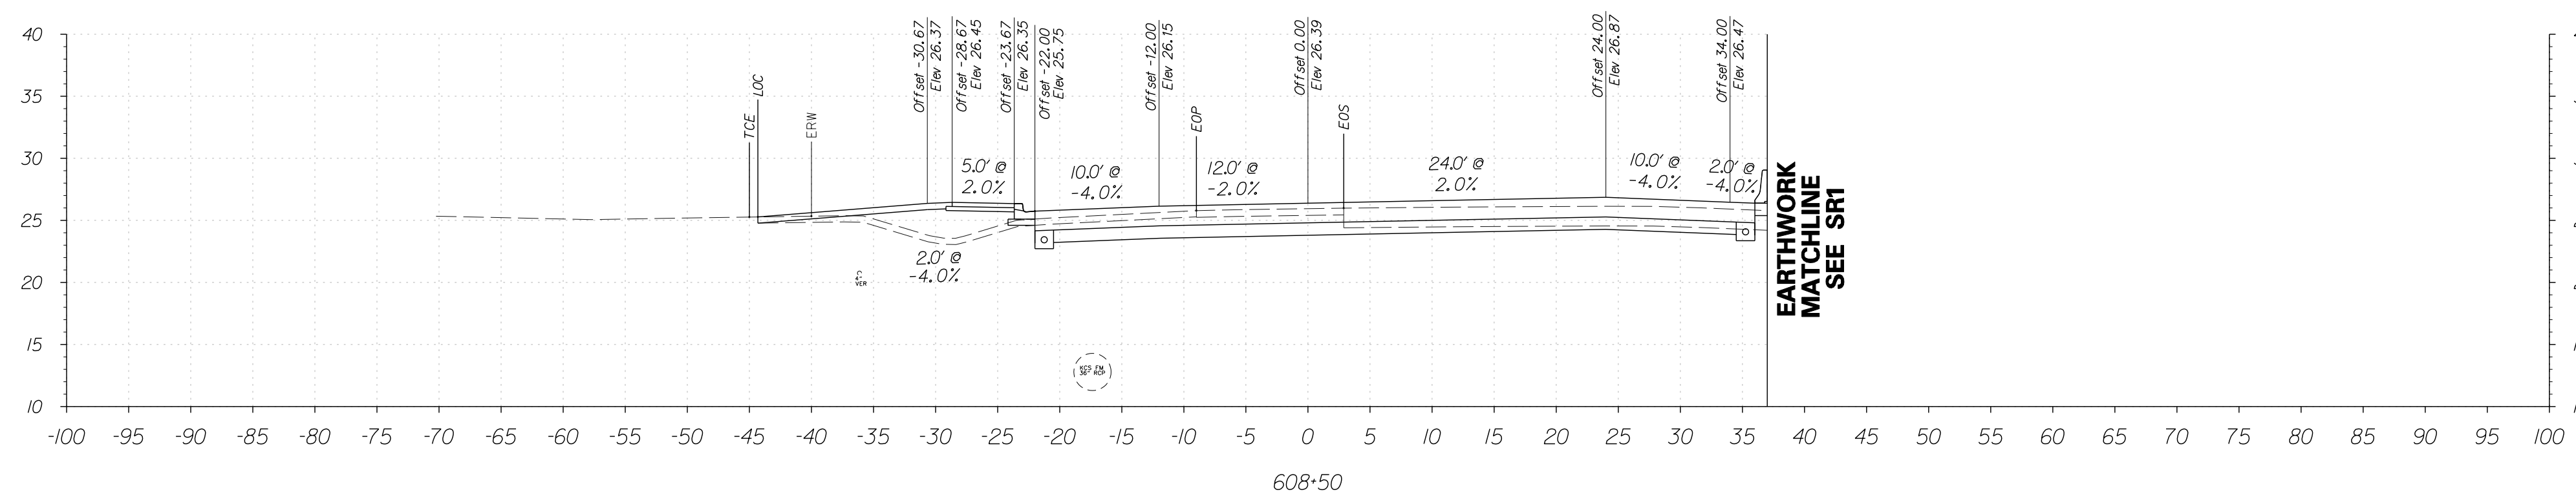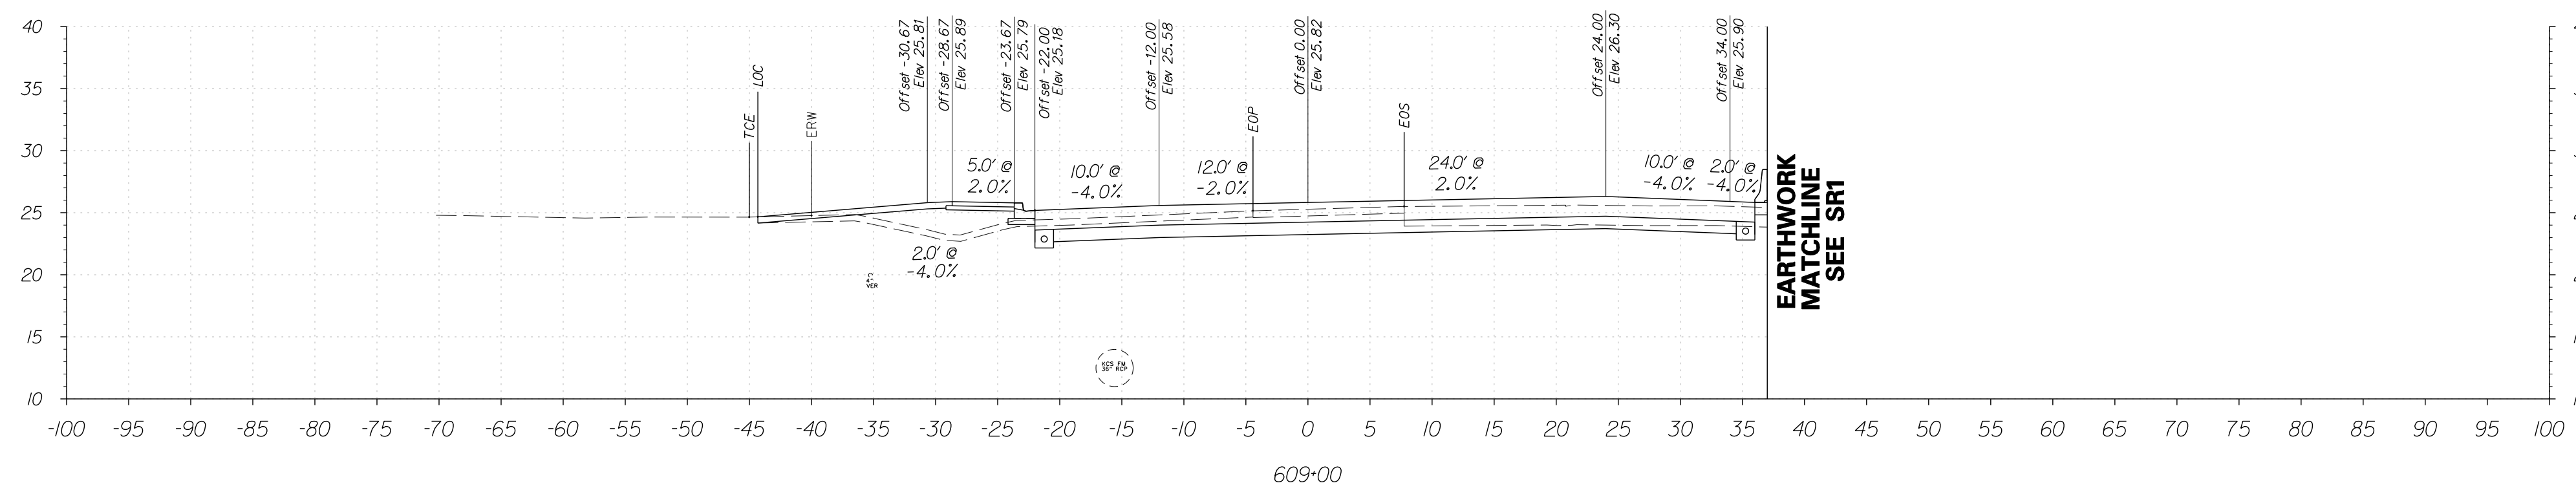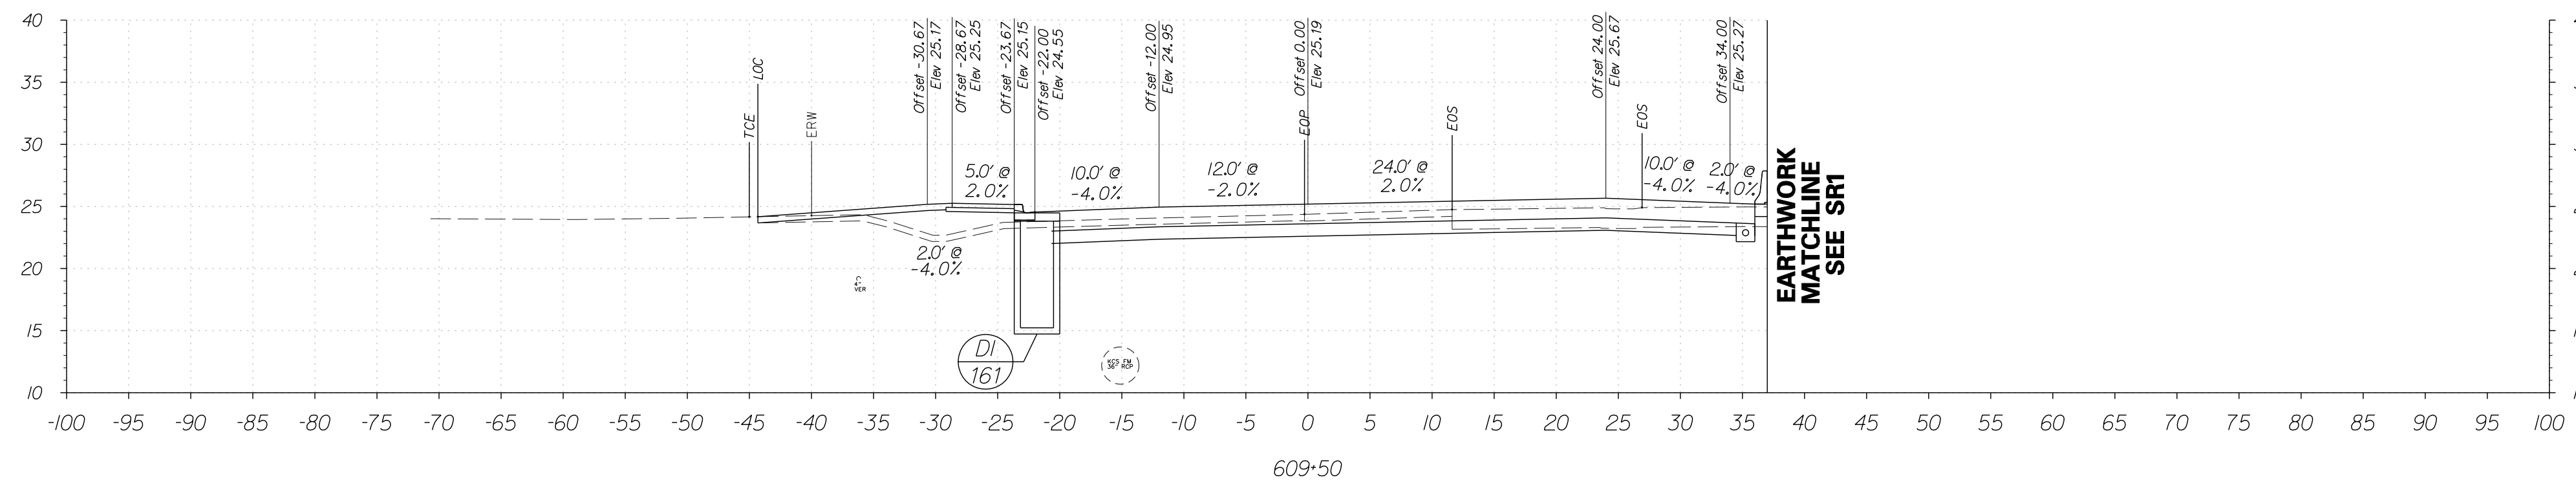


FOR INFORMATIONAL PURPOSES ONLY

6/5/2015 9:45:44 AM G:\PROJECTS\035171.00\DELDOT_AGMT_1223\DOTS_Open_Endr\035171.16_SRI_LITTLE_HEAVEN_FINAL_DESIGN\DCN_Files\xs_CapPlan2.dgn



ADDENDUMS / REVISIONS

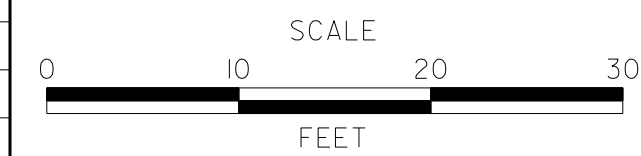

**SR1, LITTLE HEAVEN
GRADE SEPARATED INTERSECTION**

CONTRACT	BRIDGE NO.	-
T200412202	DESIGNED BY:	SFP
COUNTY	CHECKED BY:	WFC
KENT		

**OLD BEACH ROAD
CROSS SECTIONS**
STATION 608+50 TO 609+50

SHEET NO.	150
TOTAL SHTS.	278