



# Unofficial


# Website

# Copy

SIGNING LEGEND	
①	REMOVE EXISTING SIGN
②	EXISTING SIGN TO REMAIN
③	PLACE NEW SIGN
④	RENEW EXISTING SIGN
⑤	REPOSITION EXISTING SIGN

PAVEMENT MARKINGS LEGEND		
SYMBOL	ITEM	QUANTITY
(A)	5" SOLID WHITE EPOXY RESIN PAVEMENT STRIPING (ITEM 748538)	0 LF
(B)	5" SOLID YELLOW EPOXY RESIN PAVEMENT STRIPING (ITEM 748538)	0 LF
(C)	5" SOLID DOUBLE YELLOW EPOXY RESIN PAVEMENT STRIPING (ITEM 748538)	0 LF
(D)	5" DASHED WHITE EPOXY RESIN PAVEMENT STRIPING, 2' LINE & 6' GAP (ITEM 748538)	0 LF
(E)	5" DASHED WHITE EPOXY RESIN PAVEMENT STRIPING, 10' LINE & 30' GAP (ITEM 748538)	0 LF
(F)	5" DASHED YELLOW EPOXY RESIN PAVEMENT STRIPING, 10' LINE & 30' GAP (ITEM 748538)	0 LF
(G)	16" SOLID WHITE ALKYD THERMOPLASTIC PAVEMENT STRIPING (ITEM 748015)	0 SF
(H)	24" SOLID WHITE ALKYD THERMOPLASTIC PAVEMENT STRIPING (ITEM 748015)	0 SF
(J)	WHITE ALKYD THERMOPLASTIC PAVEMENT SYMBOL (ITEM 748015)	0 SF
(K)	10" SOLID WHITE EPOXY RESIN PAVEMENT STRIPING (ITEM 748539)	0 LF
(L)	12" SOLID YELLOW ALKYD THERMOPLASTIC PAVEMENT STRIPING, 25' CC @ 45° (ITEM 748015)	0 LF
(M)	RETROREFLECTIVE THERMOPLASTIC PAVEMENT MARKING, BIKE SYMBOL (ITEM 748551)	0 EA
(N)	10" DASHED WHITE EPOXY RESIN PAVEMENT STRIPING, 3' LINE & 9' GAP (ITEM 748539)	0 LF

STRIPING NOTE:  
CROSSWALK SYMBOLS TO BE 2' WIDE BY 10' LONG WITH 2' SPACING BETWEEN SYMBOLS. STOP BARS SHALL BE PLACED A MIN. OF 5' BEHIND CROSSWALKS.

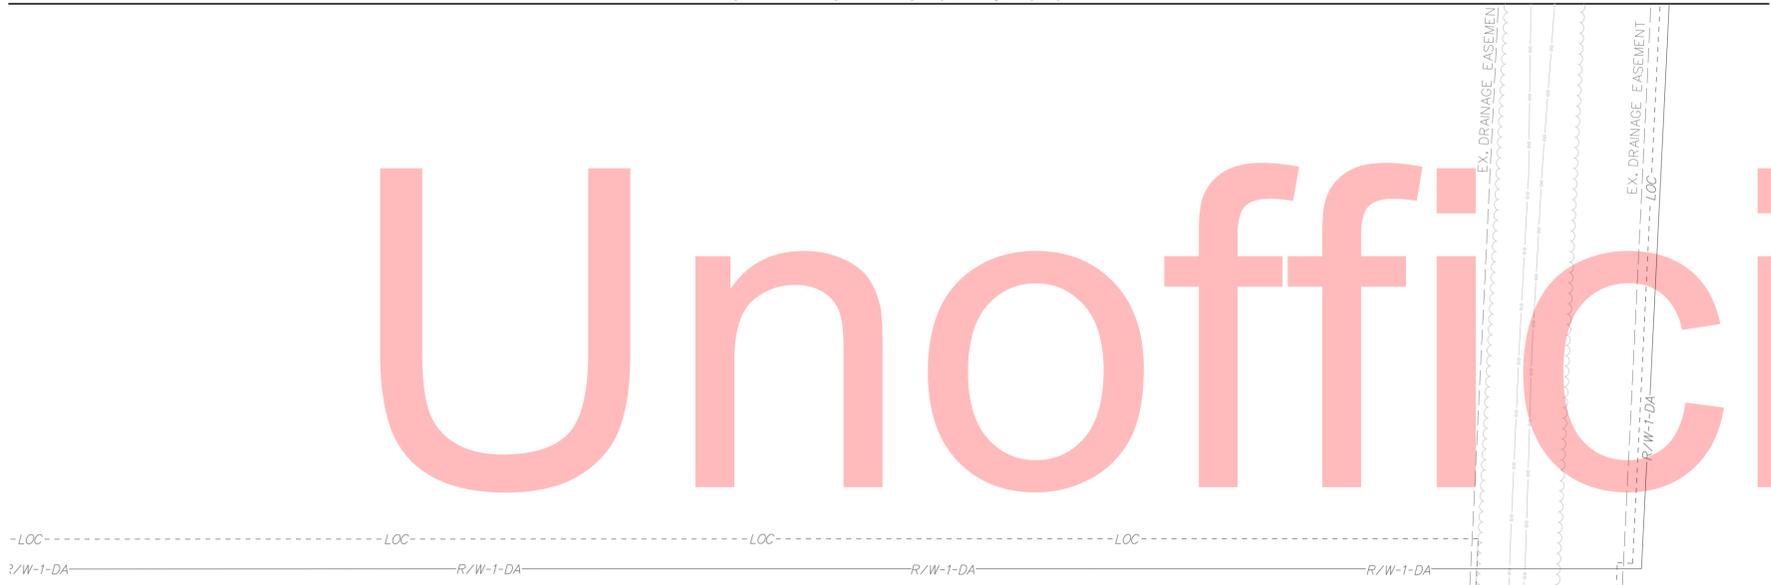


12/1/2014 9:45:30 PM \\p01\projects\03517.00 (delDOT agmt 1223 dots open end)\03517.16 sri.little heaven final.dgn files\sa08h.dgn

<b>DELAWARE DEPARTMENT OF TRANSPORTATION</b>	ADDENDUMS / REVISIONS	SCALE 0      30      60      90 FEET	<b>SR1, LITTLE HEAVEN GRADE SEPARATED INTERSECTION</b>	CONTRACT	BRIDGE NO.	<b>SIGNING AND STRIPING</b>	SHEET NO.
				T200412202	-		526
				COUNTY	DESIGNED BY: SFP		TOTAL SHTS.
				KENT	CHECKED BY: WFC		641



MATCHLINE BARRATTS CHAPEL ROAD STA. 721+50

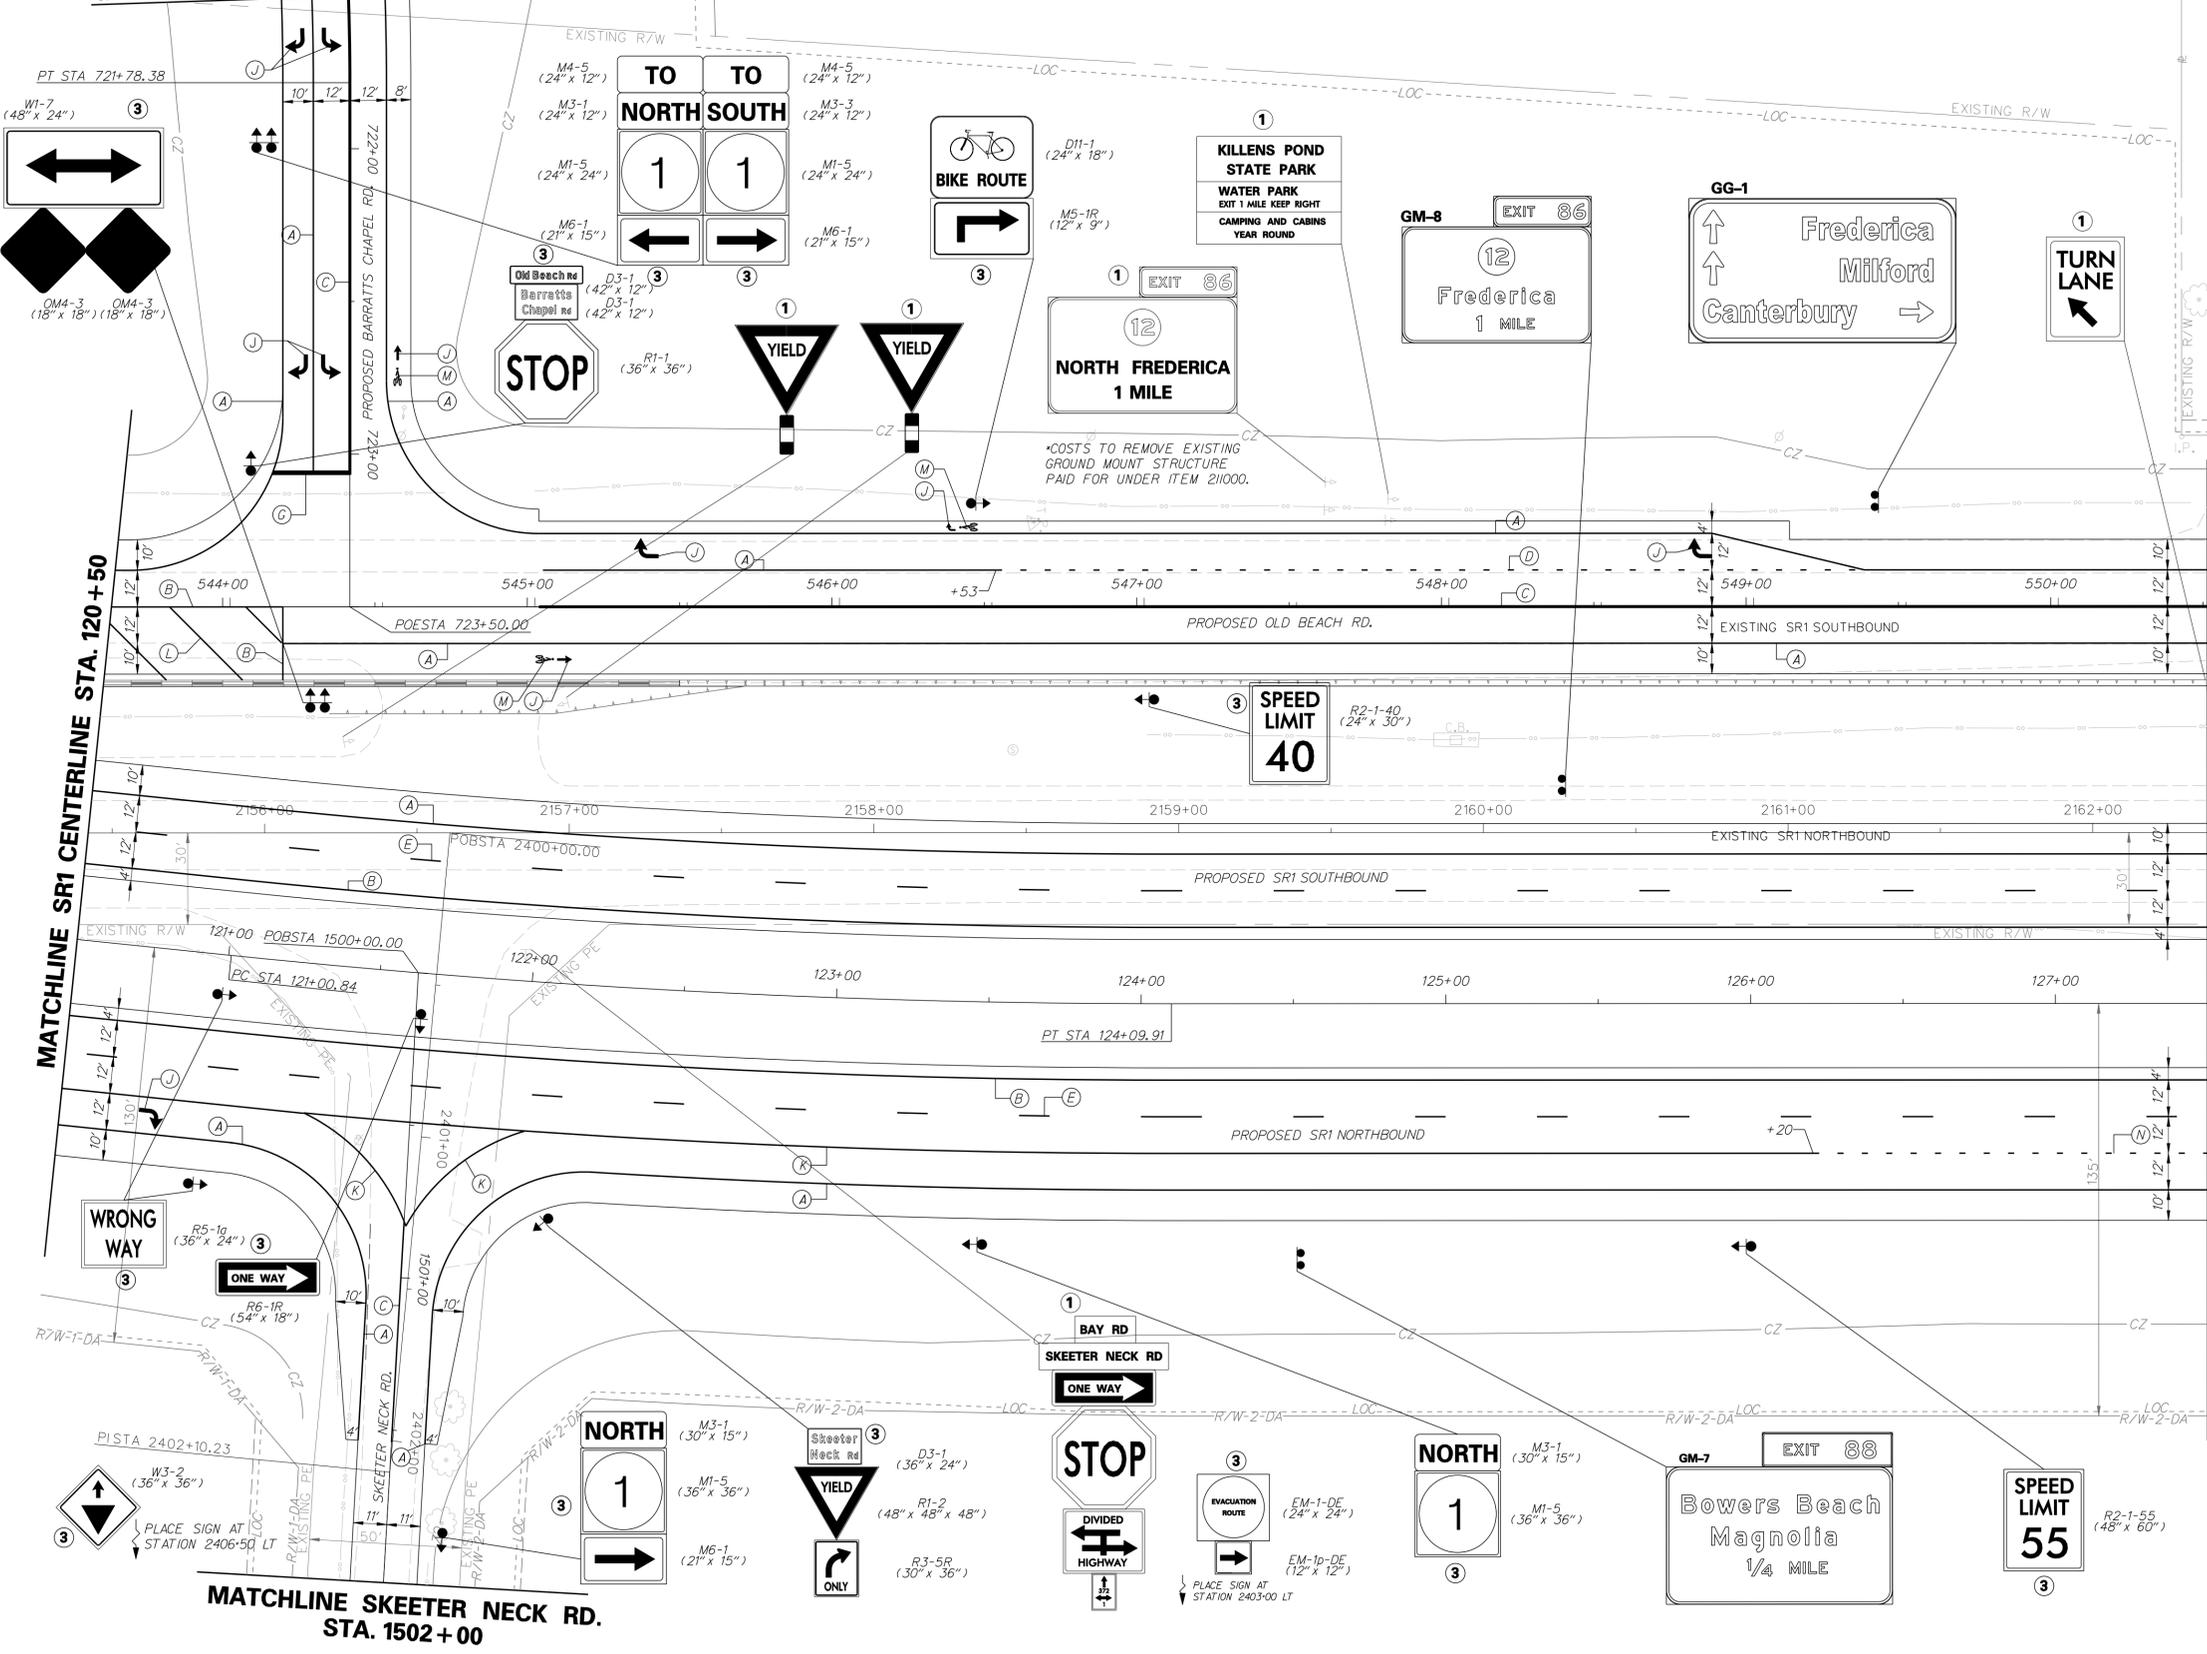


MATCHLINE SR1 CENTERLINE STA. 127+50

SIGNING LEGEND	
①	REMOVE EXISTING SIGN
②	EXISTING SIGN TO REMAIN
③	PLACE NEW SIGN
④	RENEW EXISTING SIGN
⑤	REPOSITION EXISTING SIGN

PAVEMENT MARKINGS LEGEND		
SYMBOL	ITEM	QUANTITY
(A)	5" SOLID WHITE EPOXY RESIN PAVEMENT STRIPING (ITEM 748548)	3,298 LF
(B)	5" SOLID YELLOW EPOXY RESIN PAVEMENT STRIPING (ITEM 748548)	1,482 LF
(C)	5" SOLID DOUBLE YELLOW EPOXY RESIN PAVEMENT STRIPING (ITEM 748548)	1,558 LF
(D)	5" DASHED WHITE EPOXY RESIN PAVEMENT STRIPING, 2' LINE & 6' GAP (ITEM 748548)	72 LF
(E)	5" DASHED WHITE EPOXY RESIN PAVEMENT STRIPING, 10' LINE & 30' GAP (ITEM 748548)	351 LF
(F)	5" DASHED YELLOW EPOXY RESIN PAVEMENT STRIPING, 10' LINE & 30' GAP (ITEM 748548)	0 LF
(G)	16" SOLID WHITE ALKYD THERMOPLASTIC PAVEMENT STRIPING (ITEM 748015)	35 SF
(H)	24" SOLID WHITE ALKYD THERMOPLASTIC PAVEMENT STRIPING (ITEM 748015)	0 SF
(J)	WHITE ALKYD THERMOPLASTIC PAVEMENT SYMBOL (ITEM 748015)	203 SF
(K)	10" SOLID WHITE EPOXY RESIN PAVEMENT STRIPING (ITEM 748549)	681 LF
(L)	12" SOLID YELLOW ALKYD THERMOPLASTIC PAVEMENT STRIPING, 25' CC @ 45° (ITEM 748027)	77 LF
(M)	RETROREFLECTIVE THERMOPLASTIC PAVEMENT MARKING, BIKE SYMBOL (ITEM 748553)	3 EA
(N)	10" DASHED WHITE EPOXY RESIN PAVEMENT STRIPING, 3' LINE & 9' GAP (ITEM 748549)	33 LF

STRIPING NOTE:  
CROSSWALK SYMBOLS TO BE 2' WIDE BY 10' LONG WITH 2' SPACING BETWEEN SYMBOLS. STOP BARS SHALL BE PLACED A MIN. OF 5' BEHIND CROSSWALKS.


12/1/2014 9:45:53 PM \\p01\projects\03517.00 (del)dot agmt 1223 dots open end\03517.00 sri.little heaven final\design\cgr files\sa09h.dgn

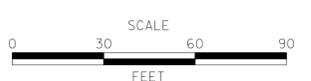


CONTRACT	T200412202	BRIDGE NO.	-
COUNTY	KENT	DESIGNED BY:	SFP
		CHECKED BY:	WFC

SHEET NO.	527
TOTAL SHTS.	641

MATCHLINE SKEETER NECK RD.  
STA. 1502+00

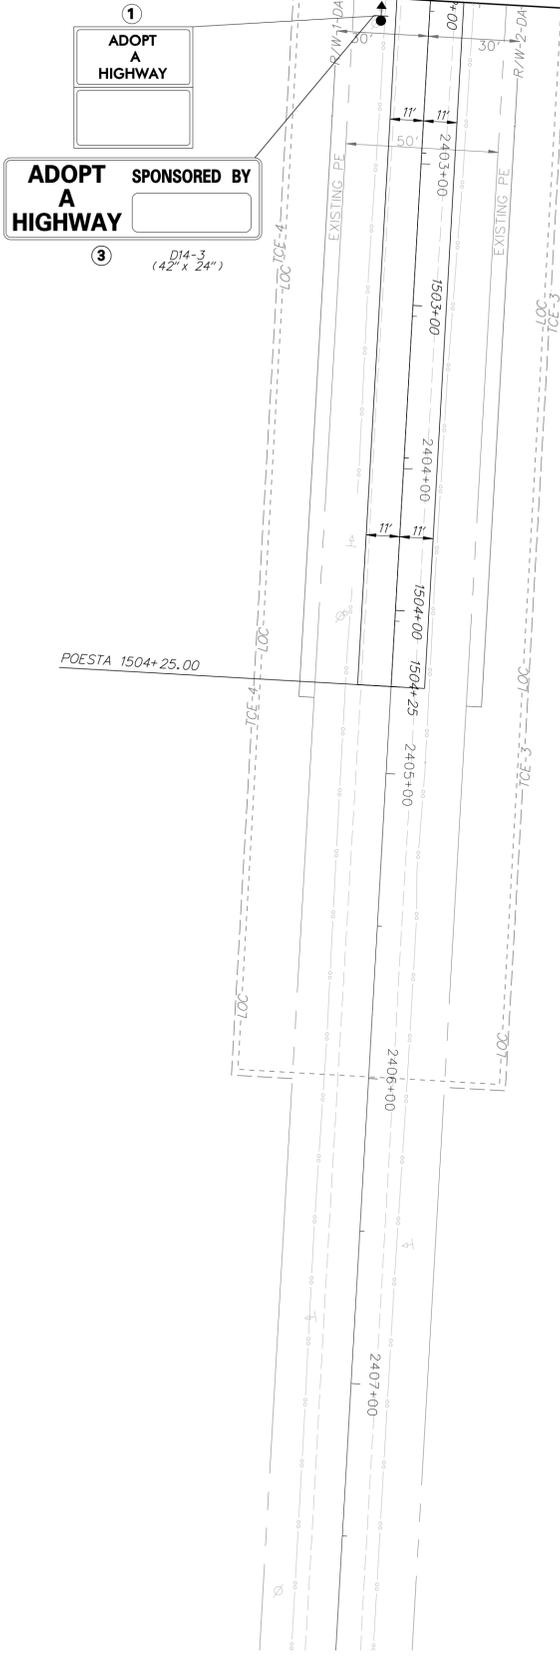


SIGNING LEGEND	
①	REMOVE EXISTING SIGN
②	EXISTING SIGN TO REMAIN
③	PLACE NEW SIGN
④	RENEW EXISTING SIGN
⑤	REPOSITION EXISTING SIGN

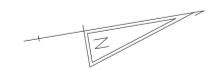


PAVEMENT MARKINGS LEGEND		
SYMBOL	ITEM	QUANTITY
(A)	5" SOLID WHITE EPOXY RESIN PAVEMENT STRIPING (ITEM 748538)	0 LF
(B)	5" SOLID YELLOW EPOXY RESIN PAVEMENT STRIPING (ITEM 748538)	0 LF
(C)	5" SOLID DOUBLE YELLOW EPOXY RESIN PAVEMENT STRIPING (ITEM 748538)	0 LF
(D)	5" DASHED WHITE EPOXY RESIN PAVEMENT STRIPING, 2' LINE & 6' GAP (ITEM 748538)	0 LF
(E)	5" DASHED WHITE EPOXY RESIN PAVEMENT STRIPING, 10' LINE & 30' GAP (ITEM 748538)	0 LF
(F)	5" DASHED YELLOW EPOXY RESIN PAVEMENT STRIPING, 10' LINE & 30' GAP (ITEM 748538)	0 LF
(G)	16" SOLID WHITE ALKYD THERMOPLASTIC PAVEMENT STRIPING (ITEM 748015)	0 SF
(H)	24" SOLID WHITE ALKYD THERMOPLASTIC PAVEMENT STRIPING (ITEM 748015)	0 SF
(J)	WHITE ALKYD THERMOPLASTIC PAVEMENT SYMBOL (ITEM 748015)	0 SF
(K)	10" SOLID WHITE EPOXY RESIN PAVEMENT STRIPING (ITEM 748539)	0 LF
(L)	12" SOLID YELLOW ALKYD THERMOPLASTIC PAVEMENT STRIPING, 25' CC @ 45° (ITEM 748015)	0 LF
(M)	RETROREFLECTIVE THERMOPLASTIC PAVEMENT MARKING, BIKE SYMBOL (ITEM 748551)	0 EA
(N)	10" DASHED WHITE EPOXY RESIN PAVEMENT STRIPING, 3' LINE & 9' GAP (ITEM 748539)	0 LF

STRIPING NOTE:  
CROSSWALK SYMBOLS TO BE 2' WIDE BY 10' LONG WITH 2' SPACING BETWEEN SYMBOLS. STOP BARS SHALL BE PLACED A MIN. OF 5' BEHIND CROSSWALKS.

12/1/2014 9:45:50 PM \\p01\projects\03517.00 (delidat agmt 1223 dots open end)\03517.16 sri.little heaven final design\03517.16 sri.little heaven final design.dgn files\ss09ah.dgn

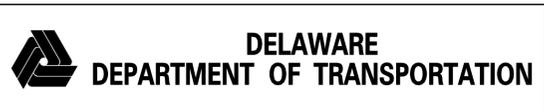



ADDENDUMS / REVISIONS	

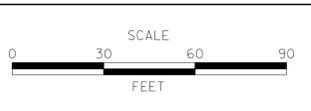

**SR1, LITTLE HEAVEN  
GRADE SEPARATED INTERSECTION**

CONTRACT	BRIDGE NO.	-
T200412202	DESIGNED BY:	SFP
COUNTY	CHECKED BY:	WFC
KENT		

<b>SIGNING AND STRIPING</b>	SHEET NO.	528
	TOTAL SHTS.	641

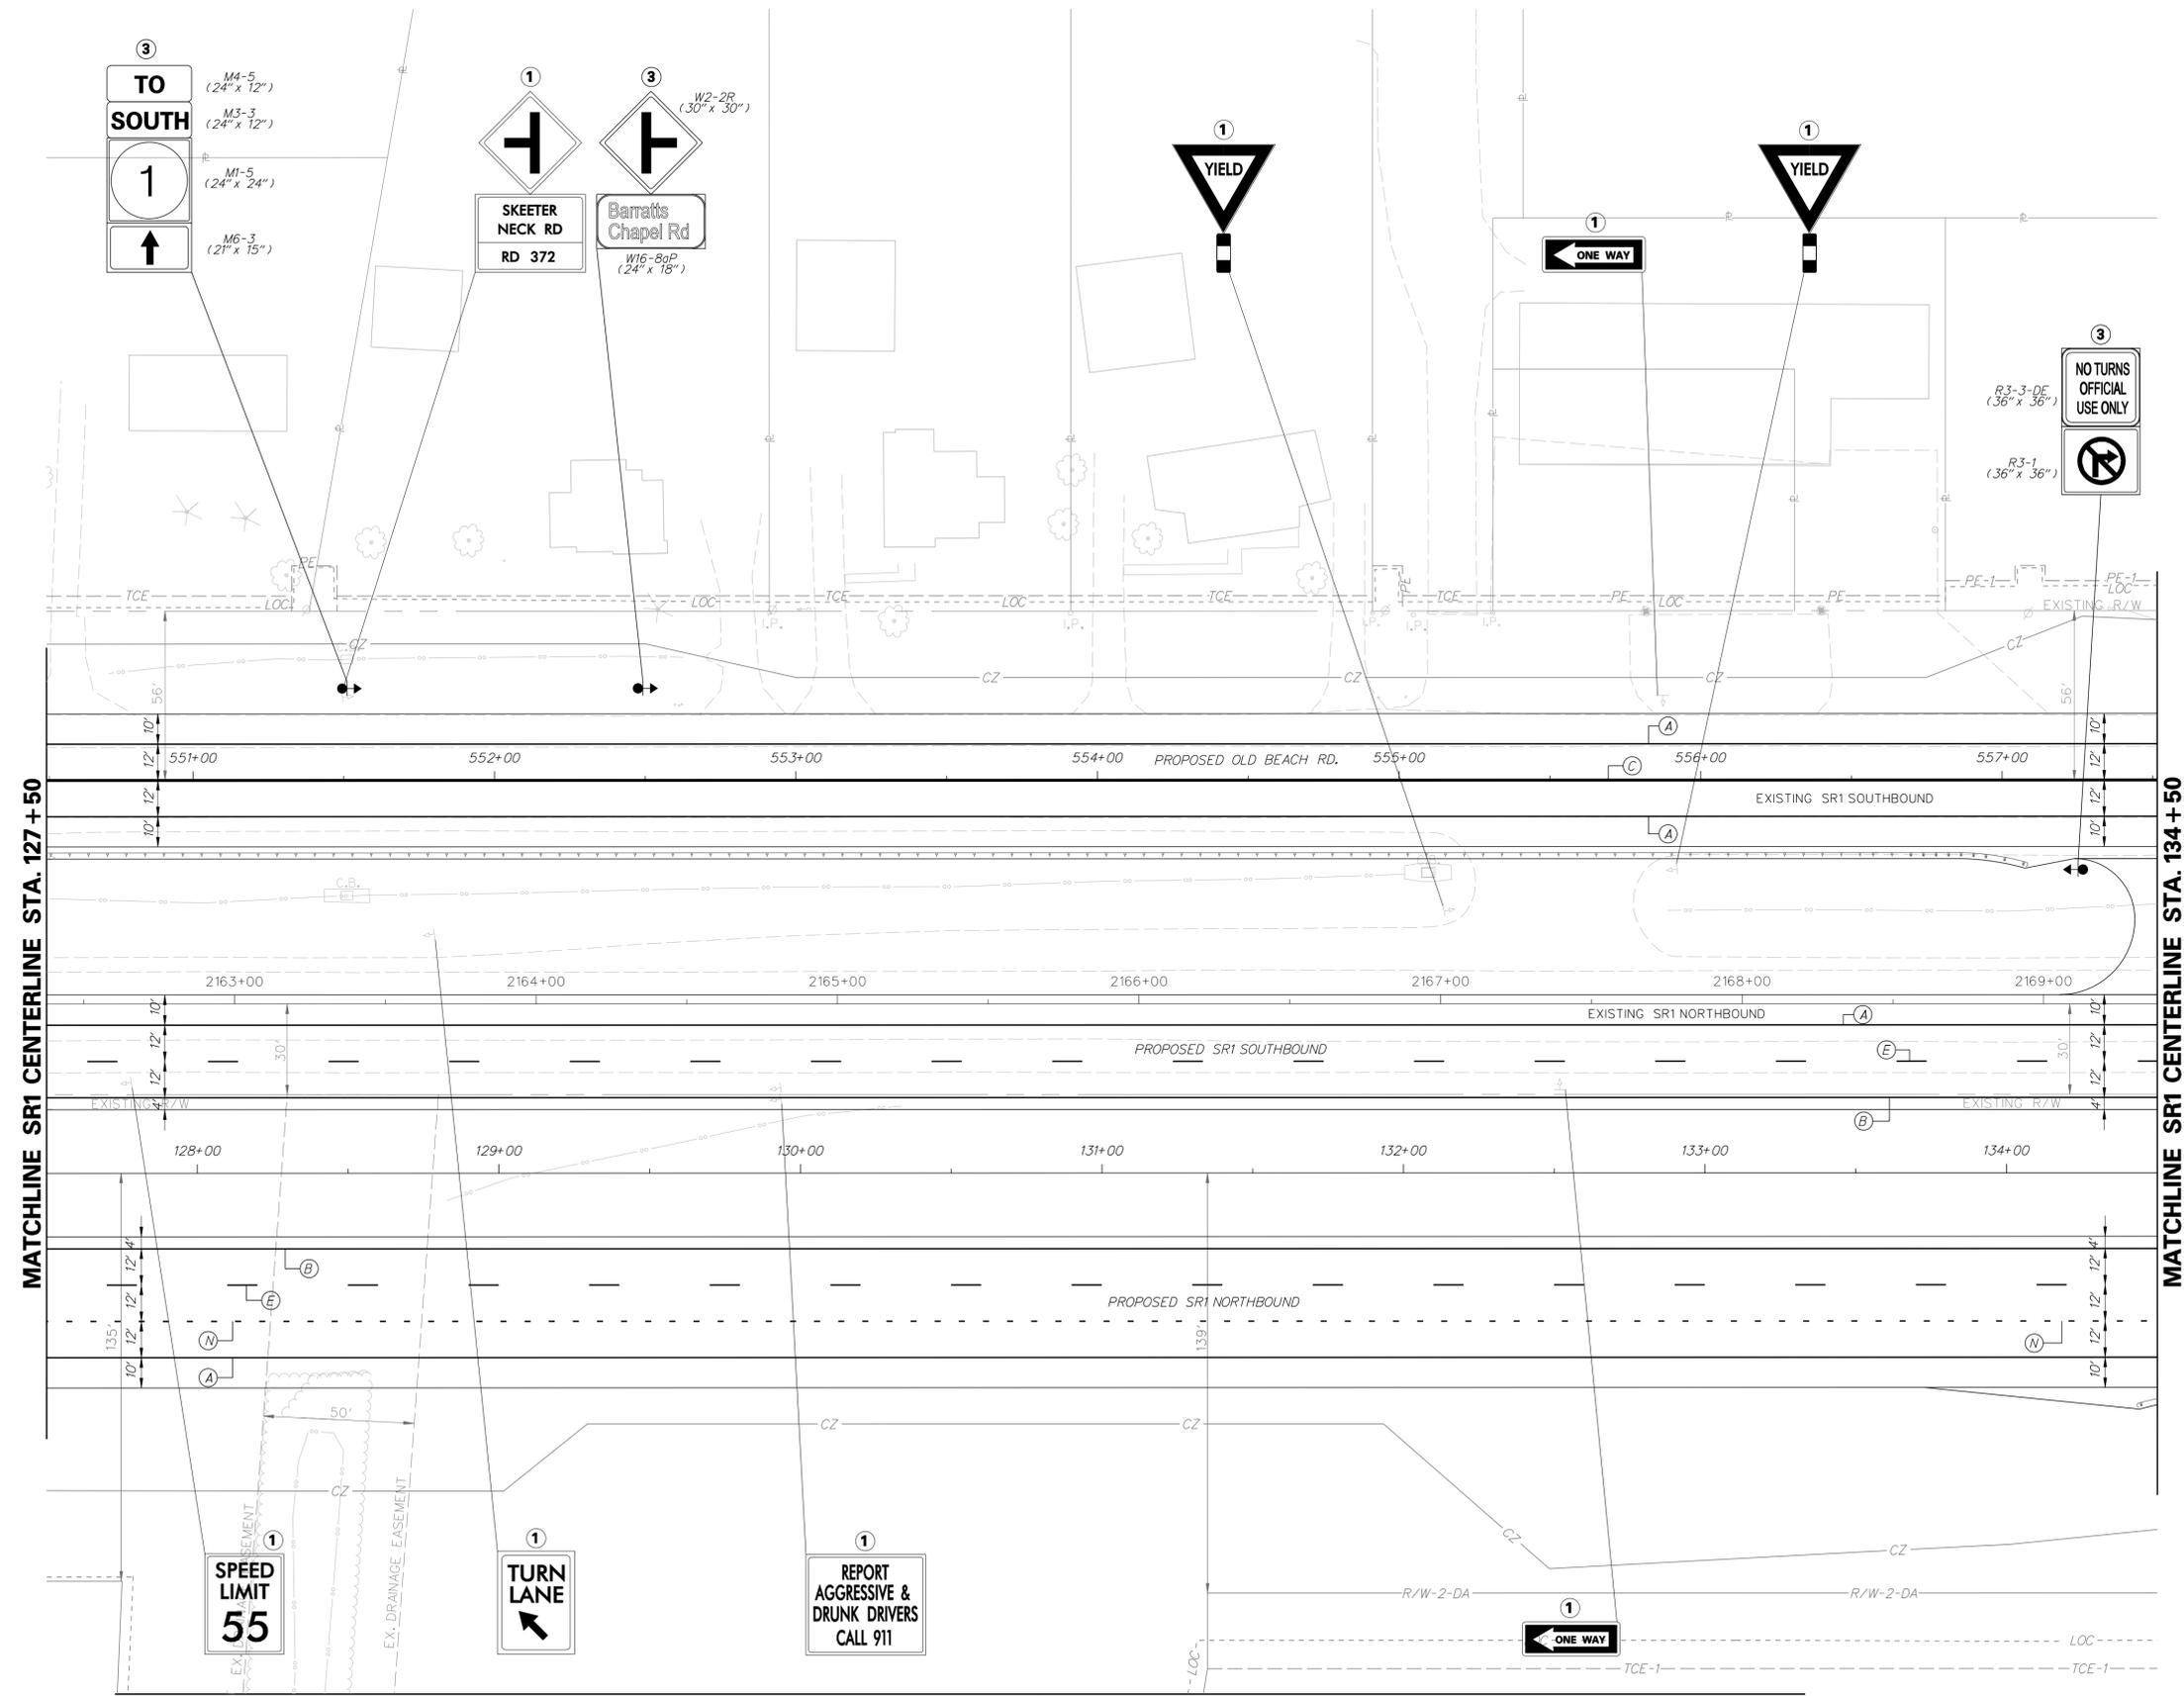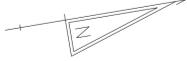


SIGNING LEGEND	
①	REMOVE EXISTING SIGN
②	EXISTING SIGN TO REMAIN
③	PLACE NEW SIGN
④	RENEW EXISTING SIGN
⑤	REPOSITION EXISTING SIGN

PAVEMENT MARKINGS LEGEND		
SYMBOL	ITEM	QUANTITY
(A)	5" SOLID WHITE EPOXY RESIN PAVEMENT STRIPING (ITEM 748548)	2,800 LF
(B)	5" SOLID YELLOW EPOXY RESIN PAVEMENT STRIPING (ITEM 748548)	1,400 LF
(C)	5" SOLID DOUBLE YELLOW EPOXY RESIN PAVEMENT STRIPING (ITEM 748548)	1,400 LF
(D)	5" DASHED WHITE EPOXY RESIN PAVEMENT STRIPING, 2' LINE & 6' GAP (ITEM 748548)	0 LF
(E)	5" DASHED WHITE EPOXY RESIN PAVEMENT STRIPING, 10' LINE & 30' GAP (ITEM 748548)	350 LF
(F)	5" DASHED YELLOW EPOXY RESIN PAVEMENT STRIPING, 10' LINE & 30' GAP (ITEM 748548)	0 LF
(G)	16" SOLID WHITE ALKYD THERMOPLASTIC PAVEMENT STRIPING (ITEM 748015)	0 SF
(H)	24" SOLID WHITE ALKYD THERMOPLASTIC PAVEMENT STRIPING (ITEM 748015)	0 SF
(J)	WHITE ALKYD THERMOPLASTIC PAVEMENT SYMBOL (ITEM 748015)	0 SF
(K)	10" SOLID WHITE EPOXY RESIN PAVEMENT STRIPING (ITEM 748549)	0 LF
(L)	12" SOLID YELLOW ALKYD THERMOPLASTIC PAVEMENT STRIPING, 25' CC @ 45° (ITEM 748027)	0 LF
(M)	RETROREFLECTIVE THERMOPLASTIC MARKING, BIKE SYMBOL (ITEM 748553)	0 EA
(N)	10" DASHED WHITE EPOXY RESIN PAVEMENT STRIPING, 3' LINE & 9' GAP (ITEM 748549)	175 LF


STRIPING NOTE:  
CROSSWALK SYMBOLS TO BE 2' WIDE BY 10' LONG WITH 2' SPACING BETWEEN SYMBOLS. STOP BARS SHALL BE PLACED A MIN. OF 5' BEHIND CROSSWALKS.

MATCHLINE PLAN SHEET 530

12/1/2014 9:51:37 PM \\p01\projects\03517.00 (del)dot agmt 1223 dots open end\03517.16 sri.little heaven final\design\dnr\_files\sas\01n.dgn

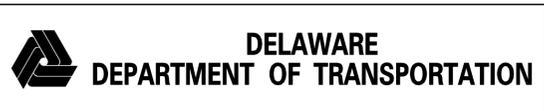

ADDENDUMS / REVISIONS	

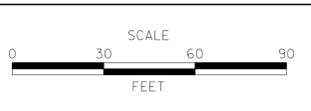


**SR1, LITTLE HEAVEN  
GRADE SEPARATED INTERSECTION**

CONTRACT	BRIDGE NO.	-
T200412202	DESIGNED BY:	SFP
COUNTY	CHECKED BY:	WFC
KENT		

<b>SIGNING AND STRIPING</b>		SHEET NO.
		529
		TOTAL SHTS.
		641

MATCHLINE PLAN SHEET 529

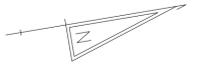


SIGNING LEGEND	
①	REMOVE EXISTING SIGN
②	EXISTING SIGN TO REMAIN
③	PLACE NEW SIGN
④	RENEW EXISTING SIGN
⑤	REPOSITION EXISTING SIGN


PAVEMENT MARKINGS LEGEND		
SYMBOL	ITEM	QUANTITY
(A)	5" SOLID WHITE EPOXY RESIN PAVEMENT STRIPING (ITEM 748538)	0 LF
(B)	5" SOLID YELLOW EPOXY RESIN PAVEMENT STRIPING (ITEM 748538)	0 LF
(C)	5" SOLID DOUBLE YELLOW EPOXY RESIN PAVEMENT STRIPING (ITEM 748538)	0 LF
(D)	5" DASHED WHITE EPOXY RESIN PAVEMENT STRIPING, 2' LINE & 6" GAP (ITEM 748538)	0 LF
(E)	5" DASHED WHITE EPOXY RESIN PAVEMENT STRIPING, 10' LINE & 30' GAP (ITEM 748538)	0 LF
(F)	5" DASHED YELLOW EPOXY RESIN PAVEMENT STRIPING, 10' LINE & 30' GAP (ITEM 748538)	0 LF
(G)	16" SOLID WHITE ALKYD THERMOPLASTIC PAVEMENT STRIPING (ITEM 748015)	0 SF
(H)	24" SOLID WHITE ALKYD THERMOPLASTIC PAVEMENT STRIPING (ITEM 748015)	0 SF
(J)	WHITE ALKYD THERMOPLASTIC PAVEMENT SYMBOL (ITEM 748015)	0 SF
(K)	10" SOLID WHITE EPOXY RESIN PAVEMENT STRIPING (ITEM 748539)	0 LF
(L)	12" SOLID YELLOW ALKYD THERMOPLASTIC PAVEMENT STRIPING, 25' CC @ 45° (ITEM 748015)	0 LF
(M)	RETROREFLECTIVE THERMOPLASTIC PAVEMENT MARKING, BIKE SYMBOL (ITEM 748551)	0 EA
(N)	10" DASHED WHITE EPOXY RESIN PAVEMENT STRIPING, 3' LINE & 9' GAP (ITEM 748539)	0 LF

STRIPING NOTE:  
 CROSSWALK SYMBOLS TO BE 2' WIDE BY 10' LONG WITH 2' SPACING BETWEEN SYMBOLS. STOP BARS SHALL BE PLACED A MIN. OF 5' BEHIND CROSSWALKS.

12/1/2014 9:45:26 PM \\projects\03517.00\delidot\agmt\1223\dot\open\end\03517.16.sri\little heaven final\design\dnr\_files\asllm.dgn

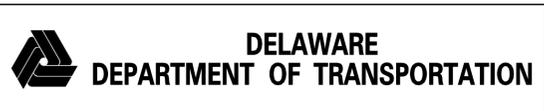

ADDENDUMS / REVISIONS	

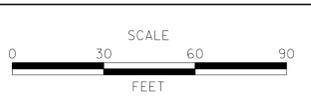

**SR1, LITTLE HEAVEN  
 GRADE SEPARATED INTERSECTION**


CONTRACT	BRIDGE NO.	-
T200412202	DESIGNED BY:	SFP
COUNTY	CHECKED BY:	WFC
KENT		

<b>SIGNING AND STRIPING</b>	SHEET NO.	530
	TOTAL SHTS.	641



MATCHLINE SR1 CENTERLINE STA. 134 + 50

MATCHLINE SR1 CENTERLINE STA. 141 + 50

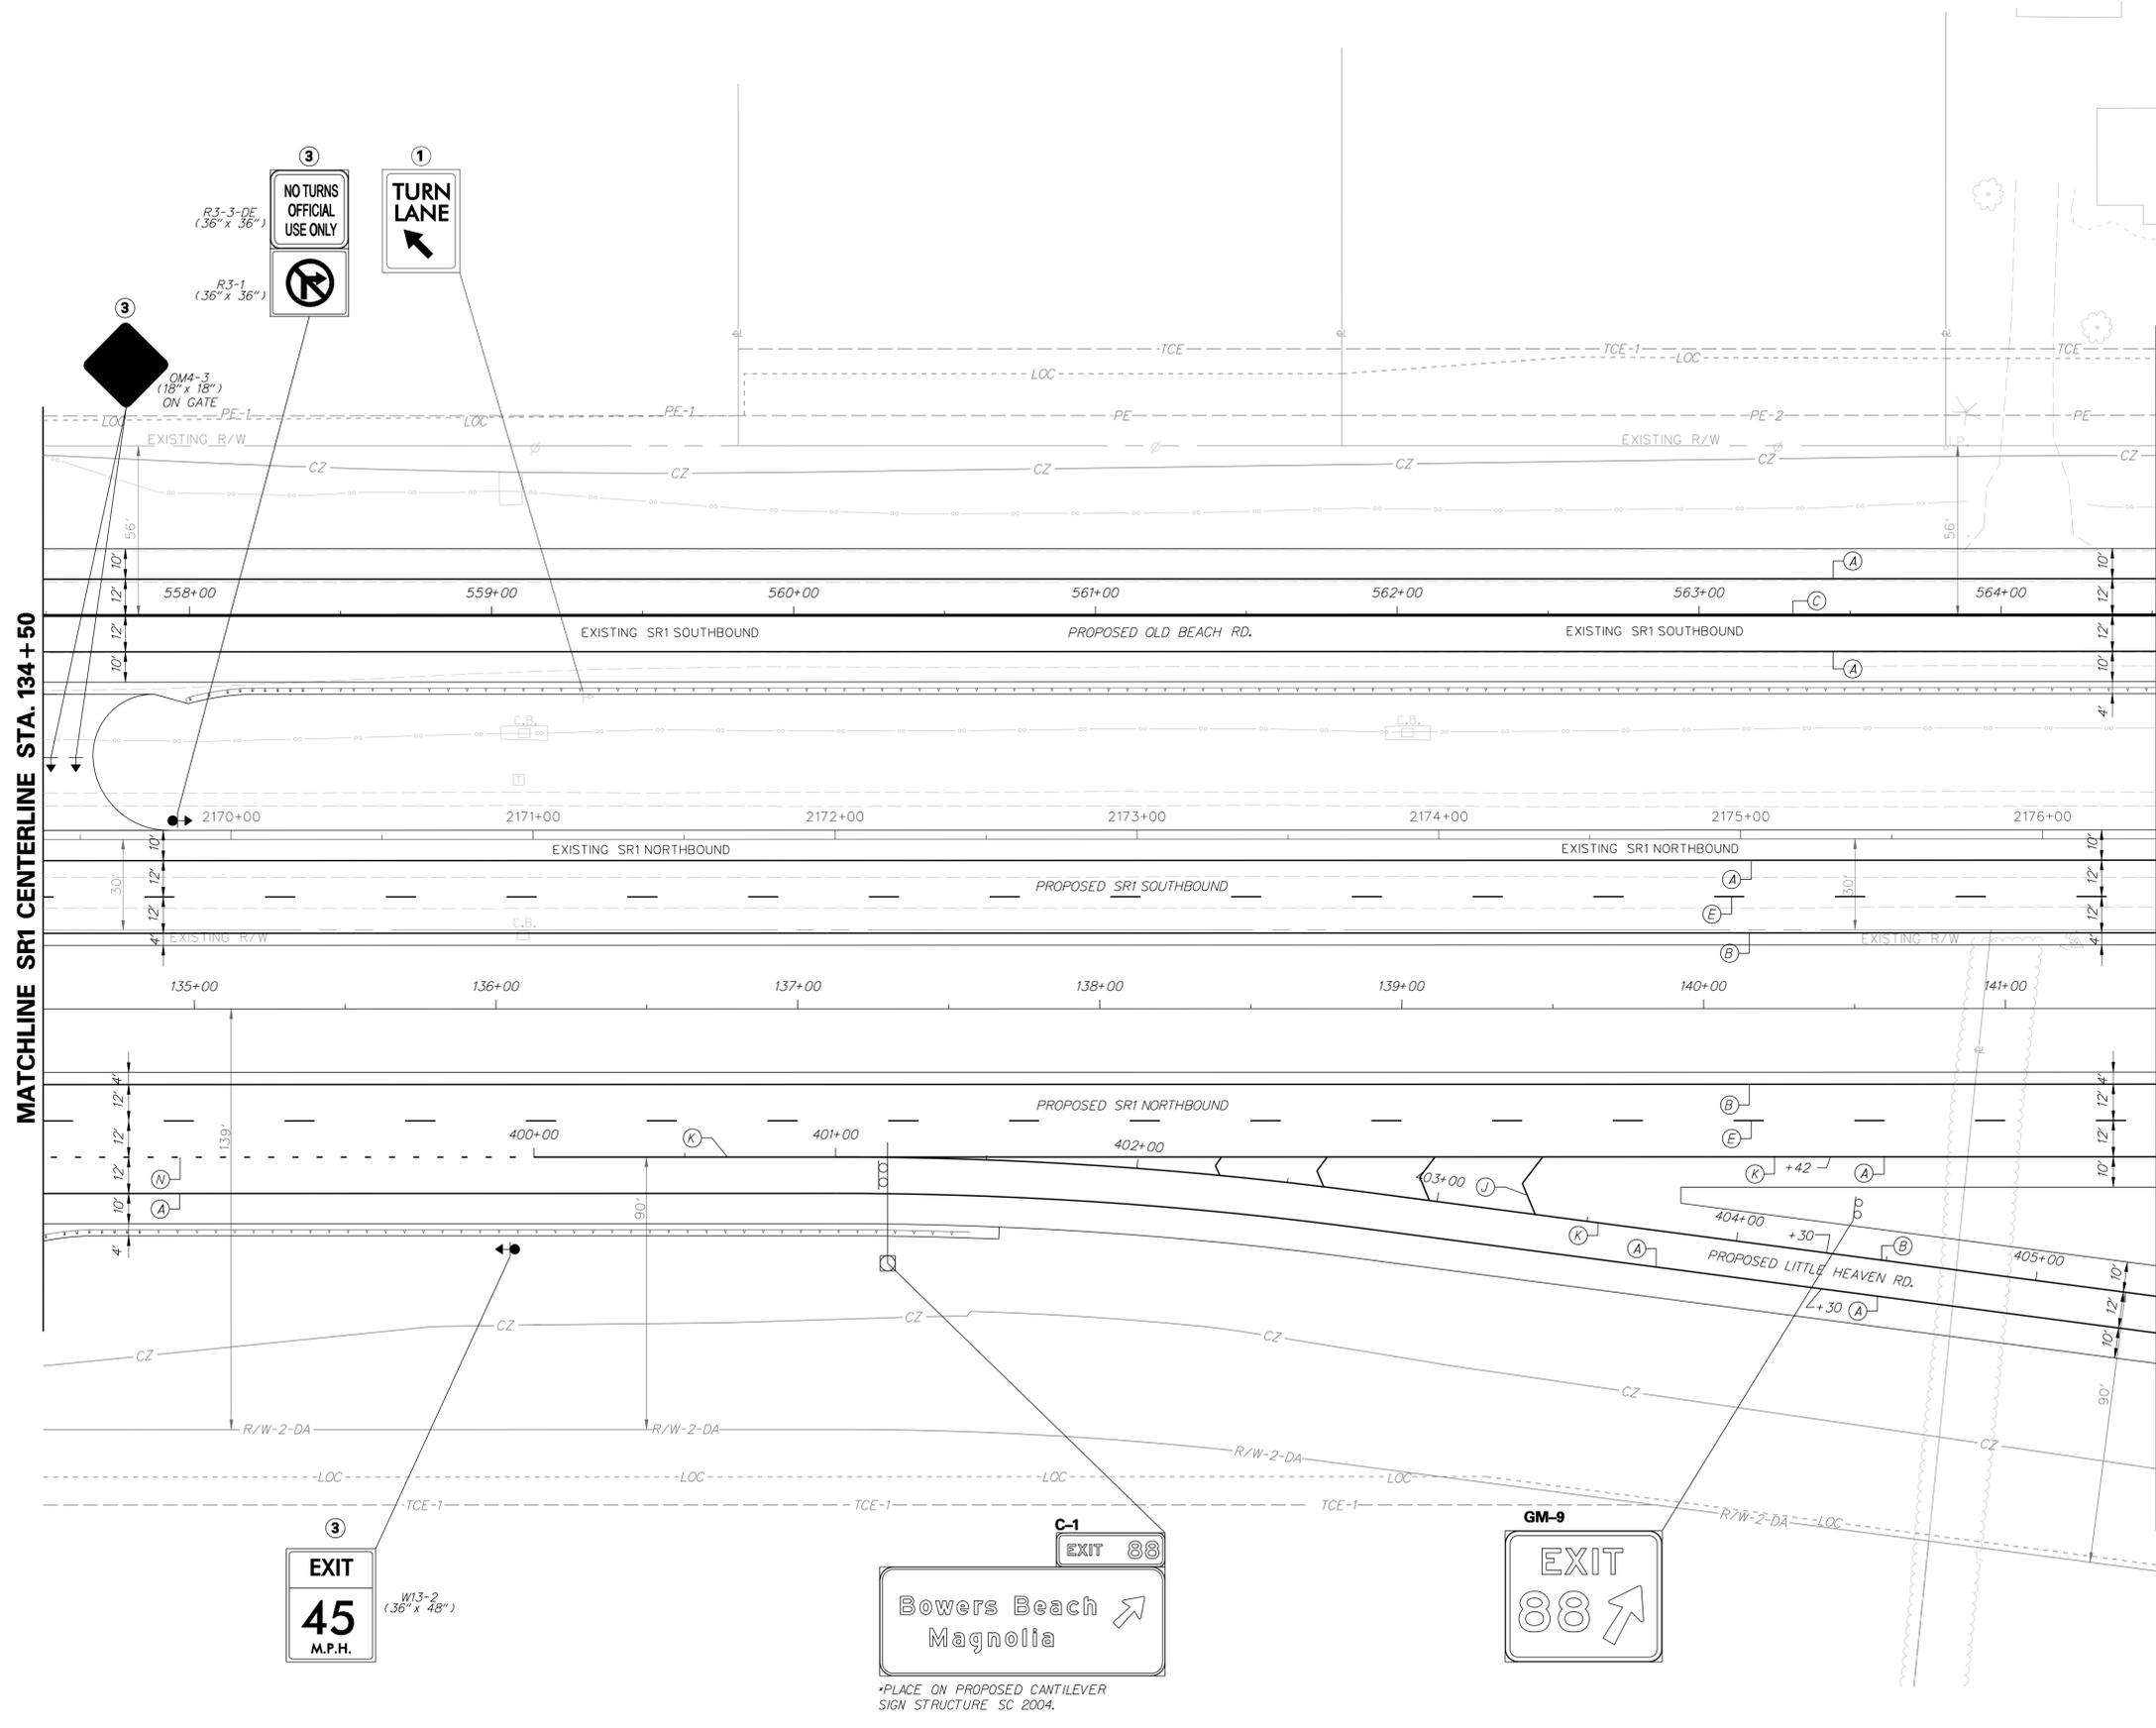


SIGNING LEGEND	
①	REMOVE EXISTING SIGN
②	EXISTING SIGN TO REMAIN
③	PLACE NEW SIGN
④	RENEW EXISTING SIGN
⑤	REPOSITION EXISTING SIGN

PAVEMENT MARKINGS LEGEND		
SYMBOL	ITEM	QUANTITY
(A)	5" SOLID WHITE EPOXY RESIN PAVEMENT STRIPING (ITEM 748548)	2,914 LF
(B)	5" SOLID YELLOW EPOXY RESIN PAVEMENT STRIPING (ITEM 748548)	1,511 LF
(C)	5" SOLID DOUBLE YELLOW EPOXY RESIN PAVEMENT STRIPING (ITEM 748548)	1,400 LF
(D)	5" DASHED WHITE EPOXY RESIN PAVEMENT STRIPING, 2' LINE & 6' GAP (ITEM 748548)	0 LF
(E)	5" DASHED WHITE EPOXY RESIN PAVEMENT STRIPING, 10' LINE & 30' GAP (ITEM 748548)	350 LF
(F)	5" DASHED YELLOW EPOXY RESIN PAVEMENT STRIPING, 10' LINE & 30' GAP (ITEM 748548)	0 LF
(G)	16" SOLID WHITE ALKYD THERMOPLASTIC PAVEMENT STRIPING (ITEM 748015)	0 SF
(H)	24" SOLID WHITE ALKYD THERMOPLASTIC PAVEMENT STRIPING (ITEM 748015)	0 SF
(J)	WHITE ALKYD THERMOPLASTIC PAVEMENT SYMBOL (ITEM 748015)	89 SF
(K)	10" SOLID WHITE EPOXY RESIN PAVEMENT STRIPING (ITEM 748549)	762 LF
(L)	12" SOLID YELLOW ALKYD THERMOPLASTIC PAVEMENT STRIPING, 25' CC @ 45° (ITEM 748027)	0 LF
(M)	RETROREFLECTIVE THERMOPLASTIC PAVEMENT MARKING, BIKE SYMBOL (ITEM 748553)	0 EA
(N)	10" DASHED WHITE EPOXY RESIN PAVEMENT STRIPING, 3' LINE & 9' GAP (ITEM 748549)	41 LF


**STRIPING NOTE:**  
 CROSSWALK SYMBOLS TO BE 2' WIDE BY 10' LONG WITH 2' SPACING BETWEEN SYMBOLS. STOP BARS SHALL BE PLACED A MIN. OF 5' BEHIND CROSSWALKS.

\*PLACE ON PROPOSED CANTILEVER SIGN STRUCTURE SC 2004.

12/1/2014 9:45:04 AM \\projects\03517.00 (del)dot agmt 1223 dots open end\03517.16 sri.little heaven final\design\dgn files\sas12h.dgn

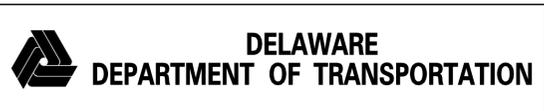

ADDENDUMS / REVISIONS

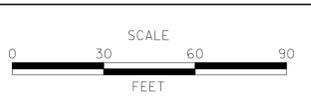

**SR1, LITTLE HEAVEN GRADE SEPARATED INTERSECTION**


CONTRACT	T200412202	BRIDGE NO.	-
COUNTY	KENT	DESIGNED BY:	SFP
		CHECKED BY:	WFC

<b>SIGNING AND STRIPING</b>	SHEET NO.	531
	TOTAL SHTS.	641



MATCHLINE SR1 CENTERLINE STA. 141 + 50

MATCHLINE SR1 CENTERLINE STA. 148 + 50

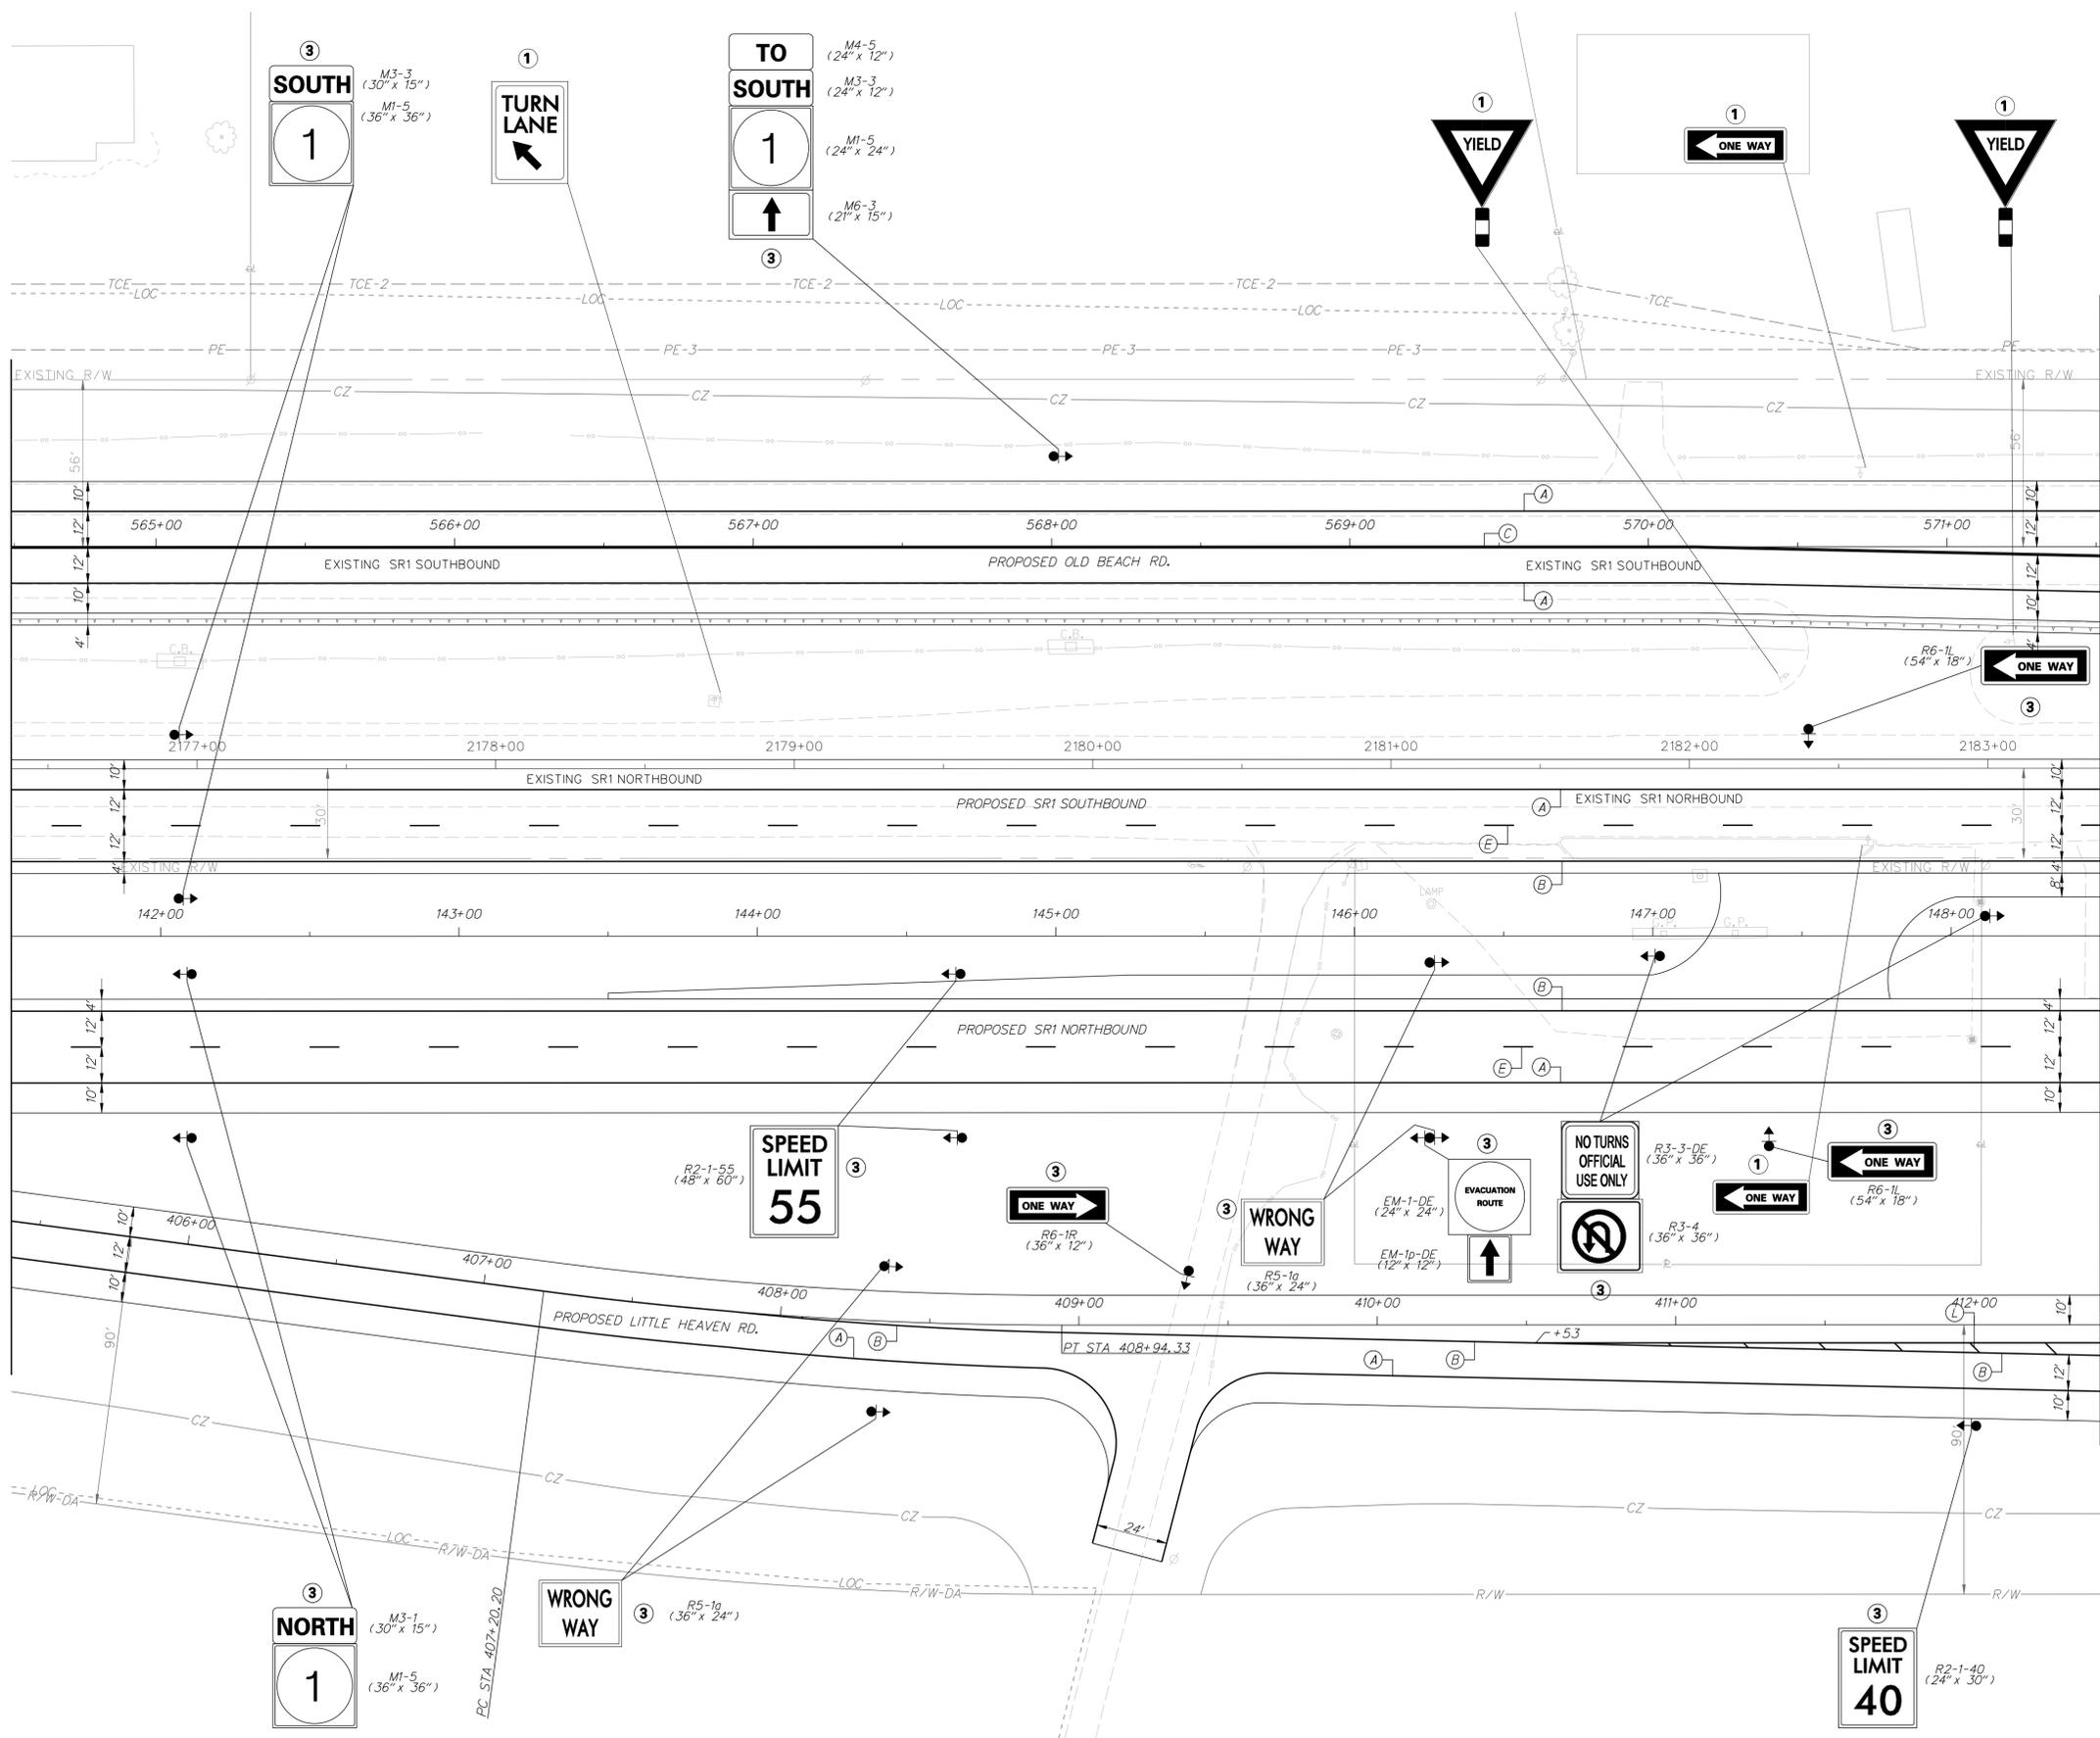

SIGNING LEGEND	
①	REMOVE EXISTING SIGN
②	EXISTING SIGN TO REMAIN
③	PLACE NEW SIGN
④	RENEW EXISTING SIGN
⑤	REPOSITION EXISTING SIGN


PAVEMENT MARKINGS LEGEND		
SYMBOL	ITEM	QUANTITY
(A)	5" SOLID WHITE EPOXY RESIN PAVEMENT STRIPING (ITEM 748548)	3,519 LF
(B)	5" SOLID YELLOW EPOXY RESIN PAVEMENT STRIPING (ITEM 748548)	2,103 LF
(C)	5" SOLID DOUBLE YELLOW EPOXY RESIN PAVEMENT STRIPING (ITEM 748548)	700 LF
(D)	5" DASHED WHITE EPOXY RESIN PAVEMENT STRIPING, 2' LINE & 6' GAP (ITEM 748548)	0 LF
(E)	5" DASHED WHITE EPOXY RESIN PAVEMENT STRIPING, 10' LINE & 30' GAP (ITEM 748548)	350 LF
(F)	5" DASHED YELLOW EPOXY RESIN PAVEMENT STRIPING, 10' LINE & 30' GAP (ITEM 748548)	0 LF
(G)	16" SOLID WHITE ALKYD THERMOPLASTIC PAVEMENT STRIPING (ITEM 748015)	0 SF
(H)	24" SOLID WHITE ALKYD THERMOPLASTIC PAVEMENT STRIPING (ITEM 748015)	0 SF
(J)	WHITE ALKYD THERMOPLASTIC PAVEMENT SYMBOL (ITEM 748015)	0 SF
(K)	10" SOLID WHITE EPOXY RESIN PAVEMENT STRIPING (ITEM 748549)	0 LF
(L)	12" SOLID YELLOW ALKYD THERMOPLASTIC PAVEMENT STRIPING, 25' CC @ 45° (ITEM 748027)	21 LF
(M)	RETROREFLECTIVE THERMOPLASTIC PAVEMENT MARKING, BIKE SYMBOL (ITEM 748553)	0 EA
(N)	10" DASHED WHITE EPOXY RESIN PAVEMENT STRIPING, 3' LINE & 9' GAP (ITEM 748549)	0 LF

STRIPING NOTE:  
CROSSWALK SYMBOLS TO BE 2' WIDE BY 10' LONG WITH 2' SPACING BETWEEN SYMBOLS. STOP BARS SHALL BE PLACED A MIN. OF 5' BEHIND CROSSWALKS.

12/1/2014 9:45:05 PM \\p03\projects\03517.00 (del)dot agmt 1223 dots open end\03517.16 sri.little heaven final\design\dn files\sai31h.dgn





ADDENDUMS / REVISIONS

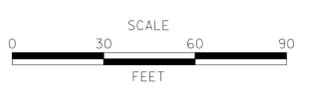

**SR1, LITTLE HEAVEN  
GRADE SEPARATED INTERSECTION**

CONTRACT	T200412202	BRIDGE NO.	-
COUNTY	KENT	DESIGNED BY:	SFP
		CHECKED BY:	WFC

<b>SIGNING AND STRIPING</b>		SHEET NO.	532
		TOTAL SHTS.	641

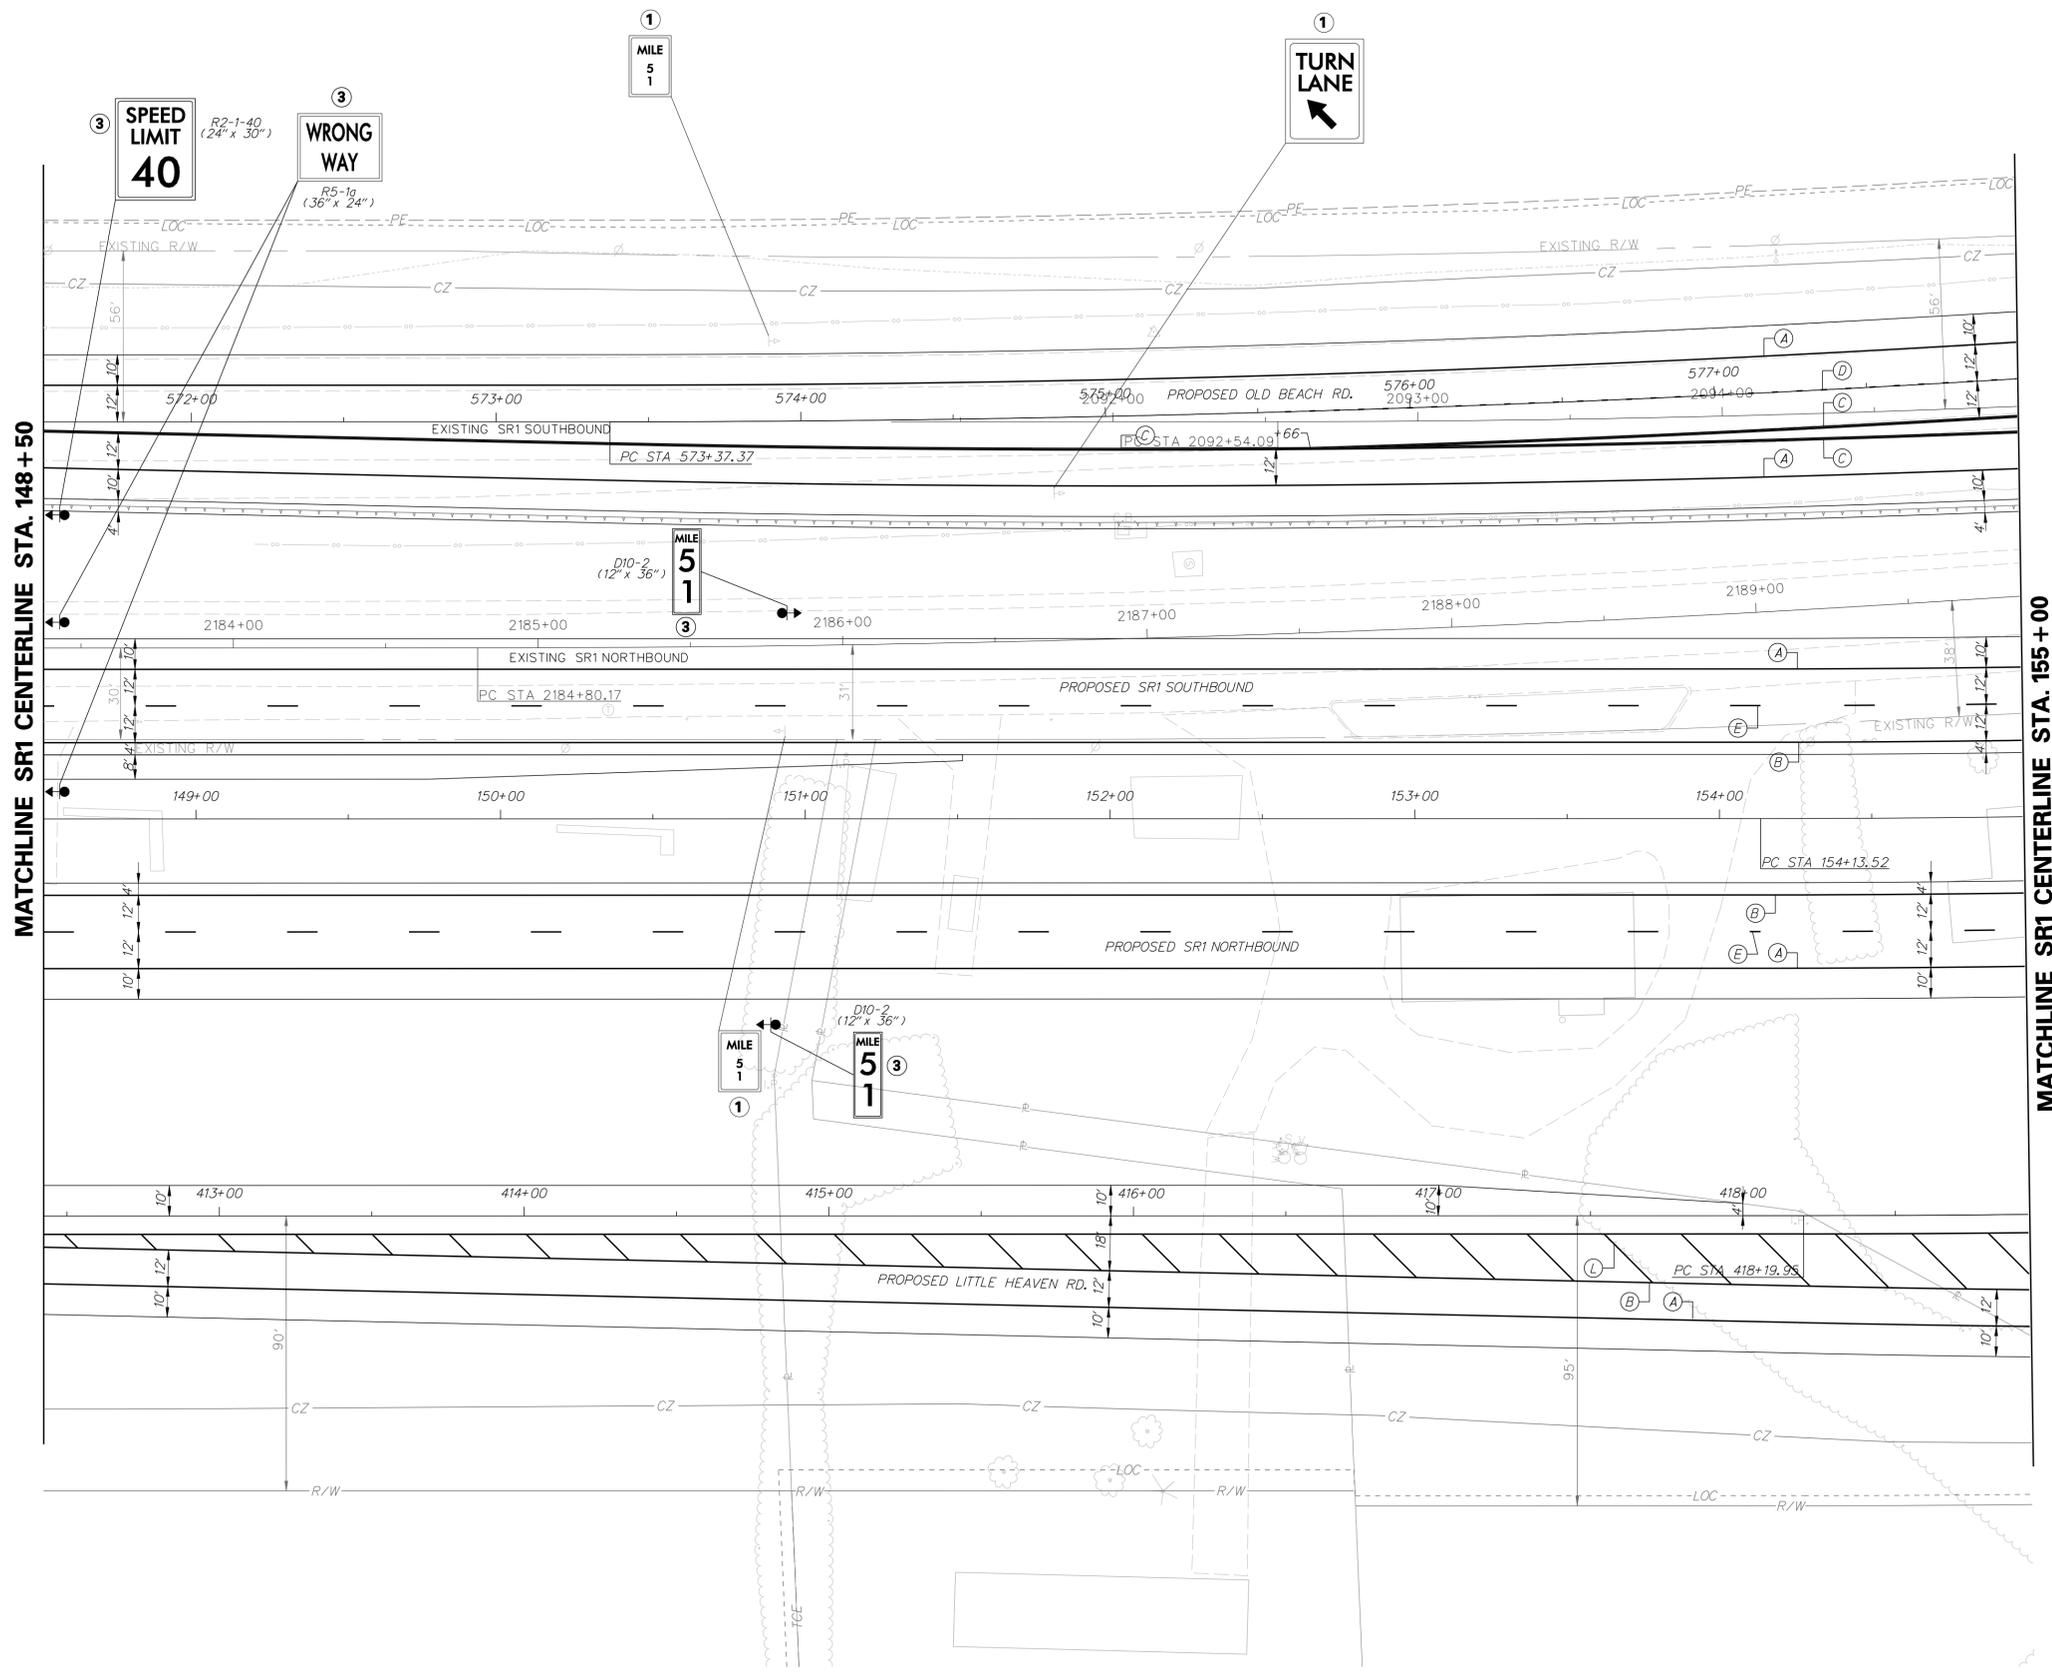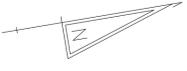

MATCHLINE SR1 CENTERLINE STA. 148 + 50


MATCHLINE SR1 CENTERLINE STA. 155 + 00

SIGNING LEGEND	
①	REMOVE EXISTING SIGN
②	EXISTING SIGN TO REMAIN
③	PLACE NEW SIGN
④	RENEW EXISTING SIGN
⑤	REPOSITION EXISTING SIGN


PAVEMENT MARKINGS LEGEND		
SYMBOL	ITEM	QUANTITY
(A)	5" SOLID WHITE EPOXY RESIN PAVEMENT STRIPING (ITEM 748548)	3, 247 LF
(B)	5" SOLID YELLOW EPOXY RESIN PAVEMENT STRIPING (ITEM 748548)	1, 655 LF
(C)	5" SOLID DOUBLE YELLOW EPOXY RESIN PAVEMENT STRIPING (ITEM 748548)	1, 766 LF
(D)	5" DASHED WHITE EPOXY RESIN PAVEMENT STRIPING, 2' LINE & 6' GAP (ITEM 748548)	60 LF
(E)	5" DASHED WHITE EPOXY RESIN PAVEMENT STRIPING, 10' LINE & 30' GAP (ITEM 748548)	326 LF
(F)	5" DASHED YELLOW EPOXY RESIN PAVEMENT STRIPING, 10' LINE & 30' GAP (ITEM 748548)	0 LF
(G)	16" SOLID WHITE ALKYD THERMOPLASTIC PAVEMENT STRIPING (ITEM 748015)	0 SF
(H)	24" SOLID WHITE ALKYD THERMOPLASTIC PAVEMENT STRIPING (ITEM 748015)	0 SF
(J)	WHITE ALKYD THERMOPLASTIC PAVEMENT SYMBOL (ITEM 748015)	0 SF
(K)	10" SOLID WHITE EPOXY RESIN PAVEMENT STRIPING (ITEM 748549)	0 LF
(L)	12" SOLID YELLOW ALKYD THERMOPLASTIC PAVEMENT STRIPING, 25' CC @ 45° (ITEM 748027)	420 LF
(M)	RETROREFLECTIVE THERMOPLASTIC PAVEMENT MARKING, BIKE SYMBOL (ITEM 748553)	0 EA
(N)	10" DASHED WHITE EPOXY RESIN PAVEMENT STRIPING, 3' LINE & 9' GAP (ITEM 748549)	0 LF

**STRIPING NOTE:**  
CROSSWALK SYMBOLS TO BE 2' WIDE BY 10' LONG WITH 2' SPACING BETWEEN SYMBOLS. STOP BARS SHALL BE PLACED A MIN. OF 5' BEHIND CROSSWALKS.

1/5/2015 2:22:45 PM G:\PROJECTS\03517.00 (DELDOT AGMT 1223 DOTS Open End)\03517.16 SR1, LITTLE HEAVEN FINAL DESIGN\DWG Files\ss14th.dgn

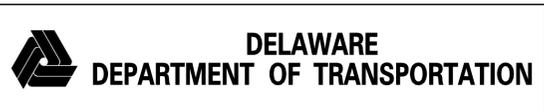

ADDENDUMS / REVISIONS	


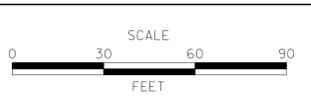


**SR1, LITTLE HEAVEN  
GRADE SEPARATED INTERSECTION**

CONTRACT	BRIDGE NO.	-
T200412202	DESIGNED BY:	SFP
COUNTY	CHECKED BY:	WFC
KENT		

<b>SIGNING AND STRIPING</b>	SHEET NO.	533
	TOTAL SHTS.	641


1/5/2015 12:23:38 PM AGMT 1223 DOT15 Open End\0351716 SR1, LITTLE HEAVEN FINAL DESIGN\0351716 SR1, LITTLE HEAVEN FINAL DESIGN\0351716 SR1, LITTLE HEAVEN FINAL DESIGN.dgn

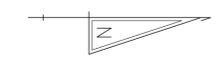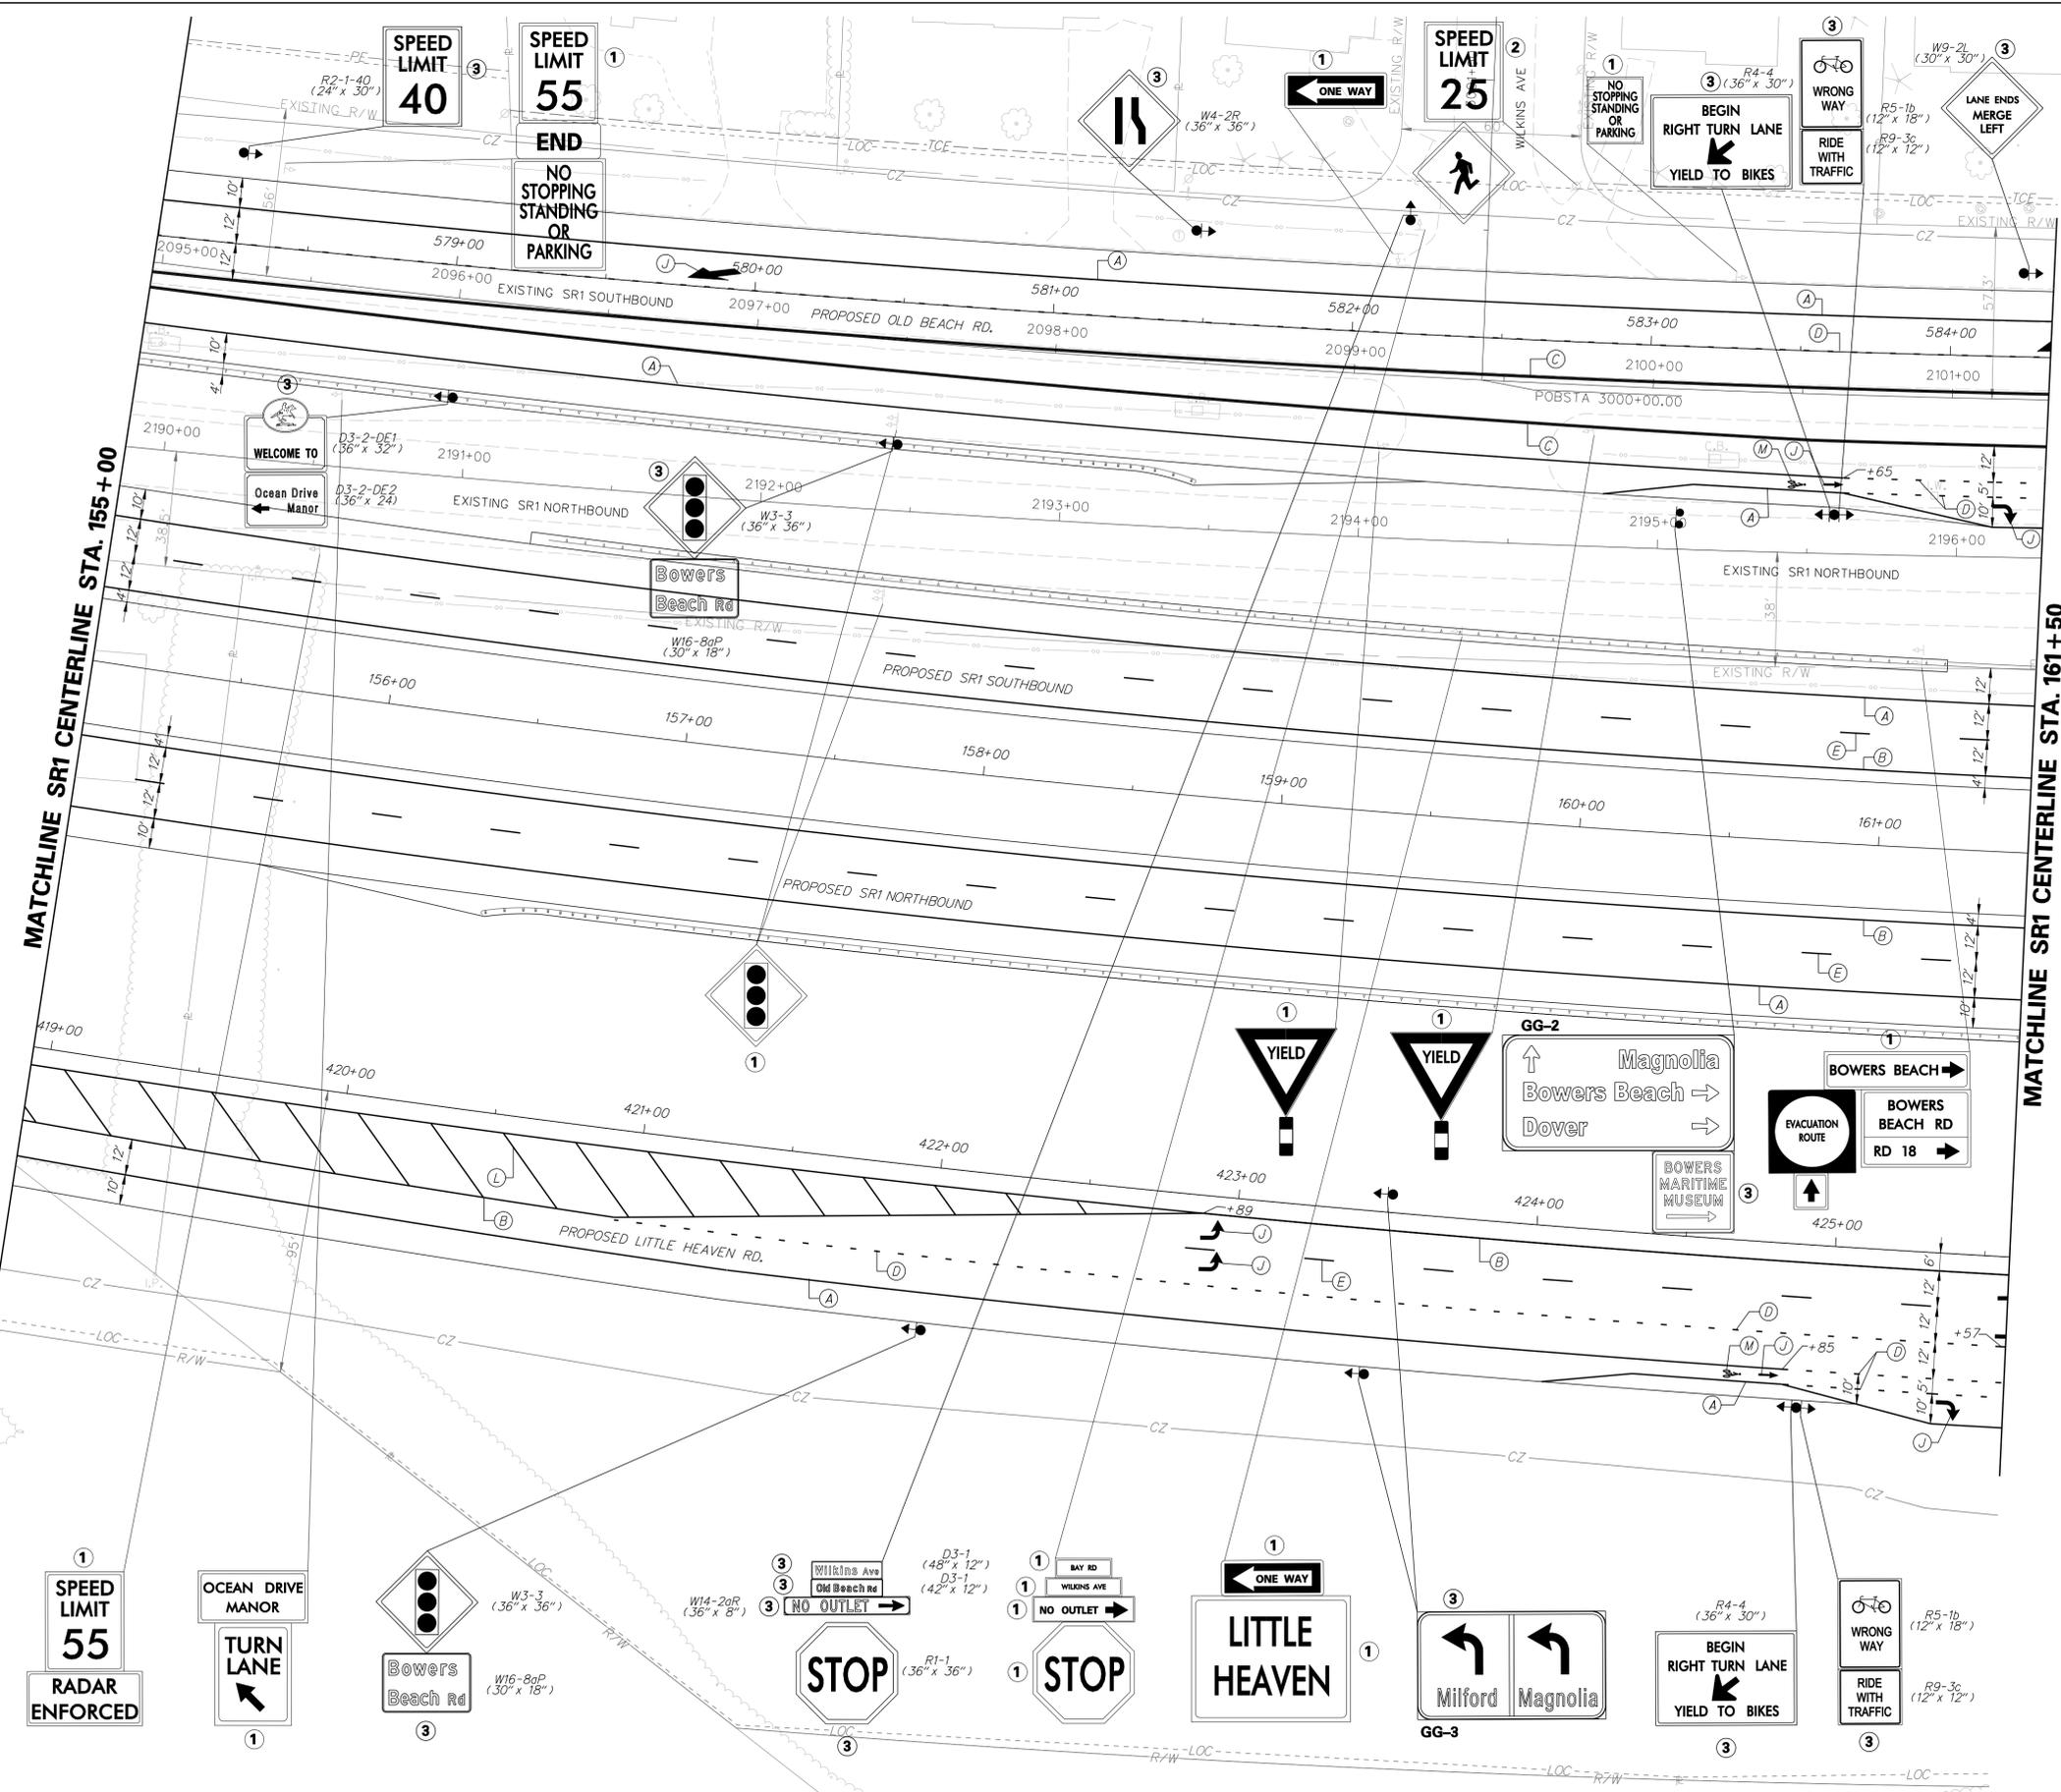


SIGNING LEGEND	
①	REMOVE EXISTING SIGN
②	EXISTING SIGN TO REMAIN
③	PLACE NEW SIGN
④	RENEW EXISTING SIGN
⑤	REPOSITION EXISTING SIGN

PAVEMENT MARKINGS LEGEND		
SYMBOL	ITEM	QUANTITY
A	5" SOLID WHITE EPOXY RESIN PAVEMENT STRIPING (ITEM 748548)	3,400 LF
B	5" SOLID YELLOW EPOXY RESIN PAVEMENT STRIPING (ITEM 748548)	1,976 LF
C	5" SOLID DOUBLE YELLOW EPOXY RESIN PAVEMENT STRIPING (ITEM 748548)	2,536 LF
D	5" DASHED WHITE EPOXY RESIN PAVEMENT STRIPING, 2' LINE & 6' GAP (ITEM 748548)	346 LF
E	5" DASHED WHITE EPOXY RESIN PAVEMENT STRIPING, 10' LINE & 30' GAP (ITEM 748548)	395 LF
F	5" DASHED YELLOW EPOXY RESIN PAVEMENT STRIPING, 10' LINE & 30' GAP (ITEM 748548)	0 LF
G	16" SOLID WHITE ALKYD THERMOPLASTIC PAVEMENT STRIPING (ITEM 748015)	0 SF
H	24" SOLID WHITE ALKYD THERMOPLASTIC PAVEMENT STRIPING (ITEM 748015)	0 SF
J	WHITE ALKYD THERMOPLASTIC PAVEMENT SYMBOL (ITEM 748015)	122 SF
K	10" SOLID WHITE EPOXY RESIN PAVEMENT STRIPING (ITEM 748549)	0 LF
L	12" SOLID YELLOW ALKYD THERMOPLASTIC PAVEMENT STRIPING, 25' CC @ 45° (ITEM 748027)	355 LF
M	RETROREFLECTIVE THERMOPLASTIC PAVEMENT MARKING, BIKE SYMBOL (ITEM 748553)	2 EA
N	10" DASHED WHITE EPOXY RESIN PAVEMENT STRIPING, 3' LINE & 9' GAP (ITEM 748549)	0 LF

STRIPING NOTE:  
CROSSWALK SYMBOLS TO BE 2' WIDE BY 10' LONG WITH 2' SPACING BETWEEN SYMBOLS. STOP BARS SHALL BE PLACED A MIN. OF 5' BEHIND CROSSWALKS.

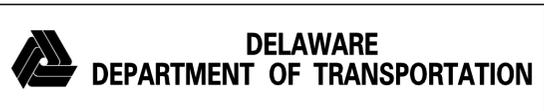


ADDENDUMS / REVISIONS

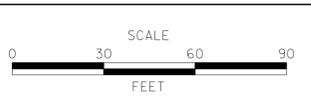

### SR1, LITTLE HEAVEN GRADE SEPARATED INTERSECTION

CONTRACT	T200412202	BRIDGE NO.	-
COUNTY	KENT	DESIGNED BY:	SFP
		CHECKED BY:	WFC

SIGNING AND STRIPING		SHEET NO.	534
		TOTAL SHTS.	641

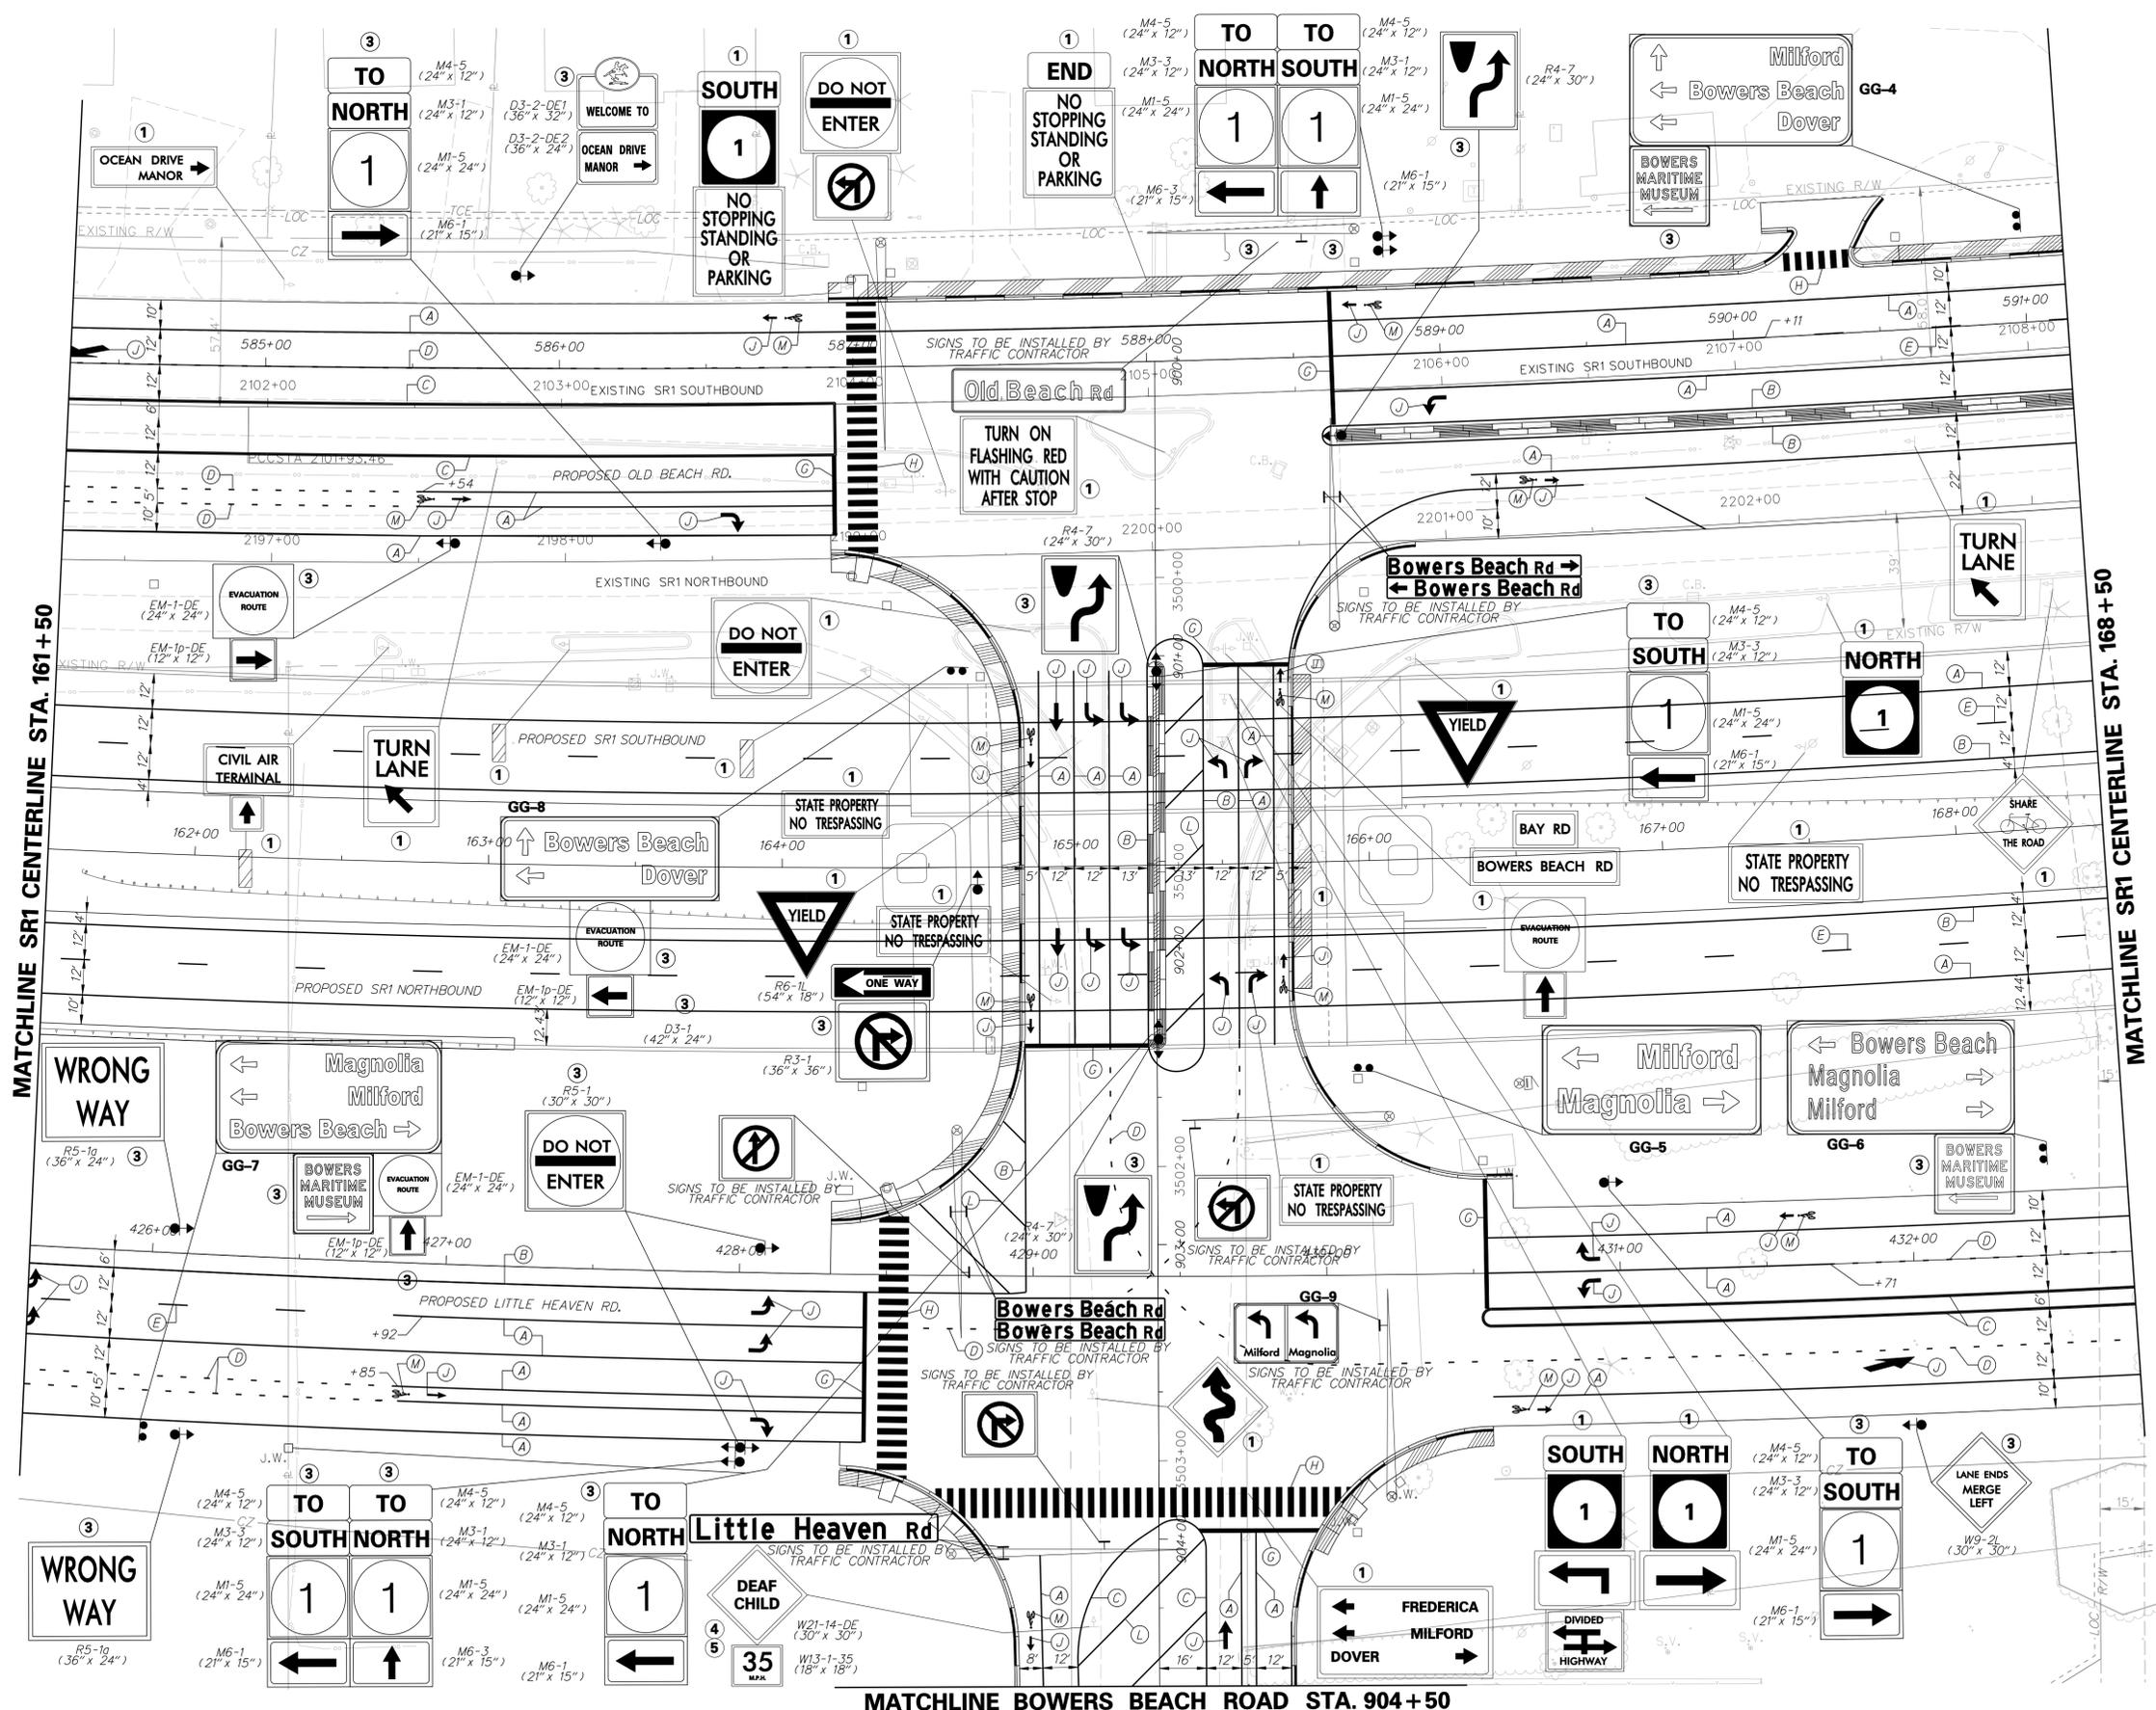

NOTE: LOCATION OF NO TURN SIGNAGE SHALL BE COORDINATED WITH SIGNAL HEAD PLACEMENT. ALL COSTS TO HANG SIGNS ARE INCIDENTAL TO THE SIGN ITEM.

SIGNING LEGEND	
①	REMOVE EXISTING SIGN
②	EXISTING SIGN TO REMAIN
③	PLACE NEW SIGN
④	RENEW EXISTING SIGN
⑤	REPOSITION EXISTING SIGN

PAVEMENT MARKINGS LEGEND		
SYMBOL	ITEM	QUANTITY
A	5" SOLID WHITE EPOXY RESIN PAVEMENT STRIPING (ITEM 748548)	5,714 LF
B	5" SOLID YELLOW EPOXY RESIN PAVEMENT STRIPING (ITEM 748548)	2,673 LF
C	5" SOLID DOUBLE YELLOW EPOXY RESIN PAVEMENT STRIPING (ITEM 748548)	2,248 LF
D	5" DASHED WHITE EPOXY RESIN PAVEMENT STRIPING, 2' LINE & 6' GAP (ITEM 748548)	309 LF
E	5" DASHED WHITE EPOXY RESIN PAVEMENT STRIPING, 10' LINE & 30' GAP (ITEM 748548)	411 LF
F	5" DASHED YELLOW EPOXY RESIN PAVEMENT STRIPING, 10' LINE & 30' GAP (ITEM 748548)	0 LF
G	16" SOLID WHITE ALKYD THERMOPLASTIC PAVEMENT STRIPING (ITEM 748015)	400 SF
H	24" SOLID WHITE ALKYD THERMOPLASTIC PAVEMENT STRIPING (ITEM 748015)	3,500 SF
J	WHITE ALKYD THERMOPLASTIC PAVEMENT SYMBOL (ITEM 748015)	462 SF
K	10" SOLID WHITE EPOXY RESIN PAVEMENT STRIPING (ITEM 748549)	0 LF
L	12" SOLID YELLOW ALKYD THERMOPLASTIC PAVEMENT STRIPING, 25' CC @ 45° (ITEM 748027)	300 LF
M	RETROREFLECTIVE THERMOPLASTIC PAVEMENT MARKING, BIKE SYMBOL (ITEM 748553)	12 EA
N	10" DASHED WHITE EPOXY RESIN PAVEMENT STRIPING, 3' LINE & 9' GAP (ITEM 748549)	0 LF
O	10" SOLID BLACK EPOXY RESIN PAVEMENT PAVEMENT STRIPING (ITEM 748538)	0 LF

STRIPING NOTE:  
CROSSWALK SYMBOLS TO BE 2' WIDE BY 10' LONG WITH 2' SPACING BETWEEN SYMBOLS. STOP BARS SHALL BE PLACED A MIN. OF 5' BEHIND CROSSWALKS.

1/5/2015 2:25:25 PM G:\PROJECTS\03517.00 (DELDOT AGMT 1223 DOT)S Open End\03517.16 SR1, LITTLE HEAVEN FINAL DESIGN\DN Files\ss161h.dgn



ADDENDUMS / REVISIONS	





**SR1, LITTLE HEAVEN GRADE SEPARATED INTERSECTION**

CONTRACT	T200412202	BRIDGE NO.	-
COUNTY	KENT	DESIGNED BY:	SFP
		CHECKED BY:	WFC

<b>SIGNING AND STRIPING</b>		SHEET NO.	535
		TOTAL SHTS.	641

MATCHLINE BOWERS BEACH ROAD STA. 904+50

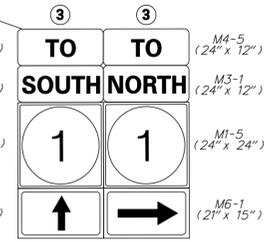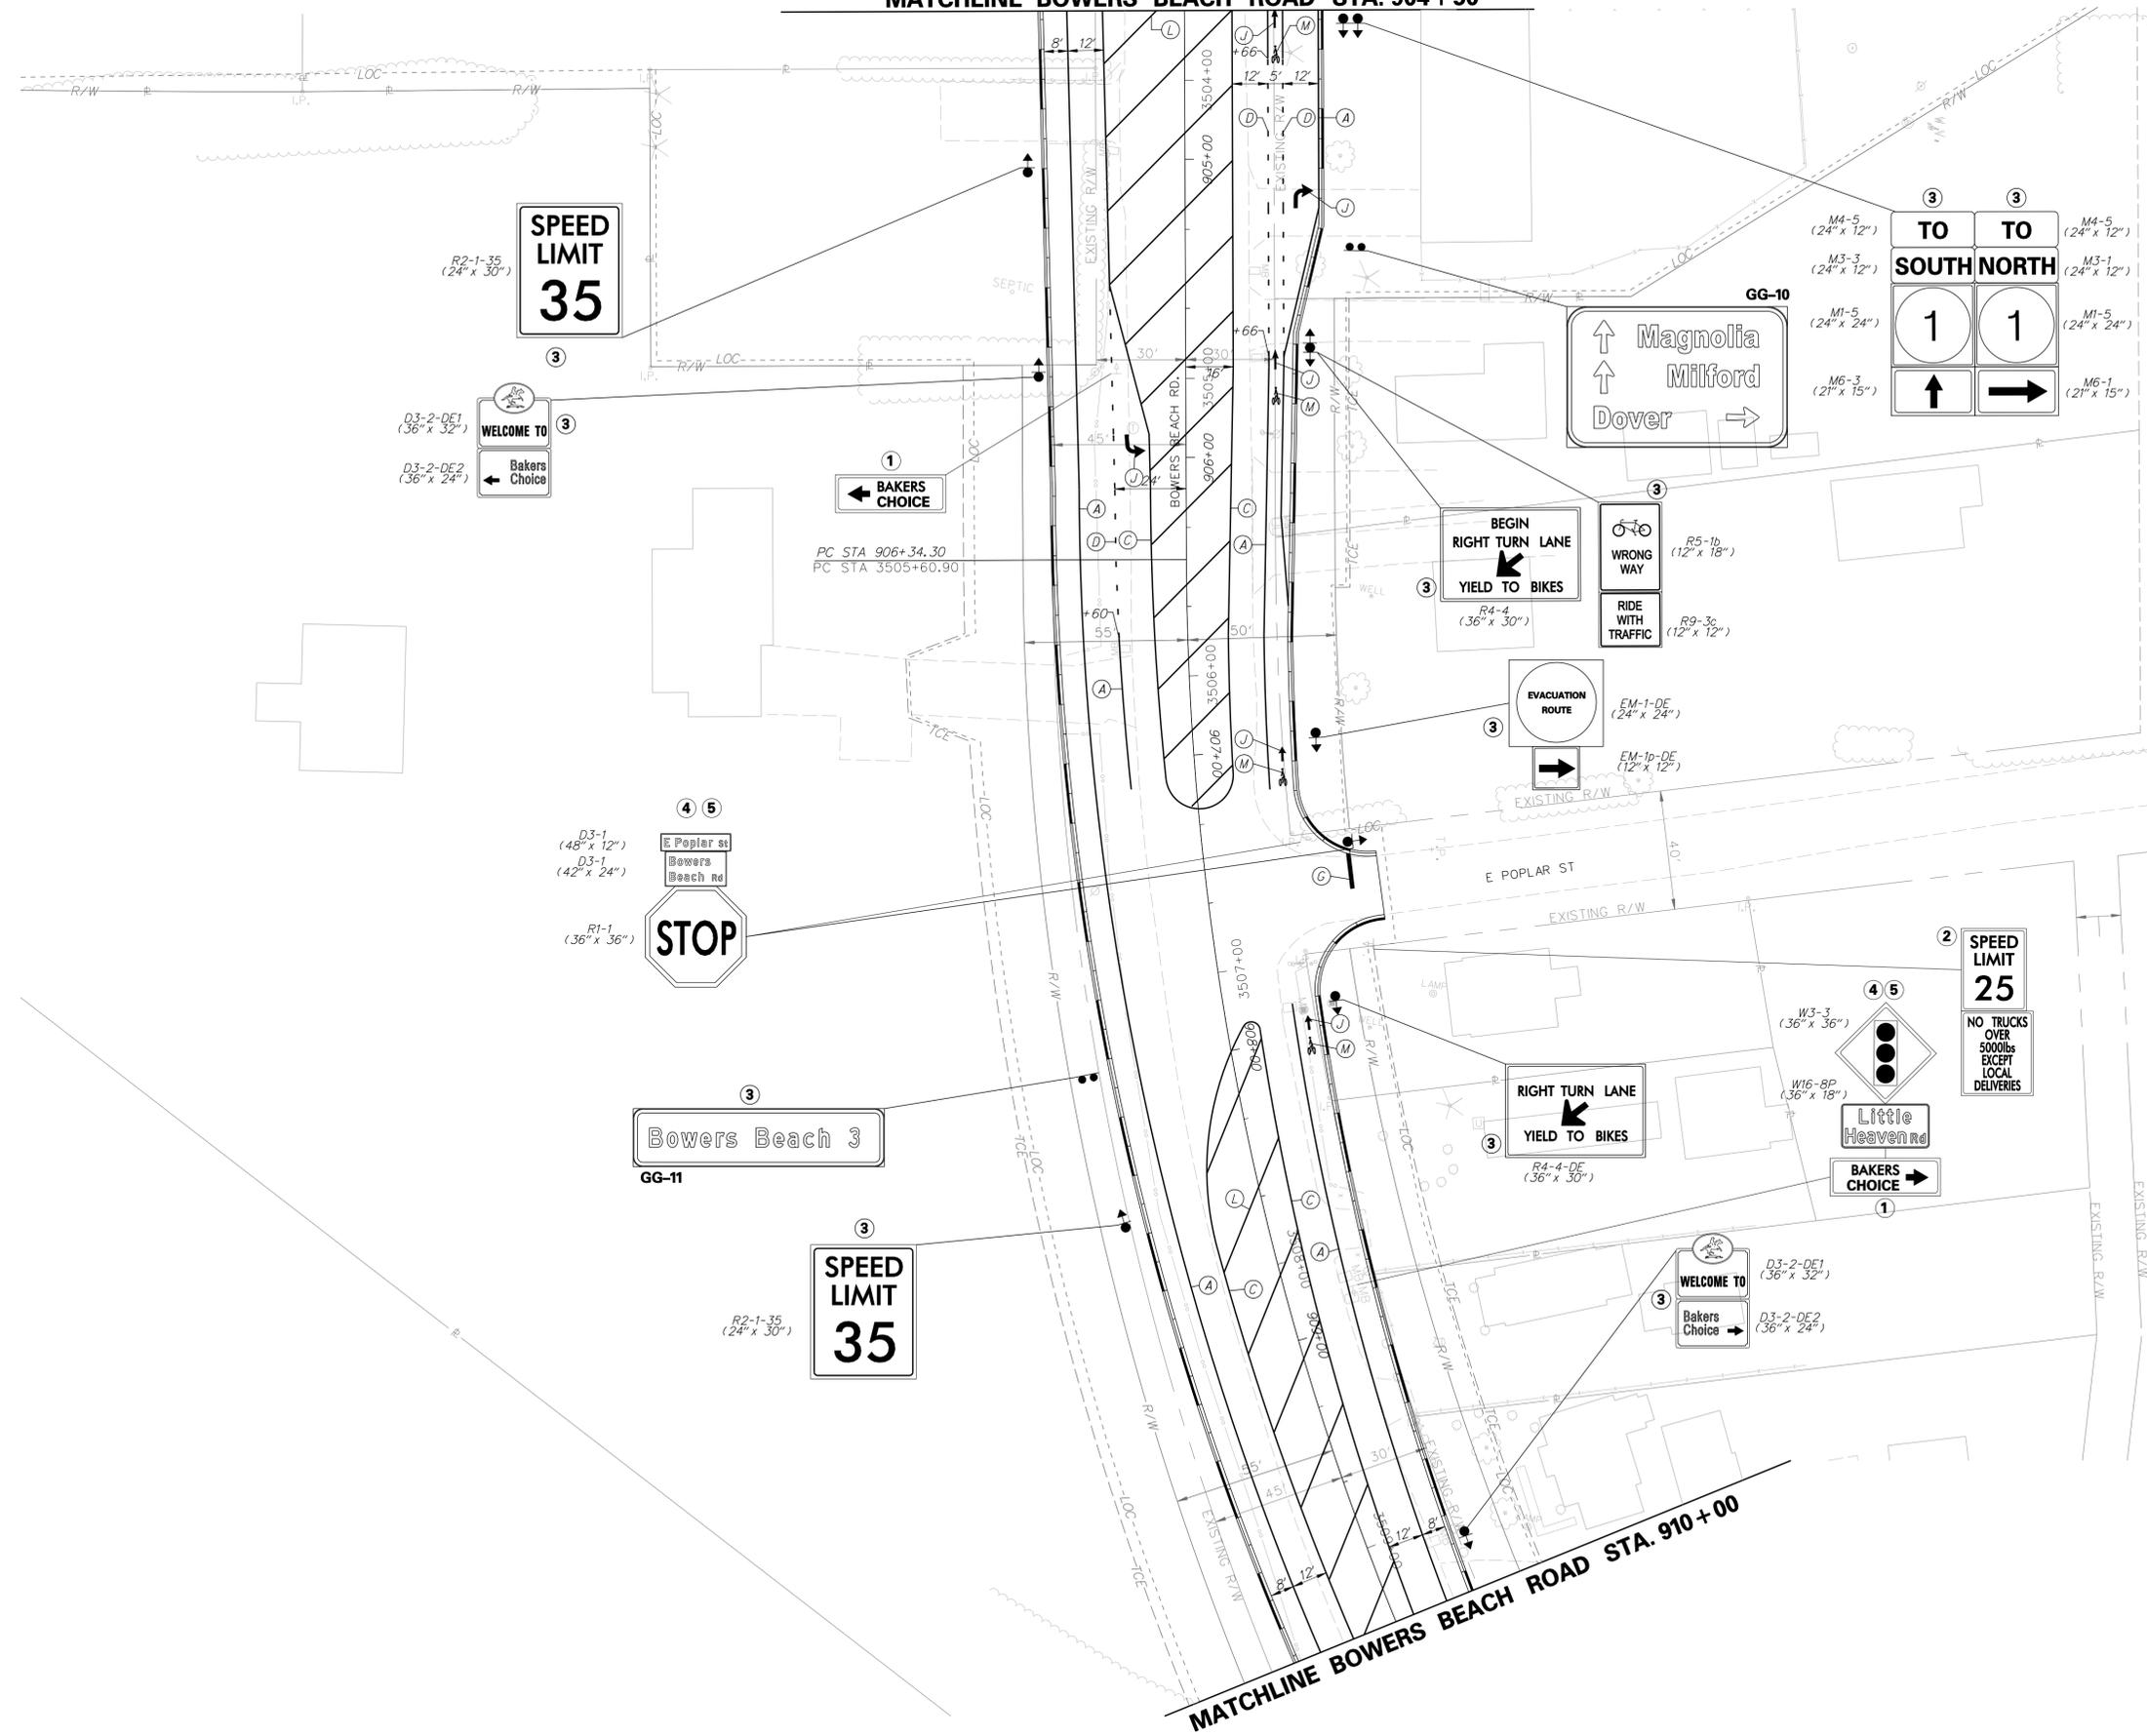


SIGNING LEGEND	
①	REMOVE EXISTING SIGN
②	EXISTING SIGN TO REMAIN
③	PLACE NEW SIGN
④	RENEW EXISTING SIGN
⑤	REPOSITION EXISTING SIGN

PAVEMENT MARKINGS LEGEND		
SYMBOL	ITEM	QUANTITY
(A)	5" SOLID WHITE EPOXY RESIN PAVEMENT STRIPING (ITEM 748548)	1,206 LF
(B)	5" SOLID YELLOW EPOXY RESIN PAVEMENT STRIPING (ITEM 748548)	0 LF
(C)	5" SOLID DOUBLE YELLOW EPOXY RESIN PAVEMENT STRIPING (ITEM 748548)	1956 LF
(D)	5" DASHED WHITE EPOXY RESIN PAVEMENT STRIPING, 2' LINE & 6' GAP (ITEM 748548)	80 LF
(E)	5" DASHED WHITE EPOXY RESIN PAVEMENT STRIPING, 10' LINE & 30' GAP (ITEM 748548)	0 LF
(F)	5" DASHED YELLOW EPOXY RESIN PAVEMENT STRIPING, 10' LINE & 30' GAP (ITEM 748548)	0 LF
(G)	16" SOLID WHITE ALKYD THERMOPLASTIC PAVEMENT STRIPING (ITEM 748015)	19 SF
(H)	24" SOLID WHITE ALKYD THERMOPLASTIC PAVEMENT STRIPING (ITEM 748015)	0 SF
(J)	WHITE ALKYD THERMOPLASTIC PAVEMENT SYMBOL (ITEM 748015)	51 SF
(K)	10" SOLID WHITE EPOXY RESIN PAVEMENT STRIPING (ITEM 748549)	0 LF
(L)	12" SOLID YELLOW ALKYD THERMOPLASTIC PAVEMENT STRIPING, 25' CC @ 45° (ITEM 748027)	1,020 LF
(M)	RETROREFLECTIVE THERMOPLASTIC PAVEMENT MARKING, BIKE SYMBOL (ITEM 748553)	4 EA
(N)	10" DASHED WHITE EPOXY RESIN PAVEMENT STRIPING, 3' LINE & 9' GAP (ITEM 748549)	0 LF

STRIPING NOTE:  
CROSSWALK SYMBOLS TO BE 2' WIDE BY 10' LONG WITH 2' SPACING BETWEEN SYMBOLS. STOP BARS SHALL BE PLACED A MIN. OF 5' BEHIND CROSSWALKS.

12/1/2014 9:45:24 PM \\p01\pc\rs\03517.00 (del)dot agmt 1223 dots open end\03517.16 sri.little heaven final design.dgn files\ss\7th.dgn

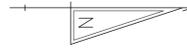

**MATCHLINE BOWERS BEACH ROAD STA. 910+00**



**SIGNING LEGEND**


①	REMOVE EXISTING SIGN
②	EXISTING SIGN TO REMAIN
③	PLACE NEW SIGN
④	RENEW EXISTING SIGN
⑤	REPOSITION EXISTING SIGN

**PAVEMENT MARKINGS LEGEND**


SYMBOL	ITEM	QUANTITY
(A)	5" SOLID WHITE EPOXY RESIN PAVEMENT STRIPING (ITEM 748548)	1,308 LF
(B)	5" SOLID YELLOW EPOXY RESIN PAVEMENT STRIPING (ITEM 748548)	0 LF
(C)	5" SOLID DOUBLE YELLOW EPOXY RESIN PAVEMENT STRIPING (ITEM 748548)	2614 LF
(D)	5" DASHED WHITE EPOXY RESIN PAVEMENT STRIPING, 2' LINE & 6" GAP (ITEM 748548)	0 LF
(E)	5" DASHED WHITE EPOXY RESIN PAVEMENT STRIPING, 10' LINE & 30' GAP (ITEM 748548)	0 LF
(F)	5" DASHED YELLOW EPOXY RESIN PAVEMENT STRIPING, 10' LINE & 30' GAP (ITEM 748548)	0 LF
(G)	16" SOLID WHITE ALKYD THERMOPLASTIC PAVEMENT STRIPING (ITEM 748015)	0 SF
(H)	24" SOLID WHITE ALKYD THERMOPLASTIC PAVEMENT STRIPING (ITEM 748015)	0 SF
(J)	WHITE ALKYD THERMOPLASTIC PAVEMENT SYMBOL (ITEM 748015)	0 SF
(K)	10" SOLID WHITE EPOXY RESIN PAVEMENT STRIPING (ITEM 748549)	0 LF
(L)	12" SOLID YELLOW ALKYD THERMOPLASTIC PAVEMENT STRIPING, 25' CC @ 45° (ITEM 748027)	468 LF
(M)	RETROREFLECTIVE THERMOPLASTIC PAVEMENT MARKING, BIKE SYMBOL (ITEM 748553)	0 EA
(N)	10" DASHED WHITE EPOXY RESIN PAVEMENT STRIPING, 3' LINE & 9' GAP (ITEM 748549)	0 LF

**STRIPING NOTE:**  
 CROSSWALK SYMBOLS TO BE 2' WIDE BY 10' LONG WITH 2' SPACING BETWEEN SYMBOLS. STOP BARS SHALL BE PLACED A MIN. OF 5' BEHIND CROSSWALKS.

12/1/2014 9:51:05 PM \\p01\projects\03517.00 (delDOT agmt 1223 dots open end)\03517.16 sri.little heaven final design\03517.16 sri.little heaven final design.dgn files\sal8h.dgn 45565 PM

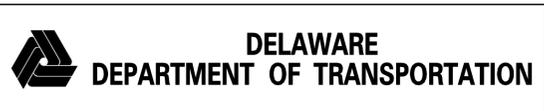

ADDENDUMS / REVISIONS

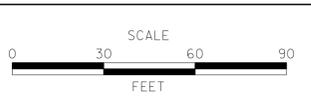

**SR1, LITTLE HEAVEN GRADE SEPARATED INTERSECTION**

CONTRACT	BRIDGE NO.	-
T200412202	DESIGNED BY:	SFP
COUNTY	CHECKED BY:	WFC
KENT		

<b>SIGNING AND STRIPING</b>	SHEET NO.	537
	TOTAL SHTS.	641

12/1/2014 9:55:06 PM \\p01\projects\03517.00 (delDOT agmt 1223 dots open end)\03517.16 sri.little heaven final design\03517.16 sri.little heaven final design.dgn files\sal9h.dgn 45606 PM



ADDENDUMS / REVISIONS



**SR1, LITTLE HEAVEN  
GRADE SEPARATED INTERSECTION**

CONTRACT T200412202	BRIDGE NO. -
COUNTY KENT	DESIGNED BY: SFP
	CHECKED BY: WFC


**SIGNING AND STRIPING**

SHEET NO. 538
TOTAL SHTS. 641

SIGNING LEGEND	
①	REMOVE EXISTING SIGN
②	EXISTING SIGN TO REMAIN
③	PLACE NEW SIGN
④	RENEW EXISTING SIGN
⑤	REPOSITION EXISTING SIGN

PAVEMENT MARKINGS LEGEND		
SYMBOL	ITEM	QUANTITY
(A)	5" SOLID WHITE EPOXY RESIN PAVEMENT STRIPING (ITEM 748548)	1,246 LF
(B)	5" SOLID YELLOW EPOXY RESIN PAVEMENT STRIPING (ITEM 748548)	86 LF
(C)	5" SOLID DOUBLE YELLOW EPOXY RESIN PAVEMENT STRIPING (ITEM 748548)	1,264 LF
(D)	5" DASHED WHITE EPOXY RESIN PAVEMENT STRIPING, 2' LINE & 6' GAP (ITEM 748548)	0 LF
(E)	5" DASHED WHITE EPOXY RESIN PAVEMENT STRIPING, 10' LINE & 30' GAP (ITEM 748548)	0 LF
(F)	5" DASHED YELLOW EPOXY RESIN PAVEMENT STRIPING, 10' LINE & 30' GAP (ITEM 748548)	0 LF
(G)	16" SOLID WHITE ALKYD THERMOPLASTIC PAVEMENT STRIPING (ITEM 748015)	0 SF
(H)	24" SOLID WHITE ALKYD THERMOPLASTIC PAVEMENT STRIPING (ITEM 748015)	0 SF
(J)	WHITE ALKYD THERMOPLASTIC PAVEMENT SYMBOL (ITEM 748015)	10 SF
(K)	10" SOLID WHITE EPOXY RESIN PAVEMENT STRIPING (ITEM 748549)	0 LF
(L)	12" SOLID YELLOW ALKYD THERMOPLASTIC PAVEMENT STRIPING, 25' CC @ 45° (ITEM 748027)	0 LF
(M)	RETROREFLECTIVE THERMOPLASTIC PAVEMENT MARKING, BIKE SYMBOL (ITEM 748553)	2 EA
(N)	10" DASHED WHITE EPOXY RESIN PAVEMENT STRIPING, 3' LINE & 9' GAP (ITEM 748549)	0 LF

STRIPING NOTE:  
CROSSWALK SYMBOLS TO BE 2' WIDE BY 10' LONG WITH 2' SPACING BETWEEN SYMBOLS. STOP BARS SHALL BE PLACED A MIN. OF 5' BEHIND CROSSWALKS.

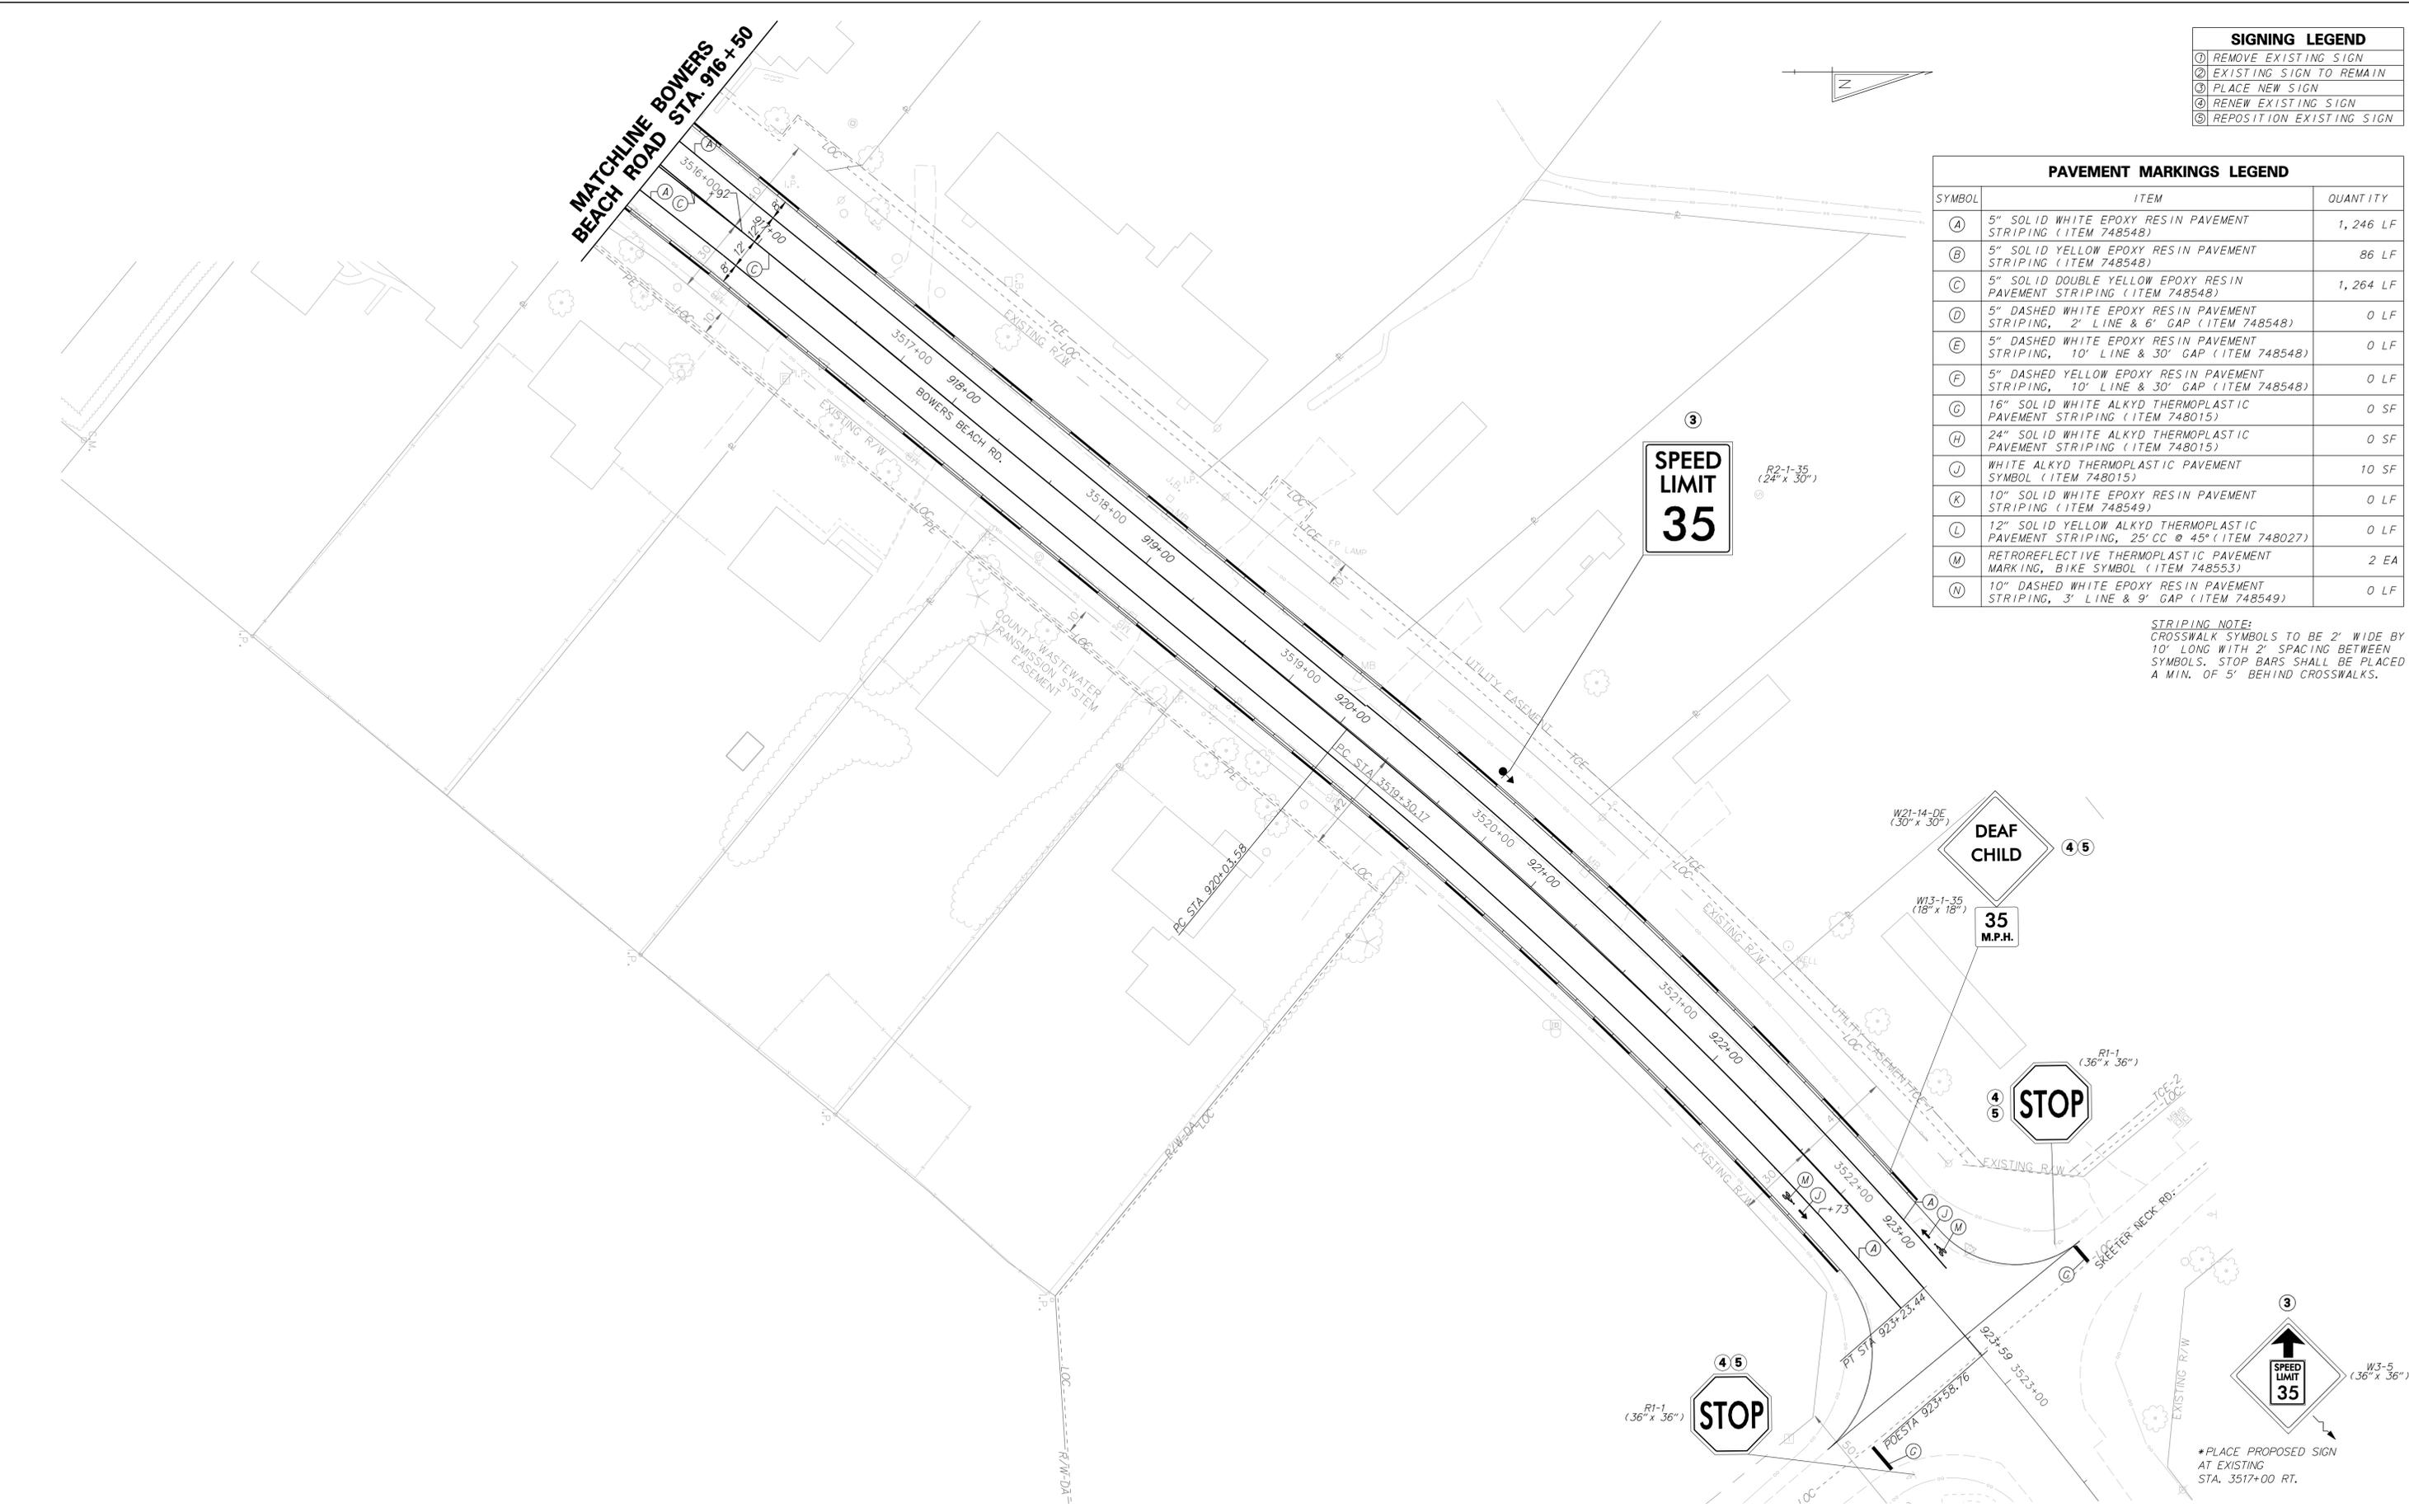


\*PLACE PROPOSED SIGN AT EXISTING STA. 3517+00 RT.



MATCHLINE SR1 CENTERLINE STA. 168+50

MATCHLINE SR1 CENTERLINE STA. 174+50

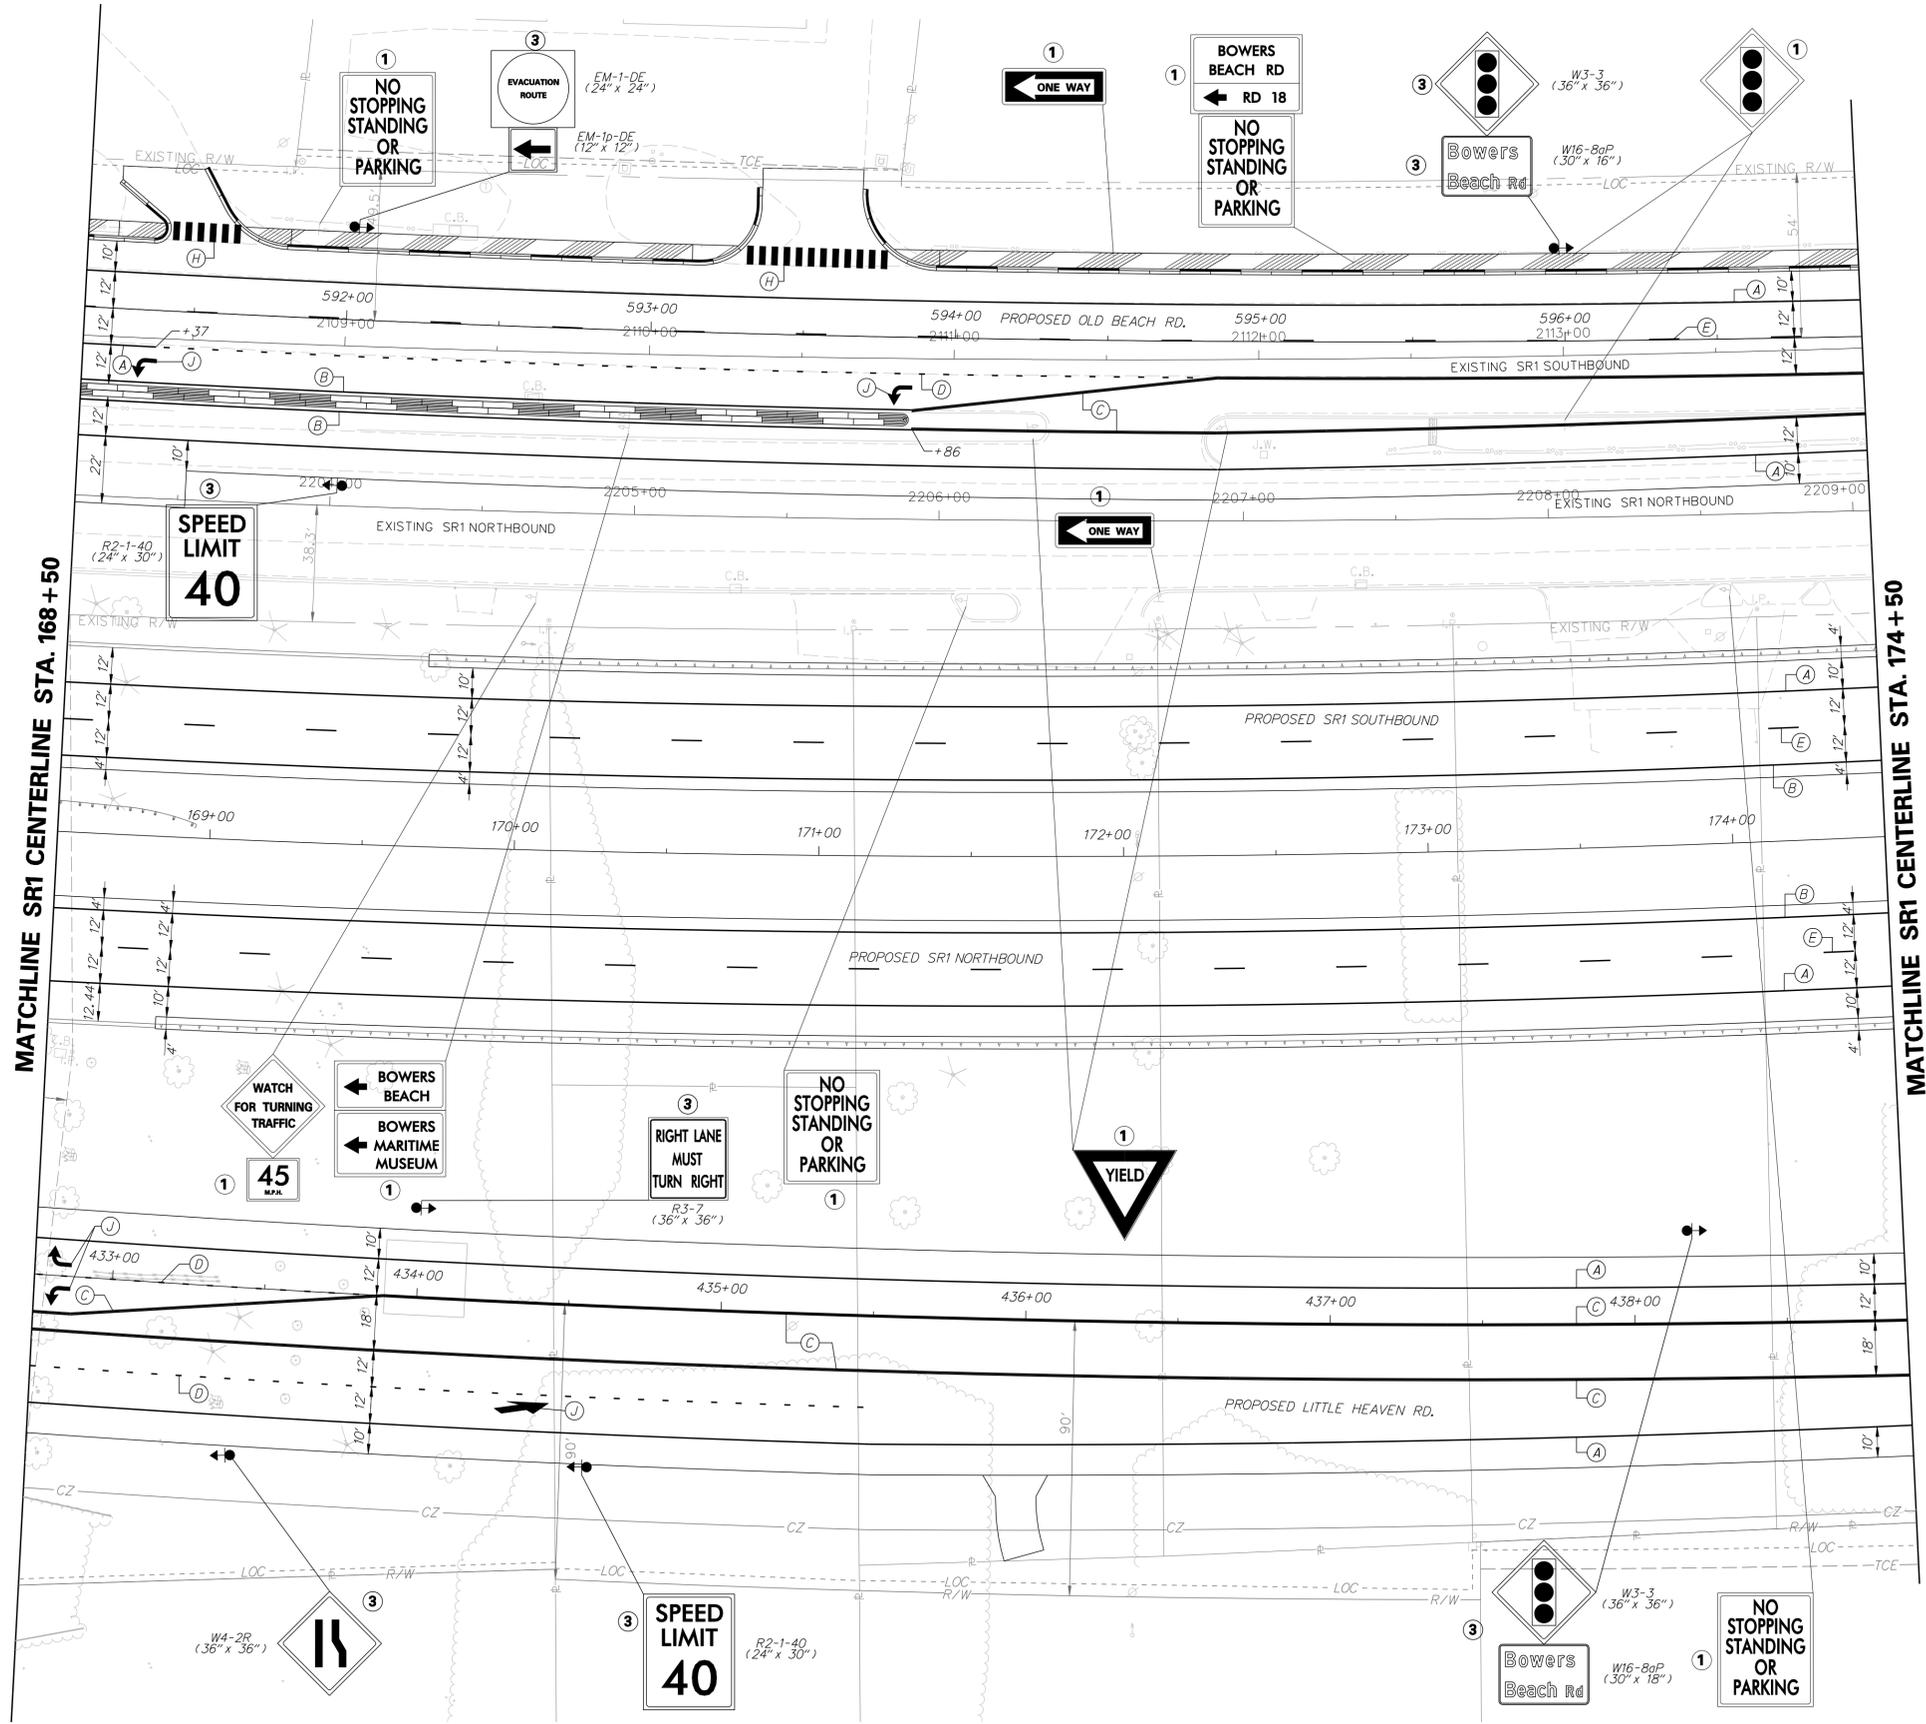

SIGNING LEGEND	
①	REMOVE EXISTING SIGN
②	EXISTING SIGN TO REMAIN
③	PLACE NEW SIGN
④	RENEW EXISTING SIGN
⑤	REPOSITION EXISTING SIGN


PAVEMENT MARKINGS LEGEND		
SYMBOL	ITEM	QUANTITY
(A)	5" SOLID WHITE EPOXY RESIN PAVEMENT STRIPING (ITEM 748548)	3,631 LF
(B)	5" SOLID YELLOW EPOXY RESIN PAVEMENT STRIPING (ITEM 748548)	1,749 LF
(C)	5" SOLID DOUBLE YELLOW EPOXY RESIN PAVEMENT STRIPING (ITEM 748548)	3,718 LF
(D)	5" DASHED WHITE EPOXY RESIN PAVEMENT STRIPING, 2' LINE & 6' GAP (ITEM 748548)	186 LF
(E)	5" DASHED WHITE EPOXY RESIN PAVEMENT STRIPING, 10' LINE & 30' GAP (ITEM 748548)	447 LF
(F)	5" DASHED YELLOW EPOXY RESIN PAVEMENT STRIPING, 10' LINE & 30' GAP (ITEM 748548)	0 LF
(G)	16" SOLID WHITE ALKYD THERMOPLASTIC PAVEMENT STRIPING (ITEM 748015)	0 SF
(H)	24" SOLID WHITE ALKYD THERMOPLASTIC PAVEMENT STRIPING (ITEM 748015)	800 SF
(J)	WHITE ALKYD THERMOPLASTIC PAVEMENT SYMBOL (ITEM 748015)	112 SF
(K)	10" SOLID WHITE EPOXY RESIN PAVEMENT STRIPING (ITEM 748549)	0 LF
(L)	12" SOLID YELLOW ALKYD THERMOPLASTIC PAVEMENT STRIPING, 25' CC @ 45° (ITEM 748027)	0 LF
(M)	RETROREFLECTIVE THERMOPLASTIC PAVEMENT MARKING, BIKE SYMBOL (ITEM 748553)	0 EA
(N)	10" DASHED WHITE EPOXY RESIN PAVEMENT STRIPING, 3' LINE & 9' GAP (ITEM 748549)	0 LF

**STRIPING NOTE:**  
CROSSWALK SYMBOLS TO BE 2' WIDE BY 10' LONG WITH 2' SPACING BETWEEN SYMBOLS. STOP BARS SHALL BE PLACED A MIN. OF 5' BEHIND CROSSWALKS.

12/1/2014 9:44:56 PM \\p01\pc\rs\03517.00 (del)dot agmt 1223 dots open end\03517.16 sri.little heaven final.dgn files\sa201h.dgn



ADDENDUMS / REVISIONS	

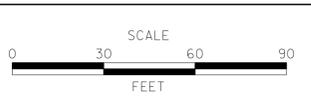

**SR1, LITTLE HEAVEN GRADE SEPARATED INTERSECTION**



CONTRACT	BRIDGE NO.	-
T200412202	DESIGNED BY:	SFP
COUNTY	CHECKED BY:	WFC
KENT		

<b>SIGNING AND STRIPING</b>		SHEET NO.
		539
		TOTAL SHTS.
		641

12/1/2014 9:44:45 PM \\p01\projects\03517.00 (delDOT agmt 1223 dots open end)\03517.16 sri.little heaven final\design\ dgn files\ss2\lth.dgn

MATCHLINE SR1 CENTERLINE STA. 174 + 50

MATCHLINE SR1 CENTERLINE STA. 181 + 50

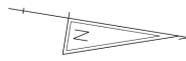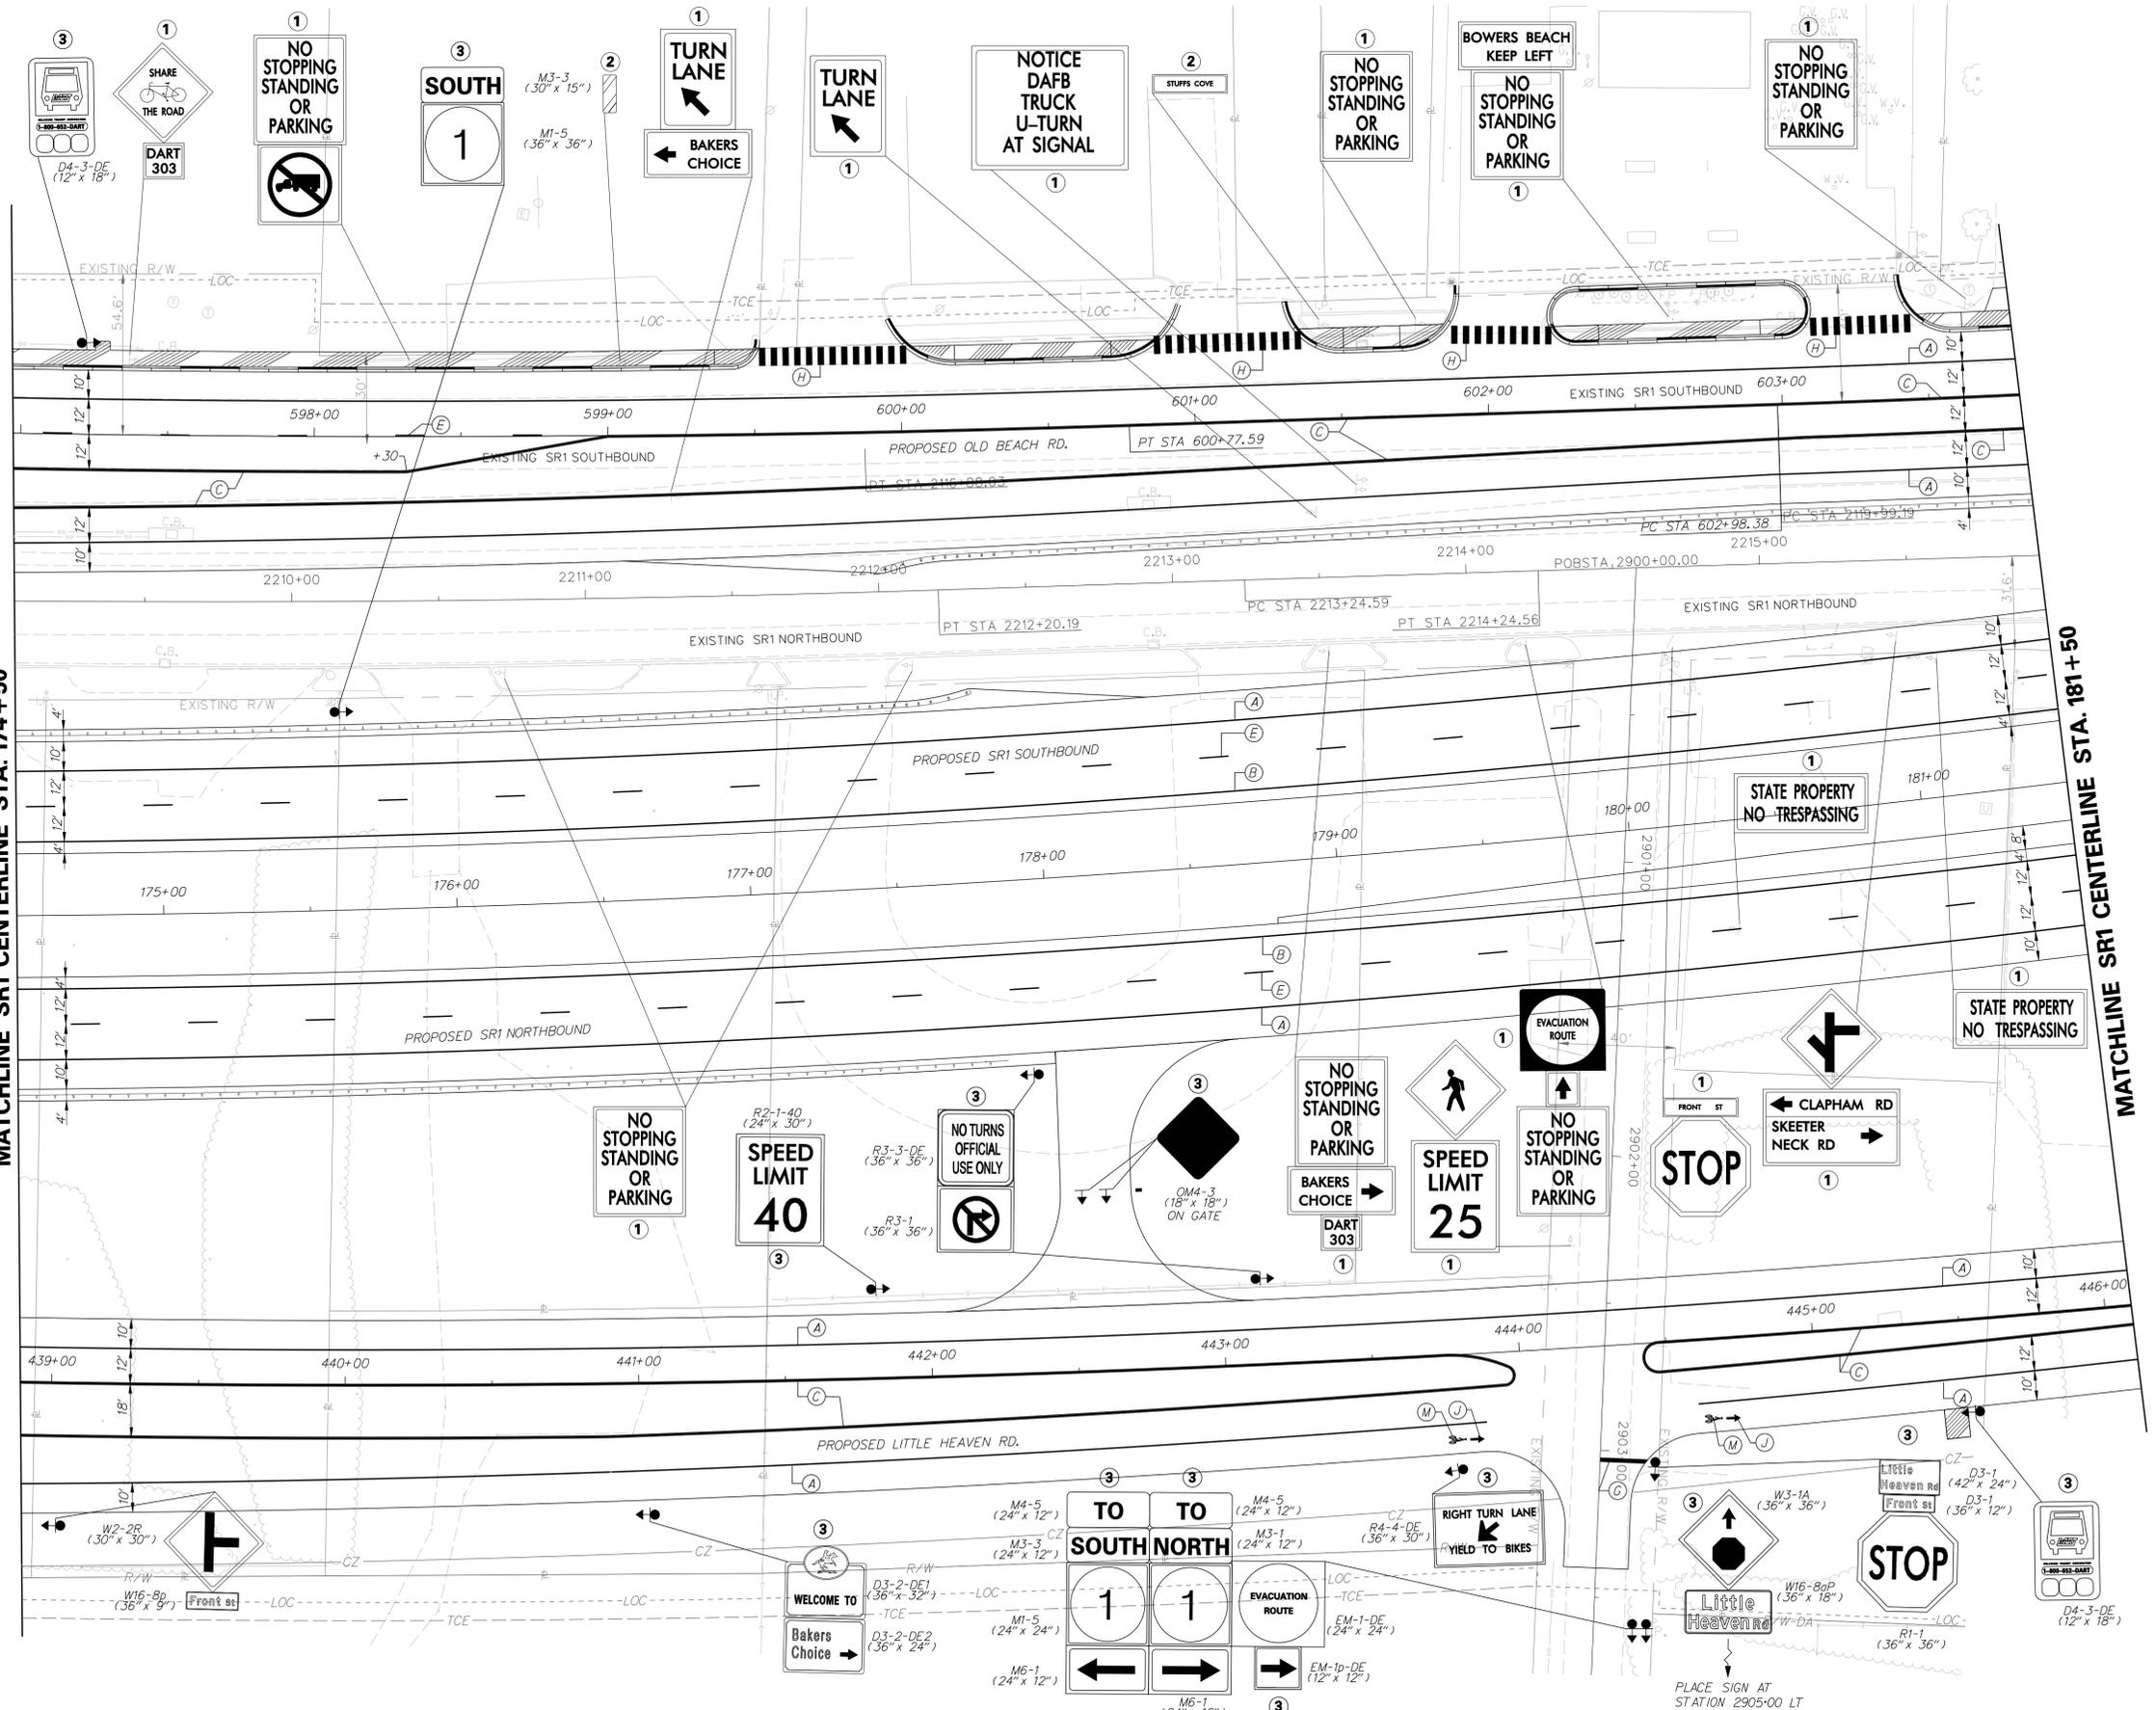

**SIGNING LEGEND**

①	REMOVE EXISTING SIGN
②	EXISTING SIGN TO REMAIN
③	PLACE NEW SIGN
④	RENEW EXISTING SIGN
⑤	REPOSITION EXISTING SIGN


**PAVEMENT MARKINGS LEGEND**

SYMBOL	ITEM	QUANTITY
(A)	5" SOLID WHITE EPOXY RESIN PAVEMENT STRIPING (ITEM 748548)	4, 141 LF
(B)	5" SOLID YELLOW EPOXY RESIN PAVEMENT STRIPING (ITEM 748548)	1, 506 LF
(C)	5" SOLID DOUBLE YELLOW EPOXY RESIN PAVEMENT STRIPING (ITEM 748548)	5, 574 LF
(D)	5" DASHED WHITE EPOXY RESIN PAVEMENT STRIPING, 2' LINE & 6' GAP (ITEM 748548)	0 LF
(E)	5" DASHED WHITE EPOXY RESIN PAVEMENT STRIPING, 10' LINE & 30' GAP (ITEM 748548)	476 LF
(F)	5" DASHED YELLOW EPOXY RESIN PAVEMENT STRIPING, 10' LINE & 30' GAP (ITEM 748548)	0 LF
(G)	16" SOLID WHITE ALKYD THERMOPLASTIC PAVEMENT STRIPING (ITEM 748015)	22 SF
(H)	24" SOLID WHITE ALKYD THERMOPLASTIC PAVEMENT STRIPING (ITEM 748015)	840 SF
(J)	WHITE ALKYD THERMOPLASTIC PAVEMENT SYMBOL (ITEM 748015)	10 SF
(K)	10" SOLID WHITE EPOXY RESIN PAVEMENT STRIPING (ITEM 748549)	0 LF
(L)	12" SOLID YELLOW ALKYD THERMOPLASTIC PAVEMENT STRIPING, 25' CC @ 45' (ITEM 748027)	0 LF
(M)	RETROREFLECTIVE THERMOPLASTIC PAVEMENT MARKING, BIKE SYMBOL (ITEM 748553)	2 EA
(N)	10" DASHED WHITE EPOXY RESIN PAVEMENT STRIPING, 3' LINE & 9' GAP (ITEM 748549)	0 LF

**STRIPING NOTE:**  
CROSSWALK SYMBOLS TO BE 2' WIDE BY 10' LONG WITH 2' SPACING BETWEEN SYMBOLS. STOP BARS SHALL BE PLACED A MIN. OF 5' BEHIND CROSSWALKS.



ADDENDUMS / REVISIONS

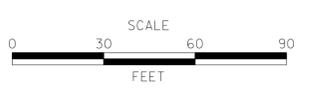


**SR1, LITTLE HEAVEN GRADE SEPARATED INTERSECTION**

CONTRACT	T200412202
COUNTY	KENT
BRIDGE NO.	-
DESIGNED BY:	SFP
CHECKED BY:	WFC

<b>SIGNING AND STRIPING</b>	
SHEET NO.	540
TOTAL SHTS.	641

12/1/2014 9:44:52 AM \\projects\03517.00 (del)dot agmt 1223 dots open end\03517.16 sri.little heaven final\design\dgn files\ss22h.dgn

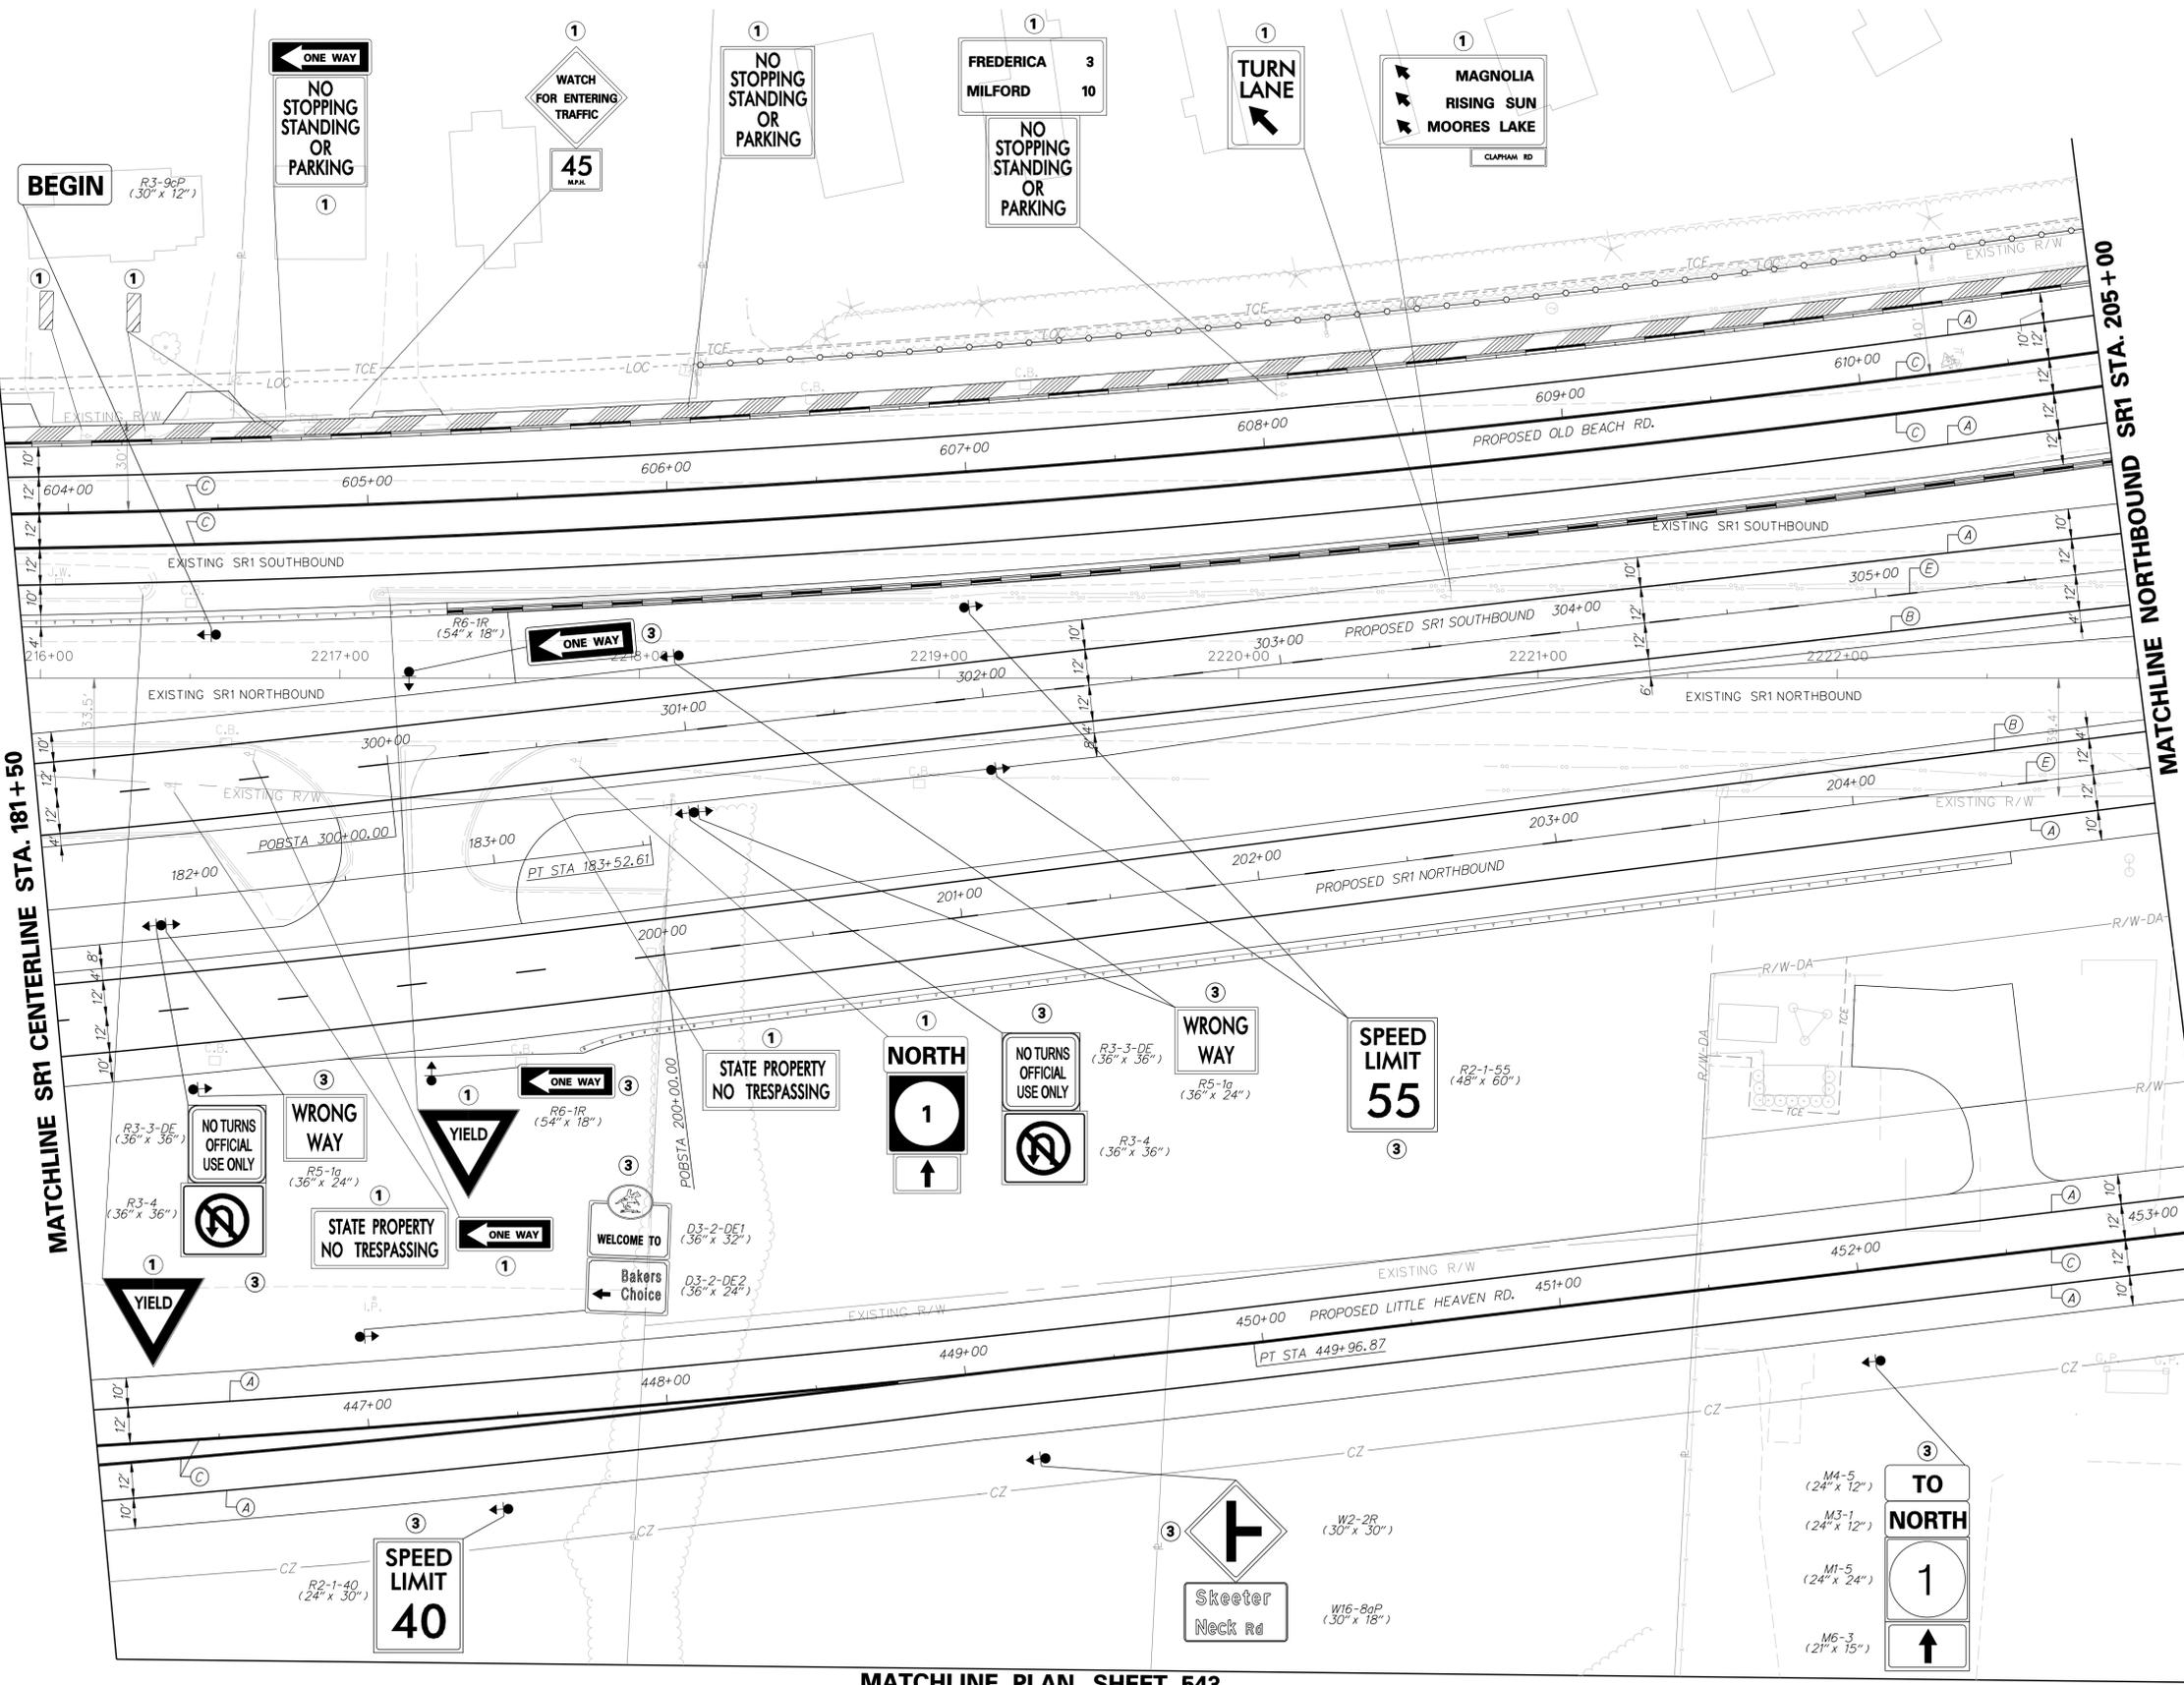


PAVEMENT MARKINGS LEGEND		
SYMBOL	ITEM	QUANTITY
(A)	5" SOLID WHITE EPOXY RESIN PAVEMENT STRIPING (ITEM 748548)	4,227 LF
(B)	5" SOLID YELLOW EPOXY RESIN PAVEMENT STRIPING (ITEM 748548)	1,452 LF
(C)	5" SOLID DOUBLE YELLOW EPOXY RESIN PAVEMENT STRIPING (ITEM 748548)	4,708 LF
(D)	5" DASHED WHITE EPOXY RESIN PAVEMENT STRIPING, 2' LINE & 6' GAP (ITEM 748548)	0 LF
(E)	5" DASHED WHITE EPOXY RESIN PAVEMENT STRIPING, 10' LINE & 30' GAP (ITEM 748548)	352 LF
(F)	5" DASHED YELLOW EPOXY RESIN PAVEMENT STRIPING, 10' LINE & 30' GAP (ITEM 748548)	0 LF
(G)	16" SOLID WHITE ALKYD THERMOPLASTIC PAVEMENT STRIPING (ITEM 748015)	0 SF
(H)	24" SOLID WHITE ALKYD THERMOPLASTIC PAVEMENT STRIPING (ITEM 748015)	0 SF
(J)	WHITE ALKYD THERMOPLASTIC PAVEMENT SYMBOL (ITEM 748015)	0 SF
(K)	10" SOLID WHITE EPOXY RESIN PAVEMENT STRIPING (ITEM 748549)	0 LF
(L)	12" SOLID YELLOW ALKYD THERMOPLASTIC PAVEMENT STRIPING, 25' CC @ 45° (ITEM 748027)	0 LF
(M)	RETROREFLECTIVE THERMOPLASTIC PAVEMENT MARKING, BIKE SYMBOL (ITEM 748553)	0 EA
(N)	10" DASHED WHITE EPOXY RESIN PAVEMENT STRIPING, 3' LINE & 9' GAP (ITEM 748549)	0 LF


STRIPING NOTE:  
CROSSWALK SYMBOLS TO BE 2' WIDE BY 10' LONG WITH 2' SPACING BETWEEN SYMBOLS. STOP BARS SHALL BE PLACED A MIN. OF 5' BEHIND CROSSWALKS.

SIGNING LEGEND	
①	REMOVE EXISTING SIGN
②	EXISTING SIGN TO REMAIN
③	PLACE NEW SIGN
④	RENEW EXISTING SIGN
⑤	REPOSITION EXISTING SIGN

MATCHLINE PLAN SHEET 543

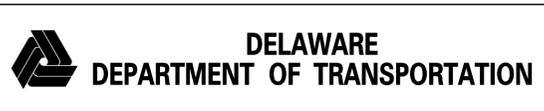


ADDENDUMS / REVISIONS

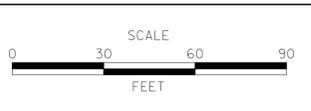

**SR1, LITTLE HEAVEN GRADE SEPARATED INTERSECTION**

CONTRACT	T200412202	BRIDGE NO.	-
COUNTY	KENT	DESIGNED BY:	SFP
		CHECKED BY:	WFC

<b>SIGNING AND STRIPING</b>		SHEET NO.	541
		TOTAL SHTS.	641

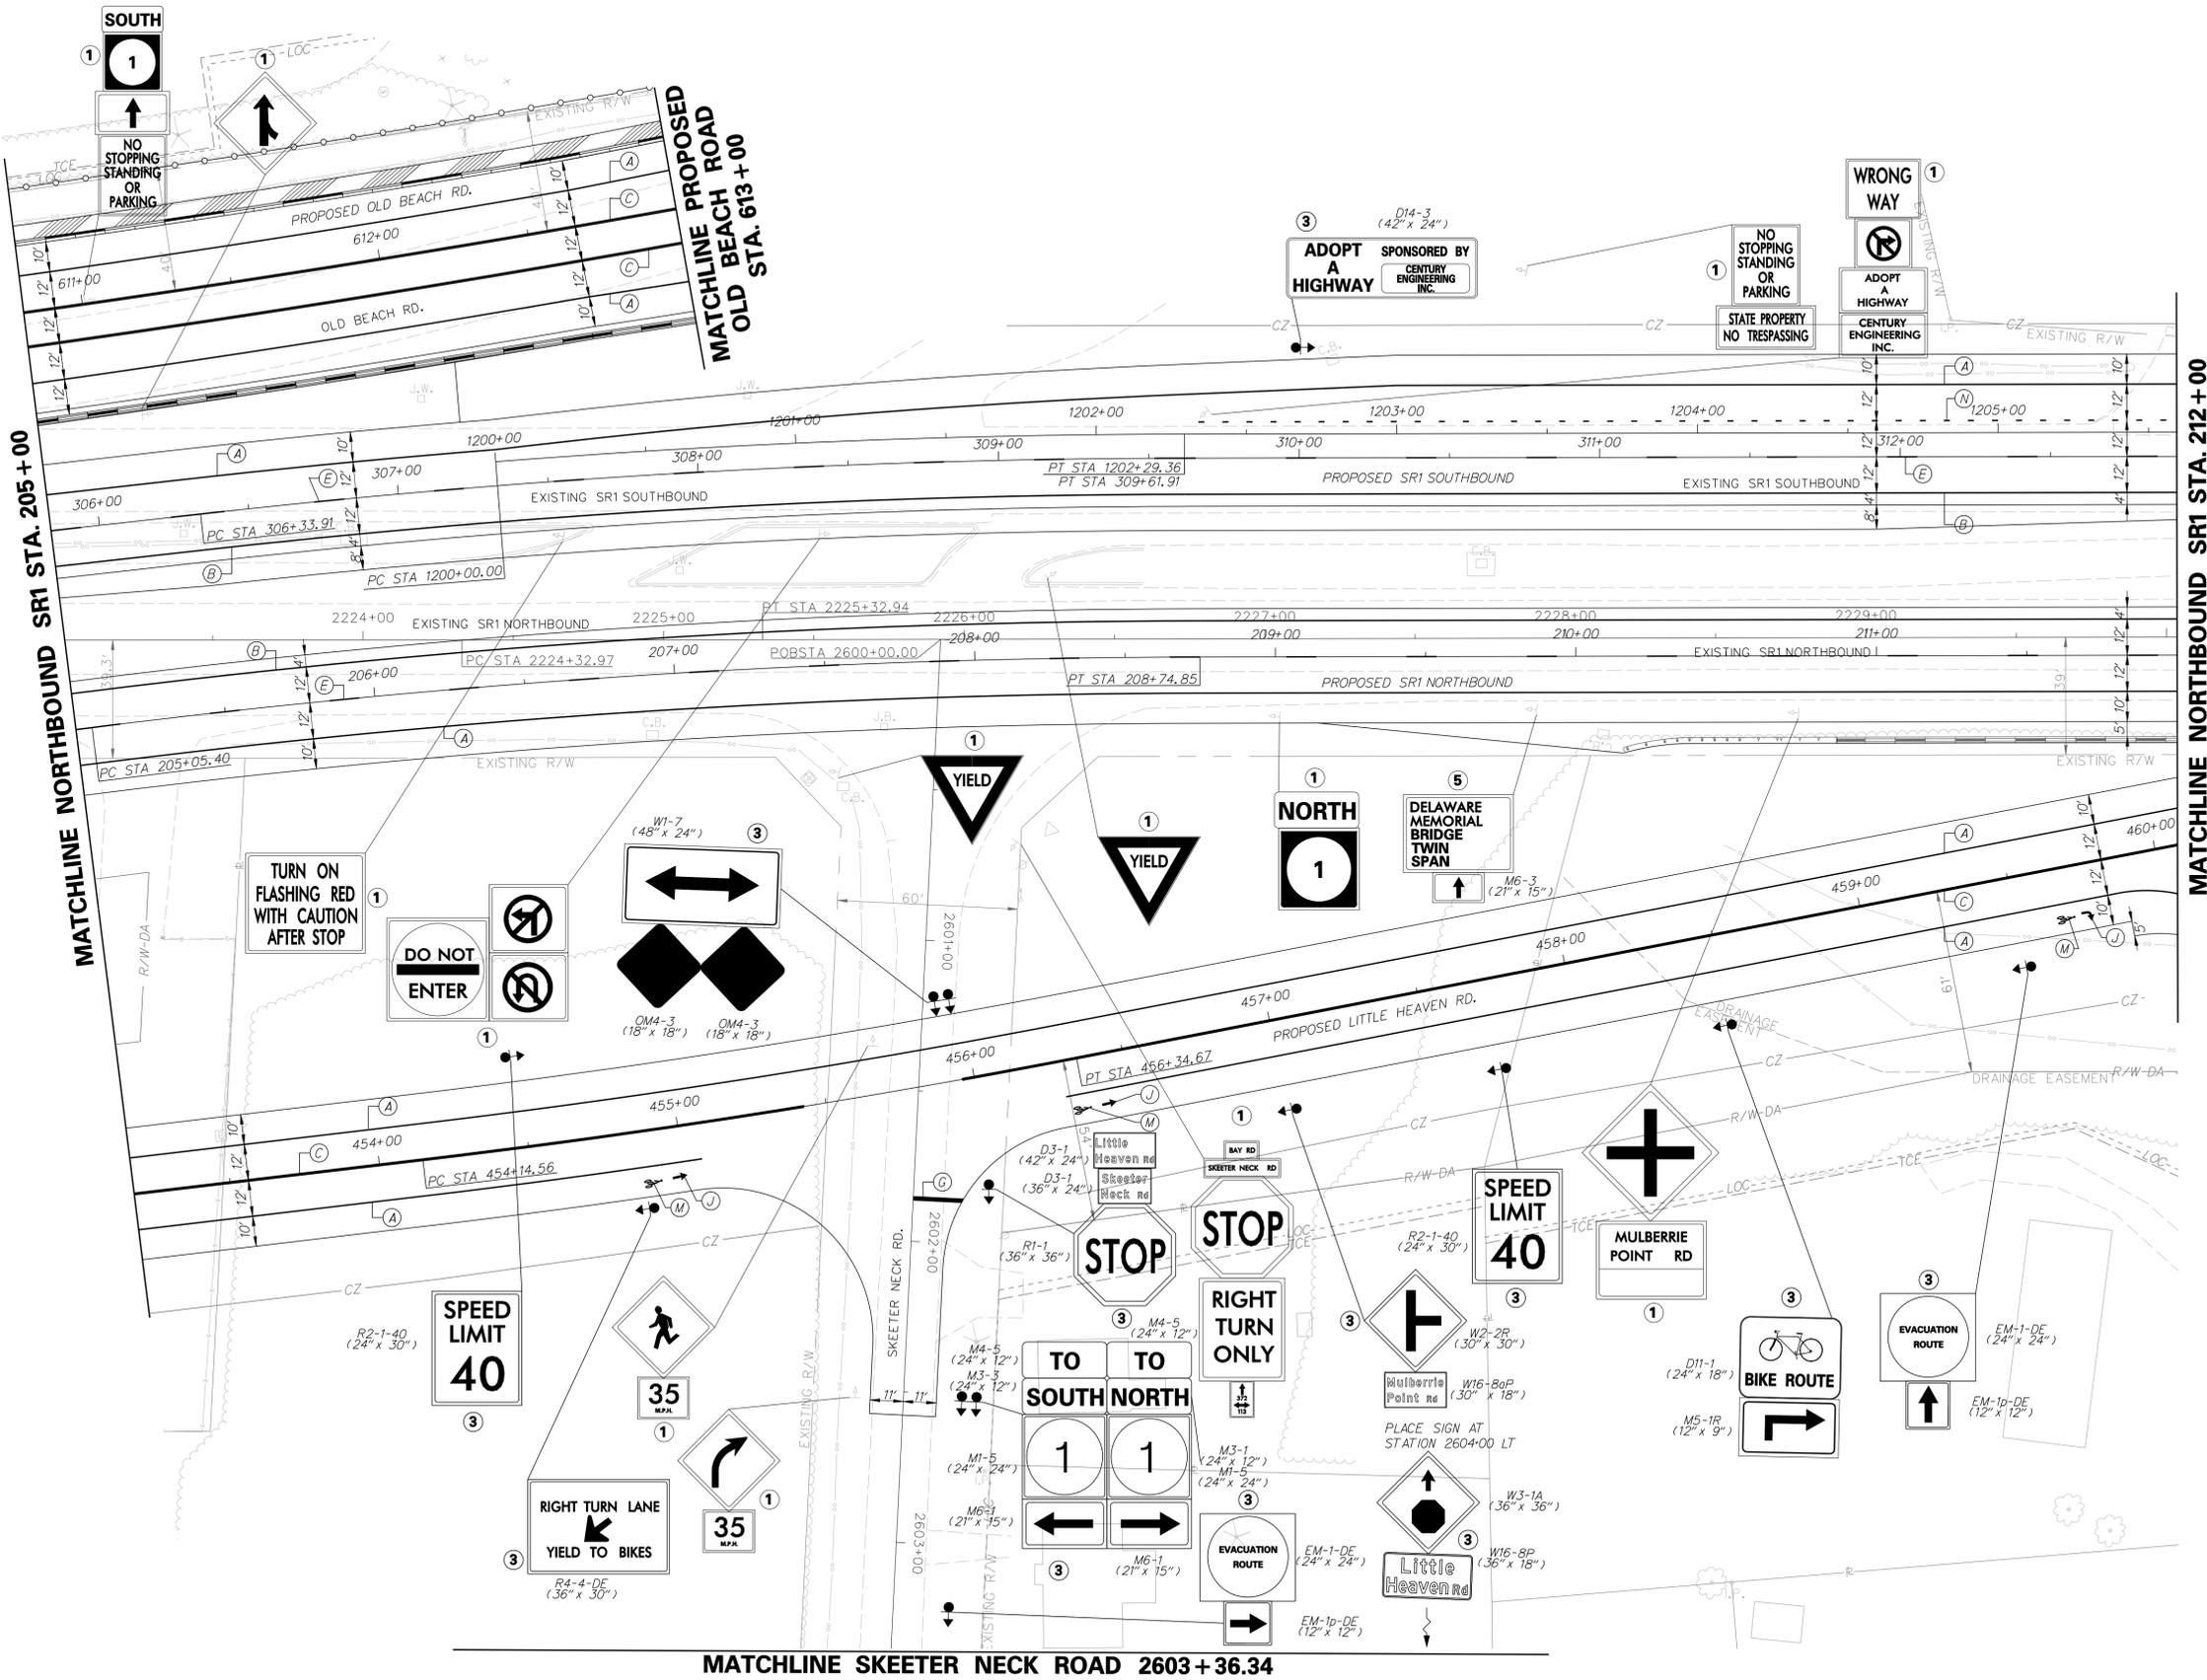


SIGNING LEGEND	
①	REMOVE EXISTING SIGN
②	EXISTING SIGN TO REMAIN
③	PLACE NEW SIGN
④	RENEW EXISTING SIGN
⑤	REPOSITION EXISTING SIGN

PAVEMENT MARKINGS LEGEND		
SYMBOL	ITEM	QUANTITY
(A)	5" SOLID WHITE EPOXY RESIN PAVEMENT STRIPING (ITEM 748548)	3,113 LF
(B)	5" SOLID YELLOW EPOXY RESIN PAVEMENT STRIPING (ITEM 748548)	1,410 LF
(C)	5" SOLID DOUBLE YELLOW EPOXY RESIN PAVEMENT STRIPING (ITEM 748548)	2,260 LF
(D)	5" DASHED WHITE EPOXY RESIN PAVEMENT STRIPING, 2' LINE & 6' GAP (ITEM 748548)	0 LF
(E)	5" DASHED WHITE EPOXY RESIN PAVEMENT STRIPING, 10' LINE & 30' GAP (ITEM 748548)	353 LF
(F)	5" DASHED YELLOW EPOXY RESIN PAVEMENT STRIPING, 10' LINE & 30' GAP (ITEM 748548)	0 LF
(G)	16" SOLID WHITE ALKYD THERMOPLASTIC PAVEMENT STRIPING (ITEM 748015)	23 SF
(H)	24" SOLID WHITE ALKYD THERMOPLASTIC PAVEMENT STRIPING (ITEM 748015)	0 SF
(J)	WHITE ALKYD THERMOPLASTIC PAVEMENT SYMBOL (ITEM 748015)	16 SF
(K)	10" SOLID WHITE EPOXY RESIN PAVEMENT STRIPING (ITEM 748549)	0 LF
(L)	12" SOLID YELLOW ALKYD THERMOPLASTIC PAVEMENT STRIPING, 25' CC @ 45° (ITEM 748027)	0 LF
(M)	RETROREFLECTIVE THERMOPLASTIC PAVEMENT MARKING, BIKE SYMBOL (ITEM 748553)	3 EA
(N)	10" DASHED WHITE EPOXY RESIN PAVEMENT STRIPING, 3' LINE & 9' GAP (ITEM 748549)	83 LF

STRIPING NOTE:  
CROSSWALK SYMBOLS TO BE 2' WIDE BY 10' LONG WITH 2' SPACING BETWEEN SYMBOLS. STOP BARS SHALL BE PLACED A MIN. OF 5' BEHIND CROSSWALKS.

12/1/2014 9:44:55 PM \\projects\03517.00 (delDOT) agmt 1223 dots open end\03517.16 sri.little heaven final design.dgn files\ss23in.dgn

ADDENDUMS / REVISIONS


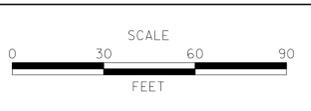


**SR1, LITTLE HEAVEN GRADE SEPARATED INTERSECTION**

CONTRACT	BRIDGE NO.	-
T200412202	DESIGNED BY:	SFP
COUNTY	CHECKED BY:	WFC
KENT		

<b>SIGNING AND STRIPING</b>	
SHEET NO.	542
TOTAL SHTS.	641

MATCHLINE PLAN SHEET 541

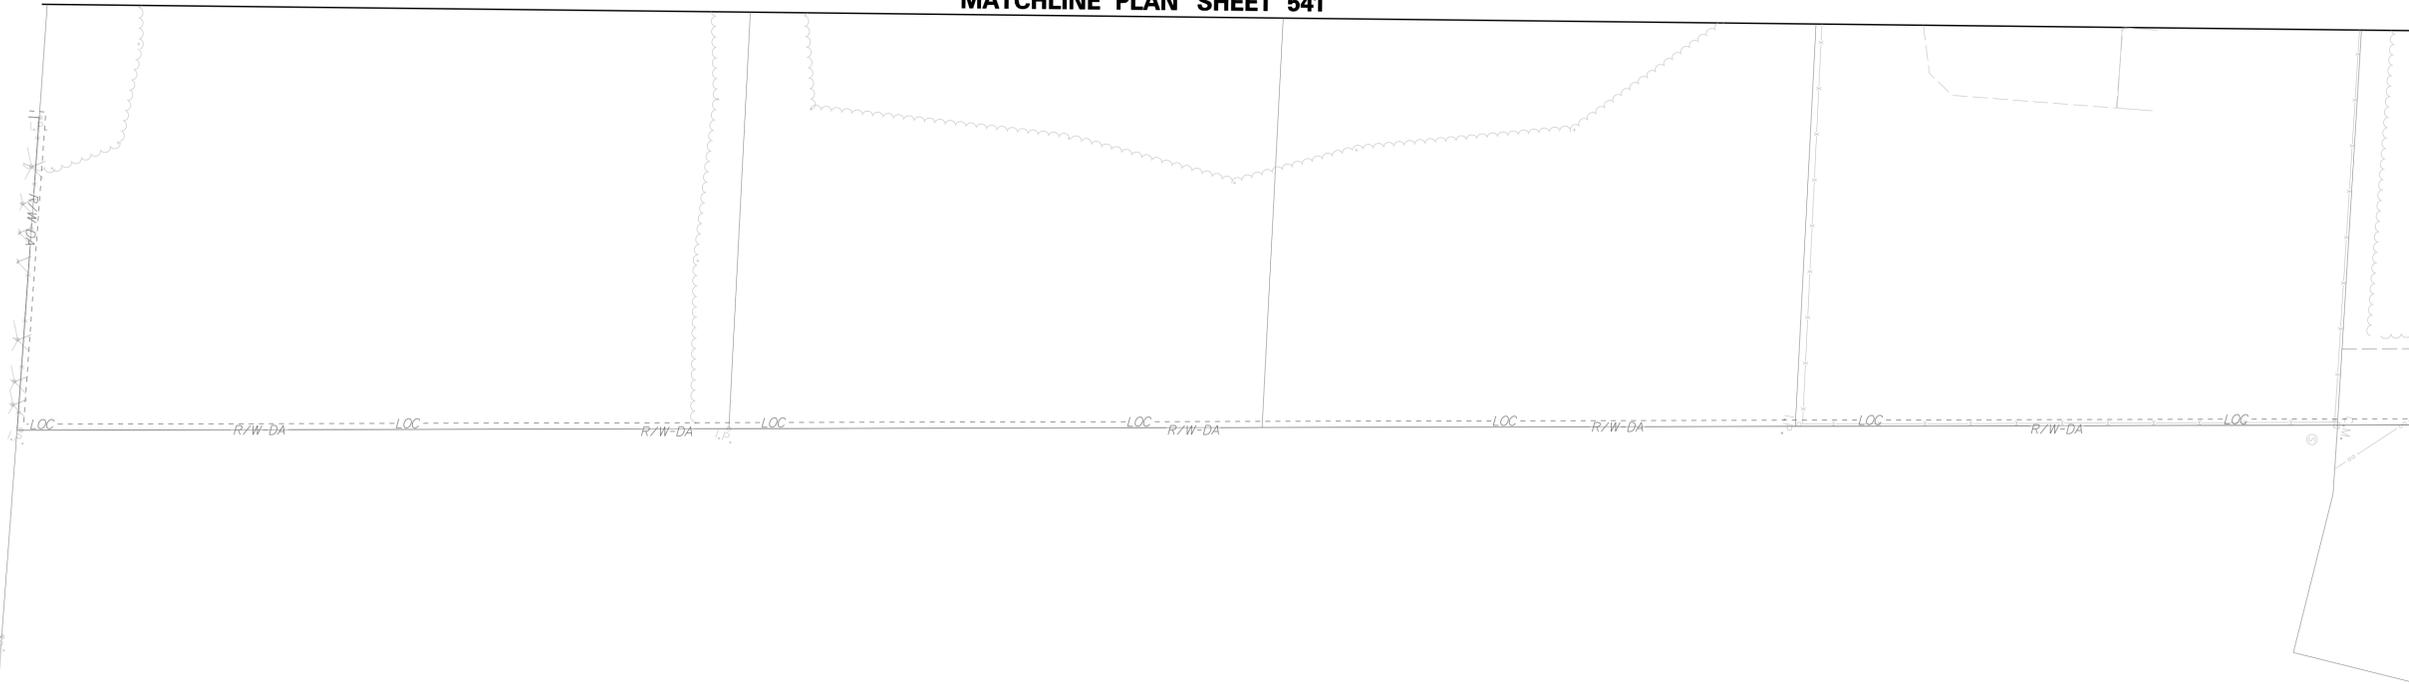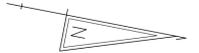

SIGNING LEGEND	
①	REMOVE EXISTING SIGN
②	EXISTING SIGN TO REMAIN
③	PLACE NEW SIGN
④	RENEW EXISTING SIGN
⑤	REPOSITION EXISTING SIGN

PAVEMENT MARKINGS LEGEND		
SYMBOL	ITEM	QUANTITY
(A)	5" SOLID WHITE EPOXY RESIN PAVEMENT STRIPING (ITEM 748538)	0 LF
(B)	5" SOLID YELLOW EPOXY RESIN PAVEMENT STRIPING (ITEM 748538)	0 LF
(C)	5" SOLID DOUBLE YELLOW EPOXY RESIN PAVEMENT STRIPING (ITEM 748538)	0 LF
(D)	5" DASHED WHITE EPOXY RESIN PAVEMENT STRIPING, 2' LINE & 6' GAP (ITEM 748538)	0 LF
(E)	5" DASHED WHITE EPOXY RESIN PAVEMENT STRIPING, 10' LINE & 30' GAP (ITEM 748538)	0 LF
(F)	5" DASHED YELLOW EPOXY RESIN PAVEMENT STRIPING, 10' LINE & 30' GAP (ITEM 748538)	0 LF
(G)	16" SOLID WHITE ALKYD THERMOPLASTIC PAVEMENT STRIPING (ITEM 748015)	0 SF
(H)	24" SOLID WHITE ALKYD THERMOPLASTIC PAVEMENT STRIPING (ITEM 748015)	0 SF
(J)	WHITE ALKYD THERMOPLASTIC PAVEMENT SYMBOL (ITEM 748015)	0 SF
(K)	10" SOLID WHITE EPOXY RESIN PAVEMENT STRIPING (ITEM 748539)	0 LF
(L)	12" SOLID YELLOW ALKYD THERMOPLASTIC PAVEMENT STRIPING, 25' CC @ 45° (ITEM 748015)	0 LF
(M)	RETROREFLECTIVE THERMOPLASTIC PAVEMENT MARKING, BIKE SYMBOL (ITEM 748551)	0 EA
(N)	10" DASHED WHITE EPOXY RESIN PAVEMENT STRIPING, 3' LINE & 9' GAP (ITEM 748539)	0 LF

STRIPING NOTE:  
 CROSSWALK SYMBOLS TO BE 2' WIDE BY  
 10' LONG WITH 2' SPACING BETWEEN  
 SYMBOLS. STOP BARS SHALL BE PLACED  
 A MIN. OF 5' BEHIND CROSSWALKS.

12/1/2014 9:44:46 AM G:\projects\03517.00 (del)dot agmt 1223 dots open end\03517.16 sri.little heaven final design.dgn files\ss24hr.dgn



ADDENDUMS / REVISIONS



**SR1, LITTLE HEAVEN  
 GRADE SEPARATED INTERSECTION**

CONTRACT	BRIDGE NO.	-
T200412202	DESIGNED BY:	SFP
COUNTY	CHECKED BY:	WFC
KENT		


**SIGNING AND STRIPING**

SHEET NO.	543
TOTAL SHTS.	641





**MATCHLINE MULBERRIE  
POINT ROAD 1102+50**

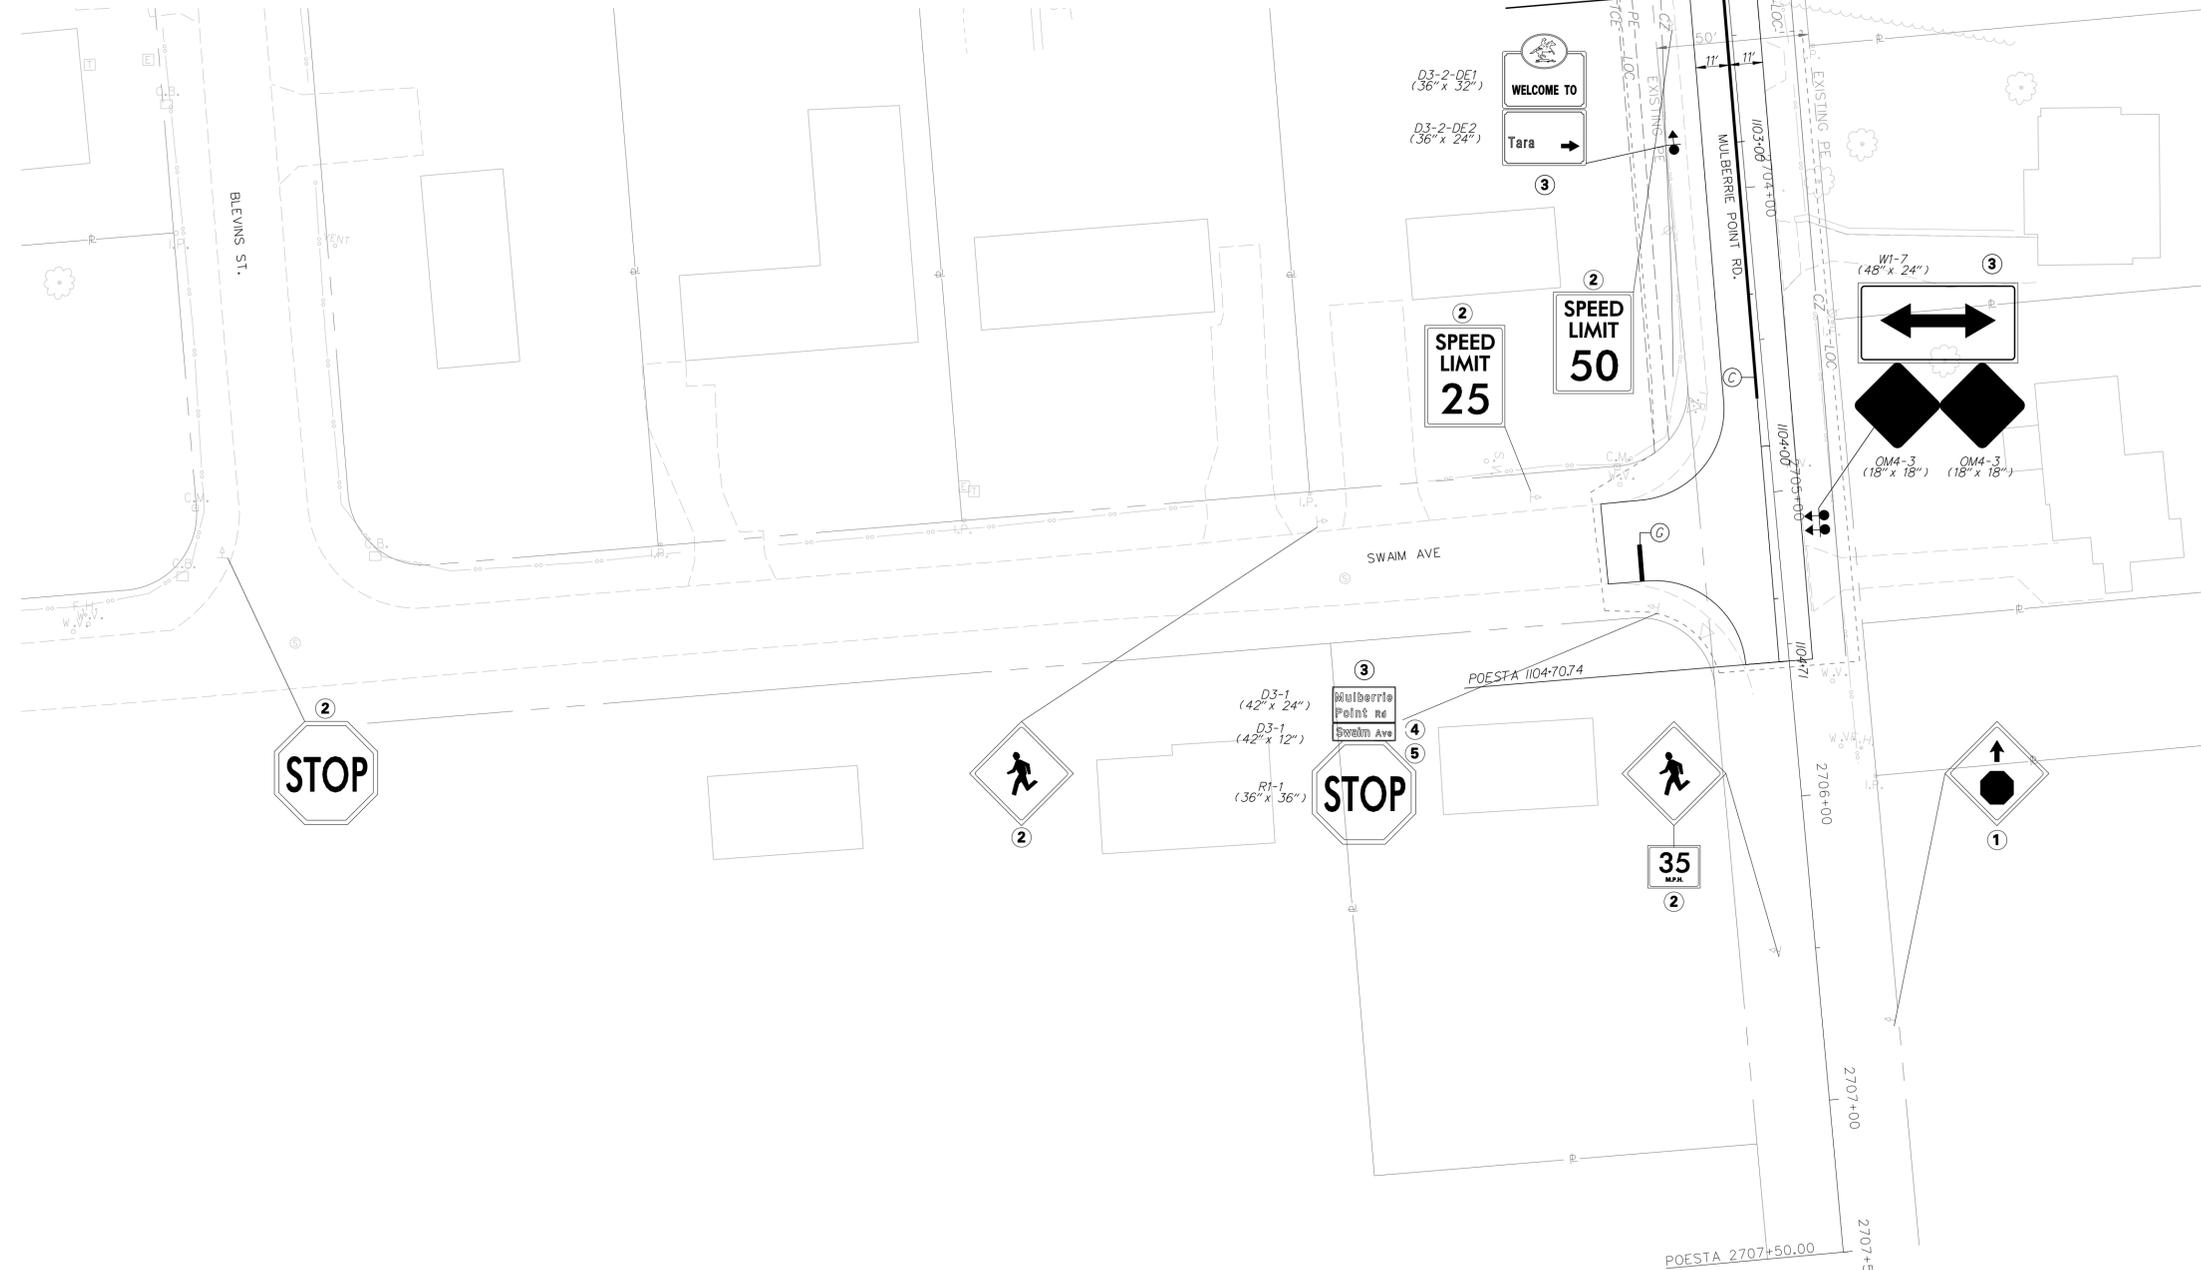

**SIGNING LEGEND**

①	REMOVE EXISTING SIGN
②	EXISTING SIGN TO REMAIN
③	PLACE NEW SIGN
④	RENEW EXISTING SIGN
⑤	REPOSITION EXISTING SIGN


**PAVEMENT MARKINGS LEGEND**

SYMBOL	ITEM	QUANTITY
(A)	5" SOLID WHITE EPOXY RESIN PAVEMENT STRIPING (ITEM 748548)	0 LF
(B)	5" SOLID YELLOW EPOXY RESIN PAVEMENT STRIPING (ITEM 748548)	0 LF
(C)	5" SOLID DOUBLE YELLOW EPOXY RESIN PAVEMENT STRIPING (ITEM 748548)	270 LF
(D)	5" DASHED WHITE EPOXY RESIN PAVEMENT STRIPING, 2' LINE & 6" GAP (ITEM 748548)	0 LF
(E)	5" DASHED WHITE EPOXY RESIN PAVEMENT STRIPING, 10' LINE & 30' GAP (ITEM 748548)	0 LF
(F)	5" DASHED YELLOW EPOXY RESIN PAVEMENT STRIPING, 10' LINE & 30' GAP (ITEM 748548)	0 LF
(G)	16" SOLID WHITE ALKYD THERMOPLASTIC PAVEMENT STRIPING (ITEM 748015)	16 SF
(H)	24" SOLID WHITE ALKYD THERMOPLASTIC PAVEMENT STRIPING (ITEM 748015)	0 SF
(J)	WHITE ALKYD THERMOPLASTIC PAVEMENT SYMBOL (ITEM 748015)	0 SF
(K)	10" SOLID WHITE EPOXY RESIN PAVEMENT STRIPING (ITEM 748549)	0 LF
(L)	12" SOLID YELLOW ALKYD THERMOPLASTIC PAVEMENT STRIPING, 25' CC @ 45° (ITEM 748027)	0 LF
(M)	RETROREFLECTIVE THERMOPLASTIC PAVEMENT MARKING, BIKE SYMBOL (ITEM 748553)	0 EA
(N)	10" DASHED WHITE EPOXY RESIN PAVEMENT STRIPING, 3' LINE & 9' GAP (ITEM 748549)	0 LF

**STRIPING NOTE:**  
CROSSWALK SYMBOLS TO BE 2' WIDE BY 10' LONG WITH 2' SPACING BETWEEN SYMBOLS. STOP BARS SHALL BE PLACED A MIN. OF 5' BEHIND CROSSWALKS.

12/1/2014 9:44:53 PM G:\projects\03517.00 (delDOT agmt 1223 dots open end)\03517.16 sri.little heaven final design.dgn files\ss27in.dgn


ADDENDUMS / REVISIONS

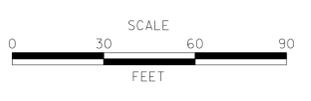

**SR1, LITTLE HEAVEN  
GRADE SEPARATED INTERSECTION**

CONTRACT	BRIDGE NO.	-
T200412202	DESIGNED BY:	SFP
COUNTY	CHECKED BY:	WFC
KENT		

<b>SIGNING AND STRIPING</b>	SHEET NO.	546
	TOTAL SHTS.	641

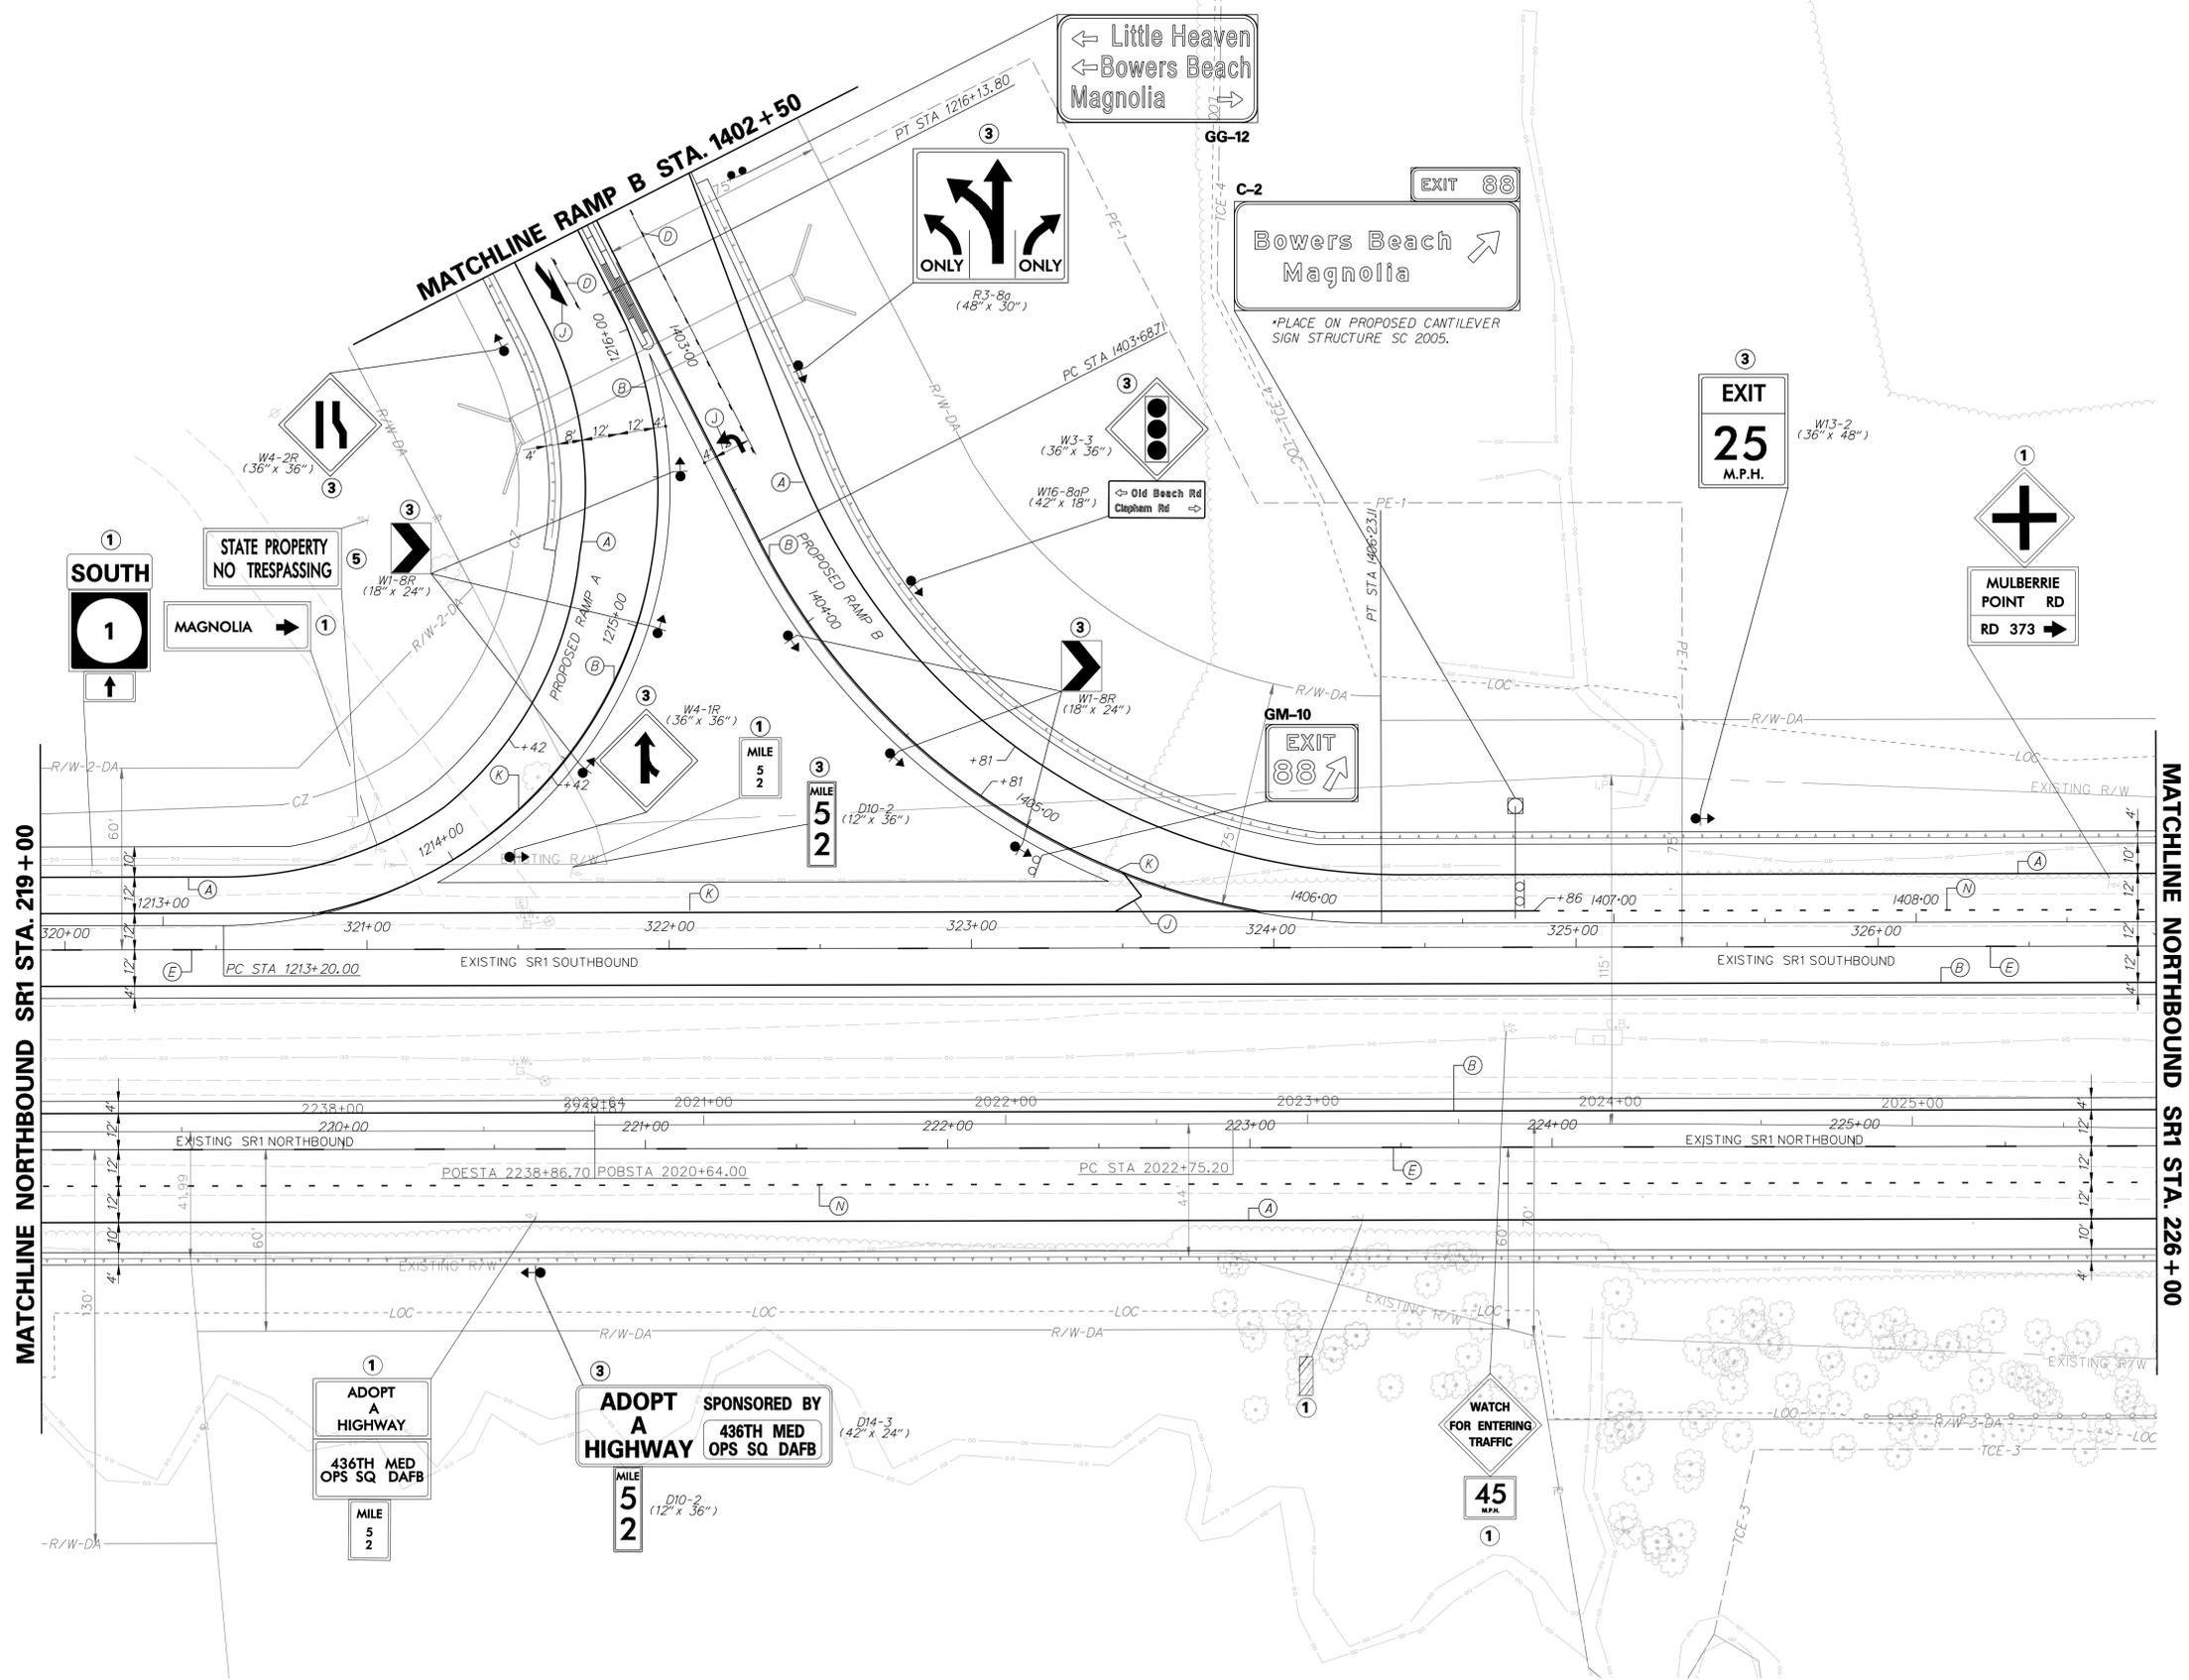


SIGNING LEGEND	
①	REMOVE EXISTING SIGN
②	EXISTING SIGN TO REMAIN
③	PLACE NEW SIGN
④	RENEW EXISTING SIGN
⑤	REPOSITION EXISTING SIGN

PAVEMENT MARKINGS LEGEND		
SYMBOL	ITEM	QUANTITY
(A)	5" SOLID WHITE EPOXY RESIN PAVEMENT STRIPING (ITEM 748548)	1,650 LF
(B)	5" SOLID YELLOW EPOXY RESIN PAVEMENT STRIPING (ITEM 748548)	1,828 LF
(C)	5" SOLID DOUBLE YELLOW EPOXY RESIN PAVEMENT STRIPING (ITEM 748548)	0 LF
(D)	5" DASHED WHITE EPOXY RESIN PAVEMENT STRIPING, 2' LINE & 6' GAP (ITEM 748548)	27 LF
(E)	5" DASHED WHITE EPOXY RESIN PAVEMENT STRIPING, 10' LINE & 30' GAP (ITEM 748548)	350 LF
(F)	5" DASHED YELLOW EPOXY RESIN PAVEMENT STRIPING, 10' LINE & 30' GAP (ITEM 748548)	0 LF
(G)	16" SOLID WHITE ALKYD THERMOPLASTIC PAVEMENT STRIPING (ITEM 748015)	0 SF
(H)	24" SOLID WHITE ALKYD THERMOPLASTIC PAVEMENT STRIPING (ITEM 748015)	0 SF
(J)	WHITE ALKYD THERMOPLASTIC PAVEMENT SYMBOL (ITEM 748015)	66 SF
(K)	10" SOLID WHITE EPOXY RESIN PAVEMENT STRIPING (ITEM 748549)	689 LF
(L)	12" SOLID YELLOW ALKYD THERMOPLASTIC PAVEMENT STRIPING, 25' CC @ 45° (ITEM 748027)	0 LF
(M)	RETROREFLECTIVE THERMOPLASTIC PAVEMENT MARKING, BIKE SYMBOL (ITEM 748553)	0 EA
(N)	10" DASHED WHITE EPOXY RESIN PAVEMENT STRIPING, 3' LINE & 9' GAP (ITEM 748549)	227 LF

STRIPING NOTE:  
CROSSWALK SYMBOLS TO BE 2' WIDE BY 10' LONG WITH 2' SPACING BETWEEN SYMBOLS. STOP BARS SHALL BE PLACED A MIN. OF 5' BEHIND CROSSWALKS.

12/1/2014 9:44:50 AM C:\projects\03517.00 (delDOT) agmt 1223 dots open end\03517.16 sri.little heaven final.dgn files\ss28h.dgn 44:50:21 PM

ADDENDUMS / REVISIONS


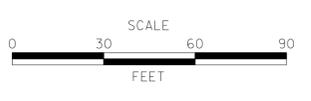


**SR1, LITTLE HEAVEN GRADE SEPARATED INTERSECTION**

CONTRACT	T200412202	BRIDGE NO.	-
COUNTY	KENT	DESIGNED BY:	SFP
		CHECKED BY:	WFC


<b>SIGNING AND STRIPING</b>		SHEET NO.	547
		TOTAL SHTS.	641





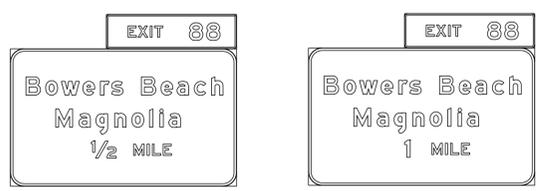
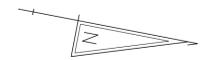


**GM-11** PLACE SIGN APPROX. 2640' NORTH OF PROPOSED SR1 SOUTH STA. 324+50 AT APPROX. STA. 350+90

**GM-12** PLACE SIGN APPROX. 5280' NORTH OF PROPOSED SR1 SOUTH STA. 324+50 AT APPROX. STA. 377+30

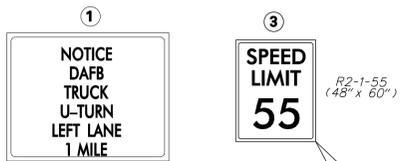

MATCHLINE NORTHBOUND SR1 STA. 233+00

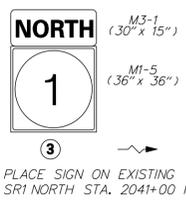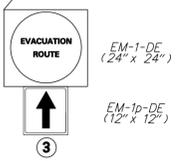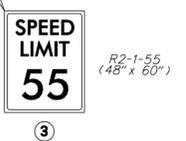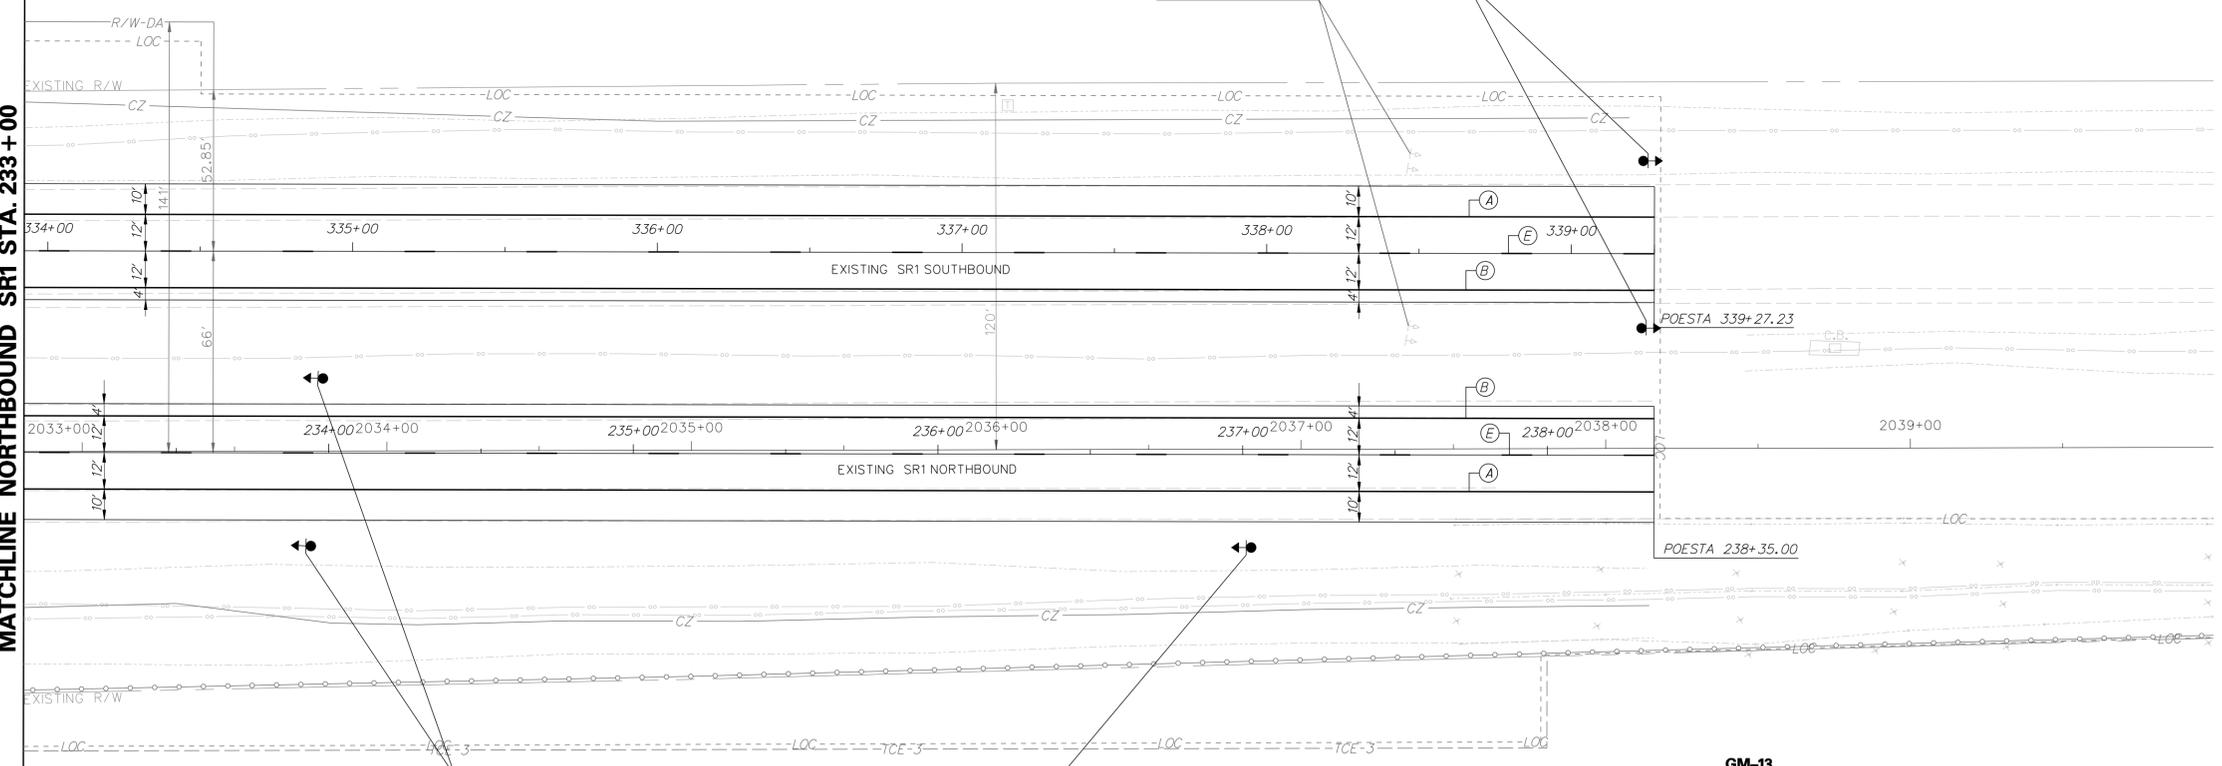

PLACE SIGN ON EXISTING SR1 NORTH STA. 2050+50 RT

SIGNING LEGEND	
①	REMOVE EXISTING SIGN
②	EXISTING SIGN TO REMAIN
③	PLACE NEW SIGN
④	RENEW EXISTING SIGN
⑤	REPOSITION EXISTING SIGN

PAVEMENT MARKINGS LEGEND		
SYMBOL	ITEM	QUANTITY
(A)	5" SOLID WHITE EPOXY RESIN PAVEMENT STRIPING (ITEM 748548)	1,070 LF
(B)	5" SOLID YELLOW EPOXY RESIN PAVEMENT STRIPING (ITEM 748548)	1,070 LF
(C)	5" SOLID DOUBLE YELLOW EPOXY RESIN PAVEMENT STRIPING (ITEM 748548)	0 LF
(D)	5" DASHED WHITE EPOXY RESIN PAVEMENT STRIPING, 2' LINE & 6' GAP (ITEM 748548)	0 LF
(E)	5" DASHED WHITE EPOXY RESIN PAVEMENT STRIPING, 10' LINE & 30' GAP (ITEM 748548)	268 LF
(F)	5" DASHED YELLOW EPOXY RESIN PAVEMENT STRIPING, 10' LINE & 30' GAP (ITEM 748548)	0 LF
(G)	16" SOLID WHITE ALKYD THERMOPLASTIC PAVEMENT STRIPING (ITEM 748015)	0 SF
(H)	24" SOLID WHITE ALKYD THERMOPLASTIC PAVEMENT STRIPING (ITEM 748015)	0 SF
(J)	WHITE ALKYD THERMOPLASTIC PAVEMENT SYMBOL (ITEM 748015)	0 SF
(K)	10" SOLID WHITE EPOXY RESIN PAVEMENT STRIPING (ITEM 748539)	0 LF
(L)	12" SOLID YELLOW ALKYD THERMOPLASTIC PAVEMENT STRIPING, 25' CC @ 45° (ITEM 748027)	0 LF
(M)	RETROREFLECTIVE THERMOPLASTIC PAVEMENT MARKING, BIKE SYMBOL (ITEM 748553)	0 EA
(N)	10" DASHED WHITE EPOXY RESIN PAVEMENT STRIPING, 3' LINE & 9' GAP (ITEM 748549)	0 LF

**STRIPING NOTE:**  
CROSSWALK SYMBOLS TO BE 2' WIDE BY 10' LONG WITH 2' SPACING BETWEEN SYMBOLS. STOP BARS SHALL BE PLACED A MIN. OF 5' BEHIND CROSSWALKS.

12/1/2014 9:47:38 PM \\p01\projects\03517.00 (delDOT)gm1223.dwg user:delDOT\jg1223




ADDENDUMS / REVISIONS	



**SR1, LITTLE HEAVEN GRADE SEPARATED INTERSECTION**

CONTRACT	T200412202	BRIDGE NO.	-
COUNTY	KENT	DESIGNED BY:	SFP
		CHECKED BY:	WFC

<b>SIGNING AND STRIPING</b>	SHEET NO.	549
	TOTAL SHTS.	641

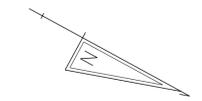


PAVEMENT MARKINGS LEGEND		
SYMBOL	ITEM	QUANTITY
(A)	5" SOLID WHITE EPOXY RESIN PAVEMENT STRIPING (ITEM 748548)	1,490 LF
(B)	5" SOLID YELLOW EPOXY RESIN PAVEMENT STRIPING (ITEM 748548)	0 LF
(C)	5" SOLID DOUBLE YELLOW EPOXY RESIN PAVEMENT STRIPING (ITEM 748548)	2,480 LF
(D)	5" DASHED WHITE EPOXY RESIN PAVEMENT STRIPING, 2' LINE & 6' GAP (ITEM 748548)	111 LF
(E)	5" DASHED WHITE EPOXY RESIN PAVEMENT STRIPING, 10' LINE & 30' GAP (ITEM 748548)	62 LF
(F)	5" DASHED YELLOW EPOXY RESIN PAVEMENT STRIPING, 10' LINE & 30' GAP (ITEM 748548)	0 LF
(G)	16" SOLID WHITE ALKYD THERMOPLASTIC PAVEMENT STRIPING (ITEM 748015)	24 SF
(H)	24" SOLID WHITE ALKYD THERMOPLASTIC PAVEMENT STRIPING (ITEM 748015)	600 SF
(J)	WHITE ALKYD THERMOPLASTIC PAVEMENT SYMBOL (ITEM 748015)	66 SF
(K)	10" SOLID WHITE EPOXY RESIN PAVEMENT STRIPING (ITEM 748539)	0 LF
(L)	12" SOLID YELLOW ALKYD THERMOPLASTIC PAVEMENT STRIPING, 25' CC @ 45° (ITEM 748027)	0 LF
(M)	RETROREFLECTIVE THERMOPLASTIC PAVEMENT MARKING, BIKE SYMBOL (ITEM 748553)	0 EA
(N)	10" DASHED WHITE EPOXY RESIN PAVEMENT STRIPING, 3' LINE & 9' GAP (ITEM 748549)	0 LF

STRIPING NOTE:  
CROSSWALK SYMBOLS TO BE 2" WIDE BY 10' LONG WITH 2" SPACING BETWEEN SYMBOLS. STOP BARS SHALL BE PLACED A MIN. OF 5' BEHIND CROSSWALKS.

SIGNING LEGEND	
①	REMOVE EXISTING SIGN
②	EXISTING SIGN TO REMAIN
③	PLACE NEW SIGN
④	RENEW EXISTING SIGN
⑤	REPOSITION EXISTING SIGN


MATCHLINE PROPOSED OLD BEACH ROAD STA. 613+00

MATCHLINE PROPOSED OLD BEACH ROAD STA. 620+50

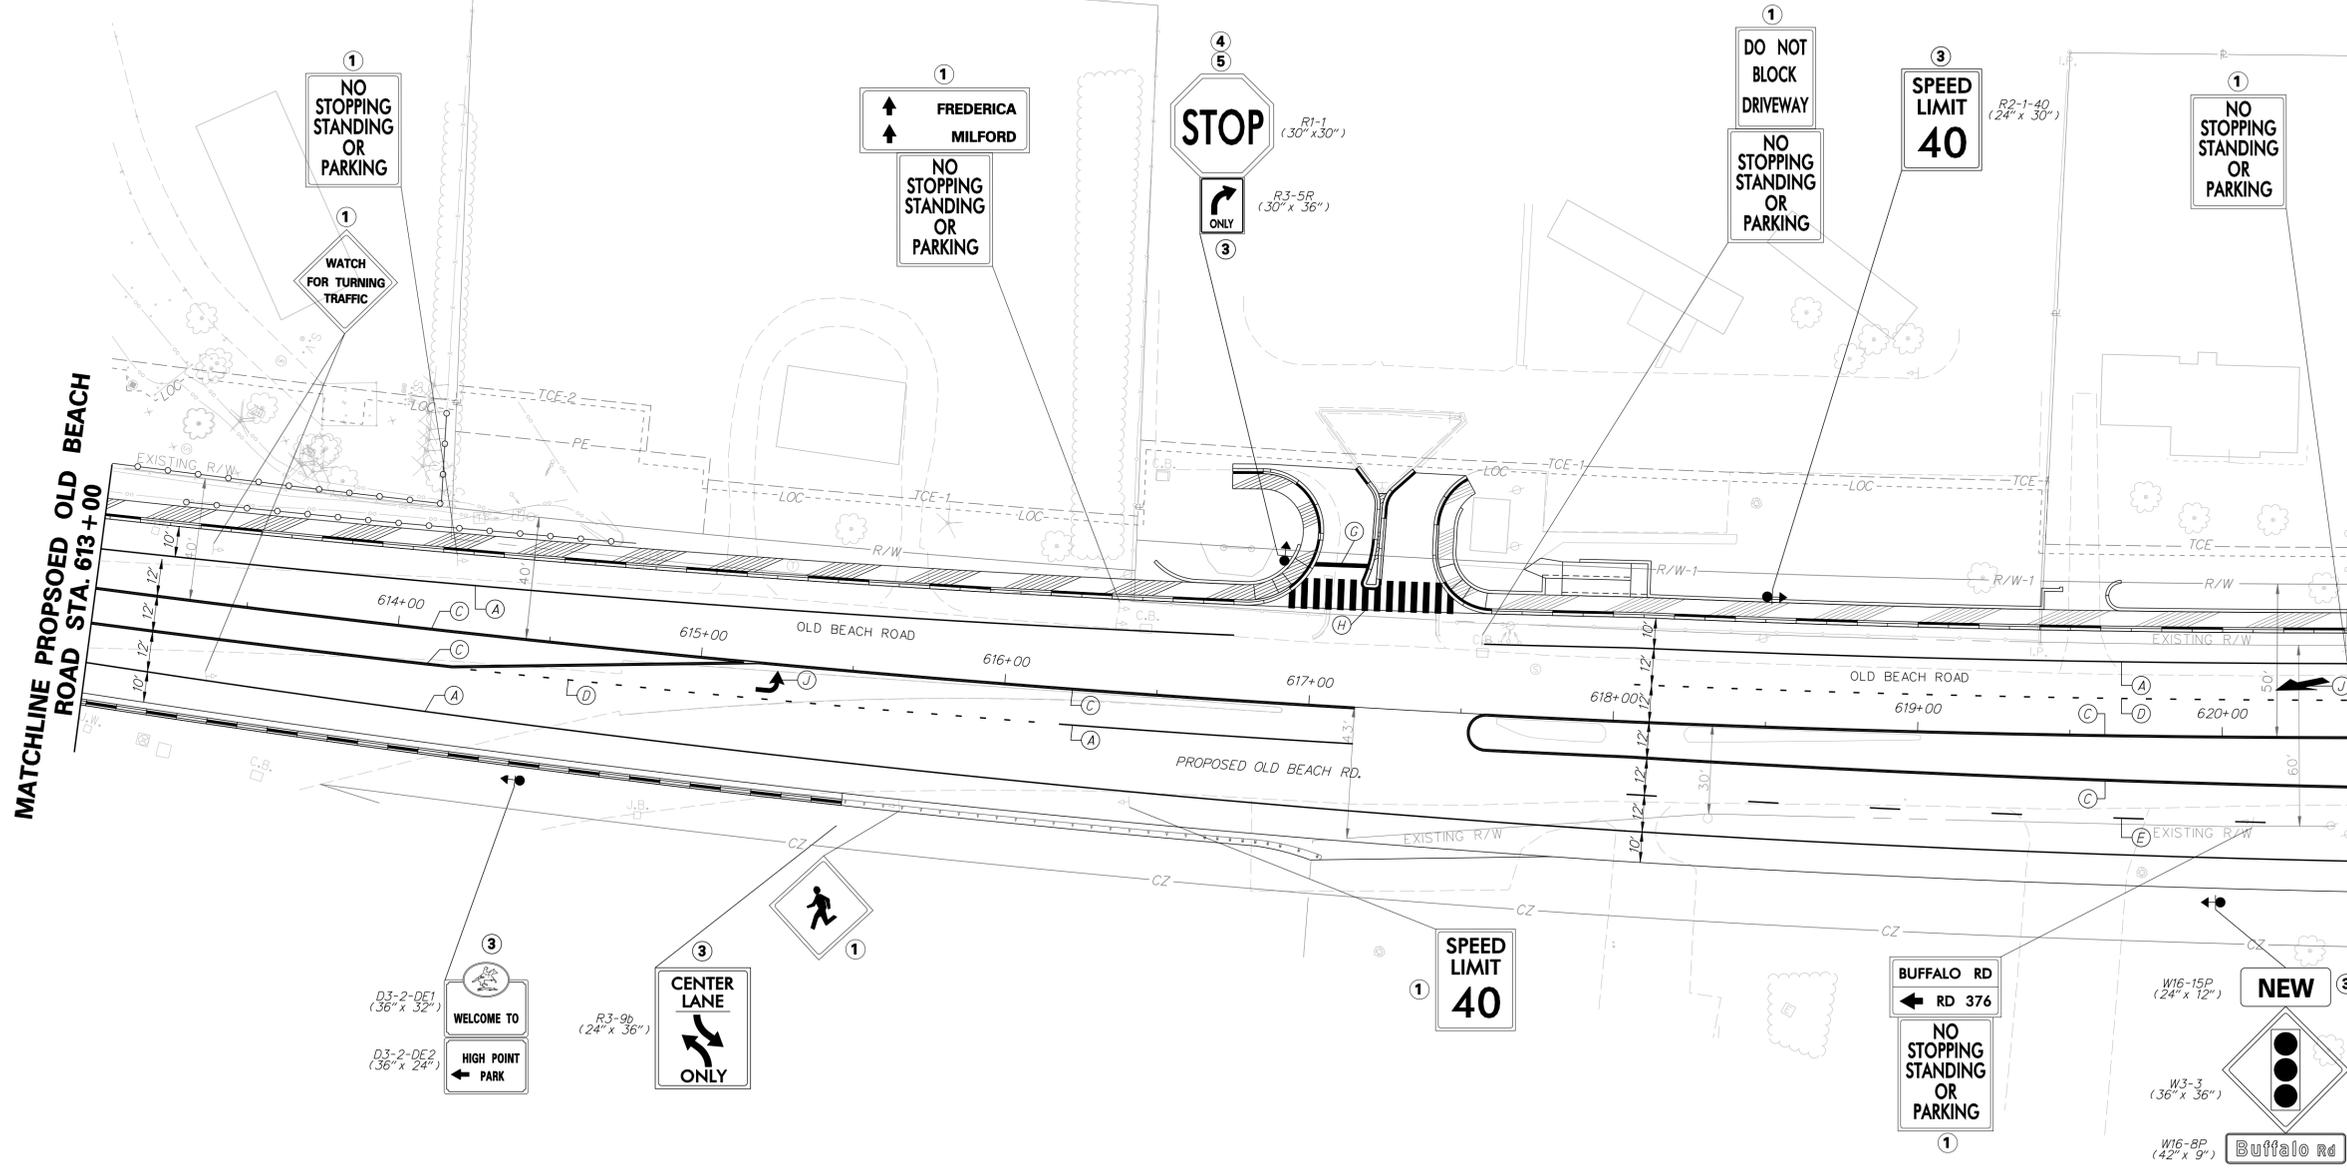

12/1/2014 9:44:12 AM \\p01\pc\rs\03517.00 (deldot) agmt 1223 dots open end\03517.16 sri.little heaven final.dgn files\ss3lin.dgn

ADDENDUMS / REVISIONS

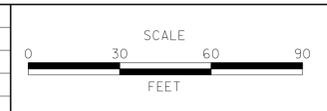

**SR1, LITTLE HEAVEN GRADE SEPARATED INTERSECTION**

CONTRACT	T200412202	BRIDGE NO.	-
COUNTY	KENT	DESIGNED BY:	SFP
		CHECKED BY:	WFC

<b>SIGNING AND STRIPING</b>	SHEET NO.	550
	TOTAL SHTS.	641

12/1/2014 9:44:12 PM G:\PF\Projects\03517.00 (delDOT agmt 1223 dots open end)\03517.16 sri.little heaven final design.dgn files\ss321h.dgn


MATCHLINE PROPOSED OLD BEACH ROAD STA. 620+50

MATCHLINE BUFFALO ROAD STA. 1308+00

MATCHLINE PROPOSED CLAPHAM ROAD STA. 627+50

MATCHLINE STA. 3102+00

MATCHLINE RAMP B STA. 1402+50

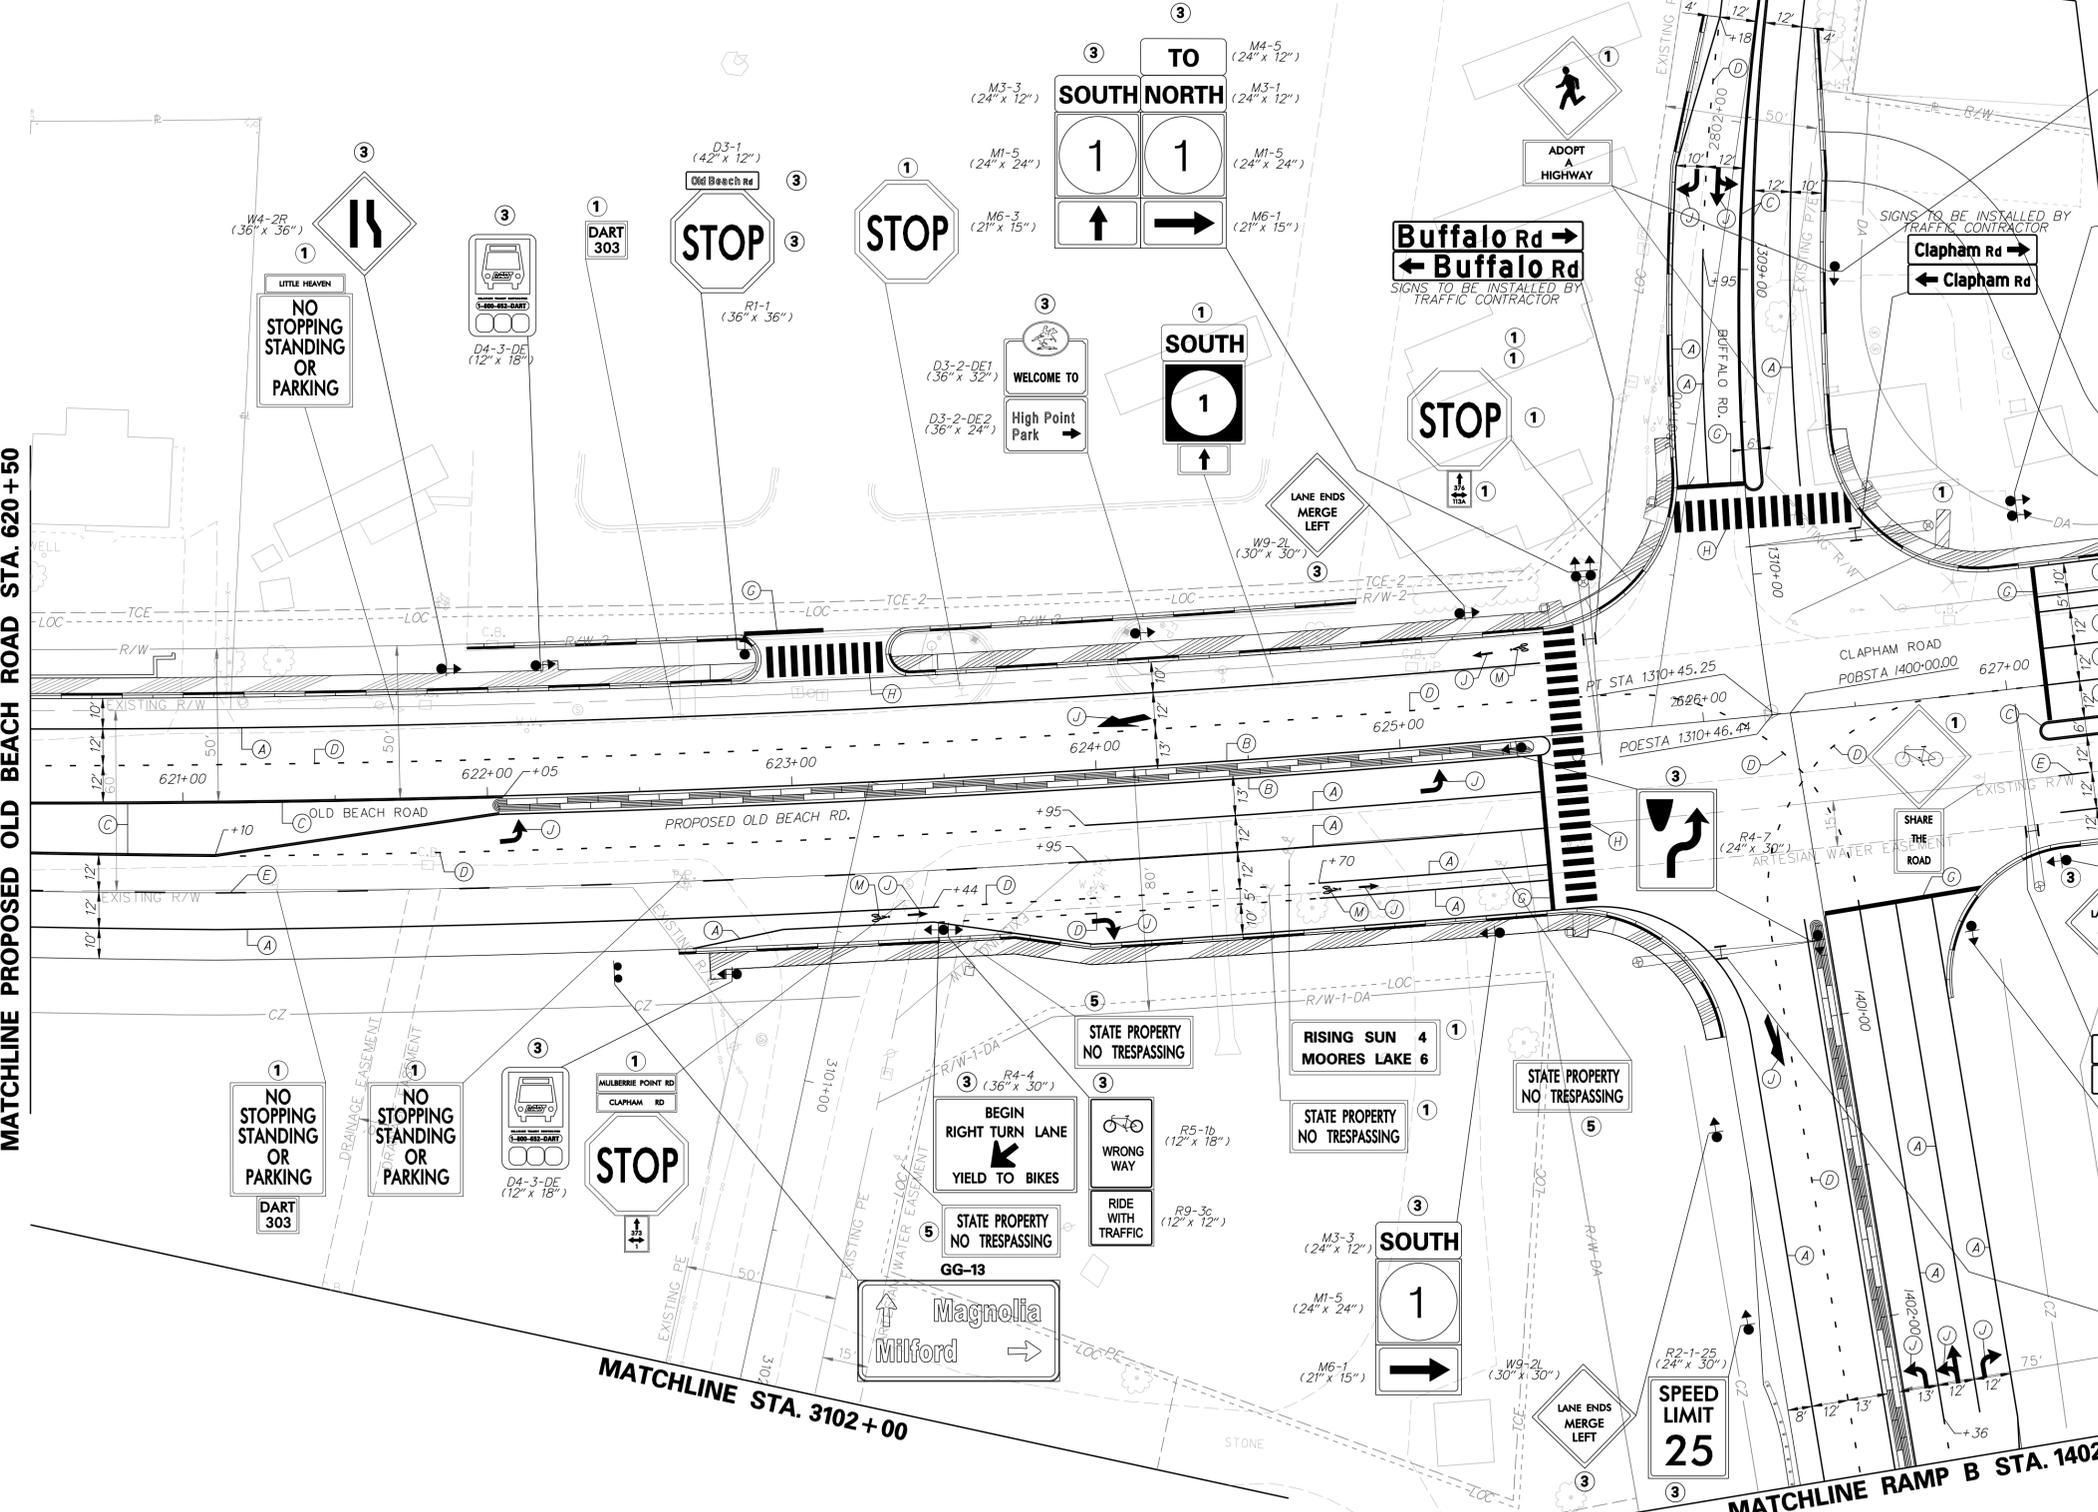

**ADOPT A HIGHWAY**  
 SPONSORED BY  
 NEW CHURCH DELIVERANCE CHURCH  
 IN MEMORY OF  
 FRED S. CRESSEY

W21-11-DE (30" x 30")  
 D14-3 (42" x 24")  
 D14-3-DE (24" x 18")

**TO SOUTH**  
**TO NORTH**

M4-5 (24" x 12")  
 M3-3 (24" x 12")  
 M1-5 (24" x 24")  
 M6-1 (21" x 15")

**PAVEMENT MARKINGS LEGEND**

SYMBOL	ITEM	QUANTITY
(A)	5" SOLID WHITE EPOXY RESIN PAVEMENT STRIPING (ITEM 748548)	2,976 LF
(B)	5" SOLID YELLOW EPOXY RESIN PAVEMENT STRIPING (ITEM 748548)	1,058 LF
(C)	5" SOLID DOUBLE YELLOW EPOXY RESIN PAVEMENT STRIPING (ITEM 748548)	1,494 LF
(D)	5" DASHED WHITE EPOXY RESIN PAVEMENT STRIPING, 2' LINE & 6' GAP (ITEM 748548)	323 LF
(E)	5" DASHED WHITE EPOXY RESIN PAVEMENT STRIPING, 10' LINE & 30' GAP (ITEM 748548)	93 LF
(F)	5" DASHED YELLOW EPOXY RESIN PAVEMENT STRIPING, 10' LINE & 30' GAP (ITEM 748548)	31 LF
(G)	16" SOLID WHITE ALKYD THERMOPLASTIC PAVEMENT STRIPING (ITEM 748015)	280 SF
(H)	24" SOLID WHITE ALKYD THERMOPLASTIC PAVEMENT STRIPING (ITEM 748015)	1,920 SF
(J)	WHITE ALKYD THERMOPLASTIC PAVEMENT SYMBOL (ITEM 748015)	284 SF
(K)	10" SOLID WHITE EPOXY RESIN PAVEMENT STRIPING (ITEM 748549)	0 LF
(L)	12" SOLID YELLOW ALKYD THERMOPLASTIC PAVEMENT STRIPING, 25' CC @ 45° (ITEM 748027)	0 LF
(M)	RETROREFLECTIVE THERMOPLASTIC PAVEMENT MARKING, BIKE SYMBOL (ITEM 748553)	4 EA
(N)	10" DASHED WHITE EPOXY RESIN PAVEMENT STRIPING, 3' LINE & 9' GAP (ITEM 748549)	0 LF


**SIGNING LEGEND**

①	REMOVE EXISTING SIGN
②	EXISTING SIGN TO REMAIN
③	PLACE NEW SIGN
④	RENEW EXISTING SIGN
⑤	REPOSITION EXISTING SIGN

**STRIPING NOTE:**  
 CROSSWALK SYMBOLS TO BE 2' WIDE BY 10' LONG WITH 2' SPACING BETWEEN SYMBOLS. STOP BARS SHALL BE PLACED A MIN. OF 5' BEHIND CROSSWALKS.

ADDENDUMS / REVISIONS


NO.	DESCRIPTION

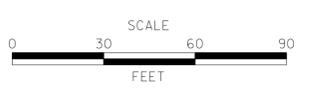

CONTRACT	T200412202	BRIDGE NO.	-
COUNTY	KENT	DESIGNED BY:	SFP
		CHECKED BY:	WFC


**SIGNING AND STRIPING**

SHEET NO.	551
TOTAL SHTS.	641

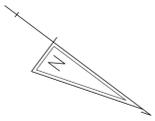

MATCHLINE PROPOSED CLAPHAM ROAD STA. 627 +50


MATCHLINE PROPOSED CLAPHAM ROAD STA. 634 +50

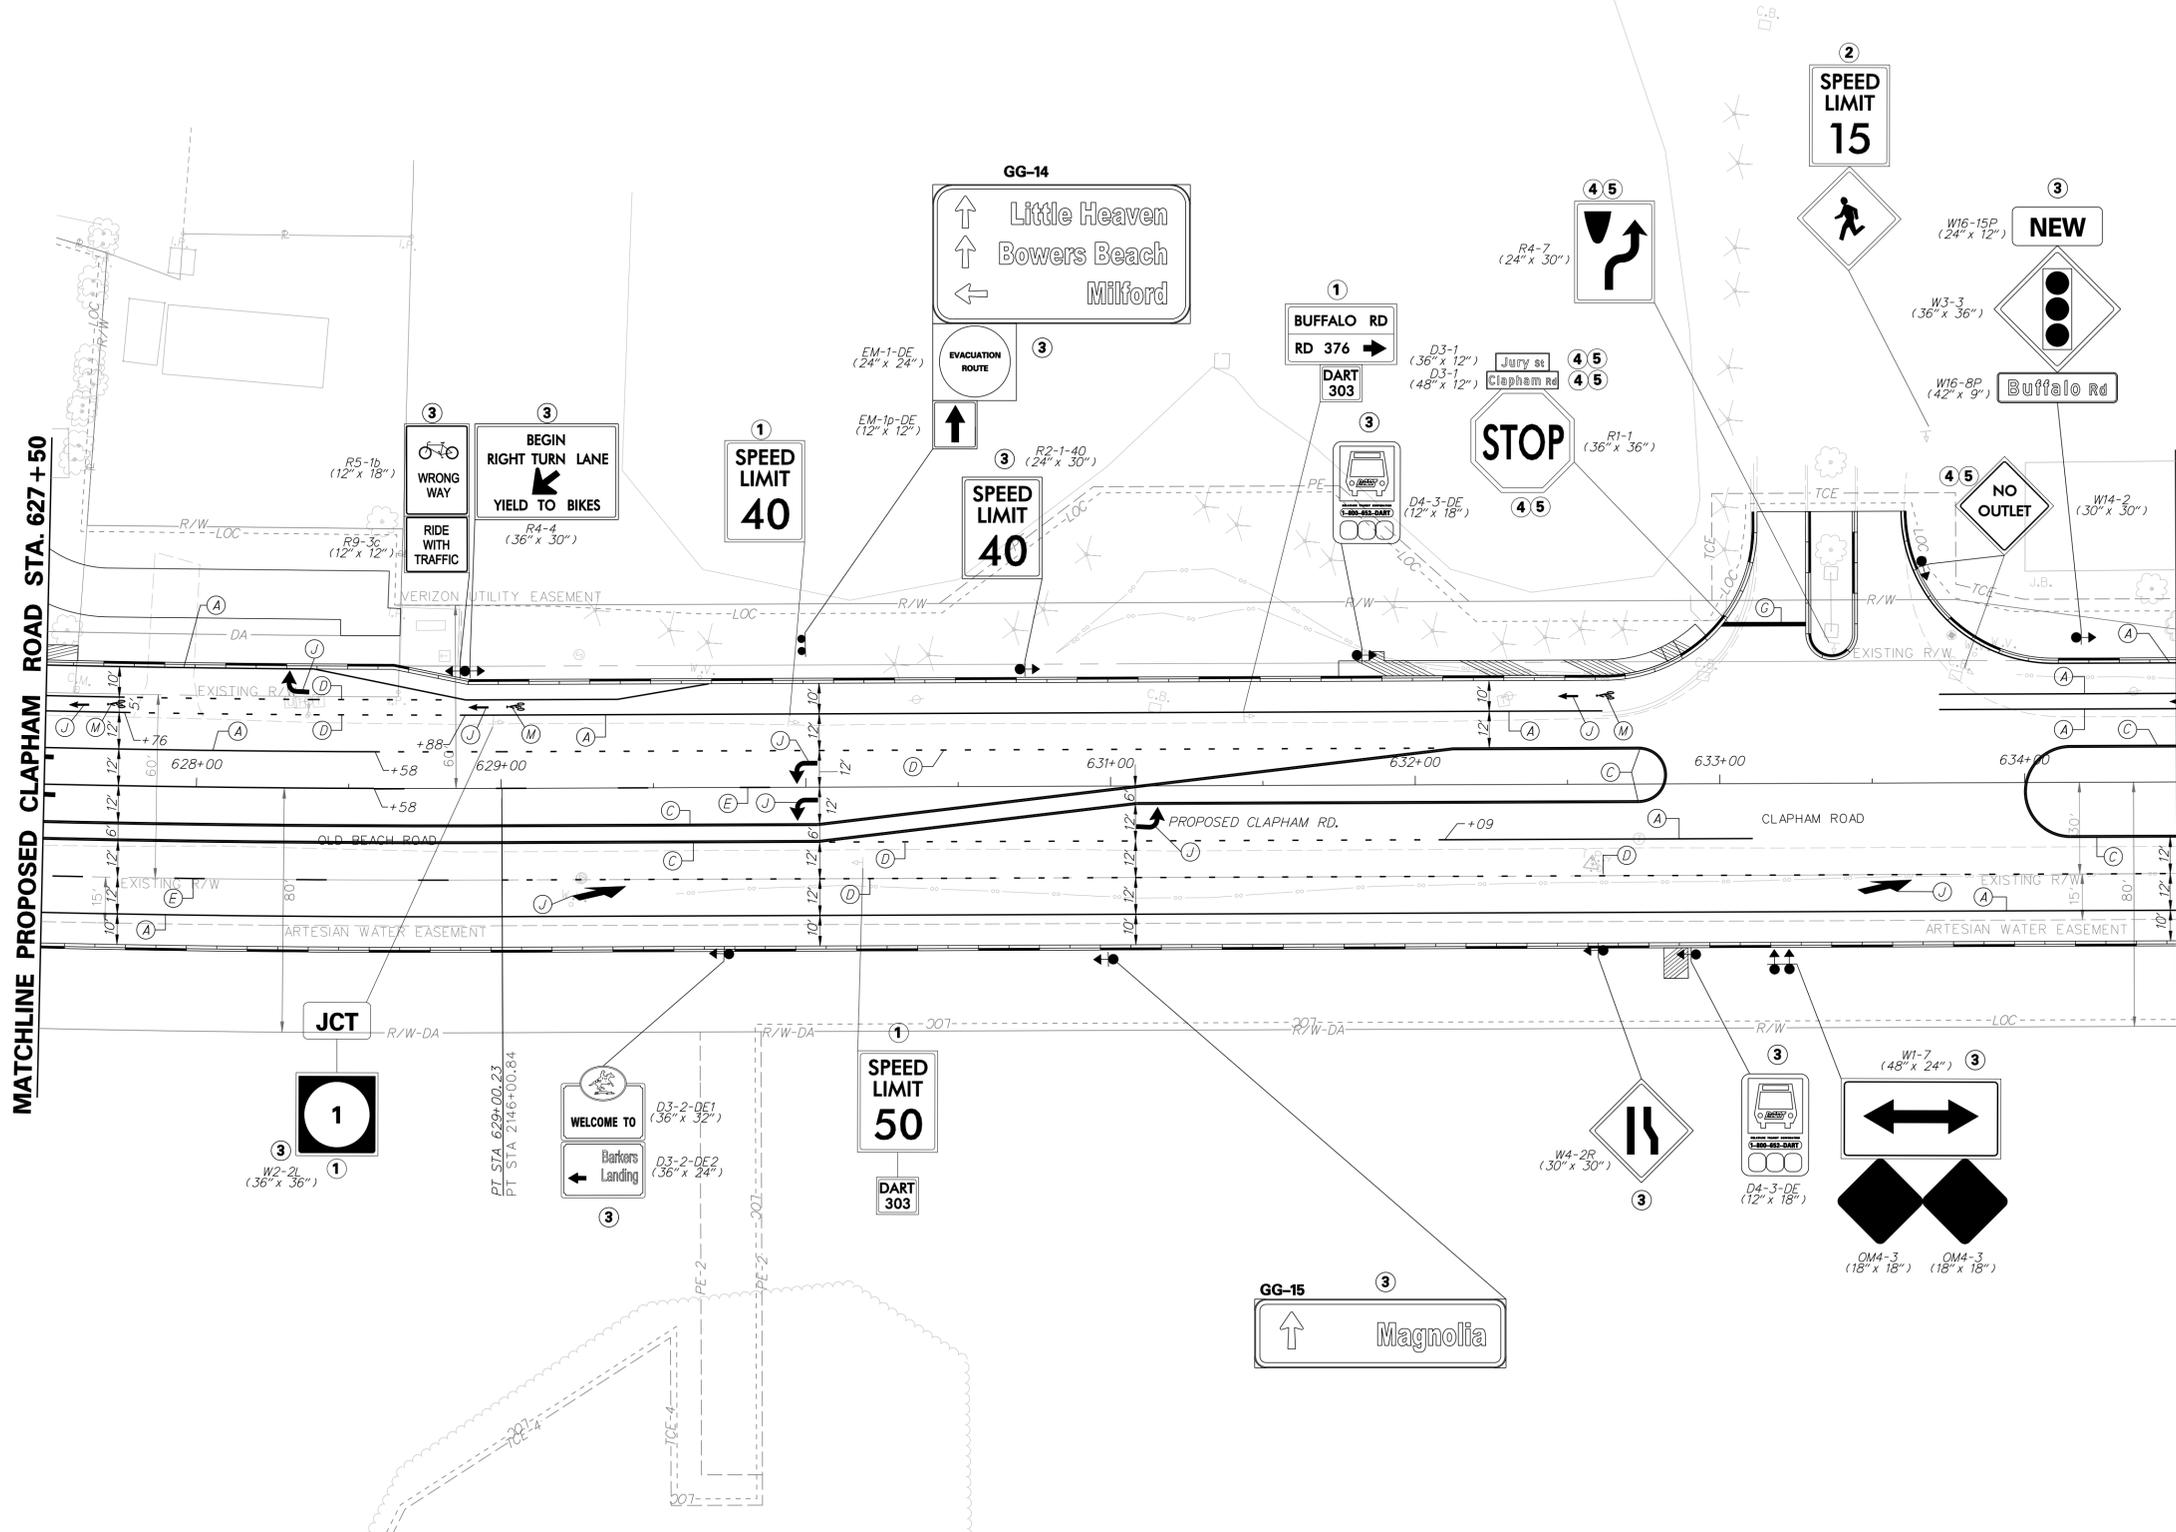


SIGNING LEGEND	
①	REMOVE EXISTING SIGN
②	EXISTING SIGN TO REMAIN
③	PLACE NEW SIGN
④	RENEW EXISTING SIGN
⑤	REPOSITION EXISTING SIGN

PAVEMENT MARKINGS LEGEND		
SYMBOL	ITEM	QUANTITY
(A)	5" SOLID WHITE EPOXY RESIN PAVEMENT STRIPING (ITEM 748548)	1,944 LF
(B)	5" SOLID YELLOW EPOXY RESIN PAVEMENT STRIPING (ITEM 748548)	0 LF
(C)	5" SOLID DOUBLE YELLOW EPOXY RESIN PAVEMENT STRIPING (ITEM 748548)	2,432 LF
(D)	5" DASHED WHITE EPOXY RESIN PAVEMENT STRIPING, 2' LINE & 6' GAP (ITEM 748548)	334 LF
(E)	5" DASHED WHITE EPOXY RESIN PAVEMENT STRIPING, 10' LINE & 30' GAP (ITEM 748548)	75 LF
(F)	5" DASHED YELLOW EPOXY RESIN PAVEMENT STRIPING, 10' LINE & 30' GAP (ITEM 748548)	0 LF
(G)	16" SOLID WHITE ALKYD THERMOPLASTIC PAVEMENT STRIPING (ITEM 748015)	38 SF
(H)	24" SOLID WHITE ALKYD THERMOPLASTIC PAVEMENT STRIPING (ITEM 748015)	0 SF
(J)	WHITE ALKYD THERMOPLASTIC PAVEMENT SYMBOL (ITEM 748015)	177 SF
(K)	10" SOLID WHITE EPOXY RESIN PAVEMENT STRIPING (ITEM 748549)	0 LF
(L)	12" SOLID YELLOW ALKYD THERMOPLASTIC PAVEMENT STRIPING, 25' CC @ 45° (ITEM 748027)	0 LF
(M)	RETROREFLECTIVE THERMOPLASTIC PAVEMENT MARKING, BIKE SYMBOL (ITEM 748553)	3 EA
(N)	10" DASHED WHITE EPOXY RESIN PAVEMENT STRIPING, 3' LINE & 9' GAP (ITEM 748549)	0 LF

STRIPING NOTE:  
CROSSWALK SYMBOLS TO BE 2' WIDE BY 10' LONG WITH 2' SPACING BETWEEN SYMBOLS. STOP BARS SHALL BE PLACED A MIN. OF 5' BEHIND CROSSWALKS.

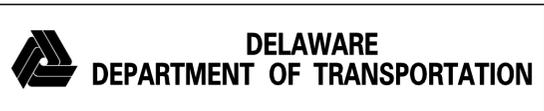

ADDENDUMS / REVISIONS

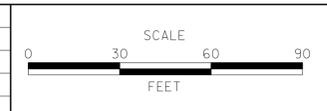


**SR1, LITTLE HEAVEN  
GRADE SEPARATED INTERSECTION**

CONTRACT	BRIDGE NO.	-
T200412202	DESIGNED BY:	SFP
COUNTY	CHECKED BY:	WFC
KENT		


<b>SIGNING AND STRIPING</b>		SHEET NO.
		552
		TOTAL SHTS.
		641

1/5/2015 10:51:00 AM I:\DOTS\Open End\0351716 SR1, LITTLE HEAVEN FINAL DESIGN\DOT Files\ss33r.dgn

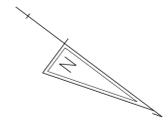

MATCHLINE PROPOSED CLAPHAM ROAD STA. 634+50

MATCHLINE PROPOSED CLAPHAM ROAD STA. 641+50

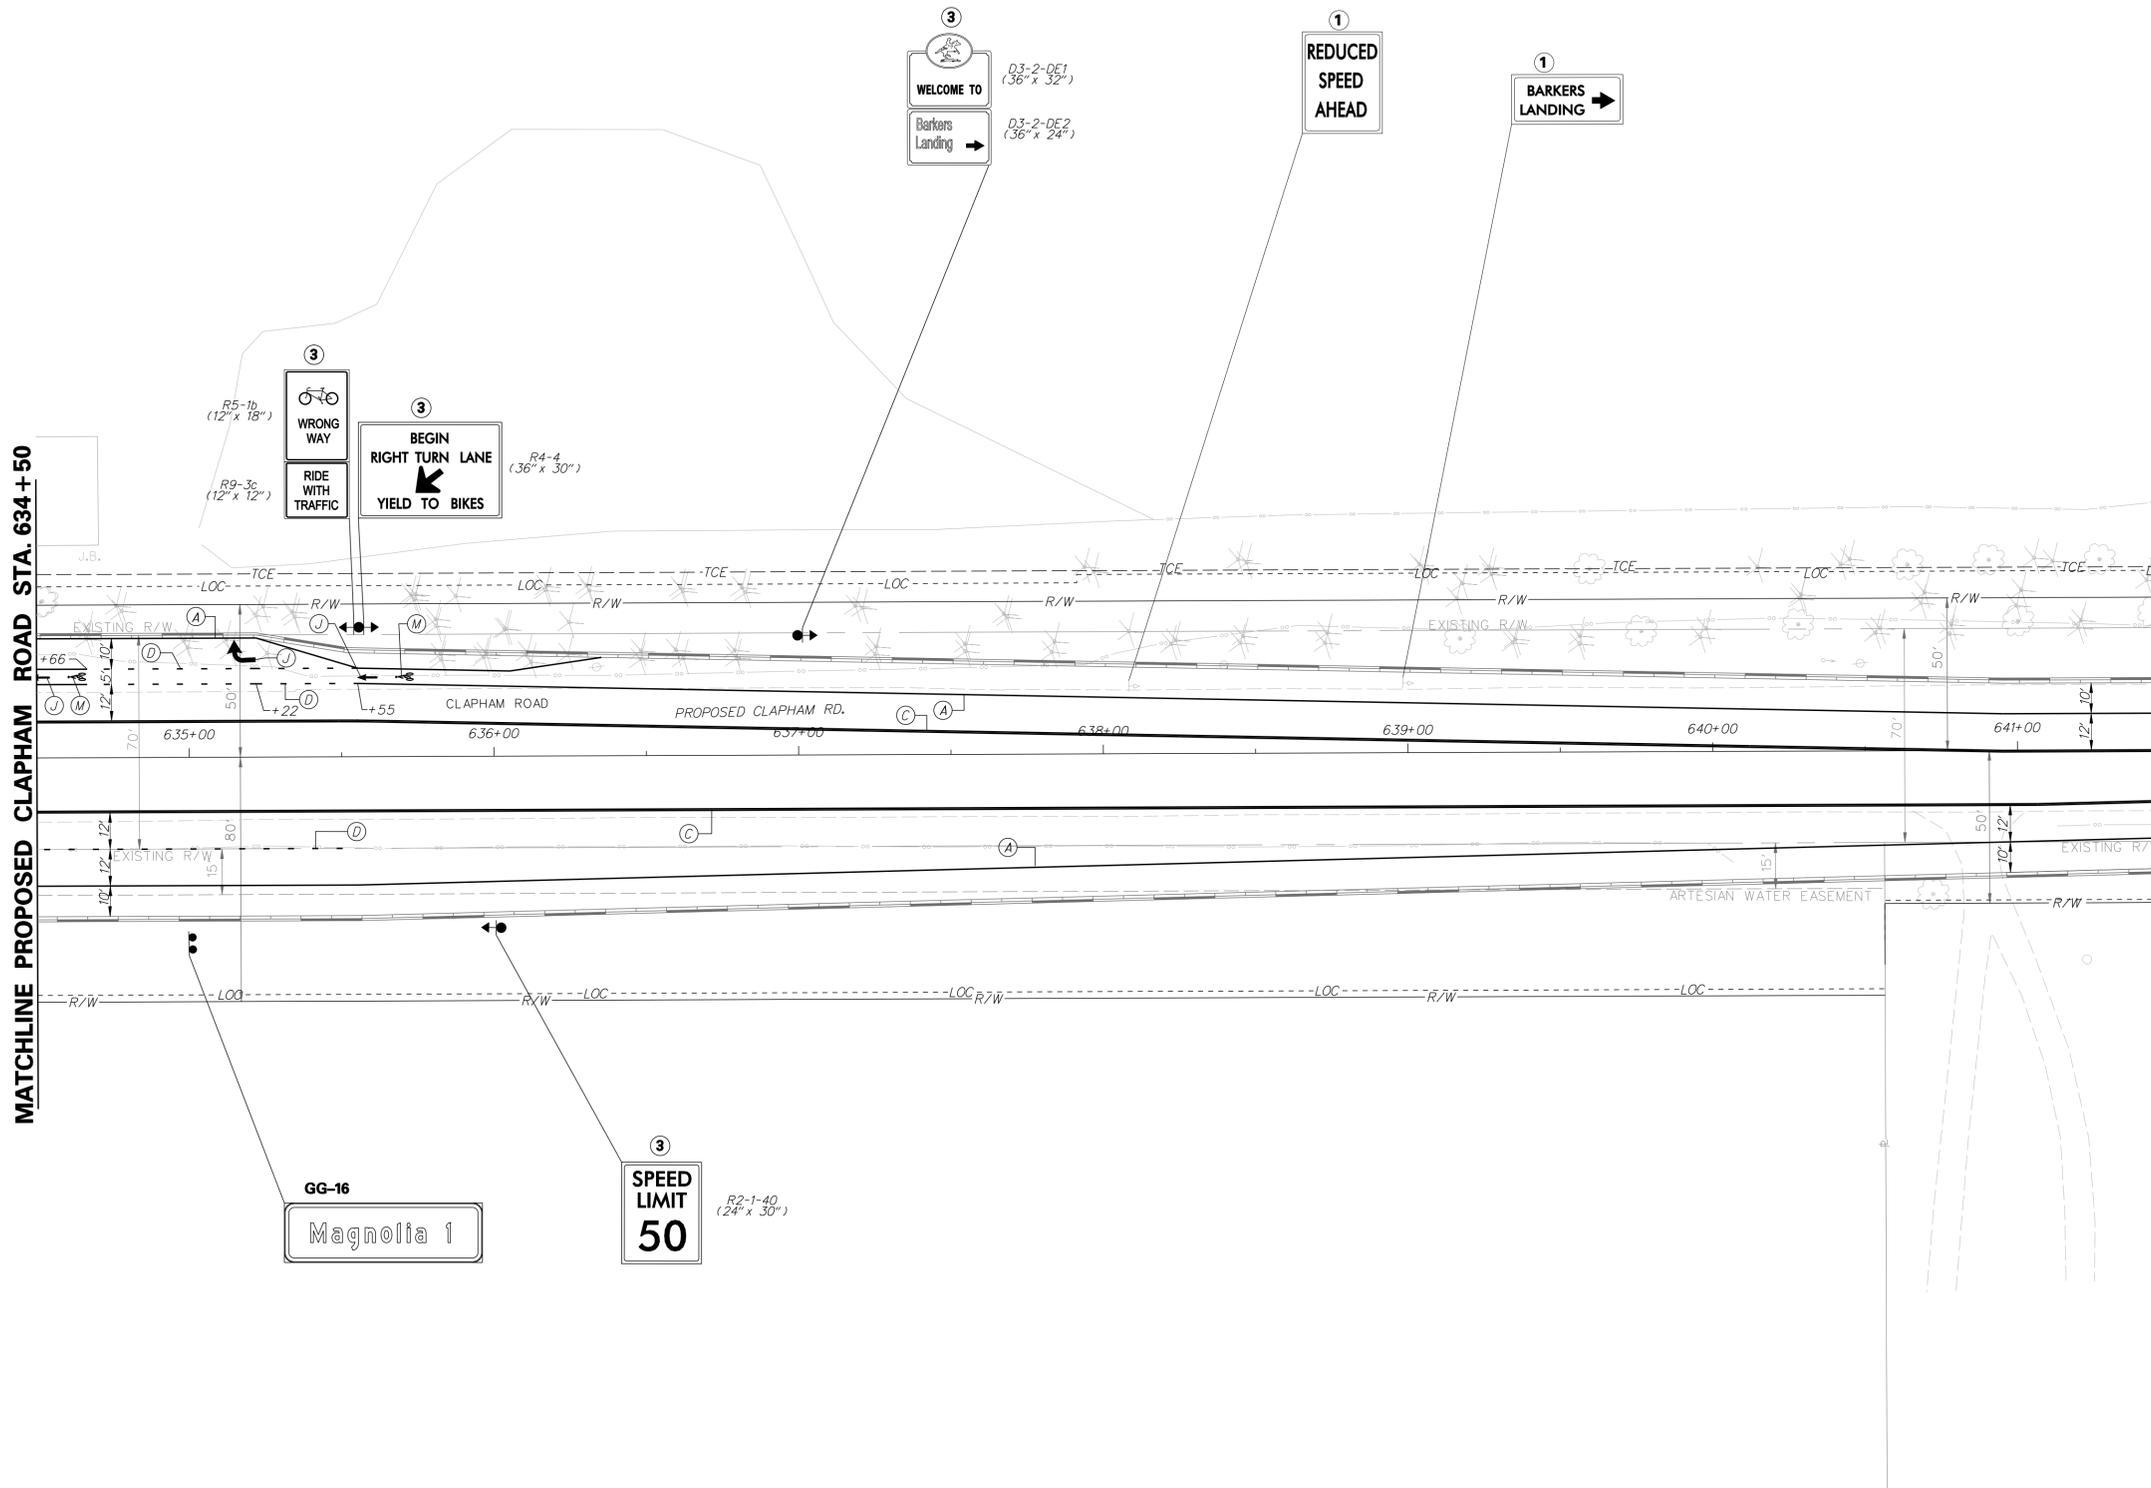

SIGNING LEGEND	
①	REMOVE EXISTING SIGN
②	EXISTING SIGN TO REMAIN
③	PLACE NEW SIGN
④	RENEW EXISTING SIGN
⑤	REPOSITION EXISTING SIGN


PAVEMENT MARKINGS LEGEND		
SYMBOL	ITEM	QUANTITY
(A)	5" SOLID WHITE EPOXY RESIN PAVEMENT STRIPING (ITEM 748548)	1,519 LF
(B)	5" SOLID YELLOW EPOXY RESIN PAVEMENT STRIPING (ITEM 748548)	0 LF
(C)	5" SOLID DOUBLE YELLOW EPOXY RESIN PAVEMENT STRIPING (ITEM 748548)	2,802 LF
(D)	5" DASHED WHITE EPOXY RESIN PAVEMENT STRIPING, 2' LINE & 6' GAP (ITEM 748548)	71 LF
(E)	5" DASHED WHITE EPOXY RESIN PAVEMENT STRIPING, 10' LINE & 30' GAP (ITEM 748548)	0 LF
(F)	5" DASHED YELLOW EPOXY RESIN PAVEMENT STRIPING, 10' LINE & 30' GAP (ITEM 748548)	0 LF
(G)	16" SOLID WHITE ALKYD THERMOPLASTIC PAVEMENT STRIPING (ITEM 748015)	0 SF
(H)	24" SOLID WHITE ALKYD THERMOPLASTIC PAVEMENT STRIPING (ITEM 748015)	0 SF
(J)	WHITE ALKYD THERMOPLASTIC PAVEMENT SYMBOL (ITEM 748015)	26 SF
(K)	10" SOLID WHITE EPOXY RESIN PAVEMENT STRIPING (ITEM 748549)	0 LF
(L)	12" SOLID YELLOW ALKYD THERMOPLASTIC PAVEMENT STRIPING, 25' CC @ 45° (ITEM 748027)	0 LF
(M)	RETROREFLECTIVE THERMOPLASTIC PAVEMENT MARKING, BIKE SYMBOL (ITEM 748553)	2 EA
(N)	10" DASHED WHITE EPOXY RESIN PAVEMENT STRIPING, 3' LINE & 9' GAP (ITEM 748549)	0 LF

STRIPING NOTE:  
CROSSWALK SYMBOLS TO BE 2' WIDE BY 10' LONG WITH 2' SPACING BETWEEN SYMBOLS. STOP BARS SHALL BE PLACED A MIN. OF 5' BEHIND CROSSWALKS.

12/1/2014 9:44:29 PM \\p01\projects\03517.00 (delDOT agmt 1223 dots open end)\03517.16 sri.little heaven final.dgn files\Sa34In.dgn



ADDENDUMS / REVISIONS	

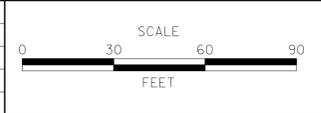

**SR1, LITTLE HEAVEN  
GRADE SEPARATED INTERSECTION**

CONTRACT T200412202	BRIDGE NO. -
COUNTY KENT	DESIGNED BY: SFP
	CHECKED BY: WFC


<b>SIGNING AND STRIPING</b>	SHEET NO. 553
	TOTAL SHTS. 641

PAVEMENT MARKINGS LEGEND		
SYMBOL	ITEM	QUANTITY
(A)	5" SOLID WHITE EPOXY RESIN PAVEMENT STRIPING (ITEM 748548)	1,602 LF
(B)	5" SOLID YELLOW EPOXY RESIN PAVEMENT STRIPING (ITEM 748548)	0 LF
(C)	5" SOLID DOUBLE YELLOW EPOXY RESIN PAVEMENT STRIPING (ITEM 748548)	3,114 LF
(D)	5" DASHED WHITE EPOXY RESIN PAVEMENT STRIPING, 2' LINE & 6' GAP (ITEM 748548)	0 LF
(E)	5" DASHED WHITE EPOXY RESIN PAVEMENT STRIPING, 10' LINE & 30' GAP (ITEM 748548)	0 LF
(F)	5" DASHED YELLOW EPOXY RESIN PAVEMENT STRIPING, 10' LINE & 30' GAP (ITEM 748548)	0 LF
(G)	16" SOLID WHITE ALKYD THERMOPLASTIC PAVEMENT STRIPING (ITEM 748015)	0 SF
(H)	24" SOLID WHITE ALKYD THERMOPLASTIC PAVEMENT STRIPING (ITEM 748015)	0 SF
(J)	WHITE ALKYD THERMOPLASTIC PAVEMENT SYMBOL (ITEM 748015)	0 SF
(K)	10" SOLID WHITE EPOXY RESIN PAVEMENT STRIPING (ITEM 748549)	0 LF
(L)	12" SOLID YELLOW ALKYD THERMOPLASTIC PAVEMENT STRIPING, 25' CC @ 45° (ITEM 748027)	0 LF
(M)	RETROREFLECTIVE THERMOPLASTIC PAVEMENT MARKING, BIKE SYMBOL (ITEM 748553)	0 EA
(N)	10" DASHED WHITE EPOXY RESIN PAVEMENT STRIPING, 3' LINE & 9' GAP (ITEM 748549)	0 LF

STRIPING NOTE:  
CROSSWALK SYMBOLS TO BE 2' WIDE BY 10' LONG WITH 2' SPACING BETWEEN SYMBOLS. STOP BARS SHALL BE PLACED A MIN. OF 5' BEHIND CROSSWALKS.

SIGNING LEGEND	
①	REMOVE EXISTING SIGN
②	EXISTING SIGN TO REMAIN
③	PLACE NEW SIGN
④	RENEW EXISTING SIGN
⑤	REPOSITION EXISTING SIGN


MATCHLINE PROPOSED CLAPHAM ROAD STA. 641+50

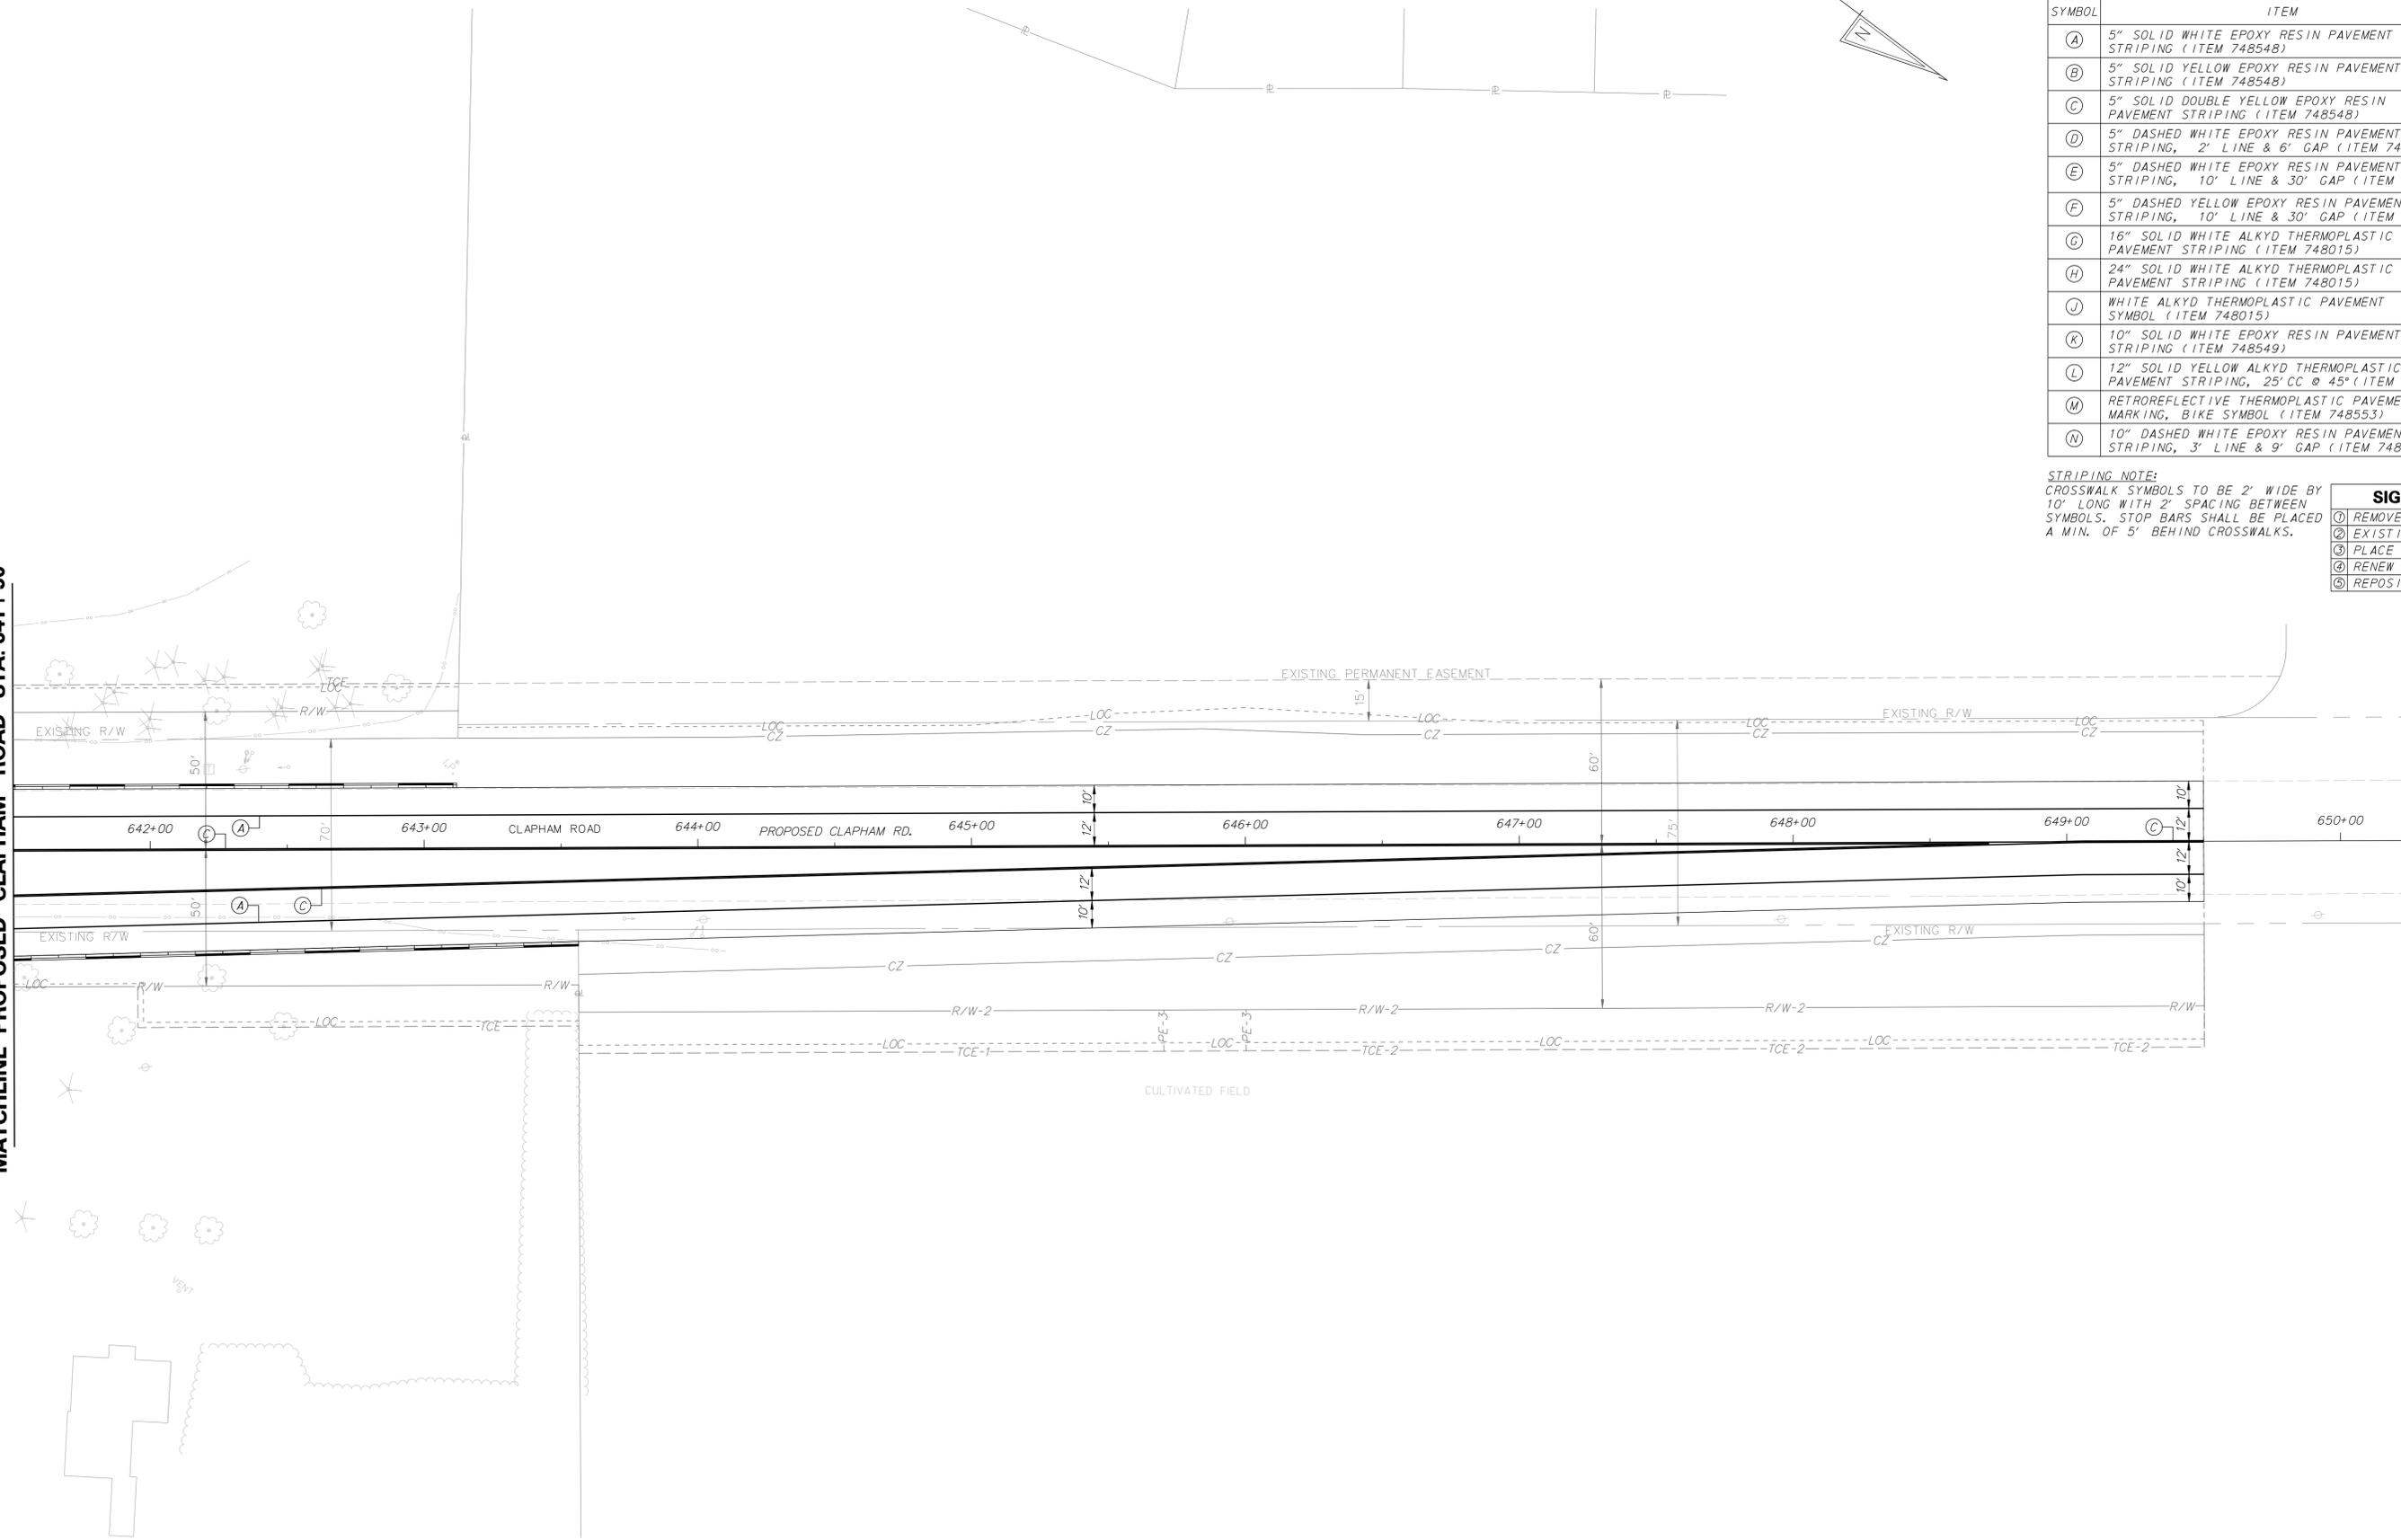

12/1/2014 9:44:53 AM \\p09\projects\03517.00 (del)dot agmt 1223 dots open end\03517.16 sri, little heaven final design.dgn files\ss351h.dgn




ADDENDUMS / REVISIONS

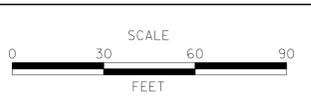


**SR1, LITTLE HEAVEN  
GRADE SEPARATED INTERSECTION**

CONTRACT	BRIDGE NO.	-
T200412202	DESIGNED BY:	SFP
COUNTY	CHECKED BY:	WFC
KENT		

<b>SIGNING AND STRIPING</b>	SHEET NO.	554
	TOTAL SHTS.	641

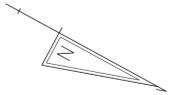

MATCHLINE BUFFALO ROAD STA. 1302+50

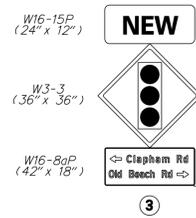

PC STA 1307+97.12

MATCHLINE BUFFALO ROAD STA. 1308+00

SIGNING LEGEND	
①	REMOVE EXISTING SIGN
②	EXISTING SIGN TO REMAIN
③	PLACE NEW SIGN
④	RENEW EXISTING SIGN
⑤	REPOSITION EXISTING SIGN

PAVEMENT MARKINGS LEGEND		
SYMBOL	ITEM	QUANTITY
(A)	5" SOLID WHITE EPOXY RESIN PAVEMENT STRIPING (ITEM 748548)	1,100 LF
(B)	5" SOLID YELLOW EPOXY RESIN PAVEMENT STRIPING (ITEM 748548)	0 LF
(C)	5" SOLID DOUBLE YELLOW EPOXY RESIN PAVEMENT STRIPING (ITEM 748548)	1,336 LF
(D)	5" DASHED WHITE EPOXY RESIN PAVEMENT STRIPING, 2' LINE & 6' GAP (ITEM 748548)	0 LF
(E)	5" DASHED WHITE EPOXY RESIN PAVEMENT STRIPING, 10' LINE & 30' GAP (ITEM 748548)	0 LF
(F)	5" DASHED YELLOW EPOXY RESIN PAVEMENT STRIPING, 10' LINE & 30' GAP (ITEM 748548)	0 LF
(G)	16" SOLID WHITE ALKYD THERMOPLASTIC PAVEMENT STRIPING (ITEM 748015)	0 SF
(H)	24" SOLID WHITE ALKYD THERMOPLASTIC PAVEMENT STRIPING (ITEM 748015)	0 SF
(J)	WHITE ALKYD THERMOPLASTIC PAVEMENT SYMBOL (ITEM 748015)	0 SF
(K)	10" SOLID WHITE EPOXY RESIN PAVEMENT STRIPING (ITEM 748549)	0 LF
(L)	12" SOLID YELLOW ALKYD THERMOPLASTIC PAVEMENT STRIPING, 25' CC @ 45° (ITEM 748027)	0 LF
(M)	RETROREFLECTIVE THERMOPLASTIC PAVEMENT MARKING, BIKE SYMBOL (ITEM 748553)	0 EA
(N)	10" DASHED WHITE EPOXY RESIN PAVEMENT STRIPING, 3' LINE & 9' GAP (ITEM 748549)	0 LF

STRIPING NOTE:  
CROSSWALK SYMBOLS TO BE 2' WIDE BY 10' LONG WITH 2' SPACING BETWEEN SYMBOLS. STOP BARS SHALL BE PLACED A MIN. OF 5' BEHIND CROSSWALKS.

12/1/2014 9:44:04 PM \\p01\pc\rs\03517.00 (del)dot agmt 1223 dots open end\03517.16 srl.little heaven final.dgn files\sa36h.dgn



ADDENDUMS / REVISIONS




**SR1, LITTLE HEAVEN  
GRADE SEPARATED INTERSECTION**

CONTRACT	BRIDGE NO.	-
T200412202	DESIGNED BY:	SFP
COUNTY	CHECKED BY:	WFC
KENT		

<b>SIGNING AND STRIPING</b>	SHEET NO.	555
	TOTAL SHTS.	641



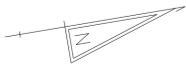


SIGNING LEGEND	
①	REMOVE EXISTING SIGN
②	EXISTING SIGN TO REMAIN
③	PLACE NEW SIGN
④	RENEW EXISTING SIGN
⑤	REPOSITION EXISTING SIGN

PAVEMENT MARKINGS LEGEND		
SYMBOL	ITEM	QUANTITY
(A)	5" SOLID WHITE EPOXY RESIN PAVEMENT STRIPING (ITEM 748548)	1,100 LF
(B)	5" SOLID YELLOW EPOXY RESIN PAVEMENT STRIPING (ITEM 748548)	0 LF
(C)	5" SOLID DOUBLE YELLOW EPOXY RESIN PAVEMENT STRIPING (ITEM 748548)	1,100 LF
(D)	5" DASHED WHITE EPOXY RESIN PAVEMENT STRIPING, 2' LINE & 6' GAP (ITEM 748548)	0 LF
(E)	5" DASHED WHITE EPOXY RESIN PAVEMENT STRIPING, 10' LINE & 30' GAP (ITEM 748548)	0 LF
(F)	5" DASHED YELLOW EPOXY RESIN PAVEMENT STRIPING, 10' LINE & 30' GAP (ITEM 748548)	0 LF
(G)	16" SOLID WHITE ALKYD THERMOPLASTIC PAVEMENT STRIPING (ITEM 748015)	0 SF
(H)	24" SOLID WHITE ALKYD THERMOPLASTIC PAVEMENT STRIPING (ITEM 748015)	0 SF
(J)	WHITE ALKYD THERMOPLASTIC PAVEMENT SYMBOL (ITEM 748015)	0 SF
(K)	10" SOLID WHITE EPOXY RESIN PAVEMENT STRIPING (ITEM 748549)	0 LF
(L)	12" SOLID YELLOW ALKYD THERMOPLASTIC PAVEMENT STRIPING, 25' CC @ 45° (ITEM 748027)	0 LF
(M)	RETROREFLECTIVE THERMOPLASTIC PAVEMENT MARKING, BIKE SYMBOL (ITEM 748553)	0 EA
(N)	10" DASHED WHITE EPOXY RESIN PAVEMENT STRIPING, 3' LINE & 9' GAP (ITEM 748549)	0 LF

**STRIPING NOTE:**  
 CROSSWALK SYMBOLS TO BE 2' WIDE BY 10' LONG WITH 2' SPACING BETWEEN SYMBOLS. STOP BARS SHALL BE PLACED A MIN. OF 5' BEHIND CROSSWALKS.

12/1/2014 9:44:45 PM G:\p\projects\03517.00 (delDOT agmt 1223 dots open end)\03517.16 sri.little heaven final design.dgn files\ss38lh.dgn




ADDENDUMS / REVISIONS

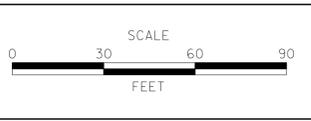

**SR1, LITTLE HEAVEN GRADE SEPARATED INTERSECTION**

CONTRACT	BRIDGE NO.	-
T200412202	DESIGNED BY:	SFP
COUNTY	CHECKED BY:	WFC
KENT		

<b>SIGNING AND STRIPING</b>	SHEET NO.	557
	TOTAL SHTS.	641

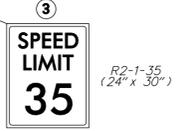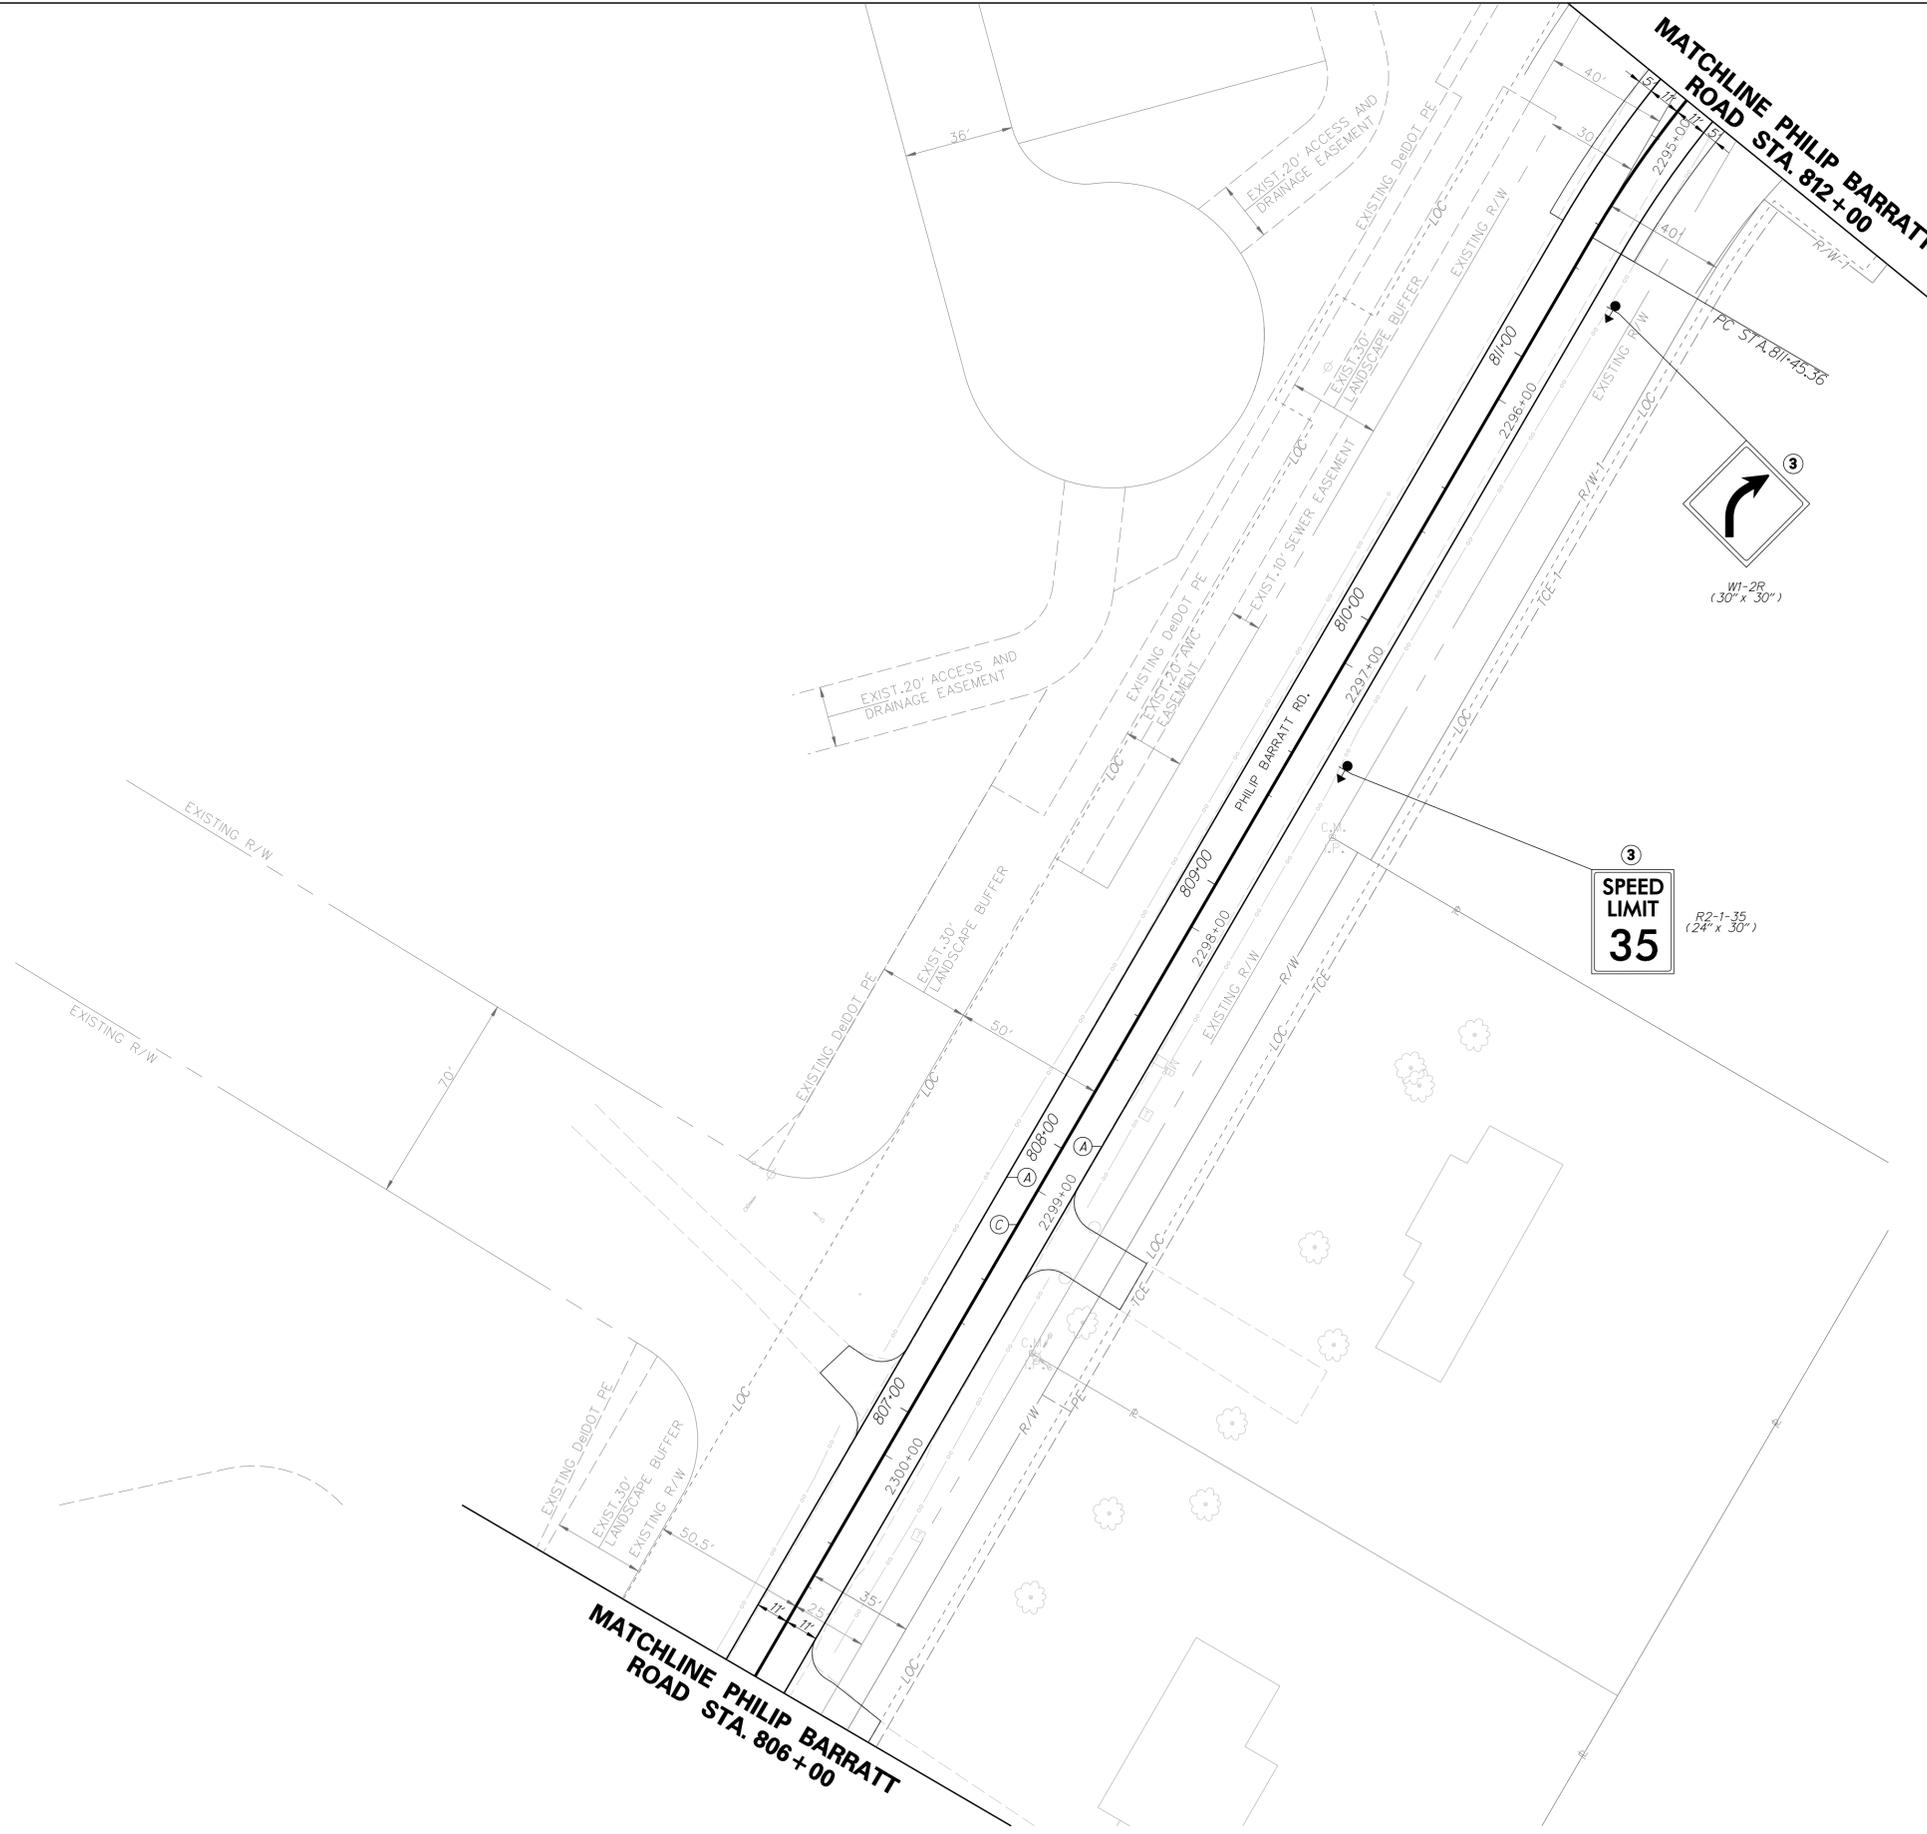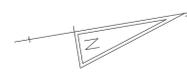


SIGNING LEGEND	
①	REMOVE EXISTING SIGN
②	EXISTING SIGN TO REMAIN
③	PLACE NEW SIGN
④	RENEW EXISTING SIGN
⑤	REPOSITION EXISTING SIGN

PAVEMENT MARKINGS LEGEND		
SYMBOL	ITEM	QUANTITY
(A)	5" SOLID WHITE EPOXY RESIN PAVEMENT STRIPING (ITEM 748548)	1, 202 LF
(B)	5" SOLID YELLOW EPOXY RESIN PAVEMENT STRIPING (ITEM 748548)	0 LF
(C)	5" SOLID DOUBLE YELLOW EPOXY RESIN PAVEMENT STRIPING (ITEM 748548)	1, 202 LF
(D)	5" DASHED WHITE EPOXY RESIN PAVEMENT STRIPING, 2' LINE & 6' GAP (ITEM 748548)	0 LF
(E)	5" DASHED WHITE EPOXY RESIN PAVEMENT STRIPING, 10' LINE & 30' GAP (ITEM 748548)	0 LF
(F)	5" DASHED YELLOW EPOXY RESIN PAVEMENT STRIPING, 10' LINE & 30' GAP (ITEM 748548)	0 LF
(G)	16" SOLID WHITE ALKYD THERMOPLASTIC PAVEMENT STRIPING (ITEM 748015)	0 SF
(H)	24" SOLID WHITE ALKYD THERMOPLASTIC PAVEMENT STRIPING (ITEM 748015)	0 SF
(J)	WHITE ALKYD THERMOPLASTIC PAVEMENT SYMBOL (ITEM 748015)	0 SF
(K)	10" SOLID WHITE EPOXY RESIN PAVEMENT STRIPING (ITEM 748549)	0 LF
(L)	12" SOLID YELLOW ALKYD THERMOPLASTIC PAVEMENT STRIPING, 25' CC @ 45° (ITEM 748027)	0 LF
(M)	RETROREFLECTIVE THERMOPLASTIC PAVEMENT MARKING, BIKE SYMBOL (ITEM 748553)	0 EA
(N)	10" DASHED WHITE EPOXY RESIN PAVEMENT STRIPING, 3' LINE & 9' GAP (ITEM 748549)	0 LF

**STRIPING NOTE:**  
CROSSWALK SYMBOLS TO BE 2' WIDE BY 10' LONG WITH 2' SPACING BETWEEN SYMBOLS. STOP BARS SHALL BE PLACED A MIN. OF 5' BEHIND CROSSWALKS.

12/1/2014 9:44:28 PM G:\PF0\pcts\03517.00 (del)dot agmt 1223 dots open end\03517.16 sri.little heaven finaldesign.dgn files\ss39lh.dgn

ADDENDUMS / REVISIONS

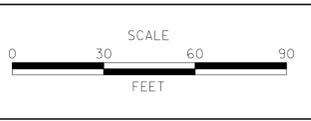


**SR1, LITTLE HEAVEN GRADE SEPARATED INTERSECTION**

CONTRACT	T200412202	BRIDGE NO.	-
COUNTY	KENT	DESIGNED BY:	SFP
		CHECKED BY:	WFC

<b>SIGNING AND STRIPING</b>	SHEET NO.	558
	TOTAL SHTS.	641





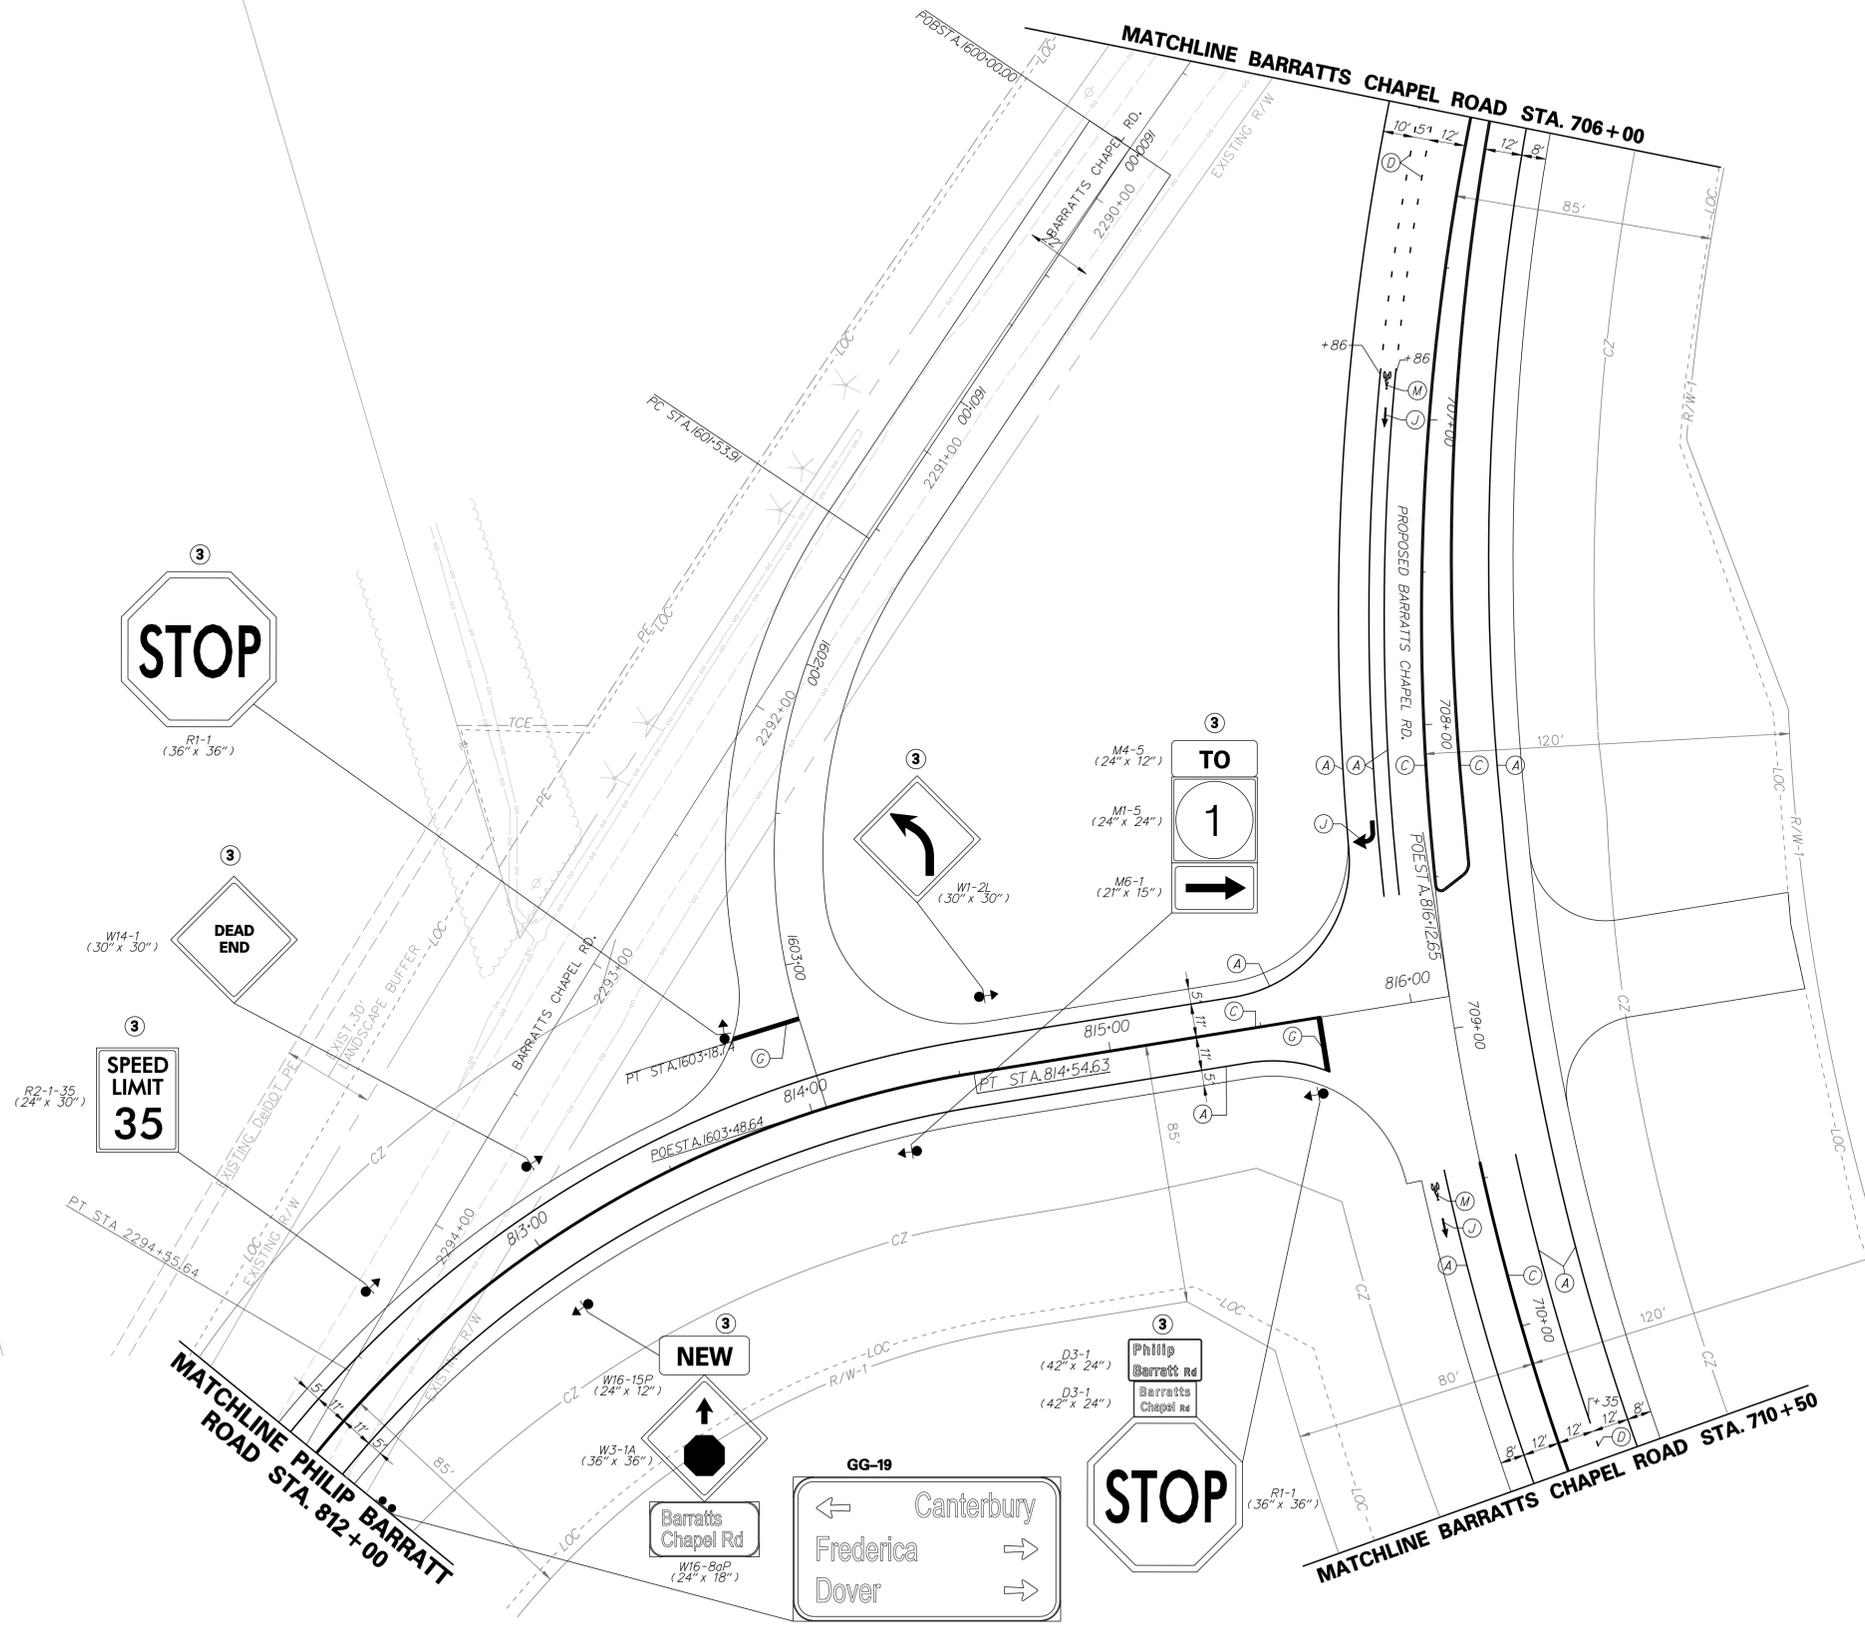


SIGNING LEGEND	
①	REMOVE EXISTING SIGN
②	EXISTING SIGN TO REMAIN
③	PLACE NEW SIGN
④	RENEW EXISTING SIGN
⑤	REPOSITION EXISTING SIGN

PAVEMENT MARKINGS LEGEND		
SYMBOL	ITEM	QUANTITY
(A)	5" SOLID WHITE EPOXY RESIN PAVEMENT STRIPING (ITEM 748548)	2,009 LF
(B)	5" SOLID YELLOW EPOXY RESIN PAVEMENT STRIPING (ITEM 748548)	0 LF
(C)	5" SOLID DOUBLE YELLOW EPOXY RESIN PAVEMENT STRIPING (ITEM 748548)	1,984 LF
(D)	5" DASHED WHITE EPOXY RESIN PAVEMENT STRIPING, 2' LINE & 6' GAP (ITEM 748548)	49 LF
(E)	5" DASHED WHITE EPOXY RESIN PAVEMENT STRIPING, 10' LINE & 30' GAP (ITEM 748548)	0 LF
(F)	5" DASHED YELLOW EPOXY RESIN PAVEMENT STRIPING, 10' LINE & 30' GAP (ITEM 748548)	0 LF
(G)	16" SOLID WHITE ALKYD THERMOPLASTIC PAVEMENT STRIPING (ITEM 748015)	56 SF
(H)	24" SOLID WHITE ALKYD THERMOPLASTIC PAVEMENT STRIPING (ITEM 748015)	0 SF
(J)	WHITE ALKYD THERMOPLASTIC PAVEMENT SYMBOL (ITEM 748015)	26 SF
(K)	10" SOLID WHITE EPOXY RESIN PAVEMENT STRIPING (ITEM 748539)	0 LF
(L)	12" SOLID YELLOW ALKYD THERMOPLASTIC PAVEMENT STRIPING, 25' CC @ 45° (ITEM 748027)	0 LF
(M)	RETROREFLECTIVE THERMOPLASTIC PAVEMENT MARKING, BIKE SYMBOL (ITEM 748553)	2 EA
(N)	10" DASHED WHITE EPOXY RESIN PAVEMENT STRIPING, 3' LINE & 9' GAP (ITEM 748549)	0 LF

STRIPING NOTE:  
 CROSSWALK SYMBOLS TO BE 2' WIDE BY 10' LONG WITH 2' SPACING BETWEEN SYMBOLS. STOP BARS SHALL BE PLACED A MIN. OF 5' BEHIND CROSSWALKS.

12/1/2014 9:44:46 PM C:\projects\03517.00 (del)dot agmt 1223 dots open end\03517.16 sri.little heaven final design\dgn files\ss421h.dgn

ADDENDUMS / REVISIONS

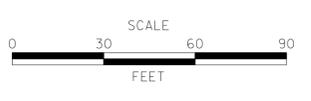

**SR1, LITTLE HEAVEN GRADE SEPARATED INTERSECTION**

CONTRACT	T200412202	BRIDGE NO.	-
COUNTY	KENT	DESIGNED BY:	SFP
		CHECKED BY:	WFC


<b>SIGNING AND STRIPING</b>	SHEET NO.	561
	TOTAL SHTS.	641



SIGNING LEGEND	
①	REMOVE EXISTING SIGN
②	EXISTING SIGN TO REMAIN
③	PLACE NEW SIGN
④	RENEW EXISTING SIGN
⑤	REPOSITION EXISTING SIGN


PAVEMENT MARKINGS LEGEND		
SYMBOL	ITEM	QUANTITY
(A)	5" SOLID WHITE EPOXY RESIN PAVEMENT STRIPING (ITEM 748548)	1,256 LF
(B)	5" SOLID YELLOW EPOXY RESIN PAVEMENT STRIPING (ITEM 748548)	0 LF
(C)	5" SOLID DOUBLE YELLOW EPOXY RESIN PAVEMENT STRIPING (ITEM 748548)	1,764 LF
(D)	5" DASHED WHITE EPOXY RESIN PAVEMENT STRIPING, 2' LINE & 6' GAP (ITEM 748548)	41 LF
(E)	5" DASHED WHITE EPOXY RESIN PAVEMENT STRIPING, 10' LINE & 30' GAP (ITEM 748548)	0 LF
(F)	5" DASHED YELLOW EPOXY RESIN PAVEMENT STRIPING, 10' LINE & 30' GAP (ITEM 748548)	0 LF
(G)	16" SOLID WHITE ALKYD THERMOPLASTIC PAVEMENT STRIPING (ITEM 748015)	0 SF
(H)	24" SOLID WHITE ALKYD THERMOPLASTIC PAVEMENT STRIPING (ITEM 748015)	0 SF
(J)	WHITE ALKYD THERMOPLASTIC PAVEMENT SYMBOL (ITEM 748015)	21 SF
(K)	10" SOLID WHITE EPOXY RESIN PAVEMENT STRIPING (ITEM 748549)	0 LF
(L)	12" SOLID YELLOW ALKYD THERMOPLASTIC PAVEMENT STRIPING, 25' CC @ 45° (ITEM 748027)	0 LF
(M)	RETROREFLECTIVE THERMOPLASTIC PAVEMENT MARKING, BIKE SYMBOL (ITEM 748553)	1 EA
(N)	10" DASHED WHITE EPOXY RESIN PAVEMENT STRIPING, 3' LINE & 9' GAP (ITEM 748549)	0 LF

STRIPING NOTE:  
 CROSSWALK SYMBOLS TO BE 2' WIDE BY 10' LONG WITH 2' SPACING BETWEEN SYMBOLS. STOP BARS SHALL BE PLACED A MIN. OF 5' BEHIND CROSSWALKS.

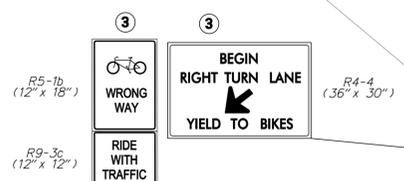

12/1/2014 9:44:07 PM \\p01\pc\rs\03517.00 (del)dot agmt 1223 dots open end\03517.16 sri.little heaven final.dgn files\ss431n.dgn

ADDENDUMS / REVISIONS

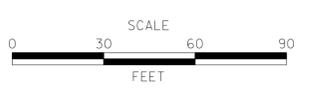

**SR1, LITTLE HEAVEN GRADE SEPARATED INTERSECTION**

CONTRACT	T200412202	BRIDGE NO.	-
COUNTY	KENT	DESIGNED BY:	SFP
		CHECKED BY:	WFC

<b>SIGNING AND STRIPING</b>	SHEET NO.	562
	TOTAL SHTS.	641


NOTE: ALL SIGNS ON THIS SHEET REQUIRE STEEL SIGN POSTS AND HARDWARE TO BE FURNISHED BY DELDOT. THE CONTRACTOR SHALL COORDINATE WITH DELDOT THE DELIVERY OF THE SIGNS AS REQUIRED PER PROJECT CONSTRUCTION PHASE. ALL COSTS ARE INCIDENTAL TO THE CONTRACT.

SIGN	M.U.T.C.D. DESIGNATION	SIZE	QUANTITY	TOTAL S.F.
	M3 - 1	24 X 12 30 X 15	12 7	24 21.88
	M3 - 3	24 X 12 30 X 15	14 5	28 15.63
	M4 - 5	24 X 12	27	54
 * BLK. ON WH.	M6 - 1	21 X 15	11	24
 * BLK. ON WH.	M6 - 1	21 X 15	10	21.88
 * BLK. ON WH.	M6 - 3	21 X 15	10	21.88
 * WH. ON GRN.	M5-1R	12 X 9	2	1.5
	R4-4-DE	36 X 30	3	22.5
	R4 - 4	36 X 30	7	52.5
	R3 - 7R	30 X 30	1	9
	W13 - 2	36 X 48	1	12
	W13 - 2	36 X 48	1	12
	-	30 X 30	2	12.5
	M1 - 5	24 X 24 36 X 36	29 13	116 117
	W3 - 5	36 X 36	1	9

SIGN	M.U.T.C.D. DESIGNATION	SIZE	QUANTITY	TOTAL S.F.
	W3 - 1A	36 X 36	6	54
	W9 - 2L	30 X 30	5	31.25
	W2 - 2R	30 X 30	4	25
	W3 - 3	36 X 36	9	81
	W1 - 2R	30 X 30	2	12.5
	W1 - 2L	30 X 30	1	6.25
	W4 - 1	48 X 48	2	32
	W4 - 3R	48 X 48	2	32
	EM - 1 - DE	24 X 24	16	64
	EM - 1p - DE	12 X 12	16	16
	R4 - 7	24 X 30	6	30
	R6 - 1R	36 X 12 54 X 18	2 4	6 27
	R6 - 1L	54 X 18	5	33.75
	W4 - 2R	36 X 36	5	45
	R5 - 1	30 X 30 36 X 36	2 2	12.5 18

SIGN	M.U.T.C.D. DESIGNATION	SIZE	QUANTITY	TOTAL S.F.
	R5 - 1a	36 X 24	18	108
	D11-1	24 X 18	2	6
	W14 - 2	30 X 30	1	6.25
	W14 - 1	30 X 30	2	12.5
	W3 - 2	36 X 36	1	9
	R1 - 2	48 X 48 X 48	2	27.73
	R1 - 1	36 X 36	16	144
	R3 - 1	24 X 24	7	28
	R3 - 2	36 X 36	1	9
	R3 - 27	36 X 36	1	9
	D14-3	42 X 24	4	28
	R2 - 1 - 55	48 X 60	11	220
	R2 - 1 - 50	24 X 30	2	10
	R2 - 1 - 45	24 X 30	1	5
	R2 - 1 - 40	24 X 30	12	60

11/25/2014 12:23 DOT15 Open End\DOT15\03517.00 IDEL.DOT AGMT 1223 DOT15 HEAVEN FINAL DESIGN\DOT15\Sign\Sign\_Detail01h.dgn

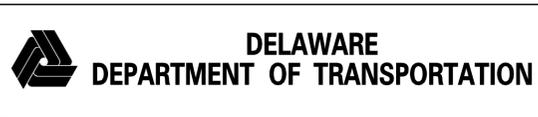

ADDENDUMS / REVISIONS

**SR1, LITTLE HEAVEN  
GRADE SEPARATED INTERSECTION**

CONTRACT T200412202	BRIDGE NO. -
COUNTY KENT	DESIGNED BY: SFP
	CHECKED BY: WFC

**SIGNING DETAILS**

SHEET NO. 563
TOTAL SHTS. 641

NOTE: ALL SIGNS ON THIS SHEET REQUIRE STEEL SIGN POSTS AND HARDWARE TO BE FURNISHED BY DELDOT. THE CONTRACTOR SHALL COORDINATE WITH DELDOT THE DELIVERY OF THE SIGNS AS REQUIRED PER PROJECT CONSTRUCTION PHASE. ALL COSTS ARE INCIDENTAL TO THE CONTRACT.

SIGN	M.U.T.C.D. DESIGNATION	SIZE	QUANTITY	TOTAL S.F.
	R2 - 1 - 35	24 X 30	5	25
	R2 - 1 - 25	24 X 30	3	15
	R3 - 8a	48 X 30	1	10
	WI-10L	36 X 36	1	9
	WI6 - 15P	24 X 12	4	8
	D3 - 2 - DE1	36 X 32	12	96
	D3 - 2 - DE2	36 X 24	2	12
	D3 - 2 - DE2	36 X 24	2	12
	D3 - 2 - DE2	36 X 24	2	12
	D3 - 2 - DE2	36 X 24	1	6
	D3 - 2 - DE2	36 X 24	1	6
	D3 - 2 - DE2	36 X 24	1	6
	D3 - 2 - DE2	36 X 24	1	6
	D3 - 2 - DE2	36 X 24	1	6
	D3 - 2 - DE2	36 X 24	1	6

SIGN	M.U.T.C.D. DESIGNATION	SIZE	QUANTITY	TOTAL S.F.
	W21 - 14 - DE	30 X 30	2	12.50
	W21 - 11 - DE	30 X 30	1	6.25
	D10 - 5	12 X 36	2	6
	D10 - 5	12 X 36	2	6
	D10 - 5	12 X 36	2	6
	WI3 - 1 - 35	18 X 18	2	4.5
	WI6 - 8aP	30 X 18	3	11.25
	WI6 - 8aP	30 X 18	4	15
	WI6 - 8P	42 X 9	2	5.25
	WI6 - 8ap	36 X 18	2	9
	WI6 - 8ap	36 X 18	2	9
	WI6 - 8ap	42 X 18	1	5.25
	WI6 - 8ap	42 X 18	1	5.25
	WI6 - 8ap	36 X 18	3	13.5
	WI6 - 8ap	36 X 18	2	9

SIGN	M.U.T.C.D. DESIGNATION	SIZE	QUANTITY	TOTAL S.F.
	D3 - 1	42 X 24	6	42
	D3 - 1	48 X 12	1	4
	D3 - 1	36 X 12	1	3
	D3 - 1	42 X 24	1	7
	D3 - 1	36 X 24	2	12
	D3 - 1	36 X 12	1	3
	S3 - 1	30 X 30	1	6.25
	W11 - 24	30 X 30	1	6.25
	D3 - 1	42 X 24	2	14
	WI4 - 2AR	36 X 9	1	2.25
	D3 - 1	48 X 12	1	4
	D3 - 1	42 X 24	3	21
	D3-1	42 X 24	2	14
	D4 - 3 - DE	12 X 18	6	9
	-	30 X 30	2	12.5

11/25/2014 4:42:41 PM G:\PROJECTS\03517.00 IDELDOT AGMT 1223 DOT5 Open End\03517.00 SR1,LITTLE HEAVEN FINAL DESIGN\03517.00 SR1,LITTLE HEAVEN FINAL DESIGN\03517.00 SR1,LITTLE HEAVEN FINAL DESIGN\Signs\Sign\_Detailed.dgn



ADDENDUMS / REVISIONS

**SR1, LITTLE HEAVEN  
GRADE SEPARATED INTERSECTION**

CONTRACT	BRIDGE NO.	-
T200412202	DESIGNED BY:	SFP
COUNTY	CHECKED BY:	WFC
KENT		

**SIGNING DETAILS**

SHEET NO.	564
TOTAL SHTS.	641

