




CONTRACT	COUNTY	F.A.P. NO.	SHEET NO.	TOTAL SHTS
27-512-01	NEW CASTLE	HPP-2005 (028)	119	140

NEC COMMUTER RAIL IMPROVE.- DELAWARE
YARD to RAGAN - Civil, Structural

DATE: APRIL 20, 2009

REVISIONS

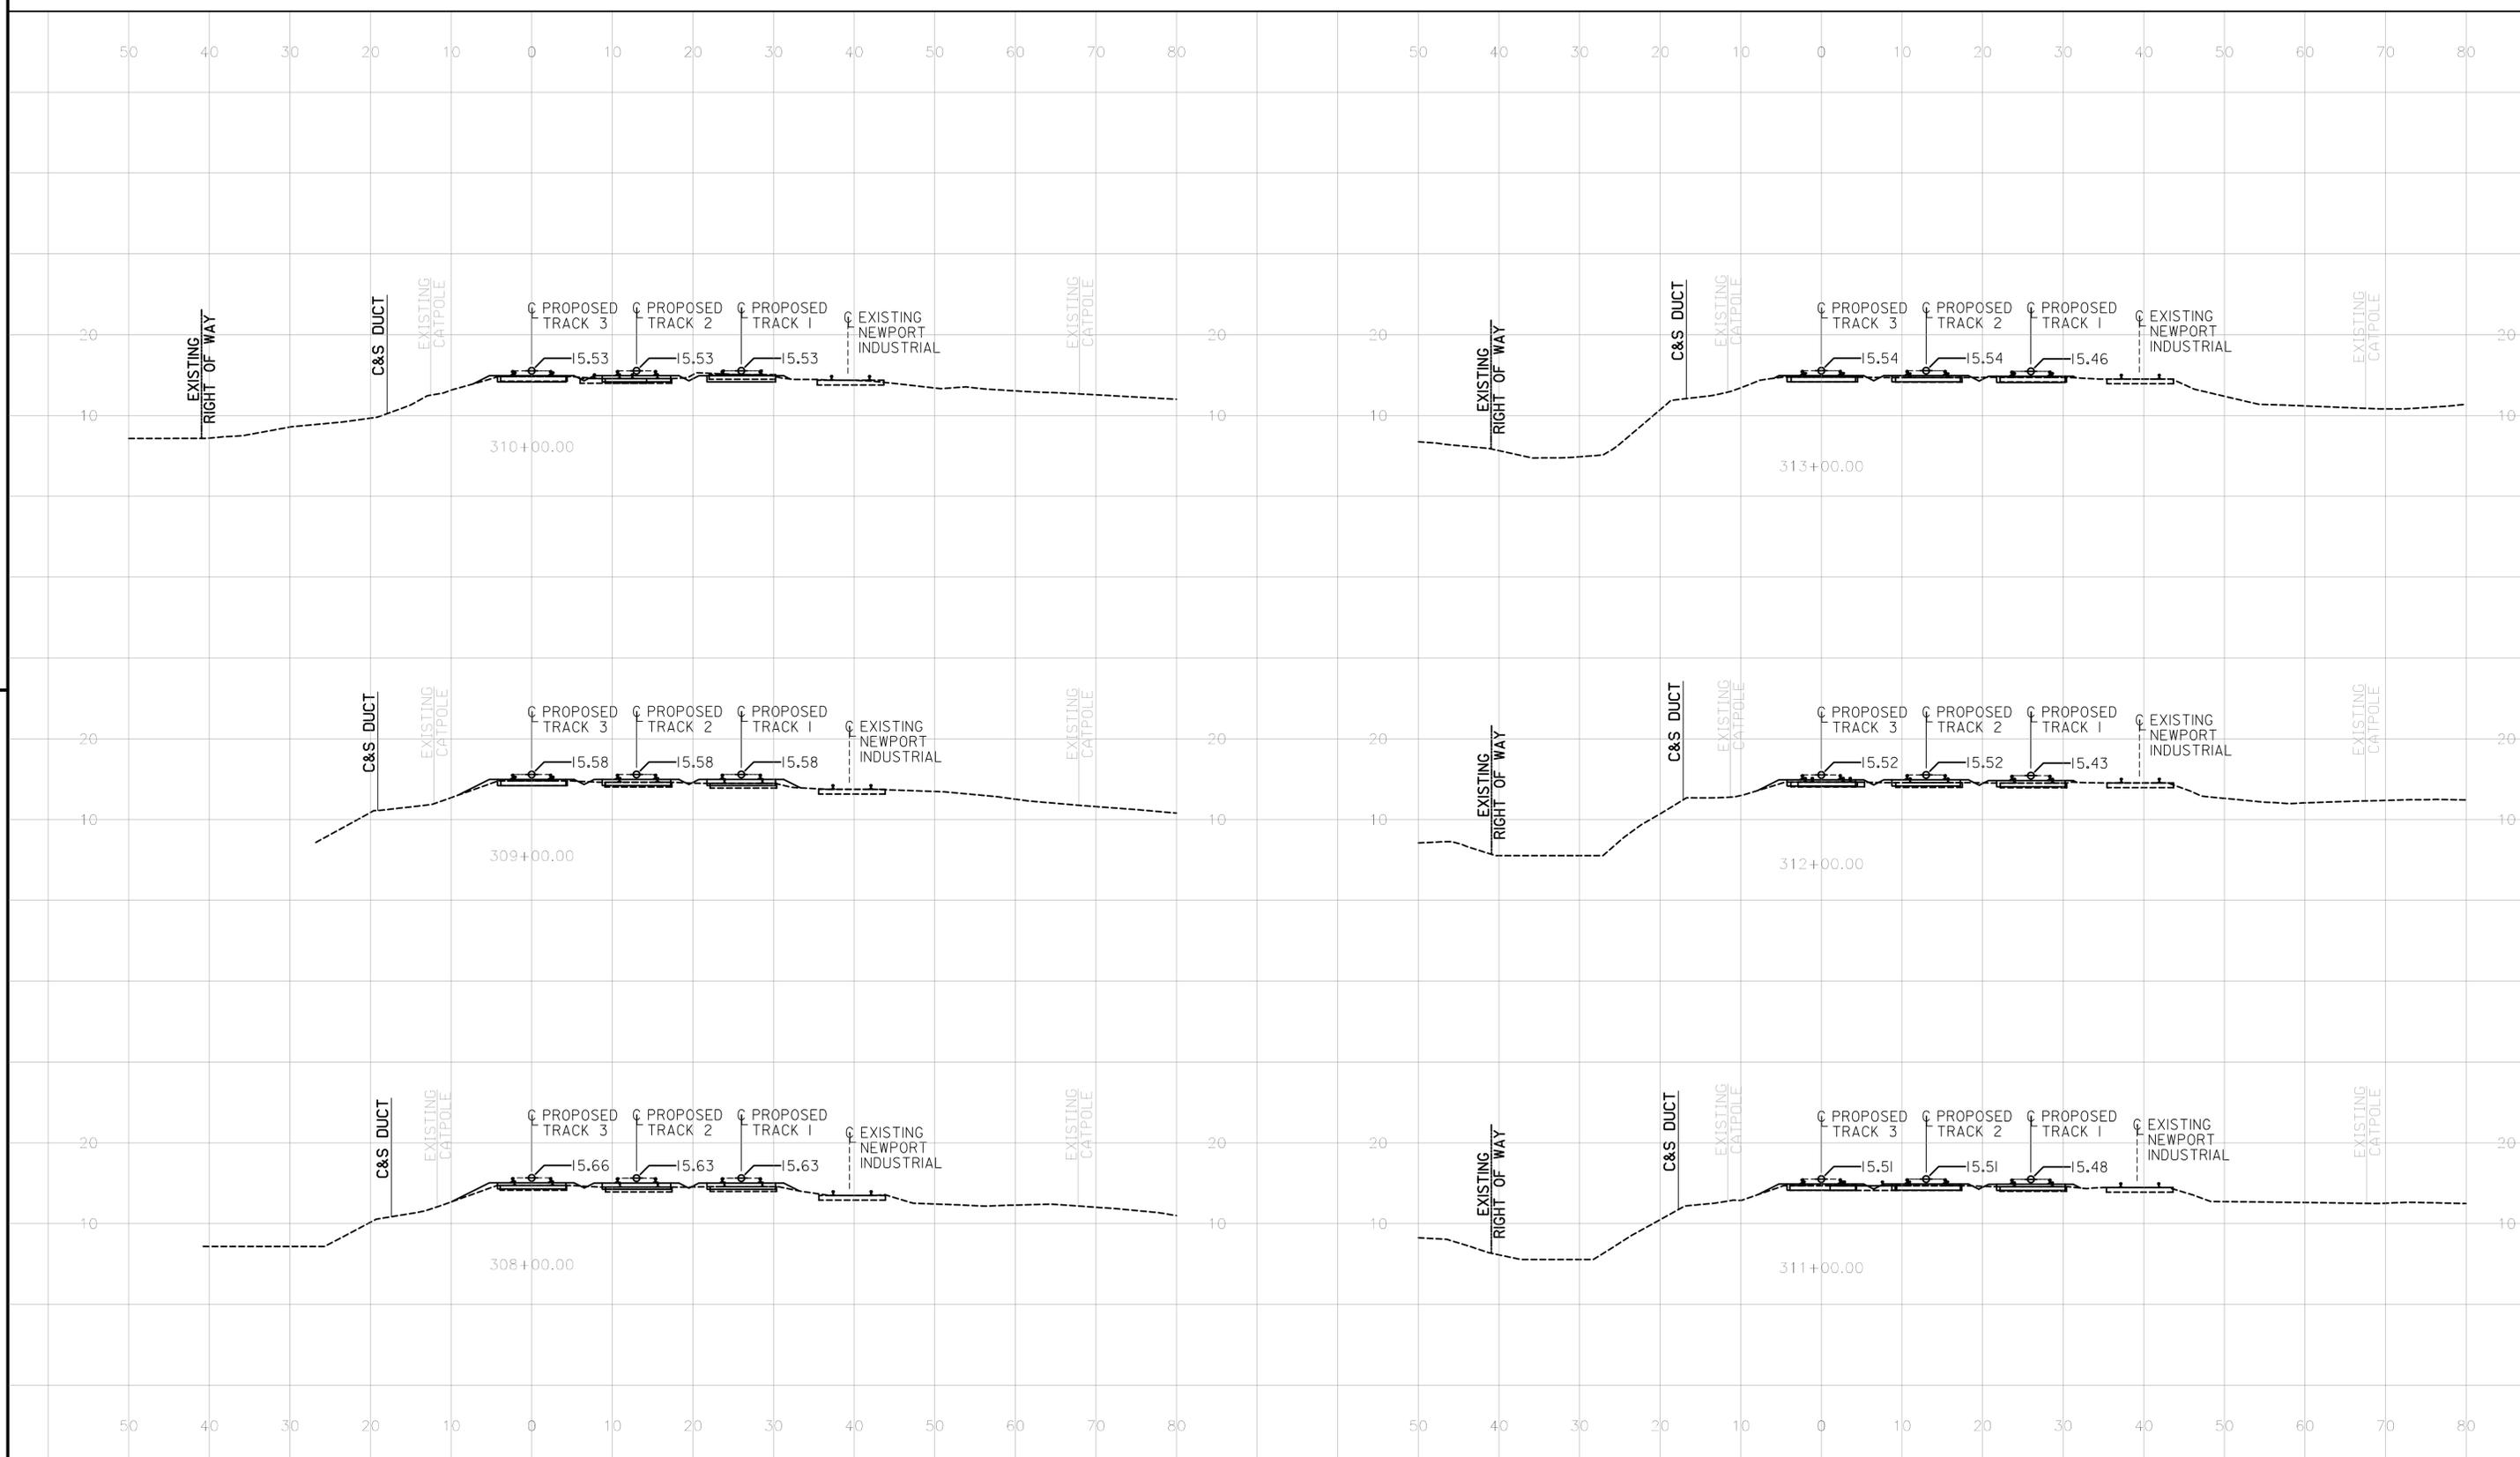

PREL. TRACING _____
 DESIGN _____
 CHKD. _____



CONTRACT	COUNTY	F.A.P. NO.	SHEET NO.	TOTAL SHTS
27-512-01	NEW CASTLE	HPP-2005 (028)	120	140

NEC COMMUTER RAIL IMPROVE.- DELAWARE
YARD to RAGAN - Civil, Structural

DATE: APRIL 20, 2009







REVISIONS	



PREL. TRACING
 DESIGN
 CHKD.




CONTRACT	COUNTY	F.A.P. NO.	SHEET NO.	TOTAL SHTS
27-512-01	NEW CASTLE	HPP-2005 (028)	121	140
NEC COMMUTER RAIL IMPROVE.- DELAWARE YARD to RAGAN - Civil, Structural				
DATE: APRIL 20, 2009				
REVISIONS				

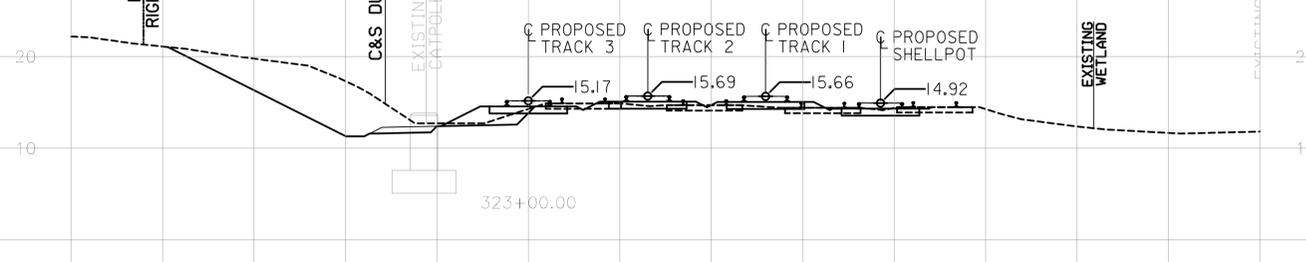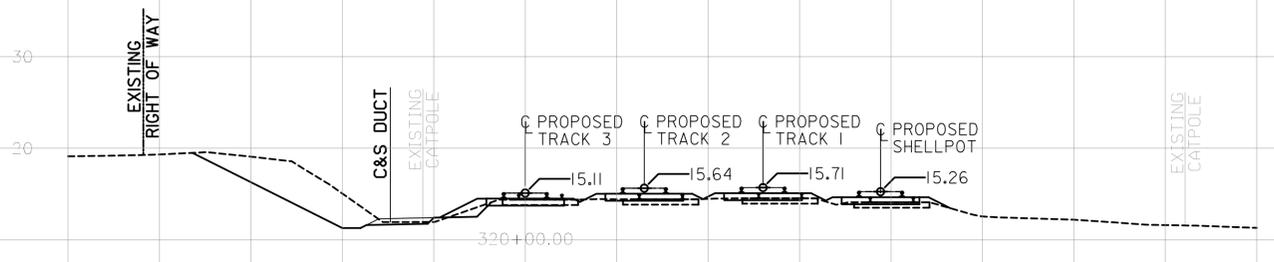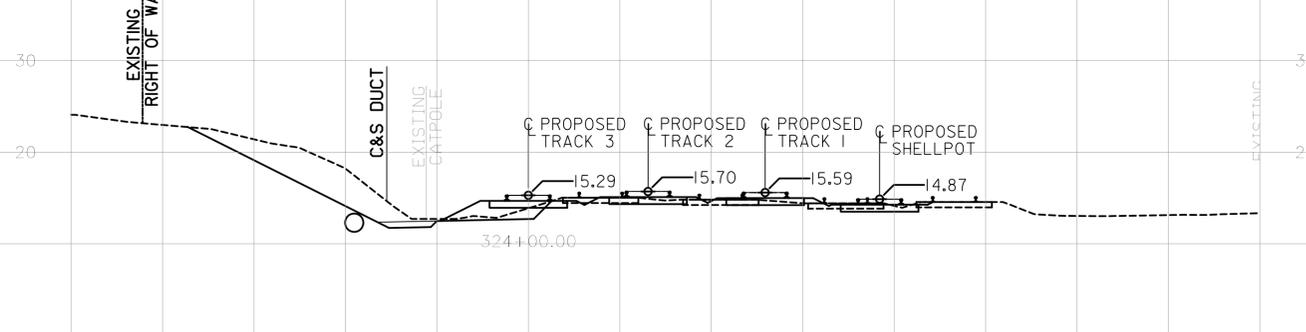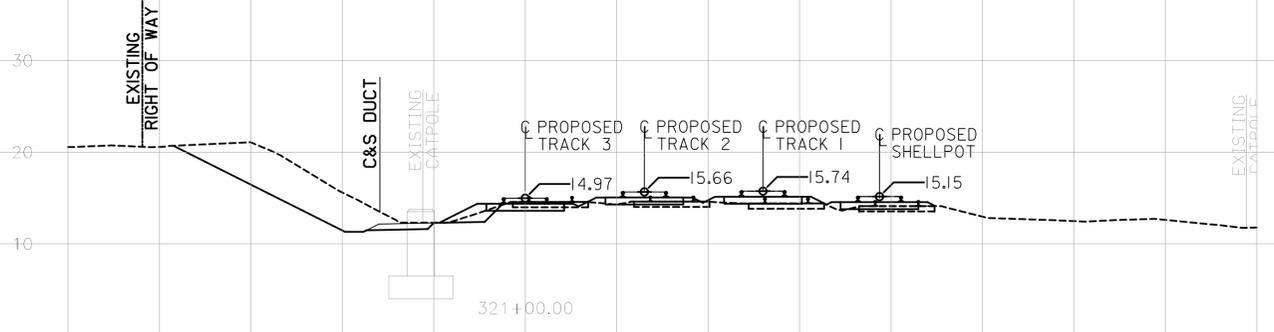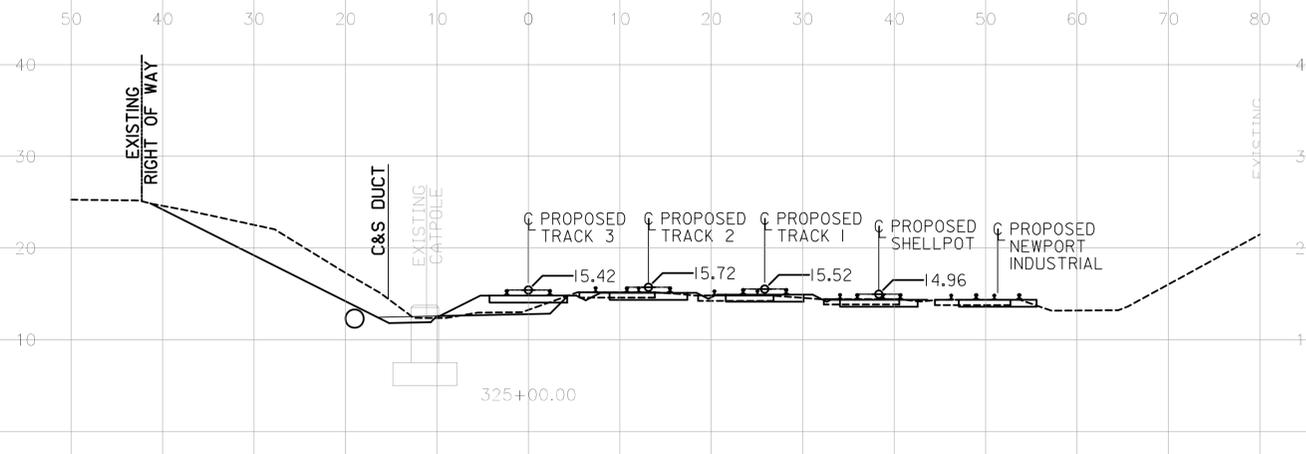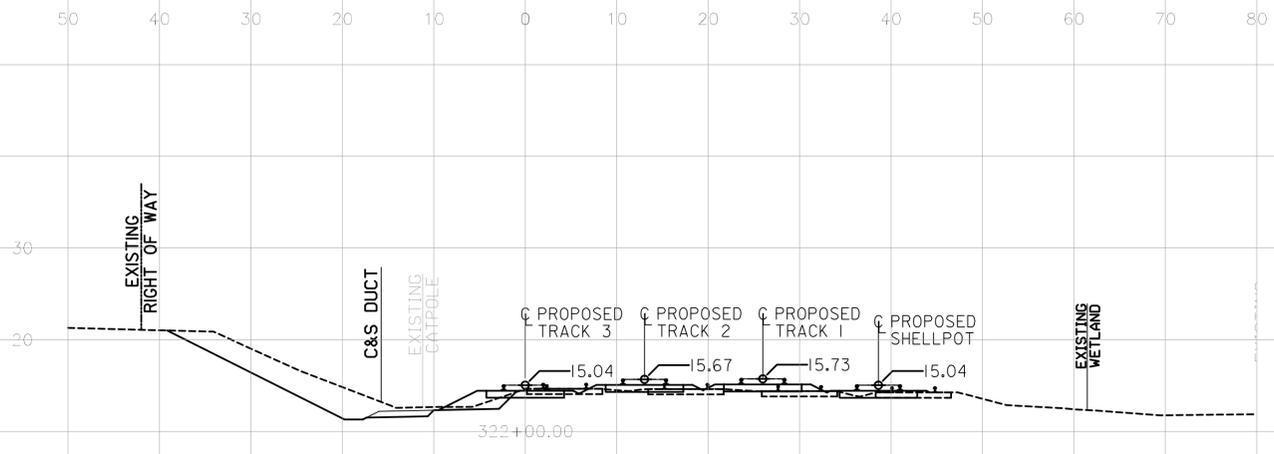

PREL. TRACING _____ DESIGN _____ CHKD. _____




CONTRACT	COUNTY	F.A.P. NO.	SHEET NO.	TOTAL SHTS
27-512-01	NEW CASTLE	HPP-2005 (028)	122	140
NEC COMMUTER RAIL IMPROVE.- DELAWARE YARD to RAGAN - Civil, Structural				
DATE: APRIL 20, 2009				
REVISIONS				

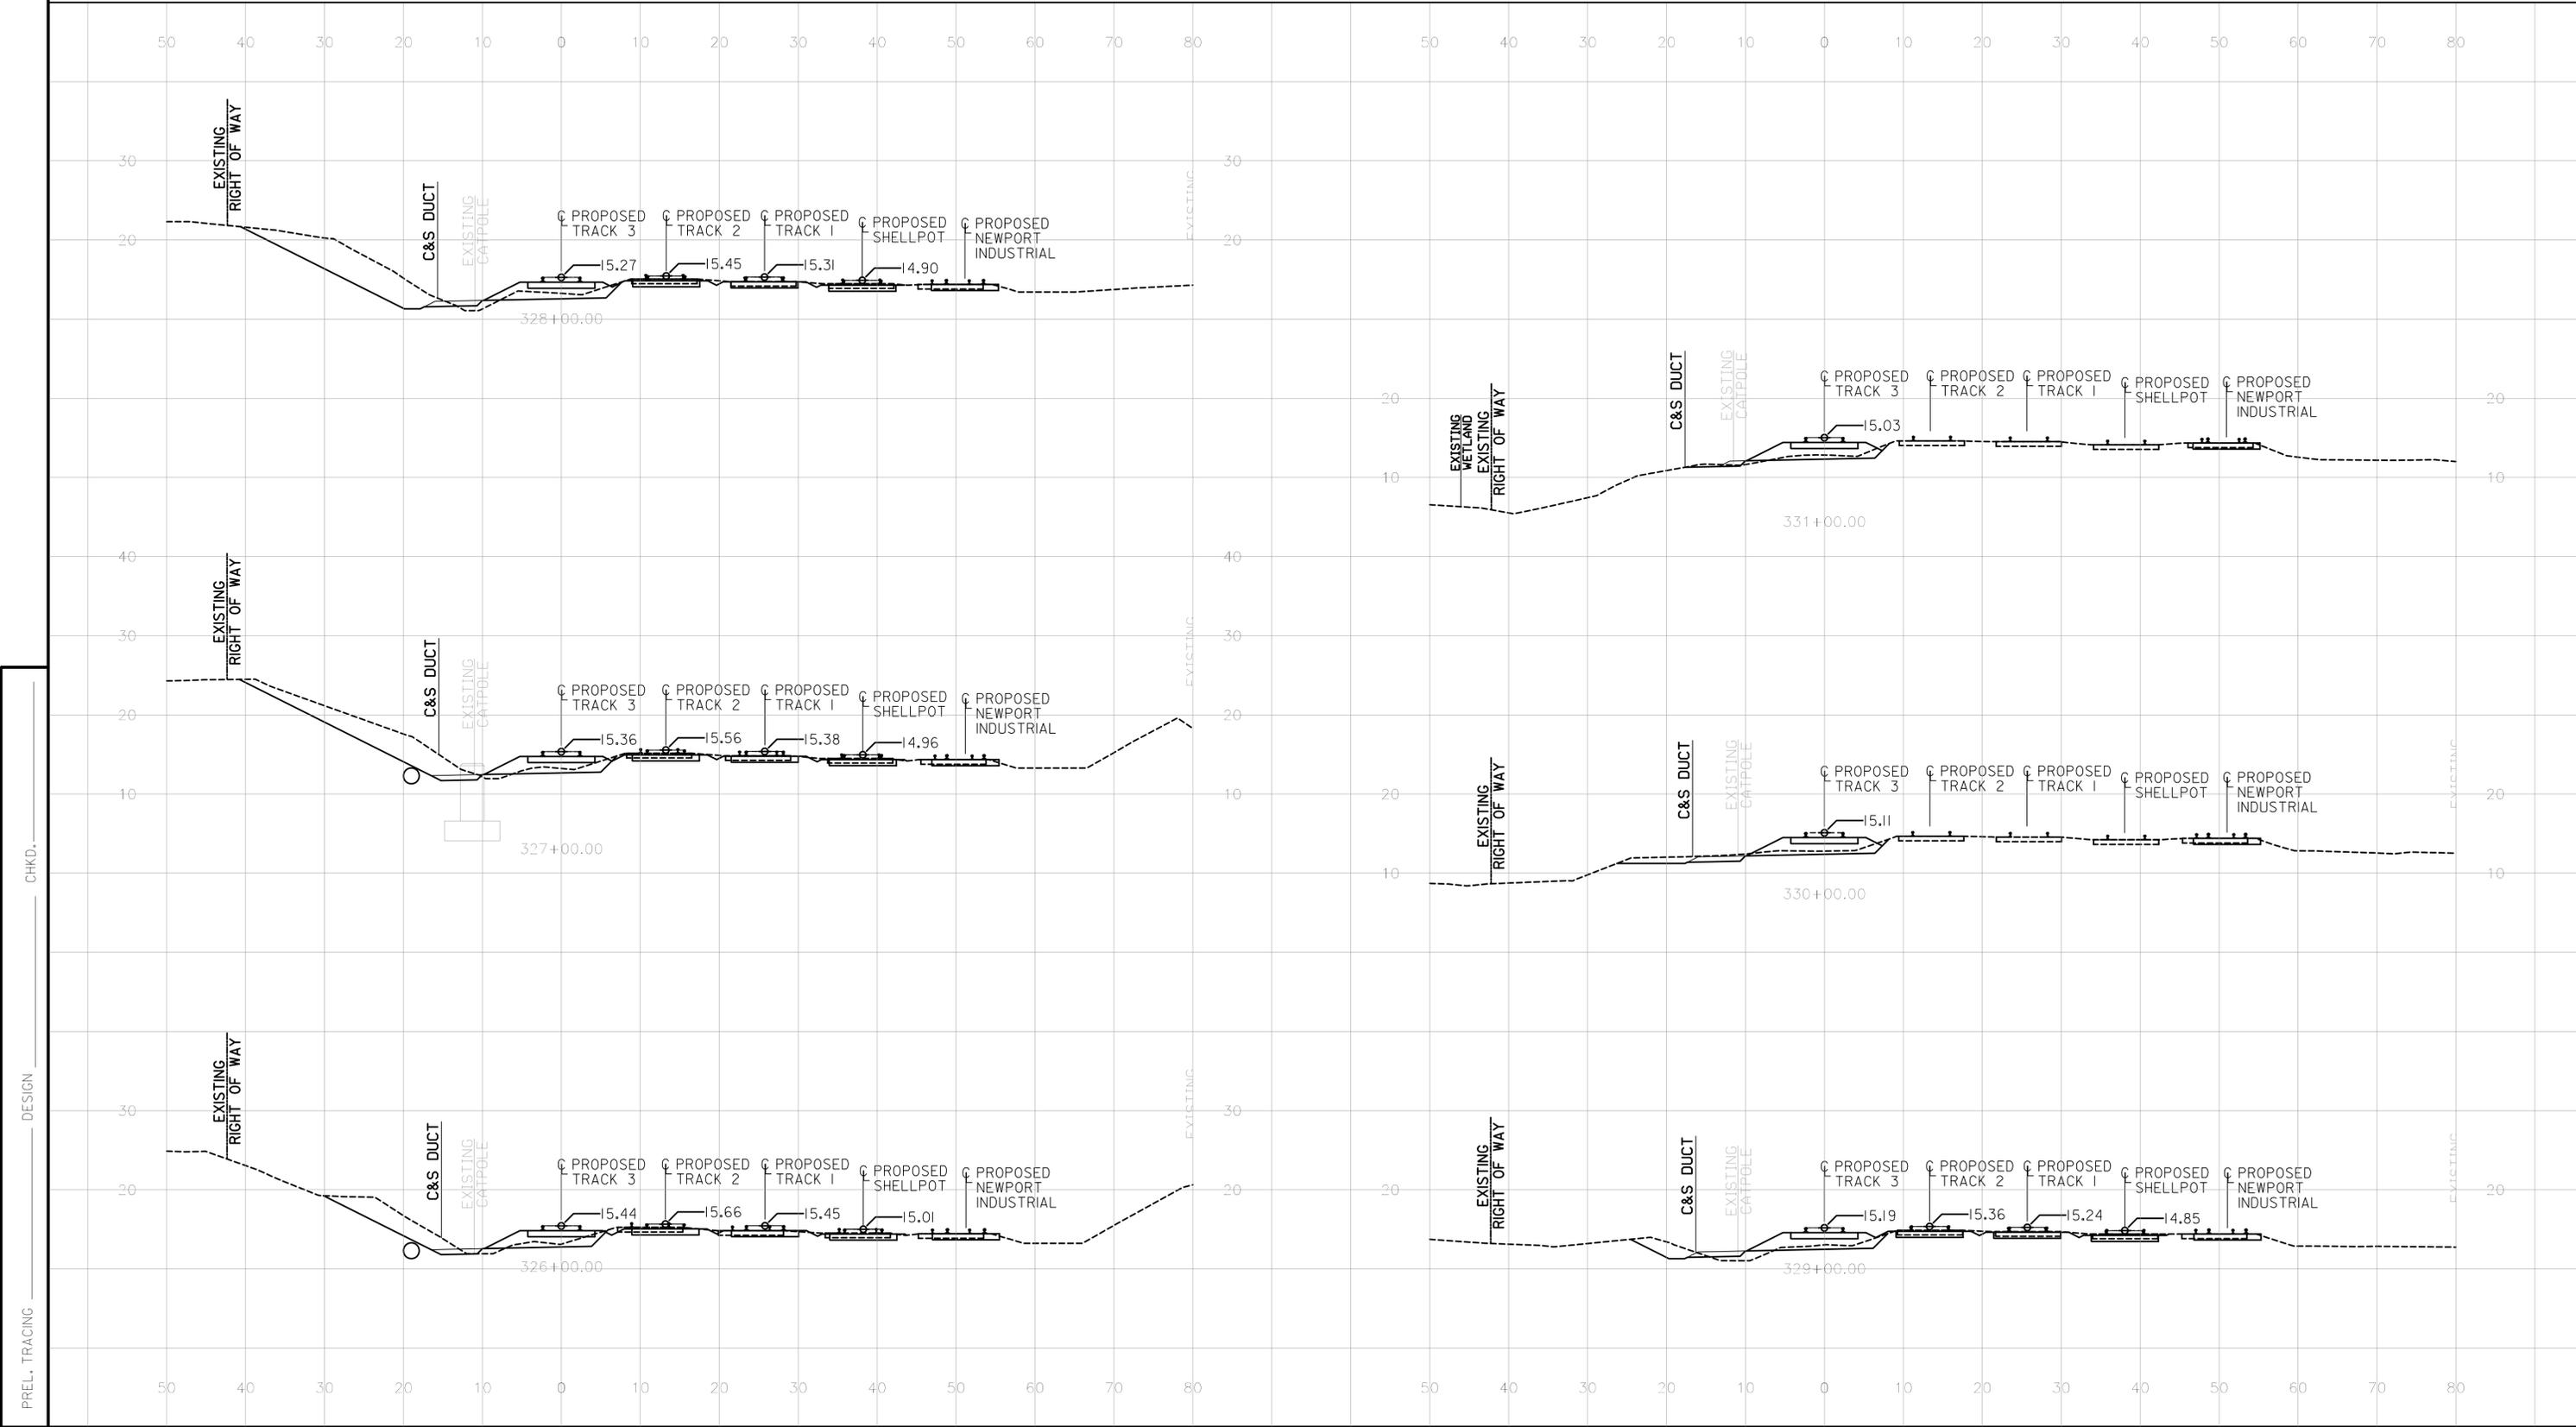

PREL. TRACING _____
 DESIGN _____
 CHKD. _____




CONTRACT	COUNTY	F.A.P. NO.	SHEET NO.	TOTAL SHTS
27-512-01	NEW CASTLE	HPP-2005 (028)	123	140
NEC COMMUTER RAIL IMPROVE.- DELAWARE YARD to RAGAN - Civil, Structural				
DATE: APRIL 20, 2009				
REVISIONS				

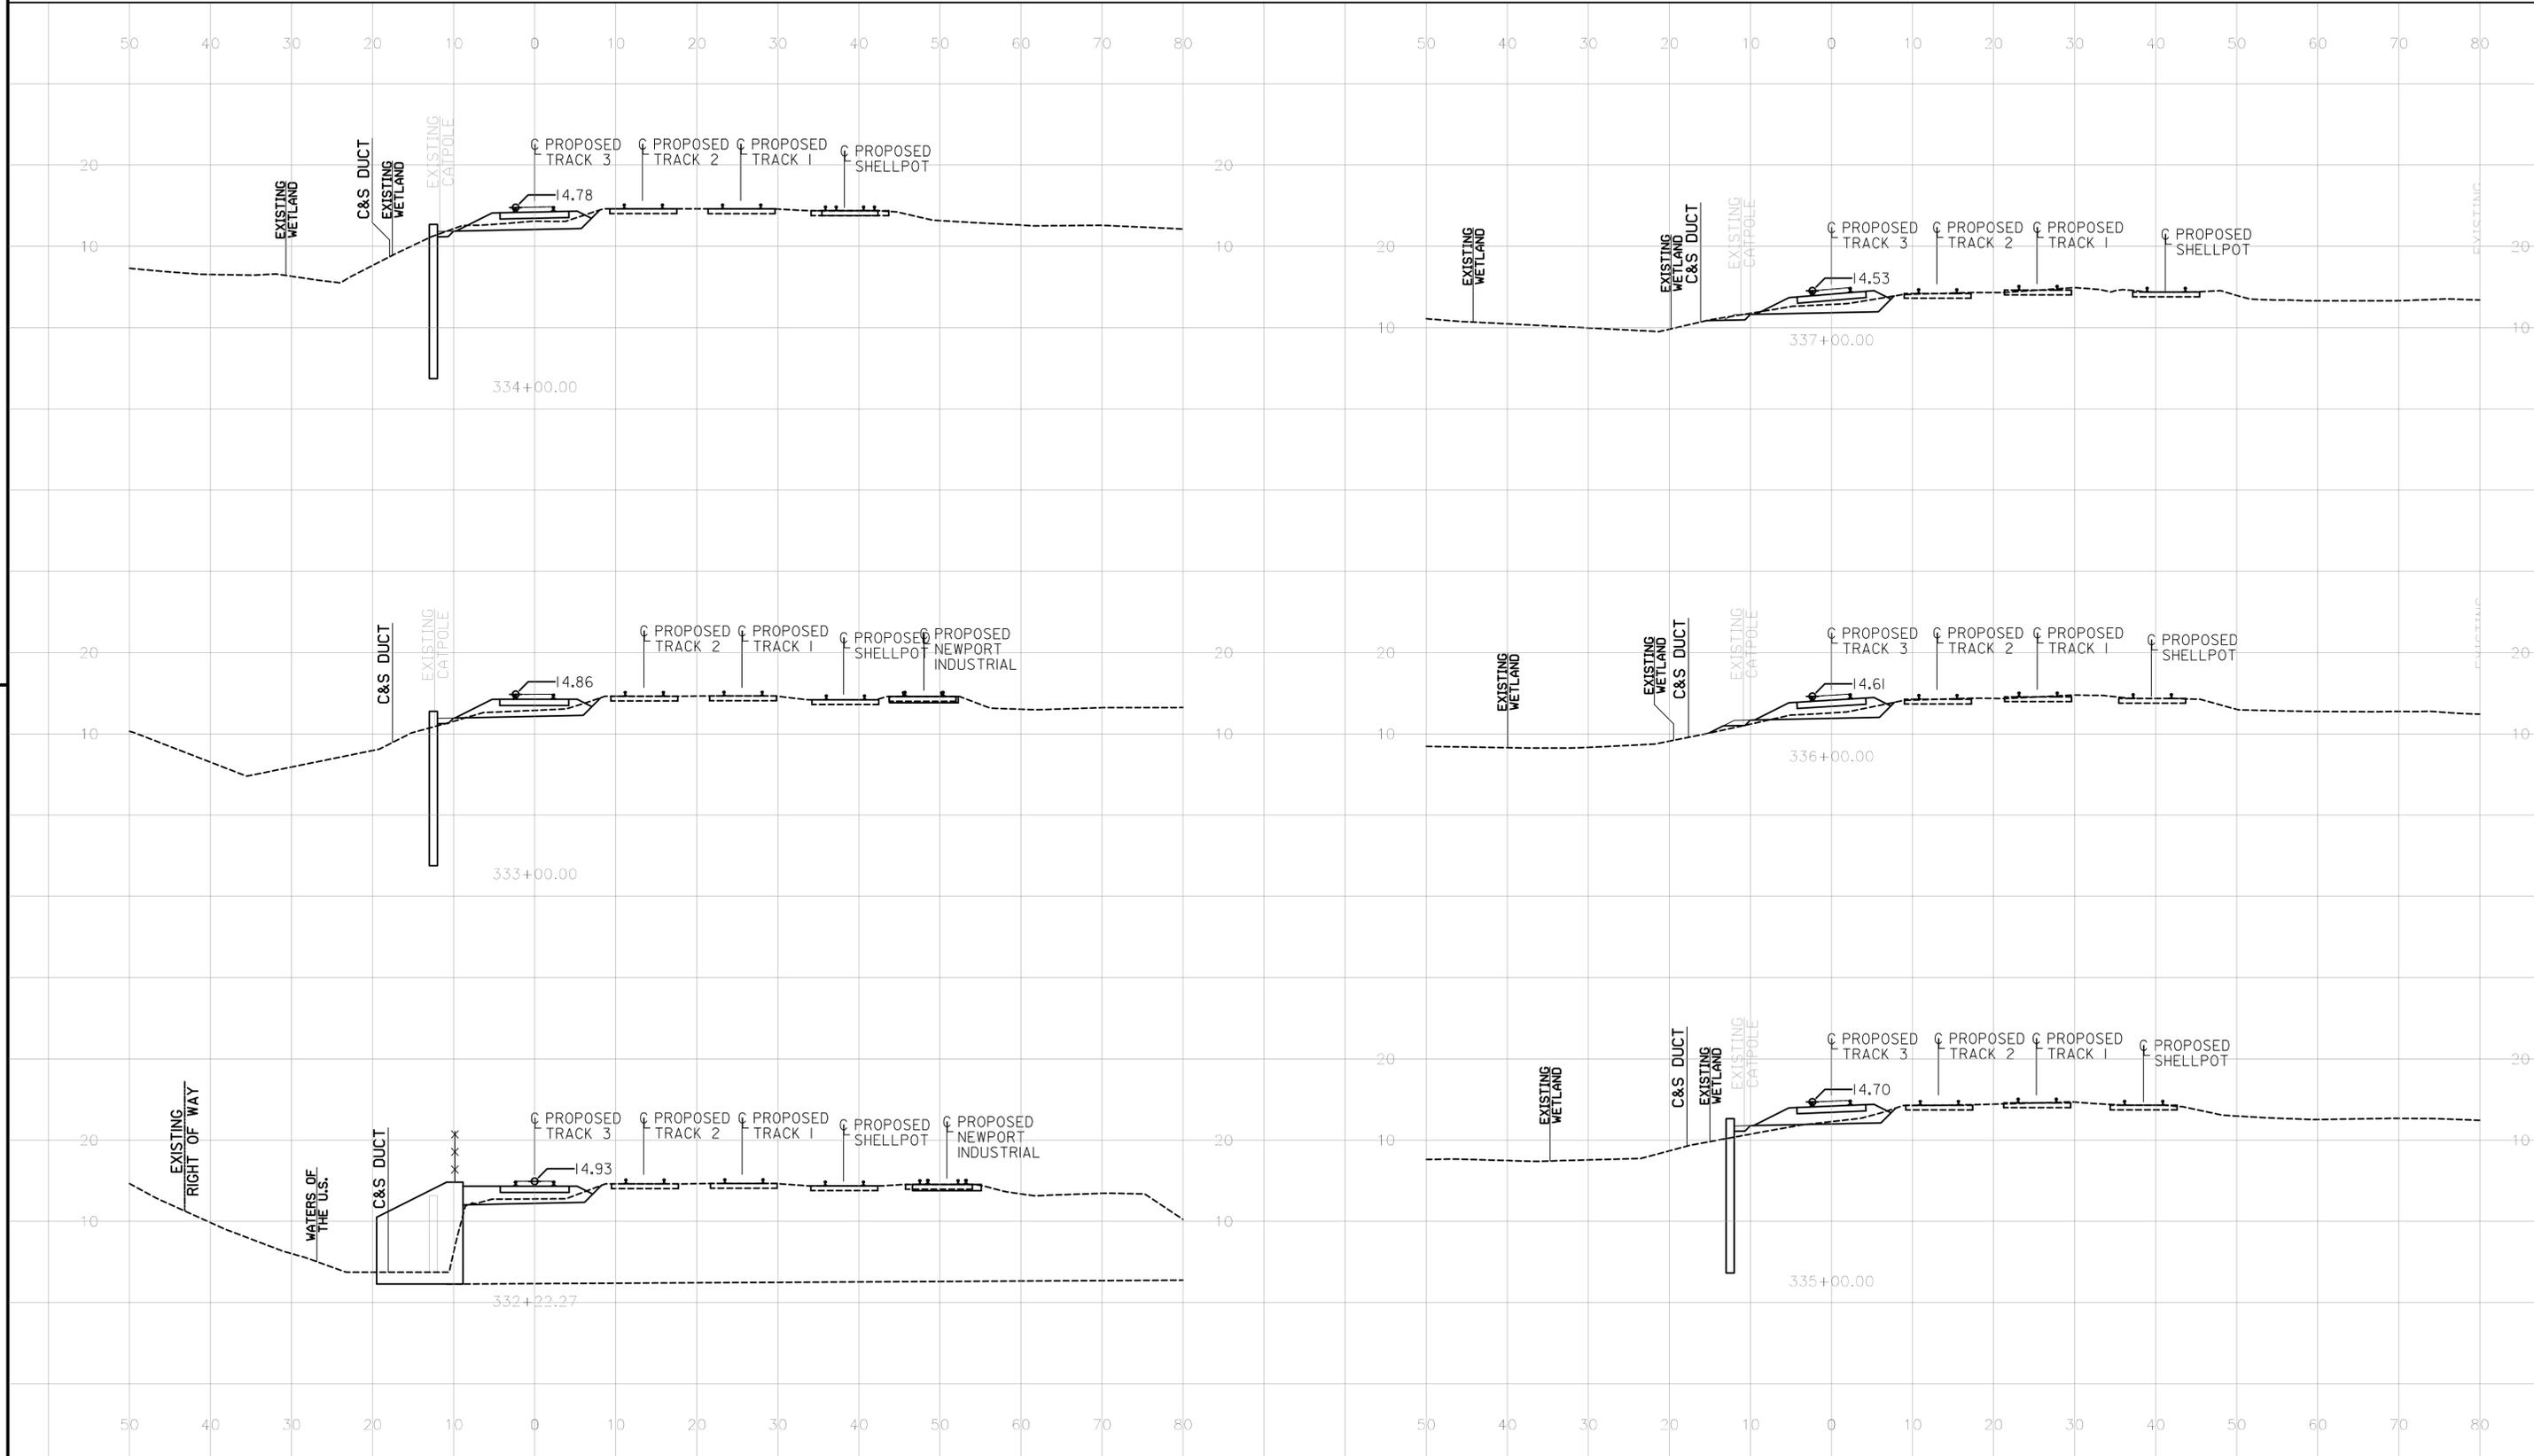

PREL. TRACING _____
 DESIGN _____
 CHKD. _____




CONTRACT	COUNTY	F.A.P. NO.	SHEET NO.	TOTAL SHTS
27-512-01	NEW CASTLE	HPP-2005 (028)	124	140
NEC COMMUTER RAIL IMPROVE.- DELAWARE YARD to RAGAN - Civil, Structural				
DATE: APRIL 20, 2009				
REVISIONS				

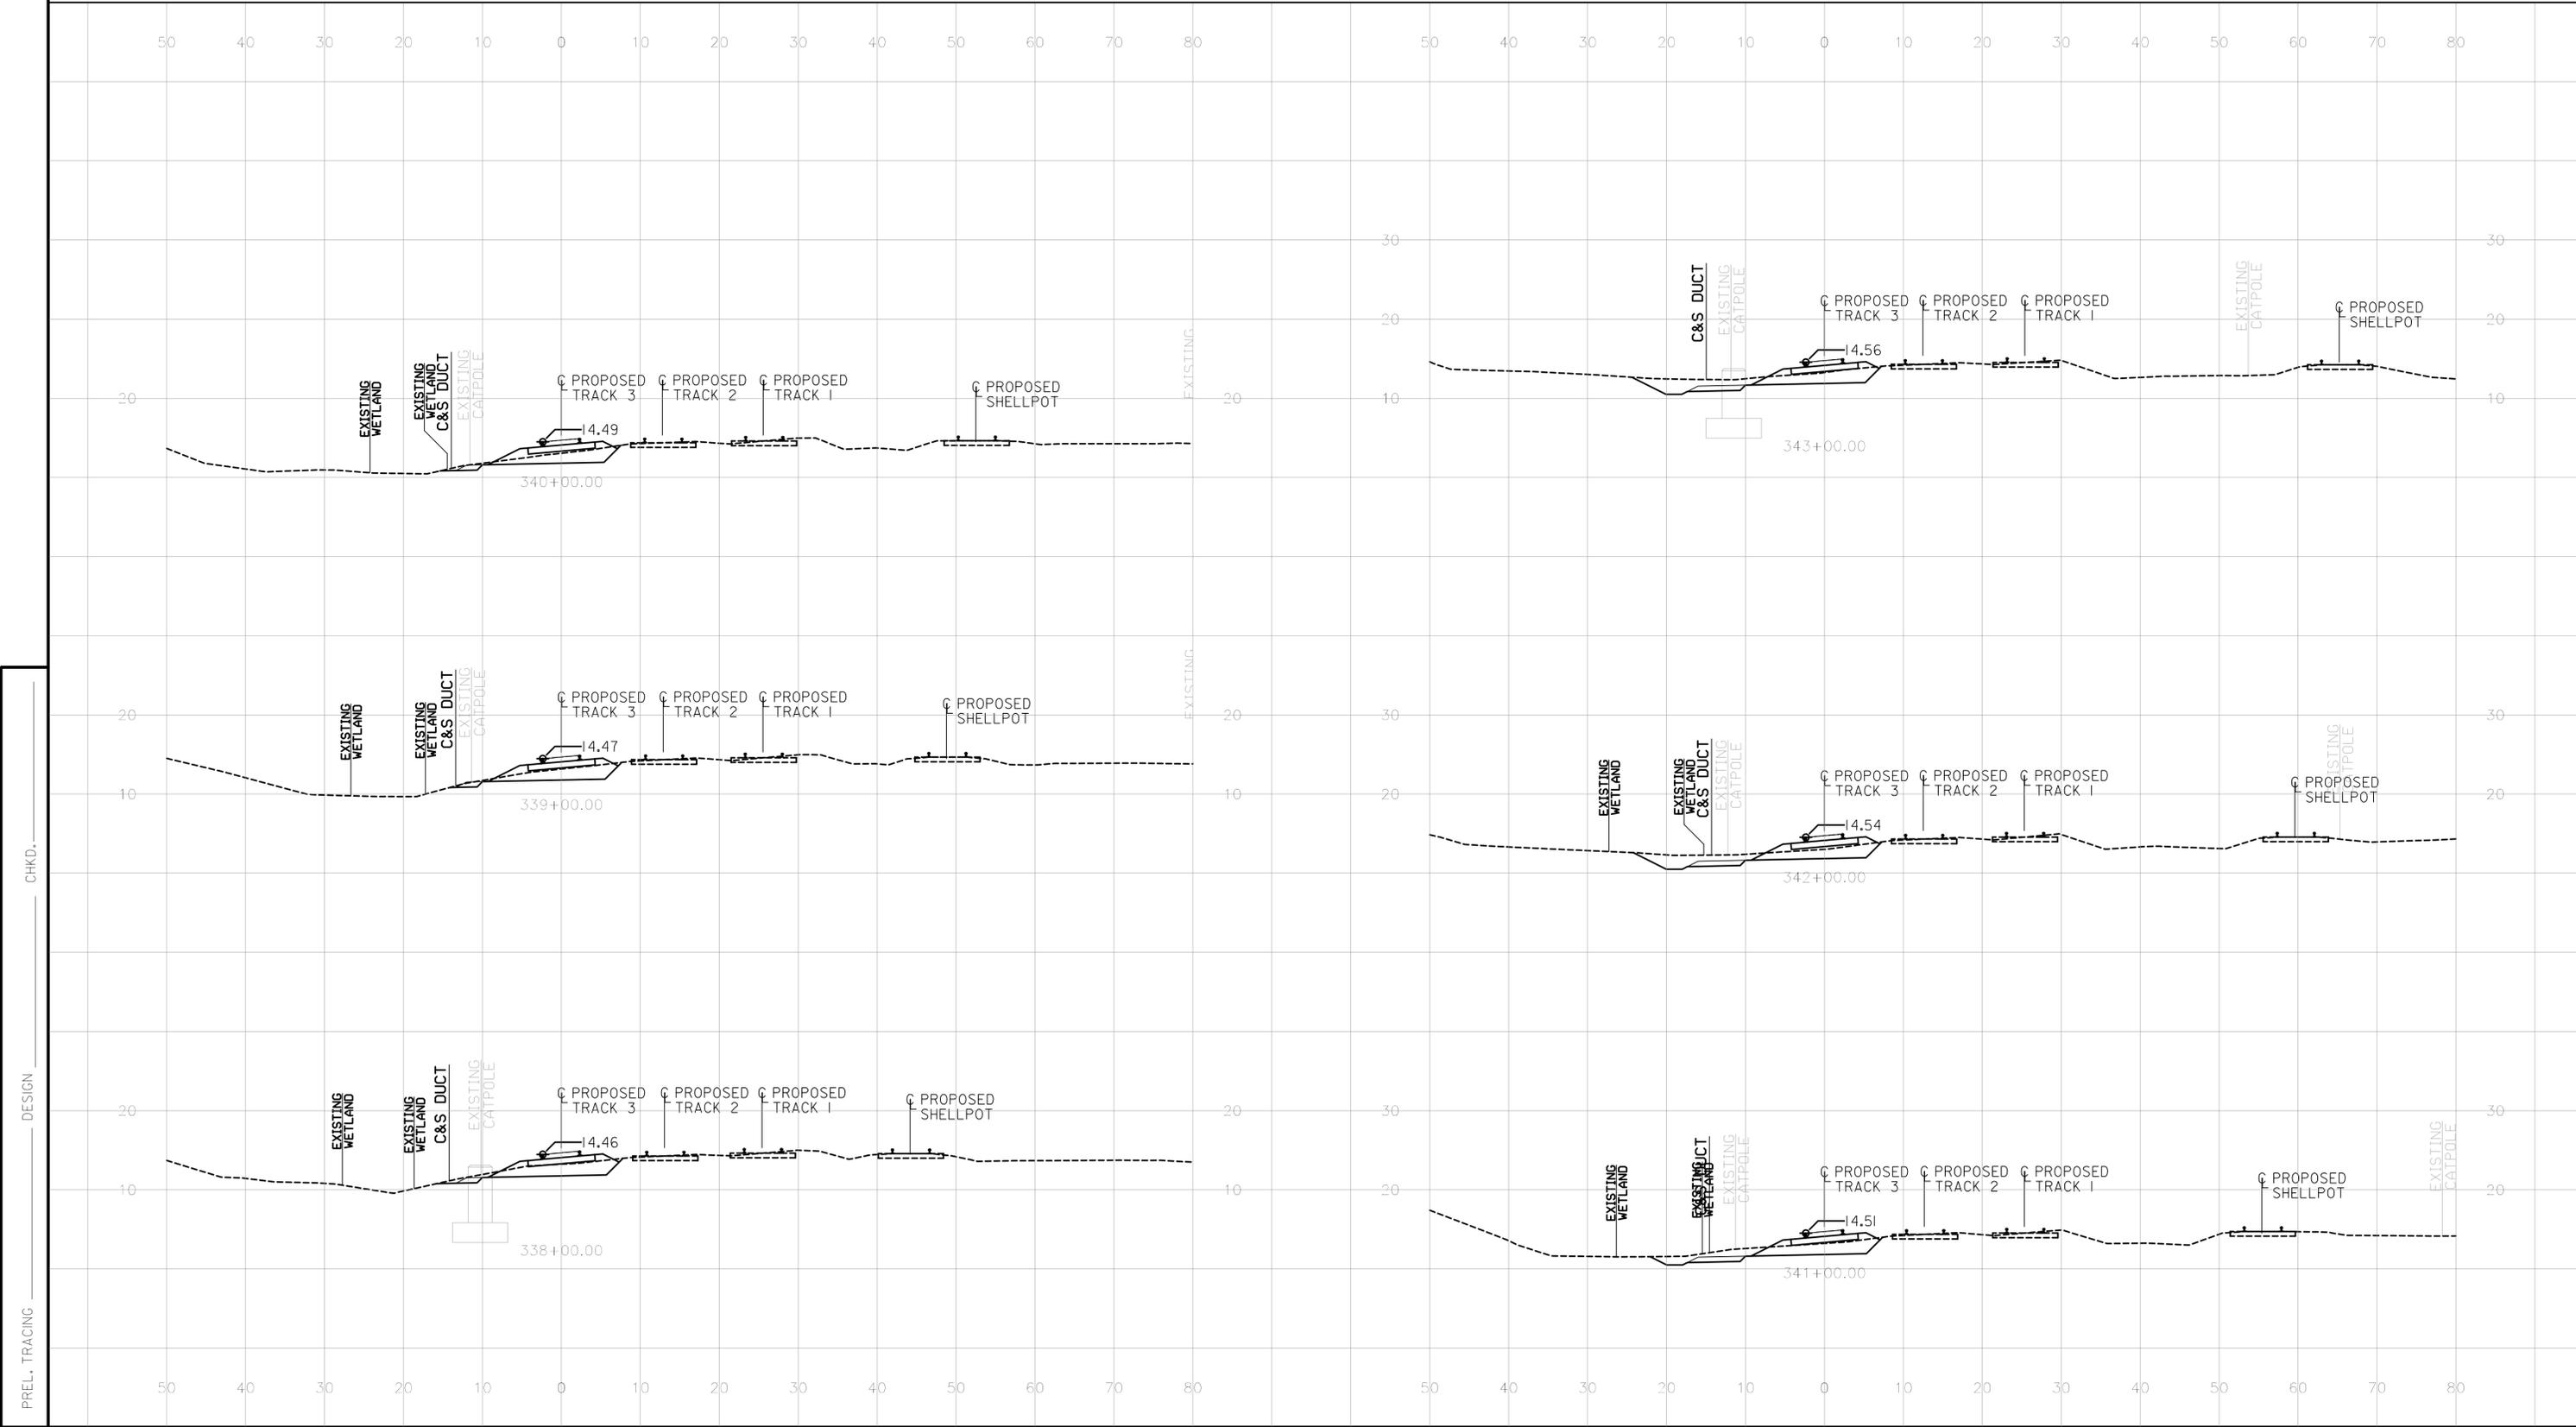

PREL. TRACING _____
 DESIGN _____
 CHKD. _____



CONTRACT 27-512-01	COUNTY NEW CASTLE	F.A.P. NO. HPP-2005 (028)	SHEET NO. 125	TOTAL SHTS 140
NEC COMMUTER RAIL IMPROVE.- DELAWARE YARD to RAGAN - Civil, Structural				
DATE: APRIL 20, 2009				
REVISIONS				

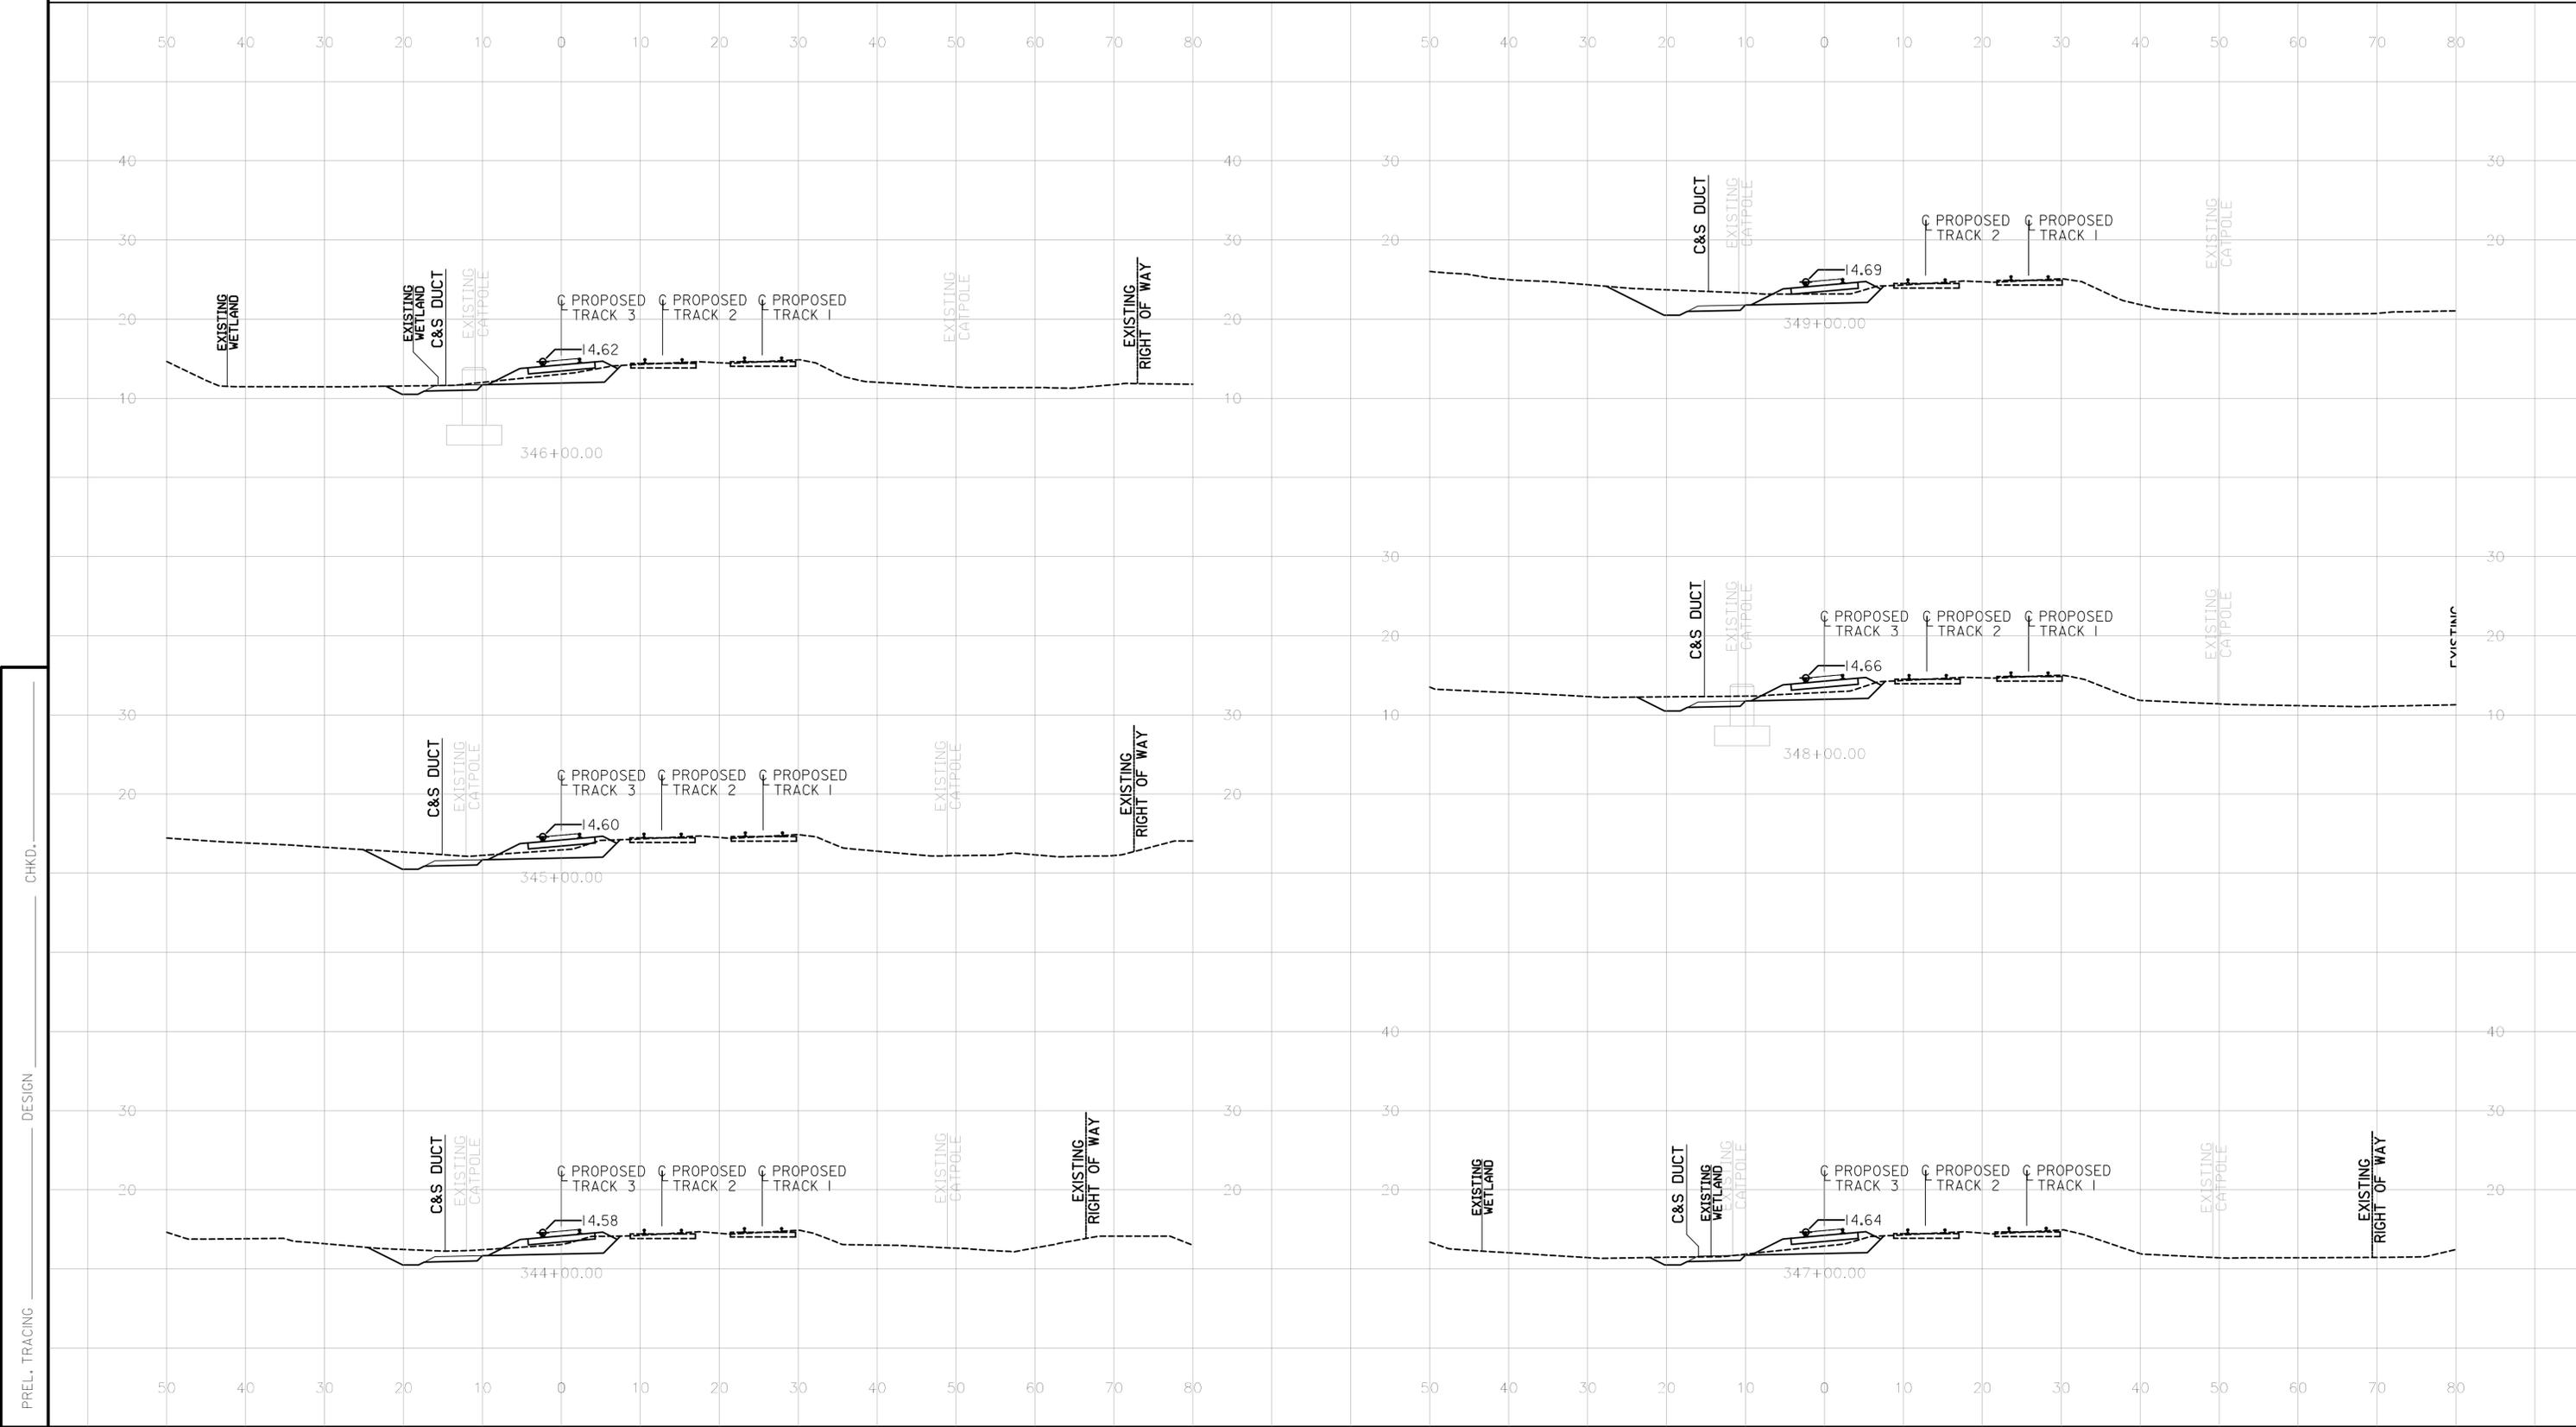





PREL. TRACING _____
 DESIGN _____
 CHKD. _____



CONTRACT	COUNTY	F.A.P. NO.	SHEET NO.	TOTAL SHTS
27-512-01	NEW CASTLE	HPP-2005 (028)	126	140
NEC COMMUTER RAIL IMPROVE.- DELAWARE YARD to RAGAN - Civil, Structural				
DATE: APRIL 20, 2009				
REVISIONS				

50 40 30 20 10 0 10 20 30 40 50 60 70 80


50 40 30 20 10 0 10 20 30 40 50 60 70 80

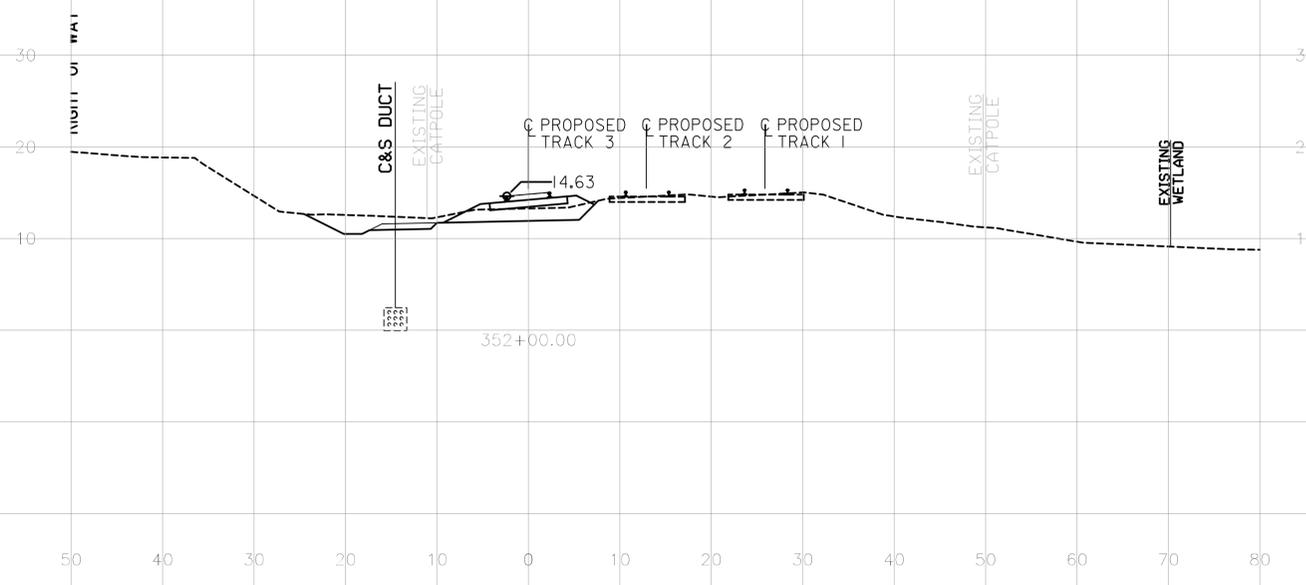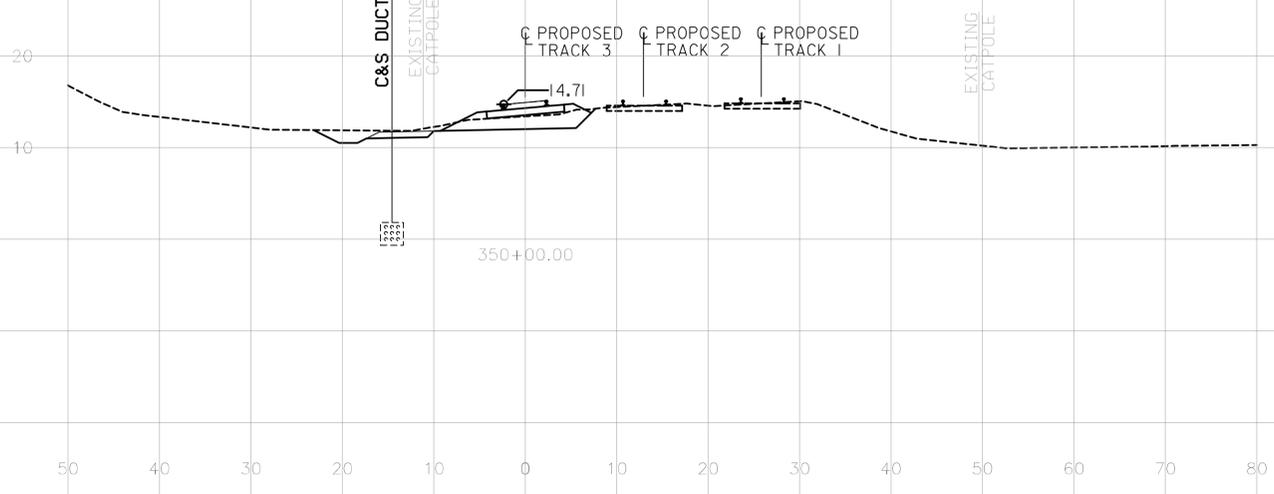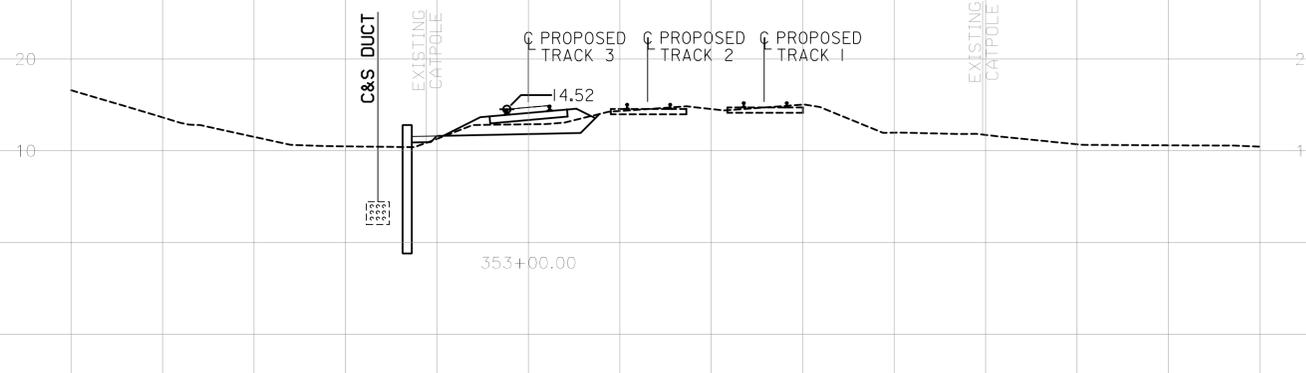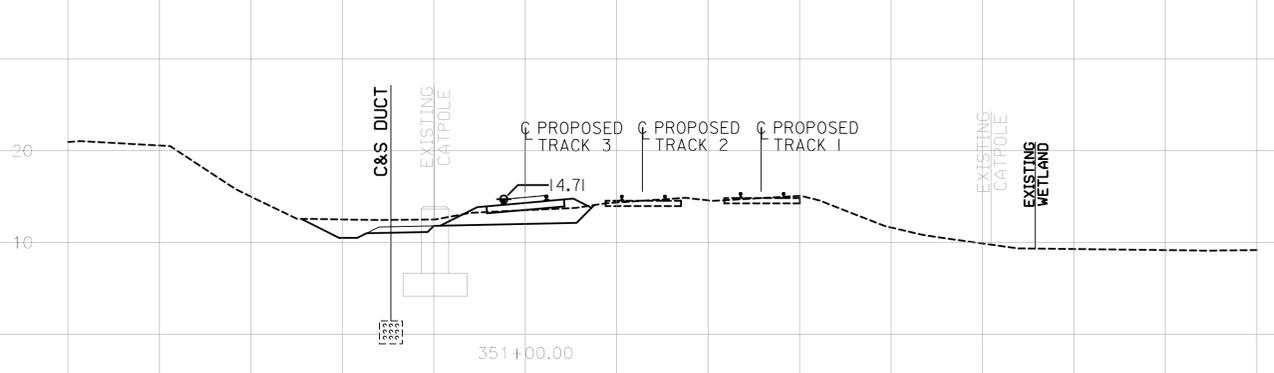

PREL. TRACING
DESIGN
CHKD.



CONTRACT	COUNTY	F.A.P. NO.	SHEET NO.	TOTAL SHTS
27-512-01	NEW CASTLE	HPP-2005 (028)	127	140
NEC COMMUTER RAIL IMPROVE.- DELAWARE YARD to RAGAN - Civil, Structural				
DATE: APRIL 20, 2009				
REVISIONS				

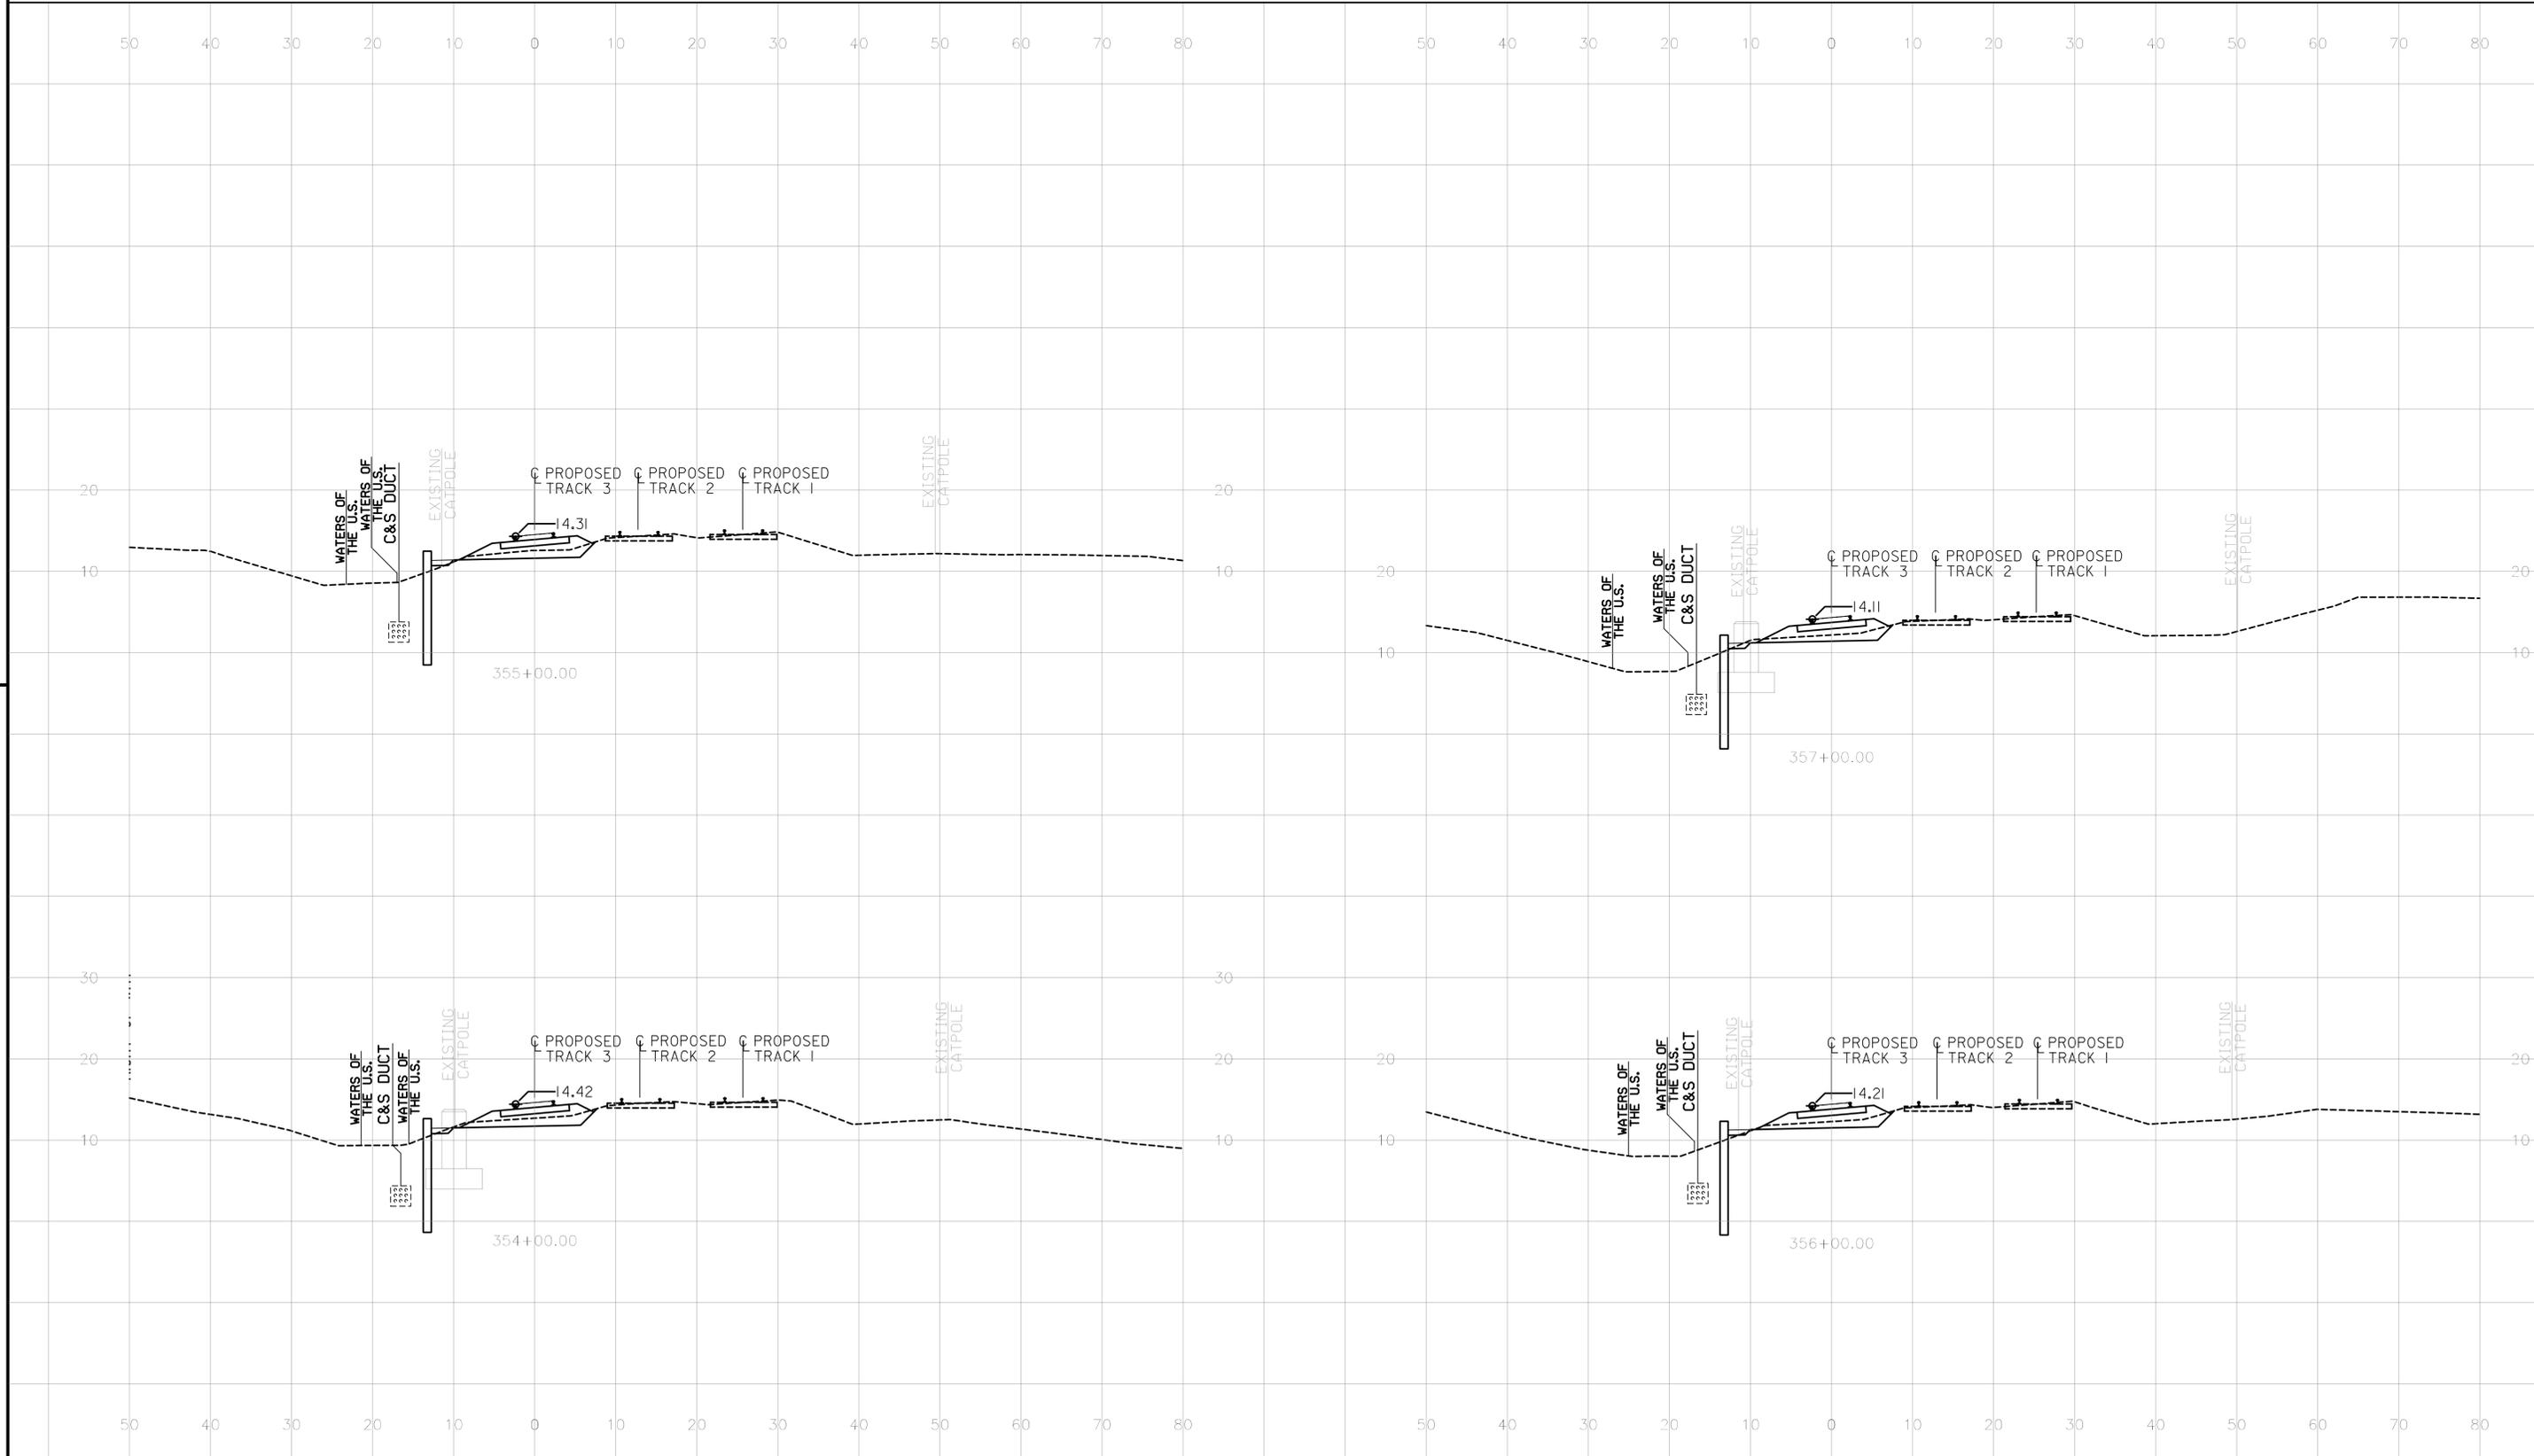

PREL. TRACING _____
 DESIGN _____
 CHKD. _____



CONTRACT	COUNTY	F.A.P. NO.	SHEET NO.	TOTAL SHTS
27-512-01	NEW CASTLE	HPP-2005 (028)	128	140





NEC COMMUTER RAIL IMPROVE.- DELAWARE
YARD to RAGAN - Civil, Structural

DATE: APRIL 20, 2009

REVISIONS

50 40 30 20 10 0 10 20 30 40 50 60 70 80

50 40 30 20 10 0 10 20 30 40 50 60 70 80

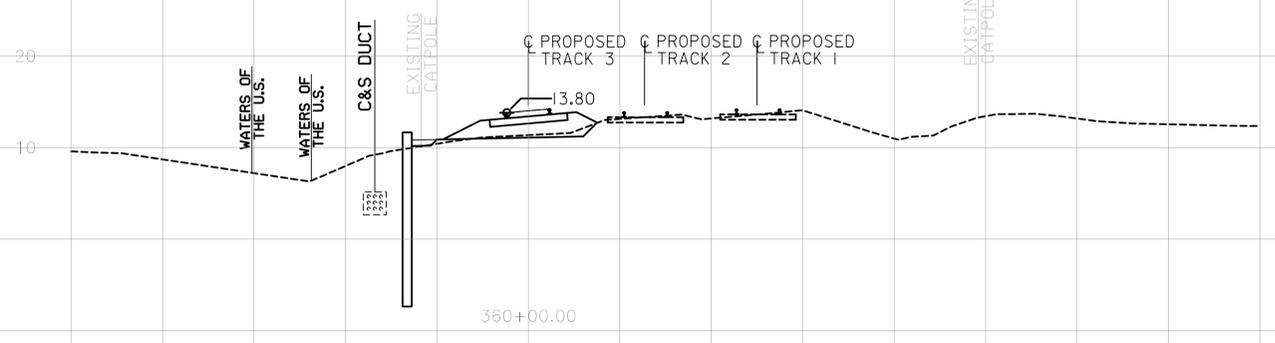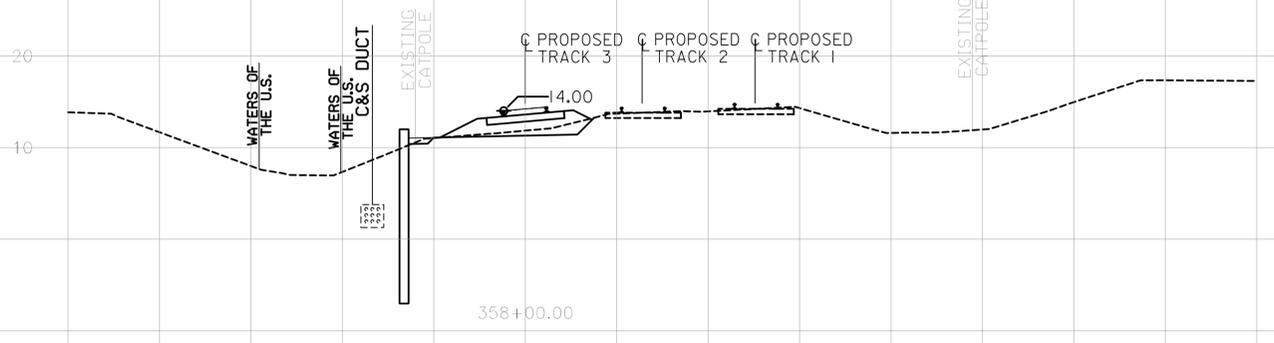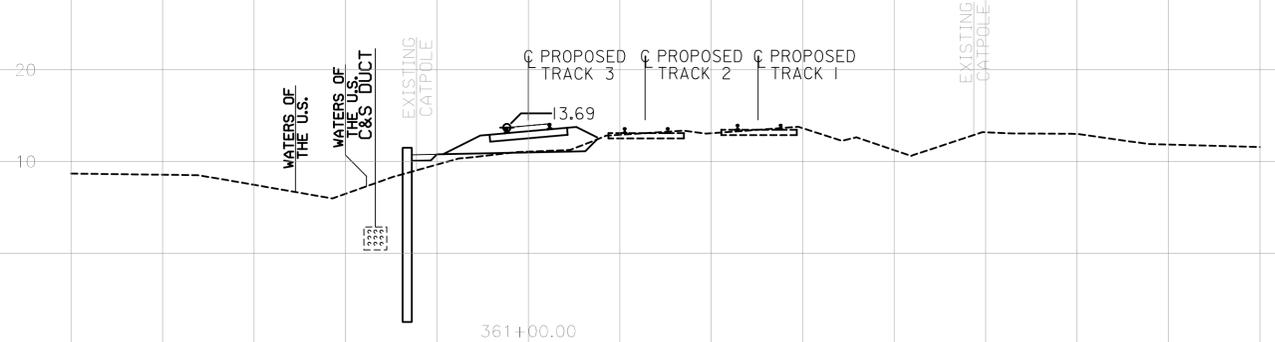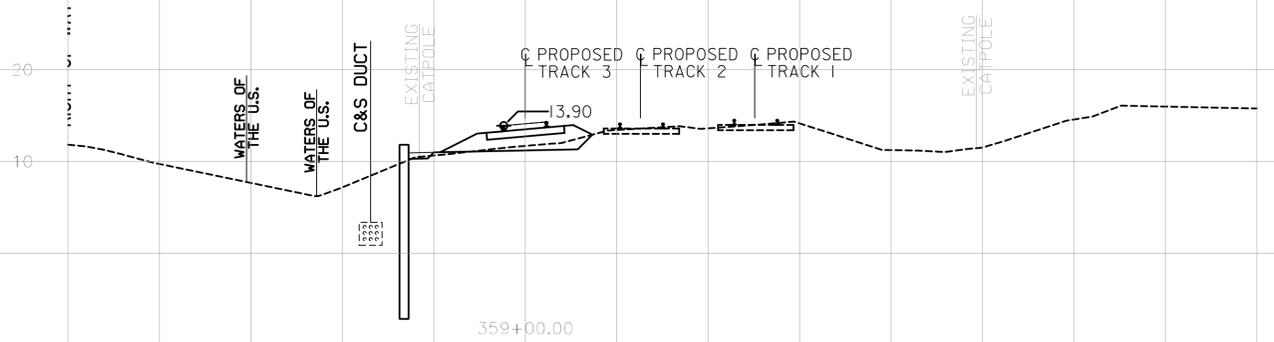

50 40 30 20 10 0 10 20 30 40 50 60 70 80

50 40 30 20 10 0 10 20 30 40 50 60 70 80

PREL. TRACING _____ DESIGN _____ CHKD. _____




CONTRACT	COUNTY	F.A.P. NO.	SHEET NO.	TOTAL SHTS
27-512-01	NEW CASTLE	HPP-2005 (028)	129	140

NEC COMMUTER RAIL IMPROVE.- DELAWARE
YARD to RAGAN - Civil, Structural

DATE: APRIL 20, 2009


REVISIONS

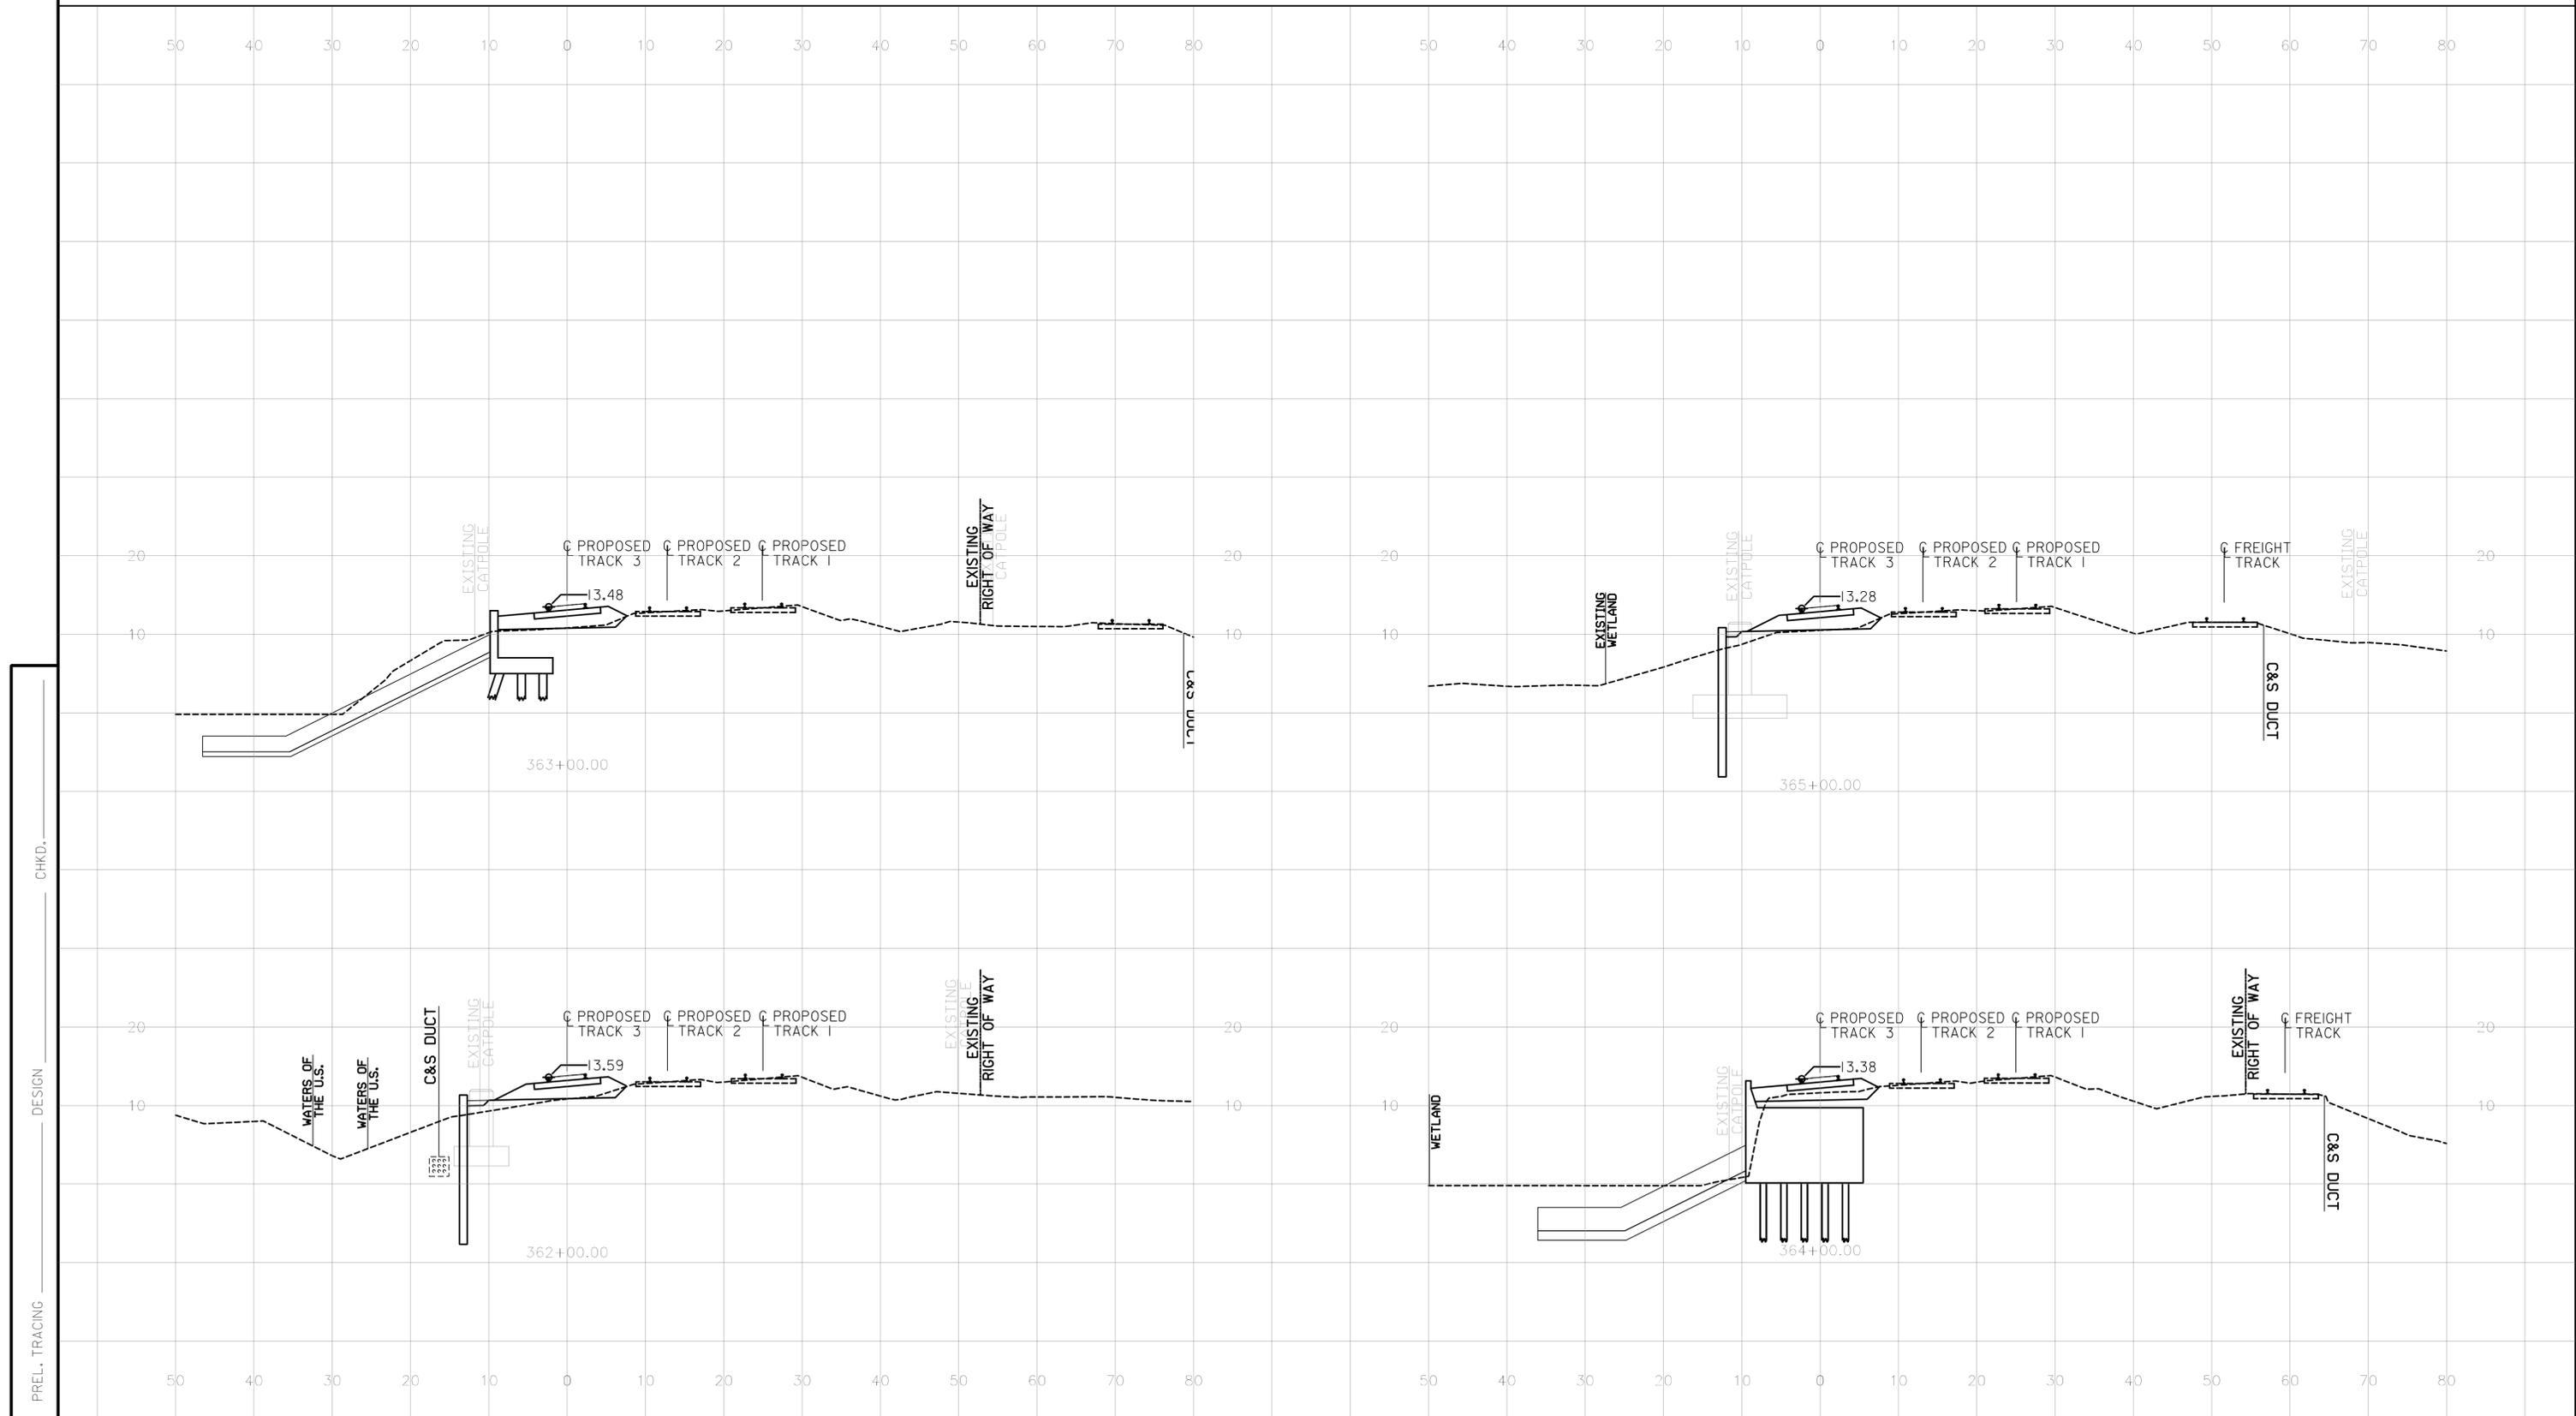

CROSS SECTIONS
RAGAN-YARD



CONTRACT	COUNTY	F.A.P. NO.	SHEET NO.	TOTAL SHTS
27-512-01	NEW CASTLE	HPP-2005 (028)	130	140
NEC COMMUTER RAIL IMPROVE.- DELAWARE YARD to RAGAN - Civil, Structural				
DATE: APRIL 20, 2009				
REVISIONS				

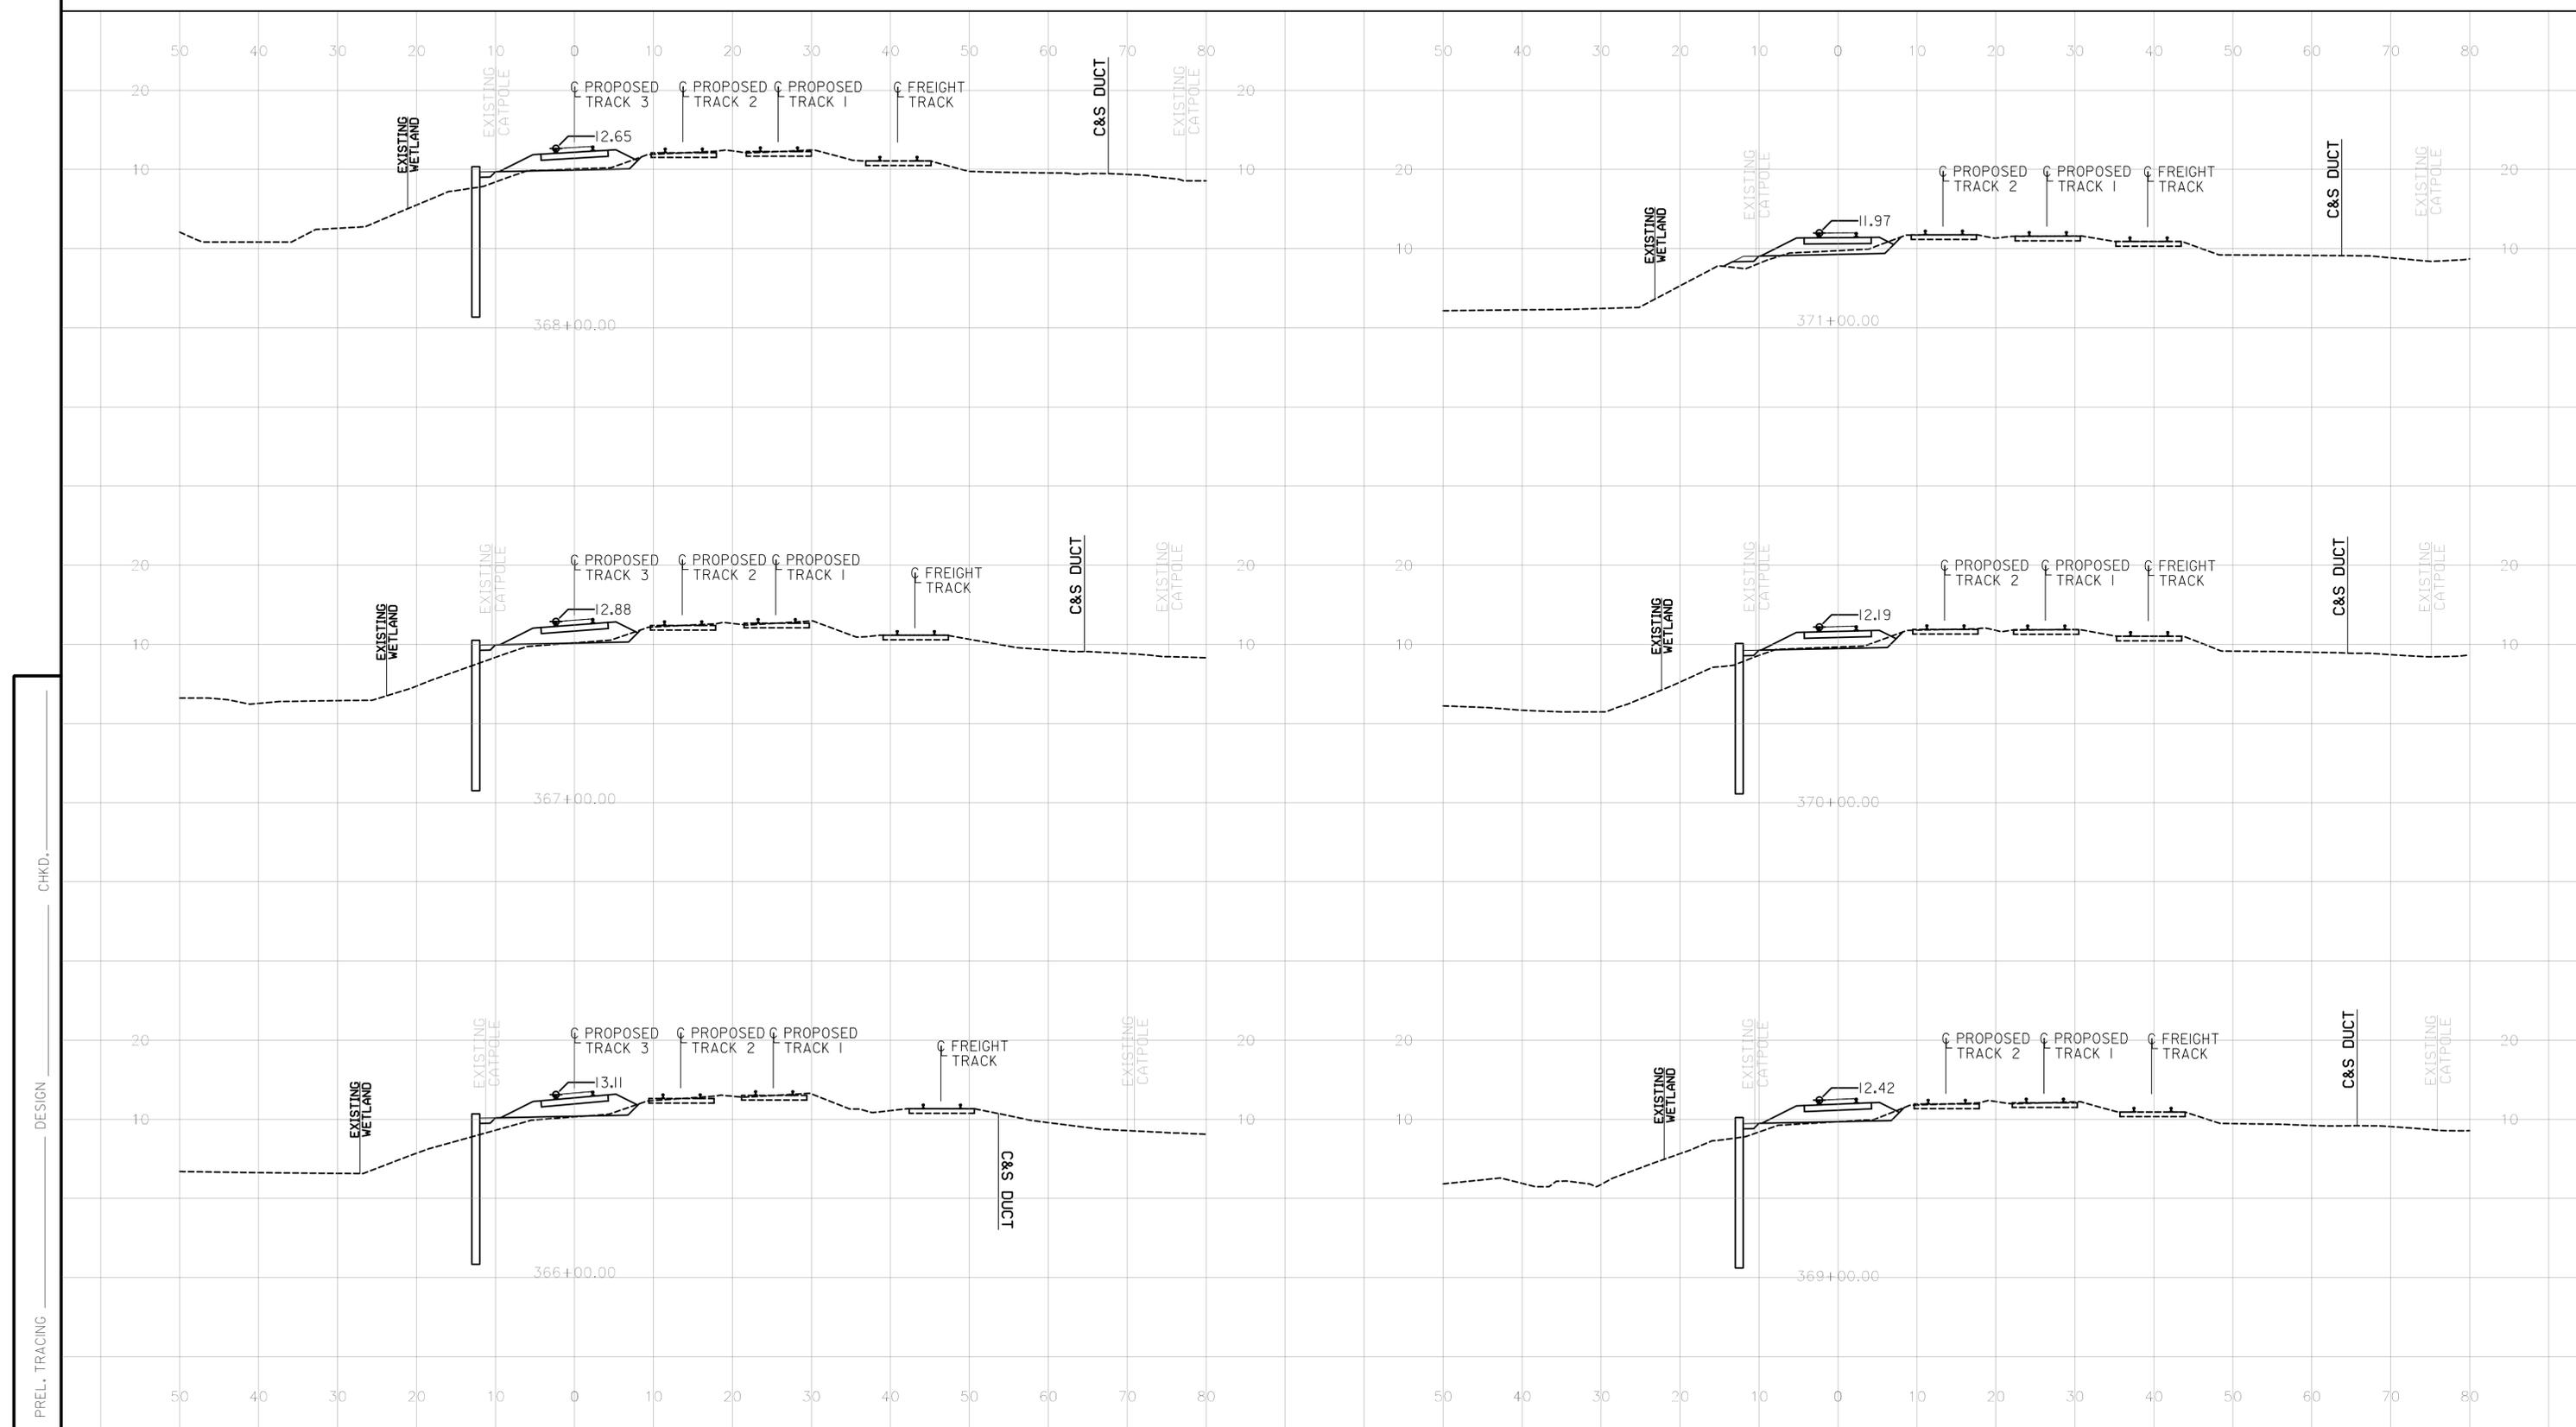

PREL. TRACING _____
 DESIGN _____
 CHKD. _____




CONTRACT	COUNTY	F.A.P. NO.	SHEET NO.	TOTAL SHTS
27-512-01	NEW CASTLE	HPP-2005 (028)	131	140

NEC COMMUTER RAIL IMPROVE.- DELAWARE
YARD to RAGAN - Civil, Structural

DATE: APRIL 20, 2009

REVISIONS

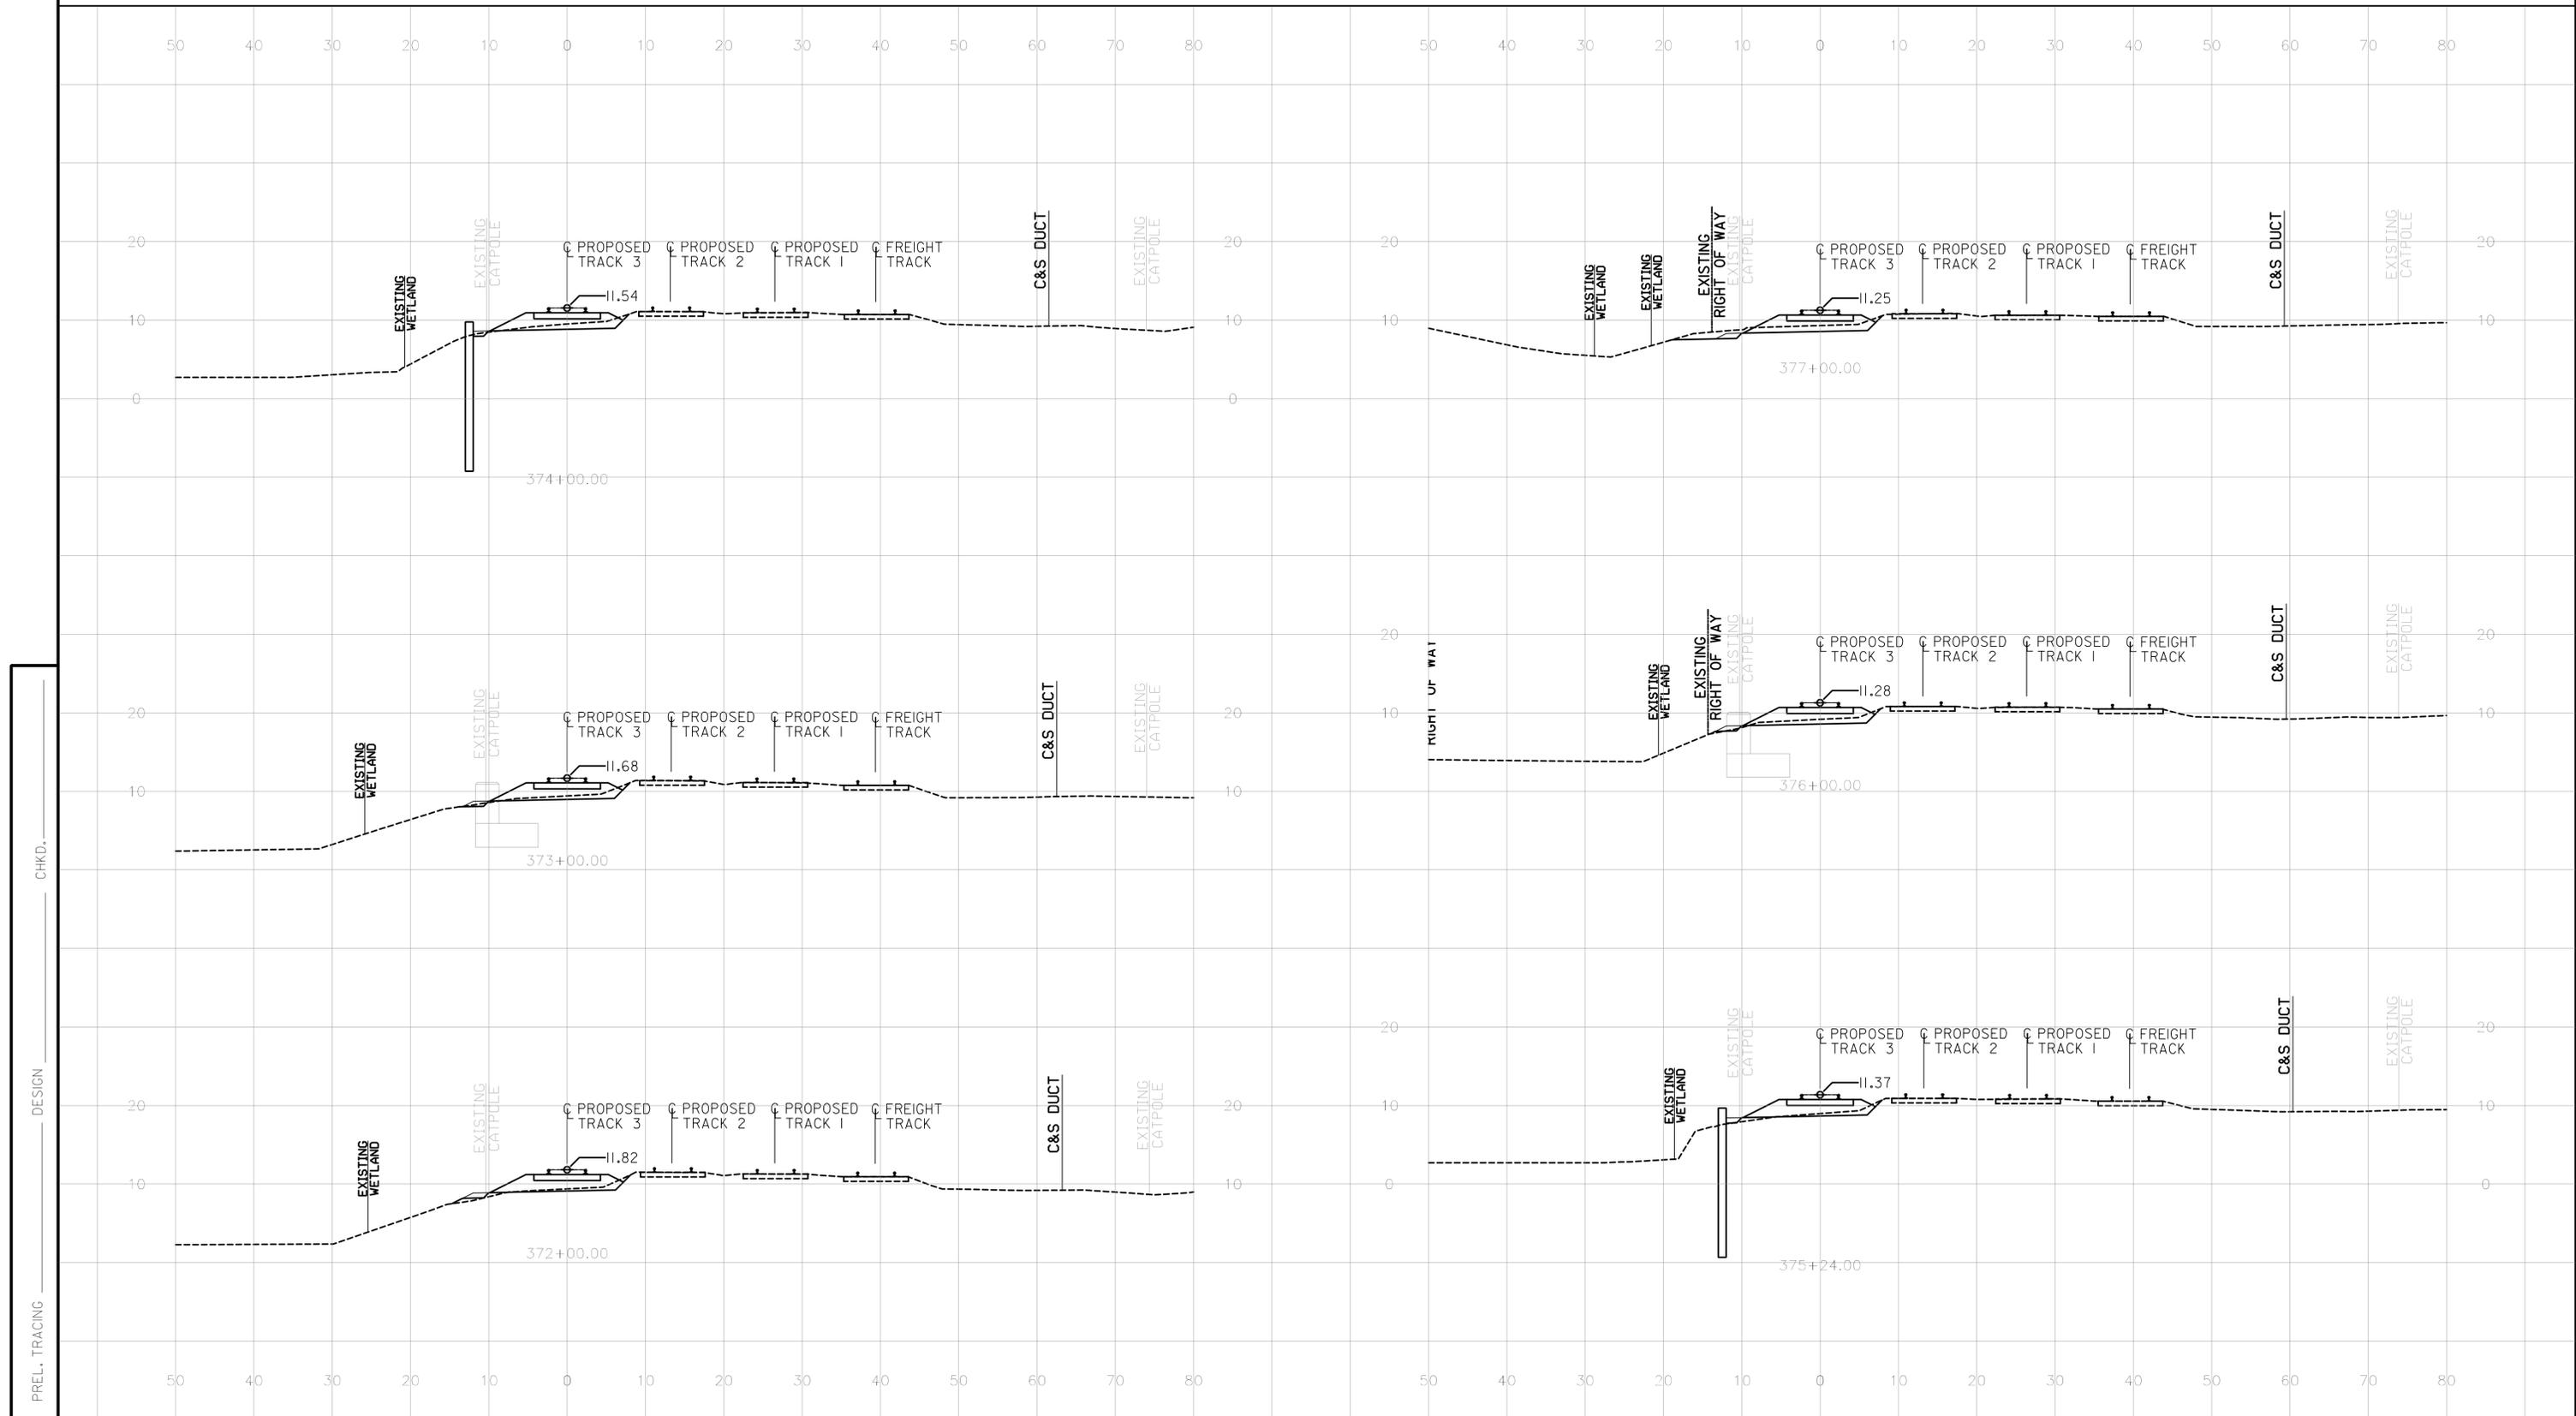


PREL. TRACING _____
DESIGN _____
CHKD. _____

CROSS SECTIONS
RAGAN-YARD




CONTRACT	COUNTY	F.A.P. NO.	SHEET NO.	TOTAL SHTS
27-512-01	NEW CASTLE	HPP-2005 (028)	132	140
NEC COMMUTER RAIL IMPROVE.- DELAWARE YARD to RAGAN - Civil, Structural				
DATE: APRIL 20, 2009				
REVISIONS				

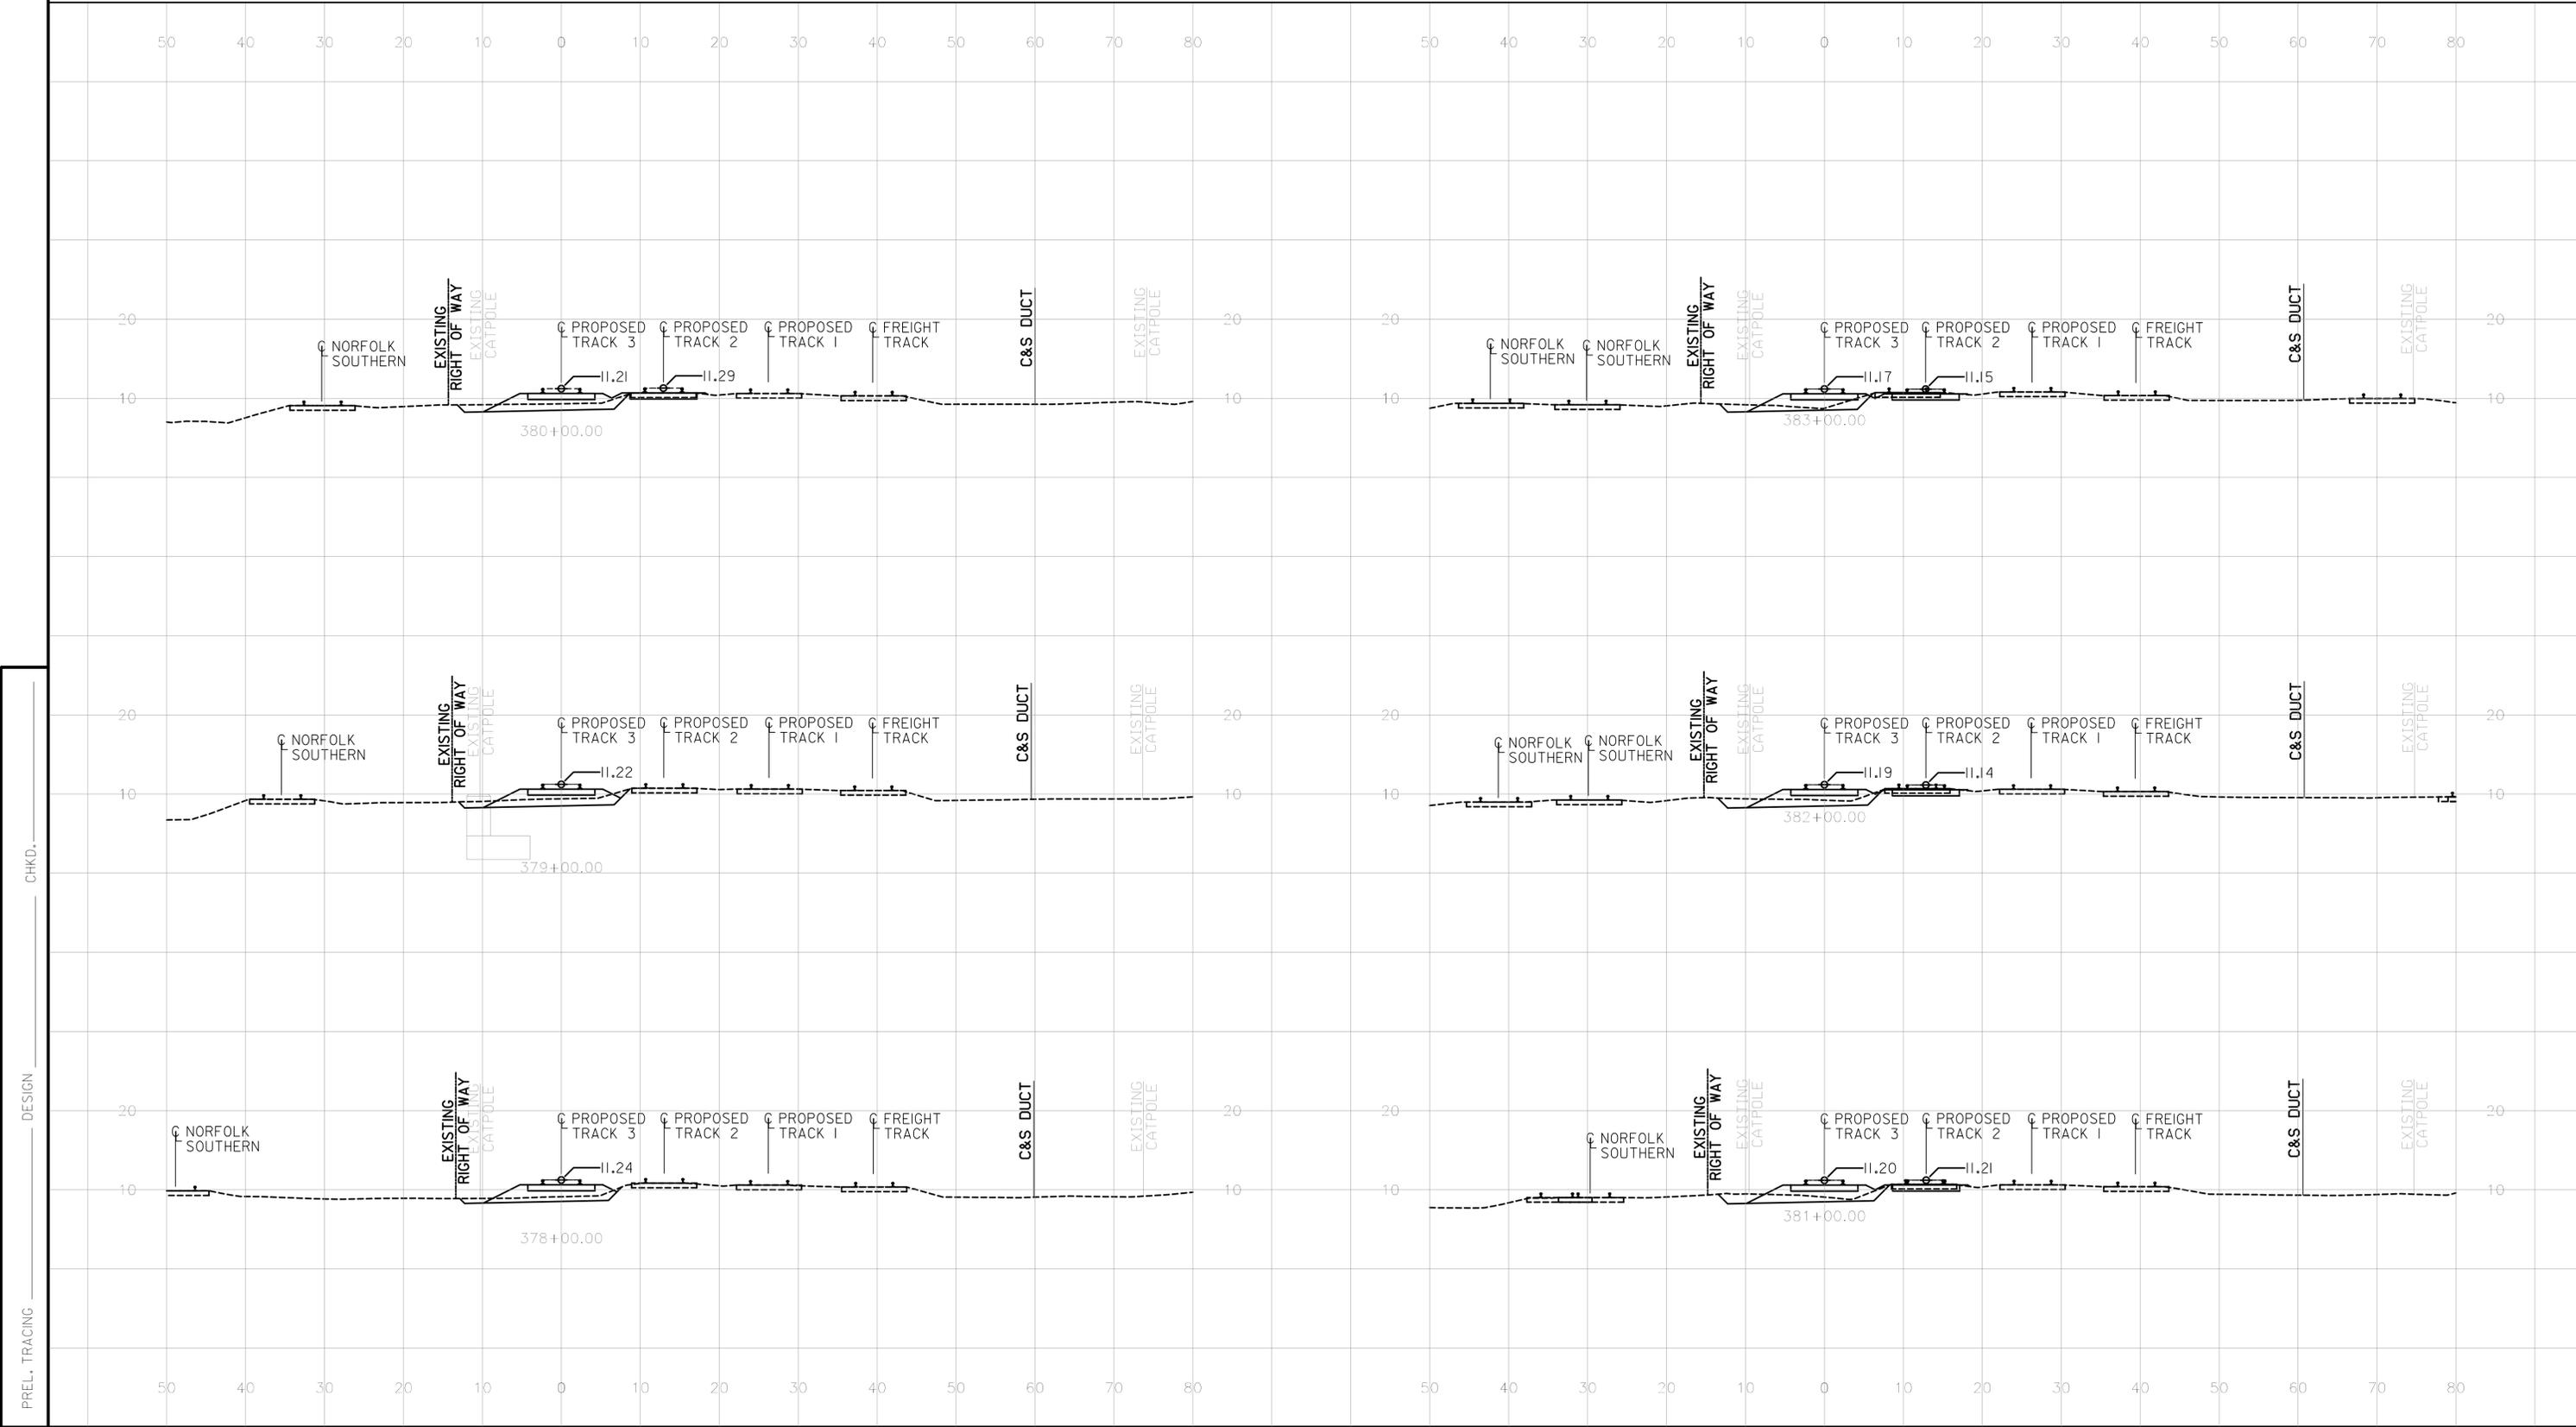

CROSS SECTIONS
RAGAN-YARD



CONTRACT	COUNTY	F.A.P. NO.	SHEET NO.	TOTAL SHTS
27-512-01	NEW CASTLE	HPP-2005 (028)	133	140
NEC COMMUTER RAIL IMPROVE.- DELAWARE YARD to RAGAN - Civil, Structural				
DATE: APRIL 20, 2009				
REVISIONS				

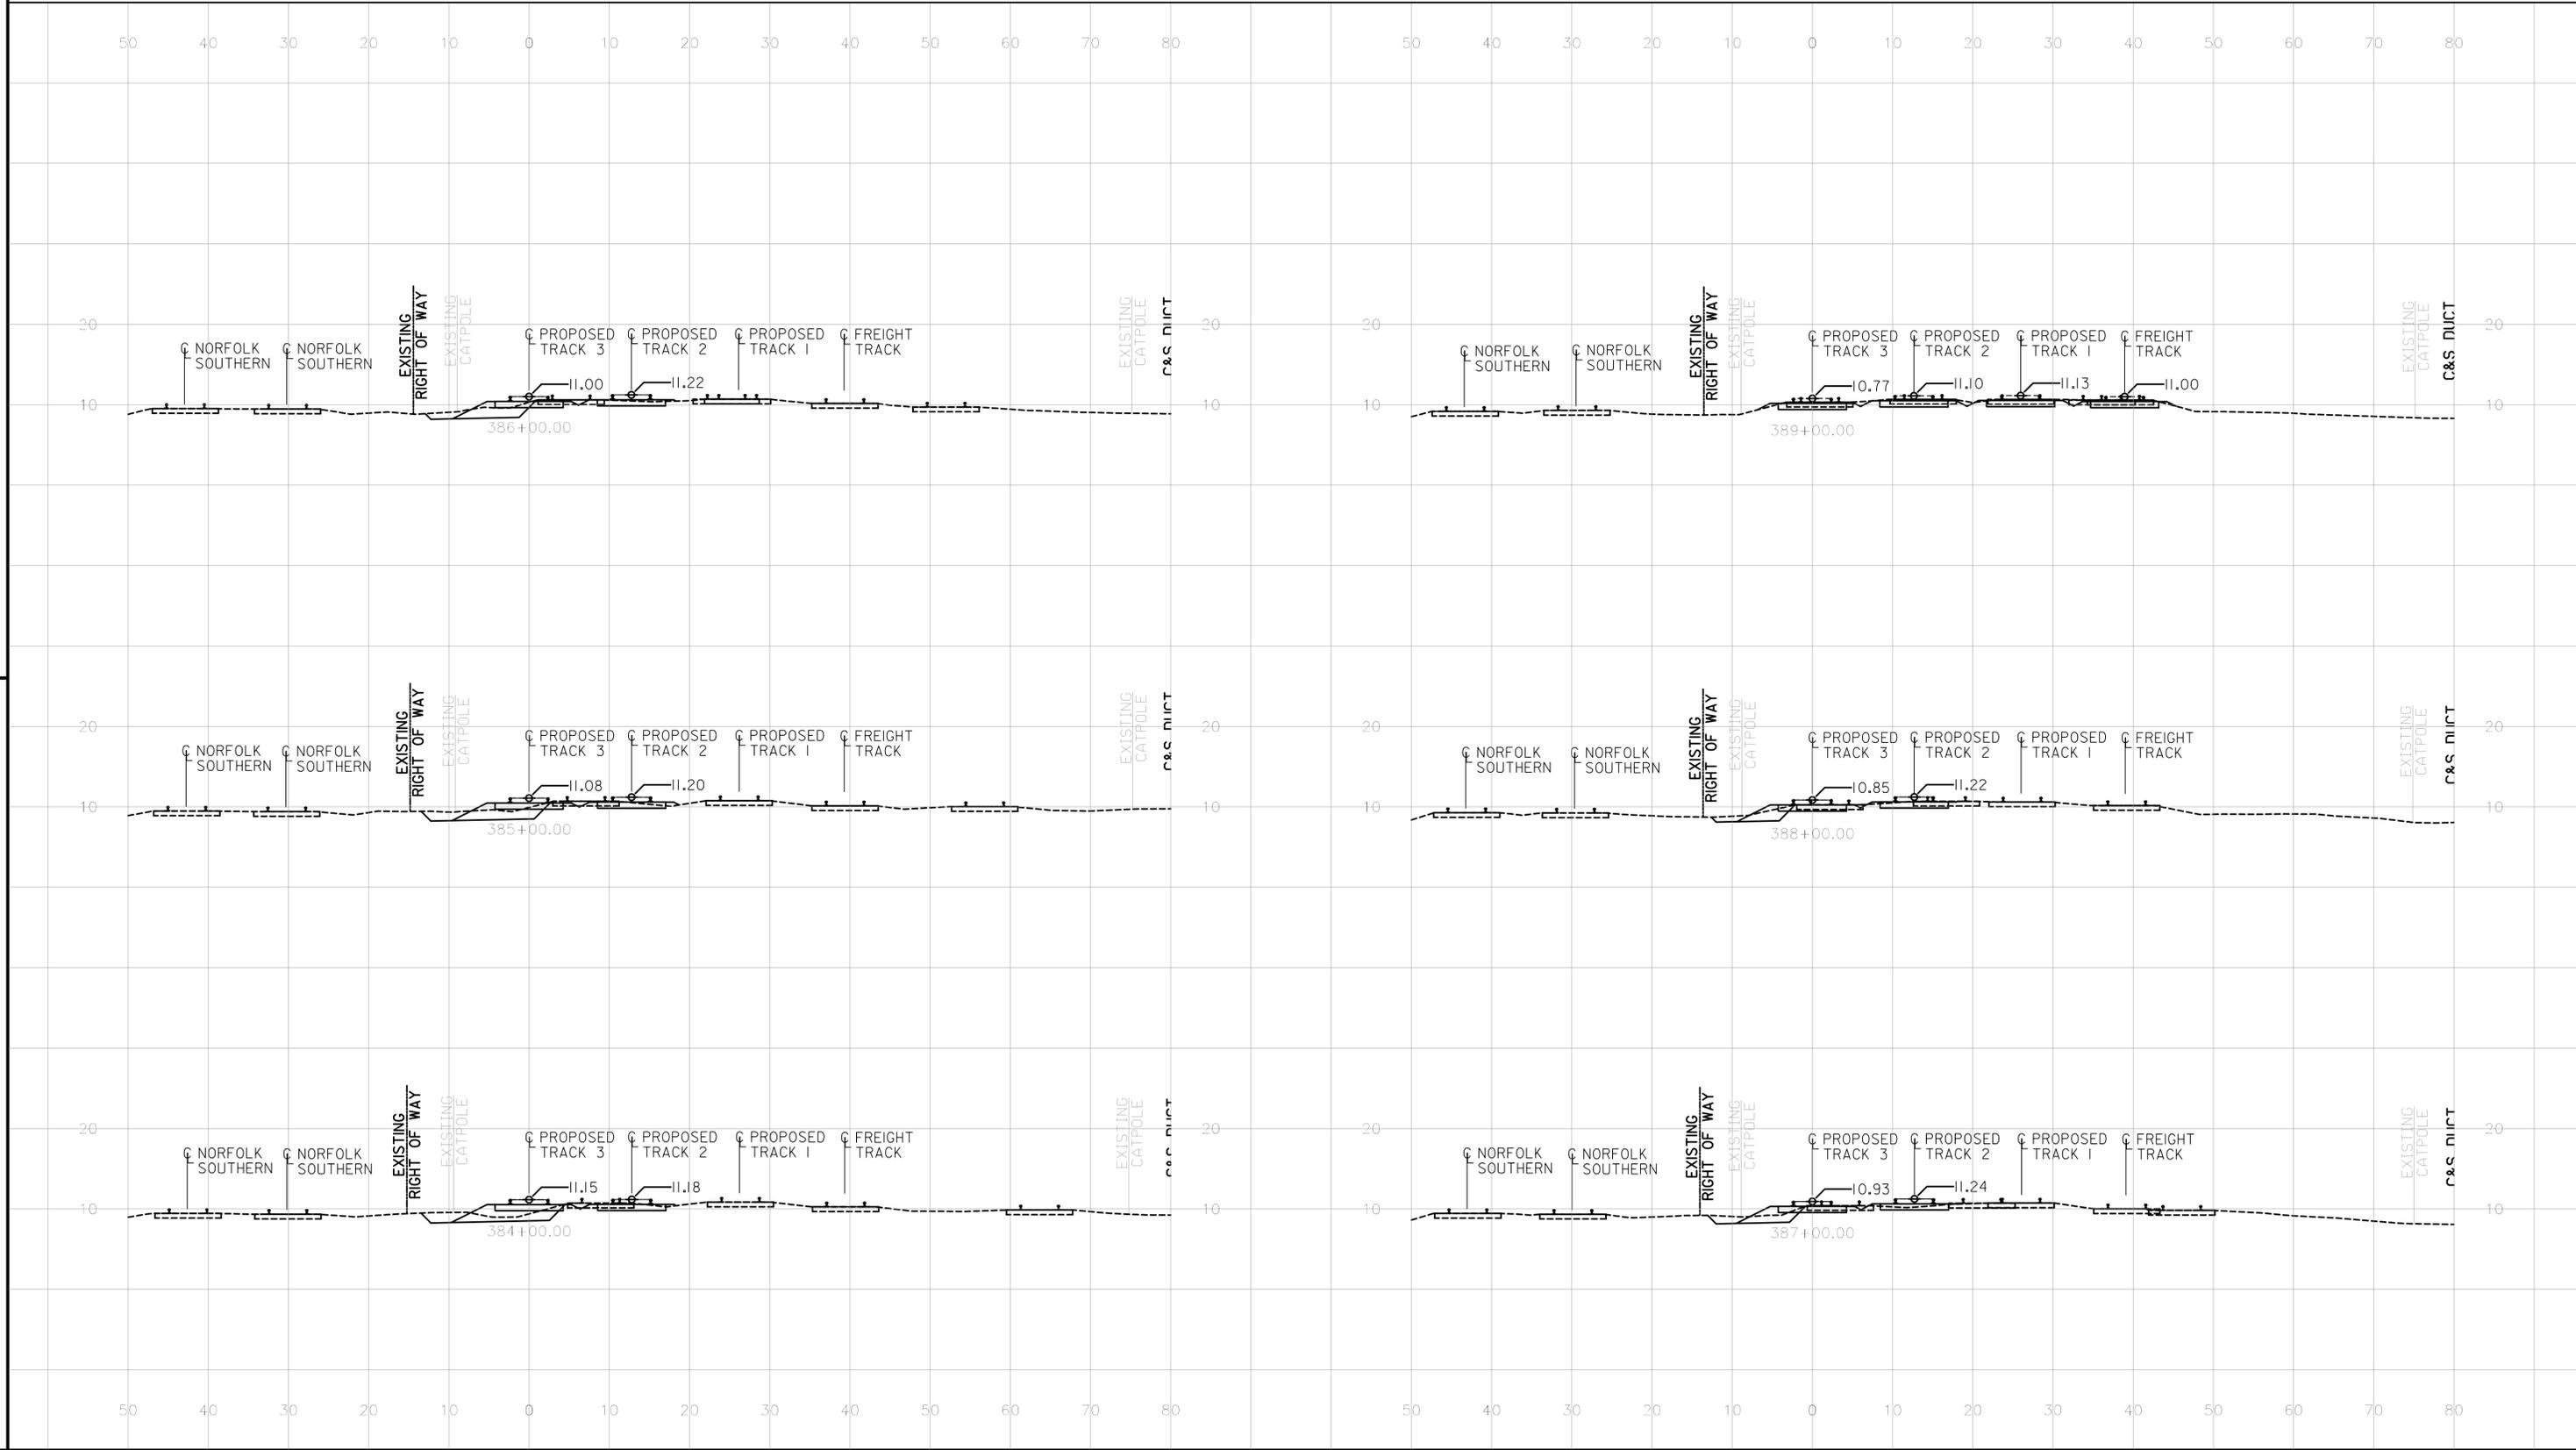

PREL. TRACING _____
 DESIGN _____
 CHKD. _____

CROSS SECTIONS
RAGAN-YARD




CONTRACT	COUNTY	F.A.P. NO.	SHEET NO.	TOTAL SHTS
27-512-01	NEW CASTLE	HPP-2005 (028)	134	140

NEC COMMUTER RAIL IMPROVE.- DELAWARE
YARD to RAGAN - Civil, Structural

DATE: APRIL 20, 2009

REVISIONS

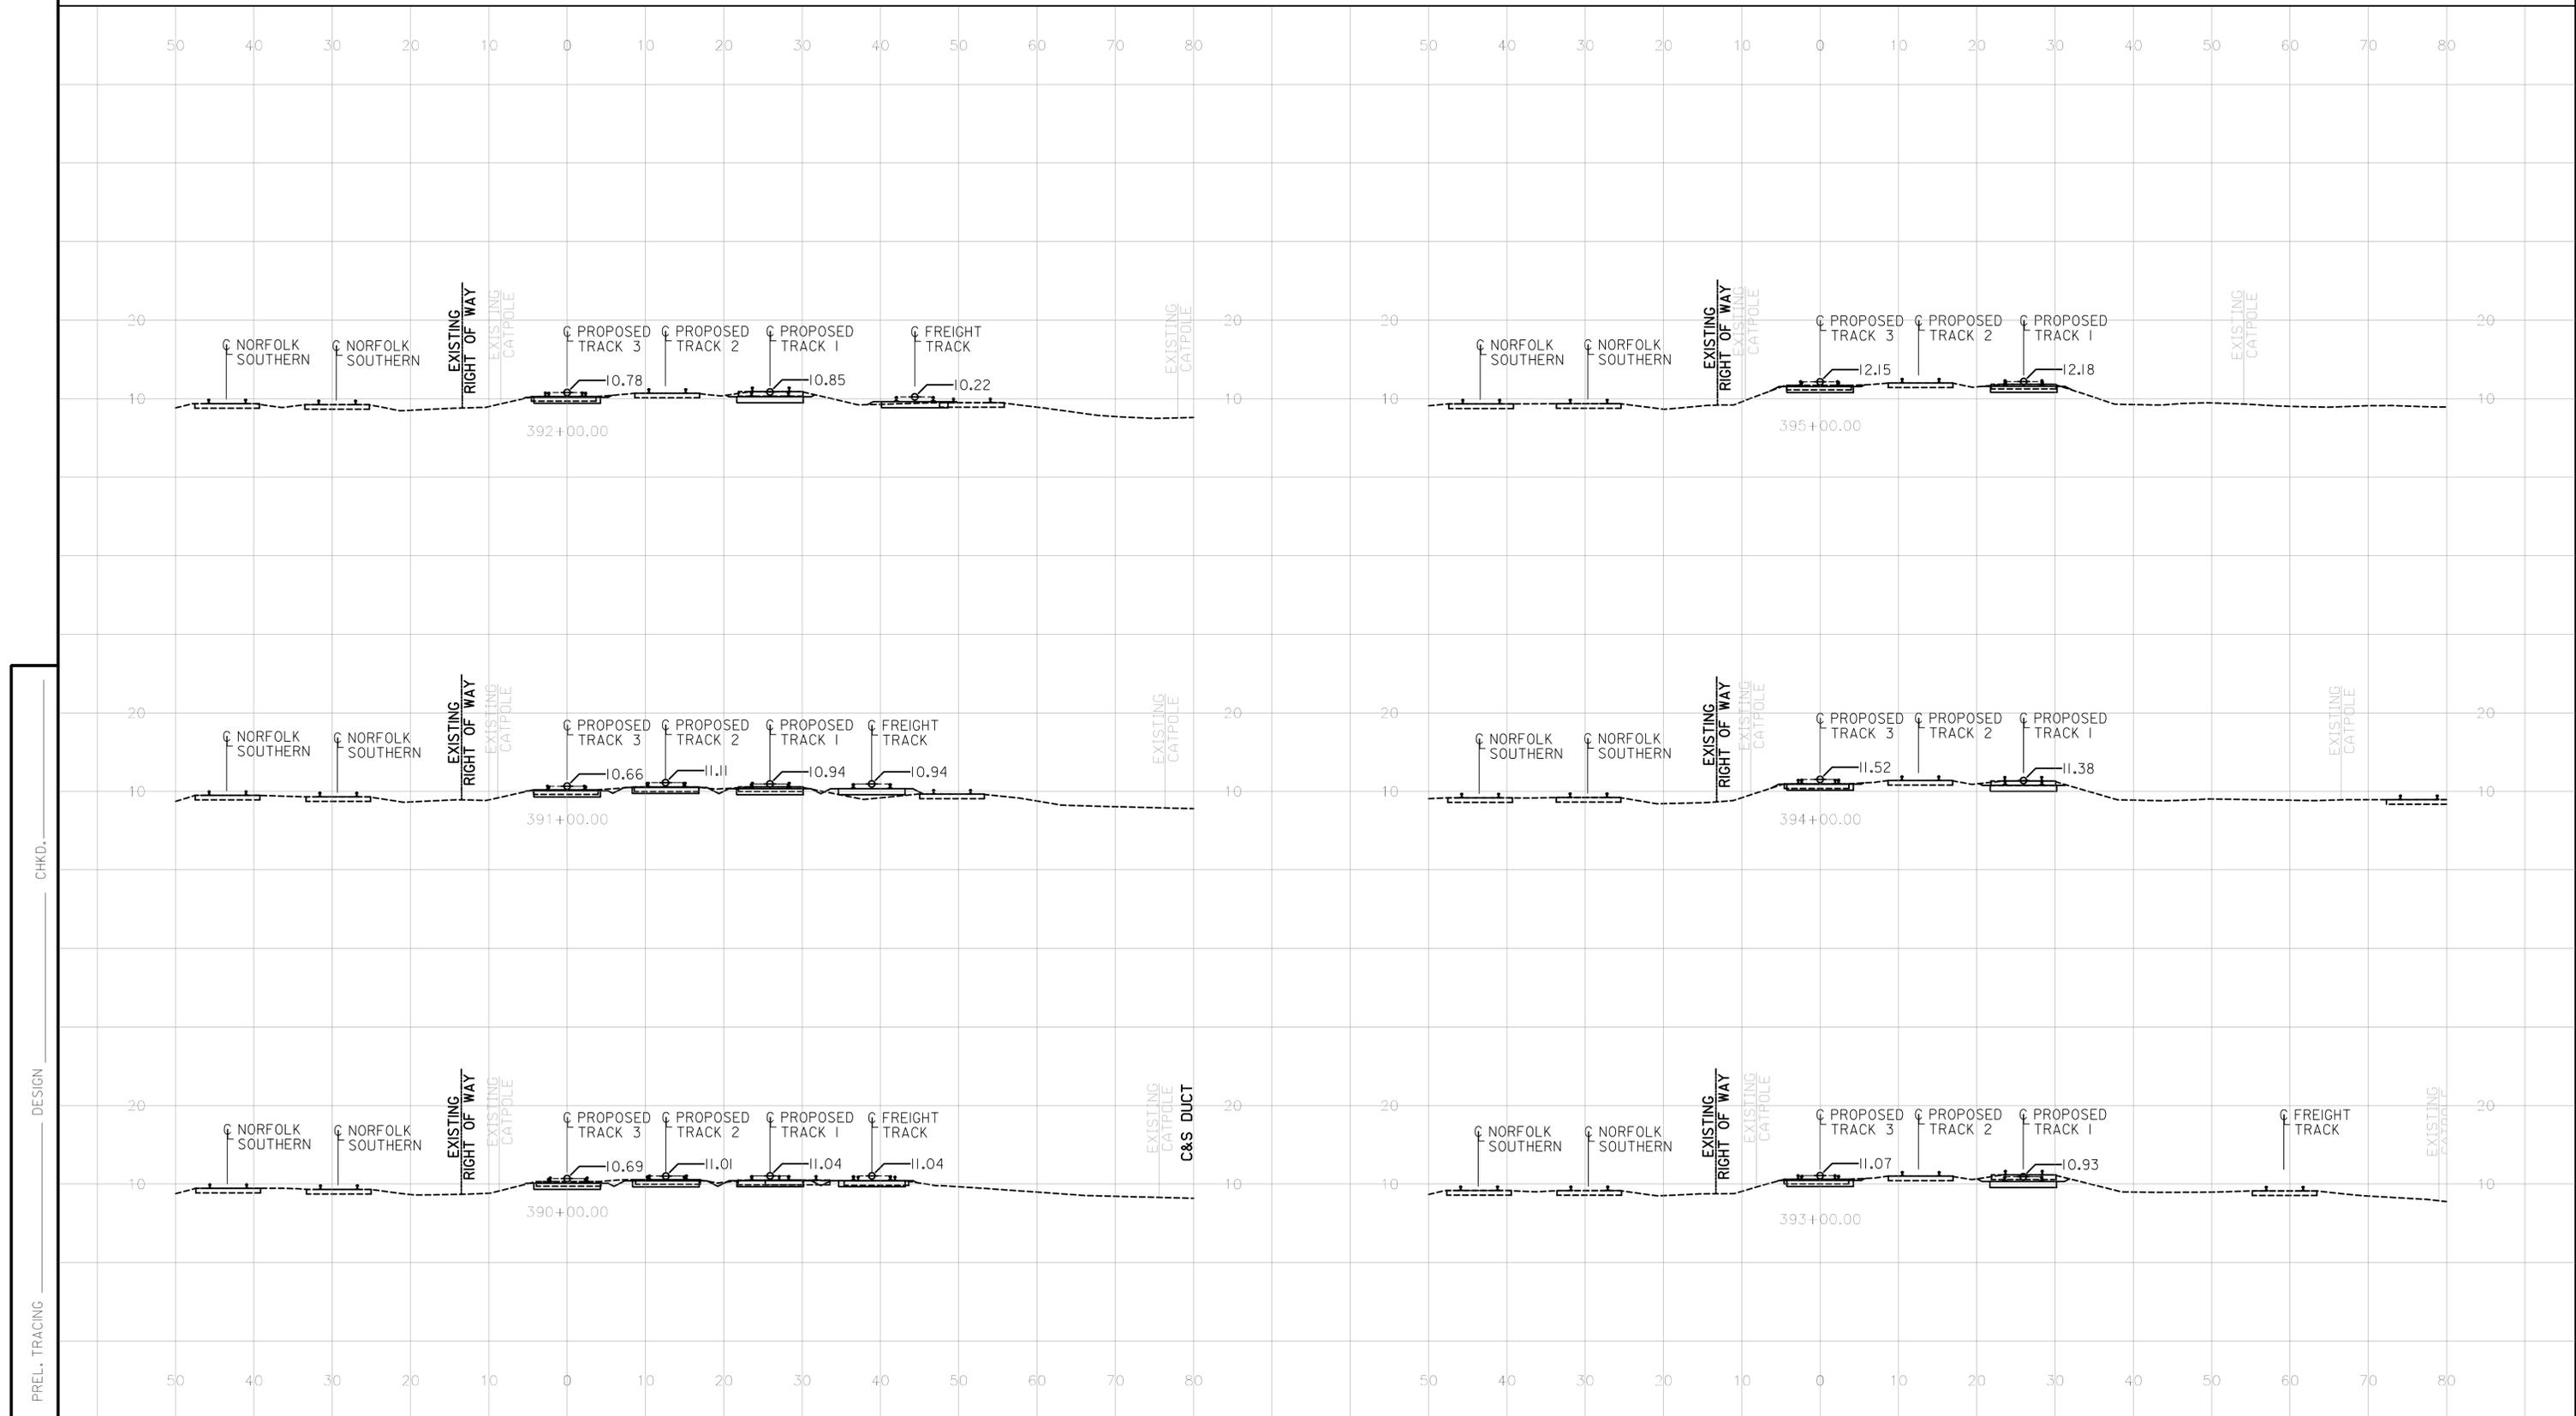

PREL. TRACING — DESIGN — CHKD. —