

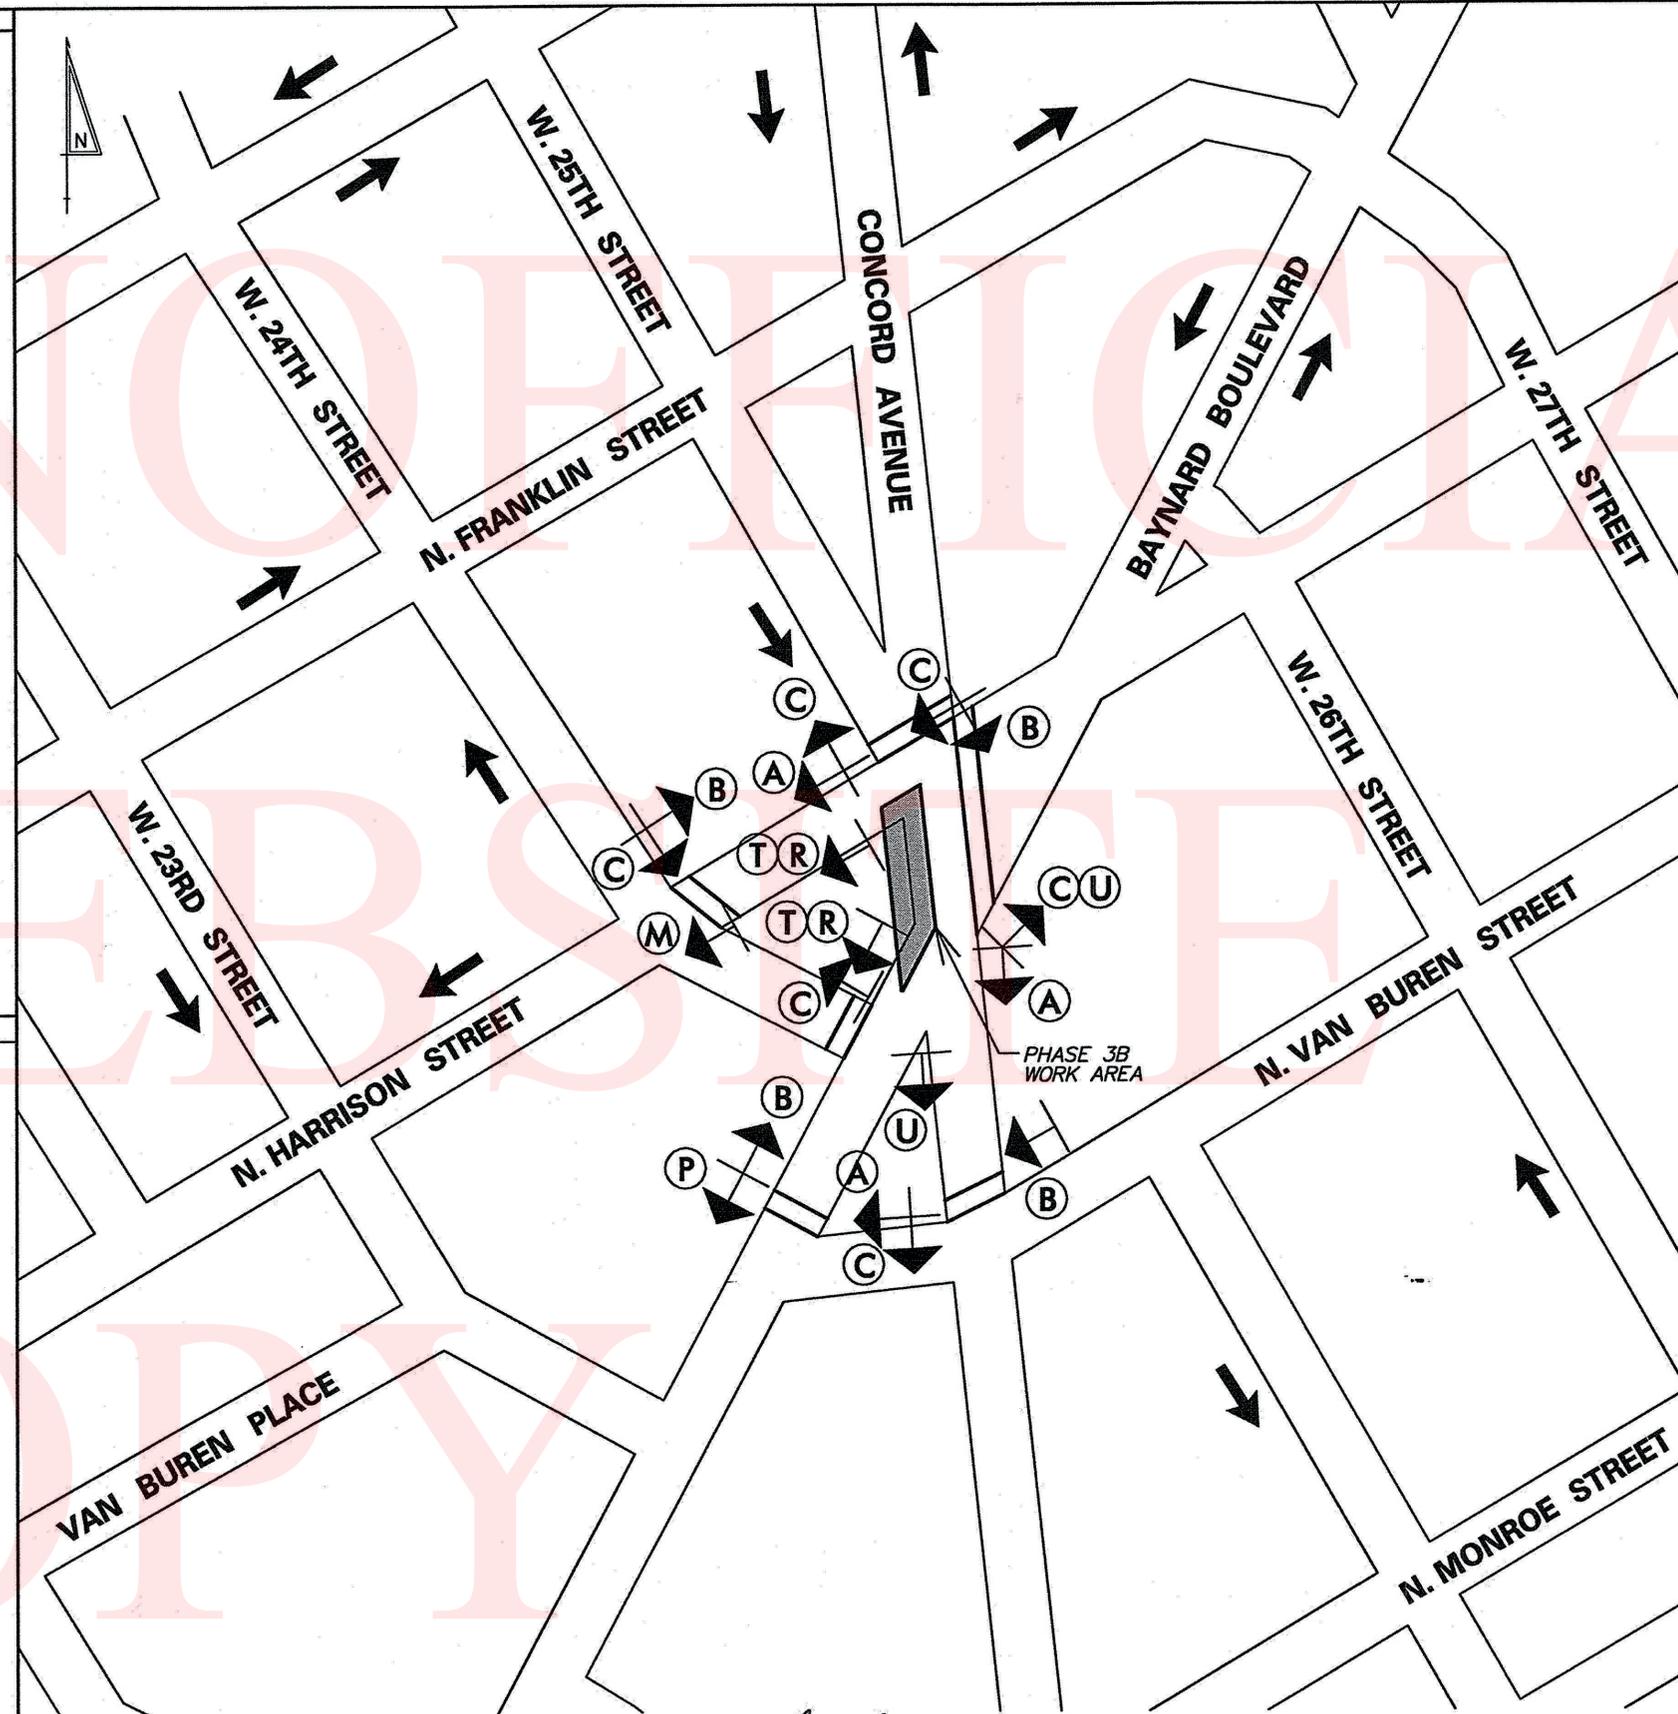


CHANGEABLE MESSAGE BOARDS:

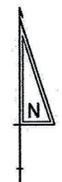

SPECIAL SIGNS:

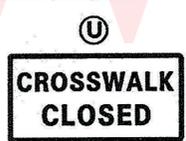

LEGEND:

(A)	(B)	(C)
(D)	(E)	(F)
(G)	(H)	(I)
(J)	(K)	(L)
(M)	(N)	(O)
(P)	(Q)	(R)
(S)	(T)	

GENERAL NOTES:

- ALL DETOUR SIGNING, INCLUDING TRAILBLAZERS, ARE TO BE SUPPLIED AND MAINTAINED BY THE GENERAL CONTRACTOR IN COMPLIANCE WITH THE DELAWARE MANUAL ON UNIFORM TRAFFIC CONTROL DEVICES (DE- MUTCD PART 6).
- THE CONTRACTOR SHALL COMPLY WITH GUIDELINES IN THE DELAWARE MANUAL ON UNIFORM TRAFFIC CONTROL DEVICES (DE- MUTCD PART 6) FOR LIGHTS, BARRICADES AND SIGNS. (AS PER LATEST REVISION)
- FIELD CONDITIONS MAY DICTATE CHANGES AT SOME TIME DURING THE LIFE OF THE CONTRACT. IN THE EVENT OF OMISSIONS OR CORRECTIONS, THE SIGNING PROVISIONS OF THE DELAWARE MANUAL ON UNIFORM TRAFFIC CONTROL DEVICES WILL PREVAIL.
- SIGNS J THROUGH L AND P THROUGH R, THE WORD (ROAD) SHOULD BE CHANGED TO RAMP, R/R OR BRIDGE WHERE APPLICABLE.
- WARNING SIGNS SHALL BE MOUNTED ON BREAKAWAY POSTS AND HAVE RETROREFLECTIVE FLUORESCENT SHEETING.
- "S" BARRICADES SHALL COMPLETELY RUN THE FULL WIDTH OF SIDEWALK.
- BARRICADES SHALL BE A MINIMUM OF 6 FEET WIDE UNLESS DIRECTED BY THE ENGINEER.

RECOMMENDED *Brian A. Mitchell* DATE: 2-27-2012      RECOMMENDED *Walter E. Huff* DATE: 1-30-2012      RECOMMENDED *Scott P. [Signature]* DATE: 1/27/12      APPROVED CHIEF SAFETY OFFICER *David A. Magyary* DATE: 1-31-12      APPROVED TRAFFIC ENGINEER *[Signature]* DATE: 2/1/12

<p><b>DELAWARE DEPARTMENT OF TRANSPORTATION</b></p>	ADDENDUM / REVISIONS	<p>NOT TO SCALE</p>	<p>CONCORD AVENUE STREETScape IMPROVEMENTS, CITY OF WILMINGTON</p>	CONTRACT	PERMIT NO.	<p>PEDESTRIAN DETOUR PLAN PHASE 3B</p>	SHEET NO.	
					T201020009		N/A	43
					COUNTY		DESIGNED BY: G.R.P.	TOTAL SHTS.
				NEW CASTLE	CHECKED BY: T.A.O.		52	

CHANGEABLE MESSAGE BOARDS

LEGEND

(A)	(B)	(C)
(D)	(E)	(F)
(G)	(H)	(I)
(J)	(K)	(L)
(M)	(N)	(O)
(P)	(Q)	(R)
(S)	(T)	

SPECIAL SIGNS

(U)



GENERAL NOTES


- ALL DETOUR SIGNING, INCLUDING TRAILBLAZERS, ARE TO BE SUPPLIED AND MAINTAINED BY THE GENERAL CONTRACTOR IN COMPLIANCE WITH THE DELAWARE MANUAL ON UNIFORM TRAFFIC CONTROL DEVICES (DE-MUTCD PART 6).
- THE CONTRACTOR SHALL COMPLY WITH GUIDELINES IN THE DELAWARE MANUAL ON UNIFORM TRAFFIC CONTROL DEVICES (DE-MUTCD PART 6) FOR LIGHTS, BARRICADES AND SIGNS. (AS PER LATEST REVISION)
- FIELD CONDITIONS MAY DICTATE CHANGES AT SOME TIME DURING THE LIFE OF THE CONTRACT. IN THE EVENT OF OMISSIONS OR CORRECTIONS, THE SIGNING PROVISIONS OF THE DELAWARE MANUAL ON UNIFORM TRAFFIC CONTROL DEVICES WILL PREVAIL.
- SIGNS J THROUGH L AND P THROUGH R, THE WORD (ROAD) SHOULD BE CHANGED TO RAMP, R/R OR BRIDGE WHERE APPLICABLE.
- WARNING SIGNS SHALL BE MOUNTED ON BREAKAWAY POSTS AND HAVE RETROREFLECTIVE FLUORESCENT SHEETING.
- \*S\* BARRICADES SHALL COMPLETELY RUN THE FULL WIDTH OF SIDEWALK.
- BARRICADES SHALL BE A MINIMUM OF 6 FEET WIDE UNLESS DIRECTED BY THE ENGINEER.

RECOMMENDED *Brian Mitchell* DATE: 2-27-2012    RECOMMENDED *Walter...* DATE: 1-30-2012    RECOMMENDED *Paul...* DATE: 1/27/12    APPROVED CHIEF SAFETY OFFICER *Michael...* DATE: 1-31-12    APPROVED TRAFFIC ENGINEER *...* DATE: 2/1/12

<p><b>DELAWARE DEPARTMENT OF TRANSPORTATION</b></p>	ADDENDUM / REVISIONS	<p>NOT TO SCALE</p>	<p>CONCORD AVENUE STREETScape IMPROVEMENTS, CITY OF WILMINGTON</p>	CONTRACT	PERMIT NO.	<p>PEDESTRIAN DETOUR PLAN PHASE 3C</p>	SHEET NO.	
					T201020009		N/A	44
					COUNTY		DESIGNED BY: G.R.P.	TOTAL SHTS.
				NEW CASTLE	CHECKED BY: T.A.O.		52	

CHANGEABLE MESSAGE BOARDS

LEGEND

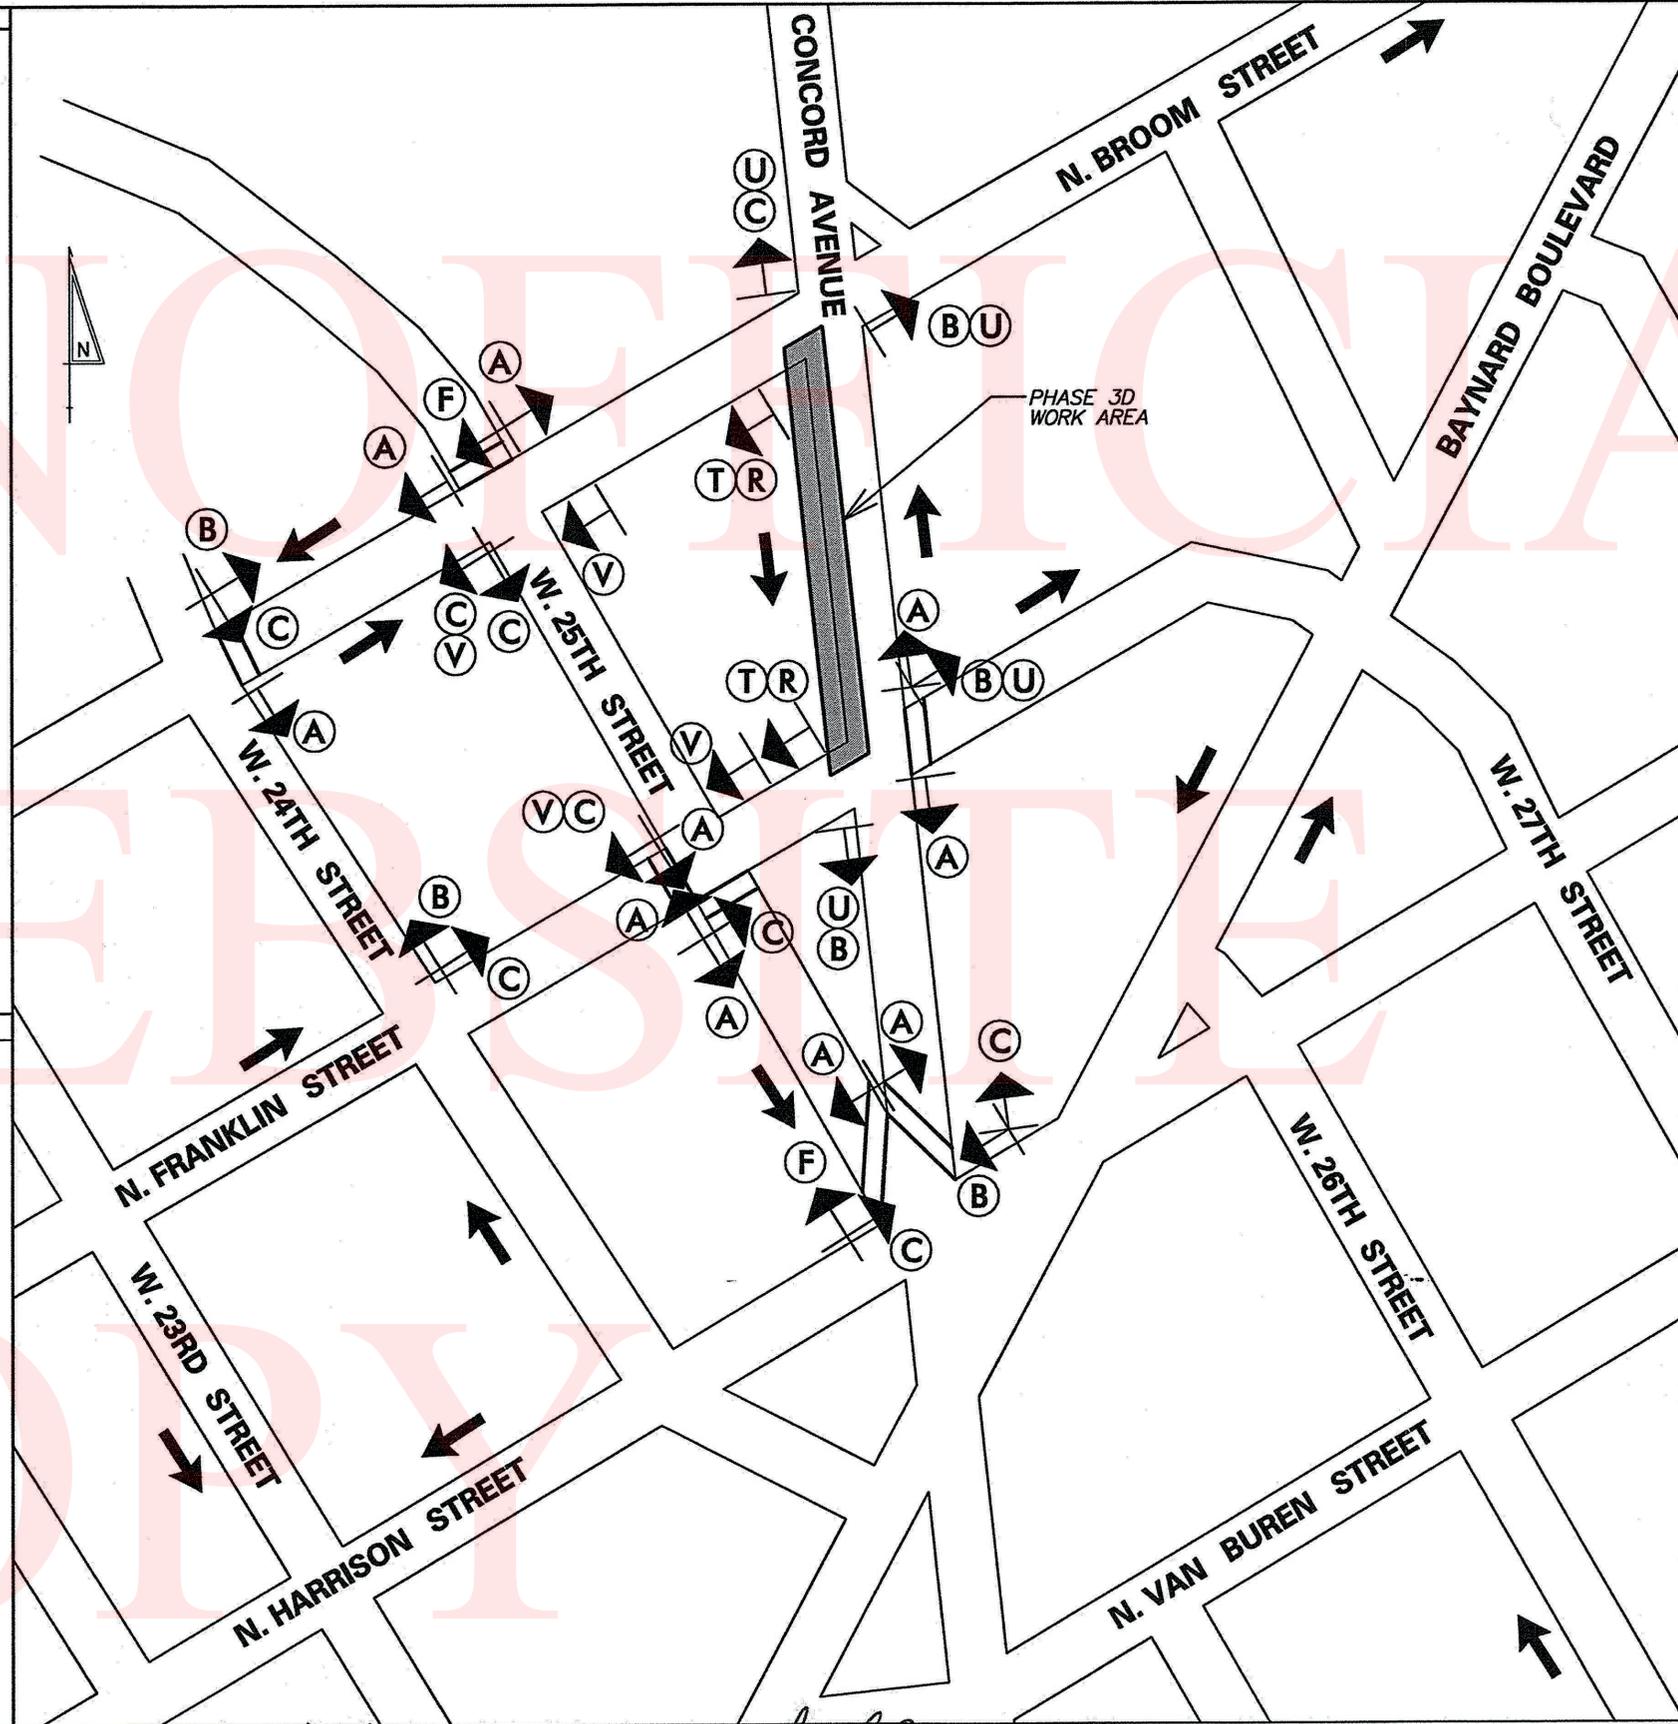SPECIAL SIGNS



GENERAL NOTES

- ALL DETOUR SIGNING, INCLUDING TRAILBLAZERS, ARE TO BE SUPPLIED AND MAINTAINED BY THE GENERAL CONTRACTOR IN COMPLIANCE WITH THE DELAWARE MANUAL ON UNIFORM TRAFFIC CONTROL DEVICES (DE- MUTCD PART 6).
- THE CONTRACTOR SHALL COMPLY WITH GUIDELINES IN THE DELAWARE MANUAL ON UNIFORM TRAFFIC CONTROL DEVICES (DE- MUTCD PART 6) FOR LIGHTS, BARRICADES AND SIGNS. (AS PER LATEST REVISION)
- FIELD CONDITIONS MAY DICTATE CHANGES AT SOME TIME DURING THE LIFE OF THE CONTRACT. IN THE EVENT OF OMISSIONS OR CORRECTIONS, THE SIGNING PROVISIONS OF THE DELAWARE MANUAL ON UNIFORM TRAFFIC CONTROL DEVICES WILL PREVAIL.
- SIGNS J THROUGH L AND P THROUGH R, THE WORD (ROAD) SHOULD BE CHANGED TO RAMP, R/R OR BRIDGE WHERE APPLICABLE.
- WARNING SIGNS SHALL BE MOUNTED ON BREAKAWAY POSTS AND HAVE RETROREFLECTIVE FLUORESCENT SHEETING.
- \*S\* BARRICADES SHALL COMPLETELY RUN THE FULL WIDTH OF SIDEWALK.
- BARRICADES SHALL BE A MINIMUM OF 6 FEET WIDE UNLESS DIRECTED BY THE ENGINEER.

RECOMMENDED *Beira Mitchell* DATE: 2-27-2012   
 RECOMMENDED *Wayne King* DATE: 1-30-2012   
 RECOMMENDED *Scott Little* DATE: 1/21/12   
 APPROVED CHIEF SAFETY OFFICER *Amal N. Nayyar* DATE: 1-31-12   
 APPROVED TRAFFIC ENGINEER *Steve* DATE: 2/1/12

<b>DELAWARE DEPARTMENT OF TRANSPORTATION</b>	ADDENDUM / REVISIONS	NOT TO SCALE	<b>CONCORD AVENUE STREETScape IMPROVEMENTS, CITY OF WILMINGTON</b>	CONTRACT: T201020009 COUNTY: NEW CASTLE PERMIT NO.: N/A DESIGNED BY: G.R.P. CHECKED BY: T.A.O.	<b>PEDESTRIAN DETOUR PLAN PHASE 3D</b>	SHEET NO. 45 TOTAL SHTS. 52

CHANGEABLE MESSAGE BOARDS

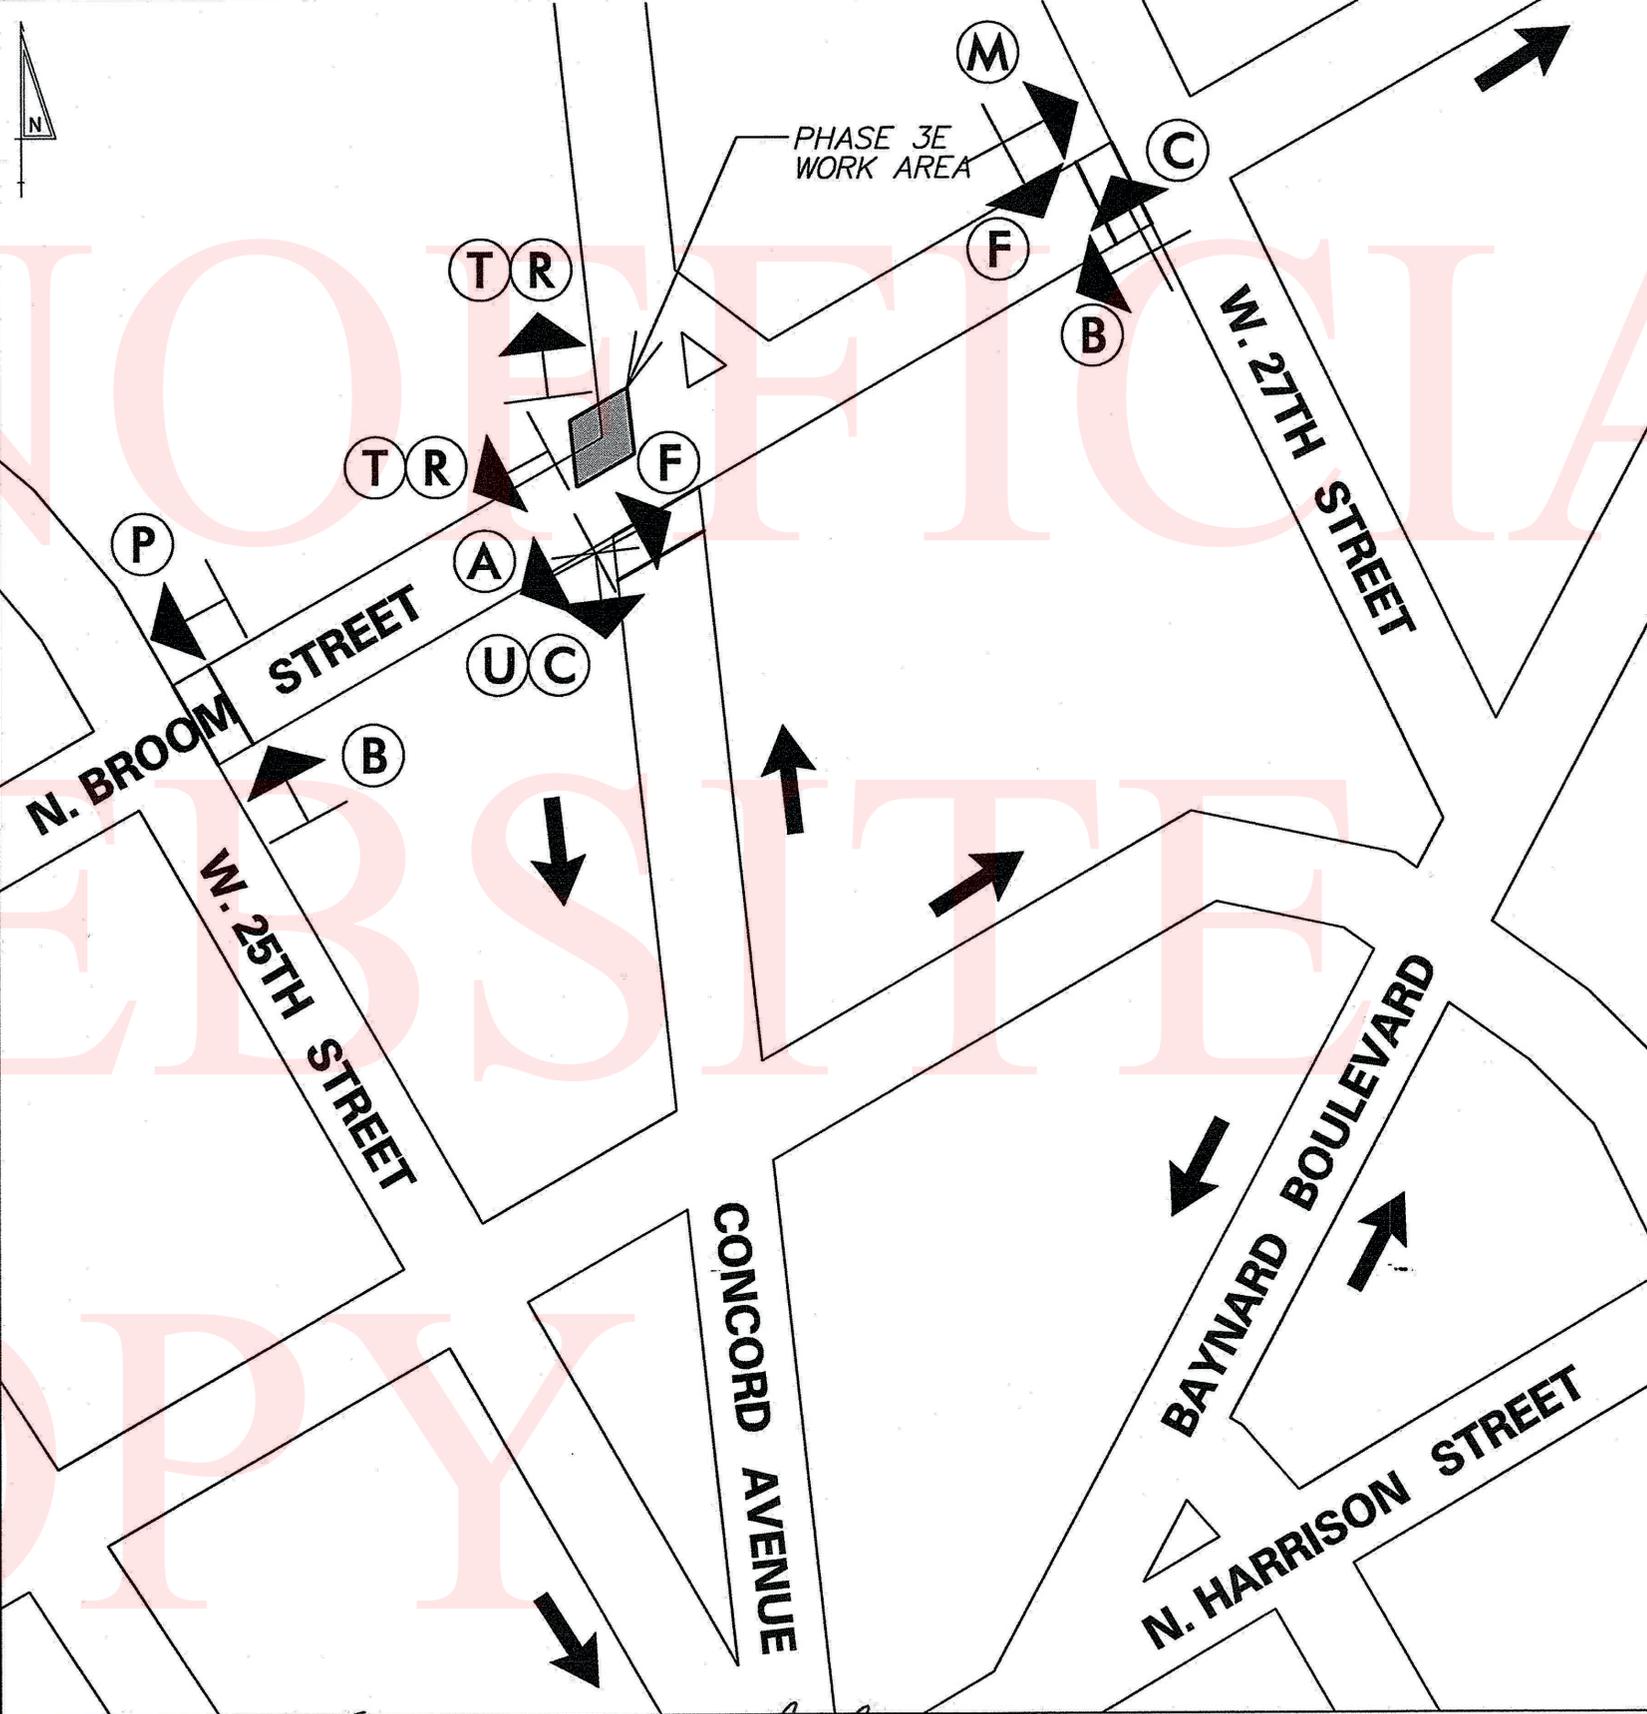

LEGEND


SPECIAL SIGNS

GENERAL NOTES

- ALL DETOUR SIGNING, INCLUDING TRAILBLAZERS, ARE TO BE SUPPLIED AND MAINTAINED BY THE GENERAL CONTRACTOR IN COMPLIANCE WITH THE DELAWARE MANUAL ON UNIFORM TRAFFIC CONTROL DEVICES (DE- MUTCD PART 6).
- THE CONTRACTOR SHALL COMPLY WITH GUIDELINES IN THE DELAWARE MANUAL ON UNIFORM TRAFFIC CONTROL DEVICES (DE- MUTCD PART 6) FOR LIGHTS, BARRICADES AND SIGNS. (AS PER LATEST REVISION)
- FIELD CONDITIONS MAY DICTATE CHANGES AT SOME TIME DURING THE LIFE OF THE CONTRACT. IN THE EVENT OF OMISSIONS OR CORRECTIONS, THE SIGNING PROVISIONS OF THE DELAWARE MANUAL ON UNIFORM TRAFFIC CONTROL DEVICES WILL PREVAIL.
- SIGNS J THROUGH L AND P THROUGH R, THE WORD (ROAD) SHOULD BE CHANGED TO RAMP, R/R OR BRIDGE WHERE APPLICABLE.
- WARNING SIGNS SHALL BE MOUNTED ON BREAKAWAY POSTS AND HAVE RETROREFLECTIVE FLUORESCENT SHEETING.
- \*S\* BARRICADES SHALL COMPLETELY RUN THE FULL WIDTH OF SIDEWALK.
- BARRICADES SHALL BE A MINIMUM OF 6 FEET WIDE UNLESS DIRECTED BY THE ENGINEER.

RECOMMENDED *Brian Mitchell* DATE: 2-27-2012   
 RECOMMENDED *Wayne Smith* DATE: 1-30-2012   
 RECOMMENDED *Scott Pitt* DATE: 1/27/12   
 APPROVED CHIEF SAFETY OFFICER *Michael A. Wynn* DATE: 1-31-12   
 APPROVED TRAFFIC ENGINEER *[Signature]* DATE: 2/1/12

DELAWARE DEPARTMENT OF TRANSPORTATION

ADDENDUM / REVISIONS

NOT TO SCALE

CONCORD AVENUE  
STREETSCAPE IMPROVEMENTS,  
CITY OF WILMINGTON

CONTRACT	PERMIT NO.	N/A
T201020009	DESIGNED BY:	G.R.P.
COUNTY	CHECKED BY:	T.A.O.
NEW CASTLE		

PEDESTRIAN DETOUR PLAN  
PHASE 3E

SHEET NO.	46
TOTAL SHTS.	52