

THE STATE OF DELAWARE



DEPARTMENT OF TRANSPORTATION
OFFICE OF TRANSPORTATION SOLUTIONS
PLANS AND SPECIFICATIONS FOR


CONTRACT NUMBER - T201206308.01 SOUTH MAINTENANCE
FEDERAL AID NUMBER - ESTP-S028(03) PRIMAVERA ID - 12-06308
CONTRACT TITLE - PAVEMENT & REHABILITATION - SOUTH II-VIII, 2012 PAGE 1 OF 19

PLANS PREPARED BY: Paul Farkas
DESIGN TECHNICIAN

DATE RECOMMENDED: 12/14/2011
Bradford L. Salinas
GROUP ENGINEER, CONSTRUCTION - SOUTH II

DATE RECOMMENDED: 12.22.11
J. T. Pappas III
ASSIST. DIRECTOR DESIGN


DATE RECOMMENDED: 12-22-11
Natalie Barnhart
CHIEF ENGINEER

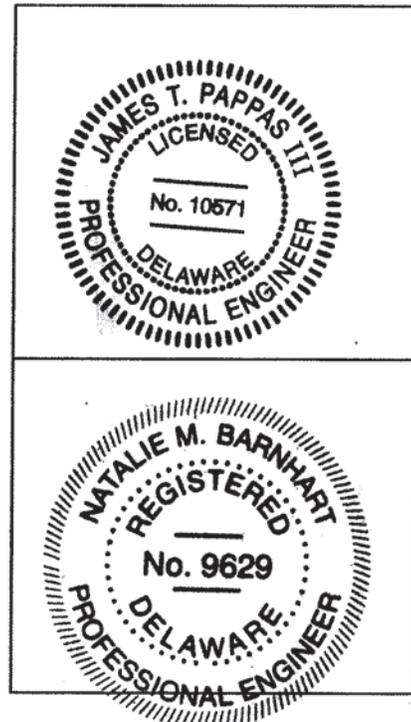

UNOFFICIAL WEBSITE COPY

LOCATION MAP

Location 1

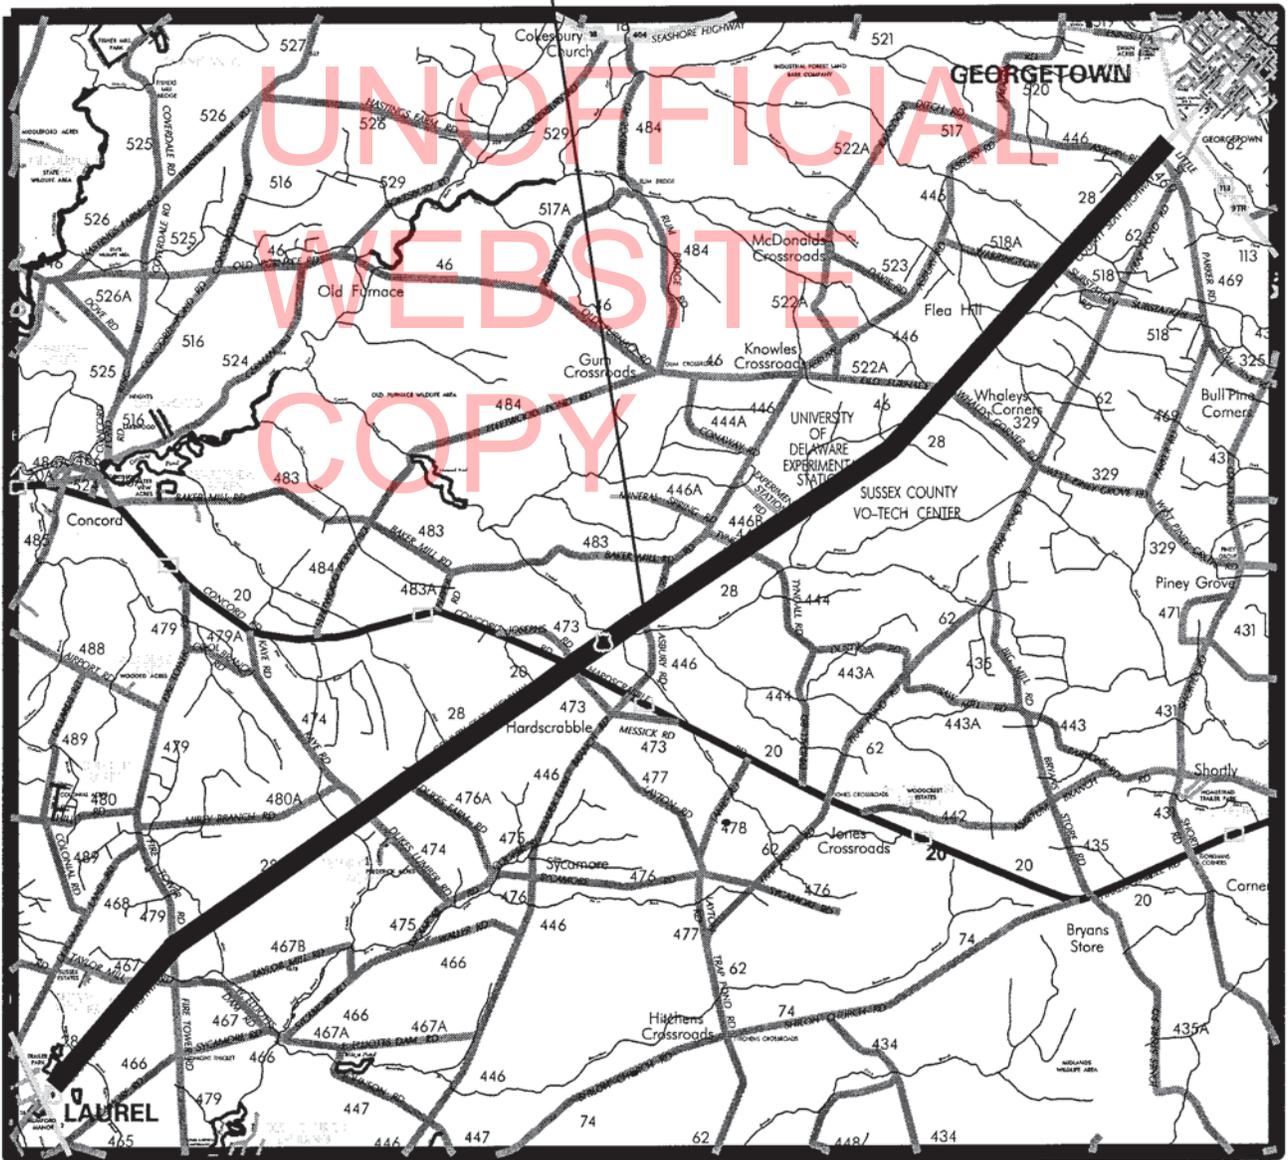

PAVEMENT & REHABILITATION, SOUTH II-VIII, 2012

GENERAL CONTRACT PLAN NOTES

REVISED 7/11

GENERAL

1. CONSTRUCTION OF THIS CONTRACT SHALL CONFORM TO DELAWARE DEPARTMENT OF TRANSPORTATION STANDARD SPECIFICATIONS DATED AUGUST 2001 AS AMENDED BY THE SUPPLEMENTAL SPECIFICATIONS, THE SPECIAL PROVISIONS, THE MOST RECENT STANDARD CONSTRUCTION DETAILS, DELAWARE MANUAL ON UNIFORM TRAFFIC CONTROL DEVICES AND THESE PLANS.

2. THE PURPOSE OF THIS CONTRACT IS TO MAKE GENERAL IMPROVEMENTS TO ROADS AND/OR STREETS WITHIN THE DISTRICT HEREIN SPECIFIED. DEPENDING ON FUND AVAILABILITY, THE DEPARTMENT RESERVES THE RIGHT TO ADD OR DELETE LOCATIONS AND/OR QUANTITIES FOR THIS CONTRACT. SUCH LOCATION OR QUANTITY ADDITIONS OR DELETIONS SHALL NOT BE CAUSE FOR AN INCREASE OR DECREASE IN ANY CONTRACT UNIT BID PRICES. NO ITEM PRICES ARE TO BE RENEGOTIATED DUE TO EITHER AN INCREASE OR DECREASE IN QUANTITY USAGE RESULTING FROM SAID ADDITIONS OR DELETIONS.

3. THE CONTRACTOR SHALL PROVIDE ALL RESIDENTS AND BUSINESSES WHO LIVE ADJACENT TO THE WORK ZONE A MINIMUM 48 HR. PRIOR WRITTEN NOTICE FOR THE START OF CONSTRUCTION WORK. THIS NOTIFICATION SHALL INCLUDE THE SCOPE OF WORK, WORKING HOURS, ANTICIPATED START AND COMPLETION DATES, CONTRACTOR NAME & ADDRESS, AND DELDOT CONTACT NUMBERS. FAILURE TO GIVE PROPER NOTICE WILL RESULT IN A SUSPENSION OF WORK REQUIRING NOTICE, UNTIL PROPER NOTICE IS PROVIDED. ACCESS TO ALL BUSINESSES AND RESIDENCES WITHIN THE PROJECT LIMITS SHALL BE MAINTAINED THROUGHOUT THE DURATION OF THIS CONTRACT. ANY TEMPORARY CLOSURE OF A DRIVEWAY FOR TIE-IN PURPOSES SHALL BE COORDINATED WITH THE ENGINEER AND/OR PROPERTY OWNER IN ADVANCE OF THE CLOSURE.

4. THE CONTRACTOR SHALL SUBMIT THE REQUIRED COPIES OF A DETAILED PROGRESS SCHEDULE (PSC) AS OUTLINED IN STANDARD SPECIFICATION 108.04 PRIOR TO OR AT THE PRECONSTRUCTION MEETING. DETAILS SHALL INCLUDE A DESCRIPTION OF EACH WORK ACTIVITY, THE PLANNED DAYS OF WORK, MULTIPLE CREWS OR SHIFTS, AND SCHEDULED WORKING HOURS. DURING THE CONTRACT, THE CONTRACTOR SHALL SUBMIT TWO-WEEK (OR AS REQUIRED) "LOOK AHEAD" SCHEDULES TO THE AREA ENGINEER/ MANAGER NO LATER THAN NOON OF EACH THURSDAY. FAILURE TO COMPLY WILL RESULT IN A SUSPENSION OF ALL CONTRACT WORK WITH TIME CHARGES CONTINUING TO BE ASSESSED.

MAINTENANCE OF TRAFFIC

5. THE CONTRACTOR SHALL BE REQUIRED TO SHOW PROOF THAT HE HAS SUFFICIENT APPROVED STRIPING MATERIALS ON HAND TO ENSURE STRIPING IS COMPLETED PRIOR TO FULL OPENING ROADWAY TO TRAFFIC.

6. AT THE END OF EACH DAY'S OPERATION AND BEFORE TRAFFIC IS RETURNED TO UNRESTRICTED ROADWAY USE, TEMPORARY STRIPING SHALL BE UTILIZED AT LOCATIONS THAT REQUIRE PERMANENT STRIPING, SHALL BE INSTALLED IN ACCORDANCE WITH THE TEMPORARY STRIPING POLICY. TEMPORARY PAVEMENT STRIPING MUST MATCH PERMANENT PAVEMENT STRIPING IN ALL REGARDS. TEMPORARY PAVEMENT MARKINGS SHALL BE PAID AT THE APPLICABLE CONTRACT UNIT PRICE. THE CONTRACTOR IS RESPONSIBLE FOR MAINTAINING THE TEMPORARY MARKINGS IN GOOD CONDITION SUCH THAT THE PAVEMENT IS PROPERLY DELINEATED AT ALL TIMES. ANY REFRESHING OF THE TEMPORARY MARKINGS WILL BE AT THE CONTRACTOR'S EXPENSE.

7. ALL WORK SHALL BE PERFORMED IN A MANNER THAT WILL REASONABLY PROVIDE THE LEAST

PAVEMENT & REHABILITATION, SOUTH II-VIII, 2012

GENERAL CONTRACT PLAN NOTES

PRACTICABLE OBSTRUCTION TO ALL ROAD USERS, INCLUDING VEHICULAR, PEDESTRIAN AND BICYCLE TRAFFIC, AND SHALL CONFORM TO THE REQUIREMENTS OF THE 2011 DELAWARE MANUAL ON UNIFORM TRAFFIC CONTROL DEVICES, PART 6, INCLUDING ALL REVISIONS UP TO THE DATE OF ADVERTISEMENT FOR BIDS.

8. THE CONTRACTOR SHALL MAINTAIN ACCESS TO AND ALONG PEDESTRIAN FACILITIES AT ALL TIMES DURING CONSTRUCTION. EARTH, STONE AND GRAVEL SURFACES ARE NOT ACCEPTABLE FOR PROVIDING PEDESTRIAN ACCESS. WHERE PEDESTRIAN ROUTES ARE CLOSED OR BLOCKED, ALTERNATE PEDESTRIAN ACCESS SHALL BE PROVIDED USING TA-28 AND/OR TA-29 OF THE 2011 DELAWARE MANUAL ON UNIFORM TRAFFIC CONTROL DEVICES OR TO THE SATISFACTION OF THE ENGINEER. PEDESTRIAN DETOUR ROUTES OR ALTERNATE PEDESTRIAN FACILITIES SHALL CONSIST OF ADA COMPLIANT FACILITIES TO THE LEVEL OF WHICH EXISTS ON THE PEDESTRIAN ROUTE. THE COST FOR ANY PROVISIONS SHALL BE INCIDENTAL TO ITEM 763XXX - MAINTENANCE OF TRAFFIC.

PEDESTRIAN MAINTENANCE OF TRAFFIC: THIS WORK SHALL CONSIST OF PROVIDING AND MAINTAINING AN ACCESSIBLE PEDESTRIAN ROUTE THROUGHOUT THE PROJECT'S LIMITS IN ACCORDANCE WITH THE AMERICANS WITH DISABILITIES ACT OF 1990 (ADA) TITLE II, PARAGRAPH 35.130.

THE CONTRACTOR SHALL BE REQUIRED TO REVIEW EACH CURB RAMP LOCATION AND SUBMIT THE APPROPRIATE MAINTENANCE OF TRAFFIC DETAIL AND DEVICES TO THE ENGINEER FOR EACH LOCATION AT LEAST 2 WEEKS BEFORE CONSTRUCTION FOR REVIEW, COMMENT, AND APPROVAL. THE FOLLOWING CONSIDERATIONS SHALL BE TAKEN INTO ACCOUNT WHEN ADDRESSING ACCESSIBLE PEDESTRIAN MAINTENANCE OF TRAFFIC:

- ALL PEDESTRIANS, INCLUDING PERSONS WITH DISABILITIES, SHALL BE PROVIDED WITH A REASONABLY SAFE, CONVENIENT AND ACCESSIBLE PATH THAT REPLICATES AS MUCH AS PRACTICABLE THE EXISTING PEDESTRIAN FACILITIES.
- MAINTAIN ACCESS TO ALL BUSINESSES AND RESIDENCES AT ALL TIMES.
- PROVIDE PEDESTRIAN ACCESS THROUGH OR AROUND THE WORK ZONE. IF A DETOUR IS CHOSEN THE CONTRACTOR MUST SUBMIT THE DETOUR ROUTE TO THE ENGINEER FOR REVIEW AND APPROVAL. THE DETOUR ROUTE MUST MEET OR EXCEED THE CURRENT CONDITIONS.
- WORK SHOULD BE PHASED SO THAT ALL AREAS OF AN INTERSECTION/SIDEWALK PATH ARE NOT UNDER CONSTRUCTION AT THE SAME TIME UNLESS A CLEAR PATH IS PROVIDED AND IDENTIFIED.
- TRAFFIC CONTROL DEVICES AND OTHER CONSTRUCTION MATERIALS AND FEATURES SHALL NOT INTRUDE INTO THE USABLE WIDTH OF THE SIDEWALK, TEMPORARY PATHWAY OR OTHER PEDESTRIAN FACILITY.
- SIGNS AND OTHER DEVICES MOUNTED LOWER THAN 7FT ABOVE THE TEMPORARY PEDESTRIAN PATHWAY SHALL NOT PROJECT MORE THAN 4 IN. INTO ACCESSIBLE PEDESTRIAN ROUTE.

A SMOOTH, CONTINUOUS HARD SURFACE SHALL BE PROVIDED THROUGHOUT THE ENTIRE LENGTH AND WIDTH OF THE PEDESTRIAN ROUTE THROUGHOUT CONSTRUCTION. THERE SHALL BE NO CURBS OR VERTICAL ELEVATION CHANGES GREATER THAN ¼ IN. IN GRADE OR TERRAIN THAT COULD CAUSE TRIPPING OR BE A BARRIER TO WHEELCHAIR USE.

9. AN AMERICAN TRAFFIC SAFETY SERVICES ASSOCIATION (ATSSA) CERTIFIED TRAFFIC CONTROL SUPERVISOR SHALL BE REQUIRED FOR ALL LOCATIONS SPECIFIED IN THE CONTRACT PLANS. A

PAVEMENT & REHABILITATION, SOUTH II-VIII, 2012

GENERAL CONTRACT PLAN NOTES

COPY OF THE CERTIFICATION CARD FOR THE ATSSA TRAFFIC CONTROL SUPERVISOR SHALL BE SUBMITTED AT THE PRECONSTRUCTION MEETING. THE PAPER CERTIFICATE IS NOT ACCEPTABLE.

PAVEMENT MARKINGS

10. AT THE PRECONSTRUCTION MEETING, THE CONTRACTOR SHALL SUBMIT DETAILED DRAWINGS (INCLUDING BUT NOT LIMITED TO EXISTING STRIPING LENGTHS, LANE AND SHOULDER WIDTHS, TURN LANE LENGTHS, LOCATIONS OF STOP BARS, TURN ARROWS, CROSSWALKS AND RAILROAD CROSSINGS) THAT DEPICT THE EXISTING PAVEMENT MARKINGS FOR EACH PROJECT LOCATION. THESE DRAWINGS WILL BE REVIEWED BY THE DEPARTMENT'S TRAFFIC SECTION TO DETERMINE IF ANY CHANGES TO THE FINAL PAVEMENT MARKINGS ARE REQUIRED. FINAL PAVEMENT MARKINGS SHALL CONFORM TO ALL EXISTING PATTERNS UNLESS OTHERWISE DIRECTED BY THE ENGINEER.

THE DEPARTMENT WILL PROVIDE STRIPING LAYOUT AT LOCATIONS WHERE NO PAVEMENT MARKINGS PREVIOUSLY EXISTED. IF DEPARTMENT FORCES PROVIDE STRIPING LAYOUT ON LOCATIONS WHERE MARKINGS PREVIOUSLY EXISTED, THEN THE CONTRACTOR SHALL REIMBURSE THE DEPARTMENT FOR THE LAYOUT COSTS.

UNLESS OTHERWISE DIRECTED BY THE ENGINEER, WHITE EDGE LINES SHALL WRAP AROUND THE RADIUS OF ALL SIDE STREETS AND MAJOR COMMERCIAL ENTRANCES TO A TANGENT POINT. YELLOW CENTERLINES SHALL BE CONTINUOUS AROUND MEDIAN ISLANDS. ALL DOUBLE YELLOW CENTERLINES SHALL BE PLACED IN A 5-6-5 CONFIGURATION (2 EACH, 5" YELLOW STRIPES WITH A 6" GAP BETWEEN).

11. ANY ERRONEOUS MARKING WILL NOT BE PAID FOR AND SHALL BE CORRECTED IMMEDIATELY AT THE CONTRACTORS EXPENSE. ERRONEOUS MARKINGS OR SHADOWS THAT EXCEED ONE (1) INCH IN WIDTH SHALL BE REMOVED BY EITHER SAND OR WATER BLASTING AS DIRECTED BY THE ENGINEER. NO OTHER REMOVAL METHODS WILL BE ALLOWED. A FLAT BLACK PAINT OR DRIVEWAY SEALER SHALL BE APPLIED IN THE AREA OF THE REMOVED MARKING TO MASK THE REPAIR. ANY DAMAGE TO THE PAVEMENT CAUSED BY REMOVAL OF ERRONEOUS MARKINGS SHALL BE REPAIRED / REPLACED TO THE SATISFACTION OF THE ENGINEER AT THE CONTRACTORS EXPENSE.

12. STOP LINES "BARS" SHALL BE INSTALLED IN ACCORDANCE WITH SECTION 3B.16 OF THE 2011 DELAWARE MUTCD.

13. ALL CROSSWALKS SHALL BE INSTALLED IN ACCORDANCE WITH SECTION 3B.18 OF THE 2011 DELAWARE MUTCD.

TRAFFIC SIGNAL NOTES

14. TRAFFIC DETECTION LOOPS SHALL BE PLACED IN THE FINAL WEARING SURFACE UNLESS OTHERWISE DIRECTED BY THE ENGINEER.

15. TRAFFIC DETECTION LOOPS THAT ARE CURRENTLY 5'x7' SHALL BE REPLACED WITH LOOPS THAT ARE 6'x6' AT THE SAME LOCATION. STOP BAR DETECTION LOOPS SHALL BE THE SAME SIZE AS CURRENTLY EXISTING, AND SHOULD BE PLACED STARTING TWO FEET BEHIND THE STOP BAR, UNLESS OTHERWISE DIRECTED BY THE ENGINEER. IF SEPARATE SIGNAL PLANS HAVE BEEN DEVELOPED, THE PLANS SUPERSEDE THIS NOTE.

PROJECT

16. UNLESS SPECIFIED, OVERLAY WIDTHS SHALL MATCH EXISTING WIDTHS.

PAVEMENT & REHABILITATION, SOUTH II-VIII, 2012

GENERAL CONTRACT PLAN NOTES

17. THE COST OF CLIPPING BACK THE EDGES OF THE ROADWAY, SHOULDERS, AND THE FIRST 3' OF UNPAVED DRIVEWAY ENTRANCES, PICKING UP AND DISPOSING OF WASTE AND EXCESS MATERIAL, AND CLEANING THE EXISTING PAVEMENT PRIOR TO OVERLAY SHALL BE INCIDENTAL TO SECTION 401(.). PREPARING UNPAVED DRIVEWAY ENTRANCES BEYOND THE FIRST 3' SHALL BE PAID UNDER THE APPROPRIATE CONTRACT ITEMS: 202000 AND/OR 30200X.

18. BUTT JOINTS SHALL BE PLACED AT ALL INTERSECTING HOT MIX ROADS AND ANY OTHER LOCATIONS AS DIRECTED BY THE ENGINEER. BUTT JOINTS AT DRAINAGE STRUCTURES NOT TO BE RESURFACED SHALL BE AS PER THE INCLUDED PLAN DETAIL OR LOCATION NOTES. BUTT JOINTS CUT PRIOR TO THE DAY OF THE PAVEMENT OVERLAY SHALL BE RAMPED WITH HOT MIX TRM. IN MILLING AREAS, THERE WILL BE NO SEPARATE PAYMENT FOR BUTT JOINTS. AFTER PAVEMENT MILLING, ALL TRANSVERSE VERTICAL DIFFERENCES, RAISED EDGES OF MANHOLES, CATCH BASINS, WATER VALVE BOXES, ETC...SHALL BE RAMPED WITH HOT-MIX TRM AT A 20:1 OR FLATTER SLOPE PRIOR TO OPENING THE ROADWAY TO TRAFFIC. PAVEMENT MILLINGS WILL NOT BE ALLOWED FOR USE AS RAMPING MATERIAL.

19. TAPER MILLING IS INTENDED FOR MILLING IN THE AREA OF FIXED STRUCTURES (I.E. CURBS GUARDRAIL, ETC.) THE MILLED DEPTH AT THE STRUCTURE SHALL BE THE DEPTH OF THE PROPOSED OVERLAY AND 0" AT A DISTANCE OF +/- 6½' FROM THE STRUCTURE. THE COMPUTED DEPTH FOR PAYMENT PURPOSES IS THE AVERAGE OF THE TWO DEPTHS.

20. ALL MILLED MATERIAL SHALL REMAIN THE PROPERTY OF THE CONTRACTOR UNLESS OTHERWISE STATED.

21. EXCAVATION FOR P.C.C. CURBS, SIDEWALK OR VALLEY GUTTER SHALL BE INCIDENTAL TO THE BID PRICE FOR THESE RESPECTIVE ITEMS. EXCAVATED MATERIAL, NOT NEEDED ON THE PROJECT, SHALL BE REMOVED FROM THE CONTRACT AT THE CONTRACTORS EXPENSE. ITEM 732XXX, TOPSOIL, SHALL BE USED AS BACKFILL MATERIAL FOR CURB AND SIDEWALK AS DIRECTED BY THE ENGINEER. TOPSOIL SHALL BE SCREENED/SIFTED SO AS NO MATERIAL GREATER THAN .5" IS PRESENT IN MATERIAL USED FOR BACKFILL. AT EACH LOCATION, BACKFILLING SHALL BE PERFORMED IMMEDIATELY UPON REMOVAL OF FORMS FOR CURB OR SIDEWALK WORK. COMPLETE RESTORATION, TOPSOIL, SEEDING, AND REMOVAL OF ALL MATERIALS FOR CURB & GUTTER OR SIDEWALK; SEALING OF VALLEY GUTTERS AND PARGING OF CATCH BASINS, SHALL BE COMPLETED WITHIN SEVEN (7) CALENDAR DAYS OF COMPLETION OF THE ITEM OF WORK. FAILURE TO COMPLY WILL RESULT IN A SUSPENSION OF ALL OTHER CONTRACT WORK WITH TIME CHARGES CONTINUING TO BE ASSESSED.

22. ALL ADJUSTMENTS SHALL BE MADE NO MORE THAN SEVEN (7) CALENDAR DAYS PRIOR TO THE PLACEMENT OF THE FINAL COURSE OF HOT MIX UNLESS OTHERWISE APPROVED BY THE ENGINEER. FAILURE TO COMPLY WILL RESULT IN A SUSPENSION OF ALL OTHER CONTRACT WORK WITH TIME CHARGES CONTINUING TO BE ASSESSED.

23. ALL PAVING, INCLUDING TURN LANES, SHOULDERS AND INTERSECTIONS, IS TO BE COMPLETED WITHIN SEVEN (7) CALENDAR DAYS FROM THE TIME THE AREA WAS MILLED. FAILURE TO COMPLY WILL RESULT IN A SUSPENSION OF ALL OTHER CONTRACT WORK WITH TIME CHARGES CONTINUING TO BE ASSESSED.

24. THE CONTRACTOR SHALL TAKE CARE IN REMOVING PAVEMENT AROUND UTILITIES, BUTT JOINTS, CURBING, ETC. SO THAT EXISTING PAVEMENT BEYOND THE SPECIFIED DEPTHS IS NOT DAMAGED. ANY DAMAGE CAUSED BY THE CONTRACTOR'S OPERATIONS MAY RESULT IN PLACING LEVELING COURSES AT THE CONTRACTOR'S EXPENSE. THE REMOVAL AND CLEAN UP OF THE HOT MIX RESIDUE WEDGE

PAVEMENT & REHABILITATION, SOUTH II-VIII, 2012

GENERAL CONTRACT PLAN NOTES

REMAINING AFTER MILLING OPERATIONS SHALL BE INCIDENTAL TO THE MILLING ITEM. THE REMOVAL OF EXISTING RAISED PAVEMENT MARKERS (RPM'S) SHALL BE INCIDENTAL TO THE APPLICABLE MILLING AND/OR RECLAMATION ITEMS.

25. ALL PORTLAND CEMENT CONCRETE MUST BE RECEIVED FROM AN APPROVED PRODUCTION PLANT UNLESS OTHERWISE APPROVED BY THE ENGINEER. ONLY CALIBRATED VOLUMETRIC CONCRETE TRUCKS WILL BE PERMITTED TO PROVIDE ON-SITE MIXTURES. THIS PERTAINS TO BOTH WORK OCCURRING DURING NORMAL WORKING HOURS AND NIGHTTIME RESTRICTED WORK.

26. DRAINAGE INLETS, WHICH ARE 4' GREATER IN DEPTH AND ARE SLATED FOR REPAIR WILL HAVE STEPS INSTALLED IN ACCORDANCE WITH SECTION 708.07 OF THE STANDARD SPECIFICATIONS. PAYMENT SHALL BE INCIDENTAL TO THE UNIT PRICE BID FOR ITEM 710001.

27. THE PORTLAND CEMENT CONCRETE USED WITHIN ITEM 701002 - ADJUST AND REPAIR EXISTING MAN HOLES AND ITEM 750000 - ADJUST WATER VALVE BOX SHALL CONFORM TO THE REQUIREMENTS OF CLASS A CONCRETE AS STATED WITHIN SECTION 503.02 OF THE DEPARTMENT'S STANDARD SPECIFICATIONS.

UNOFFICIAL
WEBSITE
COPY


DELAWARE DEPARTMENT OF TRANSPORTATION

CONTRACT NUMBER- T201206308

PAGE 8 OF 19

SOUTH MAINTENANCE COUNTY SEAT HWY

DETAILS SHEET

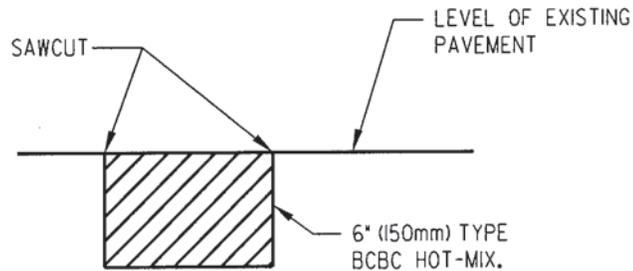

UNOFFICIAL
HOT MIX PATCH DETAIL
N.T.S.
WEBSITE
COPY

NOTE: ALL EDGES TO BE SAWCUT. CUTTING BY USE OF AIR HAMMERS MAY BE SUBSTITUTED FOR SAWCUTTING IF THE AREA IS TO BE OVERLAID UNDER THE SAME CONTRACT. THIS DETAIL SHALL BE USED FOR ALL HOT-MIX PATCHES UNLESS OTHERWISE SHOWN ON THE PLANS.

WHEN PCC PATCHING IS REQUIRED ON A COMPOSITE PAVEMENT(HOT-MIX OVER CONCRETE), THE CONTRACTOR MAY ELECT TO ELIMINATE ANY GRADE DIFFERENCE BETWEEN THE TOP OF THE CONCRETE PATCH AND THE TOP OF THE EXISTING HOT-MIX PAVEMENT BY EITHER PLACING HOT-MIX TRM MATERIAL(PAYMENT UNDER ITEM 402000) OR PLACING CONCRETE FLUSH WITH EXISTING HOT-MIX PAVEMENT(ADDITIONAL CONCRETE PAID AS ITEM 503503). IF CONCRETE IS PLACED FLUSH WITH EXISTING HOT-MIX, THE MILLING OF THE CONCRETE WILL BE PAID FOR AS MILLING HOT-MIX.

P.C.C. PATCHING NOTES


DELAWARE DEPARTMENT OF TRANSPORTATION

CONTRACT NUMBER- T201206308

PAGE 9 OF 19

SOUTH MAINTENANCE COUNTY SEAT HWY

DETAILS SHEET

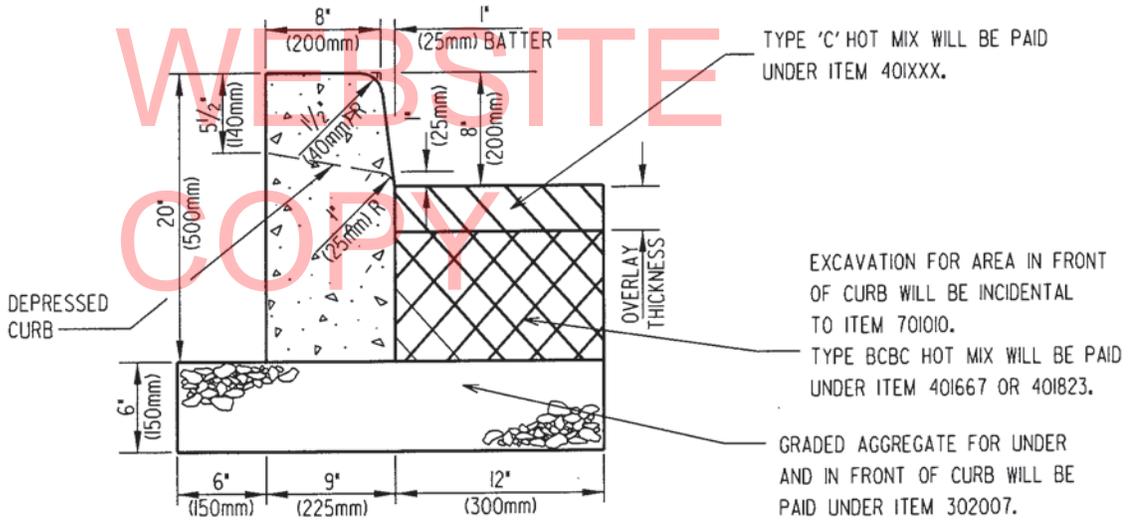

P.C.C. CURB TYPE I-8

N.T.S.


DELAWARE DEPARTMENT OF TRANSPORTATION

CONTRACT NUMBER- T201206308

PAGE 10 OF 19

SOUTH MAINTENANCE COUNTY SEAT HWY


DETAILS SHEET

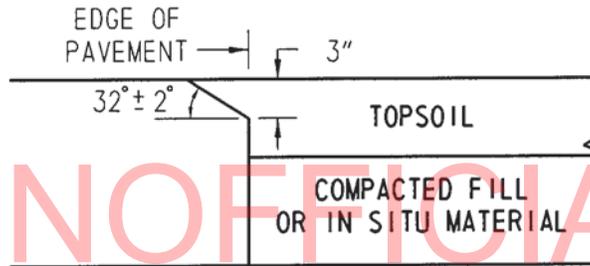

UNOFFICIAL

CONCRETE PAVEMENTS
NOT TO SCALE

COPY

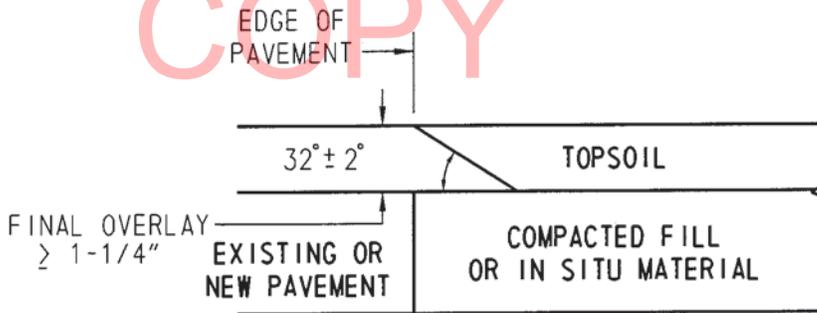

HOT-MIX PAVEMENTS AND OVERLAYS
NOT TO SCALE

SAFETY EDGE DETAIL
NOT TO SCALE


DELAWARE DEPARTMENT OF TRANSPORTATION

CONTRACT NUMBER- T201206308

PAGE 11 OF 19

SOUTH MAINTENANCE COUNTY SEAT HWY

DETAILS SHEET

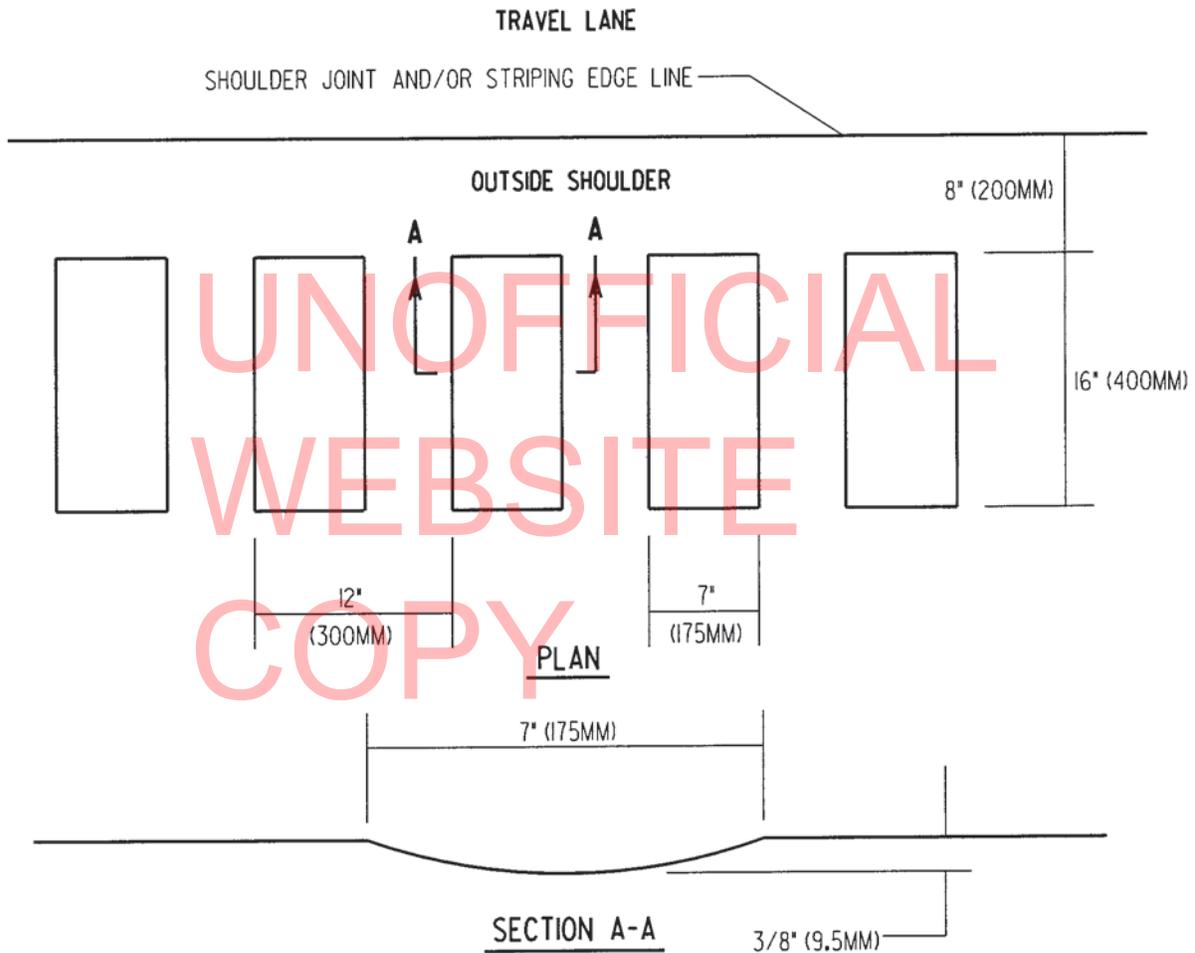

BICYCLE-FRIENDLY RUMBLE STRIPS
N.T.S

•RUMBLE STRIP PATTERN IS 30 FOOT LONG RUMBLE STRIP WITH 10 FOOT GAPS WITHOUT RUMBLE STRIPS.

NOTES:

1. RUMBLE STRIPS SHALL BE INSTALLED IN ACCORDANCE WITH ITEM 760012 - RUMBLE STRIPS, BICYCLE-FRIENDLY.
2. RUMBLE STRIPS SHALL BE PLACED ON SHOULDERS IN LOCATION LISTED OR AS DIRECTED BY ENGINEER.
3. RUMBLE STRIPS SHALL NOT BE PLACED ON ACCEL./DECCEL. LANES, OR BRIDGE DECKS.


DELAWARE DEPARTMENT OF TRANSPORTATION

CONTRACT NUMBER- T201206308

PAGE 12 OF 19

SOUTH MAINTENANCE COUNTY SEAT HWY

DETAILS SHEET

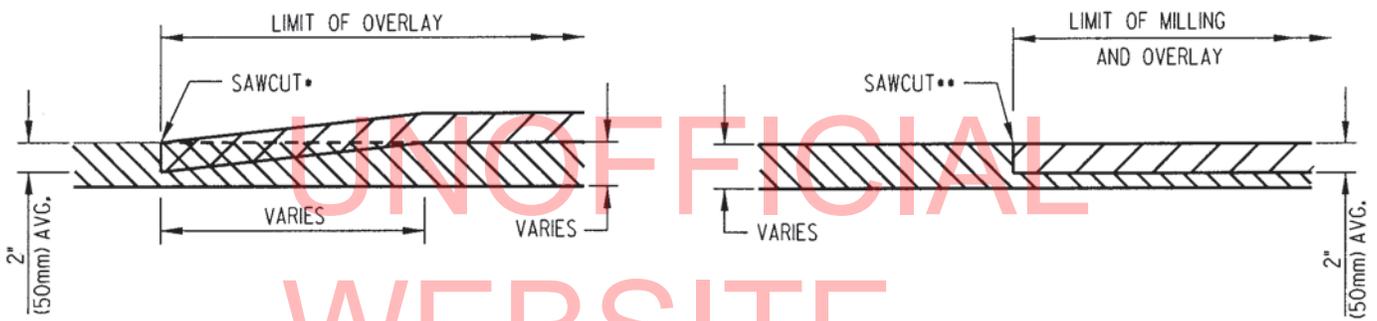

LEGEND

-  — PROPOSED OVERLAY
-  — EXISTING PAVEMENT
-  — EXISTING PAVEMENT TO BE REMOVED

**HOT-MIX JOINT
FOR OVERLAY SECTION***

PAYMENT UNDER ITEM 761001.
*SAWCUT IS INCIDENTAL TO ITEM 761001.

LEGEND

-  — PROPOSED FULL WIDTH MILLING AND HOT MIX OVERLAY
-  — EXISTING PAVEMENT (TO REMAIN)

**HOT MIX JOINT
FOR FULL WIDTH MILLING SECTION****

PAYMENT INCIDENTAL TO ITEM 760XXX, MILLING.
**SAWCUT SHALL BE PAID UNDER ITEM 762001.

NOTES:

- THE FOLLOWING LENGTHS ARE BASED ON THE POSTED SPEED OF THE ROADWAY:
1. EQUAL TO OR GREATER THAN 55 MPH = 40 FT (9.1m) PER 1" (25mm) OF OVERLAY DEPTH.
 2. LESS THAN 55 MPH = 30 FT (6m) PER 1" (25mm) OF OVERLAY DEPTH.
 3. AT STOP SIGNS = 15 FT (4.6m) PER 1" (25mm) OF OVERLAY DEPTH.


DELAWARE DEPARTMENT OF TRANSPORTATION

CONTRACT NUMBER- T201206308

PAGE 13 OF 19

SOUTH MAINTENANCE COUNTY SEAT HWY

DETAILS SHEET

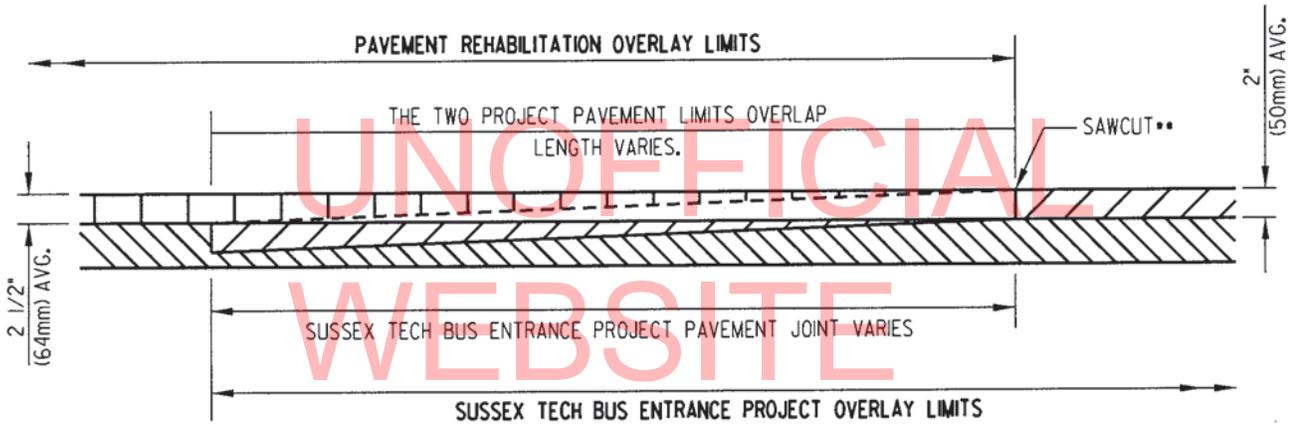

UNOFFICIAL
WEBSITE
COPY

LEGEND

-  — PROPOSED PAVEMENT REHAB OVERLAY
-  — PROPOSED SUSSEX TECH PROJECT OVERLAY
-  — EXISTING PAVEMENT
-  — PAVEMENT TO BE REMOVED

HOT-MIX JOINT FOR OVERLAY SECTION
SUSSEX TECH BUS ENTRANCE PROJECT

PAYMENT UNDER ITEM 76100L.
••SAWCUT SHALL BE PAID UNDER ITEM 76200L.

THE INTENT IS TO ACHIEVE A SMOOTH PAVEMENT TRANSITION BETWEEN THE TWO OVERLAY MATS BY OVERLAPPING THE PROJECT OVERLAY LIMITS AND NOT CREATING A "DIP" IN THE FINAL PAVEMENT SURFACE WITH A TYPICAL PAVEMENT JOINT TIE-IN. THE HOT-MIX JOINT SHALL BE PLACED AS DIRECTED BY THE FIELD ENGINEER.

DELAWARE DEPARTMENT OF TRANSPORTATION

CONTRACT T201206308

PAGE 14 OF 19

SOUTH
MAINTENANCE

PAVEMENT & REHABILITATION, SOUTH II-VIII, 2012

LOCATION 1 COUNTY SEAT HWY/DE9(S28) FROM HMJ EAST OF SUSSEX HWY/US13(S2) TO
HMJ WEST OF DUPONT BLVD(S113)

LENGTH 18917.412 m 62065 L.F. AADT 6559

GENERAL IMPROVEMENTS

2 1/2" (TWO LIFTS OF 1 1/4") WARM-MIX FULL WIDTH OVERLAYS - MAINLINE(64-22,NC) AND
SHOULDERS(64-22,C).

COMMENTS:

Please see attached sheets for comments

MATERIAL ESTIMATE FOR LOCATION 1

302005	GRADED AGGREGATE BASE COURSE, TYPE B	200.00 TON
302007	GRADED AGGREGATE BASE COURSE, TYPE B	8.50 C.Y.
401696	ENTRANCE, DRIVEWAY AND INTERSECTING STREET PAVING SURCHARGE	1,585.00 TON
401801	WMA, SUPERPAVE, TYPE C, 160 GYRATIONS, PG 64-22 (CARBONATE STONE)	21,180.00 TON
401823	WMA, SUPERPAVE, BITUMINOUS CONCRETE BASE COURSE, 160 GYRATIONS, PG 64-22, PATCHING	360.00 TON
401827	WMA, SUPERPAVE, TYPE C, 160 GYRATIONS, PG 64-22 (NON- CARBONATE STONE)	24,000.00 TON
406001	WARM-MIX PATCHING	6,280.00 SY-IN
701010	PORTLAND CEMENT CONCRETE CURB, TYPE 1-8	200.00 L.F.
710001	ADJUSTING AND REPAIRING EXISTING DRAINAGE INLET	5.00 EACH
732004	TOPSOIL (TON)	1,710.00 TON
734013	PERMANENT GRASS SEEDING, DRY GROUND	20,711.00 S.Y.
743003	ARROWPANELS, TYPE C	150.00 EA-DY
743004	FURNISH AND MAINTAIN PORTABLE CHANGEABLE MESSAGE SIGN	28.00 EA-DY
743005	FURNISH AND MAINTAIN PORTABLE LIGHT ASSEMBLY	440.00 EA-DY
743007	** TRAFFIC OFFICERS	1,100.00 HOUR
743010	FURNISH AND MAINTAIN TRUCK MOUNTED ATTENUATOR, TYPE II	150.00 EA-DY
743058	** FLAGGER, SUSSEX COUNTY, FEDERAL	2,400.00 HOUR
743067	** FLAGGER, SUSSEX COUNTY, FEDERAL, OVERTIME	240.00 HOUR
746774	SUPPLY AND INSTALLATION OF LOOP DETECTOR WIRE	1,400.00 L.F.
748015	PERMANENT PAVEMENT STRIPING, SYMBOL/LEGEND ALKYD-THERMOPLAST IC	1,860.00 S.F.
748019	TEMPORARY MARKINGS, PAINT, 4"	387,308.00 L.F.
748026	TEMPORARY MARKINGS, PAINT SYMBOL/LEGEND	3,720.00 S.F.
748502	RAISED/RECESSED PAVEMENT MARKER	780.00 EACH
748548	PERMANENT PAVEMENT STRIPING, EPOXY RESIN PAINT, WHITE/YELLOW, 5"	193,654.00 L.F.
749687	INSTALLATION OR REMOVAL OF TRAFFIC SIGN(S) ON SINGLE SIGN POST	4.00 EACH
758000	REMOVAL OF EXISTING PORTLAND CEMENT CONCRETE PAVEMENT, CURB, SIDEWALK, ETC.	17.00 S.Y.
760012	RUMBLE STRIPS, BIKE-FRIENDLY, HOT-MIX	124,000.00 L.F.

DELAWARE DEPARTMENT OF TRANSPORTATION

CONTRACT T201206308

PAGE 15 OF 19

SOUTH
MAINTENANCE

PAVEMENT & REHABILITATION, SOUTH II-VIII, 2012

LOCATION 1 COUNTY SEAT HWY/DE9(S28) FROM HMJ EAST OF SUSSEX HWY/US13(S2) TO
HMJ WEST OF DUPONT BLVD(S113)

LENGTH 18917.412 m 62065 L.F. AADT 6559

GENERAL IMPROVEMENTS

2 1/2" (TWO LIFTS OF 1 1/4") WARM-MIX FULL WIDTH OVERLAYS - MAINLINE(64-22,NC) AND
SHOULDERS(64-22,C).

COMMENTS:

Please see attached sheets for comments

MATERIAL ESTIMATE FOR LOCATION 1

760502	PAVEMENT MILLING, TAPER CUT	1,140.00 SY-IN
760507	PROFILE MILLING, HOT-MIX	17,400.00 SY-IN
761001	BUTT JOINTS, HOT MIX	1,500.00 S.Y.
762001	SAW CUTTING, HOT MIX	500.00 L.F.
762002	SAW CUTTING, CONCRETE, FULL DEPTH	2,480.00 L.F.

** DENOTES FIXED PRICE ITEM

SOUTH
MAINTENANCE

PAVEMENT & REHABILITATION, SOUTH II-VIII, 2012

LOCATION 1 COUNTY SEAT HWY/DE9(S28) FROM HMJ EAST OF SUSSEX HWY/US13(S2) TO HMJ WEST OF DUPONT BLVD(S113)

COMMENTS:

1. RECOMMENDED M.O.T. CASE NO. TA-10 (TRAVEL LANES).
. CASE NO. TA-10 (SHOULDERS).
2. NIGHTTIME WORK HOURS;
. BETWEEN MAY 20 AND SEPTEMBER 6 - 8:00PM TO 6:00AM(MONDAY TO THURSDAY).
. AFTER SEPTEMBER 6 - 8:00PM TO 6:00AM(MONDAY TO FRIDAY).
3. COORDINATION WITH ADJACENT CONTRACTOR FOR THE SUSSEX TECH BUS ENTRANCE IMPROVEMENTS PROJECT NO. 290-011* MAY BE NECESSARY FOR M.O.T. LANE CLOSURES AND SIGNAGE. THE SUSSEX TECH PROJECT IS SCHEDULED TO BEGIN MID JUNE 2013 WITH ANTICIPATED COMPLETION BY LATE AUGUST 2013.
4. ON THE MAIN CONSTRUCTION ROAD AND ALL INTERSECTING ROADS, "ROAD WORK AHEAD AND END" SIGNS FACING THE TRAFFIC SHALL BE PLACED AT 1500', 1000' AND 500' APPROACHING THE WORK ZONE. IN THOSE CASES, WHERE IT IS DIFFICULT TO MEET THE ABOVE CRITERIA BECAUSE OF DISTANCE LIMITATIONS, THE SIGN SHALL BE PLACED AS DIRECTED BY THE FIELD ENGINEER.
5. GABC ITEM 302005 AND QUANTITY IS FOR DRIVEWAYS.
6. CULVERT LOCATED 2100' EAST OF CONCORD/HARDSCRABBLE INTERSECTION; 2" MILL FULL WIDTH 100' IN EACH DIRECTION FROM CENTER LINE OF CULVERT/BRIDGE AND PLACE BACK 2" WARM-MIX TYPE C OVERLAY. 2" TAPER MILL IN FRONT OF REMAINING LENGTH OF GUARDRAIL AND PLACE 2 1/2" (2 LIFTS OF 1 1/4") WARM-MIX TYPE C OVERLAY.
7. 2" MILL THRU THE CONCORD/HARDSCRABBLE RD INTERSECTION CURBED SECTION.
8. SUSSEX TECH BUS ENTRANCE PROJECT; SKIP OVER AND TIE INTO THE PROJECT LIMITS.

- A. EAST LIMIT - 70' +/- EASTERLY FROM CENTERLINE OF EASTERN SCHOOL ENTRANCE.
- B. WEST LIMIT - 1000' +/- WESTERLY FROM CENTERLINE OF WESTERN ENTRANCE.
- C. NOTE TO FIELD ENGINEER; PRELIMINARY PLAN SHEETS SHOWING THE LIMITS ARE AVAILABLE FOR INFORMATIONAL PURPOSES ONLY.
- D. REFERENCE DETAILS SHEET 13 FOR PAVEMENT JOINT TIE-IN FOR SUSSEX TECH ENTRANCE PROJECT. THE INTENT IS TO ACHIEVE A SMOOTH PAVEMENT TRANSITION BETWEEN THE TWO OVERLAY MATS BY OVERLAPPING THE PROJECT OVERLAY LIMITS AND NOT CREATING A "DIP" IN THE FINAL PAVEMENT SURFACE WITH A TYPICAL PAVEMENT JOINT TIE-IN. THE HOT-MIX JOINT SHALL BE PLACED AS DIRECTED BY THE FIELD ENGINEER.
9. WARM-MIX OVERLAY NOTES*

- A. USE 64-22 (NON-CARBONATE) TYPE C WARM-MIX FOR SIGNALIZED TURN LANES, TRAVEL LANES AND INTERSECTIONS.
. USE 64-22 (CARBONATE) TYPE C WARM-MIX FOR SHOULDERS.
- B. PLACE SAFETY EDGE WHERE APPLICABLE.
- C. LANE CLOSURES SHALL BE LIMITED TO NO LONGER THAN 1/2 MILE IN LENGTH.

*THE REMOVAL OF EXISTING RAISED PAVEMENT MARKERS SHALL BE INCIDENTAL TO THE OVERLAY.

CONTRACT T201206308

PAGE 17 OF 19

SOUTH
MAINTENANCE

PAVEMENT & REHABILITATION, SOUTH II-VIII, 2012

LOCATION 1 COUNTY SEAT HWY/DE9(S28) FROM HMJ EAST OF SUSSEX HWY/US13(S2) TO HMJ
WEST OF DUPONT BLVD(S113)

THIS LOCATION SHALL MEET THE TOLERANCES OF SUBSECTION 401580 - RIDE QUALITY OF
HOT-MIX PAVEMENT REQUIREMENTS, AS SPECIFIED IN THE SPECIAL PROVISIONS.

UNOFFICIAL
WEBSITE
COPY

DELAWARE DEPARTMENT OF TRANSPORTATION

CONTRACT: T201206308

PAGE 18 OF 19

SOUTH PAVEMENT & REHABILITATION, SOUTH II-VIII, 2012
 MAINTENANCE

CONTRACT QUANTITIES SUMMARY SHEET

302005	GRADED AGGREGATE BASE COURSE, TYPE B	200.00 TON
302007	GRADED AGGREGATE BASE COURSE, TYPE B	8.50 C.Y.
401696	ENTRANCE, DRIVEWAY AND INTERSECTING STREET PAVING SURCHARGE	1,585.00 TON
401801	WMA, SUPERPAVE, TYPE C, 160 GYRATIONS, PG 64-22 (CARBONATE STONE)	21,180.00 TON
401823	WMA, SUPERPAVE, BITUMINOUS CONCRETE BASE COURSE, 160 GYRATIONS, PG 64-22, PATCHING	360.00 TON
401827	WMA, SUPERPAVE, TYPE C, 160 GYRATIONS, PG 64-22 (NON-CARBONATE STONE)	24,000.00 TON
406001	WARM-MIX PATCHING	6,280.00 SY-IN
701010	PORTLAND CEMENT CONCRETE CURB, TYPE 1-8	200.00 L.F.
710001	ADJUSTING AND REPAIRING EXISTING DRAINAGE INLET	5.00 EACH
732004	TOPSOIL (TON)	1,710.00 TON
734013	PERMANENT GRASS SEEDING, DRY GROUND	20,711.00 S.Y.
743003	ARROW PANELS, TYPE C	150.00 EA-DY
743004	FURNISH AND MAINTAIN PORTABLE CHANGEABLE MESSAGE SIGN	28.00 EA-DY
743005	FURNISH AND MAINTAIN PORTABLE LIGHT ASSEMBLY	440.00 EA-DY
743007	** TRAFFIC OFFICERS	1,100.00 HOUR
743010	FURNISH AND MAINTAIN TRUCK MOUNTED ATTENUATOR, TYPE II	150.00 EA-DY
743058	** FLAGGER, SUSSEX COUNTY, FEDERAL	2,400.00 HOUR
743067	** FLAGGER, SUSSEX COUNTY, FEDERAL, OVERTIME	240.00 HOUR
746774	SUPPLY AND INSTALLATION OF LOOP DETECTOR WIRE	1,400.00 L.F.
748015	PERMANENT PAVEMENT STRIPING, SYMBOL/LEGEND ALKYD-THERMOPLAST IC	1,860.00 S.F.
748019	TEMPORARY MARKINGS, PAINT, 4"	387,308.00 L.F.
748026	TEMPORARY MARKINGS, PAINT SYMBOL/LEGEND	3,720.00 S.F.
748502	RAISED/RECESSED PAVEMENT MARKER	780.00 EACH
748548	PERMANENT PAVEMENT STRIPING, EPOXY RESIN PAINT, WHITE/YELLOW, 5"	193,654.00 L.F.
749687	INSTALLATION OR REMOVAL OF TRAFFIC SIGN(S) ON SINGLE SIGN POST	4.00 EACH
758000	REMOVAL OF EXISTING PORTLAND CEMENT CONCRETE PAVEMENT, CURB, SIDEWALK, ETC.	17.00 S.Y.
760012	RUMBLE STRIPS, BIKE-FRIENDLY, HOT-MIX	124,000.00 L.F.
760502	PAVEMENT MILLING, TAPER CUT	1,140.00 SY-IN

DELAWARE DEPARTMENT OF TRANSPORTATION

CONTRACT: T201206308

PAGE 19 OF 19

SOUTH PAVEMENT & REHABILITATION, SOUTH II-VIII, 2012
MAINTENANCE

CONTRACT QUANTITIES SUMMARY SHEET

760507	PROFILE MILLING, HOT-MIX	17,400.00 SY-IN
761001	BUTT JOINTS, HOT MIX	1,500.00 S.Y.
762001	SAW CUTTING, HOT MIX	500.00 L.F.
762002	SAW CUTTING, CONCRETE, FULL DEPTH	2,480.00 L.F.
763000	INITIAL EXPENSE	LUMP SUM
763643	MAINTENANCE OF TRAFFIC, ALL INCLUSIVE	LUMP SUM

** DENOTES FIXED PRICE ITEM


UNOFFICIAL
WEBSITE
COPY

UNOFFICIAL
WEBSITE
COPY

SIGNING AND STRIPING GENERAL NOTES

1. ROADWAY GEOMETRY IS BASED OFF AERIAL PHOTOGRAPHY. CONTRACTOR SHALL FOLLOW PROPOSED STRIPING AND PAVEMENT MARKINGS LEGEND. LOCATIONS OF EXISTING STRIPING SHOWN ON AERIAL IS NOT TO BE REPRODUCED.
2. THE CONTRACTOR SHALL BE GOVERNED BY THE STANDARDS AND REQUIREMENTS OF THE FOLLOWING PUBLICATIONS, EXCEPT AS MODIFIED BY THE SPECIAL PROVISIONS OF THIS CONTRACT OR THROUGH WRITTEN APPROVAL BY THE ENGINEER.
 DELDOT - "MANUAL ON UNIFORM TRAFFIC CONTROL DEVICES"
 2011 EDITION AND SUBSEQUENT REVISIONS (M.U.T.C.D.)
 A.A.S.H.T.O.: STANDARD SPECIFICATIONS FOR STRUCTURAL SUPPORTS
 FOR HIGHWAY SIGNS, LUMINAIRES AND TRAFFIC SIGNALS -
 4TH EDITION AND SUBSEQUENT PUBLICATIONS.
3. CONTRACTOR SHALL INSTALL NEW POSTS WHERE ADDITIONAL SIGN HEIGHT IS WARRANTED.
4. CONTRACTOR SHALL MATCH EXISTING STRIPING CENTERLINE(S); REPLACE CENTERLINE STRIPING IN PLACE OF EXISTING, UNLESS NOTED OTHERWISE; TRAVEL LANE WIDTH DIMENSIONS ARE SHOWN FROM THE STRIPING CENTERLINE(S) TO THE EDGE OF TRAVEL LANE. PLEASE NOTE: SHOULDER WIDTHS VARY THROUGHOUT CORRIDOR.
5. CONTRACTOR SHALL COORDINATE WITH P&R PROJECT MANAGER TO IDENTIFY WHICH RAMP(S) WILL BE RECONSTRUCTED FOR ADA COMPLIANCY.
 - A. IF BOTH EXISTING SIDE STREET RAMP(S) ARE COMPLIANT, THE CONTRACTOR SHALL INSTALL CROSSWALK AND STOP LINE STRIPING, PER TYPICAL DETAIL.
 - B. IF BOTH SIDE STREET RAMP(S) ARE MADE COMPLIANT, THE CONTRACTOR SHALL INSTALL CROSSWALK AND STOP LINE STRIPING, PER TYPICAL DETAIL.
 - C. IF BOTH SIDE STREET RAMP(S) ARE NOT COMPLIANT, THE CONTRACTOR SHALL ONLY REPLACE EXISTING STOP LINE, AS SHOWN.
6. SIGNAL DETECTION LOOPS HAVE BEEN SHOWN ON THE SIGNING AND STRIPING PLANS FOR INFORMATIONAL PURPOSES ONLY. THE CONTRACTOR SHALL VERIFY ACTUAL LOCATIONS FROM SIGNAL PLANS. IF SIGNAL PLANS ARE NOT AVAILABLE, THE CONTRACTOR SHALL COORDINATE WITH THE TRAFFIC CONSTRUCTION INSPECTOR.

CONTRACTOR SHALL ENSURE SIDEWALK RAMP IS ADA COMPLIANT BEFORE CROSSWALK STRIPING IS TO BE PLACED. SEE SIGNING AND STRIPING GENERAL NOTE #5, FOR EXTENT OF CROSSWALK STRIPING PLACEMENT.

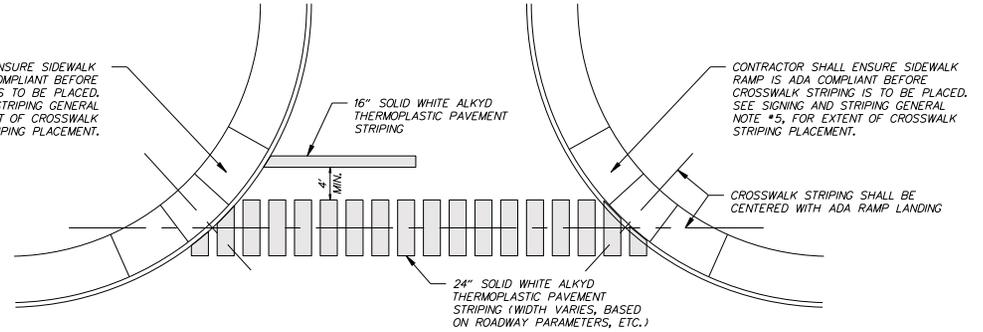

TYPICAL SIDE STREET ADA RAMP AND STRIPING DETAIL

SCALE: N.T.S.

7/8/2012 11:50:00 Traffic - task 7:11501107 F12 South II-VIII.CADD FILES\Sheets\st...02.dgn



ADDENDUMS / REVISIONS



NOT TO SCALE

**PAVEMENT & REHABILITATION
SOUTH II-VIII, 2012**

AGREEMENT NO. T201206308	PERMIT NO. -
COUNTY SUSSEX	DESIGNED BY: DS
	CHECKED BY: BM

**PROJECT NOTES
AND DETAILS**


SHEET NO.
2
TOTAL SHTS.
43

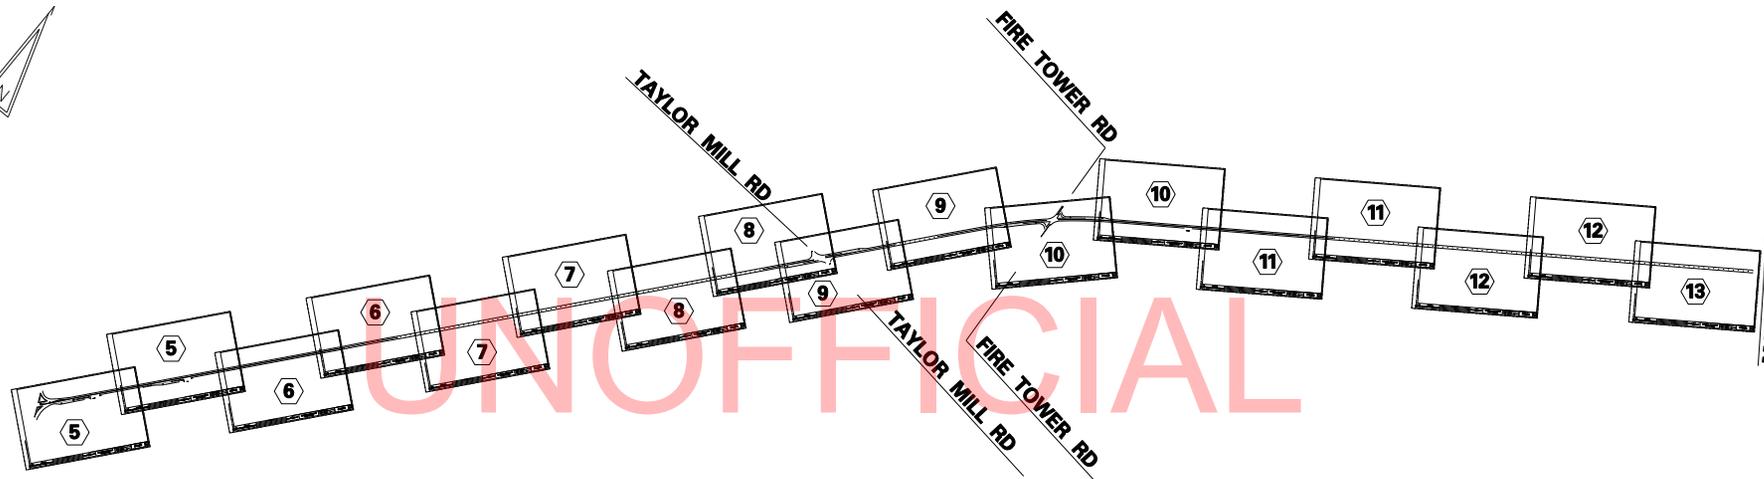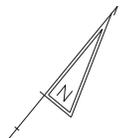

MATCH LINE
SEE BELOW

UNOFFICIAL
WEBSITE
COPY

MATCH LINE
SEE ABOVE

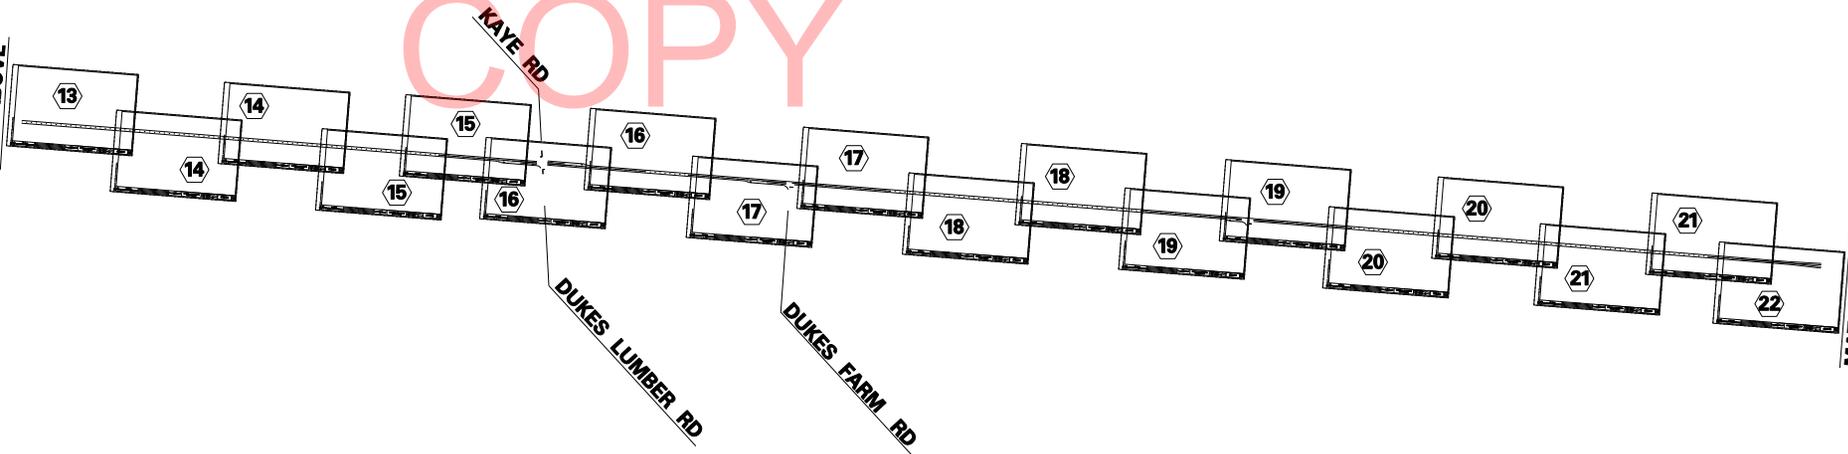


MATCH LINE
SHEET 4 OF 43

7/26/2012 1:51:15 PM C:\Users\1515011007\F12_South II-VIII\CADD FILES\Sheets\svs_03_index.dgn



ADDENDUMS / REVISIONS	

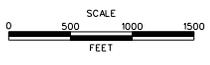


**PAVEMENT & REHABILITATION
SOUTH II-VIII, 2012**

AGREEMENT NO. T201206308	PERMIT NO. -
COUNTY SUSSEX	DESIGNED BY: DS
	CHECKED BY: BM

PLAN SHEET INDEX	SHEET NO. 3
	TOTAL SHTS. 43


UNOFFICIAL
WEBSITE
COPY

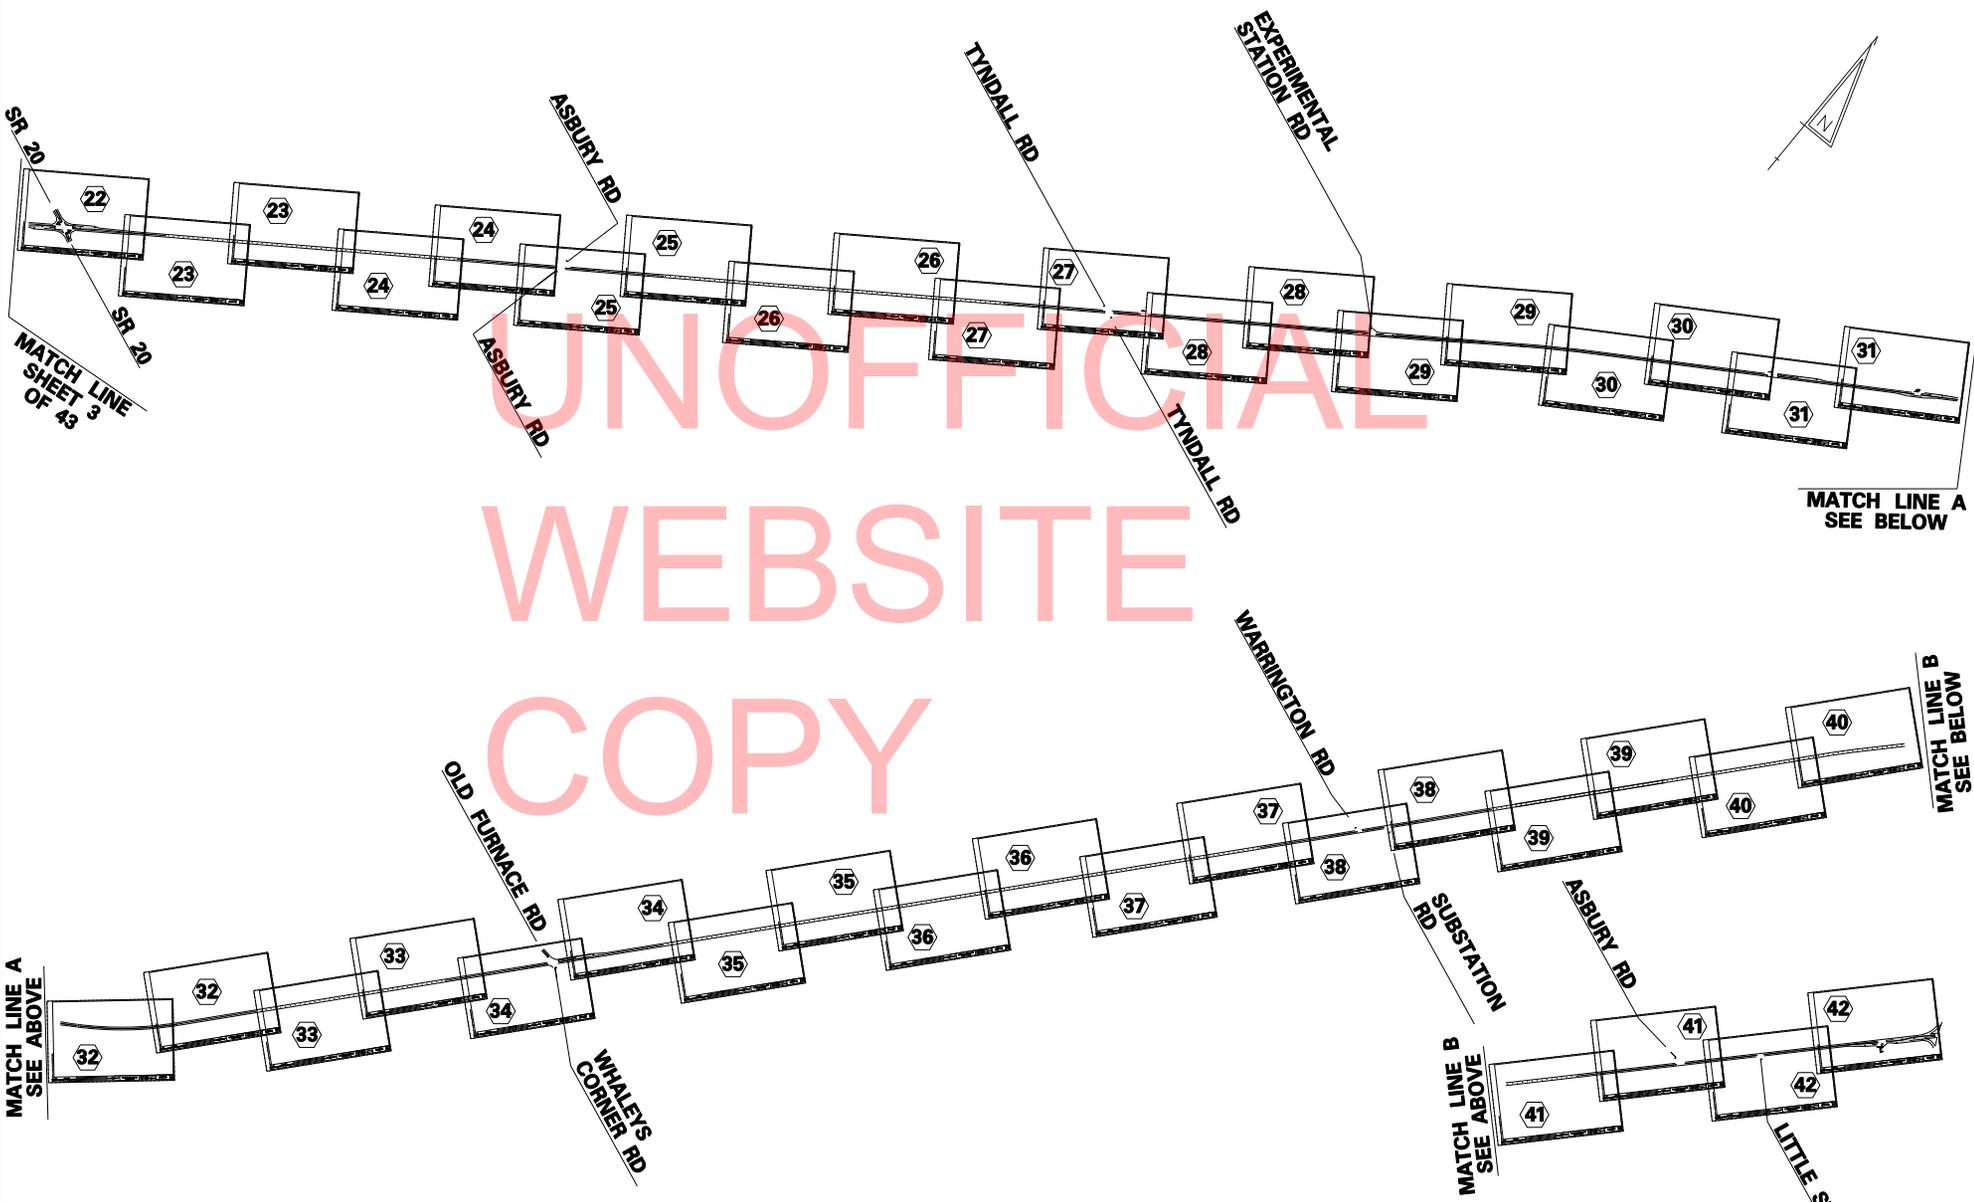

7/26/2012 11:51:15 AM D:\Projects\11010100 Traffic - Task 7\11010107 F12 South I-VIN\CADD FILES\Sheets\svs_04_index.dgn

DELAWARE
DEPARTMENT OF TRANSPORTATION

ADDENDUMS / REVISIONS

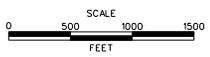


PAVEMENT & REHABILITATION
SOUTH II-VIII, 2012

AGREEMENT NO. T201206308	PERMIT NO. -
COUNTY SUSSEX	DESIGNED BY: DS
	CHECKED BY: BM

PLAN SHEET INDEX

SHEET NO. 4
TOTAL SHTS. 43

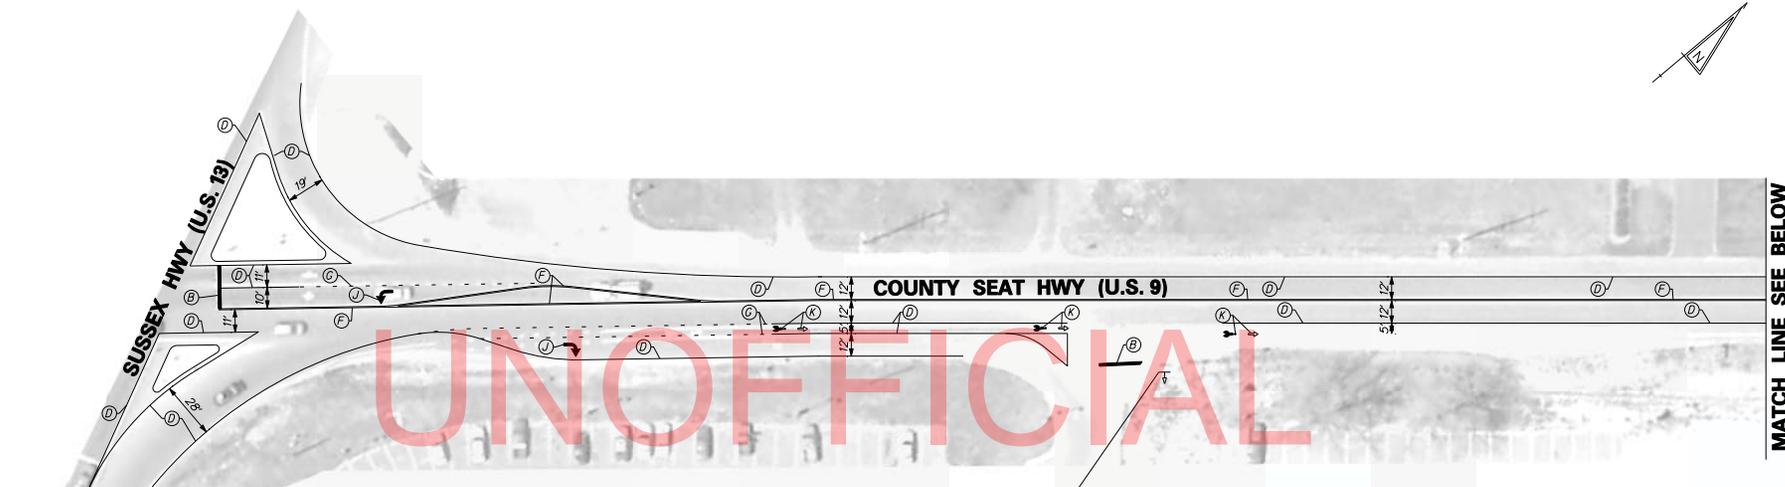

SIGNING LEGEND

①	REMOVE EXISTING SIGN
②	EXISTING SIGN TO REMAIN
③	PLACE NEW SIGN
④	RENEW EXISTING SIGN
⑤	REPOSITION EXISTING SIGN


PAVEMENT MARKINGS LEGEND

SYMBOL	ITEM
A	24" SOLID WHITE ALKYD THERMOPLASTIC PAVEMENT STRIPING
B	16" SOLID WHITE ALKYD THERMOPLASTIC PAVEMENT STRIPING
C	12" SOLID WHITE ALKYD THERMOPLASTIC PAVEMENT STRIPING
D	5" SOLID WHITE EPOXY RESIN PAVEMENT STRIPING
E	5" SOLID YELLOW EPOXY RESIN PAVEMENT STRIPING
F	5" SOLID DOUBLE YELLOW EPOXY RESIN PAVEMENT STRIPING
G	5" DASHED WHITE EPOXY RESIN PAVEMENT STRIPING, 2" LINE & 6' GAP
H	5" DASHED YELLOW EPOXY RESIN PAVEMENT STRIPING, 10' LINE & 30' GAP
J	WHITE ALKYD THERMOPLASTIC SYMBOL
K	RETROREFLECTIVE PREFORMED PATTERNED MARKINGS, SYMBOL/LEGEND



PAVEMENT MARKING QUANTITIES


ITEM #	DESCRIPTION	QUANTITY
748015	PERMANENT PAVEMENT STRIPING, SYMBOL/LEGEND, ALKYD-THERMOPLASTIC	130 SF
748027	PERMANENT PAVEMENT STRIPING, ALKYD-THERMOPLASTIC, 12"	0 LF
748548	PERMANENT PAVEMENT STRIPING, EPOXY RESIN, 5"	8,170 LF
748549	PERMANENT PAVEMENT STRIPING, EPOXY RESIN, 10"	0 LF
748553	PREFORMED RETROREFLECTIVE THERMOPLASTIC PAVEMENT MARKINGS, BIKE SYMBOL	6 EA

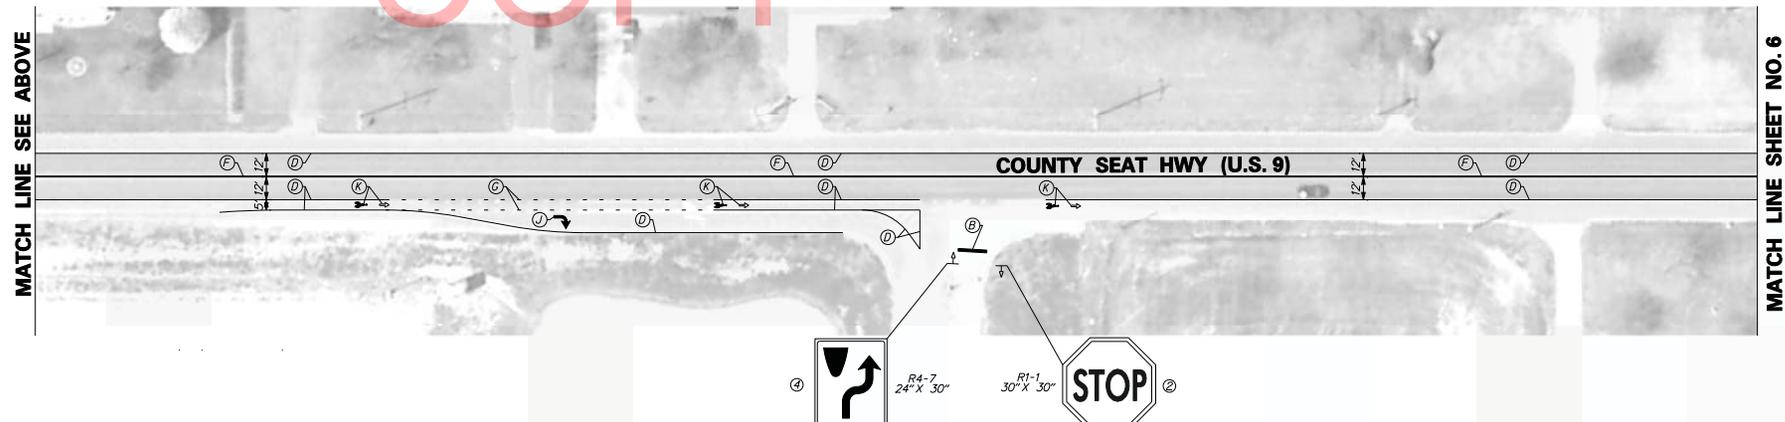

7/26/2012 11:51:10 AM T:\115011007 F12 South II-VIII CAD FILES\Sheets\ss_05.dgn



ADDENDUMS / REVISIONS

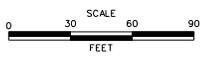

PAVEMENT & REHABILITATION SOUTH II-VIII, 2012

AGREEMENT NO.	PERMIT NO.	-
T201206308	DESIGNED BY:	DS
COUNTY	CHECKED BY:	BM
SUSSEX		

PROPOSED SIGNING AND STRIPING PLAN

SHEET NO.	5
TOTAL SHTS.	43

MATCH LINE SHEET NO. 5



MATCH LINE SEE BELOW

UNOFFICIAL


WHITE COPY

SIGNING LEGEND	
①	REMOVE EXISTING SIGN
②	EXISTING SIGN TO REMAIN
③	PLACE NEW SIGN
④	RENEW EXISTING SIGN
⑤	REPOSITION EXISTING SIGN

PAVEMENT MARKINGS LEGEND	
SYMBOL	ITEM
A	24" SOLID WHITE ALKYD THERMOPLASTIC PAVEMENT STRIPING
B	16" SOLID WHITE ALKYD THERMOPLASTIC PAVEMENT STRIPING
C	12" SOLID WHITE ALKYD THERMOPLASTIC PAVEMENT STRIPING
D	5" SOLID WHITE EPOXY RESIN PAVEMENT STRIPING
E	5" SOLID YELLOW EPOXY RESIN PAVEMENT STRIPING
F	5" SOLID DOUBLE YELLOW EPOXY RESIN PAVEMENT STRIPING
G	5" DASHED WHITE EPOXY RESIN PAVEMENT STRIPING, 2' LINE & 6' GAP
H	5" DASHED YELLOW EPOXY RESIN PAVEMENT STRIPING, 10' LINE & 30' GAP
J	WHITE ALKYD THERMOPLASTIC SYMBOL
K	RETROREFLECTIVE PREFORMED PATTERNED MARKINGS, SYMBOL/LEGEND

PAVEMENT MARKING QUANTITIES		
ITEM #	DESCRIPTION	QUANTITY
748015	PERMANENT PAVEMENT STRIPING, SYMBOL/LEGEND, ALKYD-THERMOPLASTIC	0 SF
748027	PERMANENT PAVEMENT STRIPING, ALKYD-THERMOPLASTIC, 12"	0 LF
748548	PERMANENT PAVEMENT STRIPING, EPOXY RESIN, 5"	5710 LF
748549	PERMANENT PAVEMENT STRIPING, EPOXY RESIN, 10"	0 LF
748553	PREFORMED RETROREFLECTIVE THERMOPLASTIC PAVEMENT MARKINGS, BIKE SYMBOL	0 EA

MATCH LINE SEE ABOVE

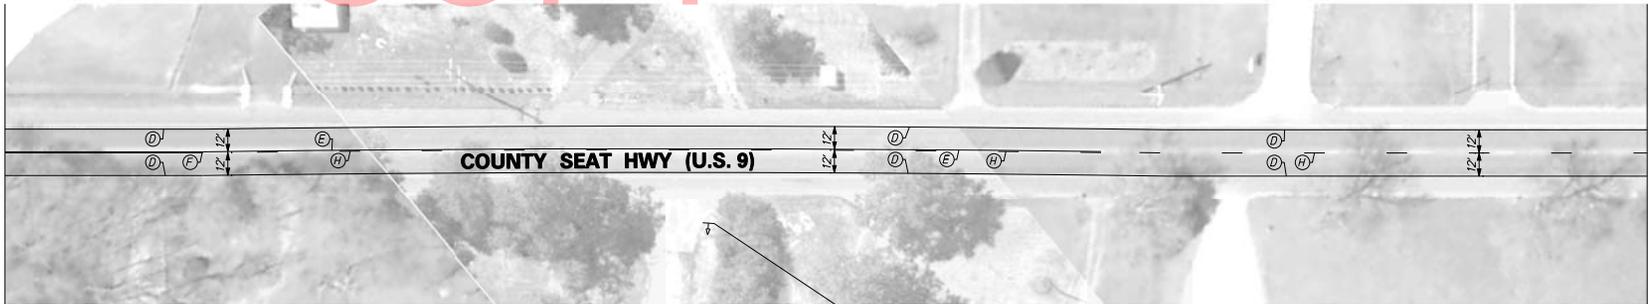


MATCH LINE SHEET NO. 7



7/26/2012 11:50:07 AM C:\Users\jw\Documents\115101100 Traffic - Task 7\115101107 F12 South II-VIII CAD Dwg FILES\Sheets\ss_06.dgn



ADDENDUMS / REVISIONS

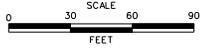

**PAVEMENT & REHABILITATION
SOUTH II-VIII, 2012**

AGREEMENT NO. T201206308	PERMIT NO. -
COUNTY SUSSEX	DESIGNED BY: DS
	CHECKED BY: BM

**PROPOSED SIGNING
AND STRIPING PLAN**

SHEET NO.	6
TOTAL SHTS.	43

MATCH LINE SHEET NO. 6



MATCH LINE SEE BELOW


UNOFFICIAL
WEBSITE
COPY

SIGNING LEGEND	
①	REMOVE EXISTING SIGN
②	EXISTING SIGN TO REMAIN
③	PLACE NEW SIGN
④	RENEW EXISTING SIGN
⑤	REPOSITION EXISTING SIGN

PAVEMENT MARKINGS LEGEND	
SYMBOL	ITEM
(A)	24" SOLID WHITE ALKYD THERMOPLASTIC PAVEMENT STRIPING
(B)	16" SOLID WHITE ALKYD THERMOPLASTIC PAVEMENT STRIPING
(C)	12" SOLID WHITE ALKYD THERMOPLASTIC PAVEMENT STRIPING
(D)	5' SOLID WHITE EPOXY RESIN PAVEMENT STRIPING
(E)	5' SOLID YELLOW EPOXY RESIN PAVEMENT STRIPING
(F)	5' SOLID DOUBLE YELLOW EPOXY RESIN PAVEMENT STRIPING
(G)	5' DASHED WHITE EPOXY RESIN PAVEMENT STRIPING, 2' LINE & 6' GAP
(H)	5' DASHED YELLOW EPOXY RESIN PAVEMENT STRIPING, 10' LINE & 30' GAP
(I)	WHITE ALKYD THERMOPLASTIC SYMBOL
(K)	RETROREFLECTIVE, PREFORMED PATTERNED MARKINGS, SYMBOL/LEGEND

PAVEMENT MARKING QUANTITIES		
ITEM #	DESCRIPTION	QUANTITY
748015	PERMANENT PAVEMENT STRIPING, SYMBOL/LEGEND, ALKYD-THERMOPLASTIC	0 SF
748027	PERMANENT PAVEMENT STRIPING, ALKYD-THERMOPLASTIC, 12"	0 LF
748548	PERMANENT PAVEMENT STRIPING, EPOXY RESIN, 5'	3,660 LF
748549	PERMANENT PAVEMENT STRIPING, EPOXY RESIN, 10'	0 LF
748553	PREFORMED RETROREFLECTIVE THERMOPLASTIC PAVEMENT MARKINGS, BIKE SYMBOL	0 EA

MATCH LINE SEE ABOVE

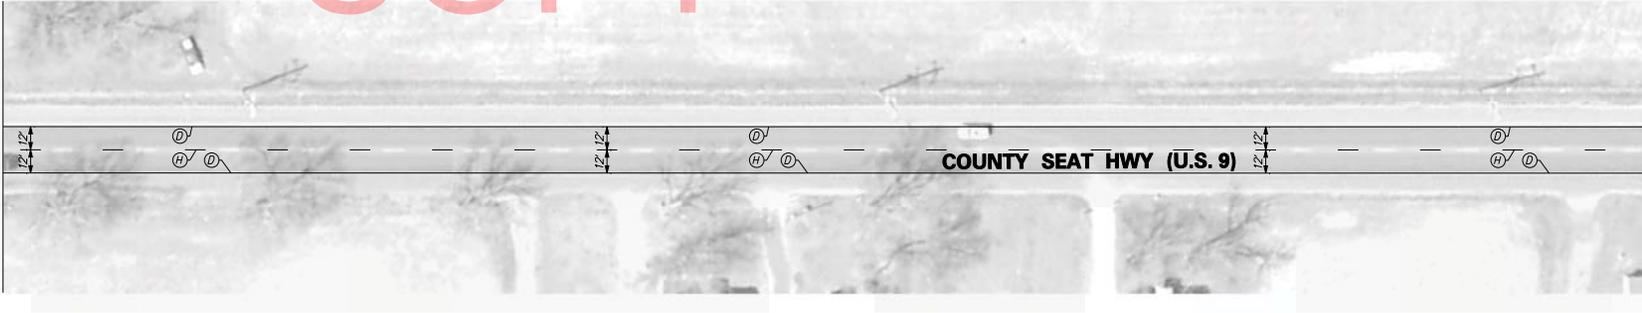


MATCH LINE SHEET NO. 8

7/26/2012 1:51:15 PM C:\Users\jdm\Documents\11511501100 Traffic - Task 7\11511501107 F112 South II-VIII CAD FILE\Sheets\ss-07.dgn



ADDENDUMS / REVISIONS	

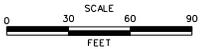

**PAVEMENT & REHABILITATION
SOUTH II-VIII, 2012**

AGREEMENT NO. T201206308	PERMIT NO. -
COUNTY SUSSEX	DESIGNED BY: DS
	CHECKED BY: BM

**PROPOSED SIGNING
AND STRIPING PLAN**

SHEET NO.	7
TOTAL SHTS.	43

MATCH LINE SHEET NO. 7



MATCH LINE SEE BELOW


UNOFFICIAL
WEBSITE
COPY

SIGNING LEGEND	
①	REMOVE EXISTING SIGN
②	EXISTING SIGN TO REMAIN
③	PLACE NEW SIGN
④	RENEW EXISTING SIGN
⑤	REPOSITION EXISTING SIGN

PAVEMENT MARKINGS LEGEND	
SYMBOL	ITEM
(A)	24" SOLID WHITE ALKYD THERMOPLASTIC PAVEMENT STRIPING
(B)	16" SOLID WHITE ALKYD THERMOPLASTIC PAVEMENT STRIPING
(C)	12" SOLID WHITE ALKYD THERMOPLASTIC PAVEMENT STRIPING
(D)	5" SOLID WHITE EPOXY RESIN PAVEMENT STRIPING
(E)	5" SOLID YELLOW EPOXY RESIN PAVEMENT STRIPING
(F)	5" SOLID DOUBLE YELLOW EPOXY RESIN PAVEMENT STRIPING
(G)	5" DASHED WHITE EPOXY RESIN PAVEMENT STRIPING, 2" LINE & 6" GAP
(H)	5" DASHED YELLOW EPOXY RESIN PAVEMENT STRIPING, 10" LINE & 30" GAP
(J)	WHITE ALKYD THERMOPLASTIC SYMBOL
(K)	RETROREFLECTIVE PREFORMED PATTERNED MARKINGS, SYMBOL/LEGEND

PAVEMENT MARKING QUANTITIES		
ITEM #	DESCRIPTION	QUANTITY
748015	PERMANENT PAVEMENT STRIPING, SYMBOL/LEGEND, ALKYD-THERMOPLASTIC	20 SF
748027	PERMANENT PAVEMENT STRIPING, ALKYD-THERMOPLASTIC, 12"	0 LF
748548	PERMANENT PAVEMENT STRIPING, EPOXY RESIN, 5"	3,370 LF
748549	PERMANENT PAVEMENT STRIPING, EPOXY RESIN, 10"	0 LF
748553	PREFORMED RETROREFLECTIVE THERMOPLASTIC PAVEMENT MARKINGS, BIKE SYMBOL	0 EA

MATCH LINE SEE ABOVE

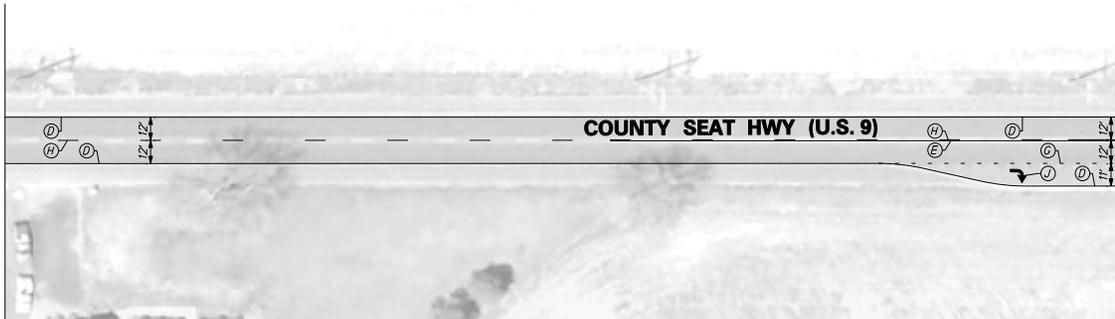


MATCH LINE SHEET NO. 9

7/26/2012 11:50:00 AM Traffic - Task 7:15010107 F12 South II-VIII-CADD FILES\Sheets\ss_08.dgn



ADDENDUMS / REVISIONS

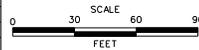

**PAVEMENT & REHABILITATION
SOUTH II-VIII, 2012**

AGREEMENT NO. T201206308	PERMIT NO. -
COUNTY SUSSEX	DESIGNED BY: DS
	CHECKED BY: BM

**PROPOSED SIGNING
AND STRIPING PLAN**

SHEET NO.	8
TOTAL SHTS.	43

MATCH LINE SHEET NO. 8

MATCH LINE SEE BELOW

TAYLOR MILL RD

COUNTY SEAT HWY (U.S. 9)

TAYLOR MILL RD



UNOFFICIAL WEBSITE COPY

SIGNING LEGEND	
①	REMOVE EXISTING SIGN
②	EXISTING SIGN TO REMAIN
③	PLACE NEW SIGN
④	RENEW EXISTING SIGN
⑤	REPOSITION EXISTING SIGN

PAVEMENT MARKINGS LEGEND	
SYMBOL	ITEM
(A)	24" SOLID WHITE ALKYD THERMOPLASTIC PAVEMENT STRIPING
(B)	16" SOLID WHITE ALKYD THERMOPLASTIC PAVEMENT STRIPING
(C)	12" SOLID WHITE ALKYD THERMOPLASTIC PAVEMENT STRIPING
(D)	5" SOLID WHITE EPOXY RESIN PAVEMENT STRIPING
(E)	5" SOLID YELLOW EPOXY RESIN PAVEMENT STRIPING
(F)	5" SOLID DOUBLE YELLOW EPOXY RESIN PAVEMENT STRIPING
(G)	5" DASHED WHITE EPOXY RESIN PAVEMENT STRIPING, 2" LINE & 6" GAP
(H)	5" DASHED YELLOW EPOXY RESIN PAVEMENT STRIPING, 10" LINE & 30" GAP
(J)	WHITE ALKYD THERMOPLASTIC SYMBOL
(K)	RETROREFLECTIVE PREFORMED PATTERNED MARKINGS, SYMBOL/LEGEND

PAVEMENT MARKING QUANTITIES		
ITEM #	DESCRIPTION	QUANTITY
748015	PERMANENT PAVEMENT STRIPING, SYMBOL/LEGEND, ALKYD-THERMOPLASTIC	90 SF
748027	PERMANENT PAVEMENT STRIPING, ALKYD-THERMOPLASTIC, 12"	0 LF
748548	PERMANENT PAVEMENT STRIPING, EPOXY RESIN, 5"	5,460 LF
748549	PERMANENT PAVEMENT STRIPING, EPOXY RESIN, 10"	0 LF
748553	PREFORMED RETROREFLECTIVE THERMOPLASTIC PAVEMENT MARKINGS, BIKE SYMBOL	0 EA


MATCH LINE SEE ABOVE

MATCH LINE SHEET NO. 10

COUNTY SEAT HWY (U.S. 9)



ADDENDUMS / REVISIONS

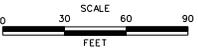

PAVEMENT & REHABILITATION SOUTH II-VIII, 2012

AGREEMENT NO. T201206308	PERMIT NO. -
COUNTY SUSSEX	DESIGNED BY: DS
	CHECKED BY: BM

PROPOSED SIGNING AND STRIPING PLAN

SHEET NO.	9
TOTAL SHTS.	43

UNOFFICIAL
WEBSITE
COPY

MATCH LINE SHEET NO. 9

MATCH LINE SEE BELOW

MATCH LINE SEE ABOVE

MATCH LINE SHEET NO. 11



PAVEMENT MARKING QUANTITIES		
ITEM #	DESCRIPTION	QUANTITY
748015	PERMANENT PAVEMENT STRIPING, SYMBOL/LEGEND, ALKYD-THERMOPLASTIC	130 SF
748027	PERMANENT PAVEMENT STRIPING, ALKYD-THERMOPLASTIC, 12"	0 LF
748548	PERMANENT PAVEMENT STRIPING, EPOXY RESIN, 5"	7,870 LF
748549	PERMANENT PAVEMENT STRIPING, EPOXY RESIN, 10"	0 LF
748553	PREFORMED RETROREFLECTIVE THERMOPLASTIC PAVEMENT MARKINGS, BIKE SYMBOL	0 EA


SIGNING LEGEND	
①	REMOVE EXISTING SIGN
②	EXISTING SIGN TO REMAIN
③	PLACE NEW SIGN
④	RENEW EXISTING SIGN
⑤	REPOSITION EXISTING SIGN

PAVEMENT MARKINGS LEGEND	
SYMBOL	ITEM
(A)	24" SOLID WHITE ALKYD THERMOPLASTIC PAVEMENT STRIPING
(B)	16" SOLID WHITE ALKYD THERMOPLASTIC PAVEMENT STRIPING
(C)	12" SOLID WHITE ALKYD THERMOPLASTIC PAVEMENT STRIPING
(D)	5" SOLID WHITE EPOXY RESIN PAVEMENT STRIPING
(E)	5" SOLID YELLOW EPOXY RESIN PAVEMENT STRIPING
(F)	5" SOLID DOUBLE YELLOW EPOXY RESIN PAVEMENT STRIPING
(G)	5" DASHED WHITE EPOXY RESIN PAVEMENT STRIPING, 2' LINE & 6' GAP
(H)	5" DASHED YELLOW EPOXY RESIN PAVEMENT STRIPING, 10' LINE & 30' GAP
(J)	WHITE ALKYD THERMOPLASTIC SYMBOL
(K)	RETROREFLECTIVE PREFORMED PATTERNED MARKINGS, SYMBOL/LEGEND

COUNTY SEAT HWY (U.S. 9)



ADDENDUMS / REVISIONS

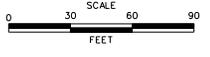


**PAVEMENT & REHABILITATION
SOUTH II-VIII, 2012**

AGREEMENT NO. T201206308	PERMIT NO. -
COUNTY SUSSEX	DESIGNED BY: DS
	CHECKED BY: BM

**PROPOSED SIGNING
AND STRIPING PLAN**

SHEET NO.	10
TOTAL SHTS.	43

MATCH LINE SHEET NO. 10

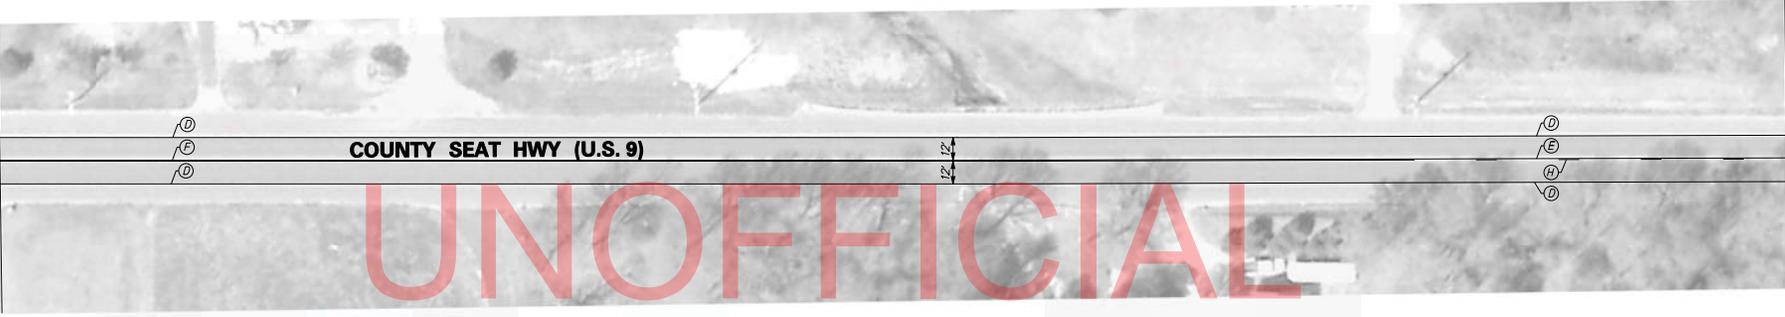

MATCH LINE SEE BELOW

UNOFFICIAL


WEBSITE
COPY

PAVEMENT MARKING QUANTITIES		
ITEM #	DESCRIPTION	QUANTITY
748015	PERMANENT PAVEMENT STRIPING, SYMBOL/LEGEND, ALKYD-THERMOPLASTIC	0 SF
748027	PERMANENT PAVEMENT STRIPING, ALKYD-THERMOPLASTIC, 12'	0 LF
748548	PERMANENT PAVEMENT STRIPING, EPOXY RESIN, 5'	5,430 LF
748549	PERMANENT PAVEMENT STRIPING, EPOXY RESIN, 10'	0 LF
748553	PREFORMED RETROREFLECTIVE THERMOPLASTIC PAVEMENT MARKINGS, BIKE SYMBOL	0 EA

PAVEMENT MARKINGS LEGEND	
SYMBOL	ITEM
(A)	24" SOLID WHITE ALKYD THERMOPLASTIC PAVEMENT STRIPING
(B)	16" SOLID WHITE ALKYD THERMOPLASTIC PAVEMENT STRIPING
(C)	12" SOLID WHITE ALKYD THERMOPLASTIC PAVEMENT STRIPING
(D)	5" SOLID WHITE EPOXY RESIN PAVEMENT STRIPING
(E)	5" SOLID YELLOW EPOXY RESIN PAVEMENT STRIPING
(F)	5" SOLID DOUBLE YELLOW EPOXY RESIN PAVEMENT STRIPING
(G)	5" DASHED WHITE EPOXY RESIN PAVEMENT STRIPING, 2' LINE & 6' GAP
(H)	5" DASHED YELLOW EPOXY RESIN PAVEMENT STRIPING, 10' LINE & 30' GAP
(I)	WHITE ALKYD THERMOPLASTIC SYMBOL
(K)	RETROREFLECTIVE PREFORMED PATTERNED MARKINGS, SYMBOL/LEGEND

SIGNING LEGEND	
(1)	REMOVE EXISTING SIGN
(2)	EXISTING SIGN TO REMAIN
(3)	PLACE NEW SIGN
(4)	RENEW EXISTING SIGN
(5)	REPOSITION EXISTING SIGN

MATCH LINE SEE ABOVE

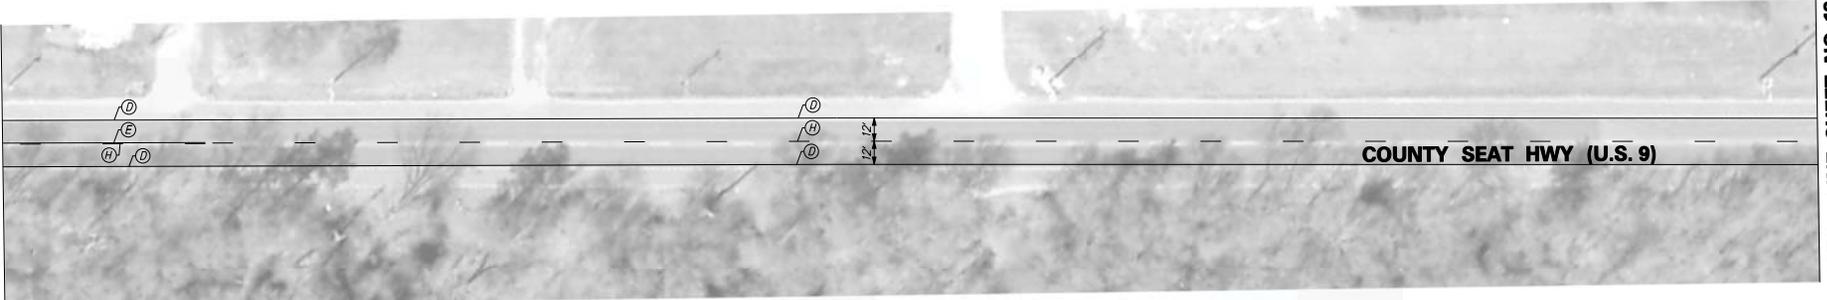


MATCH LINE SHEET NO. 12

7/26/2012 10:56:25 AM C:\Users\115011000\Documents\Traffic - Task 7\115011007 F12 South I-VMCADDP FILES\Sheets\ss-11.dgn



ADDENDUMS / REVISIONS

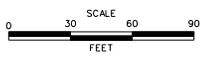

**PAVEMENT & REHABILITATION
SOUTH II-VIII, 2012**


AGREEMENT NO. T201206308	PERMIT NO. -
COUNTY SUSSEX	DESIGNED BY: DS
	CHECKED BY: BM

**PROPOSED SIGNING
AND STRIPING PLAN**

SHEET NO.	11
TOTAL SHTS.	43

MATCH LINE SHEET NO. 11

MATCH LINE SEE BELOW

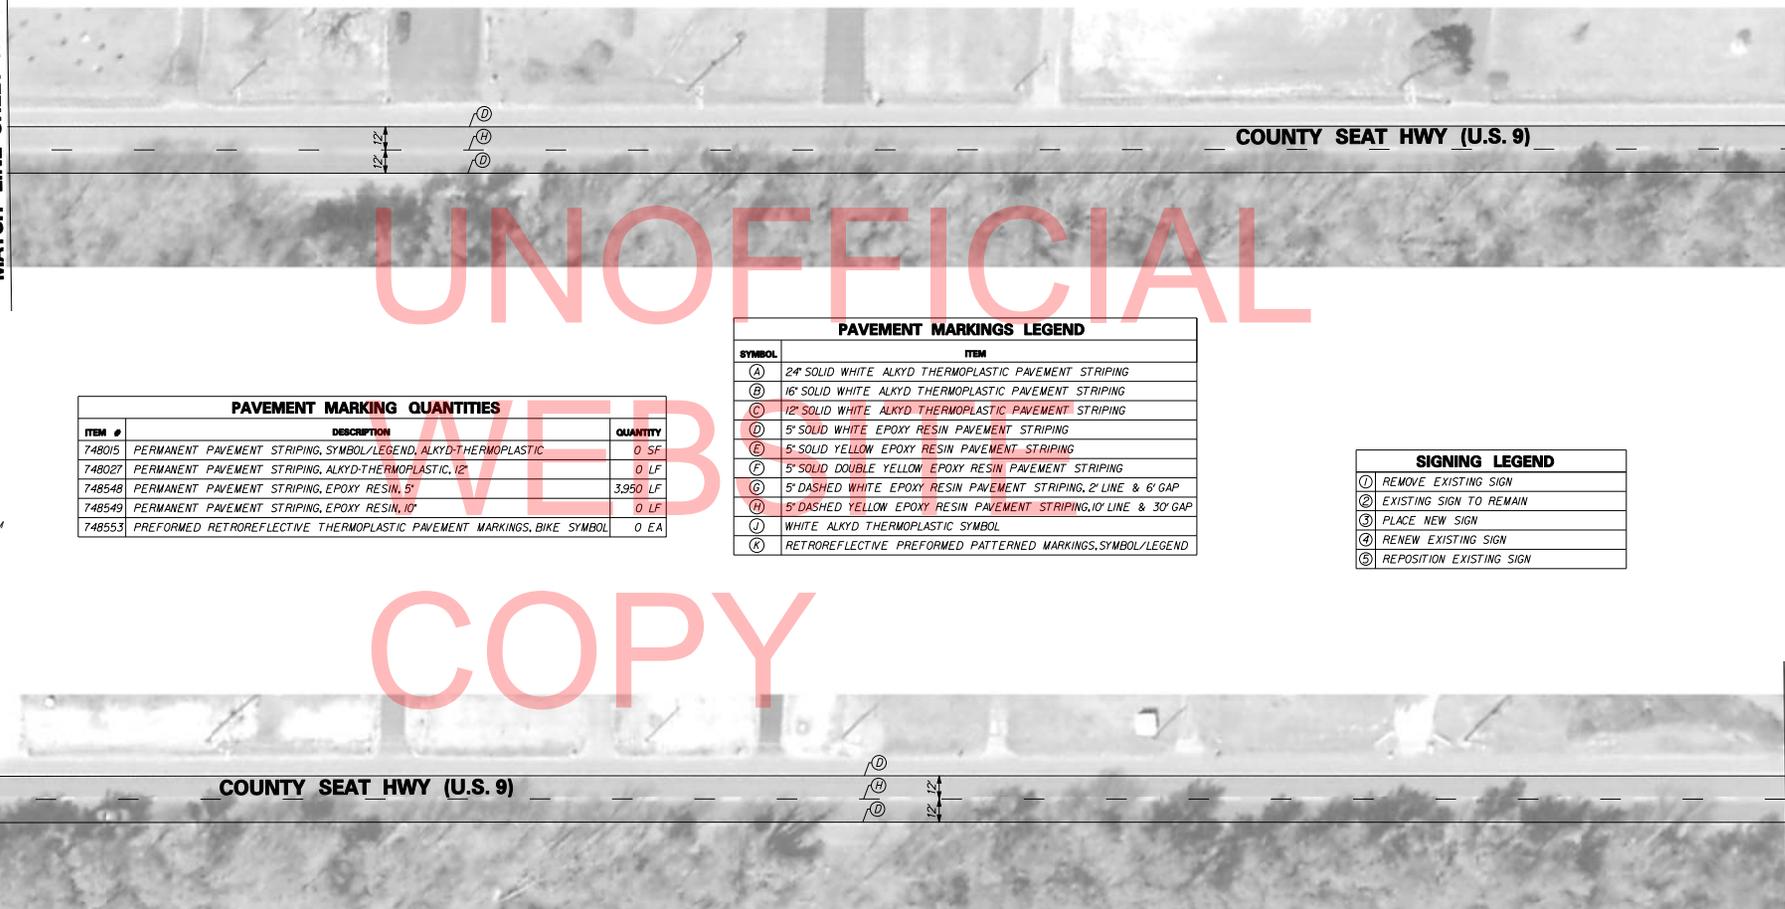

UNOFFICIAL
WEB
COPY

PAVEMENT MARKING QUANTITIES		
ITEM #	DESCRIPTION	QUANTITY
748015	PERMANENT PAVEMENT STRIPING, SYMBOL/LEGEND, ALKYD-THERMOPLASTIC	0 SF
748027	PERMANENT PAVEMENT STRIPING, ALKYD-THERMOPLASTIC, 12'	0 LF
748548	PERMANENT PAVEMENT STRIPING, EPOXY RESIN, 5'	3,950 LF
748549	PERMANENT PAVEMENT STRIPING, EPOXY RESIN, 10'	0 LF
748553	PREFORMED RETROREFLECTIVE THERMOPLASTIC PAVEMENT MARKINGS, BIKE SYMBOL	0 EA

PAVEMENT MARKINGS LEGEND	
SYMBOL	ITEM
(A)	24" SOLID WHITE ALKYD THERMOPLASTIC PAVEMENT STRIPING
(B)	16" SOLID WHITE ALKYD THERMOPLASTIC PAVEMENT STRIPING
(C)	12" SOLID WHITE ALKYD THERMOPLASTIC PAVEMENT STRIPING
(D)	5' SOLID WHITE EPOXY RESIN PAVEMENT STRIPING
(E)	5' SOLID YELLOW EPOXY RESIN PAVEMENT STRIPING
(F)	5' SOLID DOUBLE YELLOW EPOXY RESIN PAVEMENT STRIPING
(G)	5' DASHED WHITE EPOXY RESIN PAVEMENT STRIPING, 2' LINE & 6' GAP
(H)	5' DASHED YELLOW EPOXY RESIN PAVEMENT STRIPING, 10' LINE & 30' GAP
(I)	WHITE ALKYD THERMOPLASTIC SYMBOL
(K)	RETROREFLECTIVE PREFORMED PATTERNED MARKINGS, SYMBOL/LEGEND


SIGNING LEGEND	
(1)	REMOVE EXISTING SIGN
(2)	EXISTING SIGN TO REMAIN
(3)	PLACE NEW SIGN
(4)	RENEW EXISTING SIGN
(5)	REPOSITION EXISTING SIGN

MATCH LINE SEE ABOVE

MATCH LINE SHEET NO. 13



ADDENDUMS / REVISIONS	

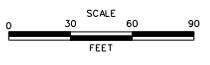

**PAVEMENT & REHABILITATION
SOUTH II-VIII, 2012**

AGREEMENT NO. T201206308	PERMIT NO. -
COUNTY SUSSEX	DESIGNED BY: DS
	CHECKED BY: BM

**PROPOSED SIGNING
AND STRIPING PLAN**

SHEET NO.	12
TOTAL SHTS.	43

MATCH LINE SHEET NO. 12



MATCH LINE SEE BELOW

UNOFFICIAL


PAVEMENT MARKING QUANTITIES		
ITEM #	DESCRIPTION	QUANTITY
748015	PERMANENT PAVEMENT STRIPING, SYMBOL/LEGEND, ALKYD-THERMOPLASTIC	0 SF
748027	PERMANENT PAVEMENT STRIPING, ALKYD-THERMOPLASTIC, 12"	0 LF
748548	PERMANENT PAVEMENT STRIPING, EPOXY RESIN, 5"	3,920 LF
748549	PERMANENT PAVEMENT STRIPING, EPOXY RESIN, 10"	0 LF
748553	PREFORMED RETROREFLECTIVE THERMOPLASTIC PAVEMENT MARKINGS, BIKE SYMBOL	0 EA

PAVEMENT MARKINGS LEGEND	
SYMBOL	ITEM
(A)	24" SOLID WHITE ALKYD THERMOPLASTIC PAVEMENT STRIPING
(B)	16" SOLID WHITE ALKYD THERMOPLASTIC PAVEMENT STRIPING
(C)	12" SOLID WHITE ALKYD THERMOPLASTIC PAVEMENT STRIPING
(D)	5" SOLID WHITE EPOXY RESIN PAVEMENT STRIPING
(E)	5" SOLID YELLOW EPOXY RESIN PAVEMENT STRIPING
(F)	5" SOLID DOUBLE YELLOW EPOXY RESIN PAVEMENT STRIPING
(G)	5" DASHED WHITE EPOXY RESIN PAVEMENT STRIPING, 2' LINE & 6' GAP
(H)	5" DASHED YELLOW EPOXY RESIN PAVEMENT STRIPING, 10' LINE & 30' GAP
(I)	WHITE ALKYD THERMOPLASTIC SYMBOL
(R)	RETROREFLECTIVE PREFORMED PATTERNED MARKINGS, SYMBOL/LEGEND

SIGNING LEGEND	
①	REMOVE EXISTING SIGN
②	EXISTING SIGN TO REMAIN
③	PLACE NEW SIGN
④	RENEW EXISTING SIGN
⑤	REPOSITION EXISTING SIGN

COPY

MATCH LINE SEE ABOVE

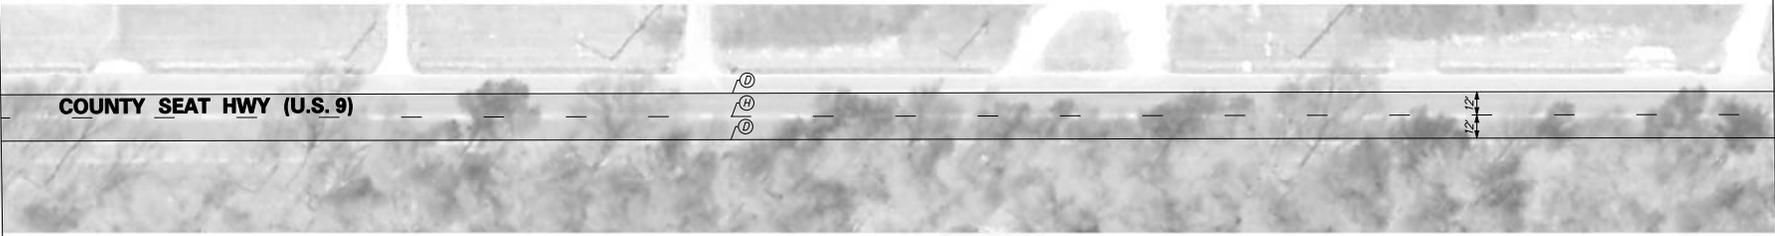


MATCH LINE SHEET NO. 14

7/26/2012 11:51:10 AM Traffic - Task 7:15010107 F12 South II-VIII CAD D FILES\Sheets\ss-13.dgn



ADDENDUMS / REVISIONS

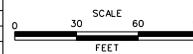

PAVEMENT & REHABILITATION
SOUTH II-VIII, 2012

AGREEMENT NO. T201206308	PERMIT NO. -
COUNTY SUSSEX	DESIGNED BY: DS
	CHECKED BY: BM

PROPOSED SIGNING
AND STRIPING PLAN

SHEET NO.	13
TOTAL SHTS.	43

MATCH LINE SHEET NO. 13

MATCH LINE SEE BELOW

COUNTY SEAT HWY (U.S. 9)

UNOFFICIAL
 WEBSITE
 COPY

PAVEMENT MARKING QUANTITIES		
ITEM #	DESCRIPTION	QUANTITY
748015	PERMANENT PAVEMENT STRIPING, SYMBOL/LEGEND, ALKYD-THERMOPLASTIC	0 SF
748027	PERMANENT PAVEMENT STRIPING, ALKYD-THERMOPLASTIC, 12"	0 LF
748548	PERMANENT PAVEMENT STRIPING, EPOXY RESIN, 5'	3,840 LF
748549	PERMANENT PAVEMENT STRIPING, EPOXY RESIN, 10'	0 LF
748553	PREFORMED RETROREFLECTIVE THERMOPLASTIC PAVEMENT MARKINGS, BIKE SYMBOL	0 EA

PAVEMENT MARKINGS LEGEND	
SYMBOL	ITEM
(A)	24" SOLID WHITE ALKYD THERMOPLASTIC PAVEMENT STRIPING
(B)	16" SOLID WHITE ALKYD THERMOPLASTIC PAVEMENT STRIPING
(C)	12" SOLID WHITE ALKYD THERMOPLASTIC PAVEMENT STRIPING
(D)	5" SOLID WHITE EPOXY RESIN PAVEMENT STRIPING
(E)	5" SOLID YELLOW EPOXY RESIN PAVEMENT STRIPING
(F)	5" SOLID DOUBLE YELLOW EPOXY RESIN PAVEMENT STRIPING
(G)	5" DASHED WHITE EPOXY RESIN PAVEMENT STRIPING, 2' LINE & 6' GAP
(H)	5" DASHED YELLOW EPOXY RESIN PAVEMENT STRIPING, 10' LINE & 30' GAP
(I)	WHITE ALKYD THERMOPLASTIC SYMBOL
(R)	RETROREFLECTIVE PREFORMED PATTERNED MARKINGS, SYMBOL/LEGEND

SIGNING LEGEND	
①	REMOVE EXISTING SIGN
②	EXISTING SIGN TO REMAIN
③	PLACE NEW SIGN
④	RENEW EXISTING SIGN
⑤	REPOSITION EXISTING SIGN

MATCH LINE SEE ABOVE


MATCH LINE SHEET NO. 15

COUNTY SEAT HWY (U.S. 9)

7/26/2012 11:50:00 Traffic - Task 7:11501107 F112 South II-VIII.CADD FILES\Sheets\ss...M.dgn



ADDENDUMS / REVISIONS

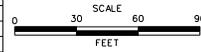


PAVEMENT & REHABILITATION
 SOUTH II-VIII, 2012

AGREEMENT NO. T201206308	PERMIT NO. -
COUNTY SUSSEX	DESIGNED BY: DS
	CHECKED BY: BM

PROPOSED SIGNING
 AND STRIPING PLAN

SHEET NO.	14
TOTAL SHTS.	43

MATCH LINE SHEET NO. 14

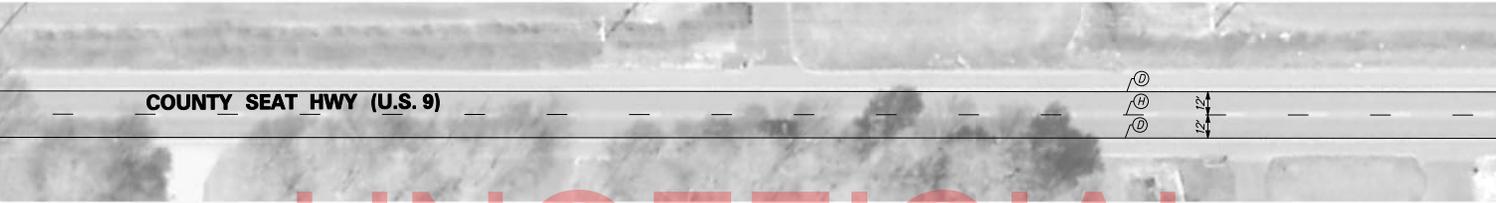

MATCH LINE SEE BELOW


UNOFFICIAL
WEB COPY

PAVEMENT MARKING QUANTITIES		
ITEM #	DESCRIPTION	QUANTITY
748015	PERMANENT PAVEMENT STRIPING, SYMBOL/LEGEND, ALKYD-THERMOPLASTIC	20 SF
748027	PERMANENT PAVEMENT STRIPING, ALKYD-THERMOPLASTIC, 12'	0 LF
748548	PERMANENT PAVEMENT STRIPING, EPOXY RESIN, 5'	3,210 LF
748549	PERMANENT PAVEMENT STRIPING, EPOXY RESIN, 10'	0 LF
748553	PREFORMED RETROREFLECTIVE THERMOPLASTIC PAVEMENT MARKINGS, BIKE SYMBOL	0 EA

PAVEMENT MARKINGS LEGEND	
SYMBOL	ITEM
(A)	24" SOLID WHITE ALKYD THERMOPLASTIC PAVEMENT STRIPING
(B)	16" SOLID WHITE ALKYD THERMOPLASTIC PAVEMENT STRIPING
(C)	12" SOLID WHITE ALKYD THERMOPLASTIC PAVEMENT STRIPING
(D)	5" SOLID WHITE EPOXY RESIN PAVEMENT STRIPING
(E)	5" SOLID YELLOW EPOXY RESIN PAVEMENT STRIPING
(F)	5" SOLID DOUBLE YELLOW EPOXY RESIN PAVEMENT STRIPING
(G)	5" DASHED WHITE EPOXY RESIN PAVEMENT STRIPING, 2' LINE & 6' GAP
(H)	5" DASHED YELLOW EPOXY RESIN PAVEMENT STRIPING, 10' LINE & 30' GAP
(J)	WHITE ALKYD THERMOPLASTIC SYMBOL
(K)	RETROREFLECTIVE PREFORMED PATTERNED MARKINGS, SYMBOL/LEGEND

SIGNING LEGEND	
(1)	REMOVE EXISTING SIGN
(2)	EXISTING SIGN TO REMAIN
(3)	PLACE NEW SIGN
(4)	RENEW EXISTING SIGN
(5)	REPOSITION EXISTING SIGN

MATCH LINE SEE ABOVE

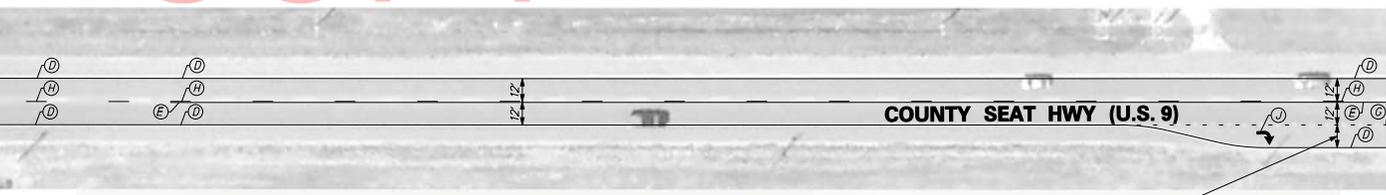


MATCH LINE SHEET NO. 16

7/26/2012 1:51:15 PM C:\Users\1515011007\F12 South II-VIII\CAD\FILES\Sheets\ss-15.sgn



ADDENDUMS / REVISIONS	

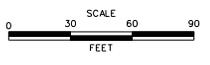


**PAVEMENT & REHABILITATION
SOUTH II-VIII, 2012**

AGREEMENT NO. T201206308	PERMIT NO. -
COUNTY SUSSEX	DESIGNED BY: DS
	CHECKED BY: BM

**PROPOSED SIGNING
AND STRIPING PLAN**

SHEET NO.	15
TOTAL SHTS.	43

MATCH LINE SHEET NO. 15

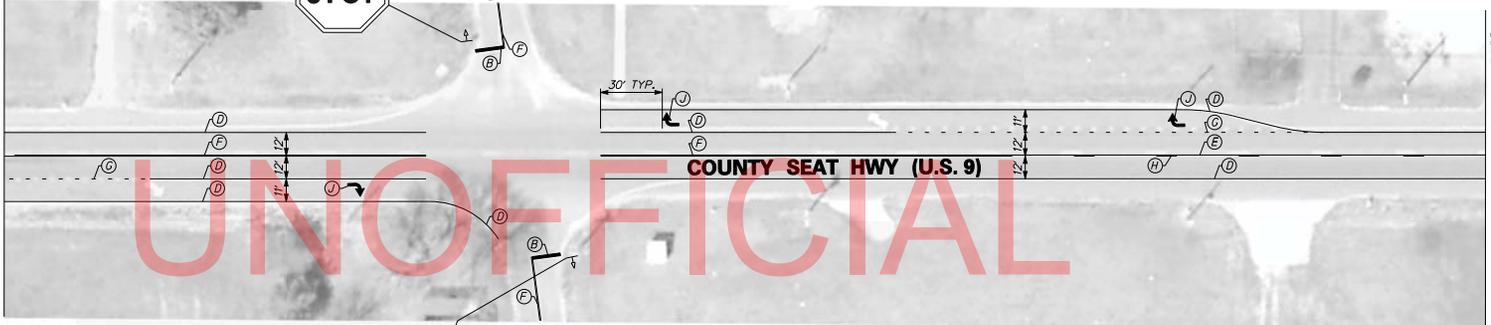

MATCH LINE SEE BELOW

UNOFFICIAL
WEBSITE
COPY


PAVEMENT MARKING QUANTITIES		
ITEM #	DESCRIPTION	QUANTITY
748015	PERMANENT PAVEMENT STRIPING, SYMBOL/LEGEND, ALKYD-THERMOPLASTIC	90 SF
748027	PERMANENT PAVEMENT STRIPING, ALKYD-THERMOPLASTIC, 12"	0 LF
748548	PERMANENT PAVEMENT STRIPING, EPOXY RESIN, 5"	5110 LF
748549	PERMANENT PAVEMENT STRIPING, EPOXY RESIN, 10"	0 LF
748553	PERFORMED RETROREFLECTIVE THERMOPLASTIC PAVEMENT MARKINGS, BIKE SYMBOL	0 EA



PAVEMENT MARKINGS LEGEND	
SYMBOL	ITEM
(A)	24" SOLID WHITE ALKYD THERMOPLASTIC PAVEMENT STRIPING
(B)	16" SOLID WHITE ALKYD THERMOPLASTIC PAVEMENT STRIPING
(C)	12" SOLID WHITE ALKYD THERMOPLASTIC PAVEMENT STRIPING
(D)	5" SOLID WHITE EPOXY RESIN PAVEMENT STRIPING
(E)	5" SOLID YELLOW EPOXY RESIN PAVEMENT STRIPING
(F)	5" SOLID DOUBLE YELLOW EPOXY RESIN PAVEMENT STRIPING
(G)	5" DASHED WHITE EPOXY RESIN PAVEMENT STRIPING, 2" LINE & 6" GAP
(H)	5" DASHED YELLOW EPOXY RESIN PAVEMENT STRIPING, 10" LINE & 30" GAP
(J)	WHITE ALKYD THERMOPLASTIC SYMBOL
(K)	RETROREFLECTIVE PERFORMED PATTERNED MARKINGS, SYMBOL/LEGEND

SIGNING LEGEND	
(1)	REMOVE EXISTING SIGN
(2)	EXISTING SIGN TO REMAIN
(3)	PLACE NEW SIGN
(4)	RENEW EXISTING SIGN
(5)	REPOSITION EXISTING SIGN

MATCH LINE SEE ABOVE

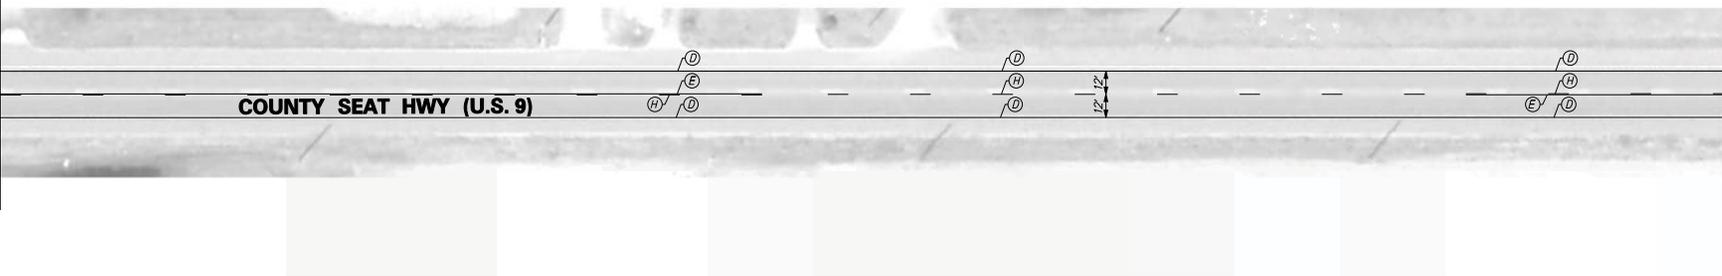


MATCH LINE SHEET NO. 17

7/18/2012 10:51:15 AM C:\Users\151501100\Traffic - Task 7\1515011007 F112 South II-VIII\CADD FILES\Sheets\ss-16.dgn



ADDENDUMS / REVISIONS

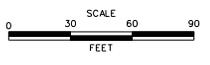

**PAVEMENT & REHABILITATION
SOUTH II-VIII, 2012**

AGREEMENT NO. T201206308	PERMIT NO. -
COUNTY SUSSEX	DESIGNED BY: DS
	CHECKED BY: BM

**PROPOSED SIGNING
AND STRIPING PLAN**

SHEET NO.	16
TOTAL SHTS.	43

MATCH LINE SHEET NO. 16

MATCH LINE SEE ABOVE

MATCH LINE SEE BELOW

MATCH LINE SHEET NO. 18

COUNTY SEAT HWY (U.S. 9)

COUNTY SEAT HWY (U.S. 9)


DUKES FARM RD

UNOFFICIAL
WEB SITE
COPY

PAVEMENT MARKING QUANTITIES		
ITEM #	DESCRIPTION	QUANTITY
748015	PERMANENT PAVEMENT STRIPING, SYMBOL/LEGEND, ALKYD-THERMOPLASTIC	70 SF
748027	PERMANENT PAVEMENT STRIPING, ALKYD-THERMOPLASTIC, 12'	0 LF
748548	PERMANENT PAVEMENT STRIPING, EPOXY RESIN, 5'	5,930 LF
748549	PERMANENT PAVEMENT STRIPING, EPOXY RESIN, 10'	0 LF
748553	PREFORMED RETROREFLECTIVE THERMOPLASTIC PAVEMENT MARKINGS, BIKE SYMBOL	0 EA

PAVEMENT MARKINGS LEGEND	
SYMBOL	ITEM
(A)	24" SOLID WHITE ALKYD THERMOPLASTIC PAVEMENT STRIPING
(B)	16" SOLID WHITE ALKYD THERMOPLASTIC PAVEMENT STRIPING
(C)	12" SOLID WHITE ALKYD THERMOPLASTIC PAVEMENT STRIPING
(D)	5' SOLID WHITE EPOXY RESIN PAVEMENT STRIPING
(E)	5' SOLID YELLOW EPOXY RESIN PAVEMENT STRIPING
(F)	5' SOLID DOUBLE YELLOW EPOXY RESIN PAVEMENT STRIPING
(G)	5' DASHED WHITE EPOXY RESIN PAVEMENT STRIPING, 2' LINE & 6' GAP
(H)	5' DASHED YELLOW EPOXY RESIN PAVEMENT STRIPING, 10' LINE & 30' GAP
(I)	WHITE ALKYD THERMOPLASTIC SYMBOL
(K)	RETROREFLECTIVE PREFORMED PATTERNED MARKINGS, SYMBOL/LEGEND

SIGNING LEGEND	
(1)	REMOVE EXISTING SIGN
(2)	EXISTING SIGN TO REMAIN
(3)	PLACE NEW SIGN
(4)	RENEW EXISTING SIGN
(5)	REPOSITION EXISTING SIGN

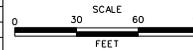

PAVEMENT & REHABILITATION
SOUTH II-VIII, 2012

AGREEMENT NO. T201206308	PERMIT NO. -
COUNTY SUSSEX	DESIGNED BY: DS
	CHECKED BY: BM

PROPOSED SIGNING
AND STRIPING PLAN

SHEET NO.	17
TOTAL SHTS.	43



ADDENDUMS / REVISIONS

MATCH LINE SHEET NO. 17

MATCH LINE SEE BELOW

COUNTY SEAT HWY (U.S. 9)

UNOFFICIAL

WEB COPY

PAVEMENT MARKING QUANTITIES		
ITEM #	DESCRIPTION	QUANTITY
748015	PERMANENT PAVEMENT STRIPING, SYMBOL/LEGEND, ALKYD-THERMOPLASTIC	0 SF
748027	PERMANENT PAVEMENT STRIPING, ALKYD-THERMOPLASTIC, 12"	0 LF
748548	PERMANENT PAVEMENT STRIPING, EPOXY RESIN, 5"	3,980 LF
748549	PERMANENT PAVEMENT STRIPING, EPOXY RESIN, 10"	0 LF
748553	PREFORMED RETROREFLECTIVE THERMOPLASTIC PAVEMENT MARKINGS, BIKE SYMBOL	0 EA

PAVEMENT MARKINGS LEGEND	
SYMBOL	ITEM
(A)	24" SOLID WHITE ALKYD THERMOPLASTIC PAVEMENT STRIPING
(B)	16" SOLID WHITE ALKYD THERMOPLASTIC PAVEMENT STRIPING
(C)	12" SOLID WHITE ALKYD THERMOPLASTIC PAVEMENT STRIPING
(D)	5" SOLID WHITE EPOXY RESIN PAVEMENT STRIPING
(E)	5" SOLID YELLOW EPOXY RESIN PAVEMENT STRIPING
(F)	5" SOLID DOUBLE YELLOW EPOXY RESIN PAVEMENT STRIPING
(G)	5" DASHED WHITE EPOXY RESIN PAVEMENT STRIPING, 2" LINE & 6" GAP
(H)	5" DASHED YELLOW EPOXY RESIN PAVEMENT STRIPING, 10" LINE & 30" GAP
(J)	WHITE ALKYD THERMOPLASTIC SYMBOL
(K)	RETROREFLECTIVE PREFORMED PATTERNED MARKINGS, SYMBOL/LEGEND

SIGNING LEGEND	
①	REMOVE EXISTING SIGN
②	EXISTING SIGN TO REMAIN
③	PLACE NEW SIGN
④	RENEW EXISTING SIGN
⑤	REPOSITION EXISTING SIGN

MATCH LINE SEE ABOVE


MATCH LINE SHEET NO. 19

COUNTY SEAT HWY (U.S. 9)

7/26/2012 11:50:00 Traffic - Task 7:11501107 F12 South II-VIII.CADD FILES\Sheets\ss...18.dgn



ADDENDUMS / REVISIONS

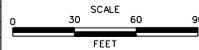

PAVEMENT & REHABILITATION
SOUTH II-VIII, 2012

AGREEMENT NO. T201206308	PERMIT NO. -
COUNTY SUSSEX	DESIGNED BY: DS
	CHECKED BY: BM

PROPOSED SIGNING
AND STRIPING PLAN

SHEET NO.	18
TOTAL SHTS.	43

7/18/2012 11:51:00 AM Traffic - Task 7:11501107 F112 South II-VIII CADDD FILES Sheets 19 of 19.dgn

MATCH LINE SHEET NO. 18




MATCH LINE SEE BELOW

PAVEMENT MARKING QUANTITIES		
ITEM #	DESCRIPTION	QUANTITY
748015	PERMANENT PAVEMENT STRIPING, SYMBOL/LEGEND, ALKYD-THERMOPLASTIC	50 SF
748027	PERMANENT PAVEMENT STRIPING, ALKYD-THERMOPLASTIC, 12"	0 LF
748548	PERMANENT PAVEMENT STRIPING, EPOXY RESIN, 5"	4,840 LF
748549	PERMANENT PAVEMENT STRIPING, EPOXY RESIN, 10"	0 LF
748553	PREFORMED RETROREFLECTIVE THERMOPLASTIC PAVEMENT MARKINGS, BIKE SYMBOL	0 EA

PAVEMENT MARKINGS LEGEND	
SYMBOL	ITEM
(A)	24" SOLID WHITE ALKYD THERMOPLASTIC PAVEMENT STRIPING
(B)	16" SOLID WHITE ALKYD THERMOPLASTIC PAVEMENT STRIPING
(C)	12" SOLID WHITE ALKYD THERMOPLASTIC PAVEMENT STRIPING
(D)	5" SOLID WHITE EPOXY RESIN PAVEMENT STRIPING
(E)	5" SOLID YELLOW EPOXY RESIN PAVEMENT STRIPING
(F)	5" SOLID DOUBLE YELLOW EPOXY RESIN PAVEMENT STRIPING
(G)	5" DASHED WHITE EPOXY RESIN PAVEMENT STRIPING, 2' LINE & 6' GAP
(H)	5" DASHED YELLOW EPOXY RESIN PAVEMENT STRIPING, 10' LINE & 30' GAP
(J)	WHITE ALKYD THERMOPLASTIC SYMBOL
(K)	RETROREFLECTIVE PREFORMED PATTERNED MARKINGS, SYMBOL/LEGEND

SIGNING LEGEND	
①	REMOVE EXISTING SIGN
②	EXISTING SIGN TO REMAIN
③	PLACE NEW SIGN
④	RENEW EXISTING SIGN
⑤	REPOSITION EXISTING SIGN


MATCH LINE SEE ABOVE

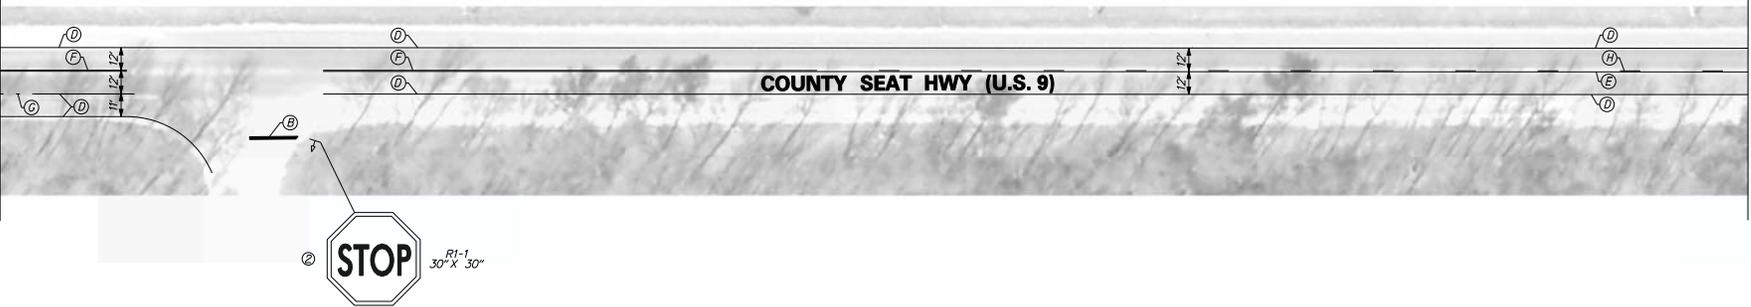

MATCH LINE SHEET NO. 20



ADDENDUMS / REVISIONS

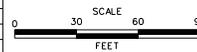

PAVEMENT & REHABILITATION
SOUTH II-VIII, 2012


AGREEMENT NO. T201206308	PERMIT NO. -
COUNTY SUSSEX	DESIGNED BY: DS
	CHECKED BY: BM

PROPOSED SIGNING
AND STRIPING PLAN

SHEET NO.	19
TOTAL SHTS.	43

MATCH LINE SHEET NO. 19

MATCH LINE SEE BELOW

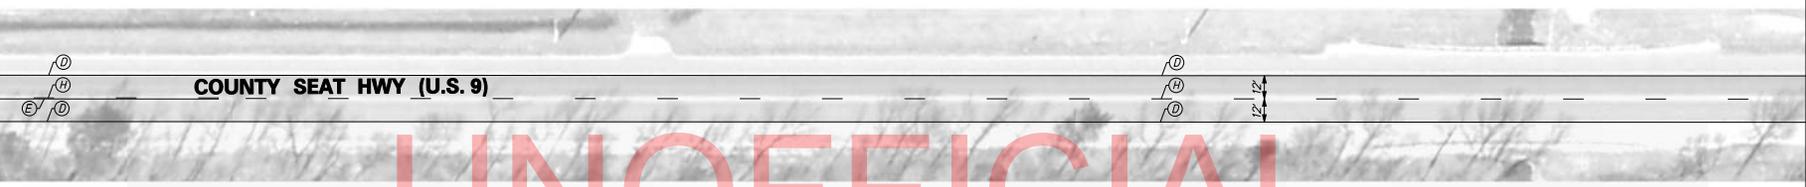

UNOFFICIAL
WEB
COPY


PAVEMENT MARKING QUANTITIES		
ITEM #	DESCRIPTION	QUANTITY
748015	PERMANENT PAVEMENT STRIPING, SYMBOL/LEGEND, ALKYD-THERMOPLASTIC	0 SF
748027	PERMANENT PAVEMENT STRIPING, ALKYD-THERMOPLASTIC, 12"	0 LF
748548	PERMANENT PAVEMENT STRIPING, EPOXY RESIN, 5'	3,140 LF
748549	PERMANENT PAVEMENT STRIPING, EPOXY RESIN, 10'	0 LF
748553	PREFORMED RETROREFLECTIVE THERMOPLASTIC PAVEMENT MARKINGS, BIKE SYMBOL	0 EA

PAVEMENT MARKINGS LEGEND	
SYMBOL	ITEM
(A)	24" SOLID WHITE ALKYD THERMOPLASTIC PAVEMENT STRIPING
(B)	16" SOLID WHITE ALKYD THERMOPLASTIC PAVEMENT STRIPING
(C)	12" SOLID WHITE ALKYD THERMOPLASTIC PAVEMENT STRIPING
(D)	5' SOLID WHITE EPOXY RESIN PAVEMENT STRIPING
(E)	5' SOLID YELLOW EPOXY RESIN PAVEMENT STRIPING
(F)	5' SOLID DOUBLE YELLOW EPOXY RESIN PAVEMENT STRIPING
(G)	5' DASHED WHITE EPOXY RESIN PAVEMENT STRIPING, 2' LINE & 6' GAP
(H)	5' DASHED YELLOW EPOXY RESIN PAVEMENT STRIPING, 10' LINE & 30' GAP
(I)	WHITE ALKYD THERMOPLASTIC SYMBOL
(K)	RETROREFLECTIVE PREFORMED PATTERNED MARKINGS, SYMBOL/LEGEND

SIGNING LEGEND	
①	REMOVE EXISTING SIGN
②	EXISTING SIGN TO REMAIN
③	PLACE NEW SIGN
④	RENEW EXISTING SIGN
⑤	REPOSITION EXISTING SIGN

MATCH LINE SEE ABOVE


MATCH LINE SHEET NO. 21

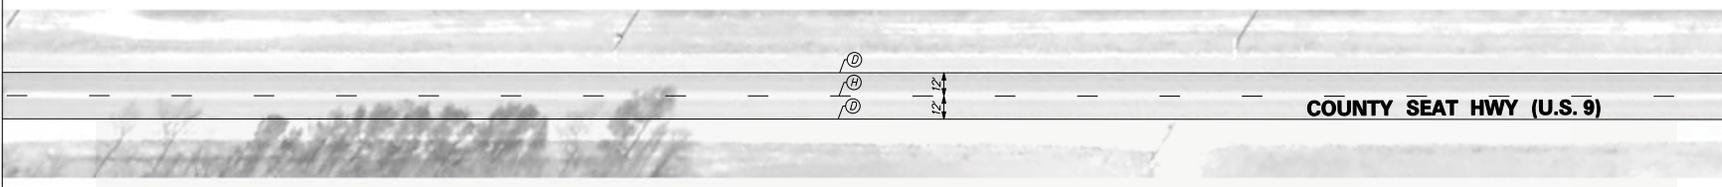

7/26/2012 10:51:15 AM I:\15011007 F12 South II-VIII\CADD FILES\Sheets\ss-20.dgn



ADDENDUMS / REVISIONS

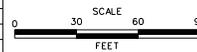

**PAVEMENT & REHABILITATION
SOUTH II-VIII, 2012**

AGREEMENT NO. T201206308	PERMIT NO. -
COUNTY SUSSEX	DESIGNED BY: DS
	CHECKED BY: BM

**PROPOSED SIGNING
AND STRIPING PLAN**

SHEET NO.	20
TOTAL SHTS.	43

MATCH LINE SHEET NO. 20

MATCH LINE SEE BELOW

COUNTY SEAT HWY (U.S. 9)

UNOFFICIAL

PAVEMENT MARKING QUANTITIES		
ITEM #	DESCRIPTION	QUANTITY
748015	PERMANENT PAVEMENT STRIPING, SYMBOL/LEGEND, ALKYD THERMOPLASTIC	0 SF
748027	PERMANENT PAVEMENT STRIPING, ALKYD THERMOPLASTIC, 12"	0 LF
748548	PERMANENT PAVEMENT STRIPING, EPOXY RESIN, 5'	4640 LF
748549	PERMANENT PAVEMENT STRIPING, EPOXY RESIN, 10'	0 LF
748553	PREFORMED RETROREFLECTIVE THERMOPLASTIC PAVEMENT MARKINGS, BIKE SYMBOL	0 EA

PAVEMENT MARKINGS LEGEND	
SYMBOL	ITEM
(A)	24" SOLID WHITE ALKYD THERMOPLASTIC PAVEMENT STRIPING
(B)	18" SOLID WHITE ALKYD THERMOPLASTIC PAVEMENT STRIPING
(C)	12" SOLID WHITE ALKYD THERMOPLASTIC PAVEMENT STRIPING
(D)	5" SOLID WHITE EPOXY RESIN PAVEMENT STRIPING
(E)	5" SOLID YELLOW EPOXY RESIN PAVEMENT STRIPING
(F)	5" SOLID DOUBLE YELLOW EPOXY RESIN PAVEMENT STRIPING
(G)	5" DASHED WHITE EPOXY RESIN PAVEMENT STRIPING, 2' LINE & 6' GAP
(H)	5" DASHED YELLOW EPOXY RESIN PAVEMENT STRIPING, 10' LINE & 30' GAP
(I)	WHITE ALKYD THERMOPLASTIC SYMBOL
(K)	RETROREFLECTIVE PREFORMED PATTERNED MARKINGS, SYMBOL/LEGEND

SIGNING LEGEND	
①	REMOVE EXISTING SIGN
②	EXISTING SIGN TO REMAIN
③	PLACE NEW SIGN
④	RENEW EXISTING SIGN
⑤	REPOSITION EXISTING SIGN

MATCH LINE SEE ABOVE


MATCH LINE SHEET NO. 22

COUNTY SEAT HWY (U.S. 9)

COPY



ADDENDUMS / REVISIONS

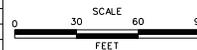

PAVEMENT & REHABILITATION
SOUTH II-VIII, 2012

AGREEMENT NO. T201206308	PERMIT NO. -
COUNTY SUSSEX	DESIGNED BY: DS
	CHECKED BY: BM


PROPOSED SIGNING
AND STRIPING PLAN

SHEET NO.	21
TOTAL SHTS.	43

7/18/2012 11:50:07 AM Traffic - Task 7:11501007 F12 South II-VIII.CADD FILES\Sheets\ss-22.dgn

MATCH LINE SHEET NO. 21

MATCH LINE SEE BELOW

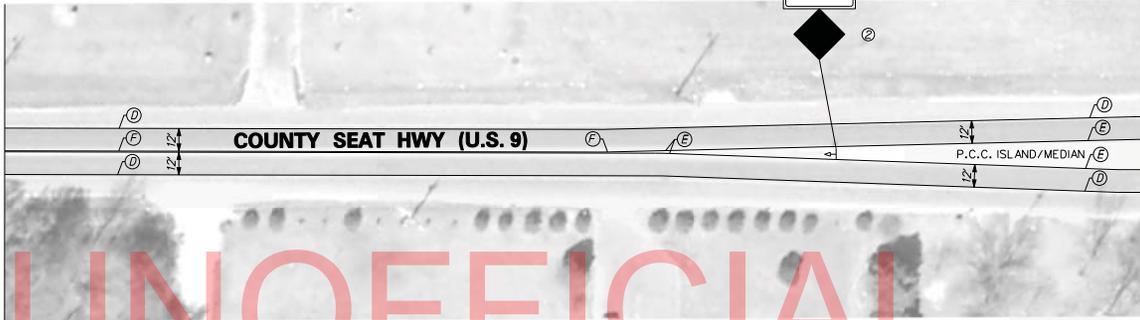

UNOFFICIAL

WEB COPY

SIGNING LEGEND

- ① REMOVE EXISTING SIGN
- ② EXISTING SIGN TO REMAIN
- ③ PLACE NEW SIGN
- ④ RENEW EXISTING SIGN
- ⑤ REPOSITION EXISTING SIGN

PAVEMENT MARKING QUANTITIES


ITEM #	DESCRIPTION	QUANTITY
748015	PERMANENT PAVEMENT STRIPING, SYMBOL/LEGEND, ALKYD-THERMOPLASTIC	230 SF
748027	PERMANENT PAVEMENT STRIPING, ALKYD-THERMOPLASTIC, 12"	0 LF
748548	PERMANENT PAVEMENT STRIPING, EPOXY RESIN, 5'	7,060 LF
748549	PERMANENT PAVEMENT STRIPING, EPOXY RESIN, 10'	0 LF
748553	PREFORMED RETROREFLECTIVE THERMOPLASTIC PAVEMENT MARKINGS, BIKE SYMBOL	0 EA

PAVEMENT MARKINGS LEGEND

SYMBOL	ITEM
(A)	24" SOLID WHITE ALKYD THERMOPLASTIC PAVEMENT STRIPING
(B)	16" SOLID WHITE ALKYD THERMOPLASTIC PAVEMENT STRIPING
(C)	12" SOLID WHITE ALKYD THERMOPLASTIC PAVEMENT STRIPING
(D)	5" SOLID WHITE EPOXY RESIN PAVEMENT STRIPING
(E)	5" SOLID YELLOW EPOXY RESIN PAVEMENT STRIPING
(F)	5" SOLID DOUBLE YELLOW EPOXY RESIN PAVEMENT STRIPING
(G)	5" DASHED WHITE EPOXY RESIN PAVEMENT STRIPING, 2' LINE & 6' GAP
(H)	5" DASHED YELLOW EPOXY RESIN PAVEMENT STRIPING, 10' LINE & 30' GAP
(I)	WHITE ALKYD THERMOPLASTIC SYMBOL
(K)	RETROREFLECTIVE PREFORMED PATTERNED MARKINGS, SYMBOL/LEGEND


MATCH LINE SEE ABOVE

MATCH LINE SHEET NO. 23

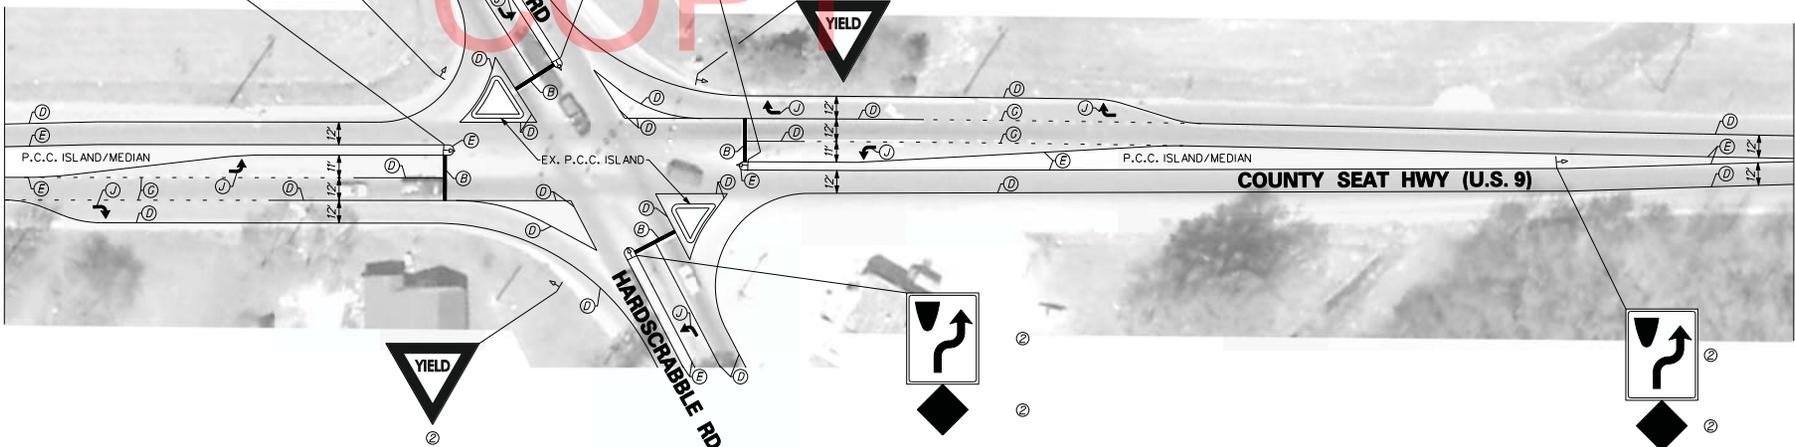

DELAWARE DEPARTMENT OF TRANSPORTATION

ADDENDUMS / REVISIONS

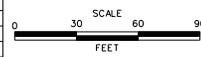

PAVEMENT & REHABILITATION SOUTH II-VIII, 2012


AGREEMENT NO. T201206308	PERMIT NO. -
COUNTY SUSSEX	DESIGNED BY: DS
	CHECKED BY: BM

PROPOSED SIGNING AND STRIPING PLAN

SHEET NO.	22
TOTAL SHTS.	43

7/26/2012 1:51:15 PM I:\15110100 Traffic - Task 7\15110107 F12 South II-VIII\CADD FILES\Sheets\ss-23.dgn

MATCH LINE SHEET NO. 22

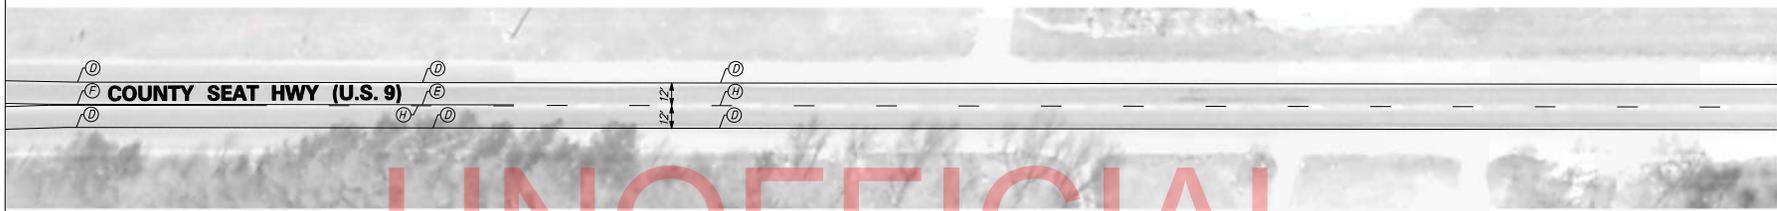

MATCH LINE SEE BELOW

UNOFFICIAL


PAVEMENT MARKING QUANTITIES		
ITEM #	DESCRIPTION	QUANTITY
748015	PERMANENT PAVEMENT STRIPING, SYMBOL/LEGEND, ALKYD-THERMOPLASTIC	0 SF
748027	PERMANENT PAVEMENT STRIPING, ALKYD-THERMOPLASTIC, 12'	0 LF
748548	PERMANENT PAVEMENT STRIPING, EPOXY RESIN, 5'	4230 LF
748549	PERMANENT PAVEMENT STRIPING, EPOXY RESIN, 10'	0 LF
748553	PREFORMED RETROREFLECTIVE THERMOPLASTIC PAVEMENT MARKINGS, BIKE SYMBOL	0 EA

PAVEMENT MARKINGS LEGEND	
SYMBOL	ITEM
(A)	24" SOLID WHITE ALKYD THERMOPLASTIC PAVEMENT STRIPING
(B)	16" SOLID WHITE ALKYD THERMOPLASTIC PAVEMENT STRIPING
(C)	12" SOLID WHITE ALKYD THERMOPLASTIC PAVEMENT STRIPING
(D)	5" SOLID WHITE EPOXY RESIN PAVEMENT STRIPING
(E)	5" SOLID YELLOW EPOXY RESIN PAVEMENT STRIPING
(F)	5" SOLID DOUBLE YELLOW EPOXY RESIN PAVEMENT STRIPING
(G)	5" DASHED WHITE EPOXY RESIN PAVEMENT STRIPING, 2' LINE & 6' GAP
(H)	5" DASHED YELLOW EPOXY RESIN PAVEMENT STRIPING, 10' LINE & 30' GAP
(I)	WHITE ALKYD THERMOPLASTIC SYMBOL
(R)	RETROREFLECTIVE PREFORMED PATTERNED MARKINGS, SYMBOL/LEGEND

SIGNING LEGEND	
①	REMOVE EXISTING SIGN
②	EXISTING SIGN TO REMAIN
③	PLACE NEW SIGN
④	RENEW EXISTING SIGN
⑤	REPOSITION EXISTING SIGN

COPY


MATCH LINE SEE ABOVE

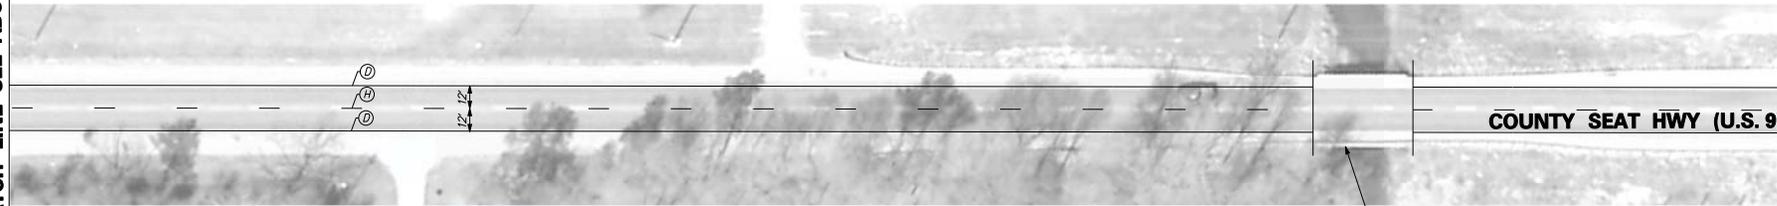

MATCH LINE SHEET NO. 24



ADDENDUMS / REVISIONS

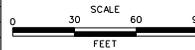

PAVEMENT & REHABILITATION
SOUTH II-VIII, 2012


AGREEMENT NO. T201206308	PERMIT NO. -
COUNTY SUSSEX	DESIGNED BY: DS
	CHECKED BY: BM

PROPOSED SIGNING
AND STRIPING PLAN

SHEET NO.	23
TOTAL SHTS.	43

MATCH LINE SHEET NO. 23

MATCH LINE SEE BELOW

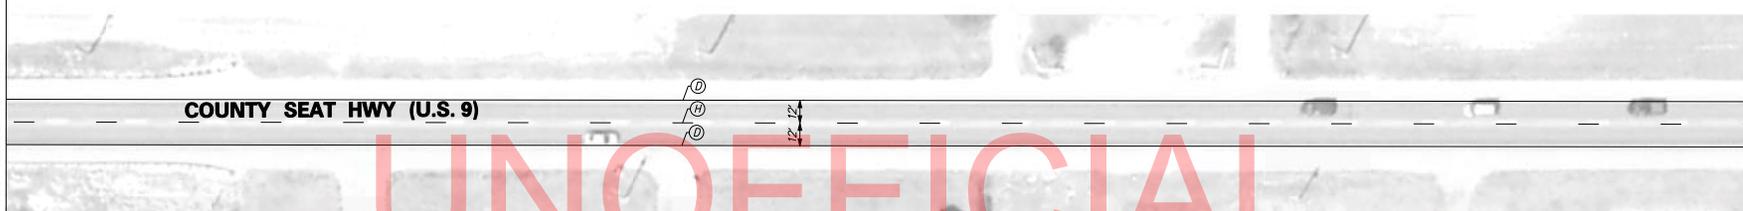

COUNTY SEAT HWY (U.S. 9)

UNOFFICIAL

PAVEMENT MARKING QUANTITIES		
ITEM #	DESCRIPTION	QUANTITY
748015	PERMANENT PAVEMENT STRIPING, SYMBOL/LEGEND, ALKYD-THERMOPLASTIC	0 SF
748027	PERMANENT PAVEMENT STRIPING, ALKYD-THERMOPLASTIC, 12"	0 LF
748548	PERMANENT PAVEMENT STRIPING, EPOXY RESIN, 5'	4070 LF
748549	PERMANENT PAVEMENT STRIPING, EPOXY RESIN, 10'	0 LF
748553	PREFORMED RETROREFLECTIVE THERMOPLASTIC PAVEMENT MARKINGS, BIKE SYMBOL	0 EA


PAVEMENT MARKINGS LEGEND	
SYMBOL	ITEM
(A)	24" SOLID WHITE ALKYD THERMOPLASTIC PAVEMENT STRIPING
(B)	16" SOLID WHITE ALKYD THERMOPLASTIC PAVEMENT STRIPING
(C)	12" SOLID WHITE ALKYD THERMOPLASTIC PAVEMENT STRIPING
(D)	5' SOLID WHITE EPOXY RESIN PAVEMENT STRIPING
(E)	5' SOLID YELLOW EPOXY RESIN PAVEMENT STRIPING
(F)	5' SOLID DOUBLE YELLOW EPOXY RESIN PAVEMENT STRIPING
(G)	5' DASHED WHITE EPOXY RESIN PAVEMENT STRIPING, 2' LINE & 6' GAP
(H)	5' DASHED YELLOW EPOXY RESIN PAVEMENT STRIPING, 10' LINE & 30' GAP
(J)	WHITE ALKYD THERMOPLASTIC SYMBOL
(K)	RETROREFLECTIVE PREFORMED PATTERNED MARKINGS, SYMBOL/LEGEND

SIGNING LEGEND	
①	REMOVE EXISTING SIGN
②	EXISTING SIGN TO REMAIN
③	PLACE NEW SIGN
④	RENEW EXISTING SIGN
⑤	REPOSITION EXISTING SIGN

WEB COPY

MATCH LINE SEE ABOVE

MATCH LINE SHEET NO. 25

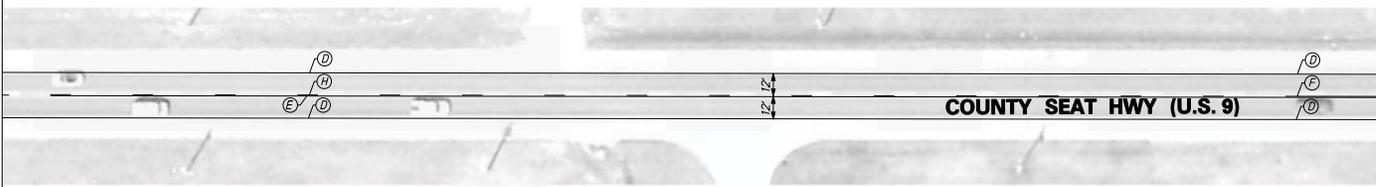


COUNTY SEAT HWY (U.S. 9)

7/8/2012 10:51:15 AM I:\S\151501100 Traffic - Task 7\151501107 F12 South II-VIII CAD00 FILES\Sheet\ss-24.dgn



ADDENDUMS / REVISIONS

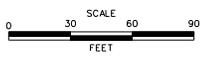

PAVEMENT & REHABILITATION
SOUTH II-VIII, 2012


AGREEMENT NO. T201206308	PERMIT NO. -
COUNTY SUSSEX	DESIGNED BY: DS
	CHECKED BY: BM

PROPOSED SIGNING
AND STRIPING PLAN

SHEET NO.	24
TOTAL SHTS.	43

MATCH LINE SHEET NO. 24

MATCH LINE SEE BELOW

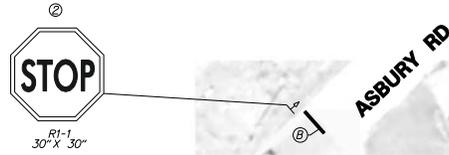


SIGNING LEGEND	
①	REMOVE EXISTING SIGN
②	EXISTING SIGN TO REMAIN
③	PLACE NEW SIGN
④	RENEW EXISTING SIGN
⑤	REPOSITION EXISTING SIGN

PAVEMENT MARKING QUANTITIES		
ITEM #	DESCRIPTION	QUANTITY
748015	PERMANENT PAVEMENT STRIPING, SYMBOL/LEGEND, ALKYD-THERMOPLASTIC	40 SF
748027	PERMANENT PAVEMENT STRIPING, ALKYD-THERMOPLASTIC, 12"	0 LF
748548	PERMANENT PAVEMENT STRIPING, EPOXY RESIN, 5"	4,930 LF
748549	PERMANENT PAVEMENT STRIPING, EPOXY RESIN, 10"	0 LF
748553	PERFORMED RETROREFLECTIVE THERMOPLASTIC PAVEMENT MARKINGS, BIKE SYMBOL	0 EA

PAVEMENT MARKINGS LEGEND	
SYMBOL	ITEM
(A)	24" SOLID WHITE ALKYD THERMOPLASTIC PAVEMENT STRIPING
(B)	16" SOLID WHITE ALKYD THERMOPLASTIC PAVEMENT STRIPING
(C)	12" SOLID WHITE ALKYD THERMOPLASTIC PAVEMENT STRIPING
(D)	5" SOLID WHITE EPOXY RESIN PAVEMENT STRIPING
(E)	5" SOLID YELLOW EPOXY RESIN PAVEMENT STRIPING
(F)	5" SOLID DOUBLE YELLOW EPOXY RESIN PAVEMENT STRIPING
(G)	5" DASHED WHITE EPOXY RESIN PAVEMENT STRIPING, 2" LINE & 6" GAP
(H)	5" DASHED YELLOW EPOXY RESIN PAVEMENT STRIPING, 10" LINE & 30" GAP
(J)	WHITE ALKYD THERMOPLASTIC SYMBOL
(K)	RETROREFLECTIVE PERFORMED PATTERNED MARKINGS, SYMBOL/LEGEND

MATCH LINE SEE ABOVE

MATCH LINE SHEET NO. 26

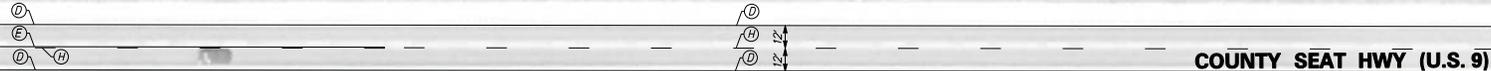

MATCH LINE SHEET NO. 25

MATCH LINE SEE BELOW

UNOFFICIAL

WEB COPY

PAVEMENT MARKING QUANTITIES		
ITEM #	DESCRIPTION	QUANTITY
748015	PERMANENT PAVEMENT STRIPING, SYMBOL/LEGEND, ALKYD-THERMOPLASTIC	0 SF
748027	PERMANENT PAVEMENT STRIPING, ALKYD-THERMOPLASTIC, 12"	0 LF
748548	PERMANENT PAVEMENT STRIPING, EPOXY RESIN, 5'	3,770 LF
748549	PERMANENT PAVEMENT STRIPING, EPOXY RESIN, 10'	0 LF
748553	PREFORMED RETROREFLECTIVE THERMOPLASTIC PAVEMENT MARKINGS, BIKE SYMBOL	0 EA

PAVEMENT MARKINGS LEGEND	
SYMBOL	ITEM
(A)	24" SOLID WHITE ALKYD THERMOPLASTIC PAVEMENT STRIPING
(B)	16" SOLID WHITE ALKYD THERMOPLASTIC PAVEMENT STRIPING
(C)	12" SOLID WHITE ALKYD THERMOPLASTIC PAVEMENT STRIPING
(D)	5" SOLID WHITE EPOXY RESIN PAVEMENT STRIPING
(E)	5" SOLID YELLOW EPOXY RESIN PAVEMENT STRIPING
(F)	5" SOLID DOUBLE YELLOW EPOXY RESIN PAVEMENT STRIPING
(G)	5" DASHED WHITE EPOXY RESIN PAVEMENT STRIPING, 2' LINE & 6' GAP
(H)	5" DASHED YELLOW EPOXY RESIN PAVEMENT STRIPING, 10' LINE & 30' GAP
(J)	WHITE ALKYD THERMOPLASTIC SYMBOL
(K)	RETROREFLECTIVE PREFORMED PATTERNED MARKINGS, SYMBOL/LEGEND

SIGNING LEGEND	
①	REMOVE EXISTING SIGN
②	EXISTING SIGN TO REMAIN
③	PLACE NEW SIGN
④	RENEW EXISTING SIGN
⑤	REPOSITION EXISTING SIGN

MATCH LINE SEE ABOVE

MATCH LINE SHEET NO. 27


COUNTY SEAT HWY (U.S. 9)

COUNTY SEAT HWY (U.S. 9)

7/26/2012 1:51:15 PM I:\1511501100 Traffic - Task 7\1511501107 F112 South II-VIII\CADD FILES\Sheets\st-26.dgn



ADDENDUMS / REVISIONS

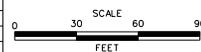

PAVEMENT & REHABILITATION
SOUTH II-VIII, 2012

AGREEMENT NO. T201206308	PERMIT NO. -
COUNTY SUSSEX	DESIGNED BY: DS
	CHECKED BY: BM

PROPOSED SIGNING
AND STRIPING PLAN

SHEET NO.	26
TOTAL SHTS.	43

7/26/2012 11:51:00 AM Traffic - Task 7:15010107 F112 South II-VIII CAD FILE SHEETS--27.dgn

MATCH LINE SHEET NO. 26



COUNTY SEAT HWY (U.S. 9)

MATCH LINE SEE BELOW


UNOFFICIAL COPY

PAVEMENT MARKING QUANTITIES		
ITEM #	DESCRIPTION	QUANTITY
748015	PERMANENT PAVEMENT STRIPING, SYMBOL/LEGEND, ALKYD-THERMOPLASTIC	70 SF
748027	PERMANENT PAVEMENT STRIPING, ALKYD-THERMOPLASTIC, 12"	0 LF
748548	PERMANENT PAVEMENT STRIPING, EPOXY RESIN, 5'	5,800 LF
748549	PERMANENT PAVEMENT STRIPING, EPOXY RESIN, 10'	0 LF
748553	PREFORMED RETROREFLECTIVE THERMOPLASTIC PAVEMENT MARKINGS, BIKE SYMBOL	0 EA

PAVEMENT MARKINGS LEGEND	
SYMBOL	ITEM
(A)	24" SOLID WHITE ALKYD THERMOPLASTIC PAVEMENT STRIPING
(B)	16" SOLID WHITE ALKYD THERMOPLASTIC PAVEMENT STRIPING
(C)	12" SOLID WHITE ALKYD THERMOPLASTIC PAVEMENT STRIPING
(D)	5' SOLID WHITE EPOXY RESIN PAVEMENT STRIPING
(E)	5' SOLID YELLOW EPOXY RESIN PAVEMENT STRIPING
(F)	5' SOLID DOUBLE YELLOW EPOXY RESIN PAVEMENT STRIPING
(G)	5' DASHED WHITE EPOXY RESIN PAVEMENT STRIPING, 2' LINE & 6' GAP
(H)	5' DASHED YELLOW EPOXY RESIN PAVEMENT STRIPING, 10' LINE & 30' GAP
(J)	WHITE ALKYD THERMOPLASTIC SYMBOL
(K)	RETROREFLECTIVE PREFORMED PATTERNED MARKINGS, SYMBOL/LEGEND

SIGNING LEGEND	
(1)	REMOVE EXISTING SIGN
(2)	EXISTING SIGN TO REMAIN
(3)	PLACE NEW SIGN
(4)	RENEW EXISTING SIGN
(5)	REPOSITION EXISTING SIGN

MATCH LINE SEE ABOVE

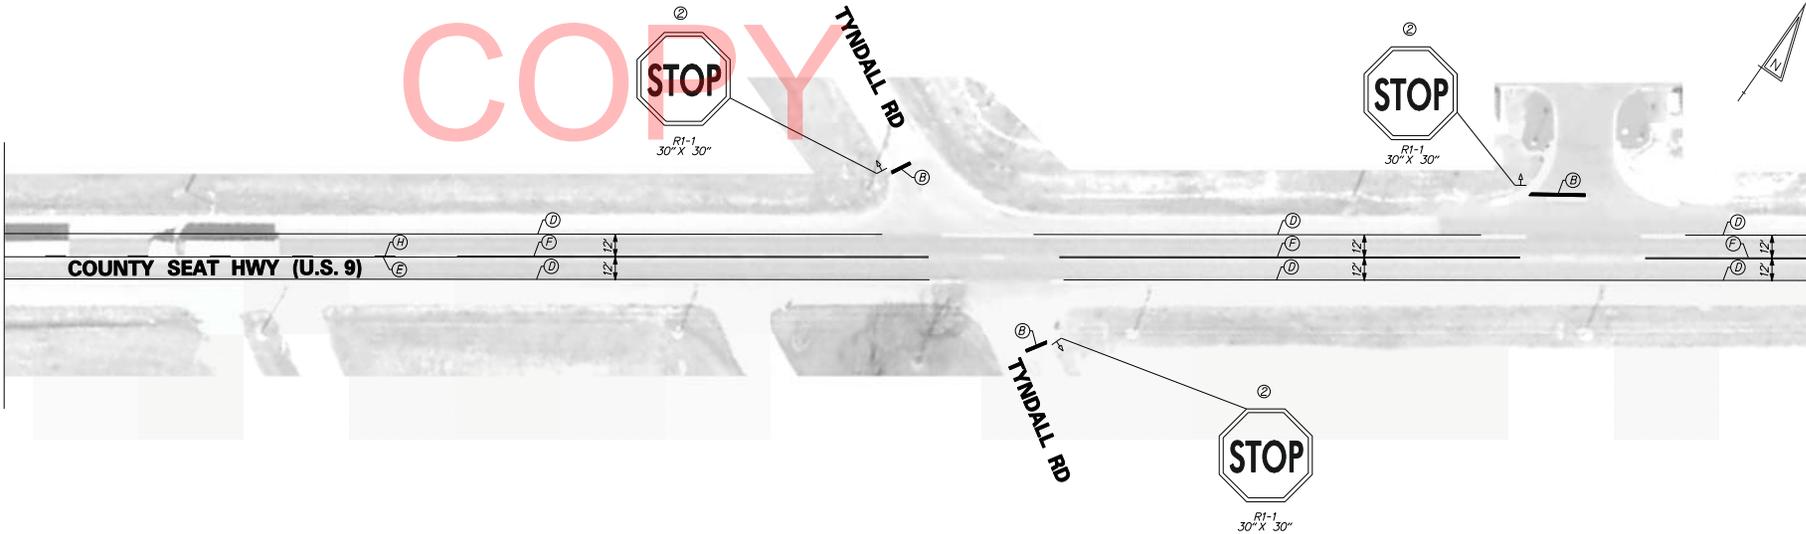


COUNTY SEAT HWY (U.S. 9)

MATCH LINE SHEET NO. 28



ADDENDUMS / REVISIONS

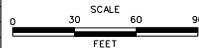

PAVEMENT & REHABILITATION
SOUTH II-VIII, 2012

AGREEMENT NO. T201206308	PERMIT NO. -
COUNTY SUSSEX	DESIGNED BY: DS
	CHECKED BY: BM

PROPOSED SIGNING
AND STRIPING PLAN

SHEET NO.	27
TOTAL SHTS.	43

MATCH LINE SHEET NO. 27

MATCH LINE SEE BELOW



UNOFFICIAL
WEB SITE
COPY


PAVEMENT MARKING QUANTITIES		
ITEM #	DESCRIPTION	QUANTITY
748015	PERMANENT PAVEMENT STRIPING, SYMBOL/LEGEND, ALKYD-THERMOPLASTIC	0 SF
748027	PERMANENT PAVEMENT STRIPING, ALKYD-THERMOPLASTIC, 12"	0 LF
748548	PERMANENT PAVEMENT STRIPING, EPOXY RESIN, 5"	7,410 LF
748549	PERMANENT PAVEMENT STRIPING, EPOXY RESIN, 10"	0 LF
748553	PREFORMED RETROREFLECTIVE THERMOPLASTIC PAVEMENT MARKINGS, BIKE SYMBOL	0 EA

PAVEMENT MARKINGS LEGEND	
SYMBOL	ITEM
(A)	24" SOLID WHITE ALKYD THERMOPLASTIC PAVEMENT STRIPING
(B)	16" SOLID WHITE ALKYD THERMOPLASTIC PAVEMENT STRIPING
(C)	12" SOLID WHITE ALKYD THERMOPLASTIC PAVEMENT STRIPING
(D)	5" SOLID WHITE EPOXY RESIN PAVEMENT STRIPING
(E)	5" SOLID YELLOW EPOXY RESIN PAVEMENT STRIPING
(F)	5" SOLID DOUBLE YELLOW EPOXY RESIN PAVEMENT STRIPING
(G)	5" DASHED WHITE EPOXY RESIN PAVEMENT STRIPING, 2" LINE & 6" GAP
(H)	5" DASHED YELLOW EPOXY RESIN PAVEMENT STRIPING, 10" LINE & 30" GAP
(J)	WHITE ALKYD THERMOPLASTIC SYMBOL
(K)	RETROREFLECTIVE PREFORMED PATTERNED MARKINGS, SYMBOL/LEGEND


SIGNING LEGEND	
(1)	REMOVE EXISTING SIGN
(2)	EXISTING SIGN TO REMAIN
(3)	PLACE NEW SIGN
(4)	RENEW EXISTING SIGN
(5)	REPOSITION EXISTING SIGN

MATCH LINE SEE ABOVE

MATCH LINE SHEET NO. 29

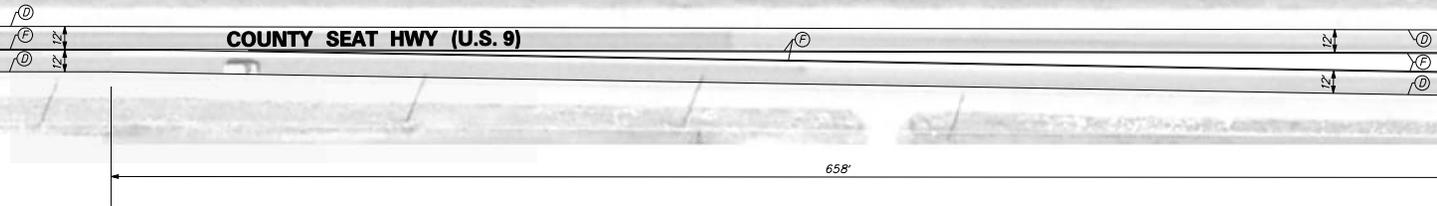

ADDENDUMS / REVISIONS

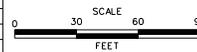

**PAVEMENT & REHABILITATION
SOUTH II-VIII, 2012**

AGREEMENT NO. T201206308	PERMIT NO. -
COUNTY SUSSEX	DESIGNED BY: DS
	CHECKED BY: BM

**PROPOSED SIGNING
AND STRIPING PLAN**

SHEET NO.	28
TOTAL SHTS.	43

7/26/2012 11:50:07 AM Traffic - Task 7:15010107 F12 South II-VIII.CADD FILES\Sheets\ss-29.dgn

MATCH LINE SHEET NO. 28

MATCH LINE SEE ABOVE



EXPERIMENTAL
STATION RD



UNOFFICIAL

WEBSIT
COPY

ITEM #	DESCRIPTION	QUANTITY
748015	PERMANENT PAVEMENT STRIPING, SYMBOL/LEGEND, ALKYD-THERMOPLASTIC	120 SF
748027	PERMANENT PAVEMENT STRIPING, ALKYD-THERMOPLASTIC, 12"	0 LF
748548	PERMANENT PAVEMENT STRIPING, EPOXY RESIN, 5"	8,784 LF
748549	PERMANENT PAVEMENT STRIPING, EPOXY RESIN, 10"	0 LF
748553	PREFORMED RETROREFLECTIVE THERMOPLASTIC PAVEMENT MARKINGS, BIKE SYMBOL	0 EA

SYMBOL	ITEM
(A)	24" SOLID WHITE ALKYD THERMOPLASTIC PAVEMENT STRIPING
(B)	16" SOLID WHITE ALKYD THERMOPLASTIC PAVEMENT STRIPING
(C)	12" SOLID WHITE ALKYD THERMOPLASTIC PAVEMENT STRIPING
(D)	5" SOLID WHITE EPOXY RESIN PAVEMENT STRIPING
(E)	5" SOLID YELLOW EPOXY RESIN PAVEMENT STRIPING
(F)	5" SOLID DOUBLE YELLOW EPOXY RESIN PAVEMENT STRIPING
(G)	5" DASHED WHITE EPOXY RESIN PAVEMENT STRIPING, 2' LINE & 6' GAP
(H)	5" DASHED YELLOW EPOXY RESIN PAVEMENT STRIPING, 10' LINE & 30' GAP
(I)	WHITE ALKYD THERMOPLASTIC SYMBOL
(K)	RETROREFLECTIVE PREFORMED PATTERNED MARKINGS, SYMBOL/LEGEND

SIGNING LEGEND	
(1)	REMOVE EXISTING SIGN
(2)	EXISTING SIGN TO REMAIN
(3)	PLACE NEW SIGN
(4)	RENEW EXISTING SIGN
(5)	REPOSITION EXISTING SIGN

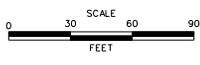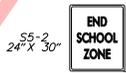

PAVEMENT & REHABILITATION
SOUTH II-VIII, 2012

AGREEMENT NO. T201206308	PERMIT NO. -
COUNTY SUSSEX	DESIGNED BY: DS
	CHECKED BY: BM

PROPOSED SIGNING
AND STRIPING PLAN

SHEET NO.	29
TOTAL SHTS.	43

MATCH LINE SEE BELOW

MATCH LINE SHEET NO. 30

7/26/2012 11:50:07 AM Traffic - Task 7:15010107 F112 South II-VIII CADDD FILES\Sheets\ss...30.dgn

MATCH LINE SHEET NO. 29



SUSSEX TECH ENTRANCE
PROJECT LIMITS
APPROX. WESTERLY END LIMIT.



MATCH LINE SEE BELOW

UNOFFICIAL
WEBS
COPY


PAVEMENT MARKING QUANTITIES		
ITEM #	DESCRIPTION	QUANTITY
748015	PERMANENT PAVEMENT STRIPING, SYMBOL/LEGEND, ALKYD-THERMOPLASTIC	0 SF
748027	PERMANENT PAVEMENT STRIPING, ALKYD-THERMOPLASTIC, 12"	0 LF
748548	PERMANENT PAVEMENT STRIPING, EPOXY RESIN, 5"	6310 LF
748549	PERMANENT PAVEMENT STRIPING, EPOXY RESIN, 10"	0 LF
748553	PERFORMED RETROREFLECTIVE THERMOPLASTIC PAVEMENT MARKINGS, BIKE SYMBOL	0 EA

PAVEMENT MARKINGS LEGEND	
SYMBOL	ITEM
(A)	24" SOLID WHITE ALKYD THERMOPLASTIC PAVEMENT STRIPING
(B)	16" SOLID WHITE ALKYD THERMOPLASTIC PAVEMENT STRIPING
(C)	12" SOLID WHITE ALKYD THERMOPLASTIC PAVEMENT STRIPING
(D)	5" SOLID WHITE EPOXY RESIN PAVEMENT STRIPING
(E)	5" SOLID YELLOW EPOXY RESIN PAVEMENT STRIPING
(F)	5" SOLID DOUBLE YELLOW EPOXY RESIN PAVEMENT STRIPING
(G)	5" DASHED WHITE EPOXY RESIN PAVEMENT STRIPING, 2' LINE & 6' GAP
(H)	5" DASHED YELLOW EPOXY RESIN PAVEMENT STRIPING, 10' LINE & 30' GAP
(J)	WHITE ALKYD THERMOPLASTIC SYMBOL
(K)	RETROREFLECTIVE PERFORMED PATTERNED MARKINGS, SYMBOL/LEGEND

SIGNING LEGEND	
①	REMOVE EXISTING SIGN
②	EXISTING SIGN TO REMAIN
③	PLACE NEW SIGN
④	RENEW EXISTING SIGN
⑤	REPOSITION EXISTING SIGN




MATCH LINE SEE ABOVE

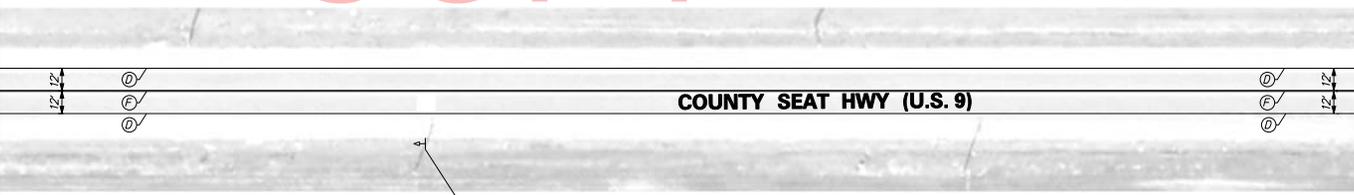

MATCH LINE SHEET NO. 31



ADDENDUMS / REVISIONS

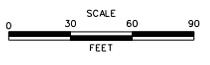


**PAVEMENT & REHABILITATION
SOUTH II-VIII, 2012**

AGREEMENT NO. T201206308	PERMIT NO. -
COUNTY SUSSEX	DESIGNED BY: DS
	CHECKED BY: BM


**PROPOSED SIGNING
AND STRIPING PLAN**

SHEET NO.	30
TOTAL SHTS.	43

MATCH LINE SHEET NO. 30

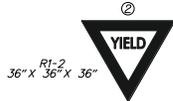

SUSSEX TECHNICAL HIGH SCHOOL

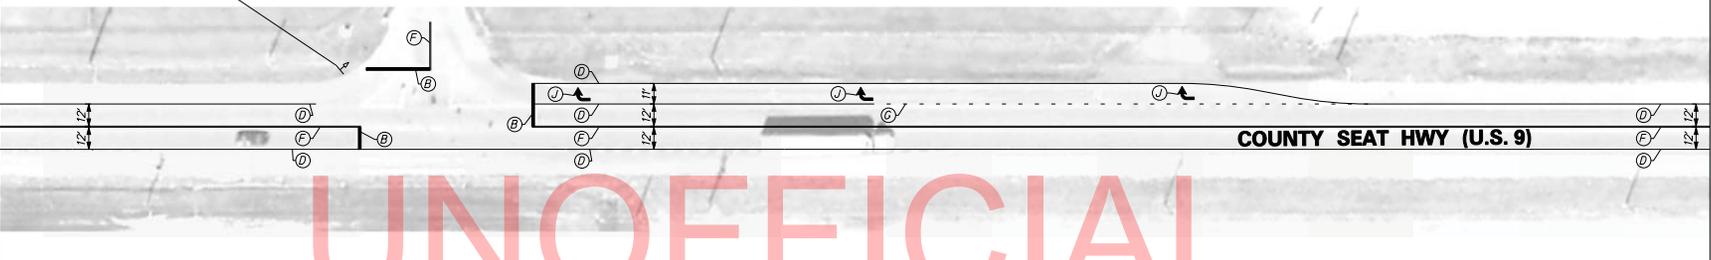

MATCH LINE SEE BELOW


UNOFFICIAL COPY

PAVEMENT MARKING QUANTITIES		
ITEM #	DESCRIPTION	QUANTITY
748015	PERMANENT PAVEMENT STRIPING, SYMBOL/LEGEND, ALKYD-THERMOPLASTIC	260 SF
748027	PERMANENT PAVEMENT STRIPING, ALKYD-THERMOPLASTIC, 12"	0 LF
748548	PERMANENT PAVEMENT STRIPING, EPOXY RESIN, 5"	6,540 LF
748549	PERMANENT PAVEMENT STRIPING, EPOXY RESIN, 10"	0 LF
748553	PREFORMED RETROREFLECTIVE THERMOPLASTIC PAVEMENT MARKINGS, BIKE SYMBOL	0 EA


PAVEMENT MARKINGS LEGEND	
SYMBOL	ITEM
(A)	24" SOLID WHITE ALKYD THERMOPLASTIC PAVEMENT STRIPING
(B)	16" SOLID WHITE ALKYD THERMOPLASTIC PAVEMENT STRIPING
(C)	12" SOLID WHITE ALKYD THERMOPLASTIC PAVEMENT STRIPING
(D)	5" SOLID WHITE EPOXY RESIN PAVEMENT STRIPING
(E)	5" SOLID YELLOW EPOXY RESIN PAVEMENT STRIPING
(F)	5" SOLID DOUBLE YELLOW EPOXY RESIN PAVEMENT STRIPING
(G)	5" DASHED WHITE EPOXY RESIN PAVEMENT STRIPING, 2' LINE & 6' GAP
(H)	5" DASHED YELLOW EPOXY RESIN PAVEMENT STRIPING, 10' LINE & 30' GAP
(J)	WHITE ALKYD THERMOPLASTIC SYMBOL
(X)	RETROREFLECTIVE PREFORMED PATTERNED MARKINGS, SYMBOL/LEGEND

SIGNING LEGEND	
(1)	REMOVE EXISTING SIGN
(2)	EXISTING SIGN TO REMAIN
(3)	PLACE NEW SIGN
(4)	RENEW EXISTING SIGN
(5)	REPOSITION EXISTING SIGN

MATCH LINE SEE ABOVE

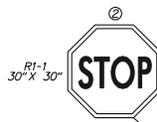

SUSSEX TECHNICAL HIGH SCHOOL

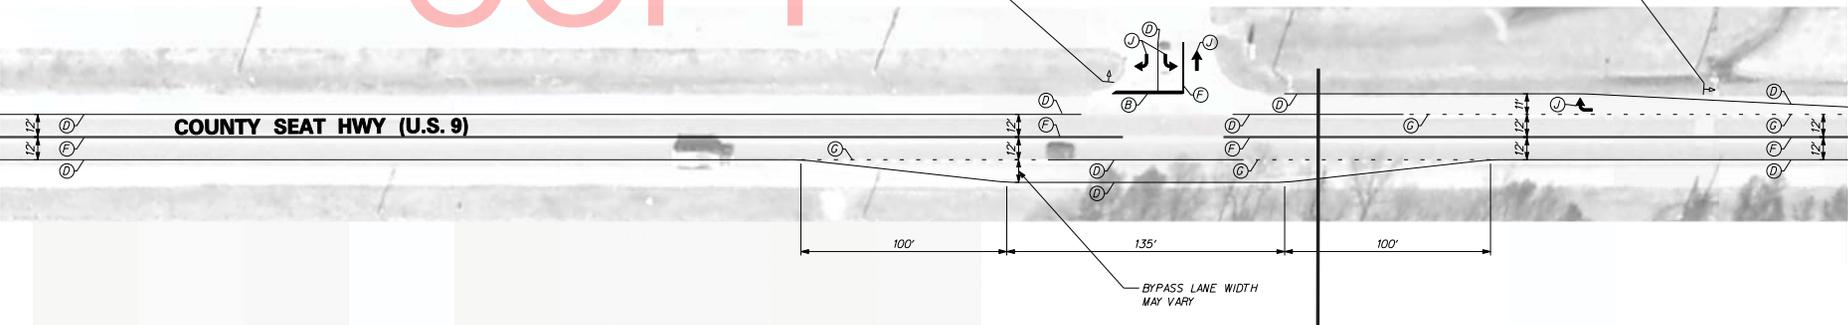


MATCH LINE SHEET NO. 32

SUSSEX TECH ENTRANCE PROJECT LIMITS APPROX. EASTERLY END LIMIT.

7/26/2012 10:15:15 AM I:\S\151801100 Traffic - Task 7\151801107 F12 South I-VIA CAD FILE\Sheets\ss_31.dgn



ADDENDUMS / REVISIONS

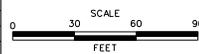

PAVEMENT & REHABILITATION SOUTH II-VIII, 2012

AGREEMENT NO. T201206308	PERMIT NO. -
COUNTY SUSSEX	DESIGNED BY: DS
	CHECKED BY: BM

PROPOSED SIGNING AND STRIPING PLAN

SHEET NO.	31
TOTAL SHTS.	43

MATCH LINE SHEET NO. 31

MATCH LINE SEE BELOW



UNOFFICIAL
WEB SITE
COPY

END SCHOOL ZONE
SS-2
24" X 30"


PAVEMENT MARKING QUANTITIES		
ITEM #	DESCRIPTION	QUANTITY
748015	PERMANENT PAVEMENT STRIPING, SYMBOL/LEGEND, ALKYD-THERMOPLASTIC	80 SF
748027	PERMANENT PAVEMENT STRIPING, ALKYD-THERMOPLASTIC, 12"	0 LF
748548	PERMANENT PAVEMENT STRIPING, EPOXY RESIN, 5'	6,160 LF
748549	PERMANENT PAVEMENT STRIPING, EPOXY RESIN, 10'	0 LF
748553	PREFORMED RETROREFLECTIVE THERMOPLASTIC PAVEMENT MARKINGS, BIKE SYMBOL	0 EA

PAVEMENT MARKINGS LEGEND	
SYMBOL	ITEM
(A)	24" SOLID WHITE ALKYD THERMOPLASTIC PAVEMENT STRIPING
(B)	16" SOLID WHITE ALKYD THERMOPLASTIC PAVEMENT STRIPING
(C)	12" SOLID WHITE ALKYD THERMOPLASTIC PAVEMENT STRIPING
(D)	5' SOLID WHITE EPOXY RESIN PAVEMENT STRIPING
(E)	5' SOLID YELLOW EPOXY RESIN PAVEMENT STRIPING
(F)	5' SOLID DOUBLE YELLOW EPOXY RESIN PAVEMENT STRIPING
(G)	5' DASHED WHITE EPOXY RESIN PAVEMENT STRIPING, 2' LINE & 6' GAP
(H)	5' DASHED YELLOW EPOXY RESIN PAVEMENT STRIPING, 10' LINE & 30' GAP
(J)	WHITE ALKYD THERMOPLASTIC SYMBOL
(X)	RETROREFLECTIVE PREFORMED PATTERNED MARKINGS, SYMBOL/LEGEND


SIGNING LEGEND	
(1)	REMOVE EXISTING SIGN
(2)	EXISTING SIGN TO REMAIN
(3)	PLACE NEW SIGN
(4)	RENEW EXISTING SIGN
(5)	REPOSITION EXISTING SIGN

MATCH LINE SEE ABOVE

MATCH LINE SHEET NO. 33

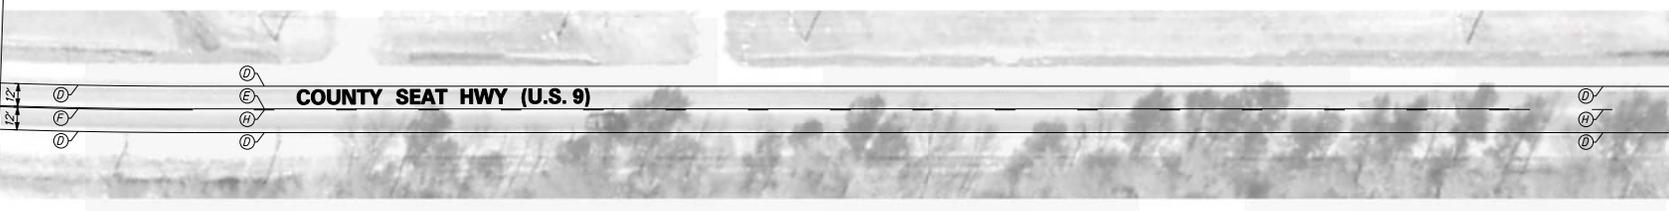

ADDENDUMS / REVISIONS	

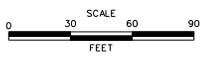


**PAVEMENT & REHABILITATION
SOUTH II-VIII, 2012**

AGREEMENT NO. T201206308	PERMIT NO. -
COUNTY SUSSEX	DESIGNED BY: DS
	CHECKED BY: BM

**PROPOSED SIGNING
AND STRIPING PLAN**

SHEET NO.	32
TOTAL SHTS.	43

MATCH LINE SHEET NO. 32

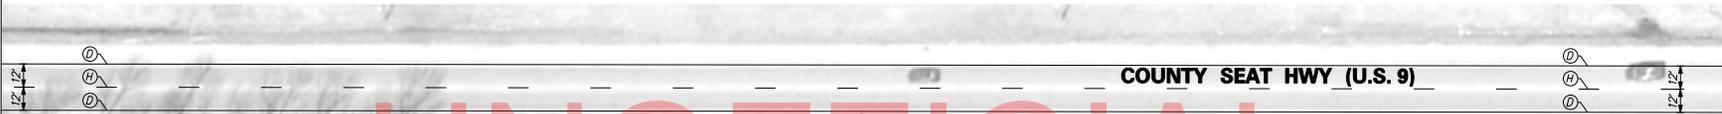


MATCH LINE SEE BELOW

PAVEMENT MARKING QUANTITIES		
ITEM #	DESCRIPTION	QUANTITY
748015	PERMANENT PAVEMENT STRIPING, SYMBOL/LEGEND, ALKYD-THERMOPLASTIC	0 SF
748027	PERMANENT PAVEMENT STRIPING, ALKYD-THERMOPLASTIC, 12"	0 LF
748548	PERMANENT PAVEMENT STRIPING, EPOXY RESIN, 5'	4,080 LF
748549	PERMANENT PAVEMENT STRIPING, EPOXY RESIN, 10'	0 LF
748553	PREFORMED RETROREFLECTIVE THERMOPLASTIC PAVEMENT MARKINGS, BIKE SYMBOL	0 EA

PAVEMENT MARKINGS LEGEND	
SYMBOL	ITEM
(A)	24" SOLID WHITE ALKYD THERMOPLASTIC PAVEMENT STRIPING
(B)	16" SOLID WHITE ALKYD THERMOPLASTIC PAVEMENT STRIPING
(C)	12" SOLID WHITE ALKYD THERMOPLASTIC PAVEMENT STRIPING
(D)	5" SOLID WHITE EPOXY RESIN PAVEMENT STRIPING
(E)	5" SOLID YELLOW EPOXY RESIN PAVEMENT STRIPING
(F)	5" SOLID DOUBLE YELLOW EPOXY RESIN PAVEMENT STRIPING
(G)	5" DASHED WHITE EPOXY RESIN PAVEMENT STRIPING, 2' LINE & 6' GAP
(H)	5" DASHED YELLOW EPOXY RESIN PAVEMENT STRIPING, 10' LINE & 30' GAP
(J)	WHITE ALKYD THERMOPLASTIC SYMBOL
(K)	RETROREFLECTIVE PREFORMED PATTERNED MARKINGS, SYMBOL/LEGEND

SIGNING LEGEND	
(1)	REMOVE EXISTING SIGN
(2)	EXISTING SIGN TO REMAIN
(3)	PLACE NEW SIGN
(4)	RENEW EXISTING SIGN
(5)	REPOSITION EXISTING SIGN


MATCH LINE SEE ABOVE

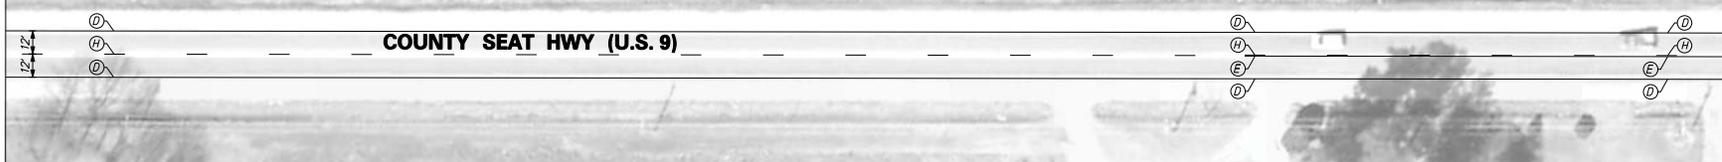

MATCH LINE SHEET NO. 34



ADDENDUMS / REVISIONS

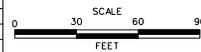

PAVEMENT & REHABILITATION
SOUTH II-VIII, 2012

AGREEMENT NO. T201206308	PERMIT NO. -
COUNTY	DESIGNED BY: DS
SUSSEX	CHECKED BY: BM

PROPOSED SIGNING
AND STRIPING PLAN

SHEET NO.	33
TOTAL SHTS.	43

MATCH LINE SHEET NO. 33



MATCH LINE SEE BELOW

UNOFFICIAL
WEBSITE
COPY

PAVEMENT MARKING QUANTITIES

ITEM #	DESCRIPTION	QUANTITY
748015	PERMANENT PAVEMENT STRIPING, SYMBOL/LEGEND, ALKYD-THERMOPLASTIC	110 SF
748027	PERMANENT PAVEMENT STRIPING, ALKYD-THERMOPLASTIC, 12"	0 LF
748548	PERMANENT PAVEMENT STRIPING, EPOXY RESIN, 5'	5,170 LF
748549	PERMANENT PAVEMENT STRIPING, EPOXY RESIN, 10'	0 LF
748553	PERFORMED RETROREFLECTIVE THERMOPLASTIC PAVEMENT MARKINGS, BIKE SYMBOL	0 EA

PAVEMENT MARKINGS LEGEND

SYMBOL	ITEM
(A)	24" SOLID WHITE ALKYD THERMOPLASTIC PAVEMENT STRIPING
(B)	16" SOLID WHITE ALKYD THERMOPLASTIC PAVEMENT STRIPING
(C)	12" SOLID WHITE ALKYD THERMOPLASTIC PAVEMENT STRIPING
(D)	5" SOLID WHITE EPOXY RESIN PAVEMENT STRIPING
(E)	5" SOLID YELLOW EPOXY RESIN PAVEMENT STRIPING
(F)	5" SOLID DOUBLE YELLOW EPOXY RESIN PAVEMENT STRIPING
(G)	5" DASHED WHITE EPOXY RESIN PAVEMENT STRIPING, 2' LINE & 6' GAP
(H)	5" DASHED YELLOW EPOXY RESIN PAVEMENT STRIPING, 10' LINE & 30' GAP
(J)	WHITE ALKYD THERMOPLASTIC SYMBOL
(K)	RETROREFLECTIVE PERFORMED PATTERNED MARKINGS, SYMBOL/LEGEND

SIGNING LEGEND

(1)	REMOVE EXISTING SIGN
(2)	EXISTING SIGN TO REMAIN
(3)	PLACE NEW SIGN
(4)	RENEW EXISTING SIGN
(5)	REPOSITION EXISTING SIGN


MATCH LINE SEE ABOVE



MATCH LINE SHEET NO. 35



ADDENDUMS / REVISIONS

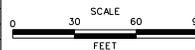

**PAVEMENT & REHABILITATION
SOUTH II-VIII, 2012**

AGREEMENT NO. T201206308	PERMIT NO. -
COUNTY SUSSEX	DESIGNED BY: DS
	CHECKED BY: BM

**PROPOSED SIGNING
AND STRIPING PLAN**

SHEET NO.	34
TOTAL SHTS.	43

MATCH LINE SHEET NO. 34

MATCH LINE SEE BELOW

MATCH LINE SEE ABOVE

MATCH LINE SHEET NO. 36



PAVEMENT MARKING QUANTITIES		
ITEM #	DESCRIPTION	QUANTITY
748015	PERMANENT PAVEMENT STRIPING, SYMBOL/LEGEND, ALKYD-THERMOPLASTIC	0 SF
748027	PERMANENT PAVEMENT STRIPING, ALKYD-THERMOPLASTIC, 12"	0 LF
748548	PERMANENT PAVEMENT STRIPING, EPOXY RESIN, 5"	3,790 LF
748549	PERMANENT PAVEMENT STRIPING, EPOXY RESIN, 10"	0 LF
748553	PREFORMED RETROREFLECTIVE THERMOPLASTIC PAVEMENT MARKINGS, BIKE SYMBOL	0 EA

PAVEMENT MARKINGS LEGEND	
SYMBOL	ITEM
(A)	24" SOLID WHITE ALKYD THERMOPLASTIC PAVEMENT STRIPING
(B)	16" SOLID WHITE ALKYD THERMOPLASTIC PAVEMENT STRIPING
(C)	12" SOLID WHITE ALKYD THERMOPLASTIC PAVEMENT STRIPING
(D)	5" SOLID WHITE EPOXY RESIN PAVEMENT STRIPING
(E)	5" SOLID YELLOW EPOXY RESIN PAVEMENT STRIPING
(F)	5" SOLID DOUBLE YELLOW EPOXY RESIN PAVEMENT STRIPING
(G)	5" DASHED WHITE EPOXY RESIN PAVEMENT STRIPING, 2' LINE & 6' GAP
(H)	5" DASHED YELLOW EPOXY RESIN PAVEMENT STRIPING, 10' LINE & 30' GAP
(J)	WHITE ALKYD THERMOPLASTIC SYMBOL
(K)	RETROREFLECTIVE PREFORMED PATTERNED MARKINGS, SYMBOL/LEGEND

SIGNING LEGEND	
(1)	REMOVE EXISTING SIGN
(2)	EXISTING SIGN TO REMAIN
(3)	PLACE NEW SIGN
(4)	RENEW EXISTING SIGN
(5)	REPOSITION EXISTING SIGN




UNOFFICIAL
WEB
COPY



7/26/2012 11:51:10 AM T:\12 South II-VIII\CADD FILES\Sheets\ss_35.dgn



ADDENDUMS / REVISIONS

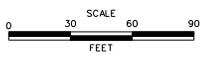


**PAVEMENT & REHABILITATION
SOUTH II-VIII, 2012**


AGREEMENT NO. T201206308	PERMIT NO. -
COUNTY SUSSEX	DESIGNED BY: DS
	CHECKED BY: BM

**PROPOSED SIGNING
AND STRIPING PLAN**

SHEET NO.	35
TOTAL SHTS.	43

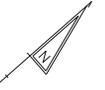

MATCH LINE SEE BELOW

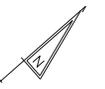

MATCH LINE SHEET NO. 37

MATCH LINE SHEET NO. 35

MATCH LINE SEE ABOVE



COUNTY SEAT HWY (U.S. 9)

COUNTY SEAT HWY (U.S. 9)

UNOFFICIAL COPY

PAVEMENT MARKING QUANTITIES

ITEM #	DESCRIPTION	QUANTITY
748015	PERMANENT PAVEMENT STRIPING, SYMBOL/LEGEND, ALKYD-THERMOPLASTIC	0 SF
748027	PERMANENT PAVEMENT STRIPING, ALKYD-THERMOPLASTIC, 12'	0 LF
748548	PERMANENT PAVEMENT STRIPING, EPOXY RESIN, 5'	3,790 LF
748549	PERMANENT PAVEMENT STRIPING, EPOXY RESIN, 10'	0 LF
748553	PREFORMED RETROREFLECTIVE THERMOPLASTIC PAVEMENT MARKINGS, BIKE SYMBOL	0 EA

PAVEMENT MARKINGS LEGEND

SYMBOL	ITEM
(A)	24" SOLID WHITE ALKYD THERMOPLASTIC PAVEMENT STRIPING
(B)	16" SOLID WHITE ALKYD THERMOPLASTIC PAVEMENT STRIPING
(C)	12" SOLID WHITE ALKYD THERMOPLASTIC PAVEMENT STRIPING
(D)	5" SOLID WHITE EPOXY RESIN PAVEMENT STRIPING
(E)	5" SOLID YELLOW EPOXY RESIN PAVEMENT STRIPING
(F)	5" SOLID DOUBLE YELLOW EPOXY RESIN PAVEMENT STRIPING
(G)	5" DASHED WHITE EPOXY RESIN PAVEMENT STRIPING, 2" LINE & 6" GAP
(H)	5" DASHED YELLOW EPOXY RESIN PAVEMENT STRIPING, 10" LINE & 30" GAP
(J)	WHITE ALKYD THERMOPLASTIC SYMBOL
(K)	RETROREFLECTIVE PREFORMED PATTERNED MARKINGS, SYMBOL/LEGEND


SIGNING LEGEND

①	REMOVE EXISTING SIGN
②	EXISTING SIGN TO REMAIN
③	PLACE NEW SIGN
④	RENEW EXISTING SIGN
⑤	REPOSITION EXISTING SIGN

7/26/2012 11:50:00 Traffic - task 7:11501107 F12 South II-VIII CAD00 FILES\Sheets\ss...36.dgn



ADDENDUMS / REVISIONS

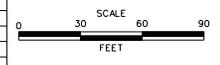

**PAVEMENT & REHABILITATION
SOUTH II-VIII, 2012**

AGREEMENT NO. T201206308	PERMIT NO. -
COUNTY SUSSEX	DESIGNED BY: DS
	CHECKED BY: BM

**PROPOSED SIGNING
AND STRIPING PLAN**

SHEET NO.	36
TOTAL SHTS.	43

7/26/2012 10:51:15 AM T:\115011007 F112 South II-VIII\CADD FILES\Sheets\ss-37.dgn

MATCH LINE SHEET NO. 35



COUNTY SEAT HWY (U.S. 9)

MATCH LINE SEE BELOW

UNOFFICIAL


WEB COPY

ITEM #	DESCRIPTION	QUANTITY
748015	PERMANENT PAVEMENT STRIPING, SYMBOL/LEGEND, ALKYD-THERMOPLASTIC	0 SF
748027	PERMANENT PAVEMENT STRIPING, ALKYD-THERMOPLASTIC, 12"	0 LF
748548	PERMANENT PAVEMENT STRIPING, EPOXY RESIN, 5"	3,790 LF
748549	PERMANENT PAVEMENT STRIPING, EPOXY RESIN, 10"	0 LF
748553	PREFORMED RETROREFLECTIVE THERMOPLASTIC PAVEMENT MARKINGS, BIKE SYMBOL	0 EA

PAVEMENT MARKINGS LEGEND	
SYMBOL	ITEM
(A)	24" SOLID WHITE ALKYD THERMOPLASTIC PAVEMENT STRIPING
(B)	16" SOLID WHITE ALKYD THERMOPLASTIC PAVEMENT STRIPING
(C)	12" SOLID WHITE ALKYD THERMOPLASTIC PAVEMENT STRIPING
(D)	5" SOLID WHITE EPOXY RESIN PAVEMENT STRIPING
(E)	5" SOLID YELLOW EPOXY RESIN PAVEMENT STRIPING
(F)	5" SOLID DOUBLE YELLOW EPOXY RESIN PAVEMENT STRIPING
(G)	5" DASHED WHITE EPOXY RESIN PAVEMENT STRIPING, 2' LINE & 6' GAP
(H)	5" DASHED YELLOW EPOXY RESIN PAVEMENT STRIPING, 10' LINE & 30' GAP
(J)	WHITE ALKYD THERMOPLASTIC SYMBOL
(K)	RETROREFLECTIVE PREFORMED PATTERNED MARKINGS, SYMBOL/LEGEND

SIGNING LEGEND	
①	REMOVE EXISTING SIGN
②	EXISTING SIGN TO REMAIN
③	PLACE NEW SIGN
④	RENEW EXISTING SIGN
⑤	REPOSITION EXISTING SIGN

MATCH LINE SEE ABOVE

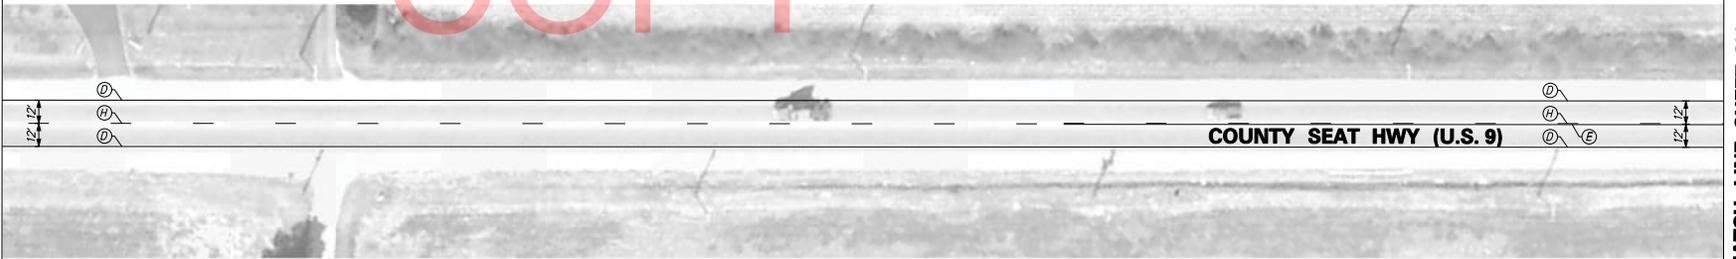


COUNTY SEAT HWY (U.S. 9)

MATCH LINE SHEET NO. 37



ADDENDUMS / REVISIONS

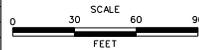

PAVEMENT & REHABILITATION
SOUTH II-VIII, 2012


AGREEMENT NO. T201206308	PERMIT NO. -
COUNTY SUSSEX	DESIGNED BY: DS
	CHECKED BY: BM

PROPOSED SIGNING
AND STRIPING PLAN

SHEET NO.	36
TOTAL SHTS.	43

MATCH LINE SHEET NO. 37

MATCH LINE SEE ABOVE

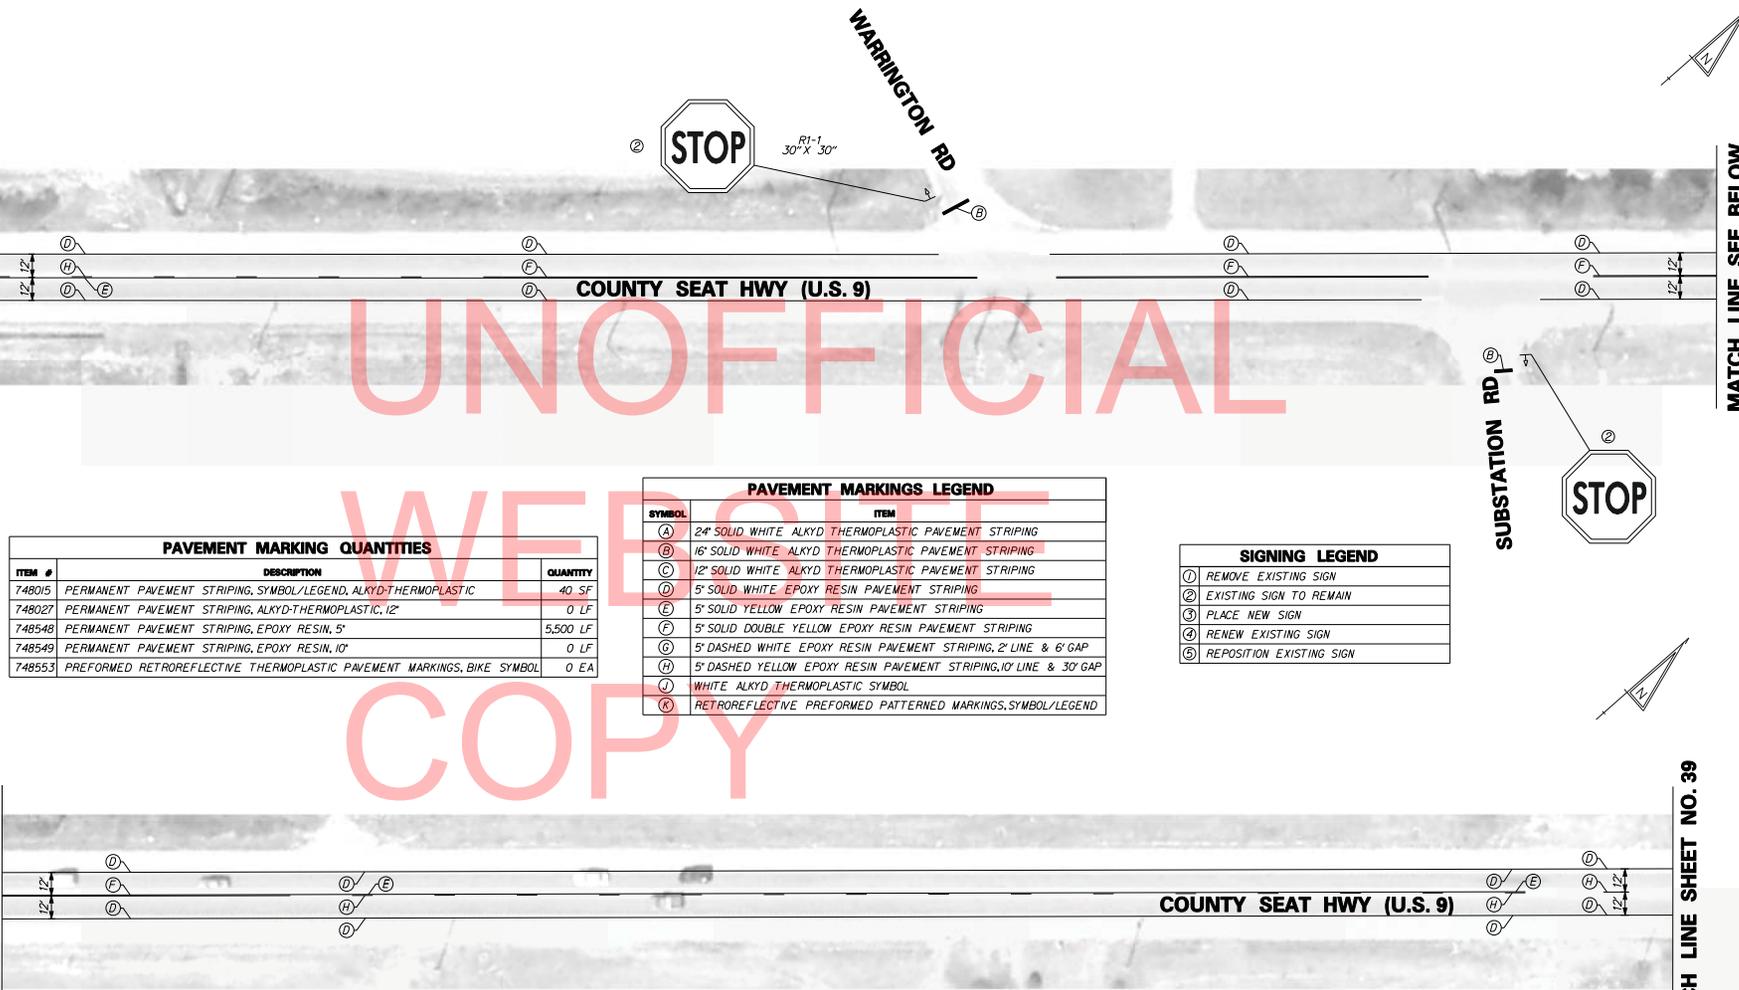

UNOFFICIAL
WEBSITE
COPY


PAVEMENT MARKING QUANTITIES		
ITEM #	DESCRIPTION	QUANTITY
748015	PERMANENT PAVEMENT STRIPING, SYMBOL/LEGEND, ALKYD-THERMOPLASTIC	40 SF
748027	PERMANENT PAVEMENT STRIPING, ALKYD-THERMOPLASTIC, 12'	0 LF
748548	PERMANENT PAVEMENT STRIPING, EPOXY RESIN, 5'	5,500 LF
748549	PERMANENT PAVEMENT STRIPING, EPOXY RESIN, 10'	0 LF
748553	PERFORMED RETROREFLECTIVE THERMOPLASTIC PAVEMENT MARKINGS, BIKE SYMBOL	0 EA

PAVEMENT MARKINGS LEGEND	
SYMBOL	ITEM
(A)	24" SOLID WHITE ALKYD THERMOPLASTIC PAVEMENT STRIPING
(B)	16" SOLID WHITE ALKYD THERMOPLASTIC PAVEMENT STRIPING
(C)	12" SOLID WHITE ALKYD THERMOPLASTIC PAVEMENT STRIPING
(D)	5" SOLID WHITE EPOXY RESIN PAVEMENT STRIPING
(E)	5" SOLID YELLOW EPOXY RESIN PAVEMENT STRIPING
(F)	5" SOLID DOUBLE YELLOW EPOXY RESIN PAVEMENT STRIPING
(G)	5" DASHED WHITE EPOXY RESIN PAVEMENT STRIPING, 2' LINE & 6' GAP
(H)	5" DASHED YELLOW EPOXY RESIN PAVEMENT STRIPING, 10' LINE & 30' GAP
(J)	WHITE ALKYD THERMOPLASTIC SYMBOL
(K)	RETROREFLECTIVE PERFORMED PATTERNED MARKINGS, SYMBOL/LEGEND

SIGNING LEGEND	
(1)	REMOVE EXISTING SIGN
(2)	EXISTING SIGN TO REMAIN
(3)	PLACE NEW SIGN
(4)	RENEW EXISTING SIGN
(5)	REPOSITION EXISTING SIGN



ADDENDUMS / REVISIONS

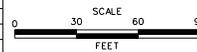

**PAVEMENT & REHABILITATION
SOUTH II-VIII, 2012**


AGREEMENT NO. T201206308	PERMIT NO. -
COUNTY SUSSEX	DESIGNED BY: DS
	CHECKED BY: BM

**PROPOSED SIGNING
AND STRIPING PLAN**

SHEET NO.	38
TOTAL SHTS.	43

MATCH LINE SHEET NO. 38

MATCH LINE SEE BELOW

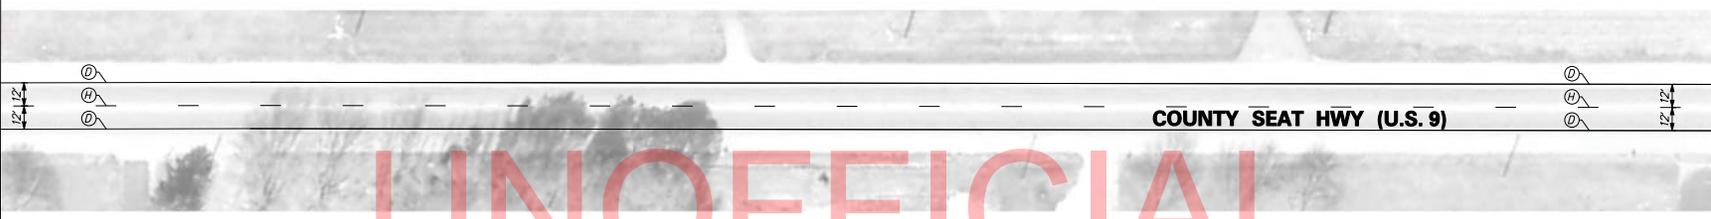

UNOFFICIAL
WEB
COPY

PAVEMENT MARKING QUANTITIES		
ITEM #	DESCRIPTION	QUANTITY
748015	PERMANENT PAVEMENT STRIPING, SYMBOL/LEGEND, ALKYD-THERMOPLASTIC	0 SF
748027	PERMANENT PAVEMENT STRIPING, ALKYD-THERMOPLASTIC, 12'	0 LF
748548	PERMANENT PAVEMENT STRIPING, EPOXY RESIN, 5'	3,780 LF
748549	PERMANENT PAVEMENT STRIPING, EPOXY RESIN, 10'	0 LF
748553	PERFORMED RETROREFLECTIVE THERMOPLASTIC PAVEMENT MARKINGS, BIKE SYMBOL	0 EA

PAVEMENT MARKINGS LEGEND	
SYMBOL	ITEM
(A)	24" SOLID WHITE ALKYD THERMOPLASTIC PAVEMENT STRIPING
(B)	16" SOLID WHITE ALKYD THERMOPLASTIC PAVEMENT STRIPING
(C)	12" SOLID WHITE ALKYD THERMOPLASTIC PAVEMENT STRIPING
(D)	5' SOLID WHITE EPOXY RESIN PAVEMENT STRIPING
(E)	5' SOLID YELLOW EPOXY RESIN PAVEMENT STRIPING
(F)	5' SOLID DOUBLE YELLOW EPOXY RESIN PAVEMENT STRIPING
(G)	5' DASHED WHITE EPOXY RESIN PAVEMENT STRIPING, 2' LINE & 6' GAP
(H)	5' DASHED YELLOW EPOXY RESIN PAVEMENT STRIPING, 10' LINE & 30' GAP
(J)	WHITE ALKYD THERMOPLASTIC SYMBOL
(K)	RETROREFLECTIVE PERFORMED PATTERNED MARKINGS, SYMBOL/LEGEND


SIGNING LEGEND	
(1)	REMOVE EXISTING SIGN
(2)	EXISTING SIGN TO REMAIN
(3)	PLACE NEW SIGN
(4)	RENEW EXISTING SIGN
(5)	REPOSITION EXISTING SIGN

MATCH LINE SEE ABOVE

MATCH LINE SHEET NO. 40



ADDENDUMS / REVISIONS

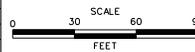

**PAVEMENT & REHABILITATION
SOUTH II-VIII, 2012**

AGREEMENT NO. T201206308	PERMIT NO. -
COUNTY SUSSEX	DESIGNED BY: DS
	CHECKED BY: BM

**PROPOSED SIGNING
AND STRIPING PLAN**

SHEET NO.	39
TOTAL SHTS.	43

7/26/2012 11:50:07 AM Traffic - Task 7:11501107 F12 South II-VIII.CADD FILES\Sheets\ss-40.dgn

MATCH LINE SHEET NO. 39

MATCH LINE SEE BELOW

COUNTY SEAT HWY (U.S. 9)

COUNTY SEAT HWY (U.S. 9)

UNOFFICIAL

COPY

PAVEMENT MARKING QUANTITIES

ITEM #	DESCRIPTION	QUANTITY
748015	PERMANENT PAVEMENT STRIPING, SYMBOL/LEGEND, ALKYD-THERMOPLASTIC	0 SF
748027	PERMANENT PAVEMENT STRIPING, ALKYD-THERMOPLASTIC, 12"	0 LF
748548	PERMANENT PAVEMENT STRIPING, EPOXY RESIN, 5'	3,690 LF
748549	PERMANENT PAVEMENT STRIPING, EPOXY RESIN, 10'	0 LF
748553	PREFORMED RETROREFLECTIVE THERMOPLASTIC PAVEMENT MARKINGS, BIKE SYMBOL	0 EA

PAVEMENT MARKINGS LEGEND

SYMBOL	ITEM
(A)	24" SOLID WHITE ALKYD THERMOPLASTIC PAVEMENT STRIPING
(B)	16" SOLID WHITE ALKYD THERMOPLASTIC PAVEMENT STRIPING
(C)	12" SOLID WHITE ALKYD THERMOPLASTIC PAVEMENT STRIPING
(D)	5" SOLID WHITE EPOXY RESIN PAVEMENT STRIPING
(E)	5" SOLID YELLOW EPOXY RESIN PAVEMENT STRIPING
(F)	5" SOLID DOUBLE YELLOW EPOXY RESIN PAVEMENT STRIPING
(G)	5" DASHED WHITE EPOXY RESIN PAVEMENT STRIPING, 2' LINE & 6' GAP
(H)	5" DASHED YELLOW EPOXY RESIN PAVEMENT STRIPING, 10' LINE & 30' GAP
(I)	WHITE ALKYD THERMOPLASTIC SYMBOL
(K)	RETROREFLECTIVE PREFORMED PATTERNED MARKINGS, SYMBOL/LEGEND

SIGNING LEGEND


(1)	REMOVE EXISTING SIGN
(2)	EXISTING SIGN TO REMAIN
(3)	PLACE NEW SIGN
(4)	RENEW EXISTING SIGN
(5)	REPOSITION EXISTING SIGN

MATCH LINE SEE ABOVE

MATCH LINE SHEET NO. 41



ADDENDUMS / REVISIONS

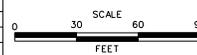

**PAVEMENT & REHABILITATION
SOUTH II-VIII, 2012**

AGREEMENT NO. T201206308	PERMIT NO. -
COUNTY SUSSEX	DESIGNED BY: DS
	CHECKED BY: BM


**PROPOSED SIGNING
AND STRIPING PLAN**

SHEET NO.	40
TOTAL SHTS.	43

7/28/2012 11:50:07 AM Traffic - Task 7\11501107 F12 South II-VIII.CADD FILES\Sheets\ss-41.dgn

MATCH LINE SHEET NO. 40

MATCH LINE SEE BELOW

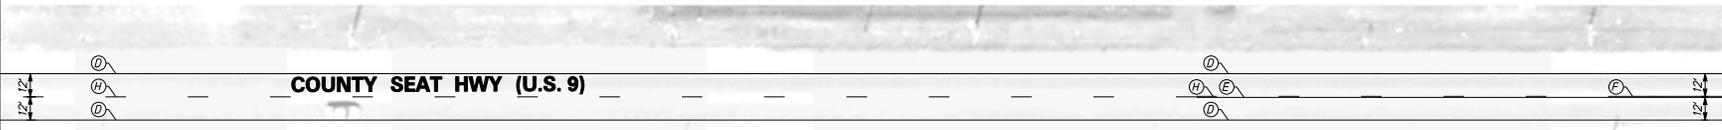

COUNTY SEAT HWY (U.S. 9)

UNOFFICIAL
WEBSITE
COPY

PAVEMENT MARKING QUANTITIES		
ITEM #	DESCRIPTION	QUANTITY
748015	PERMANENT PAVEMENT STRIPING, SYMBOL/LEGEND, ALKYD-THERMOPLASTIC	20 SF
748027	PERMANENT PAVEMENT STRIPING, ALKYD-THERMOPLASTIC, 12"	0 LF
748548	PERMANENT PAVEMENT STRIPING, EPOXY RESIN, 5"	5,560 LF
748549	PERMANENT PAVEMENT STRIPING, EPOXY RESIN, 10"	0 LF
748553	PREFORMED RETROREFLECTIVE THERMOPLASTIC PAVEMENT MARKINGS, BIKE SYMBOL	0 EA

PAVEMENT MARKINGS LEGEND	
SYMBOL	ITEM
(A)	24" SOLID WHITE ALKYD THERMOPLASTIC PAVEMENT STRIPING
(B)	16" SOLID WHITE ALKYD THERMOPLASTIC PAVEMENT STRIPING
(C)	12" SOLID WHITE ALKYD THERMOPLASTIC PAVEMENT STRIPING
(D)	5" SOLID WHITE EPOXY RESIN PAVEMENT STRIPING
(E)	5" SOLID YELLOW EPOXY RESIN PAVEMENT STRIPING
(F)	5" SOLID DOUBLE YELLOW EPOXY RESIN PAVEMENT STRIPING
(G)	5" DASHED WHITE EPOXY RESIN PAVEMENT STRIPING, 2" LINE & 6" GAP
(H)	5" DASHED YELLOW EPOXY RESIN PAVEMENT STRIPING, 10" LINE & 30" GAP
(J)	WHITE ALKYD THERMOPLASTIC SYMBOL
(K)	RETROREFLECTIVE PREFORMED PATTERNED MARKINGS, SYMBOL/LEGEND

SIGNING LEGEND	
(1)	REMOVE EXISTING SIGN
(2)	EXISTING SIGN TO REMAIN
(3)	PLACE NEW SIGN
(4)	RENEW EXISTING SIGN
(5)	REPOSITION EXISTING SIGN

MATCH LINE SEE ABOVE

MATCH LINE SHEET NO. 42




COUNTY SEAT HWY (U.S. 9)

ASBURY RD



ADDENDUMS / REVISIONS

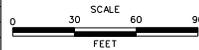

PAVEMENT & REHABILITATION
SOUTH II-VIII, 2012

AGREEMENT NO. T201206308	PERMIT NO. -
COUNTY SUSSEX	DESIGNED BY: DS
	CHECKED BY: BM

PROPOSED SIGNING
AND STRIPING PLAN

SHEET NO.	41
TOTAL SHTS.	43

MATCH LINE SHEET NO. 41

MATCH LINE SEE BELOW

UNOFFICIAL
WEBSI
COPY


PAVEMENT MARKING QUANTITIES		
ITEM #	DESCRIPTION	QUANTITY
748015	PERMANENT PAVEMENT STRIPING, SYMBOL/LEGEND, ALKYD-THERMOPLASTIC	290 SF
748027	PERMANENT PAVEMENT STRIPING, ALKYD-THERMOPLASTIC, 12"	0 LF
748548	PERMANENT PAVEMENT STRIPING, EPOXY RESIN, 5'	7,430 LF
748549	PERMANENT PAVEMENT STRIPING, EPOXY RESIN, 10'	0 LF
748553	PREFORMED RETROREFLECTIVE THERMOPLASTIC PAVEMENT MARKINGS, BIKE SYMBOL	0 EA

SIGNING LEGEND	
①	REMOVE EXISTING SIGN
②	EXISTING SIGN TO REMAIN
③	PLACE NEW SIGN
④	RENEW EXISTING SIGN
⑤	REPOSITION EXISTING SIGN

PAVEMENT MARKINGS LEGEND	
SYMBOL	ITEM
Ⓐ	24" SOLID WHITE ALKYD THERMOPLASTIC PAVEMENT STRIPING
Ⓑ	16" SOLID WHITE ALKYD THERMOPLASTIC PAVEMENT STRIPING
Ⓒ	12" SOLID WHITE ALKYD THERMOPLASTIC PAVEMENT STRIPING
Ⓓ	5' SOLID WHITE EPOXY RESIN PAVEMENT STRIPING
Ⓔ	5' SOLID YELLOW EPOXY RESIN PAVEMENT STRIPING
Ⓕ	5' SOLID DOUBLE YELLOW EPOXY RESIN PAVEMENT STRIPING
Ⓖ	5' DASHED WHITE EPOXY RESIN PAVEMENT STRIPING, 2" LINE & 6" GAP
Ⓗ	5' DASHED YELLOW EPOXY RESIN PAVEMENT STRIPING, 10" LINE & 30" GAP
Ⓚ	WHITE ALKYD THERMOPLASTIC SYMBOL
Ⓛ	RETROREFLECTIVE PREFORMED PATTERNED MARKINGS, SYMBOL/LEGEND

MATCH LINE SEE ABOVE


END OF CONTRACT MATCH EXISTING

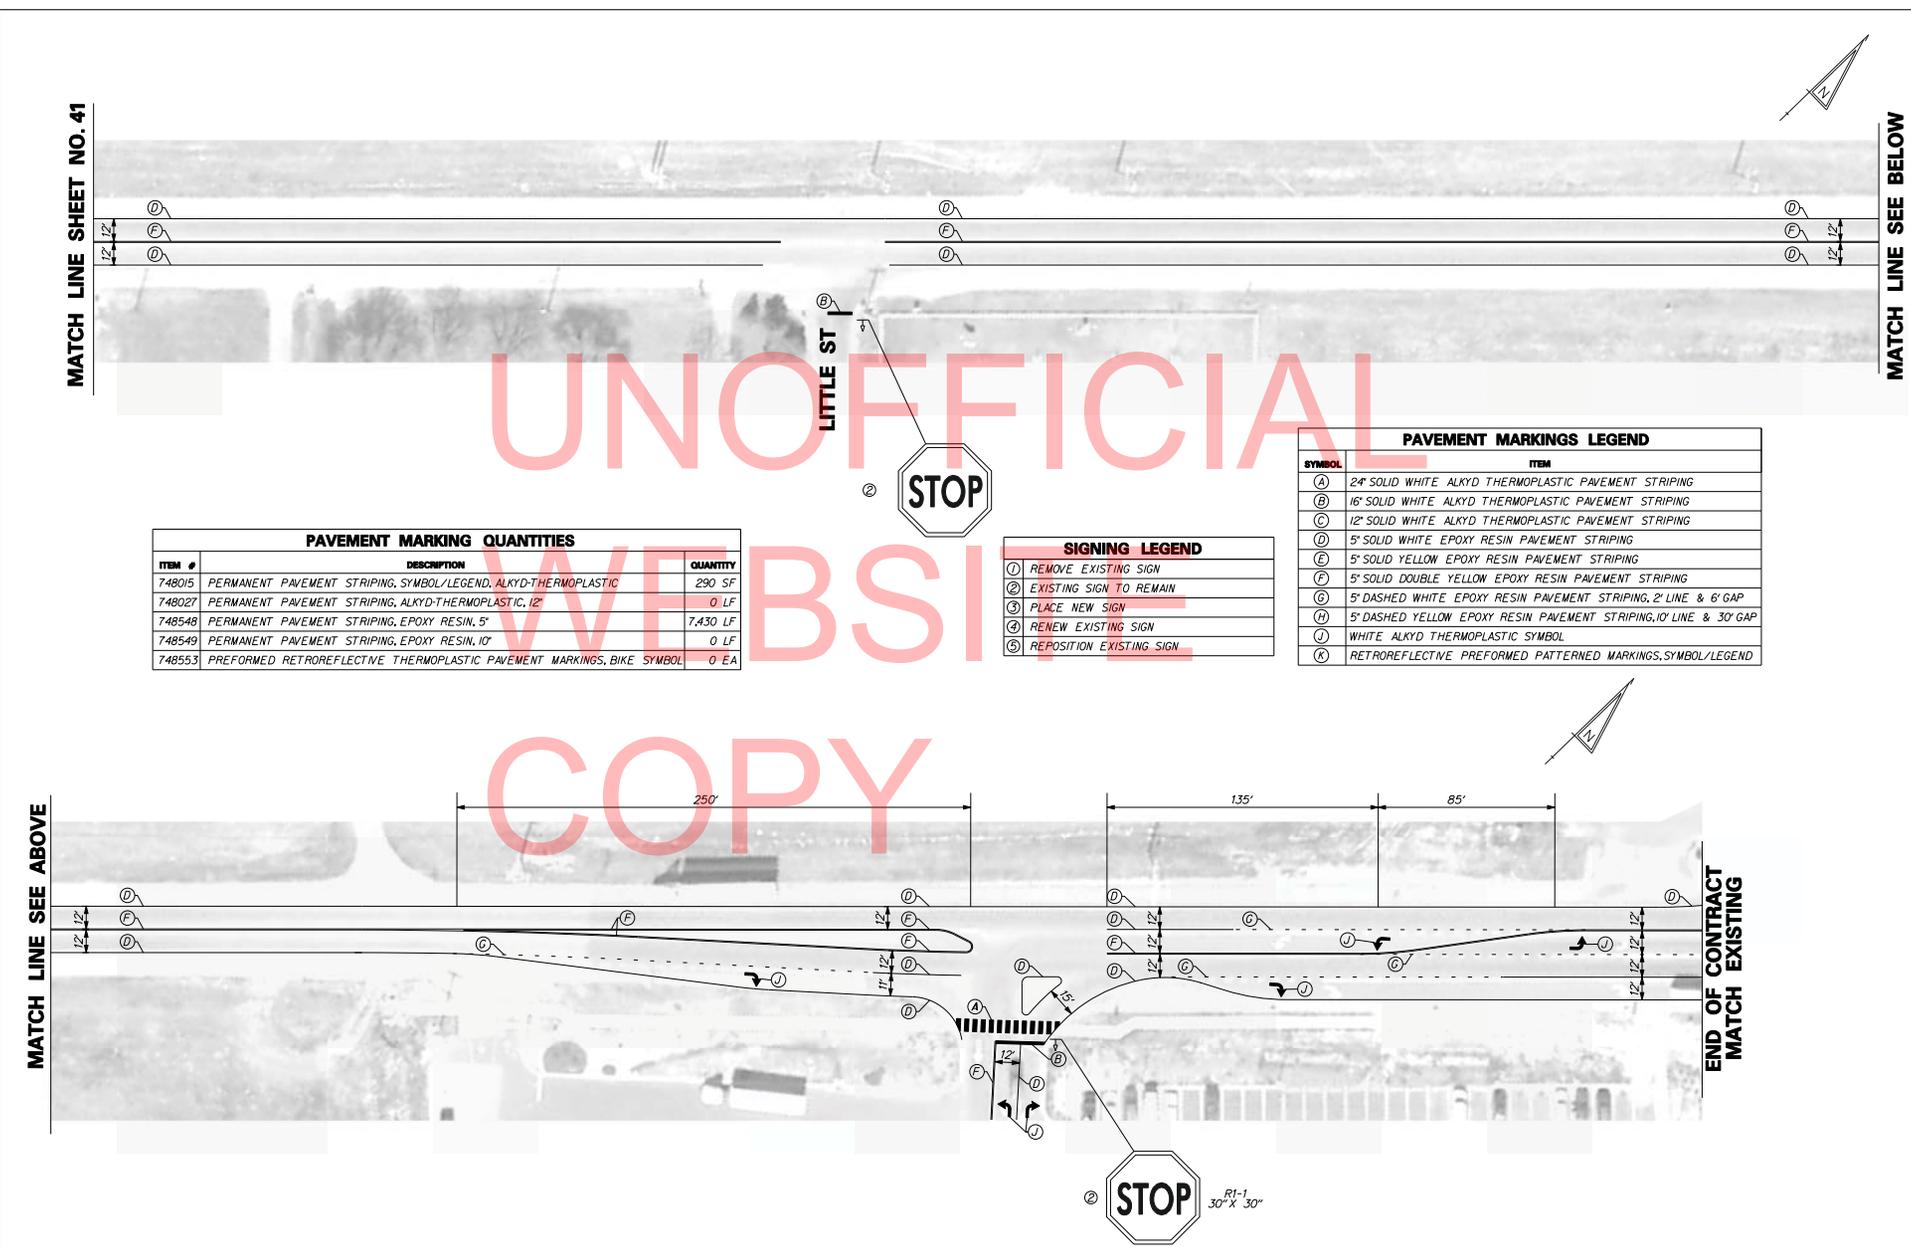

7/8/2012 11:51:10 AM Traffic - Task 7:115010107 F112 South II-VIII CADDD FILES\Sheets\st-42.dgn



ADDENDUMS / REVISIONS

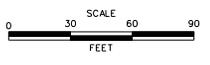

**PAVEMENT & REHABILITATION
SOUTH II-VIII, 2012**

AGREEMENT NO. T201206308	PERMIT NO. -
COUNTY SUSSEX	DESIGNED BY: DS
	CHECKED BY: BM

**PROPOSED SIGNING
AND STRIPING PLAN**

SHEET NO.	42
TOTAL SHTS.	43


UNOFFICIAL
WEBSITE
COPY

NO	SHEET NO.	PLAN INDICATOR	CODE (DE MUTCD)	QTY	DESCRIPTION	ASSEMBLY NO.	SIGN WIDTH (IN)	SIGN HEIGHT (IN)	SIGN AREA (SF)	P&R PERMANENT SIGN SCHEDULE			SIGN DISPOSITION	ITEM 749697 SINGLE POST (EACH)			ITEM 749690 MULTIPOST (SF)			POST INSTALLATION TYPE	Code 111 12' Post (W/ Basepost)	ITEM 749698 4' HOLE, 0-6"	ITEM 70699 4' HOLE, 14"	REMARKS										
										SIGN DISPOSITION	TOTAL SIGN AREA (SF)			REMOVE	INSTALL	TOTAL SIGN AREA (SF)	REMOVE	INSTALL																
											REMOVE	INSTALL							REMOVE						INSTALL	REMOVE	INSTALL							
1	29		S1-1	1	SCHOOL ADVANCE WARNING		36	36	0	NEW	0	0	1	0	0	0	0	0	0	SOL	1	0	0											
2	29		S5-2	1	END SCHOOL ZONE		24	30	5	NEW	5	0	1	0	0	0	0	0	0	SOL	1	0	0											
3	31		S1-1	1	SCHOOL ADVANCE WARNING		36	36	0	NEW	0	0	1	0	0	0	0	0	0	SOL	1	0	0											
4	32		S5-2	1	END SCHOOL ZONE		24	30	5	NEW	5	0	1	0	0	0	0	0	0	SOL	1	0	0											
5											0	0	0	0	0	0	0	0	0															
6											0	0	0	0	0	0	0	0	0															
PAGE TOTALS											28	0	4	0	0	0	0	0	0	0	0	0	0	0	0	0	0	0	0	0	0	0	0	
JOB TOTALS											28	0	4	0	0	0	0	0	0	0	0	0	0	0	0	0	0	0	0	0	0	0	0	0

Z:\PROJECTS\15151501100 Traffic - Task 7\151501107 P12 South II-VIII.CADD FILES\Sheets\st-43.dgn



ADDENDUMS / REVISIONS

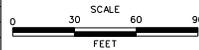

**PAVEMENT & REHABILITATION
SOUTH II-VIII, 2012**

AGREEMENT NO. T201206308	PERMIT NO. -
COUNTY SUSSEX	DESIGNED BY: DS
	CHECKED BY: BM

**PROPOSED SIGNING
AND STRIPING PLAN**

SHEET NO. 43
TOTAL SHTS. 43