



STATE OF DELAWARE
DEPARTMENT OF TRANSPORTATION
PO BOX 778
DOVER, DELAWARE 19903

JACK MARKELL
GOVERNOR

JENNIFER COHAN
SECRETARY

VIA WEBSITE POSTING

(302) 760-2030
FAX (302) 739-2254

January 20, 2016

Contract No. T201253105.01
Federal Aid Project No. DE-90-X035
Churchman's Crossing Fairplay Station Elevator
New Castle County

Ladies and Gentlemen:

Enclosed is Addendum No. 4 for the referenced contract consisting of the following:

1. The Bid Proposal Cover, revised, to be substituted for the same page in the Proposal.
2. The following Plan Sheet has been replaced with the following revised page: #25

Please note the revision listed above and submit your bid based upon this information.

Sincerely,

signature on file

James H. Hoagland
Contract Services Administrator

:jhh
Enclosure

STATE OF DELAWARE



DEPARTMENT OF TRANSPORTATION

BID PROPOSAL

for

CONTRACT T201253105.01

FEDERAL AID PROJECT NO. DE-90-X035

CFDA NO. 20.507

CHURCHMAN'S CROSSING FAIRPLAY STATION ELEVATOR

NEW CASTLE COUNTY


ADVERTISEMENT DATE: December 21, 2015

PROSPECTIVE BIDDERS ARE ADVISED THAT THERE WILL BE A MANDATORY PRE-BID MEETING
MONDAY JANUARY 4, 2016 AT 2:30 P.M. IN THE DeIDOT ADMINISTRATION BUILDING,
800 BAY ROAD, DOVER, DELAWARE, 19903.


COMPLETION TIME: 110 Calendar Days

SPECIFICATIONS FOR ROAD AND BRIDGE CONSTRUCTION
DELAWARE DEPARTMENT OF TRANSPORTATION
AUGUST 2001


Bids will be received in the Bidder's Room at the Delaware Department of Transportation's Administration Building, 800 Bay Road, Dover, Delaware until 2:00 P.M. local time ~~January 19, 2016~~ **January 26, 2016**

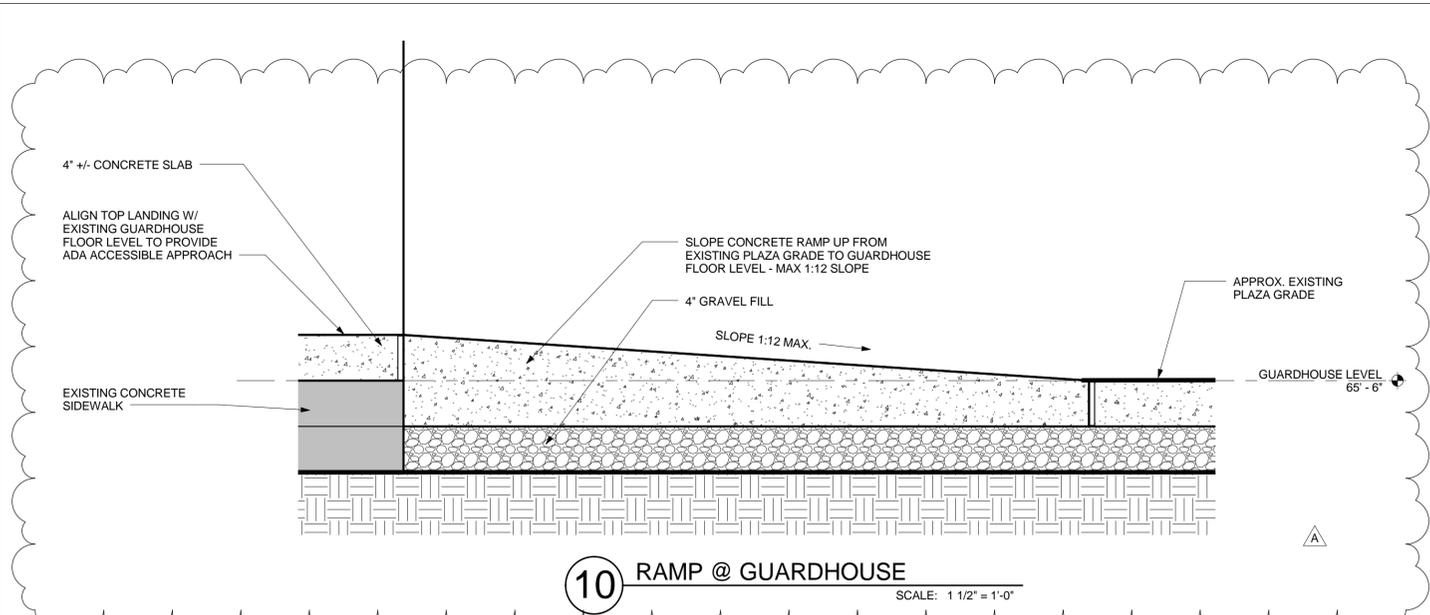


10 RAMP @ GUARDHOUSE
SCALE: 1 1/2" = 1'-0"

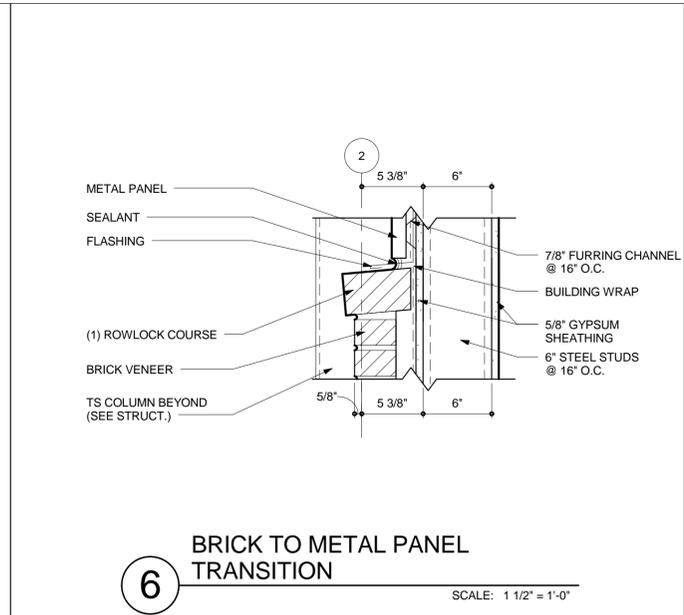


6 BRICK TO METAL PANEL TRANSITION
SCALE: 1 1/2" = 1'-0"

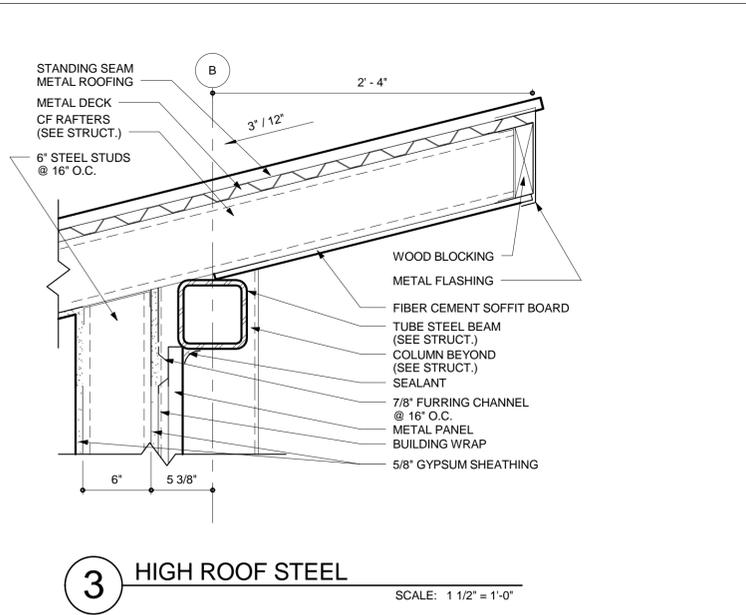


3 HIGH ROOF STEEL
SCALE: 1 1/2" = 1'-0"

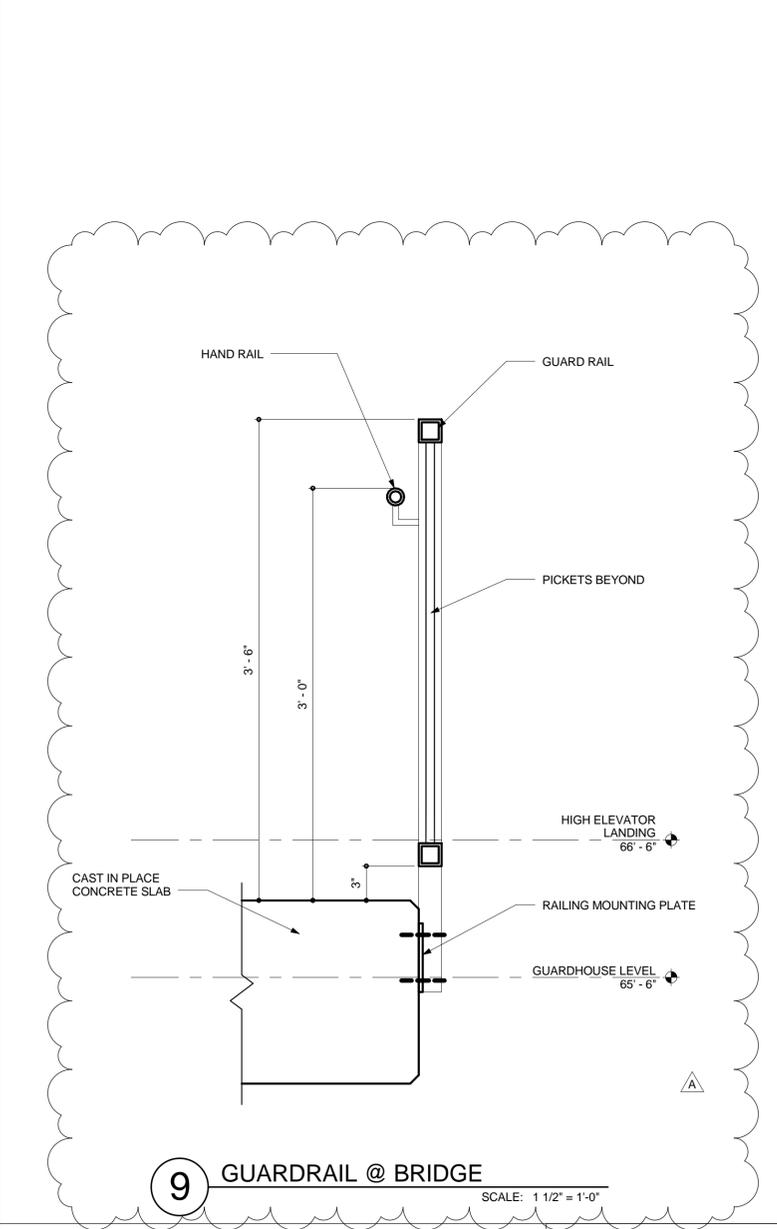


9 GUARDRAIL @ BRIDGE
SCALE: 1 1/2" = 1'-0"

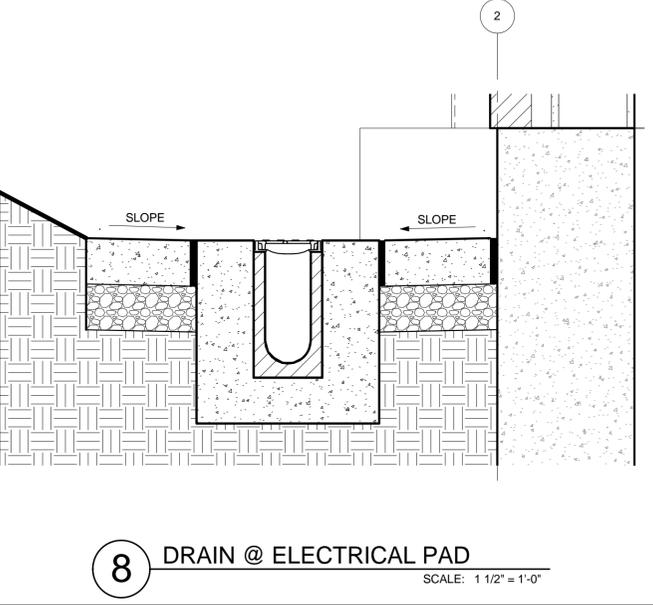


8 DRAIN @ ELECTRICAL PAD
SCALE: 1 1/2" = 1'-0"

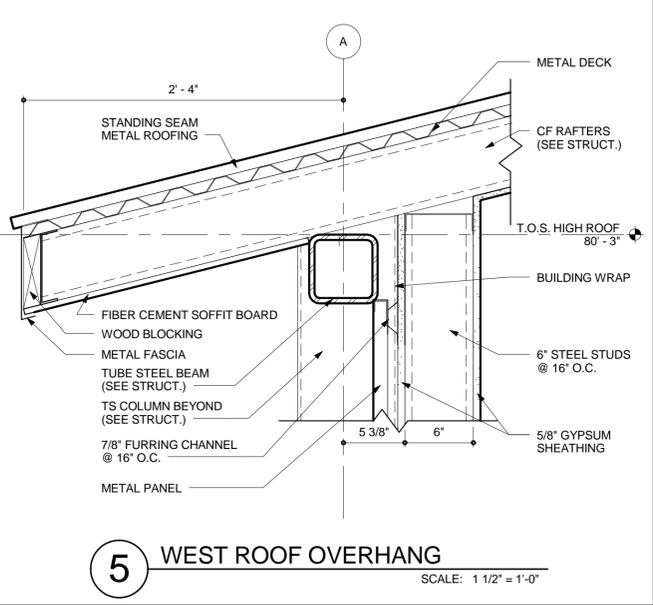


5 WEST ROOF OVERHANG
SCALE: 1 1/2" = 1'-0"

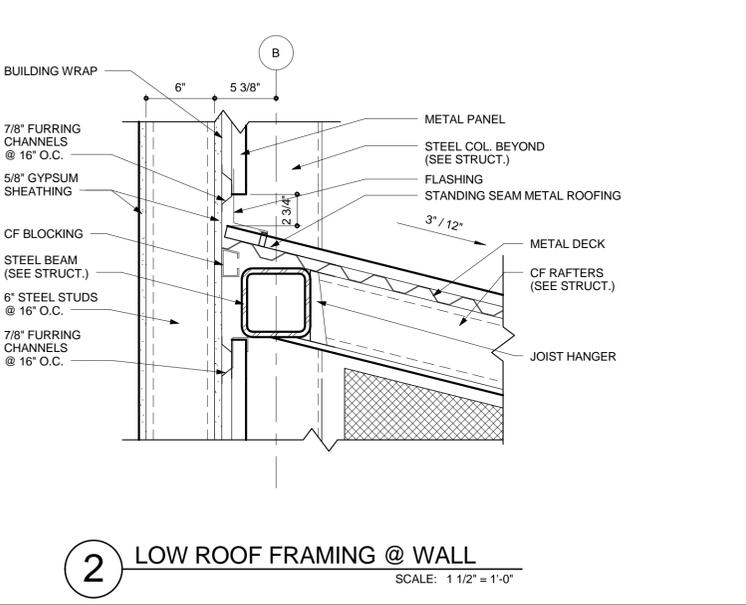


2 LOW ROOF FRAMING @ WALL
SCALE: 1 1/2" = 1'-0"

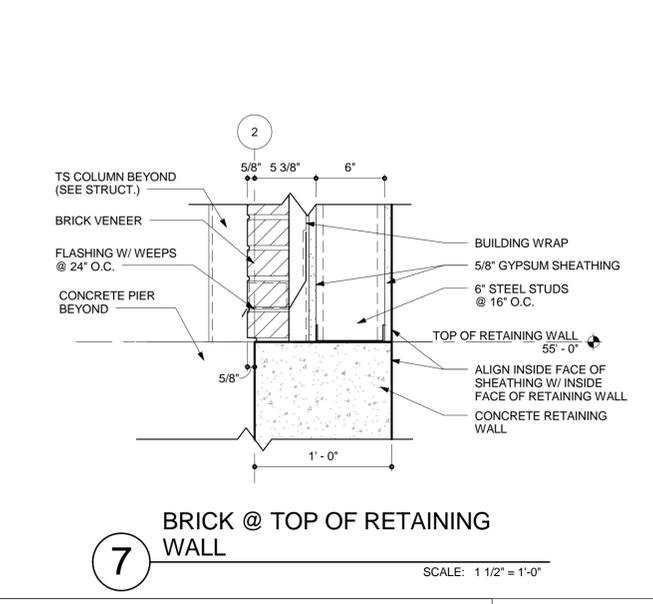

7 BRICK @ TOP OF RETAINING WALL
SCALE: 1 1/2" = 1'-0"

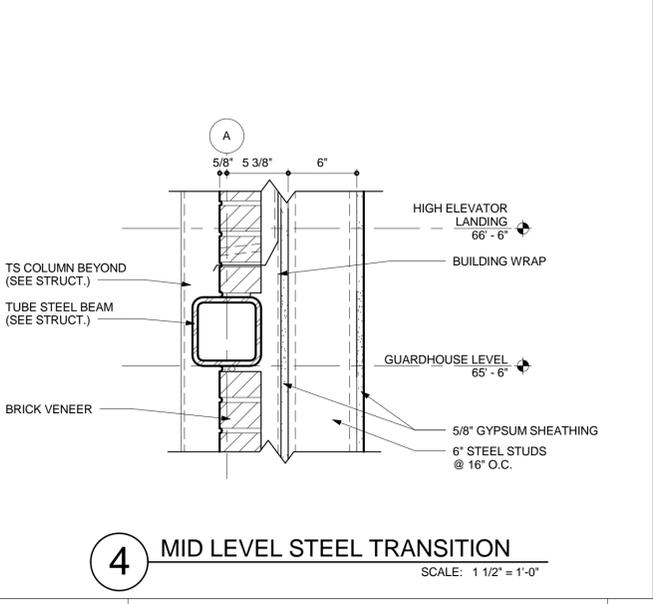

4 MID LEVEL STEEL TRANSITION
SCALE: 1 1/2" = 1'-0"

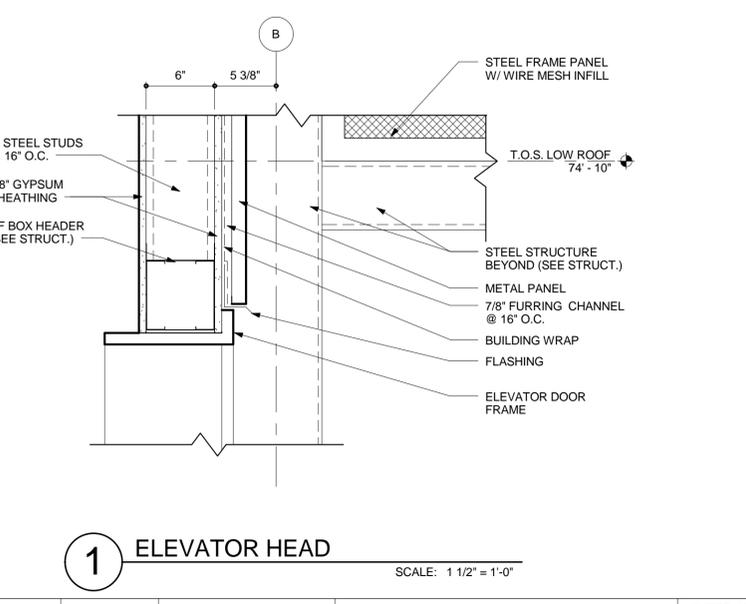

1 ELEVATOR HEAD
SCALE: 1 1/2" = 1'-0"

ADDENDUMS / REVISIONS		
1	01/25/2013	90% SUBMISSION
2	12/15/2014	PS&E Submission
3	11/16/2015	Construction Plans
A	01/20/2016	Addendum 04

CONTRACT		BRIDGE NO.		SECTION DETAILS		SHEET NO.	
T201253105				N/A		25	
COUNTY		DRAWN BY:		BLH		TOTAL SHTS.	
NEW CASTLE		CHECKED BY:		WJS		31	