



PAVEMENT MARKINGS LEGEND	
SYMBOL	ITEM
(A)	EPOXY RESIN PAINT PAVEMENT STRIPING, WHITE 5" SOLID (ITEM 748548)
(B)	EPOXY RESIN PAINT PAVEMENT STRIPING, YELLOW 5" SOLID (ITEM 748548)
(C)	EPOXY RESIN PAINT PAVEMENT STRIPING, WHITE 5" DOTTED - 10' LINE & 30' GAP (ITEM 748548)
(D)	EPOXY RESIN PAINT PAVEMENT STRIPING, WHITE 5" DOTTED - 2' LINE & 6' GAP (ITEM 748548)

PAVEMENT MARKINGS LEGEND	
SYMBOL	ITEM
(E)	ALKYD-THERMOPLASTIC PAVEMENT STRIPING, WHITE 16" SOLID (ITEM 748015)
(F)	ALKYD-THERMOPLASTIC PAVEMENT STRIPING, WHITE SYMBOL/LEGEND, (ITEM 748015)

1. ALL PAVEMENT MARKINGS SHOWN ARE PROPOSED. CONTRACTOR TO FOLLOW PROPOSED SIGNING AND PAVEMENT MARKING LEGEND. EXISTING PAVEMENT MARKINGS SHOWN ON AERIAL ARE NOT TO BE REPRODUCED UNLESS CALLED OUT AS SUCH, PER THIS PLAN.
2. THE CONTRACTOR SHALL INSTALL RAISED PAVEMENT MARKERS WITHIN THE PROJECT LIMITS IN ACCORDANCE WITH THE DE-MUTCD.
3. RUMBLE STRIPS ARE CURRENTLY INSTALLED ADJACENT TO THE EDGELINES OF THE INSIDE AND OUTSIDE SHOULDERS OF US 13 (SOUTHBOUND ONLY) BETWEEN SR 18 AND PASSWATER'S FARM ROAD.
4. INSTALL BICYCLE-FRIENDLY EDGELINE RUMBLE STRIPS ADJACENT TO THE EDGELINE OF THE OUTSIDE SHOULDERS AND CONTINUOUS EDGELINE RUMBLE STRIPS ADJACENT TO THE EDGELINE OF THE INSIDE SHOULDERS BETWEEN THE PAVE & REHAB PROJECT LIMITS IN BOTH DIRECTIONS OF US 13. REFER TO APPLICABLE DEMUTCD STANDARDS.

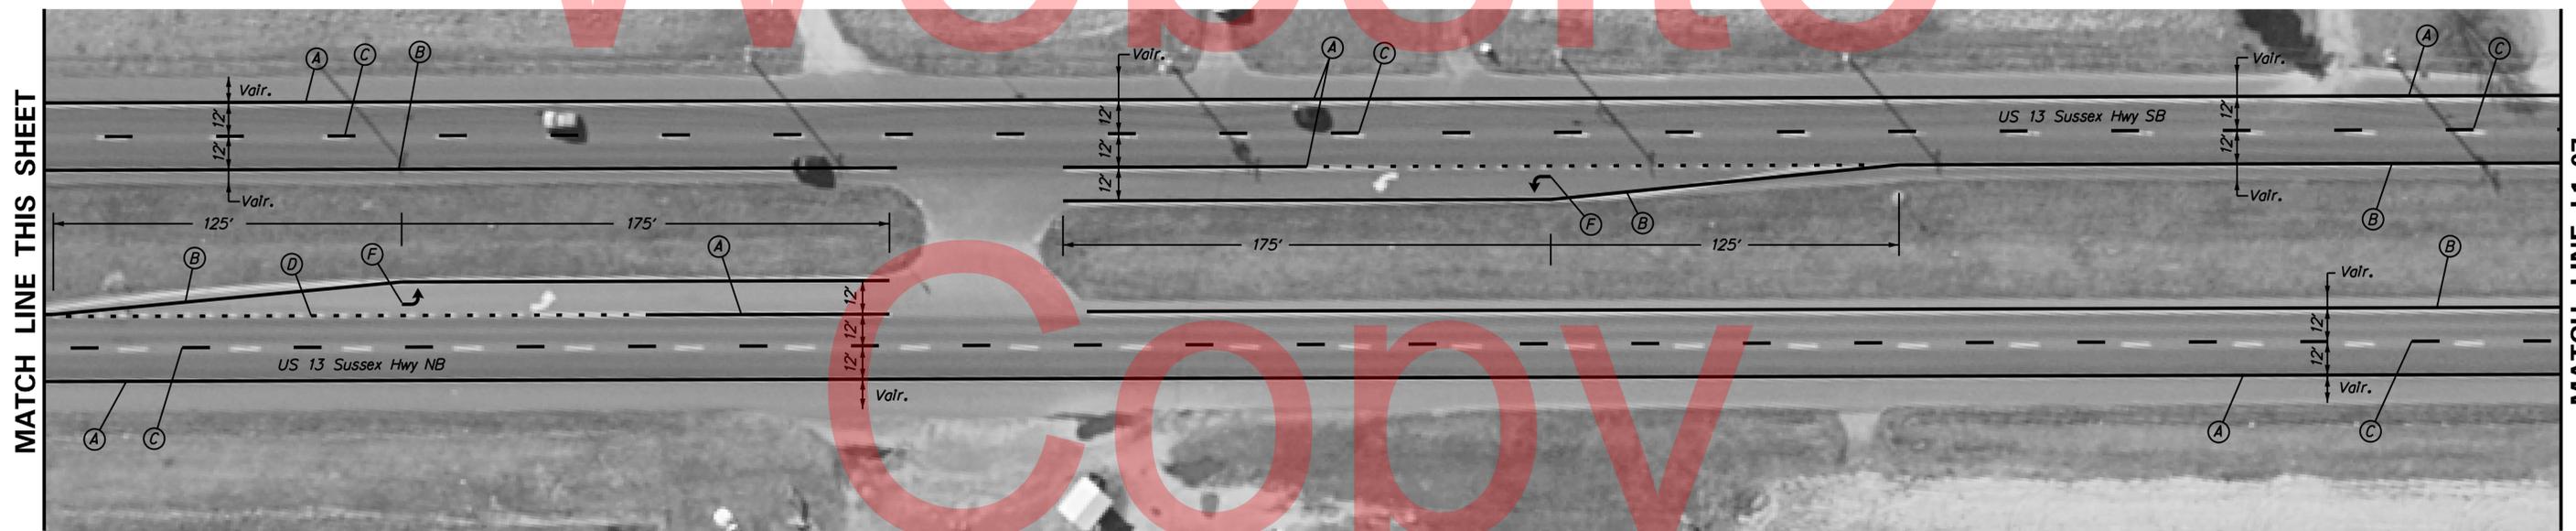

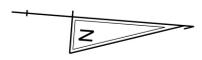


MATCH LINE L1-06

MATCH LINE THIS SHEET

PAVEMENT MARKINGS LEGEND	
SYMBOL	ITEM
(A)	EPOXY RESIN PAINT PAVEMENT STRIPING, WHITE 5" SOLID (ITEM 748548)
(B)	EPOXY RESIN PAINT PAVEMENT STRIPING, YELLOW 5" SOLID (ITEM 748548)
(C)	EPOXY RESIN PAINT PAVEMENT STRIPING, WHITE 5" DOTTED - 10' LINE & 30' GAP (ITEM 748548)
(D)	EPOXY RESIN PAINT PAVEMENT STRIPING, WHITE 5" DOTTED - 2' LINE & 6' GAP (ITEM 748548)


PAVEMENT MARKINGS LEGEND	
SYMBOL	ITEM
(E)	ALKYD-THERMOPLASTIC PAVEMENT STRIPING, WHITE 16" SOLID (ITEM 748015)
(F)	ALKYD-THERMOPLASTIC PAVEMENT STRIPING, WHITE SYMBOL/LEGEND, (ITEM 748015)

1. ALL PAVEMENT MARKINGS SHOWN ARE PROPOSED. CONTRACTOR TO FOLLOW PROPOSED SIGNING AND PAVEMENT MARKING LEGEND. EXISTING PAVEMENT MARKINGS SHOWN ON AERIAL ARE NOT TO BE REPRODUCED UNLESS CALLED OUT AS SUCH, PER THIS PLAN.
2. THE CONTRACTOR SHALL INSTALL RAISED PAVEMENT MARKERS WITHIN THE PROJECT LIMITS IN ACCORDANCE WITH THE DE-MUTCD.
3. RUMBLE STRIPS ARE CURRENTLY INSTALLED ADJACENT TO THE EDGELINES OF THE INSIDE AND OUTSIDE SHOULDERS OF US 13 (SOUTHBOUND ONLY) BETWEEN SR 18 AND PASSWATER'S FARM ROAD.
4. INSTALL BICYCLE-FRIENDLY EDGELINE RUMBLES STRIPS ADJACENT TO THE EDGELINE OF THE OUTSIDE SHOULDERS AND CONTINUOUS EDGELINE RUMBLE STRIPS ADJACENT TO THE EDGELINE OF THE INSIDE SHOULDERS BETWEEN THE PAVE & REHAB PROJECT LIMITS IN BOTH DIRECTIONS OF US 13. REFER TO APPLICABLE DEMUTCD STANDARDS.

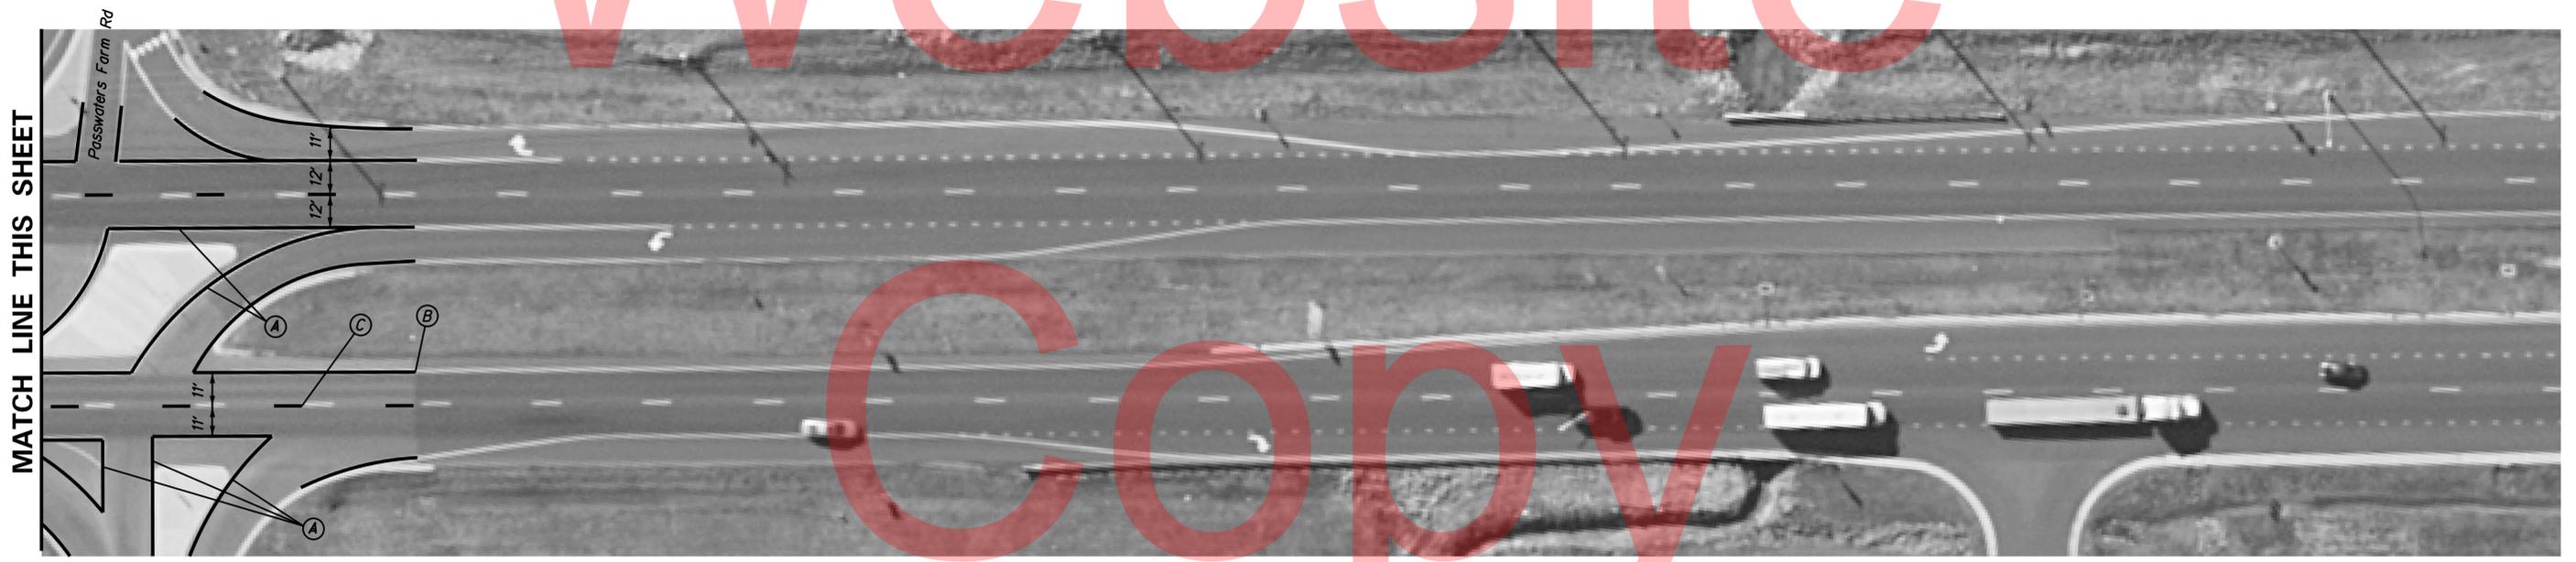

MATCH LINE THIS SHEET

ADDENDUMS / REVISIONS	

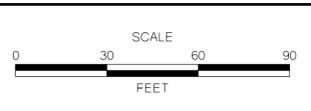

CONTRACT T201306301.01	BRIDGE NO.
COUNTY SUSSEX	DESIGNED BY: JCR
	CHECKED BY: MS




MATCH LINE THIS SHEET

PAVEMENT MARKINGS LEGEND	
SYMBOL	ITEM
(A)	EPOXY RESIN PAINT PAVEMENT STRIPING, WHITE 5" SOLID (ITEM 748548)
(B)	EPOXY RESIN PAINT PAVEMENT STRIPING, YELLOW 5" SOLID (ITEM 748548)
(C)	EPOXY RESIN PAINT PAVEMENT STRIPING, YELLOW 5" SOLID DOUBLE LINE (ITEM 748548)
(D)	EPOXY RESIN PAINT PAVEMENT STRIPING, YELLOW 5" BROKEN - 10' LINE & 30' GAP (ITEM 748548)

PAVEMENT MARKINGS LEGEND	
SYMBOL	ITEM
(E)	EPOXY RESIN PAINT PAVEMENT STRIPING, WHITE 5" DOTTED - 2' LINE & 6' GAP (ITEM 748548)
(F)	ALKYD-THERMOPLASTIC PAVEMENT STRIPING, WHITE 16" SOLID (ITEM 748015)
(G)	ALKYD-THERMOPLASTIC PAVEMENT STRIPING, WHITE SYMBOL/LEGEND, (ITEM 748015)
(H)	EPOXY RESIN PAINT PAVEMENT STRIPING, WHITE RUMBLE STRIP (ITEM 748548)


1. ALL PAVEMENT MARKINGS SHOWN ARE PROPOSED. CONTRACTOR TO FOLLOW PROPOSED SIGNING AND PAVEMENT MARKING LEGEND. EXISTING PAVEMENT MARKINGS SHOWN ON AERIAL ARE NOT TO BE REPRODUCED UNLESS CALLED OUT AS SUCH, PER THIS PLAN.
2. THE CONTRACTOR SHALL INSTALL RAISED PAVEMENT MARKERS WITHIN THE PROJECT LIMITS IN ACCORDANCE WITH THE DE-MUTCD.

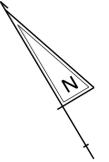

MATCH LINE THIS SHEET


MATCH LINE L2-02

ADDENDUMS / REVISIONS

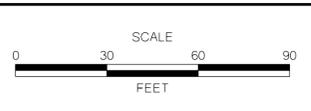

CONTRACT T201306301.01	BRIDGE NO.
COUNTY SUSSEX	DESIGNED BY: JCR
	CHECKED BY: MS

MATCH LINE L2-01

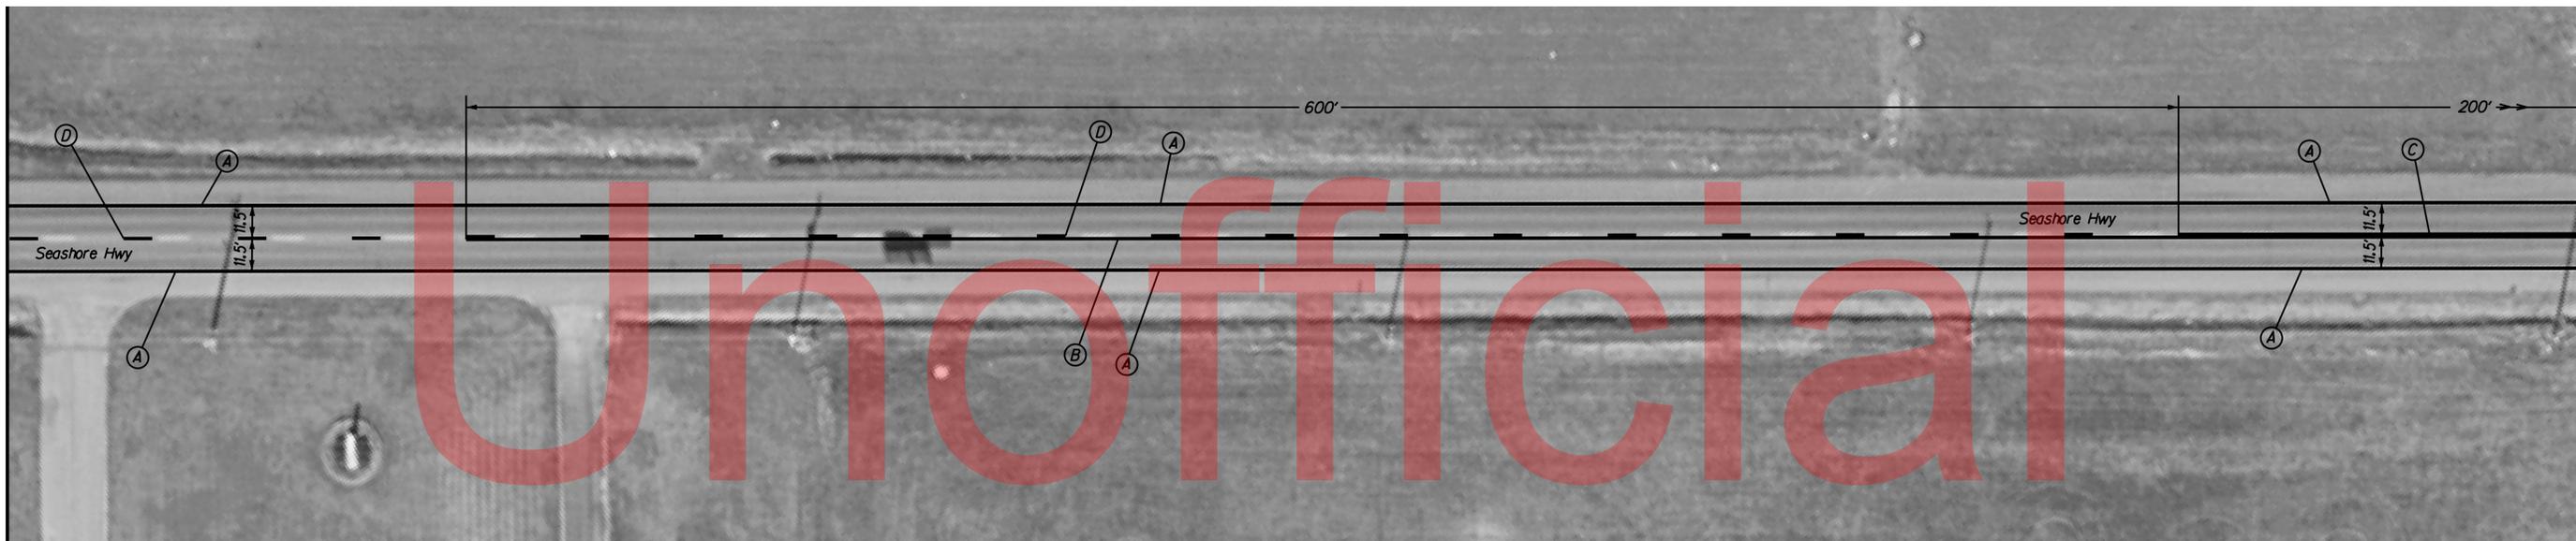

MATCH LINE THIS SHEET


PAVEMENT MARKINGS LEGEND	
SYMBOL	ITEM
(A)	EPOXY RESIN PAINT PAVEMENT STRIPING, WHITE 5" SOLID (ITEM 748548)
(B)	EPOXY RESIN PAINT PAVEMENT STRIPING, YELLOW 5" SOLID (ITEM 748548)
(C)	EPOXY RESIN PAINT PAVEMENT STRIPING, YELLOW 5" SOLID DOUBLE LINE (ITEM 748548)
(D)	EPOXY RESIN PAINT PAVEMENT STRIPING, YELLOW 5" BROKEN - 10' LINE & 30' GAP (ITEM 748548)

PAVEMENT MARKINGS LEGEND	
SYMBOL	ITEM
(E)	EPOXY RESIN PAINT PAVEMENT STRIPING, WHITE 5" DOTTED - 2' LINE & 6' GAP (ITEM 748548)
(F)	ALKYD-THERMOPLASTIC PAVEMENT STRIPING, WHITE 16" SOLID (ITEM 748015)
(G)	ALKYD-THERMOPLASTIC PAVEMENT STRIPING, WHITE SYMBOL/LEGEND, (ITEM 748015)
(H)	EPOXY RESIN PAINT PAVEMENT STRIPING, WHITE RUMBLE STRIP (ITEM 748548)

1. ALL PAVEMENT MARKINGS SHOWN ARE PROPOSED. CONTRACTOR TO FOLLOW PROPOSED SIGNING AND PAVEMENT MARKING LEGEND. EXISTING PAVEMENT MARKINGS SHOWN ON AERIAL ARE NOT TO BE REPRODUCED UNLESS CALLED OUT AS SUCH, PER THIS PLAN.
2. THE CONTRACTOR SHALL INSTALL RAISED PAVEMENT MARKERS WITHIN THE PROJECT LIMITS IN ACCORDANCE WITH THE DE-MUTCD.



MATCH LINE THIS SHEET

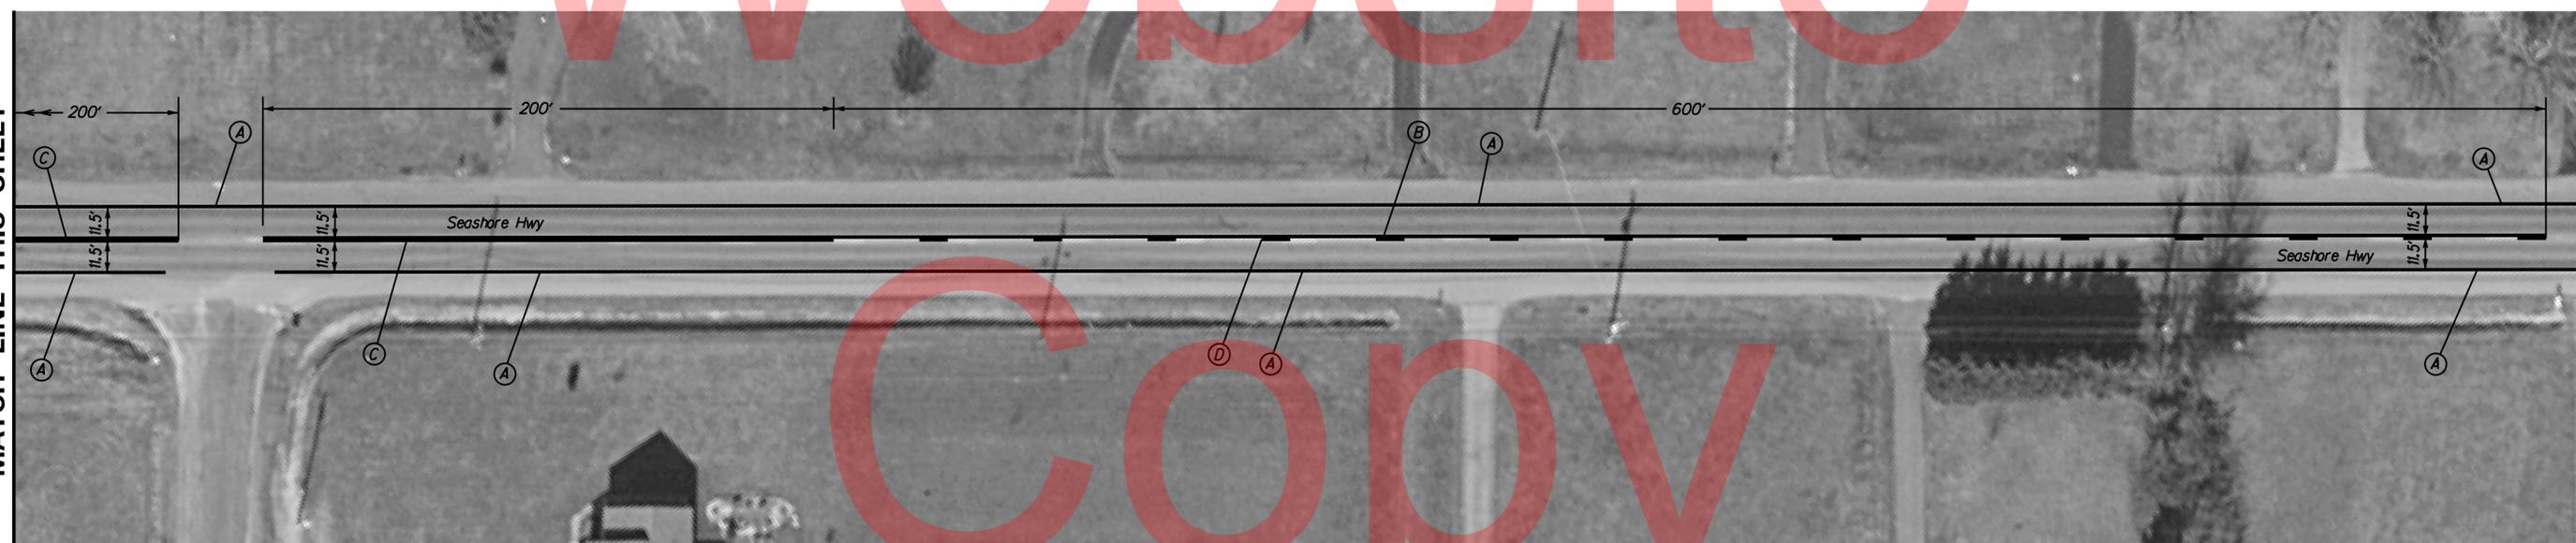

MATCH LINE L2-03