

PAVEMENT MARKINGS LEGEND	
SYMBOL	ITEM
(A)	5" SOLID WHITE EPOXY RESIN PAVEMENT STRIPING (ITEM 748548)
(B)	5" SOLID YELLOW EPOXY RESIN PAVEMENT STRIPING (ITEM 748548)
(C)	5" SOLID DOUBLE YELLOW EPOXY RESIN PAVEMENT STRIPING (ITEM 748548)
(D)	5" DASHED YELLOW EPOXY RESIN PAVEMENT STRIPING, 10' LINE & 30' GAP (ITEM 748548)

PAVEMENT MARKINGS LEGEND	
SYMBOL	ITEM
(E)	ALKYD-THERMOPLASTIC PAVEMENT STRIPING, WHITE 16" SOLID (ITEM 748015)

1. ALL PAVEMENT MARKINGS SHOWN ARE PROPOSED. CONTRACTOR TO FOLLOW PROPOSED SIGNING AND PAVEMENT MARKING LEGEND. EXISTING PAVEMENT MARKINGS SHOWN ON AERIAL ARE NOT TO BE REPRODUCED UNLESS CALLED OUT AS SUCH, PER THIS PLAN.
2. THE CONTRACTOR SHALL INSTALL RAISED PAVEMENT MARKERS ALONG THE ROADWAY CENTER LINE WITHIN THE PROJECT LIMITS IN ACCORDANCE WITH THE DE-MUTCD.
3. INSTALL BICYCLE-FRIENDLY EDGELINE RUMBLES STRIPS ADJACENT TO THE EDGELINE OF THE OUTSIDE SHOULDERS AND CONTINUOUS EDGELINE RUMBLE STRIPS ADJACENT TO THE EDGELINE OF THE INSIDE SHOULDERS BETWEEN THE PAVE & REHAB PROJECT LIMITS IN BOTH DIRECTIONS OF COLUMBIA ROAD. REFER TO APPLICABLE DEMUTCD STANDARDS.






PAVEMENT MARKINGS LEGEND	
SYMBOL	ITEM
(A)	5" SOLID WHITE EPOXY RESIN PAVEMENT STRIPING (ITEM 748548)
(B)	5" SOLID YELLOW EPOXY RESIN PAVEMENT STRIPING (ITEM 748548)
(C)	5" SOLID DOUBLE YELLOW EPOXY RESIN PAVEMENT STRIPING (ITEM 748548)
(D)	5" DASHED YELLOW EPOXY RESIN PAVEMENT STRIPING, 10' LINE & 30' GAP (ITEM 748548)

PAVEMENT MARKINGS LEGEND	
SYMBOL	ITEM
(E)	ALKYD-THERMOPLASTIC PAVEMENT STRIPING, WHITE 16" SOLID (ITEM 748015)

1. ALL PAVEMENT MARKINGS SHOWN ARE PROPOSED. CONTRACTOR TO FOLLOW PROPOSED SIGNING AND PAVEMENT MARKING LEGEND. EXISTING PAVEMENT MARKINGS SHOWN ON AERIAL ARE NOT TO BE REPRODUCED UNLESS CALLED OUT AS SUCH, PER THIS PLAN.
2. THE CONTRACTOR SHALL INSTALL RAISED PAVEMENT MARKERS ALONG THE ROADWAY CENTER LINE WITHIN THE PROJECT LIMITS IN ACCORDANCE WITH THE DE-MUTCD.
3. INSTALL BICYCLE-FRIENDLY EDGELINE RUMBLES STRIPS ADJACENT TO THE EDGELINE OF THE OUTSIDE SHOULDERS AND CONTINUOUS EDGELINE RUMBLE STRIPS ADJACENT TO THE EDGELINE OF THE INSIDE SHOULDERS BETWEEN THE PAVE & REHAB PROJECT LIMITS IN BOTH DIRECTIONS OF COLUMBIA ROAD. REFER TO APPLICABLE DEMUTCD STANDARDS.

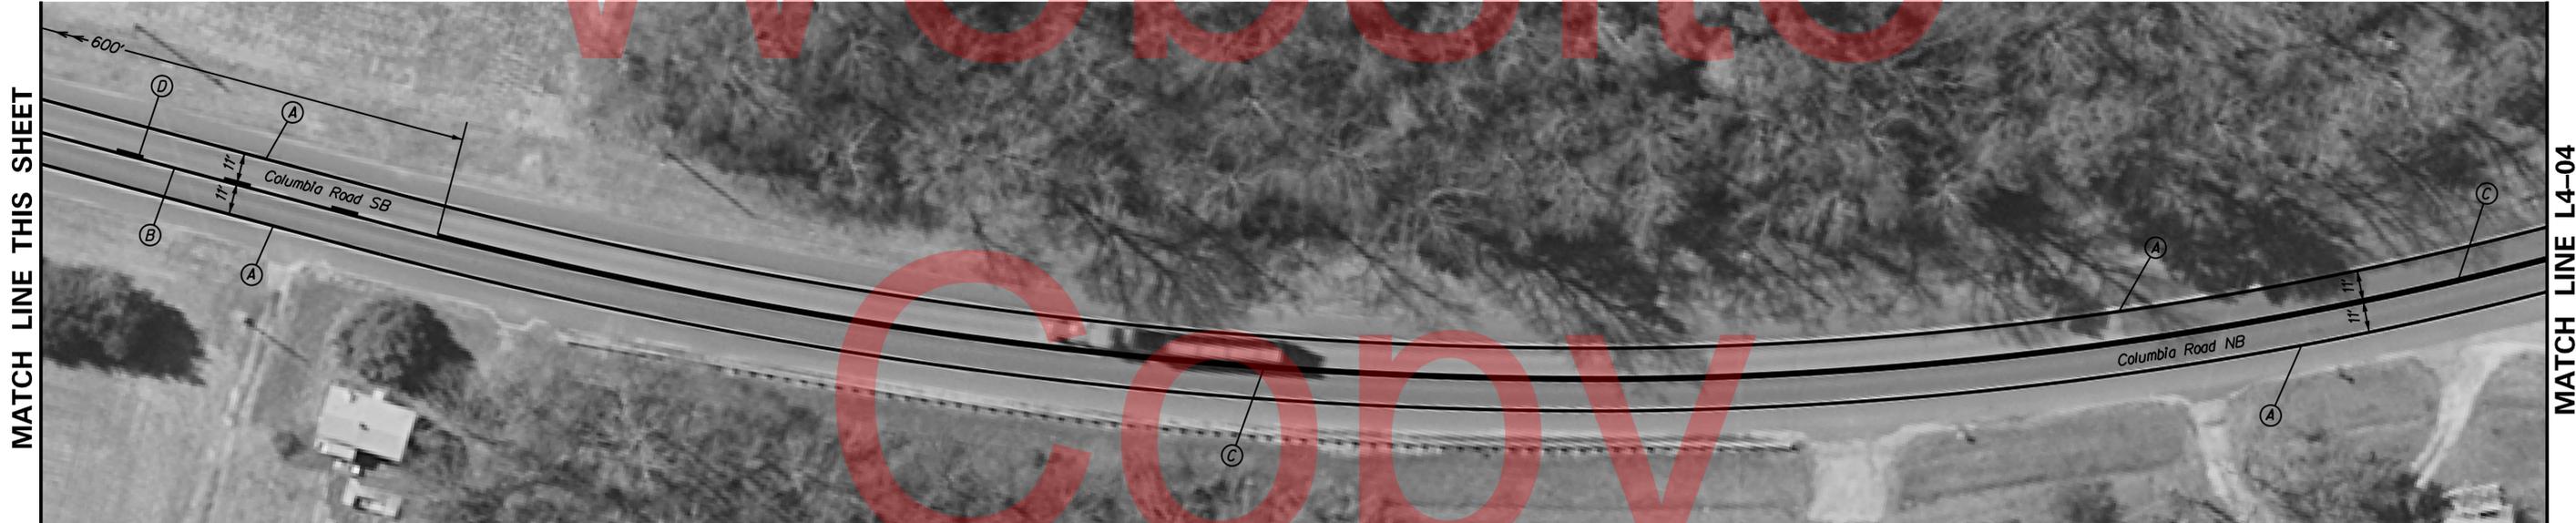



MATCH LINE L4-03



MATCH LINE THIS SHEET


PAVEMENT MARKINGS LEGEND	
SYMBOL	ITEM
(A)	5" SOLID WHITE EPOXY RESIN PAVEMENT STRIPING (ITEM 748548)
(B)	5" SOLID YELLOW EPOXY RESIN PAVEMENT STRIPING (ITEM 748548)
(C)	5" SOLID DOUBLE YELLOW EPOXY RESIN PAVEMENT STRIPING (ITEM 748548)
(D)	5" DASHED YELLOW EPOXY RESIN PAVEMENT STRIPING, 10' LINE & 30' GAP (ITEM 748548)

PAVEMENT MARKINGS LEGEND	
SYMBOL	ITEM
(E)	ALKYD-THERMOPLASTIC PAVEMENT STRIPING, WHITE 16" SOLID (ITEM 748015)

SIGNING LEGEND	
①	REMOVE EXISTING SIGN
②	EXISTING SIGN TO REMAIN
③	PLACE NEW SIGN
④	RENEW EXISTING SIGN
⑤	REPOSITION EXISTING SIGN


1. ALL PAVEMENT MARKINGS SHOWN ARE PROPOSED. CONTRACTOR TO FOLLOW PROPOSED SIGNING AND PAVEMENT MARKING LEGEND. EXISTING PAVEMENT MARKINGS SHOWN ON AERIAL ARE NOT TO BE REPRODUCED UNLESS CALLED OUT AS SUCH, PER THIS PLAN.
2. THE CONTRACTOR SHALL INSTALL RAISED PAVEMENT MARKERS ALONG THE ROADWAY CENTER LINE WITHIN THE PROJECT LIMITS IN ACCORDANCE WITH THE DE-MUTCD.
3. INSTALL BICYCLE-FRIENDLY EDGELINE RUMBLES STRIPS ADJACENT TO THE EDGELINE OF THE OUTSIDE SHOULDERS AND CONTINUOUS EDGELINE RUMBLE STRIPS ADJACENT TO THE EDGELINE OF THE INSIDE SHOULDERS BETWEEN THE PAVE & REHAB PROJECT LIMITS IN BOTH DIRECTIONS OF COLUMBIA ROAD. REFER TO APPLICABLE DEMUTCD STANDARDS.

MATCH LINE THIS SHEET

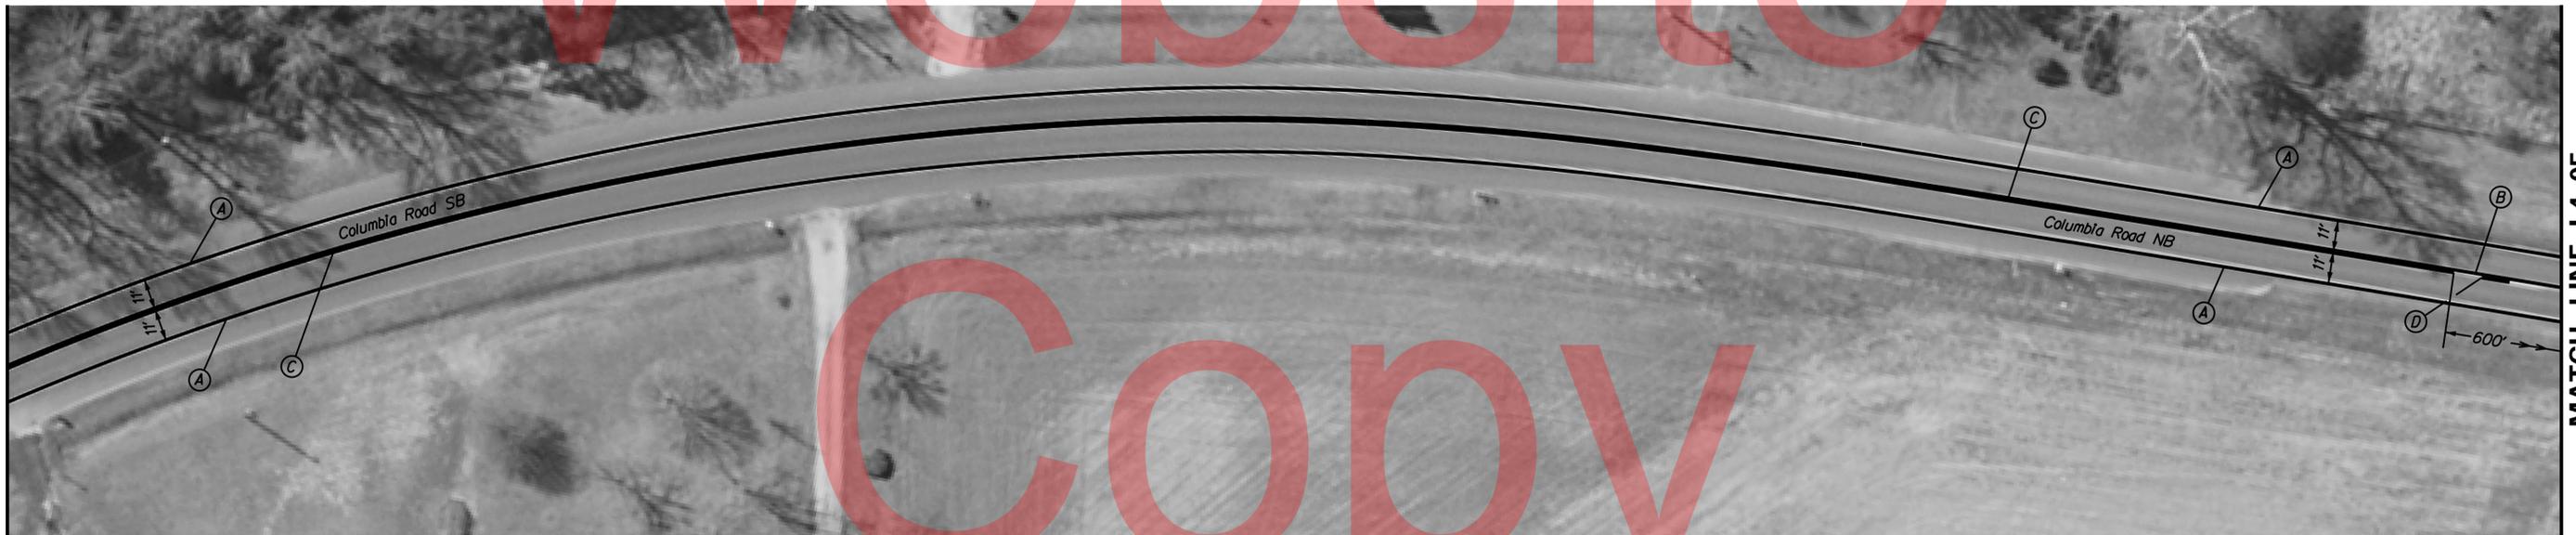


MATCH LINE L4-05

ADDENDUMS / REVISIONS	

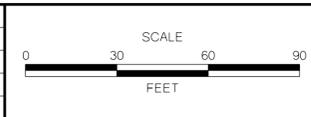

CONTRACT T201306301.01	BRIDGE NO.
COUNTY SUSSEX	DESIGNED BY: JCR
	CHECKED BY: MS

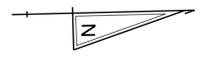

MATCH LINE L4-04




MATCH LINE THIS SHEET

PAVEMENT MARKINGS LEGEND	
SYMBOL	ITEM
(A)	5" SOLID WHITE EPOXY RESIN PAVEMENT STRIPING (ITEM 748548)
(B)	5" SOLID YELLOW EPOXY RESIN PAVEMENT STRIPING (ITEM 748548)
(C)	5" SOLID DOUBLE YELLOW EPOXY RESIN PAVEMENT STRIPING (ITEM 748548)
(D)	5" DASHED YELLOW EPOXY RESIN PAVEMENT STRIPING, 10' LINE & 30' GAP (ITEM 748548)

PAVEMENT MARKINGS LEGEND	
SYMBOL	ITEM
(E)	ALKYD-THERMOPLASTIC PAVEMENT STRIPING, WHITE 16" SOLID (ITEM 748015)


1. ALL PAVEMENT MARKINGS SHOWN ARE PROPOSED. CONTRACTOR TO FOLLOW PROPOSED SIGNING AND PAVEMENT MARKING LEGEND. EXISTING PAVEMENT MARKINGS SHOWN ON AERIAL ARE NOT TO BE REPRODUCED UNLESS CALLED OUT AS SUCH, PER THIS PLAN.
2. THE CONTRACTOR SHALL INSTALL RAISED PAVEMENT MARKERS ALONG THE ROADWAY CENTER LINE WITHIN THE PROJECT LIMITS IN ACCORDANCE WITH THE DE-MUTCD.
3. INSTALL BICYCLE-FRIENDLY EDGELINE RUMBLES STRIPS ADJACENT TO THE EDGELINE OF THE OUTSIDE SHOULDERS AND CONTINUOUS EDGELINE RUMBLE STRIPS ADJACENT TO THE EDGELINE OF THE INSIDE SHOULDERS BETWEEN THE PAVE & REHAB PROJECT LIMITS IN BOTH DIRECTIONS OF COLUMBIA ROAD. REFER TO APPLICABLE DEMUTCD STANDARDS.

MATCH LINE THIS SHEET

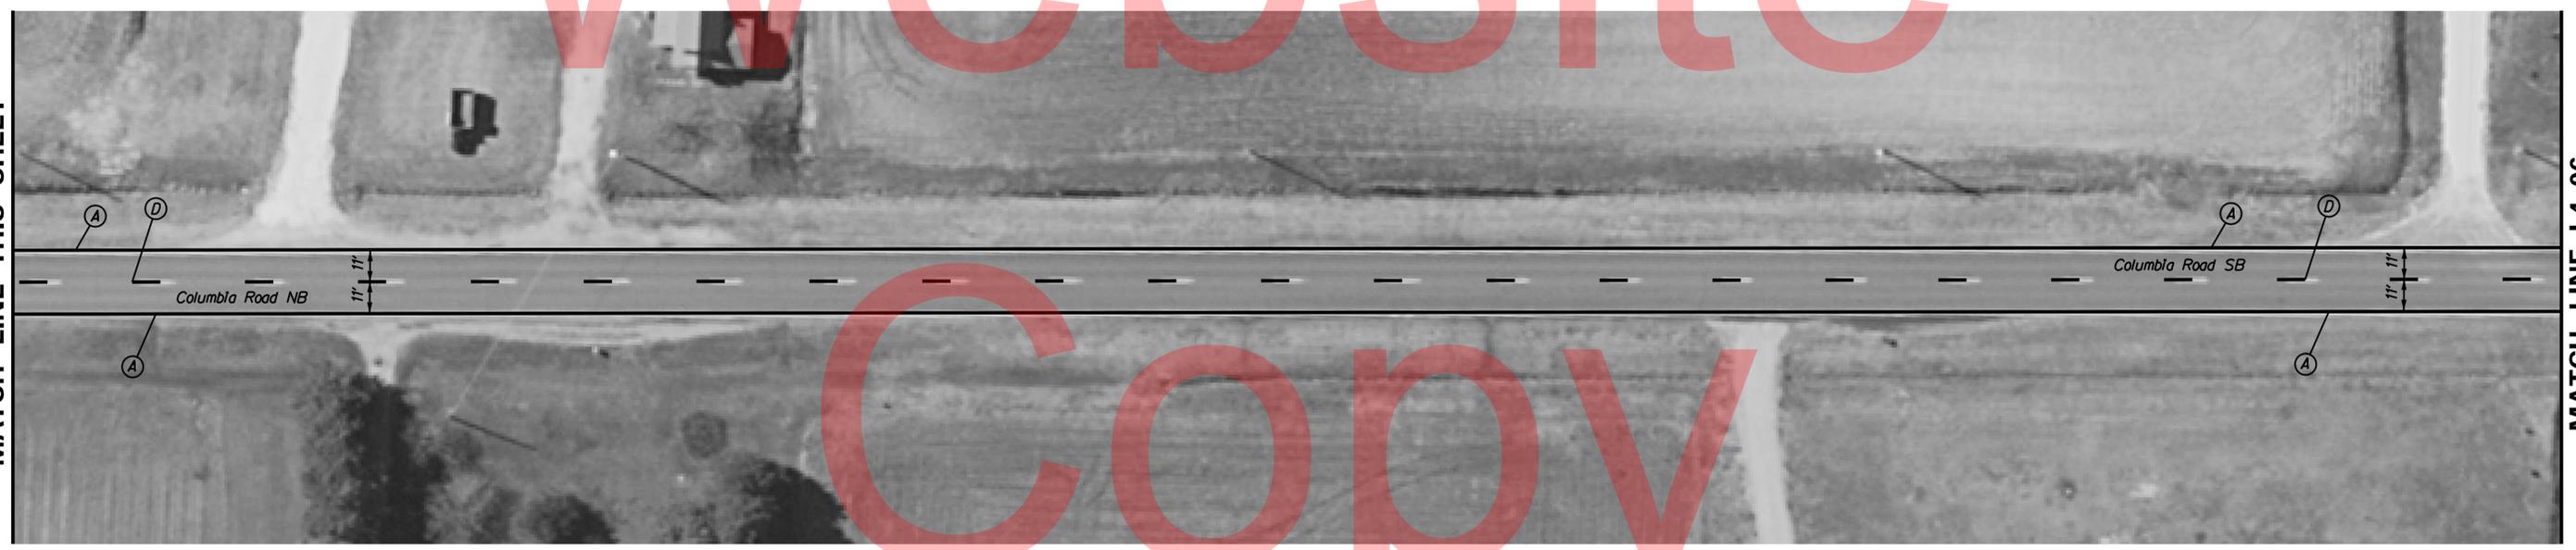

MATCH LINE L4-06

ADDENDUMS / REVISIONS	

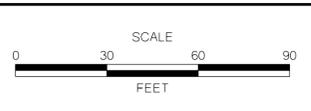

CONTRACT T201306301.01	BRIDGE NO.
COUNTY SUSSEX	DESIGNED BY: JCR
	CHECKED BY: MS



MATCH LINE L4-05




MATCH LINE THIS SHEET

PAVEMENT MARKINGS LEGEND	
SYMBOL	ITEM
(A)	5" SOLID WHITE EPOXY RESIN PAVEMENT STRIPING (ITEM 748548)
(B)	5" SOLID YELLOW EPOXY RESIN PAVEMENT STRIPING (ITEM 748548)
(C)	5" SOLID DOUBLE YELLOW EPOXY RESIN PAVEMENT STRIPING (ITEM 748548)
(D)	5" DASHED YELLOW EPOXY RESIN PAVEMENT STRIPING, 10' LINE & 30' GAP (ITEM 748548)

PAVEMENT MARKINGS LEGEND	
SYMBOL	ITEM
(E)	ALKYD-THERMOPLASTIC PAVEMENT STRIPING, WHITE 16" SOLID (ITEM 748015)

1. ALL PAVEMENT MARKINGS SHOWN ARE PROPOSED. CONTRACTOR TO FOLLOW PROPOSED SIGNING AND PAVEMENT MARKING LEGEND. EXISTING PAVEMENT MARKINGS SHOWN ON AERIAL ARE NOT TO BE REPRODUCED UNLESS CALLED OUT AS SUCH, PER THIS PLAN.
2. THE CONTRACTOR SHALL INSTALL RAISED PAVEMENT MARKERS ALONG THE ROADWAY CENTER LINE WITHIN THE PROJECT LIMITS IN ACCORDANCE WITH THE DE-MUTCD.
3. INSTALL BICYCLE-FRIENDLY EDGELINE RUMBLES STRIPS ADJACENT TO THE EDGELINE OF THE OUTSIDE SHOULDERS AND CONTINUOUS EDGELINE RUMBLE STRIPS ADJACENT TO THE EDGELINE OF THE INSIDE SHOULDERS BETWEEN THE PAVE & REHAB PROJECT LIMITS IN BOTH DIRECTIONS OF COLUMBIA ROAD. REFER TO APPLICABLE DEMUTCD STANDARDS.

MATCH LINE THIS SHEET

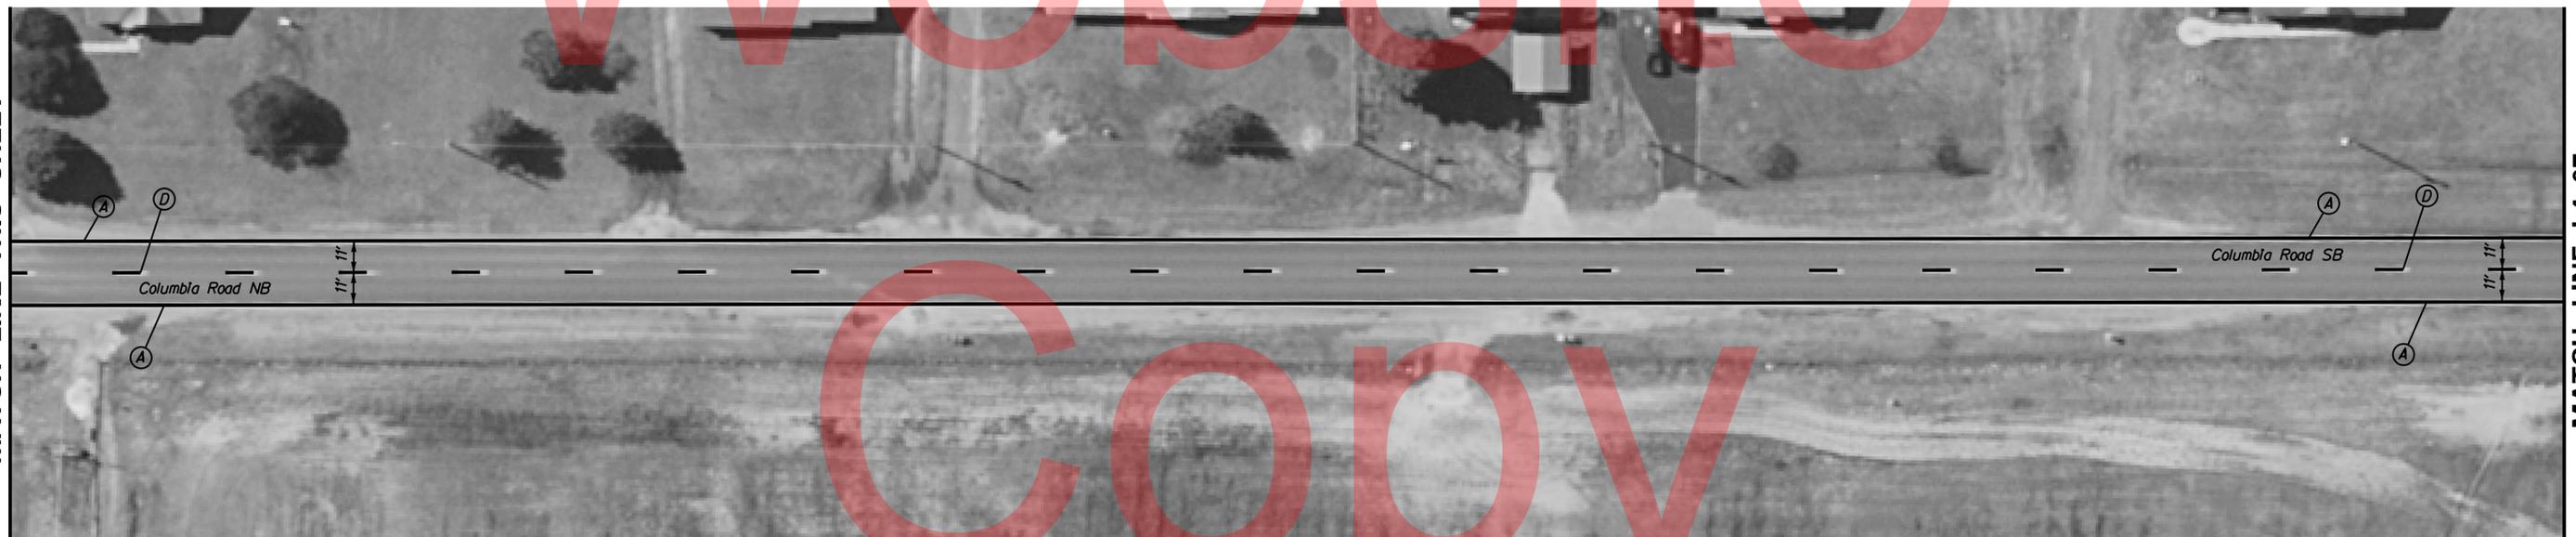

MATCH LINE L4-07



MATCH LINE L4-06




MATCH LINE THIS SHEET

PAVEMENT MARKINGS LEGEND	
SYMBOL	ITEM
(A)	5" SOLID WHITE EPOXY RESIN PAVEMENT STRIPING (ITEM 748548)
(B)	5" SOLID YELLOW EPOXY RESIN PAVEMENT STRIPING (ITEM 748548)
(C)	5" SOLID DOUBLE YELLOW EPOXY RESIN PAVEMENT STRIPING (ITEM 748548)
(D)	5" DASHED YELLOW EPOXY RESIN PAVEMENT STRIPING, 10' LINE & 30' GAP (ITEM 748548)

PAVEMENT MARKINGS LEGEND	
SYMBOL	ITEM
(E)	ALKYD-THERMOPLASTIC PAVEMENT STRIPING, WHITE 16" SOLID (ITEM 748015)


1. ALL PAVEMENT MARKINGS SHOWN ARE PROPOSED. CONTRACTOR TO FOLLOW PROPOSED SIGNING AND PAVEMENT MARKING LEGEND. EXISTING PAVEMENT MARKINGS SHOWN ON AERIAL ARE NOT TO BE REPRODUCED UNLESS CALLED OUT AS SUCH, PER THIS PLAN.
2. THE CONTRACTOR SHALL INSTALL RAISED PAVEMENT MARKERS ALONG THE ROADWAY CENTER LINE WITHIN THE PROJECT LIMITS IN ACCORDANCE WITH THE DE-MUTCD.
3. INSTALL BICYCLE-FRIENDLY EDGELINE RUMBLES STRIPS ADJACENT TO THE EDGELINE OF THE OUTSIDE SHOULDERS AND CONTINUOUS EDGELINE RUMBLE STRIPS ADJACENT TO THE EDGELINE OF THE INSIDE SHOULDERS BETWEEN THE PAVE & REHAB PROJECT LIMITS IN BOTH DIRECTIONS OF COLUMBIA ROAD. REFER TO APPLICABLE DEMUTCD STANDARDS.

MATCH LINE THIS SHEET

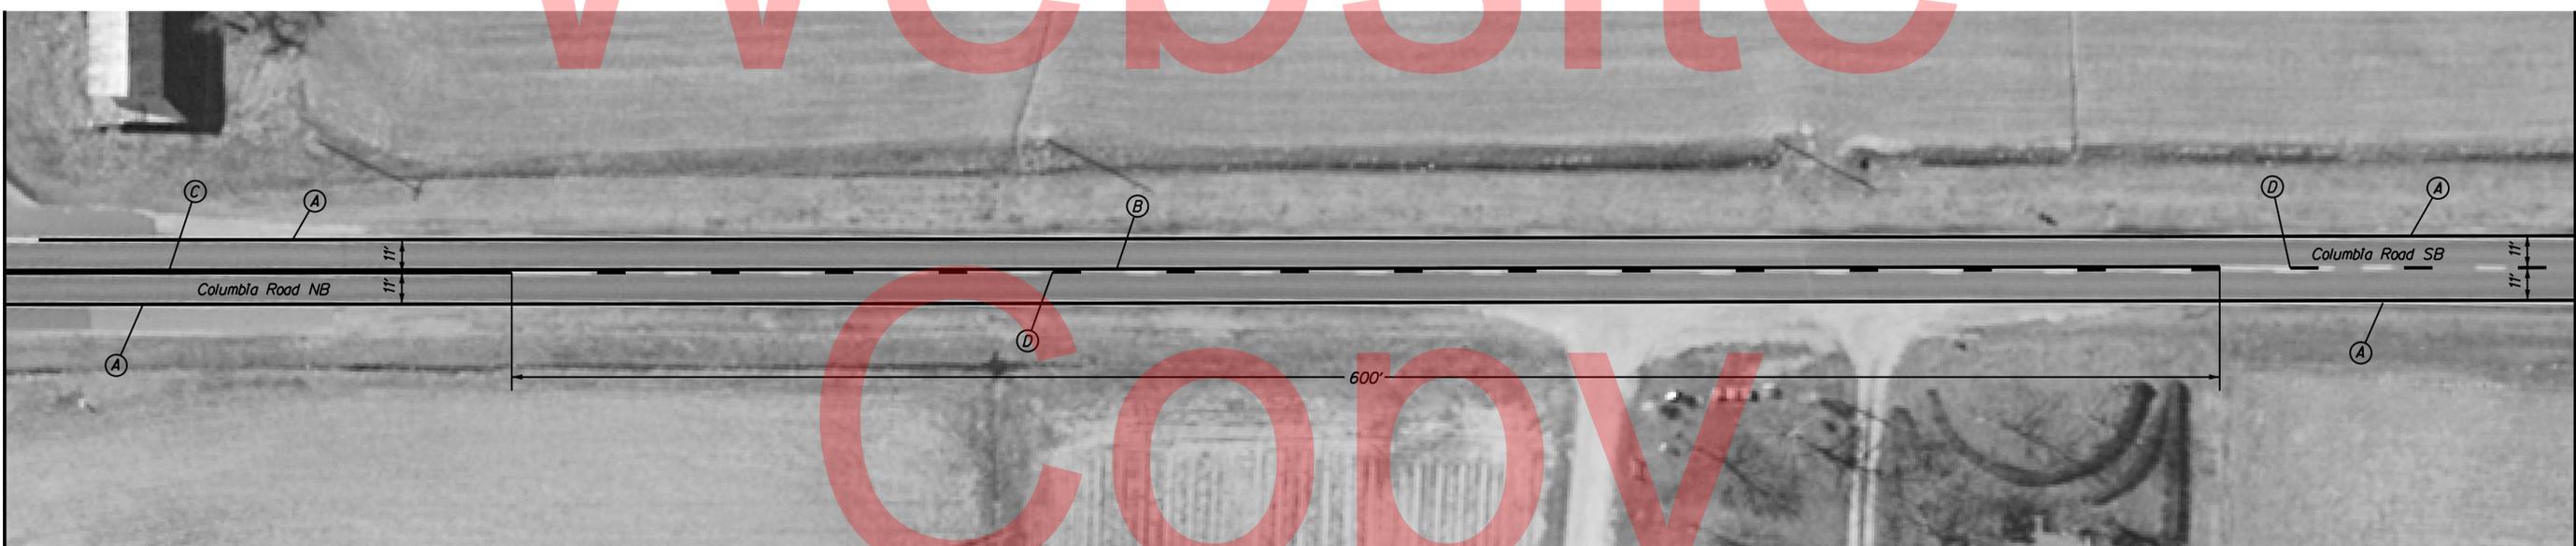

MATCH LINE L4-08

ADDENDUMS / REVISIONS	

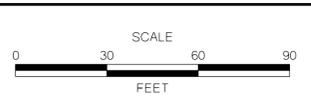

CONTRACT T201306301.01	BRIDGE NO.
COUNTY SUSSEX	DESIGNED BY: JCR
	CHECKED BY: MS



MATCH LINE L4-07




MATCH LINE THIS SHEET

PAVEMENT MARKINGS LEGEND	
SYMBOL	ITEM
(A)	5" SOLID WHITE EPOXY RESIN PAVEMENT STRIPING (ITEM 748548)
(B)	5" SOLID YELLOW EPOXY RESIN PAVEMENT STRIPING (ITEM 748548)
(C)	5" SOLID DOUBLE YELLOW EPOXY RESIN PAVEMENT STRIPING (ITEM 748548)
(D)	5" DASHED YELLOW EPOXY RESIN PAVEMENT STRIPING, 10' LINE & 30' GAP (ITEM 748548)

PAVEMENT MARKINGS LEGEND	
SYMBOL	ITEM
(E)	ALKYD-THERMOPLASTIC PAVEMENT STRIPING, WHITE 16" SOLID (ITEM 748015)


1. ALL PAVEMENT MARKINGS SHOWN ARE PROPOSED. CONTRACTOR TO FOLLOW PROPOSED SIGNING AND PAVEMENT MARKING LEGEND. EXISTING PAVEMENT MARKINGS SHOWN ON AERIAL ARE NOT TO BE REPRODUCED UNLESS CALLED OUT AS SUCH, PER THIS PLAN.
2. THE CONTRACTOR SHALL INSTALL RAISED PAVEMENT MARKERS ALONG THE ROADWAY CENTER LINE WITHIN THE PROJECT LIMITS IN ACCORDANCE WITH THE DE-MUTCD.
3. INSTALL BICYCLE-FRIENDLY EDGELINE RUMBLES STRIPS ADJACENT TO THE EDGELINE OF THE OUTSIDE SHOULDERS AND CONTINUOUS EDGELINE RUMBLE STRIPS ADJACENT TO THE EDGELINE OF THE INSIDE SHOULDERS BETWEEN THE PAVE & REHAB PROJECT LIMITS IN BOTH DIRECTIONS OF COLUMBIA ROAD. REFER TO APPLICABLE DEMUTCD STANDARDS.

MATCH LINE THIS SHEET

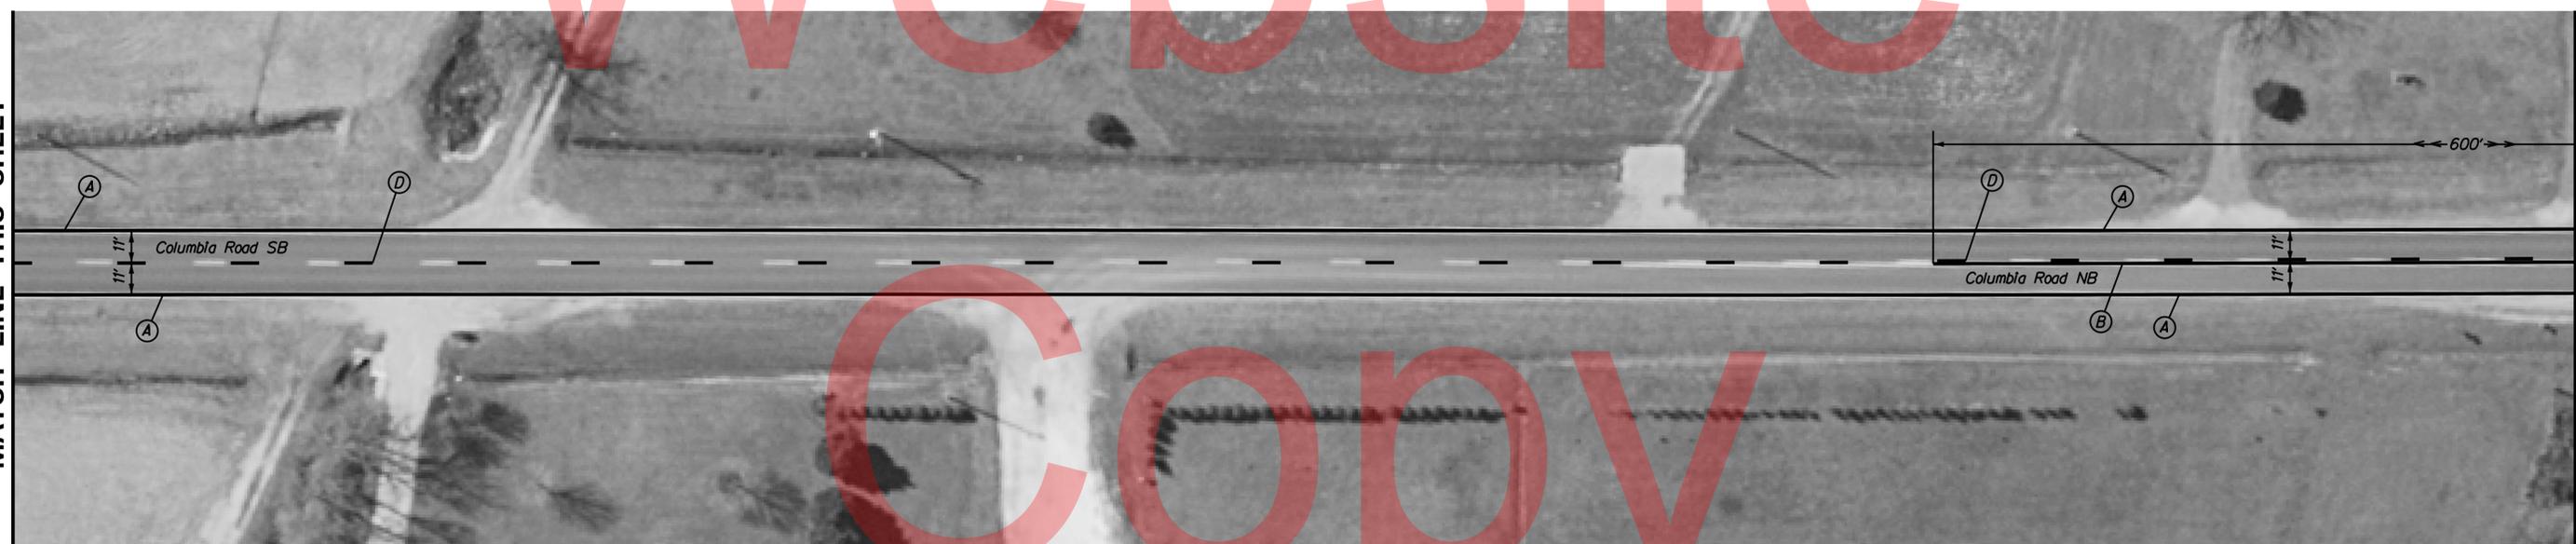

MATCH LINE L4-09

ADDENDUMS / REVISIONS	

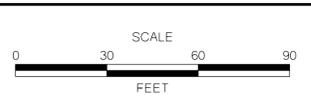


CONTRACT T201306301.01	BRIDGE NO.
COUNTY SUSSEX	DESIGNED BY: JCR
	CHECKED BY: MS



PAVEMENT MARKINGS LEGEND	
SYMBOL	ITEM
(A)	5" SOLID WHITE EPOXY RESIN PAVEMENT STRIPING (ITEM 748548)
(B)	5" SOLID YELLOW EPOXY RESIN PAVEMENT STRIPING (ITEM 748548)
(C)	5" SOLID DOUBLE YELLOW EPOXY RESIN PAVEMENT STRIPING (ITEM 748548)
(D)	5" DASHED YELLOW EPOXY RESIN PAVEMENT STRIPING, 10' LINE & 30' GAP (ITEM 748548)

PAVEMENT MARKINGS LEGEND	
SYMBOL	ITEM
(E)	ALKYD-THERMOPLASTIC PAVEMENT STRIPING, WHITE 16" SOLID (ITEM 748015)

1. ALL PAVEMENT MARKINGS SHOWN ARE PROPOSED. CONTRACTOR TO FOLLOW PROPOSED SIGNING AND PAVEMENT MARKING LEGEND. EXISTING PAVEMENT MARKINGS SHOWN ON AERIAL ARE NOT TO BE REPRODUCED UNLESS CALLED OUT AS SUCH, PER THIS PLAN.
2. THE CONTRACTOR SHALL INSTALL RAISED PAVEMENT MARKERS ALONG THE ROADWAY CENTER LINE WITHIN THE PROJECT LIMITS IN ACCORDANCE WITH THE DE-MUTCD.
3. INSTALL BICYCLE-FRIENDLY EDGELINE RUMBLES STRIPS ADJACENT TO THE EDGELINE OF THE OUTSIDE SHOULDERS AND CONTINUOUS EDGELINE RUMBLE STRIPS ADJACENT TO THE EDGELINE OF THE INSIDE SHOULDERS BETWEEN THE PAVE & REHAB PROJECT LIMITS IN BOTH DIRECTIONS OF COLUMBIA ROAD. REFER TO APPLICABLE DEMUTCD STANDARDS.

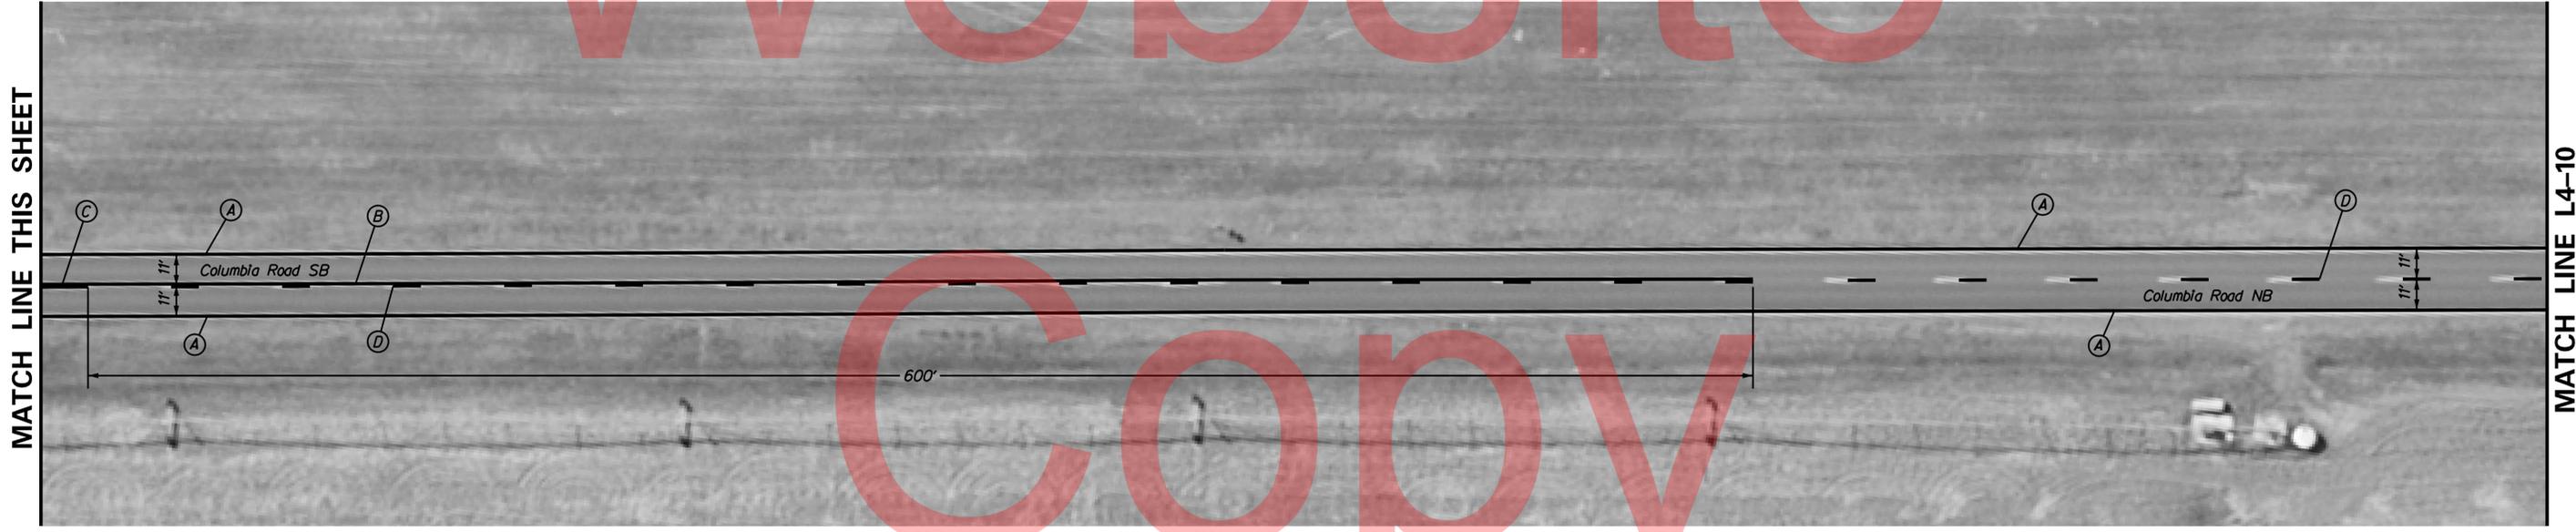



MATCH LINE L4-09



MATCH LINE THIS SHEET

PAVEMENT MARKINGS LEGEND	
SYMBOL	ITEM
(A)	5" SOLID WHITE EPOXY RESIN PAVEMENT STRIPING (ITEM 748548)
(B)	5" SOLID YELLOW EPOXY RESIN PAVEMENT STRIPING (ITEM 748548)
(C)	5" SOLID DOUBLE YELLOW EPOXY RESIN PAVEMENT STRIPING (ITEM 748548)
(D)	5" DASHED YELLOW EPOXY RESIN PAVEMENT STRIPING, 10' LINE & 30' GAP (ITEM 748548)

PAVEMENT MARKINGS LEGEND	
SYMBOL	ITEM
(E)	ALKYD-THERMOPLASTIC PAVEMENT STRIPING, WHITE 16" SOLID (ITEM 748015)


1. ALL PAVEMENT MARKINGS SHOWN ARE PROPOSED. CONTRACTOR TO FOLLOW PROPOSED SIGNING AND PAVEMENT MARKING LEGEND. EXISTING PAVEMENT MARKINGS SHOWN ON AERIAL ARE NOT TO BE REPRODUCED UNLESS CALLED OUT AS SUCH, PER THIS PLAN.
2. THE CONTRACTOR SHALL INSTALL RAISED PAVEMENT MARKERS ALONG THE ROADWAY CENTER LINE WITHIN THE PROJECT LIMITS IN ACCORDANCE WITH THE DE-MUTCD.
3. INSTALL BICYCLE-FRIENDLY EDGELINE RUMBLES STRIPS ADJACENT TO THE EDGELINE OF THE OUTSIDE SHOULDERS AND CONTINUOUS EDGELINE RUMBLE STRIPS ADJACENT TO THE EDGELINE OF THE INSIDE SHOULDERS BETWEEN THE PAVE & REHAB PROJECT LIMITS IN BOTH DIRECTIONS OF COLUMBIA ROAD. REFER TO APPLICABLE DEMUTCD STANDARDS.

MATCH LINE THIS SHEET



MATCH LINE L4-11

MATCH LINE L4-10

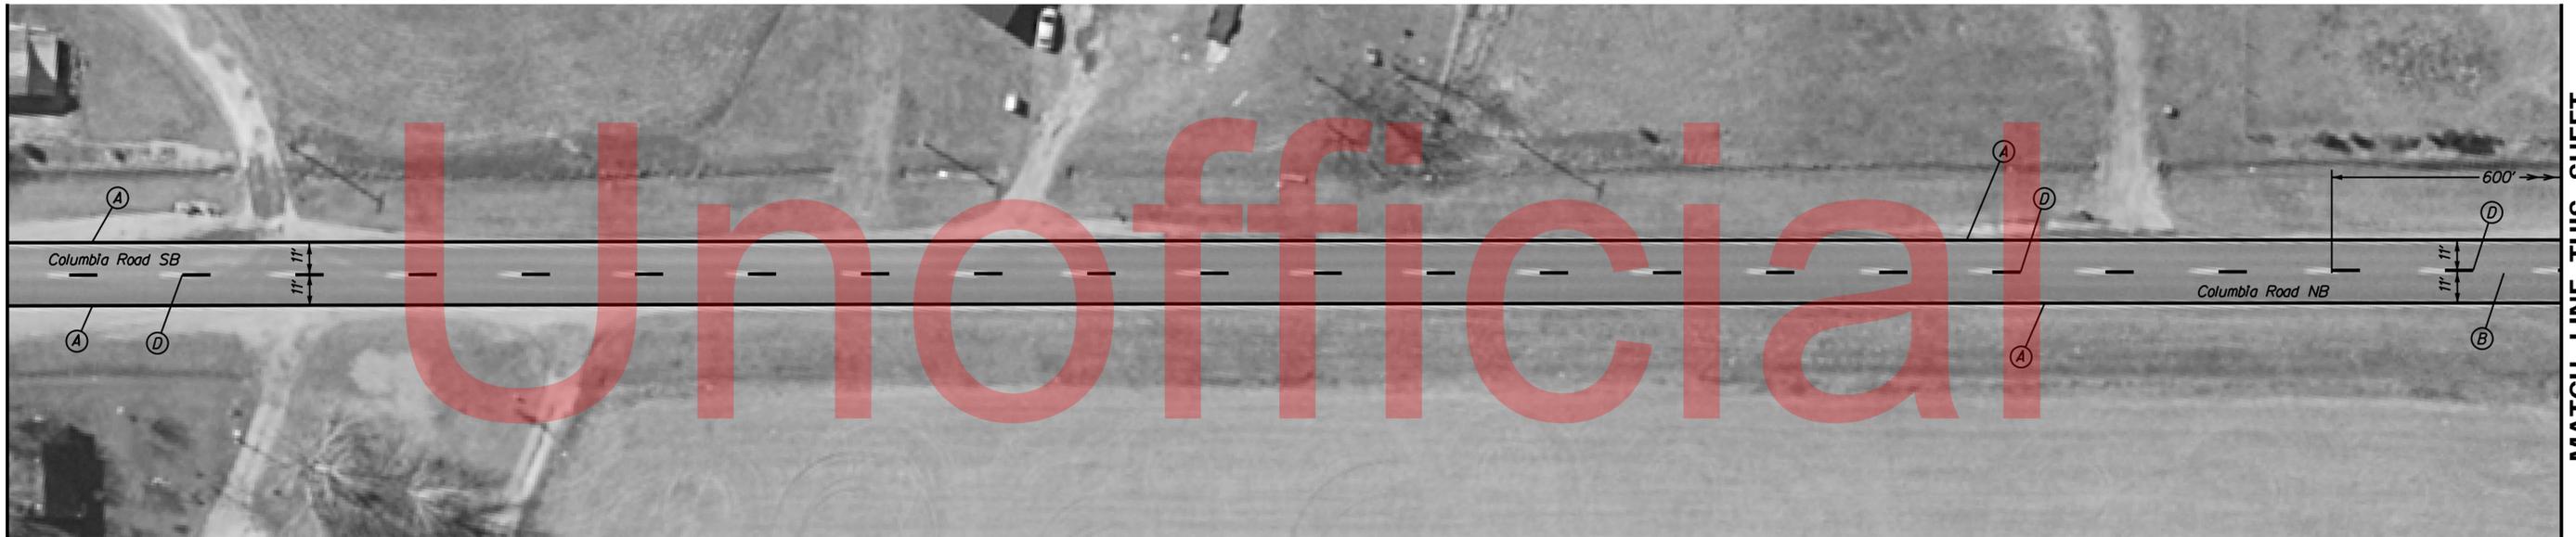

MATCH LINE THIS SHEET

PAVEMENT MARKINGS LEGEND	
SYMBOL	ITEM
(A)	5" SOLID WHITE EPOXY RESIN PAVEMENT STRIPING (ITEM 748548)
(B)	5" SOLID YELLOW EPOXY RESIN PAVEMENT STRIPING (ITEM 748548)
(C)	5" SOLID DOUBLE YELLOW EPOXY RESIN PAVEMENT STRIPING (ITEM 748548)
(D)	5" DASHED YELLOW EPOXY RESIN PAVEMENT STRIPING, 10' LINE & 30' GAP (ITEM 748548)

PAVEMENT MARKINGS LEGEND	
SYMBOL	ITEM
(E)	ALKYD-THERMOPLASTIC PAVEMENT STRIPING, WHITE 16" SOLID (ITEM 748015)

1. ALL PAVEMENT MARKINGS SHOWN ARE PROPOSED. CONTRACTOR TO FOLLOW PROPOSED SIGNING AND PAVEMENT MARKING LEGEND. EXISTING PAVEMENT MARKINGS SHOWN ON AERIAL ARE NOT TO BE REPRODUCED UNLESS CALLED OUT AS SUCH, PER THIS PLAN.
2. THE CONTRACTOR SHALL INSTALL RAISED PAVEMENT MARKERS ALONG THE ROADWAY CENTER LINE WITHIN THE PROJECT LIMITS IN ACCORDANCE WITH THE DE-MUTCD.
3. INSTALL BICYCLE-FRIENDLY EDGELINE RUMBLES STRIPS ADJACENT TO THE EDGELINE OF THE OUTSIDE SHOULDERS AND CONTINUOUS EDGELINE RUMBLE STRIPS ADJACENT TO THE EDGELINE OF THE INSIDE SHOULDERS BETWEEN THE PAVE & REHAB PROJECT LIMITS IN BOTH DIRECTIONS OF COLUMBIA ROAD. REFER TO APPLICABLE DEMUTCD STANDARDS.

MATCH LINE THIS SHEET

