



MATCH LINE - SEE SHEET 10

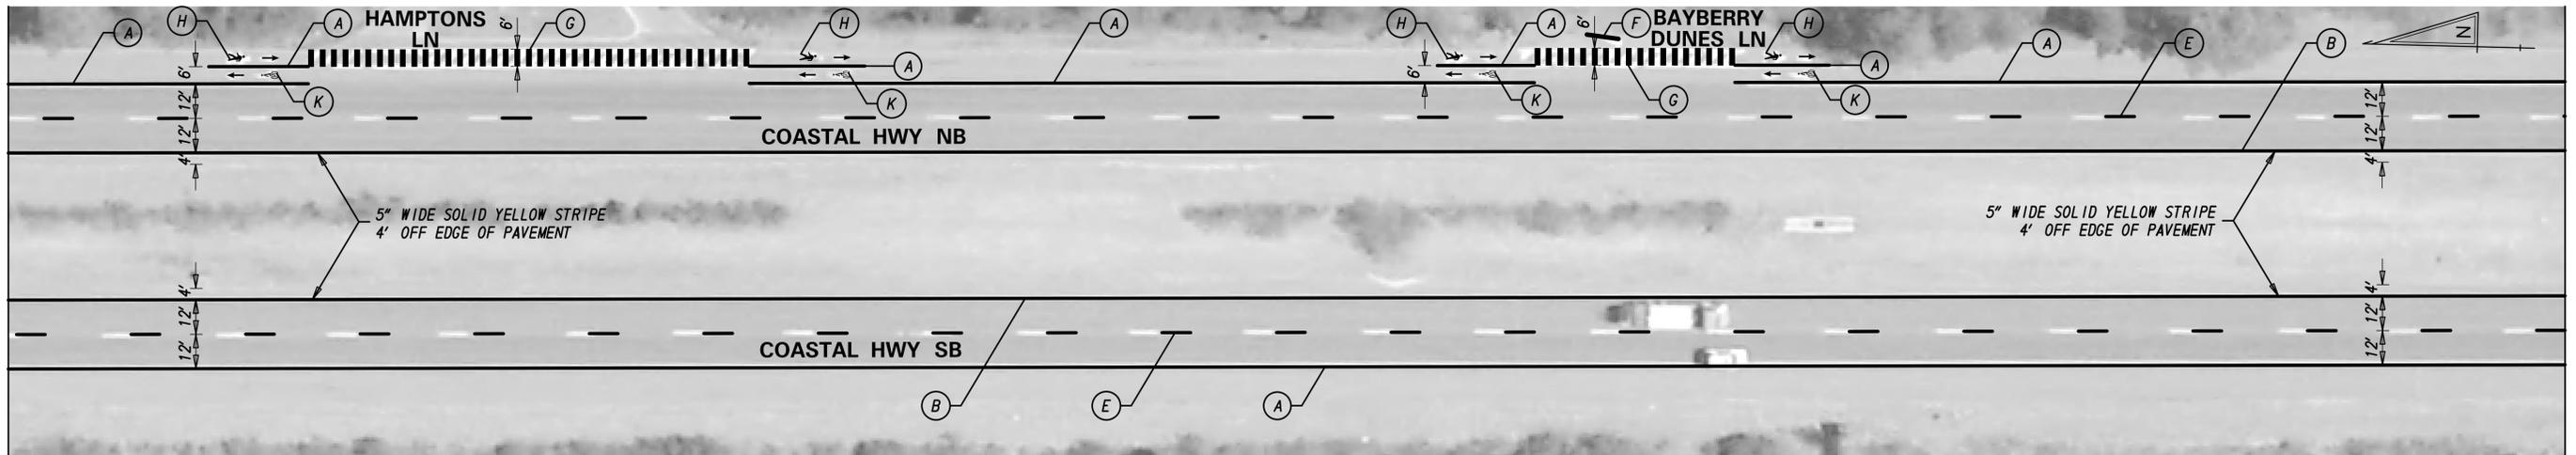

MATCH LINE - THIS SHEET

MATCH LINE - THIS SHEET

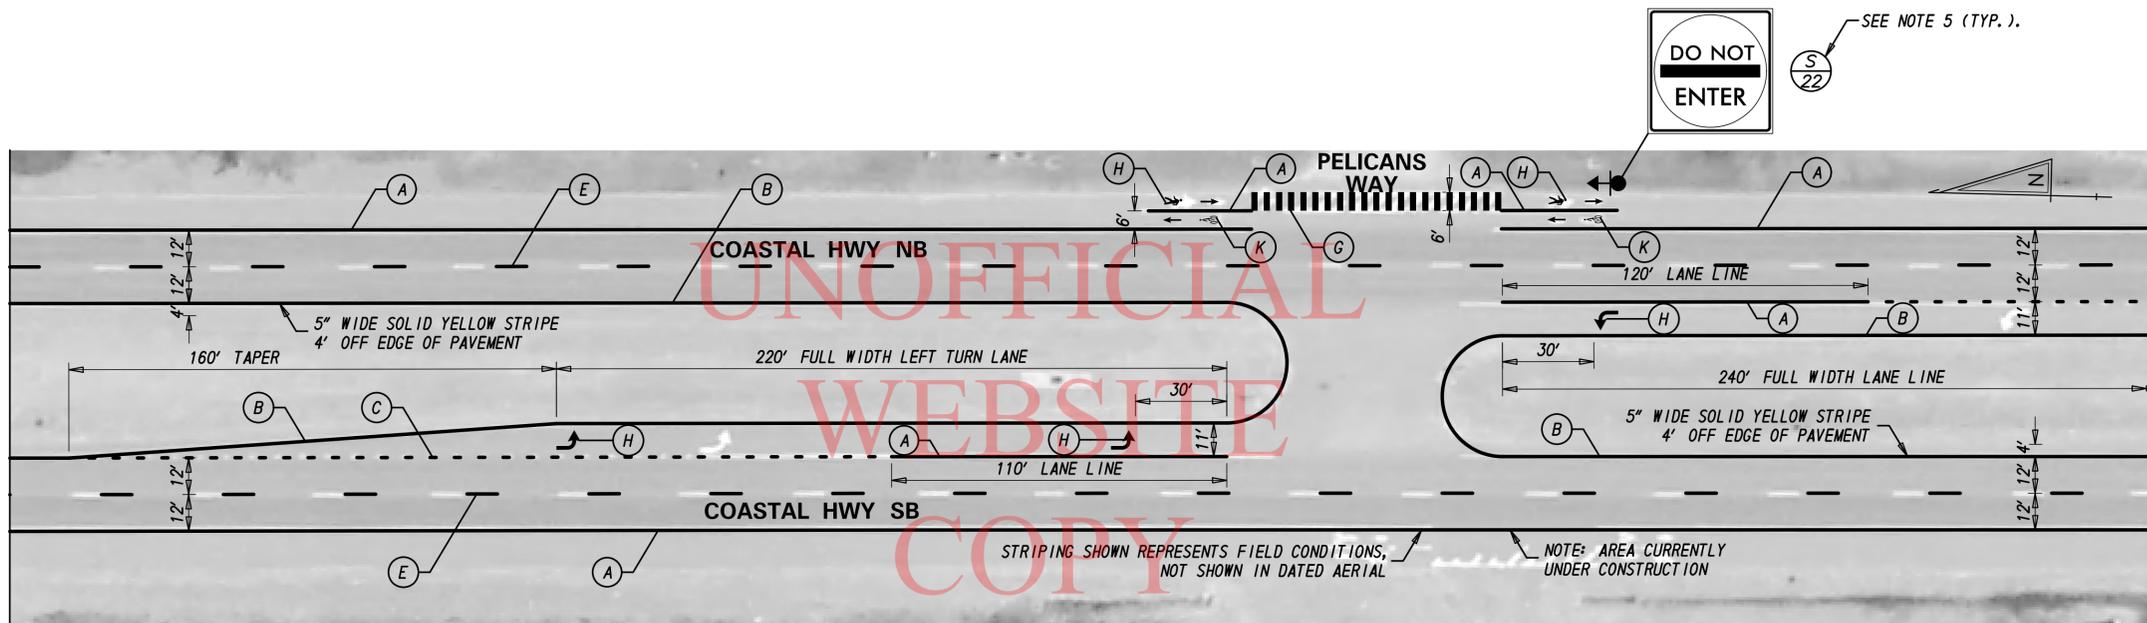

MATCH LINE - SEE SHEET 12


PAVEMENT MARKINGS LEGEND

SYMBOL	ITEM
(A)	EPOXY RESIN PAINT PAVEMENT STRIPING, WHITE 5" SOLID (ITEM 748548)
(B)	EPOXY RESIN PAINT PAVEMENT STRIPING, YELLOW 5" SOLID (ITEM 748548)
(C)	EPOXY RESIN PAINT PAVEMENT STRIPING, WHITE 5" DOTTED - 2' LINE & 6' GAP (ITEM 748548)
(D)	EPOXY RESIN PAINT PAVEMENT STRIPING, WHITE 10" DOTTED - 2' LINE & 6' GAP (ITEM 748549)
(E)	EPOXY RESIN PAINT PAVEMENT STRIPING, WHITE 5" BROKEN - 10' LINE & 30' GAP (ITEM 748548)
(F)	16" SOLID WHITE ALKYD THERMOPLASTIC PAVEMENT STRIPING (ITEM 748015)
(G)	24" SOLID WHITE ALKYD THERMOPLASTIC PAVEMENT STRIPING (ITEM 748015)
(H)	ALKYD-THERMOPLASTIC PAVEMENT STRIPING, WHITE SYMBOL/LEGEND, (ITEM 748015)
(I)	EPOXY RESIN PAINT PAVEMENT STRIPING, WHITE 10" SOLID (ITEM 748549)
(J)	EPOXY RESIN PAINT PAVEMENT STRIPING, YELLOW 5" SOLID DOUBLE LINE (ITEM 748548)
(K)	PERFORMED THERMOPLASTIC PAVEMENT MARKING WHITE, BIKE SYMBOL (748553)
(L)	ALKYD-THERMOPLASTIC PAVEMENT STRIPING, YELLOW 12" SOLID (ITEM 748027)

GENERAL NOTES FOR SIGNING & STRIPING

- ROADWAY GEOMETRY IS BASED OFF AERIAL PHOTOGRAPHY & FIELD VERIFICATION.
- ALL STRIPING SHOWN IS PROPOSED. CONTRACTOR TO FOLLOW PROPOSED STRIPING AND PAVEMENT MARKINGS LEGEND. EXISTING STRIPING SHOWN ON AERIAL IS NOT TO BE REPRODUCED UNLESS CALLED OUT AS SUCH, PER THIS PLAN.
- REFERENCE MEDIAN EDGE FOR STRIPING LAYOUT.
- THE CONTRACTOR SHALL BE GOVERNED BY THE STANDARDS AND REQUIREMENTS OF THE FOLLOWING PUBLICATIONS, EXCEPT AS MODIFIED BY THE SPECIAL PROVISIONS OF THIS CONTRACT OR THROUGH WRITTEN APPROVAL BY THE ENGINEER.
 - DELDOT - "MANUAL ON UNIFORM TRAFFIC CONTROL DEVICES" CURRENT EDITION WITH SUBSEQUENT REVISIONS (M.U.T.C.D.).
 - A.A.S.H.T.O. - "STANDARD SPECIFICATIONS FOR STRUCTURAL SUPPORTS FOR HIGHWAY SIGNS, LUMINAIRES, AND TRAFFIC SIGNALS" 5TH EDITION WITH 2010 AND 2011 INTERIM REVISIONS.
 - F.H.W.A. - "STANDARD HIGHWAY SIGNS" 2004 EDITION AND SUBSEQUENT REVISIONS.
- SEE "PERMANENT SIGN SCHEDULE", SHEETS 32 & 33, FOR SIGN INSTALLATION DETAILS.

ADDENDUMS / REVISIONS

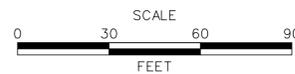

**PAVEMENT & REHABILITATION
SOUTH II-II, 2014**

CONTRACT T201406302	PERMIT NO. -
COUNTY SUSSEX	DESIGNED BY: DB, AM CHECKED BY: CD


**PROPOSED SIGNING
AND STRIPING PLAN**

SHEET NO. 11
TOTAL SHTS. 33

\$DATE\$ \$FILE\$

**DELAWARE
DEPARTMENT OF TRANSPORTATION**

MATCH LINE - SEE SHEET 11

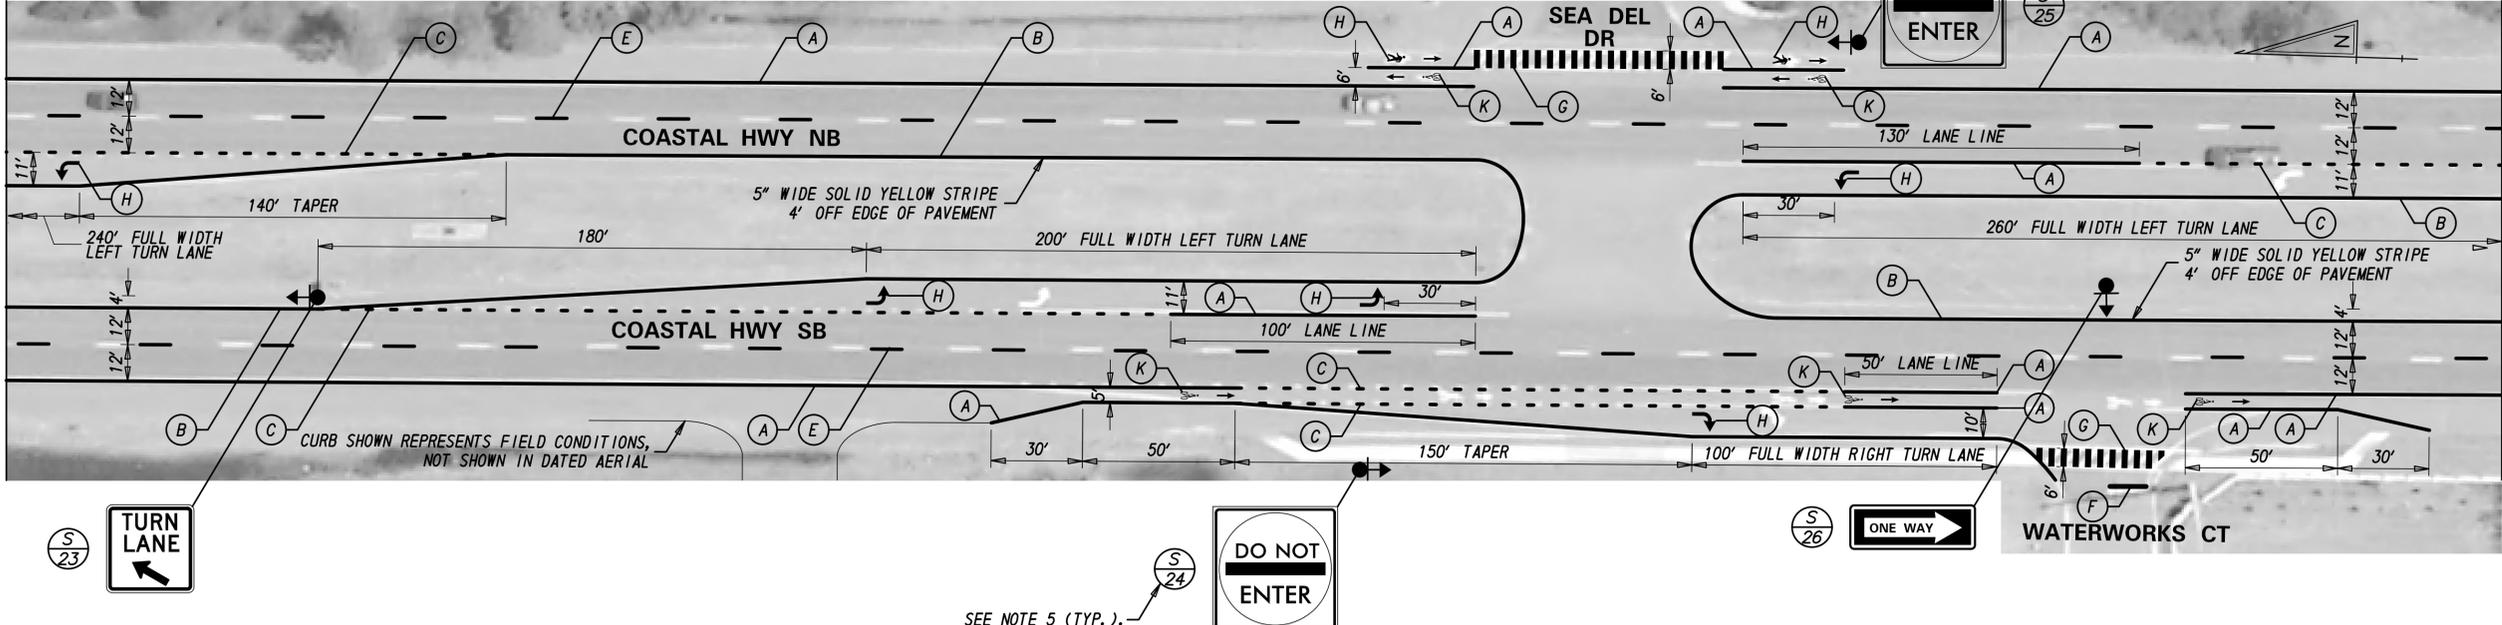

MATCH LINE - THIS SHEET

MATCH LINE - THIS SHEET



MATCH LINE - SEE SHEET 13

PAVEMENT MARKINGS LEGEND

SYMBOL	ITEM
(A)	EPOXY RESIN PAINT PAVEMENT STRIPING, WHITE 5" SOLID (ITEM 748548)
(B)	EPOXY RESIN PAINT PAVEMENT STRIPING, YELLOW 5" SOLID (ITEM 748548)
(C)	EPOXY RESIN PAINT PAVEMENT STRIPING, WHITE 5" DOTTED - 2' LINE & 6' GAP (ITEM 748548)
(D)	EPOXY RESIN PAINT PAVEMENT STRIPING, WHITE 10" DOTTED - 2' LINE & 6' GAP (ITEM 748549)
(E)	EPOXY RESIN PAINT PAVEMENT STRIPING, WHITE 5" BROKEN - 10' LINE & 30' GAP (ITEM 748548)
(F)	16" SOLID WHITE ALKYD THERMOPLASTIC PAVEMENT STRIPING (ITEM 748015)
(G)	24" SOLID WHITE ALKYD THERMOPLASTIC PAVEMENT STRIPING (ITEM 748015)
(H)	ALKYD-THERMOPLASTIC PAVEMENT STRIPING, WHITE SYMBOL/LEGEND, (ITEM 748015)
(I)	EPOXY RESIN PAINT PAVEMENT STRIPING, WHITE 10" SOLID (ITEM 748549)
(J)	EPOXY RESIN PAINT PAVEMENT STRIPING, YELLOW 5" SOLID DOUBLE LINE (ITEM 748548)
(K)	PREFORMED THERMOPLASTIC PAVEMENT MARKING WHITE, BIKE SYMBOL (748553)
(L)	ALKYD-THERMOPLASTIC PAVEMENT STRIPING, YELLOW 12" SOLID (ITEM 748027)


GENERAL NOTES FOR SIGNING & STRIPING

- ROADWAY GEOMETRY IS BASED OFF AERIAL PHOTOGRAPHY & FIELD VERIFICATION.
- ALL STRIPING SHOWN IS PROPOSED. CONTRACTOR TO FOLLOW PROPOSED STRIPING AND PAVEMENT MARKINGS LEGEND. EXISTING STRIPING SHOWN ON AERIAL IS NOT TO BE REPRODUCED UNLESS CALLED OUT AS SUCH, PER THIS PLAN.
- REFERENCE MEDIAN EDGE FOR STRIPING LAYOUT.
- THE CONTRACTOR SHALL BE GOVERNED BY THE STANDARDS AND REQUIREMENTS OF THE FOLLOWING PUBLICATIONS, EXCEPT AS MODIFIED BY THE SPECIAL PROVISIONS OF THIS CONTRACT OR THROUGH WRITTEN APPROVAL BY THE ENGINEER.
 - DELDOT - "MANUAL ON UNIFORM TRAFFIC CONTROL DEVICES" CURRENT EDITION WITH SUBSEQUENT REVISIONS (M.U.T.C.D.).
 - A.A.S.H.T.O. - "STANDARD SPECIFICATIONS FOR STRUCTURAL SUPPORTS FOR HIGHWAY SIGNS, LUMINAIRES, AND TRAFFIC SIGNALS" 5TH EDITION WITH 2010 AND 2011 INTERIM REVISIONS.
 - F.H.W.A. - "STANDARD HIGHWAY SIGNS" 2004 EDITION AND SUBSEQUENT REVISIONS.
- SEE "PERMANENT SIGN SCHEDULE", SHEETS 32 & 33, FOR SIGN INSTALLATION DETAILS.

\$DATE\$ \$FILE\$

DELAWARE DEPARTMENT OF TRANSPORTATION

ADDENDUMS / REVISIONS	

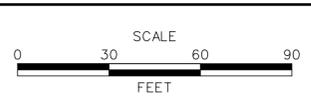


PAVEMENT & REHABILITATION SOUTH II-II, 2014

CONTRACT T201406302	PERMIT NO. -
COUNTY SUSSEX	DESIGNED BY: DB, AM CHECKED BY: CD

PROPOSED SIGNING AND STRIPING PLAN	SHEET NO. 12
	TOTAL SHTS. 33


MATCH LINE - SEE SHEET 12

MATCH LINE - THIS SHEET

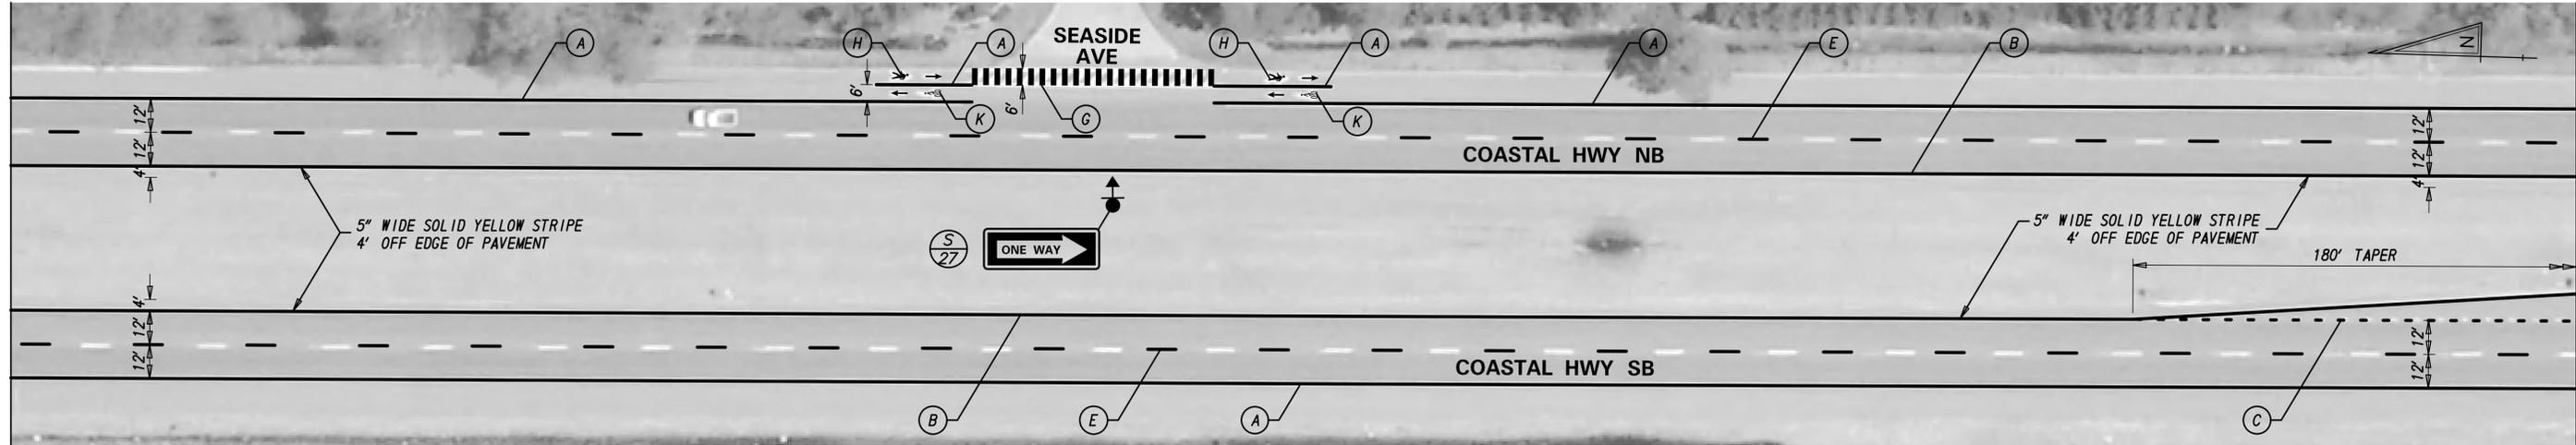


MATCH LINE - THIS SHEET

MATCH LINE - SEE SHEET 14

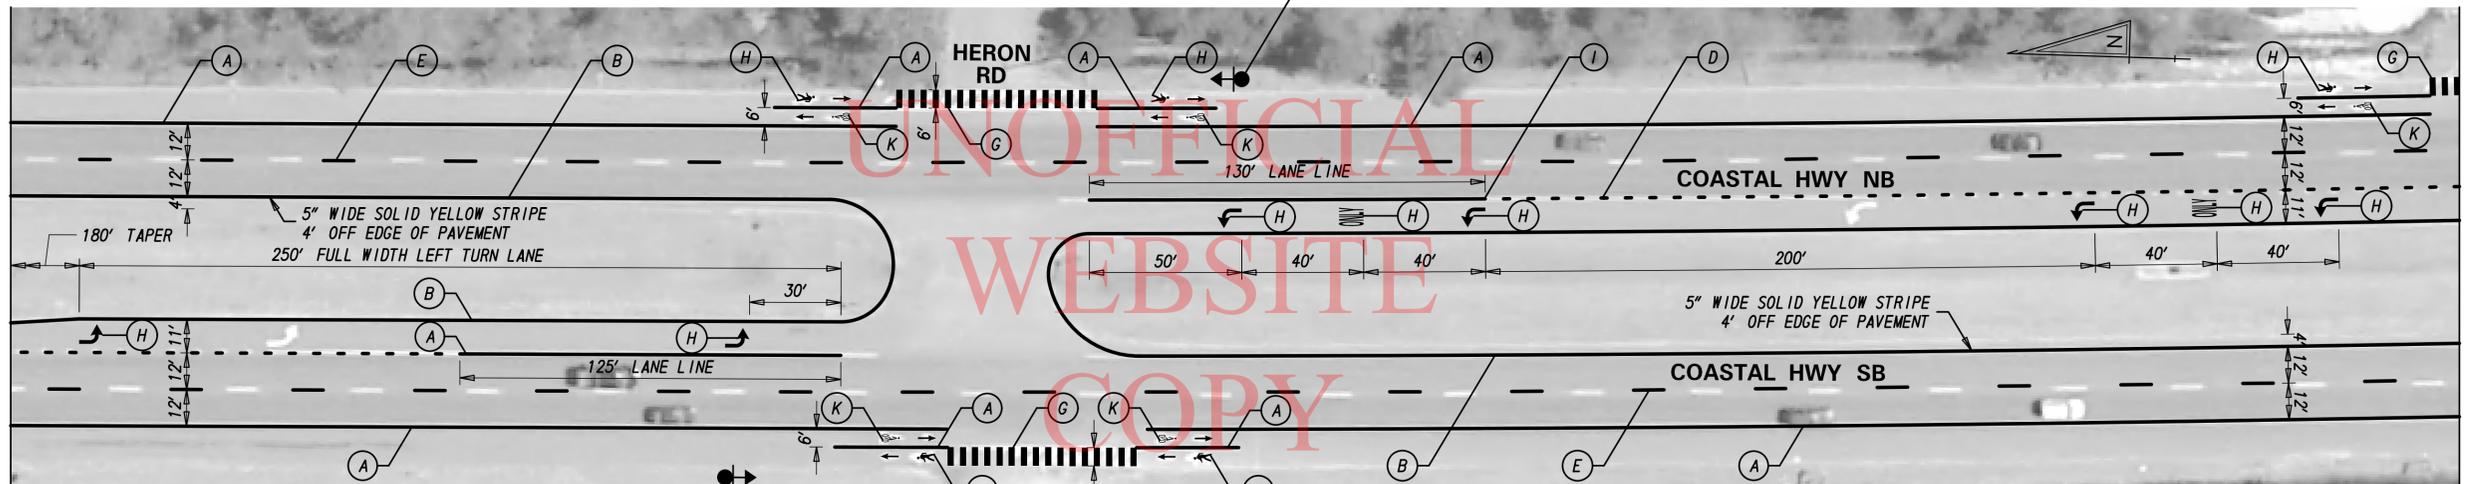


PAVEMENT MARKINGS LEGEND	
SYMBOL	ITEM
(A)	EPOXY RESIN PAINT PAVEMENT STRIPING, WHITE 5" SOLID (ITEM 748548)
(B)	EPOXY RESIN PAINT PAVEMENT STRIPING, YELLOW 5" SOLID (ITEM 748548)
(C)	EPOXY RESIN PAINT PAVEMENT STRIPING, WHITE 5" DOTTED - 2' LINE & 6' GAP (ITEM 748548)
(D)	EPOXY RESIN PAINT PAVEMENT STRIPING, WHITE 10" DOTTED - 2' LINE & 6' GAP (ITEM 748549)
(E)	EPOXY RESIN PAINT PAVEMENT STRIPING, WHITE 5" BROKEN - 10' LINE & 30' GAP (ITEM 748548)
(F)	16" SOLID WHITE ALKYD THERMOPLASTIC PAVEMENT STRIPING (ITEM 748015)
(G)	24" SOLID WHITE ALKYD THERMOPLASTIC PAVEMENT STRIPING (ITEM 748015)
(H)	ALKYD-THERMOPLASTIC PAVEMENT STRIPING, WHITE SYMBOL/LEGEND, (ITEM 748015)
(I)	EPOXY RESIN PAINT PAVEMENT STRIPING, WHITE 10" SOLID (ITEM 748549)
(J)	EPOXY RESIN PAINT PAVEMENT STRIPING, YELLOW 5" SOLID DOUBLE LINE (ITEM 748548)
(K)	PREFORMED THERMOPLASTIC PAVEMENT MARKING WHITE, BIKE SYMBOL (748553)
(L)	ALKYD-THERMOPLASTIC PAVEMENT STRIPING, YELLOW 12" SOLID (ITEM 748027)

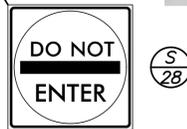


- GENERAL NOTES FOR SIGNING & STRIPING**
- ROADWAY GEOMETRY IS BASED OFF AERIAL PHOTOGRAPHY & FIELD VERIFICATION.
 - ALL STRIPING SHOWN IS PROPOSED. CONTRACTOR TO FOLLOW PROPOSED STRIPING AND PAVEMENT MARKINGS LEGEND. EXISTING STRIPING SHOWN ON AERIAL IS NOT TO BE REPRODUCED UNLESS CALLED OUT AS SUCH, PER THIS PLAN.
 - REFERENCE MEDIAN EDGE FOR STRIPING LAYOUT.
 - THE CONTRACTOR SHALL BE GOVERNED BY THE STANDARDS AND REQUIREMENTS OF THE FOLLOWING PUBLICATIONS, EXCEPT AS MODIFIED BY THE SPECIAL PROVISIONS OF THIS CONTRACT OR THROUGH WRITTEN APPROVAL BY THE ENGINEER.
 - DELDOT - "MANUAL ON UNIFORM TRAFFIC CONTROL DEVICES" CURRENT EDITION WITH SUBSEQUENT REVISIONS (M.U.T.C.D.).
 - A.A.S.H.T.O. - "STANDARD SPECIFICATIONS FOR STRUCTURAL SUPPORTS FOR HIGHWAY SIGNS, LUMINAIRES, AND TRAFFIC SIGNALS" 5TH EDITION WITH 2010 AND 2011 INTERIM REVISIONS.
 - F.H.W.A. - "STANDARD HIGHWAY SIGNS" 2004 EDITION AND SUBSEQUENT REVISIONS.
 - SEE "PERMANENT SIGN SCHEDULE", SHEETS 32 & 33, FOR SIGN INSTALLATION DETAILS.

\$DATE\$ \$FILE\$

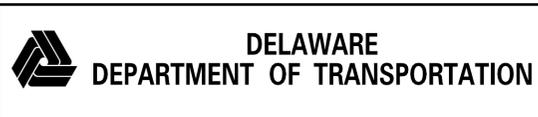

ADDENDUMS / REVISIONS	

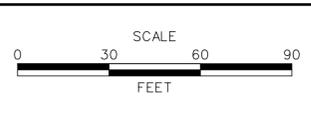


PAVEMENT & REHABILITATION SOUTH II-II, 2014

CONTRACT T201406302	PERMIT NO. -
COUNTY SUSSEX	DESIGNED BY: DB, AM CHECKED BY: CD

PROPOSED SIGNING AND STRIPING PLAN	SHEET NO. 13
	TOTAL SHTS. 33

MATCH LINE - SEE SHEET 13


MATCH LINE - THIS SHEET

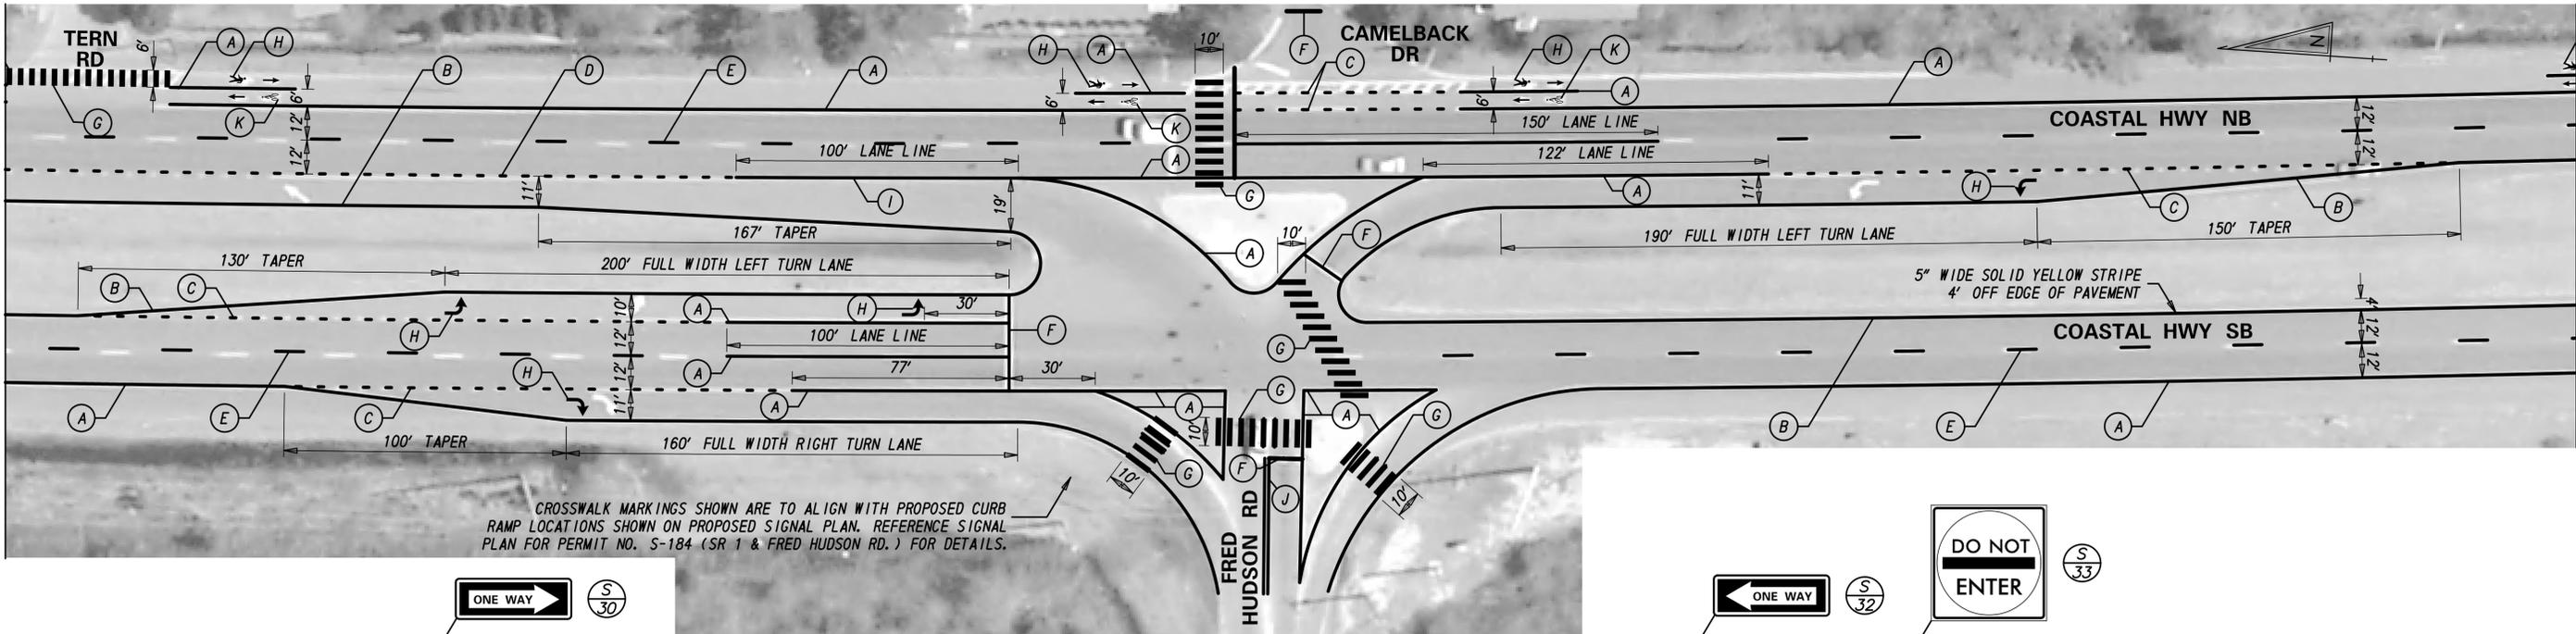

CROSSWALK MARKINGS SHOWN ARE TO ALIGN WITH PROPOSED CURB RAMP LOCATIONS SHOWN ON PROPOSED SIGNAL PLAN. REFERENCE SIGNAL PLAN FOR PERMIT NO. S-184 (SR 1 & FRED HUDSON RD.) FOR DETAILS.

MATCH LINE - THIS SHEET

MATCH LINE - SEE SHEET 15

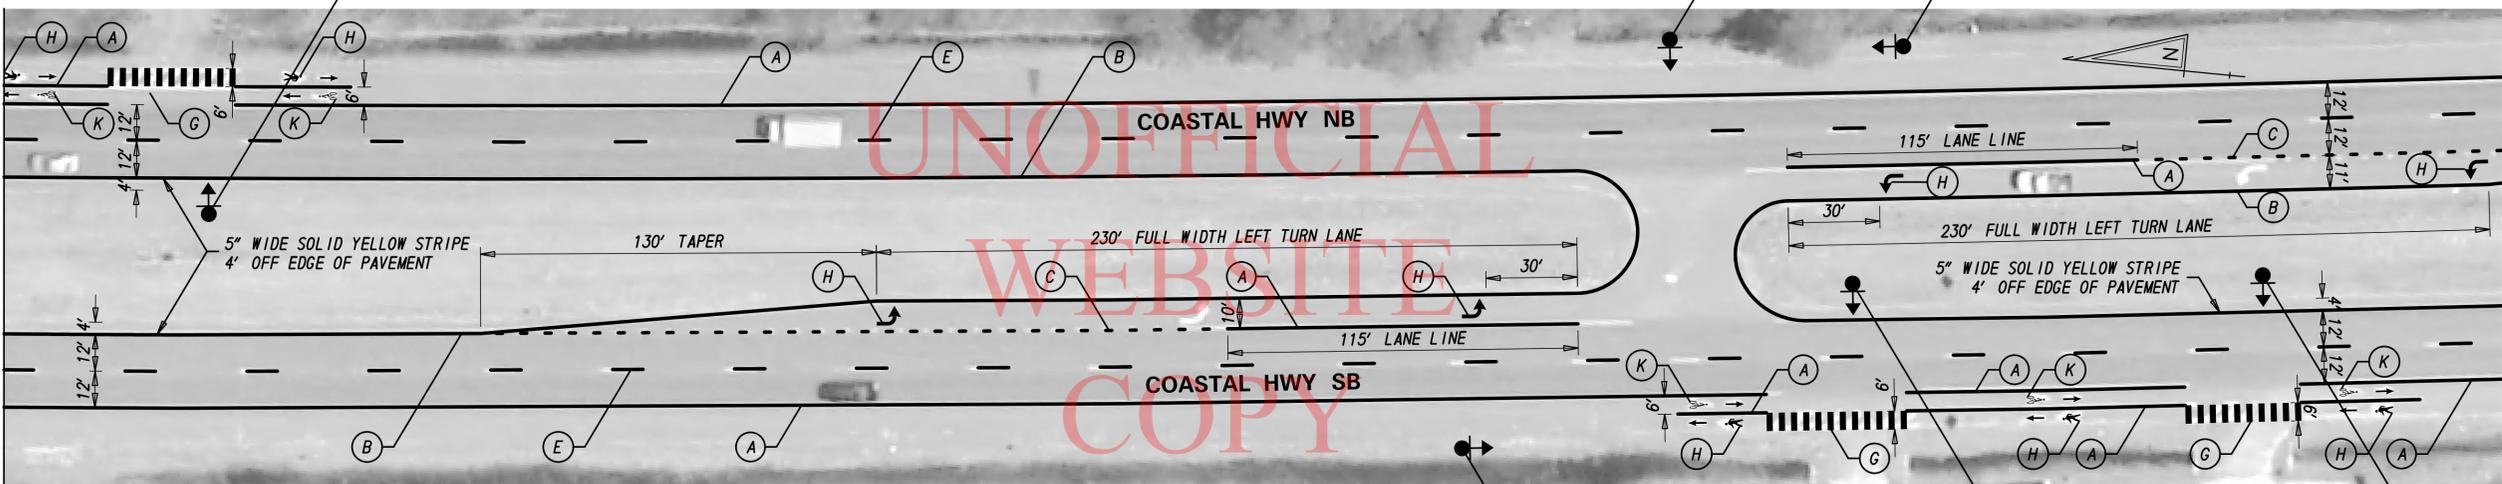

PAVEMENT MARKINGS LEGEND	
SYMBOL	ITEM
(A)	EPOXY RESIN PAINT PAVEMENT STRIPING, WHITE 5" SOLID (ITEM 748548)
(B)	EPOXY RESIN PAINT PAVEMENT STRIPING, YELLOW 5" SOLID (ITEM 748548)
(C)	EPOXY RESIN PAINT PAVEMENT STRIPING, WHITE 5" DOTTED - 2' LINE & 6' GAP (ITEM 748548)
(D)	EPOXY RESIN PAINT PAVEMENT STRIPING, WHITE 10" DOTTED - 2' LINE & 6' GAP (ITEM 748549)
(E)	EPOXY RESIN PAINT PAVEMENT STRIPING, WHITE 5" BROKEN - 10' LINE & 30' GAP (ITEM 748548)
(F)	16" SOLID WHITE ALKYD THERMOPLASTIC PAVEMENT STRIPING (ITEM 748015)
(G)	24" SOLID WHITE ALKYD THERMOPLASTIC PAVEMENT STRIPING (ITEM 748015)
(H)	ALKYD-THERMOPLASTIC PAVEMENT STRIPING, WHITE SYMBOL/LEGEND, (ITEM 748015)
(I)	EPOXY RESIN PAINT PAVEMENT STRIPING, WHITE 10" SOLID (ITEM 748549)
(J)	EPOXY RESIN PAINT PAVEMENT STRIPING, YELLOW 5" SOLID DOUBLE LINE (ITEM 748548)
(K)	PREFORMED THERMOPLASTIC PAVEMENT MARKING WHITE, BIKE SYMBOL (748553)
(L)	ALKYD-THERMOPLASTIC PAVEMENT STRIPING, YELLOW 12" SOLID (ITEM 748027)

- GENERAL NOTES FOR SIGNING & STRIPING**
- ROADWAY GEOMETRY IS BASED OFF AERIAL PHOTOGRAPHY & FIELD VERIFICATION.
 - ALL STRIPING SHOWN IS PROPOSED. CONTRACTOR TO FOLLOW PROPOSED STRIPING AND PAVEMENT MARKINGS LEGEND. EXISTING STRIPING SHOWN ON AERIAL IS NOT TO BE REPRODUCED UNLESS CALLED OUT AS SUCH, PER THIS PLAN.
 - REFERENCE MEDIAN EDGE FOR STRIPING LAYOUT.
 - THE CONTRACTOR SHALL BE GOVERNED BY THE STANDARDS AND REQUIREMENTS OF THE FOLLOWING PUBLICATIONS, EXCEPT AS MODIFIED BY THE SPECIAL PROVISIONS OF THIS CONTRACT OR THROUGH WRITTEN APPROVAL BY THE ENGINEER.
 DELDOT - "MANUAL ON UNIFORM TRAFFIC CONTROL DEVICES" CURRENT EDITION WITH SUBSEQUENT REVISIONS (M.U.T.C.D.).
 A.A.S.H.T.O. - "STANDARD SPECIFICATIONS FOR STRUCTURAL SUPPORTS FOR HIGHWAY SIGNS, LUMINAIRES, AND TRAFFIC SIGNALS" 5TH EDITION WITH 2010 AND 2011 INTERIM REVISIONS.
 F.H.W.A. - "STANDARD HIGHWAY SIGNS" 2004 EDITION AND SUBSEQUENT REVISIONS.
 - SEE "PERMANENT SIGN SCHEDULE", SHEETS 32 & 33, FOR SIGN INSTALLATION DETAILS.

ADDENDUMS / REVISIONS



PAVEMENT & REHABILITATION SOUTH II-II, 2014


CONTRACT	T201406302	PERMIT NO.	-
COUNTY	SUSSEX	DESIGNED BY:	DB, AM
		CHECKED BY:	CD

PROPOSED SIGNING AND STRIPING PLAN


SHEET NO.	14
TOTAL SHTS.	33

\$DATE\$ \$FILE\$



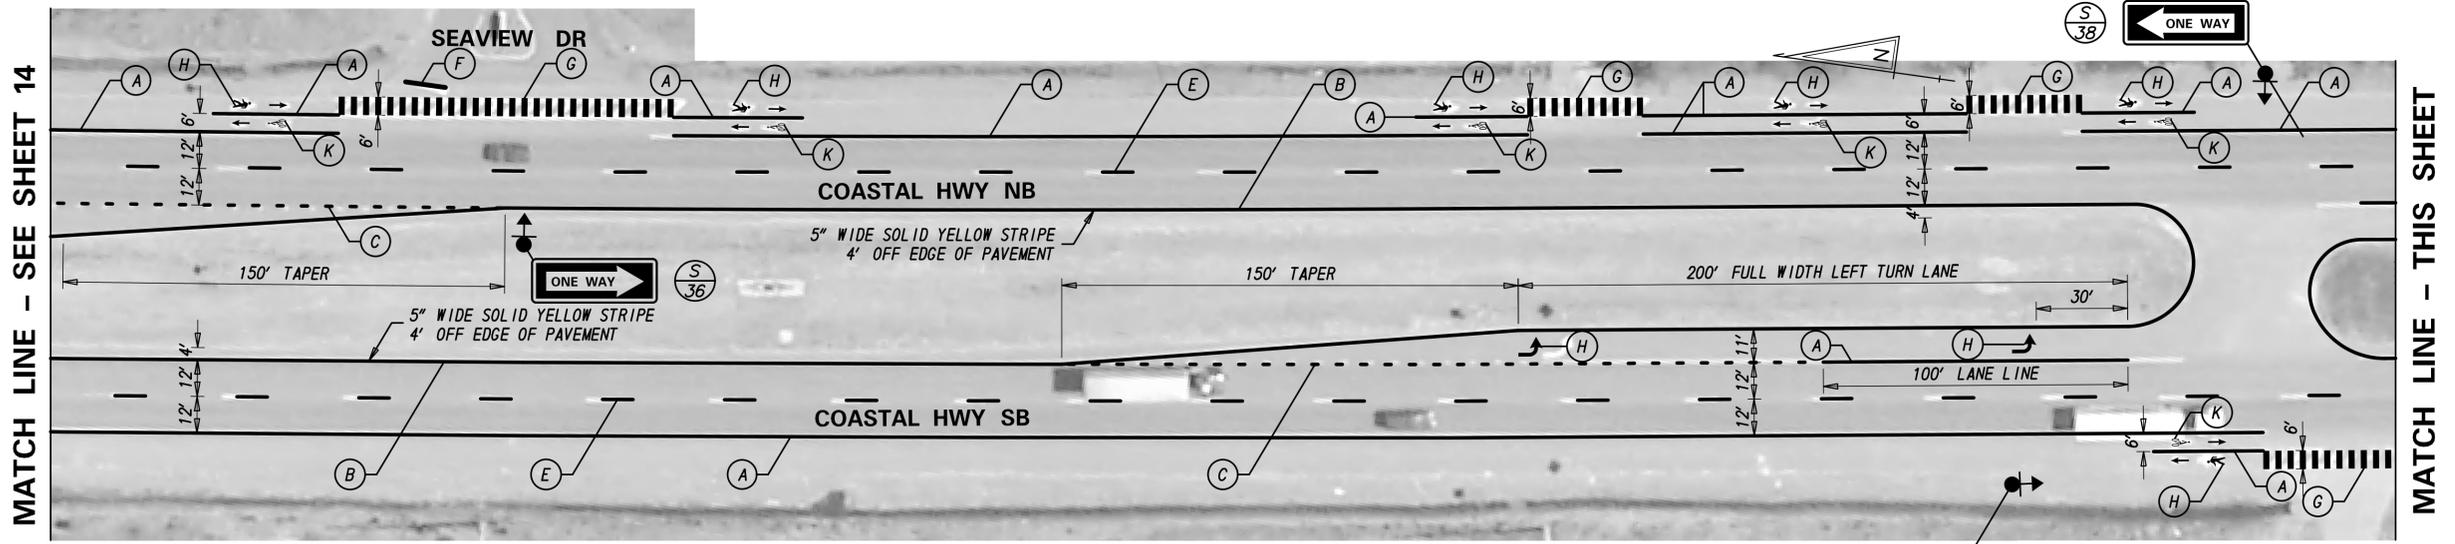

SEE NOTE 5 (TYP.).

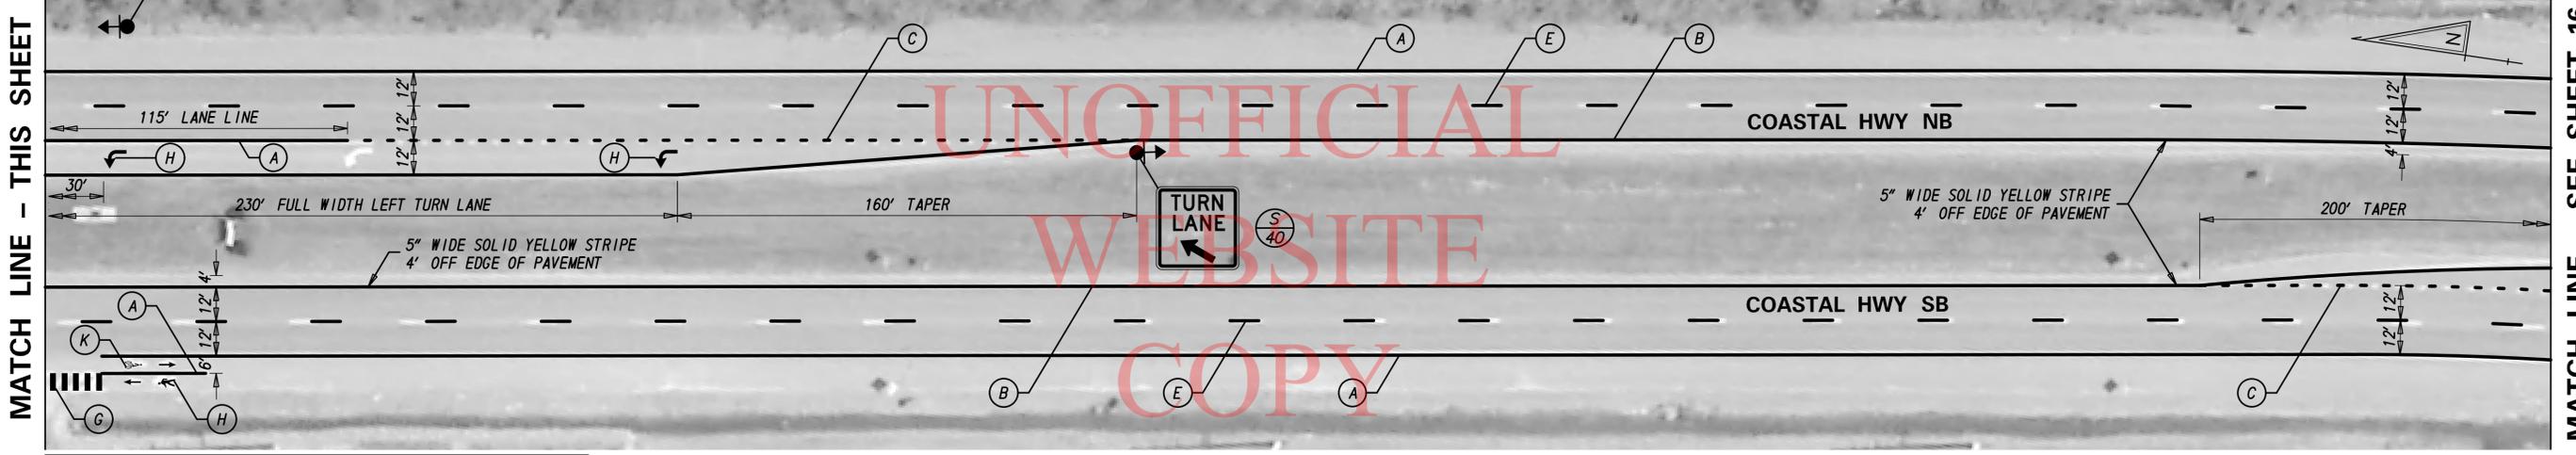


PAVEMENT MARKINGS LEGEND

SYMBOL	ITEM
(A)	EPOXY RESIN PAINT PAVEMENT STRIPING, WHITE 5" SOLID (ITEM 748548)
(B)	EPOXY RESIN PAINT PAVEMENT STRIPING, YELLOW 5" SOLID (ITEM 748548)
(C)	EPOXY RESIN PAINT PAVEMENT STRIPING, WHITE 5" DOTTED - 2' LINE & 6' GAP (ITEM 748548)
(D)	EPOXY RESIN PAINT PAVEMENT STRIPING, WHITE 10" DOTTED - 2' LINE & 6' GAP (ITEM 748549)
(E)	EPOXY RESIN PAINT PAVEMENT STRIPING, WHITE 5" BROKEN - 10' LINE & 30' GAP (ITEM 748548)
(F)	16" SOLID WHITE ALKYD THERMOPLASTIC PAVEMENT STRIPING (ITEM 748015)
(G)	24" SOLID WHITE ALKYD THERMOPLASTIC PAVEMENT STRIPING (ITEM 748015)
(H)	ALKYD-THERMOPLASTIC PAVEMENT STRIPING, WHITE SYMBOL/LEGEND, (ITEM 748015)
(I)	EPOXY RESIN PAINT PAVEMENT STRIPING, WHITE 10" SOLID (ITEM 748549)
(J)	EPOXY RESIN PAINT PAVEMENT STRIPING, YELLOW 5" SOLID DOUBLE LINE (ITEM 748548)
(K)	PREFORMED THERMOPLASTIC PAVEMENT MARKING WHITE, BIKE SYMBOL (748553)
(L)	ALKYD-THERMOPLASTIC PAVEMENT STRIPING, YELLOW 12" SOLID (ITEM 748027)


GENERAL NOTES FOR SIGNING & STRIPING

- ROADWAY GEOMETRY IS BASED OFF AERIAL PHOTOGRAPHY & FIELD VERIFICATION.
- ALL STRIPING SHOWN IS PROPOSED. CONTRACTOR TO FOLLOW PROPOSED STRIPING AND PAVEMENT MARKINGS LEGEND. EXISTING STRIPING SHOWN ON AERIAL IS NOT TO BE REPRODUCED UNLESS CALLED OUT AS SUCH, PER THIS PLAN.
- REFERENCE MEDIAN EDGE FOR STRIPING LAYOUT.
- THE CONTRACTOR SHALL BE GOVERNED BY THE STANDARDS AND REQUIREMENTS OF THE FOLLOWING PUBLICATIONS, EXCEPT AS MODIFIED BY THE SPECIAL PROVISIONS OF THIS CONTRACT OR THROUGH WRITTEN APPROVAL BY THE ENGINEER.
 - DELDOT - "MANUAL ON UNIFORM TRAFFIC CONTROL DEVICES" CURRENT EDITION WITH SUBSEQUENT REVISIONS (M.U.T.C.D.).
 - A.A.S.H.T.O. - "STANDARD SPECIFICATIONS FOR STRUCTURAL SUPPORTS FOR HIGHWAY SIGNS, LUMINAIRES, AND TRAFFIC SIGNALS" 5TH EDITION WITH 2010 AND 2011 INTERIM REVISIONS.
 - F.H.W.A. - "STANDARD HIGHWAY SIGNS" 2004 EDITION AND SUBSEQUENT REVISIONS.
- SEE "PERMANENT SIGN SCHEDULE", SHEETS 32 & 33, FOR SIGN INSTALLATION DETAILS.

\$DATE\$ \$FILE\$

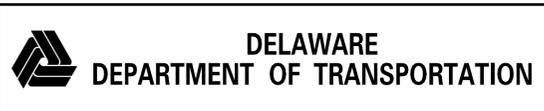

ADDENDUMS / REVISIONS	

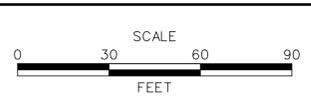


**PAVEMENT & REHABILITATION
SOUTH II-II, 2014**

CONTRACT T201406302	PERMIT NO. -
COUNTY SUSSEX	DESIGNED BY: DB, AM CHECKED BY: CD

PROPOSED SIGNING AND STRIPING PLAN	SHEET NO. 15
	TOTAL SHTS. 33

MATCH LINE - SEE SHEET 15

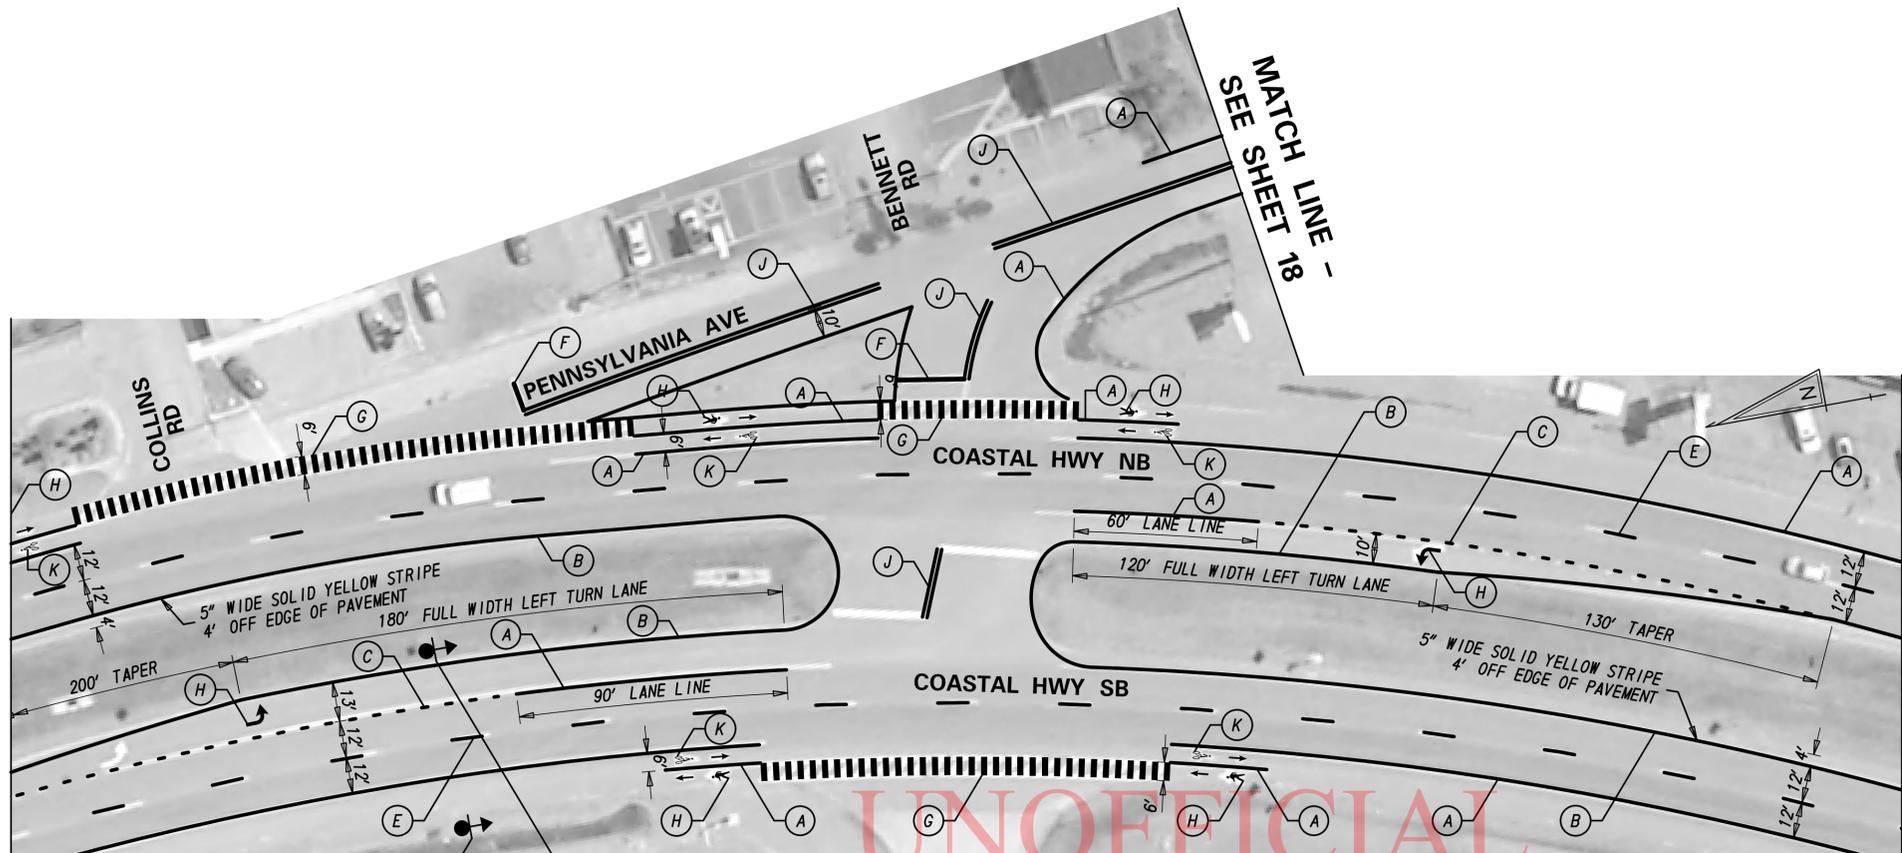


MATCH LINE - THIS SHEET


PAVEMENT MARKINGS LEGEND	
SYMBOL	ITEM
(A)	EPOXY RESIN PAINT PAVEMENT STRIPING, WHITE 5" SOLID (ITEM 748548)
(B)	EPOXY RESIN PAINT PAVEMENT STRIPING, YELLOW 5" SOLID (ITEM 748548)
(C)	EPOXY RESIN PAINT PAVEMENT STRIPING, WHITE 5" DOTTED - 2' LINE & 6' GAP (ITEM 748548)
(D)	EPOXY RESIN PAINT PAVEMENT STRIPING, WHITE 10" DOTTED - 2' LINE & 6' GAP (ITEM 748549)
(E)	EPOXY RESIN PAINT PAVEMENT STRIPING, WHITE 5" BROKEN - 10' LINE & 30' GAP (ITEM 748548)
(F)	16" SOLID WHITE ALKYD THERMOPLASTIC PAVEMENT STRIPING (ITEM 748015)
(G)	24" SOLID WHITE ALKYD THERMOPLASTIC PAVEMENT STRIPING (ITEM 748015)
(H)	ALKYD-THERMOPLASTIC PAVEMENT STRIPING, WHITE SYMBOL/LEGEND, (ITEM 748015)
(I)	EPOXY RESIN PAINT PAVEMENT STRIPING, WHITE 10" SOLID (ITEM 748549)
(J)	EPOXY RESIN PAINT PAVEMENT STRIPING, YELLOW 5" SOLID DOUBLE LINE (ITEM 748548)
(K)	PREFORMED THERMOPLASTIC PAVEMENT MARKING WHITE, BIKE SYMBOL (748553)
(L)	ALKYD-THERMOPLASTIC PAVEMENT STRIPING, YELLOW 12" SOLID (ITEM 748027)



MATCH LINE - THIS SHEET

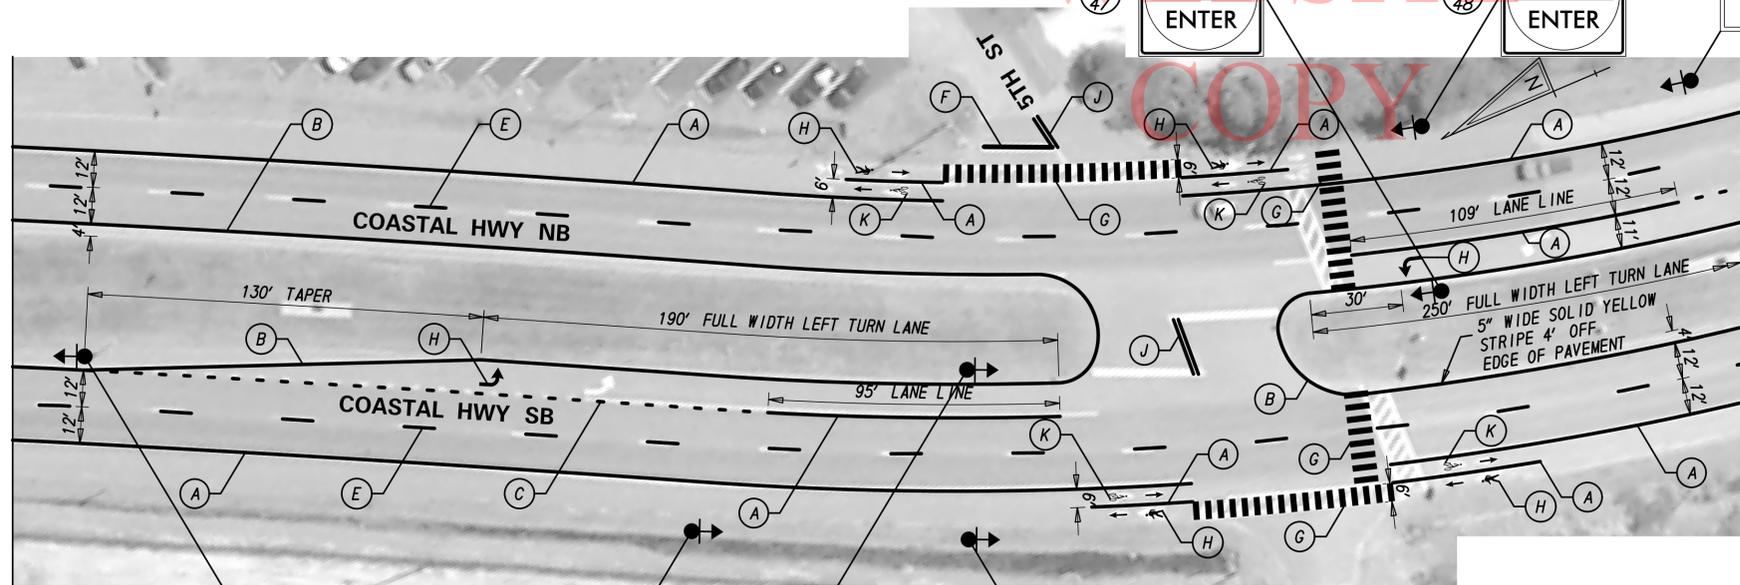

MATCH LINE - SEE SHEET 17

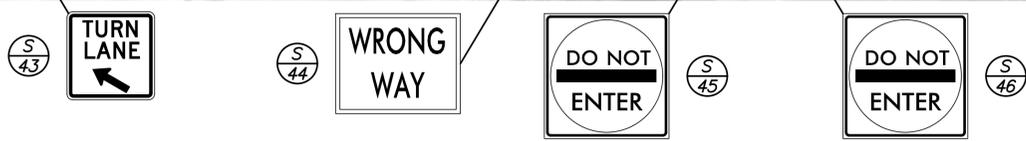


GENERAL NOTES FOR SIGNING & STRIPING

- ROADWAY GEOMETRY IS BASED OFF AERIAL PHOTOGRAPHY & FIELD VERIFICATION.
- ALL STRIPING SHOWN IS PROPOSED. CONTRACTOR TO FOLLOW PROPOSED STRIPING AND PAVEMENT MARKINGS LEGEND. EXISTING STRIPING SHOWN ON AERIAL IS NOT TO BE REPRODUCED UNLESS CALLED OUT AS SUCH, PER THIS PLAN.
- REFERENCE MEDIAN EDGE FOR STRIPING LAYOUT.
- THE CONTRACTOR SHALL BE GOVERNED BY THE STANDARDS AND REQUIREMENTS OF THE FOLLOWING PUBLICATIONS, EXCEPT AS MODIFIED BY THE SPECIAL PROVISIONS OF THIS CONTRACT OR THROUGH WRITTEN APPROVAL BY THE ENGINEER.
 - DELDOT - "MANUAL ON UNIFORM TRAFFIC CONTROL DEVICES" CURRENT EDITION WITH SUBSEQUENT REVISIONS (M.U.T.C.D.).
 - A.A.S.H.T.O. - "STANDARD SPECIFICATIONS FOR STRUCTURAL SUPPORTS FOR HIGHWAY SIGNS, LUMINAIRES, AND TRAFFIC SIGNALS" 5TH EDITION WITH 2010 AND 2011 INTERIM REVISIONS.
 - F.H.W.A. - "STANDARD HIGHWAY SIGNS" 2004 EDITION AND SUBSEQUENT REVISIONS.
- SEE "PERMANENT SIGN SCHEDULE", SHEETS 32 & 33, FOR SIGN INSTALLATION DETAILS.


\$DATE\$ \$FILE\$

ADDENDUMS / REVISIONS	

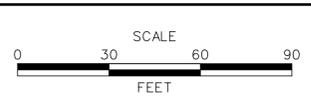

CONTRACT T201406302	PERMIT NO. -
COUNTY SUSSEX	DESIGNED BY: DB, AM CHECKED BY: CD

PROPOSED SIGNING AND STRIPING PLAN	SHEET NO. 16
	TOTAL SHTS. 33

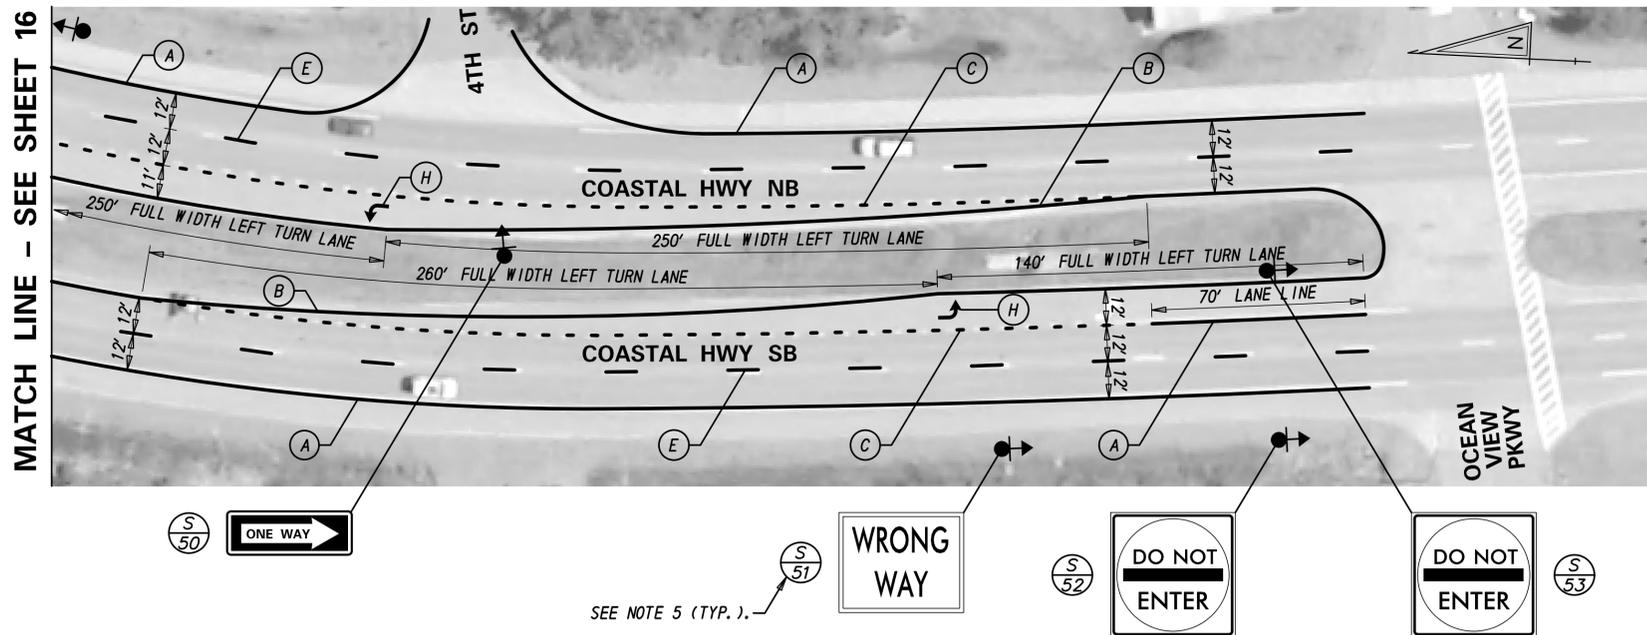

UNOFFICIAL
WEBSITE
COPY


PAVEMENT MARKINGS LEGEND	
SYMBOL	ITEM
(A)	EPOXY RESIN PAINT PAVEMENT STRIPING, WHITE 5" SOLID (ITEM 748548)
(B)	EPOXY RESIN PAINT PAVEMENT STRIPING, YELLOW 5" SOLID (ITEM 748548)
(C)	EPOXY RESIN PAINT PAVEMENT STRIPING, WHITE 5" DOTTED - 2' LINE & 6' GAP (ITEM 748548)
(D)	EPOXY RESIN PAINT PAVEMENT STRIPING, WHITE 10" DOTTED - 2' LINE & 6' GAP (ITEM 748549)
(E)	EPOXY RESIN PAINT PAVEMENT STRIPING, WHITE 5" BROKEN - 10' LINE & 30' GAP (ITEM 748548)
(F)	16" SOLID WHITE ALKYD THERMOPLASTIC PAVEMENT STRIPING (ITEM 748015)
(G)	24" SOLID WHITE ALKYD THERMOPLASTIC PAVEMENT STRIPING (ITEM 748015)
(H)	ALKYD-THERMOPLASTIC PAVEMENT STRIPING, WHITE SYMBOL/LEGEND, (ITEM 748015)
(I)	EPOXY RESIN PAINT PAVEMENT STRIPING, WHITE 10" SOLID (ITEM 748549)
(J)	EPOXY RESIN PAINT PAVEMENT STRIPING, YELLOW 5" SOLID DOUBLE LINE (ITEM 748548)
(K)	PREFORMED THERMOPLASTIC PAVEMENT MARKING WHITE, BIKE SYMBOL (748553)
(L)	ALKYD-THERMOPLASTIC PAVEMENT STRIPING, YELLOW 12" SOLID (ITEM 748027)

- GENERAL NOTES FOR SIGNING & STRIPING**
- ROADWAY GEOMETRY IS BASED OFF AERIAL PHOTOGRAPHY & FIELD VERIFICATION.
 - ALL STRIPING SHOWN IS PROPOSED. CONTRACTOR TO FOLLOW PROPOSED STRIPING AND PAVEMENT MARKINGS LEGEND. EXISTING STRIPING SHOWN ON AERIAL IS NOT TO BE REPRODUCED UNLESS CALLED OUT AS SUCH, PER THIS PLAN.
 - REFERENCE MEDIAN EDGE FOR STRIPING LAYOUT.
 - THE CONTRACTOR SHALL BE GOVERNED BY THE STANDARDS AND REQUIREMENTS OF THE FOLLOWING PUBLICATIONS, EXCEPT AS MODIFIED BY THE SPECIAL PROVISIONS OF THIS CONTRACT OR THROUGH WRITTEN APPROVAL BY THE ENGINEER.
 - DELDOT - "MANUAL ON UNIFORM TRAFFIC CONTROL DEVICES" CURRENT EDITION WITH SUBSEQUENT REVISIONS (M.U.T.C.D.).
 - A.A.S.H.T.O. - "STANDARD SPECIFICATIONS FOR STRUCTURAL SUPPORTS FOR HIGHWAY SIGNS, LUMINAIRES, AND TRAFFIC SIGNALS" 5TH EDITION WITH 2010 AND 2011 INTERIM REVISIONS.
 - F.H.W.A. - "STANDARD HIGHWAY SIGNS" 2004 EDITION AND SUBSEQUENT REVISIONS.
 - SEE "PERMANENT SIGN SCHEDULE", SHEETS 32 & 33, FOR SIGN INSTALLATION DETAILS.

\$DATE\$ \$FILE\$



ADDENDUMS / REVISIONS	

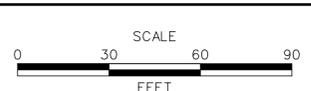


**PAVEMENT & REHABILITATION
SOUTH II-II, 2014**

CONTRACT T201406302	PERMIT NO. -
COUNTY SUSSEX	DESIGNED BY: DB, AM
	CHECKED BY: CD


PROPOSED SIGNING AND STRIPING PLAN	SHEET NO. 17
	TOTAL SHTS. 33

MATCH LINE - SEE SHEET 16

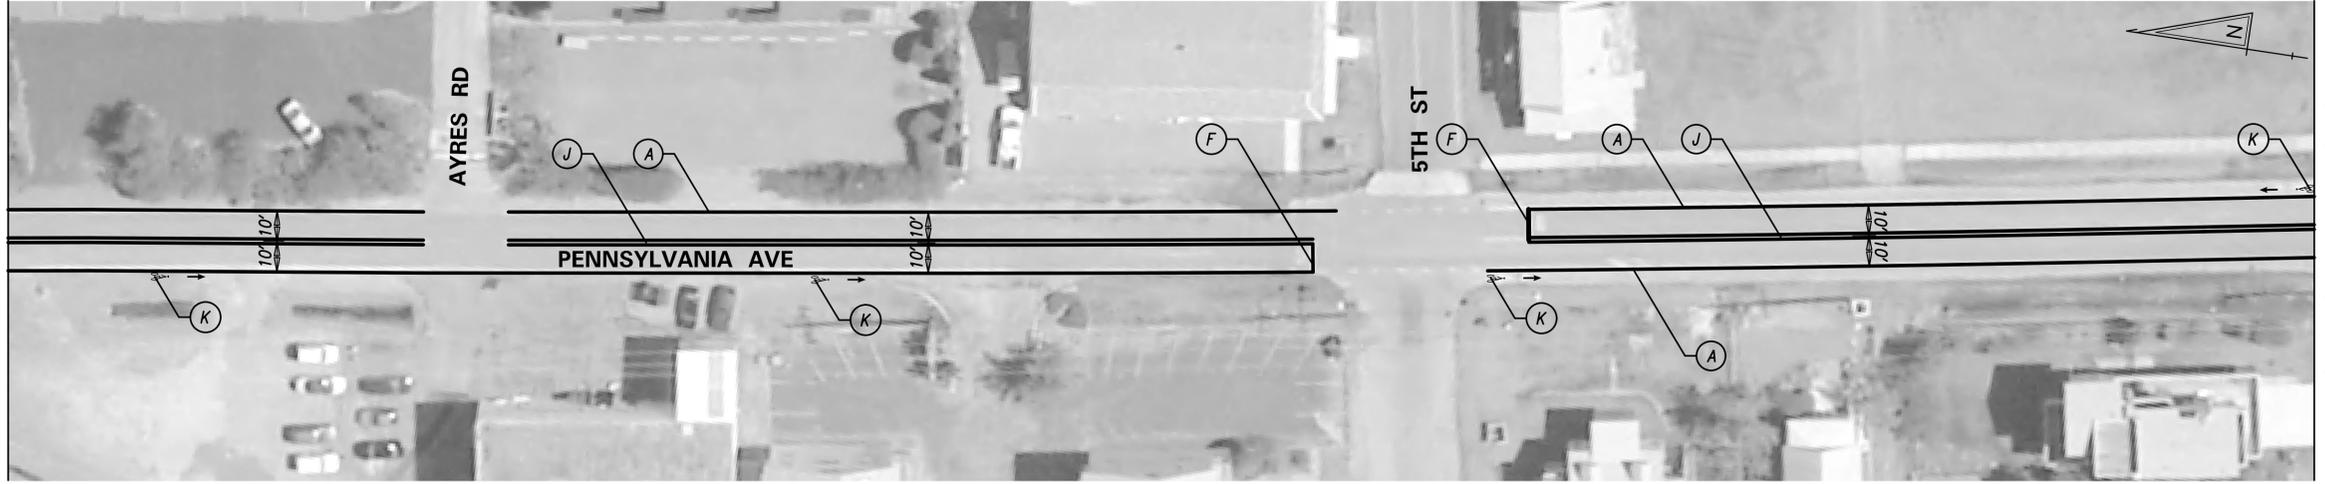

MATCH LINE - THIS SHEET

MATCH LINE - THIS SHEET

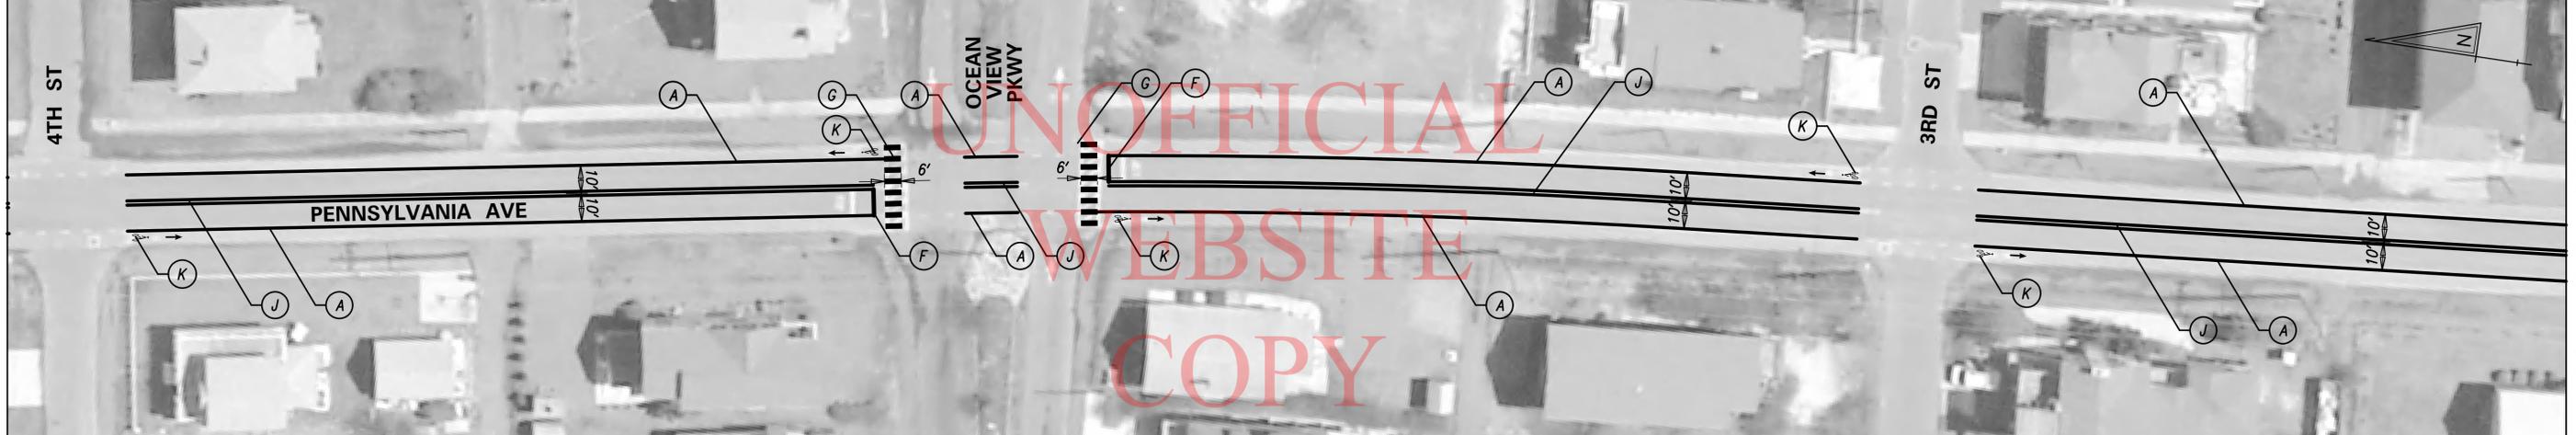

MATCH LINE - SEE SHEET 19

PAVEMENT MARKINGS LEGEND

SYMBOL	ITEM
(A)	EPOXY RESIN PAINT PAVEMENT STRIPING, WHITE 5" SOLID (ITEM 748548)
(B)	EPOXY RESIN PAINT PAVEMENT STRIPING, YELLOW 5" SOLID (ITEM 748548)
(C)	EPOXY RESIN PAINT PAVEMENT STRIPING, WHITE 5" DOTTED - 2' LINE & 6' GAP (ITEM 748548)
(D)	EPOXY RESIN PAINT PAVEMENT STRIPING, WHITE 10" DOTTED - 2' LINE & 6' GAP (ITEM 748549)
(E)	EPOXY RESIN PAINT PAVEMENT STRIPING, WHITE 5" BROKEN - 10' LINE & 30' GAP (ITEM 748548)
(F)	16" SOLID WHITE ALKYD THERMOPLASTIC PAVEMENT STRIPING (ITEM 748015)
(G)	24" SOLID WHITE ALKYD THERMOPLASTIC PAVEMENT STRIPING (ITEM 748015)
(H)	ALKYD-THERMOPLASTIC PAVEMENT STRIPING, WHITE SYMBOL/LEGEND, (ITEM 748015)
(I)	EPOXY RESIN PAINT PAVEMENT STRIPING, WHITE 10" SOLID (ITEM 748549)
(J)	EPOXY RESIN PAINT PAVEMENT STRIPING, YELLOW 5" SOLID DOUBLE LINE (ITEM 748548)
(K)	PREFORMED THERMOPLASTIC PAVEMENT MARKING WHITE, BIKE SYMBOL (748553)
(L)	ALKYD-THERMOPLASTIC PAVEMENT STRIPING, YELLOW 12" SOLID (ITEM 748027)


GENERAL NOTES FOR SIGNING & STRIPING

- ROADWAY GEOMETRY IS BASED OFF AERIAL PHOTOGRAPHY & FIELD VERIFICATION.
- ALL STRIPING SHOWN IS PROPOSED. CONTRACTOR TO FOLLOW PROPOSED STRIPING AND PAVEMENT MARKINGS LEGEND. EXISTING STRIPING SHOWN ON AERIAL IS NOT TO BE REPRODUCED UNLESS CALLED OUT AS SUCH, PER THIS PLAN.
- REFERENCE MEDIAN EDGE FOR STRIPING LAYOUT.
- THE CONTRACTOR SHALL BE GOVERNED BY THE STANDARDS AND REQUIREMENTS OF THE FOLLOWING PUBLICATIONS, EXCEPT AS MODIFIED BY THE SPECIAL PROVISIONS OF THIS CONTRACT OR THROUGH WRITTEN APPROVAL BY THE ENGINEER.
 - DELDOT - "MANUAL ON UNIFORM TRAFFIC CONTROL DEVICES" CURRENT EDITION WITH SUBSEQUENT REVISIONS (M.U.T.C.D.).
 - A.A.S.H.T.O. - "STANDARD SPECIFICATIONS FOR STRUCTURAL SUPPORTS FOR HIGHWAY SIGNS, LUMINAIRES, AND TRAFFIC SIGNALS" 5TH EDITION WITH 2010 AND 2011 INTERIM REVISIONS.
 - F.H.W.A. - "STANDARD HIGHWAY SIGNS" 2004 EDITION AND SUBSEQUENT REVISIONS.
- SEE "PERMANENT SIGN SCHEDULE", SHEETS 32 & 33, FOR SIGN INSTALLATION DETAILS.

\$DATE\$ \$FILE\$



ADDENDUMS / REVISIONS	

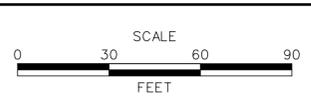


**PAVEMENT & REHABILITATION
SOUTH II-II, 2014**

CONTRACT T201406302	PERMIT NO. -
COUNTY SUSSEX	DESIGNED BY: DB, AM
	CHECKED BY: CD

**PROPOSED SIGNING
AND STRIPING PLAN**


SHEET NO. 18
TOTAL SHTS. 33

MATCH LINE - SEE SHEET 18

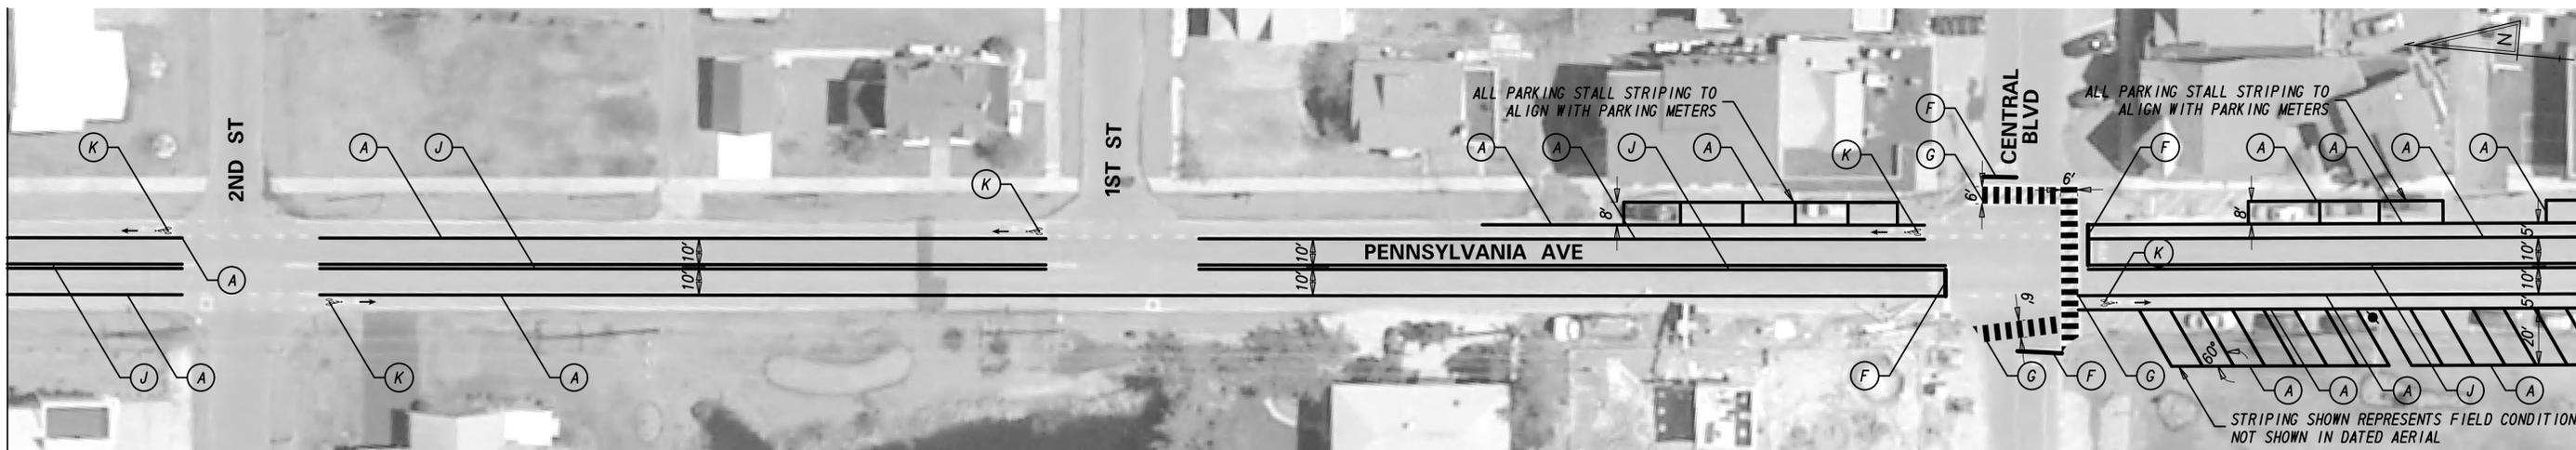

MATCH LINE - THIS SHEET

MATCH LINE - THIS SHEET

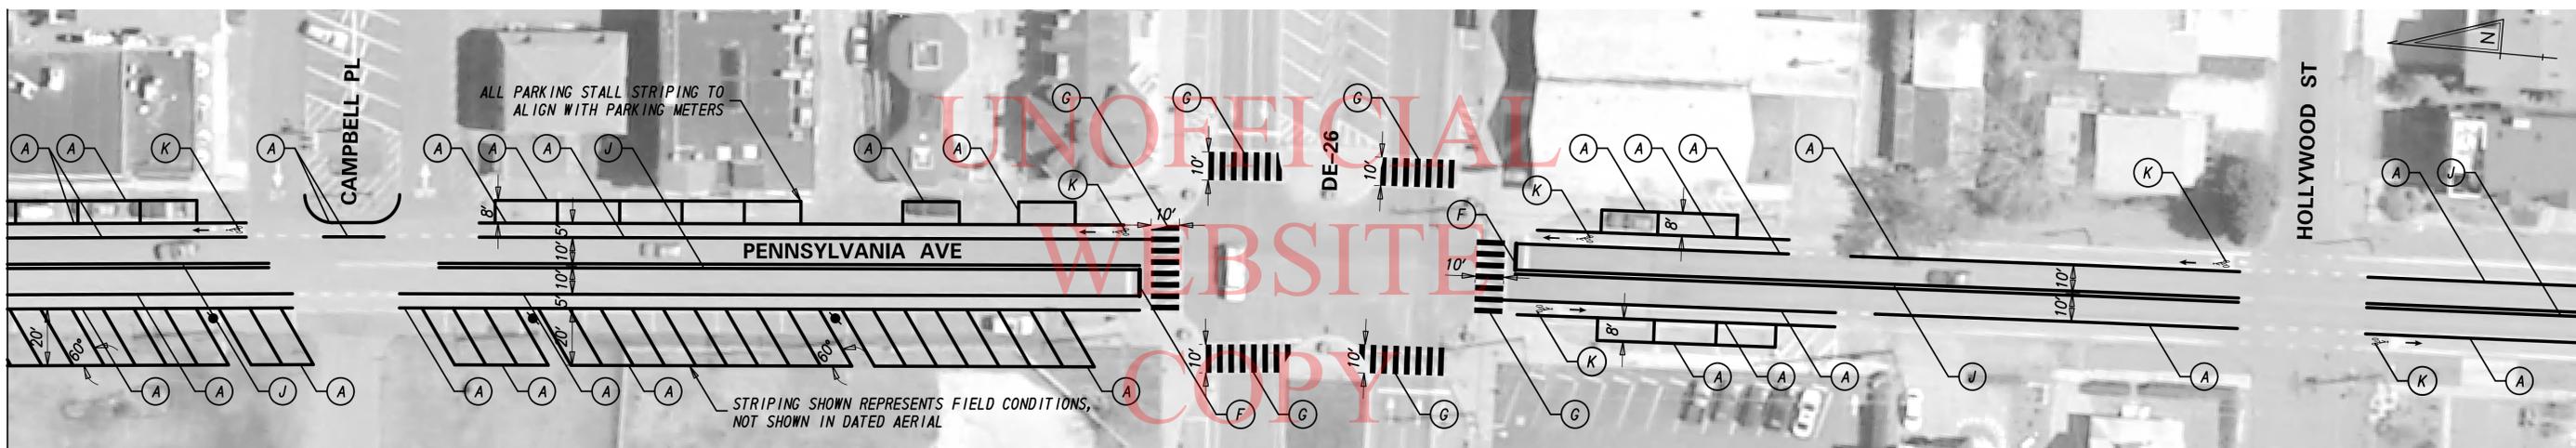

MATCH LINE - SEE SHEET 20

PAVEMENT MARKINGS LEGEND	
SYMBOL	ITEM
(A)	EPOXY RESIN PAINT PAVEMENT STRIPING, WHITE 5" SOLID (ITEM 748548)
(B)	EPOXY RESIN PAINT PAVEMENT STRIPING, YELLOW 5" SOLID (ITEM 748548)
(C)	EPOXY RESIN PAINT PAVEMENT STRIPING, WHITE 5" DOTTED - 2' LINE & 6' GAP (ITEM 748548)
(D)	EPOXY RESIN PAINT PAVEMENT STRIPING, WHITE 10" DOTTED - 2' LINE & 6' GAP (ITEM 748549)
(E)	EPOXY RESIN PAINT PAVEMENT STRIPING, WHITE 5" BROKEN - 10' LINE & 30' GAP (ITEM 748548)
(F)	16" SOLID WHITE ALKYD THERMOPLASTIC PAVEMENT STRIPING (ITEM 748015)
(G)	24" SOLID WHITE ALKYD THERMOPLASTIC PAVEMENT STRIPING (ITEM 748015)
(H)	ALKYD-THERMOPLASTIC PAVEMENT STRIPING, WHITE SYMBOL/LEGEND, (ITEM 748015)
(I)	EPOXY RESIN PAINT PAVEMENT STRIPING, WHITE 10" SOLID (ITEM 748549)
(J)	EPOXY RESIN PAINT PAVEMENT STRIPING, YELLOW 5" SOLID DOUBLE LINE (ITEM 748548)
(K)	PREFORMED THERMOPLASTIC PAVEMENT MARKING WHITE, BIKE SYMBOL (748553)


GENERAL NOTES FOR SIGNING & STRIPING

- ROADWAY GEOMETRY IS BASED OFF AERIAL PHOTOGRAPHY & FIELD VERIFICATION.
- ALL STRIPING SHOWN IS PROPOSED. CONTRACTOR TO FOLLOW PROPOSED STRIPING AND PAVEMENT MARKINGS LEGEND. EXISTING STRIPING SHOWN ON AERIAL IS NOT TO BE REPRODUCED UNLESS CALLED OUT AS SUCH, PER THIS PLAN.
- REFERENCE MEDIAN EDGE FOR STRIPING LAYOUT.
- THE CONTRACTOR SHALL BE GOVERNED BY THE STANDARDS AND REQUIREMENTS OF THE FOLLOWING PUBLICATIONS, EXCEPT AS MODIFIED BY THE SPECIAL PROVISIONS OF THIS CONTRACT OR THROUGH WRITTEN APPROVAL BY THE ENGINEER.
 - DELDOT - "MANUAL ON UNIFORM TRAFFIC CONTROL DEVICES" CURRENT EDITION WITH SUBSEQUENT REVISIONS (M.U.T.C.D.).
 - A.A.S.H.T.O. - "STANDARD SPECIFICATIONS FOR STRUCTURAL SUPPORTS FOR HIGHWAY SIGNS, LUMINAIRES, AND TRAFFIC SIGNALS" 5TH EDITION WITH 2010 AND 2011 INTERIM REVISIONS.
 - F.H.W.A. - "STANDARD HIGHWAY SIGNS" 2004 EDITION AND SUBSEQUENT REVISIONS.
- SEE "PERMANENT SIGN SCHEDULE", SHEETS 32 & 33, FOR SIGN INSTALLATION DETAILS.

\$DATE\$ \$FILE\$



ADDENDUMS / REVISIONS

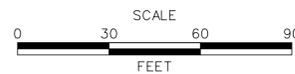


**PAVEMENT & REHABILITATION
SOUTH II-II, 2014**

CONTRACT T201406302	PERMIT NO. -
COUNTY SUSSEX	DESIGNED BY: DB, AM CHECKED BY: CD

**PROPOSED SIGNING
AND STRIPING PLAN**

SHEET NO. 19
TOTAL SHTS. 33

MATCH LINE - SEE SHEET 19

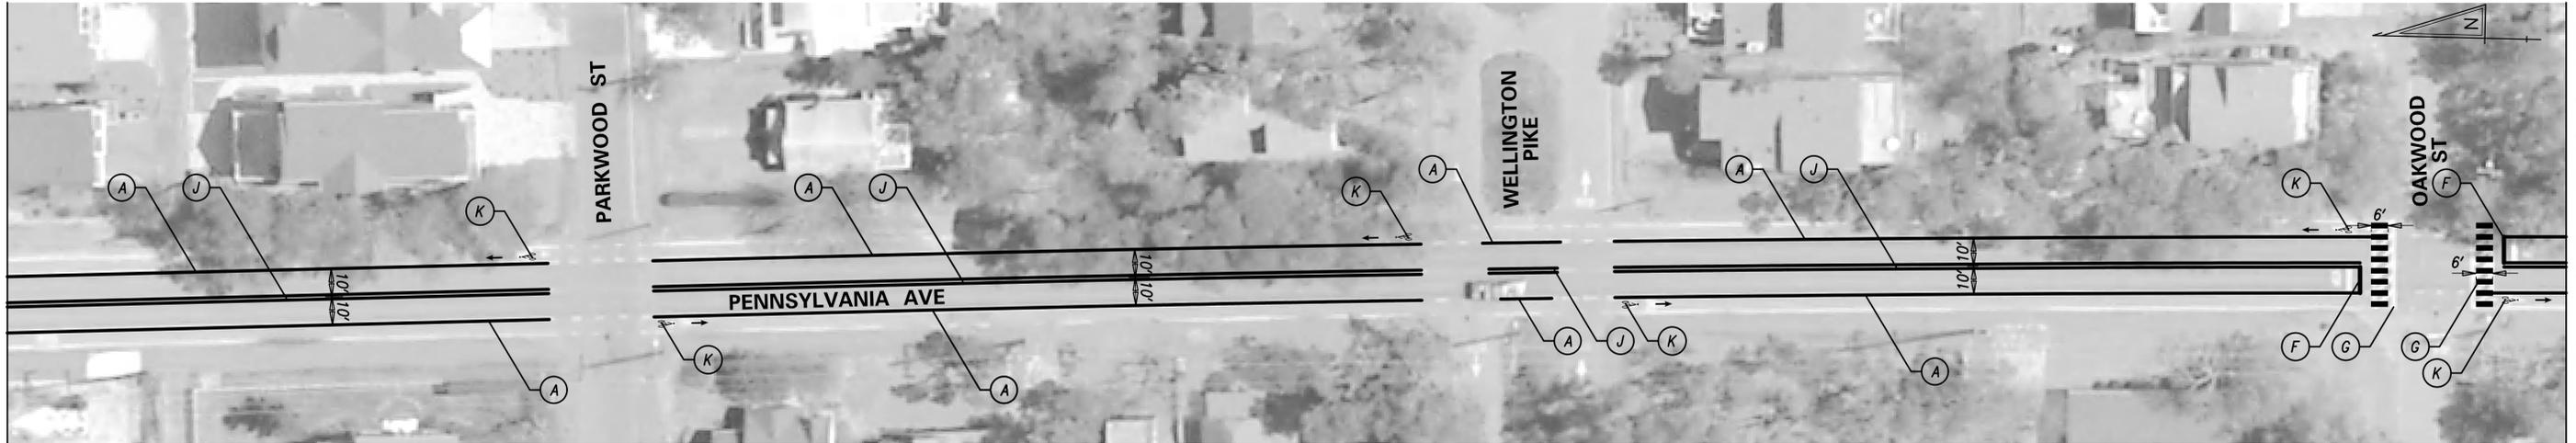

MATCH LINE - THIS SHEET

MATCH LINE - THIS SHEET



MATCH LINE - SEE SHEET 21

PAVEMENT MARKINGS LEGEND

SYMBOL	ITEM
(A)	EPOXY RESIN PAINT PAVEMENT STRIPING, WHITE 5" SOLID (ITEM 748548)
(B)	EPOXY RESIN PAINT PAVEMENT STRIPING, YELLOW 5" SOLID (ITEM 748548)
(C)	EPOXY RESIN PAINT PAVEMENT STRIPING, WHITE 5" DOTTED - 2' LINE & 6' GAP (ITEM 748548)
(D)	EPOXY RESIN PAINT PAVEMENT STRIPING, WHITE 10" DOTTED - 2' LINE & 6' GAP (ITEM 748549)
(E)	EPOXY RESIN PAINT PAVEMENT STRIPING, WHITE 5" BROKEN - 10' LINE & 30' GAP (ITEM 748548)
(F)	16" SOLID WHITE ALKYD THERMOPLASTIC PAVEMENT STRIPING (ITEM 748015)
(G)	24" SOLID WHITE ALKYD THERMOPLASTIC PAVEMENT STRIPING (ITEM 748015)
(H)	ALKYD-THERMOPLASTIC PAVEMENT STRIPING, WHITE SYMBOL/LEGEND, (ITEM 748015)
(I)	EPOXY RESIN PAINT PAVEMENT STRIPING, WHITE 10" SOLID (ITEM 748549)
(J)	EPOXY RESIN PAINT PAVEMENT STRIPING, YELLOW 5" SOLID DOUBLE LINE (ITEM 748548)
(K)	PREFORMED THERMOPLASTIC PAVEMENT MARKING WHITE, BIKE SYMBOL (748553)
(L)	ALKYD-THERMOPLASTIC PAVEMENT STRIPING, YELLOW 12" SOLID (ITEM 748027)

GENERAL NOTES FOR SIGNING & STRIPING


- ROADWAY GEOMETRY IS BASED OFF AERIAL PHOTOGRAPHY & FIELD VERIFICATION.
- ALL STRIPING SHOWN IS PROPOSED. CONTRACTOR TO FOLLOW PROPOSED STRIPING AND PAVEMENT MARKINGS LEGEND. EXISTING STRIPING SHOWN ON AERIAL IS NOT TO BE REPRODUCED UNLESS CALLED OUT AS SUCH, PER THIS PLAN.
- REFERENCE MEDIAN EDGE FOR STRIPING LAYOUT.
- THE CONTRACTOR SHALL BE GOVERNED BY THE STANDARDS AND REQUIREMENTS OF THE FOLLOWING PUBLICATIONS, EXCEPT AS MODIFIED BY THE SPECIAL PROVISIONS OF THIS CONTRACT OR THROUGH WRITTEN APPROVAL BY THE ENGINEER.
 - DELDOT - "MANUAL ON UNIFORM TRAFFIC CONTROL DEVICES" CURRENT EDITION WITH SUBSEQUENT REVISIONS (M.U.T.C.D.).
 - A.A.S.H.T.O. - "STANDARD SPECIFICATIONS FOR STRUCTURAL SUPPORTS FOR HIGHWAY SIGNS, LUMINAIRES, AND TRAFFIC SIGNALS" 5TH EDITION WITH 2010 AND 2011 INTERIM REVISIONS.
 - F.H.W.A. - "STANDARD HIGHWAY SIGNS" 2004 EDITION AND SUBSEQUENT REVISIONS.
- SEE "PERMANENT SIGN SCHEDULE", SHEETS 32 & 33, FOR SIGN INSTALLATION DETAILS.

\$DATE\$ \$FILE\$



DELAWARE DEPARTMENT OF TRANSPORTATION

ADDENDUMS / REVISIONS

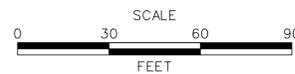


PAVEMENT & REHABILITATION SOUTH II-II, 2014

CONTRACT	PERMIT NO.	-
T201406302	DESIGNED BY:	DB, AM
COUNTY	CHECKED BY:	CD
SUSSEX		

PROPOSED SIGNING AND STRIPING PLAN


SHEET NO.	20
TOTAL SHTS.	33

MATCH LINE - SEE SHEET 20

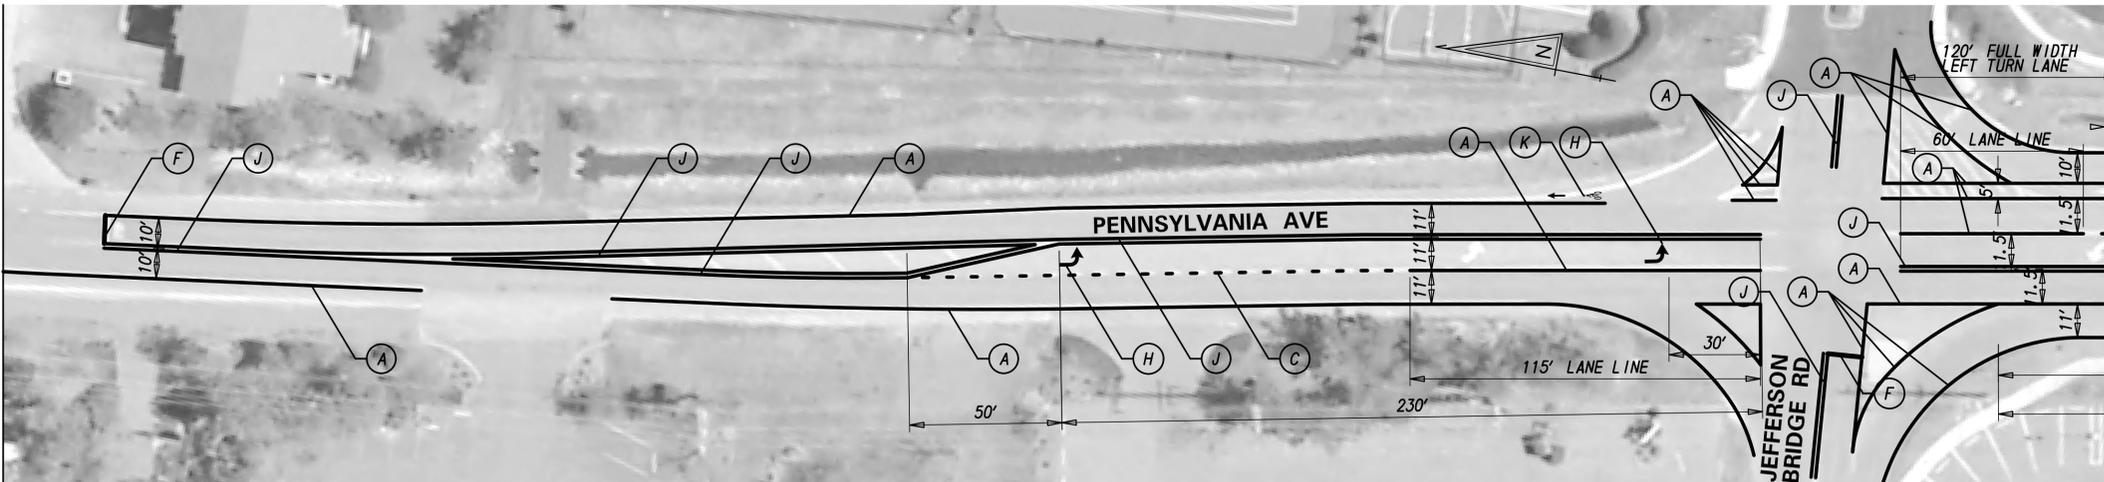

MATCH LINE - THIS SHEET

MATCH LINE - THIS SHEET

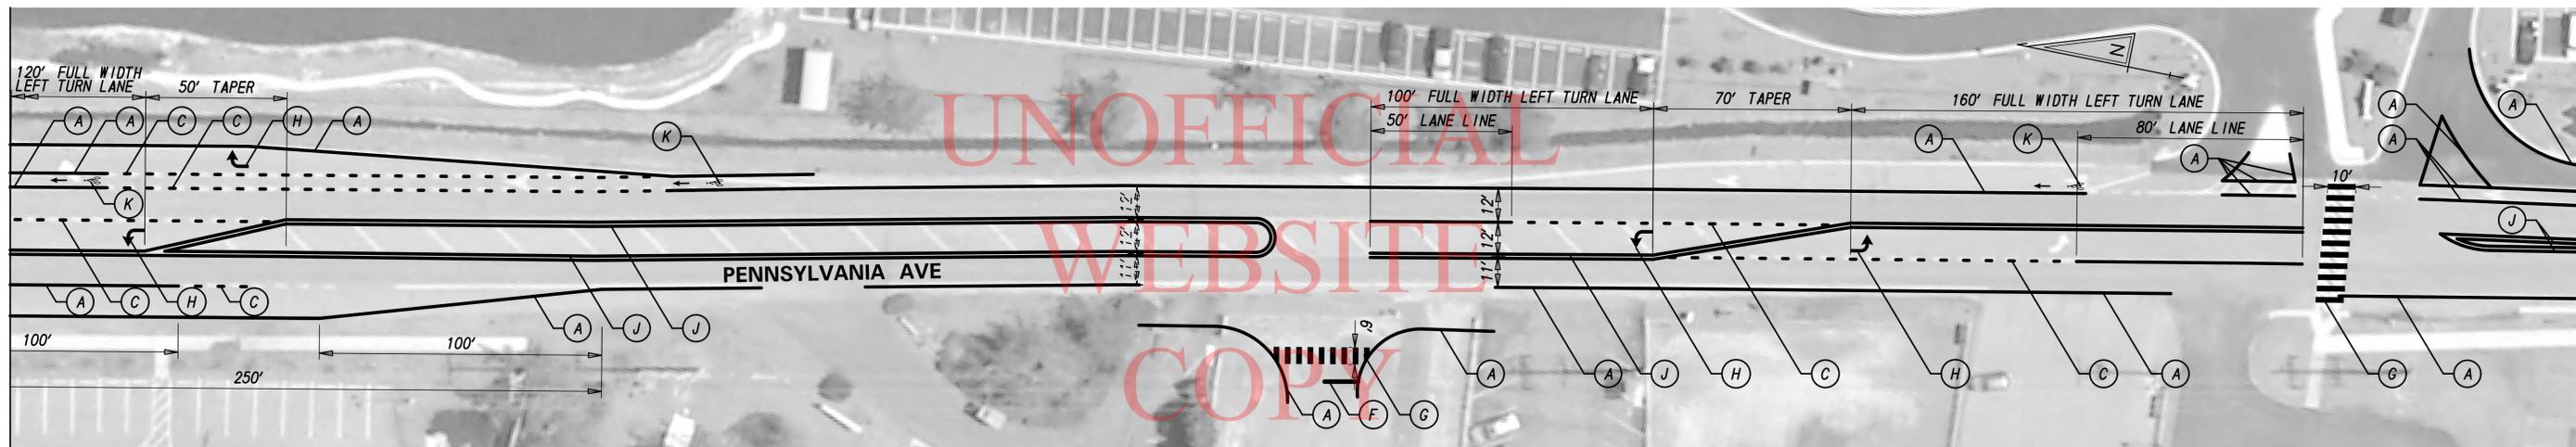

MATCH LINE - SEE SHEET 22

PAVEMENT MARKINGS LEGEND

SYMBOL	ITEM
(A)	EPOXY RESIN PAINT PAVEMENT STRIPING, WHITE 5" SOLID (ITEM 748548)
(B)	EPOXY RESIN PAINT PAVEMENT STRIPING, YELLOW 5" SOLID (ITEM 748548)
(C)	EPOXY RESIN PAINT PAVEMENT STRIPING, WHITE 5" DOTTED - 2' LINE & 6' GAP (ITEM 748548)
(D)	EPOXY RESIN PAINT PAVEMENT STRIPING, WHITE 10" DOTTED - 2' LINE & 6' GAP (ITEM 748549)
(E)	EPOXY RESIN PAINT PAVEMENT STRIPING, WHITE 5" BROKEN - 10' LINE & 30' GAP (ITEM 748548)
(F)	16" SOLID WHITE ALKYD THERMOPLASTIC PAVEMENT STRIPING (ITEM 748015)
(G)	24" SOLID WHITE ALKYD THERMOPLASTIC PAVEMENT STRIPING (ITEM 748015)
(H)	ALKYD-THERMOPLASTIC PAVEMENT STRIPING, WHITE SYMBOL/LEGEND, (ITEM 748015)
(I)	EPOXY RESIN PAINT PAVEMENT STRIPING, WHITE 10" SOLID (ITEM 748549)
(J)	EPOXY RESIN PAINT PAVEMENT STRIPING, YELLOW 5" SOLID DOUBLE LINE (ITEM 748548)
(K)	PREFORMED THERMOPLASTIC PAVEMENT MARKING WHITE, BIKE SYMBOL (748553)
(L)	ALKYD-THERMOPLASTIC PAVEMENT STRIPING, YELLOW 12" SOLID (ITEM 748027)


GENERAL NOTES FOR SIGNING & STRIPING

- ROADWAY GEOMETRY IS BASED OFF AERIAL PHOTOGRAPHY & FIELD VERIFICATION.
- ALL STRIPING SHOWN IS PROPOSED. CONTRACTOR TO FOLLOW PROPOSED STRIPING AND PAVEMENT MARKINGS LEGEND. EXISTING STRIPING SHOWN ON AERIAL IS NOT TO BE REPRODUCED UNLESS CALLED OUT AS SUCH, PER THIS PLAN.
- REFERENCE MEDIAN EDGE FOR STRIPING LAYOUT.
- THE CONTRACTOR SHALL BE GOVERNED BY THE STANDARDS AND REQUIREMENTS OF THE FOLLOWING PUBLICATIONS, EXCEPT AS MODIFIED BY THE SPECIAL PROVISIONS OF THIS CONTRACT OR THROUGH WRITTEN APPROVAL BY THE ENGINEER.
 - DELDOT - "MANUAL ON UNIFORM TRAFFIC CONTROL DEVICES" CURRENT EDITION WITH SUBSEQUENT REVISIONS (M.U.T.C.D.).
 - A.A.S.H.T.O. - "STANDARD SPECIFICATIONS FOR STRUCTURAL SUPPORTS FOR HIGHWAY SIGNS, LUMINAIRES, AND TRAFFIC SIGNALS" 5TH EDITION WITH 2010 AND 2011 INTERIM REVISIONS.
 - F.H.W.A. - "STANDARD HIGHWAY SIGNS" 2004 EDITION AND SUBSEQUENT REVISIONS.
- SEE "PERMANENT SIGN SCHEDULE", SHEETS 32 & 33, FOR SIGN INSTALLATION DETAILS.

\$DATE\$ \$FILE\$



ADDENDUMS / REVISIONS	

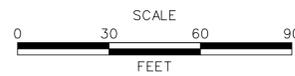


**PAVEMENT & REHABILITATION
SOUTH II-II, 2014**

CONTRACT T201406302	PERMIT NO. -
COUNTY SUSSEX	DESIGNED BY: DB, AM
	CHECKED BY: CD

**PROPOSED SIGNING
AND STRIPING PLAN**

SHEET NO. 21
TOTAL SHTS. 33

MATCH LINE - SEE SHEET 21

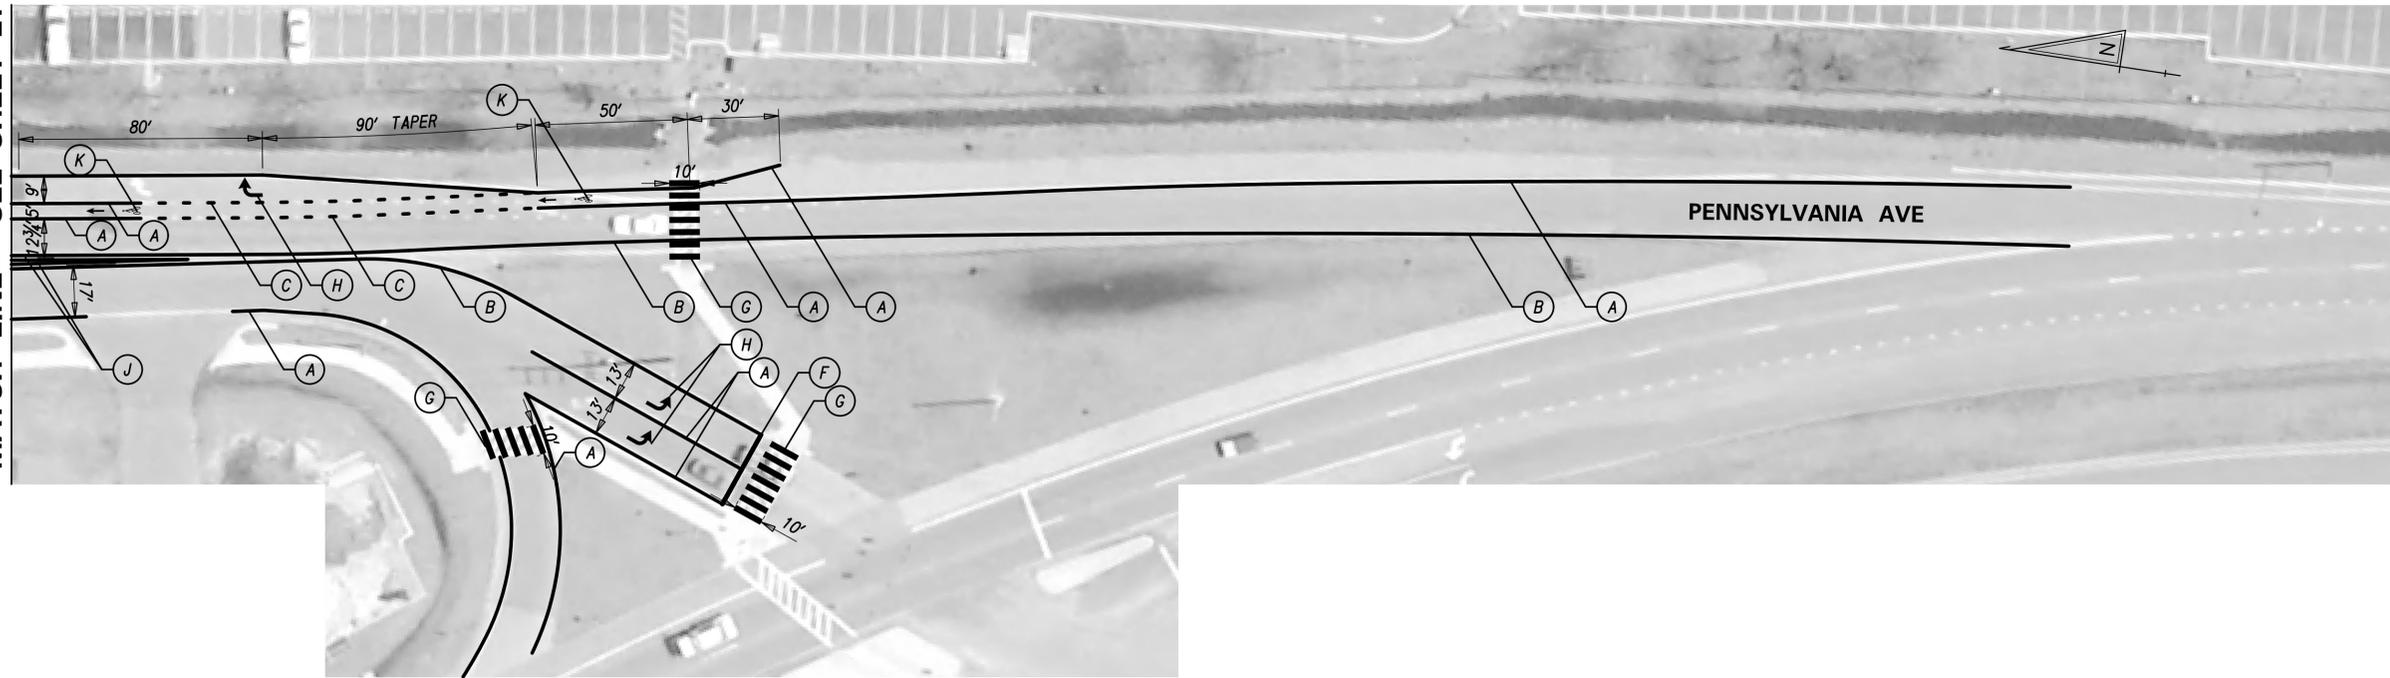

UNOFFICIAL
WEBSITE
COPY

PAVEMENT MARKINGS LEGEND	
SYMBOL	ITEM
(A)	EPOXY RESIN PAINT PAVEMENT STRIPING, WHITE 5" SOLID (ITEM 748548)
(B)	EPOXY RESIN PAINT PAVEMENT STRIPING, YELLOW 5" SOLID (ITEM 748548)
(C)	EPOXY RESIN PAINT PAVEMENT STRIPING, WHITE 5" DOTTED - 2' LINE & 6' GAP (ITEM 748548)
(D)	EPOXY RESIN PAINT PAVEMENT STRIPING, WHITE 10" DOTTED - 2' LINE & 6' GAP (ITEM 748549)
(E)	EPOXY RESIN PAINT PAVEMENT STRIPING, WHITE 5" BROKEN - 10' LINE & 30' GAP (ITEM 748548)
(F)	16" SOLID WHITE ALKYD THERMOPLASTIC PAVEMENT STRIPING (ITEM 748015)
(G)	24" SOLID WHITE ALKYD THERMOPLASTIC PAVEMENT STRIPING (ITEM 748015)
(H)	ALKYD-THERMOPLASTIC PAVEMENT STRIPING, WHITE SYMBOL/LEGEND, (ITEM 748015)
(I)	EPOXY RESIN PAINT PAVEMENT STRIPING, WHITE 10" SOLID (ITEM 748549)
(J)	EPOXY RESIN PAINT PAVEMENT STRIPING, YELLOW 5" SOLID DOUBLE LINE (ITEM 748548)
(K)	PREFORMED THERMOPLASTIC PAVEMENT MARKING WHITE, BIKE SYMBOL (748553)
(L)	ALKYD-THERMOPLASTIC PAVEMENT STRIPING, YELLOW 12" SOLID (ITEM 748027)


GENERAL NOTES FOR SIGNING & STRIPING

- ROADWAY GEOMETRY IS BASED OFF AERIAL PHOTOGRAPHY & FIELD VERIFICATION.
- ALL STRIPING SHOWN IS PROPOSED. CONTRACTOR TO FOLLOW PROPOSED STRIPING AND PAVEMENT MARKINGS LEGEND. EXISTING STRIPING SHOWN ON AERIAL IS NOT TO BE REPRODUCED UNLESS CALLED OUT AS SUCH, PER THIS PLAN.
- REFERENCE MEDIAN EDGE FOR STRIPING LAYOUT.
- THE CONTRACTOR SHALL BE GOVERNED BY THE STANDARDS AND REQUIREMENTS OF THE FOLLOWING PUBLICATIONS, EXCEPT AS MODIFIED BY THE SPECIAL PROVISIONS OF THIS CONTRACT OR THROUGH WRITTEN APPROVAL BY THE ENGINEER.
 - DELDOT - "MANUAL ON UNIFORM TRAFFIC CONTROL DEVICES" CURRENT EDITION WITH SUBSEQUENT REVISIONS (M.U.T.C.D.).
 - A.A.S.H.T.O. - "STANDARD SPECIFICATIONS FOR STRUCTURAL SUPPORTS FOR HIGHWAY SIGNS, LUMINAIRES, AND TRAFFIC SIGNALS" 5TH EDITION WITH 2010 AND 2011 INTERIM REVISIONS.
 - F.H.W.A. - "STANDARD HIGHWAY SIGNS" 2004 EDITION AND SUBSEQUENT REVISIONS.
- SEE "PERMANENT SIGN SCHEDULE", SHEETS 32 & 33, FOR SIGN INSTALLATION DETAILS.

\$DATE\$ \$FILE\$



ADDENDUMS / REVISIONS

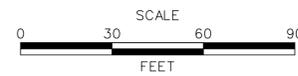

PAVEMENT & REHABILITATION
SOUTH II-II, 2014

CONTRACT	PERMIT NO.	-
T201406302	DESIGNED BY:	DB, AM
COUNTY	CHECKED BY:	CD
SUSSEX		

PROPOSED SIGNING
AND STRIPING PLAN

SHEET NO.	22
TOTAL SHTS.	33