
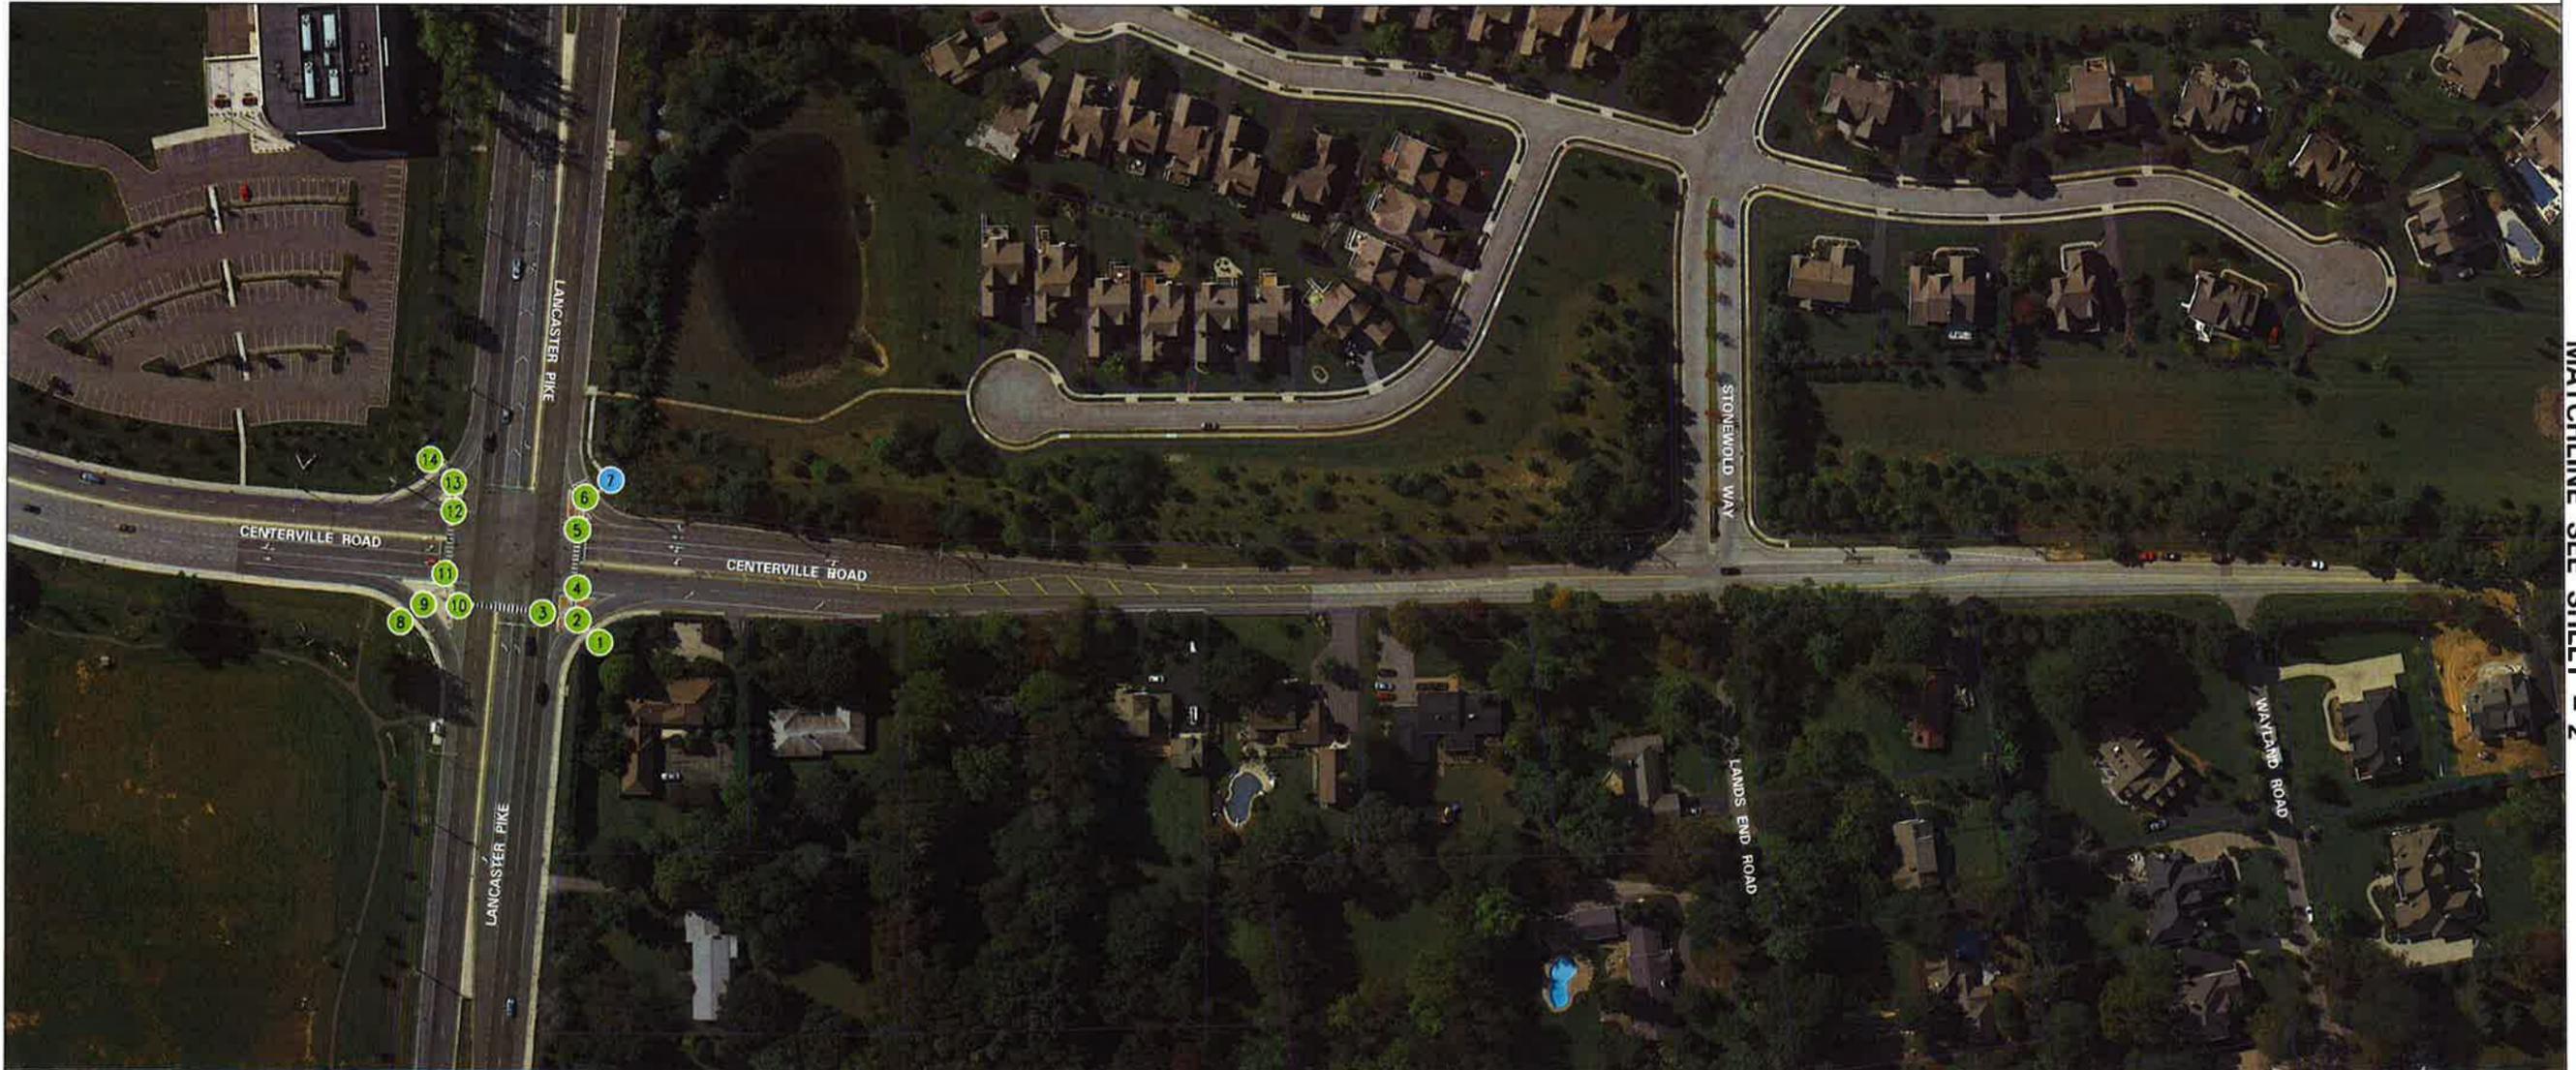


T201606113

Centerville Road ADA Improvements

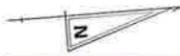

MATCHLINE SEE SHEET - 2


NOTE:
TAX PARCEL INFORMATION SHOWN IS
FOR INFORMATIONAL PURPOSES ONLY.

LEGEND	
●	COMPLIANT
●	NON-COMPLIANT, IMPROVE BY DETAIL UNDER P&R
●	NON-COMPLIANT, DESIGN REQUIRED

KCI TECHNOLOGIES, INC.
3500 S. BIRCHWOOD AVENUE, SUITE 200
LANCASTER, PA 17601
CENTERVILLE ROAD AT LANCASTER PIKE ADA REVIEW 3-29-2016

DELAWARE
DEPARTMENT OF TRANSPORTATION

ADDENDUMS / REVISIONS

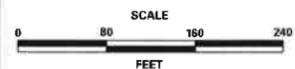

PAVEMENT AND REHABILITATION
NORTH XIII
CENTERVILLE ROAD FROM
LANCASTER PIKE TO CAMPBELL ROAD

CONTRACT	BRIDGE NO.	N/A
T201606113	DESIGNED BY:	AF
COUNTY	CHECKED BY:	TTF
NEW CASTLE		

CURB RAMP INVENTORY

SHEET NO.	1
TOTAL SHTS.	5