



STATE OF DELAWARE
DEPARTMENT OF TRANSPORTATION
800 BAY ROAD
P.O. BOX 778
DOVER, DELAWARE 19903

JENNIFER COHAN
SECRETARY

VIA WEBSITE POSTING

April 12, 2018

Contract No. T201780203.01
Retrofit of BMP 75 on Lancaster Pike
New Castle County

Ladies and Gentlemen:

Enclosed is Addendum No. 1 for the referenced contract consisting of the following:

1. The Bid Proposal Cover, revised, to be substituted for the same page in the Proposal.
2. One (1) page, Plan Sheet 7, revised and replaced, to be substituted for the same page in the Proposal.
3. One (1) page, Bid Proposal Form, page 2, revised, to be substituted for the same page in the Proposal. The quantity for Item Number 908008 has been revised.
4. Expedite File Disc, Amendments No. 1.

Please note the revisions listed above and submit your bid based upon this information.

Sincerely,

~signature on file~

Robert A. Kovacs
Competitively Bid Contracts Coordinator
Delaware Department of Transportation

STATE OF DELAWARE



DEPARTMENT OF TRANSPORTATION

BID PROPOSAL

for

CONTRACT T201780203.01

Retrofit of BMP 75 on Lancaster Pike







New Castle County

ADVERTISEMENT DATE: March 19, 2018

COMPLETION TIME: 60 Calendar Days

SPECIFICATIONS FOR ROAD AND BRIDGE CONSTRUCTION
DELAWARE DEPARTMENT OF TRANSPORTATION
AUGUST 2016

Bids will be received in the Bidder's Room at the Delaware Department of Transportation's Administration Building, 800 Bay Road, Dover, Delaware prior to 2:00 P.M. local time April 17, 2018

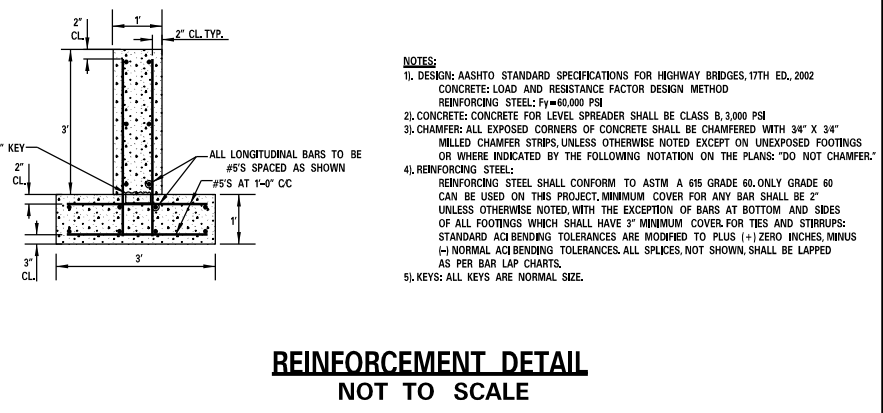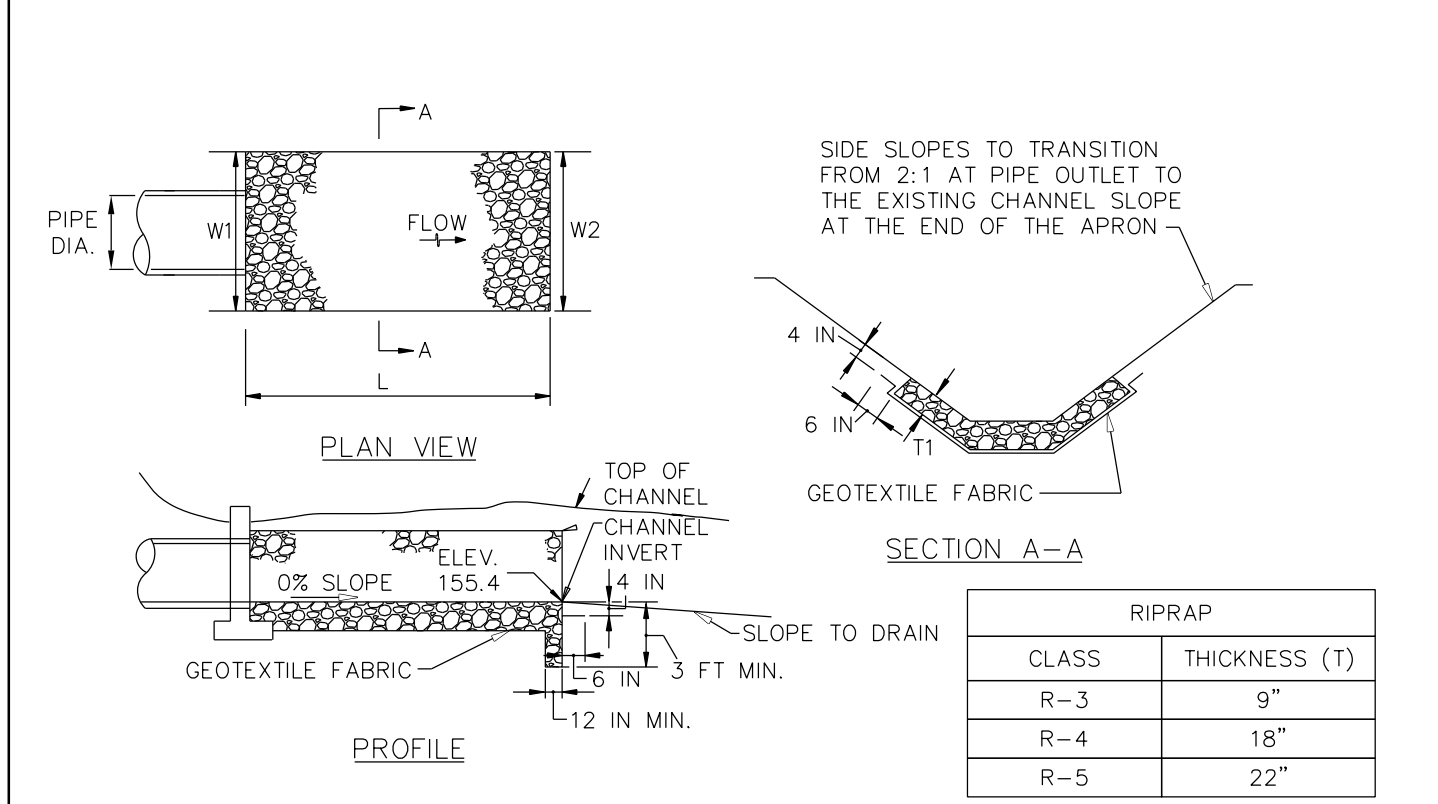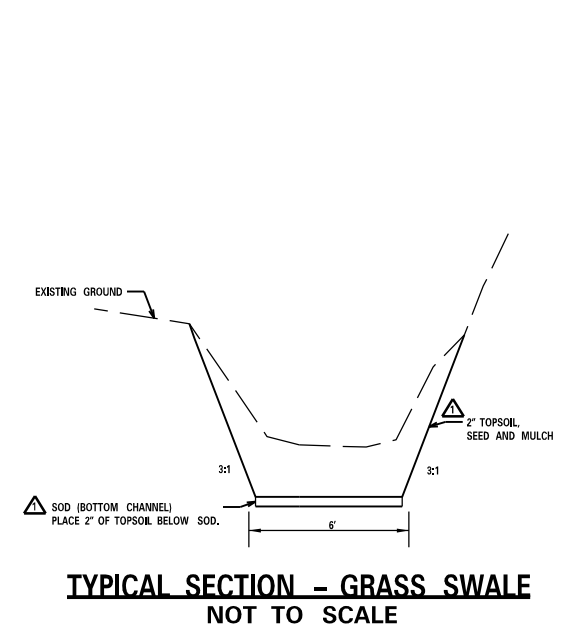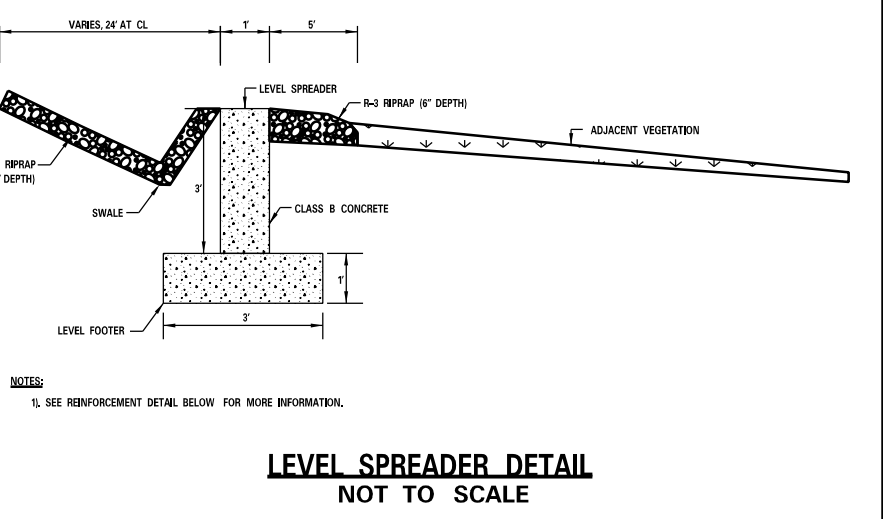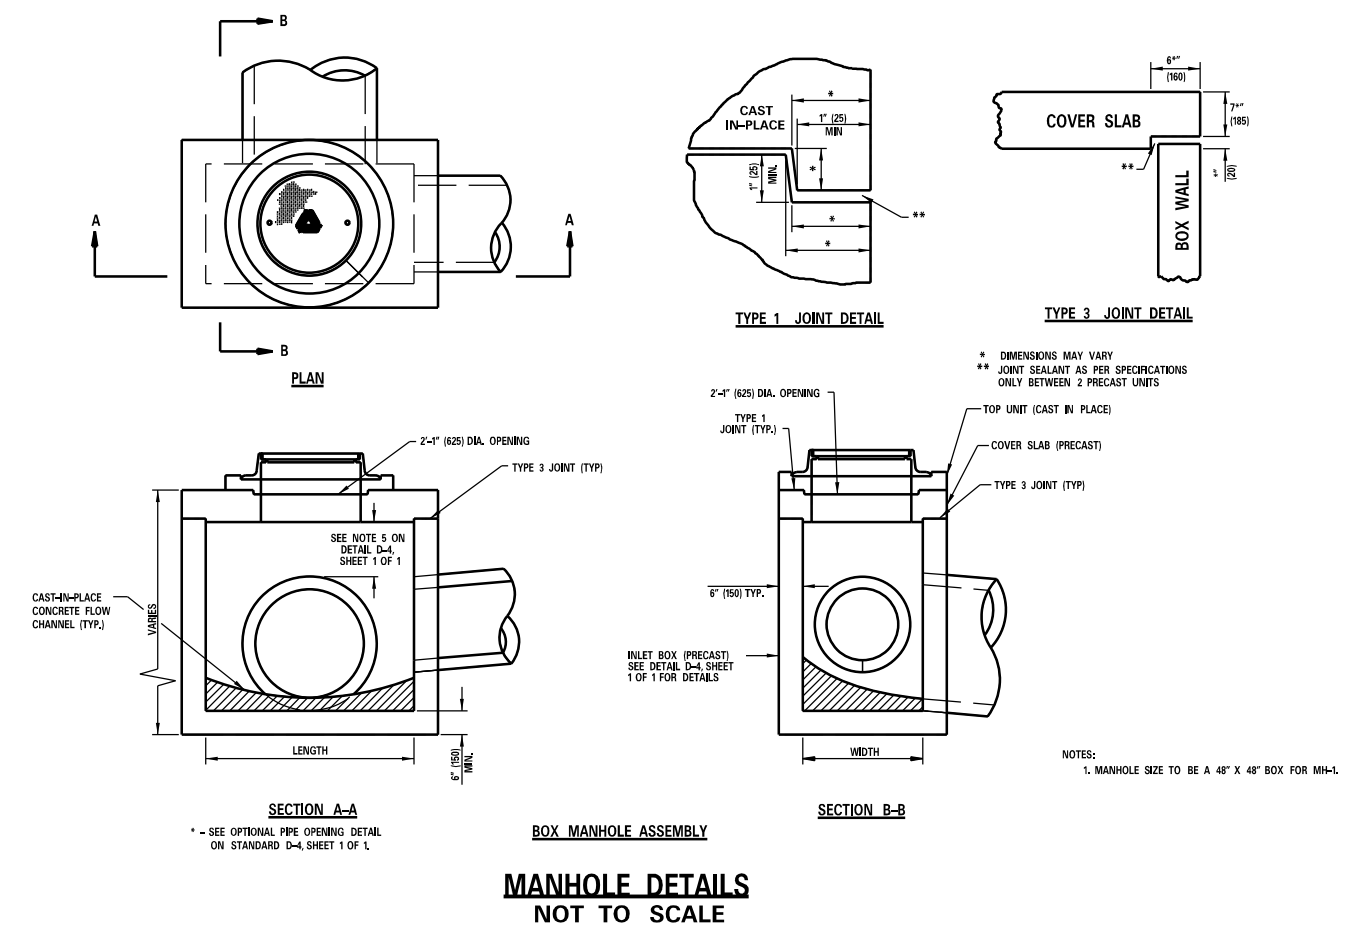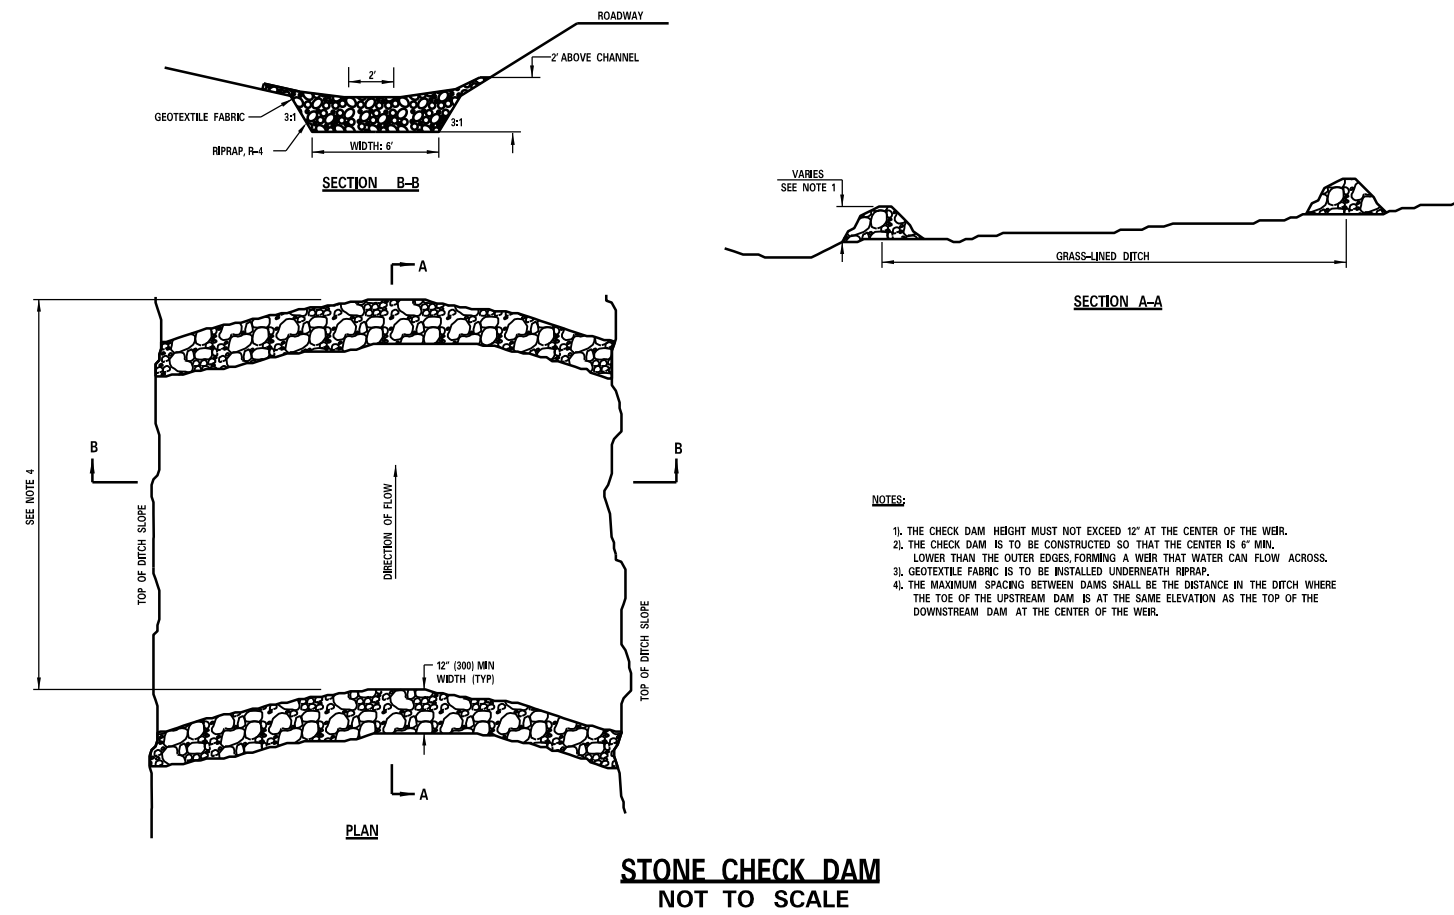

DELAWARE DEPARTMENT OF TRANSPORTATION
 SCHEDULE OF ITEMS

PAGE: 2
 DATE:

CONTRACT ID: T201780203.01 PROJECT(S): T201780203

All figures must be typewritten.

CONTRACTOR : _____

LINE NO	ITEM DESCRIPTION	APPROX. QUANTITY AND UNITS	UNIT PRICE		BID AMOUNT	
			DOLLARS	CTS	DOLLARS	CTS
0100	708003 GEOTEXTILES, RIPRAP	90.000 SY				
0110	727030 FENCE RELOCATION	205.000 LF				
0120	763000 INITIAL EXPENSE/DE-MOBILIZATION	LUMP	LUMP			
0130	763501 CONSTRUCTION ENGINEERING	LUMP	LUMP			
0140	801000 MAINTENANCE OF TRAFFIC	LUMP	LUMP			
0150	905001 SILT FENCE	900.000 LF				
0160	907011 STONE CHECK DAM	10.000 TON				
0170	907015 TEMPORARY SLOPE DRAIN, 24"	300.000 LF				
0180	908008 TOPSOILING, 2" DEPTH	380.000 SY				
0190	908014 PERMANENT GRASS SEEDING, DRY GROUND	752.000 SY				