




ADDENDUM DIMENSIONS

REPLACEMENT OF  
BR1-453 ON  
WALKER SCHOOL ROAD

CONTRACT	BRIDGE NO.	1-453
T202407101	DESIGNED BY:	R. STEVENS
COUNTY	CHECKED BY:	M. NAUMAN
NC		

CROSS SECTIONS

SECTION
PD
TOTAL SHTS.
A002

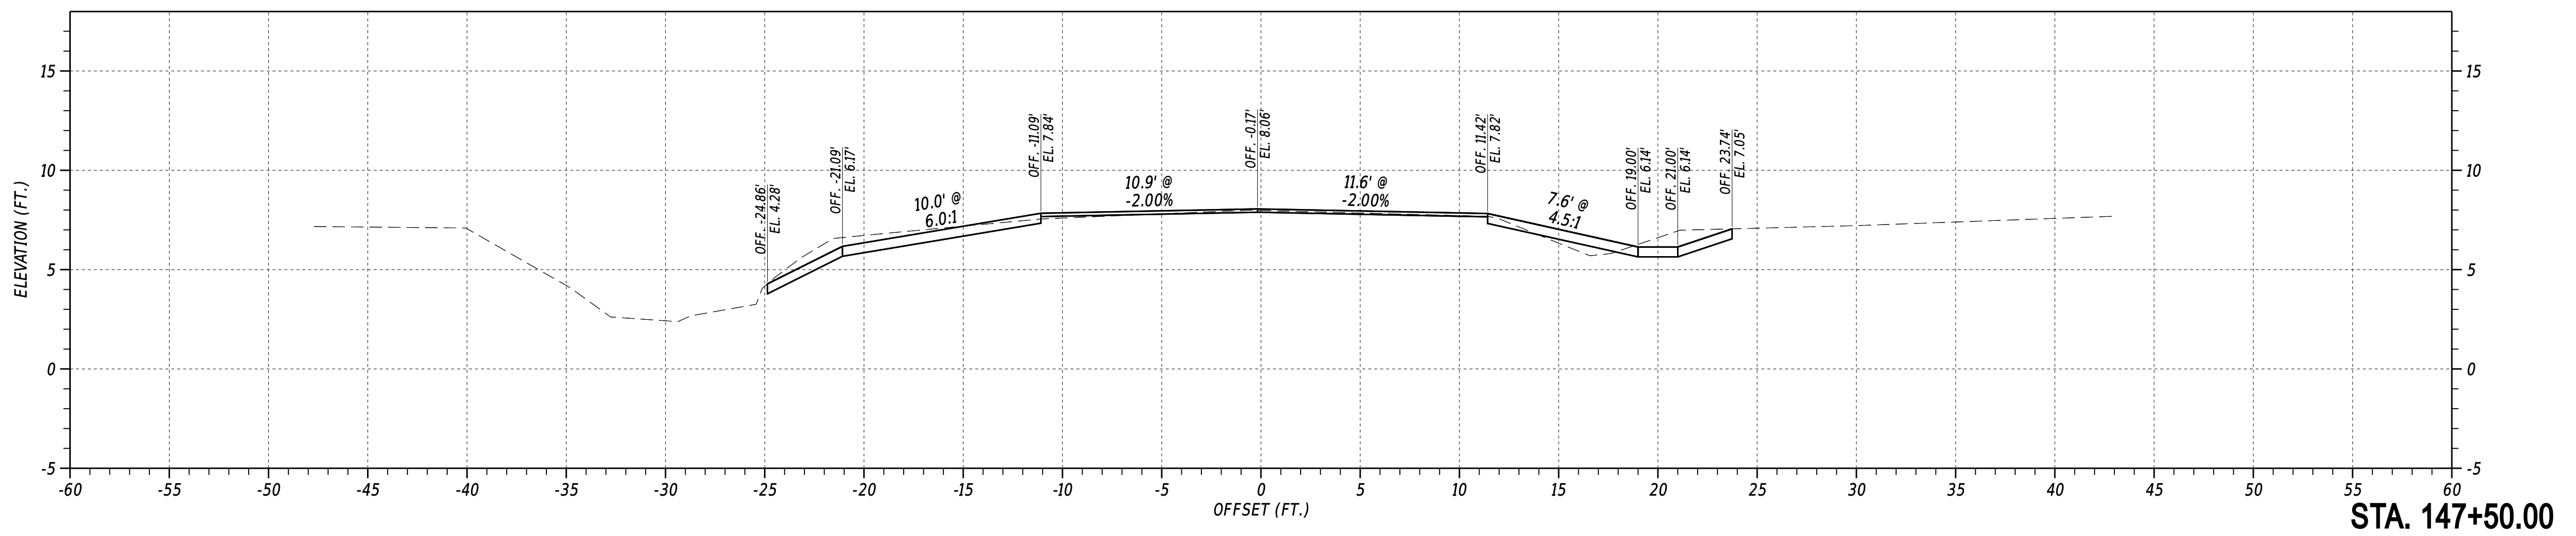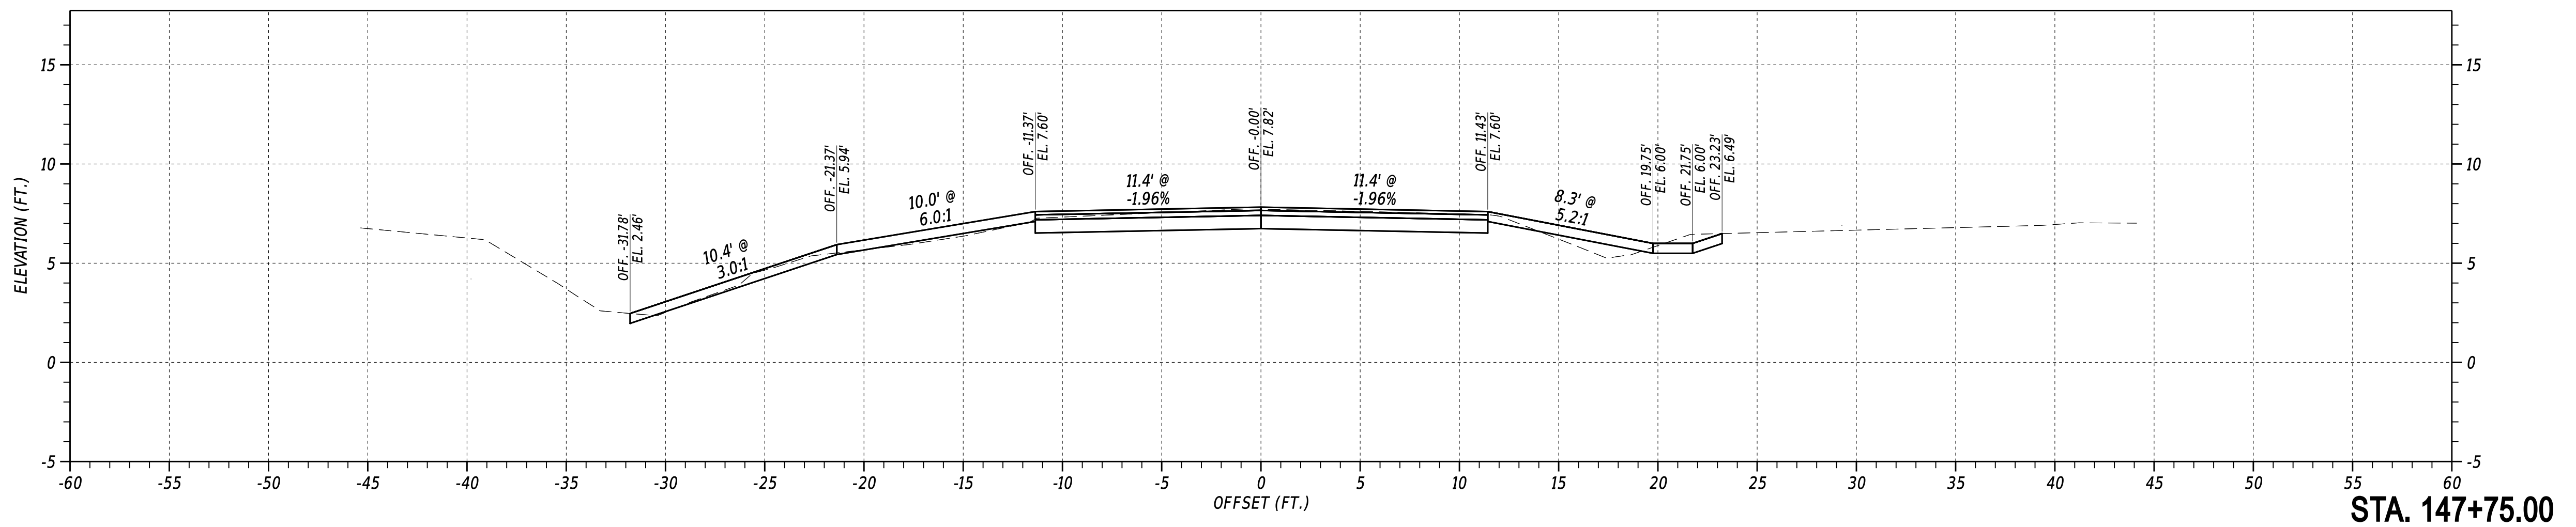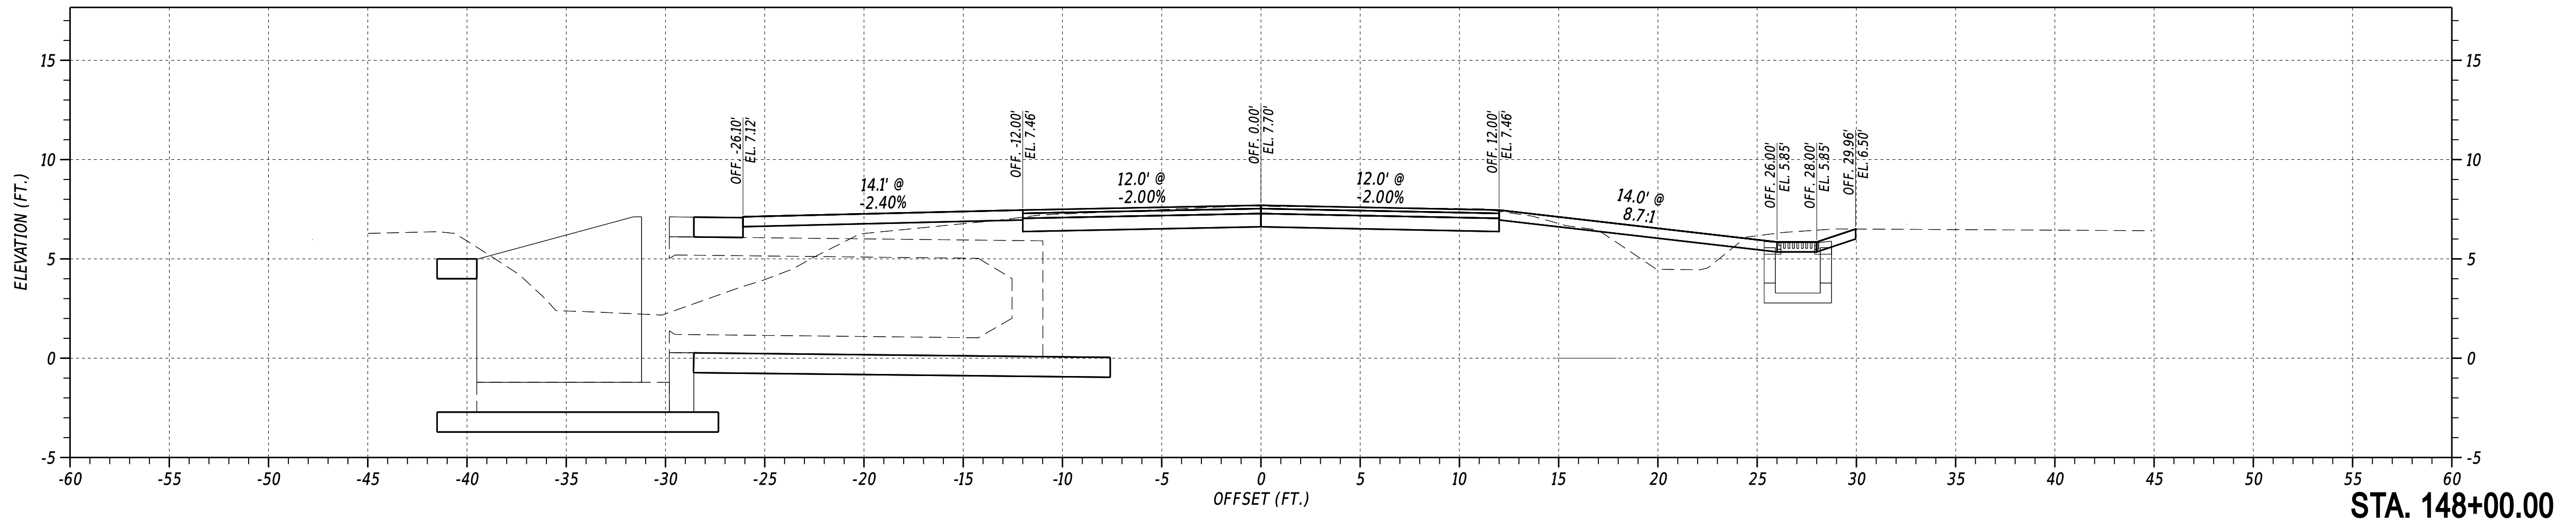




ADDENDUM DIMENSIONS

**REPLACEMENT OF  
BR1-453 ON  
WALKER SCHOOL ROAD**

CONTRACT	BRIDGE NO.	<b>1-453</b>
T202407101	DESIGNED BY:	R. STEVENS
COUNTY	CHECKED BY:	M. NAUMAN
NC		

**CROSS SECTIONS**

SECTION
PD
TOTAL SHTS.
A003

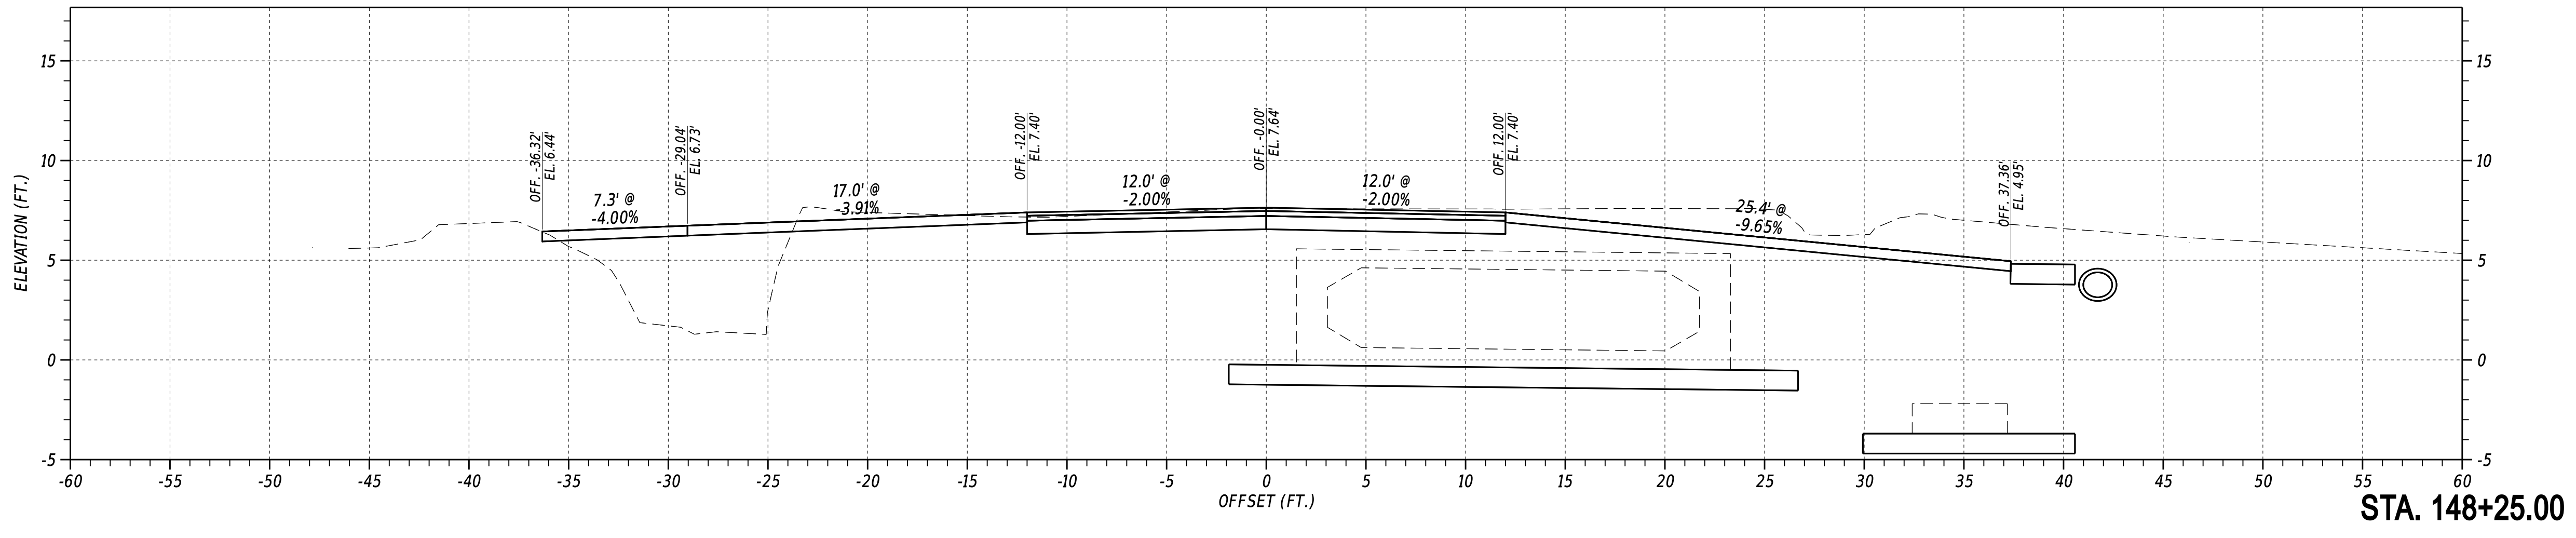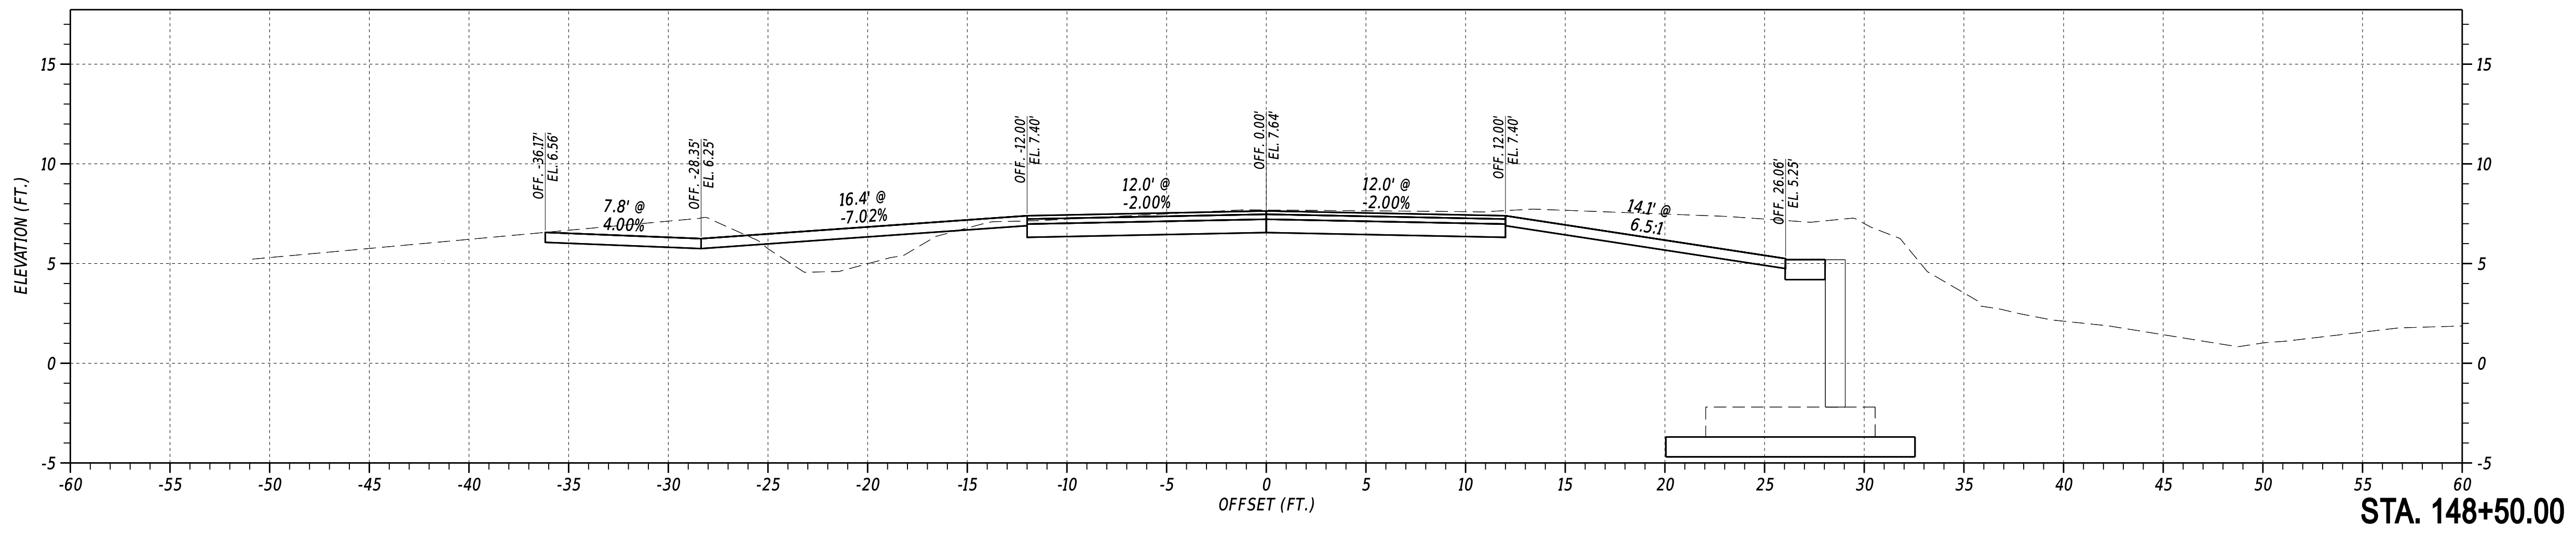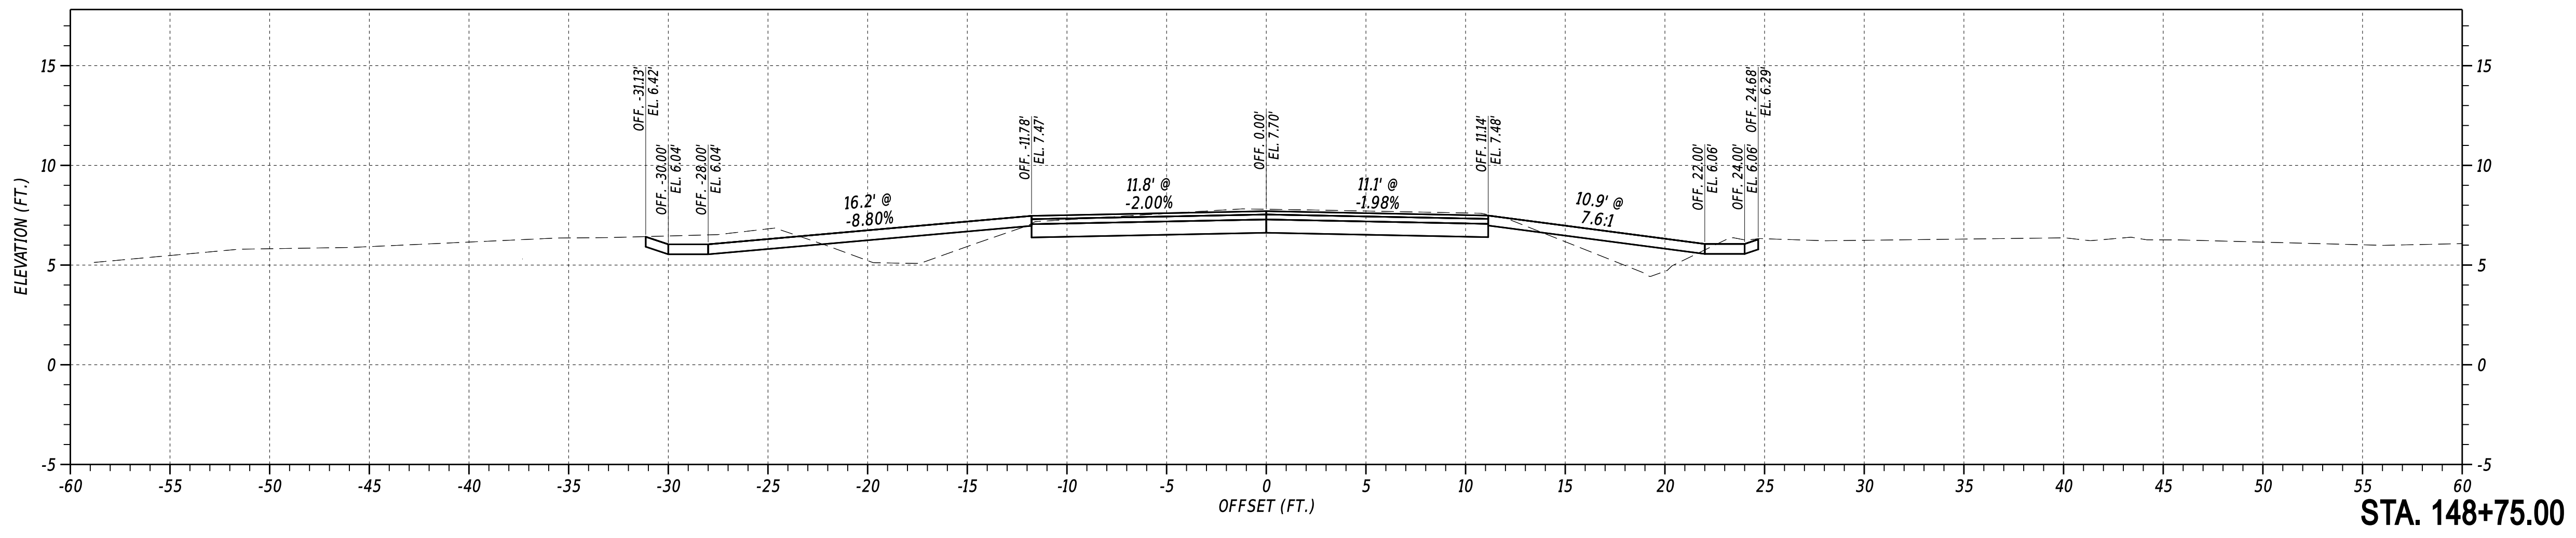




ADDENDUM 15 DIMENSIONS

**REPLACEMENT OF  
BR1-453 ON  
WALKER SCHOOL ROAD**

CONTRACT	BRIDGE NO.	<b>1-453</b>
T202407101	DESIGNED BY:	R. STEVENS
COUNTY	CHECKED BY:	M. NAUMAN
NC		

**CROSS SECTIONS**

SECTION
PD
TOTAL SHTS.
A004

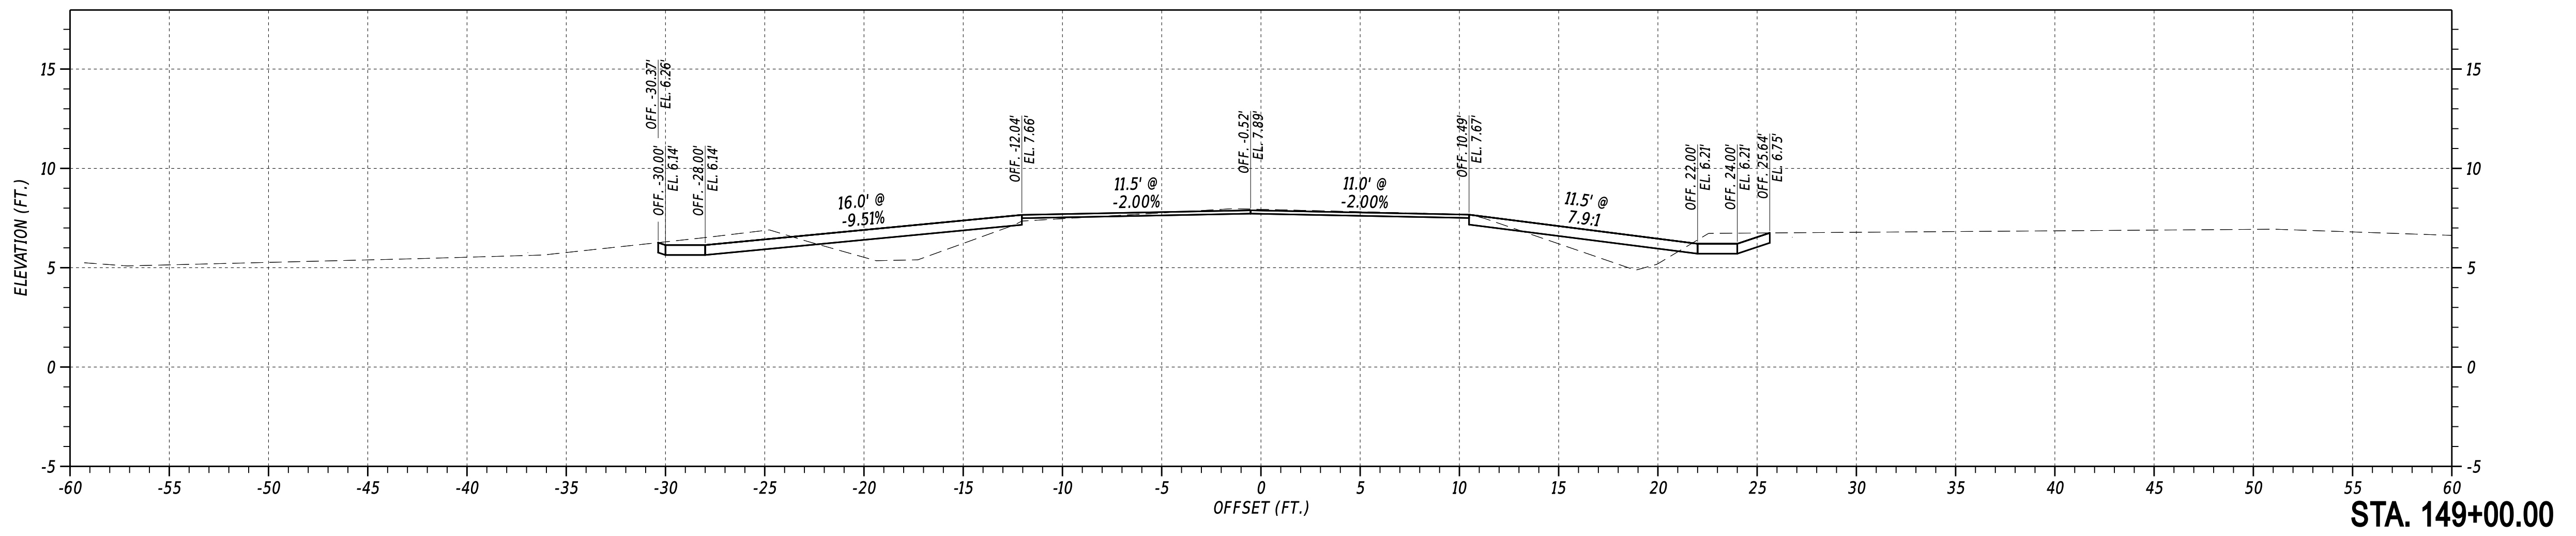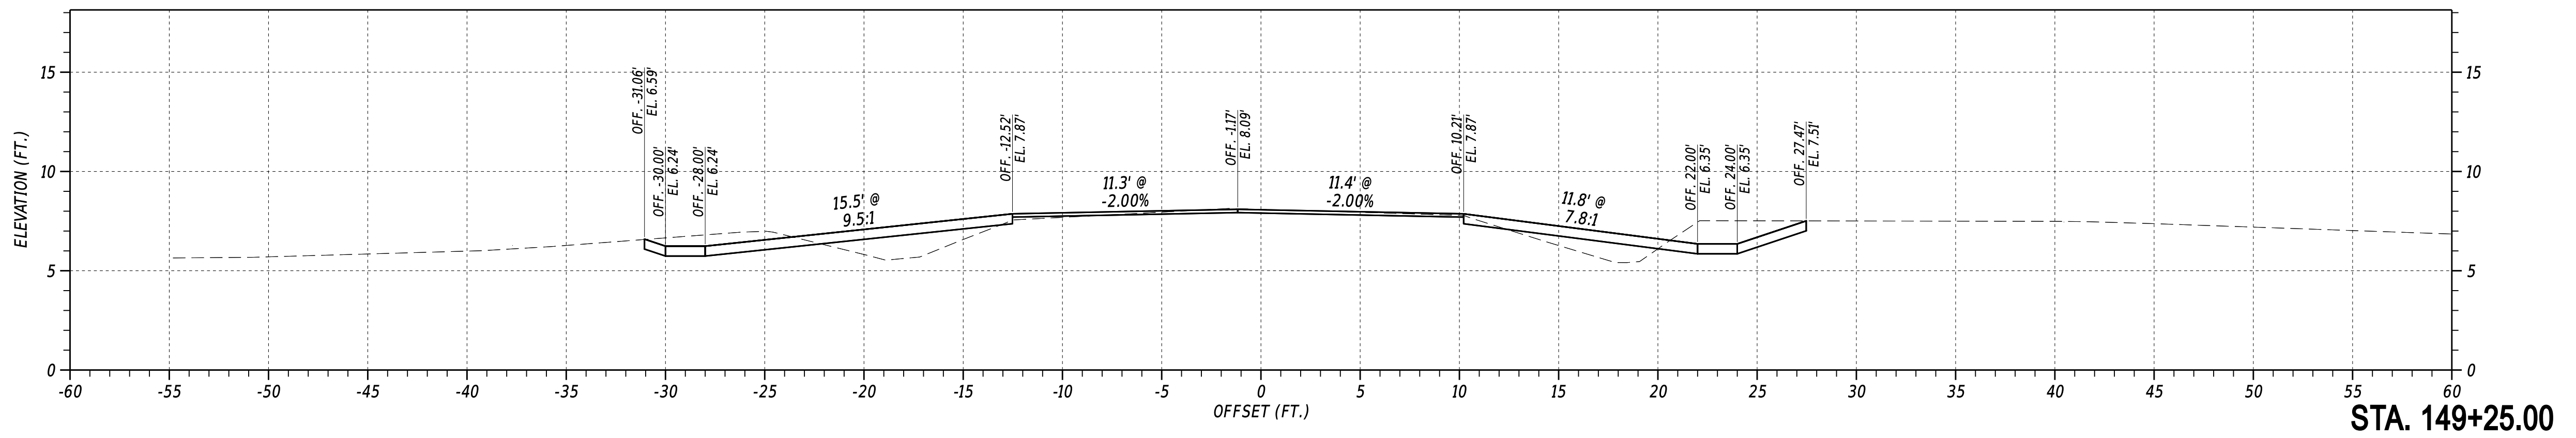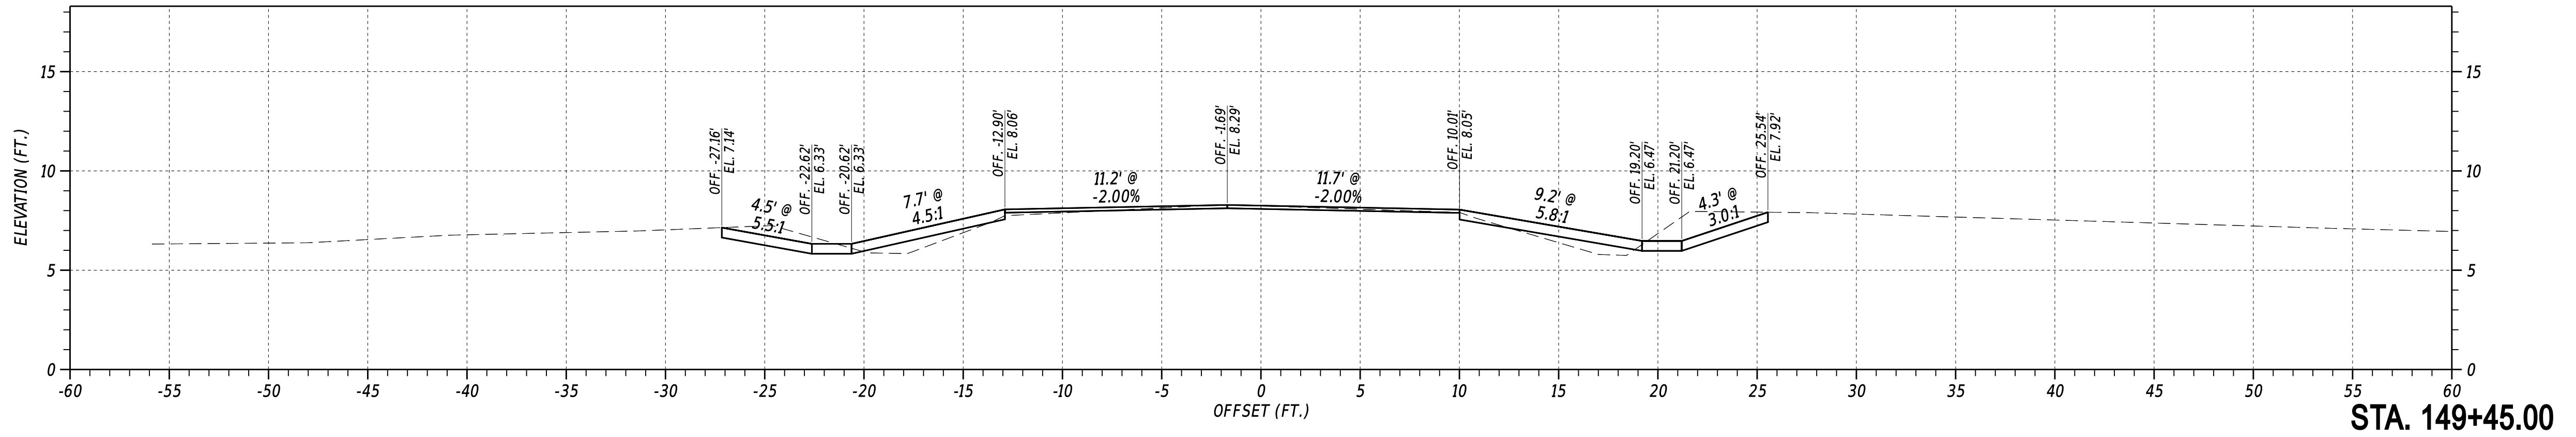

ADDENDUM DIMENSIONS

**REPLACEMENT OF  
BR1-453 ON  
WALKER SCHOOL ROAD**

CONTRACT	BRIDGE NO.	<b>1-453</b>
T202407101	DESIGNED BY:	R. STEVENS
COUNTY	CHECKED BY:	M. NAUMAN
NC		

**CROSS SECTIONS**

SECTION
PD
TOTAL SHTS.
A005