


Bethany Beach: SR 26 - Garfield Parkway Design

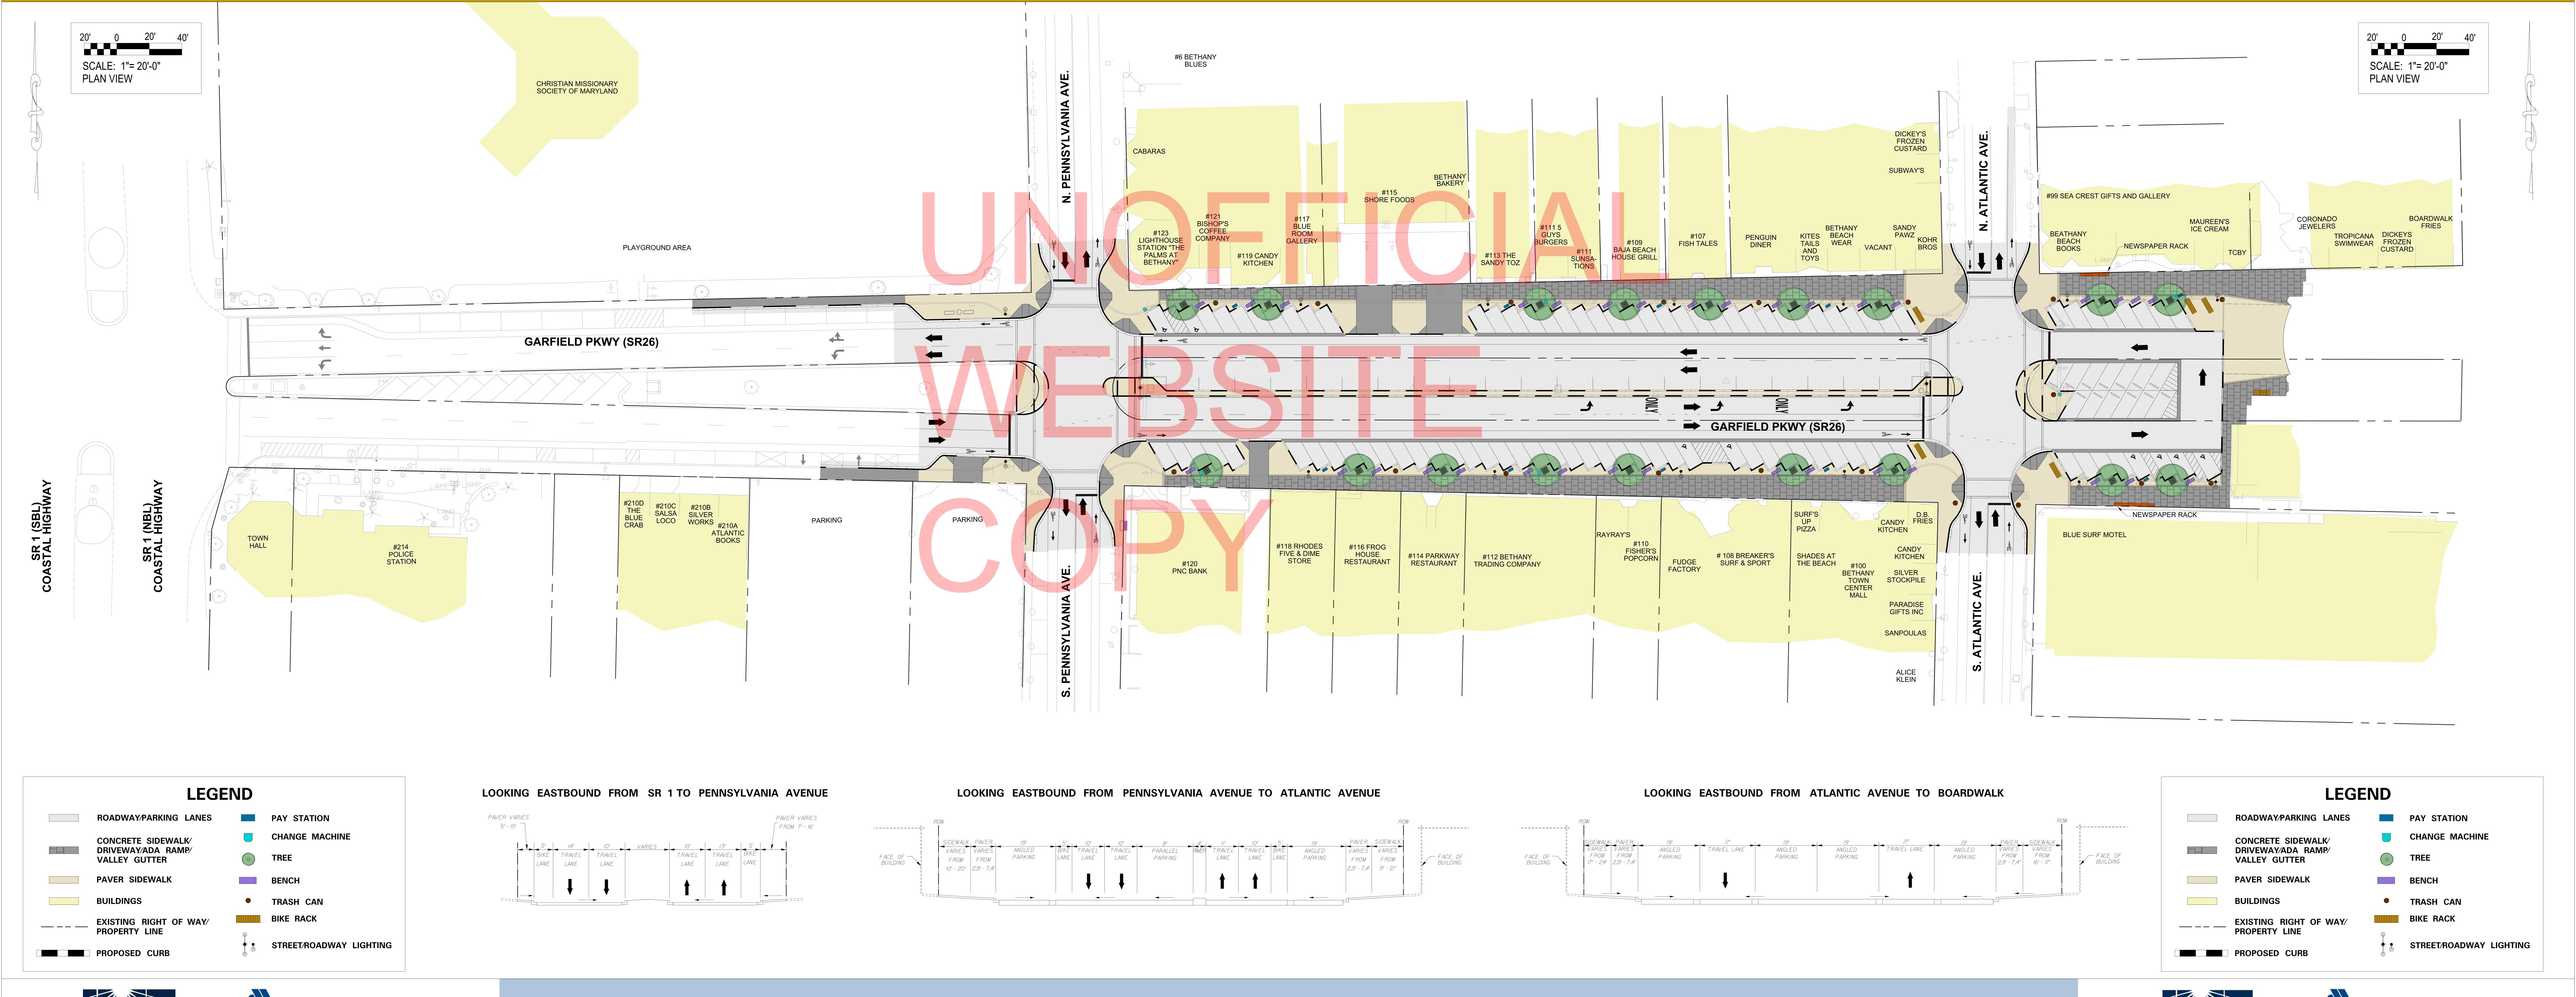









Bethany Beach: Schedule and Construction

Phase 1 from February/March 2013 to May 2013

- Construction of north side roadway and sidewalk between Pennsylvania Avenue and Atlantic Avenue.
- Construction of drainage system.
- Placement of site furnishing and trees on north side.
- One travel lane in each direction.
- Parallel parking on south side along storefronts.
- Center parking area within Ocean Block closed for construction vehicle storage, outside parking will remain available.
- Pedestrian access to all businesses during construction.

During Summer of 2013:

- No construction work.
- Two travel lanes in each direction.
- Angled parking along storefronts on the north side.
- Parallel parking along the north side of the median.
- Angled parking along the south side of the median.
- Parallel parking along storefronts on the south side.
- Pedestrian access to all businesses on both sides.

Phase 2 from September 2013 to May 2014

- Construction of the south side roadway and sidewalk between Pennsylvania Avenue and Atlantic Avenue.
 - Reconstruction of Ocean Block, no vehicular access allowed, pedestrian access to boardwalk maintained via southeast corner entrance.
- Median noses completed at both intersections.
- Placement of site furnishing and trees on south side.
- Finish final surface pavement.
- One travel lane in each direction.
- Angled parking on north side of roadway along storefronts.
- Pedestrian access to all businesses during construction.

NO weekend work!

NO night time work!

NO work on holidays or special occasion days!

Construction schedules are subject to change.








Bethany Beach: Streetscape Aesthetic Elements



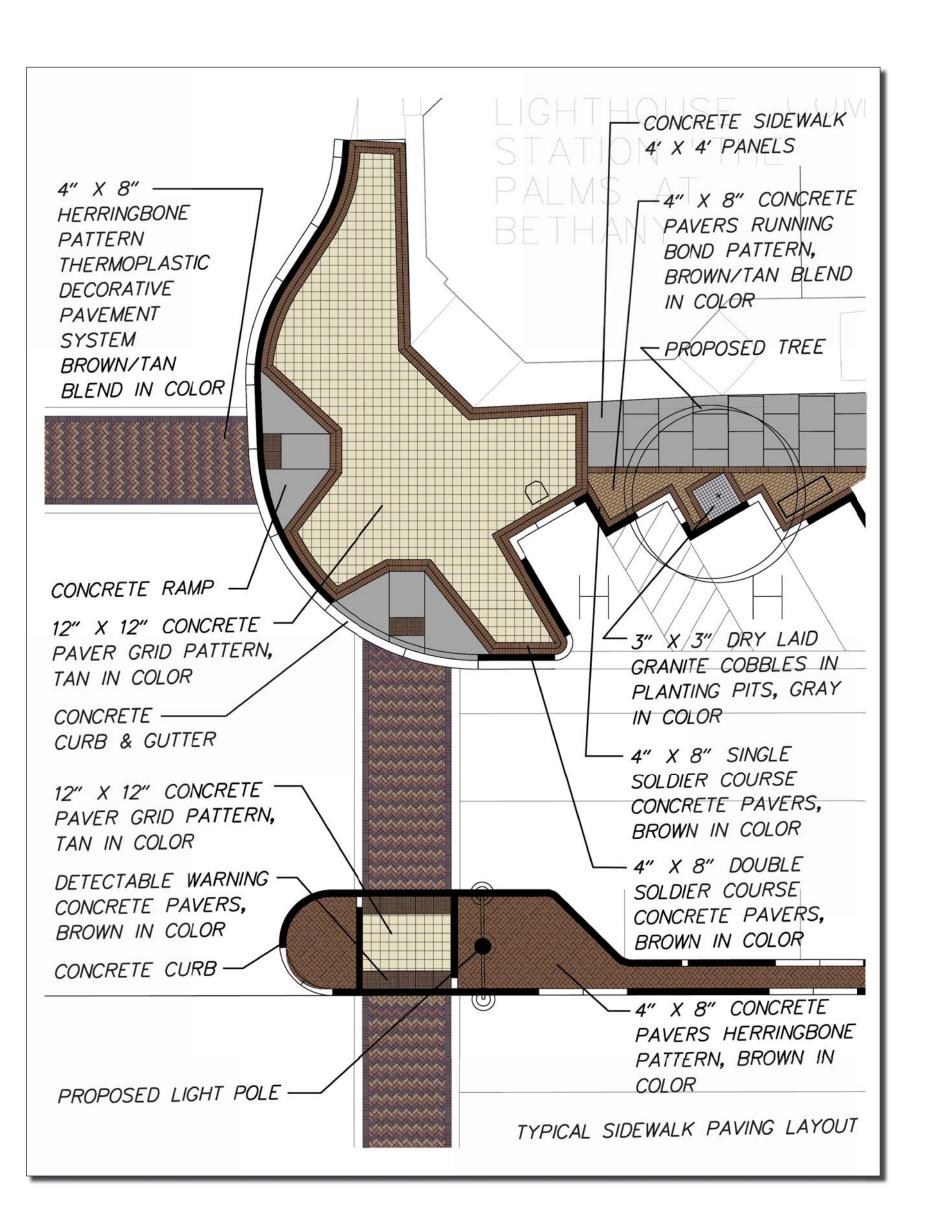

Light Poles/Luminaires



Existing to Remain Existing to Remain

Trash Receptacles



Existing to Remain

Benches



Existing to Remain

Newspaper Stand



Existing

Change Machine



Existing to Remain

Stations



Existing to Remain

Same as **Existing Trees**

Japanese Planter Zelkova Tree



Existing to Remain

Concrete Paver Colors



Tan, 12" x 12"



Brown, 4" x 8"



Brown/Tan, Blend 4" x 8"

Concrete Sidewalk



Score Pattern

Thermoplastic Crosswalks




Gray in Color, Approximately 3" Squares

Cobble

Planting Pits

Bicycle

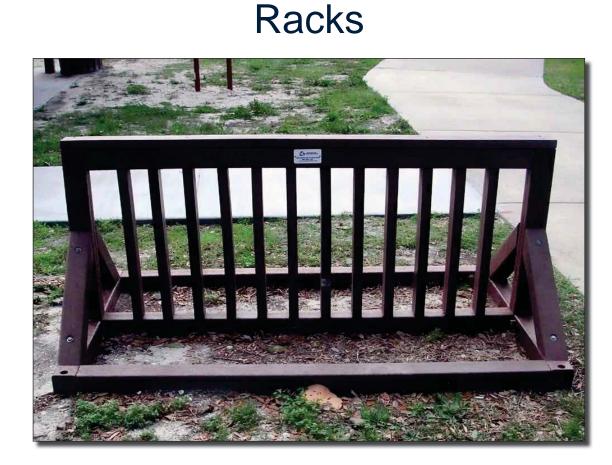

Proposed

Microstation Intersection Detail Not to Scale











