

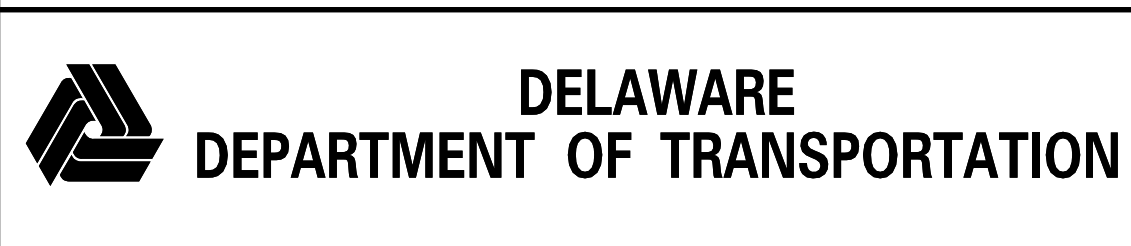
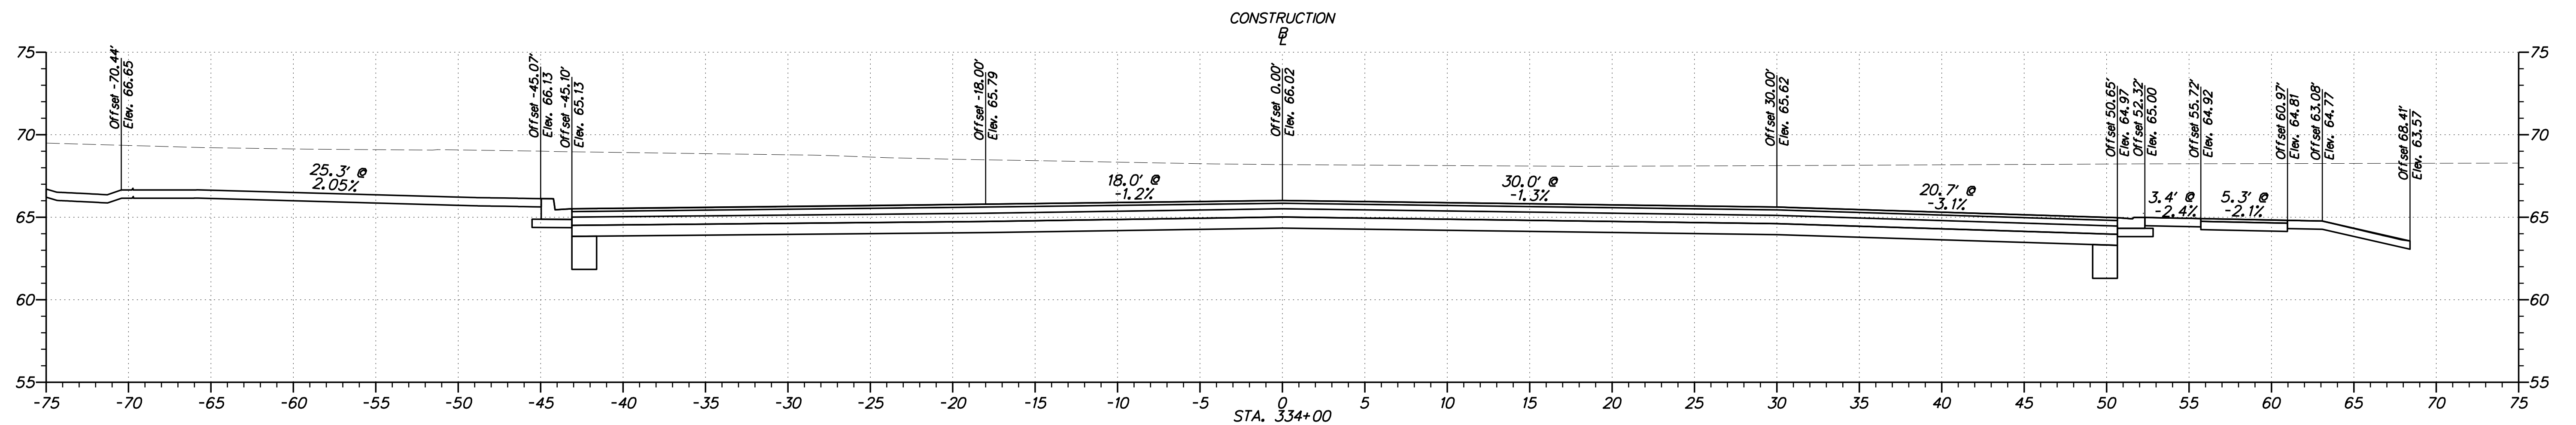


PLOTTED BY: BDOUGHERTY DATE: 2/20/2017
 FILE LOCATION: Q:\INDE\060272_000DELDOTDOTS\TASK002_BOYDSCORNERROAD\CADD\CADD_JCR_XS01.DGN [SHEET XS01]

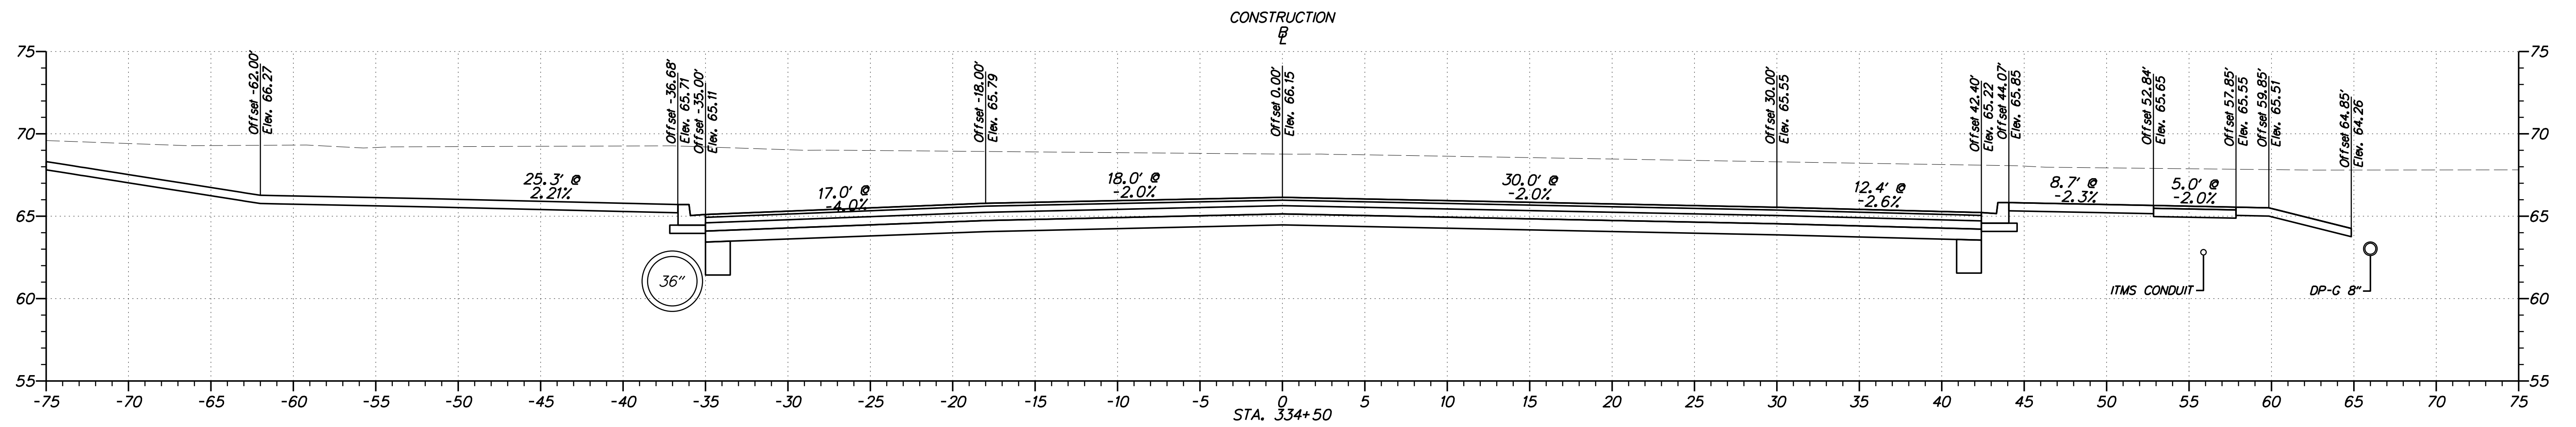

ADDENDUMS / REVISIONS	



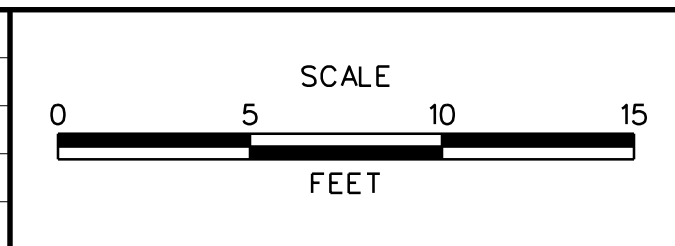


**JAMISON CORNER ROAD,
RELOCATED AT
BOYD'S CORNER ROAD**


CONTRACT T200912002	BRIDGE NO.
COUNTY NEW CASTLE	DESIGNED BY: WJD
	CHECKED BY: BPH

CROSS SECTION	SHEET NO. 2
	TOTAL SHTS. 73

PLOTTED BY: BDOUGHERTY DATE: 2/20/2017
 FILE LOCATION: Q:\INDE\060272_000DELDOTDOTS\TASK002_BOYDSCORNERROAD\CADD\CADD_JCR_XS02.DGN [SHEET: XS02]

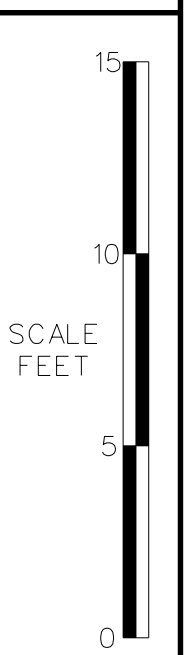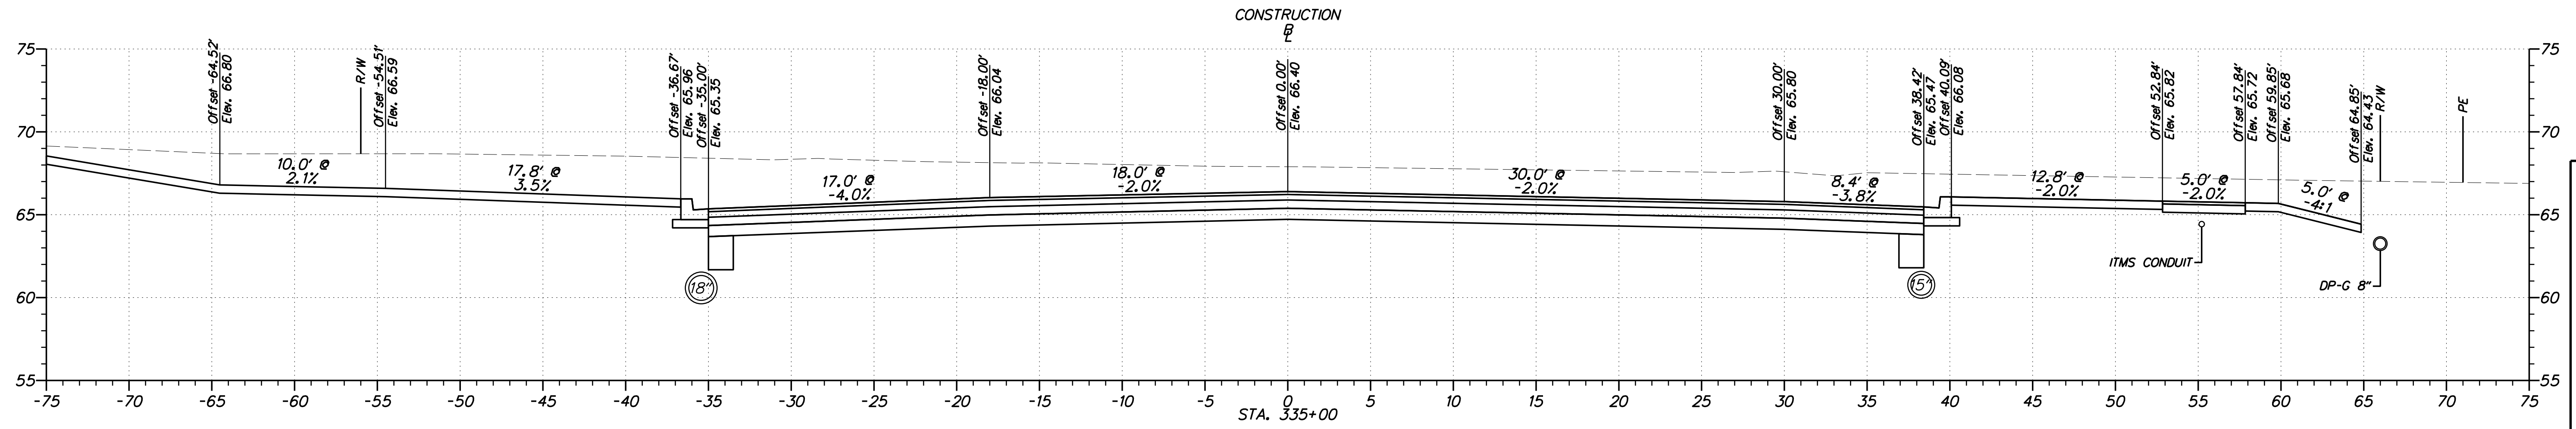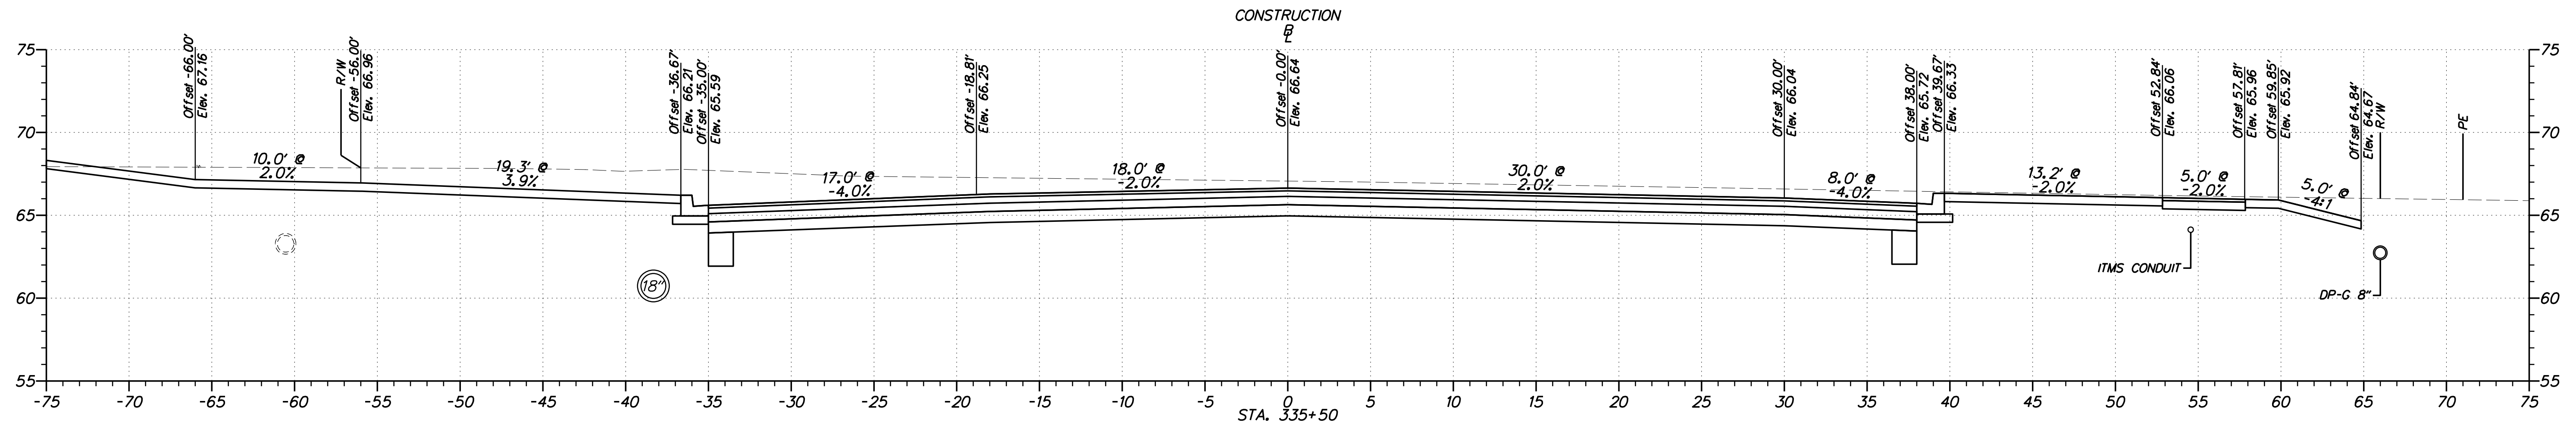

ADDENDUMS / REVISIONS


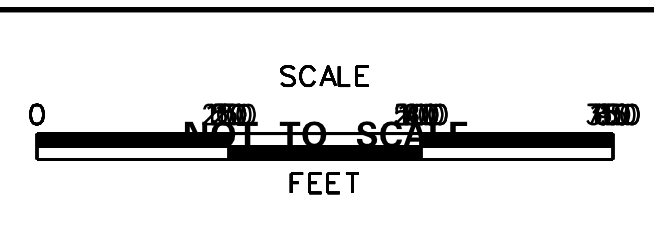


**JAMISON CORNER ROAD,
 RELOCATED AT
 BOYDS CORNER ROAD**



CONTRACT T200912002	BRIDGE NO.
COUNTY NEW CASTLE	DESIGNED BY: WJD
	CHECKED BY: BPH

CROSS SECTION
SHEET NO. 3
TOTAL SHTS. 73


DATE: 2/20/2017
 FILE LOCATION: Q:\INDE\060272_000DELDOTDOTS\TASK002_BOYDSCORNERROAD\CADD\CADD_JCR_XS03.DGN [SHEET: XS03]

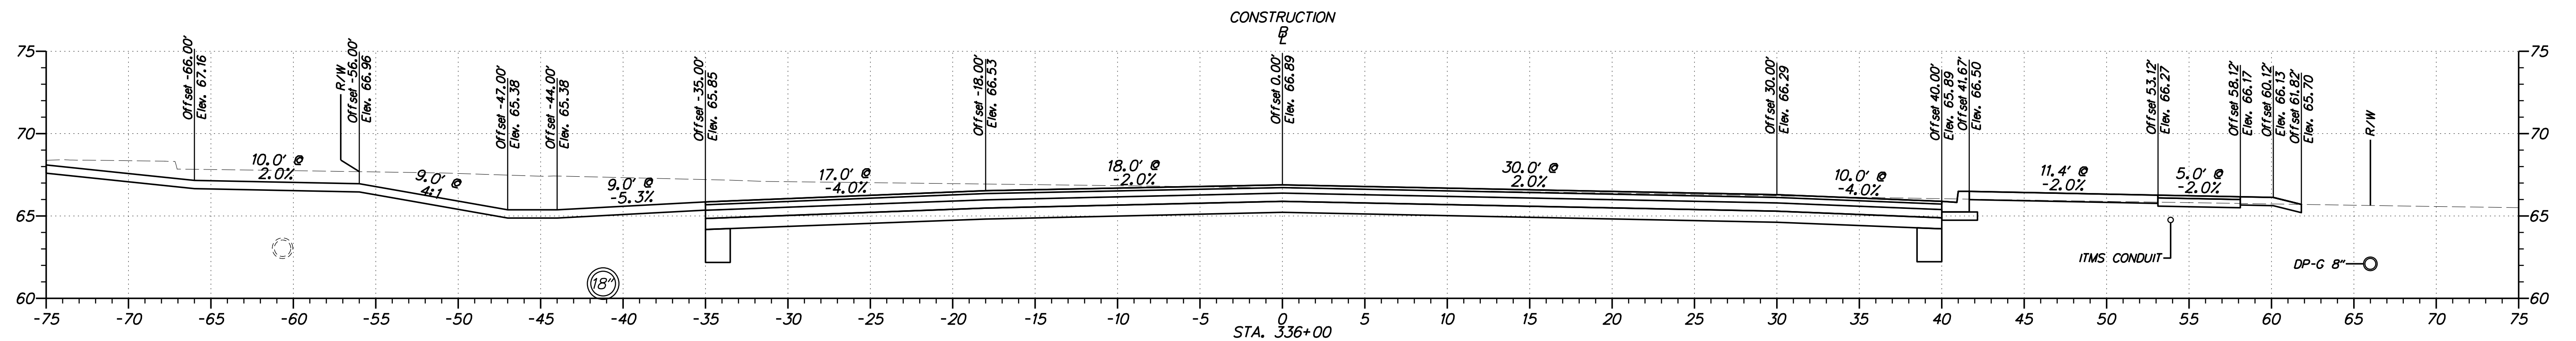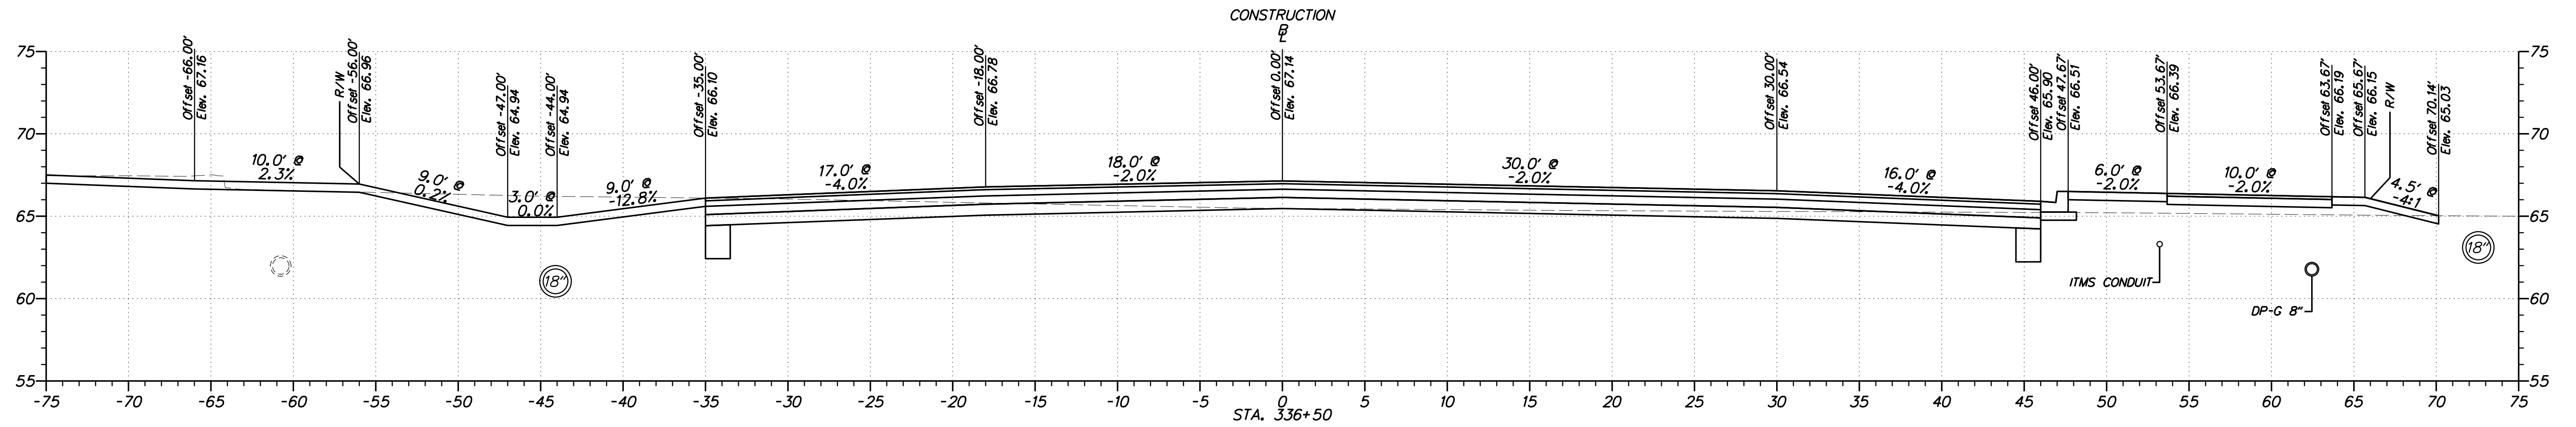

PLOTTED BY: BDOUGHERTY DATE: 2/20/2017
 FILE LOCATION: Q:\INDE\060272_000DELDOTDOTS\TASK002_BOYDSCORNERROAD\CADD\CADD_JCR_XS04.DGN [SHEET: XS04]

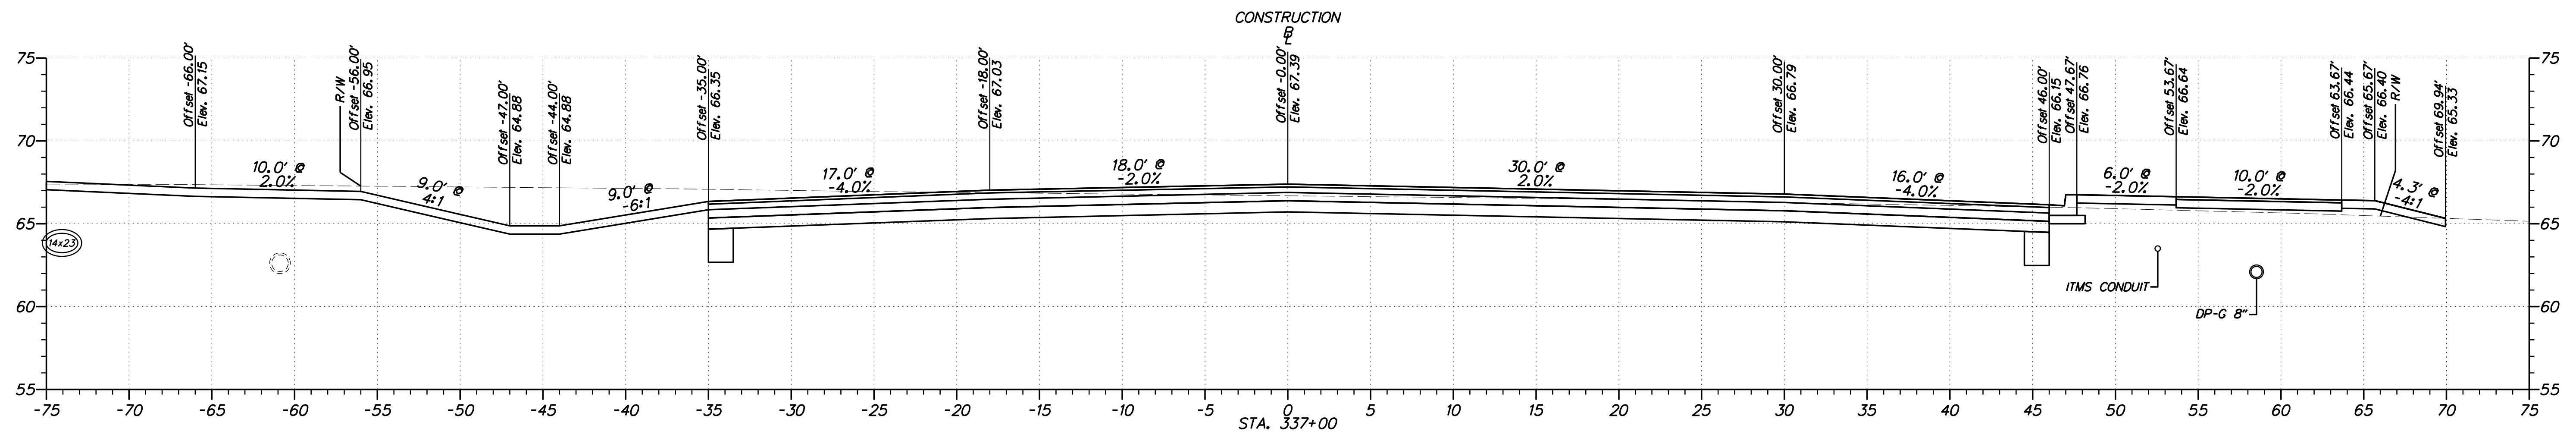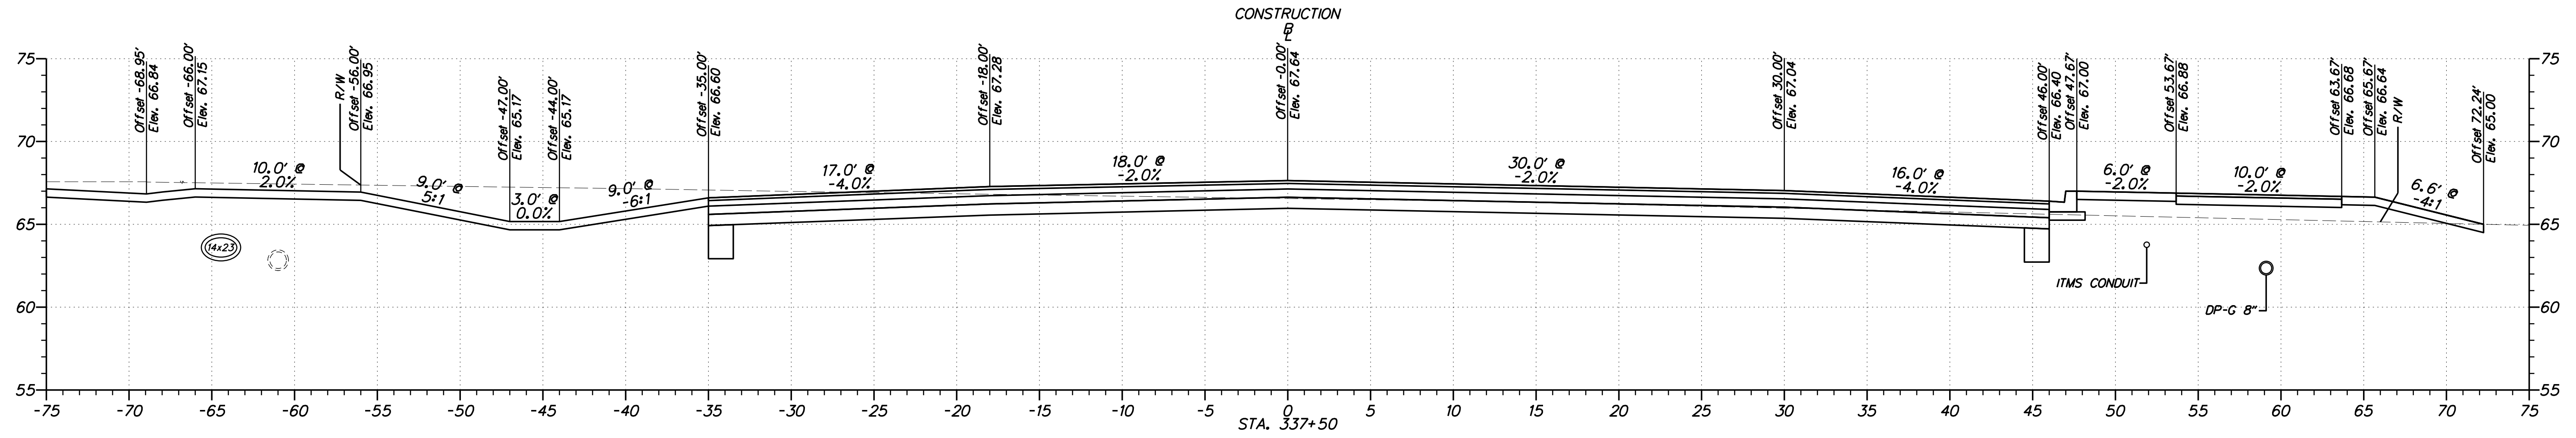



ADDENDUMS / REVISIONS	

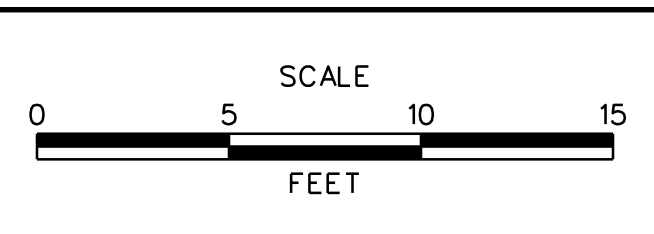


**JAMISON CORNER ROAD,
RELOCATED AT
BOYDS CORNER ROAD**

CONTRACT T200912002	BRIDGE NO.
COUNTY NEW CASTLE	DESIGNED BY: WJD
	CHECKED BY: BPH

CROSS SECTION	SHEET NO. 5
	TOTAL SHTS. 73

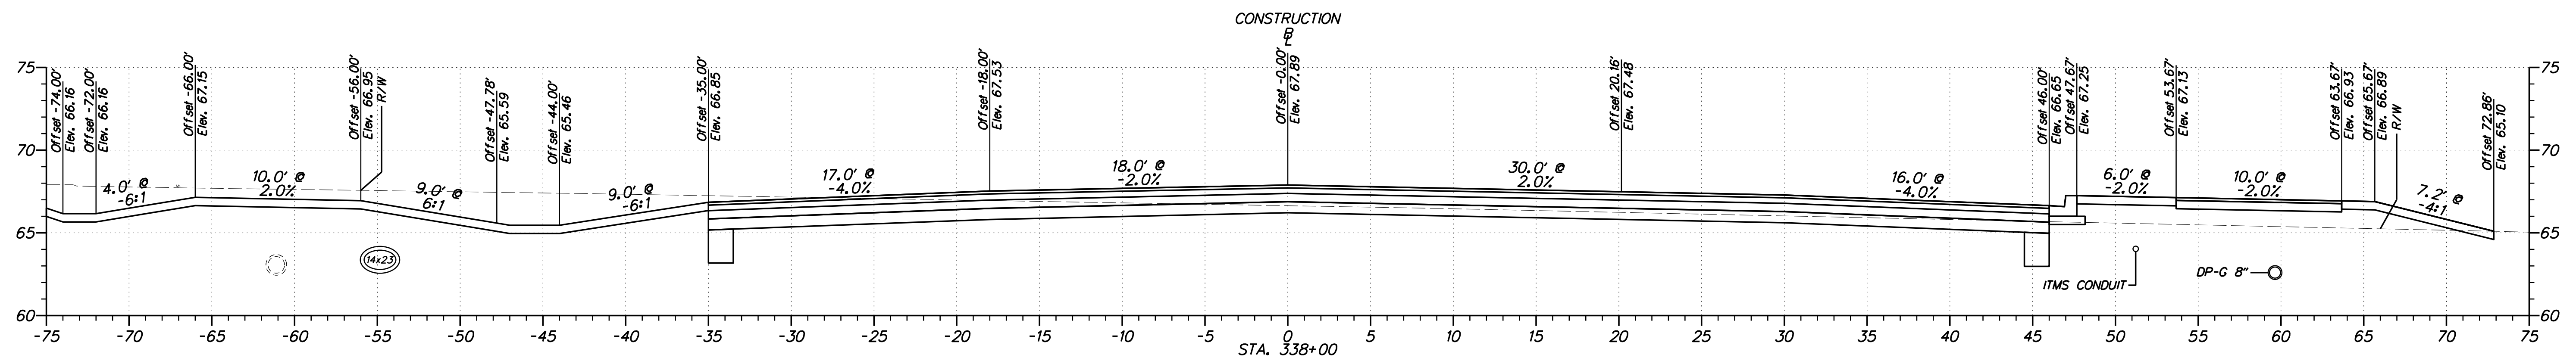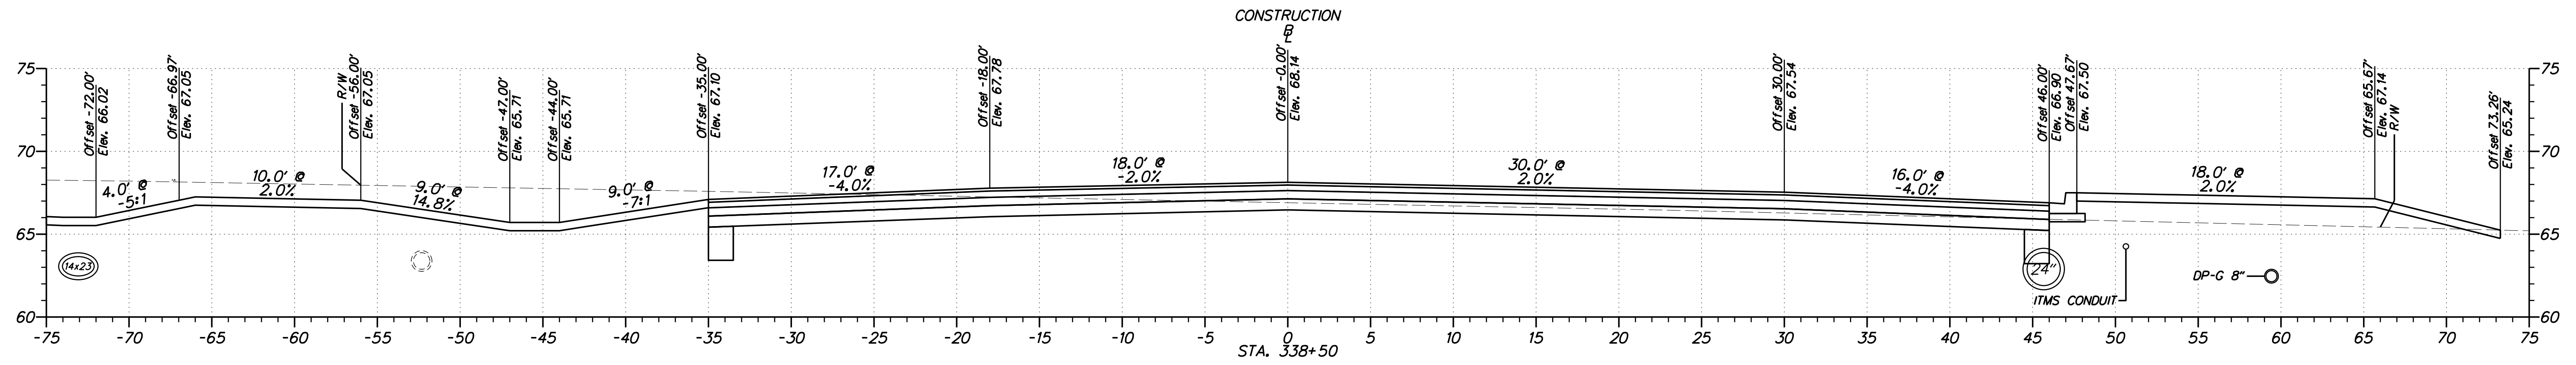

ADDENDUMS / REVISIONS	


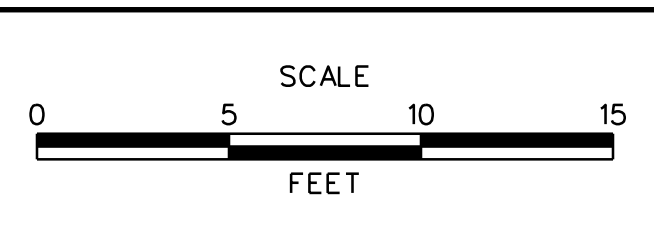


**JAMISON CORNER ROAD,
 RELOCATED AT
 BOYDS CORNER ROAD**


CONTRACT T200912002	BRIDGE NO.
COUNTY NEW CASTLE	DESIGNED BY: WJD
	CHECKED BY: BPH

CROSS SECTION	SHEET NO. 6
	TOTAL SHTS. 73

PLOTTED BY: BDOUGHERTY DATE: 2/20/2017
 FILE LOCATION: Q:\INDE\060272_000DELDOTDOTS\TASK002_BOYDSCORNERROAD\CADD\CADD_JCR_XS06.DGN [SHEET: XS06]

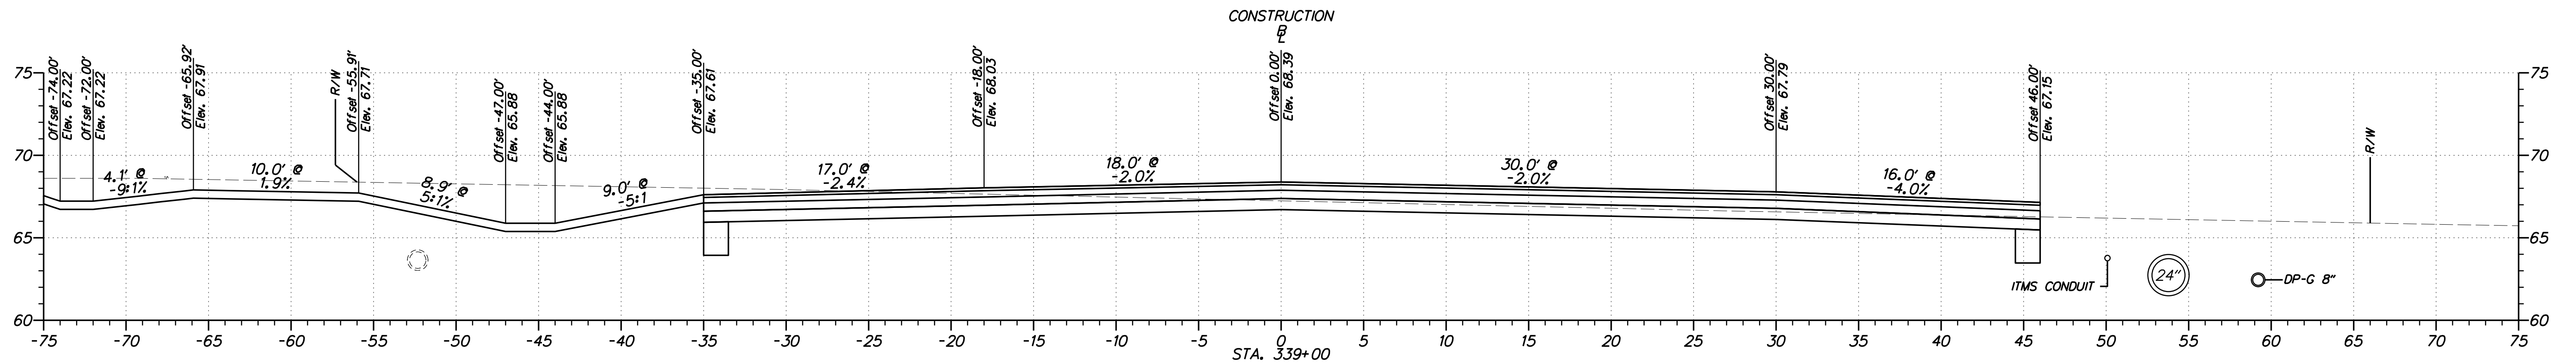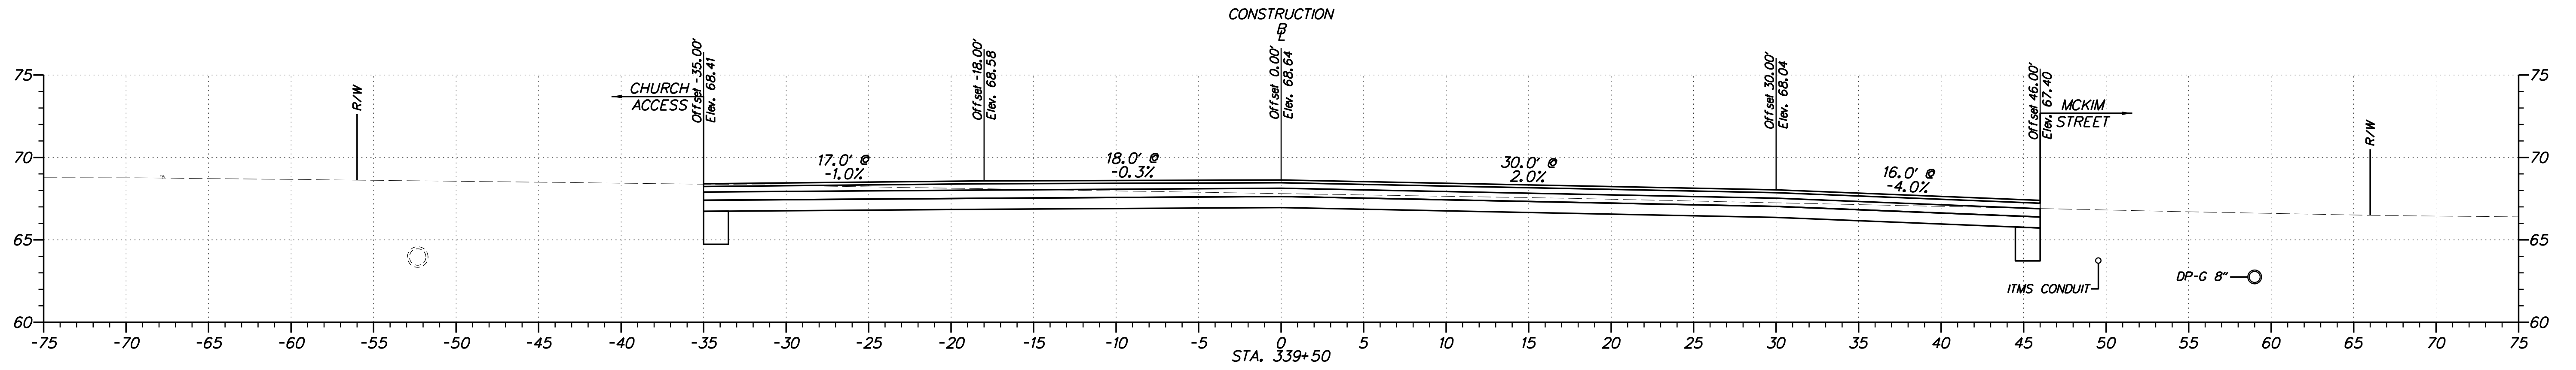

ADDENDUMS / REVISIONS

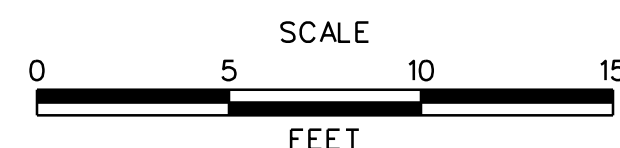



**JAMISON CORNER ROAD,
RELOCATED AT
BOYDS CORNER ROAD**

CONTRACT	BRIDGE NO.
T200912002	DESIGNED BY: WJD
COUNTY	CHECKED BY: BPH
NEW CASTLE	


CROSS SECTION

SHEET NO.
7
TOTAL SHTS.
73

PLOTTED BY: BDOUGHERTY DATE: 2/20/2017
 FILE LOCATION: Q:\INDE\060272_000DELDOTDOTS\TASK002_BOYDSCORNERROAD\CADD\CRD\CADD_JCR_XS07.DGN [SHEET: XS07]

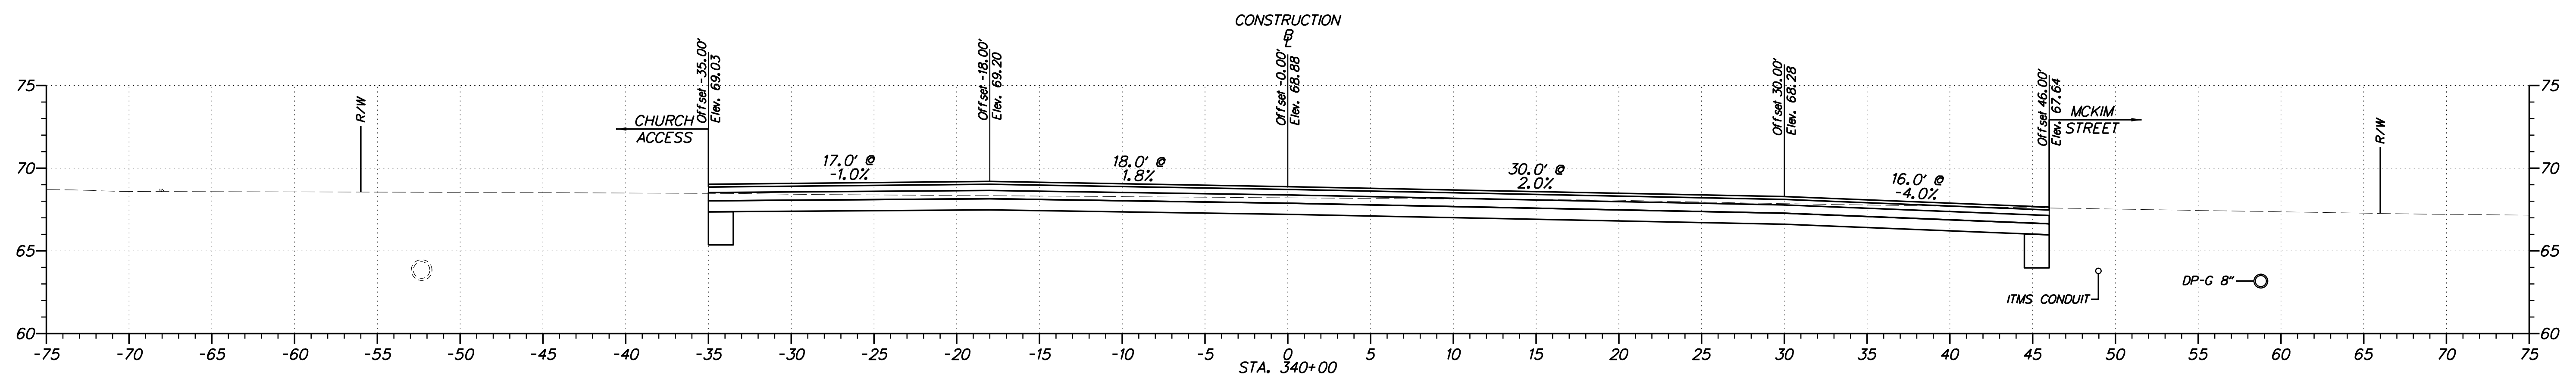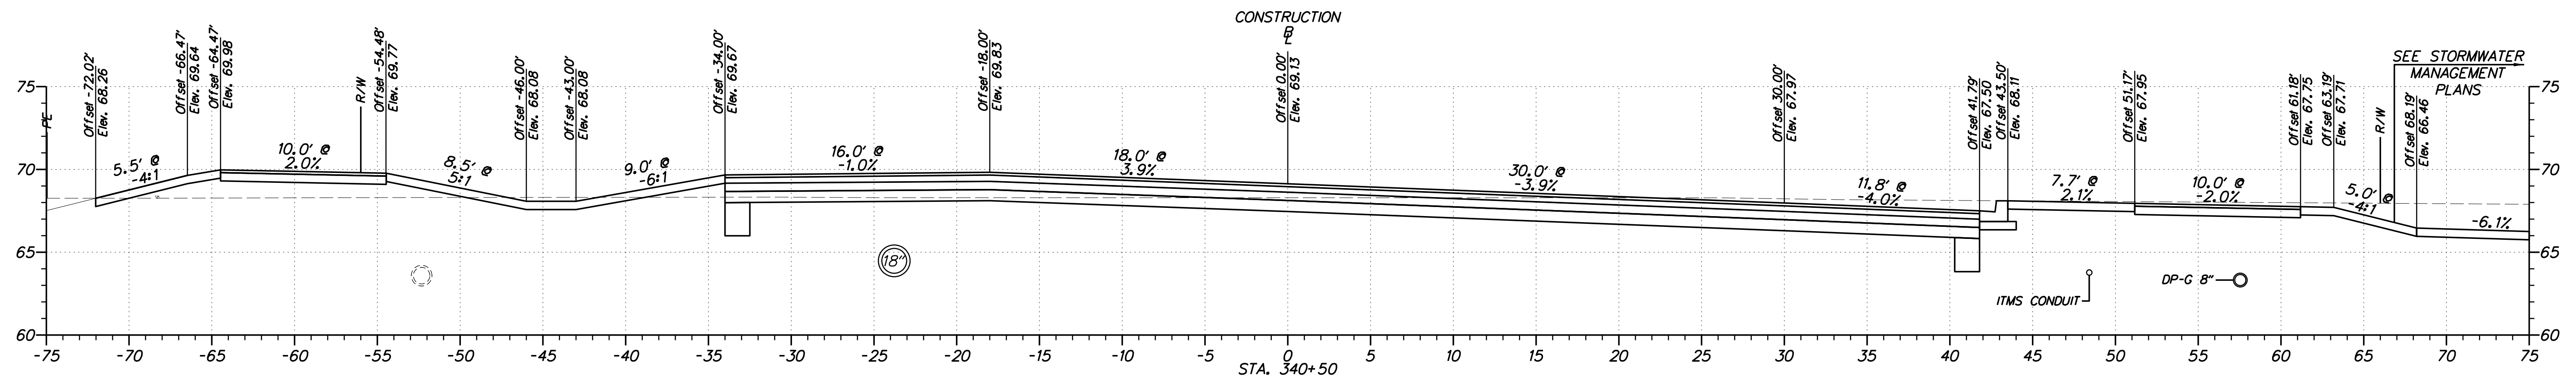



ADDENDUMS / REVISIONS	

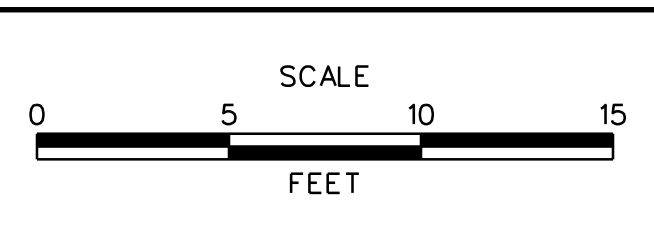


**JAMISON CORNER ROAD,
RELOCATED AT
BOYDS CORNER ROAD**

CONTRACT	BRIDGE NO.
T200912002	DESIGNED BY: WJD
COUNTY	CHECKED BY: BPH
NEW CASTLE	

CROSS SECTION	SHEET NO.
	8
	TOTAL SHTS.
	73

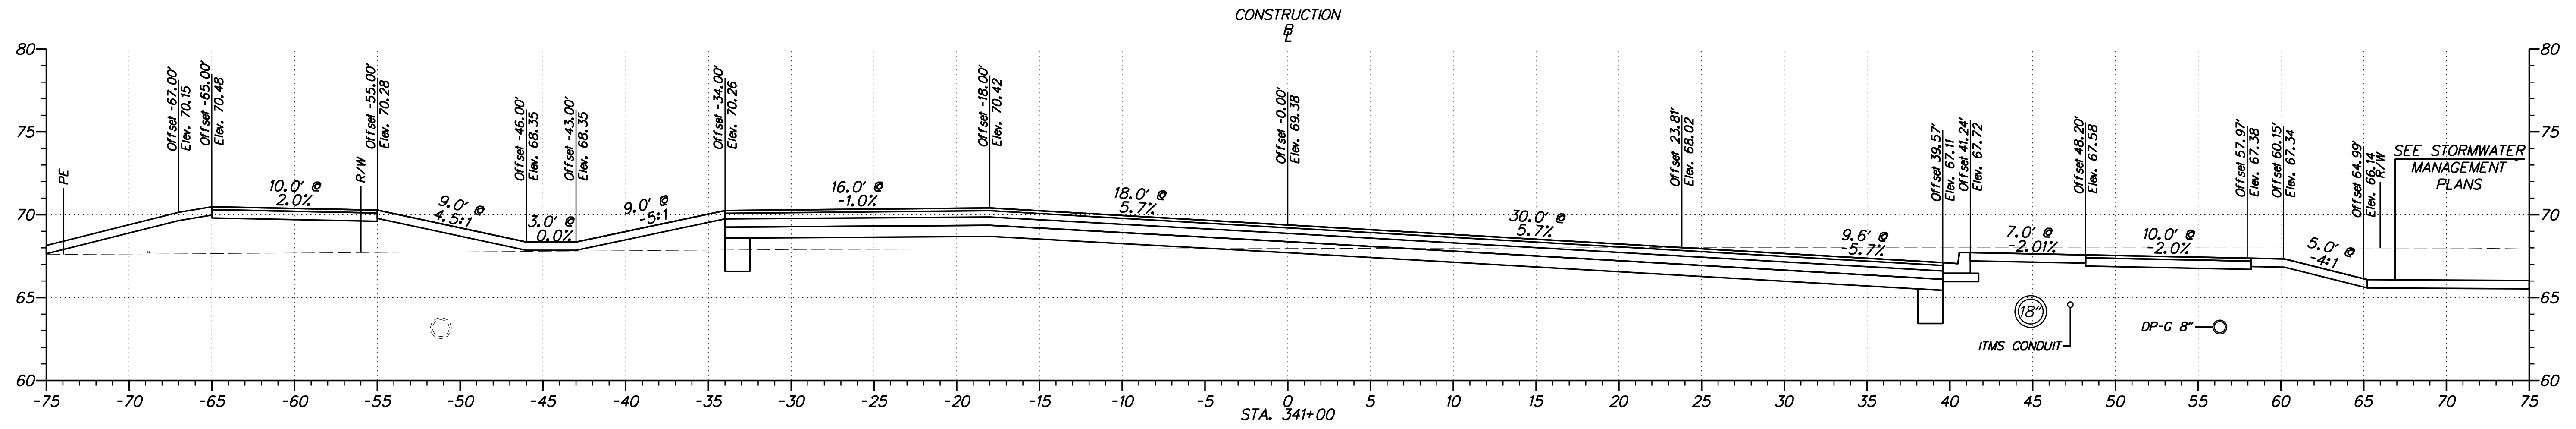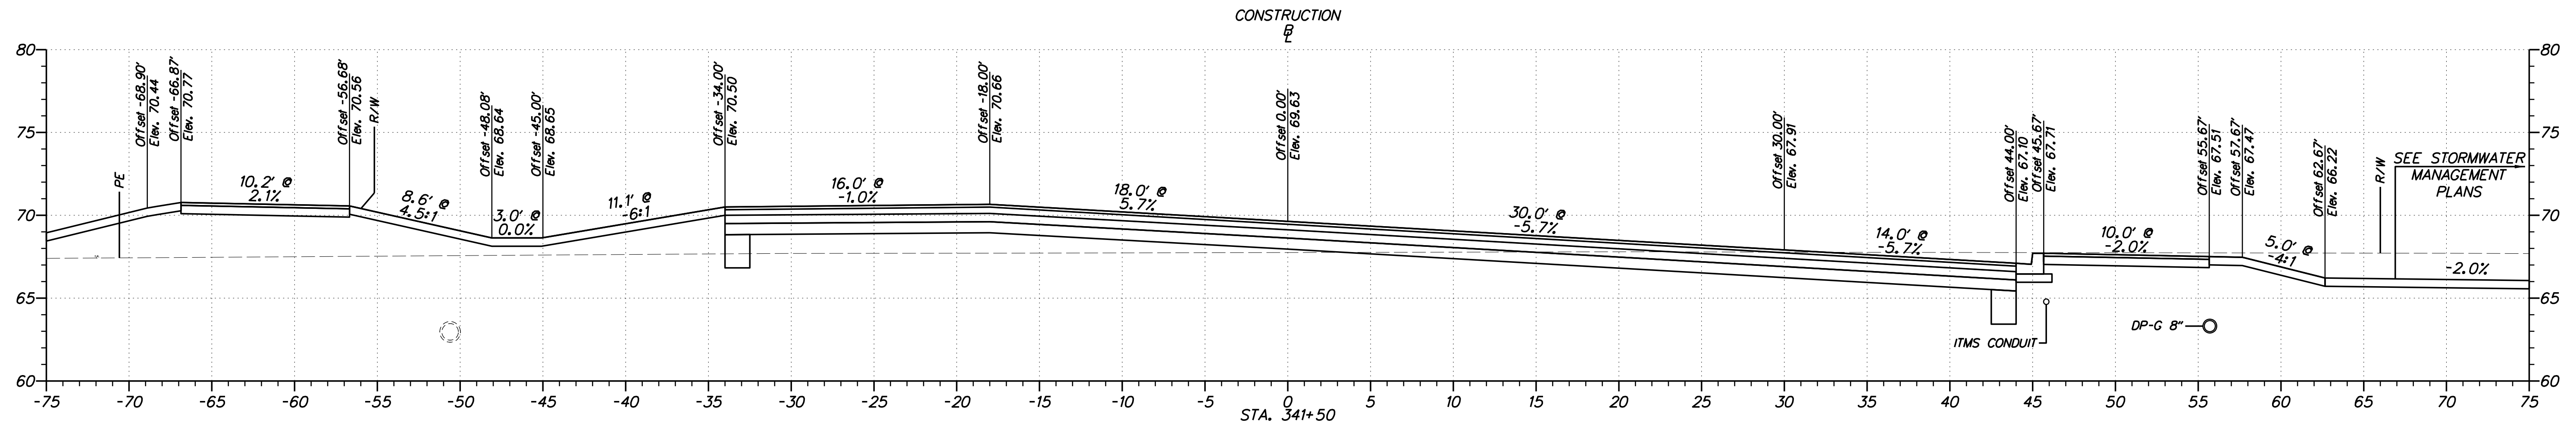

ADDENDUMS / REVISIONS	


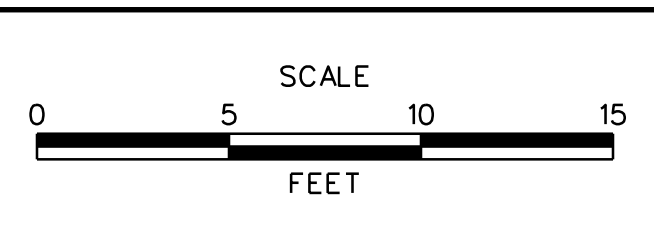


**JAMISON CORNER ROAD,
 RELOCATED AT
 BOYDS CORNER ROAD**


CONTRACT	BRIDGE NO.
T200912002	DESIGNED BY: WJD
COUNTY	CHECKED BY: BPH
NEW CASTLE	

CROSS SECTION	SHEET NO.
	9
	TOTAL SHTS.
	73

PLOTTED BY: BDOUGHERTY DATE: 2/20/2017
 FILE LOCATION: Q:\INDE\060272_000DELDOTDOTS\TASK002_BOYDSCORNERROAD\CADD\CADD_JCR_XS09.DGN [SHEET: XS09]

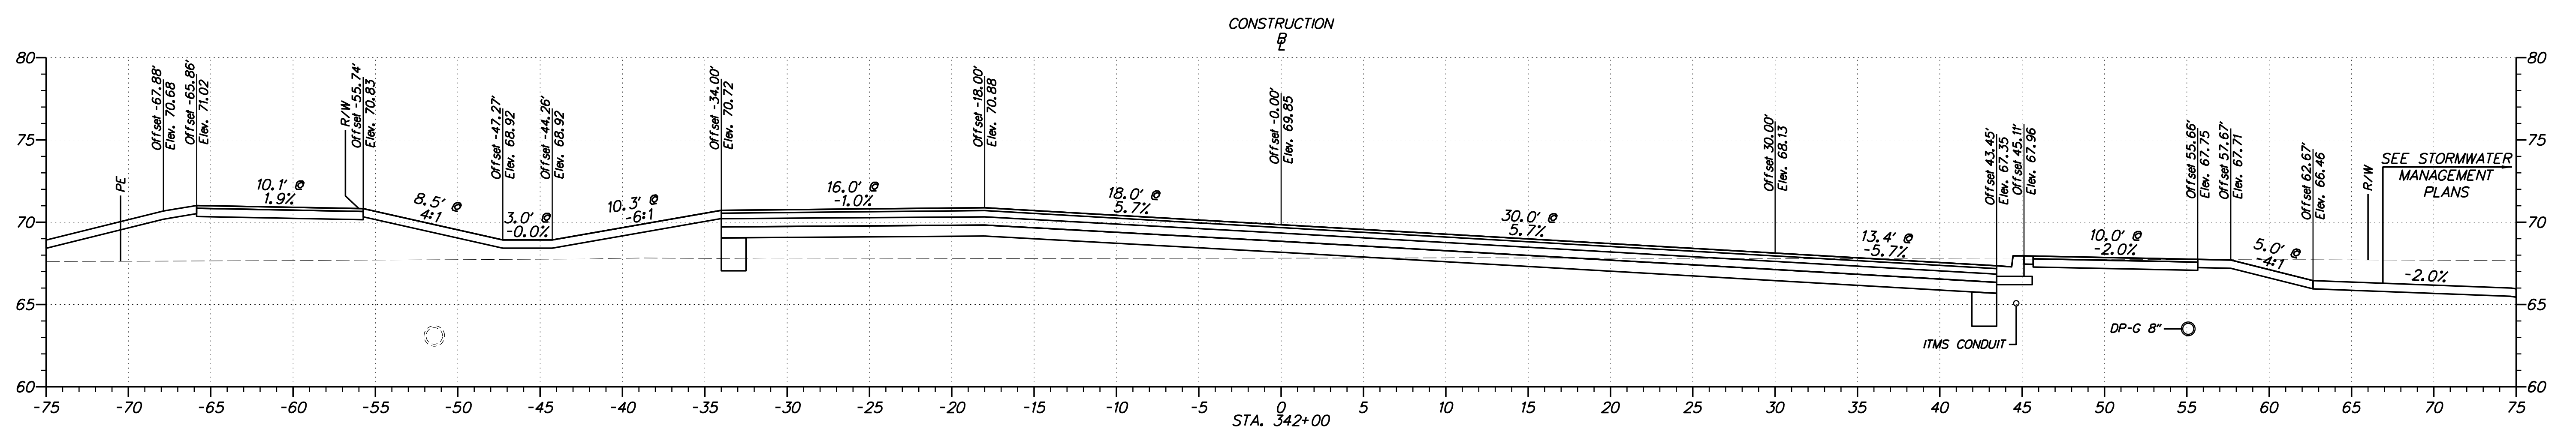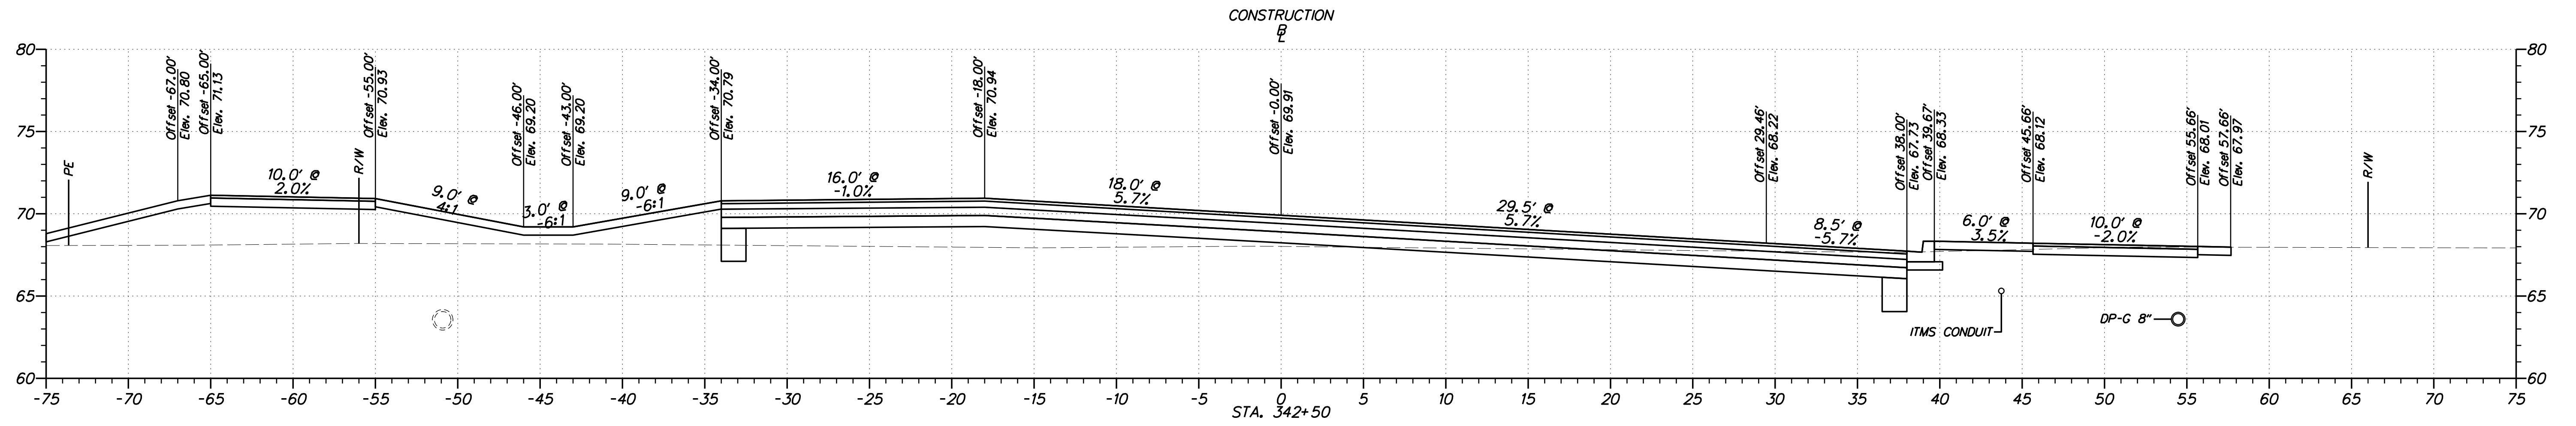

ADDENDUMS / REVISIONS	


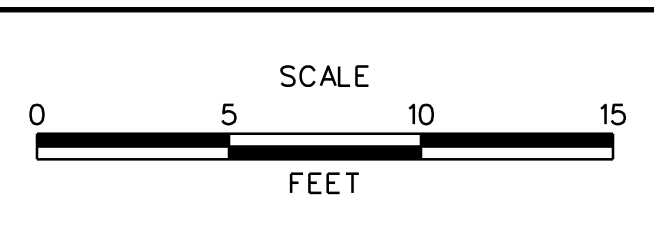


**JAMISON CORNER ROAD,
RELOCATED AT
BOYDS CORNER ROAD**


CONTRACT	BRIDGE NO.
T200912002	DESIGNED BY: WJD
COUNTY	CHECKED BY: BPH
NEW CASTLE	

CROSS SECTION	SHEET NO.
	10
	TOTAL SHTS.
	73

PLOTTED BY: BDOUGHERTY DATE: 2/20/2017
 FILE LOCATION: Q:\INDE\060272_000DELDOTDOTS\TASK002_BOYDCORNERROAD\CADD\CADD_JCR_XS10.DGN [SHEET: XS10]

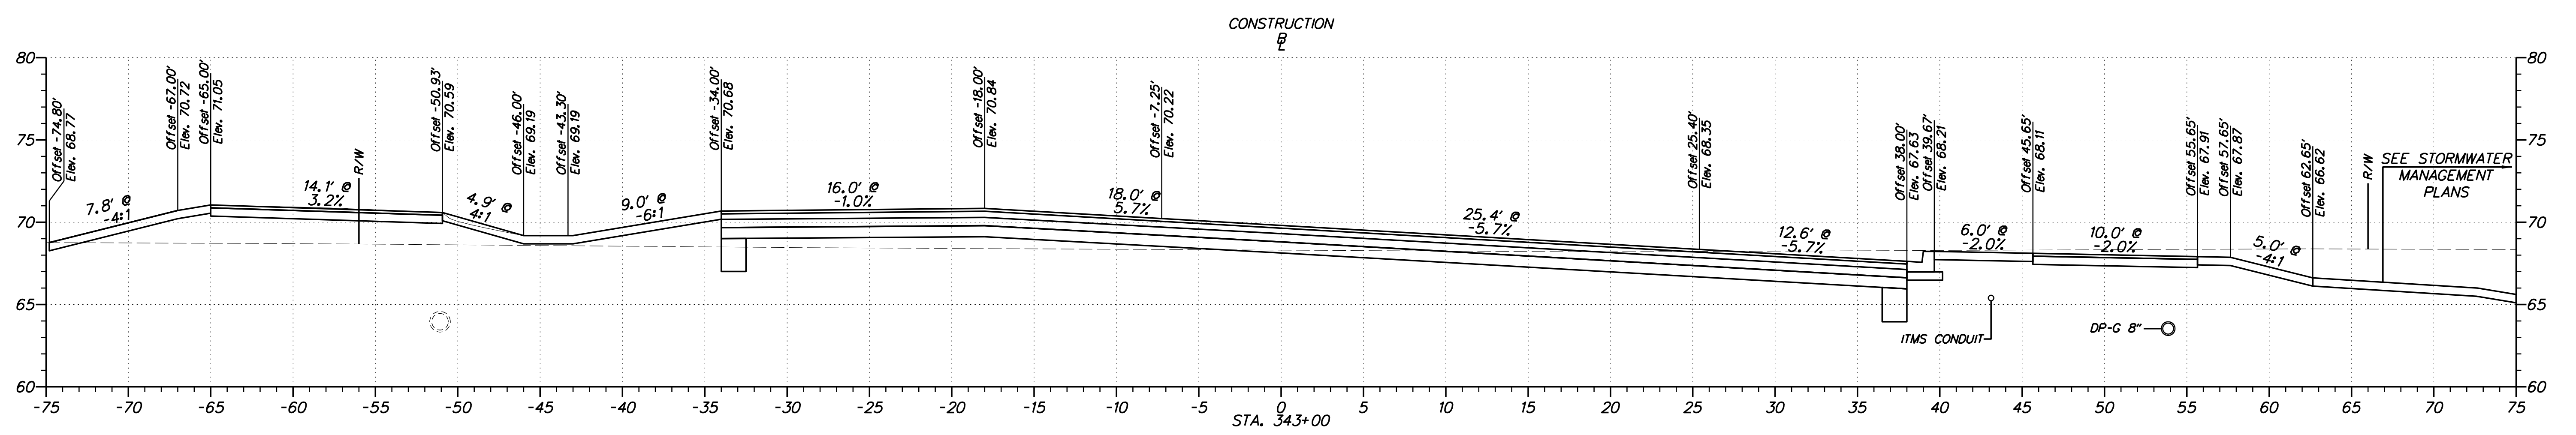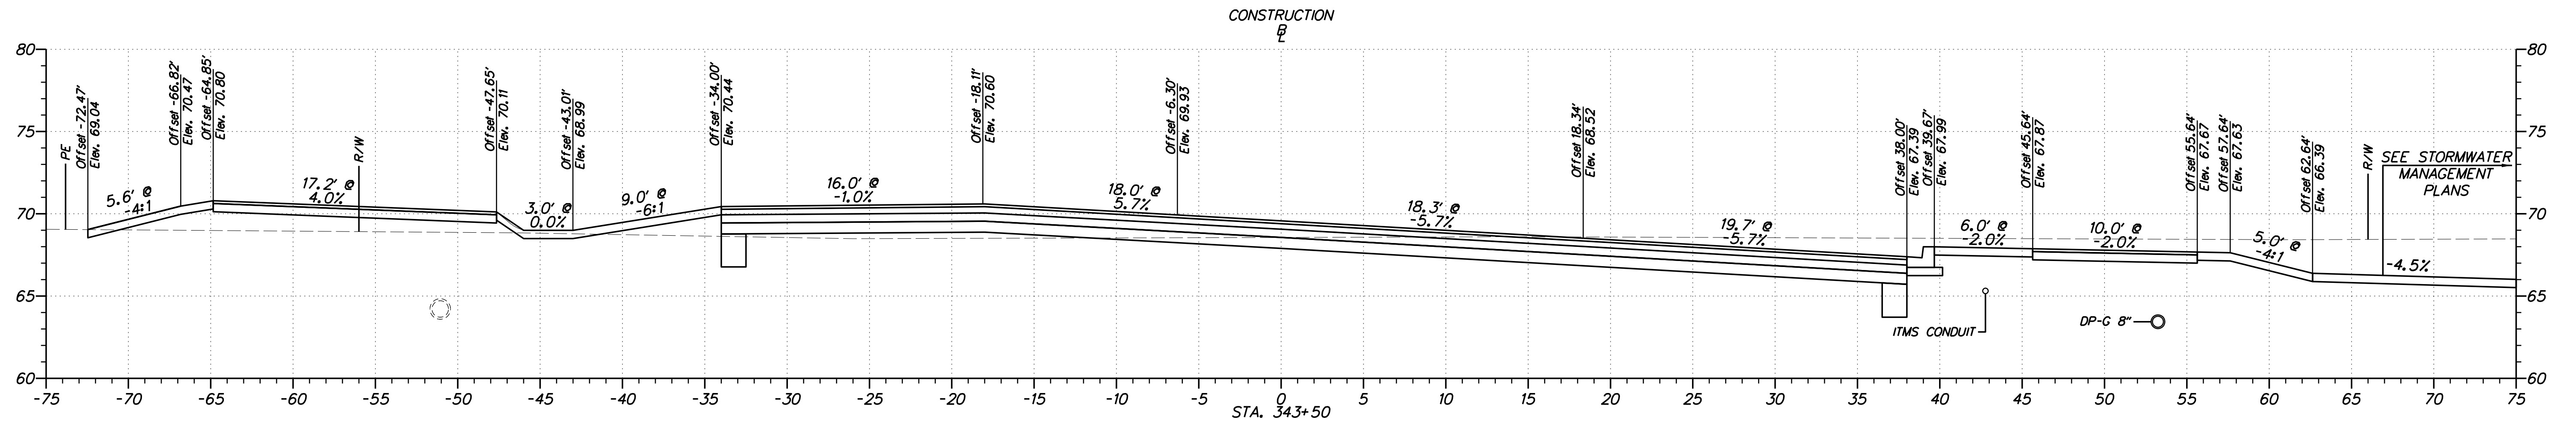

ADDENDUMS / REVISIONS	


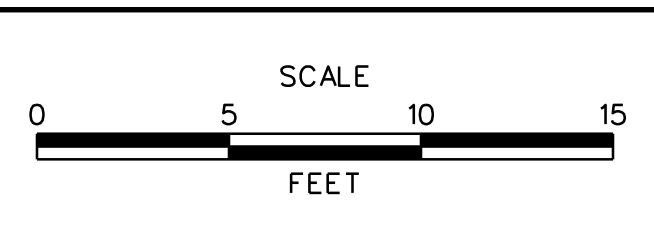


**JAMISON CORNER ROAD,
RELOCATED AT
BOYDS CORNER ROAD**


CONTRACT T200912002	BRIDGE NO.
COUNTY NEW CASTLE	DESIGNED BY: WJD
	CHECKED BY: BPH

CROSS SECTION	SHEET NO. 11
	TOTAL SHTS. 73

PLOTTED BY: BDOUGHERTY DATE: 2/20/2017
 FILE LOCATION: Q:\INDE\060272_000\DELDOTDOTS\TASK002_BOYDSCORNERROAD\CADD\JCR_XS11.DGN [SHEET: XS11]

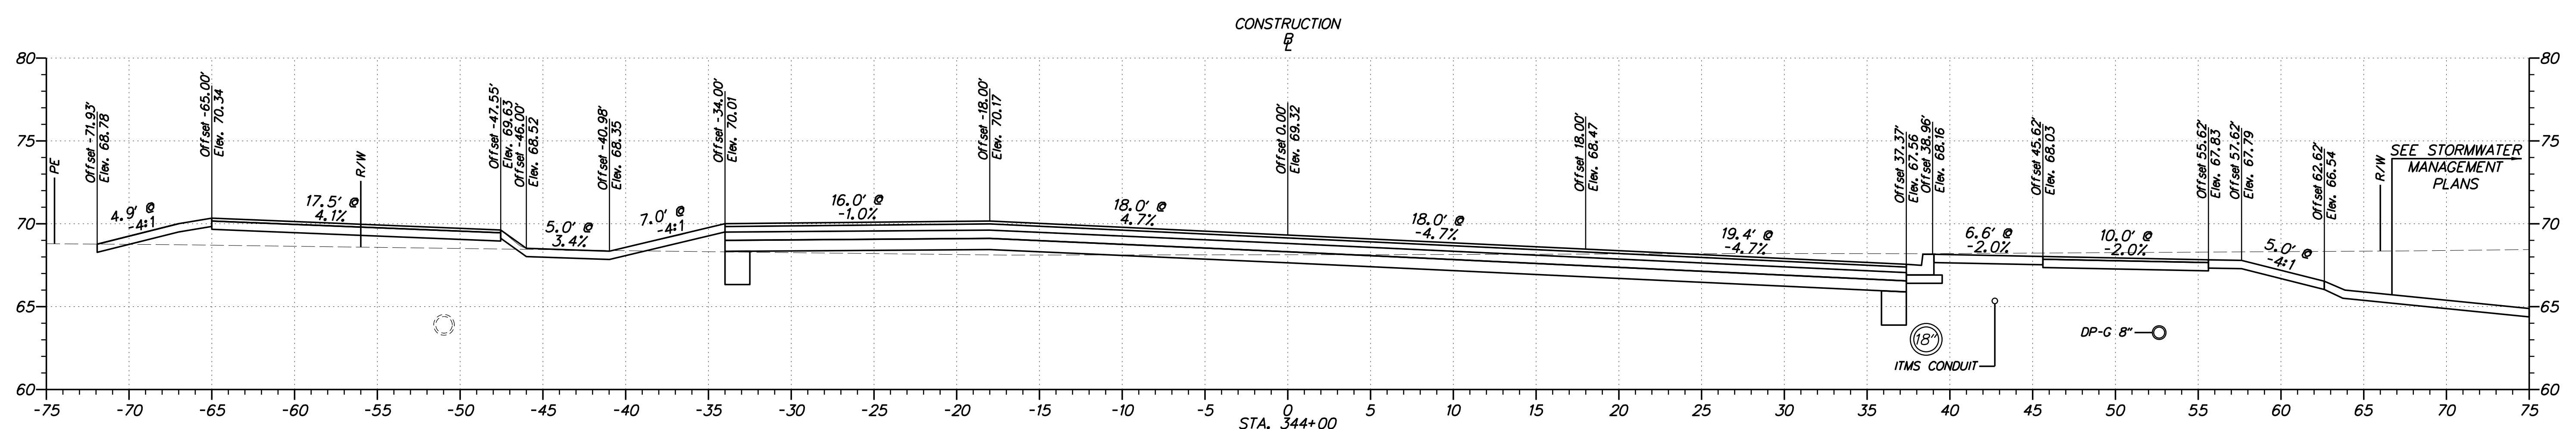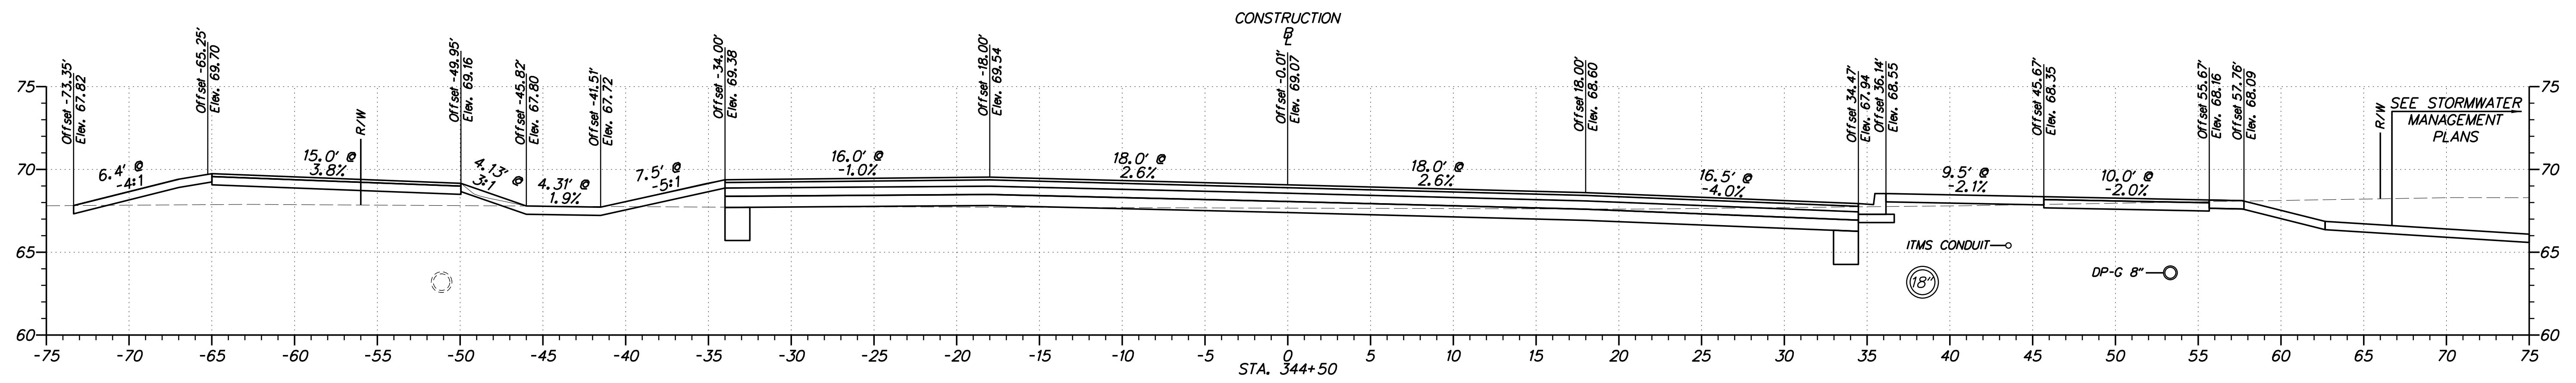

ADDENDUMS / REVISIONS	



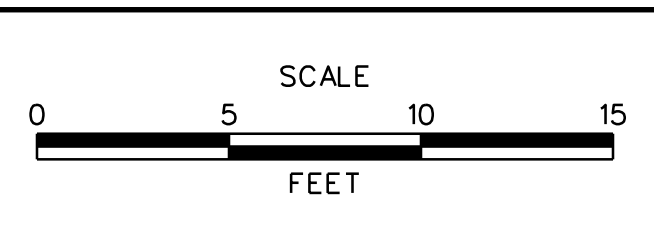


**JAMISON CORNER ROAD,
RELOCATED AT
BOYDS CORNER ROAD**


CONTRACT T200912002	BRIDGE NO.
COUNTY NEW CASTLE	DESIGNED BY: WJD
	CHECKED BY: BPH

CROSS SECTION	SHEET NO. 12
	TOTAL SHTS. 73

PLOTTED BY: BDOUGHERTY DATE: 2/20/2017
 FILE LOCATION: Q:\INDE\060272_000DELDOTDOTS\TASK002_BOYDSCORNERROAD\CADD\CADD_JCR_XS12.DGN [SHEET: XS12]

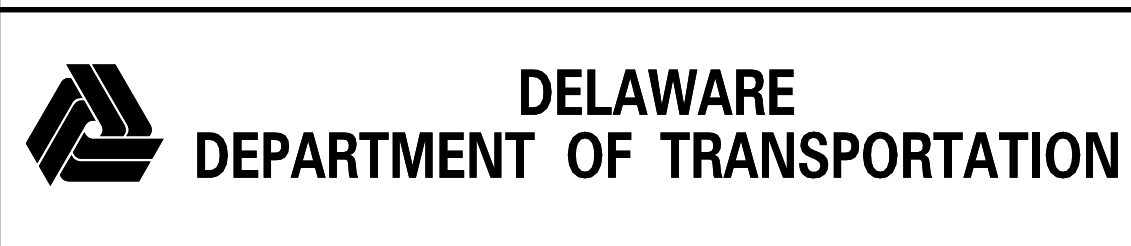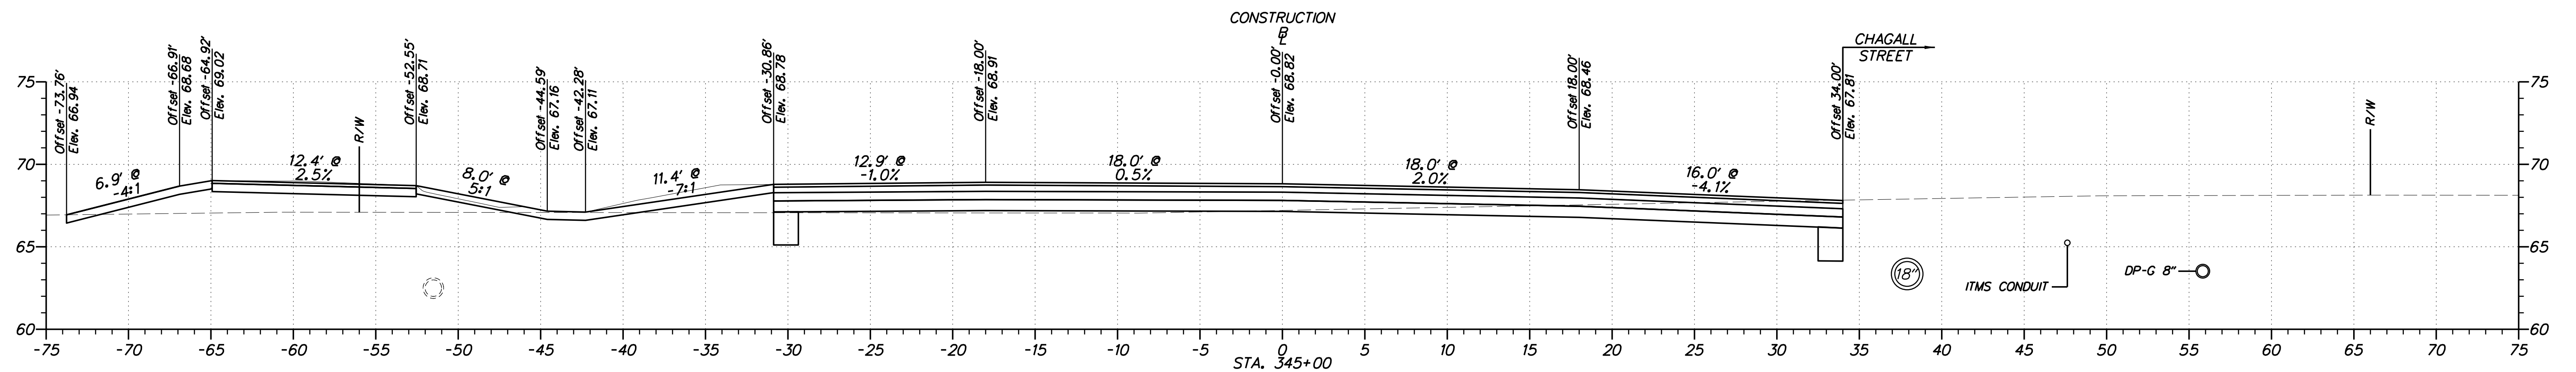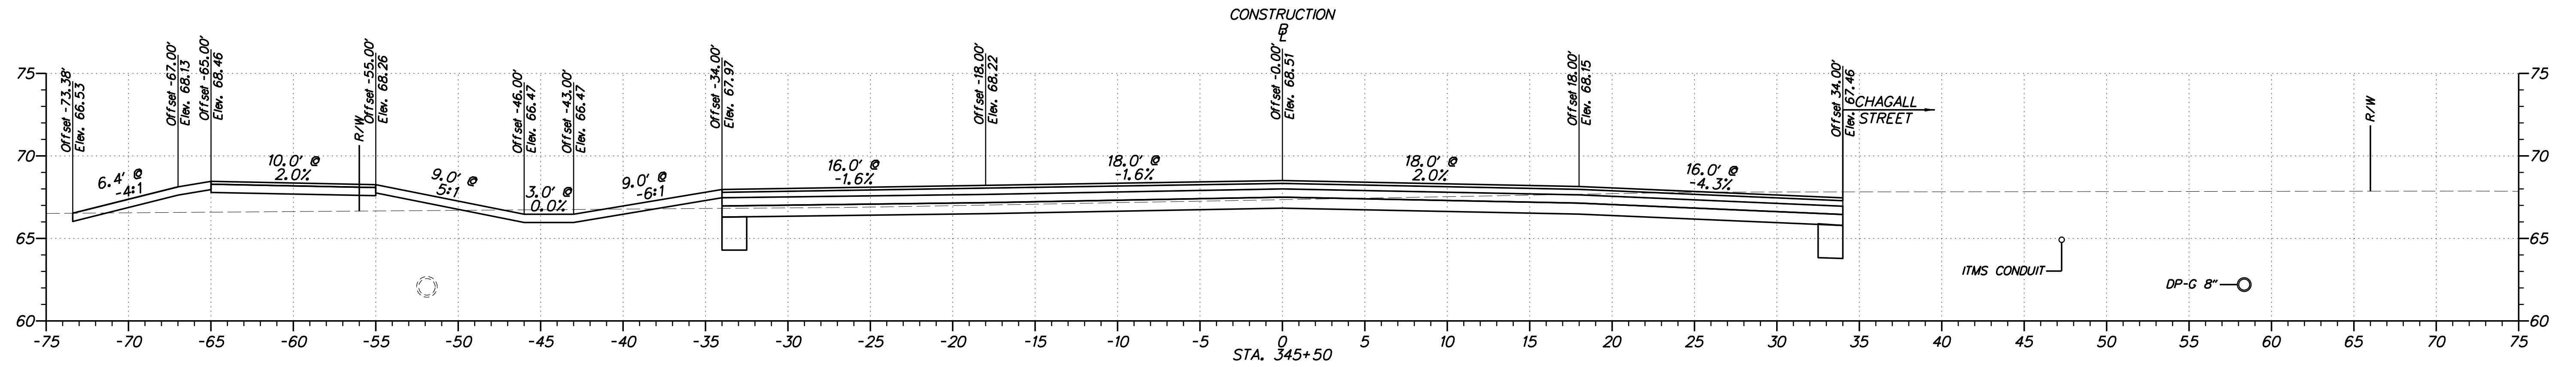

ADDENDUMS / REVISIONS	


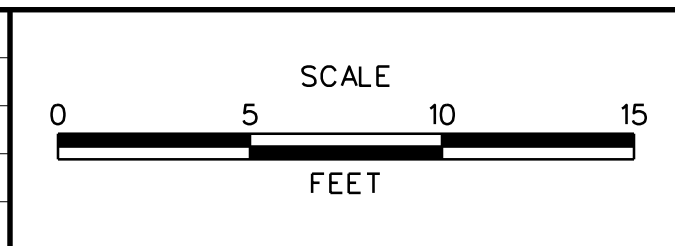


**JAMISON CORNER ROAD,
 RELOCATED AT
 BOYDS CORNER ROAD**


CONTRACT T200912002	BRIDGE NO.
COUNTY NEW CASTLE	DESIGNED BY: WJD
	CHECKED BY: BPH

CROSS SECTION	SHEET NO. 13
	TOTAL SHTS. 73

PLOTTED BY: BDOUGHERTY DATE: 2/20/2017
 FILE LOCATION: Q:\INDE\060272_000DELDOTDOTS\TASK002_BOYDSCORNERROAD\CADD\JCR\XS13.DGN [SHEET: XS13]

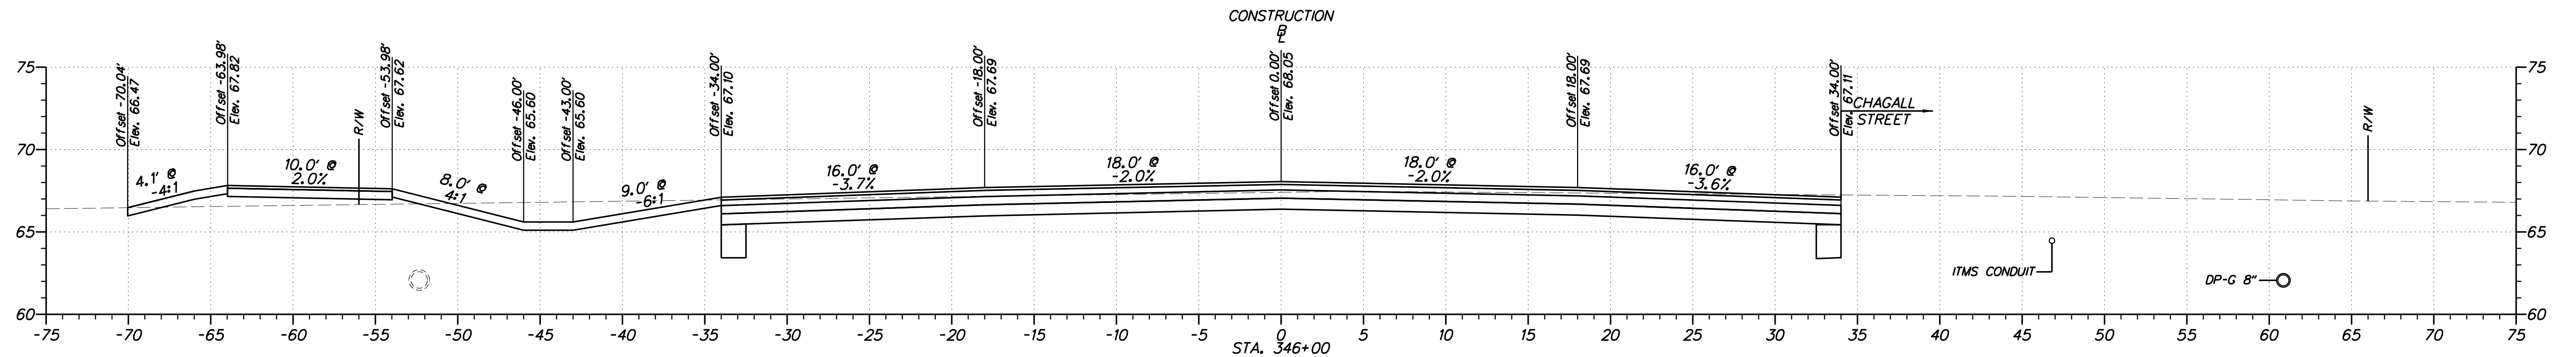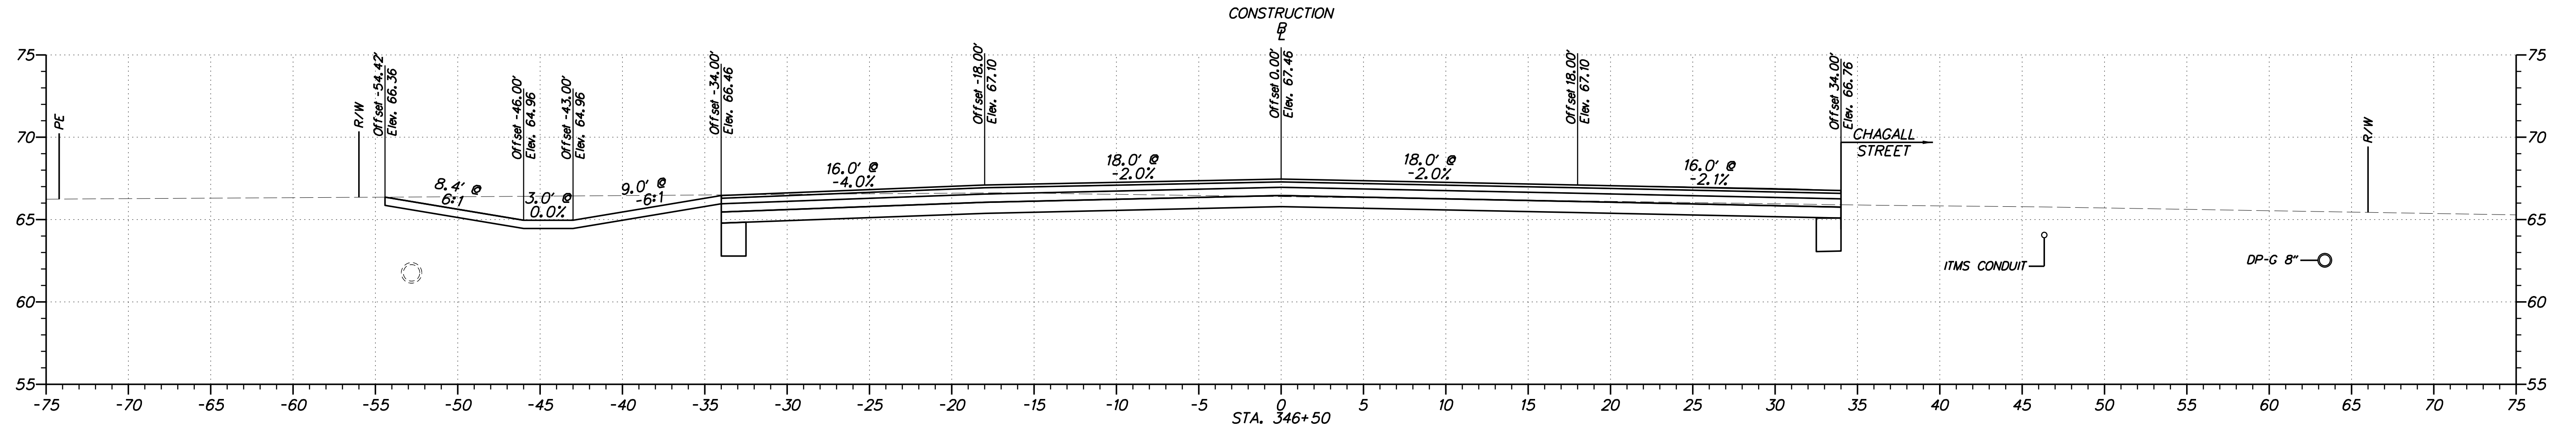

ADDENDUMS / REVISIONS



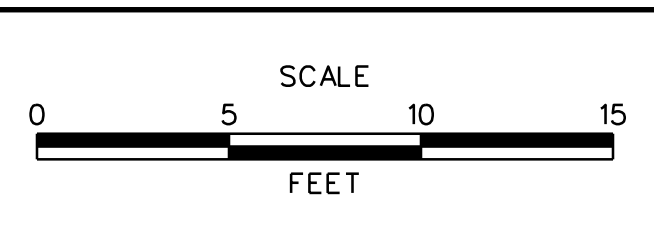


**JAMISON CORNER ROAD,
RELOCATED AT
BOYDS CORNER ROAD**


CONTRACT T200912002	BRIDGE NO.
COUNTY NEW CASTLE	DESIGNED BY: WJD
	CHECKED BY: BPH

CROSS SECTION	SHEET NO. 14
	TOTAL SHTS. 73

PLOTTED BY: BDOUGHERTY DATE: 2/20/2017
 FILE LOCATION: Q:\INDE\060272_000DELDOTDOTS\TASK002_BOYDSCORNERROAD\CADD\JCR\XS14.DGN [SHEET: XS14]

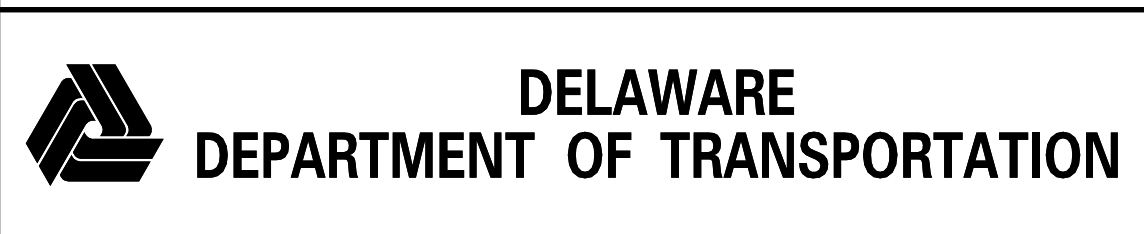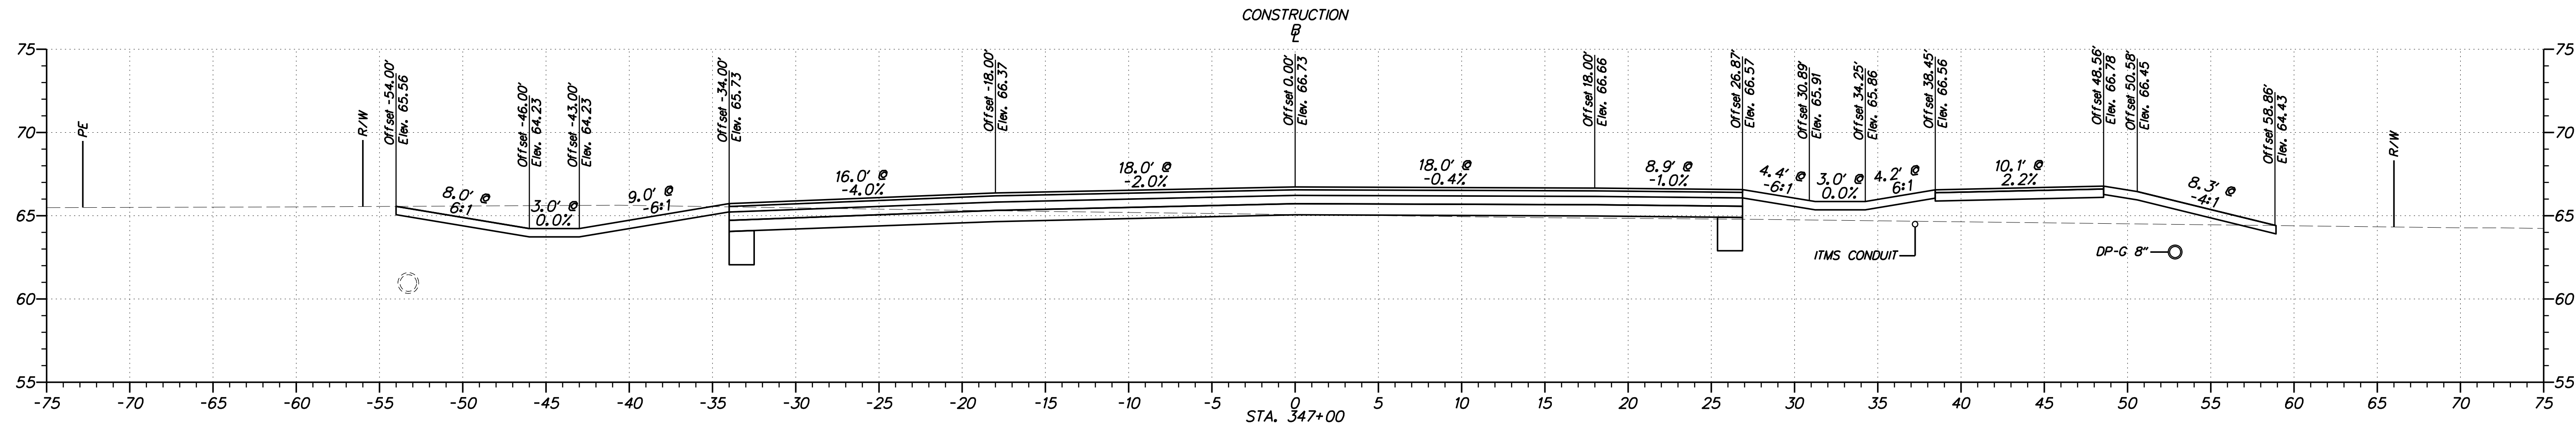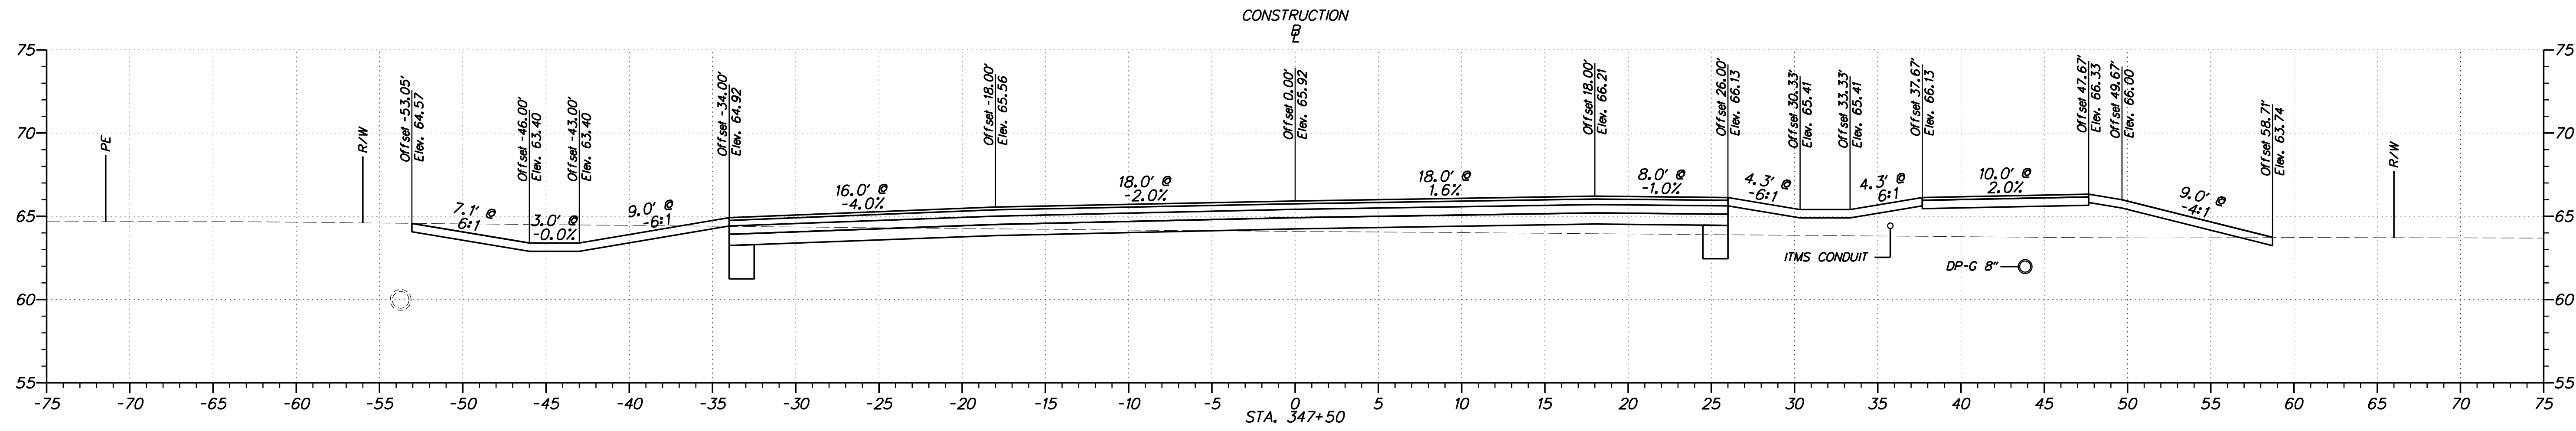

ADDENDUMS / REVISIONS	



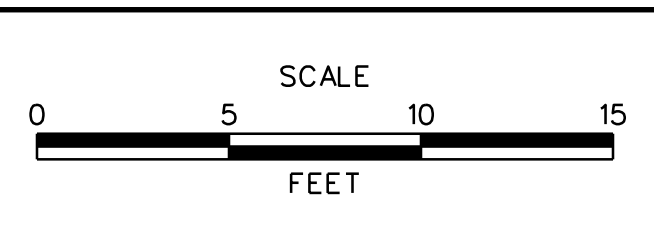


**JAMISON CORNER ROAD,
RELOCATED AT
BOYDS CORNER ROAD**


CONTRACT T200912002	BRIDGE NO.
COUNTY NEW CASTLE	DESIGNED BY: WJD
	CHECKED BY: BPH

CROSS SECTION	SHEET NO. 15
	TOTAL SHTS. 73

PLOTTED BY: BDOUGHERTY DATE: 2/20/2017
 FILE LOCATION: Q:\INDE\060272_000DELDOTDOTS\TASK002_BOYDSCORNERROAD\CADD\CADD_JCR_XS15.DGN [SHEET: XS15]

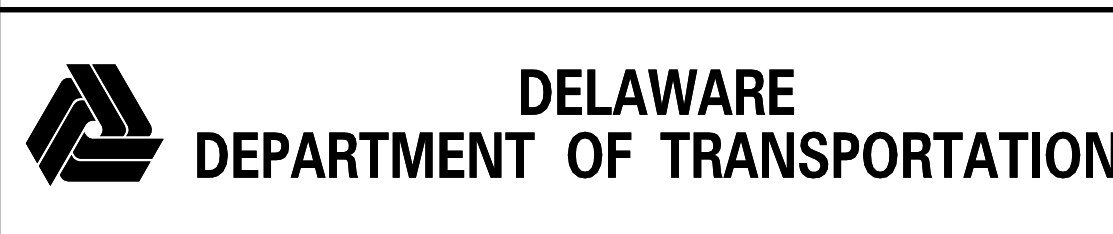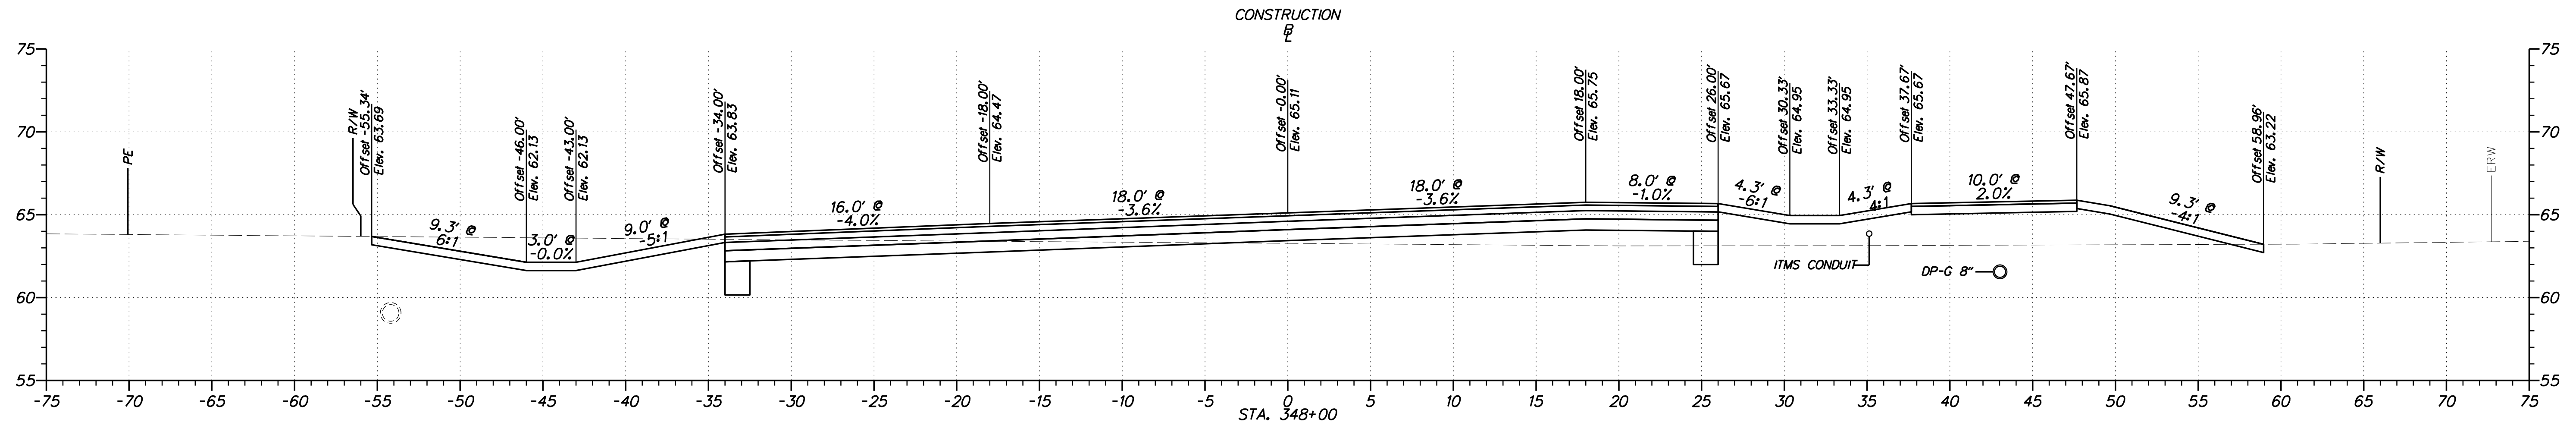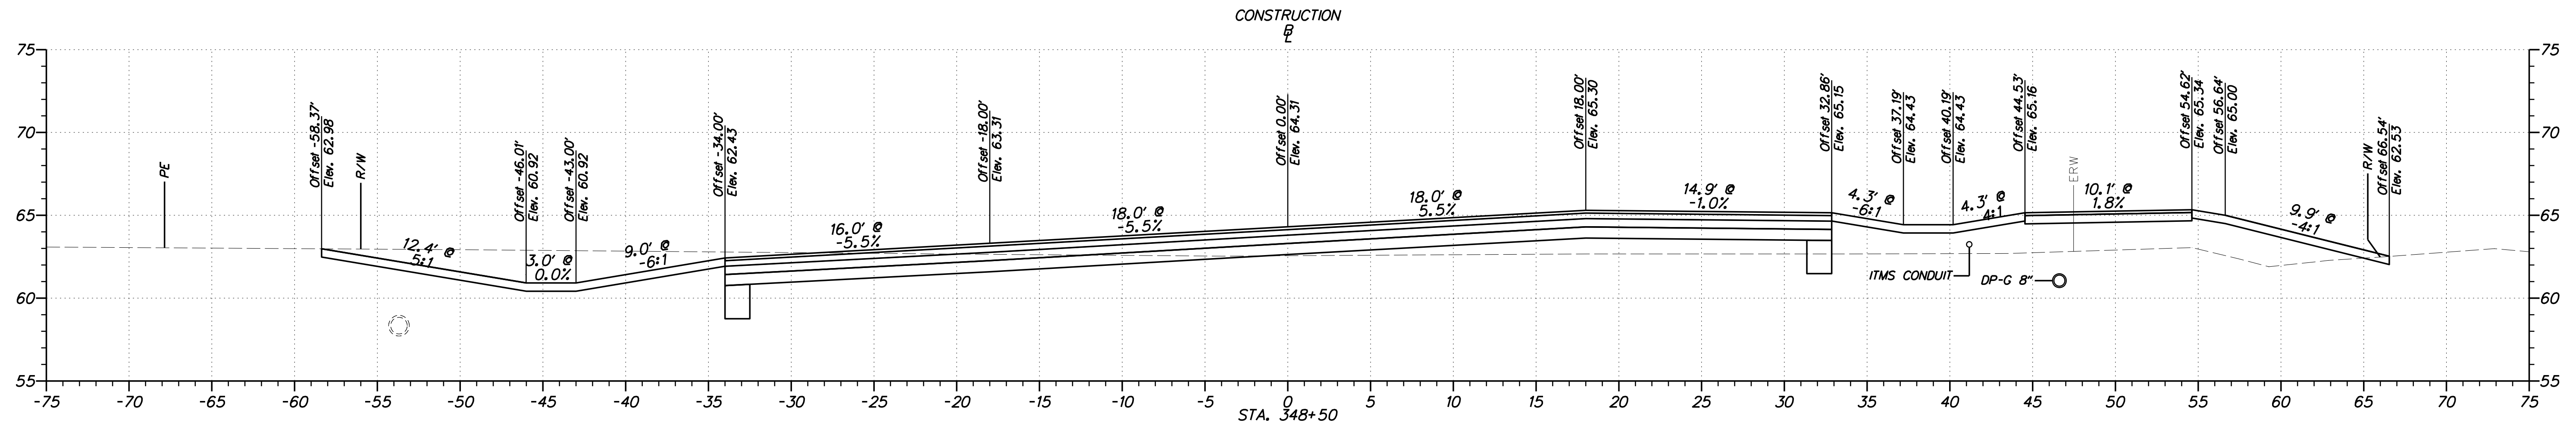

ADDENDUMS / REVISIONS	


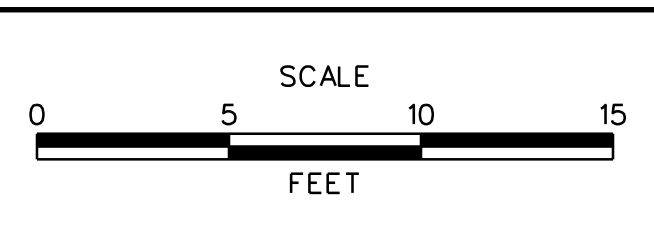


**JAMISON CORNER ROAD,
RELOCATED AT
BOYD'S CORNER ROAD**


CONTRACT T200912002	BRIDGE NO.
COUNTY NEW CASTLE	DESIGNED BY: WJD
	CHECKED BY: BPH

CROSS SECTION	SHEET NO. 16
	TOTAL SHTS. 73

DATE: 2/20/2017
 FILE LOCATION: Q:\INDE\060272_000DELDOTDOTS\TASK002_BOYDSCORNERROAD\CADD\CADD_JCR_XS16.DGN [SHEET: XS16]

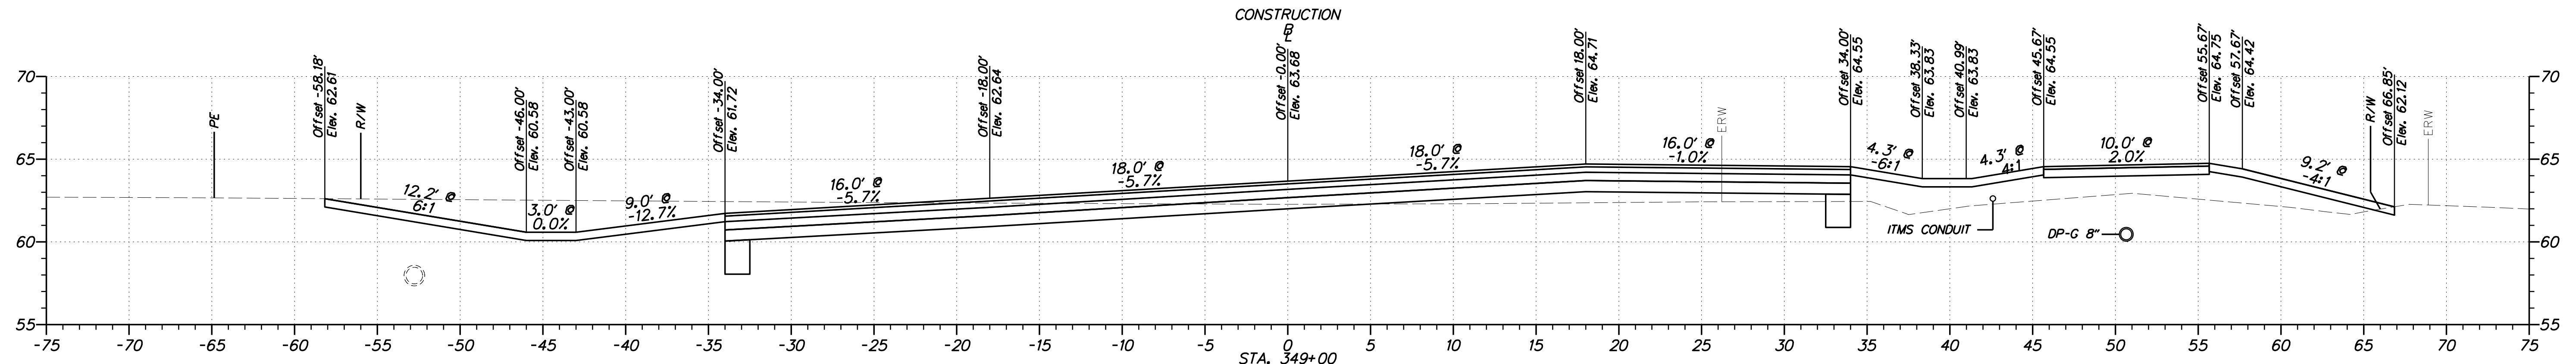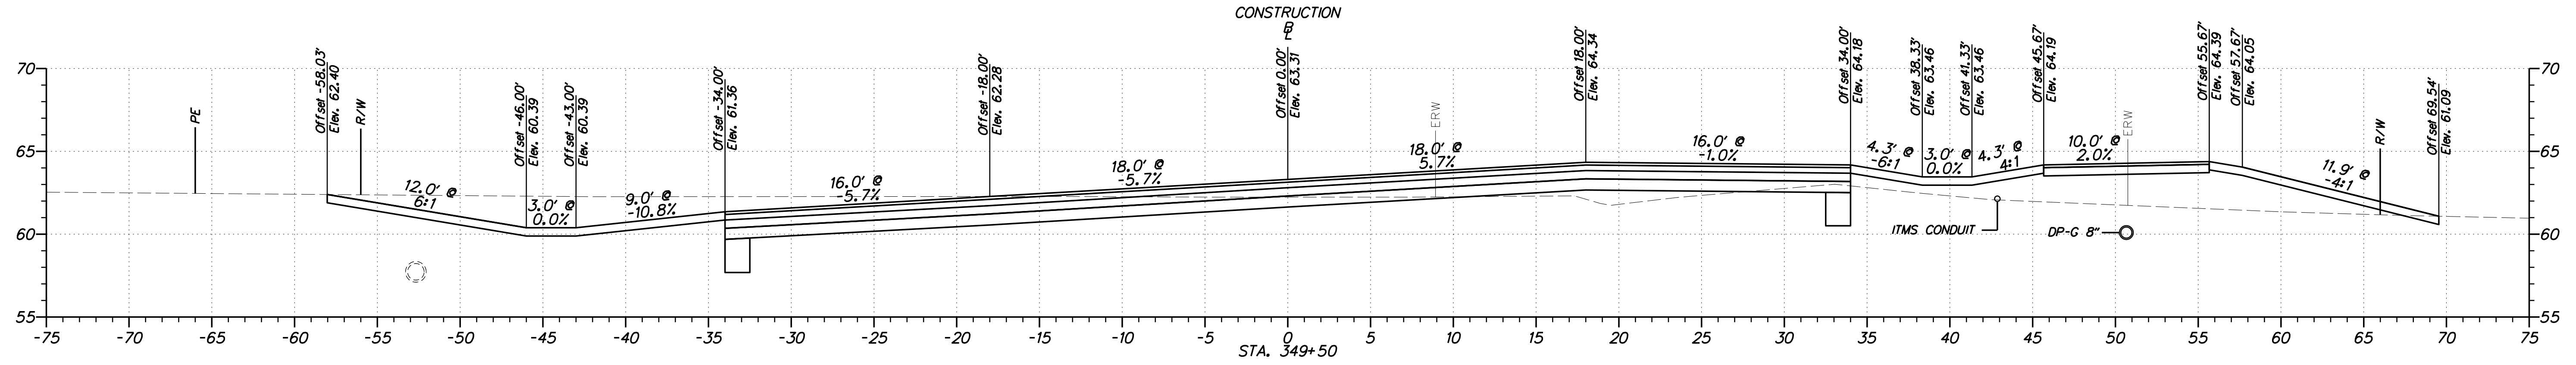

ADDENDUMS / REVISIONS


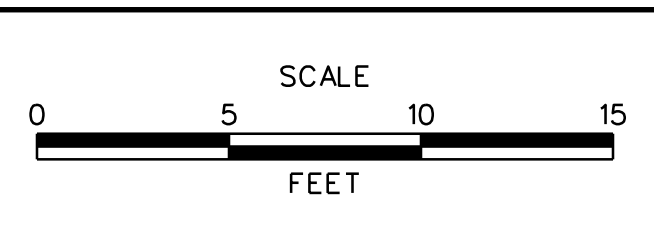


**JAMISON CORNER ROAD,
 RELOCATED AT
 BOYDS CORNER ROAD**


CONTRACT T200912002	BRIDGE NO.
COUNTY NEW CASTLE	DESIGNED BY: WJD
	CHECKED BY: BPH

CROSS SECTION	SHEET NO. 17
	TOTAL SHTS. 73

PLOTTED BY: BDOUGHERTY DATE: 2/20/2017
 FILE LOCATION: Q:\INDE\060272_000DELDOTDOTS\TASK002_BOYDSCORNERROAD\CADD\CADD_JCR_XS17.DGN [SHEET: XS17]

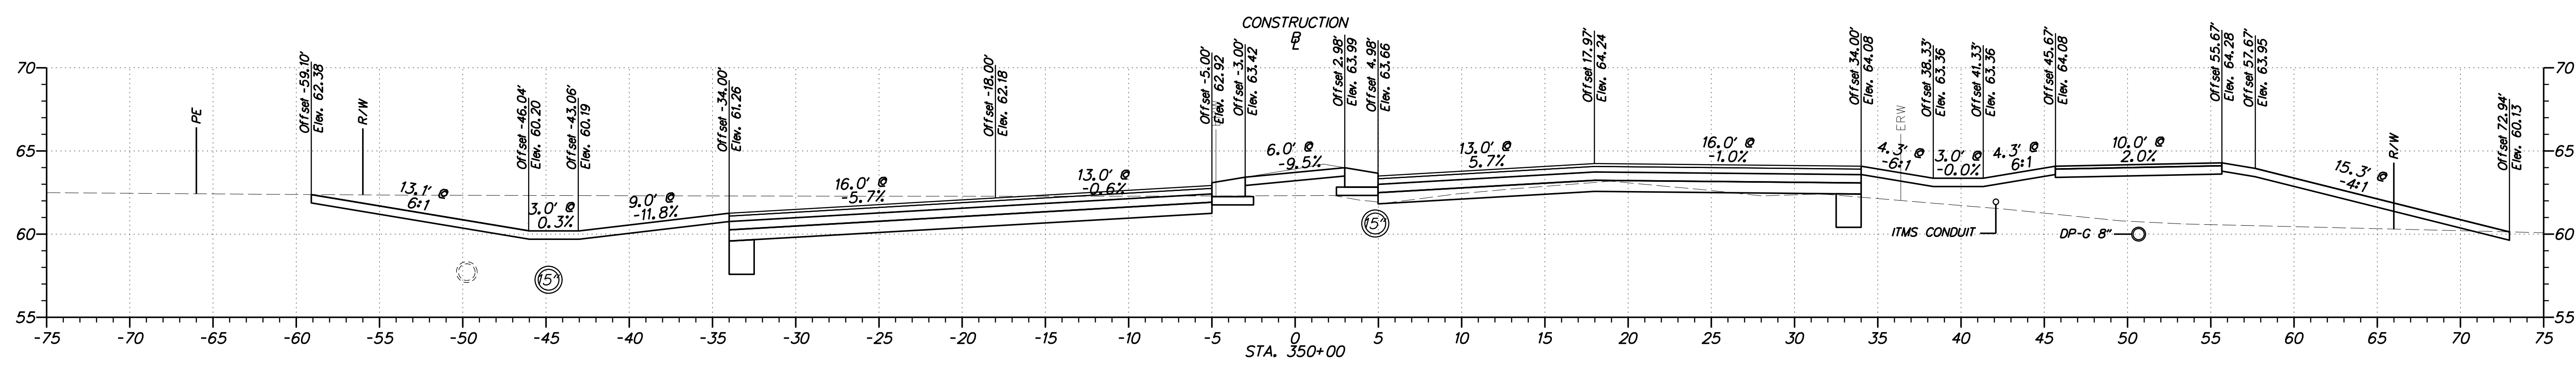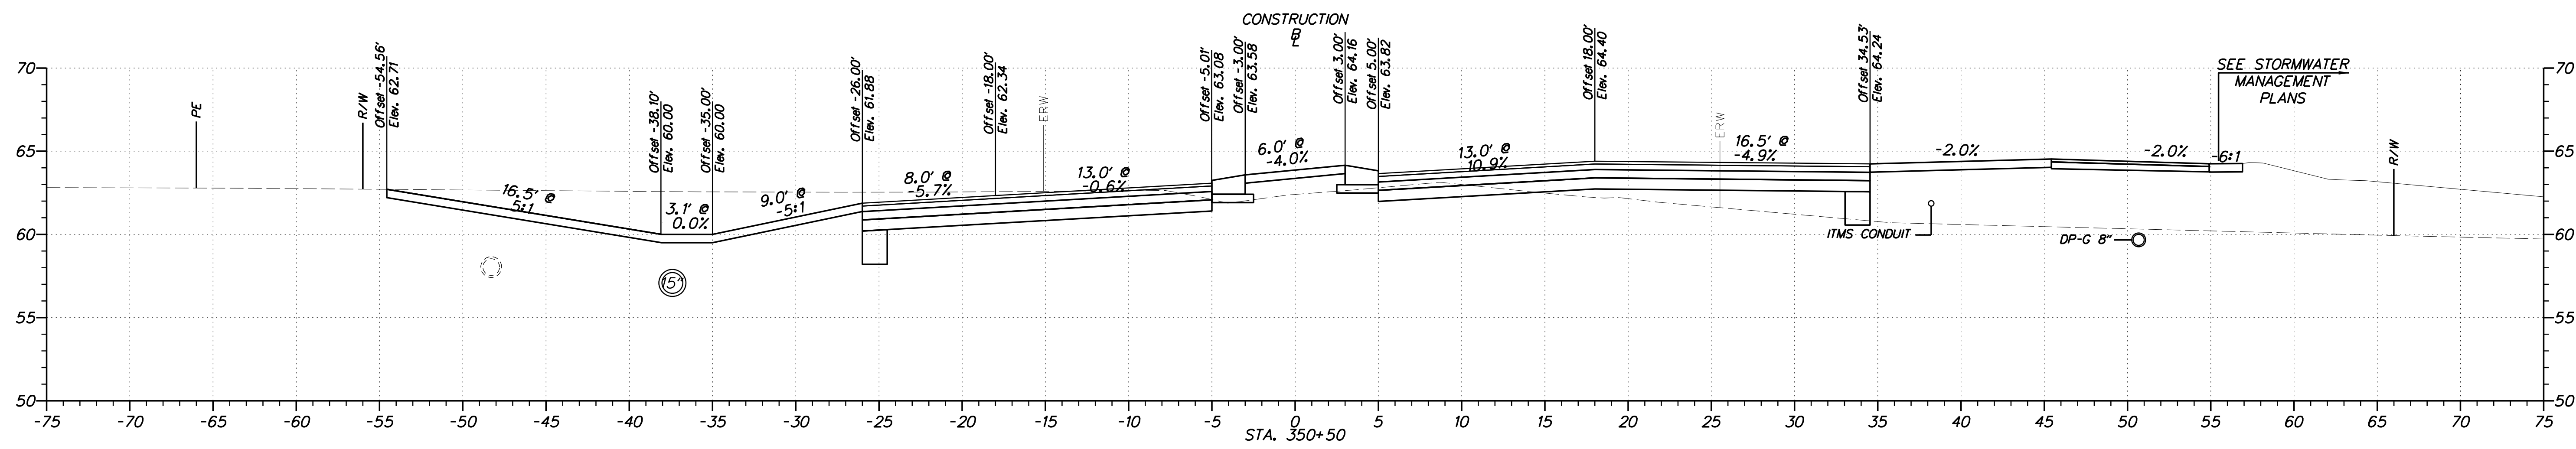

ADDENDUMS / REVISIONS


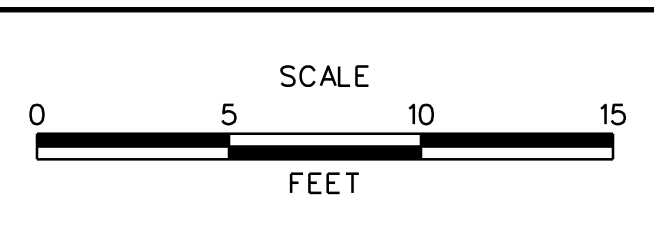


**JAMISON CORNER ROAD,
RELOCATED AT
BOYDS CORNER ROAD**


CONTRACT T200912002	BRIDGE NO.
COUNTY NEW CASTLE	DESIGNED BY: WJD
	CHECKED BY: BPH

CROSS SECTION	SHEET NO. 18
	TOTAL SHTS. 73

PLOTTED BY: BDOUGHERTY DATE: 2/20/2017
 FILE LOCATION: Q:\INDE\060272_000DELDOTDOTS\TASK002_BOYDSCORNERROAD\CADD\CADD_JCR\XS18.DGN [SHEET: XS18]

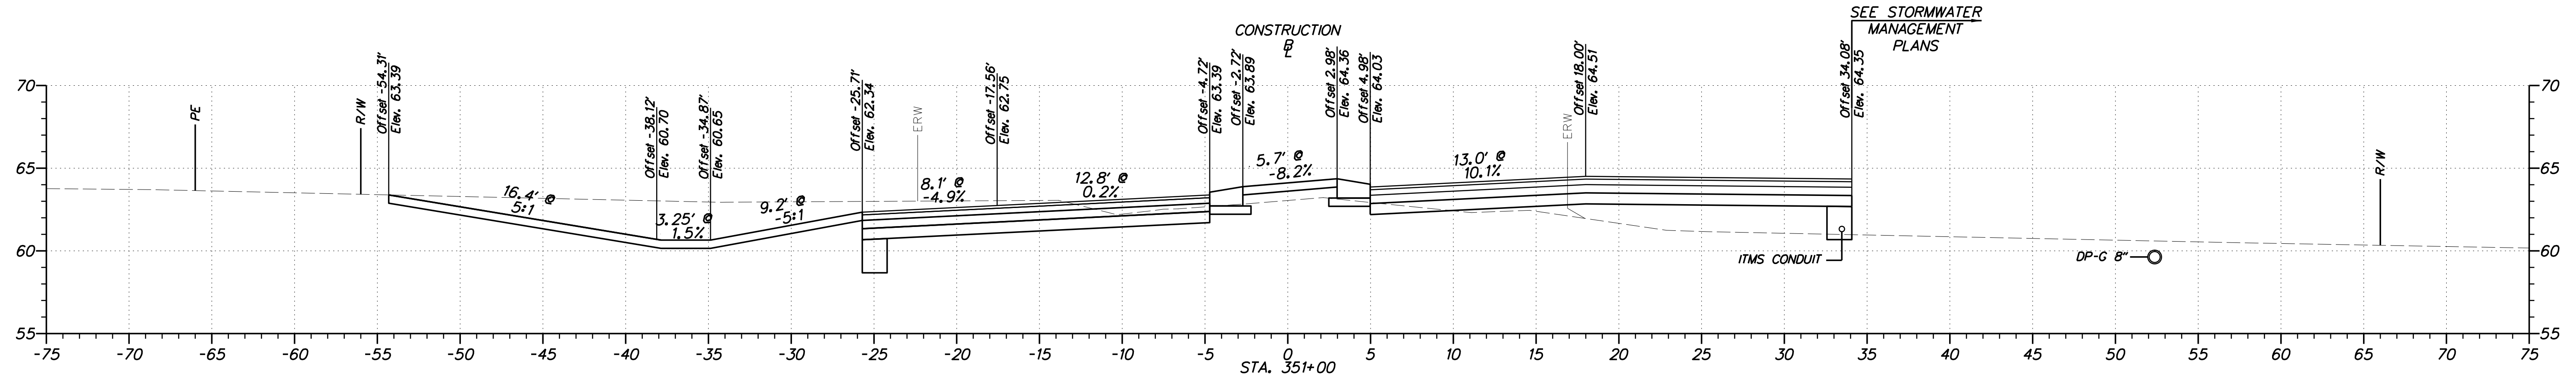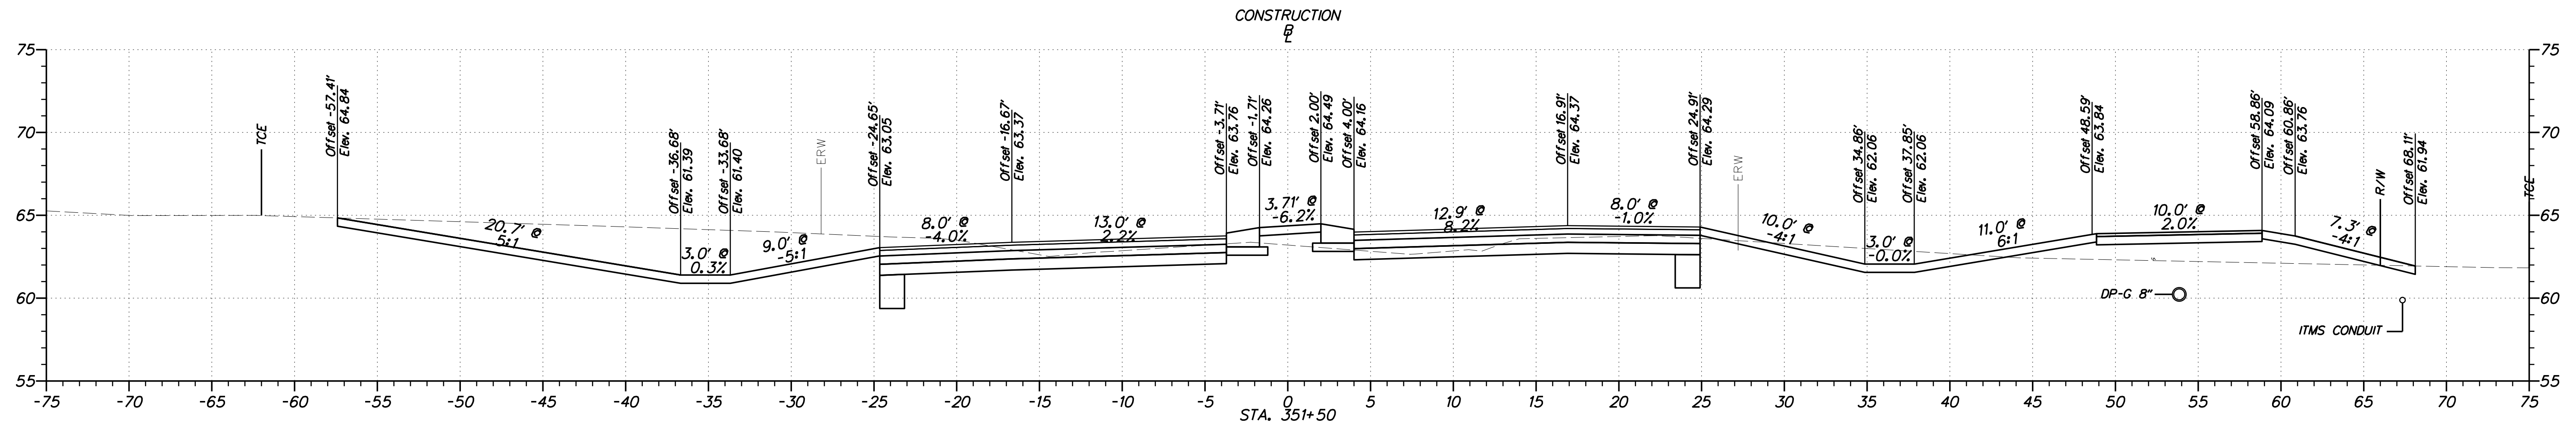

ADDENDUMS / REVISIONS


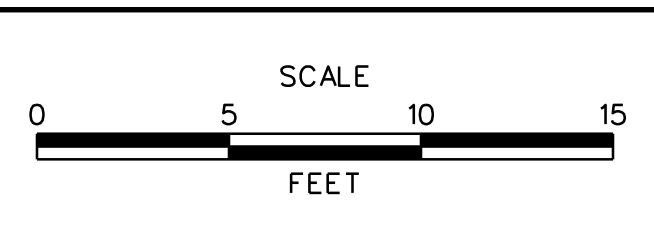


**JAMISON CORNER ROAD,
 RELOCATED AT
 BOYDS CORNER ROAD**


CONTRACT T200912002	BRIDGE NO.
COUNTY NEW CASTLE	DESIGNED BY: WJD
	CHECKED BY: BPH

CROSS SECTION	SHEET NO. 19
	TOTAL SHTS. 73

PLOTTED BY: BDOUGHERTY DATE: 2/20/2017
 FILE LOCATION: Q:\INDE\060272_000DELDOTDOTS\TASK002_BOYDSCORNERROAD\CADD\CADD_JCR_XS19.DGN [SHEET: XS19]

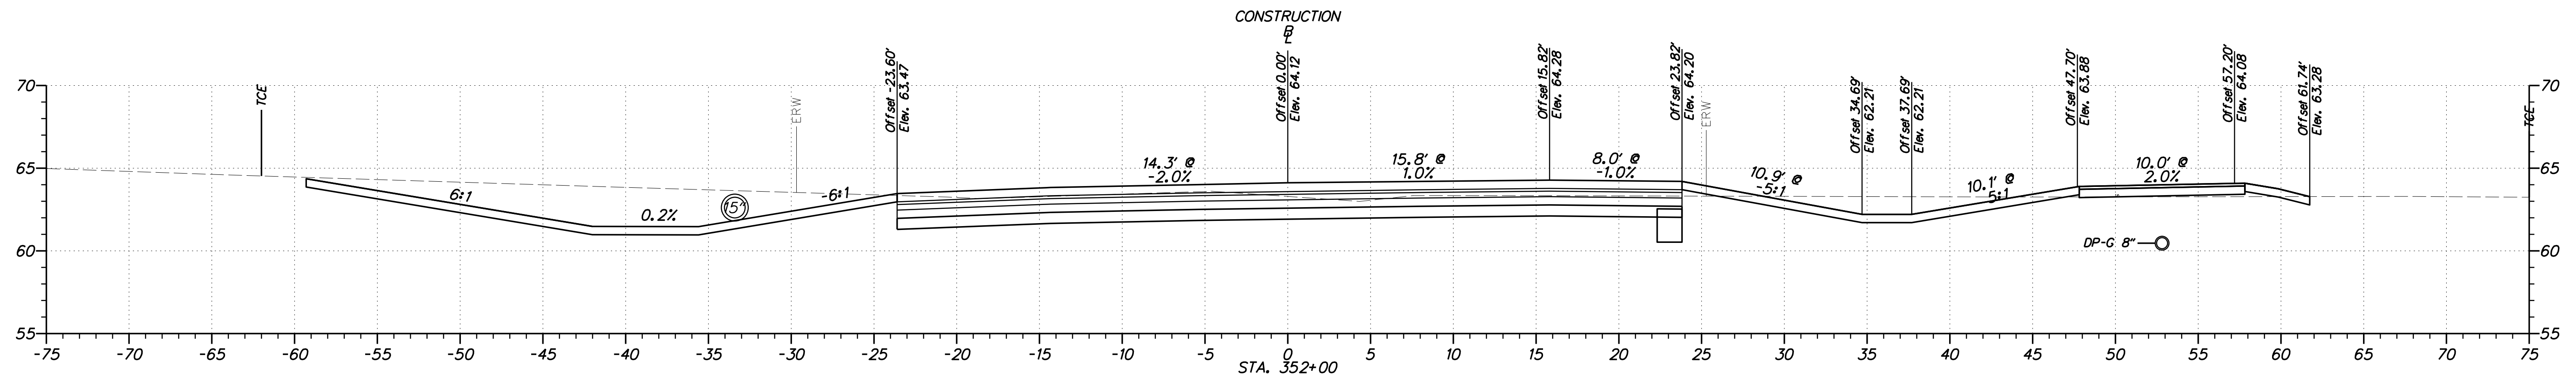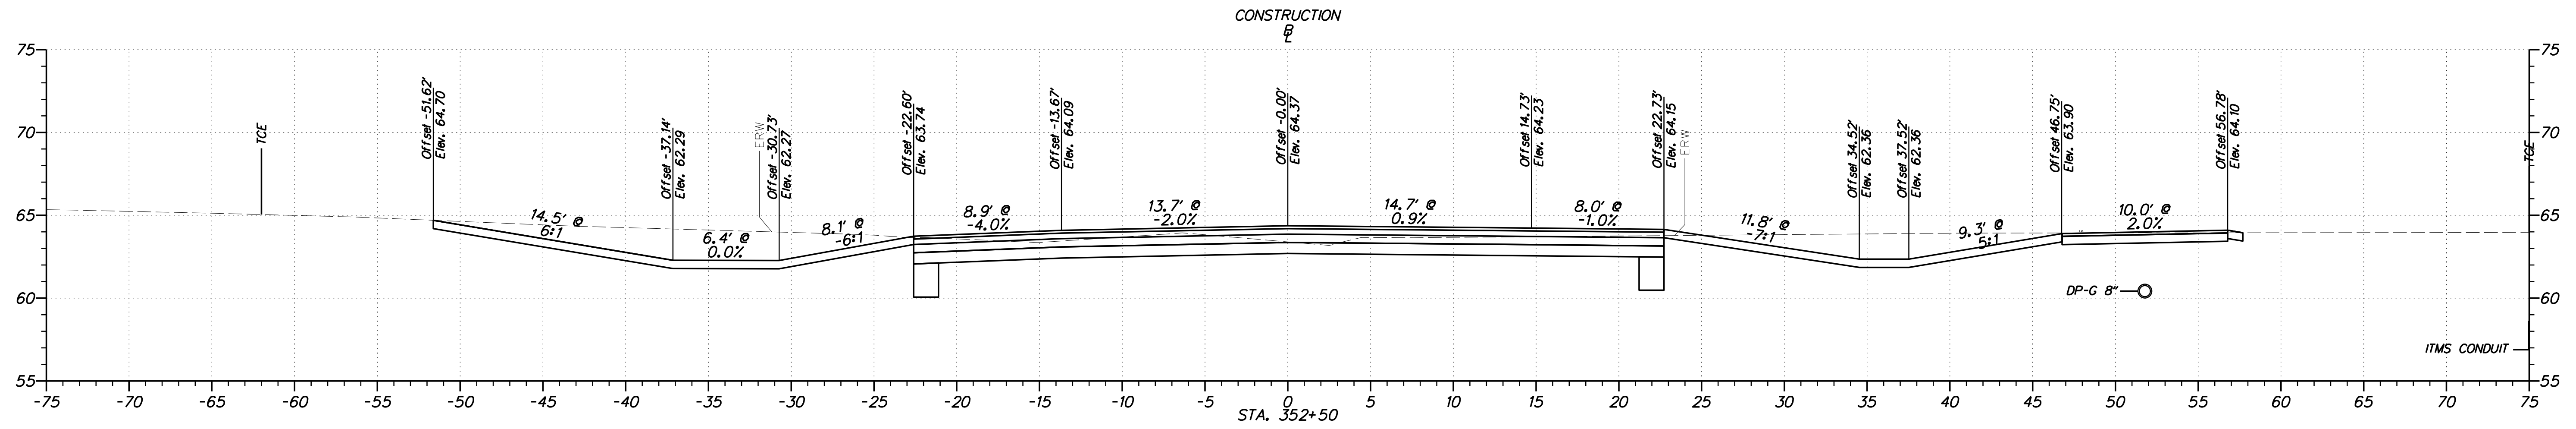

ADDENDUMS / REVISIONS


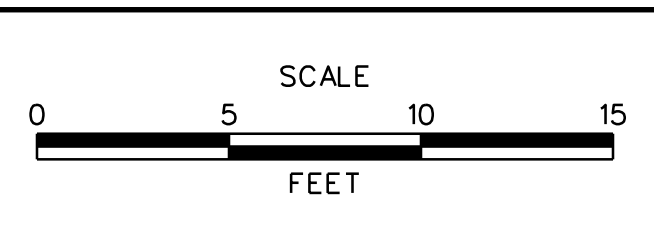


**JAMISON CORNER ROAD,
 RELOCATED AT
 BOYDS CORNER ROAD**


CONTRACT T200912002	BRIDGE NO.
COUNTY NEW CASTLE	DESIGNED BY: WJD
	CHECKED BY: BPH

CROSS SECTION	SHEET NO. 20
	TOTAL SHTS. 73

PLOTTED BY: BDOUGHERTY DATE: 2/20/2017
 FILE LOCATION: Q:\INDE\060272_000DELDOTDOTS\TASK002_BOYDSCORNERROAD\CADD\CADD_JCR_XS20.DGN [SHEET: XS20]

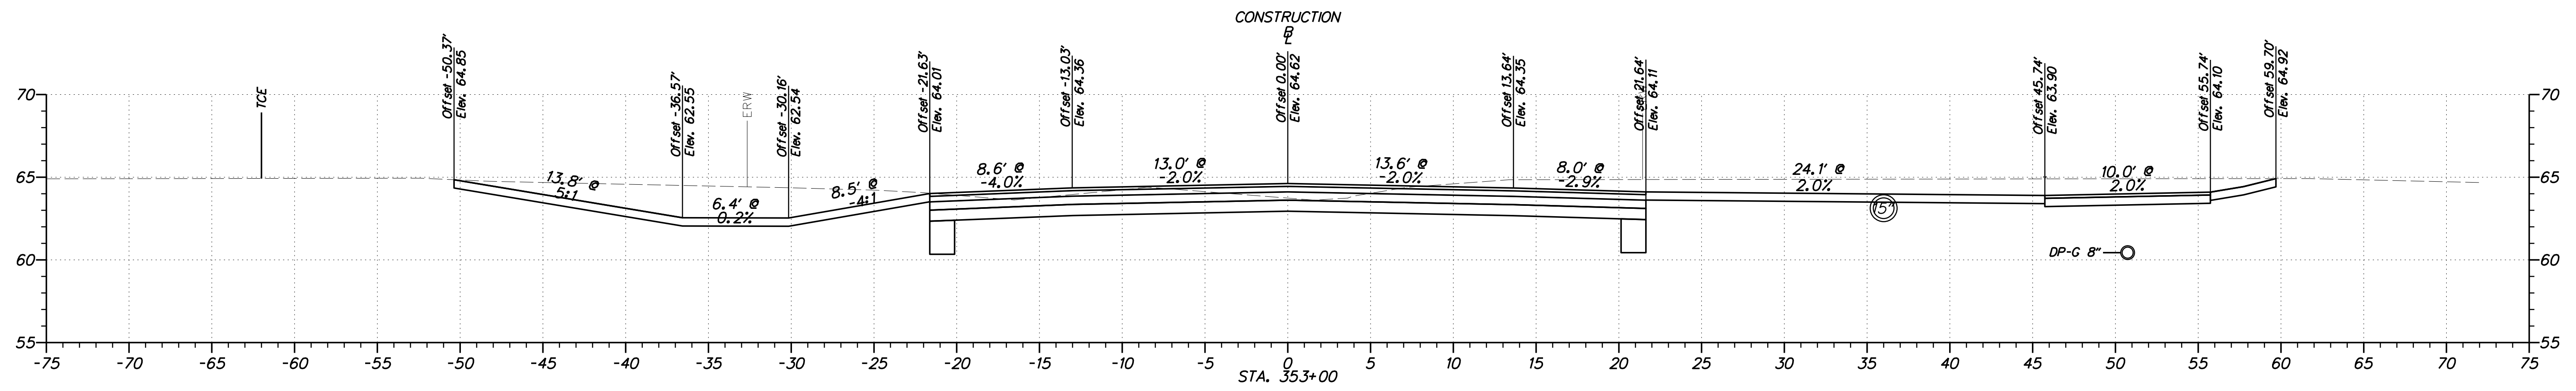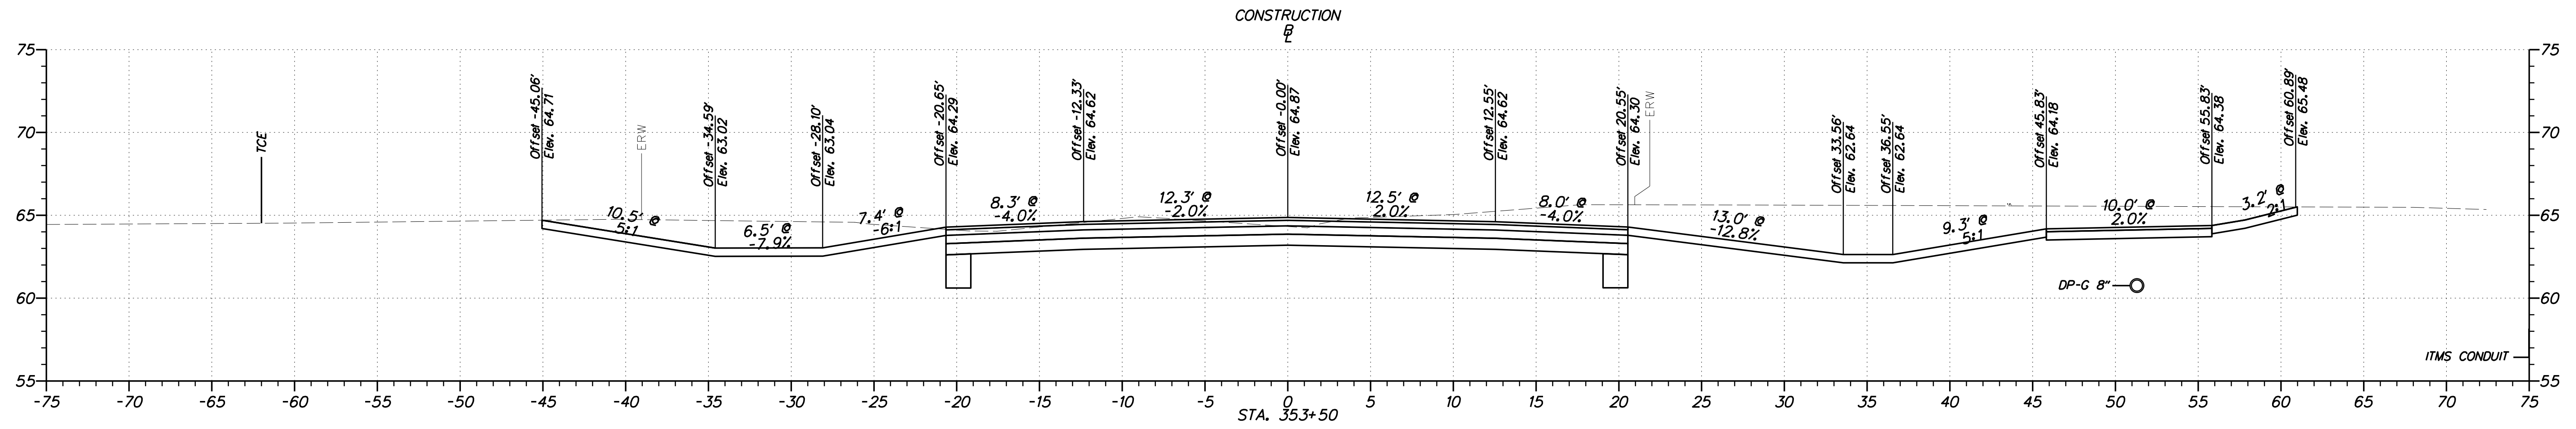

ADDENDUMS / REVISIONS	



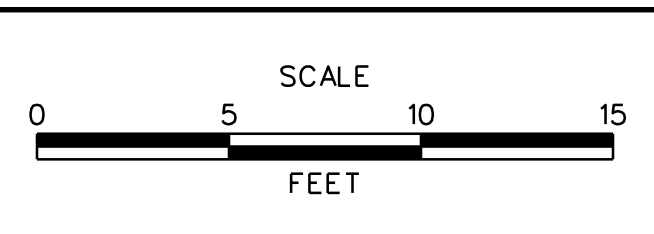


**JAMISON CORNER ROAD,
 RELOCATED AT
 BOYDS CORNER ROAD**


CONTRACT T200912002	BRIDGE NO.
COUNTY NEW CASTLE	DESIGNED BY: WJD
	CHECKED BY: BPH

CROSS SECTION	SHEET NO. 21
	TOTAL SHTS. 73

PLOTTED BY: BDOUGHERTY DATE: 2/20/2017
 FILE LOCATION: Q:\INDE\060272_000DELDOTDOTS\TASK002_BOYDSCORNERROAD\CADD\CADD_JCR_XS21.DGN [SHEET XS21]

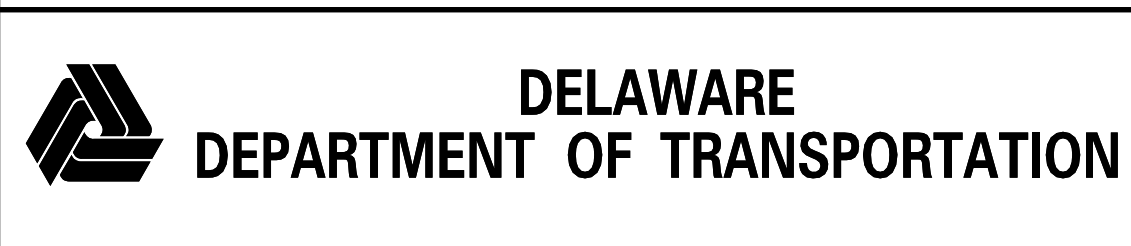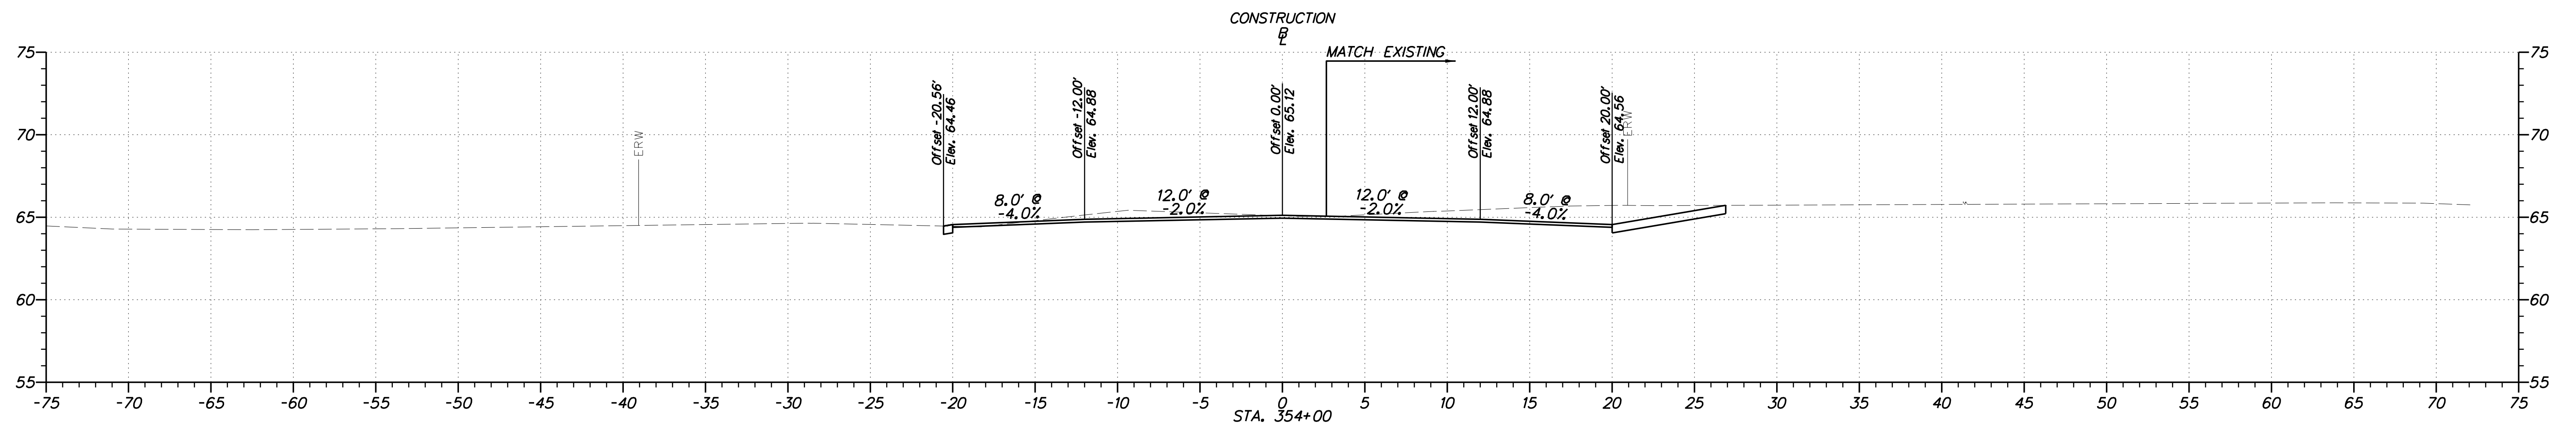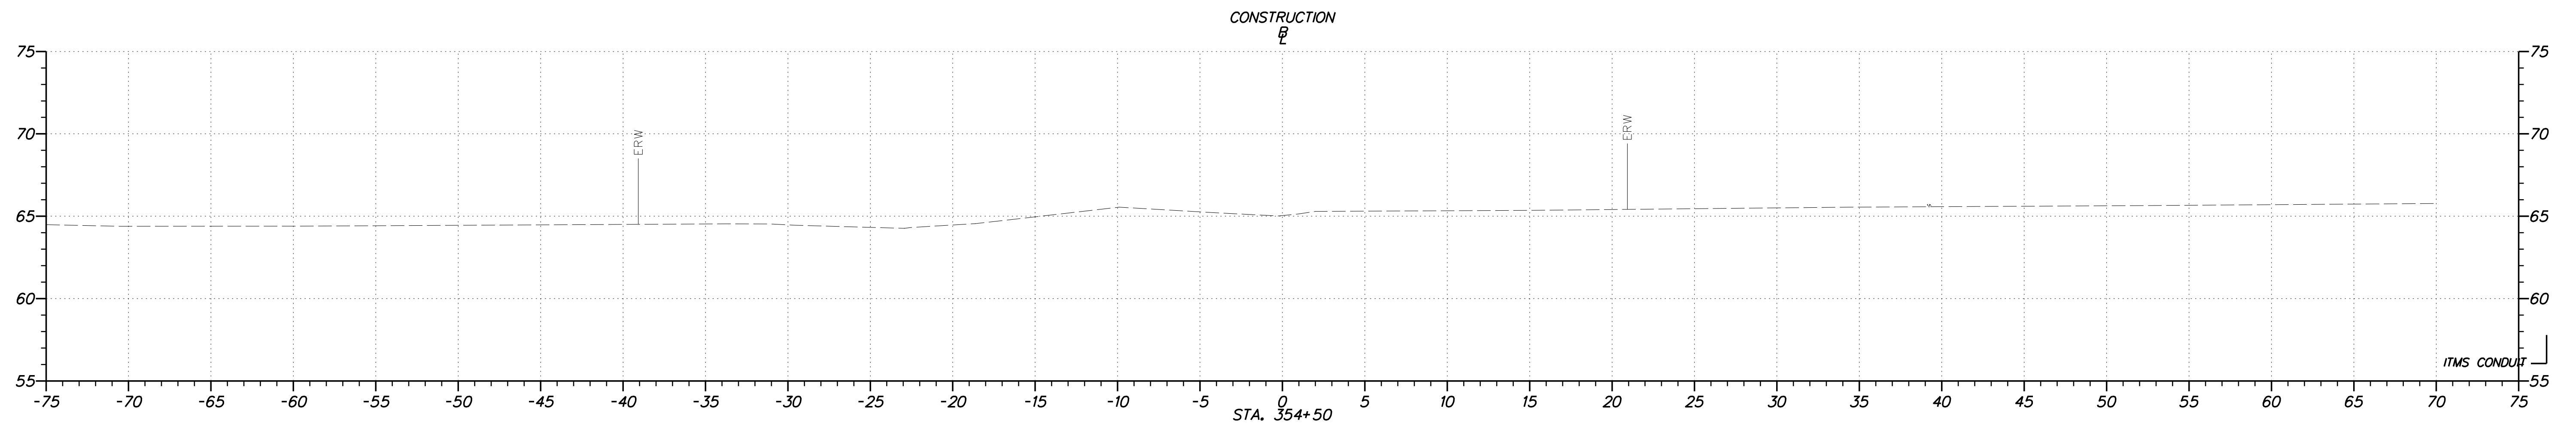

ADDENDUMS / REVISIONS

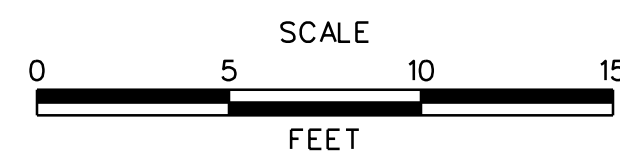



**JAMISON CORNER ROAD,
RELOCATED AT
BOYDS CORNER ROAD**

CONTRACT	BRIDGE NO.	
T200912002	DESIGNED BY:	WJD
COUNTY	CHECKED BY:	BPH
NEW CASTLE		


CROSS SECTION

SHEET NO.
22
TOTAL SHTS.
73

PLOTTED BY: BDOUGHERTY DATE: 2/20/2017
 FILE LOCATION: Q:\INDE\060272_000DELDOTDOTS\TASK002_BOYDSCORNERROAD\CADD\JCR_XS42.DGN [SHEET: XS42]

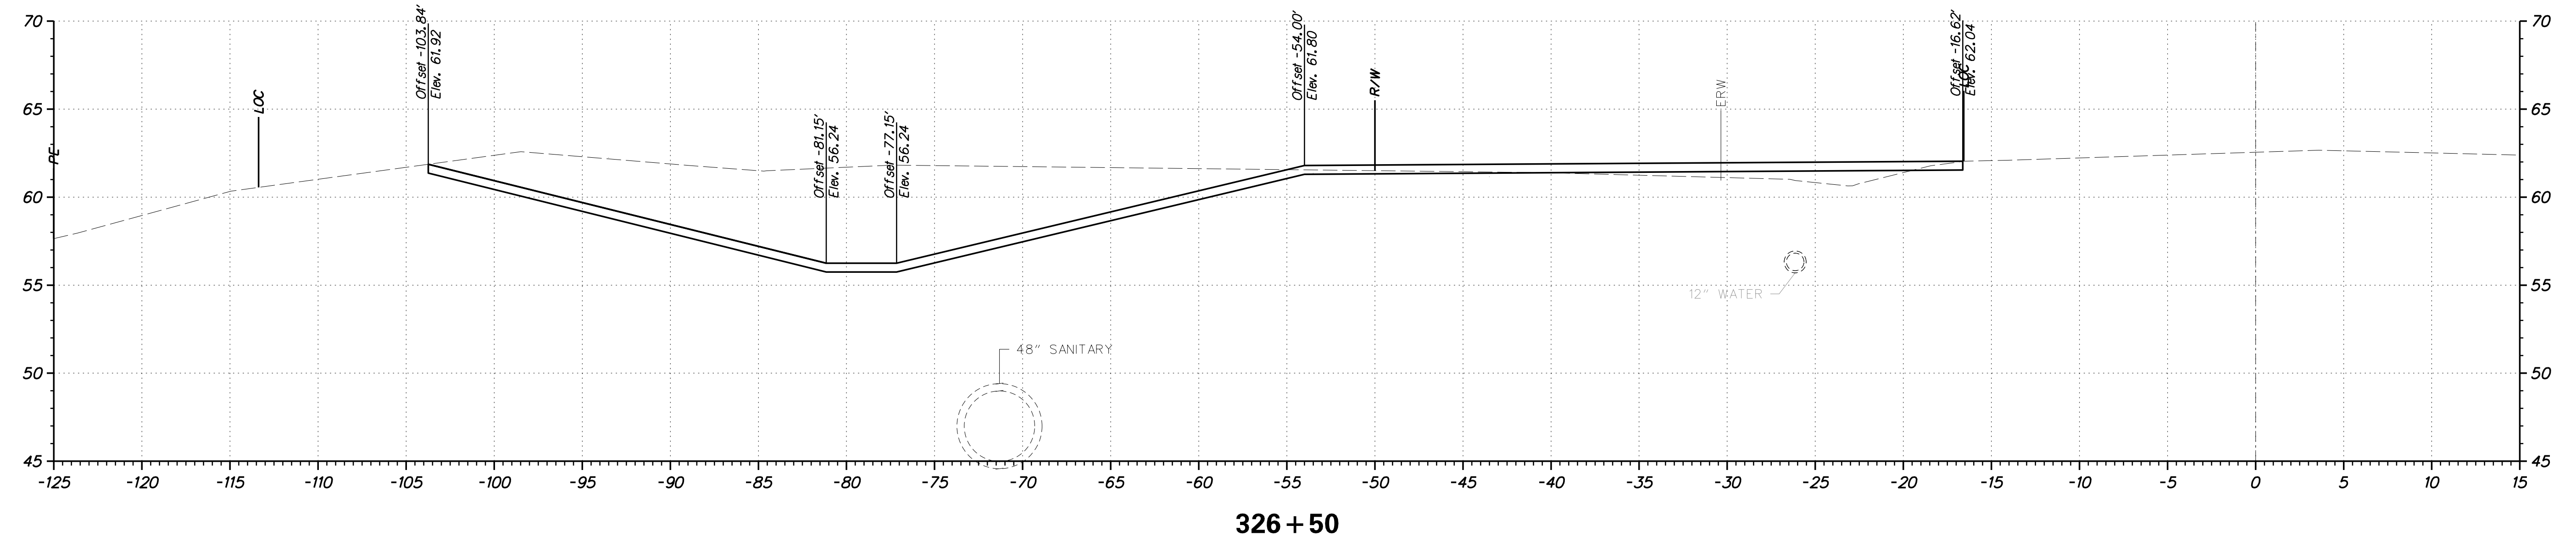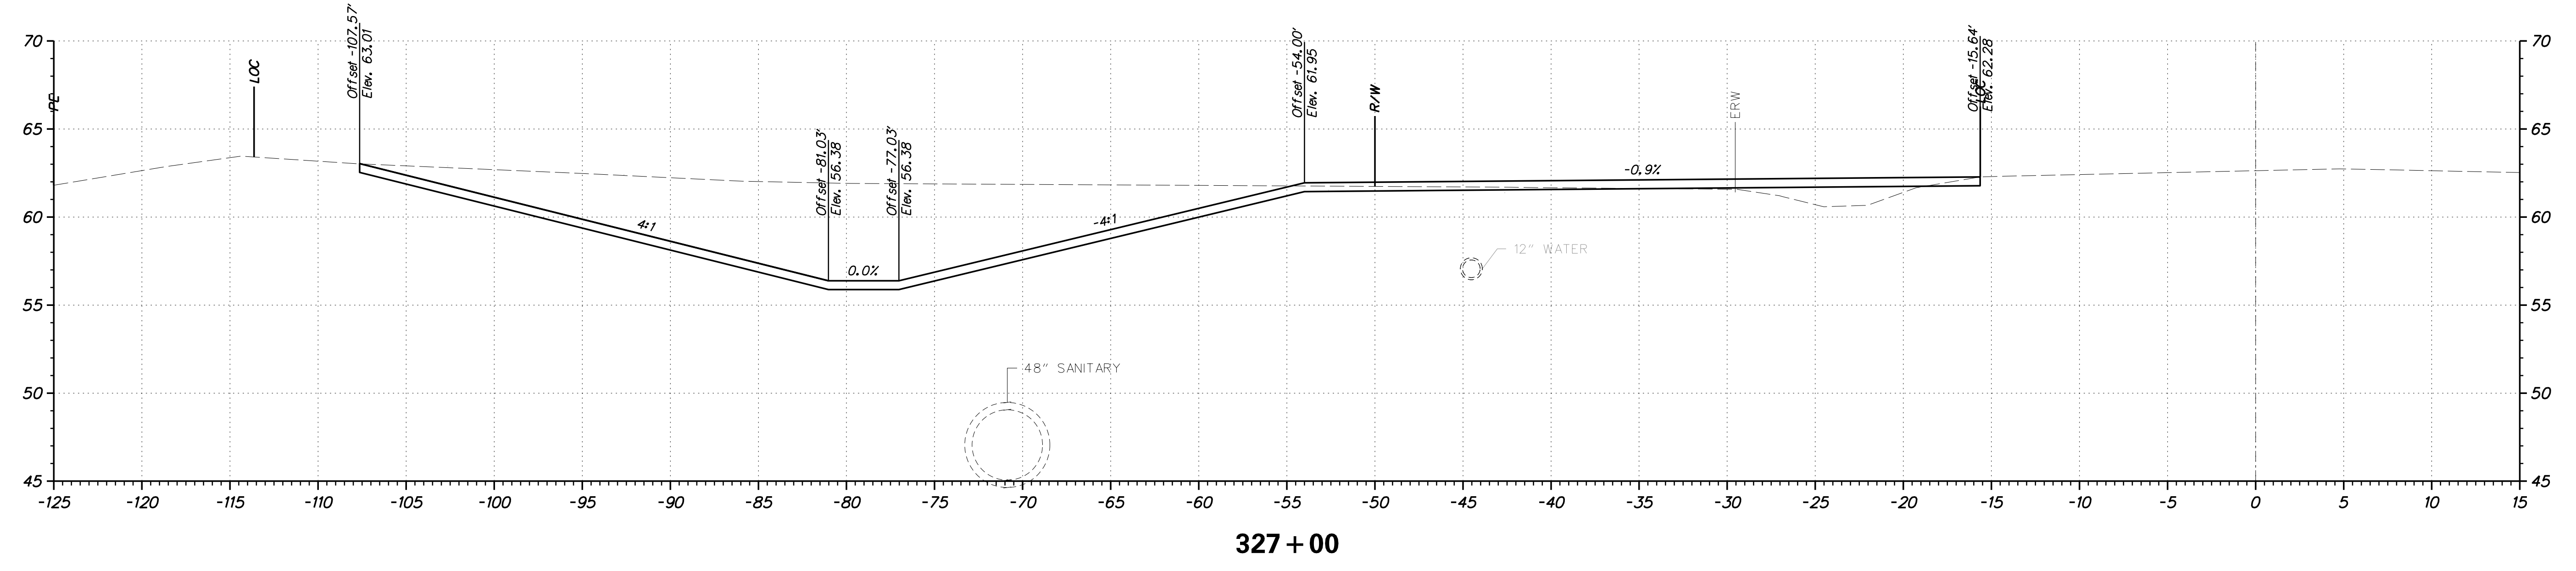




ADDENDUMS / REVISIONS	

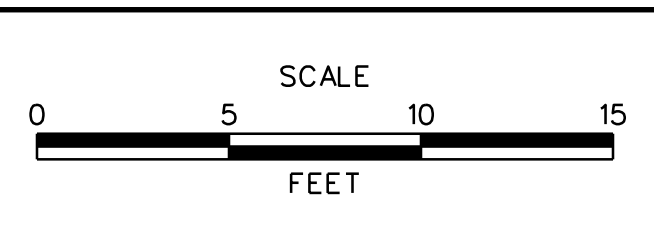


**JAMISON CORNER ROAD,
RELOCATED AT
BOYDS CORNER ROAD**

CONTRACT	BRIDGE NO.
T200912002	DESIGNED BY: WJD
COUNTY	CHECKED BY: BPH
NEW CASTLE	

CROSS SECTION	SHEET NO.
	23
	TOTAL SHTS.
	73

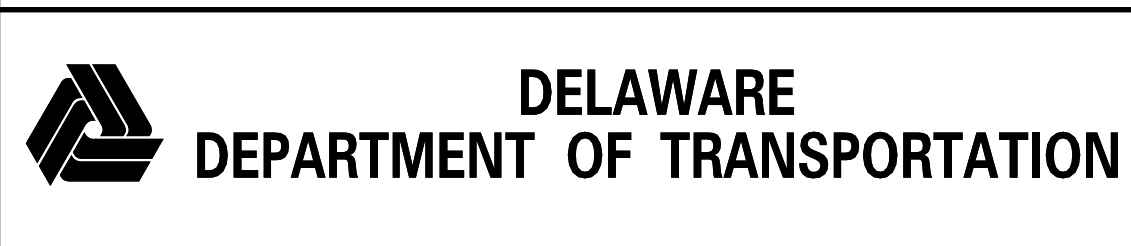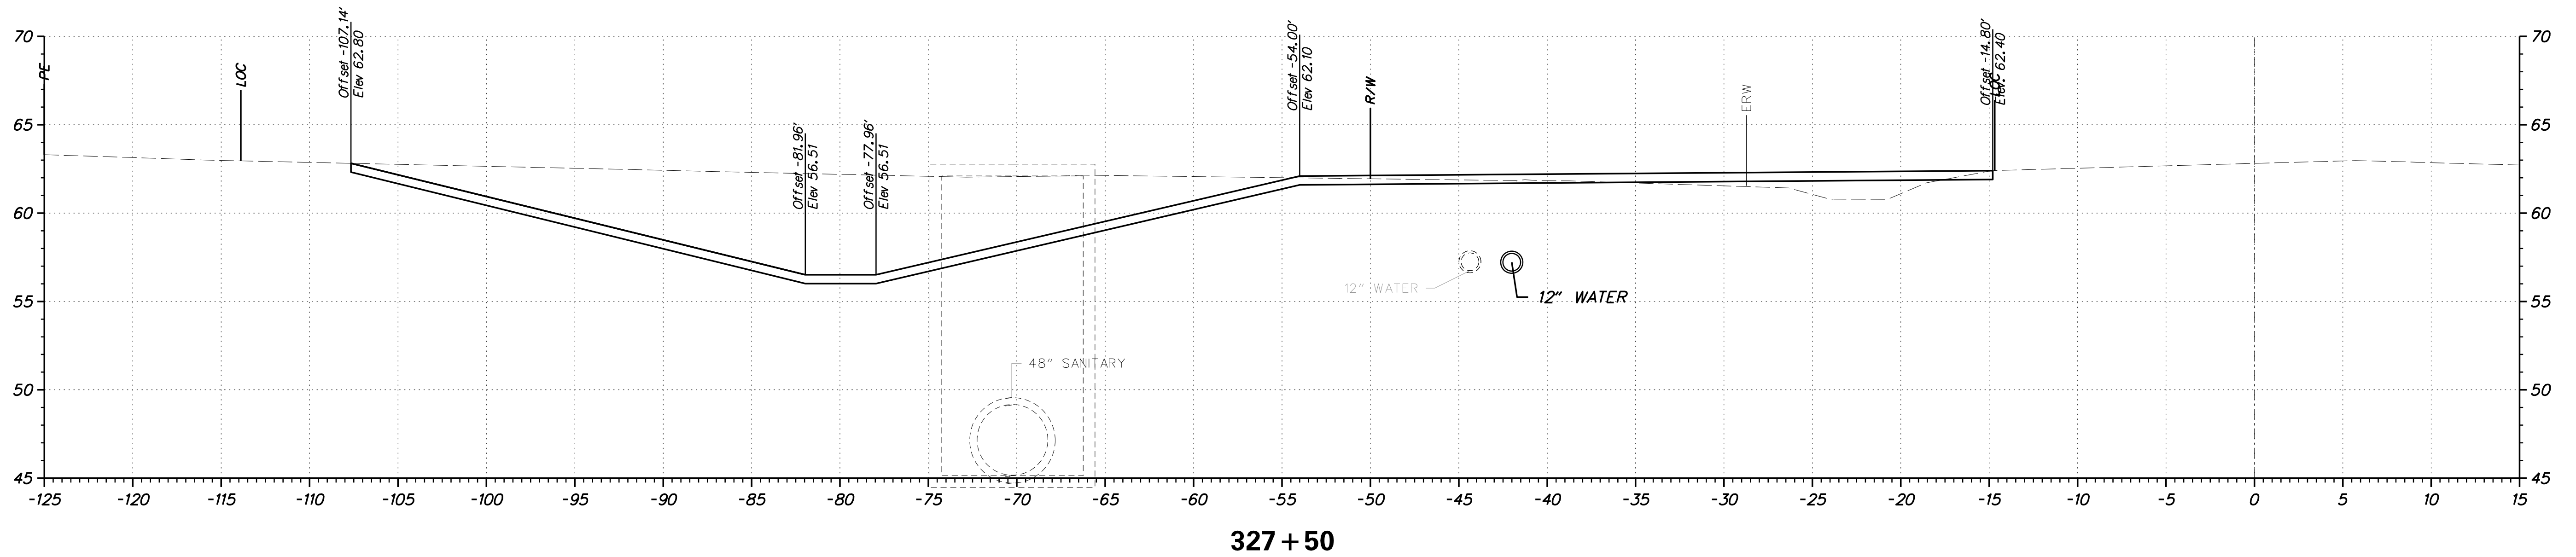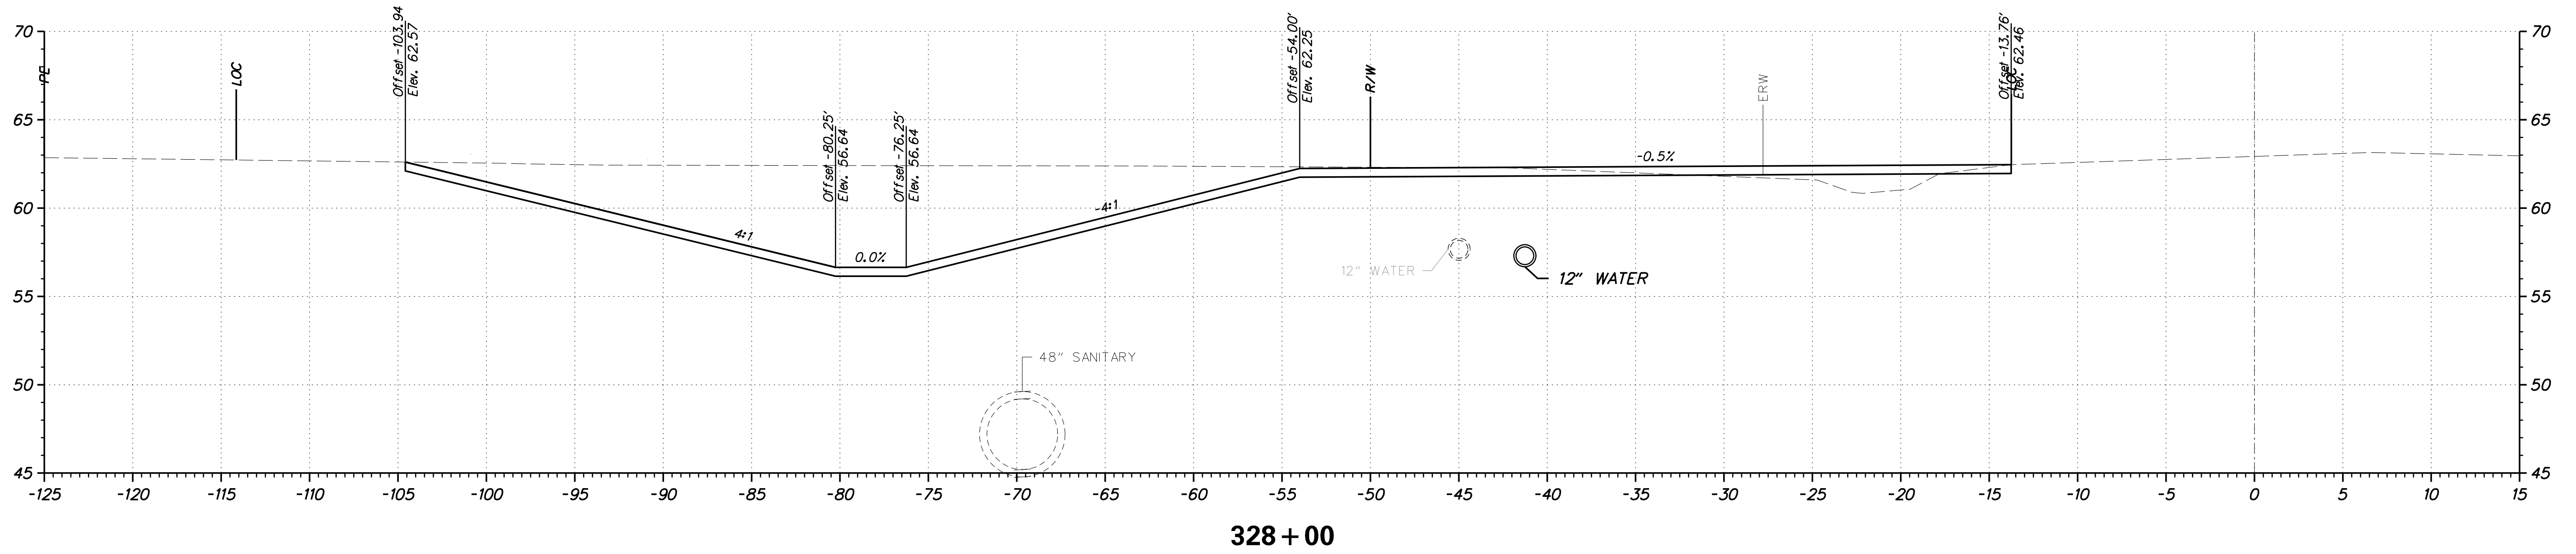

ADDENDUMS / REVISIONS

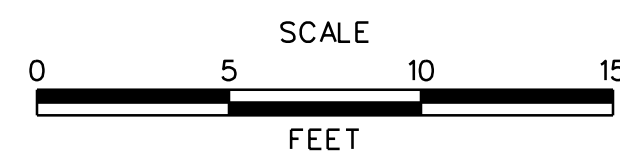




**JAMISON CORNER ROAD,
 RELOCATED AT
 BOYDS CORNER ROAD**

CONTRACT	BRIDGE NO.	
T200912002	DESIGNED BY:	WJD
COUNTY	CHECKED BY:	BPH
NEW CASTLE		


CROSS SECTION

SHEET NO.	24
TOTAL SHTS.	73

PLOTTED BY: BDOUGHERTY DATE: 2/20/2017
 FILE LOCATION: Q:\INDE\060272_000DELDOTDOTS\TASK002_BOYDSCORNERROAD\CADD\CADD_JCR_XS44.DGN [SHEET: XS44]

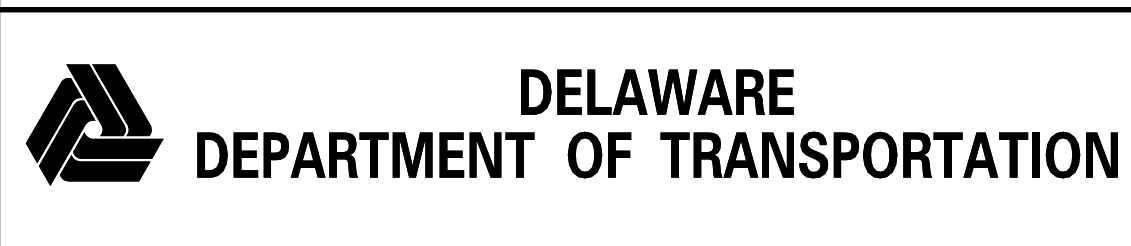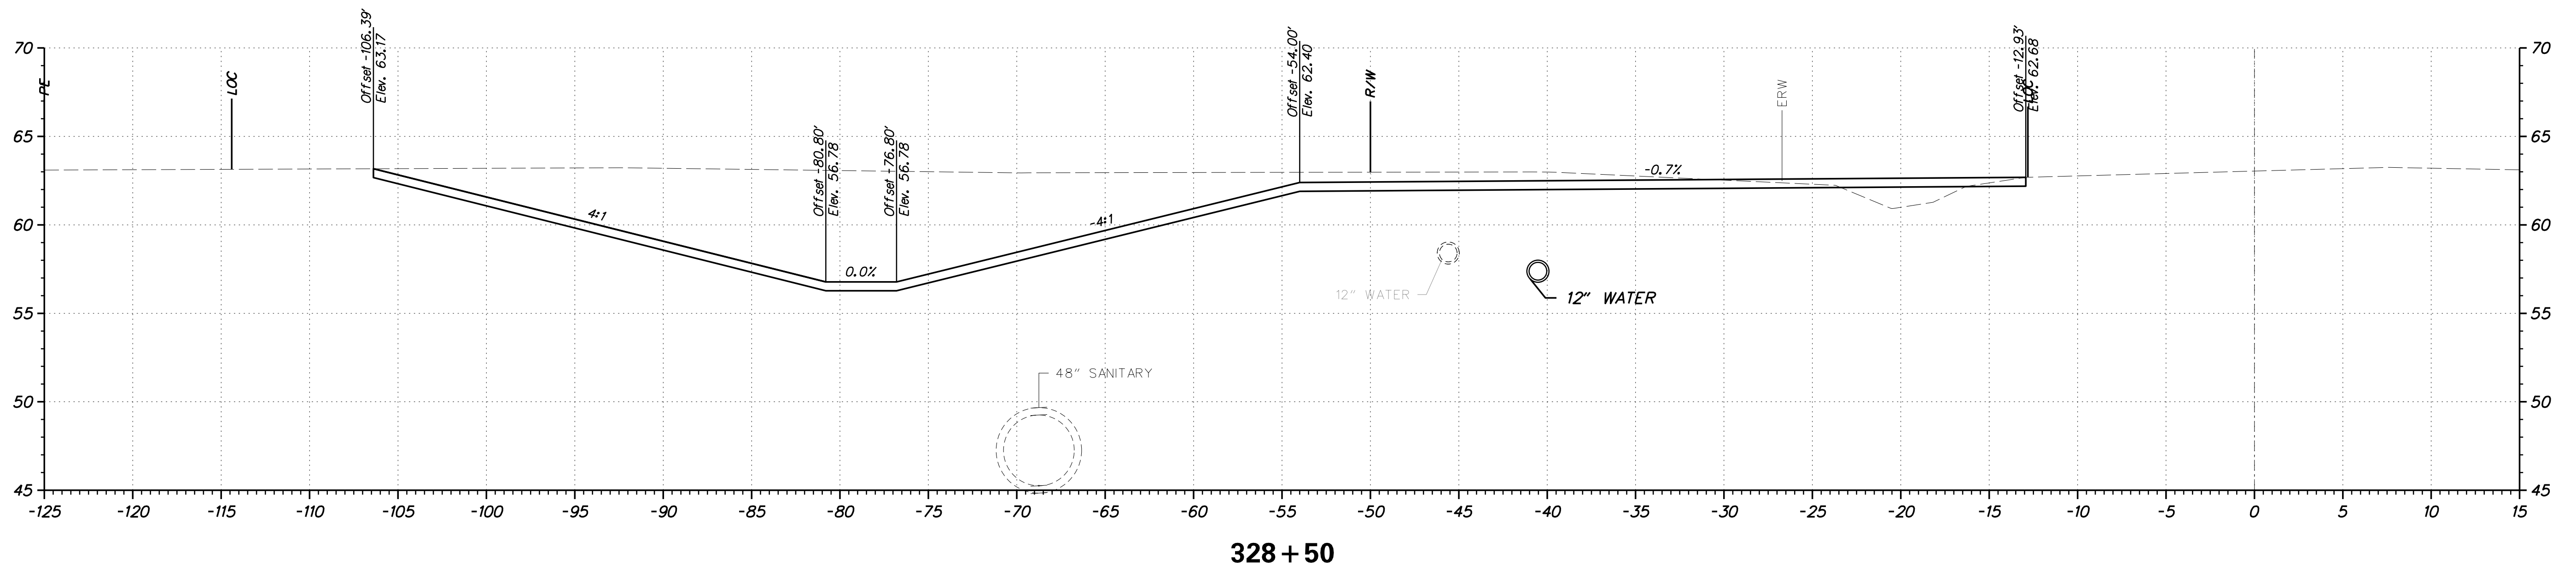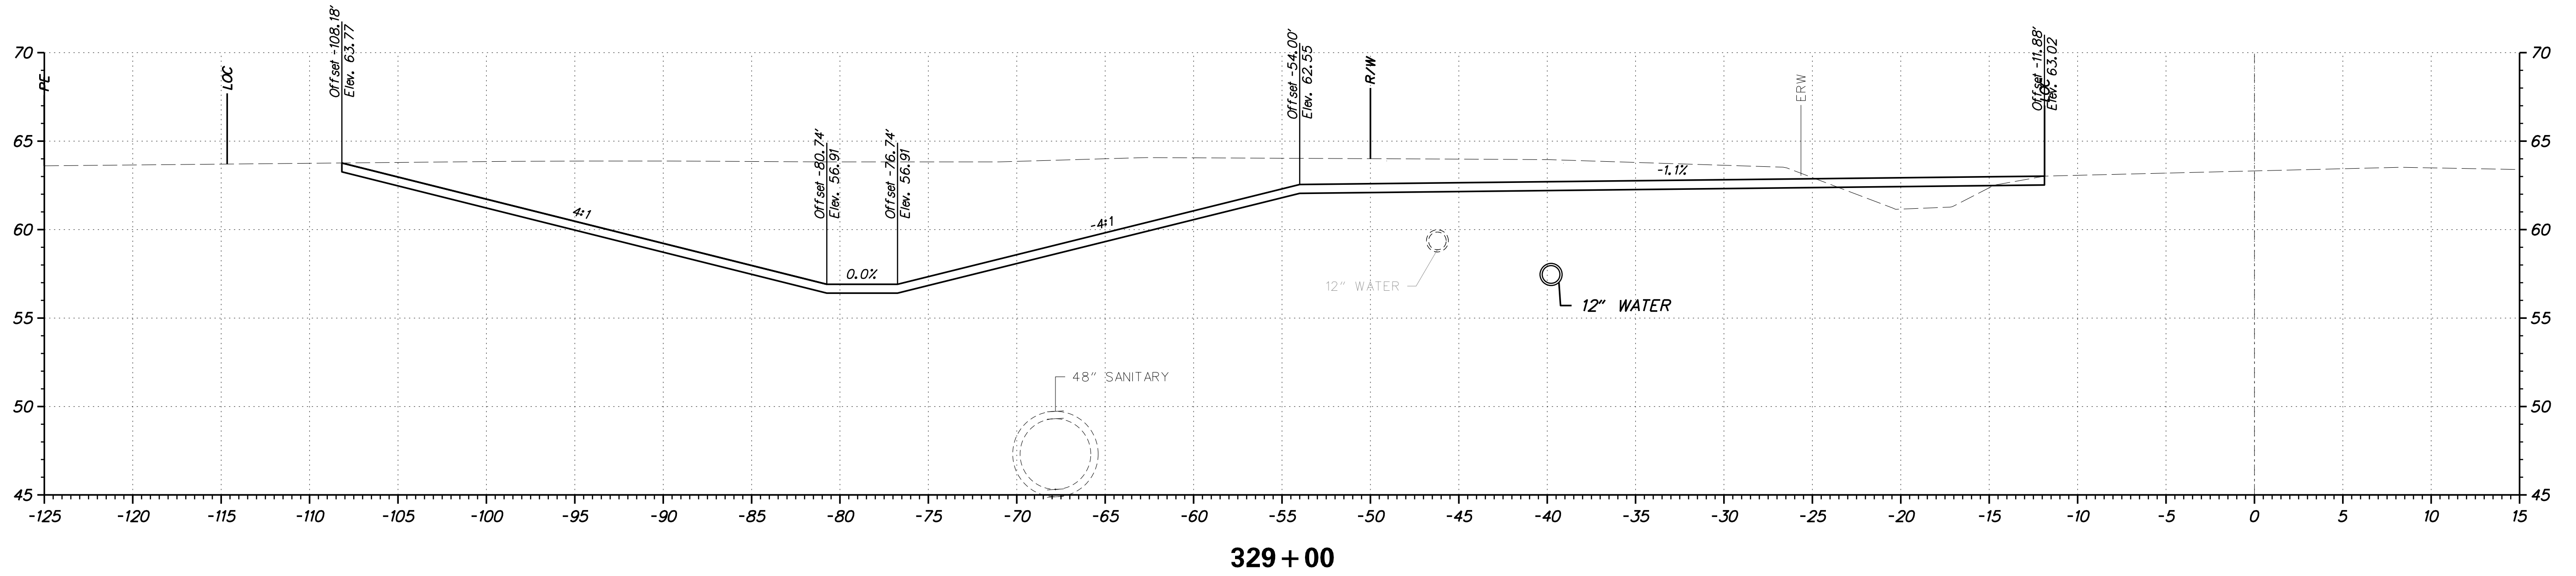


ADDENDUMS / REVISIONS	

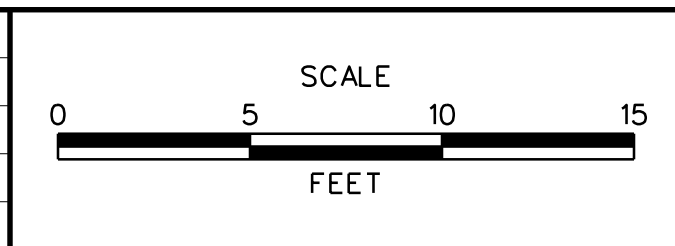


**JAMISON CORNER ROAD,
RELOCATED AT
BOYDS CORNER ROAD**

CONTRACT	BRIDGE NO.
T200912002	
COUNTY	DESIGNED BY: WJD
NEW CASTLE	CHECKED BY: BPH

CROSS SECTION	SHEET NO.
	25
	TOTAL SHTS.
	73

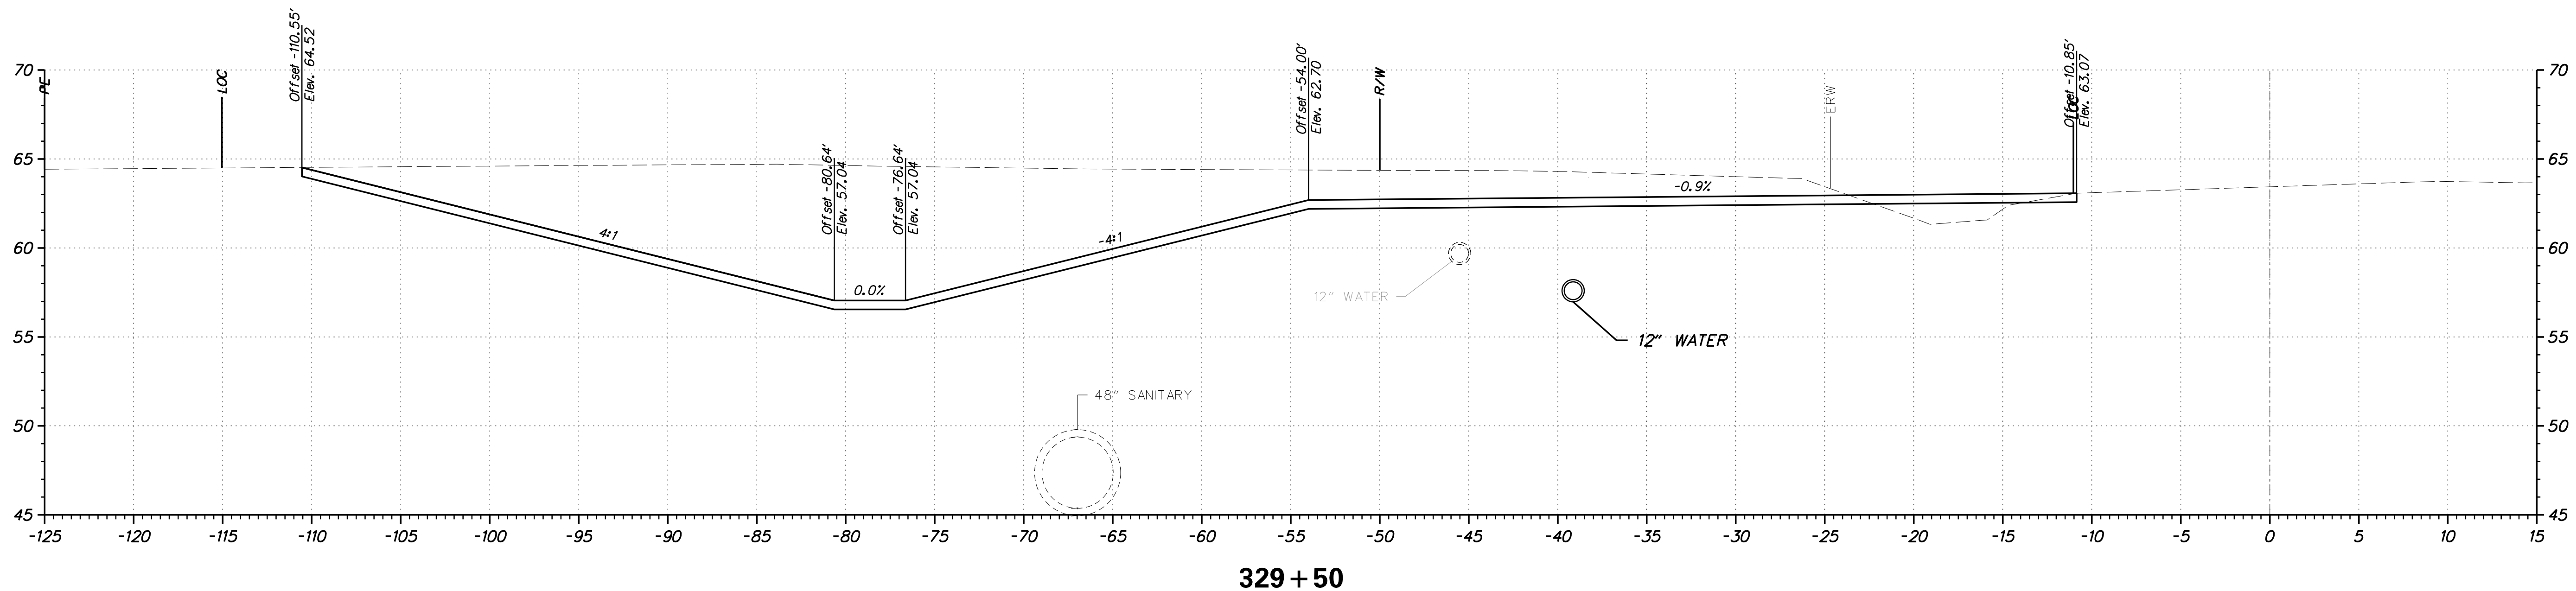




ADDENDUMS / REVISIONS	

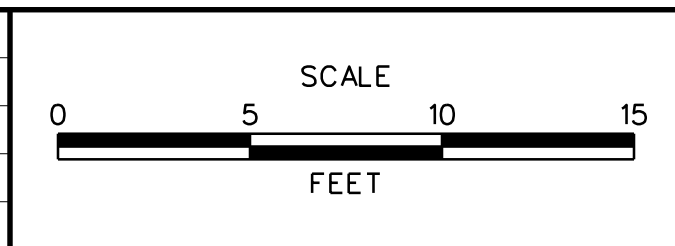


**JAMISON CORNER ROAD,
 RELOCATED AT
 BOYDS CORNER ROAD**

CONTRACT	BRIDGE NO.
T200912002	
COUNTY	DESIGNED BY: WJD
NEW CASTLE	CHECKED BY: BPH

CROSS SECTION	SHEET NO.
	26
	TOTAL SHTS.
	73

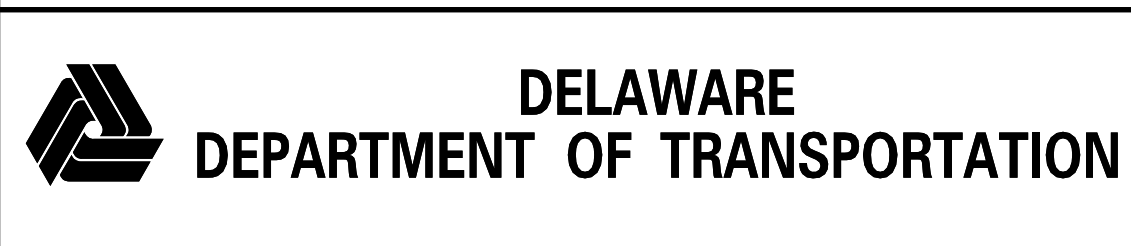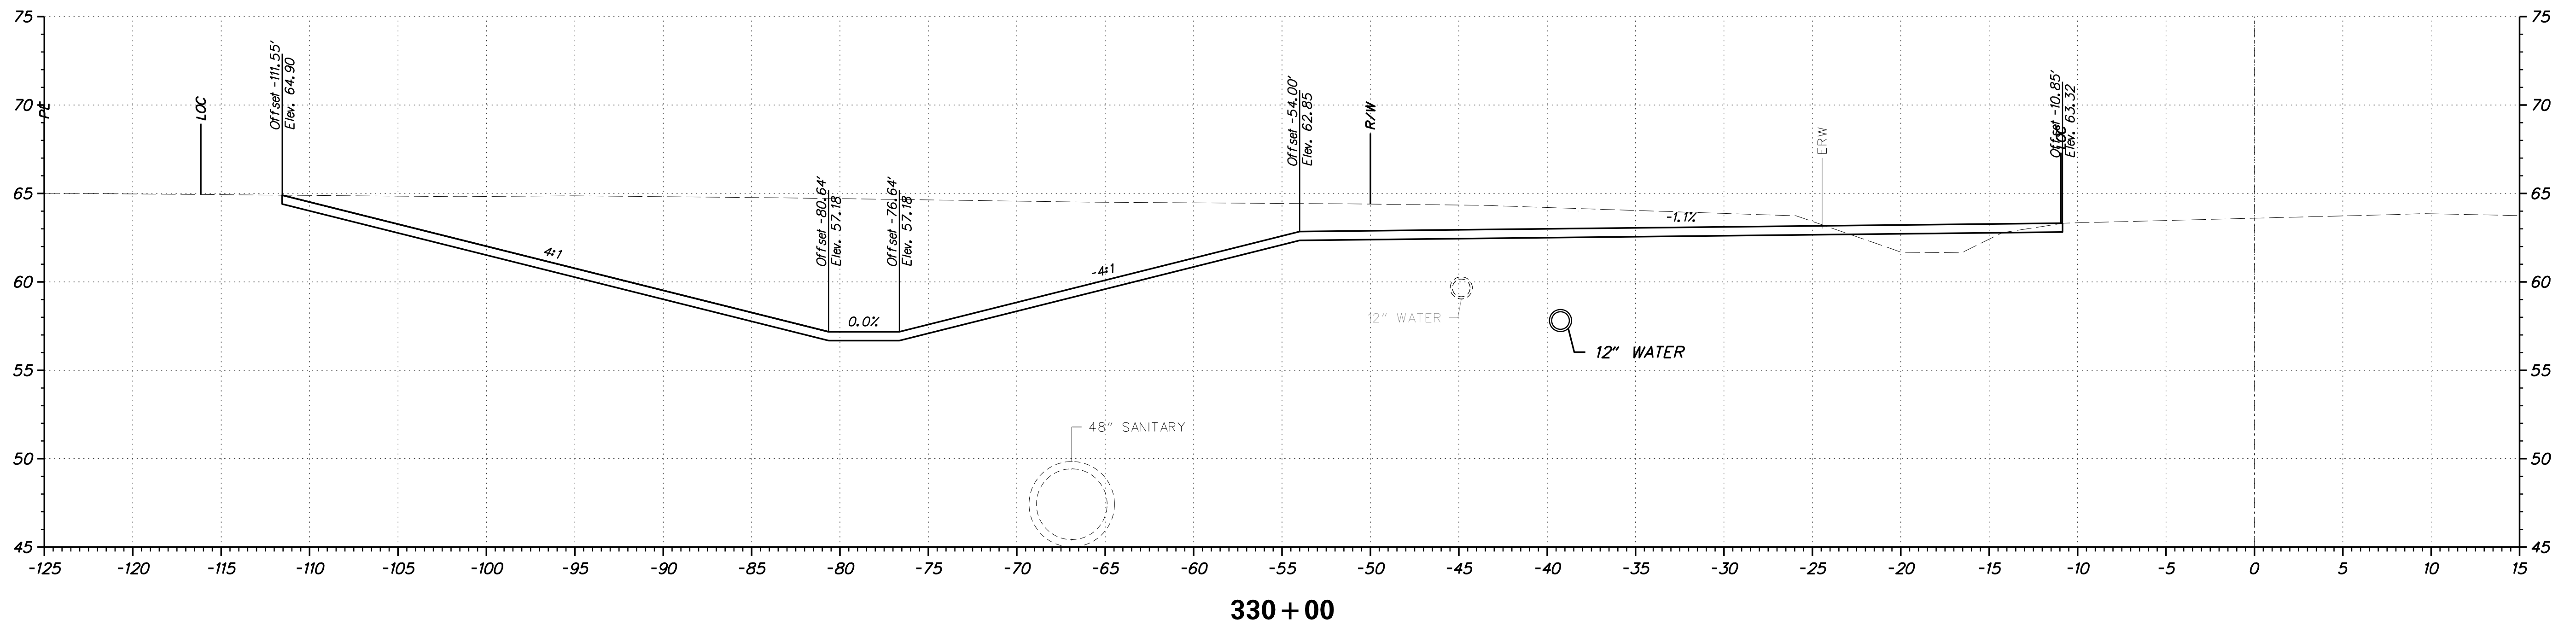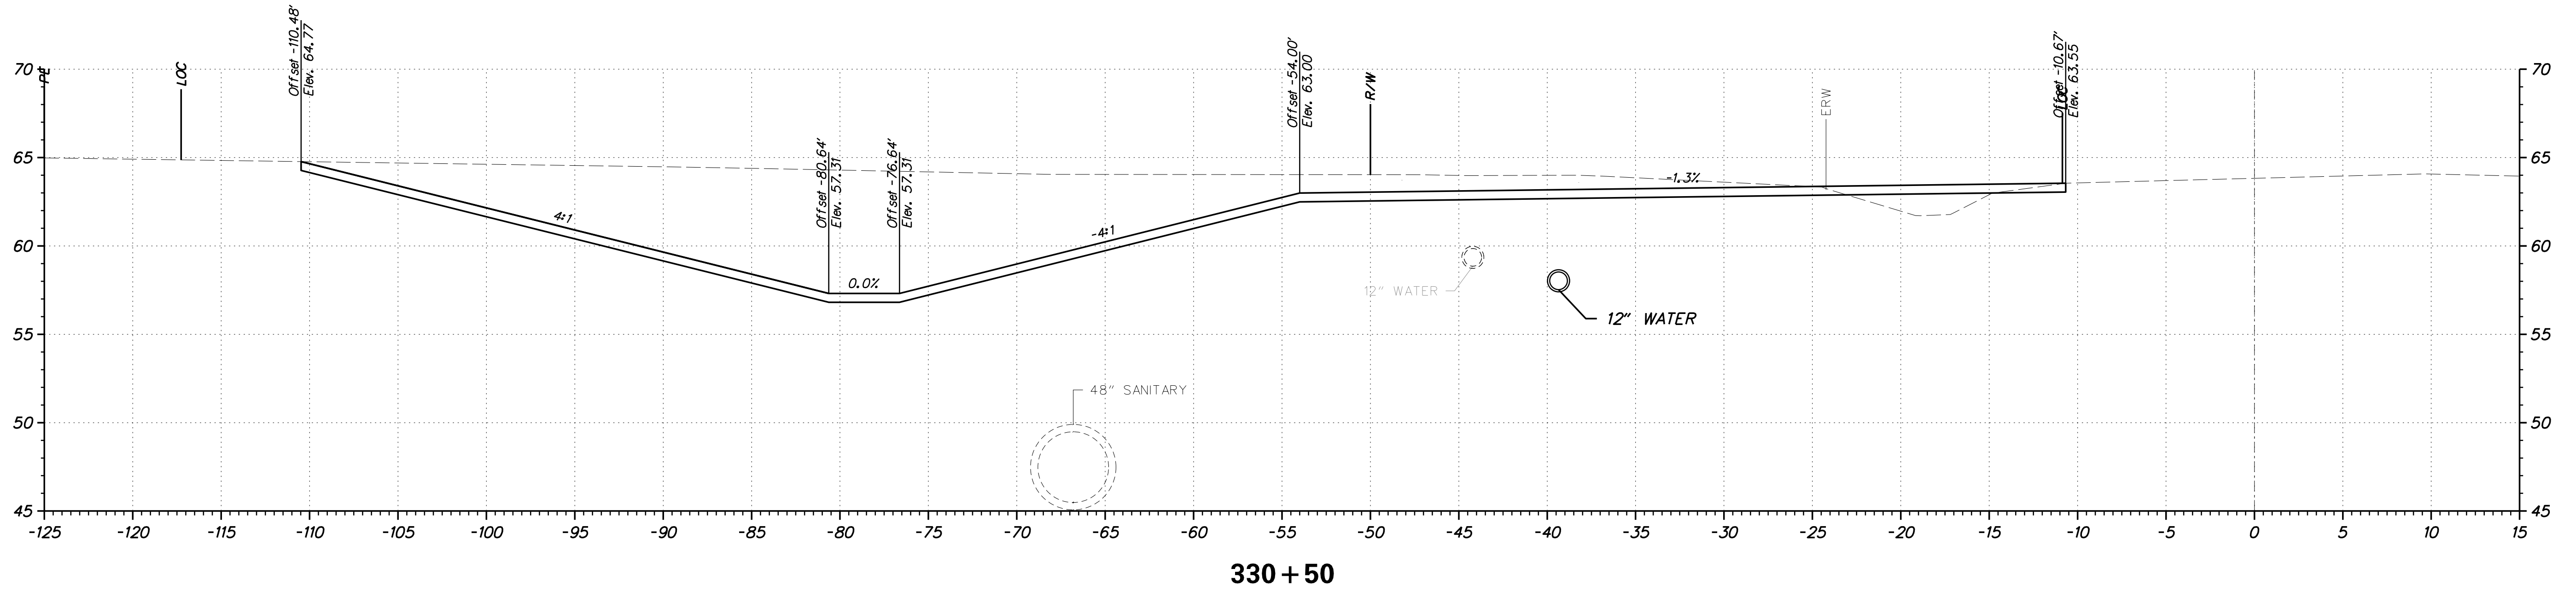

ADDENDUMS / REVISIONS


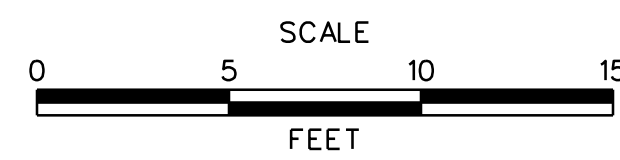




**JAMISON CORNER ROAD,
 RELOCATED AT
 BOYDS CORNER ROAD**

CONTRACT	BRIDGE NO.	
T200912002	DESIGNED BY:	WJD
COUNTY	CHECKED BY:	BPH
NEW CASTLE		

CROSS SECTION

SHEET NO.	27
TOTAL SHTS.	73

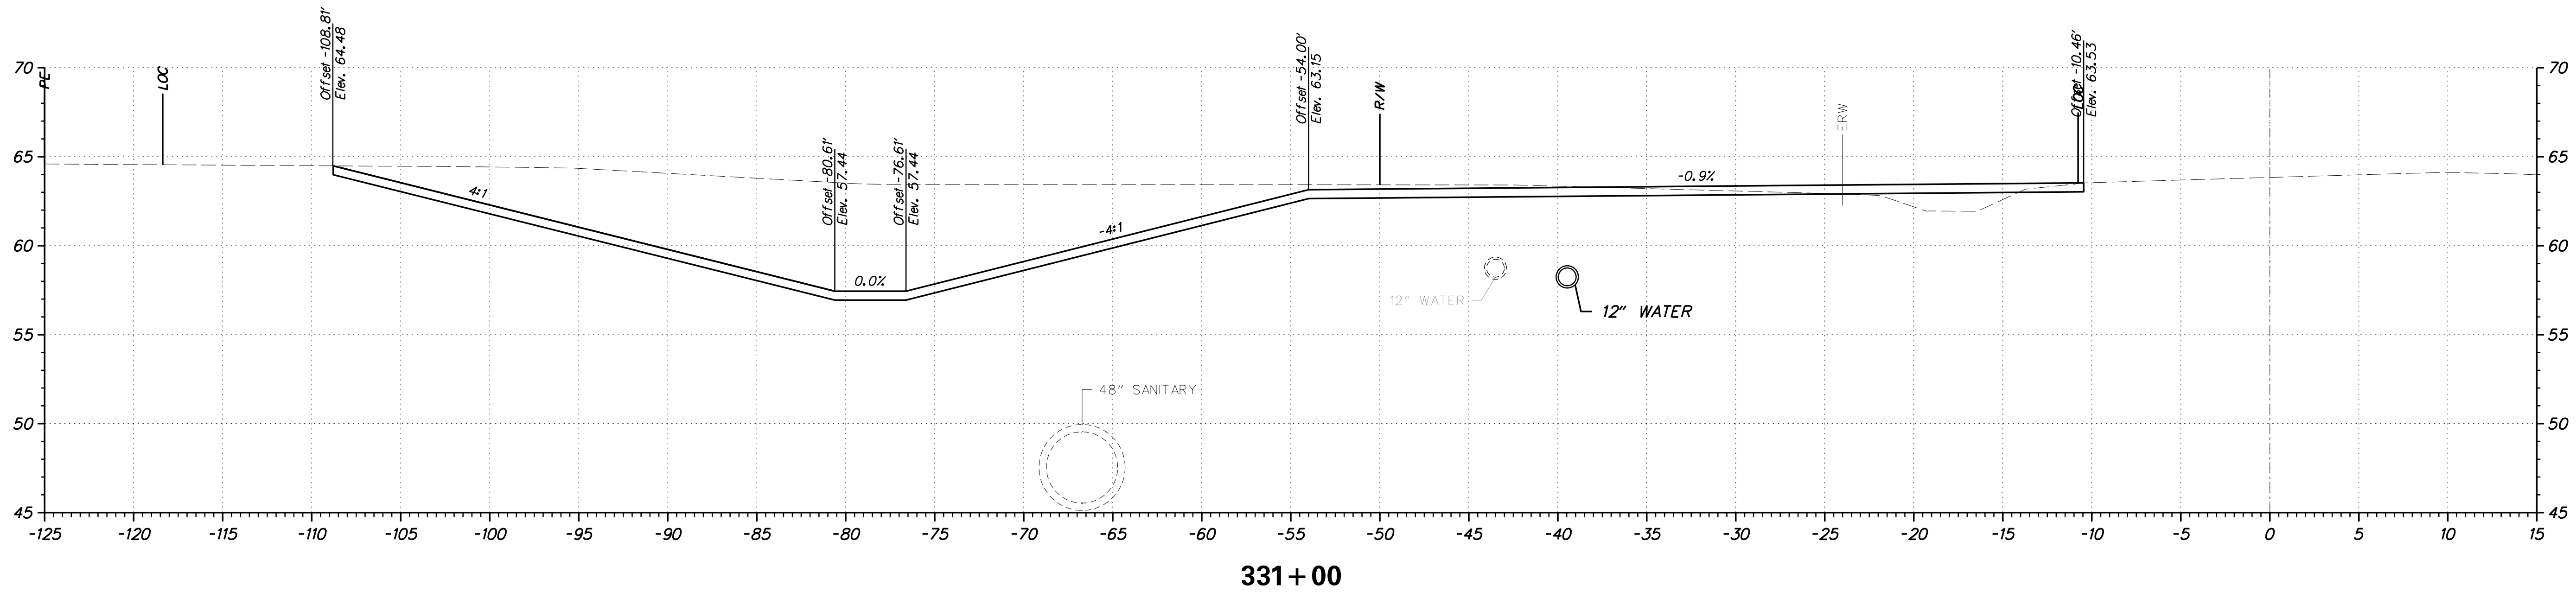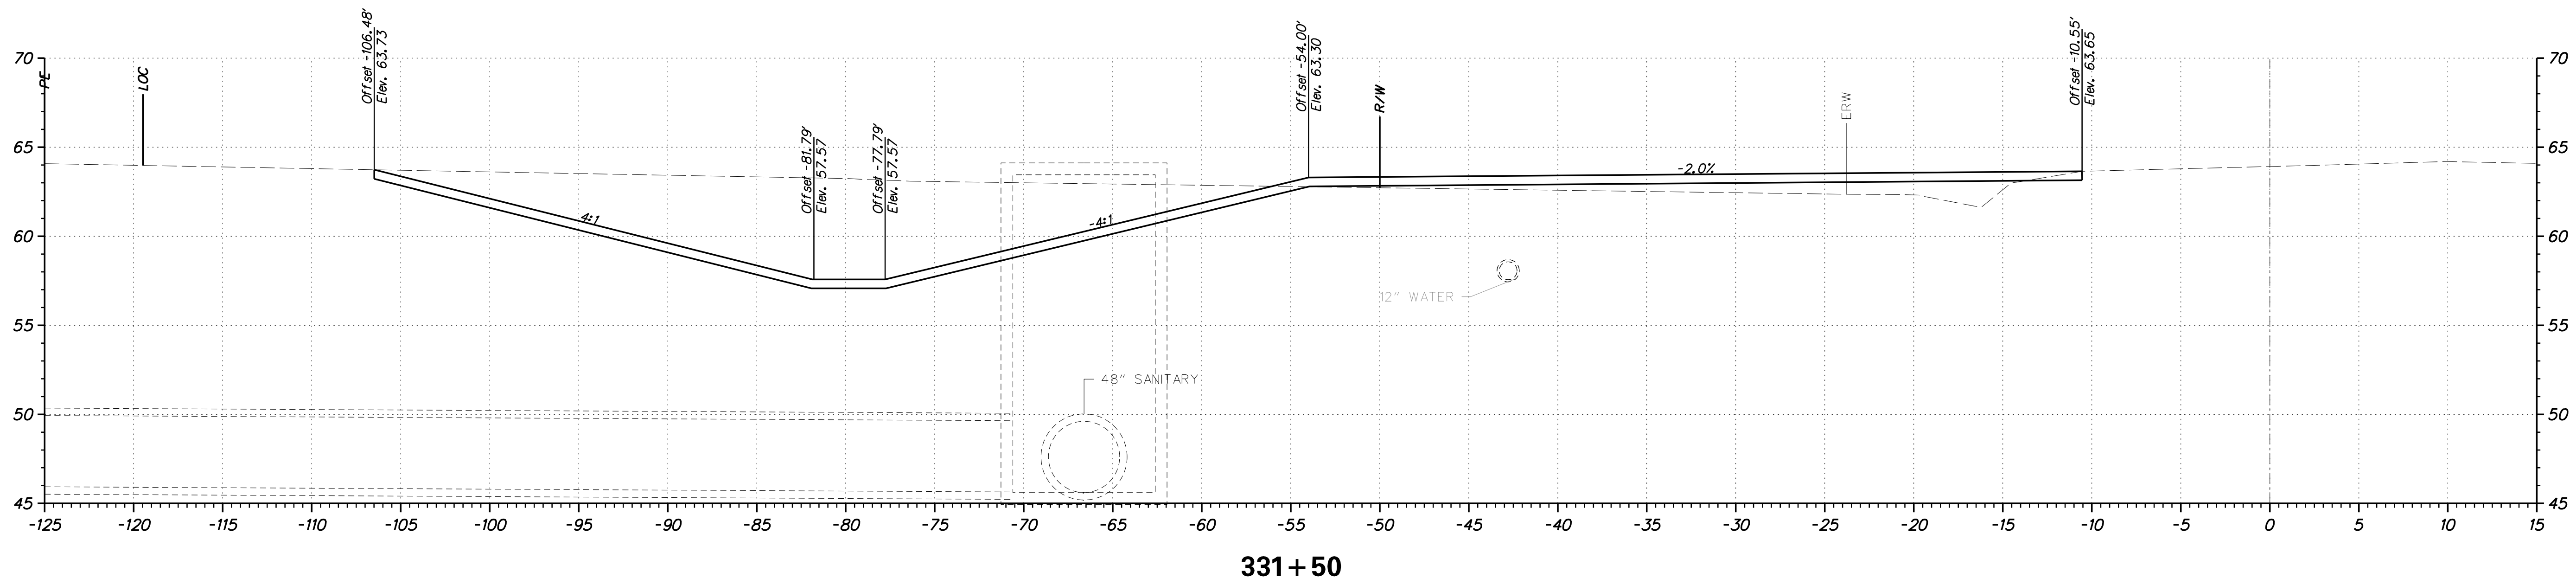


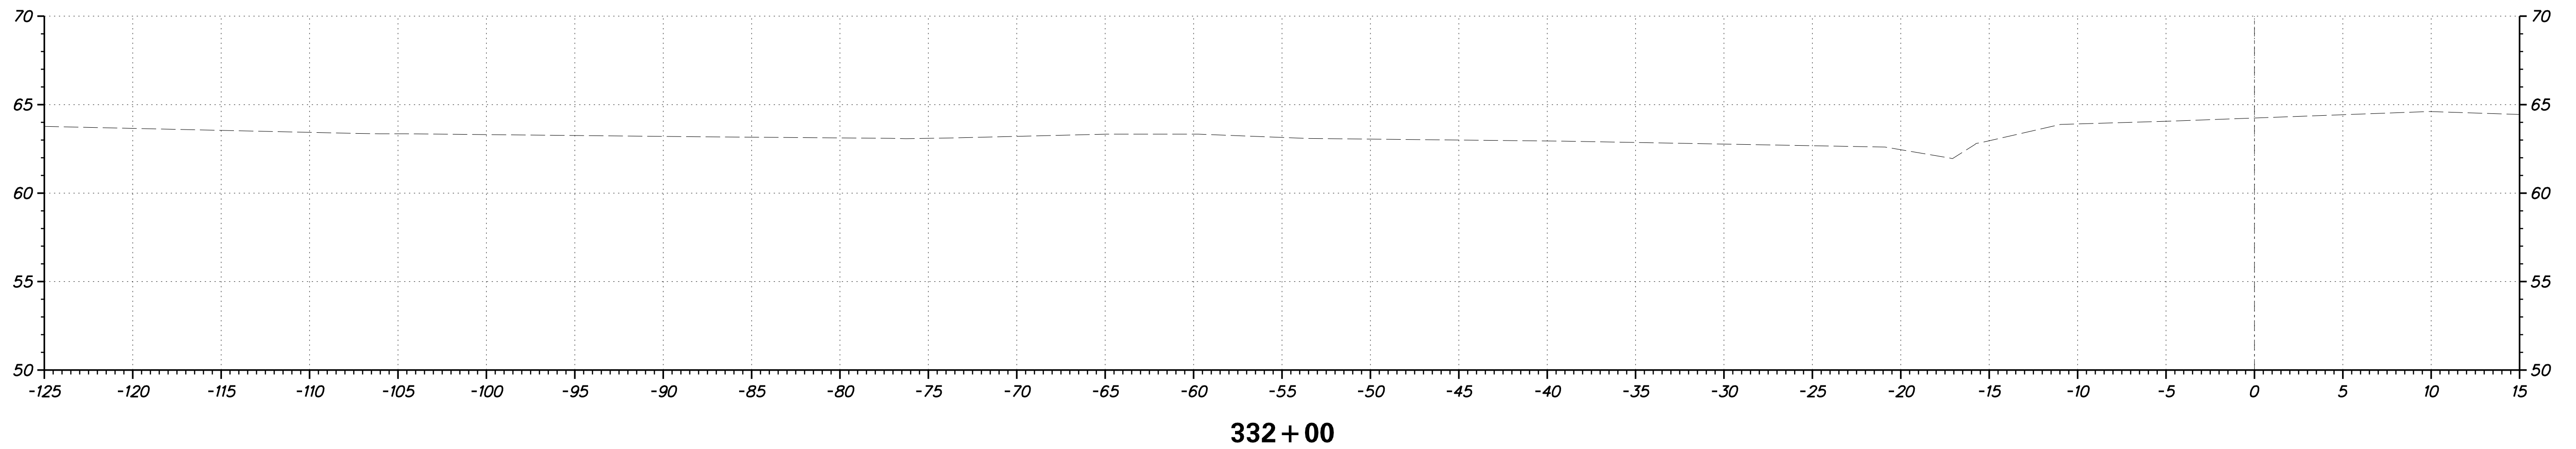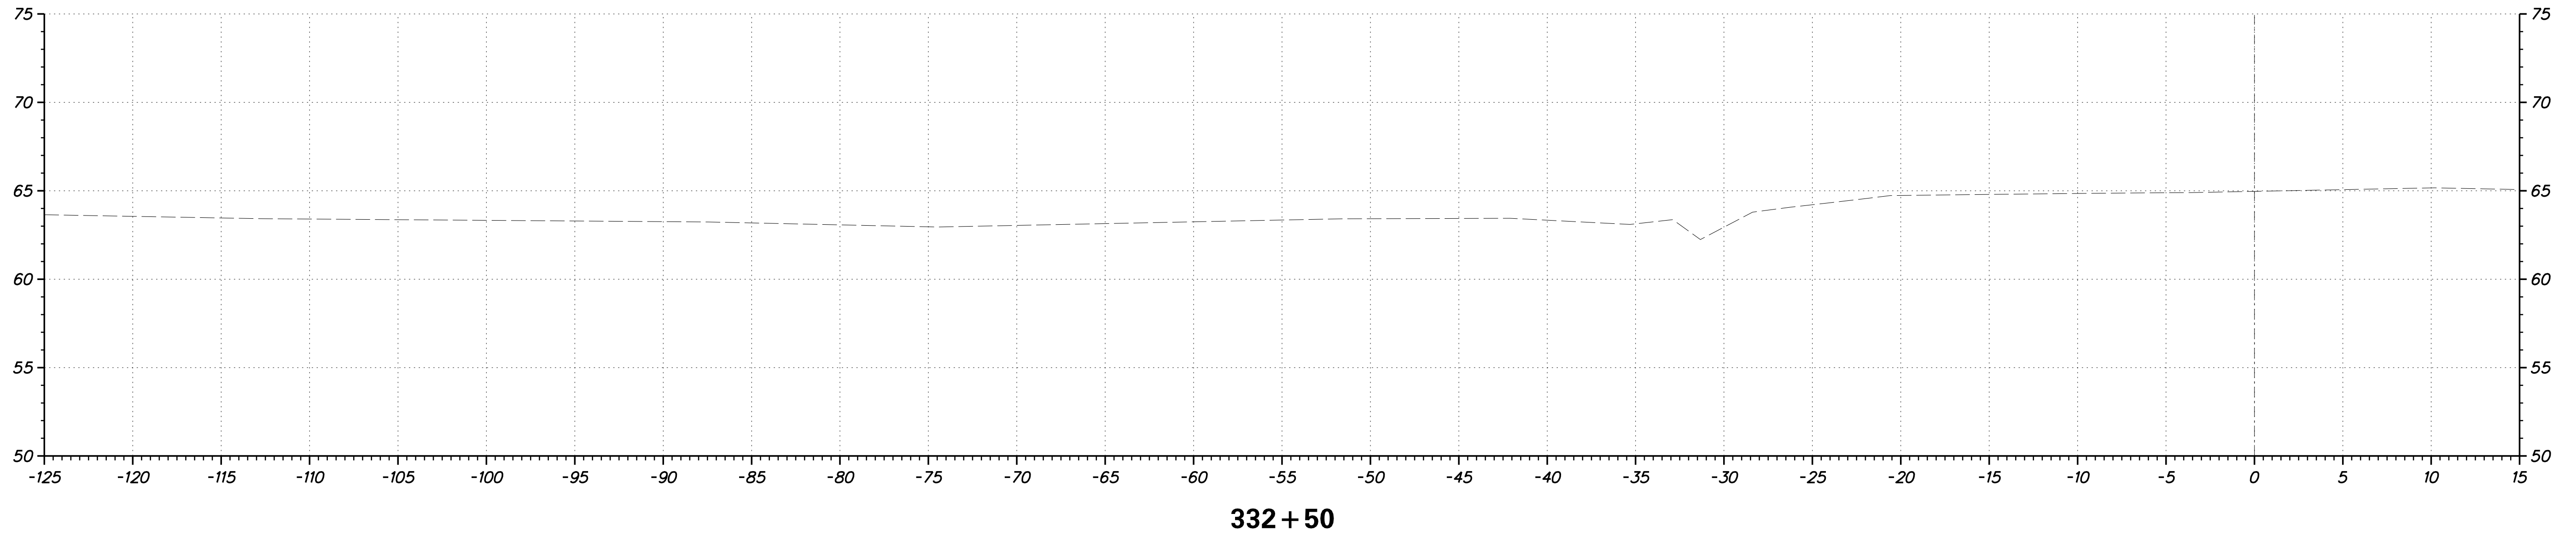

PLOTTED BY: BDOUGHERTY DATE: 2/20/2017
 FILE LOCATION: Q:\INDE\060272_000DELDOTDOTS\TASK002_BOYDSCORNERROAD\CADD\CADD_JCR_XS48.DGN [SHEET: XS48]



ADDENDUMS / REVISIONS	



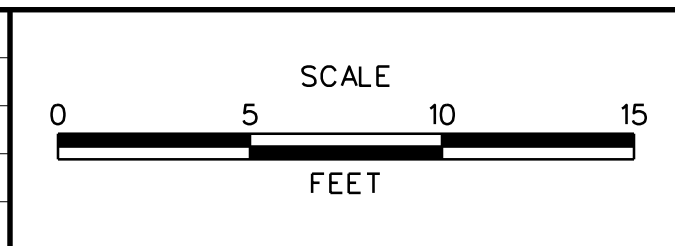


**JAMISON CORNER ROAD,
 RELOCATED AT
 BOYDS CORNER ROAD**


CONTRACT	BRIDGE NO.
T200912002	
COUNTY	DESIGNED BY: WJD
NEW CASTLE	CHECKED BY: BPH

CROSS SECTION	SHEET NO.
	29
	TOTAL SHTS.
73	

PLOTTED BY: BDOUGHERTY DATE: 2/20/2017
 FILE LOCATION: Q:\INDE\060272_000DELDOTDOTS\TASK002_BOYDSCORNERROAD\CADD\CADD_JCR_XS49.DGN [SHEET: XS49]

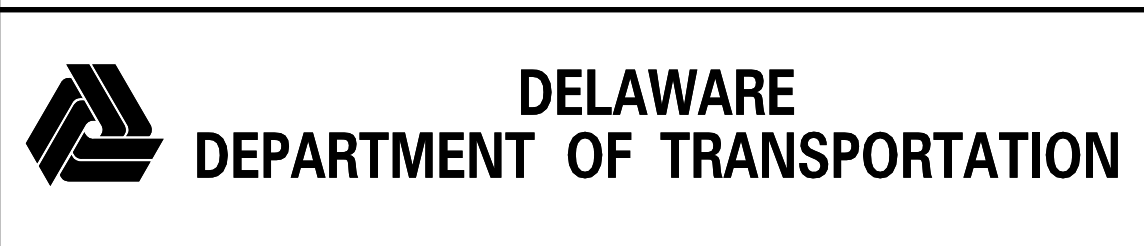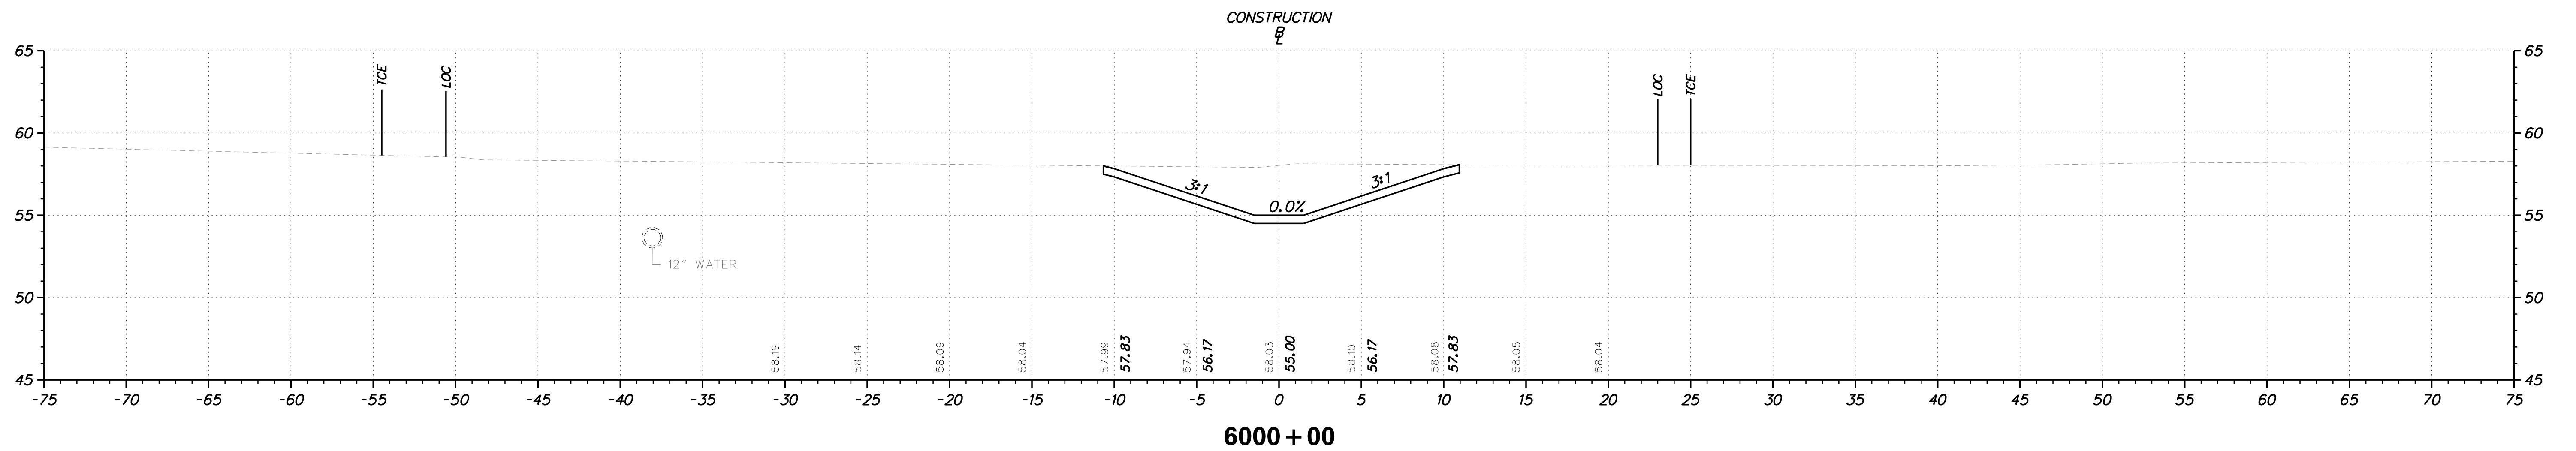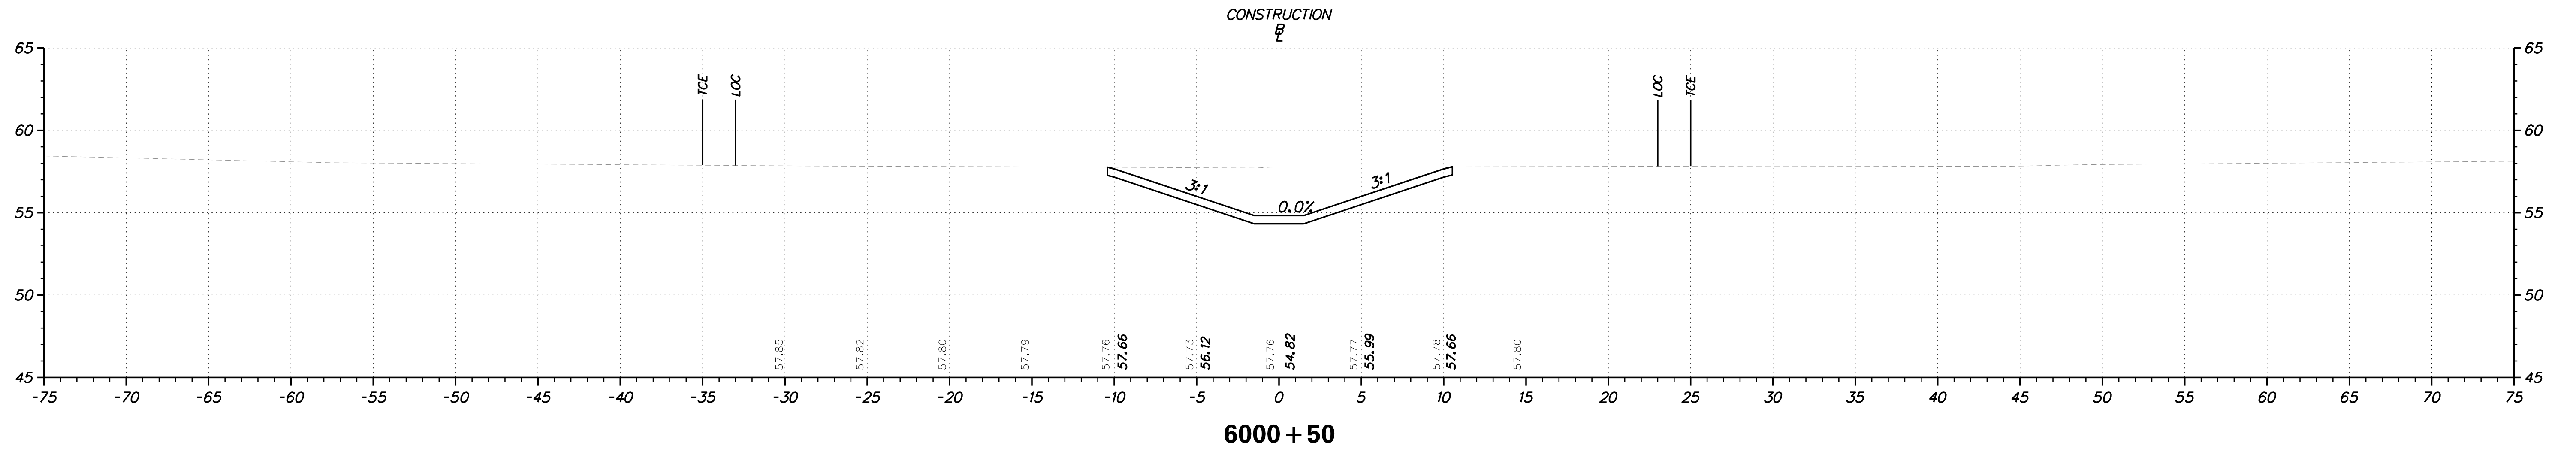

ADDENDUMS / REVISIONS	



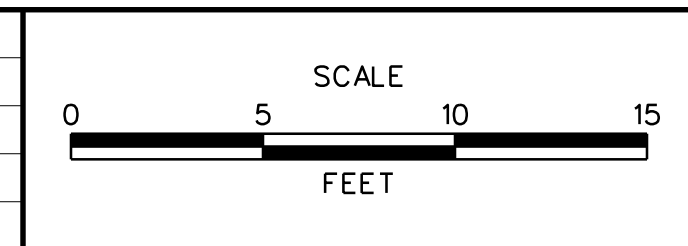


**JAMISON CORNER ROAD,
RELOCATED AT
BOYDS CORNER ROAD**


CONTRACT T200912002	BRIDGE NO.
COUNTY NEW CASTLE	DESIGNED BY: WJD
	CHECKED BY: BPH

CROSS SECTION	SHEET NO. 30
	TOTAL SHTS. 73

PLOTTED BY: BDOUGHERTY DATE: 2/20/2017
 FILE LOCATION: Q:\INDE\060272_000DELDOTDOTS\TASK002_BOYDSCORNERROAD\CADD\JCR_XS50.DGN [SHEET: XS50]

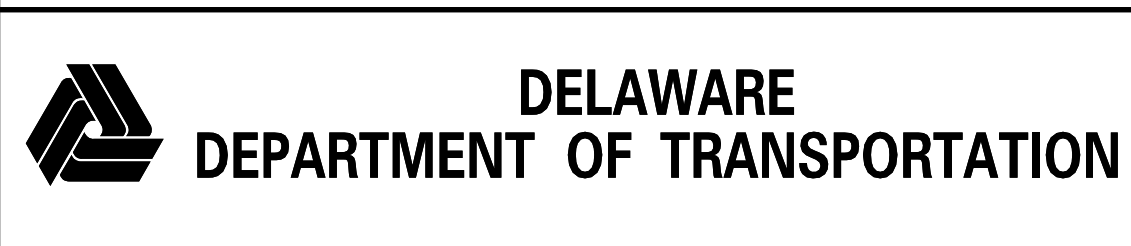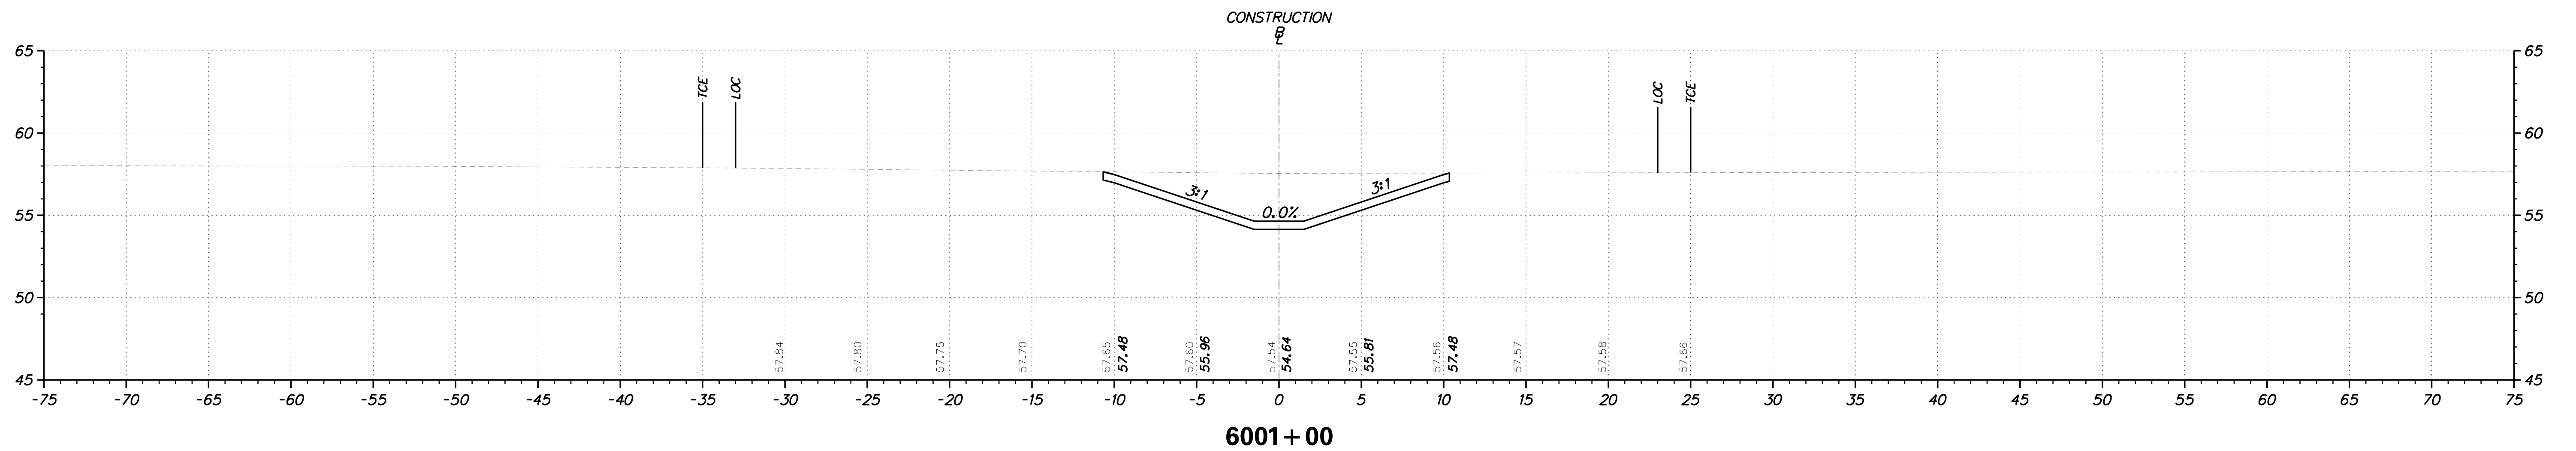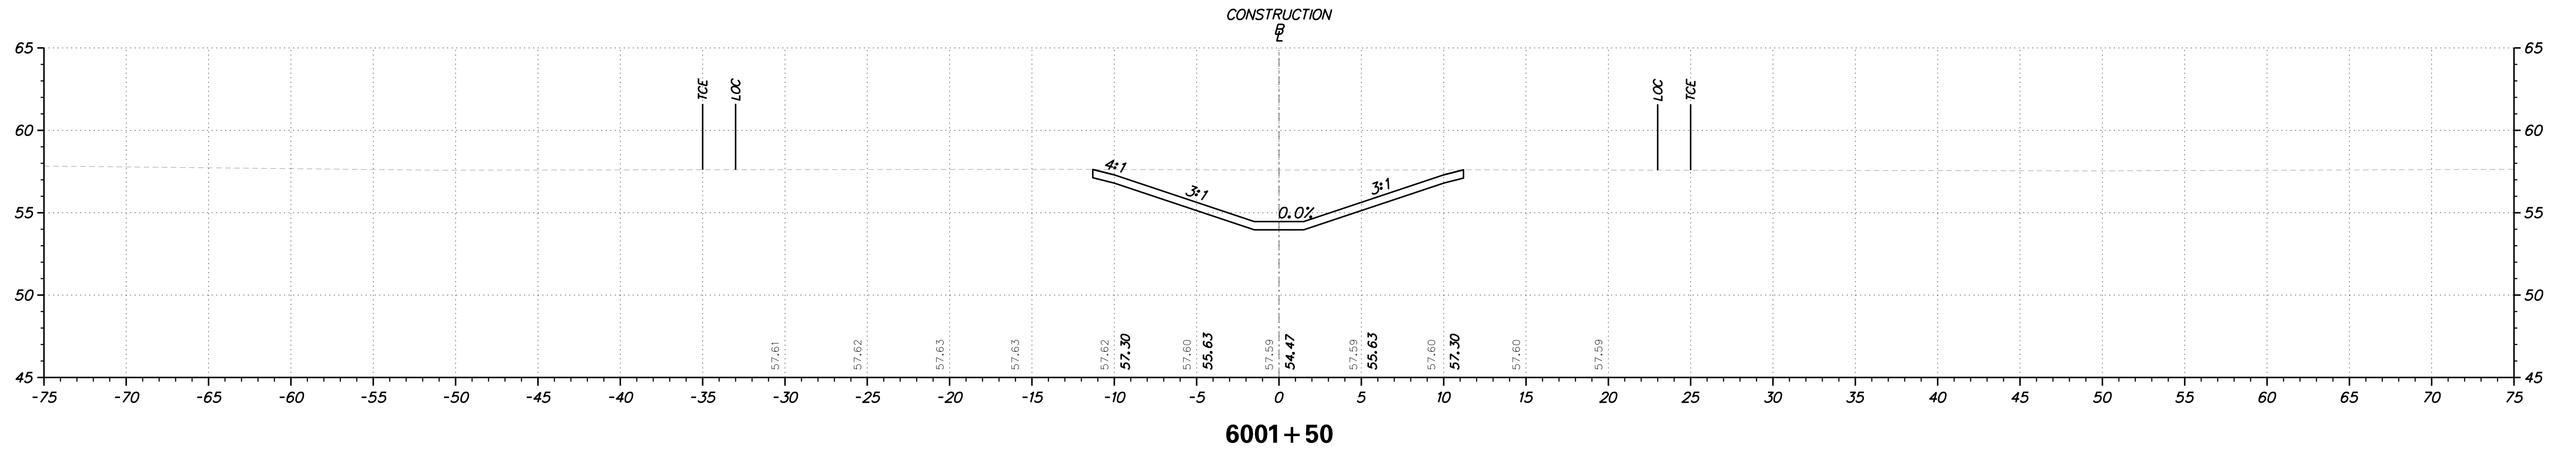

ADDENDUMS / REVISIONS	



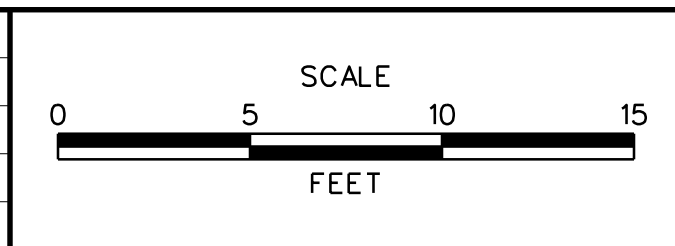


**JAMISON CORNER ROAD,
 RELOCATED AT
 BOYDS CORNER ROAD**


CONTRACT	BRIDGE NO.	
T200912002	DESIGNED BY:	WJD
COUNTY	CHECKED BY:	BPH
NEW CASTLE		

CROSS SECTION	SHEET NO.
	31
	TOTAL SHTS.
73	

PLOTTED BY: BDOUGHERTY DATE: 2/20/2017
 FILE LOCATION: Q:\INDE\060272_000DELDOTDOTS\TASK002_BOYDSCORNERROAD\CADD\CADD_JCR_XS51.DGN [SHEET: XS51]

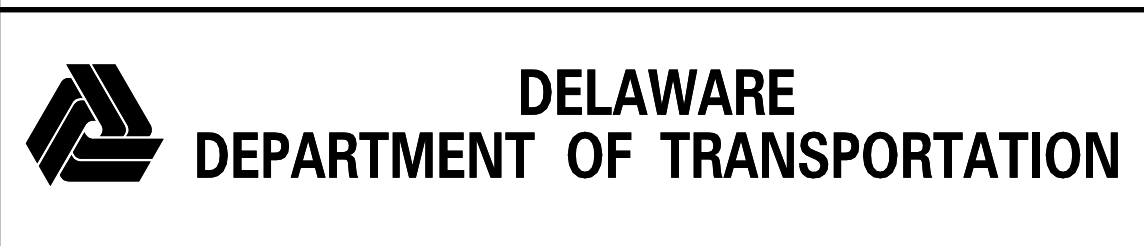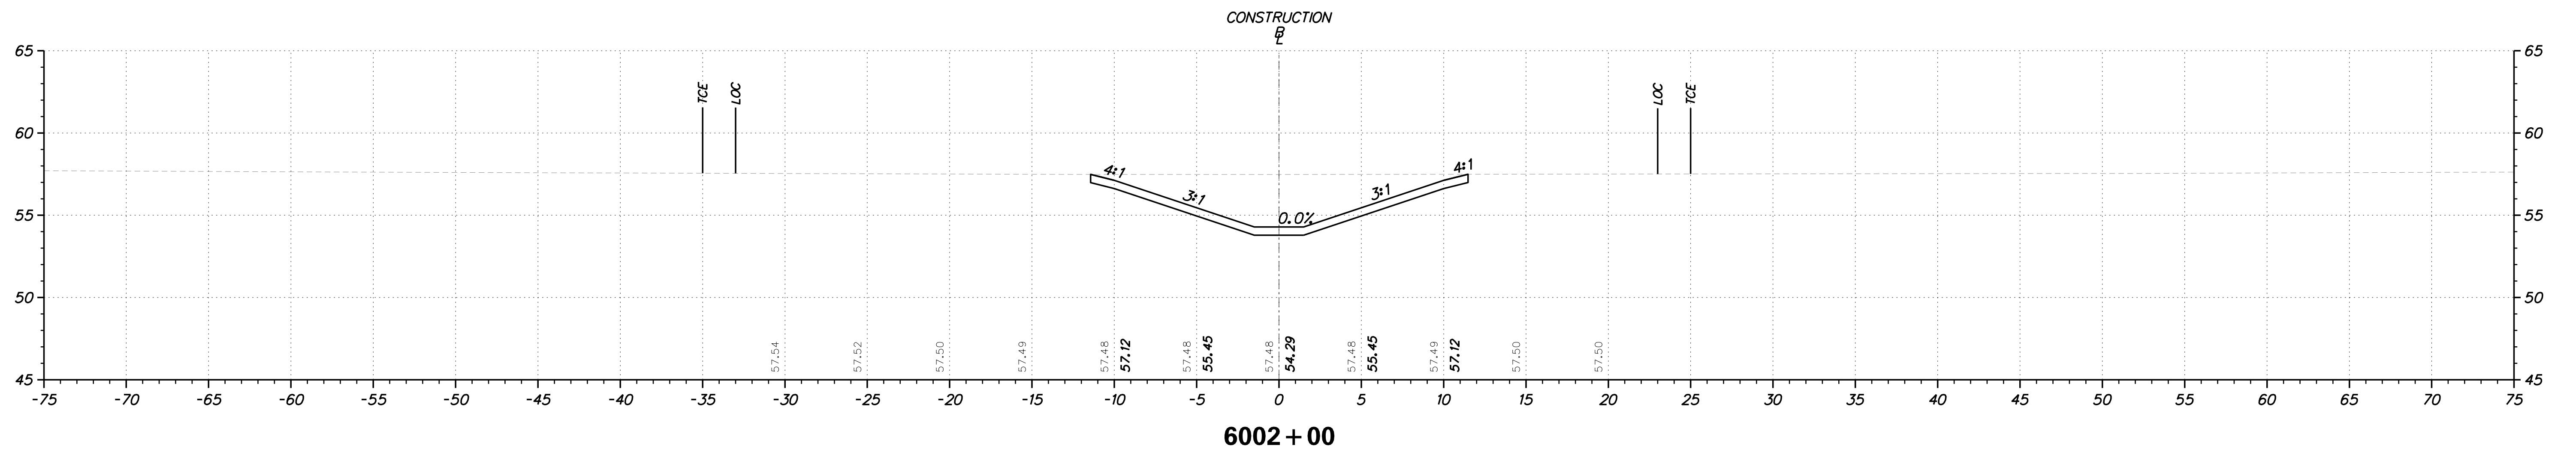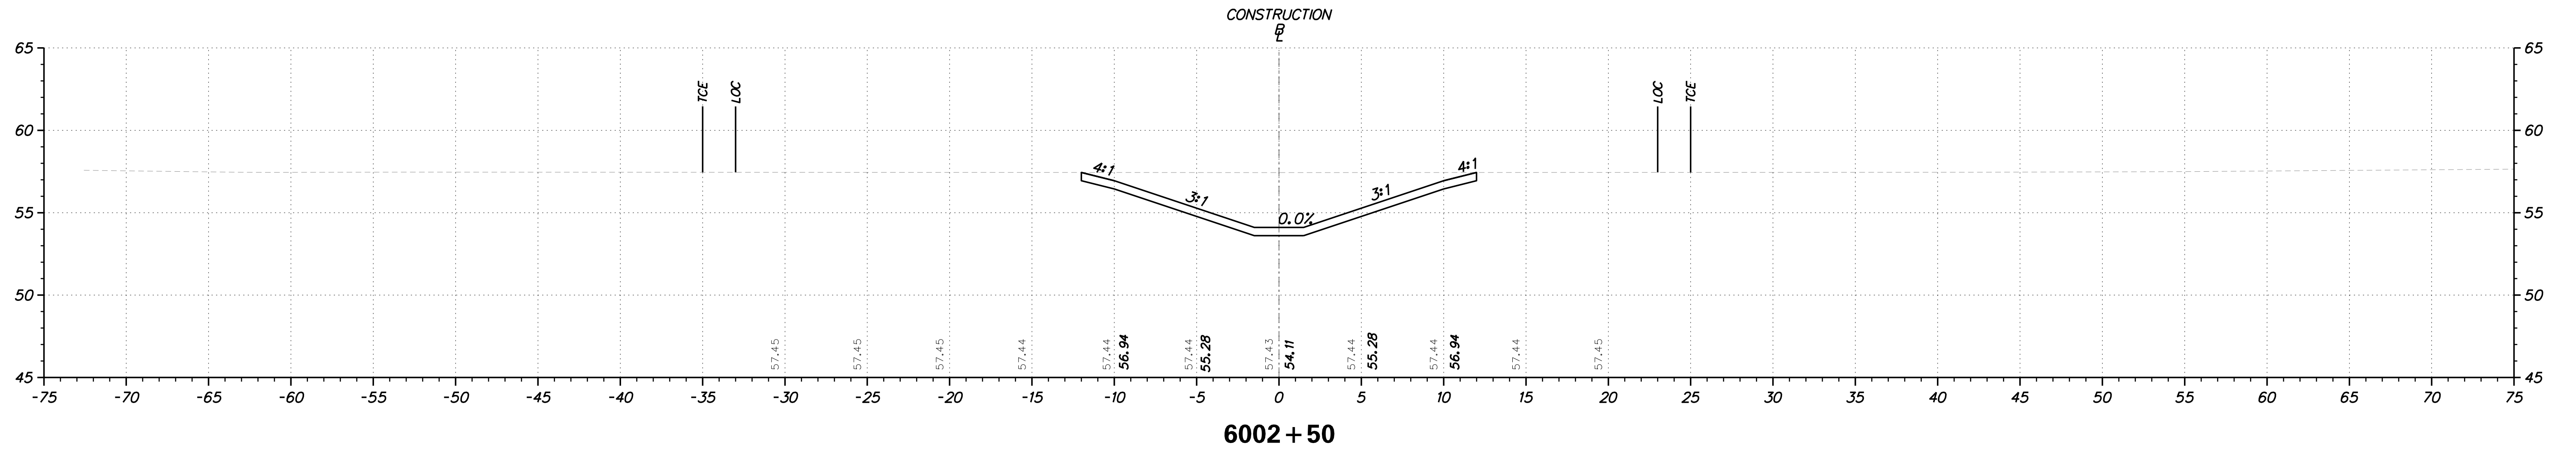

ADDENDUMS / REVISIONS	


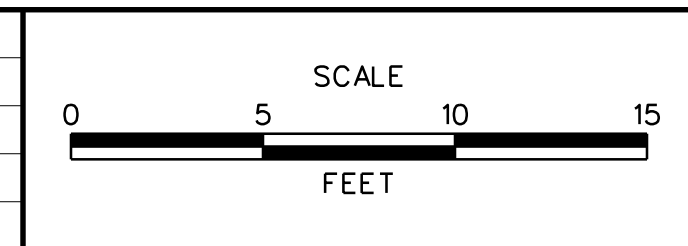


**JAMISON CORNER ROAD,
RELOCATED AT
BOYDS CORNER ROAD**


CONTRACT T200912002	BRIDGE NO.
COUNTY NEW CASTLE	DESIGNED BY: WJD
	CHECKED BY: BPH

CROSS SECTION	SHEET NO. 32
	TOTAL SHTS. 73

PLOTTED BY: BDOUGHERTY DATE: 2/20/2017
 FILE LOCATION: Q:\INDE\060272_000DELDOTDOTS\TASK002_BOYDSCORNERROAD\CADD\CADD_JCR_XS52.DGN [SHEET: XS52]

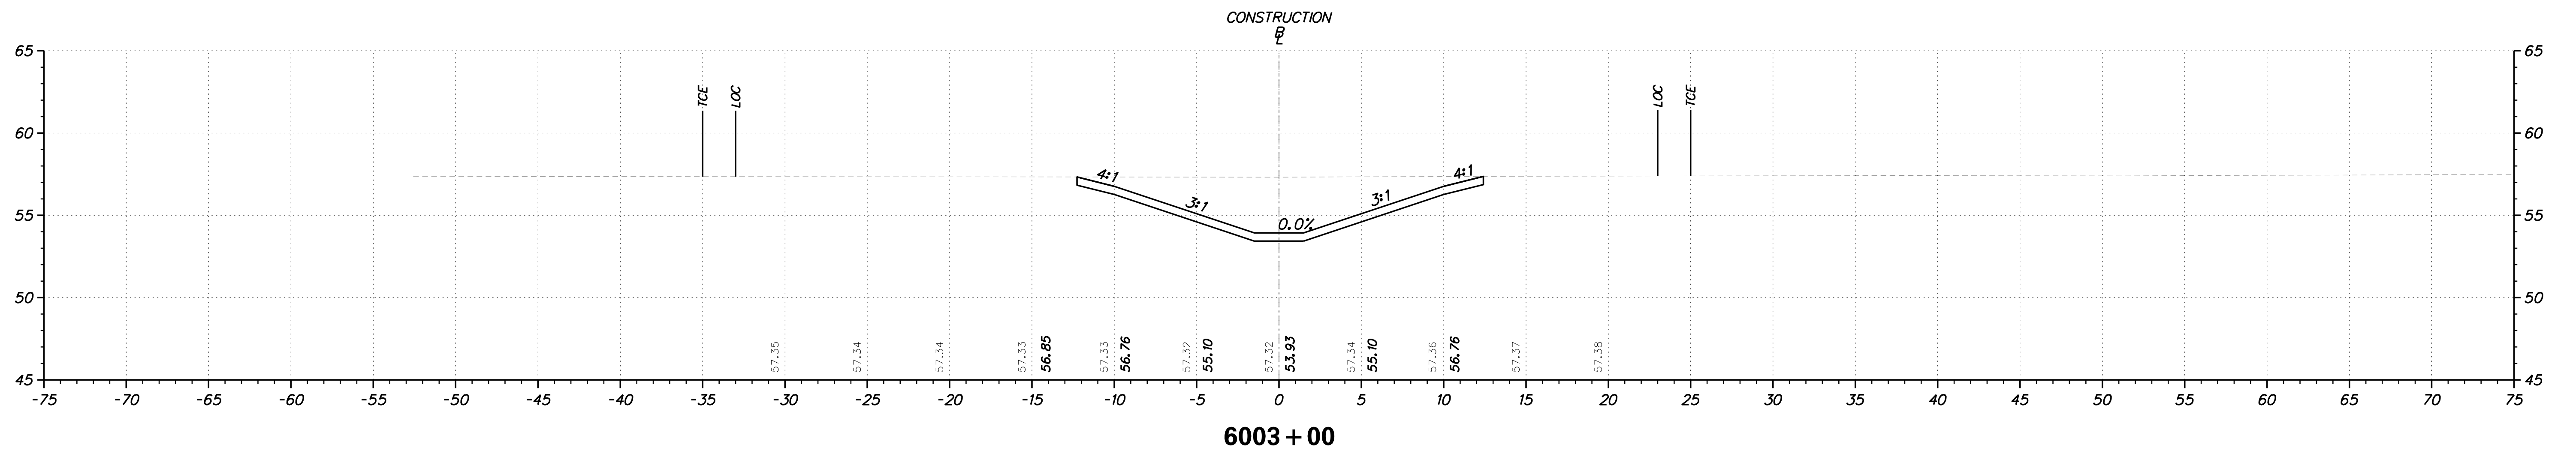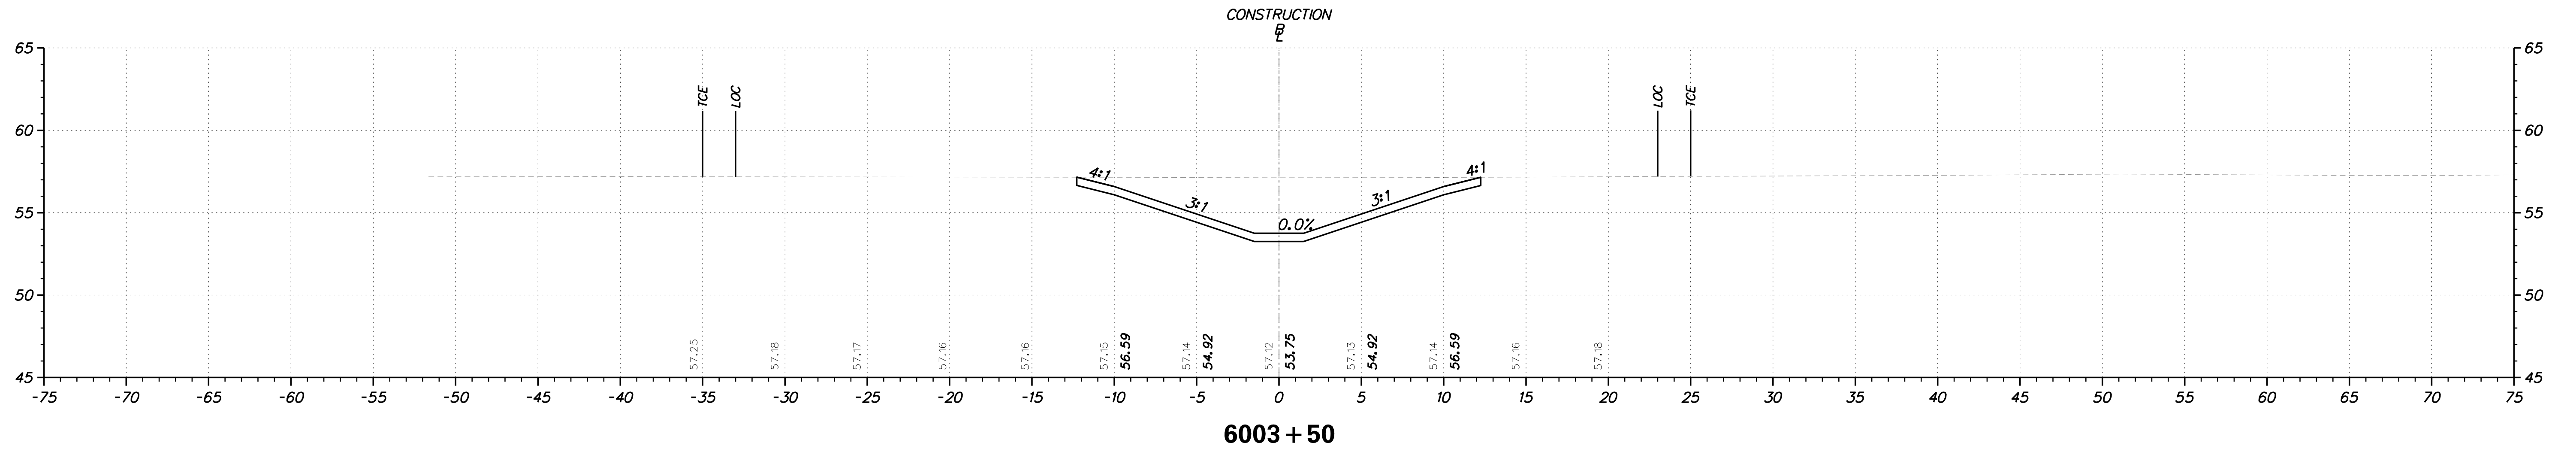

ADDENDUMS / REVISIONS

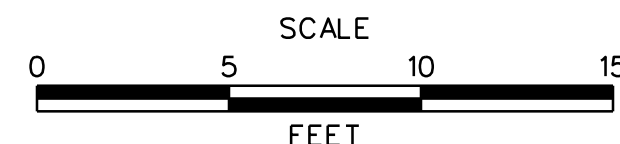




**JAMISON CORNER ROAD,
RELOCATED AT
BOYDS CORNER ROAD**

CONTRACT	BRIDGE NO.	
T200912002	DESIGNED BY:	WJD
COUNTY	CHECKED BY:	BPH
NEW CASTLE		


CROSS SECTION

SHEET NO.
33
TOTAL SHTS.
73

PLOTTED BY: BDOUGHERTY DATE: 2/20/2017
 FILE LOCATION: Q:\INDE\060272_000DELDOTDOTS\TASK002_BOYDSCORNERROAD\CADD\CADD_JCR_XS53.DGN [SHEET: XS53]

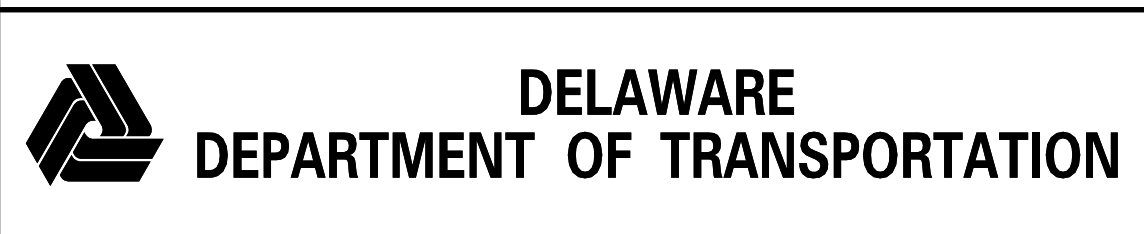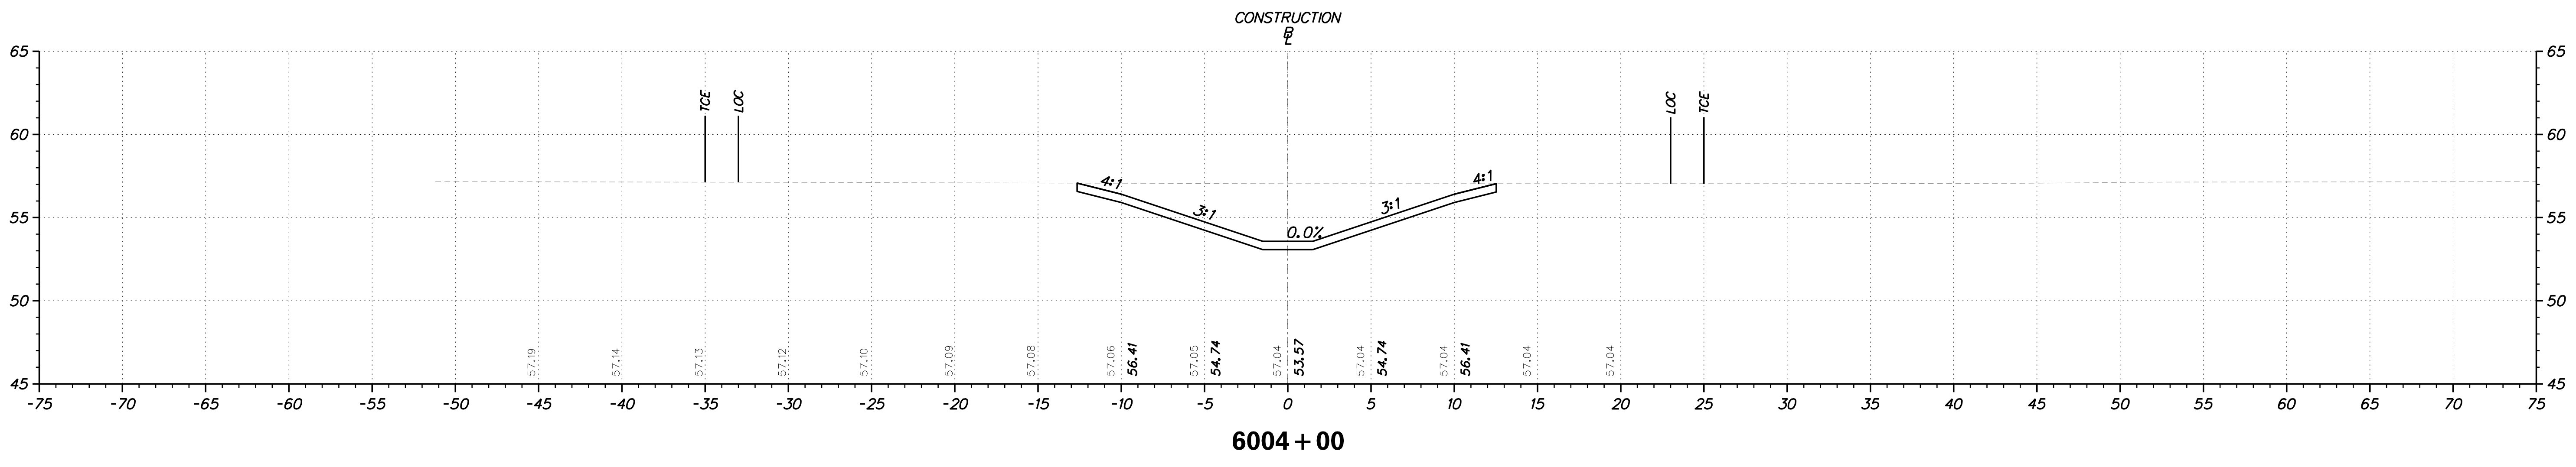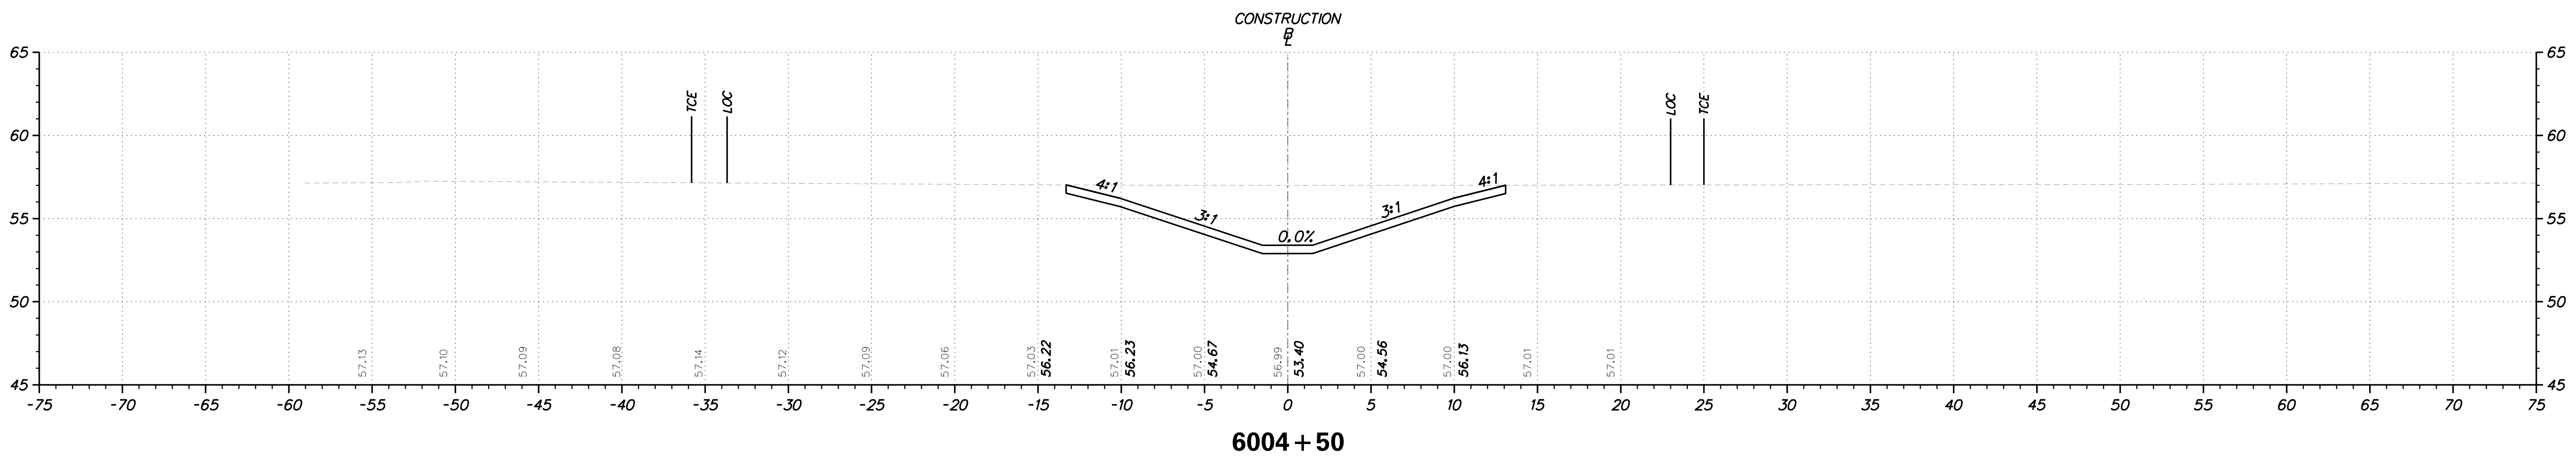

ADDENDUMS / REVISIONS	


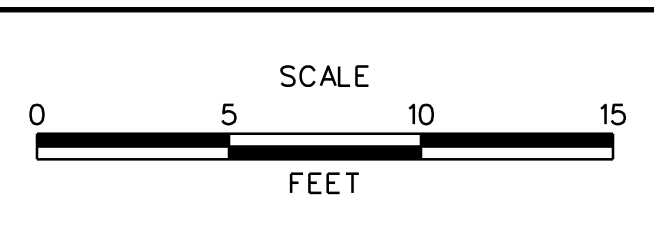


**JAMISON CORNER ROAD,
RELOCATED AT
BOYDS CORNER ROAD**


CONTRACT T200912002	BRIDGE NO.
COUNTY NEW CASTLE	DESIGNED BY: WJD
	CHECKED BY: BPH

CROSS SECTION	SHEET NO. 34
	TOTAL SHTS. 73

PLOTTED BY: BDOUGHERTY DATE: 2/20/2017
 FILE LOCATION: Q:\INDE\060272_000DELDOTDOTS\TASK002_BOYDSCORNERROAD\CADD\CADD_JCR_XS54.DGN [SHEET: XS54]

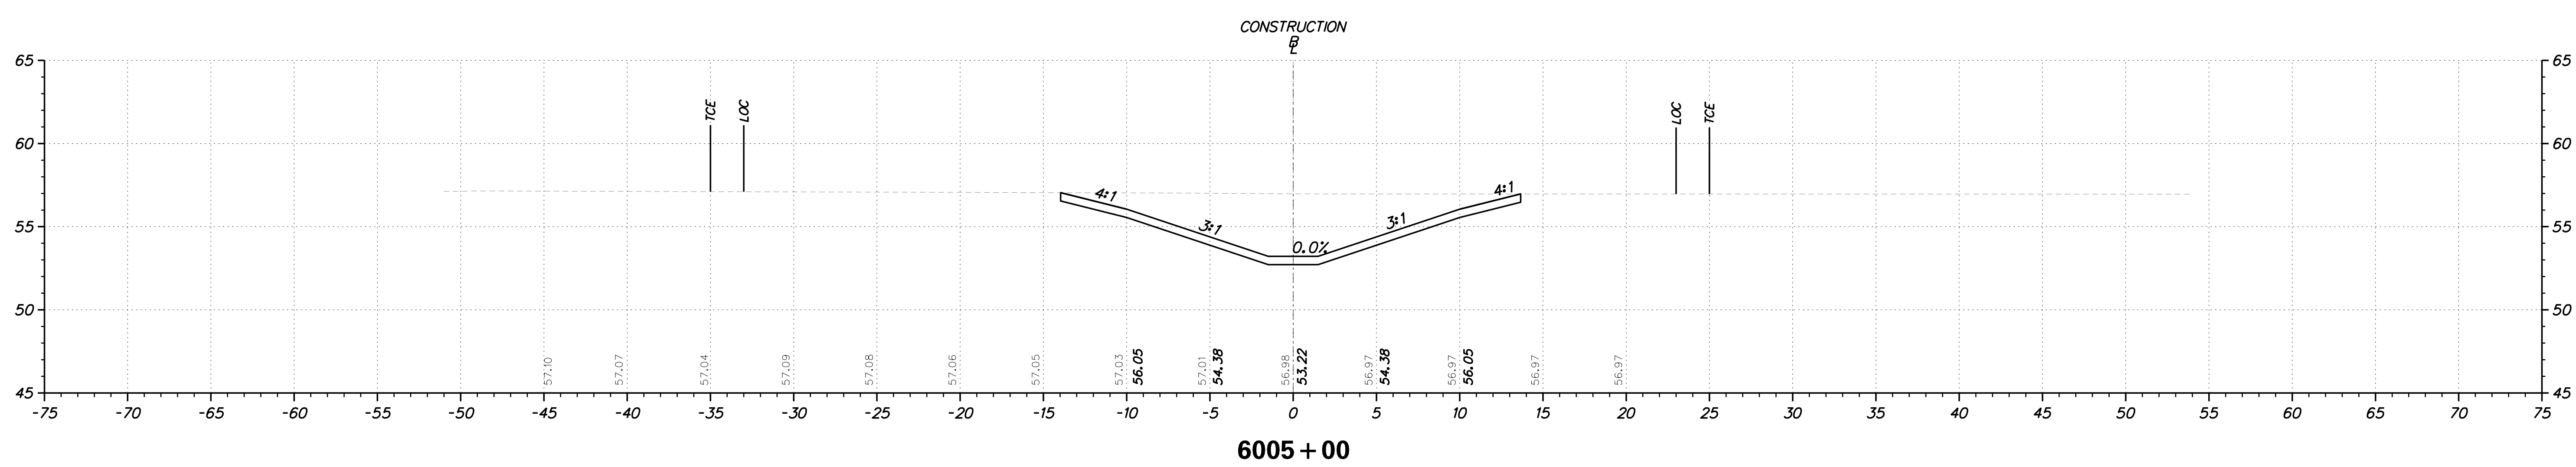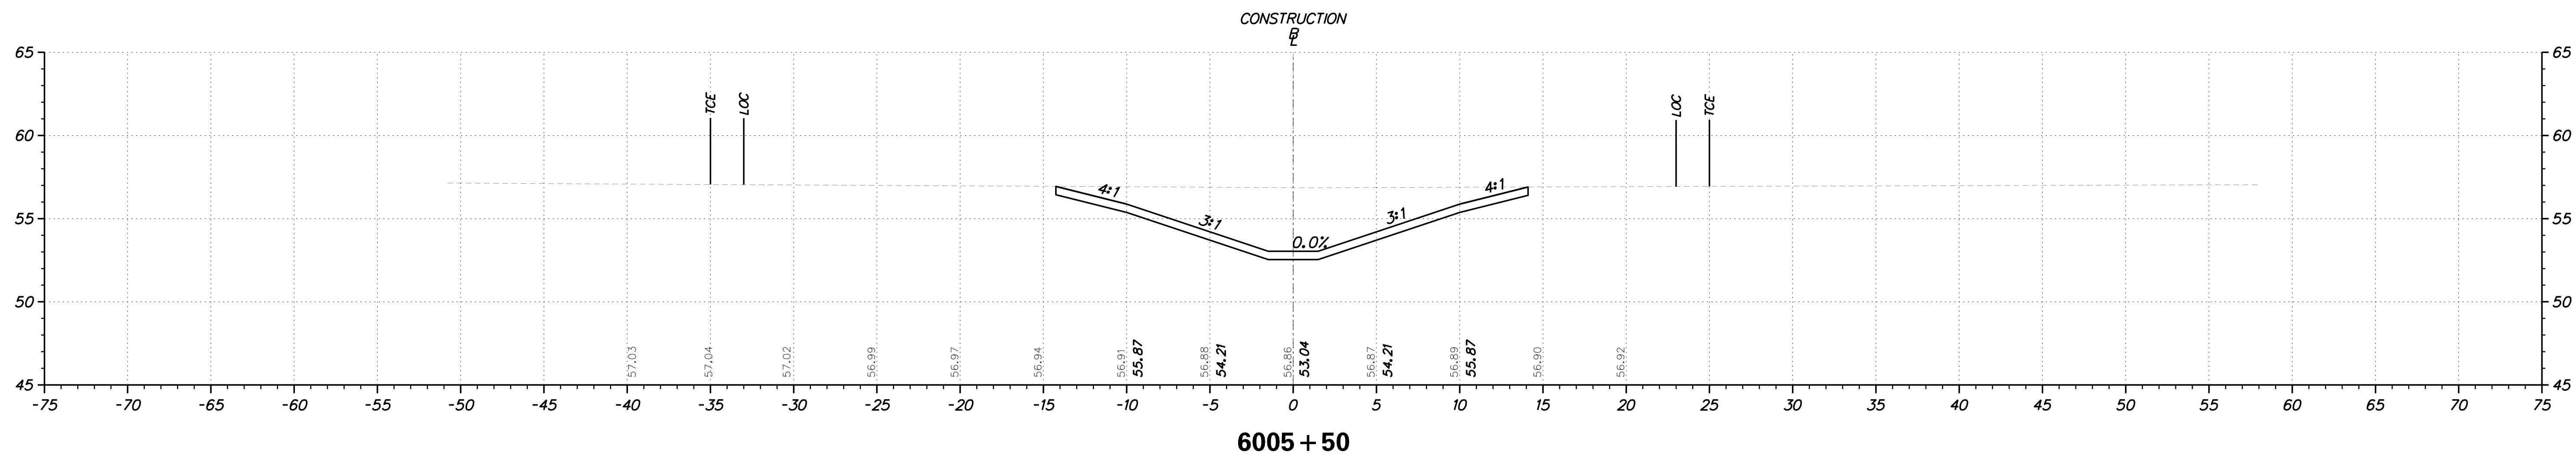

ADDENDUMS / REVISIONS	



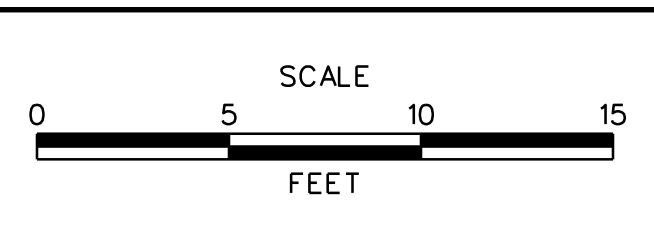


**JAMISON CORNER ROAD,
RELOCATED AT
BOYDS CORNER ROAD**


CONTRACT	BRIDGE NO.	CROSS SECTION
T200912002	DESIGNED BY: WJD	
COUNTY	CHECKED BY: BPH	
NEW CASTLE		

SHEET NO.	35
TOTAL SHTS.	73

PLOTTED BY: BDOUGHERTY DATE: 2/20/2017
 FILE LOCATION: Q:\INDE\060272_000DELDOTDOTS\TASK002_BOYDSCORNERROAD\CADD\CADD_JCR_XS55.DGN [SHEET: XS55]

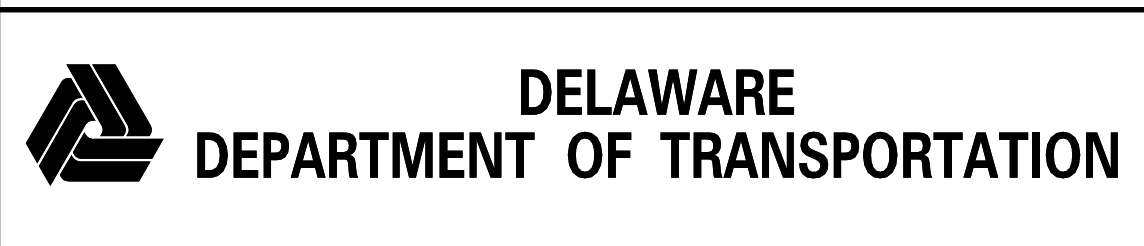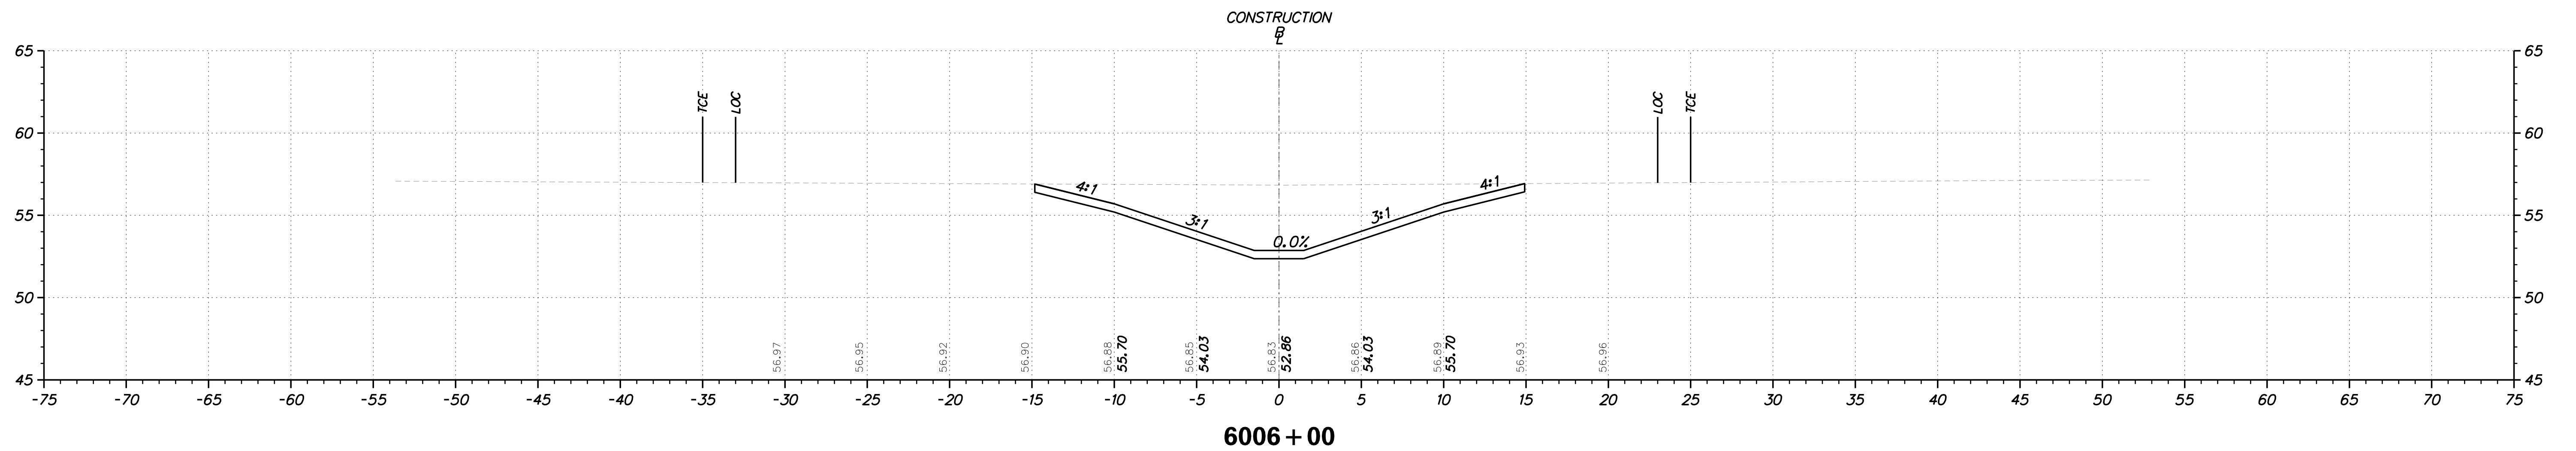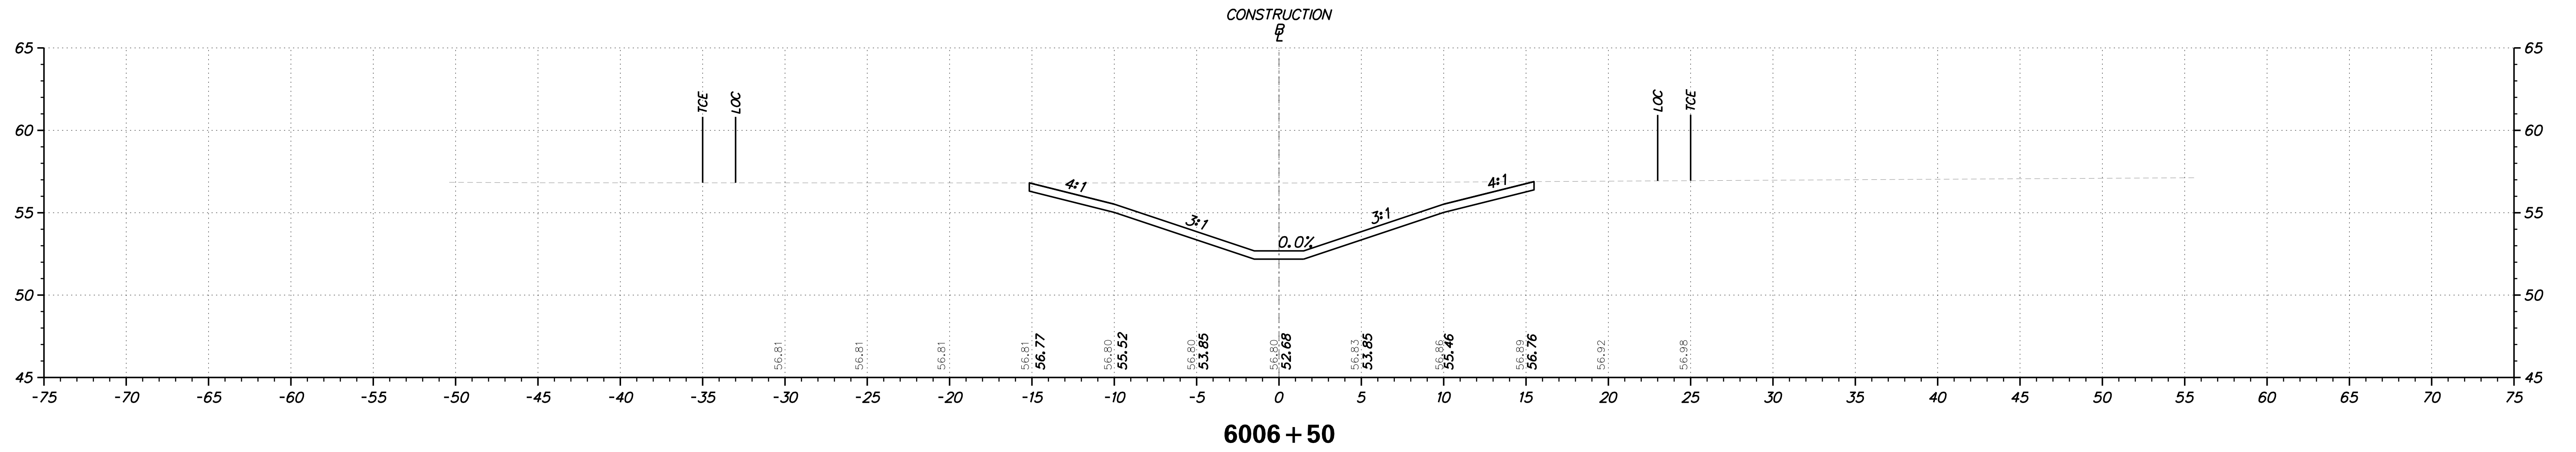

ADDENDUMS / REVISIONS	

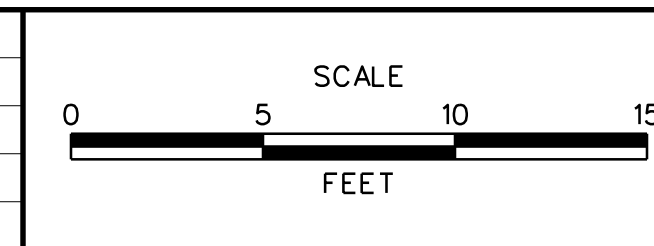




**JAMISON CORNER ROAD,
RELOCATED AT
BOYDS CORNER ROAD**

CONTRACT T200912002	BRIDGE NO.
COUNTY NEW CASTLE	DESIGNED BY: WJD
	CHECKED BY: BPH


CROSS SECTION

SHEET NO. 36
TOTAL SHTS. 73

PLOTTED BY: BDOUGHERTY DATE: 2/20/2017
 FILE LOCATION: Q:\INDE\060272_000DELDOTDOTS\TASK002_BOYDSCORNERROAD\CADD\CADD_JCR_XS56.DGN [SHEET: XS56]

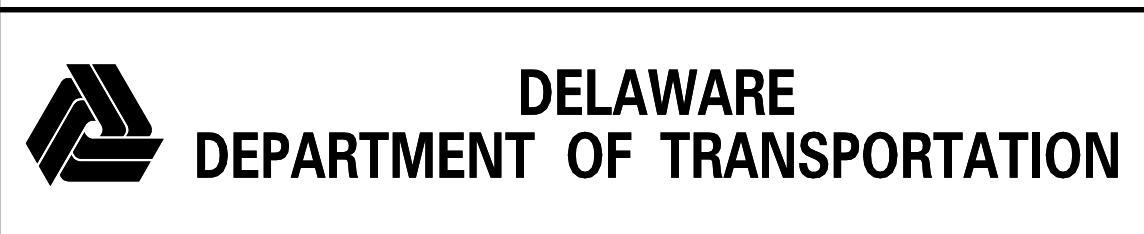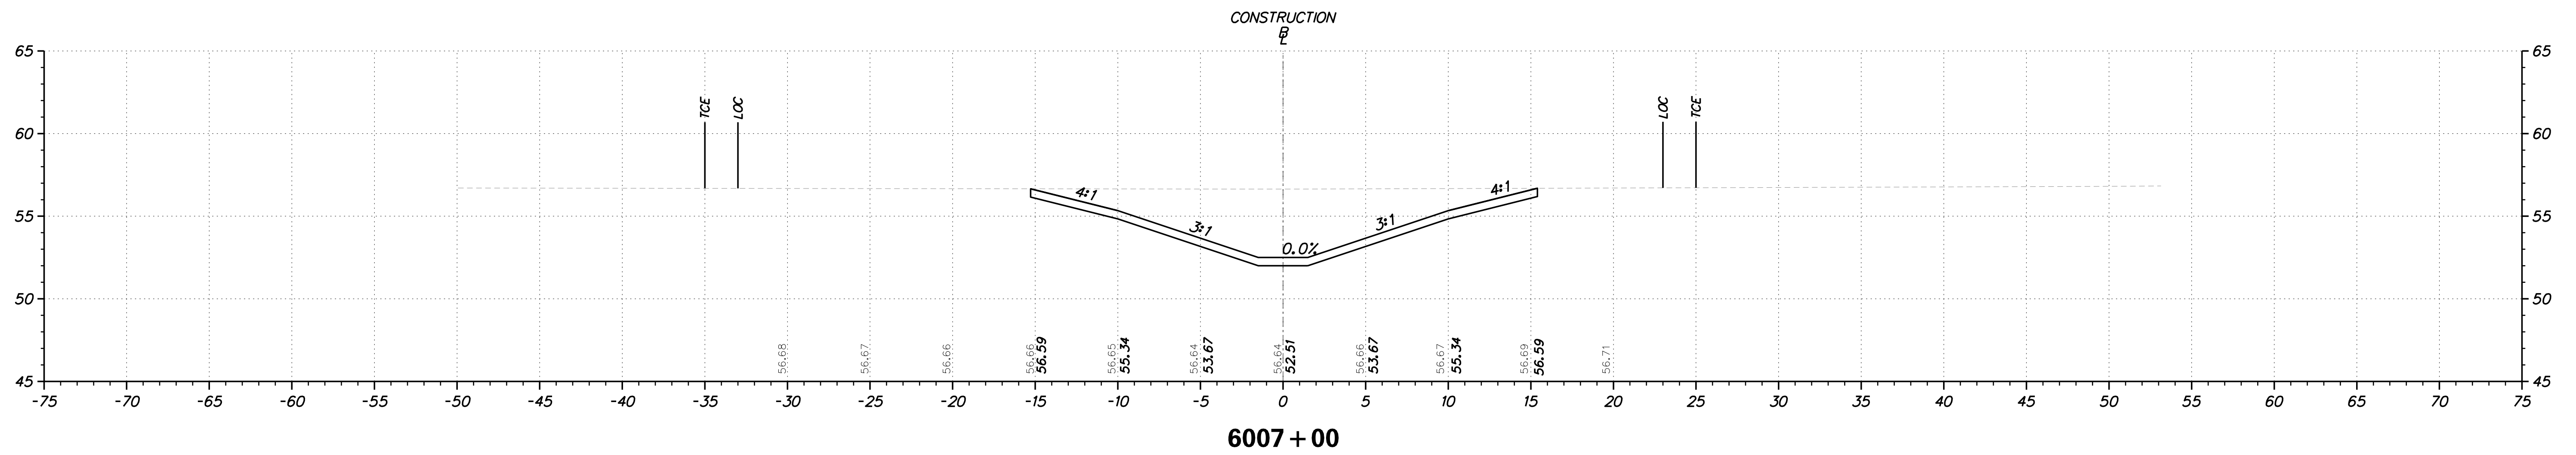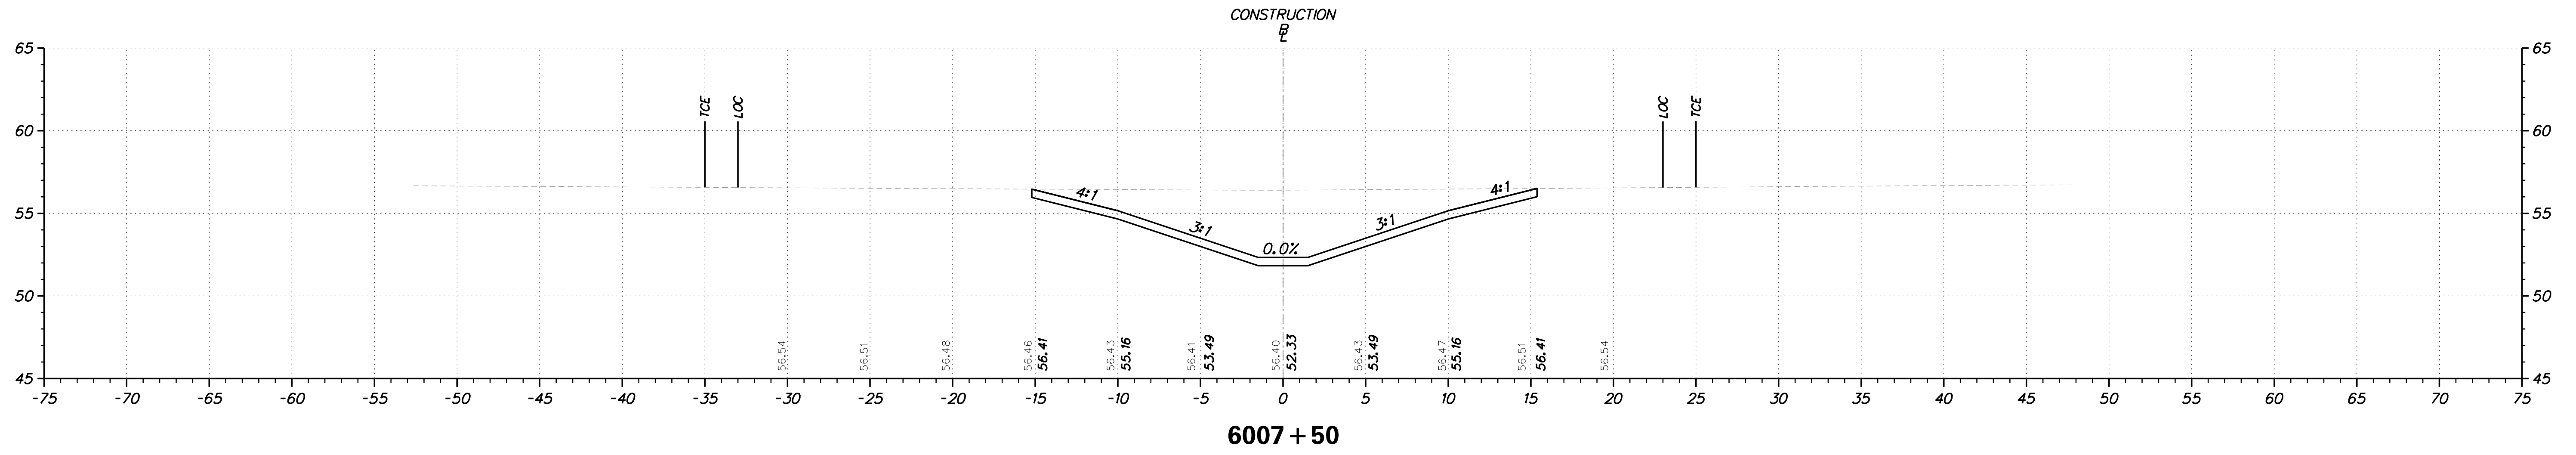

ADDENDUMS / REVISIONS	



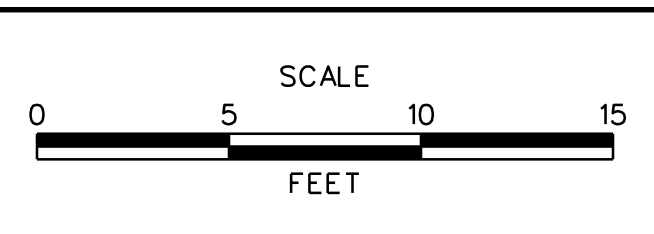


**JAMISON CORNER ROAD,
RELOCATED AT
BOYDS CORNER ROAD**


CONTRACT T200912002	BRIDGE NO.
COUNTY NEW CASTLE	DESIGNED BY: WJD
	CHECKED BY: BPH

CROSS SECTION	SHEET NO. 37
	TOTAL SHTS. 73

PLOTTED BY: BDOUGHERTY DATE: 2/20/2017
 FILE LOCATION: Q:\INDE\060272_000DELDOTDOTS\TASK002_BOYDSCORNERROAD\CADD\JCR_XS57.DGN [SHEET: XS57]

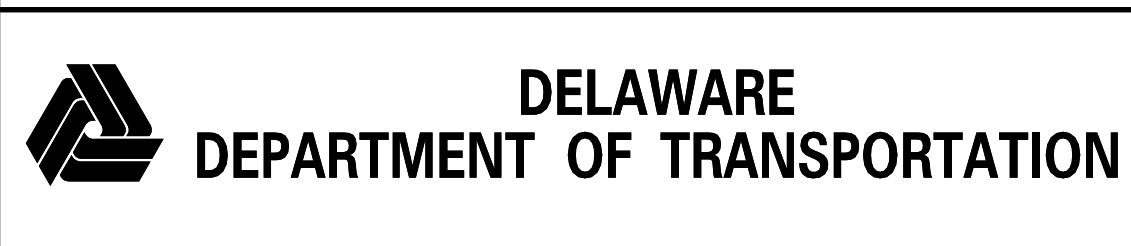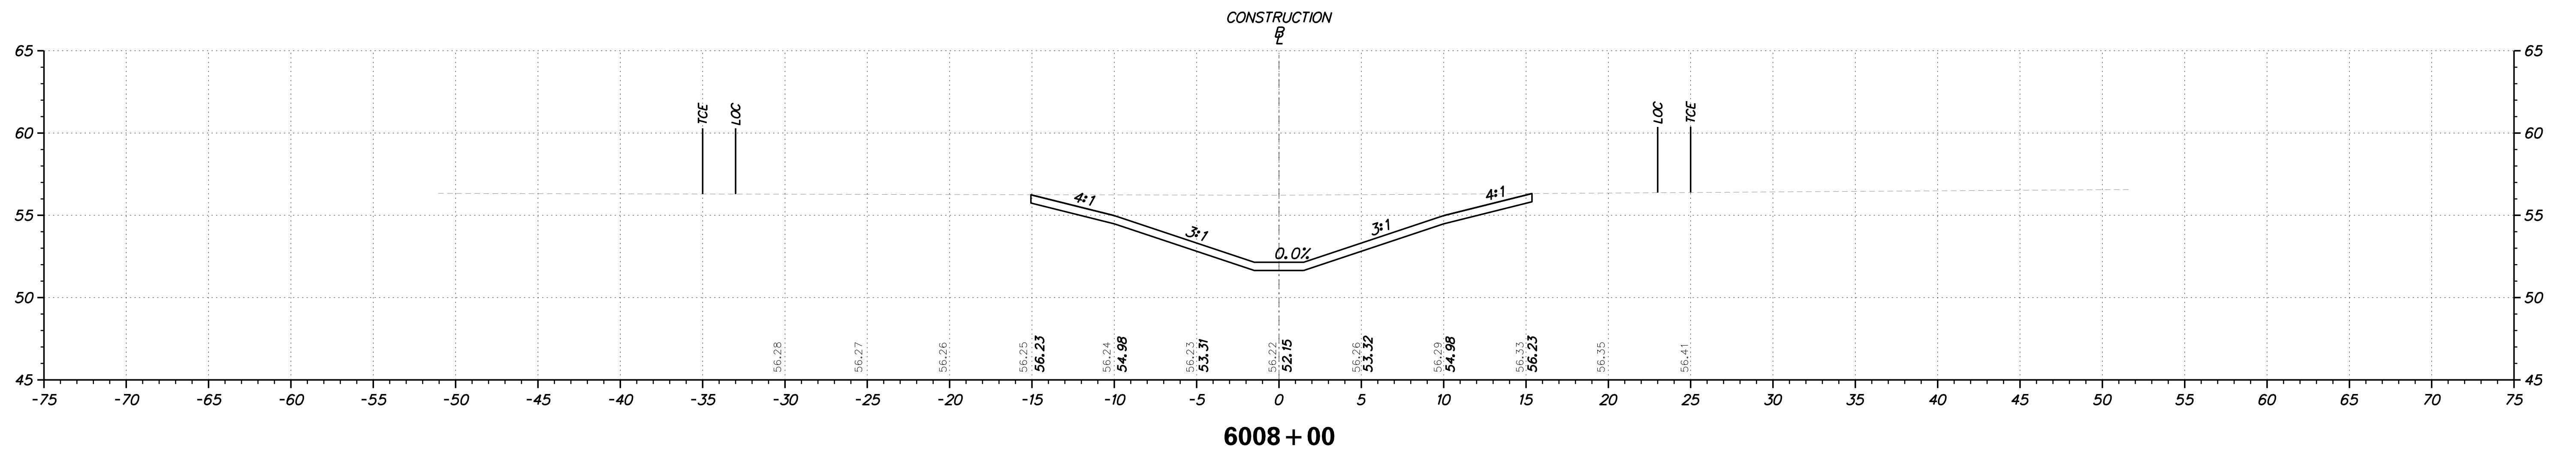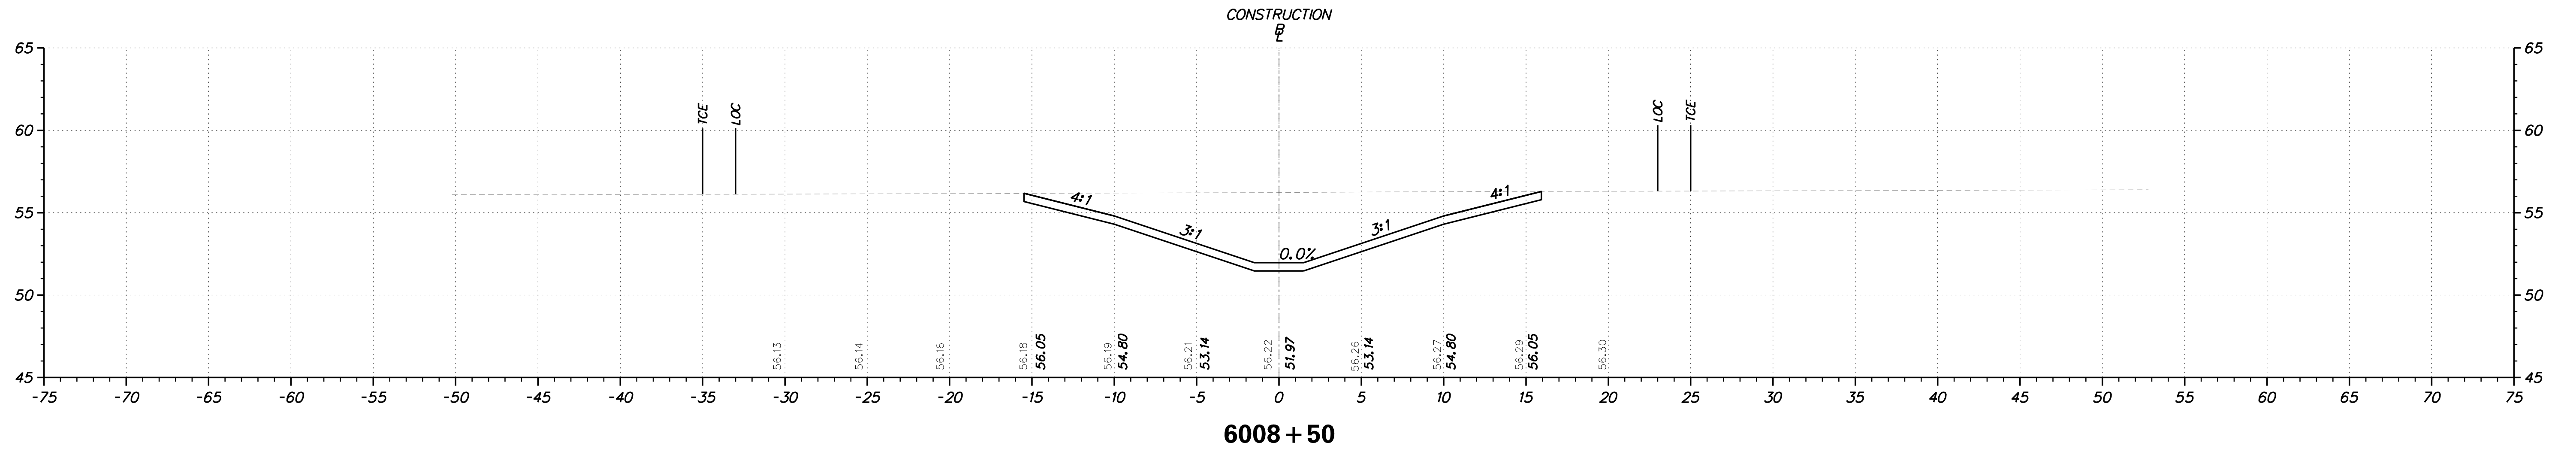

ADDENDUMS / REVISIONS



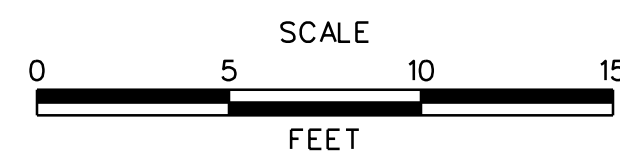


**JAMISON CORNER ROAD,
RELOCATED AT
BOYDS CORNER ROAD**


CONTRACT	BRIDGE NO.	CROSS SECTION
T200912002	DESIGNED BY: WJD	
COUNTY	CHECKED BY: BPH	
NEW CASTLE		

SHEET NO.	38
TOTAL SHTS.	73

PLOTTED BY: BDOUGHERTY DATE: 2/20/2017
 FILE LOCATION: Q:\INDE\060272_000DELDOTDOTS\TASK002_BOYDSCORNERROAD\CADD\CADD_JCR_XS558.DGN [SHEET: XS58]

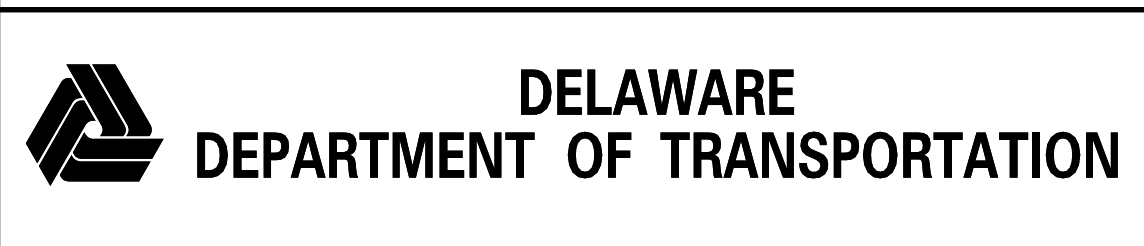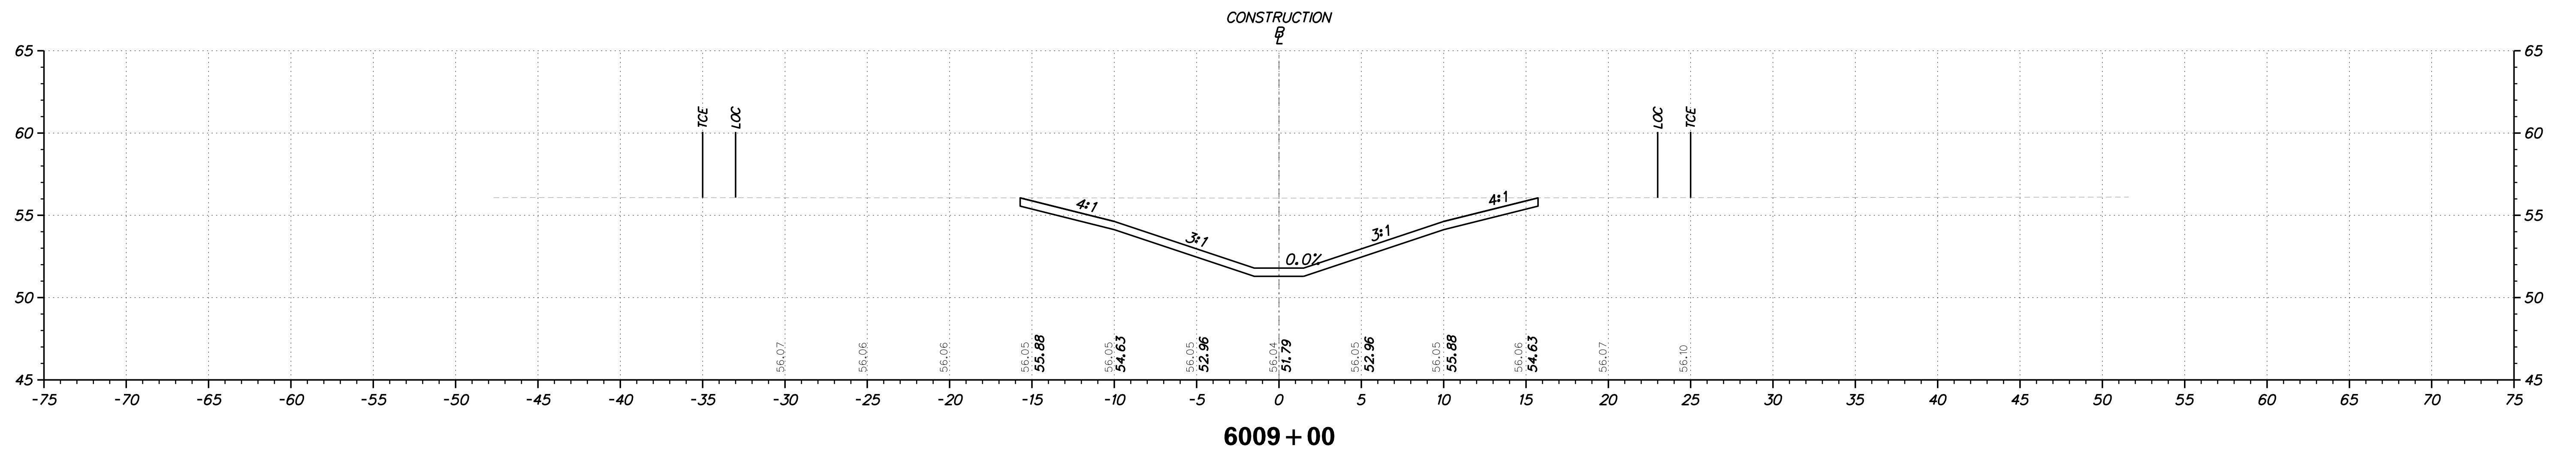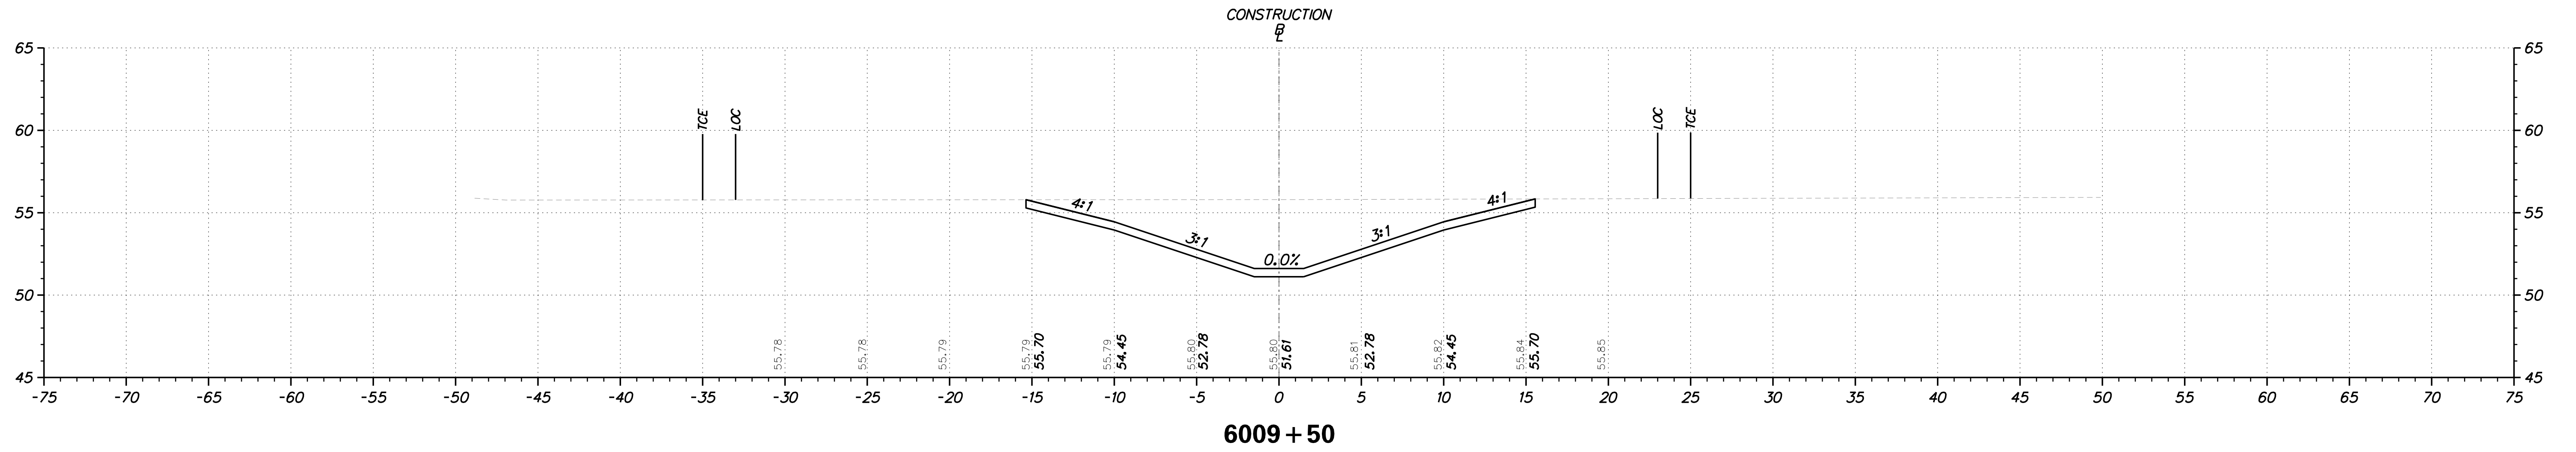

ADDENDUMS / REVISIONS	



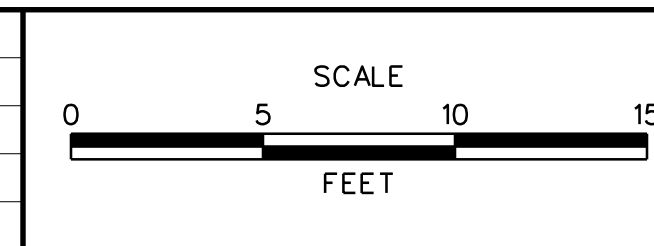


**JAMISON CORNER ROAD,
RELOCATED AT
BOYDS CORNER ROAD**


CONTRACT T200912002	BRIDGE NO.
COUNTY NEW CASTLE	DESIGNED BY: WJD
	CHECKED BY: BPH

CROSS SECTION	SHEET NO. 39
	TOTAL SHTS. 73

PLOTTED BY: BDOUGHERTY DATE: 2/20/2017
 FILE LOCATION: Q:\INDE\060272_000DELDOTDOTS\TASK002_BOYDSCORNERROAD\CADD\CADD_JCR_XS59.DGN [SHEET: XS59]

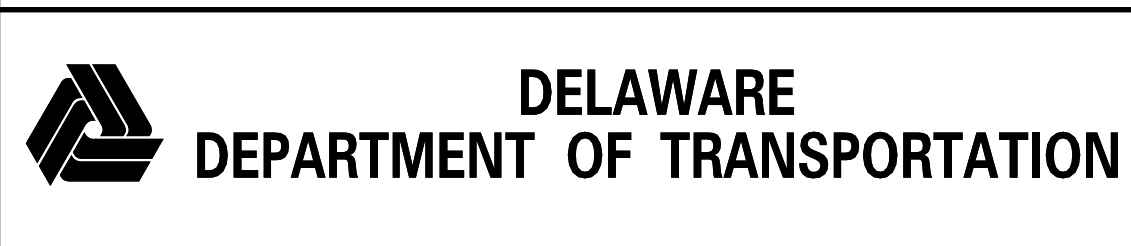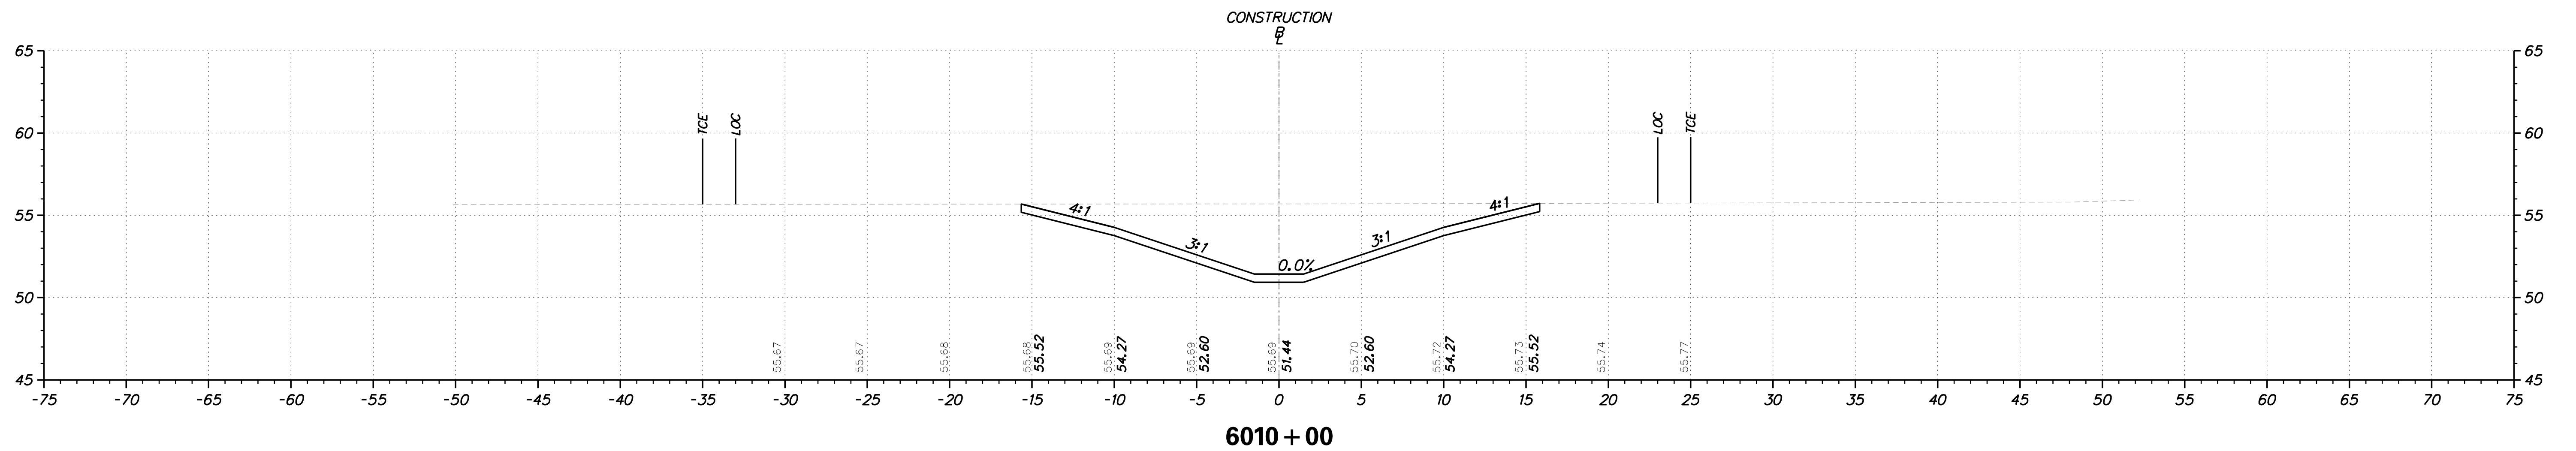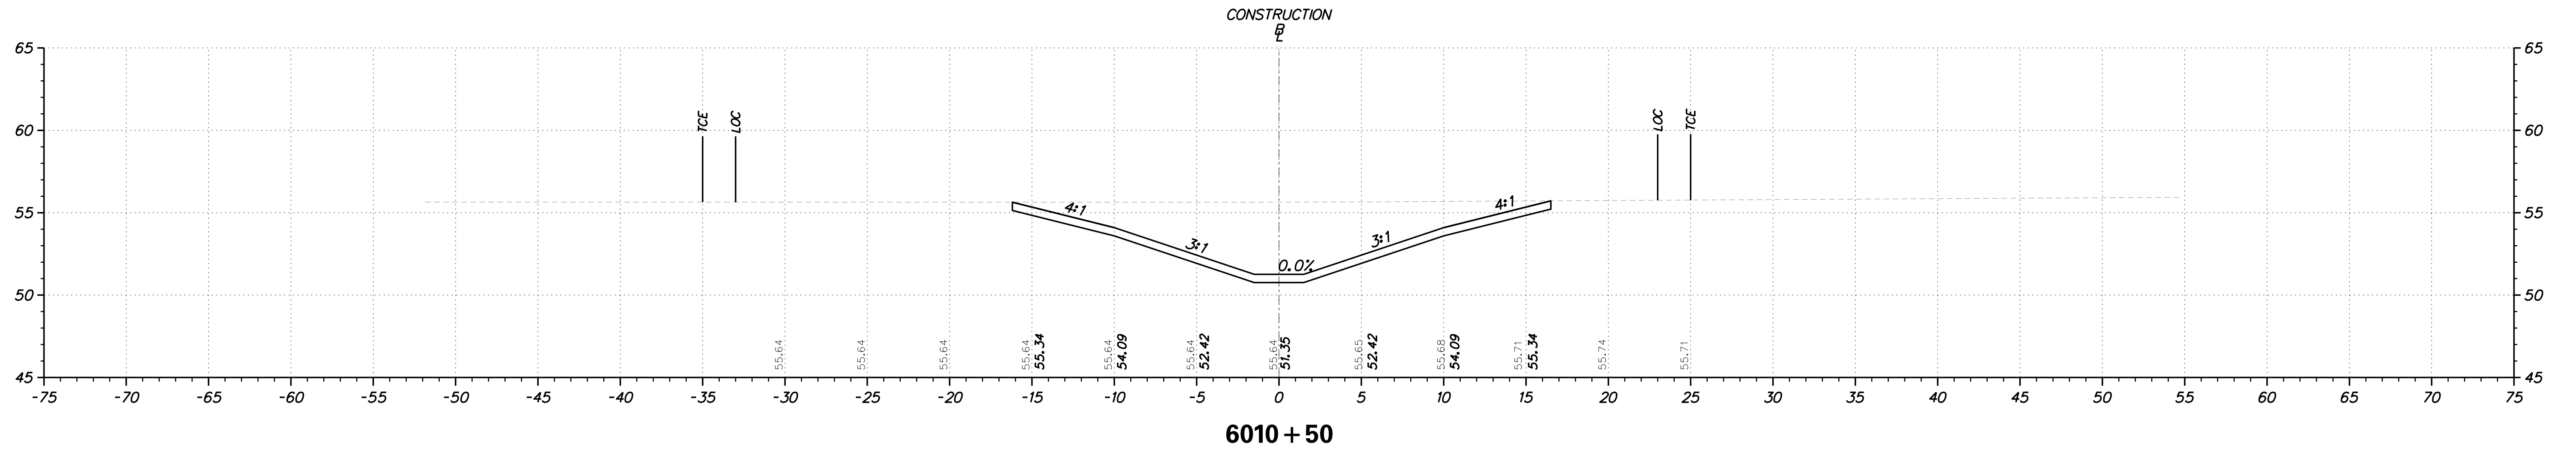

ADDENDUMS / REVISIONS

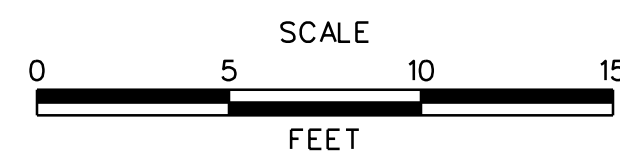




**JAMISON CORNER ROAD,
RELOCATED AT
BOYDS CORNER ROAD**

CONTRACT	BRIDGE NO.	
T200912002	DESIGNED BY:	WJD
COUNTY	CHECKED BY:	BPH
NEW CASTLE		


CROSS SECTION

SHEET NO.	40
TOTAL SHTS.	73

PLOTTED BY: BDOUGHERTY DATE: 2/20/2017
 FILE LOCATION: Q:\INDE\060272_000DELDOTDOTS\TASK002_BOYDSCORNERROAD\CADD\CADD_JCR_XS60.DGN [SHEET: XS60]

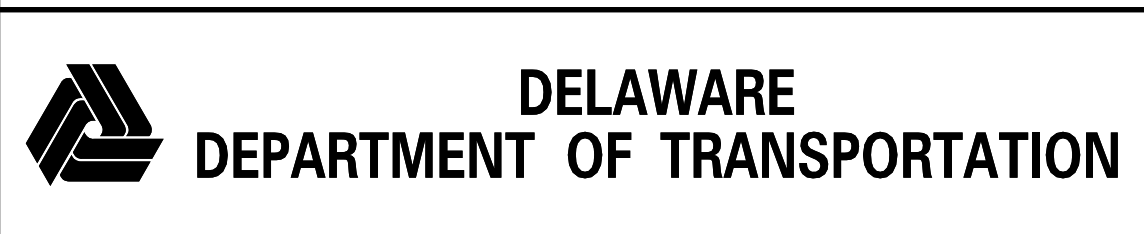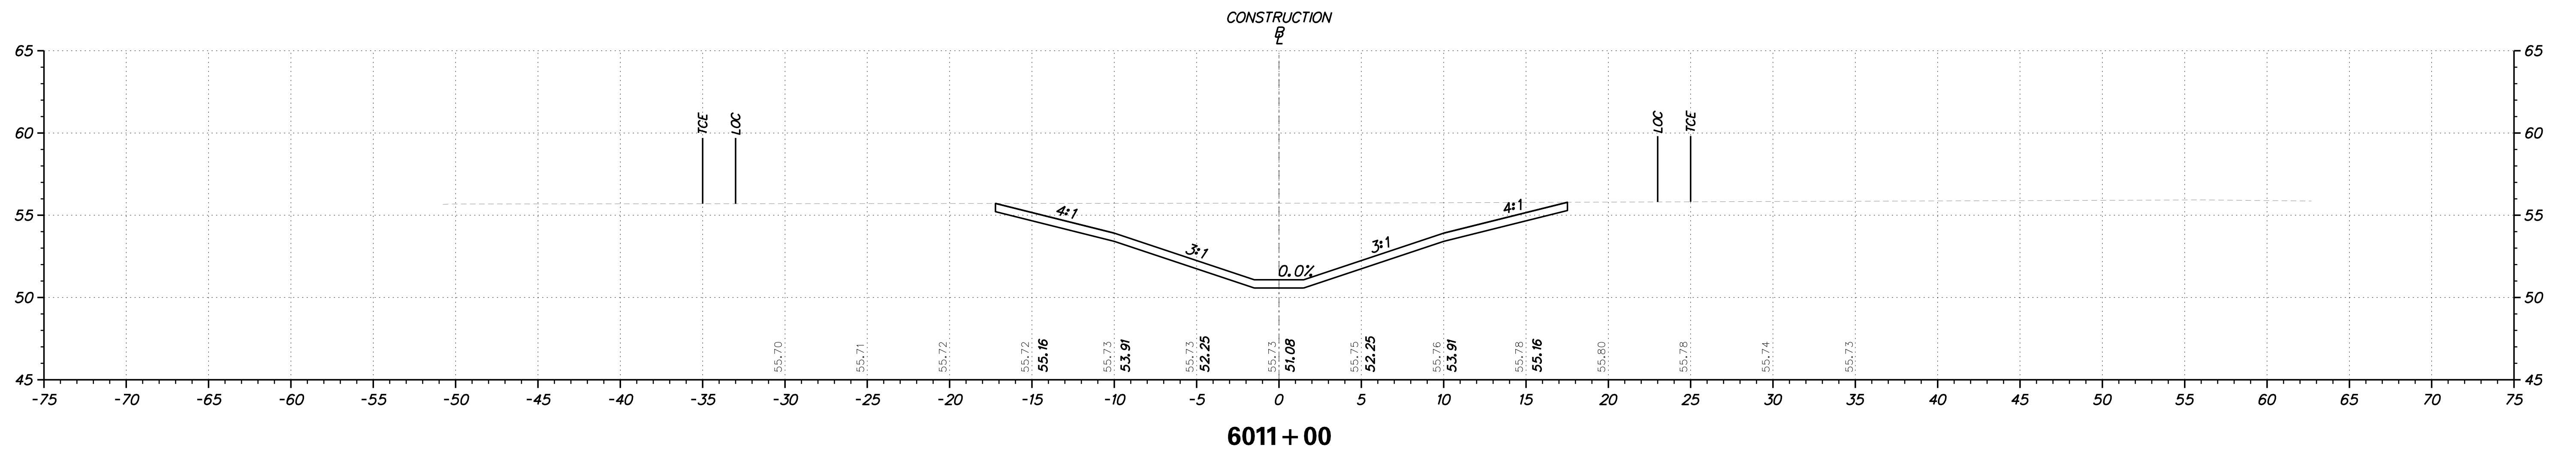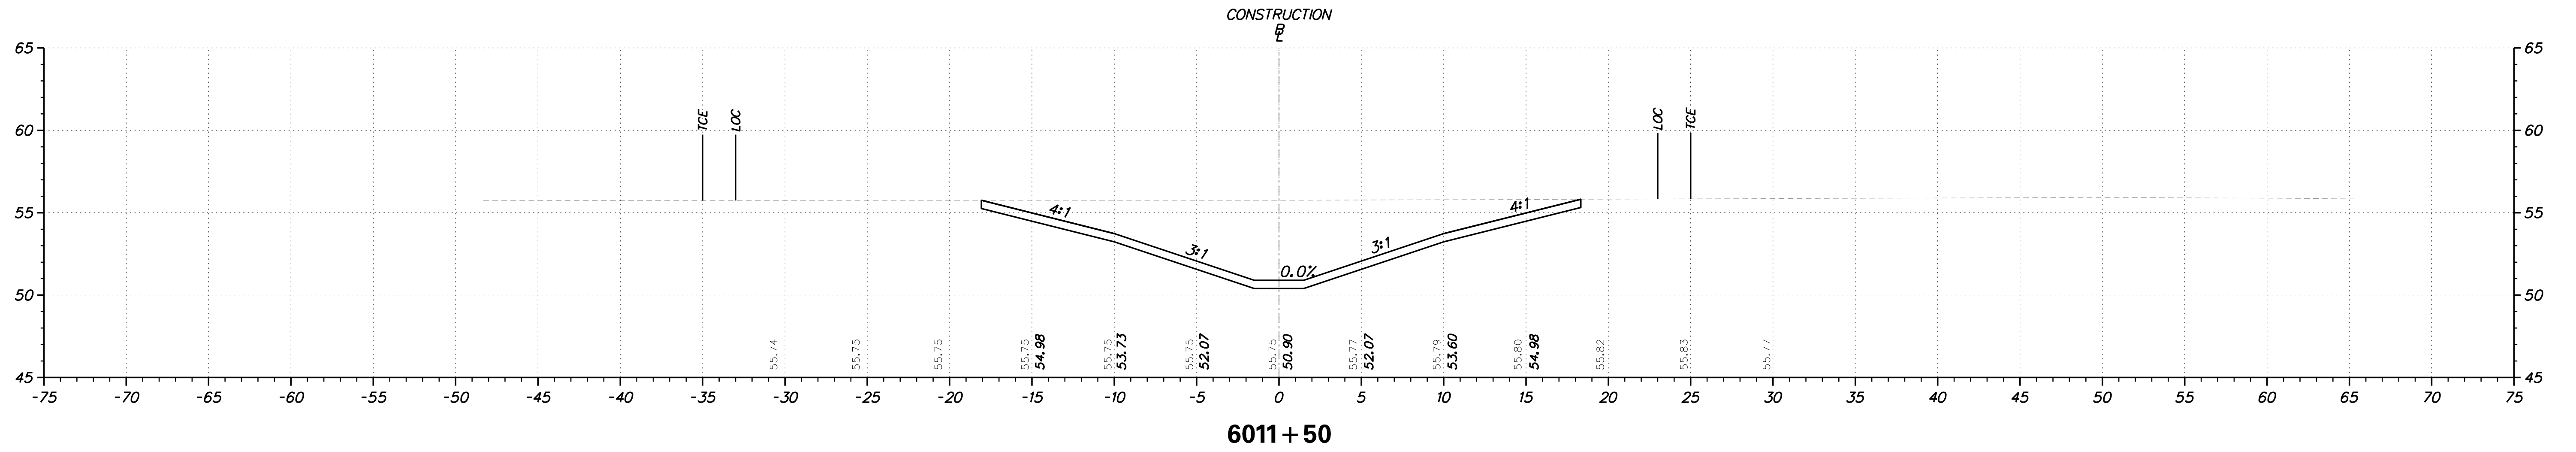

ADDENDUMS / REVISIONS	



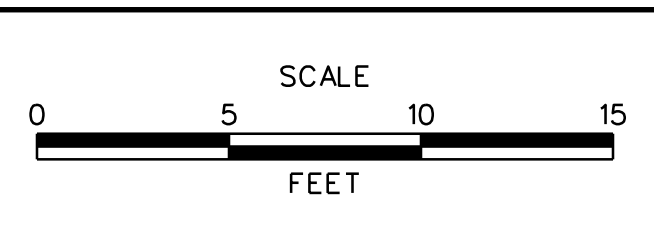


**JAMISON CORNER ROAD,
RELOCATED AT
BOYDS CORNER ROAD**


CONTRACT T200912002	BRIDGE NO.
COUNTY NEW CASTLE	DESIGNED BY: WJD
	CHECKED BY: BPH

CROSS SECTION	SHEET NO. 41
	TOTAL SHTS. 73

PLOTTED BY: BDOUGHERTY DATE: 2/20/2017
 FILE LOCATION: Q:\INDE\060272_000DELDOTDOTS\TASK002_BOYDSCORNERROAD\CADD\CADD_JCR_XS61.DGN [SHEET: XS61]

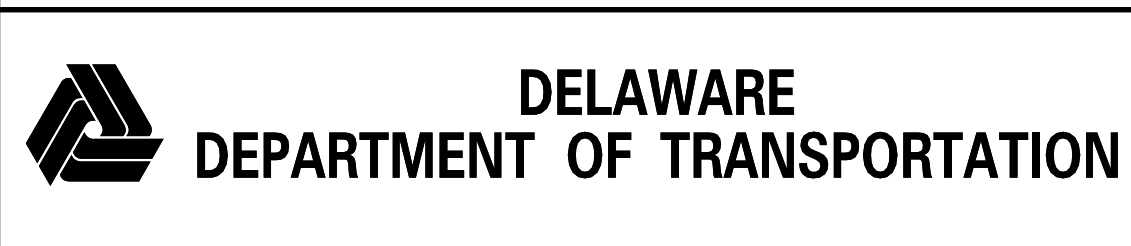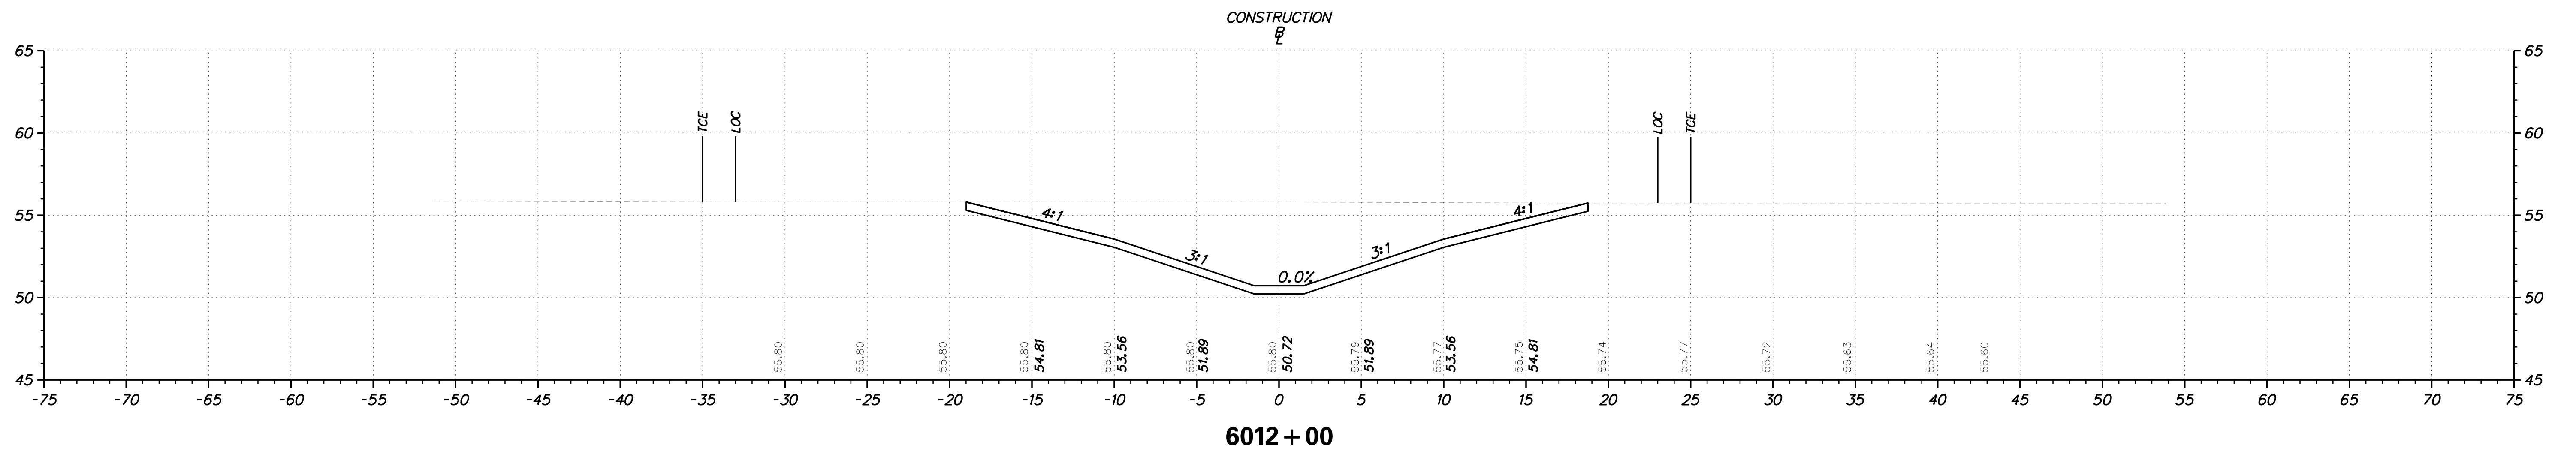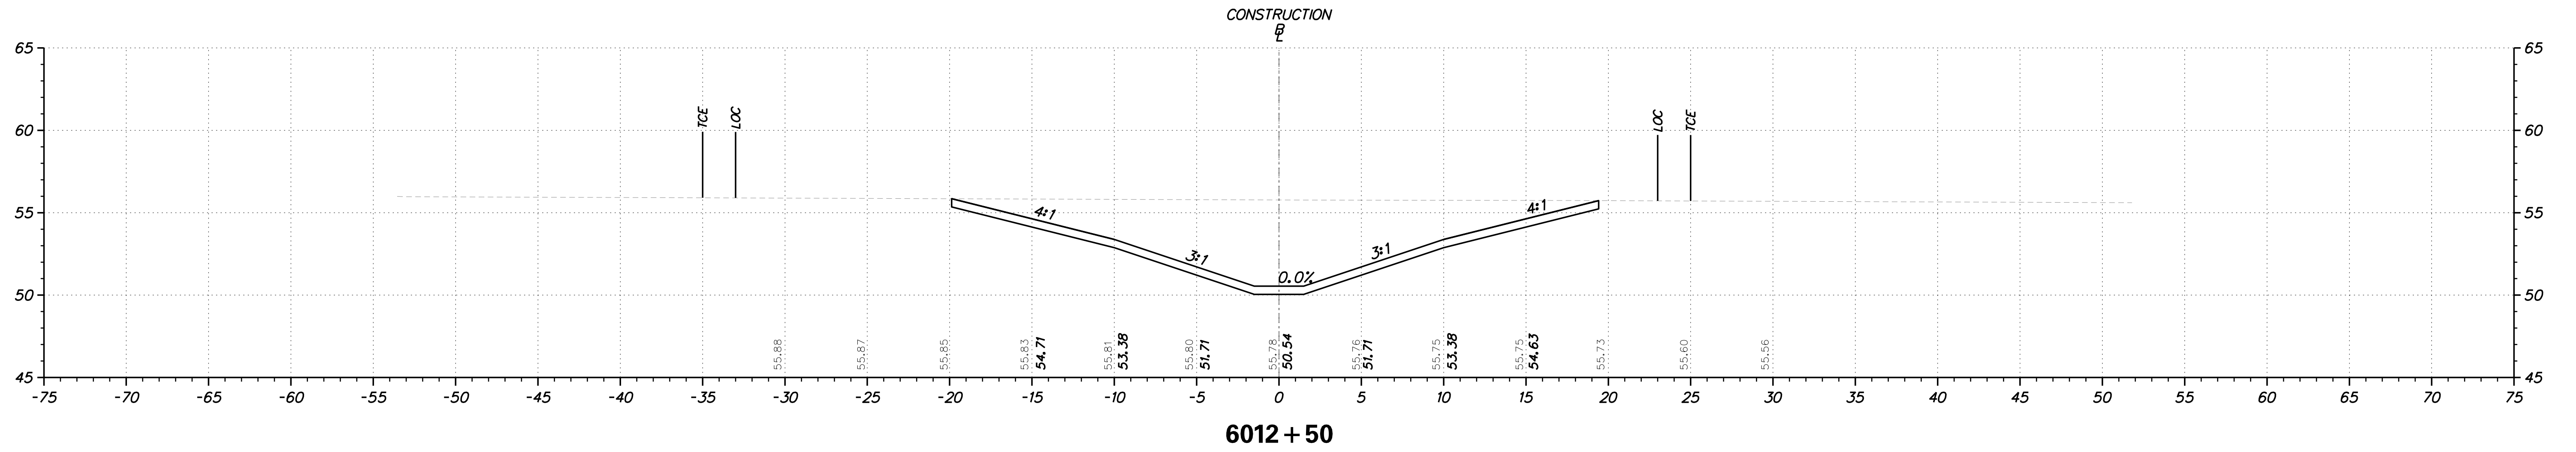

ADDENDUMS / REVISIONS

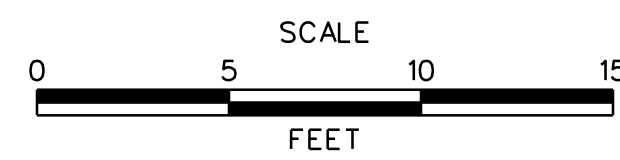



**JAMISON CORNER ROAD,
RELOCATED AT
BOYDS CORNER ROAD**

CONTRACT	BRIDGE NO.	
T200912002	DESIGNED BY:	WJD
COUNTY	CHECKED BY:	BPH
NEW CASTLE		


CROSS SECTION

SHEET NO.	42
TOTAL SHTS.	73

PLOTTED BY: BDOUGHERTY DATE: 2/20/2017
 FILE LOCATION: Q:\INDE\060272_000DELDOTDOTS\TASK002_BOYDSCORNERROAD\CADD\CADD_JCR_XS62.DGN [SHEET: XS62]

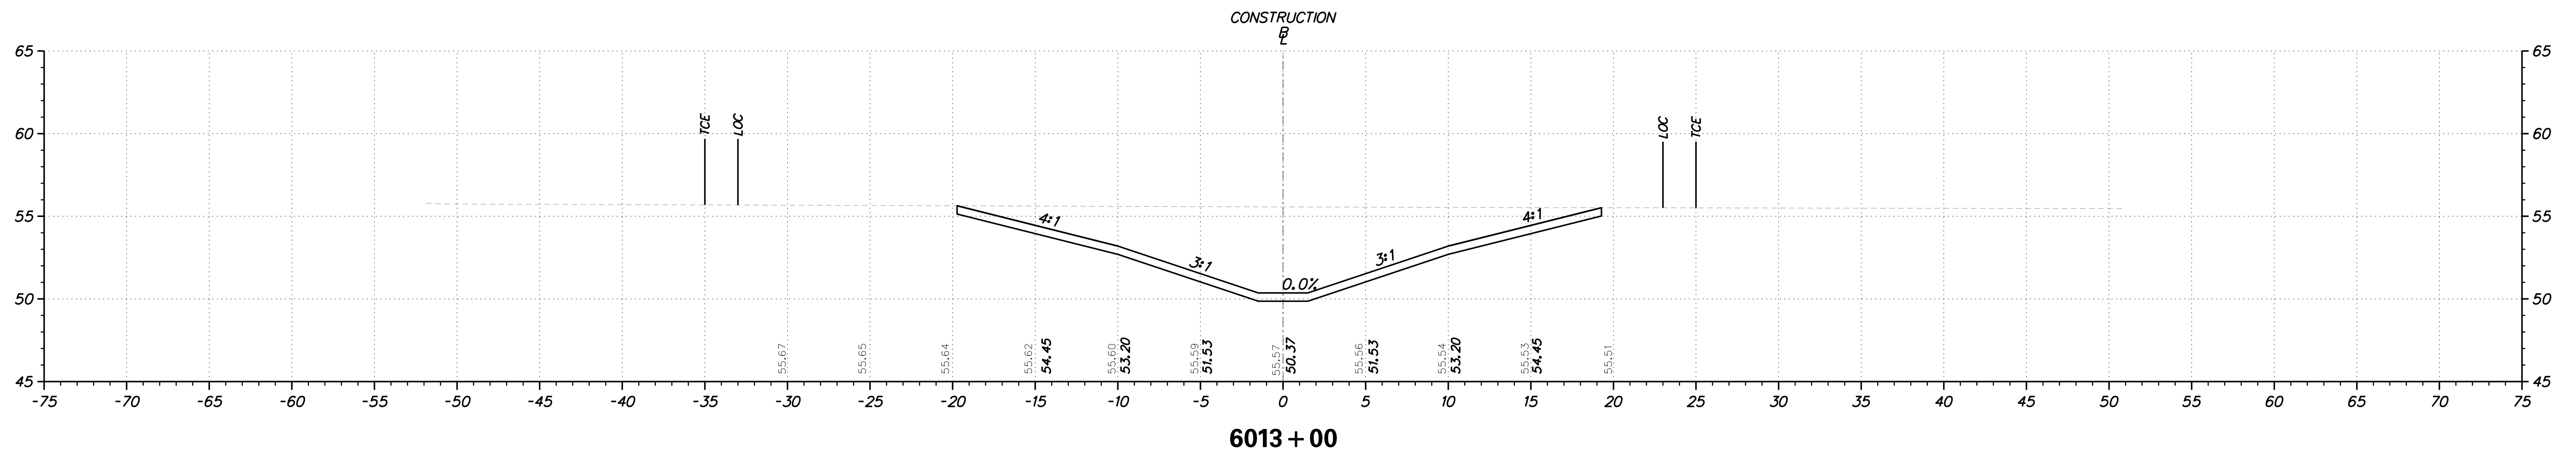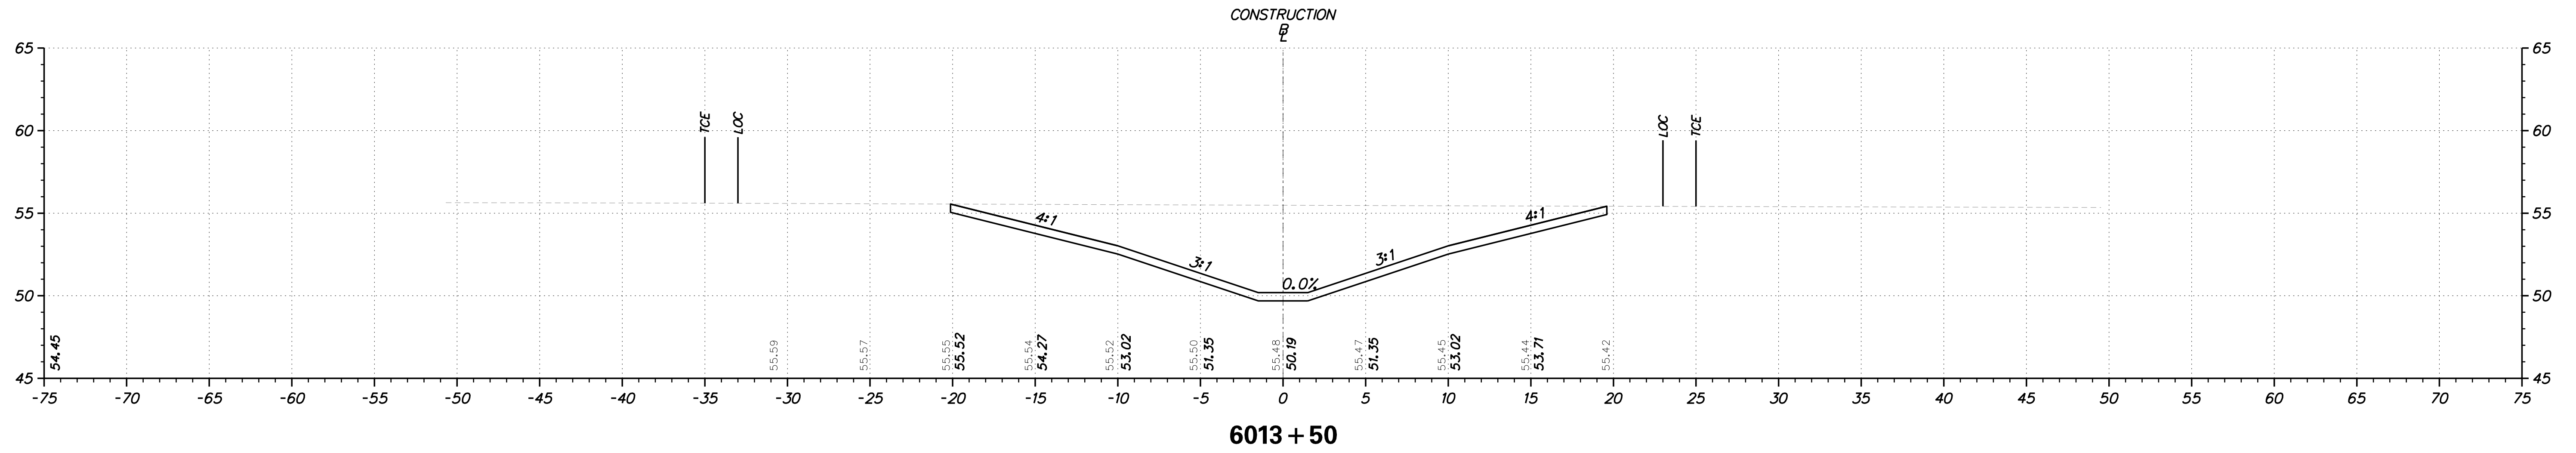

ADDENDUMS / REVISIONS	



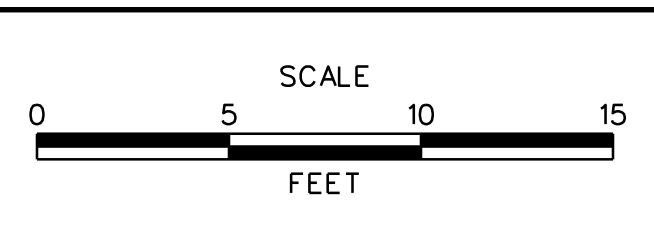


**JAMISON CORNER ROAD,
RELOCATED AT
BOYDS CORNER ROAD**


CONTRACT T200912002	BRIDGE NO.
COUNTY NEW CASTLE	DESIGNED BY: WJD
	CHECKED BY: BPH

CROSS SECTION	SHEET NO. 43
	TOTAL SHTS. 73

PLOTTED BY: BDOUGHERTY DATE: 2/20/2017
 FILE LOCATION: Q:\INDE\060272_000DELDOTDOTS\TASK002_BOYDSCORNERROAD\CADD\CADD_JCR_XS63.DGN [SHEET: XS63]

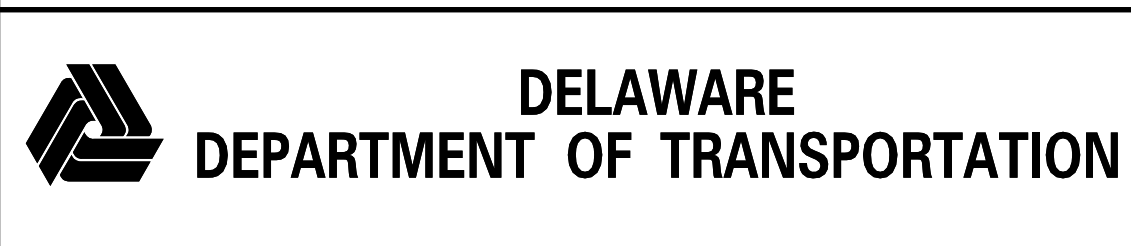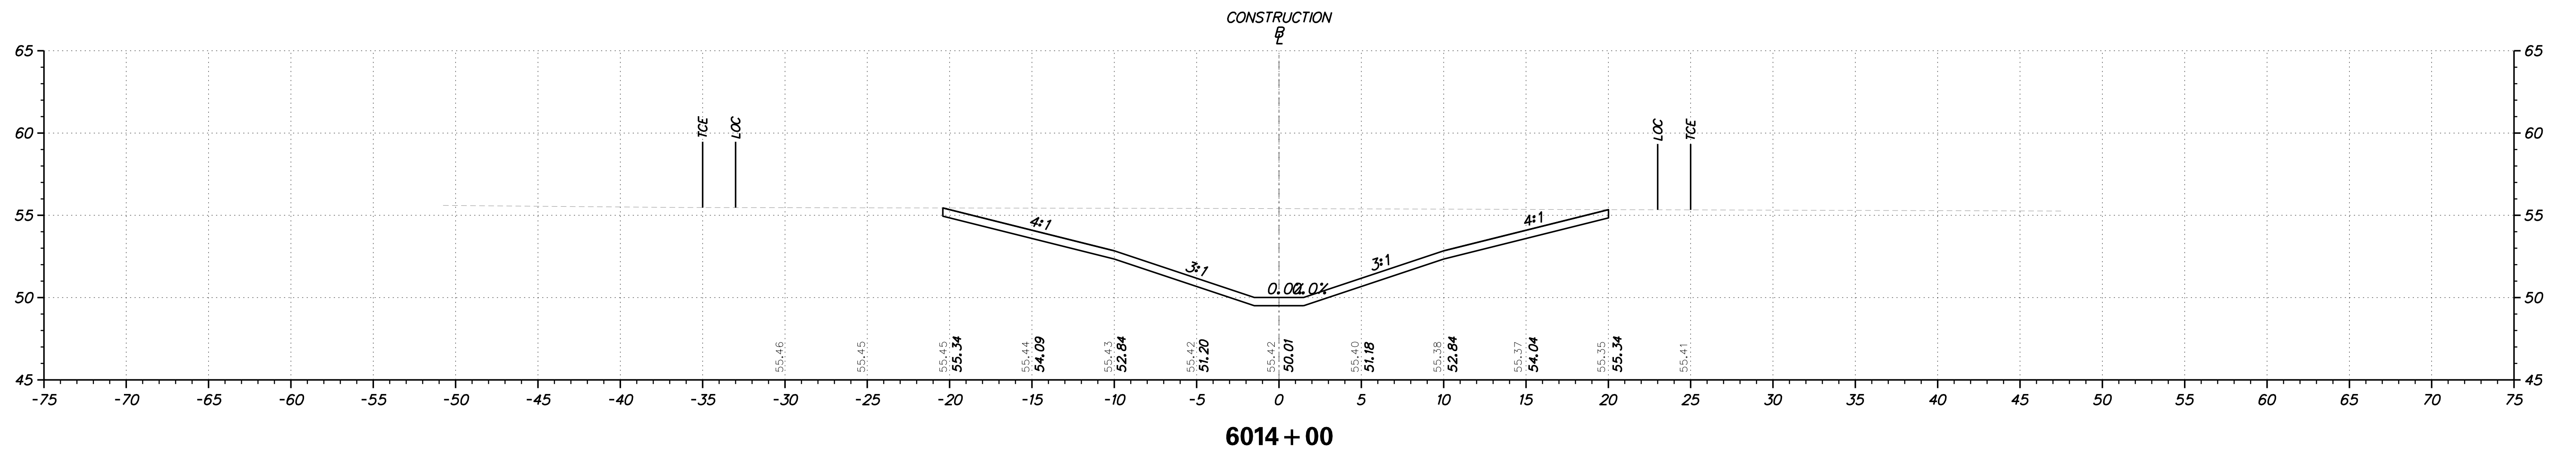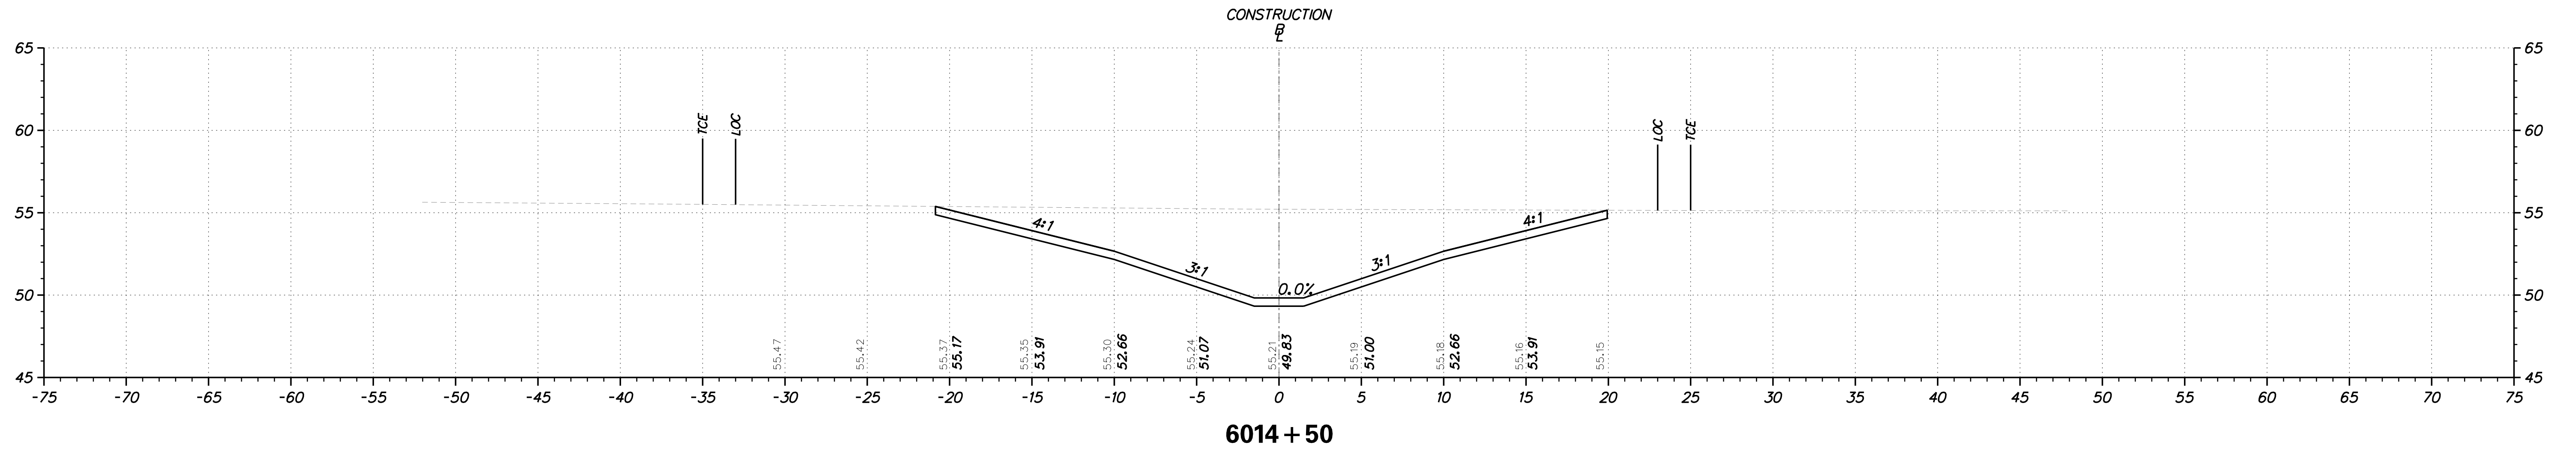

ADDENDUMS / REVISIONS

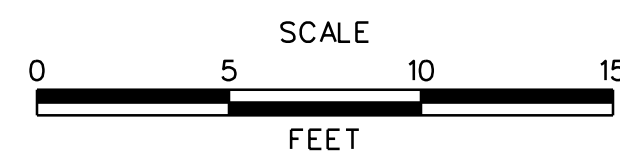




**JAMISON CORNER ROAD,
RELOCATED AT
BOYDS CORNER ROAD**

CONTRACT T200912002	BRIDGE NO.
COUNTY NEW CASTLE	DESIGNED BY: WJD
	CHECKED BY: BPH


CROSS SECTION

SHEET NO. 44
TOTAL SHTS. 73

PLOTTED BY: BDOUGHERTY DATE: 2/20/2017
 FILE LOCATION: Q:\INDE\060272_000DELDOTDOTS\TASK002_BOYDSCORNERROAD\CADD\CADD_JCR_XS64.DGN [SHEET: XS64]

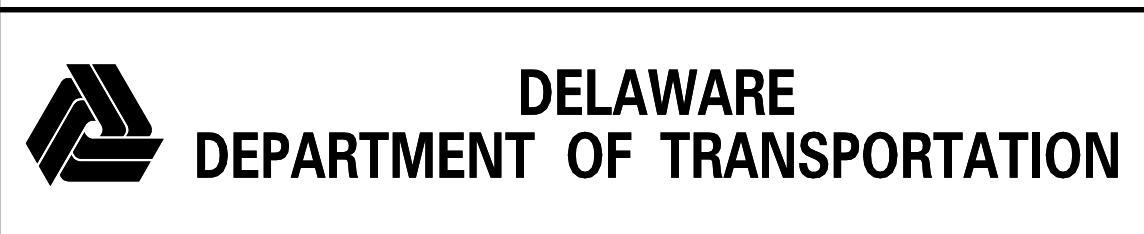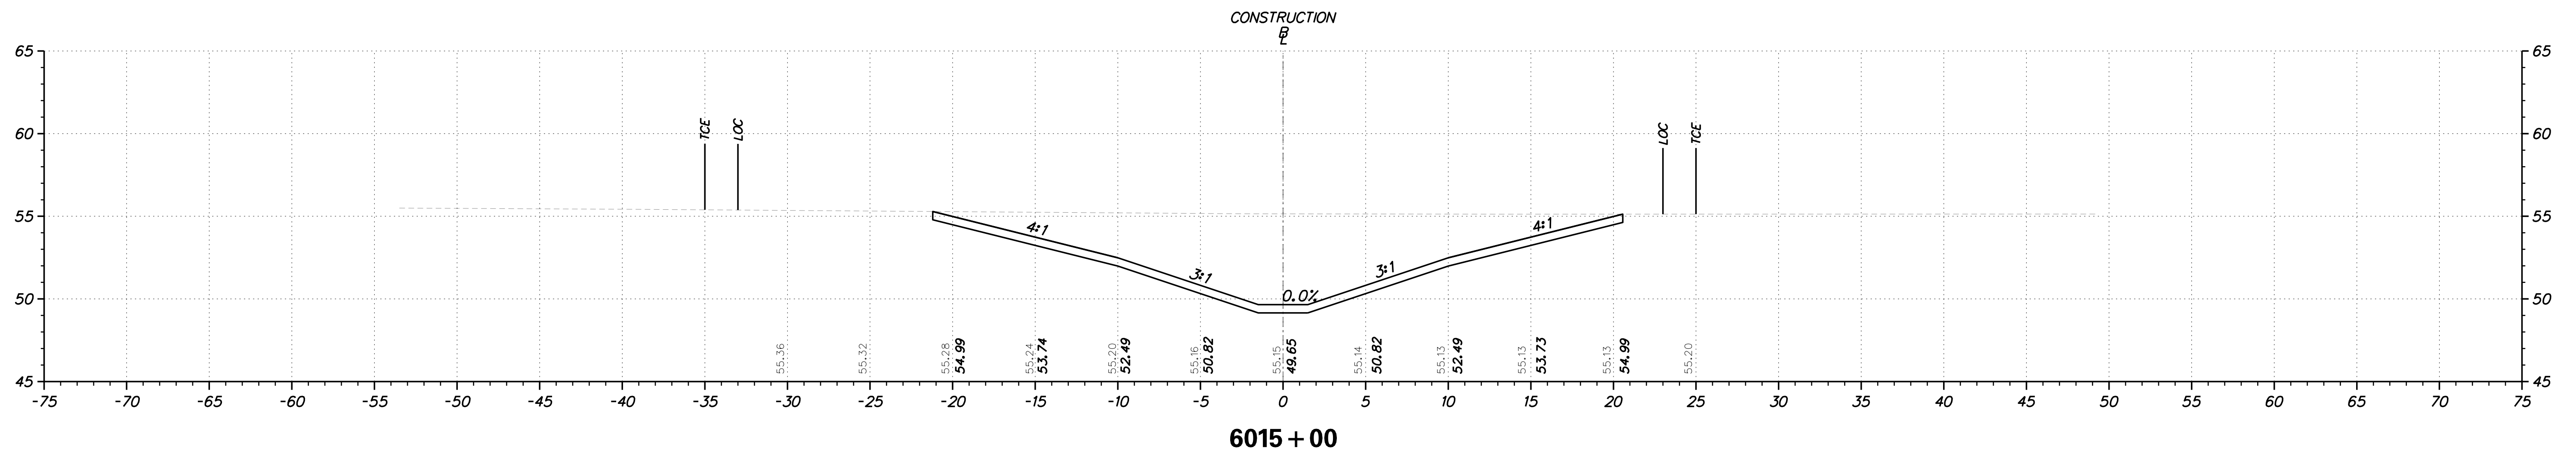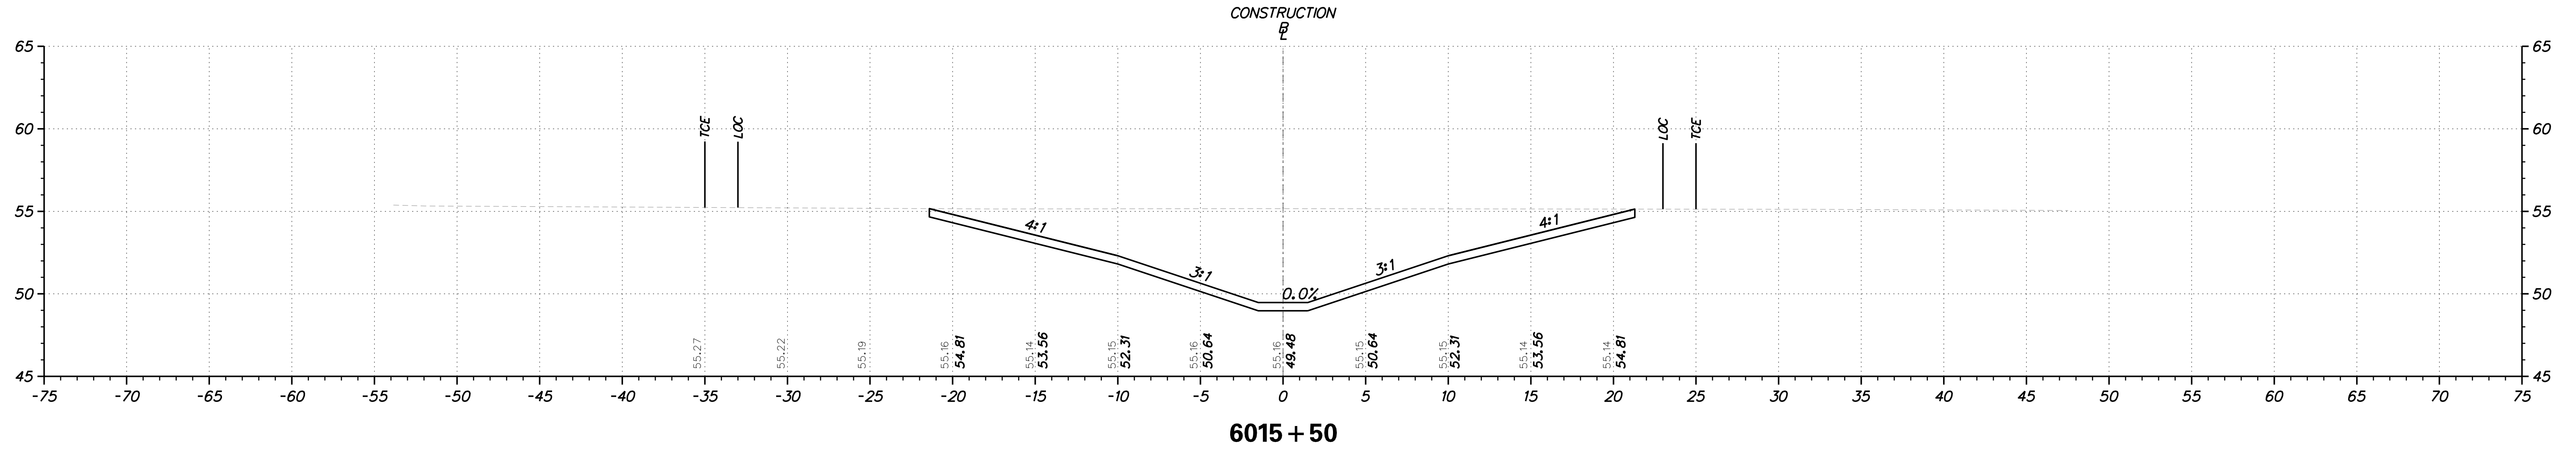

ADDENDUMS / REVISIONS	



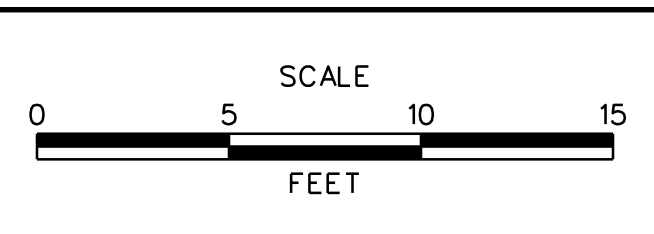


**JAMISON CORNER ROAD,
RELOCATED AT
BOYDS CORNER ROAD**


CONTRACT	BRIDGE NO.
T200912002	
COUNTY	DESIGNED BY: WJD
NEW CASTLE	CHECKED BY: BPH

CROSS SECTION	SHEET NO.
	45
	TOTAL SHTS.
73	

PLOTTED BY: BDOUGHERTY DATE: 2/20/2017
 FILE LOCATION: Q:\INDE\060272_000DELDOTDOTS\TASK002_BOYDSCORNERROAD\CADD\CADD_JCR_XS65.DGN [SHEET: XS65]

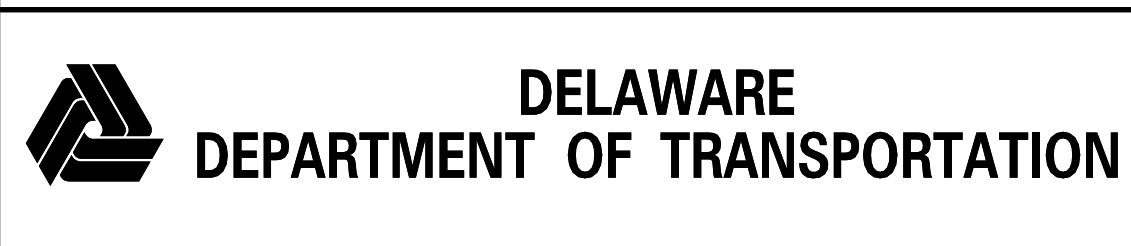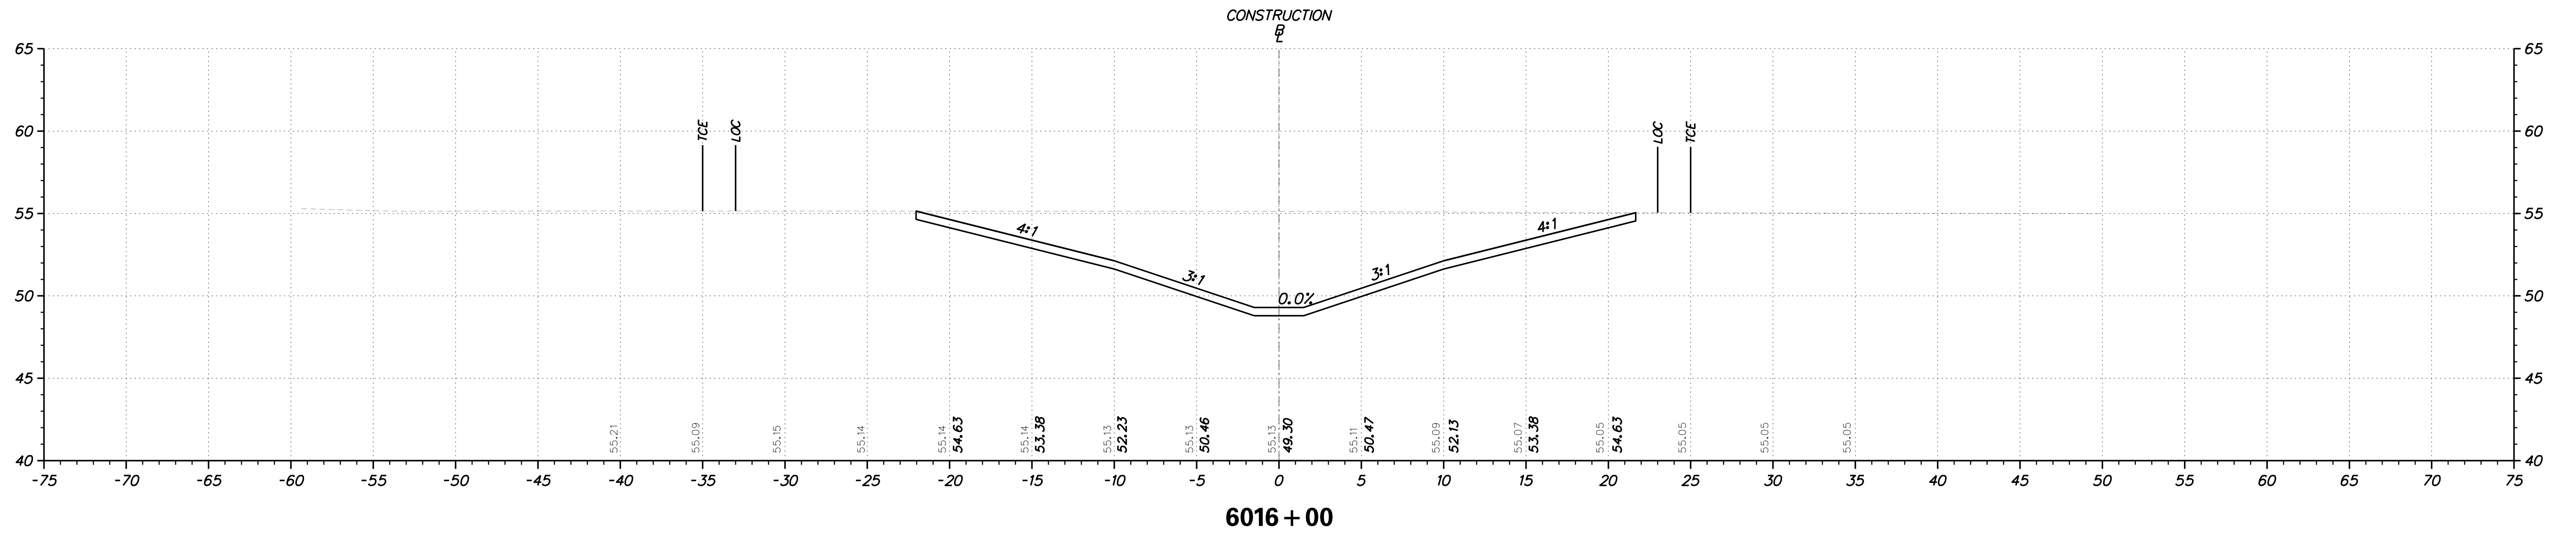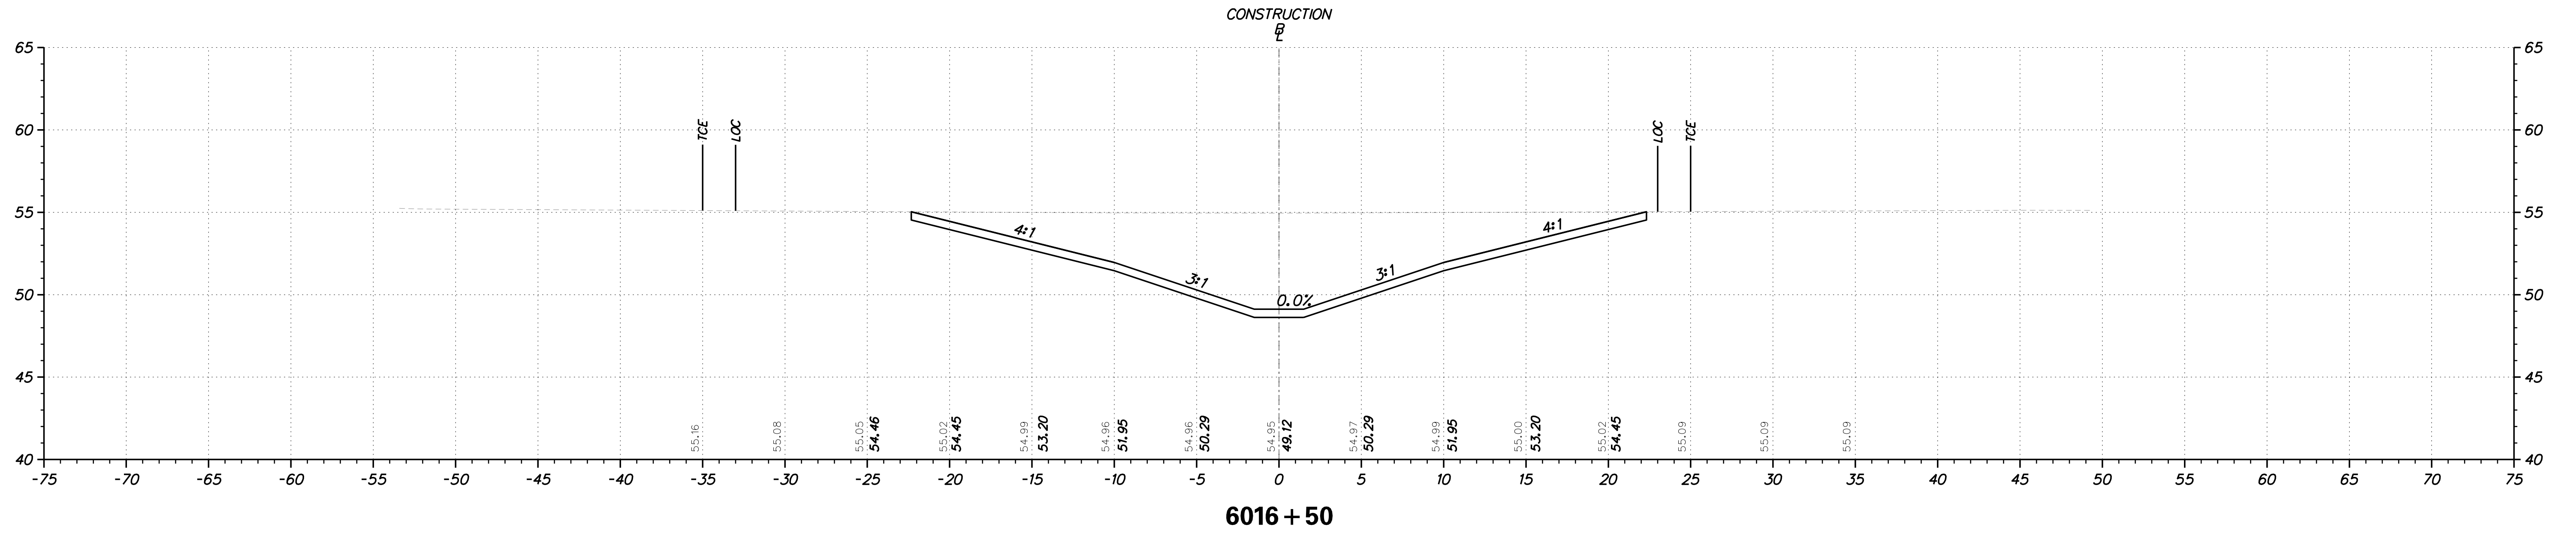

ADDENDUMS / REVISIONS	



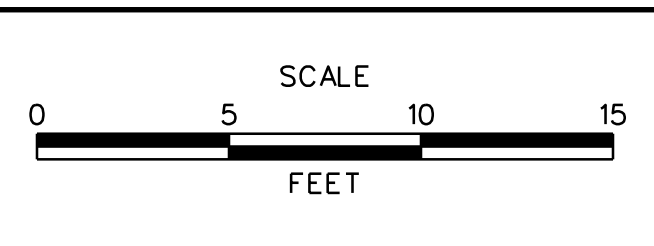


**JAMISON CORNER ROAD,
RELOCATED AT
BOYD'S CORNER ROAD**


CONTRACT T200912002	BRIDGE NO.
COUNTY NEW CASTLE	DESIGNED BY: WJD
	CHECKED BY: BPH

CROSS SECTION	SHEET NO. 46
	TOTAL SHTS. 73

PLOTTED BY: BDOUGHERTY DATE: 2/20/2017
 FILE LOCATION: Q:\INDE\060272_000DELDOTDOTS\TASK002_BOYDSCORNERROAD\CADD\CADD_JCR_XS666.DGN [SHEET: XS666]

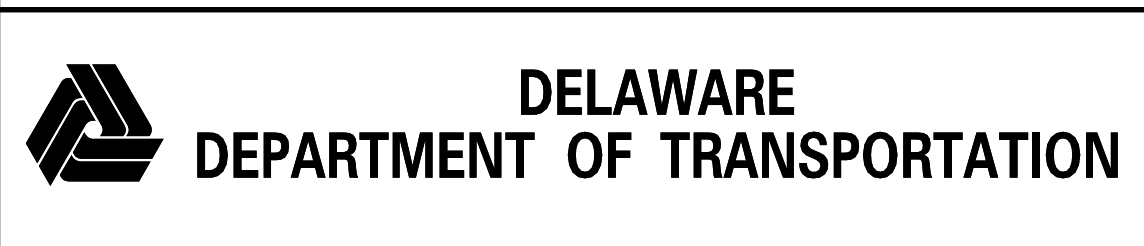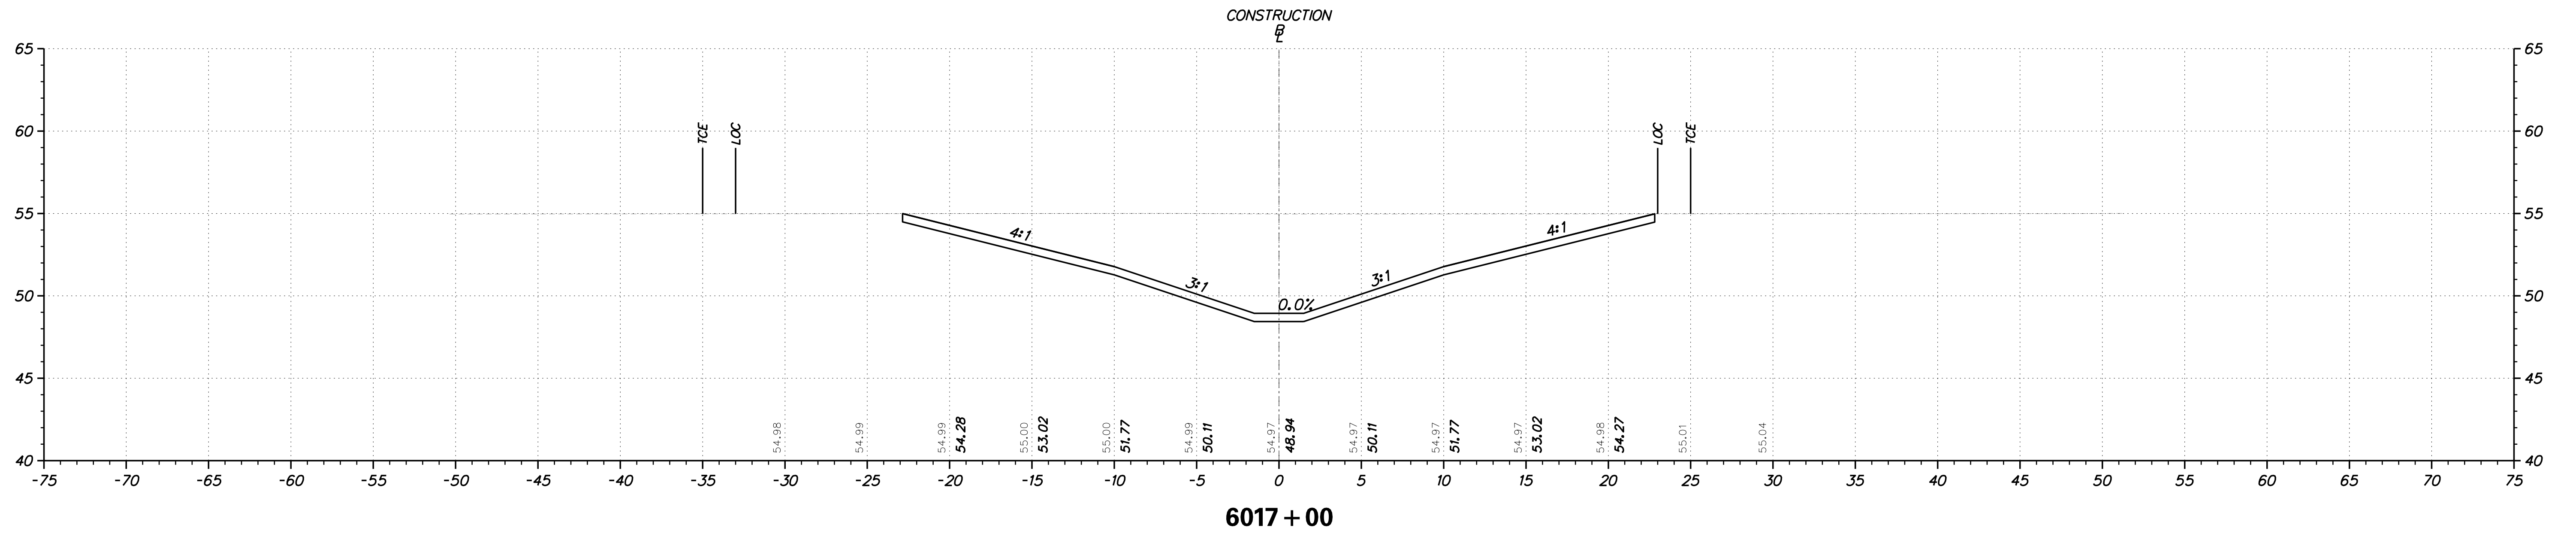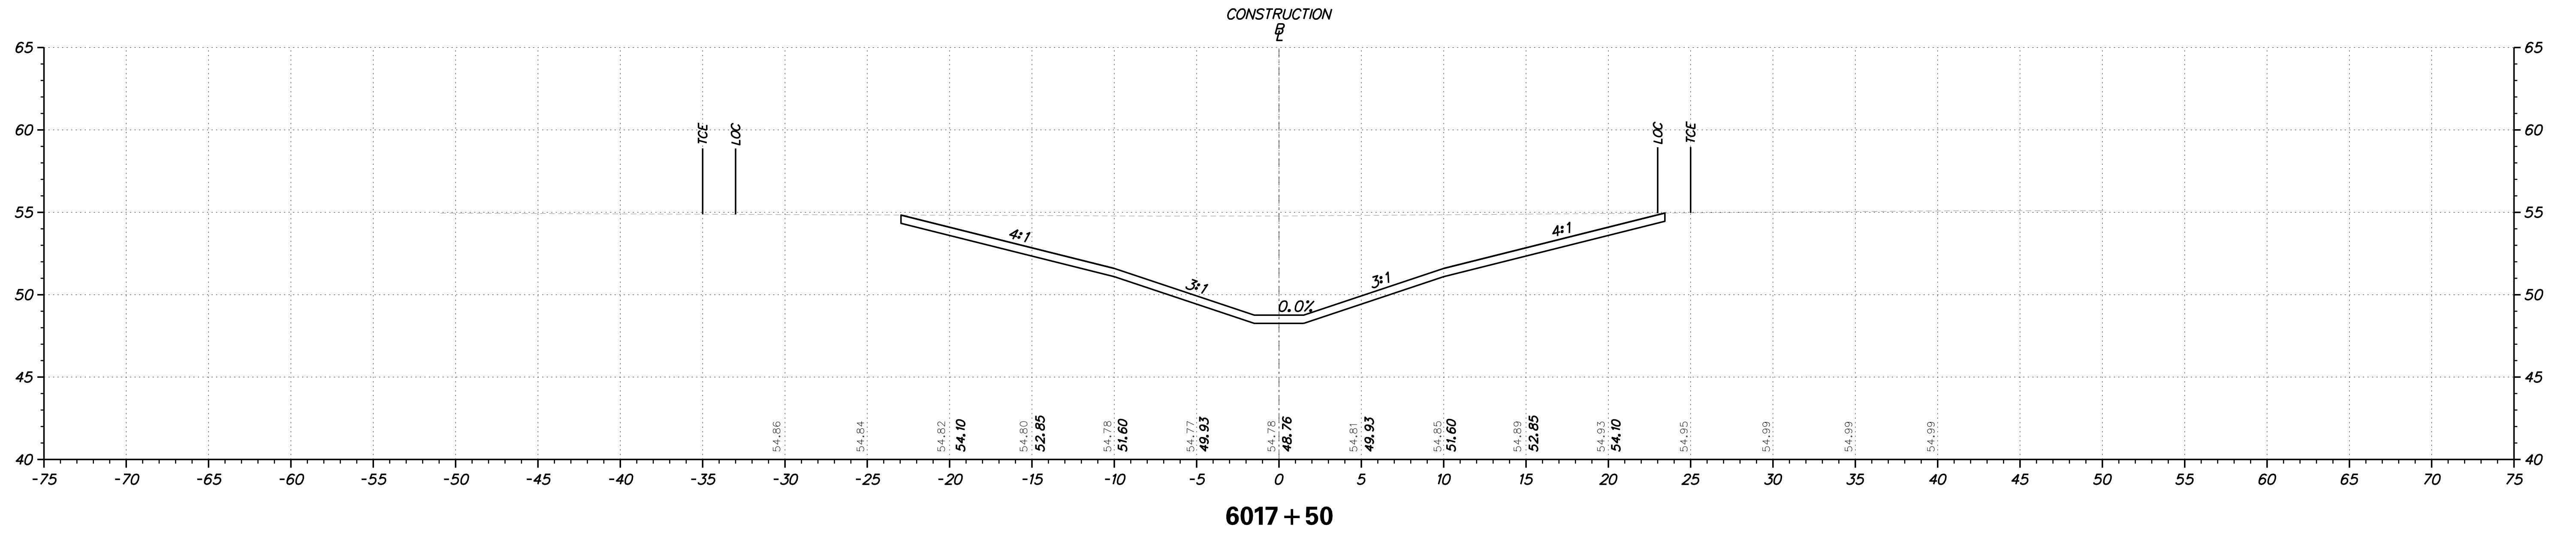

ADDENDUMS / REVISIONS	


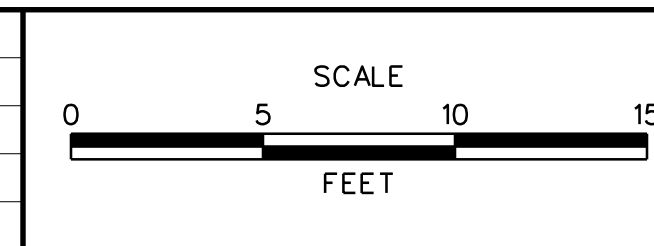


**JAMISON CORNER ROAD,
RELOCATED AT
BOYDS CORNER ROAD**


CONTRACT	BRIDGE NO.	
T200912002	DESIGNED BY:	WJD
COUNTY	CHECKED BY:	BPH
NEW CASTLE		

CROSS SECTION
SHEET NO. 47
TOTAL SHTS. 73

PLOTTED BY: BDOUGHERTY DATE: 2/20/2017
 FILE LOCATION: Q:\INDE\060272_000DELDOTDOTS\TASK002_BOYDSCORNERROAD\CADD\JCR_XS67.DGN [SHEET: XS67]

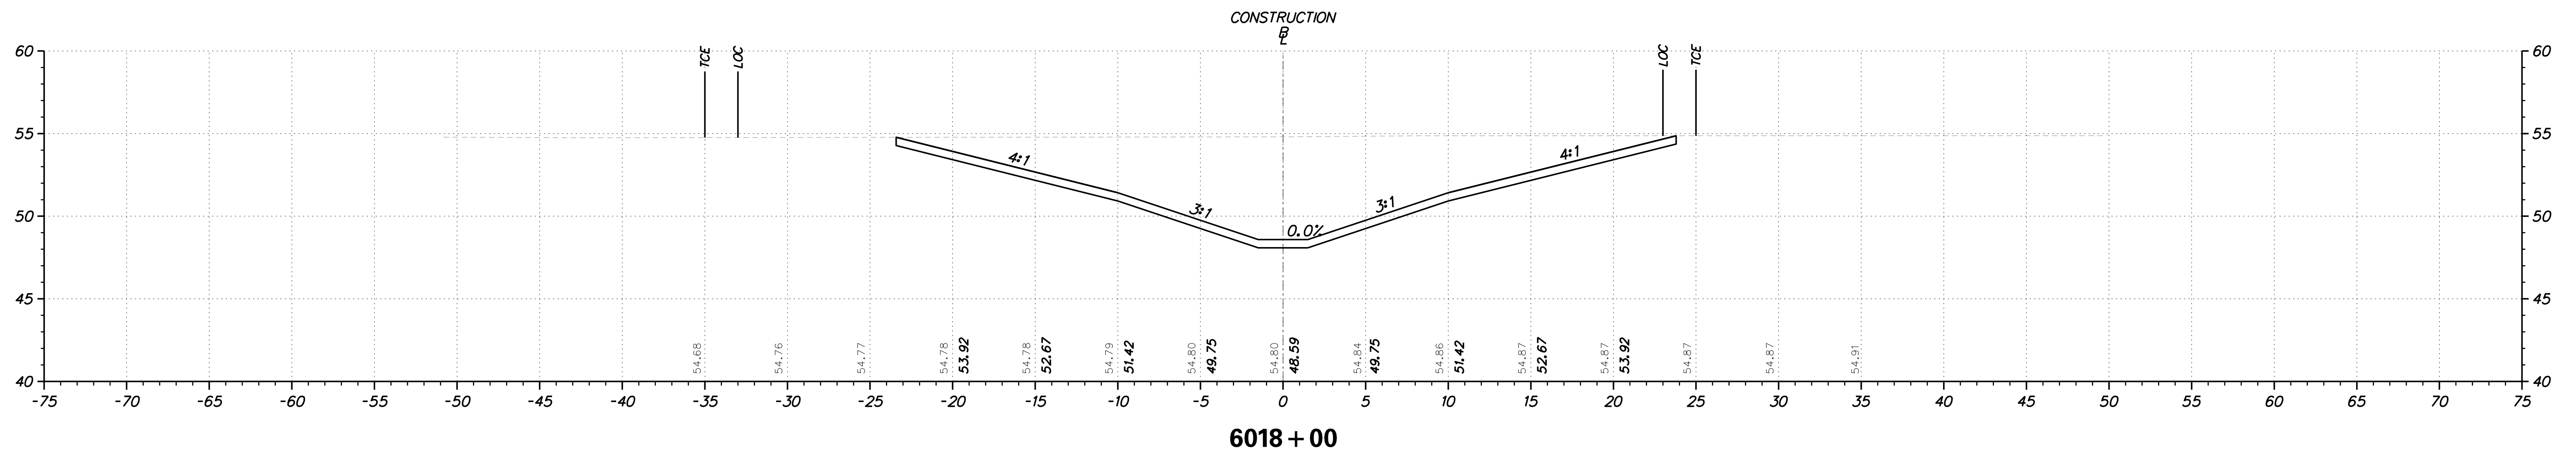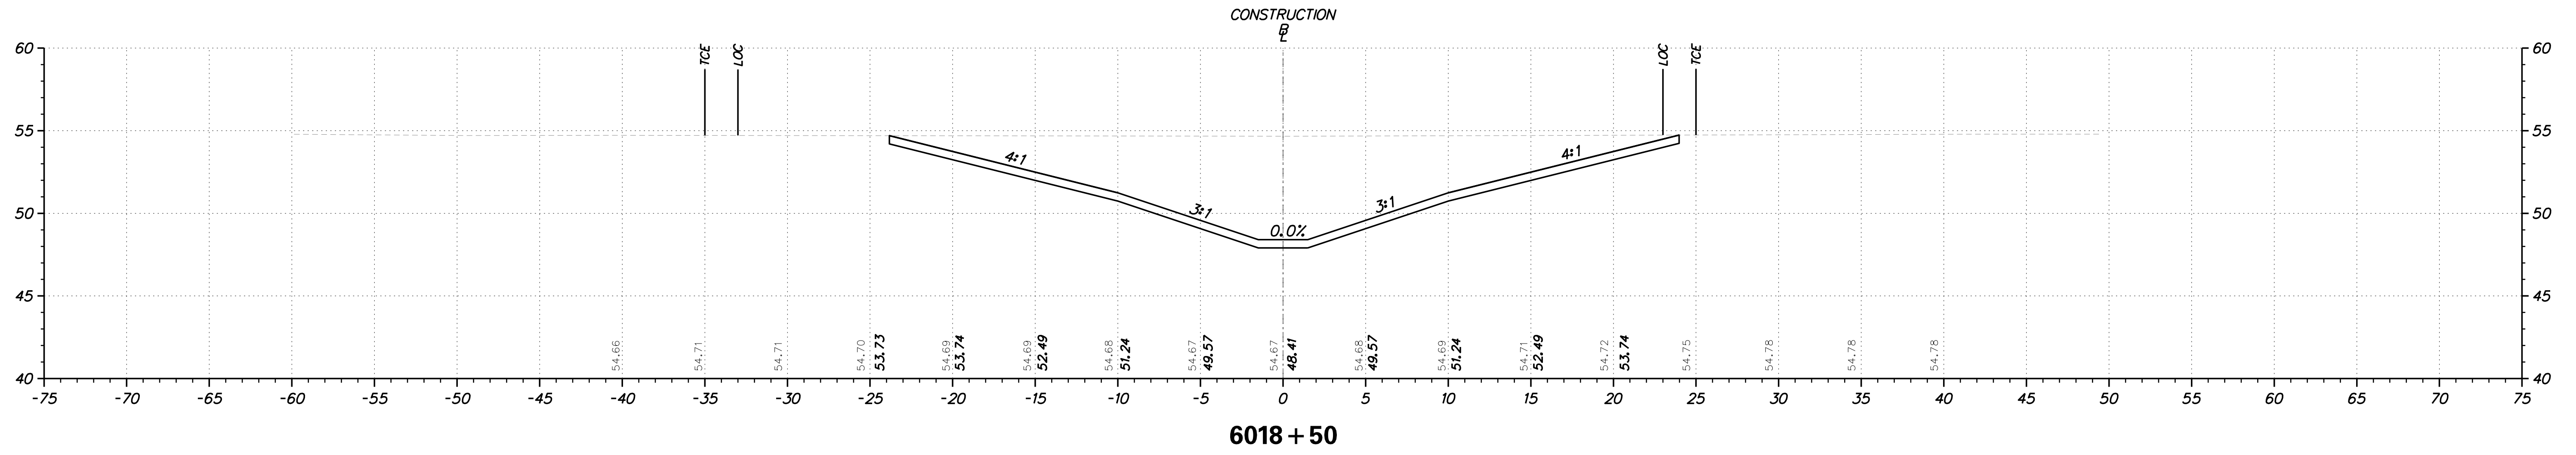

ADDENDUMS / REVISIONS	



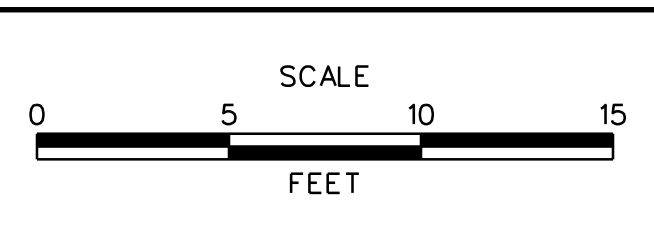


**JAMISON CORNER ROAD,
RELOCATED AT
BOYD'S CORNER ROAD**


CONTRACT T200912002	BRIDGE NO.
COUNTY NEW CASTLE	DESIGNED BY: WJD
	CHECKED BY: BPH

CROSS SECTION	SHEET NO. 48
	TOTAL SHTS. 73

PLOTTED BY: BDOUGHERTY DATE: 2/20/2017
 FILE LOCATION: Q:\INDE\060272_000DELDOTDOTS\TASK002_BOYDSCORNERROAD\CADD\CADD_JCR_XS68.DGN [SHEET: XS68]

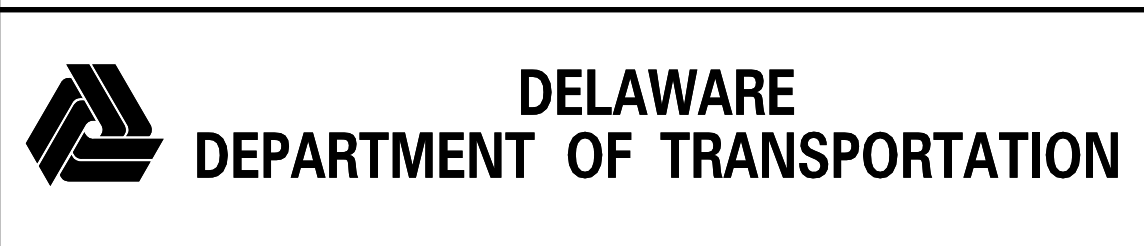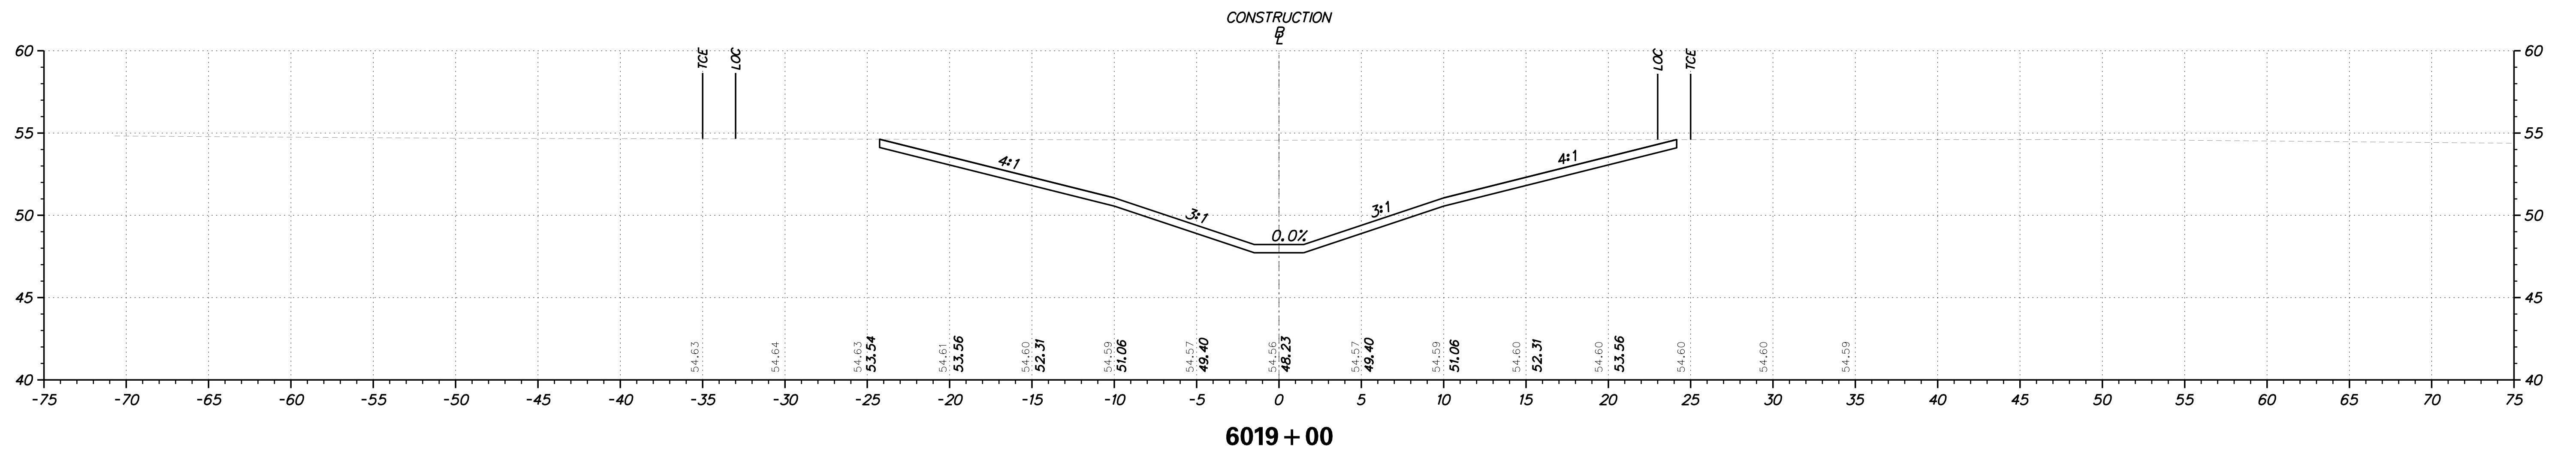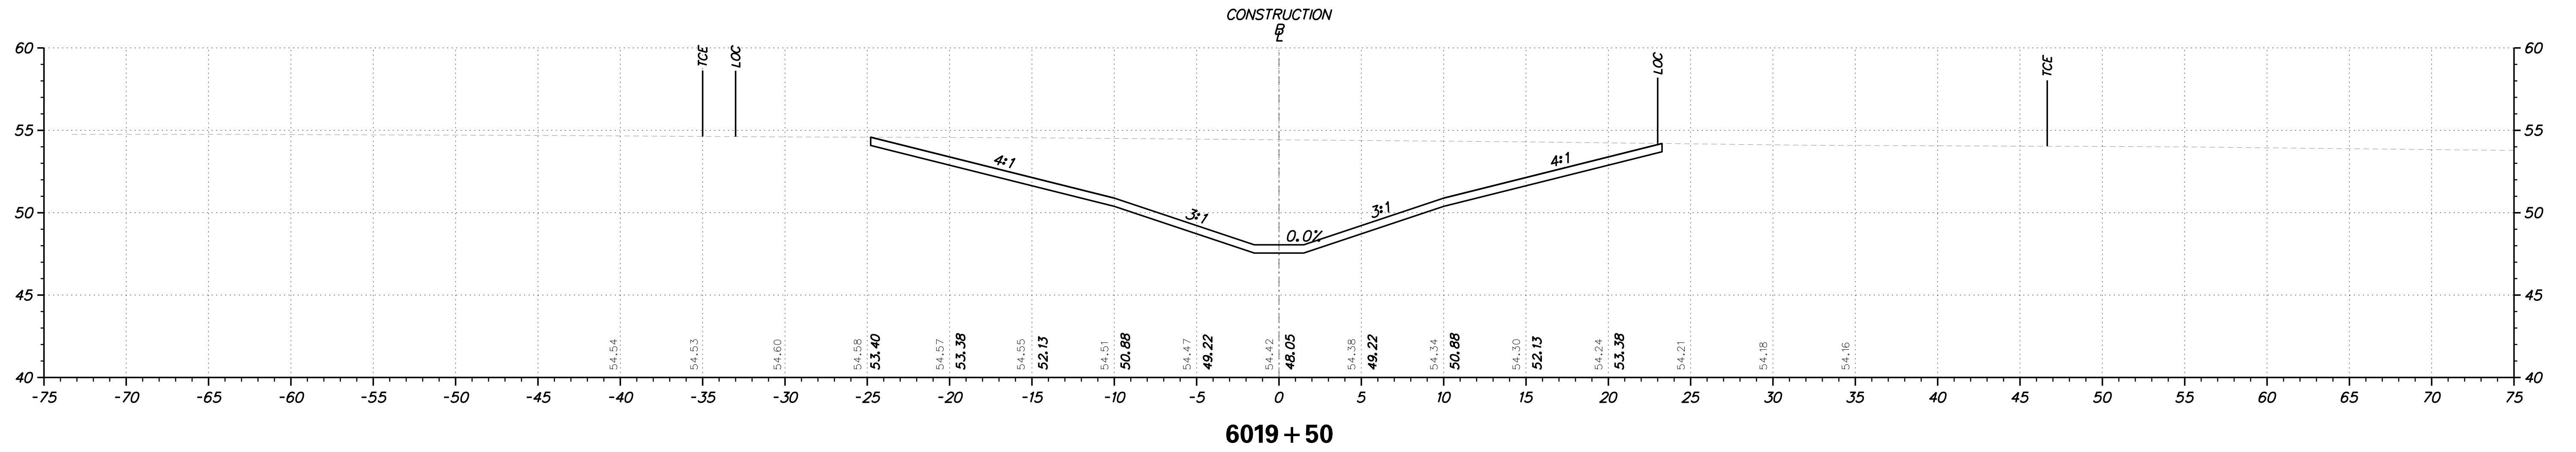

ADDENDUMS / REVISIONS

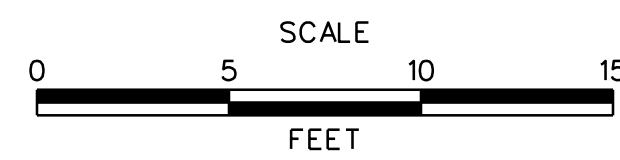




**JAMISON CORNER ROAD,
RELOCATED AT
BOYDS CORNER ROAD**

CONTRACT T200912002	BRIDGE NO.
COUNTY NEW CASTLE	DESIGNED BY: WJD
	CHECKED BY: BPH


CROSS SECTION

SHEET NO. 49
TOTAL SHTS. 73

PLOTTED BY: BDOUGHERTY DATE: 2/20/2017
 FILE LOCATION: Q:\INDE\060272_000DELDOTDOTS\TASK002_BOYDSCORNERROAD\CADD\CADD_JCR_XS69.DGN [SHEET: XS69]

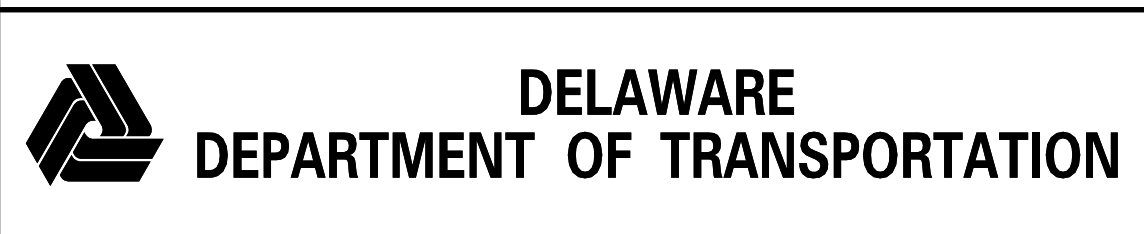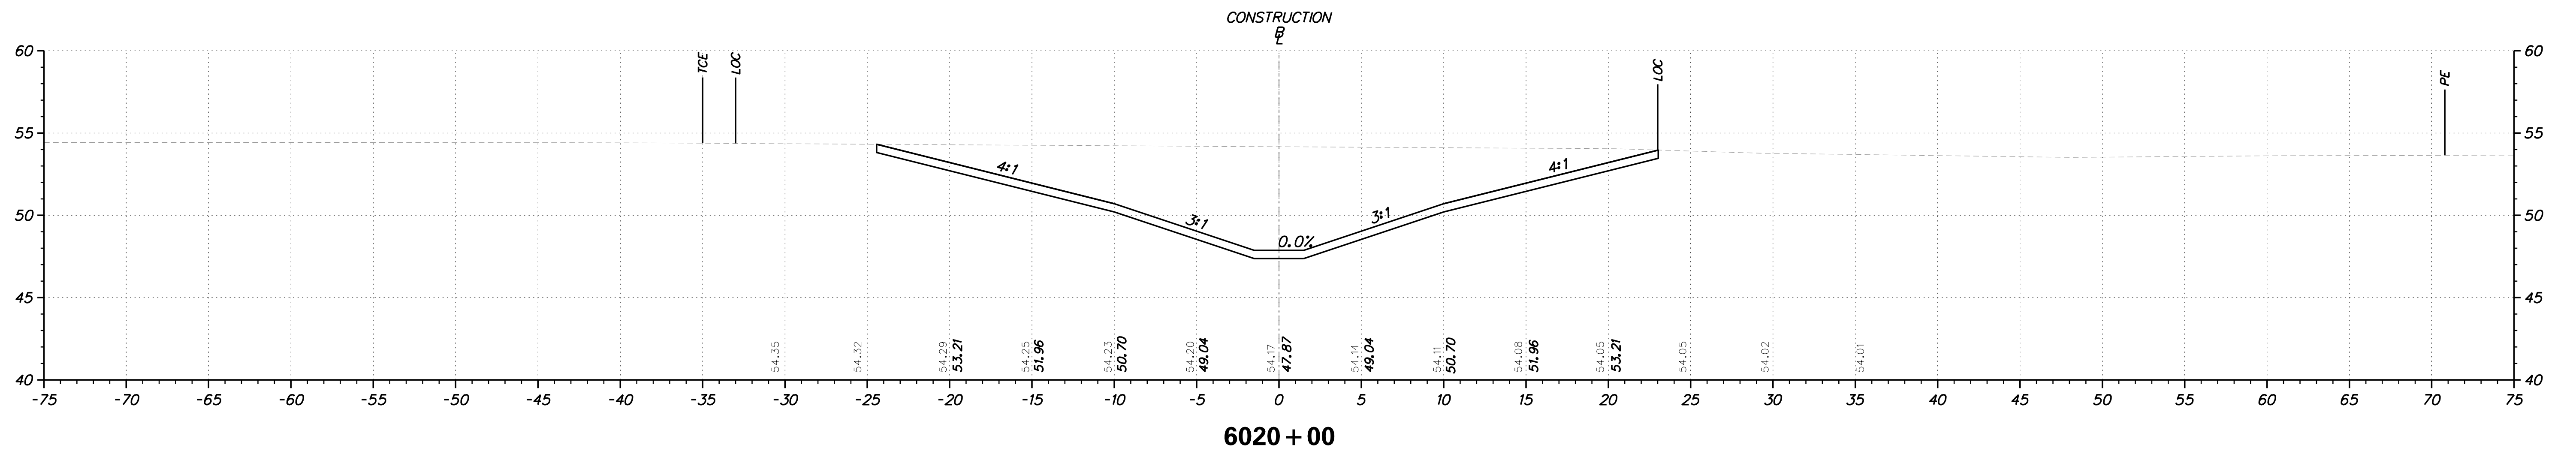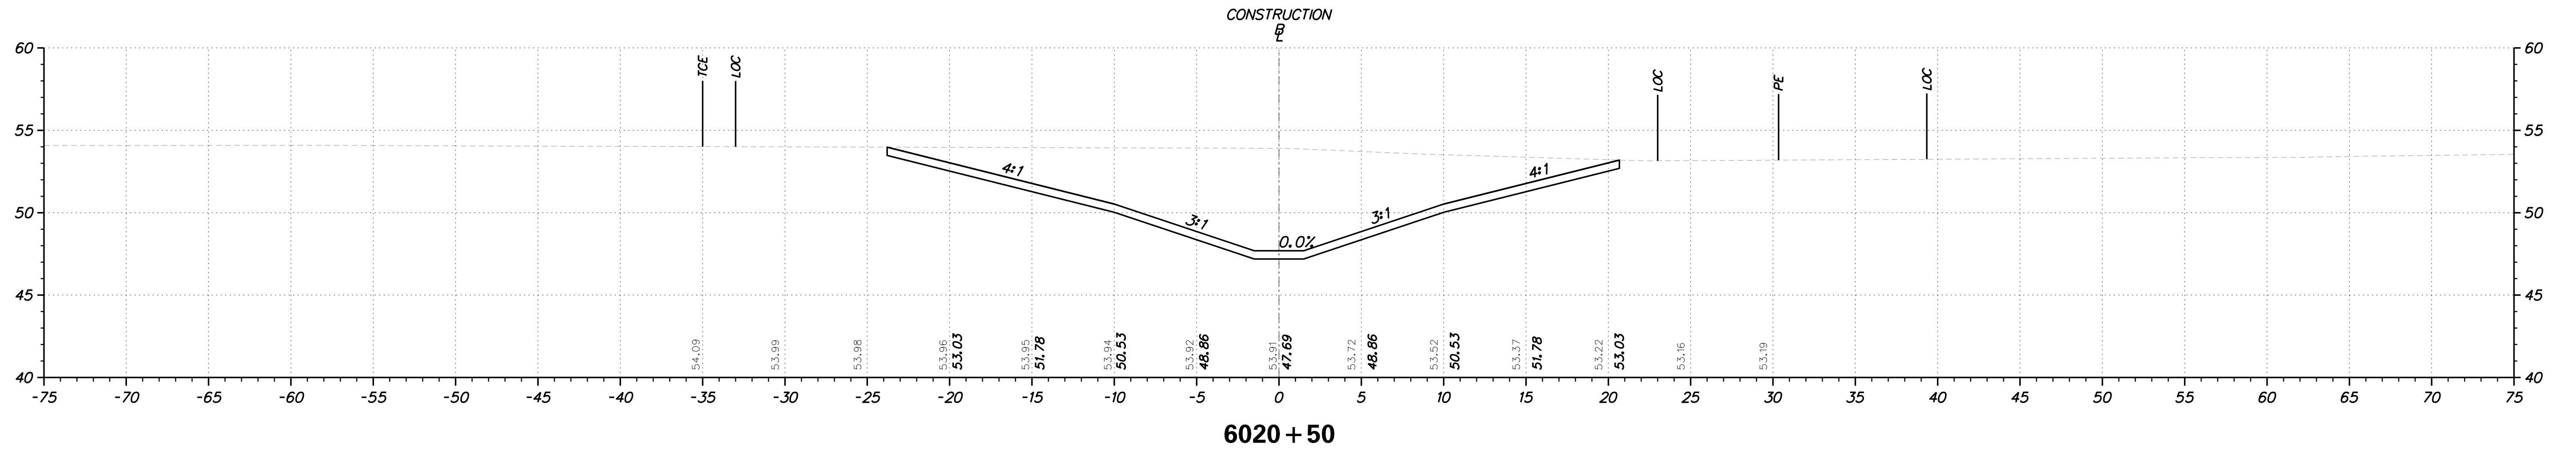

ADDENDUMS / REVISIONS	


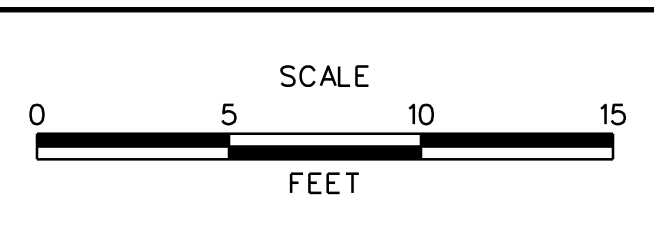


**JAMISON CORNER ROAD,
RELOCATED AT
BOYDS CORNER ROAD**


CONTRACT T200912002	BRIDGE NO.
COUNTY NEW CASTLE	DESIGNED BY: WJD
	CHECKED BY: BPH

CROSS SECTION	SHEET NO. 50
	TOTAL SHTS. 73

PLOTTED BY: BDOUGHERTY DATE: 2/20/2017
 FILE LOCATION: Q:\INDE\060272_000DELDOTDOTS\TASK002_BOYDSCORNERROAD\CADD\CADD_JCR_XS70.DGN [SHEET: XS70]

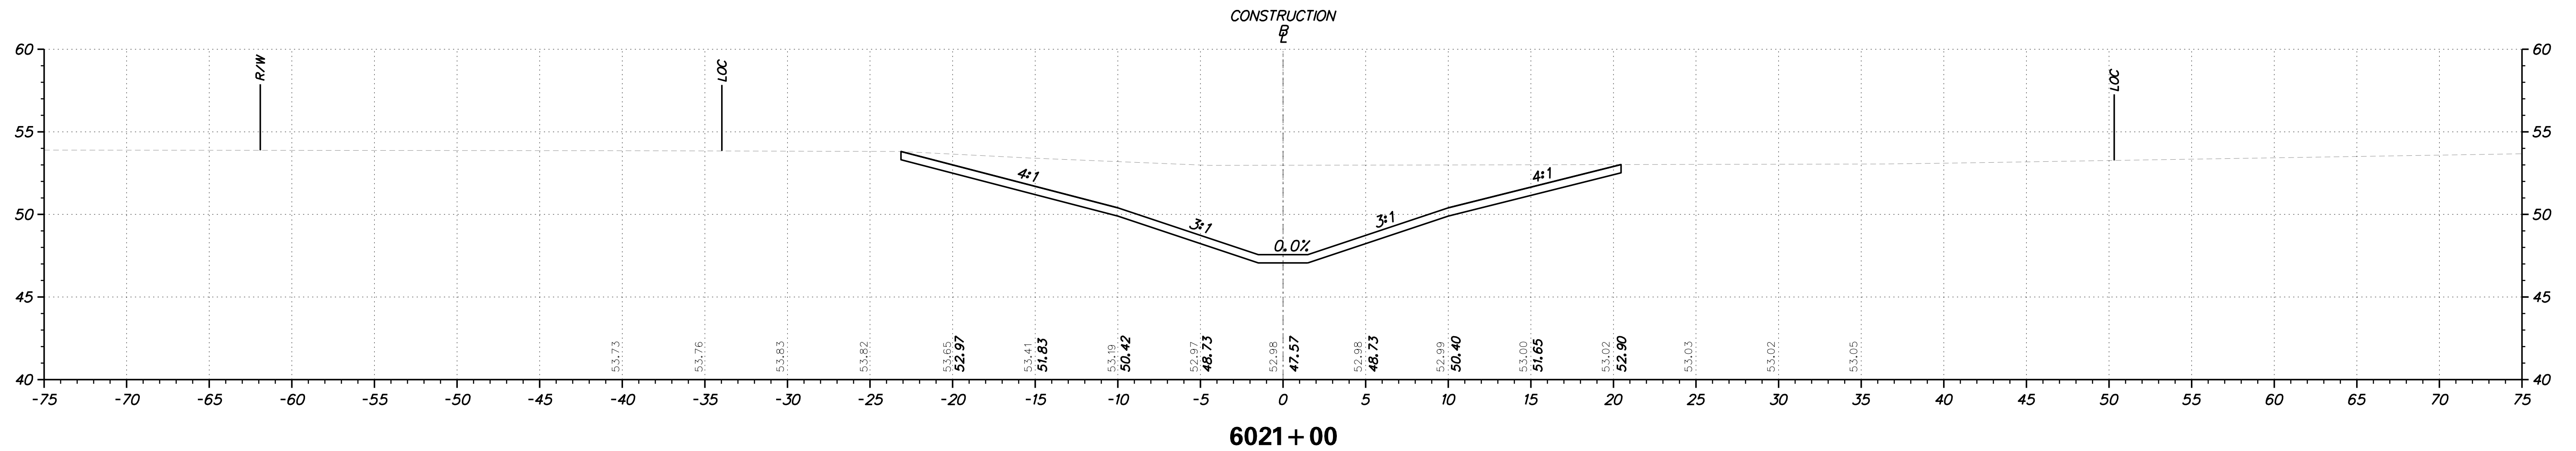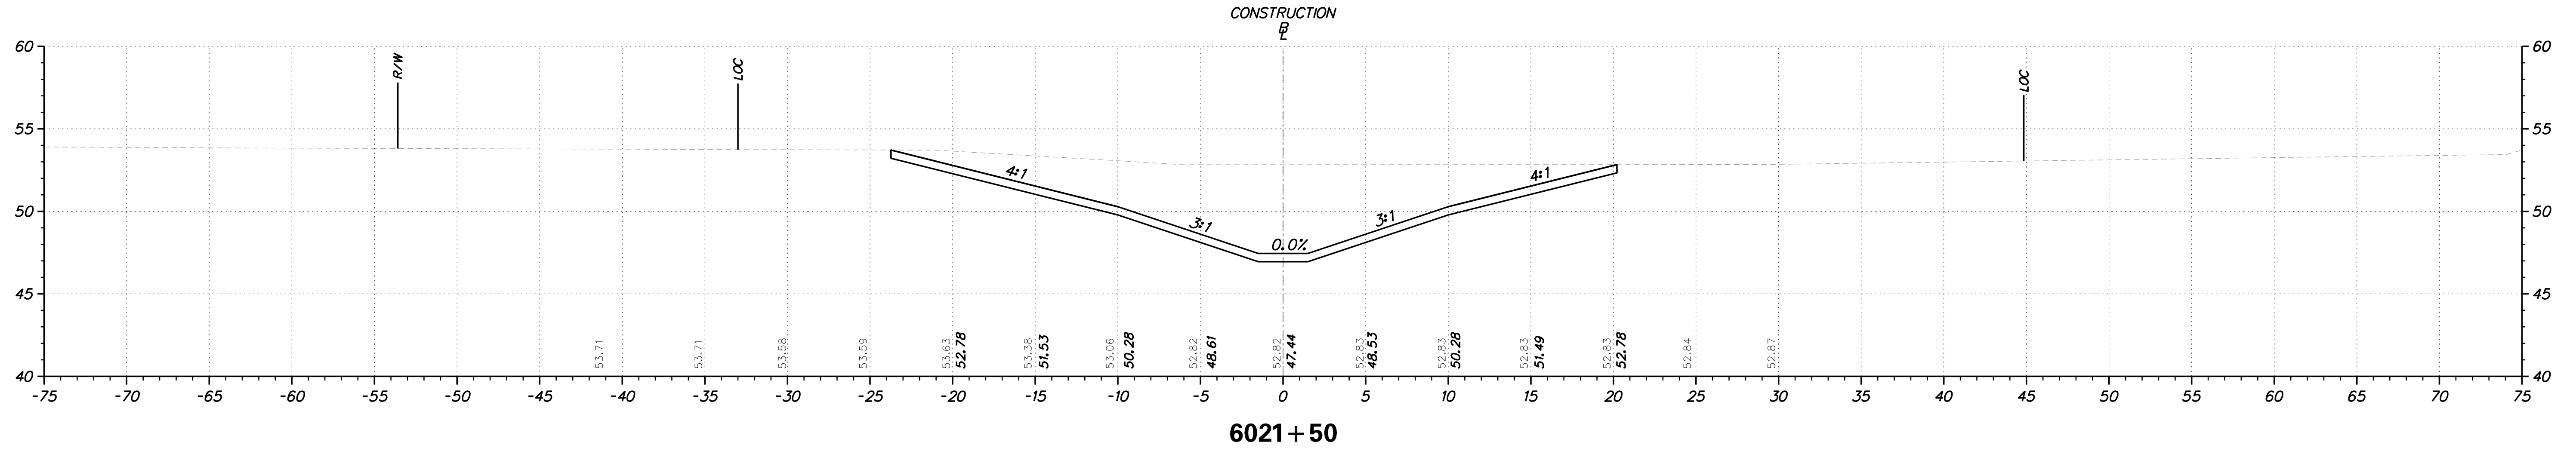

ADDENDUMS / REVISIONS	



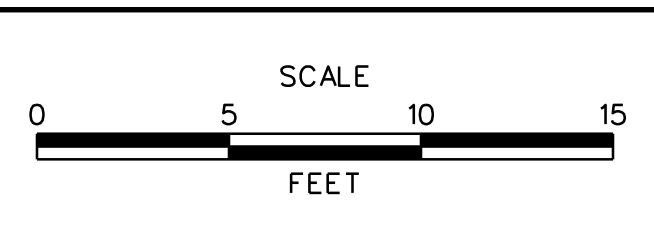


**JAMISON CORNER ROAD,
RELOCATED AT
BOYDS CORNER ROAD**


CONTRACT T200912002	BRIDGE NO.
COUNTY NEW CASTLE	DESIGNED BY: WJD
	CHECKED BY: BPH

CROSS SECTION	SHEET NO. 51
	TOTAL SHTS. 73

PLOTTED BY: BDOUGHERTY DATE: 2/20/2017
 FILE LOCATION: Q:\INDE\060272_000DELDOTDOTS\TASK002_BOYDSCORNERROAD\CADD\JCR_XS71.DGN [SHEET: XS71]

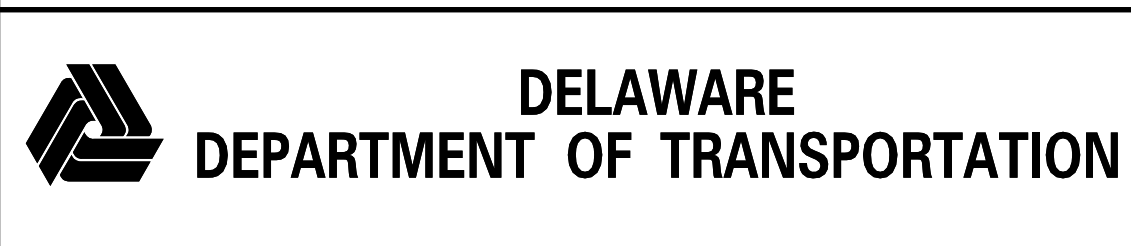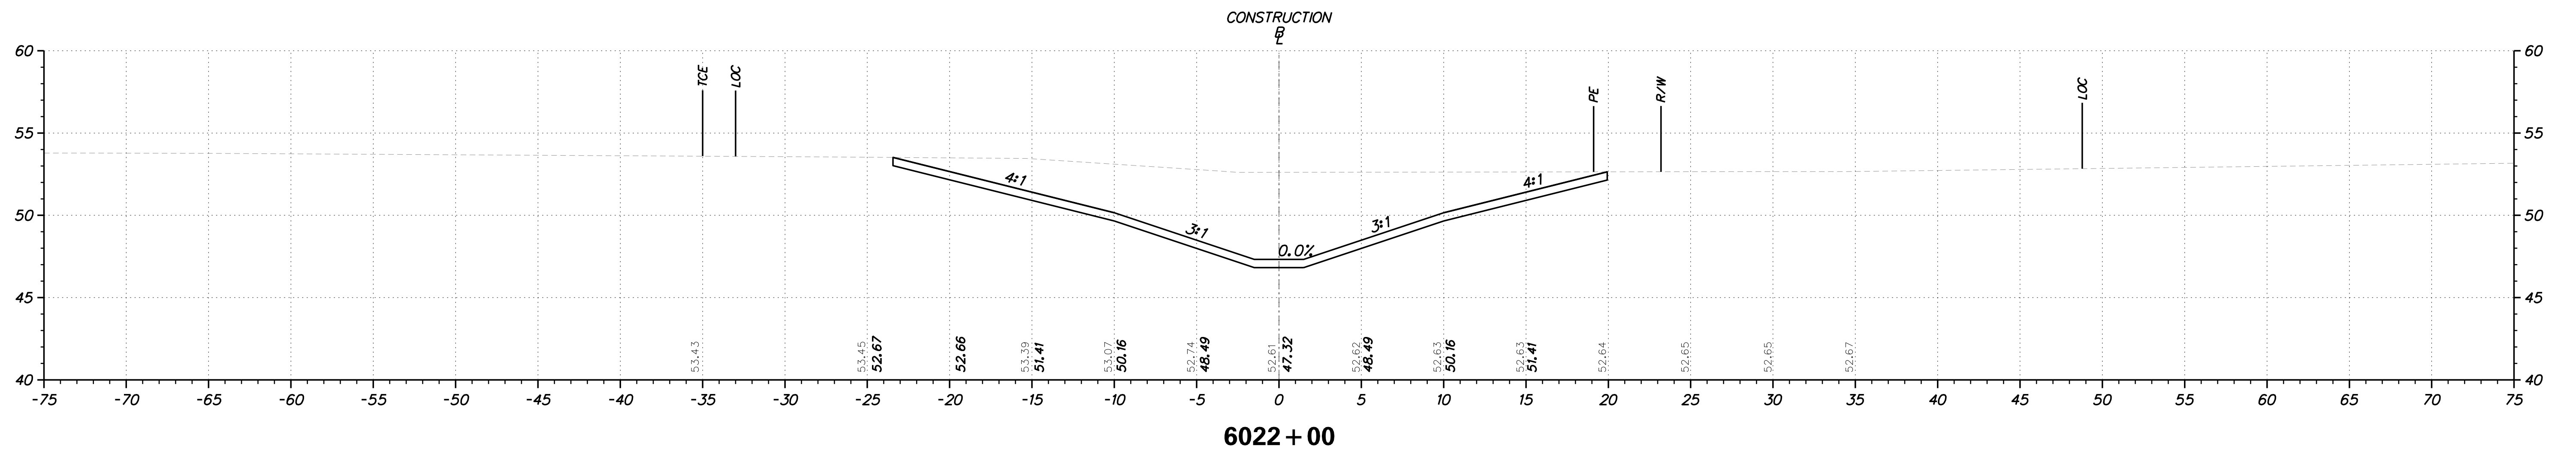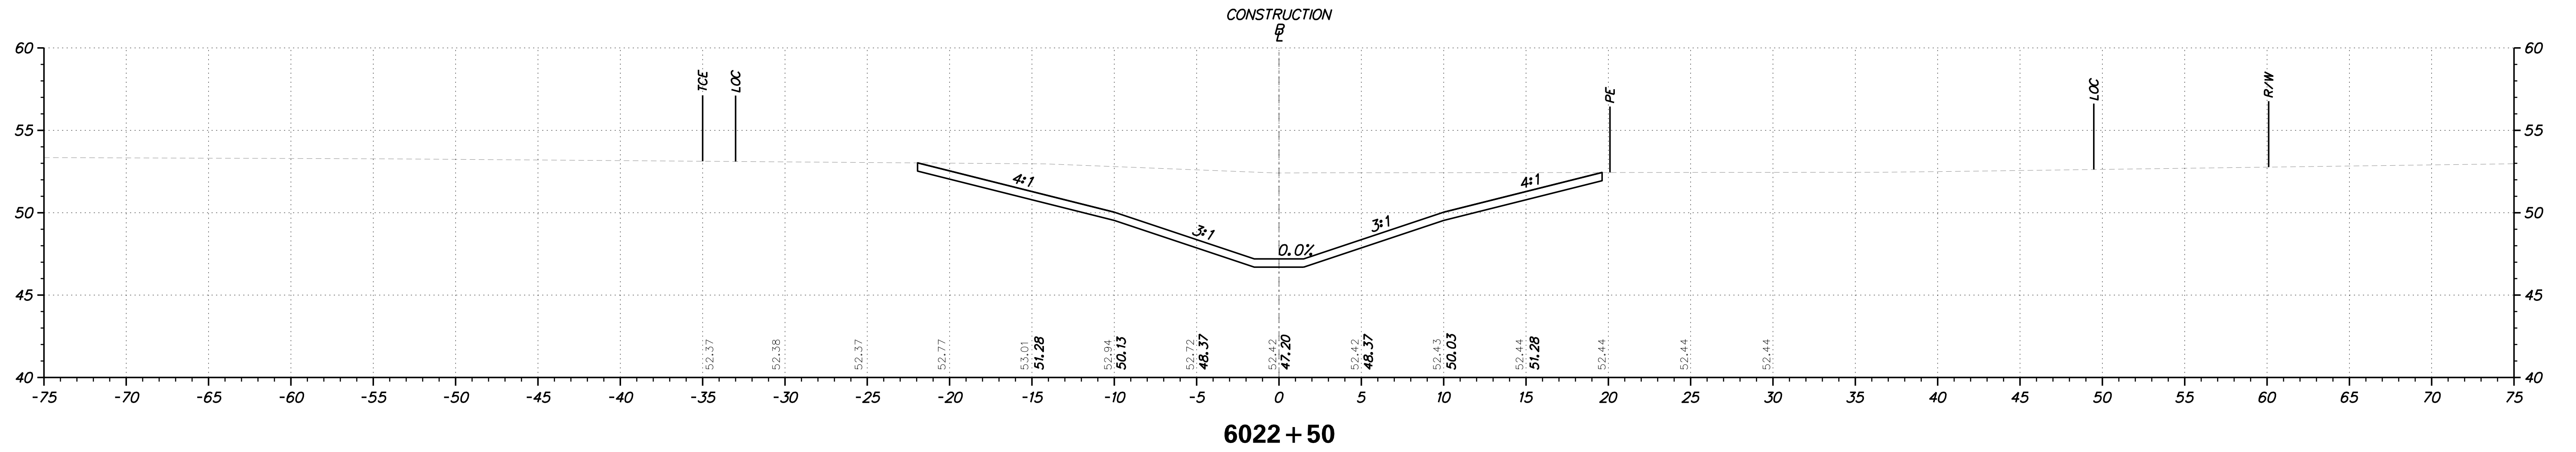

ADDENDUMS / REVISIONS



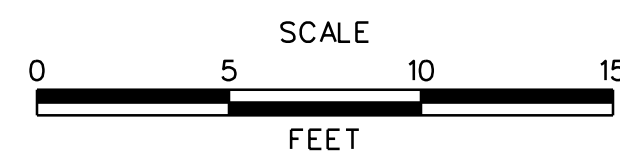


**JAMISON CORNER ROAD,
RELOCATED AT
BOYDS CORNER ROAD**


CONTRACT	BRIDGE NO.	CROSS SECTION
T200912002	DESIGNED BY: WJD	
COUNTY	CHECKED BY: BPH	
NEW CASTLE		

SHEET NO.	52
TOTAL SHTS.	73

PLOTTED BY: BDOUGHERTY DATE: 2/20/2017
 FILE LOCATION: Q:\INDE\060272_000DELDOTDOTS\TASK002_BOYDSCORNERROAD\CADD\JCR_XS72.DGN [SHEET: XS72]

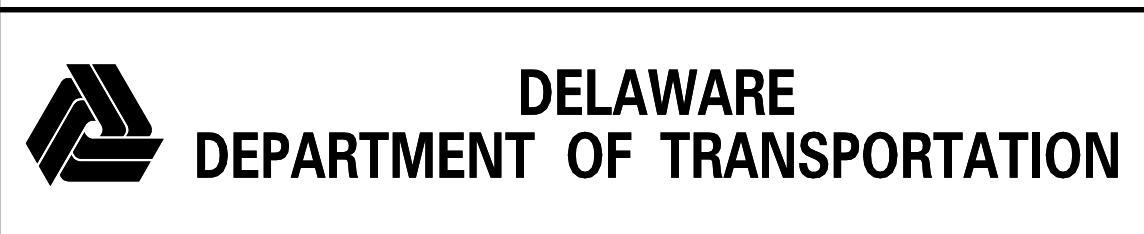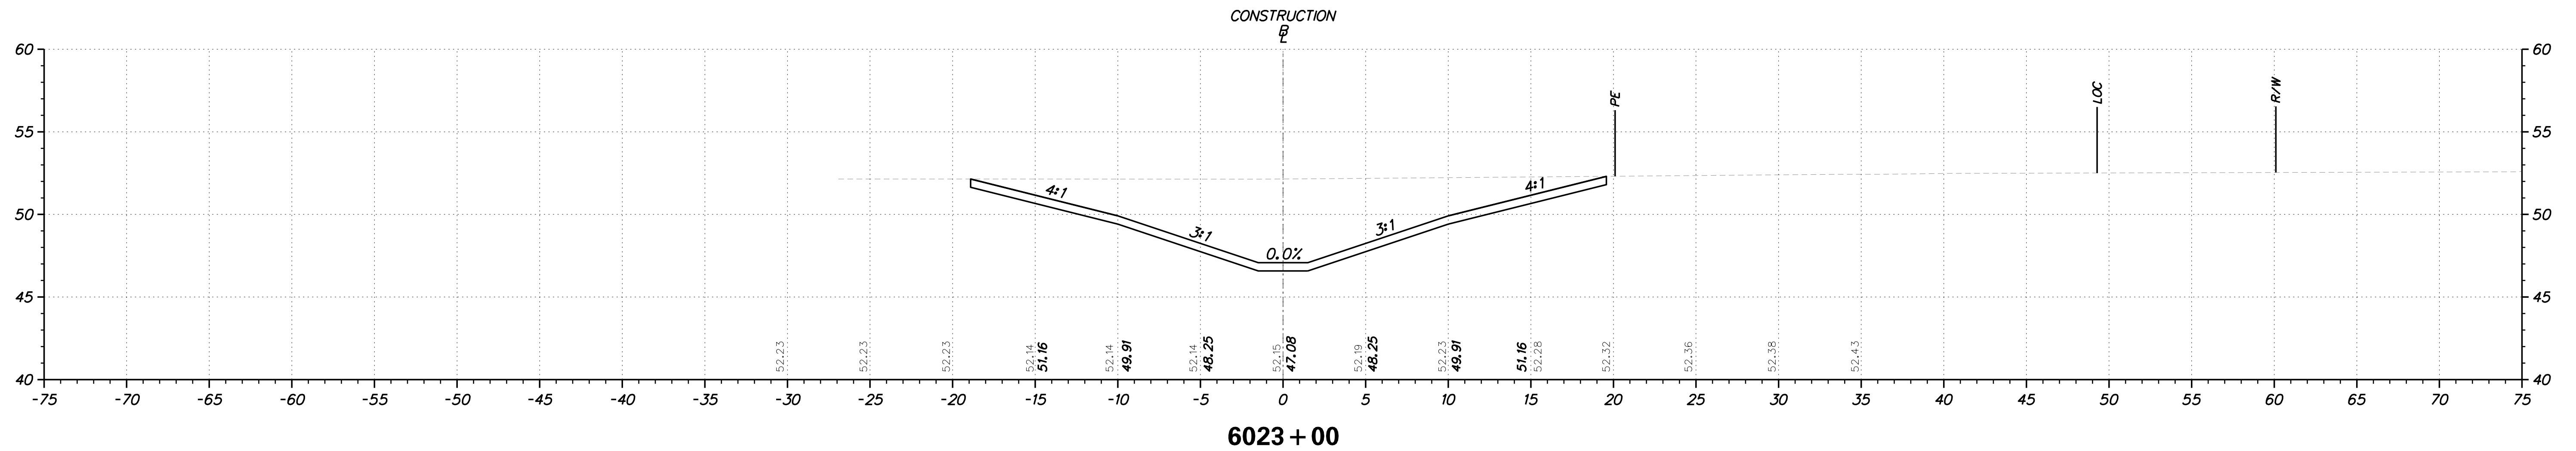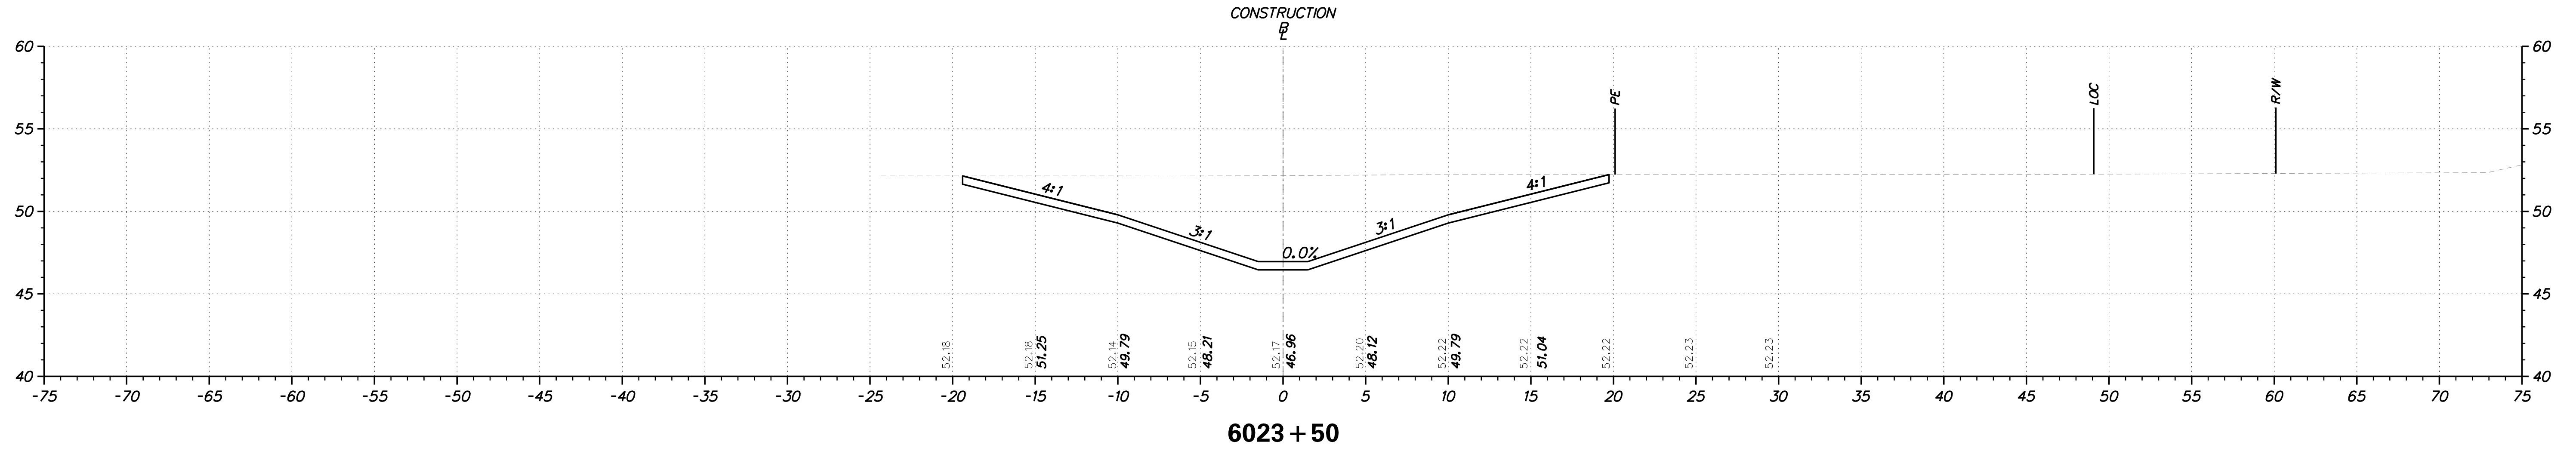

ADDENDUMS / REVISIONS	



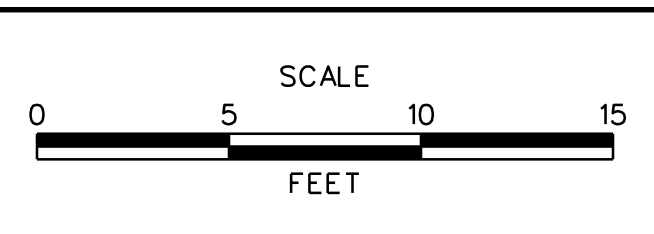


**JAMISON CORNER ROAD,
RELOCATED AT
BOYDS CORNER ROAD**


CONTRACT	BRIDGE NO.
T200912002	
COUNTY	DESIGNED BY: WJD
NEW CASTLE	CHECKED BY: BPH

CROSS SECTION	SHEET NO.
	53
	TOTAL SHTS.
	73

PLOTTED BY: BDOUGHERTY DATE: 2/20/2017
 FILE LOCATION: Q:\INDE\060272_000DELDOTDOTS\TASK002_BOYDSCORNERROAD\CADD\CADD_JCR_XS73.DGN [SHEET: XS73]

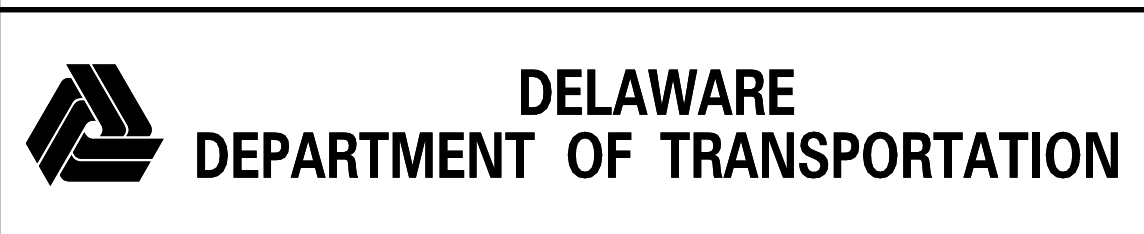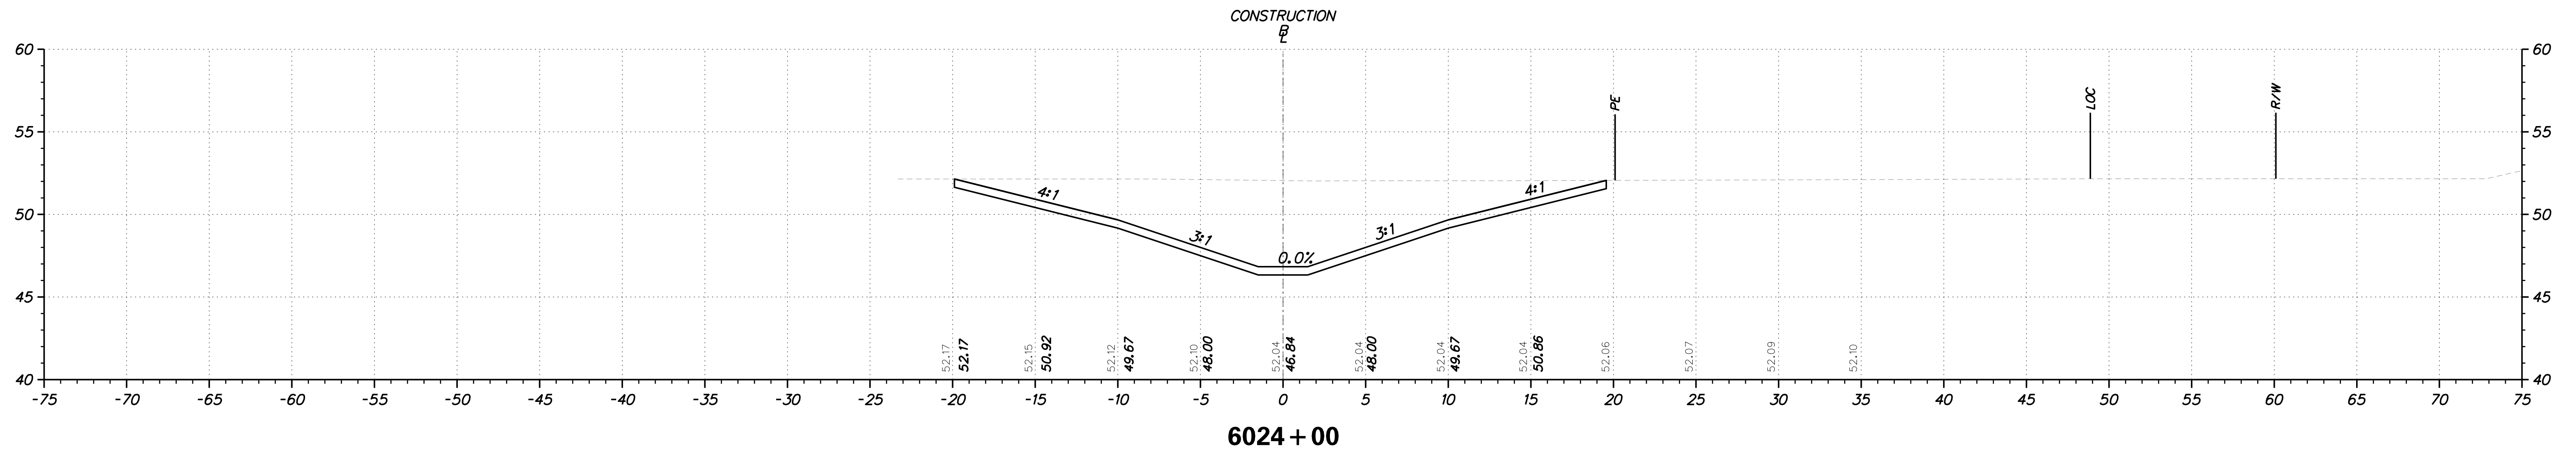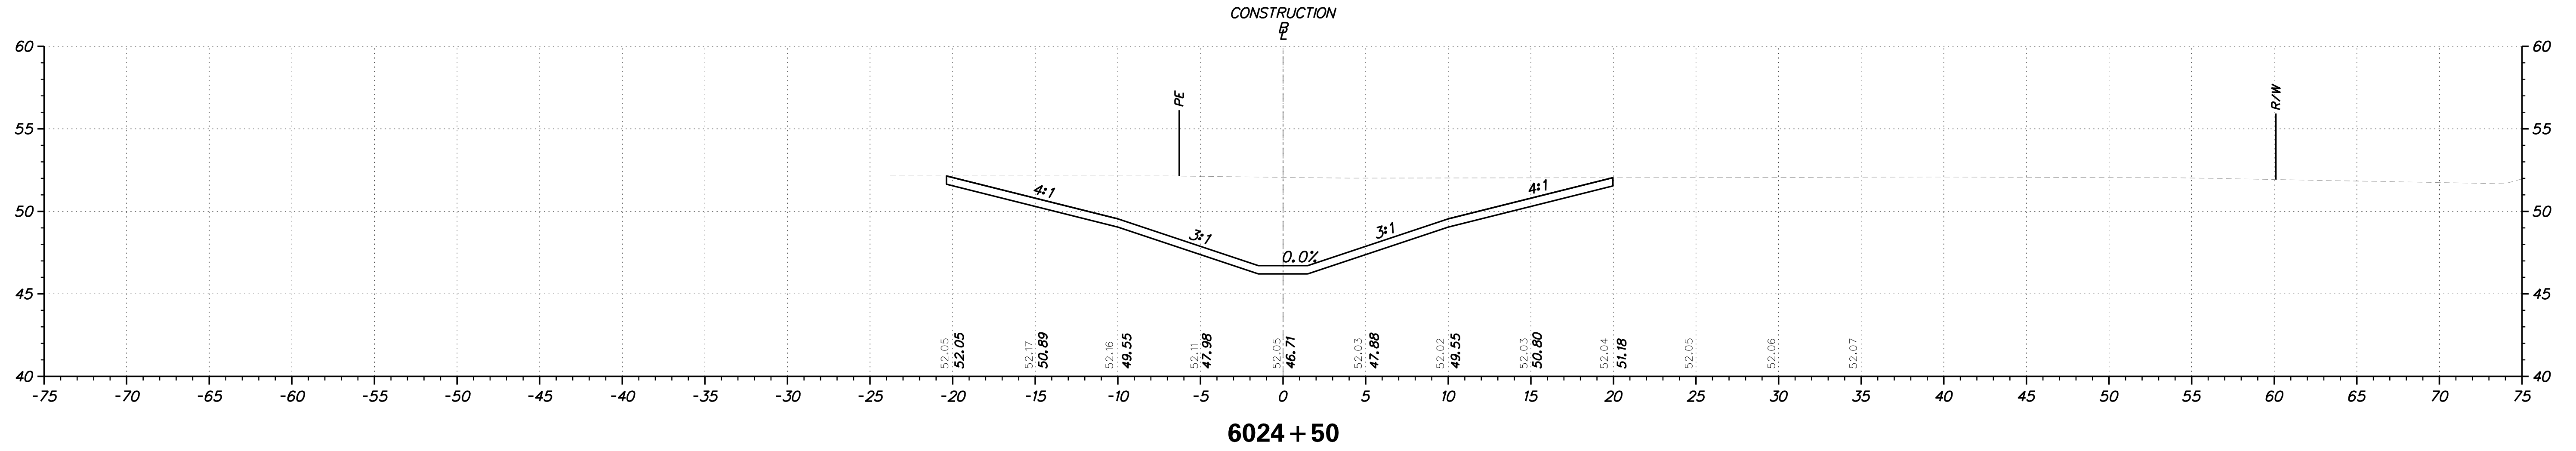

ADDENDUMS / REVISIONS	

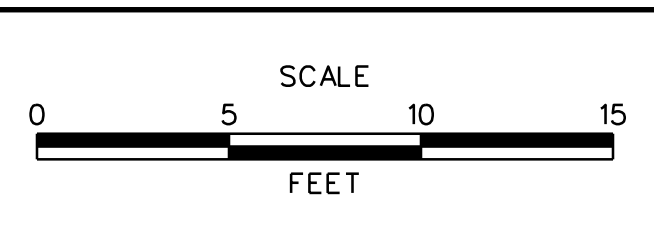


**JAMISON CORNER ROAD,
 RELOCATED AT
 BOYDS CORNER ROAD**


CONTRACT	BRIDGE NO.
T200912002	
COUNTY	DESIGNED BY: WJD
NEW CASTLE	CHECKED BY: BPH

CROSS SECTION	SHEET NO.
	54
	TOTAL SHTS.
	73

PLOTTED BY: BDOUGHERTY DATE: 2/20/2017
 FILE LOCATION: Q:\INDE\060272_000DELDOTDOTS\TASK002_BOYDSCORNERROAD\CADD\CADD_JCR_XS74.DGN [SHEET: XS74]

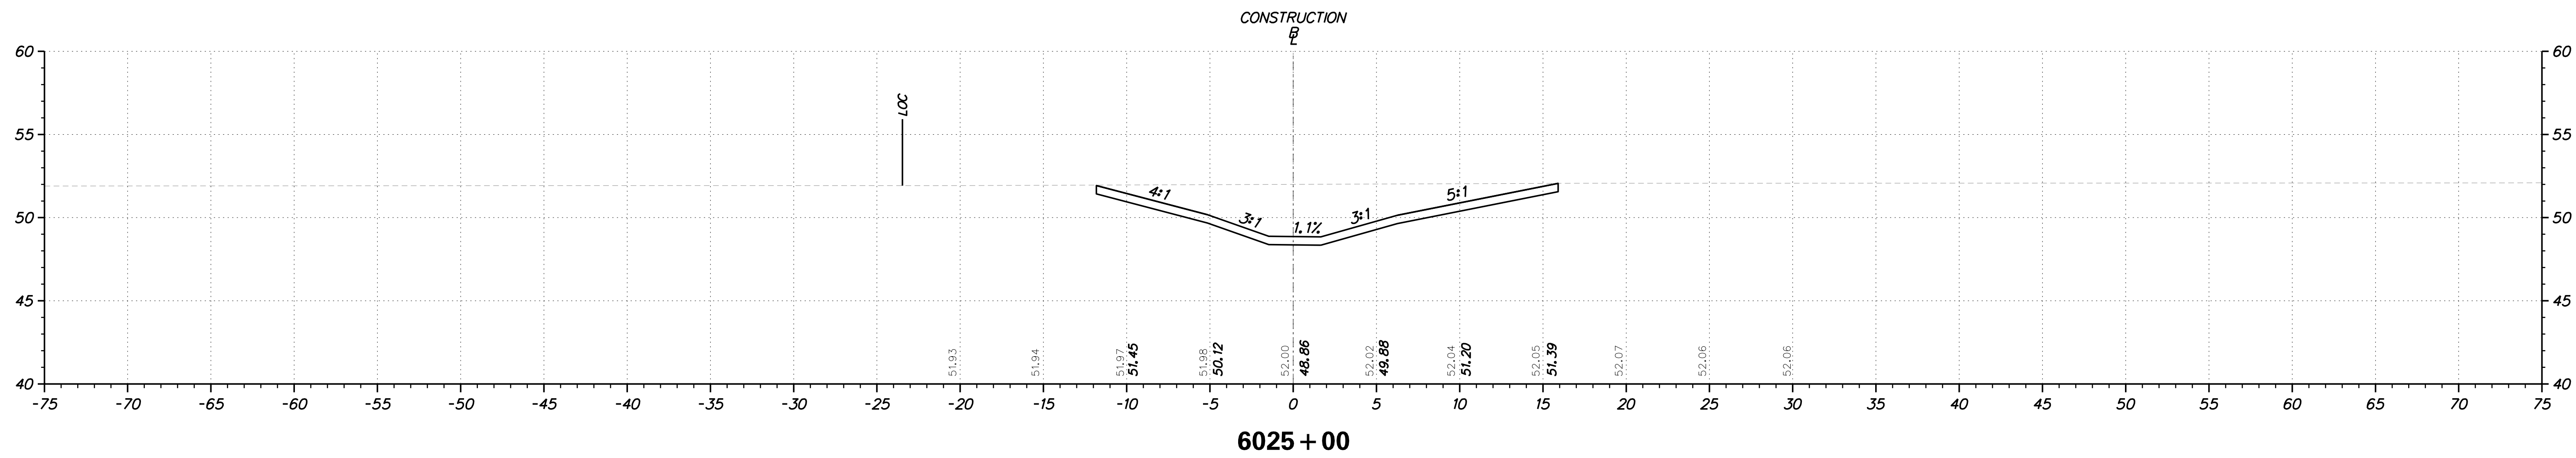

ADDENDUMS / REVISIONS	

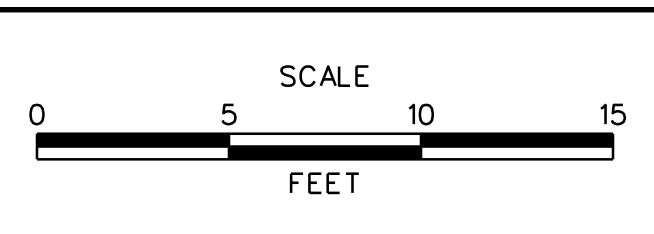


**JAMISON CORNER ROAD,
RELOCATED AT
BOYDS CORNER ROAD**


CONTRACT T200912002	BRIDGE NO.
COUNTY NEW CASTLE	DESIGNED BY: WJD
	CHECKED BY: BPH

CROSS SECTION	SHEET NO. 55
	TOTAL SHTS. 73

PLOTTED BY: BDOUGHERTY DATE: 2/20/2017
 FILE LOCATION: Q:\INDE\060272_000DELDOTDOTS\TASK002_BOYDSCORNERROAD\CADD\CADD_JCR_XS75.DGN [SHEET: XS75]

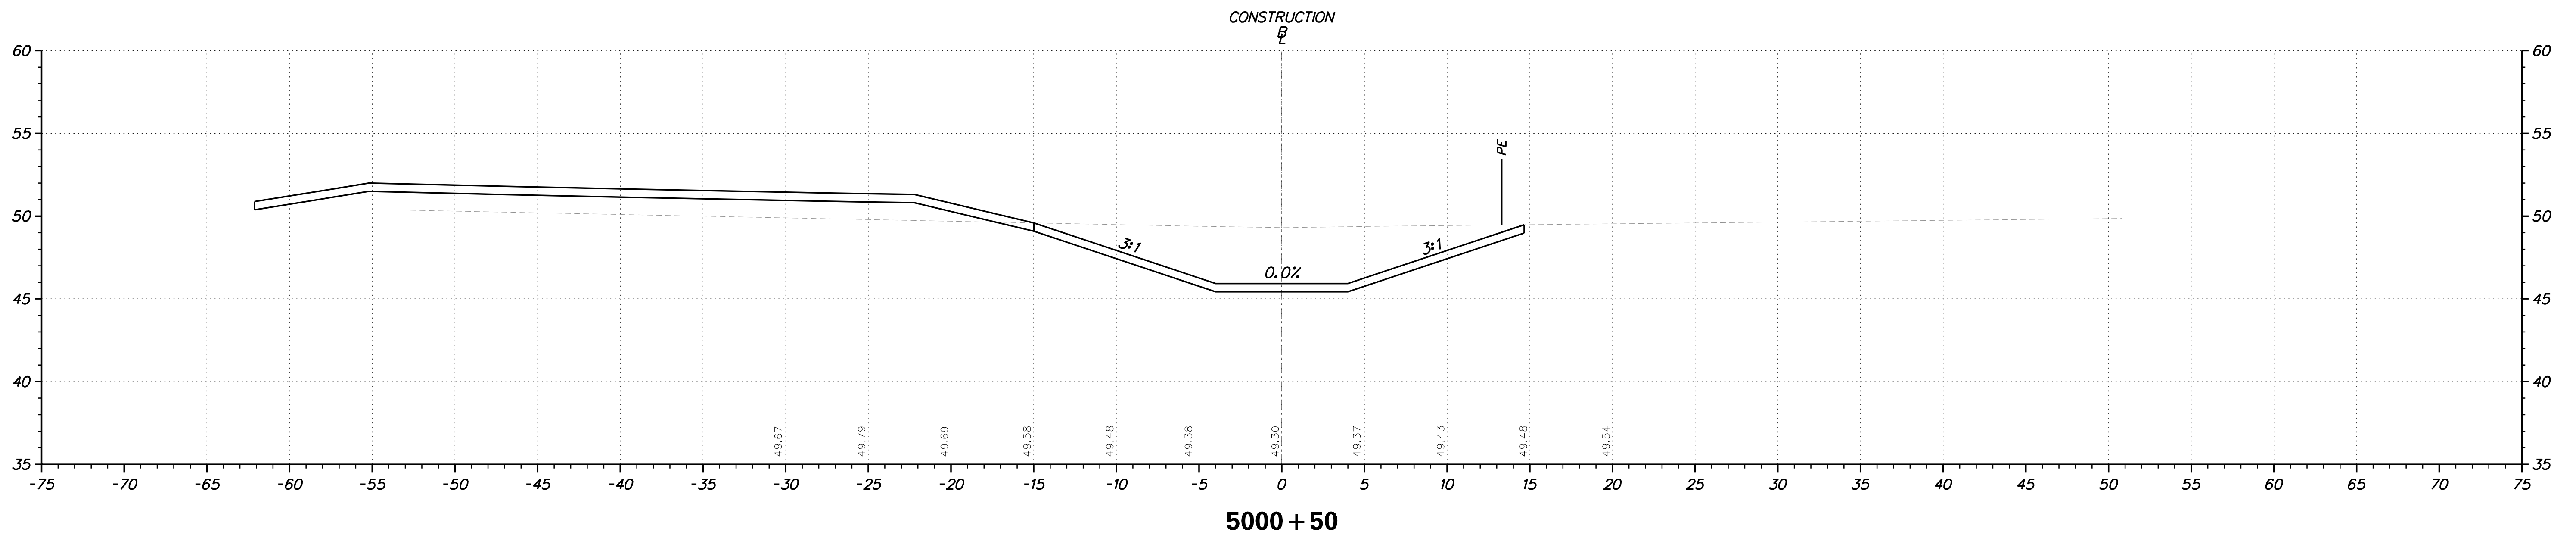

ADDENDUMS / REVISIONS	


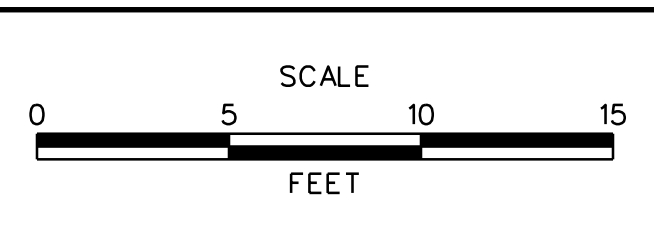


**JAMISON CORNER ROAD,
RELOCATED AT
BOYDS CORNER ROAD**

CONTRACT T200912002	BRIDGE NO.
COUNTY NEW CASTLE	DESIGNED BY: WJD
	CHECKED BY: BPH


CROSS SECTION	SHEET NO. 56
	TOTAL SHTS. 73

PLOTTED BY: BDOUGHERTY DATE: 2/20/2017
 FILE LOCATION: Q:\INDE\060272_000DELDOTDOTS\TASK002_BOYDSCORNERROAD\CADD\CADD_JCR_XS76.DGN [SHEET: XS76]

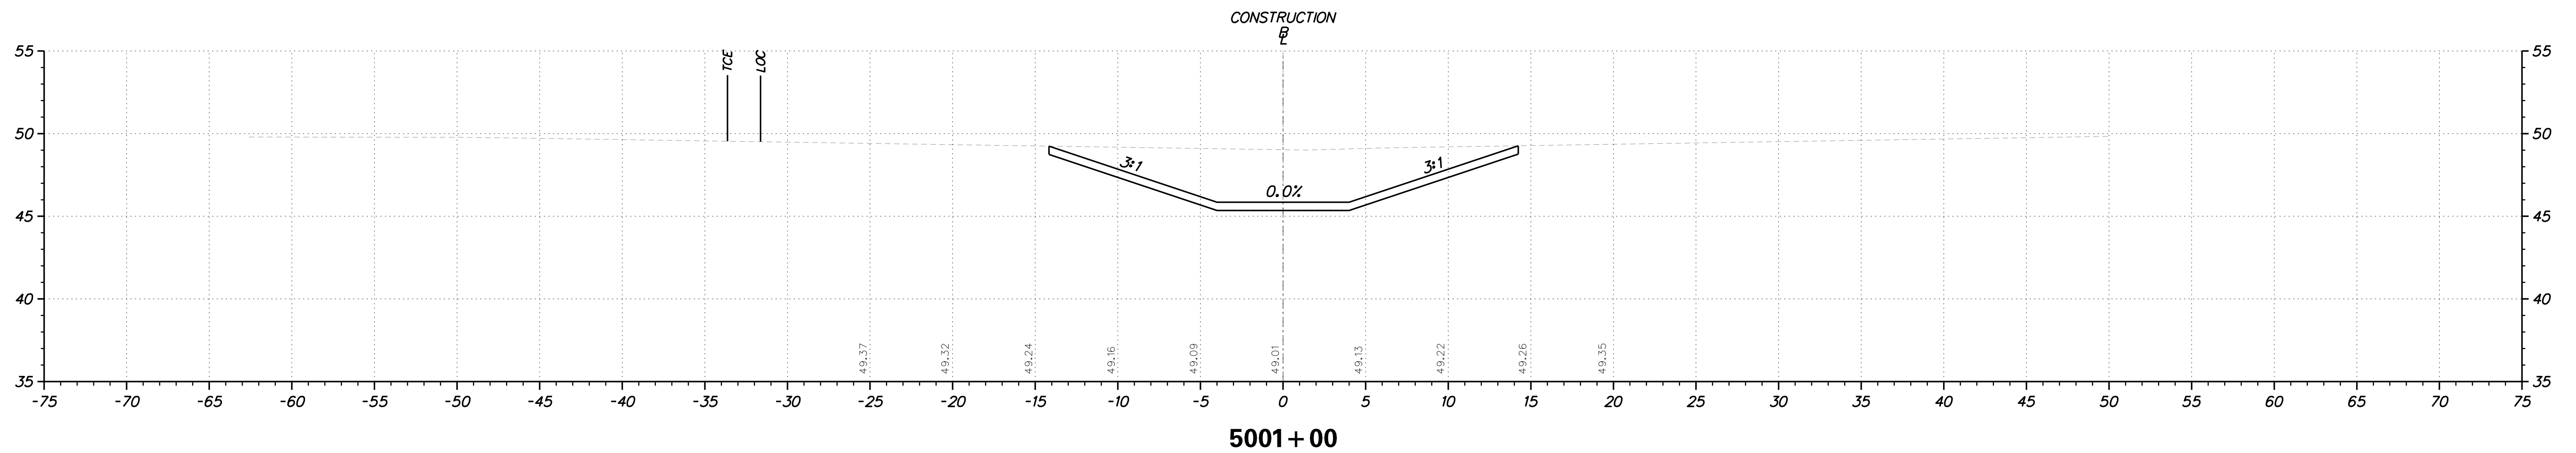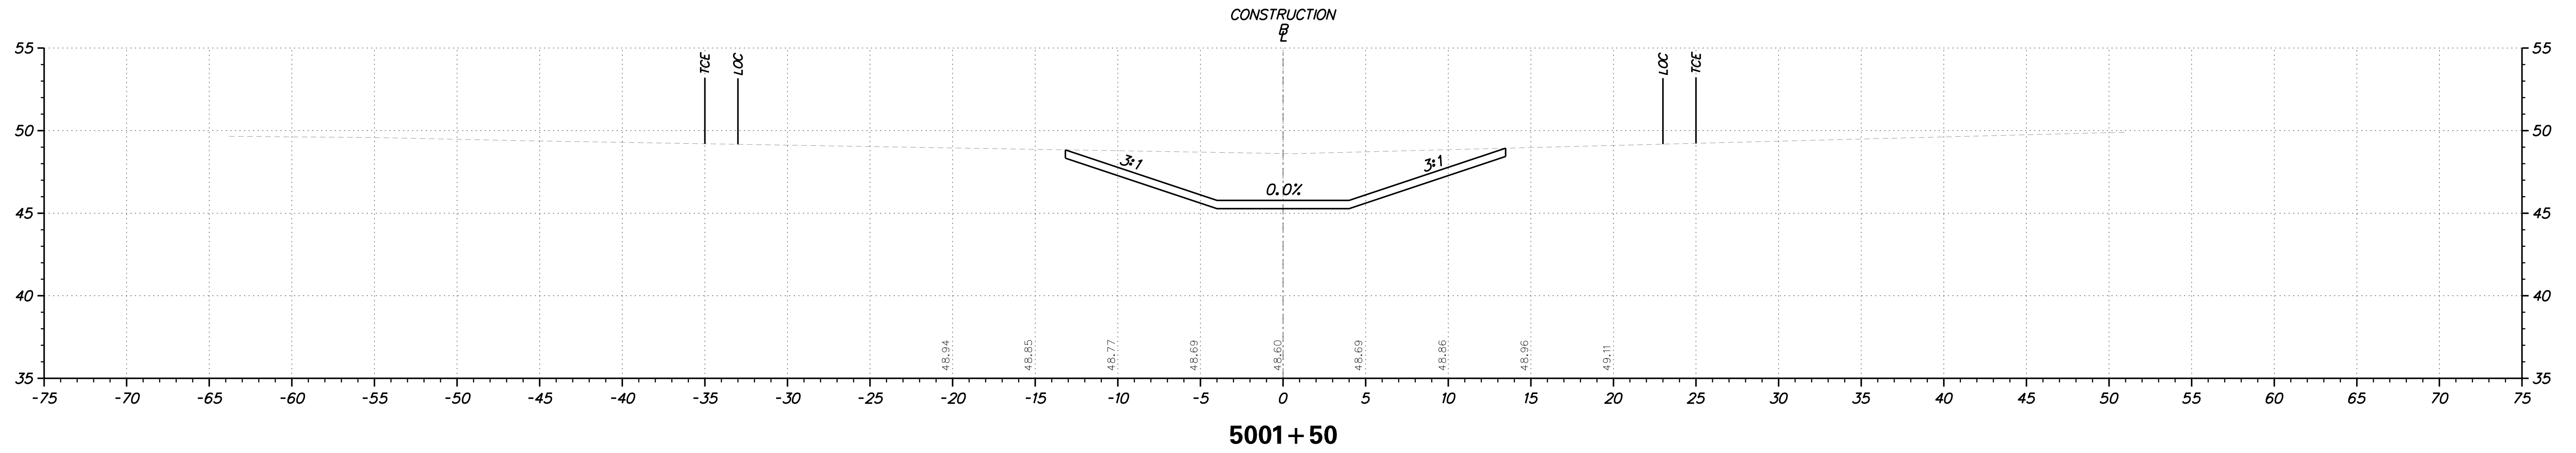

ADDENDUMS / REVISIONS

--	--

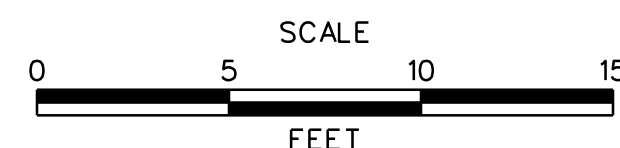




**JAMISON CORNER ROAD,
RELOCATED AT
BOYDS CORNER ROAD**

CONTRACT T200912002	BRIDGE NO.
COUNTY NEW CASTLE	DESIGNED BY: WJD
	CHECKED BY: BPH


CROSS SECTION

SHEET NO. 57
TOTAL SHTS. 73

PLOTTED BY: BDOUGHERTY DATE: 2/20/2017
 FILE LOCATION: Q:\INDE\060272_000DELDOTDOTS\TASK002_BOYDSCORNERROAD\CADD\JCR\XS77.DGN [SHEET: XS77]

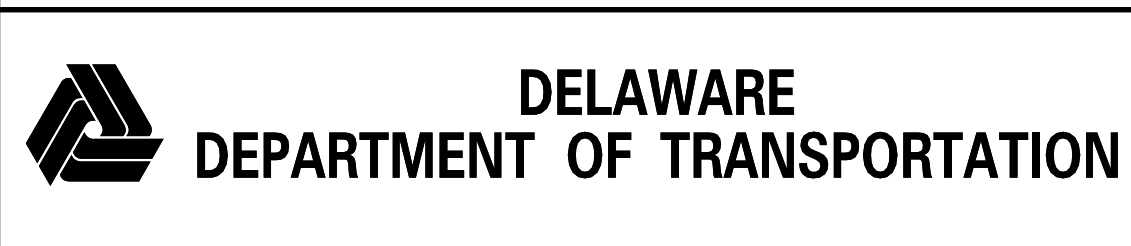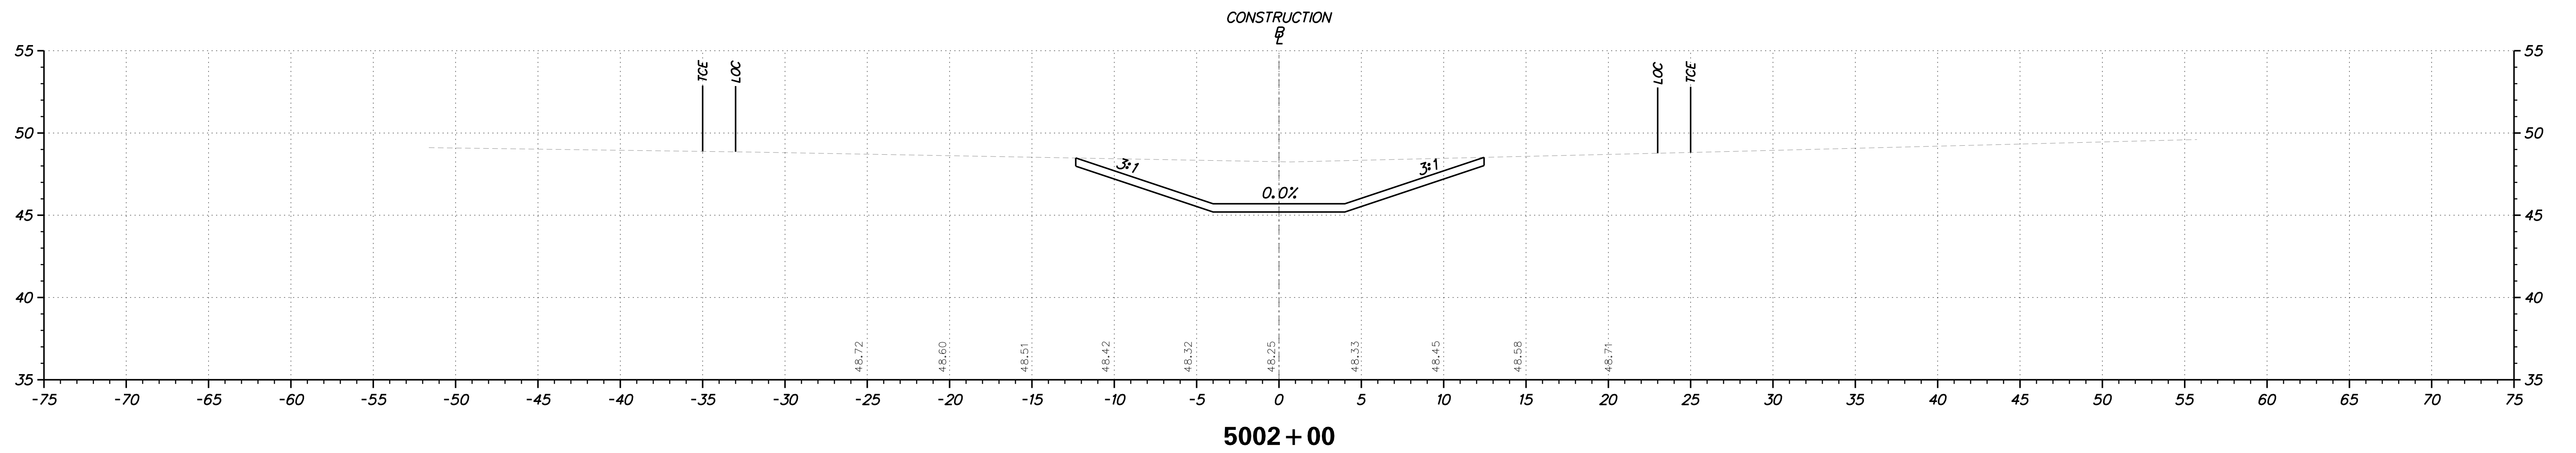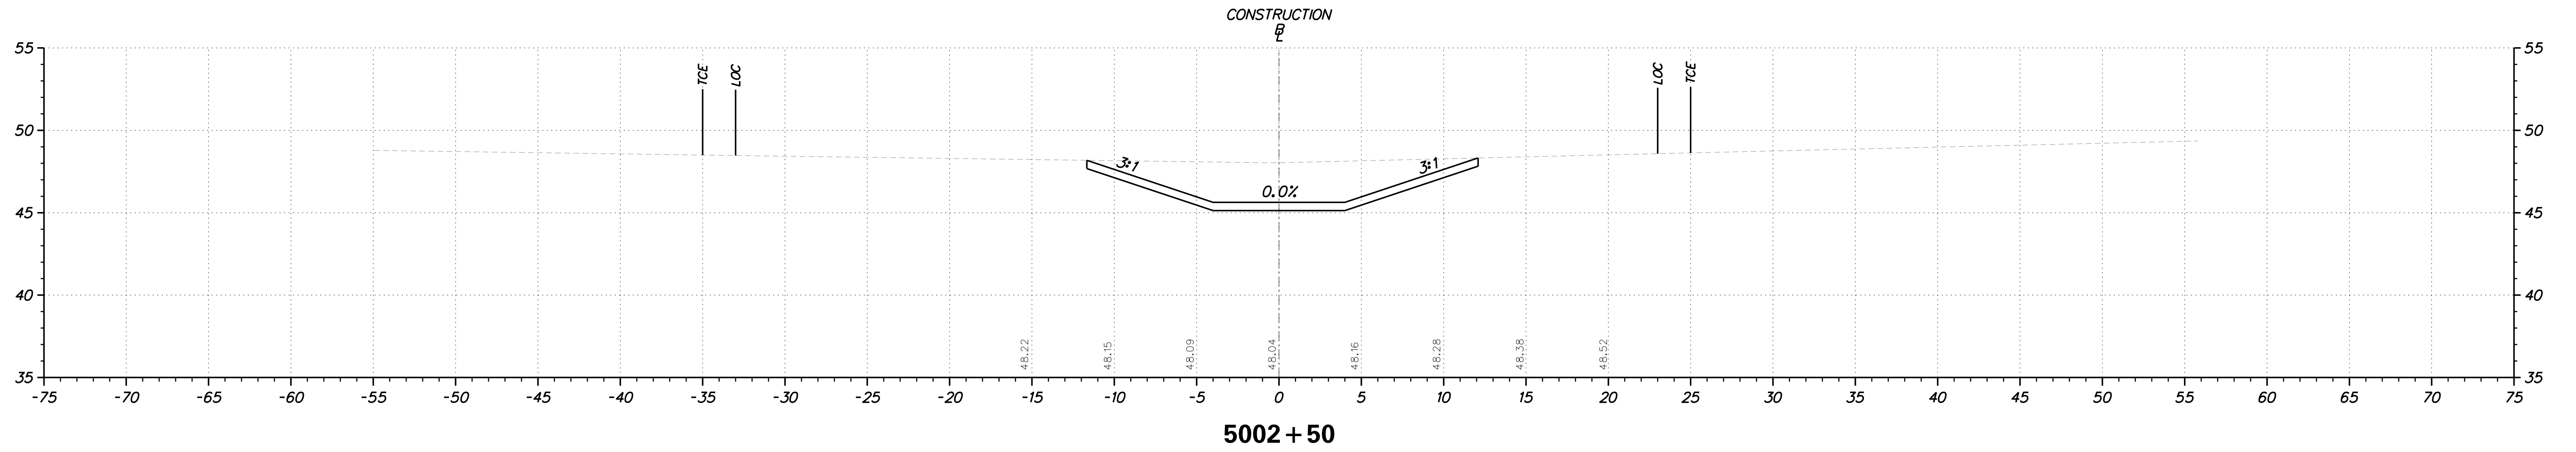

ADDENDUMS / REVISIONS

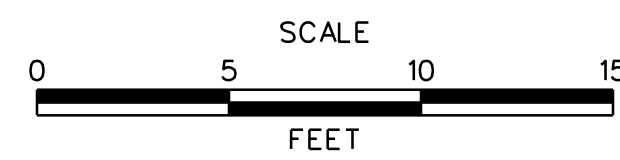




**JAMISON CORNER ROAD,
RELOCATED AT
BOYDS CORNER ROAD**

CONTRACT T200912002	BRIDGE NO.
COUNTY NEW CASTLE	DESIGNED BY: WJD
	CHECKED BY: BPH


CROSS SECTION

SHEET NO. 58
TOTAL SHTS. 73

PLOTTED BY: BDOUGHERTY DATE: 2/20/2017
 FILE LOCATION: Q:\INDE\060272_000DELDOTDOTS\TASK002_BOYDSCORNERROAD\CADD\CADD_JCR_XS78.DGN [SHEET: XS78]

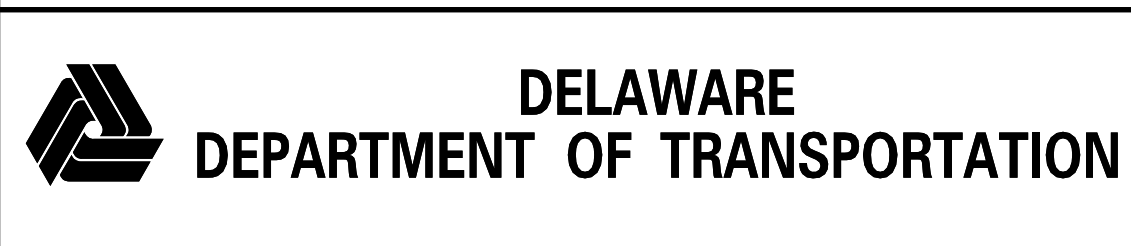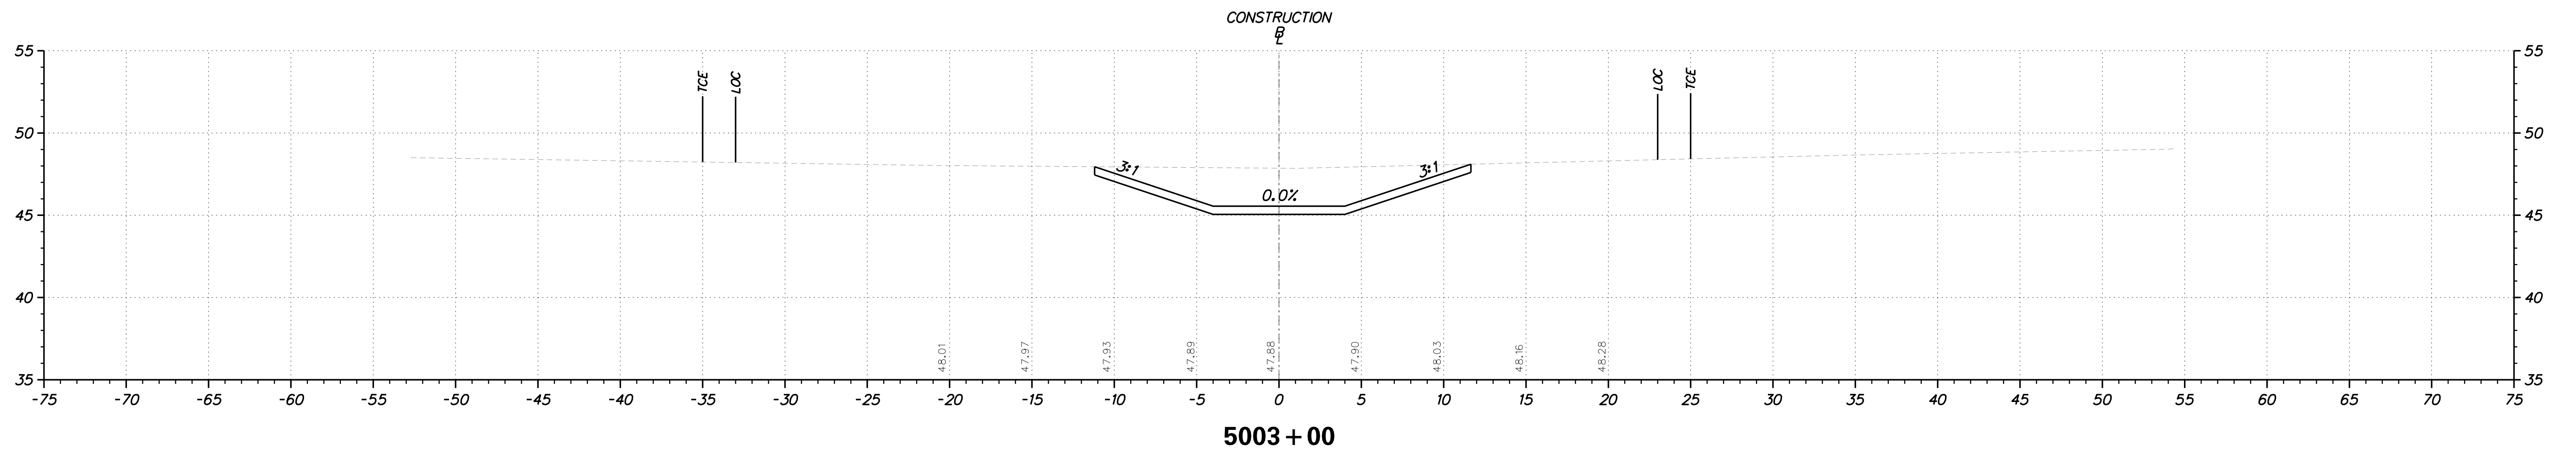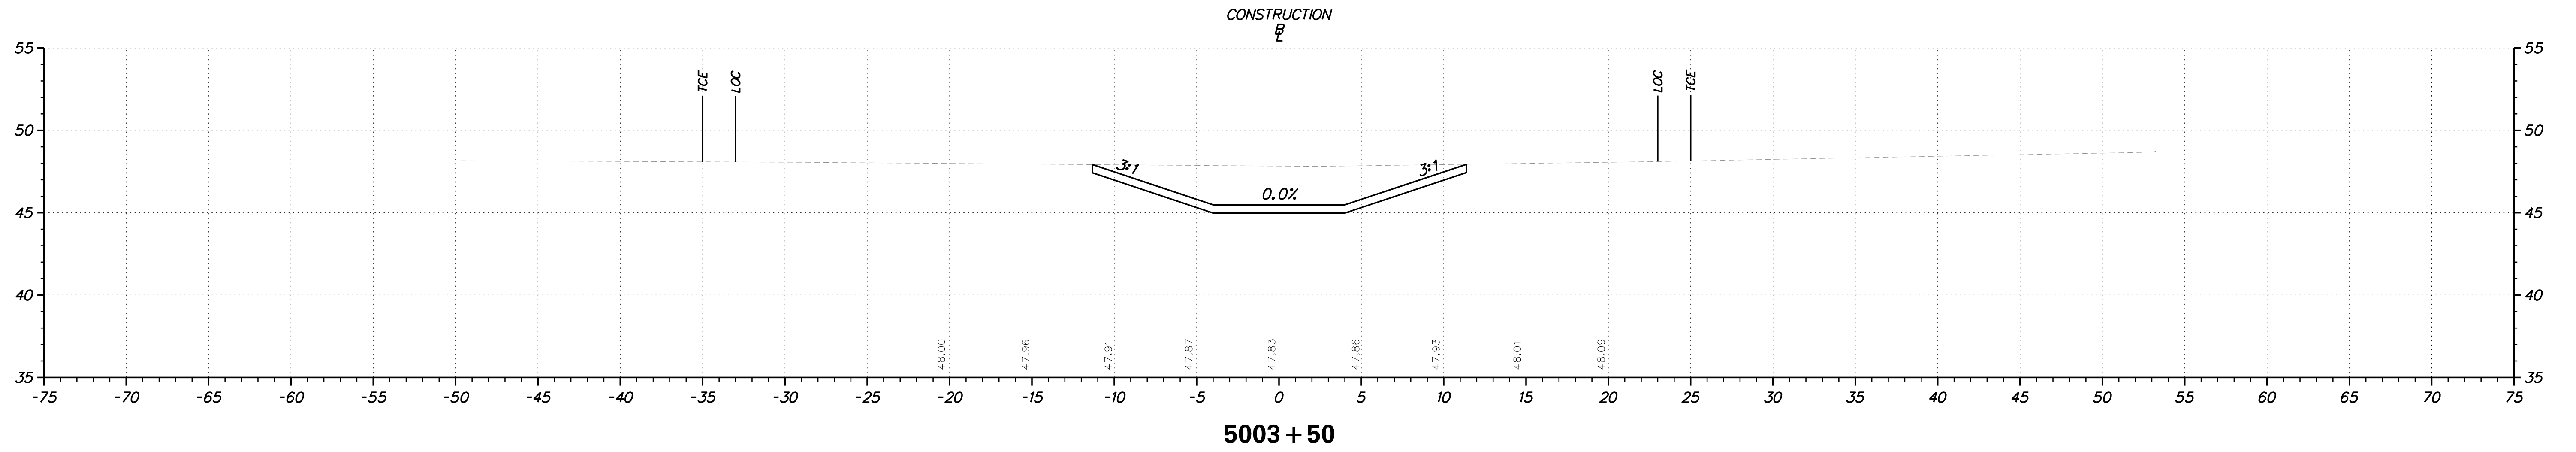

ADDENDUMS / REVISIONS	


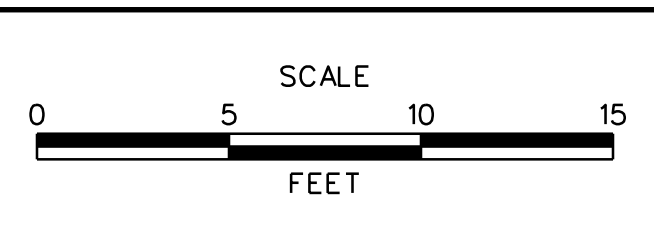


**JAMISON CORNER ROAD,
RELOCATED AT
BOYDS CORNER ROAD**


CONTRACT	BRIDGE NO.	
T200912002	DESIGNED BY:	WJD
COUNTY	CHECKED BY:	BPH
NEW CASTLE		

CROSS SECTION	SHEET NO.
	59
	TOTAL SHTS.
73	

PLOTTED BY: BDOUGHERTY DATE: 2/20/2017
 FILE LOCATION: Q:\INDE\060272_000DELDOTDOTS\TASK002_BOYDSCORNERROAD\CADD\JCR_XS79.DGN [SHEET: XS79]

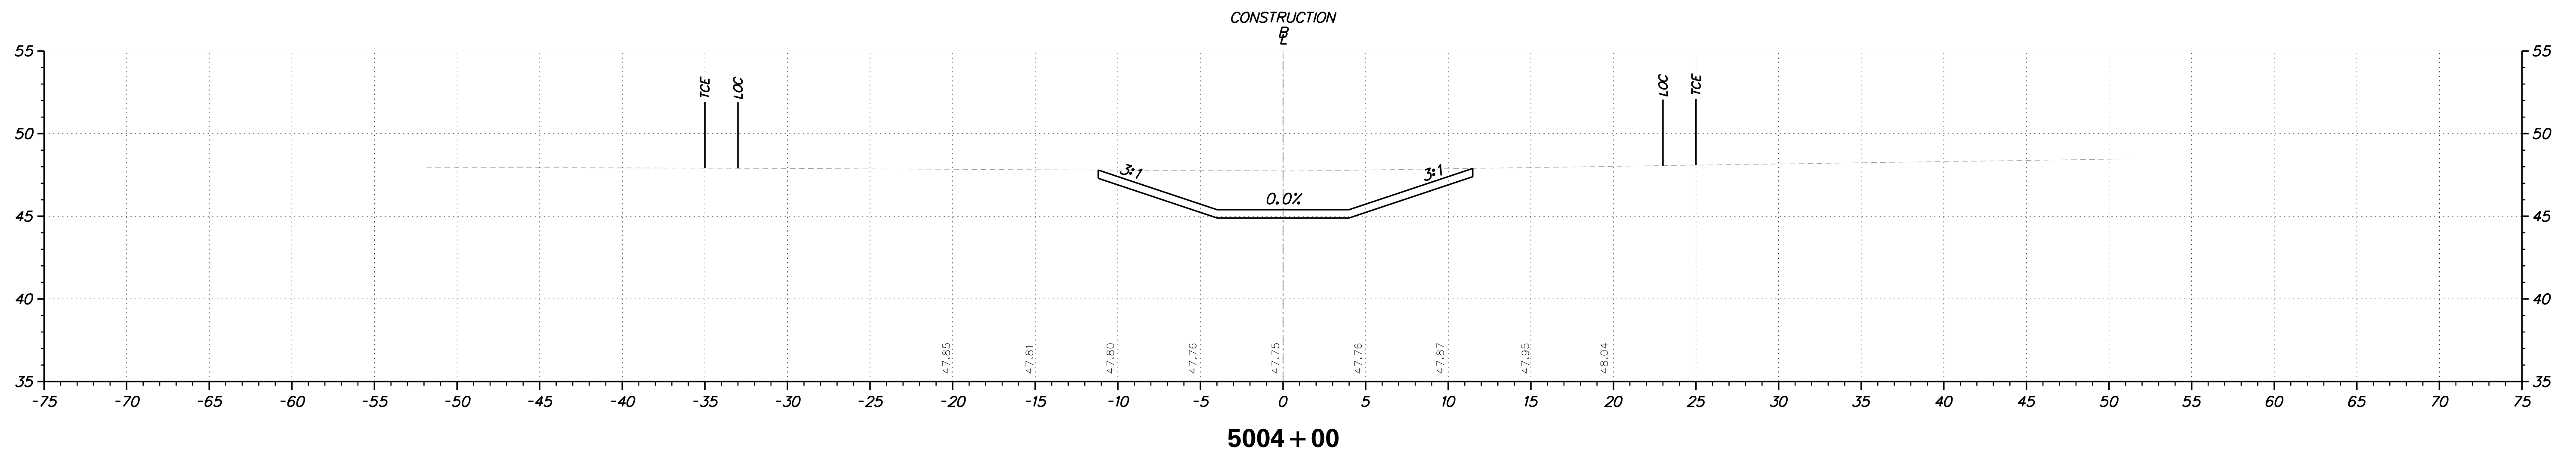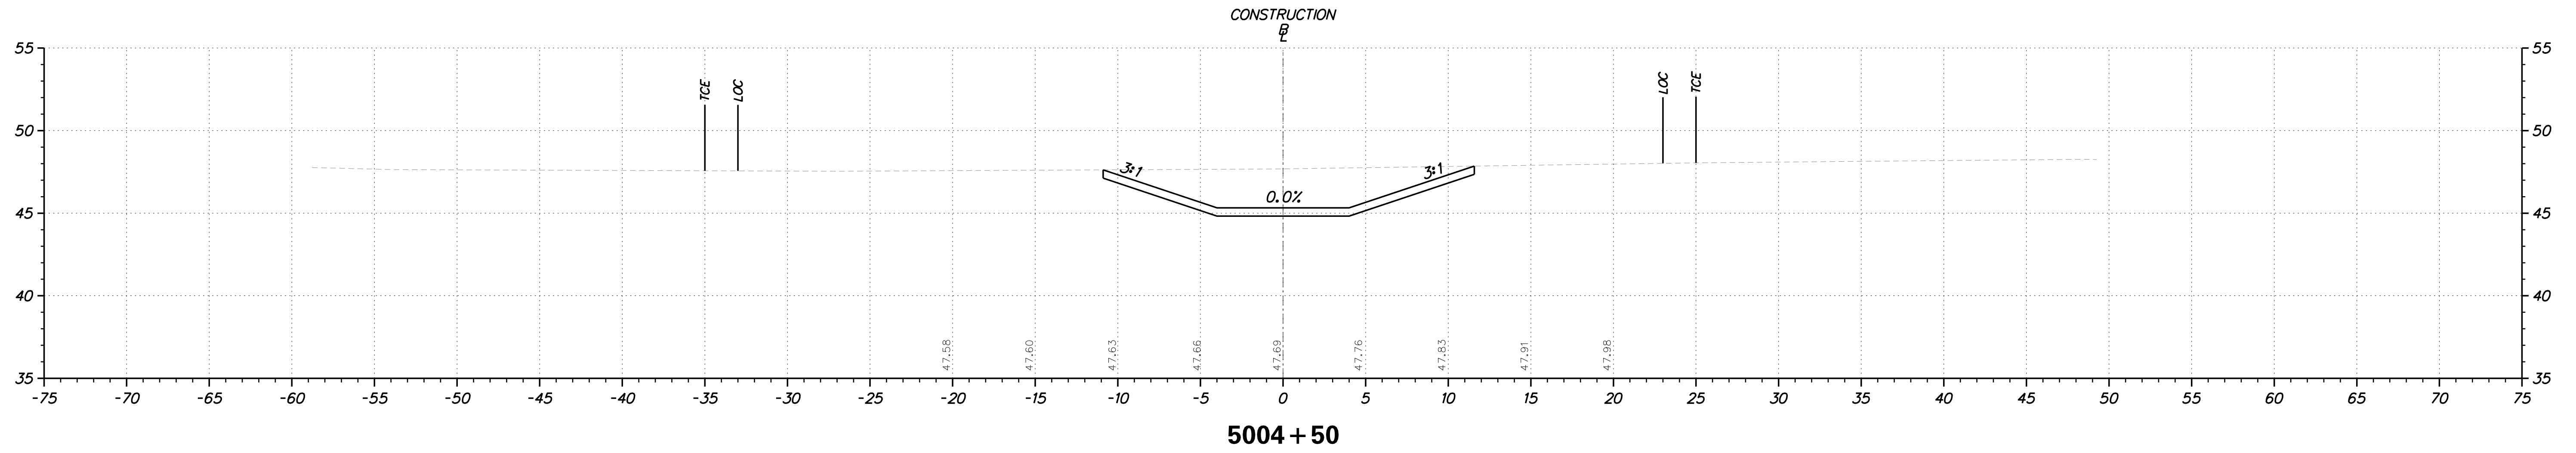

ADDENDUMS / REVISIONS	



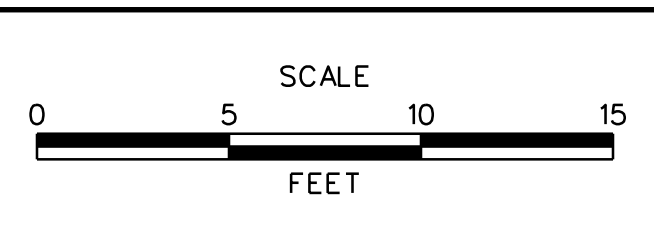


**JAMISON CORNER ROAD,
 RELOCATED AT
 BOYDS CORNER ROAD**


CONTRACT	BRIDGE NO.	CROSS SECTION
T200912002	DESIGNED BY: WJD	
COUNTY	CHECKED BY: BPH	
NEW CASTLE		

SHEET NO.
60
TOTAL SHTS.
73

PLOTTED BY: BDOUGHERTY DATE: 2/20/2017
 FILE LOCATION: Q:\INDE\060272_000DELDOTDOTS\TASK002_BOYDSCORNERROAD\CADD\CADD_JCR_XS80.DGN [SHEET: XS80]

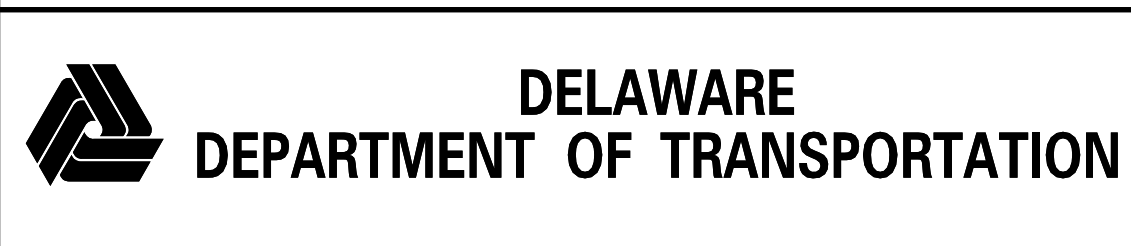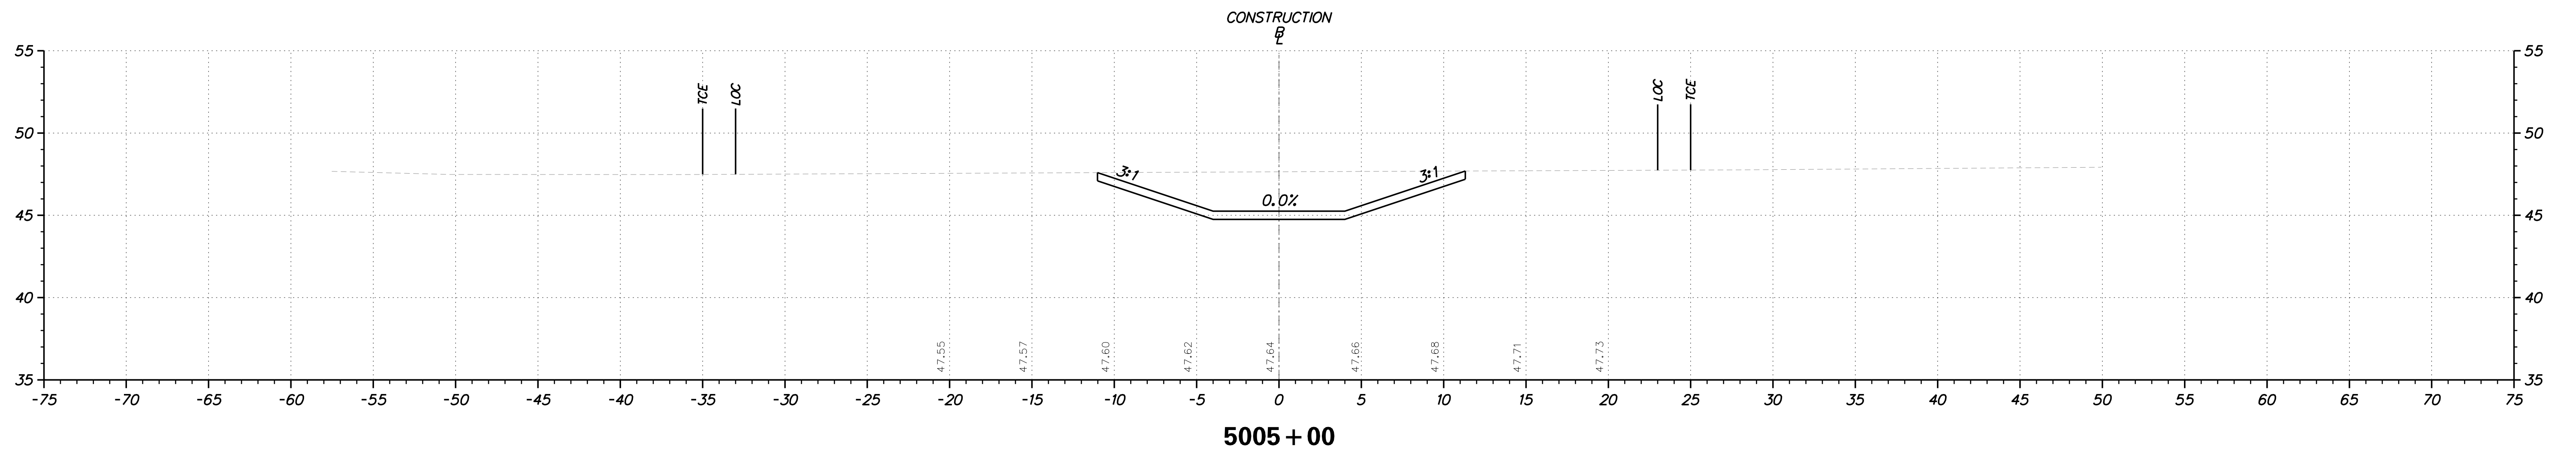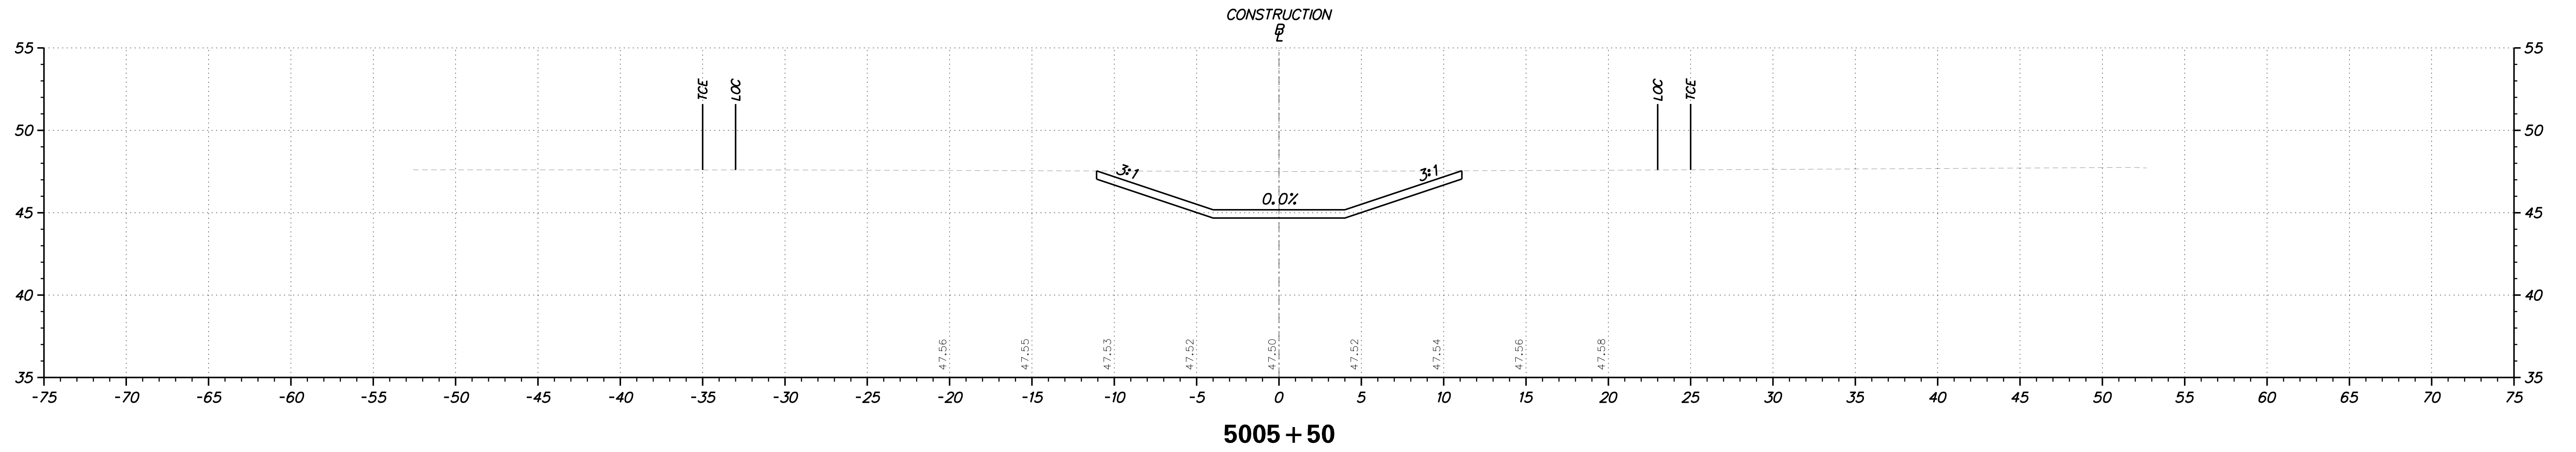

ADDENDUMS / REVISIONS	



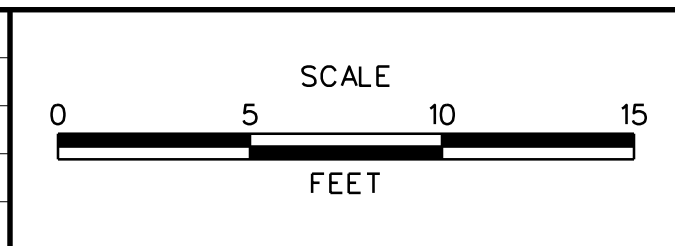


**JAMISON CORNER ROAD,
 RELOCATED AT
 BOYDS CORNER ROAD**


CONTRACT	BRIDGE NO.	
T200912002	DESIGNED BY:	WJD
COUNTY	CHECKED BY:	BPH
NEW CASTLE		

CROSS SECTION	SHEET NO.
	61
	TOTAL SHTS.
73	

PLOTTED BY: BDOUGHERTY DATE: 2/20/2017
 FILE LOCATION: Q:\INDE\060272_000DELDOTDOTS\TASK002_BOYDSCORNERROAD\CADD\CADD_JCR_XS81.DGN [SHEET: XS81]

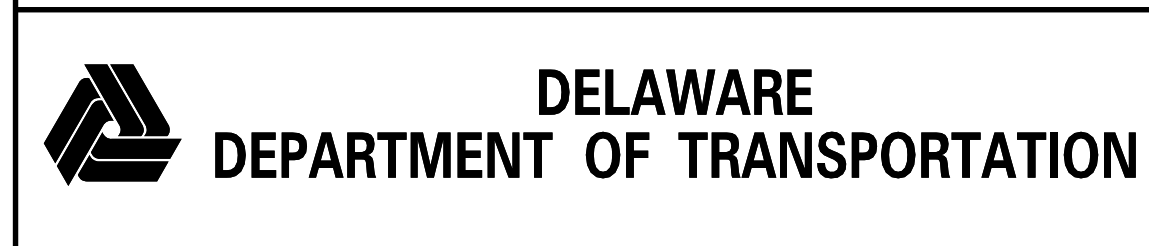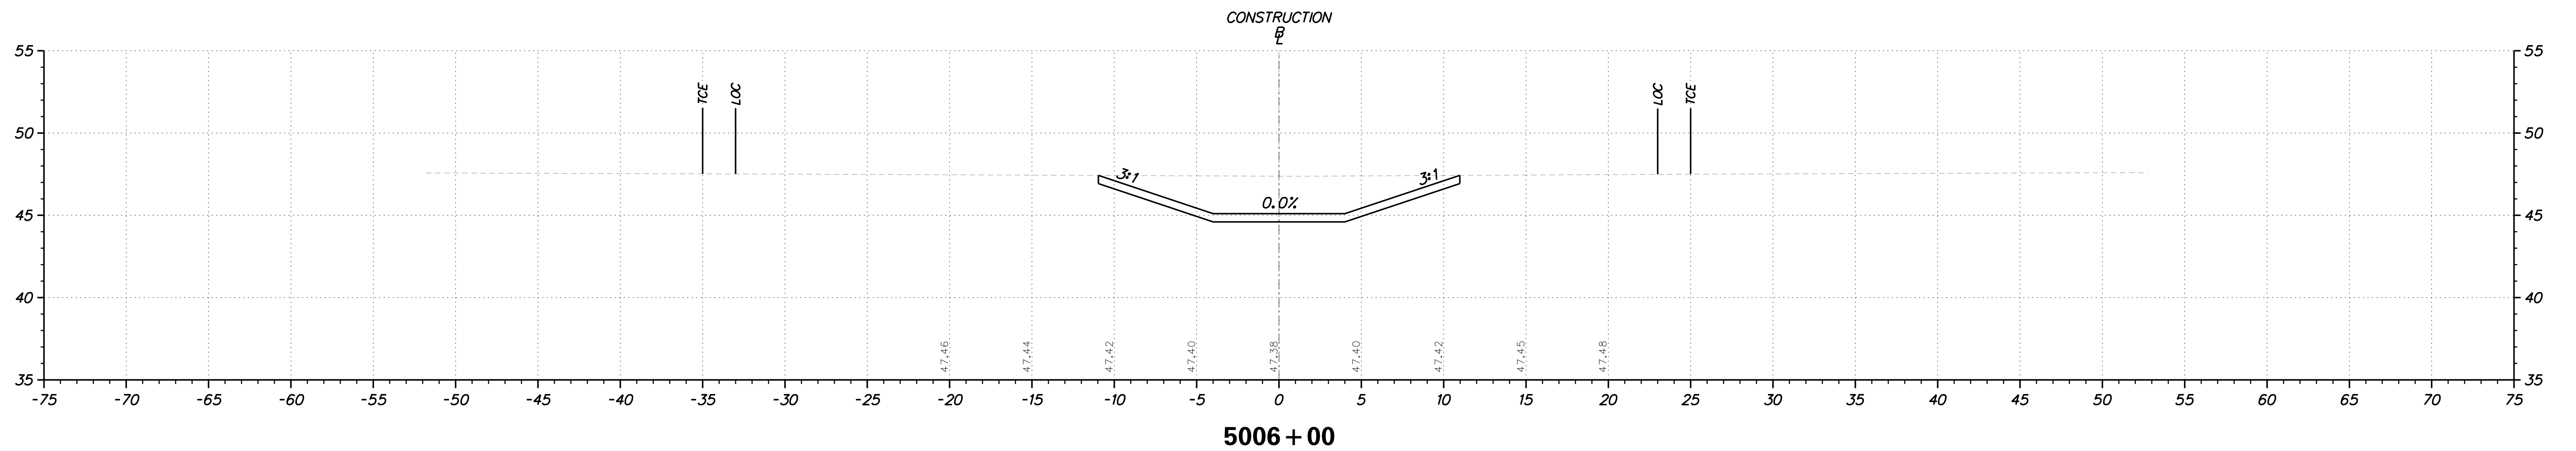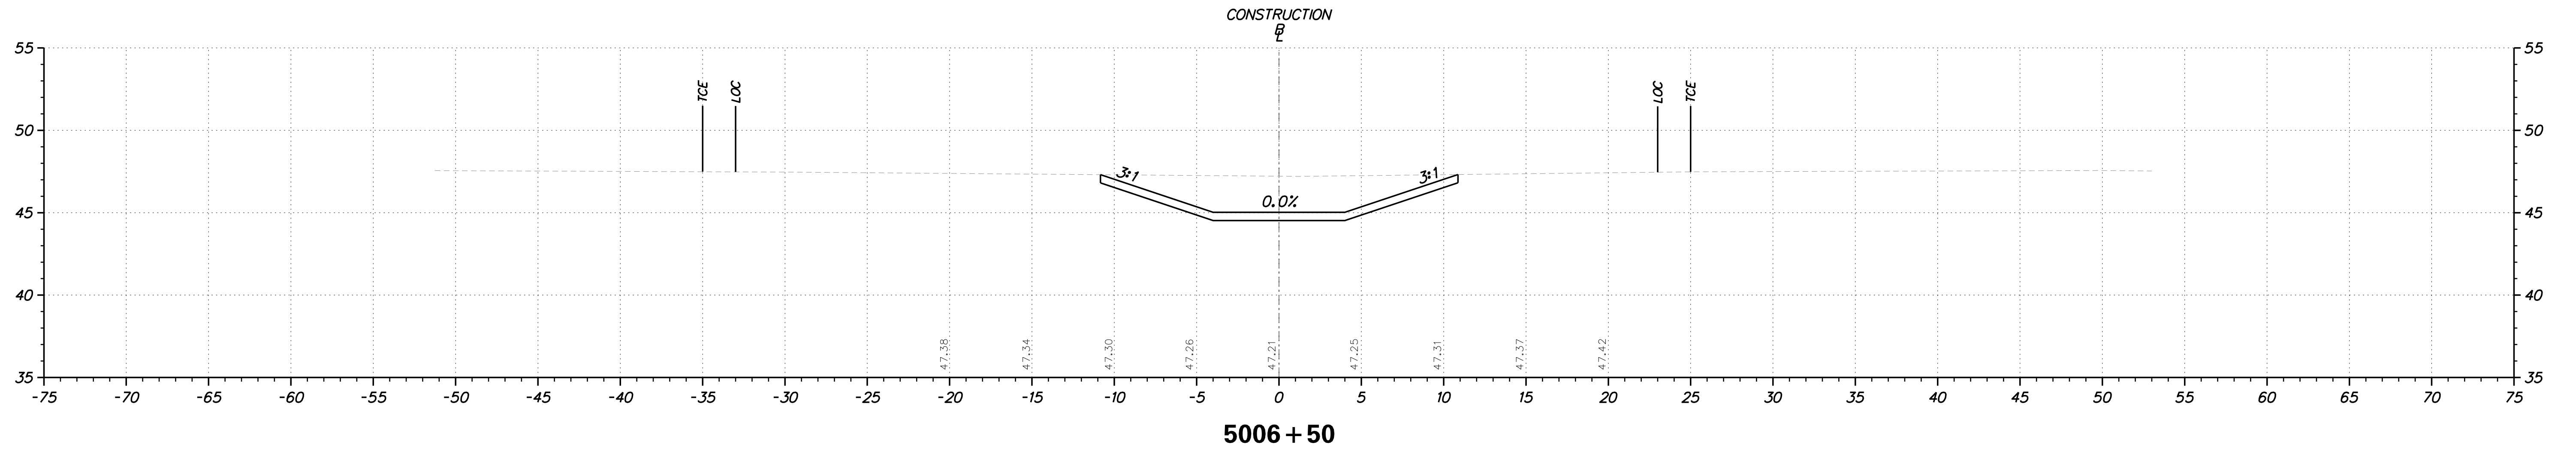

ADDENDUMS / REVISIONS	


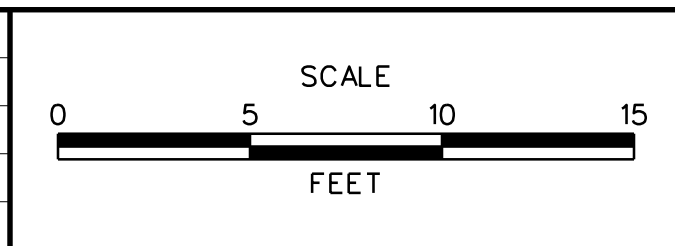


**JAMISON CORNER ROAD,
 RELOCATED AT
 BOYDS CORNER ROAD**


CONTRACT	BRIDGE NO.
T200912002	
COUNTY	DESIGNED BY: WJD
NEW CASTLE	CHECKED BY: BPH

CROSS SECTION	SHEET NO.
	62
	TOTAL SHTS.
73	

PLOTTED BY: BDOUGHERTY DATE: 2/20/2017
 FILE LOCATION: Q:\INDE\060272_000DELDOTDOTS\TASK002_BOYDSCORNERROAD\CADD\CADD_JCR_XS82.DGN [SHEET: XS82]

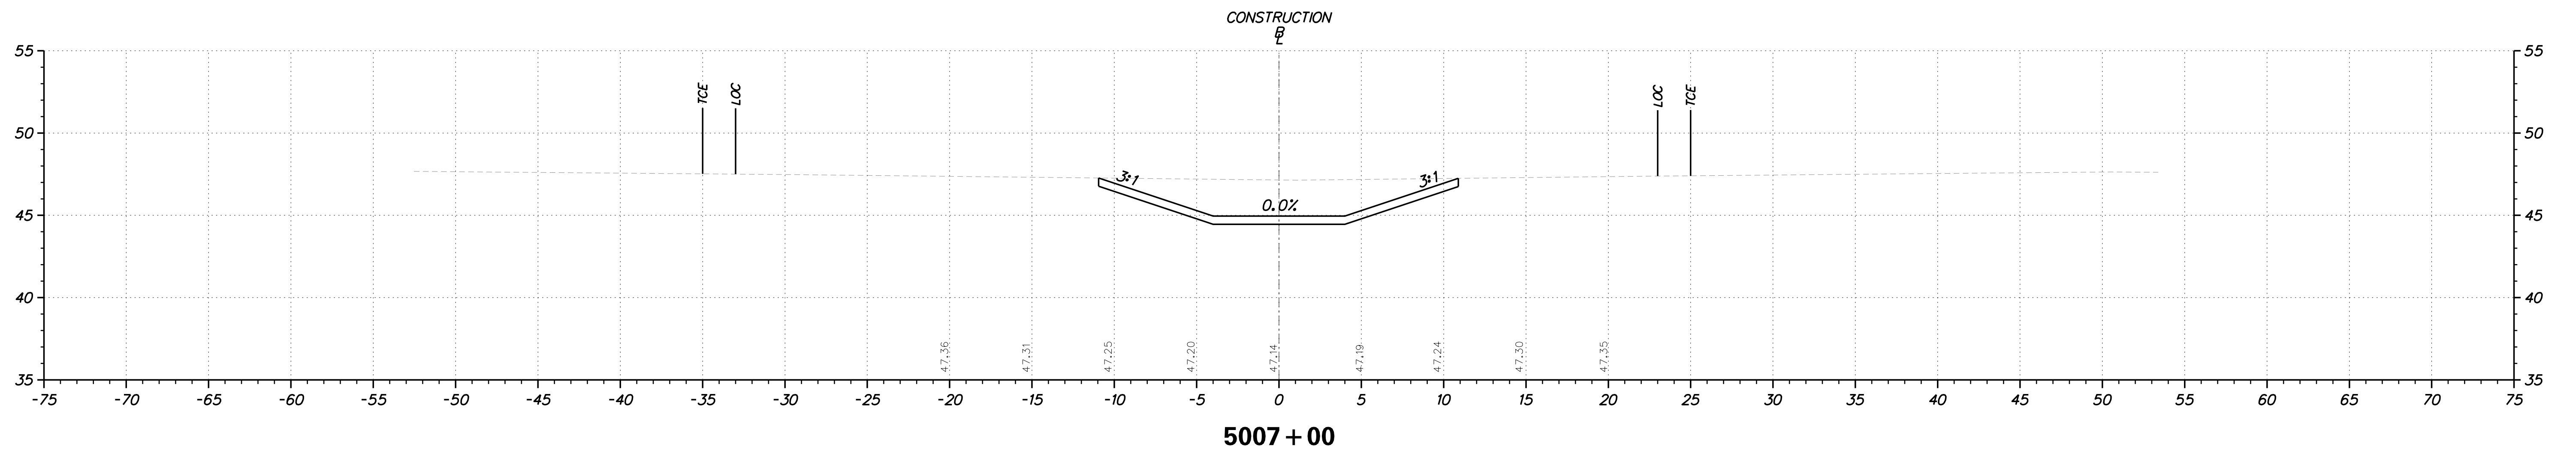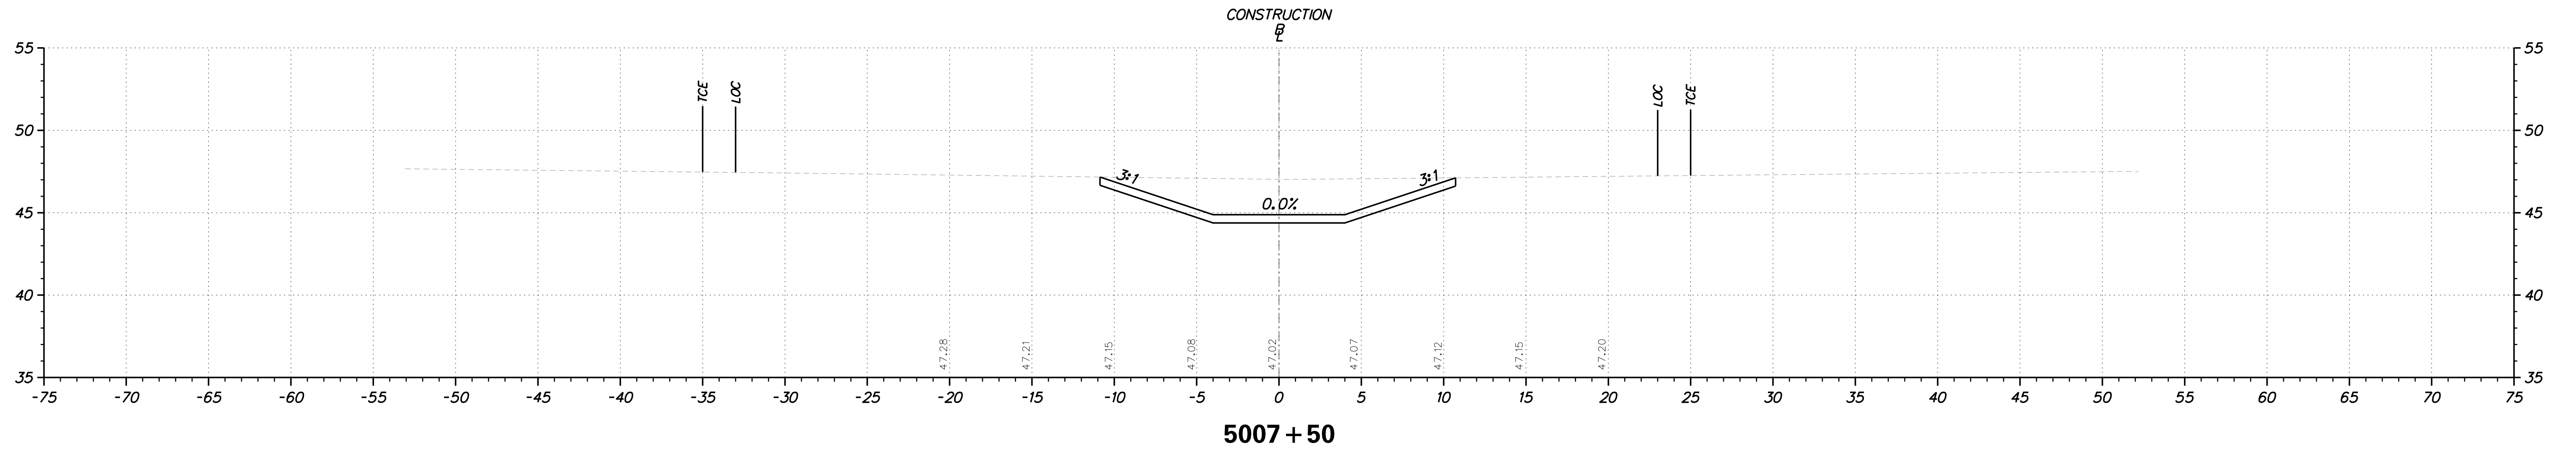

ADDENDUMS / REVISIONS

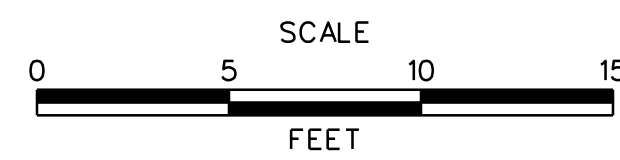



**JAMISON CORNER ROAD,
RELOCATED AT
BOYDS CORNER ROAD**

CONTRACT	BRIDGE NO.	
T200912002	DESIGNED BY:	WJD
COUNTY	CHECKED BY:	BPH
NEW CASTLE		


CROSS SECTION

SHEET NO.
63
TOTAL SHTS.
73

PLOTTED BY: BDOUGHERTY DATE: 2/20/2017
 FILE LOCATION: Q:\INDE\060272_000DELDOTDOTS\TASK002_BOYDSCORNERROAD\CADD\CADD_JCR_XS83.DGN [SHEET: XS83]

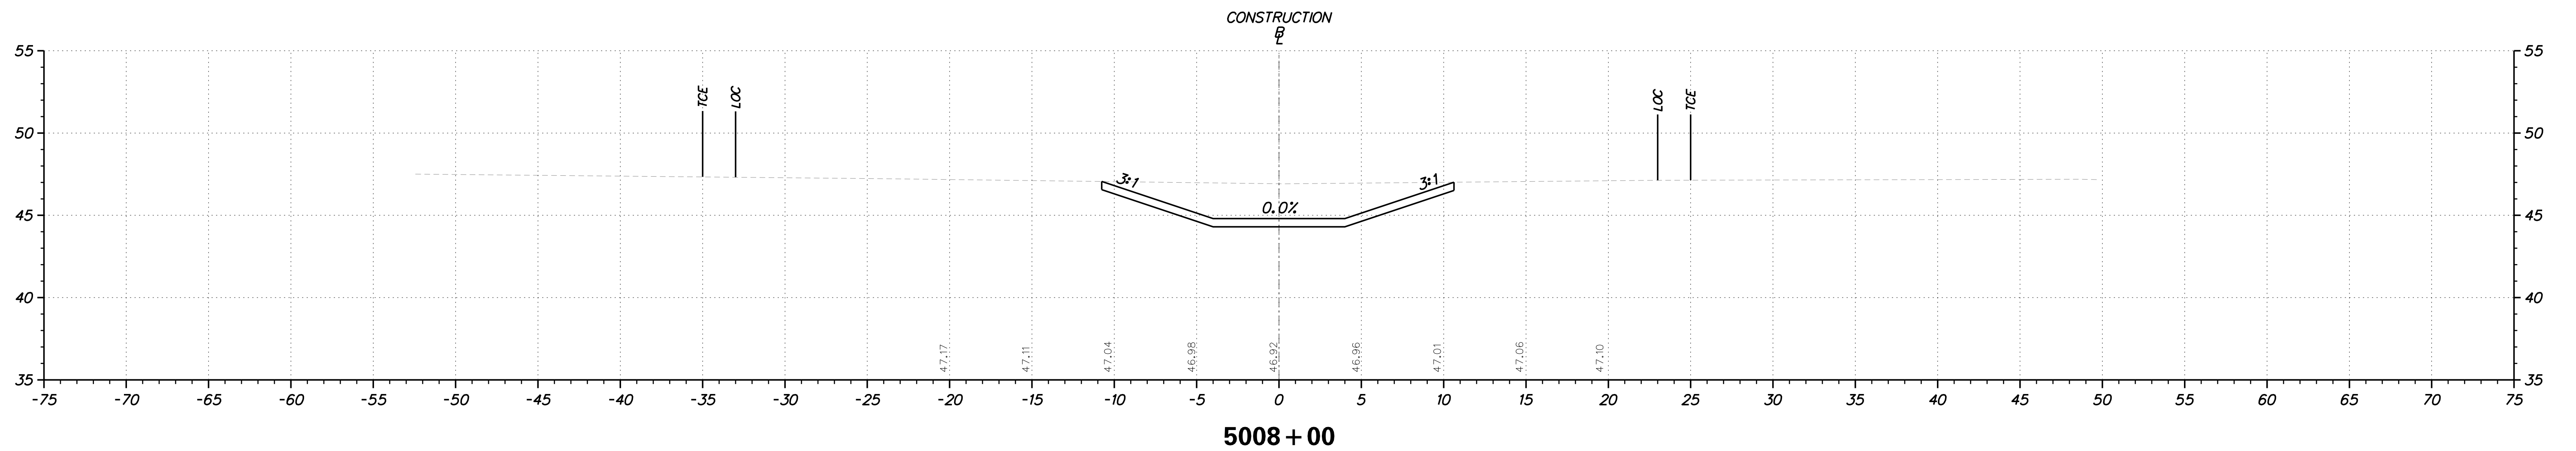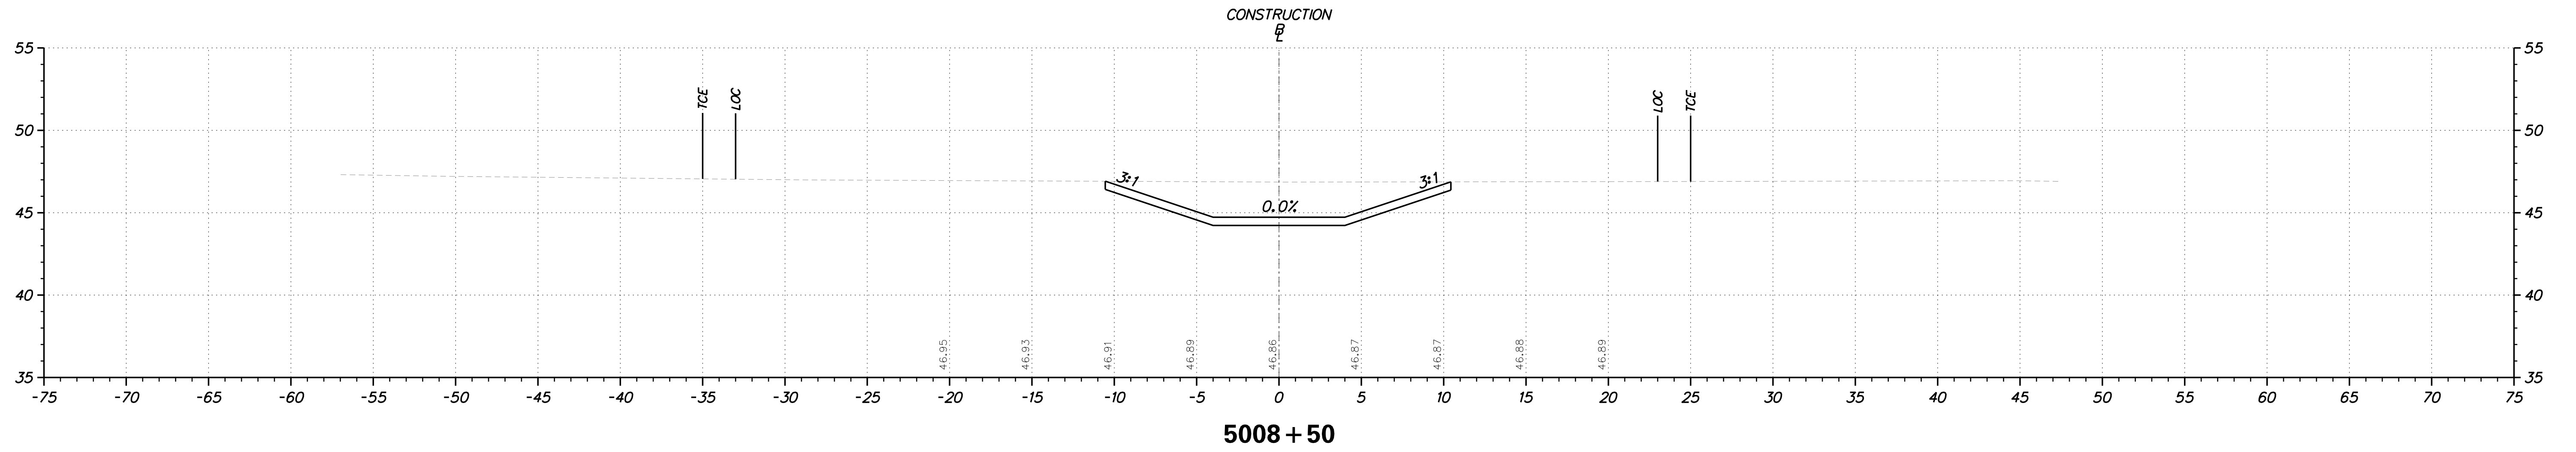

ADDENDUMS / REVISIONS	



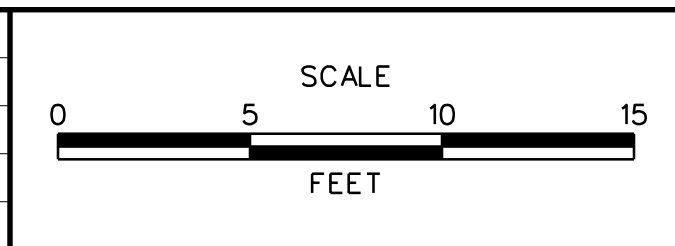


**JAMISON CORNER ROAD,
 RELOCATED AT
 BOYDS CORNER ROAD**


CONTRACT	BRIDGE NO.	
T200912002	DESIGNED BY:	WJD
COUNTY	CHECKED BY:	BPH
NEW CASTLE		

CROSS SECTION	SHEET NO.
	64
	TOTAL SHTS.
73	

PLOTTED BY: BDOUGHERTY DATE: 2/20/2017
 FILE LOCATION: Q:\INDE\060272_000DELDOTDOTS\TASK002_BOYDSCORNERROAD\CADD\CADD_JCR_XS84.DGN [SHEET: XS84]

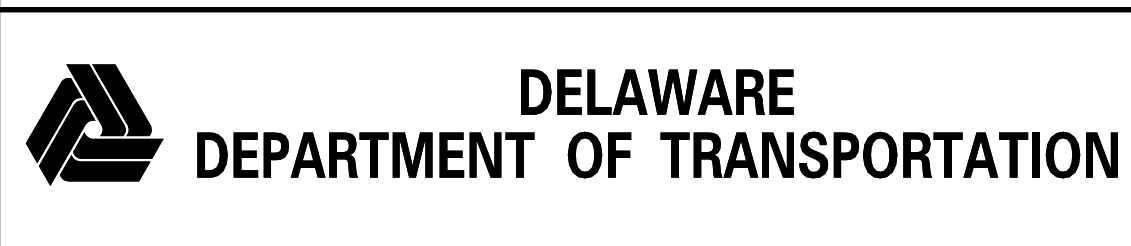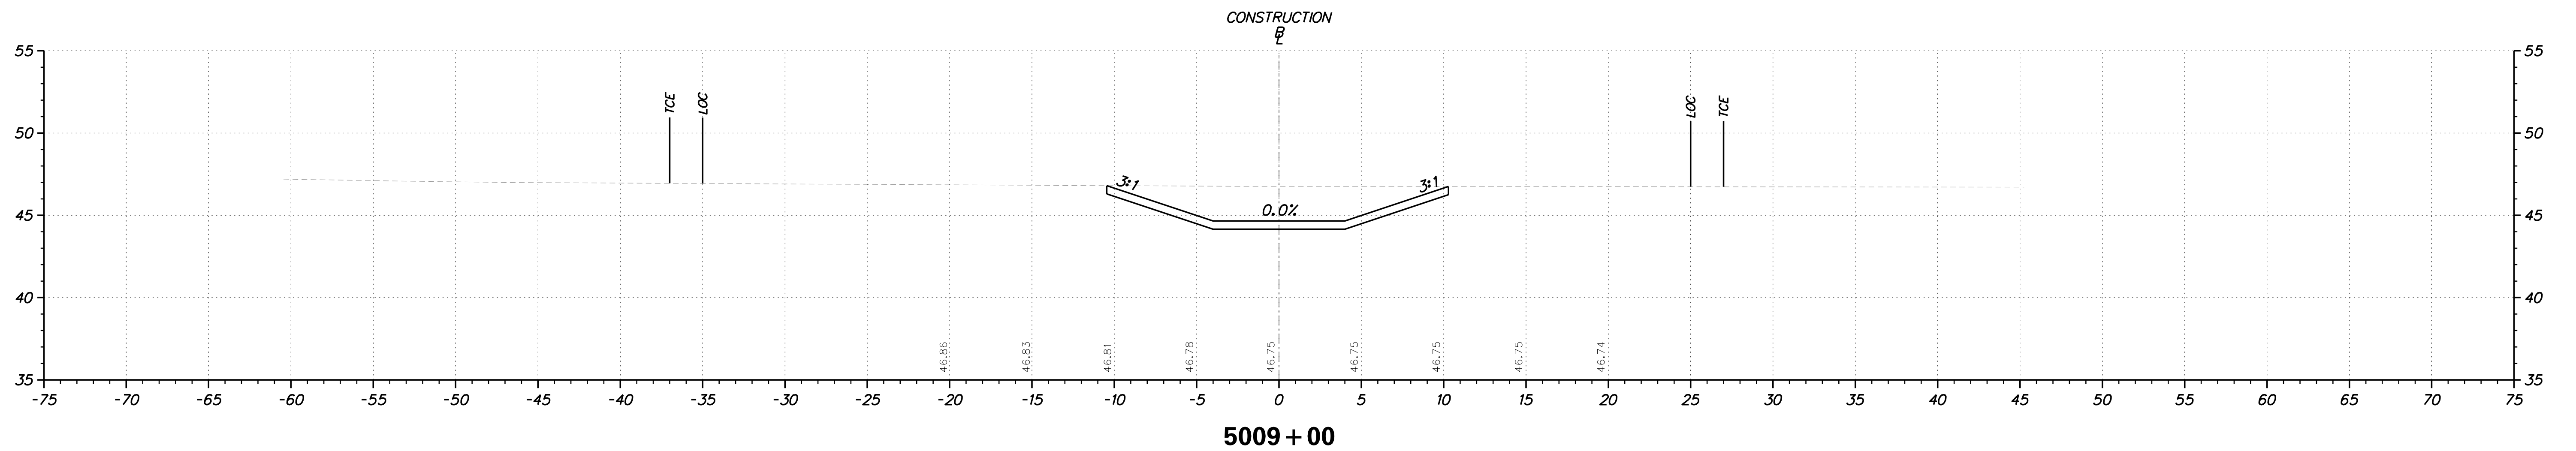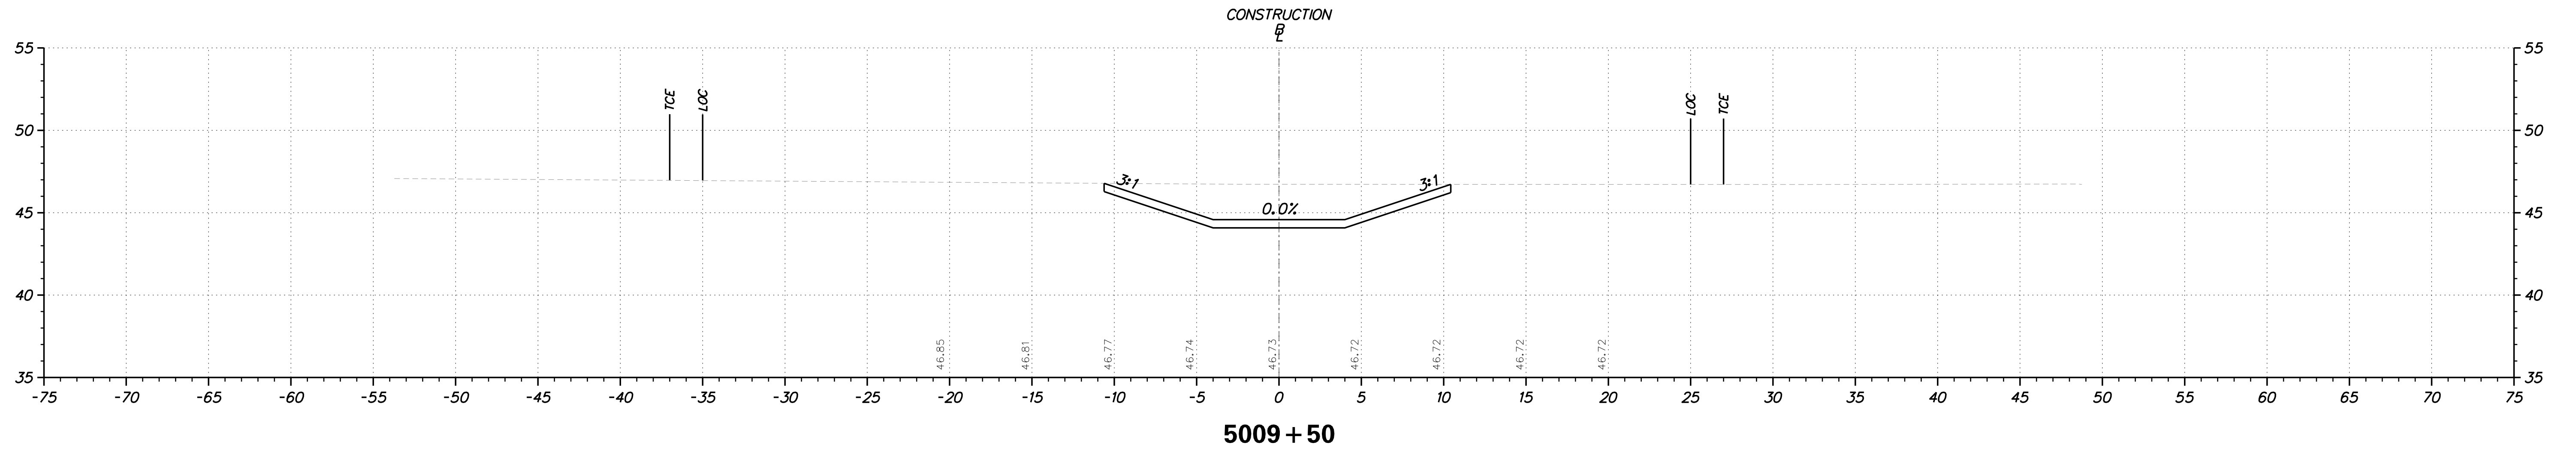

ADDENDUMS / REVISIONS

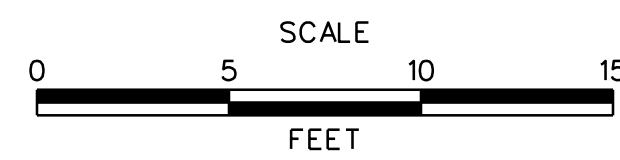




**JAMISON CORNER ROAD,
RELOCATED AT
BOYDS CORNER ROAD**

CONTRACT	BRIDGE NO.	
T200912002	DESIGNED BY:	WJD
COUNTY	CHECKED BY:	BPH
NEW CASTLE		


CROSS SECTION

SHEET NO.	65
TOTAL SHTS.	73

PLOTTED BY: BDOUGHERTY DATE: 2/20/2017
 FILE LOCATION: Q:\INDE\060272_000DELDOTDOTS\TASK002_BOYDSCORNERROAD\CADD\CADD_JCR_XS85.DGN [SHEET: XS85]

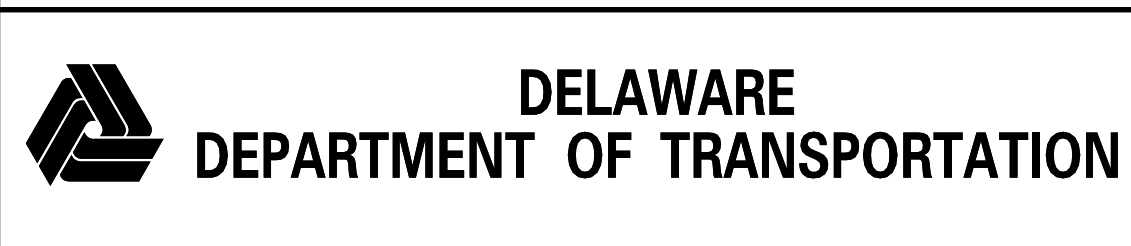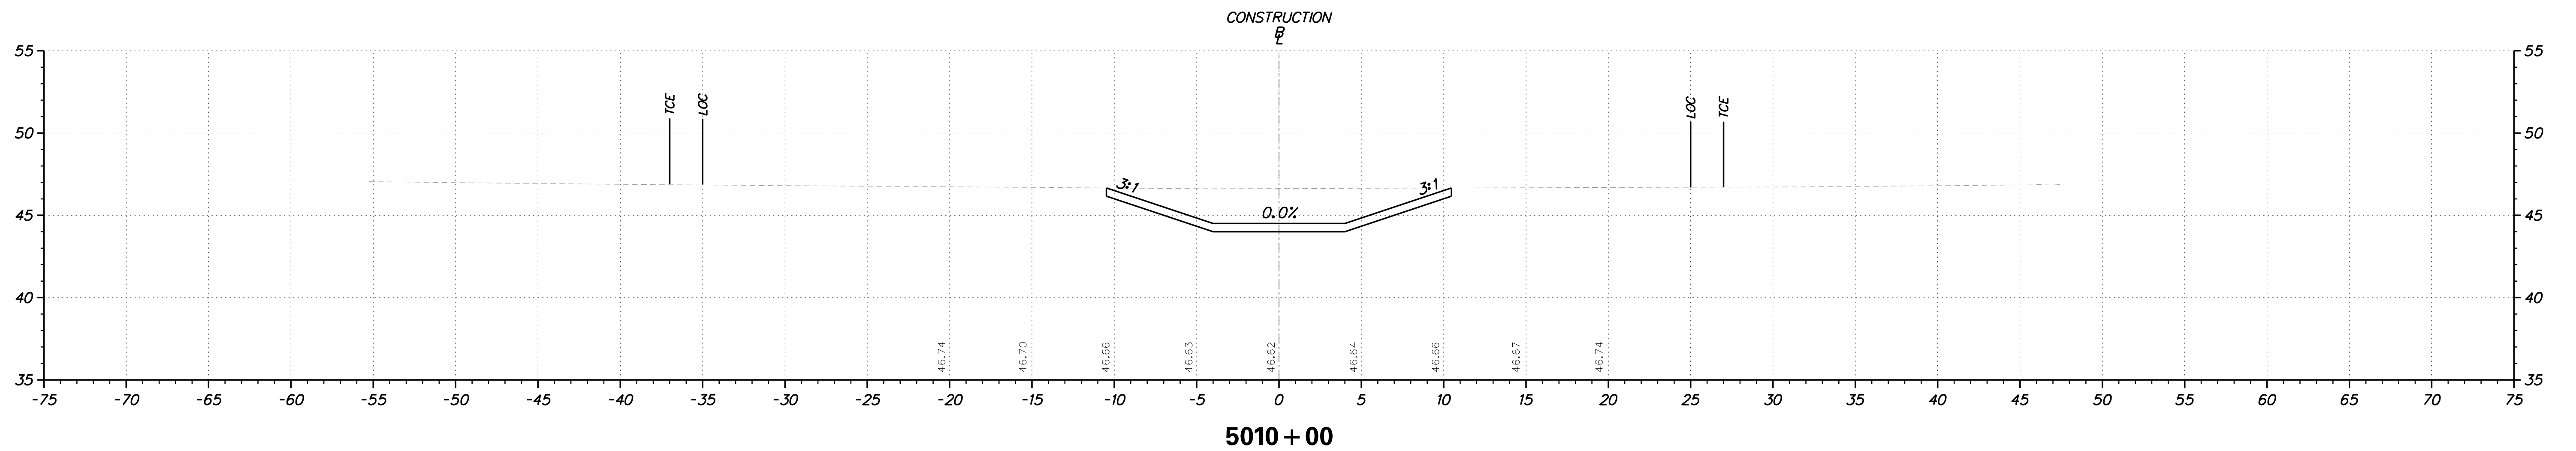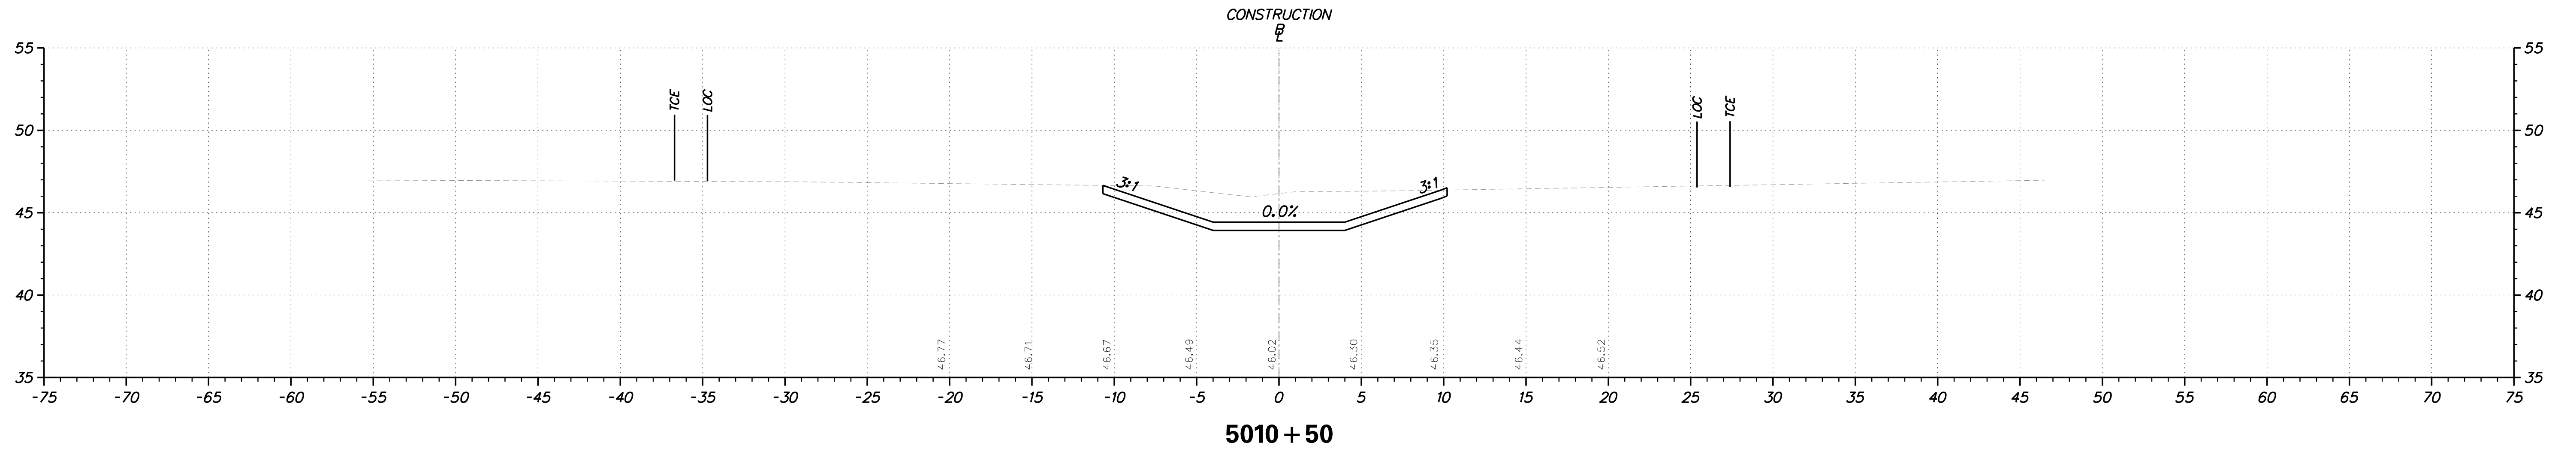

ADDENDUMS / REVISIONS

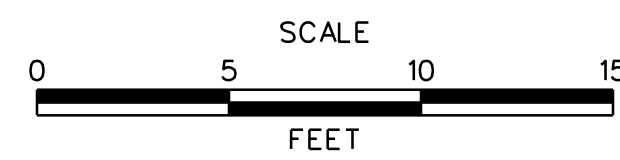



**JAMISON CORNER ROAD,
RELOCATED AT
BOYDS CORNER ROAD**

CONTRACT	BRIDGE NO.	
T200912002	DESIGNED BY:	WJD
COUNTY	CHECKED BY:	BPH
NEW CASTLE		


CROSS SECTION

SHEET NO.	66
TOTAL SHTS.	73

PLOTTED BY: BDOUGHERTY DATE: 2/20/2017
 FILE LOCATION: Q:\INDE\060272_000DELDOTDOTS\TASK002_BOYDSCORNERROAD\CADD\CADD_JCR_XS86.DGN [SHEET: XS86]

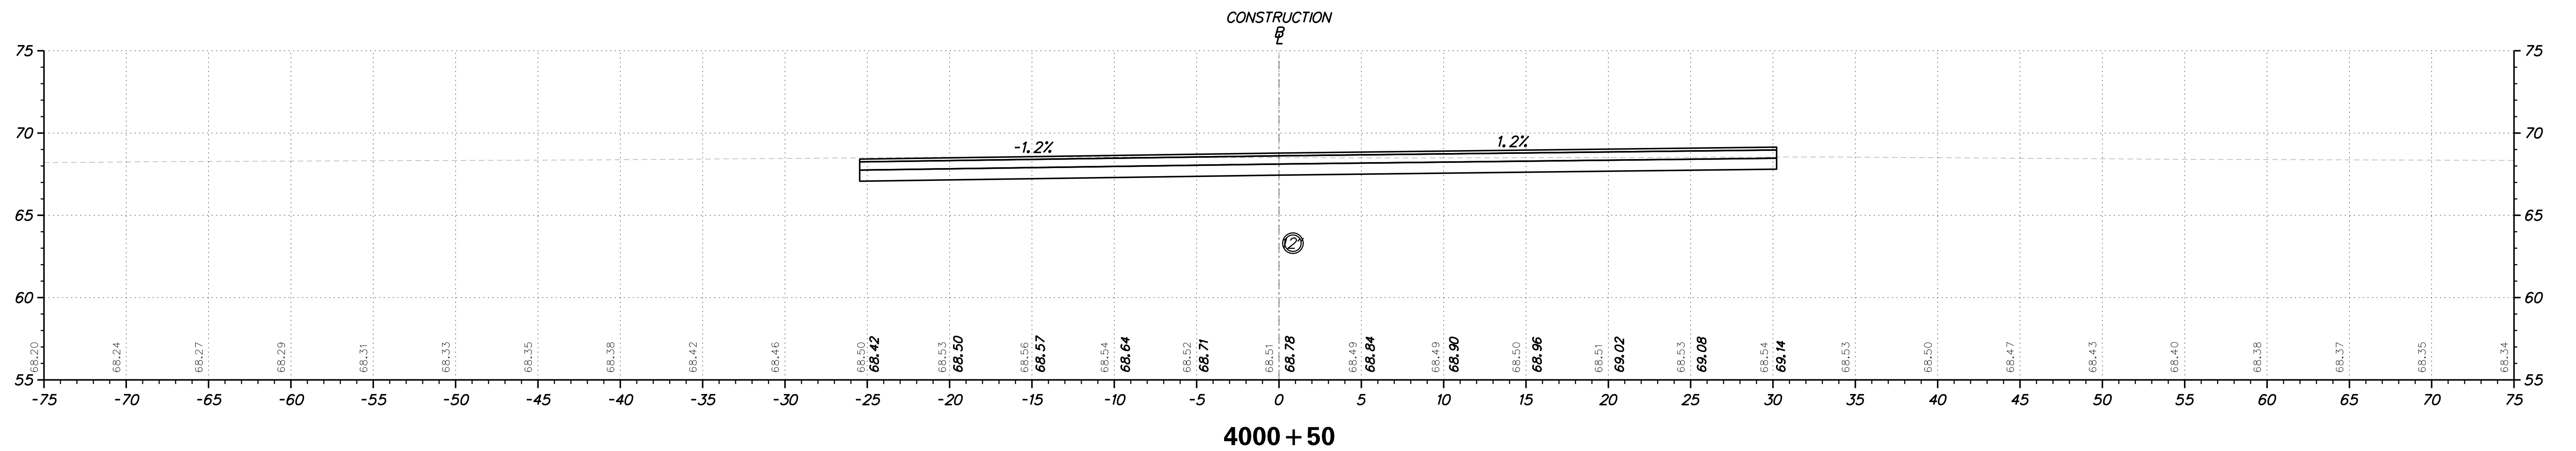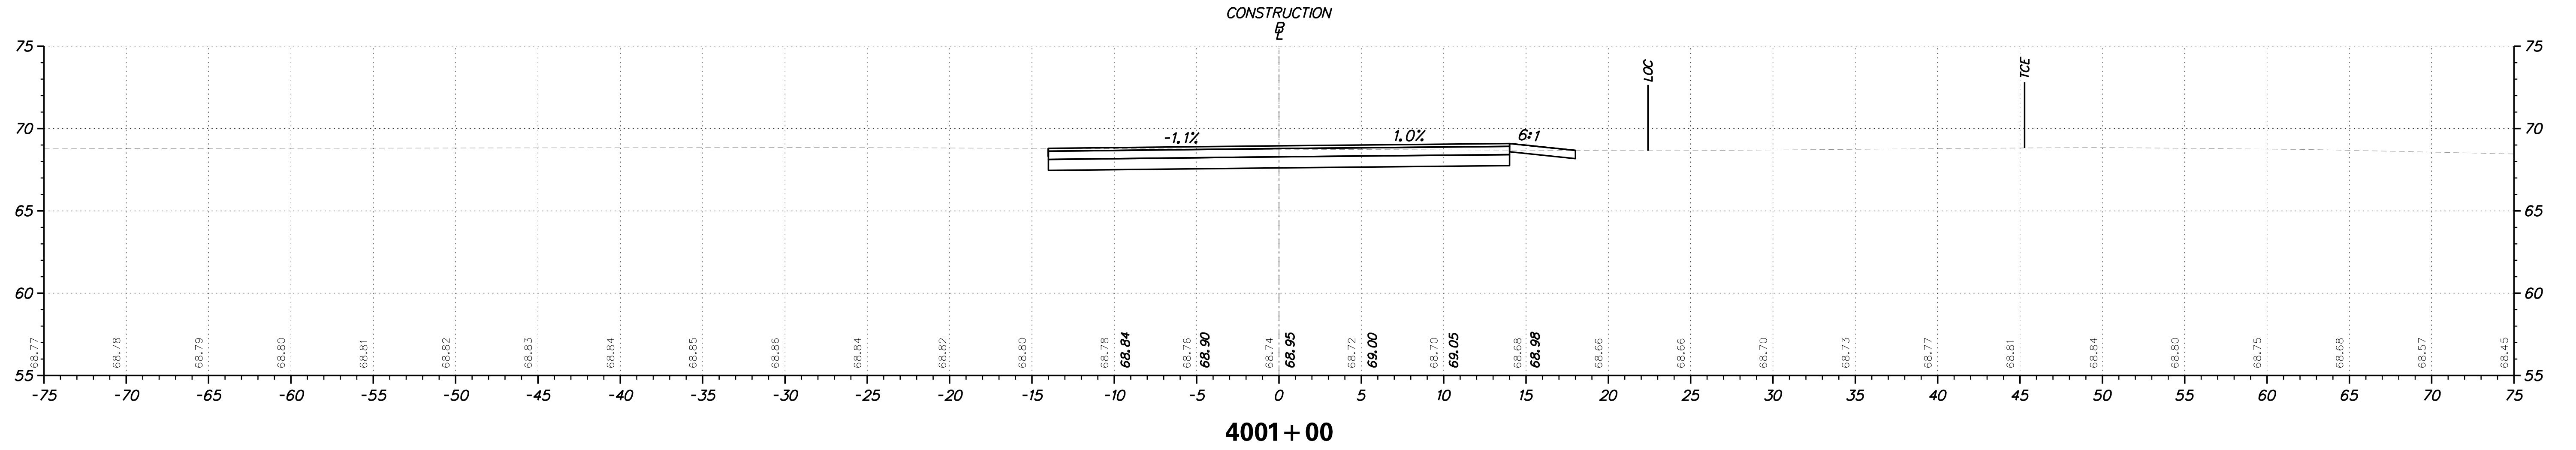

ADDENDUMS / REVISIONS

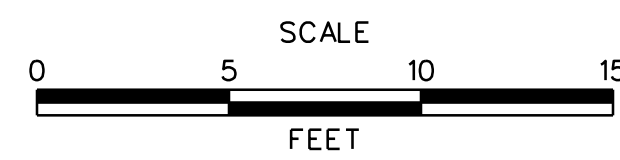



**JAMISON CORNER ROAD,
RELOCATED AT
BOYDS CORNER ROAD**

CONTRACT	BRIDGE NO.	
T200912002	DESIGNED BY:	WJD
COUNTY	CHECKED BY:	BPH
NEW CASTLE		


CROSS SECTION

SHEET NO.
67
TOTAL SHTS.
73

DATE: 2/20/2017
 FILE LOCATION: Q:\INDE\060272_000\DELDOT\TASK002_BOYDSCORNERROAD\CADD\CADD_JCR_XS87.DGN [SHEET: XS87]

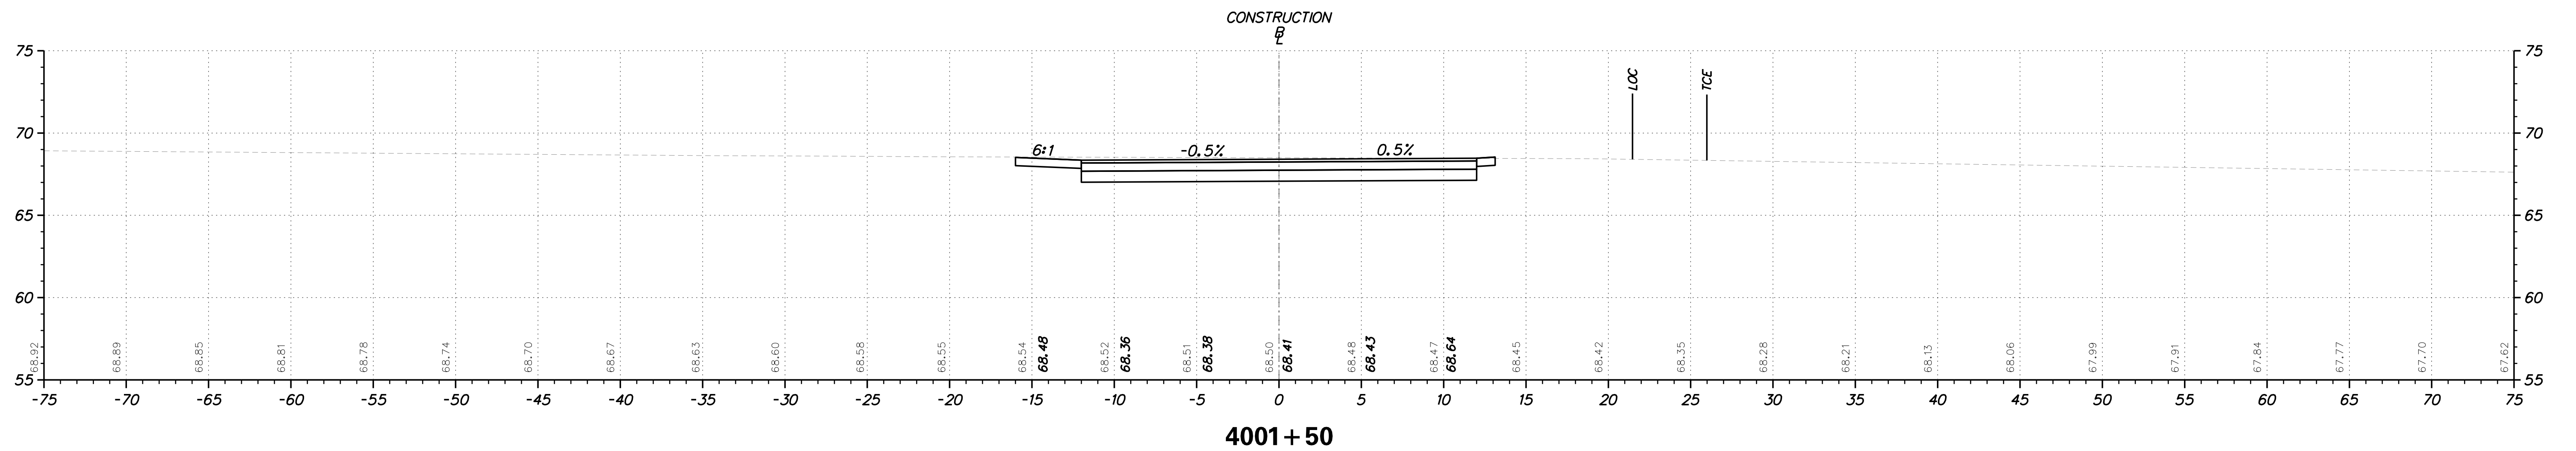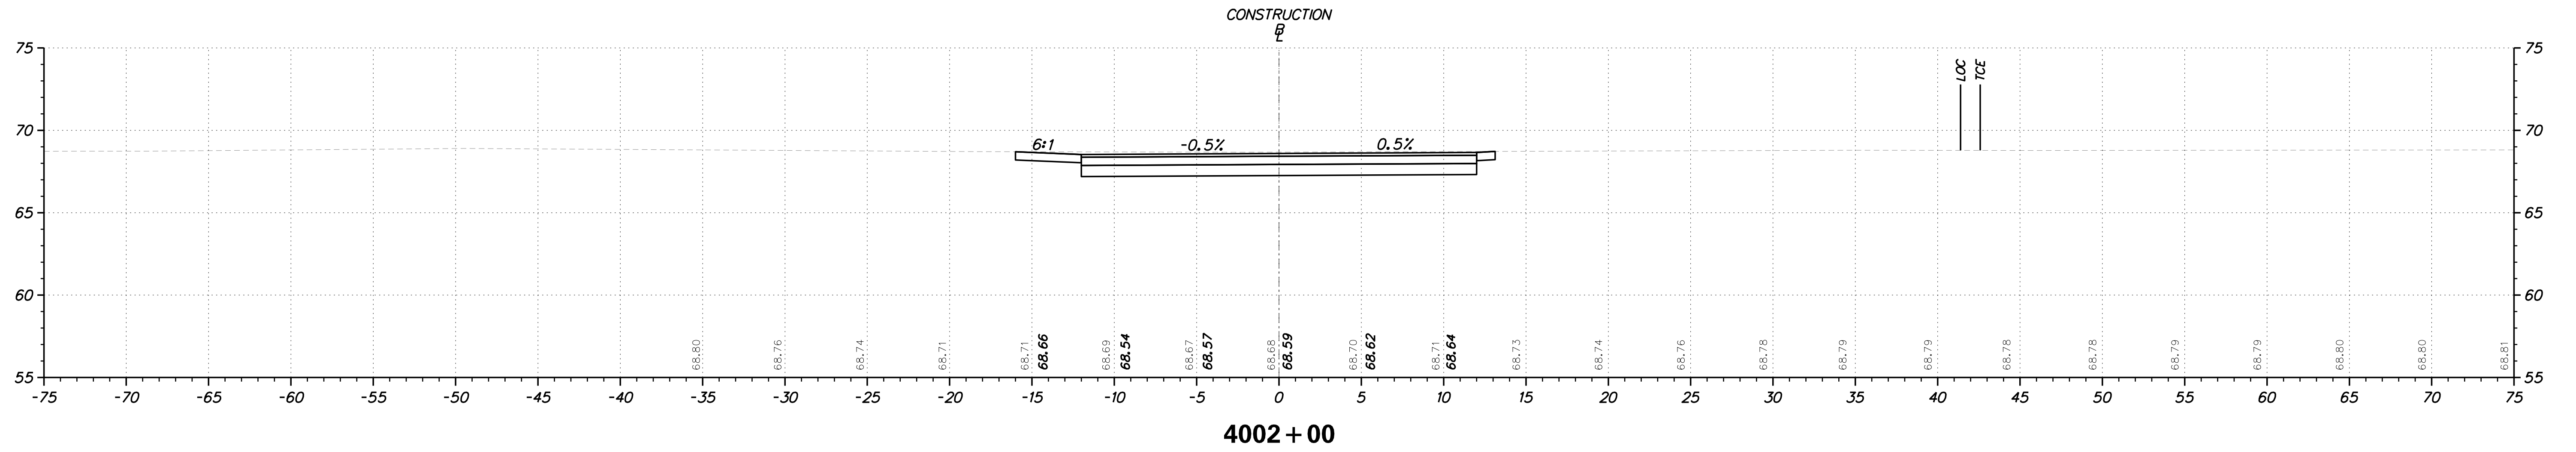

ADDENDUMS / REVISIONS	



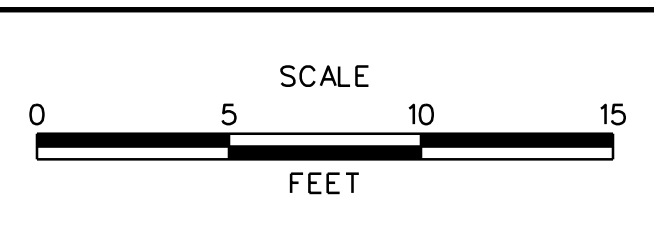


**JAMISON CORNER ROAD,
 RELOCATED AT
 BOYDS CORNER ROAD**


CONTRACT T200912002	BRIDGE NO.
COUNTY NEW CASTLE	DESIGNED BY: WJD
	CHECKED BY: BPH

CROSS SECTION	SHEET NO. 68
	TOTAL SHTS. 73

PLOTTED BY: BDOUGHERTY DATE: 2/20/2017
 FILE LOCATION: Q:\INDE\060272_000DELDOTDOTS\TASK002_BOYDSCORNERROAD\CADD\CADD_JCR_XS888.DGN [SHEET: XS888]

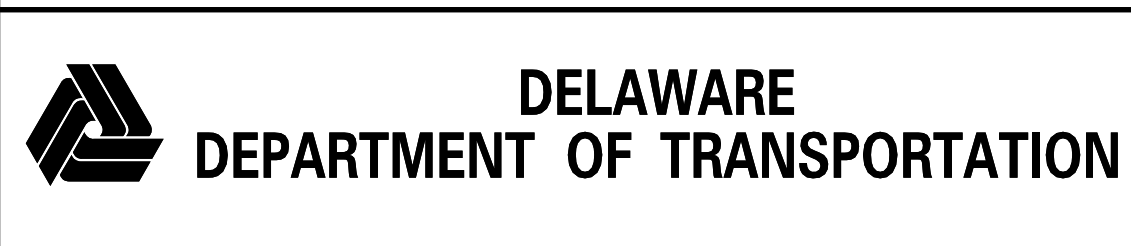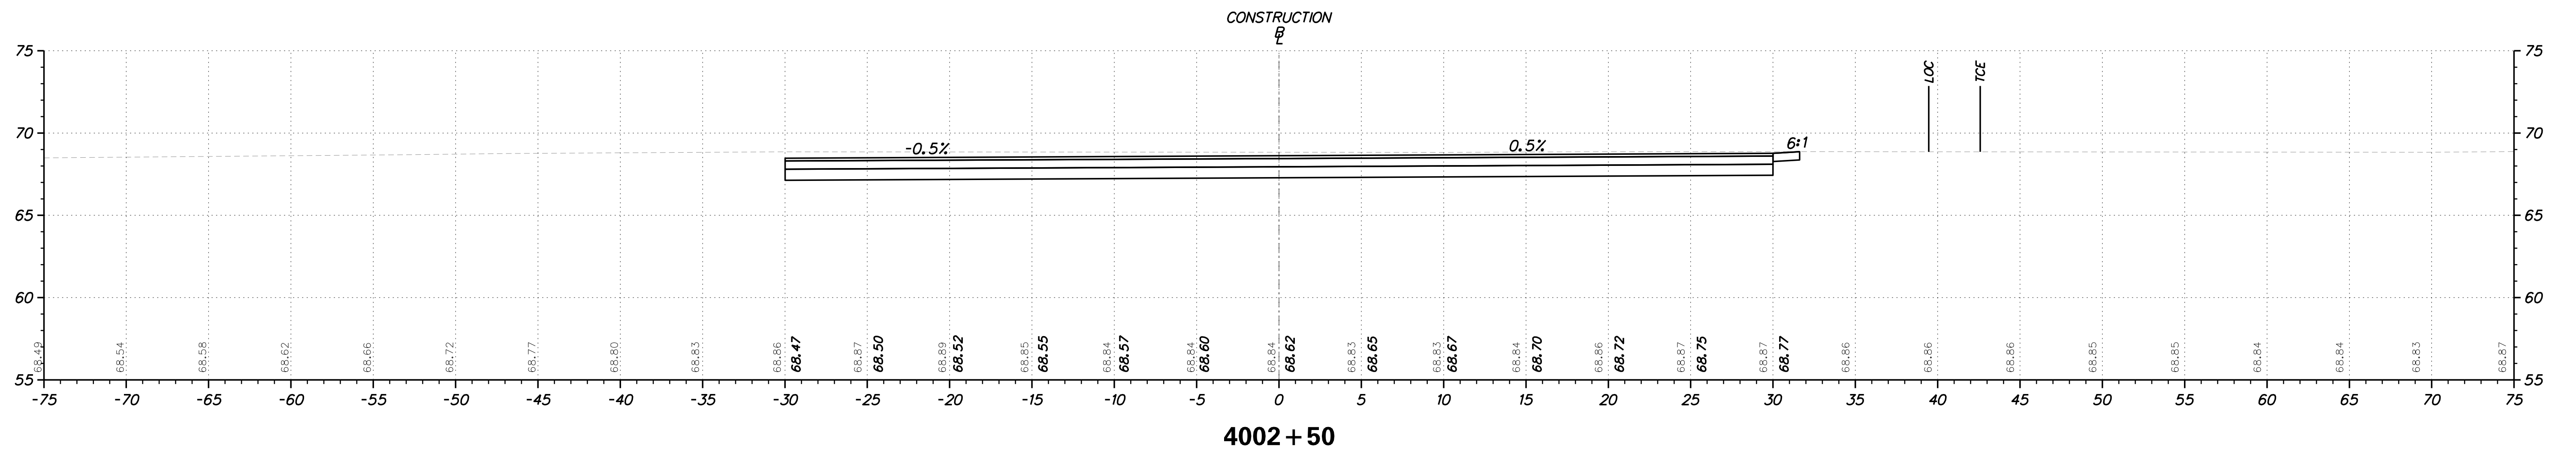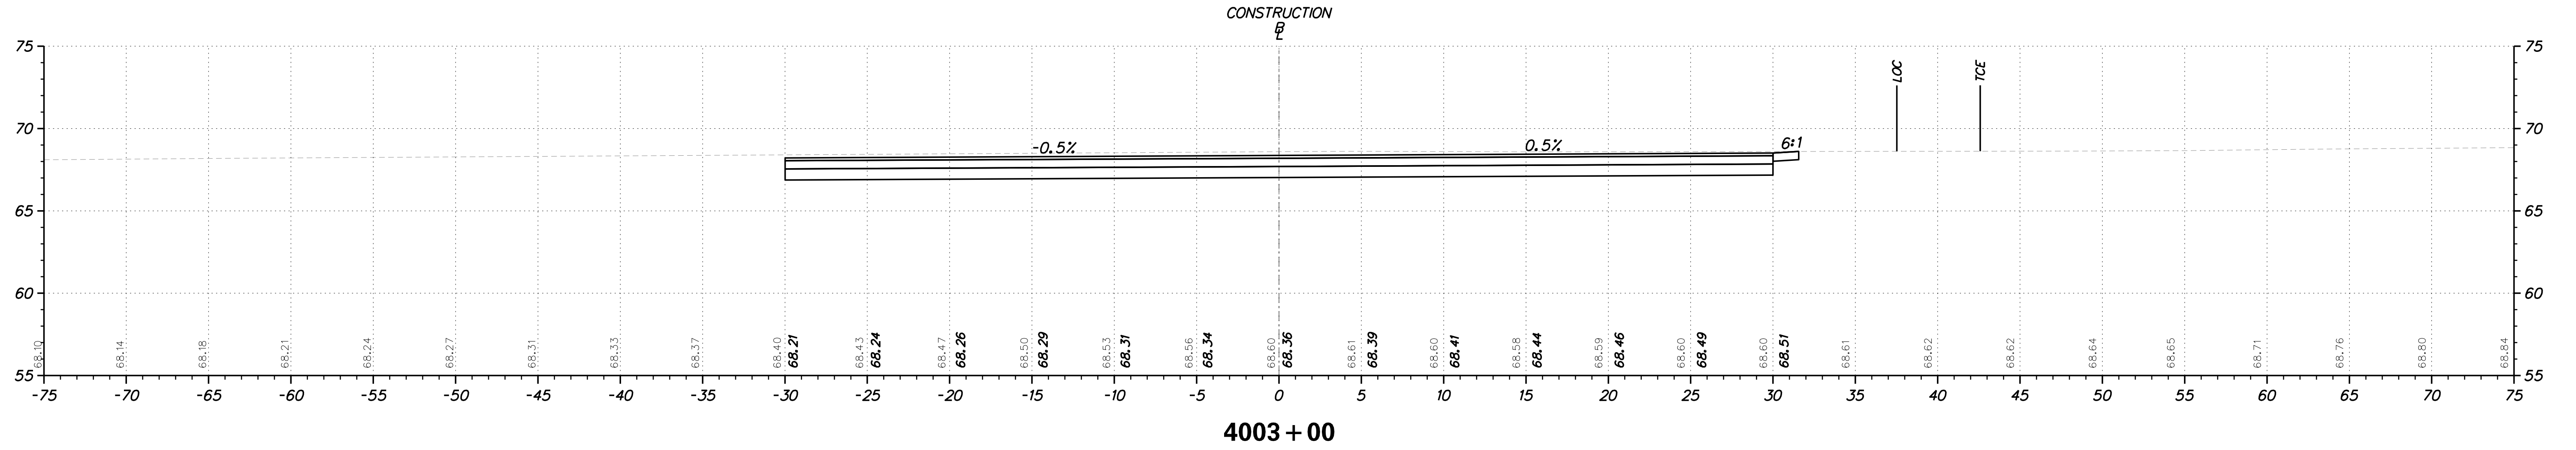

ADDENDUMS / REVISIONS


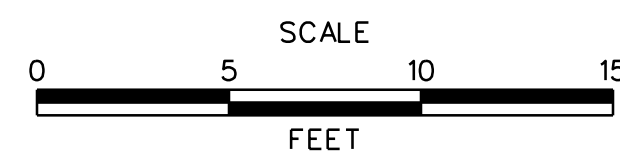


**JAMISON CORNER ROAD,
RELOCATED AT
BOYDS CORNER ROAD**


CONTRACT T200912002	BRIDGE NO.		CROSS SECTION
COUNTY NEW CASTLE	DESIGNED BY:	WJD	
	CHECKED BY:	BPH	

SHEET NO. 69
TOTAL SHTS. 73

PLOTTED BY: BDOUGHERTY DATE: 2/20/2017
 FILE LOCATION: Q:\INDE\060272_000DELDOTDOTS\TASK002_BOYDSCORNERROAD\CADD\CADD_JCR_XS89.DGN [SHEET: XS89]

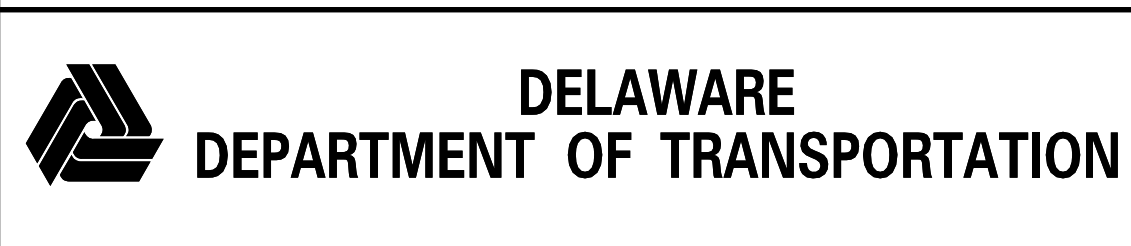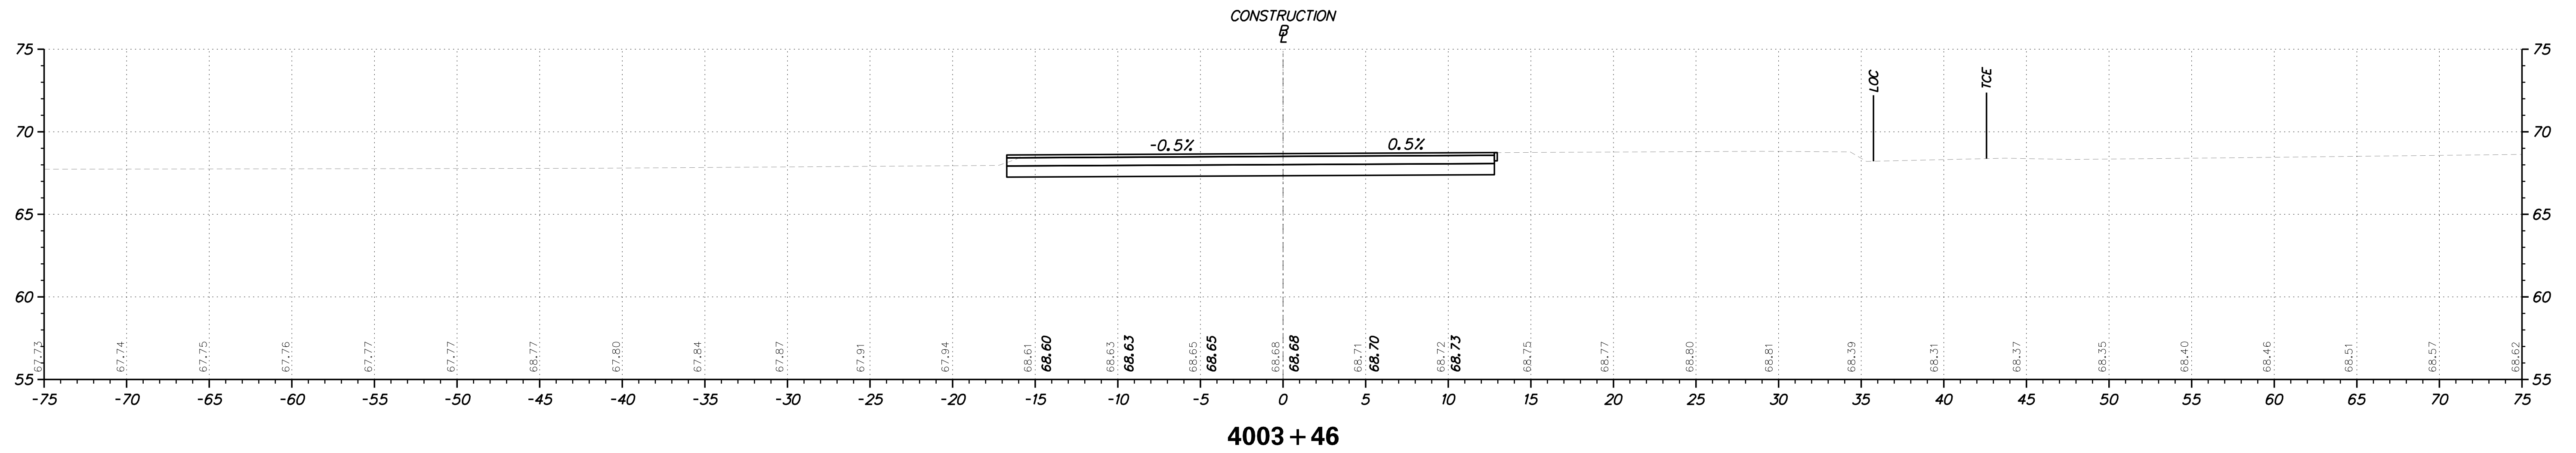

ADDENDUMS / REVISIONS	


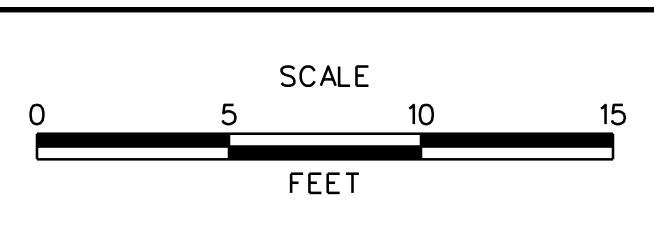


**JAMISON CORNER ROAD,
 RELOCATED AT
 BOYDS CORNER ROAD**


CONTRACT	BRIDGE NO.
T200912002	
COUNTY	DESIGNED BY: WJD
NEW CASTLE	CHECKED BY: BPH

CROSS SECTION	SHEET NO.
	70
	TOTAL SHTS.
	73

PLOTTED BY: BDOUGHERTY DATE: 2/20/2017
 FILE LOCATION: Q:\INDE\060272_000DELDOTDOTS\TASK002_BOYDSCORNERROAD\CADD\CADD_JCR_XS90.DGN [SHEET: XS90]

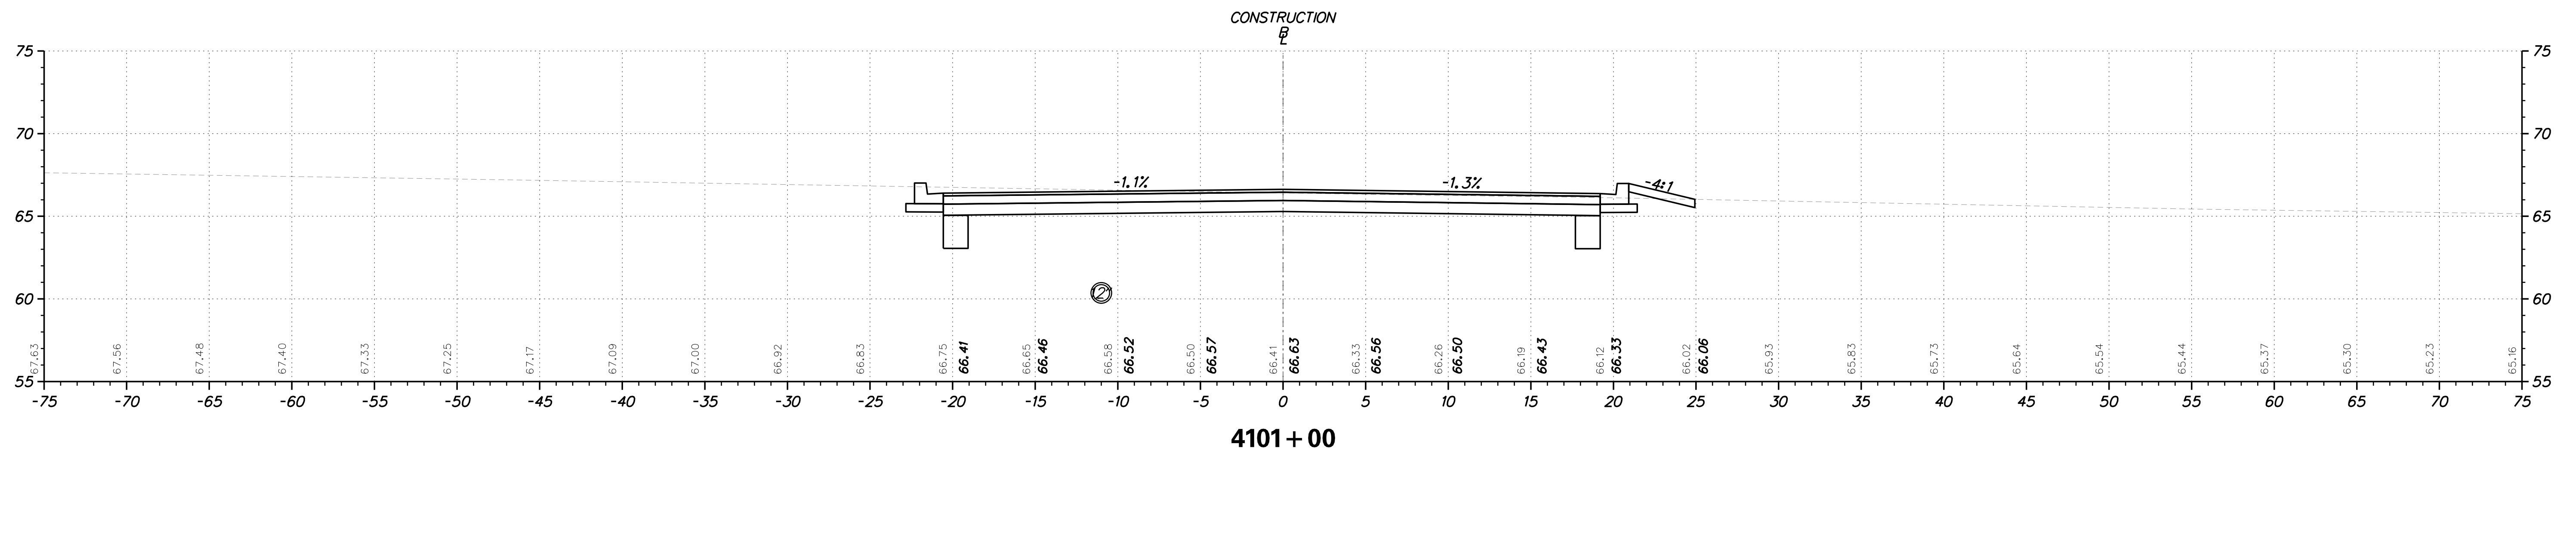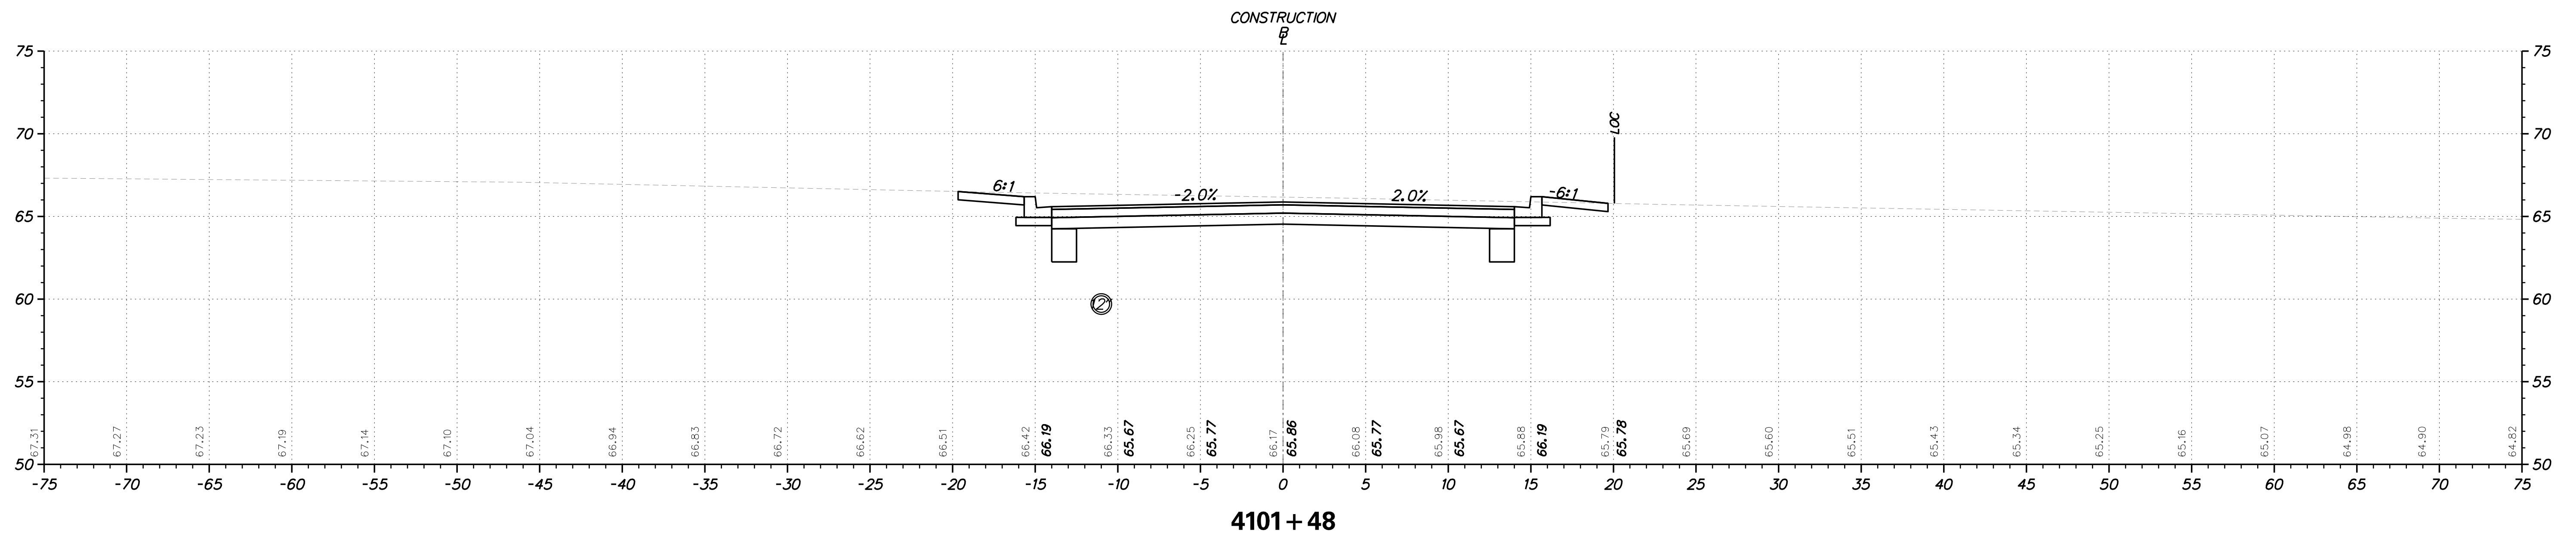

ADDENDUMS / REVISIONS	



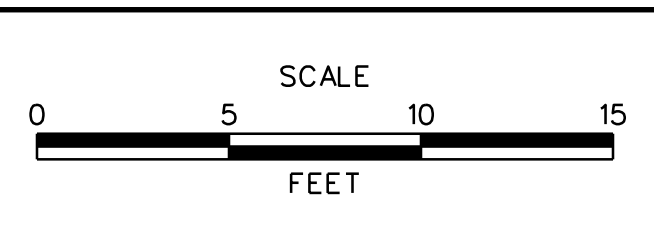


**JAMISON CORNER ROAD,
RELOCATED AT
BOYDS CORNER ROAD**


CONTRACT T200912002	BRIDGE NO.
COUNTY NEW CASTLE	DESIGNED BY: WJD
	CHECKED BY: BPH

CROSS SECTION	SHEET NO. 71
	TOTAL SHTS. 73

DATE: 2/20/2017
 FILE LOCATION: Q:\INDE\060272_000\DELDOT\DOTS\TASK002_BOYDSCORNERROAD\CADD\CADD_JCR_XS91.DGN [SHEET: XS91]

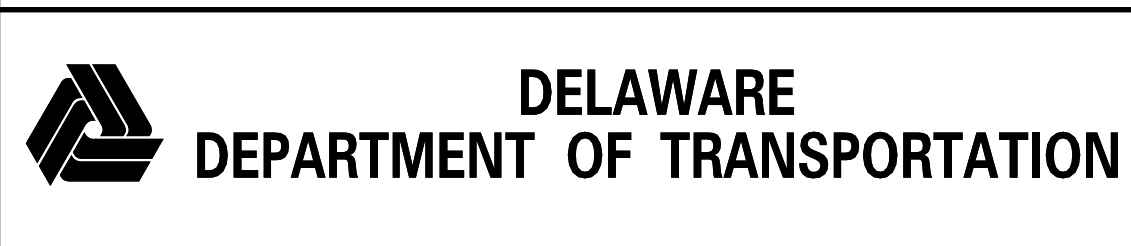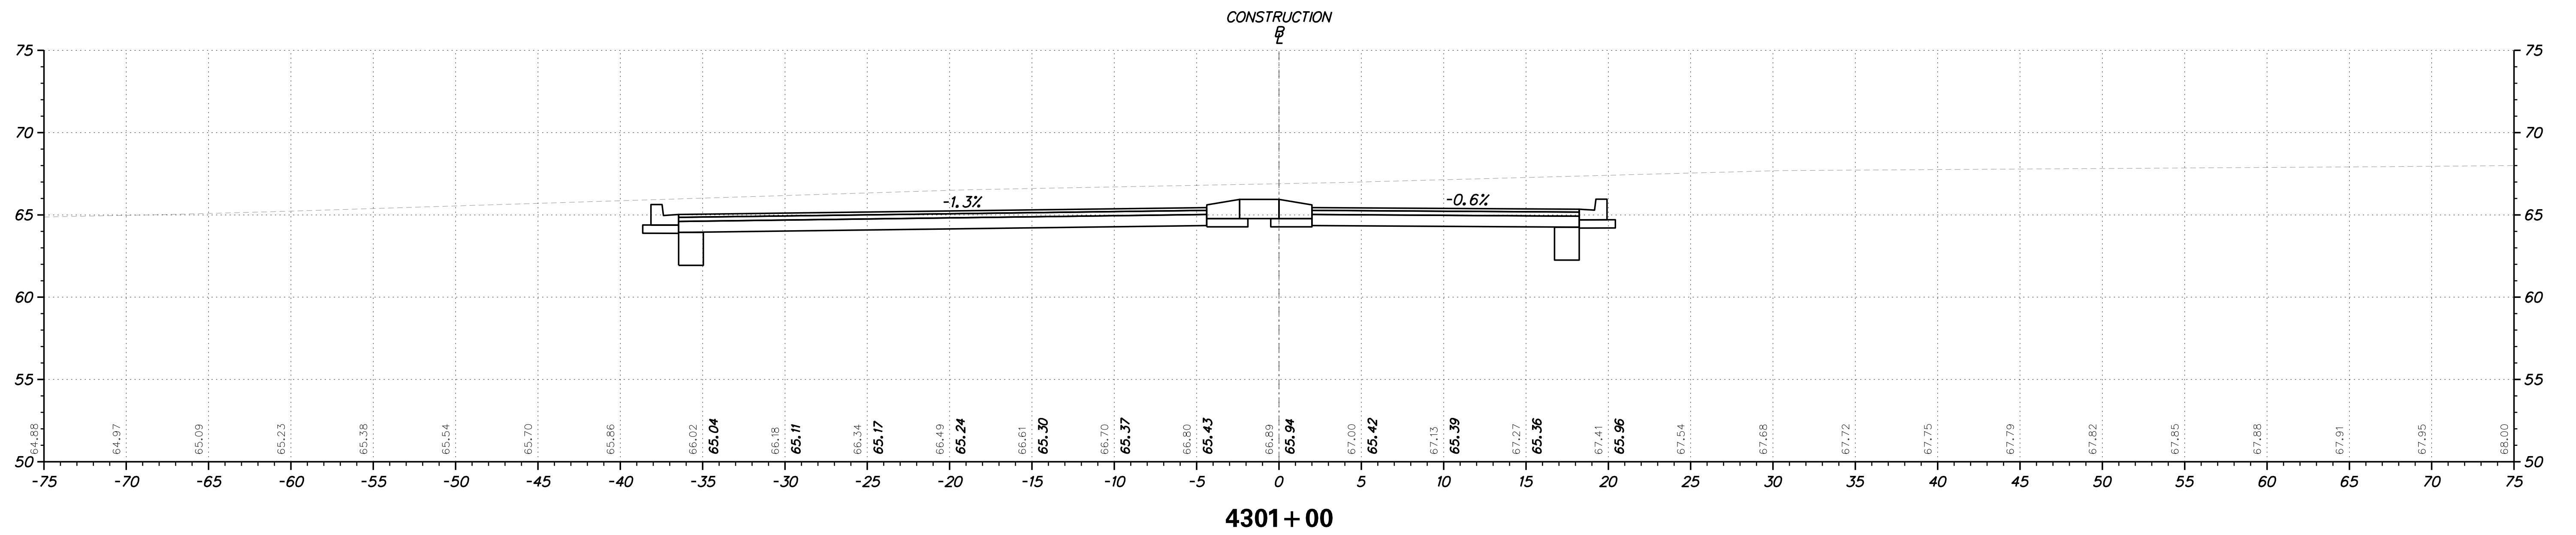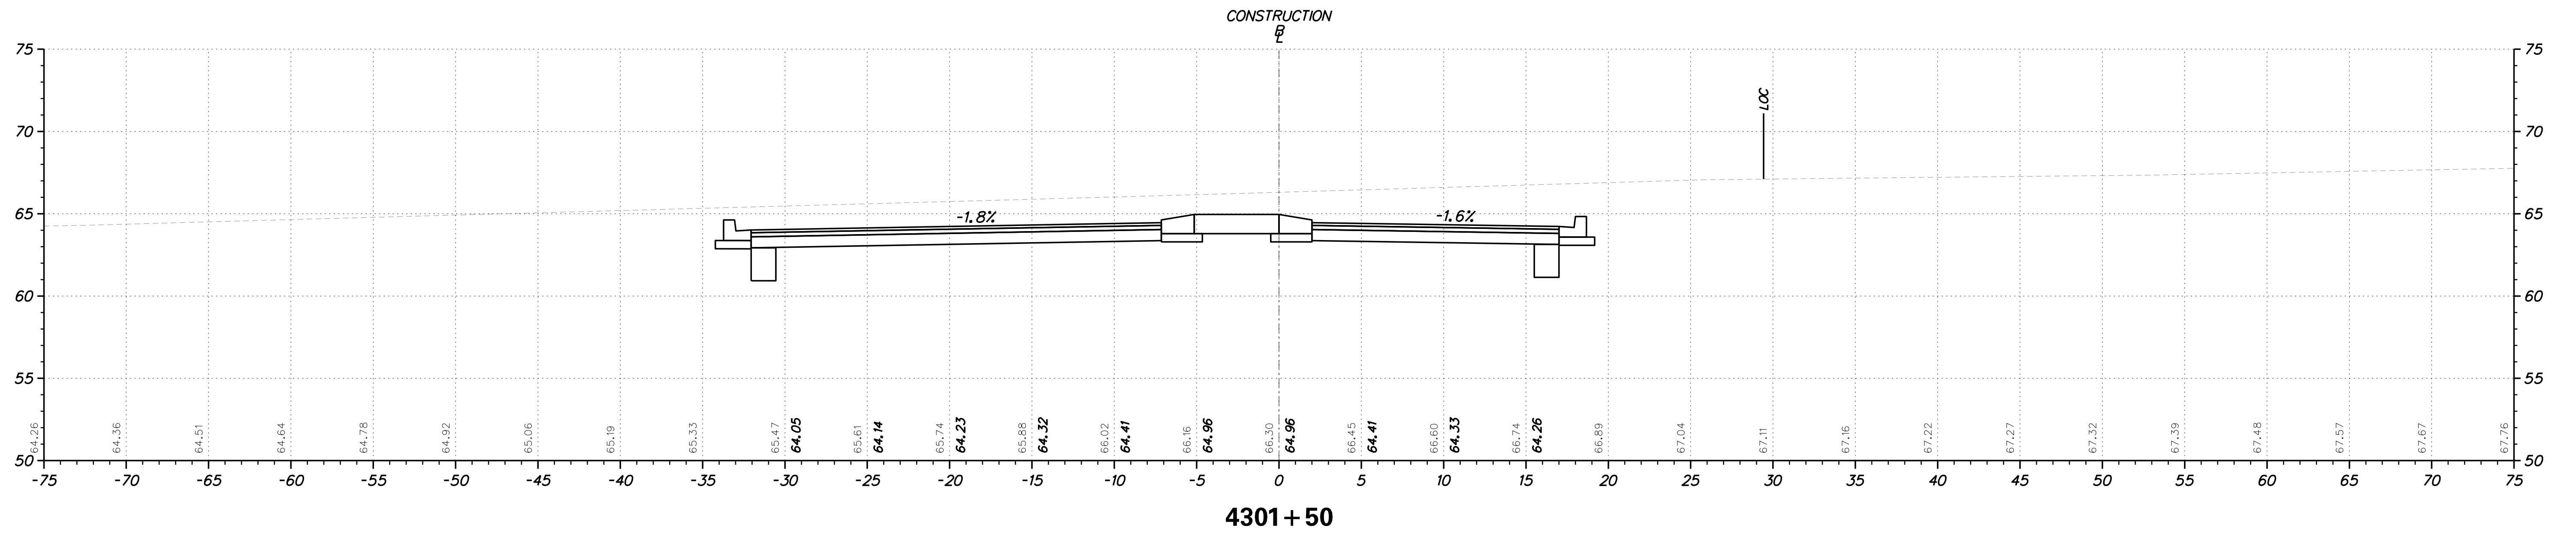

ADDENDUMS / REVISIONS

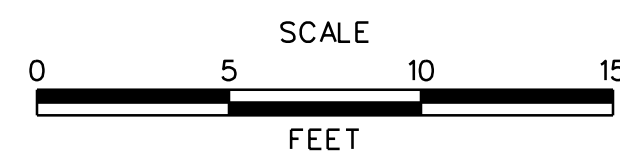


**JAMISON CORNER ROAD,
 RELOCATED AT
 BOYDS CORNER ROAD**

CONTRACT T200912002	BRIDGE NO.
COUNTY NEW CASTLE	DESIGNED BY: WJD
	CHECKED BY: BPH


CROSS SECTION

SHEET NO. 72
TOTAL SHTS. 73

DATE: 2/20/2017
 FILE LOCATION: Q:\INDE\060272_000\DELDOT\DOTS\TASK002_BOYDSCORNERROAD\CADD\CADD_JCR_XS92.DGN [SHEET: XS92]

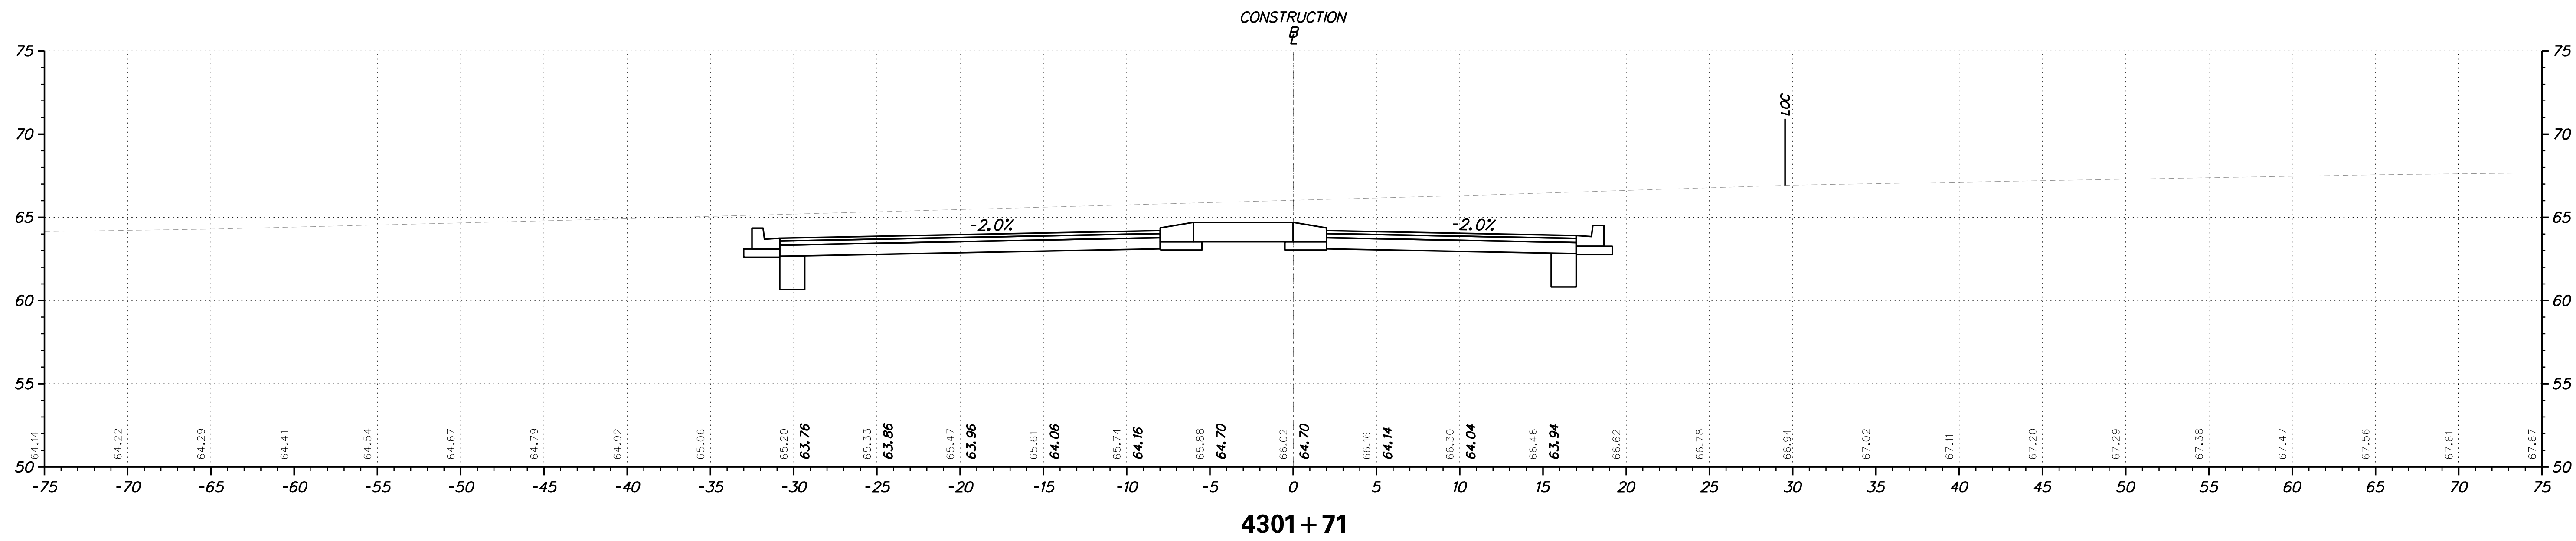

ADDENDUMS / REVISIONS	

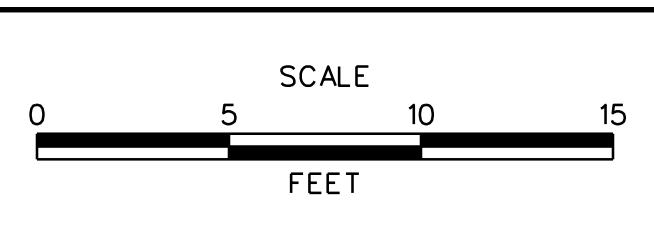

**JAMISON CORNER ROAD,
 RELOCATED AT
 BOYDS CORNER ROAD**

CONTRACT T200912002	BRIDGE NO.
COUNTY NEW CASTLE	DESIGNED BY: WJD
	CHECKED BY: BPH

CROSS SECTION	SHEET NO. 73
	TOTAL SHTS. 73