

T201806103

Signing, Striping and Detour Plans

Old Bear Road

County Road

Frenchtown Road

Cann Road

Steele Road

S. DuPont Highway





SIGNING & STRIPING PLANS FOR:


PAVEMENT & REHABILITATION NORTH III, 2018

CONTRACT NUMBER: T201806103

COUNTY: NEW CASTLE

M.R. #: 381A, 384, 392, 393, 398, 406A

INDEX OF SHEETS	
SHEET NO	TABLE OF CONTENTS
1	TITLE SHEET
2	INDEX SHEET
3	PROJECT NOTES
4-5	SIGNING & STRIPING PLANS (BEAR ROAD, ROAD 381A)
6-7	SIGNING & STRIPING PLANS (COUNTY ROAD, ROAD 384)
8-11	SIGNING & STRIPING PLANS (FRENCHTOWN ROAD, ROAD 392)
12-13	SIGNING & STRIPING PLANS (CANN ROAD, ROAD 393)
14-15	SIGNING & STRIPING PLANS (STEELE ROAD, ROAD 398)
16	SIGNING & STRIPING PLANS (S DUPONT HIGHWAY, ROAD 406A)
17	PERMANENT SIGN SCHEDULE (BEAR ROAD, ROAD 381A)
18	PERMANENT SIGN SCHEDULE (COUNTY ROAD, ROAD 384)
19-20	PERMANENT SIGN SCHEDULE (FRENCHTOWN ROAD, ROAD 392)
21	PERMANENT SIGN SCHEDULE (CANN ROAD, ROAD 393)
22	PERMANENT SIGN SCHEDULE (STEELE ROAD, ROAD 398)
23	PERMANENT SIGN SCHEDULE (S DUPONT HIGHWAY, ROAD 406A)

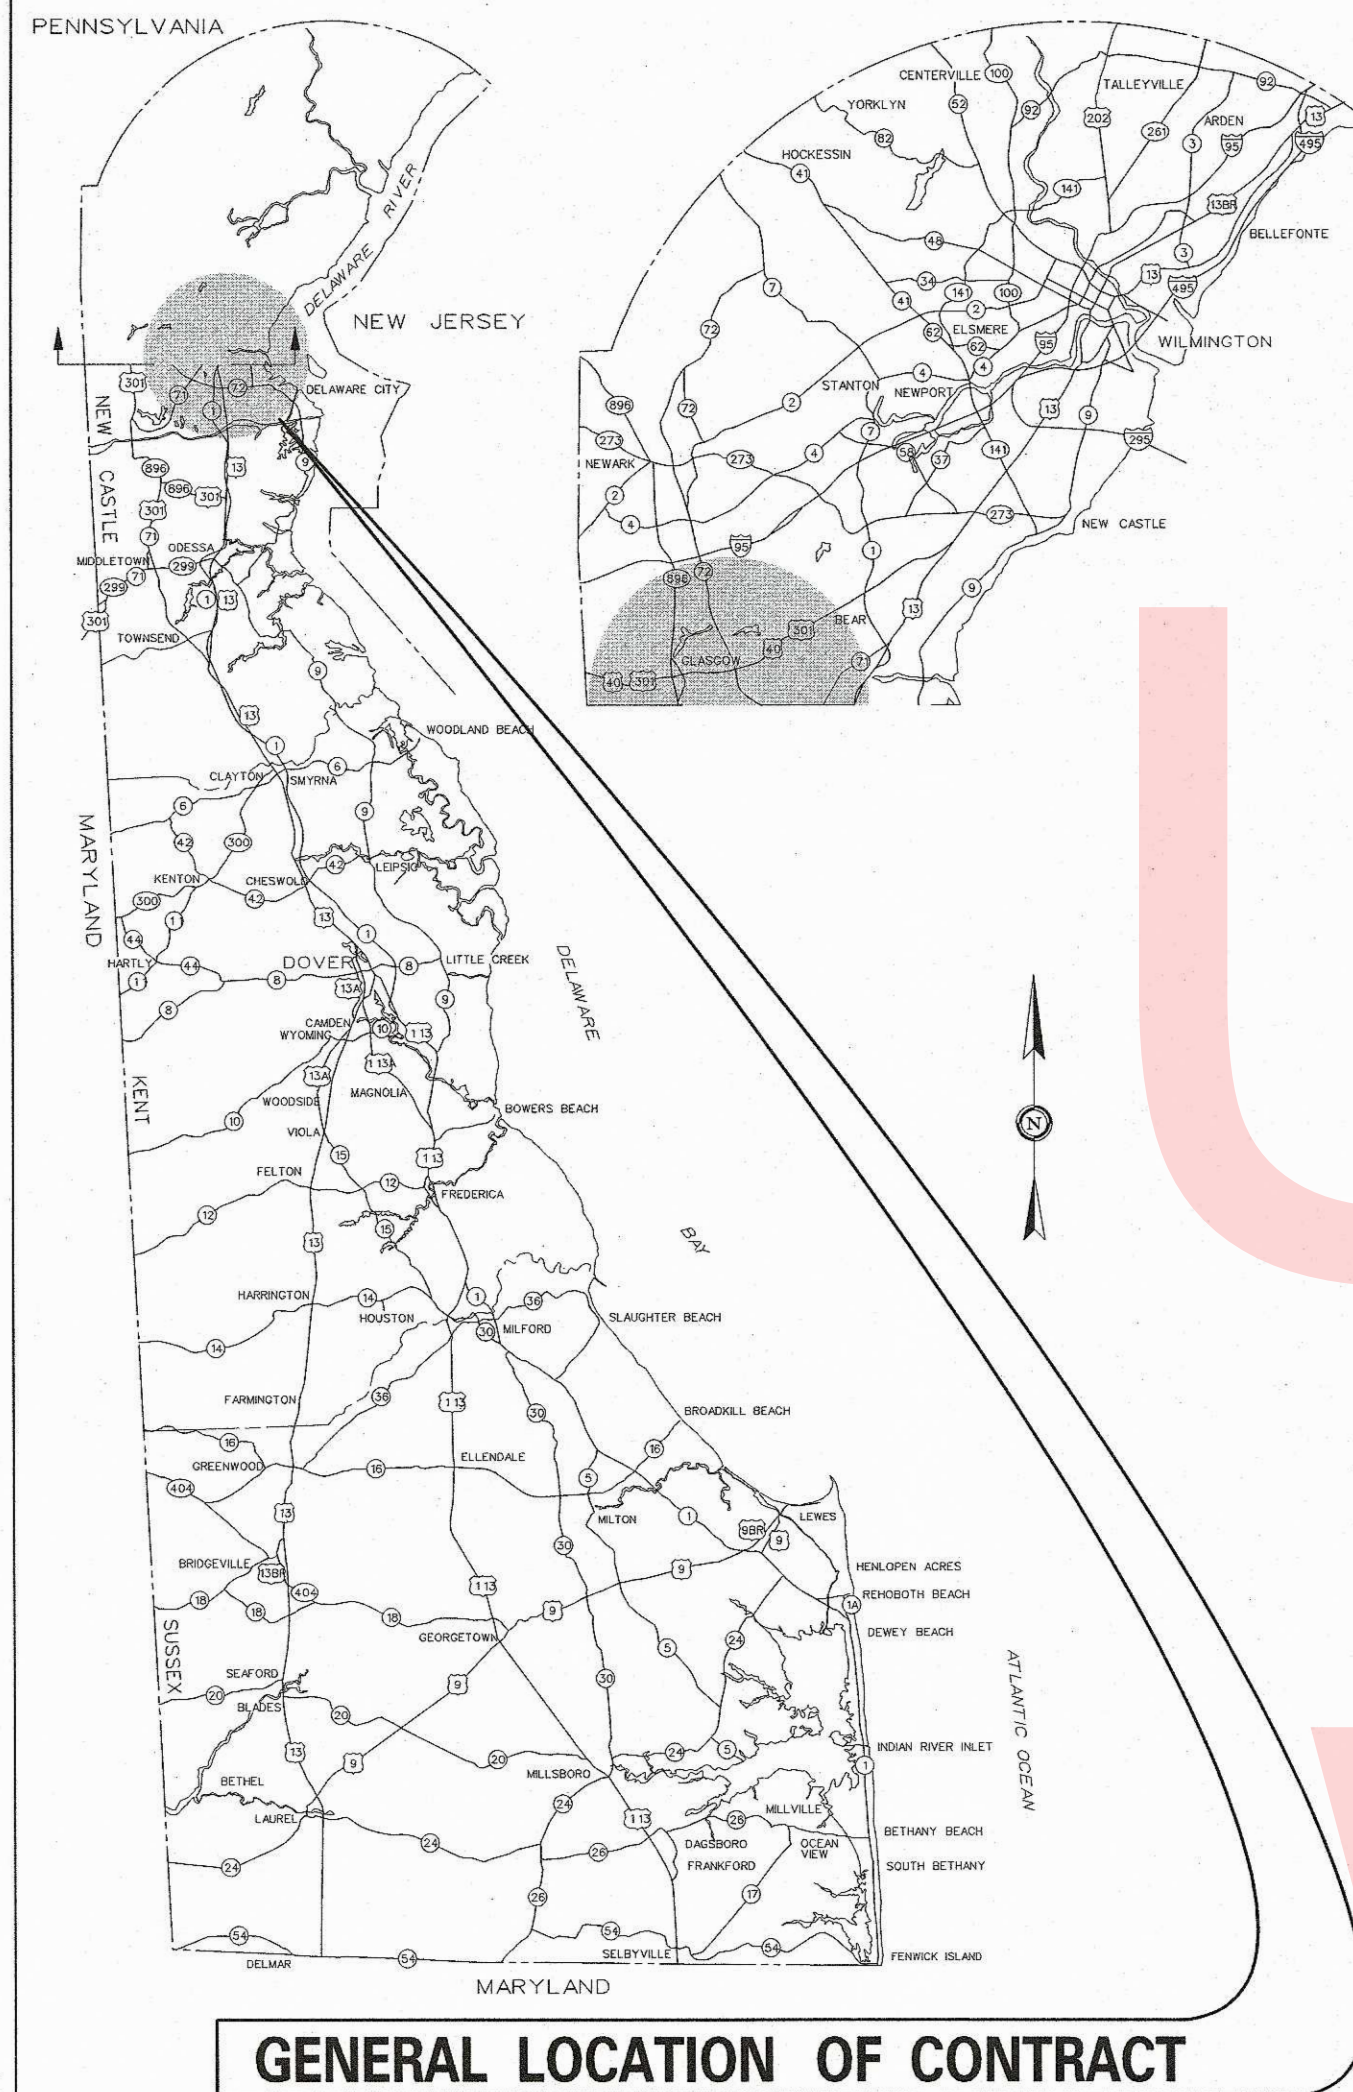


PREPARED BY
THE CONSULTING FIRM OF

RUMMEL, KLEPPER & KAHL, LLP



RECOMMENDED

9/25/17
DATE

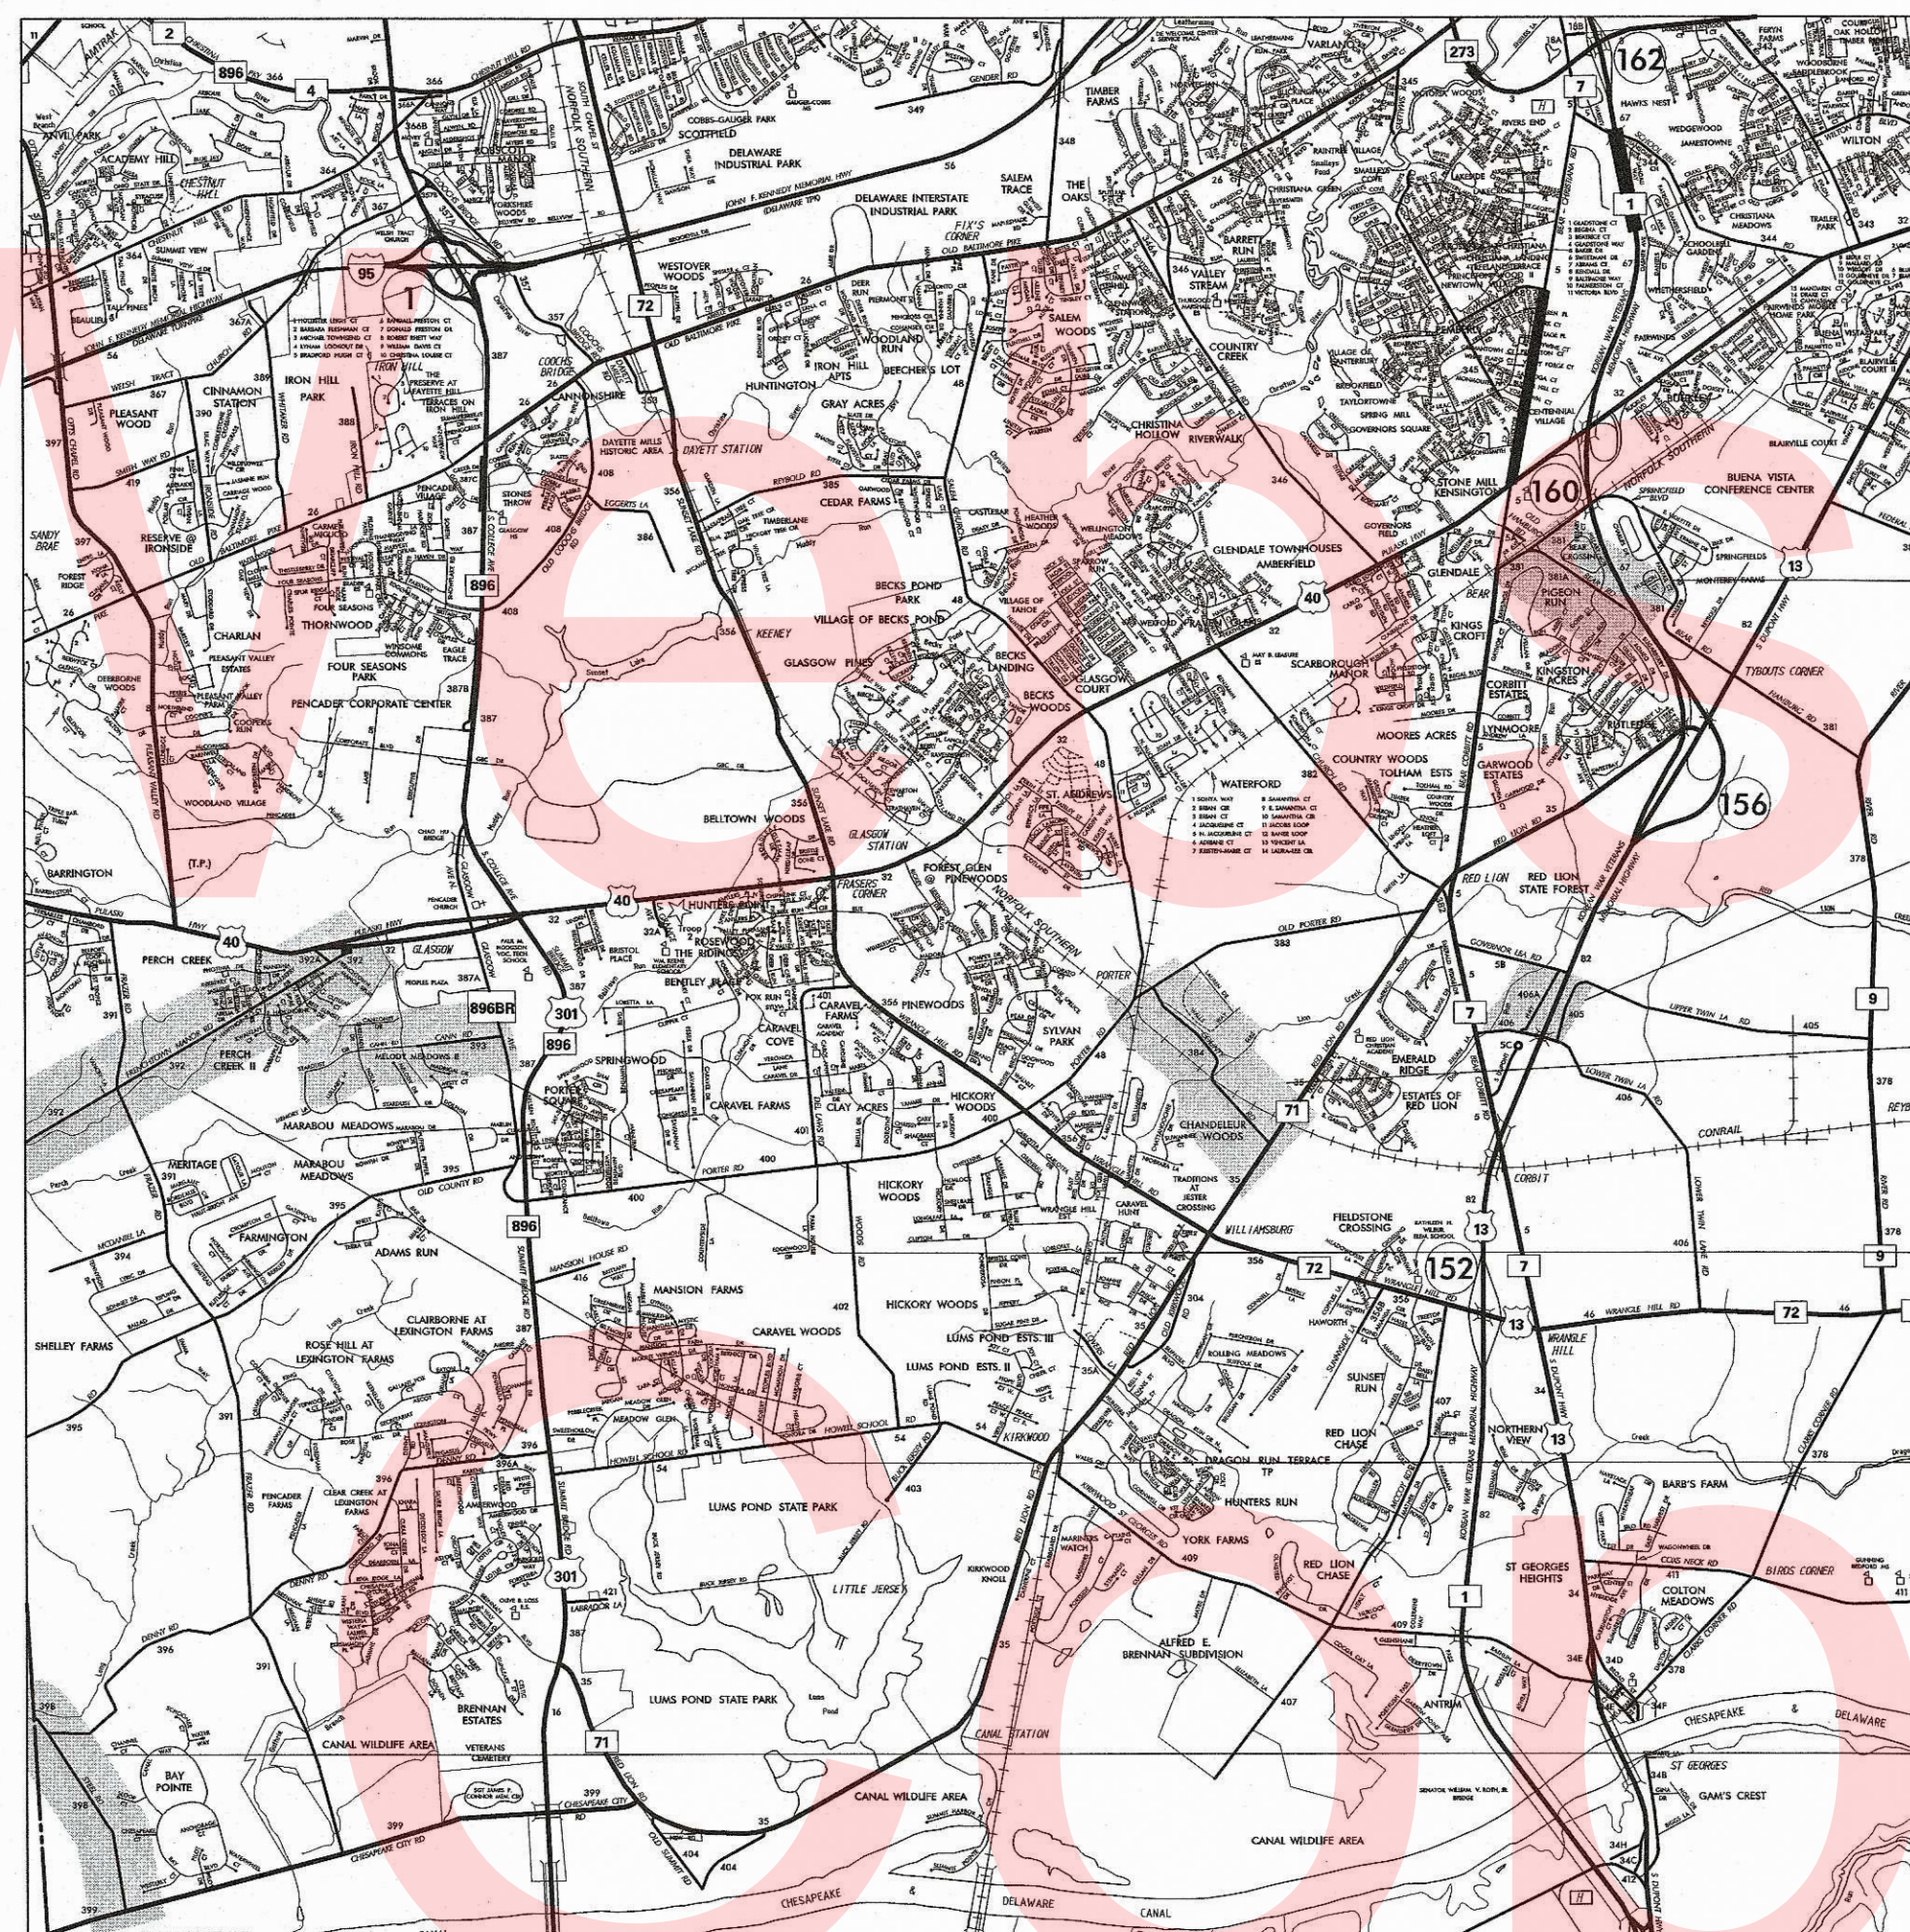

**BEAR RD
(ROAD 381A)**

**S. DUPONT HWY
(ROAD 406A)**

COUNTY RD
(ROAD 384)

**CANN RD
(ROAD 393)**

**FRENCHTOWN RD
(ROAD 392)**

**STEELE RD
(ROAD 398)**

TOTAL SHEETS: 23

APPROVED DESIGN EXCEPTIONS

[illegible]

ADDENDA & REVISIONS

DESCRIPTION	NAME & DATE
-------------	-------------

ASSOCIATED CONTRACTS

ASSOCIATED CONTRACTS	
CONTRACT NO.	CONTRACT NAME

RECOMMENDED

DATE _____

RECOMMENDED

DATE _____

RECOMMENDED

DATE _____

RECOMMENDED

DATE _____

RECOMMENDED

DATE _____

APPROVED

DATE 09/25/2017

8/2/2017 2:39:22 PM \\BALSRV01\2014\2014\14144_DELDOT1707\TASK 21 - PAVT REHAB SIGN & STRIPING\CADD\GROUP_2\PLANS\SB00_GROUP2.DGN



GENERAL NOTES

1. ROADWAY GEOMETRY IS BASED ON AERIAL PHOTOGRAPHY. CONTRACTOR SHALL FOLLOW PROPOSED PAVEMENT MARKINGS LEGEND. LOCATIONS OF EXISTING STRIPING SHOWN ON AERIAL ARE NOT TO BE REPRODUCED.
2. THE CONTRACTOR SHALL BE GOVERNED BY THE STANDARDS AND REQUIREMENTS OF THE FOLLOWING PUBLICATIONS, EXCEPT AS MODIFIED BY THE SPECIAL PROVISIONS OF THIS CONTRACT OR THROUGH WRITTEN APPROVAL BY THE ENGINEER.
- DELDOT - MANUAL ON UNIFORM TRAFFIC CONTROL DEVICES (MUTCD) - 2011 EDITION AND SUBSEQUENT REVISIONS.
 - AASHTO - STANDARD SPECIFICATIONS FOR STRUCTURAL SUPPORTS FOR HIGHWAY SIGNS, LUMINAIRES AND TRAFFIC SIGNALS - 2013, 6TH EDITION AND SUBSEQUENT REVISIONS.
 - FHWA - STANDARD HIGHWAY SIGNS - 2004 EDITION AND SUBSEQUENT SUPPLEMENTS.
3. CONTRACTOR SHALL INSTALL NEW SIGN POSTS WHERE ADDITIONAL SIGN HEIGHT IS WARRANTED.
4. CONTRACTOR SHALL RE-STRIPE CENTER LINE(S) ALONG THE SAME ALIGNMENT(S) AS EXISTING CENTER LINE STRIPING, UNLESS NOTED OTHERWISE. TRAVEL LANE WIDTH DIMENSIONS ARE SHOWN FROM THE STRIPING CENTER LINE(S) TO THE EDGE OF TRAVEL LANE, PLEASE NOTE: SHOULDER WIDTHS VARY THROUGHOUT CORRIDOR.

Unofficial
Website
Copy

8/2/2017 2:39:22 PM \\BALSRV01\2014\2014\14144_DELDOT1707\TASK 21- PAVT REHAB SIGN & STRIPING\CADD\GROUP_2\PLANS\SB00_GROUP2.DGN


 DELAWARE DEPARTMENT OF TRANSPORTATION	ADDENDUMS / REVISIONS		NOT TO SCALE	PAVEMENT & REHABILITATION NORTH III, 2018	CONTRACT	BRIDGE NO.	-	PROJECT NOTES AND DETAILS SHEET	SHEET NO.
					T201806103	DESIGNED BY: SH			3
					COUNTY				TOTAL SHTS.
					NEW CASTLE	CHECKED BY: JVB	27		

7/7/2017 8:45:49 AM
\\BALSRV01\2014\2014_14144_DELDOT1707\TASK 21- PAVT REHAB SIGN & STRIPING\CADD\GROUP-2\BEAR\PLANS\SB00_OLD-BEAR.DGN



DELAWARE
DEPARTMENT OF TRANSPORTATION

ADDENDUMS / REVISIONS

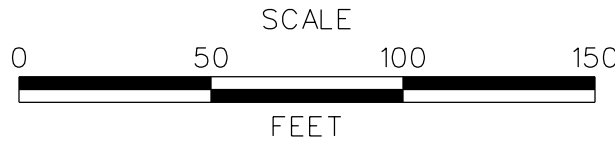

PAVEMENT & REHABILITATION
NORTH V, 2017
BEAR ROAD (ROAD 381A)

CONTRACT	BRIDGE NO.	-
T201706105	DESIGNED BY: SH	
COUNTY	CHECKED BY: JVB	
NEW CASTLE		

SIGNING & STRIPING PLAN

SHEET NO.
5
TOTAL SHTS.
26



PAVEMENT MARKINGS LEGEND


SYMBOL	ITEM	QUANTITY
(A)	EPOXY RESIN PAINT PAVEMENT STRIPING, WHITE 5" SOLID (ITEM 817013)	1960 LF
(B)	EPOXY RESIN PAINT PAVEMENT STRIPING, YELLOW 5" SOLID (ITEM 817013)	---
(C)	EPOXY RESIN PAINT PAVEMENT STRIPING, YELLOW 5" SOLID DOUBLE LINE (ITEM 817013)	1960 LF
(D)	EPOXY RESIN PAINT PAVEMENT STRIPING, WHITE 5" DOTTED - 2' LINE & 6' GAP (ITEM 817013)	---
(E)	ALKYD-THERMOPLASTIC PAVEMENT STRIPING, WHITE 16" SOLID (ITEM 817002)	---
(F)	ALKYD-THERMOPLASTIC PAVEMENT STRIPING, WHITE 24" SOLID (ITEM 817002)	---
(G)	ALKYD-THERMOPLASTIC PAVEMENT STRIPING, WHITE SYMBOL/LEGEND, (ITEM 817002)	---
(H)	EPOXY RESIN PAINT PAVEMENT STRIPING, YELLOW 5" DOTTED - 10' LINE & 30' GAP (ITEM 817013)	---
(J)	PREFORMED RETROREFLECTIVE THERMOPLASTIC MARKINGS, BIKE SYMBOL (ITEM 817015)	2 EA

7/17/2017 8:47:36 AM
\\BALSRV01\2014\2014\14144_DELDOT1707\TASK 21-PAVT REHAB SIGN & STRIPING\CADD\GROUP-2\COUNTY\PLANS\SR00_COUNTY.DGN



DELAWARE
DEPARTMENT OF TRANSPORTATION

ADDENDUMS / REVISIONS

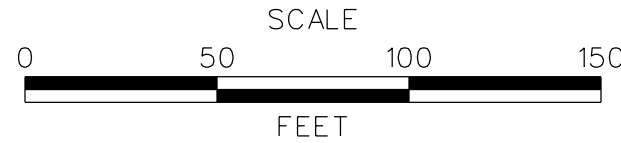

PAVEMENT & REHABILITATION
NORTH V, 2017
COUNTY ROAD (ROAD 384)







CONTRACT
T201706105
COUNTY
NEW CASTLE

BRIDGE NO.
-
DESIGNED BY: SH
CHECKED BY: JVB

SIGNING & STRIPING PLAN


SHEET NO.
6
TOTAL SHTS.
26

PAVEMENT MARKINGS LEGEND		
SYMBOL	ITEM	QUANTITY
(A)	EPOXY RESIN PAINT PAVEMENT STRIPING, WHITE 5" SOLID (ITEM 817013)	4380 LF
(B)	EPOXY RESIN PAINT PAVEMENT STRIPING, YELLOW 5" SOLID (ITEM 817013)	---
(C)	EPOXY RESIN PAINT PAVEMENT STRIPING, YELLOW 5" SOLID DOUBLE LINE (ITEM 817013)	4400 LF
(D)	EPOXY RESIN PAINT PAVEMENT STRIPING, WHITE 5" DOTTED - 2' LINE & 6' GAP (ITEM 817013)	---
(E)	ALKYD-THERMOPLASTIC PAVEMENT STRIPING, WHITE 16" SOLID (ITEM 817002)	25 SF
(F)	ALKYD-THERMOPLASTIC PAVEMENT STRIPING, WHITE 24" SOLID (ITEM 817002)	---
(G)	ALKYD-THERMOPLASTIC PAVEMENT STRIPING, WHITE SYMBOL/LEGEND, (ITEM 817002)	---
(H)	EPOXY RESIN PAINT PAVEMENT STRIPING, YELLOW 5" DOTTED - 10' LINE & 30' GAP (ITEM 817013)	---

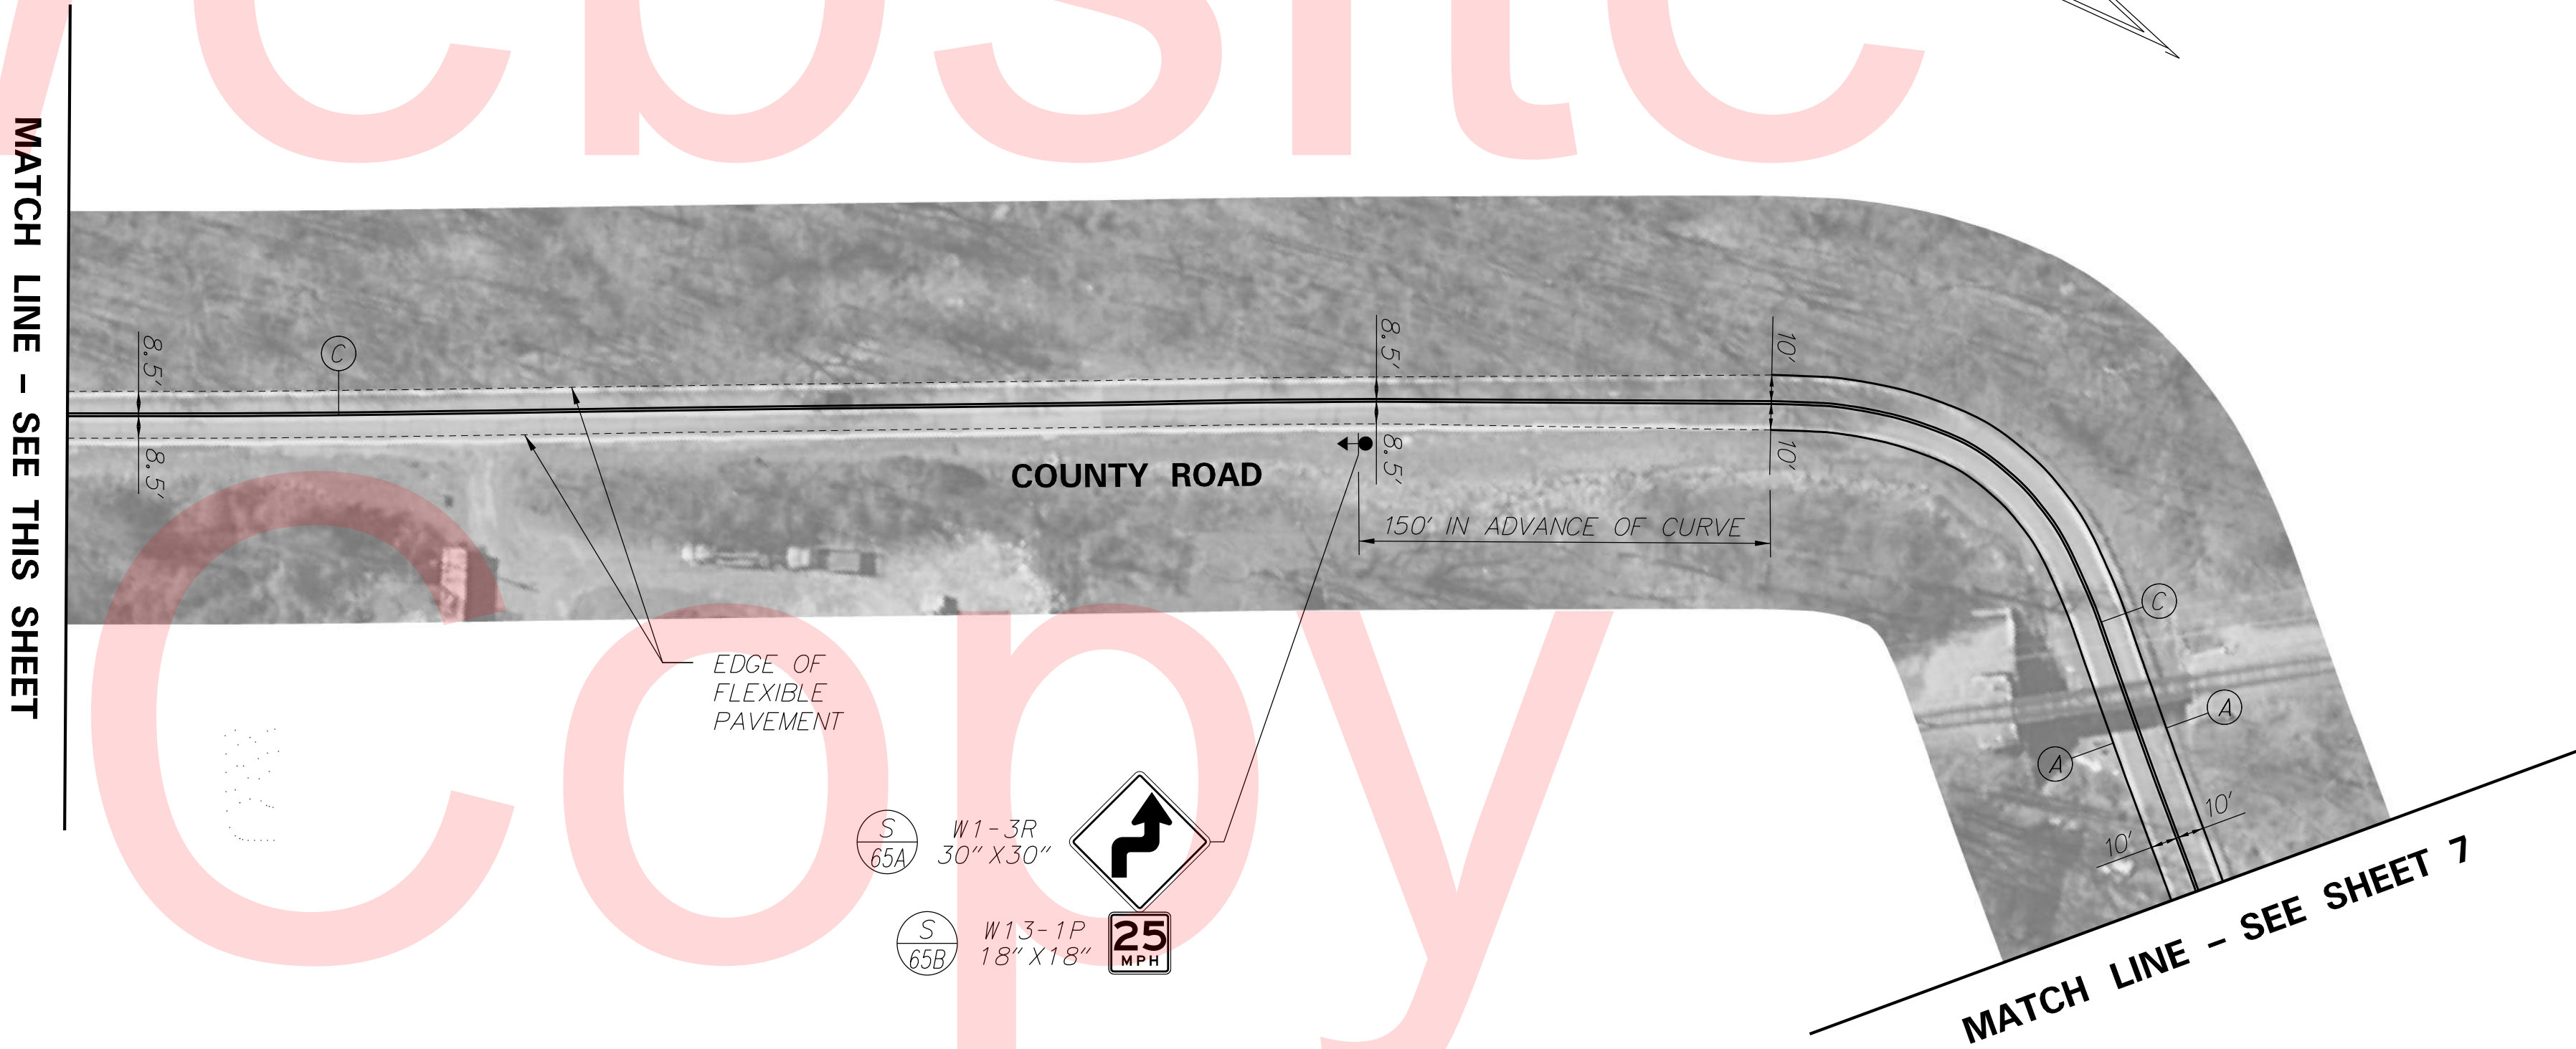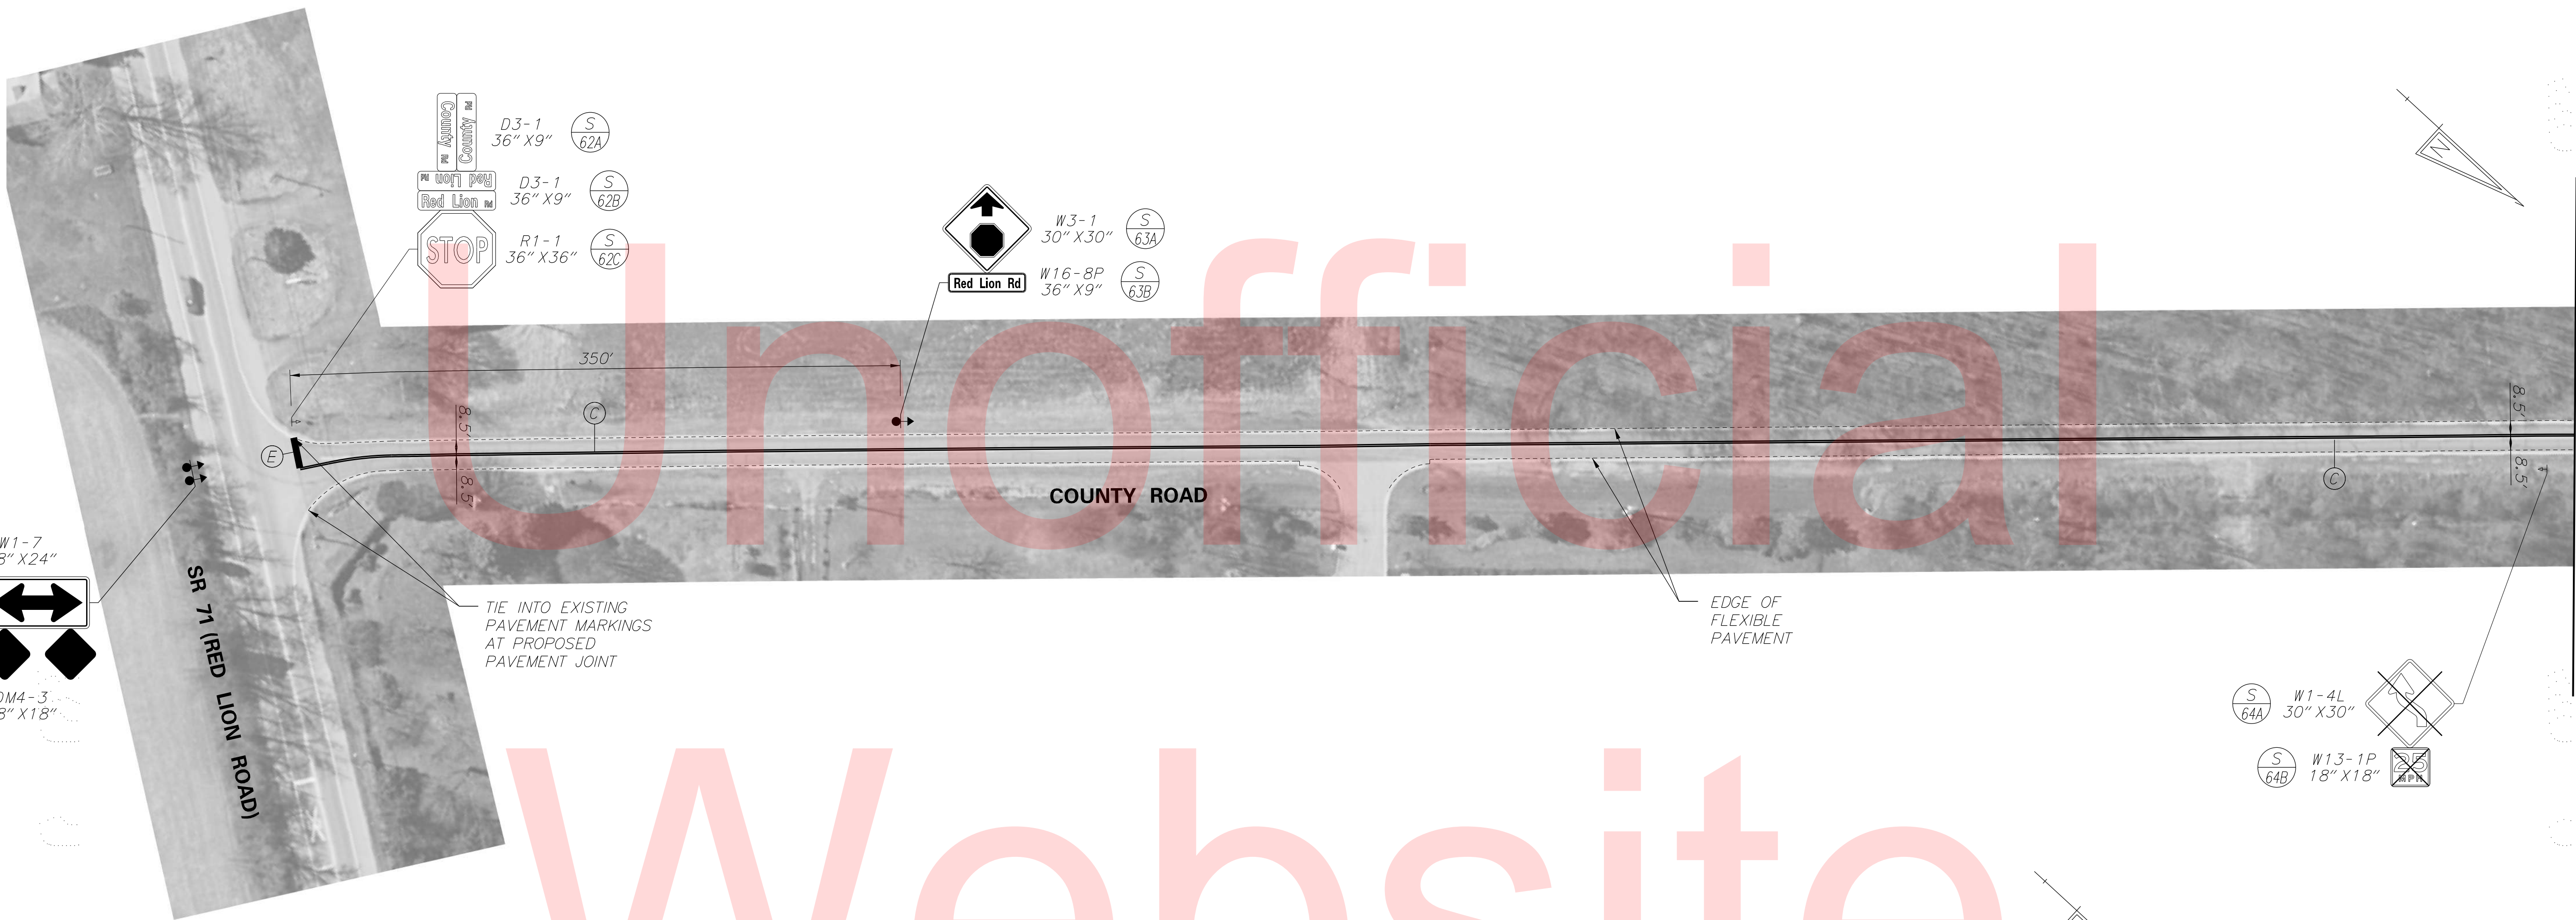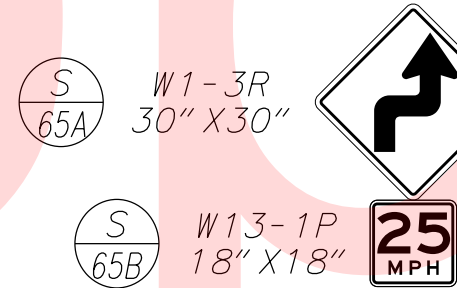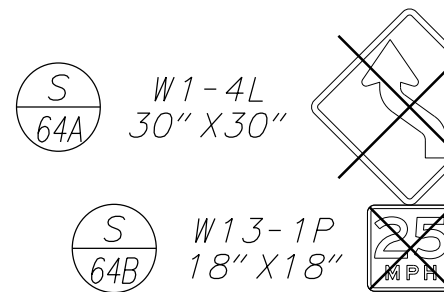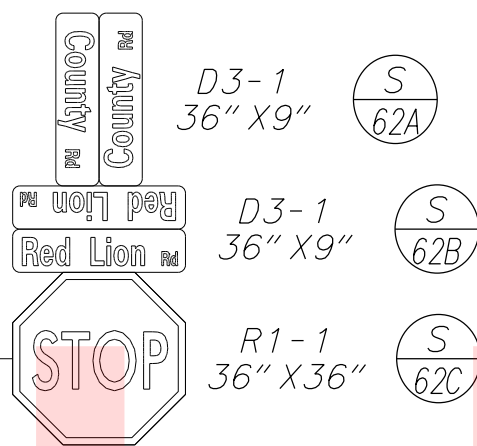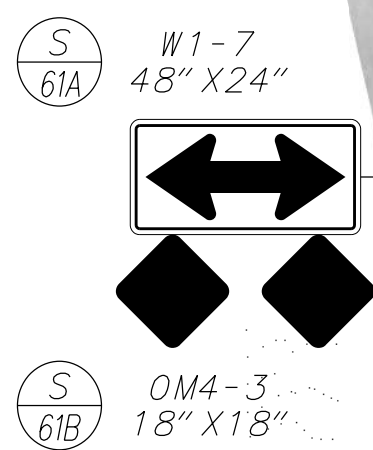

7/7/2017 8:47:36 AM
\\BALSRV01\2014\2014_14144_DELDOT1707\TASK 21-PAVT REHAB SIGN & STRIPING\CADD\GROUP-2\COUNTY\PLANS\SB00-COUNTY.DGN

PAVEMENT MARKINGS LEGEND		
SYMBOL	ITEM	QUANTITY
(A)	EPOXY RESIN PAINT PAVEMENT STRIPING, WHITE 5" SOLID (ITEM 817013)	4990 LF
(B)	EPOXY RESIN PAINT PAVEMENT STRIPING, YELLOW 5" SOLID (ITEM 817013)	---
(C)	EPOXY RESIN PAINT PAVEMENT STRIPING, YELLOW 5" SOLID DOUBLE LINE (ITEM 817013)	4935 LF
(D)	EPOXY RESIN PAINT PAVEMENT STRIPING, WHITE 5" DOTTED - 2' LINE & 6' GAP (ITEM 817013)	---
(E)	ALKYD-THERMOPLASTIC PAVEMENT STRIPING, WHITE 16" SOLID (ITEM 817002)	21 SF
(F)	ALKYD-THERMOPLASTIC PAVEMENT STRIPING, WHITE 24" SOLID (ITEM 817002)	---
(G)	ALKYD-THERMOPLASTIC PAVEMENT STRIPING, WHITE SYMBOL/LEGEND, (ITEM 817002)	---
(H)	EPOXY RESIN PAINT PAVEMENT STRIPING, YELLOW 5" DOTTED - 10' LINE & 30' GAP (ITEM 817013)	---

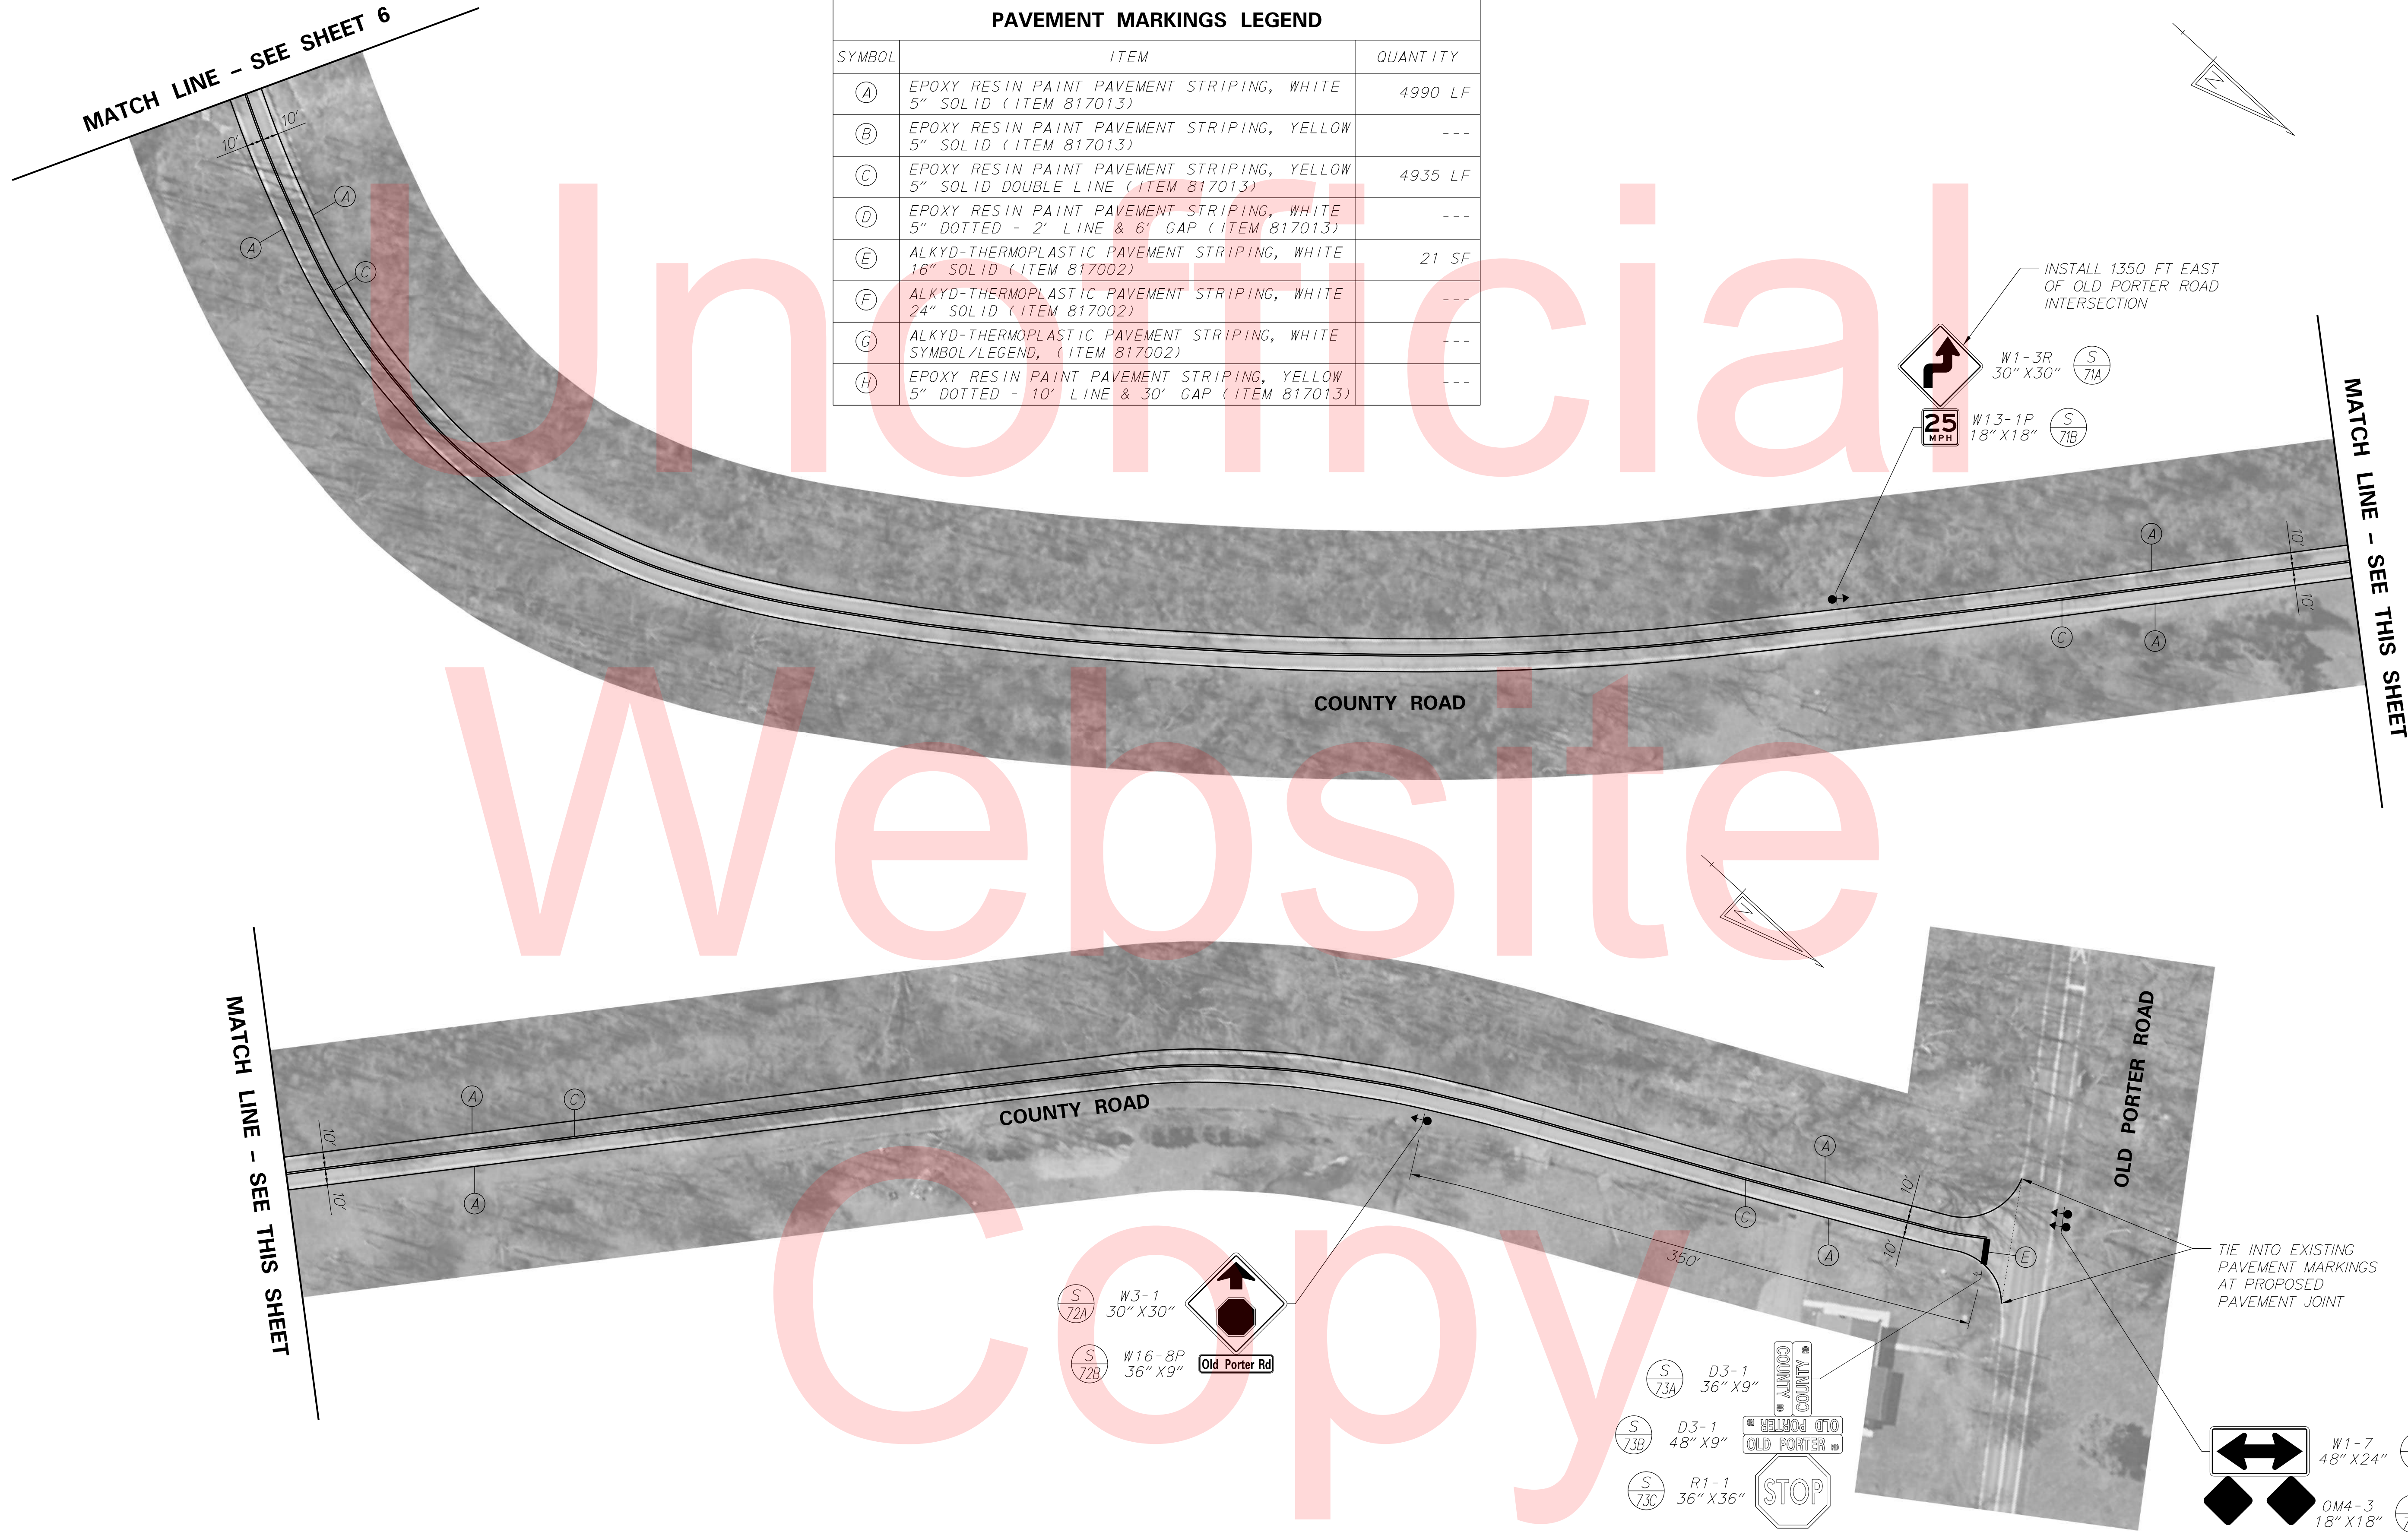


7/7/2017 8:48:23 AM
\\BALSRV01\2014\2014\14144_DELDOT1707\TASK 21- PAVT REHAB SIGN & STRIPING\CADD\GROUP-2\FRENCHTOWN\PLANS\SB00_FRENCHTOWN.DGN



DELAWARE
DEPARTMENT OF TRANSPORTATION

ADDENDUMS / REVISIONS

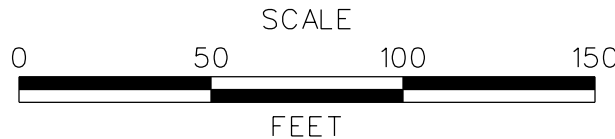

PAVEMENT & REHABILITATION
NORTH V, 2017
FRENCHTOWN ROAD (ROAD 392)

CONTRACT	BRIDGE NO.	-
T201706105	DESIGNED BY:	SH
COUNTY	CHECKED BY:	JVB
NEW CASTLE		

SIGNING & STRIPING PLAN

SHEET NO.
8
TOTAL SHTS.
26


MATCH LINE - SEE THIS SHEET



MATCH LINE - SEE SHEET 9

PAVEMENT MARKINGS LEGEND		
SYMBOL	ITEM	QUANTITY
(A)	EPOXY RESIN PAINT PAVEMENT STRIPING, WHITE 5" SOLID (ITEM 817013)	---
(B)	EPOXY RESIN PAINT PAVEMENT STRIPING, YELLOW 5" SOLID (ITEM 817013)	---
(C)	EPOXY RESIN PAINT PAVEMENT STRIPING, YELLOW 5" SOLID DOUBLE LINE (ITEM 817013)	5470 LF
(D)	EPOXY RESIN PAINT PAVEMENT STRIPING, WHITE 5" DOTTED - 2' LINE & 6' GAP (ITEM 817013)	---
(E)	ALKYD-THERMOPLASTIC PAVEMENT STRIPING, WHITE 16" SOLID (ITEM 817002)	---
(F)	ALKYD-THERMOPLASTIC PAVEMENT STRIPING, WHITE 24" SOLID (ITEM 817002)	---
(G)	ALKYD-THERMOPLASTIC PAVEMENT STRIPING, WHITE SYMBOL/LEGEND, (ITEM 817002)	---
(H)	EPOXY RESIN PAINT PAVEMENT STRIPING, YELLOW 5" DOTTED - 10' LINE & 30' GAP (ITEM 817013)	---

MATCH LINE - SEE THIS SHEET

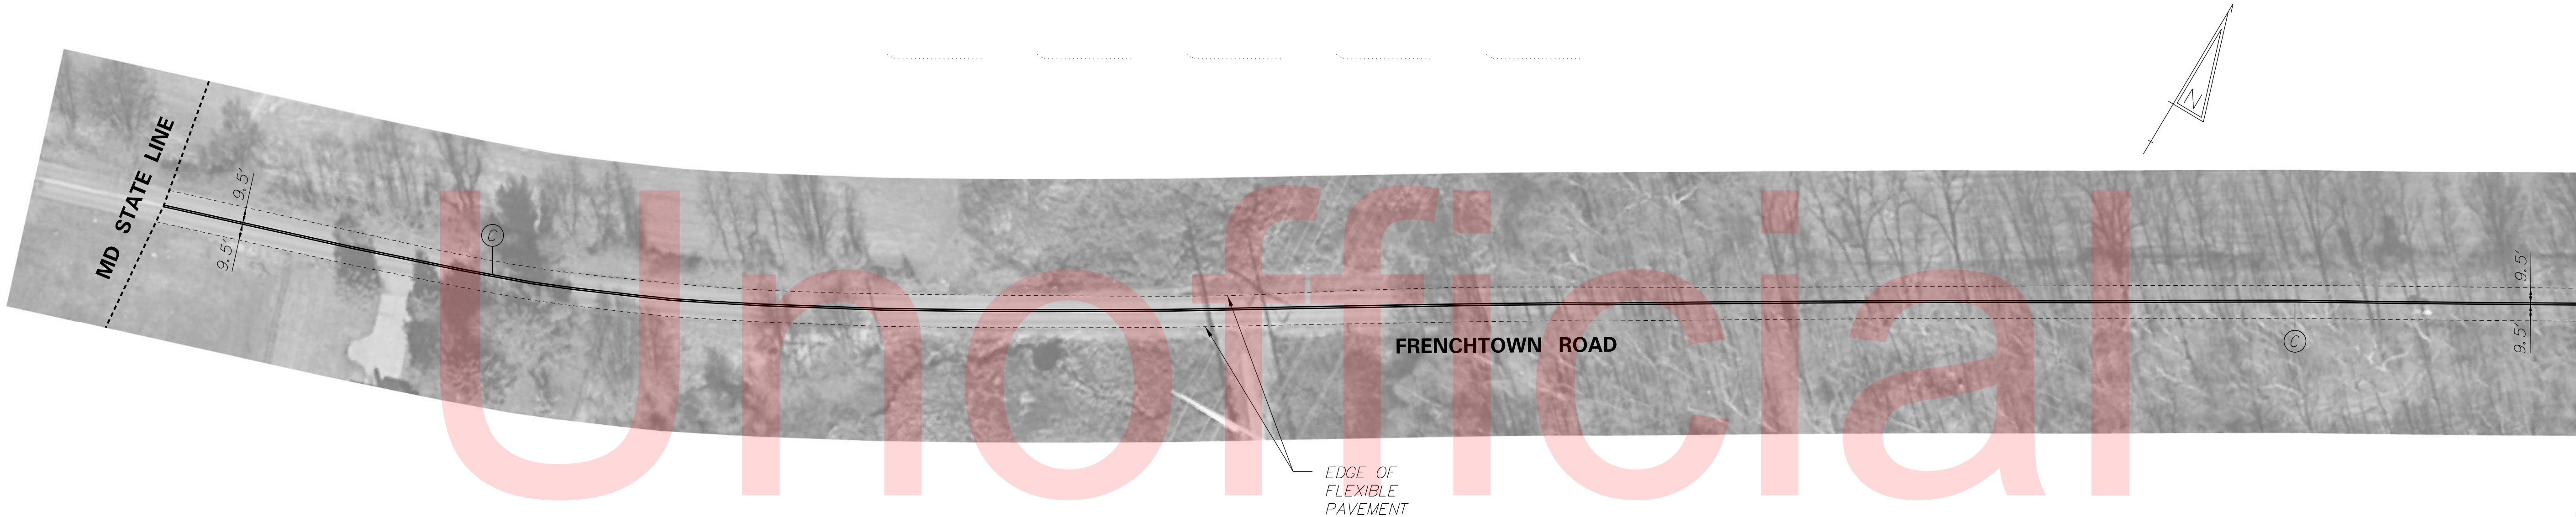


7/7/2017 8:48:23 AM
\\BALSRV01\2014\2014\14144_DELDOT1707\TASK 21- PAVT REHAB SIGN & STRIPING\CADD\GROUP-2\FRENCHTOWN\PLANS\SB00_FRENCHTOWN.DGN



DELAWARE
DEPARTMENT OF TRANSPORTATION

ADDENDUMS / REVISIONS

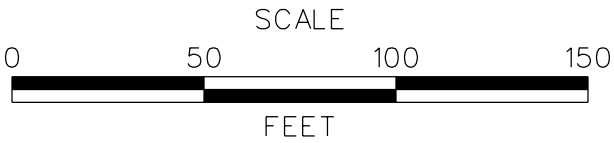

PAVEMENT & REHABILITATION
NORTH V, 2017
FRENCHTOWN ROAD (ROAD 392)


CONTRACT	BRIDGE NO.	-
T201706105	DESIGNED BY:	SH
COUNTY	CHECKED BY:	JVB
NEW CASTLE		

SIGNING & STRIPING PLAN

SHEET NO.
9
TOTAL SHTS.
26

MATCH LINE - SEE THIS SHEET

MATCH LINE - SEE SHEET 10

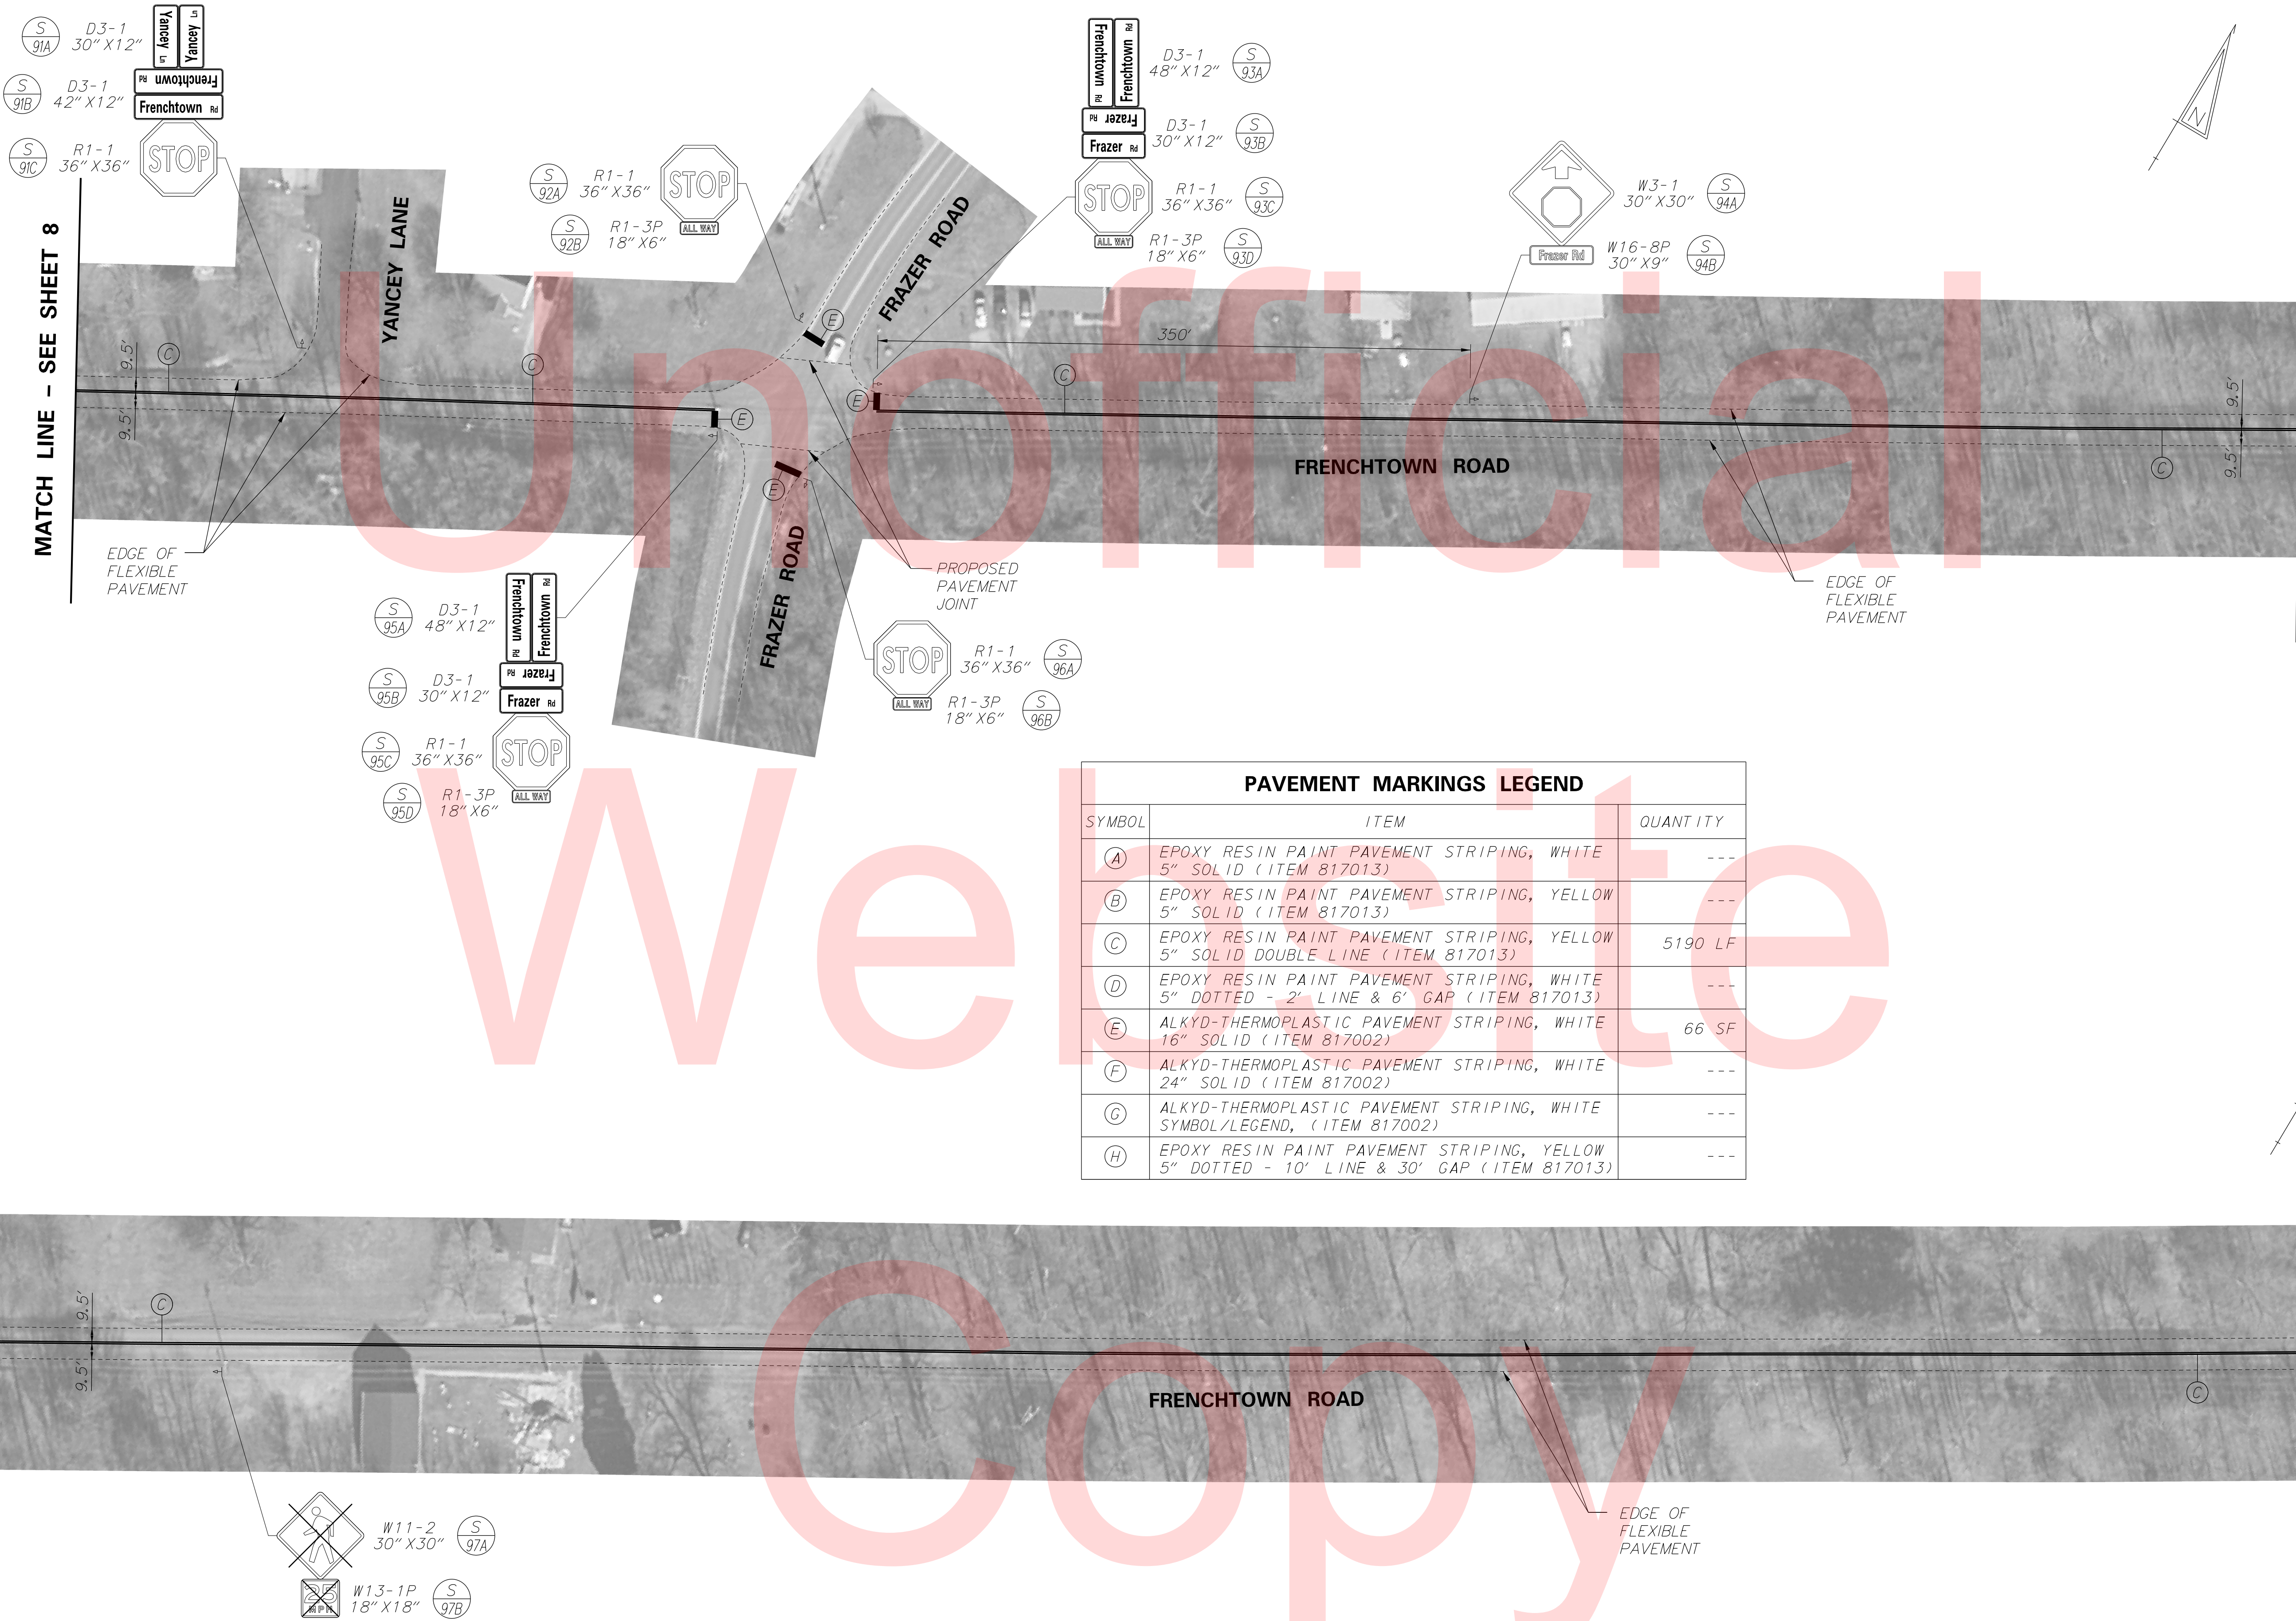


PAVEMENT MARKINGS LEGEND		
SYMBOL	ITEM	QUANTITY
(A)	EPOXY RESIN PAINT PAVEMENT STRIPING, WHITE 5" SOLID (ITEM 817013)	---
(B)	EPOXY RESIN PAINT PAVEMENT STRIPING, YELLOW 5" SOLID (ITEM 817013)	---
(C)	EPOXY RESIN PAINT PAVEMENT STRIPING, YELLOW 5" SOLID DOUBLE LINE (ITEM 817013)	5190 LF
(D)	EPOXY RESIN PAINT PAVEMENT STRIPING, WHITE 5" DOTTED - 2' LINE & 6' GAP (ITEM 817013)	---
(E)	ALKYD-THERMOPLASTIC PAVEMENT STRIPING, WHITE 16" SOLID (ITEM 817002)	66 SF
(F)	ALKYD-THERMOPLASTIC PAVEMENT STRIPING, WHITE 24" SOLID (ITEM 817002)	---
(G)	ALKYD-THERMOPLASTIC PAVEMENT STRIPING, WHITE SYMBOL/LEGEND, (ITEM 817002)	---
(H)	EPOXY RESIN PAINT PAVEMENT STRIPING, YELLOW 5" DOTTED - 10' LINE & 30' GAP (ITEM 817013)	---

7/7/2017 8:48:23 AM
\\BALSRV01\2014\2014\14144_DELDOT1707\TASK 21 - PAVT REHAB SIGN & STRIPING\CADD\GROUP-2\FRENCHTOWN\PLANS\SB00_FRENCHTOWN.DGN



DELAWARE
DEPARTMENT OF TRANSPORTATION

ADDENDUMS / REVISIONS

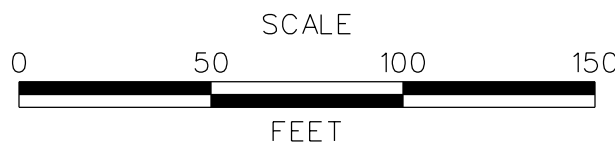

PAVEMENT & REHABILITATION
NORTH V, 2017
FRENCHTOWN ROAD (ROAD 392)

CONTRACT

T201706105

COUNTY

NEW CASTLE

BRIDGE NO.

SIGNING & STRIPING PLAN

SHEET NO.

10

TOTAL SHTS.

26

MATCH LINE - SEE SHEET 9




MATCH LINE - SEE THIS SHEET

PAVEMENT MARKINGS LEGEND


SYMBOL	ITEM	QUANTITY
(A)	EPOXY RESIN PAINT PAVEMENT STRIPING, WHITE 5" SOLID (ITEM 817013)	470 LF
(B)	EPOXY RESIN PAINT PAVEMENT STRIPING, YELLOW 5" SOLID (ITEM 817013)	---
(C)	EPOXY RESIN PAINT PAVEMENT STRIPING, YELLOW 5" SOLID DOUBLE LINE (ITEM 817013)	5140 LF
(D)	EPOXY RESIN PAINT PAVEMENT STRIPING, WHITE 5" DOTTED - 2' LINE & 6' GAP (ITEM 817013)	---
(E)	ALKYD-THERMOPLASTIC PAVEMENT STRIPING, WHITE 16" SOLID (ITEM 817002)	108 SF
(F)	ALKYD-THERMOPLASTIC PAVEMENT STRIPING, WHITE 24" SOLID (ITEM 817002)	---
(G)	ALKYD-THERMOPLASTIC PAVEMENT STRIPING, WHITE SYMBOL/LEGEND, (ITEM 817002)	---
(H)	EPOXY RESIN PAINT PAVEMENT STRIPING, YELLOW 5" DOTTED - 10' LINE & 30' GAP (ITEM 817013)	---

MATCH LINE - SEE THIS SHEET

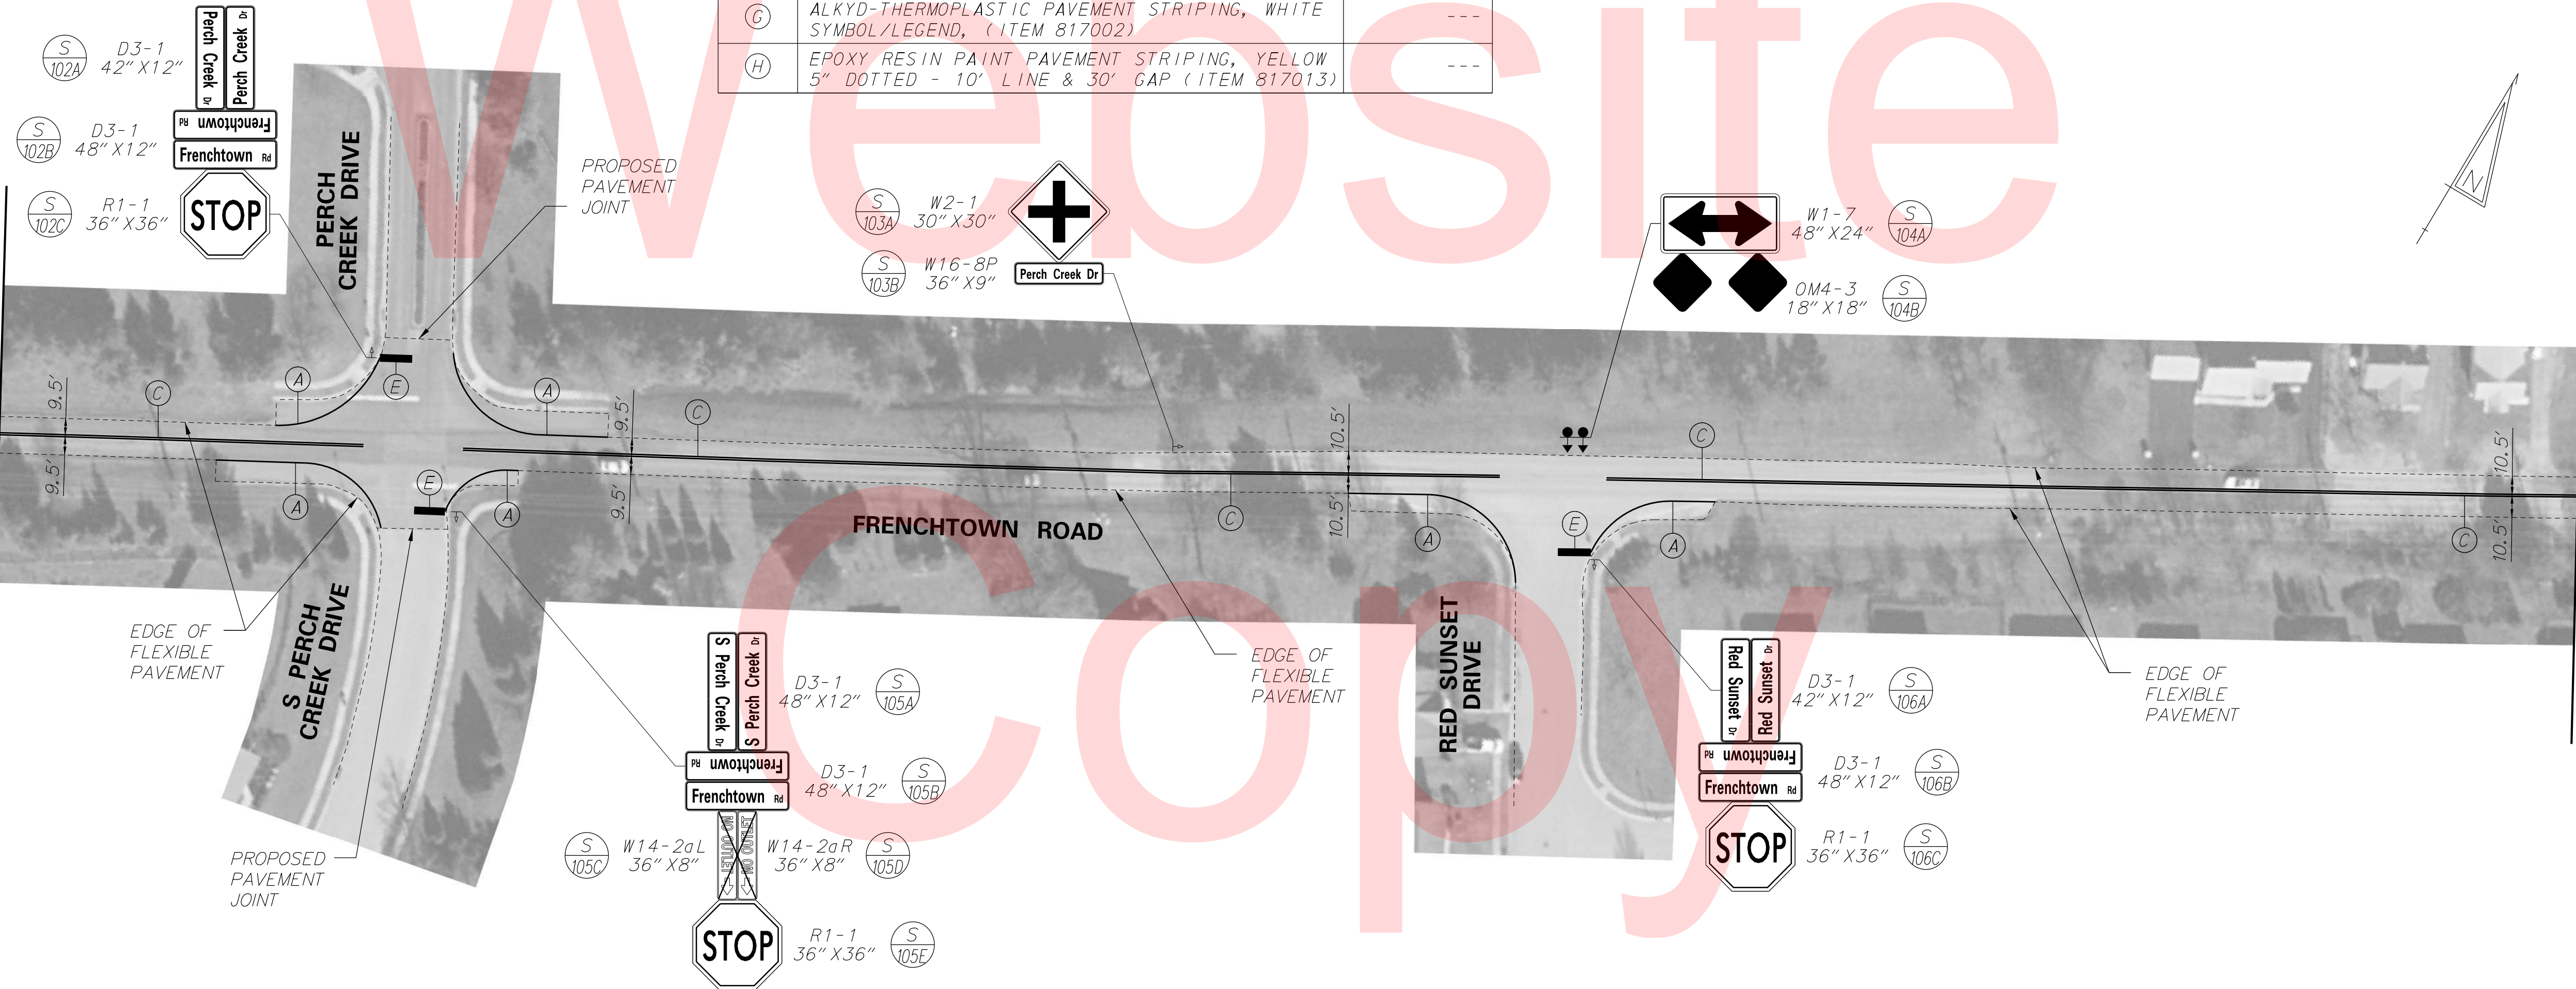


MATCH LINE - SEE SHEET 11

1. THE CONTRACTOR SHALL INSTALL BOTTOM OF PROPOSED "STOP" LEGEND PAVEMENT MARKING 100 FT DOWNSTREAM OF PROPOSED W3-1 LOCATION; AND INSTALL BOTTOM OF PROPOSED "AHEAD" LEGEND PAVEMENT MARKING 40 FT DOWNSTREAM OF "STOP" LEGEND. ALL LEGENDS SHALL BE 8 FT IN HEIGHT.

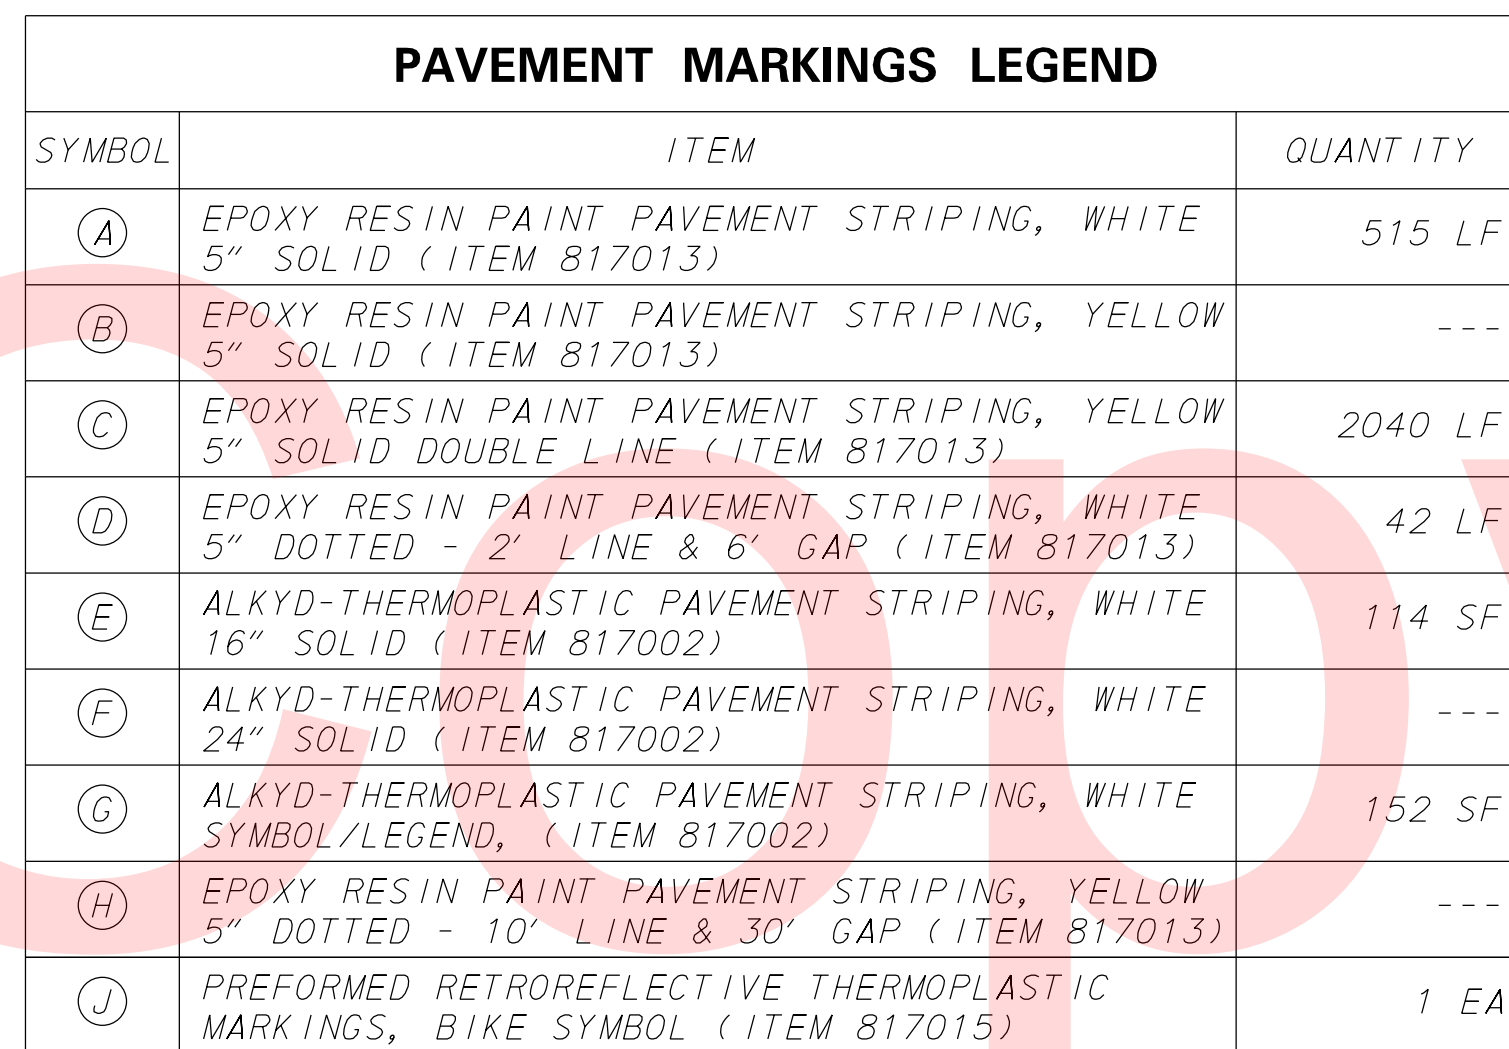

PAVEMENT MARKINGS LEGEND		
SYMBOL	ITEM	QUANTITY
(A)	EPOXY RESIN PAINT PAVEMENT STRIPING, WHITE 5" SOLID (ITEM 817013)	515 LF
(B)	EPOXY RESIN PAINT PAVEMENT STRIPING, YELLOW 5" SOLID (ITEM 817013)	---
(C)	EPOXY RESIN PAINT PAVEMENT STRIPING, YELLOW 5" SOLID DOUBLE LINE (ITEM 817013)	2040 LF
(D)	EPOXY RESIN PAINT PAVEMENT STRIPING, WHITE 5" DOTTED - 2' LINE & 6' GAP (ITEM 817013)	42 LF
(E)	ALKYD-THERMOPLASTIC PAVEMENT STRIPING, WHITE 16" SOLID (ITEM 817002)	114 SF
(F)	ALKYD-THERMOPLASTIC PAVEMENT STRIPING, WHITE 24" SOLID (ITEM 817002)	--
(G)	ALKYD-THERMOPLASTIC PAVEMENT STRIPING, WHITE SYMBOL/LEGEND, (ITEM 817002)	152 SF
(H)	EPOXY RESIN PAINT PAVEMENT STRIPING, YELLOW 5" DOTTED - 10' LINE & 30' GAP (ITEM 817013)	---
(J)	PREFORMED RETROREFLECTIVE THERMOPLASTIC MARKINGS, BIKE SYMBOL (ITEM 817015)	1 EA

7/7/2017 8:47:00 AM
\\BALSRV01\2014\2014\14144_DELDOT1707\TASK 21- PAVT REHAB SIGN & STRIPING\CADD\GROUP-2\CANN\PLANS\SB00_CANN.DGN

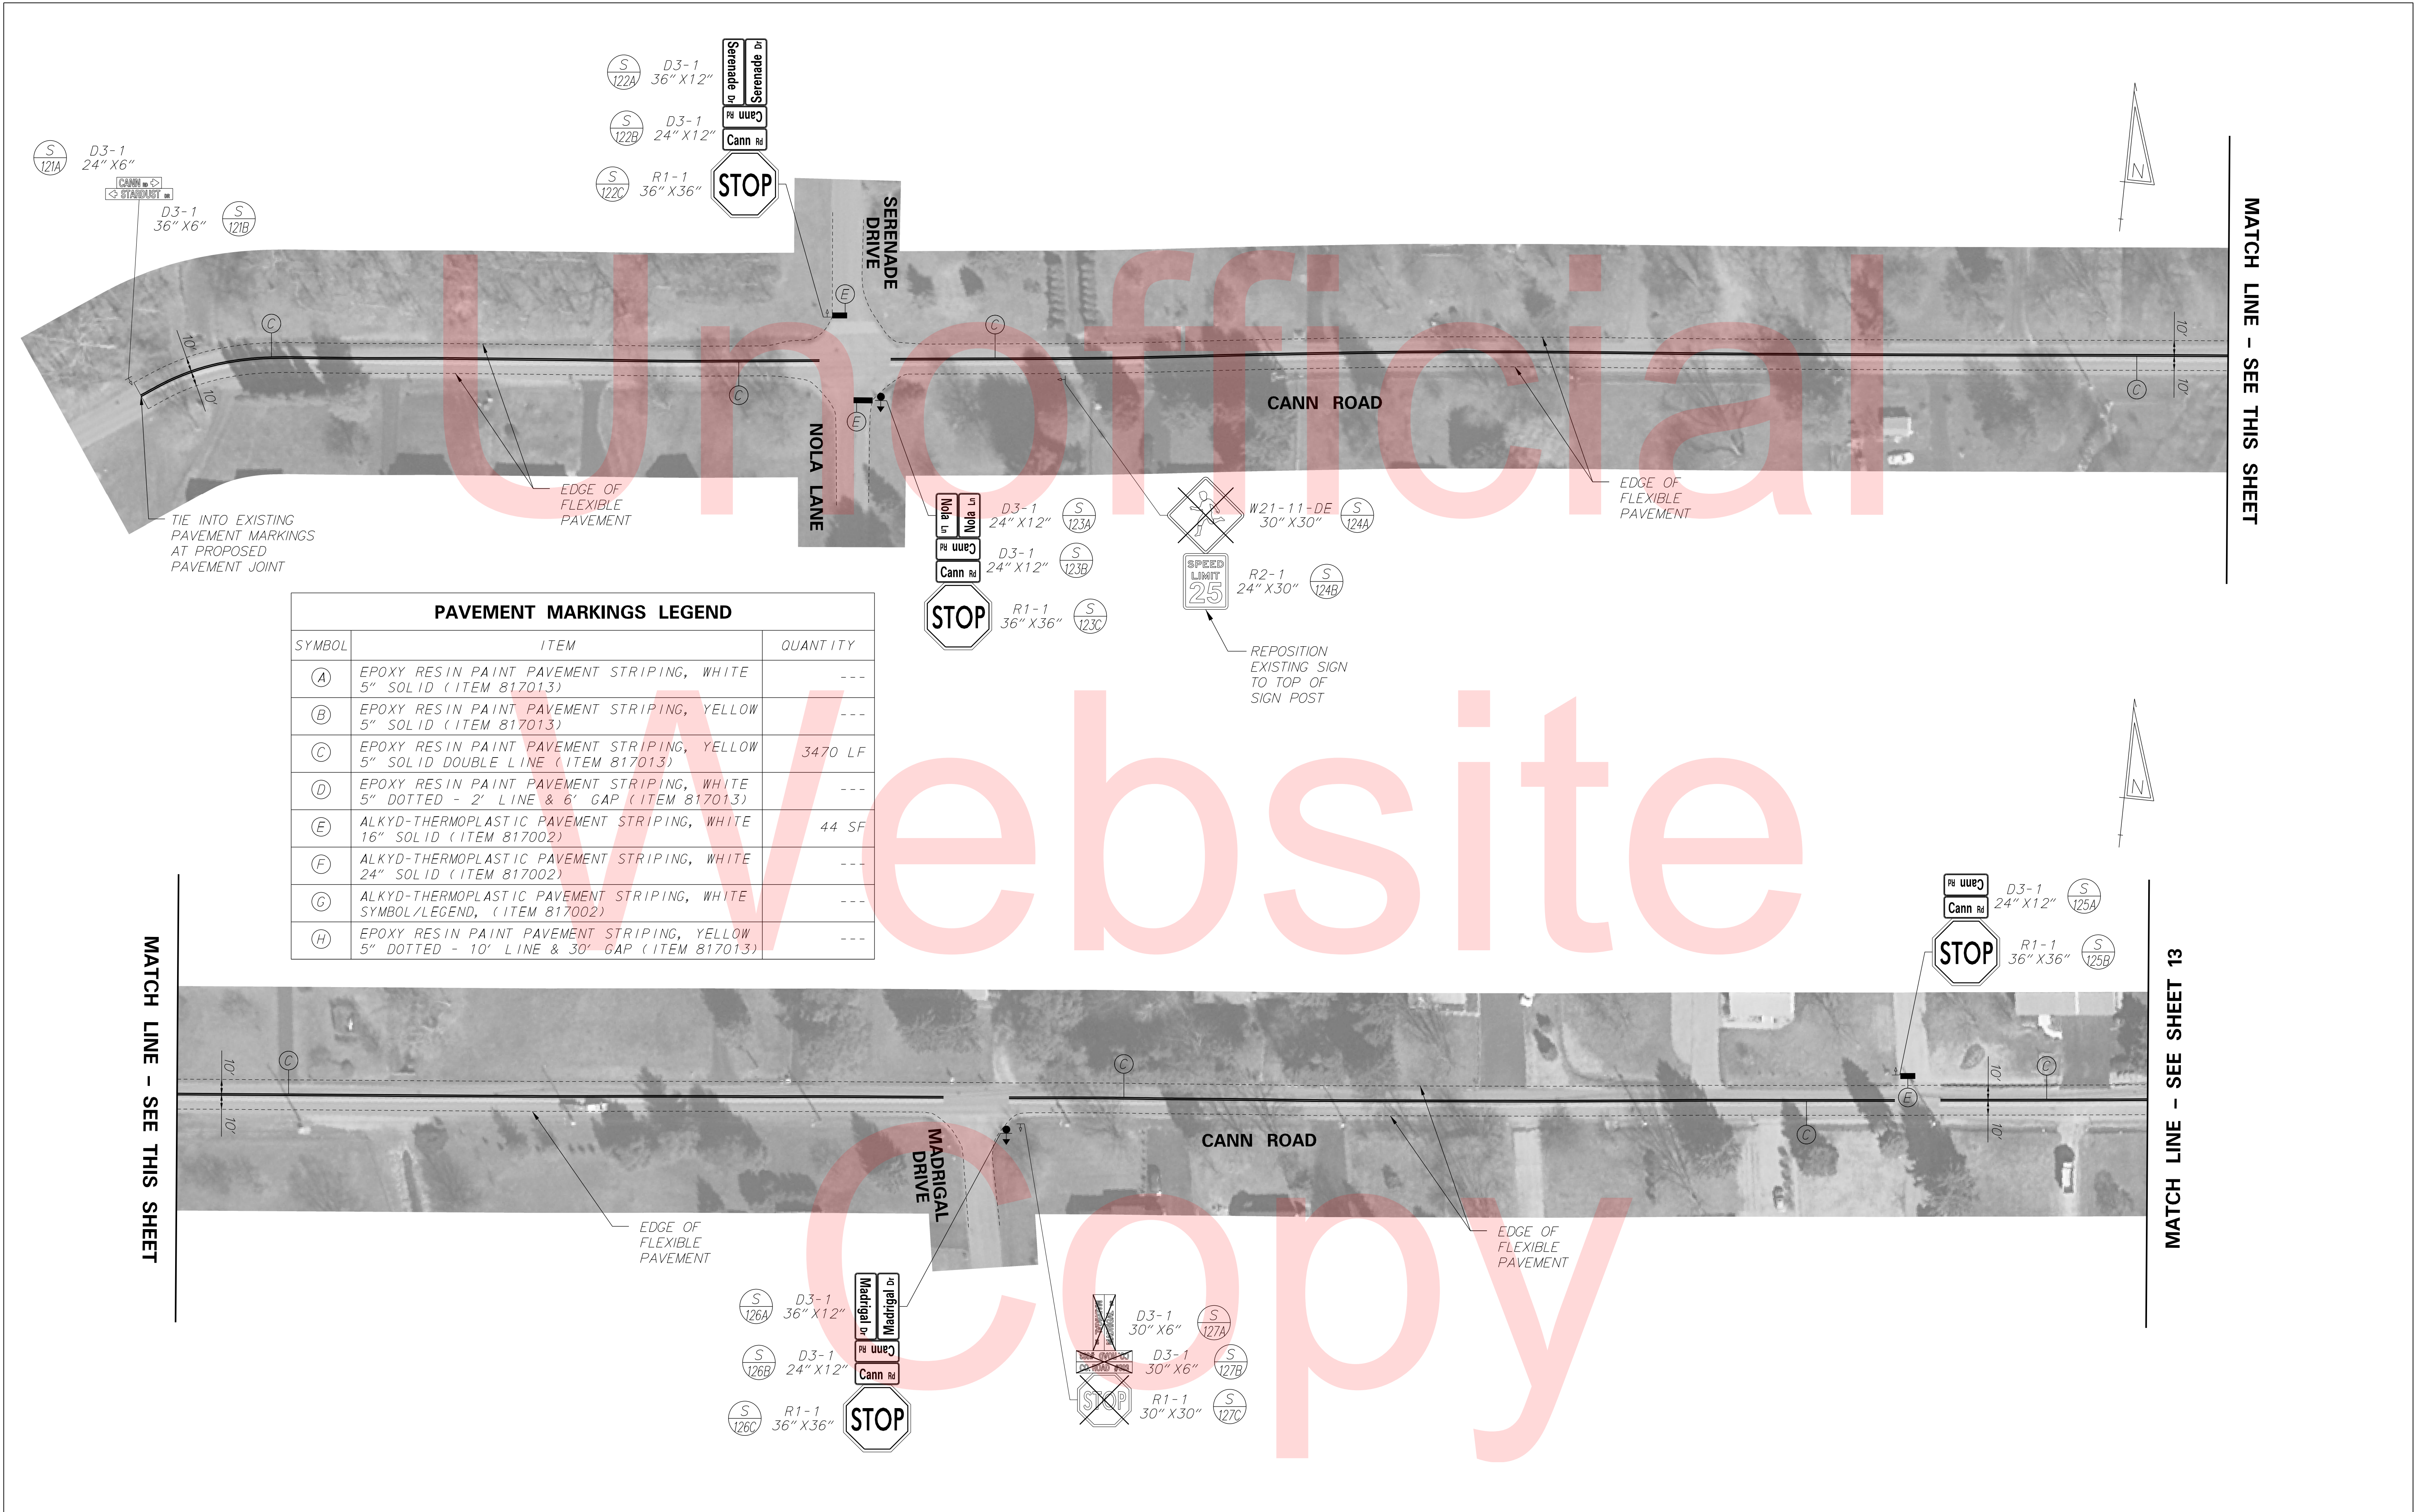

PAVEMENT MARKINGS LEGEND		
SYMBOL	ITEM	QUANTITY
(A)	EPOXY RESIN PAINT PAVEMENT STRIPING, WHITE 5" SOLID (ITEM 817013)	---
(B)	EPOXY RESIN PAINT PAVEMENT STRIPING, YELLOW 5" SOLID (ITEM 817013)	---
(C)	EPOXY RESIN PAINT PAVEMENT STRIPING, YELLOW 5" SOLID DOUBLE LINE (ITEM 817013)	3470 LF
(D)	EPOXY RESIN PAINT PAVEMENT STRIPING, WHITE 5" DOTTED - 2' LINE & 6' GAP (ITEM 817013)	---
(E)	ALKYD-THERMOPLASTIC PAVEMENT STRIPING, WHITE 16" SOLID (ITEM 817002)	44 SF
(F)	ALKYD-THERMOPLASTIC PAVEMENT STRIPING, WHITE 24" SOLID (ITEM 817002)	---
(G)	ALKYD-THERMOPLASTIC PAVEMENT STRIPING, WHITE SYMBOL/LEGEND, (ITEM 817002)	---
(H)	EPOXY RESIN PAINT PAVEMENT STRIPING, YELLOW 5" DOTTED - 10' LINE & 30' GAP (ITEM 817013)	---

7/7/2017 8:47:00 AM
\\BALSRV01\2014\2014\14144_DELDOT1707\TASK 21- PAVT REHAB SIGN & STRIPING\CADD\GROUP-2\CANN\PLANS\SB00_CANN.DGN



DELAWARE
DEPARTMENT OF TRANSPORTATION

ADDENDUMS / REVISIONS



PAVEMENT & REHABILITATION
NORTH V, 2017
CANN ROAD (ROAD 393)

CONTRACT	BRIDGE NO.	-
T201706105	DESIGNED BY:	SH
COUNTY	CHECKED BY:	JVB
NEW CASTLE		

SIGNING & STRIPING PLAN

SHEET NO.
13
TOTAL SHTS.
26


MATCH LINE - SEE SHEET 12



PAVEMENT MARKINGS LEGEND		
SYMBOL	ITEM	QUANTITY
(A)	EPOXY RESIN PAINT PAVEMENT STRIPING, WHITE 5" SOLID (ITEM 817013)	85 LF
(B)	EPOXY RESIN PAINT PAVEMENT STRIPING, YELLOW 5" SOLID (ITEM 817013)	---
(C)	EPOXY RESIN PAINT PAVEMENT STRIPING, YELLOW 5" SOLID DOUBLE LINE (ITEM 817013)	2130 LF
(D)	EPOXY RESIN PAINT PAVEMENT STRIPING, WHITE 5" DOTTED - 2' LINE & 6' GAP (ITEM 817013)	---
(E)	ALKYD-THERMOPLASTIC PAVEMENT STRIPING, WHITE 16" SOLID (ITEM 817002)	14 SF
(F)	ALKYD-THERMOPLASTIC PAVEMENT STRIPING, WHITE 24" SOLID (ITEM 817002)	---
(G)	ALKYD-THERMOPLASTIC PAVEMENT STRIPING, WHITE SYMBOL/LEGEND, (ITEM 817002)	---
(H)	EPOXY RESIN PAINT PAVEMENT STRIPING, YELLOW 5" DOTTED - 10' LINE & 30' GAP (ITEM 817013)	---

7/7/2017 8:49:38 AM
\\BALSRV01\N\2014\2014_14144_DELDOT1707\TASK 21- PAVT REHAB SIGN & STRIPING\CADD\GROUP-2\STEELE\PLANS\SB00_STEELE.DGN

ADDENDUMS / REVISIONS

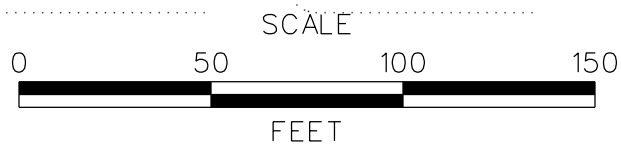


PAVEMENT & REHABILITATION
NORTH V, 2017
STEELE ROAD (ROAD 398)

CONTRACT	BRIDGE NO.	-
T201706105	DESIGNED BY:	SH
COUNTY	CHECKED BY:	JVB
NEW CASTLE		

SIGNING & STRIPING PLAN

SHEET NO.
14
TOTAL SHTS.
26

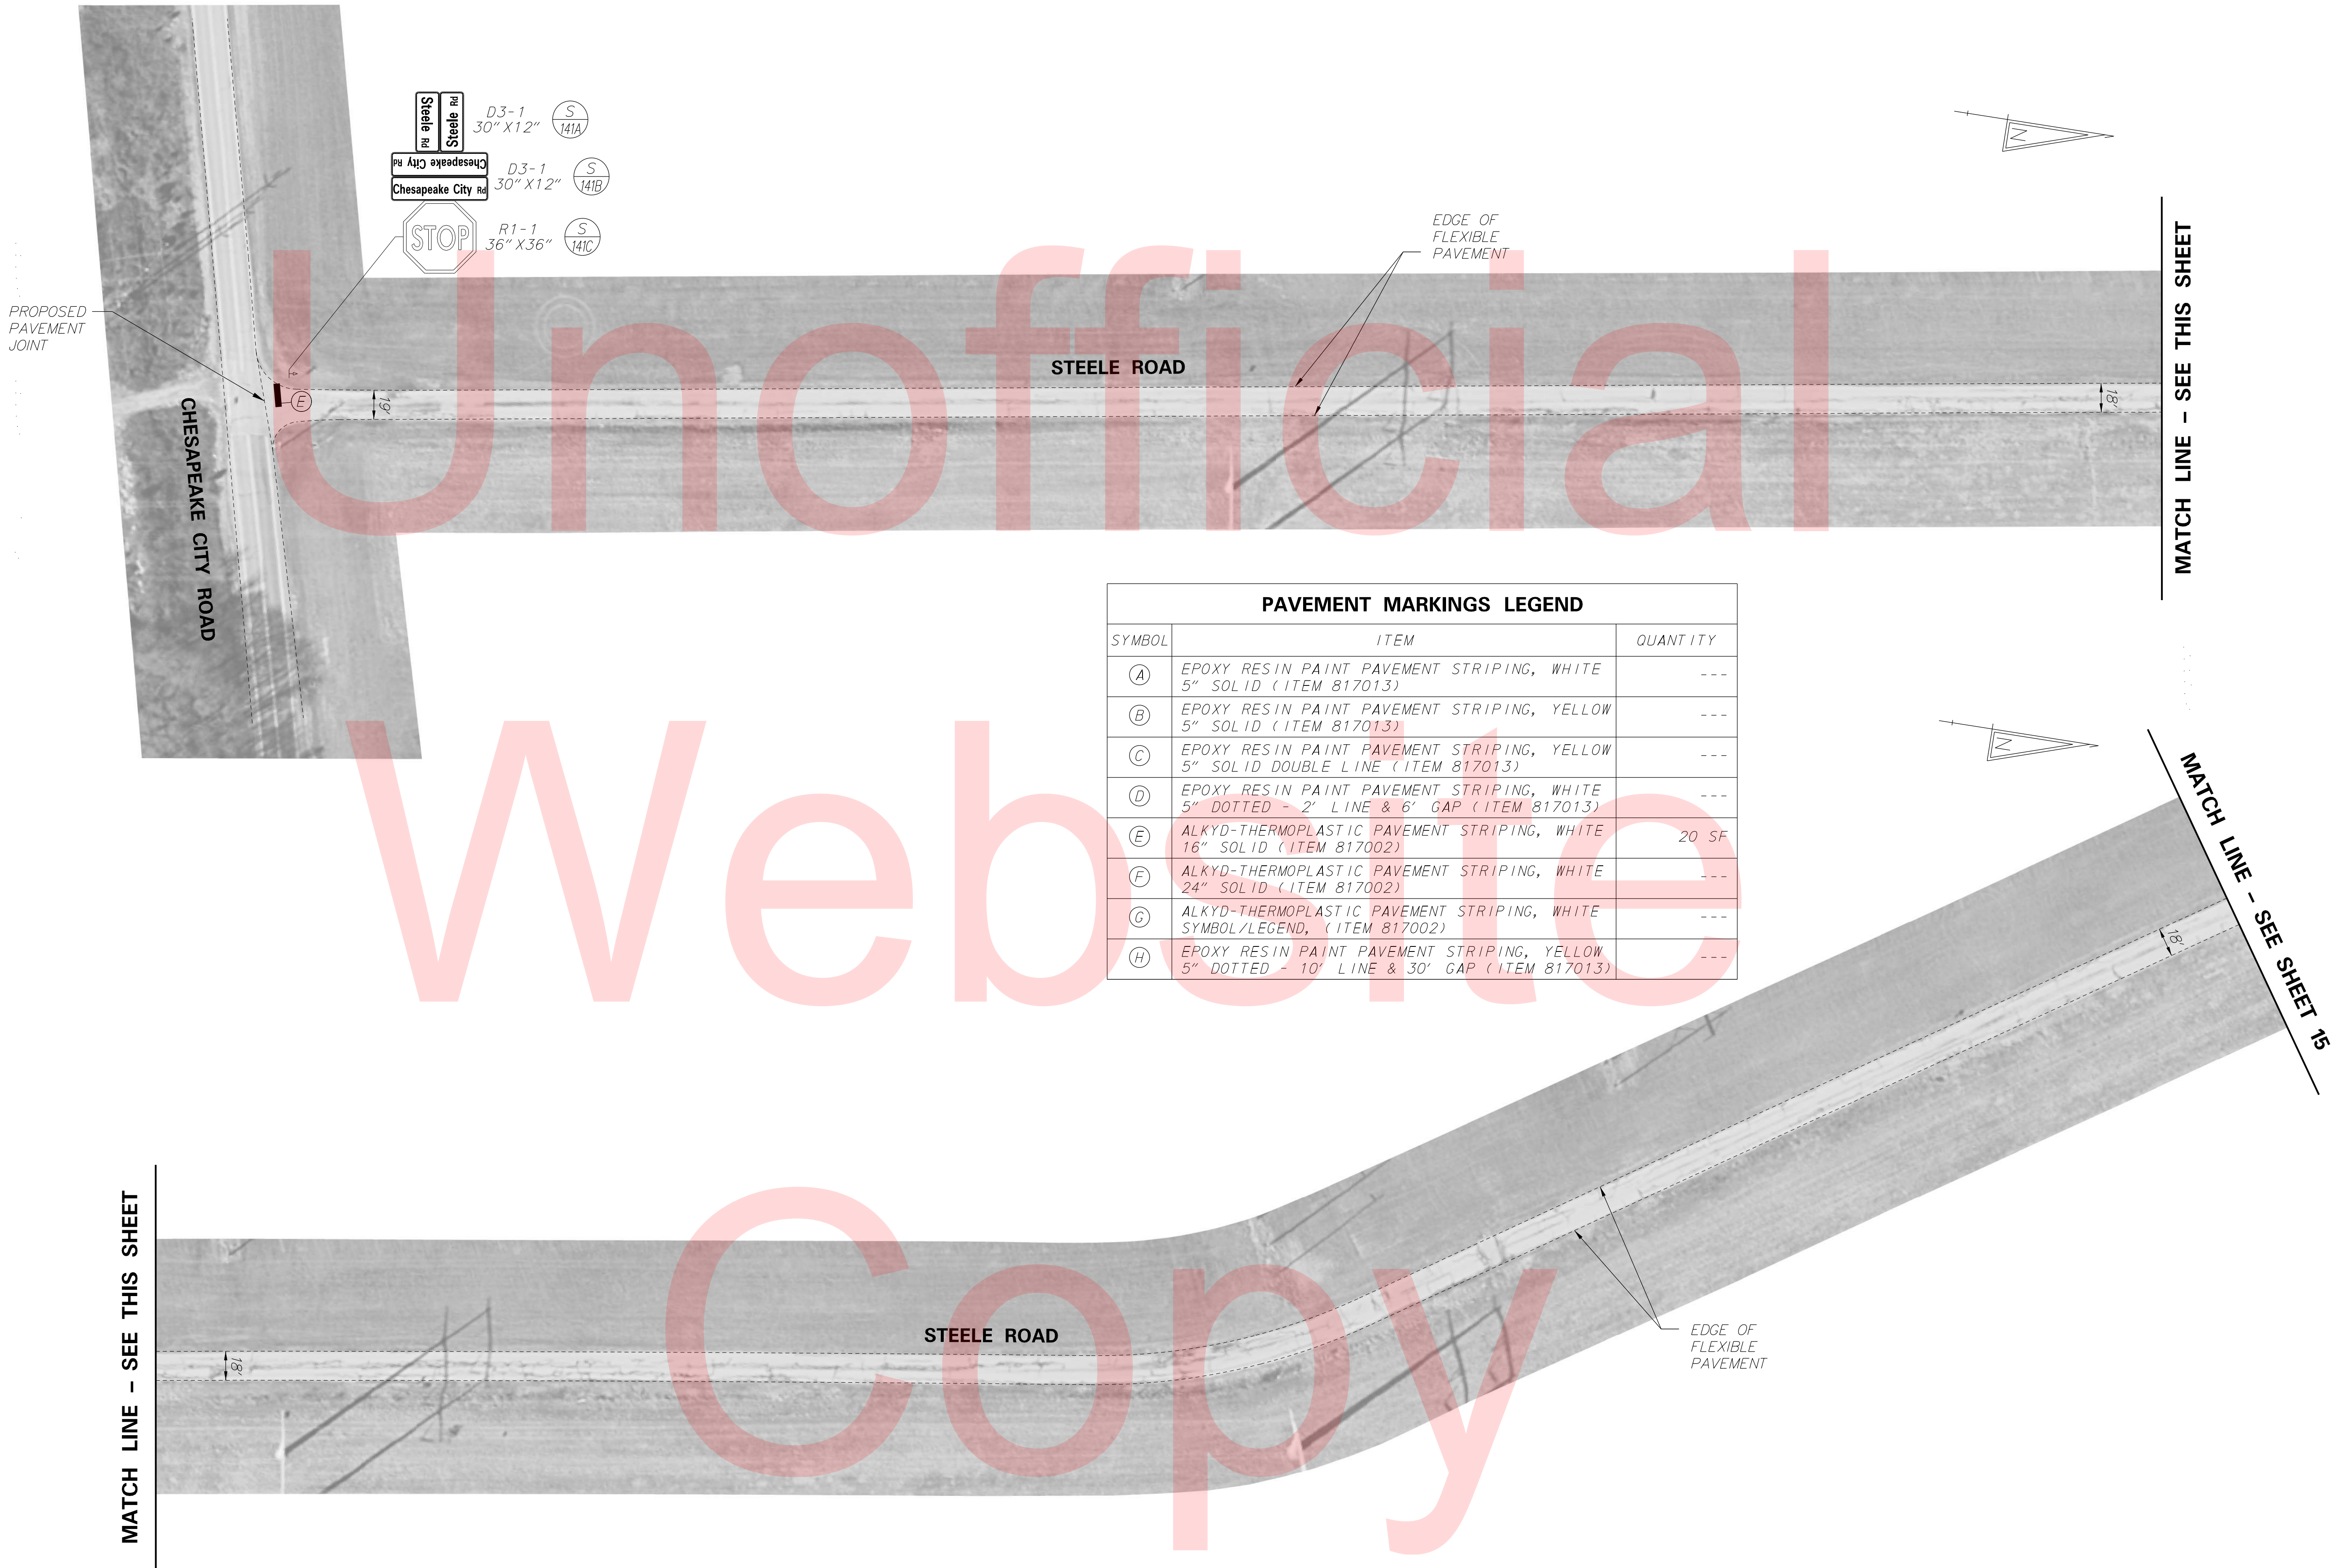


PAVEMENT MARKINGS LEGEND		
SYMBOL	ITEM	QUANTITY
(A)	EPOXY RESIN PAINT PAVEMENT STRIPING, WHITE 5" SOLID (ITEM 817013)	---
(B)	EPOXY RESIN PAINT PAVEMENT STRIPING, YELLOW 5" SOLID (ITEM 817013)	---
(C)	EPOXY RESIN PAINT PAVEMENT STRIPING, YELLOW 5" SOLID DOUBLE LINE (ITEM 817013)	---
(D)	EPOXY RESIN PAINT PAVEMENT STRIPING, WHITE 5" DOTTED - 2' LINE & 6' GAP (ITEM 817013)	---
(E)	ALKYD-THERMOPLASTIC PAVEMENT STRIPING, WHITE 16" SOLID (ITEM 817002)	20 SF
(F)	ALKYD-THERMOPLASTIC PAVEMENT STRIPING, WHITE 24" SOLID (ITEM 817002)	---
(G)	ALKYD-THERMOPLASTIC PAVEMENT STRIPING, WHITE SYMBOL/LEGEND, (ITEM 817002)	---
(H)	EPOXY RESIN PAINT PAVEMENT STRIPING, YELLOW 5" DOTTED - 10' LINE & 30' GAP (ITEM 817013)	---

7/7/2017 8:49:38 AM
\\BALSRV01\2014\2014\14144_DELDOT1707\TASK 21- PAVT REHAB SIGN & STRIPING\CADD\GROUP-2\STEELE\PLANS\SB00_STEELE.DGN



DELAWARE
DEPARTMENT OF TRANSPORTATION

ADDENDUMS / REVISIONS

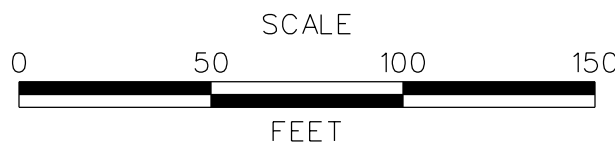

PAVEMENT & REHABILITATION
NORTH V, 2017
STEELE ROAD (ROAD 398)

CONTRACT
T201706105
COUNTY
NEW CASTLE

BRIDGE NO.
-
DESIGNED BY: SH
CHECKED BY: JVB

SIGNING & STRIPING PLAN


SHEET NO.
15
TOTAL SHTS.
26

MATCH LINE - SEE SHEET 14

MATCH LINE - SEE THIS SHEET



7/7/2017 8:49:27 AM
\\BALSRV01\2014\2014_14144_DELDOT1707\TASK 21 - PAVT REHAB SIGN & STRIPING\CADD\GROUP-2\S_DUPONT\PLANS\SP00_S_DUPONT.DGN

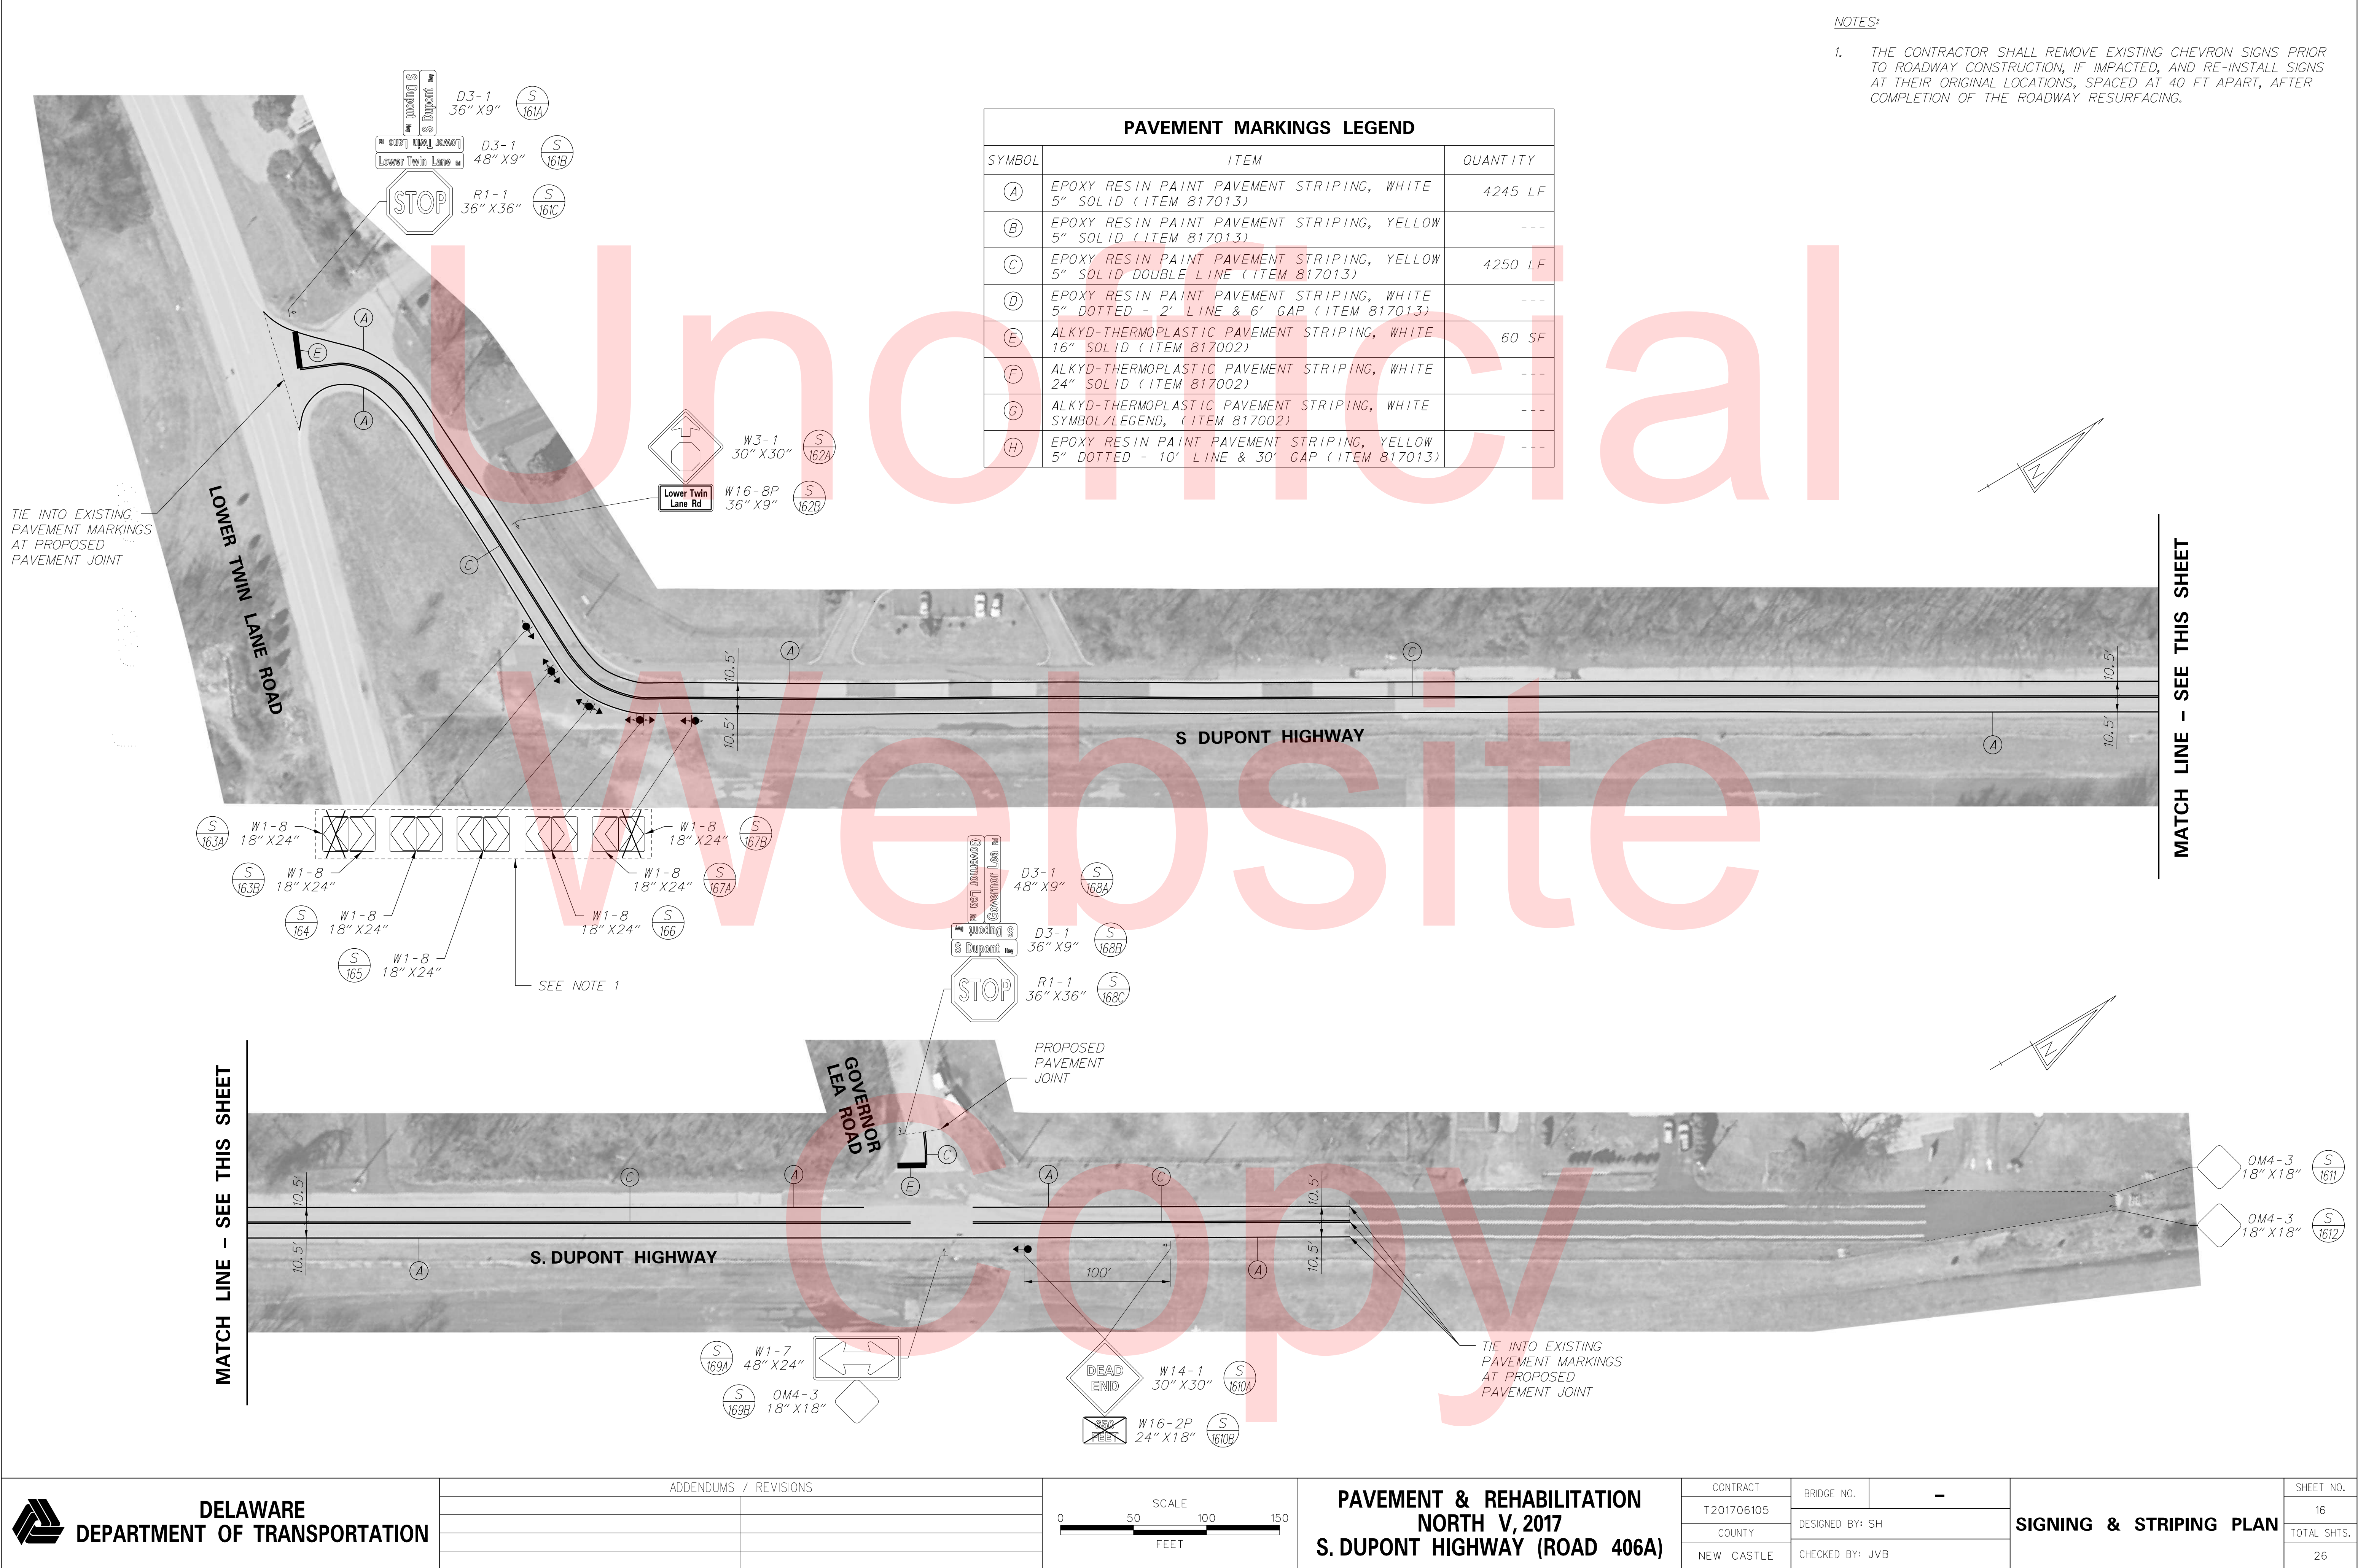

ADDENDUMS / REVISIONS

NOT TO SCALE

**PAVEMENT & REHABILITATION
NORTH V, 2017
BEAR ROAD (ROAD 381A)**

CONTRACT
T201706105
COUNTY
NEW CASTLE

BRIDGE NO.
DESIGNED BY
CHECKED BY

PERMANENT SIGN SCHEDULE

SHEET NO.
17
TOTAL SHTS.
26

[illegible]

7/7/2017 8:18:23 AM \\BALSRV01\2014\2014\14144_DELDOT1707\TASK 21- PAVT REHAB SIGN & STRIPING\CADD\GROUP-2\FRENCHTOWN\PLANS\SB00_FRENCHTOWN.DGN

PERMANENT SIGN SCHEDULE - FRENCHTOWN ROAD (1)																		
SHEET NO.	PLAN IDENTIFIER	CODE	QTY.	DESCRIPTION	SIGN WIDTH (IN)	SIGN HEIGHT (IN)	SIGN AREA (SF)	ITEM 819018 SINGLE POST (EACH)			ITEM 819019 INSTALLATION OR REMOVAL OF TRAFFIC SIGN(S) ON MULTIPLE SIGN POSTS (SF)			POST INSTALLATION TYPE	Code X11 12' Post (W/ Basepost)	ITEM 819016 4" HOLE, 0-6" (EACH)	ITEM 819017 4" HOLE, >6" (EACH)	REMARKS
								SIGN DISPOSITION	REMOVE	INSTALL	SIGN DISPOSITION	REMOVE	INSTALL					
8	81A	W3-1(30)	1	STOP AHEAD (Symbol) - 30x30	30"	30"		REMAIN										
8	81B	W16-8P	1	ADVANCE STREET NAME (1 - line plaque)	30"	9"		REMAIN										"Frazer Rd"
9	91A	D3-1(12)	2	STREET NAME (1 Line)	30"	12"	5.0	RENEW	2	2								"Yancey Ln" (text size: 6"/4.5")
9	91B	D3-1(12)	2	STREET NAME (1 Line)	48"	12"	8.0	RENEW	2	2								"Frenchtown Rd" (text size: 6"/4.5")
9	91C	R1-1(36)	1	STOP	36"	36"		REMAIN										
9	92A	R1-1(36)	1	STOP	36"	36"		REMAIN										
9	92B	R1-3P(18)	1	ALL WAY(plaque)	18"	6"		REMAIN										
9	93A	D3-1(12)	2	STREET NAME (1 Line)	48"	12"	8.0	RENEW	2	2								"Frenchtown Rd" (text size: 6"/4.5")
9	93B	D3-1(12)	2	STREET NAME (1 Line)	30"	12"	5.0	RENEW	2	2								"Frazer Rd" (text size: 6"/4.5")
9	93C	R1-1(36)	1	STOP	36"	36"		REMAIN										
9	93D	R1-3P(18)	1	ALL WAY(plaque)	18"	6"		REMAIN										
9	94A	W3-1(30)	1	STOP AHEAD (Symbol) - 30x30	30"	30"		REMAIN										
9	94B	W16-8P	1	ADVANCE STREET NAME (1 - line plaque)	30"	9"		REMAIN										"Frazer Rd"
9	95A	D3-1(12)	2	STREET NAME (1 Line)	48"	12"	8.0	ADD TO ASSEMBLY		2								"Frenchtown Rd" (text size: 6"/4.5")
9	95B	D3-1(12)	2	STREET NAME (1 Line)	30"	12"	5.0	ADD TO ASSEMBLY		2								"Frazer Rd" (text size: 6"/4.5")
9	95C	R1-1(36)	1	STOP	36"	36"		REPOSITION	1	1			SOIL	1				REPOSITION SIGN PANEL ONTO NEW POST
9	95D	R1-3P(18)	1	ALL WAY(plaque)	18"	6"		REPOSITION	1	1								REPOSITION SIGN PANEL ONTO NEW POST
9	96A	R1-1(36)	1	STOP	36"	36"		REMAIN										
9	96B	R1-3P(18)	1	ALL WAY(plaque)	18"	6"		REMAIN										
9	97A	W11-2(30)	1	PEDESTRIAN (Symbol) - 30x30	30"	30"		REMOVE	1									
9	97B	W13-1P-25(18)	1	ADVISORY SPEED (25 MPH) 18x18	18"	18"		REMOVE	1									
10	101A	W2-1(30)	1	CROSS ROAD - 30x30	30"	30"	6.3	RENEW	1	1								
10	101B	W16-8P	1	ADVANCE STREET NAME (1 - line plaque)	36"	9"	2.3	ADD TO ASSEMBLY		1								"Perch Creek Dr" (text size: 5"/3.75")
10	102A	D3-1(12)	2	STREET NAME (1 Line)	42"	12"	7.0	RENEW	2	2								"Perch Creek Dr" (text size: 6"/4.5")
10	102B	D3-1(12)	2	STREET NAME (1 Line)	48"	12"	8.0	RENEW	2	2								"Frenchtown Rd" (text size: 6"/4.5")
10	102C	R1-1(36)	1	STOP	36"	36"	9.0	RENEW	1	1								
10	103A	W2-1(30)	1	CROSS ROAD - 30x30	30"	30"	6.3	RENEW	1	1								
10	103B	W16-8P	1	ADVANCE STREET NAME (1 - line plaque)	36"	9"	2.3	RENEW	1	1								"Perch Creek Dr" (text size: 5"/3.75")
10	104A	W1-7(48)	1	TWO DIRECTIONAL LARGE ARROW - 48x24	48"	24"	8.0				NEW		8.0	SOIL	2			
10	104B	OM4-3	2	END OF ROAD OBJECT MARKER	18"	18"	4.5				NEW		4.5					
10	105A	D3-1(12)	2	STREET NAME (1 Line)	48"	12"	8.0	RENEW	2	2								"S Perch Creek Dr" (text size: 6"/4.5")
10	105B	D3-1(12)	2	STREET NAME (1 Line)	48"	12"	8.0	RENEW	2	2								"Frenchtown Rd" (text size: 6"/4.5")
10	105C	W14-2a_L	1	NO OUTLET (Arrow left)	36"	8"		REMOVE	1									
10	105D	W14-2a_R	1	NO OUTLET (Arrow right)	36"	8"		REMOVE	1									
10	105E	R1-1(36)	1	STOP	36"	36"	9.0	RENEW	1	1								
10	106A	D3-1(12)	2	STREET NAME (1 Line)	42"	12"	7.0	RENEW	2	2								"Red Sunset Dr" (text size: 6"/4.5")
10	106B	D3-1(12)	2	STREET NAME (1 Line)	48"	12"	8.0	RENEW	2	2								"Frenchtown Rd" (text size: 6"/4.5")
10	106C	R1-1(36)	1	STOP	36"	36"	9.0	RENEW	1	1								
PAGE TOTALS							142		32	33		0	13		3	0	0	



DELAWARE
DEPARTMENT OF TRANSPORTATION

ADDENDUMS / REVISIONS

NOT TO SCALE

PAVEMENT & REHABILITATION
NORTH V, 2017
FRENCHTOWN ROAD (ROAD 392)

CONTRACT

T201706105

COUNTY

NEW CASTLE

BRIDGE NO.

-

DESIGNED BY: SH

CHECKED BY: JVB

PERMANENT
SIGN SCHEDULE

SHEET NO.

19

TOTAL SHTS.

26

ADDENDUMS / REVISIONS

PAVEMENT & REHABILITATION
NORTH V, 2017
FRENCHTOWN ROAD (ROAD 392)

CONTRACT	BRIDGE NO.	-
T201706105	DESIGNED BY: SH	
COUNTY		
NEW CASTLE	CHECKED BY: JVB	

PERMANENT SIGN SCHEDULE

SHEET NO.
20
TOTAL SHTS.
26

NOT TO SCALE

PAVEMENT & REHABILITATION
NORTH V, 2017
CANN ROAD (ROAD 393)

CONTRACT
T201706105
COUNTY
NEW CASTLE

BRIDGE NO.	
DESIGNED BY: SH	
CHECKED BY: JVE	

PERMANENT SIGN SCHEDULE

SHEET NO.
21
TOTAL SHTS.
26

[illegible]

**DELAWARE
DEPARTMENT OF TRANSPORTATION**

ADDENDUMS / REVISIONS

NOT TO SCALE

**PAVEMENT & REHABILITATION
NORTH V, 2017
STEELE ROAD (ROAD 398)**

CONTRACT
T201706105
COUNTY
NEW CASTLE

BRIDGE NO.	
DESIGNED BY	
CHECKED BY:	

1

PERMANENT SIGN SCHEDULE

SHEET NO.
22
TOTAL SHTS.
26

[illegible]

\\BALSRV01\2014\14144_DELDOT1707\TASK 21 - PAVT REHAB SIGN & STRIPING\CADD\GROUP_2\COUNTY\PLANS\DP01_COUNTY.DGN

PORTABLE CHANGEABLE MESSAGE SIGNS

PRIOR TO DETOUR
(10 DAYS PRIOR TO BEGINNING OF DETOUR)

PCMS-1

COUNTY ROAD TO CLOSE

STARTING
XXXXXX

PROJECT NOTES

11. THE CONTRACTOR SHALL COORDINATE PROPOSED DETOUR WITH PROJECT T201000107. DETOURS ARE NOT PERMITTED TO OVERLAP.

SPECIAL SIGNS

48"

72"

County Rd
CLOSED at
Old Porter
Road

6"C
6"C
6"C
6"C
6"C
6"C

FOLLOW
DETOUR

Y

48"

78"

County Rd
CLOSED at
72

6"C
6"C
24"
6"C
6"C

FOLLOW
DETOUR

Z

RETROREFLECTIVE FLUORESCENT PRISMATIC
ORANGE BACKGROUND WITH BLACK LEGEND

LEGEND

A

DETOUR

M4-9-DE

B

DETOUR

M4-9

C

DETOUR

M4-9

D

DETOUR

M4-9

E

DETOUR

M4-9

F

DETOUR

M4-9

G

DETOUR

M4-9

H

DETOUR

M4-9

I

DETOUR

M4-9

J

END
DETOUR

M4-8a

K

DETOUR
AHEAD

W20-2

L

DETOUR
1000 FT

W20-2

M

DETOUR
500 FT

W20-2

N

ROAD
CLOSED
AHEAD

W20-3

O

ROAD
CLOSED
1000 FT

W20-3

P

ROAD
CLOSED
500 FT

W20-3

Q

ROAD
CLOSED

R11-2

R

DETOUR

M4-10(L)

S

DETOUR

M4-10(R)

T

ROAD CLOSED
0.5 MILES AHEAD
LOCAL TRAFFIC ONLY

R11-3a

U

BRIDGE OUT
XX MILES AHEAD
LOCAL TRAFFIC ONLY

R11-3b

V

ROAD CLOSED
TO
THRU TRAFFIC

R11-4

W

X

GENERAL NOTES

1. ALL DETOUR SIGNING, INCLUDING TRAILBLAZERS, ARE TO BE SUPPLIED AND MAINTAINED BY THE GENERAL CONTRACTOR IN COMPLIANCE WITH "THE DELAWARE MANUAL ON UNIFORM TRAFFIC CONTROL DEVICES" (DE MUTCD.)

2. THE CONTRACTOR SHALL COMPLY WITH GUIDELINES IN "THE DELAWARE MANUAL ON UNIFORM TRAFFIC CONTROL DEVICES" (DE MUTCD PART 6) FOR BARRICADES AND SIGNS (AS PER LATEST REVISION.)

3. DESIGN OF ALL SIGNS SHALL BE IN ACCORDANCE WITH THE FHWA STANDARD HIGHWAY SIGNS BOOK.

4. SIZES OF ALL SIGNS SHALL BE IN ACCORDANCE WITH "THE DELAWARE MANUAL ON UNIFORM TRAFFIC CONTROL DEVICES" (DE MUTCD.) SIZE OF SIGN SHALL BE BASED ON TYPE OF ROADWAY ON WHICH THE SIGN IS INSTALLED.

5. SIGNS NO LONGER IN USE SHALL BE COMPLETELY COVERED WITH NO RETROREFLECTIVE MATERIAL SHOWING, OR SHALL BE REMOVED, AS DIRECTED BY THE ENGINEER.

6. FIELD CONDITIONS MAY DICTATE CHANGES AT SOME TIME DURING THE LIFE OF THE CONTRACT. IN THE EVENT OF OMISSIONS OR CORRECTIONS, THE SIGNING PROVISIONS OF "THE DELAWARE MANUAL ON UNIFORM TRAFFIC CONTROL DEVICES" (DE MUTCD) WILL PREVAIL.

7. SIGNS "N" THROUGH "O" AND "T" AND "V", THE WORD "ROAD" SHOULD BE CHANGED TO "RAMP", "RR XING", OR "BRIDGE" WHERE APPLICABLE.

8. WARNING SIGNS AND DETOUR TRAILBLAZERS SHALL BE MOUNTED ON BREAKAWAY POSTS AND HAVE RETROREFLECTIVE FLUORESCENT ORANGE SHEETING.

9. "W" BARRICADES SHALL COMPLETELY RUN THE FULL WIDTH OF THE ROADWAY.

10. BARRICADES SHALL BE A MINIMUM OF 6 FEET WIDE UNLESS DIRECTED BY THE ENGINEER.

RECOMMENDED _____ DATE: _____	RECOMMENDED _____ DATE: _____	RECOMMENDED _____ DATE: _____	APPROVED CHIEF SAFETY OFFICER _____ DATE: _____	APPROVED TRAFFIC ENGINEER _____ DATE: _____				
DELAWARE DEPARTMENT OF TRANSPORTATION	ADDENDUM / REVISIONS		NOT TO SCALE	PAVEMENT & REHABILITATION NORTH V, 2017 COUNTY (ROAD 471)	CONTRACT T201706105	PERMIT NO. -	VEHICULAR DETOUR PLAN COUNTY ROAD	SHEET NO. 24
					COUNTY NCC	DESIGNED BY: JVB (RKK)		TOTAL SHTS. 27
						CHECKED BY: JCR (RKK)		

\\BALSRV01\2014\2014\14144_DELDOT1707\TASK 21 - PAVT REHAB SIGN & STRIPING\CADD\GROUP_2\FRENCHTOWN\PLANS\DP01A_FRENCHTOWN.DGN

PCMS-1


**TO CLOSE
STARTING
XX/XX/XX**

PCMS-1

CLOSED
FOLLOW
DETOUR

RETROREFLECTIVE FLUORESCENT PRISMATIC
ORANGE BACKGROUND WITH BLACK LEGEND

SYMBOLS	
	BARRICADE/SIGN LOCATION
	FLAGGER LOCATION
	WORK AREA

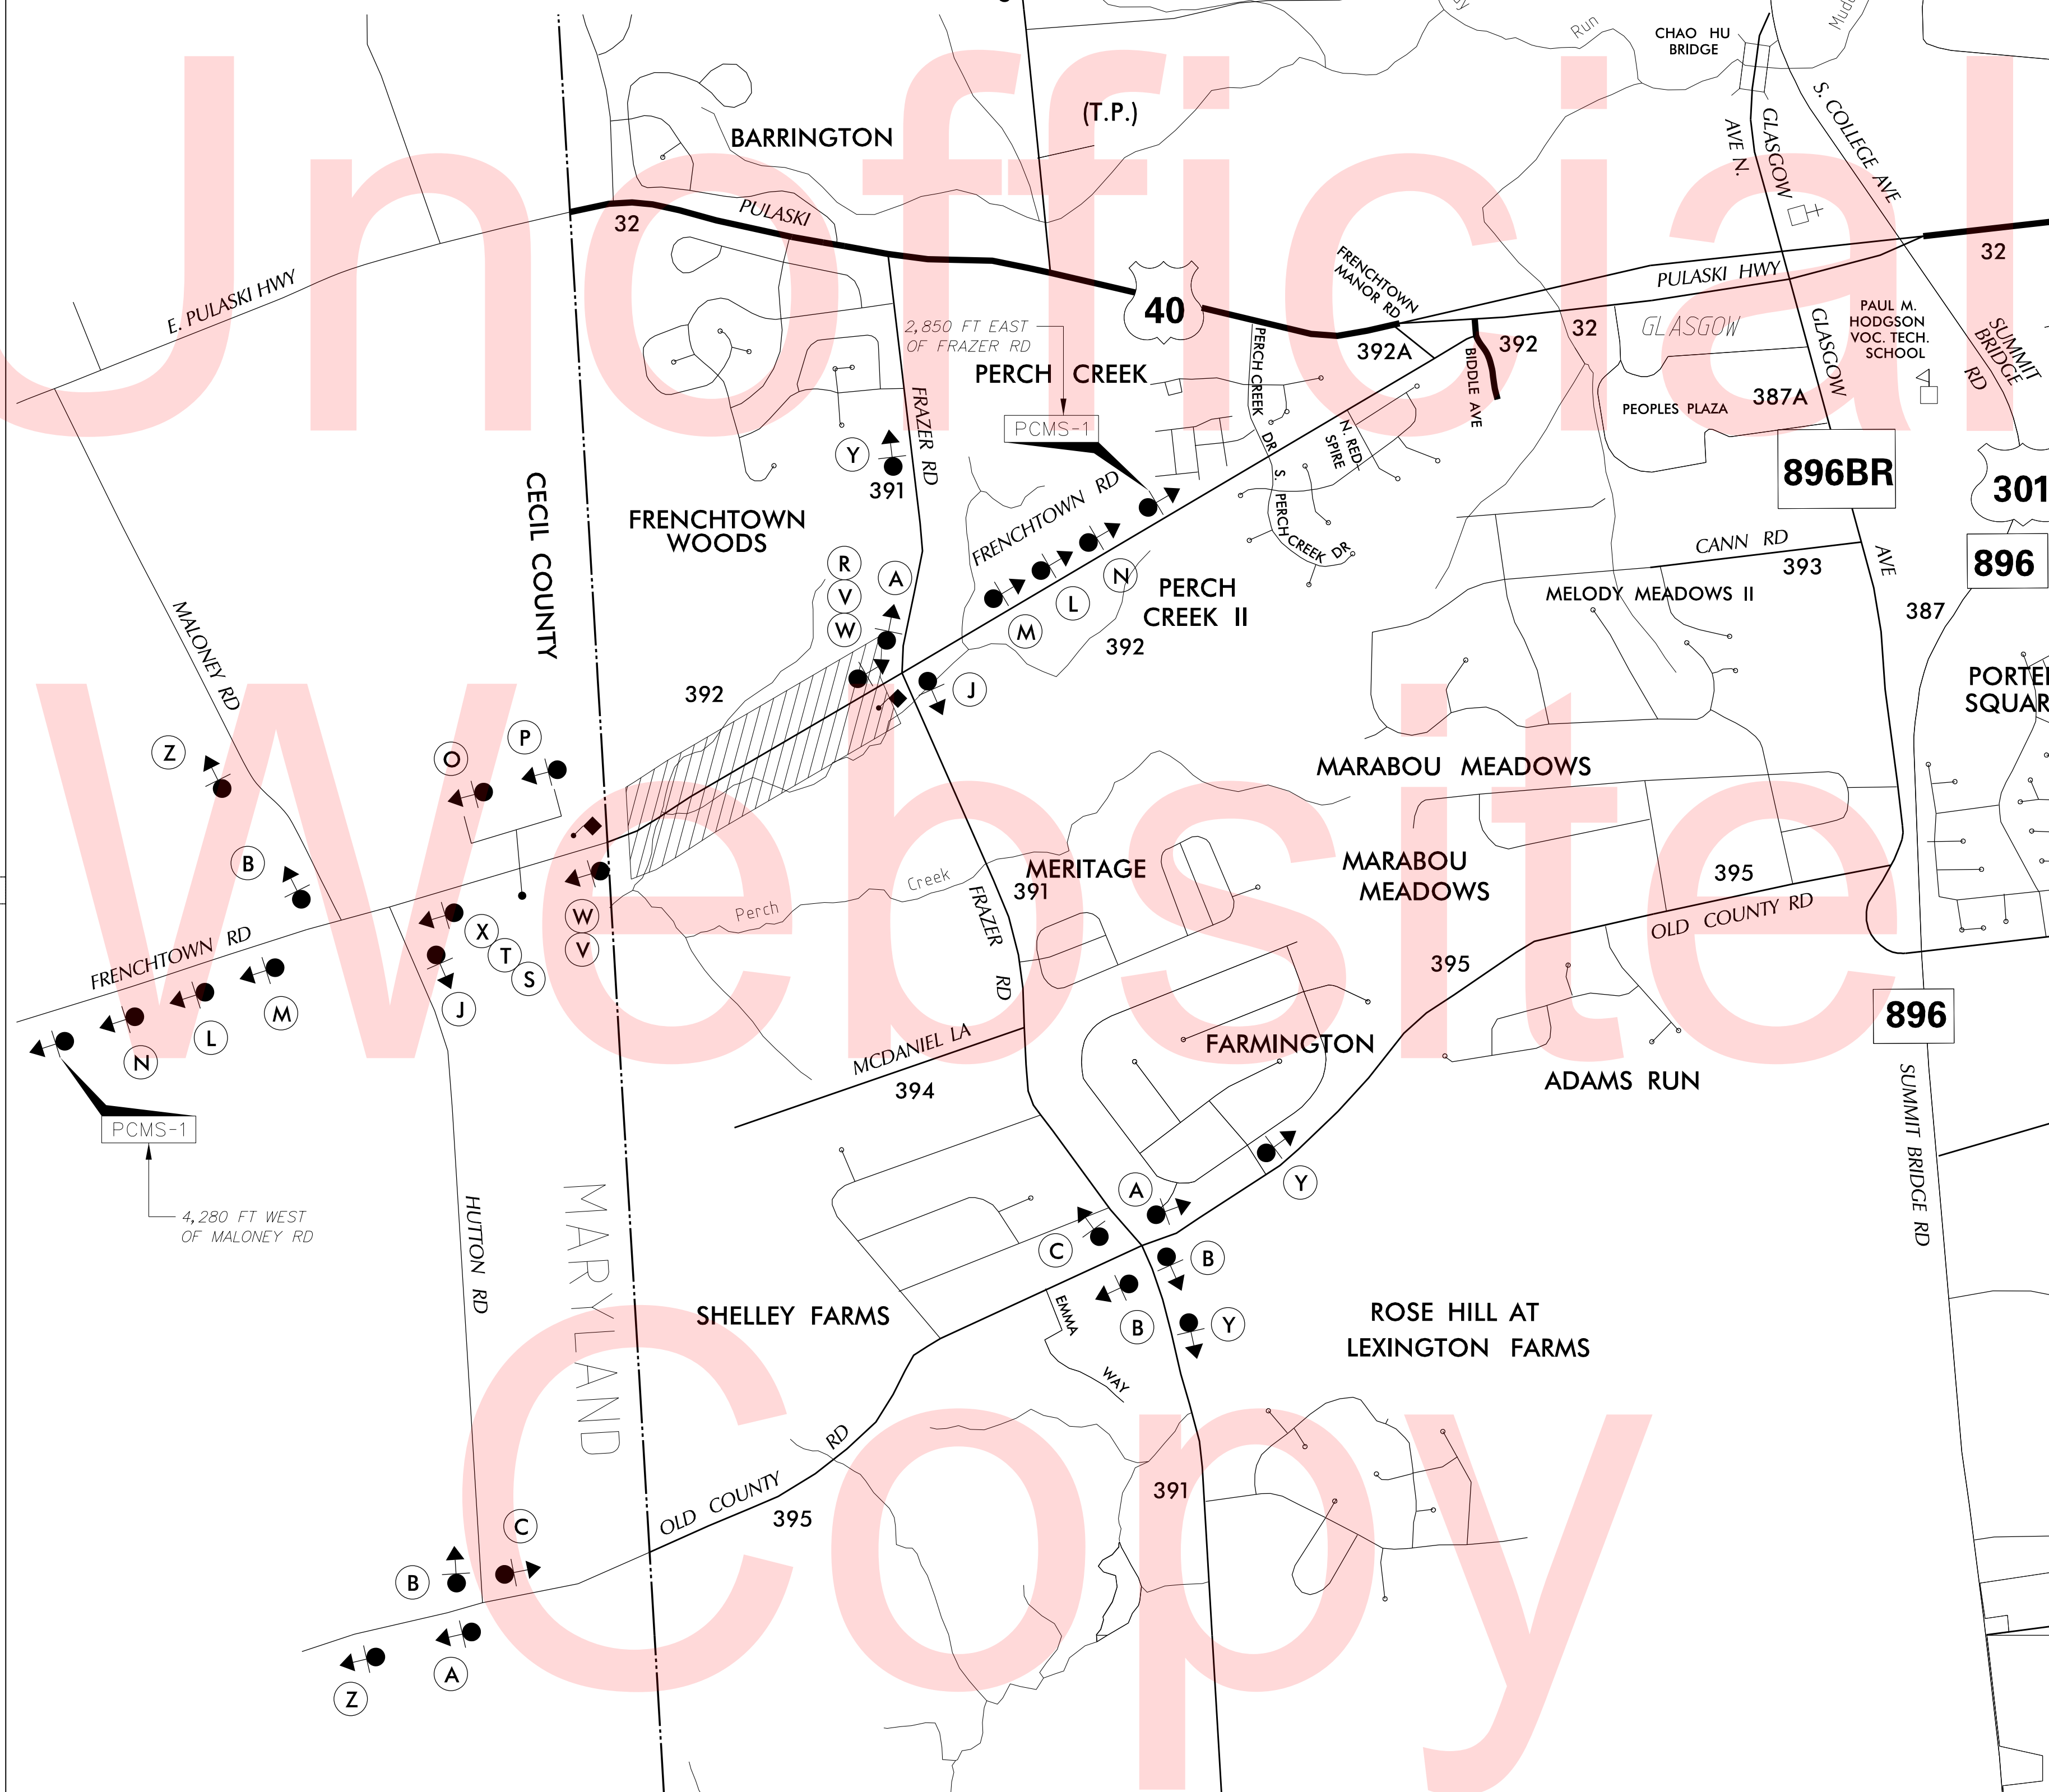

(A) M4-9-DE	(B) M4-9	(C) M4-9	(D) M4-9	(E) M4-9
(F) M4-9	(G) M4-9	(H) M4-9	(I) M4-9	(J) M4-8a
(K) W20-2	(L) W20-2	(M) W20-2		
(N) W20-3	(O) W20-3	(P) W20-3		
(Q) R11-2	(R) M4-10(L)	(S) M4-10(R)		
(T) R11-3a	(U) R11-3b	(V) R11-4		
(W)	(X)			

1. ALL DETOUR SIGNING, INCLUDING TRAILBLAZERS, ARE TO BE SUPPLIED AND MAINTAINED BY THE GENERAL CONTRACTOR IN COMPLIANCE WITH "THE DELAWARE MANUAL ON UNIFORM TRAFFIC CONTROL DEVICES" (DE MUTCD.)
2. THE CONTRACTOR SHALL COMPLY WITH GUIDELINES IN "THE DELAWARE MANUAL ON UNIFORM TRAFFIC CONTROL DEVICES" (DE MUTCD PART 6) FOR BARRICADES AND SIGNS (AS PER LATEST REVISION.)
3. DESIGN OF ALL SIGNS SHALL BE IN ACCORDANCE WITH THE FHWA STANDARD HIGHWAY SIGNS BOOK.
4. SIZES OF ALL SIGNS SHALL BE IN ACCORDANCE WITH "THE DELAWARE MANUAL ON UNIFORM TRAFFIC CONTROL DEVICES" (DE MUTCD.) SIZE OF SIGN SHALL BE BASED ON TYPE OF ROADWAY ON WHICH THE SIGN IS INSTALLED.
5. SIGNS NO LONGER IN USE SHALL BE COMPLETELY COVERED WITH NO RETROREFLECTIVE MATERIAL SHOWING, OR SHALL BE REMOVED, AS DIRECTED BY THE ENGINEER.
6. FIELD CONDITIONS MAY DICTATE CHANGES AT SOME TIME DURING THE LIFE OF THE CONTRACT. IN THE EVENT OF OMISSIONS OR CORRECTIONS, THE SIGNING PROVISIONS OF "THE DELAWARE MANUAL ON UNIFORM TRAFFIC CONTROL DEVICES" (DE MUTCD) WILL PREVAIL.
7. SIGNS "N" THROUGH "Q" AND "T" AND "V", THE WORD "ROAD" SHALL BE CHANGED TO "RAMP", "RR XING", OR "BRIDGE" WHERE APPLICABLE.
8. WARNING SIGNS AND DETOUR TRAILBLAZERS SHALL BE MOUNTED ON BREAKAWAY POSTS AND HAVE RETROREFLECTIVE FLUORESCENT ORANGE SHEETING.
9. "W" BARRICADES SHALL COMPLETELY RUN THE FULL WIDTH OF THE ROADWAY.
10. BARRICADES SHALL BE A MINIMUM OF 6 FEET WIDE UNLESS DIRECTED BY THE ENGINEER.

RECOMMENDED _____ DATE: _____ RECOMMENDED _____ DATE: _____ RECOMMENDED _____ DATE: _____ APPROVED CHIEF SAFETY OFFICER _____ DATE: _____ APPROVED TRAFFIC ENGINEER _____ DATE: _____



ADDENDUM / REVISIONS

NOT TO SCALE

PAVEMENT & REHABILITATION
NORTH V, 2017
FRENCHTOWN ROAD (ROAD 392)

CONTRACT	ROAD NO.	
T201706105		
COUNTY		DESIGNED BY: JVB (RKK)
NCC		CHECKED BY: JCR (RKK)

VEHICULAR DETOUR PLAN

FRENCHTOWN ROAD

PHASE 1 OF 2

SHEET NO.	25
TOTAL SHTS.	27

\\BALSRV01\2014\2014\14144_DELDOT1707\TASK 21 - PAVT REHAB SIGN & STRIPING\CADD\GROUP_2\FRENCHTOWN\PLANS\DP01B_FRENCHTOWN.DGN

PORTABLE CHANGEABLE MESSAGE SIGNS

PRIOR TO DETOUR
(10 DAYS PRIOR TO BEGINNING OF DETOUR)

PCMS-1

FRENCH TOWN ROAD

TO CLOSE STARTING
XX/XX/XX

DURING DETOUR
(DISPLAY DURING IMPLEMENTATION OF DETOUR)

PCMS-1

FRENCH TOWN ROAD

CLOSED FOLLOW DETOUR

SPECIAL SIGNS

48"

72"

Frenchtown Road

CLOSED at Frazer Rd

FOLLOW DETOUR

6"C
6"C
6"C
6"C
6"C

48"

72"

Frenchtown Road

CLOSED at Biddle Ave

FOLLOW DETOUR

6"C
6"C
6"C
6"C
6"C

RETROREFLECTIVE FLUORESCENT PRISMATIC
ORANGE BACKGROUND WITH BLACK LEGEND

SYMBOLS

BARRICADE/SIGN LOCATION

FLAGGER LOCATION

WORK AREA

SEE INSET

2,075 FT EAST OF BIDDLE AVE

PCMS-1

3,100 FT WEST OF FRAZER RD

PCMS-1

LEGEND

A

DETOUR

M4-9-DE

B

DETOUR

M4-9

C

DETOUR

M4-9

D

DETOUR

M4-9

E

DETOUR

M4-9

F

DETOUR

M4-9

G

DETOUR

M4-9

H

DETOUR

M4-9

I

DETOUR

M4-9

J

END DETOUR

M4-8a

K

DETOUR AHEAD

W20-2

L

DETOUR 1000 FT

W20-2

M

DETOUR 500 FT

W20-2

N

ROAD CLOSED AHEAD

W20-3

O

ROAD CLOSED 1000 FT

W20-3

P

ROAD CLOSED 500 FT

W20-3

Q

ROAD CLOSED

R11-2

R

DETOUR

M4-10(L)

S

DETOUR

M4-10(R)

T

ROAD CLOSED 0.5 MILE AHEAD
LOCAL TRAFFIC ONLY

R11-3a

U

BRIDGE OUT XX MILES AHEAD
LOCAL TRAFFIC ONLY

R11-3b

V

ROAD CLOSED TO THRU TRAFFIC

R11-4

W

X

GENERAL NOTES

1. ALL DETOUR SIGNING, INCLUDING TRAILBLAZERS, ARE TO BE SUPPLIED AND MAINTAINED BY THE GENERAL CONTRACTOR IN COMPLIANCE WITH "THE DELAWARE MANUAL ON UNIFORM TRAFFIC CONTROL DEVICES" (DE MUTCD.)

2. THE CONTRACTOR SHALL COMPLY WITH GUIDELINES IN "THE DELAWARE MANUAL ON UNIFORM TRAFFIC CONTROL DEVICES", (DE MUTCD PART 6) FOR BARRICADES AND SIGNS (AS PER LATEST REVISION.)

3. DESIGN OF ALL SIGNS SHALL BE IN ACCORDANCE WITH THE FHWA STANDARD HIGHWAY SIGNS BOOK.

4. SIZES OF ALL SIGNS SHALL BE IN ACCORDANCE WITH "THE DELAWARE MANUAL ON UNIFORM TRAFFIC CONTROL DEVICES", (DE MUTCD.) SIZE OF SIGN SHALL BE BASED ON TYPE OF ROADWAY ON WHICH THE SIGN IS INSTALLED.

5. SIGNS NO LONGER IN USE SHALL BE COMPLETELY COVERED WITH NO RETROREFLECTIVE MATERIAL SHOWING, OR SHALL BE REMOVED, AS DIRECTED BY THE ENGINEER.

6. FIELD CONDITIONS MAY DICTATE CHANGES AT SOME TIME DURING THE LIFE OF THE CONTRACT. IN THE EVENT OF OMISSIONS OR CORRECTIONS, THE SIGNING PROVISIONS OF "THE DELAWARE MANUAL ON UNIFORM TRAFFIC CONTROL DEVICES" (DE MUTCD) WILL PREVAIL.

7. SIGNS "N" THROUGH "Q" AND "T" AND "V", THE WORD "ROAD" SHOULD BE CHANGED TO "RAMP", "RR XING", OR "BRIDGE" WHERE APPLICABLE.

8. WARNING SIGNS AND DETOUR TRAILBLAZERS SHALL BE MOUNTED ON BREAKAWAY POSTS AND HAVE RETROREFLECTIVE FLUORESCENT ORANGE SHEETING.

9. "W" BARRICADES SHALL COMPLETELY RUN THE FULL WIDTH OF THE ROADWAY.

10. BARRICADES SHALL BE A MINIMUM OF 6 FEET WIDE UNLESS DIRECTED BY THE ENGINEER.

RECOMMENDED _____ DATE: _____	RECOMMENDED _____ DATE: _____	RECOMMENDED _____ DATE: _____	APPROVED CHIEF SAFETY OFFICER _____ DATE: _____	APPROVED TRAFFIC ENGINEER _____ DATE: _____								
DELAWARE DEPARTMENT OF TRANSPORTATION	ADDENDUM / REVISIONS		NOT TO SCALE	CONTRACT T201706105 COUNTY NCC	ROAD NO. N392 DESIGNED BY: JVB (RKK) CHECKED BY: JCR (RKK)	VEHICULAR DETOUR PLAN FRENCHTOWN ROAD PHASE 2 OF 2	SHEET NO. 26 TOTAL SHTS. 27					
PAVEMENT & REHABILITATION NORTH V, 2017 FRENCHTOWN ROAD (ROAD 392)												

\\BALSRV01\2014\2014\14144_DELDOT1707\TASK 21 - PAVT REHAB SIGN & STRIPING\CADD\GROUP_2\STEELE\PLANS\DP01_STEELE.DGN

PORTABLE CHANGEABLE MESSAGE SIGNS

PRIOR TO DETOUR
(10 DAYS PRIOR TO BEGINNING OF DETOUR)

PCMS-1

STEELE ROAD
TO CLOSE

STARTING
XXXXXX

SPECIAL SIGNS

36"

54"

Steele Rd
CLOSED at
Chesapeake
City Road
FOLLOW
DETOUR

6"C
6"C
6"C
6"C
6"C

Y

36"

46"

Steele Rd
CLOSED at
Woods Rd
FOLLOW
DETOUR

6"C
6"C
6"C
6"C
6"C

Z

RETROREFLECTIVE FLUORESCENT PRISMATIC
ORANGE BACKGROUND WITH BLACK LEGEND

LEGEND

A

DETOUR
M4-9-DE

B

DETOUR
M4-9

C

DETOUR
M4-9

D

DETOUR
M4-9

E

DETOUR
M4-9

F

DETOUR
M4-9

G

DETOUR
M4-9

H

DETOUR
M4-9

I

DETOUR
M4-9

J

END
DETOUR
M4-8a

K

DETOUR
AHEAD
W20-2

L

DETOUR
1000 FT
W20-2

M

DETOUR
500 FT
W20-2

N

ROAD
CLOSED
AHEAD
W20-3

O

ROAD
CLOSED
1000 FT
W20-3

P

ROAD
CLOSED
500 FT
W20-3

Q

ROAD
CLOSED
R11-2

R

DETOUR
M4-10(L)

S

DETOUR
M4-10(R)

T

ROAD CLOSED
1.0 MILE AHEAD
LOCAL TRAFFIC ONLY
R11-3a

U

BRIDGE OUT
XX MILES AHEAD
LOCAL TRAFFIC ONLY
R11-3b

V

ROAD CLOSED
TO
THRU TRAFFIC
R11-4

W

X

GENERAL NOTES

1. ALL DETOUR SIGNING, INCLUDING TRAILBLAZERS, ARE TO BE SUPPLIED AND MAINTAINED BY THE GENERAL CONTRACTOR IN COMPLIANCE WITH "THE DELAWARE MANUAL ON UNIFORM TRAFFIC CONTROL DEVICES" (DE MUTCD.)

2. THE CONTRACTOR SHALL COMPLY WITH GUIDELINES IN "THE DELAWARE MANUAL ON UNIFORM TRAFFIC CONTROL DEVICES" (DE MUTCD PART 6) FOR BARRICADES AND SIGNS (AS PER LATEST REVISION.)

3. DESIGN OF ALL SIGNS SHALL BE IN ACCORDANCE WITH THE FHWA STANDARD HIGHWAY SIGNS BOOK.

4. SIZES OF ALL SIGNS SHALL BE IN ACCORDANCE WITH "THE DELAWARE MANUAL ON UNIFORM TRAFFIC CONTROL DEVICES" (DE MUTCD.) SIZE OF SIGN SHALL BE BASED ON TYPE OF ROADWAY ON WHICH THE SIGN IS INSTALLED.

5. SIGNS NO LONGER IN USE SHALL BE COMPLETELY COVERED WITH NO RETROREFLECTIVE MATERIAL SHOWING, OR SHALL BE REMOVED, AS DIRECTED BY THE ENGINEER.

6. FIELD CONDITIONS MAY DICTATE CHANGES AT SOME TIME DURING THE LIFE OF THE CONTRACT. IN THE EVENT OF OMISSIONS OR CORRECTIONS, THE SIGNING PROVISIONS OF "THE DELAWARE MANUAL ON UNIFORM TRAFFIC CONTROL DEVICES" (DE MUTCD) WILL PREVAIL.

7. SIGNS "N" THROUGH "Q" AND "T" AND "V", THE WORD "ROAD" SHOULD BE CHANGED TO "RAMP", "RR XING", OR "BRIDGE" WHERE APPLICABLE.

8. WARNING SIGNS AND DETOUR TRAILBLAZERS SHALL BE MOUNTED ON BREAKAWAY POSTS AND HAVE RETROREFLECTIVE FLUORESCENT ORANGE SHEETING.

9. "W" BARRICADES SHALL COMPLETELY RUN THE FULL WIDTH OF THE ROADWAY.

10. BARRICADES SHALL BE A MINIMUM OF 6 FEET WIDE UNLESS DIRECTED BY THE ENGINEER.

RECOMMENDED _____ DATE: _____	RECOMMENDED _____ DATE: _____	RECOMMENDED _____ DATE: _____	APPROVED CHIEF SAFETY OFFICER _____ DATE: _____	APPROVED TRAFFIC ENGINEER _____ DATE: _____						
DELAWARE DEPARTMENT OF TRANSPORTATION	ADDENDUM / REVISIONS		NOT TO SCALE	PAVEMENT & REHABILITATION NORTH V, 2017 STEELE ROAD (ROAD 398)	CONTRACT T201706105	PERMIT NO. -	VEHICULAR DETOUR PLAN STEELE ROAD	SHEET NO. 27		
					COUNTY NCC	DESIGNED BY: JVB (RKK)		TOTAL SHTS. 27		
						CHECKED BY: JCR (RKK)				