




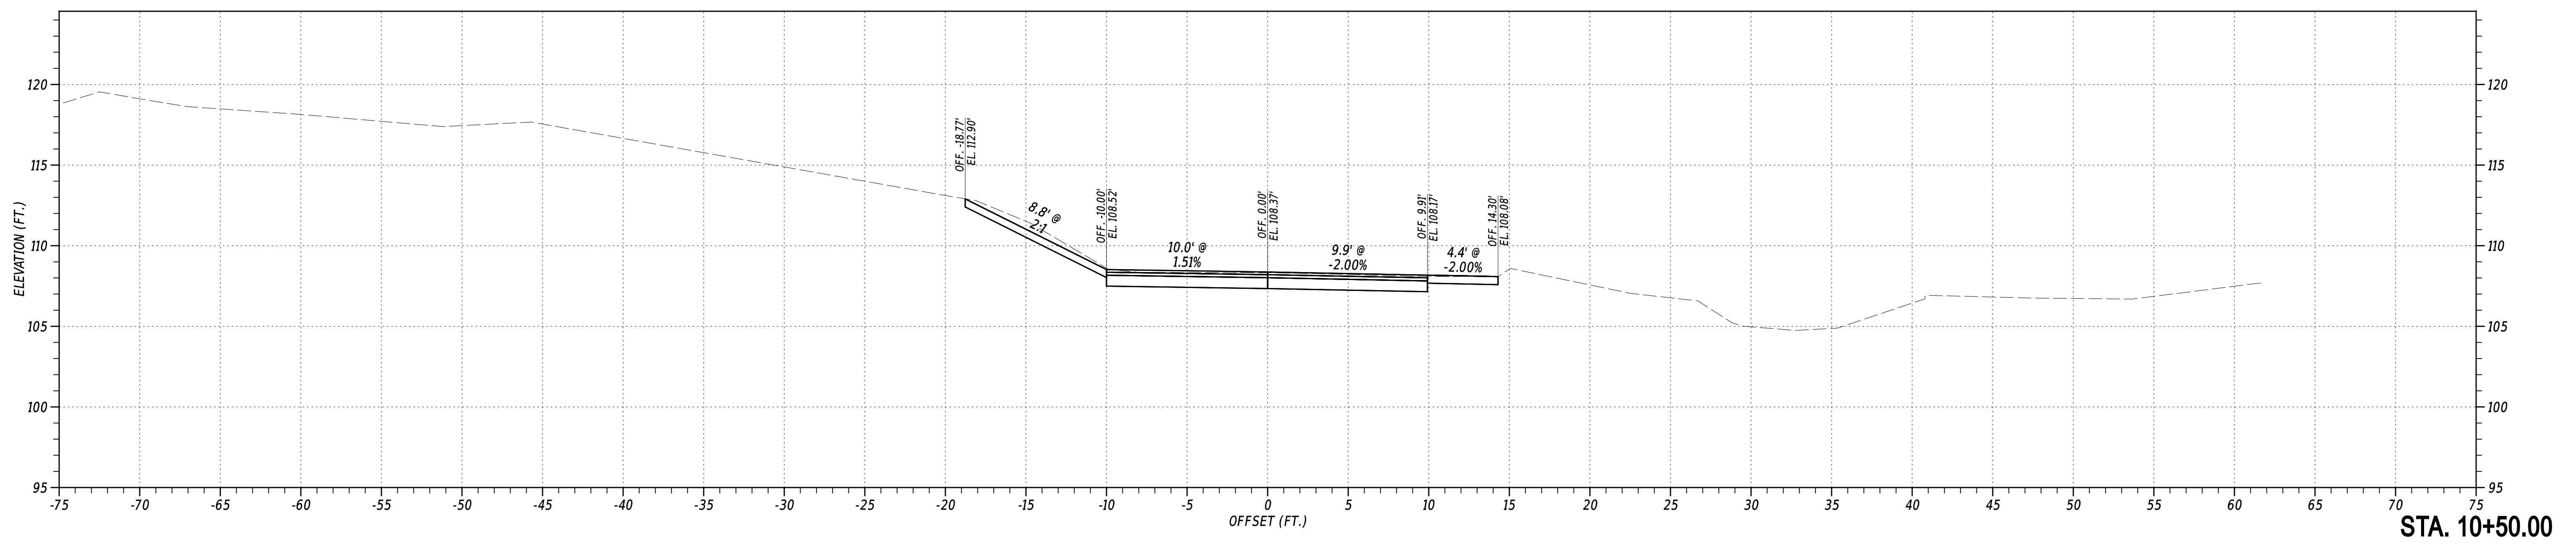


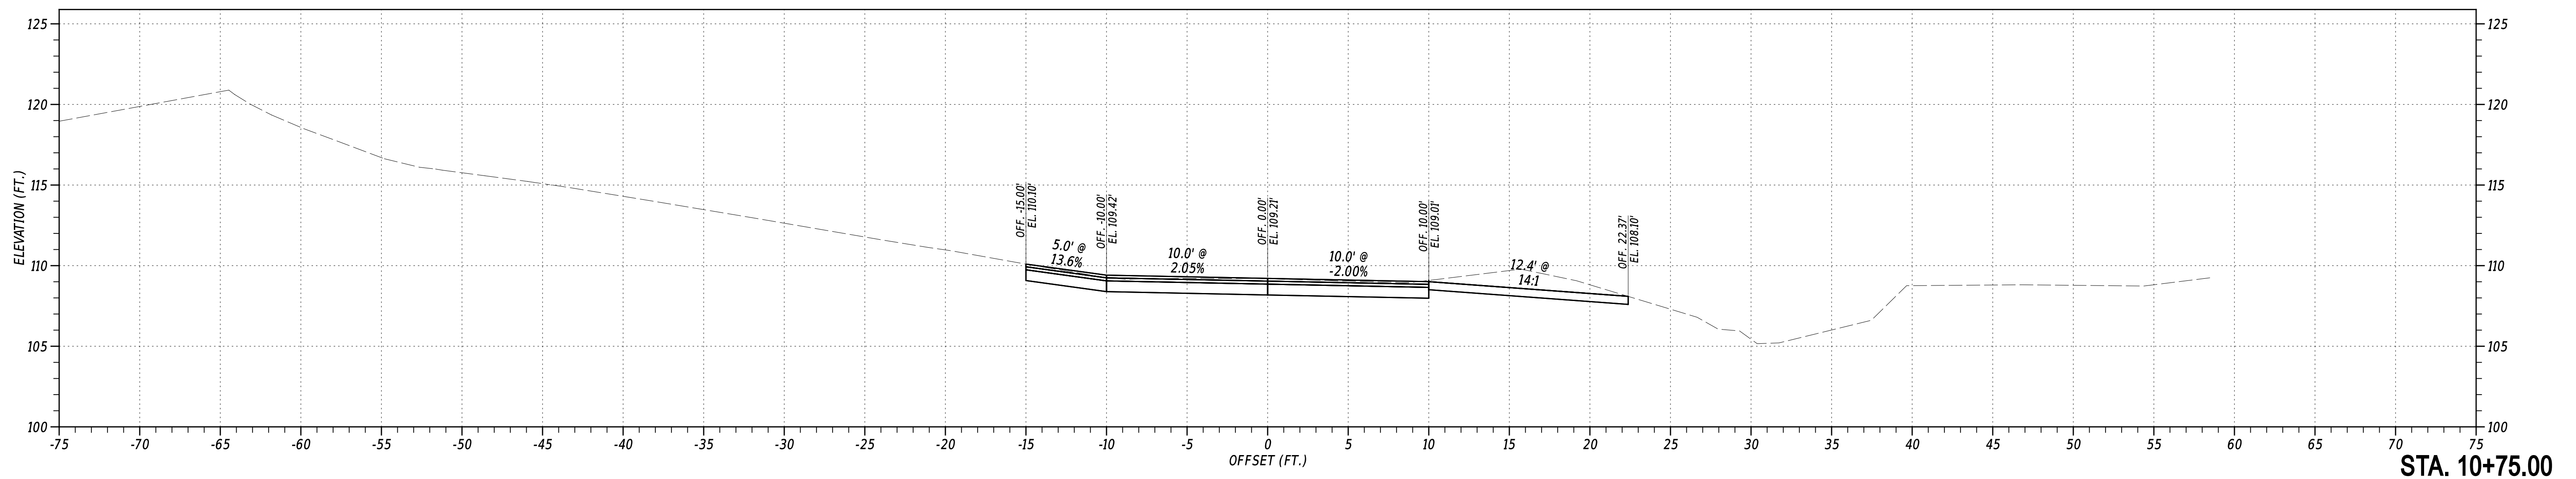

3-11-2025  
 13:16  
 p:\delldot-pw-bentley.com\delldot-pw-01\Documents\01\_Active\_Projects\DelDOT\_Capital\_Projects\T200907101\_GPI\400\_CADD\430\_BRIDGE\433\_SHEET\_T200907101\_GPI\_Alternate 1.5

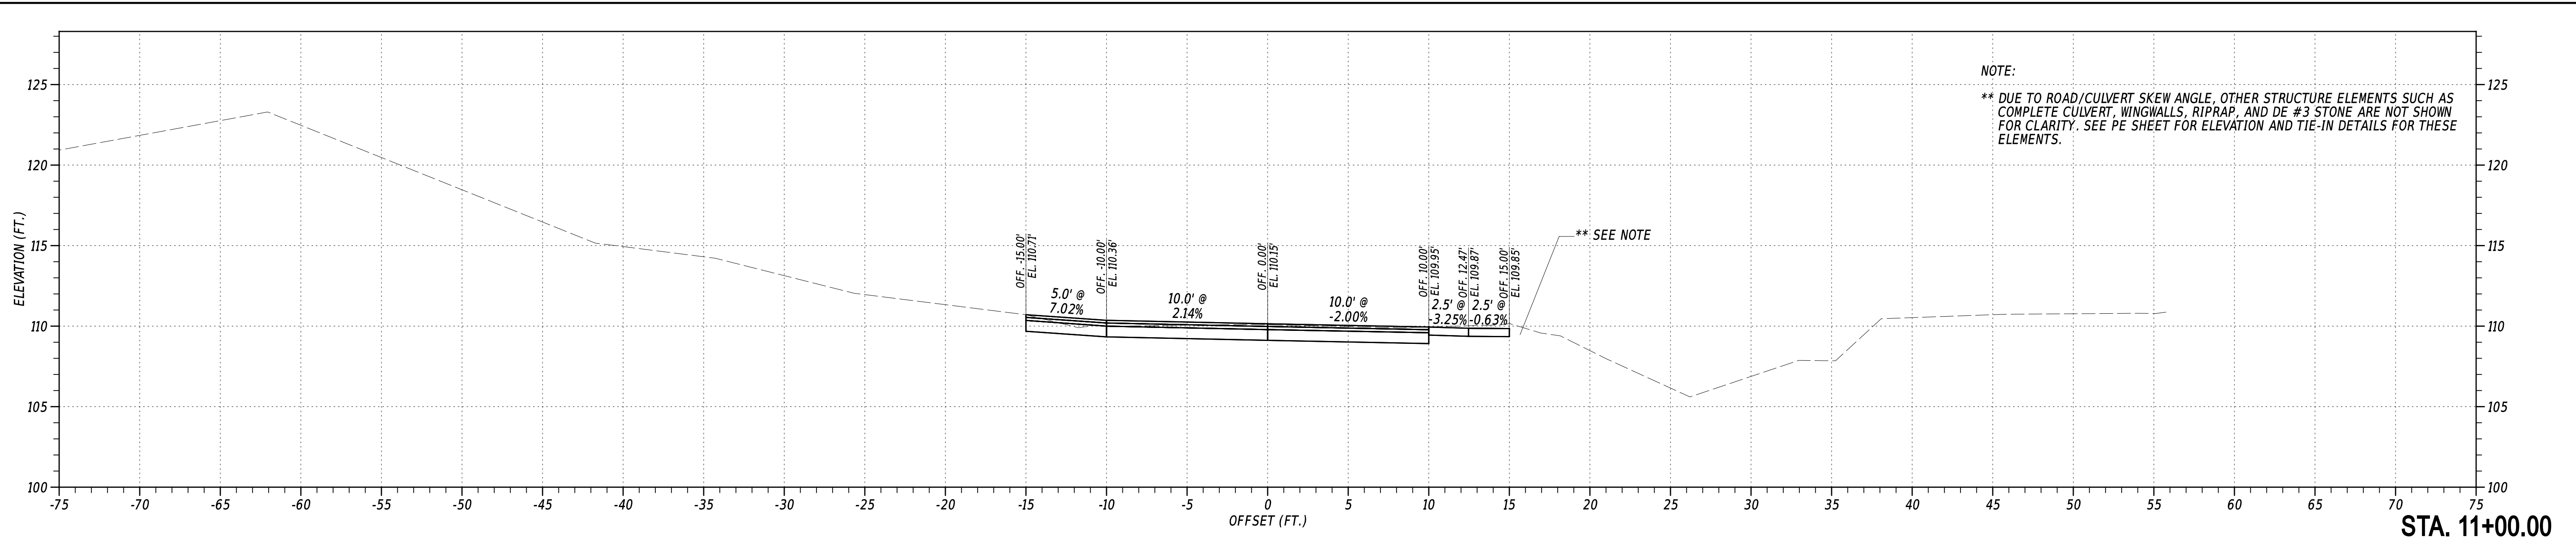

ADDENDUM DIMENSIONS

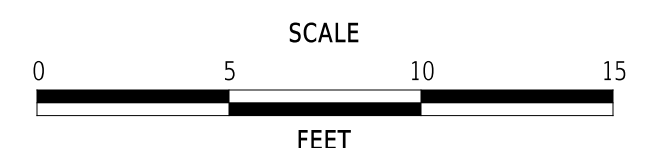

**BR 1-110 ON N239  
 PYLES FORD ROAD,  
 NE OF MOUNT CUBA**


CONTRACT T200907101	BRIDGE NO. <b>1-110</b>
COUNTY NEW CASTLE	DESIGNED BY: G. LOVELACE III
	CHECKED BY: T. SWIFT

SECTION GPI
SHEET NO. 3


NOTE:

\* TOP SLAB OF CULVERT

\*\* DUE TO ROAD/CULVERT SKEW ANGLE, OTHER STRUCTURE ELEMENTS SUCH AS COMPLETE CULVERT, WINGWALLS, RIPRAP, AND DE #3 STONE ARE NOT SHOWN FOR CLARITY. SEE PE SHEET FOR ELEVATION AND TIE-IN DETAILS FOR THESE ELEMENTS.

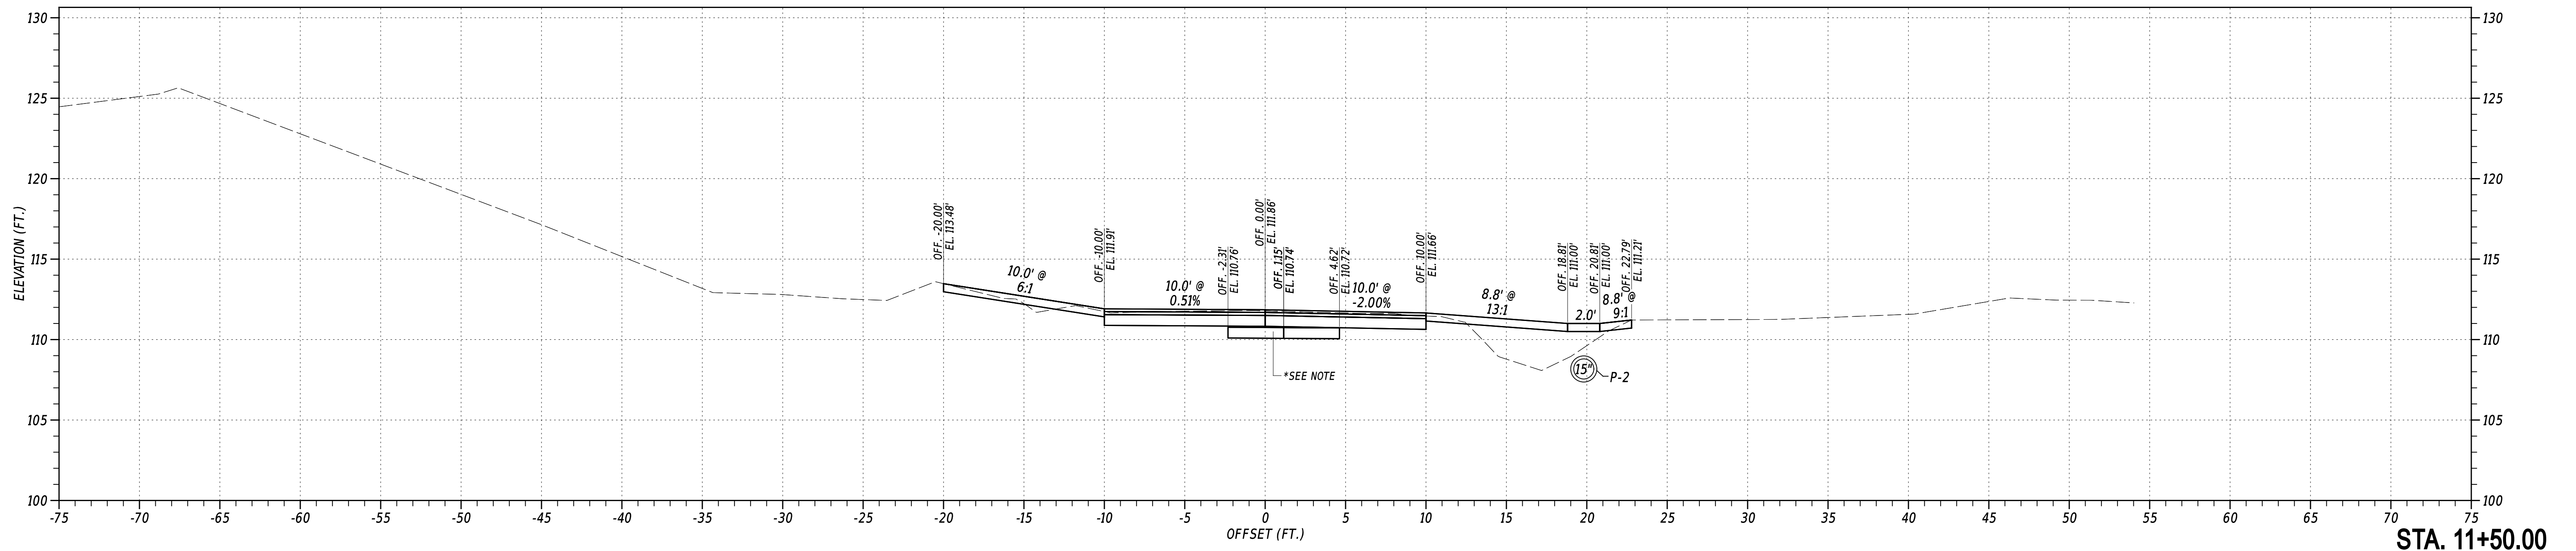


STA. 11+50.00

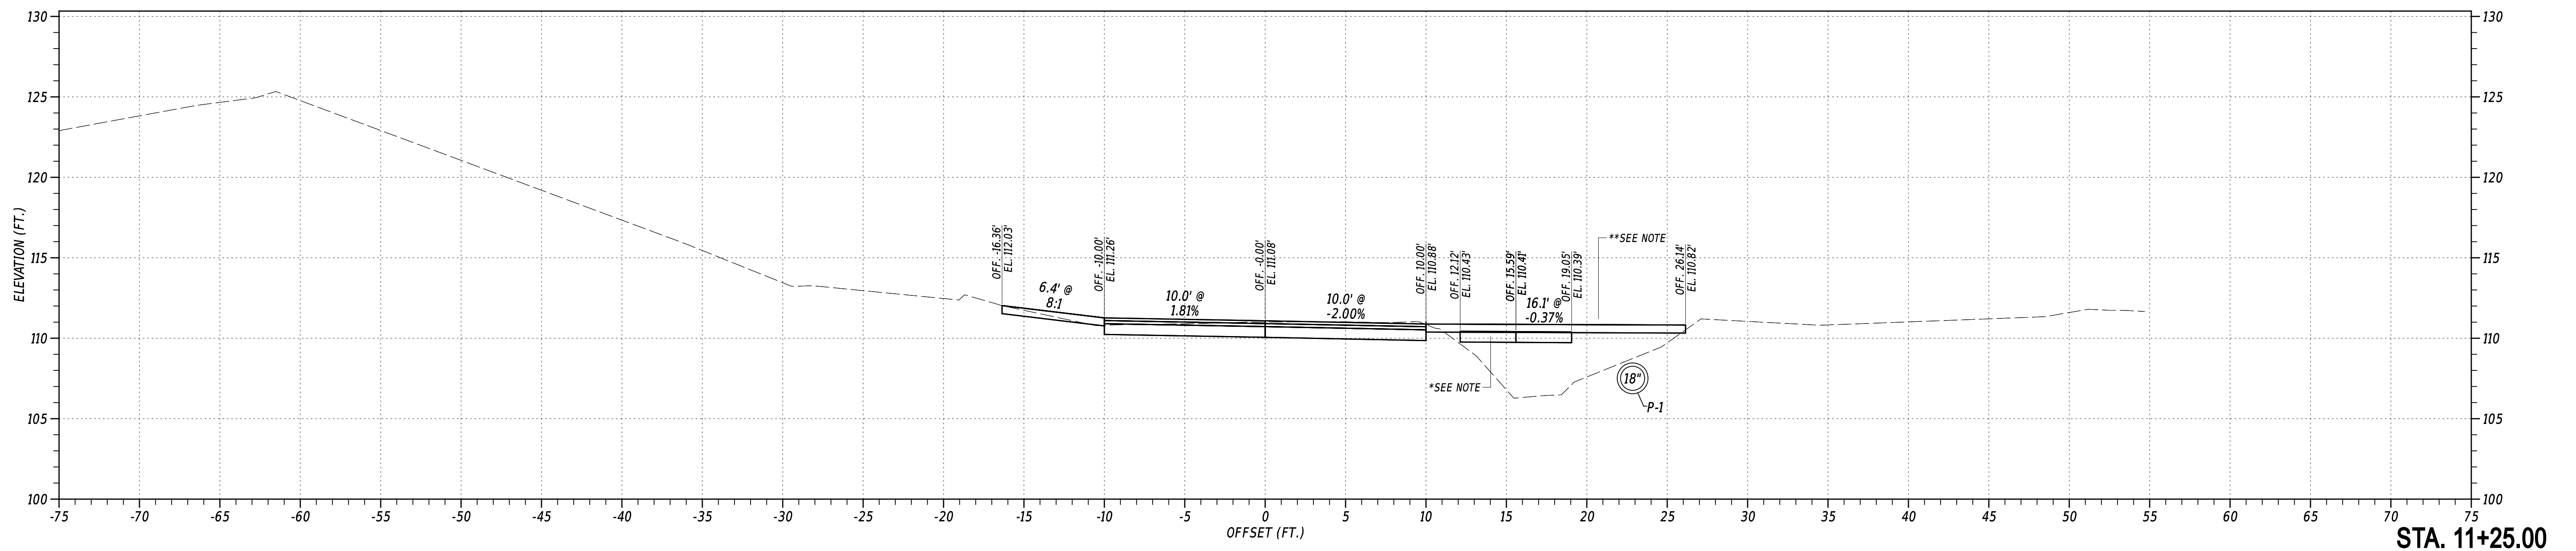

STA. 11+25.00

ADDENDUM REVISIONS

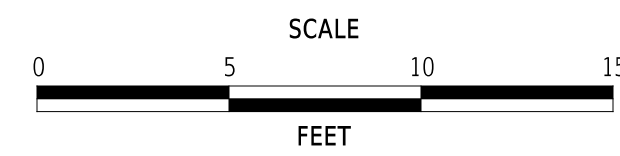

BR 1-110 ON N239  
PYLES FORD ROAD,  
NE OF MOUNT CUBA


CONTRACT	BRIDGE NO.	1-110
T200907101	DESIGNED BY:	G. LOVELACE III
COUNTY	CHECKED BY:	T. SWIFT
NEW CASTLE		

SECTION
GPI
SHEET NO.
4


NOTE:

\* TOP SLAB OF CULVERT


\*\* DUE TO ROAD/CULVERT SKEW ANGLE, OTHER STRUCTURE ELEMENTS SUCH AS COMPLETE CULVERT, WINGWALLS, RIPRAP, AND DE #3 STONE ARE NOT SHOWN FOR CLARITY. SEE PE SHEET FOR ELEVATION AND TIE-IN DETAILS FOR THESE ELEMENTS.

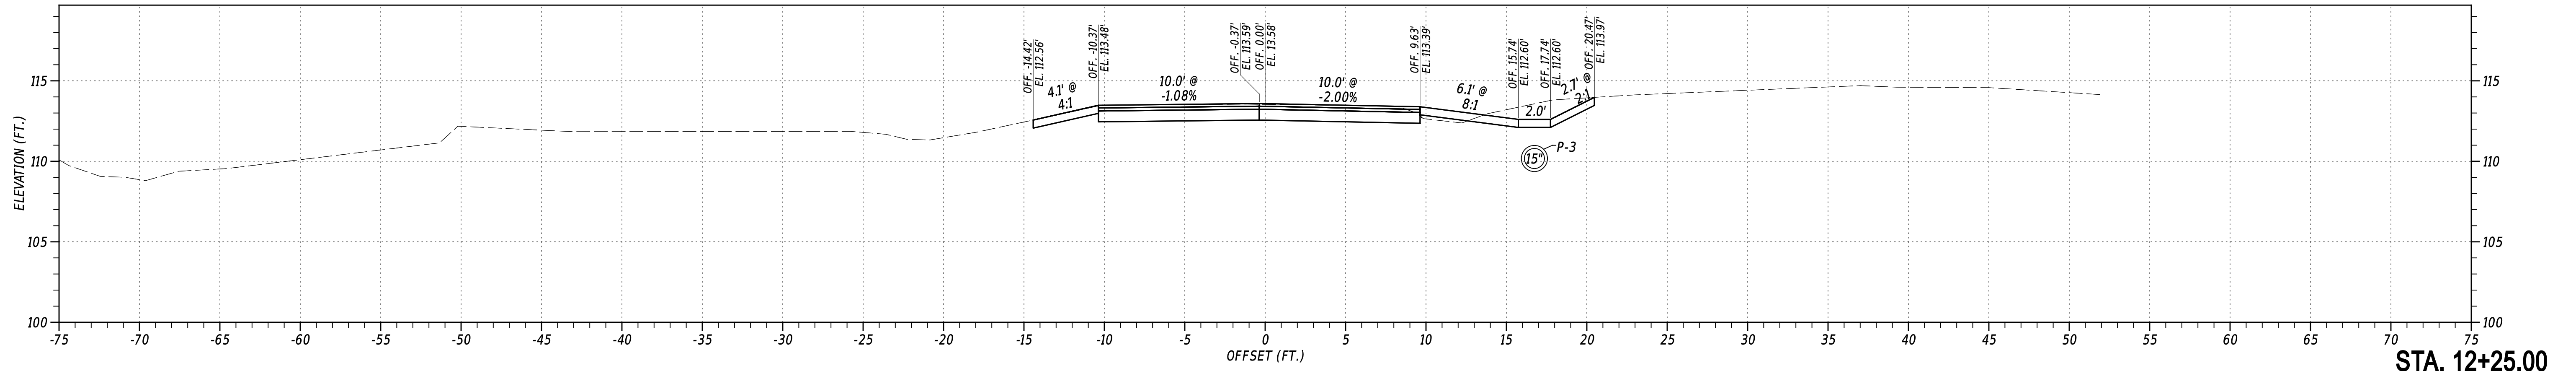

STA. 12+25.00

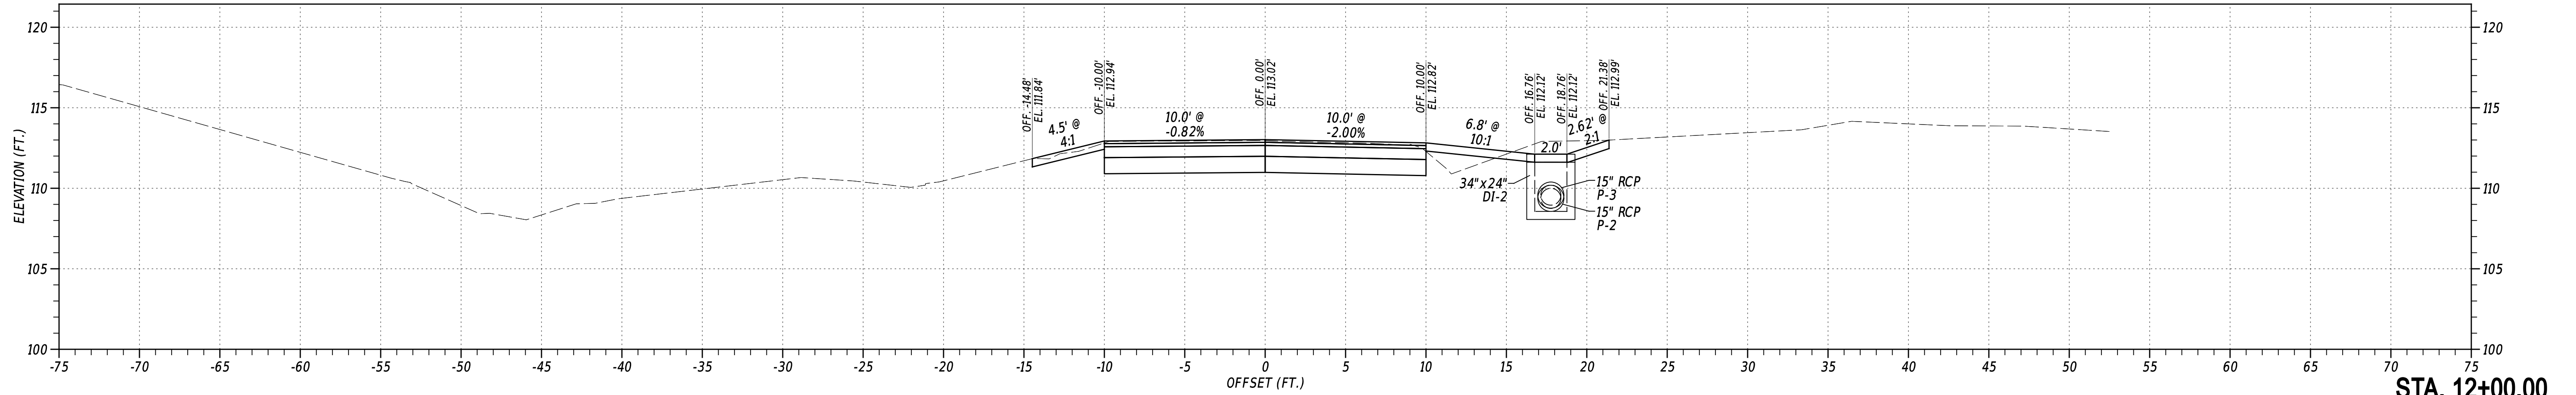


STA. 12+00.00

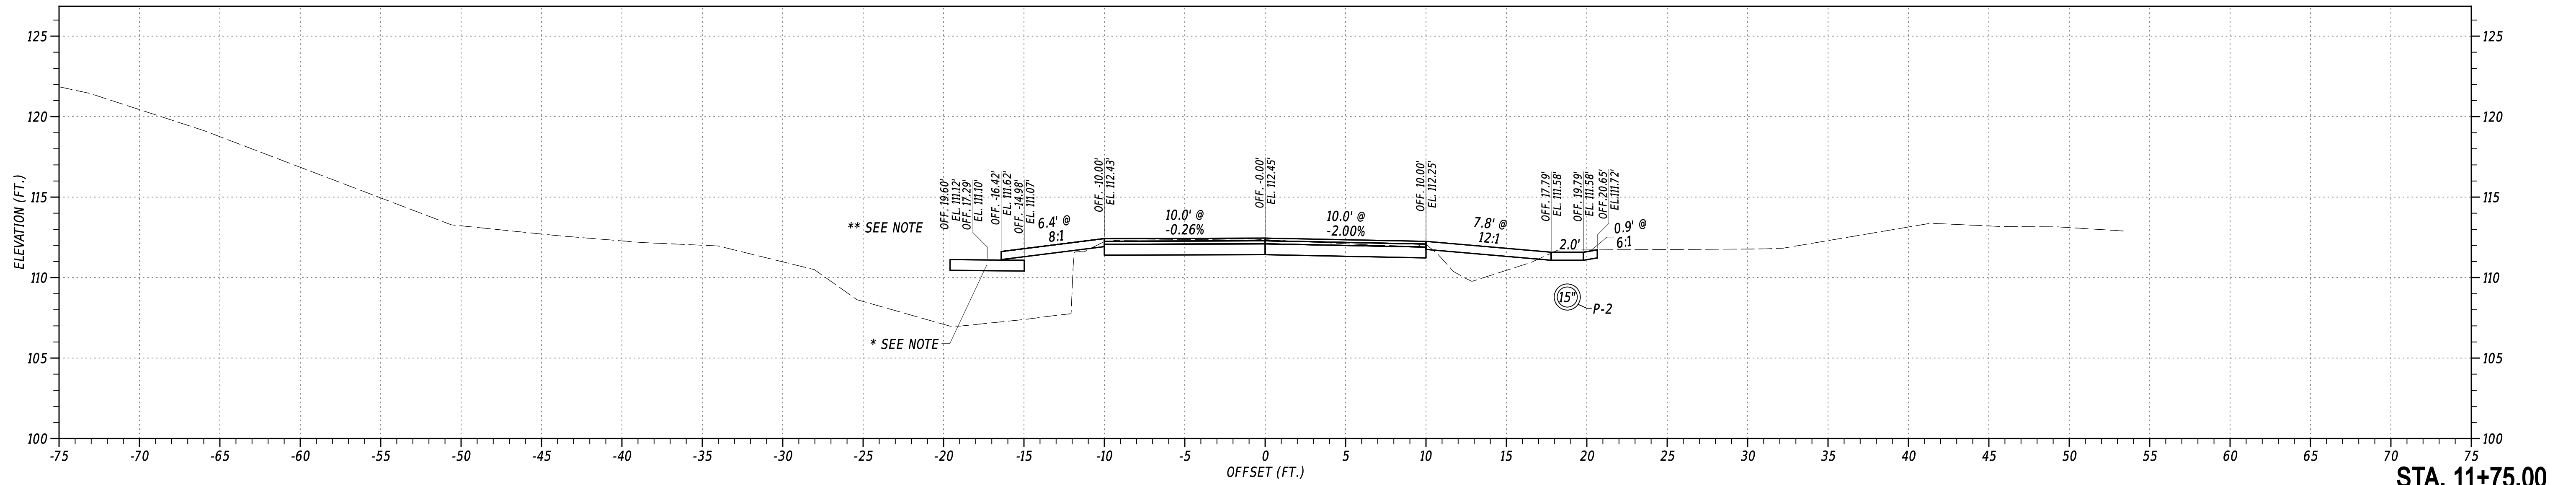

STA. 11+75.00

ADDENDUM DIMENSIONS

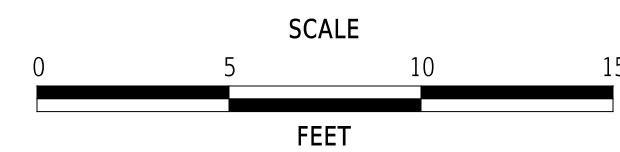


**BR 1-110 ON N239  
PYLES FORD ROAD,  
NE OF MOUNT CUBA**


CONTRACT	BRIDGE NO.	<b>1-110</b>
T200907101	DESIGNED BY:	G. LOVELACE III
COUNTY	CHECKED BY:	T. SWIFT
NEW CASTLE		

SECTION
GPI
SHEET NO.
5


3-11-2025  
11:48  
pw:/delddot-pw.bentley.com:delddot-pw-01/Documents/01\_Active\_Projects/DelDOT\_Capital\_Projects/T200907101\_GPI/400\_CADD/430\_BRIDGE/433\_SHEET\_DGN/XS01\_BRSF\_T200907101\_GPI\_Alternate 1.5

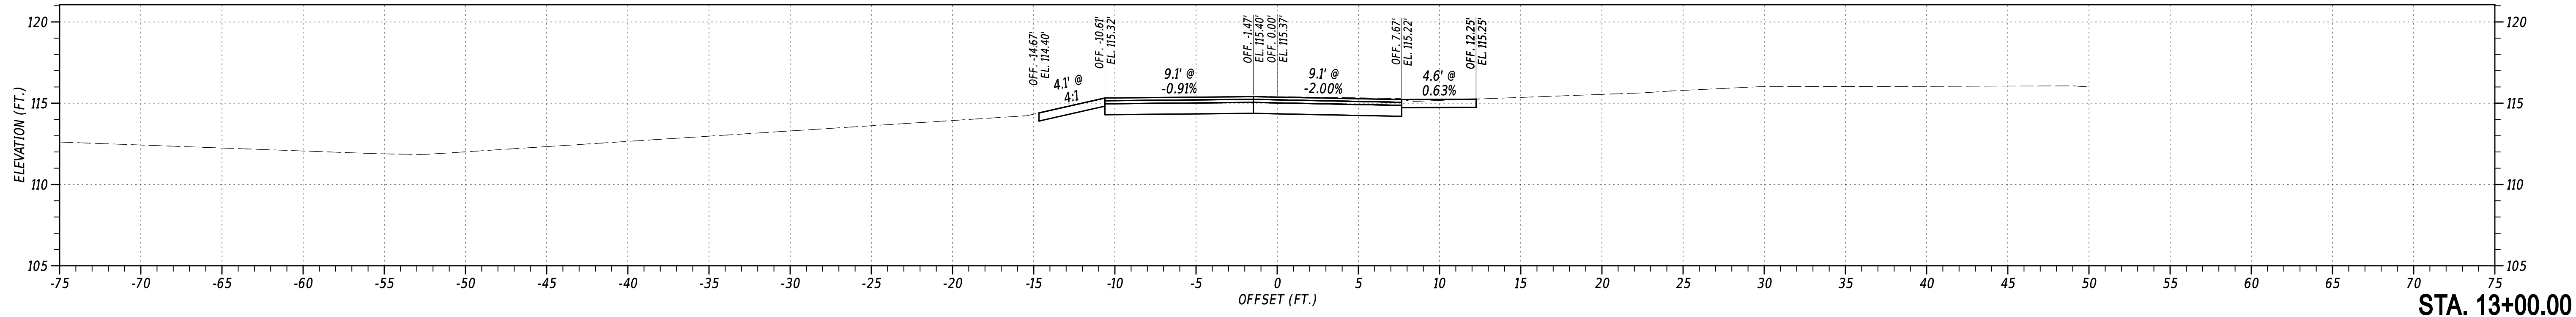

STA. 13+00.00

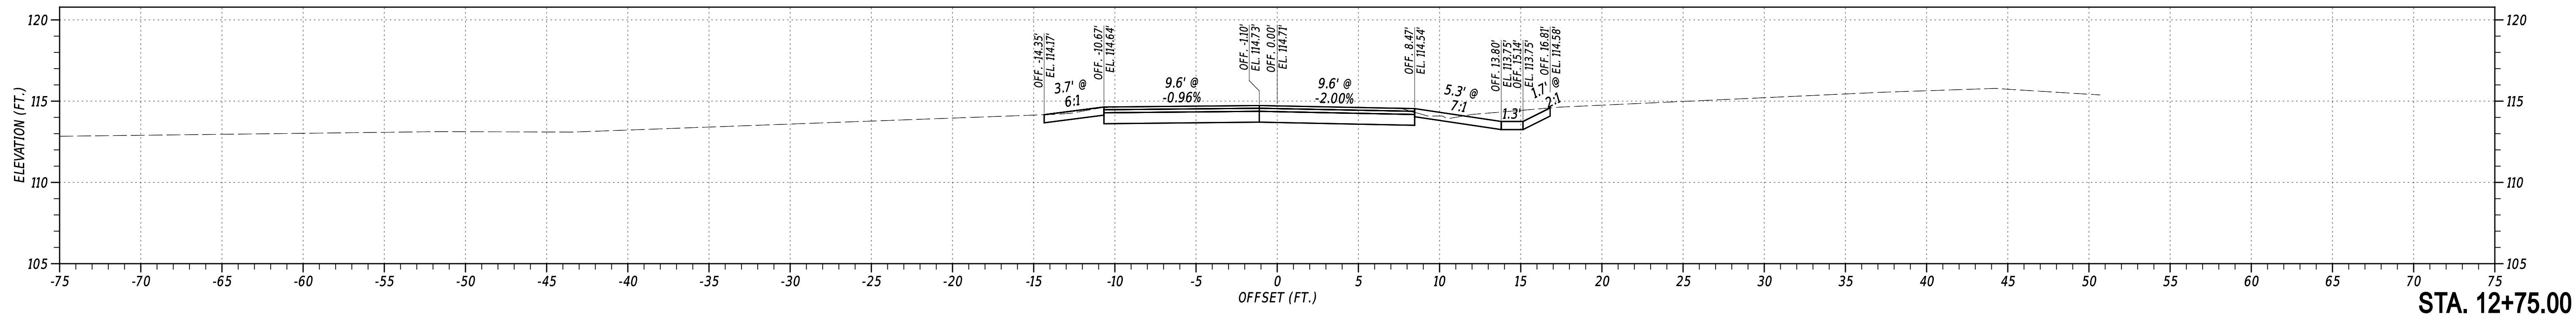


STA. 12+75.00

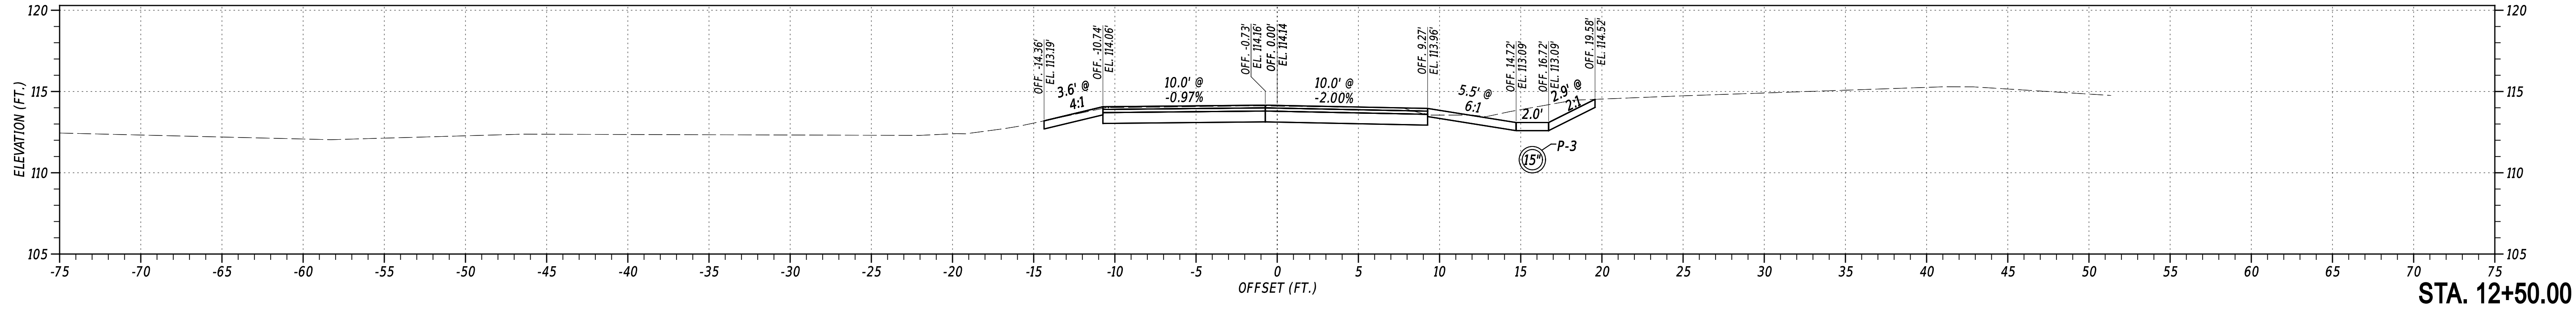

STA. 12+50.00

ADDENDUM DIMENSIONS

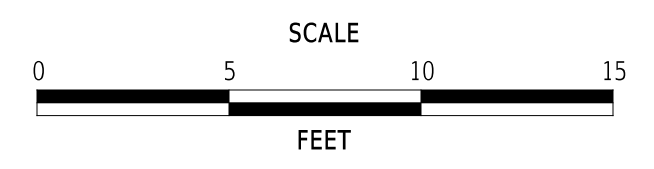

**BR 1-110 ON N239  
PYLES FORD ROAD,  
NE OF MOUNT CUBA**

CONTRACT	BRIDGE NO.	<b>1-110</b>
T200907101	DESIGNED BY:	G. LOVELACE III
COUNTY	CHECKED BY:	T. SWIFT
NEW CASTLE		

SECTION
GPI
SHEET NO.
6