



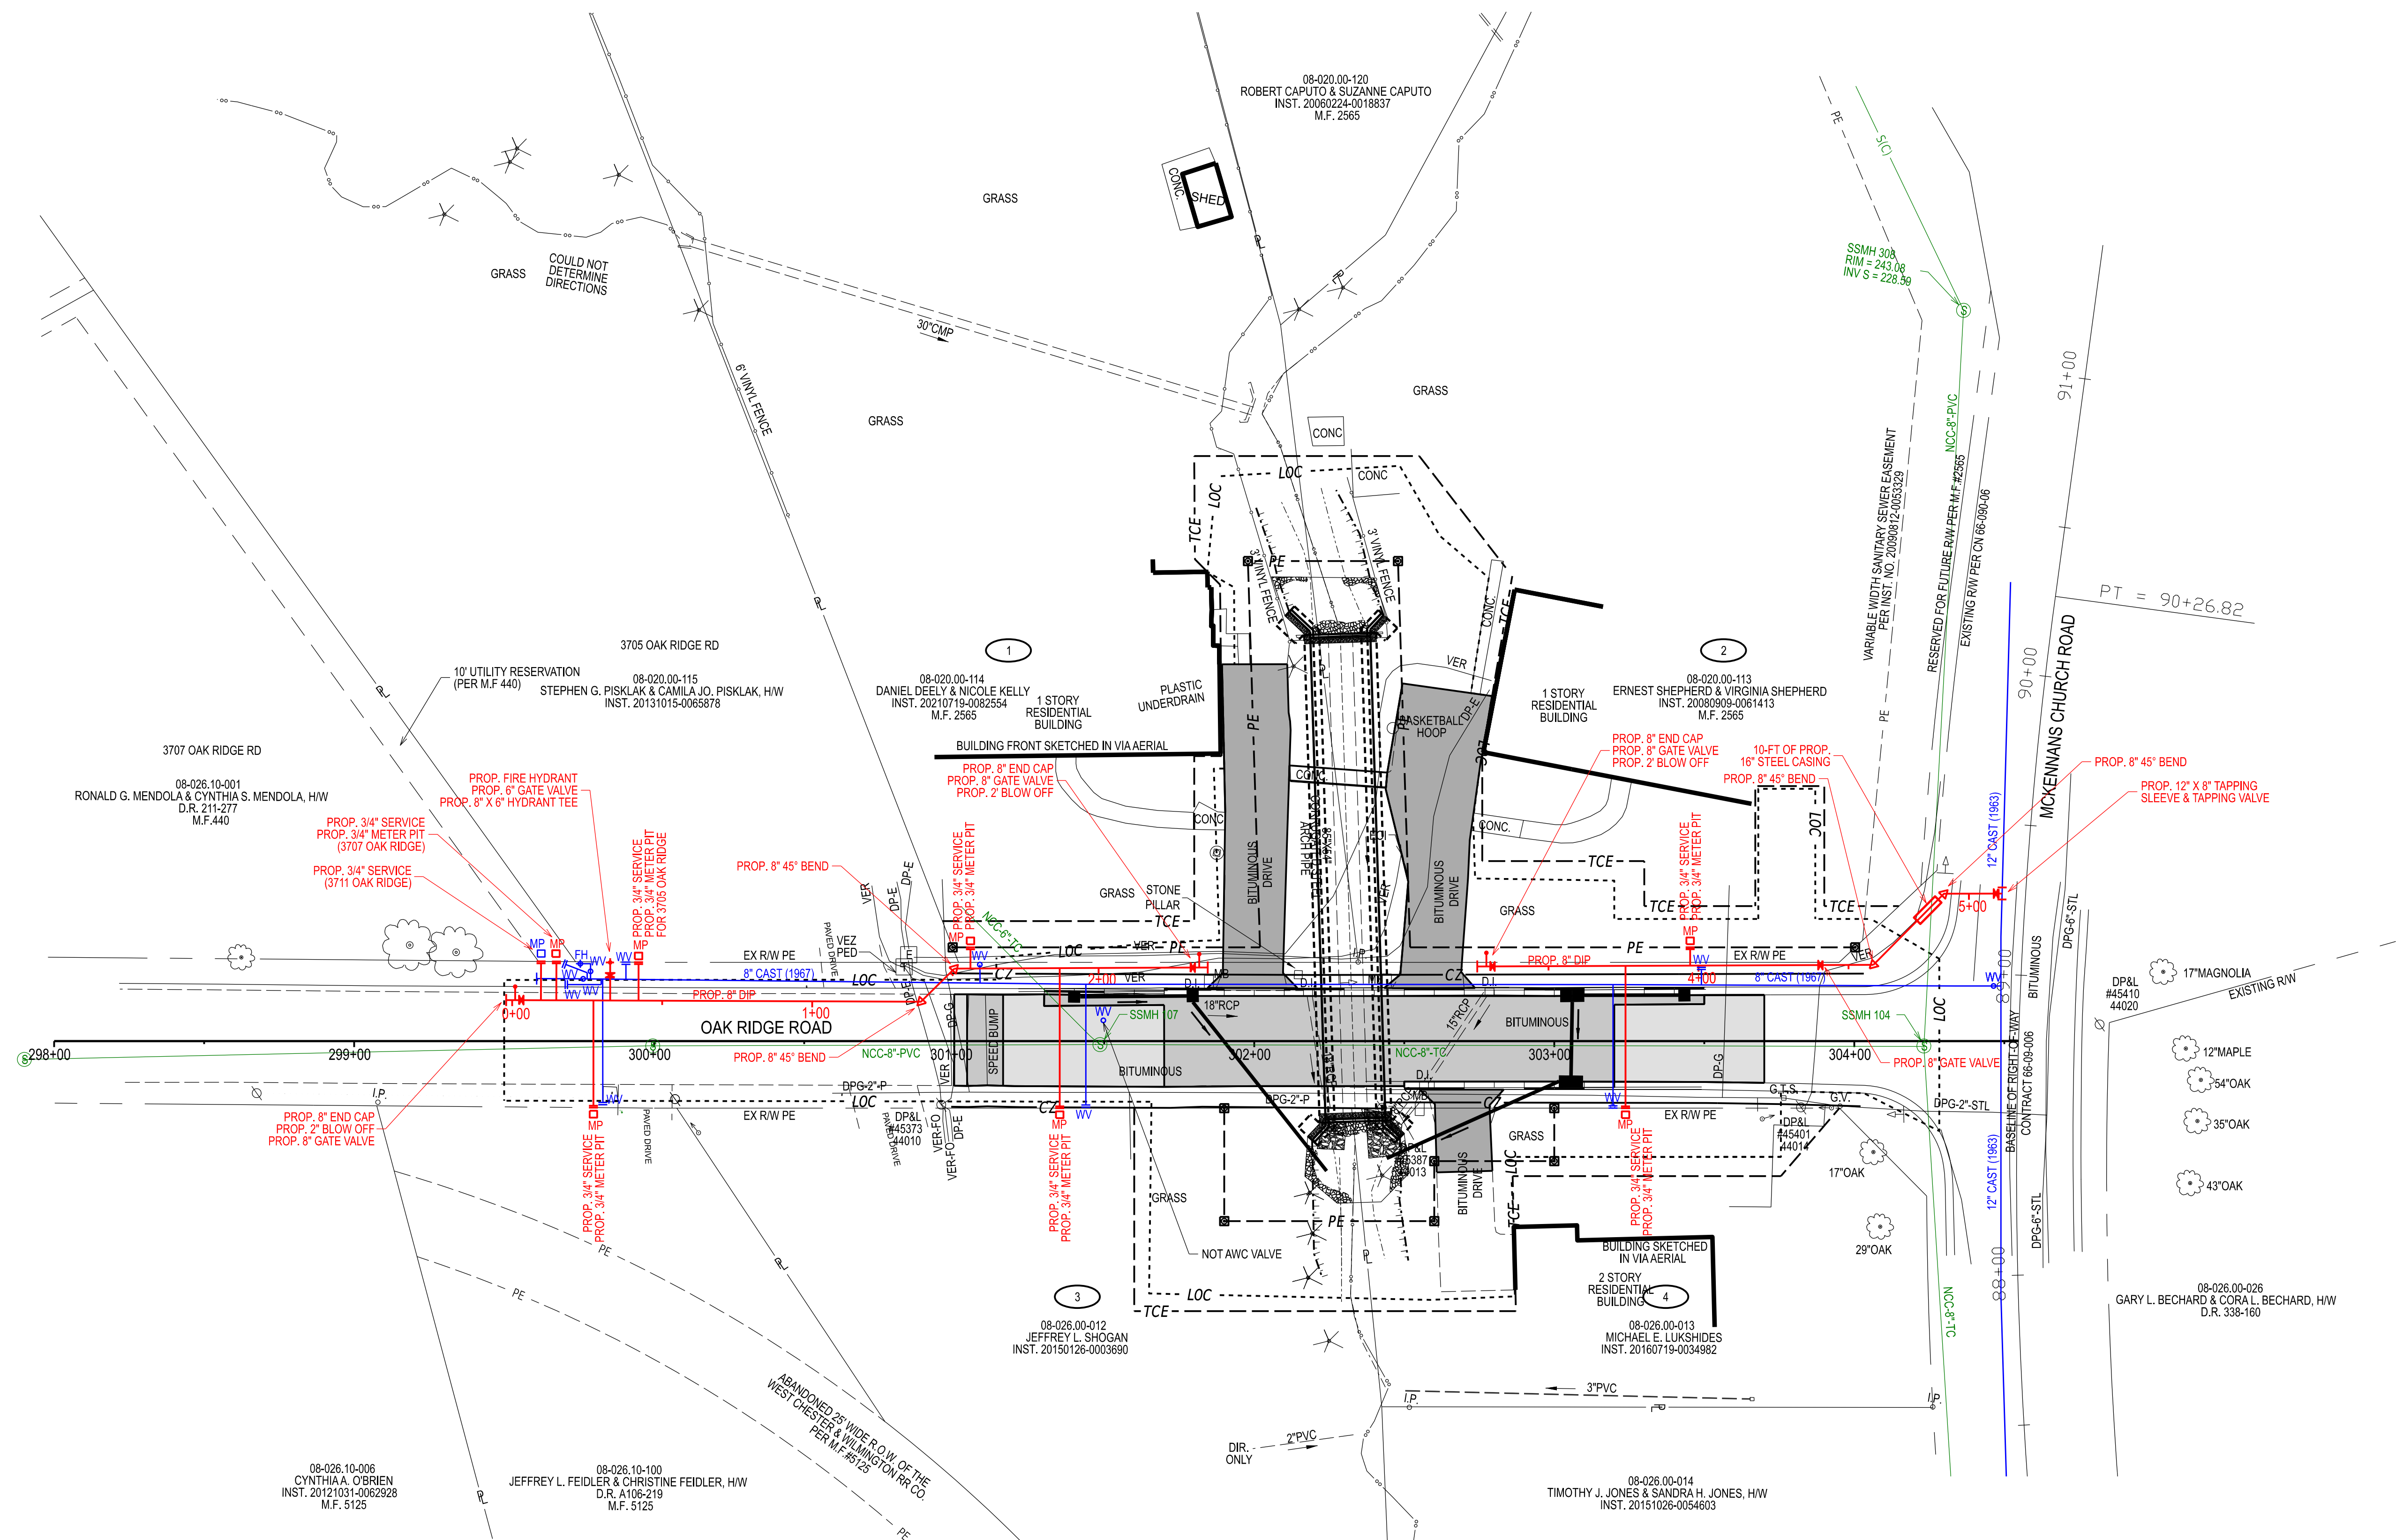

ADDENDUMS / REVISIONS

FINAL: 8/20/2024

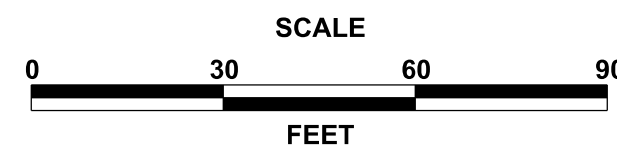


REPLACEMENT OF BRIDGE 1-185
ON OAK RIDGE ROAD


DELDOT CONTRACT	AWC PROJECT NO.	3005328
T201407106	DESIGNED BY:	EZ
COUNTY	CHECKED BY:	WFT
NEW CASTLE		

CONSTRUCTION PLAN
ADVANCED WORK

SHEET NO.
3
TOTAL SHTS.
X

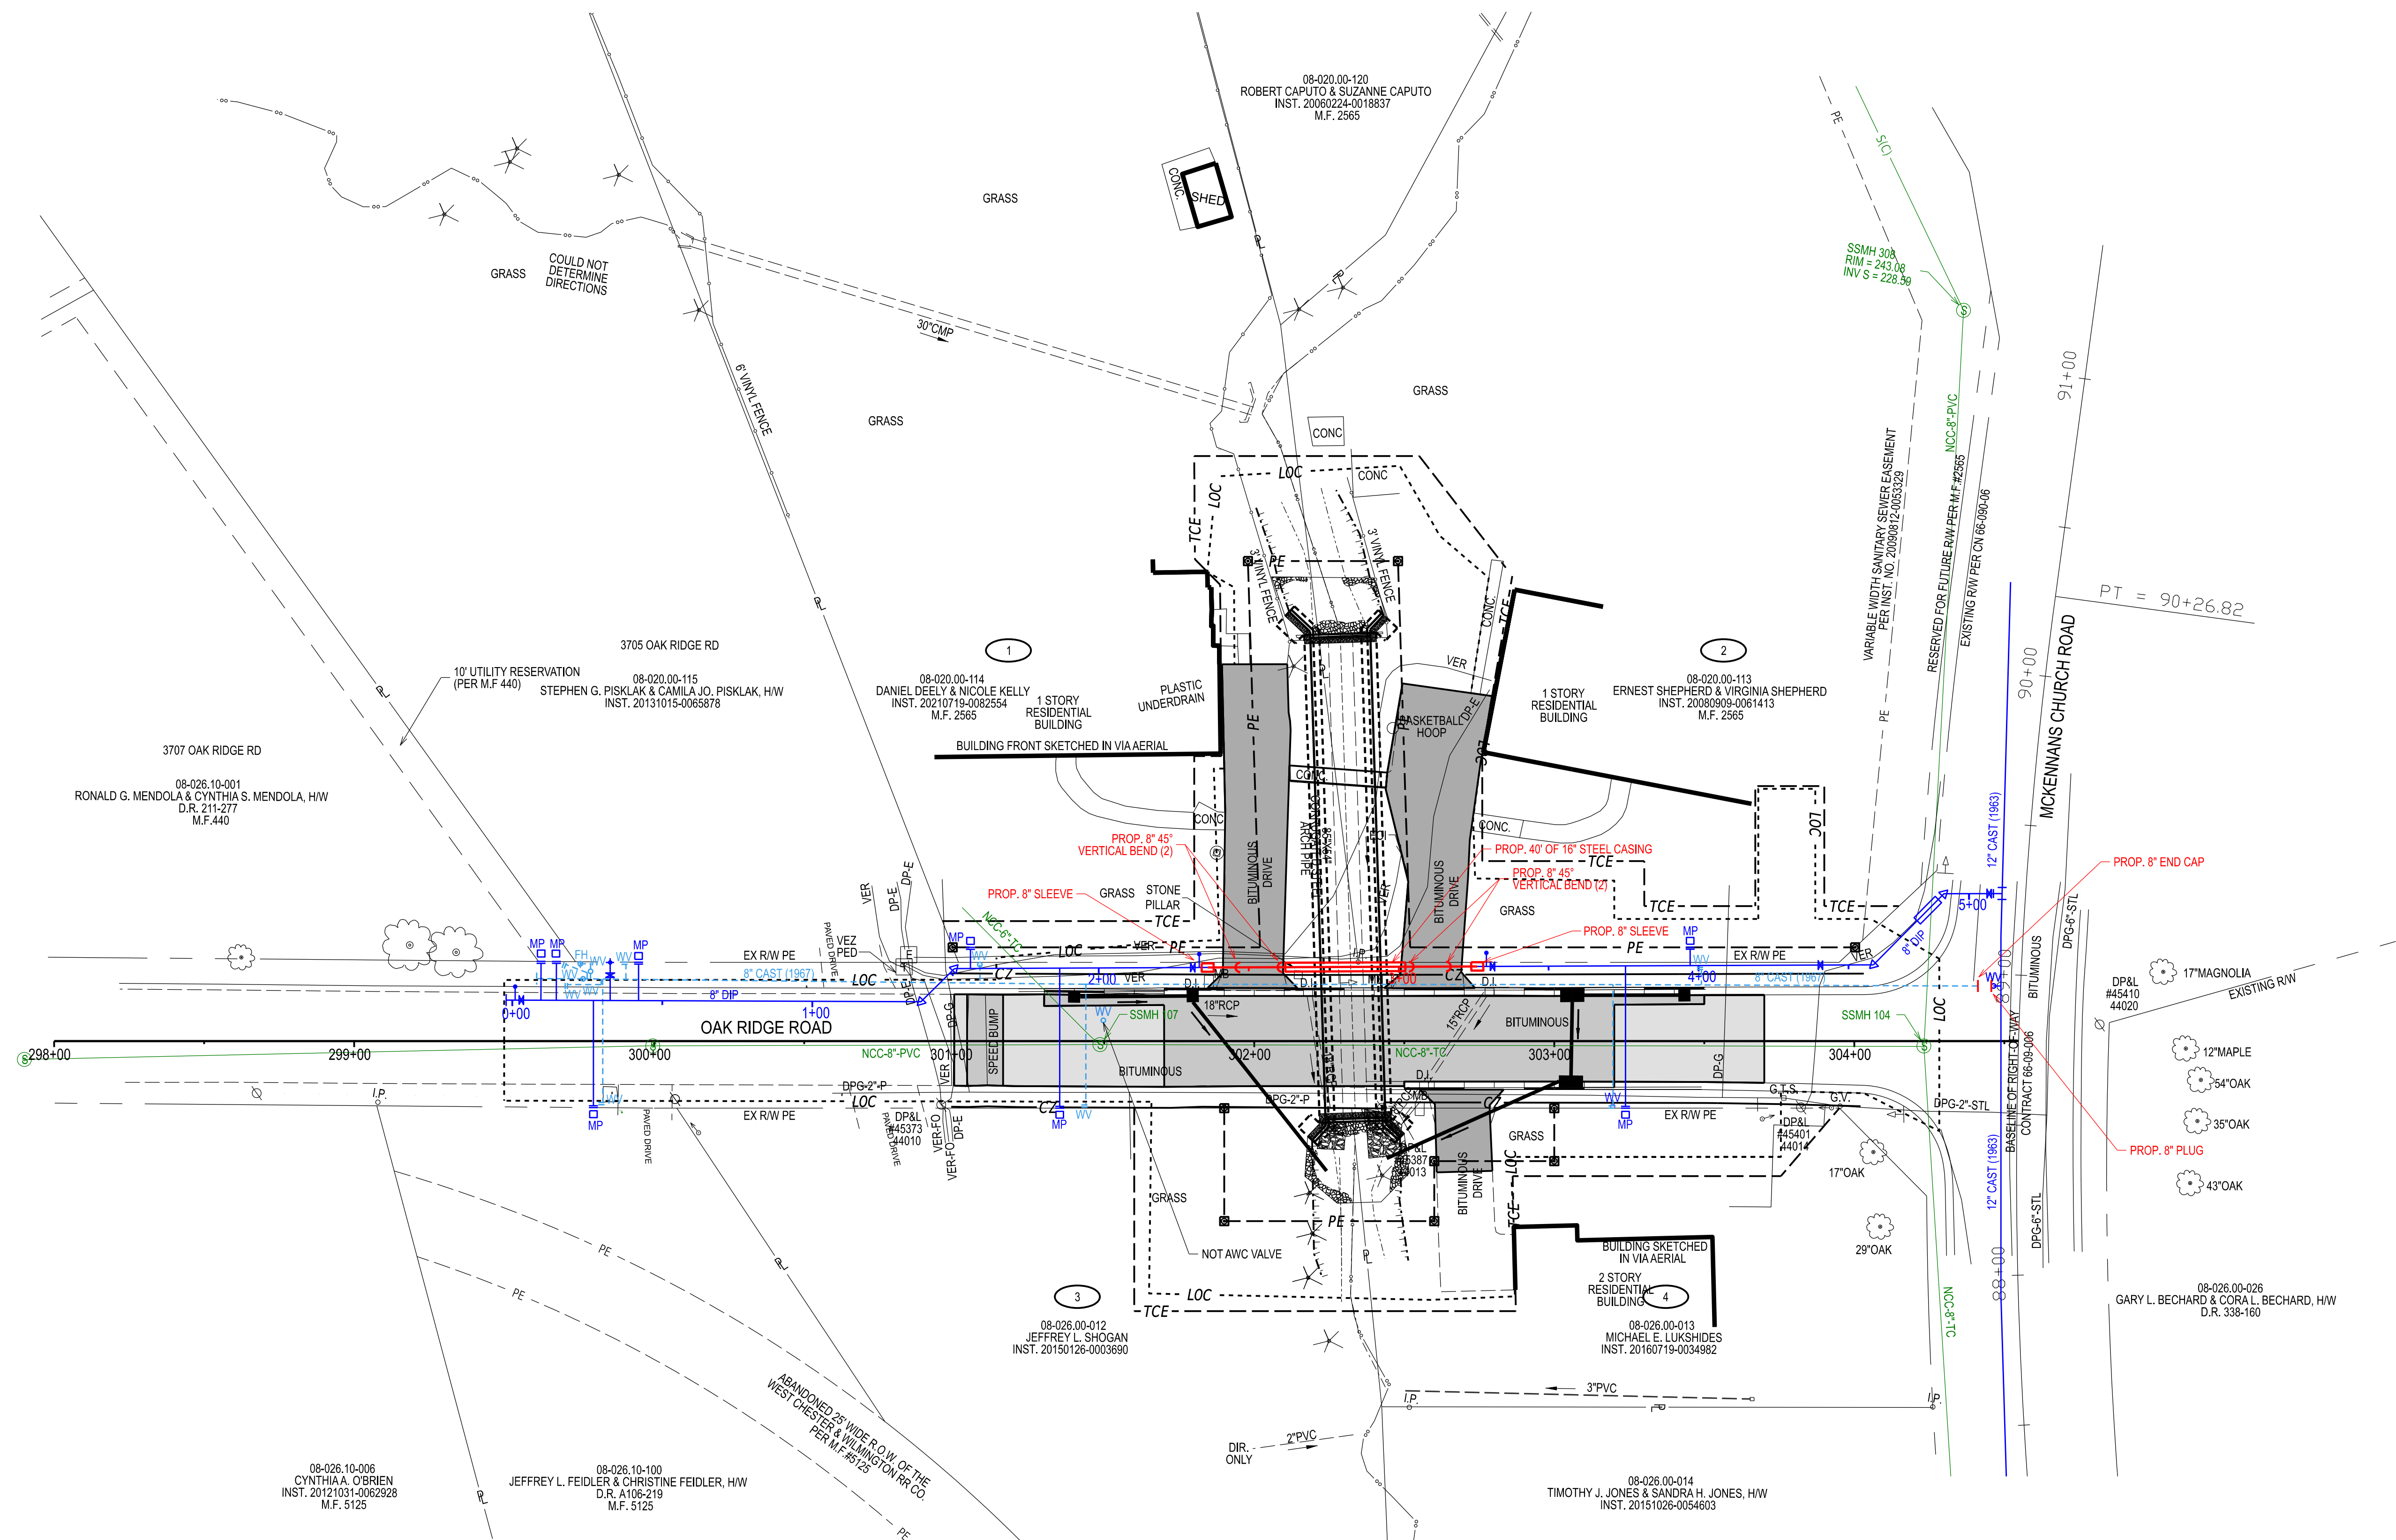

ADDENDUMS / REVISIONS	
	FINAL: 8/20/2024

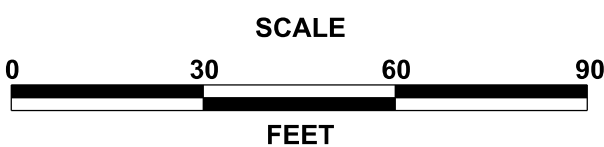


**REPLACEMENT OF BRIDGE 1-185
ON OAK RIDGE ROAD**

DELDOT CONTRACT	AWC PROJECT NO.	3005328
T201407106	DESIGNED BY:	EZ
COUNTY	CHECKED BY:	WFT
NEW CASTLE		

**CONSTRUCTION PLAN
STATE CONTRACT**


SHEET NO.
4
TOTAL SHTS.
X

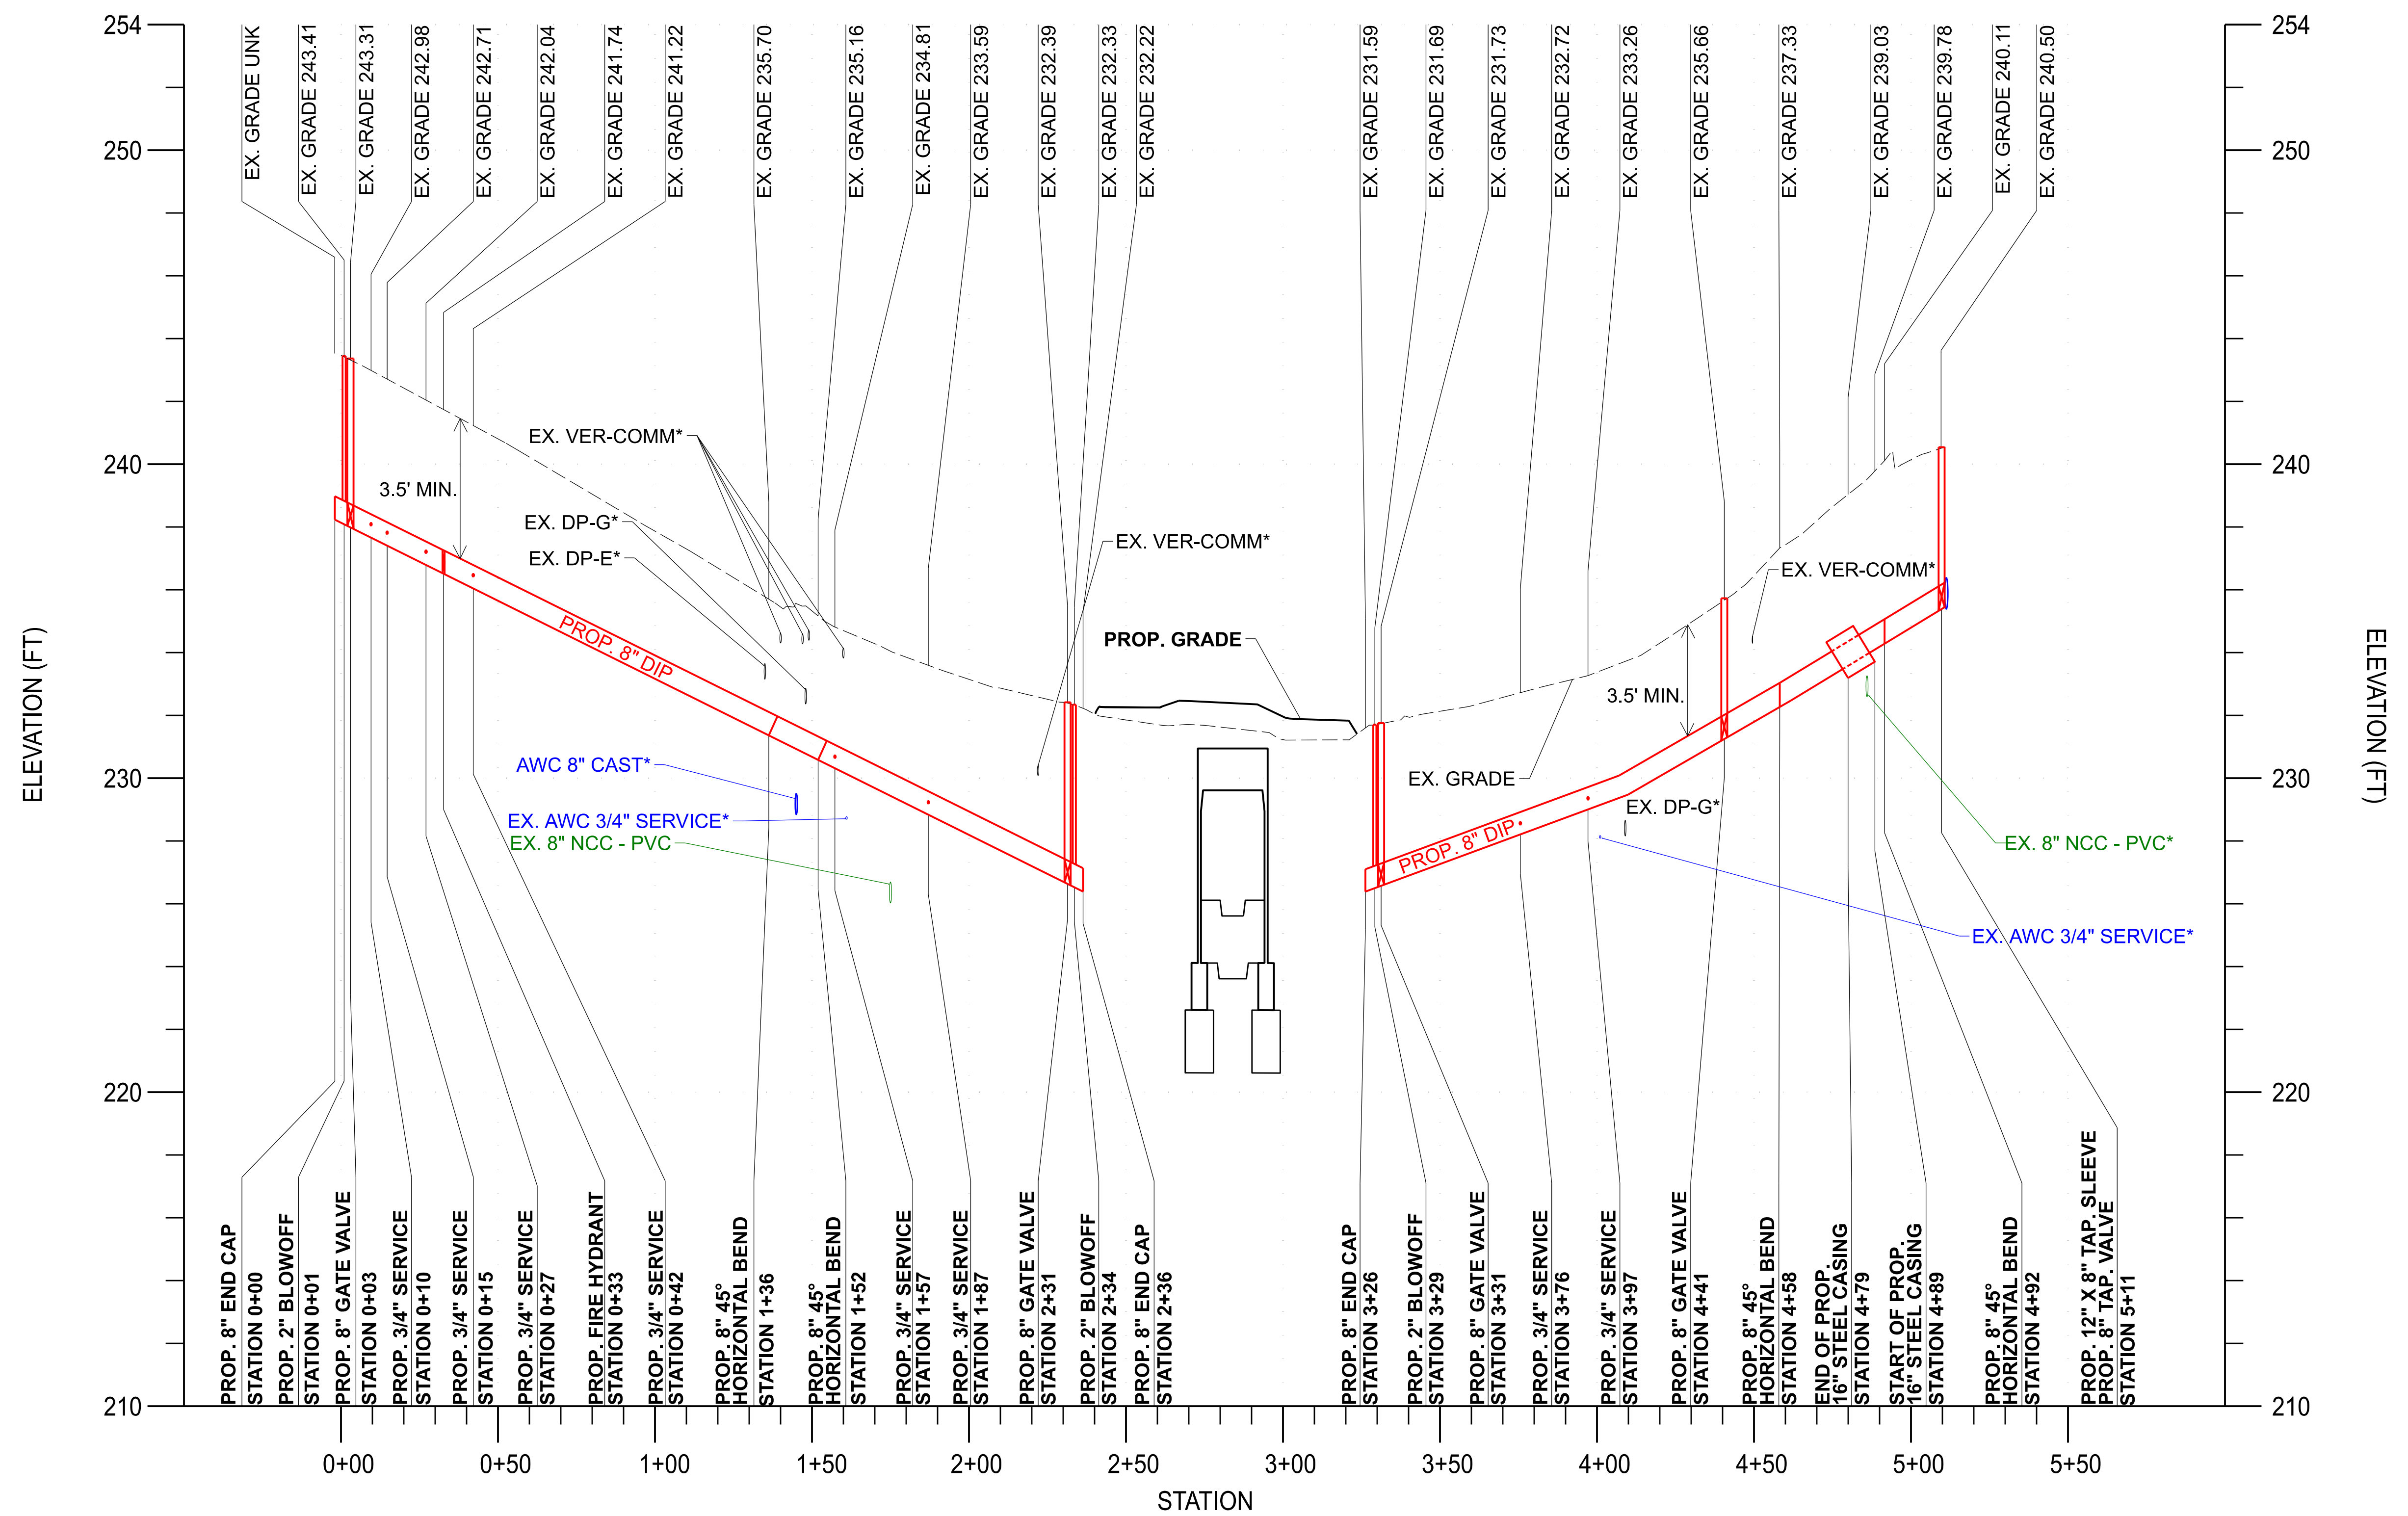


ARTESIAN WATER ALIGNMENT - 8" DIP OAK RIDGE ROAD
ROAD STA. 299+50 (13' L) TO ROAD STA. 301+86 (25' L)
ROAD STA. 302+74 (25' L) TO ROAD STA. 304+49 (49' L)

- - EXISTING UTILITY
- - PROPOSED UTILITY

*SIZE AND/OR DEPTH UNKNOWN, CONTRACTOR TO DETERMINE EXACT LOCATION IN FIELD.

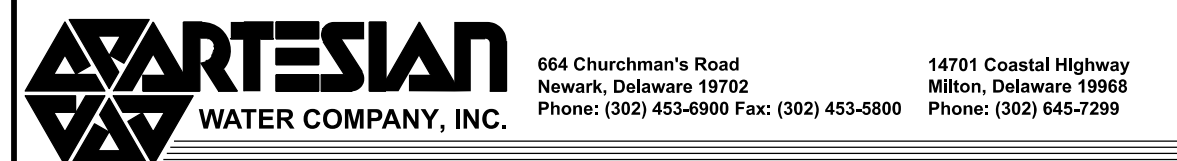


ADDENDUMS / REVISIONS	
	FINAL: 8/20/2024

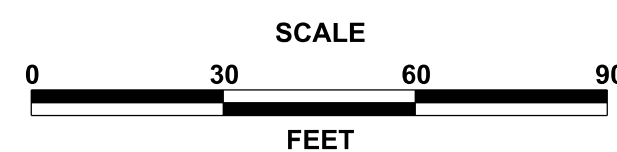


REPLACEMENT OF BRIDGE 1-185 ON OAK RIDGE ROAD

DELDOT CONTRACT	AWC PROJECT NO.	3005328
T201407106	DESIGNED BY:	EZ
COUNTY	CHECKED BY:	WFT
NEW CASTLE		

PROFILE ADVANCED WORK

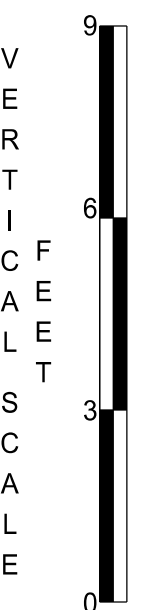

SHEET NO.	5
TOTAL SHTS.	X

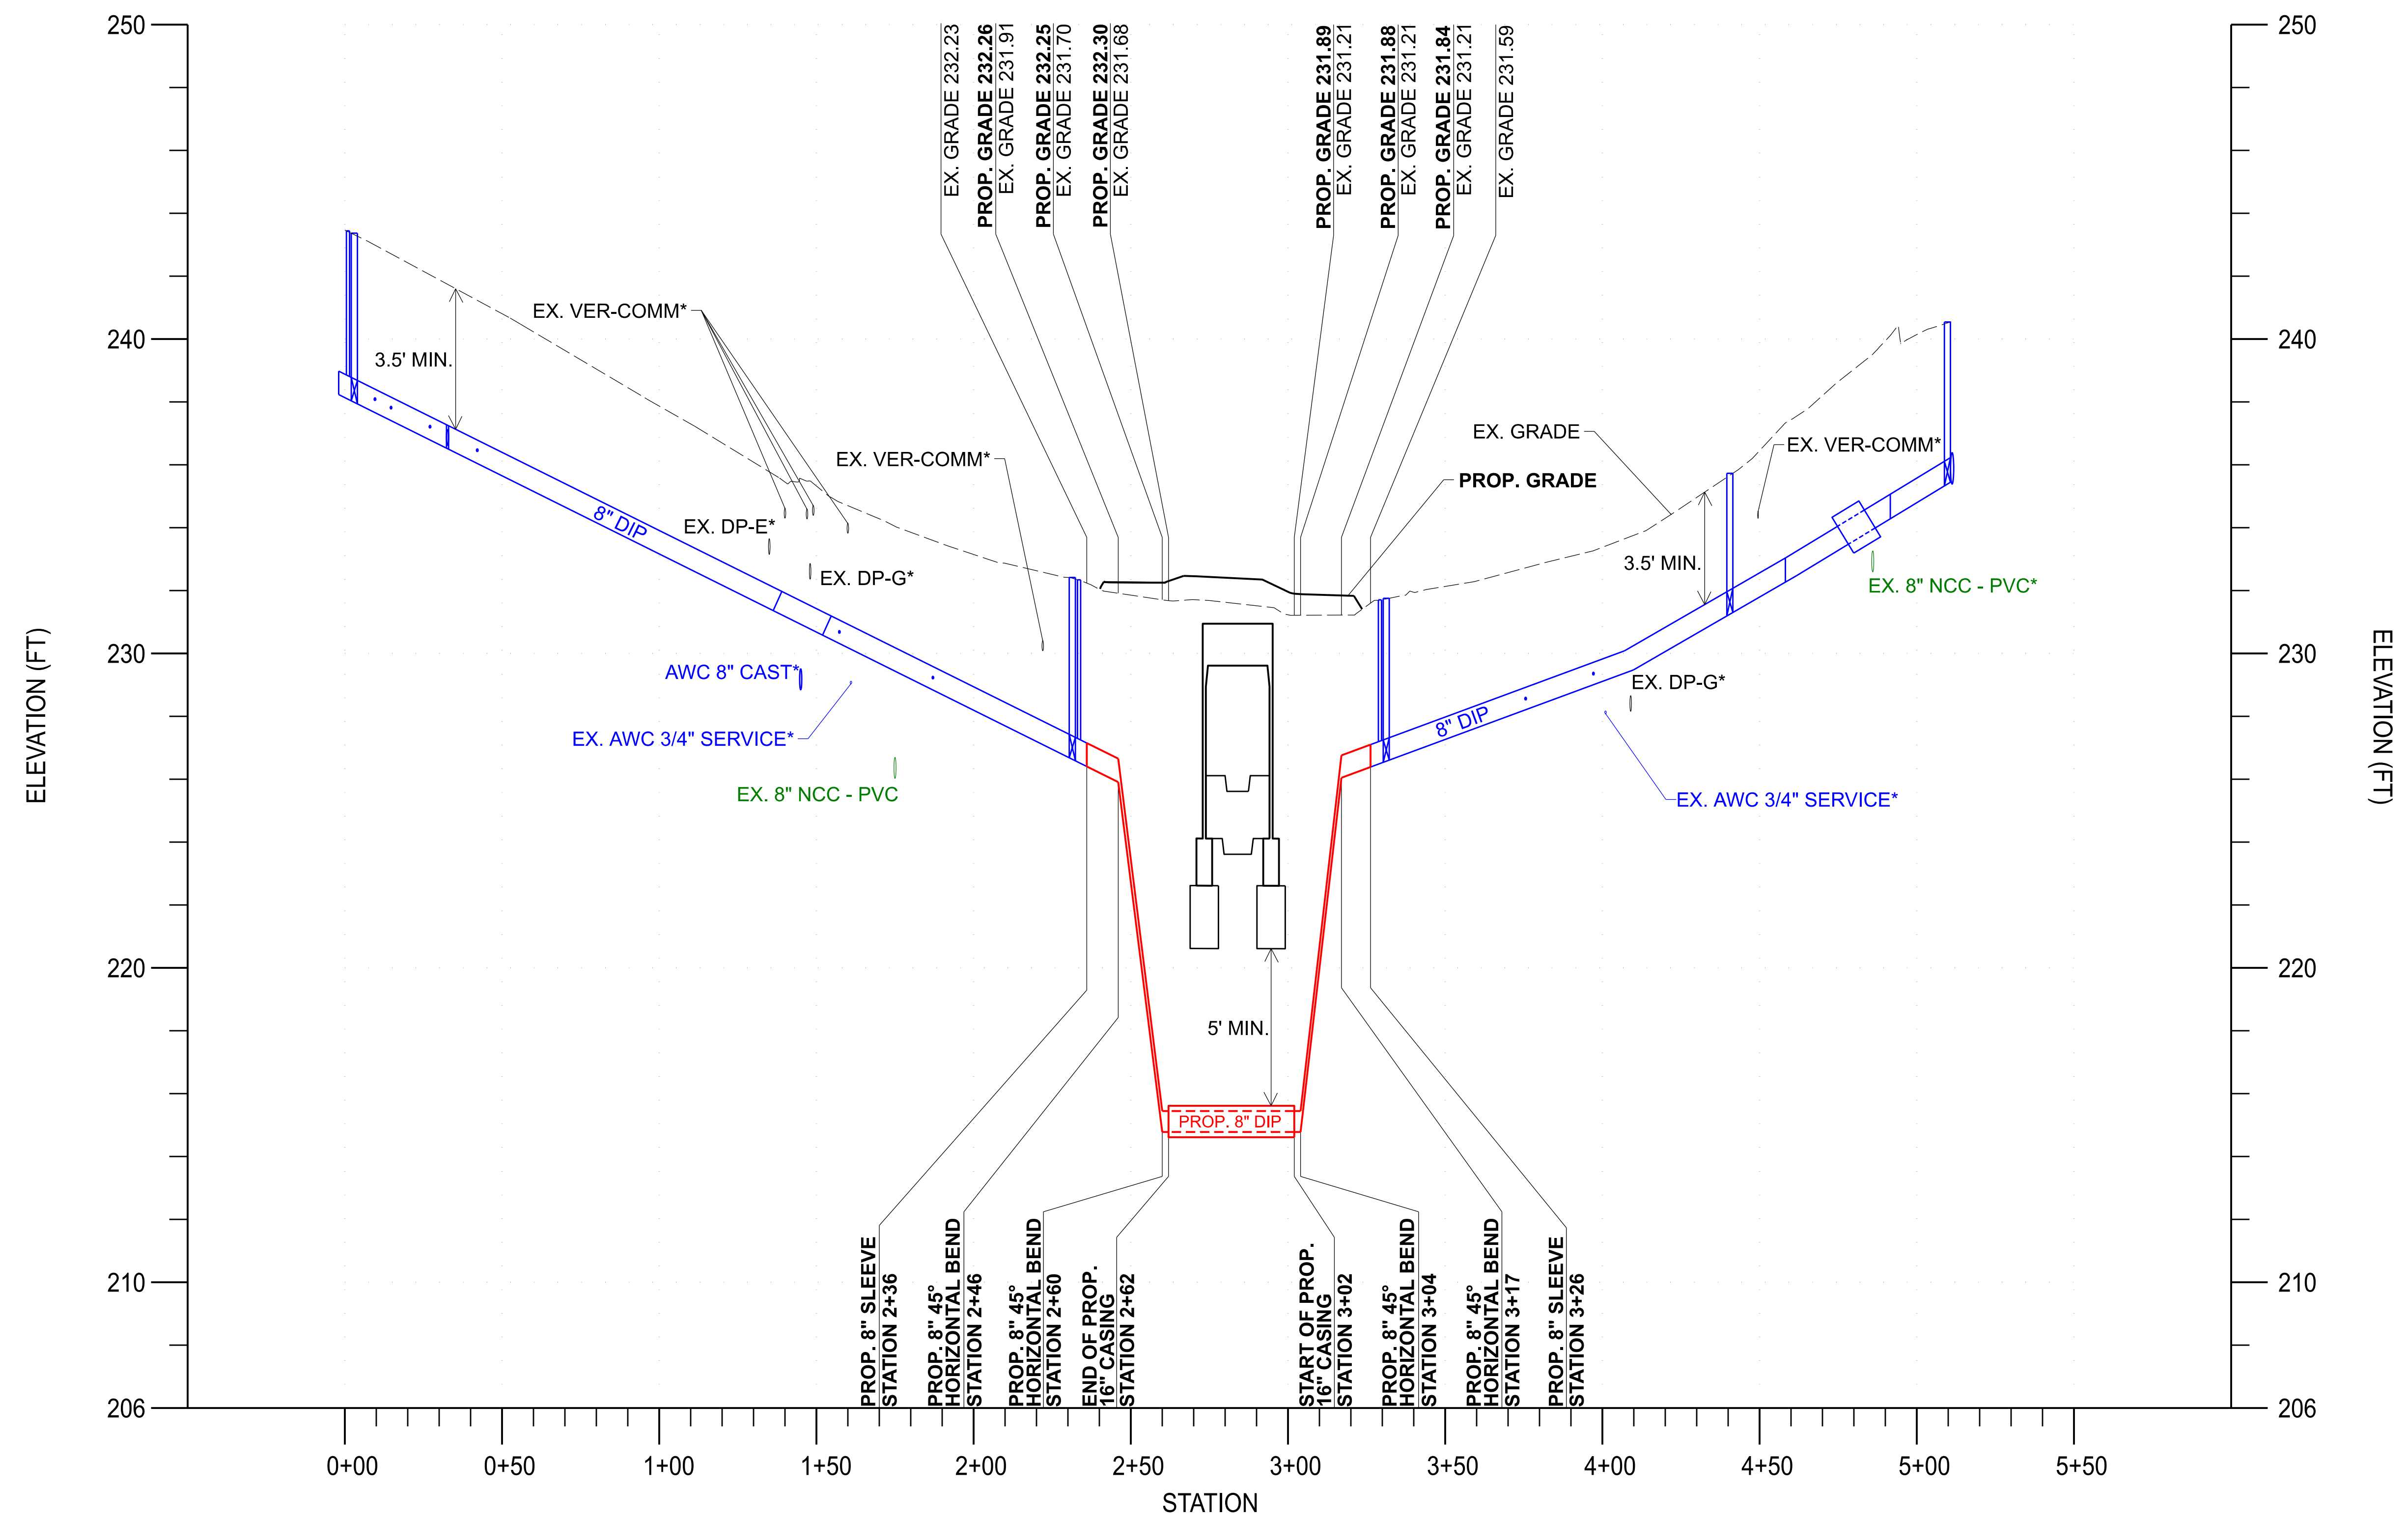


ARTESIAN WATER ALIGNMENT - 8" DIP OAK RIDGE ROAD
ROAD STA. 301+86 (25' L) TO ROAD STA. 302+74 (25' L)

- - EXISTING UTILITY
- - PROPOSED UTILITY

*SIZE AND/OR DEPTH UNKNOWN, CONTRACTOR TO DETERMINE EXACT LOCATION IN FIELD.


ADDENDUMS / REVISIONS	
	FINAL: 8/20/2024

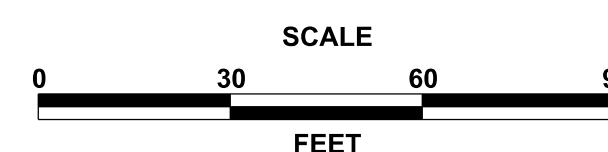

REPLACEMENT OF BRIDGE 1-185 ON OAK RIDGE ROAD

DELDOT CONTRACT	AWC PROJECT NO.	3005328
T201407106	DESIGNED BY:	EZ
COUNTY	CHECKED BY:	WFT
NEW CASTLE		

PROFILE STATE CONTRACT

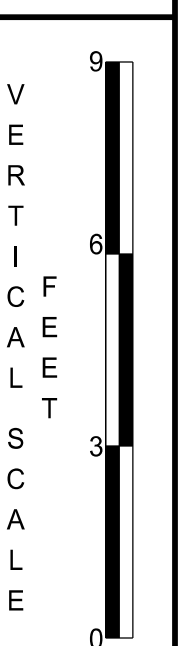

SHEET NO.
6
TOTAL SHTS.
X